


PROFILI GJATESOR.SH_n^V 1:1000.


Kuotat

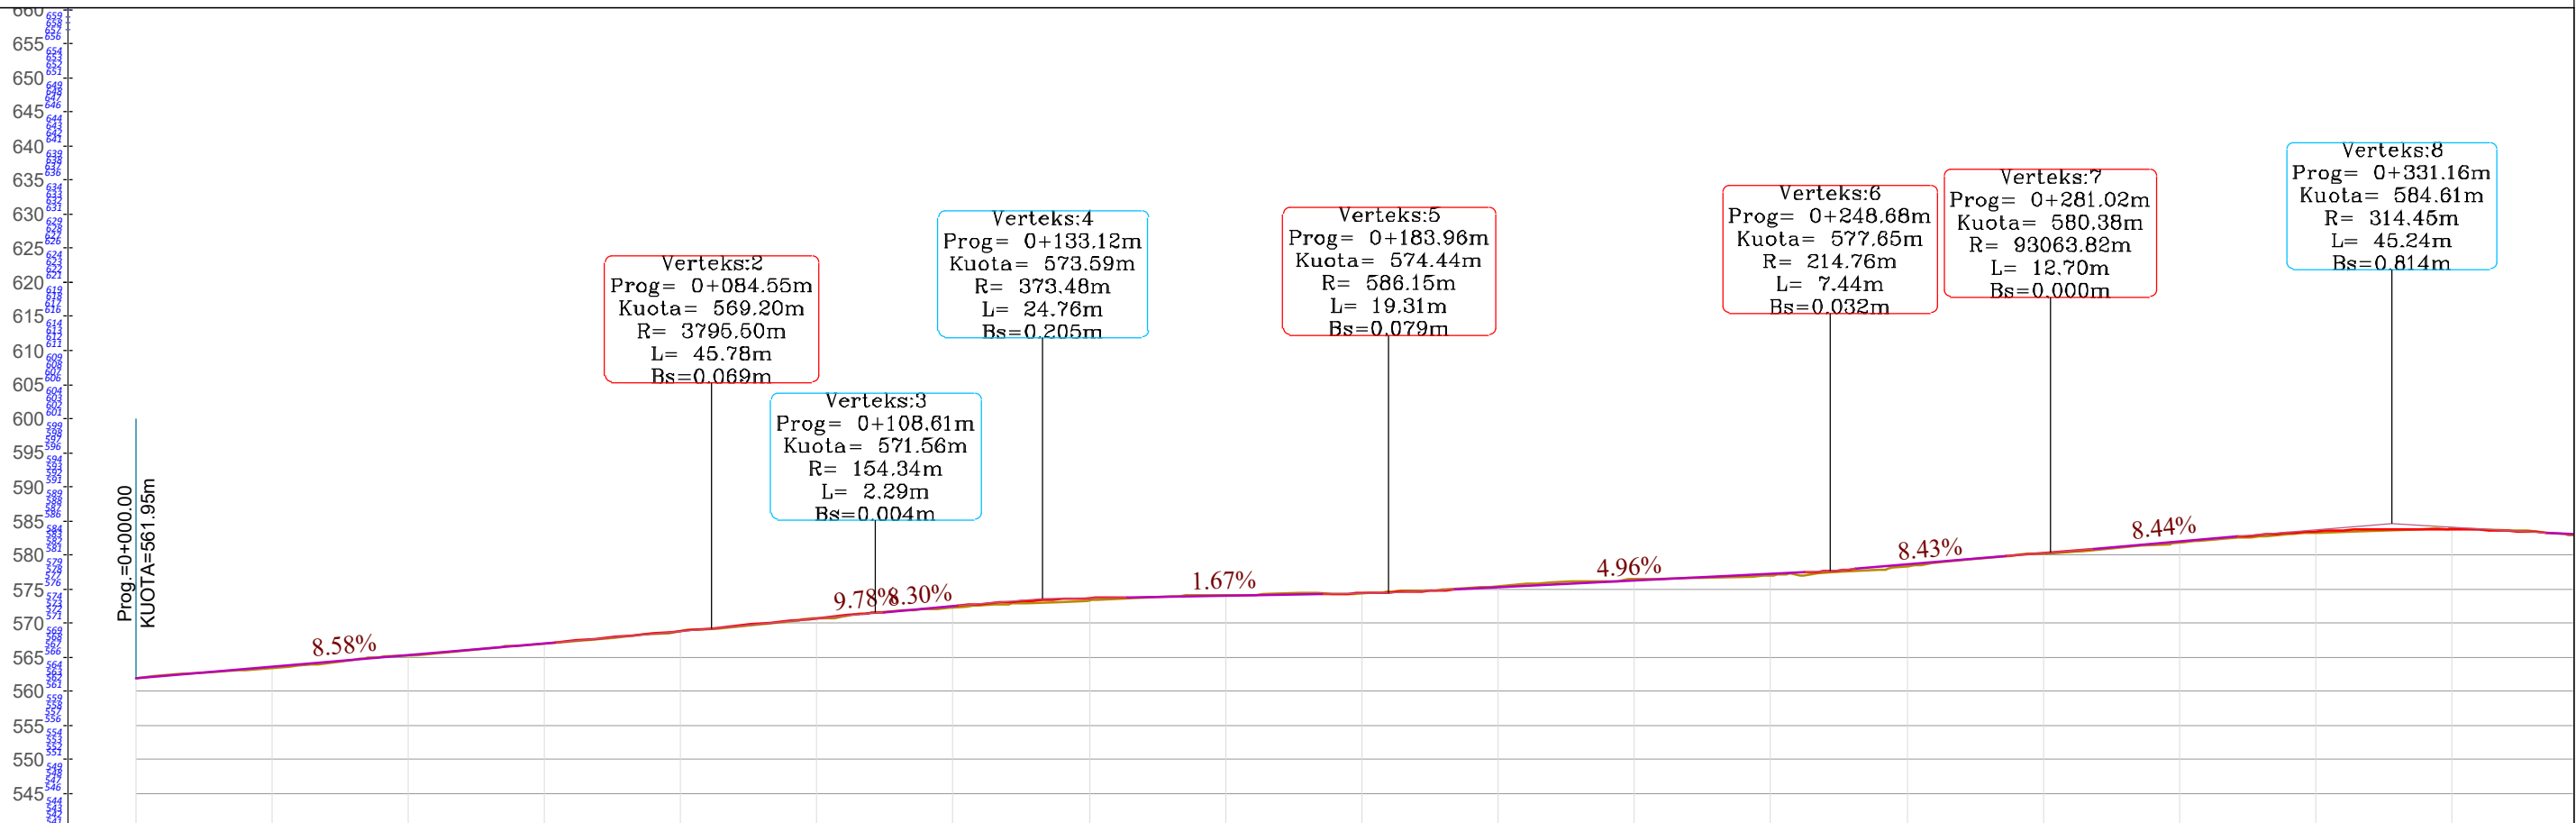

NR I PRERJES	CS-1	CS-2	CS-3	CS-4	CS-5	CS-6	CS-7	CS-8	CS-9	CS-10	CS-11	CS-12	CS-13	CS-14	CS-15			
KUOTA TOKES	561.95	563.90	566.16	568.32	570.74	572.73	573.90	574.32	575.42	576.53	577.50	579.84	581.79	583.47	583.61			
KUOTA PROJEKTI	561.95	563.90	566.16	568.32	570.74	572.73	573.90	574.32	575.42	576.53	577.50	579.84	581.79	583.47	583.61			
KUOTA PUNES	0.00	0.20	0.08	0.09	-0.01	0.17	-0.02	-0.03	-0.18	-0.05	0.27	0.03	0.19	0.19	-0.14			
DIST. PJESORE		25.0 m	25.0 m	25.0 m	25.0 m	25.0 m	25.0 m	25.0 m	25.0 m	25.0 m	25.0 m	25.0 m	25.0 m	25.0 m	25.0 m			
DIST. PROGRESIVE	0+000	0+025	0+050	0+075	0+100	0+125	0+150	0+175	0+200	0+225	0+250	0+275	0+300	0+325	0+350			
GJEO. HORIZONTALE		L=32.10 $\phi = 6^{\circ}52'30''$ L=4.34 R=36.17		L=76.34		$\phi = 7^{\circ}45'46''$ L=6.50 R=48.01	L=62.19		$\phi = 43^{\circ}40'32''$ L=10.38 R=13.61	L=48.27	$\phi = 4^{\circ}04'08''$ L=6.68 R=94.10	$\phi = 8^{\circ}58'27''$ L=8.81 R=56.26	L=29.84	$\phi = 19^{\circ}45'14''$ L=19.40 R=56.26	L=46.74			
GJEO. VERTIKALE		$h=5.29$ L=61.66 i=8.58%		R=3795.50 K=45.78		R=373.48 K=24.76	$h=0.48$ L=28.80 i=1.67%		R=586.15 K=19.31	$h=2.55$ L=51.35 i=4.96%	R=214.76 K=7.44	$h=1.88$ L=22.27 i=8.43%	R=93063.82 K=12.70	$h=1.79$ L=21.17 i=8.44%	R=314.45 K=45.24			
MBILARTESIMI	$-0+006.40$ 2.00% 2.00%	$0+010.10$ 0.00%	$0+025.44$ 0.00%	$0+043.10$ 0.00%	$0+108.29$ 0.00%	$0+123.78$ 0.00%	$0+180.86$ 0.00%	$0+192.48$ 0.00%	$0+235.81$ 0.00%	$0+251.13$ 4.00%	$0+258.09$ 0.00%	$0+271.28$ 0.00%	$0+307.33$ 0.00%	$0+309.93$ 0.00%				
KILOMETRAZHI	0.01	0.02	0.04	0.06	0.08	0.10	0.12	0.14	0.16	0.18	0.20	0.22	0.24	0.26	0.28	0.30	0.32	0.34


OBJEKTI: "ASFALTIM I RRUGES FUNARES-ZDRAJSH (LOTI 3), NJESIA ADMINISTRATIVE ORENJE, BASHKIA LIBRAZHID".	EMERTIMI I FLETES PROFILI GJATESOR
POROSITES: BASHKIA LIBRAZHID	PERGATITI: "ENGINEERING CONSULTING GROUP" SH.P.K. <small>HEAD OFFICE - TIRANE, MOB.+355 69 40 98 814. NIPT. HJ030803C STR. "ARRITET KASHEM", BUILDING NO.22, "BRYVIL", TIRANE. E-MAIL: ECGROUP20@GMAIL.COM</small>
SHKALLA SH 1:000	NR. FLETËS 01
LIBRAZHID 2023	

PROFILI GJATESOR.SH_n^V 1:1000.

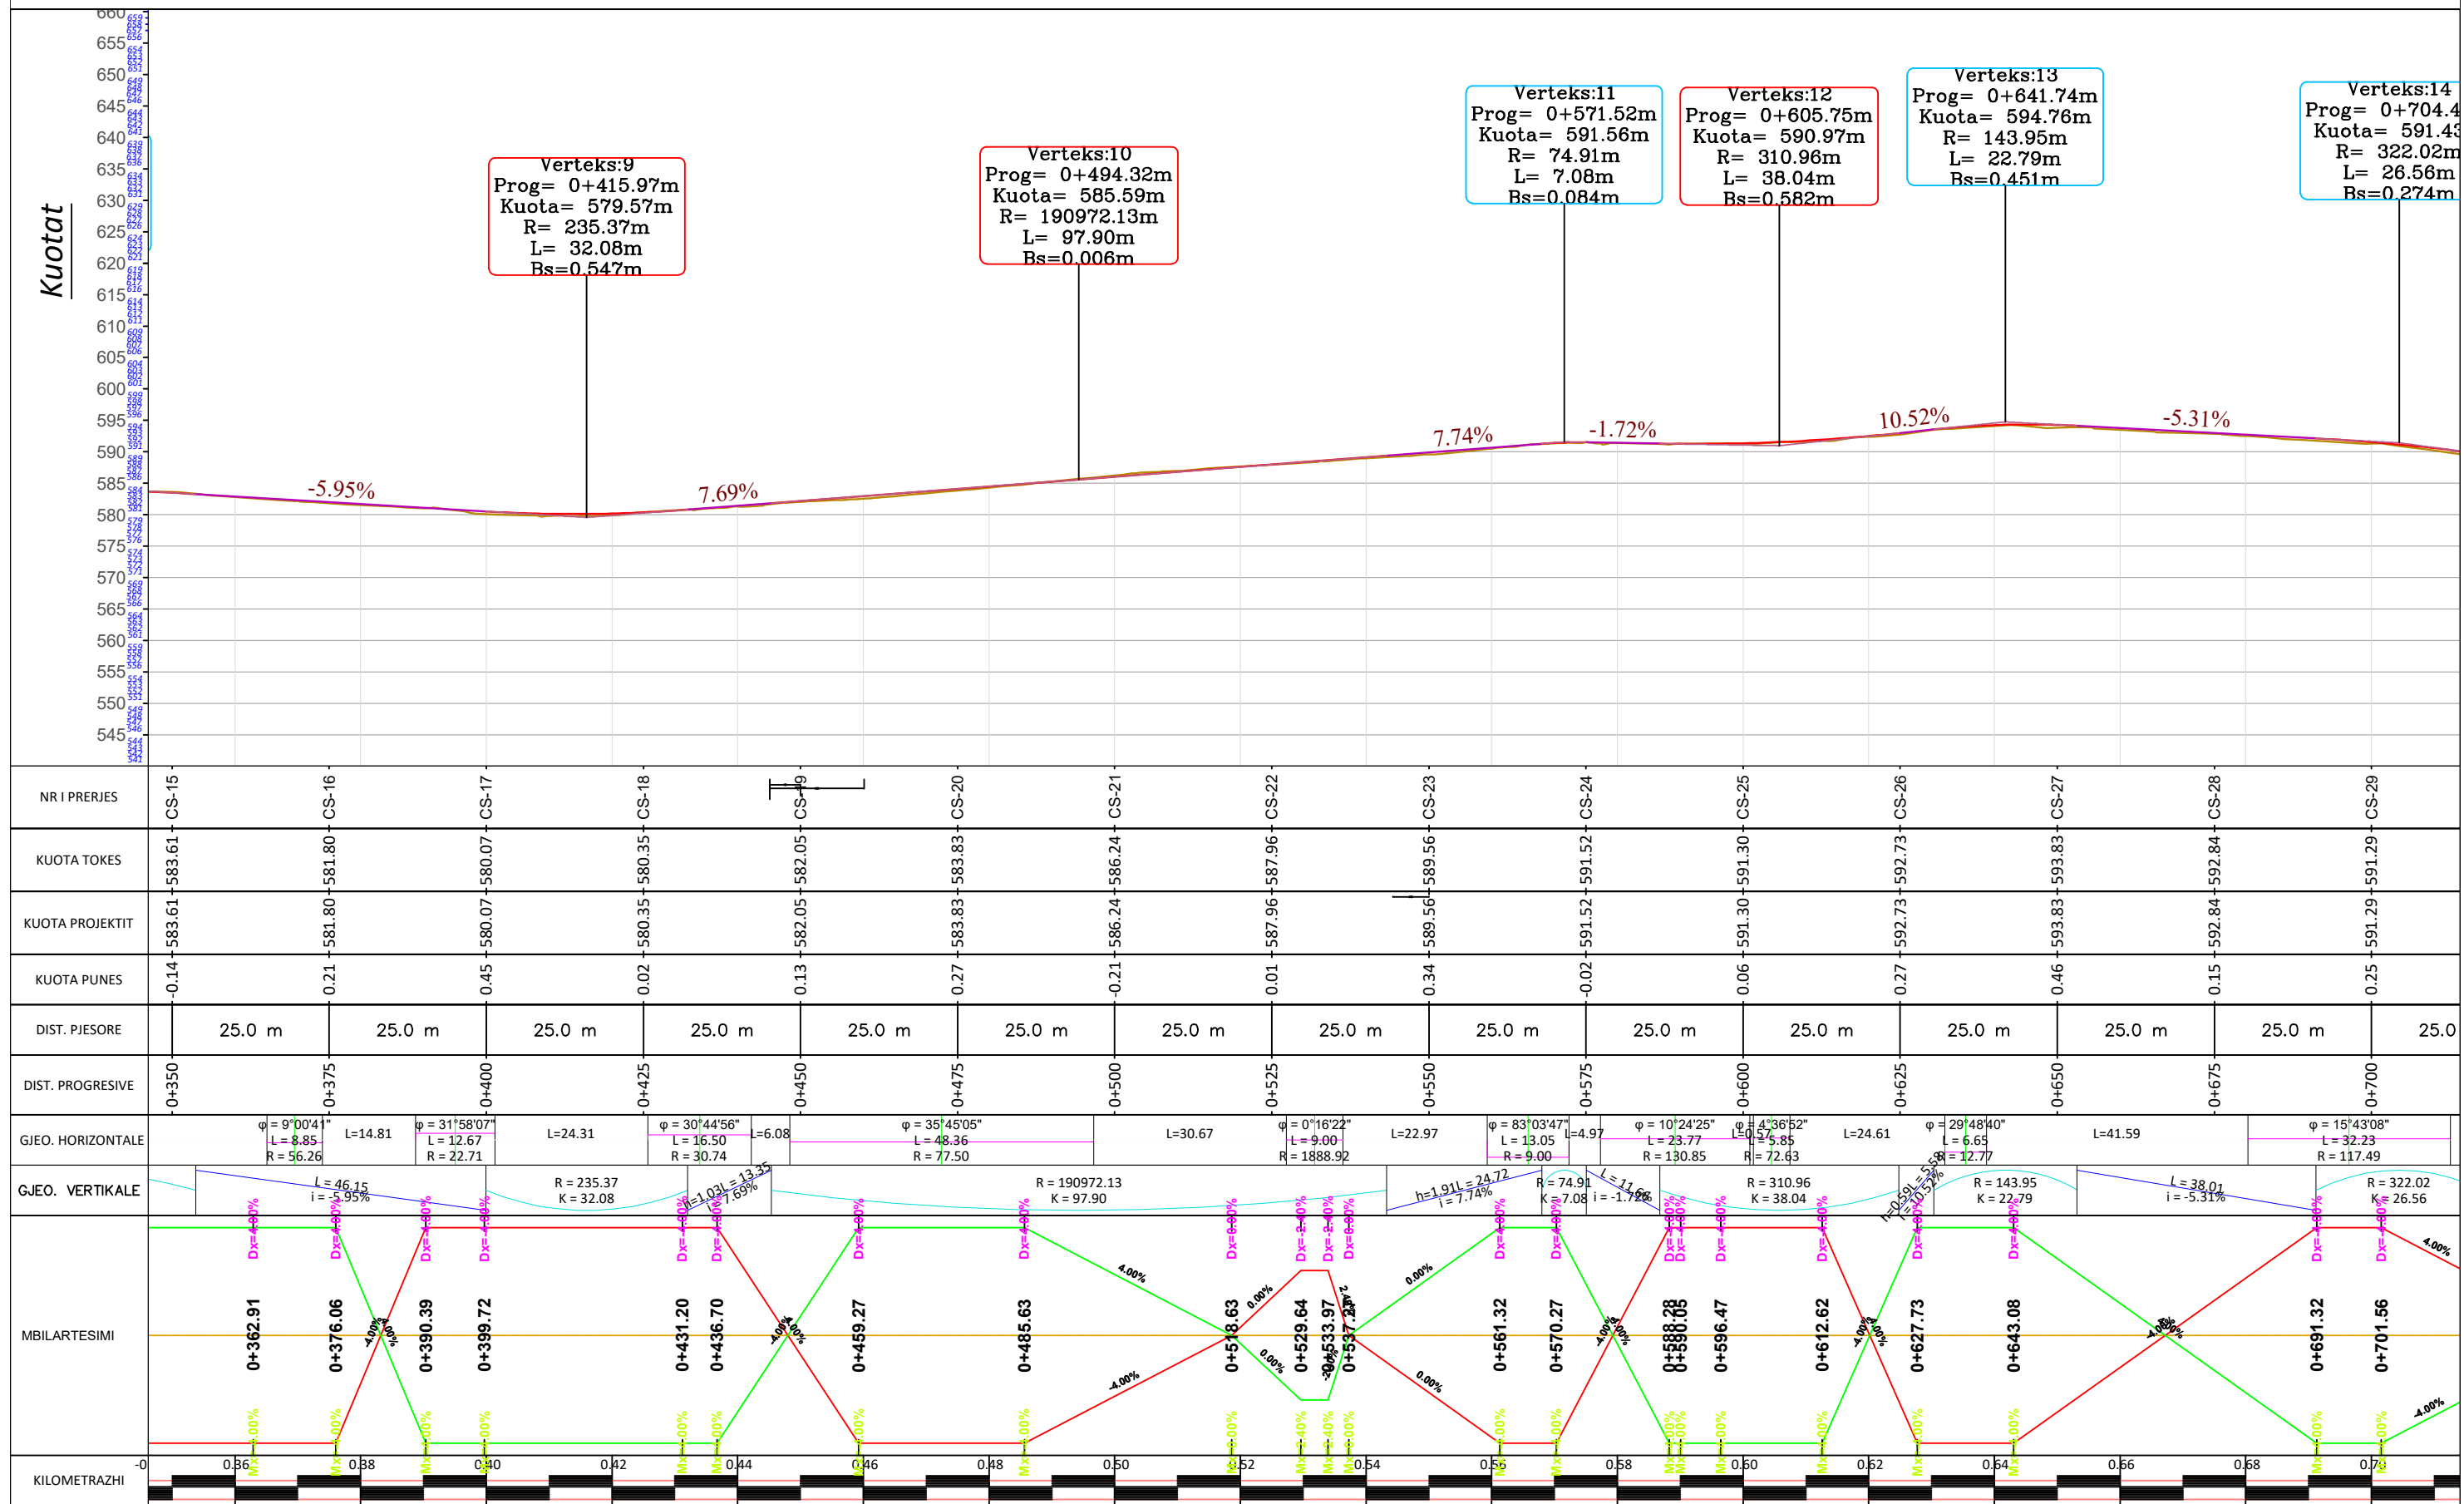


OBJEKTI: "ASFALTIM I RRUGES FUNARES-ZDRAJSH (LOTI 3), NJESIA ADMINISTRATIVE ORENJE, BASHKIA LIBRAZHID".		EMERTIMI I FLETES PROFILI GJATESOR		
 POROSITES: BASHKIA LIBRAZHID	PERGATITI:  "ENGINEERING CONSULTING GROUP" SH.R.K HEAD OFFICE - TIRANE: MOB:+355 69 40 98 814, NIFT: M01308013C STR. "ARRITETI KASHEPI", BUILDING NO.22, "BIRVYL", TIRANE. E-MAIL: ECGROUP20@gmail.com	SHKALLA	NR. FLETËS	LIBRAZHID
		SH 1:000	02	2023

PROFILI GJATESOR.SH_n^V 1:1000.

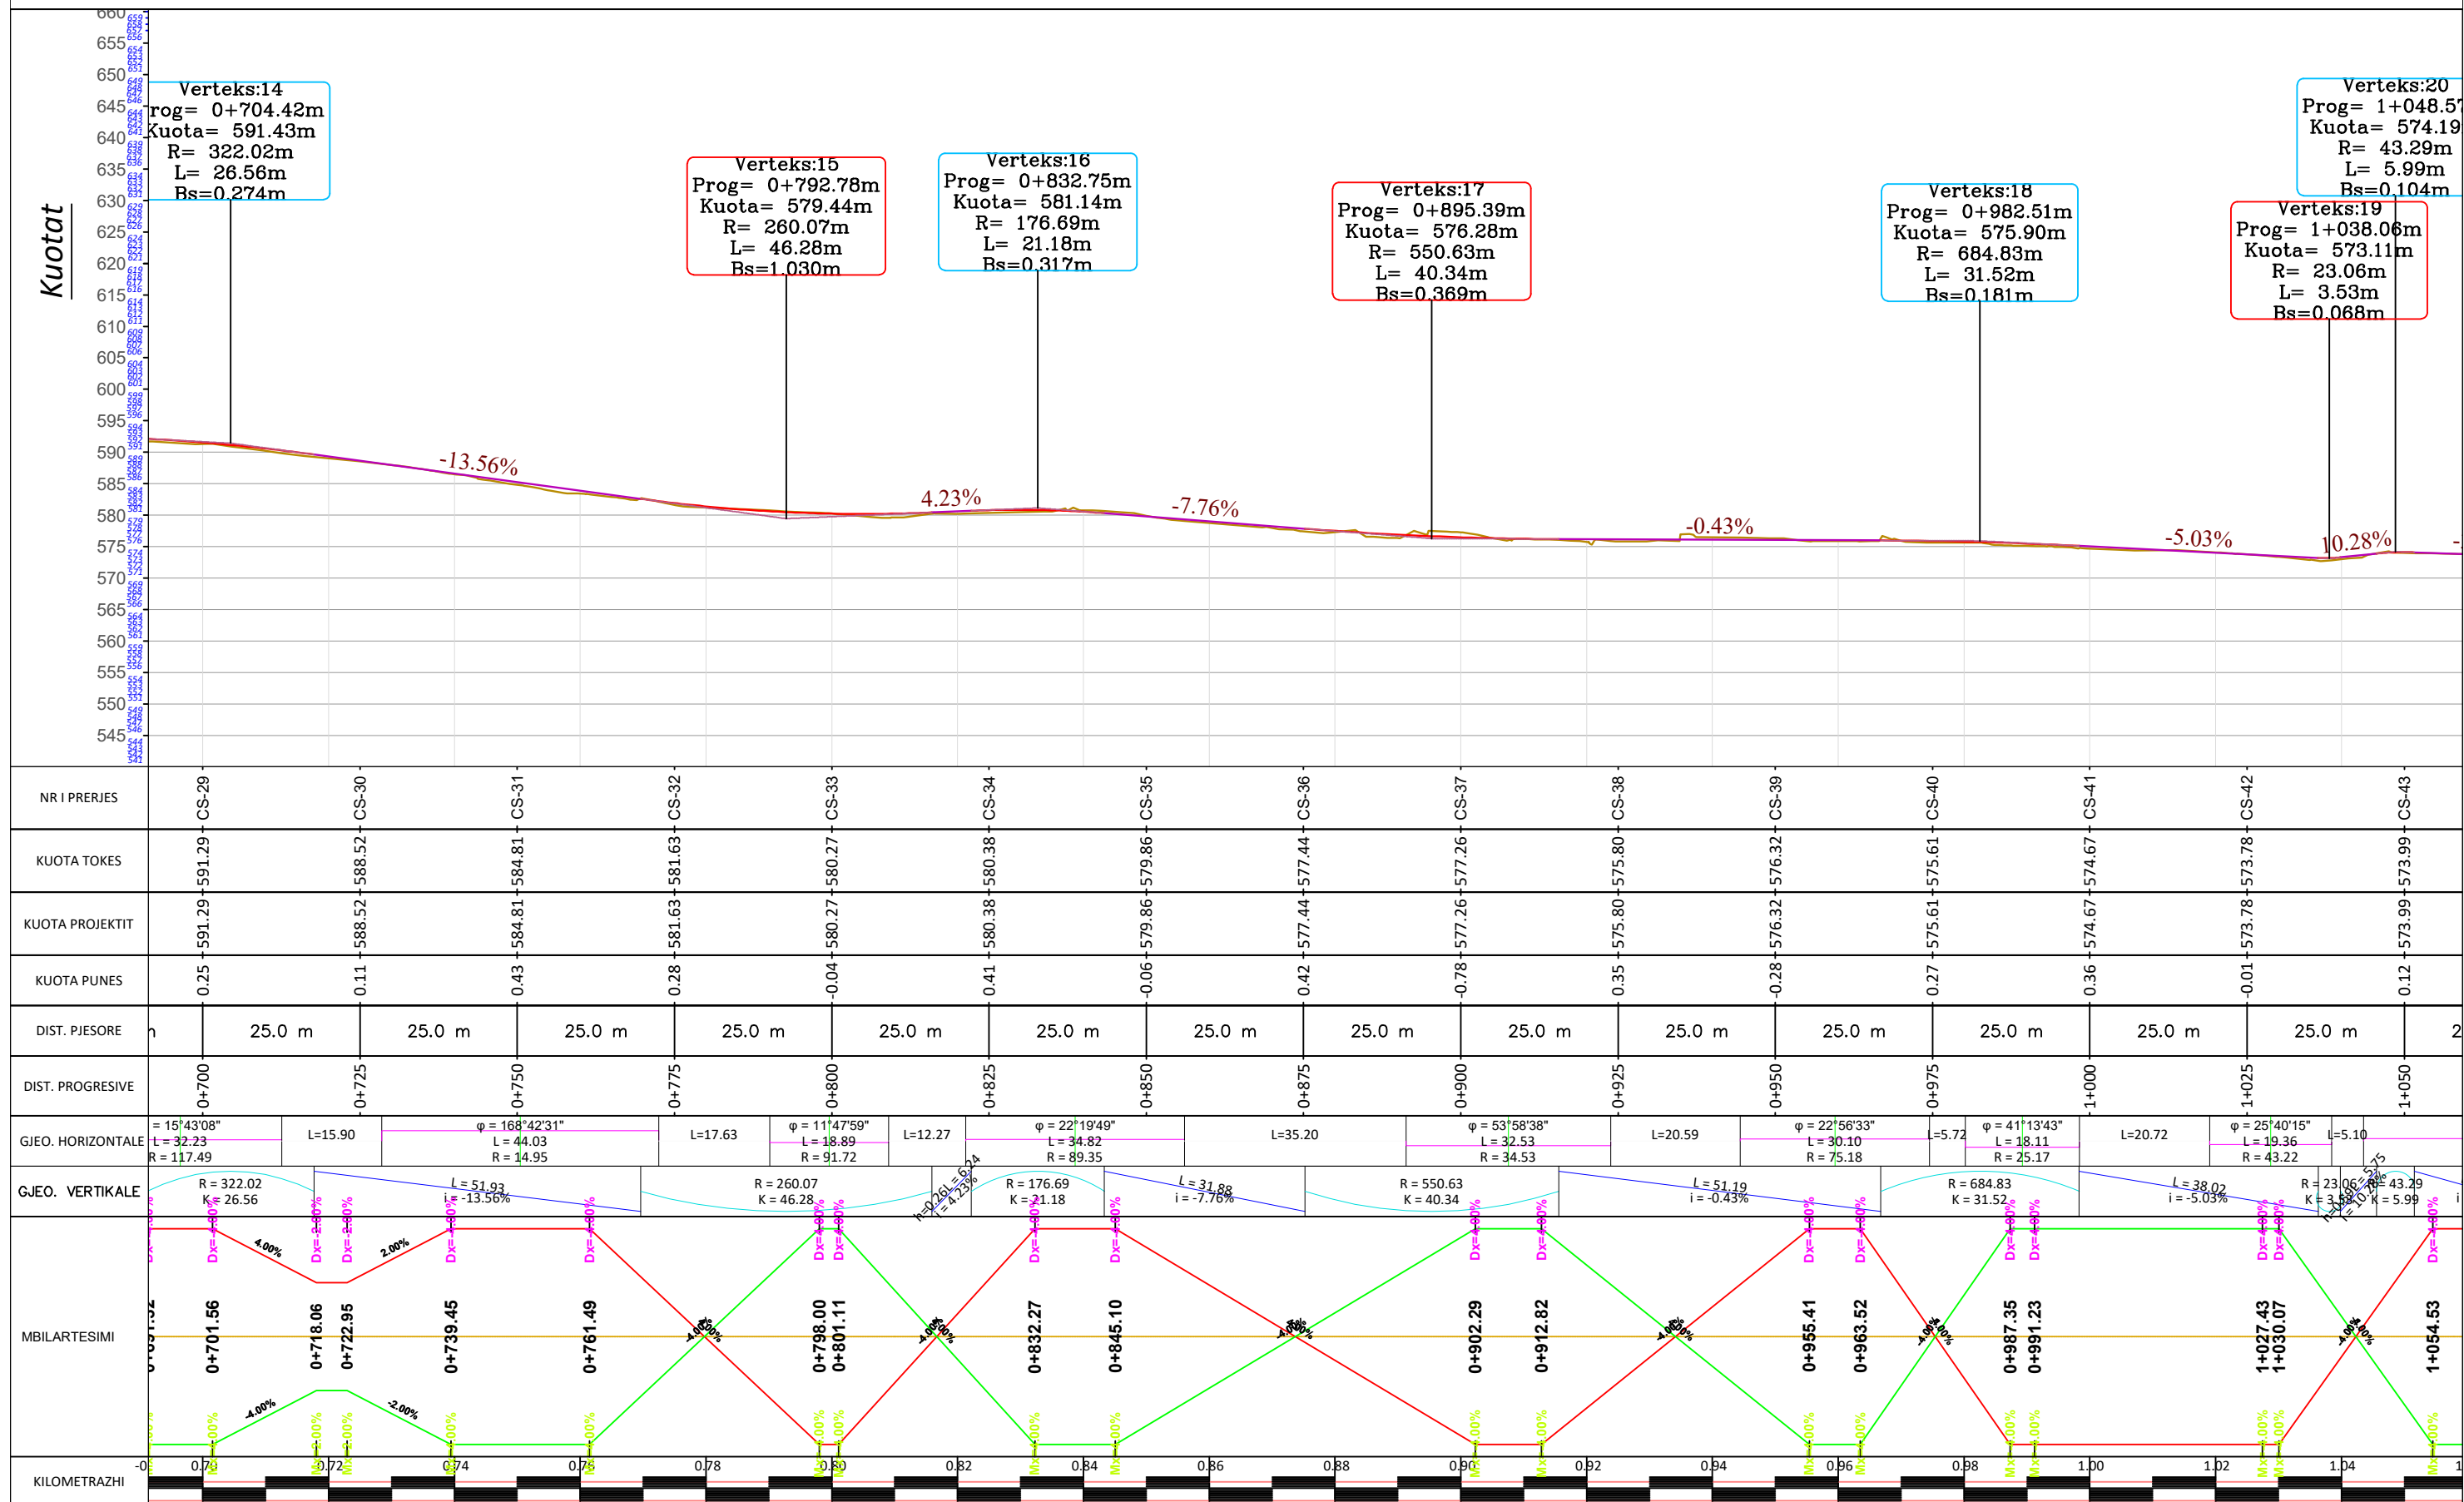


OBJEKTI: "ASFALTIM I RRUGES FUNARES-ZDRAJSH (LOTI 3), NJESIA ADMINISTRATIVE ORENJE, BASHKIA LIBRAZHID".		EMERTIMI I FLETES PROFILI GJATESOR		
 POROSITES: BASHKIA LIBRAZHID	PERGATITI:  "ENGINEERING CONSULTING GROUP" SH.R.K HEAD OFFICE - TIRANE: MOB:+355 69 40 98 814, NIFT: M0130803C STR. "ARRITETI KASHTI", BUILDING NO.22, "BIRVILY", TIRANE. E-MAIL: ECGROUP2@GMAIL.COM	SHKALLA	NR. FLETËS	LIBRAZHID
		SH 1:000	03	2023

PROFILI GJATESOR.SH_n^V 1:1000.

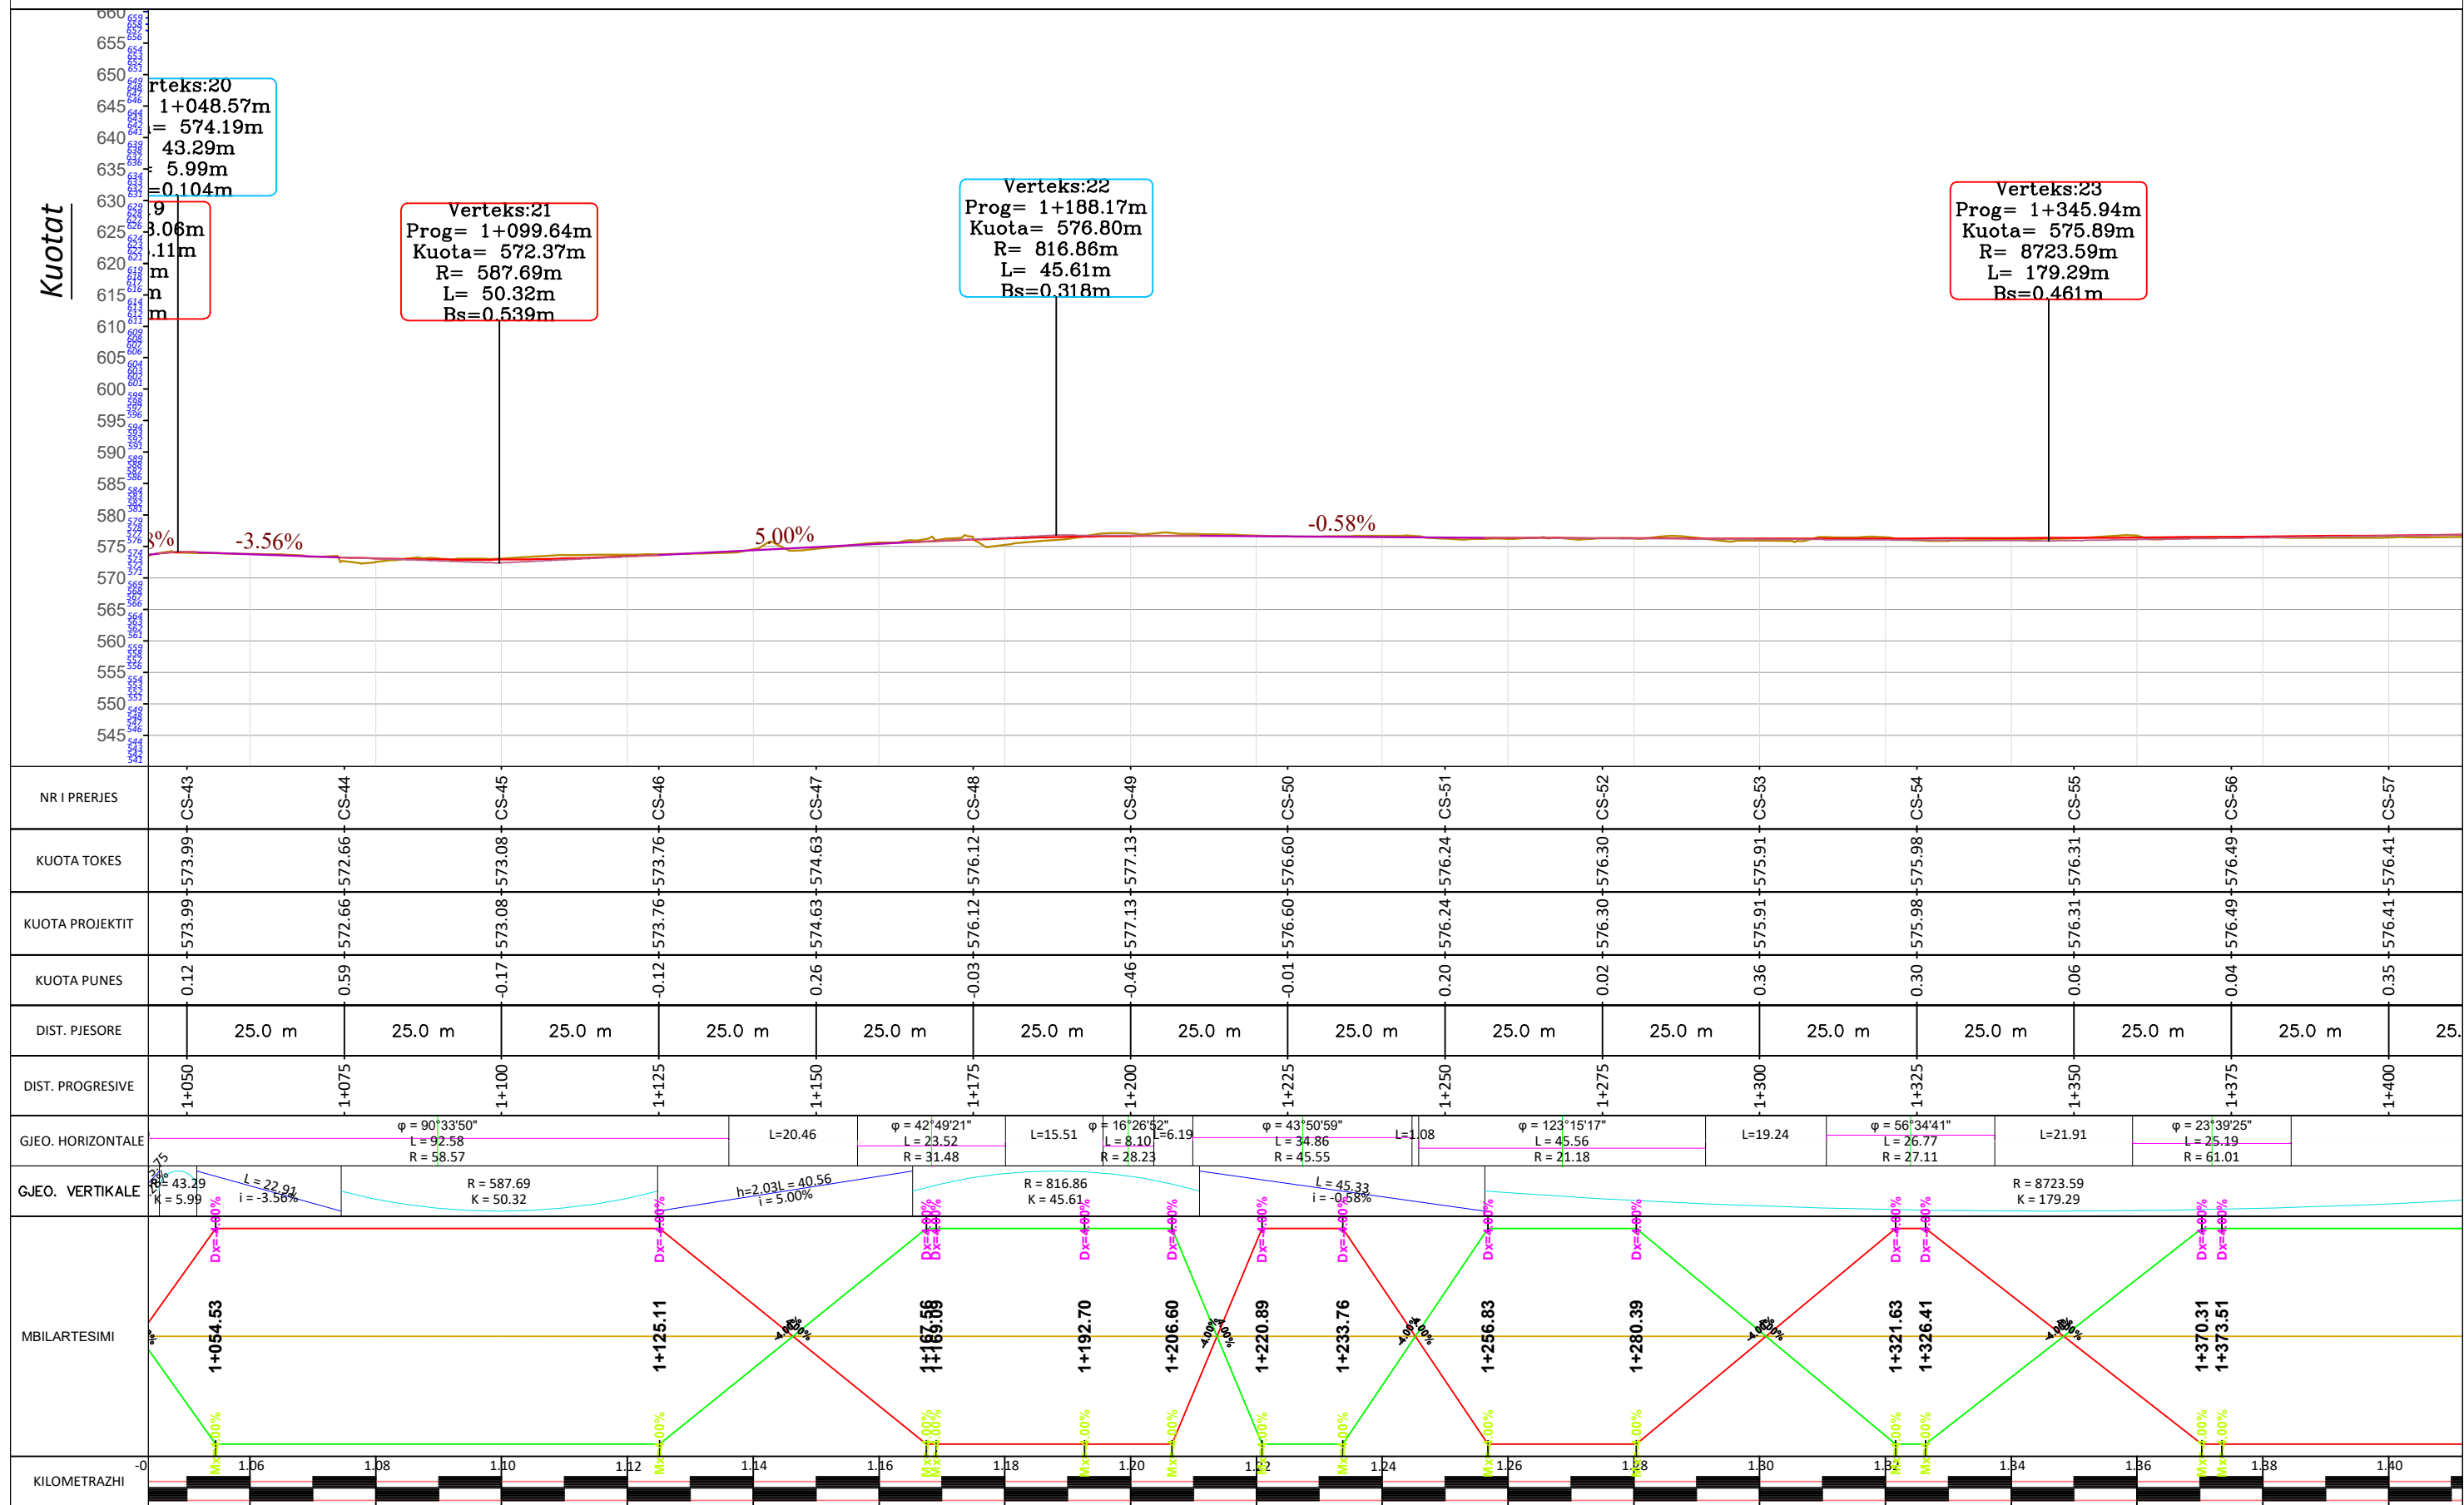


OBJEKTI: "ASFALTIM I RRUGES FUNARES-ZDRAJSH (LOTI 3), NJESIA ADMINISTRATIVE ORENJE, BASHKIA LIBRAZHID".		EMERTIMI I FLETES PROFILI GJATESOR		
 POROSITES: BASHKIA LIBRAZHID	PERGATITI:  "ENGINEERING CONSULTING GROUP" SH.R.K HEAD OFFICE - TIRANE: MOB: +355 69 40 98 814, NIP: M0130803C STR. "ARISTOTEL KASHTI", BUILDING NO.22, "BIRRYLLI", TIRANE. E-MAIL: ECGROUP2@GMAIL.COM	SHKALLA	NR. FLETËS	LIBRAZHID
		SH 1:000	04	2023

PROFILI GJATESOR.SH_n^V 1:1000.

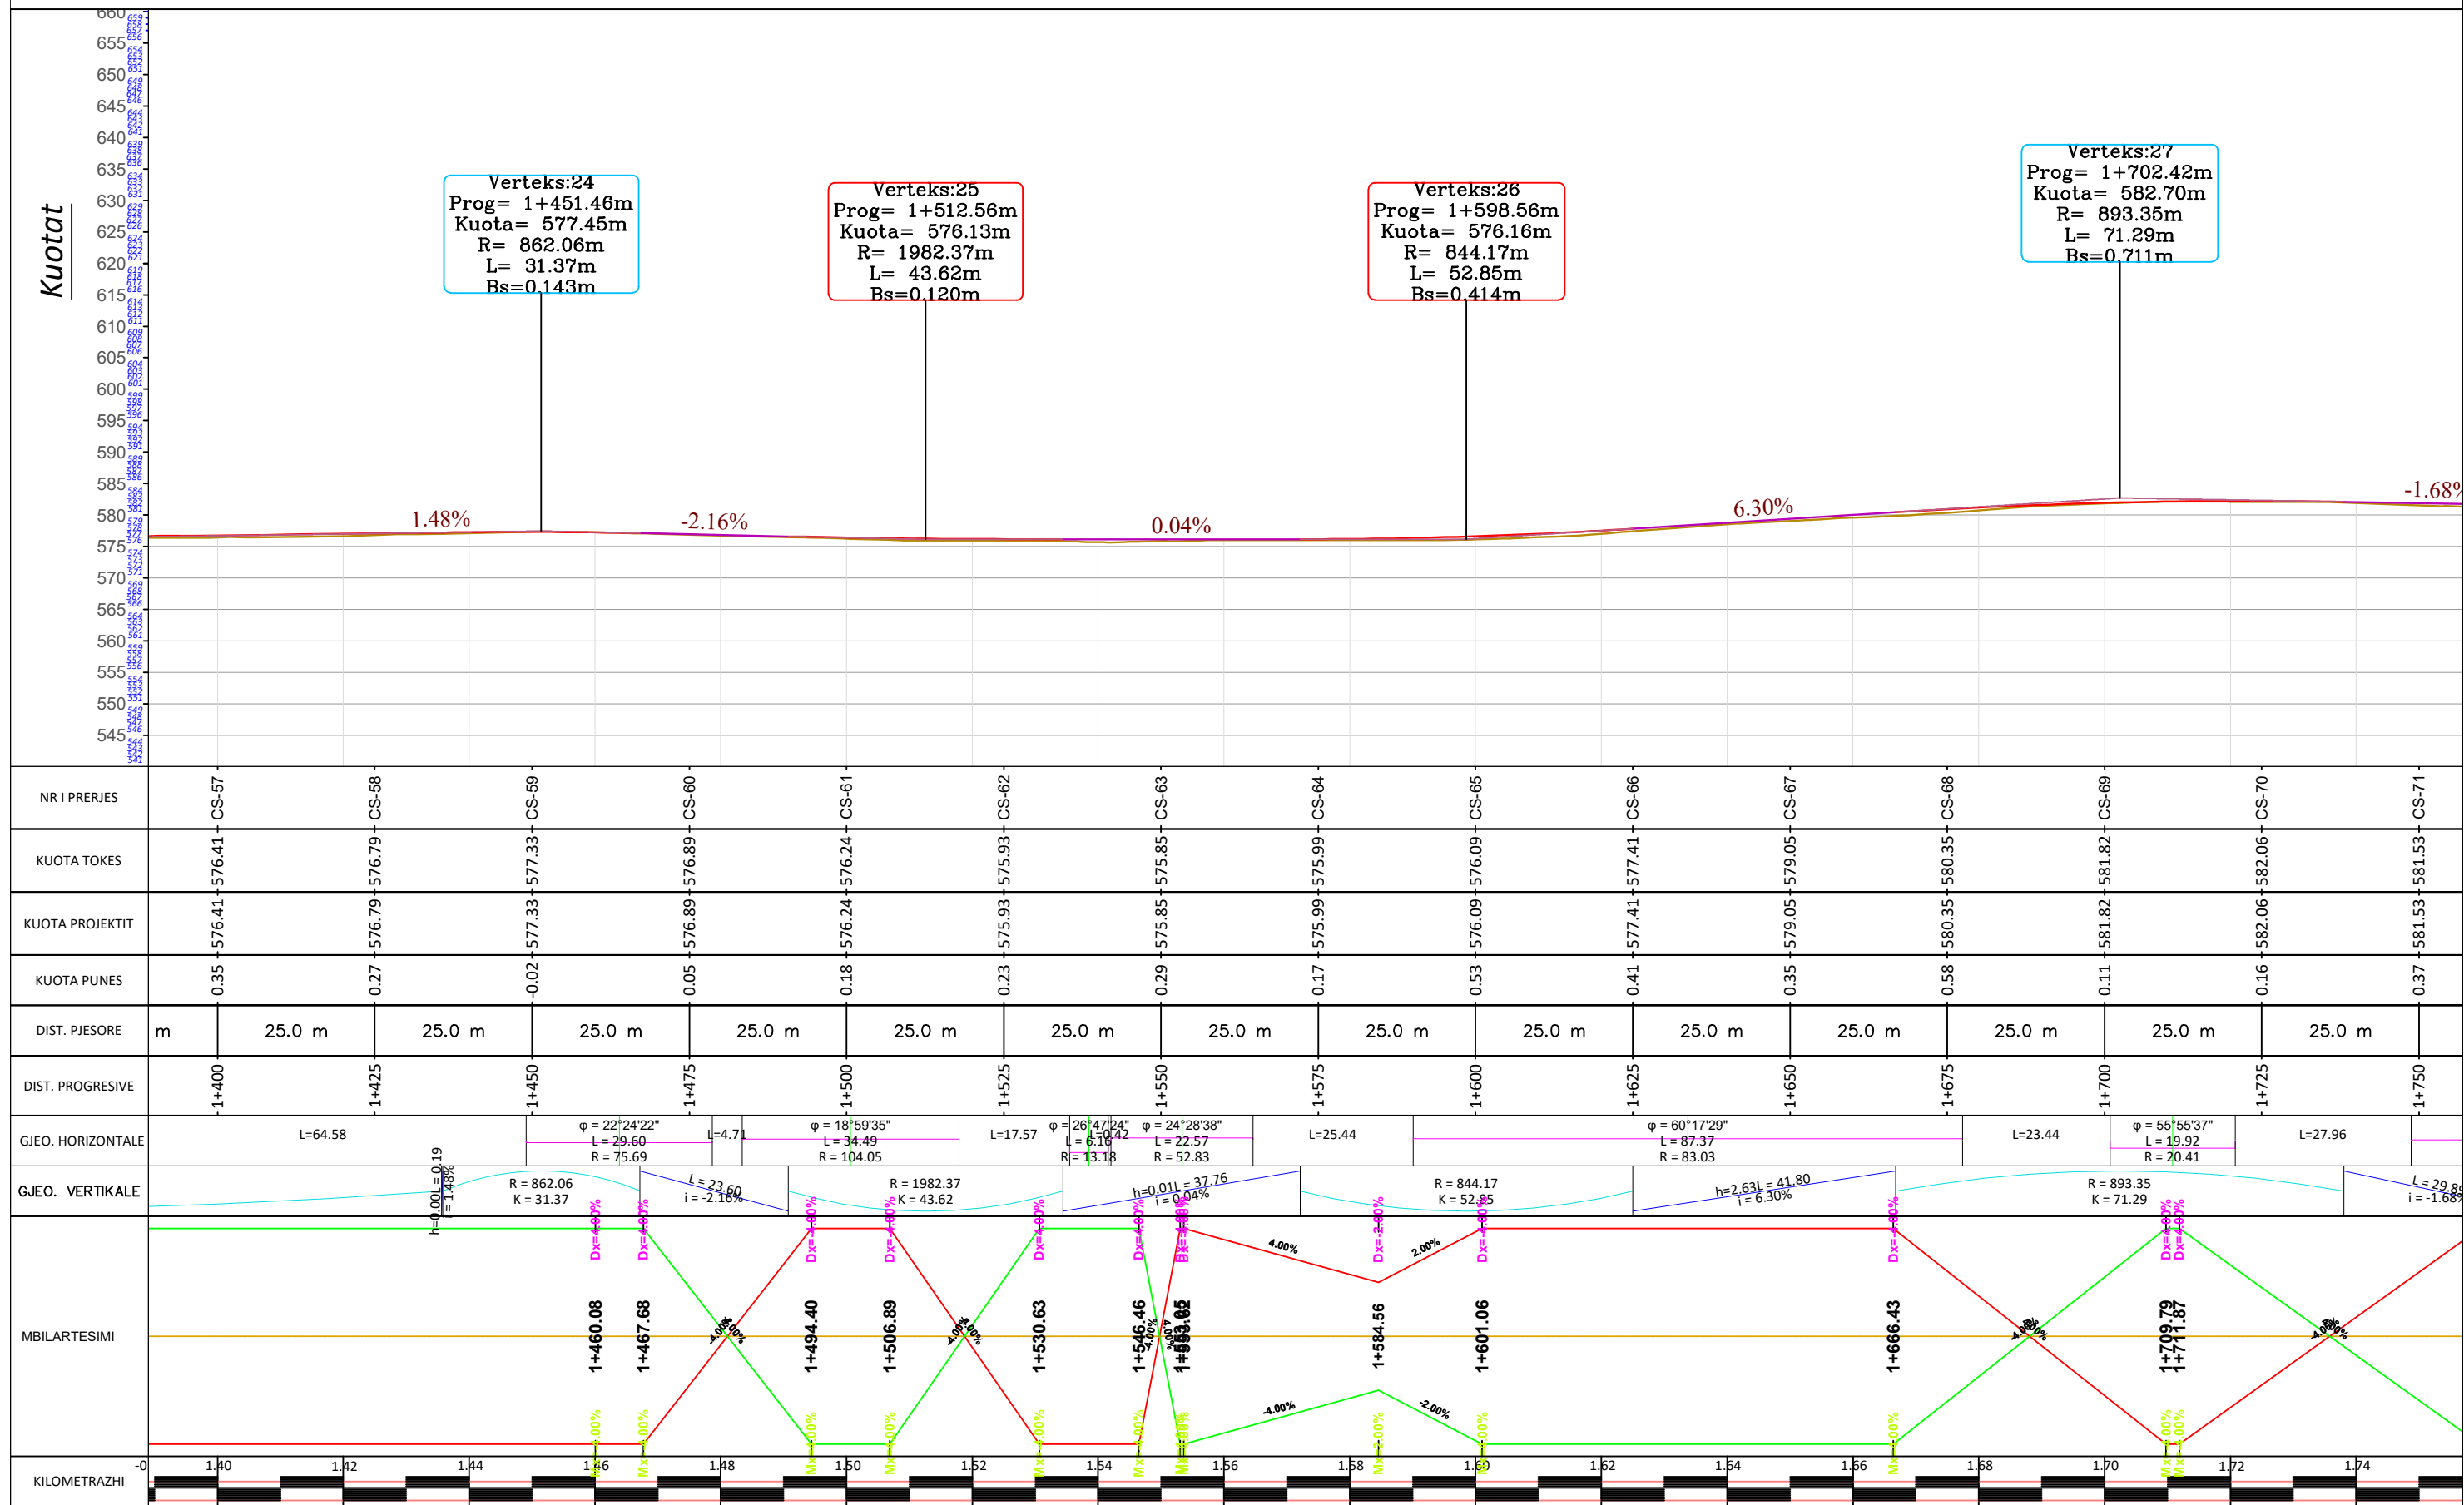

<p>NR I PRERJES</p> <p>KUOTA TOKES</p> <p>KUOTA PROJEKTIT</p> <p>KUOTA PUNES</p> <p>DIST. PJESORE</p> <p>DIST. PROGRESIVE</p> <p>GJEO. HORIZONTALE</p> <p>GJEO. VERTIKALE</p> <p>MBILARTESIMI</p> <p>KILOMETRAZI</p>	<p>OBJEKTI: "ASFALTIM I RRUGES FUNARES-ZDRAJSH (LOTI 3), NJESIA ADMINISTRATIVE ORENJE, BASHKIA LIBRAZHË".</p> <p>EMERTIMI I FLETES</p> <p>PROFILI GJATESOR</p>						
 <p>POROSITES:</p> <p>BASHKIA LIBRAZHË</p>	<p>PERGATITI:</p>  <p>"ENGINEERING CONSULTING GROUP" SH.R.K</p> <p>HEAD OFFICE - TIRANE:</p> <p>MOB:+355 69 40 98 814, NIPT: M0130803C</p> <p>STR. "ARRITETI KASHTI", BUILDING NO.22, "BIRRYLI", TIRANE.</p> <p>E-MAIL: ECGROUP20@gmail.com</p>						
<p>SHKALLA</p> <p>SH 1:000</p>	<table border="1" style="width: 100%;"> <tr> <td style="width: 33%;">NR. FLETËS</td> <td style="width: 33%;">LIBRAZHË</td> <td style="width: 33%;"></td> </tr> <tr> <td style="text-align: center;">05</td> <td style="text-align: center;">2023</td> <td></td> </tr> </table>	NR. FLETËS	LIBRAZHË		05	2023	
NR. FLETËS	LIBRAZHË						
05	2023						

PROFILI GJATESOR.SH_n 1:1000.

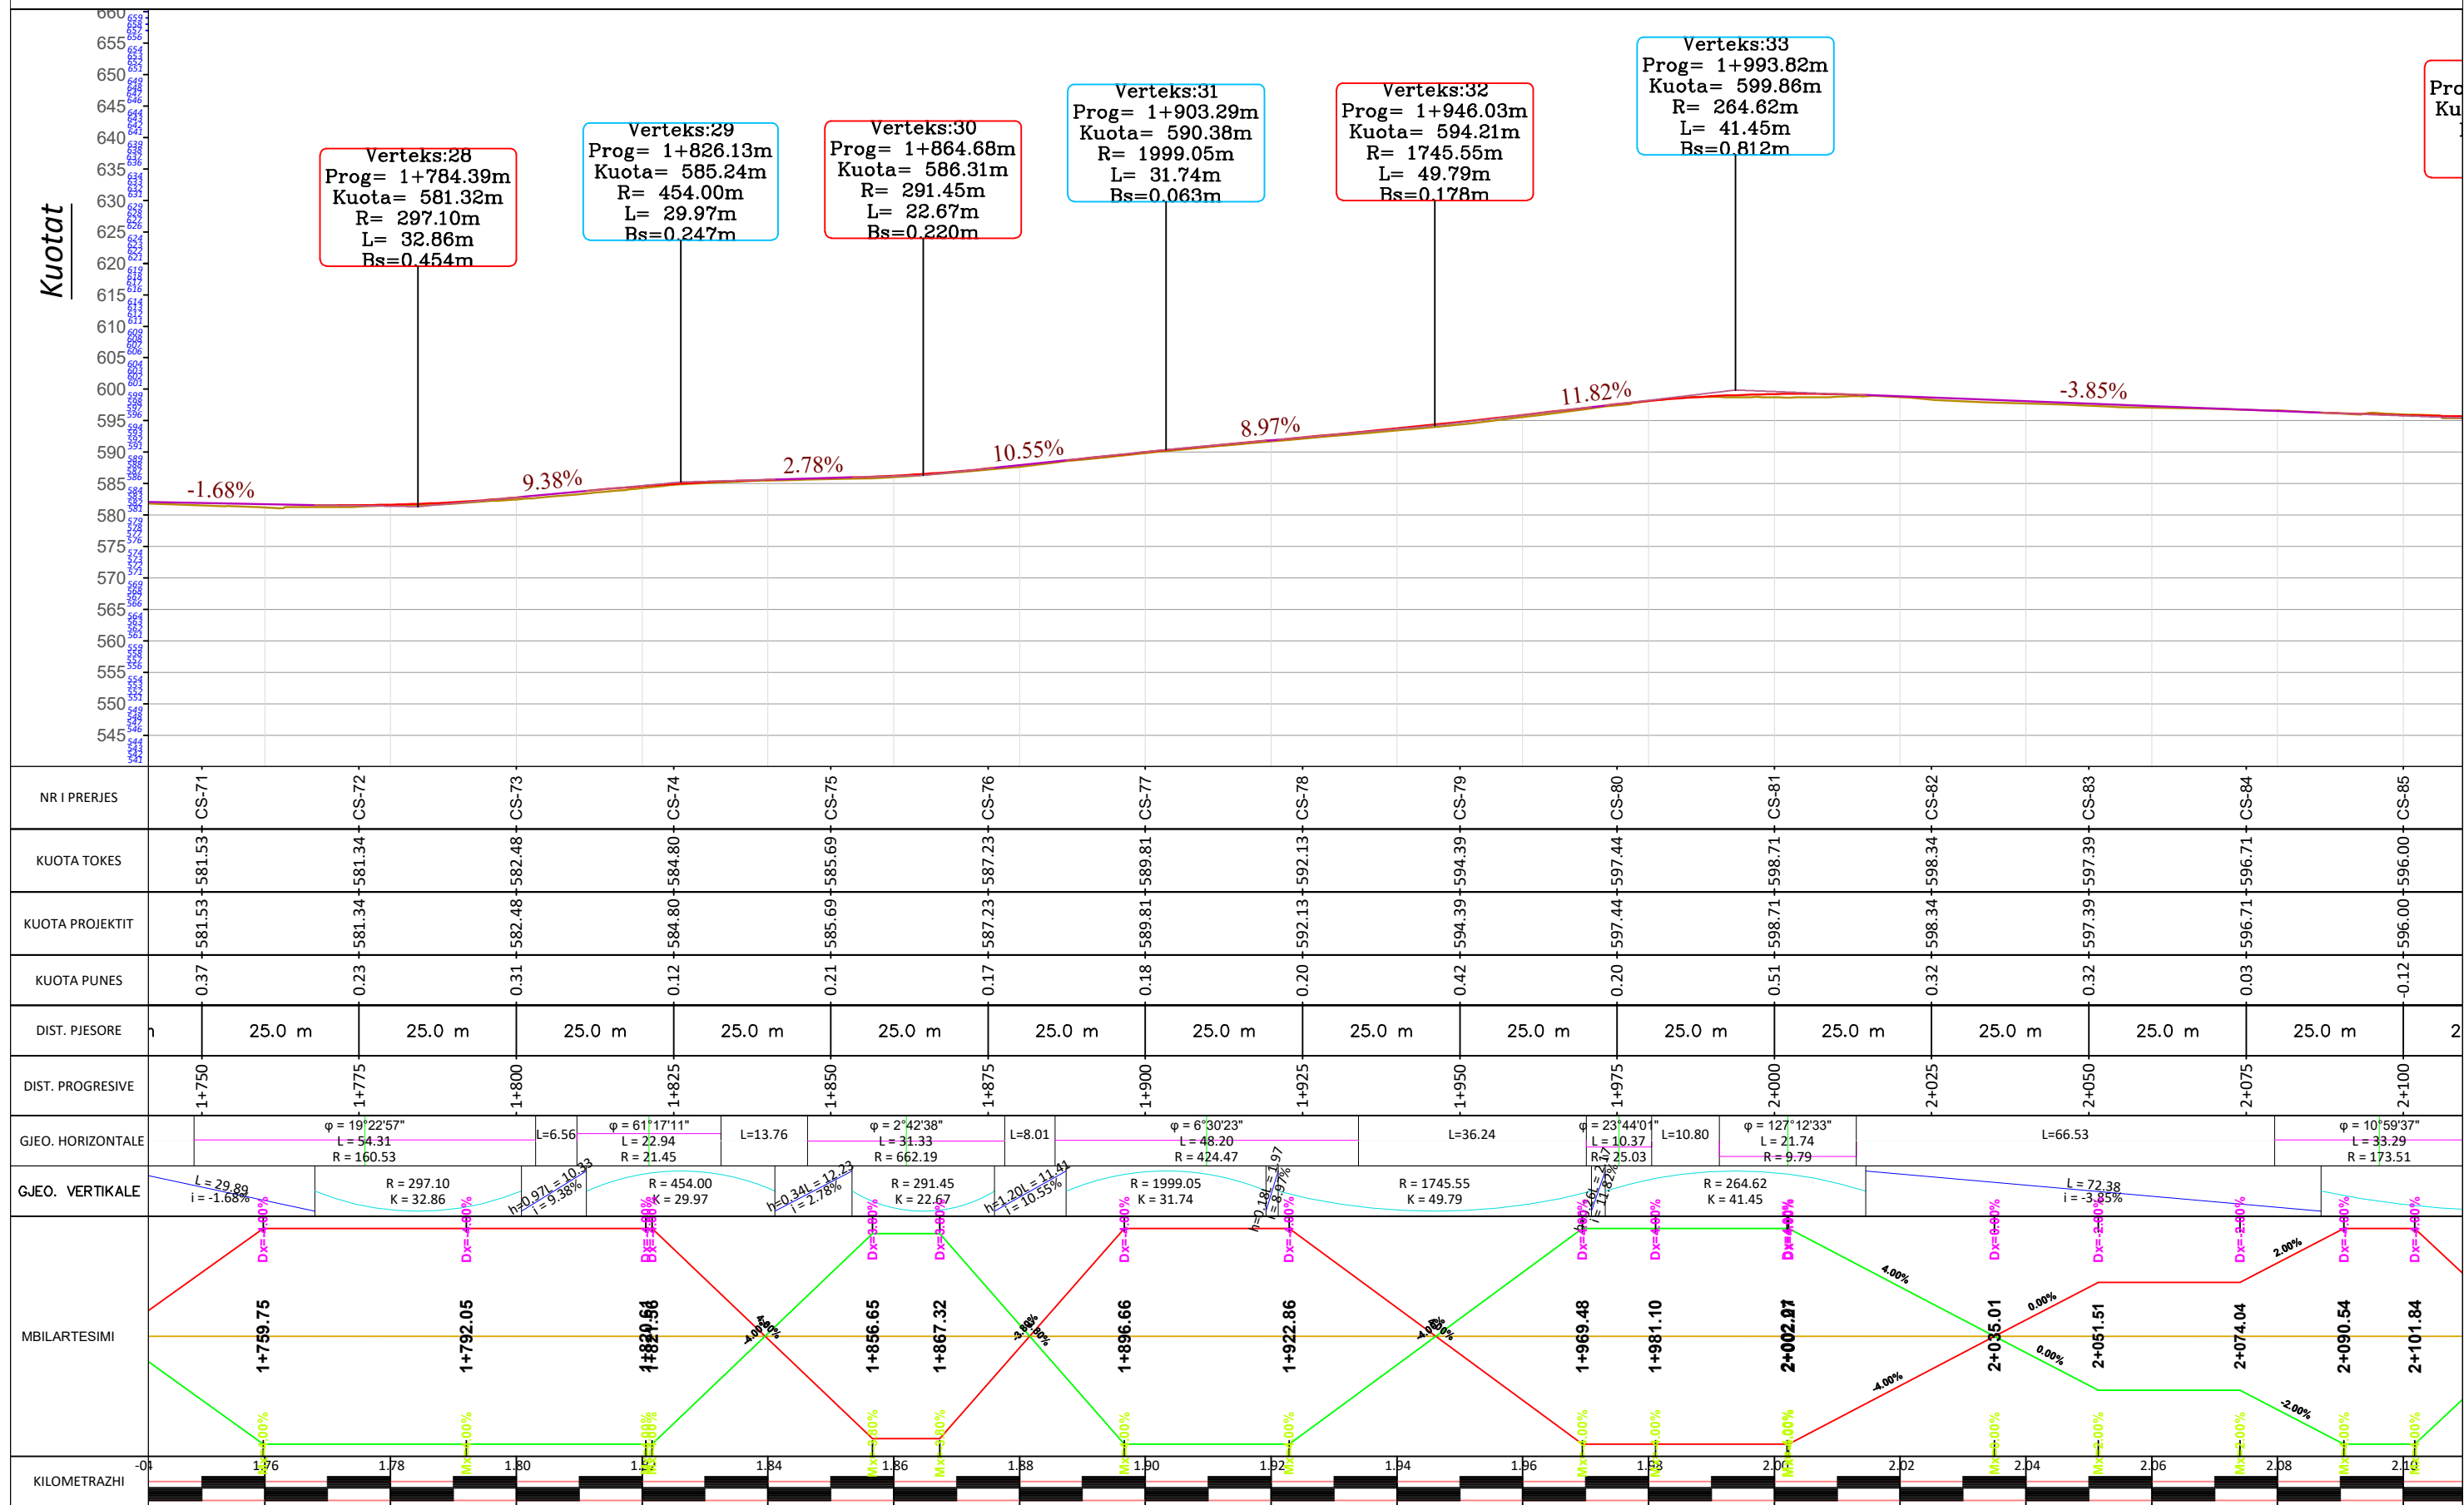

OBJEKTI: "ASFALTIM I RRUGES FUNARES-ZDRAJSH (LOTI 3), NJESIA ADMINISTRATIVE ORENJE,BASHKIA LIBRAZHID".

EMERTIMI I FLETES
PROFILI GJATESOR



POROSITES:
BASHKIA LIBRAZHID



PERGATITI:
"ENGINEERING CONSULTING GROUP" SH.R.K
HEAD OFFICE - TIRANE:
MOB:+355 69 40 98 814, NIFT: M0130803C
STR. "ARRATIST KASHEM", BUILDING NO.22, "BIRRYLT", TIRANE.
E-MAIL: ECGROUP2@GMAIL.COM

SHKALLA

SH 1:000


NR. FLETËS

06

LIBRAZHID

2023

PROFILI GJATESOR.SH_n^V 1:1000.

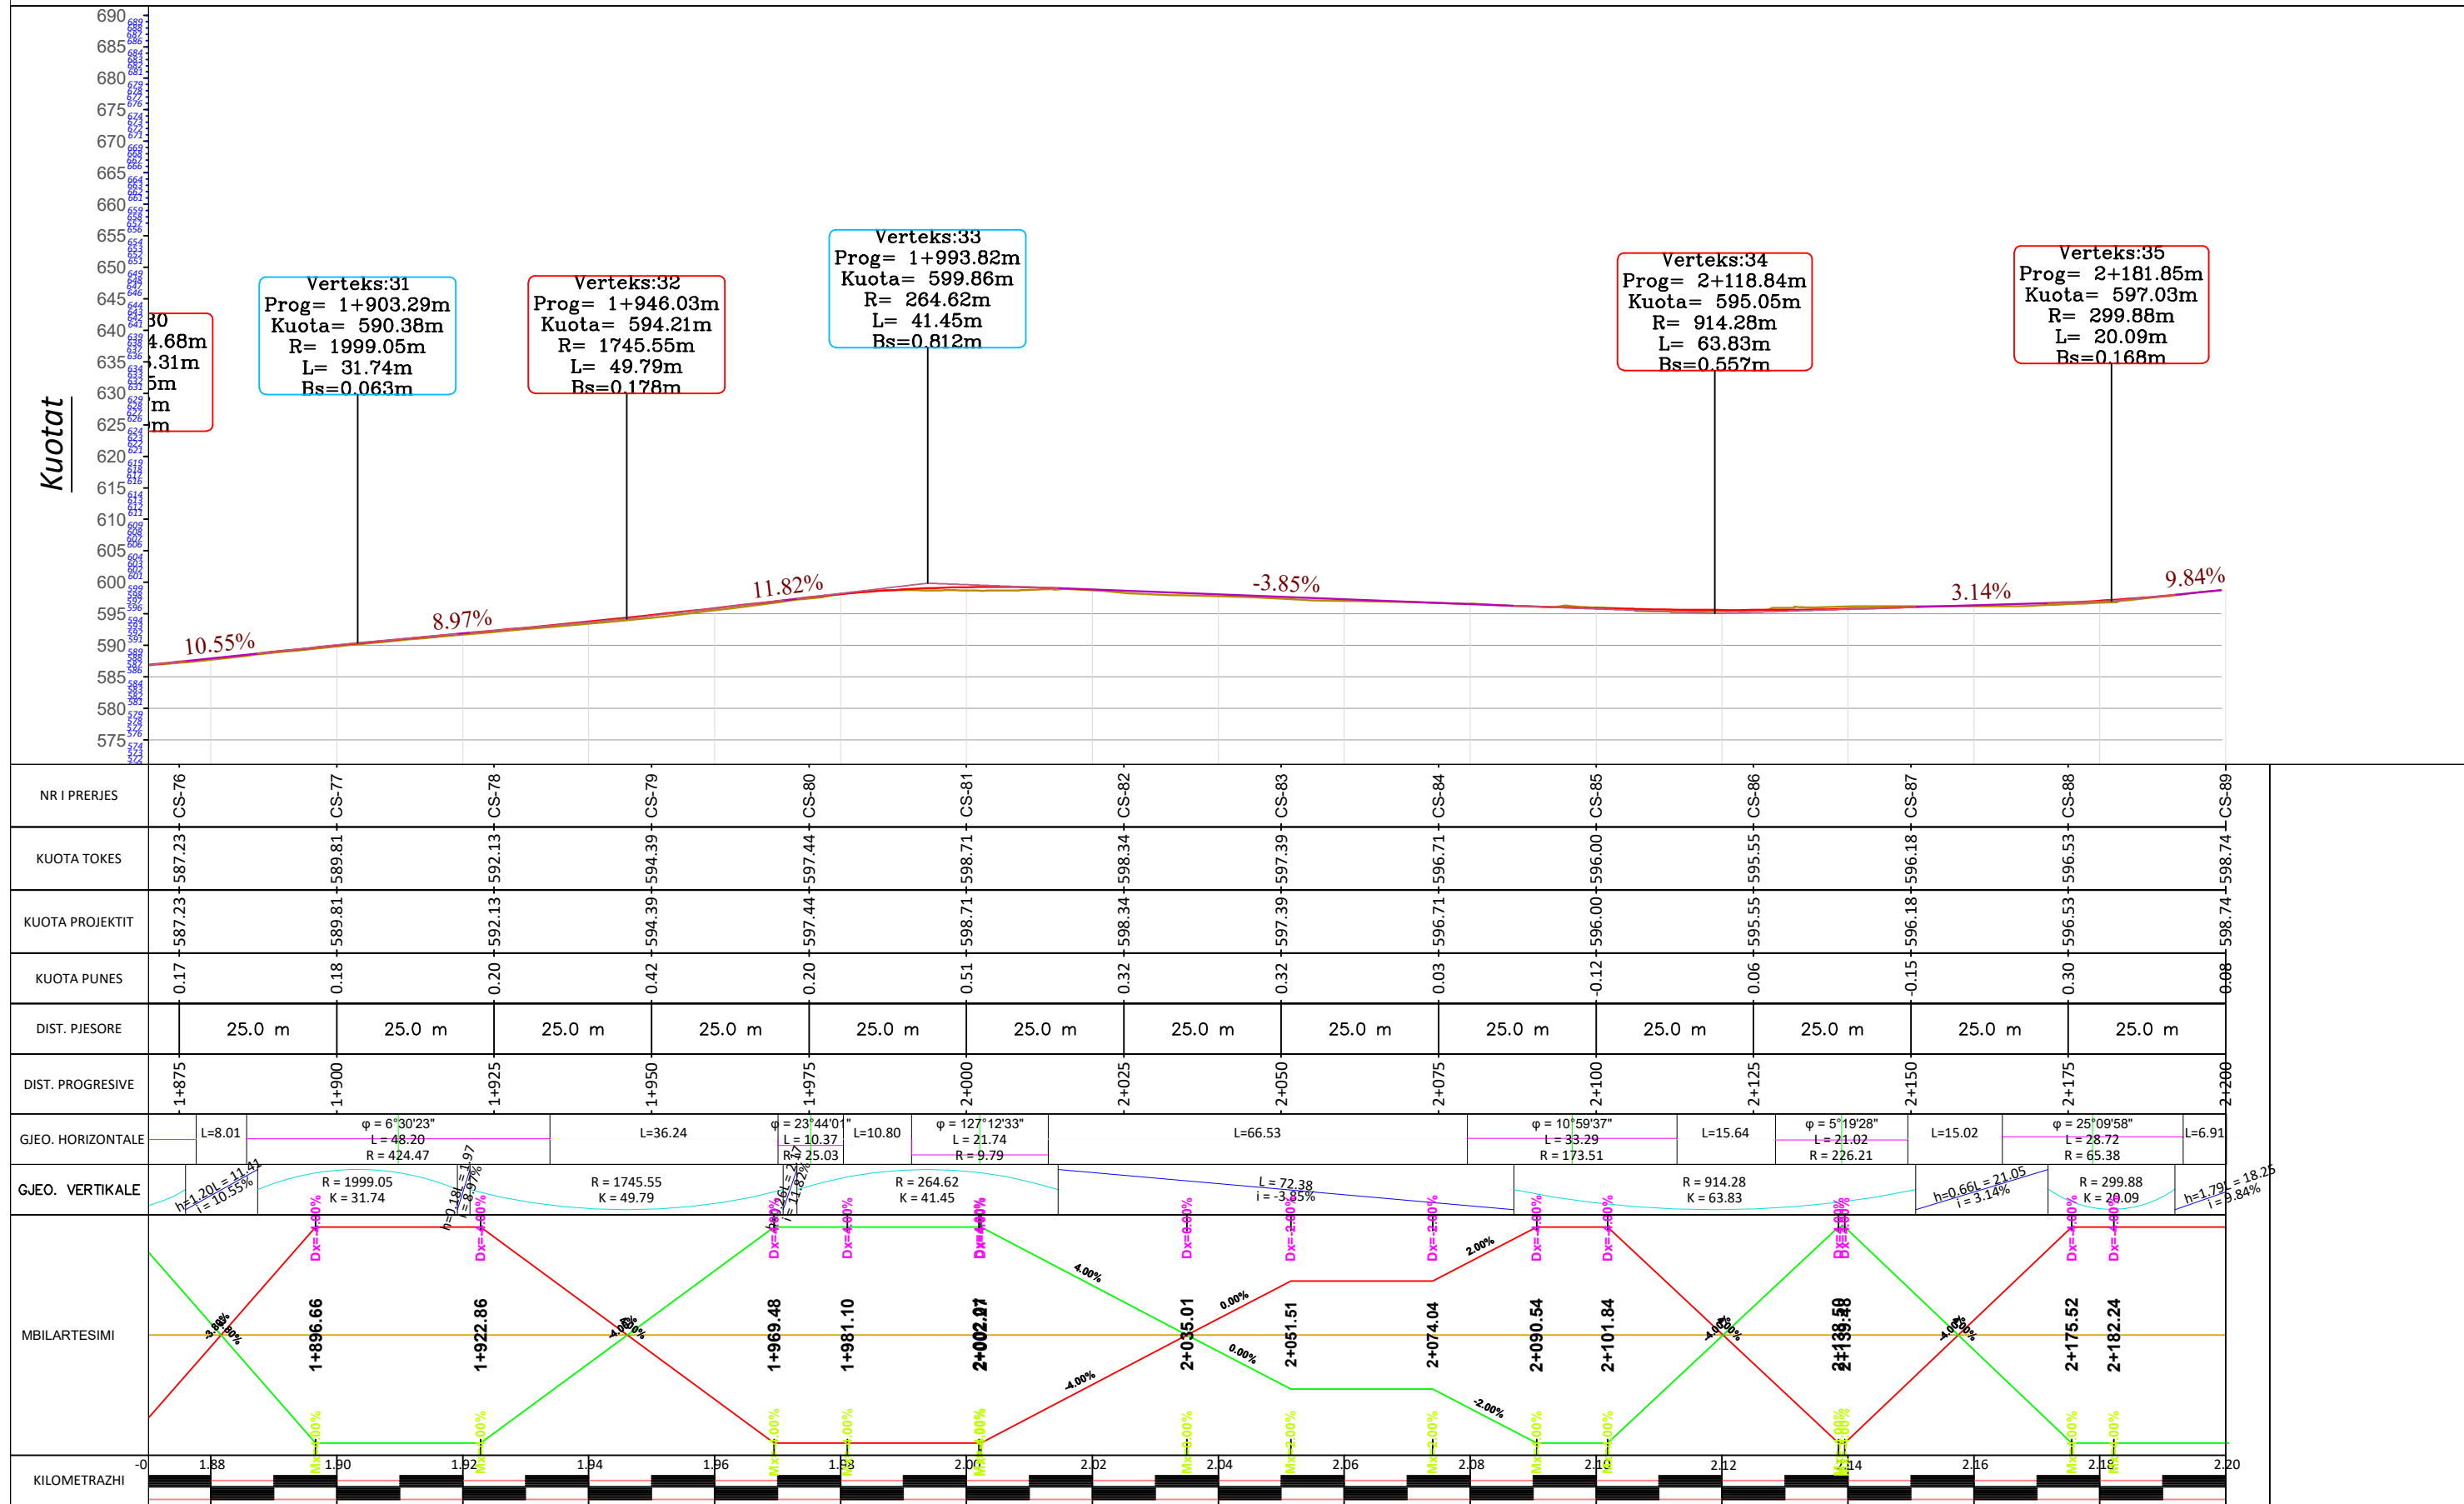

OBJEKTI: "ASFALTIM I RRUGES FUNARES-ZDRAJSH (LOTI 3), NJESIA ADMINISTRATIVE ORENJE, BASHKIA LIBRAZH D".		EMERTIMI I FLETES PROFILI GJATESOR		
 <p>POROSITES: BASHKIA LIBRAZH D</p>	<p>PERGATITI:</p>  <p>"ENGINEERING CONSULTING GROUP" SH.R.K HEAD OFFICE - TIRANE: MOB:+355 69 40 98 814, NPT: M01308013C STR. "ARRITET KASHTI", BUILDING NO.22, "BIRVYL", TIRANE. E-MAIL: ECGROUP20@gmail.com</p>	SHKALLA	NR. FLETËS	LIBRAZH D
		SH 1:000	07	2023