



# PLANIMETRIA E SINJALISTIKES.SHKALLA 1:1000.

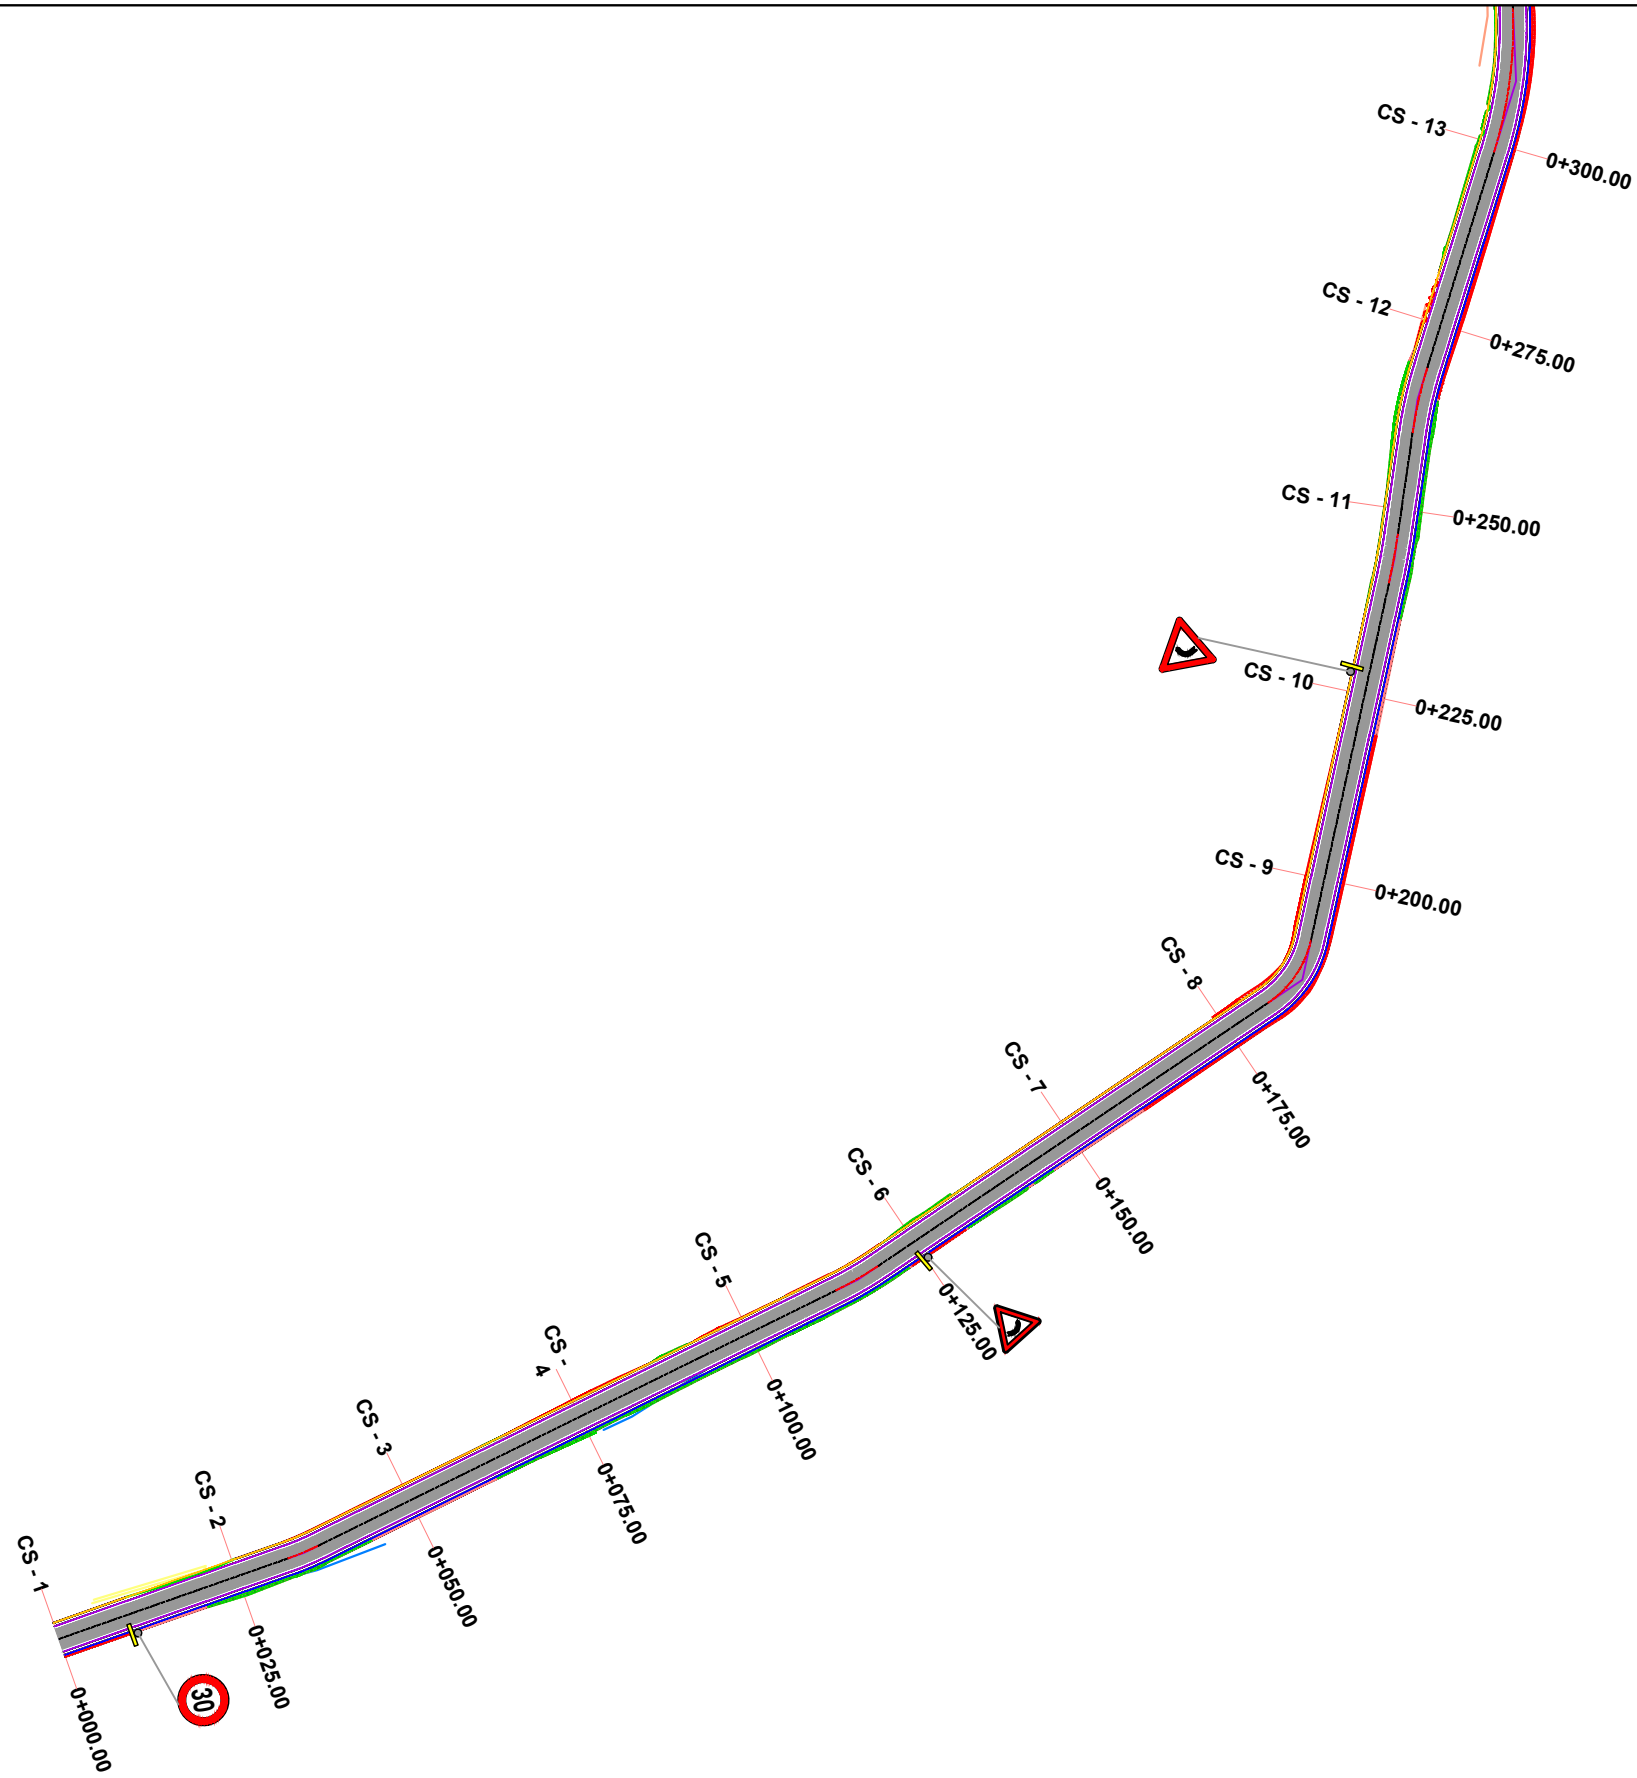


OBJEKTI: "ASFALTIM I RRUGES FUNARES-ZDRAJSH (LOTI 3), NJESIA ADMINISTRATIVE ORENJE,BASHKIA LIBRAZHD".		EMERTIMI I FLETES PLANIMETRIA E SINJALISTIKES		
 POROSITES: BASHKIA LIBRAZHD	PERGATITI:  "ENGINEERING CONSULTING GROUP" SH.P.K. HEAD OFFICE - TIRANE; MOE+355 69 40 98 816; NPFT: HD0308013C STR. "ARKITEKT KASEM", BUILDING NO.22. - "BIRYL" - TIRANE. E-MAIL: ECGROUP20@GMAIL.COM	SHKALLA	NR. FLETËS	LIBRAZHD
		SH 1:1000	01	2023

# PLANIMETRIA E SINJALISTIKES. SHKALLA 1:1000.

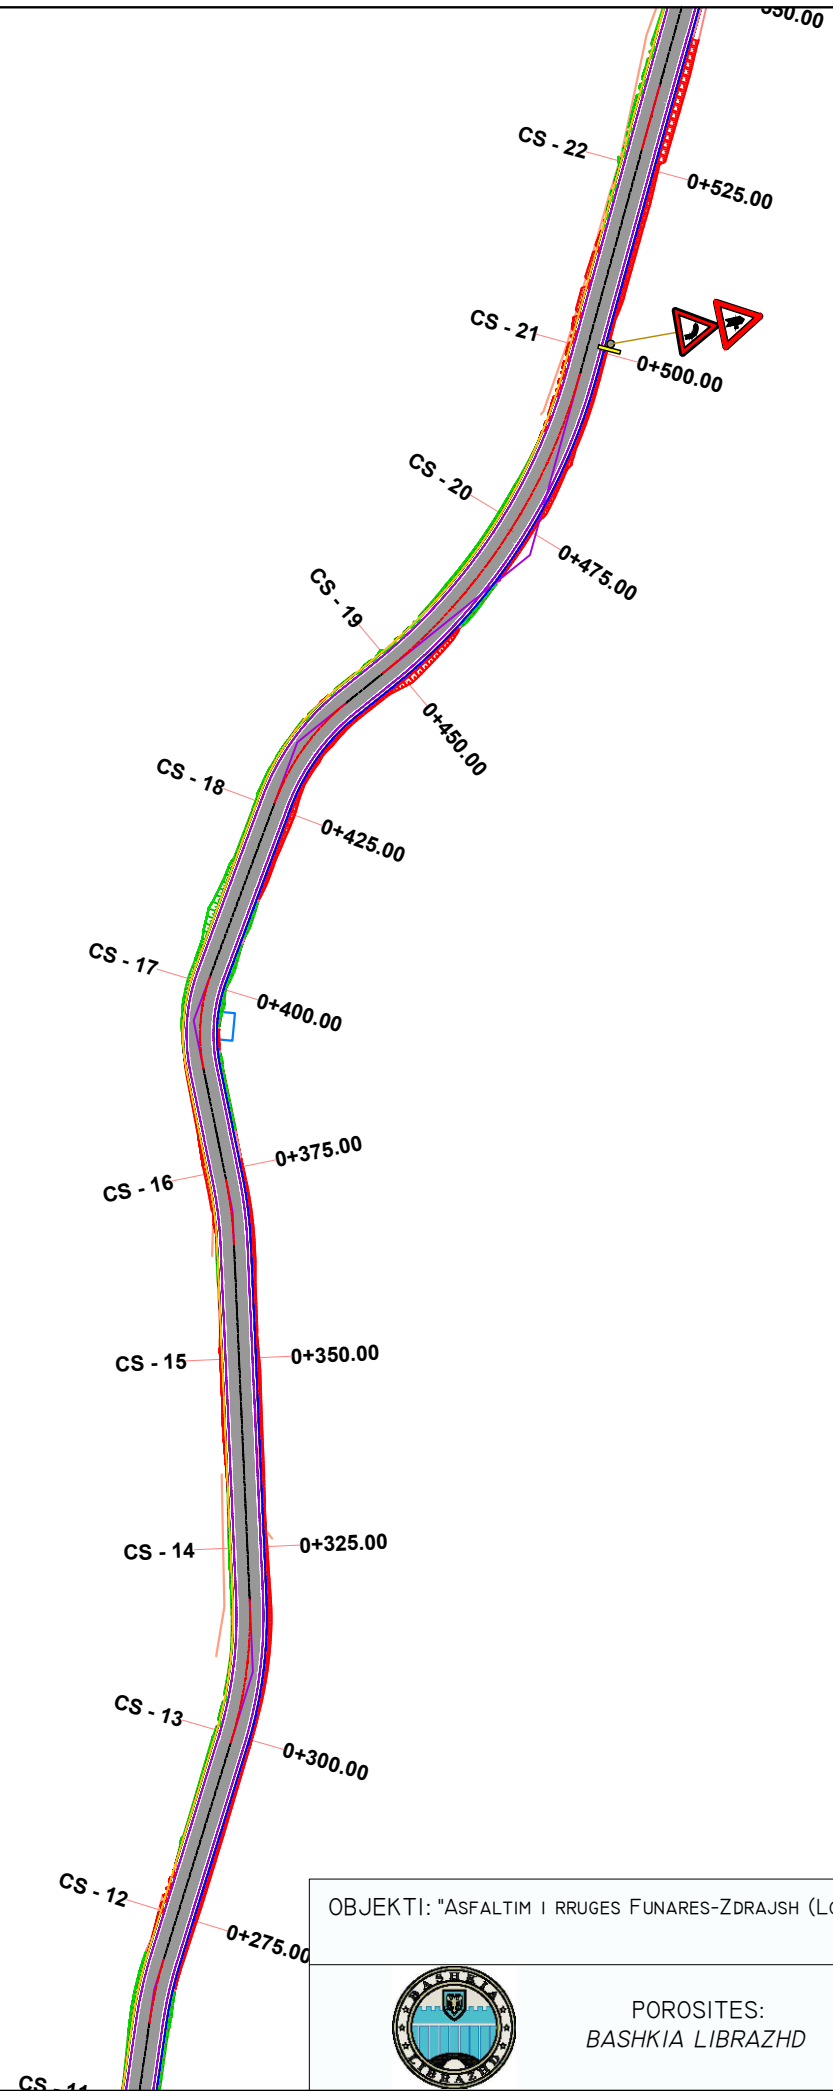


OBJEKTI: "ASFALTIM I RRUGES FUNARES-ZDRAJSH (LOTI 3), NJESIA ADMINISTRATIVE ORENJE, BASHKIA LIBRAZHD".		EMERTIMI I FLETES PLANIMETRIA E SINJALISTIKES		
 POROSITES: BASHKIA LIBRAZHD	PERGATITI:  "ENGINEERING CONSULTING GROUP" SH.P.K. HEAD OFFICE - TIRANE; MOE+355 69 40 98 81; NPT: HD030803C STR. "ARKITKTI KASEM", BUILDING No.22. "BIRYL" , TIRANE; E-MAIL: ECGROUP20@GMAIL.COM	SHKALLA	NR. FLETËS	LIBRAZHD
		SH 1:1000	02	2023

# PLANIMETRIA E SINJALISTIKES.SHKALLA 1:1000.

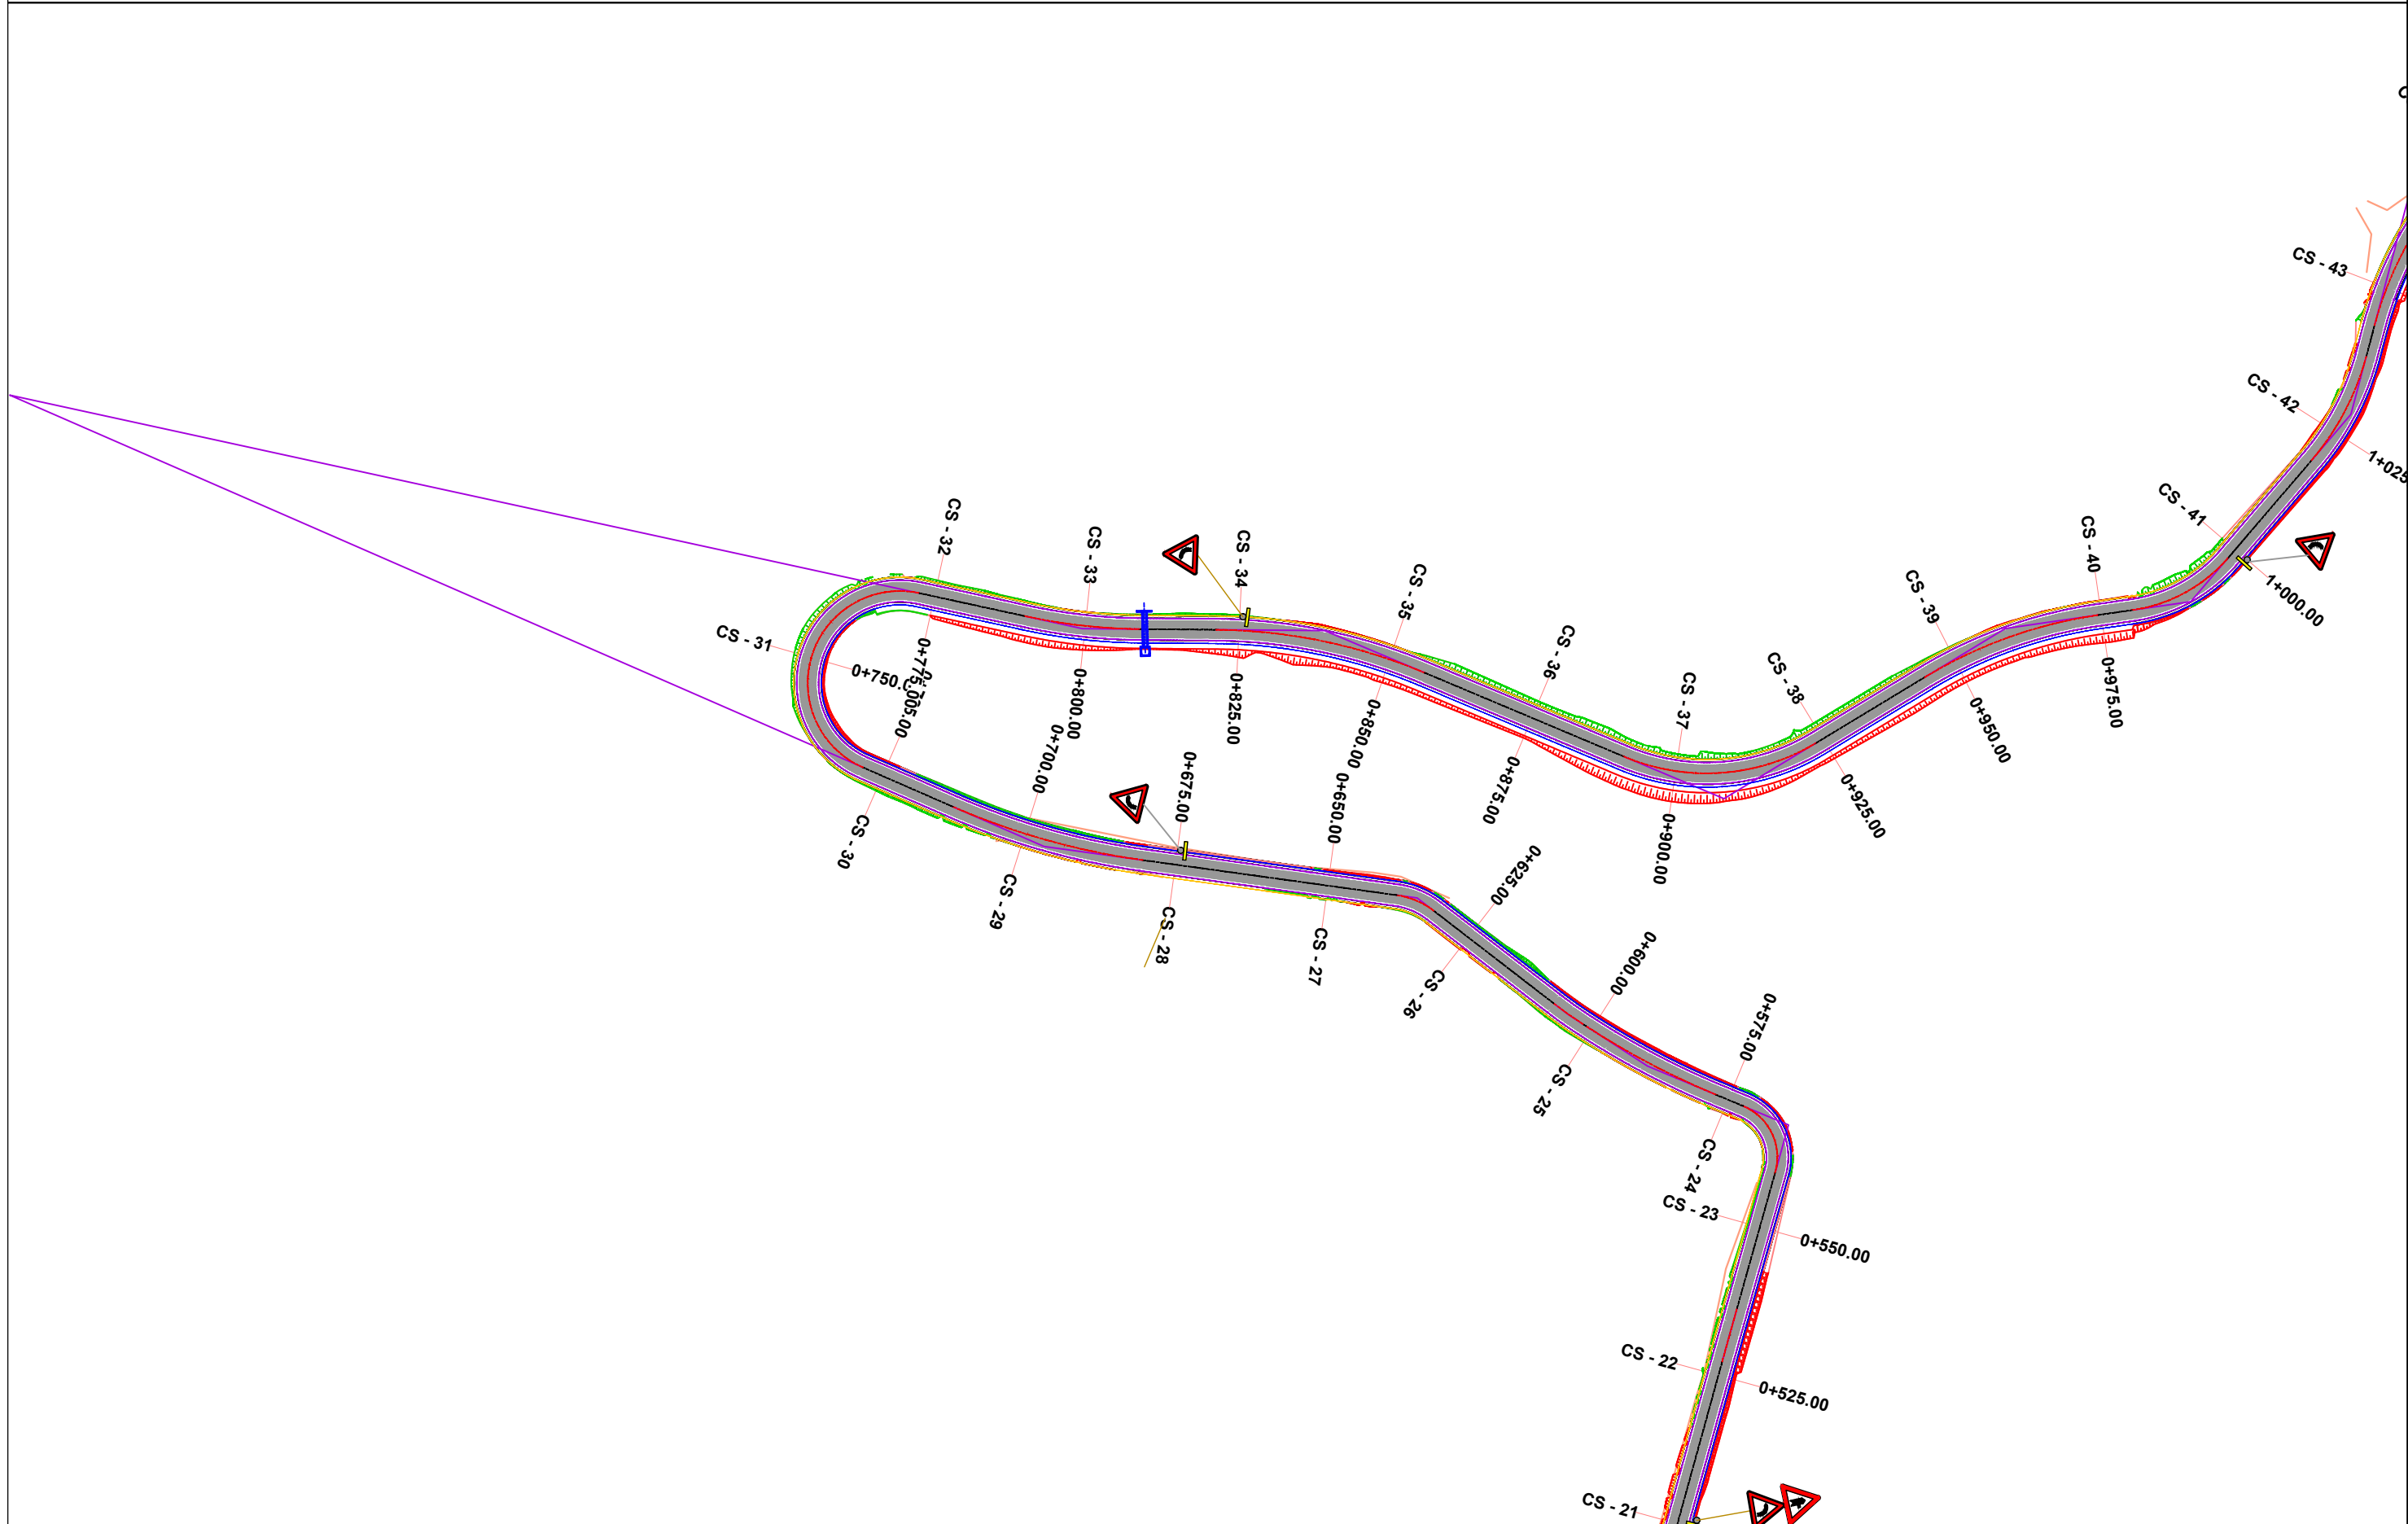


OBJEKTI: "ASFALTIM I RRUGES FUNARES-ZDRAJSH (LOTI 3), NJESIA ADMINISTRATIVE ORENJE,BASHKIA LIBRAZHD".		EMERTIMI I FLETES PLANIMETRIA E SINJALISTIKES		
 POROSITES: BASHKIA LIBRAZHD	PERGATITI:  "ENGINEERING CONSULTING GROUP" SH.P.K. HEAD OFFICE - TIRANE; MOE+355 69 40 98 816; NPT: HD0308033C STR. "ARKITKTI KASEMI", BUILDING NO.22. "BIRYL" , TIRANE; E-MAIL: ECGROUP20@GMAIL.COM	SHKALLA	NR. FLETËS	LIBRAZHD
		SH 1:1000	03	2023

# PLANIMETRIA E SINJALISTIKES.SHKALLA 1:1000.

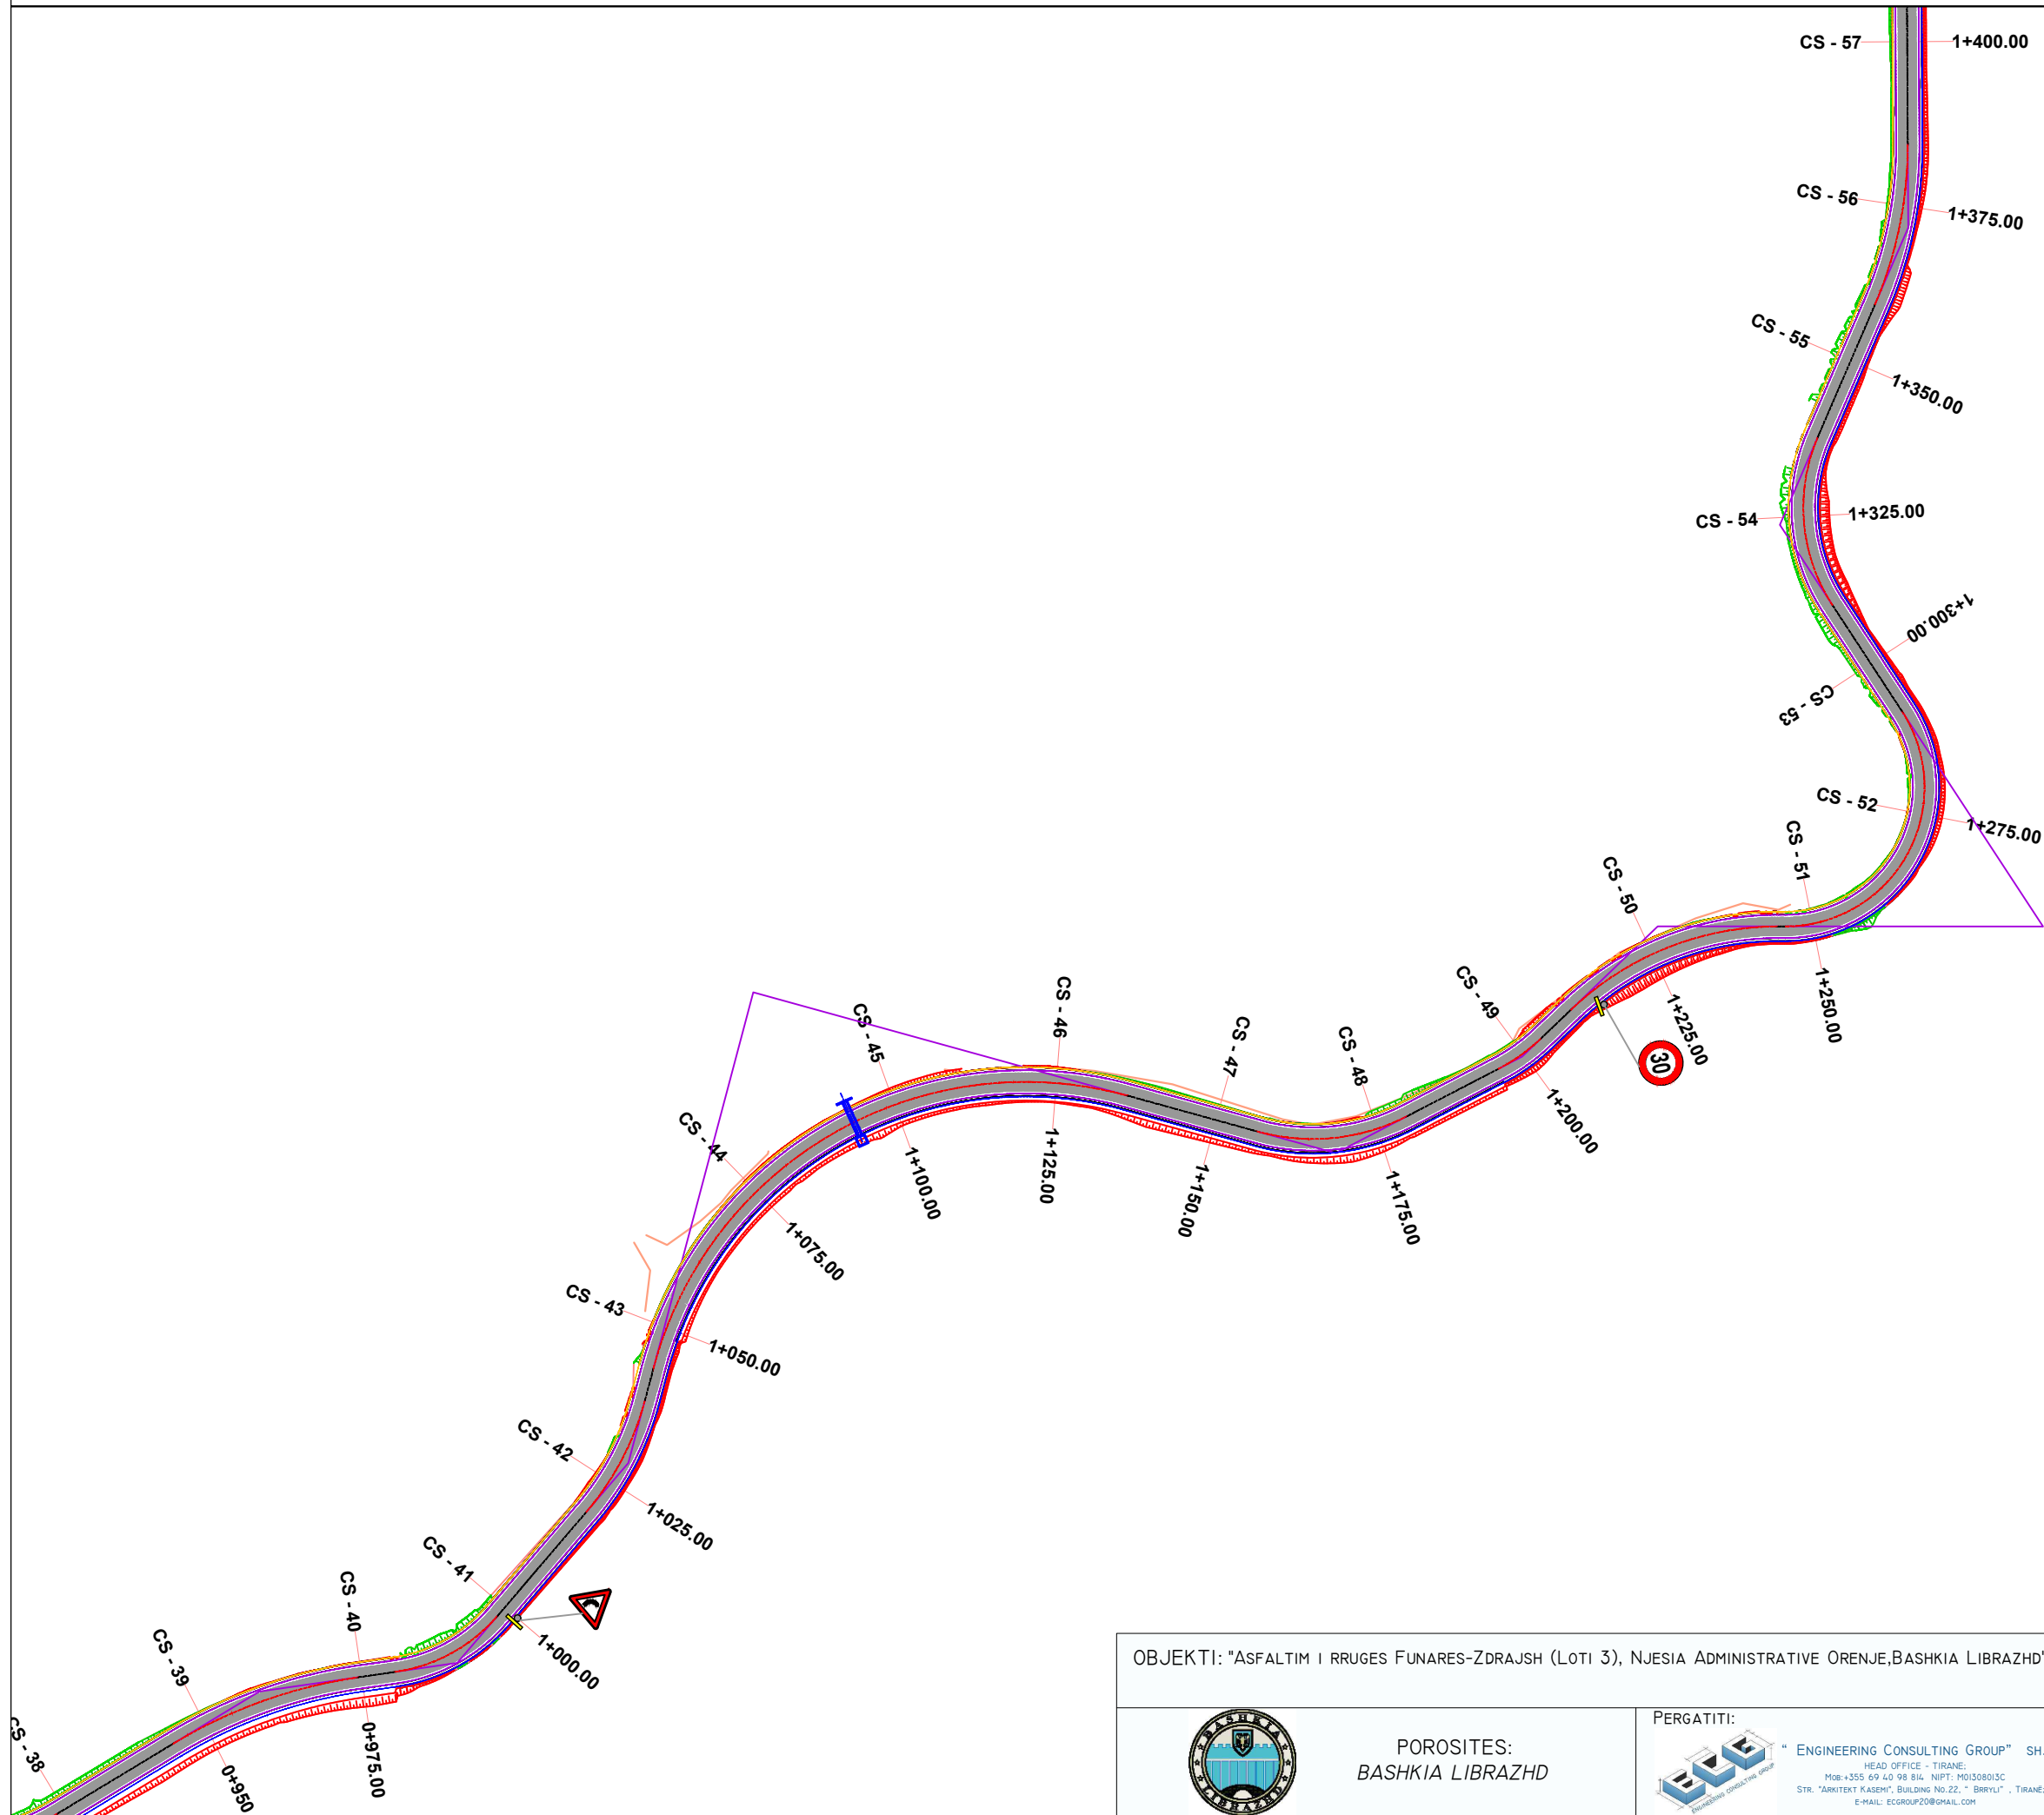


OBJEKTI: "ASFALTIM I RRUGES FUNARES-ZDRAJSH (LOTI 3), NJESIA ADMINISTRATIVE ORENJE,BASHKIA LIBRAZH".		EMERTIMI I FLETES		
		PLANIMETRIA E SINJALISTIKES		
 POROSITES: BASHKIA LIBRAZH	PERGATITI:  "ENGINEERING CONSULTING GROUP" SH.P.K. HEAD OFFICE - TIRANE; MOB:+355 69 40 98 81; NIFT: HD030803C STR. "ARKITEKT KASEM", BUILDING NO.22, "BIRYL", TIRANE; E-MAIL: ECGROUP20@GMAIL.COM	SHKALLA	NR. FLETËS	LIBRAZH
		SH 1:1000	04	2023

# PLANIMETRIA E SINJALISTIKES.SHKALLA 1:1000.

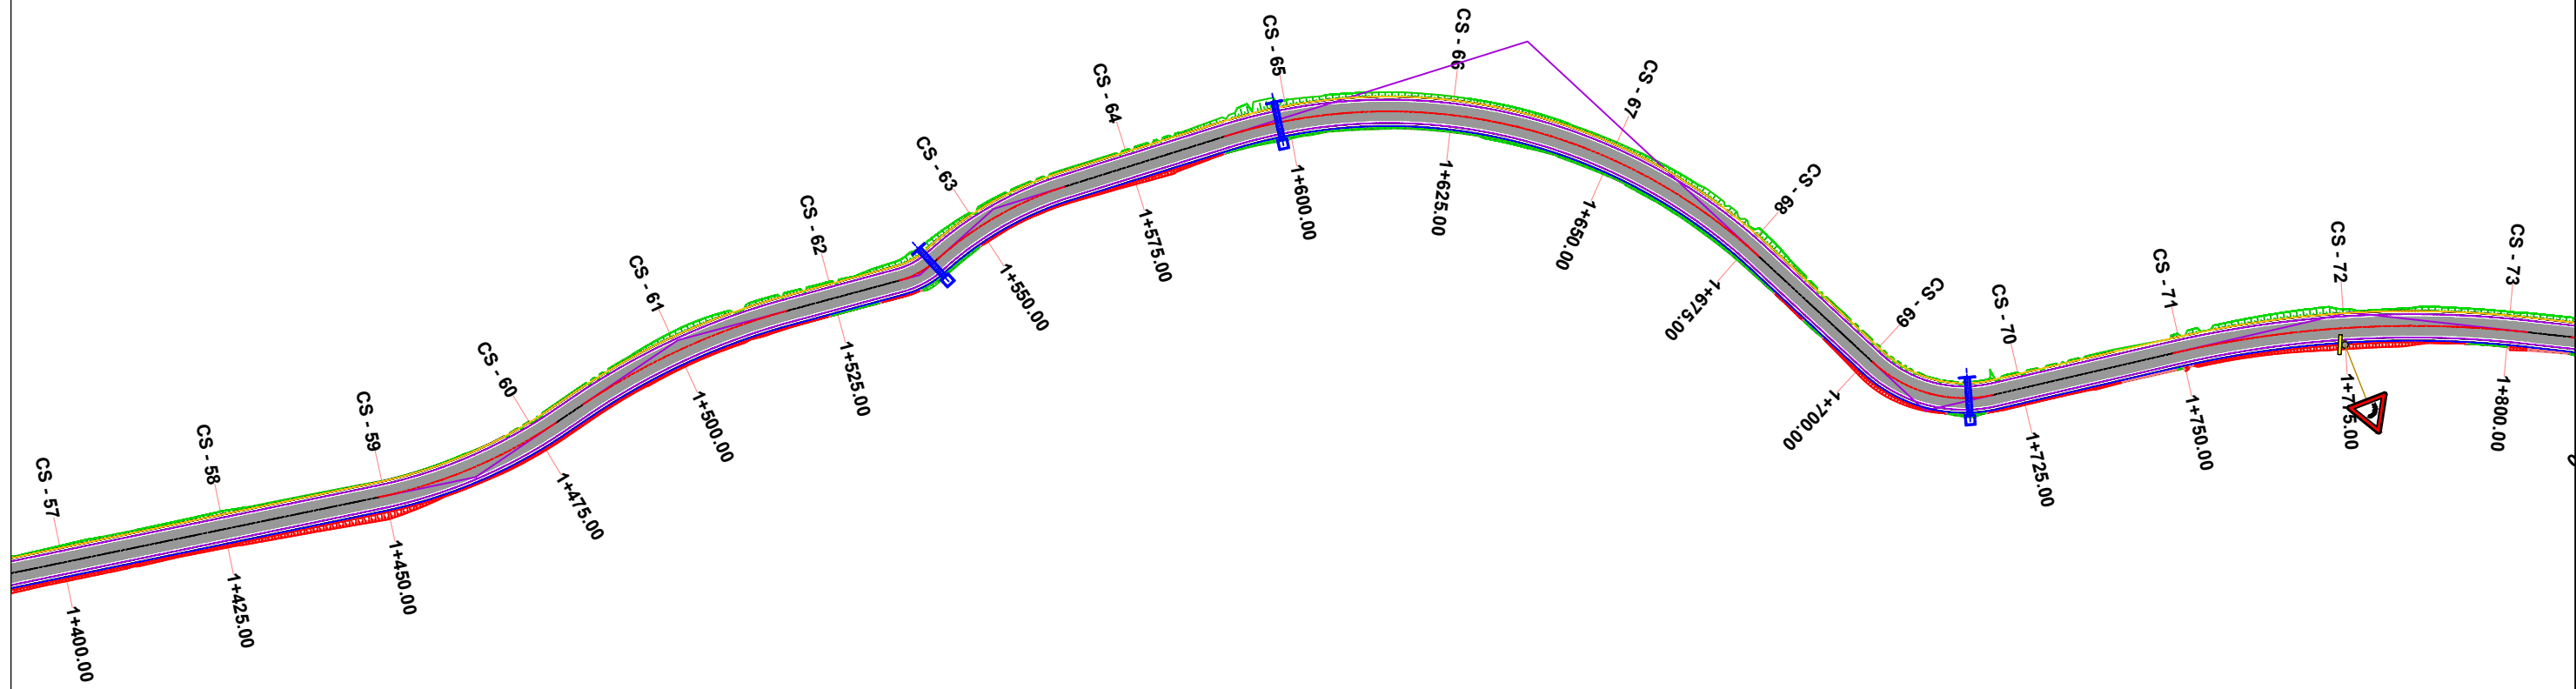

OBJEKTI: "ASFALTIM I RRUGES FUNARES-ZDRAJSH (LOTI 3), NJESIA ADMINISTRATIVE ORENJE,BASHKIA LIBRAZHD".		EMERTIMI I FLETES PLANIMETRIA E SINJALISTIKES		
 POROSITES: BASHKIA LIBRAZHD	PERGATITI:  "ENGINEERING CONSULTING GROUP" SH.P.K. HEAD OFFICE - TIRANE; MBE+355 69 40 98 816; NPFT: HD0308013C STR. "ARKITKTI KASEMI", BUILDING NO.22, "BIRYL" , TIRANE; E-MAIL: ECGROUP20@GMAIL.COM	SHKALLA	NR. FLETËS	LIBRAZHD
		SH 1:1000	05	2023


# PLANIMETRIA E SINJALISTIKES.SHKALLA 1:1000.

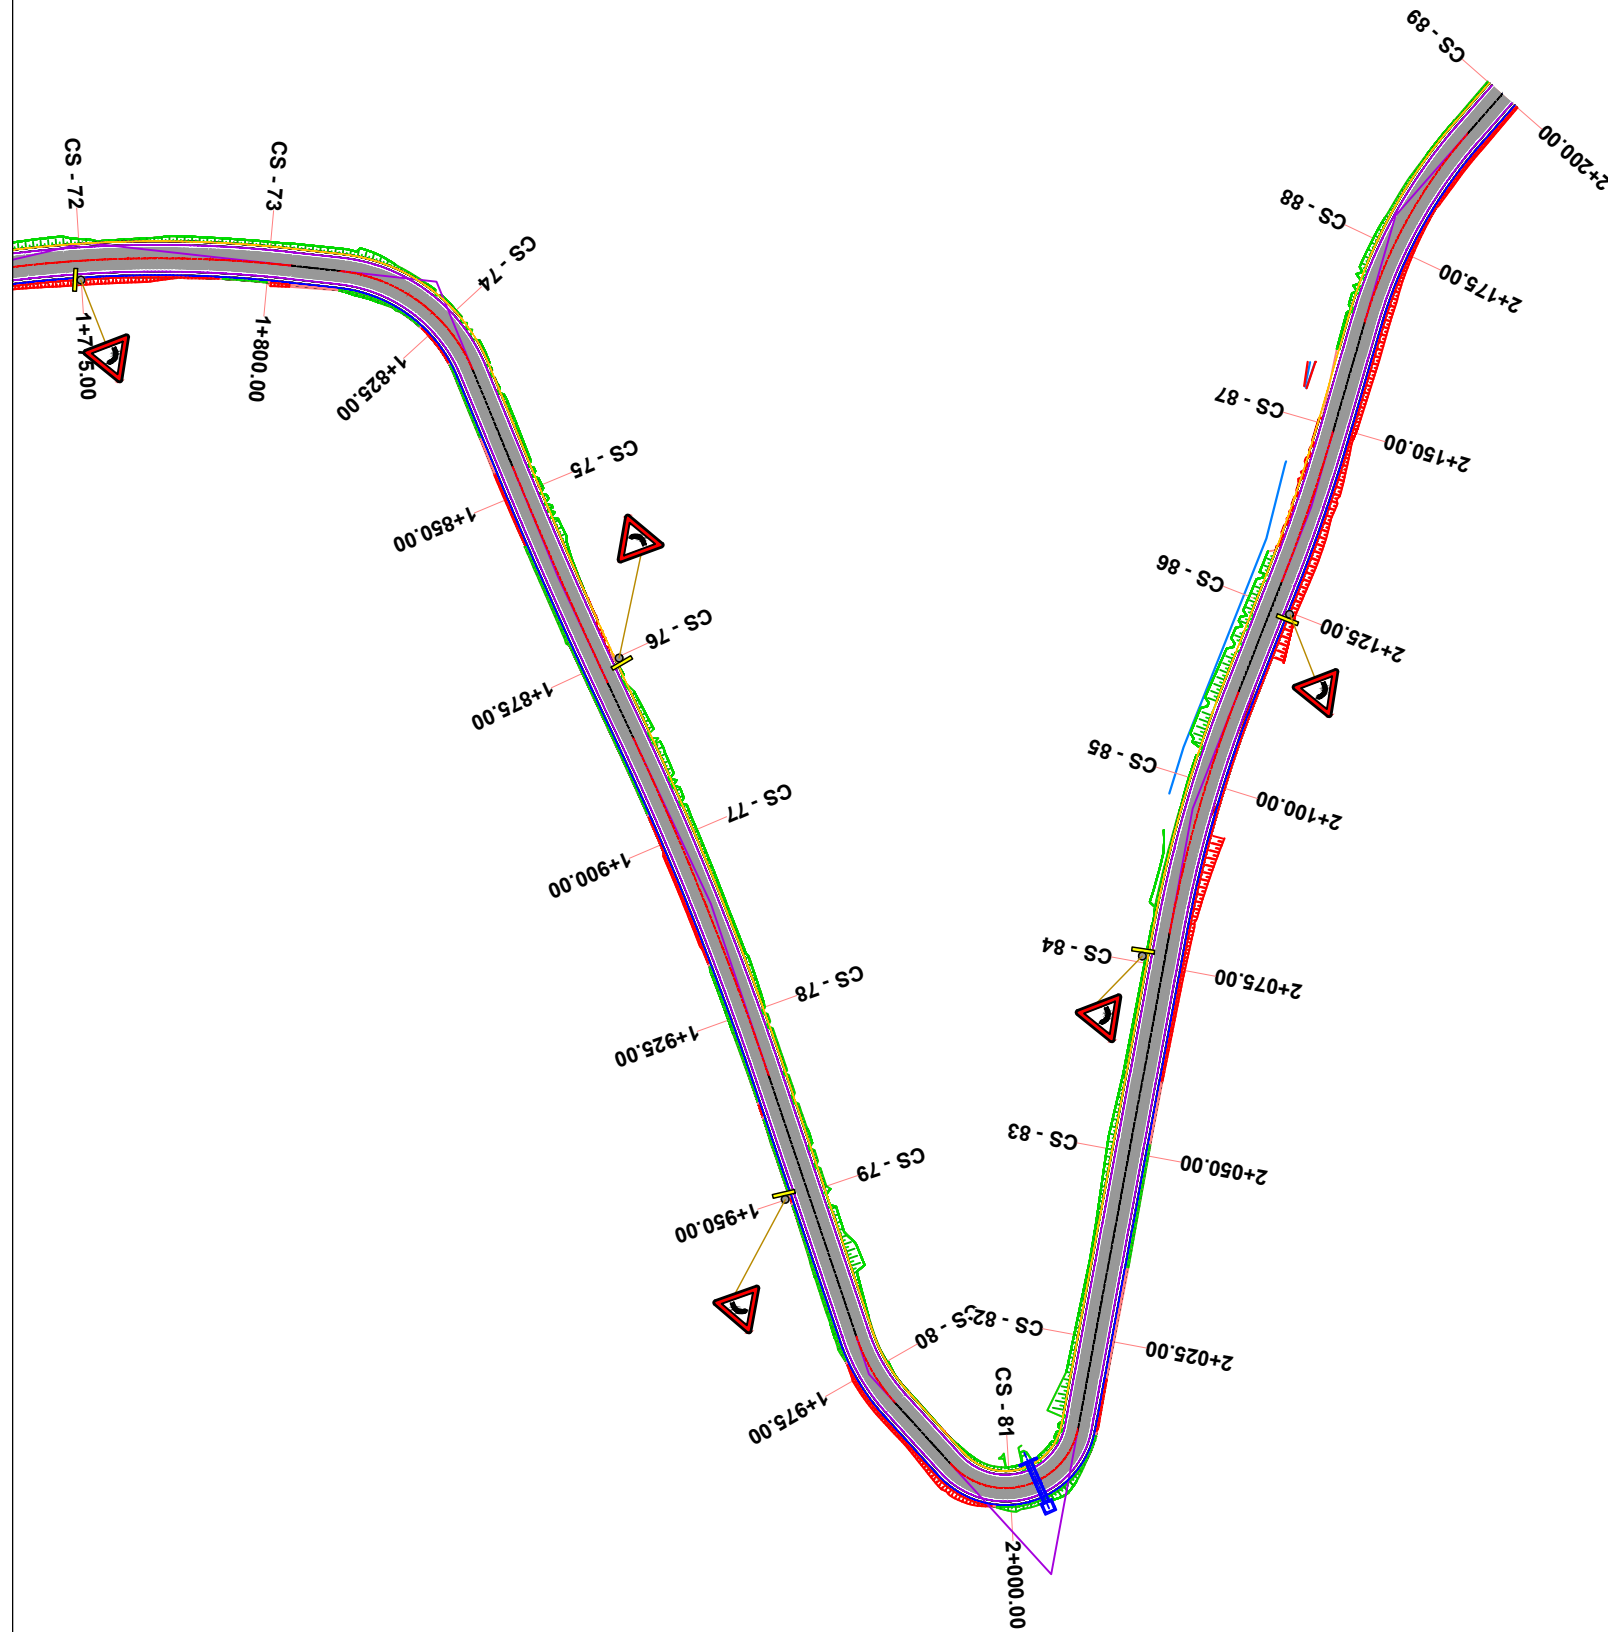

OBJEKTI: "ASFALTIM I RRUGES FUNARES-ZDRAJSH (LOTI 3), NJESIA ADMINISTRATIVE ORENJE,BASHKIA LIBRAZH".		EMERTIMI I FLETES PLANIMETRIA E SINJALISTIKES		
 <p>POROSITES: BASHKIA LIBRAZH</p>	<p>PERGATITI:</p>  <p>"ENGINEERING CONSULTING GROUP" SH.P.K HEAD OFFICE - TIRANE; MOB:+355 69 40 98 81; NPFT: HDJ08013C STR. "ARKITEKT KASEM", BUILDING NO.22, "BIRYL" , TIRANE; E-MAIL: ECGROUP20@GMAIL.COM</p>	SHKALLA	NR. FLETËS	LIBRAZH
		SH 1:1000	06	2023

# DETAJET E SINJALISTIKES.

## MENYRA E VENDOSJES SE TABELAVE RRUGORE

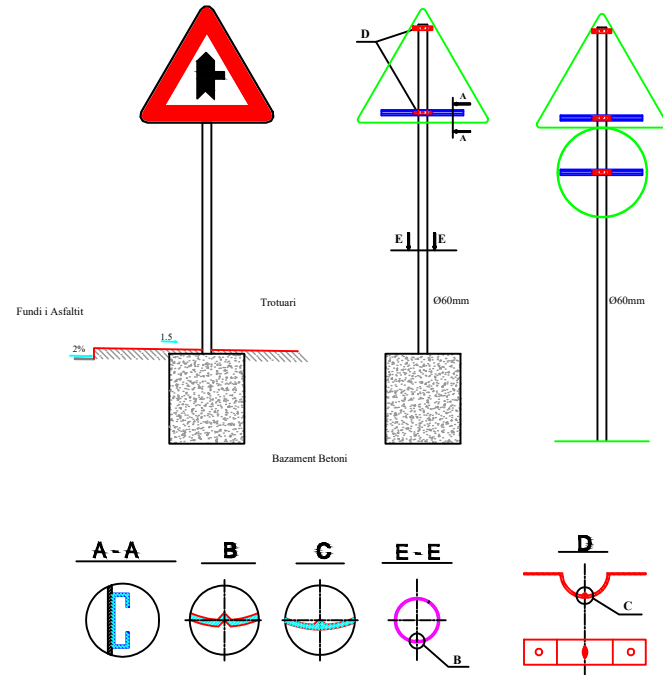


## SHENJAT NDALUESE

Kufizim maksimal i shpejtesise



## SINJALET E RREZIKUT

Kthese Vendkalim kembesoresh







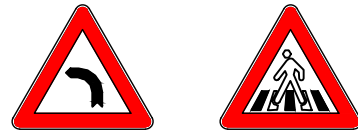


## SINJALET E PERPARESISE

Kryqezim me te drejte perpresie



## PERMASAT E SHENJAVE RRUGORE

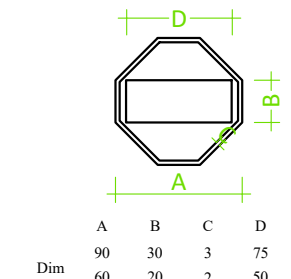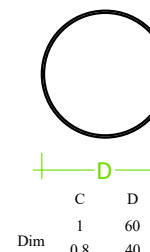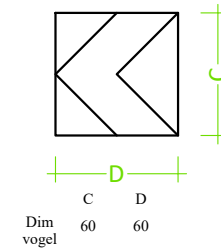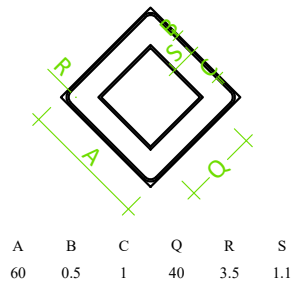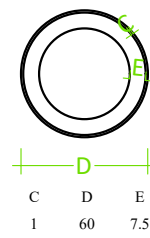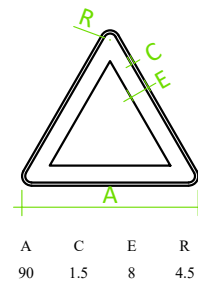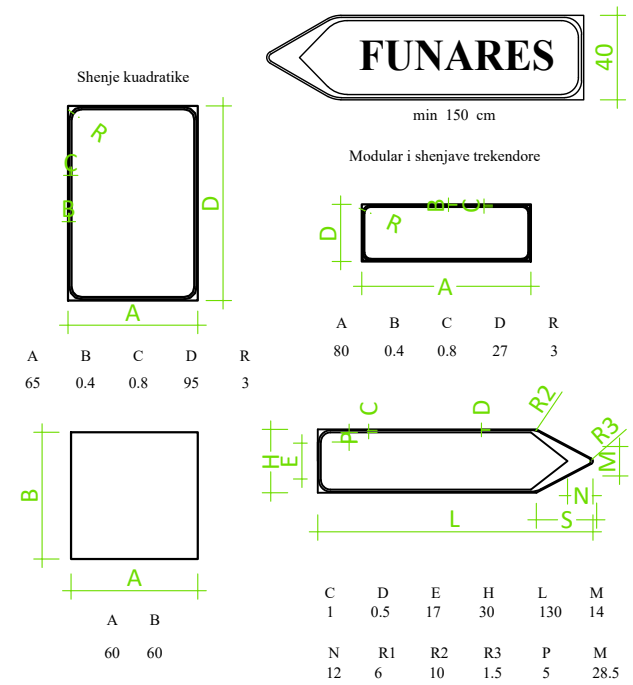

OBJEKTI: "ASFALTIM I RRUGES FUNARES-ZDRAJSH (LOTI 3), NJESIA ADMINISTRATIVE ORENJE, BASHKIA LIBRAZH D".

EMERTIMI I FLETES

DETAJET E SINJALISTIKES



POROSITES:  
BASHKIA LIBRAZH D

PERGATITI:



SHKALLA

NR. FLETËS

LIBRAZH D

SH I: \_\_\_\_

07

2023