



RILEVIMI TOPOGRAFIK SH 1:750

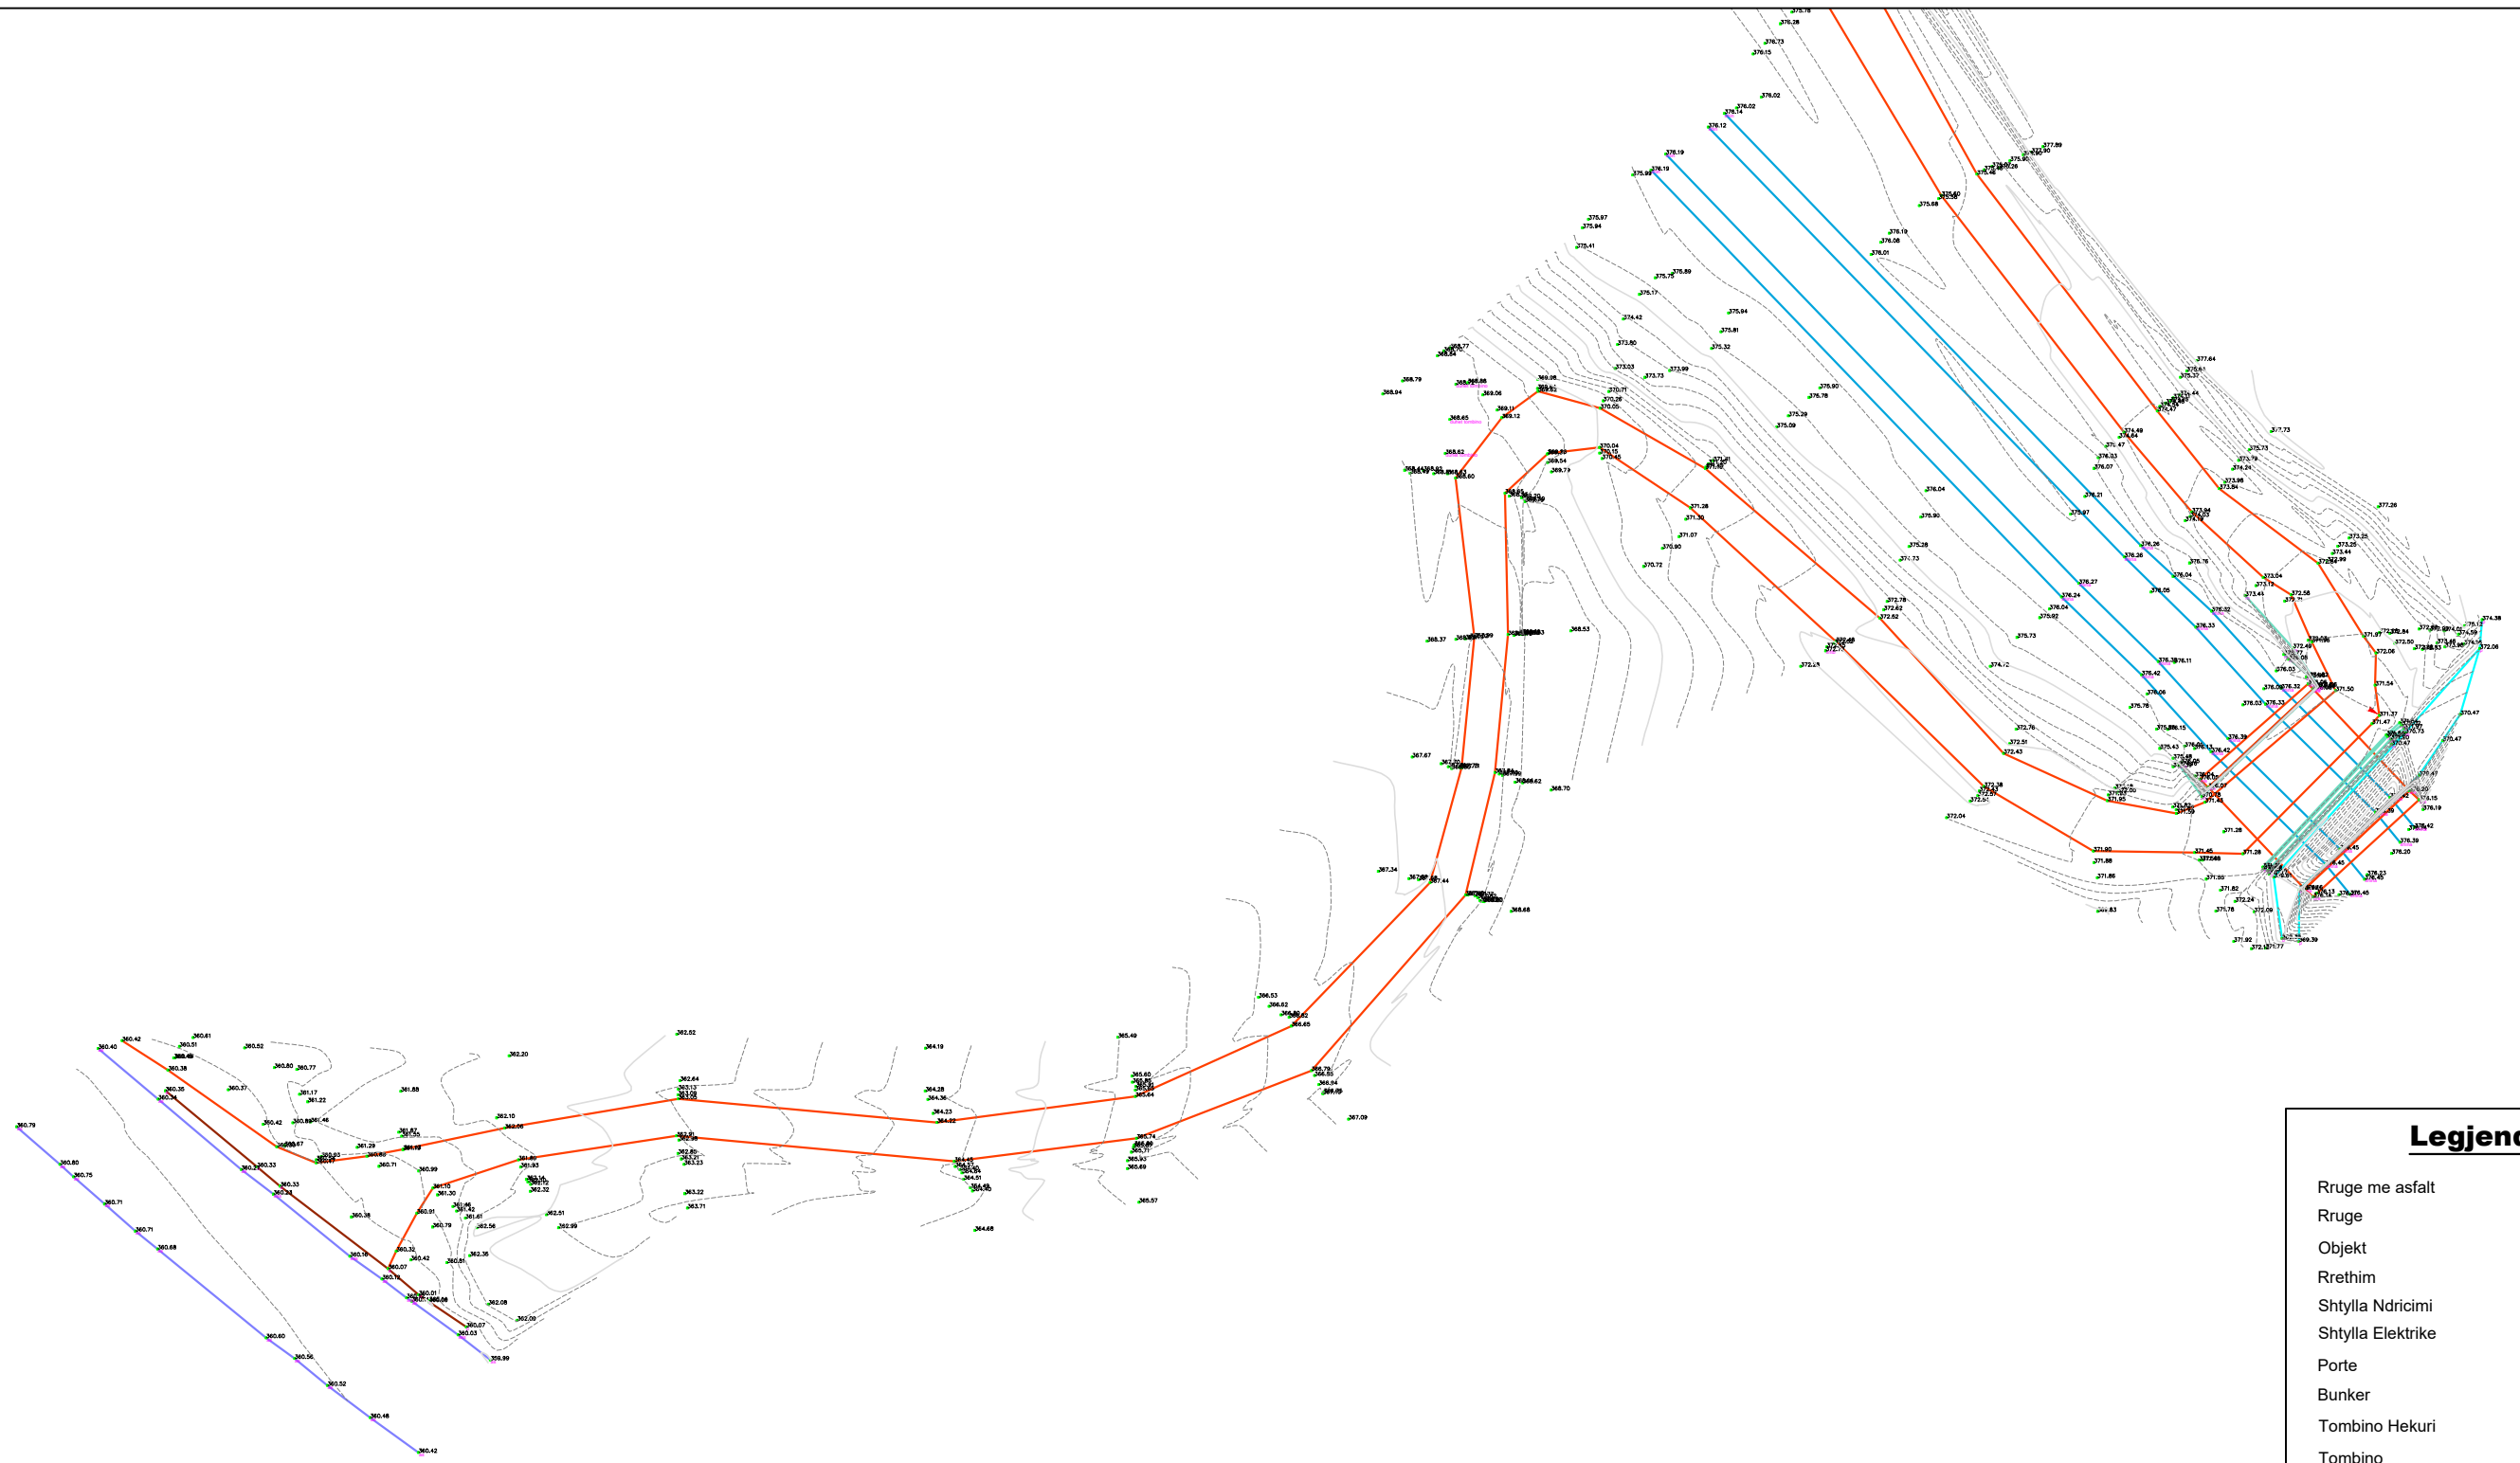

| Legjenda | |
|-------------------|--|
| Rruge me asfalt | |
| Rruge | |
| Objekt | |
| Rrethim | |
| Shtylla Ndricimi | |
| Shtylla Elektrike | |
| Porte | |
| Bunker | |
| Tombino Hekuri | |
| Tombino | |
| Shina Treni | |
| Siperfaqe Betoni | |
| Bordure | |
| Ure | |
| Kanal | |
| Puset Betoni | |
| Portal | |
| Mure | |

| | | |
|---|--|---|
| EMERTESA OBJEKTIT: "SISTEMIM ASFALTIM I RRUGES SE FSHATIT VEHCAN, FAZA-I" NJESIA ADMINISTRATIVE HOTOLISHT | | |
|  REPUBLIKA E SHQIPERISE | FAZA E PROJEKTIT :PROJEKT ZBATIMI | Nr. 01 |
| | EMERTESA E FLETES: RILEVIMI TOPOGRAFIK | SH: 1/750 |
|  GRUPI PROJEKTIMIT: ZENIT&CO sh.p.k Inxh.Hidro. Merita MENGRI Ark.Raimonda MYDINLLARI Inxh.Ndert.Rexhep Tarba | POROSITESI - BASHKIA LIBRAZH D Rruga: Myrteza Topi (Nr 18.zip.code.1007) E-Mail: zenit06@live.com TRANE-ALBANIA | Inxh. Gjeo.Yzeir MIRAKA Inxh. Mek. Argje PERI Inxh.Gjeodet.Lulzim VRAP |
| | Mobile phone 069 20 99 065 | Dt. / / 2024  |

RILEVIMI TOPOGRAFIK SH 1:750

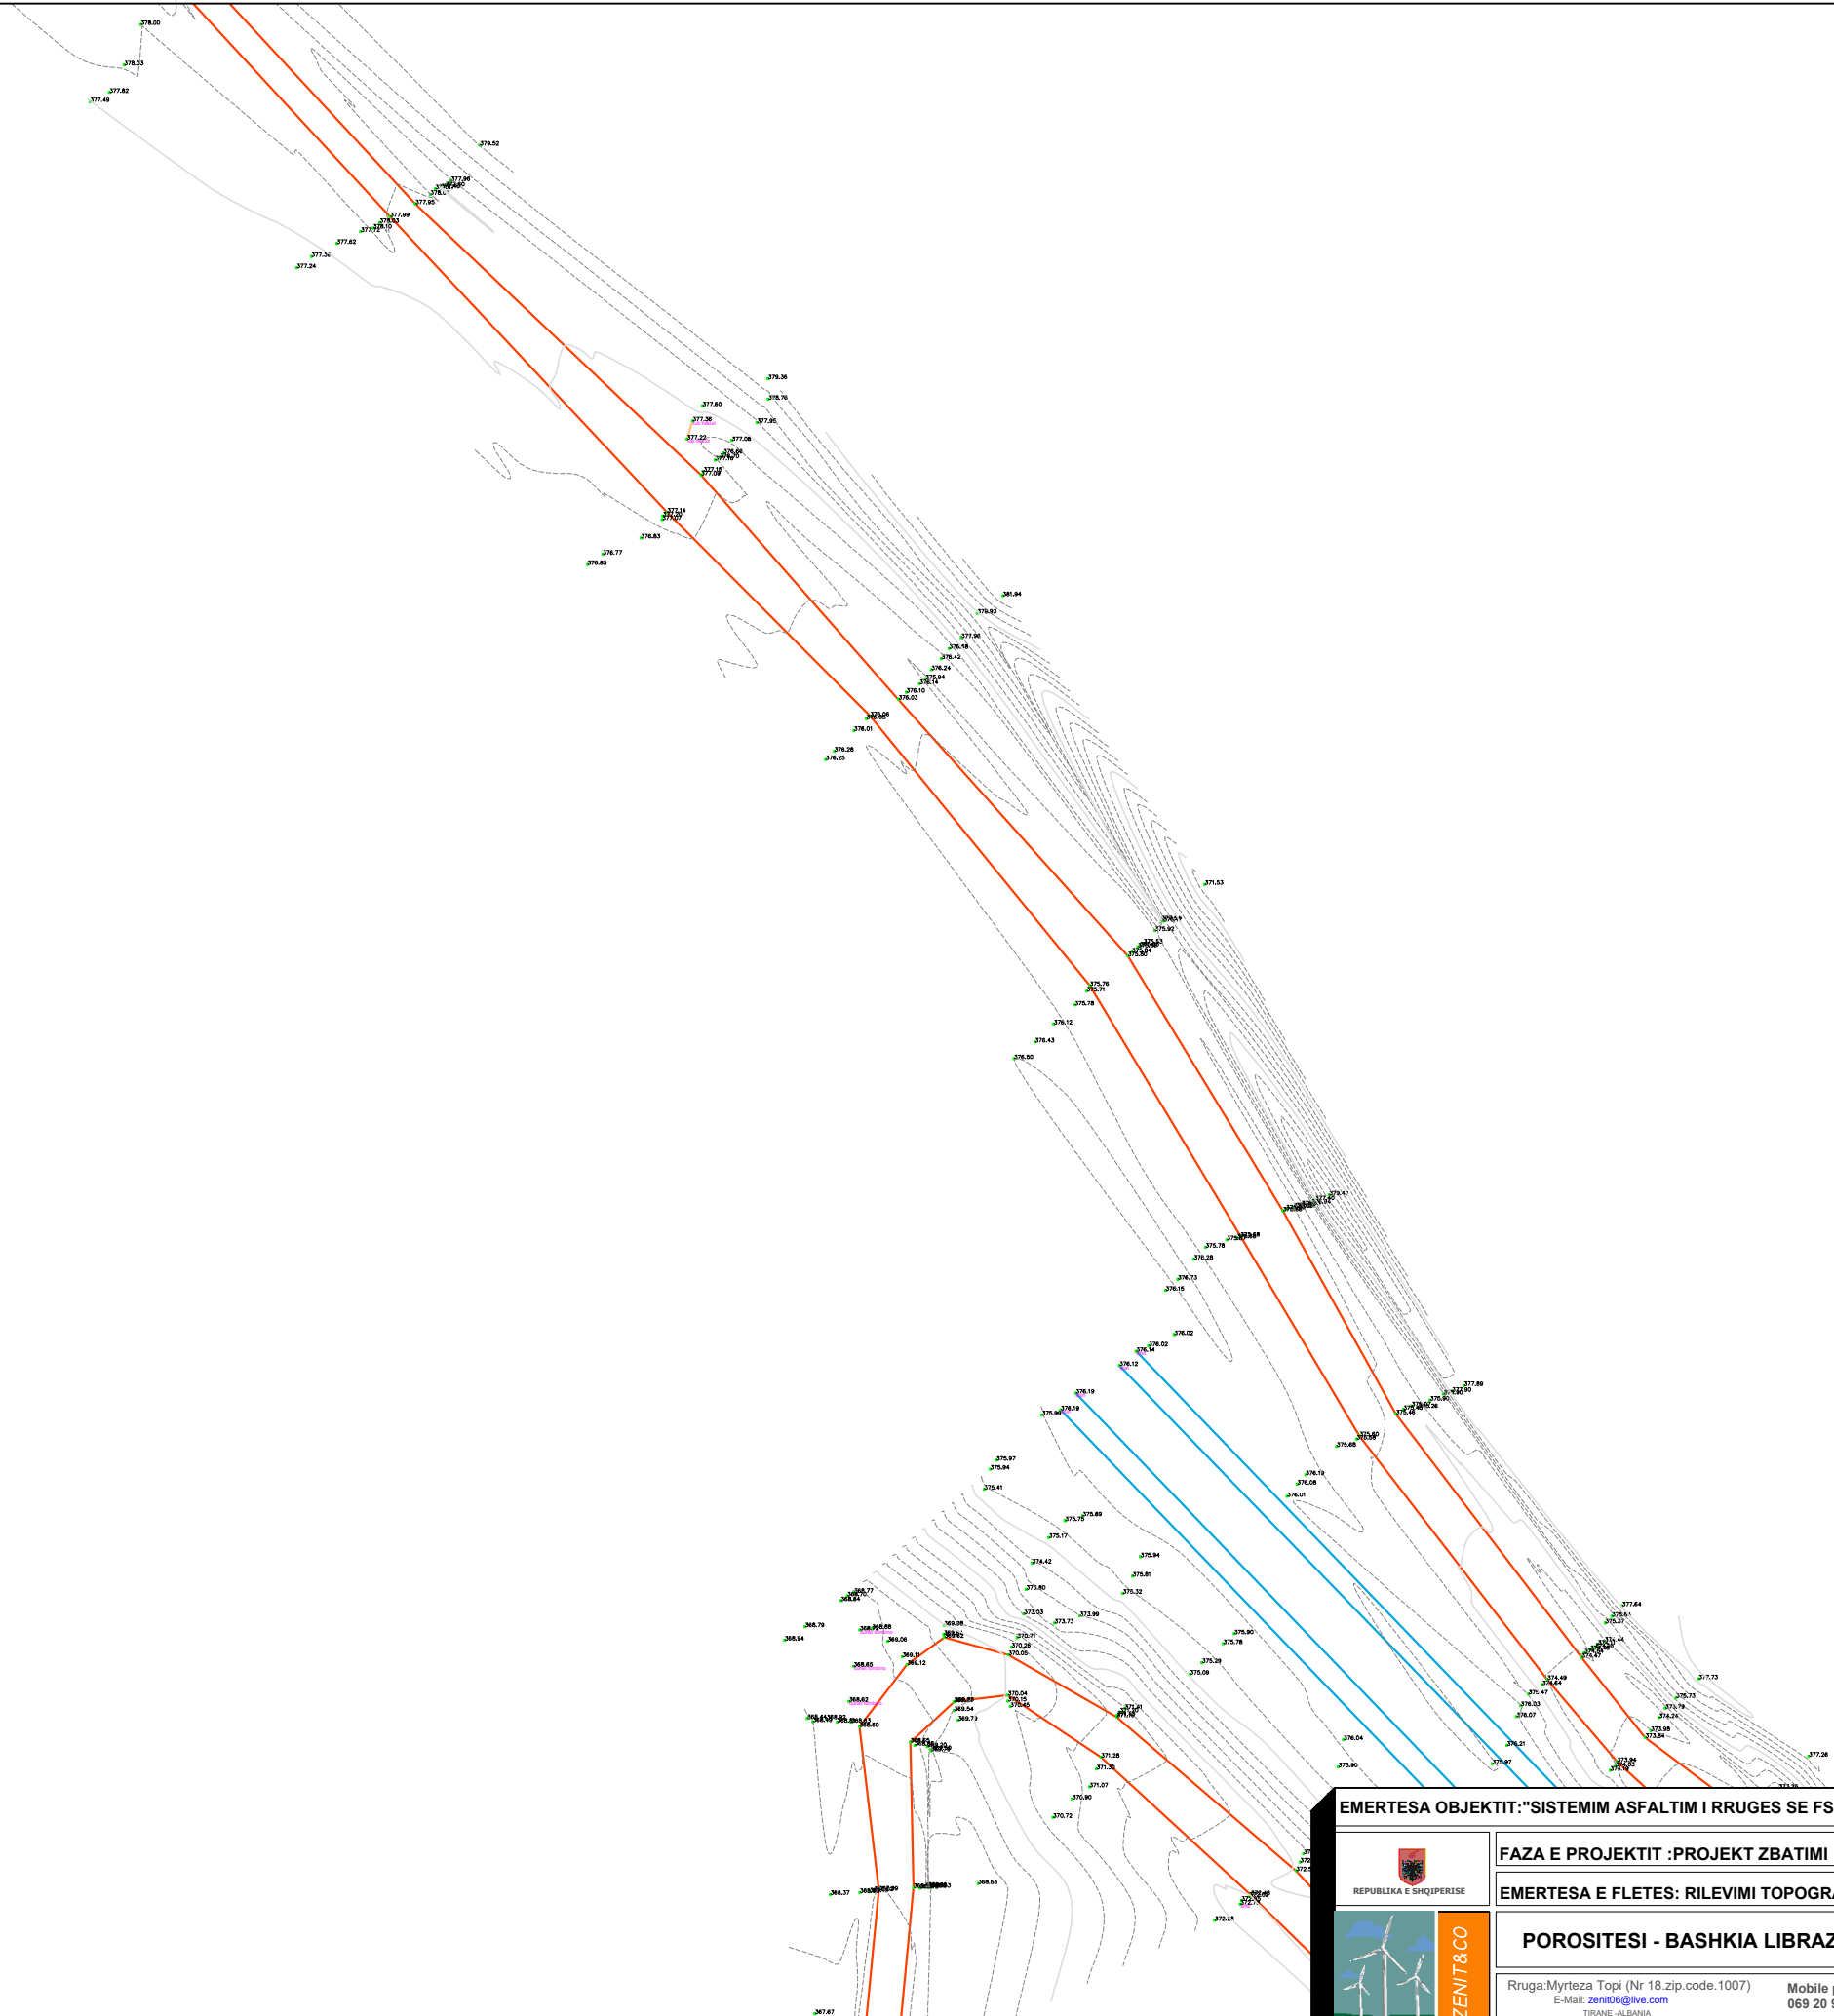

Legjenda

| | |
|-------------------|--|
| Rruge me asfalt | |
| Rruge | |
| Objekt | |
| Rrethim | |
| Shtylla Ndricimi | |
| Shtylla Elektrike | |
| Porte | |
| Bunker | |
| Tombino Hekuri | |
| Tombino | |
| Shina Treni | |
| Siperfaqe Betoni | |
| Bordure | |
| Ure | |
| Kanal | |
| Puset Betoni | |
| Portal | |
| Mure | |

EMERTESA OBJEKTIT: "SISTEMIM ASFALTIM I RRUGES SE FSHATIT VEHCAN, FAZA-I" NJESIA ADMINISTRATIVE HOTOLISHT

FAZA E PROJEKTIT :PROJEKT ZBATIMI

EMERTESA E FLETES: RILEVIMI TOPOGRAFIK

REPUBLIKA E SHQIPERISE

POROSITESI - BASHKIA LIBRAZHD

Rruga: Myrteza Topi (Nr 18.zip.code.1007) E-Mail: zenit06@live.com

TRANE - ALBANIA



GRUPI PROJEKTIMIT: ZENIT&CO sh.p.k
 Inxh.Hidro. Merita MENGRI
 Ark.Raimonda MYDINLLARI
 Inxh.Ndert.Rexhep Tarba

Inxh. Gjeo.Yzeir MIRAKA
 Inxh. Mek. Argjile PERI
 Inxh.Gjeodet.Lulzim VRAP


Nr. 02

SH: 1/750

Dt. / / 2024




RILEVIMI TOPOGRAFIK SH 1:750

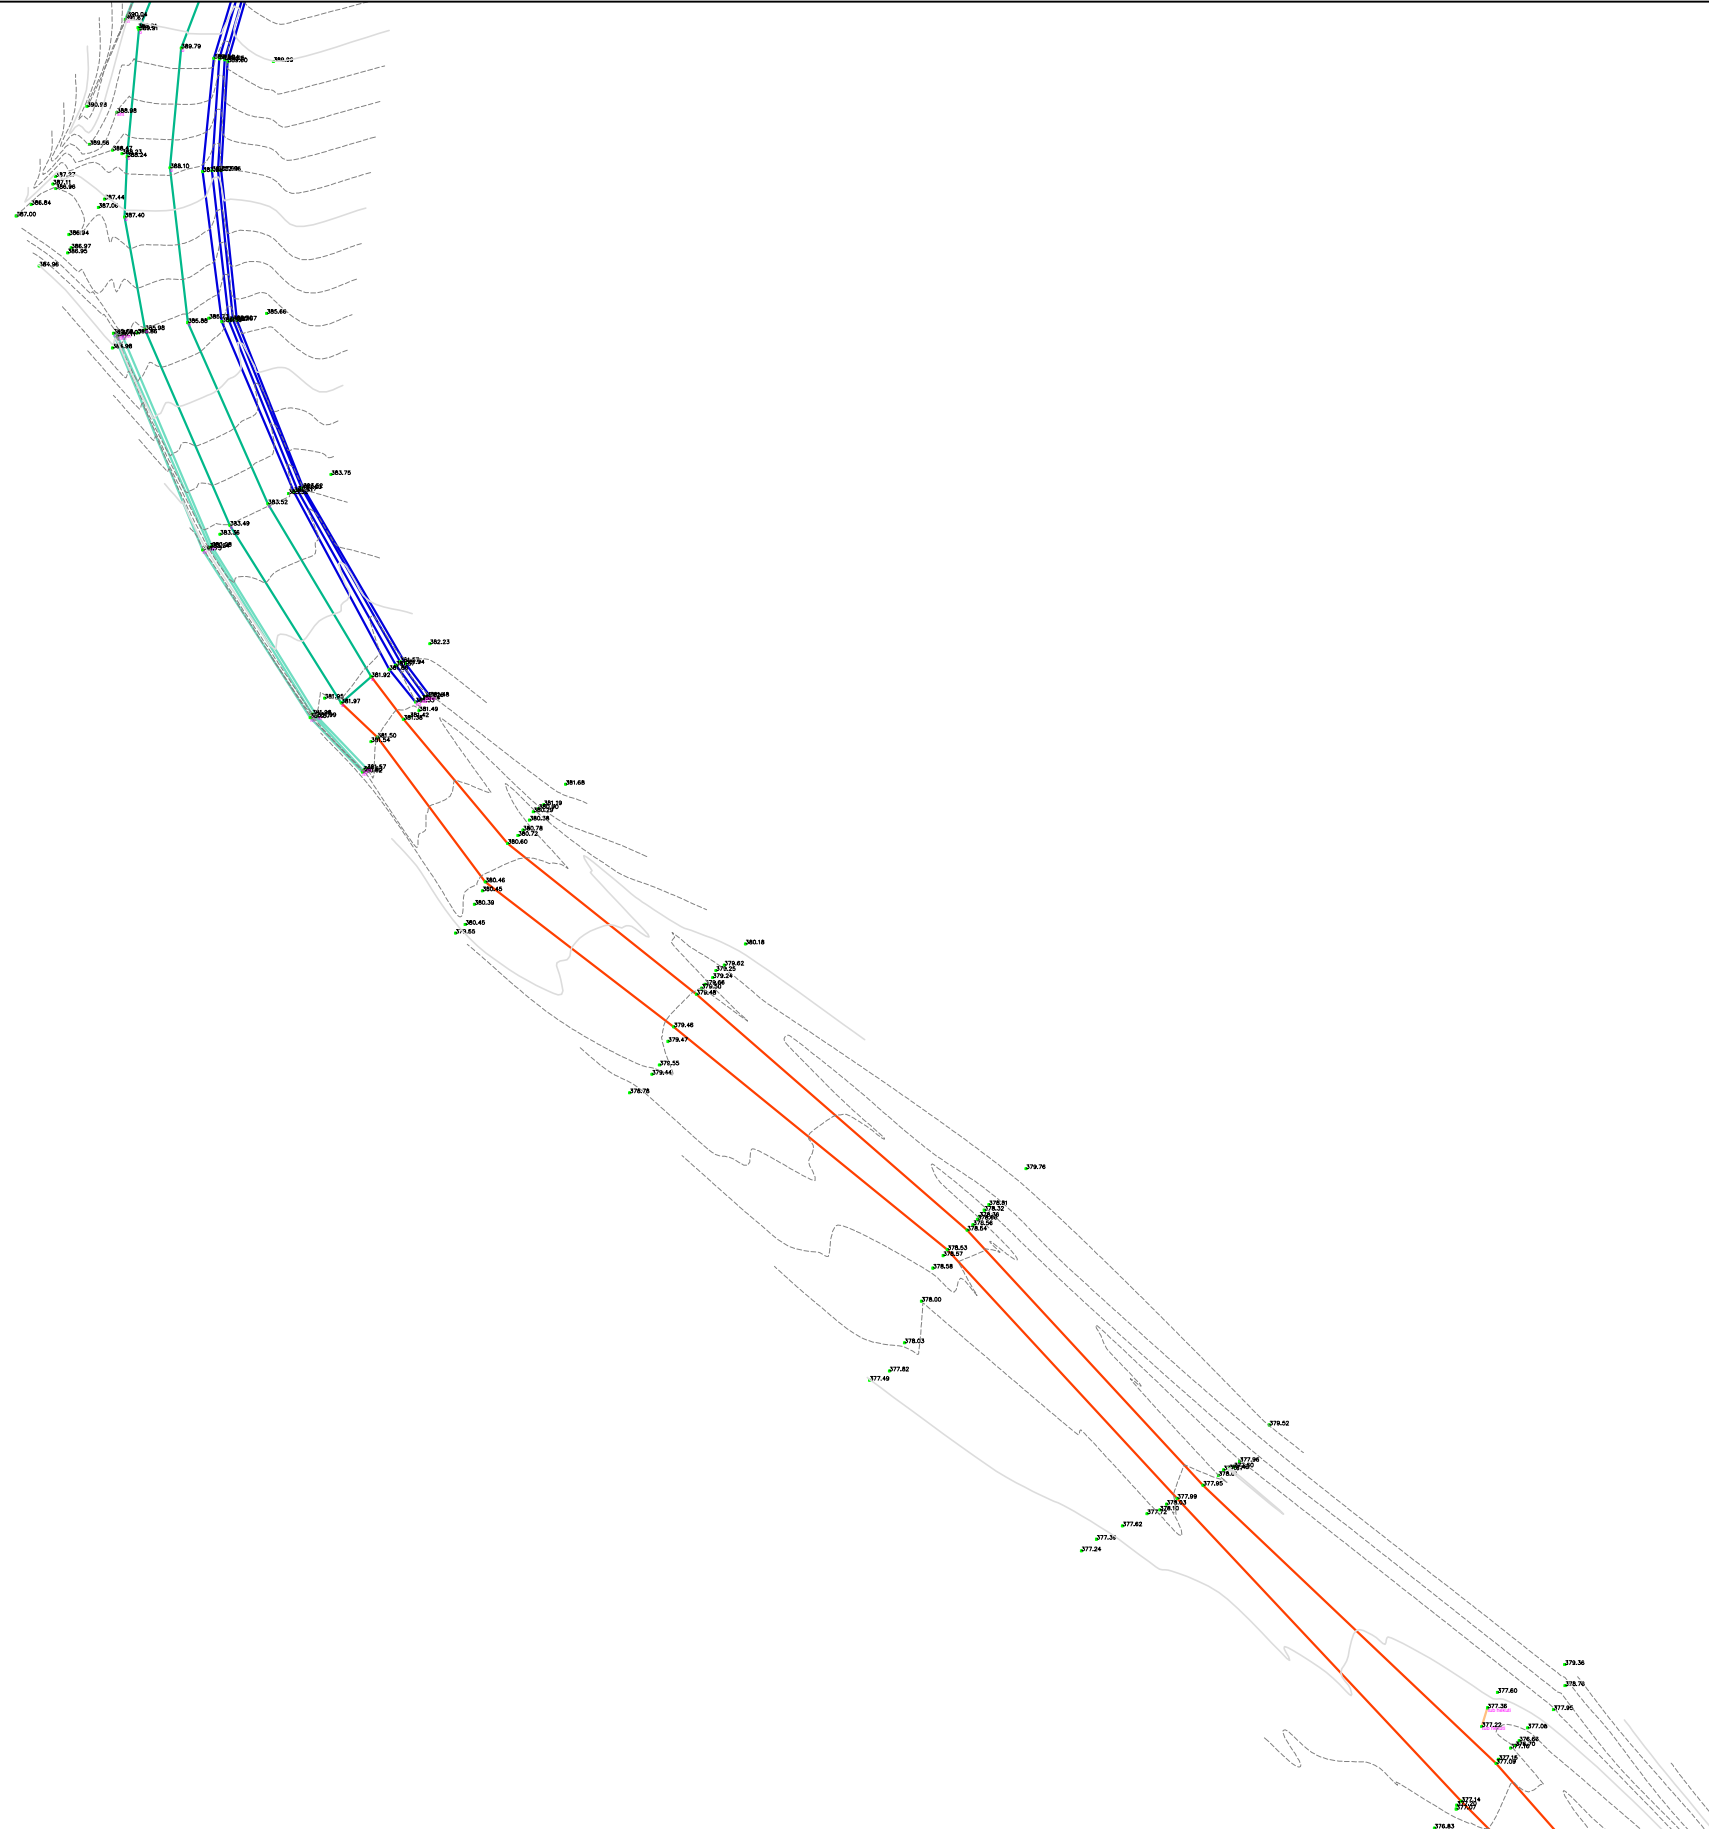

| Legjenda | |
|-------------------|--|
| Rruge me asfalt | |
| Rruge | |
| Objekt | |
| Rrethim | |
| Shtylla Ndricimi | |
| Shtylla Elektrike | |
| Porte | |
| Bunker | |
| Tombino Hekuri | |
| Tombino | |
| Shina Treni | |
| Siperfaqe Betoni | |
| Bordure | |
| Ure | |
| Kanal | |
| Puset Betoni | |
| Portal | |
| Mure | |

| | | |
|---|---|---|
| EMERTESA OBJEKTIT: "SISTEMIM ASFALTIM I RRUGES SE FSHATIT VEHCAN, FAZA-I" NJESIA ADMINISTRATIVE HOTOLISHT | | |
| | FAZA E PROJEKTIT :PROJEKT ZBATIMI | Nr. 03 |
| | EMERTESA E FLETES: RILEVIMI TOPOGRAFIK | SH: 1/750 |
| | GRUPI PROJEKTIMIT: ZENIT&CO sh.p.k | Dt. __/__/2024 |
| Rruga: Myrteza Topi (Nr 18.zip.code.1007) E-Mail: zenit06@live.com TIRANE-ALBANIA | Inxh.Hidro. Merita MENGRI Ark.Raimonda MYDINLLARI Inxh.Ndert.Rexhep Tarba | Inxh. Gjeo.Yzeir MIRAKA Inxh. Mek. Argjete PERI Inxh.Gjeodet.Lulzim VRAPETI |
| Mobile phone 069 20 99 065 | | |

RILEVIMI TOPOGRAFIK SH 1:750

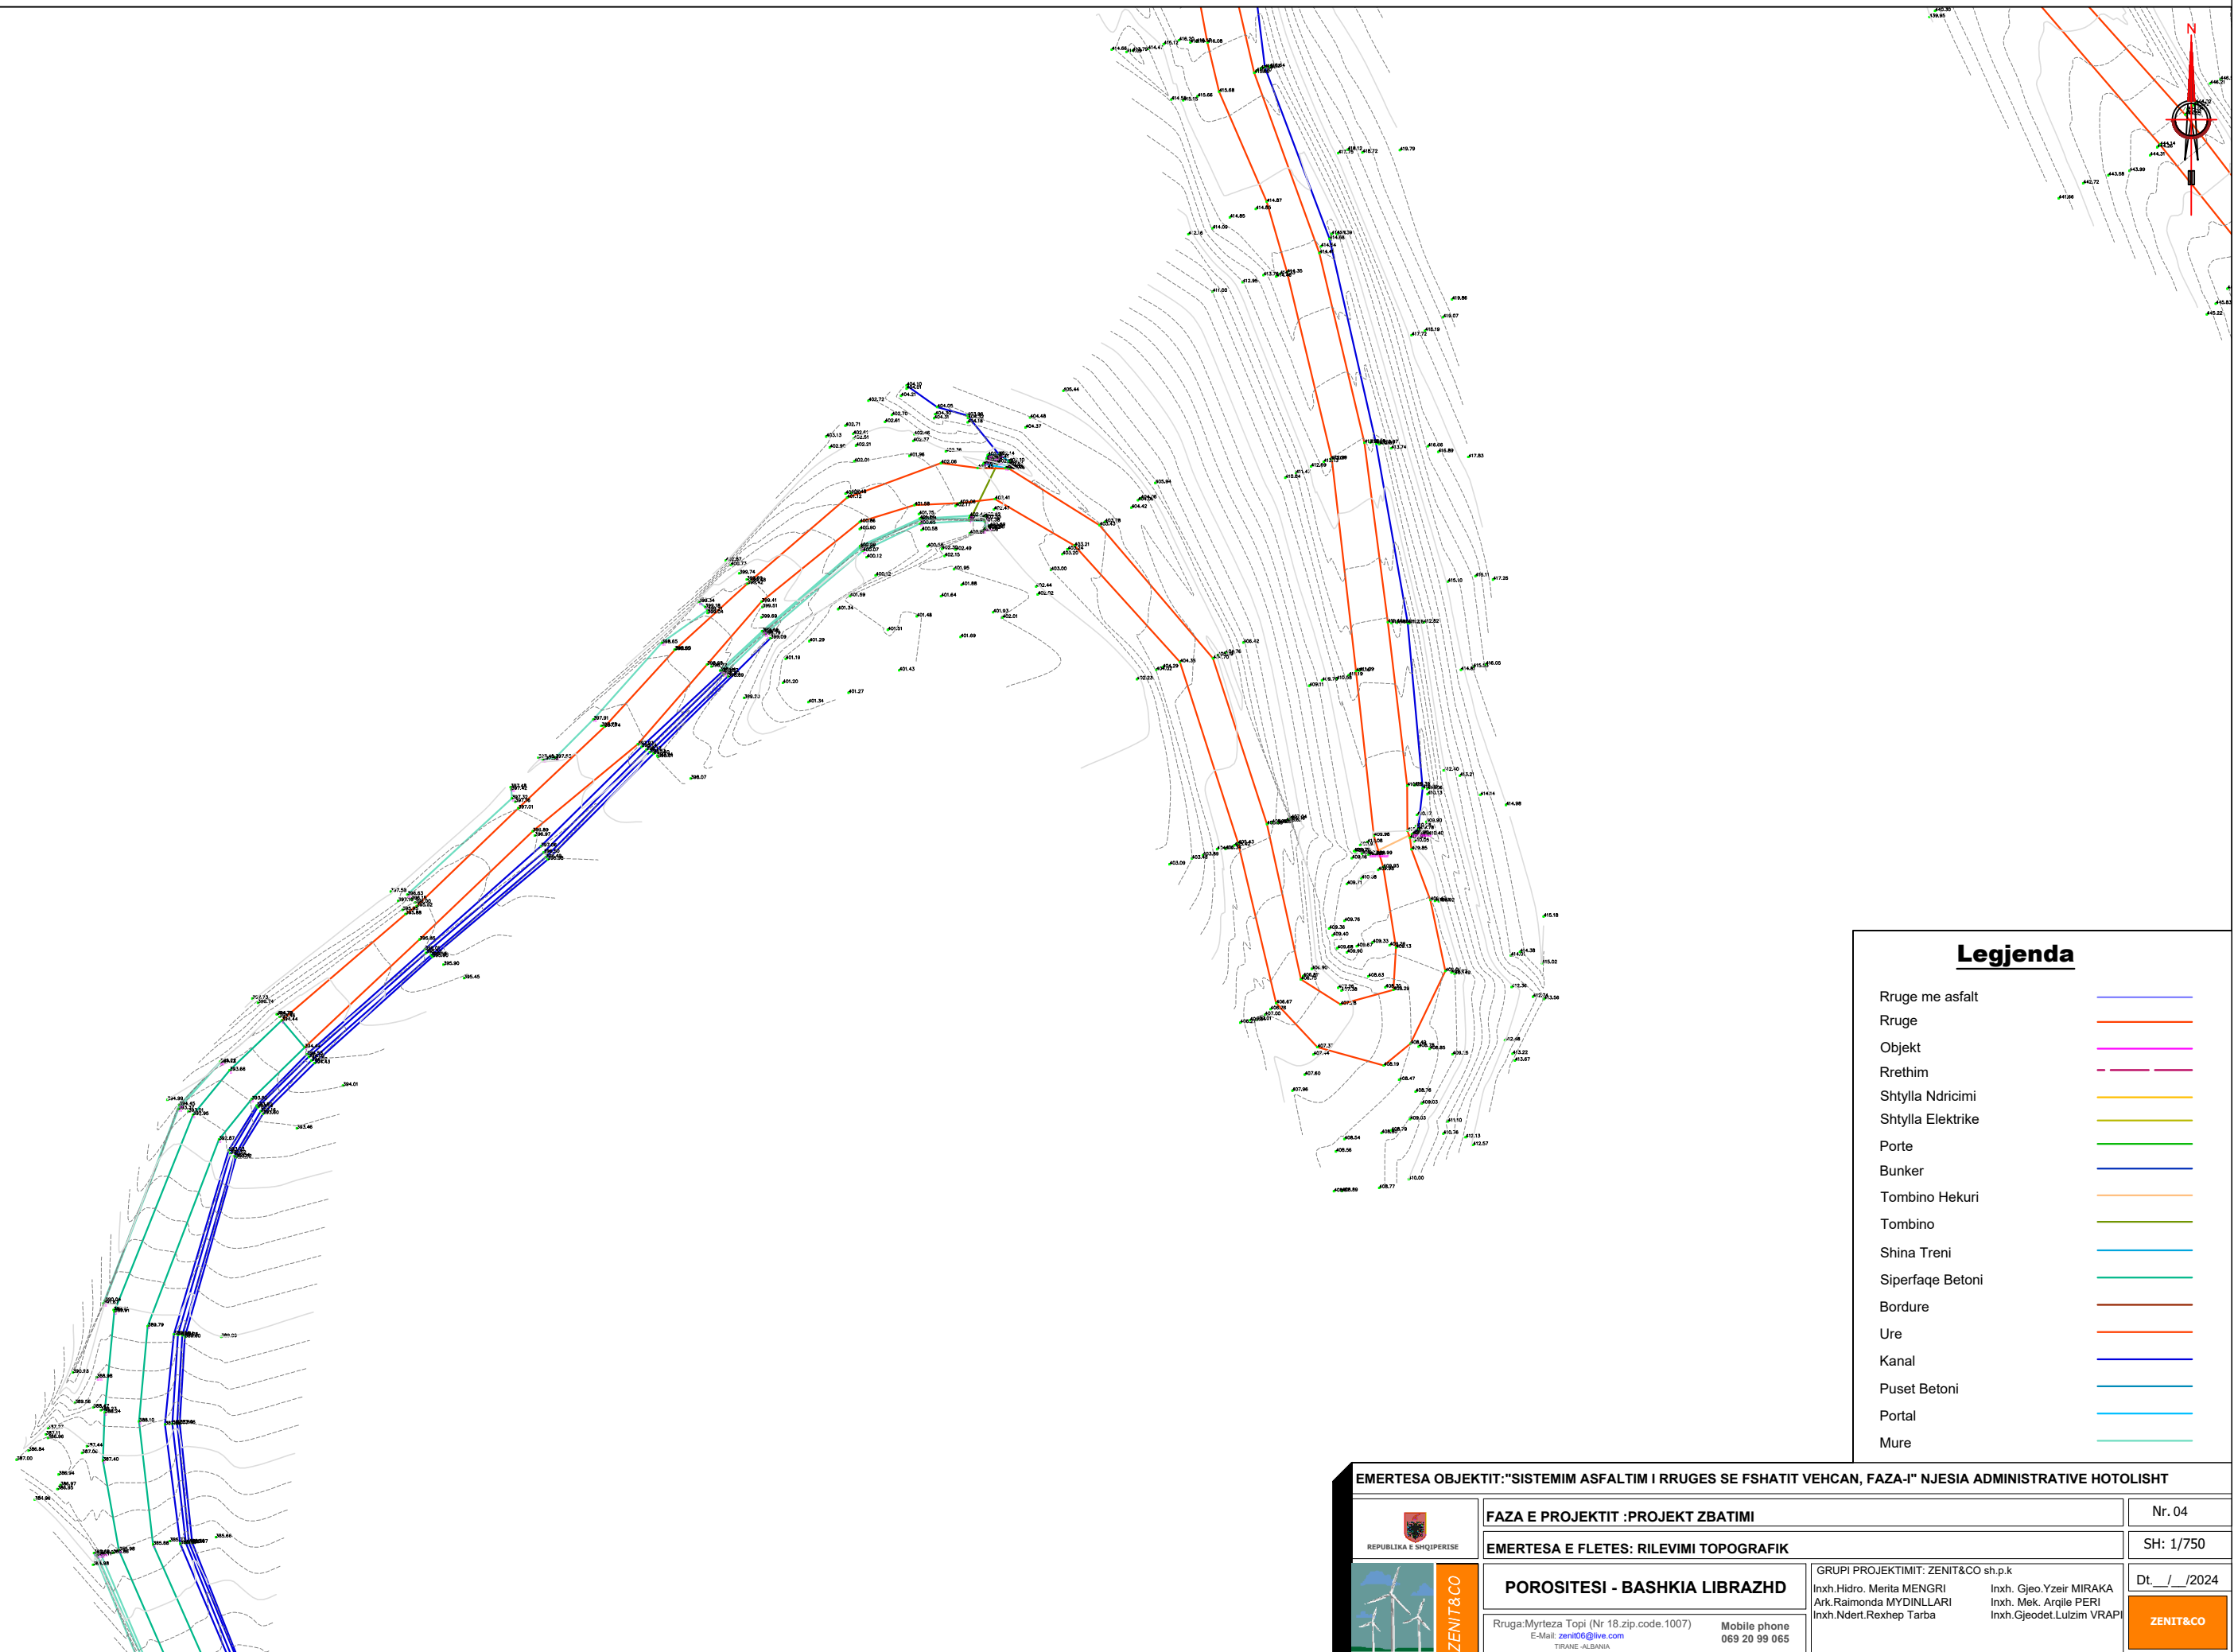


Legjenda

| | |
|-------------------|--|
| Rruge me asfalt | |
| Rruge | |
| Objekt | |
| Rrethim | |
| Shtylla Ndricimi | |
| Shtylla Elektrike | |
| Porte | |
| Bunker | |
| Tombino Hekuri | |
| Tombino | |
| Shina Treni | |
| Siperfaqe Betoni | |
| Bordure | |
| Ure | |
| Kanal | |
| Puset Betoni | |
| Portal | |
| Mure | |

EMERTESA OBJEKTIT: "SISTEMIM ASFALTIM I RRUGES SE FSHATIT VEHCAN, FAZA-I" NJESIA ADMINISTRATIVE HOTOLISHT

| | | |
|--|---|---|
|  REPUBLIKA E SHQIPERISE  | FAZA E PROJEKTIT :PROJEKT ZBATIMI | Nr. 04 |
| | EMERTESA E FLETES: RILEVIMI TOPOGRAFIK | SH: 1/750 |
| POROSITESI - BASHKIA LIBRAZH Rruga: Myrteza Topi (Nr 18.zip.code.1007) E-Mail: zenit06@live.com TIRANE-ALBANIA | GRUPI PROJEKTIMIT: ZENIT&CO sh.p.k Inxh.Hidro. Merita MENGRI Ark.Raimonda MYDINLLARI Inxh.Ndert.Rexhep Tarba | Dt. / /2024 Inxh. Gjeo.Yzeir MIRAKA Inxh. Mek. Argjete PERI Inxh.Gjeodet.Lulzim VRAP |
| Mobile phone 069 20 99 065 |  | |

RILEVIMI TOPOGRAFIK SH 1:750

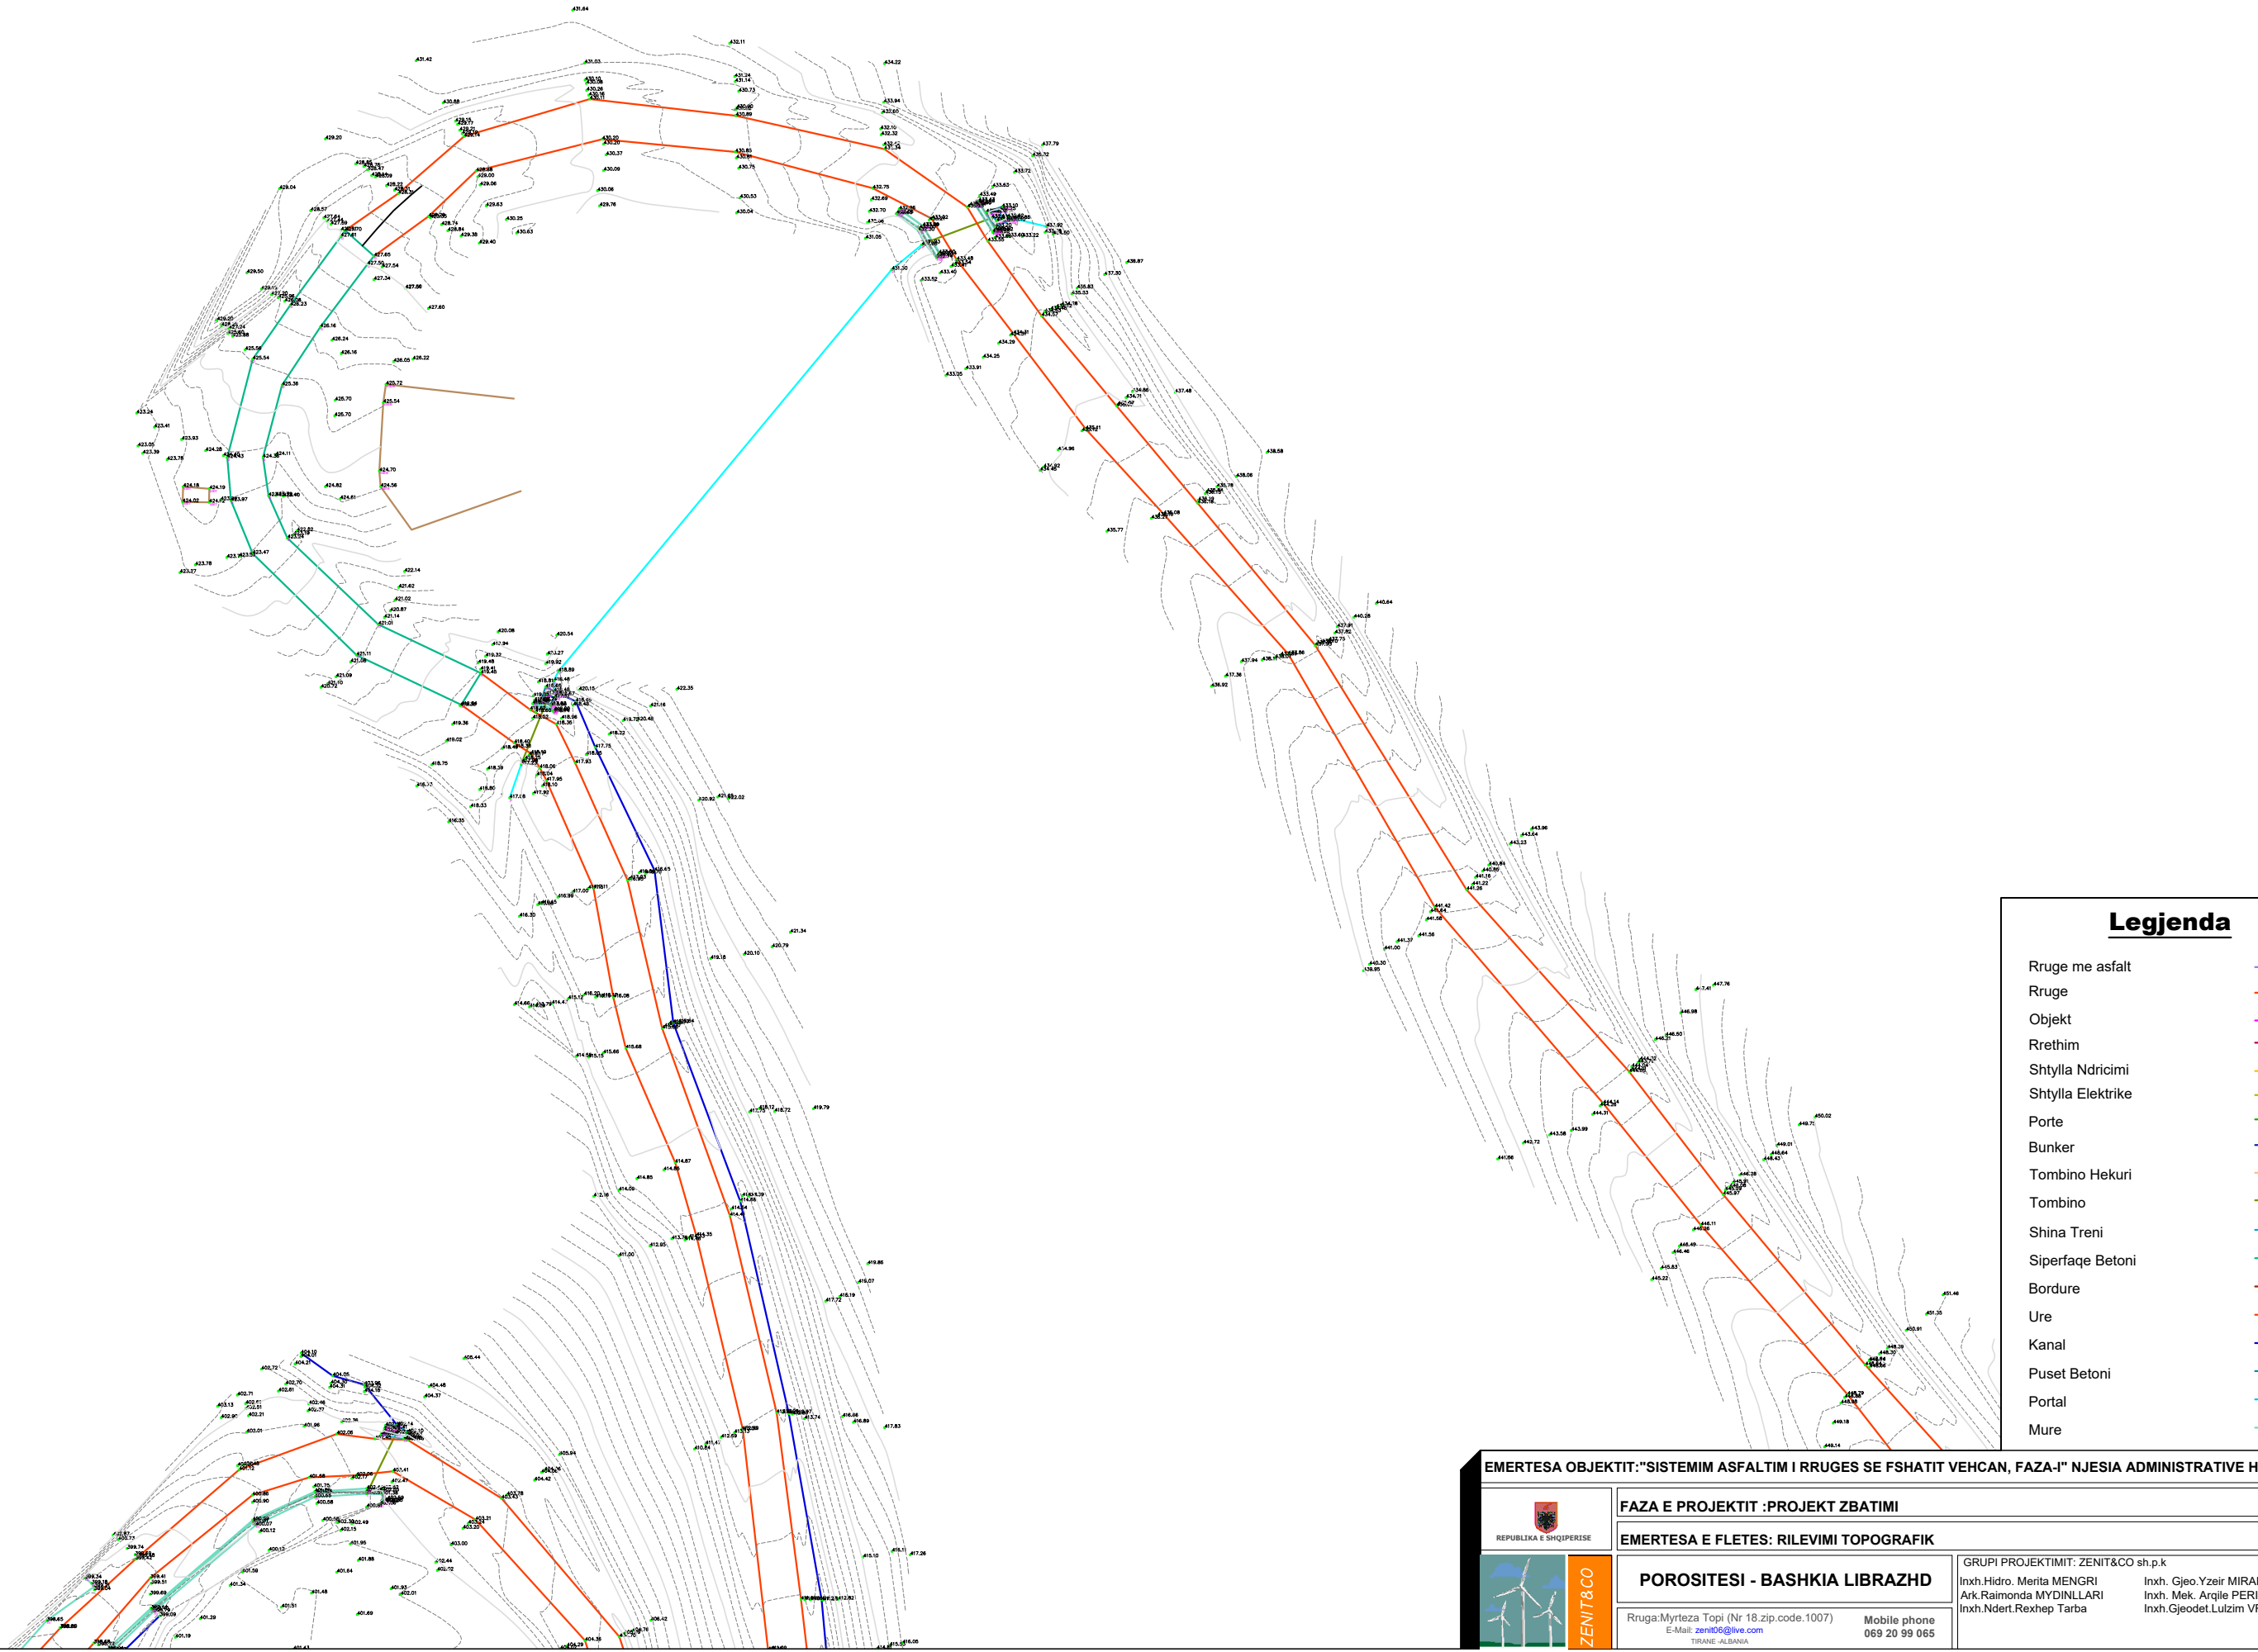


Legjenda

| | |
|-------------------|--|
| Rruge me asfalt | |
| Rruge | |
| Objekt | |
| Rrethim | |
| Shtylla Ndricimi | |
| Shtylla Elektrike | |
| Porte | |
| Bunker | |
| Tombino Hekuri | |
| Tombino | |
| Shina Treni | |
| Siperfaqe Betoni | |
| Bordure | |
| Ure | |
| Kanal | |
| Puset Betoni | |
| Portal | |
| Mure | |

| | | |
|--|---|--|
| EMERTESA OBJEKTIT: "SISTEMIM ASFALTIM I RRUGES SE FSHATIT VEHCAN, FAZA-I" NJESIA ADMINISTRATIVE HOTOLISHT | | |
|  REPUBLIKA E SHQIPERISE  | FAZA E PROJEKTIT :PROJEKT ZBATIMI | Nr. 05 |
| | EMERTESA E FLETES: RILEVIMI TOPOGRAFIK | SH: 1/750 |
| POROSITESI - BASHKIA LIBRAZHD Rruga: Myrteza Topi (Nr 18.zip.code.1007) E-Mail: zenit06@live.com TIRANE-ALBANIA | GRUPI PROJEKTIMIT: ZENIT&CO sh.p.k Inxh.Hidro. Merita MENGRI Ark.Raimonda MYDINLLARI Inxh.Ndert.Rexhep Tarba | Inxh. Gjeo.Yzeir MIRAKA Inxh. Mek. Argjete PERI Inxh.Gjeodet.Lulzim VRAP |
| Mobile phone 069 20 99 065 | Dt. / / 2024  | |


RILEVIMI TOPOGRAFIK SH 1:750

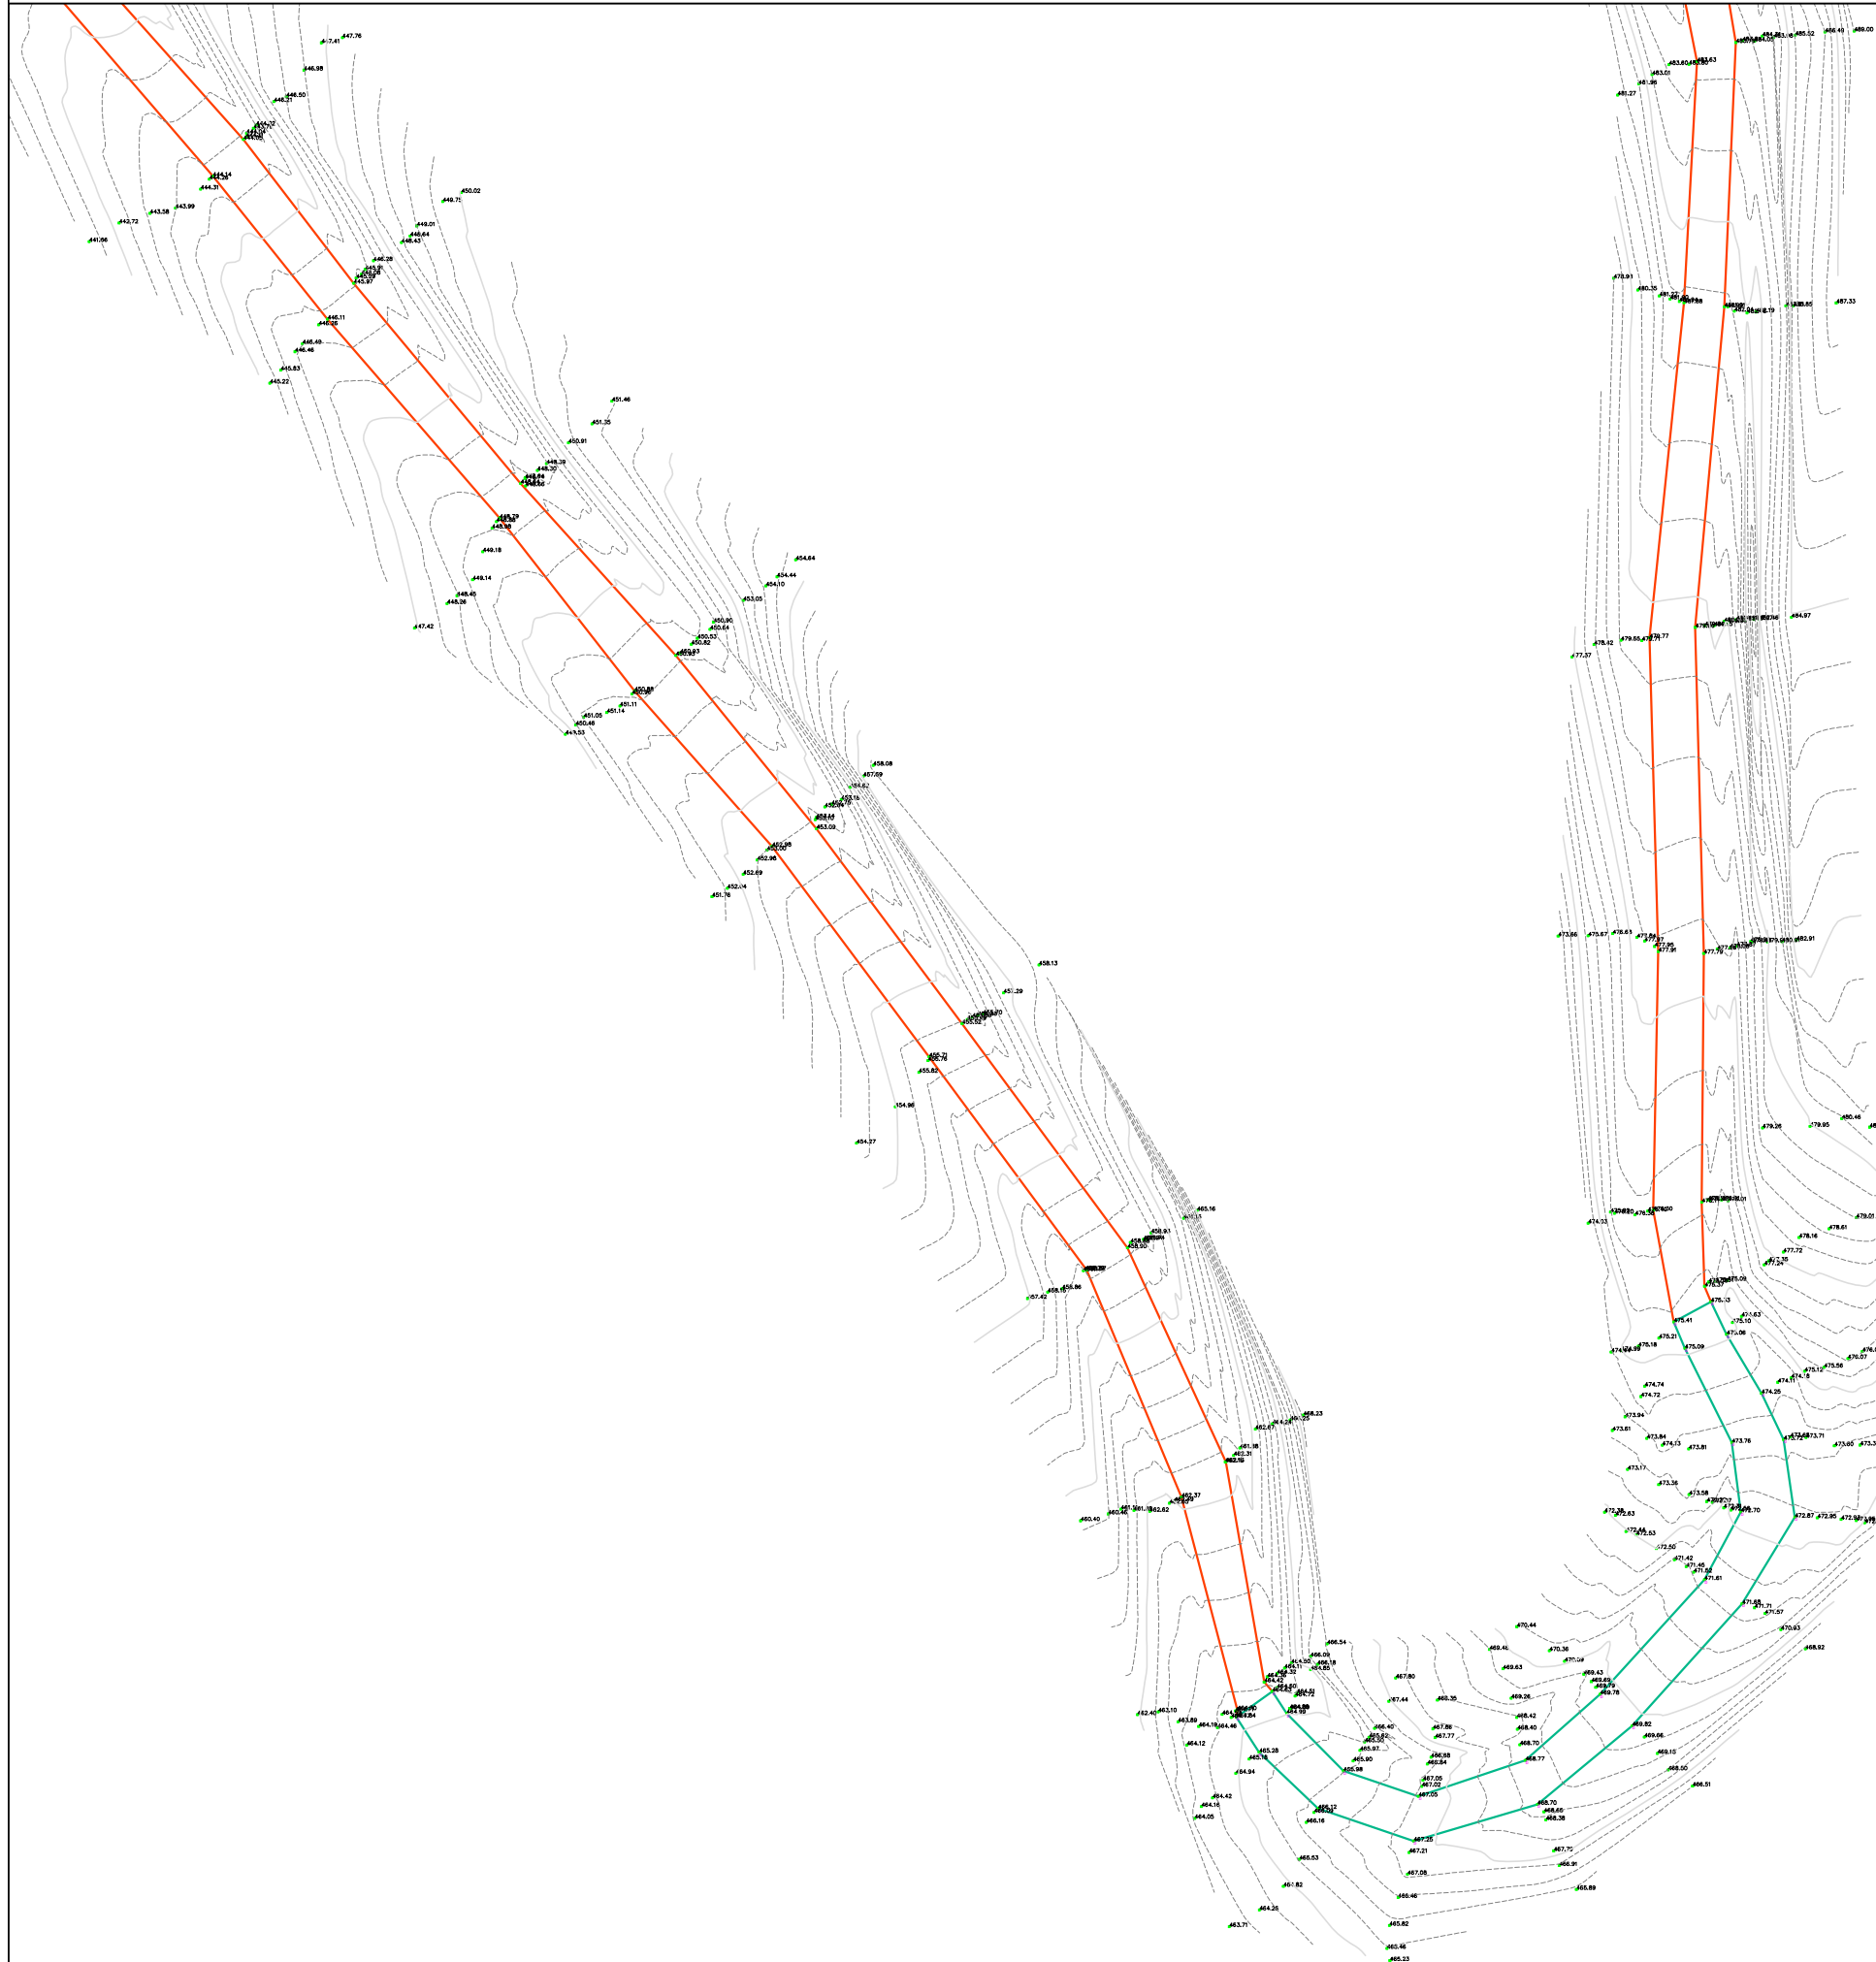

| Legjenda | |
|-------------------|--|
| Rruge me asfalt | |
| Rruge | |
| Objekt | |
| Rrethim | |
| Shtylla Ndricimi | |
| Shtylla Elektrike | |
| Porte | |
| Bunker | |
| Tombino Hekuri | |
| Tombino | |
| Shina Treni | |
| Siperfaqe Betoni | |
| Bordure | |
| Ure | |
| Kanal | |
| Puset Betoni | |
| Portal | |
| Mure | |

| | | |
|---|---|--|
| EMERTESA OBJEKTIT: "SISTEMIM ASFALTIM I RRUGES SE FSHATIT VEHCAN, FAZA-I" NJESIA ADMINISTRATIVE HOTOLISHT | | |
|  REPUBLIKA E SHQIPERISE | FAZA E PROJEKTIT :PROJEKT ZBATIMI | Nr. 06 |
| | EMERTESA E FLETES: RILEVIMI TOPOGRAFIK | SH: 1/750 |
|  GRUPI PROJEKTIMIT: ZENIT&CO sh.p.k Inxh.Hidro. Merita MENGRI Ark.Raimonda MYDINLLARI Inxh.Ndert.Rexhep Tarba | POROSITESI - BASHKIA LIBRAZHD Rruga:Myrteza Topi (Nr 18.zip.code.1007) E-Mail: zenit06@live.com TIRANE-ALBANIA | Inxh. Gjeo.Yzeir MIRAKA Inxh. Mek. Argjile PERI Inxh.Gjeodet.Lulzim VRAP |
| | Mobile phone 069 20 99 065 | Dt. __/__/2024 |
| | ZENIT&CO | |

RILEVIMI TOPOGRAFIK SH 1:750

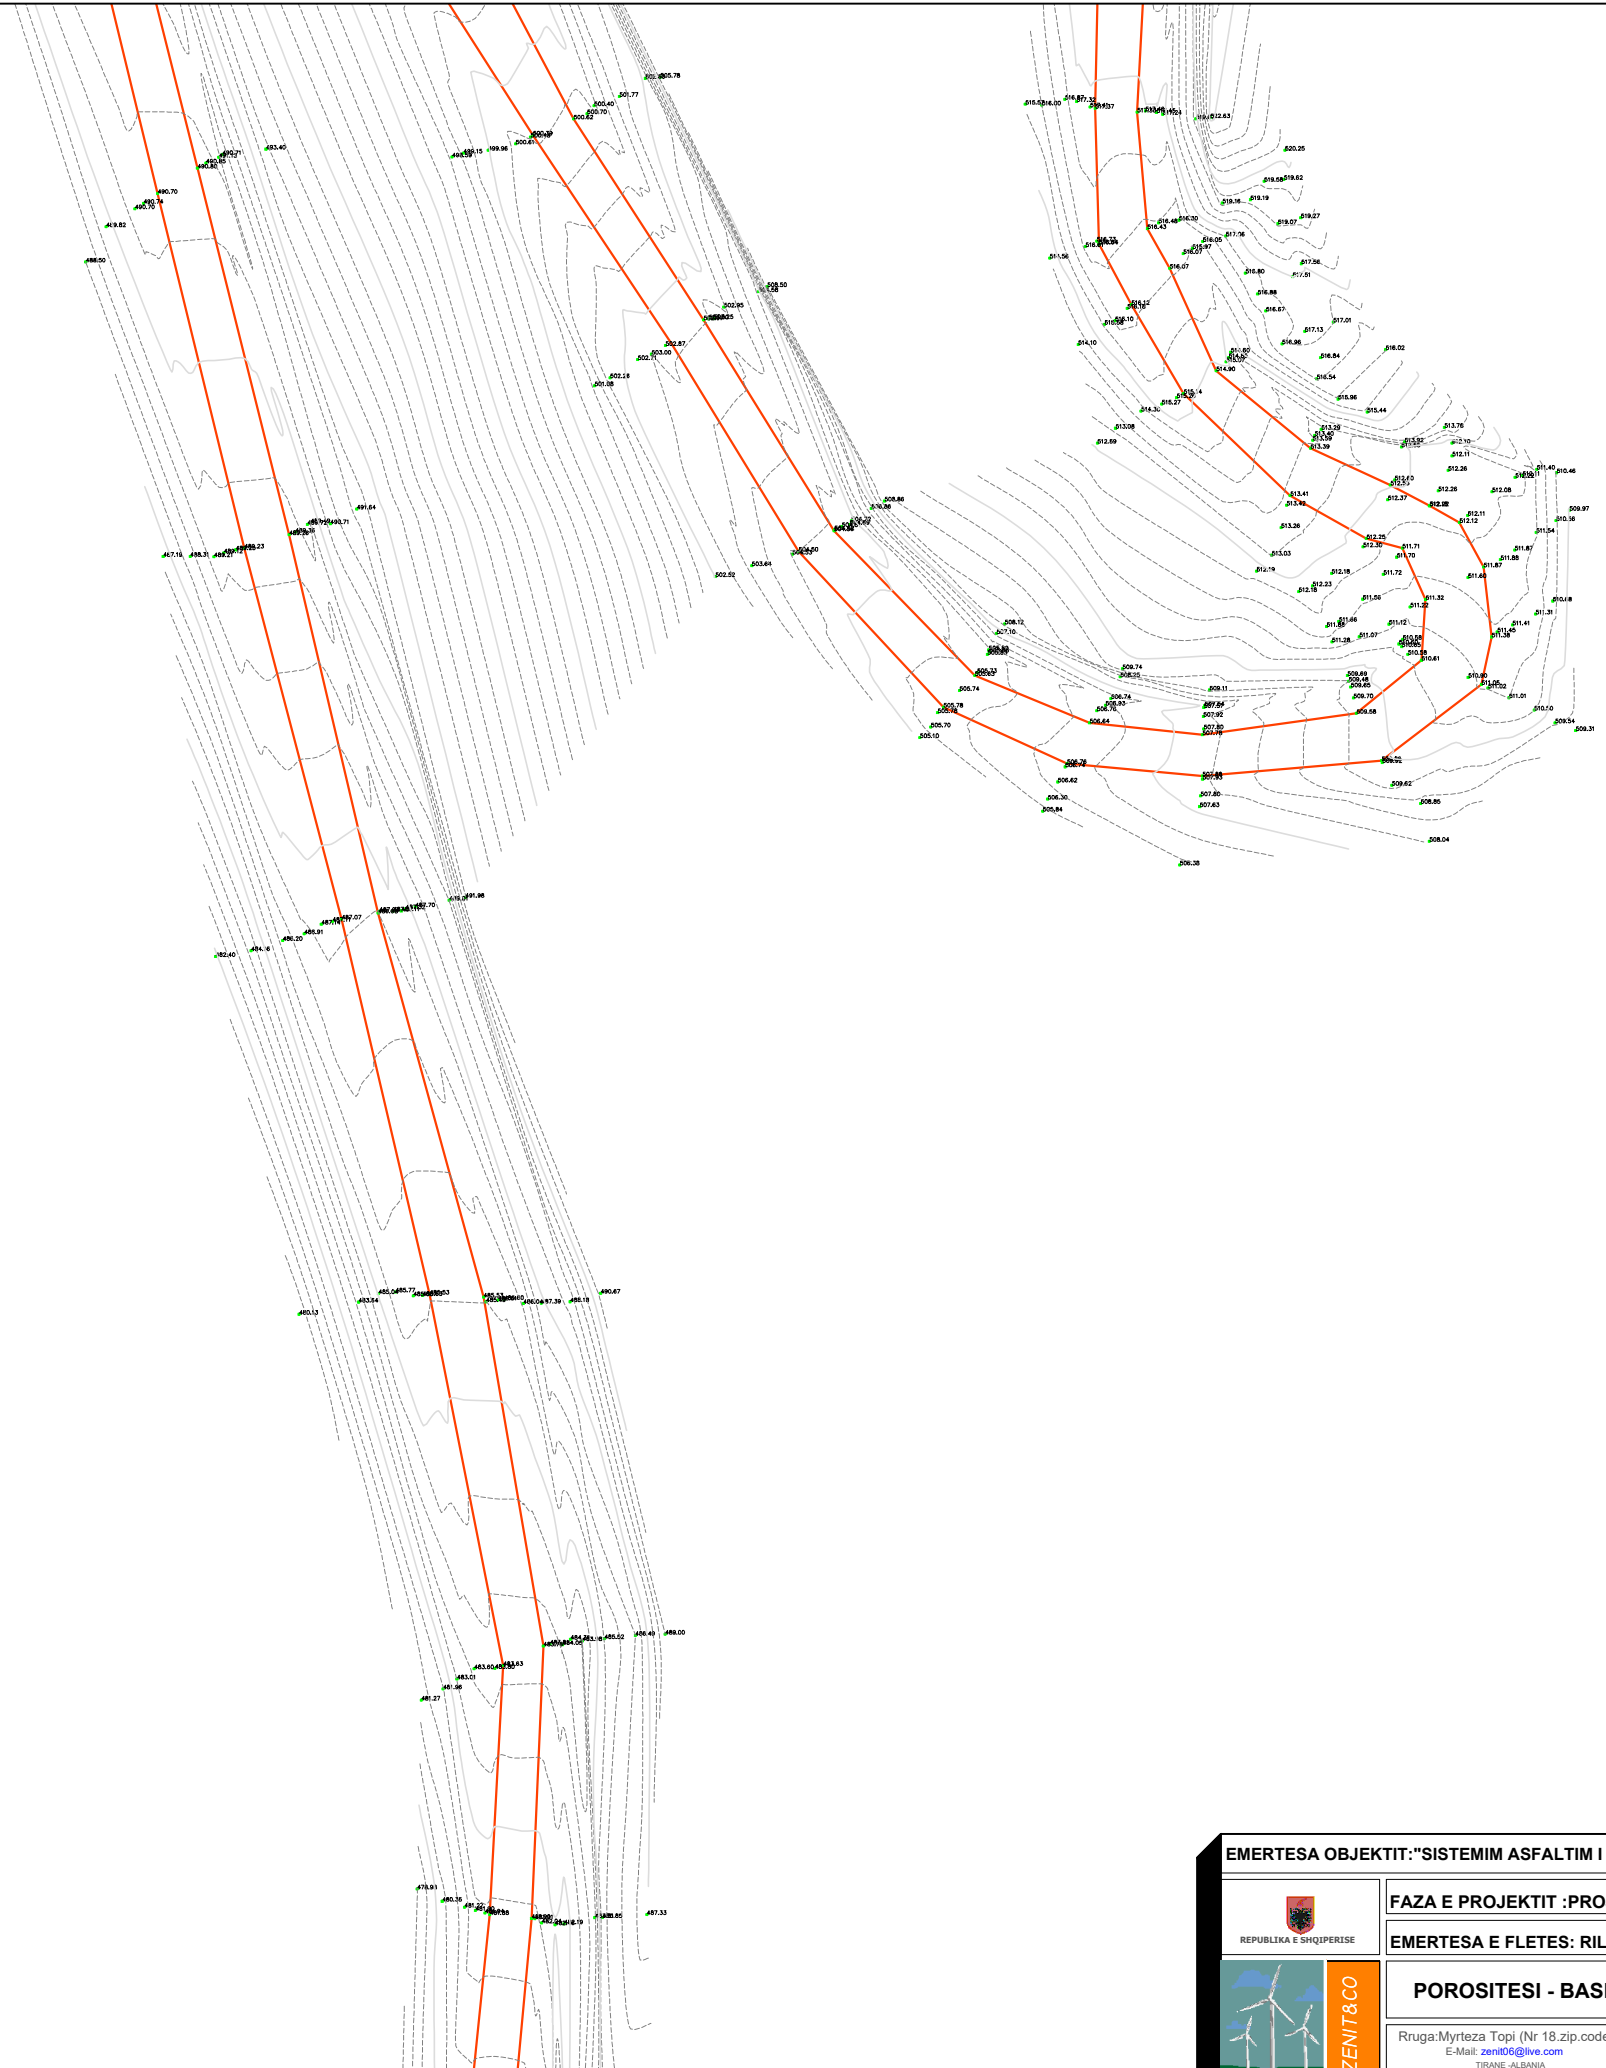


Legjenda

| | |
|-------------------|--|
| Rruge me asfalt | |
| Rruge | |
| Objekt | |
| Rrethim | |
| Shtylla Ndricimi | |
| Shtylla Elektrike | |
| Porte | |
| Bunker | |
| Tombino Hekuri | |
| Tombino | |
| Shina Treni | |
| Siperfaqe Betoni | |
| Bordure | |
| Ure | |
| Kanal | |
| Puset Betoni | |
| Portal | |
| Mure | |

| | | | |
|---|---|---|----------------|
| EMERTESA OBJEKTIT: "SISTEMIM ASFALTIM I RRUGES SE FSHATIT VEHCAN, FAZA-I" NJESIA ADMINISTRATIVE HOTOLISHT | | | |
|  REPUBLIKA E SHQIPERISE | FAZA E PROJEKTIT : PROJEKT ZBATIMI | Nr. 07 | |
| | EMERTESA E FLETES: RILEVIMI TOPOGRAFIK | SH: 1/750 | |
|  GRUPI PROJEKTIMIT: ZENIT&CO sh.p.k Inxh.Hidro. Merita MENGRI Ark.Raimonda MYDINLLARI Inxh.Ndert.Rexhep Tarba | POROSITESI - BASHKIA LIBRAZHDI Rruga: Myrteza Topi (Nr 18.zip.code.1007) E-Mail: zenit06@live.com TIRANE-ALBANIA | Inxh. Gjeo.Yzeir MIRAKA Inxh. Mek. Argjile PERI Inxh.Gjeodet.Lulzim VRAPETI | Dt. __/__/2024 |
| | Mobile phone 069 20 99 065 | ZENIT&CO | |

RILEVIMI TOPOGRAFIK SH 1:750

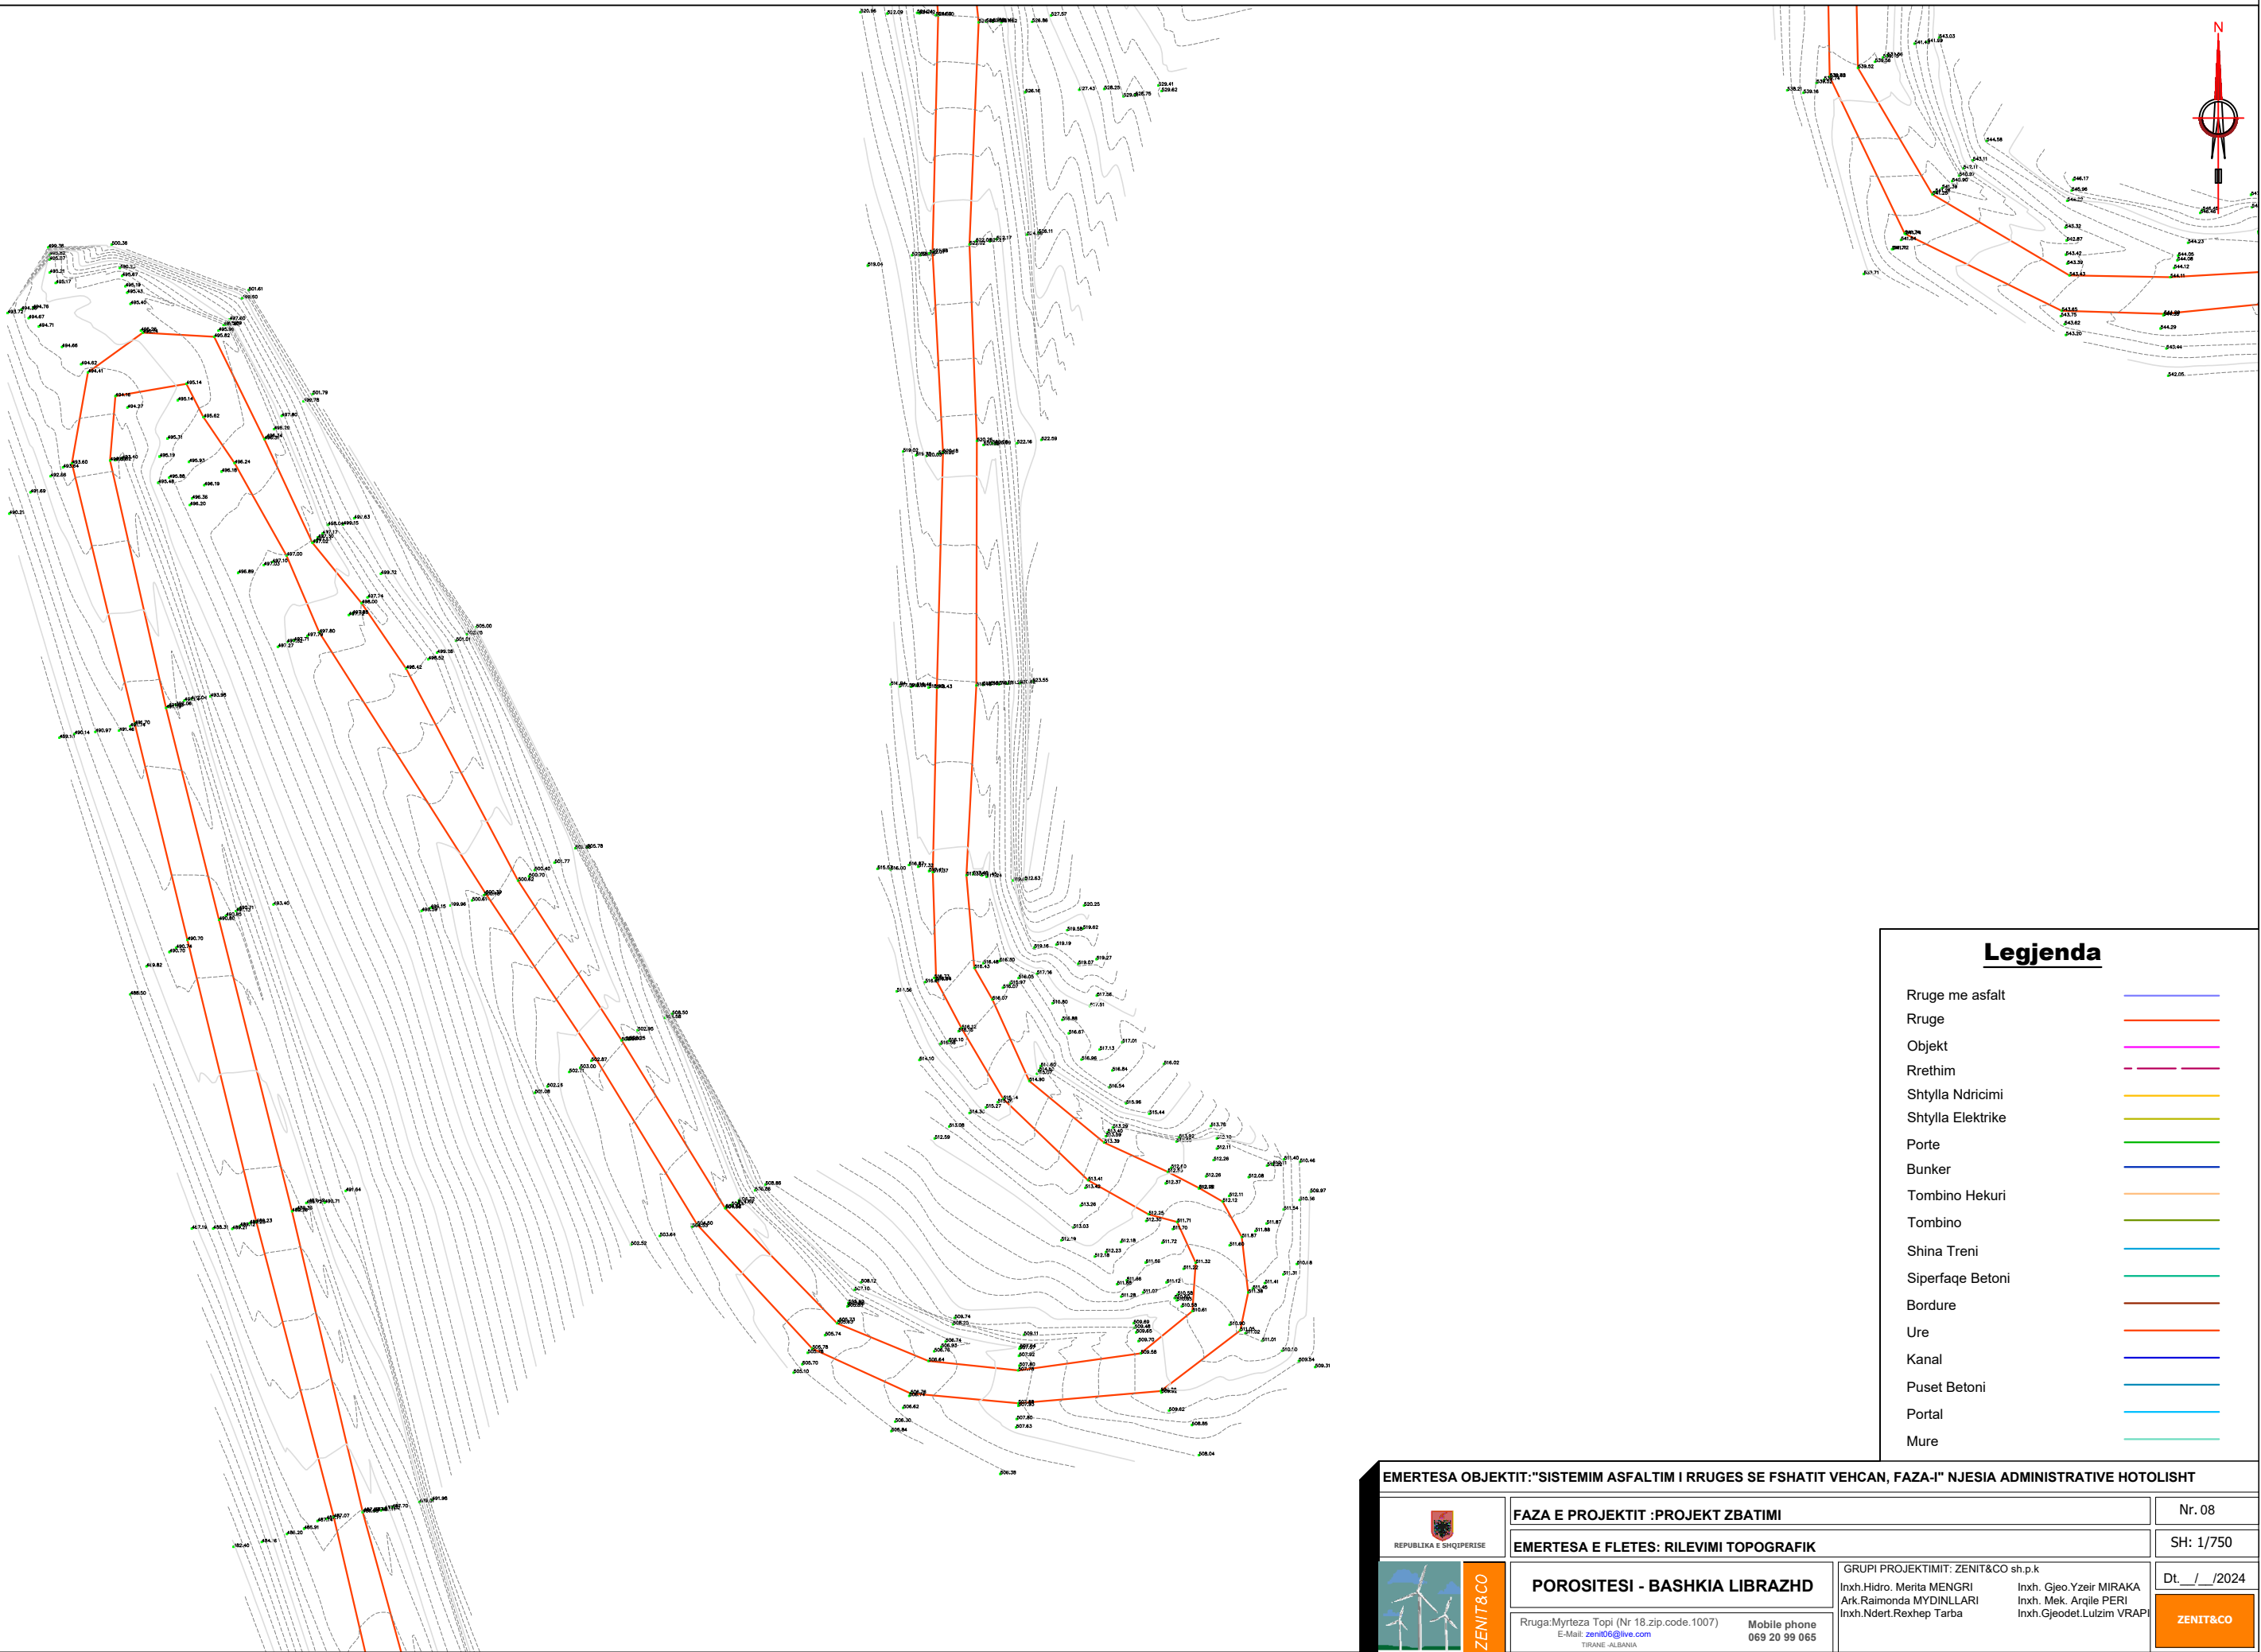

Legjenda

| | |
|-------------------|--|
| Rruge me asfalt | |
| Rruge | |
| Objekt | |
| Rrethim | |
| Shtylla Ndricimi | |
| Shtylla Elektrike | |
| Porte | |
| Bunker | |
| Tombino Hekuri | |
| Tombino | |
| Shina Treni | |
| Siperfaqe Betoni | |
| Bordure | |
| Ure | |
| Kanal | |
| Puset Betoni | |
| Portal | |
| Mure | |


EMERTESA OBJEKTIT: "SISTEMIM ASFALTIM I RRUGES SE FSHATIT VEHCAN, FAZA-I" NJESIA ADMINISTRATIVE HOTOLISHT

FAZA E PROJEKTIT :PROJEKT ZBATIMI Nr. 08

EMERTESA E FLETES: RILEVIMI TOPOGRAFIK SH: 1/750

| | | | |
|---|--|--|------------------|
| GRUPI PROJEKTIMIT: ZENIT&CO sh.p.k Inxh.Hidro. Merita MENGRI Ark.Raimonda MYDINLLARI Inxh.Ndert.Rexhep Tarba | POROSITESI - BASHKIA LIBRAZHD Rruga: Myrteza Topi (Nr 18.zip.code.1007) E-Mail: zenit06@live.com TIRANE-ALBANIA | Inxh. Gjeo.Yzeir MIRAKA Inxh. Mek. Argjile PERI Inxh.Gjeodet.Lulzim VRAP | Dt. / / 2024 |
| | Mobile phone 069 20 99 065 | | |


RILEVIMI TOPOGRAFIK SH 1:750

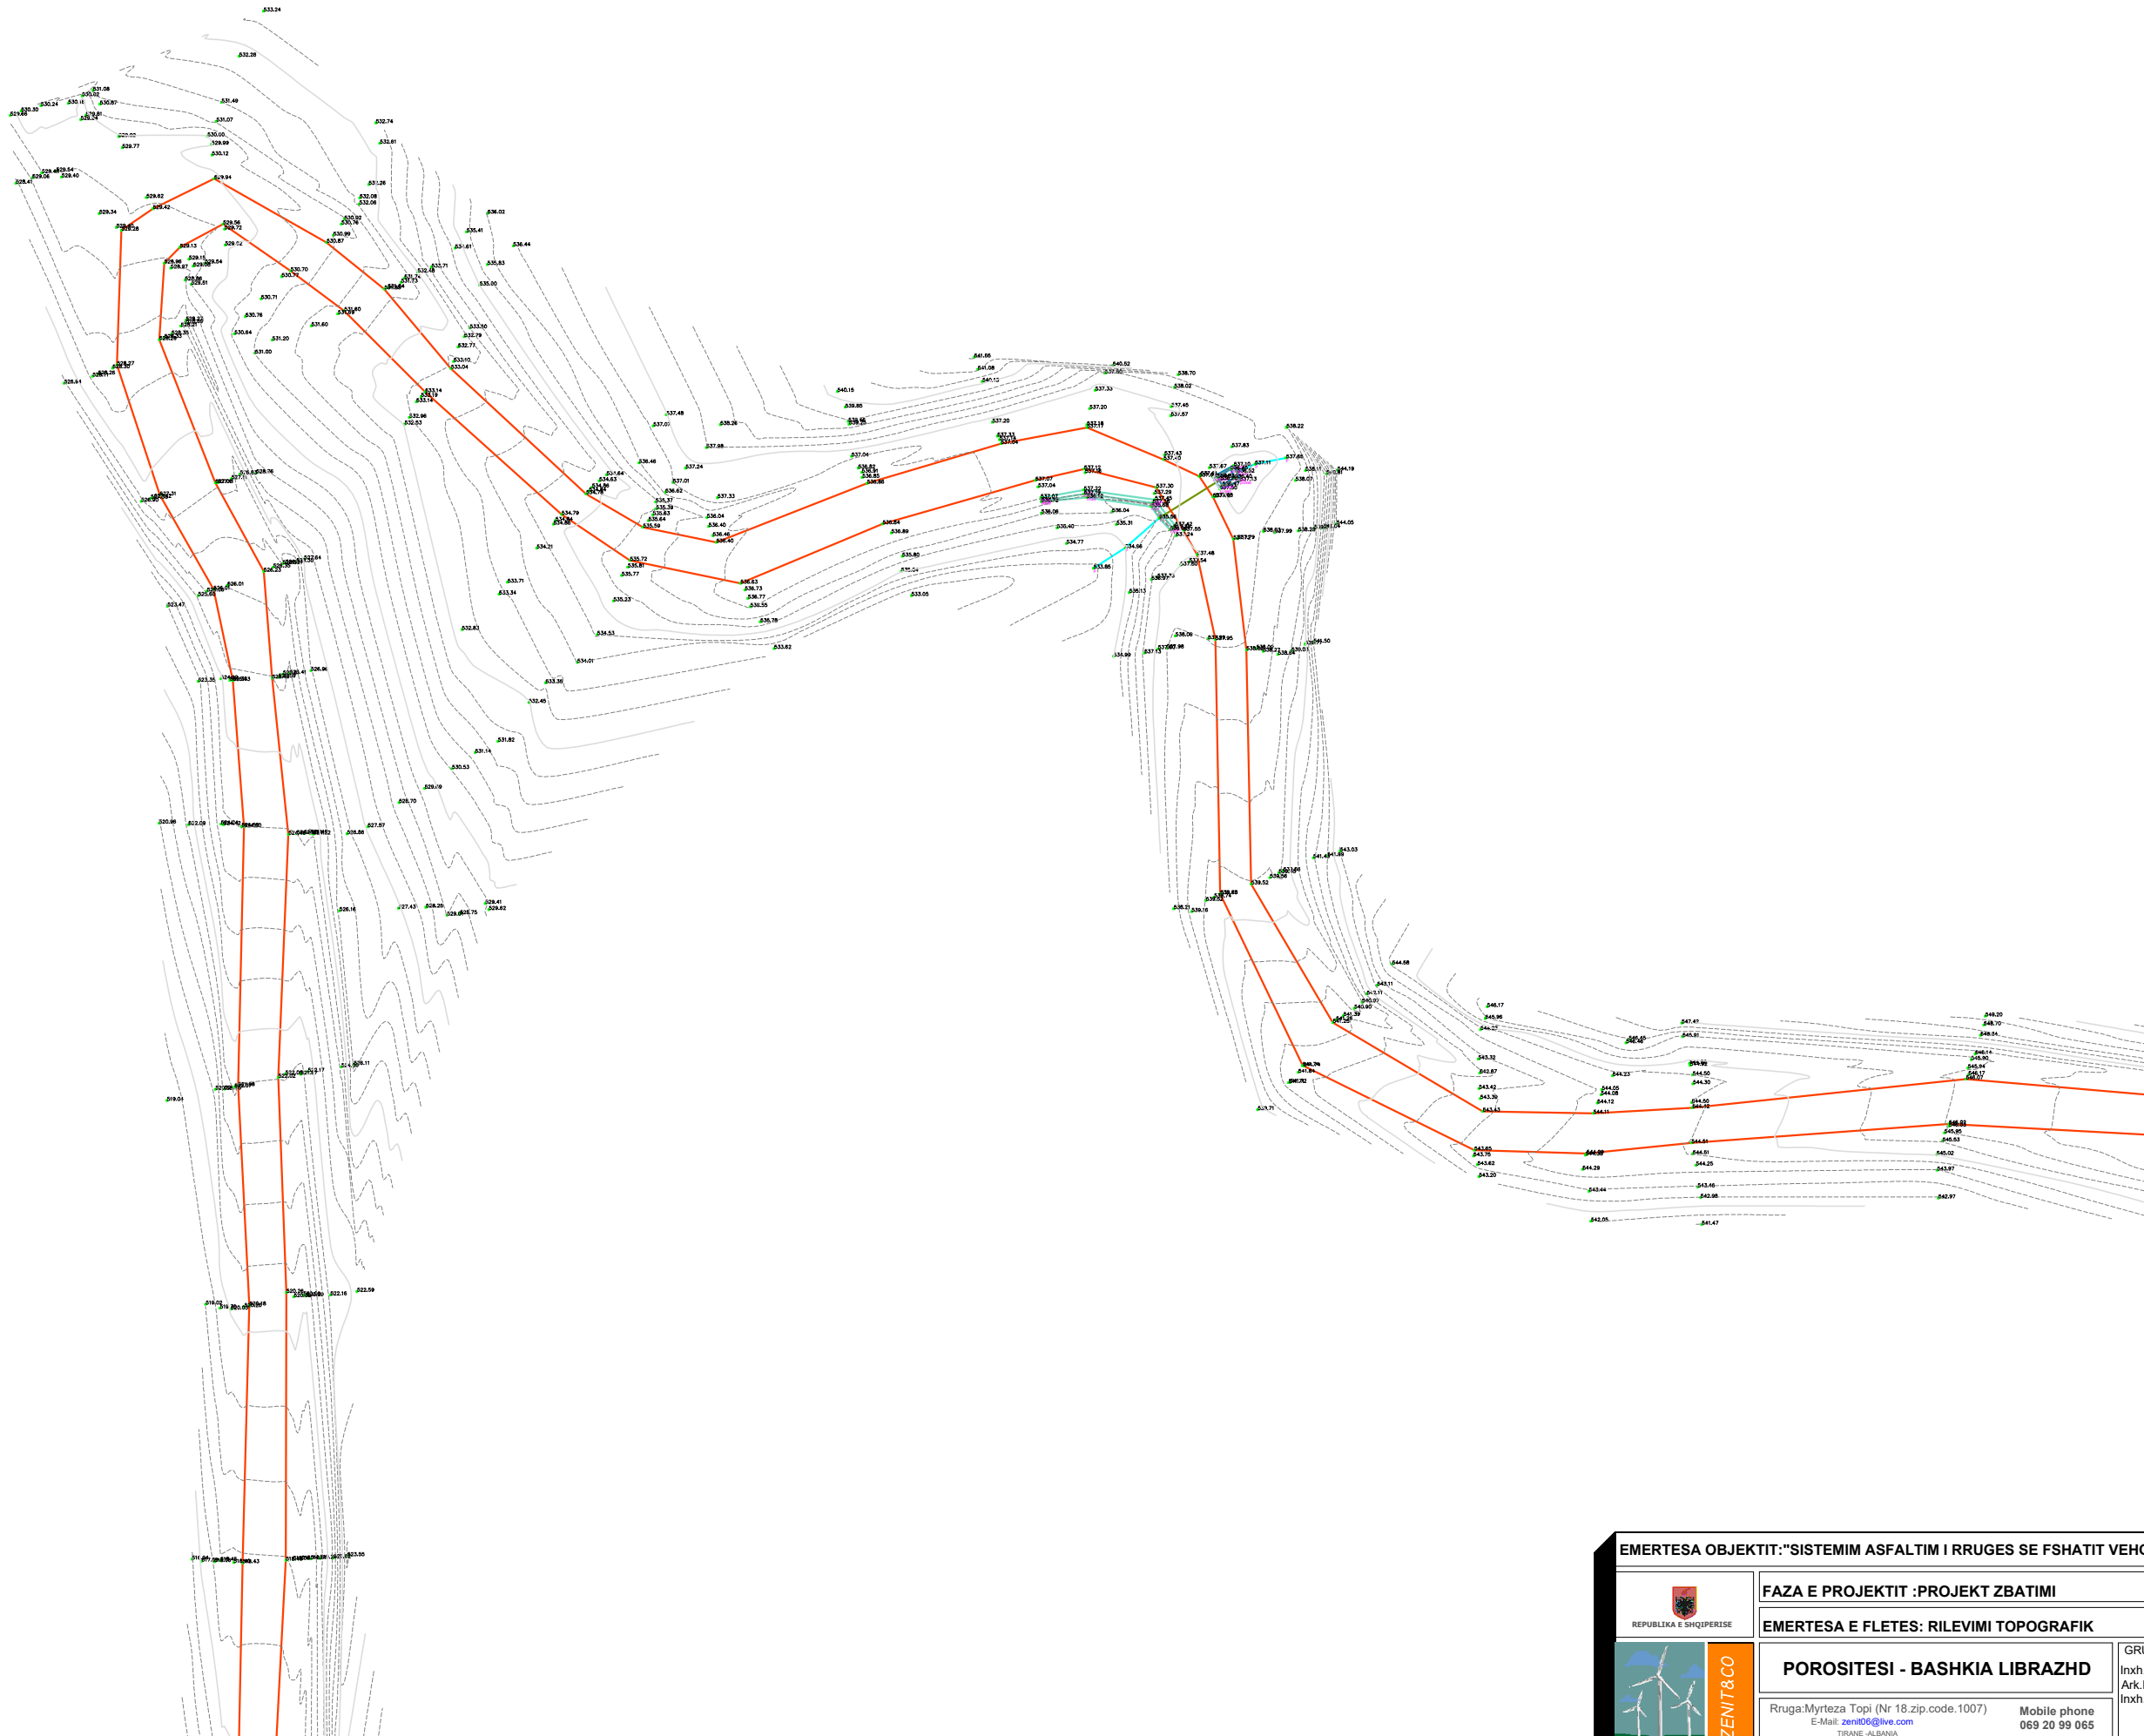

| Legjenda | |
|-------------------|--|
| Rruge me asfalt | |
| Rruge | |
| Objekt | |
| Rrethim | |
| Shtylla Ndricimi | |
| Shtylla Elektrike | |
| Porte | |
| Bunker | |
| Tombino Hekuri | |
| Tombino | |
| Shina Treni | |
| Siperfaqe Betoni | |
| Bordure | |
| Ure | |
| Kanal | |
| Puset Betoni | |
| Portal | |
| Mure | |

| | | |
|---|---|---|
| EMERTESA OBJEKTIT: "SISTEMIM ASFALTIM I RRUGES SE FSHATIT VEHCAN, FAZA-I" NJESIA ADMINISTRATIVE HOTOLISHT | | |
| | FAZA E PROJEKTIT :PROJEKT ZBATIMI | Nr. 09 |
| REPUBLICA E SHQIPERISE | EMERTESA E FLETES: RILEVIMI TOPOGRAFIK | SH: 1/750 |
| | GRUPI PROJEKTIMIT: ZENIT&CO sh.p.k | Dt. / /2024 |
| | POROSITESI - BASHKIA LIBRAZH D Inxh.Hidro. Merita MENGRI Ark.Raimonda MYDINLLARI Inxh.Ndert.Rexhep Tarba | Inxh. Gjeo.Yzeir MIRAKA Inxh. Mek. Argile PERI Inxh.Gjeodet.Lulzim VRAP |
| Rruga: Myrteza Topi (Nr 18.zip.code.1007) E-Mail: zenit06@live.com TIRANE - ALBANIA | Mobile phone 069 20 99 065 | |

RILEVIMI TOPOGRAFIK SH 1:750

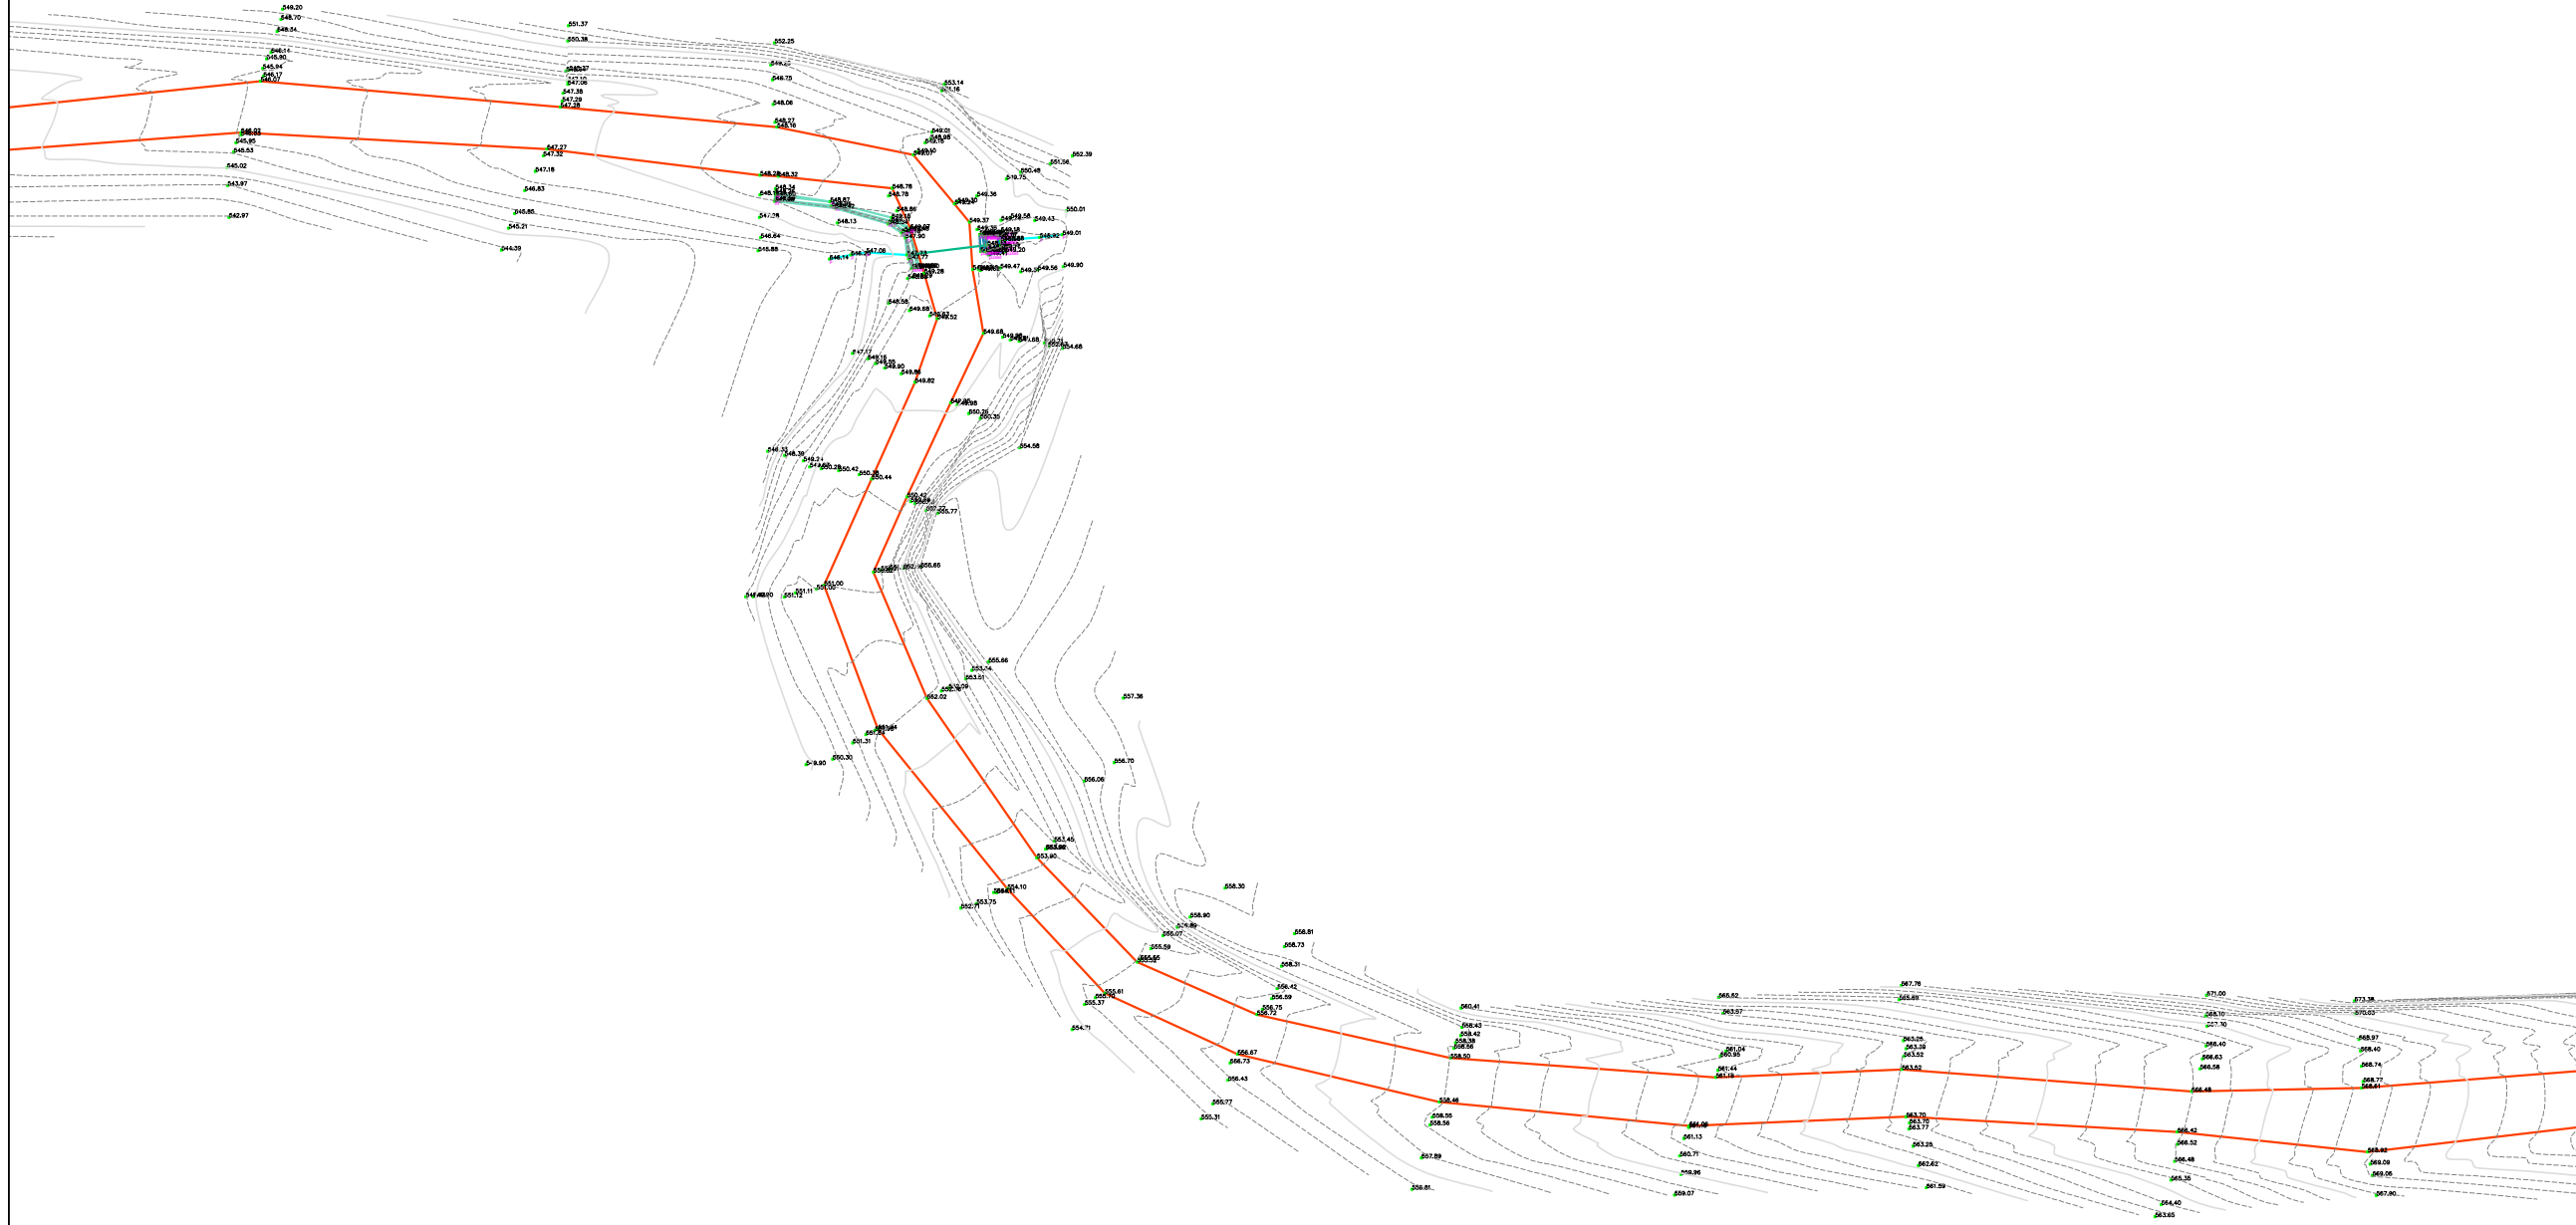


Legjenda

| | |
|-------------------|--|
| Rruge me asfalt | |
| Rruge | |
| Objekt | |
| Rrethim | |
| Shtylla Ndricimi | |
| Shtylla Elektrike | |
| Porte | |
| Bunker | |
| Tombino Hekuri | |
| Tombino | |
| Shina Treni | |
| Siperfaqe Betoni | |
| Bordure | |
| Ure | |
| Kanal | |
| Puset Betoni | |
| Portal | |
| Mure | |

EMERTESA OBJEKTIT: "SISTEMIM ASFALTIM I RRUGES SE FSHATIT VEHCAN, FAZA-I" NJESIA ADMINISTRATIVE HOTOLISHT

| | | |
|---|---|--|
|  REPUBLIKA E SHQIPERISE | FAZA E PROJEKTIT :PROJEKT ZBATIMI | Nr. 10 |
| | EMERTESA E FLETES: RILEVIMI TOPOGRAFIK | SH: 1/750 |
|  GRUPI PROJEKTIMIT: ZENIT&CO sh.p.k Inxh.Hidro. Merita MENGRI Ark.Raimonda MYDINLLARI Inxh.Ndert.Rexhep Tarba | POROSITESI - BASHKIA LIBRAZHD | Inxh. Gjeo.Yzeir MIRAKA Inxh. Mek. Argjete PERI Inxh.Gjeodet.Lulzim VRAPIT |
| | Rruga: Myrteza Topi (Nr 18.zip.code.1007) E-Mail: zenit06@live.com TIRANE-ALBANIA | Mobile phone 069 20 99 065 |

RILEVIMI TOPOGRAFIK SH 1:750

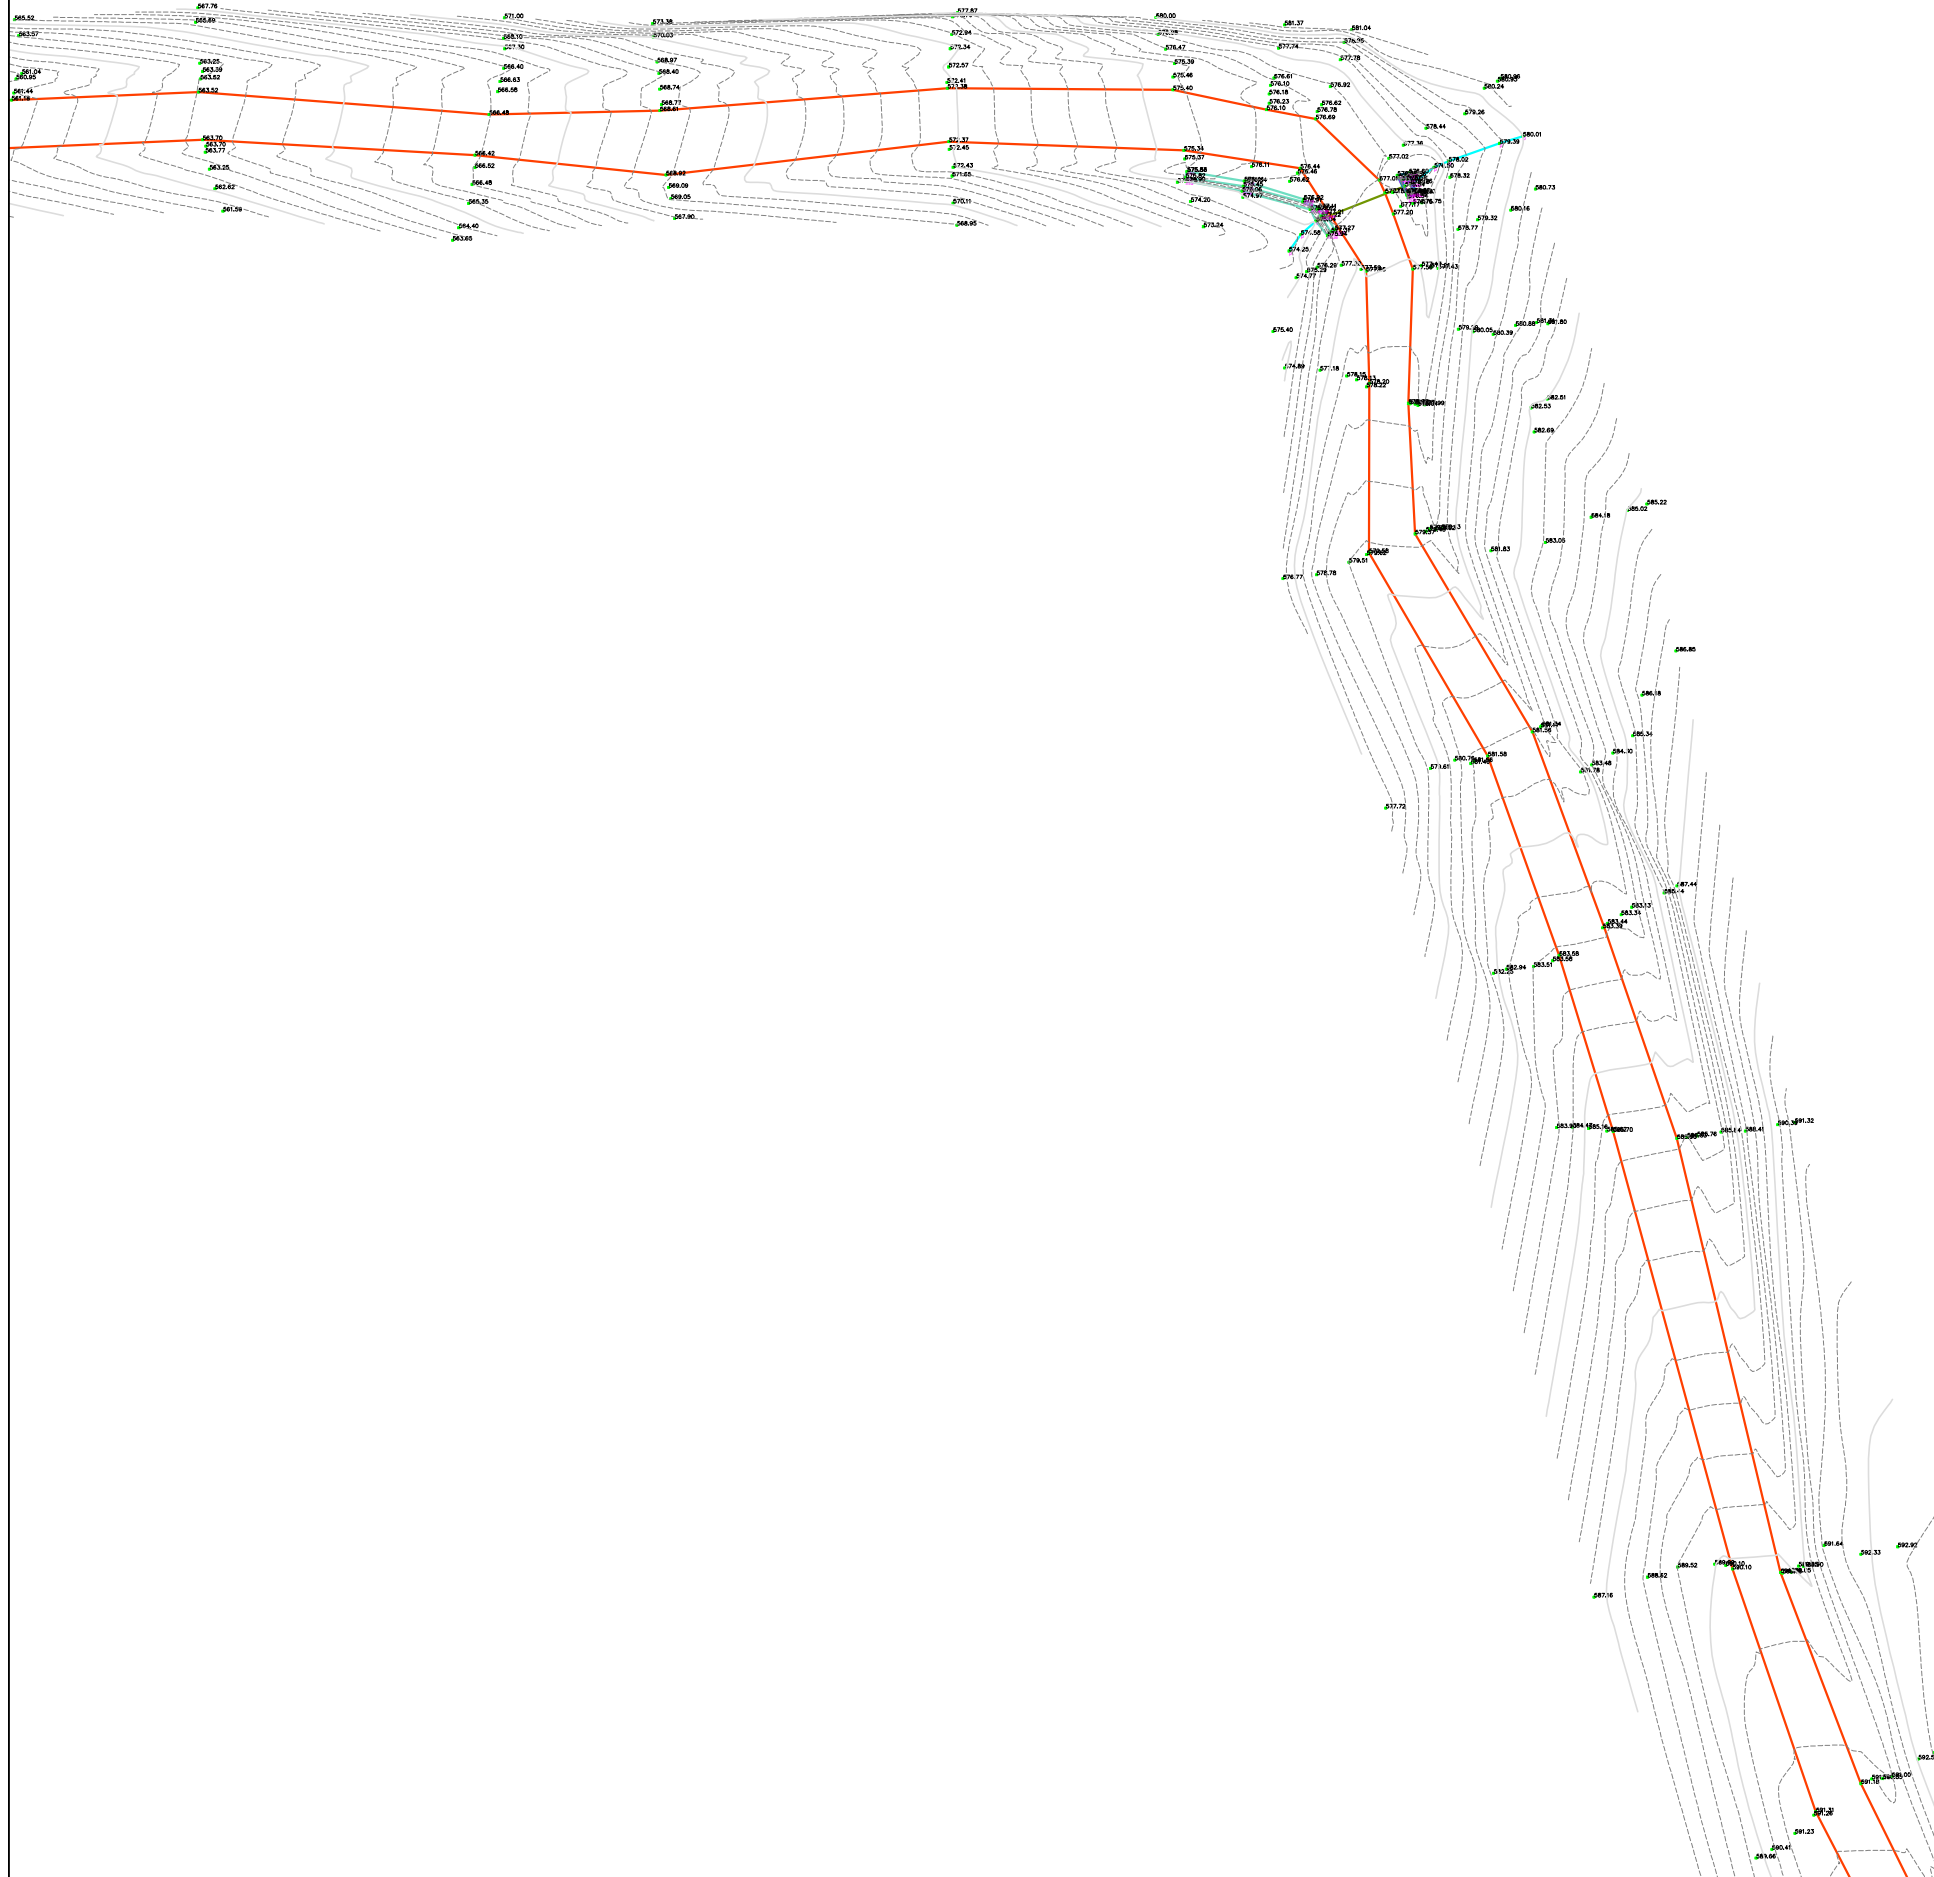


Legjenda

| | |
|-------------------|--|
| Rruge me asfalt | |
| Rruge | |
| Objekt | |
| Rrethim | |
| Shtylla Ndricimi | |
| Shtylla Elektrike | |
| Porte | |
| Bunker | |
| Tombino Hekuri | |
| Tombino | |
| Shina Treni | |
| Siperfaqe Betoni | |
| Bordure | |
| Ure | |
| Kanal | |
| Puset Betoni | |
| Portal | |
| Mure | |

| | | | |
|--|--|--|---|
| EMERTESA OBJEKTIT: "SISTEMIM ASFALTIM I RRUGES SE FSHATIT VEHCAN, FAZA-I" NJESIA ADMINISTRATIVE HOTOLISHT | | | |
| FAZA E PROJEKTIT :PROJEKT ZBATIMI | | | Nr. 11 |
| EMERTESA E FLETES: RILEVIMI TOPOGRAFIK | | | SH: 1/750 |
|  REPUBLIKA E SHQIPERISE  ZENIT&CO | | GRUPI PROJEKTIMIT: ZENIT&CO sh.p.k Inxh.Hidro. Merita MENGRI Ark.Raimonda MYDINLLARI Inxh.Ndert.Rexhep Tarba Inxh. Gjeo.Yzeir MIRAKA Inxh. Mek. Argjete PERI Inxh.Gjeodet.Lulzim VRAPETI | |
| Rruga: Myrteza Topi (Nr 18.zip.code.1007) E-Mail: zenit06@live.com TIRANE-ALBANIA | | Mobile phone 069 20 99 065 | |
| POROSITESI - BASHKIA LIBRAZHDI | | | Dt. ___/___/2024  |

RILEVIMI TOPOGRAFIK SH 1:750

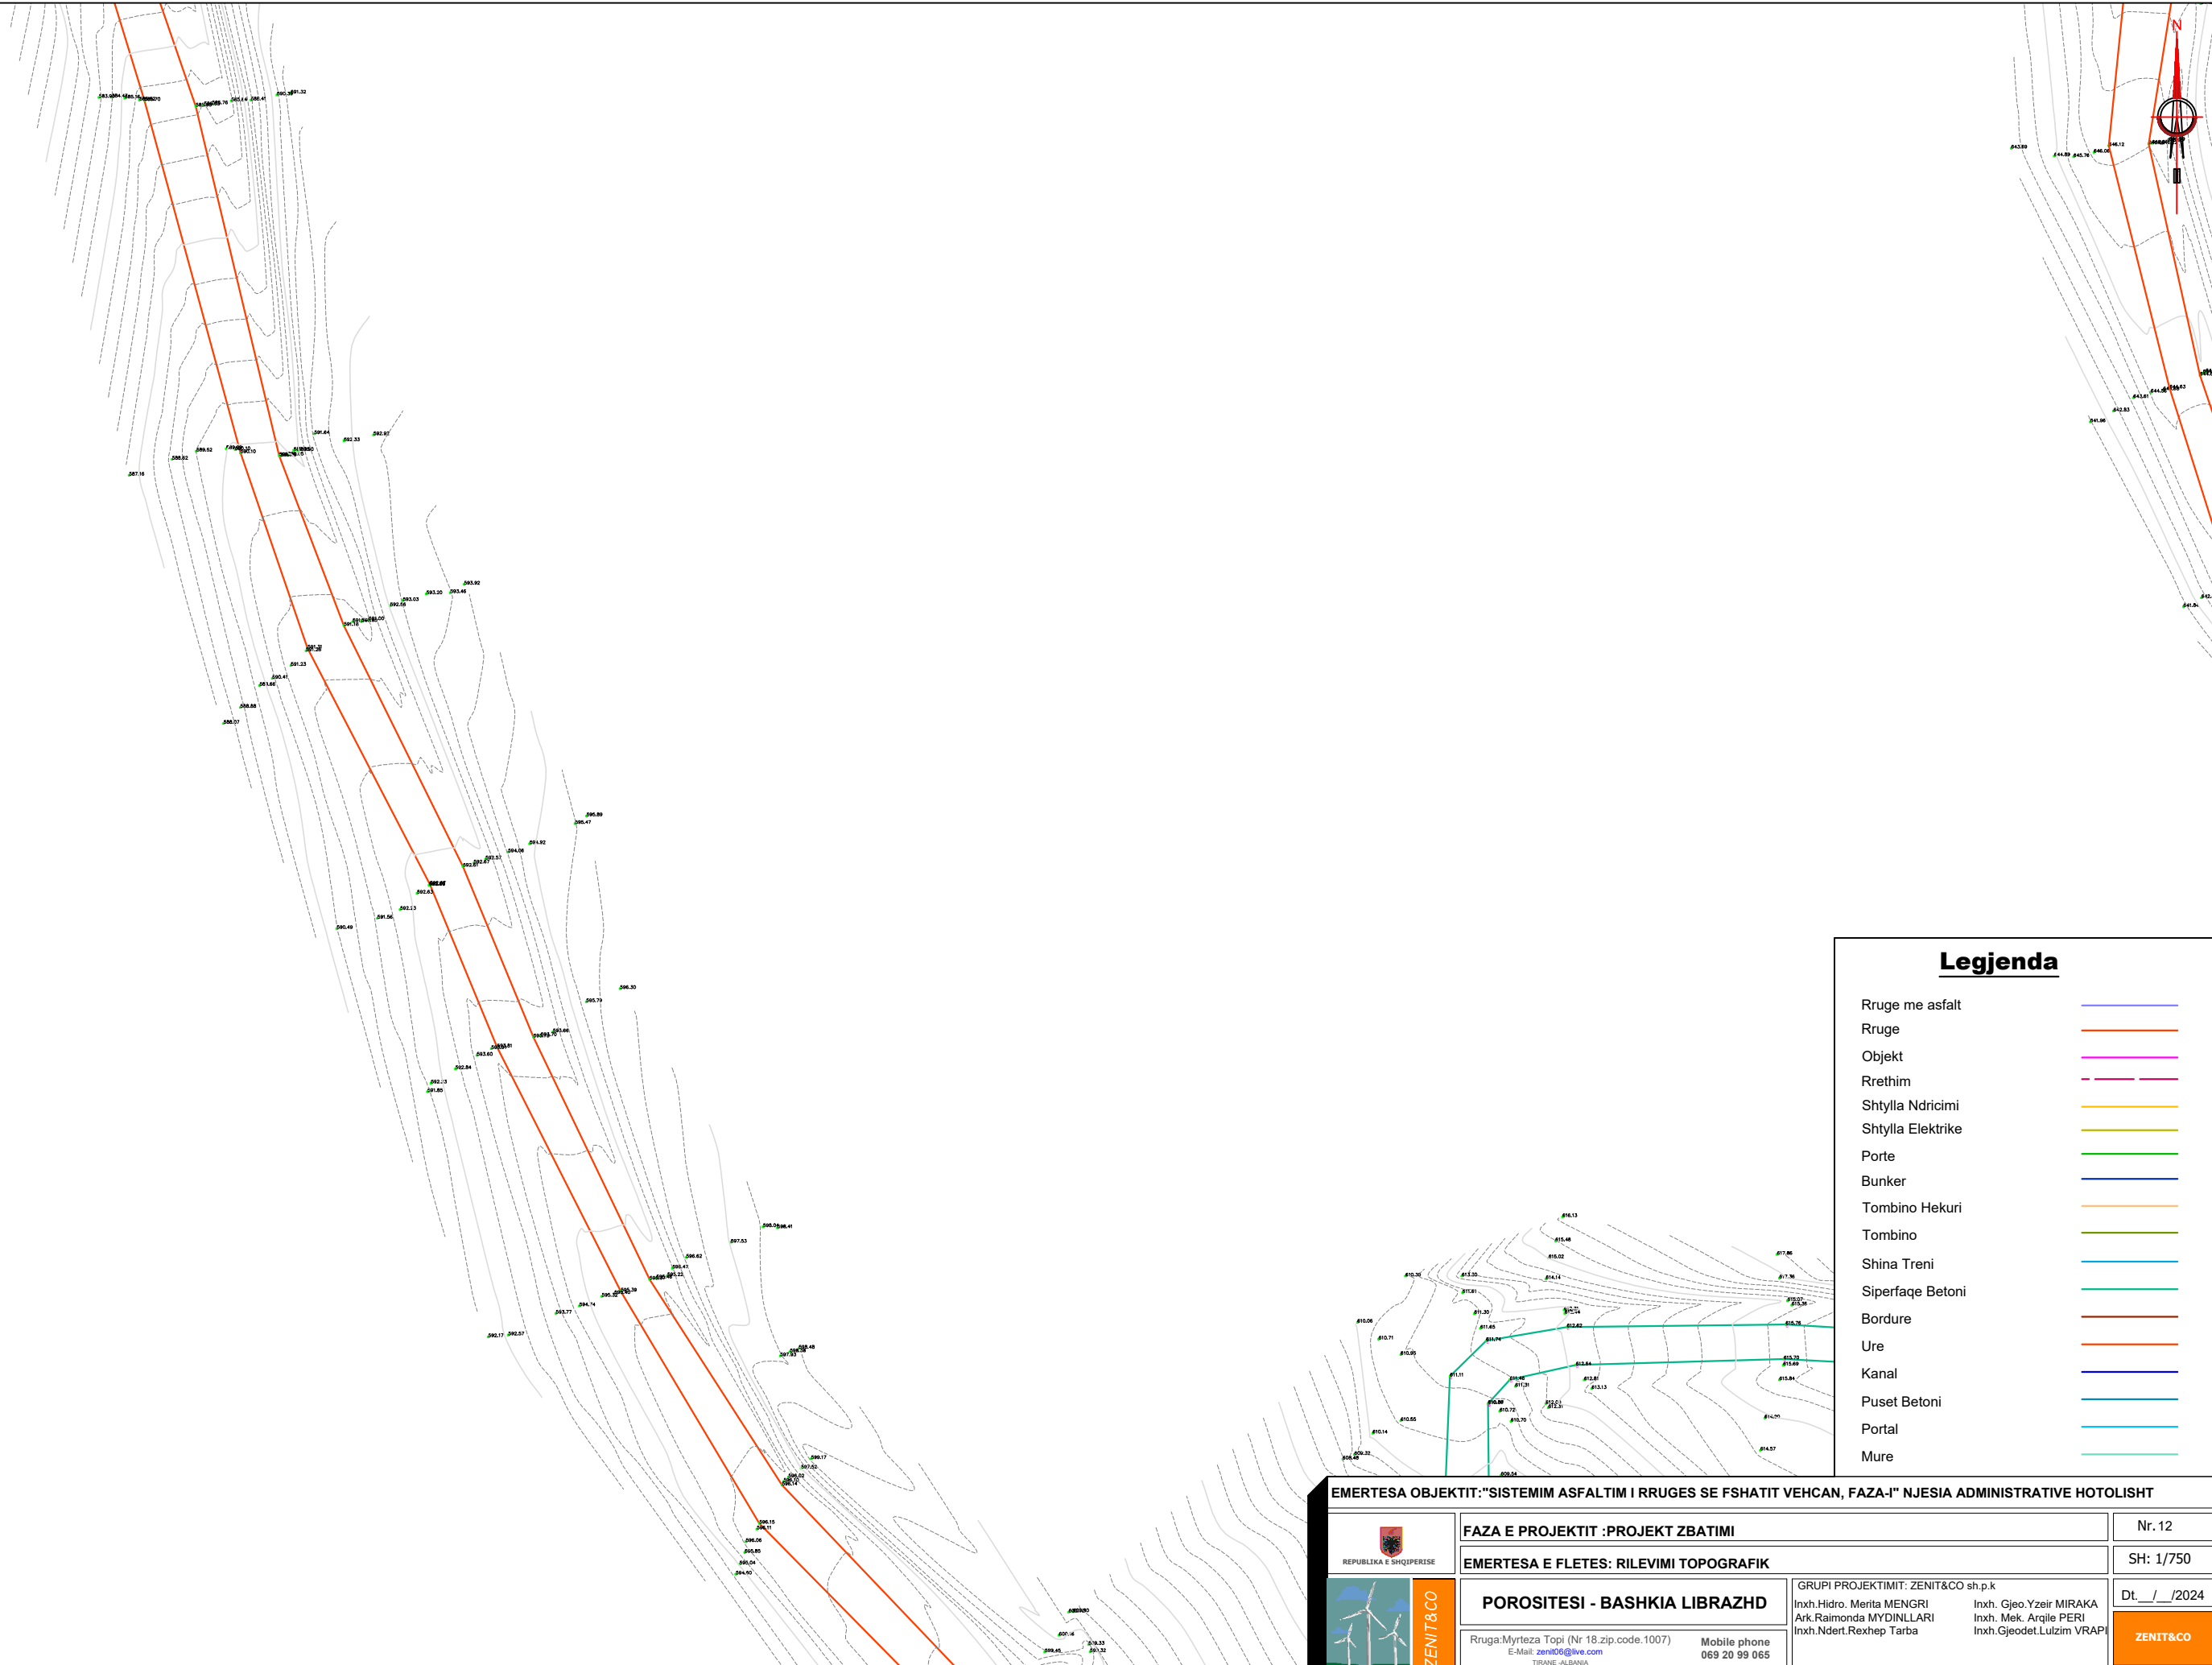


Legjenda

| | |
|-------------------|--|
| Rruge me asfalt | |
| Rruge | |
| Objekt | |
| Rrethim | |
| Shtylla Ndricimi | |
| Shtylla Elektrike | |
| Porte | |
| Bunker | |
| Tombino Hekuri | |
| Tombino | |
| Shina Treni | |
| Siperfaqe Betoni | |
| Bordure | |
| Ure | |
| Kanal | |
| Puset Betoni | |
| Portal | |
| Mure | |

EMERTESA OBJEKTIT: "SISTEMIM ASFALTIM I RRUGES SE FSHATIT VEHCAN, FAZA-I" NJESIA ADMINISTRATIVE HOTOLISHT

| | | |
|--|--|---|
|  REPUBLIKA E SHQIPERISE  | FAZA E PROJEKTIT :PROJEKT ZBATIMI | Nr. 12 |
| | EMERTESA E FLETES: RILEVIMI TOPOGRAFIK | SH: 1/750 |
| GRUPI PROJEKTIMIT: ZENIT&CO sh.p.k Inxh.Hidro. Merita MENGRI Ark.Raimonda MYDINLLARI Inxh.Ndert.Rexhep Tarba | Inxh. Gjeo.Yzeir MIRAKA Inxh. Mek. Argjile PERI Inxh.Gjeodet.Lulzim VRAP | Dt. / / 2024 |
| Rruga: Myrteza Topi (Nr 18.zip.code.1007) E-Mail: zenit06@live.com TIRANE-ALBANIA | Mobile phone 069 20 99 065 |  |


RILEVIMI TOPOGRAFIK SH 1:750

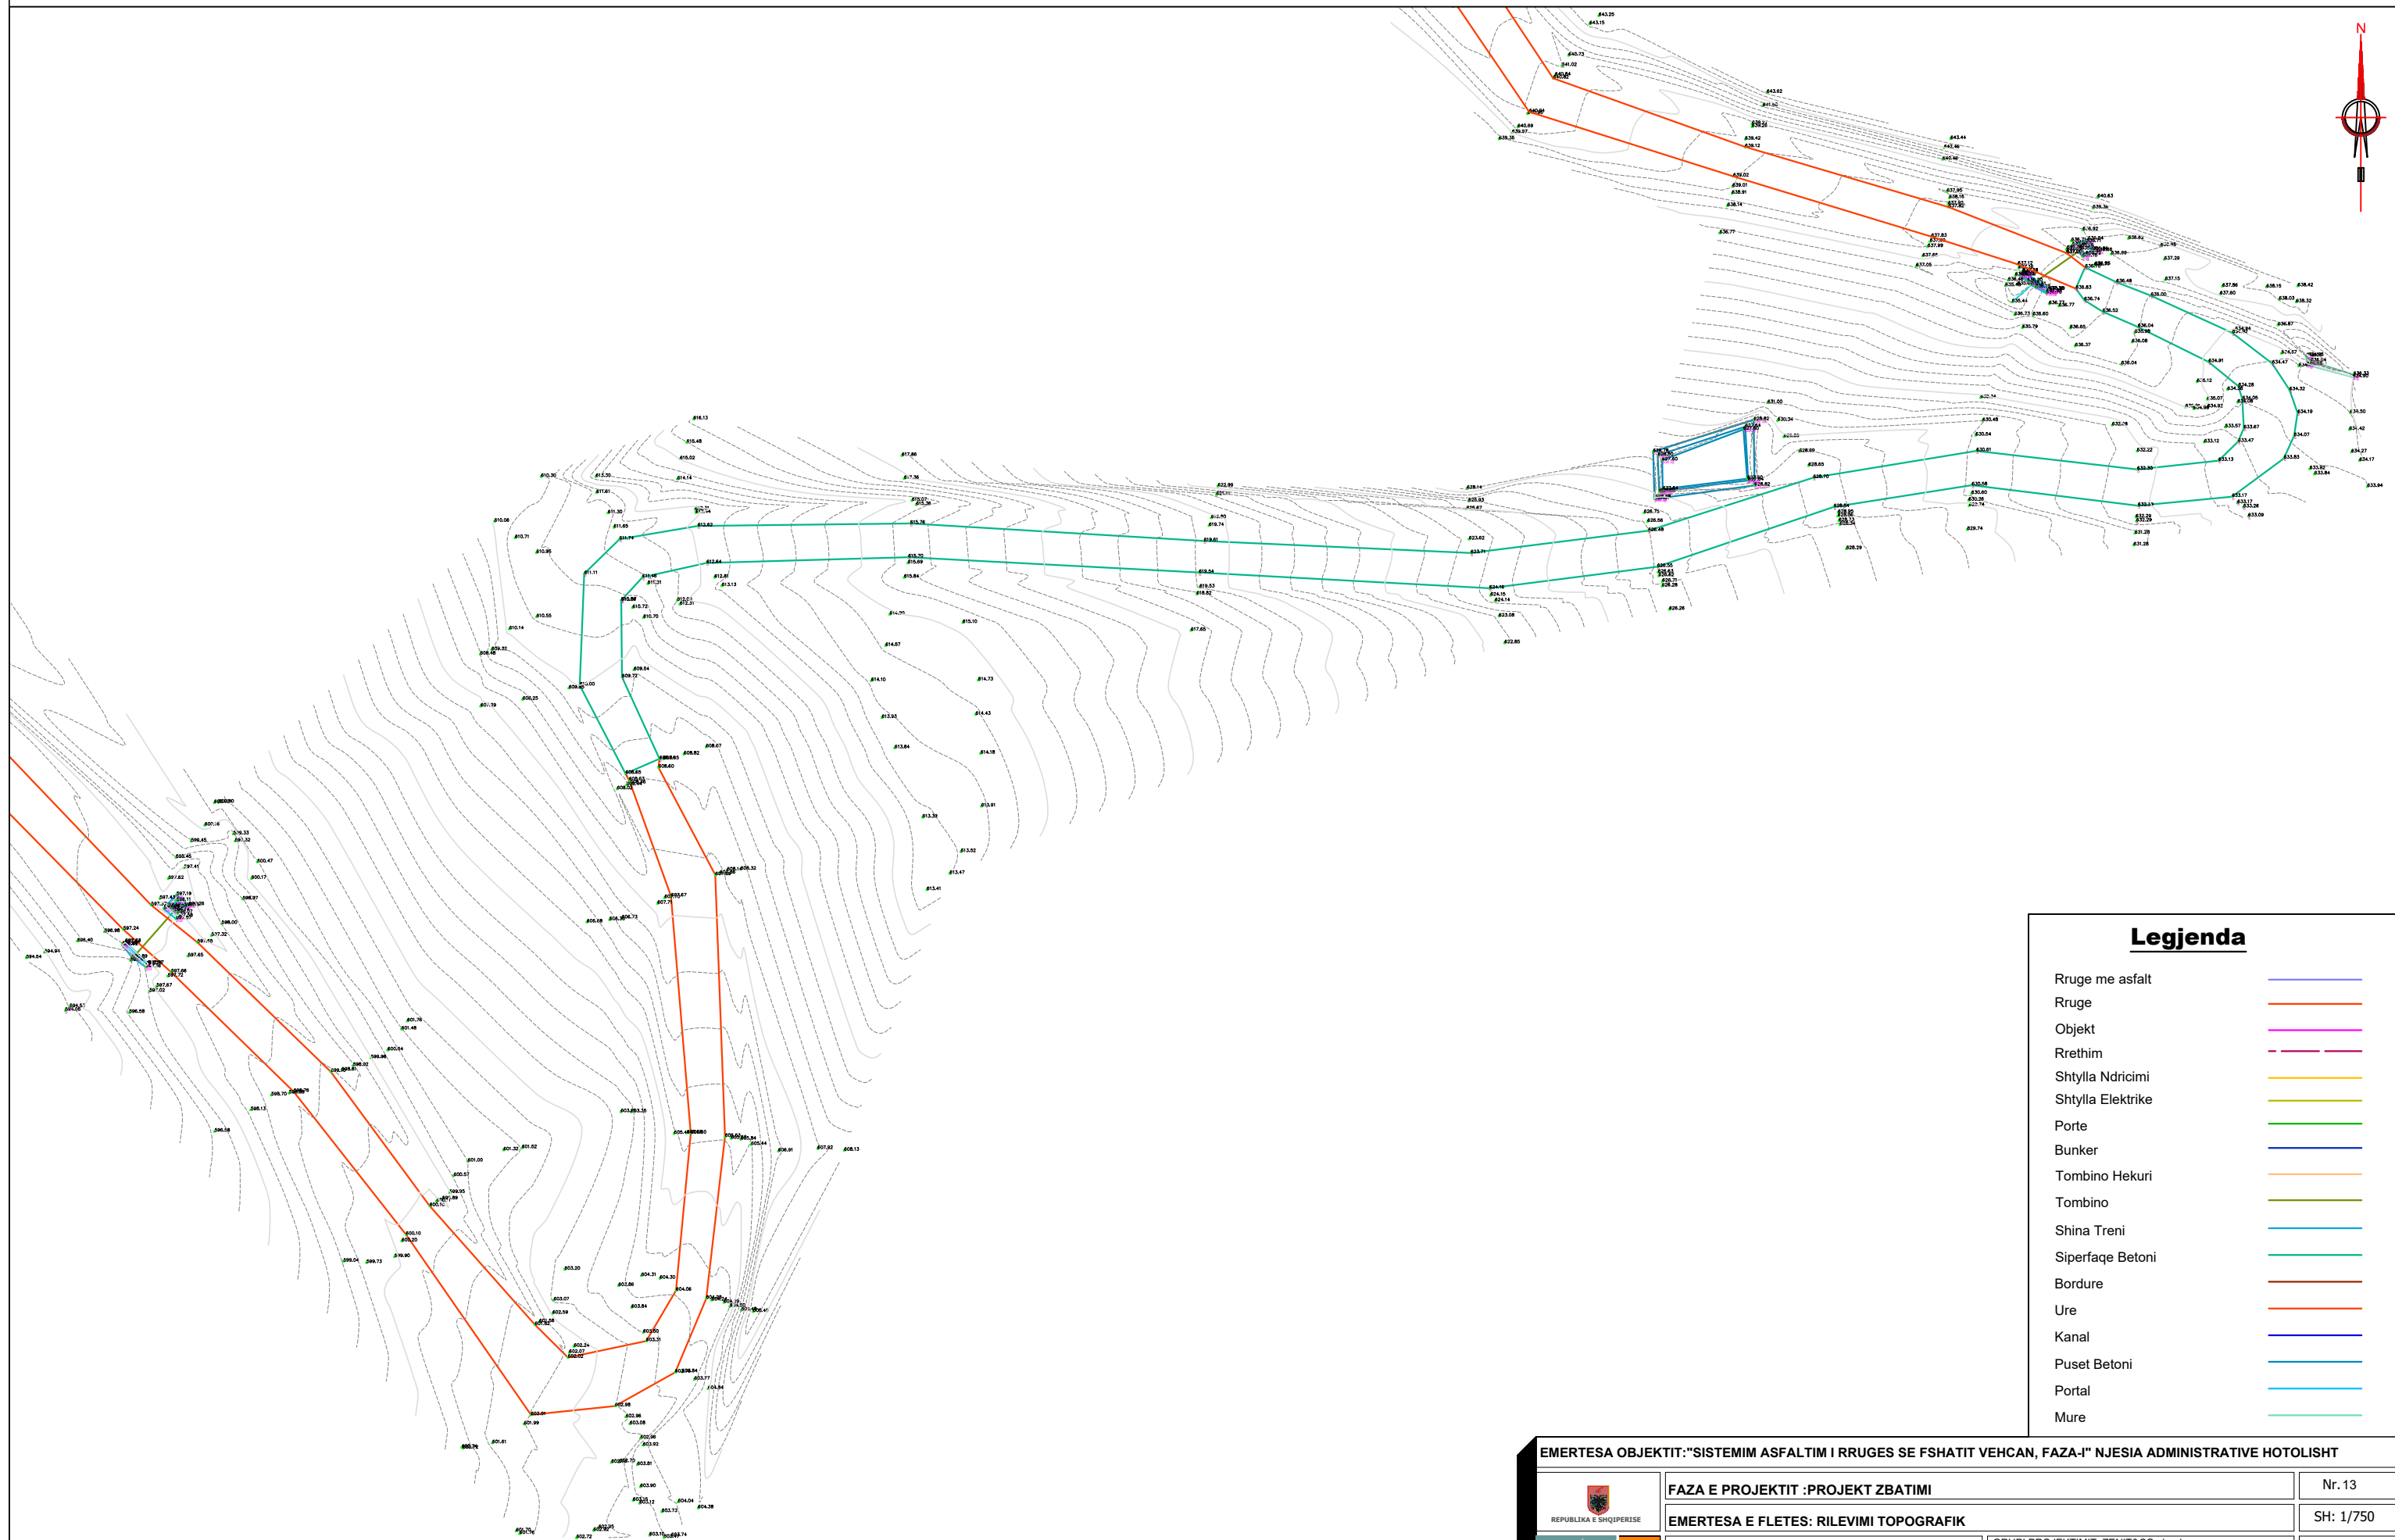

| Legjenda | |
|-------------------|--|
| Rruge me asfalt | |
| Rruge | |
| Objekt | |
| Rrethim | |
| Shtylla Ndricimi | |
| Shtylla Elektrike | |
| Porte | |
| Bunker | |
| Tombino Hekuri | |
| Tombino | |
| Shina Treni | |
| Siperfaqe Betoni | |
| Bordure | |
| Ure | |
| Kanal | |
| Puset Betoni | |
| Portal | |
| Mure | |

| | | |
|---|---|--|
| EMERTESA OBJEKTIT: "SISTEMIM ASFALTIM I RRUGES SE FSHATIT VEHCAN, FAZA-I" NJESIA ADMINISTRATIVE HOTOLISHT | | |
| | FAZA E PROJEKTIT : PROJEKT ZBATIMI | Nr. 13 |
| REPUBLICA E SHQIPERISE | EMERTESA E FLETES: RILEVIMI TOPOGRAFIK | SH: 1/750 |
| | GRUPI PROJEKTIMIT: ZENIT&CO sh.p.k | Dt. / / 2024 |
| | POROSITESI - BASHKIA LIBRAZHDI Inxh.Hidro. Merita MENGRI Ark.Raimonda MYDINLLARI Inxh.Ndert.Rexhep Tarba | Inxh. Gjeo.Yzeir MIRAKA Inxh. Mek. Argjete PERI Inxh.Gjeodet.Lulzim VRAP |
| Rruga: Myrteza Topi (Nr 18.zip.code.1007) E-Mail: zenit06@live.com TIRANE-ALBANIA | Mobile phone 069 20 99 065 | |


RILEVIMI TOPOGRAFIK SH 1:750

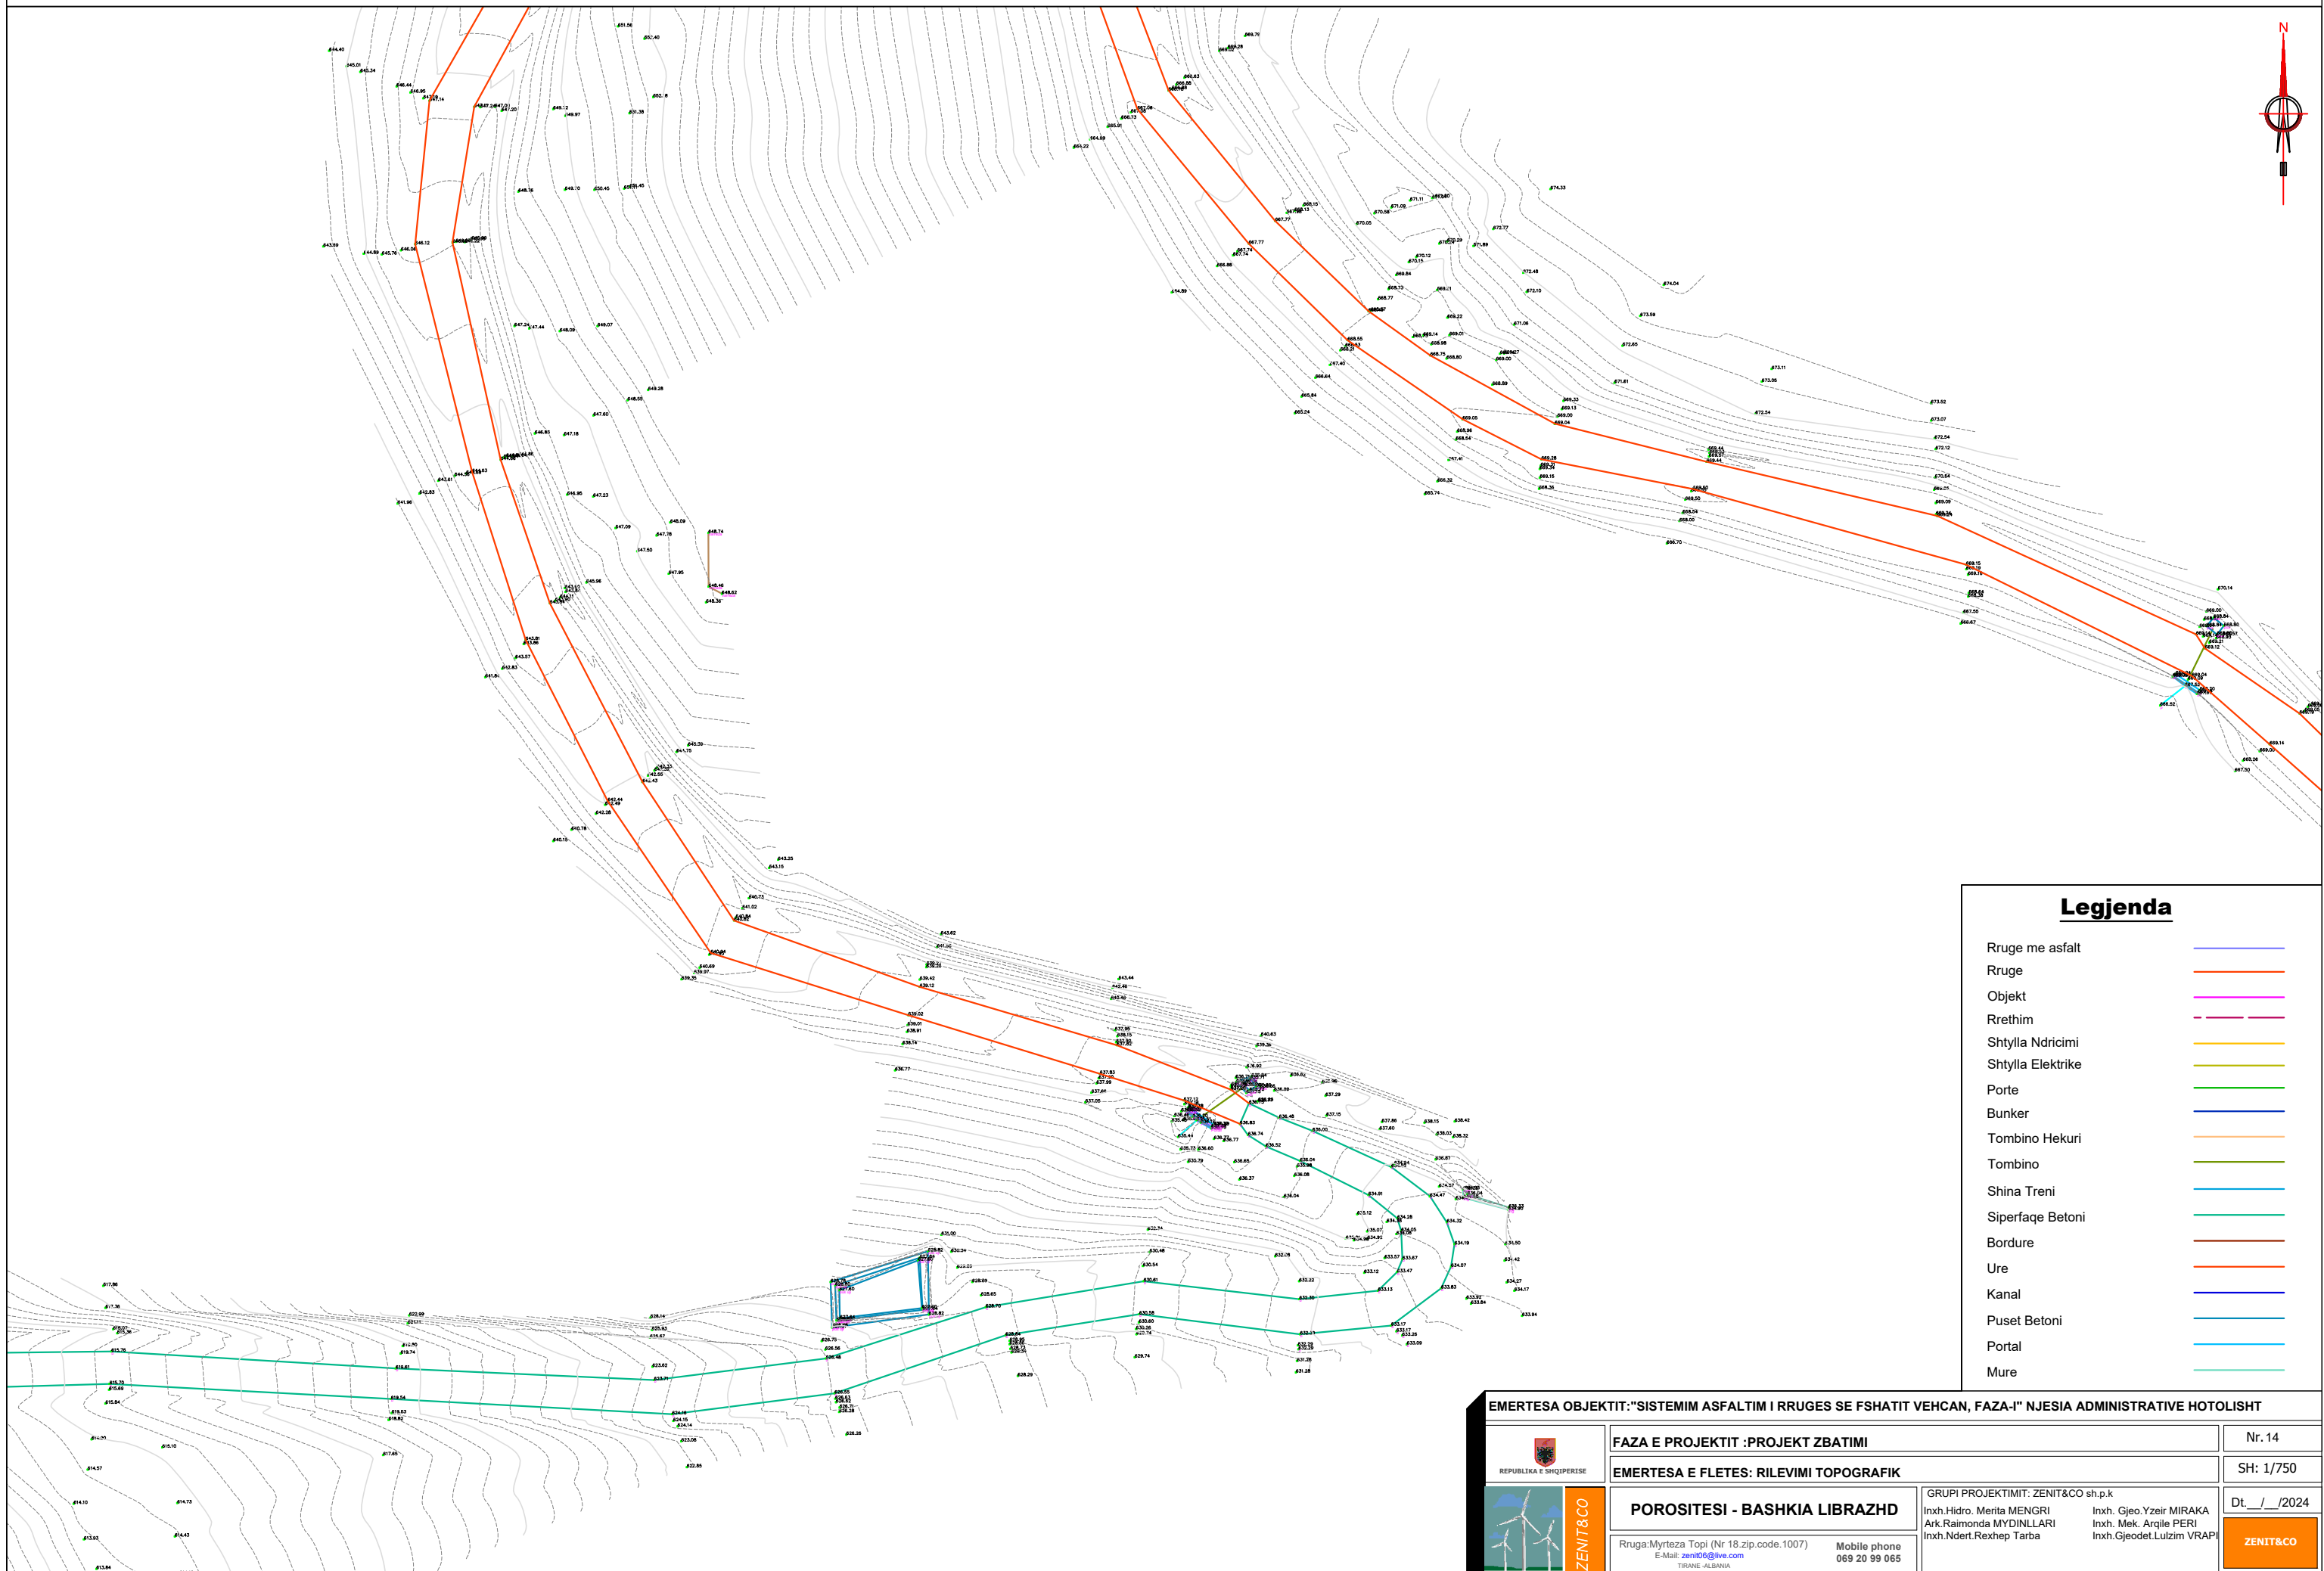

| Legjenda | |
|-------------------|--|
| Rruge me asfalt | |
| Rruge | |
| Objekt | |
| Rrethim | |
| Shtylla Ndricimi | |
| Shtylla Elektrike | |
| Porte | |
| Bunker | |
| Tombino Hekuri | |
| Tombino | |
| Shina Treni | |
| Siperfaqe Betoni | |
| Bordure | |
| Ure | |
| Kanal | |
| Puset Betoni | |
| Portal | |
| Mure | |

| | | |
|---|---|---|
| EMERTESA OBJEKTIT: "SISTEMIM ASFALTIM I RRUGES SE FSHATIT VEHCAN, FAZA-I" NJESIA ADMINISTRATIVE HOTOLISHT | | |
|  REPUBLIKA E SHQIPERISE | FAZA E PROJEKTIT : PROJEKT ZBATIMI | Nr. 14 |
| | EMERTESA E FLETES: RILEVIMI TOPOGRAFIK | SH: 1/750 |
|  GRUPI PROJEKTIMIT: ZENIT&CO sh.p.k Inxh. Hidro. Merita MENGRI Ark. Raimonda MYDINLLARI Inxh. Ndert. Rexhep Tarba | POROSITESI - BASHKIA LIBRAZHDI Rruga: Myrteza Topi (Nr 18.zip.code.1007) E-Mail: zenit06@live.com TIRANE - ALBANIA | Inxh. Gjeo. Yzeir MIRAKA Inxh. Mek. Argje PERI Inxh. Gjeodet. Lulzim VRAP |
| | Mobile phone 069 20 99 065 | Dt. / / 2024 |
| | ZENIT&CO | |


RILEVIMI TOPOGRAFIK SH 1:750

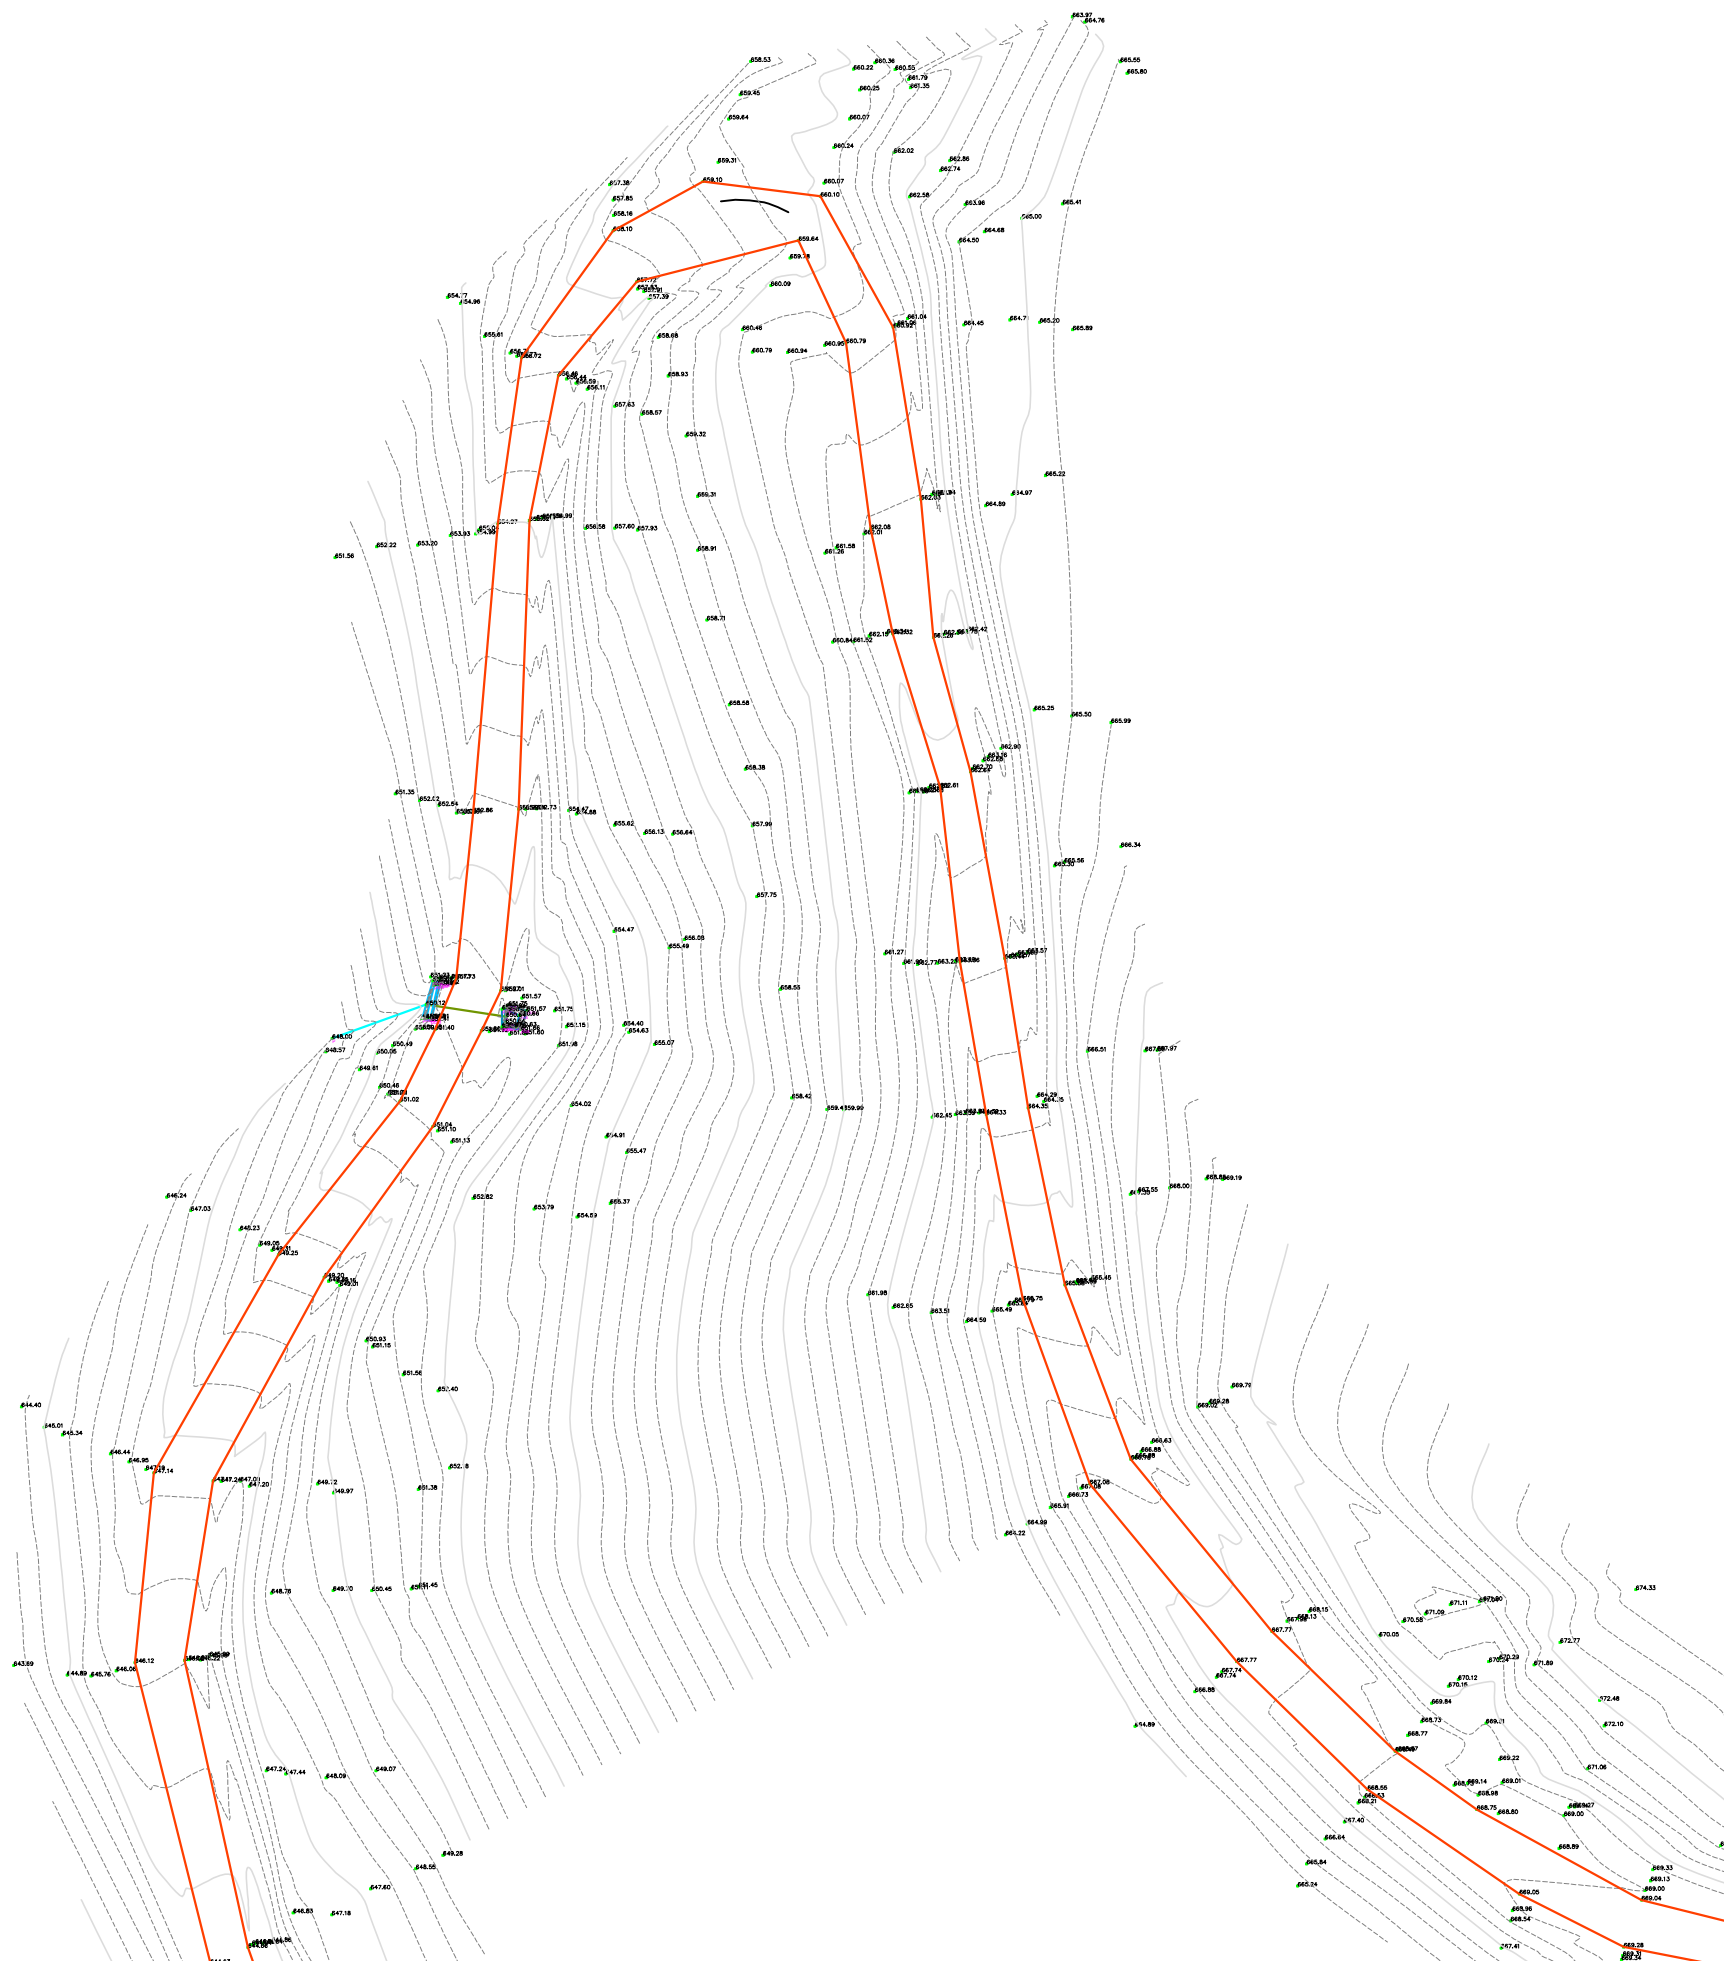

| Legjenda | |
|-------------------|--|
| Rruge me asfalt | |
| Rruge | |
| Objekt | |
| Rrethim | |
| Shtylla Ndricimi | |
| Shtylla Elektrike | |
| Porte | |
| Bunker | |
| Tombino Hekuri | |
| Tombino | |
| Shina Treni | |
| Siperfaqe Betoni | |
| Bordure | |
| Ure | |
| Kanal | |
| Puset Betoni | |
| Portal | |
| Mure | |

| | | |
|--|--|---|
| EMERTESA OBJEKTIT: "SISTEMIM ASFALTIM I RRUGES SE FSHATIT VEHCAN, FAZA-I" NJESIA ADMINISTRATIVE HOTOLISHT | | |
|  REPUBLIKA E SHQIPERISE | | Nr. 15 |
| FAZA E PROJEKTIT :PROJEKT ZBATIMI | | SH: 1/750 |
| EMERTESA E FLETES: RILEVIMI TOPOGRAFIK | | Dt. / / 2024 |
| POROSITESI - BASHKIA LIBRAZHD Rruga: Myrteza Topi (Nr 18.zip.code.1007) E-Mail: zenit06@live.com TIRANE-ALBANIA | | GRUPI PROJEKTIMIT: ZENIT&CO sh.p.k Inxh.Hidro. Merita MENGRI Ark.Raimonda MYDINLLARI Inxh.Ndert.Rexhep Tarba Inxh. Gjeo.Yzeir MIRAKA Inxh. Mek. Argjile PERI Inxh.Gjeodet.Lulzim VRAP |
|  ZENIT&CO | | Mobile phone 069 20 99 065 |


RILEVIMI TOPOGRAFIK SH 1:750

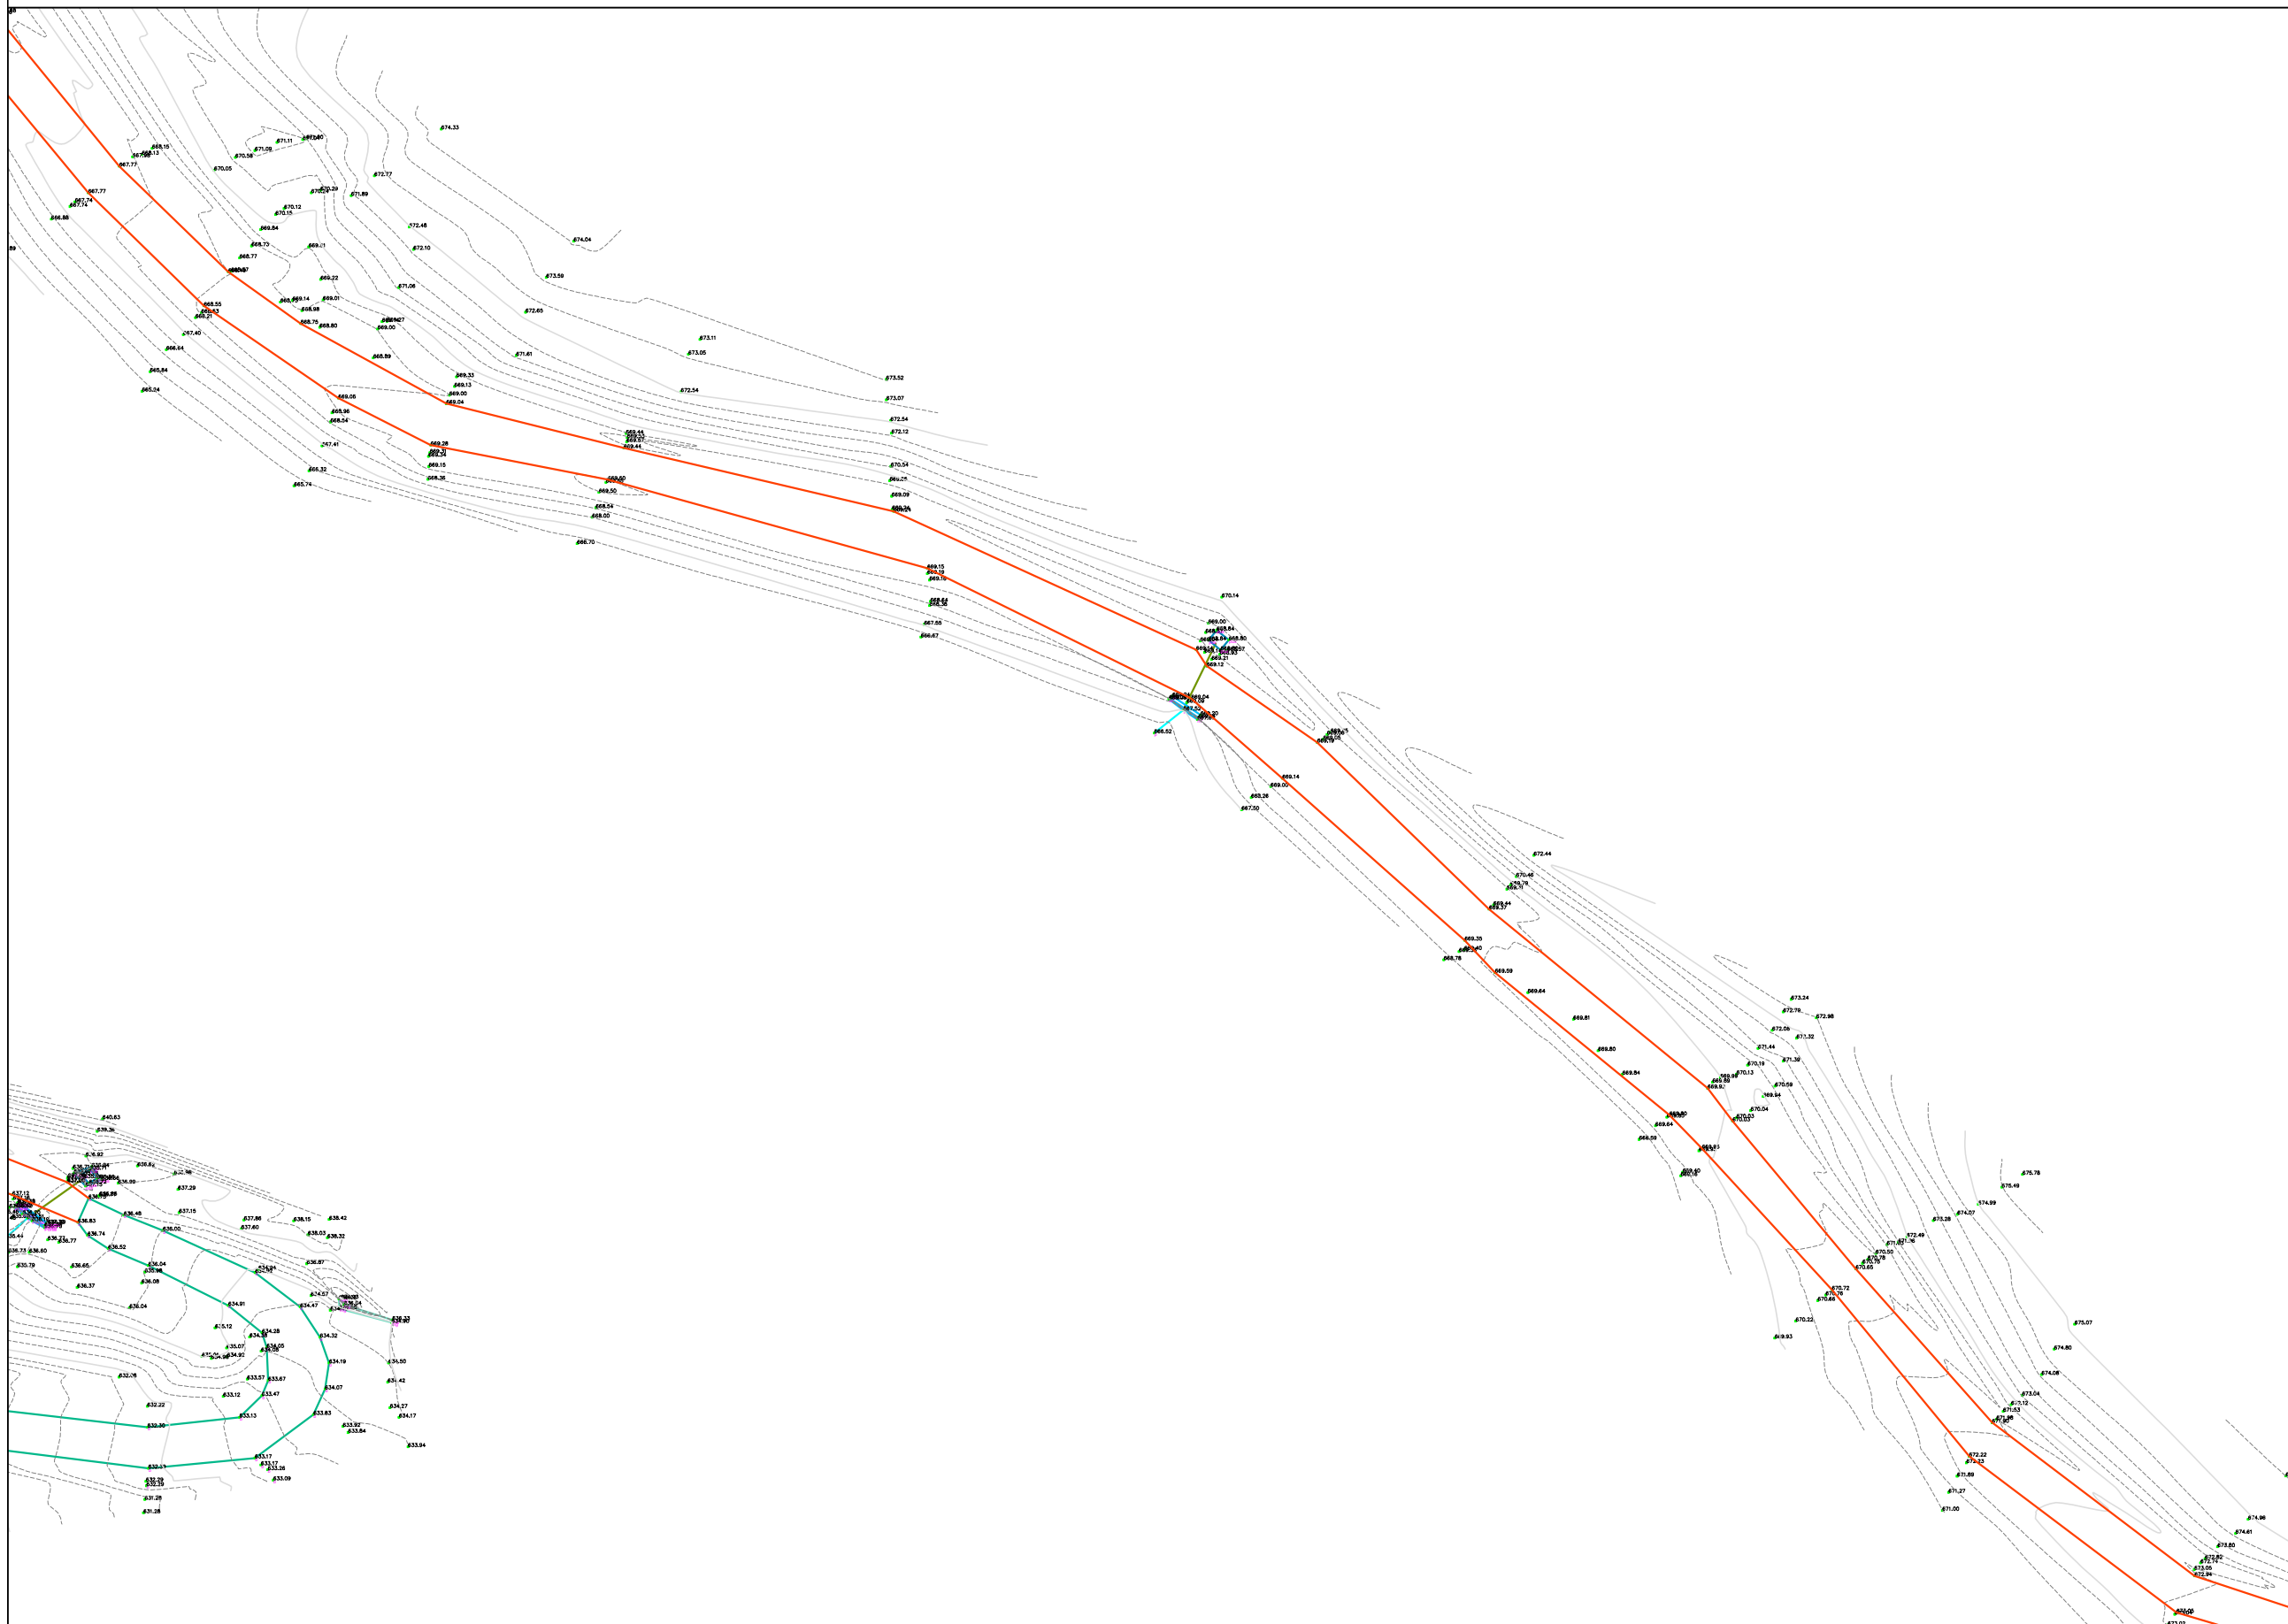

| Legjenda | |
|-------------------|--|
| Rruge me asfalt | |
| Rruge | |
| Objekt | |
| Rrethim | |
| Shtylla Ndricimi | |
| Shtylla Elektrike | |
| Porte | |
| Bunker | |
| Tombino Hekuri | |
| Tombino | |
| Shina Treni | |
| Siperfaqe Betoni | |
| Bordure | |
| Ure | |
| Kanal | |
| Puset Betoni | |
| Portal | |
| Mure | |

| | | | |
|--|--|---|------------------|
| EMERTESA OBJEKTIT: "SISTEMIM ASFALTIM I RRUGES SE FSHATIT VEHCAN, FAZA-I" NJESIA ADMINISTRATIVE HOTOLISHT | | | |
|  REPUBLIKA E SHQIPERISE | FAZA E PROJEKTIT : PROJEKT ZBATIMI | Nr. 16 | |
| | EMERTESA E FLETES: RILEVIMI TOPOGRAFIK | SH: 1/750 | |
|  GRUPI PROJEKTIMIT: ZENIT&CO sh.p.k Inxh. Hidro. Merita MENGRI Ark. Raimonda MYDINLLARI Inxh. Nderi Rexhep Tarba | POROSITESI - BASHKIA LIBRAZHD Rruga: Myrteza Topi (Nr 18.zip.code.1007) E-Mail: zenit06@live.com TIRANE - ALBANIA | Inxh. Gjeo. Yzeir MIRAKA Inxh. Mek. Argjete PERI Inxh. Gjeodet. Lulzim VRAPETI | Dt. ___/___/2024 |
| | Mobile phone 069 20 99 065 |  | |


RILEVIMI TOPOGRAFIK SH 1:750

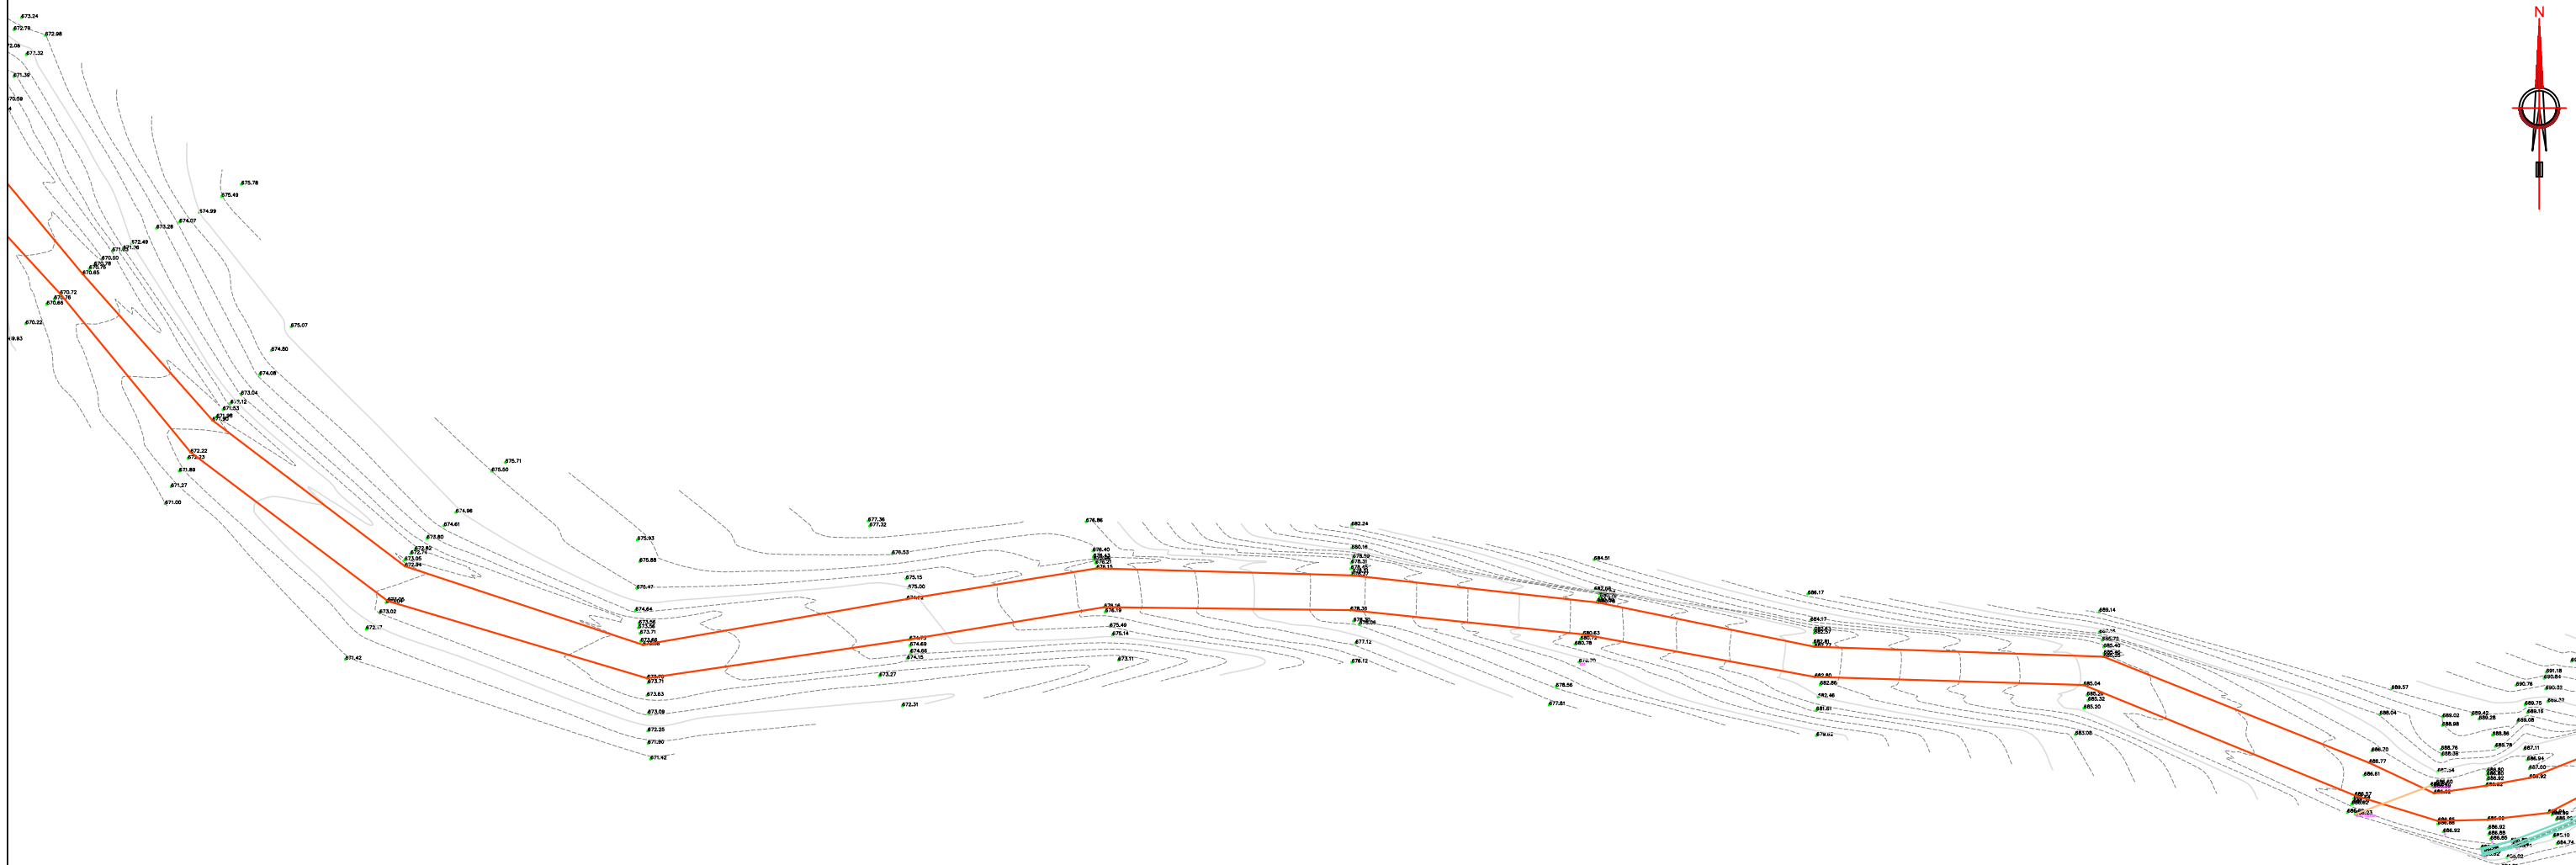

| Legjenda | |
|-------------------|--|
| Rruge me asfalt | |
| Rruge | |
| Objekt | |
| Rrethim | |
| Shtylla Ndricimi | |
| Shtylla Elektrike | |
| Porte | |
| Bunker | |
| Tombino Hekuri | |
| Tombino | |
| Shina Treni | |
| Siperfaqe Betoni | |
| Bordure | |
| Ure | |
| Kanal | |
| Puset Betoni | |
| Portal | |
| Mure | |

| | | |
|---|--|--|
| EMERTESA OBJEKTIT: "SISTEMIM ASFALTIM I RRUGES SE FSHATIT VEHCAN, FAZA-I" NJESIA ADMINISTRATIVE HOTOLISHT | | |
| | FAZA E PROJEKTIT :PROJEKT ZBATIMI | Nr. 17 |
| | EMERTESA E FLETES: RILEVIMI TOPOGRAFIK | SH: 1/750 |
| | POROSITESI - BASHKIA LIBRAZH D | GRUPI PROJEKTIMIT: ZENIT&CO sh.p.k |
| Rruga: Myrteza Topi (Nr 18.zip.code.1007) E-Mail: zenit06@live.com TIRANE-ALBANIA | Mobile phone 069 20 99 065 | Inxh. Hidro. Merita MENGRI Inxh. Mek. Argjete PERI Inxh. Ndert. Rexhep Tarba Inxh. Gjeo. Yzeir MIRAKA Inxh. Gjeodet. Lulzim VRAP |
| | | Dt. / / 2024 |
| | | |

RILEVIMI TOPOGRAFIK SH 1:750

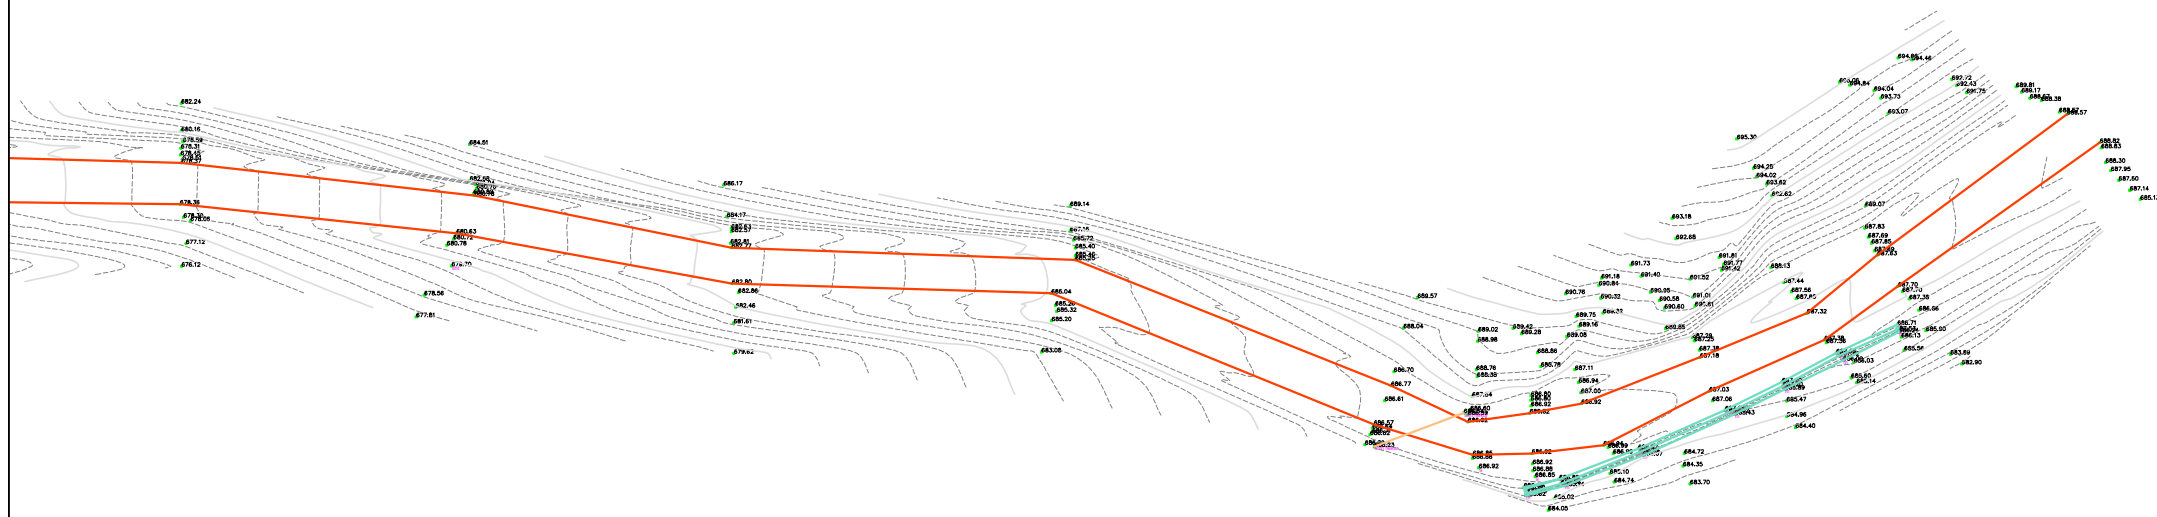

| Legjenda | |
|-------------------|--|
| Rruge me asfalt | |
| Rruge | |
| Objekt | |
| Rrethim | |
| Shtylla Ndricimi | |
| Shtylla Elektrike | |
| Porte | |
| Bunker | |
| Tombino Hekuri | |
| Tombino | |
| Shina Treni | |
| Siperfaqe Betoni | |
| Bordure | |
| Ure | |
| Kanal | |
| Puset Betoni | |
| Portal | |
| Mure | |

| | | | |
|---|--|---|---|
| EMERTESA OBJEKTIT: "SISTEMIM ASFALTIM I RRUGES SE FSHATIT VEHCAN, FAZA-I" NJESIA ADMINISTRATIVE HOTOLISHT | | | |
|  REPUBLIKA E SHQIPERISE | | FAZA E PROJEKTIT :PROJEKT ZBATIMI | Nr. 18 |
|  | | EMERTESA E FLETES: RILEVIMI TOPOGRAFIK | SH: 1/750 |
| POROSITESI - BASHKIA LIBRAZHD | | GRUPI PROJEKTIMIT: ZENIT&CO sh.p.k Inxh.Hidro. Merita MENGRI Inxh. Gjeo.Yzeir MIRAKA Ark.Raimonda MYDINLLARI Inxh. Mek. Argjile PERI Inxh.Ndert.Rexhep Tarba Inxh.Gjeodet.Lulzim VRAP | |
| Rruga: Myrteza Topi (Nr 18.zip.code.1007) E-Mail: zenit06@live.com TIRANE-ALBANIA | | Mobile phone 069 20 99 065 | Dt. ___/___/2024  |