

Legjenda

- MH / PUSETA BETONI
- MH / PUSETA PLASTIKE
- P- EMERTIMI I TUBIACIONIT
- MH- EMERTIMI I PUSETES
- ▶ KOLEKTOR Ø200mm
- ▶ KOLEKTOR Ø250mm HDPE SN 4
- ▶ KOLEKTOR Ø315mm HDPE SN 4
- ▶ KOLEKTOR Ø315mm HDPE SN 8
- ▶ KOLEKTOR Ø400mm HDPE SN 4
- ▶ KOLEKTOR Ø400mm HDPE SN 8
- ▶ KOLEKTOR Ø500mm HDPE SN 8
- ▶ KOLEKTOR Ø700mm HDPE SN 8
- ▶ KOLEKTOR Ø800mm HDPE SN 8



Shenim:
 1. TE GJITHA KUOTAT JANE DHENE NE METER.
 2. DIAMETRAT E TUBAVE JANE DIAMETRAT E JASHTEM.

Titulli i Projektit: **NDERTIMI I RRJETIT TE RI TE KANALIZIMEVE TE UJRAVE TE ZEZA TE LAGJES UZNOV, RAJONI NR.3, BASHKIA BERAT**
 Vendndodhja: **Lagja Uznov, Rajoni Nr.3, Berat**

Porosites: Bashkia BERAT		
PROJEKTUES:		
KKG Project sh.p.k NR.LICENCE: N.6994/6	GR Albania sh.p.k NR.LICENCE: N.6705/10	NET-GROUP sh.p.k NR.LICENCE: N.6830/7

Grupi i Projektimit:		
Arkitekt	Henri ALEKSI	Licenca: A.3741/2
Inxhinier Hidroteknik	Marjola PEPAJ	Licenca: K.1663/2
Inxhinier Ndertimi	Elidon BASHA	Licenca: K.1642/1
Inxhinier Ndertimi	Ardit KANE	Licenca: K.1420/2
Inxhinier Markshajder	Luljeta NGRESI	Licenca: T.1001/2
Inxhinier Elektrik	Vangjel KALLOGJERI	Licenca: E.0425/3
Inxhinier Mekanik	Ludovik SHLLAKU	Licenca: M.0594/1

EMERTIMI I VIZATIMIT:
**RRJETI KUZ I LAGJES UZNOVE, RAJONI NR.3
 PLANIMETRIA E PERGJITHSHME**

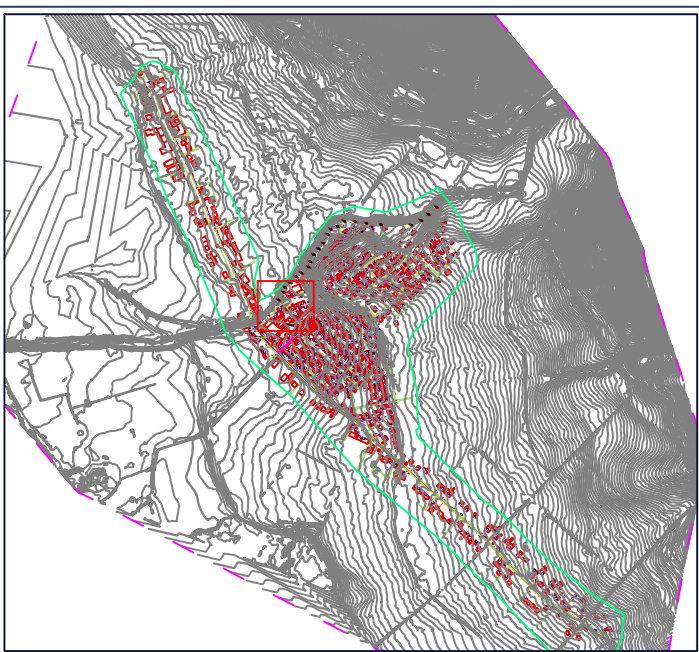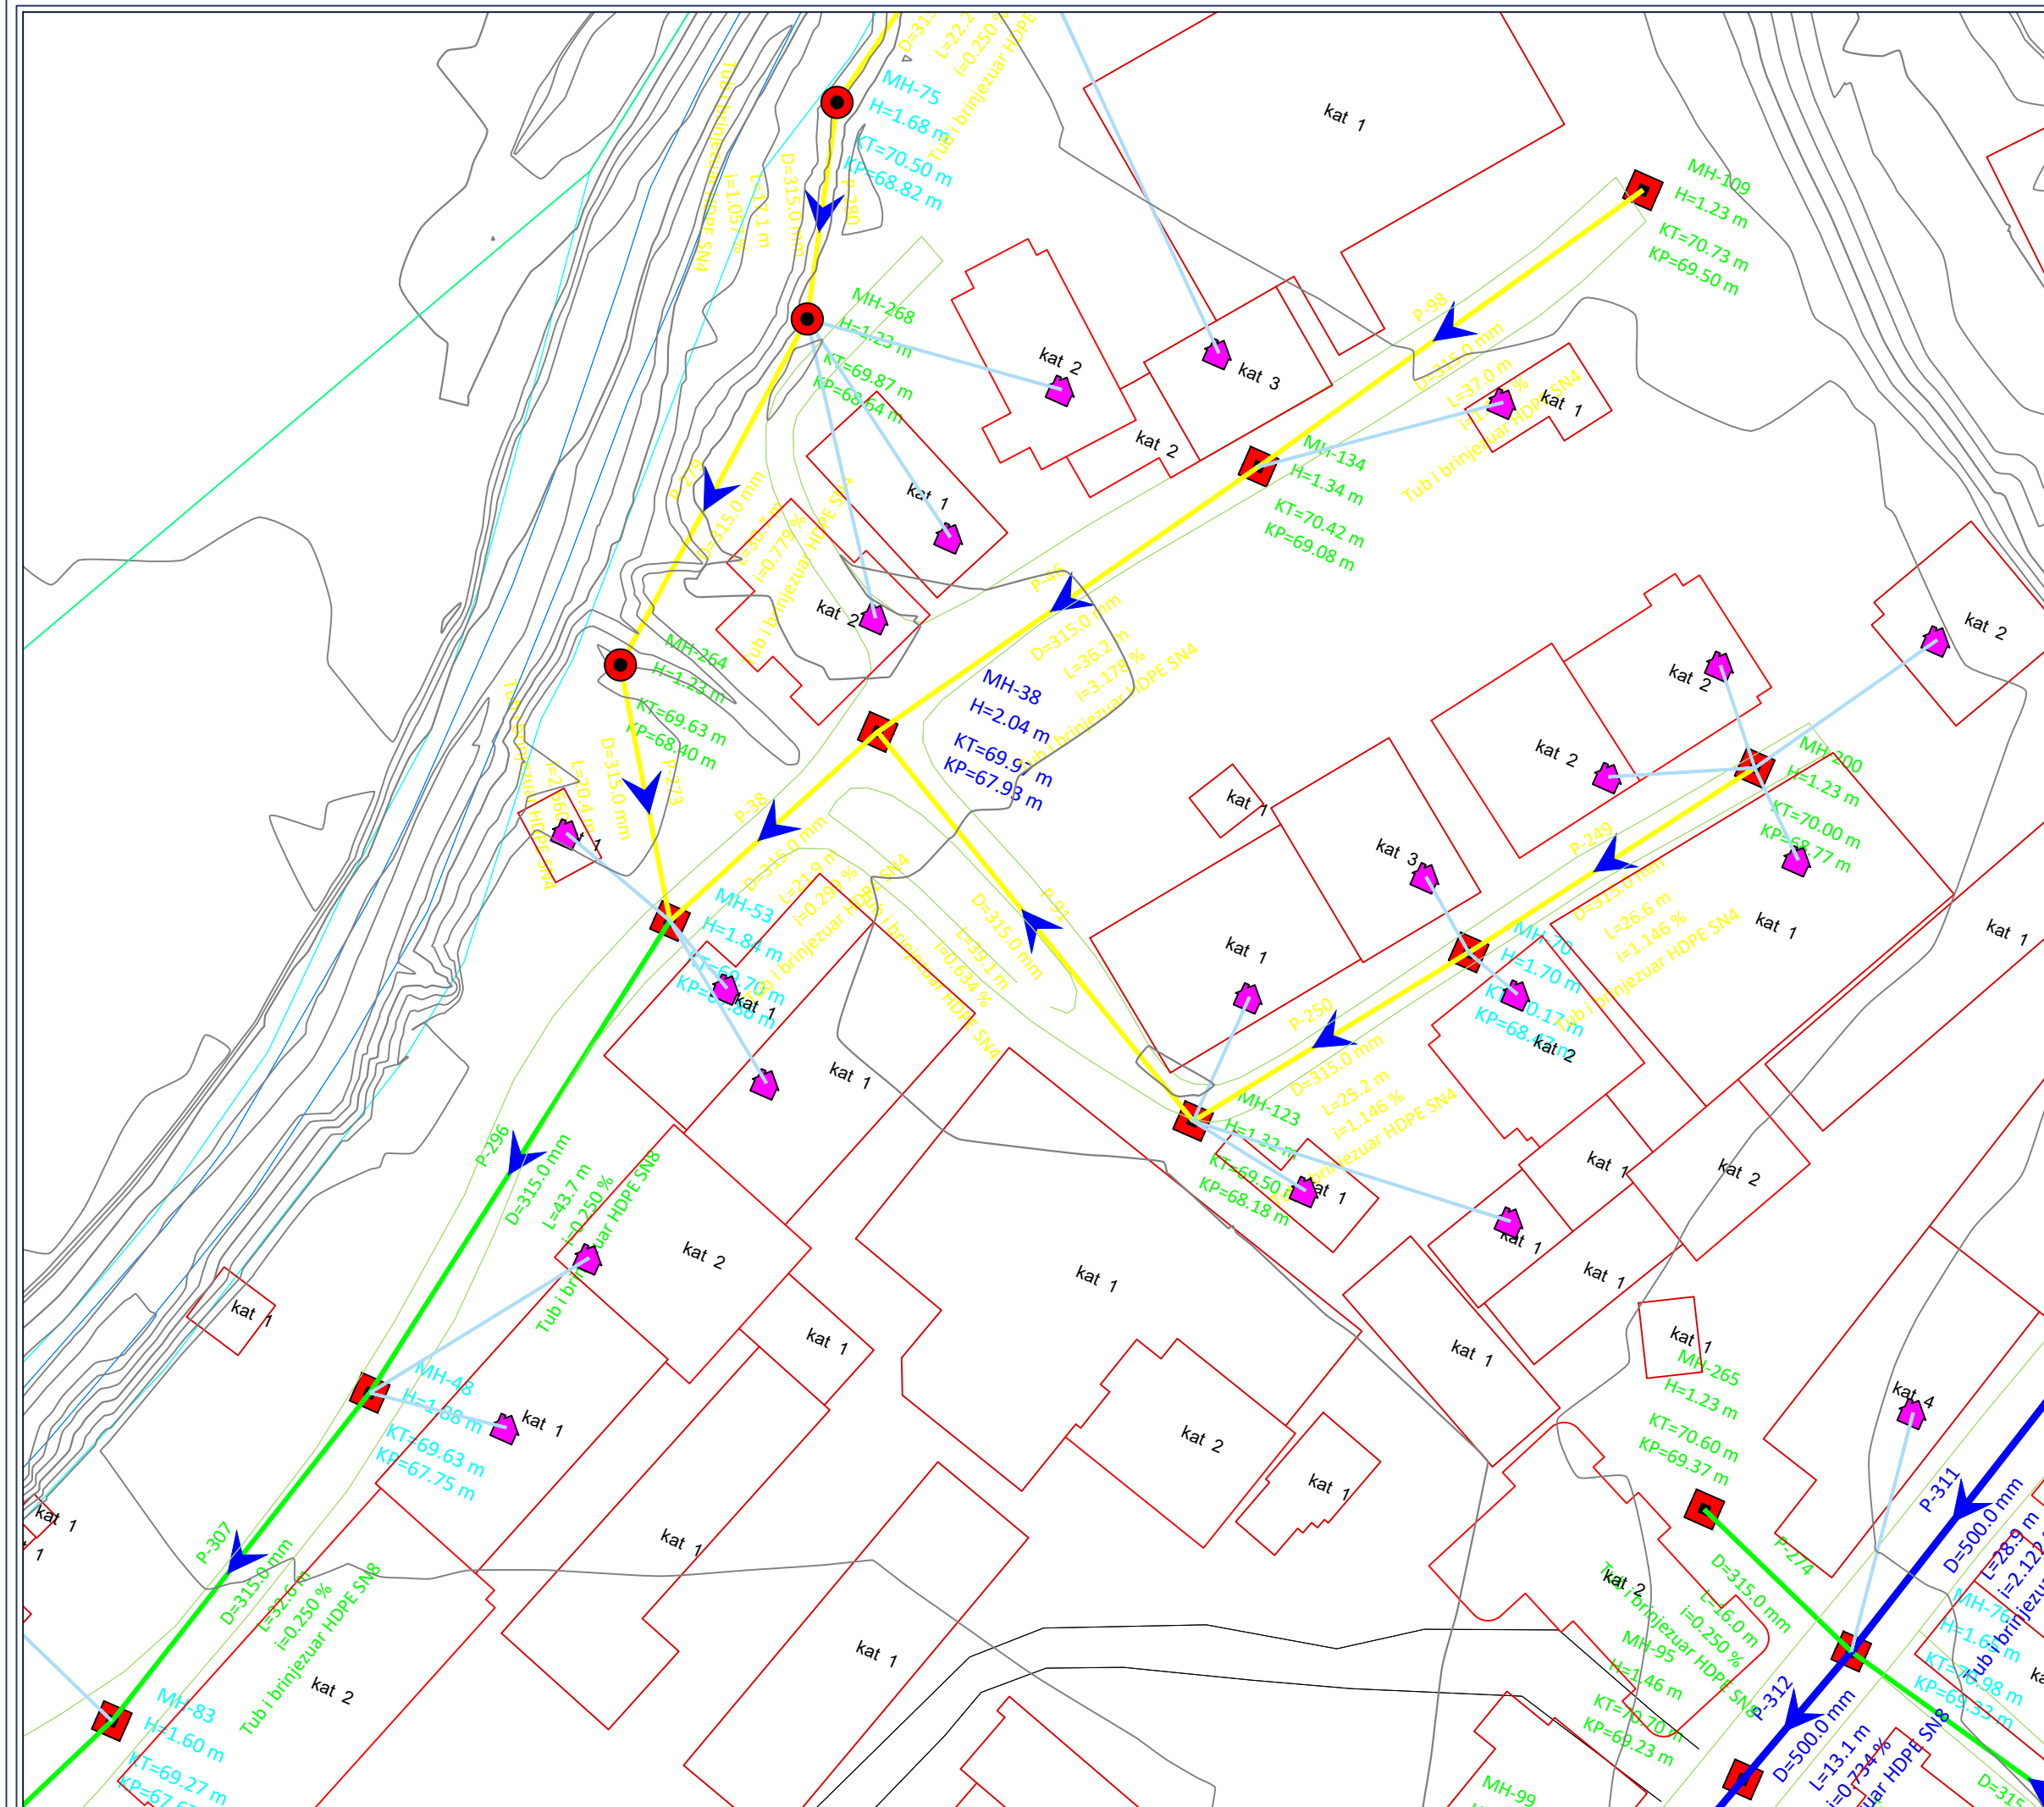

Legjenda

- MH / PUSETA BETONI
- MH / PUSETA PLASTIKE
- P- EMERTIMI I TUBIACIONIT
- MH- EMERTIMI I PUSETES
- KOLEKTOR Ø200mm
- KOLEKTOR Ø250mm HDPE SN 4
- KOLEKTOR Ø315mm HDPE SN 4
- KOLEKTOR Ø315mm HDPE SN 8
- KOLEKTOR Ø400mm HDPE SN 4
- KOLEKTOR Ø400mm HDPE SN 8
- KOLEKTOR Ø500mm HDPE SN 8
- KOLEKTOR Ø700mm HDPE SN 8
- KOLEKTOR Ø800mm HDPE SN 8

Shenim:
 1. TE GJITHA KUOTAT JANE DHENE NE METER.
 2. DIAMETRAT E TUBAVE JANE DIAMETRAT E JASHEM.

Titulli i Projektit: **NDERTIMI I RRJETIT TE RI TE KANALIZIMEVE TE UJRAVE TE ZEZA TE LAGJES UZNOV, RAJONI NR.3, BASHKIA BERAT**
 Vendndodhja: **Lagja Uznov, Rajoni Nr.3, Berat**

Porosites: Bashkia BERAT		
PROJEKTUES:	GR Albania sh.p.k NR.LICENCE: N.6705/10	NET-GROUP sh.p.k NR.LICENCE: N.6830/7
KKG Project sh.p.k NR.LICENCE: N.6994/6		

Grupi i Projektimit:		
Arkitekt	Henri ALEKSI	Licenca: A.3741/2
Inxhinier Hidroteknik	Marjola PEPAJ	Licenca: K.1663/2
Inxhinier Ndertimi	Elidon BASHA	Licenca: K.1642/1
Inxhinier Ndertimi	Ardit KANE	Licenca: K.1420/2
Inxhinier Markshajder	Luljeta NGRESI	Licenca: T.1001/2
Inxhinier Elektrik	Vangjel KALLOGJERI	Licenca: E.0425/3
Inxhinier Mekanik	Ludovik SHLLAKU	Licenca: M.0594/1

EMERTIMI I VIZATIMIT:
**RRJETI KUZ I LAGJES UZNOVE, RAJONI NR.3
 PLANIMETRIA E PERGJITHSHME**

REALIZUAR: 2021 SHKALLA: 1:500 NR. FLETES: 15
FORMAT A3 (420 x 297)

PLANIMETRIA E PERGJITHSHME