

**Legjenda**

- MH / PUSETA BETONI
- MH / PUSETA PLASTIKE
- P- EMERTIMI I TUBIACIONIT
- MH- EMERTIMI I PUSETES
- ▶ KOLEKTOR Ø200mm
- ▶ KOLEKTOR Ø250mm HDPE SN 4
- ▶ KOLEKTOR Ø315mm HDPE SN 4
- ▶ KOLEKTOR Ø315mm HDPE SN 8
- ▶ KOLEKTOR Ø400mm HDPE SN 4
- ▶ KOLEKTOR Ø400mm HDPE SN 8
- ▶ KOLEKTOR Ø500mm HDPE SN 8
- ▶ KOLEKTOR Ø700mm HDPE SN 8
- ▶ KOLEKTOR Ø800mm HDPE SN 8

**Shenim:**


- TE GJITHA KUOTAT JANE DHENE NE METER.
- DIAMETRAT E TUBAVE JANE DIAMETRAT E JASHTEM.

Titulli i Projektit: **NDERTIMI I RRJETIT TE RI TE KANALIZIMEVE TE UJRAVE TE ZEZA TE LAGJES UZNOV, RAJONI NR.3, BASHKIA BERAT**  
 Vendndodhja: **Lagja Uznov, Rajoni Nr.3, Berat**


<b>Porositës: Bashkia BERAT</b>		
<b>PROJEKTUES:</b>	<b>GR Albania sh.p.k</b> NR.LICENCE: N.6705/10	<b>NET-GROUP sh.p.k</b> NR.LICENCE: N.6830/7
<b>KKG Project sh.p.k</b> NR.LICENCE: N.6994/6		

<b>Grupi i Projektimit:</b>		
Arkitekt	Henri ALEKSI	Licenca: A.3741/2
Inxhinier Hidroteknik	Marjola PEPAJ	Licenca: K.1663/2
Inxhinier Ndertimi	Elidon BASHA	Licenca: K.1642/1
Inxhinier Ndertimi	Ardit KANE	Licenca: K.1420/2
Inxhinier Markshajder	Luljeta NGRESI	Licenca: T.1001/2
Inxhinier Elektrik	Vangjel KALLOGJERI	Licenca: E.0425/3
Inxhinier Mekanik	Ludovik SHLLAKU	Licenca: M.0594/1

EMERTIMI I VIZATIMIT:  
**RRJETI KUZ I LAGJES UZNOVE, RAJONI NR.3  
 PLANIMETRIA E PERGJITHSHME**

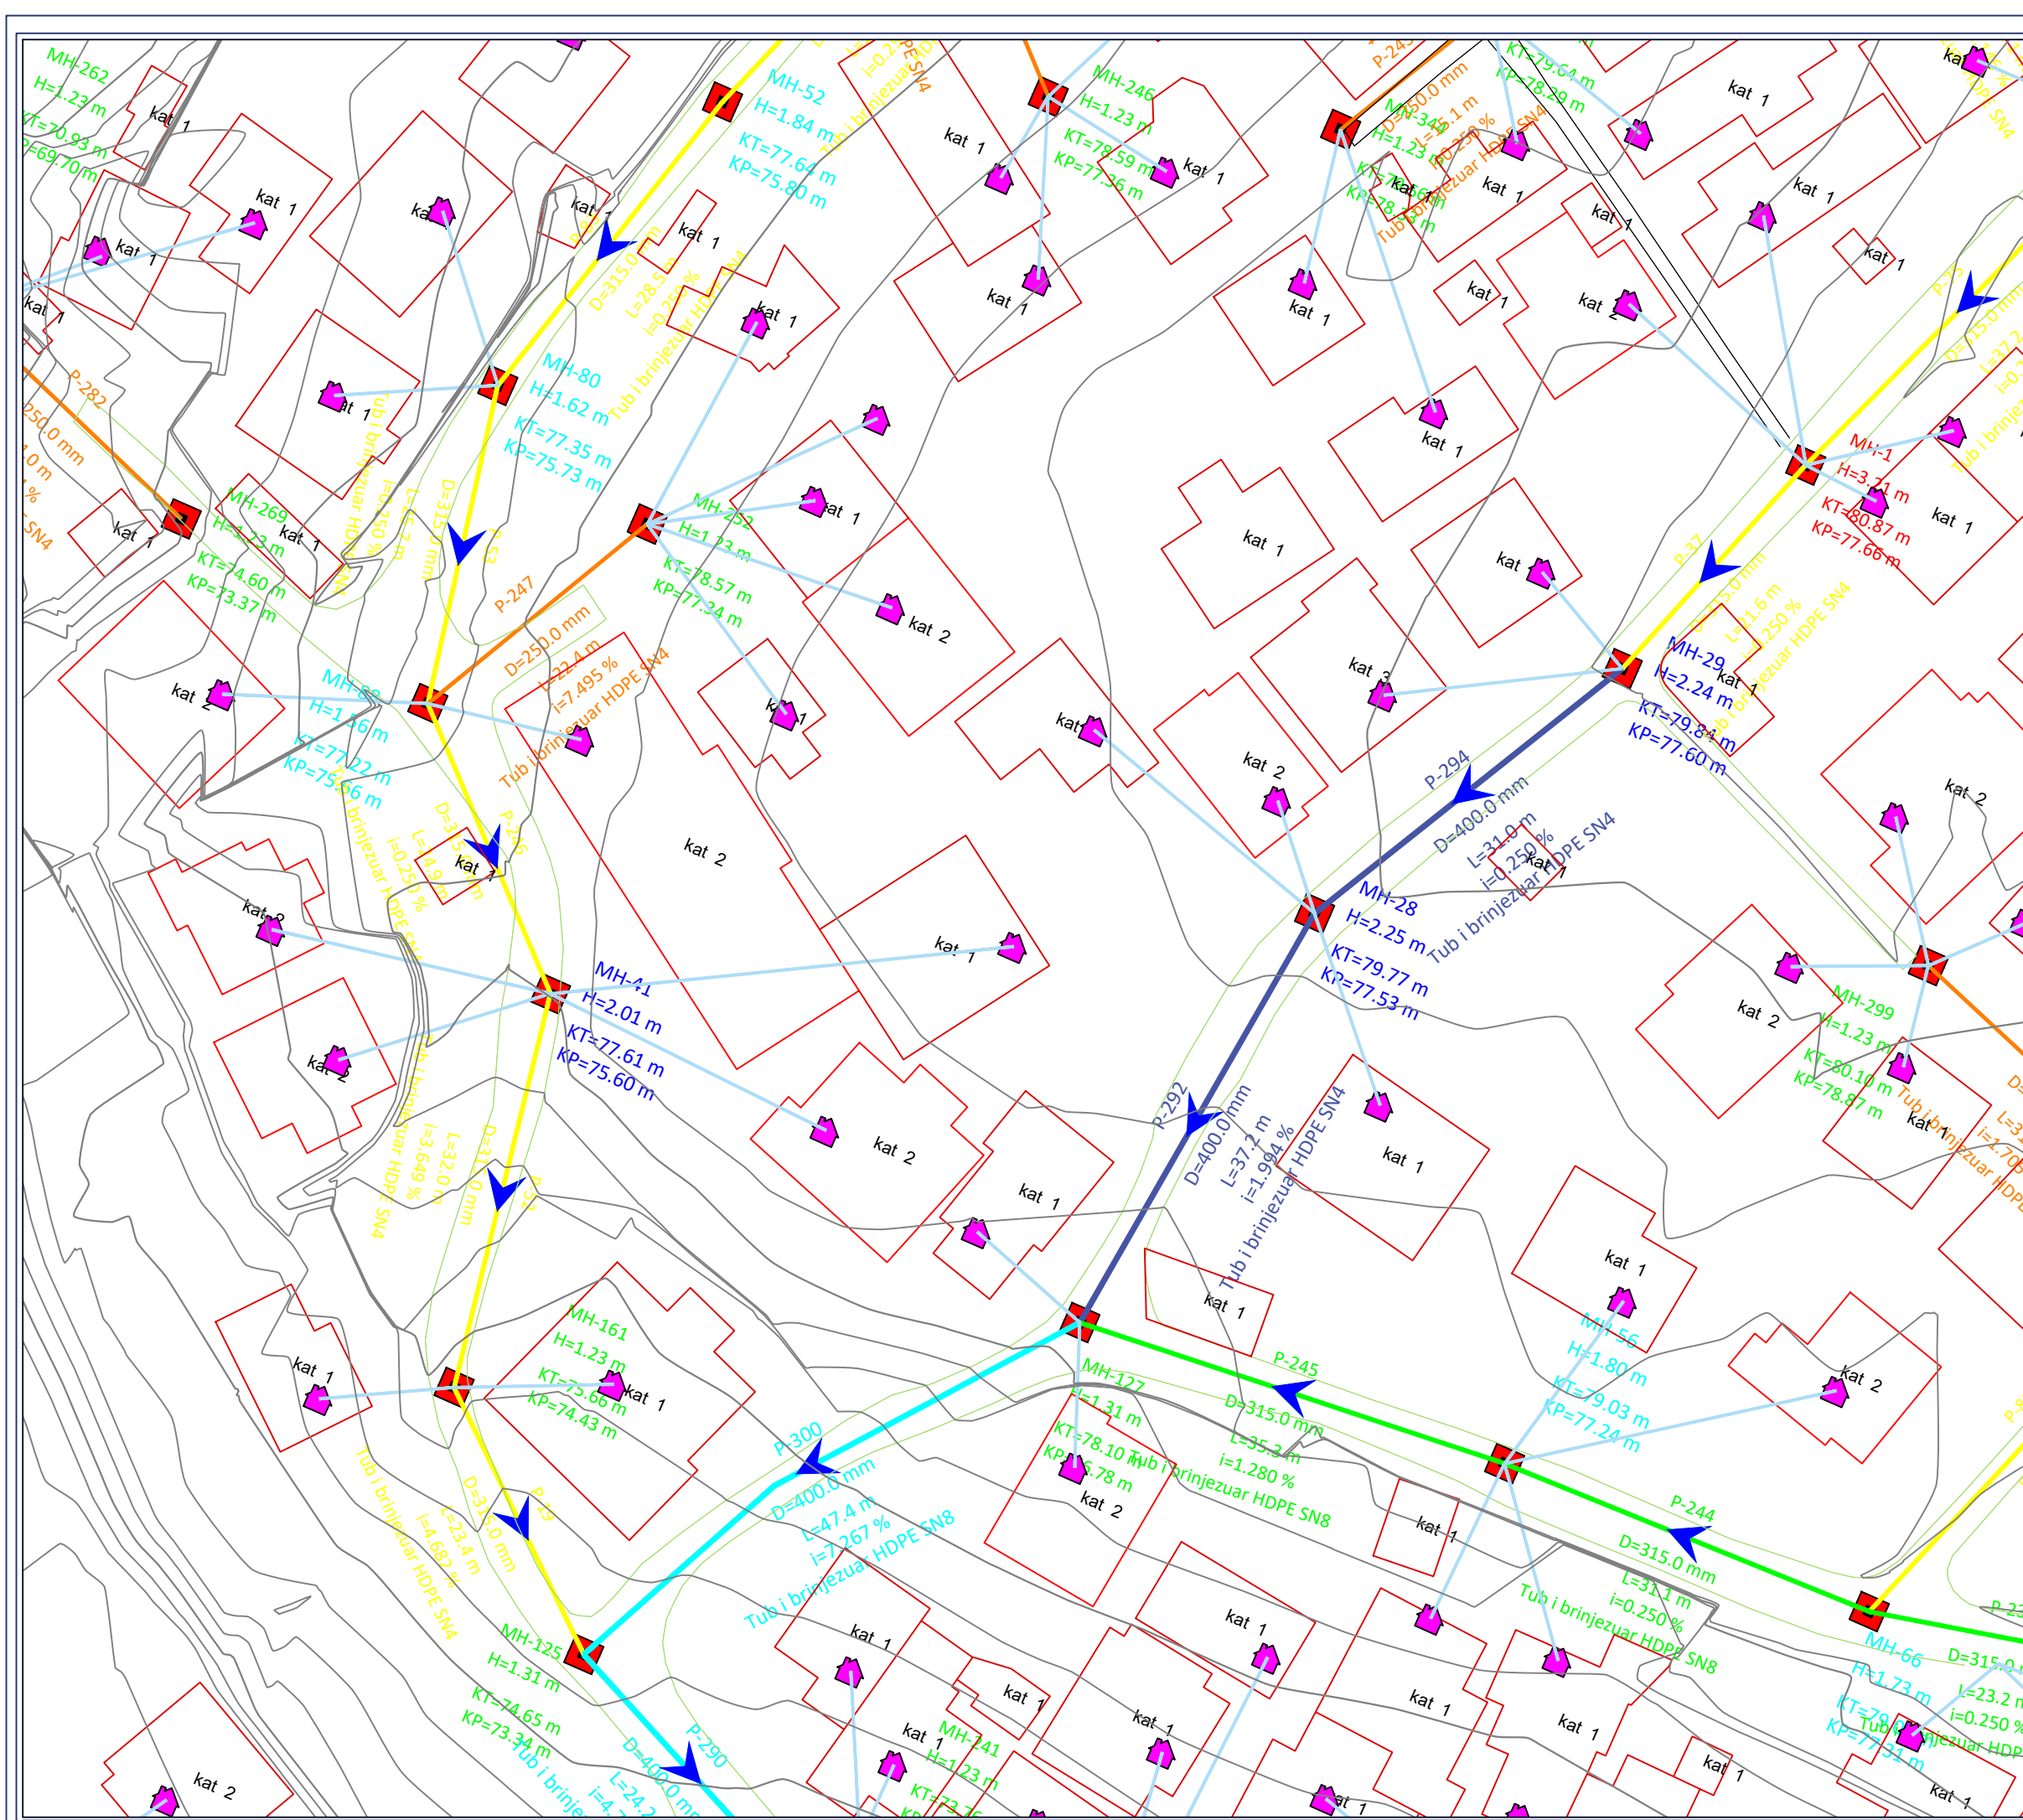

PLANIMETRIA E PERGJITHSHME

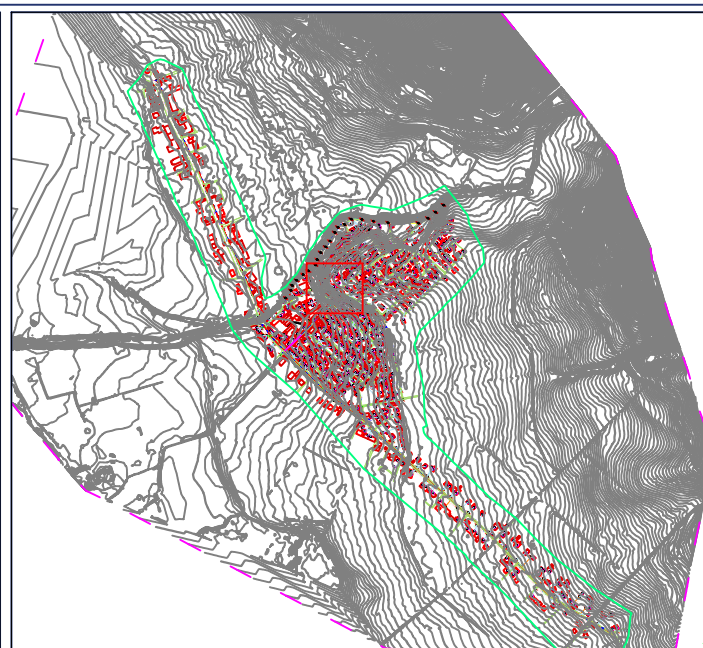

**Legjenda**

- MH / PUSETA BETONI
- MH / PUSETA PLASTIKE
- P- EMERTIMI I TUBIACIONIT
- MH- EMERTIMI I PUSETES
- KOLEKTOR 0200mm
- KOLEKTOR 0250mm HDPE SN 4
- KOLEKTOR 0315mm HDPE SN 4
- KOLEKTOR 0315mm HDPE SN 8
- KOLEKTOR 0400mm HDPE SN 4
- KOLEKTOR 0400mm HDPE SN 8
- KOLEKTOR 0500mm HDPE SN 8
- KOLEKTOR 0700mm HDPE SN 8
- KOLEKTOR 0800mm HDPE SN 8

**Shenim:**

- 1.TE GJITHA KUOTAT JANE DHENE NE METER.
- 2.DIAMETRAT E TUBAVE JANE DIAMETRAT E JASHTEM.

Titulli i Projektit: **NDERTIMI I RRJETIT TE RI TE KANALIZIMEVE TE UJRAVE TE ZEZA TE LAGJES UZNOVE, RAJONI NR.3, BASHKIA BERAT**  
 Vendndodhja: **Lagja Uznov, Rajoni Nr.3, Berat**

**Porosites: Bashkia BERAT**

<b>PROJEKTUES:</b>	<b>GR Albania sh.p.k</b> NR.LICENCE: N.6705/10	<b>NET-GROUP sh.p.k</b> NR.LICENCE: N.6830/7
<b>KKG Project sh.p.k</b> NR.LICENCE: N.6994/6		

**Grupi i Projektimit:**

Arkitekt	Henri ALEKSI	Licenca: A.3741/2
Inxhinier Hidroteknik	Marjola PEPAJ	Licenca: K.1663/2
Inxhinier Ndertimi	Elidon BASHA	Licenca: K.1642/1
Inxhinier Ndertimi	Ardit KANE	Licenca: K.1420/2
Inxhinier Markshajder	Luljeta NGRESI	Licenca: T.1001/2
Inxhinier Elektrik	Vangjel KALLOGJERI	Licenca: E.0425/3
Inxhinier Mekanik	Ludovik SHLLAKU	Licenca: M.0594/1

EMERTIMI I VIZATIMIT:  
**RRJETI KUZ I LAGJES UZNOVE, RAJONI NR.3**  
**PLANIMETRIA E PERGJITHSHME**

REALIZUAR: 2021	SHKALLA: 1:500	NR. FLETES: 19
-----------------	----------------	----------------