

POROSITES : BASHKIA DIBER

SISTEMIM ASFALTIM RRUGA FSHATI BREST I EPERM

EMERTIMI : PLANIMETRIA E PERGJITHSHME



"ERALD-G" sh.p.k
Rruga "Kongresi i Lushnjës"
Tirane

DREJTUES PROJEKTI

Ing.Gezim ISLAMI

PROJEKTUES

Ing.Erindi GJOKA	Hidr.Anisa ZAKA
Top.Alfred NDREGJONI	Mek.Arben MUHA
Top.Kujtim CANAMETI	Ing.Eraldo ISLAMI

SHKALLA


SHK - 1:500

TIRANE 2022

FLETA

2 - 01

FORMAT A3

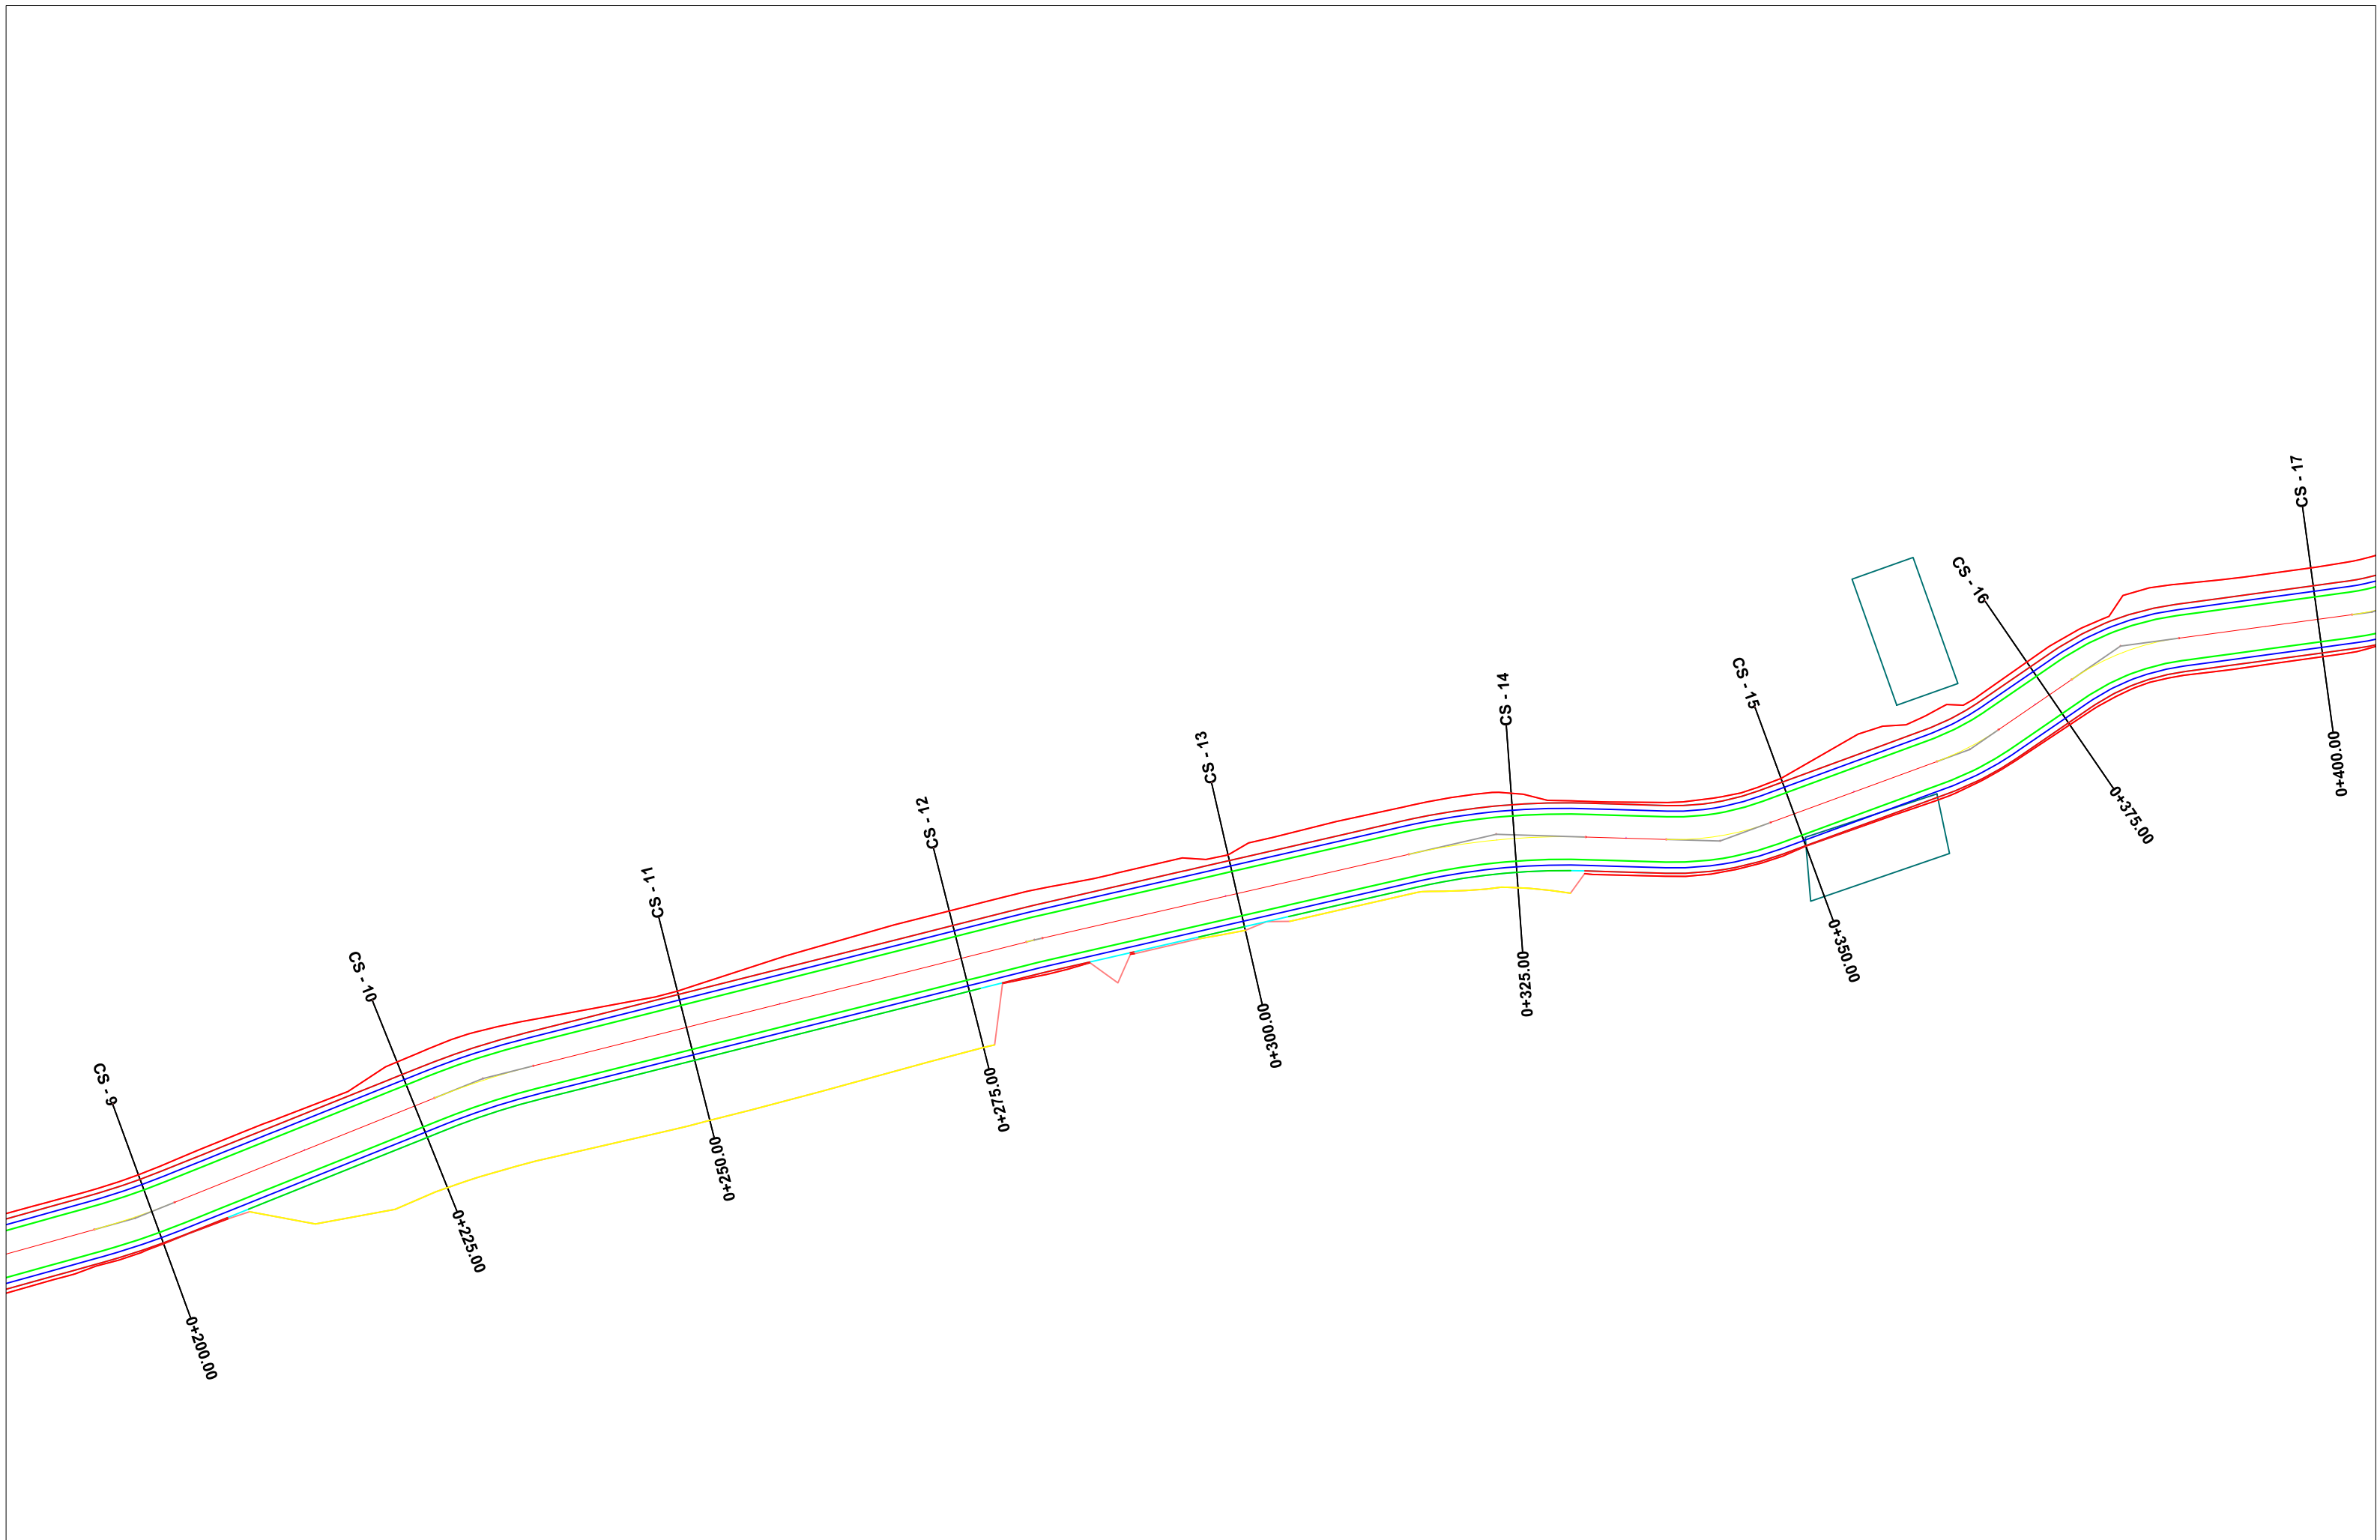

POSDITES : BASHKIA DIBER
SISTEMIM ASFALTIM RRUGA FSHATI BREST I EPERM

EMERTIMI : PLANIMETRIA E PERGJITHSHME
 "ERALD-G" sh.p.k
 Rruga "Kongresi i Lushnjes"
 Tirane

DREJTUES PROJEKTI
 Ing.Gezim ISLAMI

PROJEKTUES
 Ing.Erindi GJOKA Hidr.Anisa ZAKA
 Top.Alfred NDREGJONI Mek.Arben MUHA
 Top.Kujtim CANAMETI Ing.Eraldo ISLAMI

SHKALLA	FLETA
SHK - 1:500	2 - 02
TIRANE 2022	FORMAT A3




POROSITES : BASHKIA DIBER
SISTEMIM ASFALTIM RRUGA FSHATI BREST I EPERM

EMERTIMI : PLANIMETRIA E PERGJITHSHME
 "ERALD-G" sh.p.k
 Rruga "Kongresi i Lushnjës"
 Tirane

DREJTUES PROJEKTI
 Ing.Gezim ISLAMI

PROJEKTUES
 Ing.Erindi GJOKA
 Hidr.Anisa ZAKA
 Top.Alfred NDREGJONI
 Mek.Arben MUHA
 Top.Kujtim CANAMETI
 Ing.Eraldo ISLAMI

SHKALLA	FLETA
SHK - 1:500	2 - 03
TIRANE 2022	FORMAT A3

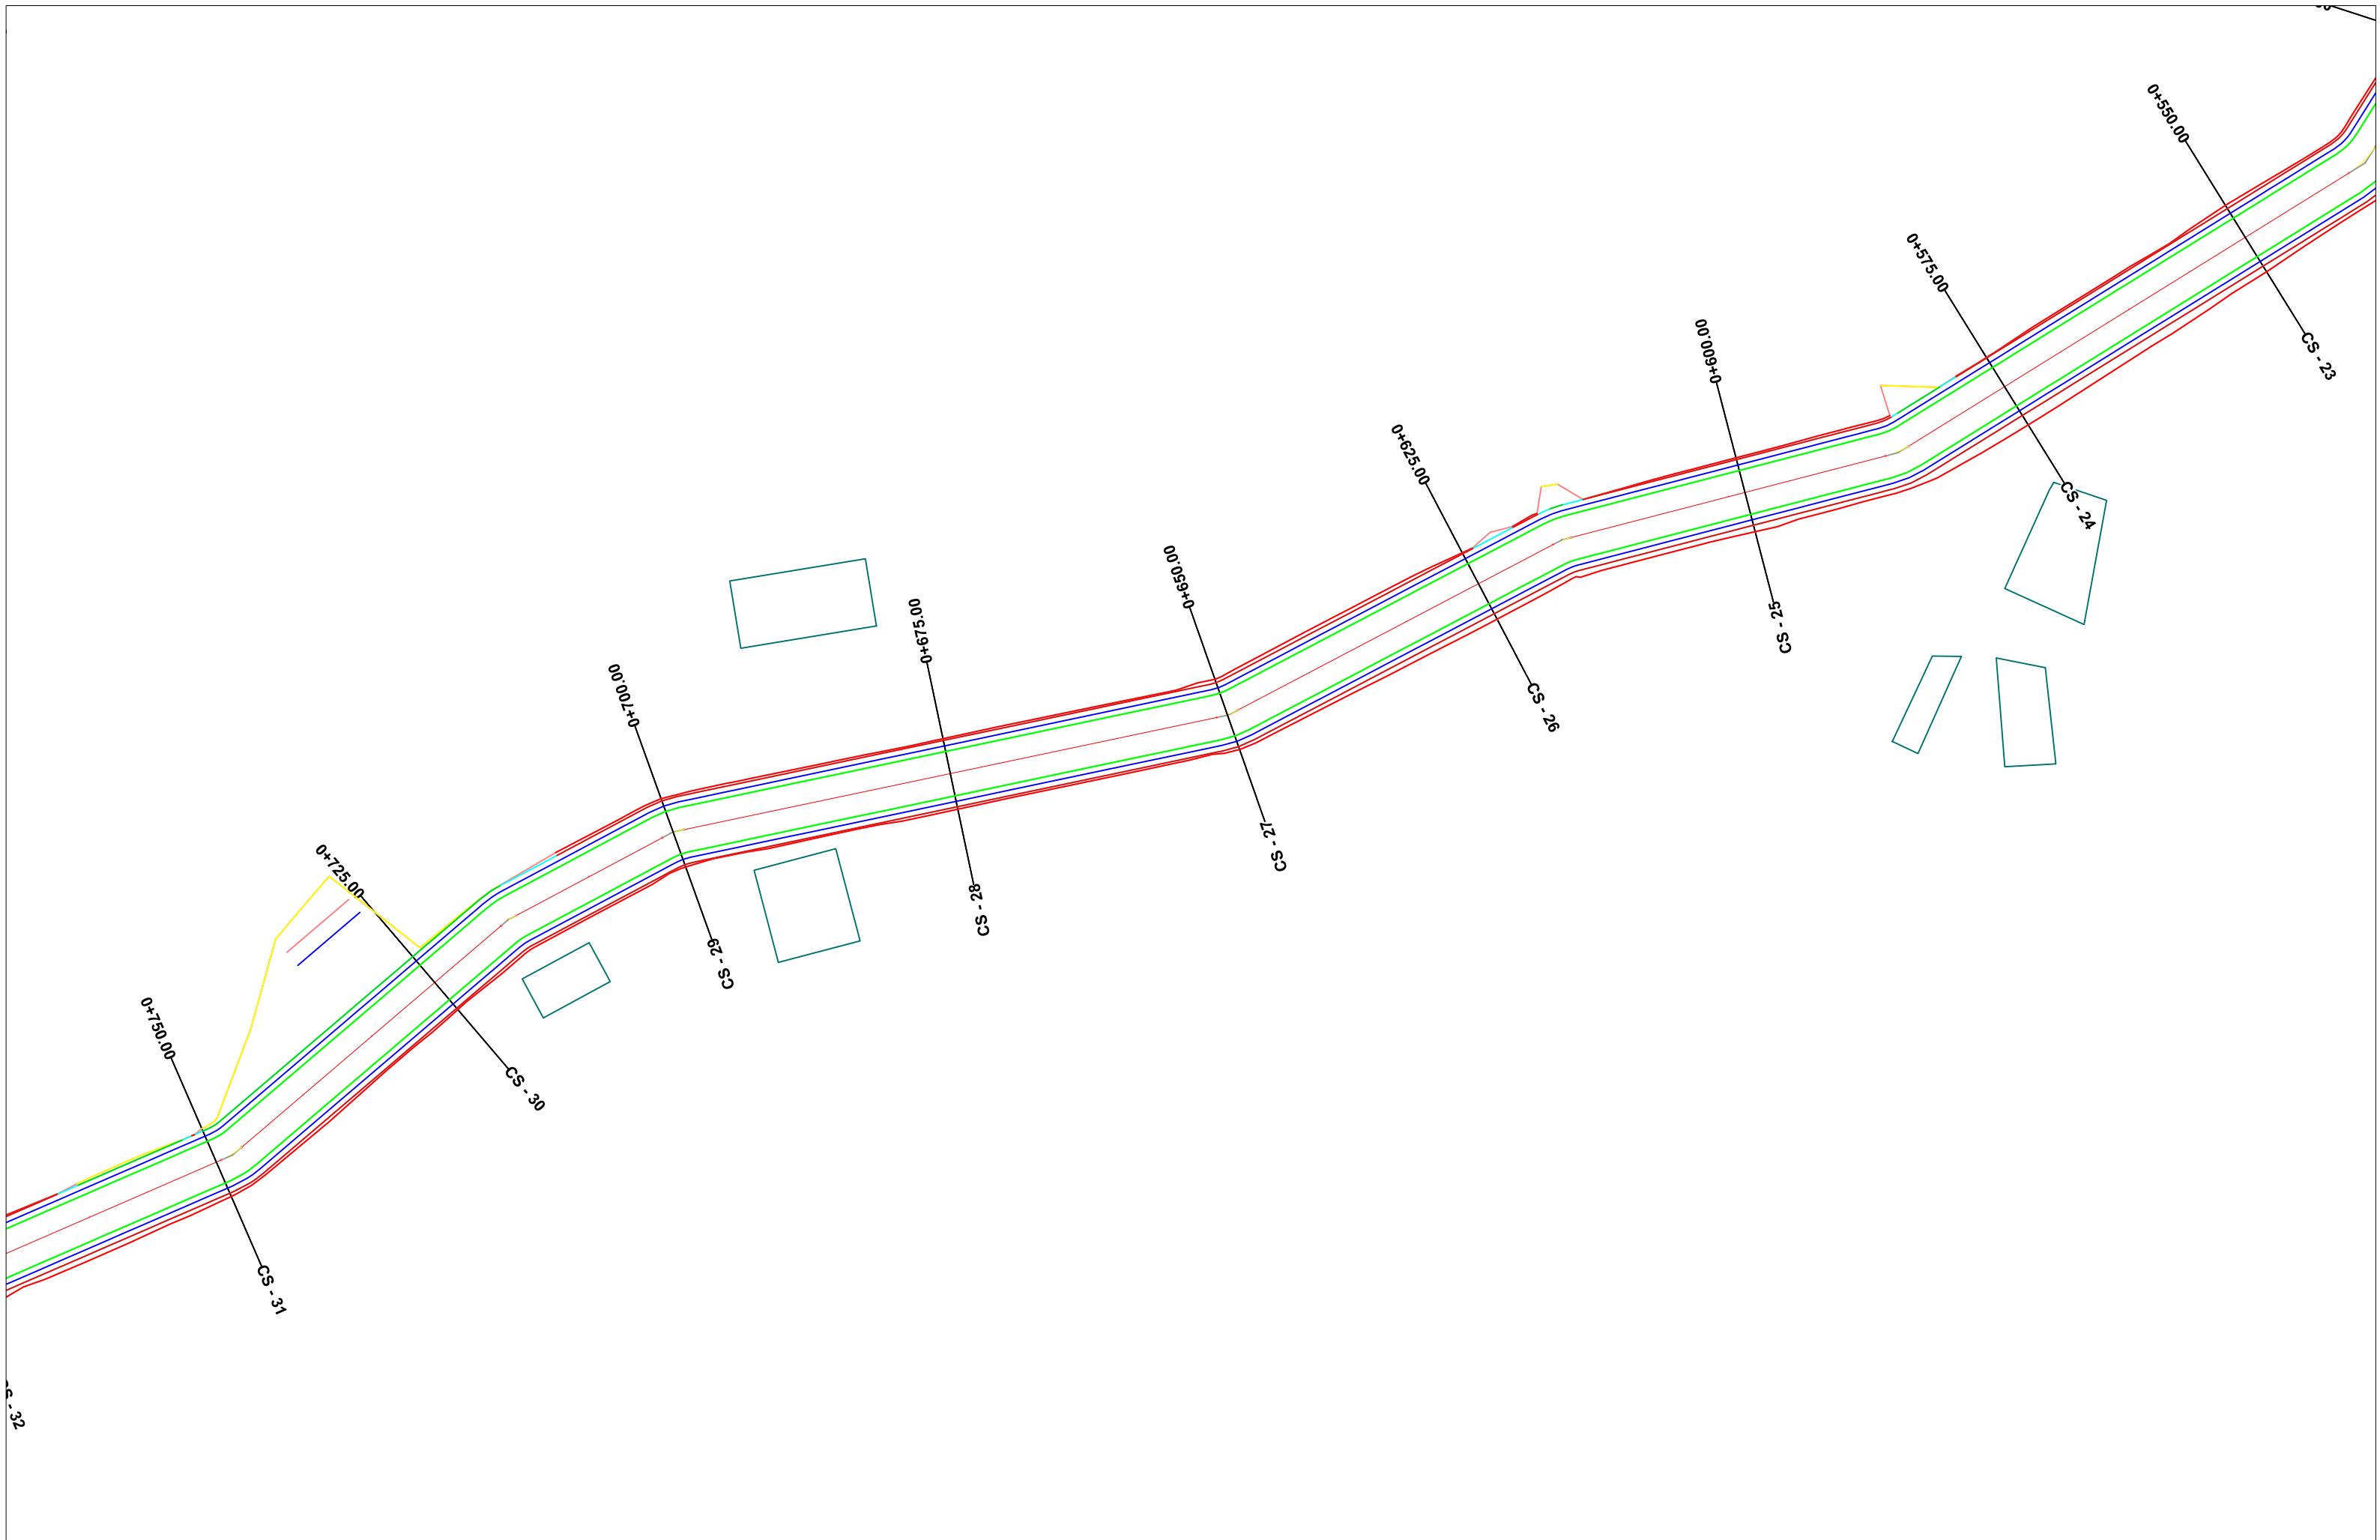


POROSITES : BASHKIA DIBER
SISTEMIM ASFALTIM RRUGA FSHATI BREST I EPERM

EMERTIMI : PLANIMETRIA E PERGJITHSHME
 "ERALD-G" sh.p.k
 Rruga "Kongresi i Lushnjes"
 Tirane

DREJTUES PROJEKTI
 Ing.Gezim ISLAMI

PROJEKTUES
 Ing.Erindi GJOKA Hidr.Anisa ZAKA
 Top.Alfred NDRREGJONI Mek.Arben MUHA
 Top.Kujtim CANAMETI Ing.Eraldo ISLAMI


SHKALLA	FLETA
SHK - 1:500	2 - 04
TIRANE 2022	FORMAT A3

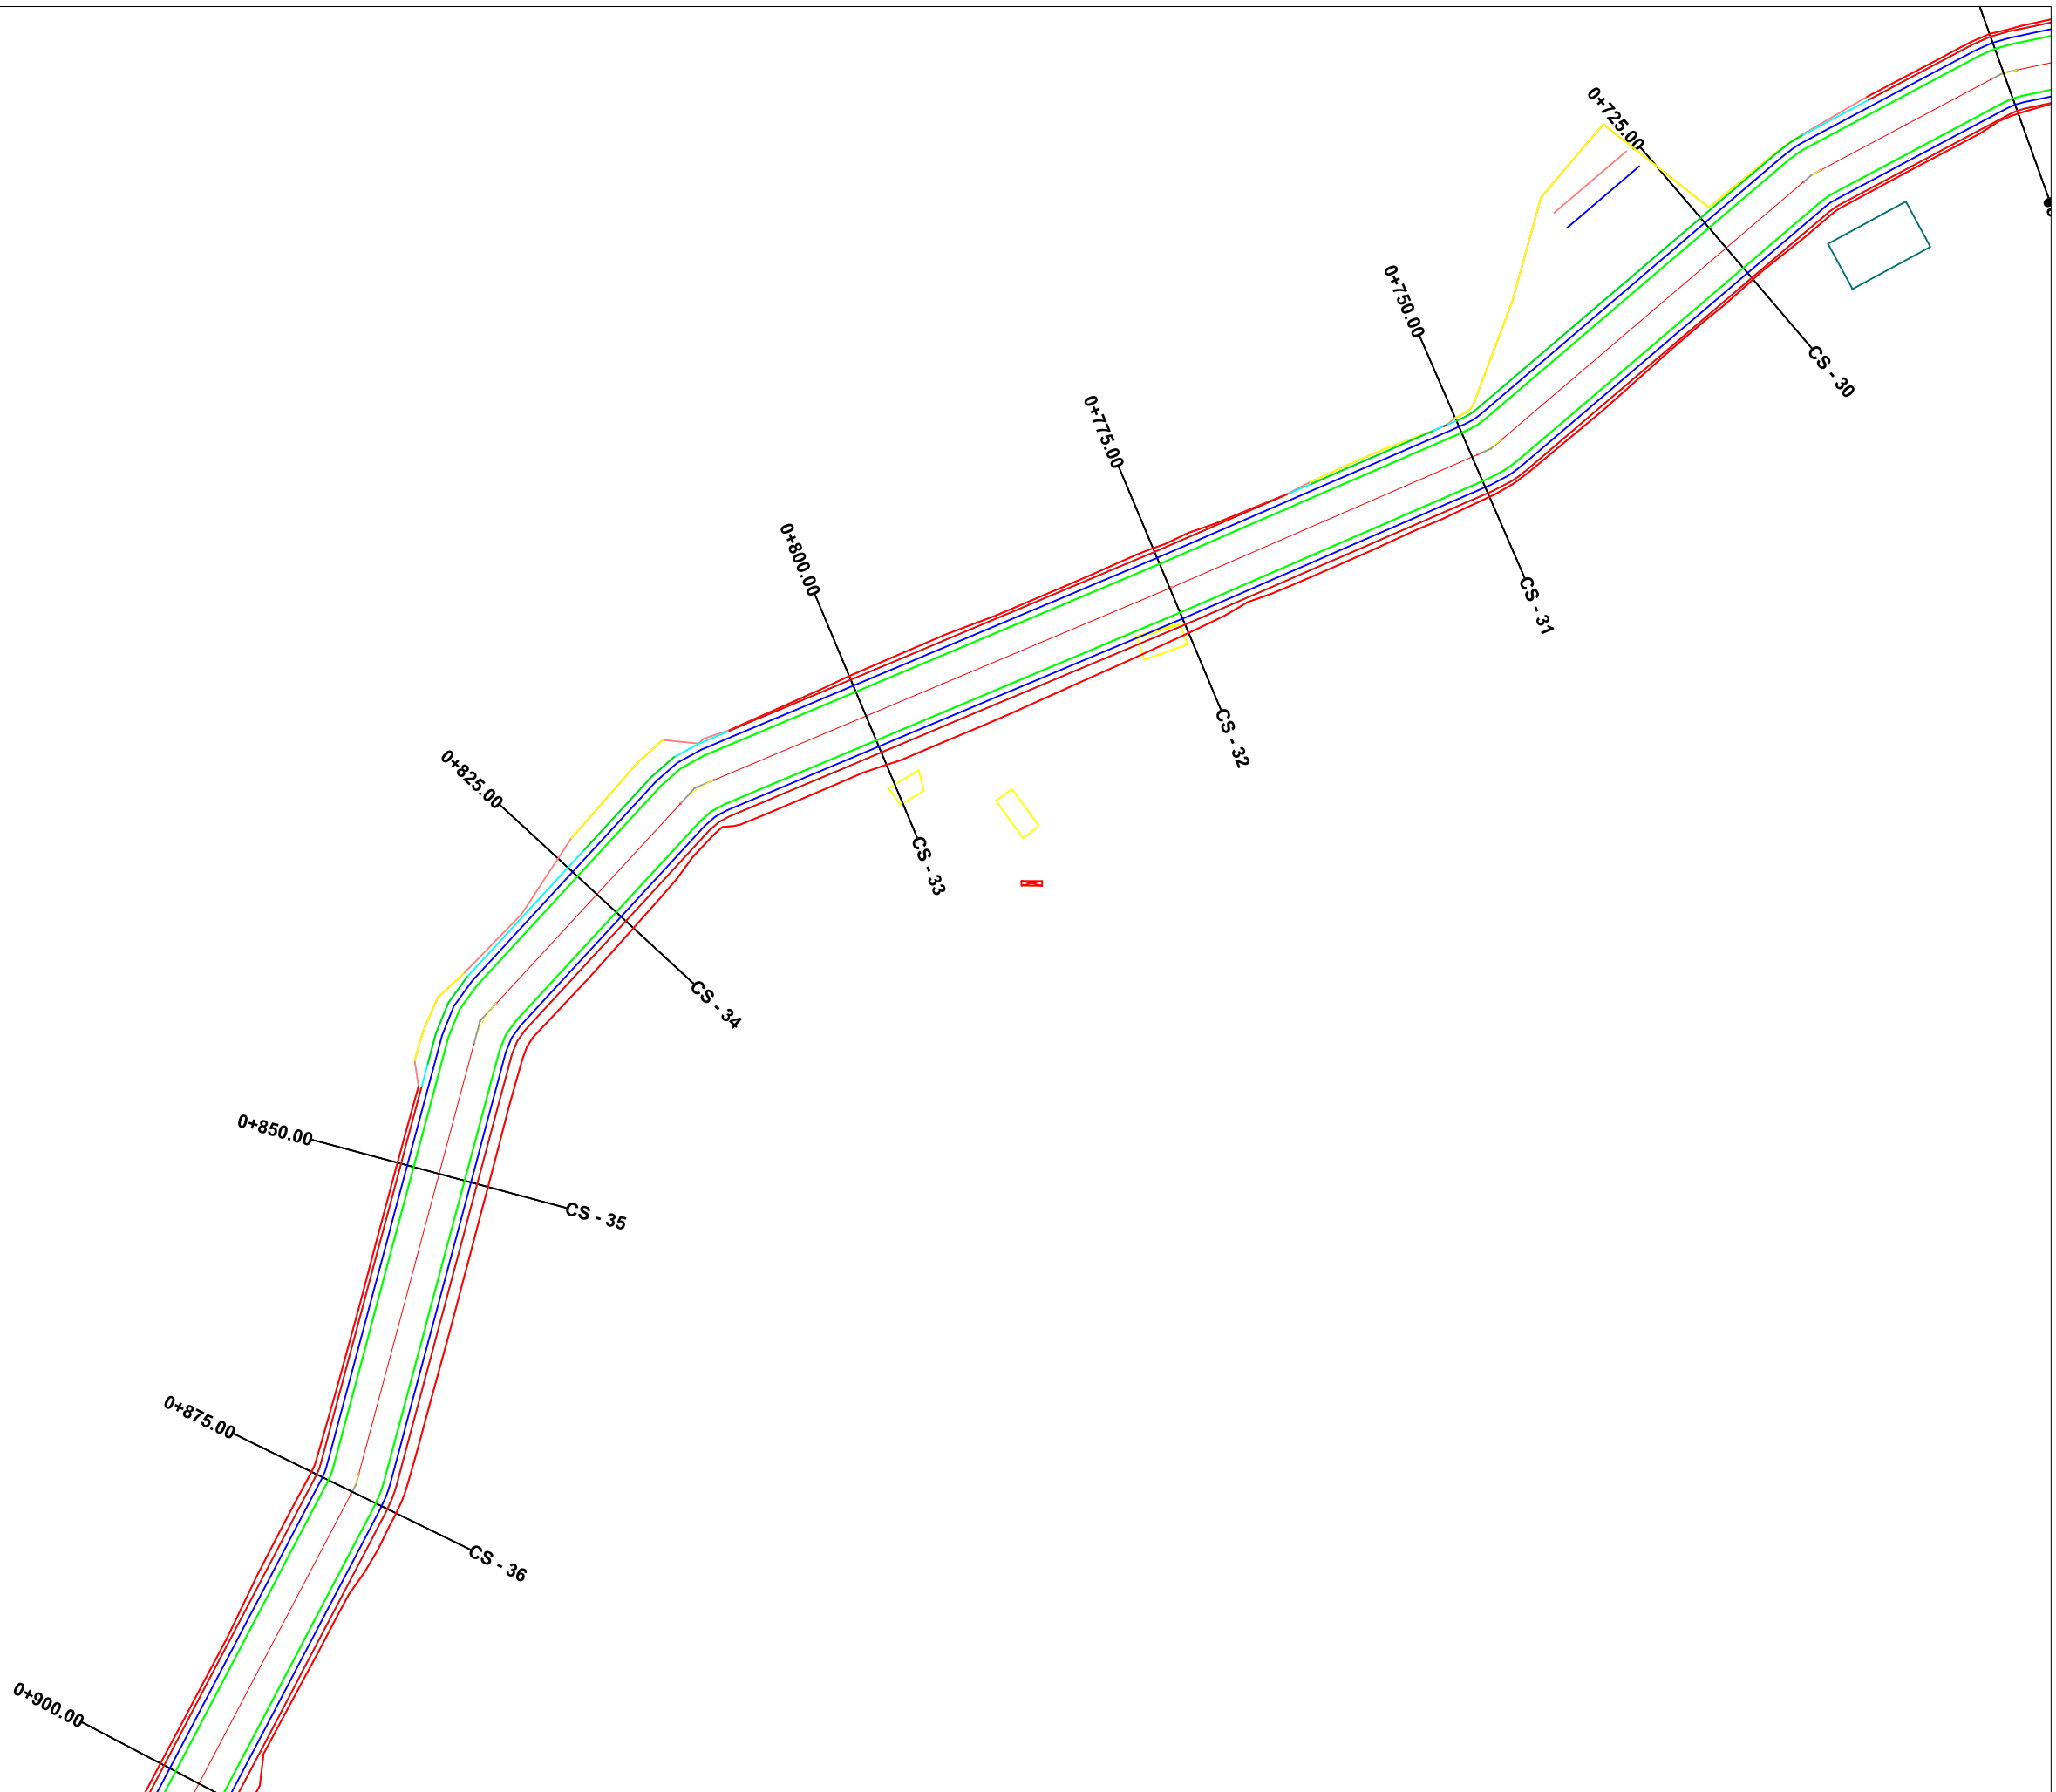

POROSITES : BASHKIA DIBER

SISTEMIM ASFALTIM RRUGA FSHATI BREST I EPERM

EMERTIMI : PLANIMETRIA E PERGJITHSHME



"ERALD-G" sh.p.k
Rruga "Kongresi i Lushnjes"
Tirane

DREJTUES PROJEKTI

Ing.Gezim ISLAMI

PROJEKTUES

Ing.Erindi GJOKA	Hidr.Anisa ZAKA
Top.Alfred NDREGJONI	Mek.Arben MUHA
Top.Kujtim CANAMETI	Ing.Eraldo ISLAMI

SHKALLA


SHK - 1:500

TIRANE 2022

FLETA

2 - 05

FORMAT A3

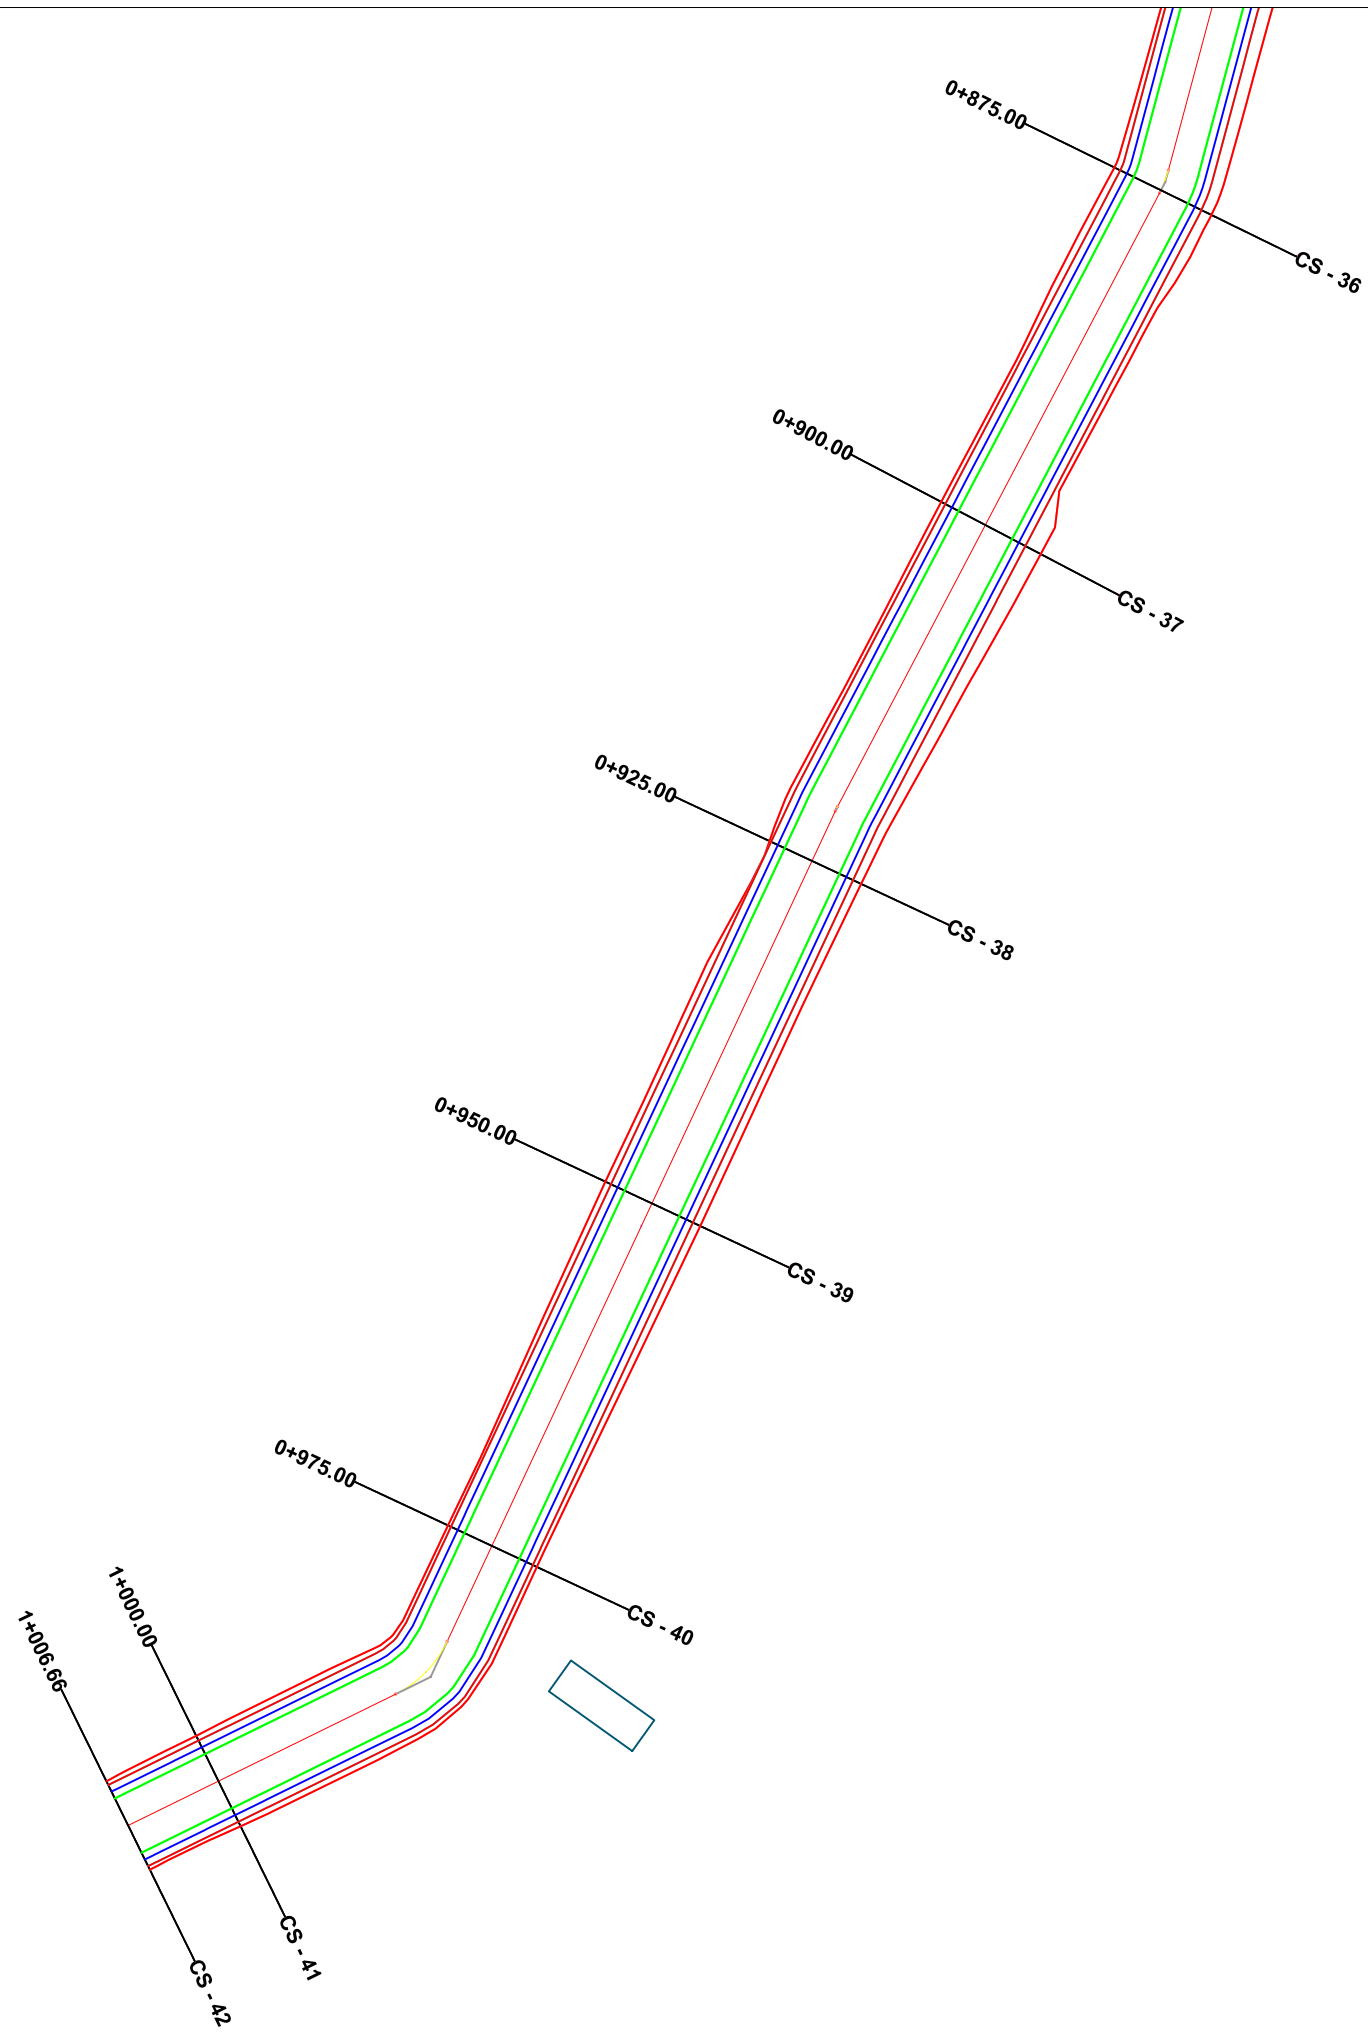

POROSITES : BASHKIA DIBER
SISTEMIM ASFALTIM RRUGA FSHATI BREST I EPERM

EMERTIMI : PLANIMETRIA E PERGJITHSHME
 "ERALD-G" sh.p.k
 Rruga "Kongresi i Lushnjës"
 Tirane

DREJTUES PROJEKTI
 Ing.Gezim ISLAMI

PROJEKTUES
 Ing.Erindi GJOKA Hidr.Anisa ZAKA
 Top.Alfred NDREGJONI Mek.Arben MUHA
 Top.Kujtim CANAMETI Ing.Eraldo ISLAMI

SHKALLA	FLETA
SHK - 1:500	2 - 06
TIRANE 2022	FORMAT A3