


# HOROGRAFIA

## 1 - SKEMA UJITSE K.U. NAUN PANXHI

### SHK. 1:15 000

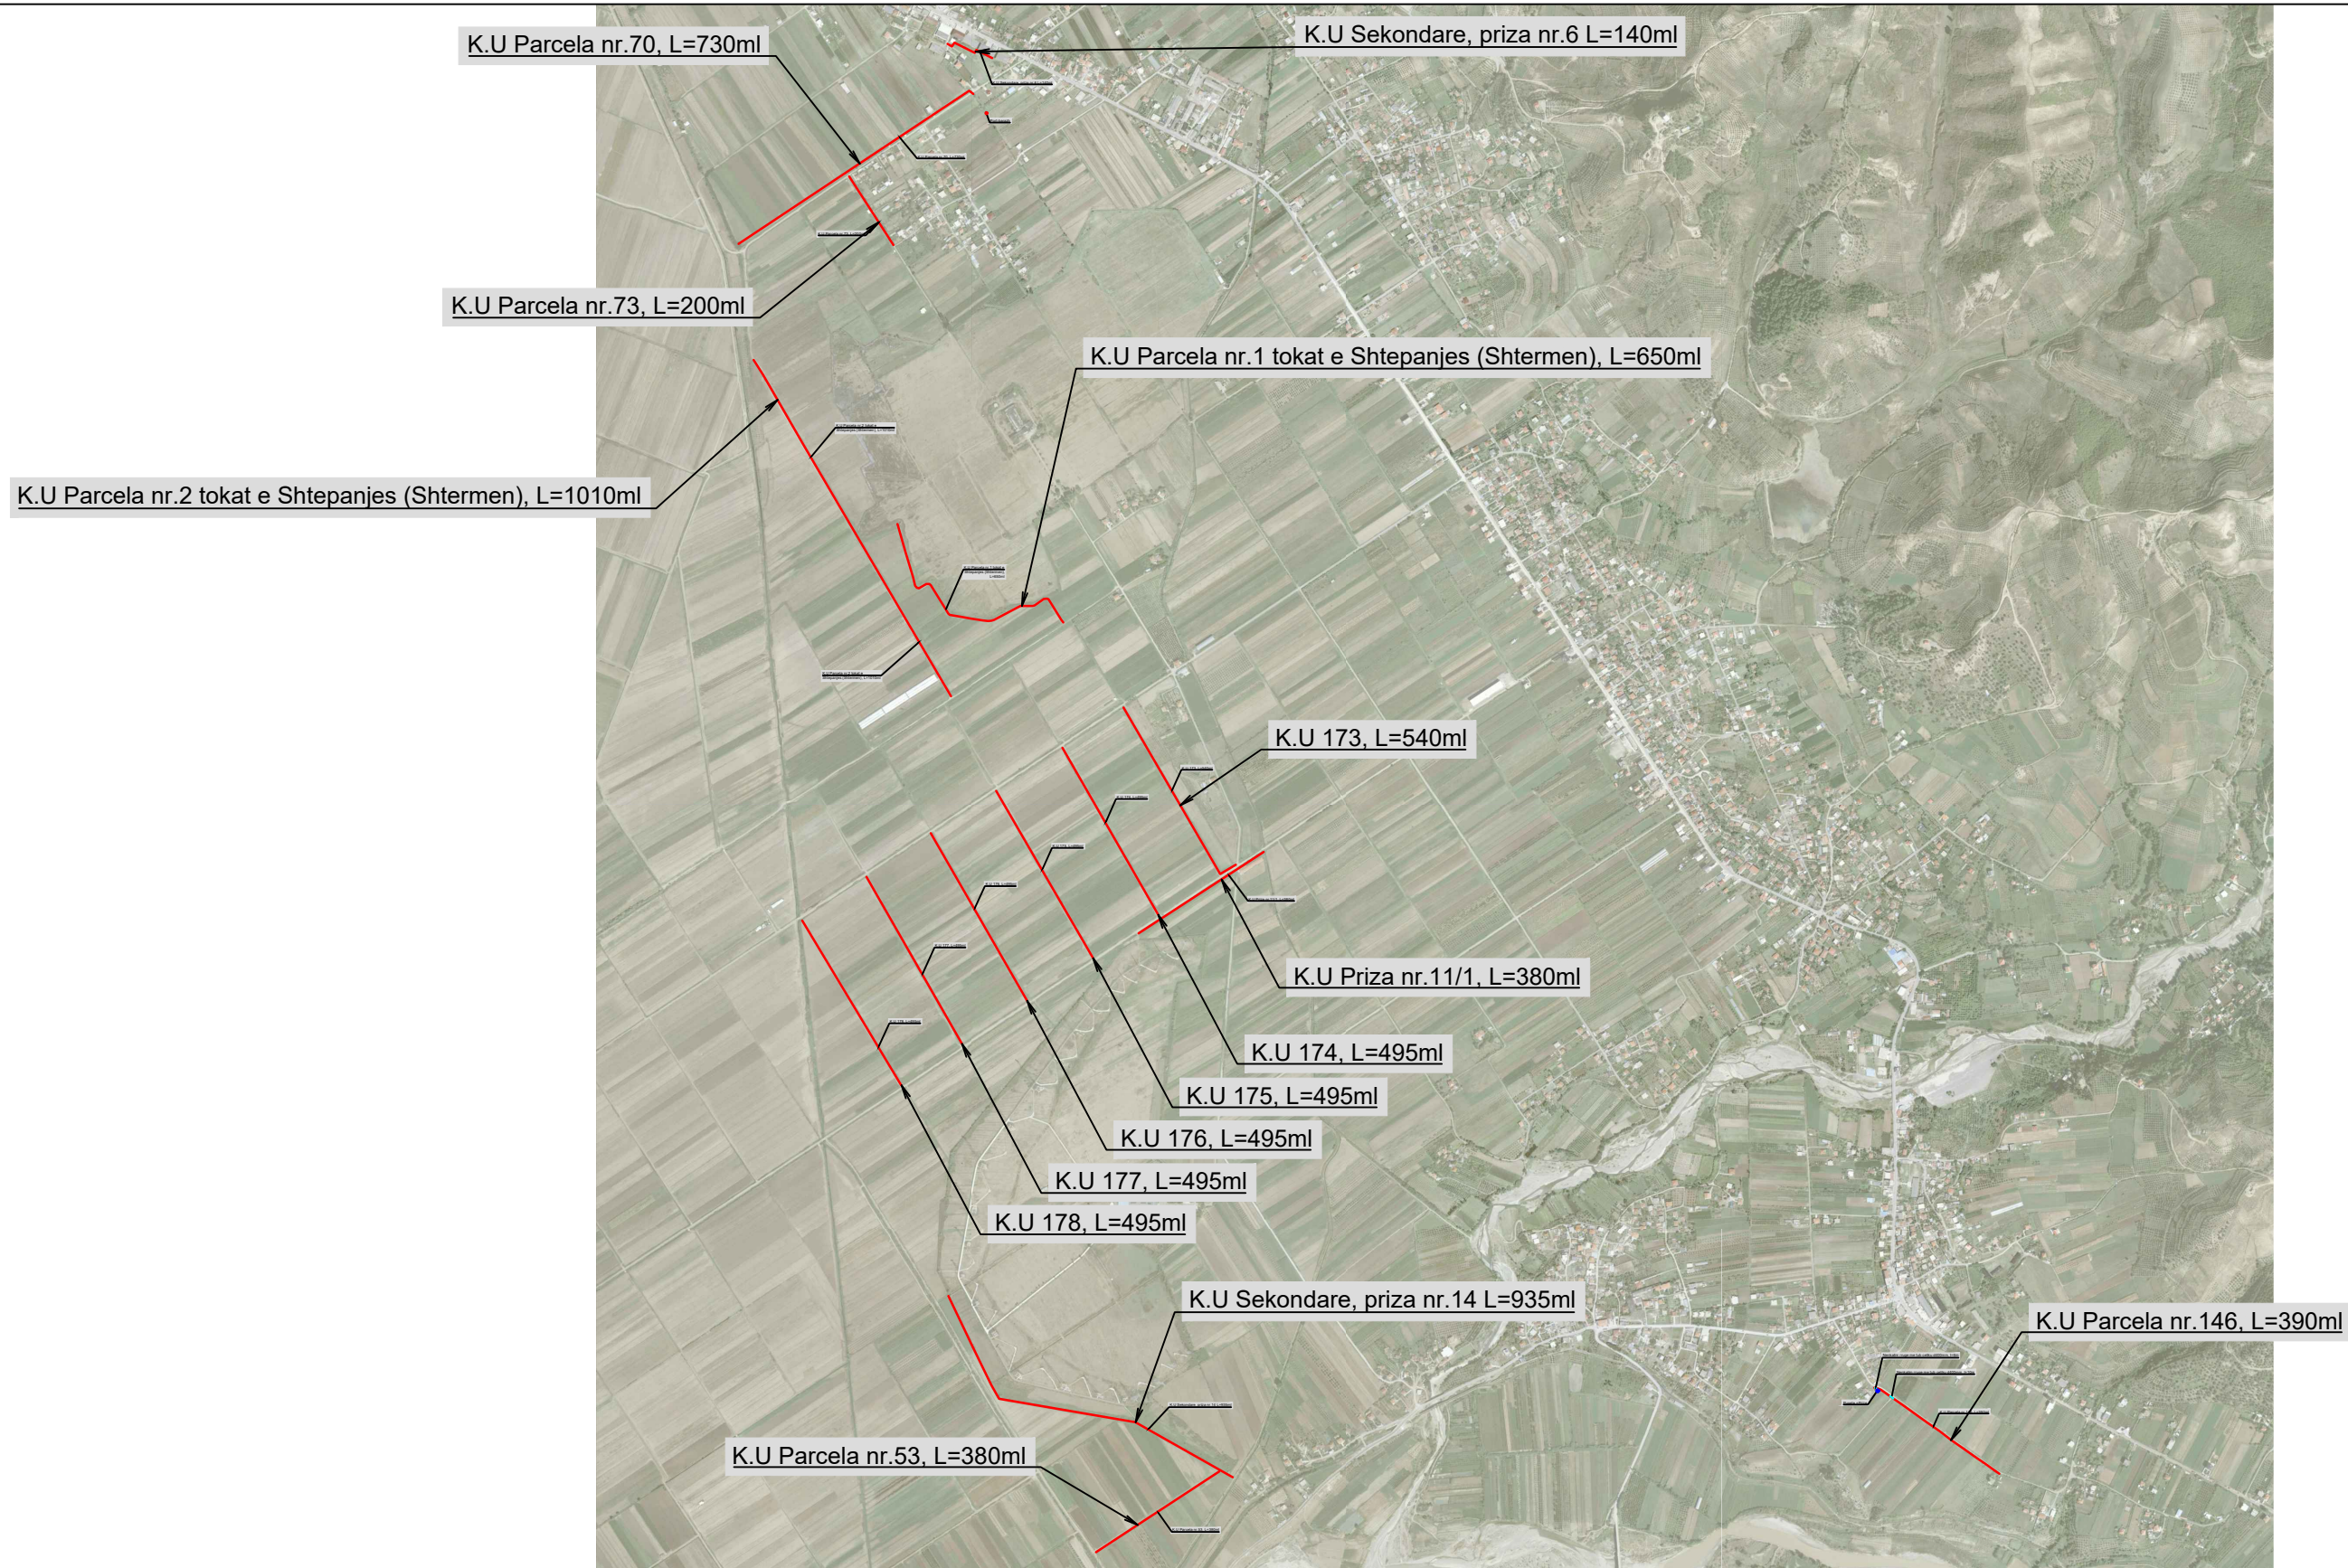

INVESTITOR  
BASHKIA ÇËRRIK



**ZetaKonsult sh.p.k**

Address:Rr."Myrteza Topi",Nd 18, Hyrja 7, Ap 38, TIRANE

Cel:+355 (0)69 33 52 077

e-mail:zetakonsultshpk@gmail.com



**EMERTIMI I OBJEKTIT:**

"RIKONSTRUKSIONI I KANALEVE VADITSE NJ.A. GOSTIME"  
1 - SKEMA UJITSE K.U. NAUN PANXHI

FAZA E PROJEKTIT :PROJEKT ZBATIMI

EMERTESA E FLETES:  
HOROGRAFIA

SHKALLA Shk:1/15 000

FLETA 1

DREJTOR PROJEKTI: Ing. Flutura DURO

Inxh.Ndert.Flutura Duro  
Inxh.Top.Luan Bregu  
Inxh.Ndert.Lorenc Hoxha

Dt \_\_\_/\_\_\_/2024

FORMATI A3

PLANIMETRIA  
 1 - SKEMA UJITSE K.U. NAUN PANXHI  
 SHK. 1:2500



INVESTITOR  
 BASHKIA ÇËRRIK



**ZetaKonsult sh.p.k**

Address:Rr."Myrteza Topi",Nd 18, Hyrja 7, Ap 38, TIRANE

Cel:+355 (0)69 33 52 077

e-mail:zetakonsultshpk@gmail.com



**EMERTIMI I OBJEKTIT:**  
 "RIKONSTRUKSIONI I KANALEVE VADITSE NJ.A. GOSTIME"  
 1 - SKEMA UJITSE K.U. NAUN PANXHI

FAZA E PROJEKTIT :PROJEKT ZBATIMI

**EMERTESA E FLETES:**  
 PLANIMETRIA  
 K.U Priza nr.11/1, L=380ml  
 K.U 173, L=540ml  
 K.U 174, L=495ml

SHKALLA Shk:1/2500

FLETA 2

**DREJTOR PROJEKTI:** Ing. Flutura DURO

Inxh.Ndert.Flutura Duro  
 Inxh.Top.Luan Bregu  
 Inxh.Ndert.Lorenc Hoxha

Dt \_\_\_/\_\_\_/2024

FORMATI A3

PLANIMETRIA  
 1 - SKEMA UJITSE K.U. NAUN PANXHI  
 SHK. 1:2500



INVESTITOR  
 BASHKIA ÇËRRIK



**ZetaKonsult sh.p.k**

Address:Rr."Myrteza Topi",Nd 18, Hyrja 7, Ap 38, TIRANE

Cel:+355 (0)69 33 52 077

e-mail:zetakonsultshpk@gmail.com



**EMERTIMI I OBJEKTIT:**

"RIKONSTRUKSIONI I KANALEVE VADITSE NJ.A. GOSTIME"  
 1 - SKEMA UJITSE K.U. NAUN PANXHI

FAZA E PROJEKTIT :PROJEKT ZBATIMI

**EMERTESA E FLETES:**

PLANIMETRIA  
 K.U 175, L=495ml  
 K.U 176, L=495ml

SHKALLA Shk:1/2500

FLETA 3

**DREJTOR PROJEKTI:** Ing. Flutura DURO

Inxh.Ndert.Flutura Duro  
 Inxh.Top.Luan Bregu  
 Inxh.Ndert.Lorenc Hoxha

Dt \_\_\_/\_\_\_/2024

FORMATI A3

PLANIMETRIA  
 1 - SKEMA UJITSE K.U. NAUN PANXHI  
 SHK. 1:2500



INVESTITOR  
 BASHKIA ÇËRRIK



**ZetaKonsult sh.p.k**  
 Address:Rr."Myrteza Topi",Nd 18, Hyrja 7, Ap 38, TIRANE  
 Cel:+355 (0)69 33 52 077  
 e-mail:zetakonsultshpk@gmail.com



**EMERTIMI I OBJEKTIT:**  
 "RIKONSTRUKSIONI I KANALEVE VADITSE NJ.A. GOSTIME"  
 1 - SKEMA UJITSE K.U. NAUN PANXHI

FAZA E PROJEKTIT :PROJEKT ZBATIMI

**EMERTESA E FLETES:**  
 PLANIMETRIA  
 K.U 177, L=495ml  
 K.U 178, L=495ml

SHKALLA Shk:1/2500      FLETA 4

**DREJTOR PROJEKTI:** Ing. Flutura DURO  
 Inxh.Ndert.Flutura Duro  
 Inxh.Top.Luan Bregu  
 Inxh.Ndert.Lorenc Hoxha

Dt \_\_\_/\_\_\_/2024

FORMATI A3

PLANIMETRIA  
1 - SKEMA UJITSE K.U. NAUN PANXHI  
SHK. 1:2500



INVESTITOR  
BASHKIA ÇËRRIK



**ZetaKonsult sh.p.k**

Address:Rr."Myrteza Topi",Nd 18, Hyrja 7, Ap 38, TIRANE

Cel:+355 (0)69 33 52 077

e-mail:zetakonsultshpk@gmail.com



**EMERTIMI I OBJEKTIT:**

"RIKONSTRUKSIONI I KANALEVE VADITSE NJ.A. GOSTIME"  
1 - SKEMA UJITSE K.U. NAUN PANXHI

FAZA E PROJEKTIT :PROJEKT ZBATIMI

EMERTESA E FLETES:  
PLANIMETRIA  
K.U Parcela nr.146, L=390ml

SHKALLA Shk:1/2500

FLETA 5

DREJTOR PROJEKTI: Ing. Flutura DURO



Inxh.Ndert.Flutura Duro  
Inxh.Top.Luan Bregu  
Inxh.Ndert.Lorenc Hoxha

Dt \_\_\_/\_\_\_/2024

FORMATI A3

PLANIMETRIA  
1 - SKEMA UJITESE K.U. NAUN PANXHI  
SHK. 1:2500



INVESTITOR BASHKIA ÇËRRIK 	<b>ZetaKonsult sh.p.k</b> Address:Rr."Myrteza Topi",Nd 18, Hyrja 7, Ap 38, TIRANE Cel: +355 (0)69 33 52 077 e-mail:zetakonsultshpk@gmail.com 	<b>EMERTIMI I OBJEKTIT:</b> "RIKONSTRUKSIONI I KANALEVE VADITESE NJ.A. GOSTIME" 1 - SKEMA UJITESE K.U. NAUN PANXHI		<b>EMERTESA E FLETES:</b> PLANIMETRIA K.U Sekondare, priza nr.6 L=140ml K.U Parcela nr.70, L=730ml K.U Parcela nr.73, L=200ml		<b>DREJTOR PROJEKTI:</b> Ing. Flutura DURO Inxh.Ndert.Flutura Duro Inxh.Top.Luan Bregu Inxh.Ndert.Lorenc Hoxha	Dt: __/__/2024  FORMATI A3
		FAZA E PROJEKTIT :PROJEKT ZBATIMI		SHKALLA Shk:1/2500	FLETA 6		

PLANIMETRIA  
1 - SKEMA UJITESH K.U. NAUN PANXHI  
SHK. 1:2500



INVESTITOR  
BASHKIA ÇËRRIK



ZetaKonsult sh.p.k

Address:Rr."Myrteza Topi",Nd 18, Hyrja 7, Ap 38, TIRANE

Cel:+355 (0)69 33 52 077

e-mail:zetakonsultshpk@gmail.com



EMERTIMI I OBJEKTIT:

"RIKONSTRUKSIONI I KANALEVE VADITESH NJ.A. GOSTIME"  
1 - SKEMA UJITESH K.U. NAUN PANXHI

FAZA E PROJEKTIT :PROJEKT ZBATIMI

EMERTESA E FLETES:  
PLANIMETRIA

K.U Sekondare, priza nr.14 L=935ml  
K.U Parcela nr.53, L=380ml

SHKALLA Shk:1/2500

FLETA 7

DREJTOR PROJEKTI: Ing. Flutura DURO

Inxh.Ndert.Flutura Duro  
Inxh.Top.Luan Bregu  
Inxh.Ndert.Lorenc Hoxha

Dt \_\_\_/\_\_\_/2024

FORMATI A3

PLANIMETRIA  
1 - SKEMA UJITESH K.U. NAUN PANXHI  
SHK. 1:2500



INVESTITOR  
BASHKIA ÇËRRIK



ZetaKonsult sh.p.k

Address:Rr."Myrteza Topi",Nd 18, Hyrja 7, Ap 38, TIRANE

Cel:+355 (0)69 33 52 077

e-mail:zetakonsultshpk@gmail.com



EMERTIMI I OBJEKTIT:

"RIKONSTRUKSIONI I KANALEVE VADITESH NJ.A. GOSTIME"  
1 - SKEMA UJITESH K.U. NAUN PANXHI

FAZA E PROJEKTIT :PROJEKT ZBATIMI

EMERTESA E FLETES:  
PLANIMETRIA

K.U Parcela nr.1 tokat e Shtepanjes (Shtermen), L=650ml  
K.U Parcela nr.2 tokat e Shtepanjes (Shtermen), L=1010ml

SHKALLA Shk:1/2500

FLETA 8

DREJTOR PROJEKTI: Ing. Flutura DURO


Inxh.Ndert.Flutura Duro  
Inxh.Top.Luan Bregu  
Inxh.Ndert.Lorenc Hoxha

Dt \_\_\_/\_\_\_/2024

FORMATI A3



PLANIMETRIA  
1 - SKEMA UJITESH K.U. NAUN PANXHI  
SHK. 1:2500

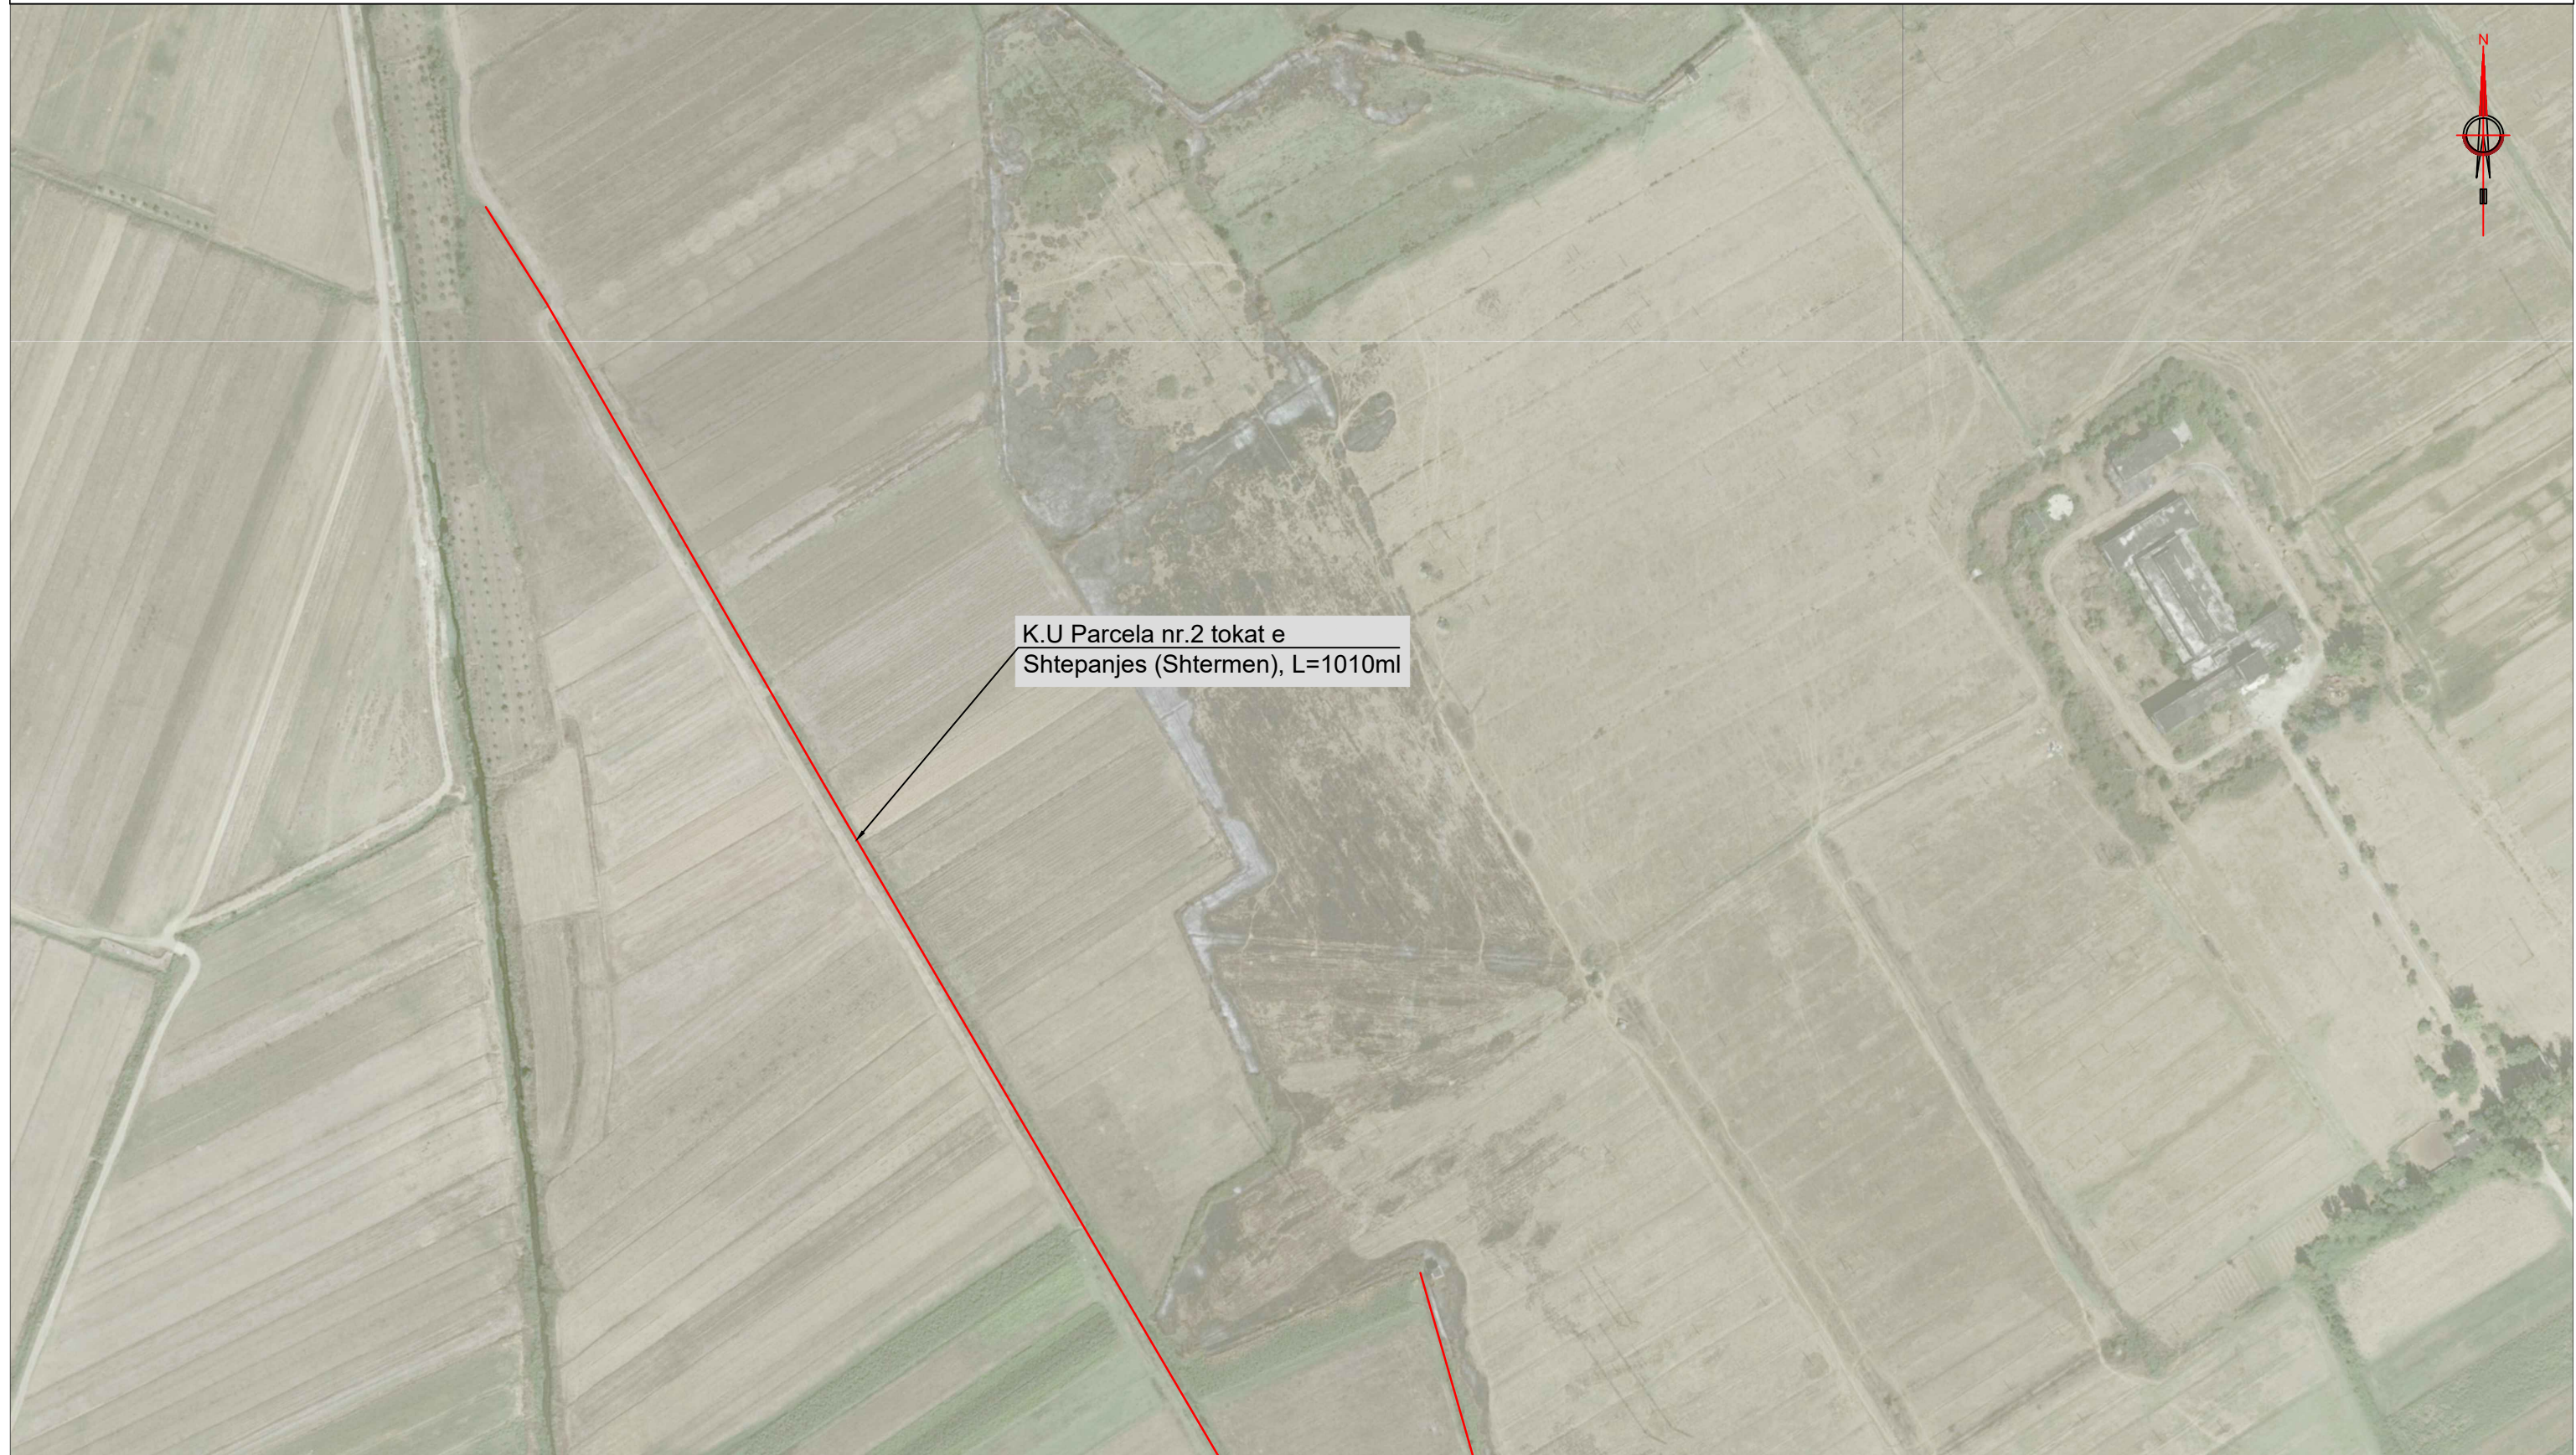

K.U Parcela nr.2 tokat e  
Shtepanjes (Shtermen), L=1010ml

INVESTITOR  
BASHKIA ÇËRRIK



ZetaKonsult sh.p.k

Address:Rr."Myrteza Topi",Nd 18, Hyrja 7, Ap 38, TIRANE

Cel:+355 (0)69 33 52 077

e-mail:zetakonsultshpk@gmail.com



EMERTIMI I OBJEKTIT:  
"RIKONSTRUKSIONI I KANALEVE VADITESH NJ.A. GOSTIME"  
1 - SKEMA UJITESH K.U. NAUN PANXHI

FAZA E PROJEKTIT :PROJEKT ZBATIMI

EMERTESA E FLETES:  
PLANIMETRIA  
K.U Parcela nr.2 tokat e Shtepanjes (Shtermen), L=1010ml  
vazhdim

SHKALLA Shk:1/2500

FLETA 9

DREJTOR PROJEKTI: Ing. Flutura DURO

Inxh.Ndert.Flutura Duro  
Inxh.Top.Luan Bregu  
Inxh.Ndert.Lorenc Hoxha

Dt \_\_\_/\_\_\_/2024

FORMATI A3