


BASHKIA DURRES

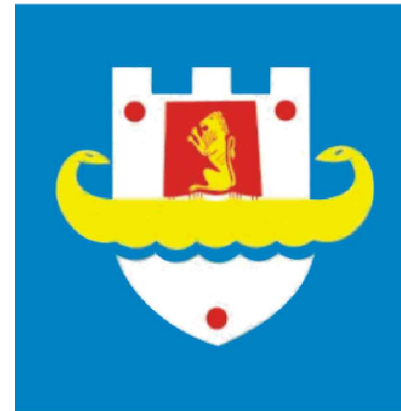



RIKONSTRUKSION RRUGE NE NJ.ADM RRASHBULL

RRUGA "BARLETA"

DREJTORIA E PROJEKTEVE DHE INFRASTRUKTURES PUBLIKE
BASHKIA DURRES


RIKONSTRUKSION RRUGA "BARLETA" RRASHBULL

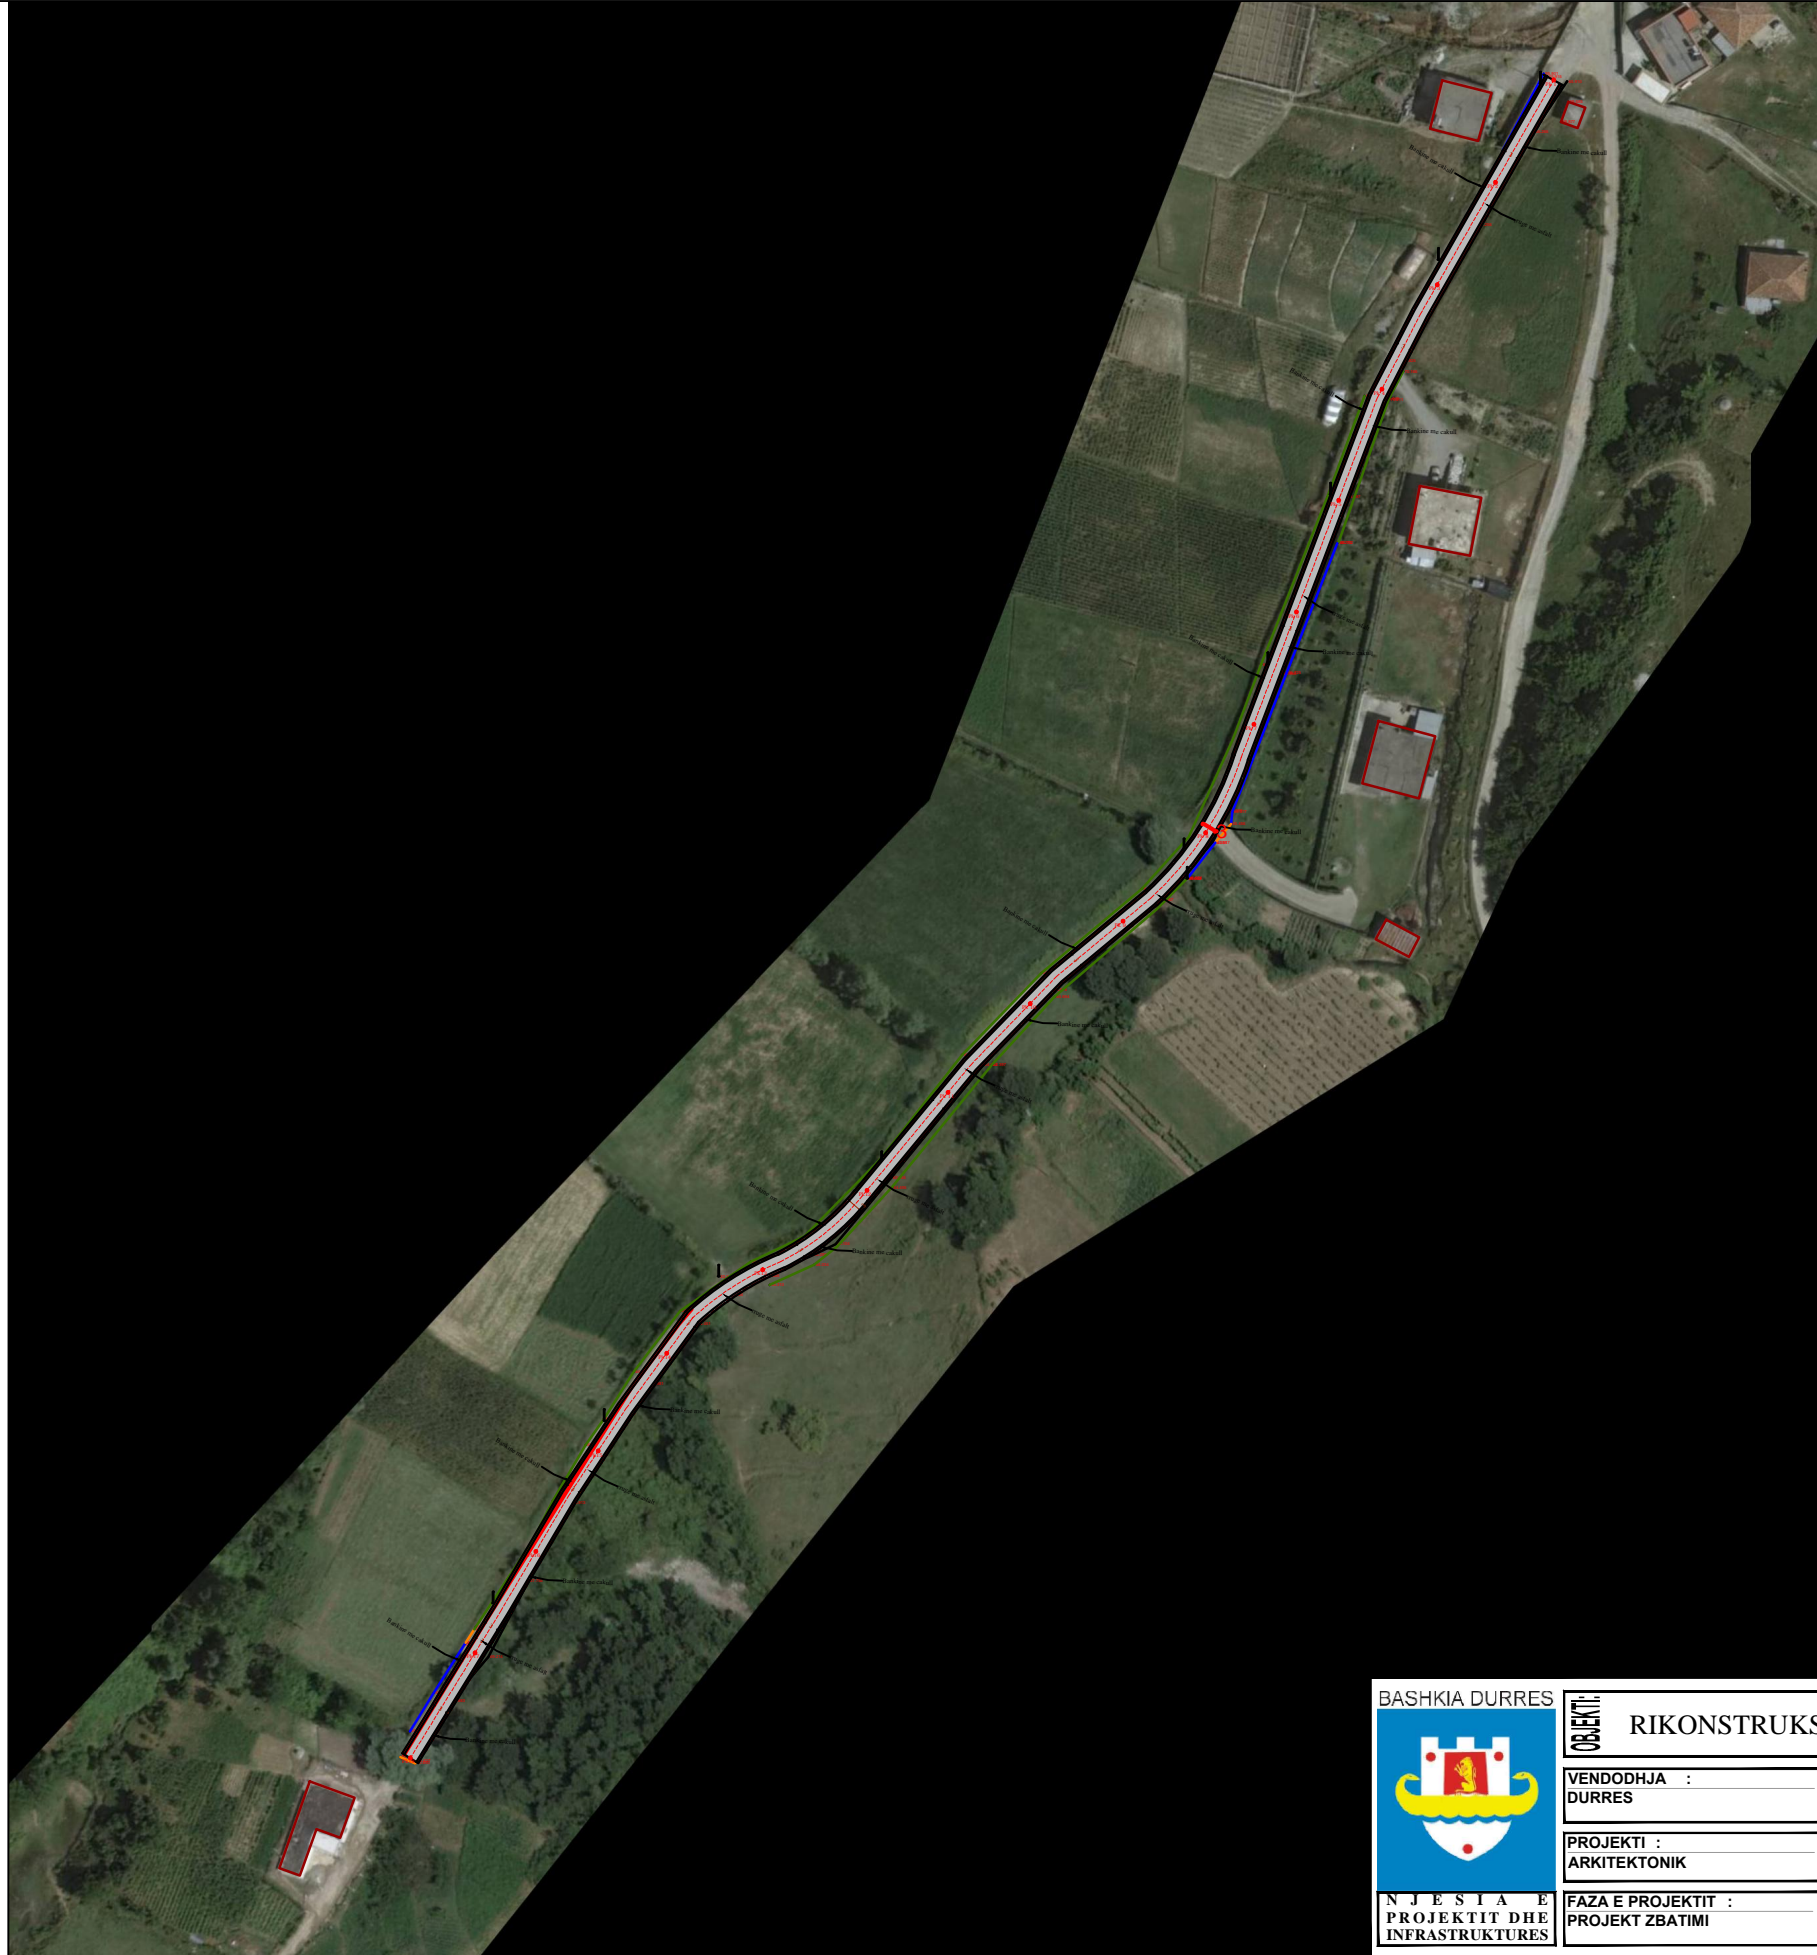

 BASHKIA DURRES N J E S I A E P R O J E K T I T D H E I N F R A S T R U K T U R E S	OBJEKTI : RIKONSTRUKSION RRUGA "BARLETA"		EMERTIMI I FLETES : PLANIMETRI RRUGE	
	VENDODHJA : DURRES	EMER MBIEMER Ing. Lorenc Facja Ing. Eni Turkeshi Ark. Alba Kokomani Ing. Jetmir Kurti	FIRMA	DATA:2024 SHKALLA 1:250
PROJEKTI : ARKITEKTONIK	GRUPI PROJEKTIMIT :	No. I FLETES A-01	FAZA E PROJEKTIT : PROJEKT ZBATIMI	


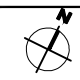
RIKONSTRUKSION RRUGA "BARLETA" RRASHBULL



BASHKIA DURRES		OBJEKTI: RIKONSTRUKSION RRUGA "BARLETA"		EMERTIMI I FLETES :	
		VENDODHJA : DURRES PROJEKTI : ARKITEKTONIK FAZA E PROJEKTTIT : PROJEKT ZBATIMI		EMERTIMI I FLETES : PLANIMETRI RRUGE DATA:.....2024 SHKALLA 1:250 No. I FLETES A-02	
NJESIA E PROJEKTTIT DHE INFRASTRUKTURES		GRUPI PROJEKTTIMI :		EMER MBIEMER FIRMA Ing. Lorenc Facja Ing. Eni Turkeshi Ark. Alba Kokomani Ing. Jetmir Kurti	

RIKONSTRUKSION RRUGA "BARLETA" RRASHBULL




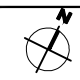
 BASHKIA DURRES N J E S I A E PROJEKTIT DHE INFRASTRUKTURES	OBJEKTI: RIKONSTRUKSION RRUGA "BARLETA"		EMERTIMI I FLETES : PLANIMETRI RRUGE		
	VENDODHJA : DURRES	EMER MBIEMER Ing. Lorenc Facja Ing. Eni Turkeshi Ark. Alba Kokomani Ing. Jetmir Kurti	FIRMA	DATA:2024	SHKALLA 1:250
	PROJEKTI : ARKITEKTONIK	GRUPI PROJEKTIMIT :	No. I FLETES A-03		
	FAZA E PROJEKTIT : PROJEKT ZBATIMI				

RIKONSTRUKSION RRUGA "BARLETA" RRASHBULL



RIKONSTRUKSION RRUGA "BARLETA" RRASHBULL



 BASHKIA DURRES NJESIA E PROJEKTIT DHE INFRASTRUKTURES	OBJEKTI: RIKONSTRUKSION RRUGA "BARLETA"		EMERTIMI I FLETES : PLANIMETRI RRUGE		
	VENDODHJA : DURRES	EMER MBIEMER Ing. Lorenc Facja Ing. Eni Turkeshi Ark. Alba Kokomani Ing. Jetmir Kurti	FIRMA	DATA:2024	SHKALLA 1:250
	PROJEKTI : ARKITEKTONIK	GRUPI PROJEKTIMIT :	No. I FLETES A-05		
	FAZA E PROJEKTIT : PROJEKT ZBATIMI				



RIKONSTRUKSION RRUGA "BARLETA" RRASHBULL



 BASHKIA DURRES N J E S I A E PROJEKTIT DHE INFRASTRUKTURES	OBJEKTI: RIKONSTRUKSION RRUGA "BARLETA"		EMERTIMI I FLETES : PLANIMETRI RRUGE		
	VENDODHJA : DURRES	EMER MBIEMER Ing. Lorenc Facja Ing. Eni Turkeshi Ark. Alba Kokomani Ing. Jetmir Kurti	FIRMA	DATA:2024 SHKALLA 1:250	
	PROJEKTI : ARKITEKTONIK	GRUPI PROJEKTIMIT :		No. I FLETES A-06	
	FAZA E PROJEKTIT : PROJEKT ZBATIMI				



RIKONSTRUKSION RRUGA "BARLETA" RRASHBULL




 BASHKIA DURRES NJESIA E PROJEKTIT DHE INFRASTRUKTURES	OBJEKTI: RIKONSTRUKSION RRUGA "BARLETA"		EMERTIMI I FLETES : PLANIMETRI RRUGE		
	VENDODHJA : DURRES	EMER MBIEMER Ing. Lorenc Facja Ing. Eni Turkeshi Ark. Alba Kokomani Ing. Jetmir Kurti	FIRMA	DATA:2024 SHKALLA 1:250	
	PROJEKTI : ARKITEKTONIK	GRUPI PROJEKTIMIT :	No. I FLETES A-07		
	FAZA E PROJEKTIT : PROJEKT ZBATIMI				


RIKONSTRUKSION RRUGA "BARLETA" RRASHBULL



 BASHKIA DURRES N J E S I A E PROJEKTIT DHE INFRASTRUKTURES	OBJEKTI:	RIKONSTRUKSION RRUGA "BARLETA"		EMERTIMI I FLETES :	
	VENDODHJA :	DURRES		PLANIMETRI RRUGE	
	PROJEKTI :	ARKITEKTONIK		DATA:.....2024	SHKALLA 1:250
	FAZA E PROJEKTIT :	PROJEKT ZBATIMI		No. I FLETES	A-08
GRUPI PROJEKTIMIT :		EMER MBIEMER	FIRMA		
		Ing. Lorenc Facja			
		Ing. Eni Turkeshi			
		Ark. Alba Kokomani			
		Ing. Jetmir Kurti			


PROFILI TERTHORE TIP

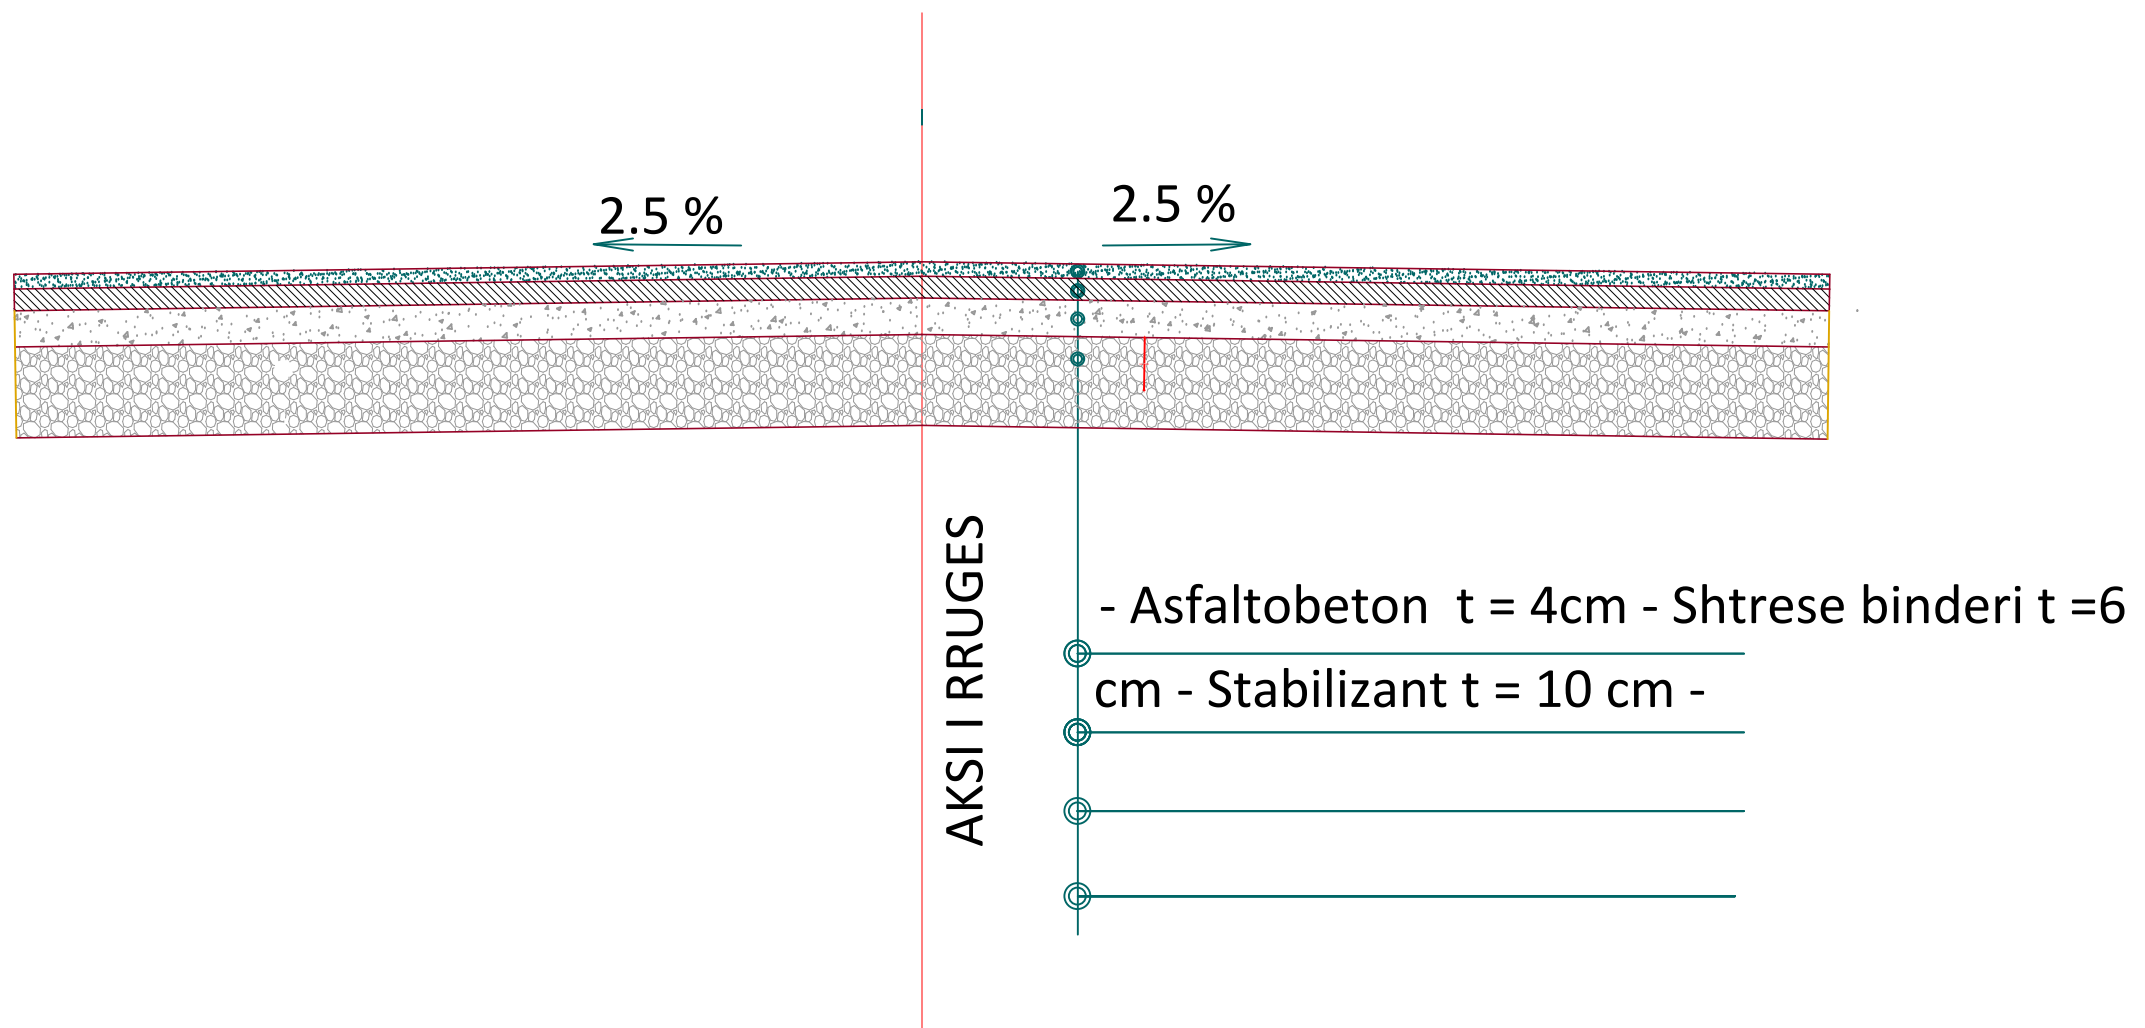

 BASHKIA DURRES	OBJEKTI: RIKONSTRUKSION I RRUGA BARLETA		
	VENDODHJA : DURRES	EMER MBIEMER	FIRMA
NJESIA E PROJEKTIT DHE INFRASTRUKTURES	PROJEKTI : ARKITEKTONIK	GRUPI PROJEKTIMIT : ING.ENI TURKESHI ARK.ALBA KOKOMANI ING.JETMIR KURTI ING.LORENC FACJA	EMERTIMI I FLETES : PROFIL TERTHOR
	FAZA E PROJEKTIT : PROJEKT ZBATIMI		DATA:04/2024 SHKALLA:1:250
No. I FLETES			A9

RIKONSTRUKSION RRUGA "BARLETA" RRASHBULL



 BASHKIA DURRES N J E S I A E P R O J E K T I T D H E I N F R A S T R U K T U R E S	OBJEKTI : RIKONSTRUKSION RRUGA "BARLETA"		
	VENDODHJA : DURRES	GRUPI PROJEKTIMIT :	EMER MBIEMER : Ing.gjeod. Ervis Bahiti FIRMA : Ing.gjeod. Fatjon Zeqiri
	PROJEKTI : ARKITEKTONIK		EMERTIMI I FLETES : Azhormimi topografik
	FAZA E PROJEKTIT : PROJEKT ZBATIMI		DATA :2024 SHKALLA 1:250 No. I FLETES : R-01

RIKONSTRUKSION RRUGA "BARLETA" RRASHBULL




BASHKIA DURRES		OBJEKTI: RIKONSTRUKSION RRUGA "BARLETA"		EMERTIMI I FLETES : Azhornimi topografik	
VENDODHJA : DURRES		GRUPI PROJEKTIMIT :	EMER MBIEMER : Ing.gjeod. Ervis Bahiti		DATA:.....2024
PROJEKTI : ARKITEKTONIK			FIRMA : Ing.gjeod. Fatjon Zeqiri		
FAZA E PROJEKTIT : PROJEKT ZBATIMI				No. I FLETES	R-02


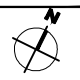


NJESIA E PROJEKTIT DHE INFRASTRUKTURES




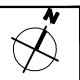
RIKONSTRUKSION RRUGA "BARLETA" RRASHBULL

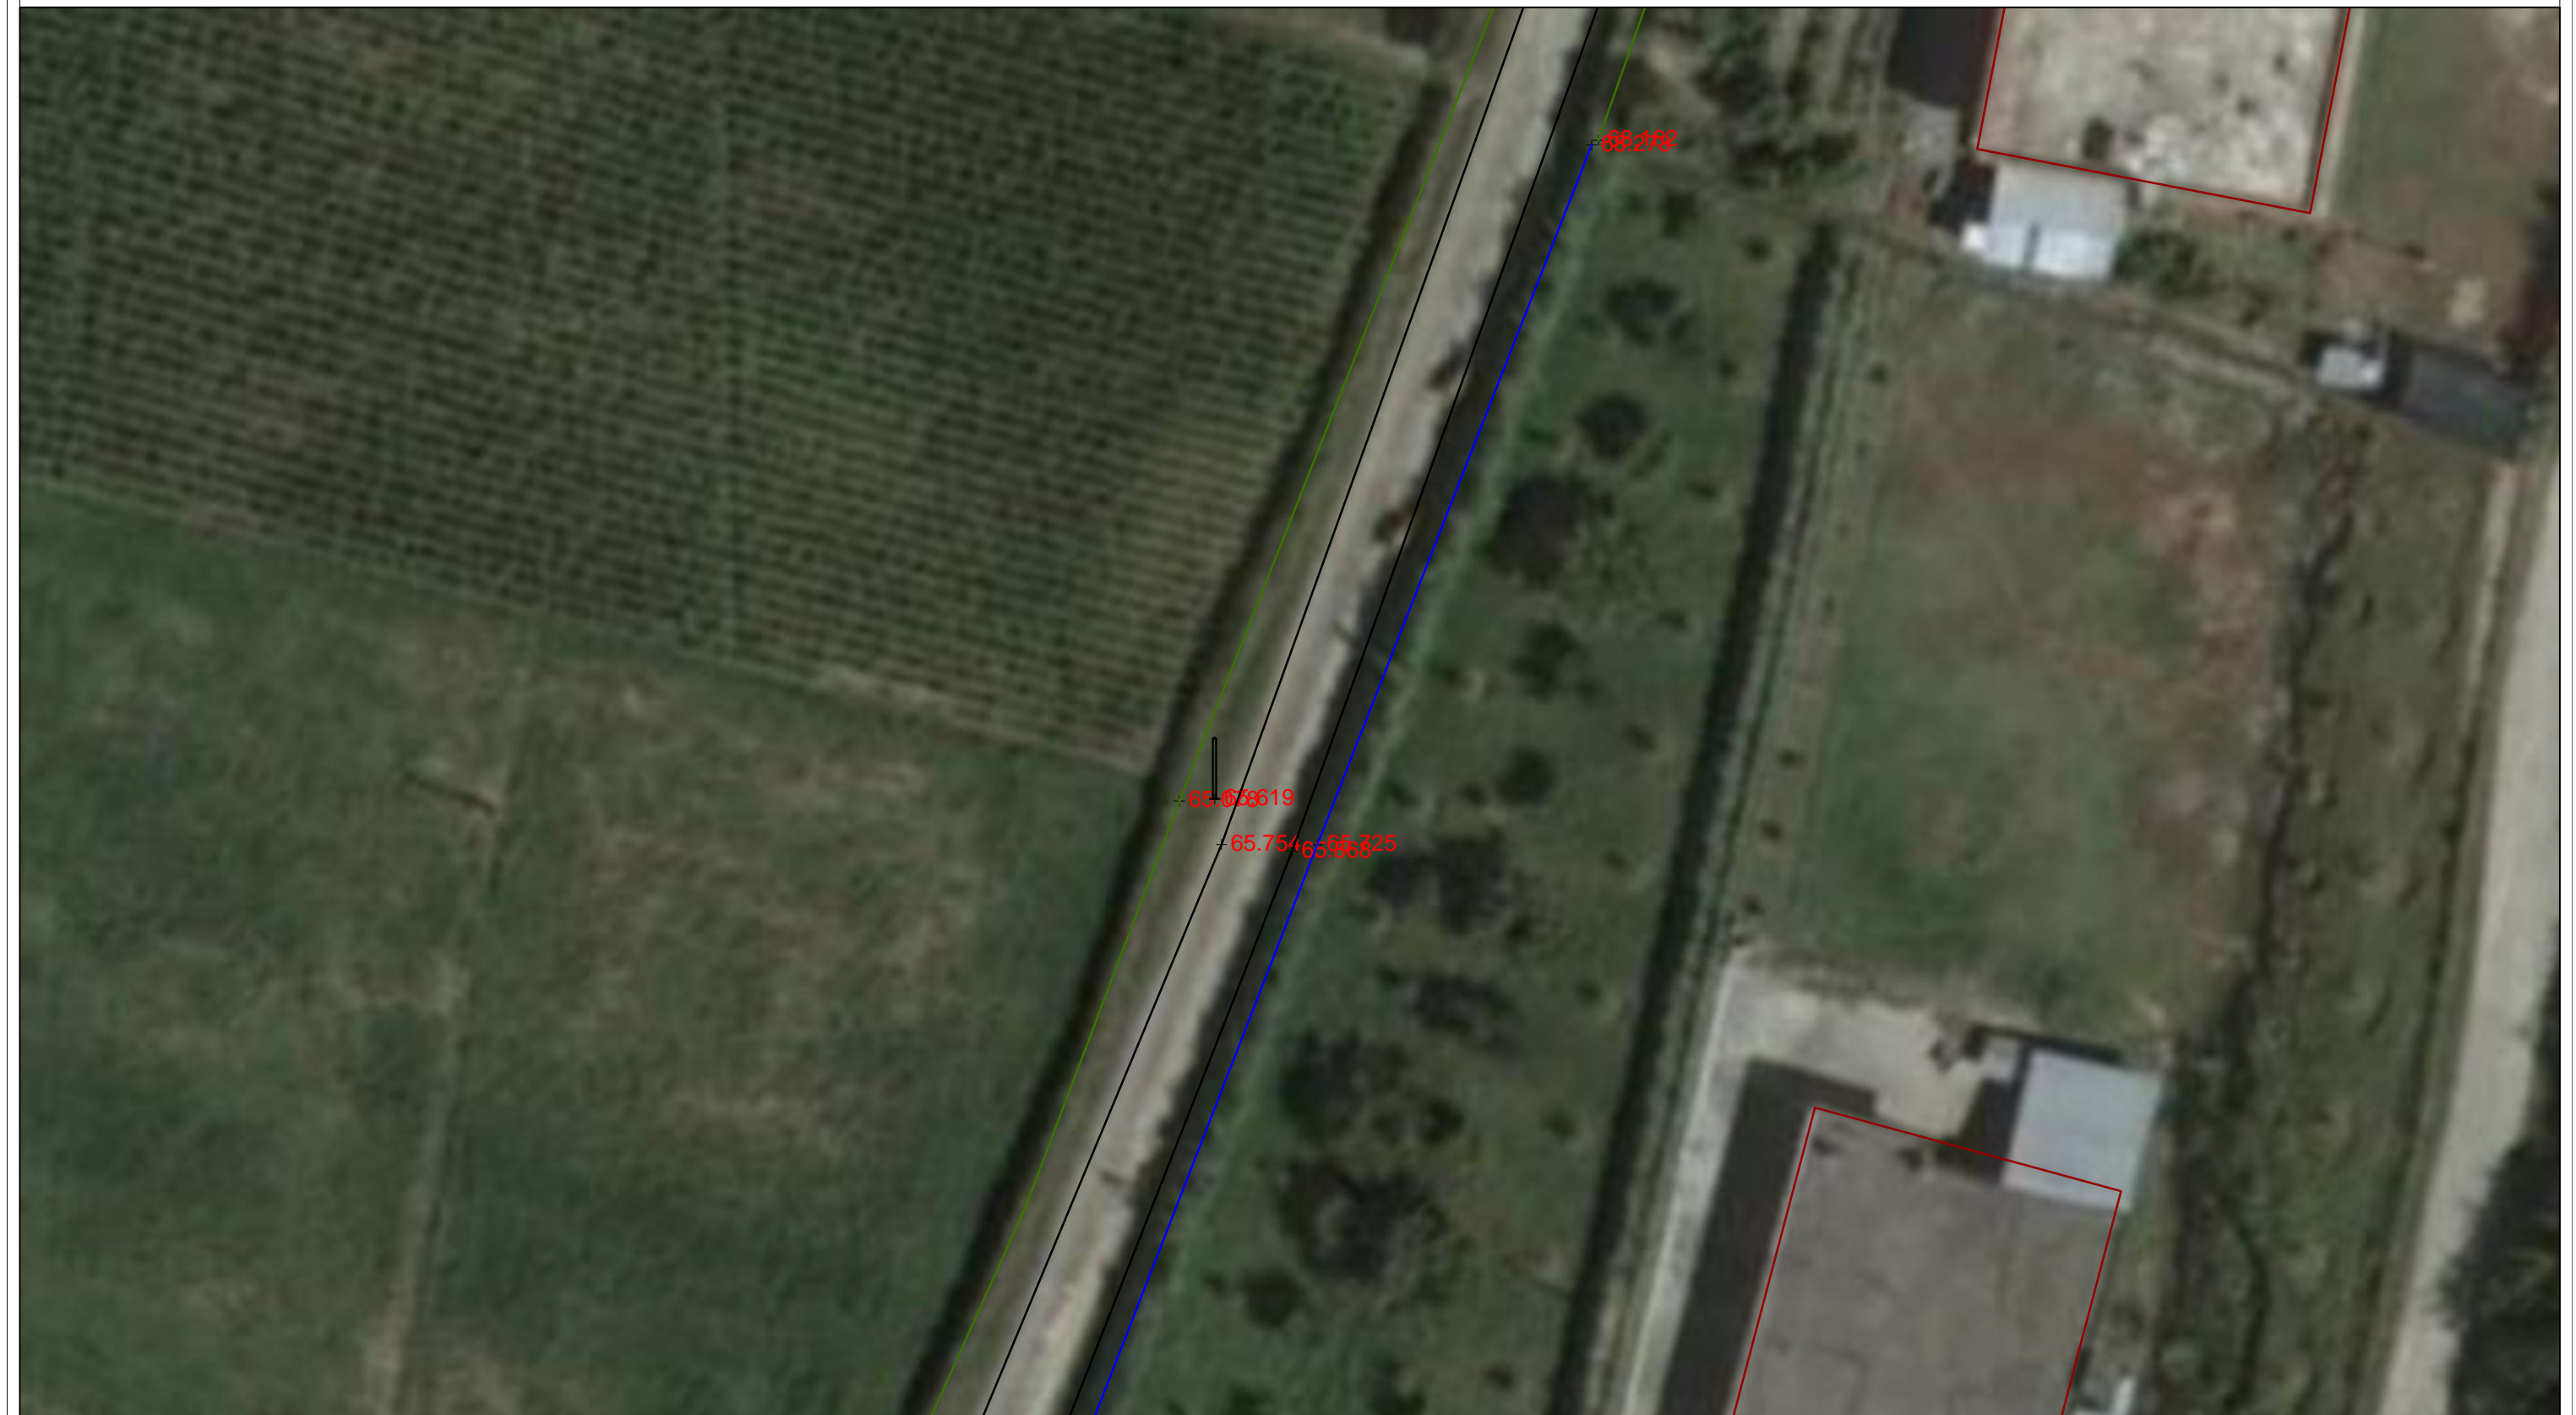

 BASHKIA DURRES NJESIA E PROJEKTIT DHE INFRASTRUKTURES	OBJEKTI: RIKONSTRUKSION RRUGA "BARLETA"		EMERTIMI I FLETES : Azhornimi topografik	
	VENDODHJA : DURRES	GRUPI PROJEKTIMIT : EMER MBIEMER Ing.gjeod. Ervis Bahiti FIRMA Ing.gjeod. Fatjon Zeqiri	DATA:.....2024 SHKALLA 1:250	
PROJEKTI : ARKITEKTONIK	No. I FLETES R-03			
FAZA E PROJEKTIT : PROJEKT ZBATIMI				


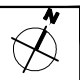
RIKONSTRUKSION RRUGA "BARLETA" RRASHBULL




 BASHKIA DURRES NJESIA E PROJEKTIT DHE INFRASTRUKTURES	OBJEKTI: RIKONSTRUKSION RRUGA "BARLETA"	EMERTIMI I FLETES : Azhornimi topografik	
	VENDODHJA : DURRES	EMER MBIEMER Ing.gjeod. Ervis Bahiti	FIRMA Ing.gjeod. Fatjon Zeqiri
PROJEKTI : ARKITEKTONIK	GRUPI PROJEKTIMIT :	No. I FLETES R-04	
FAZA E PROJEKTIT : PROJEKT ZBATIMI			


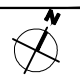
RIKONSTRUKSION RRUGA "BARLETA" RRASHBULL



 BASHKIA DURRES NJESIA E PROJEKTIT DHE INFRASTRUKTURES	OBJEKTI: RIKONSTRUKSION RRUGA "BARLETA"	EMERTIMI I FLETES : Azhornimi topografik	
	VENDODHJA : DURRES	EMER MBIEMER : Ing.gjeod. Ervis Bahiti	FIRMA : Ing.gjeod. Fatjon Zeqiri
PROJEKTI : ARKITEKTONIK	GRUPI PROJEKTIMIT :	No. I FLETES : R-05	
FAZA E PROJEKTIT : PROJEKT ZBATIMI			


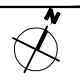
RIKONSTRUKSION RRUGA "BARLETA" RRASHBULL

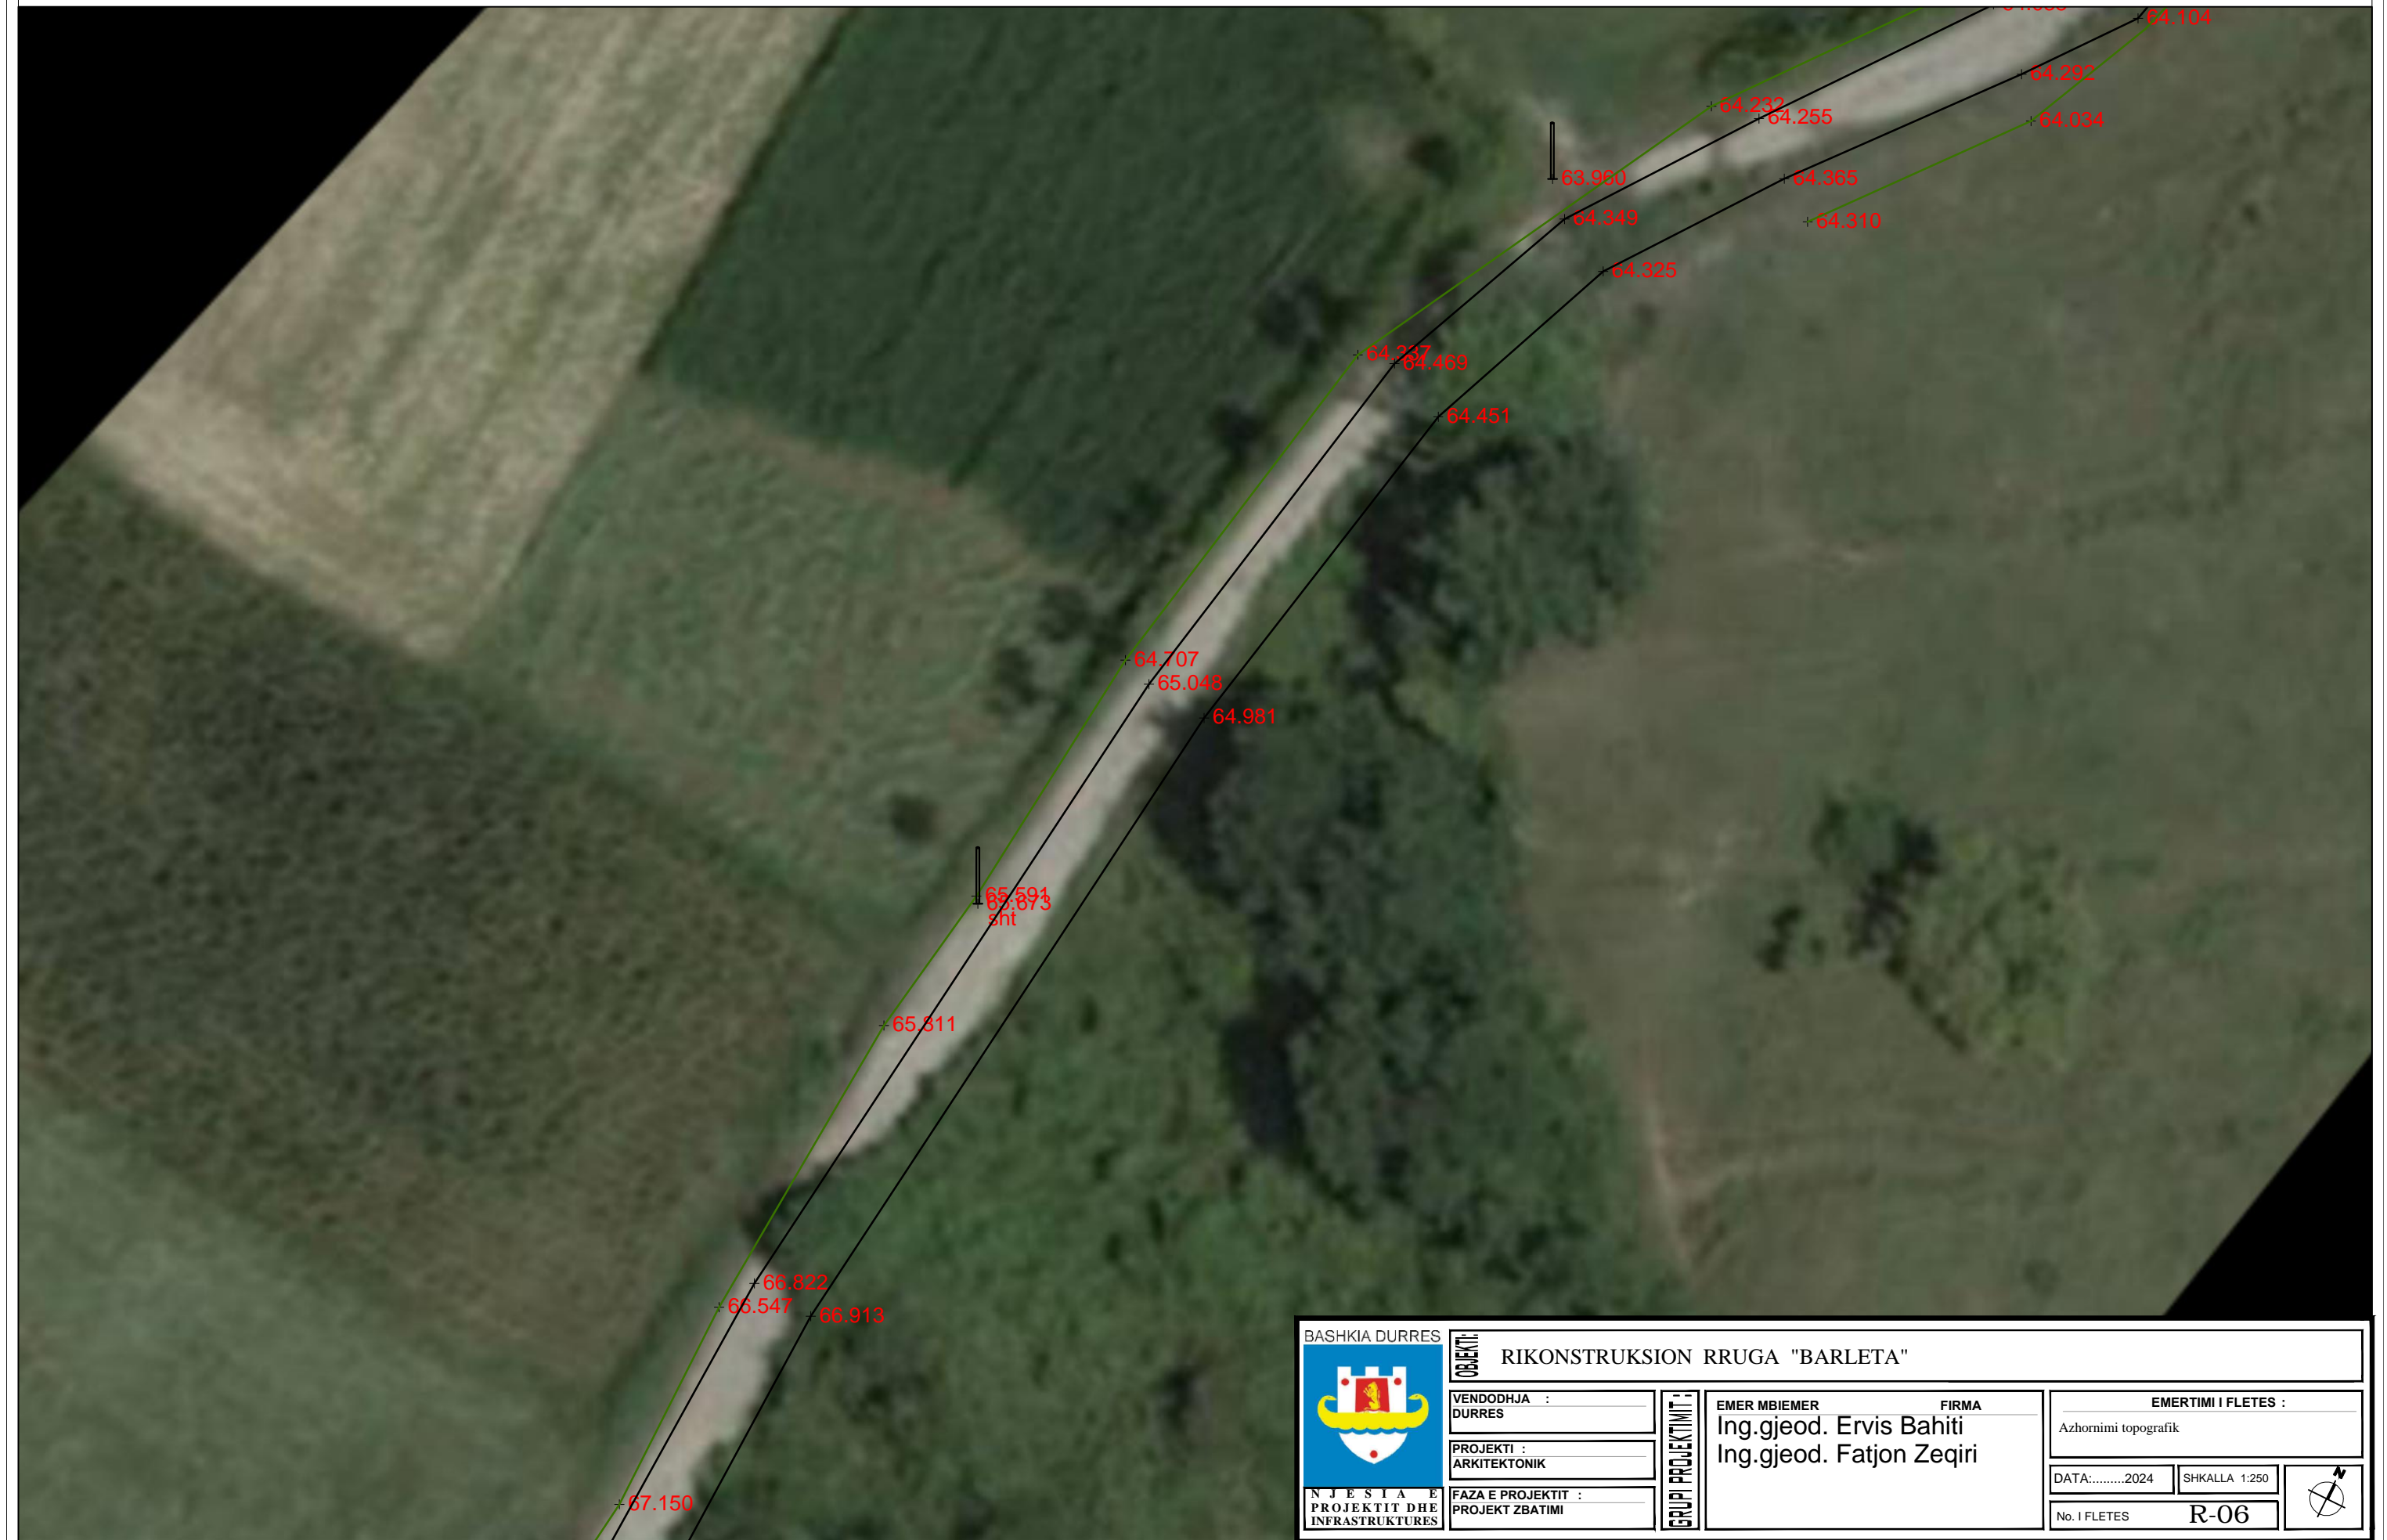

 BASHKIA DURRES NJESIA E PROJEKTIT DHE INFRASTRUKTURES	OBJEKTI: RIKONSTRUKSION RRUGA "BARLETA"		EMERTIMI I FLETES : Azhornimi topografik	
	VENDODHJA : DURRES	GRUPI PROJEKTIMIT : EMER MBIEMER Ing.gjeod. Ervis Bahiti FIRMA Ing.gjeod. Fatjon Zeqiri	DATA:.....2024 SHKALLA 1:250	
	PROJEKTI : ARKITEKTONIK		No. I FLETES R-06	
	FAZA E PROJEKTIT : PROJEKT ZBATIMI			

RIKONSTRUKSION RRUGA "BARLETA" RRASHBULL



 <p>BASHKIA DURRES</p> <p>NJESIA E PROJEKTIT DHE INFRASTRUKTURES</p>	<p>OBJEKTI: RIKONSTRUKSION RRUGA "BARLETA"</p>	<p>EMERTIMI I FLETES:</p> <p>Azhornimi topografik</p>		
	<p>VENDODHJA: DURRES</p>	<p>GRUPI PROJEKTIMIT:</p> <p>EMER MBIEMER: Ing.gjeod. Ervis Bahiti FIRMA: Ing.gjeod. Fatjon Zeqiri</p>	<p>DATA:.....2024</p>	<p>SHKALLA 1:250</p>
	<p>PROJEKTI: ARKITEKTONIK</p>		<p>No. I FLETES</p>	<p>R-07</p>
	<p>FAZA E PROJEKTIT: PROJEKT ZBATIMI</p>			

70.663
70.630
70.637

69.945

69.82296

69.883

69.214

68.988
68.929
av

68.583
68.939

68.062
sht

67.755

67.673

67.150

66.822
66.547
66.913