

**BASHKIA DURRES**


**OBJEKTI:  
"RIKONSTRUKSION RRUGA ELEZ ISUFI"**

**DURRES  
NJESIA E PROEJKTIT DHE INFRASTRUKTURES**






 NJESIA E PROJEKTIT DHE INFRASTRUKTURES	<b>OBJEKTI : RIKONSTRUKSION RRUGA ELEZ ISUFI</b>		<b>EMERTIMI I FLETES :</b>	
	VENDODHJA :	EMER MBIEMER	FIRMA	AZHORNIMI TOPOGRAFIK 2
	DURRES, DURRES	Ing. gjeod. E.Bahiti		
	PROJEKTI :	Ing. gjeod. F.Zeqiri		
RILEVIMI TOPOGRAFIK	GRUPI PROJEKTIMIT :		DATA .	SHKALLA 1:200
FAZA E PROJEKTIT :			No. I FLETES	<b>Nr.4</b>
PROJEKT ZBATIMI				

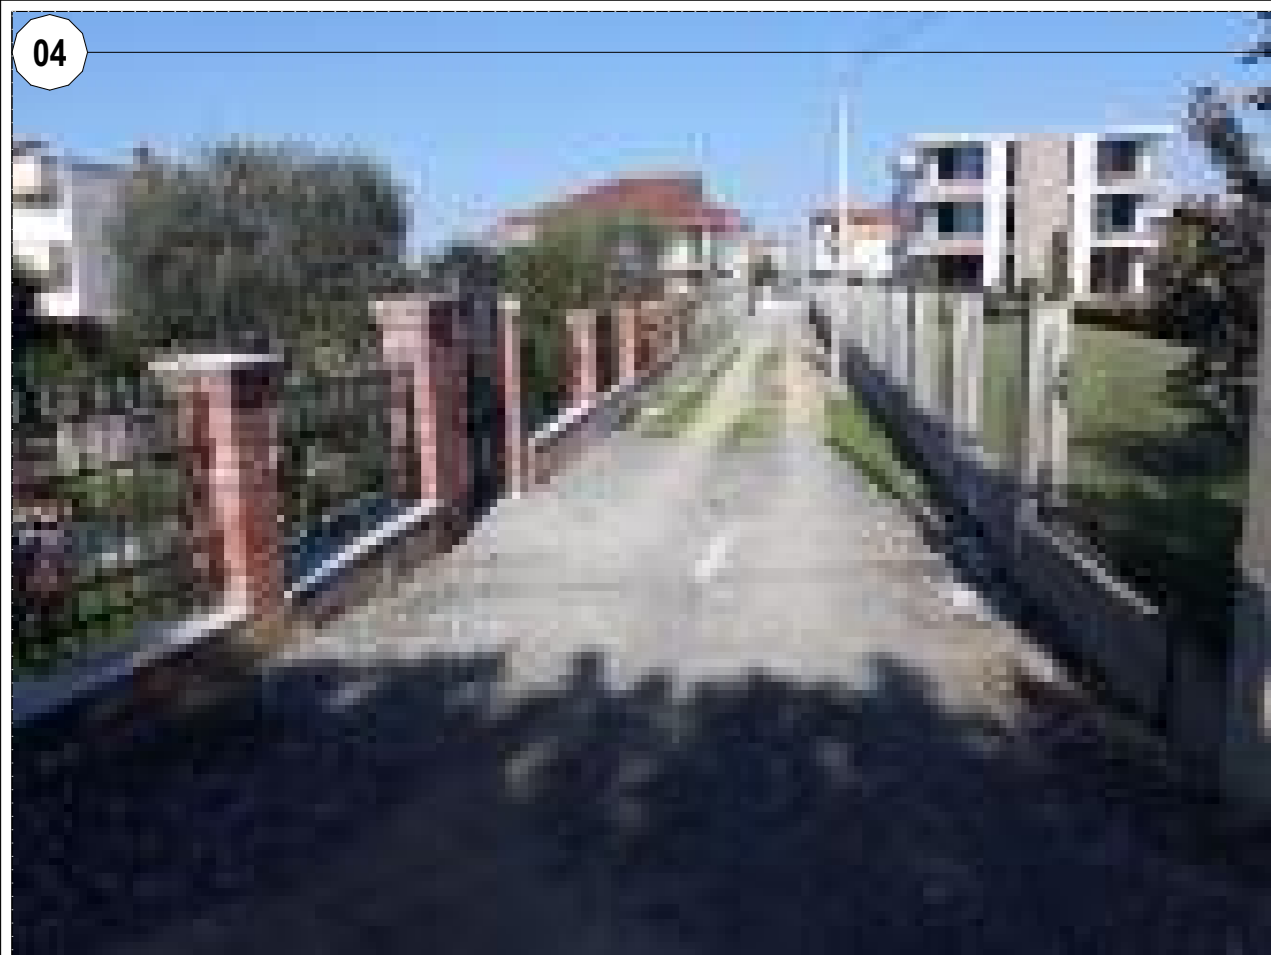

<b>OBJEKTI : RIKONSTRUKSION RRUGA ELEZ ISUFI</b>			
VENDODHJA : DURRES, DURRES	EMER MBIEMER Ing. gjeod. E.Bahiti	FIRMA	EMERTIMI I FLETES : AZHORNIMI TOPOGRAFIK 3
PROJEKTI : RILEVIMI TOPOGRAFIK	Ing. gjeod. F.Zeqiri		DATA : <input type="text"/> SHKALLA 1:200
FAZE E PROJEKTTIT : PROJEKT ZBATIMI			No. I FLETES <b>Nr.5</b>


0 1 2 3 4 5 6 7 8 9 10

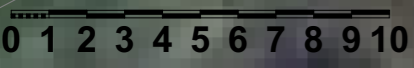

<b>OBJEKTI : RIKONSTRUKSION RRUGA ELEZ ISUFI</b>			
VENDODHJA : DURRES, DURRES	EMER MBIEMER Ing. gjeod. E.Bahiti	FIRMA	EMERTIMI I FLETES : AZHORNIMI TOPOGRAFIK 4
PROJEKTI : RILEVIMI TOPOGRAFIK	Ing. gjeod. F.Zeqiri		DATA : _____ SHKALLA 1:200
FAZA E PROJEKTIIT : PROJEKT ZBATIMI			No. I FLETES _____ <b>Nr.16</b>
GRUPI PROJEKTIIT :			






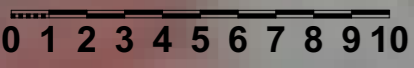

<b>OBJEKTI : RIKONSTRUKSION RRUGA ELEZ ISUFI</b>			
VENDODHJA : DURRES, DURRES	EMER MBIEMER Ing. gjeod. E.Bahiti	FIRMA	EMERTIMI I FLETES : AZHORNIMI TOPOGRAFIK 7
PROJEKTI : RILEVIMI TOPOGRAFIK	Ing. gjeod. F.Zeqiri		DATA :      SHKALLA 1:200
FAZA E PROJEKTTIT : PROJEKT ZBATIMI			No. I FLETES <b>Nr.19</b>
GRUPI PROJEKTTIMIT :			



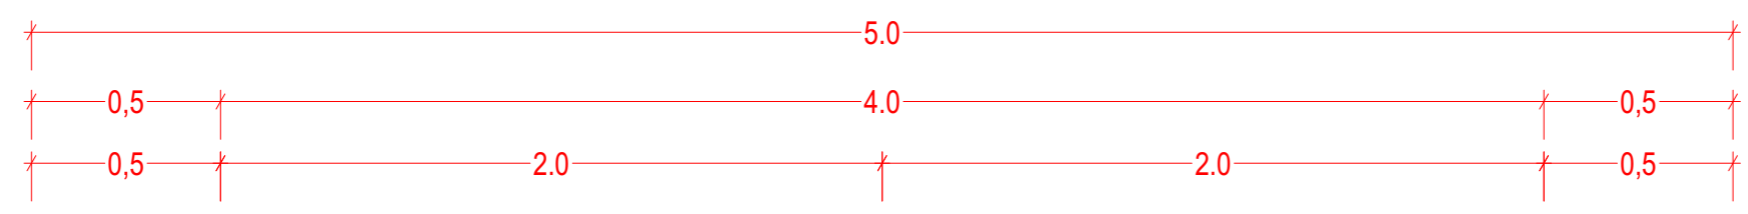


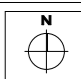
BANKINE ME STABILIZANT

KUOTA E PROJEKTI


BANKINE ME STABILIZANT




SHTRESE ASFALTOBETONI	t = 4 cm
SHTRESE BINDERI	t = 6 cm
STABILIZANT	t = 10 cm
ÇAKULL	t = 15 cm


 NJESIA E PROJEKTI DHE INFRASTRUKTURES	<b>OBJEKTI : RIKONSTRUKSION RRUGE NJESIA ADMINISTRATIVE ISHEM, BASHKIA DURRËS</b>		EMERTIMI I FLETES : PRERJE TERTHORE RRUGE PIKETA 01- 03		
	VENDODHJA : NJESIA KATUND I RI, DURRES	EMER MBIEMER Ing. Lorenc Facja Ing. Eni Turkeshi Ark. Alba KOKOMAN Ing. Jetmir Kurtil	FIRMA	DATA :      SHKALLA 1:20	
	PROJEKTI : TEKNIK	GRUPI PROJEKTI :	No. I FLETES		
	FAZA E PROJEKTI : PROJEKT ZBATIMI				



 <b>OBJEKTI : RIKONSTRUKSION RRUGE NJESIA ADMINISTRATIVE ISHEM, BASHKIA DURRËS</b>			
VENDODHJA : NJESIA KATUND I RI, DURRES	EMER MBIEMER Ing. Lorenc Facja Ing. Eni Turkeshi Ark. Alba KOKOMAN Ing. Jetmir Kurtil	FIRMA	EMERTIMI I FLETES : PLANI PIKETA 01- 02
PROJEKTI : TEKNIK	GRUPI PROJEKTIMIT :	No. I FLETES	DATA :
FAZA E PROJEKTIMIT : PROJEKT ZBATIMI			SHKALLA 1:200


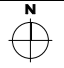


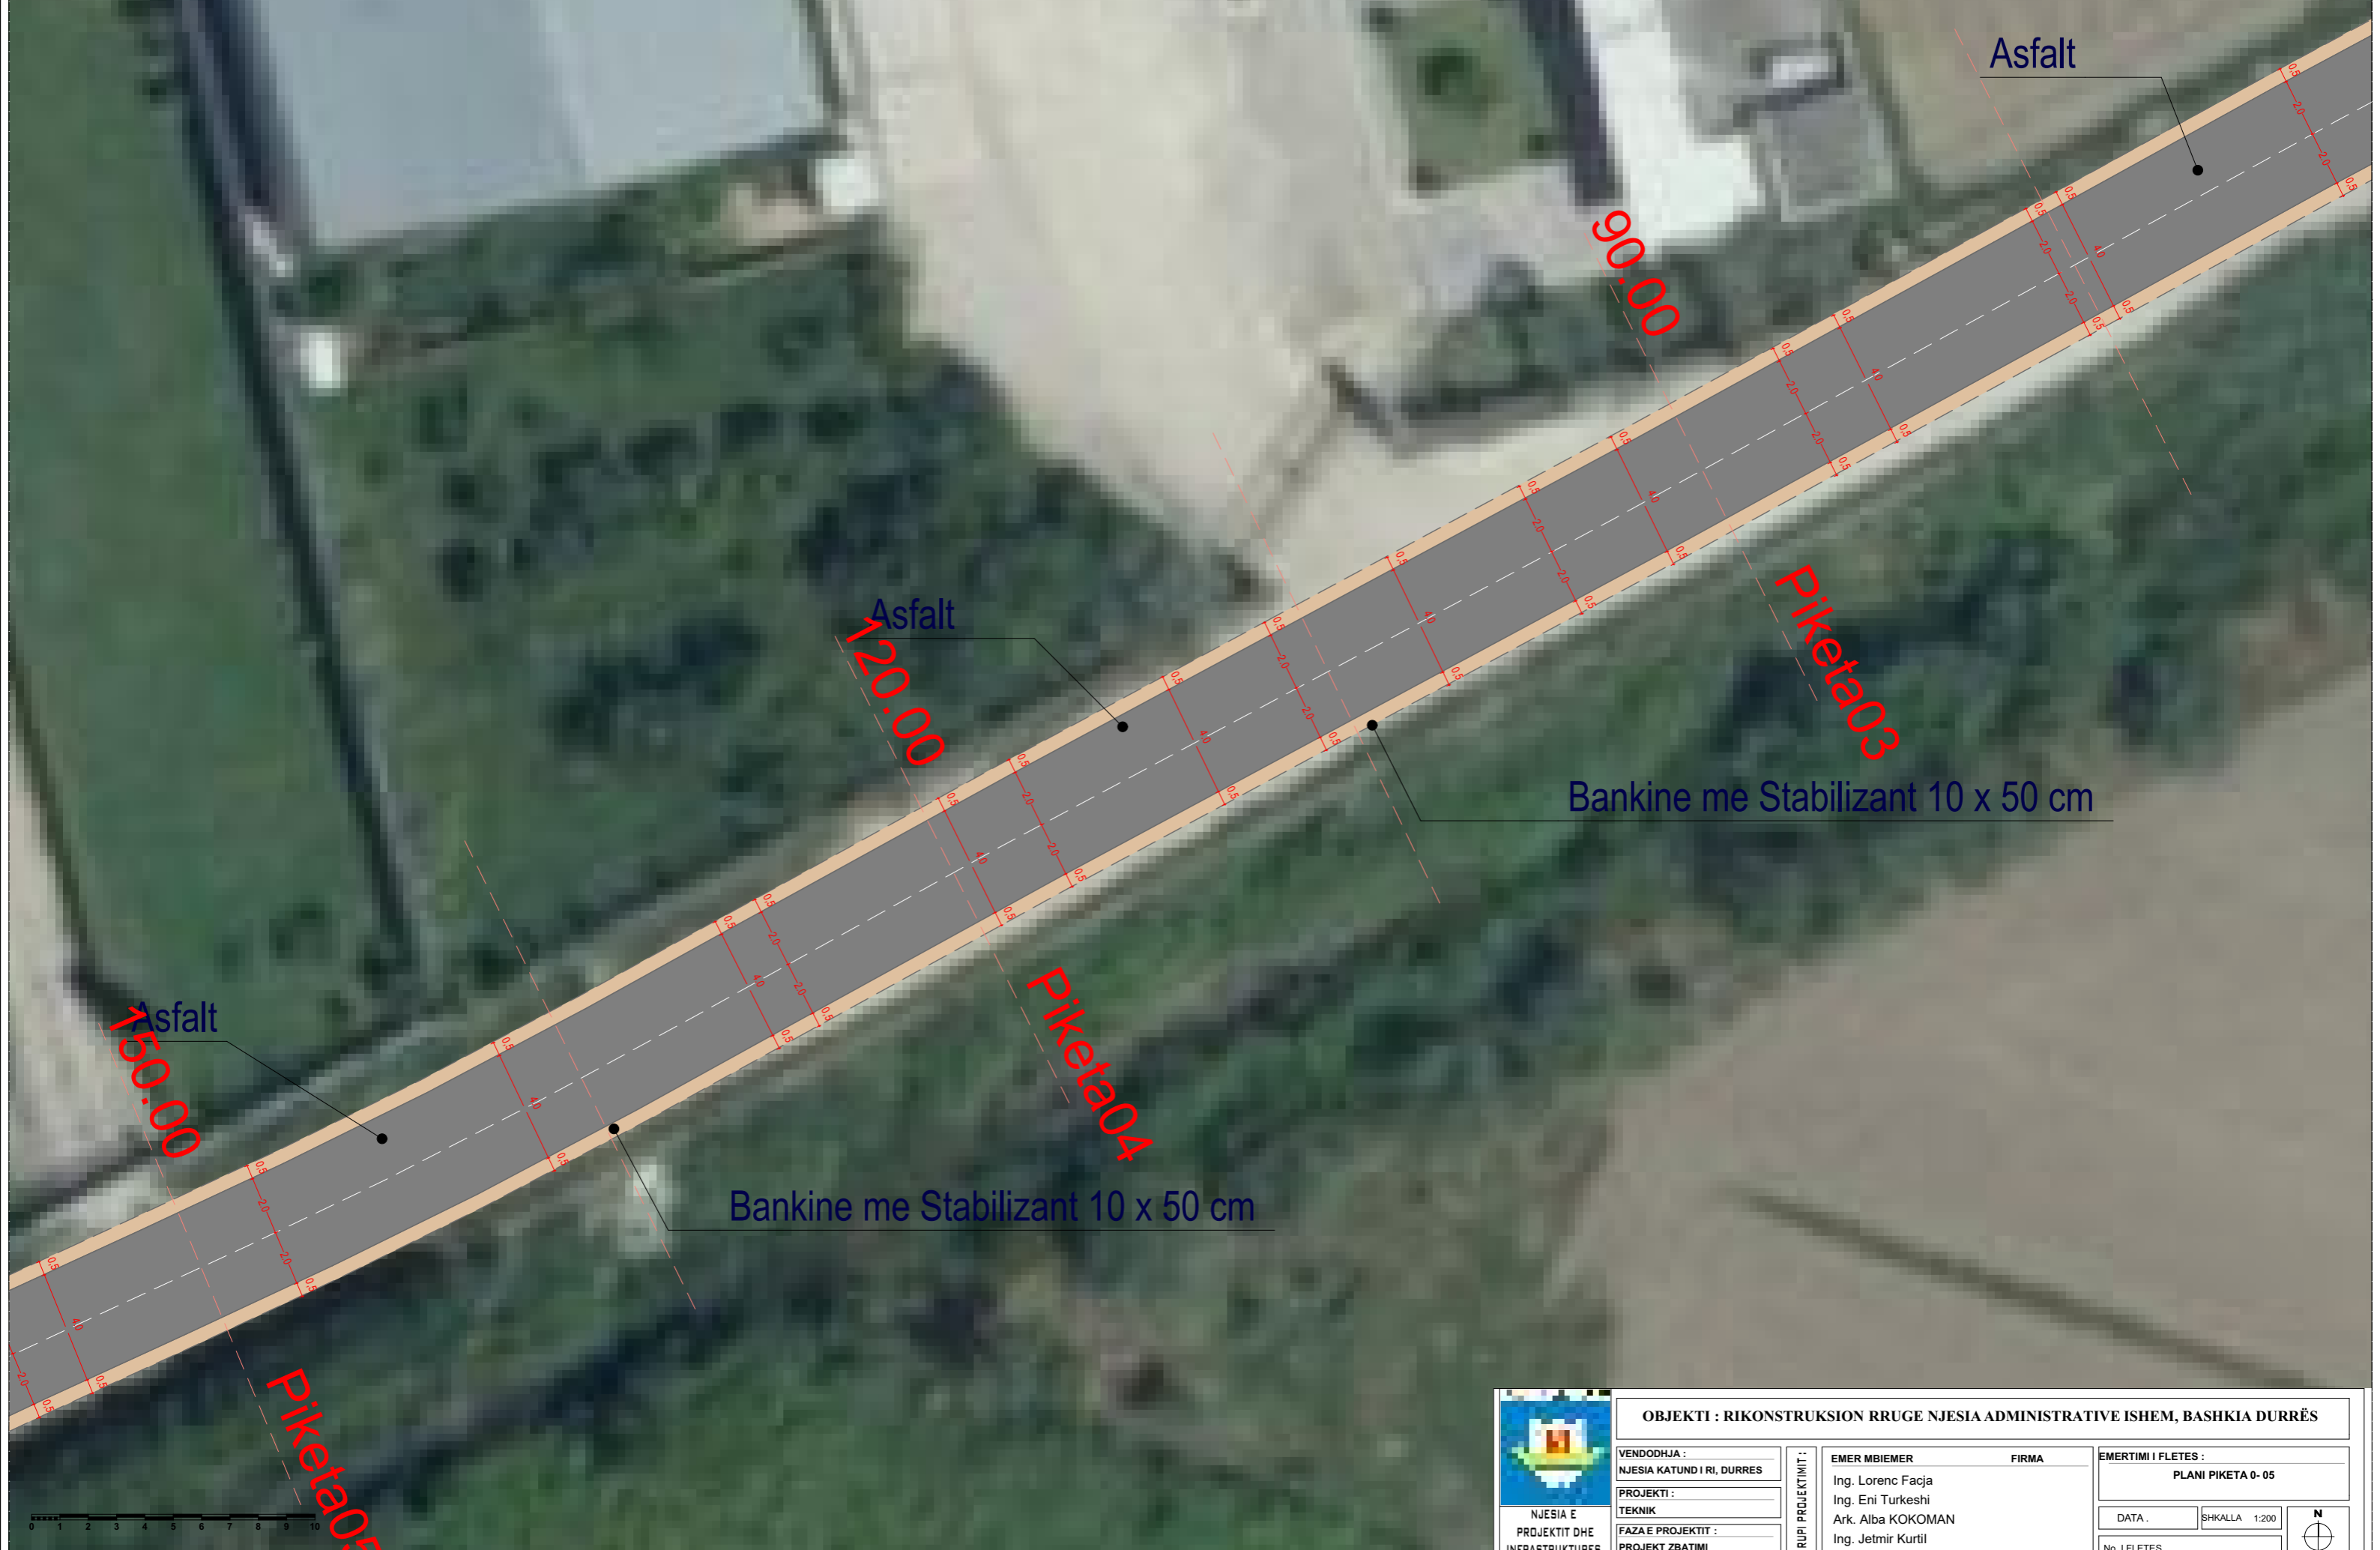


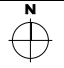
 <b>OBJEKTI : RIKONSTRUKSION RRUGE NJESIA ADMINISTRATIVE ISHEM, BASHKIA DURRËS</b>			
<b>VENDODHJA :</b> NJESIA KATUND I RI, DURRES	<b>EMER MBIEMER</b> Ing. Lorenc Facja Ing. Eni Turkeshi Ark. Alba KOKOMAN Ing. Jetmir Kurtil	<b>FIRMA</b>	<b>EMERTIMI I FLETES :</b> PLANI PIKETA 0- 05
<b>PROJEKTI :</b> TEKNIK	<b>GRUPI PROJEKTIMIT :</b>		<b>DATA :</b>
<b>FAZAE PROJEKTIMIT :</b> PROJEKT ZBATIMI			<b>SHKALLA</b> 1:200
			<b>No. I FLETES</b>






 <b>OBJEKTI : RIKONSTRUKSION RRUGE NJESIA ADMINISTRATIVE ISHEM, BASHKIA DURRËS</b>			
<b>VENDODHJA :</b> NJESIA KATUND I RI, DURRES		<b>FIRMA</b>	
<b>PROJEKTI :</b> TEKNIK		<b>EMERTIMI I FLETES :</b> PLANI PIKETA 05-08	
<b>FAZAE PROJEKTI :</b> PROJEKT ZBATIMI		DATA : _____ SHKALLA 1:200 	
<b>GRUPI PROJEKTIMIT :</b>		<b>EMER MBIEMER</b> Ing. Lorenc Facja Ing. Eni Turkeshi Ark. Alba KOKOMAN Ing. Jetmir Kurtil	
<b>NJESIA E PROJEKTI DHE INFRASTRUKTURES</b>		No. I FLETES : _____	



 <b>OBJEKTI : RIKONSTRUKSION RRUGE NJESIA ADMINISTRATIVE ISHEM, BASHKIA DURRËS</b>			
VENDODHJA : <b>NJESIA KATUND I RI, DURRES</b>	EMER MBIEMER Ing. Lorenc Facja Ing. Eni Turkeshi Ark. Alba KOKOMAN Ing. Jetmir Kurtil	FIRMA	EMERTIMI I FLETES : <b>PLANI PIKETA 08- 11</b>
PROJEKTI : <b>TEKNIK</b>	GRUPI PROJEKTIMIT :	DATA :	SHKALLA 1:200
FAZA E PROJEKTIMIT : <b>PROJEKT ZBATIMI</b>	No. I FLETES		

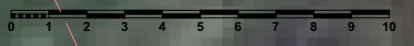



Bankine me Stabilizant 10 x 50 cm

Bankine me Stabilizant 10 x 50 cm

Asfalt

Asfalt

00.420

390.00

360.00

Piketa 13

Piketa 12


Piketa 14



<b>OBJEKTI : RIKONSTRUKSION RRUGE NJESIA ADMINISTRATIVE ISHEM, BASHKIA DURRËS</b>			
<b>VENDODHJA :</b> NJESIA KATUND I RI, DURRES		<b>FIRMA</b>	
<b>PROJEKTI :</b> TEKNIK		<b>EMERTIMI I FLETES :</b> PLANI PIKETA 11- 14	
<b>FAZE E PROJEKTIIT :</b> PROJEKT ZBATIMI		DATA .      SHKALLA 1:200	
<b>GRUPI PROJEKTIIT :</b>		No. I FLETES	
<b>NJESIA E PROJEKTIIT DHE INFRASTRUKTURES</b>		<b>EMER MBIEMER</b> Ing. Lorenc Facja Ing. Eni Turkeshi Ark. Alba KOKOMAN Ing. Jetmir Kurtil	





 <b>OBJEKTI : RIKONSTRUKSION RRUGE NJESIA ADMINISTRATIVE ISHEM, BASHKIA DURRËS</b>			
VENDODHJA : NJESIA KATUND I RI, DURRES	EMER MBIEMER Ing. Lorenc Facja Ing. Eni Turkeshi Ark. Alba KOKOMAN Ing. Jetmir Kurtil	FIRMA	EMERTIMI I FLETES : PLANI PIKETA 14- 17
PROJEKTI : TEKNIK	GRUPI PROJEKTIMIT :		DATA :
FAZA E PROJEKTIIT : PROJEKT ZBATIMI			SHKALLA 1:200
			No. I FLETES

