


PROJEKTI - NGROHJES QENDRORE

RIKONSTRUKSIONI I GODINES DHE PALESTRES
SE SHKOLLES MESME " JANI NUSHI "
BASHKIA LUSHNJE

LUSHNJE 2024


NGROHJA KATI PODRUM

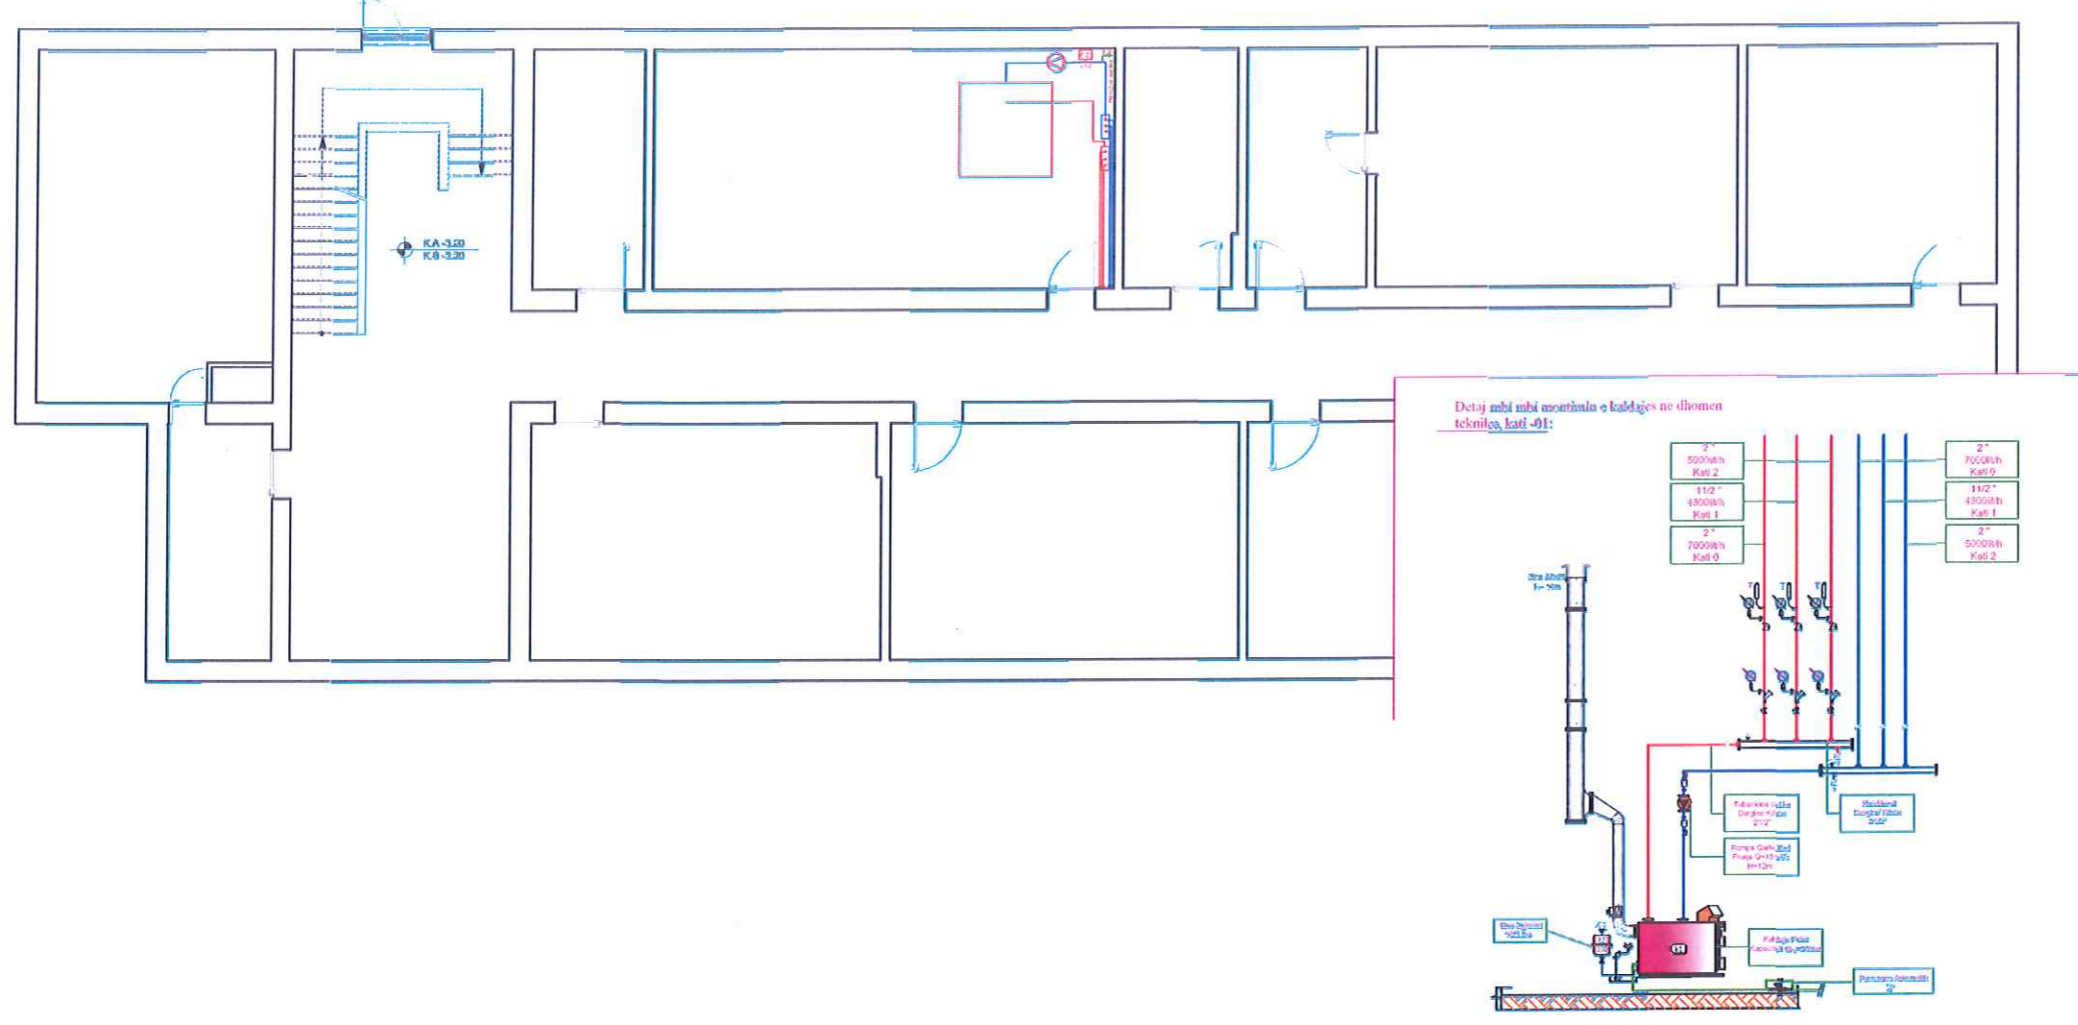

OBJEKTI	Rikonstruksioni i Godines dhe Palespres se Shkolles Mesme " JANI NUSHI " , Bashkia Lushnje	NR.FLETES	A-
VENKODHJA	LUSHNJE	FORMATI	42X57
EMERT. I FLETES	NGROHJA KATTI PODRUM	SHKALLA	1:50
DREJTORI	ING. MIMOZA HAKHJU		
PERGJEGJES	ARK. SAMIR WEBELLI		
SPECIALIST	ARK. ALBAN MANDOU		
SPECIALIST	ING. ARDOLA DYLLA		
SPECIALIST	ING. ARTUR SINANI		
SPECIALIST	ING. XHESKIANA SARACI		
SPECIALIST	ING. KLAJDI MYZEDARI		
SPECIALIST	ING. ARBEN MUJA		




NGROHJA KATI PERDHE

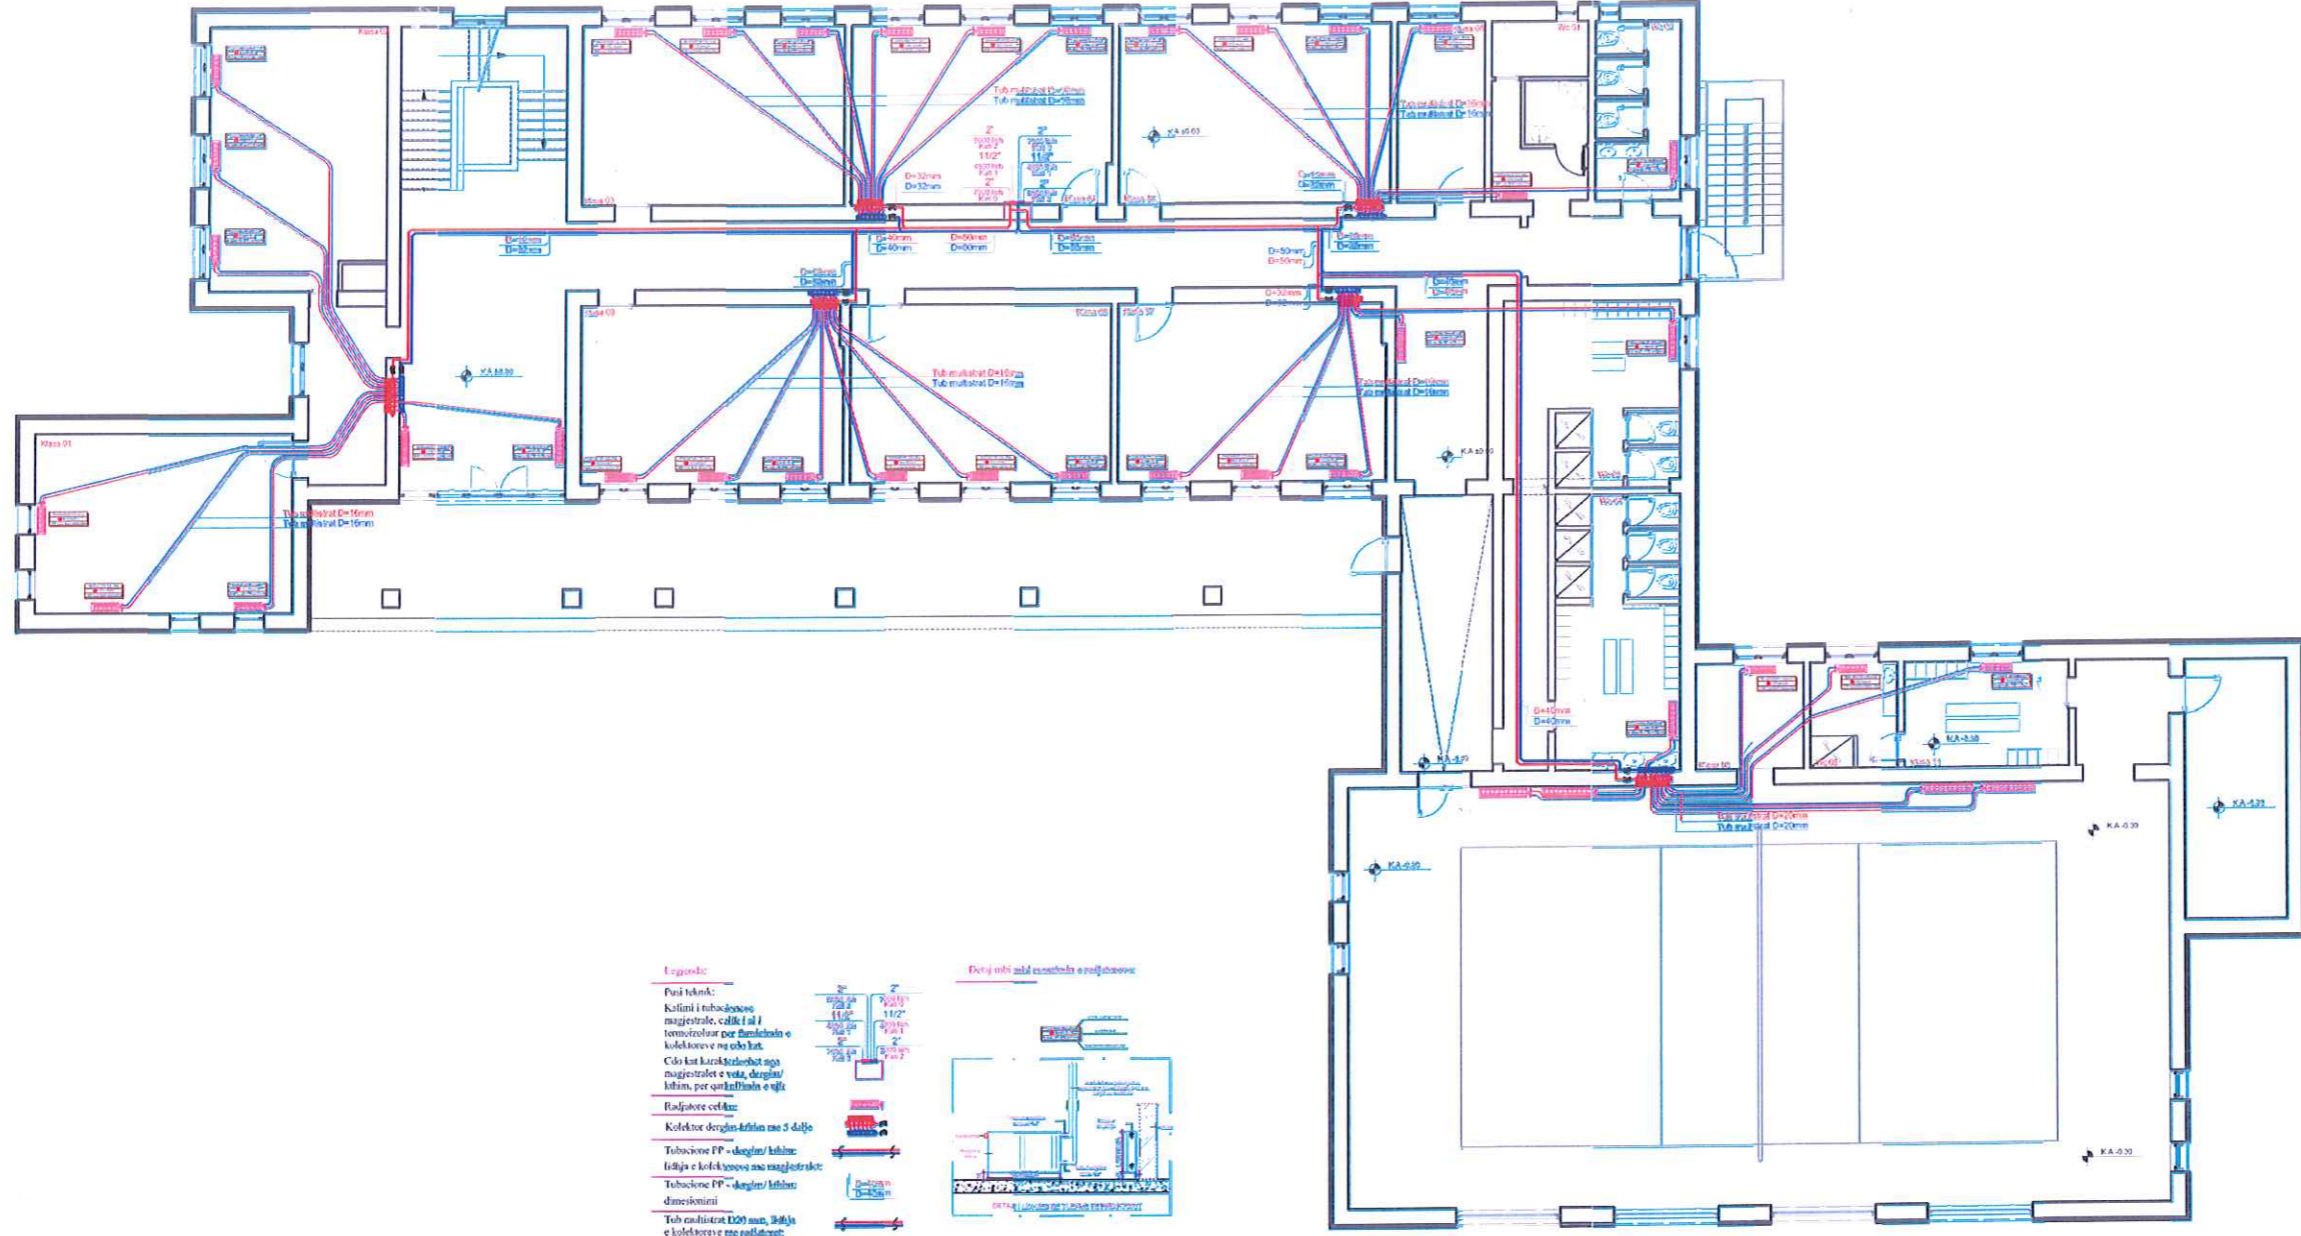

OBJEKTI	Rikonstruksioni i Godines dhe Palastres se Shkolles Mesme "JANI NUSHI" - Bashkia Lushnje	NR.ELETES FORMATI	A- 420/237
VENDNDORHJA	LUSHNJE	SHKALLA	1:500
EMERT. I FLETES	PLANI I NGROHJES KATI PERDHE		
DIREKTORI	ING. NIMOLTA HAXHILU		
PERGJEGJES	ARK. SAJMIR BEBELLI		
SPECIALIST	ARK. ALBAN MANDOKU		
SPECIALIST	ING. ARDOLA DYLLA		
SPECIALIST	ING. ARTUR SINANI		
SPECIALIST	ING. XHESKIANA SIBACI		
SPECIALIST	ING. KLADI NYZEDARI		
SPECIALIST	ING. ARBEN MUCA		




NGROHJA NE KATIN E PARE

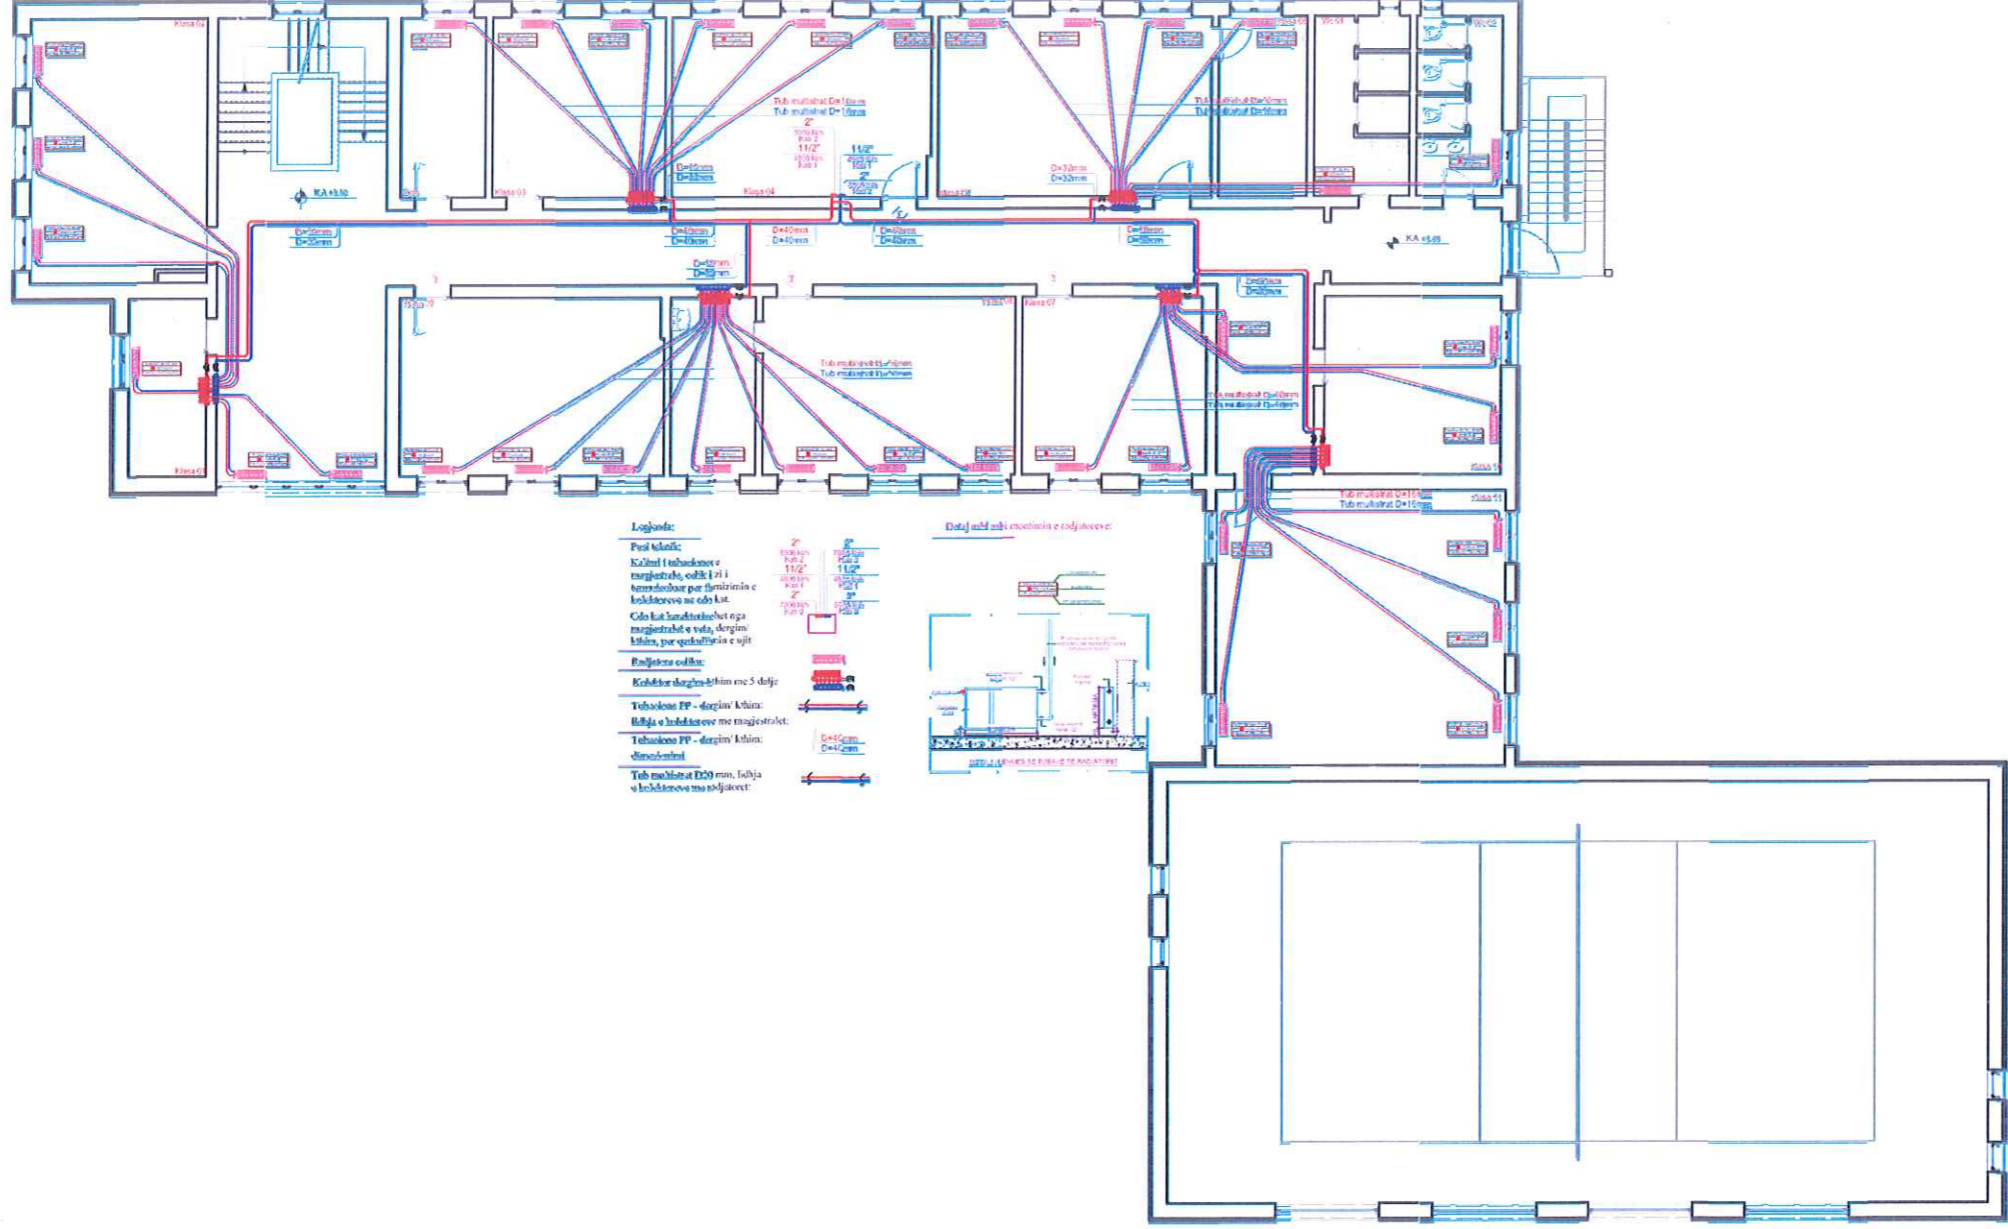


OBJEKTI	Rikonstruksion i Bordinës dhe Pajestres së Shkolles Mesme "JANI NUSHI", Bashkia Lushnje	NR.FLETES	A-
VENDODHJA	LUSHNJE	FORMATI	42X297
EMERT. FLETES	NGROHJA E KATIT PARE	SHKALLA	1:50
DIREKTORI	ING. NIMOZA HAXHIU		
PERGJEGJES	ARK. SAMIR NEBELLI		
SPECIALIST	ARK. ALBAN MANDRI		
SPECIALIST	ING. ARIOLA DYLLA		
SPECIALIST	ING. ARTUR SIMANI		
SPECIALIST	ING. XHESKIANA SARACI		
SPECIALIST	ING. KLAUDI MYEQARI		
SPECIALIST	ING. ARBEN MUÇA		




NGROHJA NE KATIN E DYTE

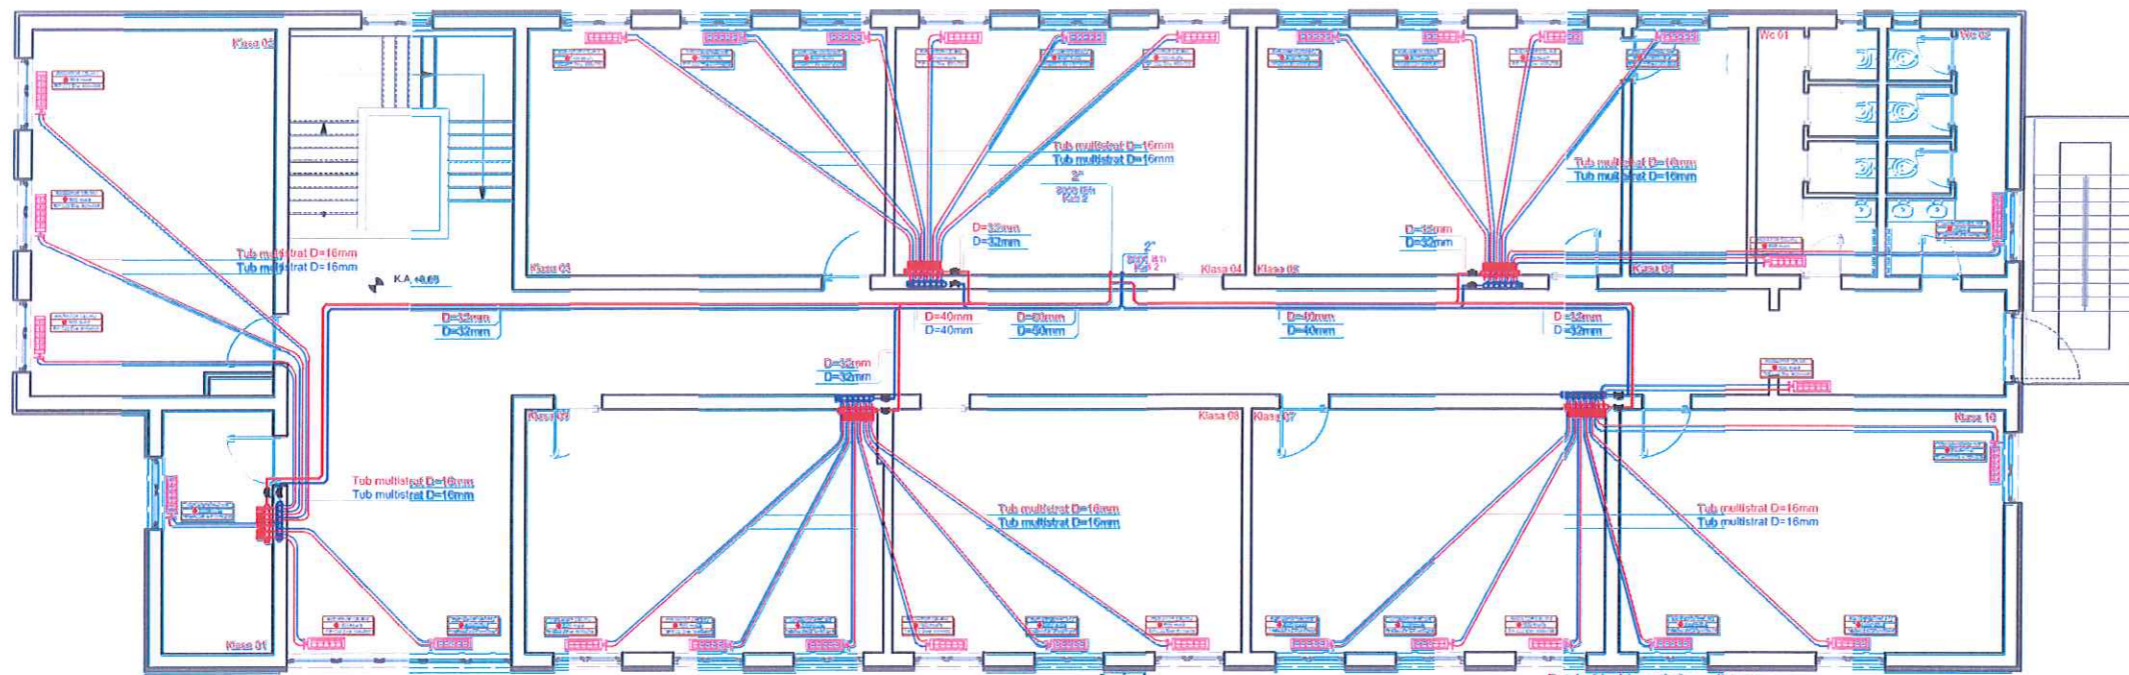


- Legjenda:**
- Pesi teknik:**
 - Kalimi i tubacioneve magjestrave, celik i zi i temozoluar per furnizimin e kolektoreve ne cdo kat.
 - Cdo kat karakterizohet nga magjestratet e veta, dergim/kthim, per qarkullimin e ujit
 - Radiator celiku:**
 - Kolektor dergim-kthim me 5 dalje
 - Tubacione PP - dergim/ kthim: lidhja e kolektoreve me magjestratet:
 - Tubacione PP - dergim/ kthim: dimensionimi
 - Tub multistrat D20 mm, lidhja e kolektoreve me radiatoret.

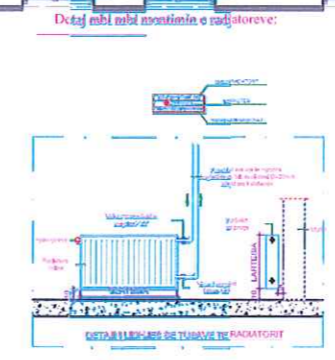

OBJEKTI	Rikonstruksioni i Qendres dhe Palestres se Shkolles Mesme "JANI NUSHI" - Bashkia Lushnje	NR.FLETES	A-
VENI DODHJA	LUSHNJE	FORMATI	420X287
EMERT I FLETES	NGROHJA NE KATIN E DYTE	SHKALLA	1:50
DIREKTORI	ING. HIMOZA HAXHIU		
PERGJEGJES	ARK. SAMIR MEBELI		
SPECIALIST	ARK. ALBAN MANDUKU		
SPECIALIST	ING. ARDOLA DYLLA		
SPECIALIST	ING. ARTUR SINANI		
SPECIALIST	ING. XHESKIANA SARACI		
SPECIALIST	ING. KLADI MYZEDARI		
SPECIALIST	ING. ARBEN MUÇA		

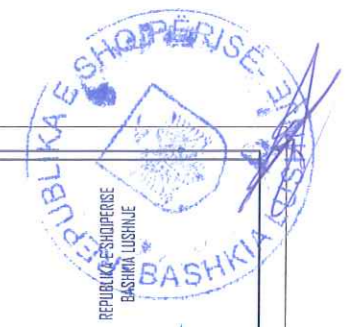

SKEMA E NGROHJES

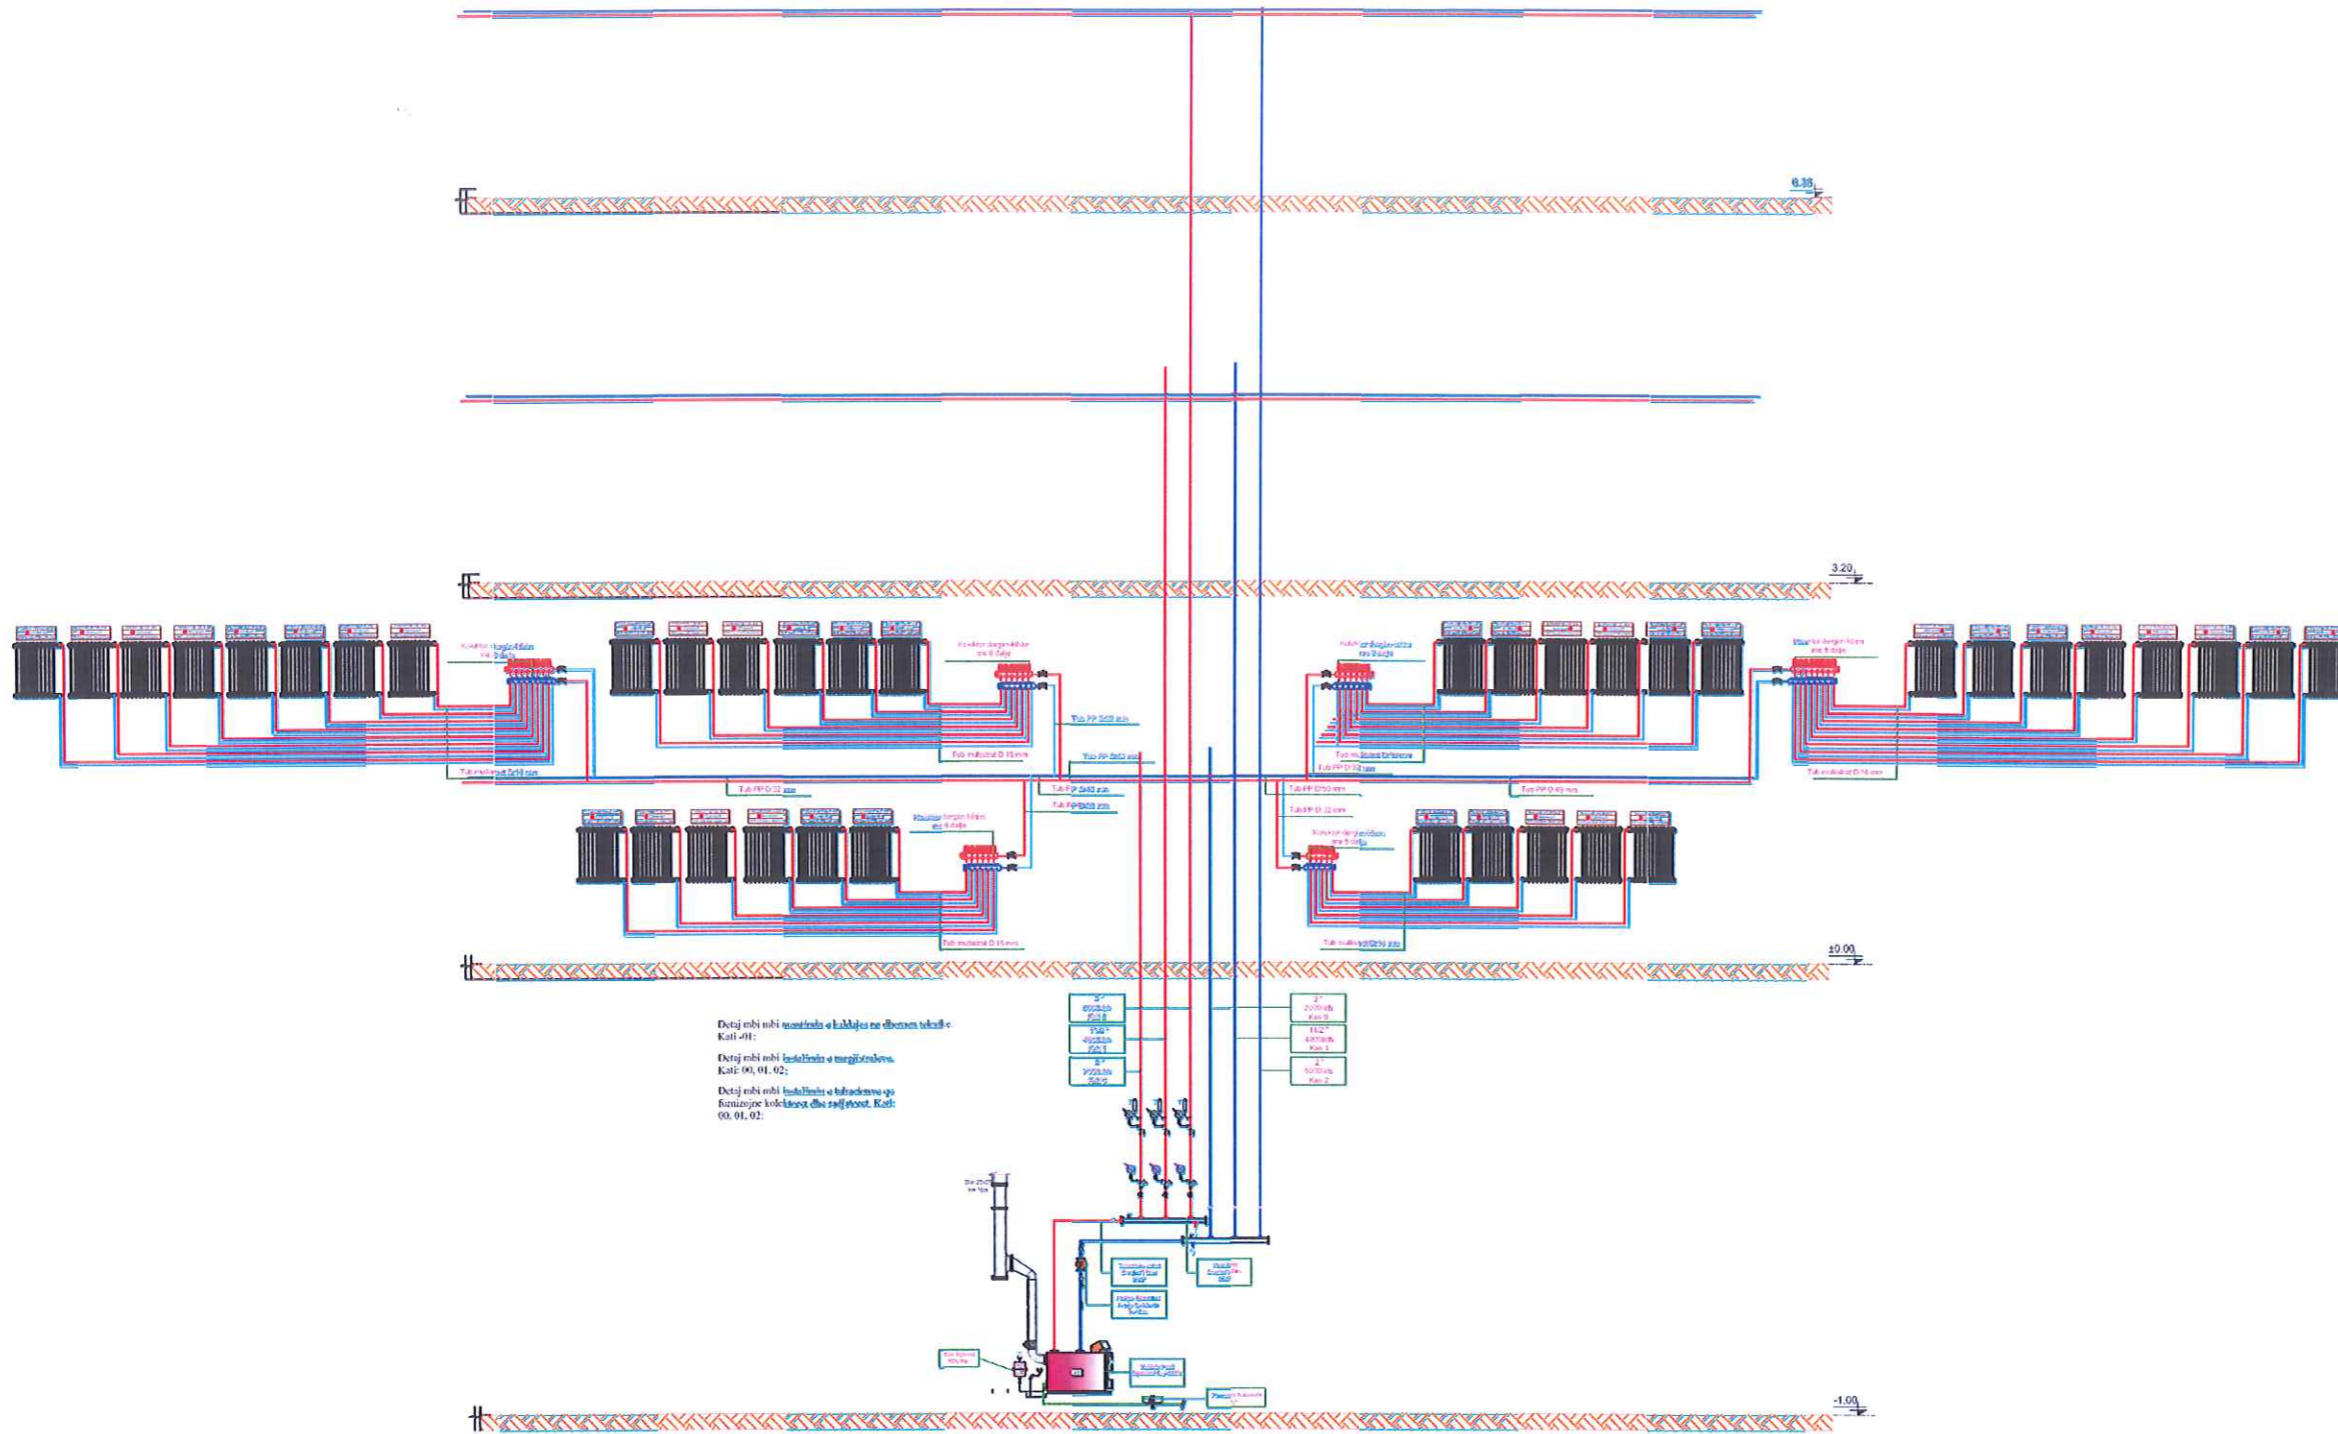

OBJEKTI	Rikonstruksioni i Godines dhe Palastes se Shkolles Mesme "JANI NUSHI" - Bashkia Lushnje
NR. FLETES	A-
FORMATI	420x297
SHKALLA	1:50
VENDIMORJA	LUSHNJE
EMERT. I FLETES	SKEMA E NGROHJES
DREJTORI	ING. HIMOZA HAXHIU
PERGJEGJES	ARK. SAMIR MEDELLI
SPECIALIST	ARK. ALBAN MANDUKU
SPECIALIST	ING. ARIOLA DYLLA
SPECIALIST	ING. ARTUR SIMANI
SPECIALIST	ING. XHESKONA SARACI
SPECIALIST	ING. KLAJDI MYZEDARI
SPECIALIST	ING. ARBEN MUÇA

