


# PROJEKT ARKITEKTONIK

NDERTIMI I GODINES 3+1 KAT,KOPSHTI BABRRU QENDER

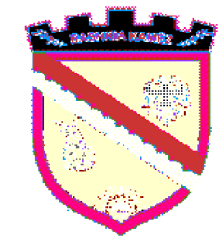

**BASHKIA KAMËZ**

**MIRATOI**


**Z. RAKIP SULI**

**KRYETAR**

 **BASHKIA KAMEZ**  
DREJTORIA E SHERBIMEVE PUBLIKE  
DREJTORIA E PROJEKTEVE DHE INVESTIMEVE  
DEPARTAMENTI I PROJEKTEVE

Dr. e Projekteve e Investimeve		FLORA MUÇA	
STAFI TEKNIK PROJEKTUES	Arkitekt	ERLEND BABALLËKU	
	Ing. Konstruktor	EGLANTINA DISHA	
	Topograf	RAMADAN HYSA	
	Ing. Preventivues	HAJREDIN MURGU	
<b>Titulli i Projektit:</b> NDERTIMI I GODINES 3+1 KAT,KOPSHTI BABRRU QENDER		<b>Faza e Projektit:</b> PROJEKT ZBATIMI	
<b>Emertimi i Fletes:</b> KAPAKU		<b>Data e Implementimit :</b>	
		<b>Shkalla e Vizatimit:</b>	
		<b>Fleta Nr.</b> A-00	


# GENPLAN I GODINES

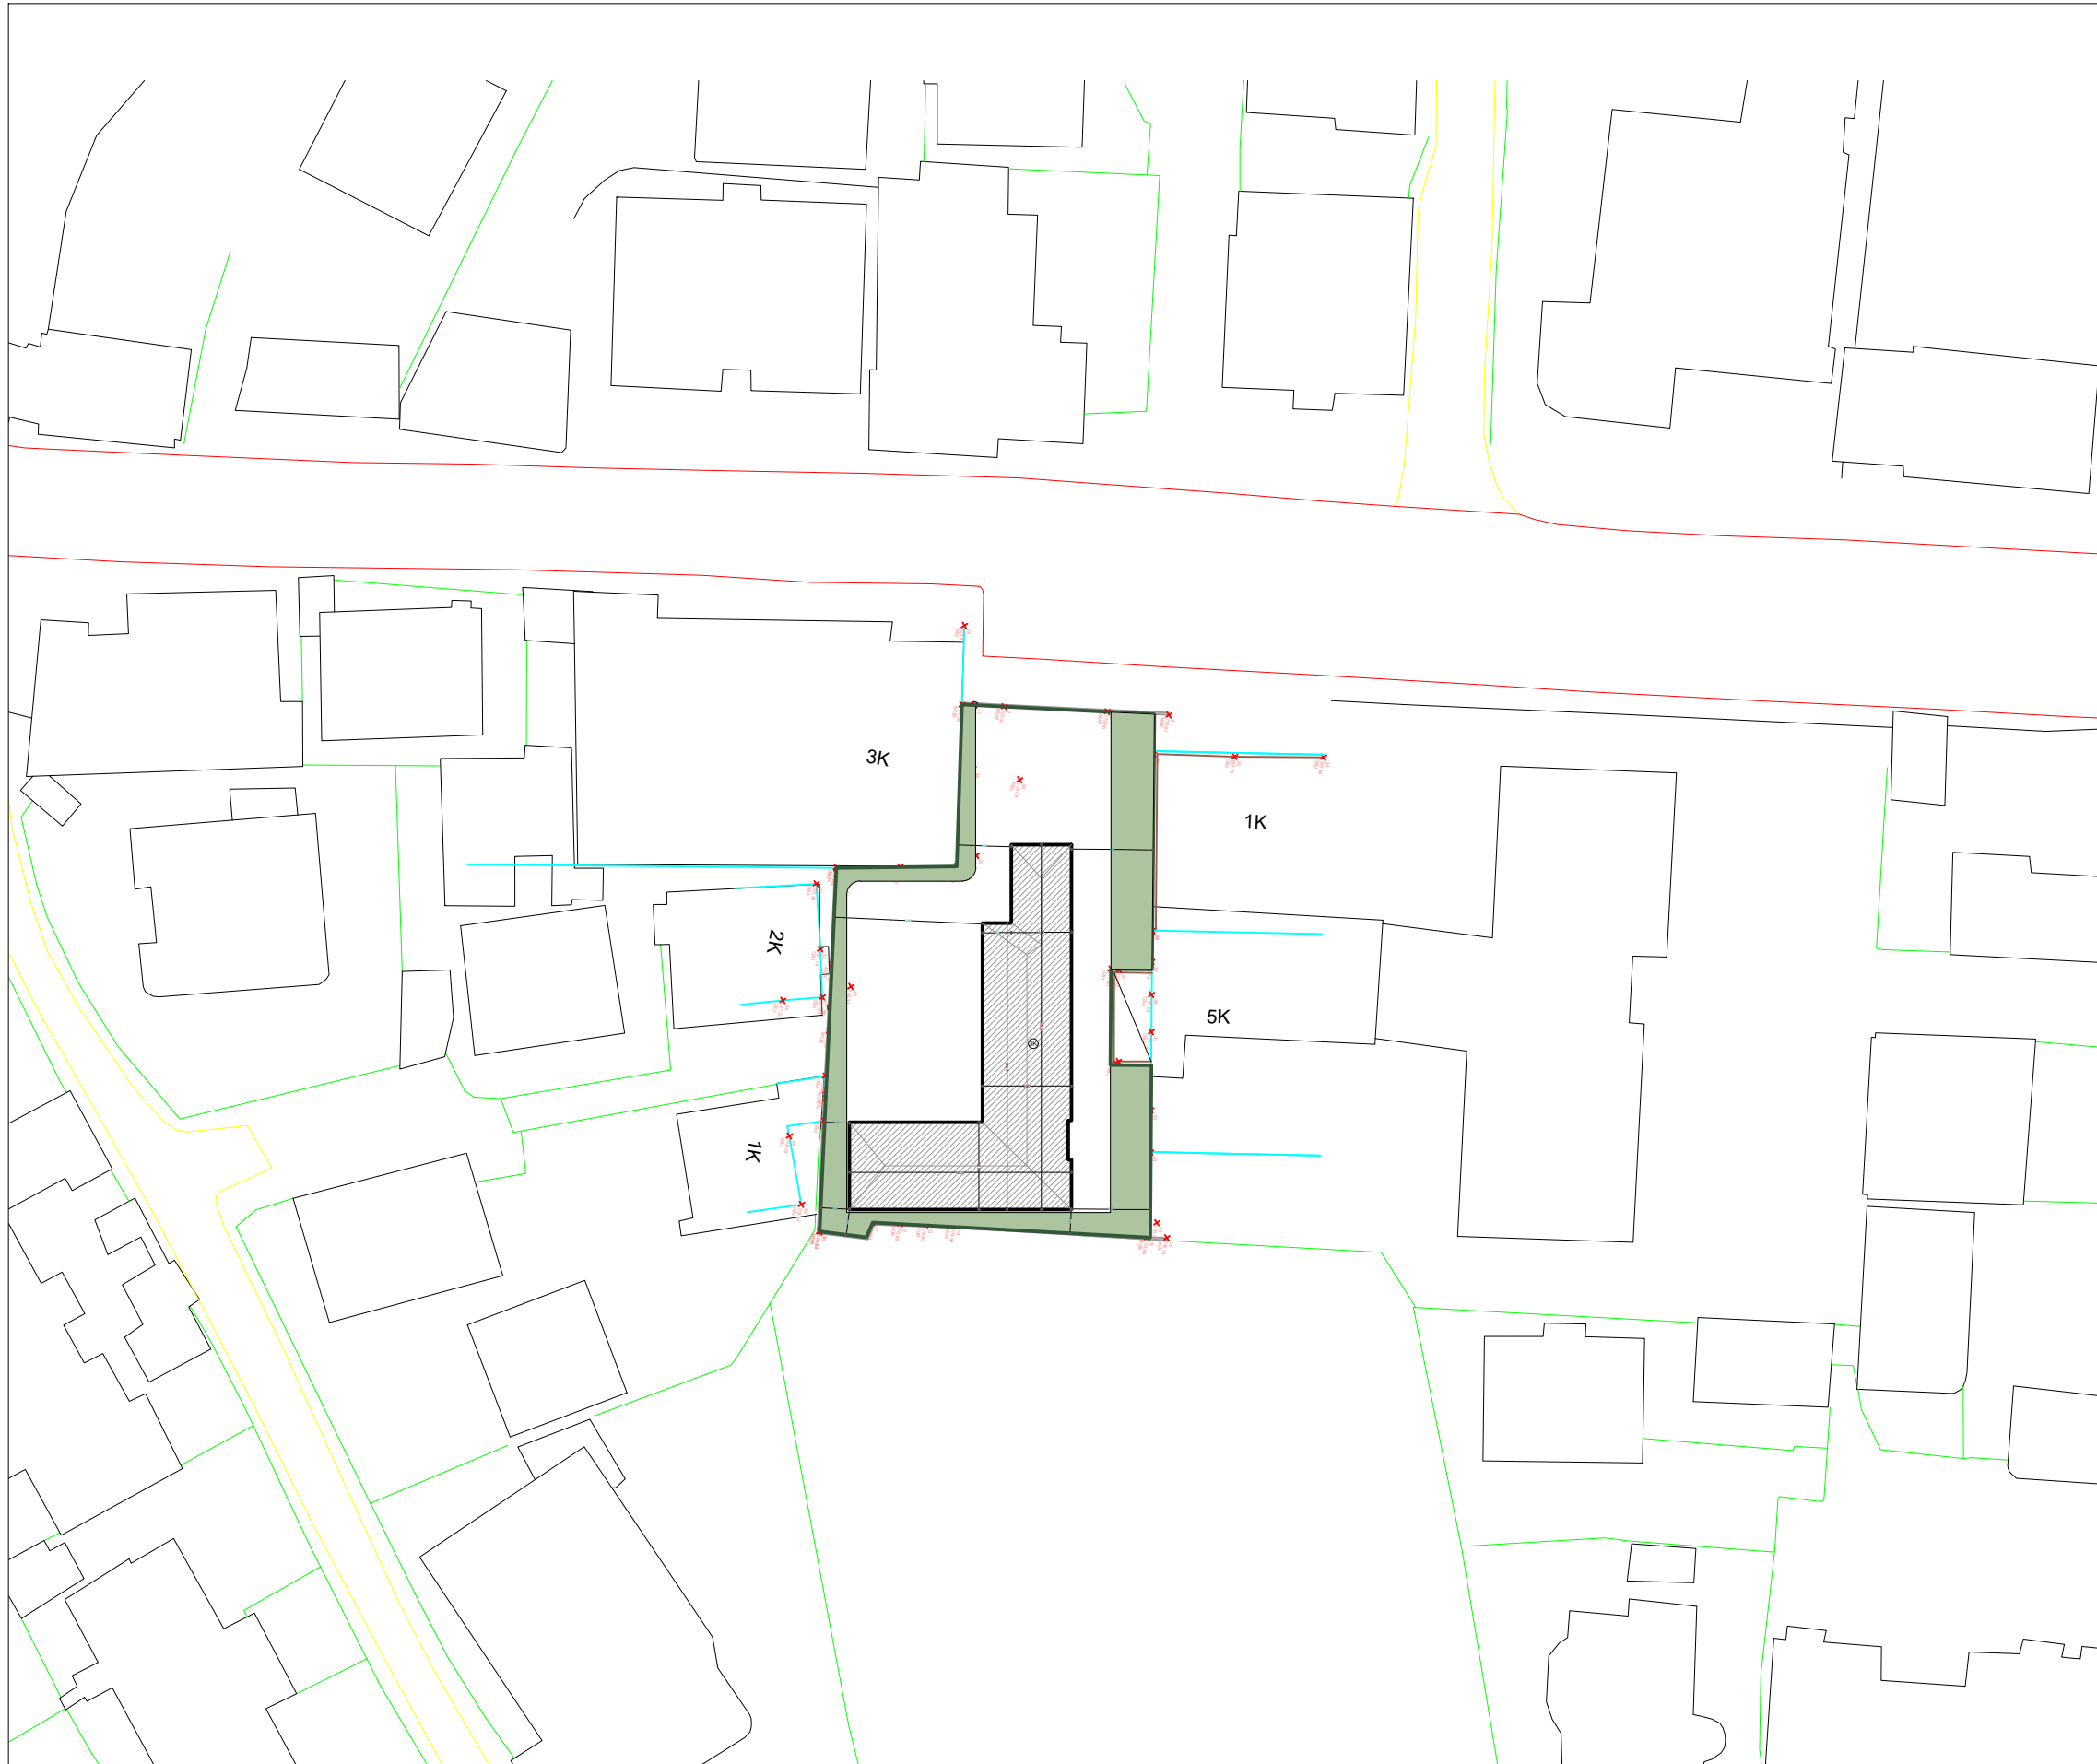


**BASHKIA KAMEZ**  
 DREJTORIA E SHERBIMEVE PUBLIKE  
 DREJTORIA E PROJEKTEVE DHE INVESTIMEVE  
 DEPARTAMENTI I PROJEKTEVE

Dr. e Projekteve e Investimeve		FLORA MUÇA	
STAFI TEKNIK PROJEKTUES	Arkitekt	ERLEND BABALLËKU	
	Ing. Konstruktor	EGLANTINA DISHA	
	Topograf	RAMADAN HYSA	
	Ing. Preventivues	HAJREDIN MURGU	
Titulli i Projektit:		Faza e Projektit:	
NDERTIMI I GODINES 3+1 KAT,KOPSHTI BABRRU QENDER		PROJEKT ZBATIMI	
		Data e Implementimit :	
		Shkalla e Vizatimit:	
		1:500	
Emertimi i Fletes:		Fiota Nr.	
GENPLAN I GODINES		A-01	


PLANSISTEMIM I GODINES sh. 1:200

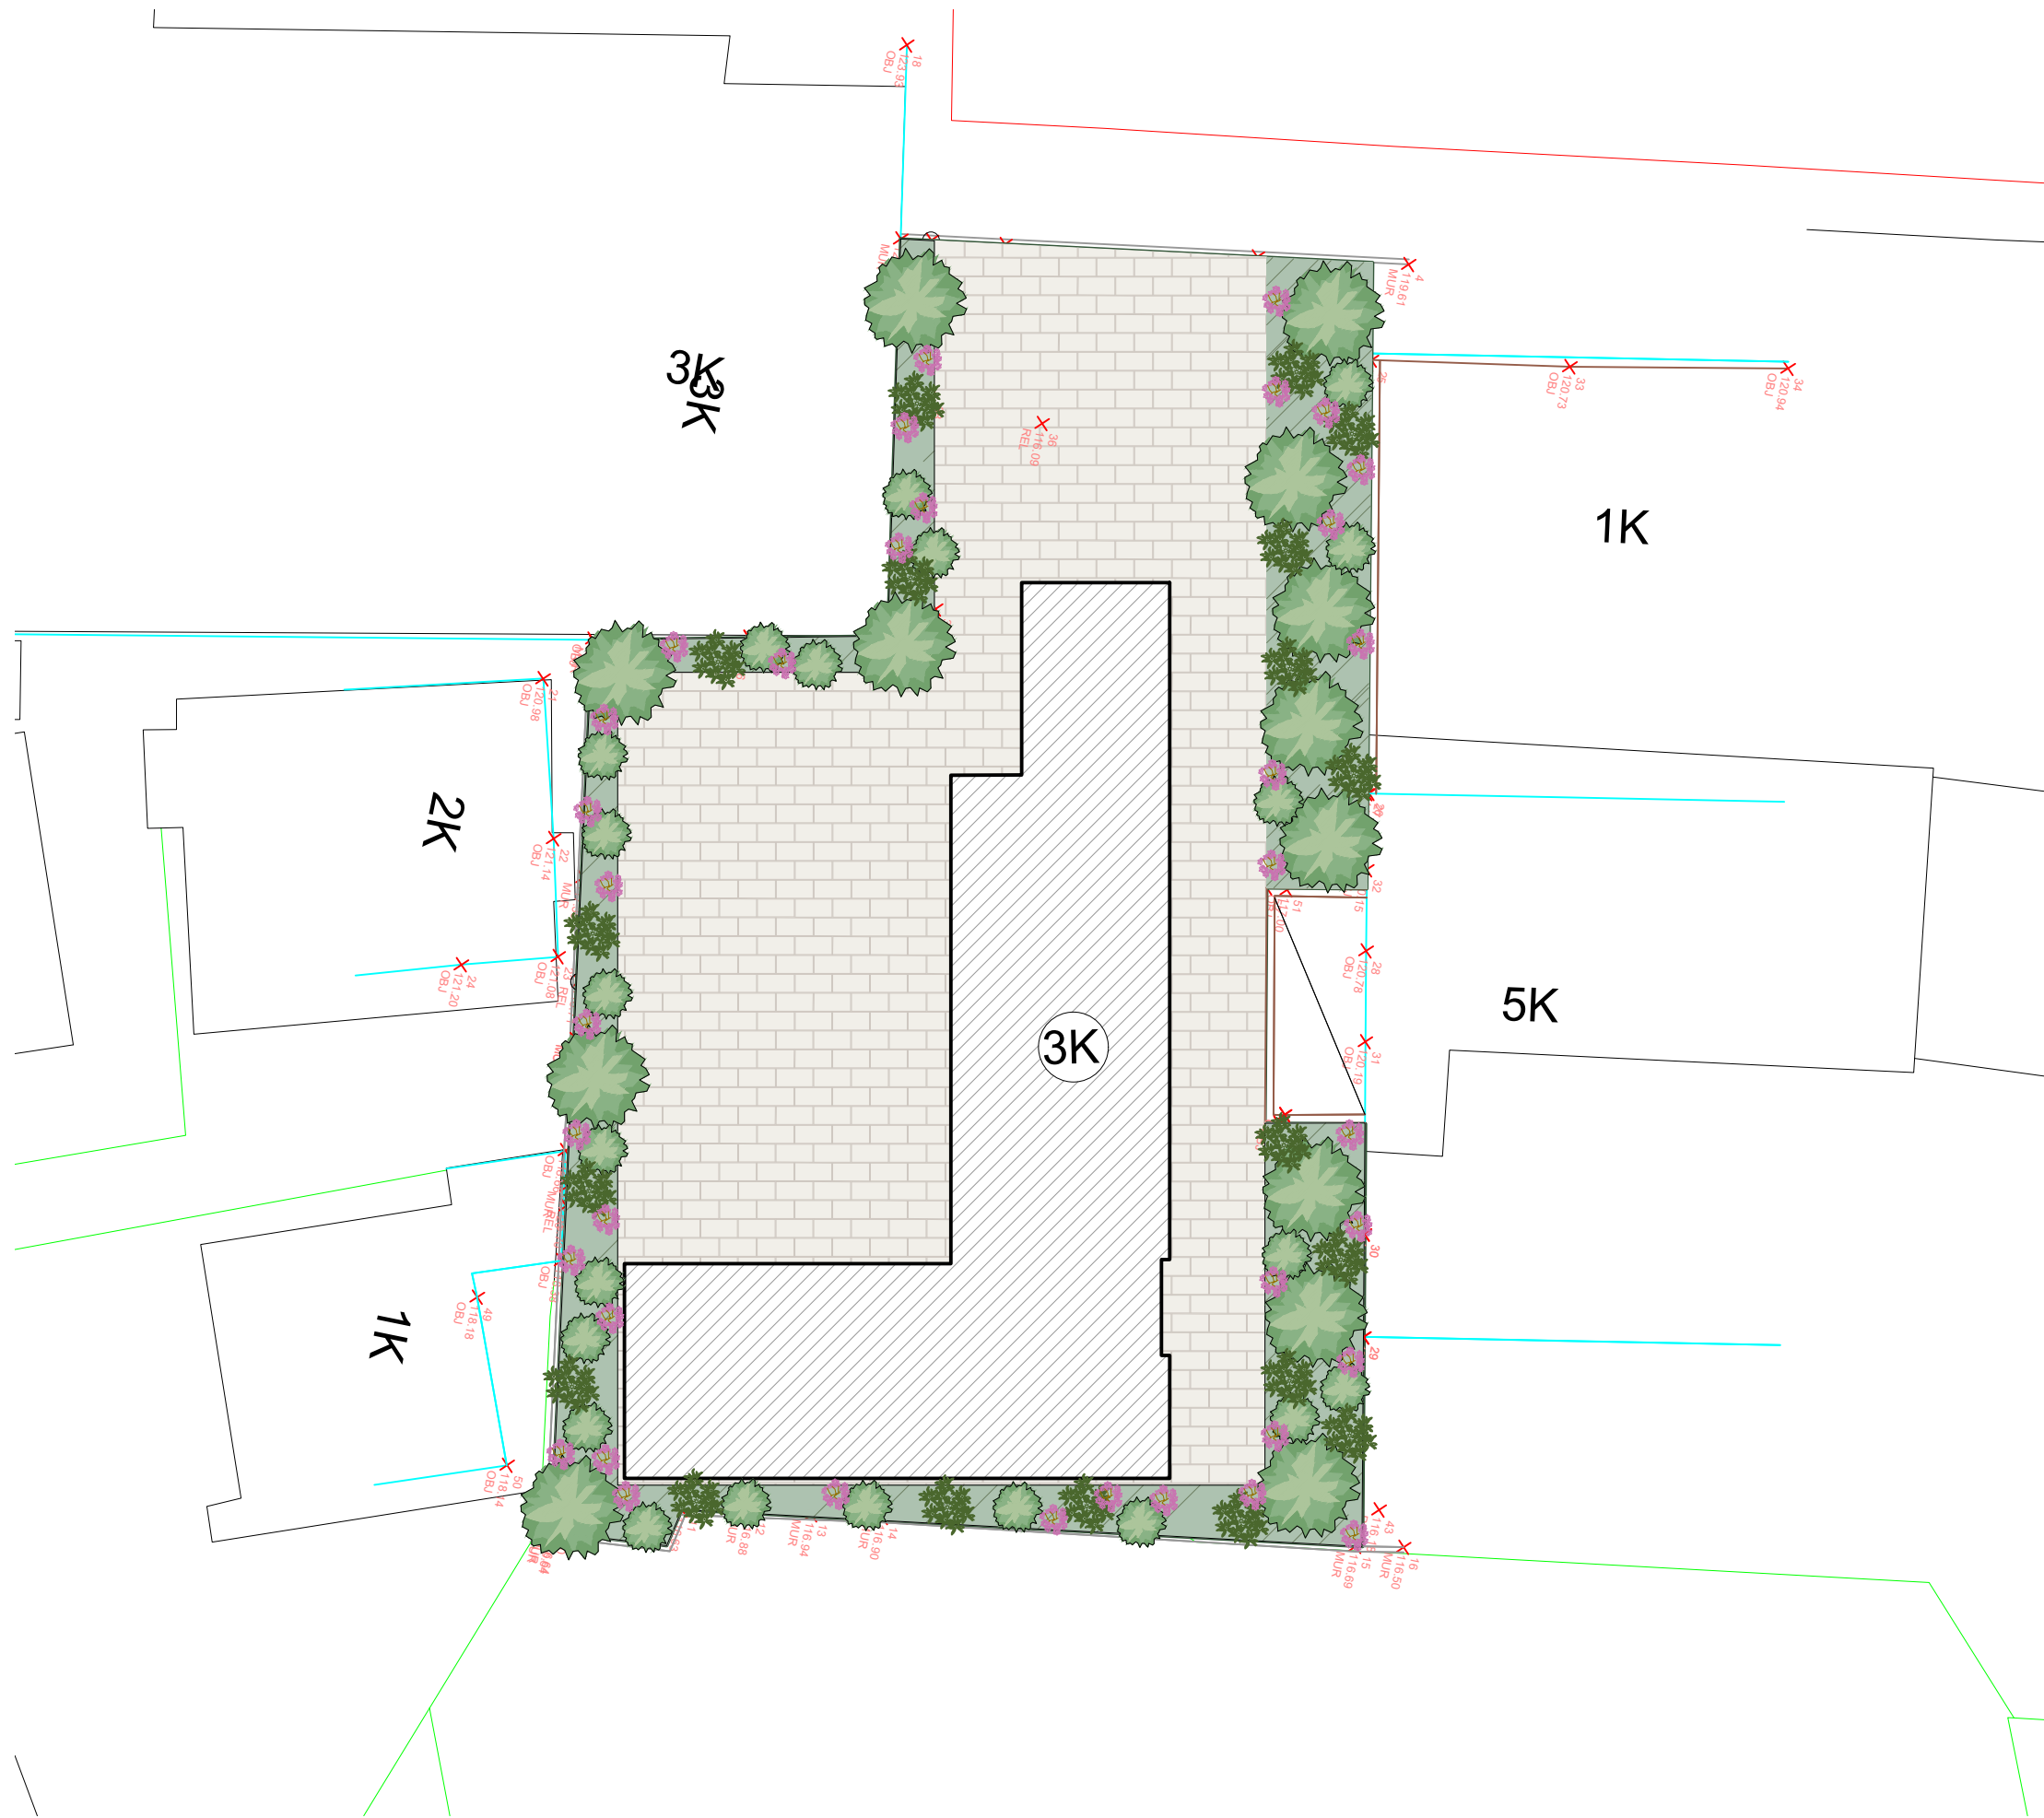

**BASHKIA KAMEZ**  
 DREJTORIA E SHERBIMEVE PUBLIKE  
 DREJTORIA E PROJEKTEVE DHE INVESTIMEVE  
 DEPARTAMENTI I PROJEKTEVE

Dr. e Projekteve e Investimeve		FLORA MUÇA	
STAFI TEKNIK PROJEKTUES	Arkitekt	ERLEND BABALLËKU	
	Ing. Konstruktor	EGLANTINA DISHA	
	Topograf	RAMADAN HYSA	
	Ing. Preventivues	HAJREDIN MURGU	
Titulli i Projektit: NDERTIMI I GODINES 3+1 KAT,KOPSHTI BABRRU QENDER		Faza e Projektit: PROJEKT ZBATIMI	
Emertimi i Fletes: PLANSISTEMIM I GODINES		Data e Implementimit: Shkalla e Vizatimit: 1:200 Fleta Nr. A-02	

# PLANIMETRIA DIMENSIONUAR E KATIT NENDHE TE GODINES (-2.65) shk 1:100

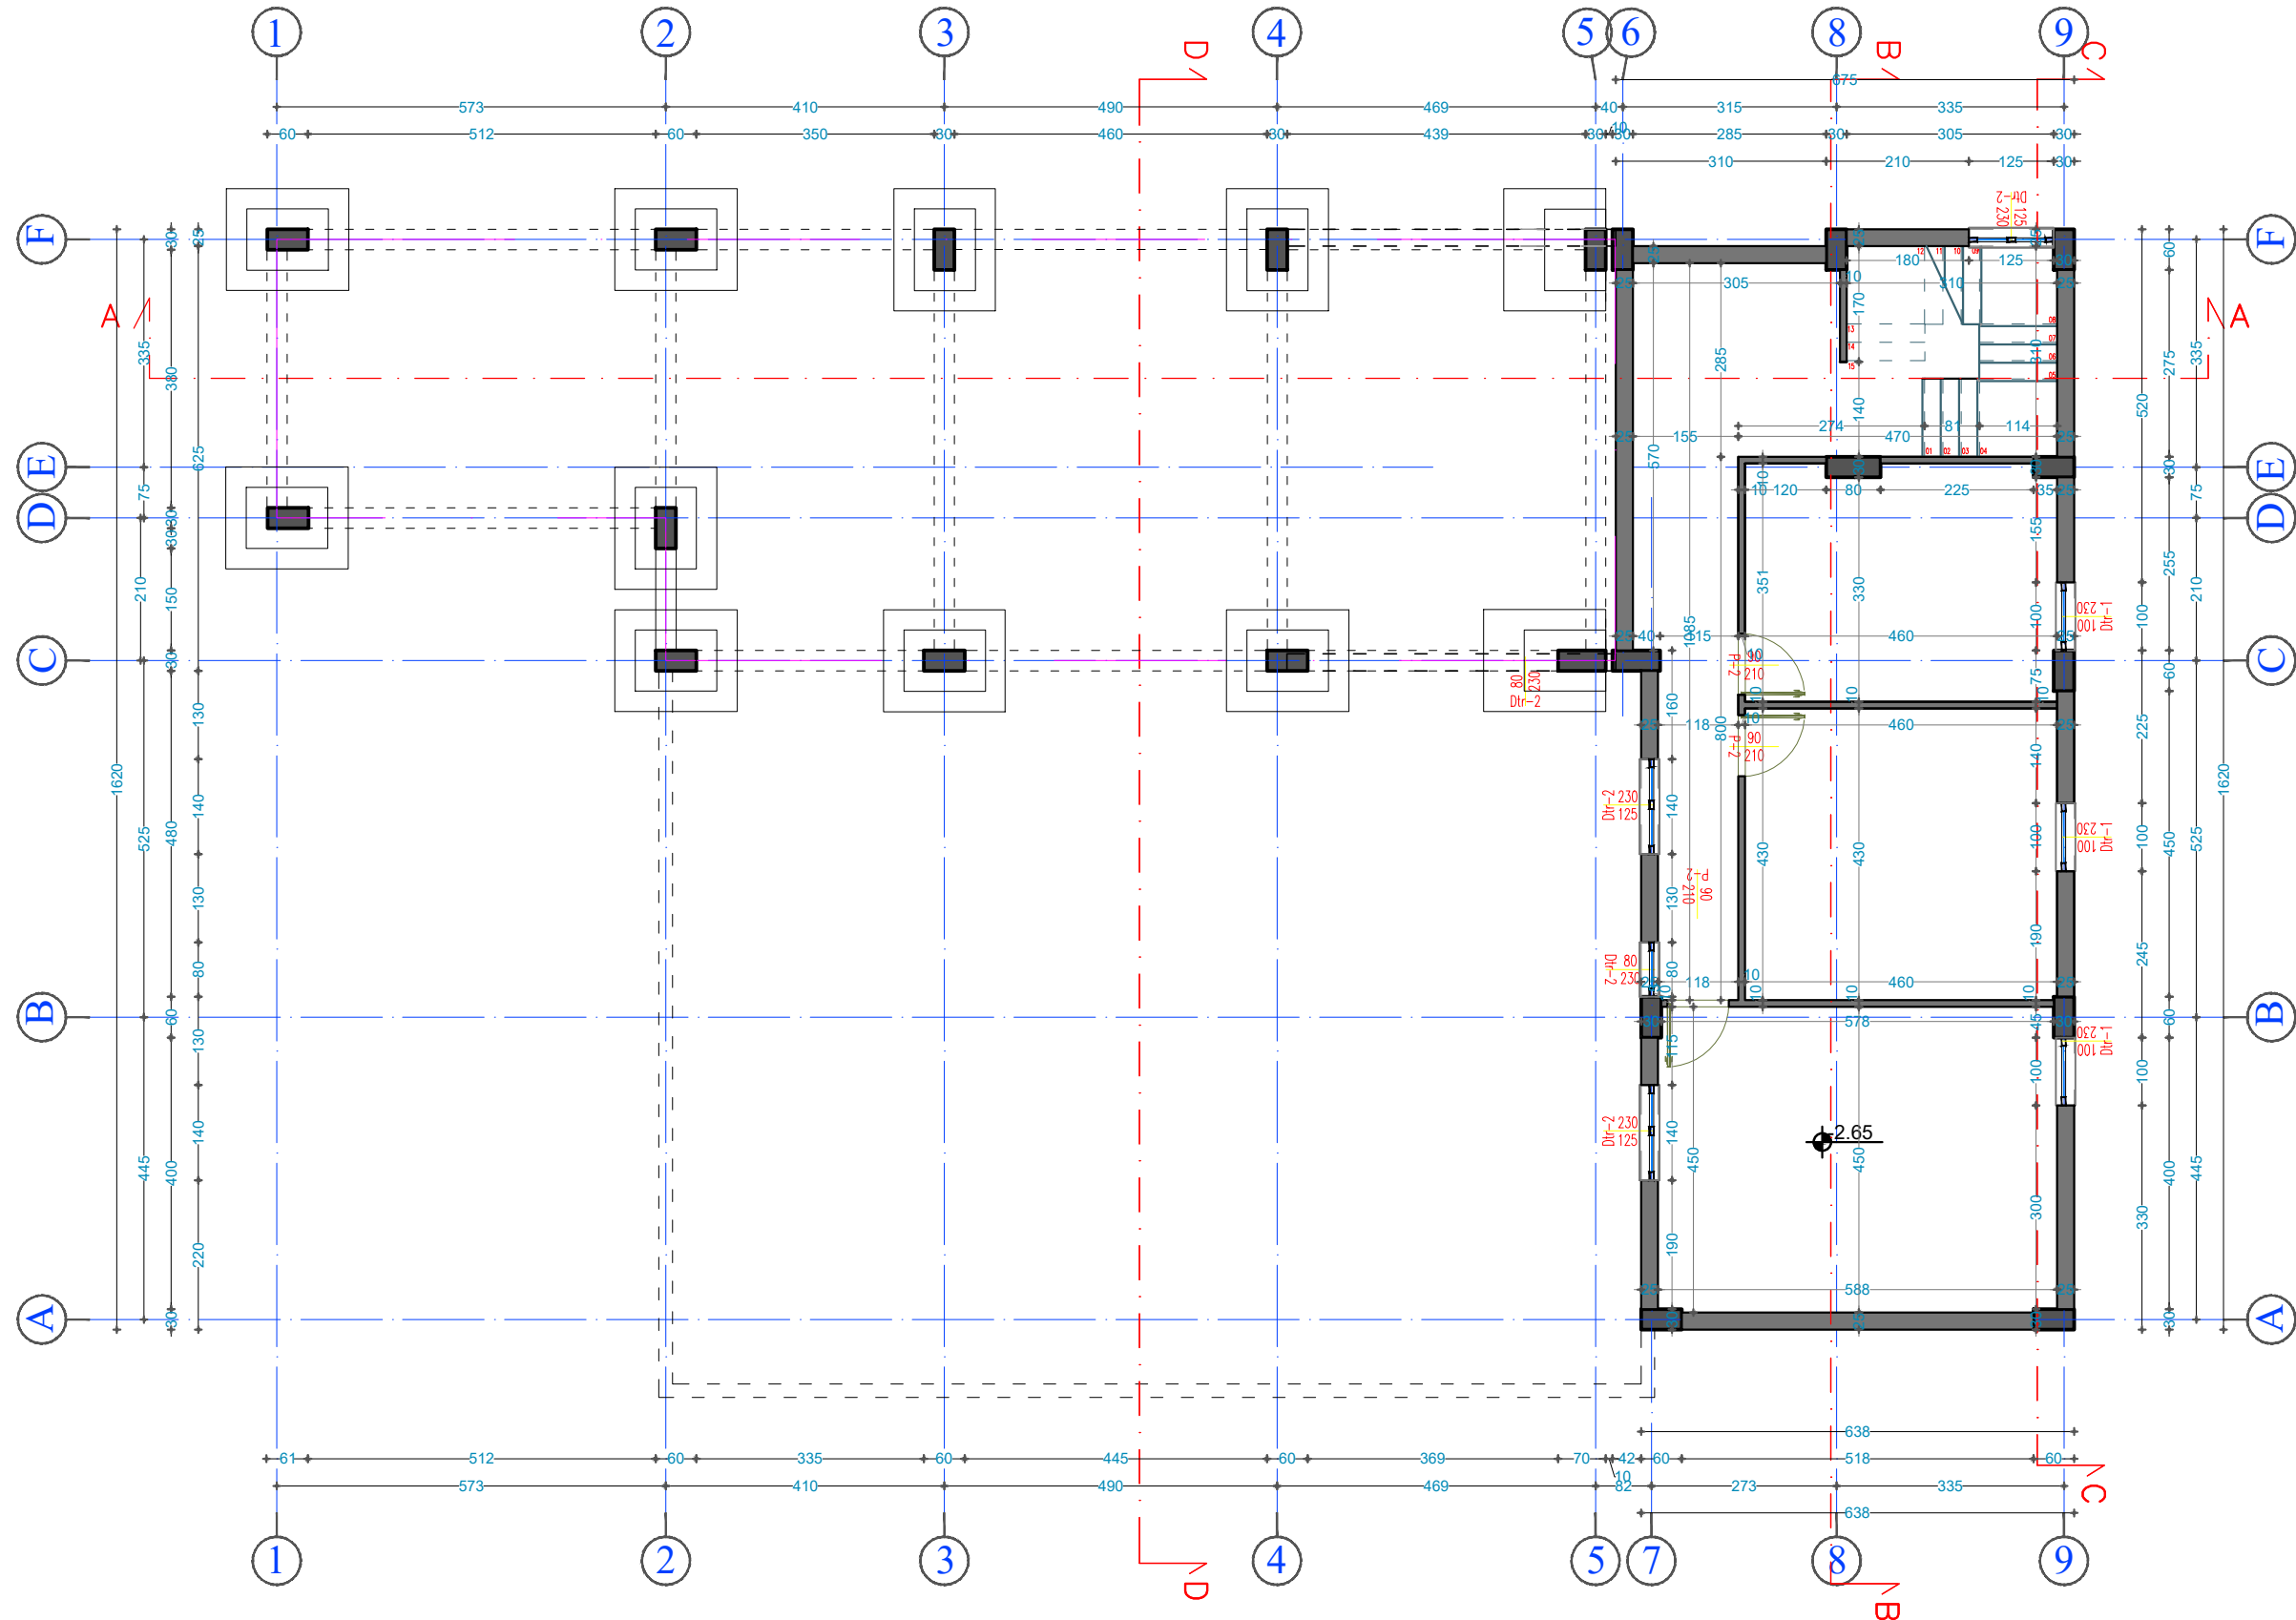


**BASHKIA KAMEZ**  
DREJTORIA E PLANIFIKIMIT DHE MENAXHIMIT TE TERRITORIT

STAFI TEKNIK PROJEKTES	Dr. e Projekteve e Investimeve	FLORA MUÇA
	Arkitekt	ERLEND BABALLËKU
	Ing. Konstruktor	EGLANTINA DISHA
	Topograf	RAMADAN HYSA
	Ing. Preventivues	HAJREDIN MURGU

Titulli i Projektit	NDERTIMI I GODINES 3+1 KAT, KOPSHTI BABRRU QENDER
Emeritimi i Fletes	PLANIMETRIA E GODINES, KATI -1

Faza e Projektit	PROJEKT ZBATIM
Fleta e Vizatimit	PROJEKTI ARKITEKTONIK
Shkalla e Vizatimit	1:100
Data	A-03

# PLANIMETRIA E MOBILUAR E KATIT NENDHE TE GODINES (-2.65) shk 1:100

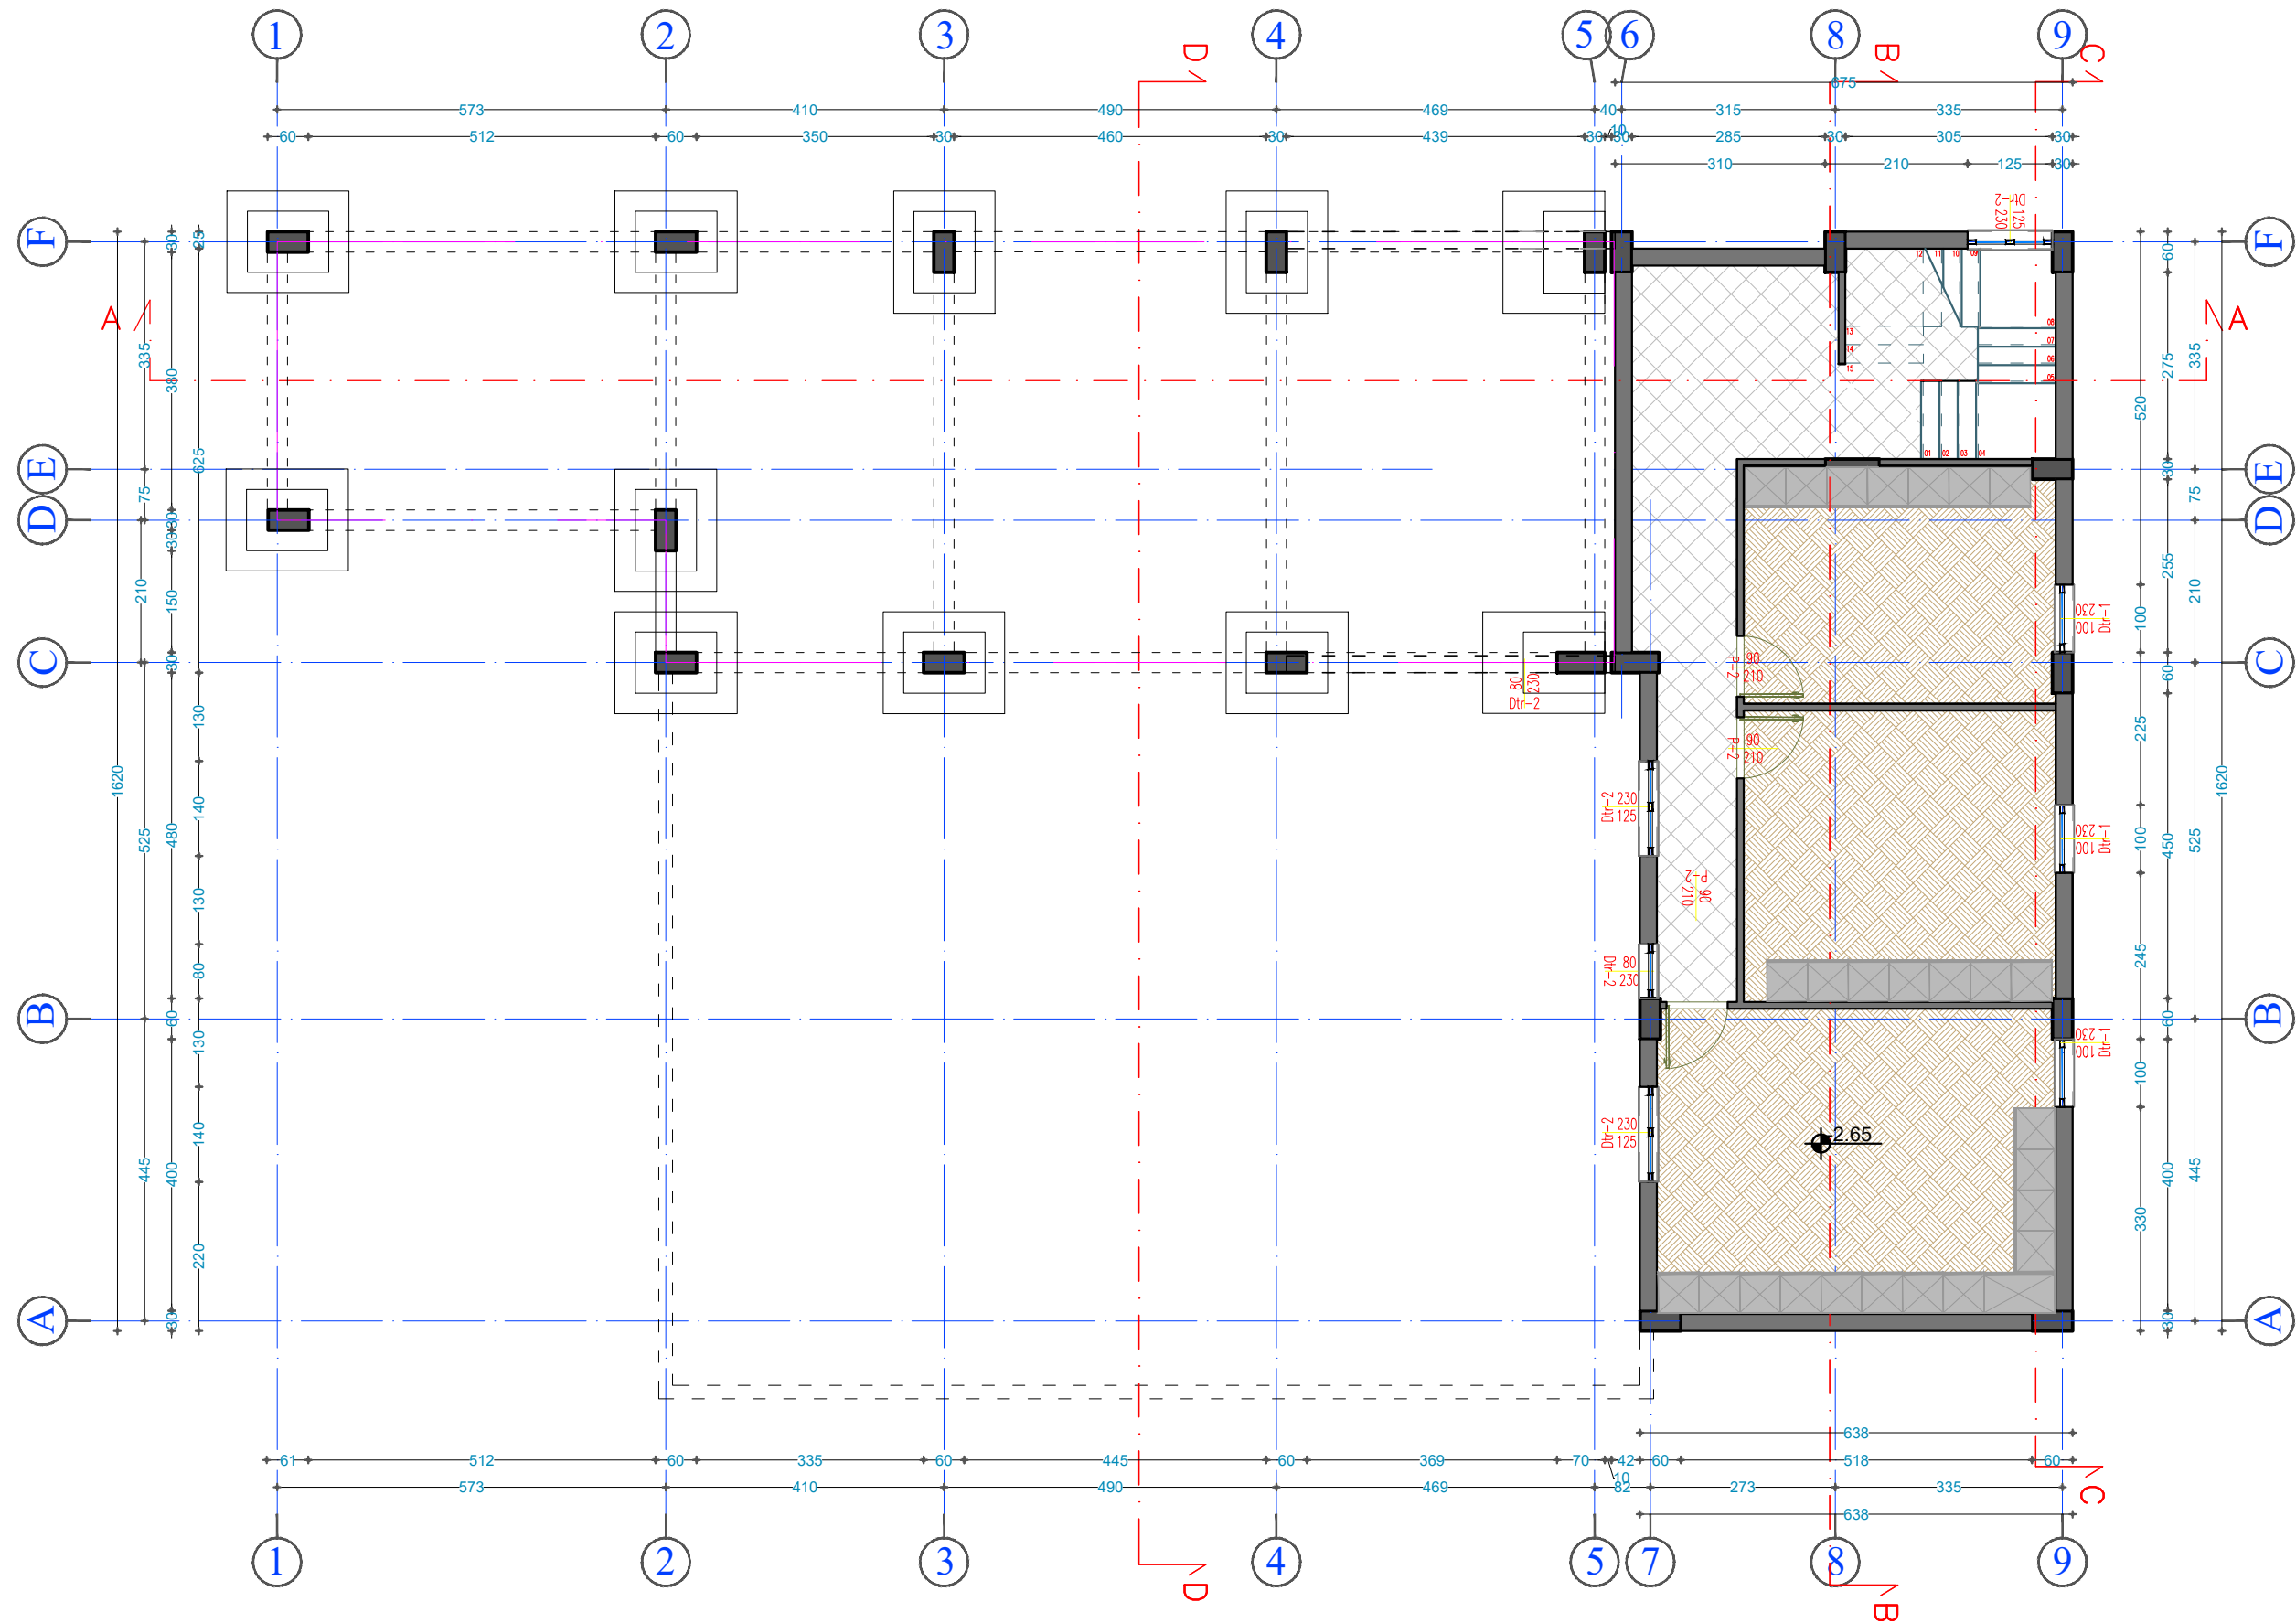


**BASHKIA KAMEZ**  
DREJTORIA E PLANIFIKIMIT DHE MENAXHIMIT TE TERRITORIT

STAFI TEKNIK PROJEKTES	Dr. e Projekteve e Investimeve	FLORA MUÇA	
	Arkitekt	ERLEND BABALLËKU	
	Ing. Konstruktor	EGLANTINA DISHA	
	Topograf	RAMADAN HYSA	
	Ing. Preventivues	HAJREDIN MURGU	

Titulli i Projektit	NDERTIMI I GODINES 3+1 KAT, KOPSHTI BABRRU QENDER
Emertimi i Fletes	PLANIMETRIA E GODINES, KATI -1

Faza e Projektit	PROJEKT ZBATIM	
Fleta e Vizatimit	PROJEKTI ARKITEKTONIK	
Shkalla e Vizatimit	Data	A-04
1:100		

# PLANIMETRIA DIMENSIONUAR E KATIT PERDHE TE GODINES (+0.00) shk 1:100

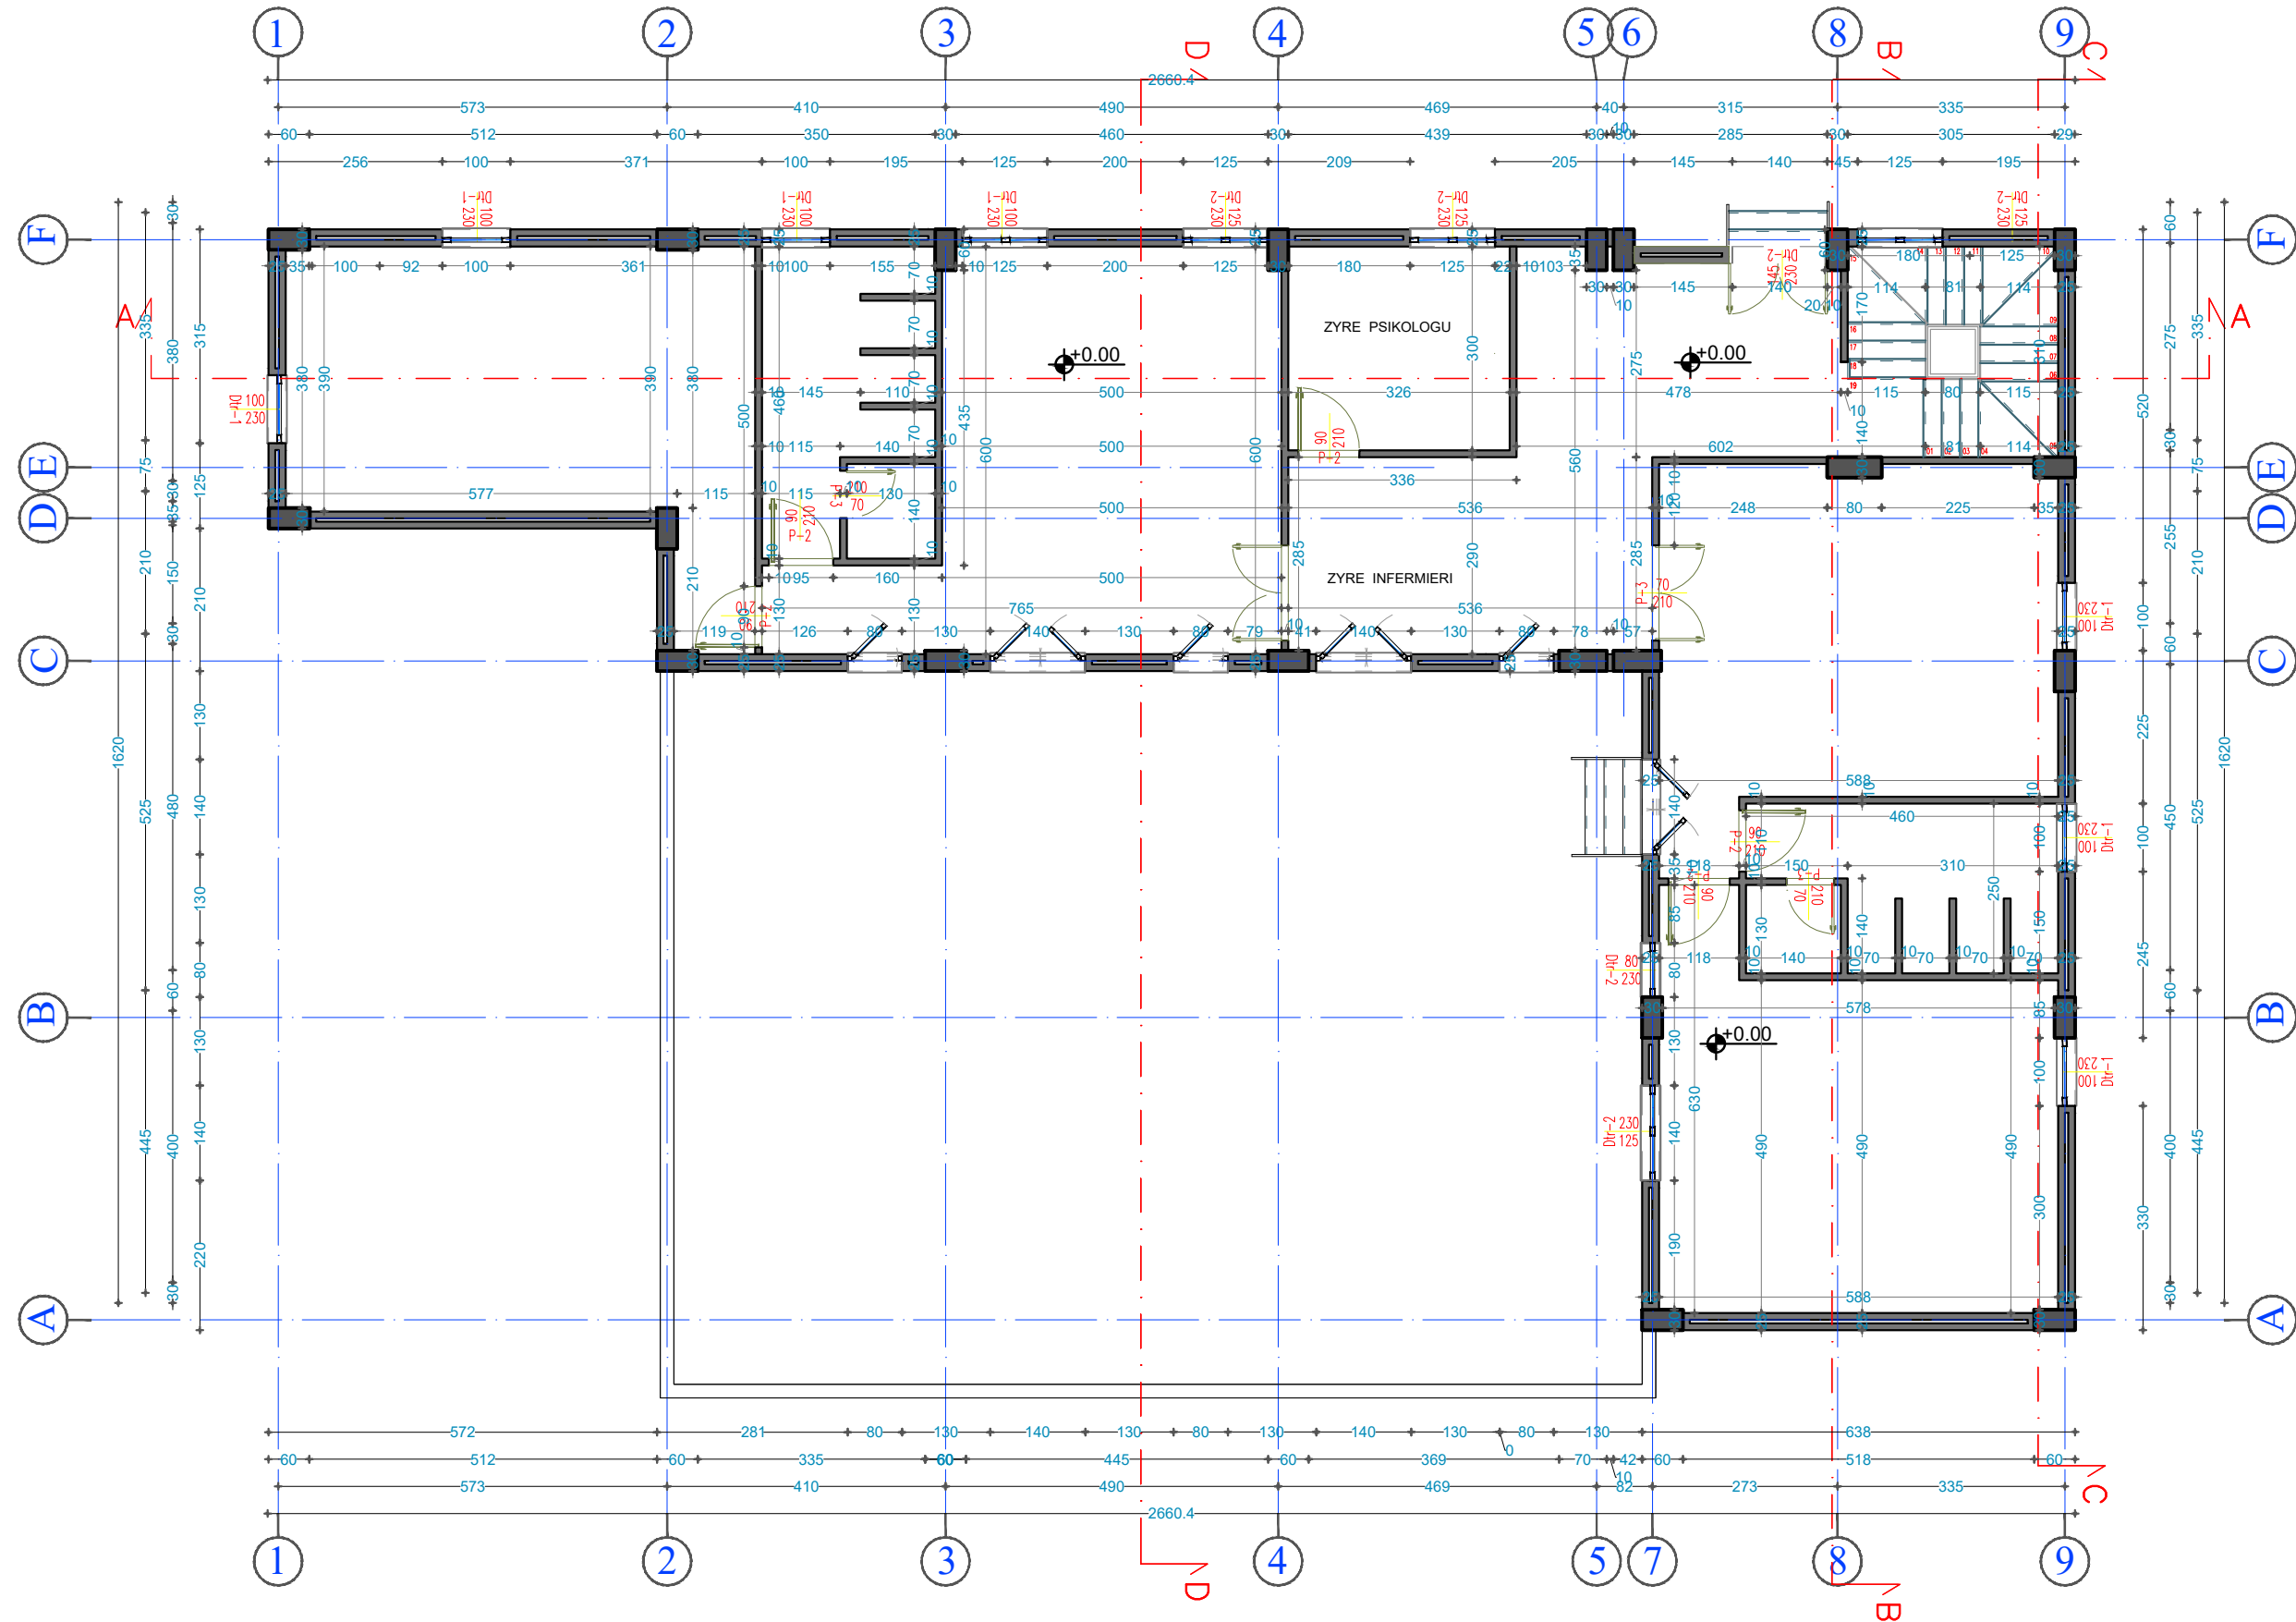


**BASHKIA KAMEZ**  
DREJTORIA E PLANIFIKIMIT DHE MENAXHIMIT TE TERRITORIT

STAFI TEKNIK PROJEKTUES	Dr. e Projekteve e Investimeve	FLORA MUÇA	
	Arkititekt	ERLEND BABALLËKU	
	Ing. Konstruktore	EGLANTINA DISHA	
	Topograf	RAMADAN HYSA	
	Ing. Preventivues	HAJREDIN MURGU	

Titulli i Projektit	
NDERTIMI I GODINES 3 KATE ME 1 KAT TE NENDHESHEM, "CERDHJA E RE PER VOGELUSHE TE LUMTUR" NE BABRRU QENDER PRANE BASHKISE KAMEZ	
Emertimi i Fletes	
PLANIMETRIA E GODINES, KATI PERDHE	

Faza e Projektit		PROJEKT ZBATIM	
Fleta e Vizatimit		PROJEKTI ARKITEKTONIK	
Shkalla e Vizatimit	Data		
1:100		A-05	

# PLANIMETRIA E MOBILUAR E KATIT PERDHE TE GODINES (+0.00) shk 1:100

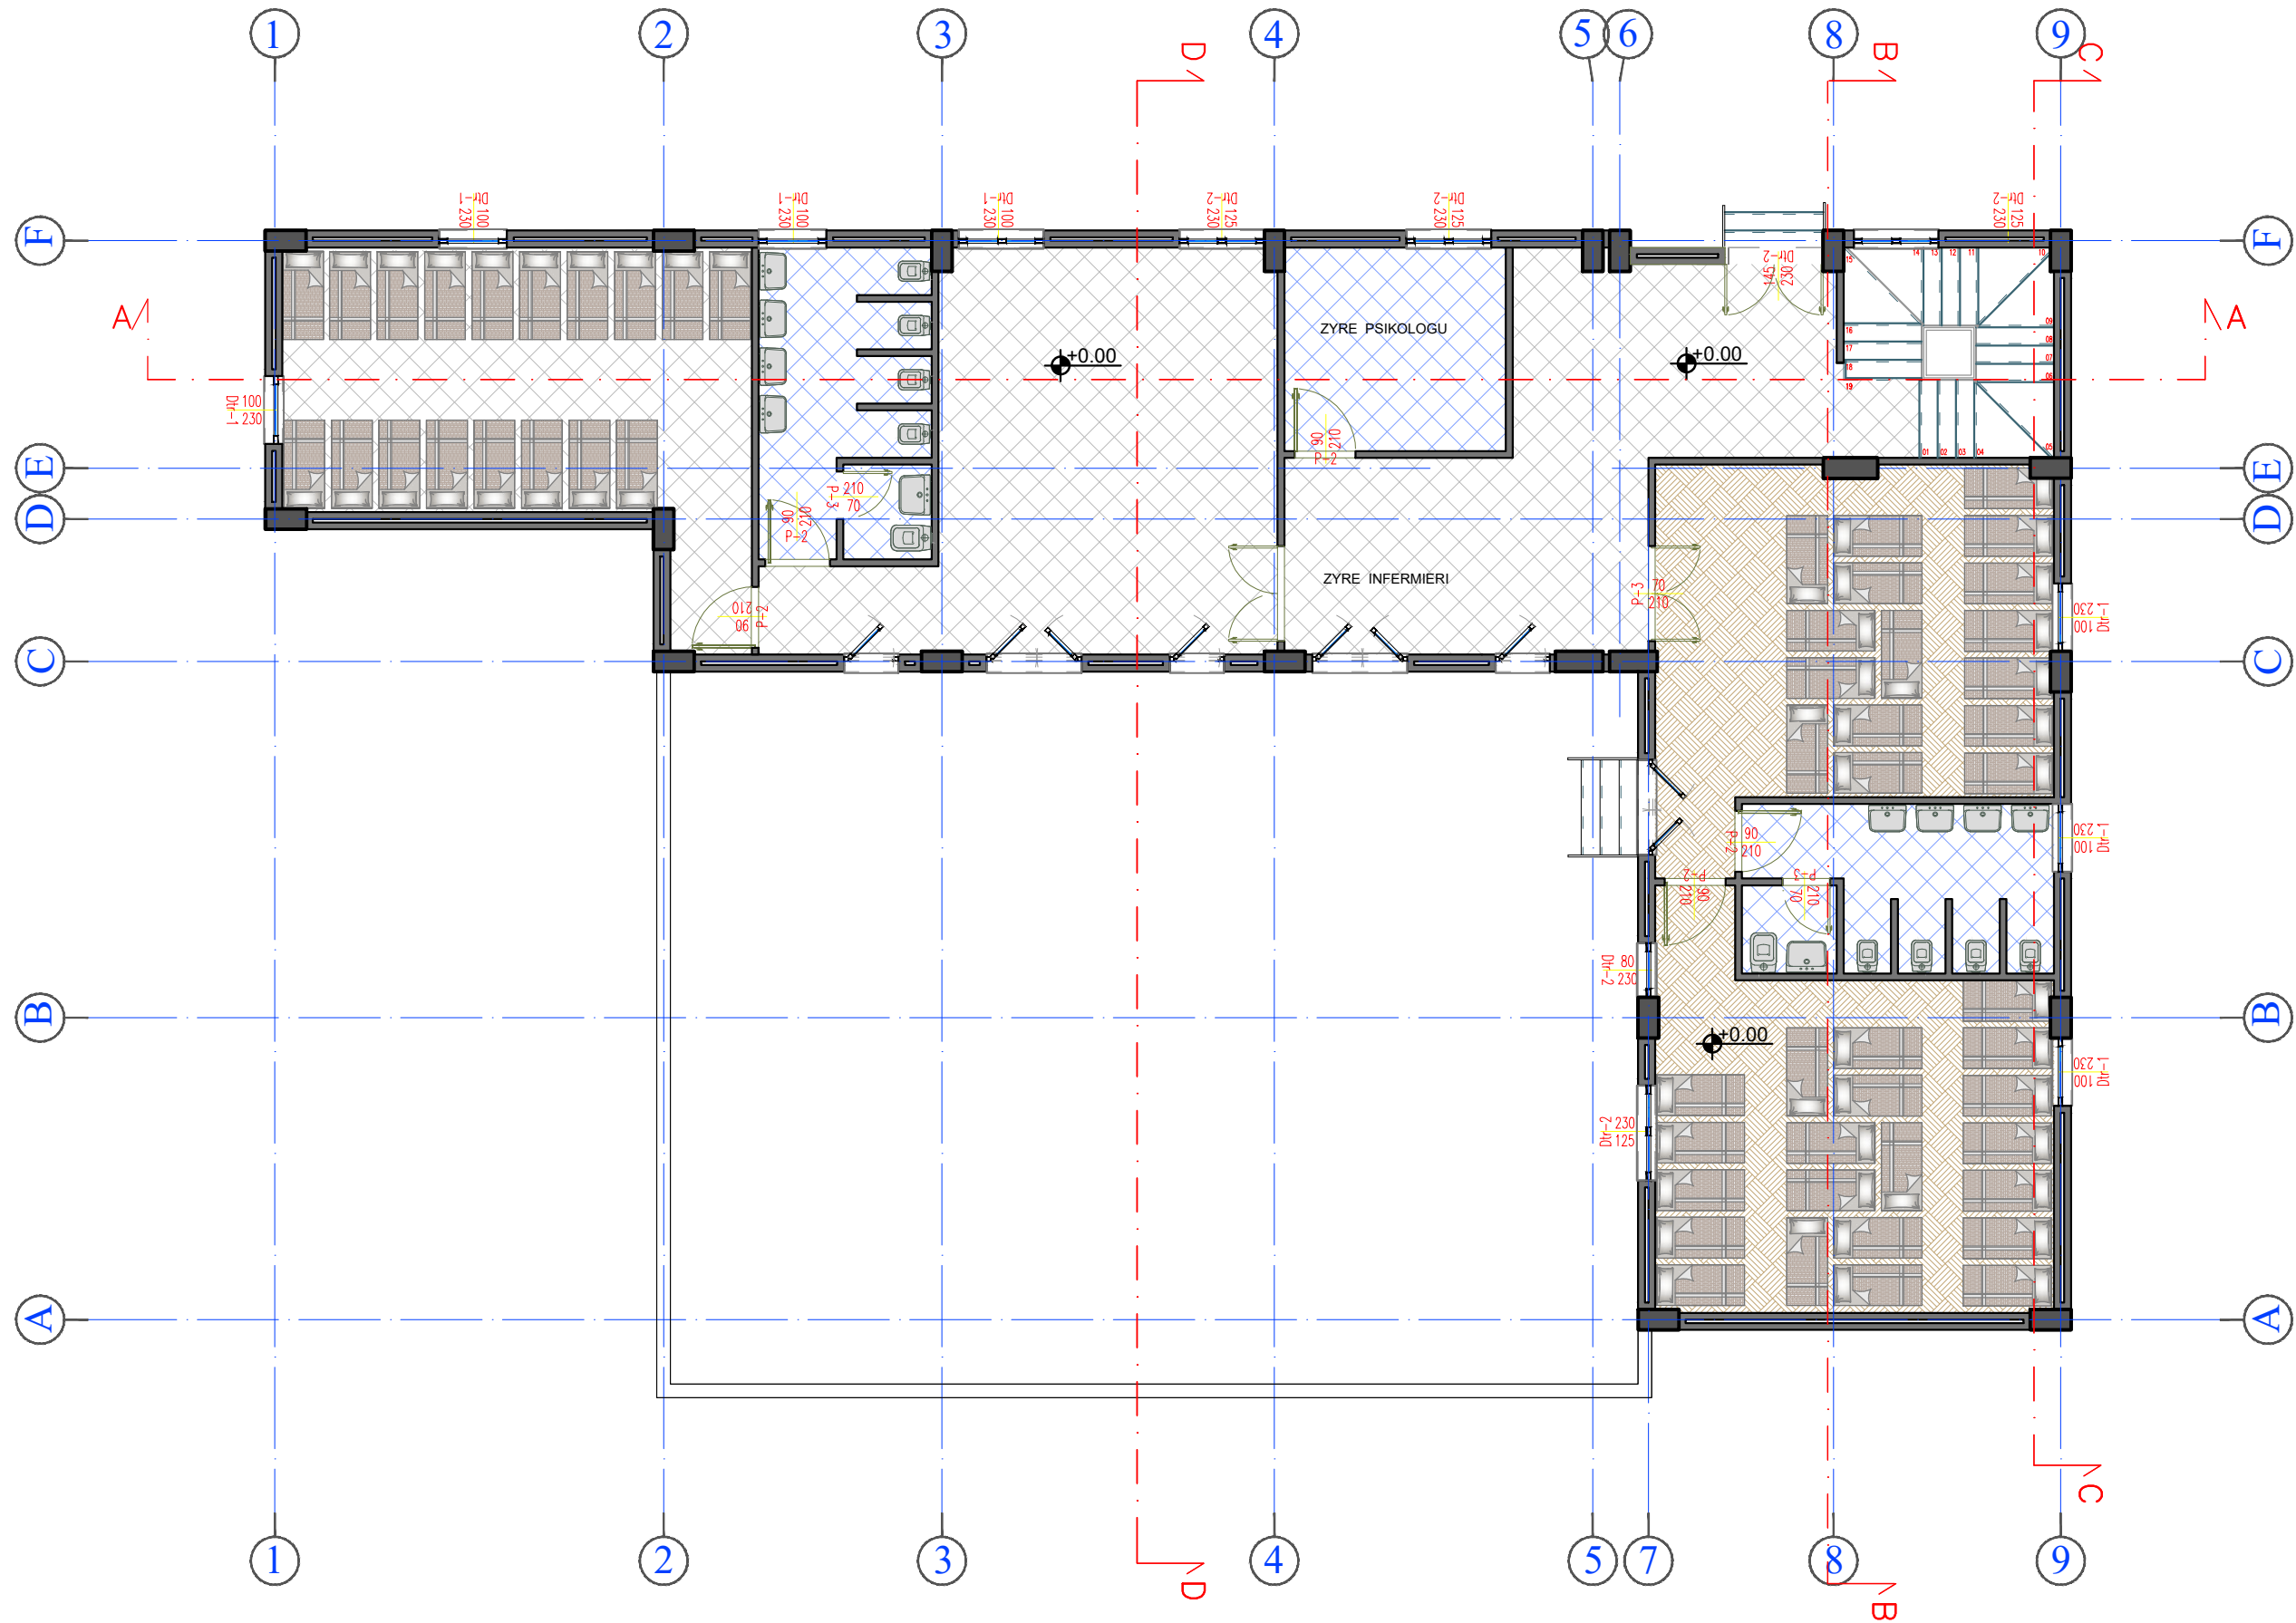

**BASHKIA KAMEZ**

DREJTORIA E PLANIFIKIMIT DHE MENAXHIMIT TE TERRITORIT

STAFI TEKNIK PROJEKTES	Dr. e Projekteve e Investimeve	FLORA MUÇA	
	Arkitekt	ERLEND BABALLËKU	
	Ing. Konstruktor	EGLANTINA DISHA	
	Topograf	RAMADAN HYSA	
	Ing. Preventivues	HAJREDIN MURGU	

Titulli i Projektit	NDERTIMI I GODINES 3 KATE ME 1 KAT TE NENDHESHEM, "CERDHJA E RE PER VOGELUSHE TE LUMTUR" NE BABRRU QENDER PRANE BASHKISE KAMEZ
Emertimi i Flotes	PLANIMETRIA E GODINES, KATI PERDHE

Faza e Projektit	PROJEKT ZBATIM	
Fieta e Vizatimit	PROJEKTI ARKITEKTONIK	
Shkalla e Vizatimit	Data	A-06
1:100		

# PLANIMETRIA E DIMENSIONUAR E KATIT TE PARE TE GODINES (+3.42) shk 1:100



**BASHKIA KAMEZ**  
DREJTORIA E PLANIFIKIMIT DHE MENAXHIMIT TE TERRITORIT


STAFI TEKNIK PROJEKTUES	Dr. e Projekteve e Investimeve	FLORA MUÇA
	Arkitekt	ERLEND BABALLËKU
	Ing. Konstruktore	EGLANTINA DISHA
	Topograf	RAMADAN HYSA
	Ing. Preventivues	HAJREDIN MURGU

<b>Titulli i Projektit</b>	NDERTIMI I GODINES 3 KATE ME 1 KAT TE NENDHESHEM, "CERDHJA E RE PER VOGELUSHE TE LUMTUR" NE BABRRU QENDER PRANE BASHKISE KAMEZ
<b>Emerimi i Fletes</b>	PLANIMETRIA E GODINES, KATI I PARE

<b>Faza e Projektit</b>	PROJEKT ZBATIM
<b>Fleta e Vizatimit</b>	PROJEKTI ARKITEKTONIK
<b>Shkalla e Vizatimit</b>	1:100
<b>Data</b>	A-07



# PLANIMETRIA E MOBILUAR E KATIT TE PARE TE GODINES (+3.42) shk 1:100

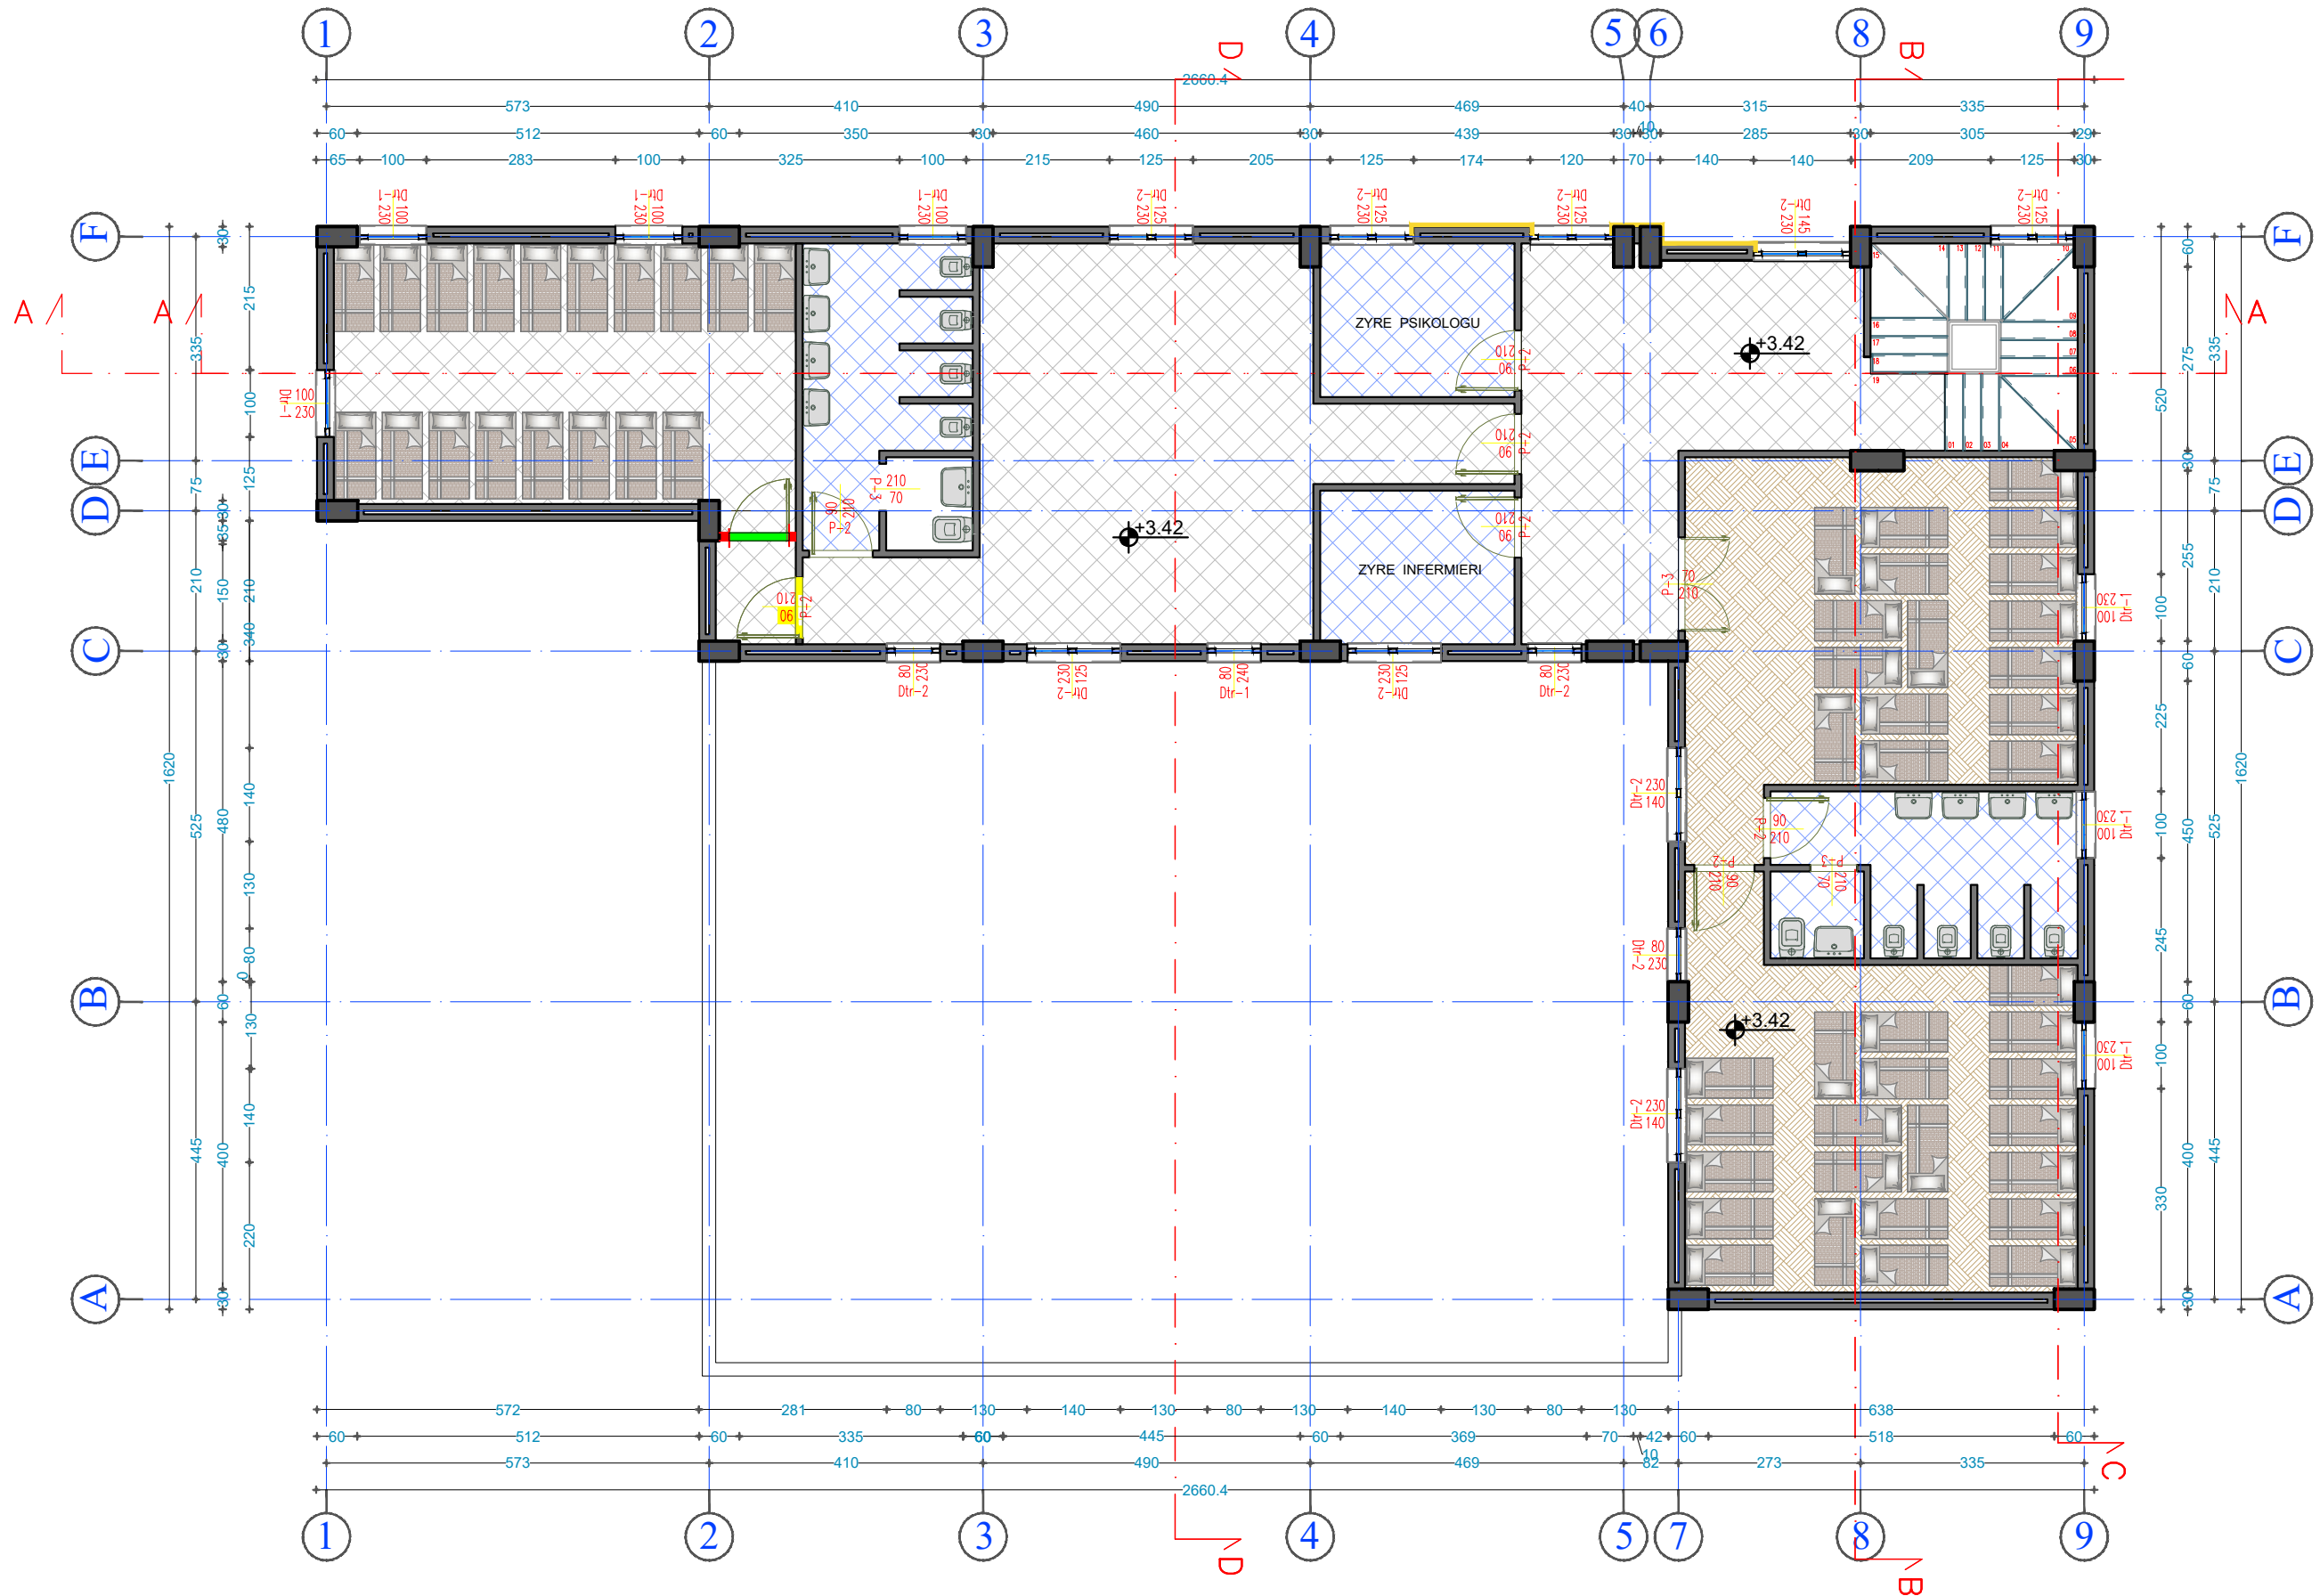

**BASHKIA KAMEZ**


DREJTORIA E PLANIFIKIMIT DHE MENAXHIMIT TE TERRITORIT

STAFI TEKNIK PROJEKTUES	Dr. e Projekteve e Investimeve	FLORA MUÇA
	Arkitekt	ERLEND BABALLËKU
	Ing. Konstruktor	EGLANTINA DISHA
	Topograf	RAMADAN HYSA
	Ing. Preventivues	HAJREDIN MURGU

Titulli i Projektit	NDERTIMI I GODINES 3 KATE ME 1 KAT TE NENDHESHEM, "CERDHJA E RE PER VOGELUSHE TE LUMTUR" NE BABRRU QENDER PRANE BASHKISE KAMEZ
Emertimi i Fletes	PLANIMETRIA E GODINES, KATI I PARE

Faza e Projektit	PROJEKT ZBATIM
Fleta e Vizatimit	PROJEKTI ARKITEKTONIK
Shkalla e Vizatimit	1:100
Data	A-08

# PLANIMETRIA E DIMENSIONUAR E KATIT TE DYTE TE GODINES (+6.84) shk 1:100

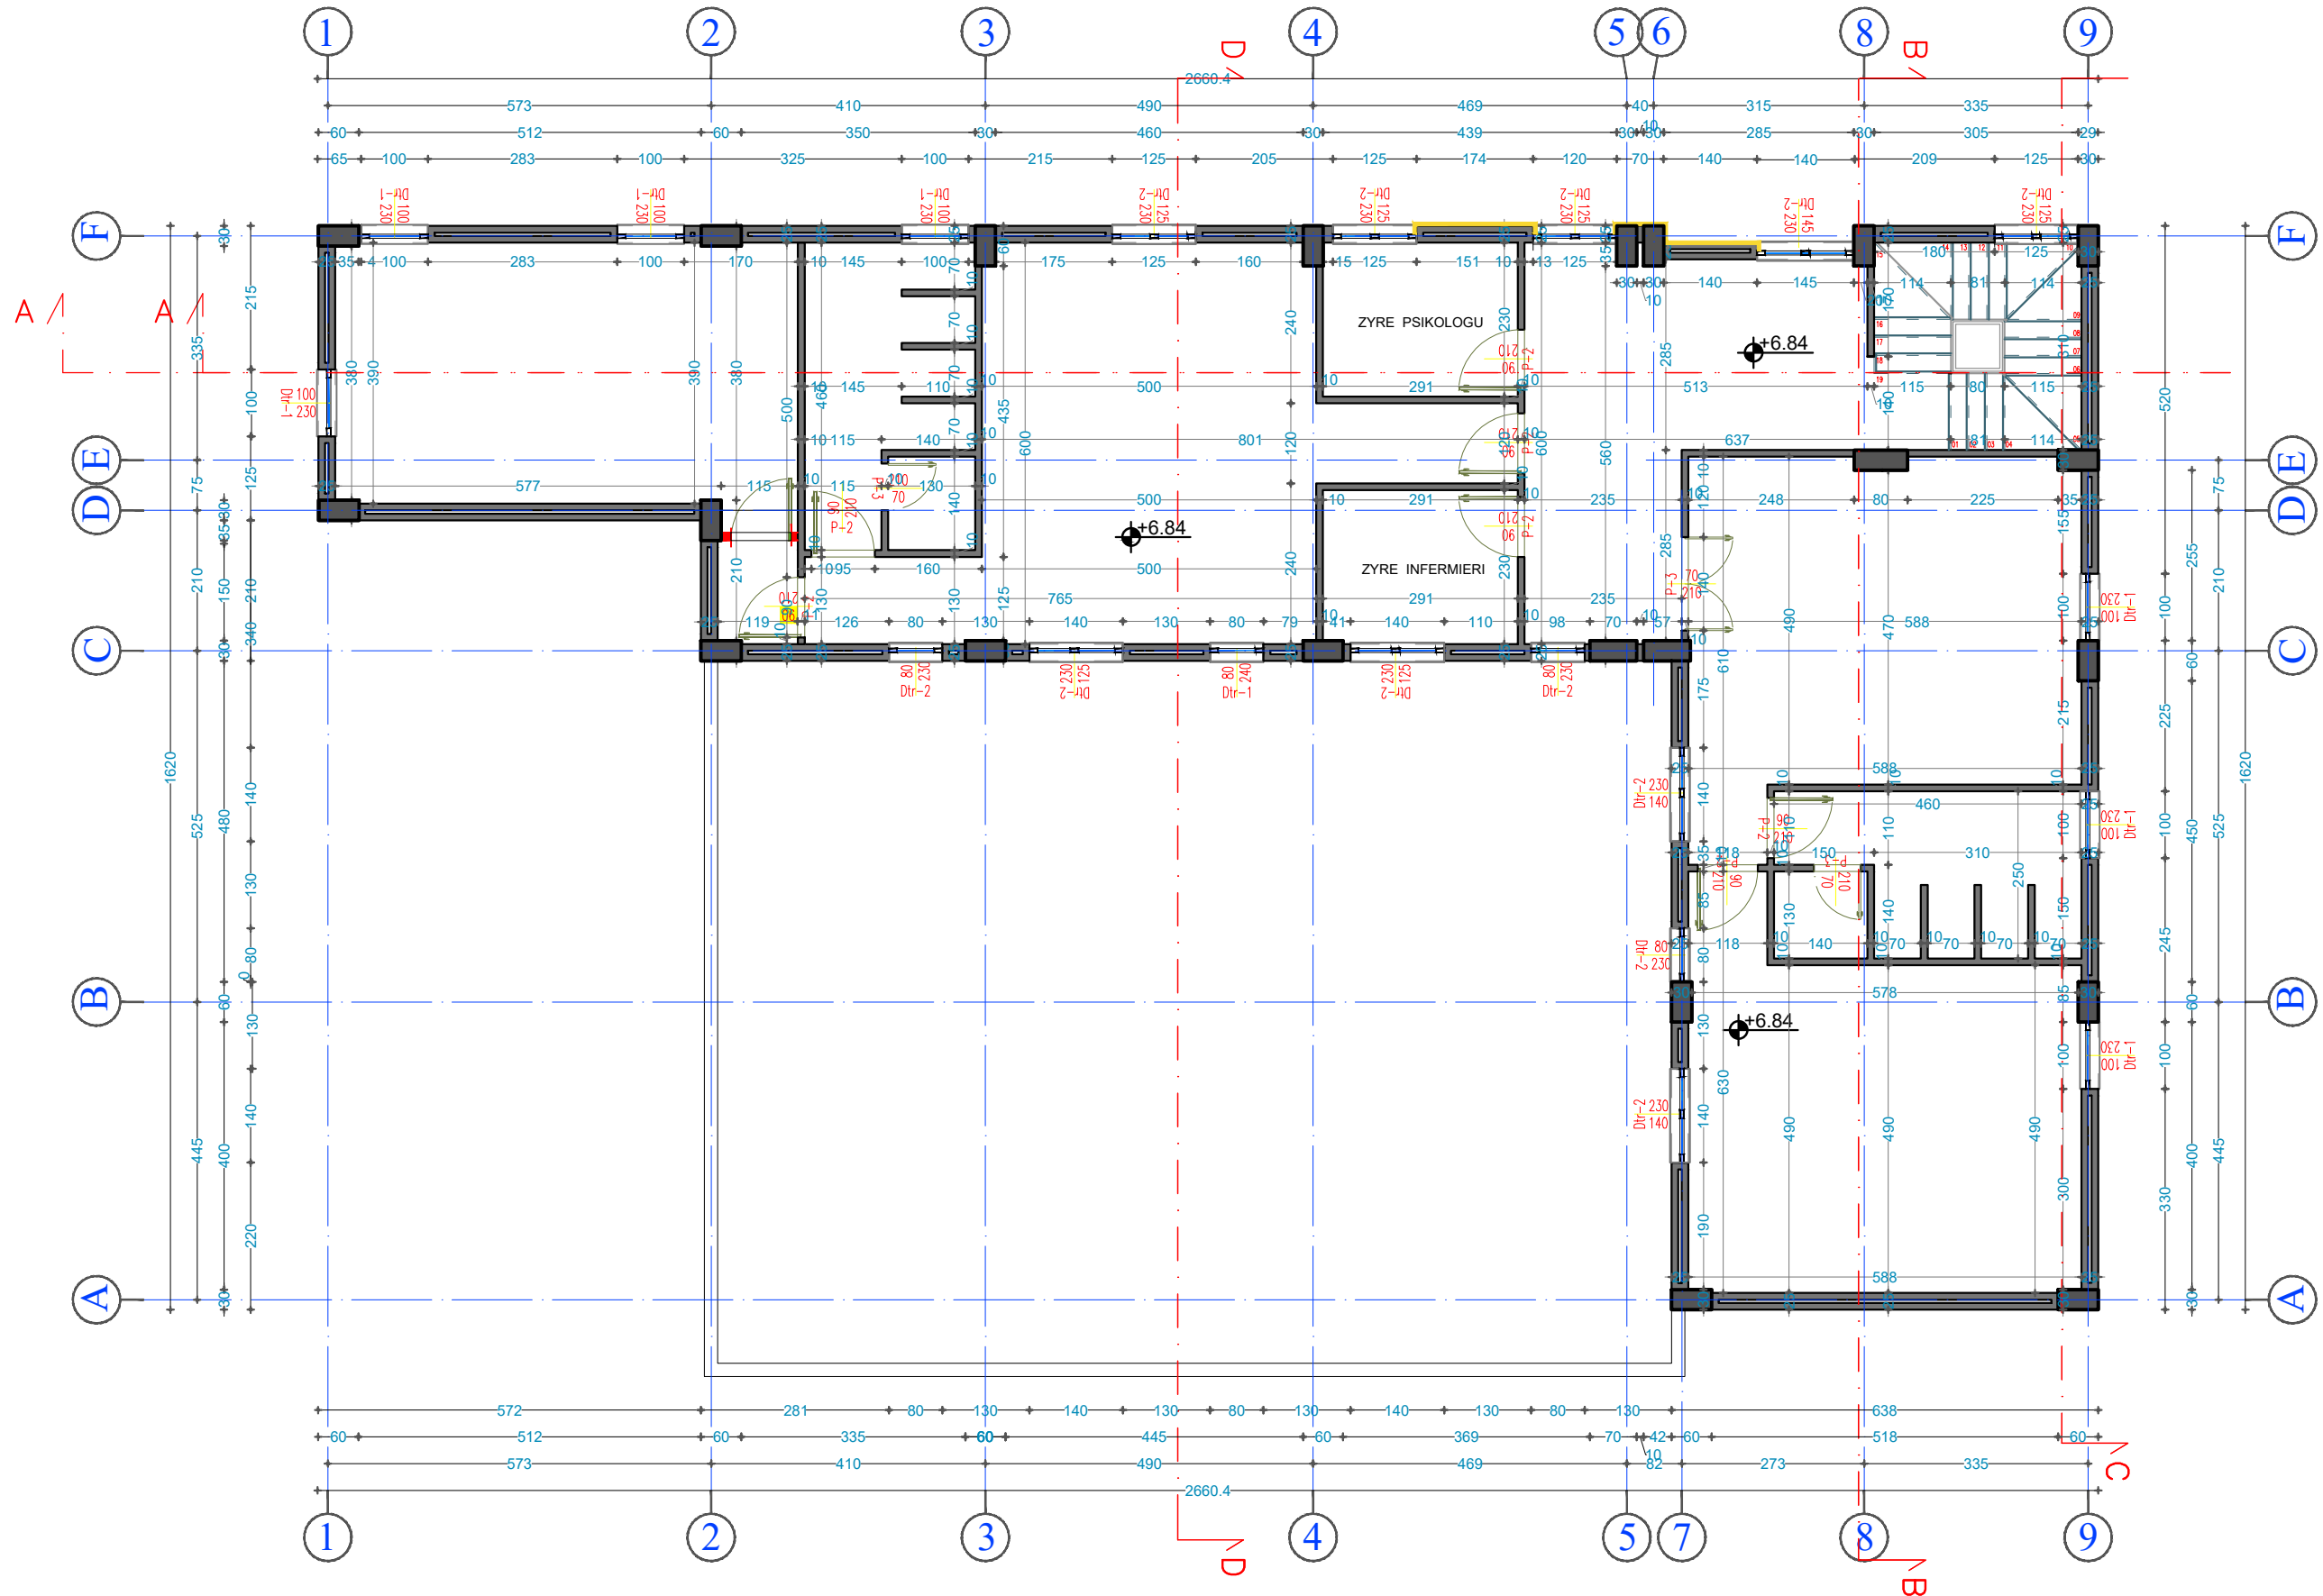


**BASHKIA KAMEZ**  
DREJTORIA E PLANIFIKIMIT DHE MENAXHIMIT TE TERRITORIT

STAFI TEKNIK PROJEKTUES	Dr. e Projekteve e Investimeve	FLORA MUÇA	
	Arkitekt	ERLEND BABALLËKU	
	Ing. Konstruktore	EGLANTINA DISHA	
	Topograf	RAMADAN HYSA	
	Ing. Preventivues	HAJREDIN MURGU	

Titulli i Projektit	NDERTIMI I GODINES 3 KATE ME 1 KAT TE NENDHESHEM, "CERDHJA E RE PER VOGELUSHE TE LUMTUR" NE BABRRU QENDER PRANE BASHKISE KAMEZ
Emertimi i Fletes	PLANIMETRIA E GODINES, KATI I DYTE

Faza e Projektit	PROJEKT ZBATIM	
Fleta e Vizatimit	PROJEKTI ARKITEKTONIK	
Shkalla e Vizatimit	Data	A-09
1:100		

# PLANIMETRIA E MOBILUAR E KATIT TE DYTE TE GODINES (+6.84) shk 1:100

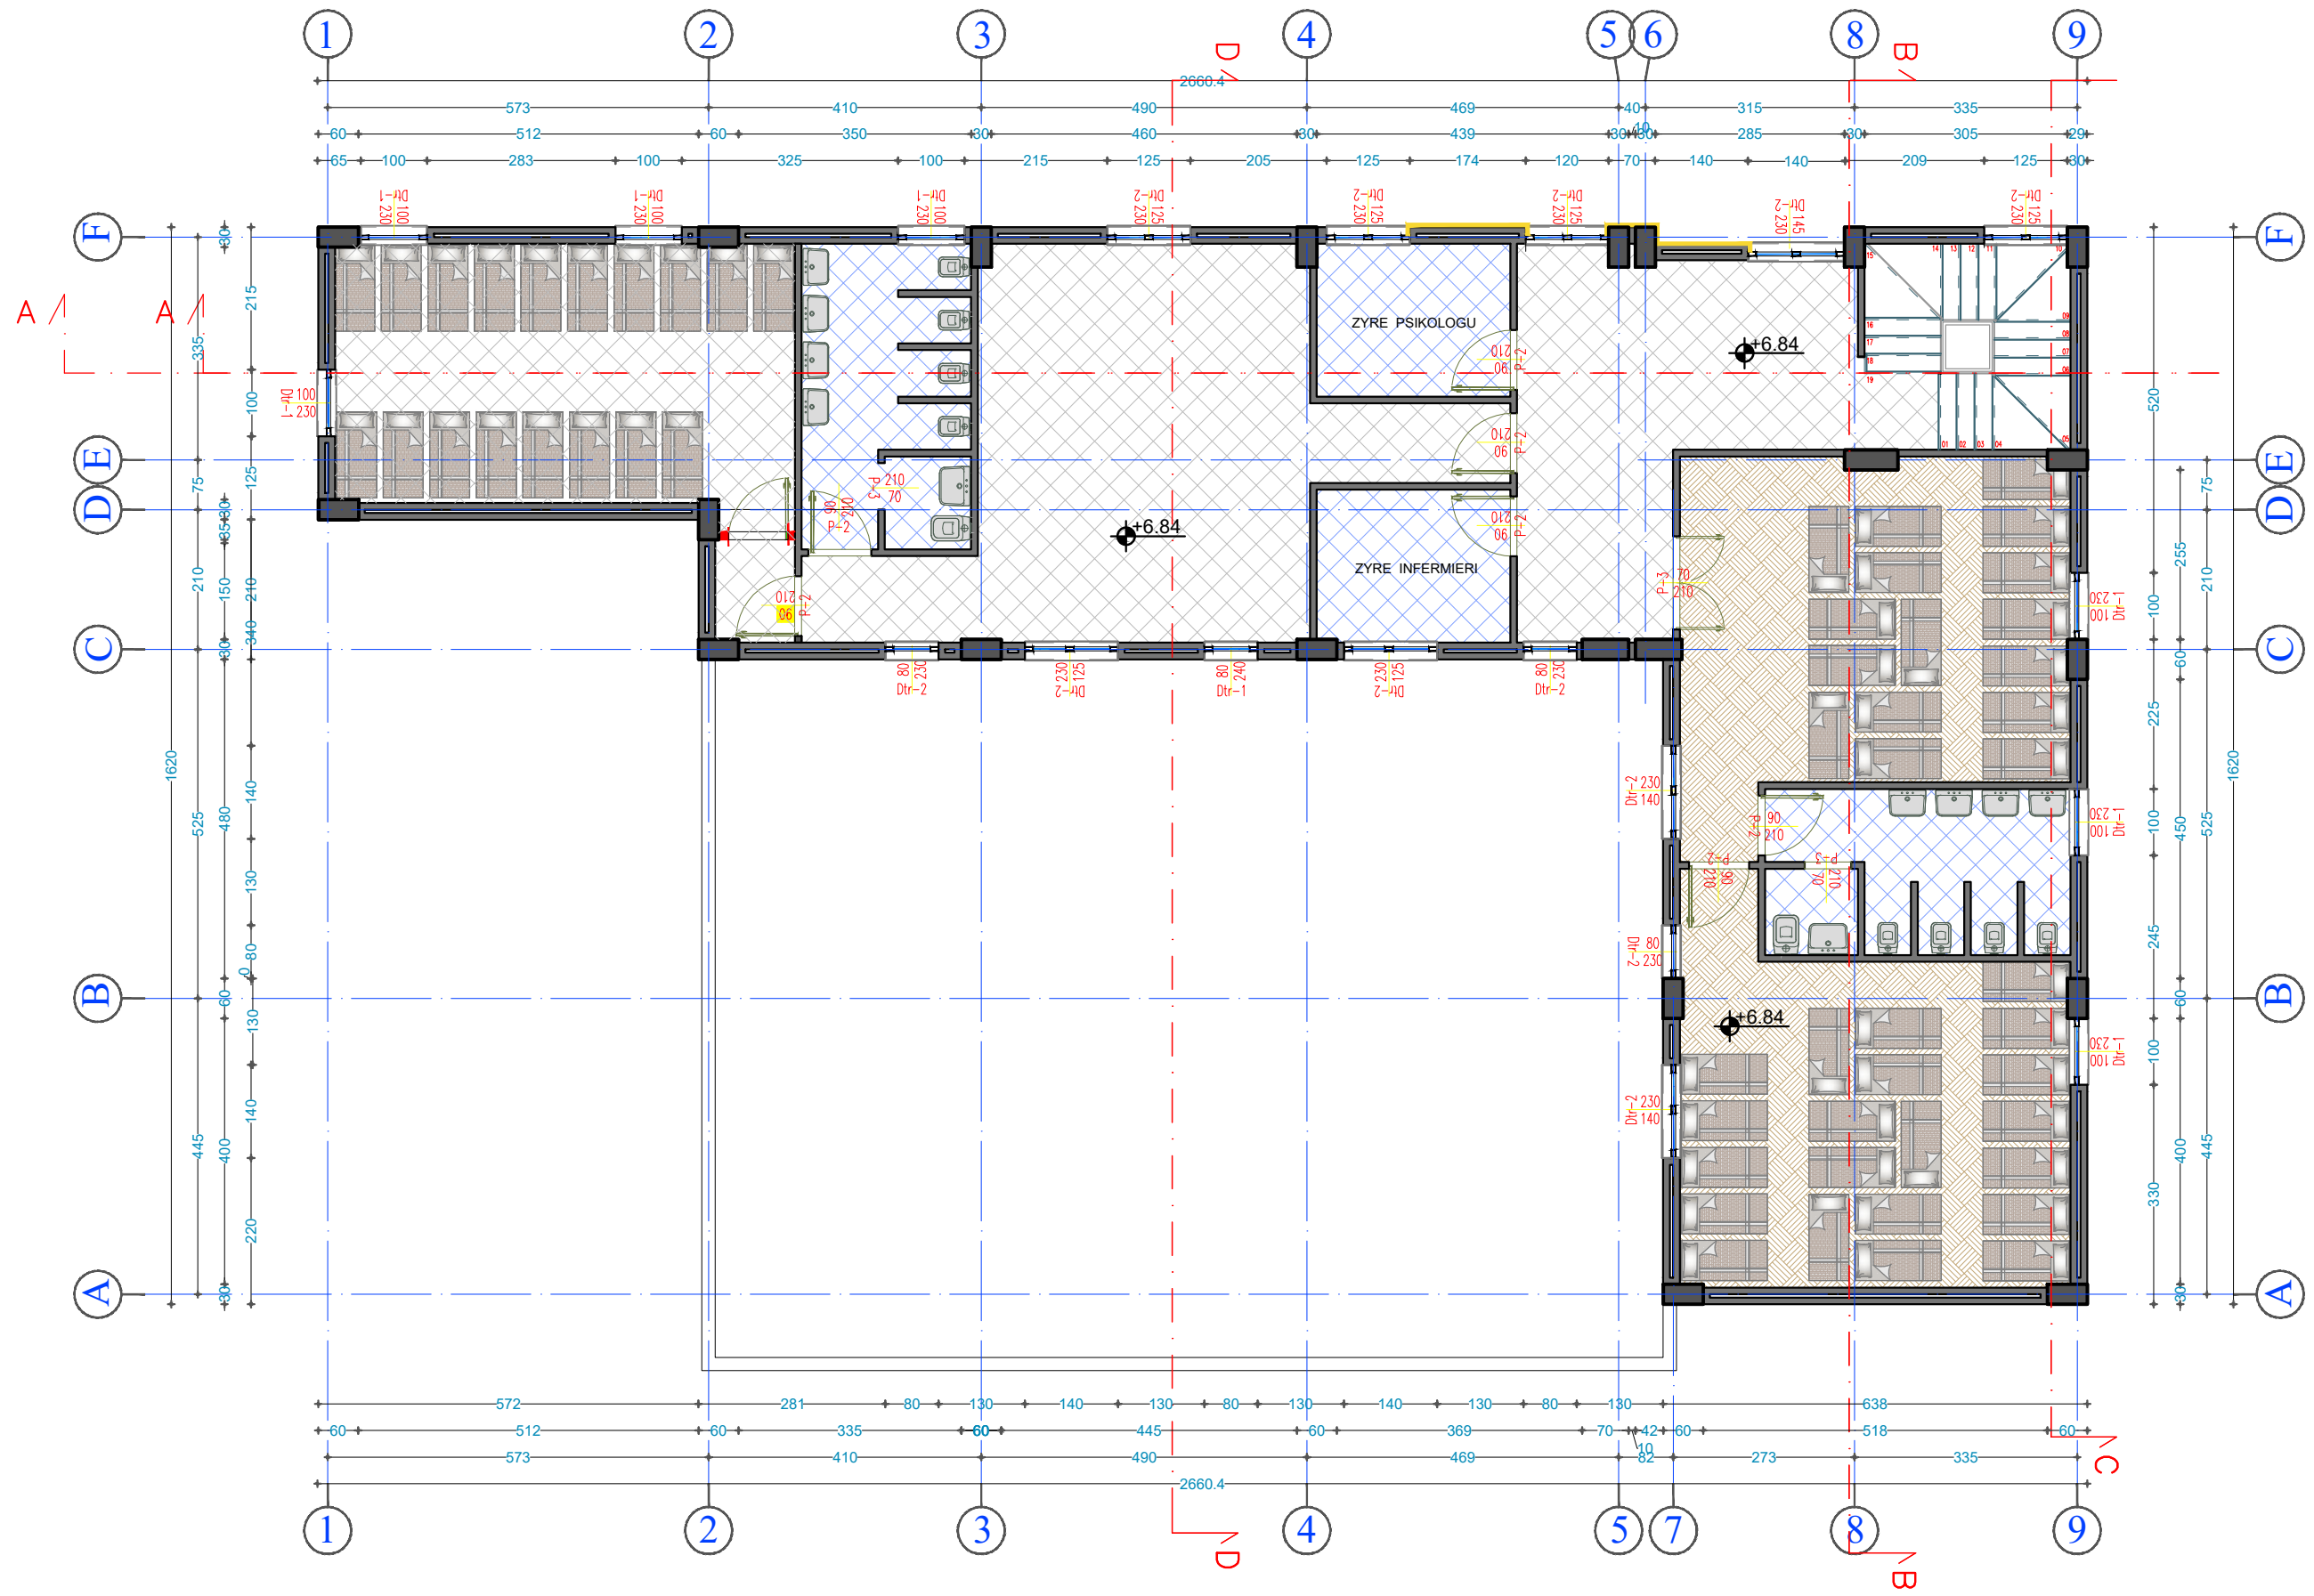

## BASHKIA KAMEZ


DREJTORIA E PLANIFIKIMIT DHE MENAXHIMIT TE TERRITORIT

STAFI TEKNIK PROJEKTUES	Dr. e Projekteve e Investimeve	FLORA MUÇA	
	Arkitekt	ERLEND BABALLËKU	
	Ing. Konstruktore	EGLANTINA DISHA	
	Topograf	RAMADAN HYSA	
	Ing. Preventivues	HAJREDIN MURGU	

Titulli i Projektit	NDERTIMI I GODINES 3 KATE ME 1 KAT TE NENDHESHEM, "CERDHJA E RE PER VOGELUSHE TE LUMTUR" NE BABRRU QENDER PRANE BASHKISE KAMEZ
Emertimi i Fletes	PLANIMETRIA E GODINES, KATI I DYTE

Faza e Projektit	PROJEKT ZBATIM	
Fleta e Vizatimit	PROJEKTI ARKITEKTONIK	
Shkalla e Vizatimit	Data	A-10
1:100		

# PLANIMETRIA E CATISE (+10.26) shk 1:100

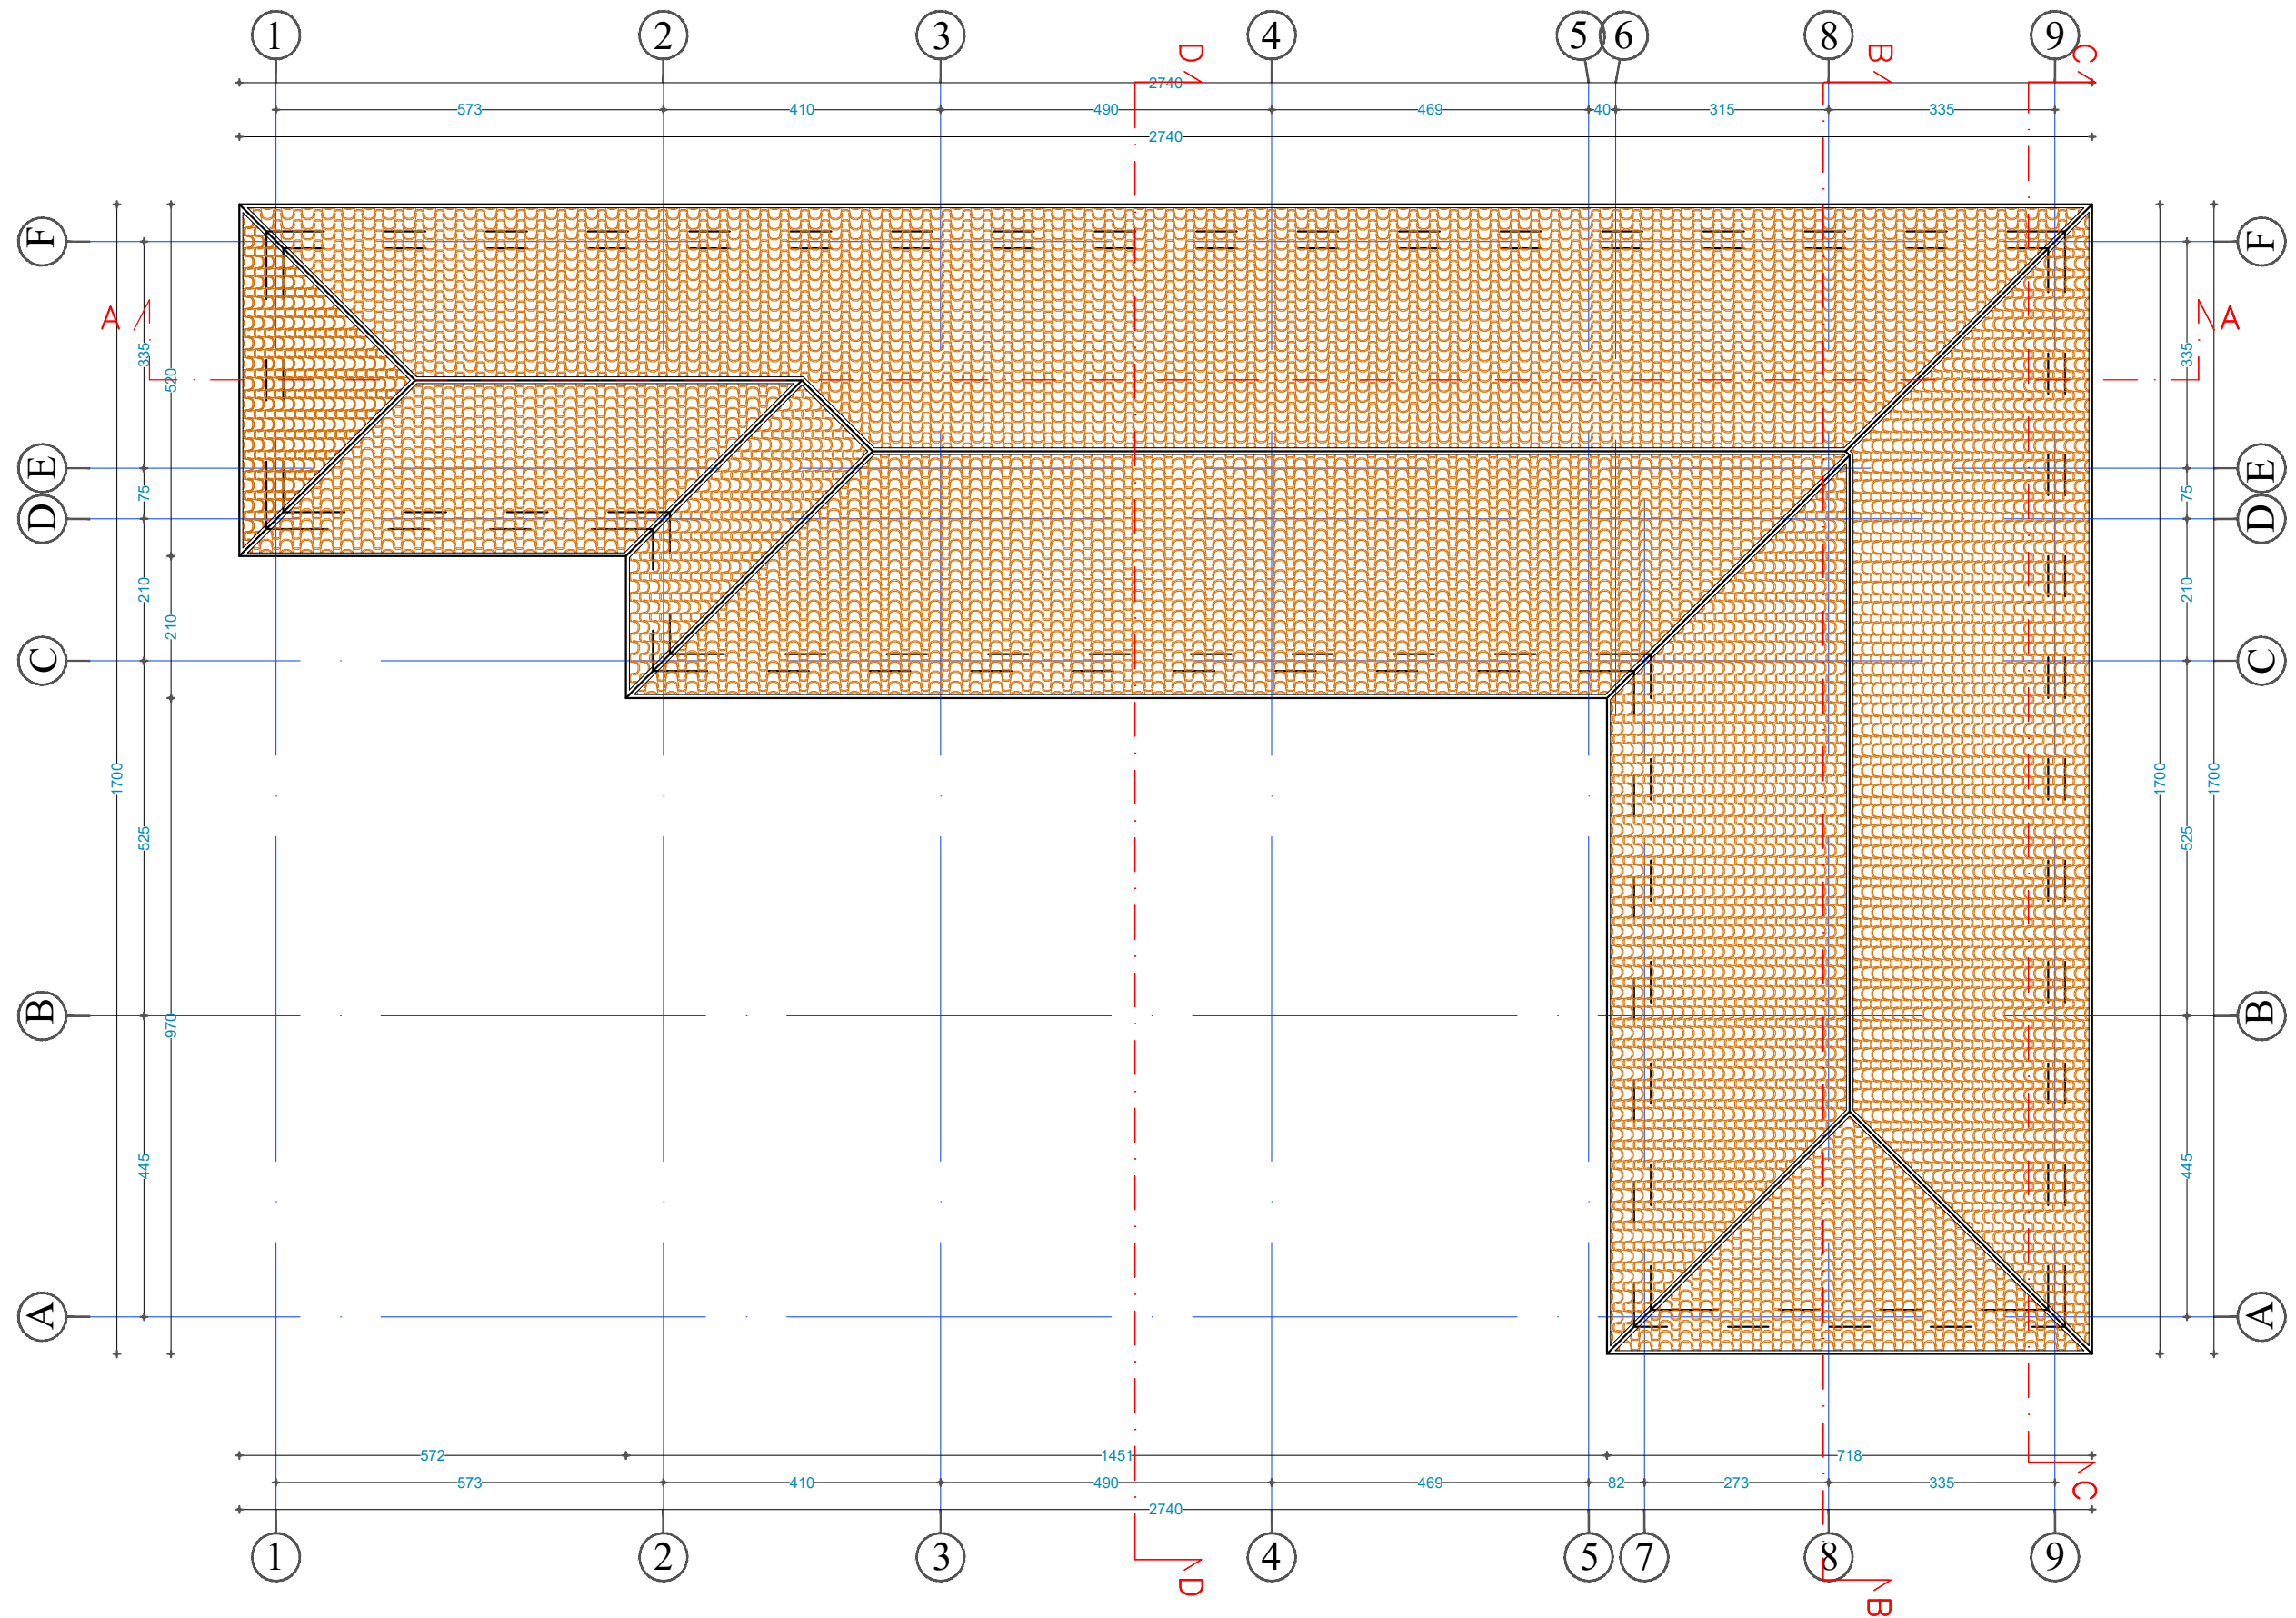

**BASHKIA KAMEZ**


DREJTORIA E PLANIFIKIMIT DHE MENAXHIMIT TE TERRITORIT

STAFI TEKNIK PROJEKTUES	Dr. e Projekteve e Investimeve	FLORA MUÇA
	Arkitekt	ERLEND BABALLËKU
	Ing. Konstruktor	EGLANTINA DISHA
	Topograf	RAMADAN HYSA
	Ing. Preventivues	HAJREDIN MURGU

<b>Titulli i Projektit</b>	NDERTIMI I GODINES 3 KATE ME 1 KAT TE NENDHESHEM, "CERDHJA E RE PER VOGELUSHE TE LUMTUR" NE BABRRU QENDER PRANE BASHKISE KAMEZ
<b>Emertimi i Fletes</b>	PLANIMETRIA E GODINES, PLANI I CATISE

<b>Faza e Projektit</b>	PROJEKT ZBATIM	
<b>Fleta e Vizatimit</b>	PROJEKTI ARKITEKTONIK	
<b>Shkalla e Vizatimit</b>	1:100	<b>Data</b>
		<b>A-11</b>

# PRERJE A-A GJATESORE E GODINES shk 1:120

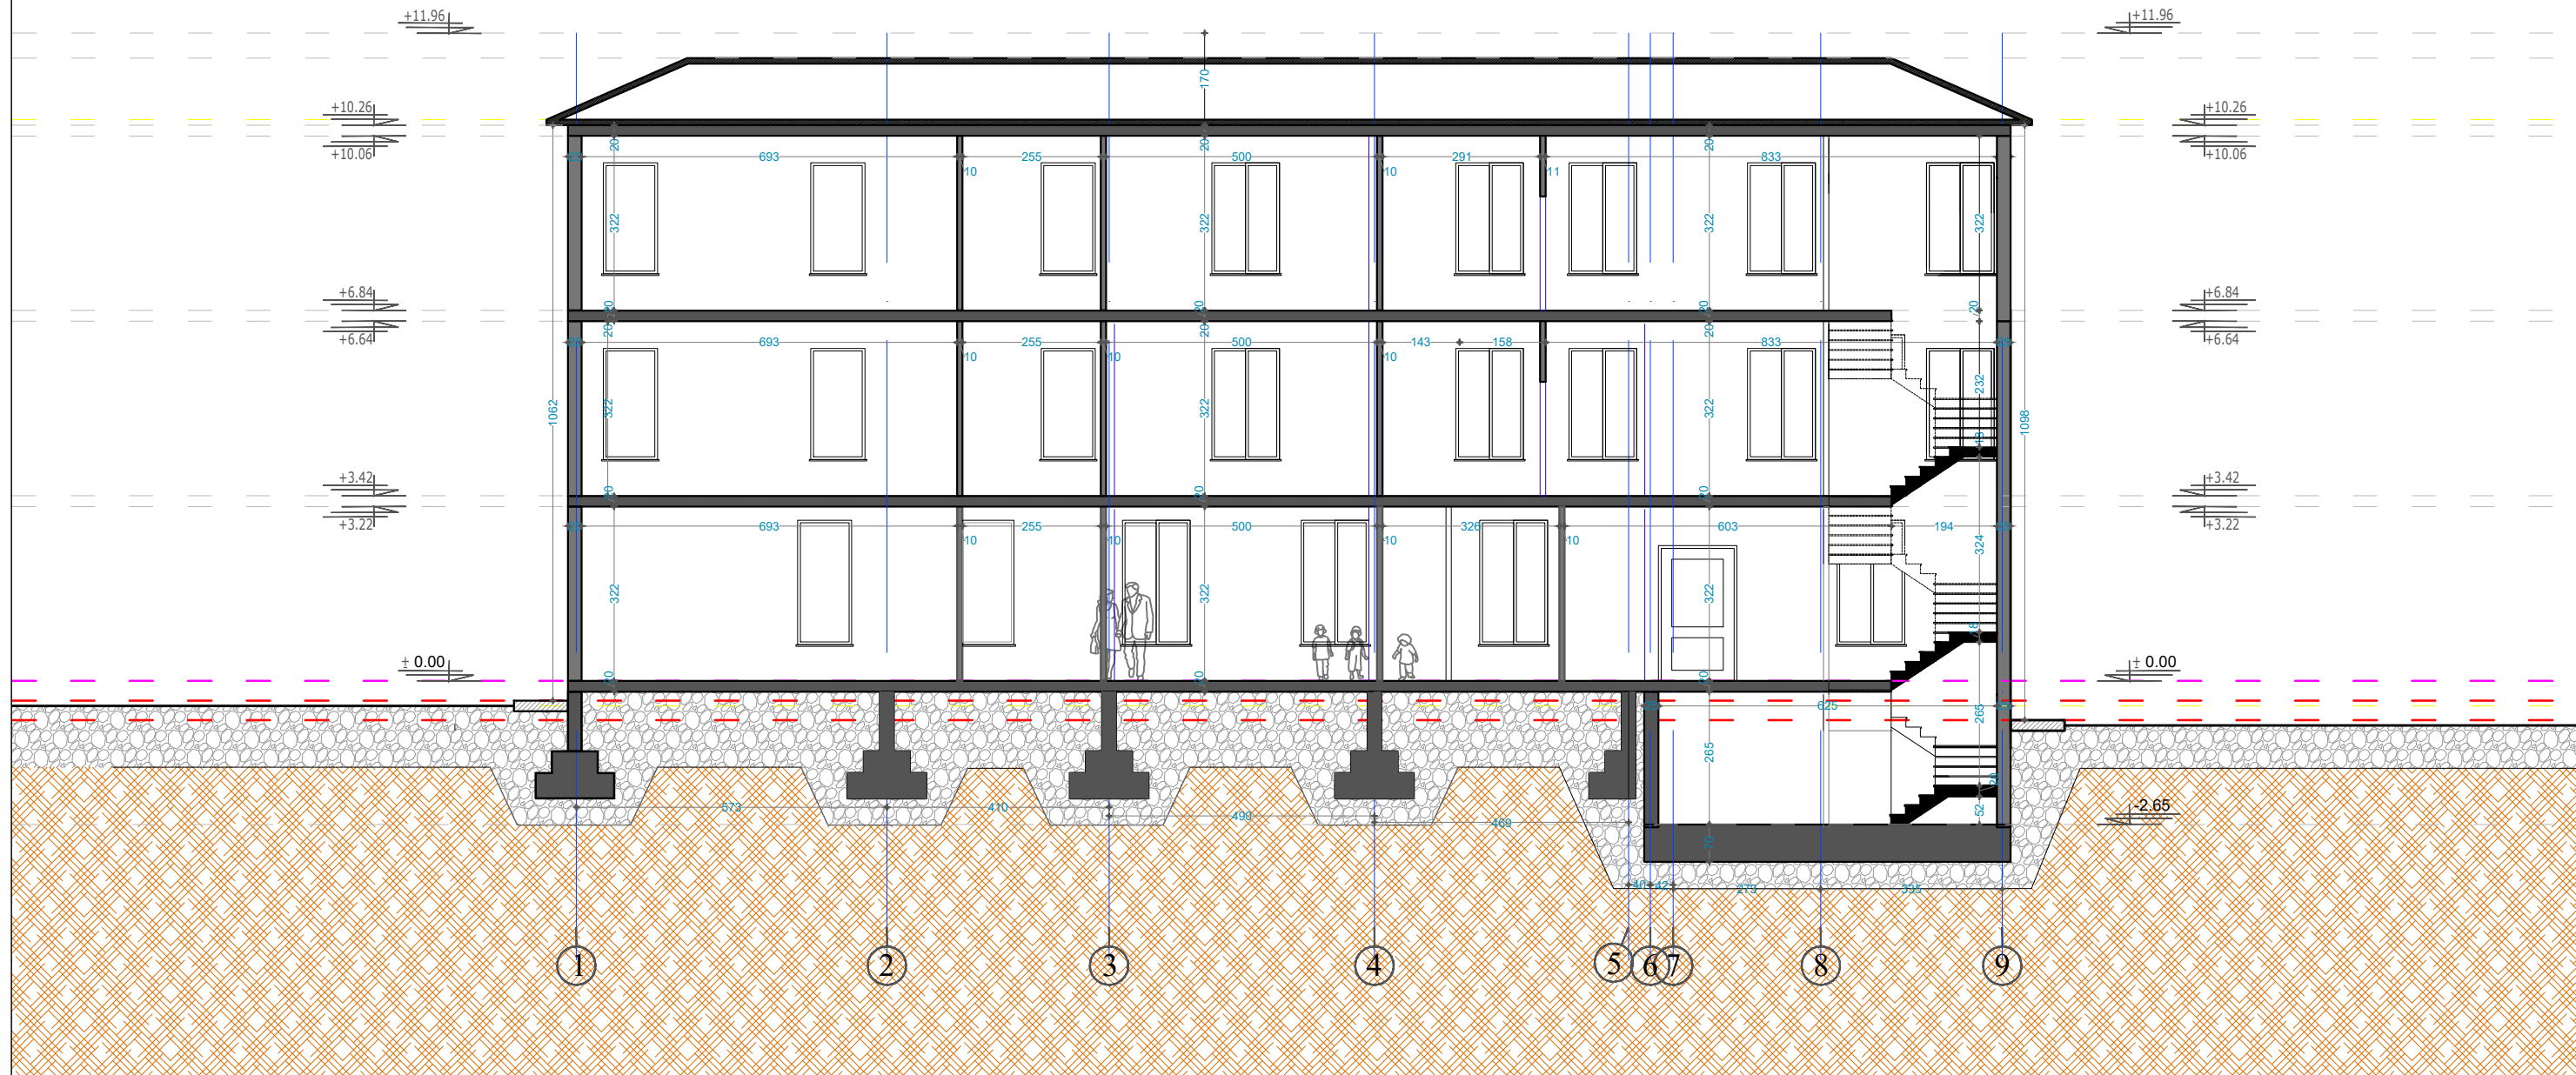



**BASHKIA KAMEZ**  
DREJTORIA E PLANIFIKIMIT DHE MENAXHIMIT TE TERRITORIT

STAFI TEKNIK PROJEKTUES	Dr. e Projekteve e Investimeve	FLORA MUÇA
	Arkitekt	ERLEND BABALLËKU
	Ing. Konstruktor	EGLANTINA DISHA
	Topograf	RAMADAN HYSA
	Ing. Preventivues	HAJREDIN MURGU

<b>Titulli i Projektit</b>	NDERTIMI I GODINES 3 KATE ME 1 KAT TE NENDHESHEM, "CERDHJA E RE PER VOGELUSHE TE LUMTUR" NE BABRRU QENDER PRANE BASHKISE KAMEZ
<b>Emertimi i Fletes</b>	PRERJE A-A E GODINES

<b>Faza e Projektit</b>	PROJEKT ZBATIM
<b>Fleta e Vizatimit</b>	PROJEKTI ARKITEKTONIK
<b>Shkalla e Vizatimit</b>	1:100
<b>Data</b>	A-12

# PRERJE B-B TERTHORE E GODINES shk 1:120

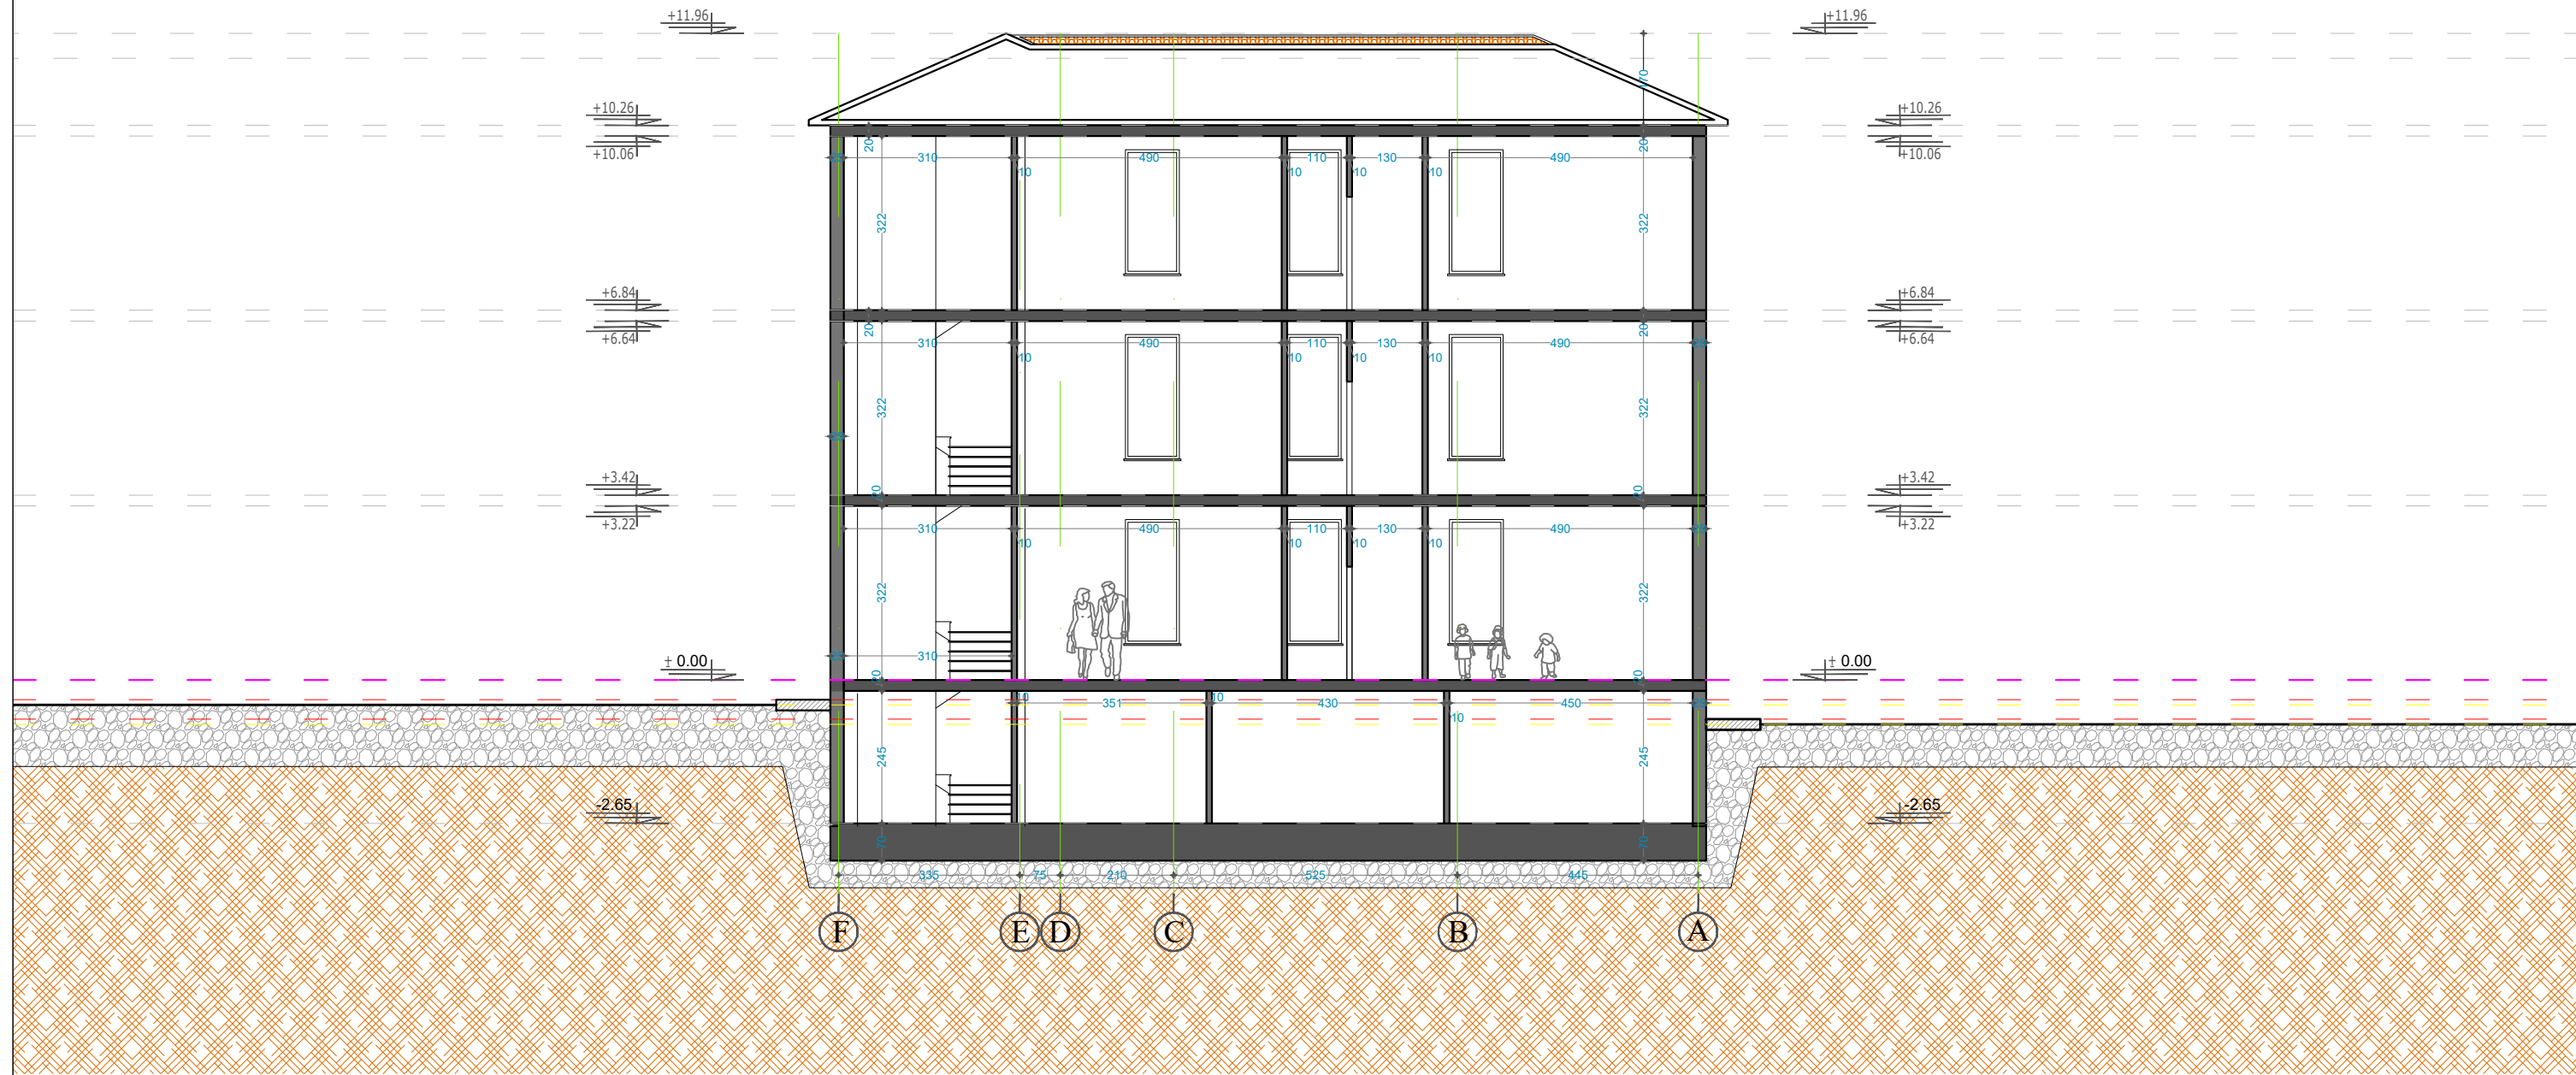


**BASHKIA KAMEZ**  
DREJTORIA E PLANIFIKIMIT DHE MENAXHIMIT TE TERRITORIT

STAFI TEKNIK PROJEKTUES	Dr. e Projekteve e Investimeve	FLORA MUÇA
	Arkitekt	ERLEND BABALLËKU
	Ing. Konstruktore	EGLANTINA DISHA
	Topograf	RAMADAN HYSA
	Ing. Preventivues	HAJREDIN MURGU

<b>Titulli i Projektit</b>	NDERTIMI I GODINES 3 KATE ME 1 KAT TE NENDHESHEM, "CERDHJA E RE PER VOGELUSHE TE LUMTUR" NE BABRRU QENDER PRANE BASHKISE KAMEZ
<b>Emertimi i Fletes</b>	PRERJE B-B E GODINES

<b>Faza e Projektit</b>	PROJEKT ZBATIM
<b>Fleta e Vizatimit</b>	PROJEKTI ARKITEKTONIK
<b>Shkalla e Vizatimit</b>	1:100
<b>Data</b>	A-13

# PRERJE C-C TERTHORE E GODINES shk 1:120

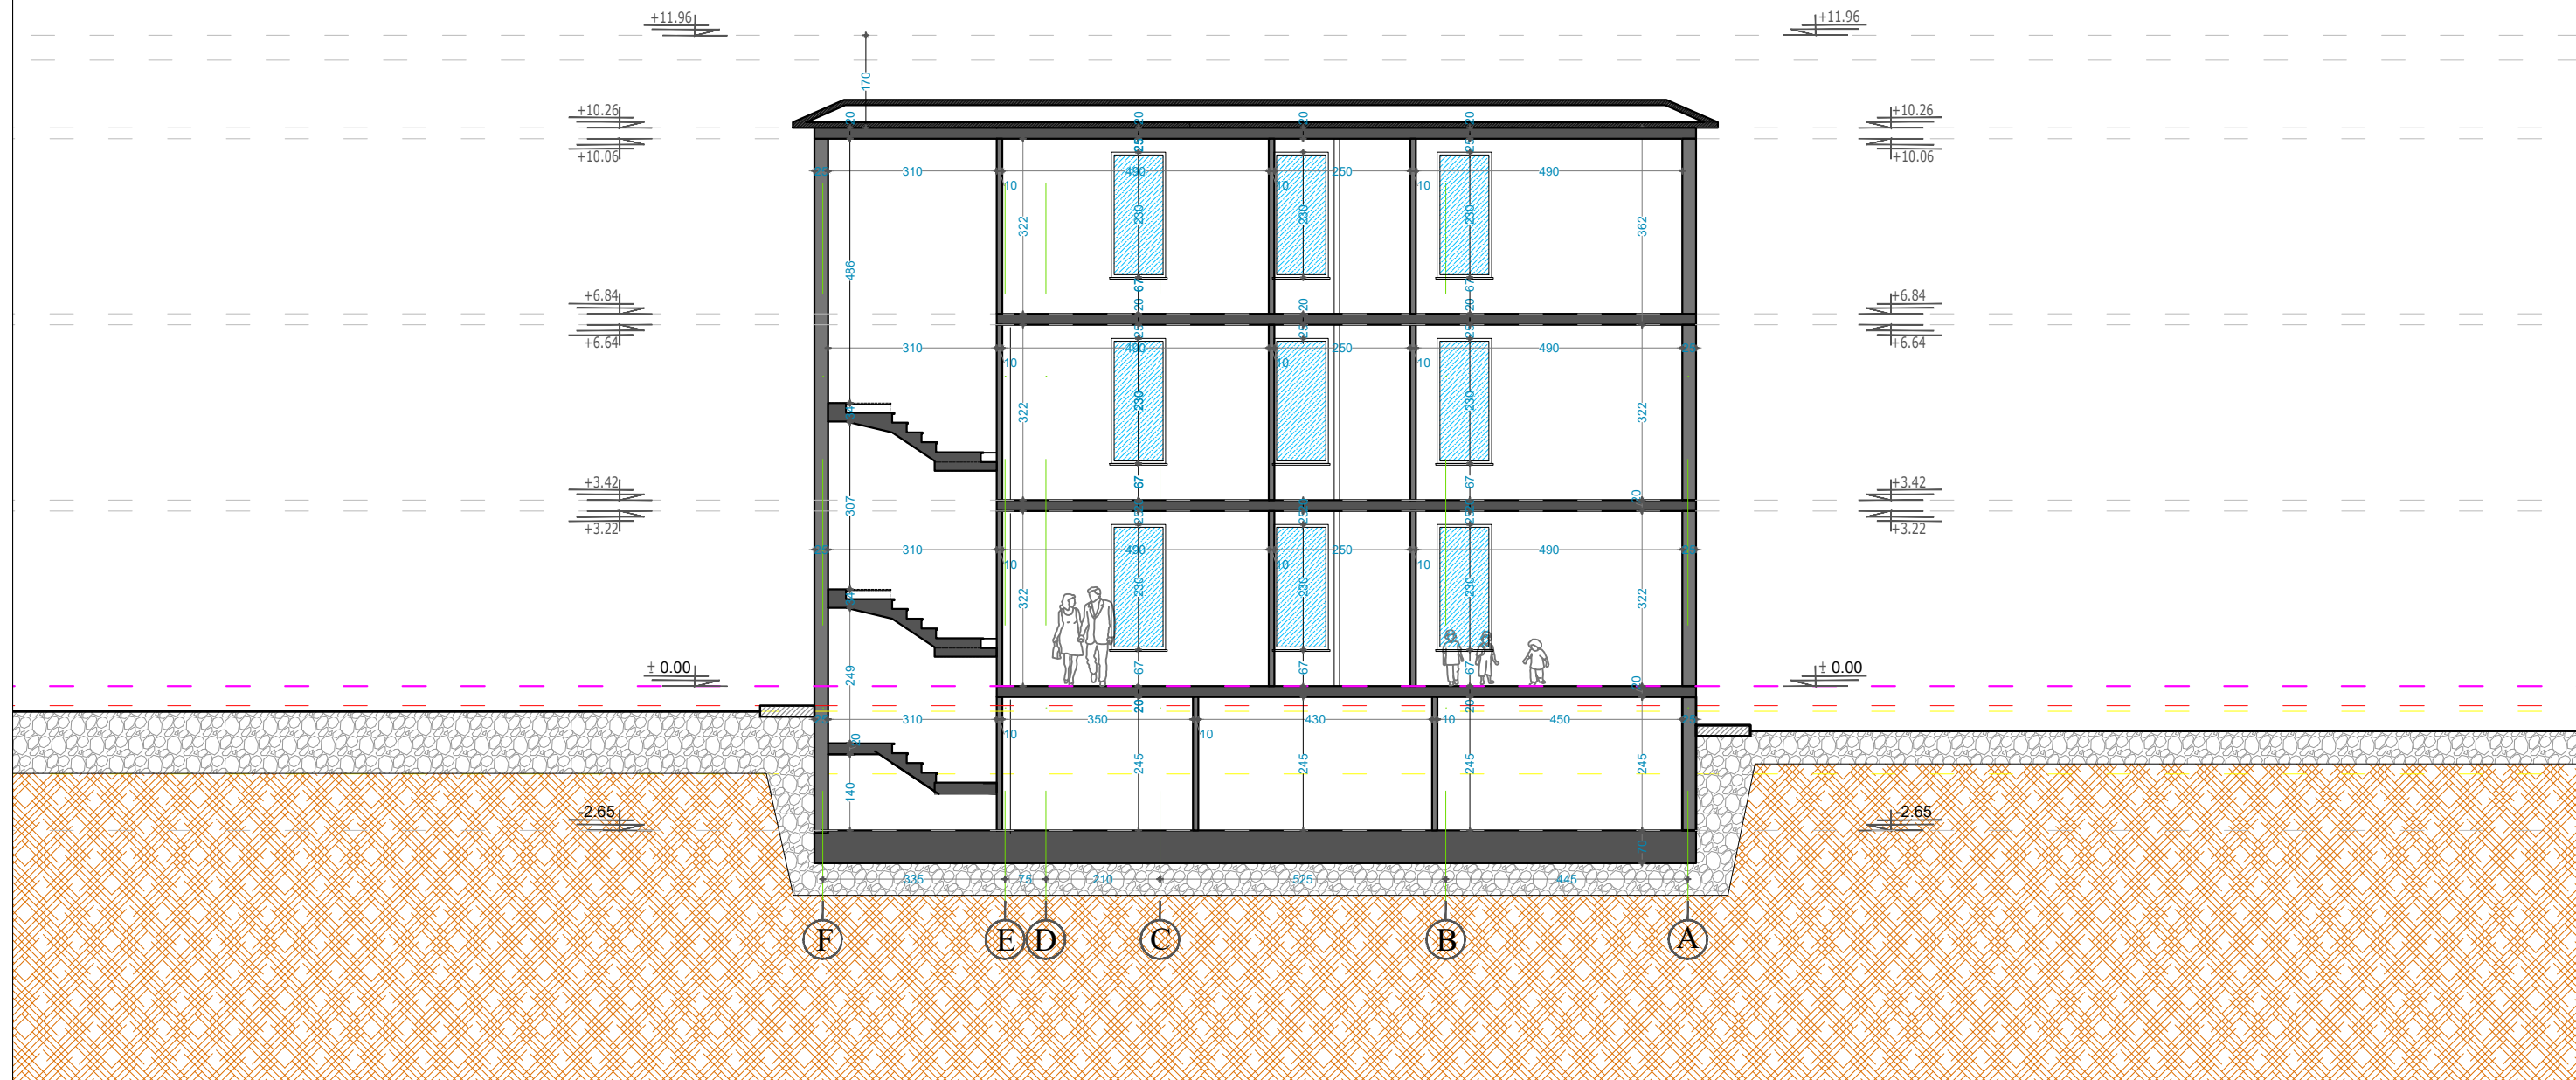

**BASHKIA KAMEZ**


DREJTORIA E PLANIFIKIMIT DHE MENAXHIMIT TE TERRITORIT

STAFI TEKNIK PROJEKTUES	Dr. e Projekteve e Investimeve	FLORA MUÇA
	Arkitekt	ERLEND BABALLËKU
	Ing. Konstruktor	EGLANTINA DISHA
	Topograf	RAMADAN HYSA
	Ing. Preventivues	HAJREDIN MURGU

<b>Titulli i Projektit</b>	NDERTIMI I GODINES 3 KATE ME 1 KAT TE NENDHESHEM, "CERDHA E RE PER VOGELUSHE TE LUMTUR" NE BABRRU QENDER PRANE BASHKISE KAMEZ
<b>Emertimi i Fletes</b>	PRERJE C-C E GODINES

<b>Faza e Projektit</b>	PROJEKT ZBATIM
<b>Fleta e Vizatimit</b>	PROJEKTI ARKITEKTONIK
<b>Shkalla e Vizatimit</b>	1:100
<b>Data</b>	A-14

# PRERJE D-D TERTHORE E GODINES shk 1:120

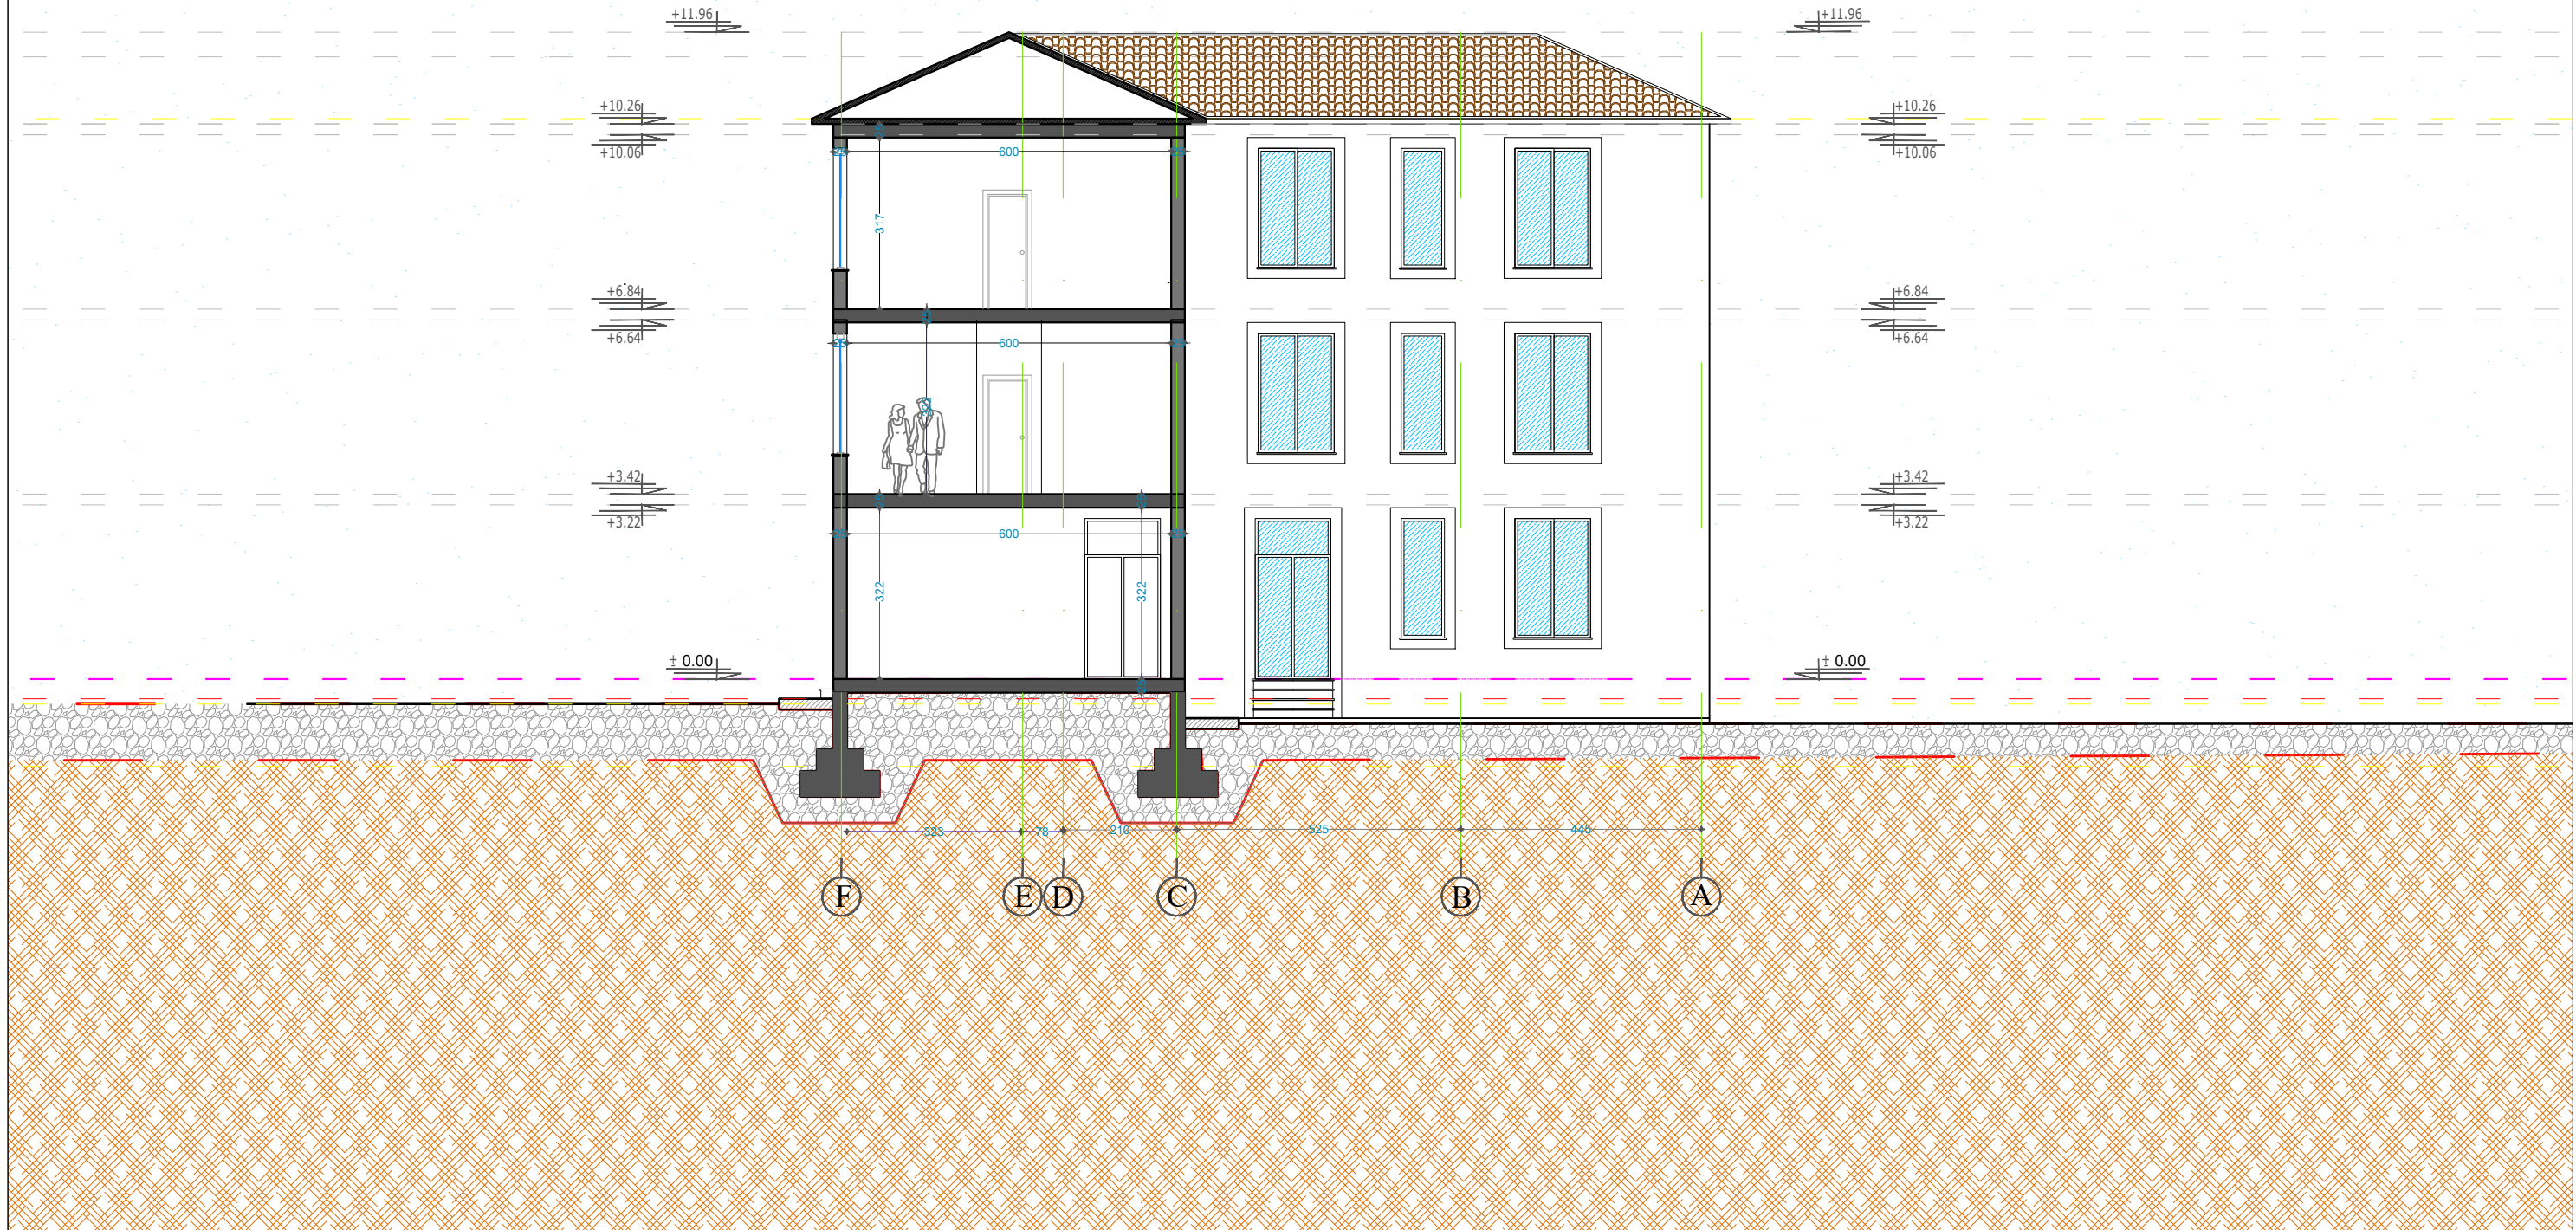

**BASHKIA KAMEZ**

DREJTORIA E PLANIFIKIMIT DHE MENAXHIMIT TE TERRITORIT


STAFI TEKNIK PROJEKTUES	Dr. e Projekteve e Investimeve	FLORA MUÇA
	Arkitekt	ERLEND BABALLËKU
	Ing. Konstruktor	EGLANTINA DISHA
	Topograf	RAMADAN HYSA
	Ing. Preventivues	HAJREDIN MURGU

<b>Titulli i Projektit</b>	NDERTIMI I GODINES 3 KATE ME 1 KAT TE NENDHESHEM, "CERDHJA E RE PER VOGELUSHE TE LUMTUR" NE BABRRU QENDER PRANE BASHKISE KAMEZ
<b>Emertimi i Fletes</b>	PRERJE D-D E GODINES

<b>Faza e Projektit</b>	PROJEKT ZBATIM
<b>Fleta e Vizatimit</b>	PROJEKTI ARKITEKTONIK
<b>Shkalla e Vizatimit</b>	1:100
<b>Data</b>	A-15



# FASADA JUGORE E GODINES shk 1:120

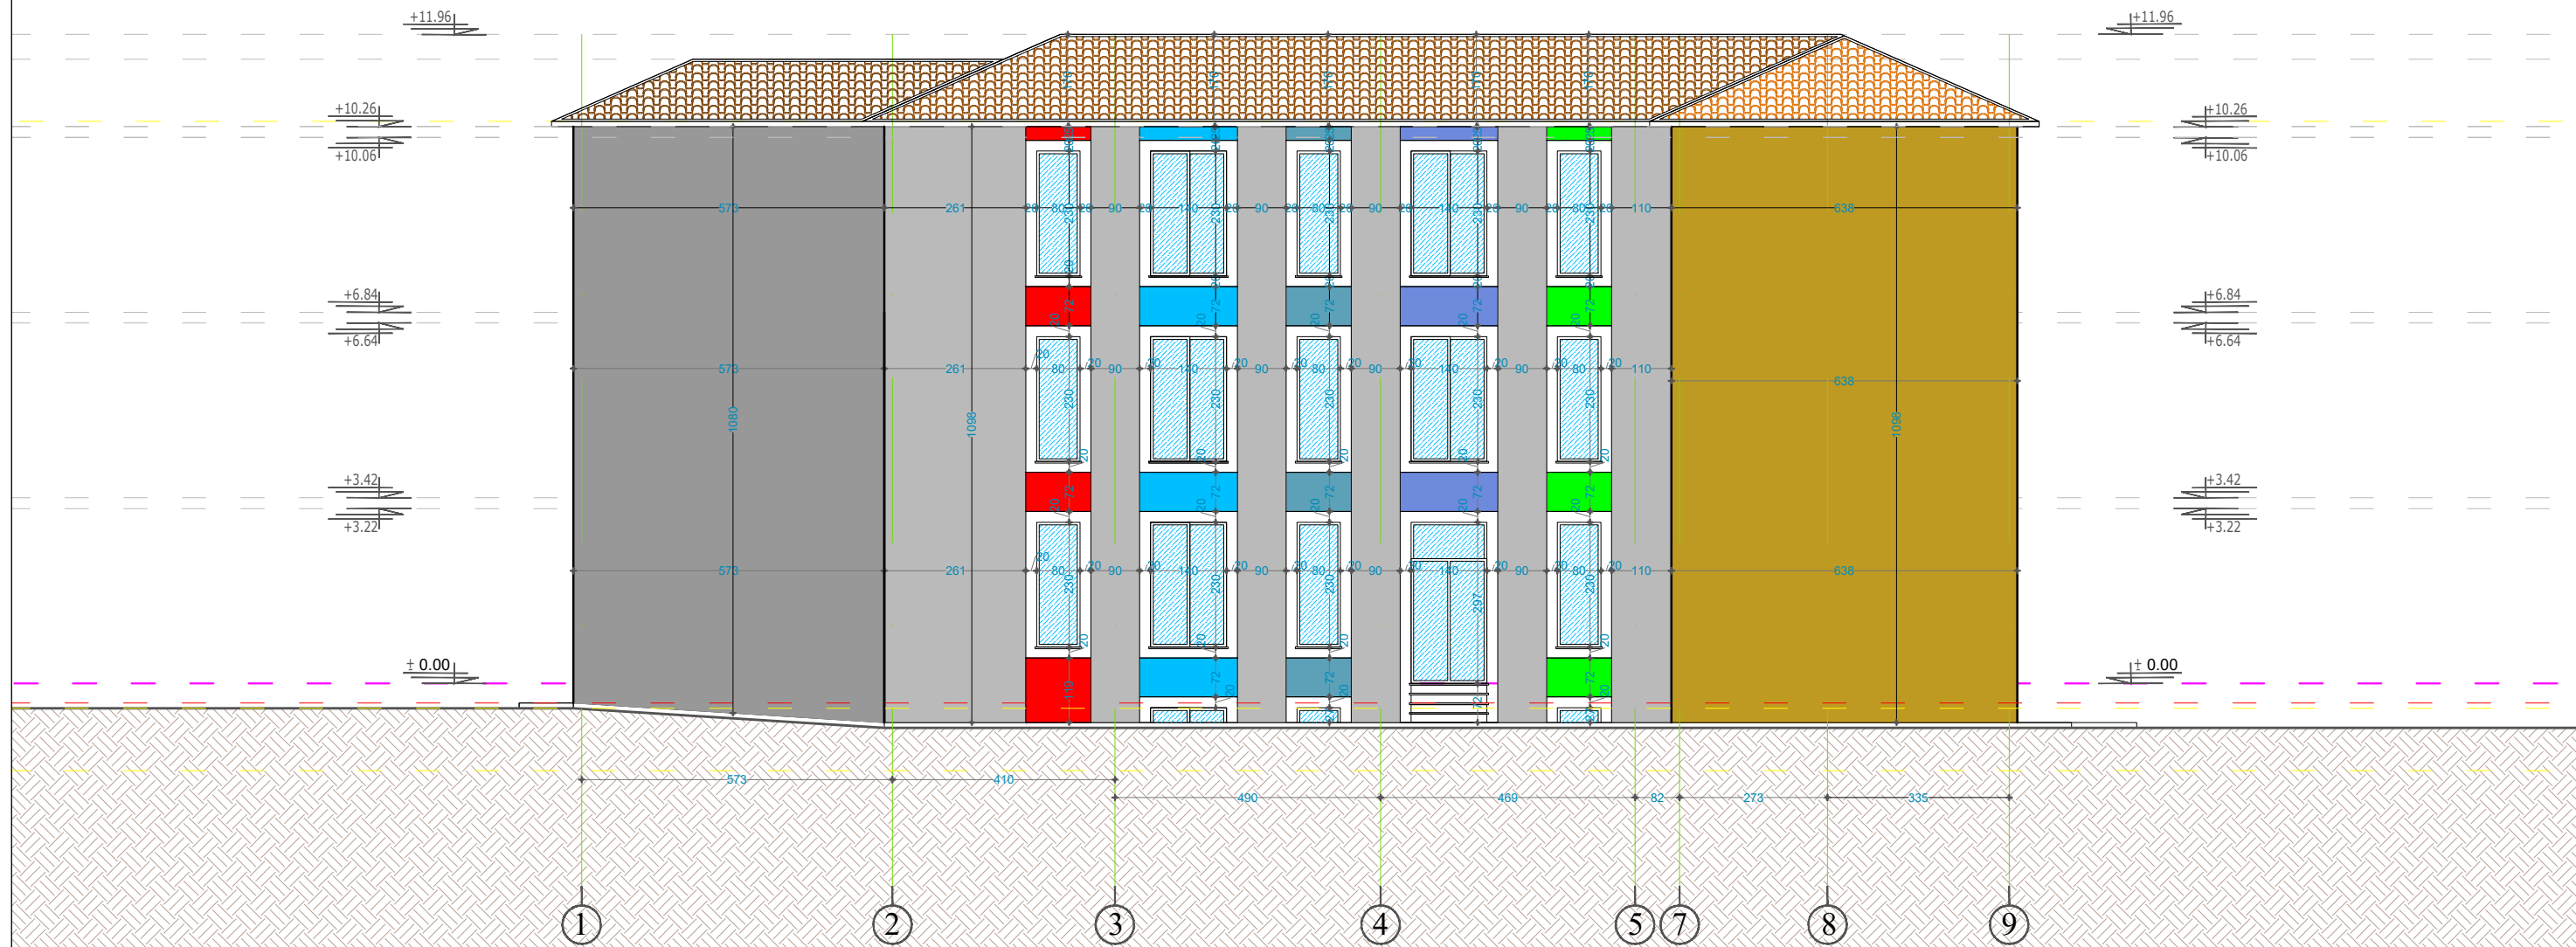


**BASHKIA KAMEZ**  
DREJTORIA E PLANIFIKIMIT DHE MENAXHIMIT TE TERRITORIT

STAFI TEKNIK PROJEKTUES	Dr. e Projekteve e Investimeve	FLORA MUÇA	
	Arkitekt	ERLEND BABALLËKU	
	Ing. Konstruktore	EGLANTINA DISHA	
	Topograf	RAMADAN HYSA	
	Ing. Preventive	HAJREDIN MURGU	

<b>Titulli i Projektit</b>	NDERTIMI I GODINES 3 KATE ME 1 KAT TE NENDHESHEM, "CERDHJA E RE PER VOGELUSHE TE LUMTUR" NE BABRRU QENDER PRANE BASHKISE KAMEZ
<b>Emertimi i Fletes</b>	PAMJE E GODINES, FASADA JUGORE

<b>Faza e Projektit</b>	PROJEKT ZBATIM	
<b>Fleta e Vizatimit</b>	PROJEKTI ARKITEKTONIK	
<b>Shkalla e Vizatimit</b>	1:100	<b>Data</b>
		<b>A-16</b>

# FASADA VERIORE E GODINES shk 1:120



**BASHKIA KAMEZ**

DREJTORIA E PLANIFIKIMIT DHE MENAXHIMIT TE TERRITORIT

STAFI TEKNIK PROJEKTUES	Dr. e Projekteve e Investimeve	FLORA MUÇA
	Arkitekt	ERLEND BABALLËKU
	Ing. Konstruktor	EGLANTINA DISHA
	Topograf	RAMADAN HYSA
	Ing. Preventivues	HAJREDIN MURGU

<b>Titulli i Projektit</b>	NDERTIMI I GODINES 3 KATE ME 1 KAT TE NENDHESHEM, "CERDHJA E RE PER VOGELUSHE TE LUMTUR" NE BABRRU QENDER PRANE BASHKISE KAMEZ
<b>Emertimi i Fletes</b>	PAMJE E GODINES, FASADA VERIORE (BALLORE)

<b>Faza e Projektit</b>	PROJEKT ZBATIM
<b>Fleta e Vizatimit</b>	PROJEKTI ARKITEKTONIK
<b>Shkalla e Vizatimit</b>	1:100
<b>Data</b>	A-17

# FASADA PERENDIMORE E GODINES shk 1:120




**BASHKIA KAMEZ**  
DREJTORIA E PLANIFIKIMIT DHE MENAXHIMIT TE TERRITORIT

STAFI TEKNIK PROJEKTUES	Dr. e Projekteve e Investimeve	FLORA MUÇA
	Arkitekt	ERLEND BABALLËKU
	Ing. Konstruktor	EGLANTINA DISHA
	Topograf	RAMADAN HYSA
	Ing. Preventivues	HAJREDIN MURGU

<b>Titulli i Projektit</b>	NDERTIMI I GODINES 3 KATE ME 1 KAT TE NENDHESHEM, "CERDHJA E RE PER VOGELUSHE TE LUMTUR" NE BABRRU QENDER PRANE BASHKISE KAMEZ
<b>Emertimi i Fletes</b>	PAMJE E GODINES, FASADA PERENDIMORE

<b>Faza e Projektit</b>	PROJEKT ZBATIM
<b>Fleta e Vizatimit</b>	PROJEKTI ARKITEKTONIK
<b>Shkalla e Vizatimit</b>	1:100
<b>Data</b>	A-18

# FASADA LINDORE E GODINES shk 1:120

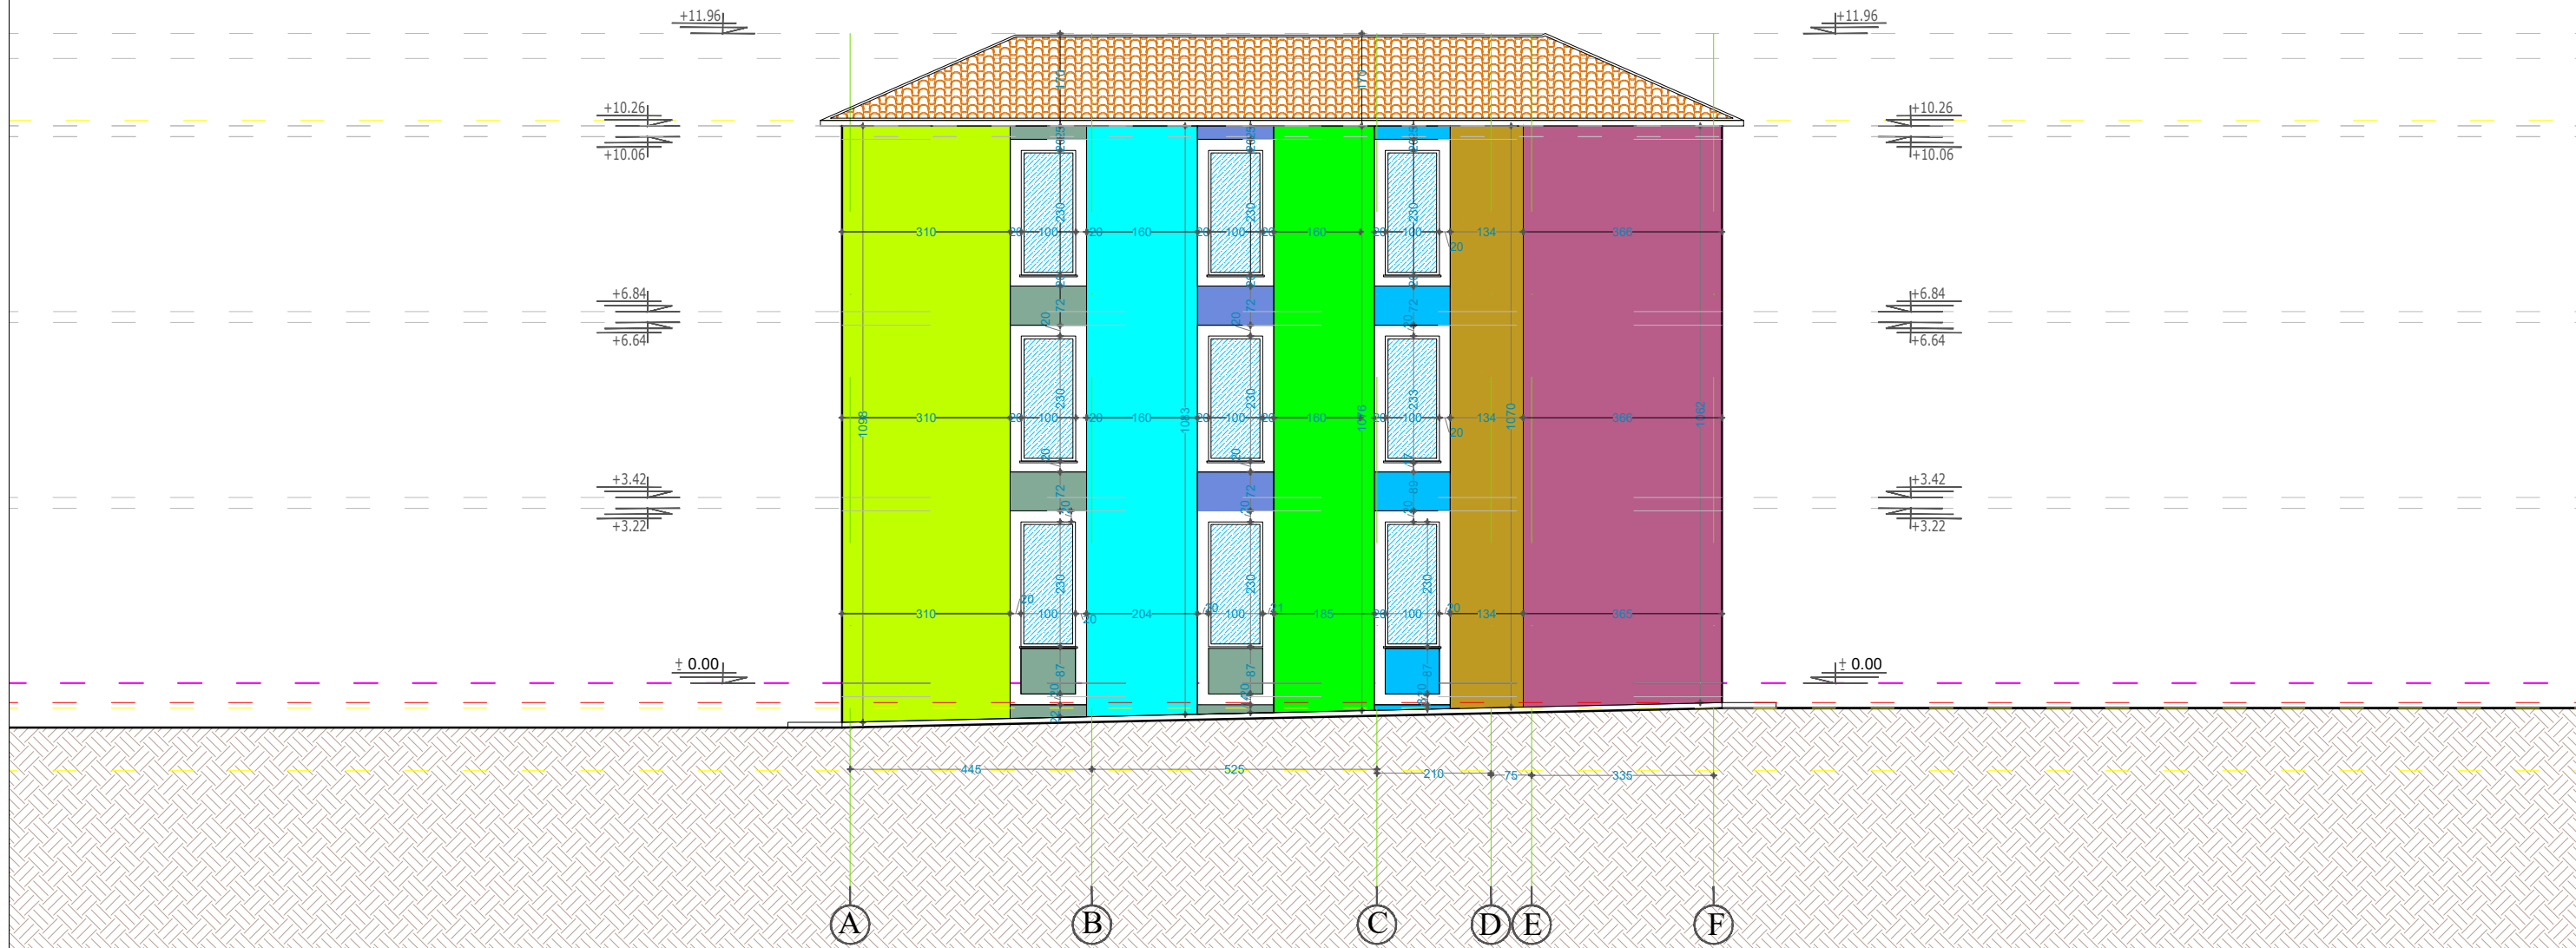

**BASHKIA KAMEZ**

DREJTORIA E PLANIFIKIMIT DHE MENAXHIMIT TE TERRITORIT

STAFI TEKNIK PROJEKTUES	Dr. e Projekteve e Investimeve	FLORA MUÇA
	Arkitëkt	ERLEND BABALLËKU
	Ing. Konstruktör	EGLANTINA DISHA
	Topograf	RAMADAN HYSA
	Ing. Preventivues	HAJREDIN MURGU

<b>Titulli i Projektit</b>	NDERTIMI I GODINES 3 KATE ME 1 KAT TE NENDHESHEM, "CERDHJA E RE PER VOGELUSHE TE LUMTUR" NE BABRRU QENDER PRANE BASHKISE KAMEZ
<b>Emertimi i Fletes</b>	PAMJE E GODINES, FASADA LINDORE

<b>Faza e Projektit</b>	PROJEKT ZBATIM
<b>Fleta e Vizatimit</b>	PROJEKTI ARKITEKTONIK
<b>Shkalla e Vizatimit</b>	1:100
<b>Data</b>	A-19