



MIRATOHET:

**KRYETAR
ERION VELIAJ**

VKT: Nr....., Datë...../...../.....

PROJEKTI I ZBATIMIT

OBJEKTI:“RIKUALIFIKIM URBAN I ZONËS MBRAPA PALLATEVE TË VJETRA NË RR. E BALSHAJVE ”

PROJEKTUESI:

“VIANTE KONSTRUKSION” SH.P.K & “FOCUS ARCHITETURE” SH.P.K



Tiranë, Shqipëri



TITULLI I PROJEKTIT

“Rikualifikim urban i zones mbrapa pallateve te vjetra ne Rr. e Balshajve ”

FAZA

PROJEKT ZBATIM

LEGJENDË

Áksi nr.1	—
Áksi nr.2	—
Áksi nr.3	—
Áksi nr.4	—
Áksi nr.5	—
Áksi nr.6	—
Áksi nr.7	—
Áksi nr.8	—
Áksi nr.9	—
Áksi nr.10	—
Áksi nr.11	—
Áksi nr.12	—
Áksi nr.13	—
Áksi nr.14	—
Áksi nr.15	—

HOROGRAFA

EMËRTIMI I FLETËS

SHKALLA **1:2000**

NUMRI I FLETËS **T-01**

2024

AUTORITETI KONTRAKTOR:
BASHKIA TIRANË



BASHKIA
TIRANË

PROJEKTUESI: "MANTE KONSTRUKSION" SH.P.K. & "FOCUS ARCHITECTURE" SH.P.K.





LEGJENDË	
Aksi nr.1	—
Aksi nr.2	—
Aksi nr.3	—
Aksi nr.4	—
Aksi nr.5	—
Aksi nr.6	—
Aksi nr.7	—
Aksi nr.8	—
Aksi nr.9	—
Aksi nr.10	—
Aksi nr.11	—
Aksi nr.12	—
Aksi nr.13	—
Aksi nr.14	—
Aksi nr.15	—

TITULLI I PROJEKTIT

“Rikualifikim urban i zones mbrapa
pallateve te vjetra ne Rr. e
Balshajve ”

FAZA

PROJEKT ZBATIM

HOROGRAFIA

EMËRTIMI I FLETËS AKSI NR.1

SHKALLA 1:500

NUMRI I FLETËS T-02


2024

AUTORITETI KONTRAKTOR:
BASHKIA TRANË



PROJETUESI: "MANTE KONSTRUKSION" SH.P.K. & "FOCUS ARCHITECTURE" SH.P.K.



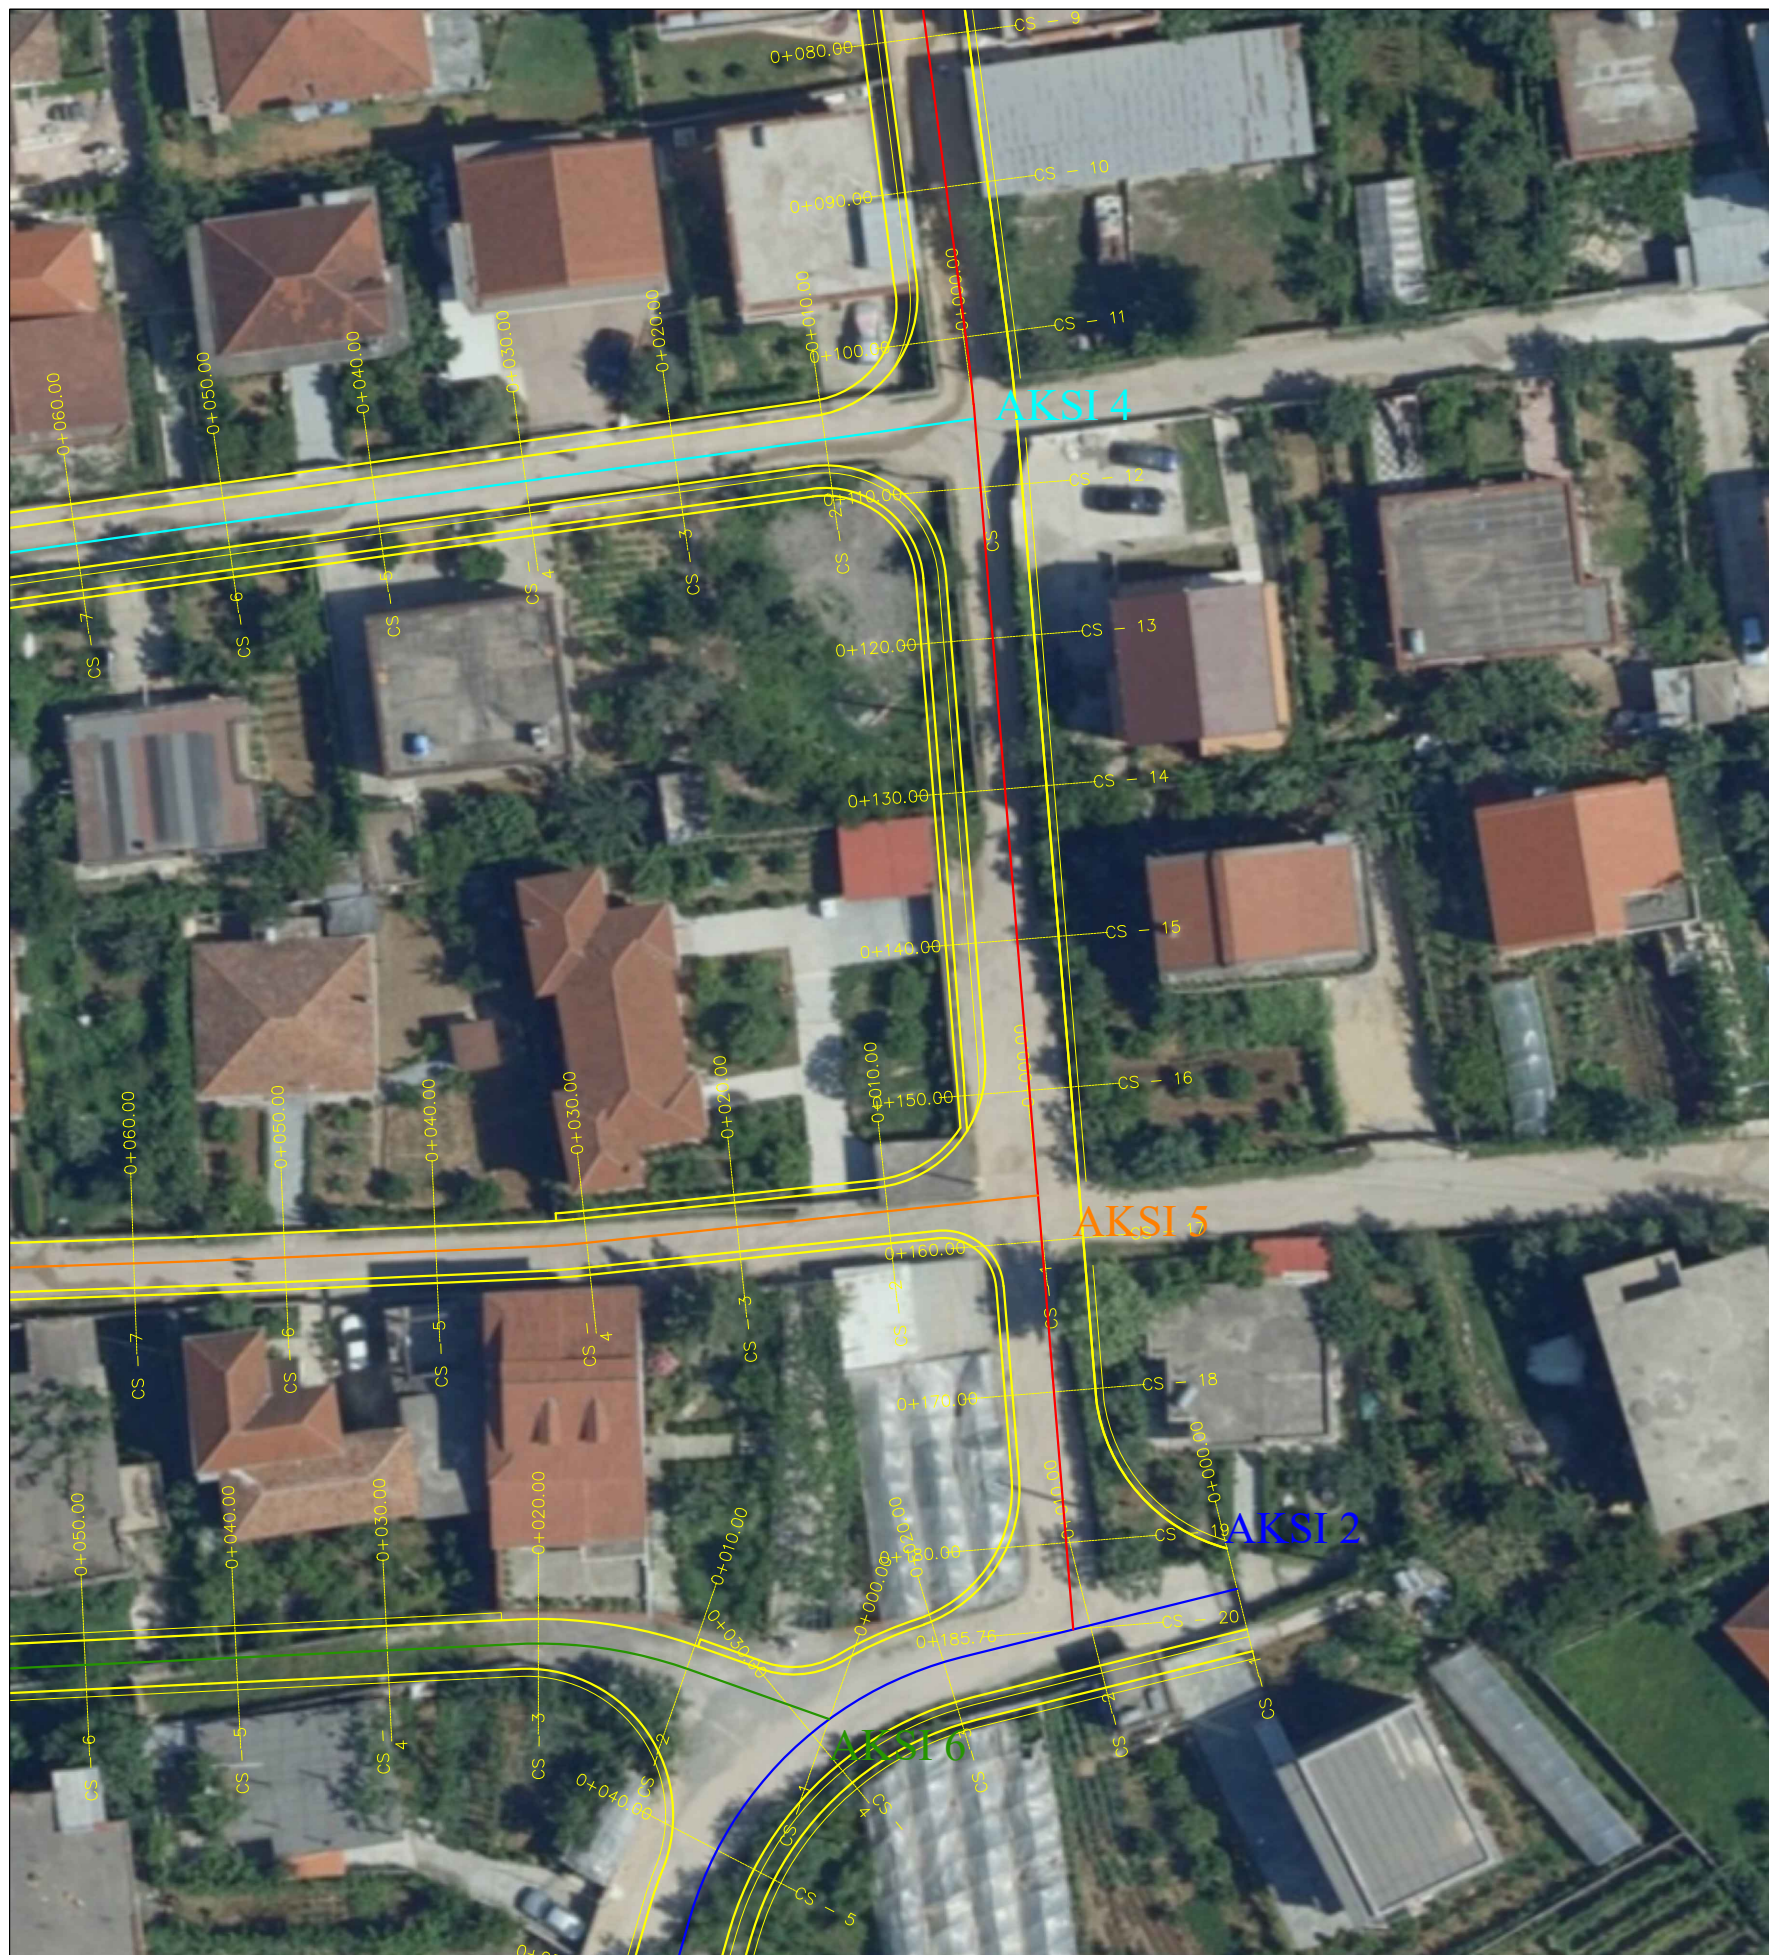

LEGJENDË	
Aksi nr.1	—
Aksi nr.2	—
Aksi nr.3	—
Aksi nr.4	—
Aksi nr.5	—
Aksi nr.6	—
Aksi nr.7	—
Aksi nr.8	—
Aksi nr.9	—
Aksi nr.10	—
Aksi nr.11	—
Aksi nr.12	—
Aksi nr.13	—
Aksi nr.14	—
Aksi nr.15	—

TITULLI I PROJEKTIT

“Rikualifikim urban i zones mbrapa
pallateve te vjetra ne Rr. e
Balshajve ”

FAZA

PROJEKT ZBATIM

HOROGRAFIA

EMËRTIMI I FLETËS AKSI NR.1

SHKALLA **1:500**

NUMRI I FLETËS **T-03**

2024

AUTORITETI KONTRAKTOR:
BASHKIA TIRANË



PROJETUESI: "MANTE KONSTRUKSION" SH.P.K. & "FOCUS ARCHITECTURE" SH.P.K.





LEGJENDË	
Aksi nr.1	—
Aksi nr.2	—
Aksi nr.3	—
Aksi nr.4	—
Aksi nr.5	—
Aksi nr.6	—
Aksi nr.7	—
Aksi nr.8	—
Aksi nr.9	—
Aksi nr.10	—
Aksi nr.11	—
Aksi nr.12	—
Aksi nr.13	—
Aksi nr.14	—
Aksi nr.15	—

TITULLI I PROJEKTIT

**“Rikualifikim urban i zones mbrapa
pallateve te vjetra ne Rr. e
Balshajve ”**

FAZA

PROJEKT ZBATIM

HOROGRAFIA

EMËRTIMI I FLETËS **AKSI NR.2**

SHKALLA **1:500**

NUMRI I FLETËS **T-04**

2024


AUTORITETI KONTRAKTOR:
BASHKIA TIRANË



BASHKIA
TIRANË

PROJEKTUESI: "MANTE KONSTRUKSION" SH.P.K. & "FOCUS ARCHITECTURE" SH.P.K.



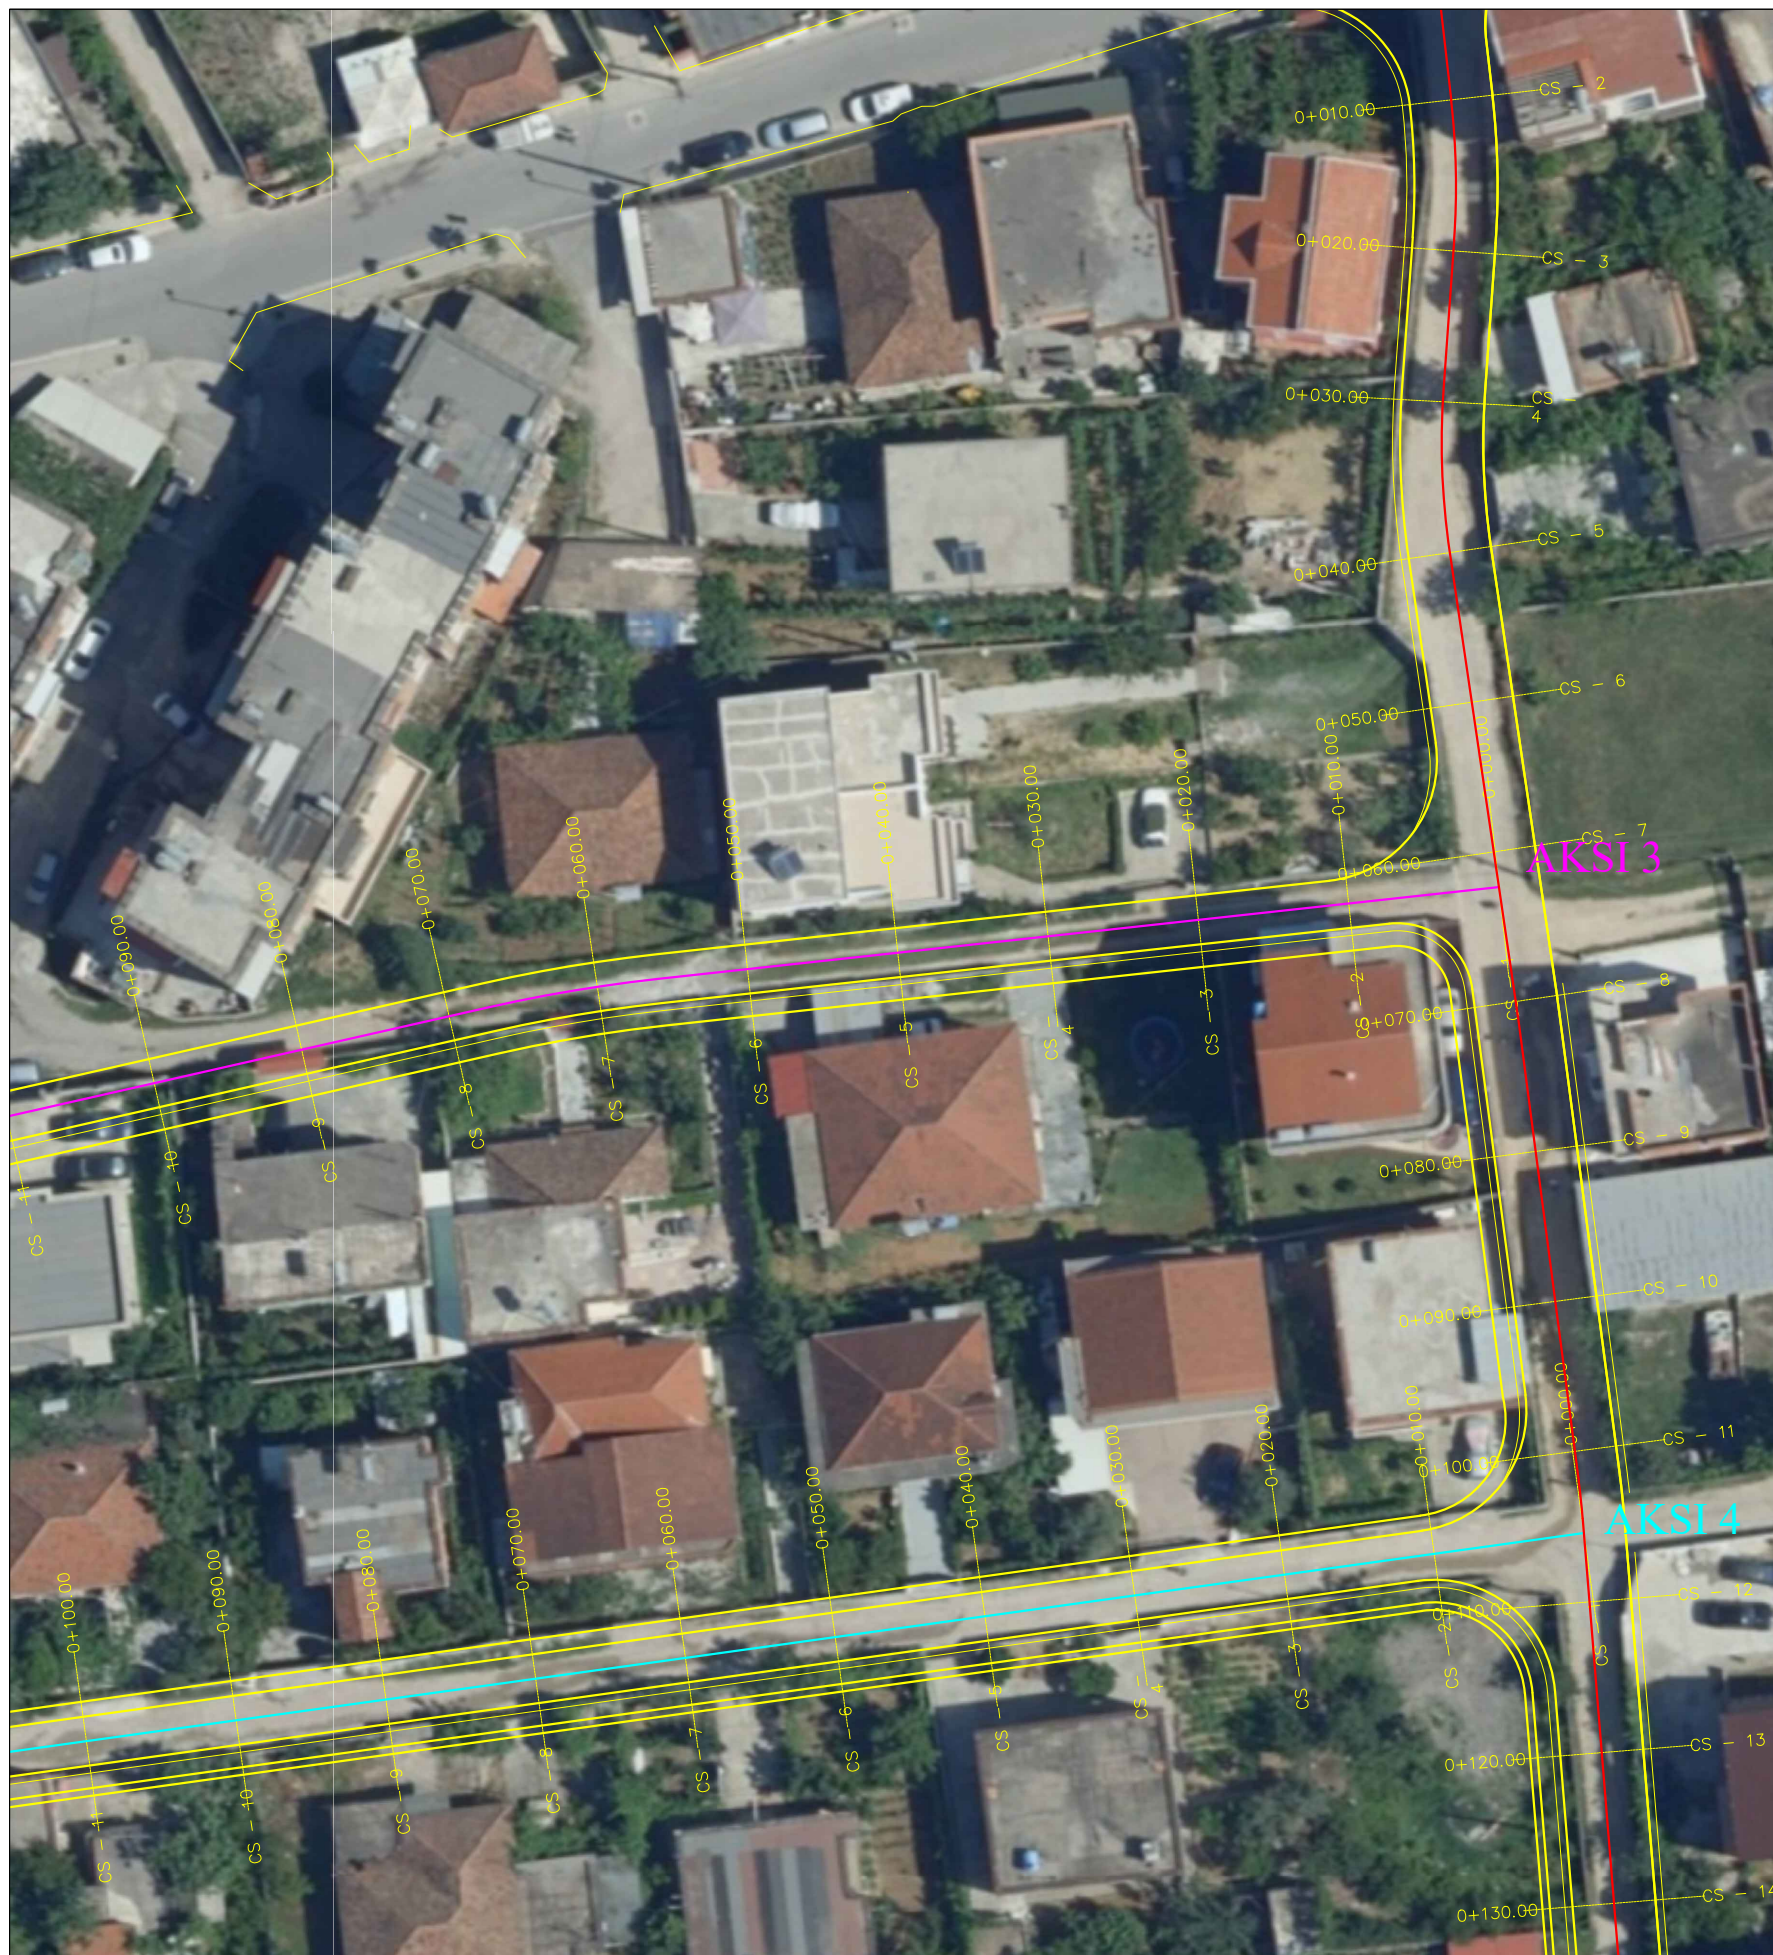

LEGJENDË	
Aksi nr.1	—
Aksi nr.2	—
Aksi nr.3	—
Aksi nr.4	—
Aksi nr.5	—
Aksi nr.6	—
Aksi nr.7	—
Aksi nr.8	—
Aksi nr.9	—
Aksi nr.10	—
Aksi nr.11	—
Aksi nr.12	—
Aksi nr.13	—
Aksi nr.14	—
Aksi nr.15	—

TITULLI I PROJEKTIT

“Rikualifikim urban i zones mbrapa
pallateve te vjetra ne Rr. e
Balshajve ”

FAZA

PROJEKT ZBATIM

HOROGRAFIJA

EMËRTIMI I FLETËS AKSI NR.3

SHKALLA 1:500

NUMRI I FLETËS T-05

2024

AUTORITETI KONTRAKTOR:
BASHKIA TIRANË



BASHKIA
TIRANË

PROJEKTUESI: "MANTE KONSTRUKSION" SH.P.K. & "FOCUS ARCHITECTURE" SH.P.K.





TITULLI I PROJEKTIT

**“Rikualifikim urban i zones mbrapa
pallateve te vjetra ne Rr. e
Balshajve ”**

FAZA

PROJEKT ZBATIM

HOROGRAFIA

EMËRTIMI I FLETËS **AKSI NR.3**

SHKALLA **1:500**

NUMRI I FLETËS **T-06**

2024

LEGJENDË

Aksi nr.1	—
Aksi nr.2	—
Aksi nr.3	—
Aksi nr.4	—
Aksi nr.5	—
Aksi nr.6	—
Aksi nr.7	—
Aksi nr.8	—
Aksi nr.9	—
Aksi nr.10	—
Aksi nr.11	—
Aksi nr.12	—
Aksi nr.13	—
Aksi nr.14	—
Aksi nr.15	—

AUTORITETI KONTRAKTOR:
BASHKIA TIRANË



PROJKTUESI: "MANTE KONSTRUKSION" SH.P.K. & "FOCUS ARCHITECTURE" SH.P.K.

