

LEGJENDË	
Aksi nr.1	—
Aksi nr.2	—
Aksi nr.3	—
Aksi nr.4	—
Aksi nr.5	—
Aksi nr.6	—
Aksi nr.7	—
Aksi nr.8	—
Aksi nr.9	—
Aksi nr.10	—
Aksi nr.11	—
Aksi nr.12	—
Aksi nr.13	—
Aksi nr.14	—
Aksi nr.15	—

**TITULLI I PROJEKTIT**

**“Rikualifikim urban i zones mbrapa  
pallateve te vjetra ne Rr. e  
Balshajve ”**

FAZA

**PROJEKT ZBATIM**

**HOROGRAFIA**

EMËRTIMI I FLETËS **AKSI NR.6**

SHKALLA **1:500**

NUMRI I FLETËS **T-14**

2024


**AUTORITETI KONTRAKTOR:**  
BASHKIA TIRANË



BASHKIA  
TIRANË

PROJETUESI: “MANTE KONSTRUKSION” SH.P.A. & “FOCUS ARCHITECTURE” SH.P.A.



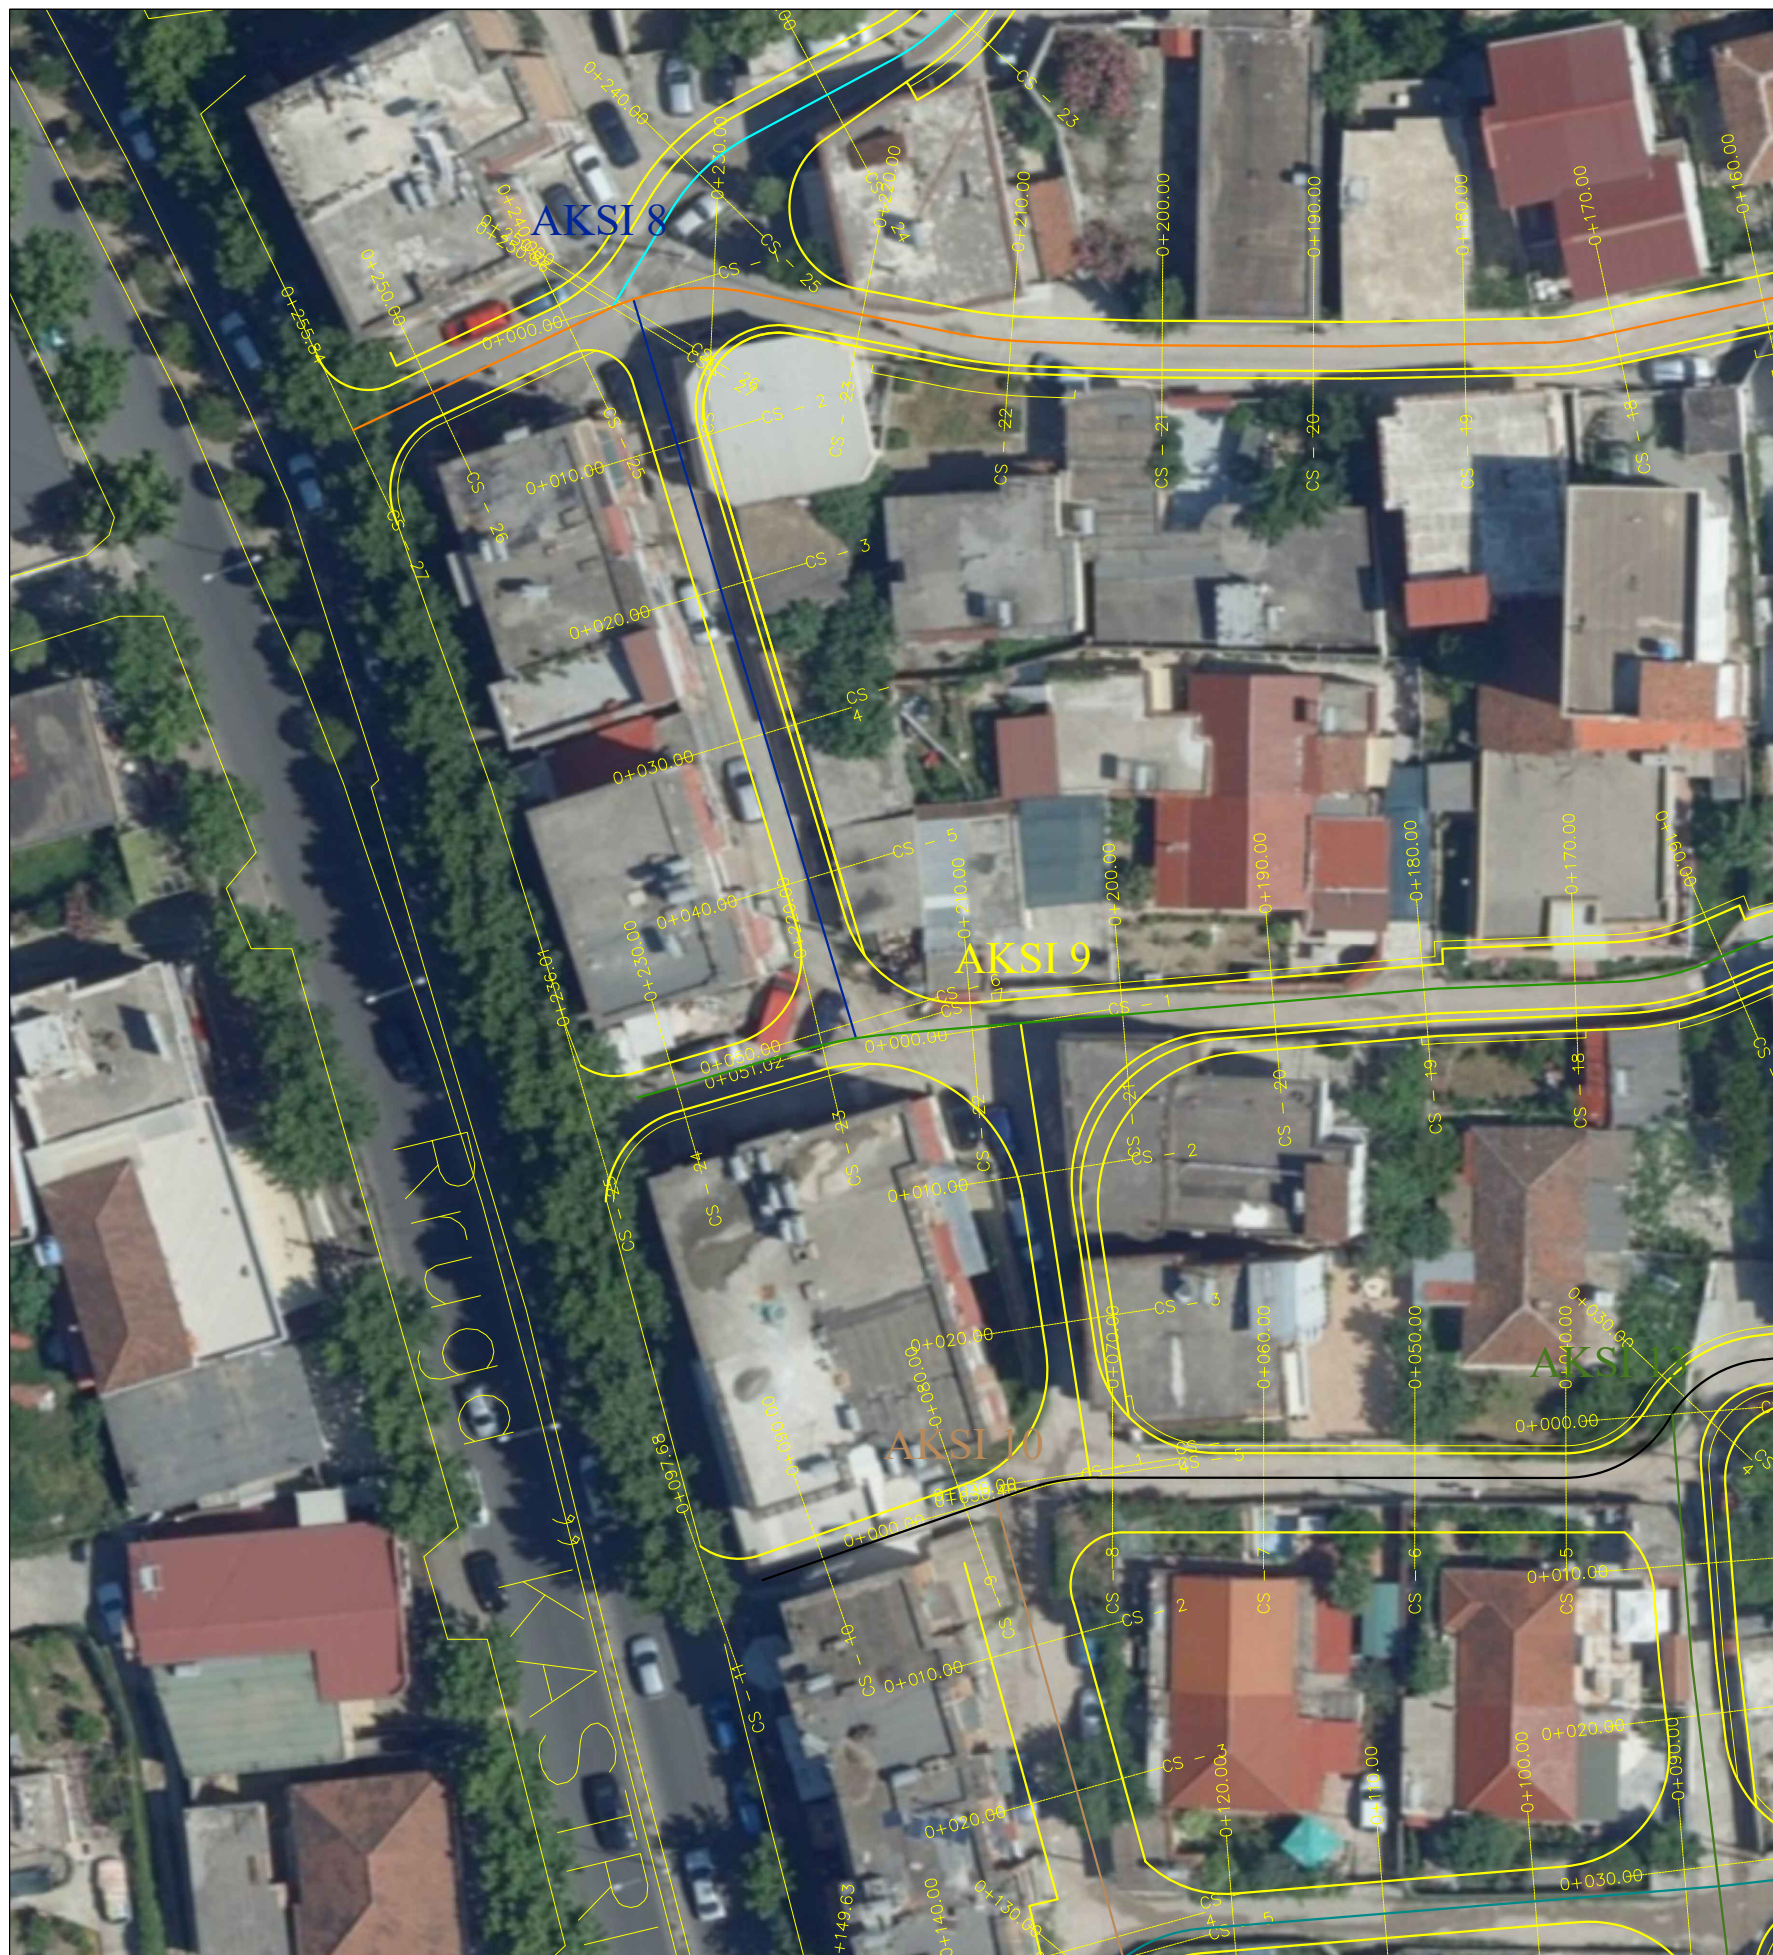

LEGJENDË	
Aksi nr.1	—
Aksi nr.2	—
Aksi nr.3	—
Aksi nr.4	—
Aksi nr.5	—
Aksi nr.6	—
Aksi nr.7	—
Aksi nr.8	—
Aksi nr.9	—
Aksi nr.10	—
Aksi nr.11	—
Aksi nr.12	—
Aksi nr.13	—
Aksi nr.14	—
Aksi nr.15	—

**TITULLI I PROJEKTIT**

“Rikualifikim urban i zones mbrapa  
pallateve te vjetra ne Rr. e  
Balshajve ”

FAZA

PROJEKT ZBATIM

HOROGRAFIA

EMËRTIMI I FLETËS AKSI NR.6

SHKALLA 1:500

NUMRI I FLETËS T-15

2024

AUTORITETI KONTRAKTOR:  
BASHKIA TRANË



BASHKIA  
TRANË

PROJEKTUESI: "MANTE KONSTRUKSION" SH.P.A & "FOCUS ARCHITECTURE" SH.P.A





**LEGJENDË**

Aksi nr.1	—
Aksi nr.2	—
Aksi nr.3	—
Aksi nr.4	—
Aksi nr.5	—
Aksi nr.6	—
Aksi nr.7	—
Aksi nr.8	—
Aksi nr.9	—
Aksi nr.10	—
Aksi nr.11	—
Aksi nr.12	—
Aksi nr.13	—
Aksi nr.14	—
Aksi nr.15	—

**TITULLI I PROJEKTIT**

“Rikualifikim urban i zones mbrapa  
pallateve te vjetra ne Rr. e  
Balshajve ”

FAZA

PROJEKT ZBATIM

HOROGRAFIA

EMËRTIMI I FLETËS AKSI NR.7

SHKALLA **1:500**

NUMRI I FLETËS **T-16**

2024


AUTORITETI KONTRAKTOR:  
BASHKIA TIRANË



BASHKIA  
TIRANË

PROJKTUESI: "MANTE KONSTRUKSION" SH.P.K. & "FOCUS ARCHITECTURE" SH.P.K.

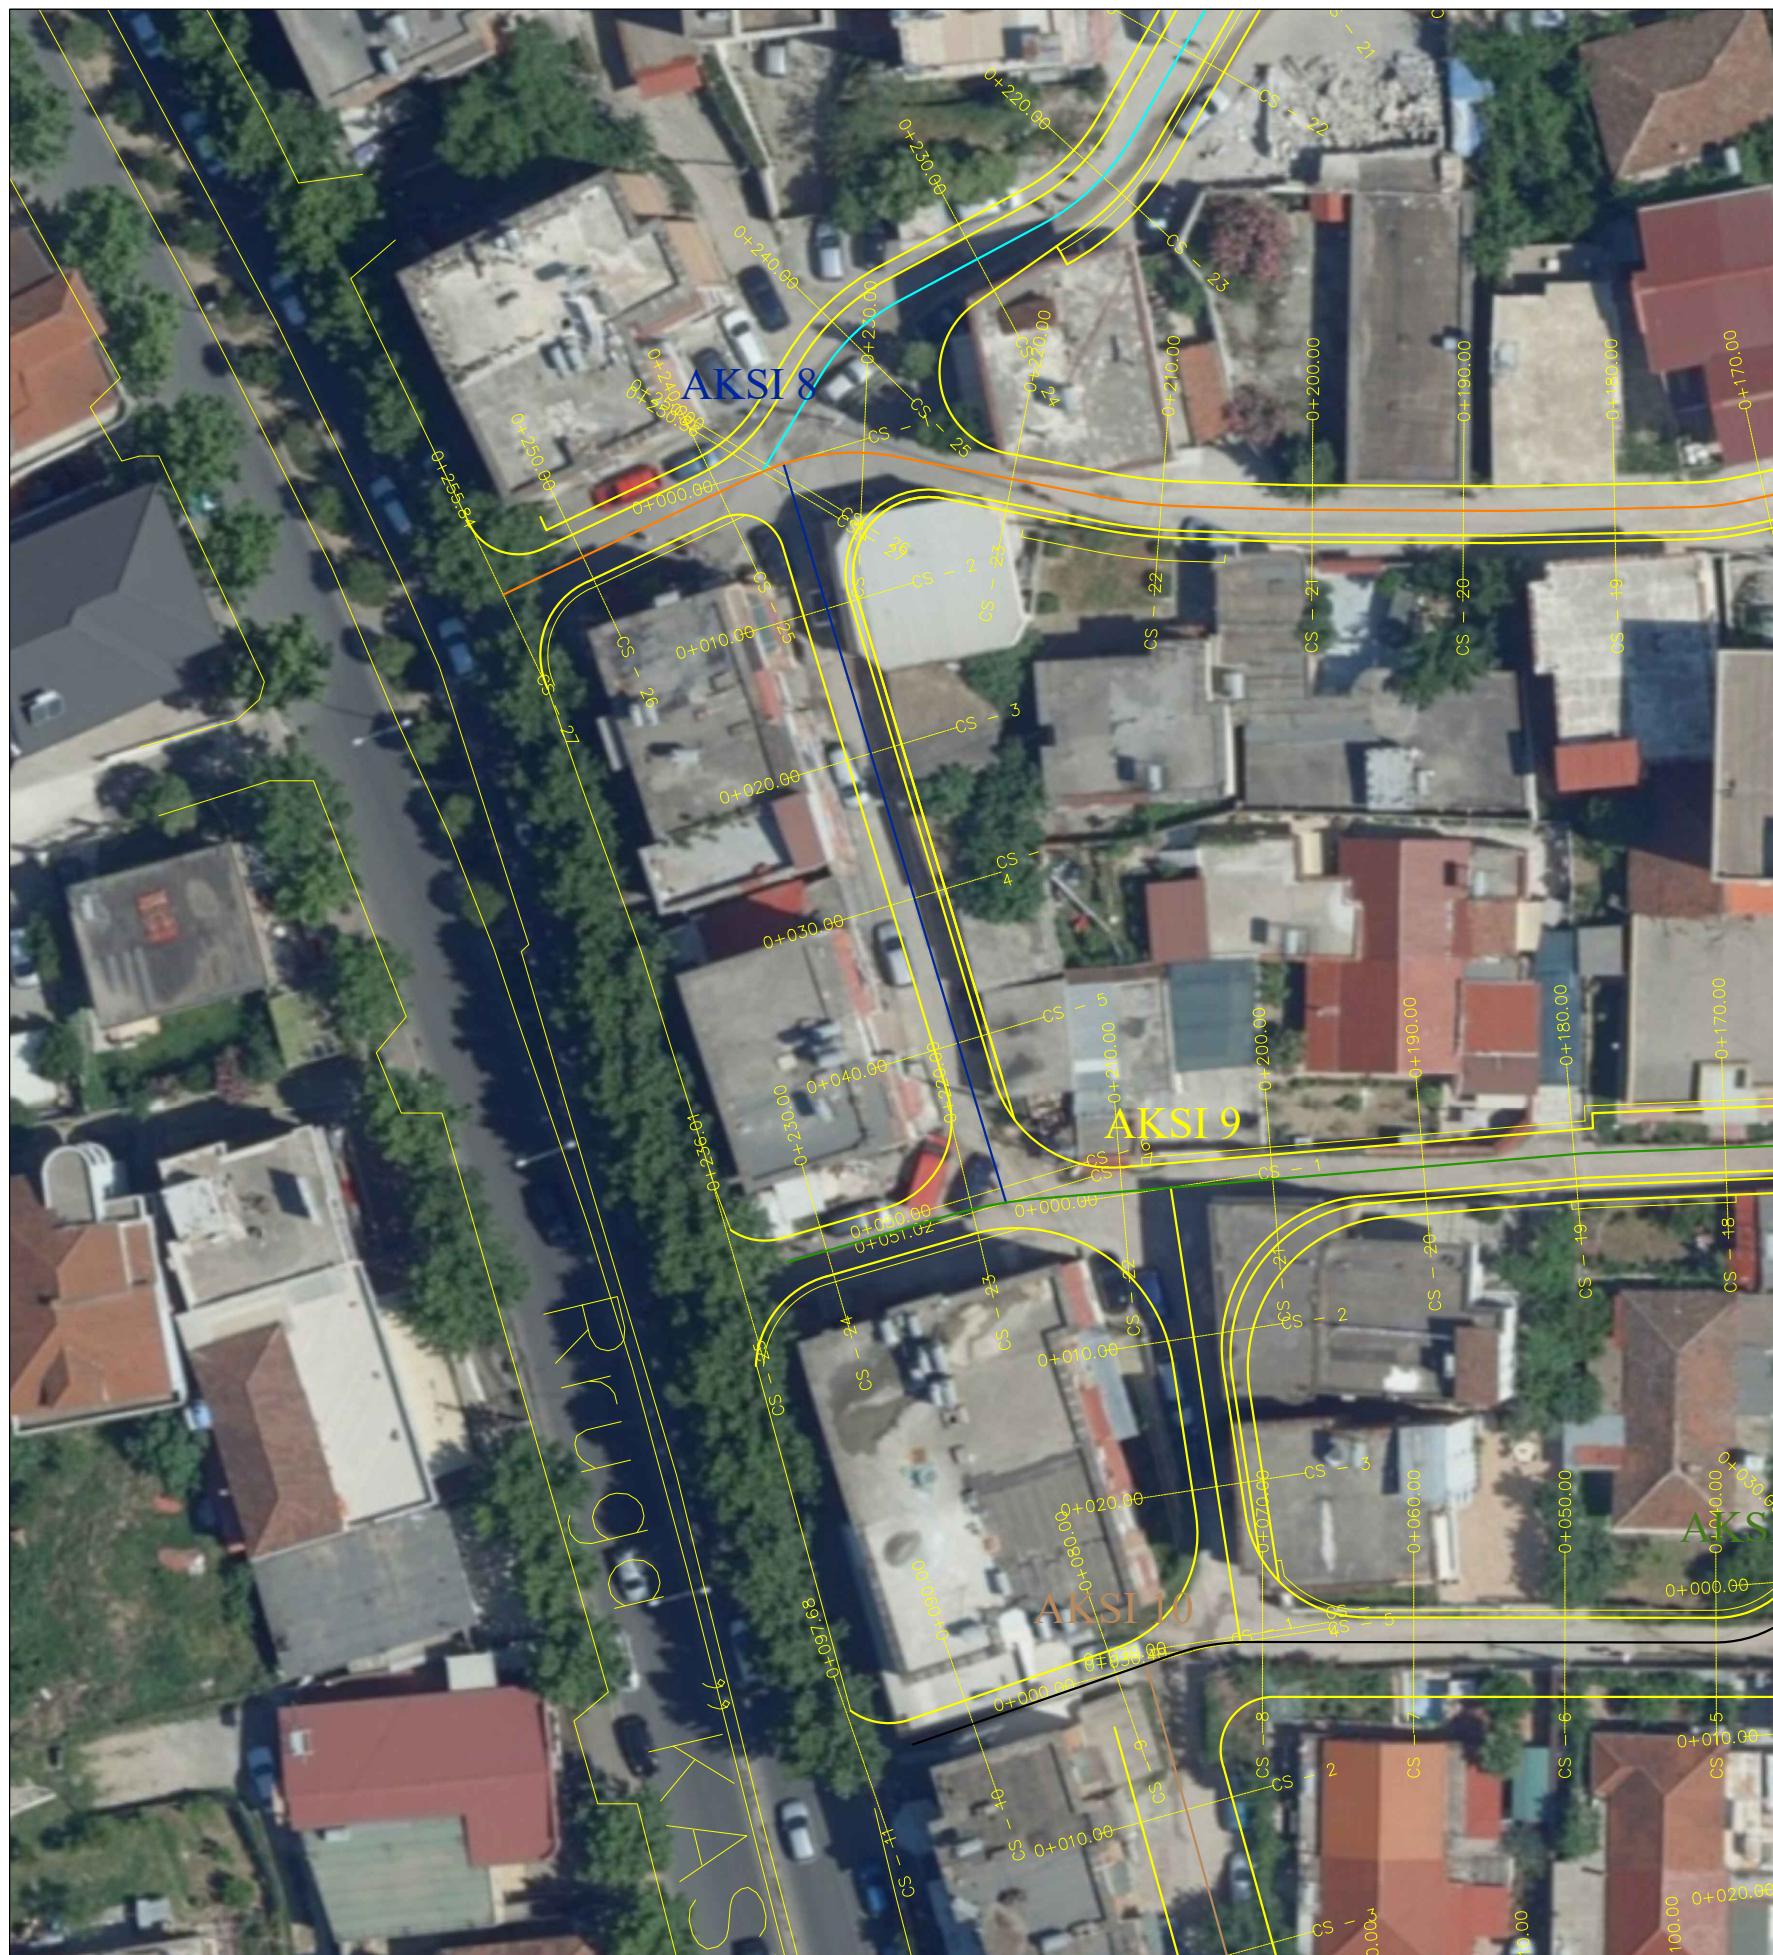

LEGJENDË	
Aksi nr.1	—
Aksi nr.2	—
Aksi nr.3	—
Aksi nr.4	—
Aksi nr.5	—
Aksi nr.6	—
Aksi nr.7	—
Aksi nr.8	—
Aksi nr.9	—
Aksi nr.10	—
Aksi nr.11	—
Aksi nr.12	—
Aksi nr.13	—
Aksi nr.14	—
Aksi nr.15	—

**TITULLI I PROJEKTIT**

“Rikualifikim urban i zones mbrapa  
pallateve te vjetra ne Rr. e  
Balshajve ”

FAZA

PROJEKT ZBATIM

**HOROGRAFIA**

EMËRTIMI I FLETËS AKSI NR.8

SHKALLA 1:500

NUMRI I FLETËS T-17

2024

AUTORITETI KONTRAKTOR:  
BASHKIA TIRANË



PROJETUESI: “MANTE KONSTRUKSION” SH.P.K. & “FOCUS ARCHITECTURE” SH.P.K.





LEGJENDË	
Aksi nr.1	—
Aksi nr.2	—
Aksi nr.3	—
Aksi nr.4	—
Aksi nr.5	—
Aksi nr.6	—
Aksi nr.7	—
Aksi nr.8	—
Aksi nr.9	—
Aksi nr.10	—
Aksi nr.11	—
Aksi nr.12	—
Aksi nr.13	—
Aksi nr.14	—
Aksi nr.15	—

**TITULLI I PROJEKTIT**

“Rikualifikim urban i zones mbrapa  
pallateve te vjetra ne Rr. e  
Balshajve ”

FAZA

PROJEKT ZBATIM

HOROGRAFIA

EMËRTIMI I FLETËS AKSI NR.9

SHKALLA 1:500

NUMRI I FLETËS T-18

2024

AUTORITETI KONTRAKTOR:  
BASHKIA TRANË



BASHKIA  
TRANË

PROJEKTUESI: "MANTE KONSTRUKSION" SH.P.A. & "FOCUS ARCHITECTURE" SH.P.K.





LEGJENDË	
Aksi nr.1	—
Aksi nr.2	—
Aksi nr.3	—
Aksi nr.4	—
Aksi nr.5	—
Aksi nr.6	—
Aksi nr.7	—
Aksi nr.8	—
Aksi nr.9	—
Aksi nr.10	—
Aksi nr.11	—
Aksi nr.12	—
Aksi nr.13	—
Aksi nr.14	—
Aksi nr.15	—

**TITULLI I PROJEKTIT**

**“Rikualifikim urban i zones mbrapa  
pallateve te vjetra ne Rr. e  
Balshajve ”**

FAZA

**PROJEKT ZBATIM**

**HOROGRAFIA**

EMËRTIMI I FLETËS **AKSI NR.10**

SHKALLA **1:500**

NUMRI I FLETËS **T-19**

2024

**AUTORITETI KONTRAKTOR:**  
BASHKIA TIRANË



BASHKIA  
TIRANË

PROJEKTUESI: "MANTE KONSTRUKSION" SH.P.A. & "FOCUS ARCHITECTURE" SH.P.A.





LEGJENDË	
Aksi nr.1	—
Aksi nr.2	—
Aksi nr.3	—
Aksi nr.4	—
Aksi nr.5	—
Aksi nr.6	—
Aksi nr.7	—
Aksi nr.8	—
Aksi nr.9	—
Aksi nr.10	—
Aksi nr.11	—
Aksi nr.12	—
Aksi nr.13	—
Aksi nr.14	—
Aksi nr.15	—

**TITULLI I PROJEKTIT**

“Rikualifikim urban i zones mbrapa  
pallateve te vjetra ne Rr. e  
Balshajve ”

FAZA

PROJEKT ZBATIM

**HOROGRAFIA**

EMËRTIMI I FLETËS AKSI NR.11

SHKALLA **1:500**

NUMRI I FLETËS **T-20**

2024

AUTORITETI KONTRAKTOR:  
BASHKIA TIRANË



BASHKIA  
TIRANË

PROJEKTUESI: "MANTE KONSTRUKSION" SH.P.K. & "FOCUS ARCHITECTURE" SH.P.K.

