


PLANIMETRIA E UJESJELLESIT CIFLIG, SHK: 1/1000

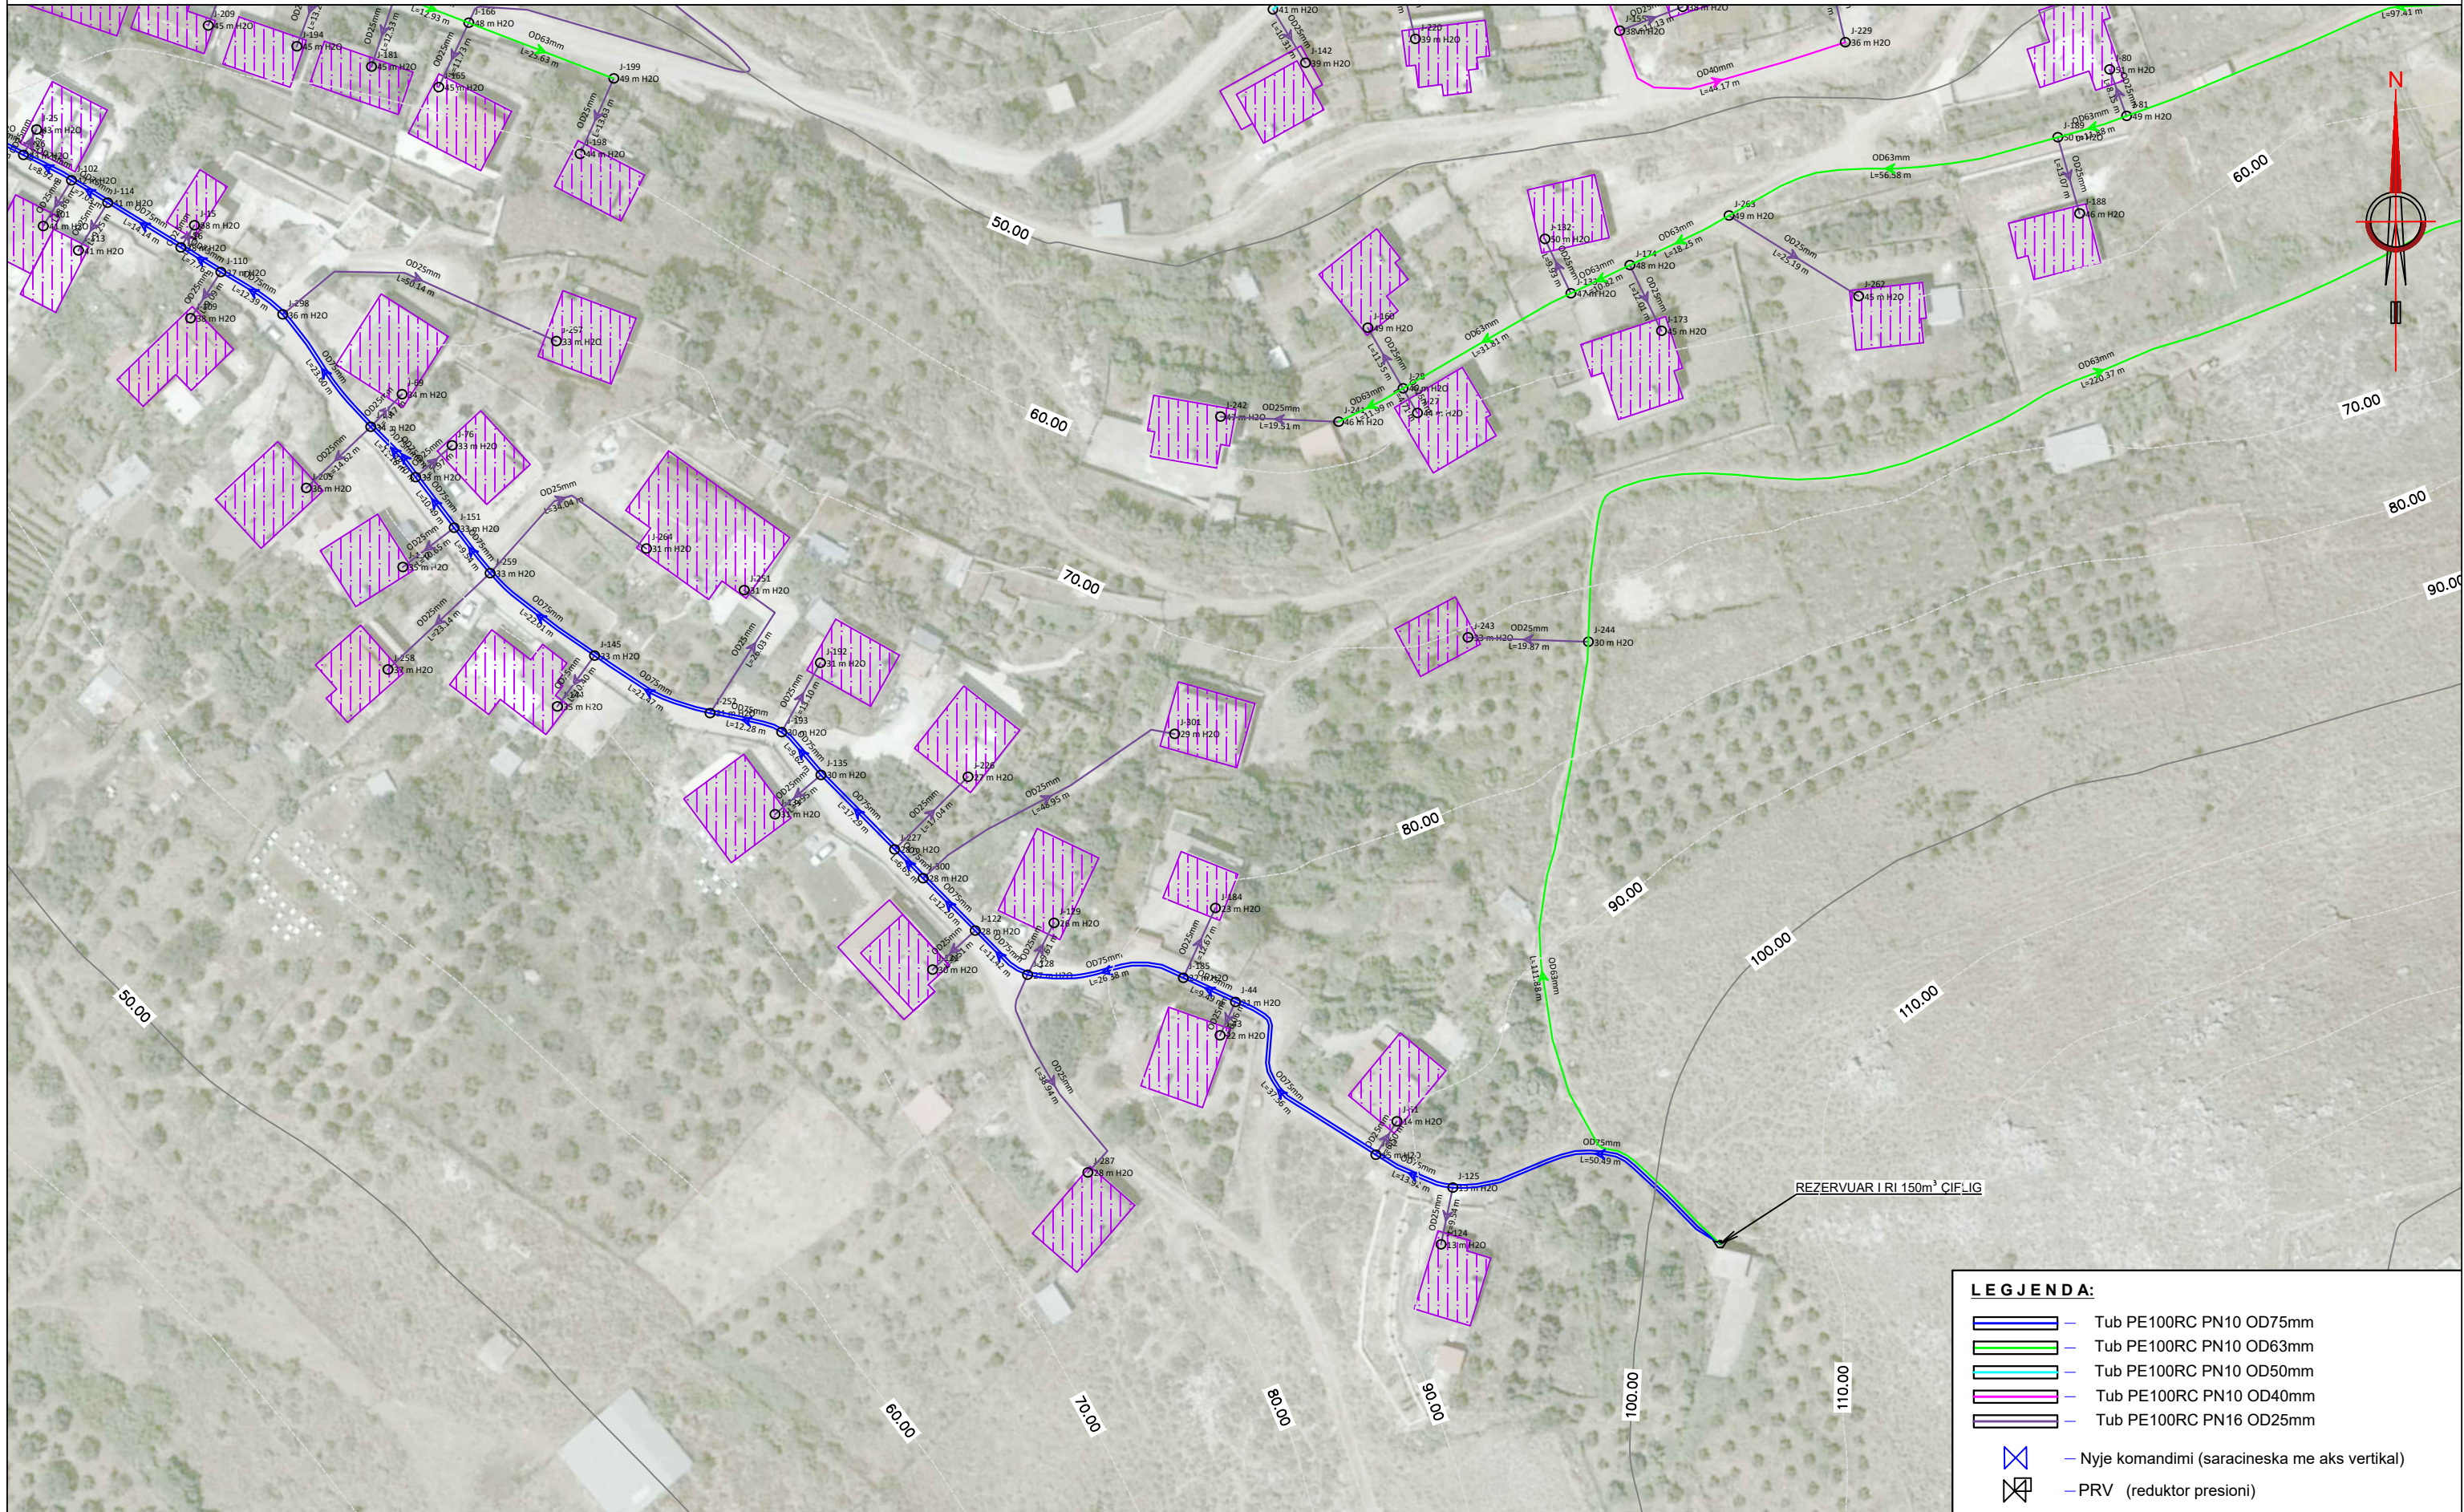

LEGJENDA:

	Tub PE100RC PN10 OD75mm
	Tub PE100RC PN10 OD63mm
	Tub PE100RC PN10 OD50mm
	Tub PE100RC PN10 OD40mm
	Tub PE100RC PN16 OD25mm
	Nyje komandimi (saracineska me aks vertikale)
	PRV (reduktor presioni)

BASHKIA KONISPOL

ZetaKonsult sh.p.k & ZENIT&CO sh.p.k
 Address:Rr."Myrteza Topi",Nd 18, Hyrja 7, Ap 38, TIRANE
 Cel:+355 (0)69 33 52 077
 e-mail:zetakonsultshpk@gmail.com

EMERTIMI I OBJEKTIT:
 RIKONSTRUKSIONI I RRJETIT TE UJESJELLESIT FSHATI
 ÇIFLIG

FAZA E PROJEKTIT :PROJEKT ZBATIMI

EMERTESA E FLETES:
 PLANIMETRIA E RRJETIT SHPERNDARES,
 FSHATI CIFLIG

SHKALLA Shk:1/1000 **FLETA** 01


GRUPI I PROJEKTIMIT:

Inxh.Hidro.Merita MENGRI	Inxh.Mek. Arqile PERI
Inxh.Elek.Kristaq ZHUPA	Inxh.Ndert.Lorenc HOXHA
Ark.Raimonda MYDINLLARI	Inxh.Gjeodet.Lulzim VRAPI
Inxh.Ndert.Rexhep Tarba	Inxh.Ndert.Flutura Duro
Inxh.Gjeo.Yzeir MIRAKA	

Dt ___/___/2024

FORMATI A3

PLANIMETRIA E UJESJELLESIT CIFLIG, SHK: 1/1000

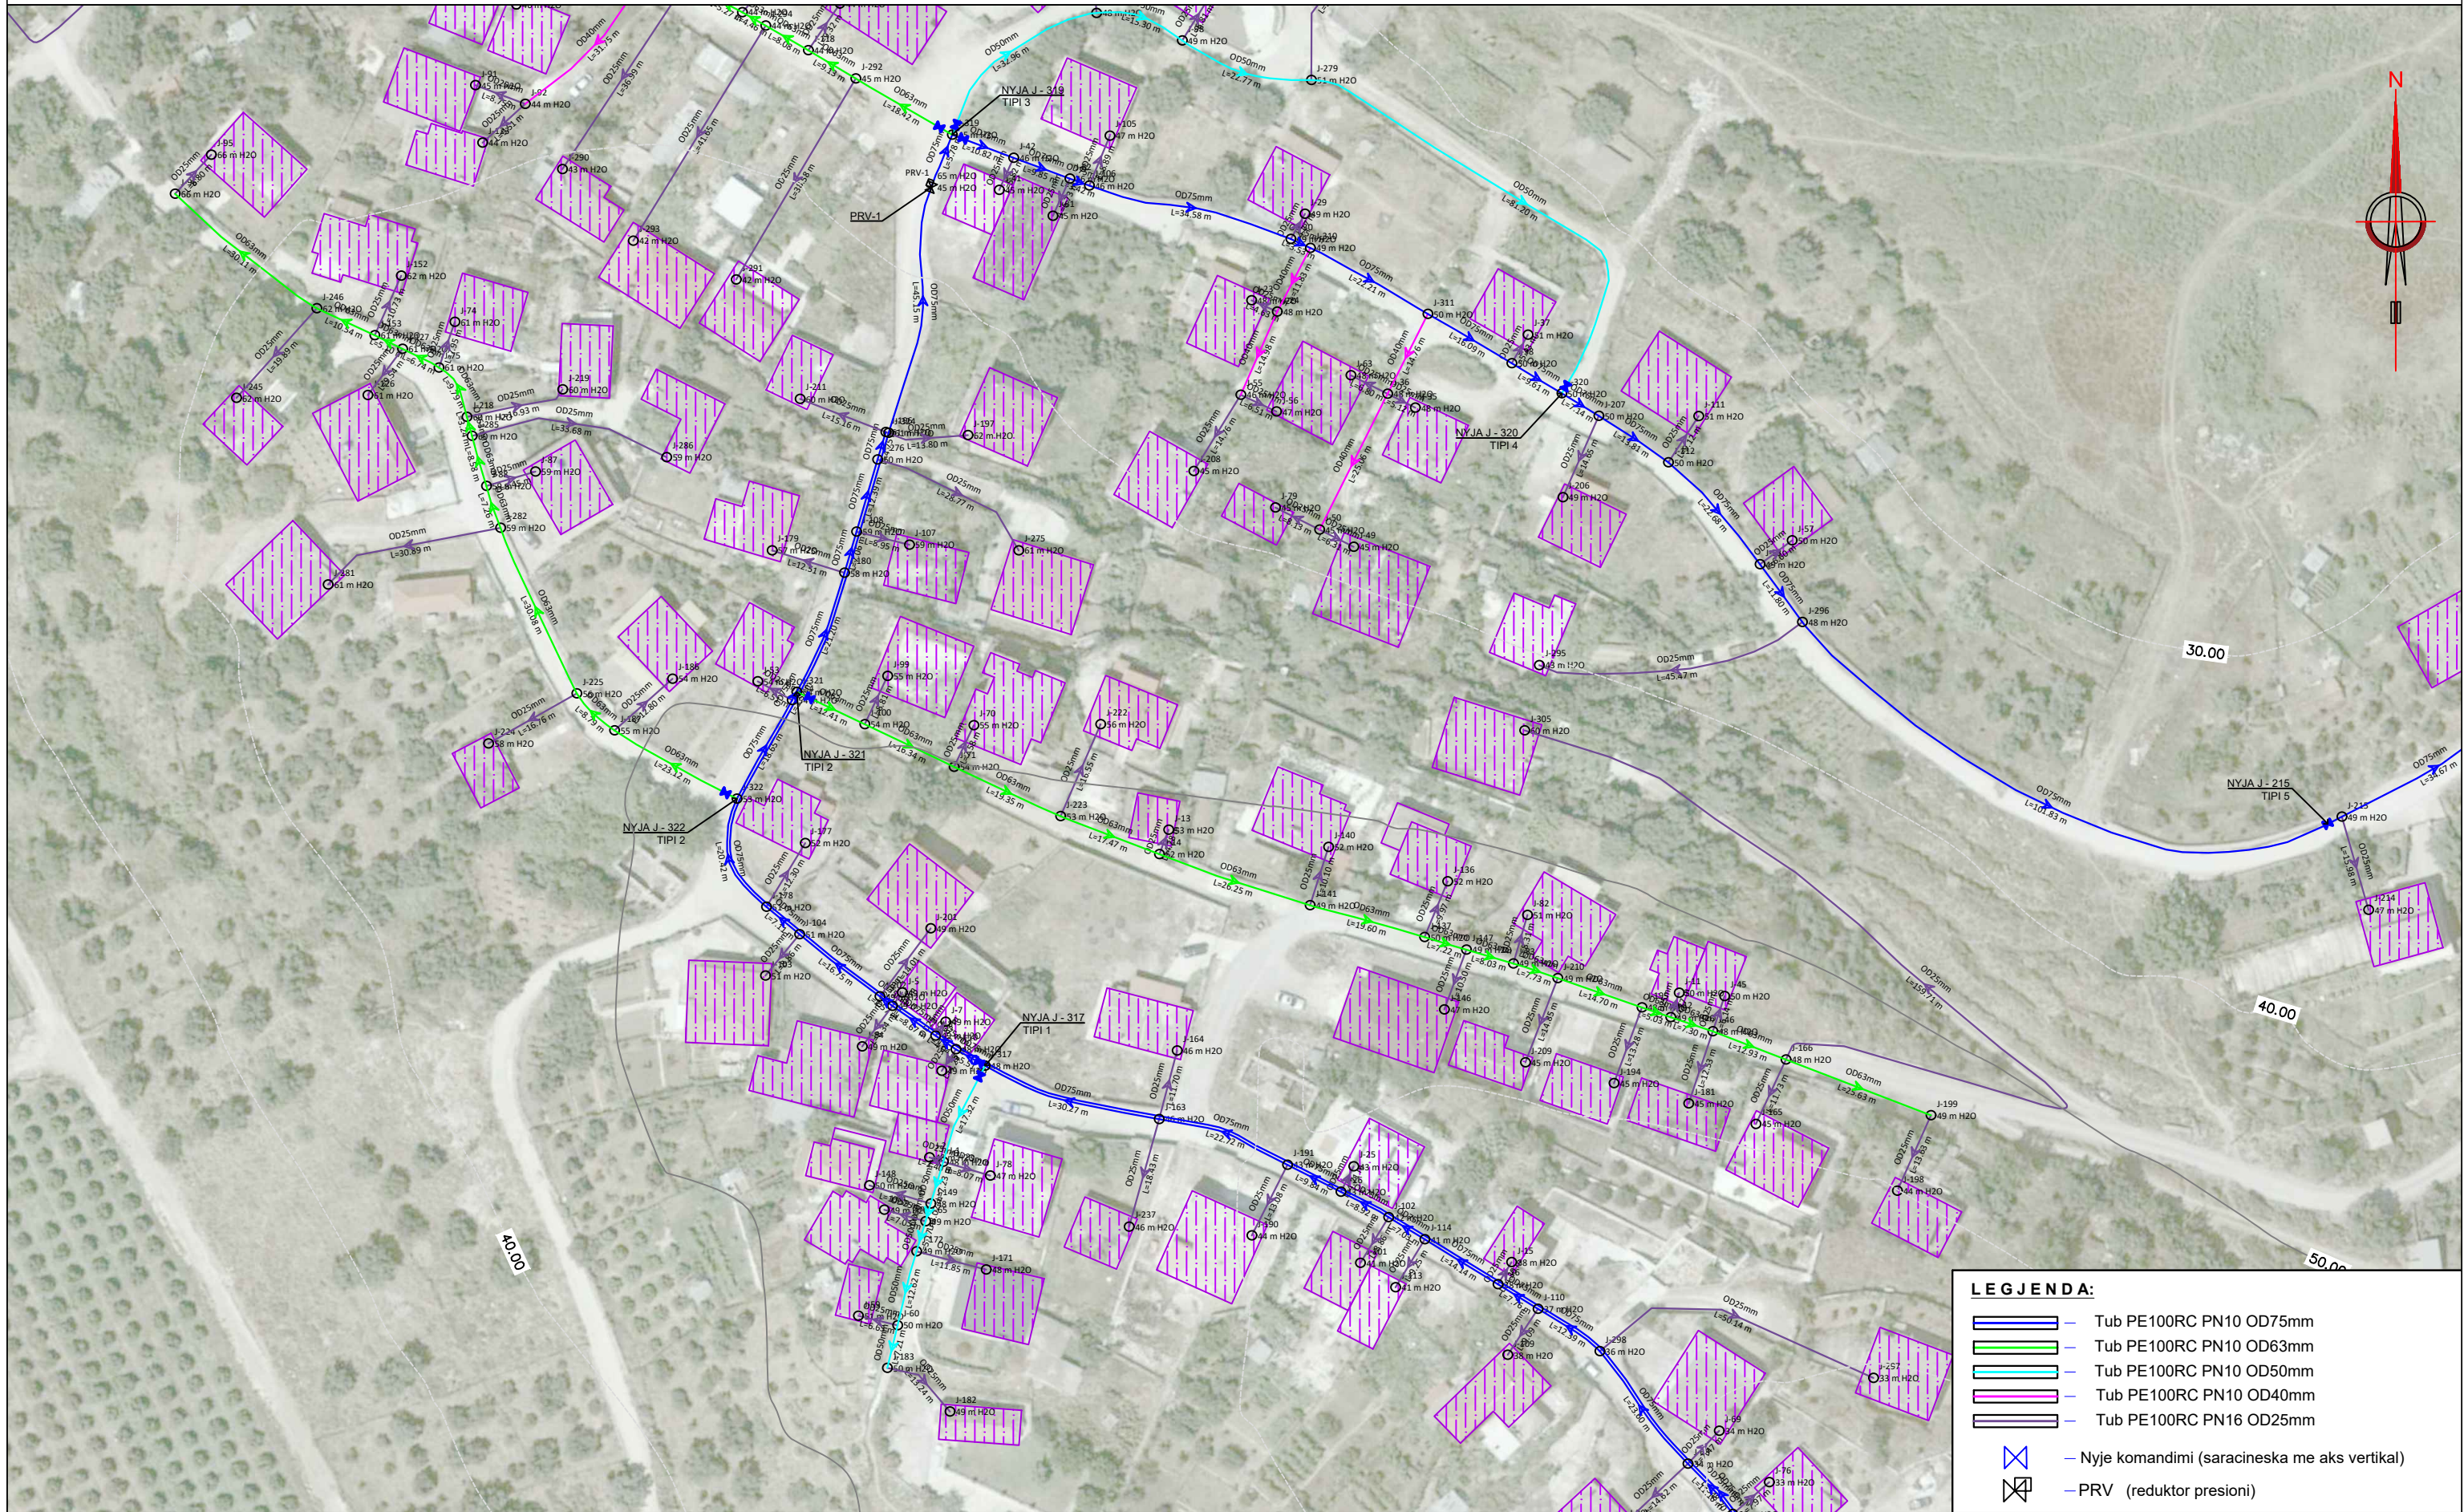

LEGJENDA:

	Tub PE100RC PN10 OD75mm
	Tub PE100RC PN10 OD63mm
	Tub PE100RC PN10 OD50mm
	Tub PE100RC PN10 OD40mm
	Tub PE100RC PN16 OD25mm
	Nyje komandimi (saracineska me aks vertikal)
	PRV (reduktor presioni)



ZetaKonsult sh.p.k & ZENIT&CO sh.p.k
 Address:Rr."Myrteza Topi",Nd 18, Hyrja 7, Ap 38, TIRANE
 Cel:+355 (0)69 33 52 077
 e-mail:zetakonsultshpk@gmail.com



EMERTIMI I OBJEKTIT:
 RIKONSTRUKSIONI I RRJETIT TE UJESJELLESIT FSHATI
 ÇIFLIG

FAZA E PROJEKTIT :PROJEKT ZBATIMI

EMERTESA E FLETES:
 PLANIMETRIA E RRJETIT SHPERNDARES,
 FSHATI CIFLIG

SHKALLA Shk:1/1000 **FLETA 02**


GRUPI I PROJEKTIMIT:

Inxh.Hidro.Merita MENGRI	Inxh.Mek. Arqile PERI
Inxh.Elek.Kristaq ZHUPA	Inxh.Ndert.Lorenc HOXHA
Ark.Raimonda MYDINLLARI	Inxh.Gjeodet.Lulzim VRAPI
Inxh.Ndert.Rexhep Tarba	Inxh.Ndert.Flutura Duro
Inxh.Gjeo.Yzeir MIRAKA	

Dt ___/___/2024

FORMATI A3

PLANIMETRIA E UJESJELLESIT CIFLIG, SHK: 1/1000

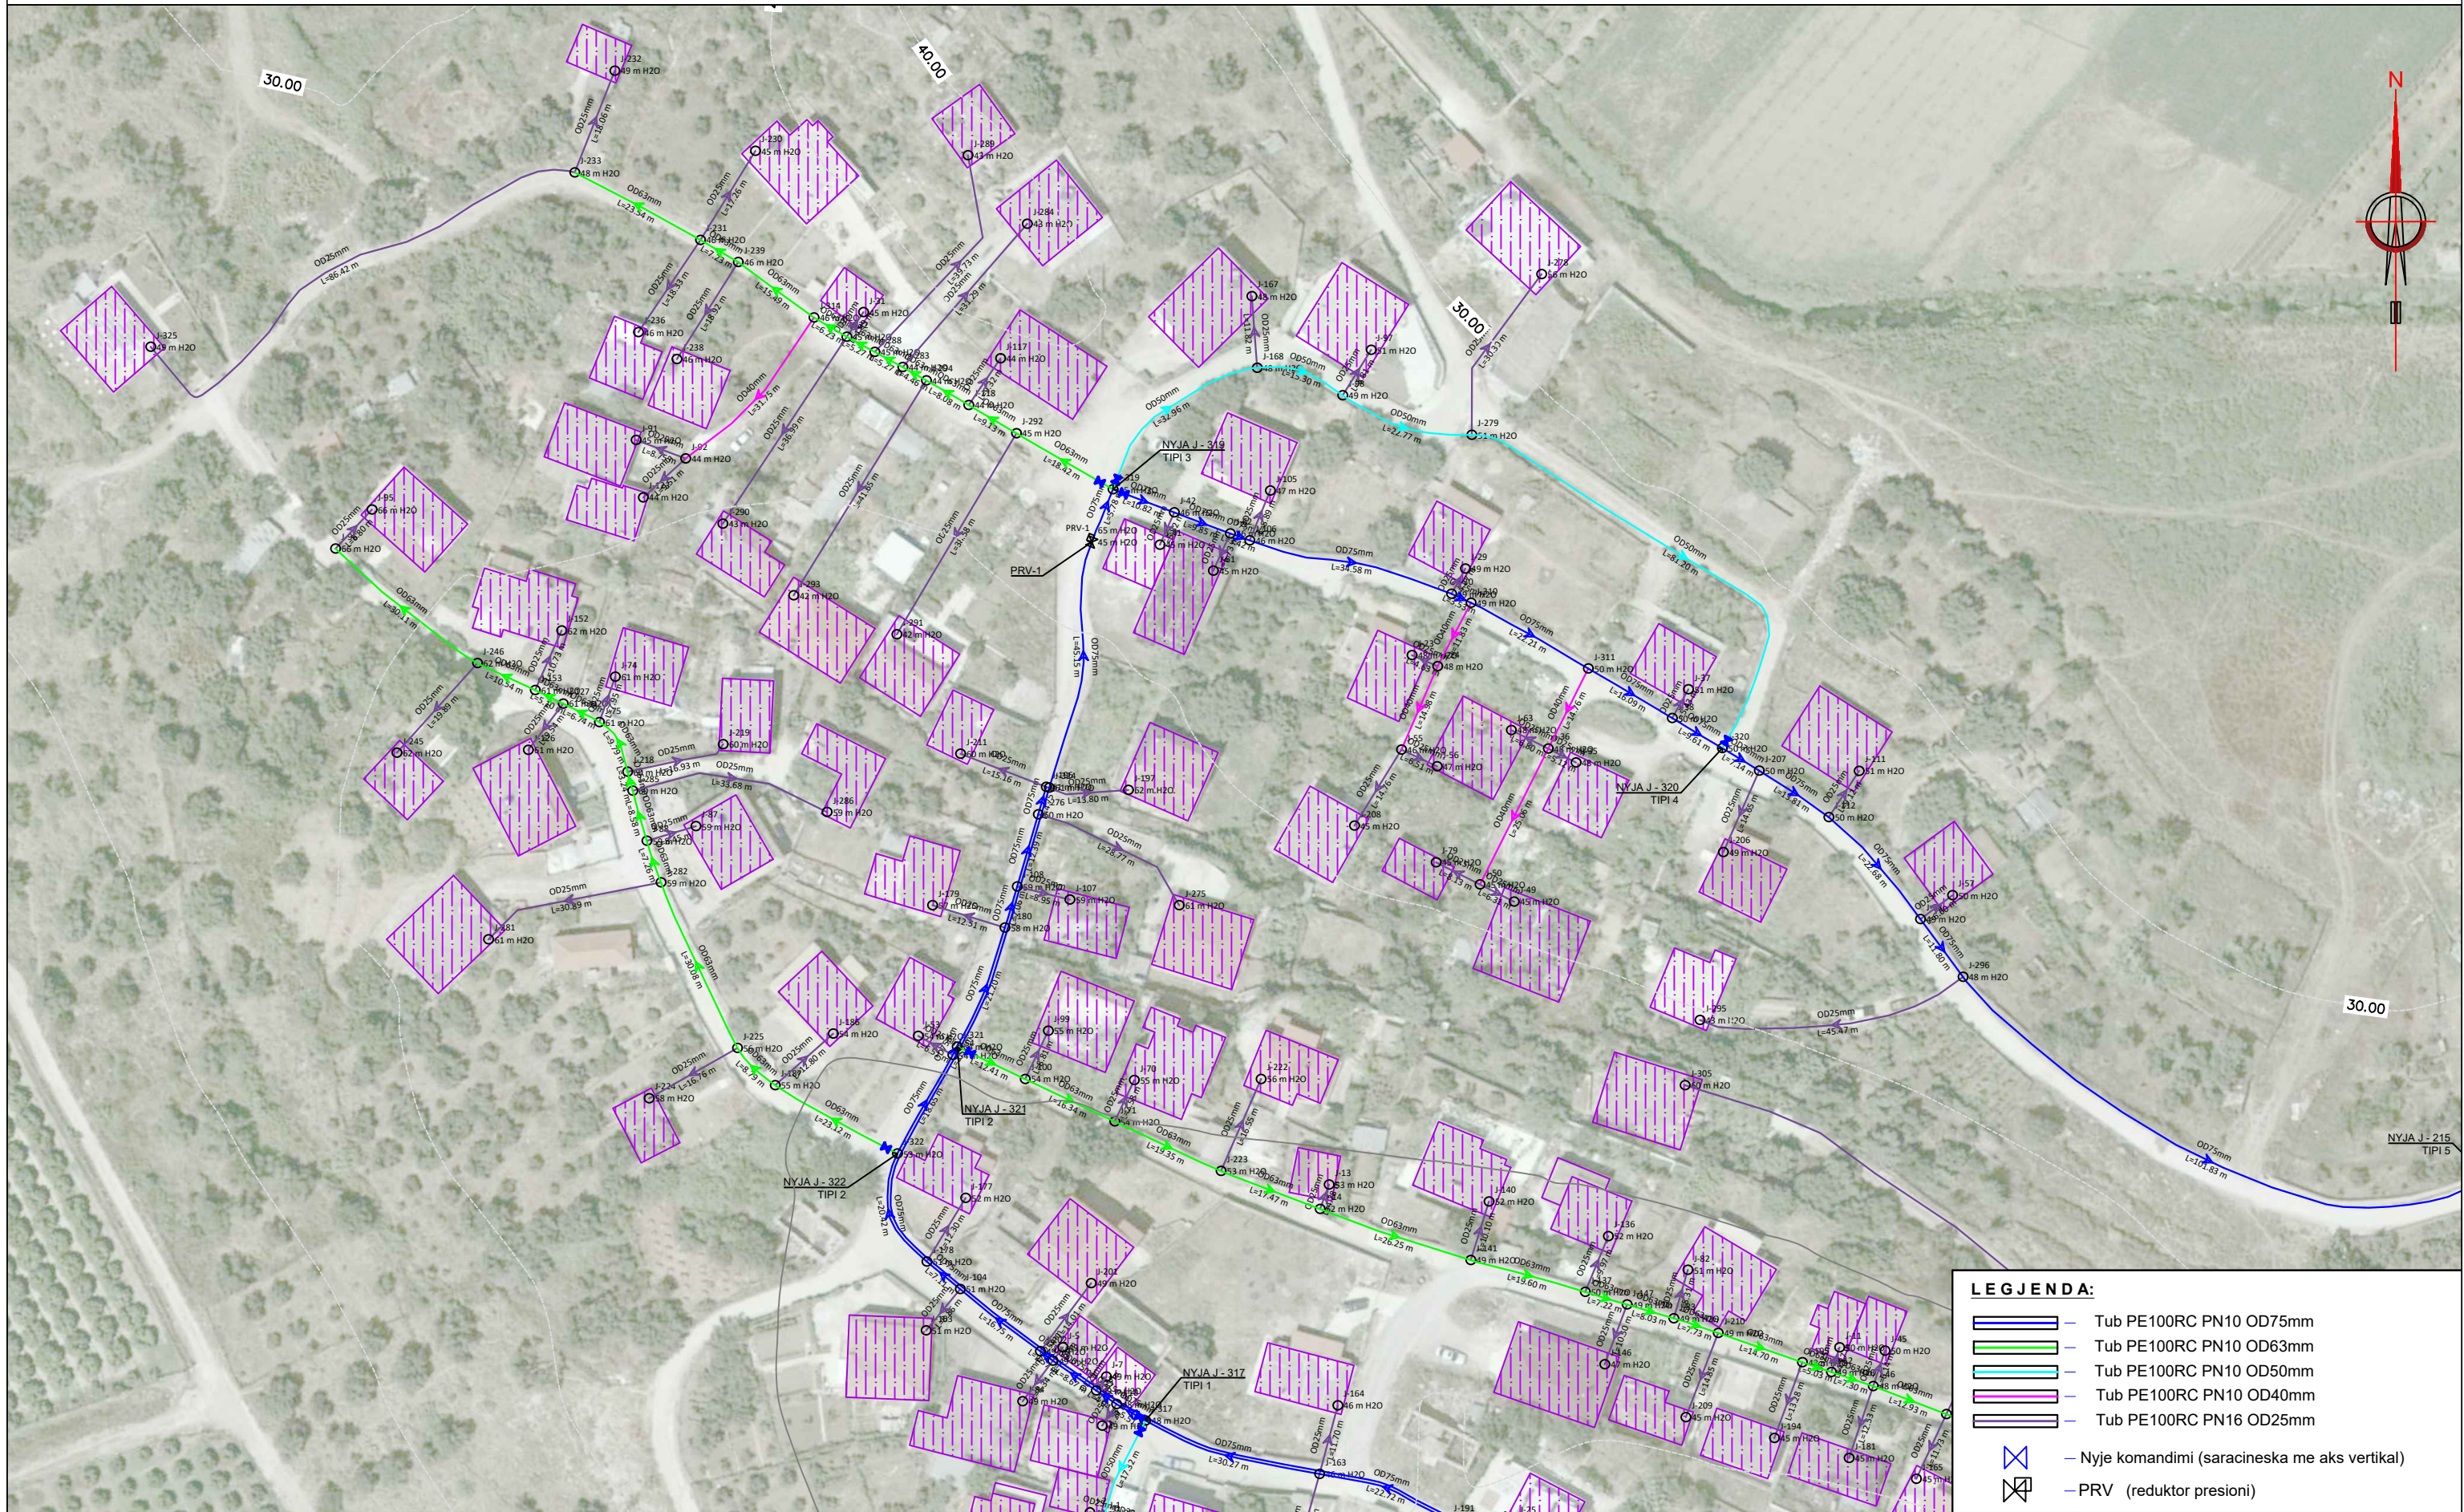

LEGJENDA:

	Tub PE100RC PN10 OD75mm
	Tub PE100RC PN10 OD63mm
	Tub PE100RC PN10 OD50mm
	Tub PE100RC PN10 OD40mm
	Tub PE100RC PN16 OD25mm
	Nyje komandimi (saracineska me aks vertikale)
	PRV (reduktor presioni)

BASHKIA KONISPOL

ZetaKonsult sh.p.k & ZENIT&CO sh.p.k
 Address:Rr."Myrteza Topi",Nd 18, Hyrja 7, Ap 38, TIRANE
 Cel:+355 (0)69 33 52 077
 e-mail:zetakonsultshpk@gmail.com

EMERTIMI I OBJEKTIT:
 RIKONSTRUKSIONI I RRJETIT TE UJESJELLESIT FSHATI
 ÇIFLIG

FAZA E PROJEKTIT :PROJEKT ZBATIMI

EMERTESA E FLETES:
 PLANIMETRIA E RRJETIT SHPERNDARES,
 FSHATI CIFLIG

SHKALLA Shk:1/1000 **FLETA 03**

GRUPI I PROJEKTIMIT:

Inxh.Hidro.Merita MENGRI	Inxh.Mek. Arqile PERI
Inxh.Elek.Kristaq ZHUPA	Inxh.Ndert.Lorenc HOXHA
Ark.Raimonda MYDINLLARI	Inxh.Gjeodet.Lulzim VRAPI
Inxh.Ndert.Rexhep Tarba	Inxh.Ndert.Flutura Duro
Inxh.Gjeo.Yzeir MIRAKA	

Dt ___/___/2024

FORMATI A3

PLANIMETRIA E UJESJELLESIT CIFLIG, SHK: 1/1000



LEGJENDA:

	Tub PE100RC PN10 OD75mm
	Tub PE100RC PN10 OD63mm
	Tub PE100RC PN10 OD50mm
	Tub PE100RC PN10 OD40mm
	Tub PE100RC PN16 OD25mm
	Nyje komandimi (saracineska me aks vertikal)
	PRV (reduktor presioni)



ZetaKonsult sh.p.k & ZENIT&CO sh.p.k
 Address:Rr."Myrteza Topi",Nd 18, Hyrja 7, Ap 38, TIRANE
 Cel:+355 (0)69 33 52 077
 e-mail:zetakonsultshpk@gmail.com

EMERTIMI I OBJEKTIT:
 RIKONSTRUKSIONI I RRJETIT TE UJESJELLESIT FSHATI
 ÇIFLIG

FAZA E PROJEKTIT :PROJEKT ZBATIMI

EMERTESA E FLETES:
 PLANIMETRIA E RRJETIT SHPERNDARES,
 FSHATI CIFLIG

SHKALLA Shk:1/1000 **FLETA 04**

GRUPI I PROJEKTIMIT:

Inxh.Hidro.Merita MENGRI	Inxh.Mek. Arqile PERI
Inxh.Elek.Kristaq ZHUPA	Inxh.Ndert.Lorenc HOXHA
Ark.Raimonda MYDINLLARI	Inxh.Gjeodet.Lulzim VRAPI
Inxh.Ndert.Rexhep Tarba	Inxh.Ndert.Flutura Duro
Inxh.Gjeo.Yzeir MIRAKA	

Dt ___/___/2024

FORMATI A3

PLANIMETRIA E UJESJELLESIT CIFLIG, SHK: 1/1000



LEGJENDA:

	Tub PE100RC PN10 OD75mm
	Tub PE100RC PN10 OD63mm
	Tub PE100RC PN10 OD50mm
	Tub PE100RC PN10 OD40mm
	Tub PE100RC PN16 OD25mm
	Nyje komandimi (saracineska me aks vertikal)
	PRV (reduktor presioni)

BASHKIA KONISPOL



ZetaKonsult sh.p.k & ZENIT&CO sh.p.k
 Address:Rr."Myrteza Topi",Nd 18, Hyrja 7, Ap 38, TIRANE
 Cel:+355 (0)69 33 52 077
 e-mail:zetakonsultshpk@gmail.com



EMERTIMI I OBJEKTIT:
 RIKONSTRUKSIONI I RRJETIT TE UJESJELLESIT FSHATI ÇIFLIG

EMERTESA E FLETES:
 PLANIMETRIA E RRJETIT SHPERNDARES, FSHATI CIFLIG

FAZA E PROJEKTIT :PROJEKT ZBATIMI

GRUPI I PROJEKTIMIT:
 Inxh.Hidro.Merita MENGRI
 Inxh.Elek.Kristaq ZHUPA
 Ark.Raimonda MYDINLLARI
 Inxh.Ndert.Rexhep Tarba
 Inxh.Gjeo.Yzeir MIRAKA

Inxh.Mek. Arqile PERI
 Inxh.Ndert.Lorenc HOXHA
 Inxh.Gjeodet.Lulzim VRAPI
 Inxh.Ndert.Flutura Duro


SHKALLA Shk:1/1000

FLETA 05

Dt ___/___/2024

FORMATI A3

PLANIMETRIA E UJESJELLESIT CIFLIG, SHK: 1/1000

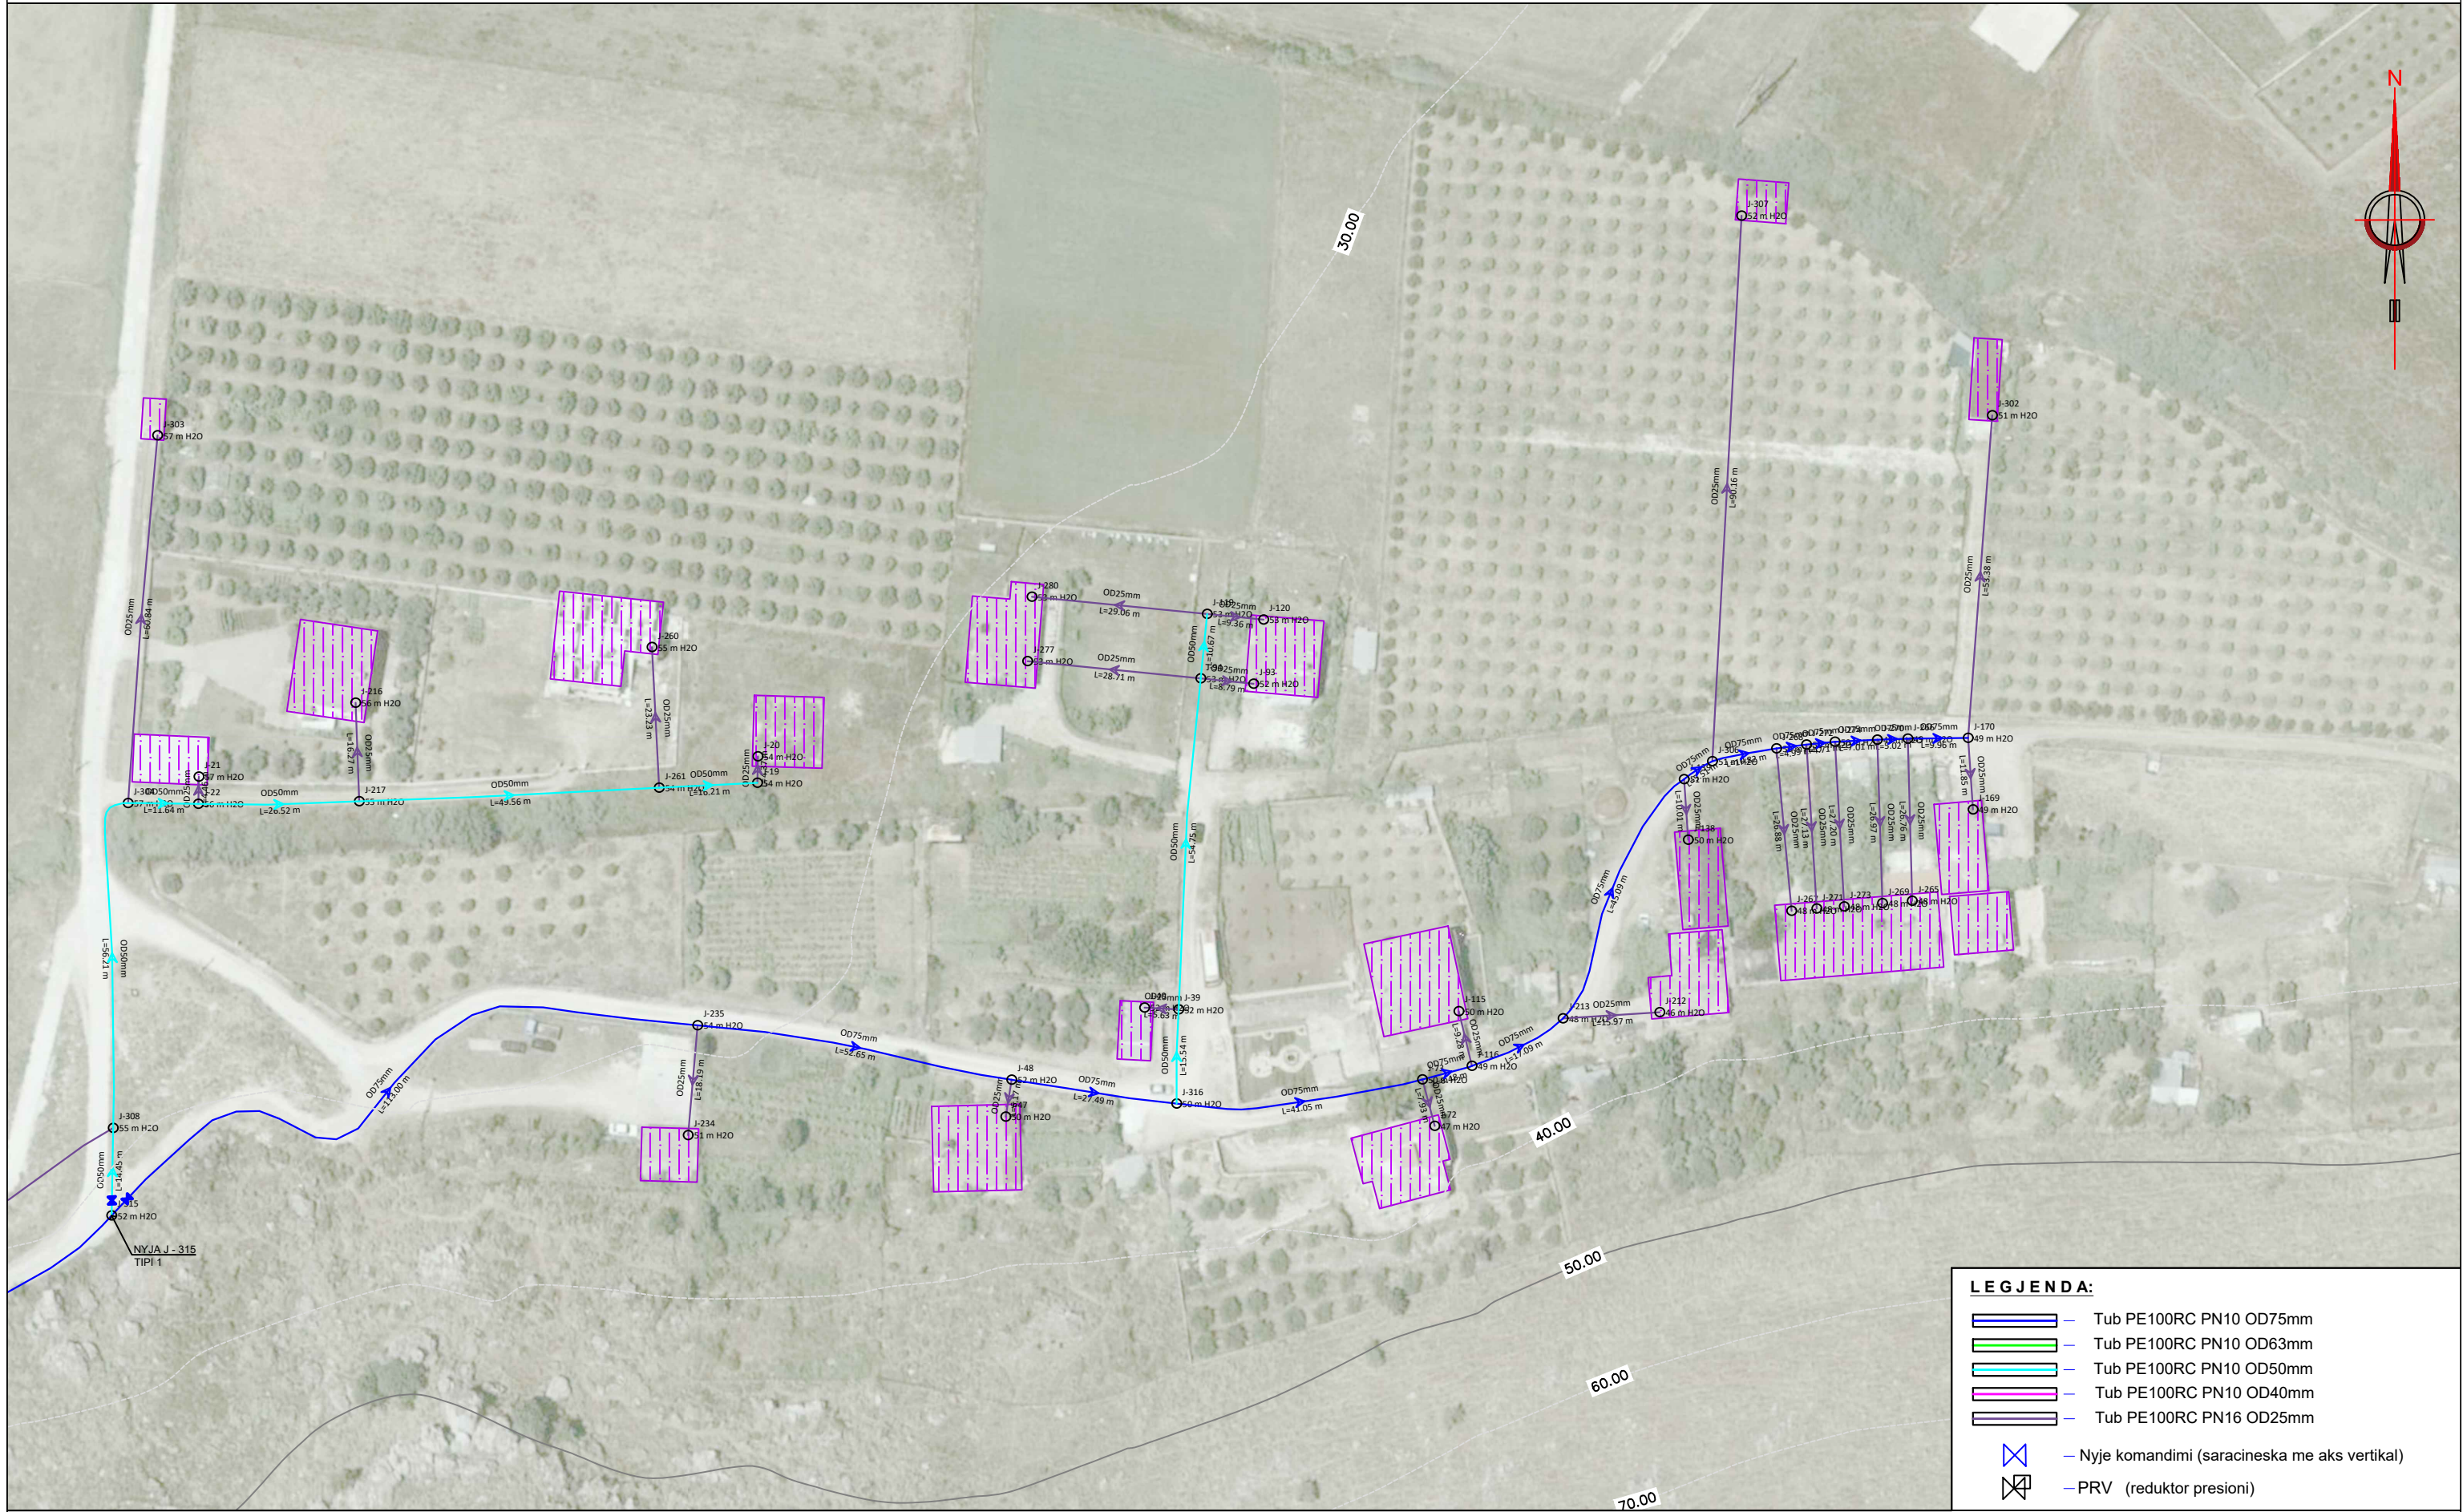

LEGJENDA:

	Tub PE100RC PN10 OD75mm
	Tub PE100RC PN10 OD63mm
	Tub PE100RC PN10 OD50mm
	Tub PE100RC PN10 OD40mm
	Tub PE100RC PN16 OD25mm
	Nyje komandimi (saracineska me aks vertikal)
	PRV (reduktor presioni)



ZetaKonsult sh.p.k & ZENIT&CO sh.p.k
 Address:Rr."Myrteza Topi",Nd 18, Hyrja 7, Ap 38, TIRANE
 Cel:+355 (0)69 33 52 077
 e-mail:zetakonsultshpk@gmail.com

EMERTIMI I OBJEKTIT:
 RIKONSTRUKSIONI I RRJETIT TE UJESJELLESIT FSHATI ÇIFLIG

EMERTESA E FLETES:
 PLANIMETRIA E RRJETIT SHPERNDARES, FSHATI CIFLIG

FAZA E PROJEKTIT :PROJEKT ZBATIMI

GRUPI I PROJEKTIMIT:
 Inxh.Hidro.Merita MENGRI
 Inxh.Elek.Kristaq ZHUPA
 Ark.Raimonda MYDINLLARI
 Inxh.Ndert.Rexhep Tarba
 Inxh.Gjeo.Yzeir MIRAKA


Inxh.Mek. Arqile PERI
 Inxh.Ndert.Lorenc HOXHA
 Inxh.Gjeodet.Lulzim VRAPI
 Inxh.Ndert.Flutura Duro

SHKALLA Shk:1/1000 FLETA 06

Dt ___/___/2024

FORMATI A3

PLANIMETRIA E UJESJELLESIT CIFLIG, SHK: 1/1000

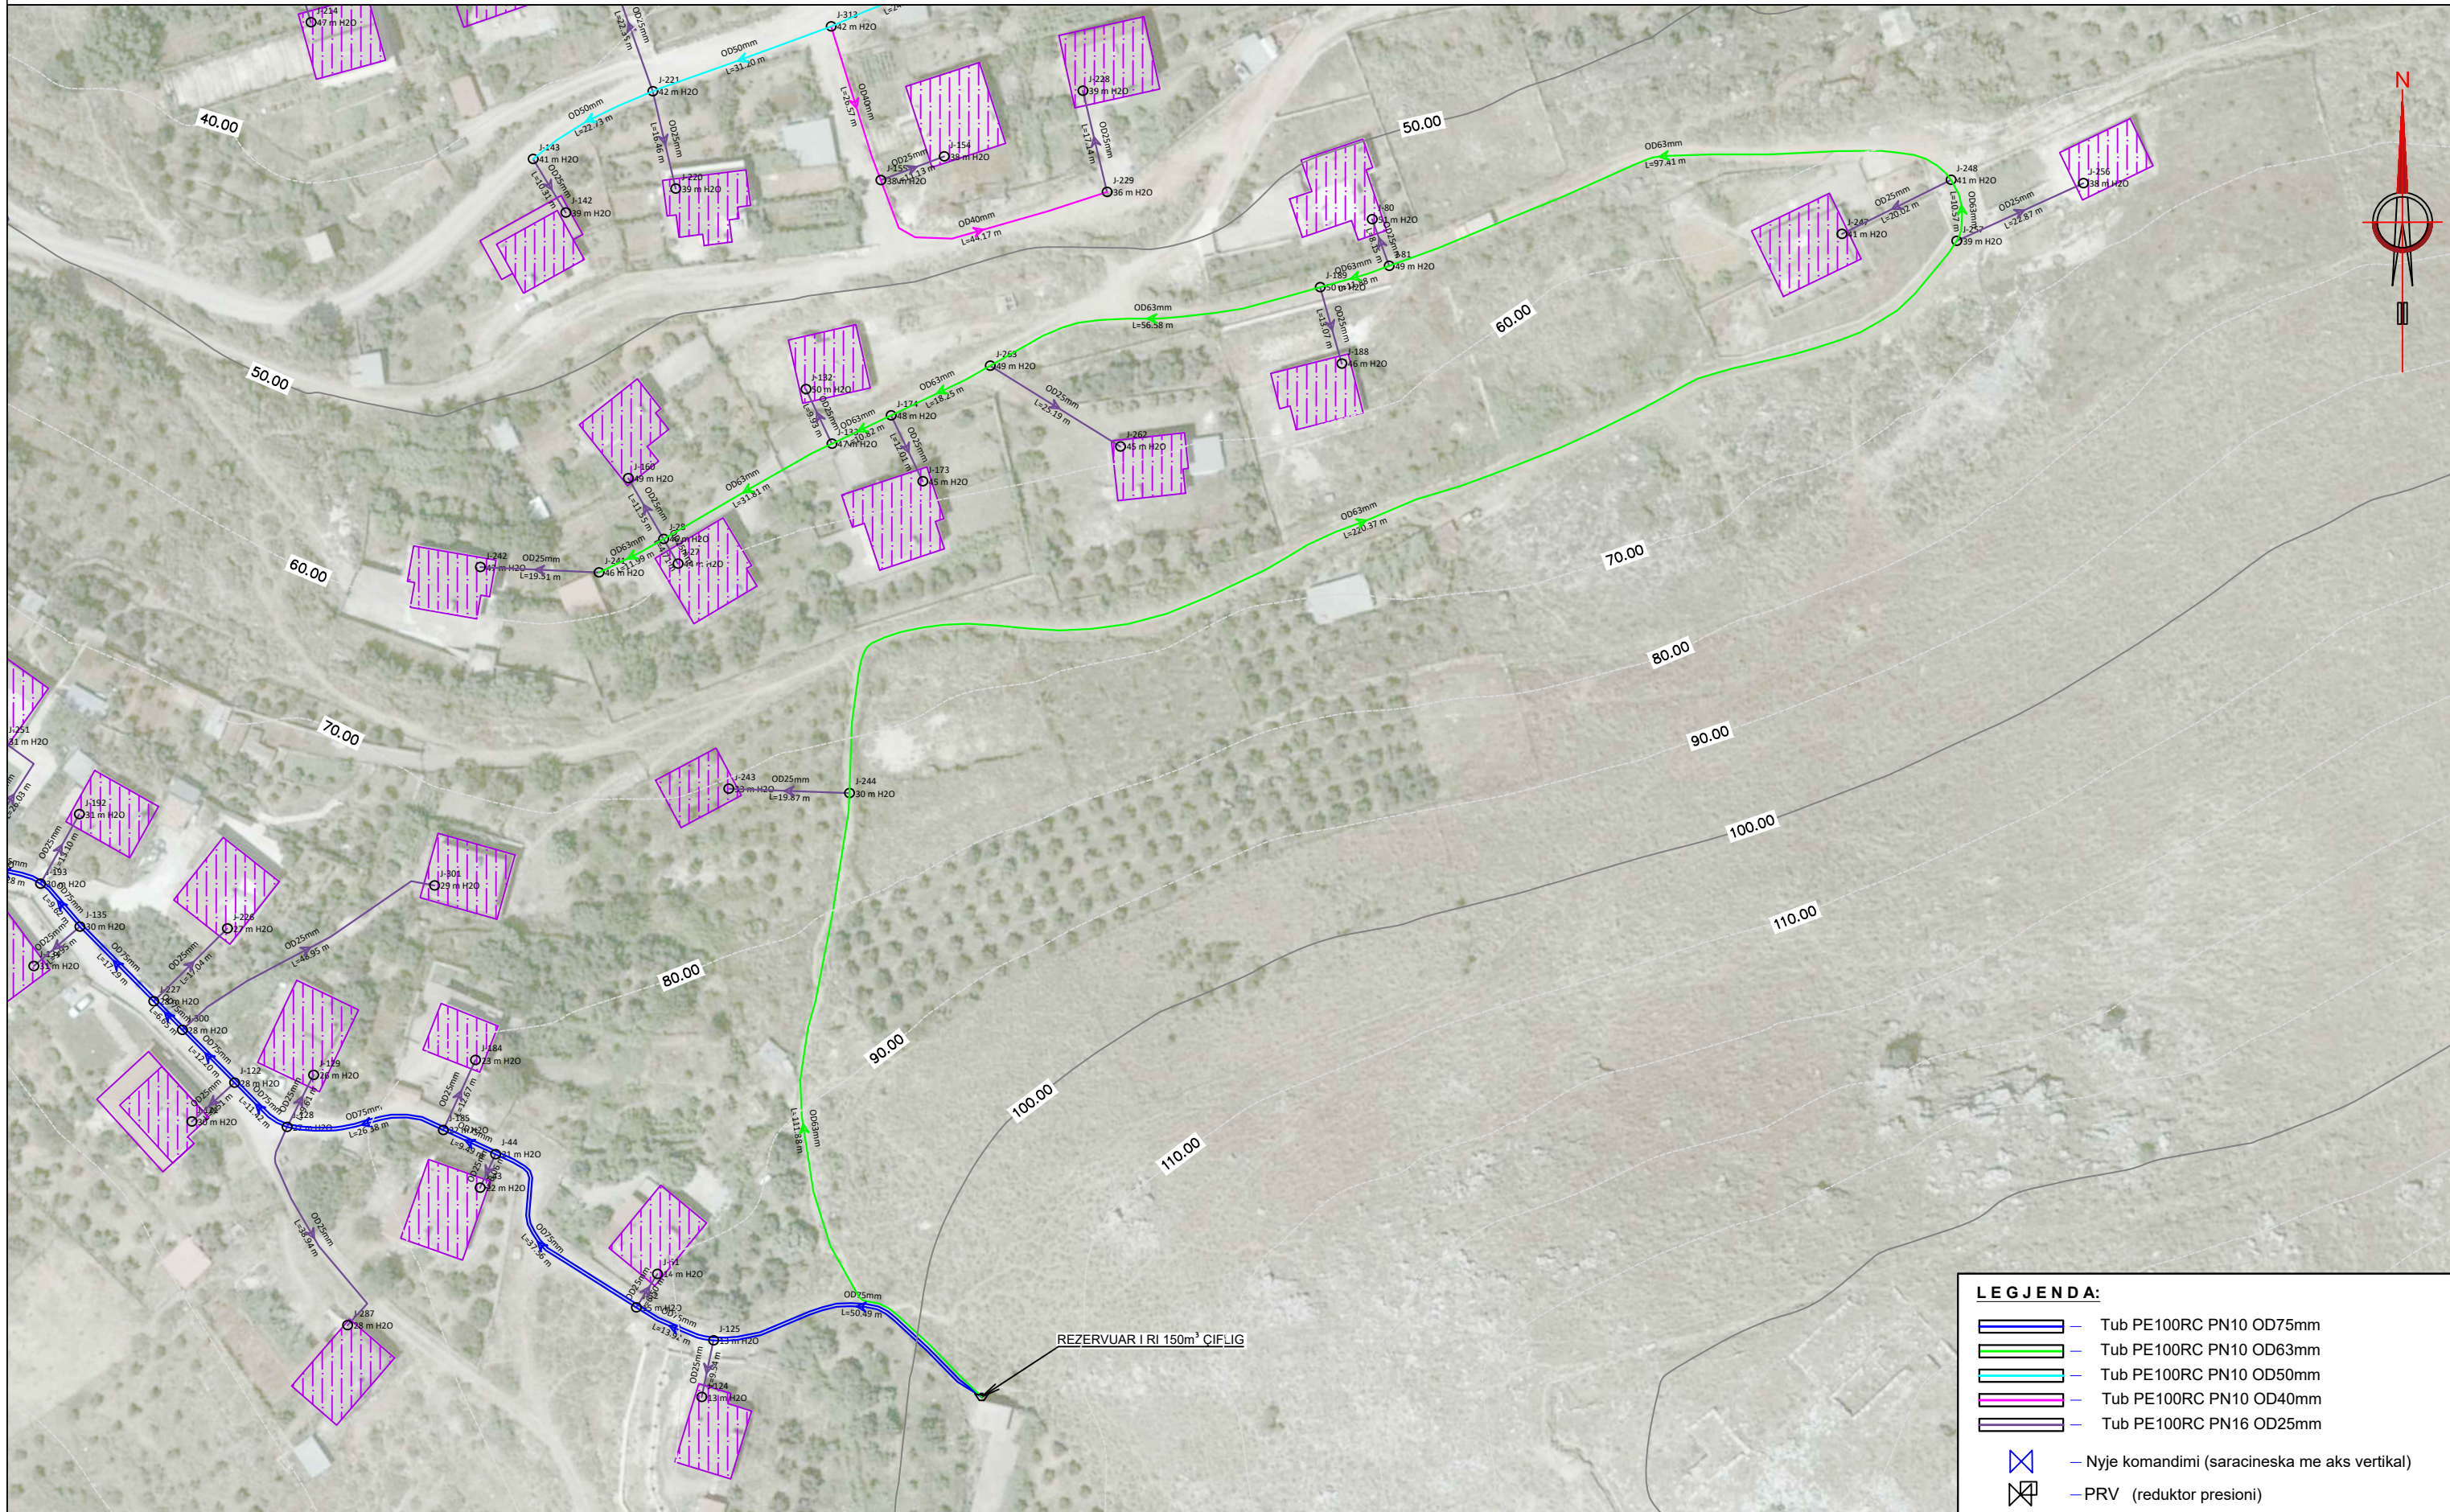

LEGJENDA:

	Tub PE100RC PN10 OD75mm
	Tub PE100RC PN10 OD63mm
	Tub PE100RC PN10 OD50mm
	Tub PE100RC PN10 OD40mm
	Tub PE100RC PN16 OD25mm
	Nyje komandimi (saracineska me aks vertikale)
	PRV (reduktor presioni)



ZetaKonsult sh.p.k & ZENIT&CO sh.p.k
 Address:Rr."Myrteza Topi",Nd 18, Hyrja 7, Ap 38, TIRANE
 Cel:+355 (0)69 33 52 077
 e-mail:zetakonsultshpk@gmail.com



EMERTIMI I OBJEKTIT:
 RIKONSTRUKSIONI I RRJETIT TE UJESJELLESIT FSHATI ÇIFLIG

FAZA E PROJEKTIT :PROJEKT ZBATIMI

EMERTESA E FLETES:
 PLANIMETRIA E RRJETIT SHPERNDARES, FSHATI CIFLIG

SHKALLA Shk:1/1000 **FLETA 07**

GRUPI I PROJEKTIMIT:

Inxh.Hidro.Merita MENGRI	Inxh.Mek. Arqile PERI
Inxh.Elek.Kristaq ZHUPA	Inxh.Ndert.Lorenc HOXHA
Ark.Raimonda MYDINLLARI	Inxh.Gjeodet.Lulzim VRAPI
Inxh.Ndert.Rexhep Tarba	Inxh.Ndert.Flutura Duro
Inxh.Gjeo.Yzeir MIRAKA	

Dt ___/___/2024

FORMATI A3