


PROFILAT GJATESOR TE RRJETIT SHPERNDARES TE UJESJELLESIT CIFLIG,
(Rezervuari 150m3 - Nyja J-196)

SHV: 1/500
SHH: 1/1000

LEGJENDA:

	Tub PE100RC PN10 OD75mm
	Tub PE100RC PN10 OD63mm
	Tub PE100RC PN10 OD50mm
	Tub PE100RC PN10 OD40mm
	Tub PE100RC PN16 OD25mm
	Nyje komandimi (saracineska me aks vertikale)
	PRV (reduktor presioni)

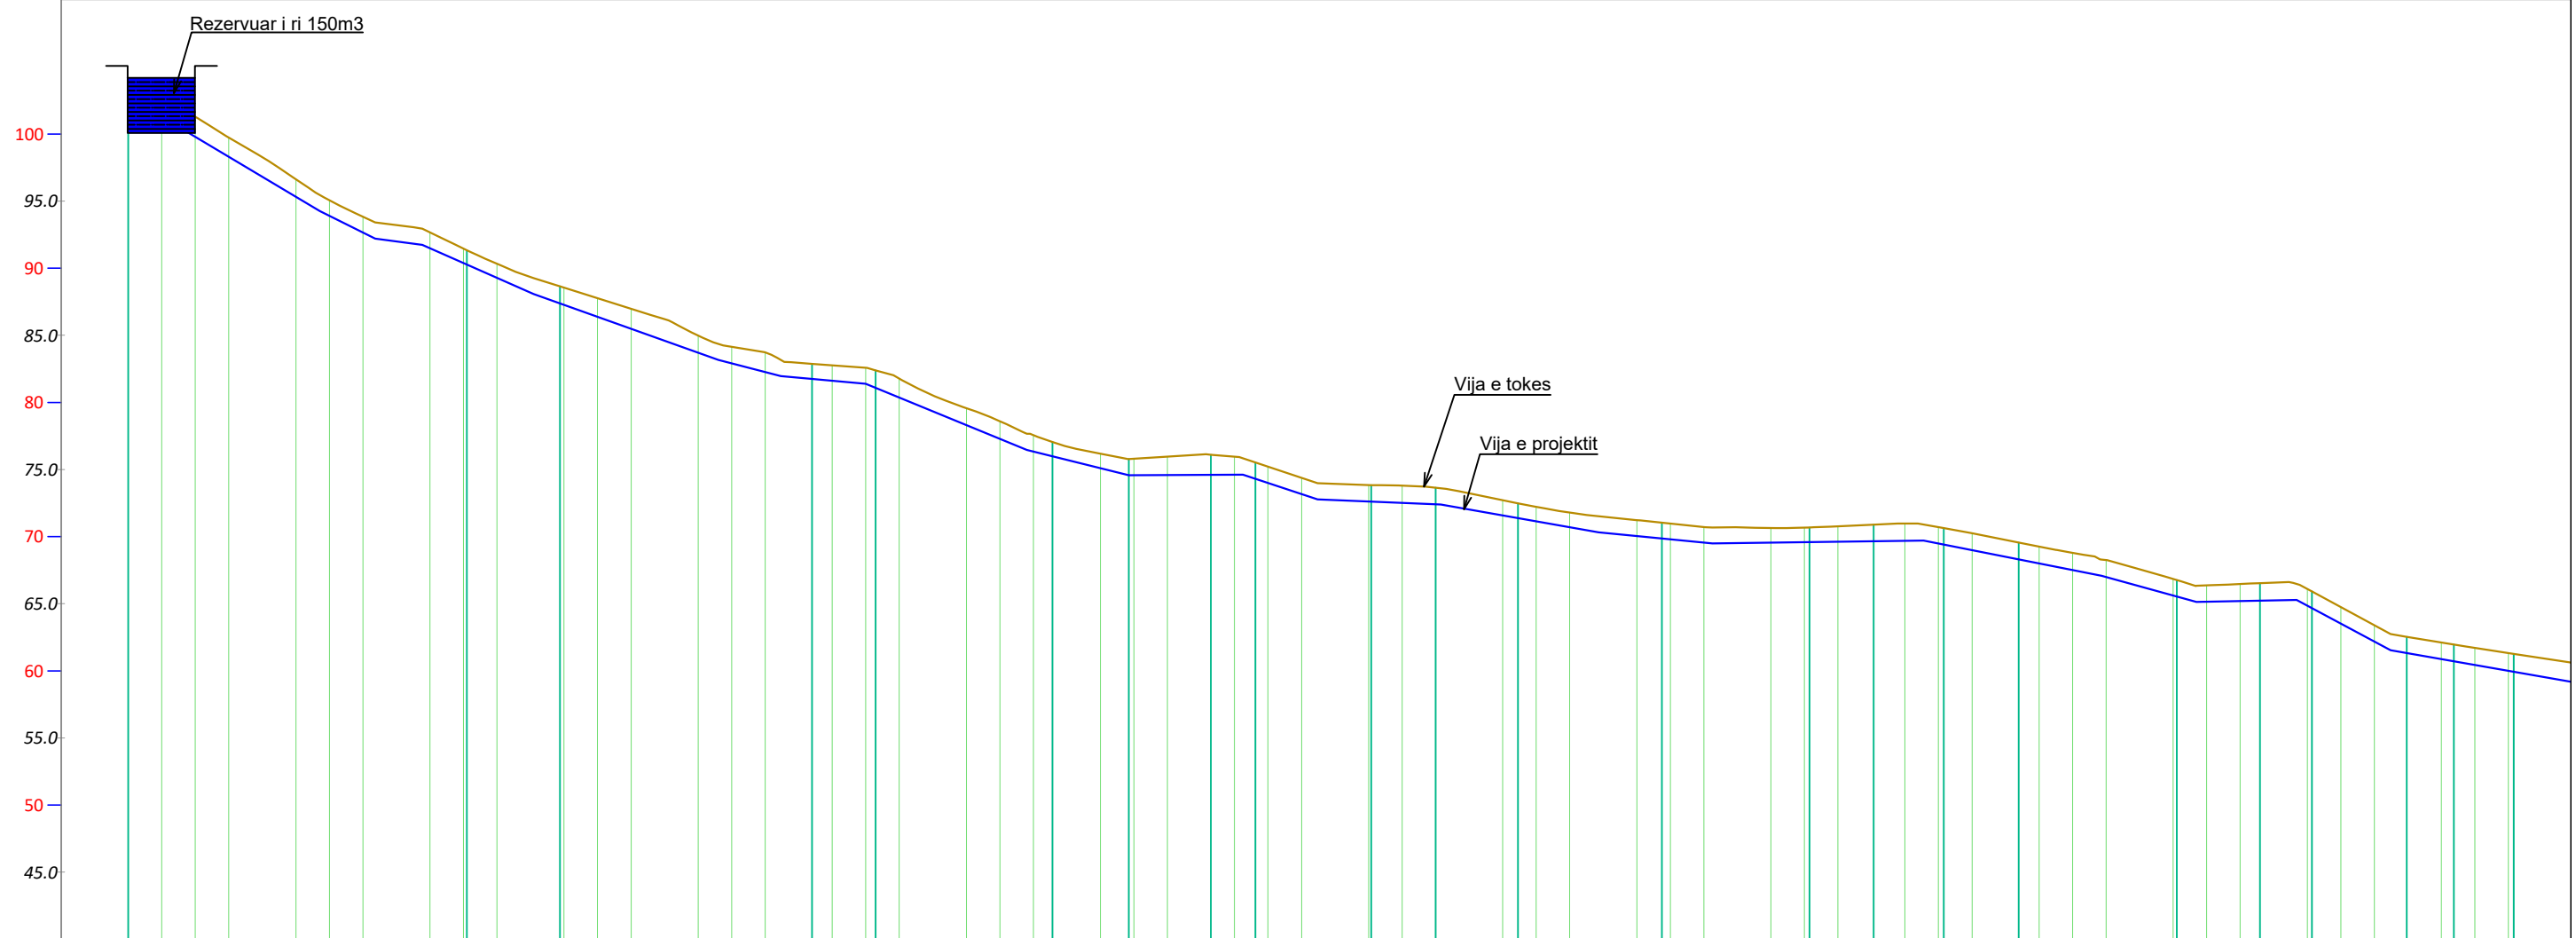

NYJA	PK - 1	PK - 2	PK - 3	PK - 4	PK - 5	PK - 6	PK - 7	PK - 8	PK - 9	PK - 10	PK - 11	PK - 12	PK - 13	PK - 14	PK - 15	PK - 16	PK - 17	PK - 18	PK - 19	PK - 20	PK - 21	PK - 22	PK - 23	
DISTANCA PJESORE		50.5 m	13.9 m	37.6 m	9.5 m	26.4 m	11.4 m	12.2 m	6.6 m	17.3 m	9.6 m	12.3 m	21.5 m	22.0 m	9.5 m	10.5 m	11.2 m	23.6 m	12.4 m	7.8 m	14.1 m	7.0 m	8.9 m	9.8 m
DISTANCA PROGRES.	000.00	050.49	064.41	101.97	111.45	137.84	149.26	161.45	168.10	185.39	195.01	207.29	228.76	250.77	260.31	270.80	281.96	305.56	317.95	325.71	339.85	346.88	355.80	
KUOTA TOKES	103.97	91.34	88.65	82.88	82.40	77.05	75.78	76.11	75.52	73.84	73.65	72.49	71.03	70.69	70.89	70.63	69.56	66.76	66.53	65.92	62.54	61.97	61.27	
KUOTA PROJEKTIT	102.77	90.28	87.36	81.75	81.08	75.99	74.58	74.61	74.32	72.62	72.42	71.38	69.86	69.59	69.66	69.41	68.31	65.53	65.23	64.67	61.32	60.71	59.94	
THELLESIA E GERMIMIT	-1.20	-1.06	-1.28	-1.13	-1.31	-1.06	-1.20	-1.49	-1.20	-1.22	-1.23	-1.10	-1.18	-1.10	-1.24	-1.23	-1.25	-1.23	-1.30	-1.25	-1.21	-1.25	-1.33	
DIAMETRI TUBIT	Tub PE100RC PN10 OD75mm																							

BASHKIA KONISPOL



ZetaKonsult sh.p.k & ZENIT&CO sh.p.k

Address:Rr."Myrteza Topi",Nd 18, Hyrja 7, Ap 38, TIRANE

Cel:+355 (0)69 33 52 077

e-mail:zetakonsultshpk@gmail.com



EMERTIMI I OBJEKTIT:

RIKONSTRUKSIONI I RRJETIT TE UJESJELLESIT FSHATI
ÇIFLIG

FAZA E PROJEKTIT :PROJEKT ZBATIMI

EMERTESA E FLETES:
PROFILAT GJATESOR TE RRJETIT
SHPERNDARES

SHKALLA Shk:1/1000

FLETA 01

GRUPI I PROJEKTIMIT:

Inxh.Hidro.Merita MENGRI
Inxh.Elek.Kristaq ZHUPA
Ark.Raimonda MYDINLLARI
Inxh.Ndert.Rexhep Tarba
Inxh.Gjeo.Yzeir MIRAKA

Inxh.Mek. Arqile PERI
Inxh.Ndert.Lorenc HOXHA
Inxh.Gjeodet.Lulzim VRAPI
Inxh.Ndert.Flutura Duro


 
 




Dt ___/___/2024

FORMATI A3


PROFILAT GJATESOR TE RRJETIT SHPERNDARES TE UJESJELLESIT CIFLIG,
(Rezervuari 150m³ - Nyja J-196)

SHV: 1/500
SHH: 1/1000

LEGJENDA:

-  Tub PE100RC PN10 OD75mm
-  Tub PE100RC PN10 OD63mm
-  Tub PE100RC PN10 OD50mm
-  Tub PE100RC PN10 OD40mm
-  Tub PE100RC PN16 OD25mm
-  Nyje komandimi (saracineska me aks vertikal)
-  PRV (reduktor presioni)

100
95.0
90
85.0
80
75.0
70
65.0
60
55.0
50
45.0

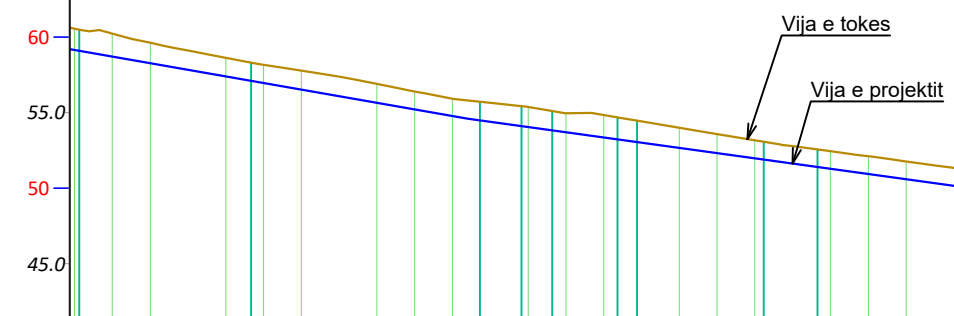

NYJA	PK - 24	PK - 25	PK - 26	PK - 27	PK - 28	PK - 29	PK - 30	PK - 31	PK - 32	PK - 33	PK - 34	PK - 35	PK - 36	PK - 37	PK - 38	PK - 39
DISTANCA PJESORE		22.7 m	30.3 m	5.5 m	4.0 m	6.7 m	2.6 m	16.8 m	7.1 m	20.4 m	18.6 m	1.0 m	21.2 m	7.1 m	12.4 m	4.7 m
DISTANCA PROGRES.	365.64	388.36	418.63	424.14	428.17	436.84	439.41	456.17	463.28	483.69	503.31	504.31	525.12	532.18	544.57	549.32
KUOTA TOKES	60.49	58.30	55.72	55.43	55.10	54.68	54.46	53.08	52.56	51.22	49.83	49.83	46.20	45.18	43.54	42.92
KUOTA PROJEKTIT	59.08	57.10	54.49	54.11	53.83	53.23	53.06	51.90	51.40	50.00	48.09	48.09	44.94	44.00	42.35	41.72
THELLESIA E GERMIMIT	-1.41	-1.20	-1.23	-1.32	-1.26	-1.44	-1.41	-1.18	-1.15	-1.22	-1.53	-1.53	-1.26	-1.19	-1.19	-1.20
DIAMETRI TUBIT	Tub PE100RC PN10 OD75mm															

BASHKIA KONISPOL



ZetaKonsult sh.p.k & ZENIT&CO sh.p.k

Address:Rr."Myrteza Topi",Nd 18, Hyrja 7, Ap 38, TIRANE

Cel:+355 (0)69 33 52 077

e-mail:zetakonsultshpk@gmail.com



EMERTIMI I OBJEKTIT:

RIKONSTRUKSIONI I RRJETIT TE UJESJELLESIT FSHATI
ÇIFLIG

FAZA E PROJEKTIT :PROJEKT ZBATIMI

EMERTESA E FLETES:
PROFILAT GJATESOR TE RRJETIT
SHPERNDARES

SHKALLA Shk:1/1000

FLETA 02

GRUPI I PROJEKTIMIT:

Inxh.Hidro.Merita MENGRI
Inxh.Elek.Kristaq ZHUPA
Ark.Raimonda MYDINLLARI
Inxh.Ndert.Rexhep Tarba
Inxh.Gjeo.Yzeir MIRAKA

Inxh.Mek. Arqile PERI
Inxh.Ndert.Lorenc HOXHA
Inxh.Gjeodet.Lulzim VRAPI
Inxh.Ndert.Flutura Duro

Dt ___/___/2024


FORMATI A3

PROFILAT GJATESOR TE RRJETIT SHPERNDARES TE UJESJELLESIT CIFLIG,
(Rezervuari 150m3 - Nyja J-170)

SHV: 1/500
SHH: 1/1000

LEGJENDA:

	Tub PE100RC PN10 OD75mm
	Tub PE100RC PN10 OD63mm
	Tub PE100RC PN10 OD50mm
	Tub PE100RC PN10 OD40mm
	Tub PE100RC PN16 OD25mm
	Nyje komandimi (saracineska me aks vertikal)
	PRV (reduktor presioni)

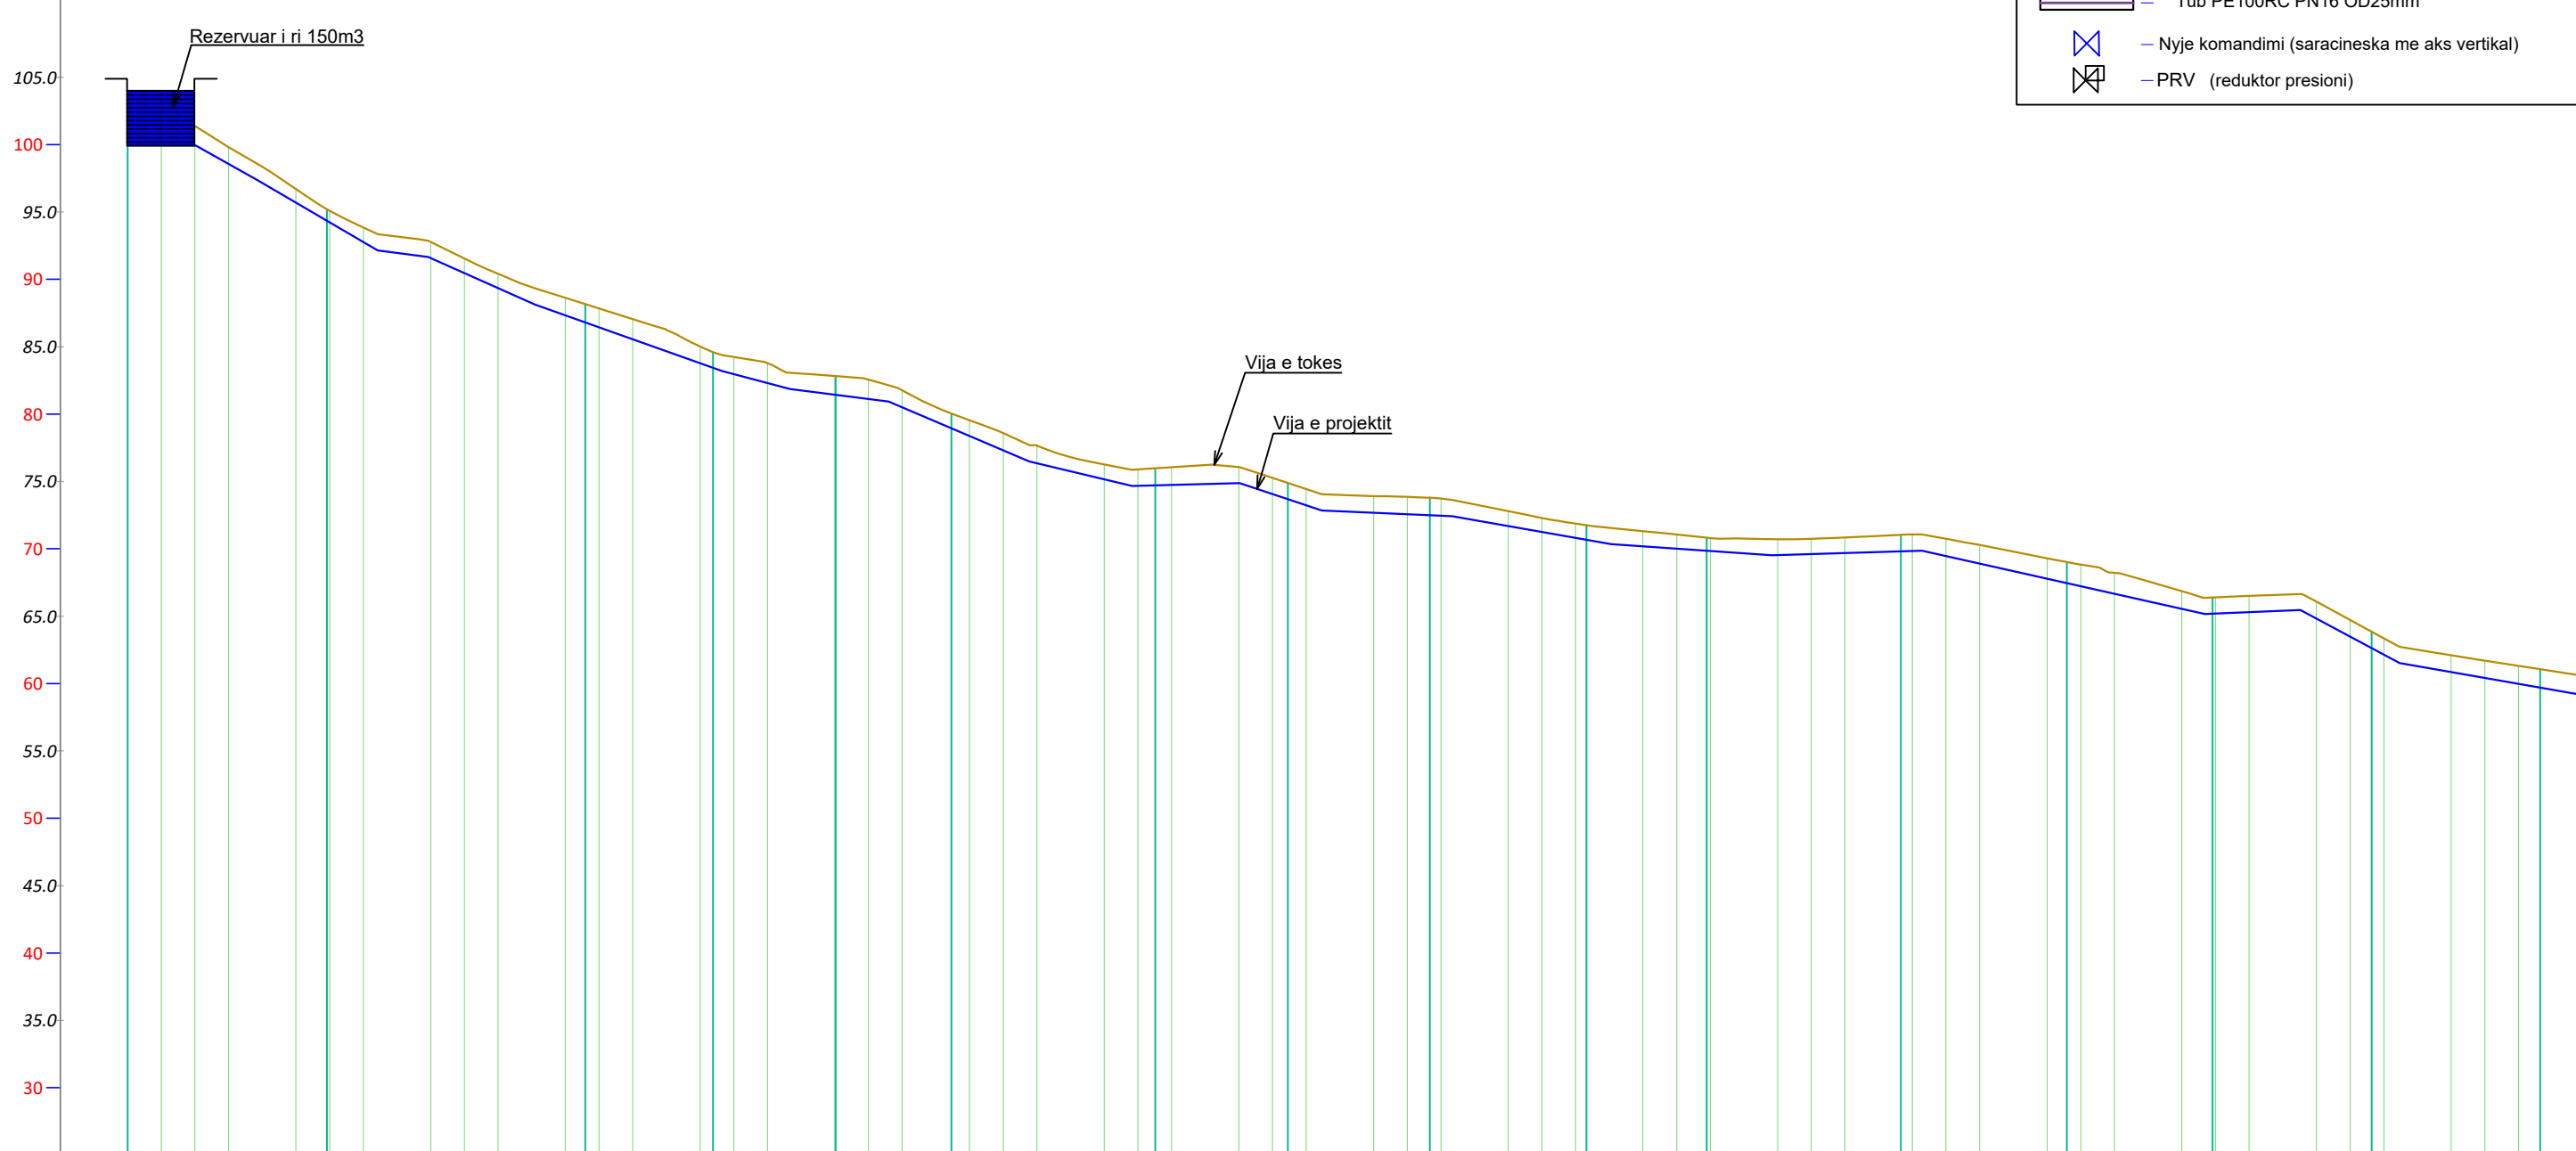

NYJA	PK - 1	PK - 2	PK - 3	PK - 4	PK - 5	PK - 6	PK - 7	PK - 8	PK - 9	PK - 10	PK - 11	PK - 12	PK - 13	PK - 14	PK - 15	PK - 16
DISTANCA PJESORE		29.6 m	38.4 m	19.0 m	18.2 m	17.2 m	30.3 m	19.7 m	21.1 m	23.2 m	17.9 m	28.8 m	24.6 m	21.6 m	23.7 m	25.0 m
DISTANCA PROGRES.	000.00	029.60	067.95	086.94	105.14	122.32	152.58	172.29	193.37	216.58	234.48	263.31	287.93	309.56	333.21	358.20
KUOTA TOKES	103.97	95.19	88.16	84.59	82.82	80.03	75.97	74.88	73.79	71.75	70.82	71.03	69.02	66.38	63.84	61.06
KUOTA PROJEKTIT	102.77	94.35	86.80	83.43	81.43	78.95	74.71	73.68	72.49	70.67	69.85	69.81	67.45	65.18	62.62	59.70
THELLESIA E GERMIMIT	-1.20	-0.84	-1.36	-1.17	-1.39	-1.08	-1.26	-1.20	-1.31	-1.08	-0.96	-1.22	-1.57	-1.20	-1.22	-1.37
DIAMETRI TUBIT	Tub PE100RC PN10 OD75mm															

BASHKIA KONISPOL

ZetaKonsult sh.p.k & ZENIT&CO sh.p.k
 Address:Rr."Myrteza Topi",Nd 18, Hyrja 7, Ap 38, TIRANE
 Cel:+355 (0)69 33 52 077
 e-mail:zetakonsultshpk@gmail.com

EMERTIMI I OBJEKTIT:
 RIKONSTRUKSIONI I RRJETIT TE UJESJELLESIT FSHATI
 ÇIFLIG

FAZA E PROJEKTIT :PROJEKT ZBATIMI

EMERTESA E FLETES:
 PROFILAT GJATESOR TE RRJETIT
 SHPERNDARES

SHKALLA Shk:1/1000 FLETA 1

GRUPI I PROJEKTIMIT:

Inxh.Hidro.Merita MENGRI	Inxh.Mek. Arqile PERI
Inxh.Elek.Kristaq ZHUPA	Inxh.Ndert.Lorenc HOXHA
Ark.Raimonda MYDINLLARI	Inxh.Gjeodet.Lulzim VRAPI
Inxh.Ndert.Rexhep Tarba	Inxh.Ndert.Flutura Duro
Inxh.Gjeo.Yzeir MIRAKA	

Dt ___/___/2024


FORMATI A3

PROFILAT GJATESOR TE RRJETIT SHPERNDARES TE UJESJELLESIT CIFLIG,
(Rezervuari 150m3 - Nyja J-170)

SHV: 1/500
SHH: 1/1000

LEGJENDA:

	Tub PE100RC PN10 OD75mm
	Tub PE100RC PN10 OD63mm
	Tub PE100RC PN10 OD50mm
	Tub PE100RC PN10 OD40mm
	Tub PE100RC PN16 OD25mm
	Nyje komandimi (saracineska me aks vertikal)
	PRV (reduktor presioni)

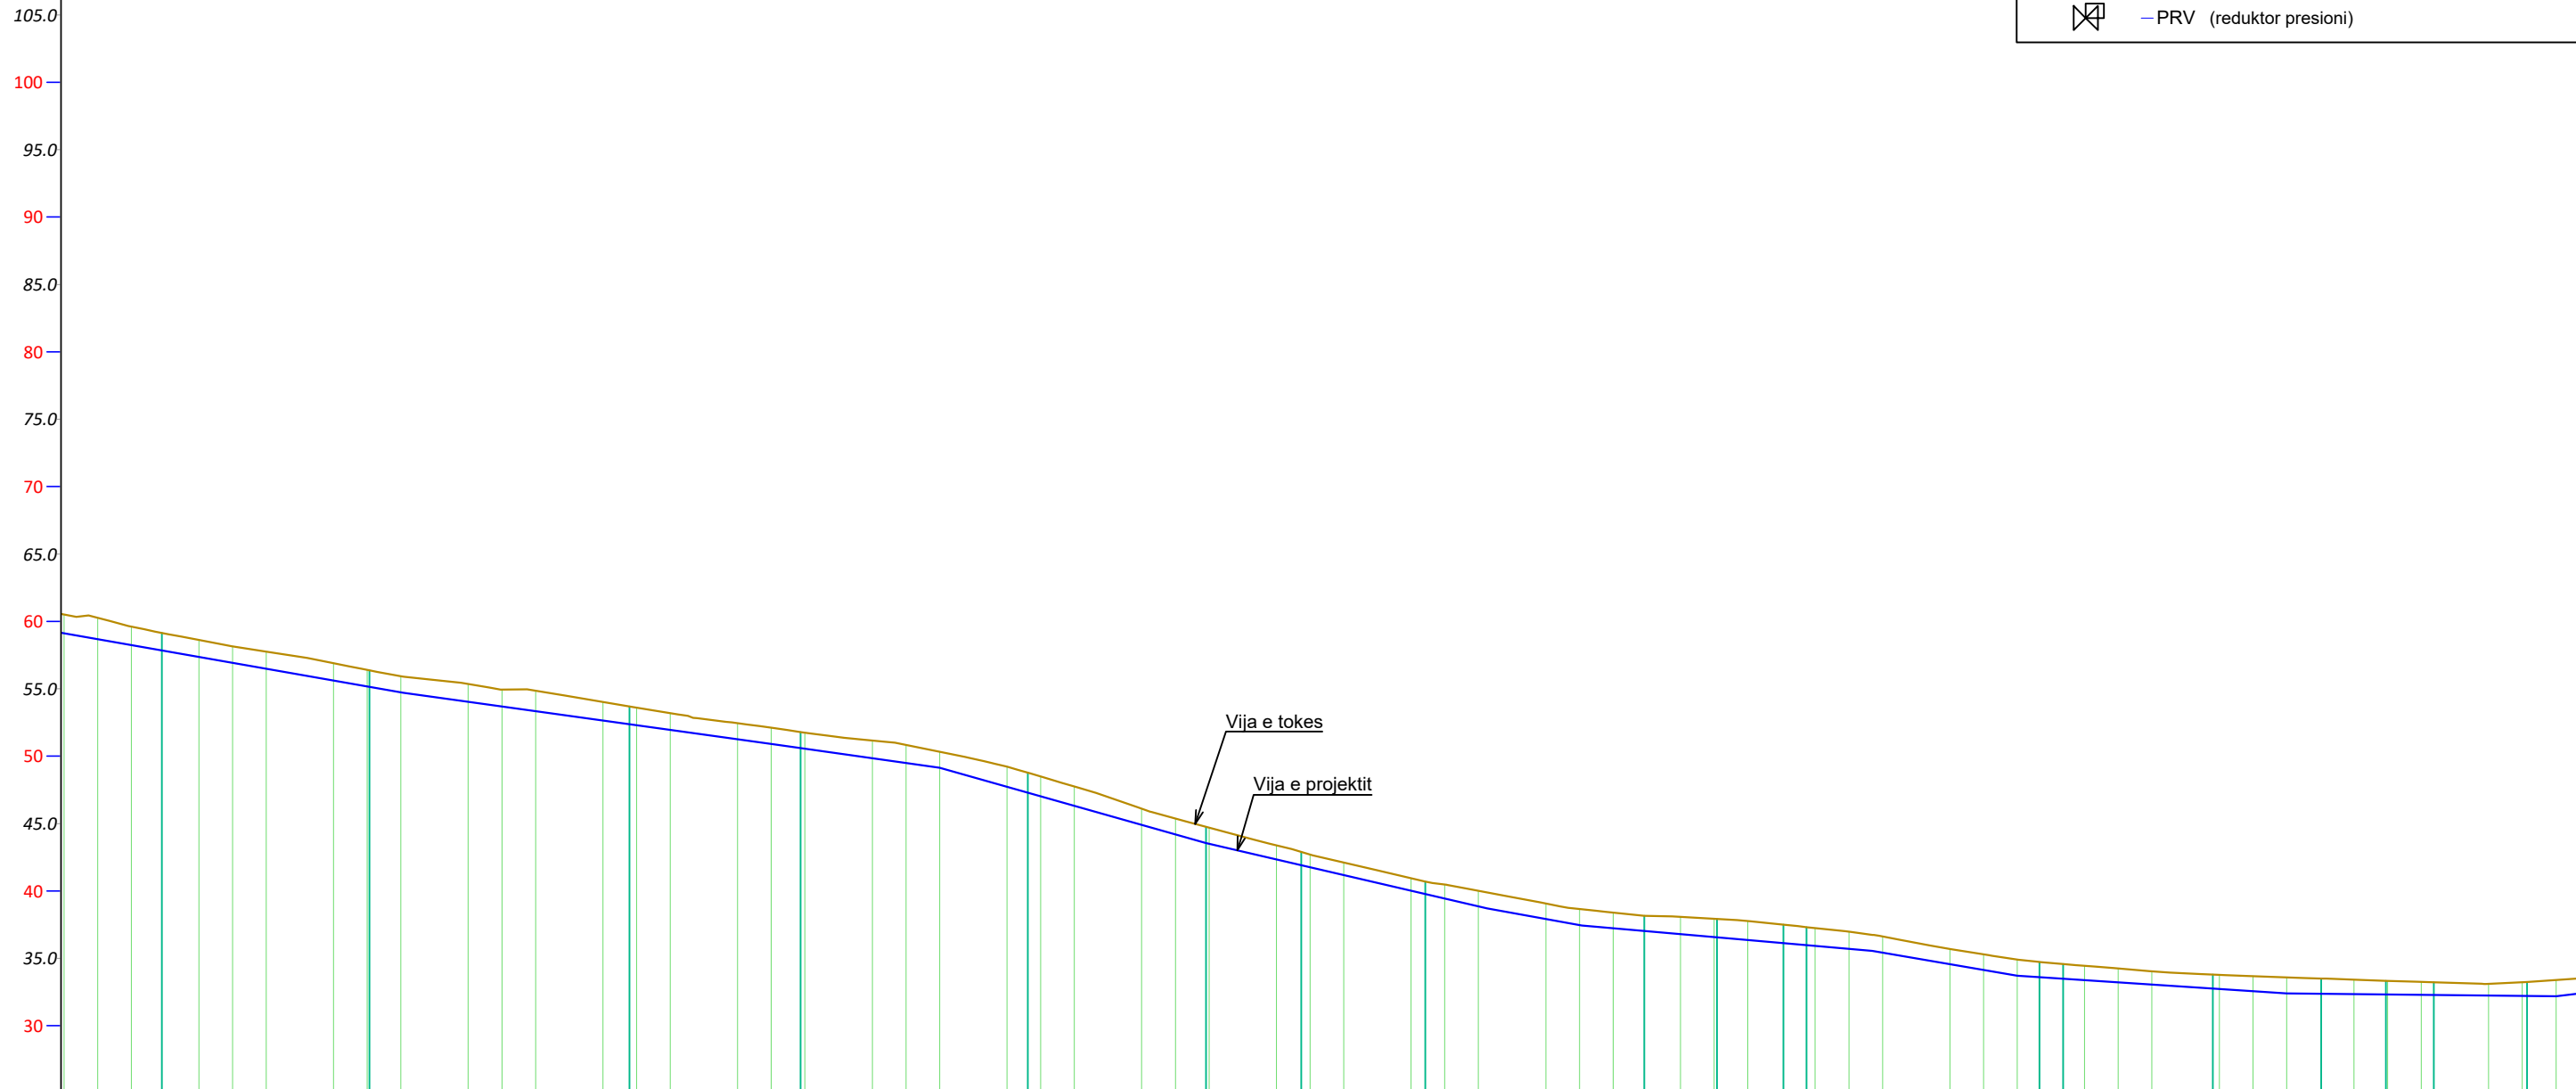

NYJA	PK - 17	PK - 18	PK - 19	PK - 20	PK - 21	PK - 22	PK - 23	PK - 24	PK - 25	PK - 26	PK - 27	PK - 28	PK - 29	PK - 30	PK - 31	PK - 32	PK - 33	PK - 34	PK - 35	
DISTANCA PJESORE	21.3 m	30.8 m	38.6 m	25.4 m	33.7 m	26.5 m	14.1 m	18.4 m	32.5 m	10.8 m	9.9 m	8.4 m	34.6 m	3.5 m	22.2 m	16.1 m	9.6 m	7.1 m	13.8 m	2
DISTANCA PROGRES.	379.52	410.35	448.96	474.36	508.07	534.56	548.70	567.12	599.62	610.44	620.29	623.71	658.29	661.82	684.03	700.12	709.73	716.87	730.68	
KUOTA TOKES	59.14	56.36	53.69	51.79	48.77	44.76	42.90	40.70	38.15	37.93	37.49	37.32	34.73	34.58	33.80	33.50	33.34	33.22	33.24	
KUOTA PROJEKTIT	57.83	55.14	52.37	50.60	47.29	43.56	41.91	39.76	37.03	36.55	36.12	35.97	33.60	33.48	32.75	32.37	32.32	32.28	32.22	
THELLESIA E GERMIMIT	-1.31	-1.22	-1.32	-1.19	-1.49	-1.20	-0.99	-0.94	-1.12	-1.37	-1.37	-1.34	-1.14	-1.10	-1.05	-1.14	-1.02	-0.93	-1.02	
DIAMETRI TUBIT	Tub PE100RC PN10 OD75mm																			

BASHKIA KONISPOL

ZetaKonsult sh.p.k & ZENIT&CO sh.p.k
 Address:Rr."Myrteza Topi",Nd 18, Hyrja 7, Ap 38, TIRANE
 Cel:+355 (0)69 33 52 077
 e-mail:zetakonsultshpk@gmail.com

EMERTIMI I OBJEKTIT:
RIKONSTRUKSIONI I RRJETIT TE UJESJELLESIT FSHATI ÇIFLIG

EMERTESA E FLETES:
PROFILAT GJATESOR TE RRJETIT SHPERNDARES

FAZA E PROJEKTIT :PROJEKT ZBATIMI

SHKALLA Shk:1/1000

FLETA 2

GRUPI I PROJEKTIMIT:

Inxh.Hidro.Merita MENGRI	Inxh.Mek. Arqile PERI
Inxh.Elek.Kristaq ZHUPA	Inxh.Ndert.Lorenc HOXHA
Ark.Raimonda MYDINLLARI	Inxh.Gjeodet.Lulzim VRAPI
Inxh.Ndert.Rexhep Tarba	Inxh.Ndert.Flutura Duro
Inxh.Gjeo.Yzeir MIRAKA	

Dt ___/___/2024


FORMATI A3

PROFILAT GJATESOR TE RRJETIT SHPERNDARES TE UJESJELLESIT CIFLIG,
(Rezervuari 150m3 - Nyja J-170)

SHV: 1/500
SHH: 1/1000

LEGJENDA:

	Tub PE100RC PN10 OD75mm
	Tub PE100RC PN10 OD63mm
	Tub PE100RC PN10 OD50mm
	Tub PE100RC PN10 OD40mm
	Tub PE100RC PN16 OD25mm
	Nyje komandimi (saracineska me aks vertikal)
	PRV (reduktor presioni)

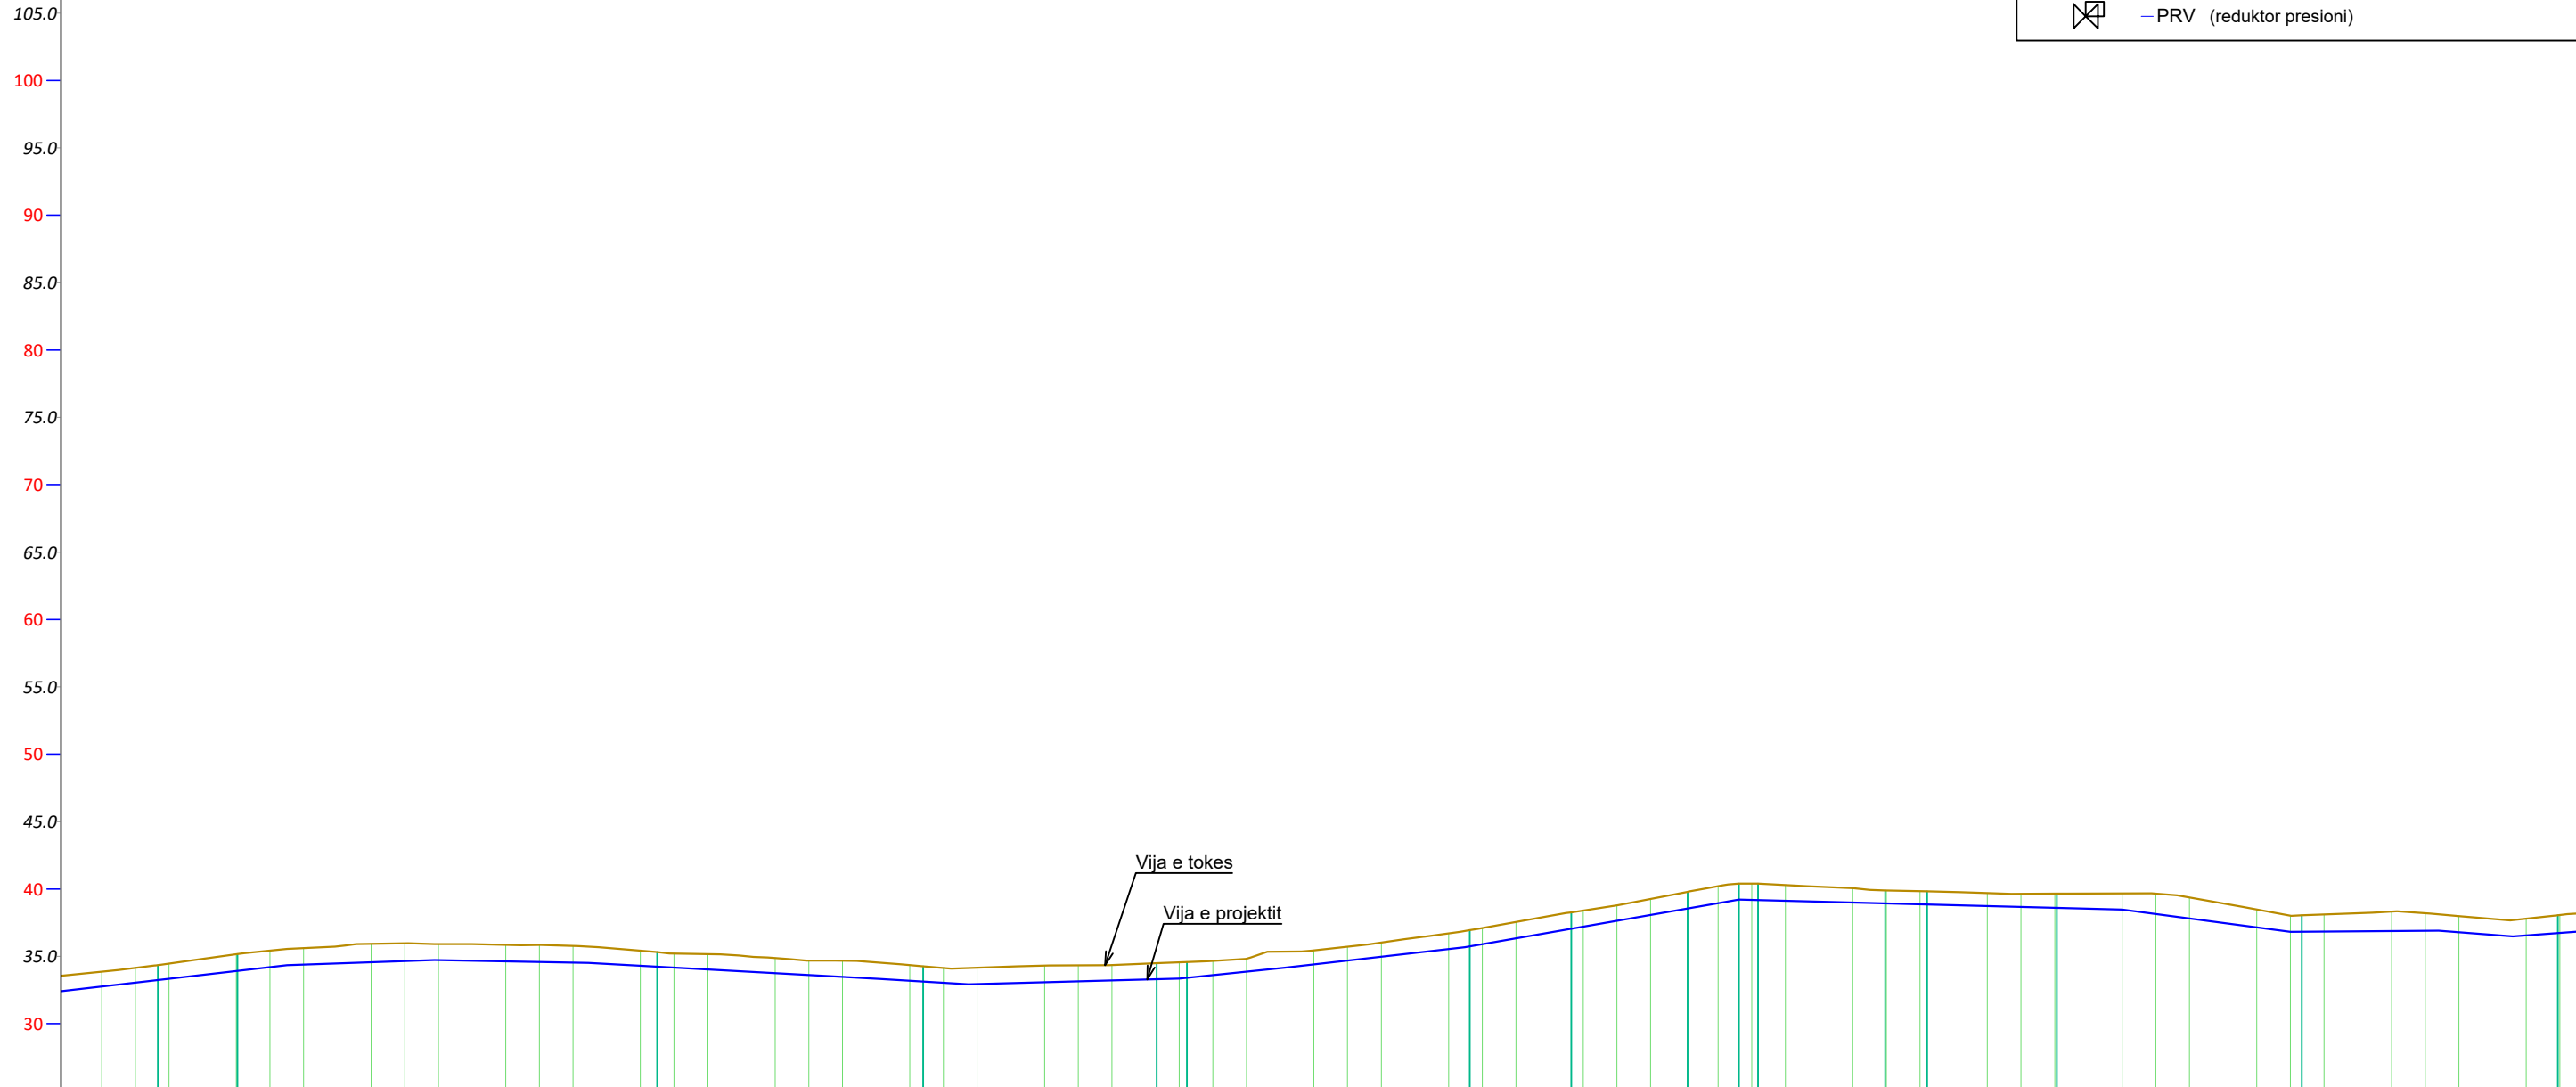

NYJA	PK - 36	PK - 37	PK - 38	PK - 39	PK - 40	PK - 41	PK - 42	PK - 43	PK - 44	PK - 45	PK - 46	PK - 47	PK - 48	PK - 49	PK - 50	PK - 51
DISTANCA PJESORE	2.7 m	11.8 m	62.3 m	39.5 m	34.7 m	4.5 m	42.0 m	15.1 m	17.3 m	7.6 m	18 m	18.9 m	6.3 m	19.3 m	36.3 m	38.0 m
DISTANCA PROGRES.	753.36	765.17	827.49	867.00	901.66	906.16	948.16	963.22	980.47	988.12	990.96	1009.81	1016.07	1035.32	1071.66	1109.71
KUOTA TOKES	34.35	35.16	35.31	34.27	34.50	34.58	36.94	38.27	39.79	40.41	40.40	39.90	39.82	39.65	38.04	38.05
KUOTA PROJEKTIT	33.25	33.92	34.24	33.13	33.31	33.42	35.74	37.05	38.54	39.21	39.17	38.92	38.84	38.59	36.83	36.73
THELLESIA E GERMIMIT	-1.10	-1.24	-1.07	-1.14	-1.18	-1.16	-1.20	-1.22	-1.25	-1.20	-1.23	-0.98	-0.98	-1.06	-1.21	-1.32
DIAMETRI TUBIT	Tub PE100RC PN10 OD75mm															



ZetaKonsult sh.p.k & ZENIT&CO sh.p.k
 Address: Rr. "Myrteza Topi", Nd 18, Hyrja 7, Ap 38, TIRANE
 Cel: +355 (0)69 33 52 077
 e-mail: zetakonsultshpk@gmail.com

EMERTIMI I OBJEKTIT:
RIKONSTRUKSIONI I RRJETIT TE UJESJELLESIT FSHATI ÇIFLIG

FAZA E PROJEKTIT : PROJEKT ZBATIMI

EMERTESA E FLETES:
PROFILAT GJATESOR TE RRJETIT SHPERNDARES

SHKALLA Shk: 1/1000 **FLETA** 3

GRUPI I PROJEKTIMIT:

Inxh.Hidro.Merita MENGRI	Inxh.Mek. Arqile PERI
Inxh.Elek.Kristaq ZHUPA	Inxh.Ndert.Lorenc HOXHA
Ark.Raimonda MYDINLLARI	Inxh.Gjeodet.Lulzim VRAPI
Inxh.Ndert.Rexhep Tarba	Inxh.Ndert.Flutura Duro
Inxh.Gjeo.Yzeir MIRAKA	

Dt ___/___/2024


FORMATI A3

PROFILAT GJATESOR TE RRJETIT SHPERNDARES TE UJESJELLESIT CIFLIG,
(Rezervuari 150m3 - Nyja J-170)

SHV: 1/500
SHH: 1/1000

LEGJENDA:

	Tub PE100RC PN10 OD75mm
	Tub PE100RC PN10 OD63mm
	Tub PE100RC PN10 OD50mm
	Tub PE100RC PN10 OD40mm
	Tub PE100RC PN16 OD25mm
	Nyje komandimi (saracineska me aks vertikal)
	PRV (reduktor presioni)

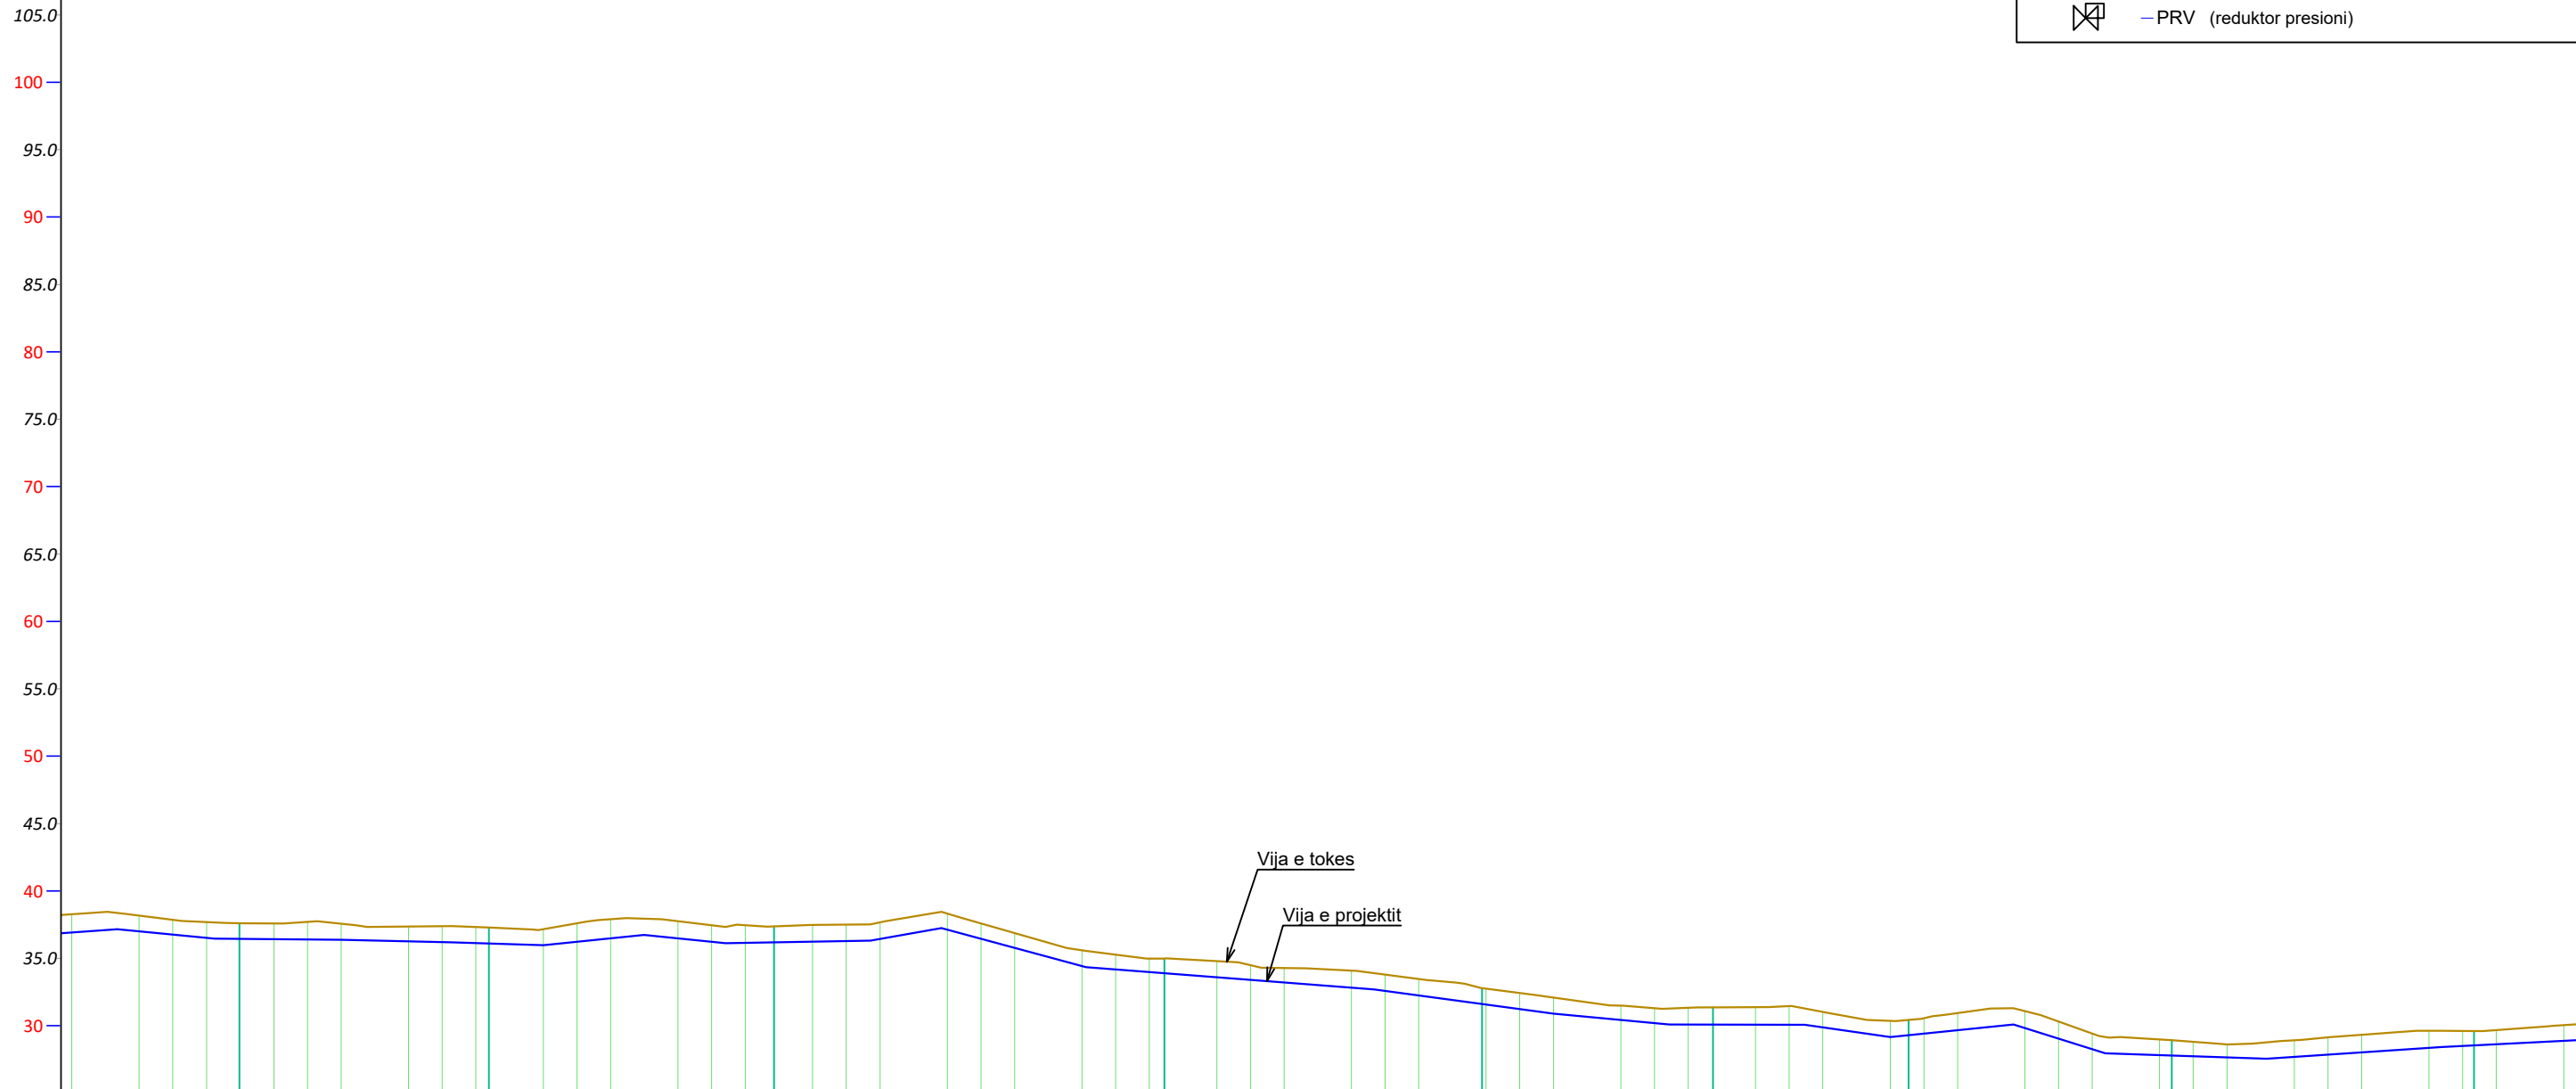

NYJA		PK - 52	PK - 53	PK - 54	PK - 55	PK - 56	PK - 57	PK - 58	PK - 59	PK - 60
DISTANCA PJESORE	30.2 m	37.1 m	42.3 m	58.0 m	47.2 m	34.3 m	29.0 m	39.1 m	44.9 m	
DISTANCA PROGRES.		-1139.88	-1176.95	-1219.25	-1277.21	-1324.40	-1358.69	-1387.71	-1426.82	-1471.69
KUOTA TOKES		37.61	37.29	37.37	34.98	32.79	31.35	30.43	28.94	29.60
KUOTA PROJEKTIT		36.44	36.10	36.19	33.90	31.61	30.08	29.30	27.79	28.54
THELLESIA E GERMIMIT		-1.17	-1.19	-1.18	-1.08	-1.18	-1.27	-1.13	-1.15	-1.06
DIAMETRI TUBIT	Tub PE100RC PN10 OD75mm									



ZetaKonsult sh.p.k & ZENIT&CO sh.p.k
 Address: Rr. "Myrteza Topi", Nd 18, Hyrja 7, Ap 38, TIRANE
 Cel: +355 (0)69 33 52 077
 e-mail: zetakonsultshpk@gmail.com

EMERTIMI I OBJEKTIT:
RIKONSTRUKSIONI I RRJETIT TE UJESJELLESIT FSHATI ÇIFLIG

EMERTESA E FLETES:
PROFILAT GJATESOR TE RRJETIT SHPERNDARES

FAZA E PROJEKTIT :PROJEKT ZBATIMI

SHKALLA Shk:1/1000

FLETA 4

GRUPI I PROJEKTIMIT:

Inxh.Hidro.Merita MENGRI	Inxh.Mek. Arqile PERI
Inxh.Elek.Kristaq ZHUPA	Inxh.Ndert.Lorenc HOXHA
Ark.Raimonda MYDINLLARI	Inxh.Gjeodet.Lulzim VRAPI
Inxh.Ndert.Rexhep Tarba	Inxh.Ndert.Flutura Duro
Inxh.Gjeo.Yzeir MIRAKA	








Dt ___/___/2024


FORMATI A3

PROFILAT GJATESOR TE RRJETIT SHPERNDARES TE UJESJELLESIT CIFLIG,
(Rezervuari 150m³ - Nyja J-170)

SHV: 1/500
SHH: 1/1000

LEGJENDA:

-  Tub PE100RC PN10 OD75mm
-  Tub PE100RC PN10 OD63mm
-  Tub PE100RC PN10 OD50mm
-  Tub PE100RC PN10 OD40mm
-  Tub PE100RC PN16 OD25mm
-  Nyje komandimi (saracineska me aks vertikal)
-  PRV (reduktor presioni)

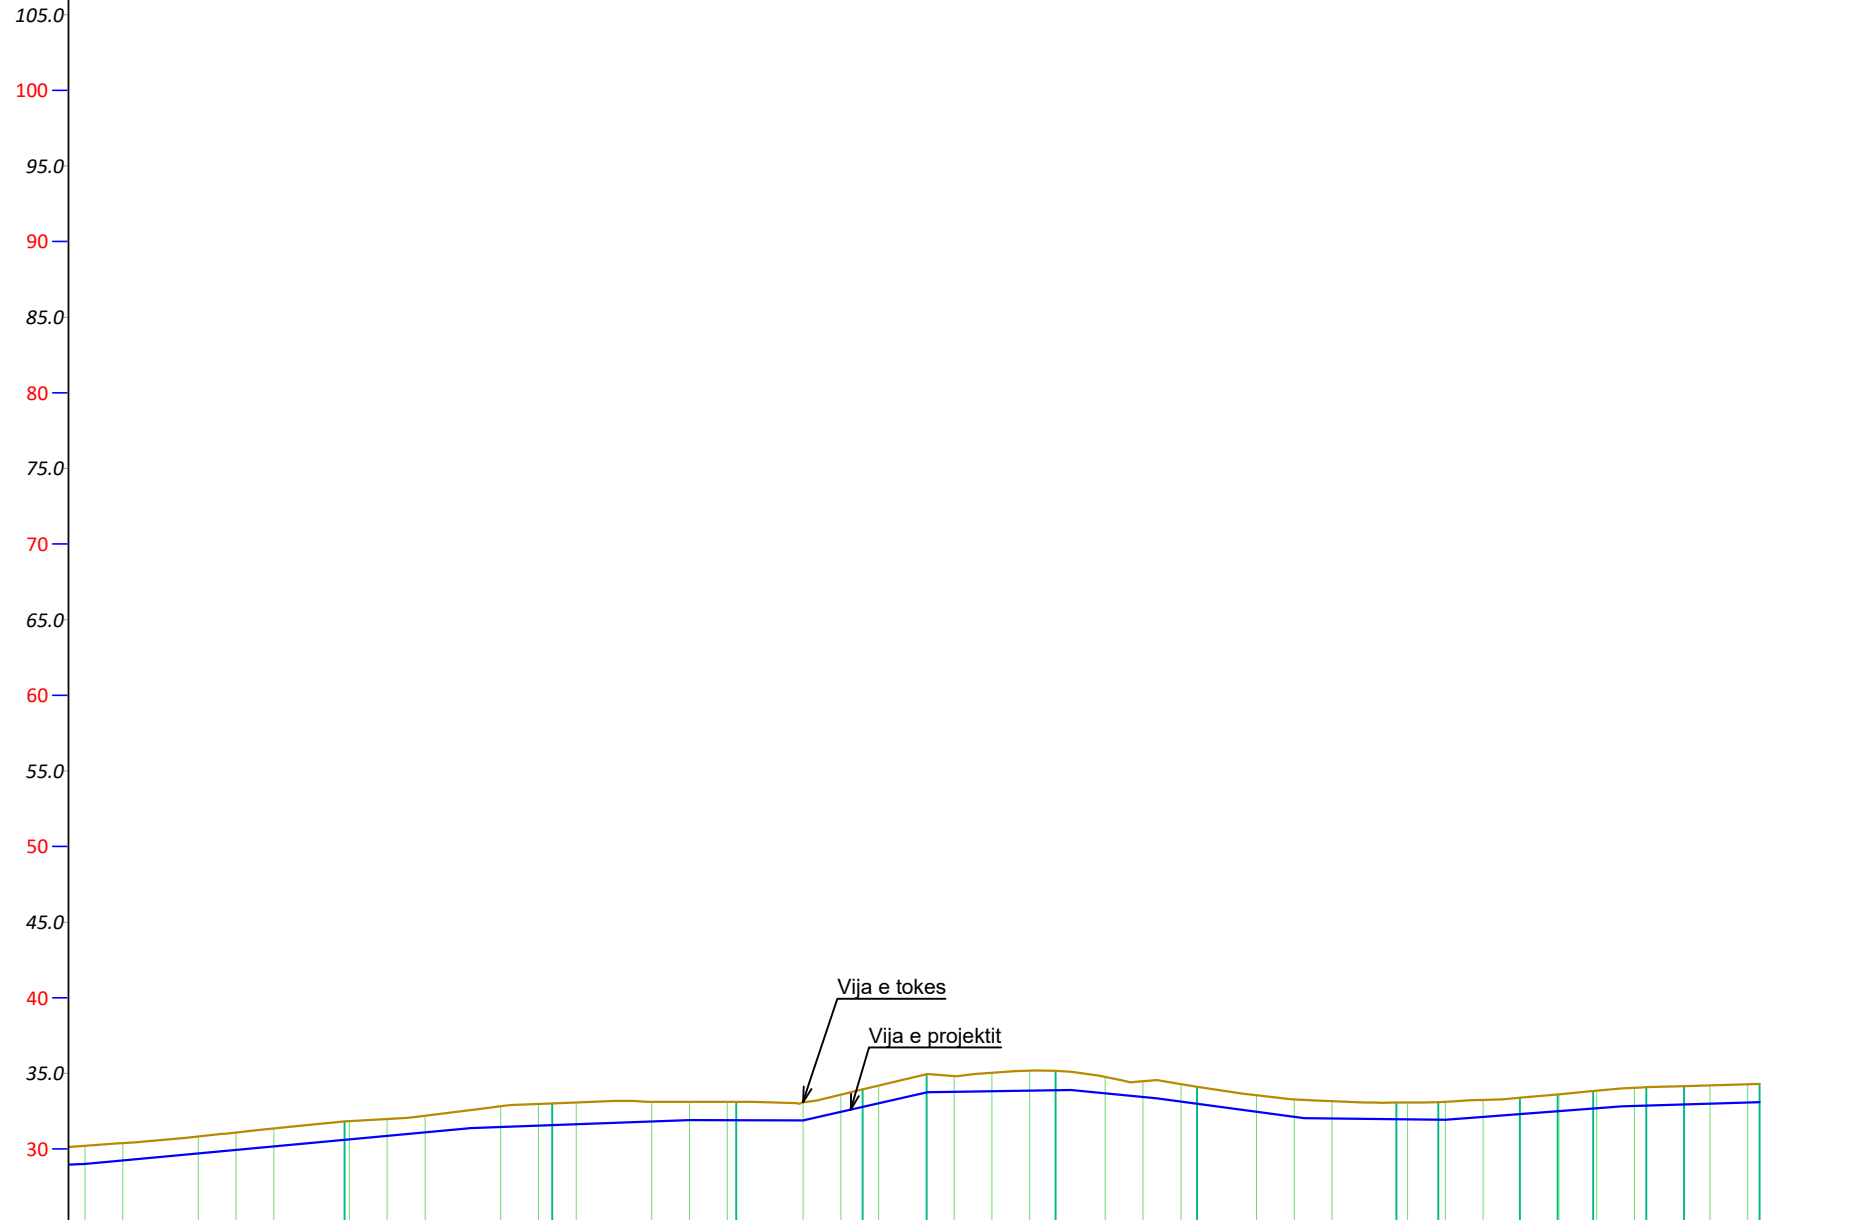

NYJA		PK - 61	PK - 62	PK - 63	PK - 64	PK - 65	PK - 66	PK - 67	PK - 68	PK - 69	PK - 70	PK - 71	PK - 72	PK - 73	PK - 74	PK - 75
DISTANCA PJESORE	52.6 m	27.5 m	24.3 m	16.7 m	8.5 m	17.1 m	18.7 m	26.4 m	5.5 m	10.8 m	5.0 m	7.0 m	5.0 m	10.0 m		
DISTANCA PROGRES.		1524.33	1551.82	1576.15	1592.87	1601.36	1618.44	1637.14	1663.53	1669.04	1679.86	1684.85	1689.56	1696.57	1701.59	1711.55
KUOTA TOKES		31.82	33.02	33.11	33.94	34.94	35.17	34.11	33.07	33.10	33.39	33.61	33.83	34.09	34.16	34.31
KUOTA PROJEKTIT		30.60	31.58	31.91	32.78	33.74	33.88	32.99	31.96	31.93	32.30	32.49	32.67	32.86	32.94	33.11
THELLESIA E GERMIMIT		-1.22	-1.44	-1.20	-1.16	-1.20	-1.29	-1.13	-1.10	-1.17	-1.09	-1.12	-1.16	-1.22	-1.21	-1.20
DIAMETRI TUBIT	Tub PE100RC PN10 OD75mm															

BASHKIA KONISPOL



ZetaKonsult sh.p.k & ZENIT&CO sh.p.k

Address:Rr."Myrteza Topi",Nd 18, Hyrja 7, Ap 38, TIRANE

Cel:+355 (0)69 33 52 077

e-mail:zetakonsultshpk@gmail.com



EMERTIMI I OBJEKTIT:

RIKONSTRUKSIONI I RRJETIT TE UJESJELLESIT FSHATI
ÇIFLIG

FAZA E PROJEKTIT :PROJEKT ZBATIMI

EMERTESA E FLETES:
PROFILAT GJATESOR TE RRJETIT
SHPERNDARES

SHKALLA Shk:1/1000

FLETA 5

GRUPI I PROJEKTIMIT:

Inxh.Hidro.Merita MENGRI
Inxh.Elek.Kristaq ZHUPA
Ark.Raimonda MYDINLLARI
Inxh.Ndert.Rexhep Tarba
Inxh.Gjeo.Yzeir MIRAKA

Inxh.Mek. Arqile PERI
Inxh.Ndert.Lorenc HOXHA
Inxh.Gjeodet.Lulzim VRAPI
Inxh.Ndert.Flutura Duro




 



Dt ___/___/2024

FORMATI A3


PROFILAT GJATESOR TE RRJETIT SHPERNDARES TE UJESJELLESIT CIFLIG,
(Rezervuari 150m³ - Nyja J-241)

SHV: 1/500
SHH: 1/1000

LEGJENDA:

-  Tub PE100RC PN10 OD75mm
-  Tub PE100RC PN10 OD63mm
-  Tub PE100RC PN10 OD50mm
-  Tub PE100RC PN10 OD40mm
-  Tub PE100RC PN16 OD25mm
-  Nyje komandimi (saracineska me aks vertikale)
-  PRV (reduktor presioni)

PROFILI GJATESOR
R - Kasete 14
SH_H - 1:1000
SH_V - 1:500

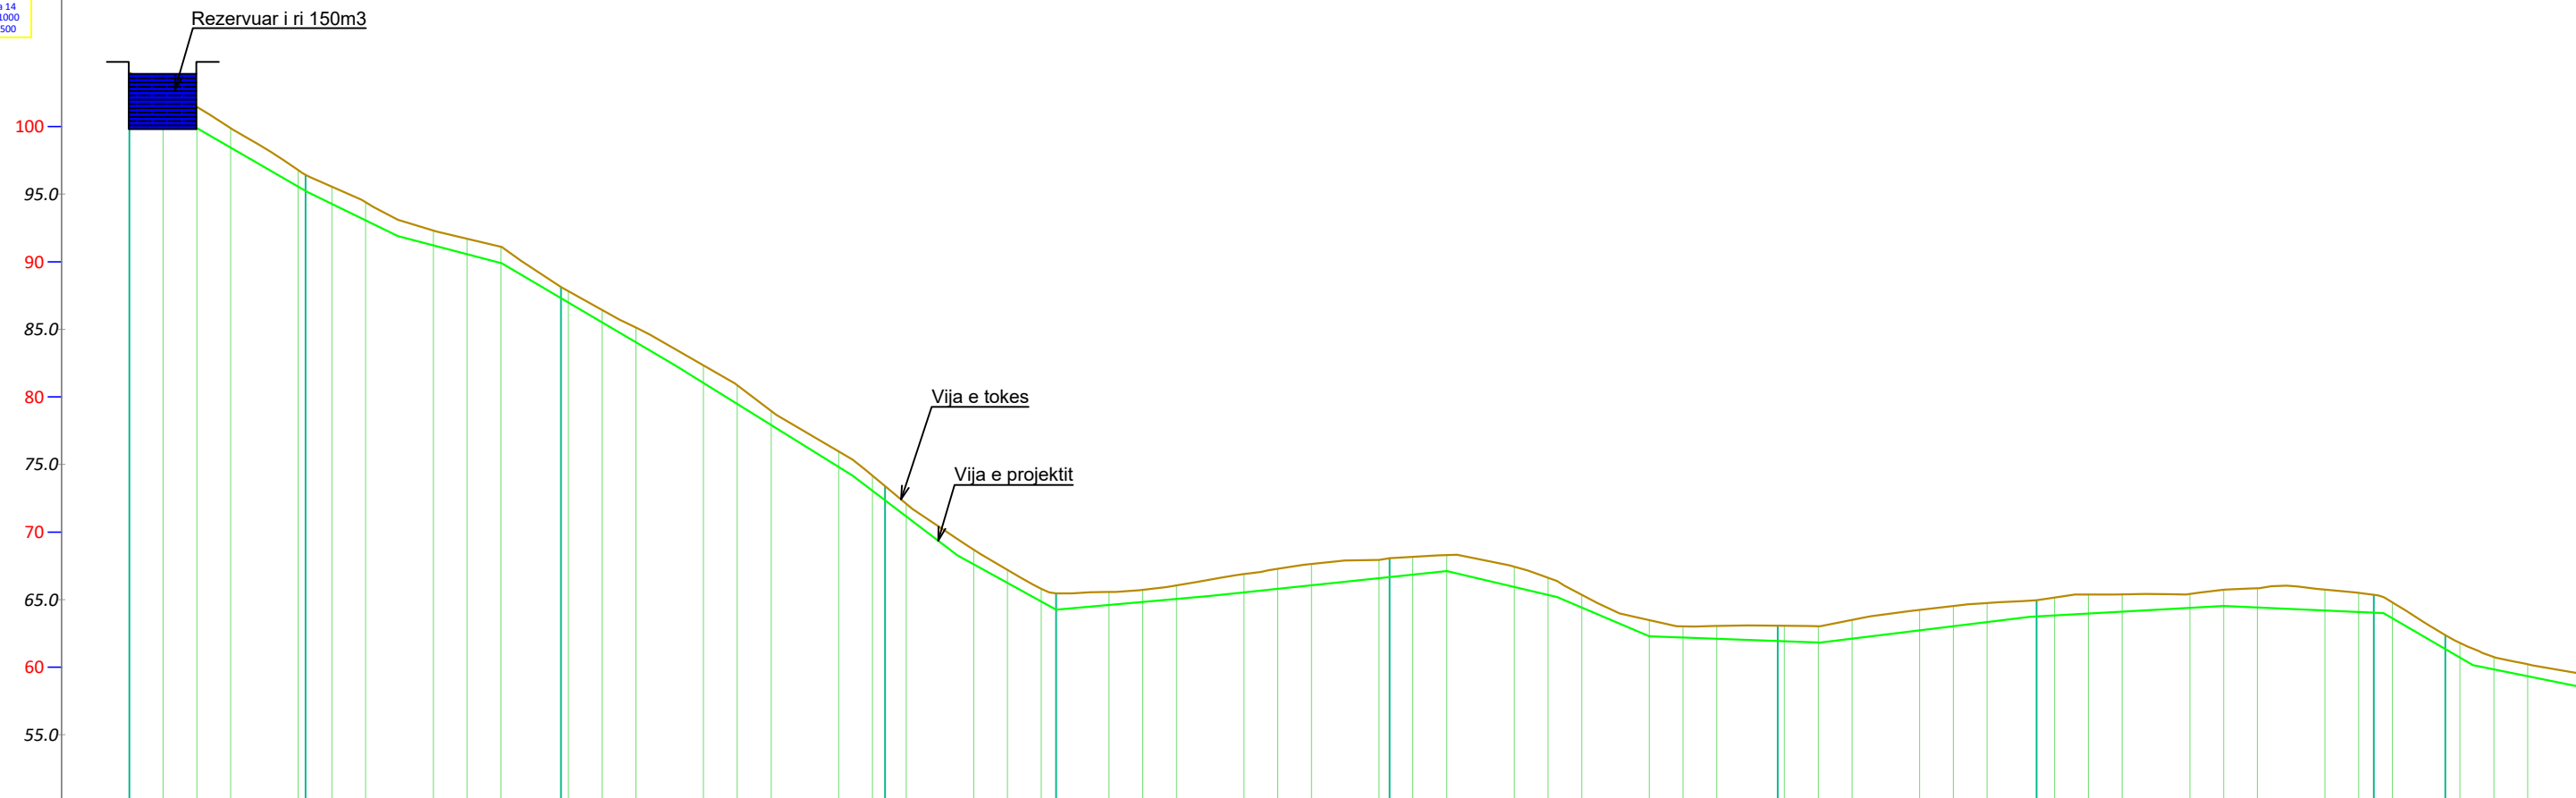

NYJA	PK - 1	PK - 2	PK - 3	PK - 4	PK - 5	PK - 6	PK - 7	PK - 8	PK - 9	PK - 10
DISTANCA PJESORE		26.1 m	37.8 m	48.0 m	25.3 m	49.3 m	57.5 m	38.3 m	49.9 m	10.6 m
DISTANCA PROGRES.	0.00	26.10	63.90	111.88	137.19	186.54	244.02	282.33	332.25	342.82
KUOTA TOKES	100.00	96.43	88.13	73.39	65.46	68.07	63.06	64.95	65.35	62.38
KUOTA PROJEKTIT	102.77	95.24	87.30	72.35	64.26	66.66	61.94	63.75	64.02	61.34
THELLESIA E GERMIMIT	-1.20	-1.19	-0.82	-1.05	-1.20	-1.41	-1.12	-1.21	-1.32	-1.03
DIAMETRI TUBIT	Tub PE100RC PN10 OD63mm									

BASHKIA KONISPOL



ZetaKonsult sh.p.k & ZENIT&CO sh.p.k

Address: Rr. "Myrteza Topi", Nd 18, Hyrja 7, Ap 38, TIRANE

Cel: +355 (0)69 33 52 077

e-mail: zetakonsultshpk@gmail.com



EMERTIMI I OBJEKTIT:

RIKONSTRUKSIONI I RRJETIT TE UJESJELLESIT FSHATI
ÇIFLIG

FAZA E PROJEKTIT :PROJEKT ZBATIMI

EMERTESA E FLETES:
PROFILAT GJATESOR TE RRJETIT
SHPERNDARES

SHKALLA Shk:1/1000

FLETA 1 (2)

GRUPI I PROJEKTIMIT:

Inxh.Hidro.Merita MENGRI
Inxh.Elek.Kristaq ZHUPA
Ark.Raimonda MYDINLLARI
Inxh.Ndert.Rexhep Tarba
Inxh.Gjeo.Yzeir MIRAKA

Inxh.Mek. Arqile PERI
Inxh.Ndert.Lorenc HOXHA
Inxh.Gjeodet.Lulzim VRAPI
Inxh.Ndert.Flutura Duro








Dt ___/___/2024

FORMATI A3


PROFILAT GJATESOR TE RRJETIT SHPERNDARES TE UJESJELLESIT CIFLIG,
(Rezervuari 150m3 - Nyja J-241)

SHV: 1/500
SHH: 1/1000

LEGJENDA:

-  Tub PE100RC PN10 OD75mm
-  Tub PE100RC PN10 OD63mm
-  Tub PE100RC PN10 OD50mm
-  Tub PE100RC PN10 OD40mm
-  Tub PE100RC PN16 OD25mm
-  Nyje komandimi (saracineska me aks vertikal)
-  PRV (reduktor presioni)

PROFILI GJATESOR
R - Kasetë 14
SH_H - 1:1000
SH_V - 1:500

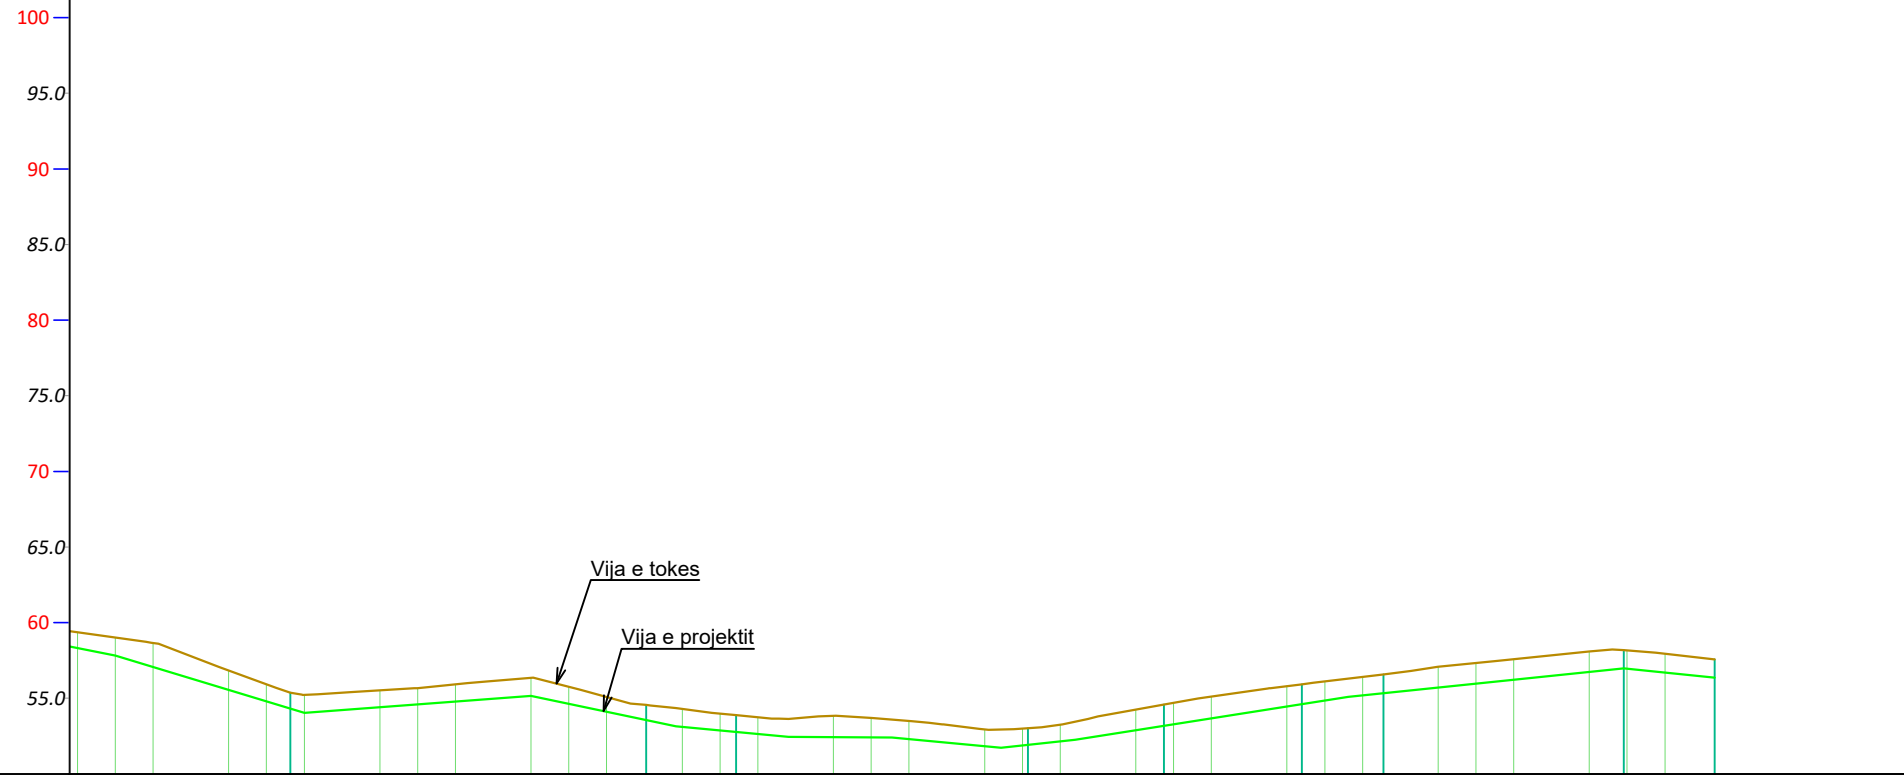

NYJA		PK - 11		PK - 12	PK - 13		PK - 14	PK - 15	PK - 16	PK - 17		PK - 18	PK - 19
DISTANCA PJESORE	50.3 m		47.1 m	11.9 m		38.6 m	18.0 m	18.2 m	10.8 m		31.8 m	12.0 m	
DISTANCA PROGRES.		+393.17		+440.24	+452.12		+490.71	+508.71	+526.95	+537.77		+569.58	+581.57
KUOTA TOKES		55.37		54.55	53.88		53.01	54.58	55.92	56.58		58.17	57.56
KUOTA PROJEKTIT		54.30		53.56	52.77		51.92	53.17	54.61	55.33		56.97	56.36
THELLESIA E GERMIMIT		-1.07		-0.99	-1.11		-1.09	-1.40	-1.31	-1.24		-1.20	-1.20
DIAMETRI TUBIT	Tub PE100RC PN10 OD63mm												

BASHKIA KONISPOL



ZetaKonsult sh.p.k & ZENIT&CO sh.p.k

Address: Rr. "Myrteza Topi", Nd 18, Hyrja 7, Ap 38, TIRANE

Cel: +355 (0)69 33 52 077

e-mail: zetakonsultshpk@gmail.com



EMERTIMI I OBJEKTIT:

RIKONSTRUKSIONI I RRJETIT TE UJESJELLESIT FSHATI
ÇIFLIG

FAZA E PROJEKTIT :PROJEKT ZBATIMI

EMERTESA E FLETES:
PROFILAT GJATESOR TE RRJETIT
SHPERNDARES

SHKALLA Shk:1/1000

FLETA 1 (3)

GRUPI I PROJEKTIMIT:

Inxh.Hidro.Merita MENGRI	Inxh.Mek. Arqile PERI
Inxh.Elek.Kristaq ZHUPA	Inxh.Ndert.Lorenc HOXHA
Ark.Raimonda MYDINLLARI	Inxh.Gjeodet.Lulzim VRAPI
Inxh.Ndert.Rexhep Tarba	Inxh.Ndert.Flutura Duro
Inxh.Gjeo.Yzeir MIRAKA	

Dt ___/___/2024

FORMATI A3