


PLANSISTEMI I SHESHIT

PERFITUES :		EMERTIMI I PROJEKTIT:		EMERTIMI I FLETES:
 BASHKIA SHKODER		PROJEKT-ZBATIM: RIKONSTRUKSION RRUGA MARIN BIÇIKEMI		FUNKSIONET
PROJEKTUES:  GRAMA SH.P.K. email:info@grama.al		GRUPI I PROJEKTIMIT: ING. ARJOLA MAZARI ING. FATMIR METI ING. IKBAL LUBONJA ING. SHRESA MINAROLLI ING. NEKI KOCI ING. ILMA SANI ARK. ROMIR MAZARI		SHKALLA 1:200 DATA: 2024 FLETA NR. ___

PLAN SISTEMIMI I JASHEM SH 1:200

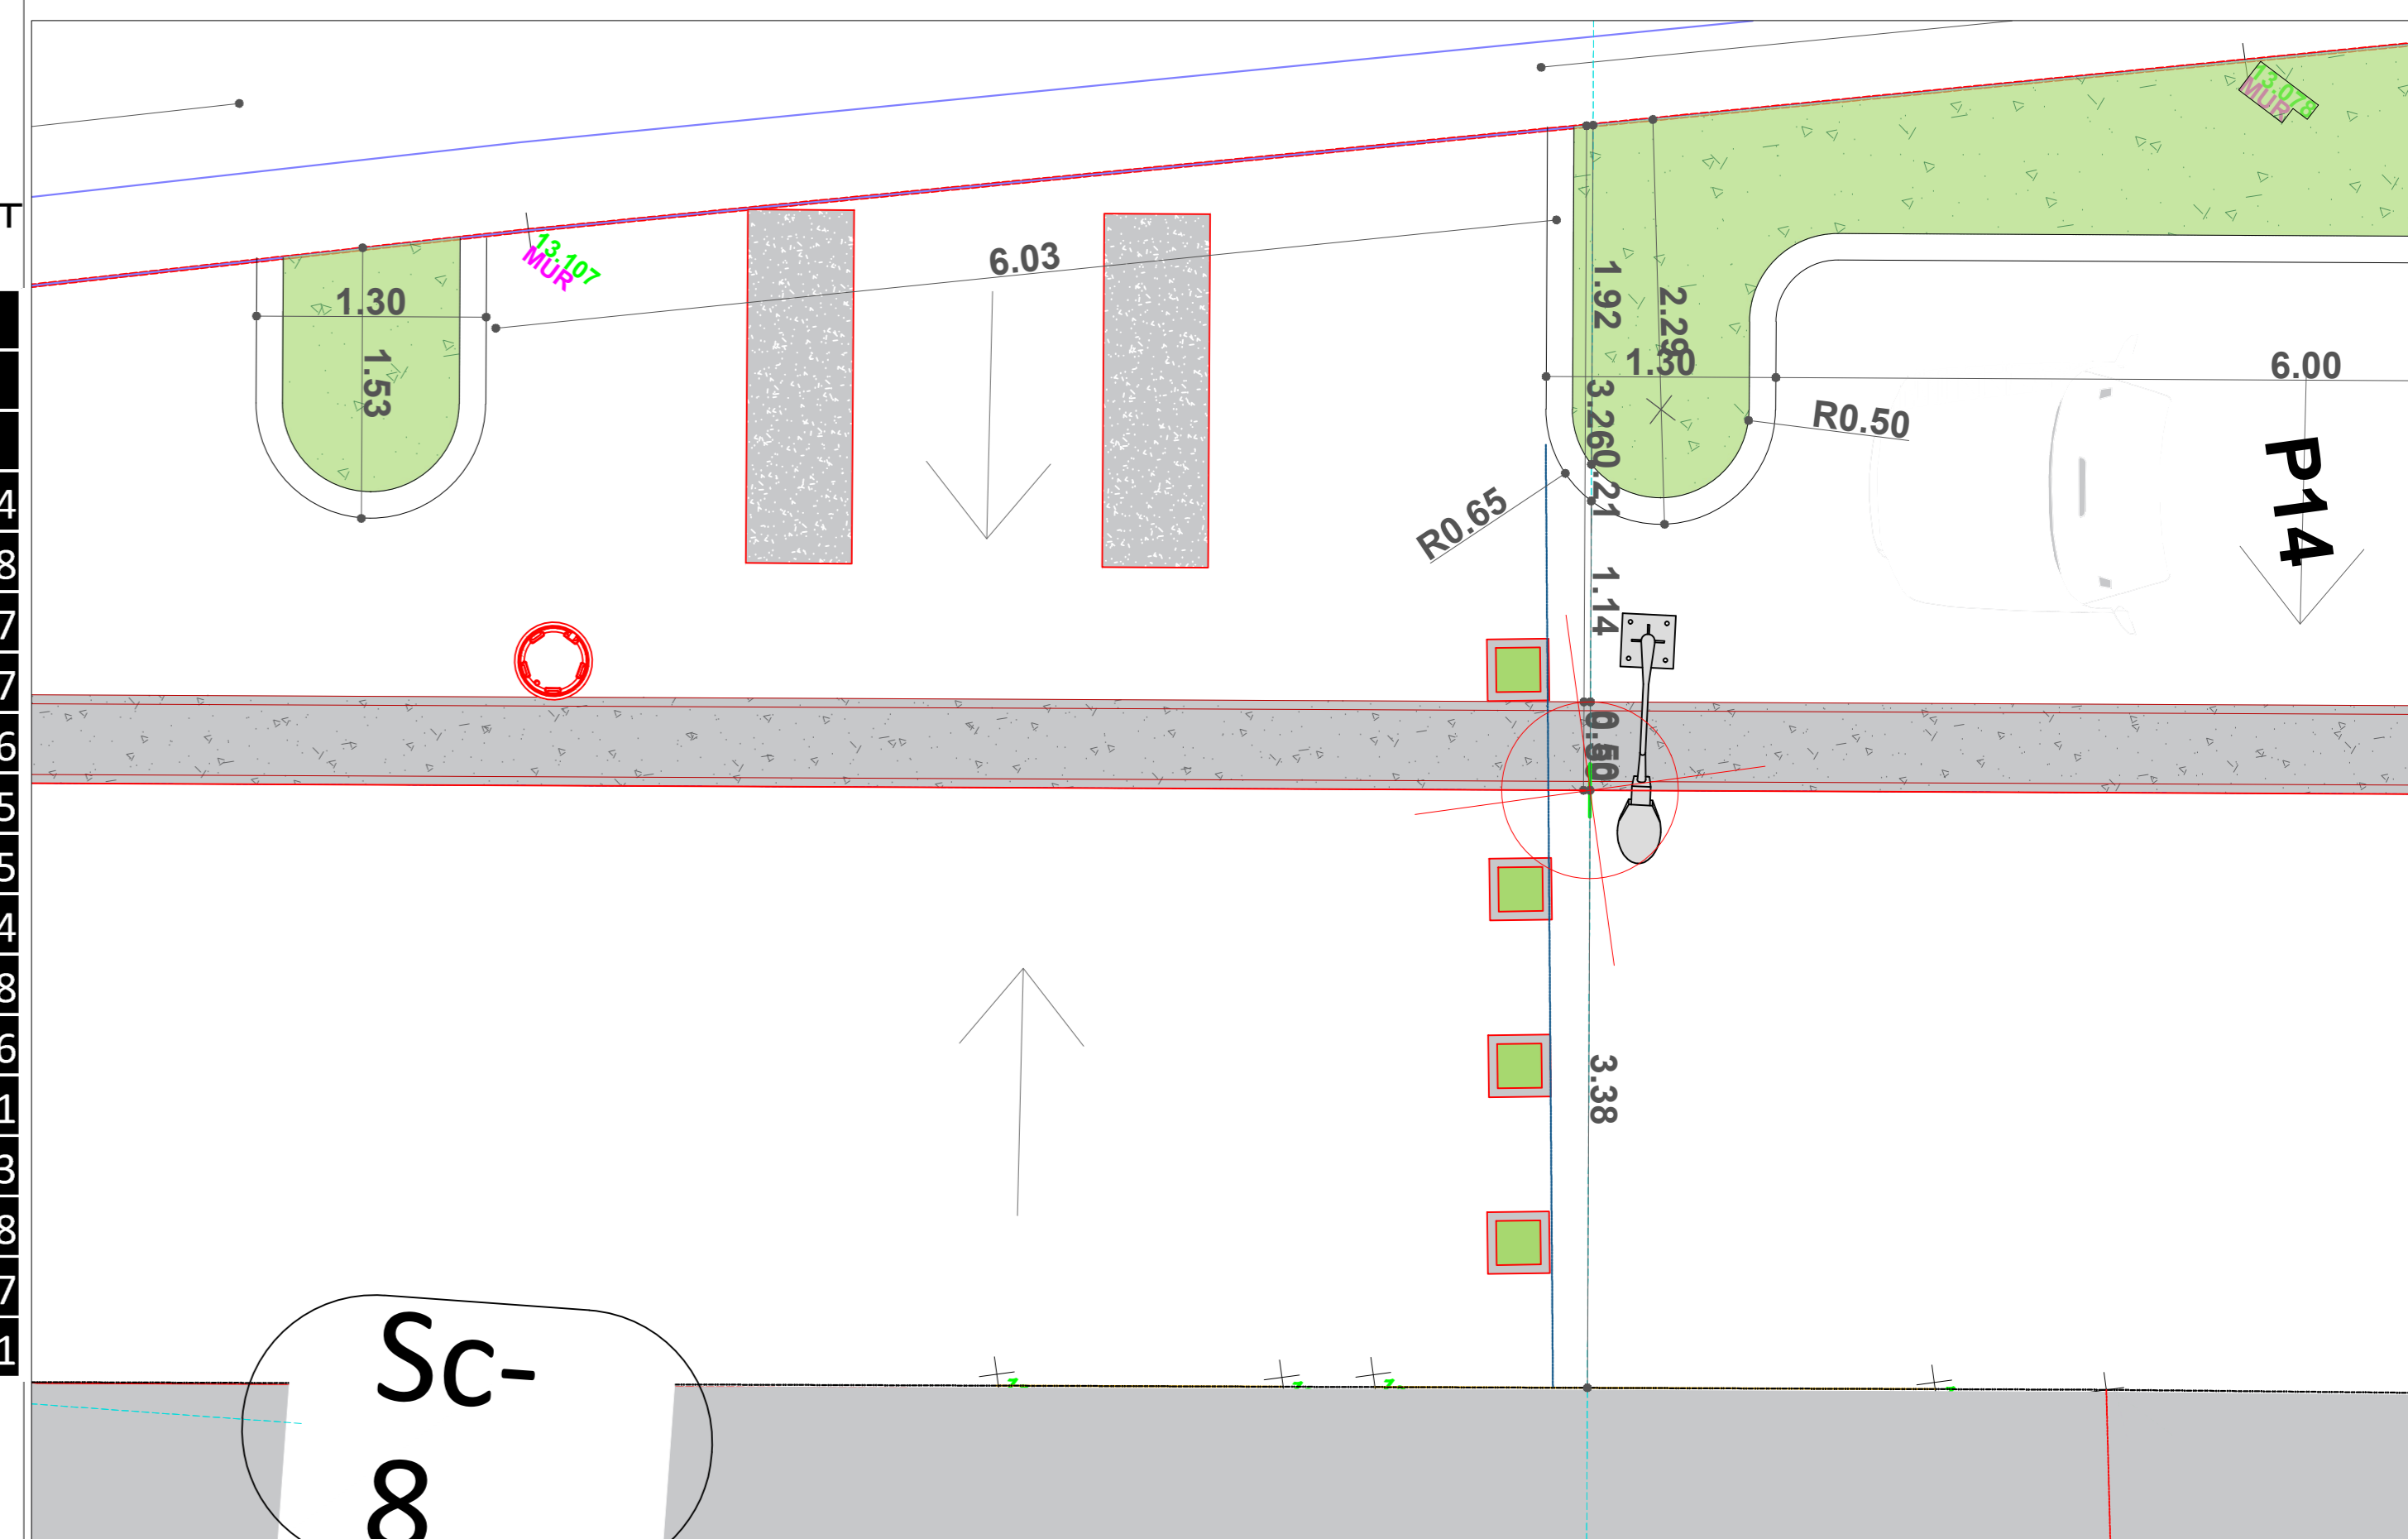

PROJEKSIONET E PIKAVE NE AKSION E SHESHIT

WGS 84 / UTM zone 34N - EPSG:32634			
EMERTIMI	X	Y	
SC-02	377412.4	4658159.64	
SC-03	377406.85	4658155.48	
SC-04	377398.86	4658149.47	
SC-05	377390.86	4658143.47	
SC-06	377382.87	4658137.46	
SC-07	377374.87	4658131.45	
SC-08	377370.84	4658124.75	
SC-09	377377.93	4658113.84	
SC-10	377381.74	4658107.98	
SC-11	377387.19	4658099.6	
SC-12	377392.64	4658091.21	
SC-13	377398.1	4658082.83	
14/1	377402.94	4658075.38	
SC-14	377403.71	4658074.57	
SC-16	377410.83	4658067.1	

