

RIKONSTRUKSION RRUGA MARIN BICIKEMI (DEGEZIM)



INVESTITOR: BASHKIA SHKODER




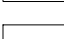
 
PROJEKT-ZBATIMI


PUNIME PER RRJETIN KUZ

GUSHT 2024

PUNIMET PER RRJETIN KANALIZIMEVE UJRA TE NDOTUR
SH 1:500

LEGJENDA

-  Pusete KUZ e rregullt/FV kapak Gize
-  FV Pusete KUZ me kapak Gize
-  Rrejt KUZ ekzistues i rregullt
-  Rrejt KUZ i ri HDPE SN D-315mm
-  Rrejt KUZ i ri HDPE SN D-200mm

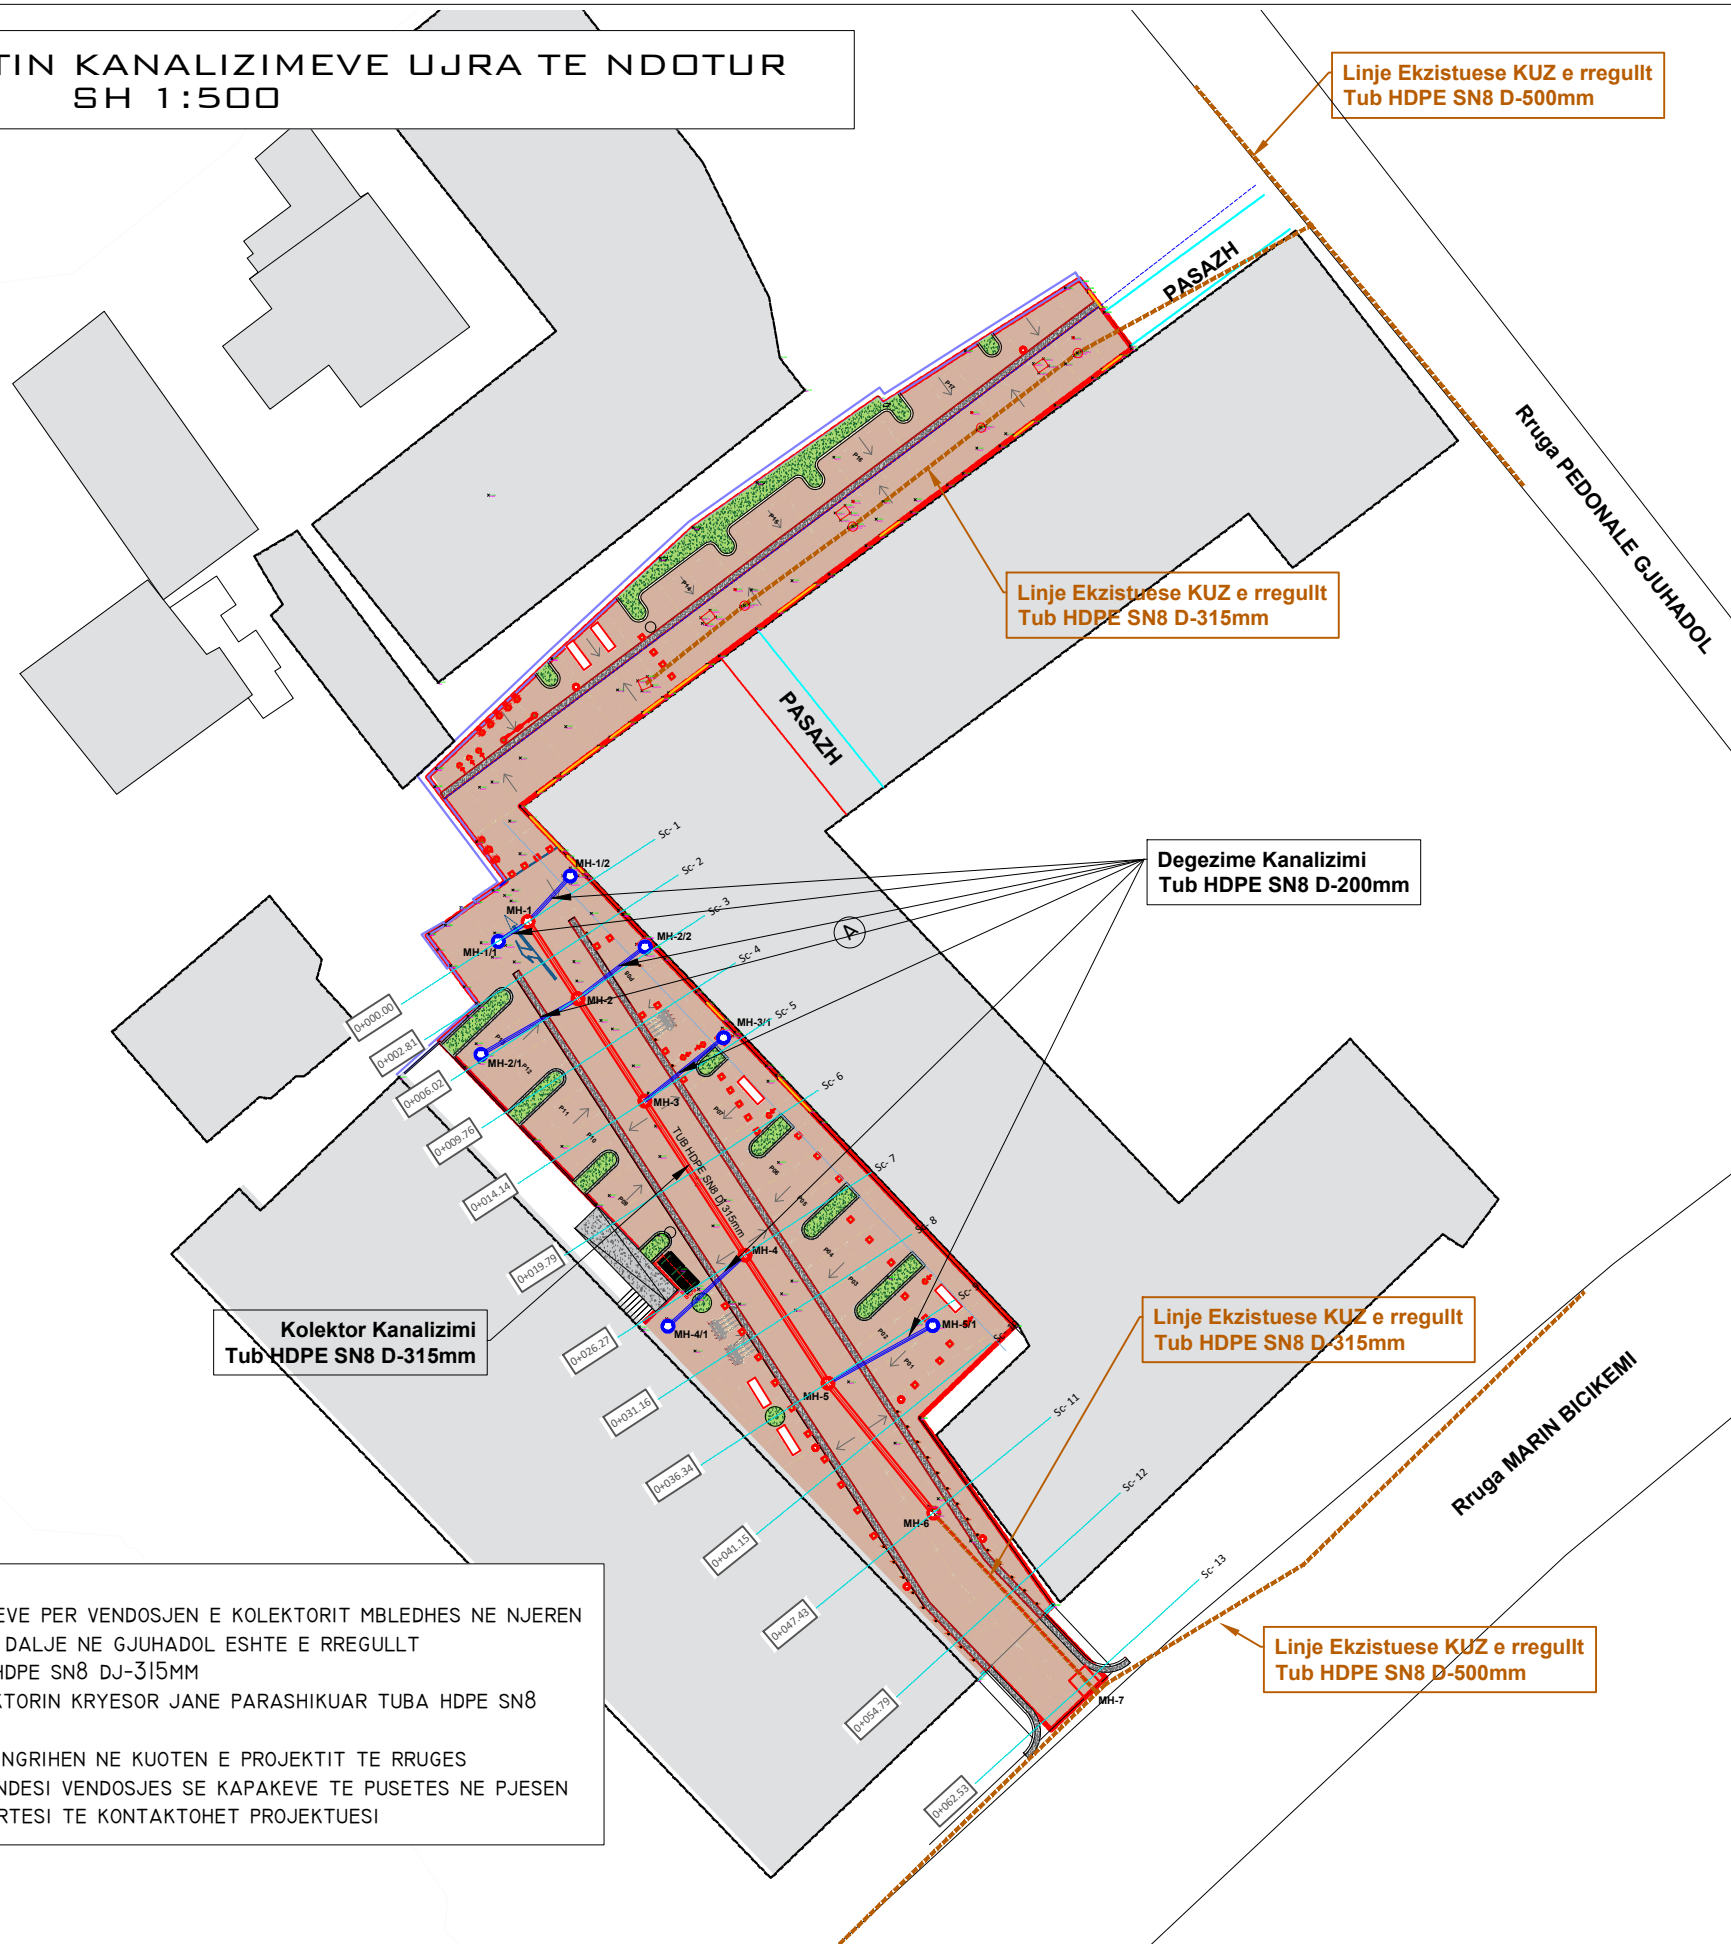

SHENIME
 PROJEKTI KUZ PARASHIKON REALIZIMIN E PUNIMEVE PER VENDOSJEN E KOLEKTORIT Mbledhes NE NJEREN PREJ ZONAVE TE SHESHIT MQS ZONA TJETER ME DALJE NE GJUHADOL ESHTHE E RREGULLT
 KOLEKTORI Mbledhes ESHTHE PARASHIKUAR TUB HDPE SN8 DJ-315MM
 DEGEZIMET E PALLATIT PER TU LIDHUR NE KOLEKTORIN KRYESOR JANE PARASHIKUAR TUBA HDPE SN8 D-200MM
 Pusetat EKZISTUESE JANE PARASHIKUAR TE MBINGRIHEN NE KUOTEN E PROJEKTTIT TE RRUGES
 GJATE ZBATIMIT TE PUNIMEVE TI KUSHTOHET RENDESI VENDOSJES SE KAPAKEVE TE PusetES NE PJESEN QENDRORE TE LULES SE SHESHIT, PER CDO PAQARTESI TE KONTAKTOHET PROJEKTUESI

PERFITUES :



BASHKIA SHKODER

EMERTIMI I PROJEKTTIT:

PROJEKT-IDE:

RIKONSTRUKSION RRUGA MARIN BIÇIKEMI

EMERTIMI I FLETES:

PLANIMETRI

PROJEKTUES:

GRAMA SH.P.K



email:info@grama.al

GRUPI I PROJEKTIMIT:

ING.ARJOLA MAZARI	ING.FATMIR METI
ING.IKBALE LUBONJA	ING.SHRESA MINAROLLI
ING.NEKI KOCI	ING.ILMA SANI





SHKALLA 1:500

DATA: KORRIK 2024

FLETA NR.I

PUNIMET PER RRJETIN KANALIZIMEVE UJRA TE NDOTUR
SH 1:500

LEGJENDA

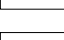-  Pusete KUZ e rregullt/FV kapak Gize
-  FV Pusete KUZ me kapak Gize
-  Rrejt KUZ ekzistues i rregullt
-  Rrejt KUZ i ri HDPE SN D-315mm
-  Rrejt KUZ i ri HDPE SN D-200mm

Degezime Kanalizimi
Tub HDPE SN8 D-200mm

Kolektor Kanalizimi
Tub HDPE SN8 D-315mm

Linje Ekzistuese KUZ e rregullt
Tub HDPE SN8 D-315mm

Linje Ekzistuese KUZ e rregullt
Tub HDPE SN8 D-500mm

Rruga MARIN BICIKEMI

SHENIME
 PROJEKTI KUZ PARASHIKON REALIZIMIN E PUNIMEVE PER VENDOSJEN E KOLEKTORIT Mbledhes NE NJEREN PREJ ZONAVE TE SHESHIT MQS ZONA TJETER ME DALJE NE GJUHADOL ESHTJE E RREGULLT
 KOLEKTORI Mbledhes ESHTJE PARASHIKUAR TUB HDPE SN8 DJ-315MM
 DEGEZIMET E PALLATIT PER TU LIDHUR NE KOLEKTORIN KRYESOR JANE PARASHIKUAR TUBA HDPE SN8 D-200MM
 PUSETAT EKZISTUESE JANE PARASHIKUAR TE MBINGRIHEN NE KUOTEN E PROJEKTIT TE RRUGES
 GJATE ZBATIMIT TE PUNIMEVE TI KUSHTOHET RENDESI VENDOSJES SE KAPAKEVE TE PUSETES NE PJESEN QENDRORE TE LULES SE SHESHIT, PER CDO PAQARTESI TE KONTAKTOHET PROJEKTUESI

PERFITUES :



BASHKIA SHKODER

EMERTIMI I PROJEKTIT:

PROJEKT-ZBATIM:

RIKONSTRUKSION RRUGA MARIN BICIKEMI

EMERTIMI I FLETES:

PLANIMETRI

PROJEKTUES:

GRAMA SH.P.K



email:info@grama.al

GRUPI I PROJEKTIMIT:


ING.ARJOLA MAZARI	ING.FATMIR METI
ING.IKBALE LUBONJA	ING.SHRESA MINAROLLI
ING.NEKI KOCI	ING.ILMA SANI

SHKALLA 1:250


DATA: GUSHT 2024

FLETA NR.2

PUNIMET PER KANALIZIMET E UJRAVE TE ZEZA
 PROFIL GJATESOR
 SH 1:500/1:100

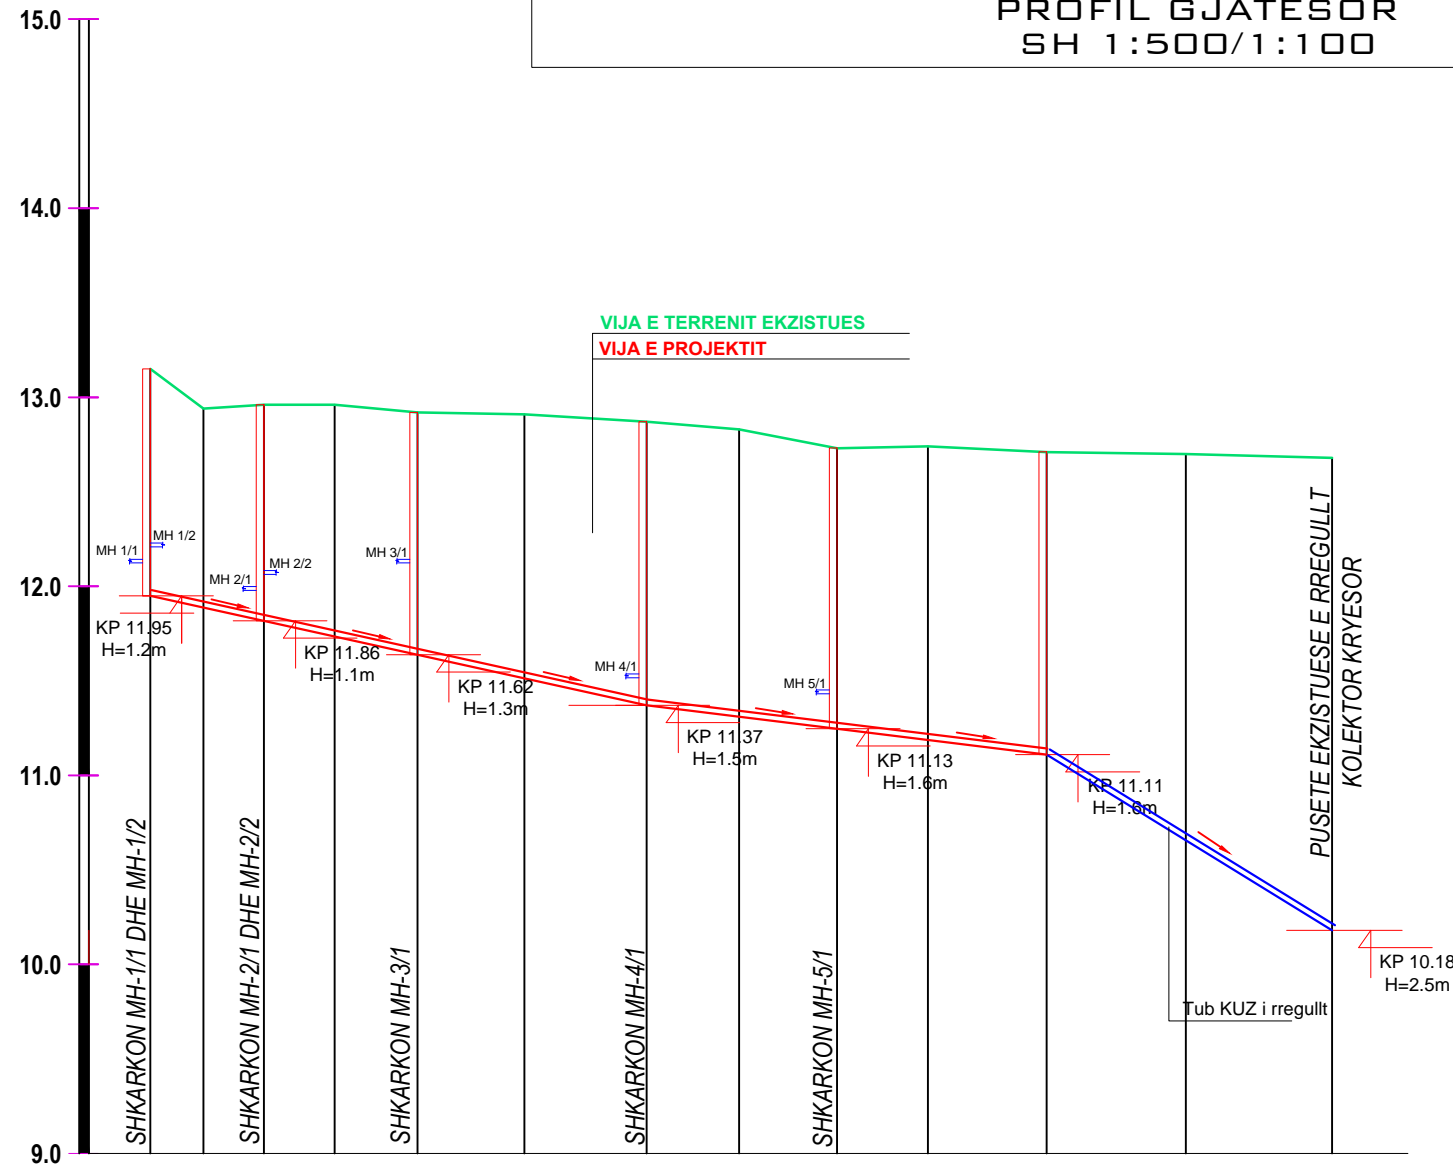

SEKSIONI TIP I KANALIT TE
 TUBACIONIT KUZ
 SH 1:50

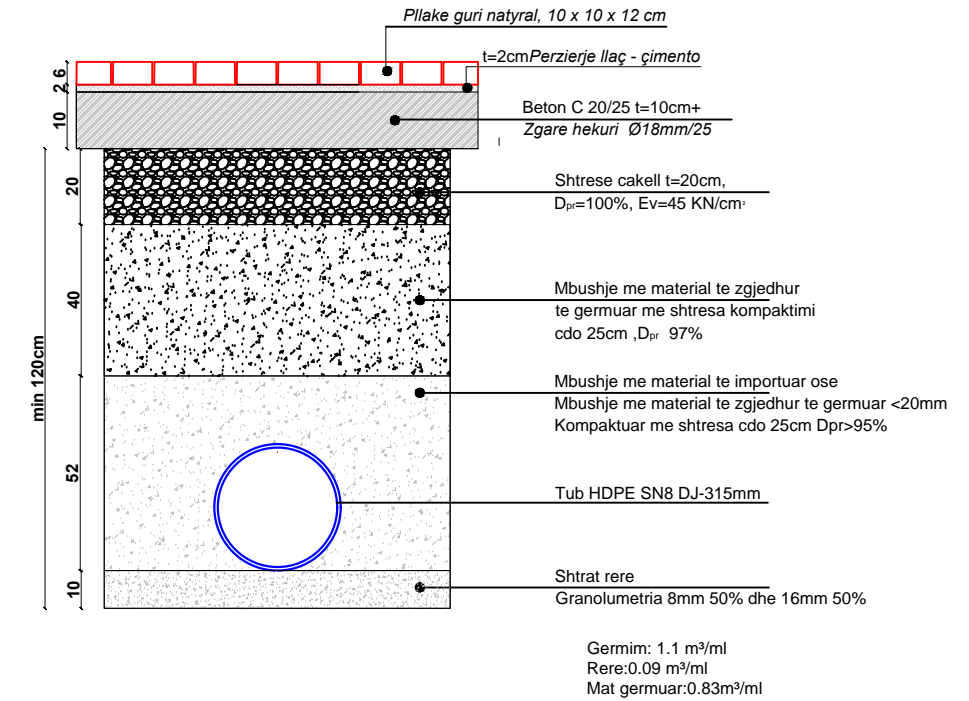

PJERRRESI/GJATESI	L=6.02 i=0.014		L=8.12 i=0.029		L=12.13 i=0.02		L=10.1 i=0.02		L=11.1 i=0.0018		L=15.1 i=0.06		
NUMRI I PIKETES	1	2	3	4	5	6	7	8	9	10	11	12	13
DISTANCA PROGRESIVE	0+000.00	0+002.81	0+006.02	0+009.76	0+014.14	0+019.79	0+026.27	0+031.16	0+036.34	0+041.15	0+047.43	0+054.79	0+062.53
DISTANCA PJESORE	2,81	3,21	3,74	4,38	5,65	6,48	4,89	5,18	4,81	6,28	7,36	7,74	
KUOTA E TERRENIT EKZ	13.15	12.94	12.96	12.96	12.92	12.91	12.87	12.83	12.73	12.74	12.71	12.70	12.68
KUOTA PROJEKTIT (TUBI)	11.95		11.86		11.62		11.37		11.13		11.11	12.70	10.18
ELEMENTE HIDRAULIKE	TUB HDPE SN8 Dj 315mm, Qmax=0.075 m3/sek,w=50%,k=120												
KILOMETRAZHI	00												

SHENIME
 PROJEKTI KUZ PARASHIKON REALIZIMIN E PUNIMEVE PER VENDOSJEN E KOLEKTORIT MBLEDHES NE NJEREN PREJ ZONAVE TE SHESHIT MQS ZONA TJETER ME DALJE NE GJUHADOL ESHTHE E RREGULLT
 KOLEKTORI MBLEDHES ESHTHE PARASHIKUAR TUB HDPE SN8 DJ-315MM
 DEGEZIMET E PALLATIT PER TU LIDHUR NE KOLEKTORIN KRYESOR JANE PARASHIKUAR TUBA HDPE SN8 D-200MM
 Pusetat ekzistuese jane parashikuar te mbingrihen ne kuoten e projektit te rruges
 Gjate zbatimit te punimeve ti kushtohet rendesi vendosjes se kapakeve te pusetes ne pjesen qendrore te lules se sheshit, per cdo paqartesi te kontaktohet projektuesi

PERFITUES :



BASHKIA SHKODER

EMERTIMI I PROJEKTIT:

PROJEKT-IDE:

RIKONSTRUKSION RRUGA MARIN BIÇIKEMI

EMERTIMI I FLETES:

RRJETI KUZ

PROJEKTUES:

GRAMA SH.P.K



email:info@grama.al

GRUPI I PROJEKTIMIT:

ING.ARJOLA MAZARI	ING.FATMIR METI
ING.IKBALE LUBONJA	ING.SHRESA MINAROLLI
ING.NEKI KOCI	ING.ILMA SANI

SHKALLA 1:500



DATA: GUSHT 2024

FLETA NR.3


PUSETE TIP KUZ, Ø100 cm

Prerja 1-1


Planimetria

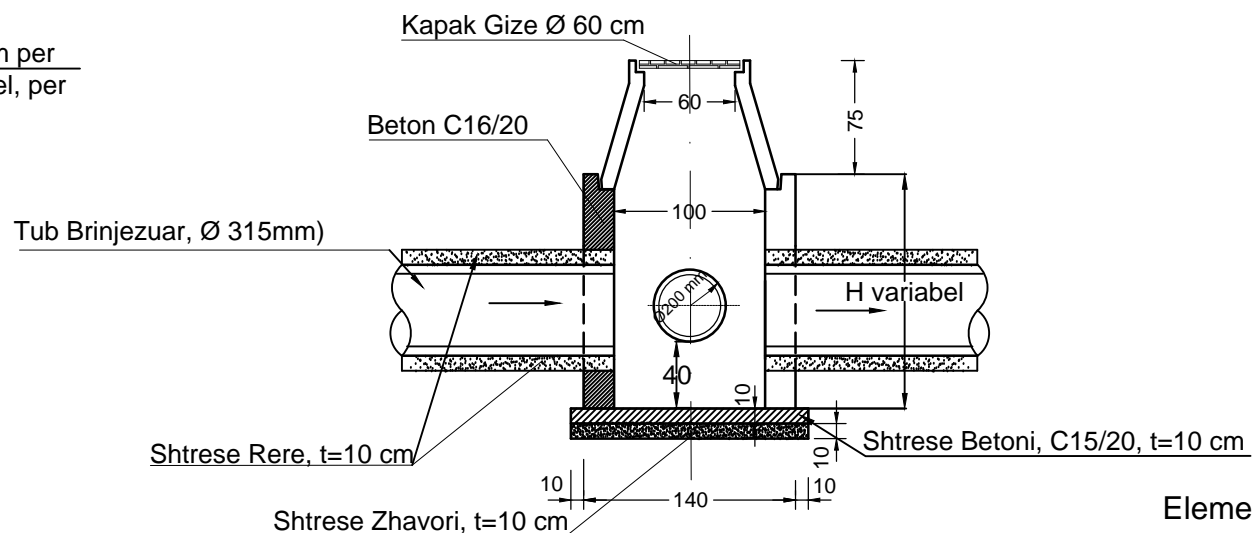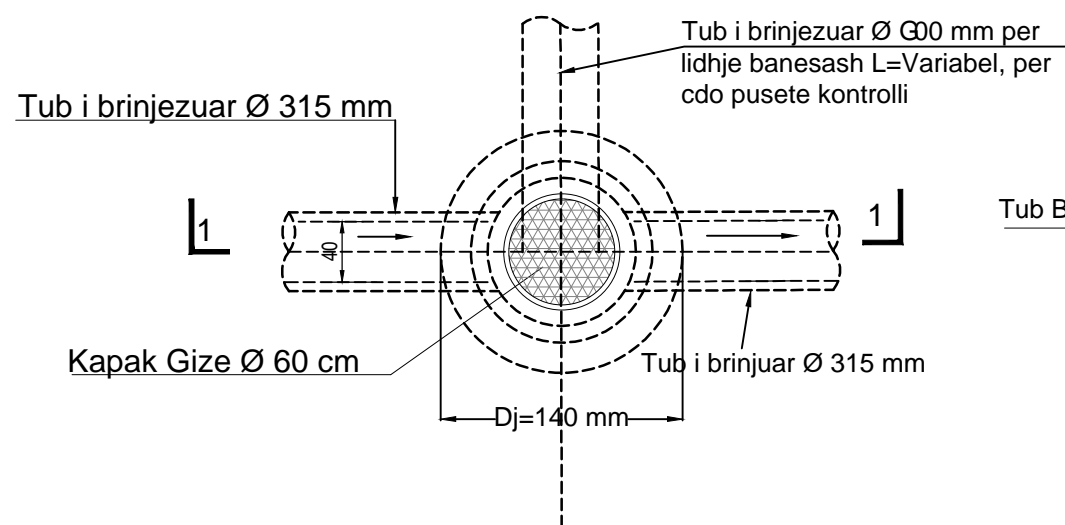


Element beton/arme

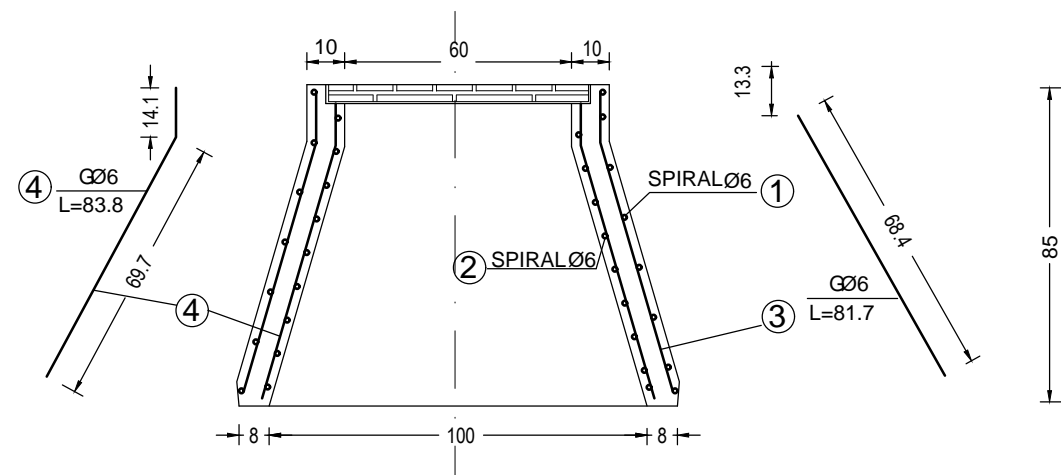


PLAN SHK.1:20 Elementi b/a

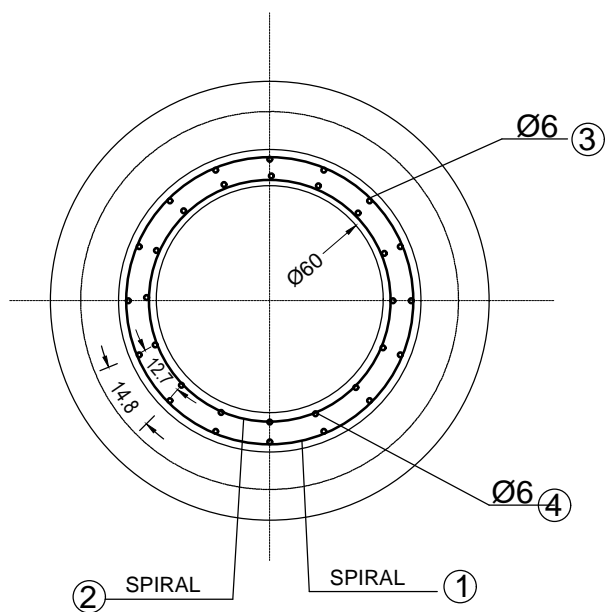

SPIRALI JASHEM SHK.1:20

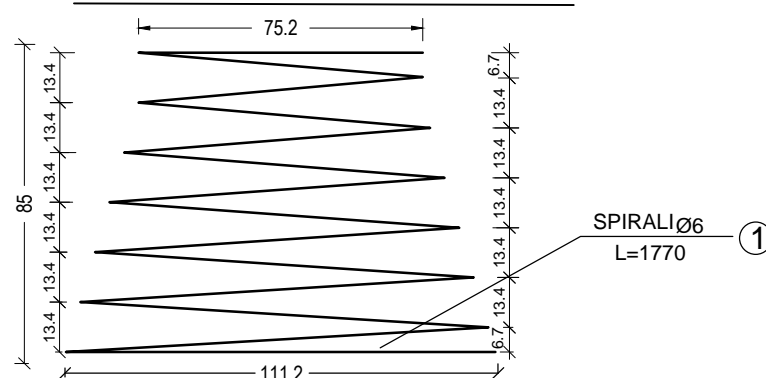

SPIRALI BRENDESEM SHK.1:20

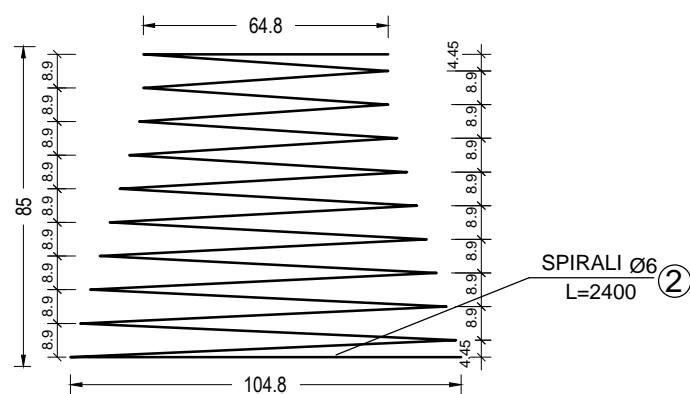

Shenim Teknik:

Tubi plastik i brinjezuar i ujrave te zeza, eshte parashikuar te vendoset me diameter Ø 315 mm per ak•in e rru* e• æ pr[jekuarEGjæ•ia e o] e • @e 50 m] à @ àiameri i llogaritur 315 mm.

Shkarkimi i tij do te behet ne puseten ekzistuese te rregullt sic tregohet ne planimetri

PERFITUES :

BASHKIA SHKODER



EMERTIMI I PROJEKTIT:

PROJEKT -ZBATIM
RIKONSTRUKSION I RREGES MARIN BICIKEMI(DEGEZIM)

EMERTIMI I FLETES:

PUSETE TIP KUZ

PROJEKTUES:

GRAMA SH.P.K



email:info@grama.al

GRUPI I PROJEKTIMIT:

ING.IKBALE LUBONJA	ING.ILMA SANI
ING.ARJOLA MAZARI	ING.NEKI KOCI
ARK.ROMIR MAZARI	ING.SHPRESA MINAROLLI

SHKALLA
1:20

DATA:
GUSHT 2024

FLETA NR.4