



BASHKIA KAMEZ

# PROJEKT ZBATIMI

## OBJEKTI:

NDERTIM RRUGET

"PJESHKORE, VELIPOJE, + RRUGICAT, BALLSHI, VALIAS  
PINGUL ME HEKURAN DEDEN LAKNAS"  
BASHKIA KAMEZ

BASHKIA KAMËZ  
MIRATOI  
Z. RAKIP SULI

KRYETAR



BASHKIA KAMEZ

DREJTORIA E SHERBIMEVE PUBLIKE  
DREJTORIA E PROJEKTEVE DHE INVESTIMEVE  
DEPARTAMENTI I PROJEKTEVE

Dr. e Projekteve e Investimeve		FLORA MUCA	
STAFI TEKNIK PROJEKTUES	Ing.	ARJOLA KURTI	
	Ing.	ERBLIN LALA	
	Ing.	DENIS PRENCI	
	Ing.	RAMADAN HYSA	
Titulli i Projektit		Faza e Projektit	
NDERTIM RRUGET "PJESHKORE, VELIPOJE, + RRUGICAT, BALLSHI, VALIAS PINGUL ME HEKURAN DEDEN LAKNAS"		PROJEKT ZBATIMI	
Emertimi i Fietes		Data e Implementimit:	
KAPAK		Shkalla e Vizatimit	
		Fleta Nr.	



BASHKIA KAMEZ

# PROJEKT ZBATIMI

**OBJEKTI:**

NDERTIM RRUGET

"PJESHKORE, VELIPOJE, + RRUGICAT, BALLSHI, VALIAS  
PINGUL ME HEKURAN DEDEN LAKNAS"

HOROGRAFIA





**BASHKIA KAMEZ**

DREJTORIA E SHERBIMEVE PUBLIKE  
DREJTORIA E PROJEKTEVE DHE INVESTIMEVE  
DEPARTAMENTI I PROJEKTEVE

Dr. e Projekteve e Investimeve		FLORA MUCA	
STAFI TEKNIK PROJEKTES	Ing.	ARJOLA KURTI	
	Ing.	ERBLIN LALA	
	Ing.	DENIS PRENCI	
	Ing.	RAMADAN HYSA	
<b>Titulli i Projektit</b>		<b>Faza e Projektit</b>	
NDERTIM RRUGET "PJESHKORE, VELIPOJE, + RRUGICAT, BALLSHI, VALIAS PINGUL ME HEKURAN DEDEN LAKNAS"		PROJEKT ZBATIMI	
<b>Emertimi / Fletes</b>		<b>Data e Implementimit :</b>	
KAPAK		Shkalla e Vizatimit	
		Fleta Nr.	



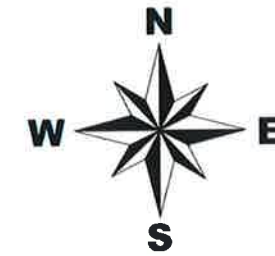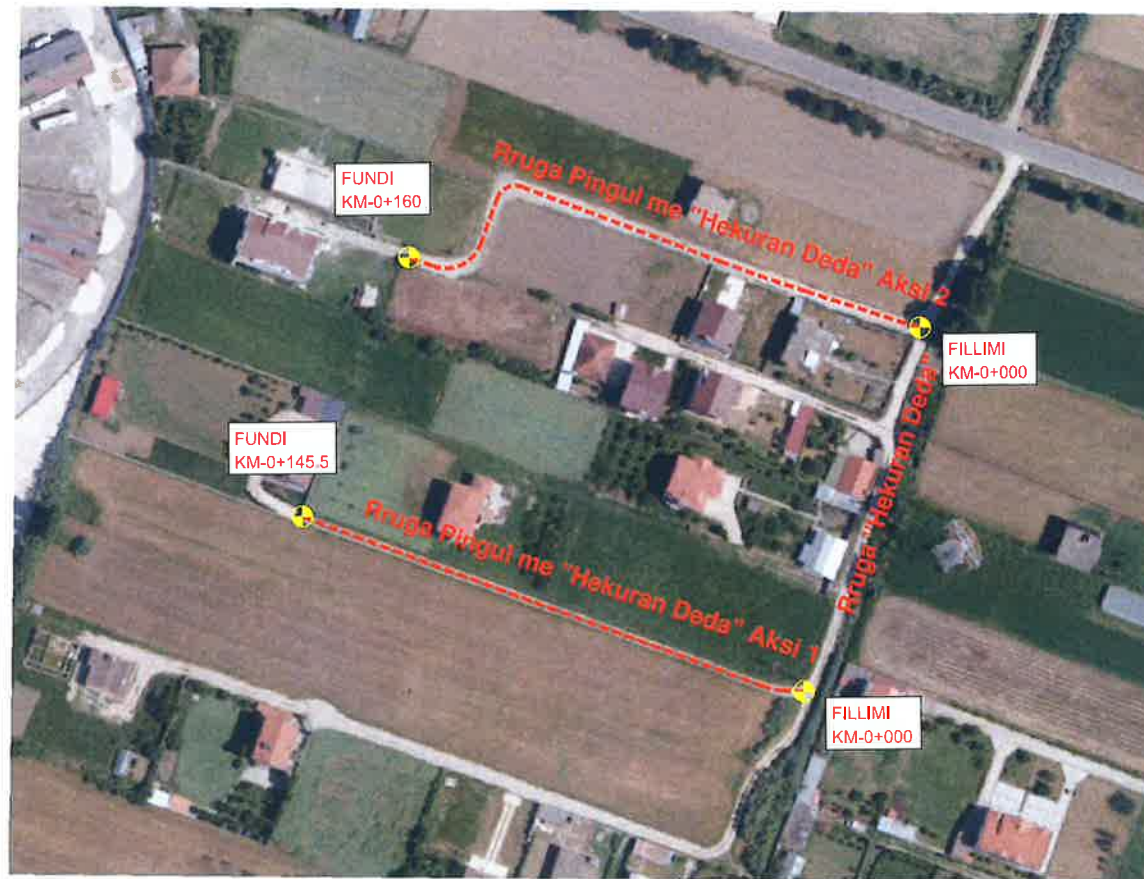


# BASHKIA KAMEZ

DREJTORIA E SHERBIMEVE PUBLIKE  
DREJTORIA E PROJEKTEVE DHE INVESTIMEVE  
DEPARTAMENTI I PROJEKTEVE

Dr. e Projekteve e Investimeve		FLORA MUCA	5
STAFI TEKNIK PROJEKTUES	Ing.	ARJOLA KURTI	
	Ing.	ERBLIN LALA	
	Ing.	DENIS PRENCI	
	Ing.	RAMADAN HYSA	
Titulli i Projektit		Faza e Projektit	
NDERTIM RRUGET "PJESHKORE, VELIPOJE, + RRUGICAT, BALLSHI, VALIAS PINGUL ME HEKURAN DEDEN LAKNAS"		<b>PROJEKT ZBATIMI</b> Data e Implementimit :	
Emertimi i Fletes		Shkalla e Vizatimit	
HOROGRAFIA		1:1500	
		Fleta Nr.	
		01	



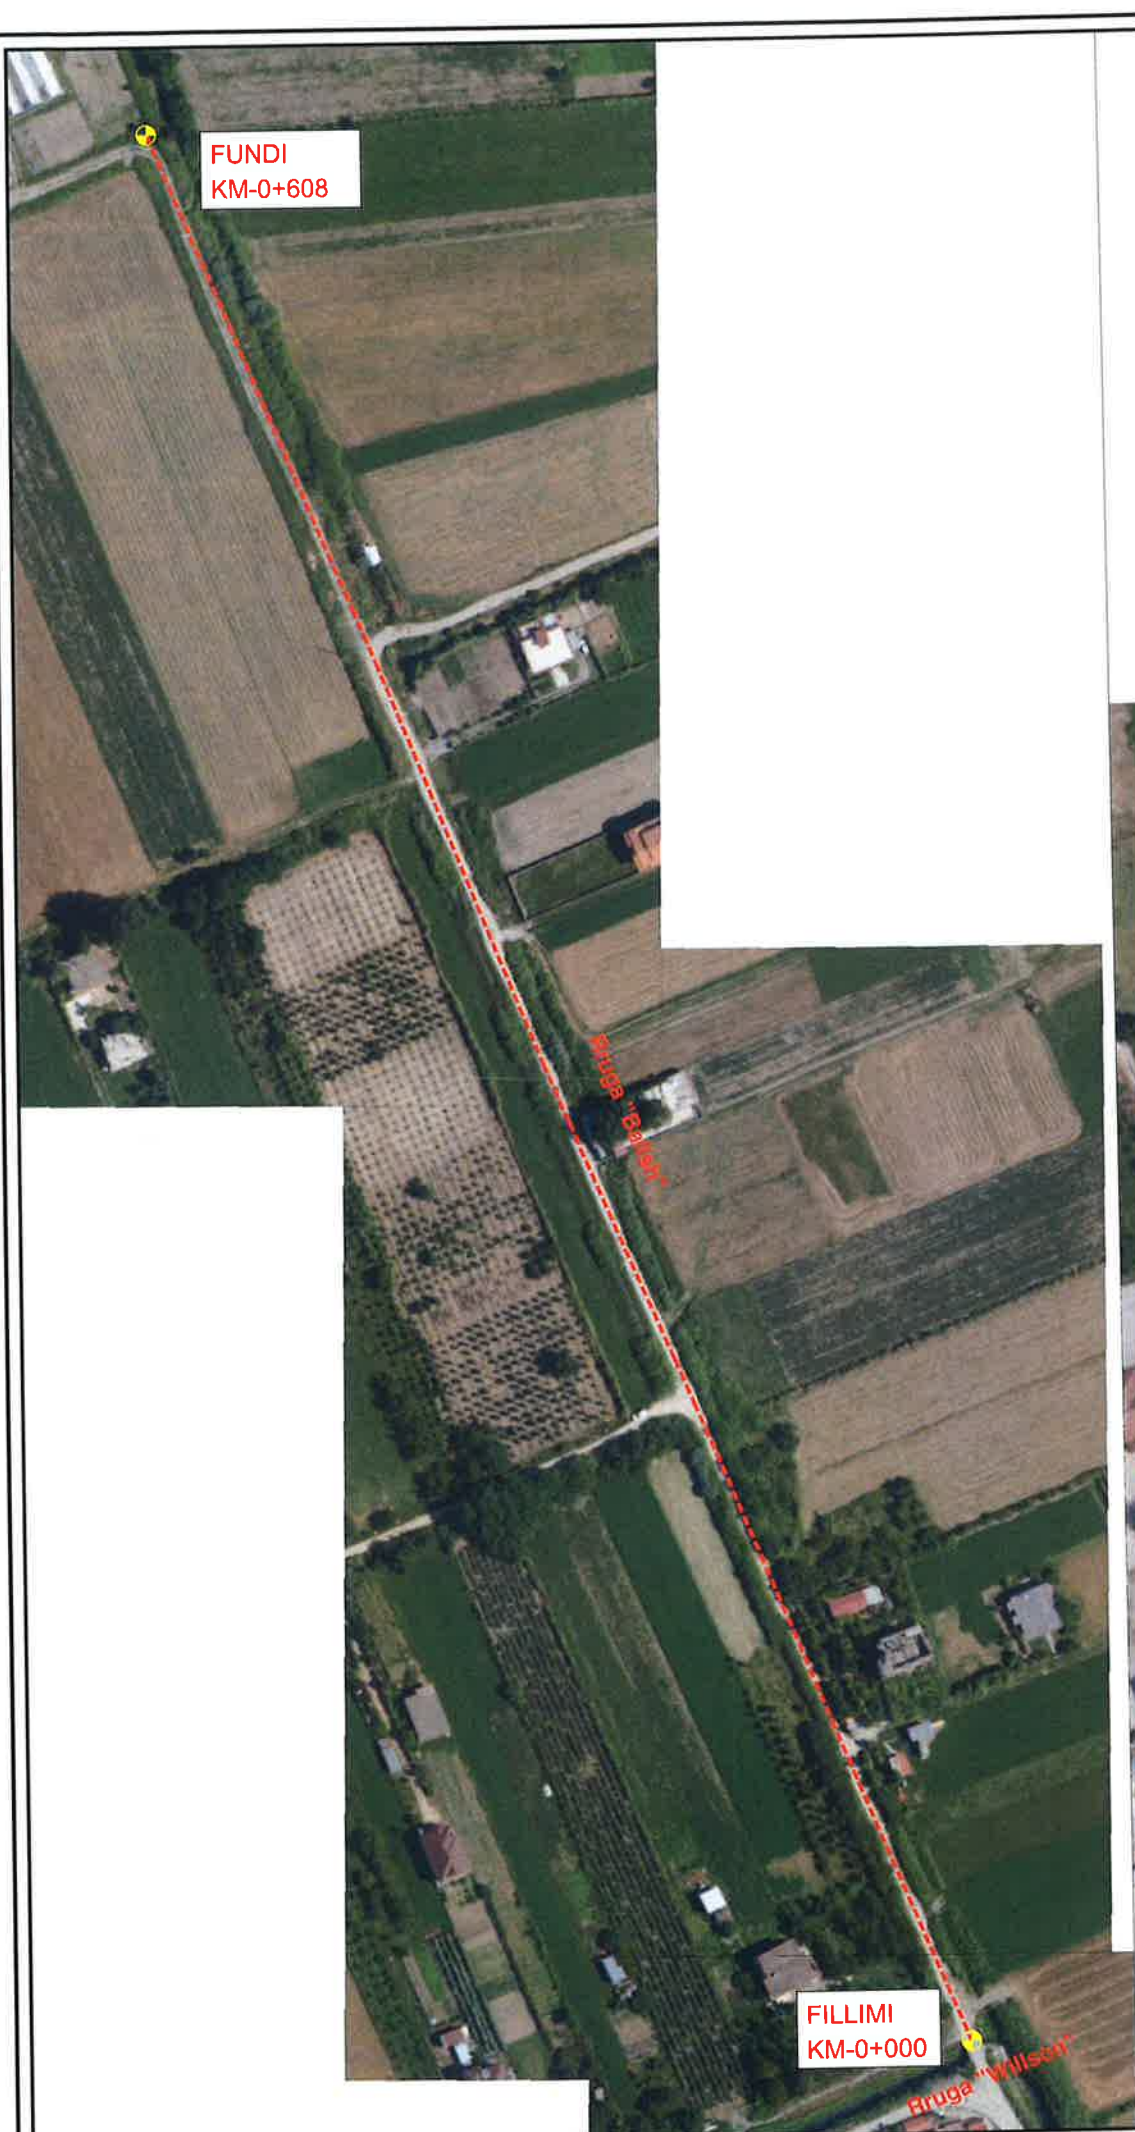

**BASHKIA KAMEZ**  
 DREJTORIA E SHERBIMEVE PUBLIKE  
 DREJTORIA E PROJEKTEVE DHE INVESTIMEVE  
 DEPARTAMENTI I PROJEKTEVE

Dr. e Projekteve e Investimeve		FLORA MUCA	
STAFI TEKNIK PROJEKTES	Ing.	ARJOLA KURTI	
	Ing.	ERBLIN LALA	
	Ing.	DENIS PRENCI	
	Ing.	RAMADAN HYSA	

Titulli i Projektit		Faza e Projektit
NDERTIM RRUGET "PJESHKORE, VELIPOJE, + RRUGICAT, BALLSHI, VALIAS PINGUL ME HEKURAN DEDEN LAKNAS"		PROJEKT ZBATIMI
Emertimi i Fietes		Data e Implementimit:
HOROGRAFIA		Shkalla e Vizatimit
		1:1500
		Fleta Nr.
		01