


BASHKIA KAMEZ
 DREJTORIA E SHERBIMEVE PUBLIKE
 DREJTORIA E PROJEKTEVE DHE INVESTIMEVE
 DEPARTAMENTI I PROJEKTEVE

Dr. e Projekteve e Investimeve: FLORA MUCA

STAFI TEKNIK PROJEKTUES	Ing.	ARJOLA KURTI
	Ing.	ERBLIN LALA
	Ing.	DENIS PRENCI
	Ing.	RAMADAN HYSA

Titulli i Projektit NDERTIM RRUGET "PJESHKORE, VELIPOJE, + RRUGICAT, BALLSHI, VALIAS PINGUL ME HEKURAN DEDEN LAKNAS" <small>Emertimi i Fletes</small>	Faza e Projektit PROJEKT ZBATIMI <small>Data e implementimit :</small>
Emertimi i Fletes PLANIMETRIA E SINJALISTIKES	Shkalla e Vizatimit 1:500 <small>Fleta Nr.</small> 10

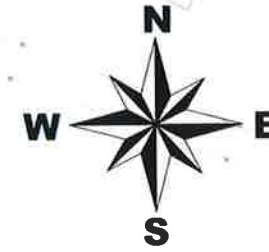

BASHKIA KAMEZ

DREJTORIA E SHERBIMEVE PUBLIKE
DREJTORIA E PROJEKTEVE DHE INVESTIMEVE
DEPARTAMENTI I PROJEKTEVE

Dr. e Projekteve e investimeve		FLORA MUCA	
STAFI TEKNIK PROJEKTES	Ing.	ARJOLA KURTI	
	Ing.	ERBLIN LALA	
	Ing.	DENIS PRENCI	
	Ing.	RAMADAN HYSA	

Titulli i Projektit		Faza e Projektit
NDERTIM RRUGET "PJESHKORE, VELIPOJE, + RRUGICAT, BALLSHI, VALIAS PINGUL ME HEKURAN DEDEN LAKNAS"		PROJEKT ZBATIMI
Emertimi i Fletes		Data e Implementimit:
PLANIMETRIA E SINJALISTIKES		Shkalla e Vizatimit 1:500
		Fleta Nr. 11



BASHKIA KAMEZ

PROJEKT ZBATIMI

OBJEKTI:

NDERTIM RRUGET

**"PJESHKORE, VELIPOJE, + RRUGICAT, BALLSHI, VALIAS
PINGUL ME HEKURAN DEDEN LAKNAS"**

PLANIMETRIA E NDRICIMIT



BASHKIA KAMEZ

DREJTORIA E SHERBIMEVE PUBLIKE
DREJTORIA E PROJEKTEVE DHE INVESTIMEVE
DEPARTAMENTI I PROJEKTEVE

Dr. e Projekteve e Investimeve		FLORA MUCA	
STAFI TEKNIK PROJEKTES	Ing.	ARJOLA KURTI	
	Ing.	ERBLIN LALA	
	Ing.	DENIS PRENCI	
	Ing.	RAMADAN HYSA	

Titulli i Projektit NDERTIM RRUGET "PJESHKORE, VELIPOJE, + RRUGICAT, BALLSHI, VALIAS PINGUL ME HEKURAN DEDEN LAKNAS"	Faza e Projektit PROJEKT ZBATIMI
Emertimi i Fletes KAPAK	Data e Implementimit:
	Shkalla e Vizatimit
	Fleta Nr.



LEGJENDE


	Shtylle ndricimi
	Pusete Elektrike Ndricimi
	Tub Fleksibel elektriku, ndricim φ=80mm
	Tub Fleksibel telefoni φ=80mm
	Pusete kontrolli

BASHKIA KAMEZ

DREJTORIA E SHERBIMEVE PUBLIKE
DREJTORIA E PROJEKTEVE DHE INVESTIMEVE
DEPARTAMENTI I PROJEKTEVE

Dr. e Projekteve e Investimeve	FLORA MUCA	
STAFI TEKNIK PROJEKTES	Ing. ARJOLA KURTI	
	Ing. ERBLIN LALA	
	Ing. DENIS PRENCI	
	Ing. RAMADAN HYSA	

Thullit i Projektit NDERTIM RRUGET "PJESHKORE, VELIPOJE, + RRUGICAT, BALLSHI, VALIAS PINGUL ME HEKURAN DEDEN LAKNAS" Emeritimi i Fletes PLANIMETRIA E NDRICIMIT	Faza e Projektit PROJEKT ZBATIM! Data e Implementimit: Shkalla e Vizatimit 1:500 Fleta Nr. 01
---	---

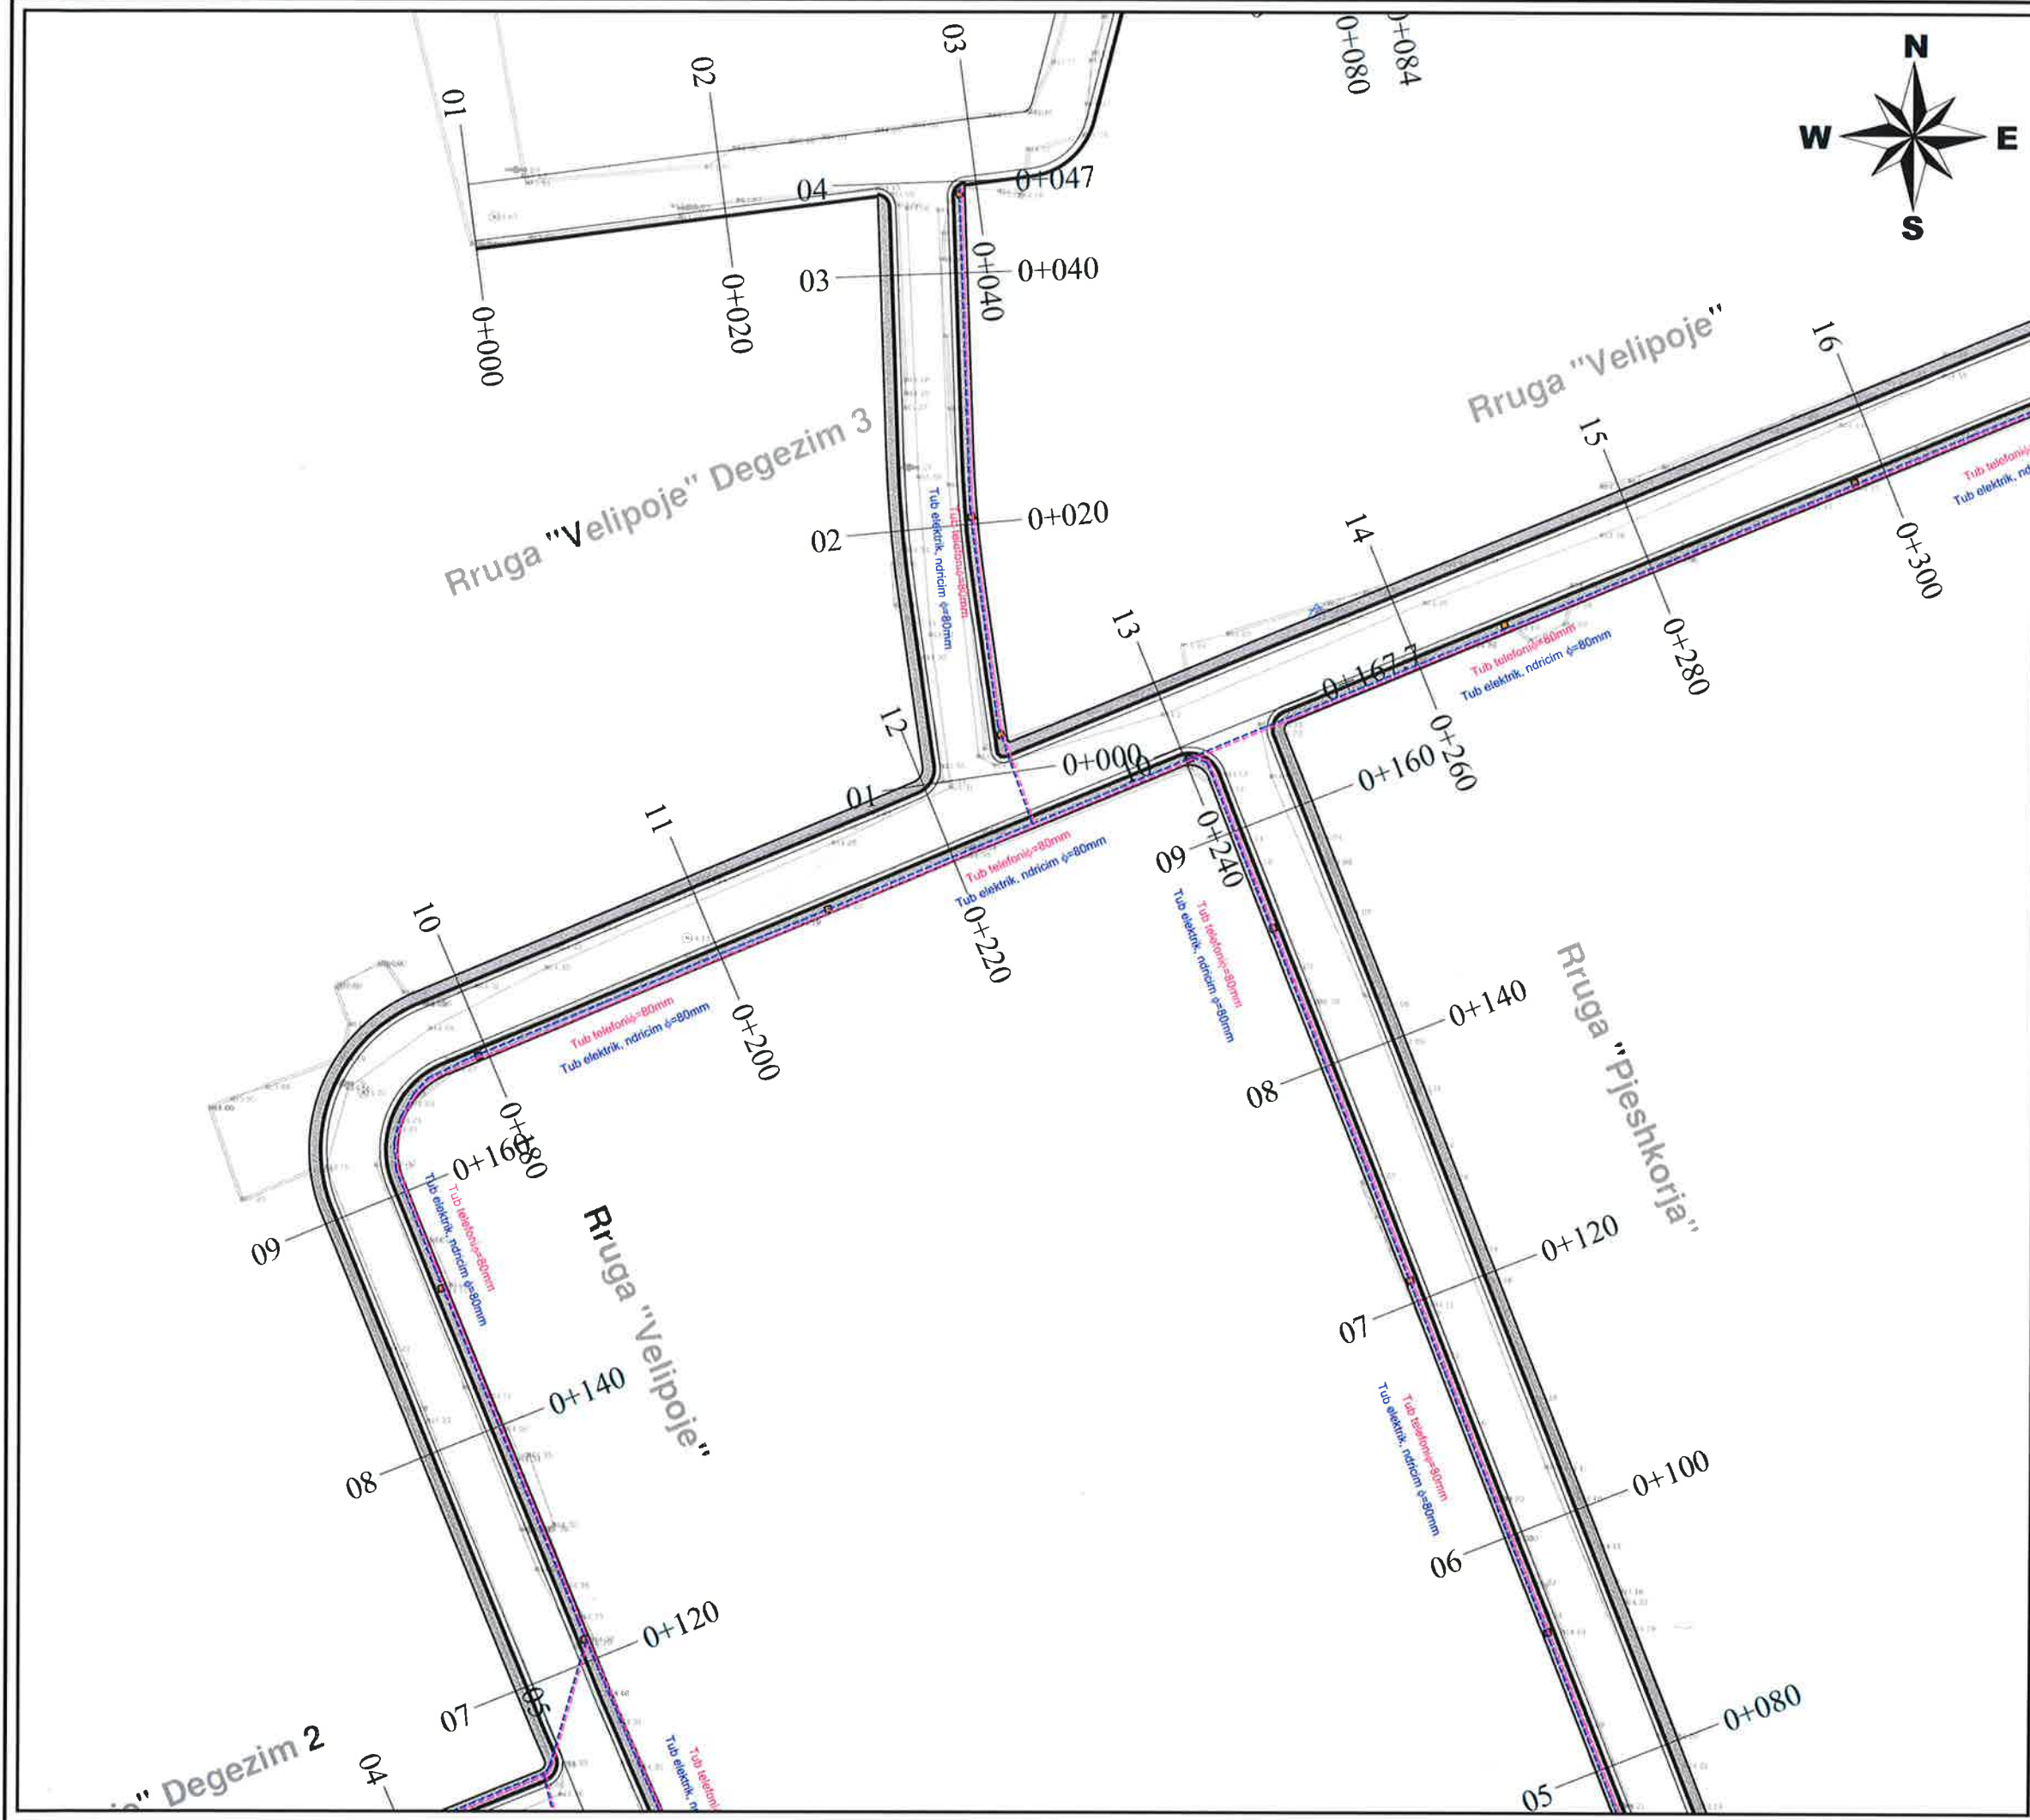

LEGJENDE

- Shtylle ndricimi
- Pusete Elektrike Ndricimi
- Tub Fleksibel elektrik, ndricim $\phi=80\text{mm}$
- Tub Fleksibel telefoni $\phi=80\text{mm}$
- Pusete kontrolli


BASHKIA KAMEZ

DREJTORIA E SHERBIMEVE PUBLIKE
DREJTORIA E PROJEKTEVE DHE INVESTIMEVE
DEPARTAMENTI I PROJEKTEVE

Dr. e Projekteve e Investimeve	FLORA MUCA	5
--------------------------------	------------	---


STAFI TEKNIK PROJEKTES	Ing.	ARJOLA KURTI	
	Ing.	ERBLIN LALA	
	Ing.	DENIS PRENCI	
	Ing.	RAMADAN HYSA	

Titulli i Projektit NDERTIM RRUGET "PJESHKORE, VELIPOJE, + RRUGICAT, BALLSHI, VALIAS PINGUL ME HEKURAN DEDEN LAKNAS" Emertimi i Fletes PLANIMETRIA E NDRICIMIT	Faza e Projektit PROJEKT ZBATIMI Data e Implementimit: Shkalla e Vizatimit 1:500 Fleta Nr. 02
--	---

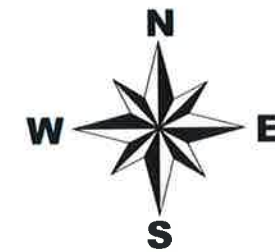


LEGJENDE

- Shtylle ndricimi
- Pusete Elektrike Ndricimi
- Tub Fleksibel elektriku, ndricim $\phi=80\text{mm}$
- Tub Fleksibel telefoni $\phi=80\text{mm}$
- Pusete kontrolli

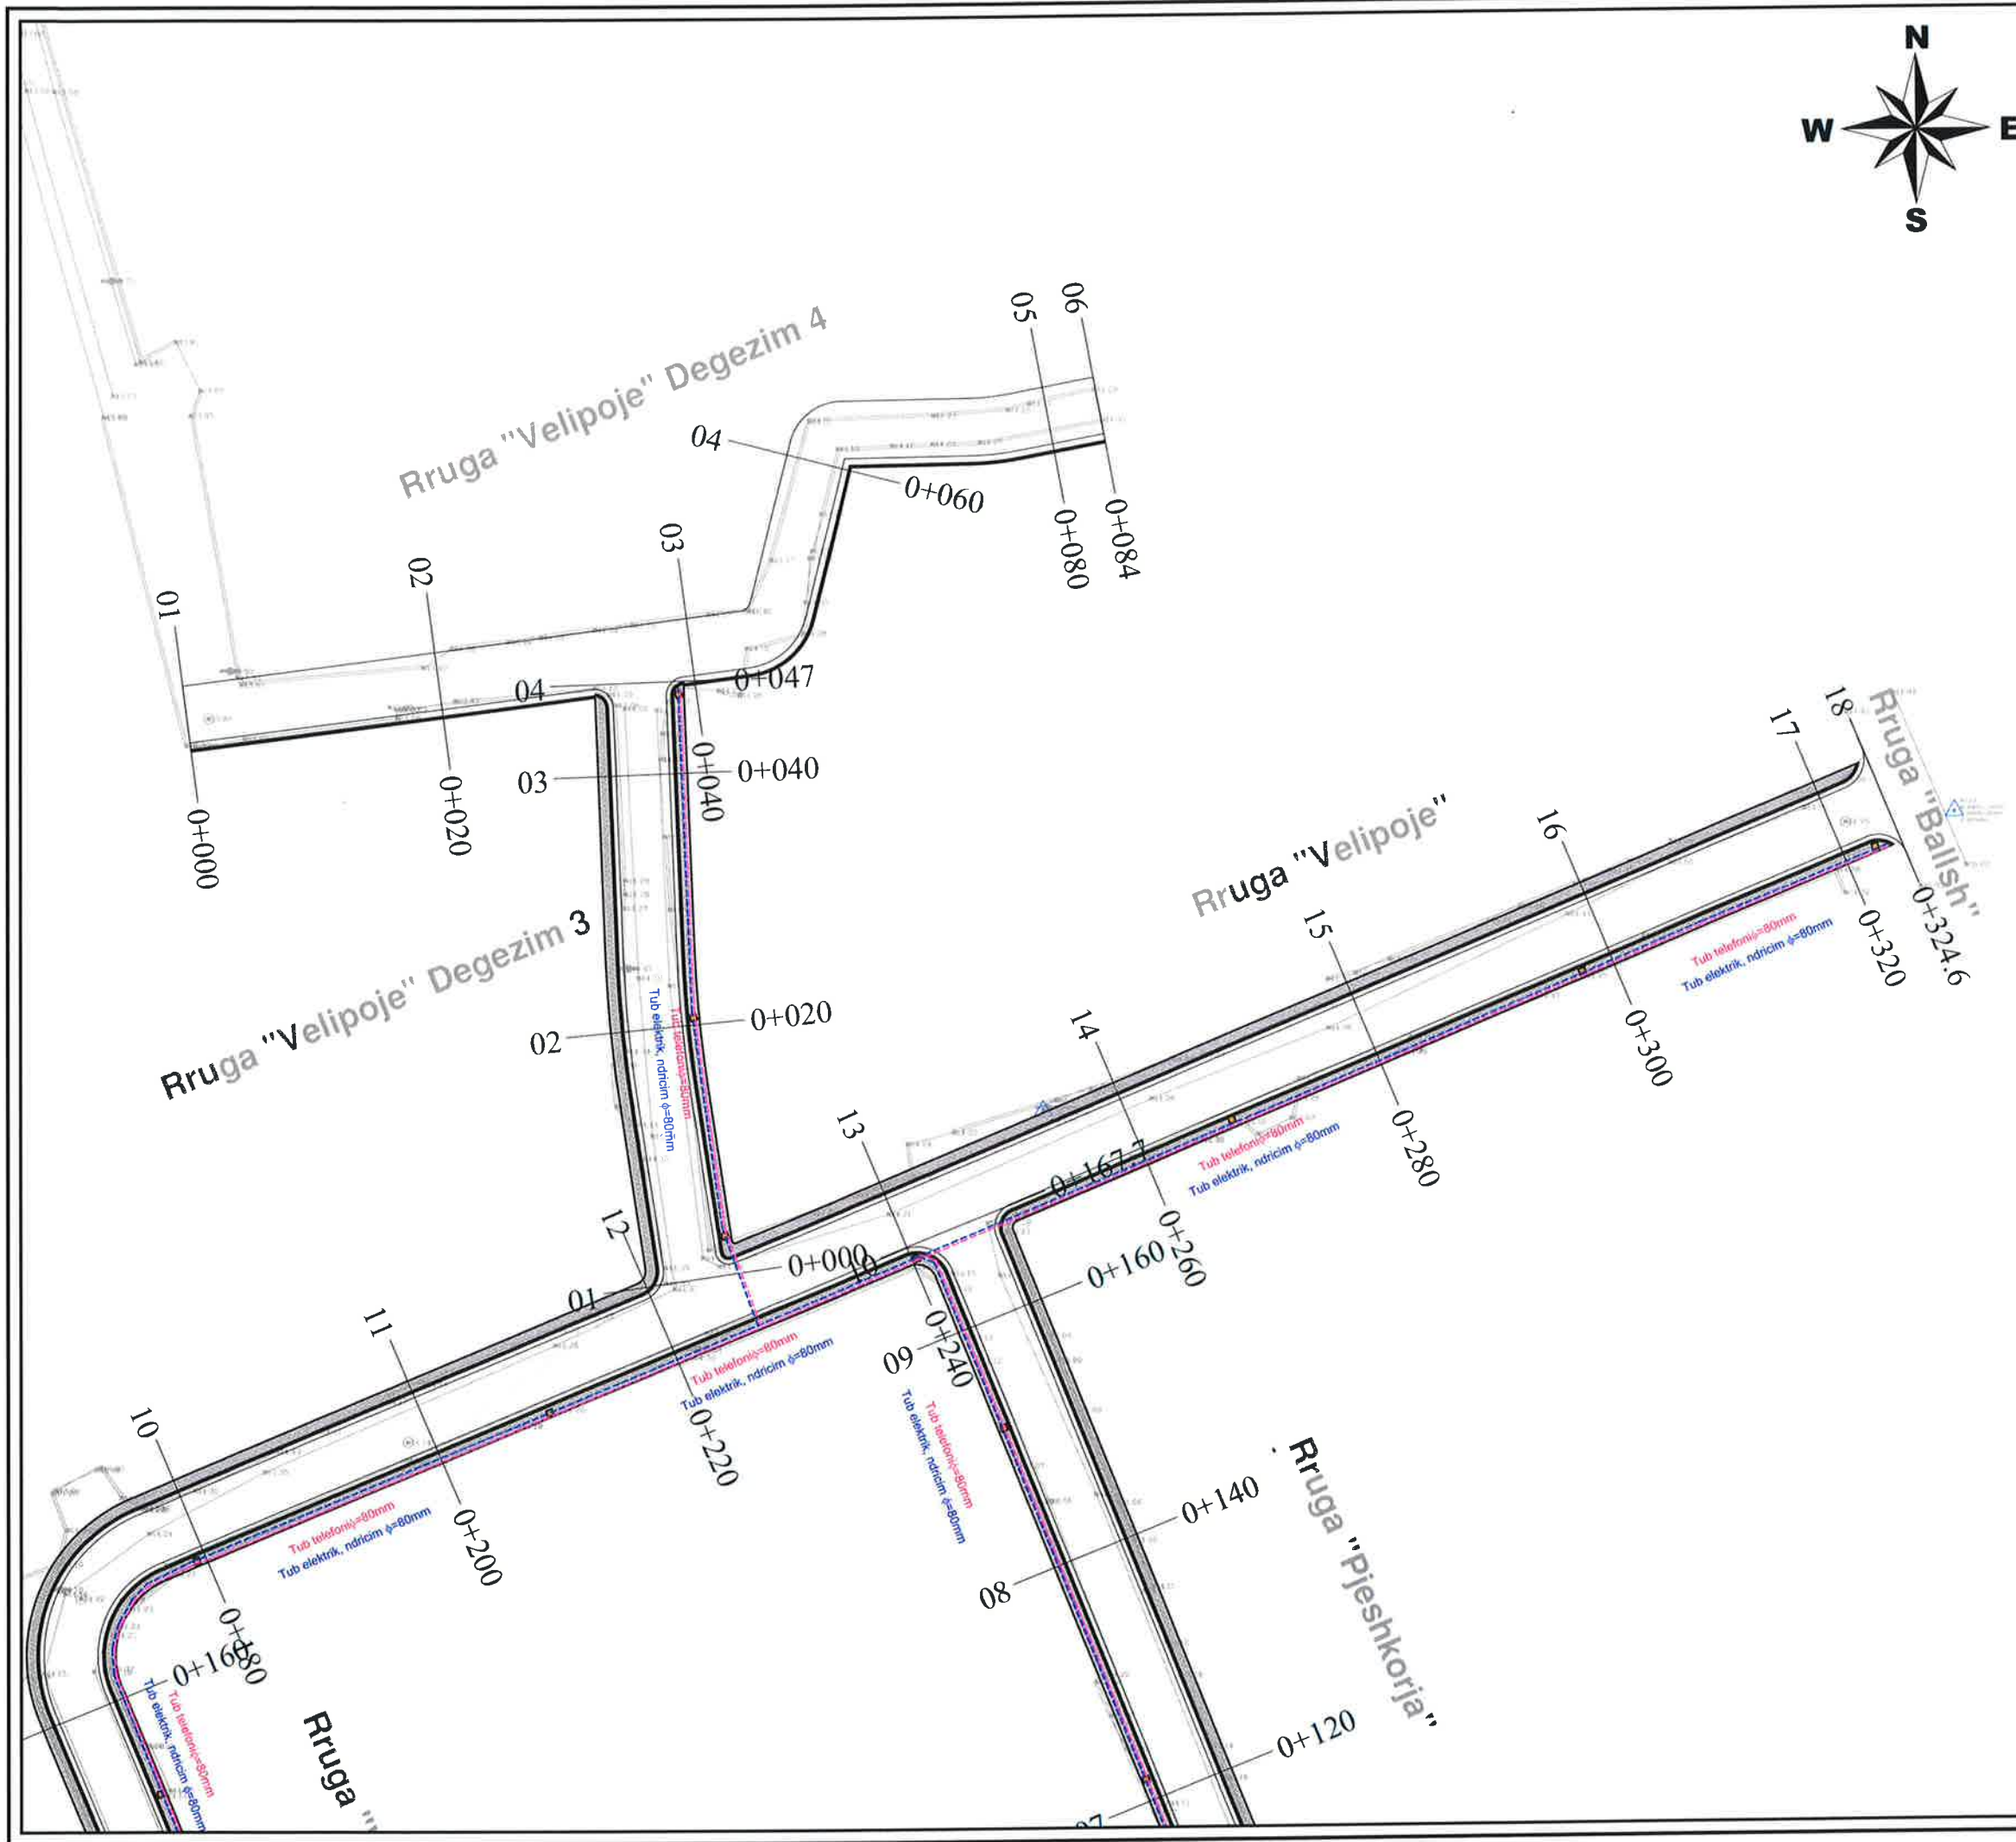

BASHKIA KAMEZ
 DREJTORIA E SHERBIMEVE PUBLIKE
 DREJTORIA E PROJEKTEVE DHE INVESTIMEVE
 DEPARTAMENTI I PROJEKTEVE

Dr. e Projekteve e Investimeve		FLORA MUCA	
STAFI TEKNIK PROJEKTES	Ing.	ARJOLA KURTI	
	Ing.	ERBLIN LALA	
	Ing.	DENIS PRENCI	
	Ing.	RAMADAN HYSA	
Titulli i Projektit NDERTIM RRUGET "PJESHKORE, VELIPOJE, + RRUGICAT, BALLSHI, VALIAS PINGUL ME HEKURAN DEEDEN LAKNAS"		Faza e Projektit PROJEKT ZBATIMI	
Emeritimi i Fletes PLANIMETRIA E NDRICIMIT		Data e Implementimit: Shkalla e Vizatimit 1:500 Fieta Nr. 03	

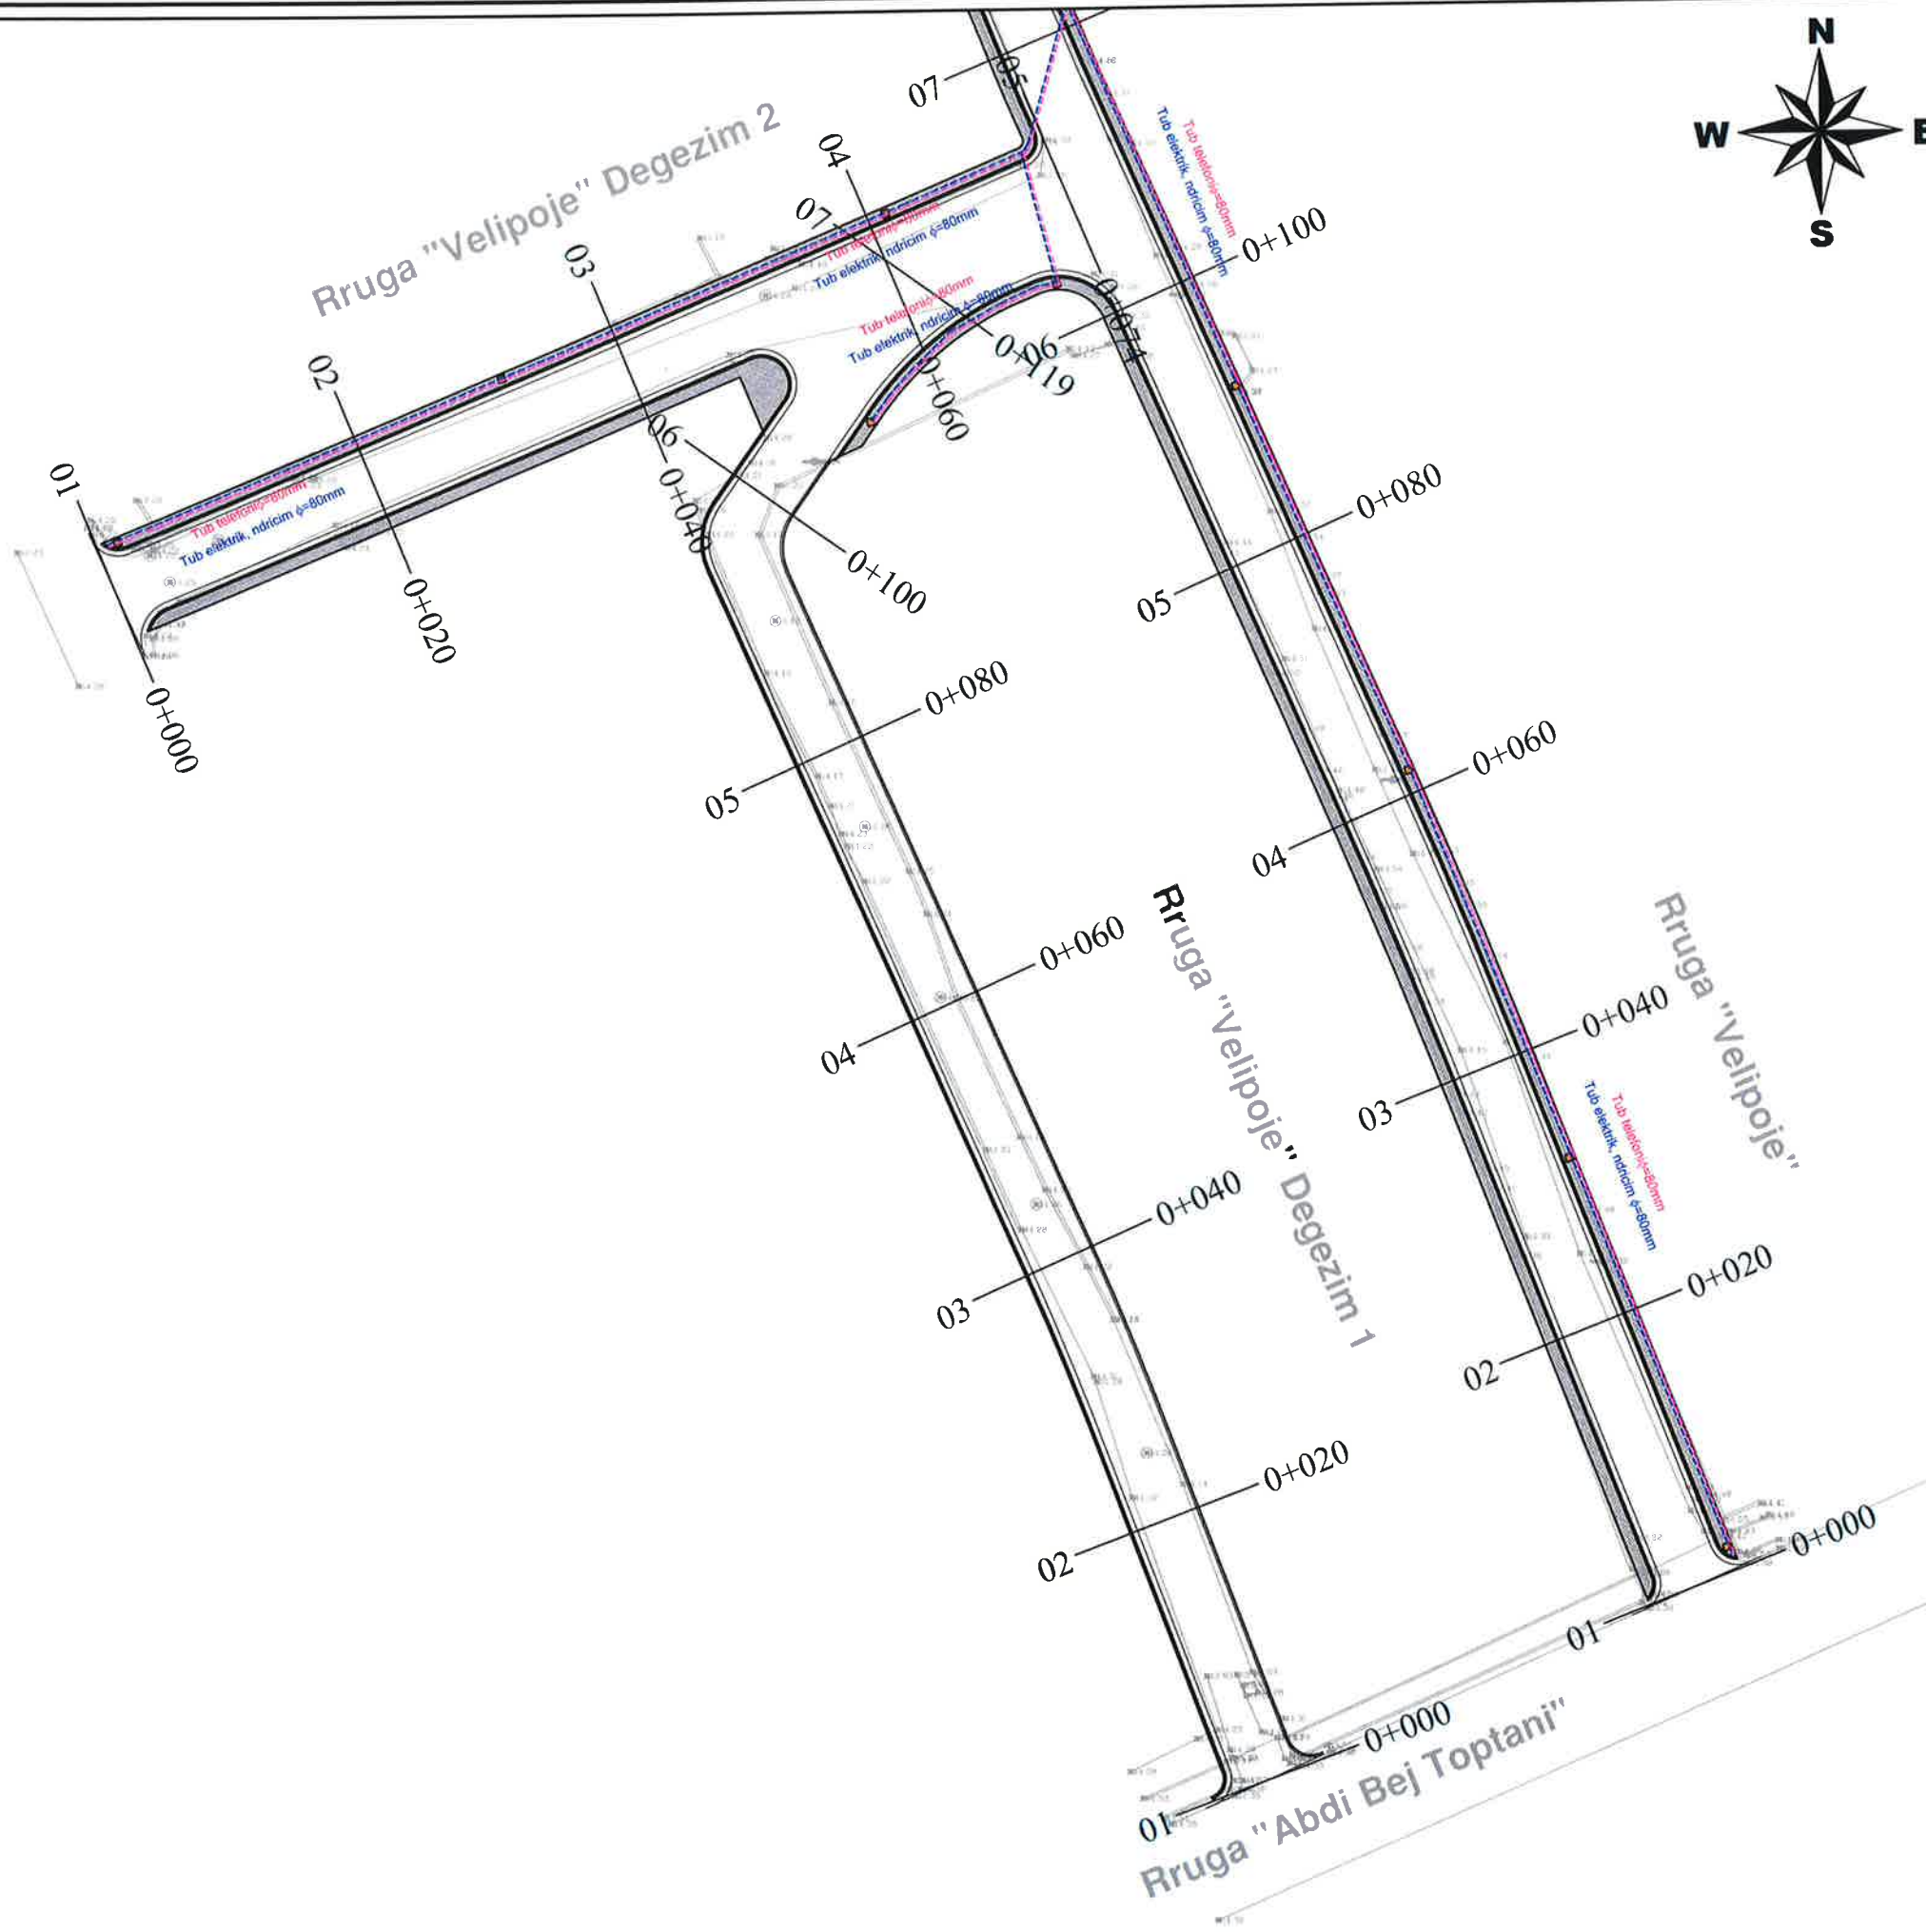

LEGJENDE

- Shtylle ndricimi
- Pusete Elektrike Ndricimi
- Tub Fleksibel elektriku, ndricim $\phi=80\text{mm}$
- Tub Fleksibel telefoni $\phi=80\text{mm}$
- Pusete kontrolli

BASHKIA KAMEZ

DREJTORIA E SHERBIMEVE PUBLIKE
DREJTORIA E PROJEKTEVE DHE INVESTIMEVE
DEPARTAMENTI I PROJEKTEVE

Dr. e Projekteve e Investimeve	FLORA MUCA								
STAFI TEKNIK PROJEKTES	<table border="1" style="width: 100%; border-collapse: collapse;"> <tr><td style="font-size: x-small;">Ing.</td><td>ARJOLA KURTI</td></tr> <tr><td style="font-size: x-small;">Ing.</td><td>ERBLIN LALA</td></tr> <tr><td style="font-size: x-small;">Ing.</td><td>DENIS PRENCI</td></tr> <tr><td style="font-size: x-small;">Ing.</td><td>RAMADAN HYSA</td></tr> </table>	Ing.	ARJOLA KURTI	Ing.	ERBLIN LALA	Ing.	DENIS PRENCI	Ing.	RAMADAN HYSA
Ing.	ARJOLA KURTI								
Ing.	ERBLIN LALA								
Ing.	DENIS PRENCI								
Ing.	RAMADAN HYSA								

Titulli i Projektit NDERTIM RRUGET "PJESHKORE, VELIPOJE, + RRUGICAT, BALLSHI, VALJAS PINGUL ME HEKURAN DEDED LAKNAS" Emertimi i Fletes PLANIMETRIA E NDRICIMIT	Faza e Projektit PROJEKT ZBATIMI Data e implementimit: Shkalla e Vizatimit 1:500 Fleta Nr. 04
--	---



BASHKIA KAMEZ

PROJEKT ZBATIMI

OBJEKTI:

NDERTIM RRUGET

**"PJESHKORE, VELIPOJE, + RRUGICAT, BALLSHI, VALIAS
PINGUL ME HEKURAN DEDEN LAKNAS"**



PLANIMETRIA E KUB & KUZ



BASHKIA KAMEZ

DREJTORIA E SHERBIMEVE PUBLIKE
DREJTORIA E PROJEKTEVE DHE INVESTIMEVE
DEPARTAMENTI I PROJEKTEVE

Dr. e Projekteve e Investimeve		FLORA MUCA	
STAFI TEKNIK PROJEKTUES	Ing.	ARJOLA KURTI	
	Ing.	ERBLIN LALA	
	Ing.	DENIS PRENCI	
	Ing.	RAMADAN HYSA	
Titulli i Projektit		Faza e Projektit	
NDERTIM RRUGET "PJESHKORE, VELIPOJE, + RRUGICAT, BALLSHI, VALIAS PINGUL ME HEKURAN DEDEN LAKNAS"		PROJEKT ZBATIMI	
Emertimi i Pjeses		Data e Implementimit:	
KAPAK		Shkalla e Vizatimit	
		Fieta Nr.	

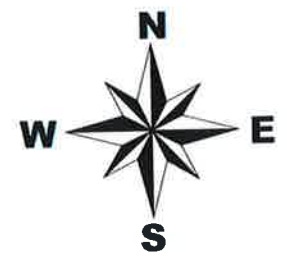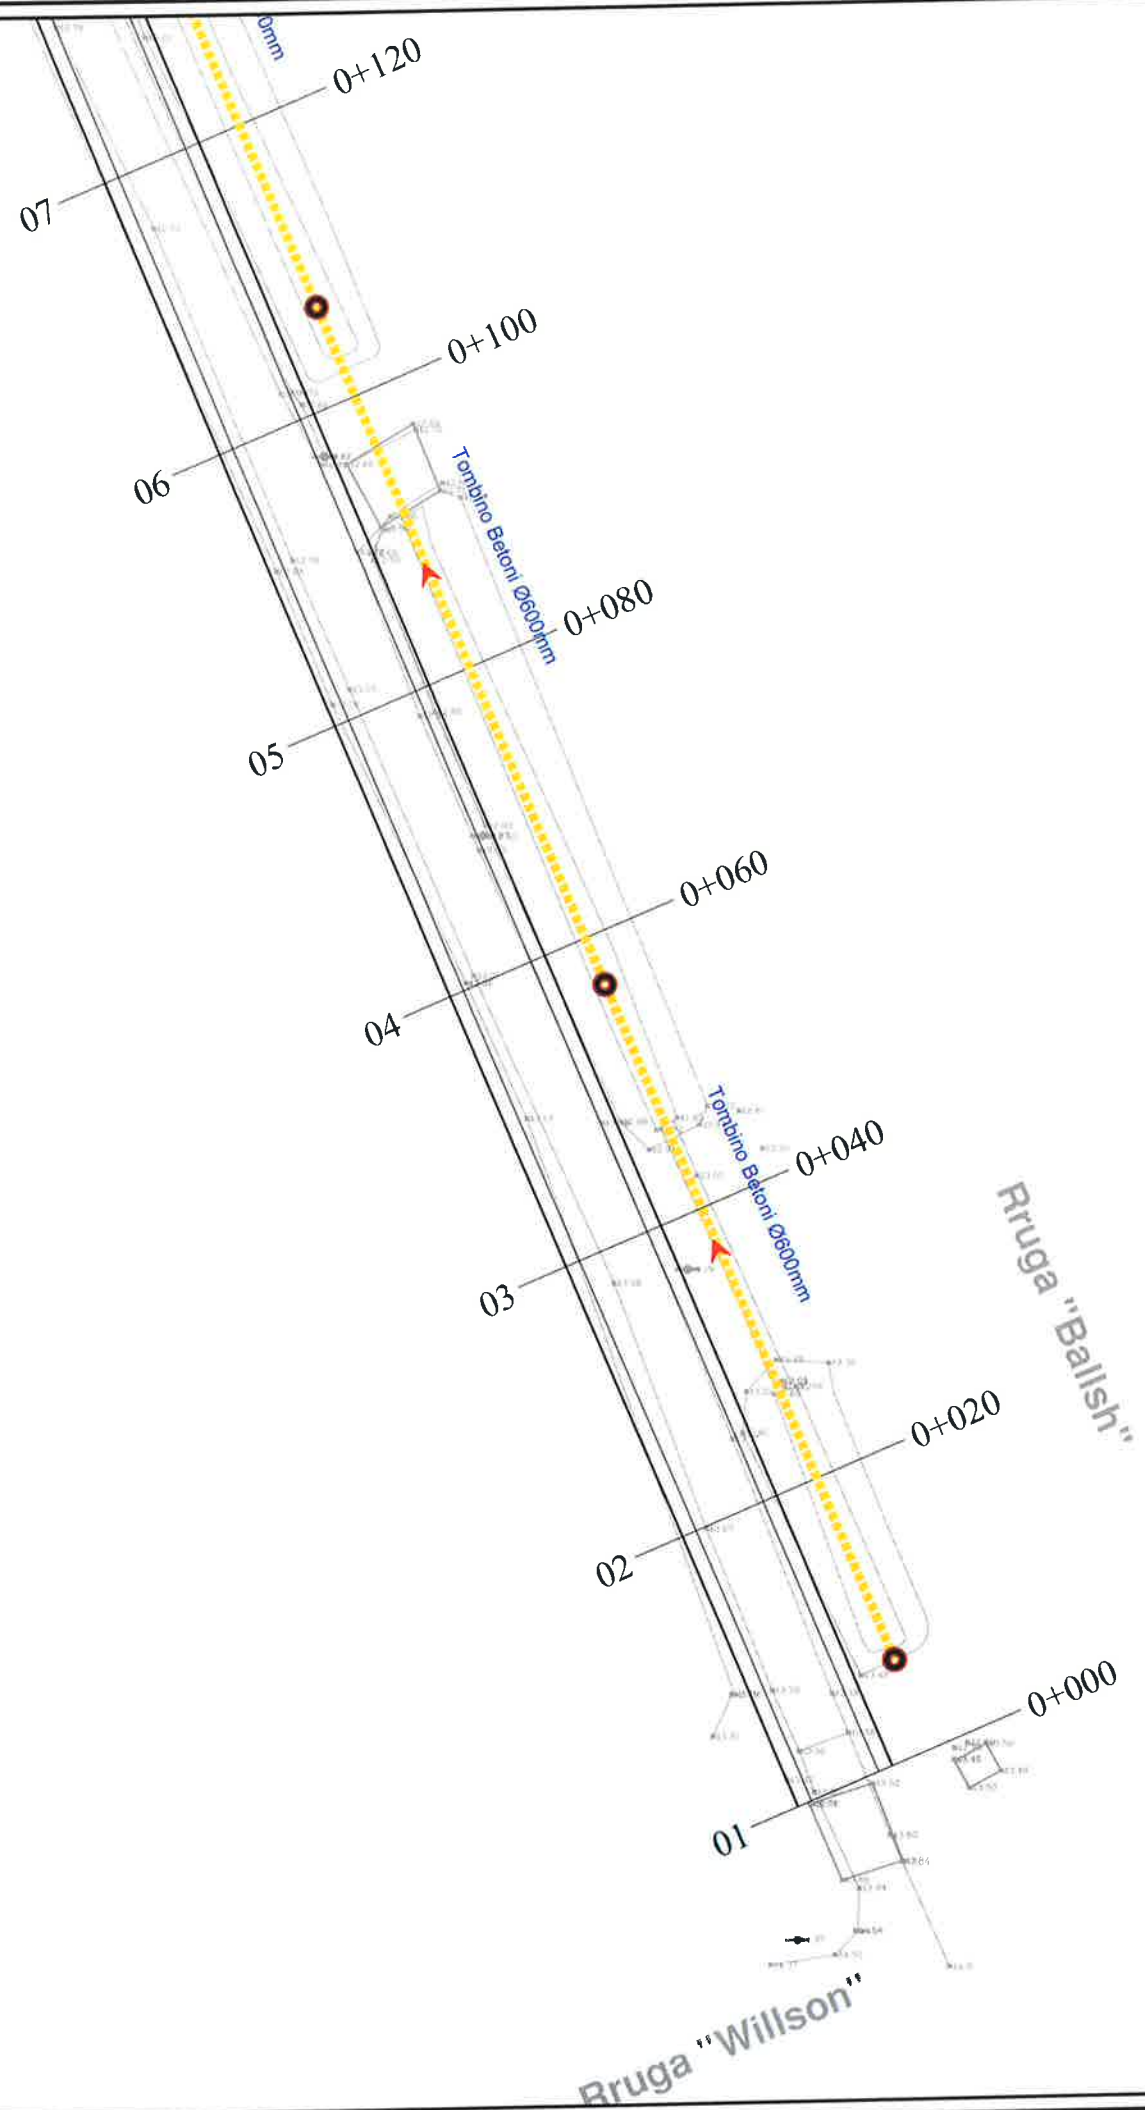

LEGJENDE	
	Tub H.D.P.E $\Phi=315$ KUB
	Tombino Betoni $\Phi=600$
	PUSETE KONTROLLI 1x1x1.5
	PUSETE KUB
	DREJTIMI I RRJEDHES KUB
	DREJTIMI I RRJEDHES





BASHKIA KAMEZ

DREJTORIA E SHERBIMEVE PUBLIKE
DREJTORIA E PROJEKTEVE DHE INVESTIMEVE
DEPARTAMENTI I PROJEKTEVE

Dr. e Projekteve e Investimeve	FLORA MUCA	
--------------------------------	------------	--

STAFI TEKNIK PROJEKTES	Ing.	ARJOLA KURTI	
	Ing.	ERBLIN LALA	
	Ing.	DENIS PRENCI	
	Ing.	RAMADAN HYSA	

Titulli i Projektit		Faza e Projektit
NDERTIM RRUGET "PJESHKORE, VELIPOJE, + RRUGICAT, BALLSHI, VALIAS PINGUL ME HEKURAN DEDEN LAKNAS"		PROJEKT-ZBATIMI
Emertimi i Fletes		Data e Implementimit:
PLANIMETRIA E KUZ & KUB		Shkalla e Vizatimit: 1:500
		Fleta Nr. 01

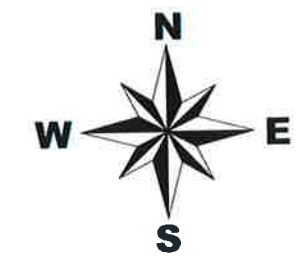
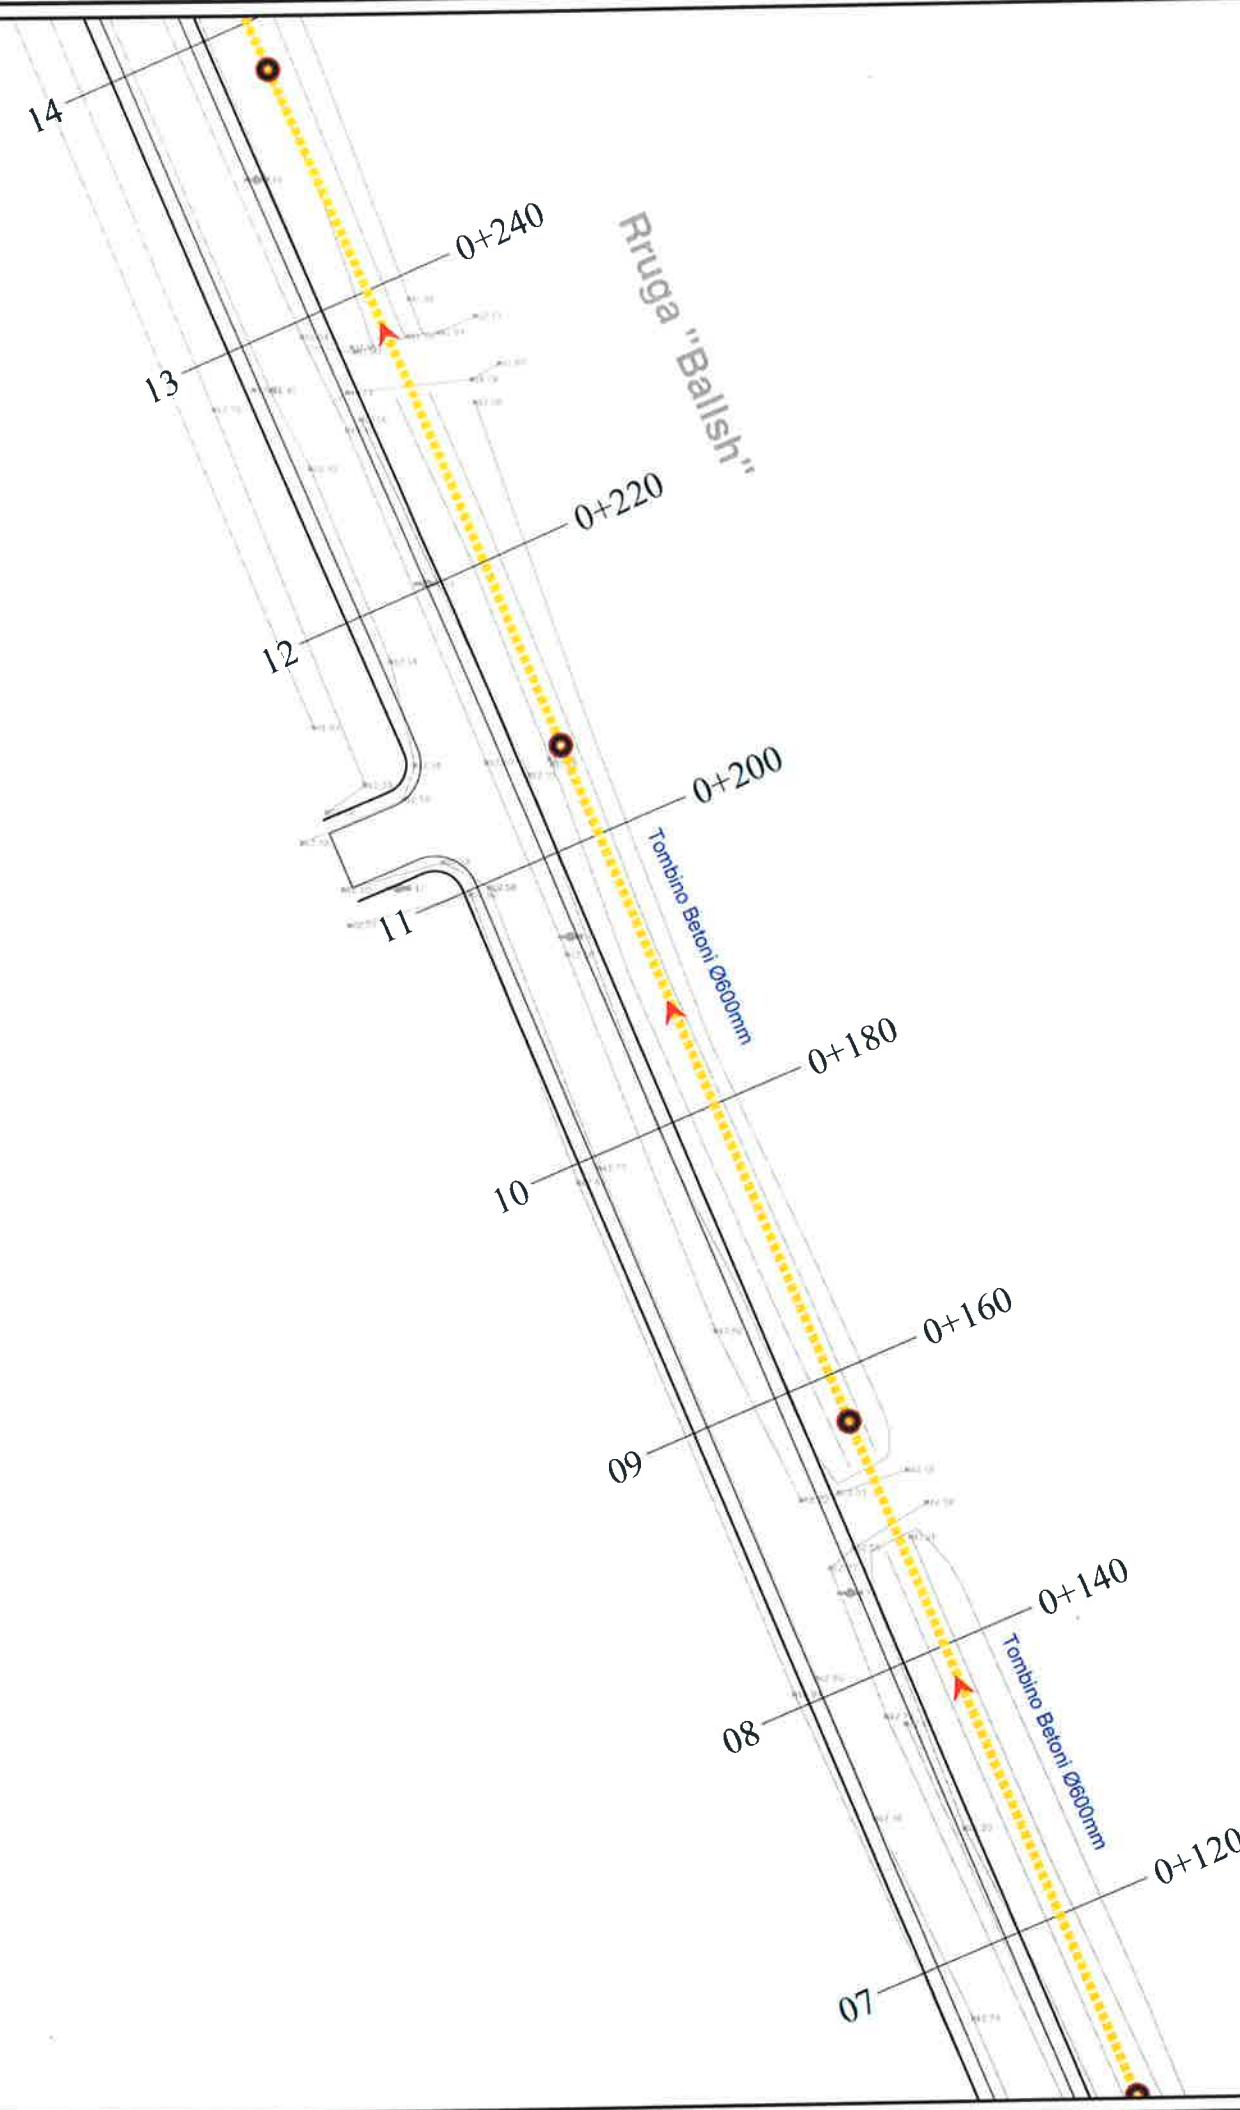


LEGJENDE	
	Tub H.D.P.E $\Phi=315$ KUB
	Tombino Betoni $\Phi=600$
	PUSETE KONTROLLI 1x1x1.5
	PUSETE KUB
	DREJTIMI I RRJEDHES KUB
	DREJTIMI I RRJEDHES

BASHKIA KAMEZ
 DREJTORIA E SHERBIMEVE PUBLIKE
 DREJTORIA E PROJEKTEVE DHE INVESTIMEVE
 DEPARTAMENTI I PROJEKTEVE

Dr. e Projekteve e Investimeve	FLORA MUCA	
STAFI TEKNIK PROJEKTUES	Ing. ARJOLA KURTI	
	Ing. ERBLIN LALA	
	Ing. DENIS PRENCI	
	Ing. RAMADAN HYSA	

Titulli i Projektit NDERTIM RRUGET "PJESHKORE, VELIPOJE, + RRUGICAT, BALLSHI, VALIAS PINGUL ME HEKURAN DEDEN LAKNAS" Emerimi i Fletes PLANIMETRIA E KUZ & KUB	Faza e Projektit PROJEKT ZBATIMI Data e implementimit : Shkalla e Vizatimit 1:500 Fleta Nr. 02
---	---

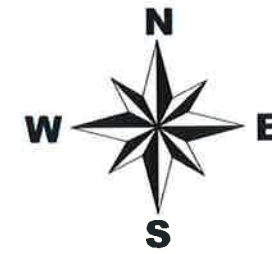
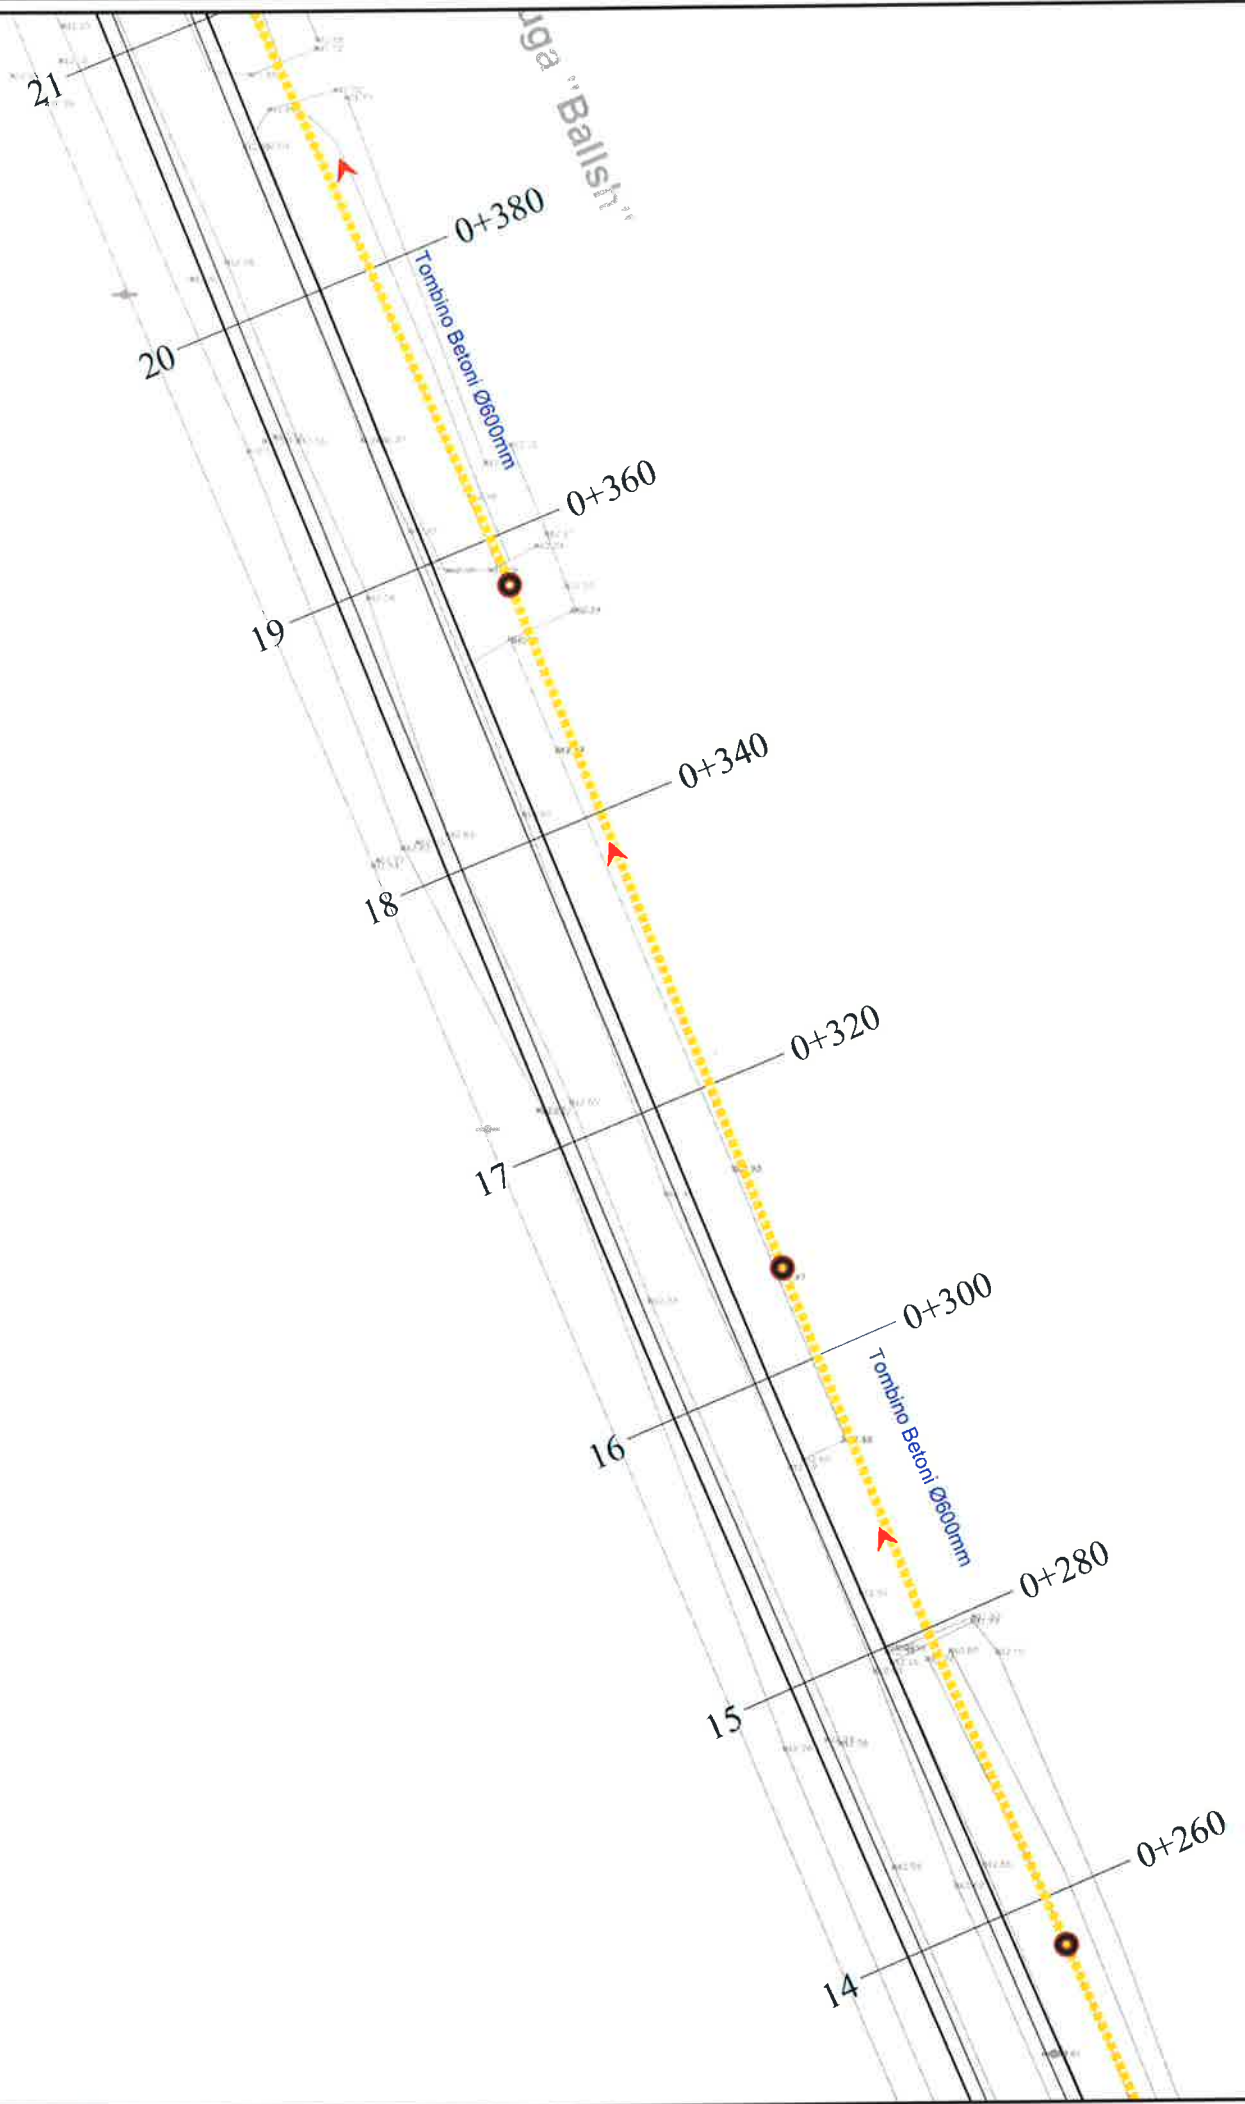


LEGJENDE	
	Tub H.D.P.E Φ=315 KUB
	Tombino Betoni Φ=600
	PUSETE KONTROLLI 1x1x1.5
	PUSETE KUB
	DREJTIMI I RRJEDHES KUB
	DREJTIMI I RRJEDHES

BASHKIA KAMEZ
 DREJTORIA E SHERBIMEVE PUBLIKE
 DREJTORIA E PROJEKTEVE DHE INVESTIMEVE
 DEPARTAMENTI I PROJEKTEVE

Dr. e Projekteve e Investimeve	FLORA MUCA	
STAFI TEKNIK PROJEKTES	Ing. ARJOLA KURTI	
	Ing. ERBLIN LALA	
	Ing. DENIS PRENCI	
	Ing. RAMADAN HYSA	

Titulli i Projektit	Faza e Projektit
NDERTIM RRUGET "PJESHKORE, VELIPOJE, + RRUGICAT, BALLSHI, VALIAS PINGUL ME HEKURAN DEDEN LAKNAS"	PROJEKT ZBATIMI
Emertimi i Fletes	Data e Implementimit:
PLANIMETRIA E KUZ & KUB	Shkalla e Vizimit:
	1:500
	Fleta Nr.
	03

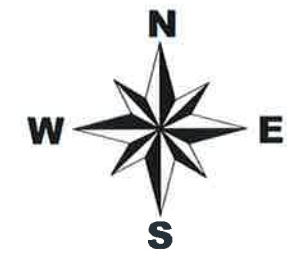
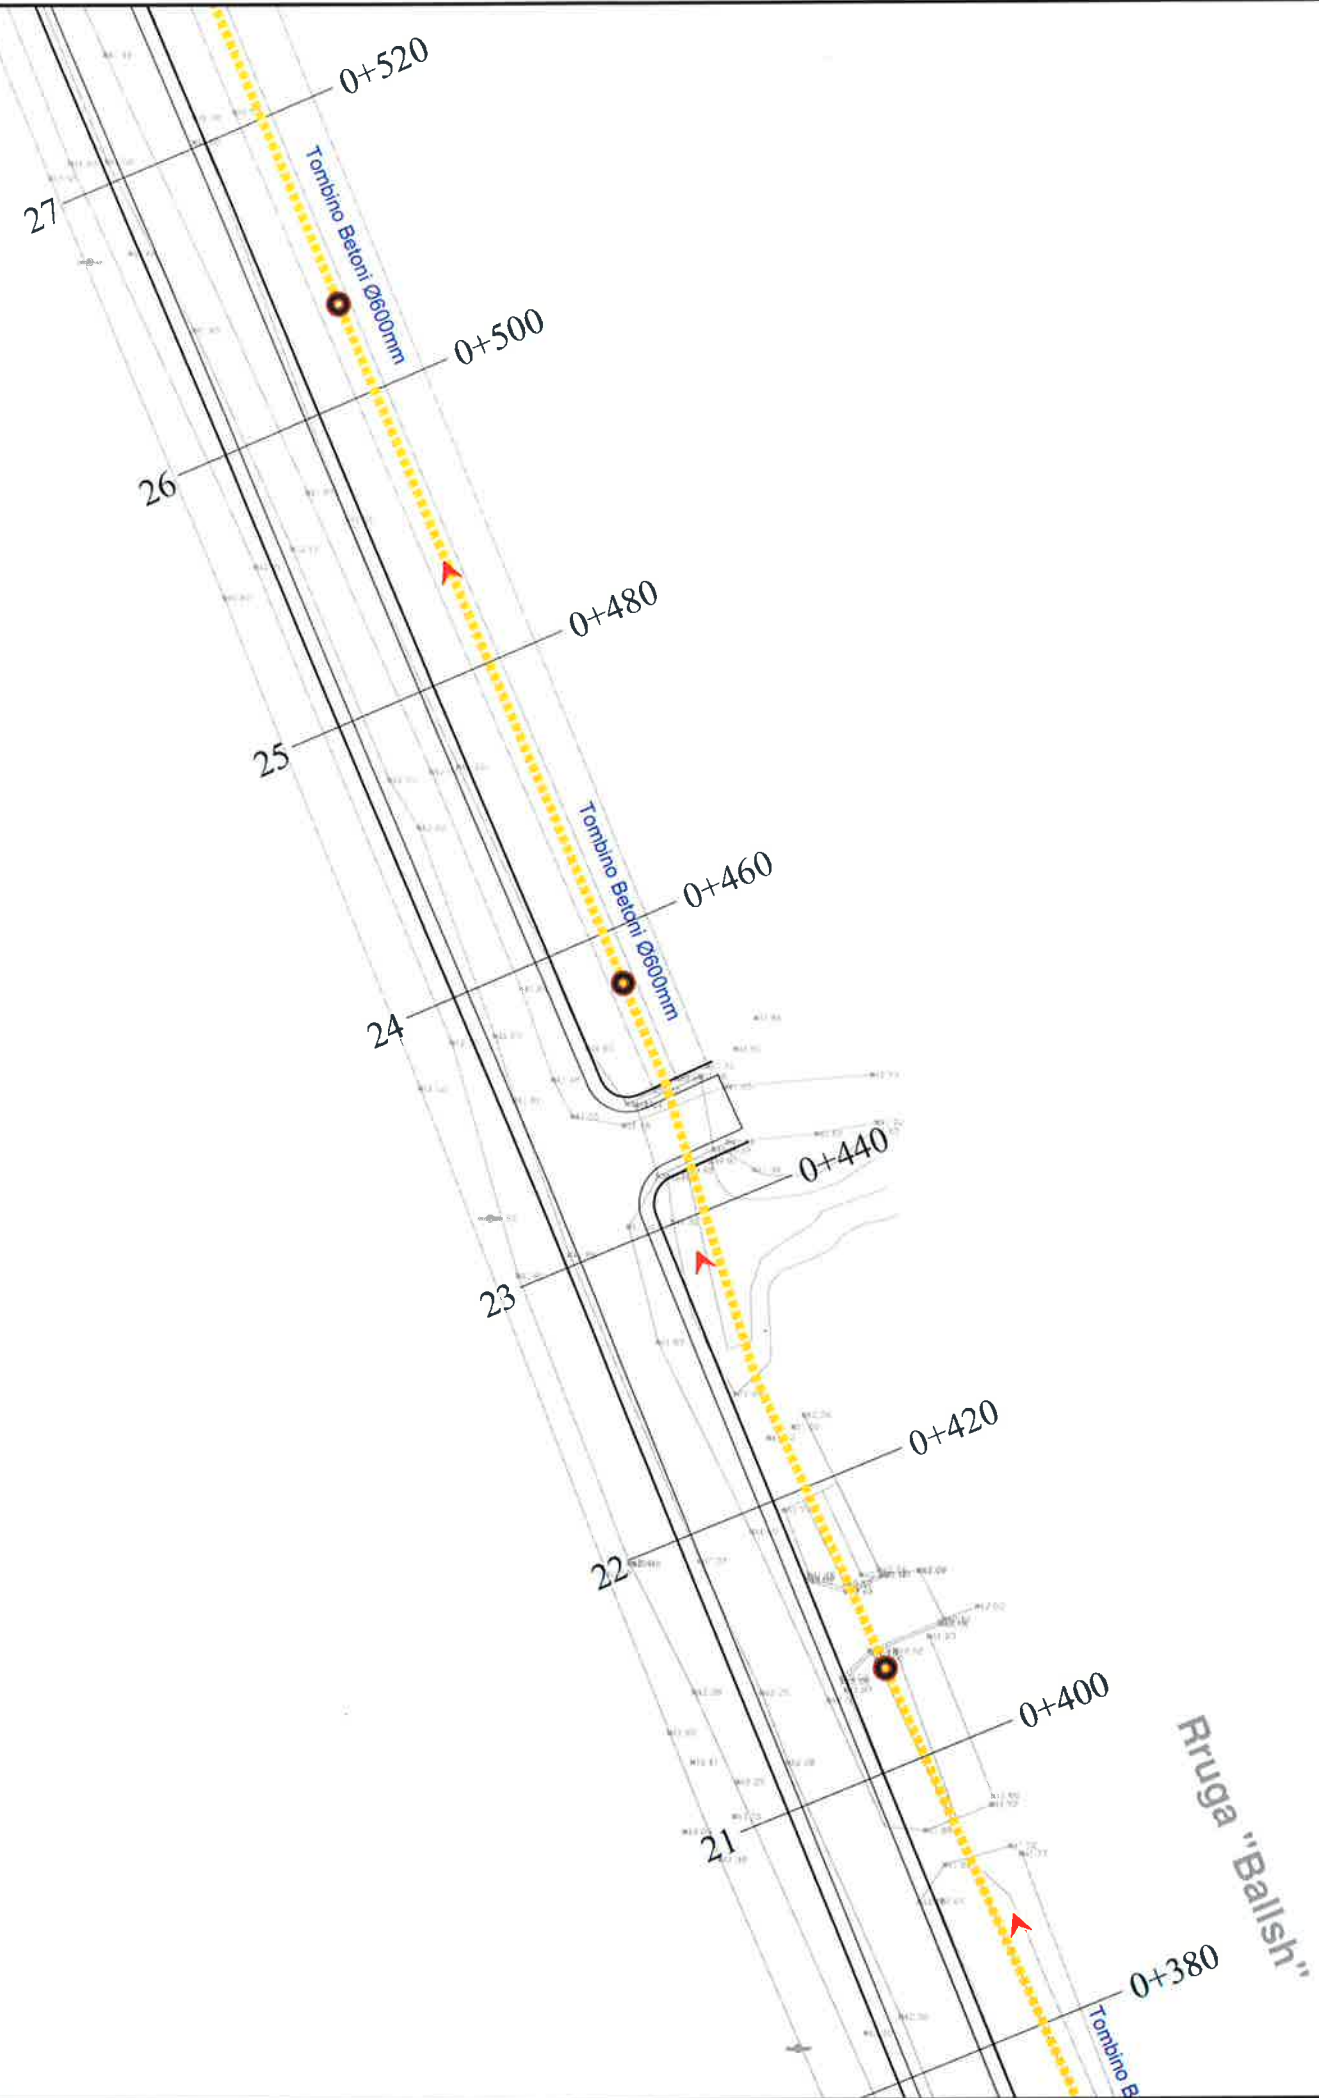


LEGJENDE	
	Tub H.D.P.E $\Phi=315$ KUB
	Tombino Betoni $\Phi=600$
	PUSETE KONTROLLI 1x1x1.5
	PUSETE KUB
	DREJTIMI I RRJEDHES KUB
	DREJTIMI I RRJEDHES


BASHKIA KAMEZ
 DREJTORIA E SHERBIMEVE PUBLIKE
 DREJTORIA E PROJEKTEVE DHE INVESTIMEVE
 DEPARTAMENTI I PROJEKTEVE

Dr. e Projekteve e Investimeve	FLORA MUCA
STAFI TEKNIK	Ing. ARJOLA KURTI
PROJEKTUES	Ing. ERBLIN LALA
	Ing. DENIS PRENCI
	Ing. RAMADAN HYSA

Titulli i Projektit NDERTIM RRUGET "PJESHKORE, VELIPOJE, + RRUGICAT, BALLSHI, VALIAS PINGUL ME HEKURAN DEDEN LAKNAS" Emeritimi i Fletes PLANIMETRIA E KUZ & KUB	Faza e Projektit PROJEKT ZBATIMI Data e implementimit : Shkalla e Vizatimit 1:500 Fleta Nr. 04
---	---

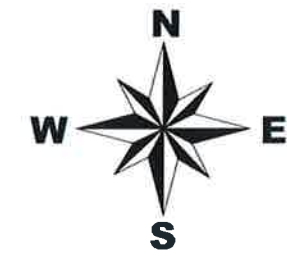
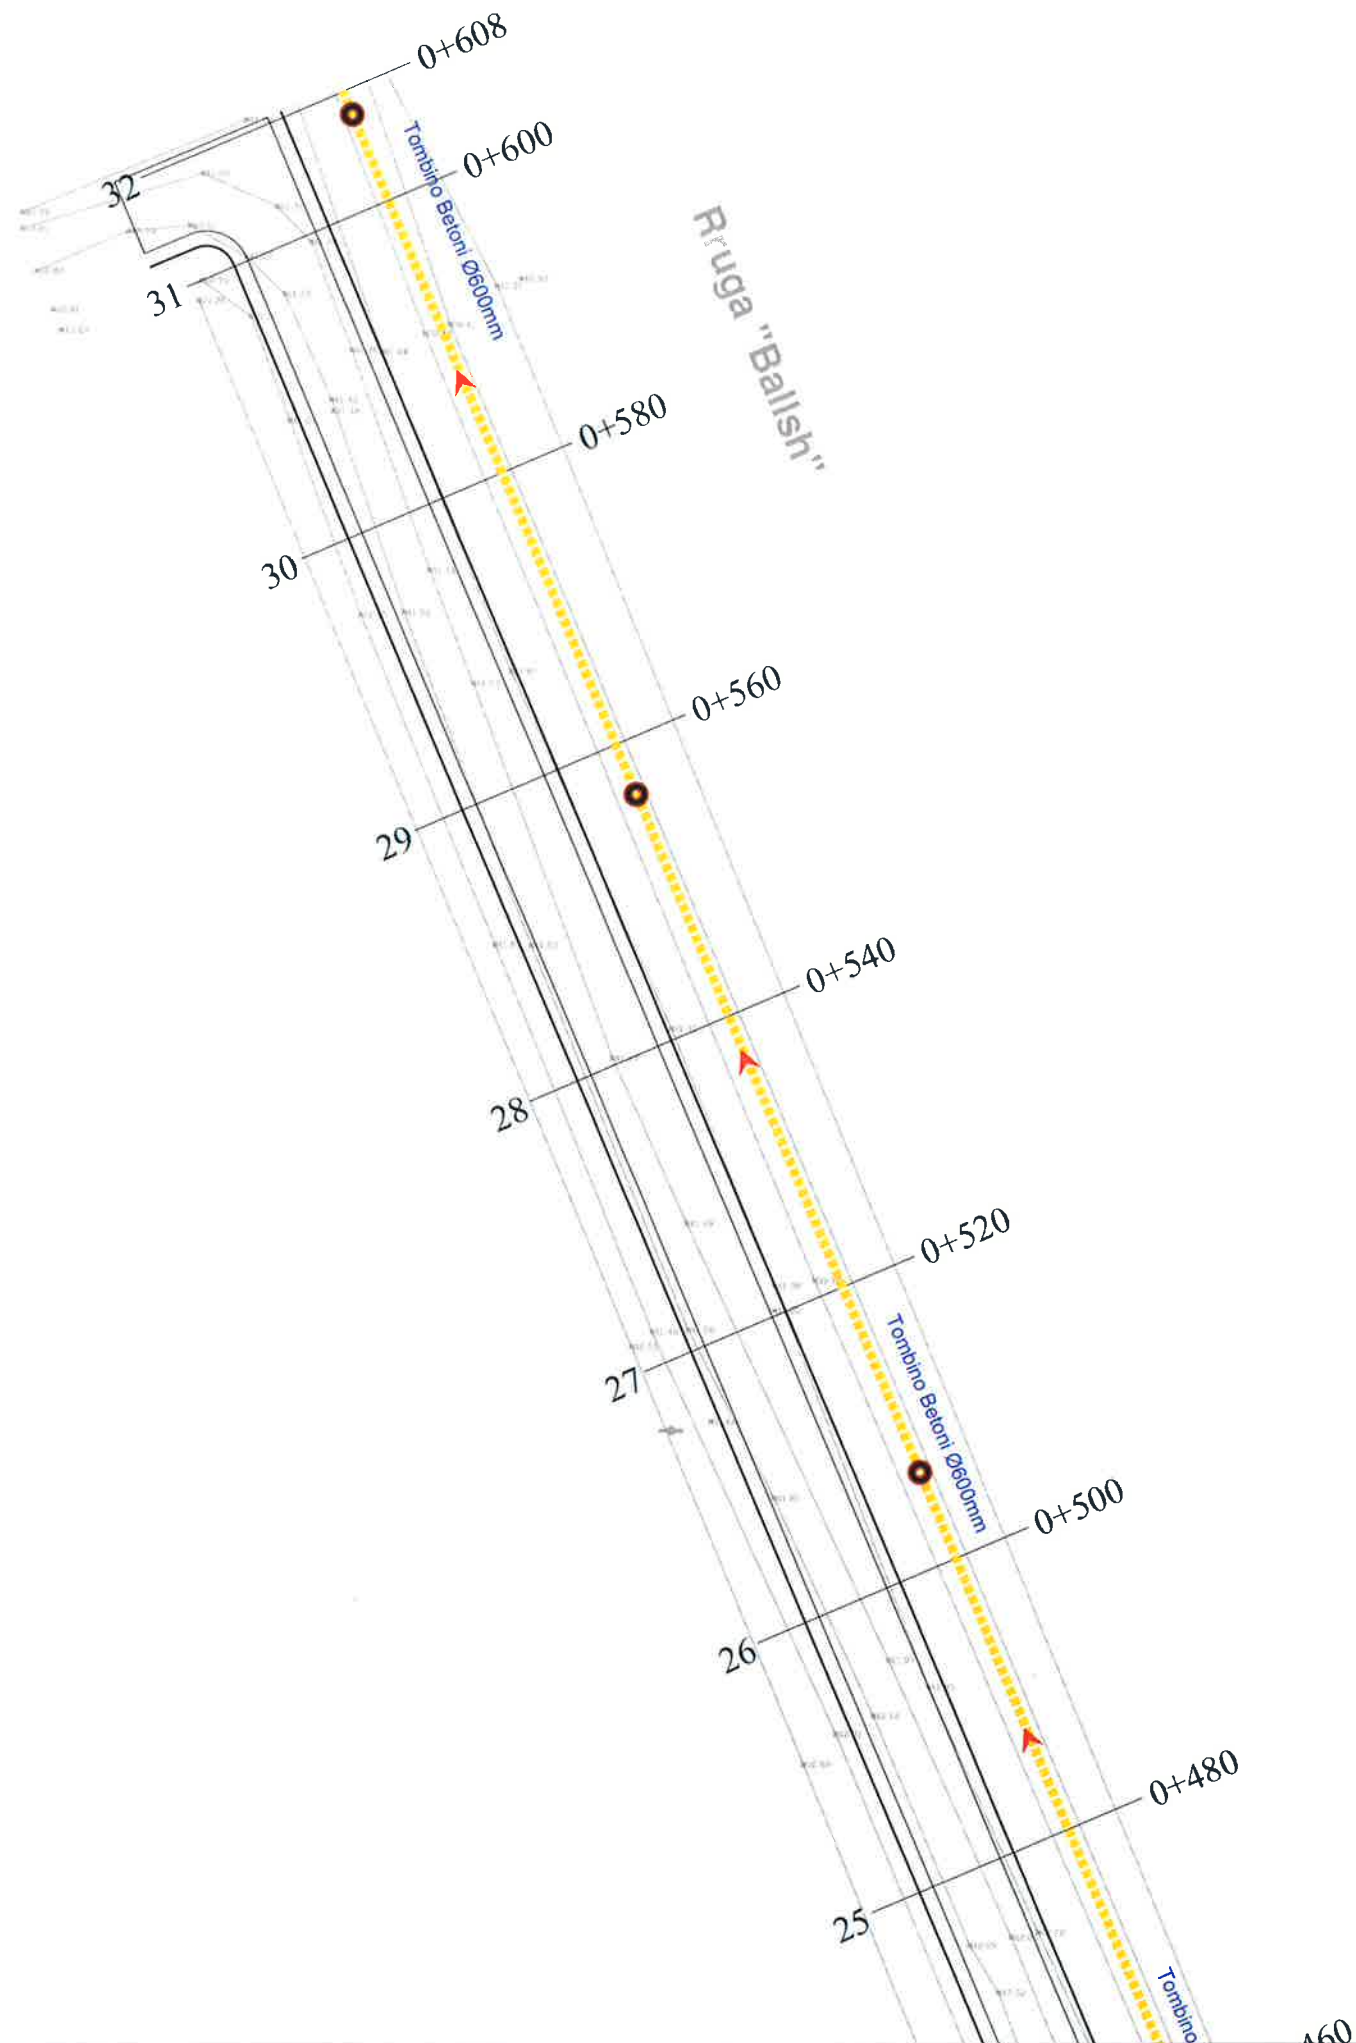


LEGJENDE	
	Tub H.D.P.E Φ=315 KUB
	Tombino Betoni Φ=600
	PUSETE KONTROLLI 1x1x1.5
	PUSETE KUB
	DREJTIMI I RRJEDHES KUB
	DREJTIMI I RRJEDHES

BASHKIA KAMEZ
 DREJTORIA E SHERBIMEVE PUBLIKE
 DREJTORIA E PROJEKTEVE DHE INVESTIMEVE
 DEPARTAMENTI I PROJEKTEVE

Dr. e Projekteve e Investimeve	FLORA MUCA	
STAFI TEKNIK	Ing. ARJOLA KURTI	
PROJEKTUES	Ing. ERBLIN LALA	
	Ing. DENIS PRENCI	
	Ing. RAMADAN HYSA	

Titulli i Projektit NDERTIM RRUGET "PJESHKORE, VELIPOJE, + RRUGICAT, BALLSHI, VALIAS PINGUL ME HEKURAN DEDED LAKNAS"	Faza e Projektit PROJEKT ZBATIMI
Emeritimi i Fietes PLANIMETRIA E KUZ & KUB	Data e Implementimit : Shkalla e Vizatimit 1:500
	Fleta Nr. 05

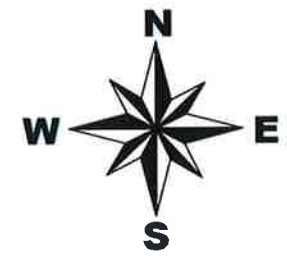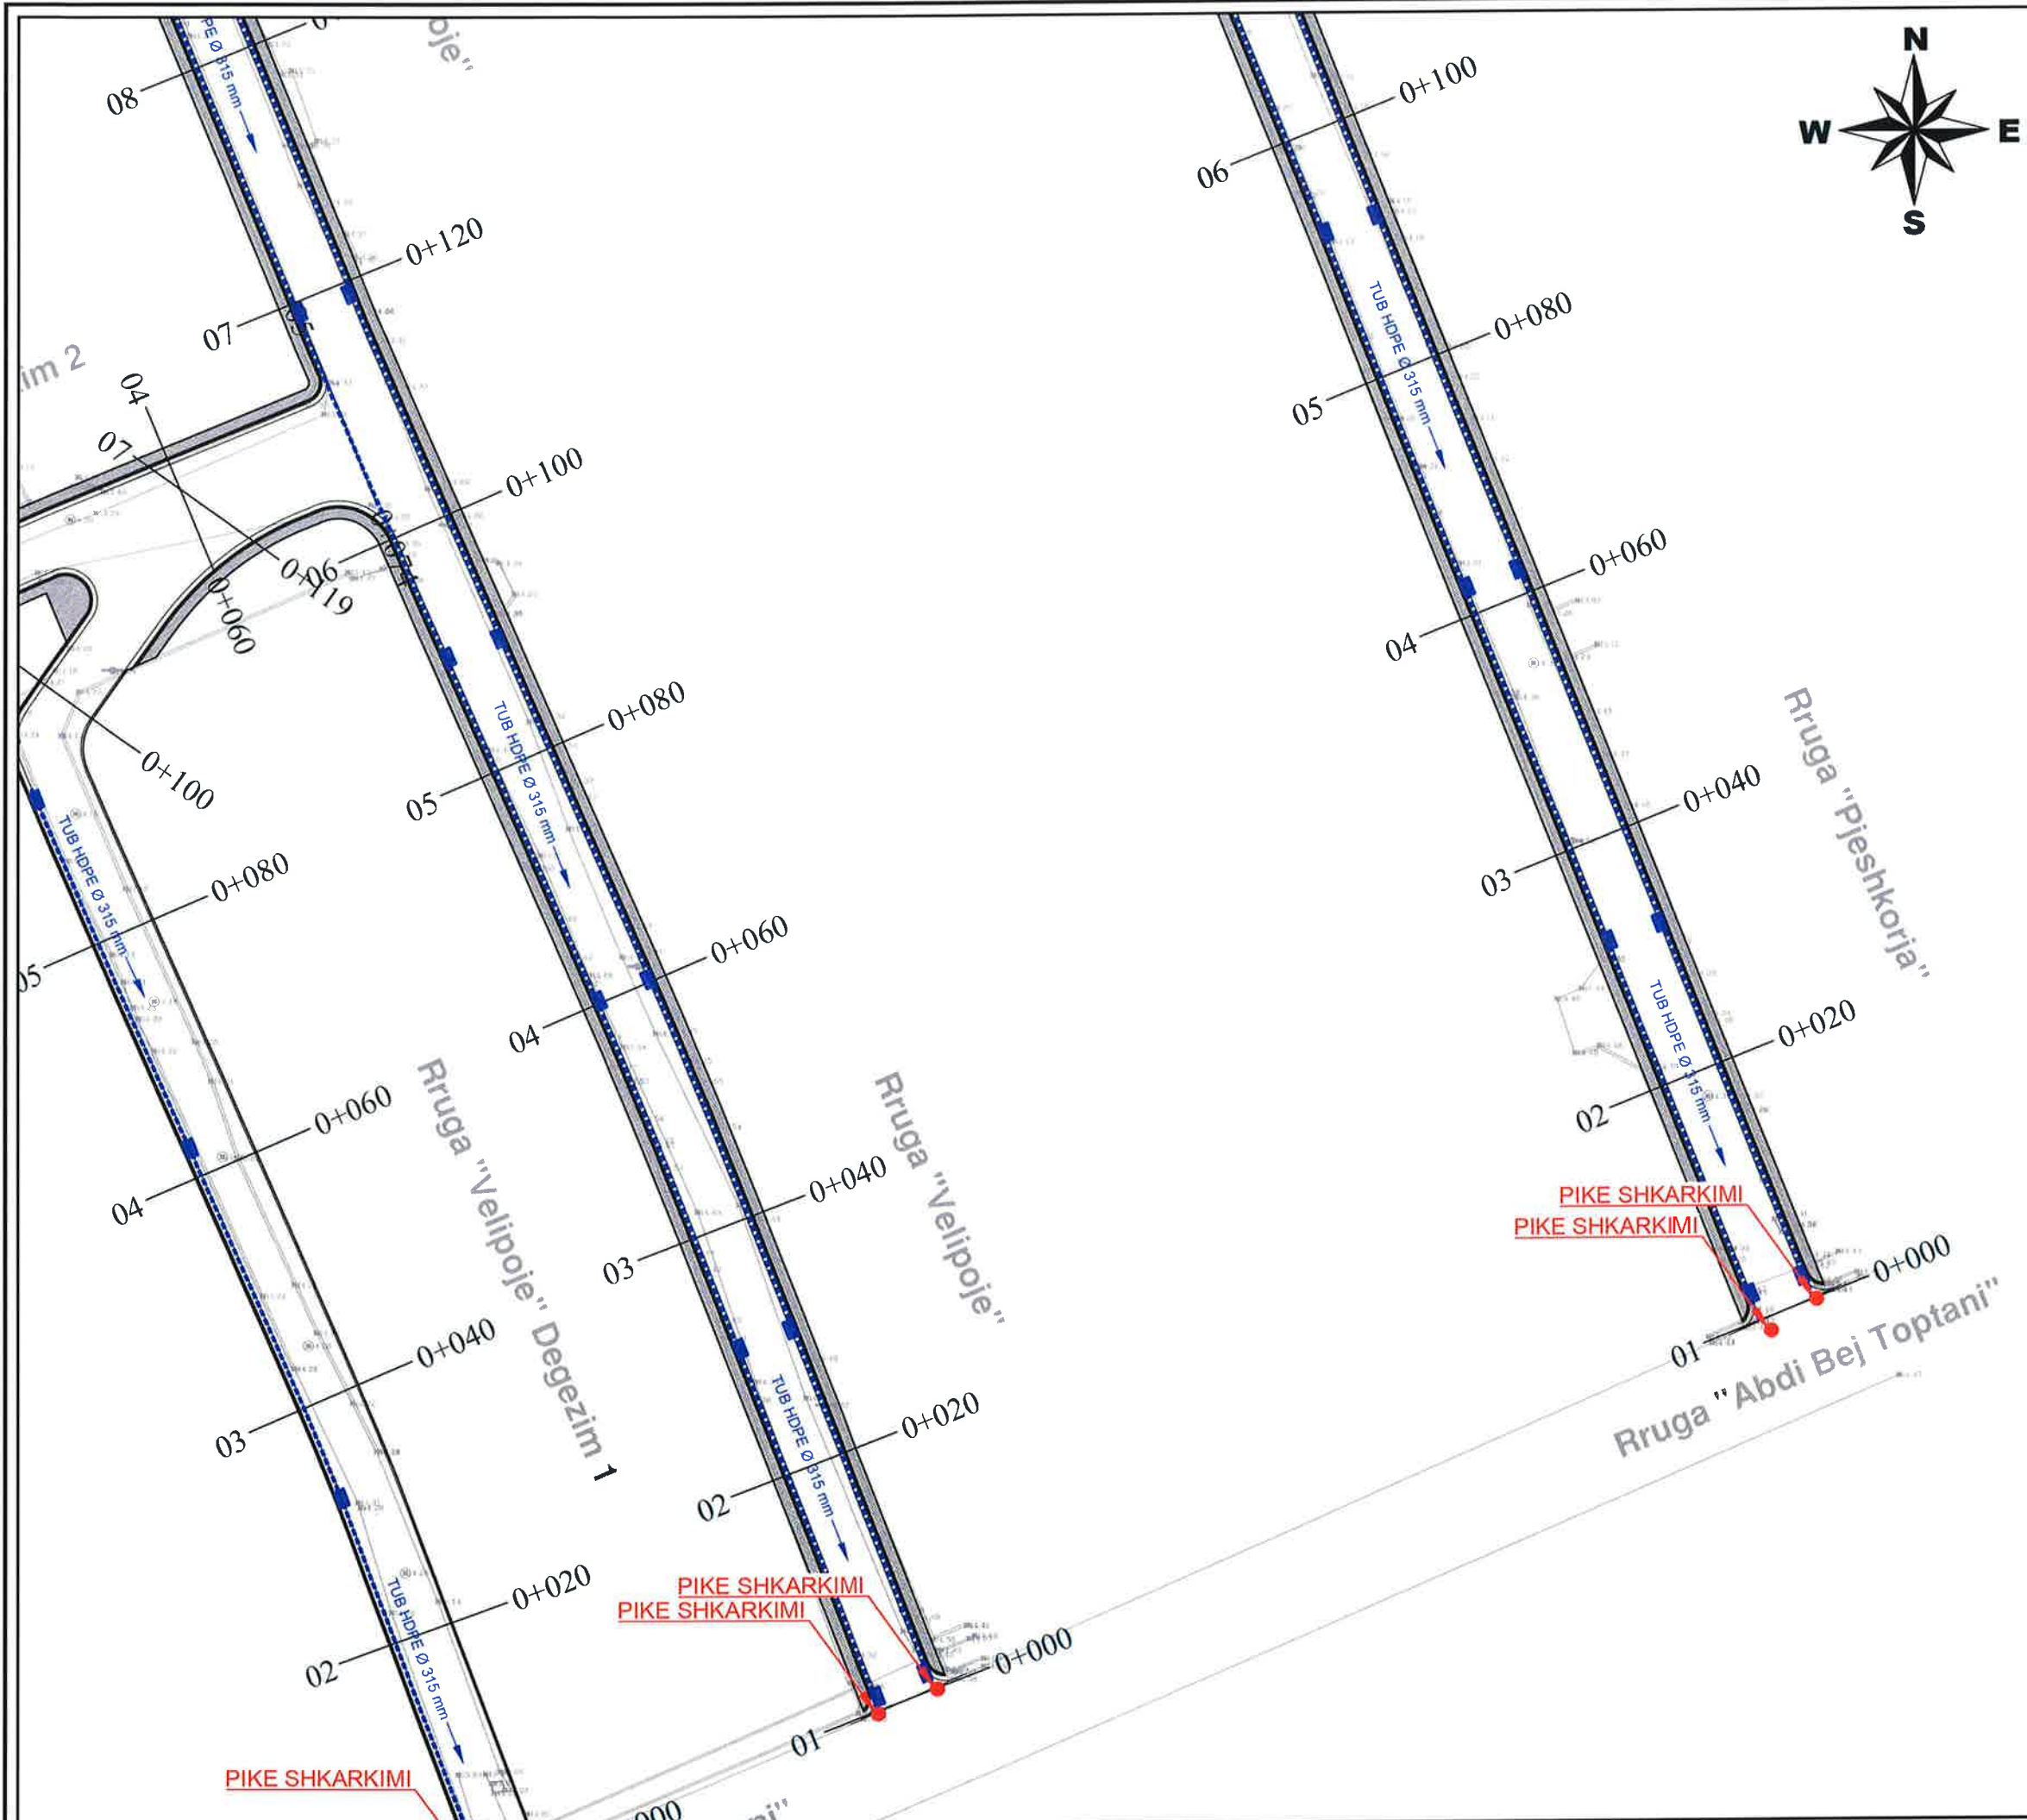


LEGJENDE	
	Tub H.D.P.E $\Phi=315$ KUB
	Tombino Betoni $\Phi=600$
	PUSETE KONTROLLI 1x1x1.5
	PUSETE KUB
	DREJTIMI I RRJEDHES KUB
	DREJTIMI I RRJEDHES

BASHKIA KAMEZ
 DREJTORIA E SHERBIMEVE PUBLIKE
 DREJTORIA E PROJEKTEVE DHE INVESTIMEVE
 DEPARTAMENTI I PROJEKTEVE

Dr. e Projekteve e Investimeve	FLORA MUCA	
STAFI TEKNIK PROJEKTES	Ing. ARJOLA KURTI	
	Ing. ERBLIN LALA	
	Ing. DENIS PRENCI	
	Ing. RAMADAN HYSA	

Titulli i Projektit	Faza e Projektit
NDERTIM RRUGET "PJESHKORE, VELIPOJE, + RRUGICAT, BALLSHI, VALIAS PINGUL ME HEKURAN DEDEN LAKNAS"	PROJEKT ZBATIMI
Emertimi i Fletes	Data e Implementimit :
PLANIMETRIA E KUZ & KUB	Shkalla e Vizatimit: 1:500
	Fleta Nr. 06

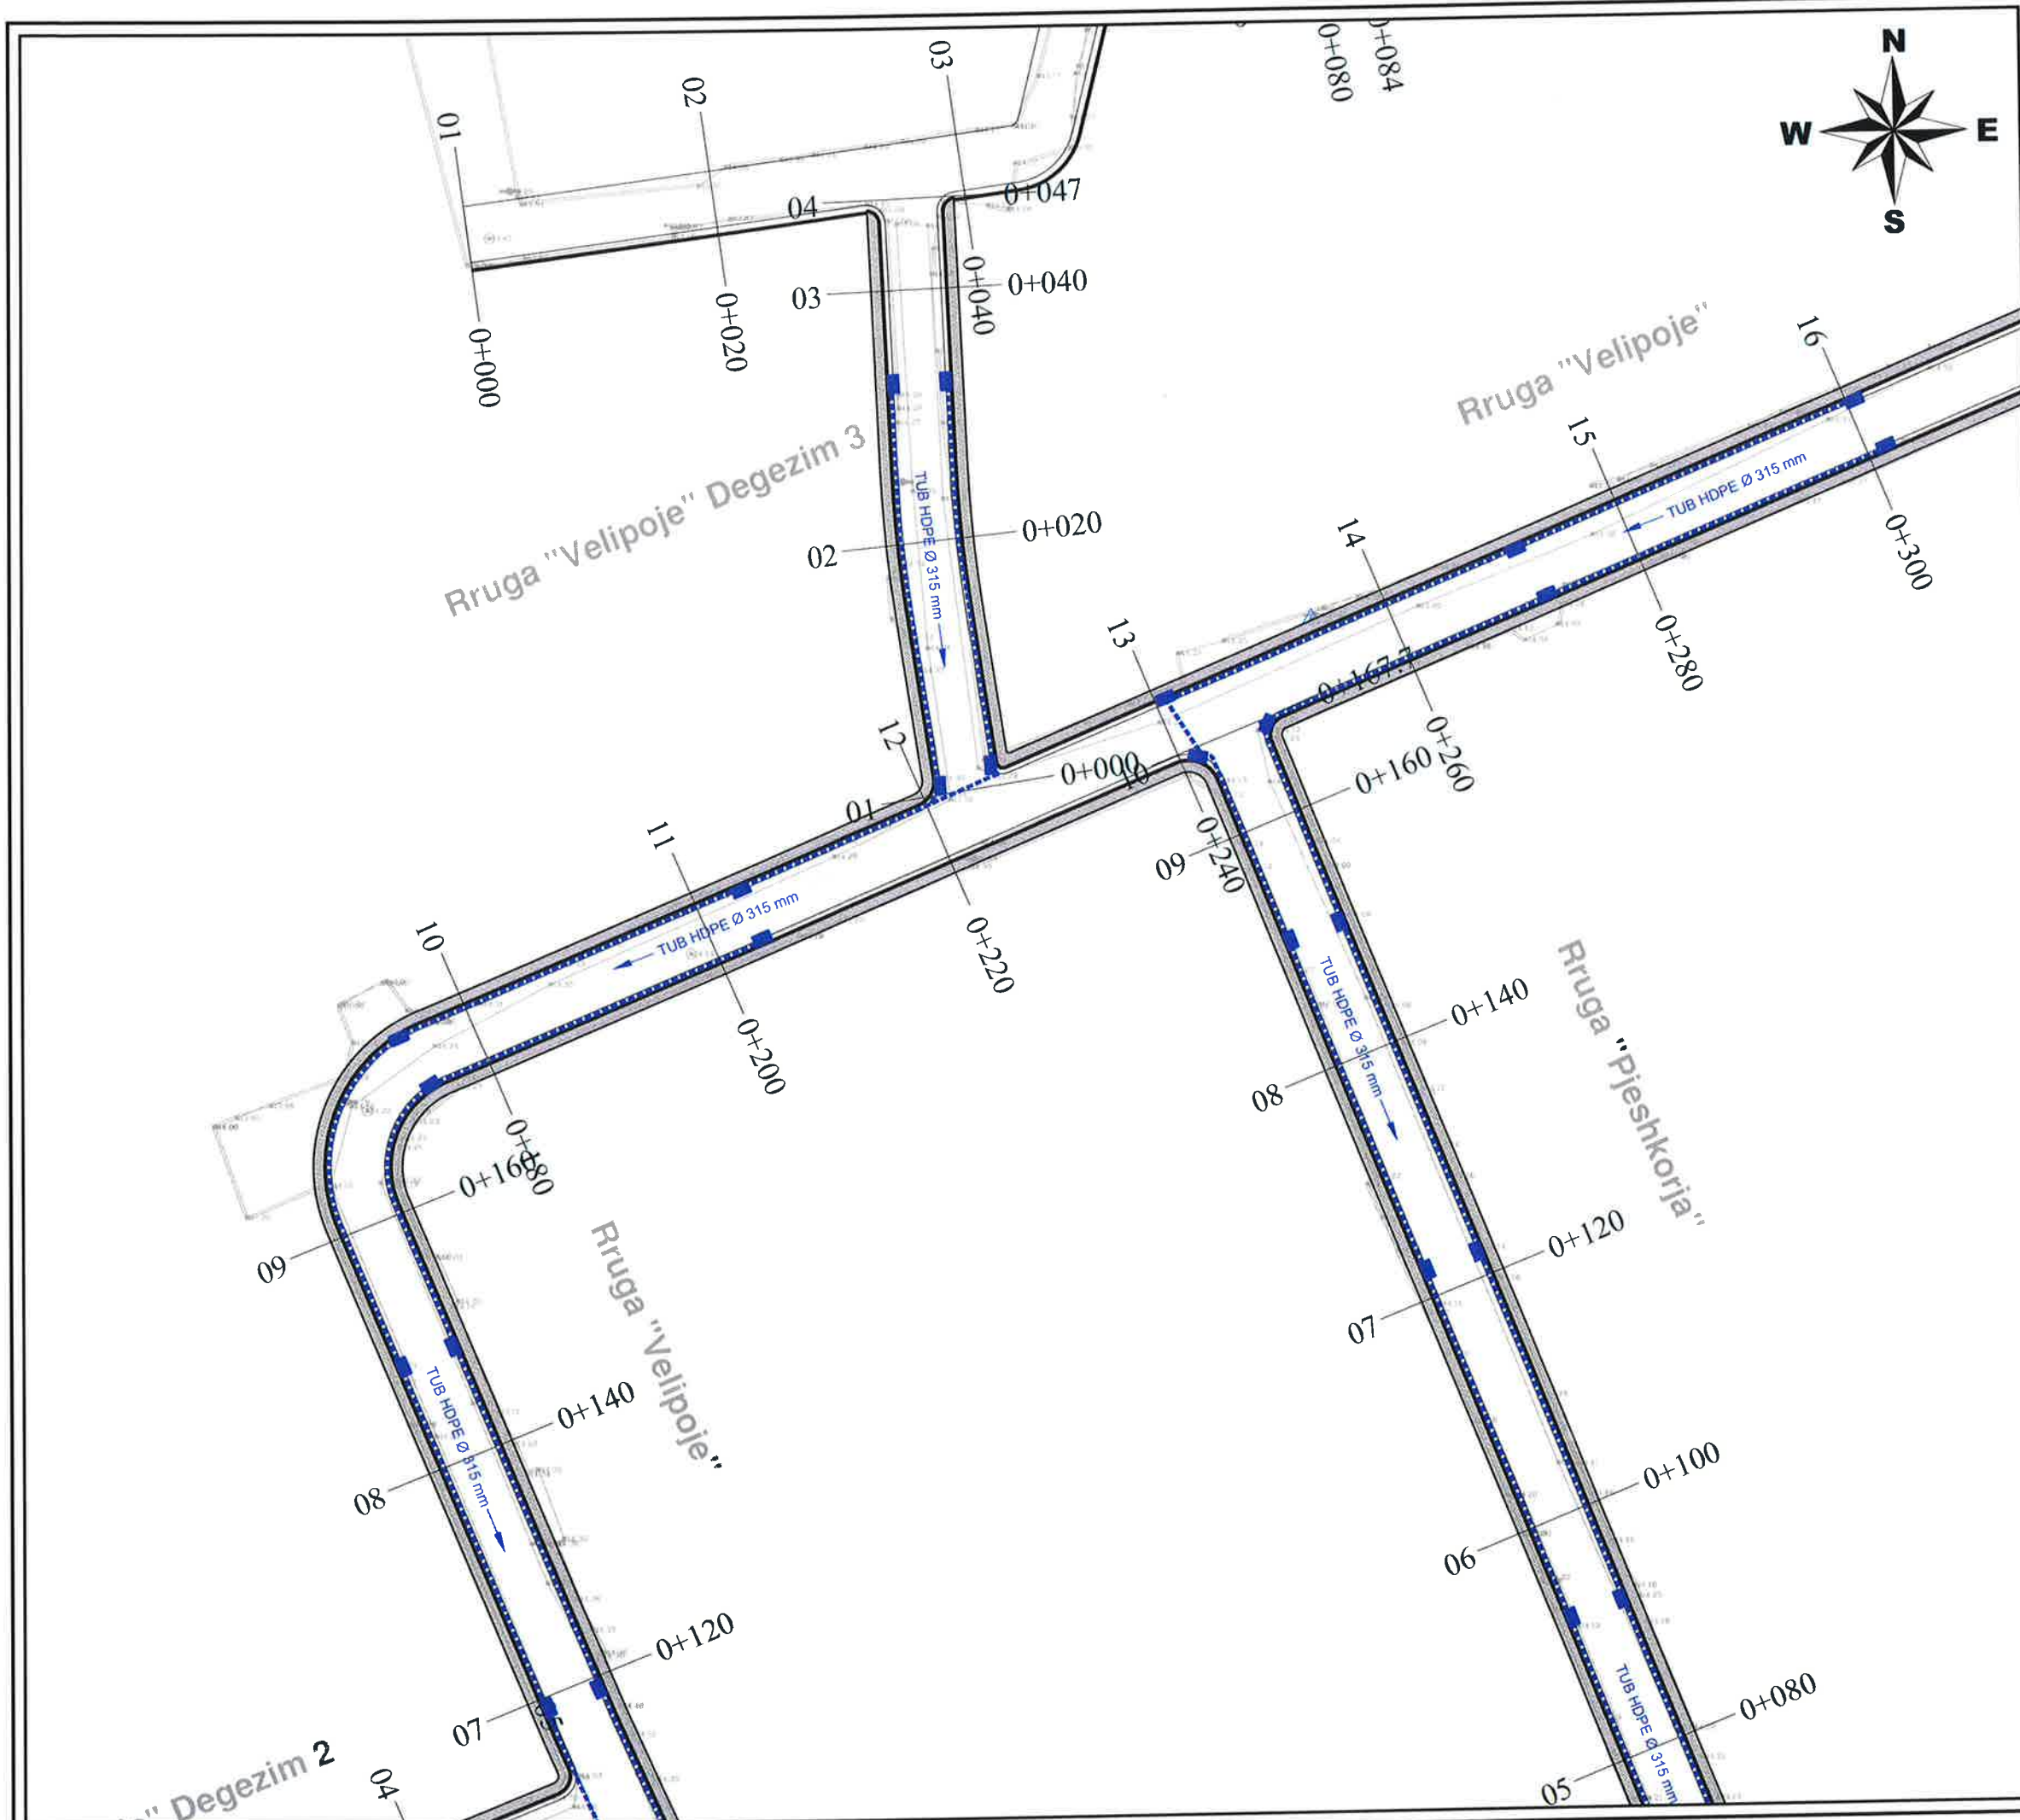


LEGJENDE

	Tub H.D.P.E $\Phi=315$ KUB
	Tombino Betoni $\Phi=600$
	PUSETE KONTROLLI 1x1x1.5
	PUSETE KUB
	DREJTIMI I RRJEDHES KUB
	DREJTIMI I RRJEDHES


BASHKIA KAMEZ
 DREJTORIA E SHERBIMEVE PUBLIKE
 DREJTORIA E PROJEKTEVE DHE INVESTIMEVE
 DEPARTAMENTI I PROJEKTEVE

Dr. e Projekteve e Investimeve	FLORA MUCA	
STAFI TEKNIK	Ing. ARJOLA KURTI	
PROJEKTUES	Ing. ERBLIN LALA	
	Ing. DENIS PRENCI	
	Ing. RAMADAN HYSA	

Titulli i Projektit	Faza e Projektit
NDERTIM RRUGET "PJESHKORE, VELIPOJE, + RRUGICAT, BALLSHI, VALIAS PINGUL ME HEKURAN DEDEN LAKNAS"	PROJEKT ZBATIMI
Emertimi i Pjeses	Data e Implementimit :
PLANIMETRIA E KUZ & KUB	Shkalla e Vizatimit :
	1:500
	Fleta Nr.
	07

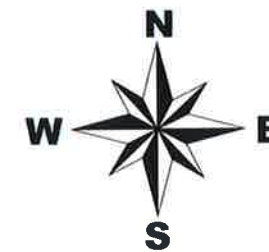


LEGJENDE	
	Tub H.D.P.E $\Phi=315$ KUB
	Tombino Betoni $\Phi=600$
	PUSETE KONTROLLI 1x1x1.5
	PUSETE KUB
	DREJTIMI I RRJEDHES KUB
	DREJTIMI I RRJEDHES

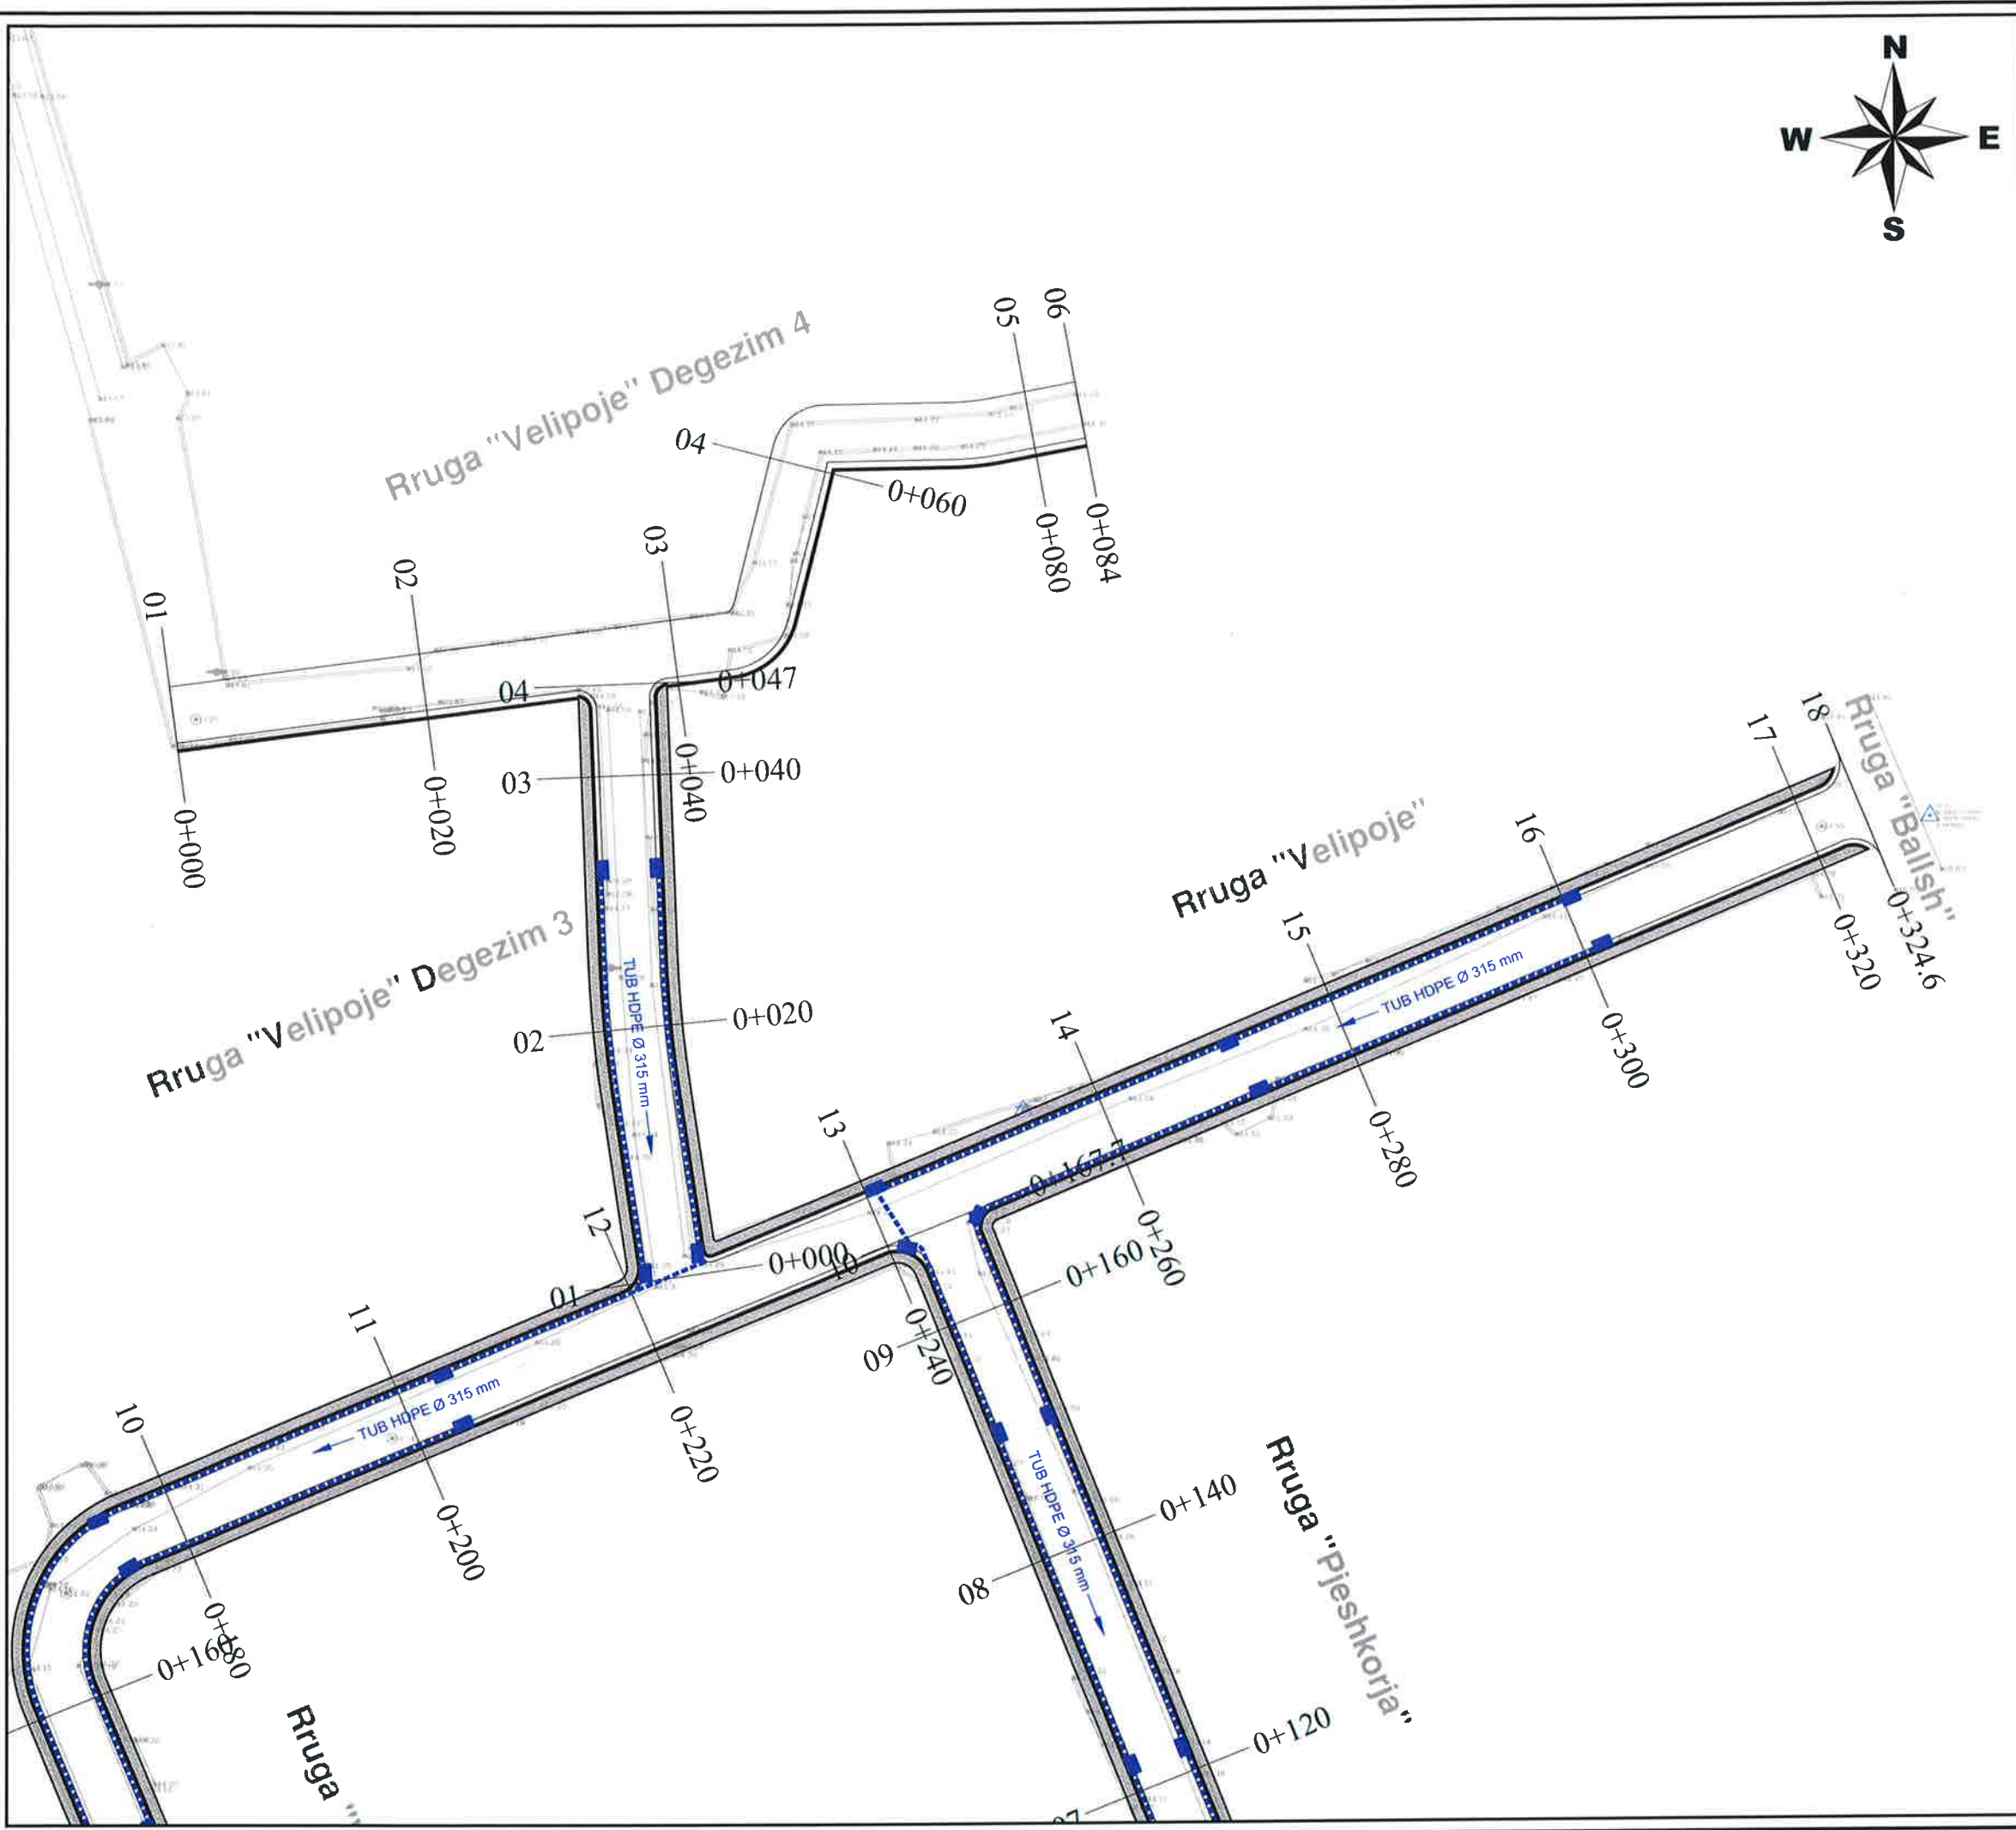

BASHKIA KAMEZ
 DREJTORIA E SHERBIMEVE PUBLIKE
 DREJTORIA E PROJEKTEVE DHE INVESTIMEVE
 DEPARTAMENTI I PROJEKTEVE

Dr. e Projekteve e Investimeve	FLORA MUCA	
STAFI TEKNIK PROJEKTIUES	Ing. ARJOLA KURTI	
	Ing. ERBLIN LALA	
	Ing. DENIS PRENCI	
	Ing. RAMADAN HYSA	

Titulli i Projektit NDERTIM RRUGET "PJESHKORE, VELIPOJE, + RRUGICAT, BALLSHI, VALIAS PINGUL ME HEKURAN DEKEN LAKNAS"	Faza e Projektit PROJEKT ZBATIMI
Emertimi i Fietes PLANIMETRIA E KUZ & KUB	Data e Implementimit: Shkalla e Vizatimit: 1:500 Fleta Nr. 08

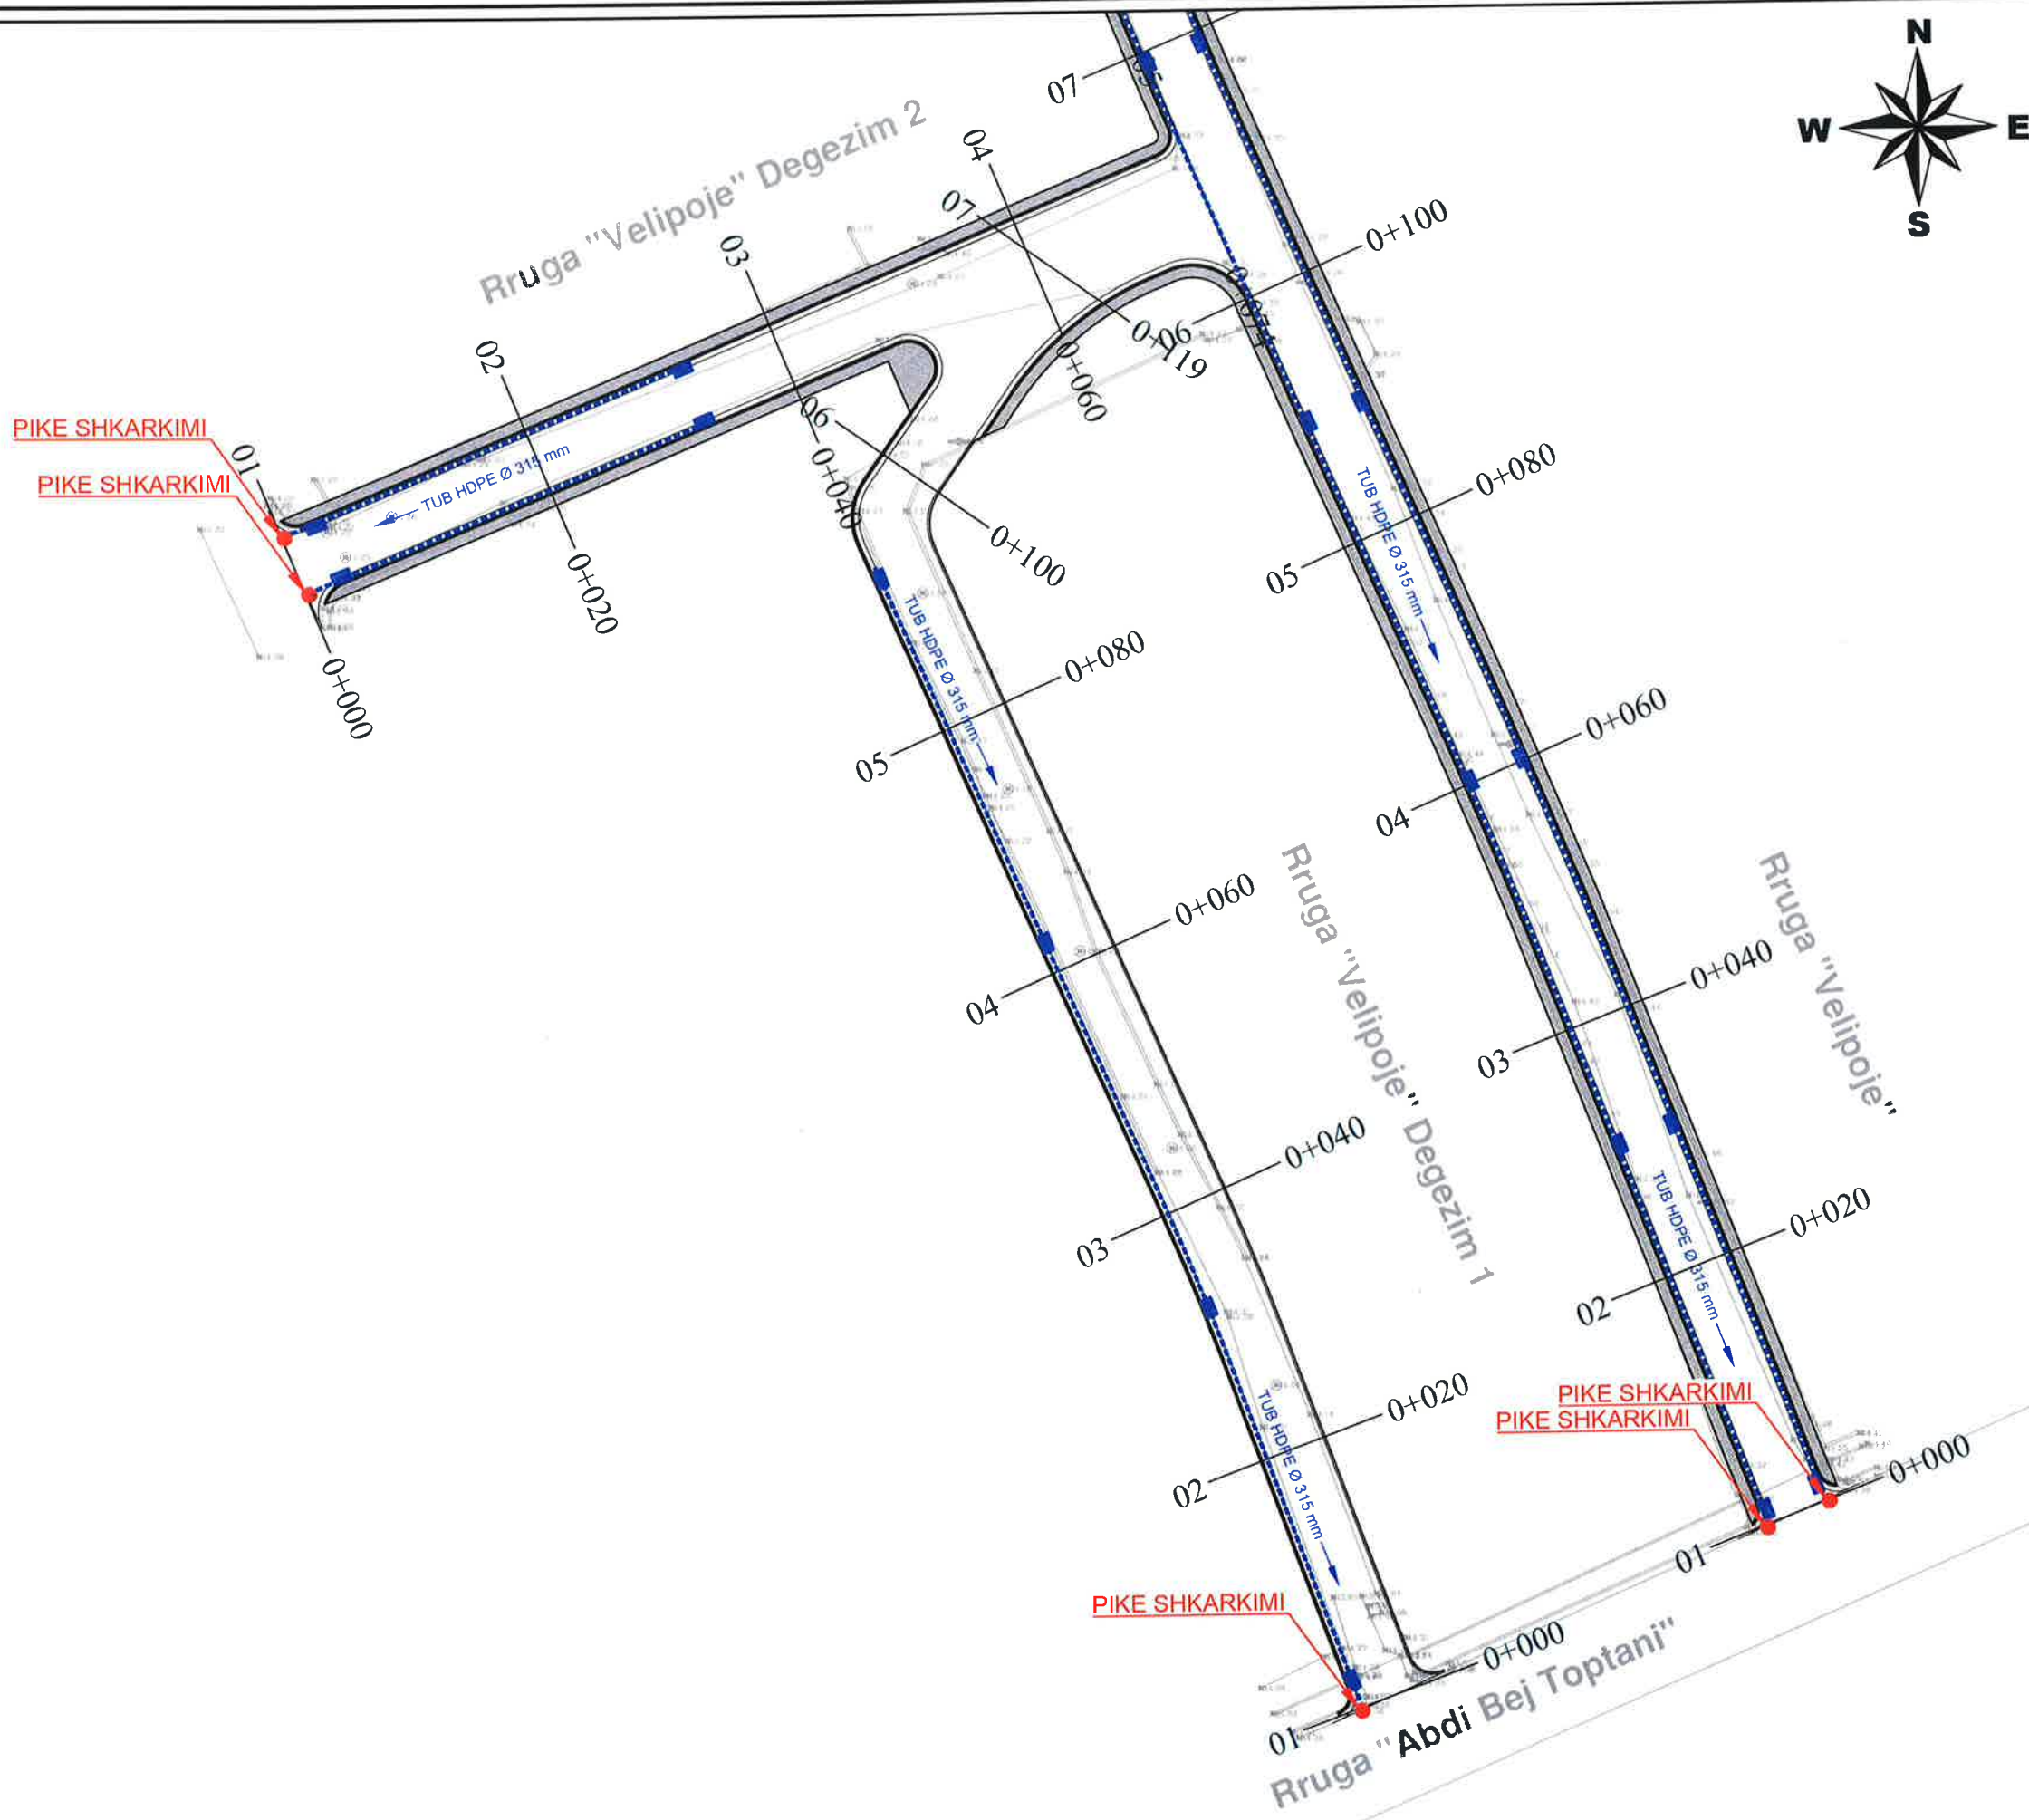

LEGJENDE	
	Tub H.D.P.E $\Phi=315$ KUB
	Tombino Betoni $\Phi=600$
	PUSETE KONTROLLI 1x1x1.5
	PUSETE KUB
	DREJTIMI I RRJEDHES KUB
	DREJTIMI I RRJEDHES

BASHKIA KAMEZ
 DREJTORIA E SHERBIMEVE PUBLIKE
 DREJTORIA E PROJEKTEVE DHE INVESTIMEVE
 DEPARTAMENTI I PROJEKTEVE

Dr. e Projekteve e Investimeve	FLORA MUCA	
STAFI TEKNIK	Ing. ARJOLA KURTI	
PROJEKTUES	Ing. ERBLIN LALA	
	Ing. DENIS PRENCI	
	Ing. RAMADAN HYSA	

Titulli i Projektit NDERTIM RRUGET "PJESHKORE, VELIPOJE, + RRUGICAT, BALLSHI, VALIAS PINGUL ME HEKURAN DEDEN LAKNAS"	Faza e Projektit PROJEKT ZBATIMI
Emerzimi i Fletes PLANIMETRIA E KUZ & KUB	Data e Implementimit:
	Shkalla e Vizimit: 1:500
	Fleta Nr. 09



BASHKIA KAMEZ

PROJEKT ZBATIMI

OBJEKTI:

NDERTIM RRUGET

**"PJESHKORE, VELIPOJE, + RRUGICAT, BALLSHI, VALIAS
PINGUL ME HEKURAN DEDEN LAKNAS"**

PROFILI TERTHOR TIP




BASHKIA KAMEZ

DREJTORIA E SHERBIMEVE PUBLIKE
DREJTORIA E PROJEKTEVE DHE INVESTIMEVE
DEPARTAMENTI I PROJEKTEVE

Dr. e Projekteve e Investimeve		FLORA MUCA	
STAFI TEKNIK PROJEKTUES	Ing.	ARJOLA KURTI	
	Ing.	ERBLIN LALA	
	Ing.	DENIS PRENCI	
	Ing.	RAMADAN HYSA	
Titulli i Projektit		Faza e Projektit	
NDERTIM RRUGET "PJESHKORE, VELIPOJE, + RRUGICAT, BALLSHI, VALIAS PINGUL ME HEKURAN DEDEN LAKNAS"		PROJEKT ZBATIMI	
Emerenti i Fletes		Data e Implementimit:	
KAPAK		Shkalla e Vizatimit:	
		Fieta Nr.:	

PROFIL TERTHOR TIP 1
RRUGA BALLSH
Sh-1:50

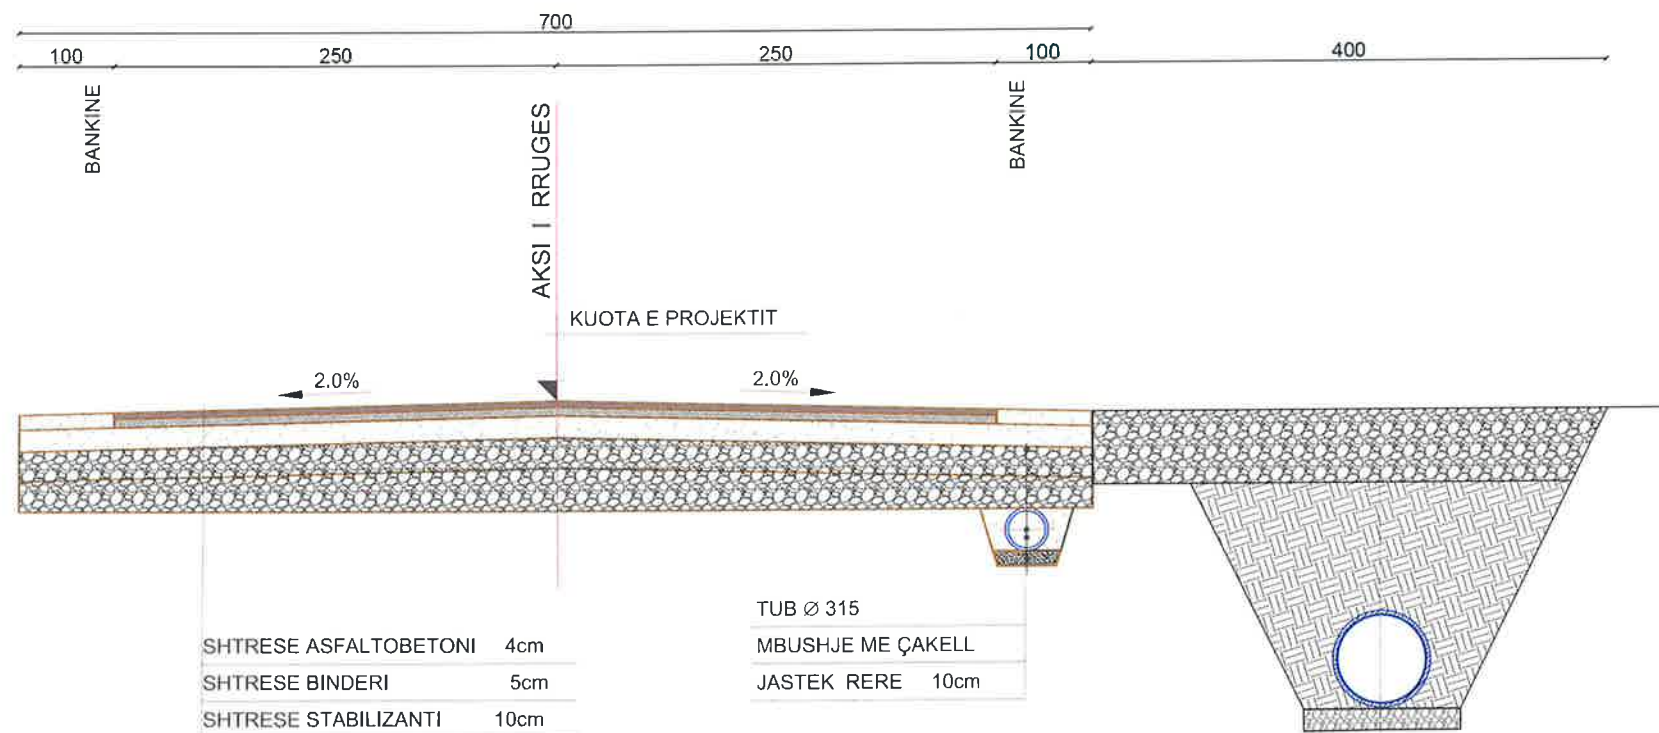

SHTRESE ASFALTOBETONI	4cm
SHTRESE BINDERI	5cm
SHTRESE STABILIZANTI	10cm
ÇAKELL MAKINERIE	20cm
MBUSHJE ÇAKELL GUR KAVE	

TUB Ø 315
MBUSHJE ME ÇAKELL
JASTEK RERE 10cm

Mbushje me zhavorr t= 50 cm
Mbushje me material te zgjedhur nga germimi
Tombino betoni Ø600mm
Shtrese cakell 15cm



BASHKIA KAMEZ

DREJTORIA E SHERBIMEVE PUBLIKE
DREJTORIA E PROJEKTEVE DHE INVESTIMEVE
DEPARTAMENTI I PROJEKTEVE

Dr. e Projekteve e Investimeve	FLORA MUCA	
STAFI TEKNIK PROJEKTUES	Ing. ARJOLA KURTI	[Signatures]
	Ing. ERBLIN LALA	
	Ing. DENIS PRENCI	
	Ing. RAMADAN HYSA	


Titulli i Projektit
NDERTIM RRUGET
"PJESHKORE, VELIPOJE, + RRUGICAT, BALLSHI,
VALIAS
PINGUL ME HEKURAN DEDEN LAKNAS"

Faza e Projektit
PROJEKT ZBATIMI
Data e Implementimit :
Shkalla e Vizatimit
1:50
Fleta Nr.
01

Emeritimi i Fletes
PROFILI TERTHOR TIP

PROFIL TERHOR TIP 2
 RRUGA VELIPOJE
 RRUGA VELIPOJE DEG.2
 RRUGA VELIPOJE DEG.3
 RRUGA PJESHKORJA

Sh-1:50

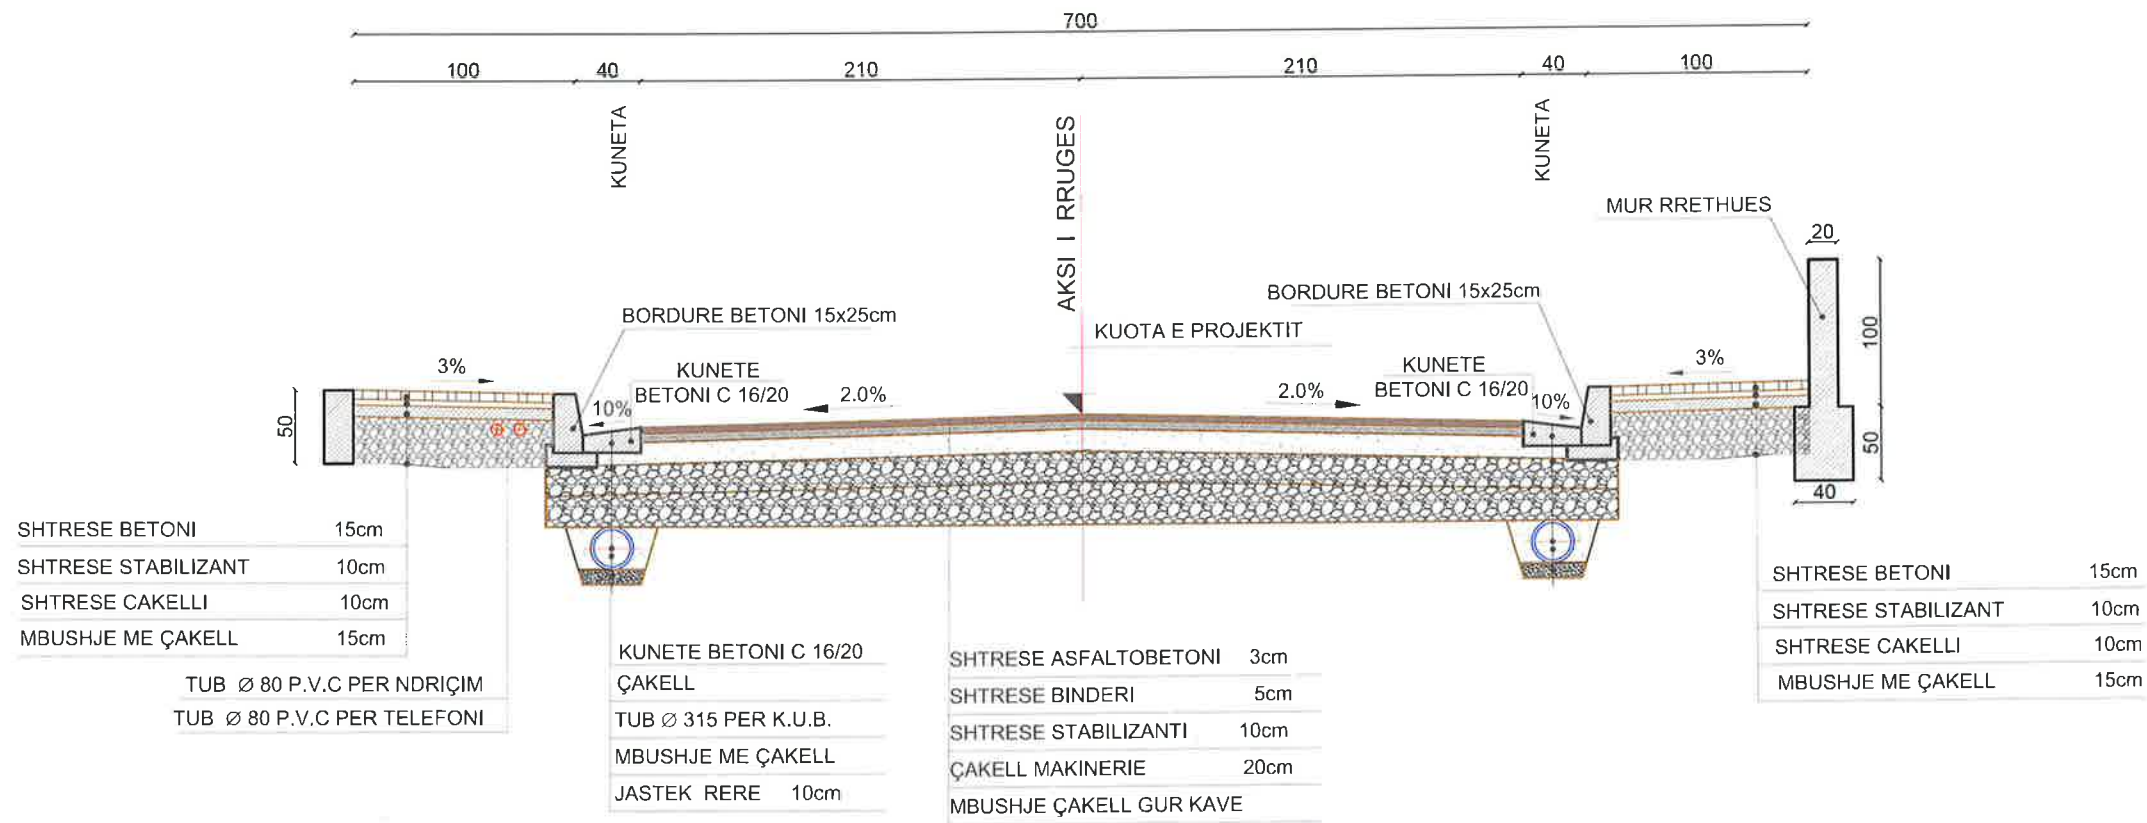


BASHKIA KAMEZ
 DREJTORIA E SHERBIMEVE PUBLIKE
 DREJTORIA E PROJEKTEVE DHE INVESTIMEVE
 DEPARTAMENTI I PROJEKTEVE

Dr. e Projekteve e Investimeve	FLORA MUCA	
STAFI TEKNIK PROJEKTES	Ing. ARJOLA KURTI Ing. ERBLIN LALA Ing. DENIS PRENCI Ing. RAMADAN HYSA	
Titulli i Projektit	NDERTIM RRUGET "PJESHKORE, VELIPOJE, + RRUGICAT, BALLSHI, VALIAS PINGUL ME HEKURAN DEDEN LAKNAS"	Faza e Projektit PROJEKT ZBATIMI Data e Implementimit:
Emertimi i Fletes	PROFILI TERHOR TIP	Shkalla e Vizatimit 1:50 Fleta Nr. 02

PROFIL TERTHOR TIP 3
RRUGA VELIPOJE DEG.1
RRUGA VELIPOJE DEG.4

Sh-1:50

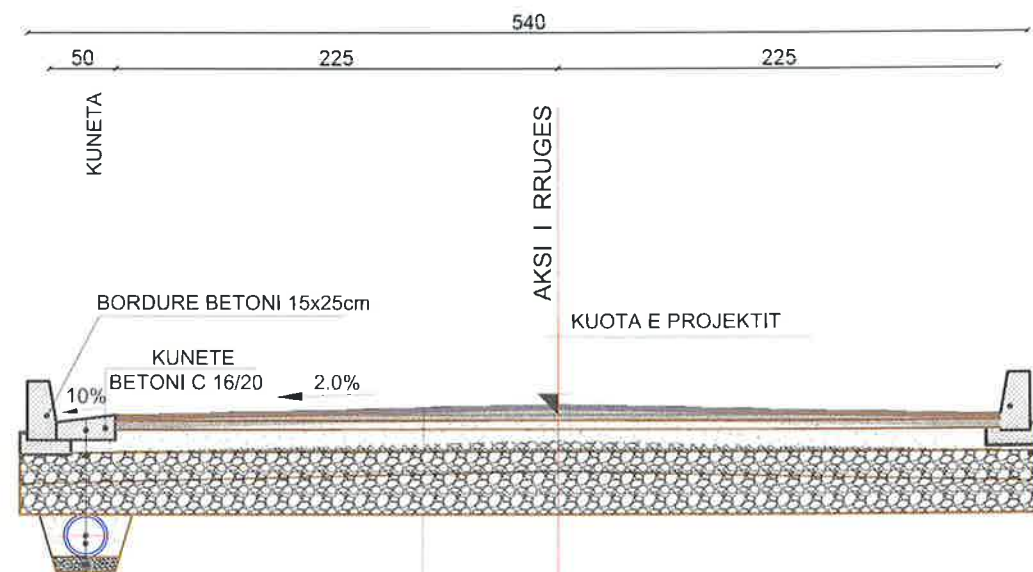


KUNETE BETONI C 16/20
ÇAKELL
TUB Ø 315 PER K.U.B.
MBUSHJE ME ÇAKELL
JASTEK RERE 10cm

SHTRESE ASFALTOBETONI 3cm
SHTRESE BINDERI 5cm
SHTRESE STABILIZANTI 10cm
ÇAKELL MAKINERIE 20cm
MBUSHJE ÇAKELL GUR KAVE

PROFIL TERTHOR TIP 4
RRUGA HEKURAN DEDA AKSI 1 & 2

Sh-1:50

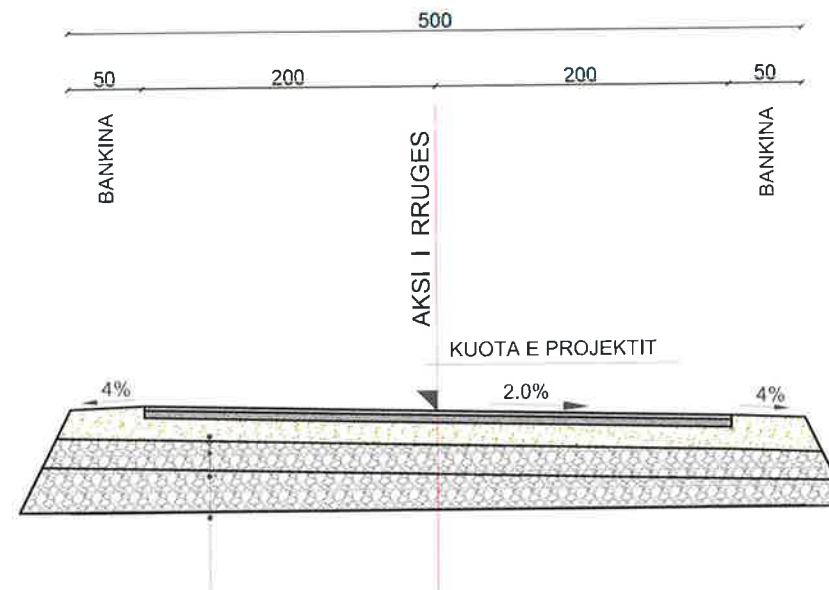

SHTRESE ASFALTOBETONI 3 cm
SHTRESE BINDERI 5cm
SHTRESE STABILIZANTI 10cm
SHTRESE ÇAKELL 20cm
MBUSHJE ME ÇAKELL

BASHKIA KAMEZ
DREJTORIA E SHERBIMEVE PUBLIKE
DREJTORIA E PROJEKTEVE DHE INVESTIMEVE
DEPARTAMENTI I PROJEKTEVE

Dr. e Projekteve e Investimeve		FLORA MUCA	
STAFI TEKNIK PROJEKTUES	Ing.	ARJOLA KURTI	
	Ing.	ERBLIN LALA	
	Ing.	DENIS PRENCI	
	Ing.	RAMADAN HYSA	

Titulli i Projektit NDERTIM RRUGET "PJESHKORE, VELIPOJE, + RRUGICAT, BALLSHI, VALIAS PINGUL ME HEKURAN DEDEN LAKNAS"		Faza e Projektit PROJEKT ZBATIMI
Emertimi i Fletes PROFILI TERTHOR TIP		Data e Implementimit :
		Shkalla e Vizatimit 1:50
		Fleta Nr. 03



BASHKIA KAMEZ

PROJEKT ZBATIMI

OBJEKTI:

NDERTIM RRUGET

"PJESHKORE, VELIPOJE, + RRUGICAT, BALLSHI, VALIAS
PINGUL ME HEKURAN DEDEN LAKNAS"

PROFILI GJATESOR I RRUGES



BASHKIA KAMEZ

DREJTORIA E SHERBIMEVE PUBLIKE
DREJTORIA E PROJEKTEVE DHE INVESTIMEVE
DEPARTAMENTI I PROJEKTEVE

Dr. e Projekteve e Investimeve

FLORA MUCA

STAFI TEKNIK PROJEKTUES	Ing.	ARJOLA KURTI
	Ing.	ERBLIN LALA
	Ing.	DENIS PRENCI
	Ing.	RAMADAN HYSA

Titulli i Projektit

NDERTIM RRUGET
"PJESHKORE, VELIPOJE, + RRUGICAT, BALLSHI,
VALIAS
PINGUL ME HEKURAN DEDEN LAKNAS"

Emertimi i Fietes

KAPAK

Faza e Projektit


PROJEKT ZBATIMI

Data e Implementimit:

Shkalla e Vizatimit

Fleta Nr.

RRUGA "TOPOJAN"

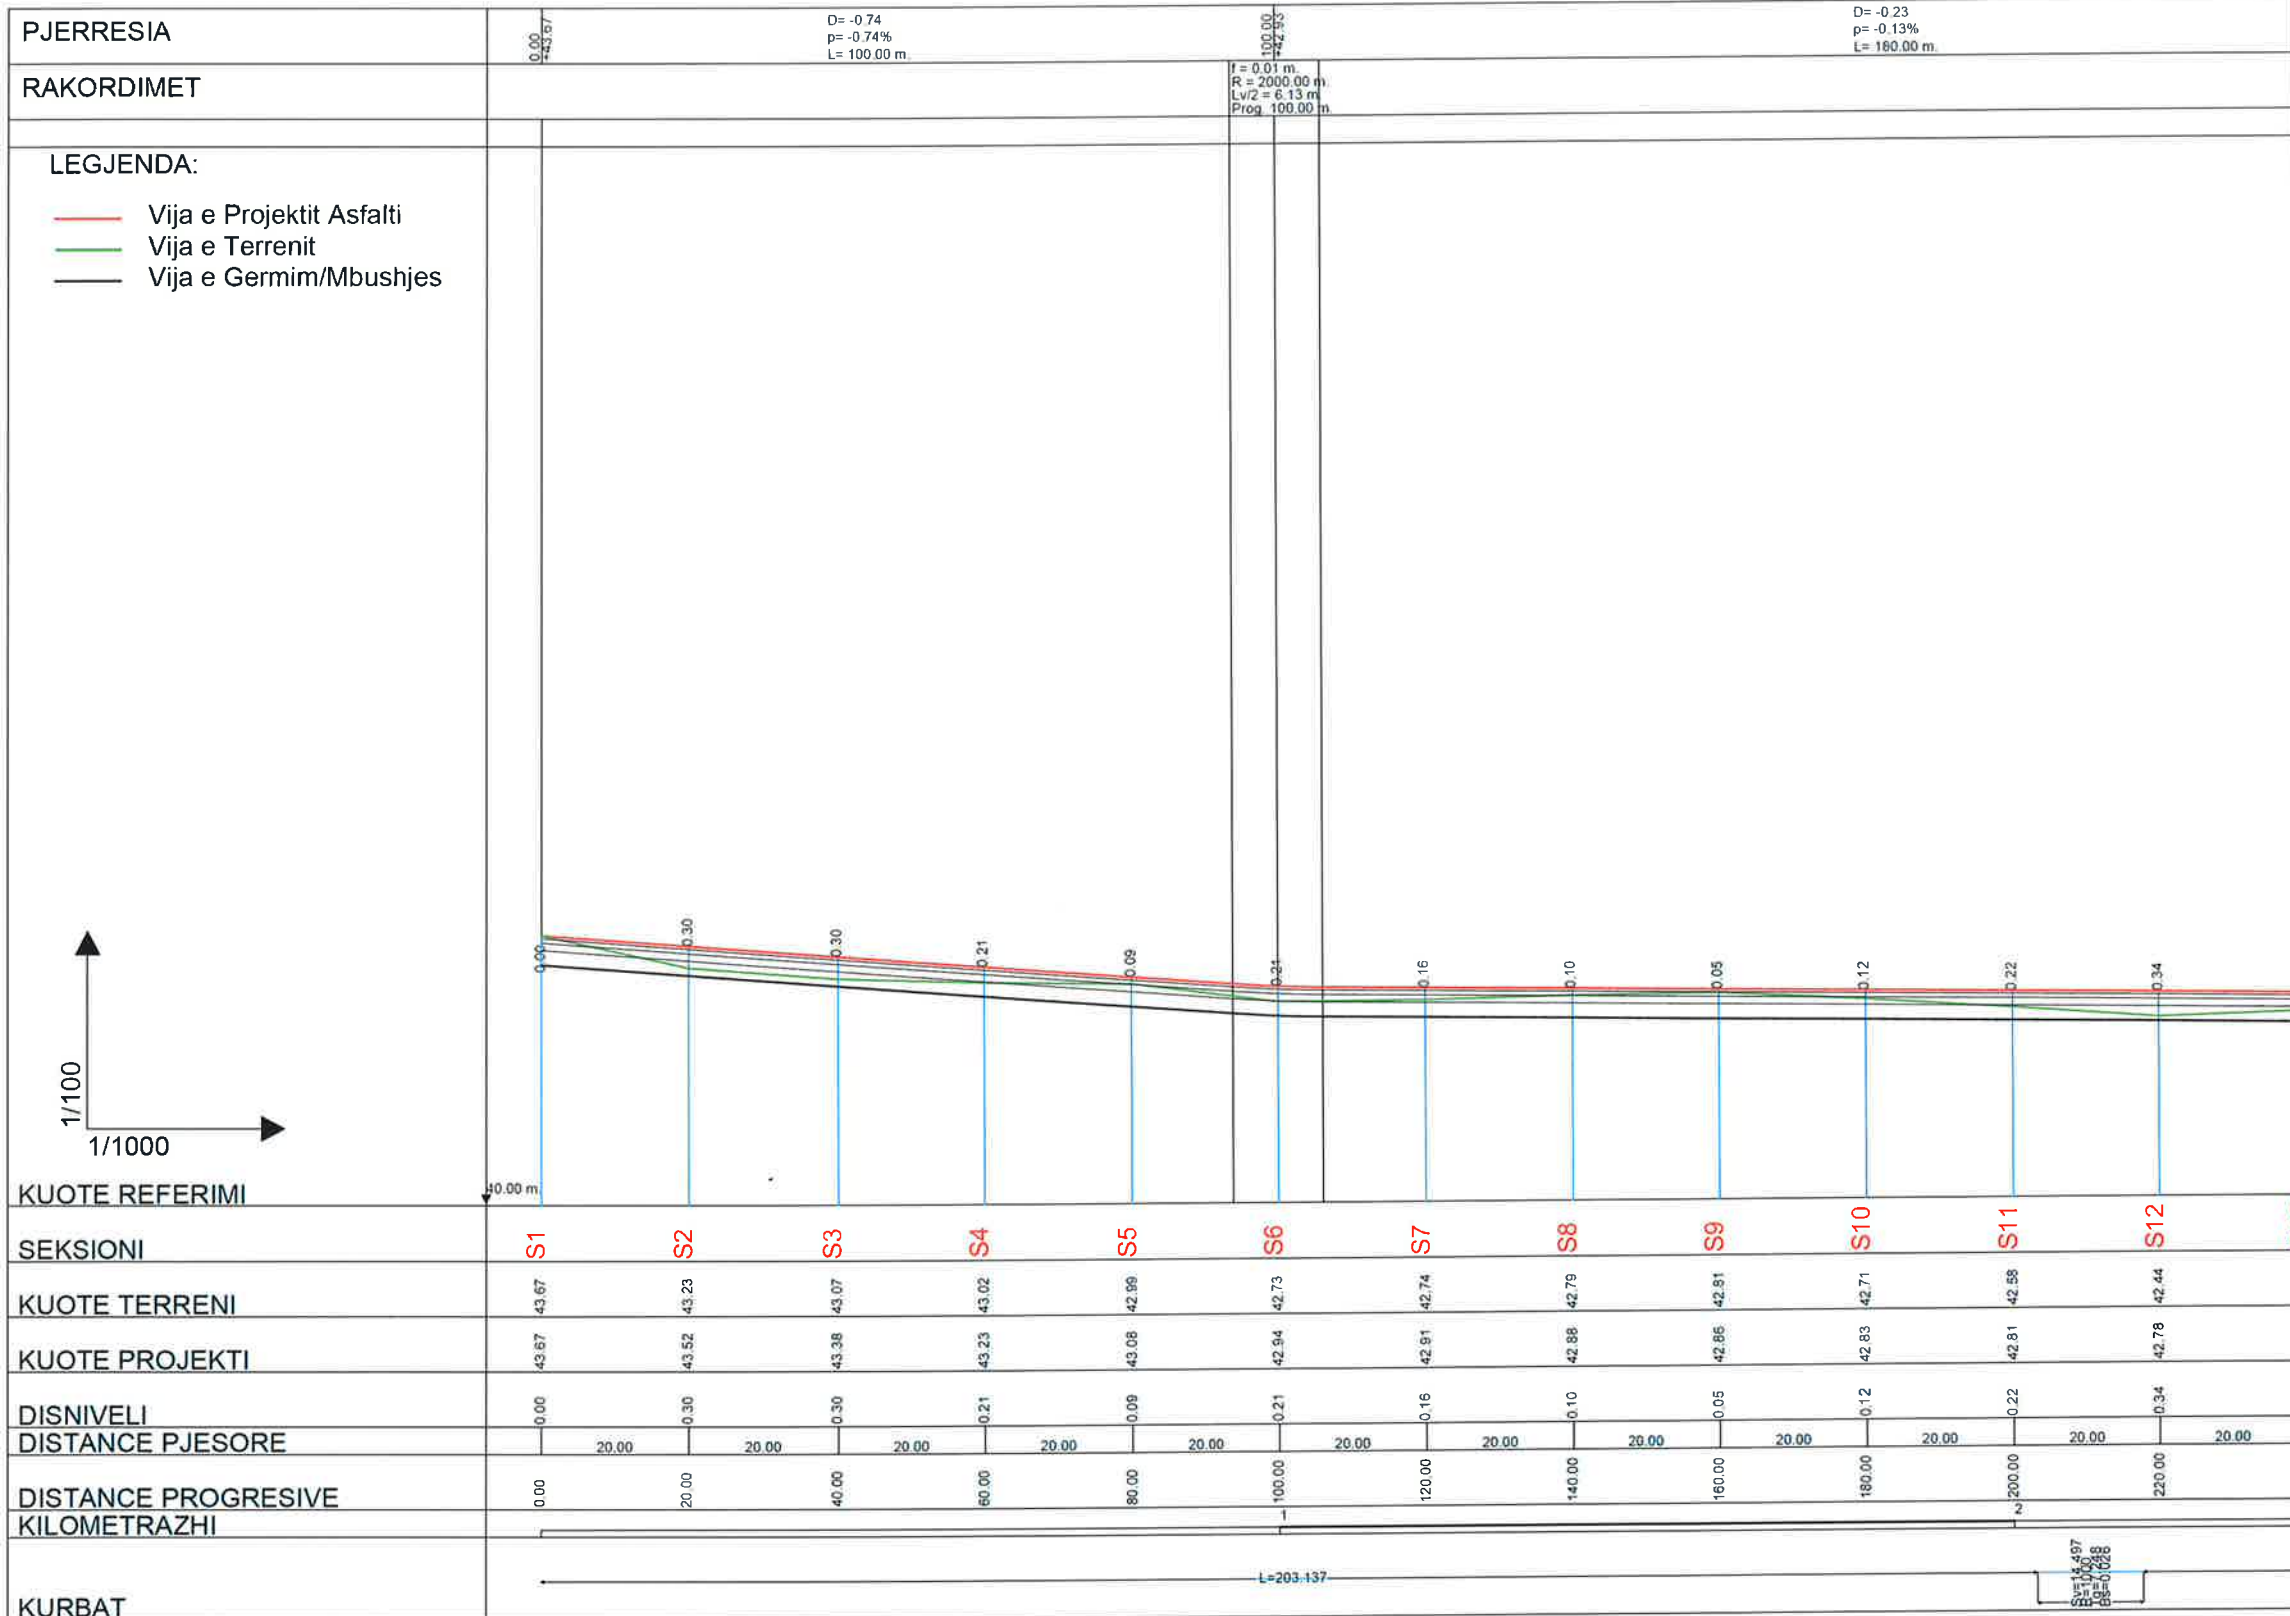

BASHKIA KAMEZ
 DREJTORIA E SHERBIMEVE PUBLIKE
 DREJTORIA E PROJEKTEVE DHE INVESTIMEVE
 DEPARTAMENTI I PROJEKTEVE

Dr. e Projekteve e Investimeve	FLORA MUCA	
STAFI TEKNIK PROJEKTES	Ing. ARJOLA KURTI	
	Ing. ERBLIN LALA	
	Ing. DENIS PRENCI	
	Ing. RAMADAN HYSA	

Titulli i Projektit
 NDETIM RRUGET
 "PJESHKORE, VELIPOJE, + RRUGICAT, BALLSHI,
 VALIAS
 PINGUL ME HEKURAN DEDEN LAKNAS"


Faza e Projektit
 PROJEKT ZBATIMI

Shkalla e Vizatimit
 H-1:1000 V-1:100

Profili Gjatesor i Rrugës

Fieta Nr.
 01

RRUGA "TOPOJAN"

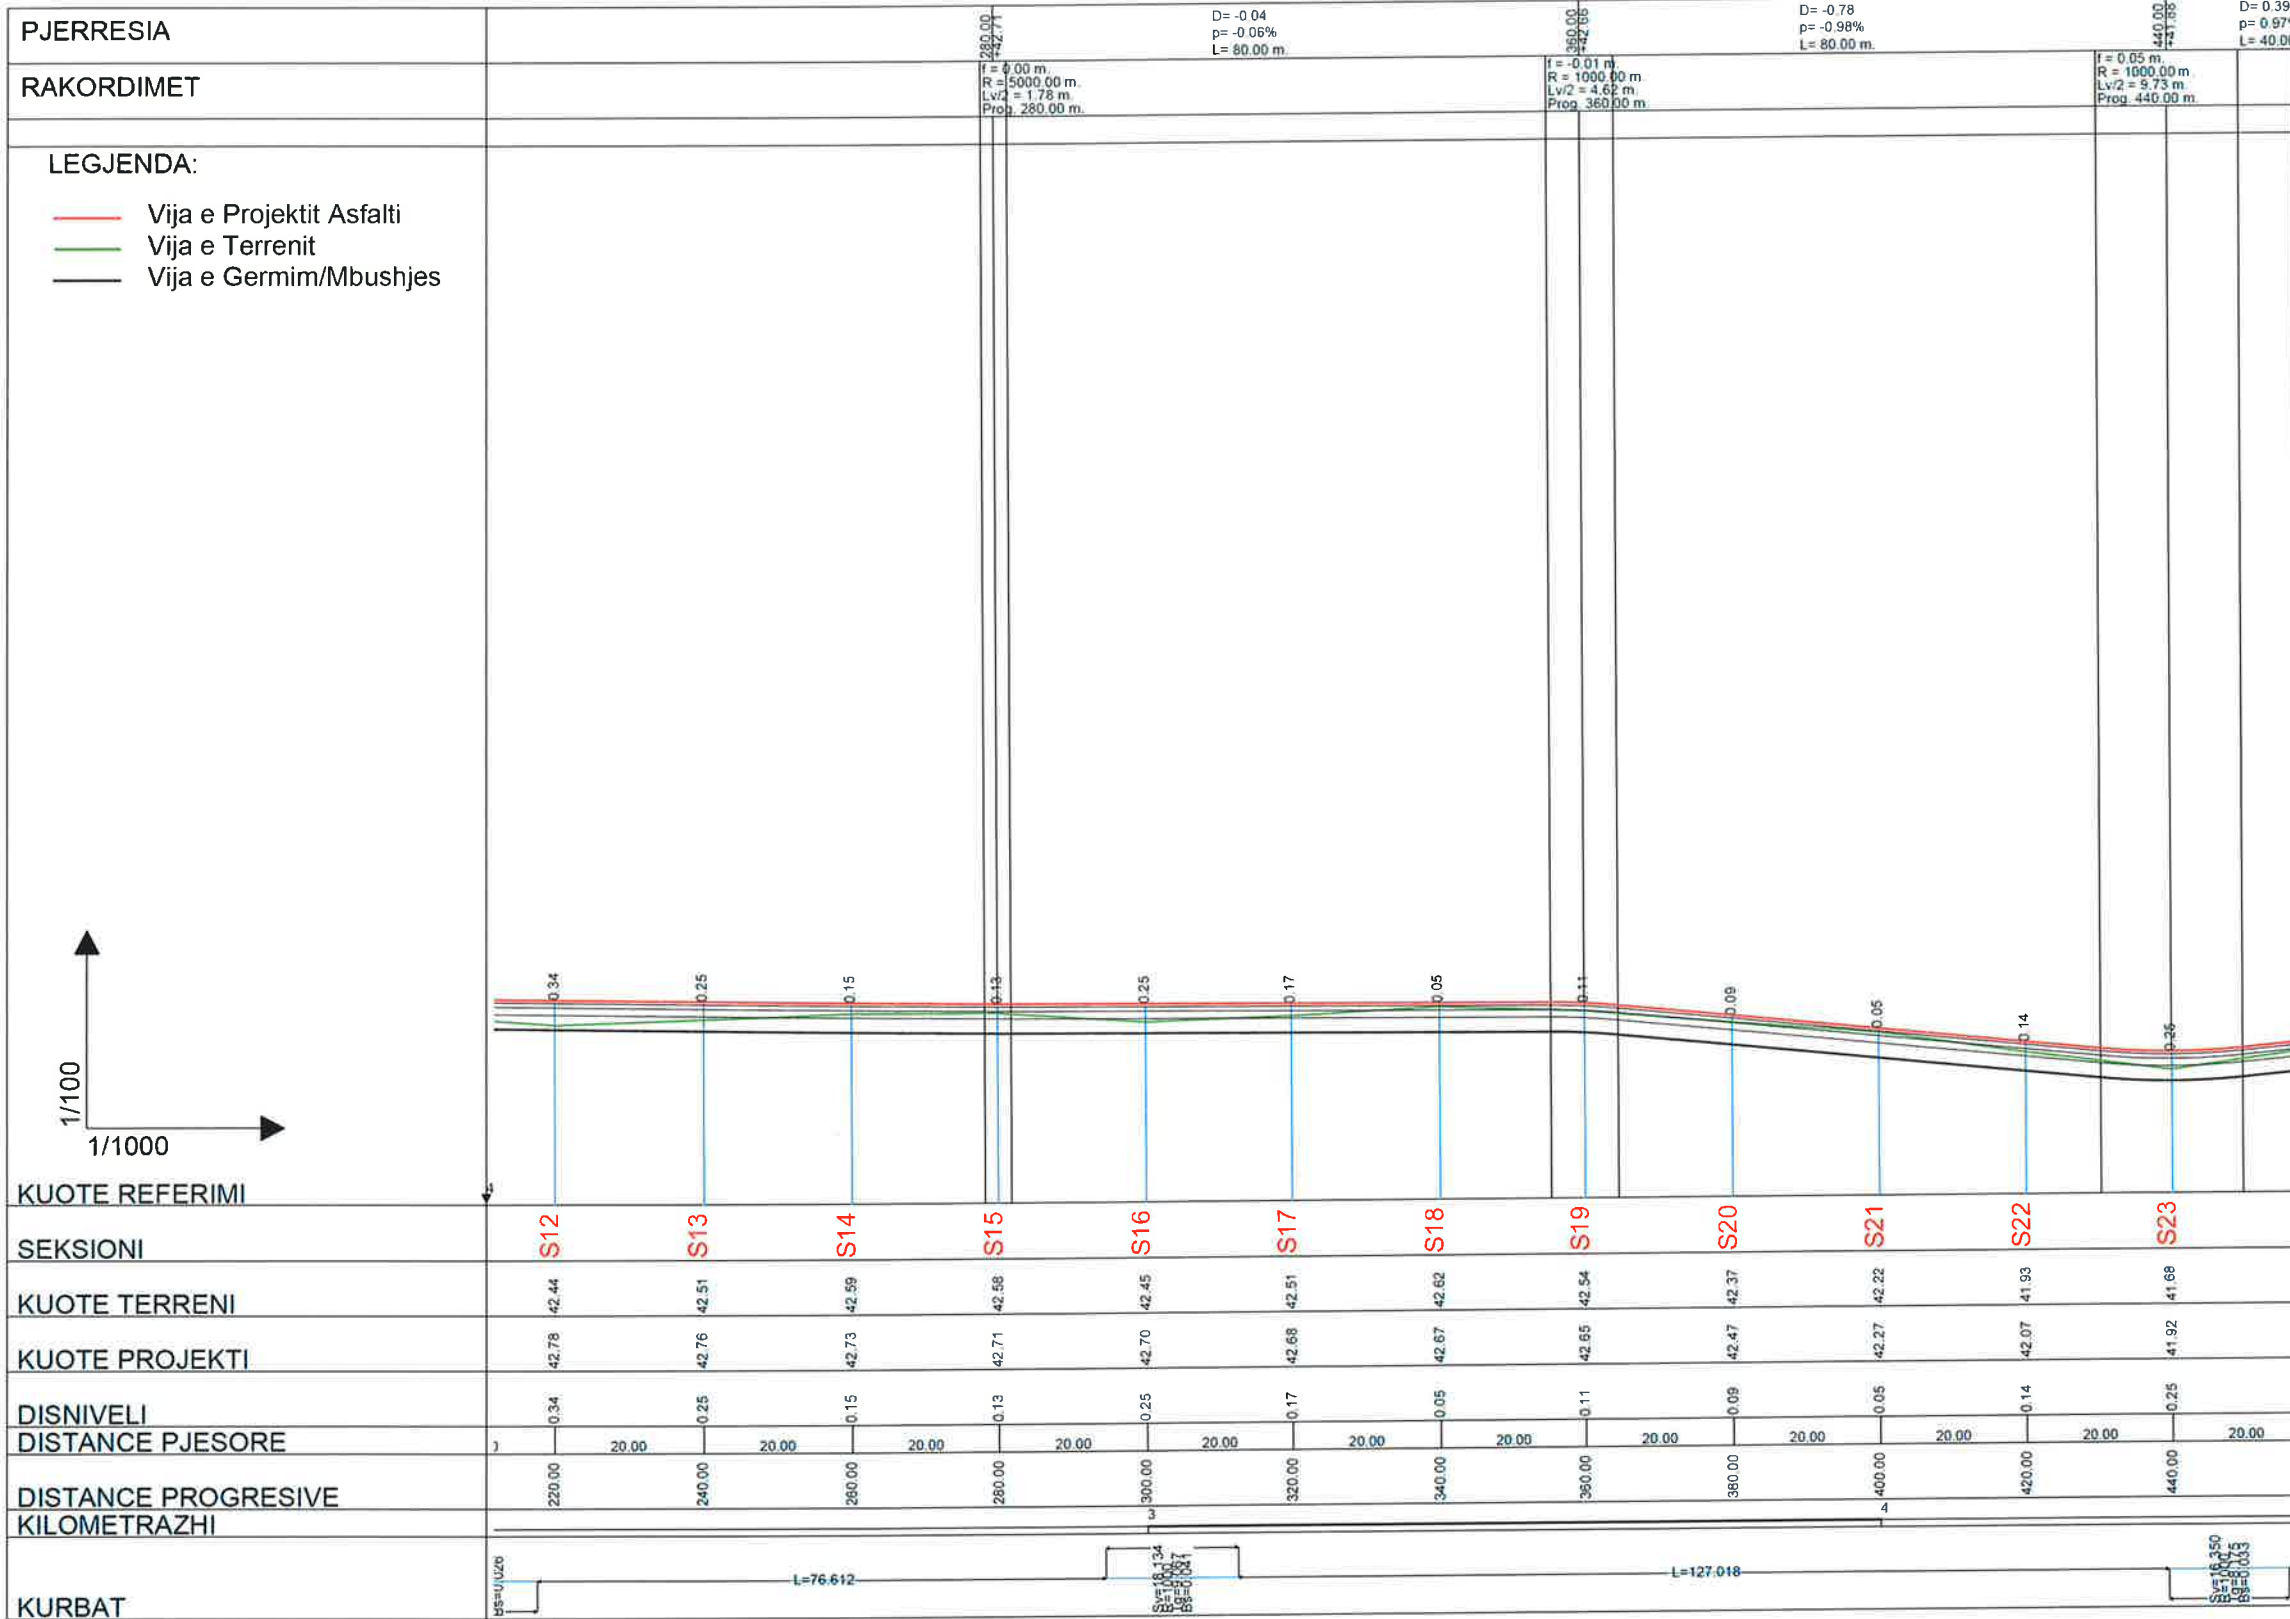


BASHKIA KAMEZ
 DREJTORIA E SHERBIMEVE PUBLIKE
 DREJTORIA E PROJEKTEVE DHE INVESTIMEVE
 DEPARTAMENTI I PROJEKTEVE

Dr. e Projekteve e Investimeve	FLORA MUCA	
STAFI TEKNIK PROJEKTES	Ing. ARJOLA KURTI	
	Ing. ERBLIN LALA	
	Ing. DENIS PRENCI	
	Ing. RAMADAN HYSA	

Titulli i Projektit
 NDETIM RRUGET
 "PJESHKORE, VELIPOJE, + RRUGICAT, BALLSHI,
 VALIAS
 PINGUL ME HEKURAN DEDEN LAKNAS"
 Emerimi i Pletes
 PROFILI GJATESOR I RRUGES

Faza e Projektit
 PROJEKT ZBATIMI
 Data e Implementimit:
 Shkalla e Vizatimit
 H-1:1000 V-1:100
 Fleta Nr.
02

RRUGA "TOPOJAN"

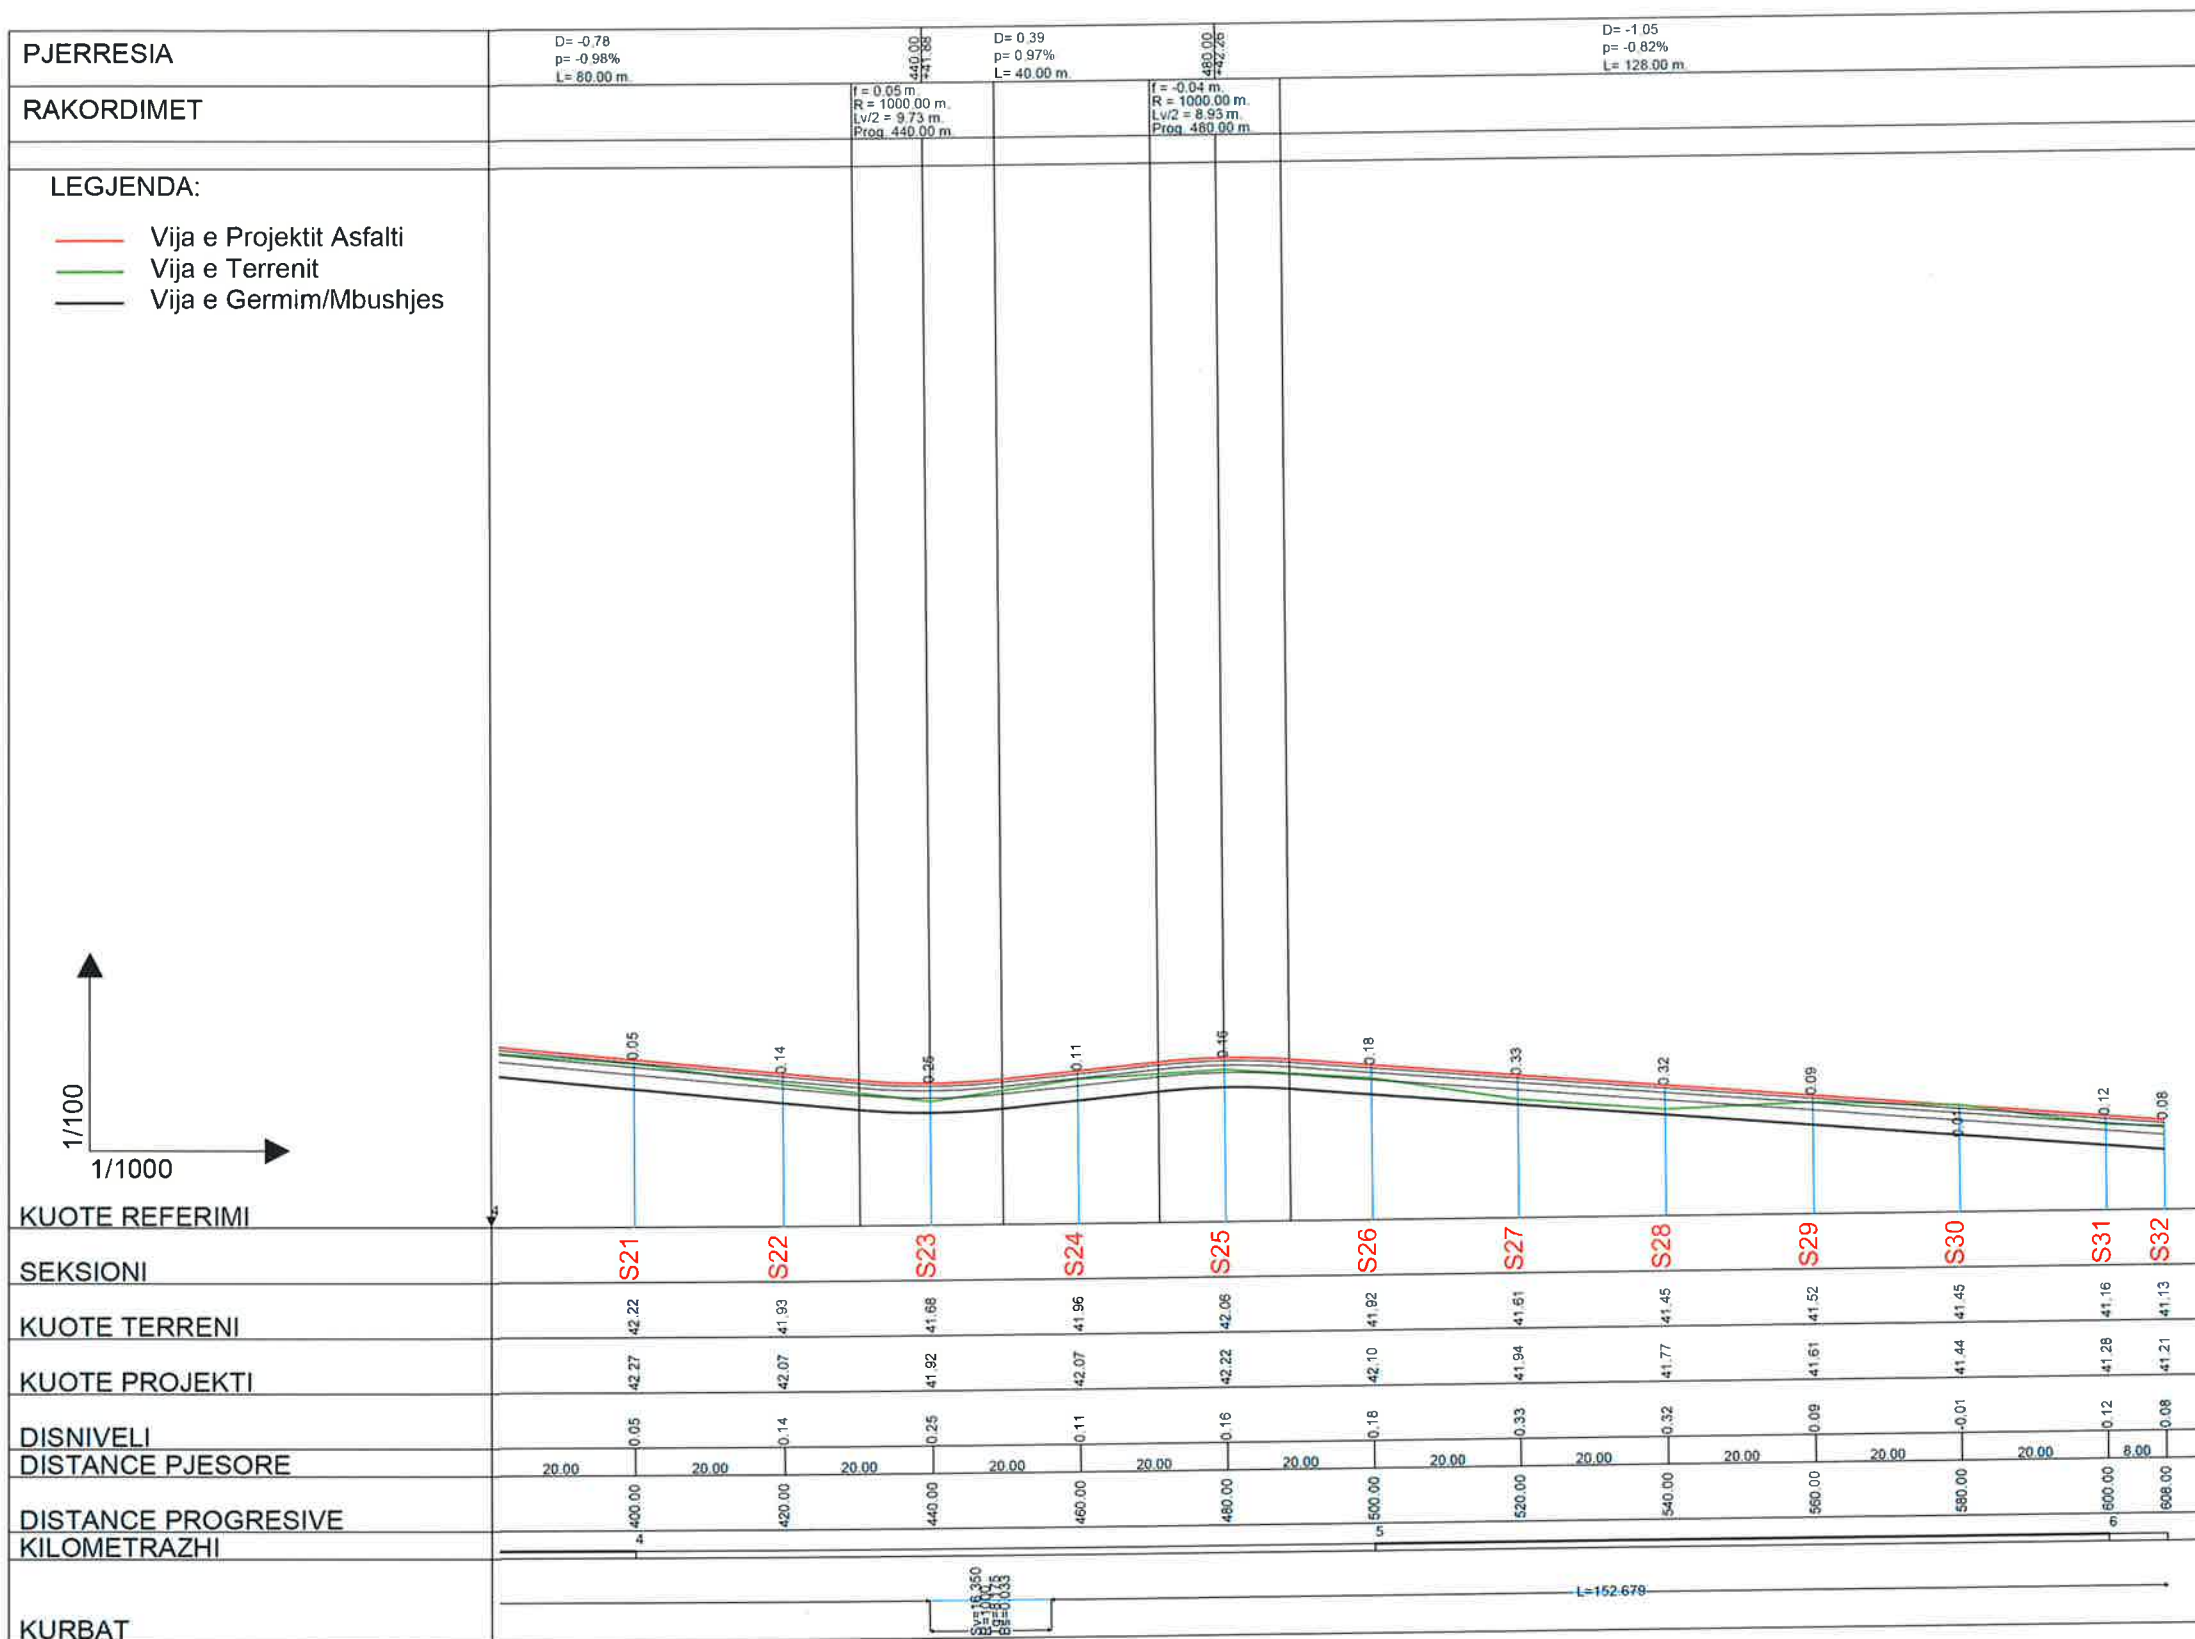



BASHKIA KAMEZ

DREJTORIA E SHERBIMEVE PUBLIKE
DREJTORIA E PROJEKTEVE DHE INVESTIMEVE
DEPARTAMENTI I PROJEKTEVE

Dr. e Projekteve e Investimeve		FLORA MUCA	<i>[Signature]</i>
STAFI TEKNIK PROJEKTUES	Ing.	ARJOLA KURTI	<i>[Signature]</i>
	Ing.	ERBLIN LALA	
	Ing.	DENIS PRENCI	
	Ing.	RAMADAN HYSA	
Titulli i Projektit NDERTIM RRUGET "PJESHKORE, VELIPOJE, + RRUGICAT, BALLSHI, VALIAS PINGUL ME HEKURAN DEDED LAKNAS" Emertimi i Fletes PROFILI GJATESOR I RRUGES			Faza e Projektit PROJEKT ZBATIMI Data e implementimit : Shkalla e Vizatimit H-1:1000 V-1:100 Fleta Nr.

03