




**OBJEKTI : "NDERTIM BLOKU 1 PASKUQAN,KAMEZ"**

**PLANIMETRIA E RRUGES**  
**- NDERHYRJA**



LEGJENDA :

-  RRUGE E ASFALTUAR
-  VIZIME ME BOJE

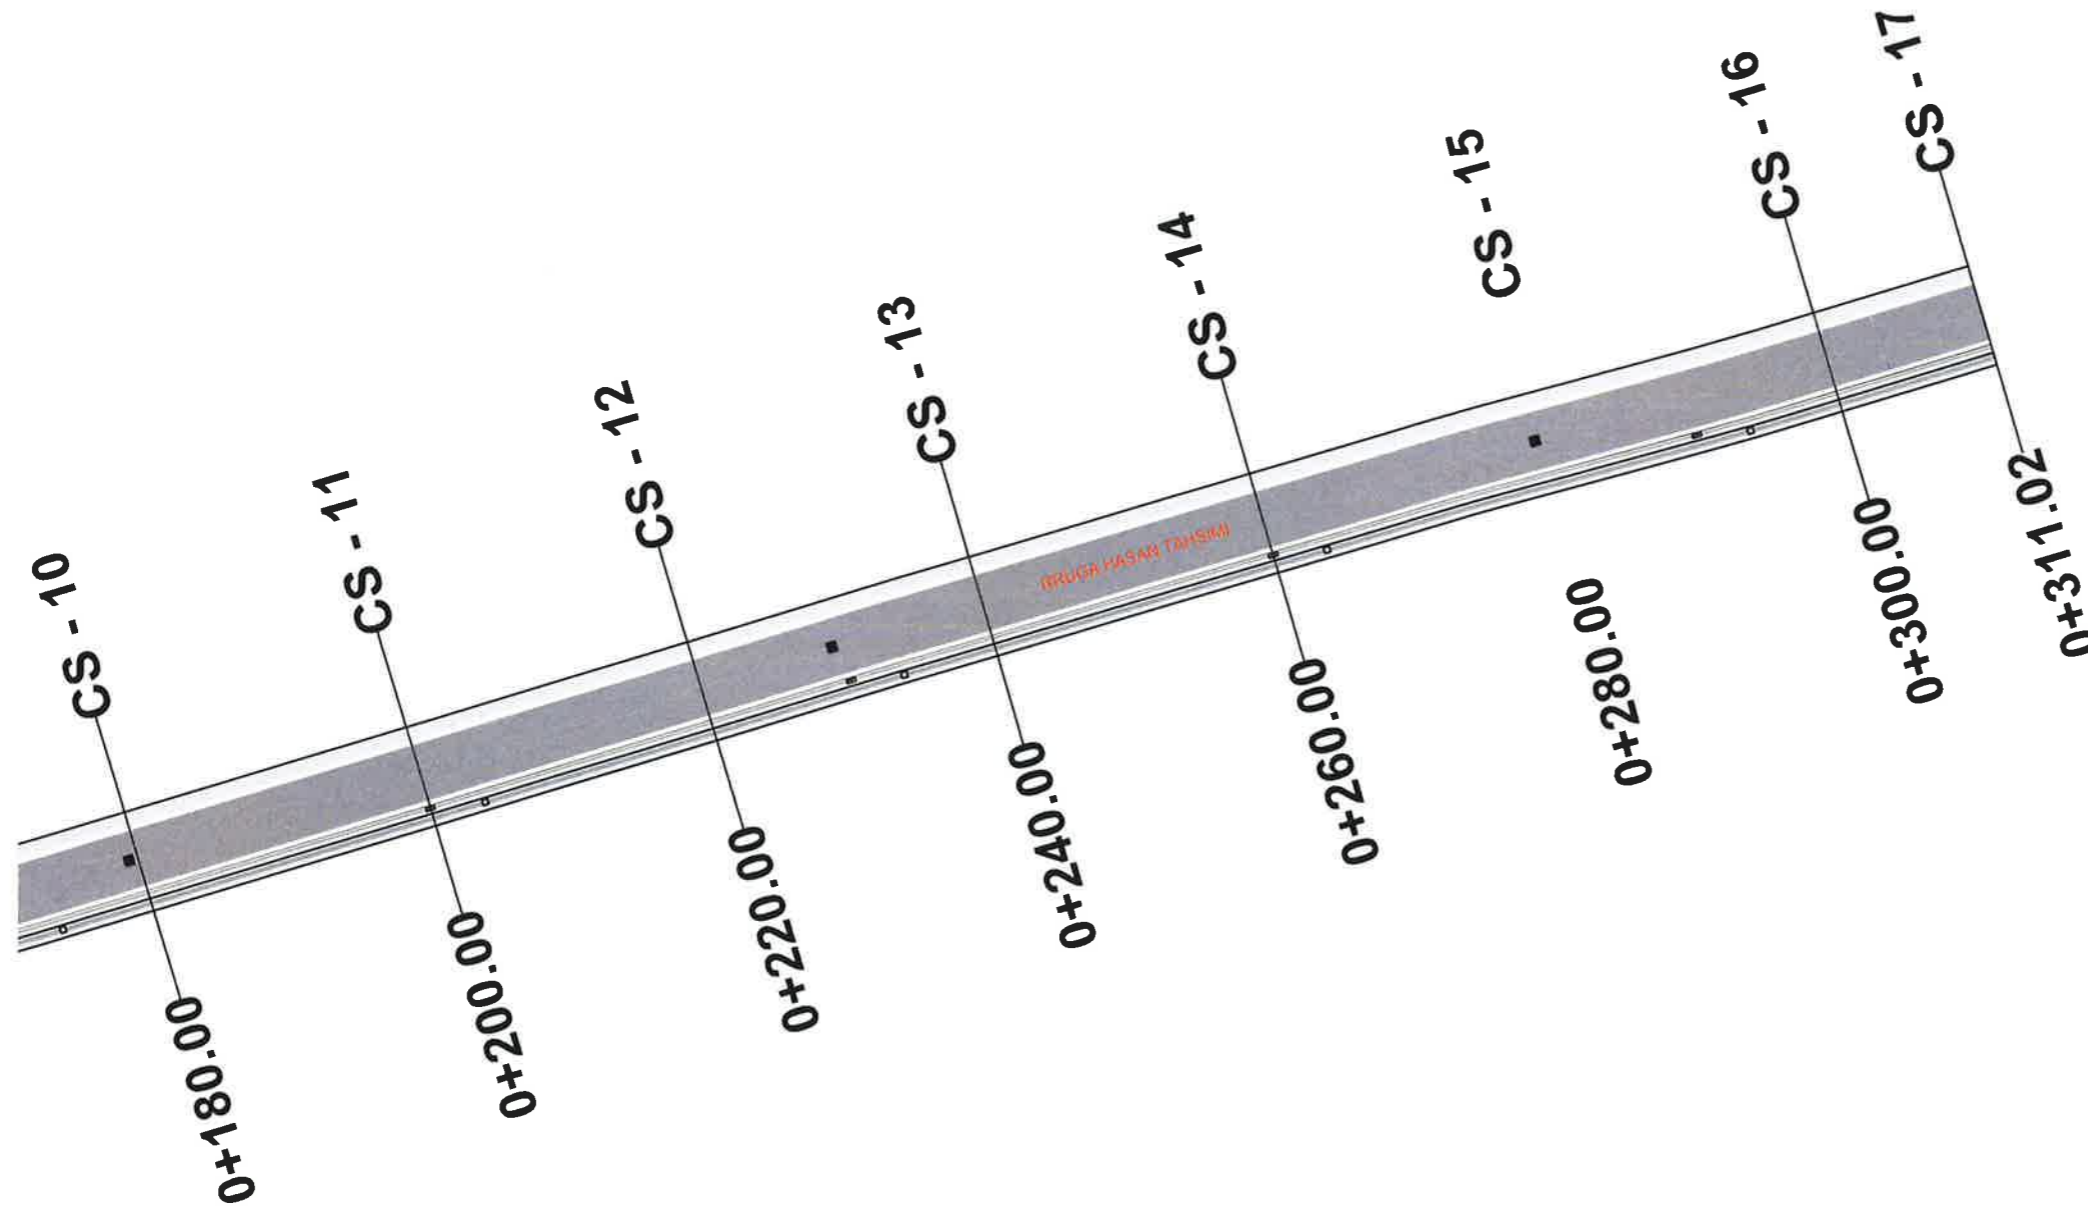

 **BASHKIA KAMEZ**  
DREJTORIA E PROJEKTEVE DHE INVESTIMEVE  
DEPARTAMENTI I PROJEKTEVE

Dr. e Projekteve e Investimeve FLORA MUÇA

STAFI TEKNIK PROJEKTUES	Ing. Konstruktior	EGLANTINA DISHA	<i>[Signature]</i>
	Ing. Hidroteknik	HAJREDIN MURGU	<i>[Signature]</i>
	Ing. Konstruktior	DENIS PRENÇI	<i>[Signature]</i>
	Ing. Gjeoinformatike	ERBLIN LALA	<i>[Signature]</i>

**Titulli i Projektit:** Nderitim Blloku Paskuqan 1, Kamez

**Emertimi i Fletes:** Planimetria e Sinjalistikes  
Rruga "Hasan Tahsin"

**Faza e Projektit:** PROJEKT ZBATIMI  
**Data e Implementimit:**  
**Shkalla e Vizimit:**  
**Fleta Nr.** 07-03

**OBJEKTI : "NDERTIM BLOKU 1 PASKUQAN,KAMEZ"**

**PLANIMETRIA E RRUGES**  
**- NDERHYRJA**




LEGJENDA :

- RRUGE E ASFALTUAR
- VIZIME ME BOJE

**BASHKIA KAMEZ**  
DREJTORIA E PROJEKTEVE DHE INVESTIMEVE  
DEPARTAMENTI I PROJEKTEVE

Dr. e Projekteve e Investimeve		FLORA MUÇA	
STAFI TEKNIK PROJEKTUES	Ing. Konstruktor	EGLANTINA DISHA	
	Ing. Hidroteknik	HAJREDIN MURGU	
	Ing. Konstruktor	DENIS PRENÇI	
	Ing. Gjeoinformalike	ERBLIN LALA	

<b>Titulli i Projektit:</b> Nderim Bloku Paskuqan 1, Kamez	<b>Faza e Projektit:</b> PROJEKT ZBATIMI
<b>Emeriti i Fletes:</b> Planimetria e Sinjalistikes Rruga "Hasan Gerxhaliu"	<b>Data e Implementimit:</b>  <b>Shkalla e Vizimit:</b>  <b>Fleta Nr.</b> 07-04

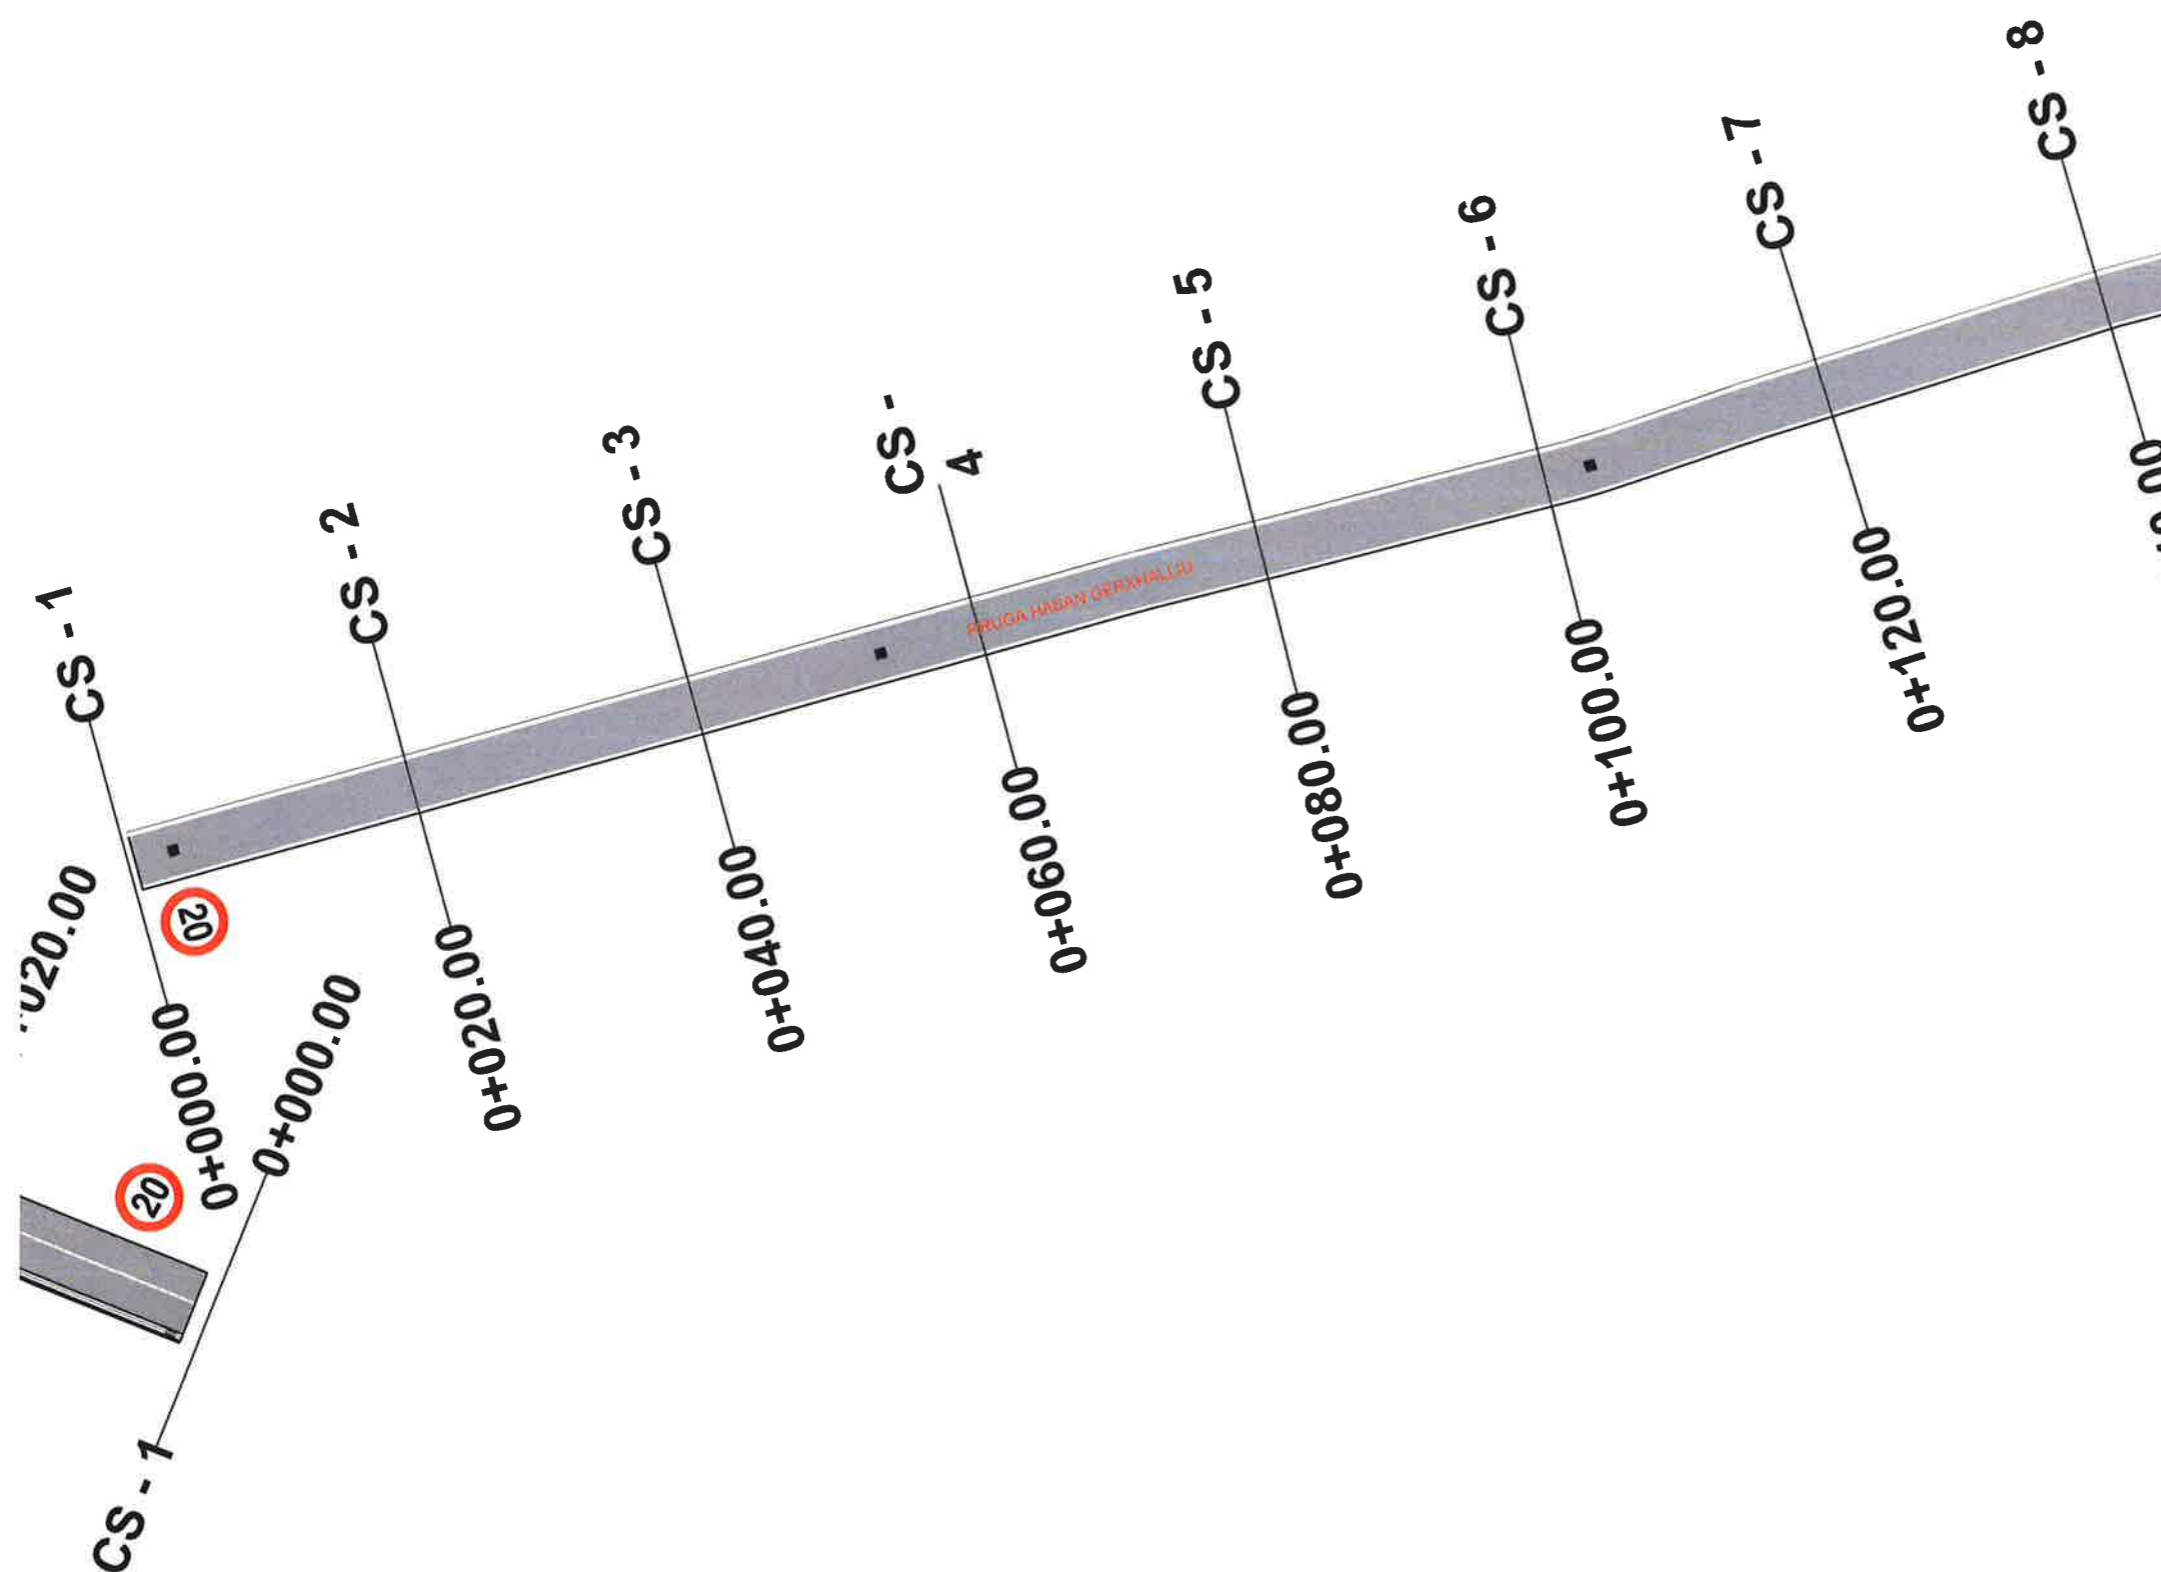

**OBJEKTI : "NDERTIM BLOKU 1 PASKUQAN,KAMEZ"**

**PLANIMETRIA E RRUGES**  
**- NDERHYRJA**



LEGJENDA :

- RRUGE E ASFALTUAR
- VIZIME ME BOJE

**BASHKIA KAMEZ**  
DREJTORIA E PROJEKTEVE DHE INVESTIMEVE  
DEPARTAMENTI I PROJEKTEVE


Dr. e Projekteve e Investimeve    FLORA MUÇA

STARTI TEKNIK PROJEKTUES	Ing. Konstruktor	EGLANTINA DISHA	<i>AD</i>
	Ing. Hidroelektnik	HAJREDIN MURGU	
	Ing. Konstruktor	DENIS PRENÇI	<i>ST</i>
	Ing. Gjeoinformalike	ERBLIN LALA	<i>ST</i>

**Titulli i Projektit:** Ndertim Blloku Paskuqan 1, Kamez  
**Faza e Projektit:** PROJEKT ZBATIMI


**Data e Implementimit:**  
**Shkalla e Vizimit:**

**Emerimi i Fletes:** Planimetria e Sinjalistikes  
Rruga "Hasan Gerxhaliu"    **Fleta Nr.** 07-05

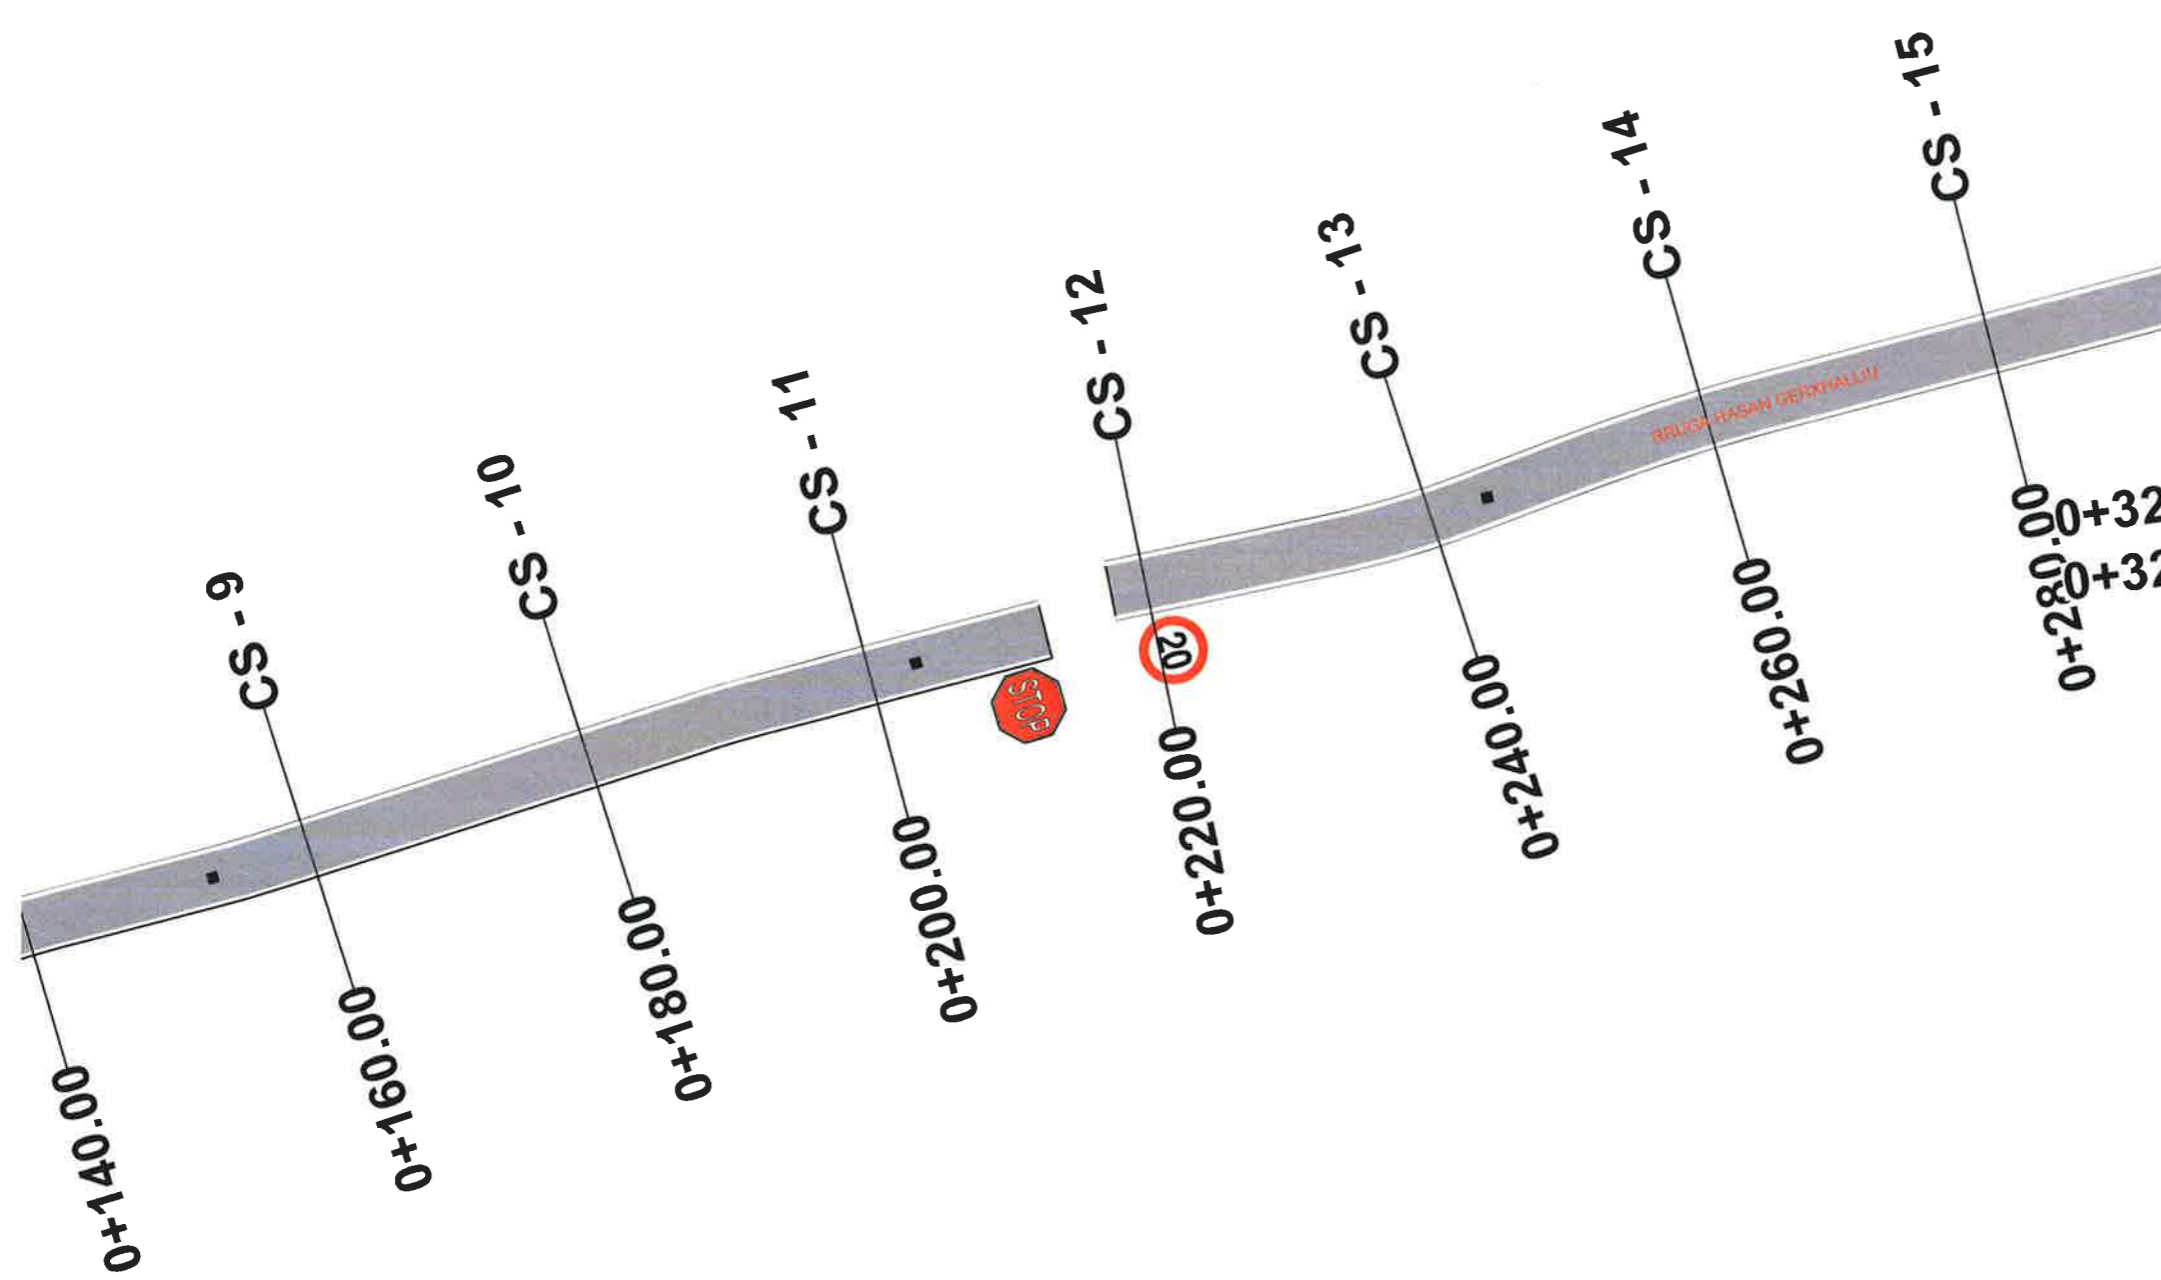

**OBJEKTI : "NDERTIM BLOKU 1  
PASKUQAN,KAMEZ"**

**PLANIMETRIA E RRUGES  
- NDERHYRJA**

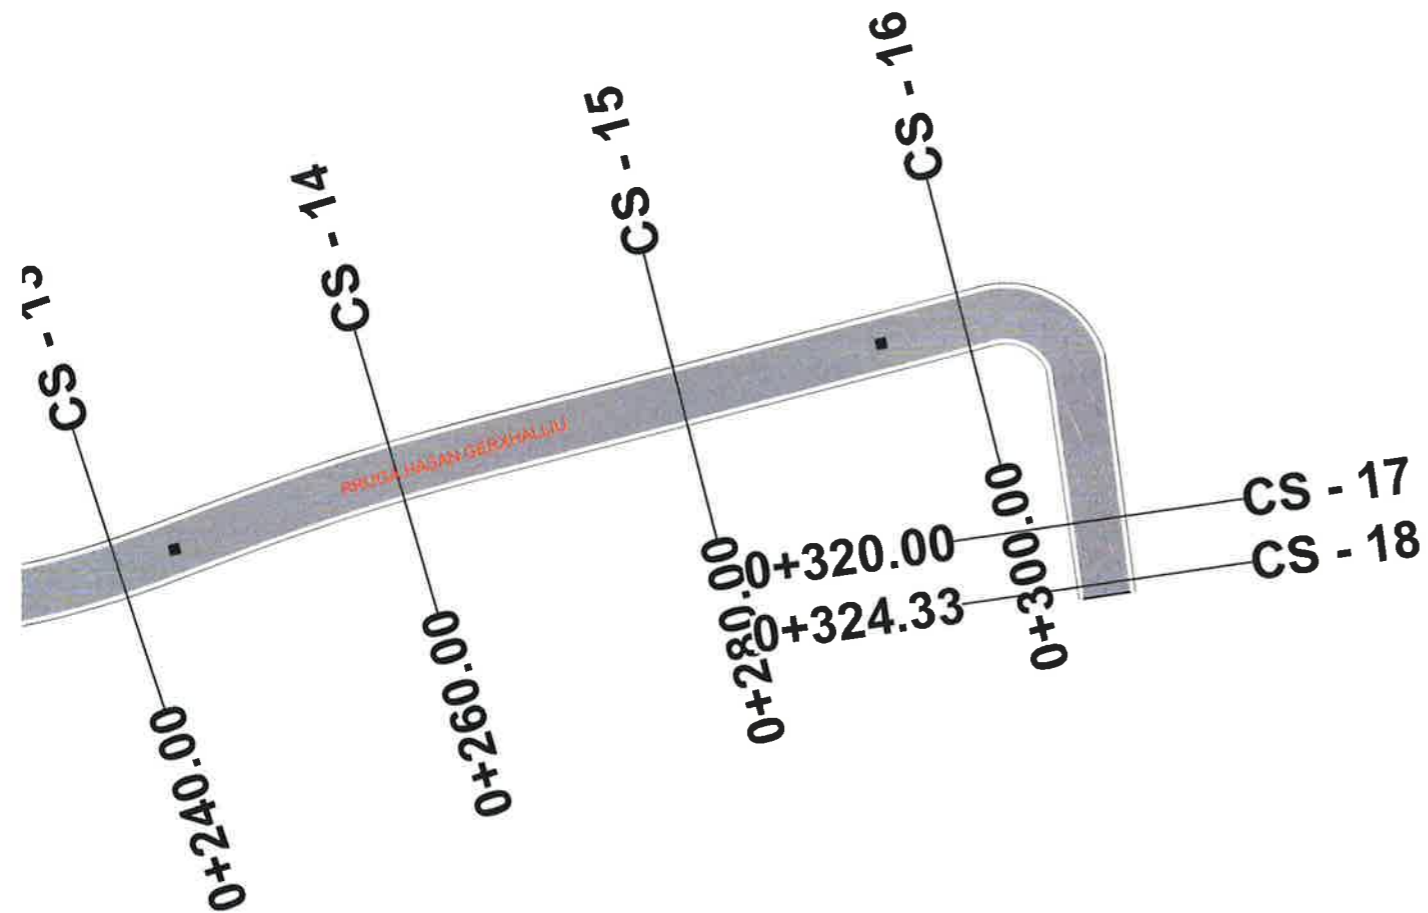

LEGJENDA :

- RRUGE E ASFALTUAR
- VIZIME ME BOJE

**BASHKIA KAMEZ**  
DREJTORIA E PROJEKTEVE DHE INVESTIMEVE  
DEPARTAMENTI I PROJEKTEVE

Dr. e Projekteve e Investimeve FLORA MUÇA

STAFI TEKNIK PROJEKTES	Ing. Konstruktor	EGLANTINA DISHA	
	Ing. Hidroteknik	HAJREDIN MURGU	
	Ing. Konstruktor	DENIS PRENÇI	
	Ing. Gjeoinformalike	ERBLIN LALA	

**Titulli i Projektit:** Nderim Blloku Paskuqan 1, Kamez

**Faza e Projektit:** PROJEKT ZBATIMI  
**Data e Implementimit:**  
**Shkalla e Vizimit:**  
**Fleta Nr.:** 07-06

**Emertimi i Fletes:**  
Planimetria e Sinjalistikes  
Rruga "Hasan Gerxhalu"



**OBJEKTI : "NDERTIM BLOKU 1 PASKUQAN,KAMEZ"**

**PLANIMETRIA E RRUGES**  
**- NDERHYRJA**



LEGJENDA :

- RRUGE E ASFALTUAR
- VIZIME ME BOJE

**BASHKIA KAMEZ**  
DREJTORIA E PROJEKTEVE DHE INVESTIMEVE  
DEPARTAMENTI I PROJEKTEVE


Dr. e Projekteve e Investimeve FLORA MUÇA

STAFI TEKNIK PROJEKTUES	Ing. Konstruktore	EGLANTINA DISHA	
	Ing. Hidroteknike	HAJREDIN MURGU	
	Ing. Konstruktore	DENIS PRENÇI	
	Ing. Gjeoinformatike	ERBLIN LALA	

**Titulli i Projektit:** Nderim Bloku Paskuqan 1, Kamez

**Emertimi i Fletes:** Planimetria e Sinjalistikes  
Rruga "Haxhi Isuf Banka"

**Faza e Projektit:** PROJEKT ZBATIMI  
**Data e Implementimit:**  
**Shkalla e Vizimit:**  
**Fleta Nr.** 07-07

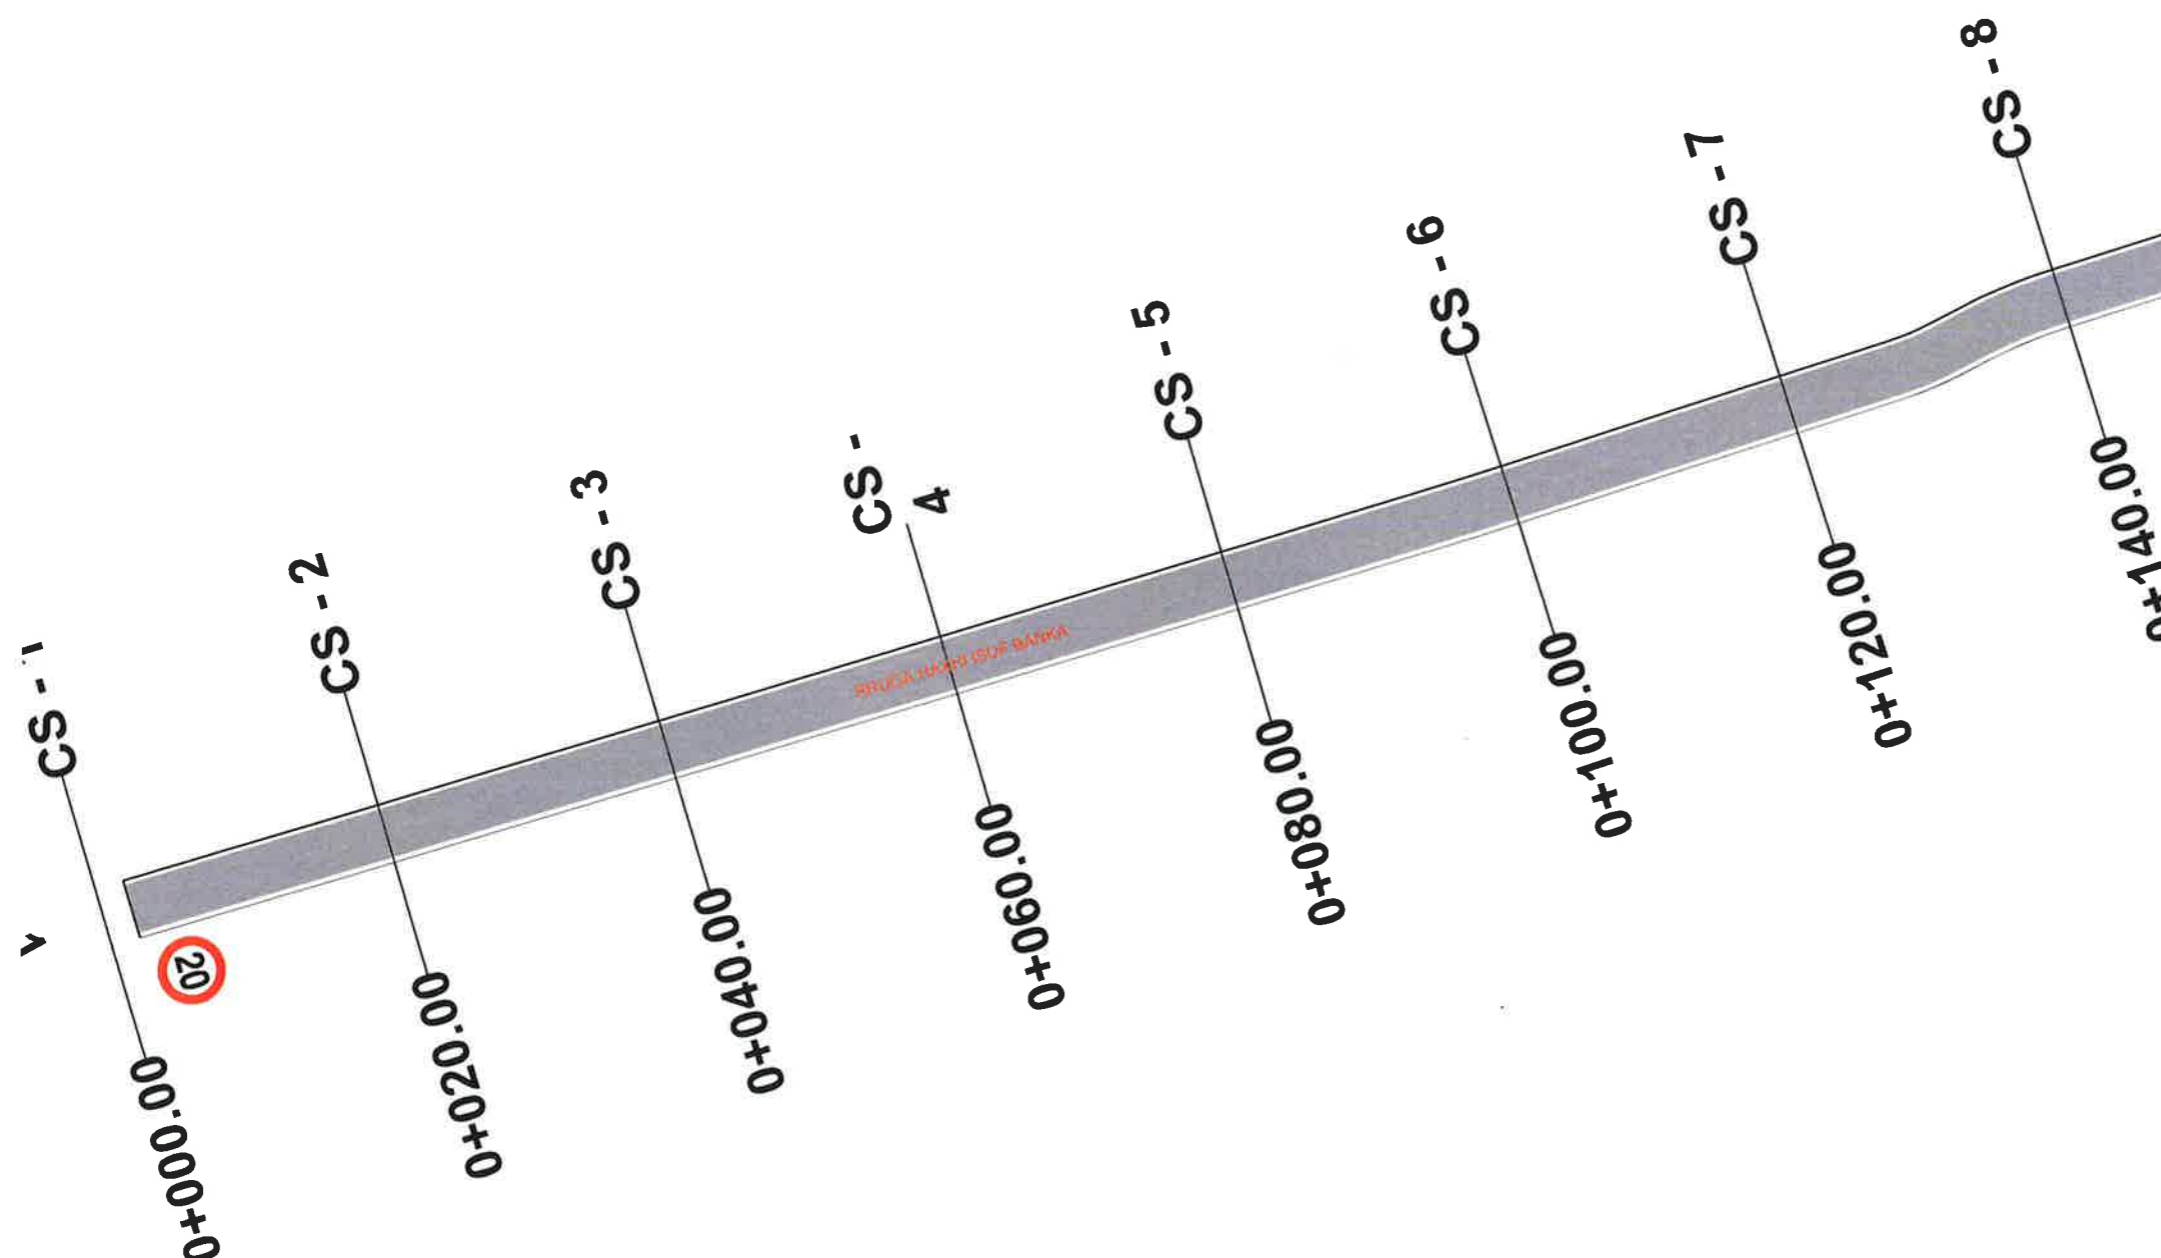

**OBJEKTI : "NDERTIM BLOKU 1 PASKUQAN,KAMEZ"**

**PLANIMETRIA E RRUGES**  
**- NDERHYRJA**



LEGJENDA :



**BASHKIA KAMEZ**

DREJTORIA E PROJEKTEVE DHE INVESTIMEVE  
DEPARTAMENTI I PROJEKTEVE

Dr. e Projekteve e Investimeve FLORA MUÇA

STAFI TEKNIK PROJEKTUES	Ing. Konstruktor	EGLANTINA DISHA	
	Ing. Hidroteknik	HAJREDIN MURGU	
	Ing. Konstruktor	DENIS PRENÇI	
	Ing. Gjeoinformatike	ERBLIN LALA	

**Titulli i Projektit:**  
Nderim Blloku Paskuqan 1, Kamez

**Faza e Projektit:**  
PROJEKT ZBATIMI


**Emeritimi i Fletes:**


Planimetria e Sinjalistikes  
Rruga "Haxhi Isuf Banka"

**Shkalla e Vizatimit:**

**Fleta Nr.**

07-08

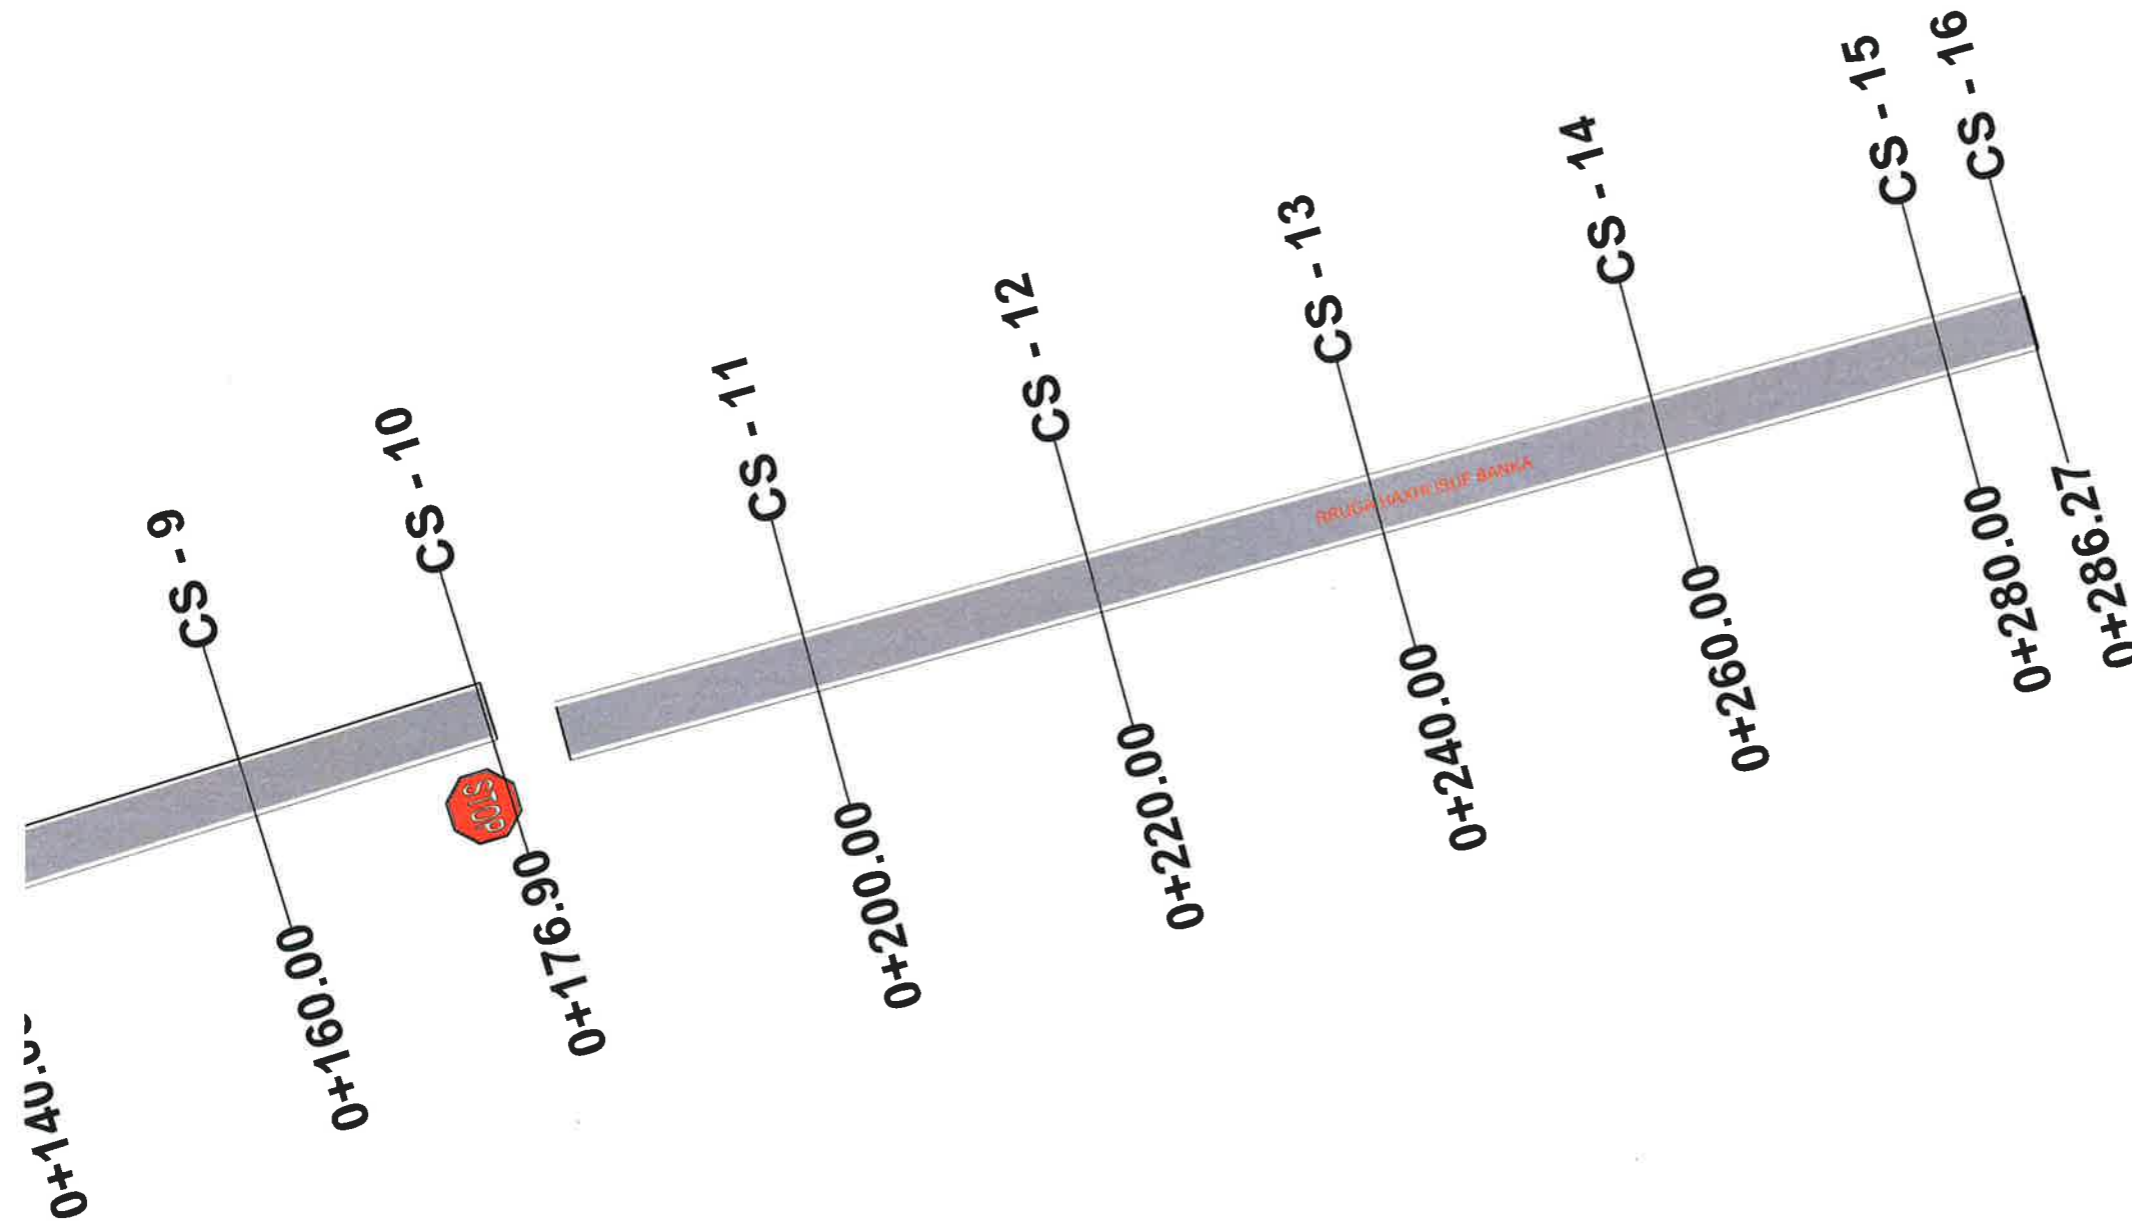

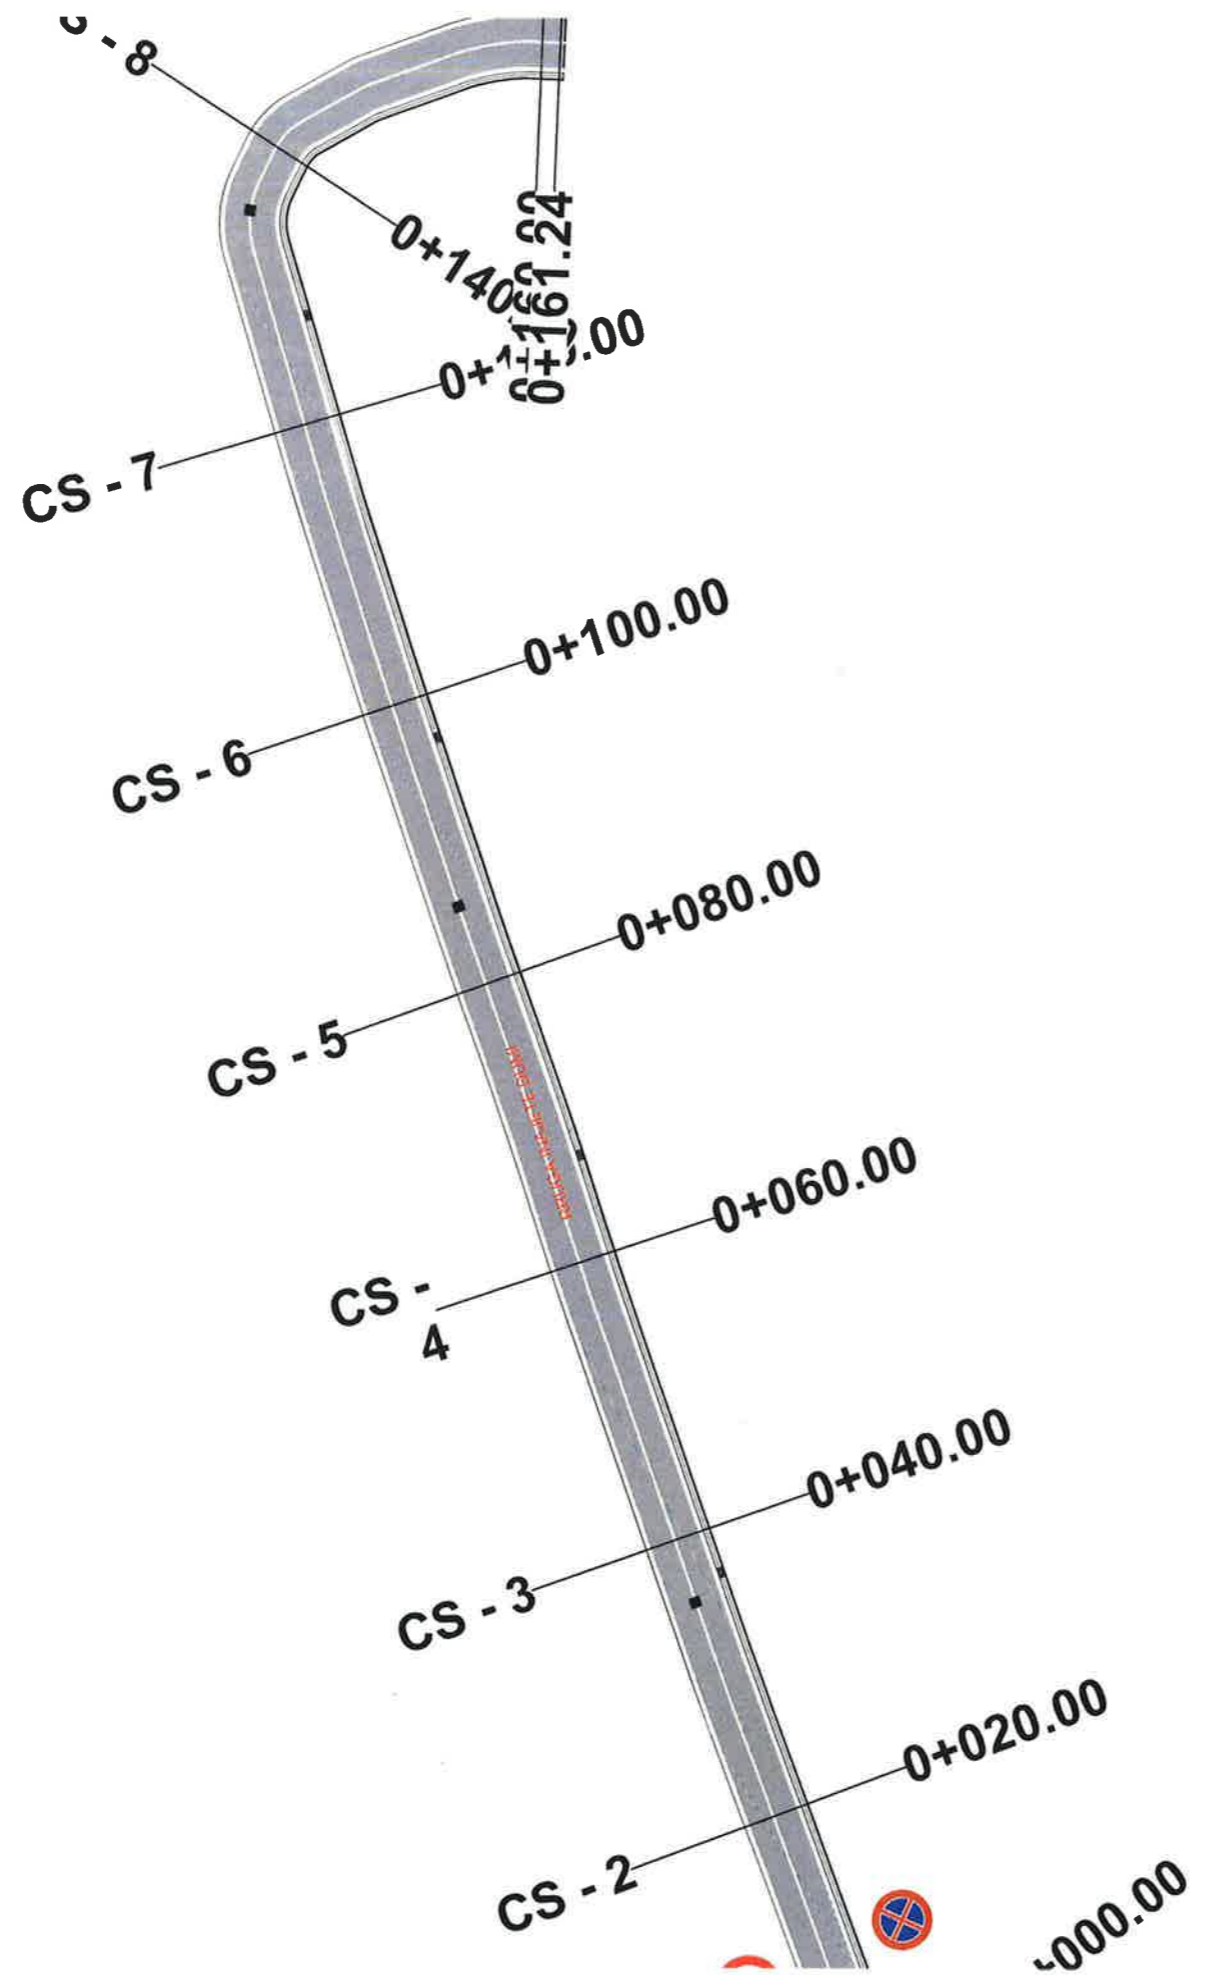

**OBJEKTI : "NDERTIM BLOKU 1  
PASKUQAN,KAMEZ"**

**PLANIMETRIA E RRUGES  
- NDERHYRJA**



LEGJENDA :




**BASHKIA KAMEZ**  
DREJTORIA E PROJEKTEVE DHE INVESTIMEVE  
DEPARTAMENTI I PROJEKTEVE

Dr. e Projekteve e Investimeve	FLORA MUÇA	
STAFI TEKNIK PROJEKTUES	Ing. Konstruktor	EGLANTINA DISHA
	Ing. Hidroteknik	HAJREDIN MURGU
	Ing. Konstruktor	DENIS PRENÇI
	Ing. Gjeoinformalike	ERBLIN LALA


<b>Titulli i Projektit:</b>	<b>Faza e Projektit:</b>
Nderim Bloku Paskuqan 1, Kamez	PROJEKT ZBATIMI
<b>Emertimi i Fites:</b>	<b>Data e Implementimit:</b>
Planimetria e Sinjalistikes Rruga "Inajete Dumi"	
	<b>Shkalla e Vzatimit:</b>
	<b>Fleta Nr.</b>
	07-09

**OBJEKTI : "NDERTIM BLOKU 1 PASKUQAN, KAMEZ"**

**PLANIMETRIA E RRUGES**  
**- NDERHYRJA**

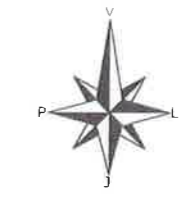

LEGJENDA :

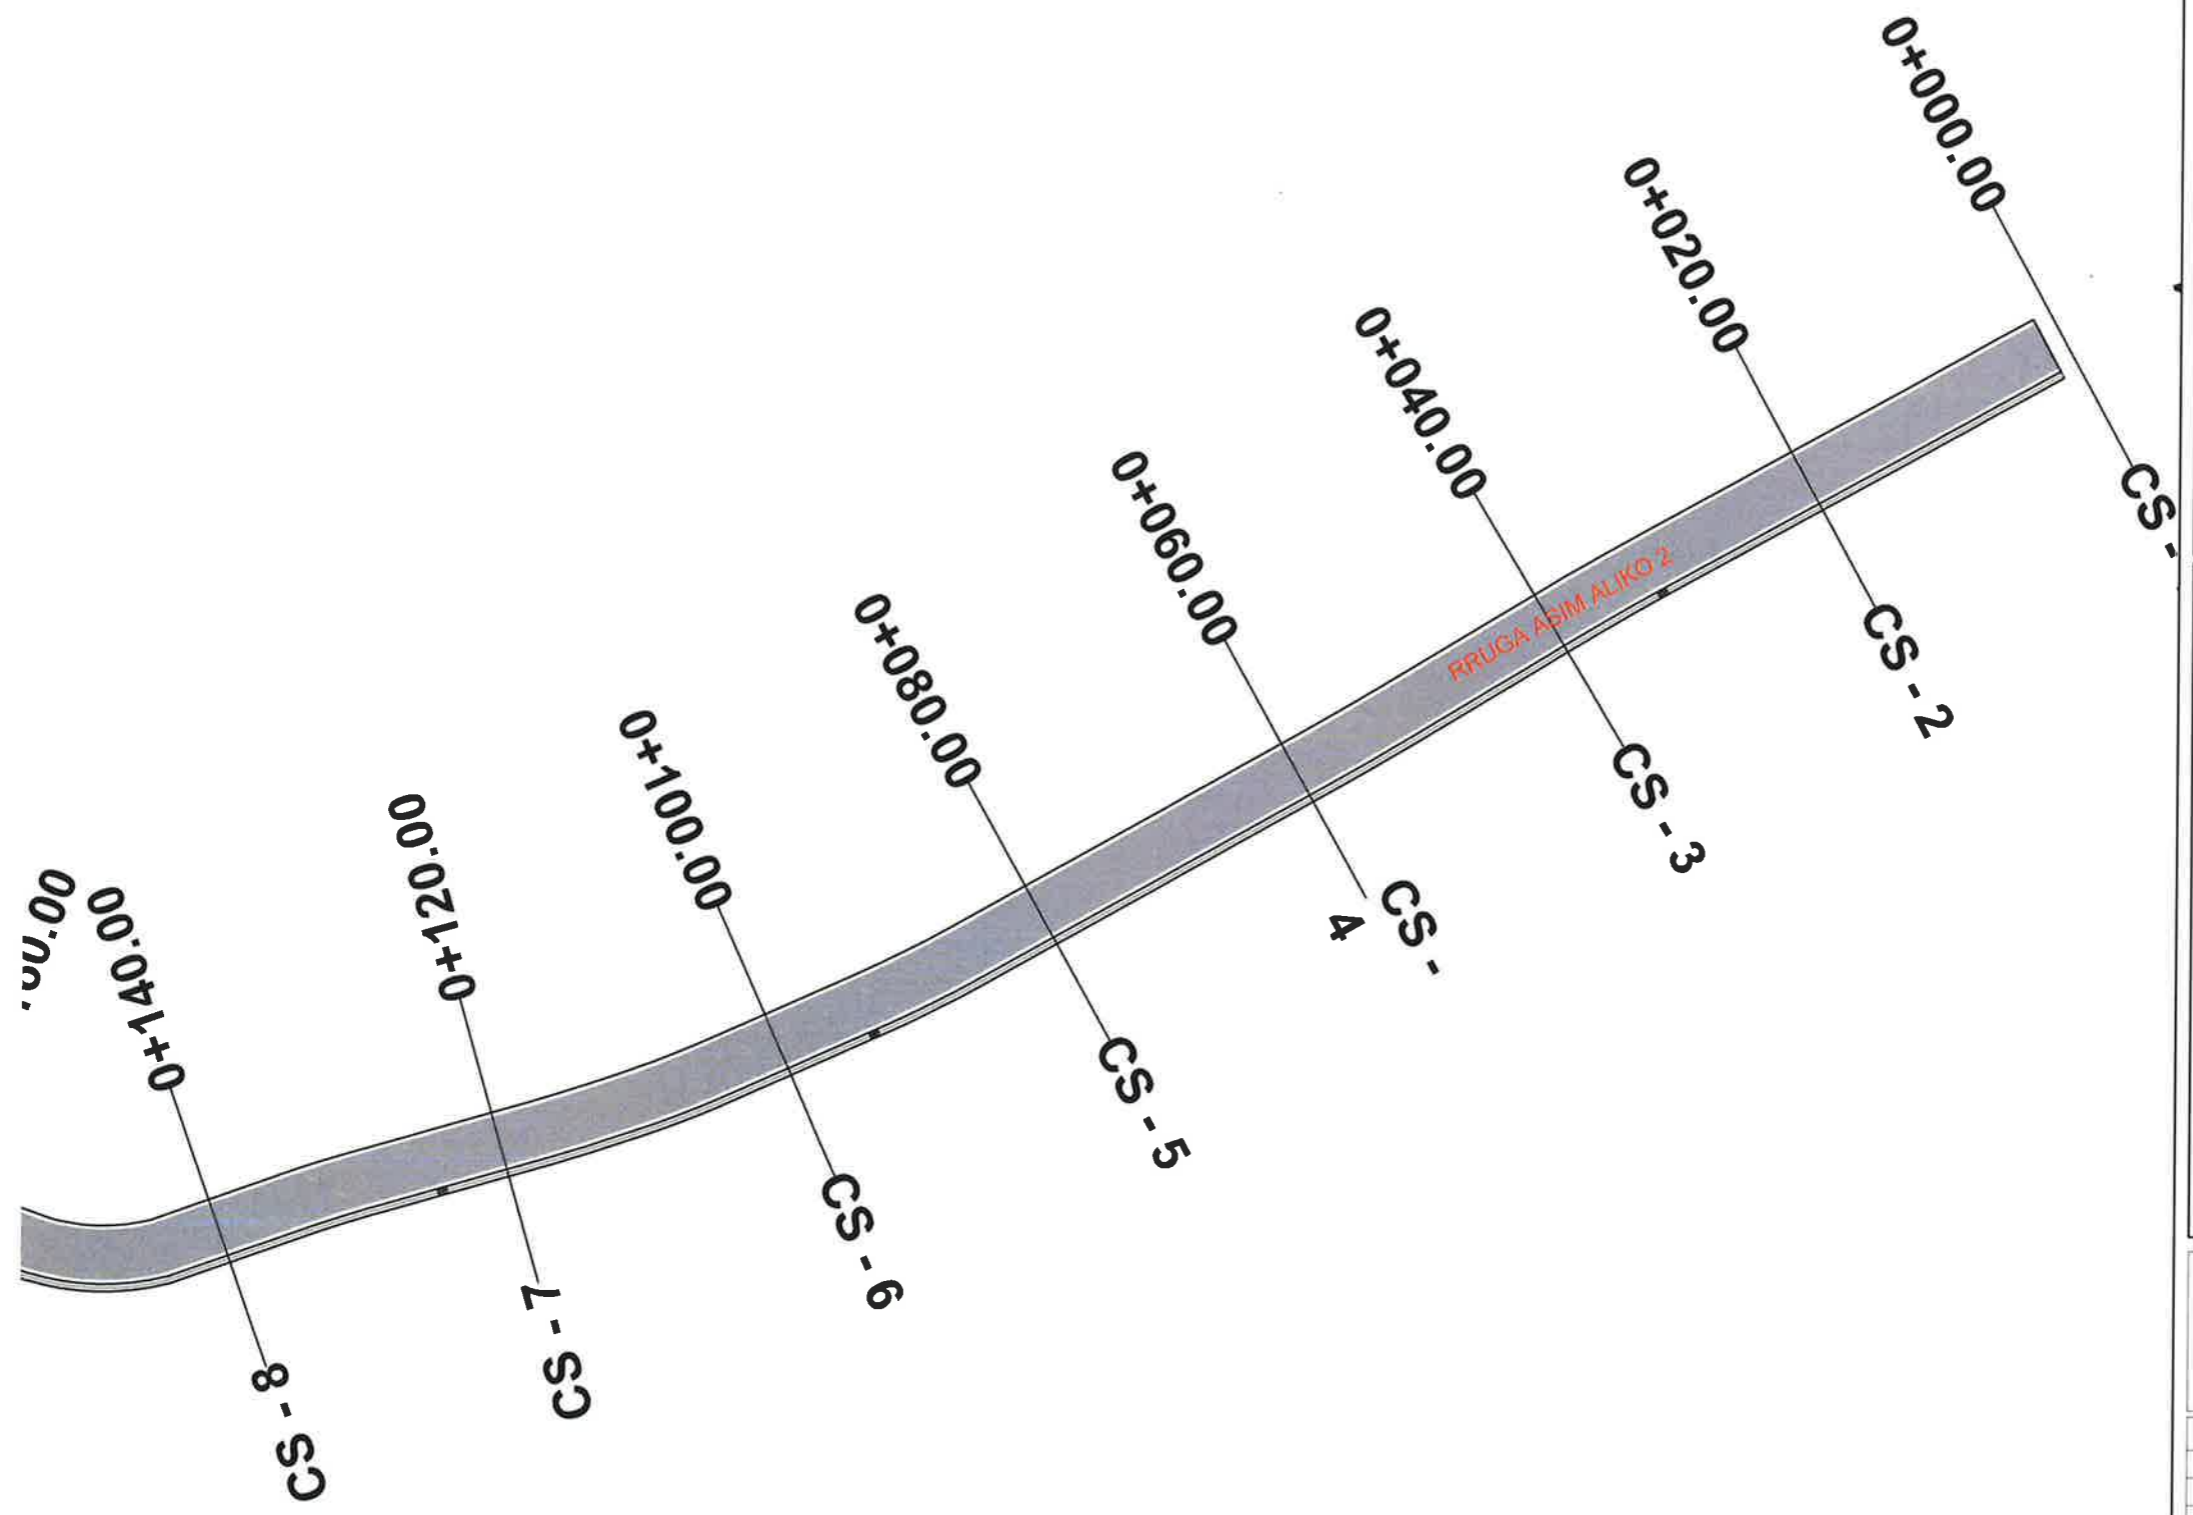

**BASHKIA KAMEZ**  
DREJTORIA E PROJEKTEVE DHE INVESTIMEVE  
DEPARTAMENTI I PROJEKTEVE

Dr. e Projekteve e Investimeve: FLORA MUÇA

STAFI TEKNIK PROJEKTES	Ing. Konstruktor	EGLANTINA DISHA
	Ing. Hidroteknik	HAJREDIN MURGU
	Ing. Konstruktor	DENIS PRENÇI
	Ing. Gjeoinformalike	ERBLIN LALA

**Titulli i Projektit:**  
Nderim Blloku Paskuqan 1, Kamez

**Faza e Projektit:**  
PROJEKT ZBATIMI

**Data e Implementimit:**

**Skalla e Vizatimit:**


**Flete Nr.:**  
07-10

**Emerdmi i Fletes:**  
Planimetria e Sinjalistikes  
Rruga "Asim Aliko 2"



**OBJEKTI : "NDERTIM BLOKU 1  
PASKUQAN,KAMEZ"**

**PLANIMETRIA E RRUGES  
- NDERHYRJA**

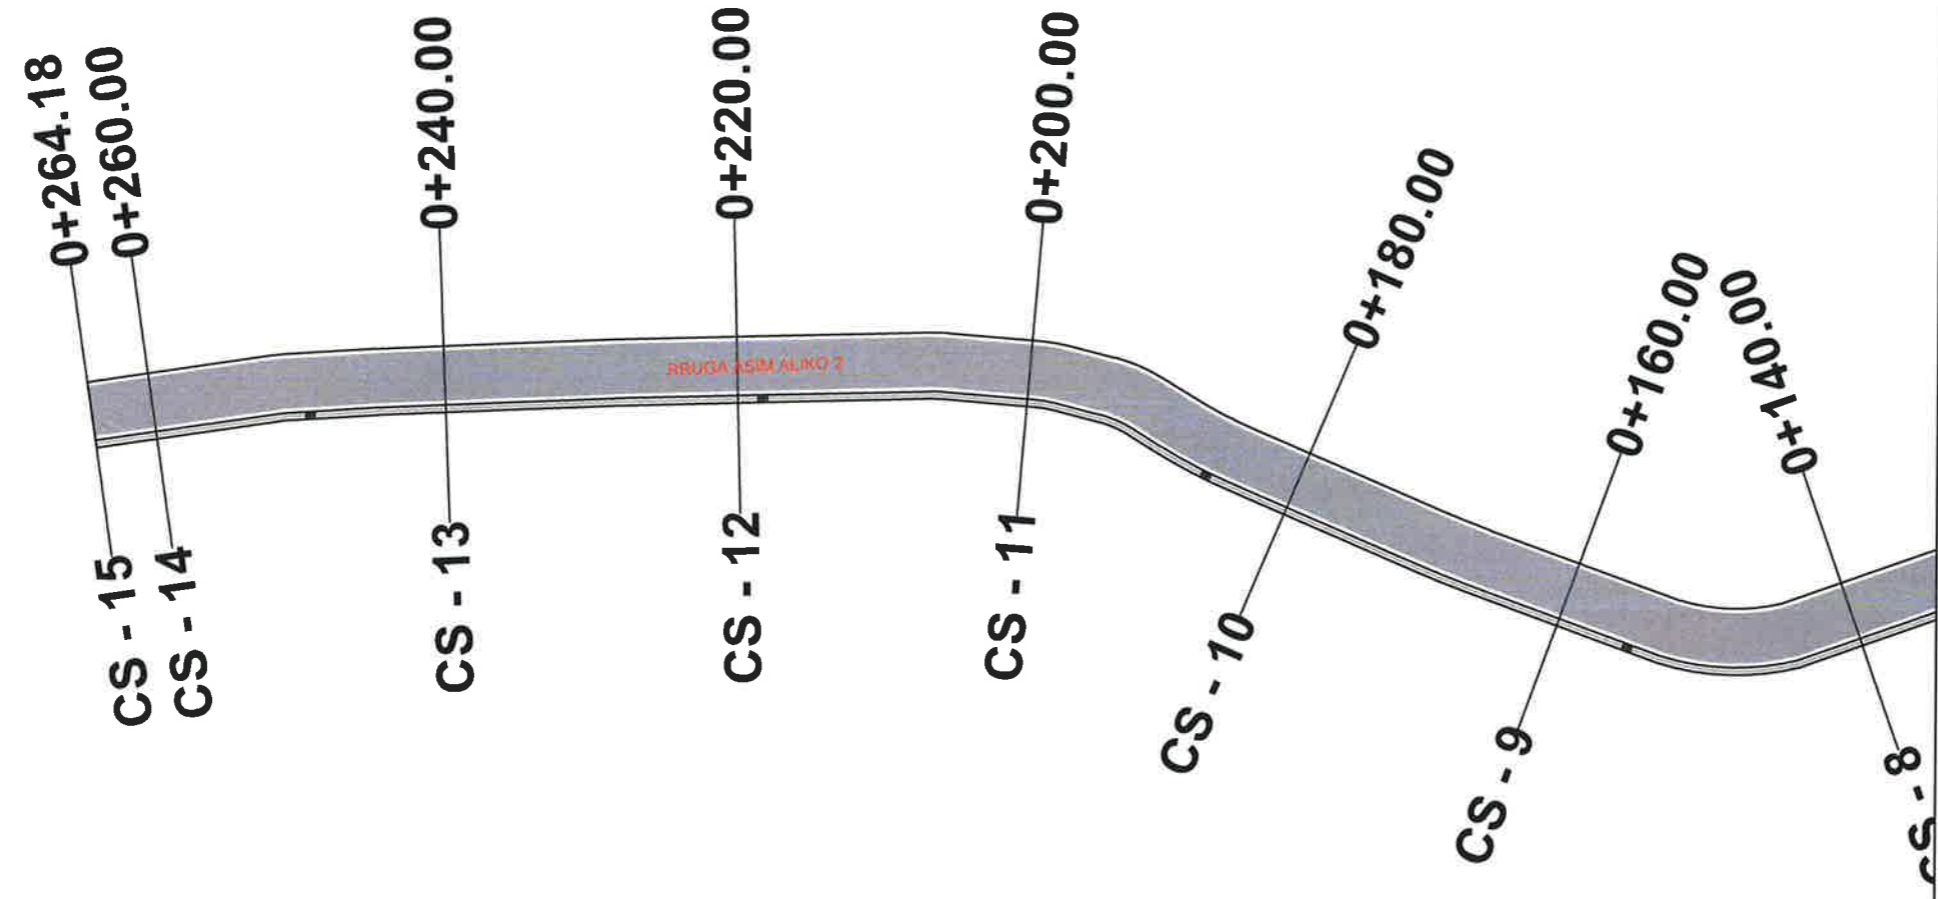


LEGJENDA :

**BASHKIA KAMEZ**  
DREJTORIA E PROJEKTEVE DHE INVESTIMEVE  
DEPARTAMENTI I PROJEKTEVE

Dr. e Projekteve e Investimeve		FLORA MUÇA	
STAFI TEKNIK PROJEKTES	Ing. Konstruktor	EGLANTINA DISHA	
	Ing. Hidroteknik	HAJREDIN MURGU	
	Ing. Konstruktor	DENIS PRENÇI	
	Ing. Gjeoinformalike	ERBLIN LALA	
Titulli i Projektit:		Faza e Projektit:	
Nderim Blloku Paskuqan 1, Kamez		PROJEKT ZBATIMI	
Emerdmi i Fietes:		Data e Implementimit:	
Planimetria e Sinjalistikes Rruga "Asim Aliko 2"		Shkalla e Vzaimit:	
		Fleta Nr.	
		07-11	

**OBJEKTI : "NDERTIM BLOKU 1  
PASKUQAN,KAMEZ"**

**PLANIMETRIA E RRUGES  
- NDERHYRJA**

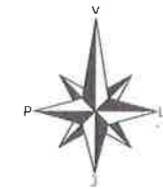

LEGJENDA :

**BASHKIA KAMEZ**  
DREJTORIA E PROJEKTEVE DHE INVESTIMEVE  
DEPARTAMENTI I PROJEKTEVE

Dr. e Projekteve e Investimeve FLORA MUÇA


STAFI TEKNIK PROJEKTES	Ing. Konstruktore	EGLANTINA DISHA
	Ing. Hidroteknik	HAJREDIN MURGU
	Ing. Konstruktore	DENIS PRENÇI
	Ing. Gjeoinformatike	ERBLIN LALA


**Titulli i Projektit:**  
Nderim Blloku Paskuqan 1, Kamez

**Faza e Projektit:**  
PROJEKT ZBATIMI

**Emertimi i Pletes:**  
Planimetria e Sinjalistikes  
Rruga "Asim Aliko 1"

**Data e Implimentimit:**  
**Shkalla e Vizatimit:**  
**Fleta Nr.**  
07-12

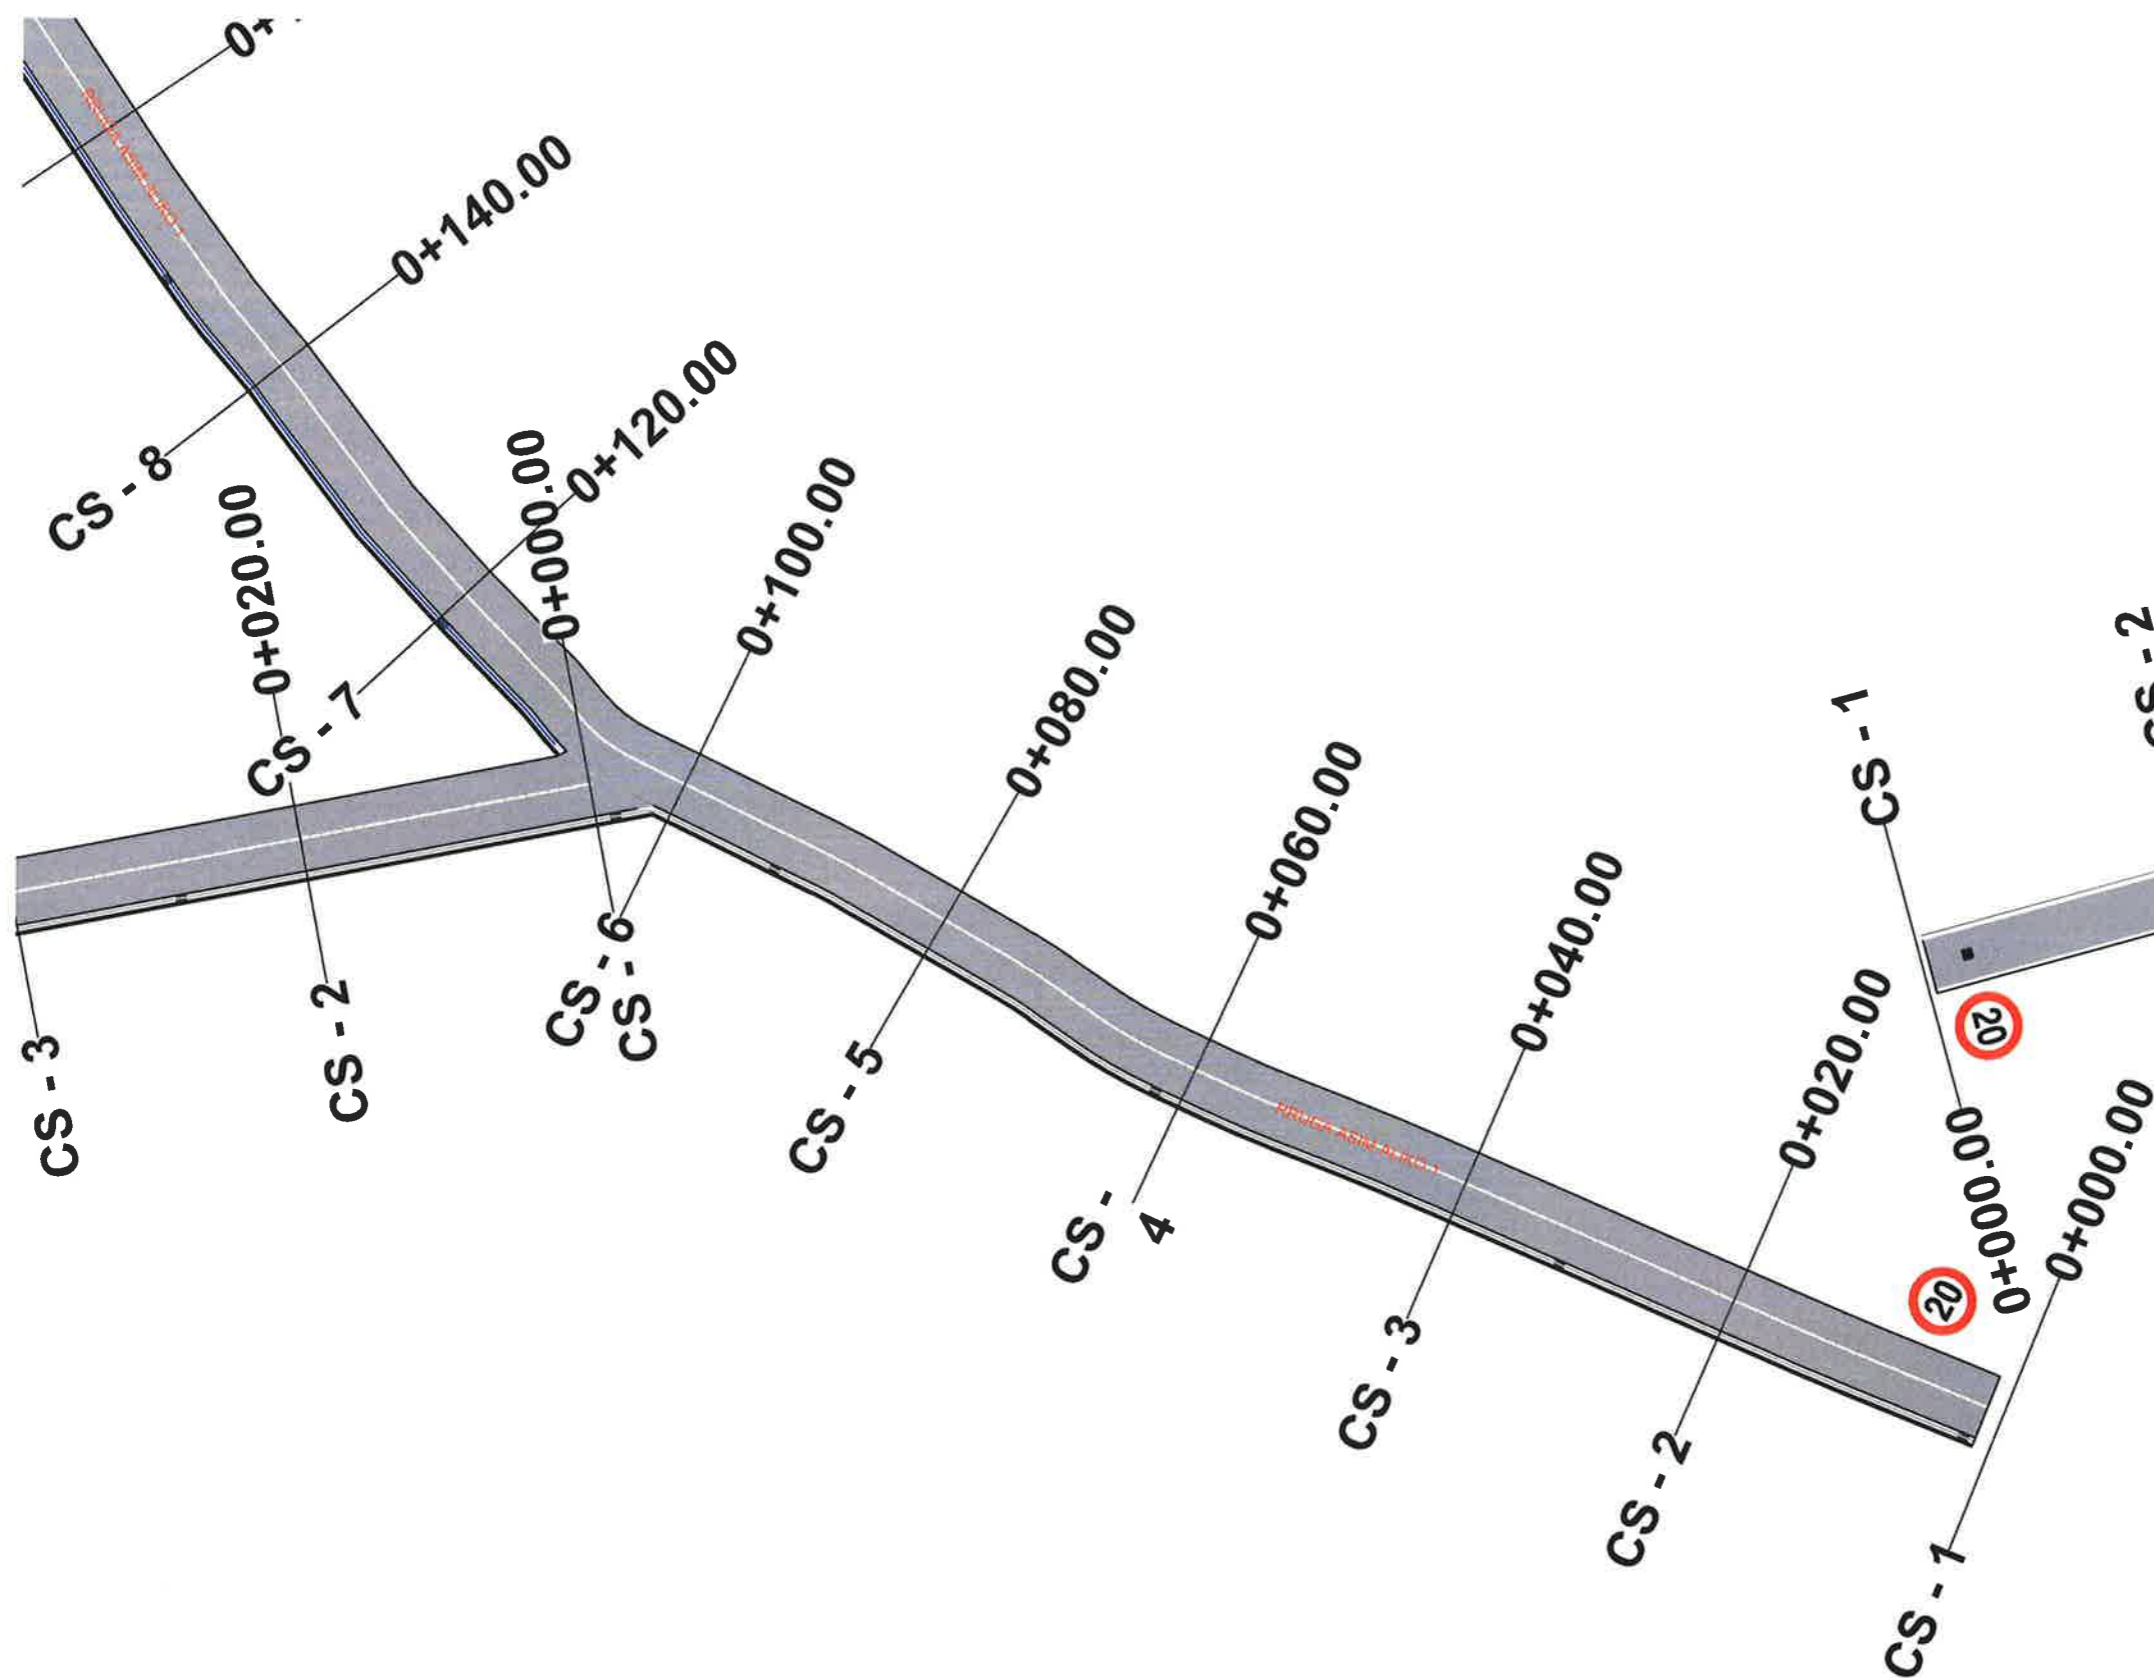

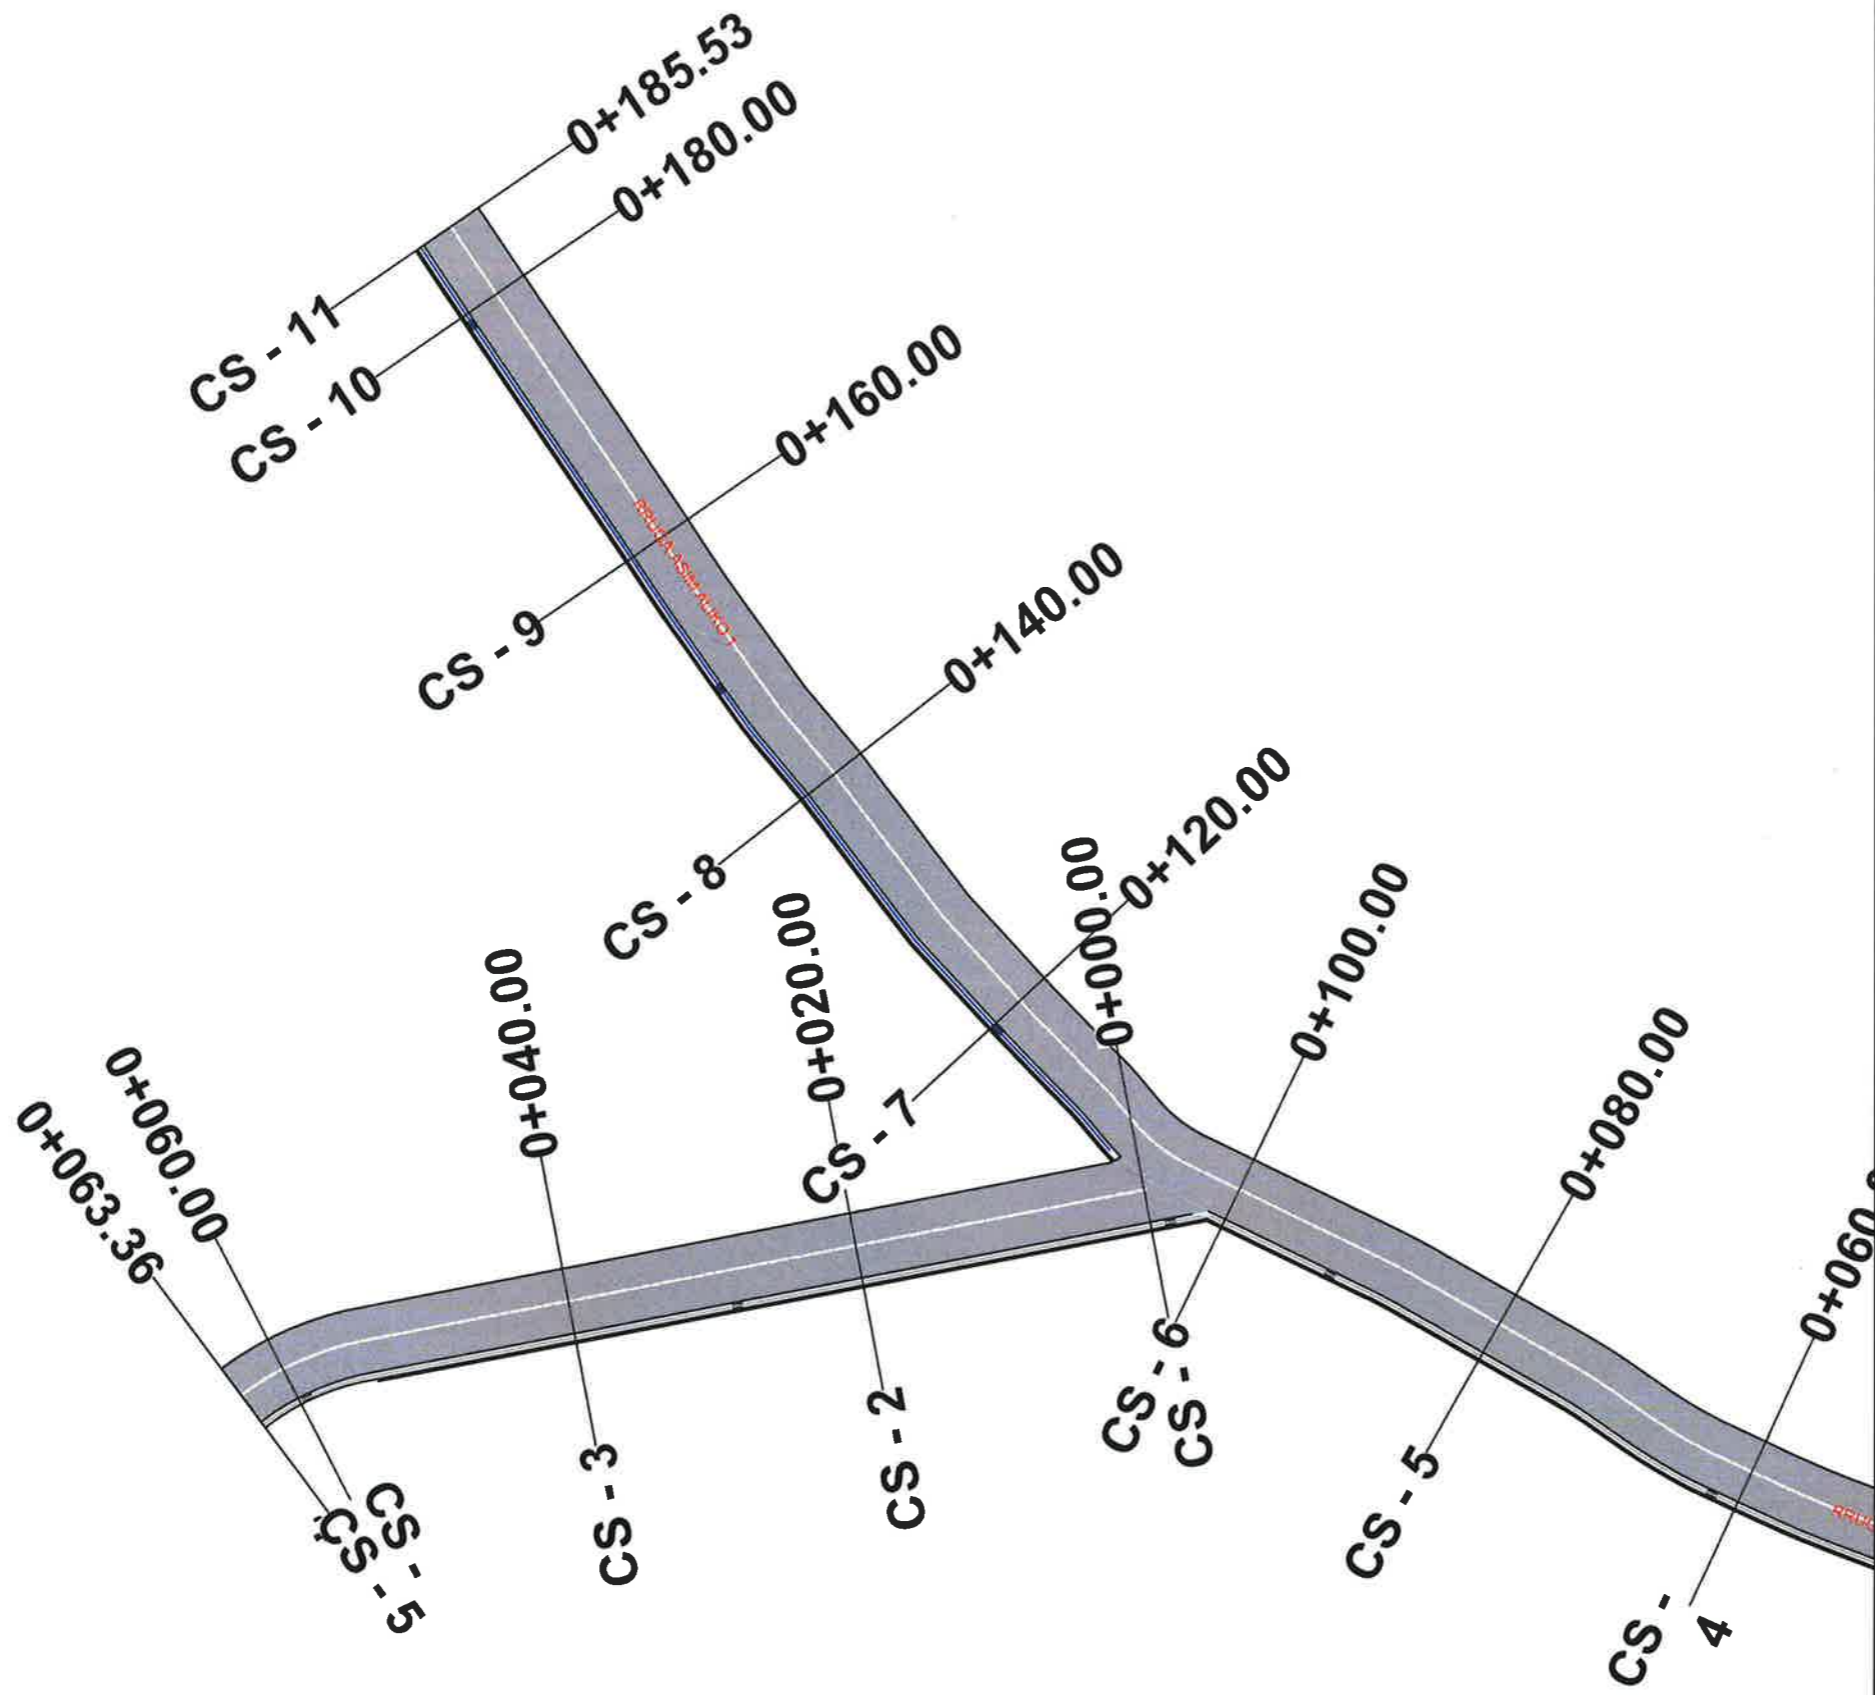

**OBJEKTI : "NDERTIM BLOKU 1 PASKUQAN,KAMEZ"**

**PLANIMETRIA E RRUGES**  
**- NDERHYRJA**




LEGJENDA :

 **BASHKIA KAMEZ**  
DREJTORIA E PROJEKTEVE DHE INVESTIMEVE  
DEPARTAMENTI I PROJEKTEVE

Dr. e Projekteve e Investimeve	FLORA MUÇA	
STAFI TEKNIK	Ing. Konstruktor	EGLANTINA DISHA
PROJEKTUES	Ing. Hidroteknik	HAJREDIN MURGU
	Ing. Konstruktor	DENIS PRENÇI
	Ing. Gjeoinformatike	ERBLIN LALA

<b>Titulli i Projektit:</b>	<b>Faza e Projektit:</b>
Ndertim Blloku Paskuqan 1, Kamez	PROJEKT ZBATIMI
<b>Emeritimi i Fietes:</b>	<b>Data e Implementimit:</b>
Planimetria e Sinjalistikes Rruga "Asim Aliko 1"	<b>Shtetja e Vizatimit:</b>
	<b>Fleta Nr.</b>
	07-13



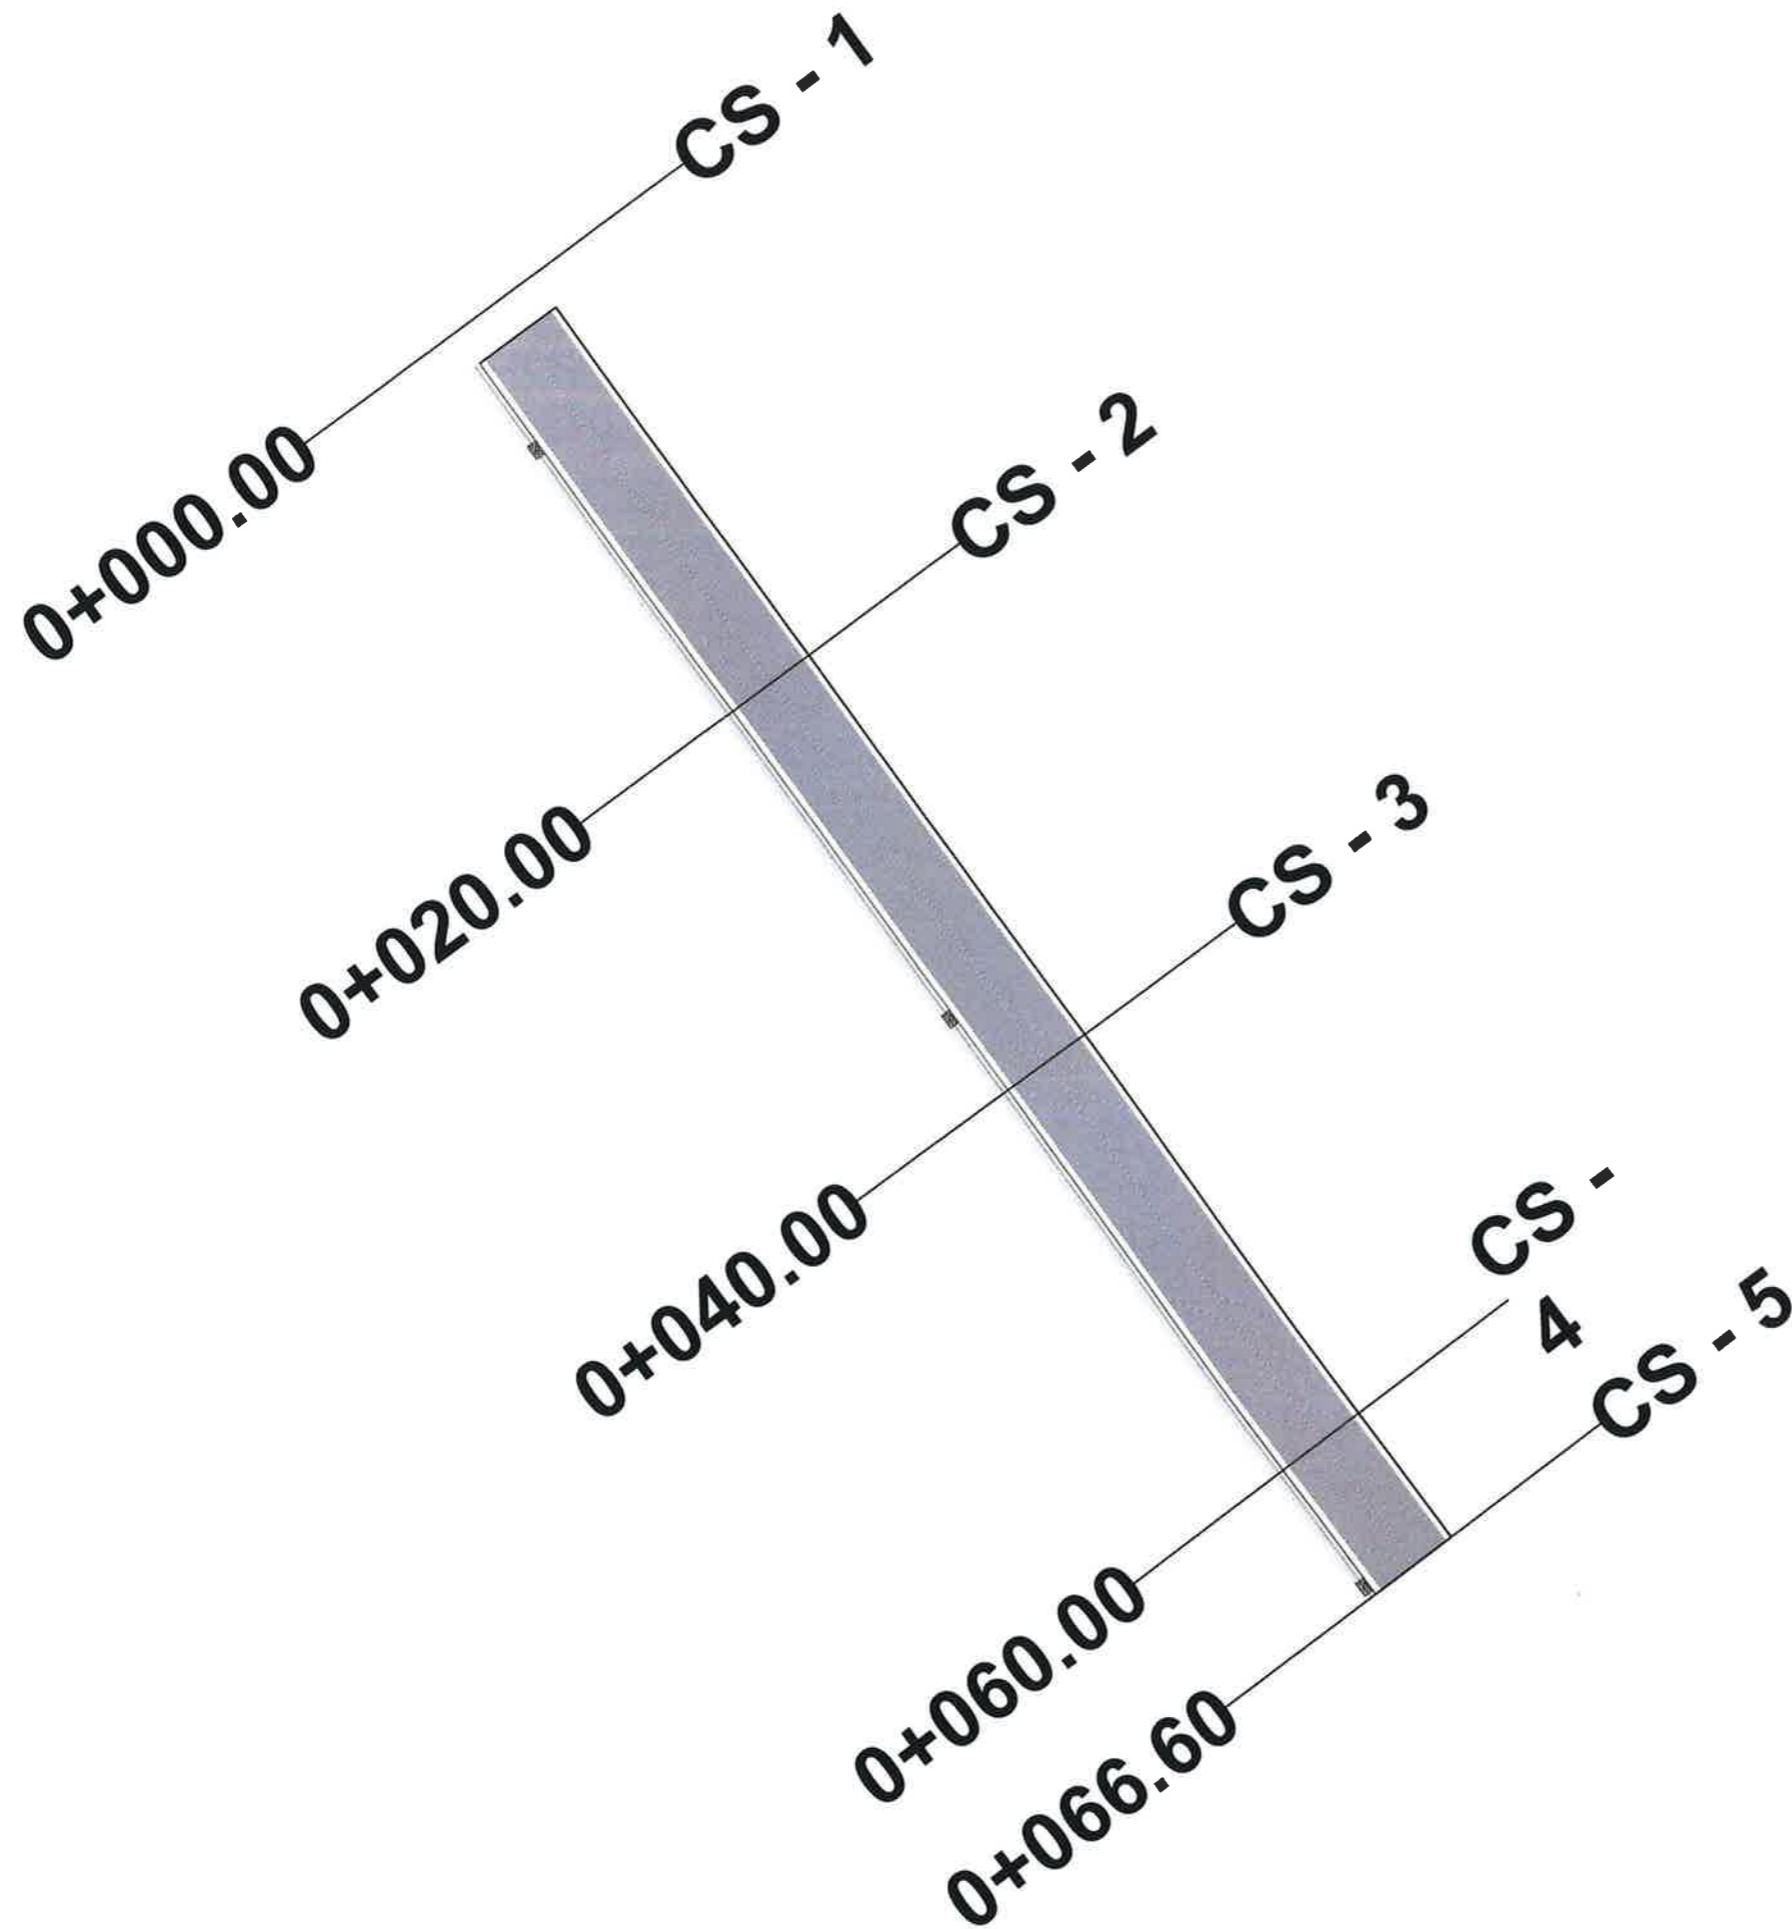




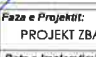
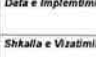
**OBJEKTI : "NDERTIM BLOKU 1 PASKUQAN,KAMEZ"**

**PLANIMETRIA E RRUGES**  
**- NDERHYRJA**



LEGJENDA :

 **BASHKIA KAMEZ**  
DREJTORIA E PROJEKTEVE DHE INVESTIMEVE  
DEPARTAMENTI I PROJEKTEVE

Dr. e Projekteve e Investimeve	FLORA MUÇA	
Ing. Konstruktor	EGLANTINA DISHA	
Ing. Hidroelektrik	HAJREDIN MURGU	
Ing. Konstruktor	DENIS PRENÇI	
Ing. Gjeoinformatike	ERBLIN LALA	

<b>Titulli i Projektit:</b>	<b>Faza e Projektit:</b>
Nderlim Blloku Paskuqan 1, Kamez	PROJEKT ZBATIMI
<b>Emerenti i Fletes:</b>	<b>Data e Implementimit:</b>
Planimetria e Sinjalistikes Rruga "Asim Aliko 1"	
	<b>Fleta Nr.</b> 07-14



**OBJEKTI : "NDERTIM BLOKU 1 PASKUQAN,KAMEZ"**

**POROSITËS : BASHKIA KAMËZ**

**PROJEKTUES : DREJTORIA E PROJEKTEVE DHE INVESTIMEVE**

**PROFILI GJATESOR I RRUGES**



**BASHKIA KAMEZ**

DREJTORIA E PROJEKTEVE DHE INVESTIMEVE  
DEPARTAMENTI I PROJEKTEVE

Dr. e Projekteve e Investimeve FLORA MUÇA

STAFI TEKNIK PROJEKTUES	Ing. Konstruktor	EGLANTINA DISHA
	Ing. Hidroteknik	HAJREDIN MURGU
	Ing. Konstruktor	DENIS PRENÇI
	Ing. Gjeoinformatike	ERBLIN LALA

**Titulli i Projektit:**  
Ndertim Blloku 1 Paskuqan,  
Kamez

**Emertimi i Fletes:**

Kopertina

**Faza e Projektit:**  
PROJEKT ZBATIMI

**Data e Implementimit:**

**Shkalla e Vizimit:**

**Fleta Nr.**

08-00

Gjeometria Horizontale	0+000	0+020	0+040	0+060	0+080	0+100	0+120
Nr. Verteksi		V-1 V-2		V-3 V-4 V-5 V-6		V-7 V-8	V


**OBJEKTI : "Nderim Blloku Paskuqan 1, Kamez"**

**PROFILI GJATESOR I RRUGES**



**LEGJENDA**

- KONTUR RRUGE
- AKSI I RRUGES
- KANAL
- URE/TOMBINO
- STRUKTURE/MURE BETONI
- RRUGE KALLDREM
- PEME EKZISTUSE
- KUOTA
- SEKSIONI TERTHOR
- VERTEKSTET

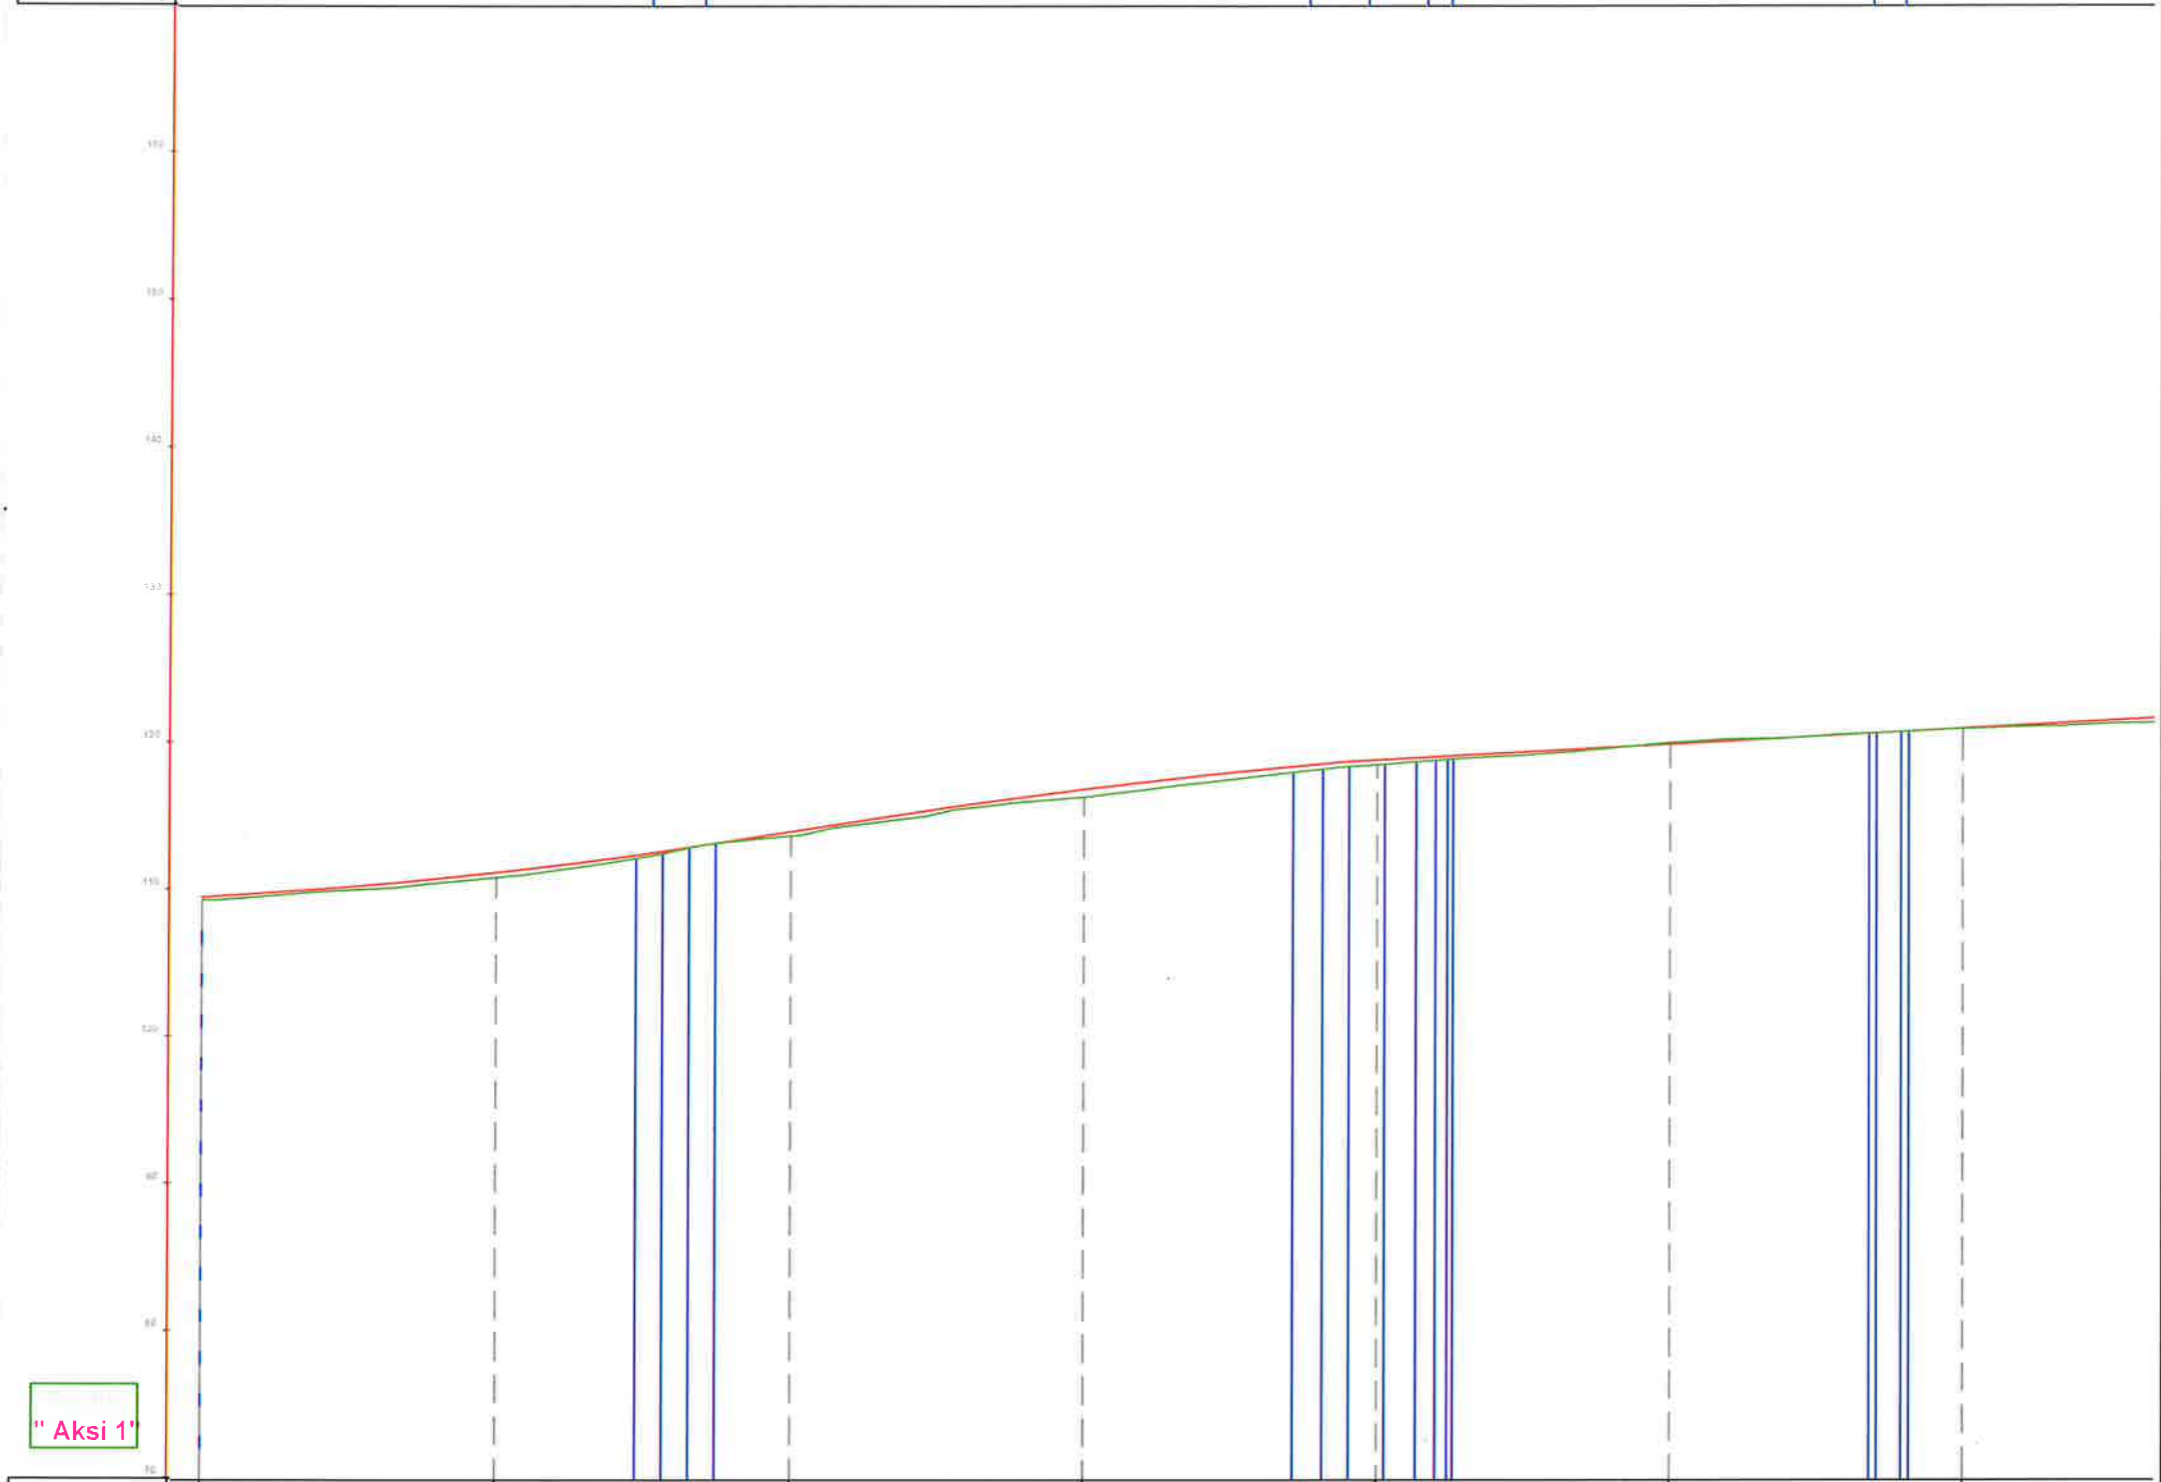

CS-NR.	CS-1	CS-2	CS-3	CS-4	CS-5	CS-6	CS-7
Distanca Pjesore	20	20	20	20	20	20	20
Progresive	0+000	0+020	0+040	0+060	0+080	0+100	0+120
Terreni	109.37	110.93	113.76	116.40	118.60	120.07	121.00
Projektit	109.37	110.93	113.76	116.40	118.60	120.07	121.00
Punes	0.00	0.00	0.00	0.00	0.00	0.00	0.00

**BASHKIA KAMEZ**  
DREJTORIA E PROJEKTEVE DHE INVESTIMEVE  
DEPARTAMENTI I PROJEKTEVE

Dr. e Projekteve e Investimeve **FLORA MUÇA**

STAFI TEKNIK PROJEKTES	Ing. Konstruktor	EGLANTINA DISHA
	Ing. Hidroteknik	HAJREDIN MURGU
	Ing. Konstruktor	DENIS PRENÇI
	Ing. Gjeoinformatike	ERBLIN LALA

Titulli i Projektit: **Nderim Blloku Paskuqan 1, Kamez**


Faza e Projektit: **PROJEKT ZBATIMI**

Emerimi i Fletes: **Profili Gjatesor i Rruges Hasan Tahsim**

Fleta Nr. **08.1-01**



Gjeometria Horizontale  
Nr.Verteksi

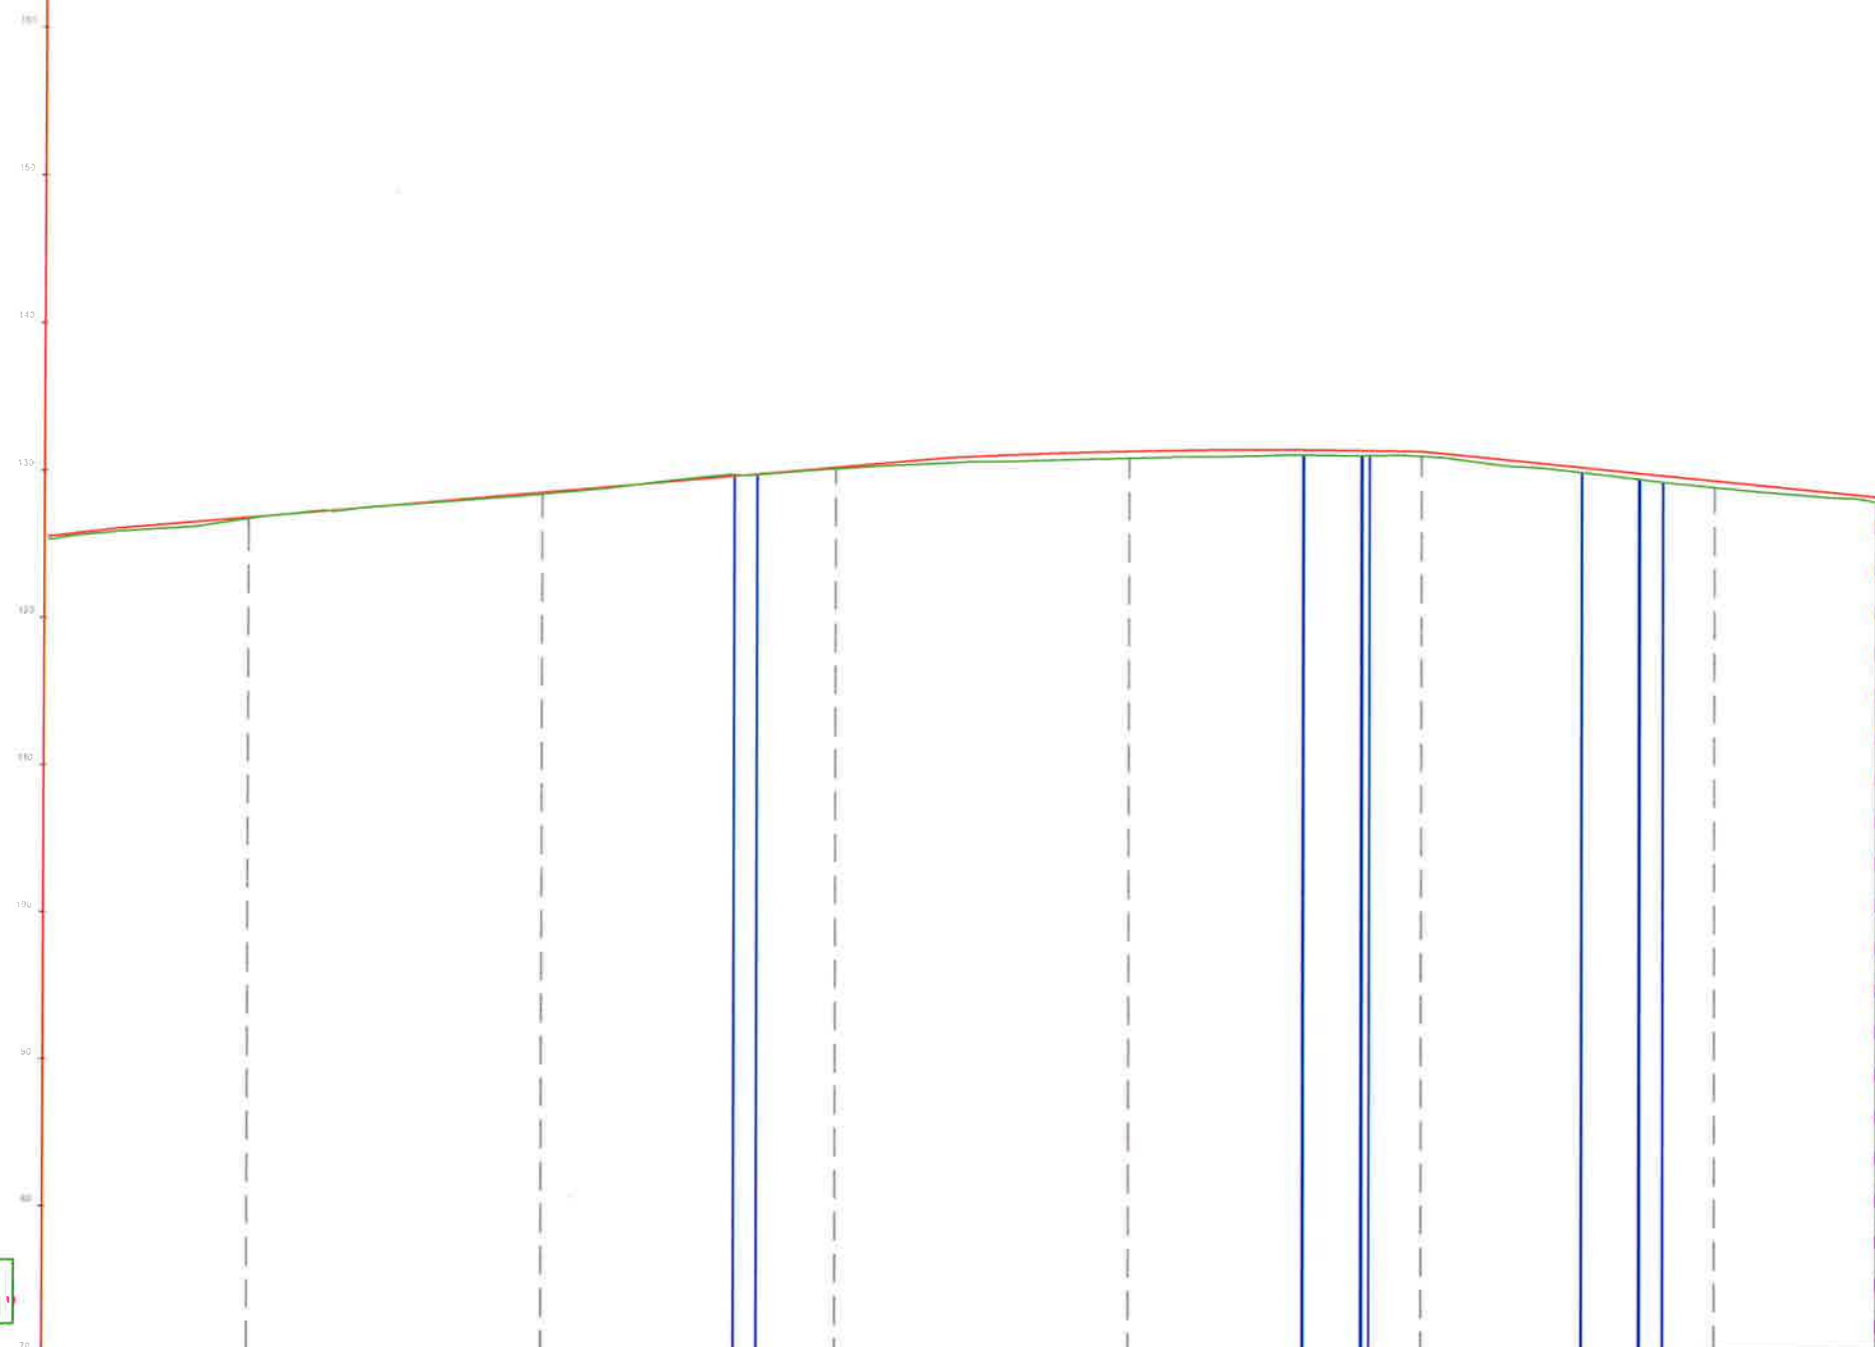

"Aksi 1"

CS-NR.		CS-11	CS-12	CS-13	CS-14	CS-15	CS-16	CS-17
Distanca	Pjesore	20	20	20	20	20	20	11
	Progressive	0+200	0+220	0+240	0+260	0+280	0+300	0+311
Terreni		128.76	128.42	130.12	130.79	130.89	128.73	127.70
	Projektit	128.76	128.42	130.12	130.79	130.89	128.73	127.70
Punes		0.00	0.00	0.00	0.00	0.00	0.00	0.00
		128.76	128.42	130.12	130.79	130.89	128.73	127.70

**OBJEKTI :** "Nderim Blloku Paskuqan 1, Kamez"

**PROFILI GJATESOR I RRUGES**



**LEGJENDA**

- KONTUR RRUGE
- AKSI I RRUGES
- KANAL
- URE/TOMBINO
- STRUKTURE/AJURE BETONI
- RRUGE KALLDREM
- PEME EKZISTUSE
- KUOTA
- SEKSIONI TERTHOR
- VERTEKSTET

**BASHKIA KAMEZ**  
DREJTORIA E PROJEKTEVE DHE INVESTIMEVE  
DEPARTAMENTI I PROJEKTEVE

Dr. e Projekteve e Investimeve		FLORA MUÇA
STAFI TEKNIK PROJEKTUES	Ing. Konstruktor	EGLANTINA DISHA
	Ing. Hidroteknik	HAJREDIN MURÇU
	Ing. Konstruktor	DENIS PRENÇI
	Ing. Gjeoinformatike	ERBLIN LALA

Titulli i Projektit:	Nderim Blloku Paskuqan 1, Kamez	Faza e Projektit:	PROJEKT ZBATIMI
Emeritimi i Fletes:	Profili Gjatesor i Rruges Hasan Tahsim	Data e Implementimit:	
		Shkalla e Vizimit:	
		Fleta Nr.	08.1-03



**OBJEKTI : "Ndertim Blloku Paskuqan 1, Kamez"**

**PROFILI GJATESOR I RRUGES**



**LEGJENDA**

- KONTUR RRUGE
- AKSI I RRUGES
- KANAL
- URE/TOMBINO
- STRUKTURE/MURE BETONI
- RRUGE KALLDREM
- PEME EKZISTUSE
- KUOTA
- SEKSIONI TERTHOR
- VERTEKSTET



**BASHKIA KAMEZ**

DREJTORIA E PROJEKTEVE DHE INVESTIMEVE  
DEPARTAMENTI I PROJEKTEVE

Dr. e Projekteve e Investimeve FLORA MUÇA

STAFI TEKNIK PROJEKTES	Ing. Konstruktor	EGLANTINA DISHA
	Ing. Hidroteknik	HAJREDIN MURGU
	Ing. Konstruktor	DENIS PRENÇI
	Ing. Gjeoinformatike	ERBLIN LALA

Titulli i Projektit:  
Ndertim Blloku Paskuqan 1, Kamez

Emerëmi i Fletes:

Profili Gjatesor i Rruges  
Hasan Gerxhaliu

Faza e Projektit:  
PROJEKT ZBATIMI


Data e Implementimit:

Shkalla e Vizatimit:

Fleta Nr.

08.2-01

Gjeometria Horizontale	
Nr. Verteksi	

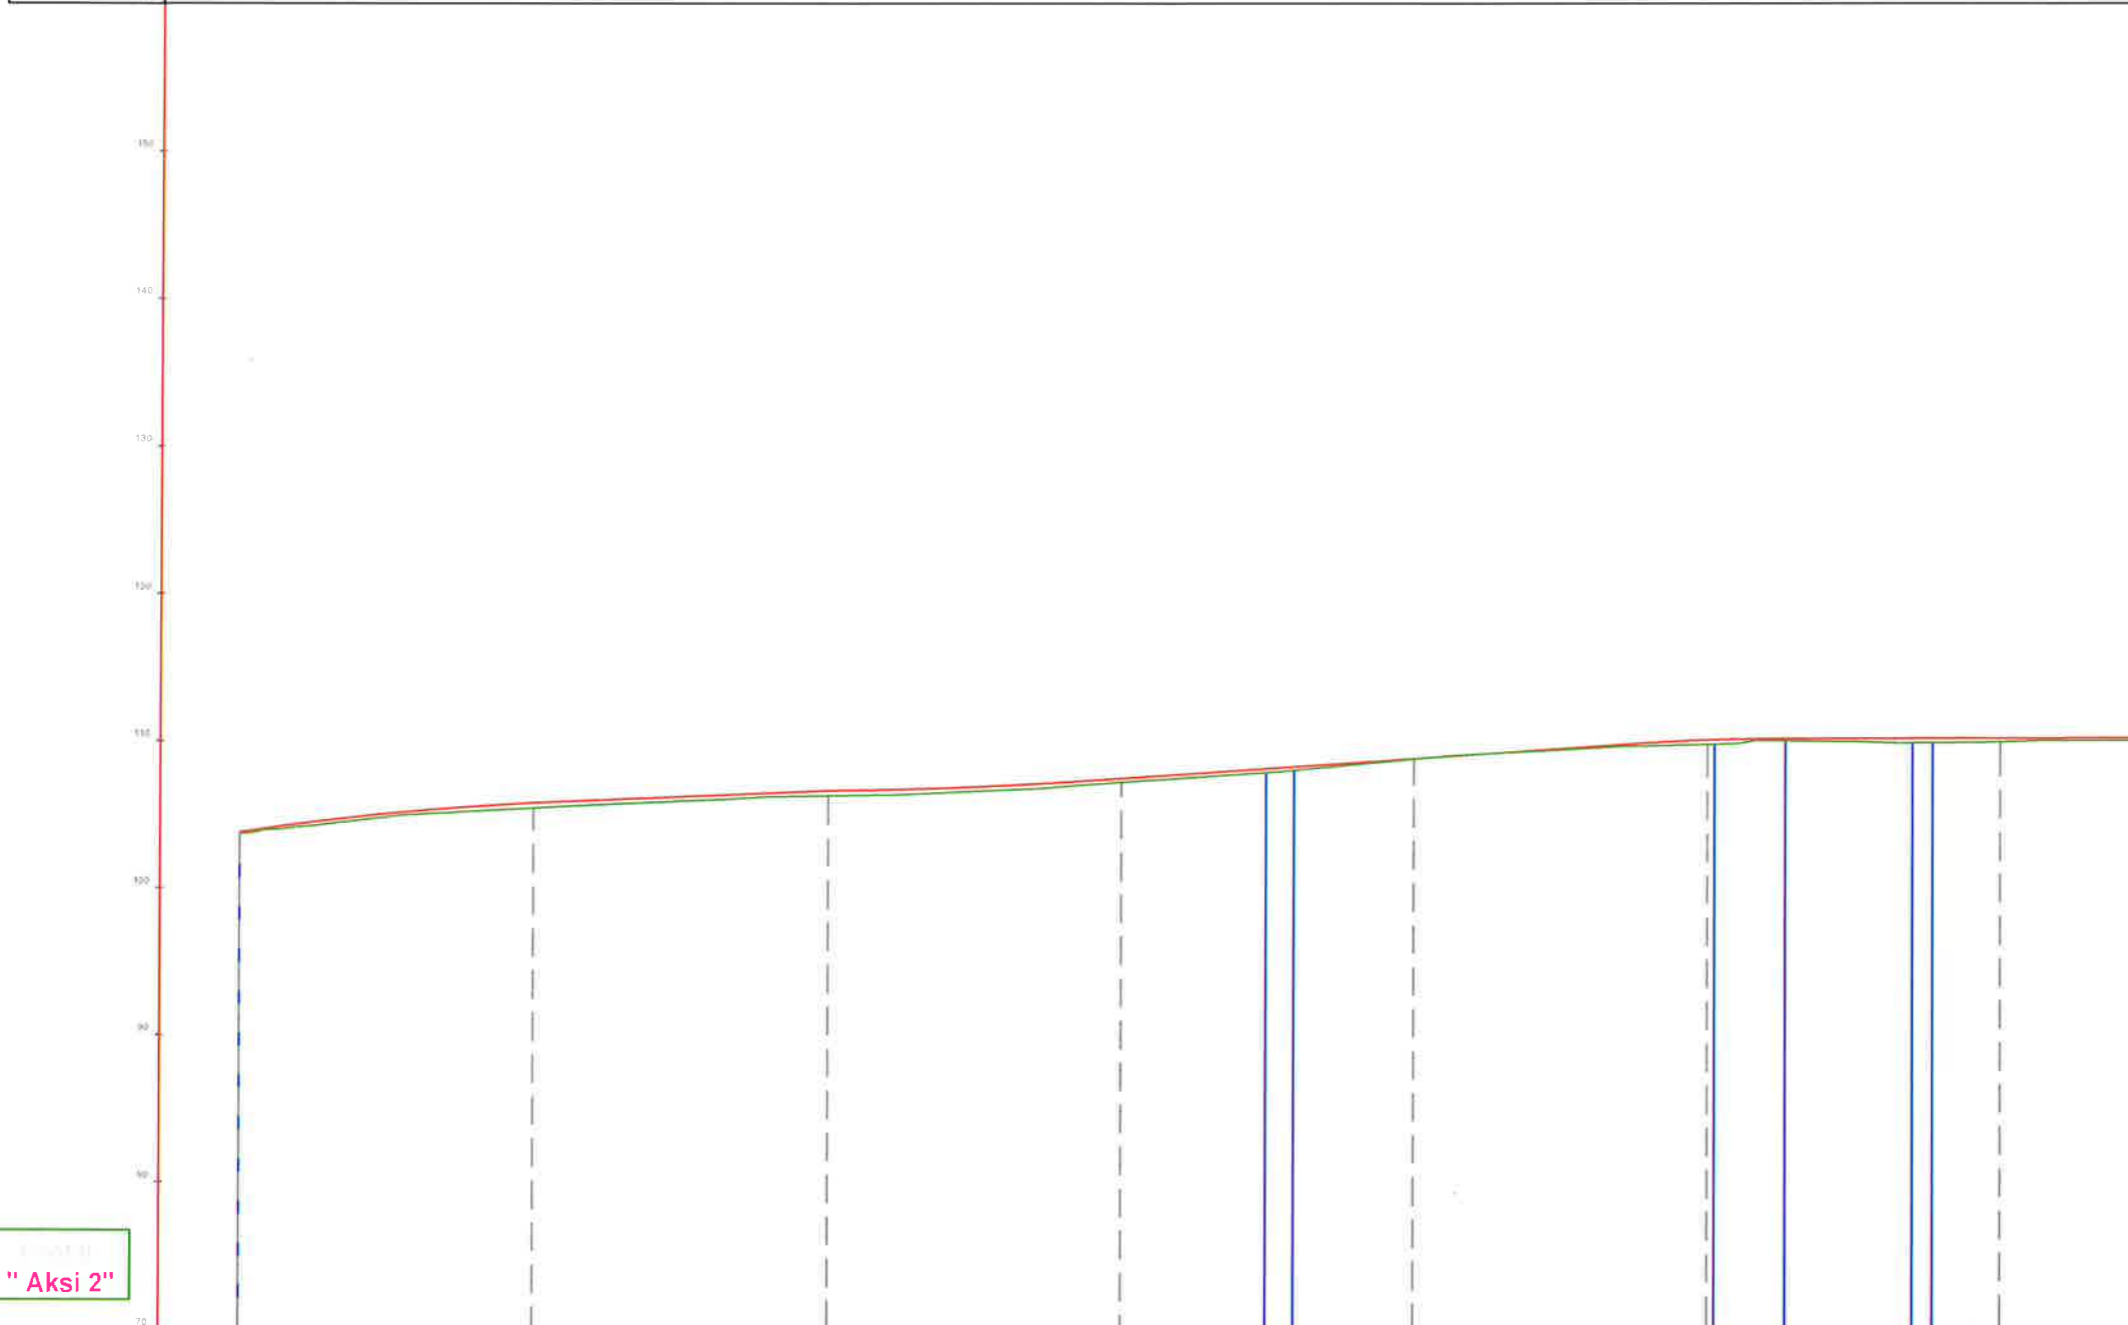

CS-NR.	CS-1	CS-2	CS-3	CS-4	CS-5	CS-6	CS-7
Pjesore	20	20	20	20	20	20	2
Progresive	0+000	0+020	0+040	0+060	0+080	0+100	0+120
Terreni	103.70	105.45	106.28	107.21	108.78	109.78	109.95
Projektit	103.70	105.45	106.28	107.21	108.78	109.78	109.95
Punes	0.00	0.00	0.00	0.00	0.00	0.00	0.00

"Aksi 2"

**OBJEKTI : "Nderim Blloku Paskuqan 1, Kamez"**

**PROFILI GJATESOR I RRUGES**





**LEGJENDA**

- KONTUR RRUGE
- AKSI I RRUGES
- KANAL
- URE/TOMBINO
- STRUKTURE/MURE BETONI
- RRUGE KALLDREM
- PEME EKZISTUSE
- KUOTA
- SEKSIONI TERTHOR
- VERTEKSTET

**BASHKIA KAMEZ**  
DREJTORIA E PROJEKTEVE DHE INVESTIMEVE  
DEPARTAMENTI I PROJEKTEVE

Dr. e Projekteve e Investimeve		FLORA MUÇA	
STAFI TEKNIK PROJEKTES	Ing. Konstruktor	EGLANTINA DISHA	
	Ing. Hidroelektrik	HAJREDIN MURGU	
	Ing. Konstruktor	DENIS PRENÇI	
	Ing. Gjeoinformatike	ERBLIN LALA	
Titulli i Projektit: Nderim Blloku Paskuqan 1, Kamez			Faza e Projektit: PROJEKT ZBATIMI
Emeritimi i Rretes: Profili Gjatesor i Rruges Hasan Gerxhaliu			Data e Implementimit: Shkalla e Vizatimit: Fleta Nr. <b>08.2-02</b>

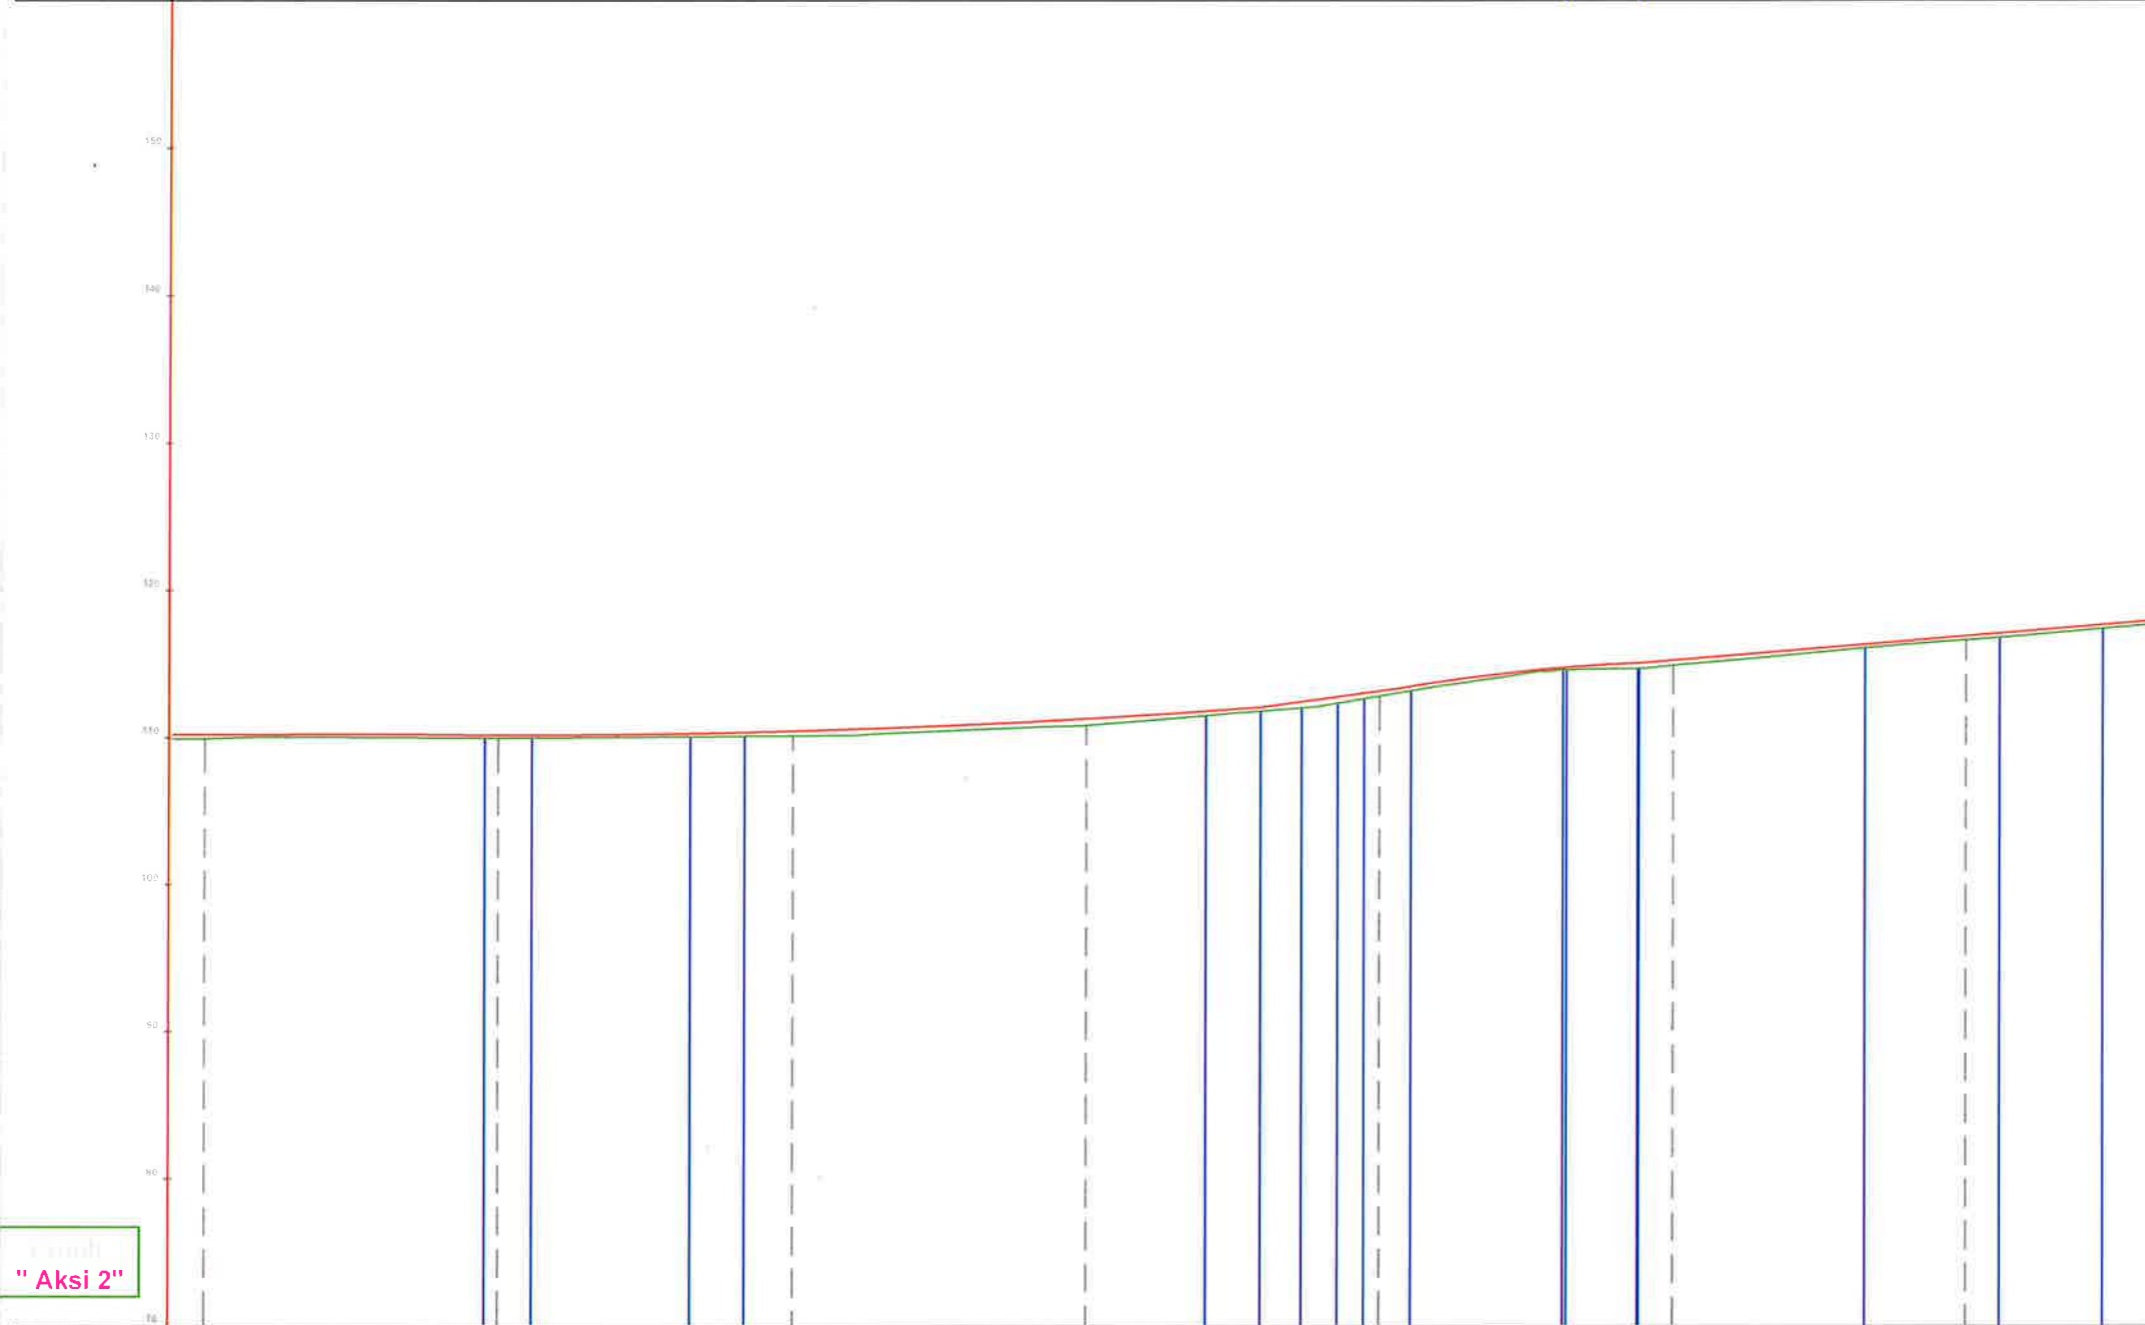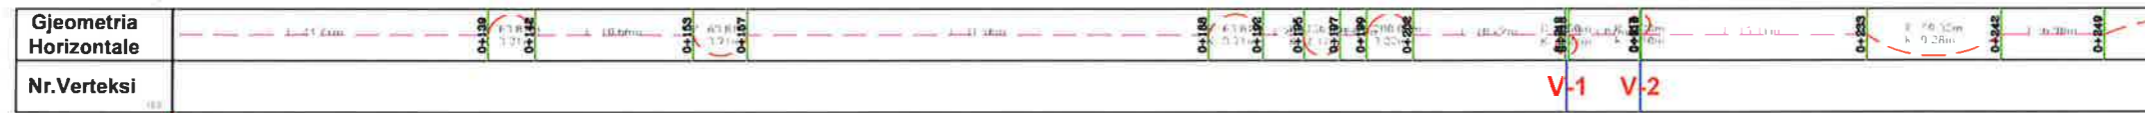

CS-NR.	CS-7	CS-8	CS-9	CS-10	CS-11	CS-12	CS-13		
<b>Distanca</b>	Pjesore		20	20	20	20	20	20	
	Progresive		0+120	0+140	0+160	0+180	0+200	0+220	0+240
<b>Kuota</b>	Terreni		109.95	109.99	110.13	110.85	112.84	114.92	116.63
	Projektit		109.95	109.99	110.13	110.85	112.84	114.92	116.63
	Punes		0.00	0.00	0.00	0.00	0.00	0.00	0.00

"Aksi 2"



**OBJEKTI :** "Ndertim Blloku Paskuqan 1, Kamez"

**PROFILI GJATESOR I RRUGES**



**LEGJENDA**

- KONTUR RRUGE
- AKSI I RRUGES
- KANAL
- URE/TOMBINO
- STRUKTURE/MURE BETONI
- RRUGE KALLDREM
- PEME EKZISTUSE
- KUOTA
- SEKSIONI TERTHOR
- VERTEKSTET



**BASHKIA KAMEZ**

DREJTORIA E PROJEKTEVE DHE INVESTIMEVE  
DEPARTAMENTI I PROJEKTEVE

Dr. e Projekteve e Investimeve FLORA MUÇA

STAFI TEKNIK PROJEKTUES	Ing. Konstruktior	EGLANTINA DISHA
	Ing. Hidroleknik	HAJREDIN MURGU
	Ing. Konstruktior	DENIS PRENÇI
	Ing. Gjeoinformatike	ERBLIN LALA

Titulli i Projektit:  
Ndertim Blloku Paskuqan 1, Kamez

Faza e Projektit:  
PROJEKT ZBATIMI

Emeritimi i Fletes:


Profili Gjatesor i Rrugës  
Isuf Banka

Shkalla e Vizatimit:

Fleta Nr.

08.3-01

Gjeometria Horizontale	0+000	0+100	0+200	0+300	0+400	0+500	0+600	0+700	0+800	0+900	0+1000
Nr. Verteksi											

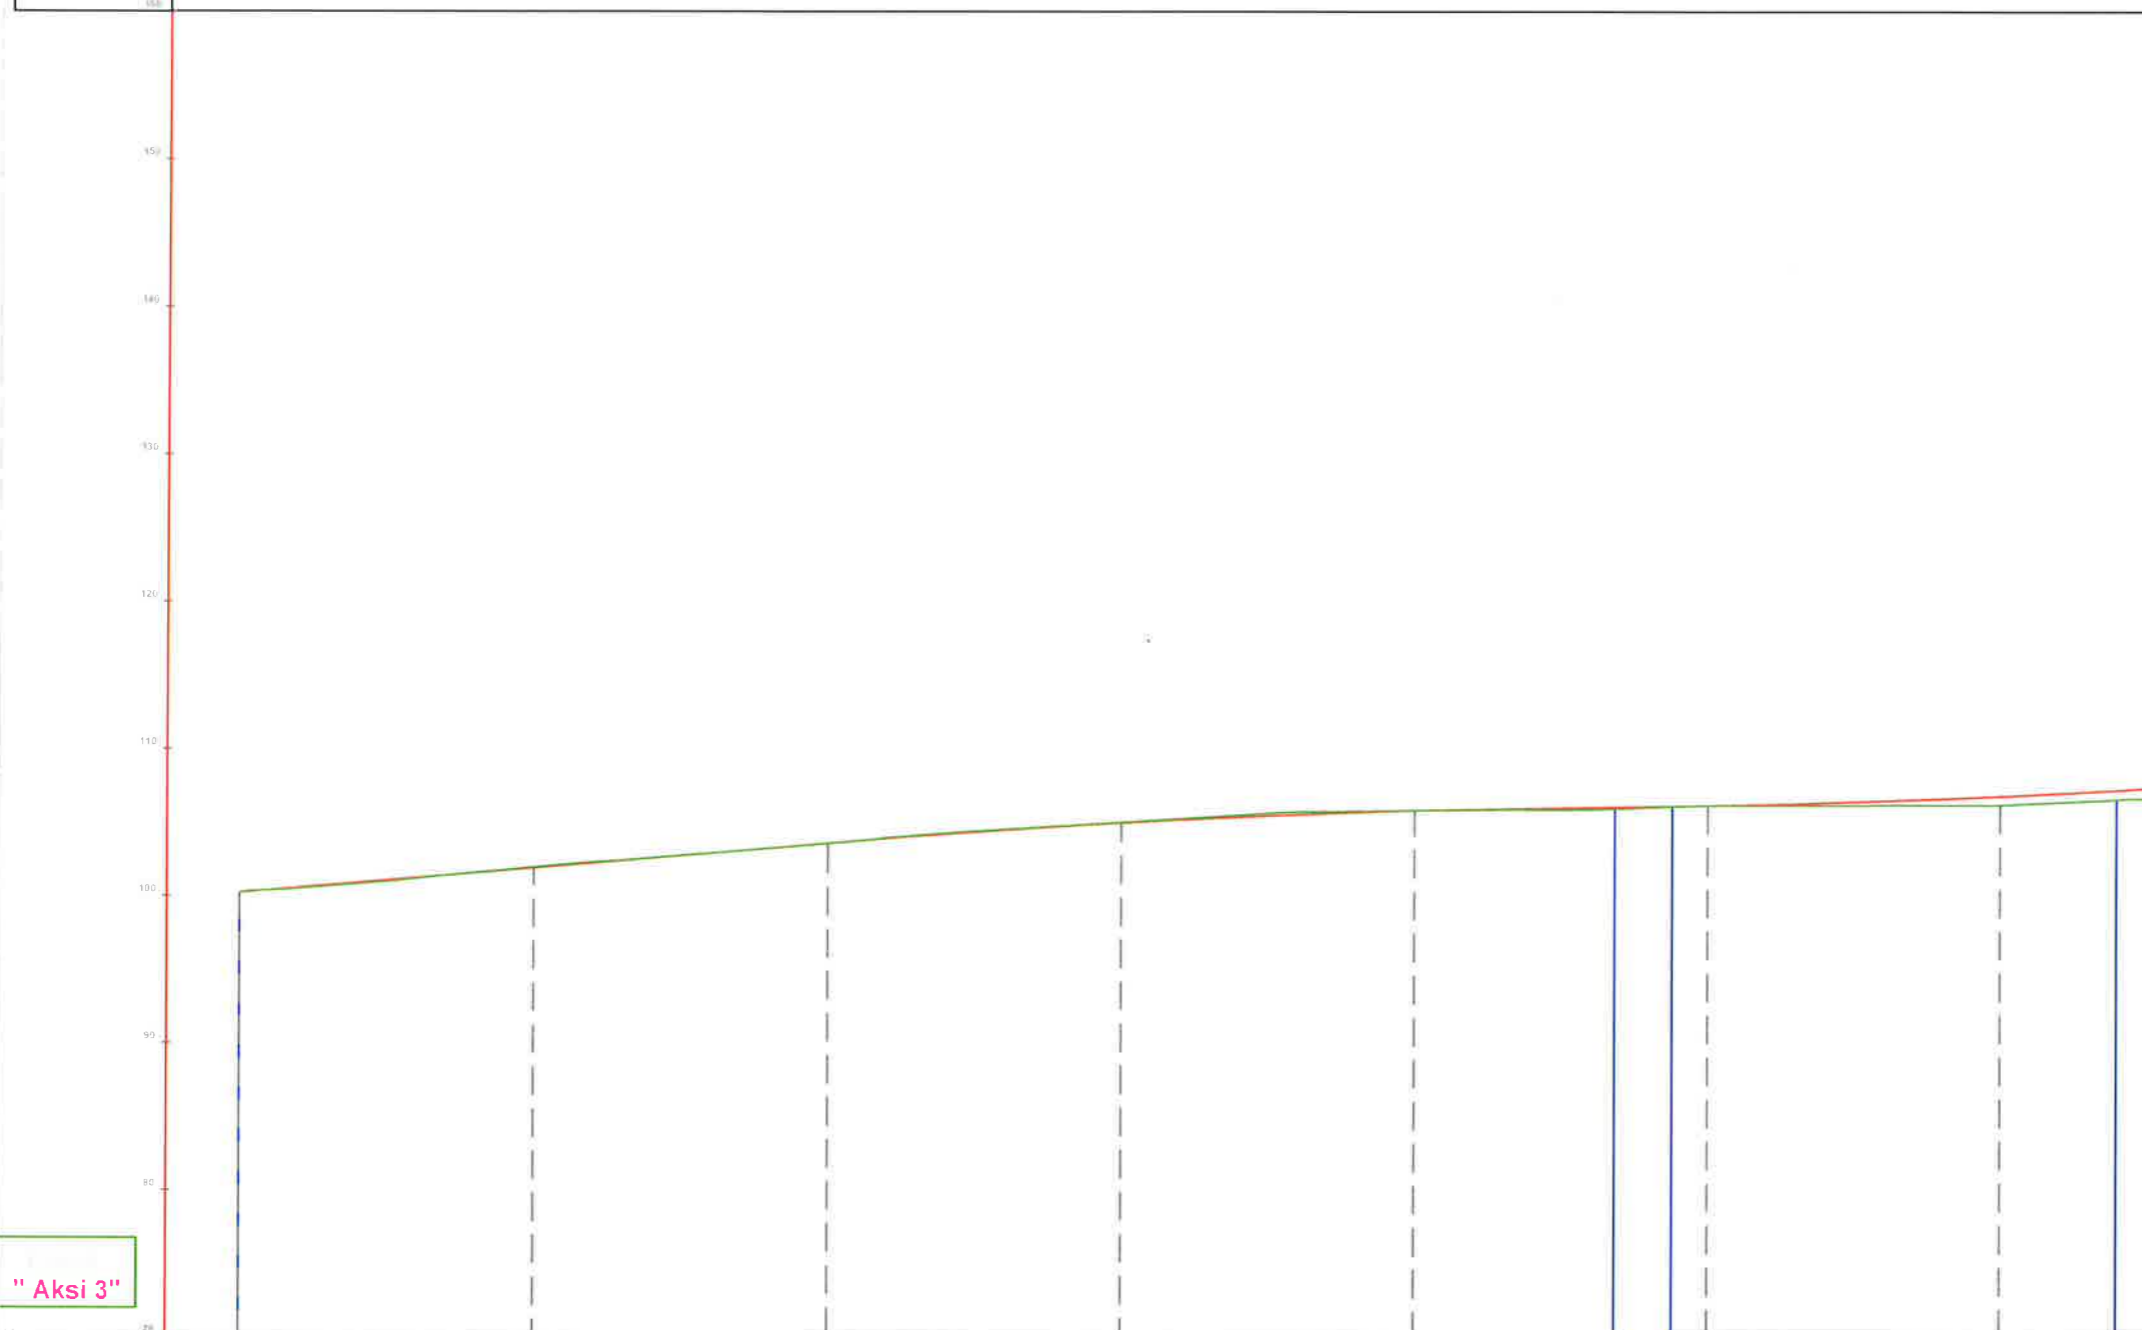

CS-NR.		CS-1	CS-2	CS-3	CS-4	CS-5	CS-6	CS-7
Distanca	Pjesore	20	20	20	20	20	20	20
	Progresive	0+000	0+020	0+040	0+060	0+080	0+100	0+120
Kuota	Terreni	100.21	101.97	103.57	105.02	105.83	106.17	106.22
	Projektit	100.21	101.97	103.57	105.02	105.83	106.17	106.22
	Punes	0.00	0.00	0.00	0.00	0.00	0.00	0.00

"Aksi 3"



**OBJEKTI : "Ndertim Blloku Paskuqan 1, Kamez"**

**PROFILI GJATESOR I RRUGES**



**LEGJENDA**

- KONTUR RRUGE
- AKSI I RRUGES
- KANAL
- URE/TOMBINO
- STRUKTURE/MURE BETONI
- RRUGE KALDREM
- PEME EKZISTUSE
- KUOTA
- SEKSIONI TERTHOR
- VERTEKSTET



**BASHKIA KAMEZ**

DREJTORIA E PROJEKTEVE DHE INVESTIMEVE  
DEPARTAMENTI I PROJEKTEVE

Dr. e Projekteve e Investimeve FLORA MUÇA

STAFI TEKNIK PROJEKTUES	Ing. Konstruktor	EGLANTINA DISHA
	Ing. Hidroteknik	HAJREDIN MURGU
	Ing. Konstruktor	DENIS PRENÇI
	Ing. Gjeoinformatike	ERBLIN LALA


Titulli i Projektit:  
Ndertim Blloku Paskuqan 1, Kamez

Faza e Projektit:  
PROJEKT ZBATIMI

Emertimi i Fletes:  
Profili Gjatesor i Rruges  
Isuf Banka

Data e Implementimit:  
Shkalla e Vizatimit:  
Fleta Nr.  
**08.3-02**

Gjeometria Horizontale	
Nr. Verteksi	V-1 V-2

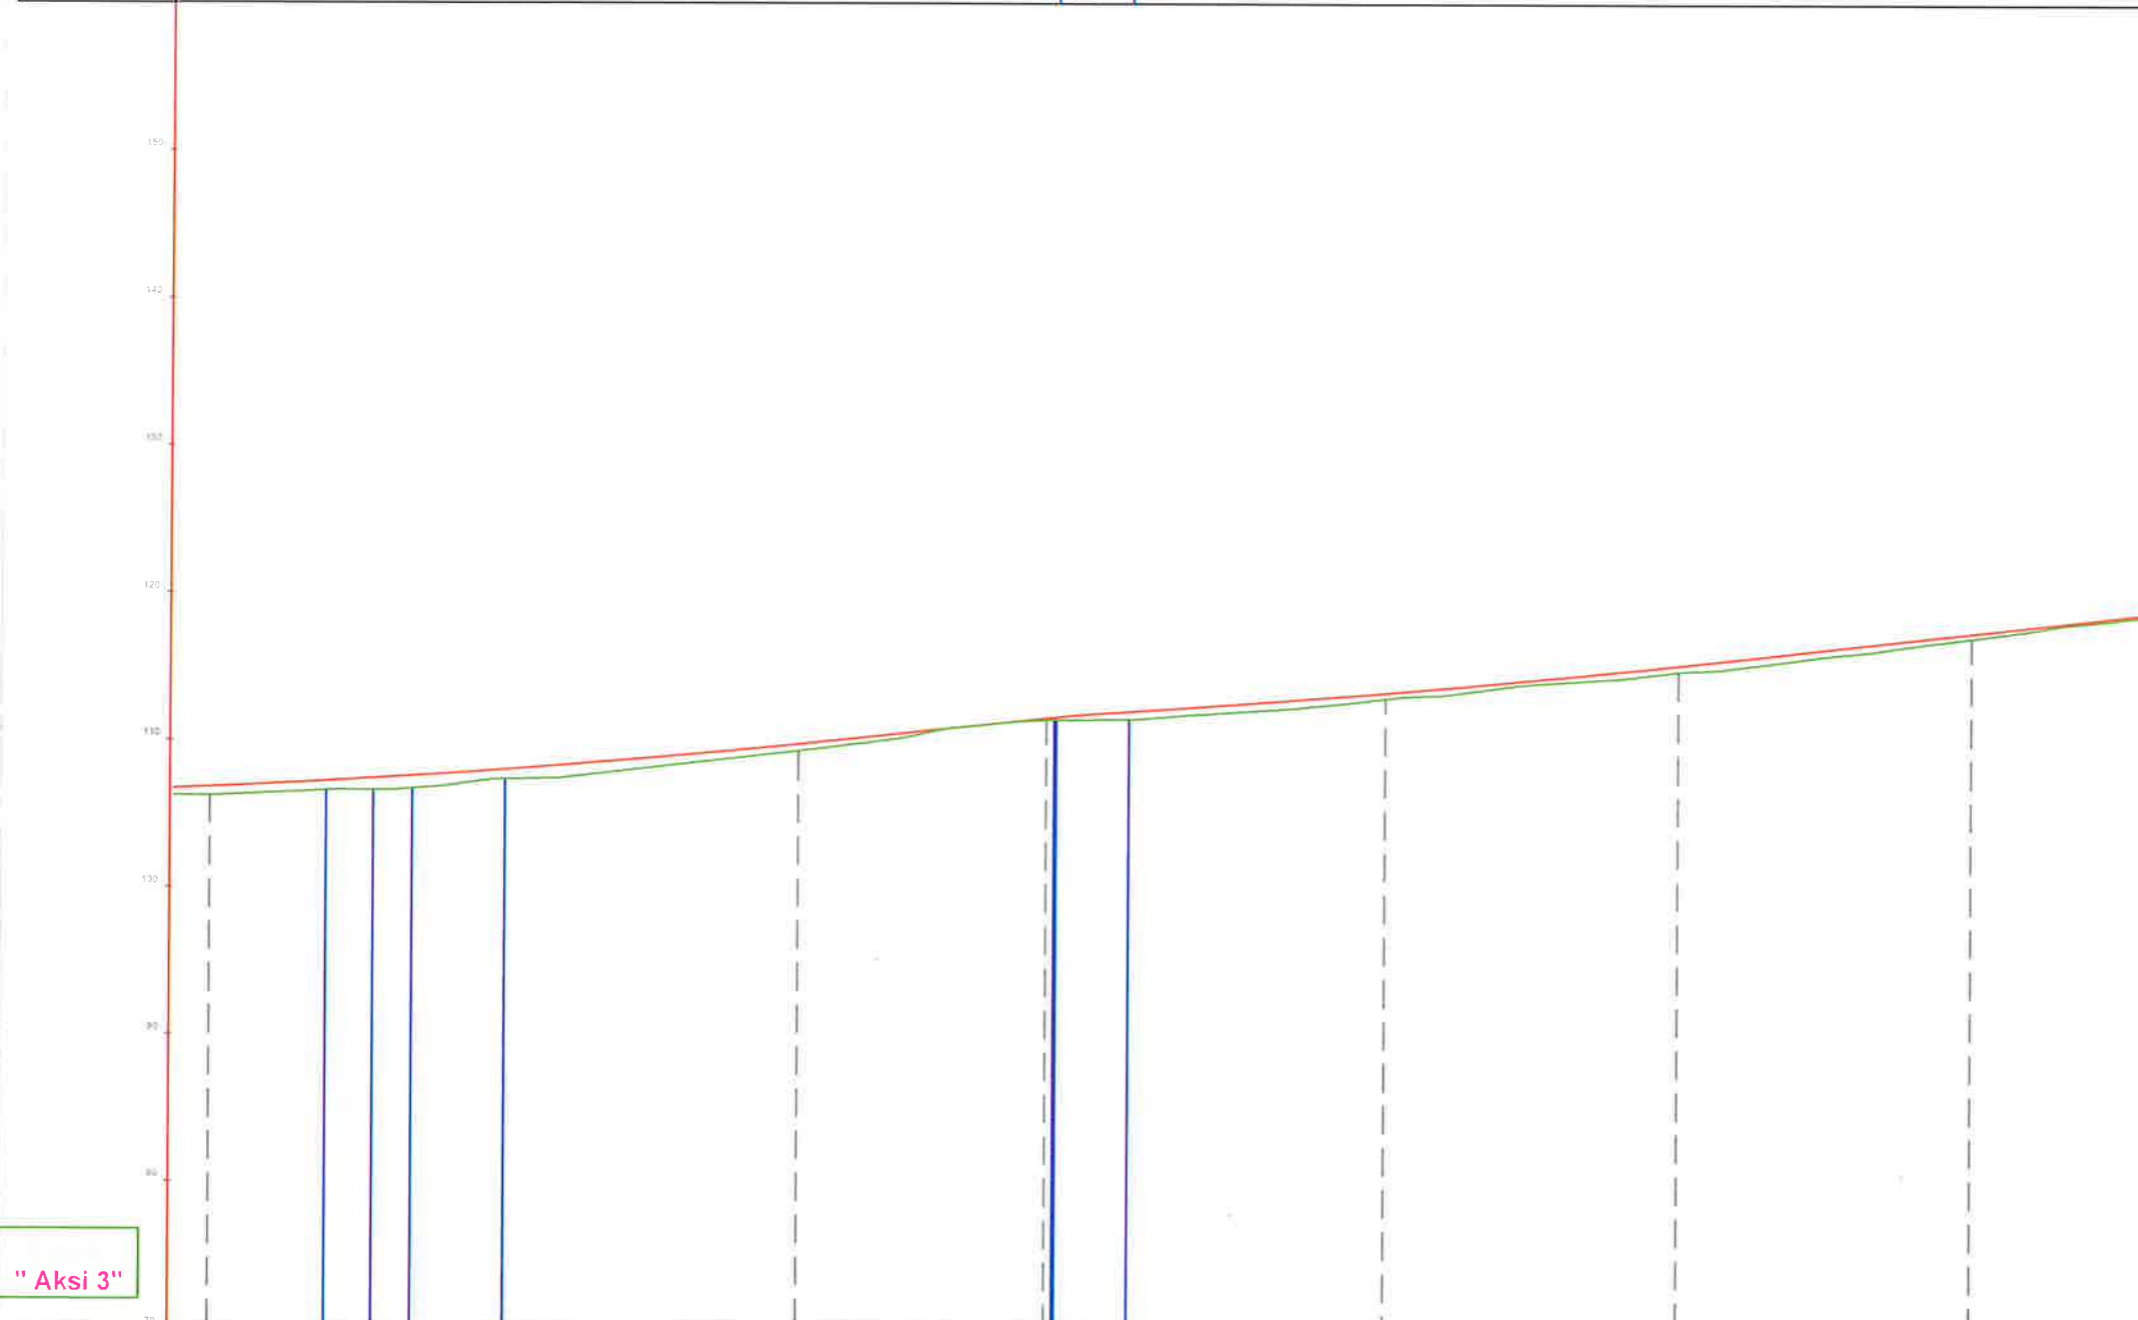

CS-NR.	CS-7	CS-8	CS-9	CS-10	CS-11	CS-12	CS-13
Distanca Pjesore	20	20	17	23	20	20	20
Distanca Progressive	0+120	0+140	0+160	0+177	0+200	0+220	0+240
Kuota Terreni	106.22	107.37	108.31	111.45	112.93	114.81	117.08
Kuota Projektit	106.22	107.37	108.31	111.45	112.93	114.81	117.08
Punes	0.00	0.00	0.00	0.00	0.00	0.00	0.00

"Aksi 3"



**OBJEKTI : "Ndertim Blloku Paskuqan 1, Kamez"**

**PROFILI GJATESOR I RRUGES**



**LEGJENDA**

- KONTUR RRUGE
- AKSI I RRUGES
- KANAL
- URE/TOMBINO
- STRUKTURE/MURE BETONI
- RRUGE KALLDREM
- PEME EKZISTUSE
- KUOTA
- SEKSIONI TERTHOR
- VERTEKSTET



**BASHKIA KAMEZ**

DREJTORIA E PROJEKTEVE DHE INVESTIMEVE  
DEPARTAMENTI I PROJEKTEVE

Dr. e Projekteve e Investimeve FLORA MUÇA

STAFI TEKNIK PROJEKTES	Ing. Konstruktlor	EGLANTINA DISHA
	Ing. Hidroteknik	HAJREDIN MURGU
	Ing. Konstruktlor	DENIS PRENÇI
	Ing. Gjeoinformatike	ERBLIN LALA


Titulli i Projektit:  
Nderim Blloku Paskuqan 1, Kamez

Faza e Projektit:  
PROJEKT ZBATIMI

Emertimi i Filet:  
Profili Gjatesor i Rrugës  
Idajete Dumi

Data e Implementimit:  
Shkalla e Vizimit:  
Fleta Nr.  
**08.4-01**

Gjeometria Horizontale	0+000 → 0+004 → 0+008 → 0+020 → 0+024 → 0+028 → 0+032 → 0+036 → 0+040 → 0+044 → 0+048 → 0+052 → 0+056 → 0+060 → 0+064 → 0+068 → 0+072 → 0+076 → 0+080 → 0+084 → 0+088 → 0+092 → 0+096 → 0+100
Nr. Verteksi	V-1

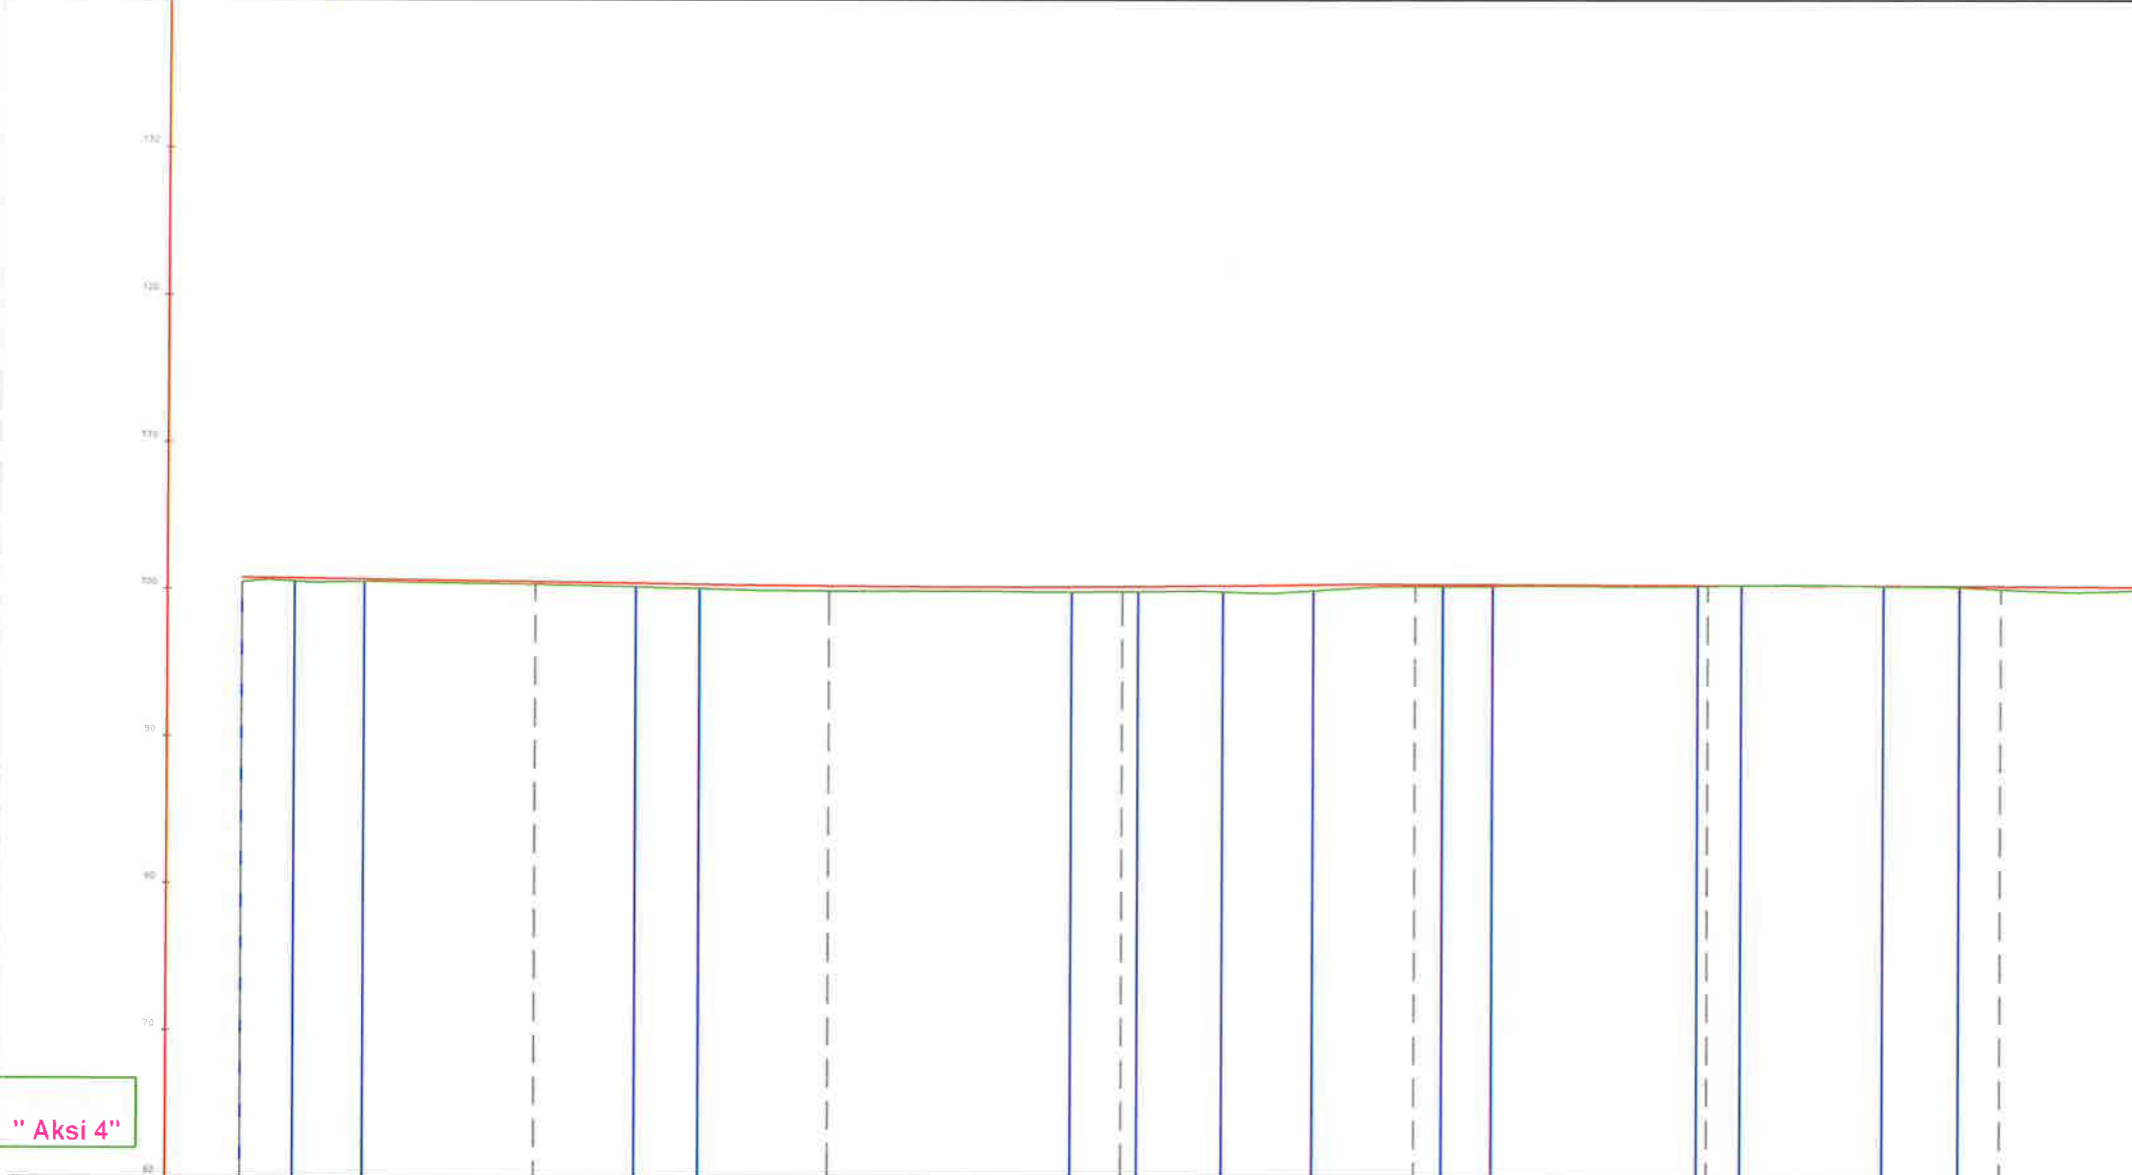

CS-NR.	CS-1	CS-2	CS-3	CS-4	CS-5	CS-6	CS-7	CS-8
Pjesore	20	20	20	20	20	20	20	20
Progresive	0+000	0+020	0+040	0+060	0+080	0+100	0+120	20
Terreni	100.48	100.32	99.90	99.86	100.24	100.28	100.04	
Projektit	100.48	100.32	99.90	99.88	100.24	100.28	100.04	
Punes	0.00	0.00	0.00	0.00	0.00	0.00	0.00	

"Aksi 4"

**OBJEKTI : "Ndertim Blloku Paskuqan 1, Kamez"**

***PROFILI GJATESOR I RRUGES***




**LEGJENDA**

- KONTUR RRUGE
- AKSI I RRUGES
- KANAL
- URE/TOMBINO
- STRUKTURE/MURE BETONI
- RRUGE KALLDREM
- PEME EKZISTUSE
- KUOTA
- SEKSIONI TERTHOR
- VERTEKSTET

**BASHKIA KAMEZ**  
DREJTORIA E PROJEKTEVE DHE INVESTIMEVE  
DEPARTAMENTI I PROJEKTEVE

Dr. e Projekteve e Investimeve		FLORA MUÇA	
STAFI TEKNIK PROJEKTUES	Ing. Konstruktior	EGLANTINA DISHA	
	Ing. Hidroteknik	HAJREDIN MURGU	
	Ing. Konstruktior	DENIS PRENÇI	
	Ing. Gjeoinformatike	ERBLIN LALA	
Titulli i Projektit:		Faza e Projektit:	
Ndertim Blloku Paskuqan 1, Kamez		PROJEKT ZBATIMI	
Emeritimi i Fletes:		Data e Implementimit:	
Profili Gjatesor i Rrugës Idajete Dumi		Shkala e Vizatimit:	
		Fleta Nr.	
		08.4-02	

Gjeometria Horizontale	
Nr. Verteksi	

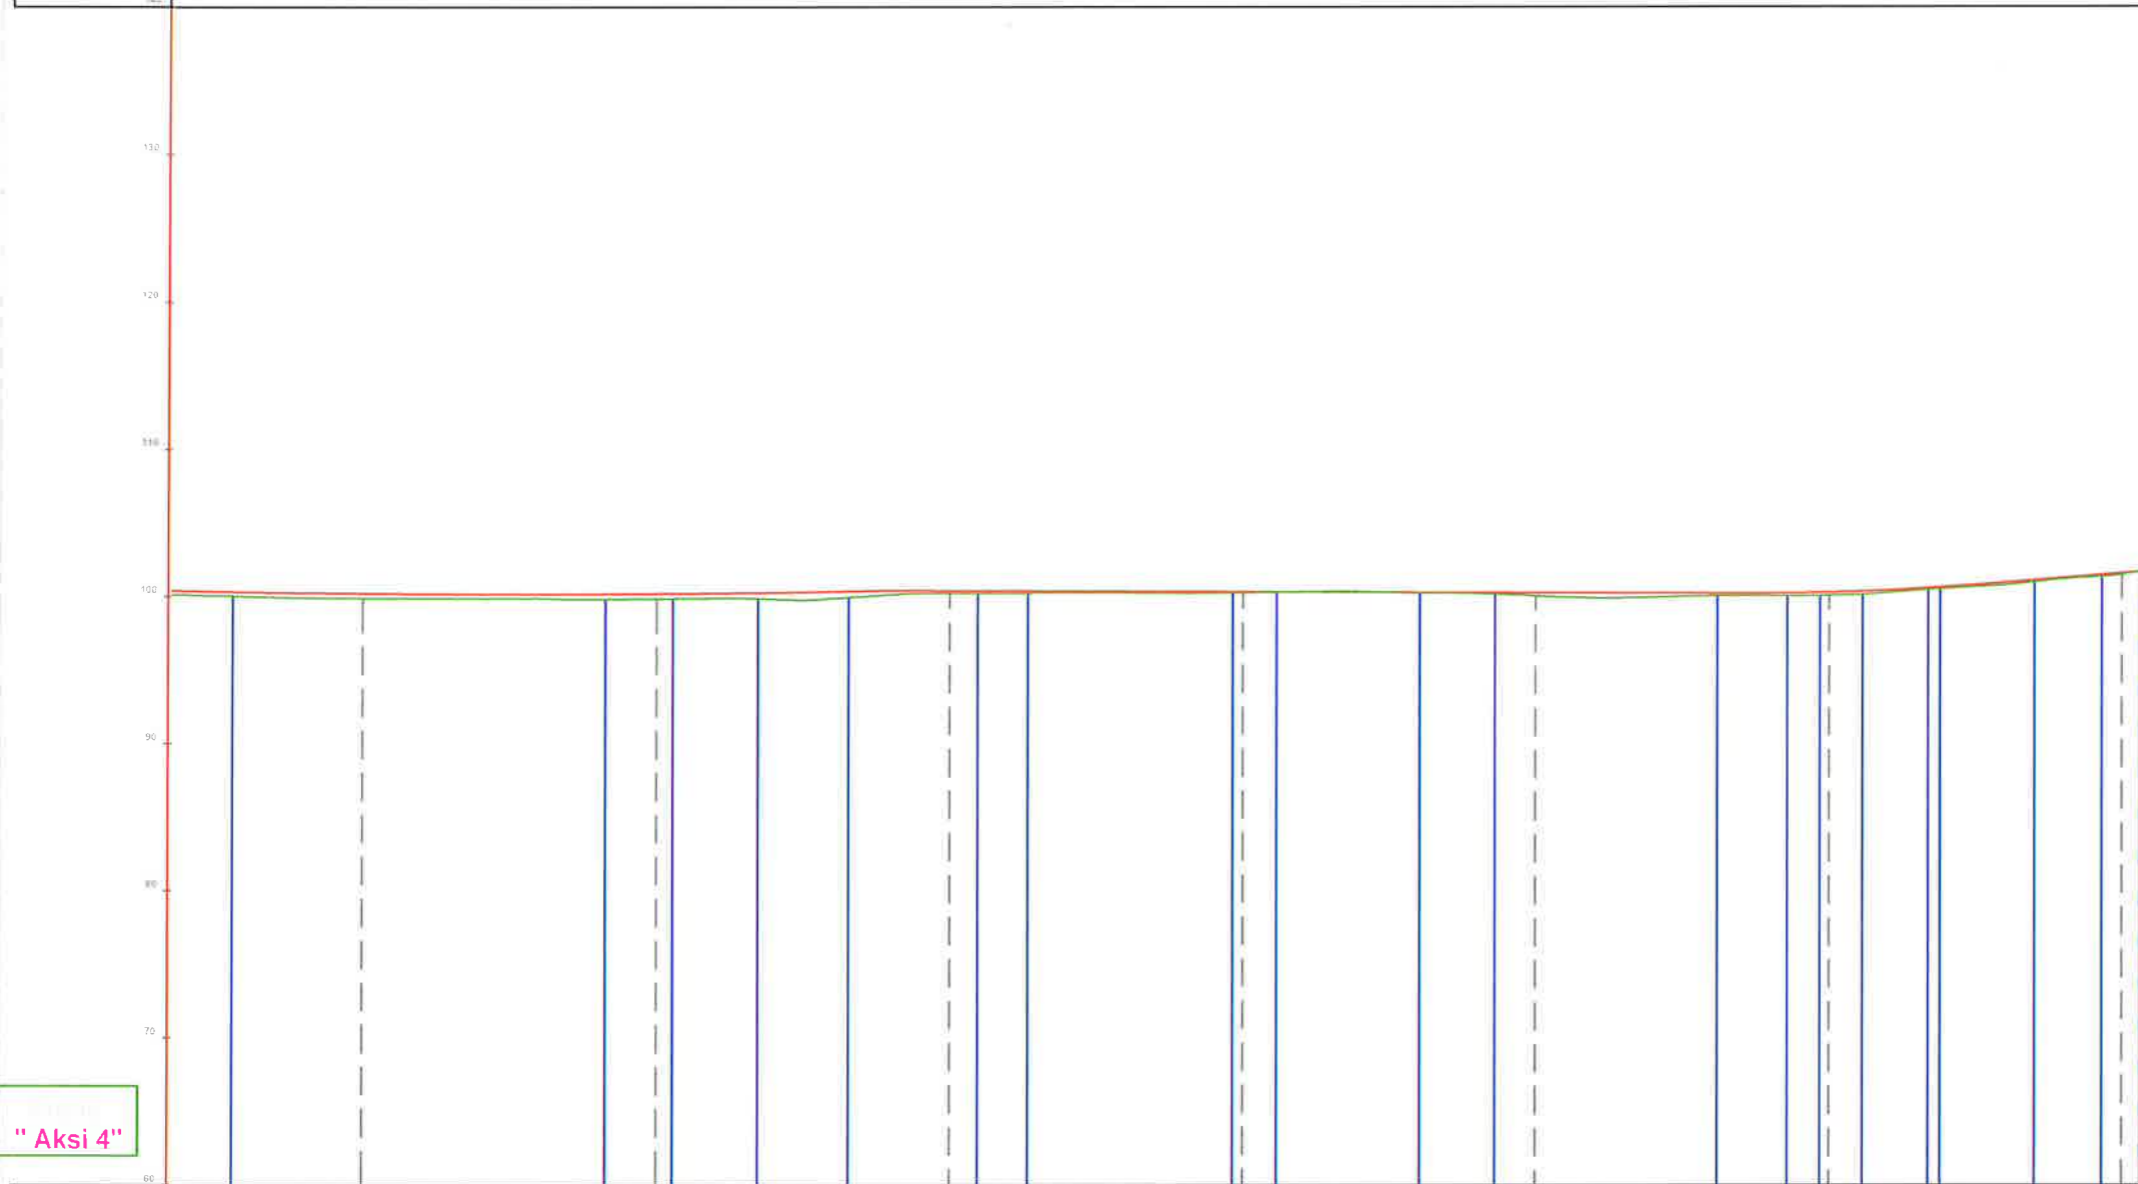

CS-NR.		CS-3	CS-4	CS-5	CS-6	CS-7	CS-8	CS-9	CS-10
Distanca	Pjesore	20	20	20	20	20	20	20	1
	Progresive	0+040	0+080	0+080	0+100	0+120	0+140	0+160	0+181
Kuota	Terreni	98.80	98.86	100.24	100.28	100.04	100.07	101.50	101.88
	Projektit	98.80	98.86	100.24	100.28	100.04	100.07	101.50	101.88
	Punes	0.00	0.00	0.00	0.00	0.00	0.00	0.00	0.00

"Aksi 4"





**OBJEKTI : "Ndertim Blloku Paskuqan 1, Kamez"**

**PROFILI GJATESOR I RRUGES**



**LEGJENDA**

- KONTUR RRUGE
- AKSI I RRUGES
- KANAL
- URE/TOMBINO
- STRUKTURE/MURE BETONI
- RRUGE KALLDREM
- PEME EKZISTUSE
- KUOTA
- SEKSIONI TERTHOR
- VERTEKSTET

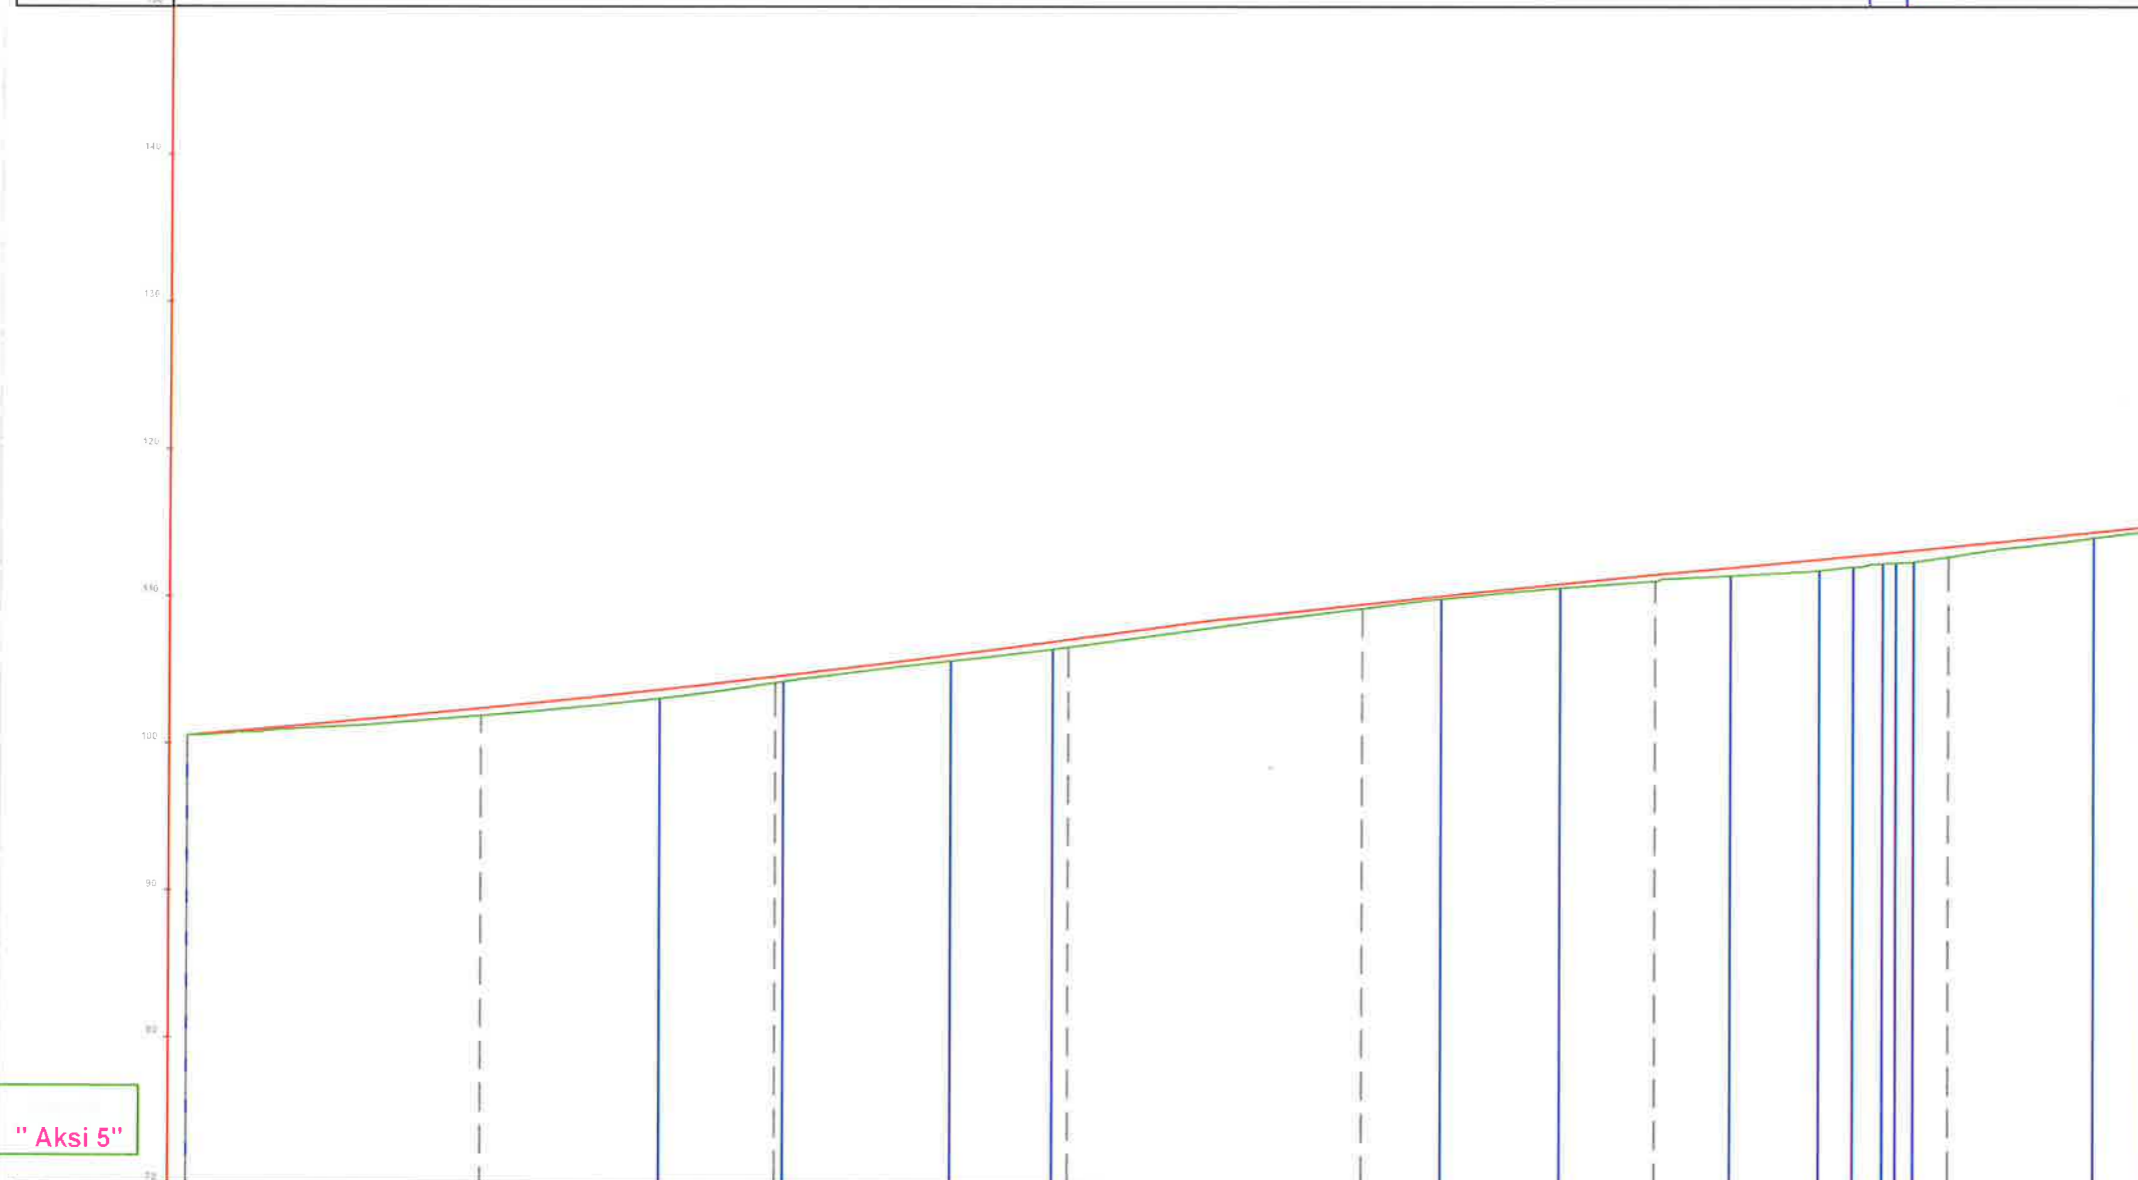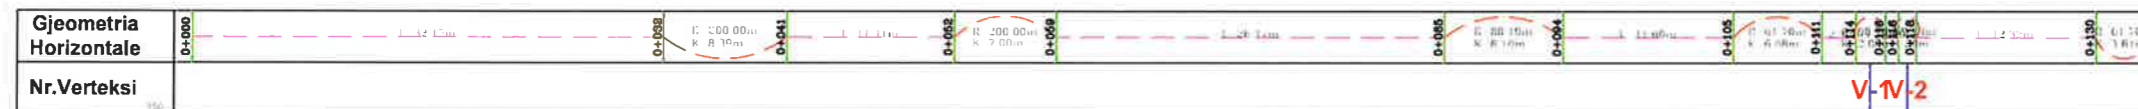

CS-NR.		CS-1	CS-2	CS-3	CS-4	CS-5	CS-6	CS-7
Distanca	Pjesore	20	20	20	20	20	20	20
	Progresive	0+000	0+020	0+040	0+060	0+080	0+100	0+120
Kuota	Terreni	100.54	101.89	104.12	106.56	109.19	111.05	112.71
	Projektit	100.54	101.89	104.12	106.56	109.19	111.05	112.71
	Punes	0.00	0.00	0.00	0.00	0.00	0.00	0.00

**BASHKIA KAMEZ**  
DREJTORIA E PROJEKTEVE DHE INVESTIMEVE  
DEPARTAMENTI I PROJEKTEVE

Dr. e Projekteve e Investimeve	FLORA MUÇA	
Ing. Konstruktor	EGLANTINA DISHA	
Ing. Hidroelektrik	HAJREDIN MURGU	
Ing. Konstruktor	DENIS PRENÇI	
Ing. Gjeoinformatike	ERBLIN LALA	

Titulli i Projektit:	Ndertim Blloku Paskuqan 1, Kamez	Paza e Projektit:	PROJEKT ZBATIMI
Emerenti i Fletes:	Profili Gjatesor i Rruges Asim Aliko 2	Data e Implementimit:	
		Shkalla e Vizimit:	
		Fleta Nr.	08.5-01



**OBJEKTI : "Nderim Blloku Paskuqan 1, Kamez"**

**PROFILI GJATESOR I RRUGES**





**LEGJENDA**

- KONTUR RRUGE
- AKSI I RRUGES
- KANAL
- URE/TOMBINO
- STRUKTURE/MURE BETONI
- RRUGE KALLDREM
- PEME EKZISTUSE
- KUOTA
- SEKSIONI TERTHOR
- VERTEKSTET

**BASHKIA KAMEZ**  
DREJTORIA E PROJEKTEVE DHE INVESTIMEVE  
DEPARTAMENTI I PROJEKTEVE

Dr. e Projekteve e Investimeve	FLORA MUÇA	
Ing. Konstruktor	EGJANTINA DISHA	
Ing. Hidroteknik	HAJREDIN MURGU	
Ing. Konstruktor	DENIS PRENÇI	
Ing. Gjeoinformatike	ERBLIN LALA	

Titulli i Projektit:	Nderim Blloku Paskuqan 1, Kamez	Faza e Projektit:	PROJEKT ZBATIMI
Emertimi i Fletes:	Profili Gjatesor i Rrugës Asim Aliko 1	Data e Implementimit:	
		Shtetja e Vizimit:	
		Fleta Nr.:	08.6-01

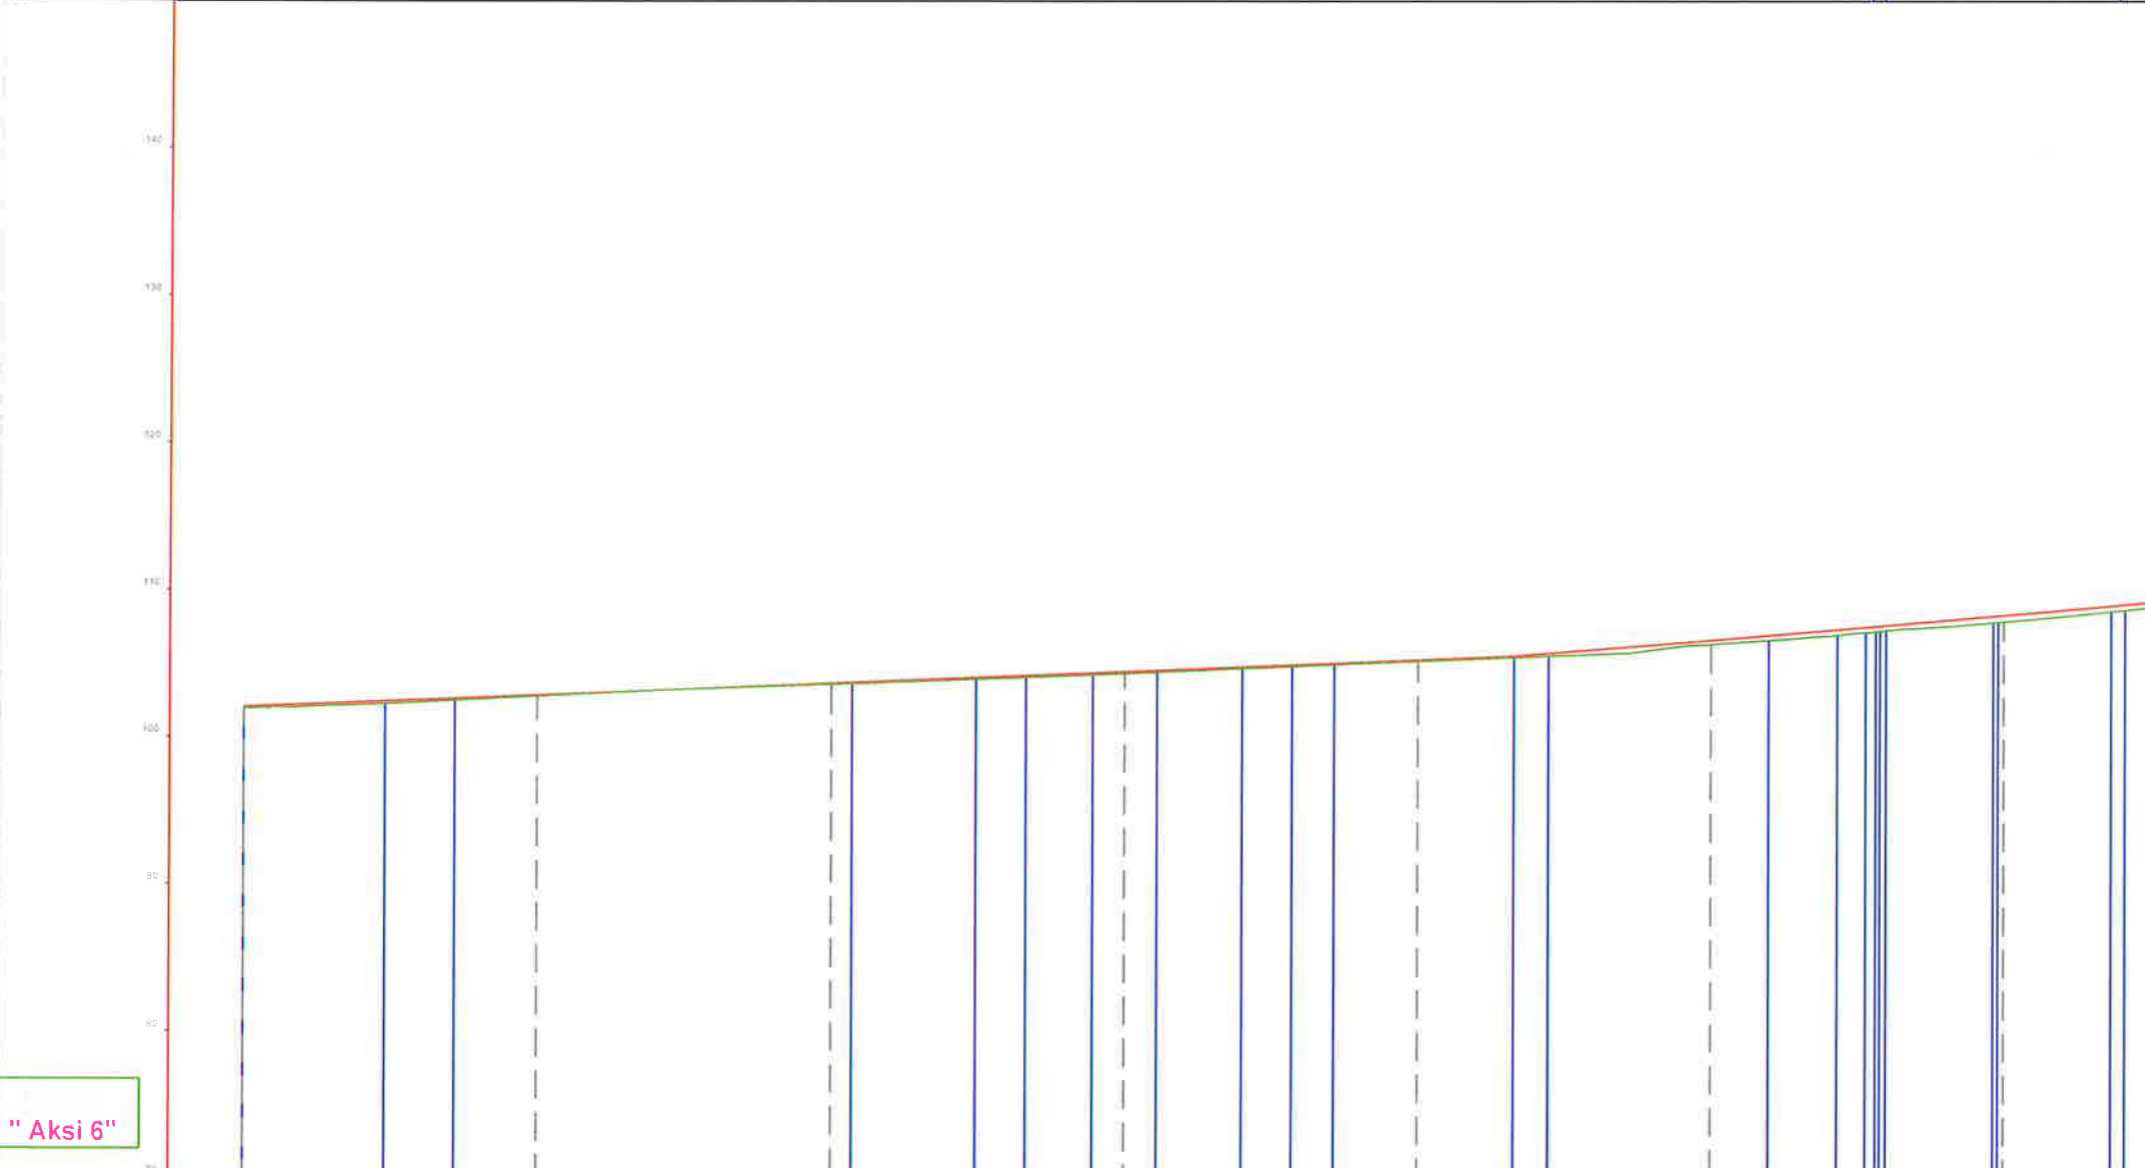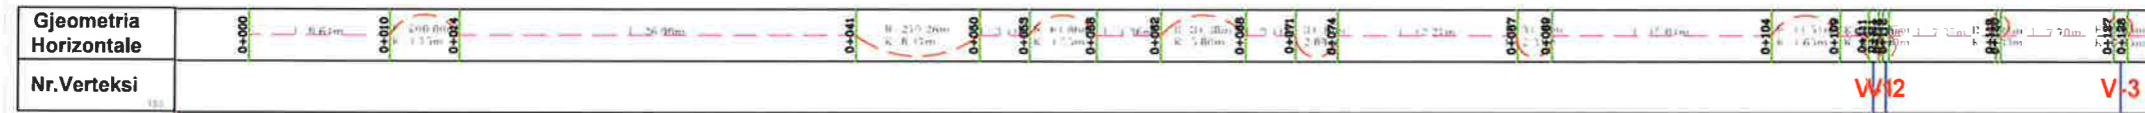


CS-NR.	CS-1	CS-2	CS-3	CS-4	CS-5	CS-6	CS-7
Pjesore	20	20	20	20	20	20	20
Progresive	0+000	0+020	0+040	0+080	0+080	0+100	0+120
Terreni	-101.98	-102.84	-103.65	-104.38	-105.22	-106.39	-107.92
Projektit	-101.98	-102.84	-103.65	-104.38	-105.22	-106.39	-107.92
Punes	0.00	0.00	0.00	0.00	0.00	0.00	0.00

"Aksi 6"

**OBJEKTI : "Ndertim Blloku Paskuqan 1, Kamez"**


**PROFILI GJATESOR I RRUGES**

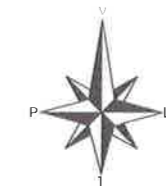

**LEGJENDA**

- KONTUR RRUGE
- AKSI I RRUGES
- KANAL
- URE/TOMBINO
- STRUKTURE/MURE BETONI
- RRUGE KALLDREM
- PEME EKZISTUSE
- KUOTA
- SEKSIONI TERTHOR
- VERTEKSTET

<b>Gjeometria Horizontale</b>	
<b>Nr. Verteksi</b>	W-12      V-3      V-4

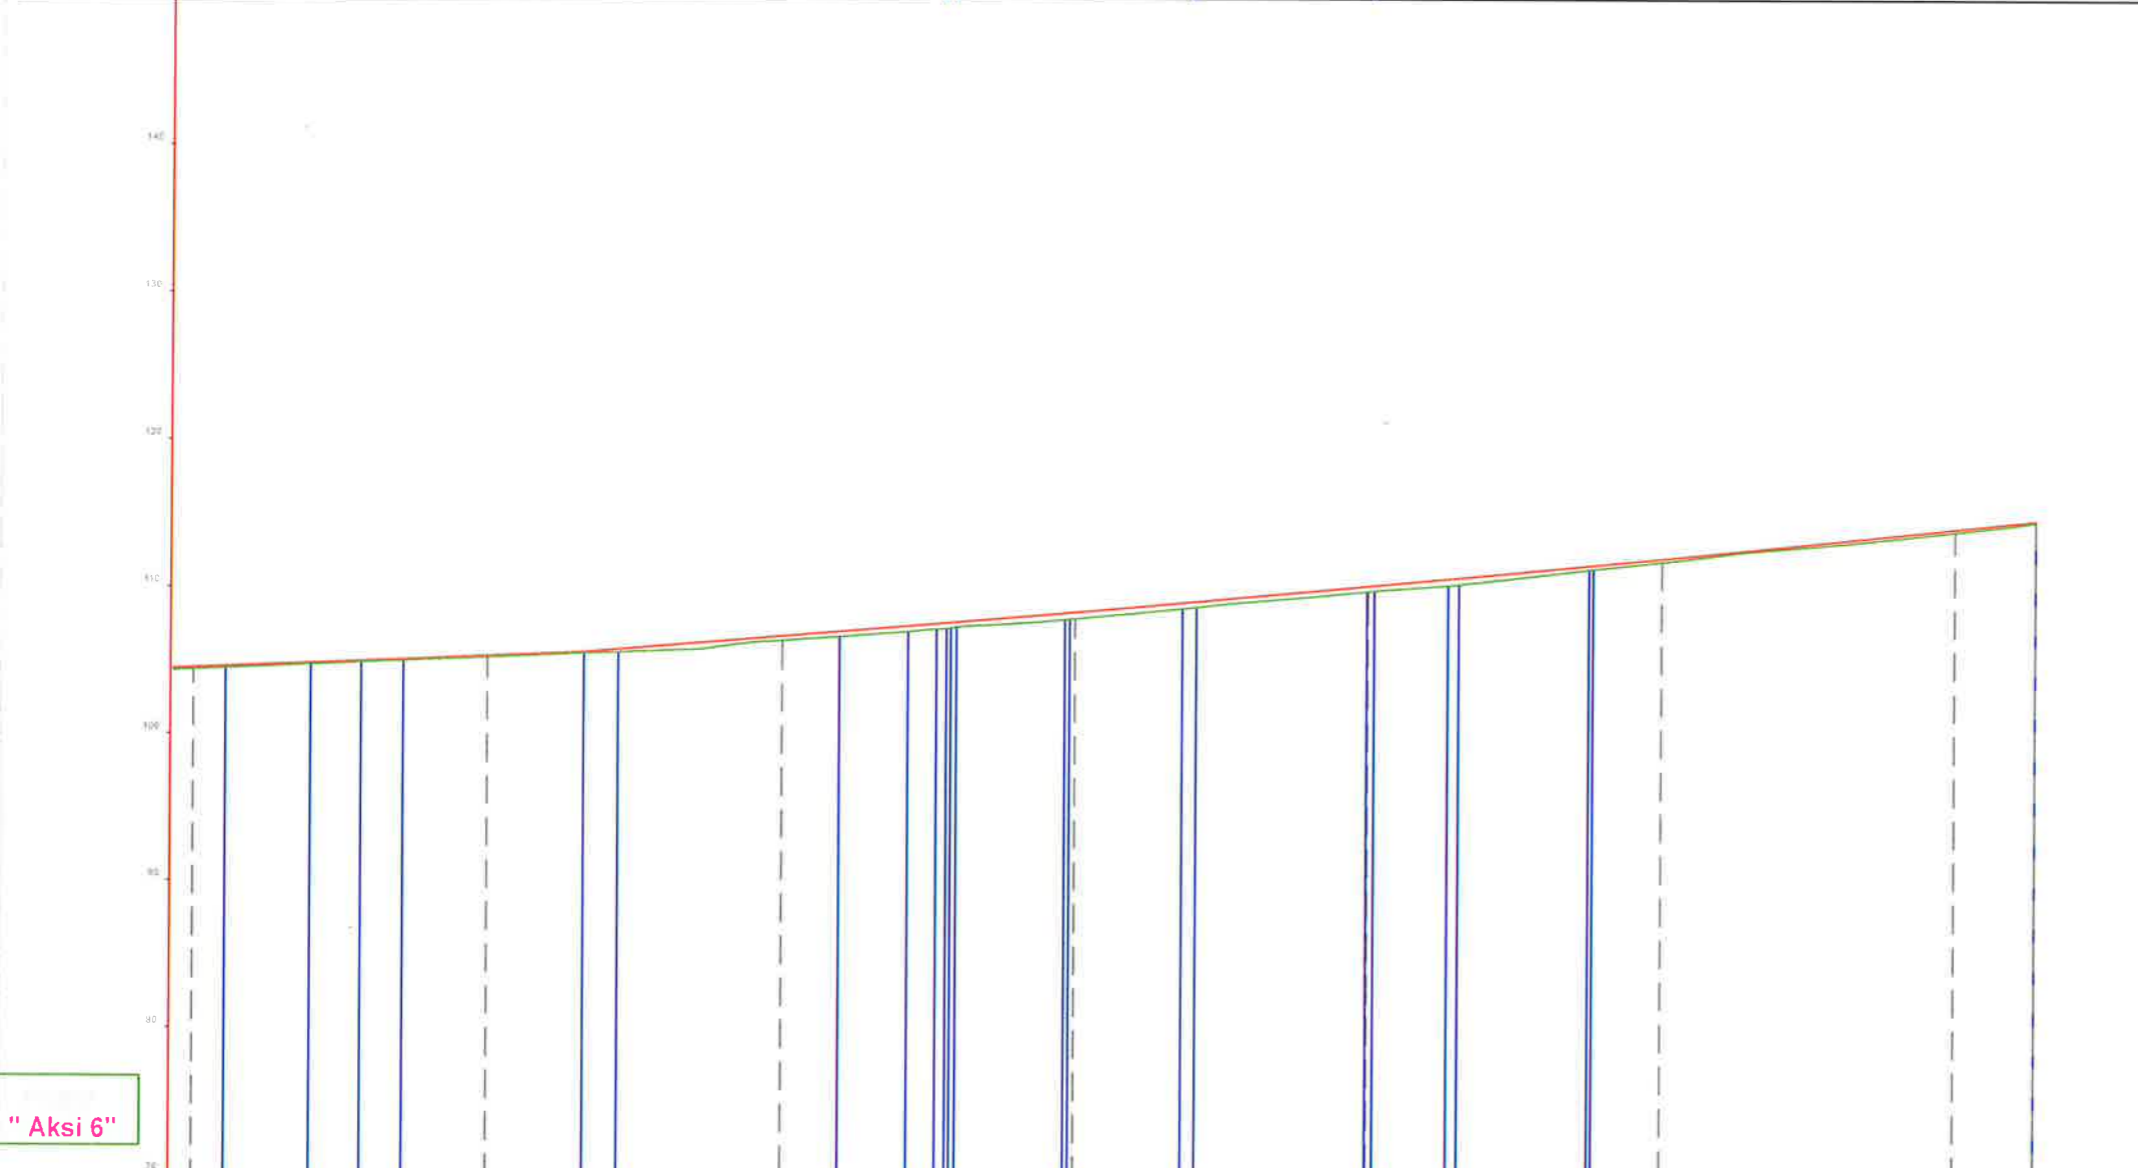

<b>CS-NR.</b>	CS-4	CS-5	CS-6	CS-7	CS-8	CS-9	CS-10	CS-11
<b>Pjesore</b>	20	20	20	20	20	20	6	
<b>Progresive</b>	0+080	0+080	0+100	0+120	0+140	0+160	0+180	0+188
<b>Terreni</b>	104.38	105.22	106.38	107.92	109.82	111.88	113.94	114.62
<b>Projektit</b>	104.38	105.22	106.38	107.92	109.82	111.88	113.94	114.62
<b>Punes</b>	0.00	0.00	0.00	0.00	0.00	0.00	0.00	0.00

"Aksi 6"

**BASHKIA KAMEZ**  
DREJTORIA E PROJEKTEVE DHE INVESTIMEVE  
DEPARTAMENTI I PROJEKTEVE

Dr. e Projekteve e Investimeve	FLORA MUÇA	
<b>STAFI TEKNIK</b>	Ing. Konstruktor	EGLANTINA DISHA
	Ing. Hidroteknik	HAJREDIN MURGU
	Ing. Konstruktor	DENIS PRENÇI
	Ing. Gjeoinformatike	ERBLIN LALA
<b>Titulli i Projektit:</b>	Ndertim Blloku Paskuqan 1, Kamez	
<b>Faza e Projektit:</b>	PROJEKT ZBATIMI	
<b>Data e Implementimit:</b>		
<b>Shkalla e Vizimit:</b>		
<b>Emeritimi i Fletes:</b>	Profili Gjatesor i Rrugës Asim Aliko 1	
<b>Fleta Nr.</b>	08.6-02	



**OBJEKTI : "Ndertim Blloku Paskuqan 1, Kamez"**

**PROFILI GJATESOR I RRUGES**




**LEGJENDA**

- KONTUR RRUGE
- AKSI I RRUGES
- KANAL
- URE/TOMBINO
- STRUKTURE/MURE BETONI
- RRUGE KALLDREM
- PEME EKZISTUSE
- KUOTA
- SEKSIONI TERTHOR
- VERTEKSTET

**BASHKIA KAMEZ**  
 DREJTORIA E PROJEKTEVE DHE INVESTIMEVE  
 DEPARTAMENTI I PROJEKTEVE

Dr. e Projekteve e Investimeve		FLORA MUÇA	
STARTI TEKNIK PROJEKTUES	Ing. Konstruktlor	EGLANTINA DISHA	
	Ing. Hidroteknik	HAJREDIN MURGU	
	Ing. Konstruktlor	DENIS PRENÇI	
	Ing. Gjeoinformalike	ERBLIN LALA	
Titulli i Projektit:		Faza e Projektit:	
Ndertim Blloku Paskuqan 1, Kamez		PROJEKT ZBATIMI	
Emerrimi i Fietes:		Data e Implementimit:	
Profili Gjatesor i Rruges Asim Aliko 1		Shkalla e Vizatimit:	
		Flete Nr.	
		08.7-01	

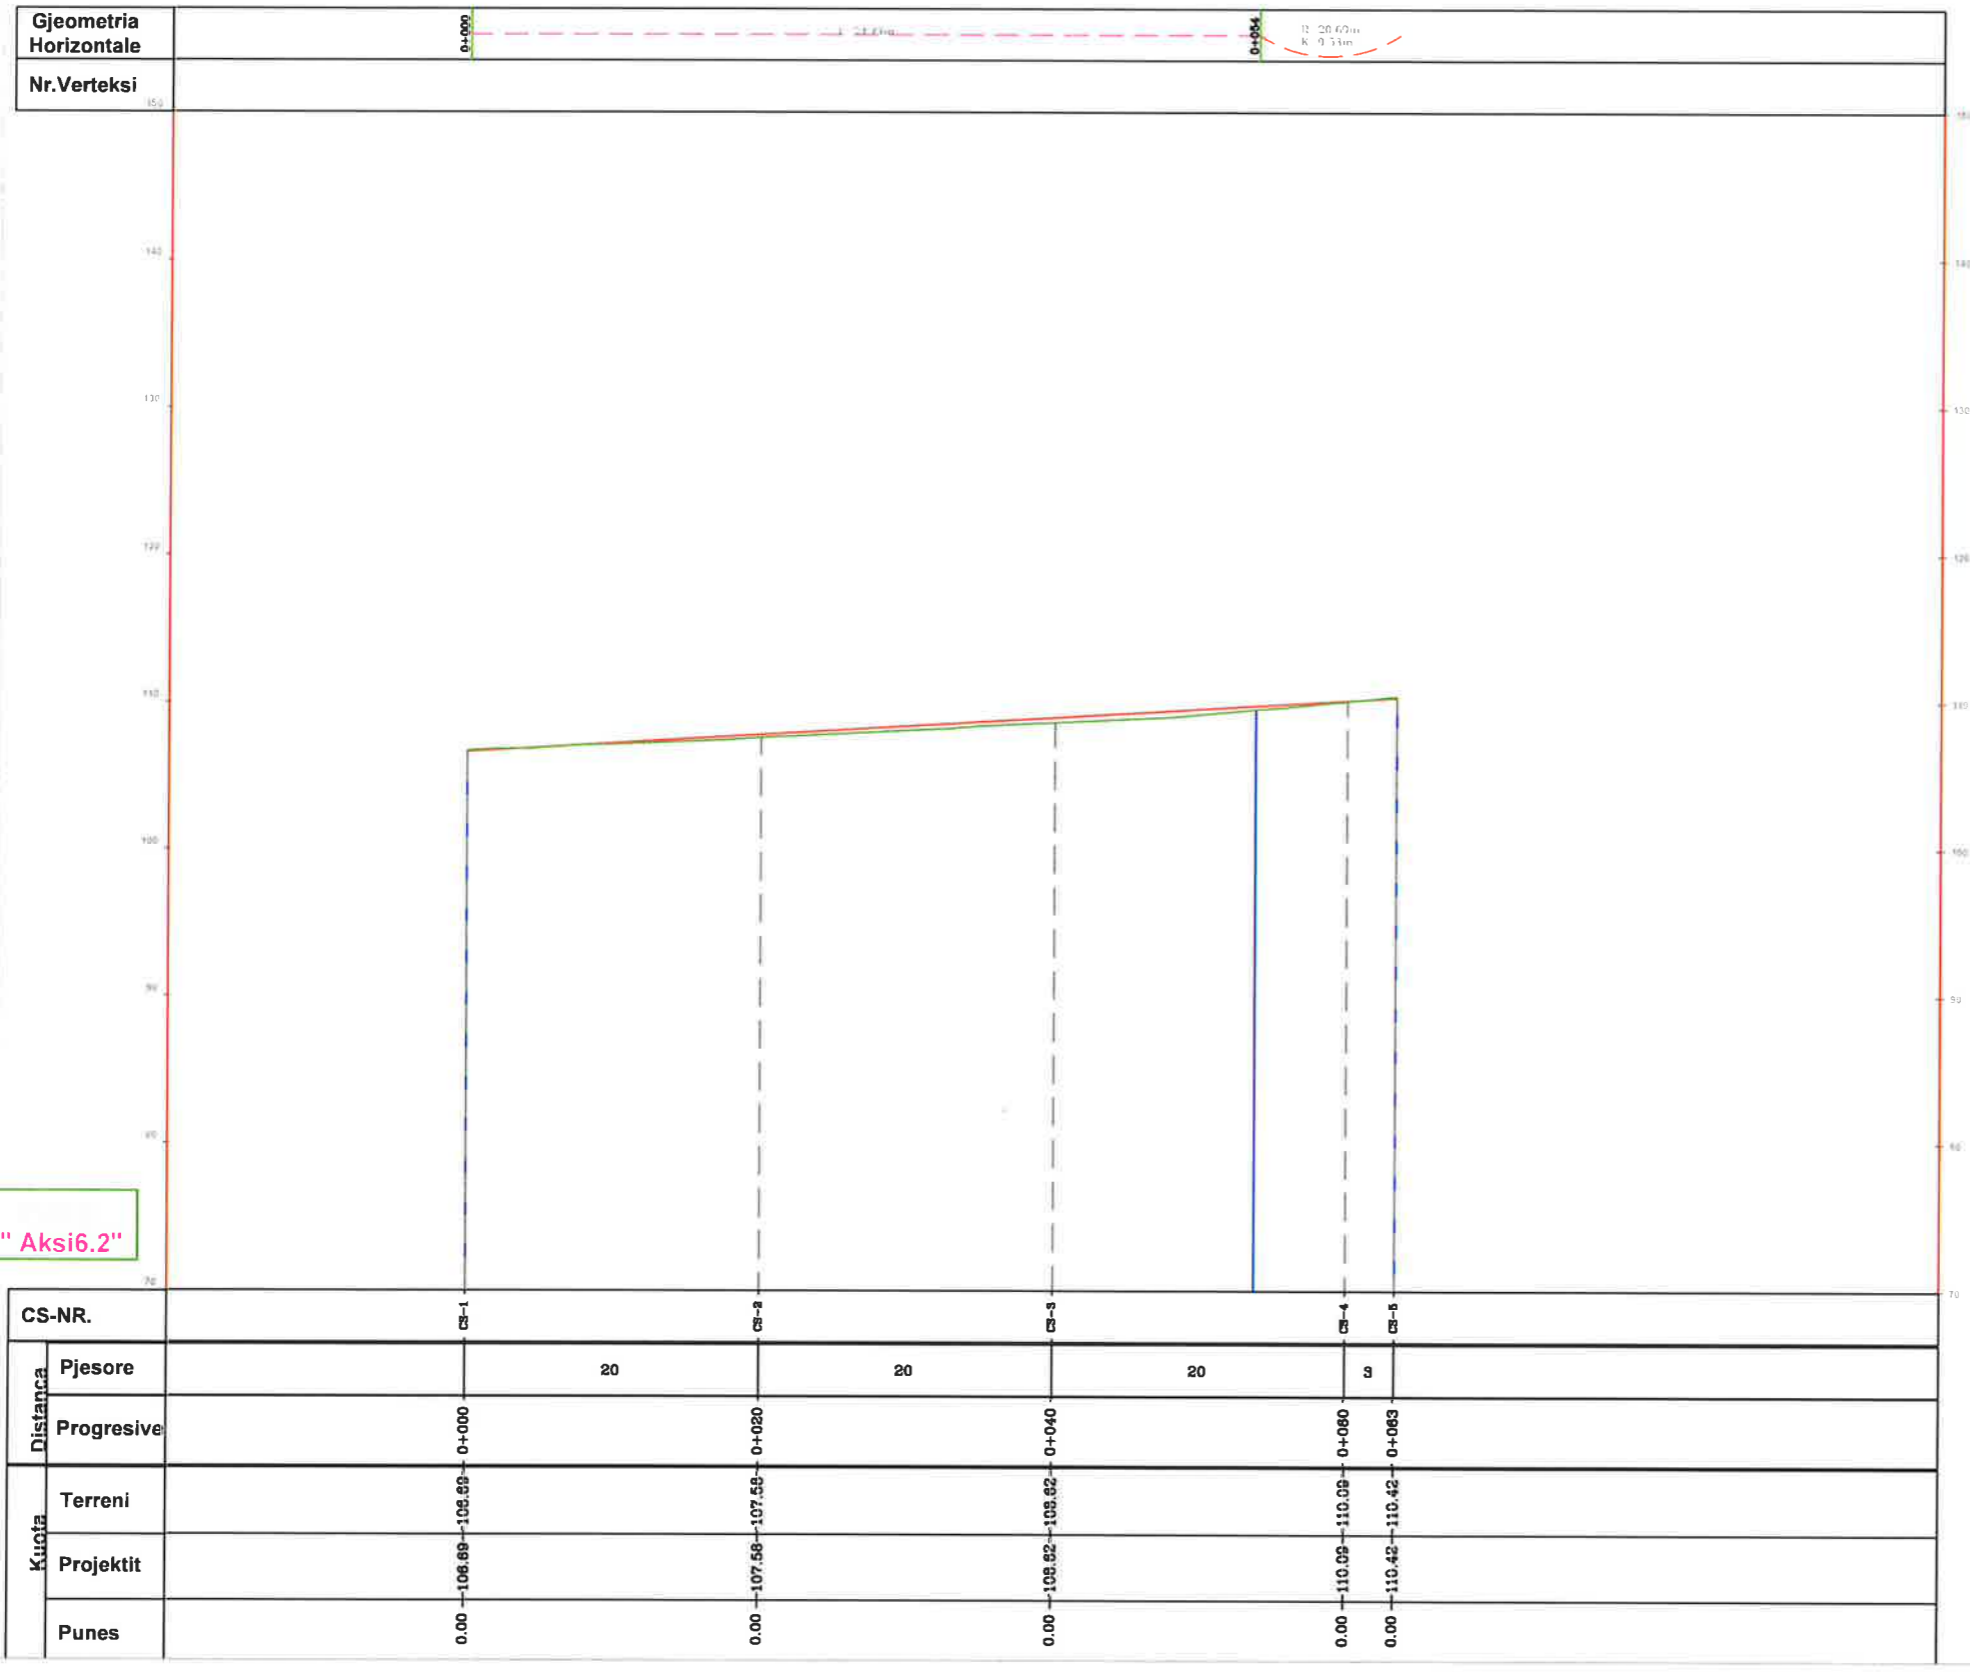

"Aksi 6.2"

**OBJEKTI : "Ndertim Blloku Paskuqan 1, Kamez"**

**PROFILI GJATESOR I RRUGES**



**LEGJENDA**

- KONTUR RRUGE
- AKSIT RRUGES
- KANAL
- URE/TOMBINO
- STRUKTURE/MURE BETONI
- RRUGE KALLDREM
- PEME EKZISTUSE
- KUOTA
- SEKSIONI TERTHOR
- VERTEKSTET



**BASHKIA KAMEZ**

DREJTORIA E PROJEKTEVE DHE INVESTIMEVE  
DEPARTAMENTI I PROJEKTEVE

Dr. e Projekteve e Investimeve FLORA MUÇA


STAFI TEKNIK  
PROJEKTUES  
Ing. Konstruktior EGLANTINA DISHA  
Ing. Hidroteknik HAJREDIN MURGU  
Ing. Konstruktior DENIS PRENÇI  
Ing. Gjeoinformalike ERBLIN LALA

Titulli i Projektit:  
Ndertim Blloku Paskuqan 1, Kamez

Faza e Projektit:  
PROJEKT ZBATIMI  
Data e Implementimit:

Emertimi i Fietes:  
Profili Gjatesor i Rrugës  
Asim Aliko 1

Shkalla e Vizatimit:  
Fleta Nr.  
**08.8-01**

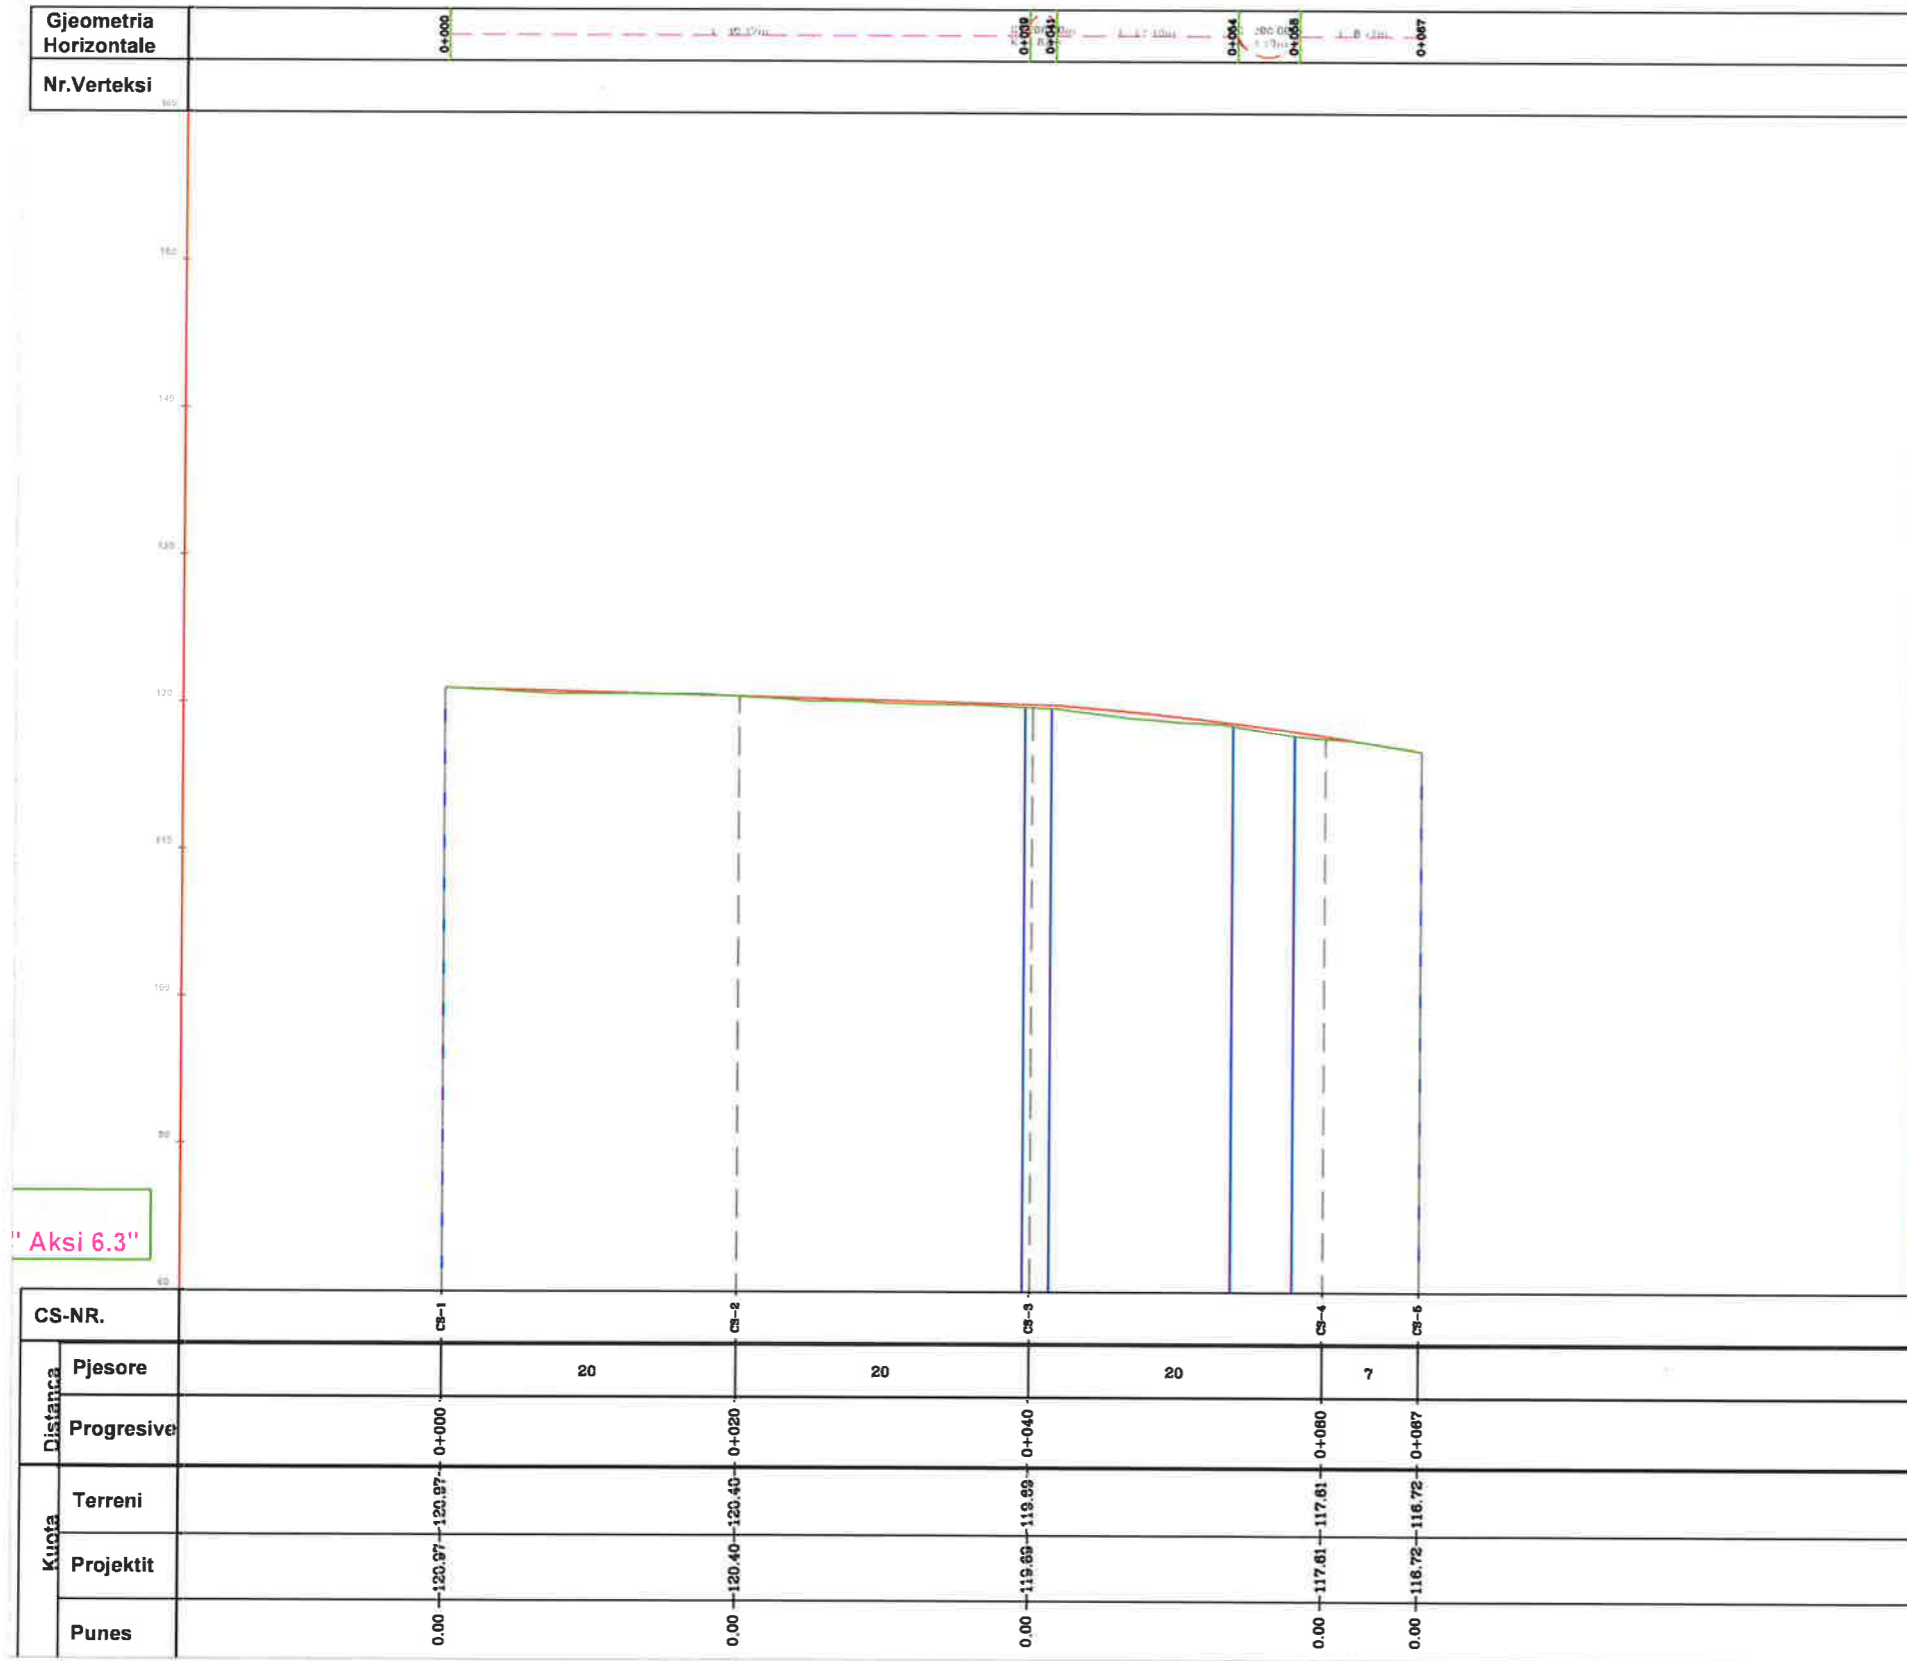

Gjeometria Horizontale	0+000	0+020	0+040	0+060	0+080	0+087
Nr.Verteksi						


CS-NR.	CS-1	CS-2	CS-3	CS-4	CS-5	
Distanca Pjesore	20	20	20	7		
Progresive	0+000	0+020	0+040	0+060	0+087	
Kuota	Terreni	120.97	120.40	119.99	117.81	116.72
	Projektit	120.97	120.40	119.99	117.81	116.72
	Punes	0.00	0.00	0.00	0.00	0.00

**OBJEKTI : "NDERTIM BLOKU 1 PASKUQAN,KAMEZ"**

**POROSITËS : BASHKIA KAMËZ**

**PROJEKTUES : DREJTORIA E PROJEKTEVE DHE INVESTIMEVE**

**PLANIMETRIA E KUB**

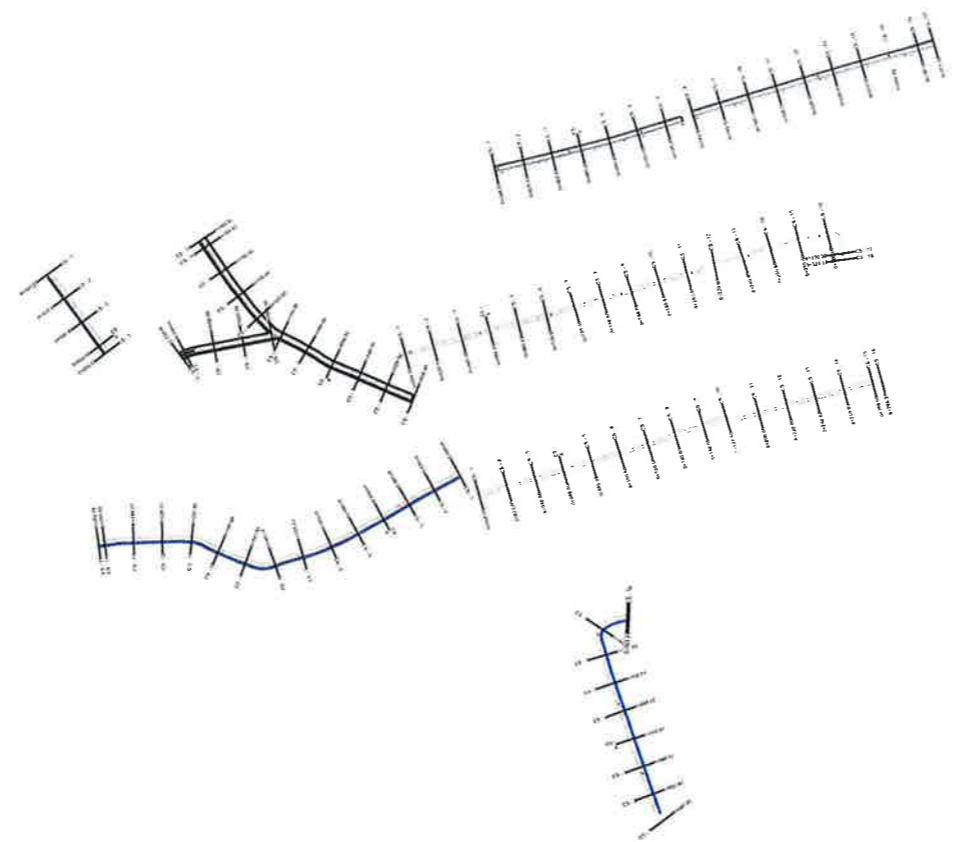

LEGJENDA :

 **BASHKIA KAMEZ**  
DREJTORIA E PROJEKTEVE DHE INVESTIMEVE  
DEPARTAMENTI I PROJEKTEVE

Dr. e Projekteve e Investimeve	FLORA MUÇA	<i>AB</i>	
STAFI TEKNIK	Ing. Konstruktor	EGLANTINA DISHA	<i>AB</i>
PROJEKTUES	Ing. Hidroteknik	HAJREDIN MURGU	<i>AB</i>
	Ing. Konstruktor	DENIS PRENÇI	<i>AB</i>
	Ing. Gjeoinformatike	ERBLIN LALA	<i>AB</i>




**Titulli i Projektit:** Ndertim Blloku Paskuqan 1, Kamez  
**Faza e Projektit:** PROJEKT ZBATIMI  
**Data e Implementimit:**  
**Shkalla e Vizimit:**  
**Emerenti i Foles:** Kopertina  
**Fleta Nr.:** 09-00


**OBJEKTI : "NDERTIM BLOKU 1  
PASKUQAN, KAMEZ"**

PLANIMETRIA E KUB







LEGJENDA :

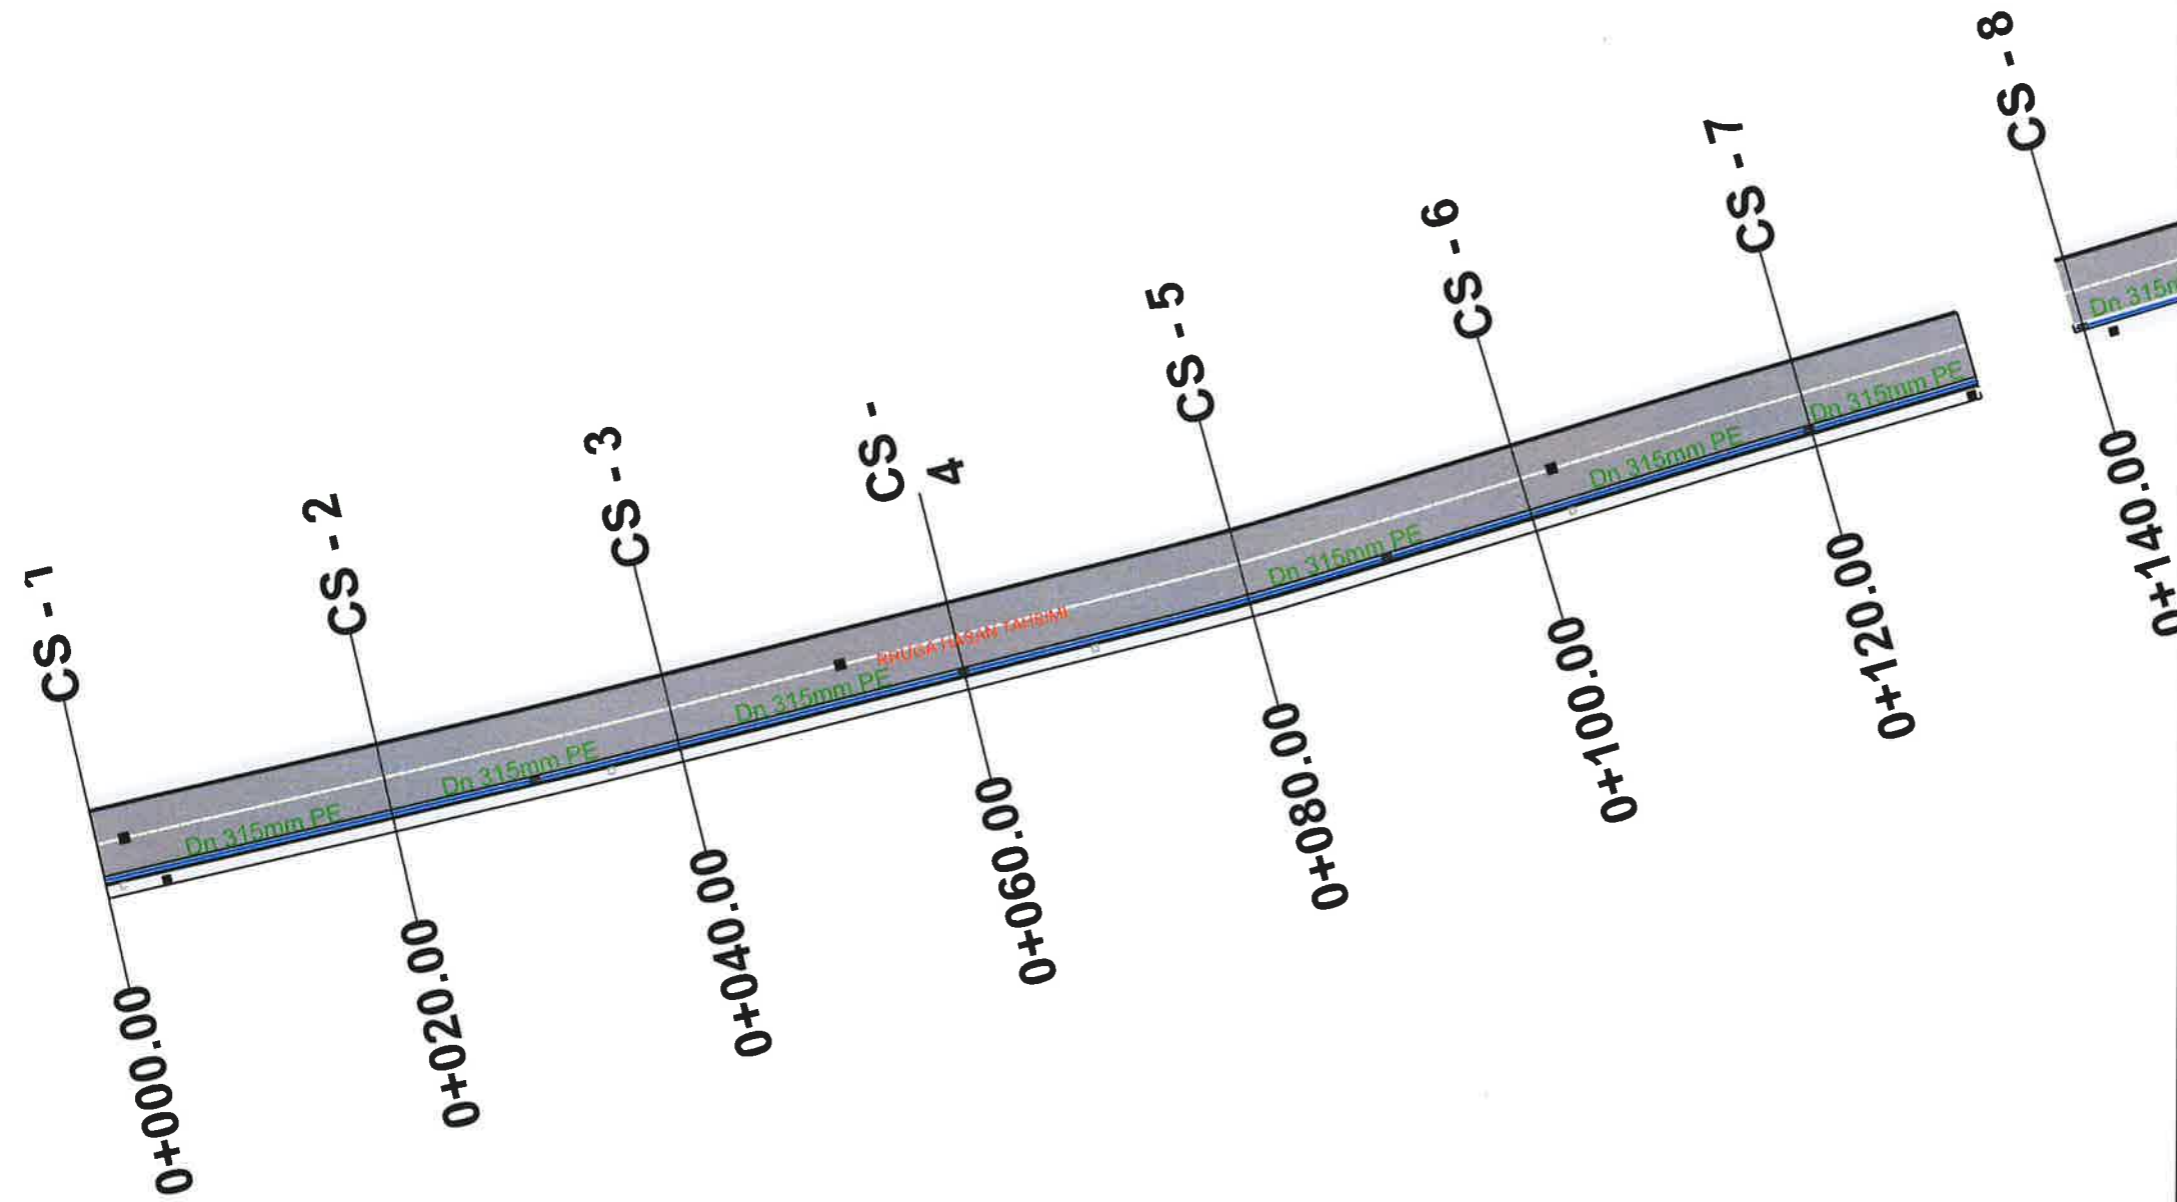-  SHTRESE BETONI KUNETE
-  TUB I BRINJEZUAR Ø 315
-  PUSETE KUB



**BASHKIA KAMEZ**  
DREJTORIA E PROJEKTEVE DHE INVESTIMEVE  
DEPARTAMENTI I PROJEKTEVE

Dr. e Projekteve e Investimeve FLORA MUÇA

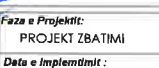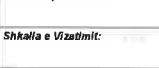STAFI TEKNIK PROJEKTUES	Ing. Konstruktlor	EGLANTINA DISHA	
	Ing. Hidroteknik	HAJREDIN MURGU	
	Ing. Konstruktlor	DENIS PRENÇI	
	Ing. Gjeoinformalike	ERBLIN LALA	

**Titulli i Projektit:**  
Nderlim Bloku Paskuqan 1, Kamez

**Faza e Projektit:**  
PROJEKT ZBATIMI

**Emertimi i Fletes:**  
Planimetria e KUB  
Rruga "Hasan Tahsin"

**Data e Implementimit:**  
**Shkalla e Vizatimit:**  
**Fleta Nr.**  
09-01



**OBJEKTI : "NDERTIM BLOKU 1 PASKUQAN,KAMEZ"**

PLANIMETRIA E KUB



LEGJENDA :

- SHTRESE BETONI KUNETE
- TUB I BRINJEUAR Ø 315
- PUSETE KUB

**BASHKIA KAMEZ**  
 DREJTORIA E PROJEKTEVE DHE INVESTIMEVE  
 DEPARTAMENTI I PROJEKTEVE

Dr. e Projekteve e Investimeve      FLORA MUÇA

STAFI TEKNIK PROJEKTUES	Ing. Konstruktlor	EGLANTINA DISHA
	Ing. Hidroteknik	HAJREDIN MURGU
	Ing. Konstruktlor	DENIS PRENÇI
	Ing. Gjeoinformatike	ERBLIN LALA

**Titulli i Projektit:** Nderim Blloku Paskuqan 1, Kamez


**Faza e Projektit:** PROJEKT ZBATIMI

**Emerimi i Fletes:** Planimetria e KUB  
Rruga "Hasan Tahsin"

**Data e Implimentimit:**

**Shkalla e Vizadimit:**

**Fleta Nr.** 09-02

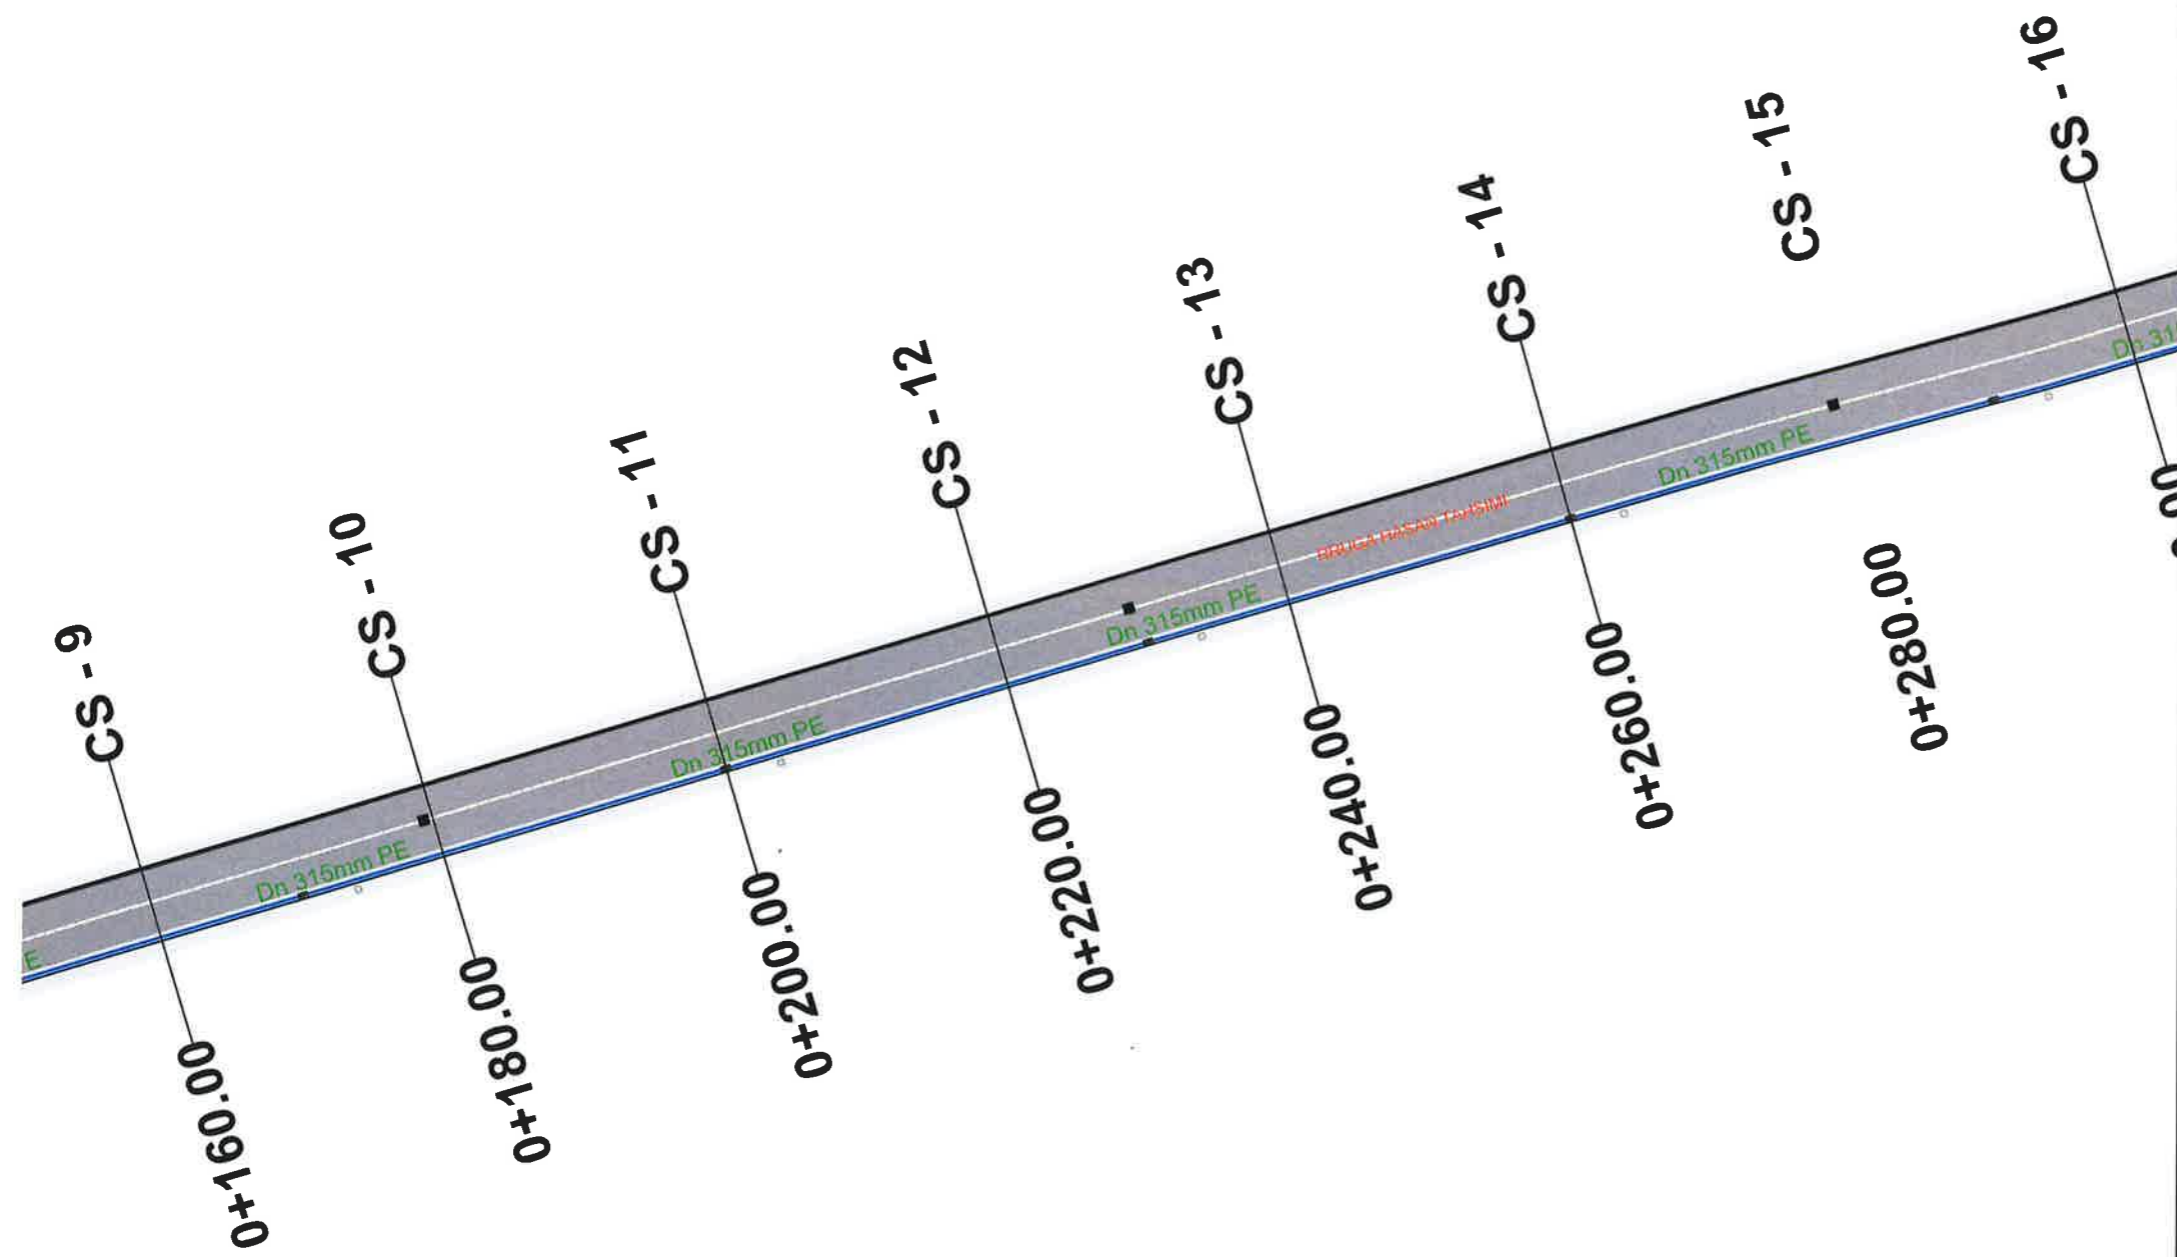

**OBJEKTI : "NDERTIM BLOKU 1 PASKUQAN,KAMEZ"**

PLANIMETRIA E KUB




LEGJENDA :


- SHTRESE BETONI KUNETE
- TUB I BRINJEZUAR Ø 315
- PUSETE KUB

**BASHKIA KAMEZ**  
 DREJTORIA E PROJEKTEVE DHE INVESTIMEVE  
 DEPARTAMENTI I PROJEKTEVE

Dr. e Projekteve e Investimeve		FLORA MUÇA	
STAFI TEKNIK PROJEKTUES	Ing. Konstruktlor	EGLANTINA DISHA	
	Ing. Hidroteknik	HAJREDIN MURGU	
	Ing. Konstruktlor	DENIS PRENÇI	
	Ing. Gjeoinformatike	ERBLIN LALA	


<b>Titulli i Projektit:</b> Ndertim Blloku Paskuqan 1, Kamez	<b>Faza e Projektit:</b> PROJEKT ZBATIMI
<b>Emertimi i Fletes:</b> Planimetria e KUB Rruga "Hasan Tahsin"	<b>Data e Implementimit:</b>
	<b>Shkalla e Vizimit:</b>
	<b>Fleta Nr.</b> 09-03

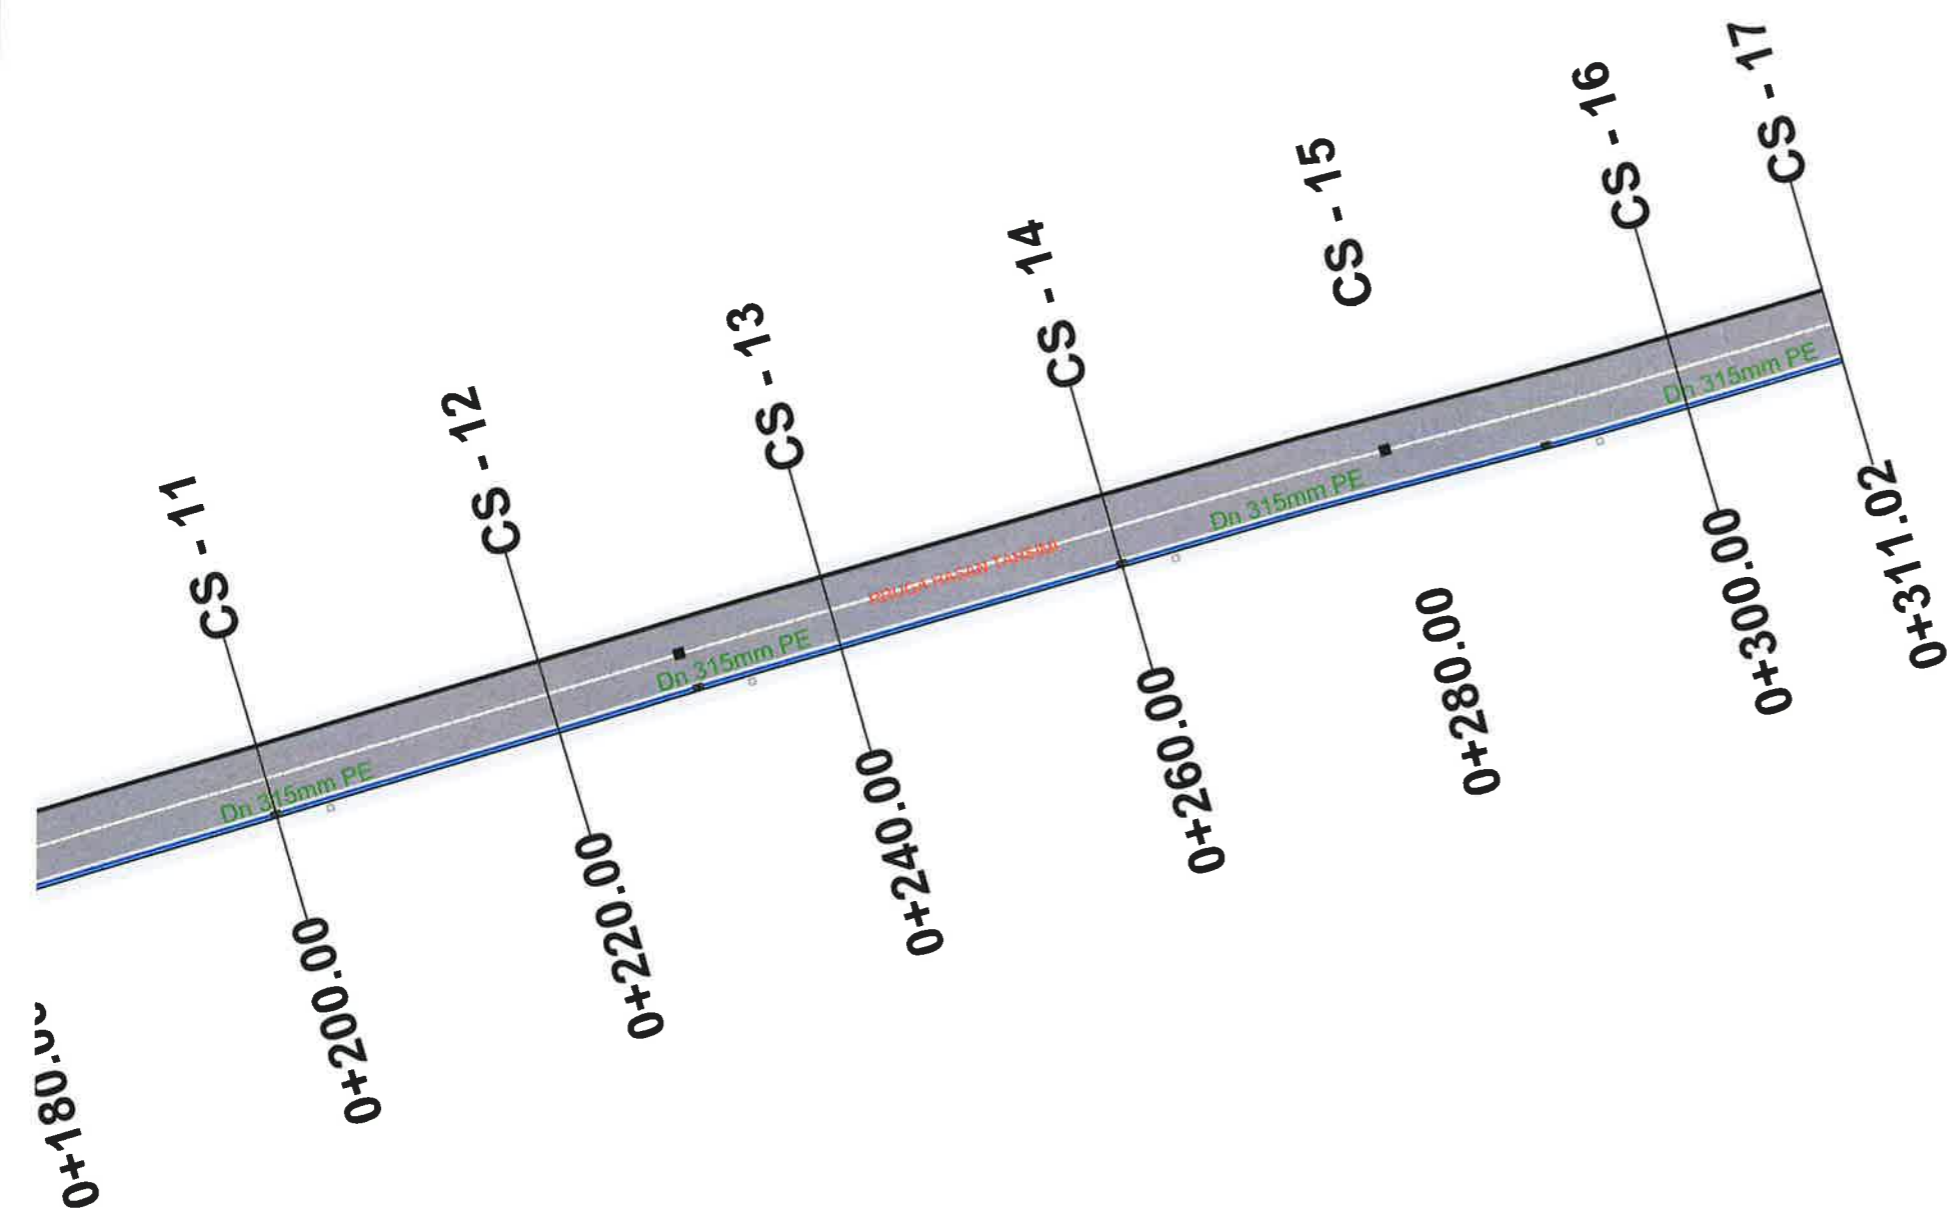

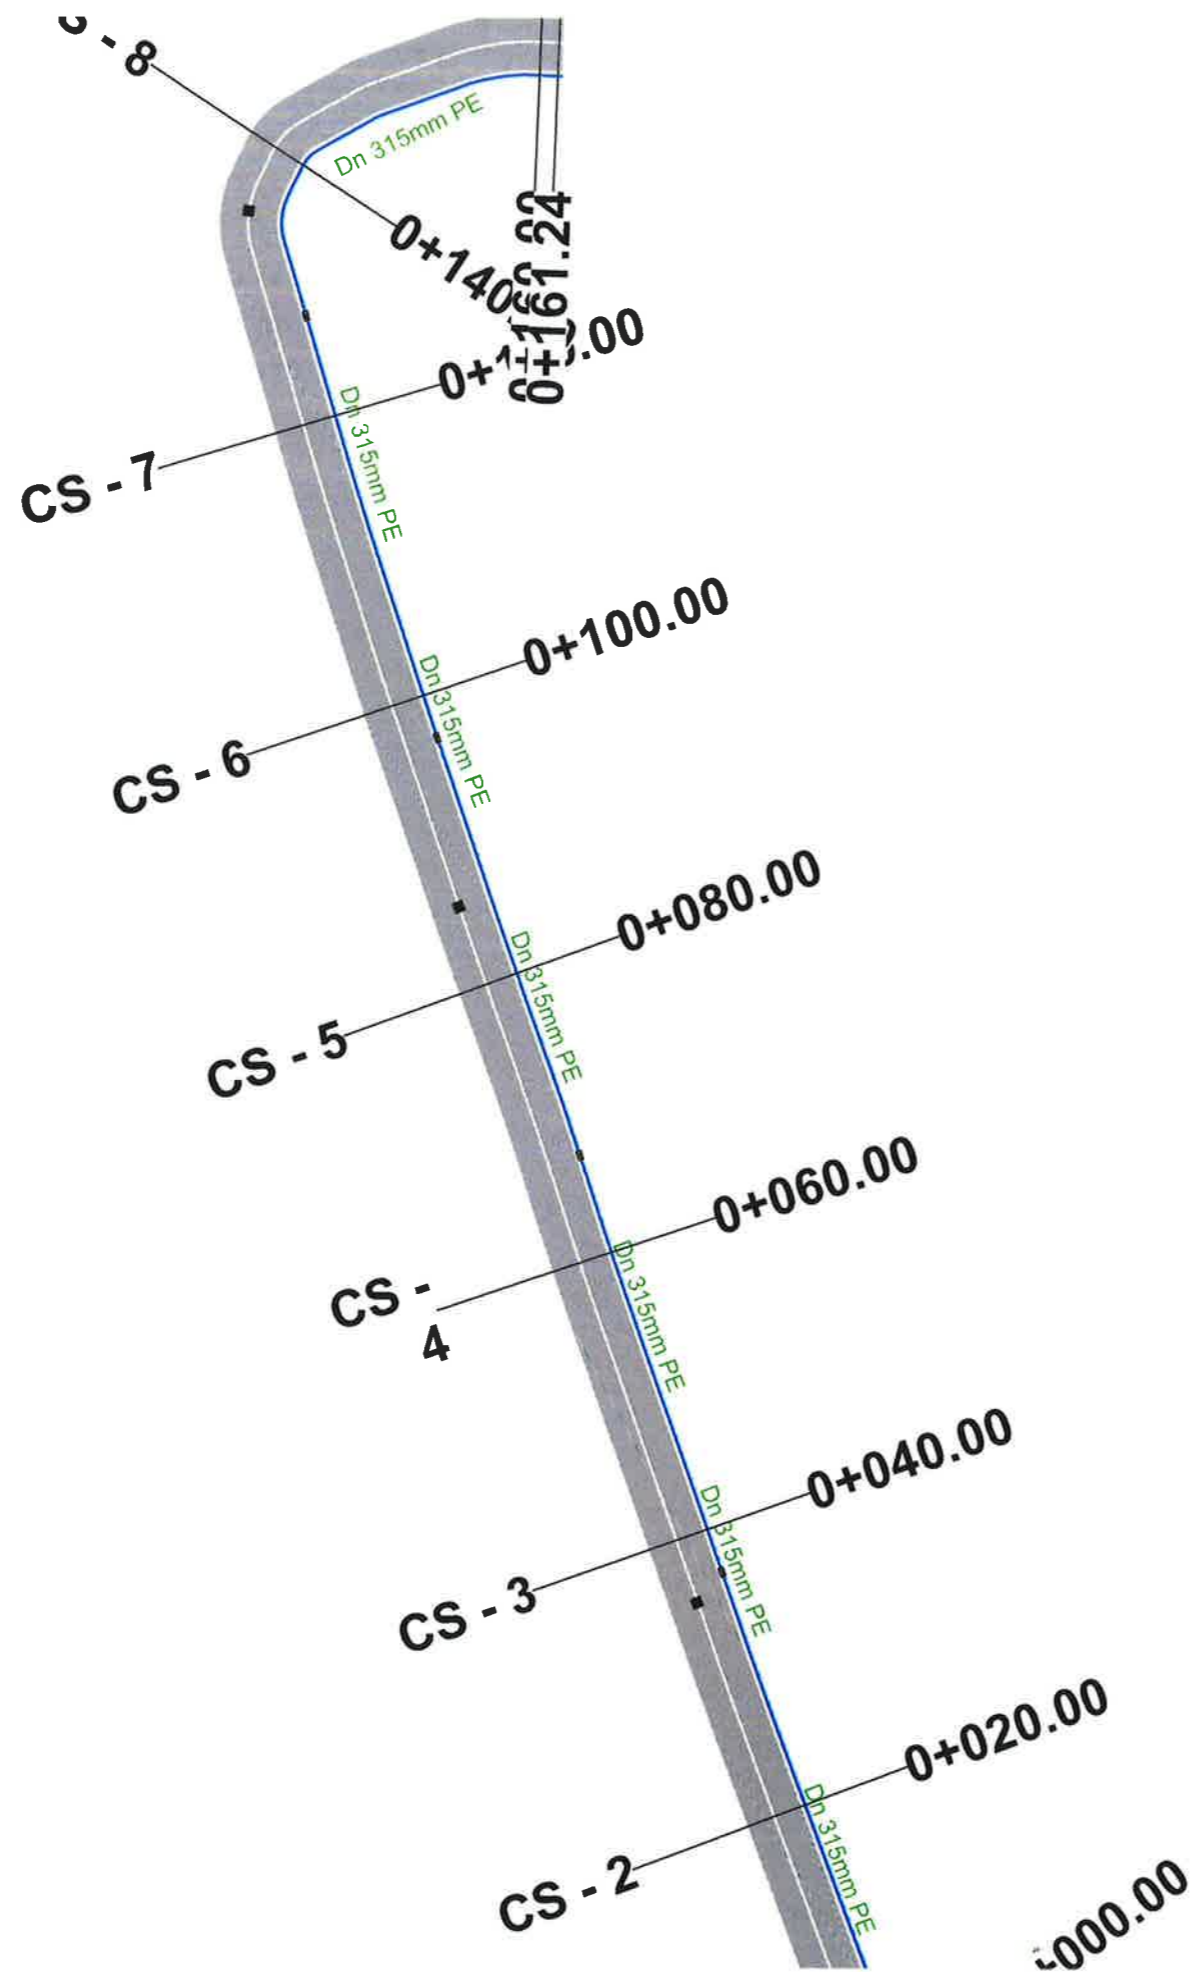

**OBJEKTI : "NDERITIM BLOKU 1 PASKUQAN,KAMEZ"**

PLANIMETRIA E KUB

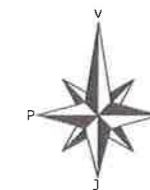

LEGJENDA :

- SHTRESE BETONI KUNETE
- TUB I BRINJEZUAR Ø 315
- PUSETE KUB

**BASHKIA KAMEZ**  
 DREJTORIA E PROJEKTEVE DHE INVESTIMEVE  
 DEPARTAMENTI I PROJEKTEVE

Dr. e Projekteve e Investimeve FLORA MUÇA

STARTERNIK PROJEKTES	Ing. Konstruktor	EGLANTINA DISHA
	Ing. Hidroteknik	HAJREDIN MURGU
	Ing. Konstruktor	DENIS PRENÇI
	Ing. Gjeoinformatike	ERBLIN LALA

**Titulli i Projektit:** Nderitim Blloku Paskuqan 1, Kamez

**Faza e Projektit:** PROJEKT ZBATIMI

**Data e Implementimit:**

**Shkalla e Vizimit:**

**Emerimi i Fletes:** Planimetria e KUB

Rruga "Inajete Dumi" **Fleta Nr. 09-04**



**OBJEKTI : "NDERTIM BLOKU 1 PASKUQAN, KAMEZ"**

PLANIMETRIA E KUB




LEGJENDA :

- SHTRESE BETONI KUNETE
- TUB I BRINJEUAR Ø 315
- PUSETE KUB


**BASHKIA KAMEZ**  
 DREJTORIA E PROJEKTEVE DHE INVESTIMEVE  
 DEPARTAMENTI I PROJEKTEVE

Dr. e Projekteve e Investimeve	FLORA MUÇA	<i>[Signature]</i>
STARTI TEKNIK	Ing. Konstruktor	EGLANTINA DISHA <i>[Signature]</i>
PROJEKTUES	Ing. Hidroteknik	HAJREDIN MURGU <i>[Signature]</i>
	Ing. Konstruktor	DENIS PRENÇI <i>[Signature]</i>
	Ing. Gjeoinformalike	ERBLIN LALA <i>[Signature]</i>

<b>Titulli i Projektit:</b>	<b>Faza e Projektit:</b>
Nderim Blloku Paskuqan 1, Kamez	PROJEKT ZBATIMI
<b>Emeritimi i Fletes:</b>	<b>Data e Implementimit:</b>
Planimetria e KUB Rruga "Asim Aliko 1"	
	<b>Shkalla e Vizimit:</b>
	<b>Fleta Nr.:</b>
	09-05

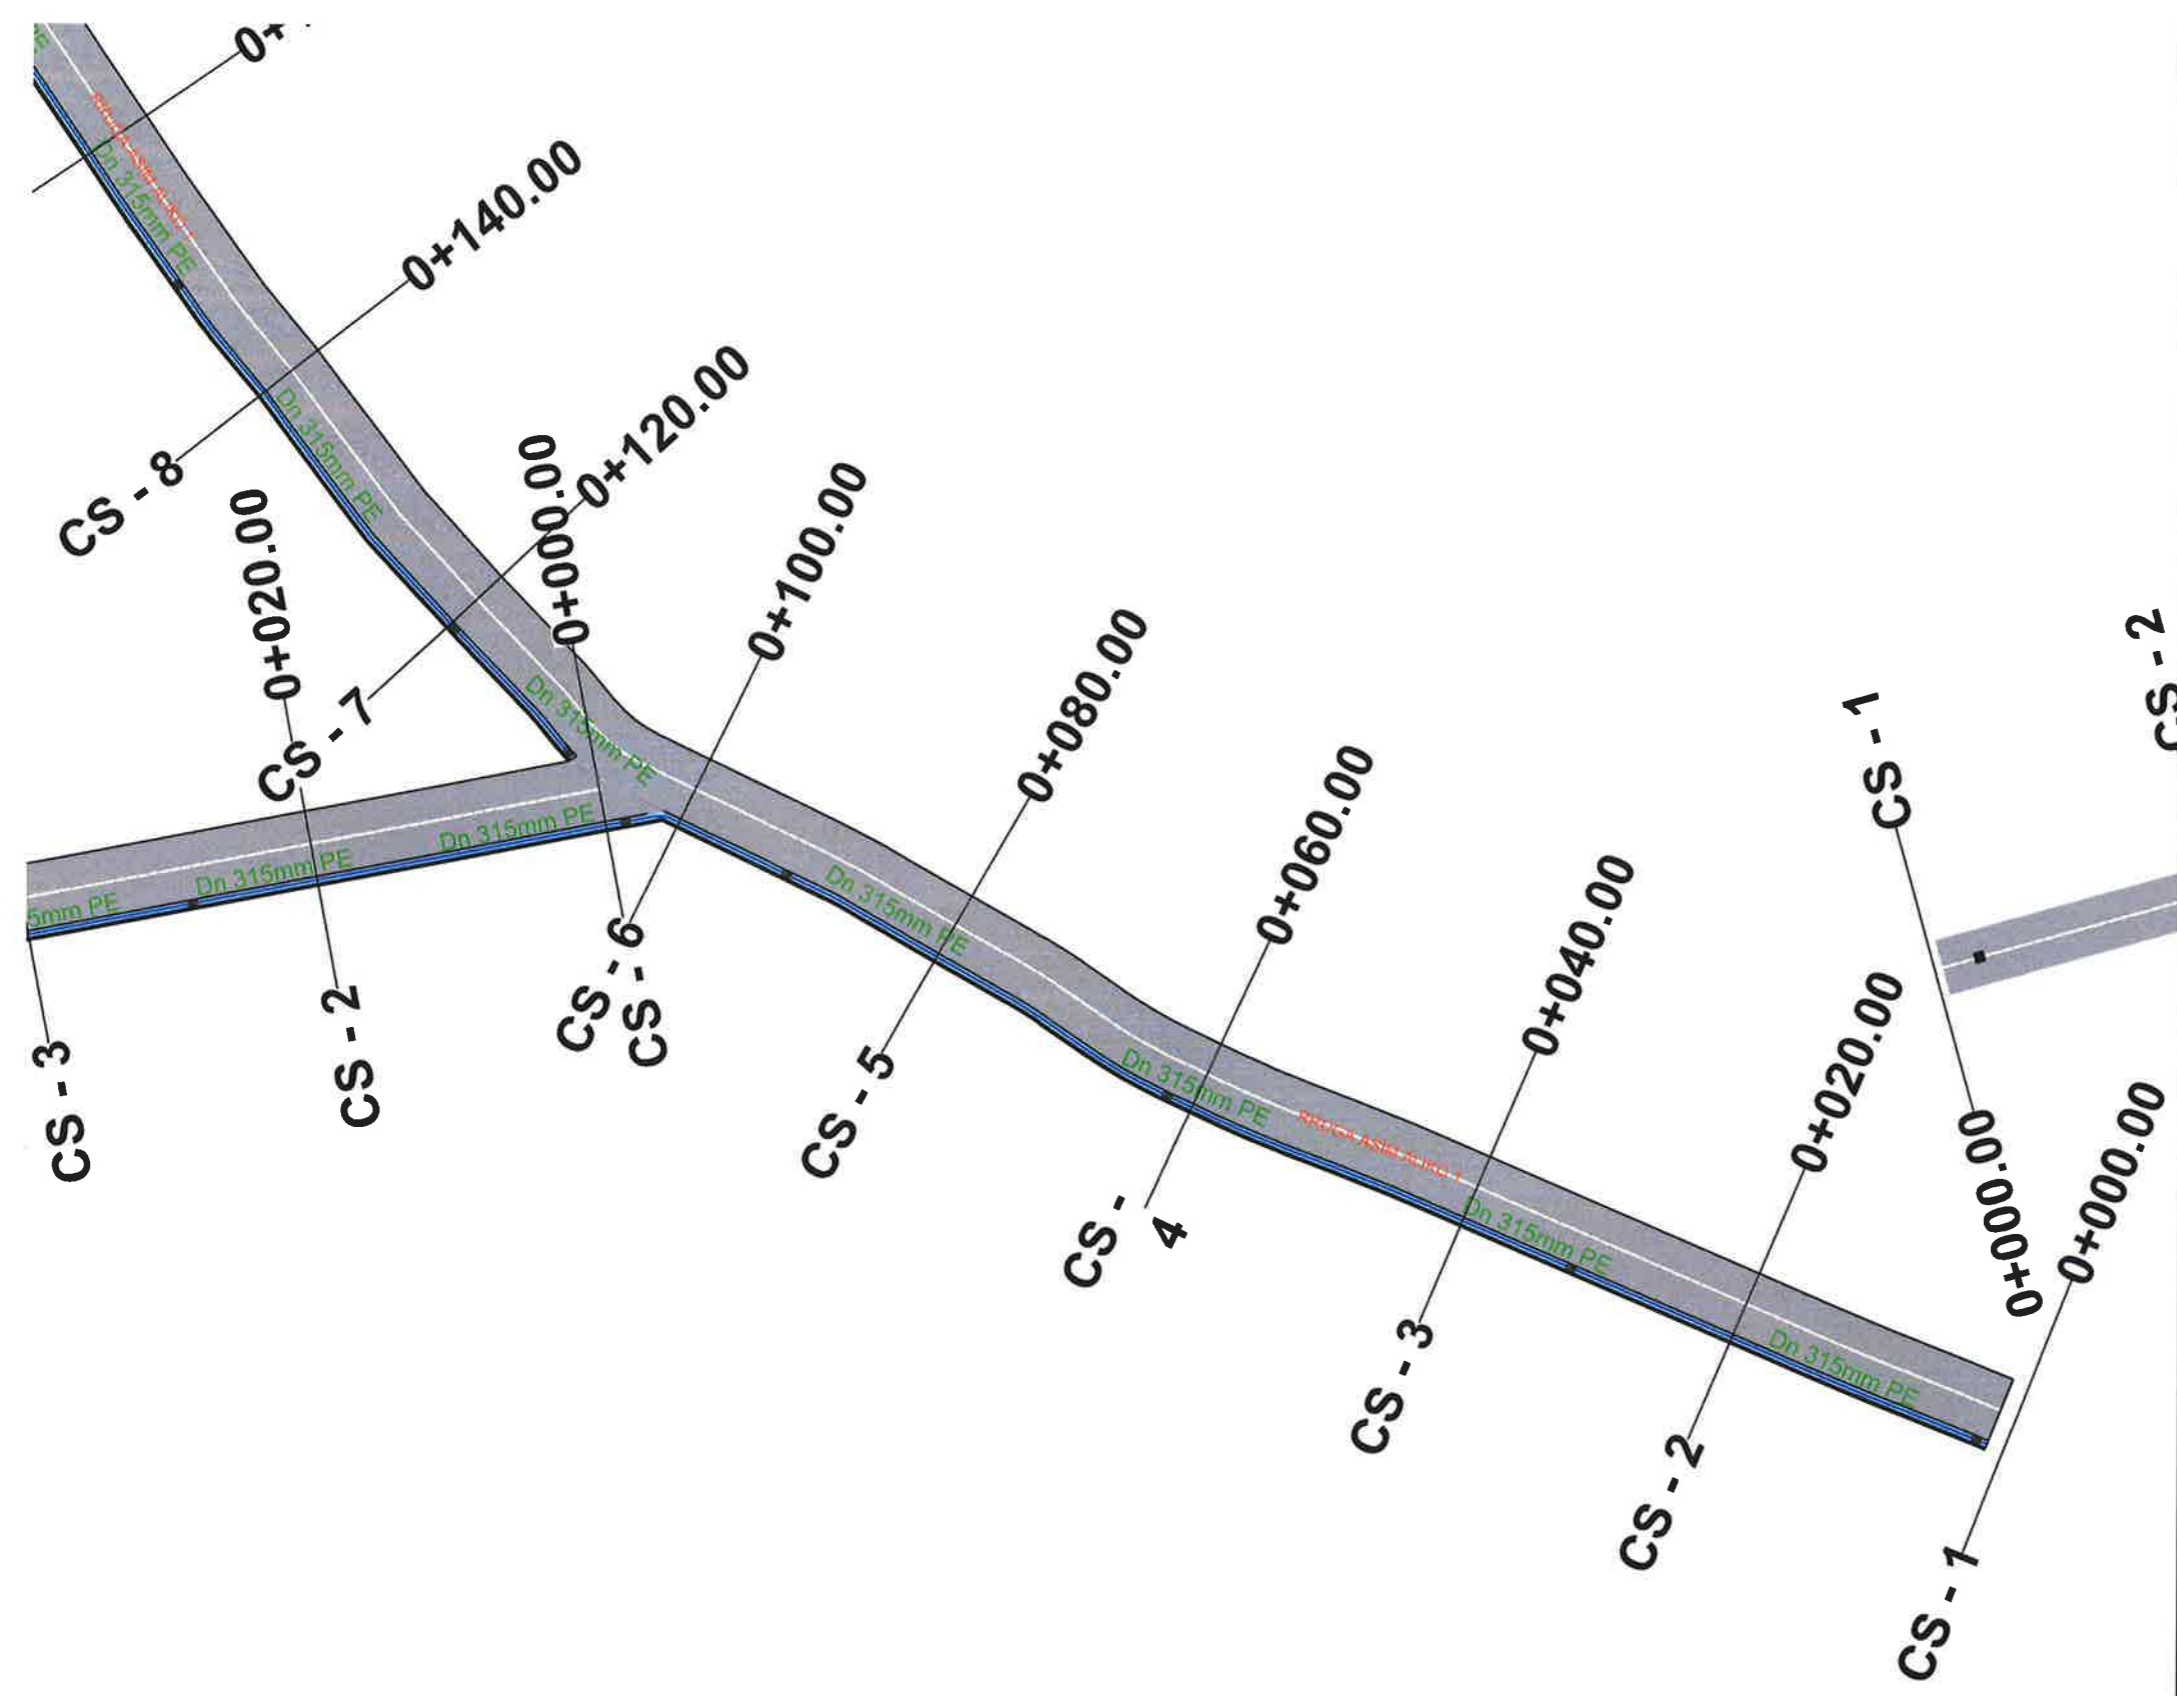



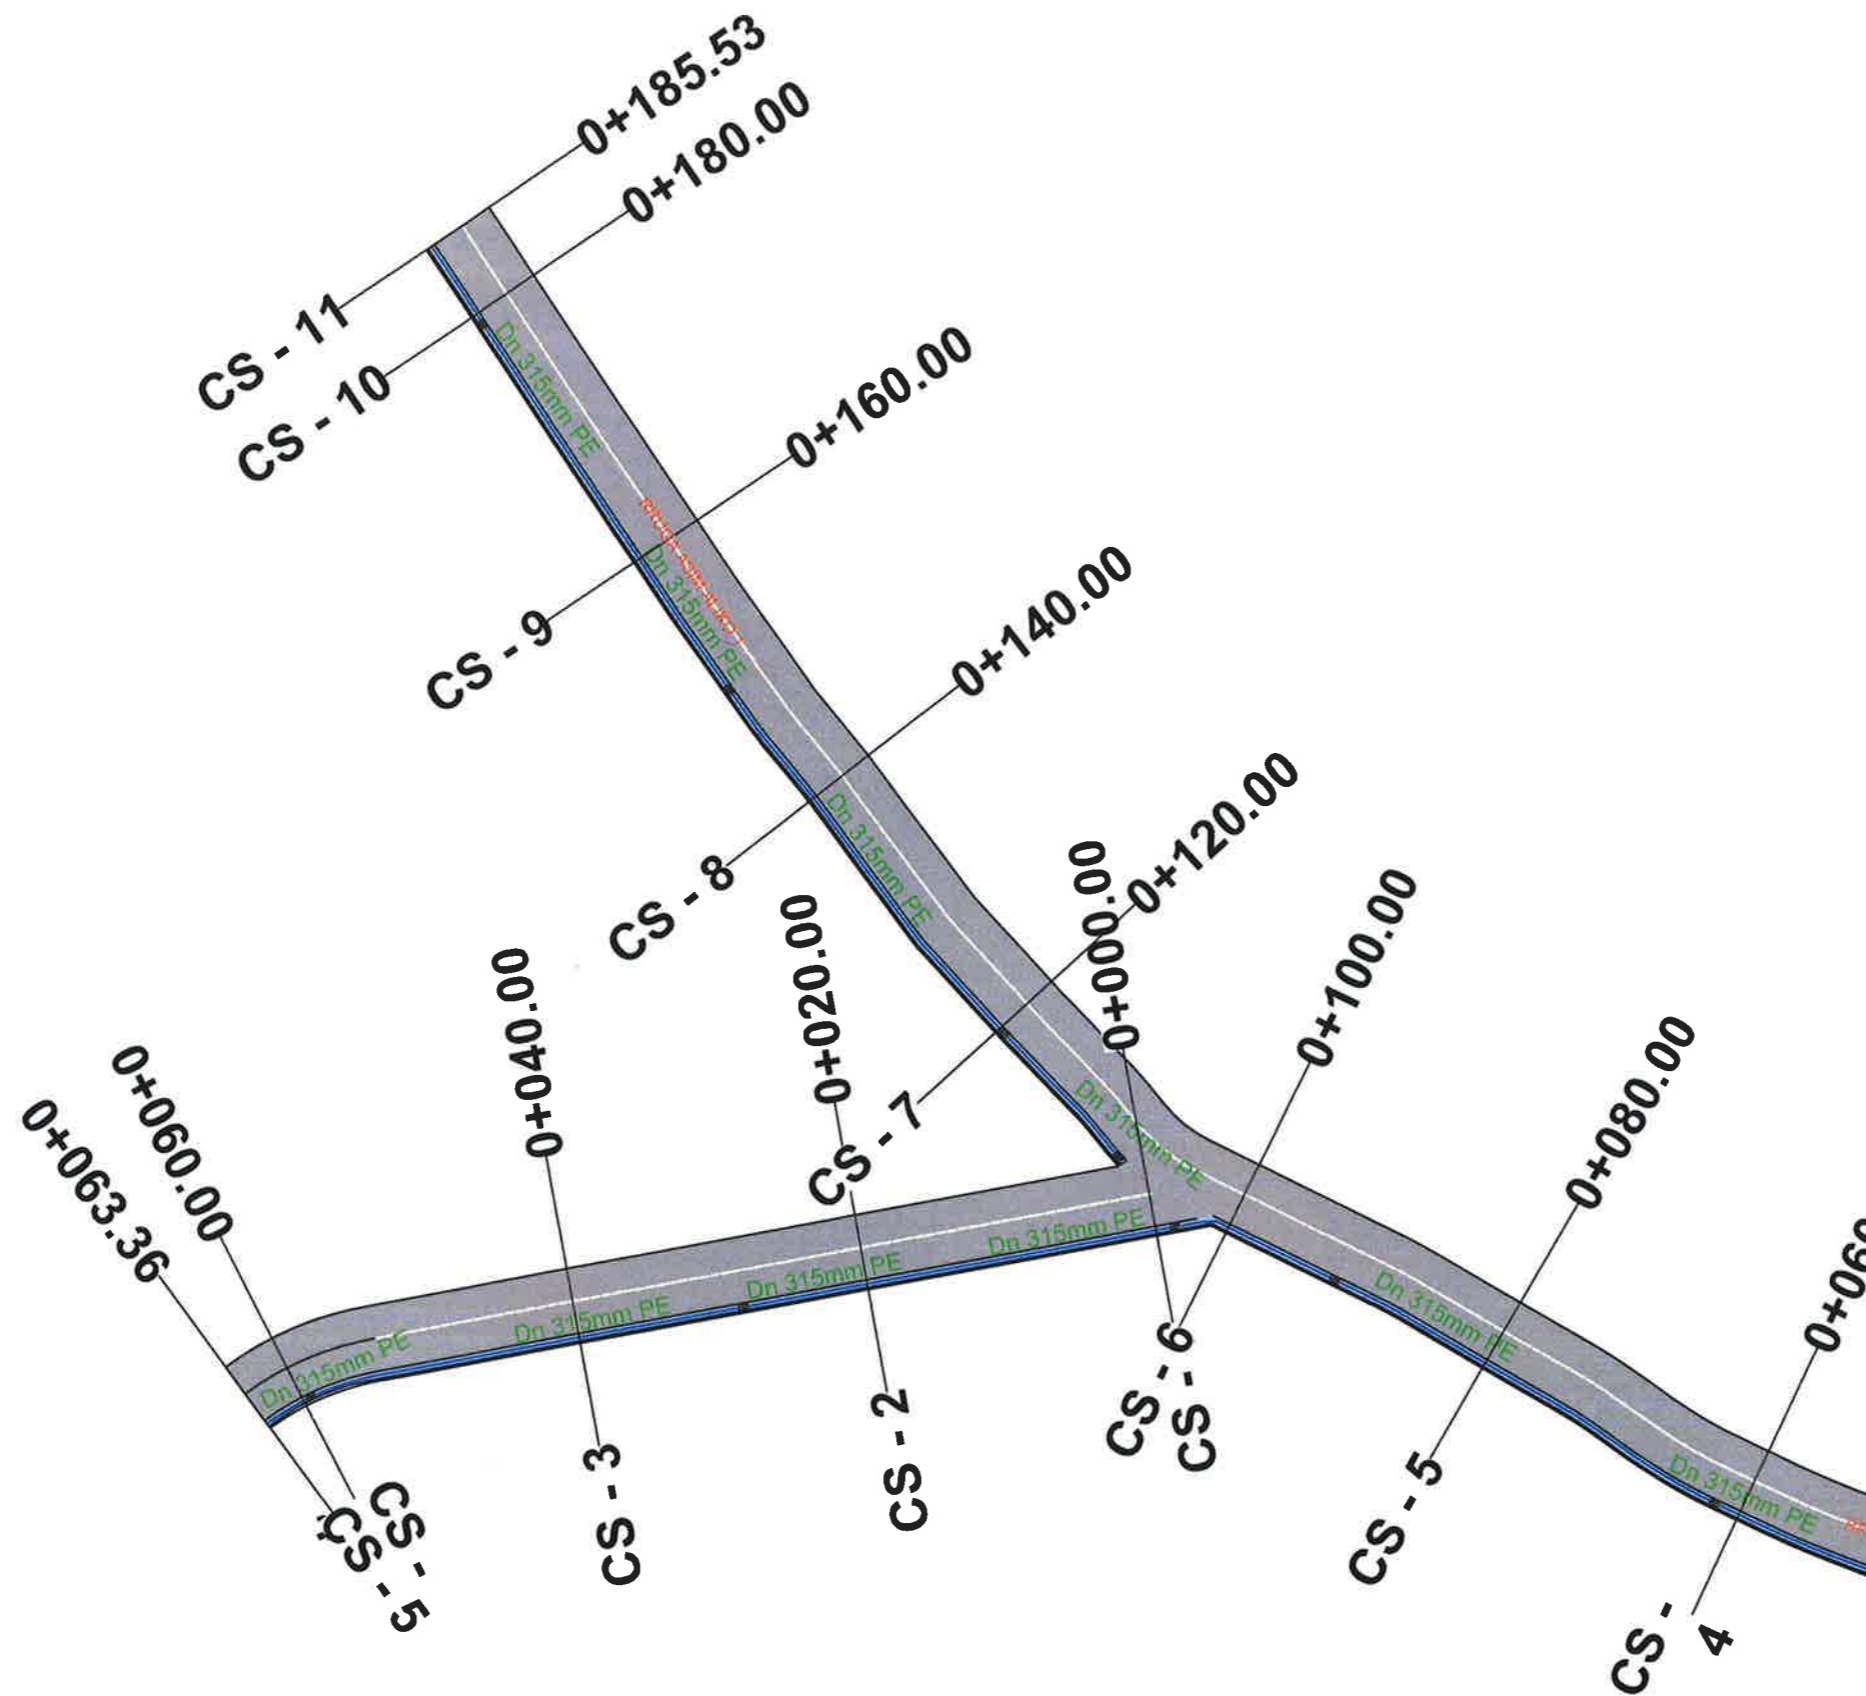

**OBJEKTI : "NDERTIM BLOKU 1 PASKUQAN,KAMEZ"**

PLANIMETRIA E KUB




LEGJENDA :

- SHTRESE BETONI KUNETE
- TUB I BRINJEZUAR Ø 315
- PUSETE KUB

**BASHKIA KAMEZ**  
 DREJTORIA E PROJEKTEVE DHE INVESTIMEVE  
 DEPARTAMENTI I PROJEKTEVE

Dr. e Projekteve e Investimeve	FLORA MUÇA	
STAFI TEKNIK PROJEKTUES	Ing. Konstruktior EGLANTINA DISHA Ing. Hidroteknik HAJREDIN MURGU Ing. Konstruktior DENIS PRENÇI Ing. Gjeoinformatike ERBLIN LALA	 

Titulli i Projektit:	Nderim Blloku Paskuqan 1, Kamez	Faza e Projektit:	PROJEKT ZBATIMI
Emerdmi i Fletes:	Planimetria e KUB Rruga "Asim Aliko 1"	Data e Implimentimit:	
		Shkalla e Vizatimit:	
		Flete Nr.	09-06

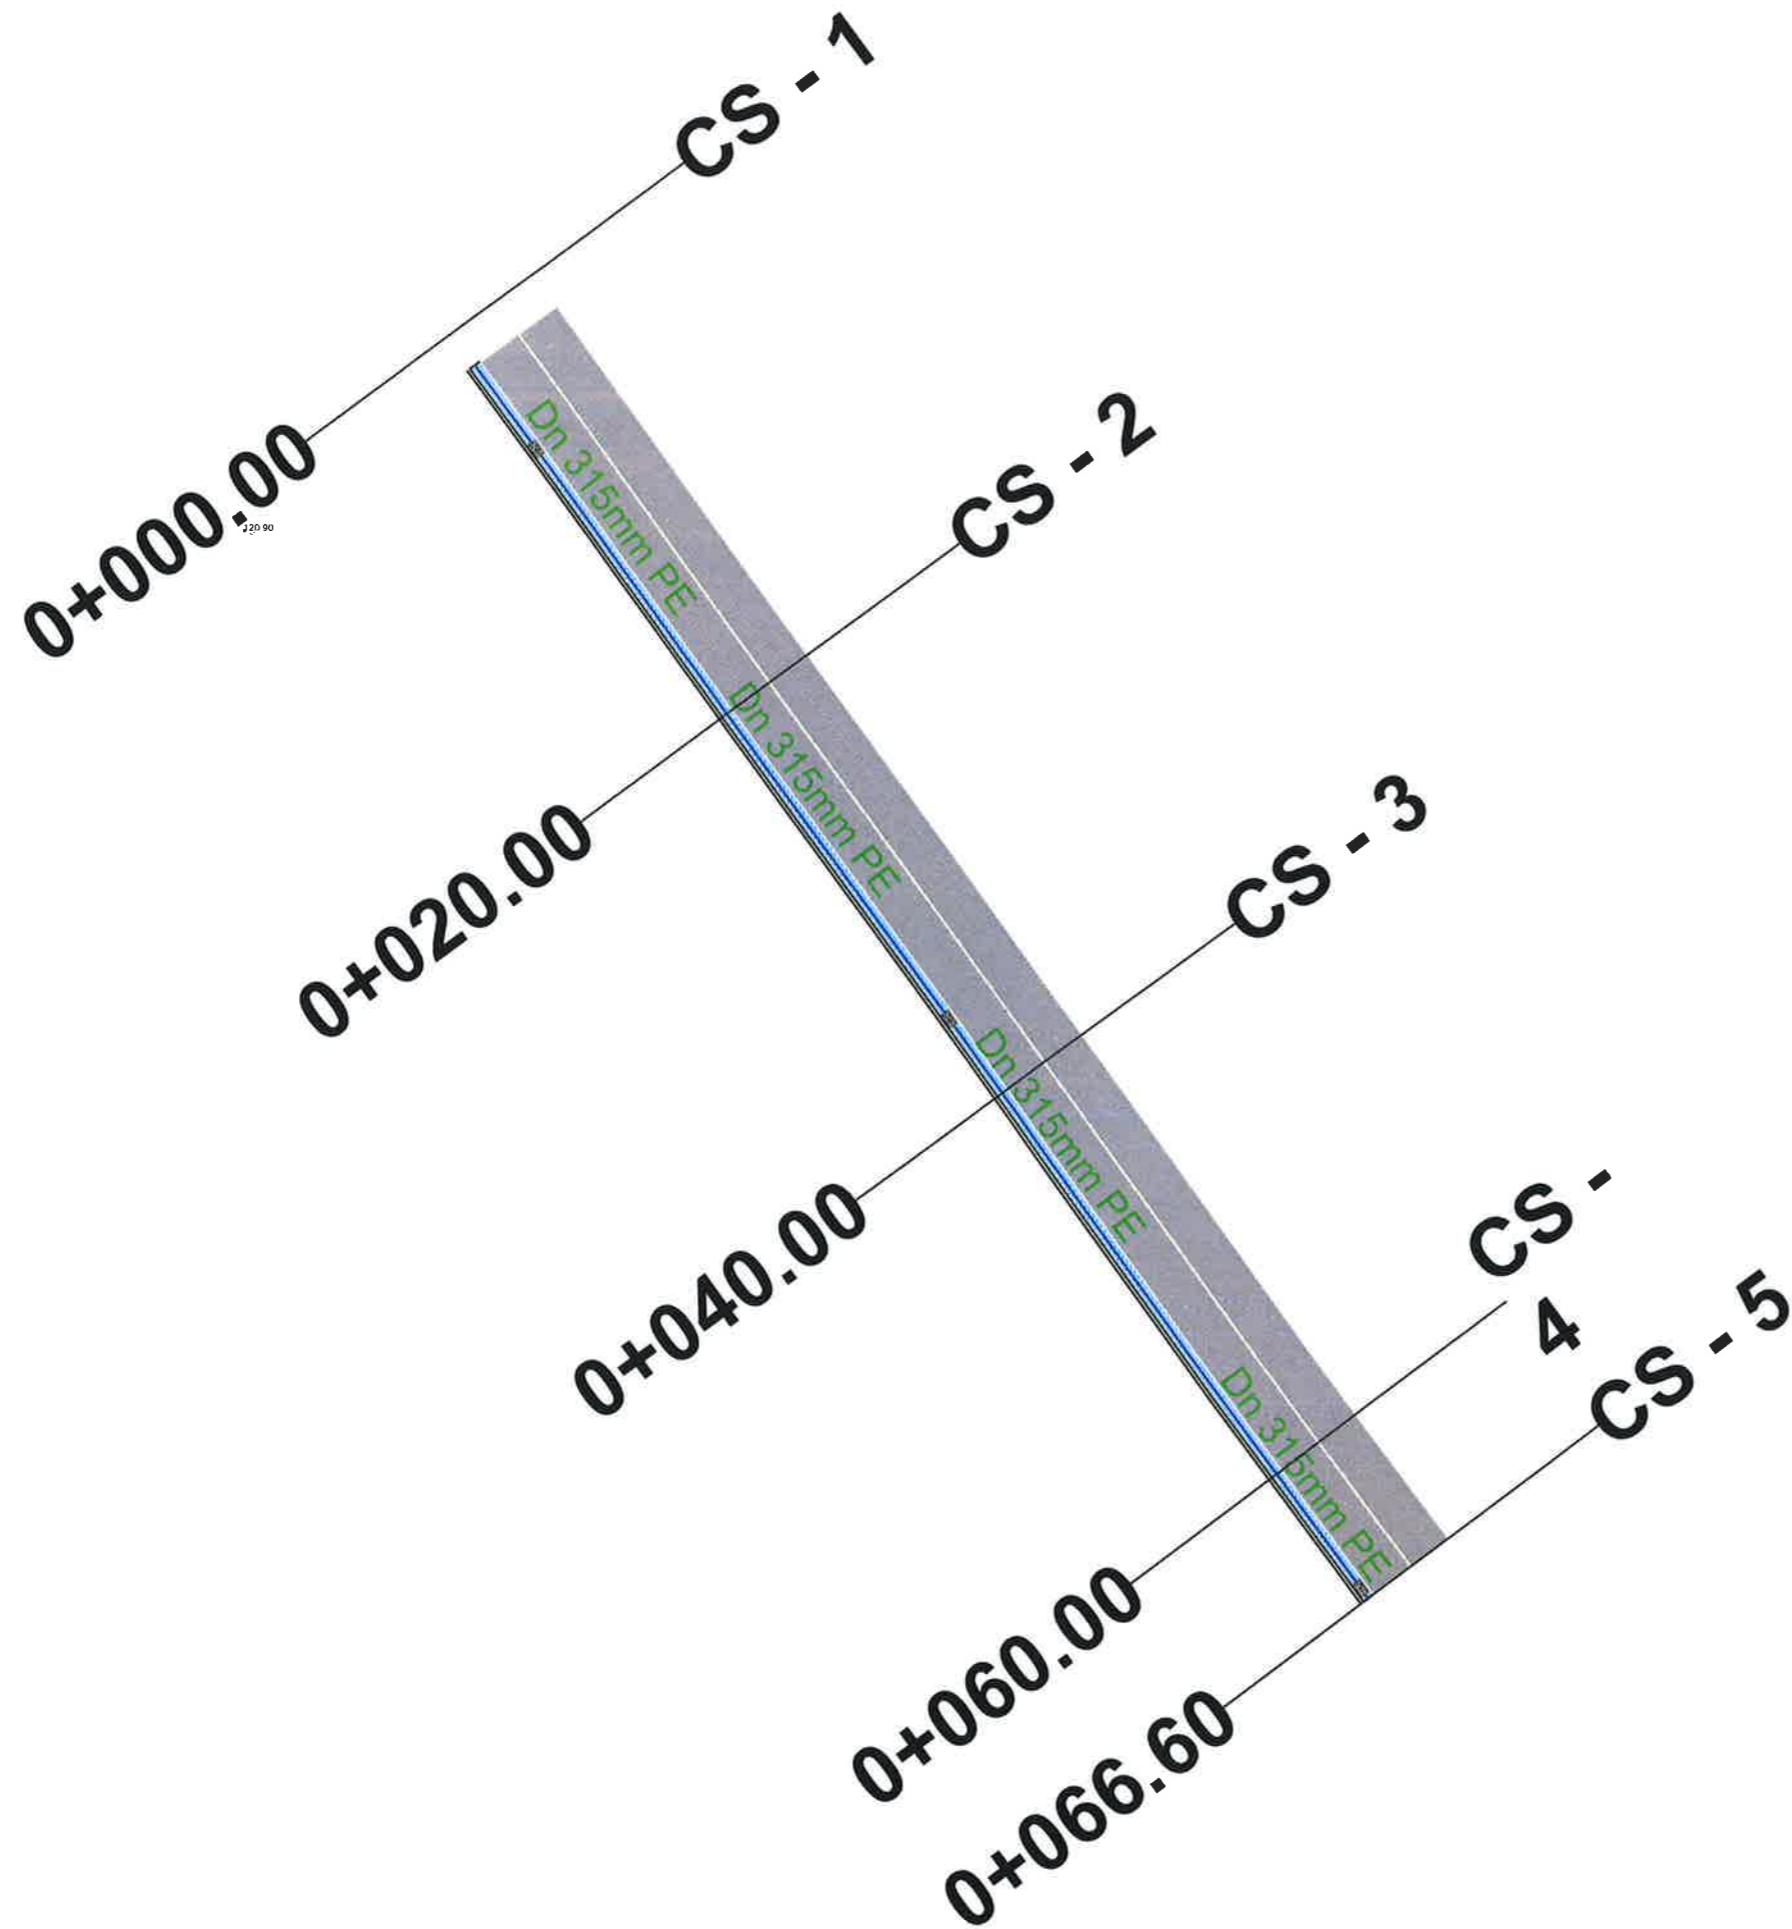

**OBJEKTI : "NDERTIM BLOKU 1 PASKUQAN,KAMEZ"**

PLANIMETRIA E KUB



LEGJENDA :

- SHTRESE BETONI KUNETE
- TUB I BRINJEZUAR Ø 315
- PUSETE KUB

**BASHKIA KAMEZ**  
DREJTORIA E PROJEKTEVE DHE INVESTIMEVE  
DEPARTAMENTI I PROJEKTEVE

Dr. e Projekteve e Investimeve	FLORA MUÇA	
STAFI TEKNIK	Ing. Konstruktor	EGLANTINA DISHA
PROJEKTUES	Ing. Hidroteknik	HAJREDIN MURGU
	Ing. Konstruktor	DENIS PRENÇI
	Ing. Gjeoinformalike	ERBLIN LALA




<b>Titulli i Projektit:</b>	<b>Faza e Projektit:</b>
Nderim Blloku Paskuqan 1, Kamez	PROJEKT ZBATIMI
<b>Emerrimi i Fletes:</b>	<b>Data e Implementimit:</b>
Planimetria e KUB	<b>Shkalla e Vizadimit:</b>
Rruga "Asim Aliko 1"	<b>Fleta Nr.:</b>
	09-07

**OBJEKTI : "NDERTIM BLOKU 1 PASKUQAN,KAMEZ"**


PLANIMETRIA E KUB




LEGJENDA :

-  SHTRESE BETONI KUNETE
-  TUB I BRINJEUAR Ø 315
-  PUSETE KUB

**BASHKIA KAMEZ**  
 DREJTORIA E PROJEKTEVE DHE INVESTIMEVE  
 DEPARTAMENTI I PROJEKTEVE

Dr. e Projekteve e Investimeve		FLORA MUÇA	
STAFI TEKNIK PROJEKTUES	Ing. Konstruktlor	EGLANTINA DISHA	
	Ing. Hidroteknik	HAJREDIN MURGU	
	Ing. Konstruktlor	DENIS PRENÇI	
	Ing. Gjeoinformatike	ERBLIN LALA	



<b>Titulli i Projektit:</b>	<b>Faza e Projektit:</b>
Ndertim Bloku Paskuqan 1, Kamez	PROJEKT ZBATIMI
<b>Emertimi i Fletes:</b>	<b>Data e Implementimit:</b>
Planimetria e KUB Rruga "Asim Aliko 2"	
	<b>Shkalla e Vizatimit:</b>
	<b>Fleta Nr.</b>
	09-08

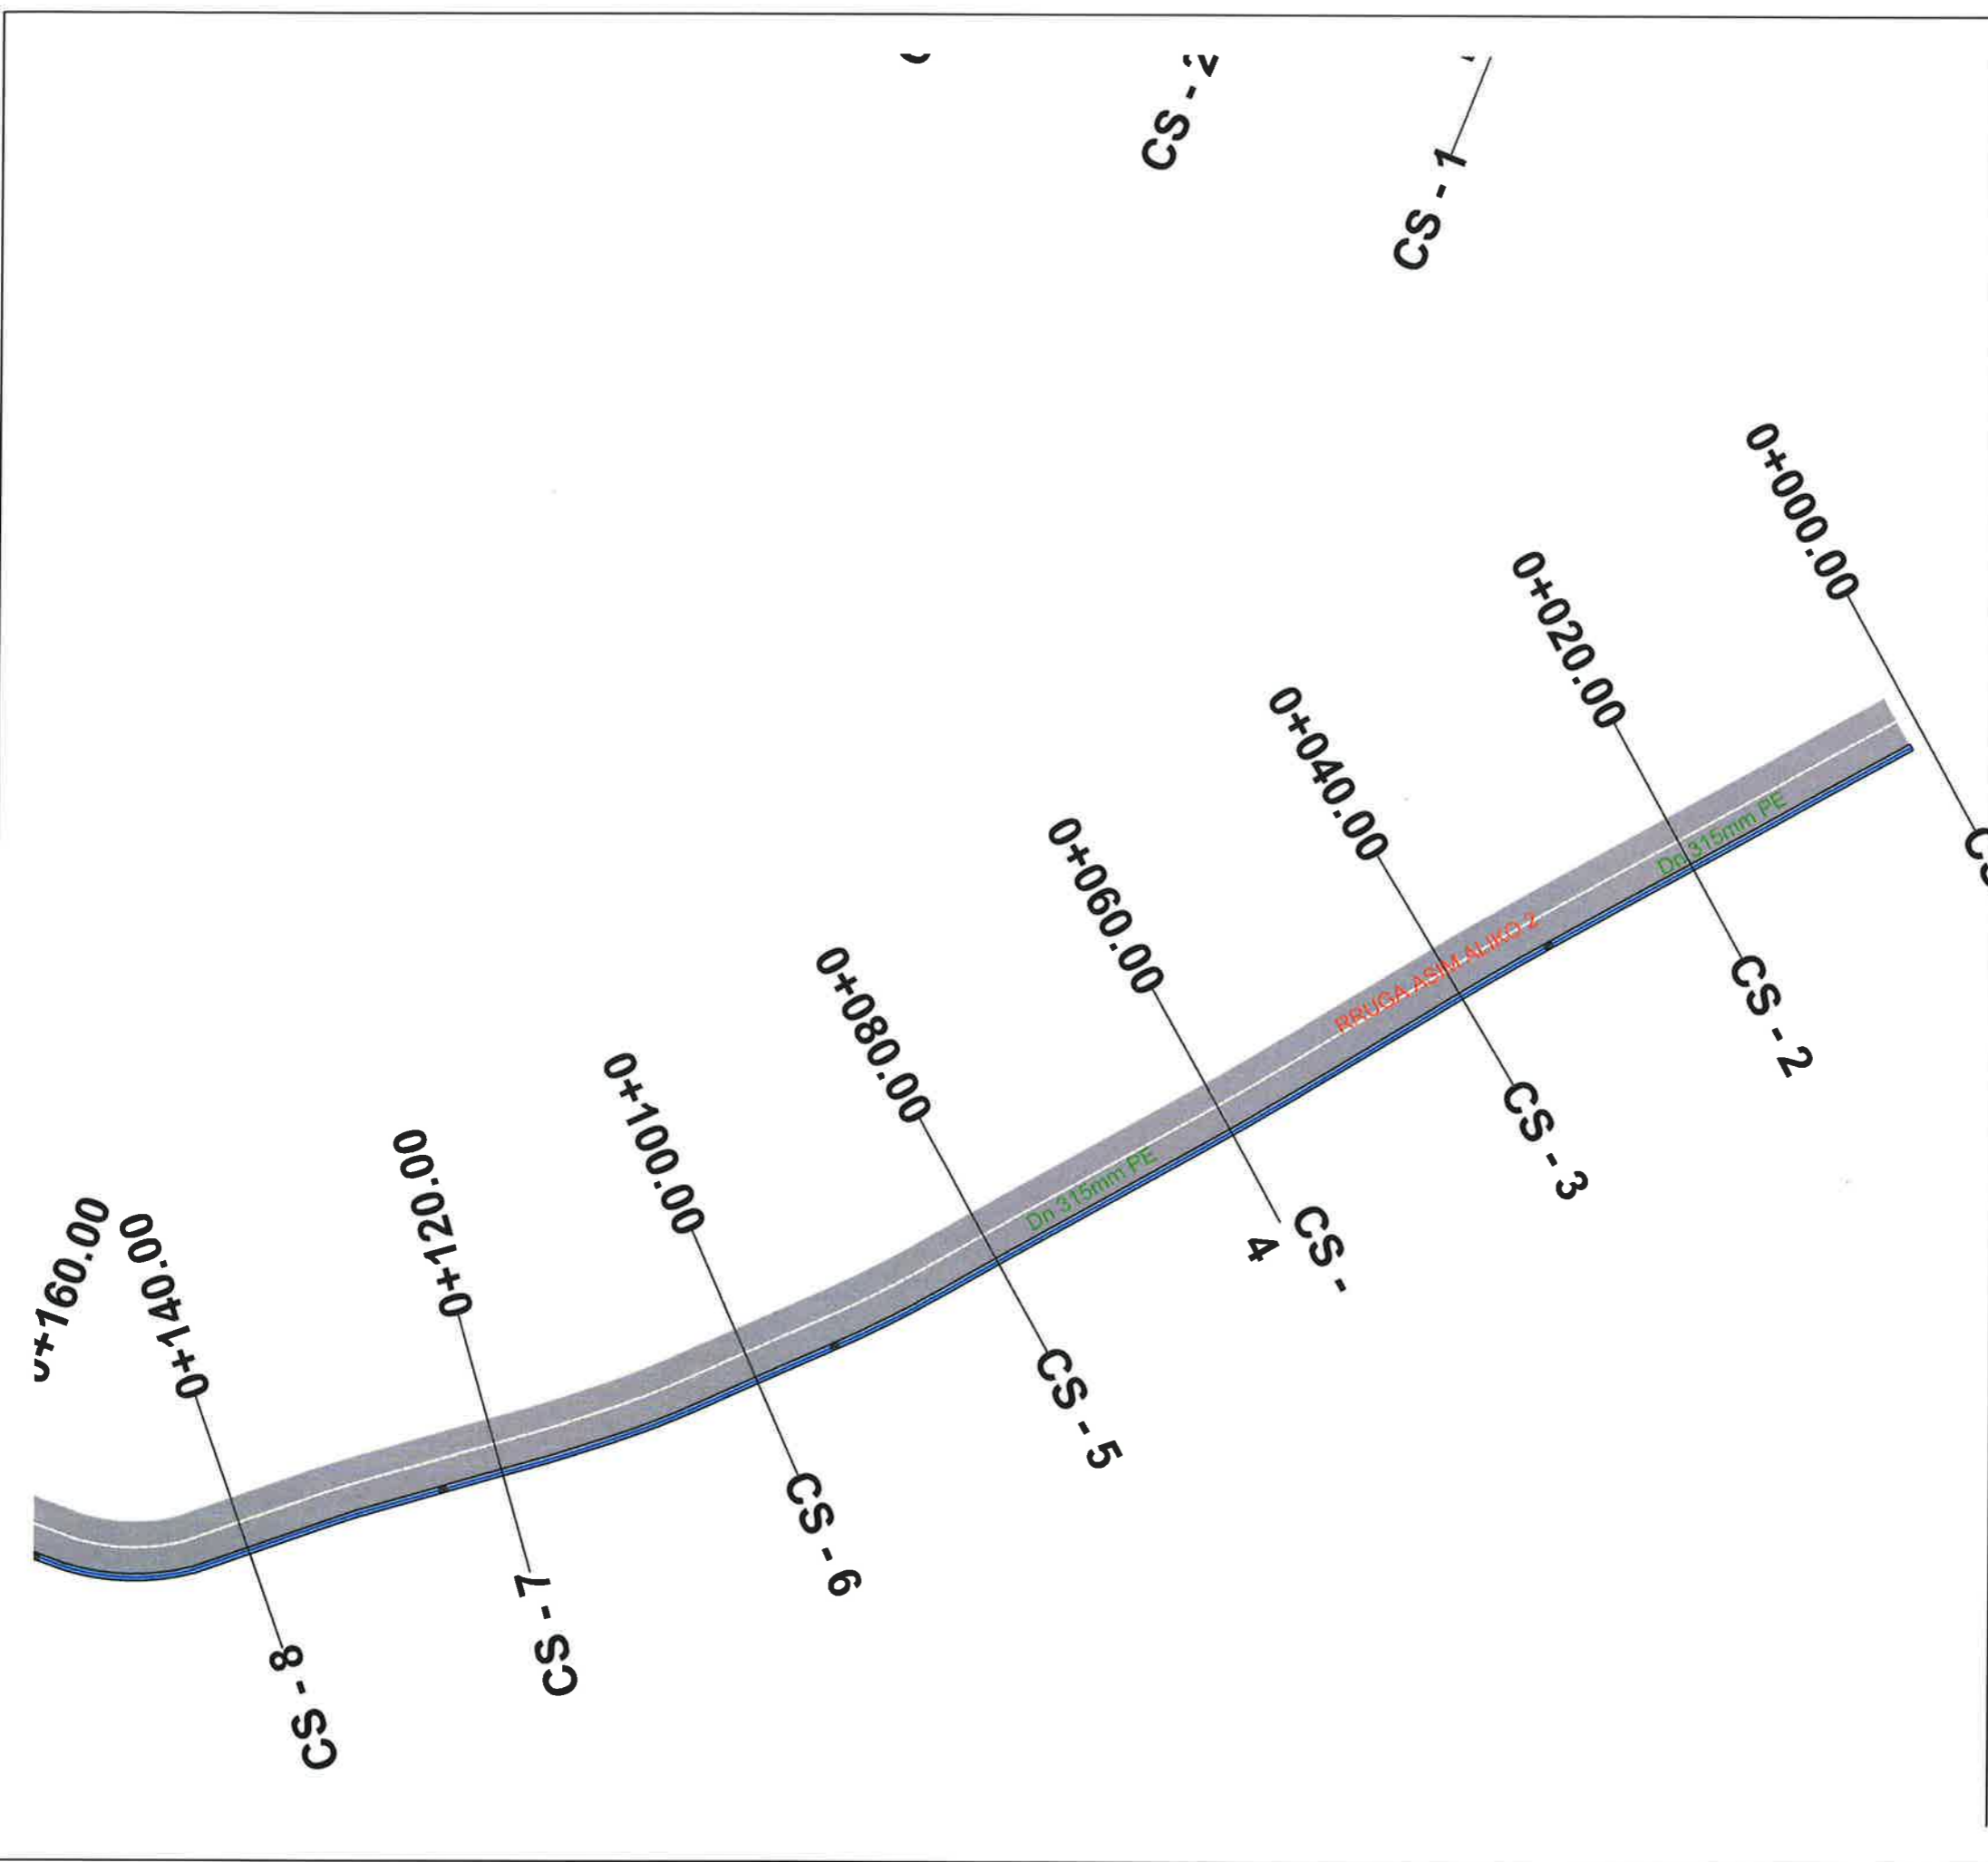



**OBJEKTI : "NDERTIM BLOKU 1 PASKUQAN, KAMEZ"**

PLANIMETRIA E KUB

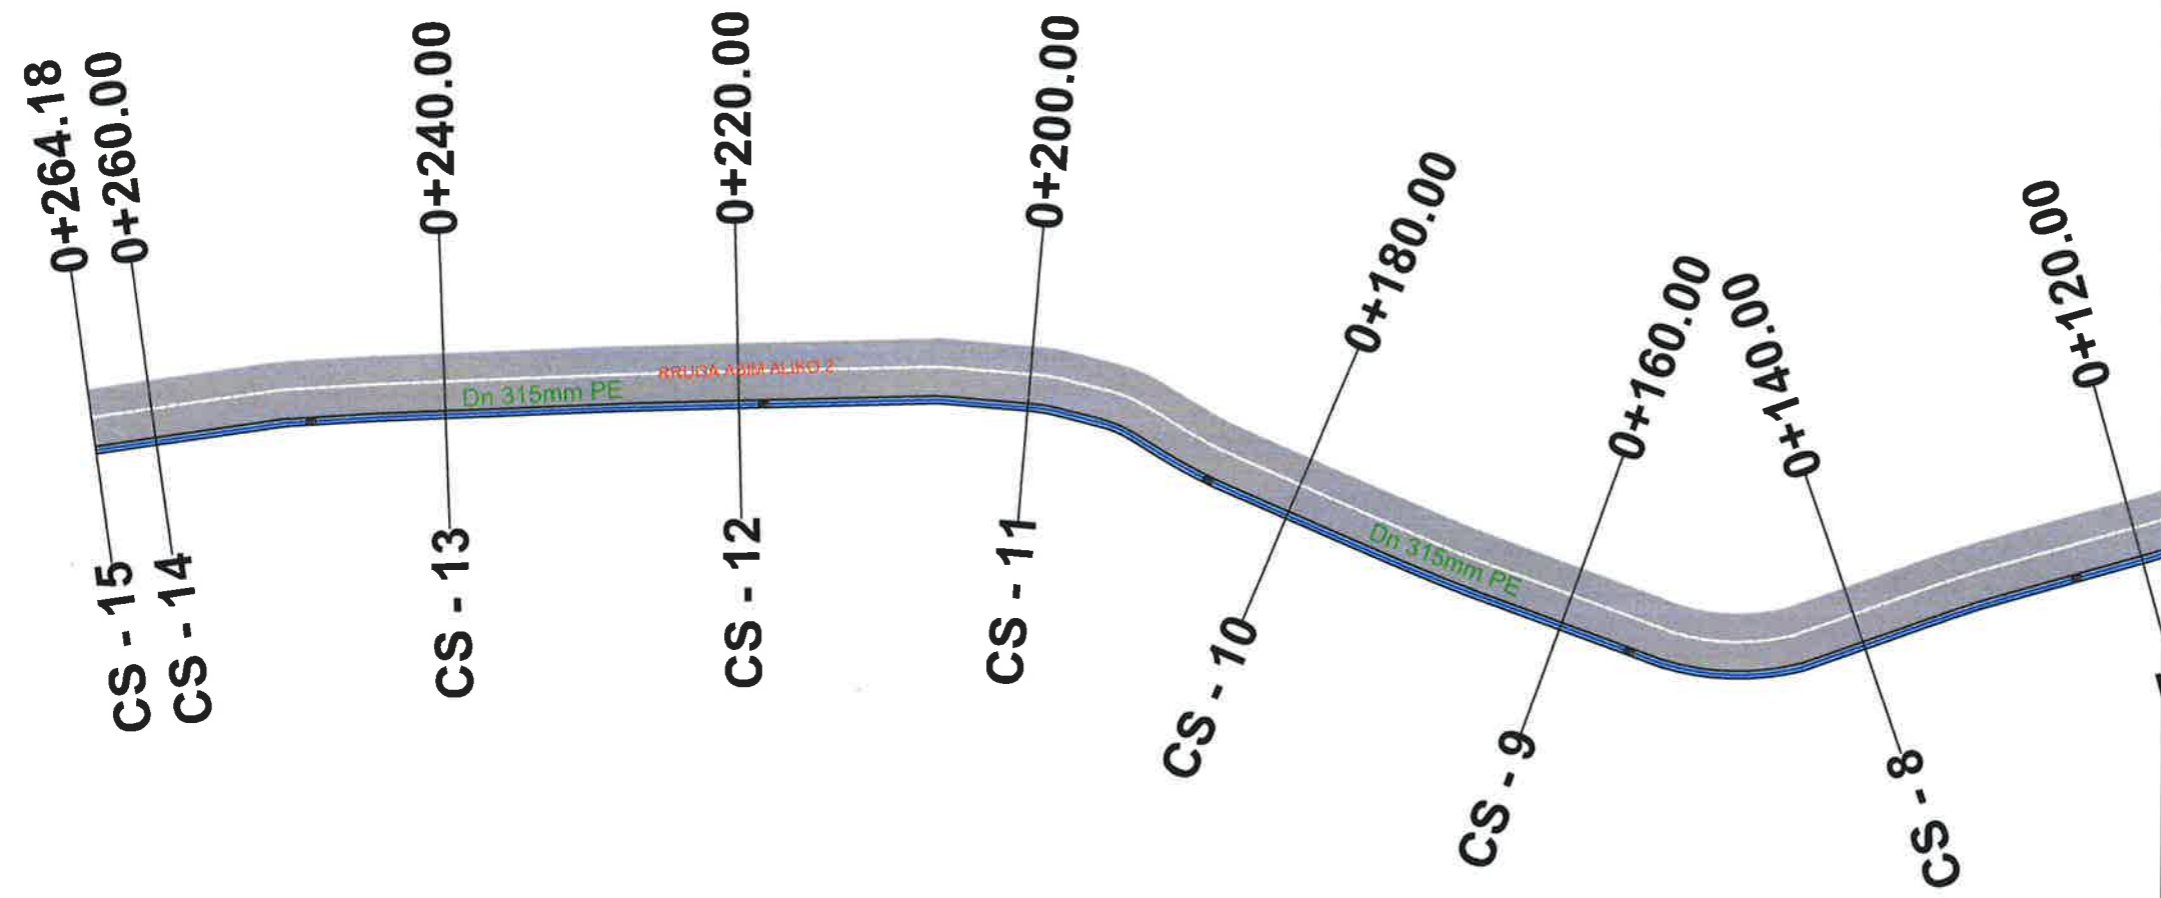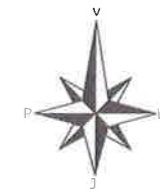

LEGJENDA :

- SHITRESE BETONI KUNETE
- TUB I BRINJEZUAR Ø 315
- PUSETE KUB

**BASHKIA KAMEZ**  
 DREJTORIA E PROJEKTEVE DHE INVESTIMEVE  
 DEPARTAMENTI I PROJEKTEVE

Dr. e Projekteve e Investimeve		FLORA MUÇA	
STAFI TEKNIK PROJEKTUES	Ing. Konstruktor	EGLANTINA DISHA	
	Ing. Hidroteknik	HAJREDIN MURGU	
	Ing. Konstruktor	DENIS PRENÇI	
	Ing. Gjeoinformatike	ERBLIN LALA	

<b>Titulli i Projektit:</b> Ndertim Blloku Paskuqan 1, Kamez	<b>Faza e Projektit:</b> PROJEKT ZBATIMI
<b>Emerimi i Fieses:</b> Planimetria e KUB Rruga "Asim Aliko 2"	<b>Data e Implementimit:</b>
	<b>Shkalla e Vizadimit:</b>
	<b>Flote Nr.:</b> 09-09




**OBJEKTI : "NDERTIM BLOKU 1 PASKUQAN,KAMEZ"**

**POROSITËS : BASHKIA KAMËZ**

**PROJEKTUES : DREJTORIA E PROJEKTEVE DHE INVESTIMEVE**

**PLANIMETRIA E KUN**

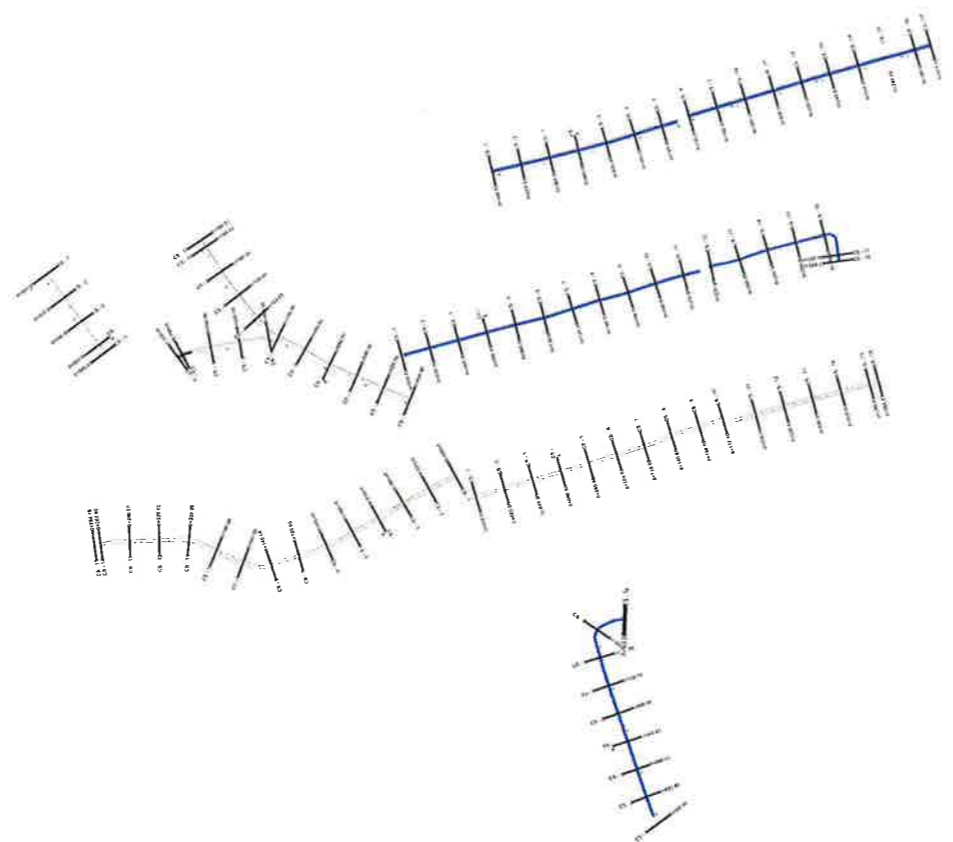

LEGJENDA :

 **BASHKIA KAMEZ**  
DREJTORIA E PROJEKTEVE DHE INVESTIMEVE  
DEPARTAMENTI I PROJEKTEVE

Dr. e Projekteve e Investimeve FLORA MUÇA

STAFI TEKNIK PROJEKTUES	Ing. Konstruktor	EGLANTINA DISHA
	Ing. Hidroteknik	HAJREDIN MURGU
	Ing. Konstruktor	DENIS PRENÇI
	Ing. Gjeoinformatike	ERBLIN LALA

**Titulli i Projektit:** Nderim Bliku Paskuqan 1, Kamez

**Faza e Projektit:** PROJEKT ZBATIMI

**Emertimi i Fletes:** Kopertina

**Shkalla e Vizadimit:** 10-00


**OBJEKTI : "NDERTIM BLOKU 1 PASKUQAN,KAMEZ "**

PLANIMETRIA E KUN



LEGJENDA :

- TUB I BRINJEZUAR Ø 315
- PUSETE KUN

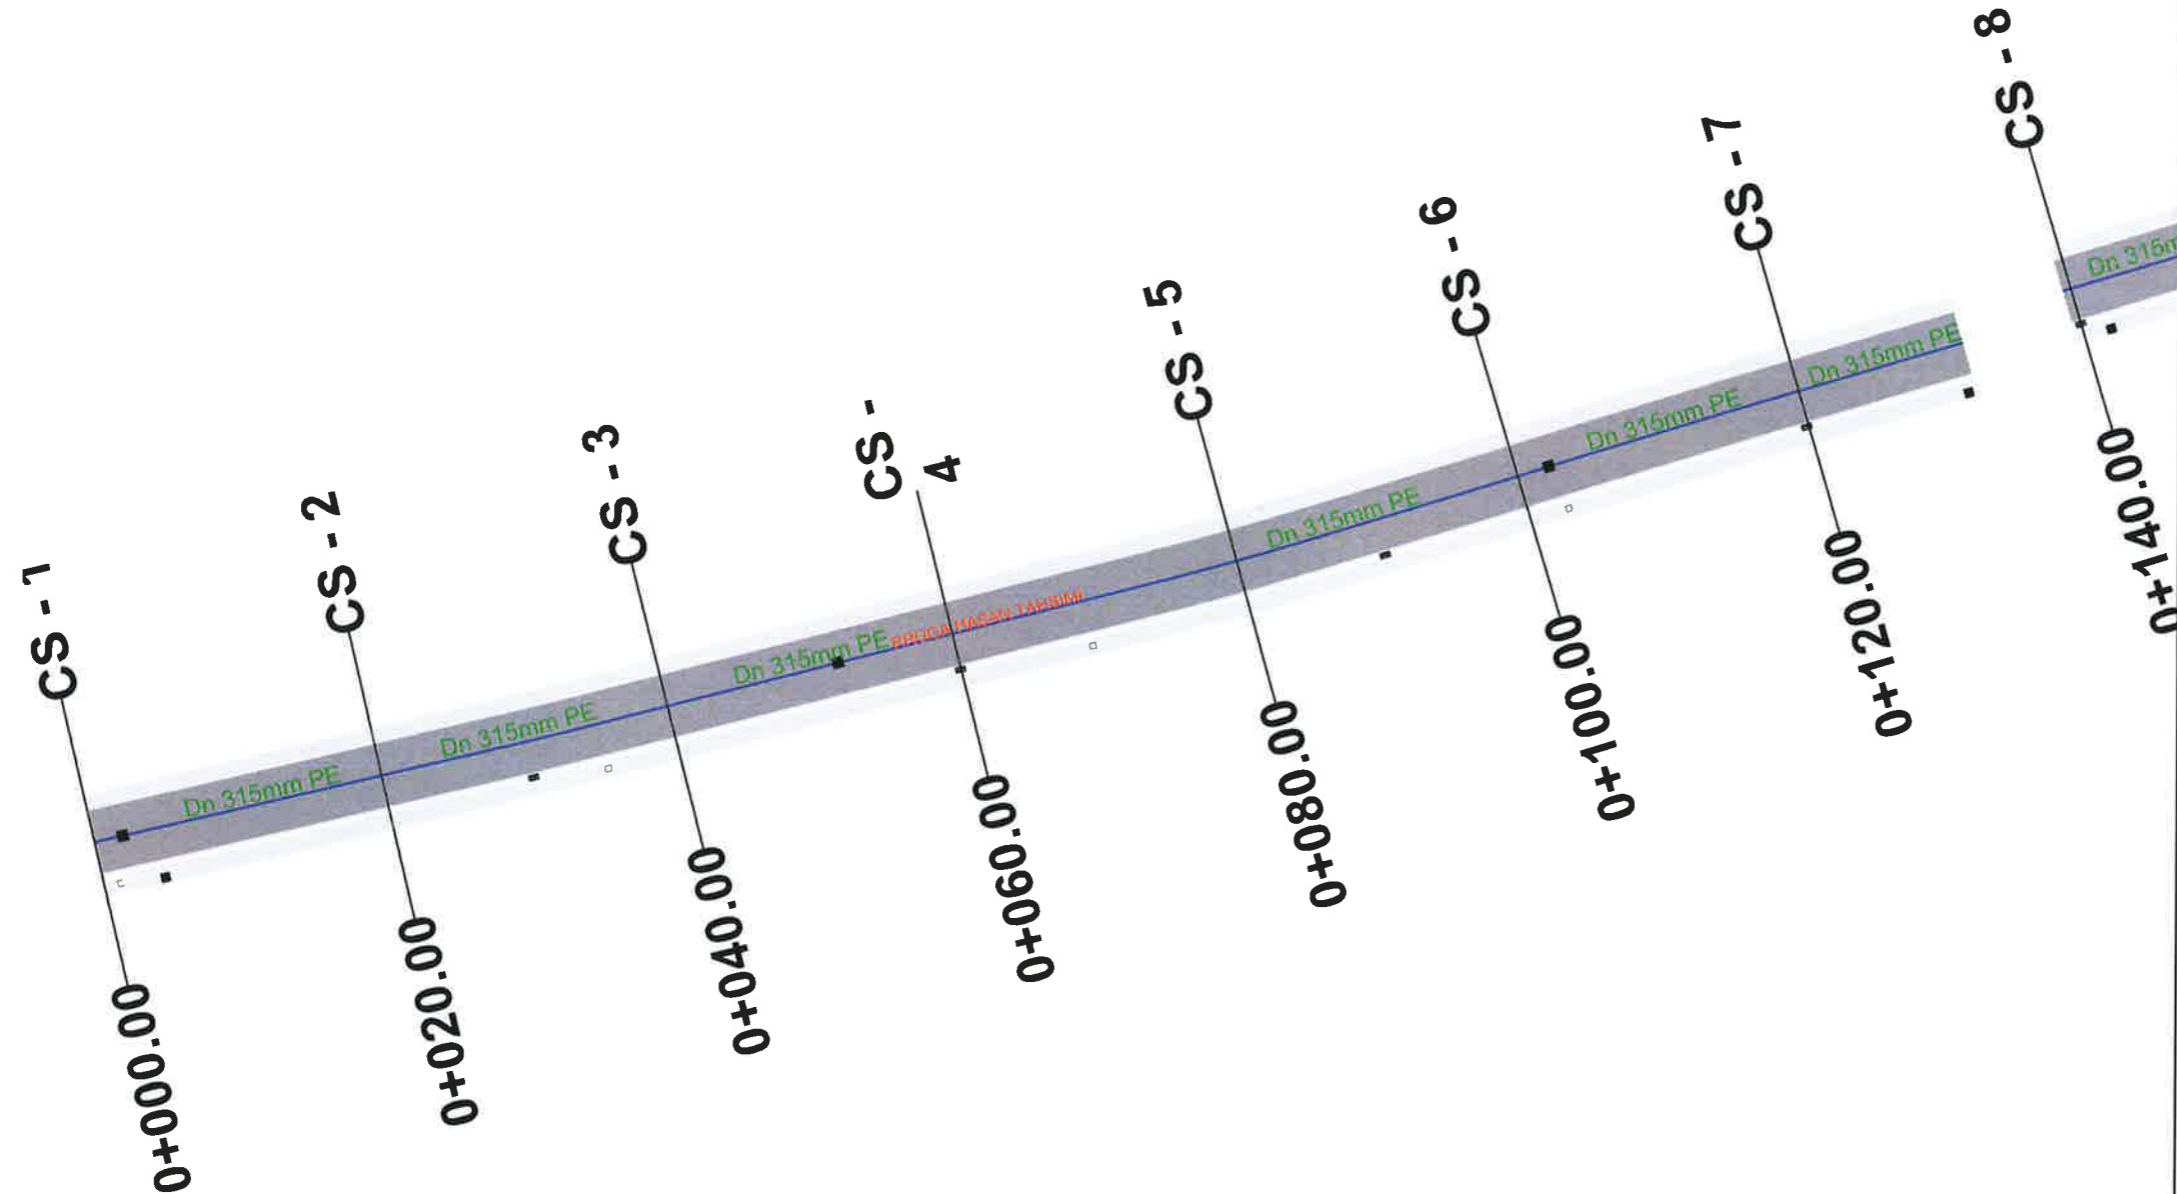

**BASHKIA KAMEZ**  
 DREJTORIA E PROJEKTEVE DHE INVESTIMEVE  
 DEPARTAMENTI I PROJEKTEVE

Dr. e Projekteve e Investimeve: FLORA MUÇA

STARTI TEKNIK PROJEKTUES	Ing. Konstruktor	EGLANTINA DISHA	
	Ing. Hidroteknik	HAJREDIN MURGU	
	Ing. Konstruktor	DENIS PRENÇI	
	Ing. Gjeoinformatike	ERBLIN LALA	

Titulli i Projektit: Ndertim Blloku Paskuqan 1, Kamez  
 Faza e Projektit: PROJEKT ZBATIMI

Emerdmi i Fietes: Planimetria e KUN  
 Rruga "Hasan Tahsin"  
 Fleta Nr. 10-01