

MIRATOHET
ERMAL DREDHA
KRYETAR



Projekti:
Rikonstruksion i rruges Donika Kastrioti

BASHKIA VLORE

DREJTORIA E
URBANISTIKES

DREJTORIA E
URBANISTIKES

BASHKIA VLORE

Punoi:
Ark. Klaudio Mehmetaj
Ark. Ingli Xhateraj
Ing. Edmond Beqiri
Ing. Darjan Hudhra
Top. Kismet Agalliu



DREJTORIA E
URBANISTIKES

BASHKIA VLORE


Punoi:
Ark. Klaudio Mehmetaj
Ark. Ingli Xhateraj
Ing. Edmond Beqiri
Ing. Darjan Hudhra
Top. Kismet Agalliu



DREJTORIA E
URBANISTIKES

BASHKIA VLORE

Punoi:
Ark. Klaudio Mehmetaj
Ark. Ingrid Xhaterraj
Ing. Edmond Beqiri
Ing. Darjan Hudhra
Top. Kismet Agalliu

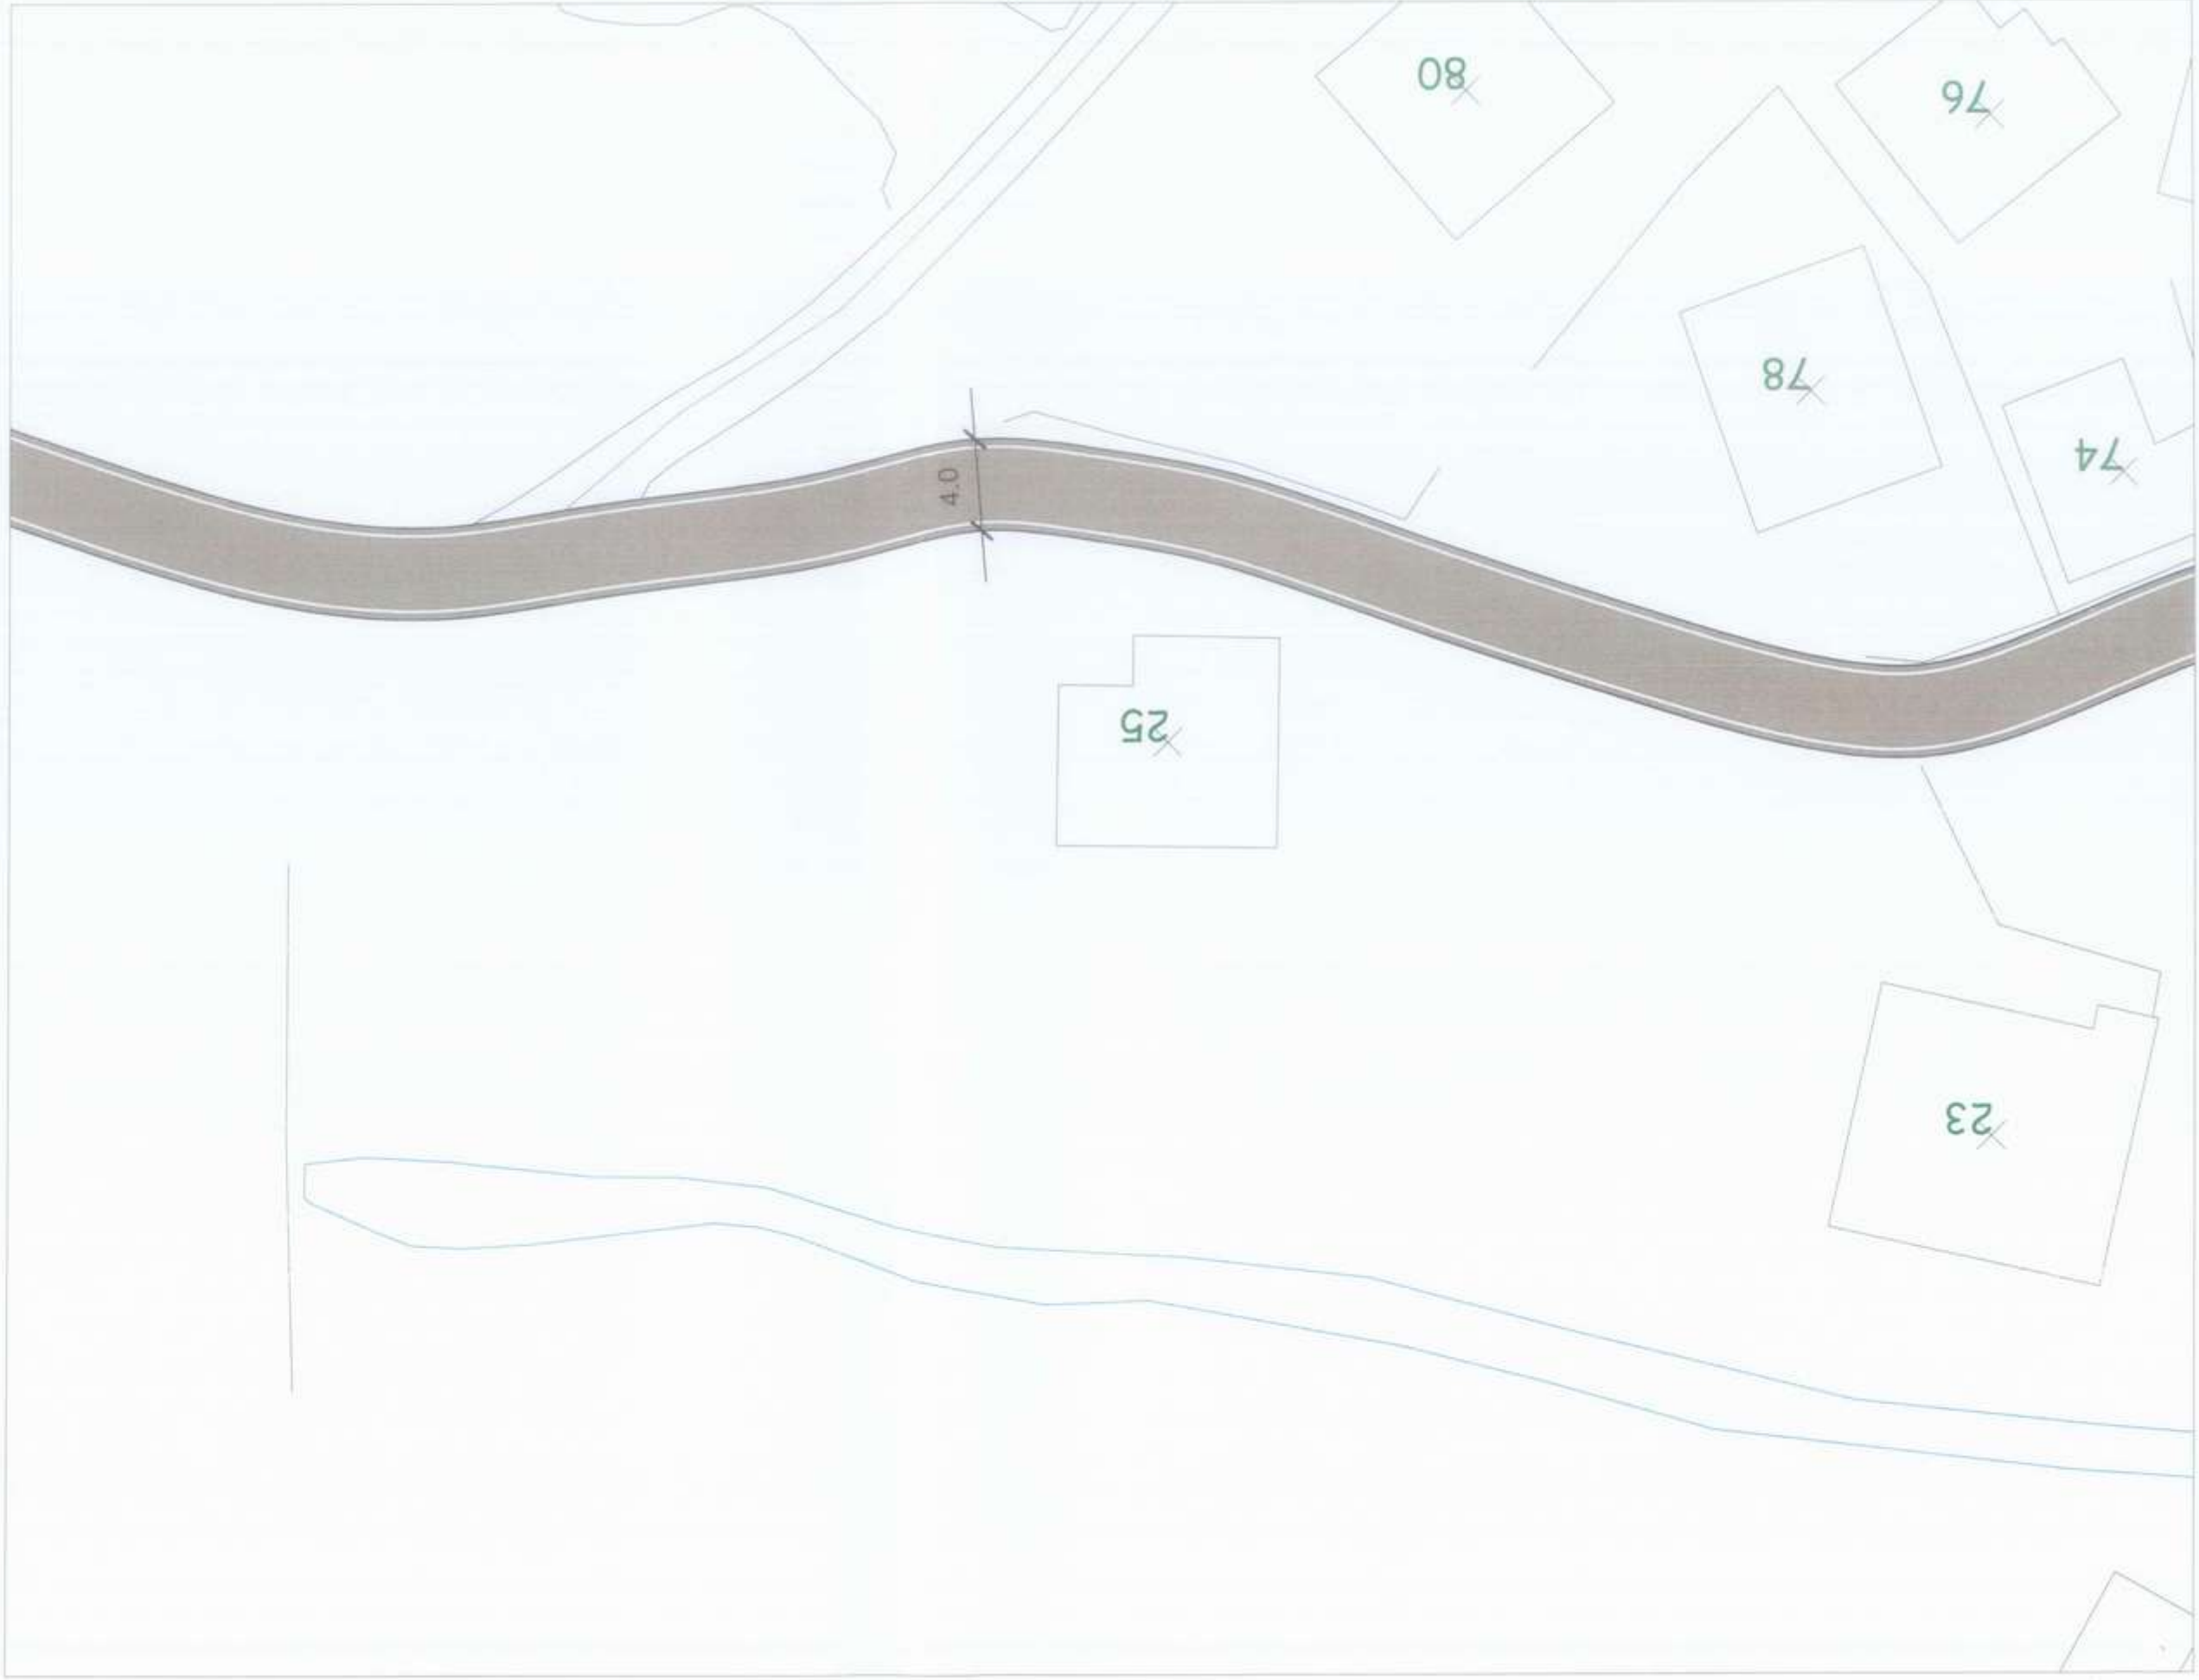


DREJTORIA E
URBANISTIKES

BASHKIA VLORE

Ark. Klaudio Mehmetaj
Ark. Ingrid Xharraj
Ing. Edmond Beqiri
Ing. Darjan Hudhra
Top. Kismet Agalliu

Punoi:

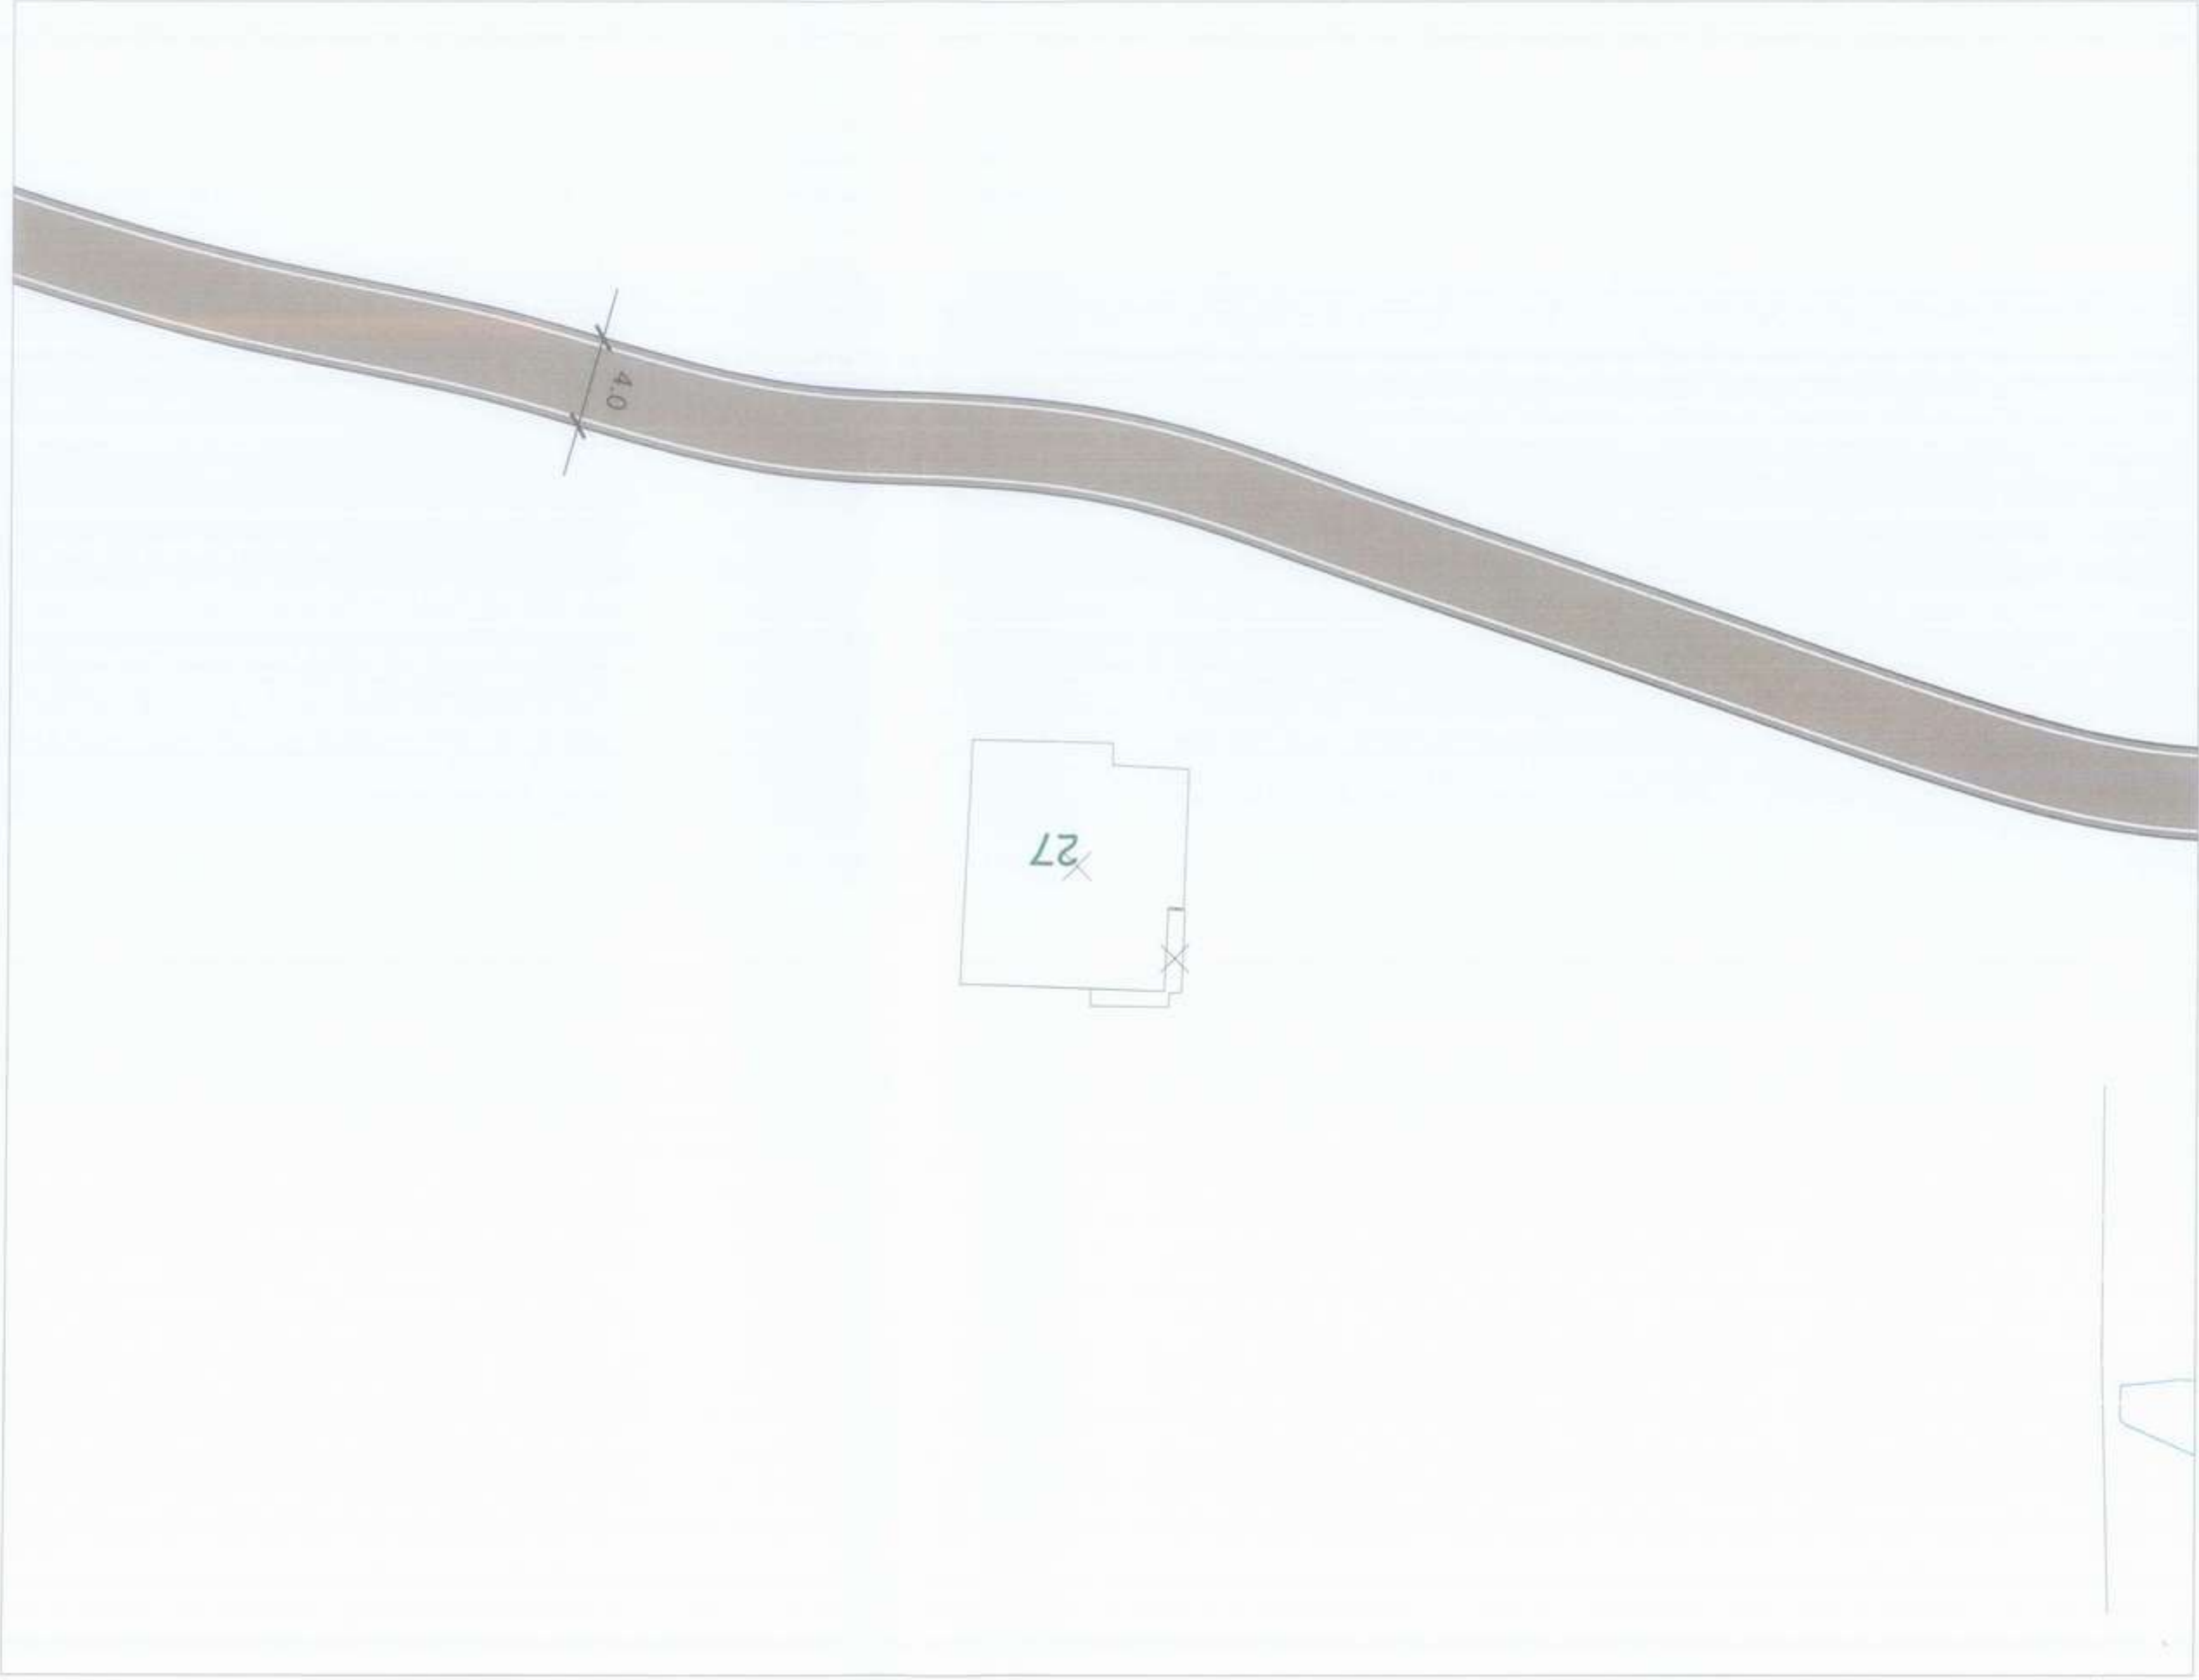


DREJTORIA E
URBANISTIKES

BASHKIA VLORE

Ark. Klaudio Mehmetaj
Ark. Ingli Xharraj
Ing. Edmond Beqiri
Ing. Darjan Hudhra
Top. Kismet Agalliu

Punoi:

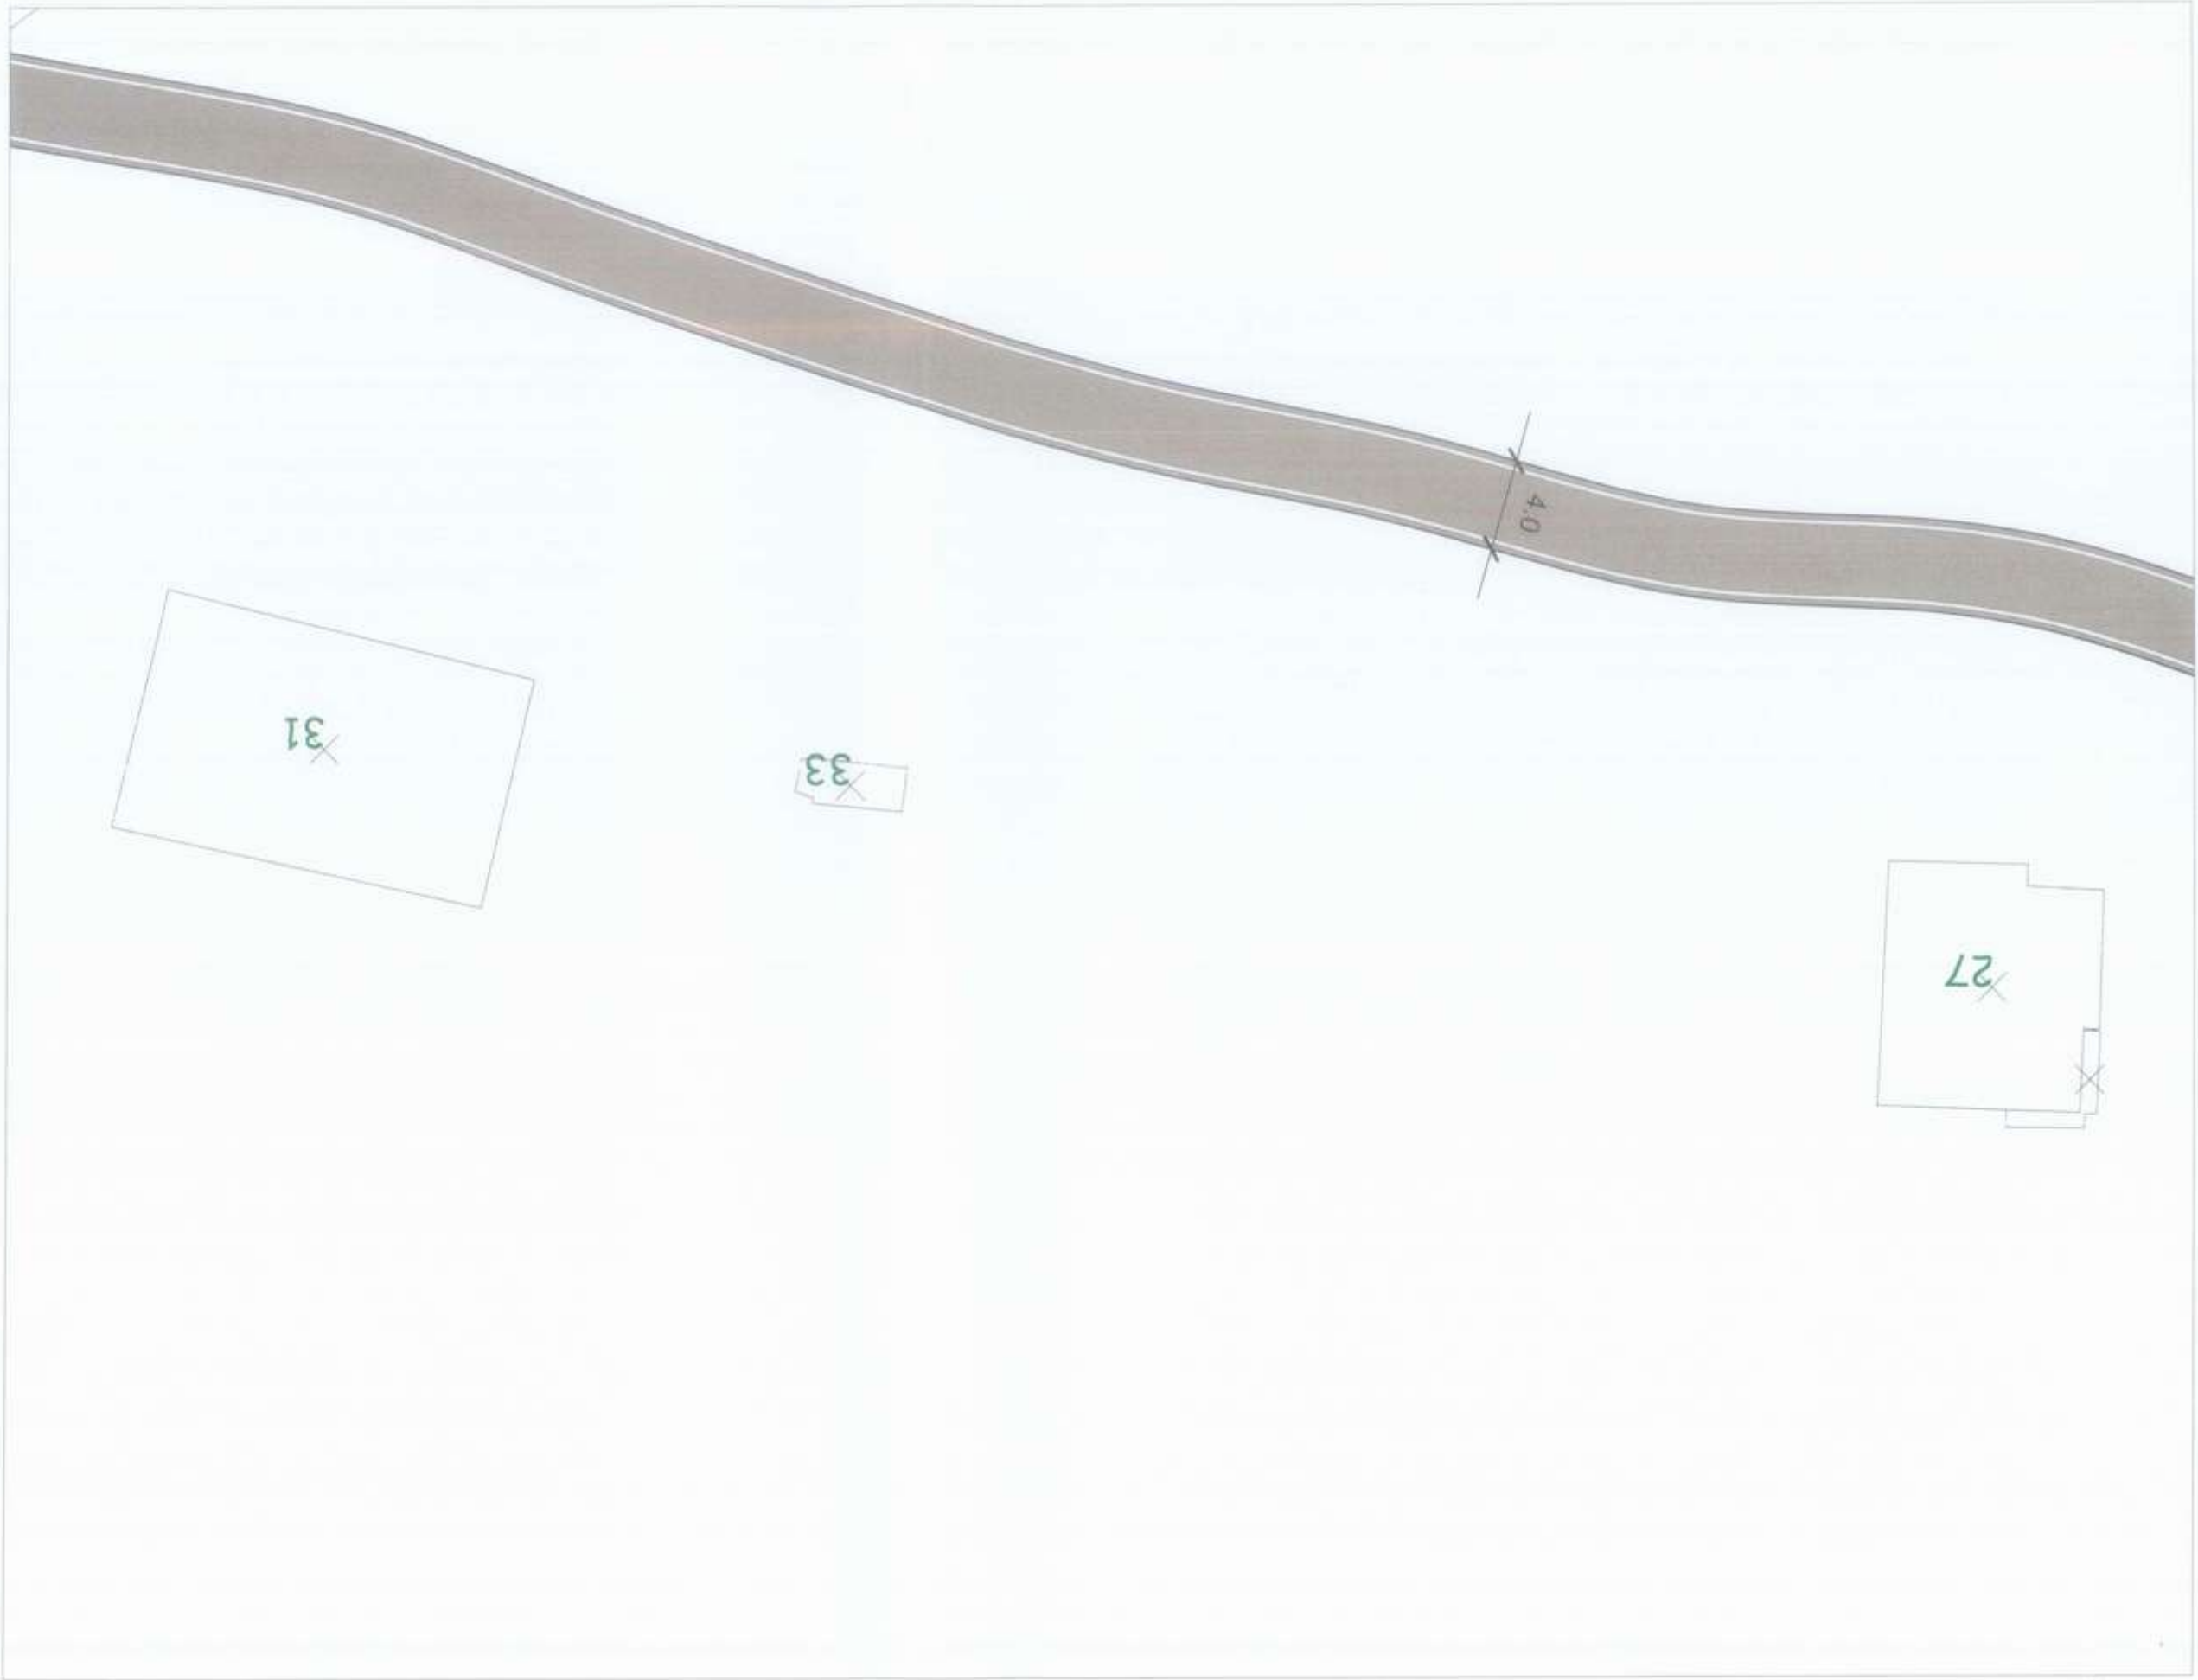


DREJTORIA E
URBANISTIKES

BASHKIA VLORE

Ark. Klaudio Mehmetaj
Ark. Inqili Xhateraj
Ing. Edmond Beqiri
Ing. Darjan Hudhra
Top. Kismet Agalliu

Punoi:

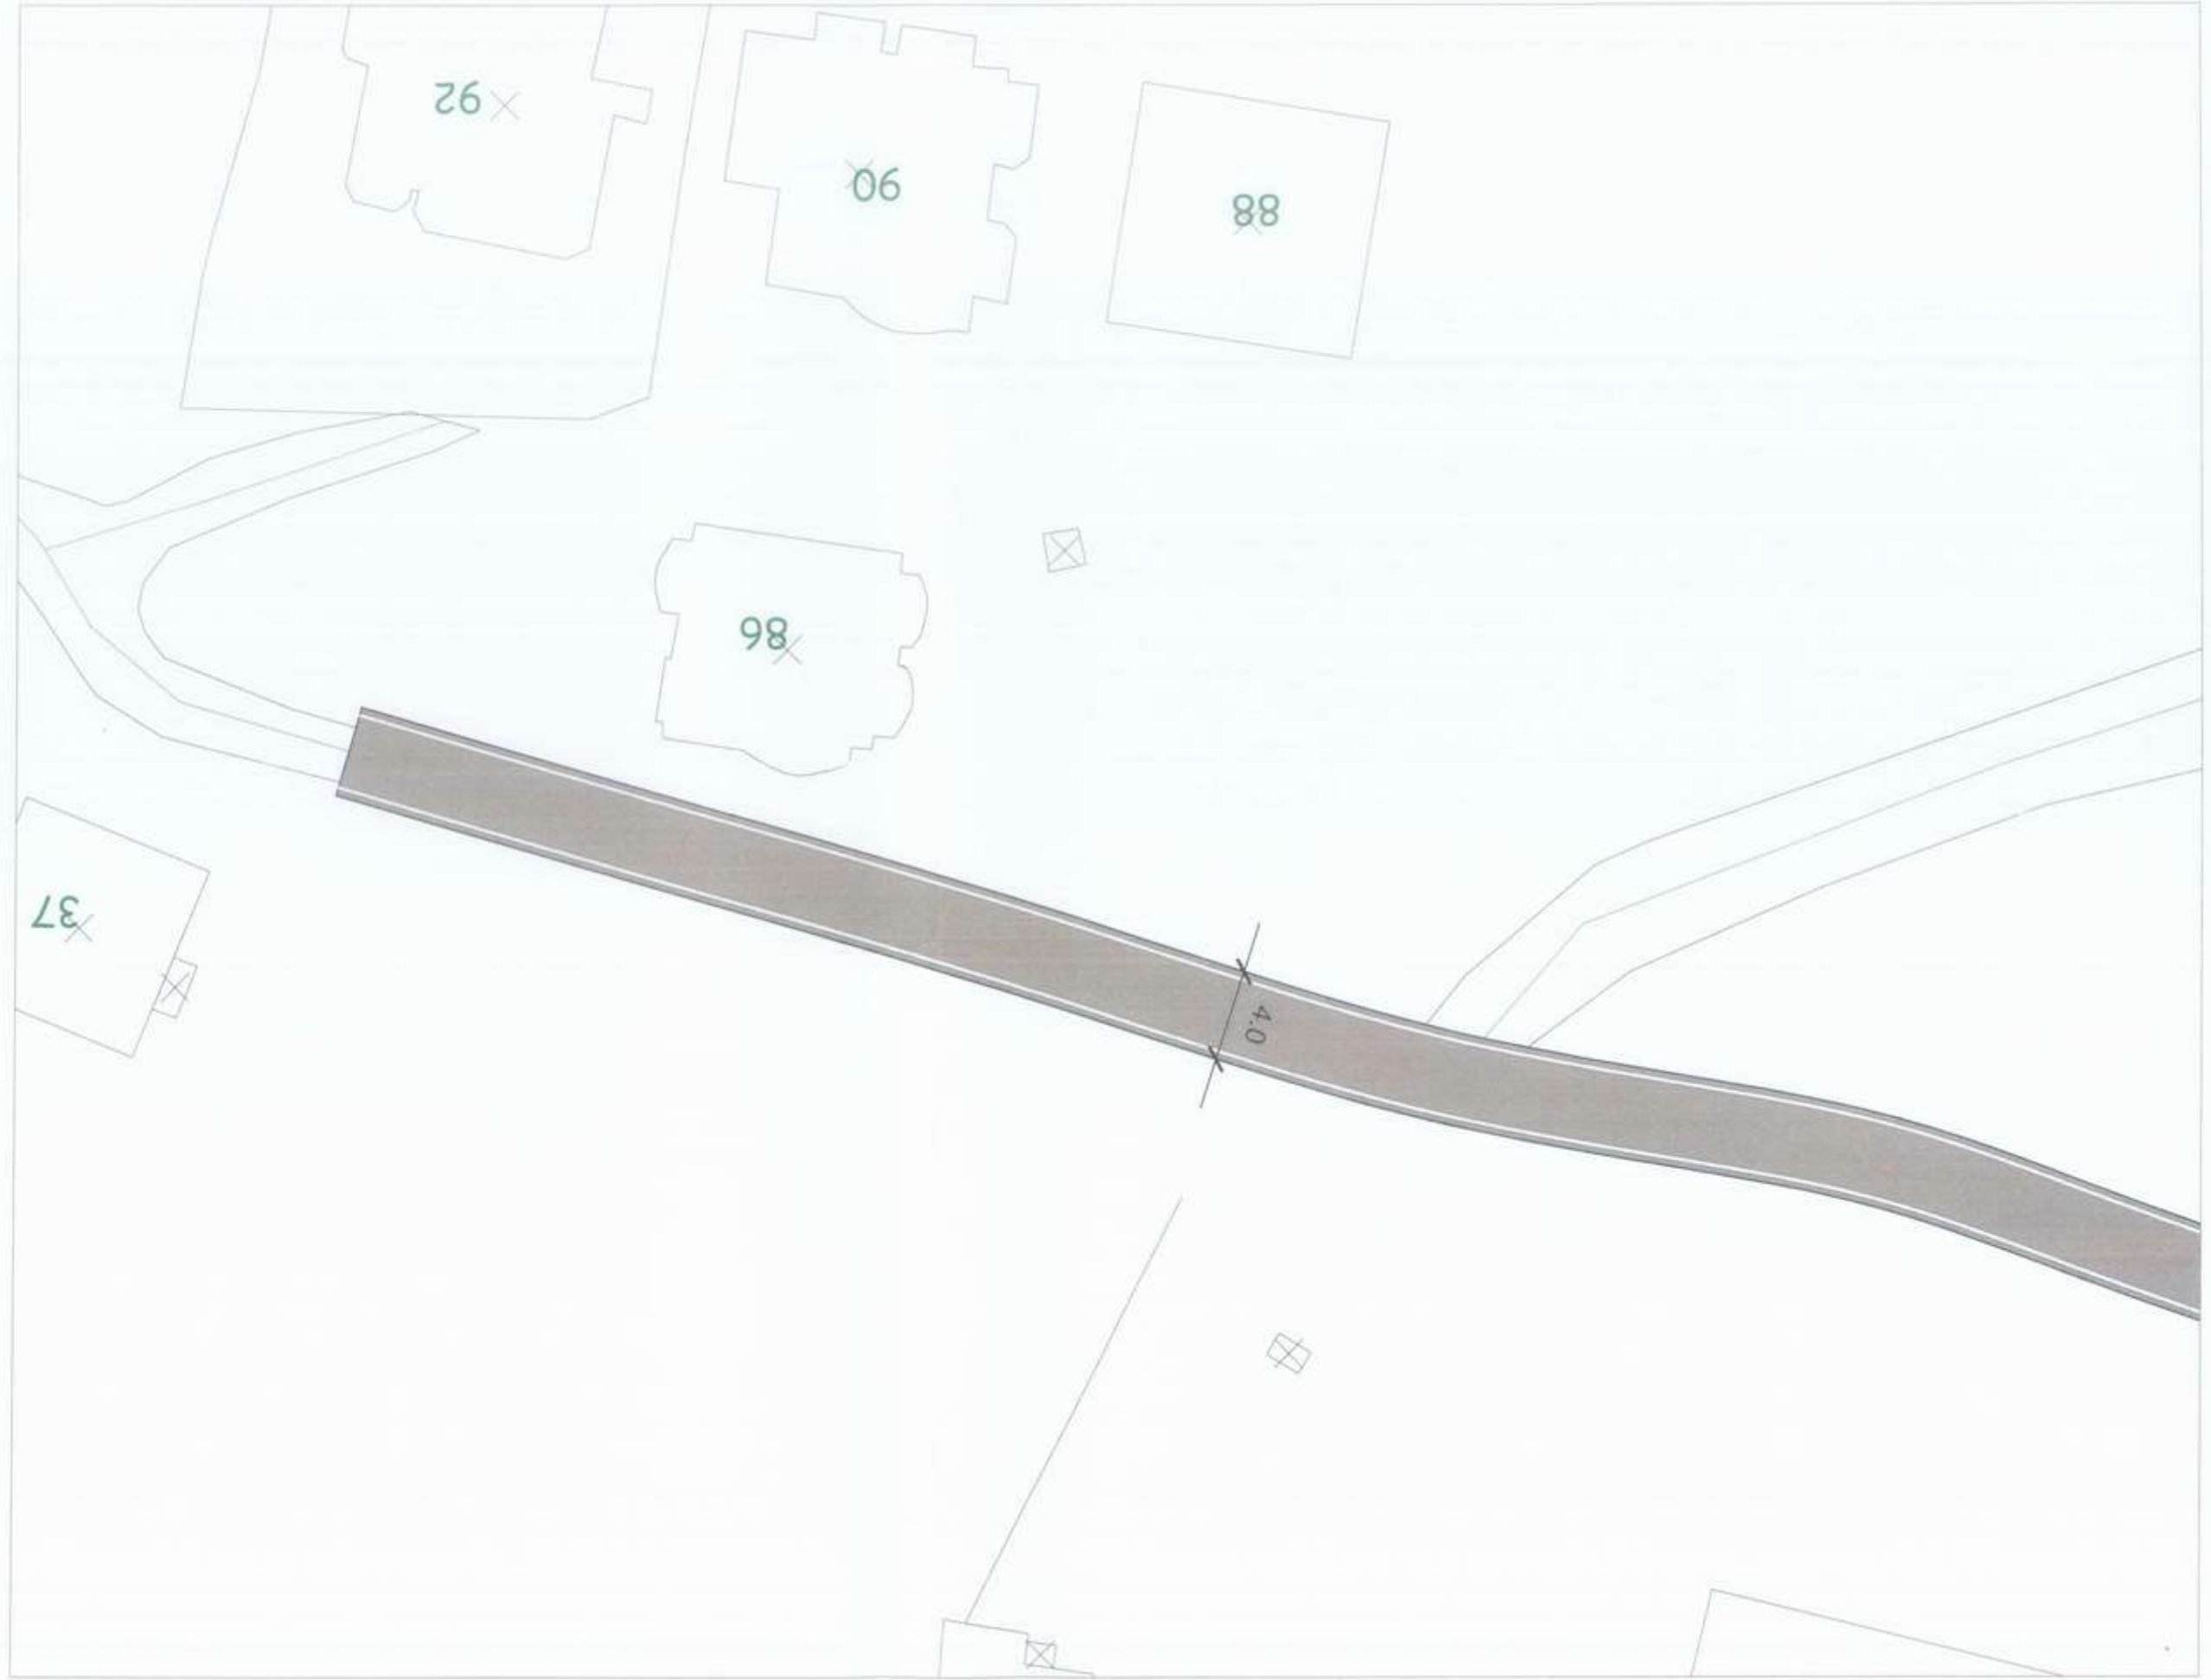

DREJTORIA E
URBANISTIKES

BASHKIA VLORE

Ark. Klaudio Mehmetaj
Ark. Ingli Xhateraj
Ing. Edmond Beqiri
Ing. Darjan Hudhra
Top. Kismet Agalliu

Punoi:

