



# PROJEKTI I NDRICIMIT

**BASHKIA VLORË**

DREJTORIA E  
URBANISTIKES

DR. Klaudio Mehmetaj



Shënime

Legjende:

- Kabell FG7OR 4x6 mm<sup>2</sup>
- Ndricues

**BASHKIA VLORË**

DREJTORIA E  
URBANISTIKES

DR. Klaudio Mehmetaj


Punoi:  
Ark. Orges Deraj  
Lisandër Ganaj

VLORE 2024

02


# Rruga "Jananq Kilica"

A E POLICISE QARKU  
VLORE

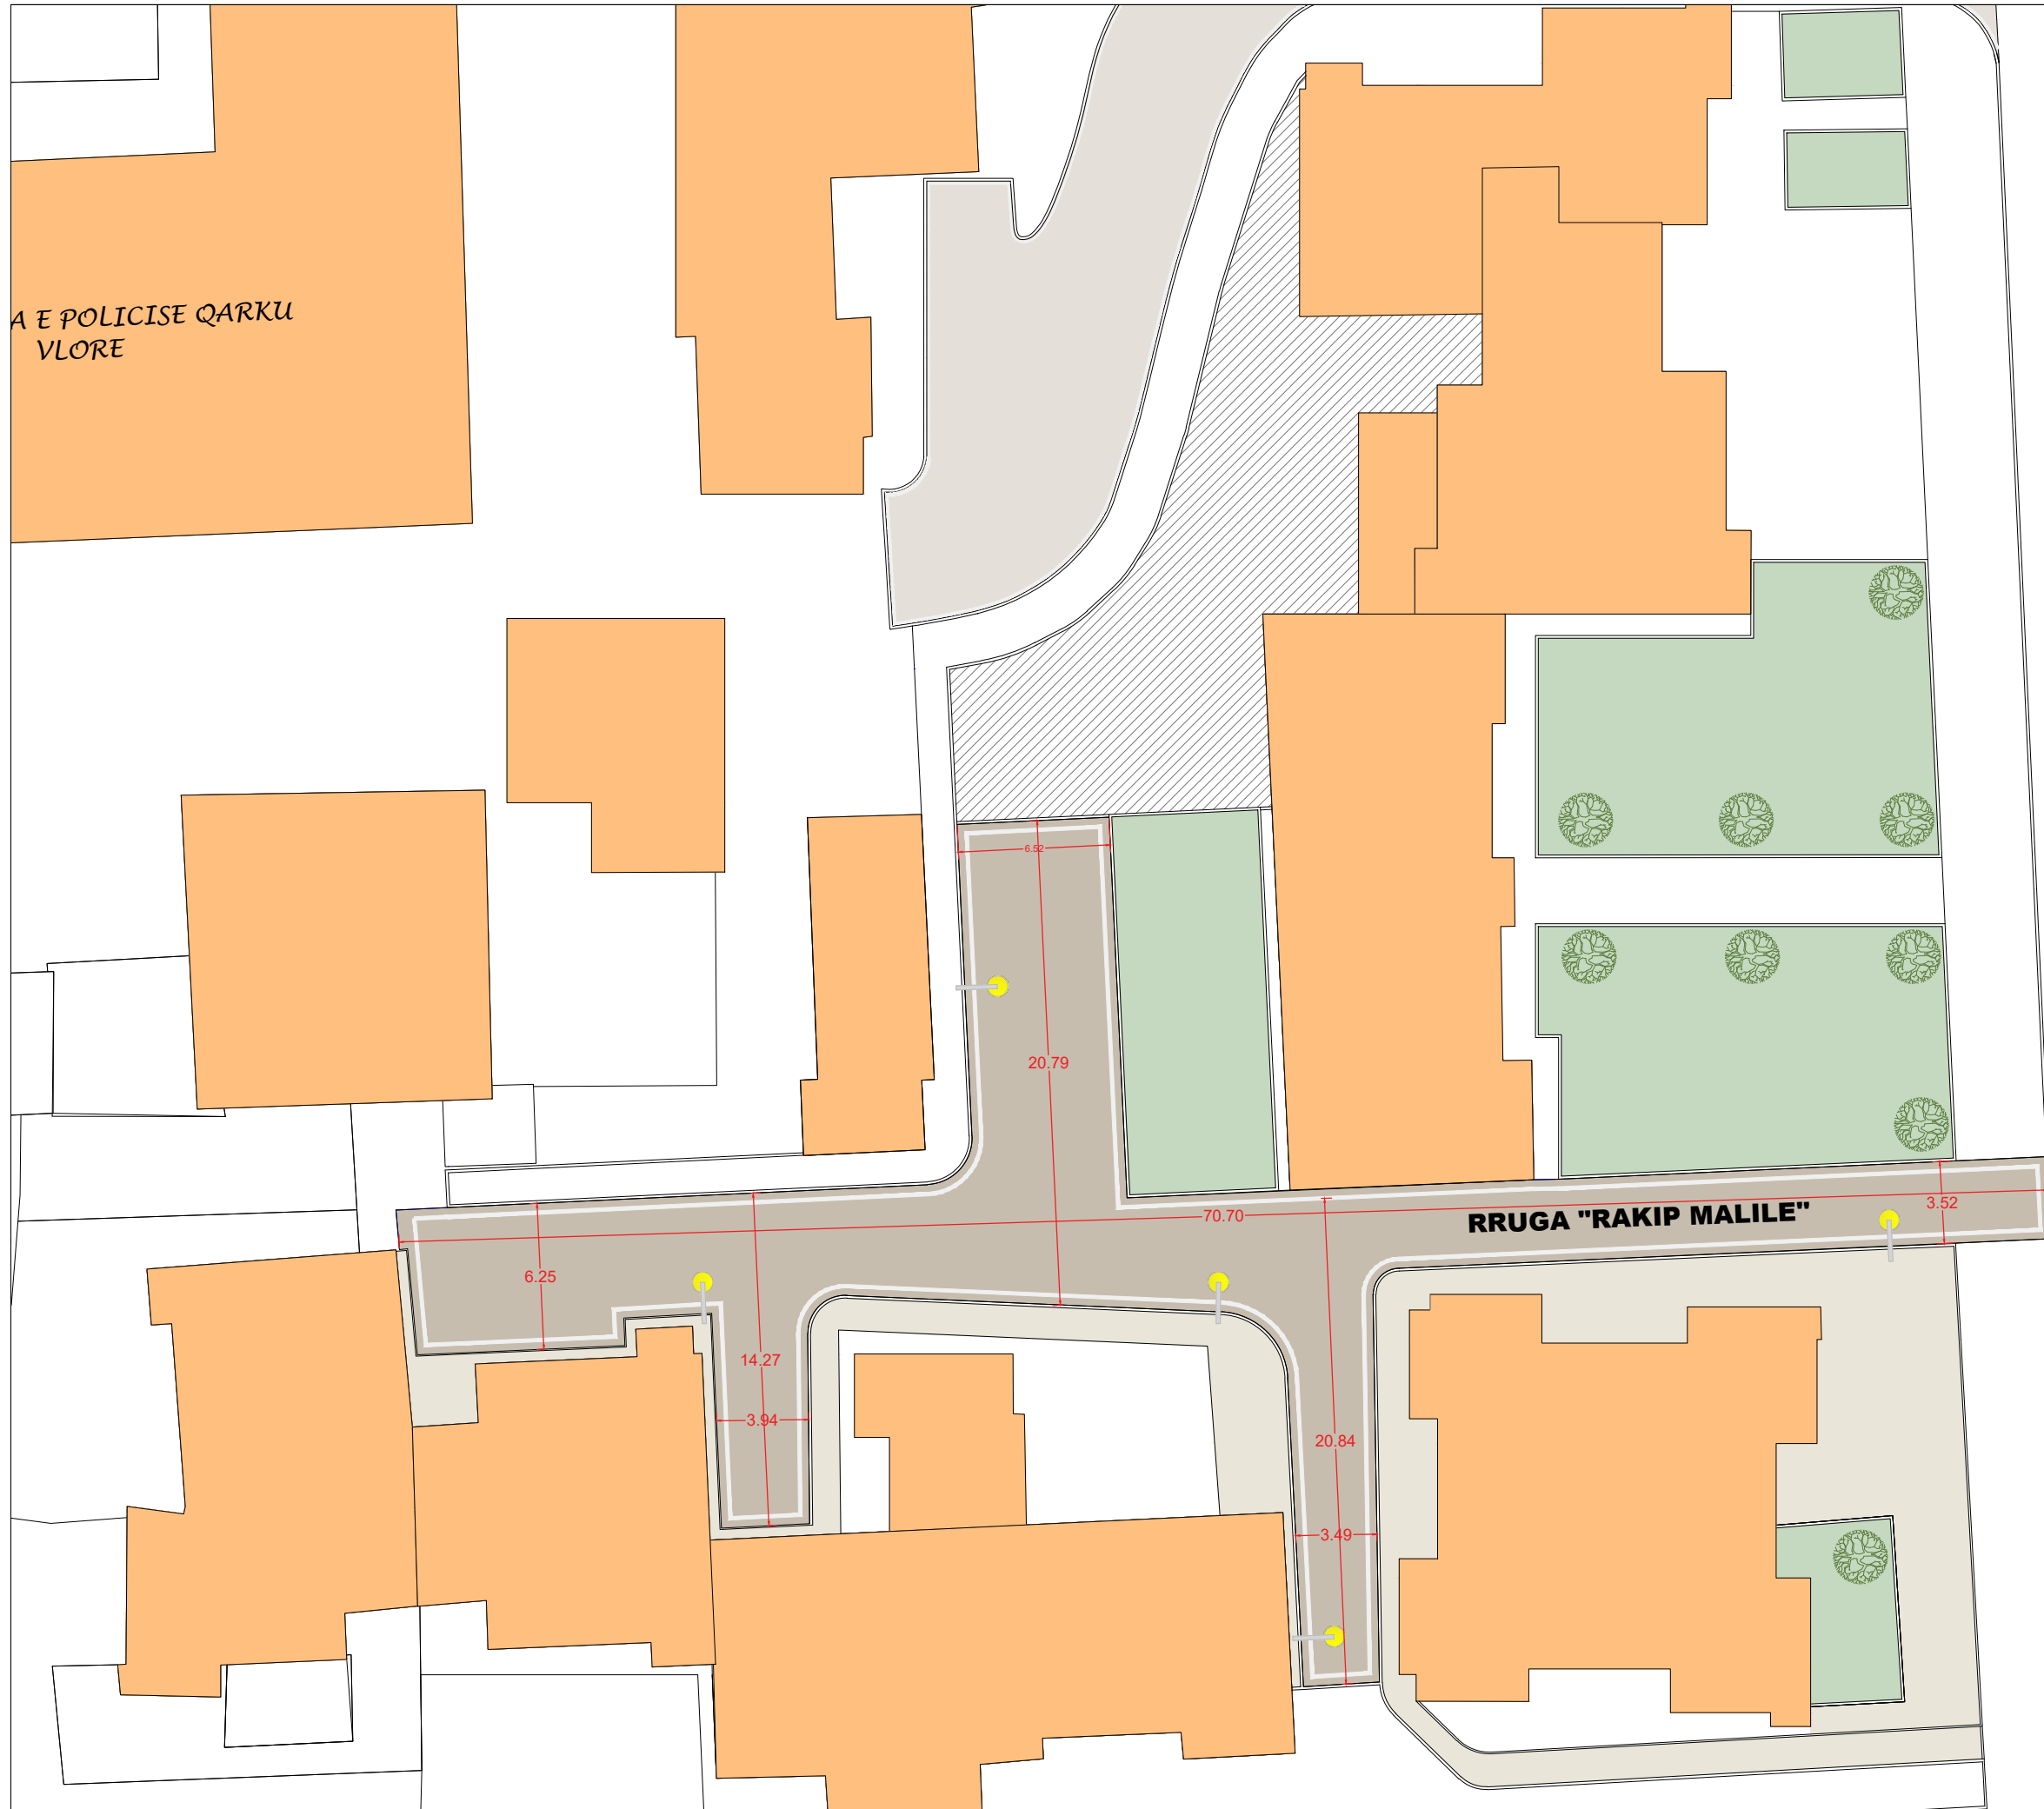

**RRUGA "RAKIP MALILE"**

# IA JANI KOCANI

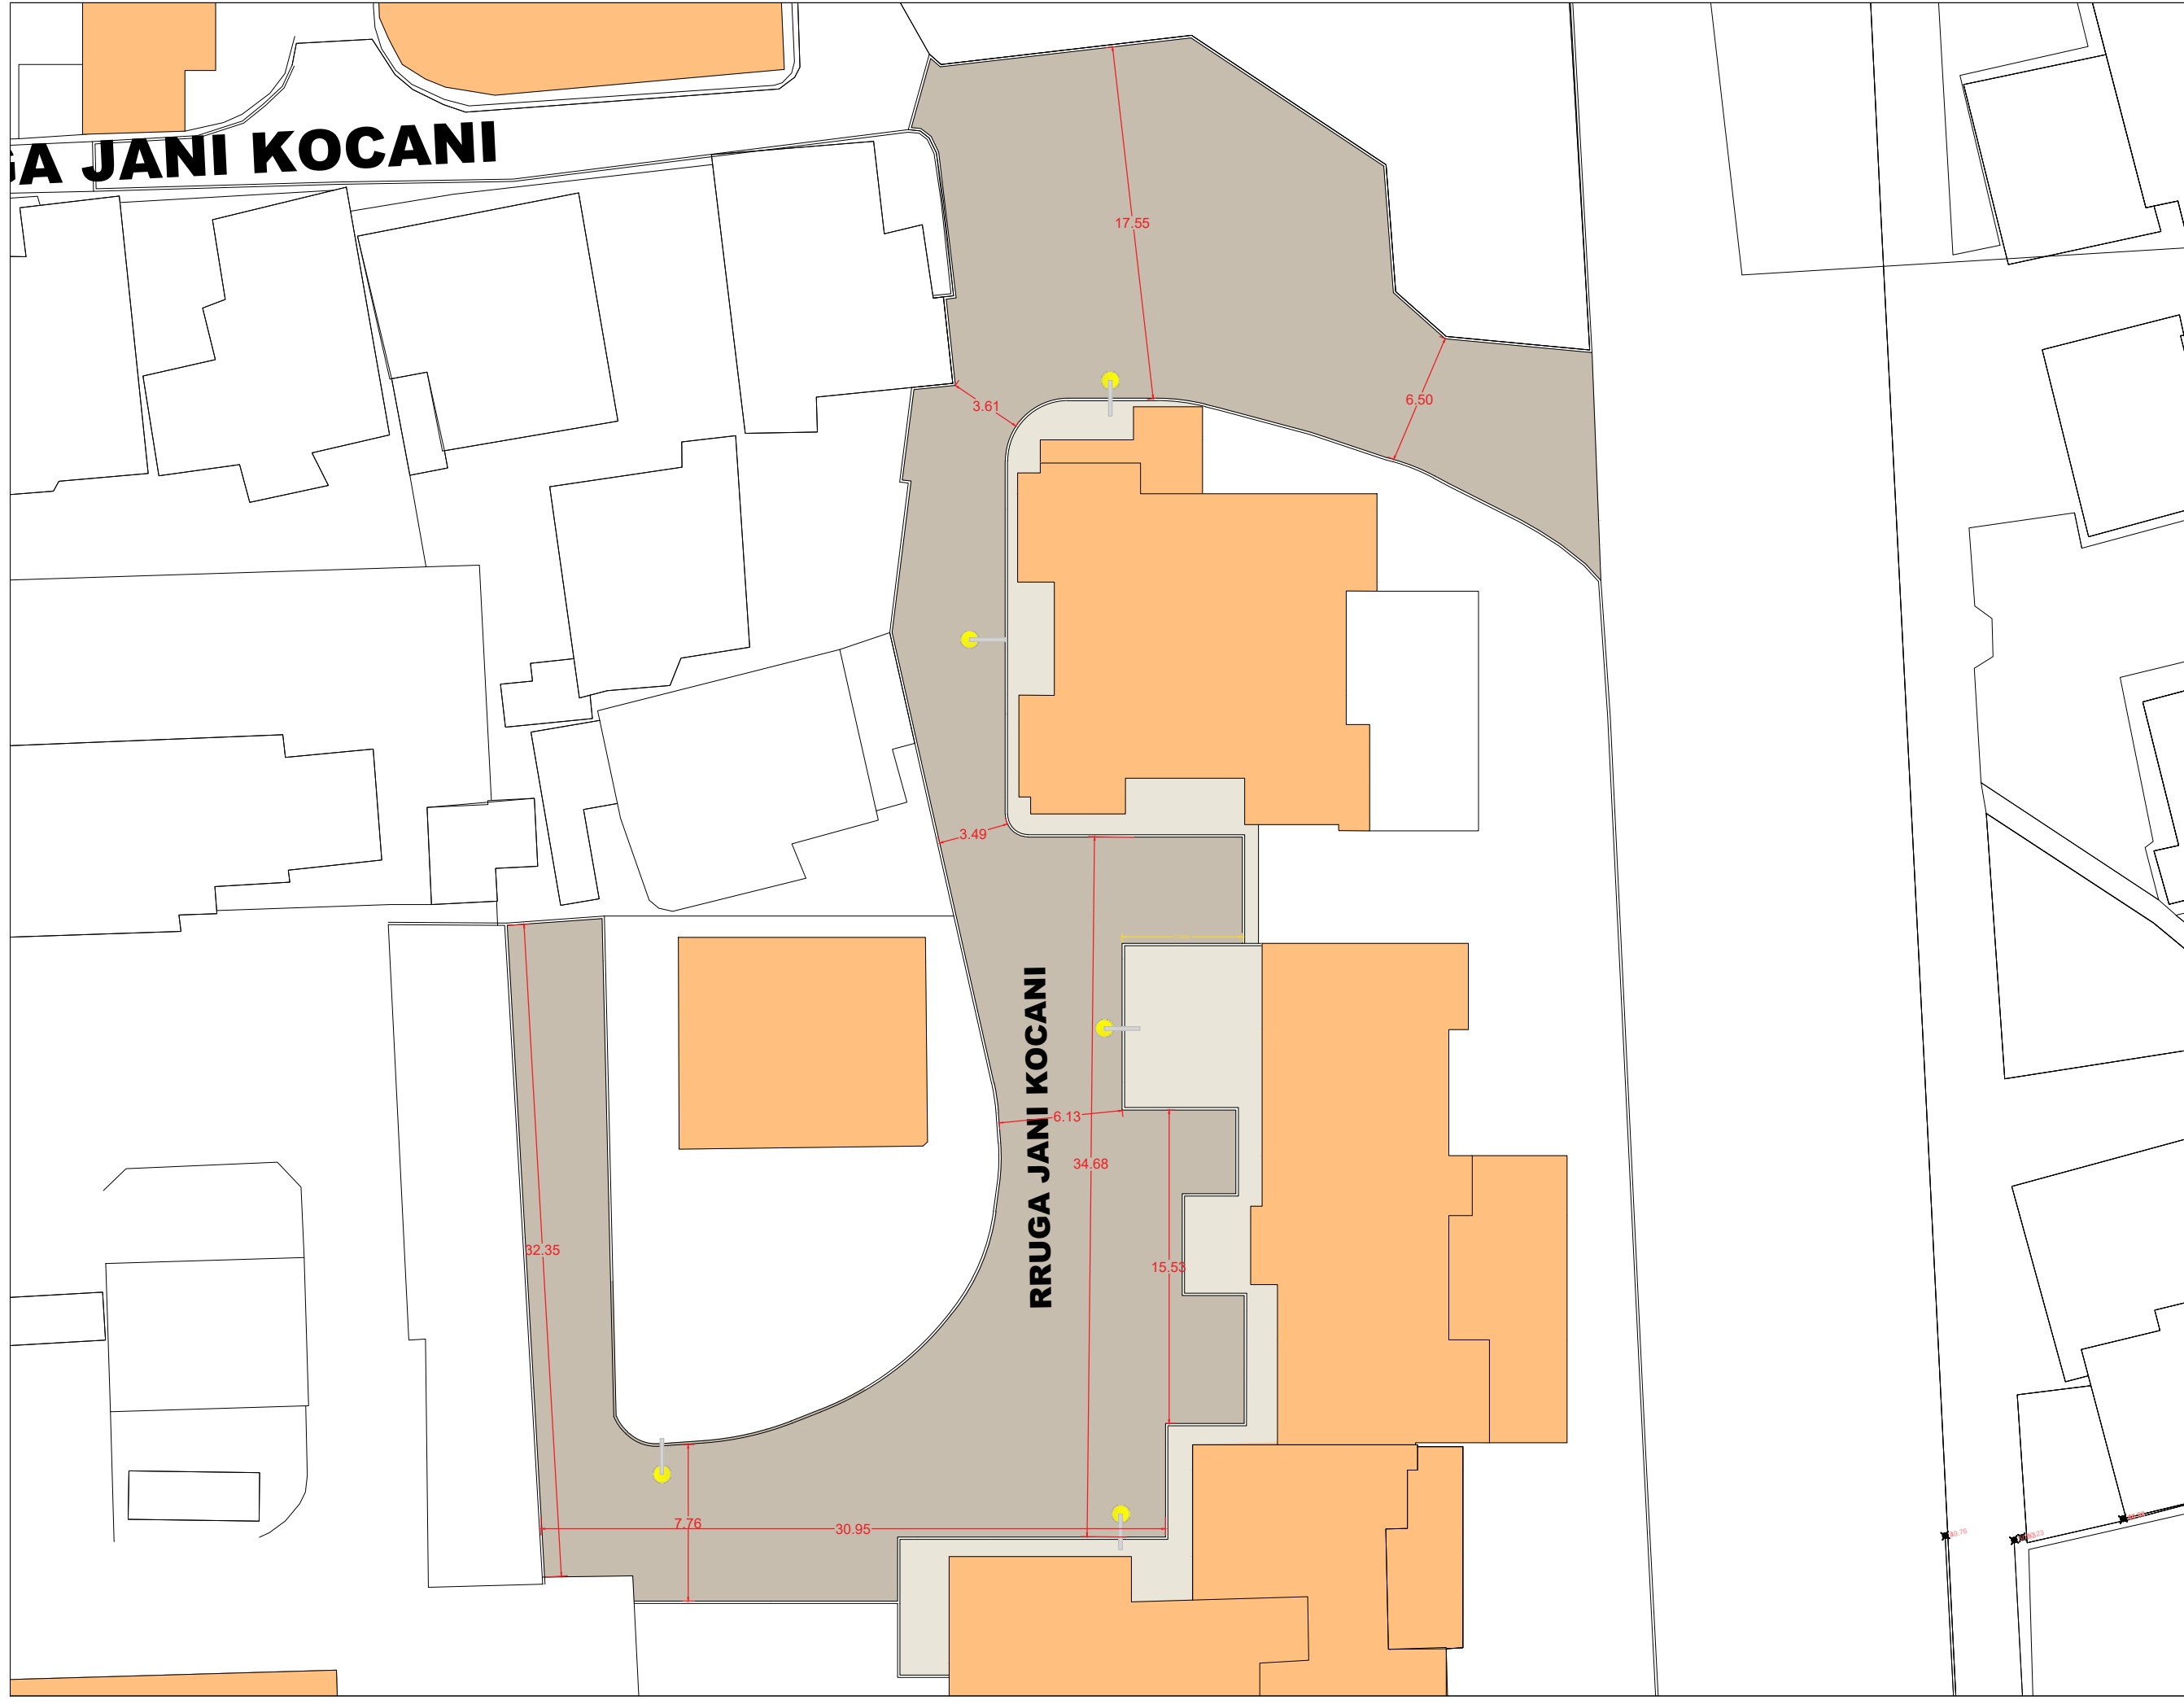

Shënime

Legjende:

- Kabell FG7OR 4x6 mm2
- Ndricues

**BASHKIA VLORË**

DREJTORIA E  
URBANISTIKES  
DR. Klaudio Mehmetaj

Punoi:  
Ark. Orges Deraj  
Lisandër Ganaj