


PRERJE TERTHOR TIP 1

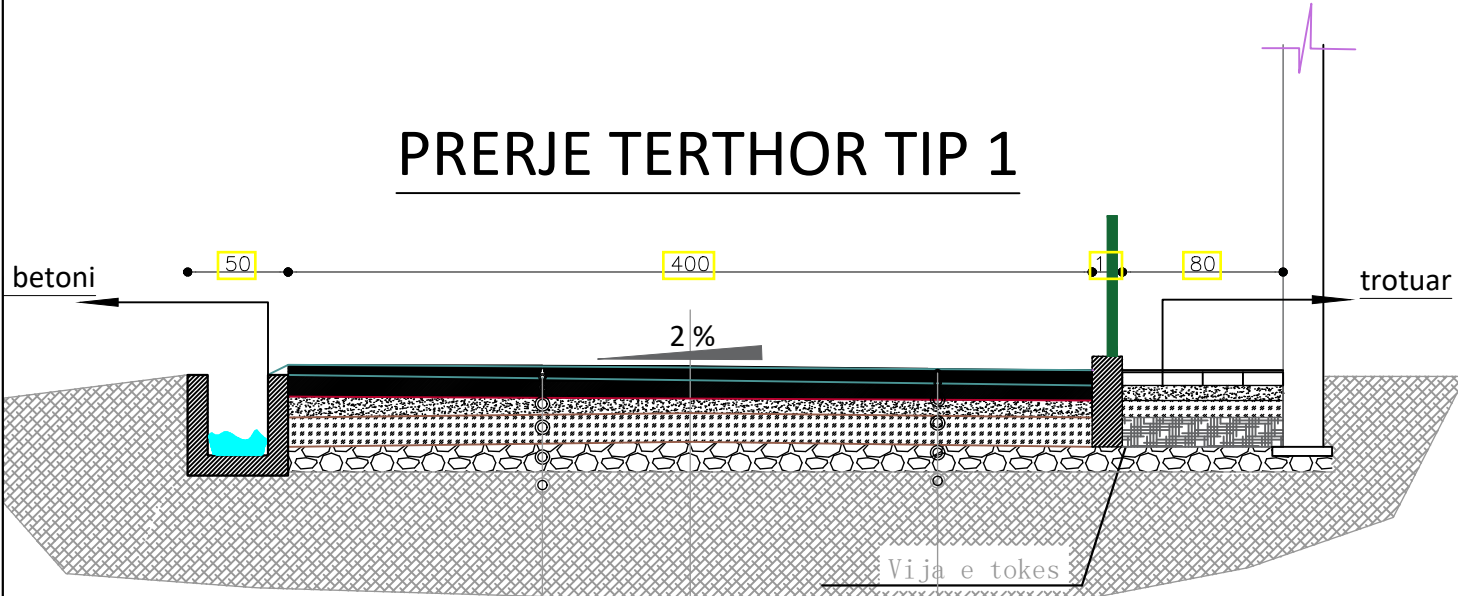


- Asfaltobeton 4 cm e re
- Binder t=5cm e re
- Stabilizant t=10 cm e re
- Cakull t.mes=10cm e re
- Cakull ekzistues t.mes=20cm
- Dhe i ngjeshur
- Dhe natyral


AKSI I RRUGES

- Asfaltobeton 4 cm e re
- Binder t=5cm e re
- Stabilizant t=10 cm e re
- Cakull t.mes=10cm e re
- Cakull ekzistues t.mes=20cm
- Dhe i ngjeshur
- Dhe natyral

kangjella per trotuar me strukture metalike per zonen e shkolles

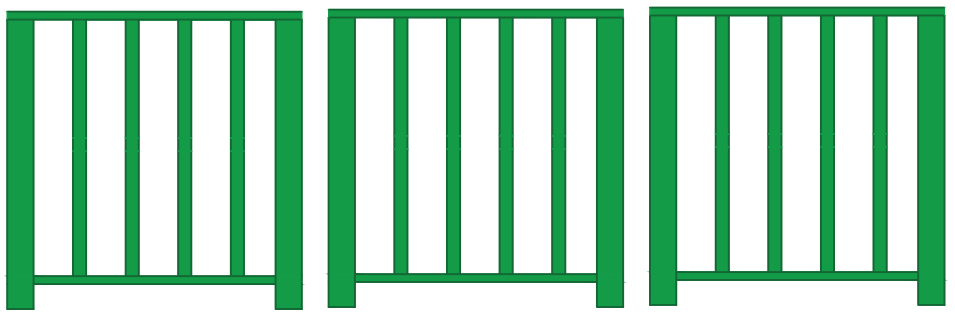

PRERJE TERTHOR TIP 2










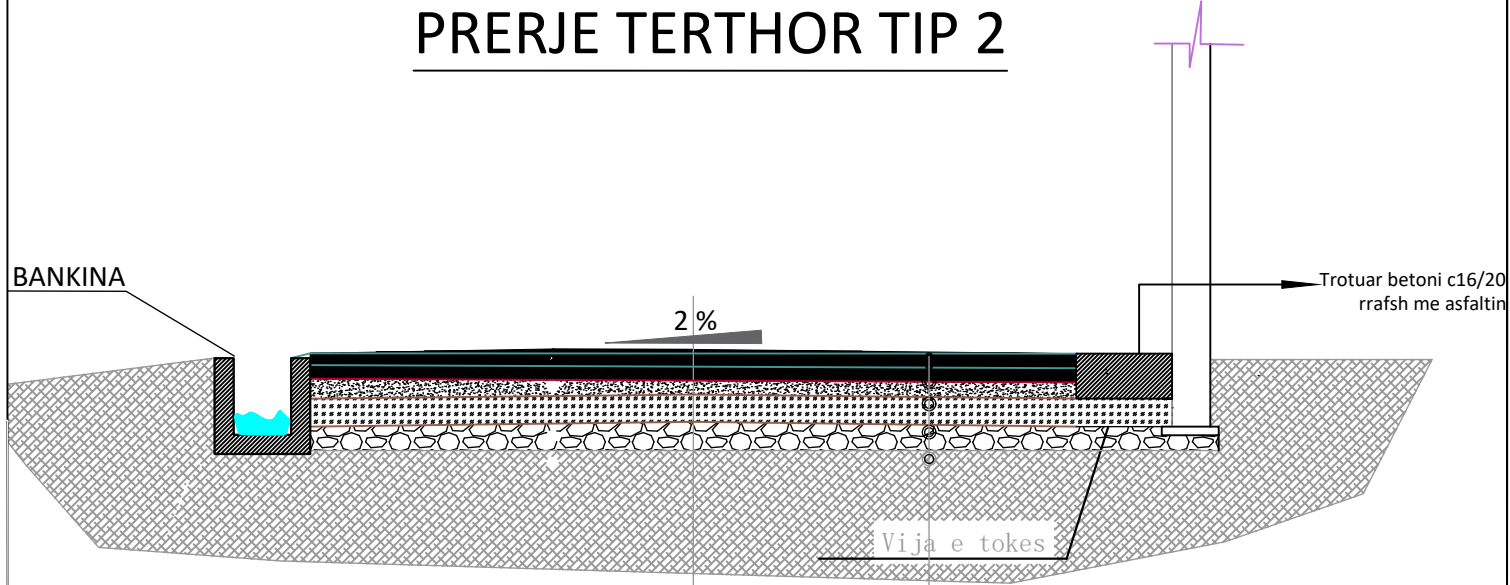


- Asfaltobeton 4 cm e re
- Binder t=5cm e re
- Stabilizant t=10 cm e re
- Cakull t.mes=10cm e re
- Cakull ekzistues t.mes=20cm
- Dhe i ngjeshur
- Dhe natyral










AKSI I RRUGES

REPUBLIKA E SHQIPERISE BASHKIA KRUJE	PROJEKT ZBATIMI " SISTEMIM-ASFALTIM I RRUGES "SHKOLLES",FSHATI BORIZANE,NJA.THUMANE,KRUJE	DETAJE	PROJEKTUES : " ERALD G " SHPK	FLETA 07
			SHKALLA 1 : __	










PROFILAT TERTHORE

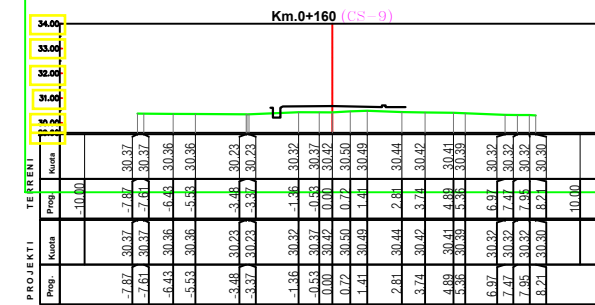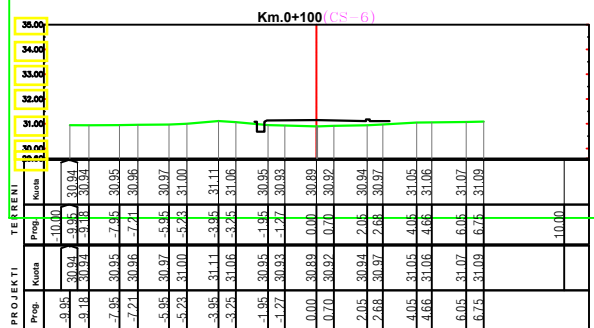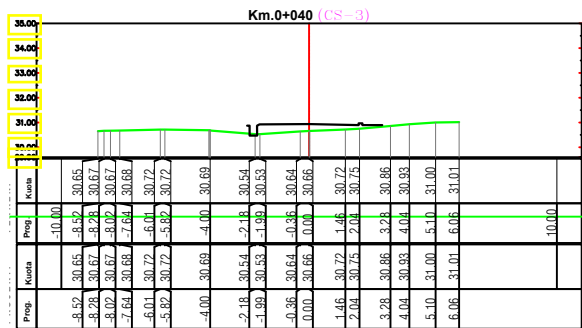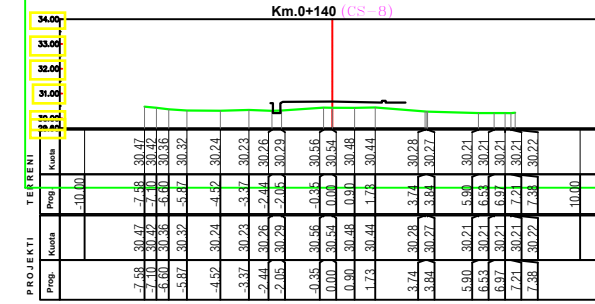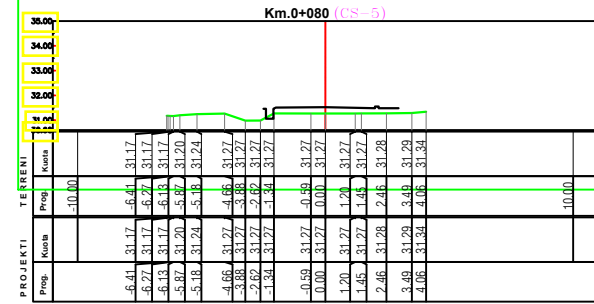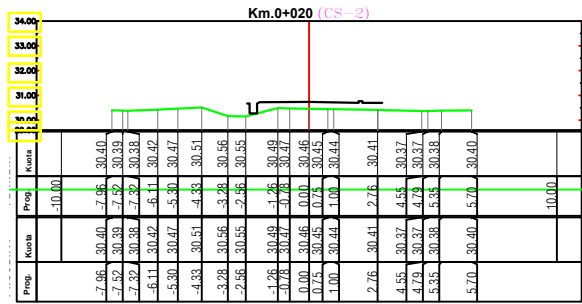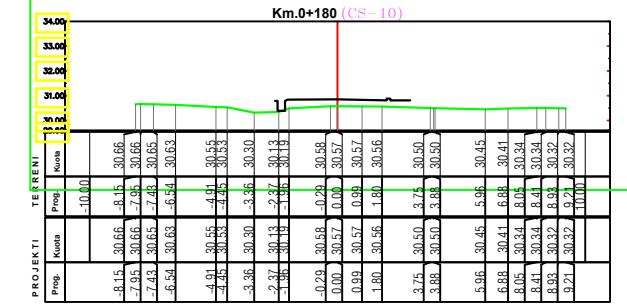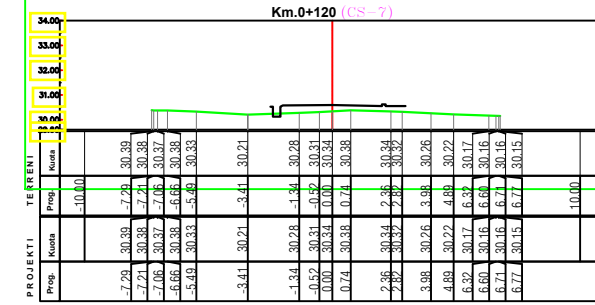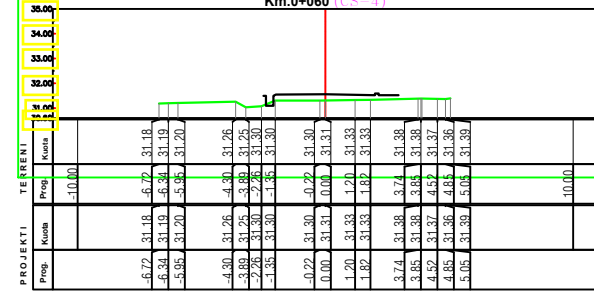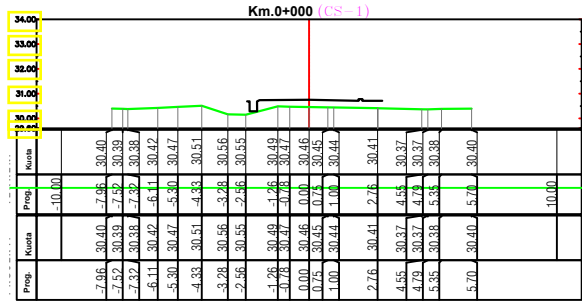

PROFILAT TERTHORE

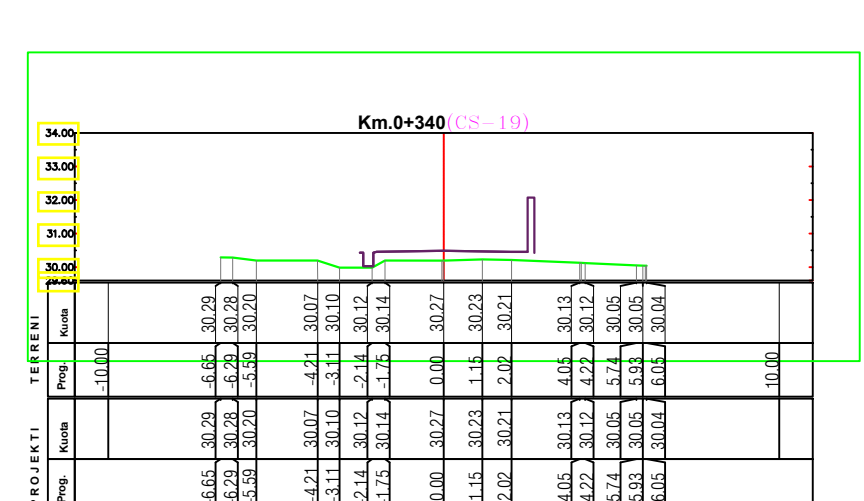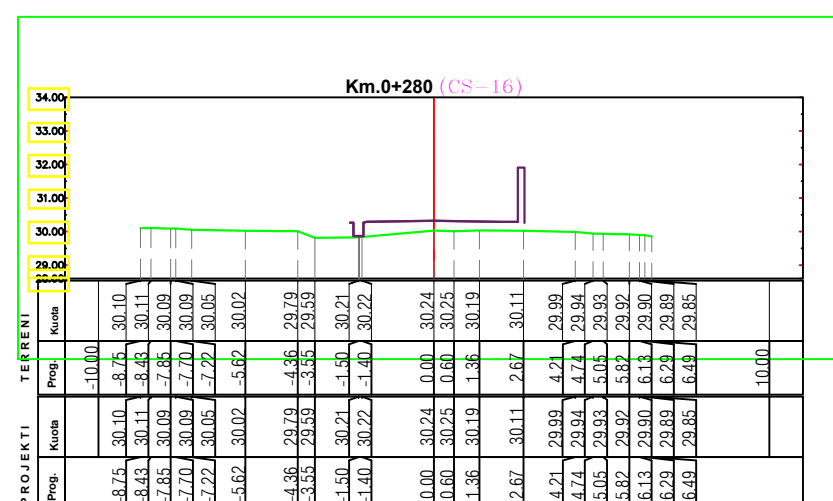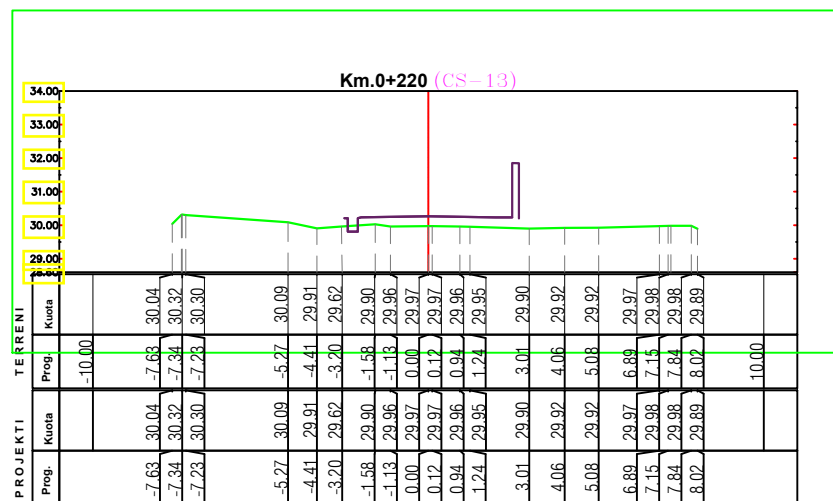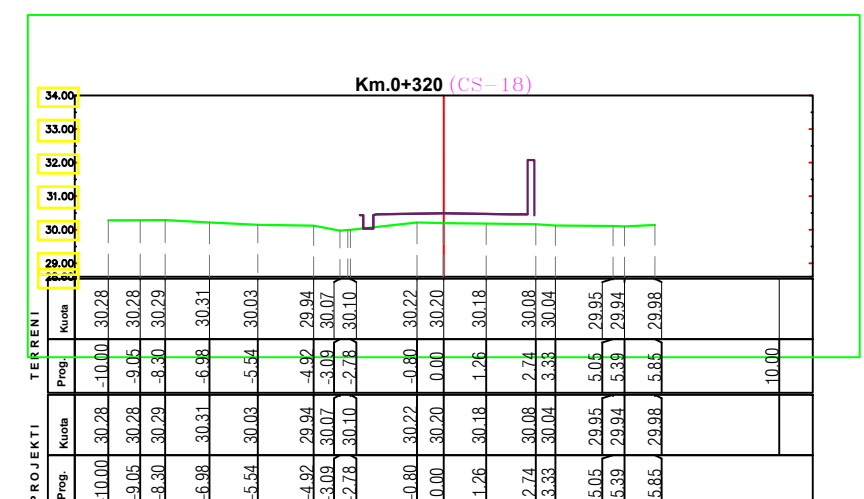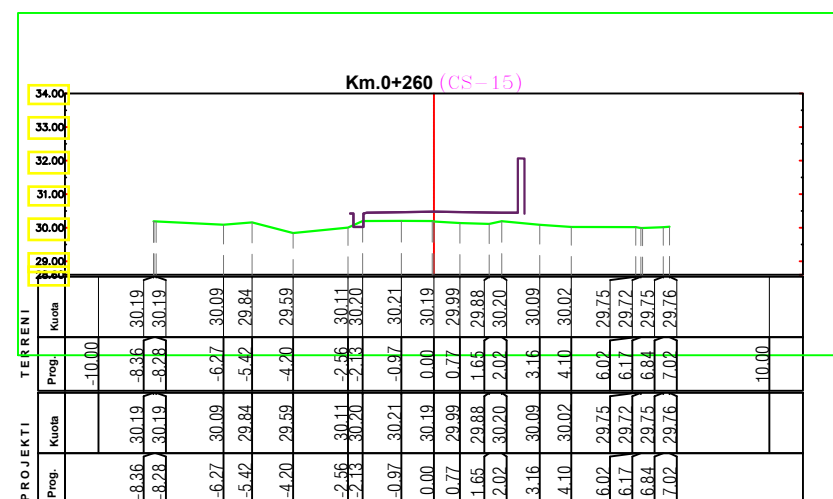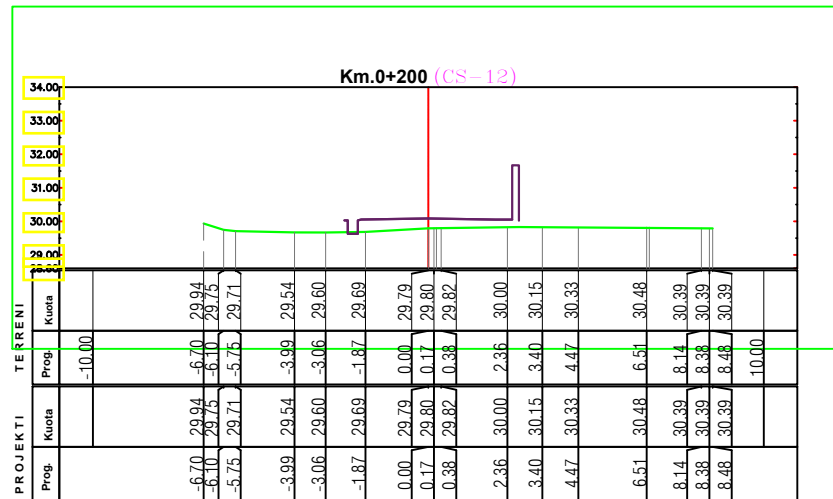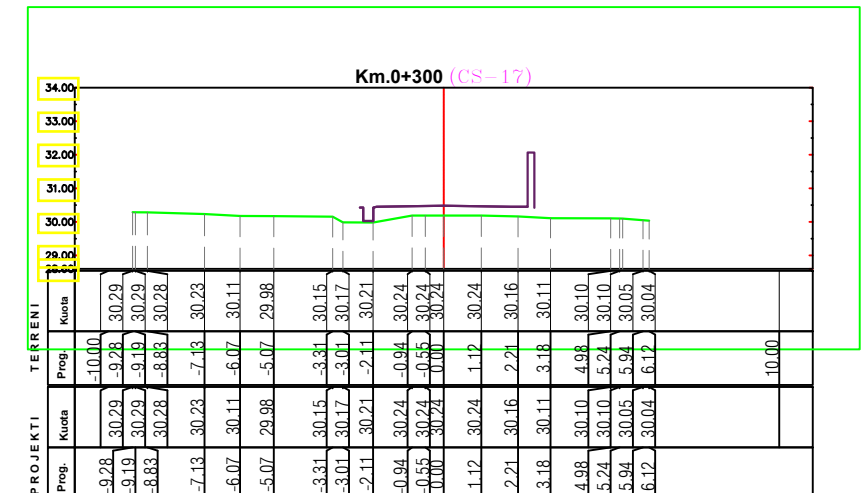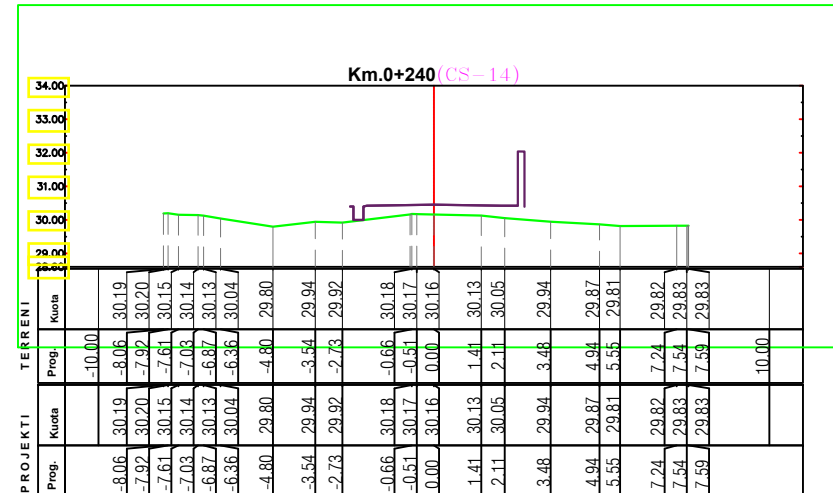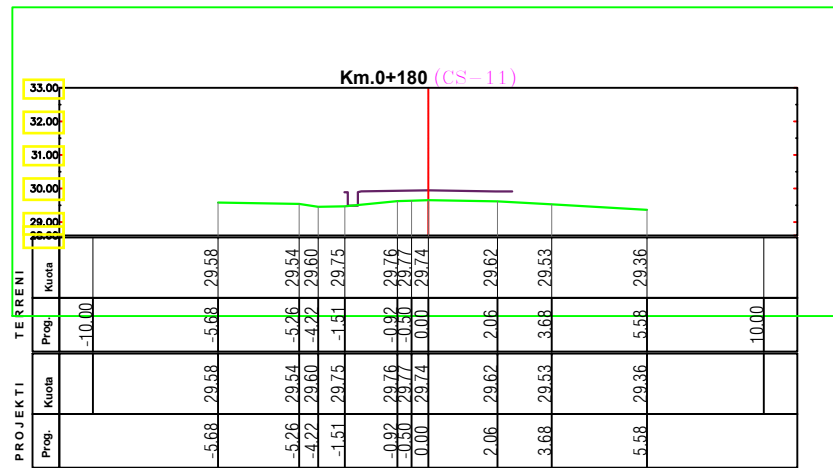

PROFILAT TERTHORE

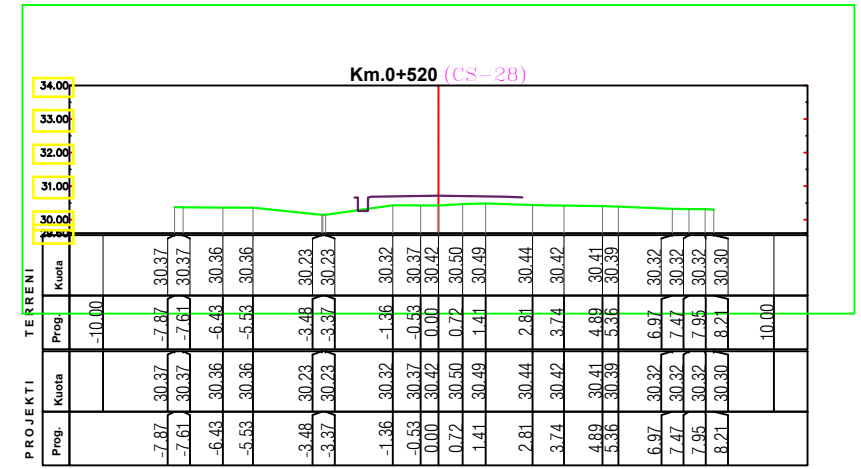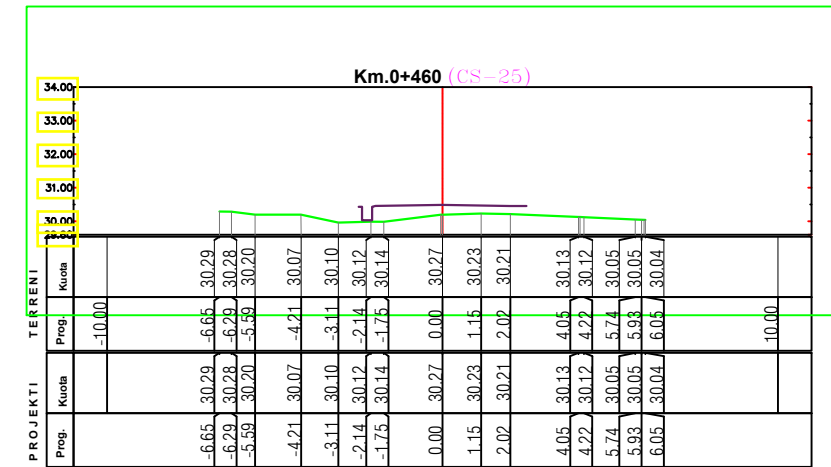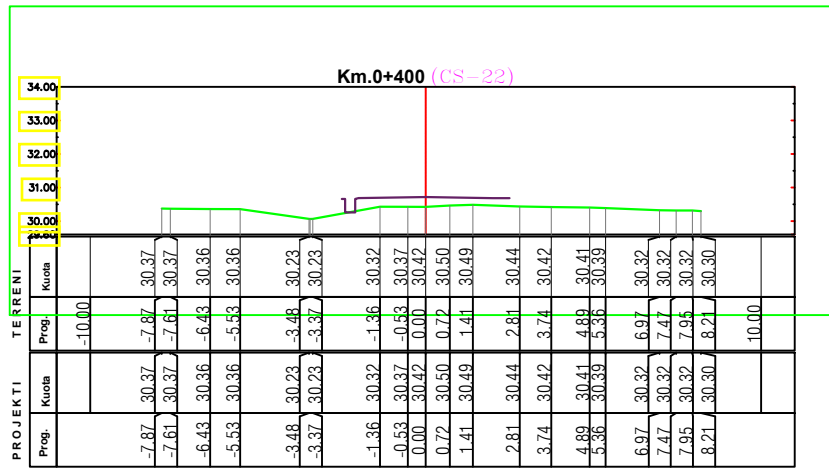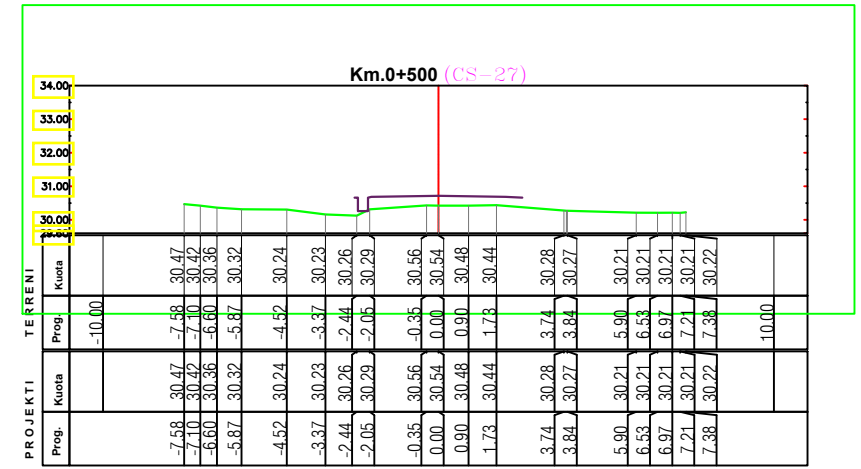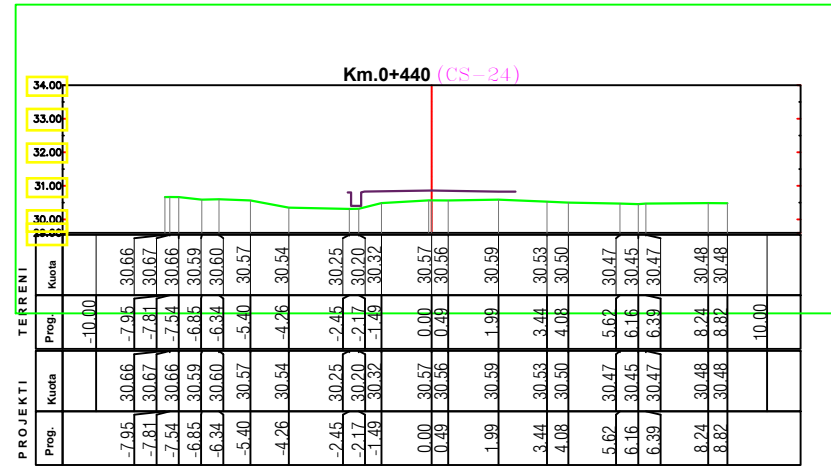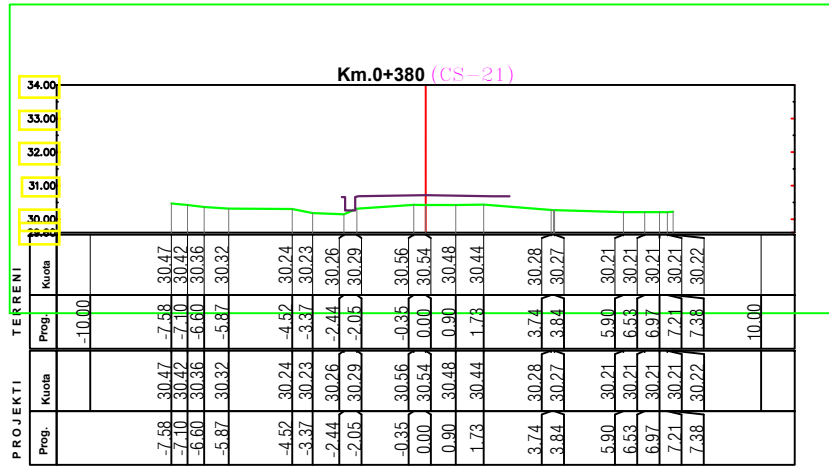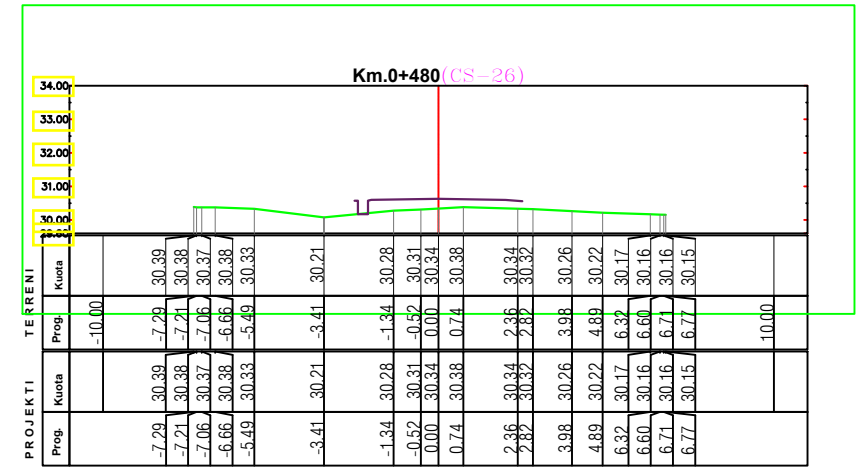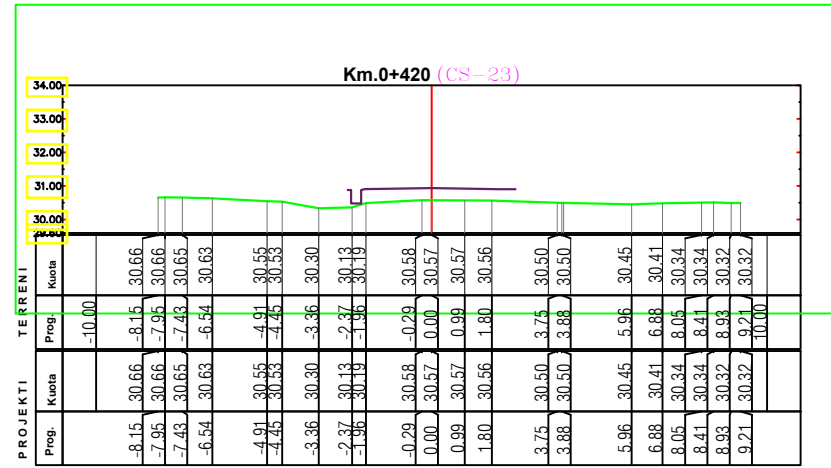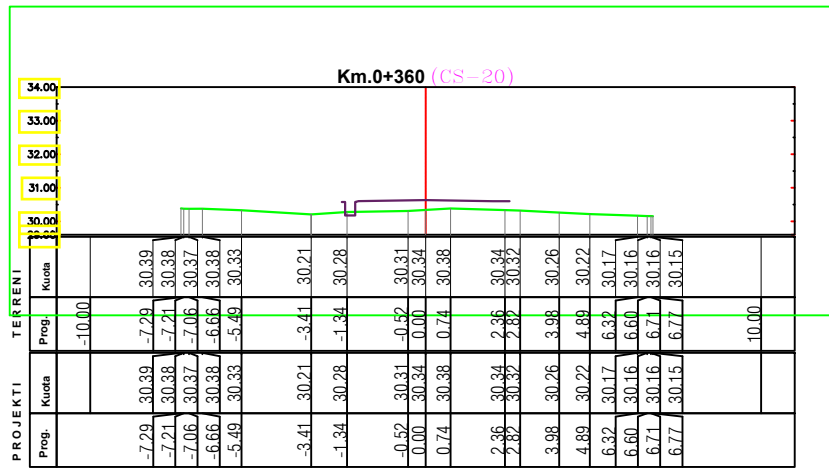

REPUBLIKA E SHQIPERISE
BASHKIA KRUJE

PROJEKT ZBATIMI
" SISTEMIM-ASFALTIM I RRUGES "SHKOLLES",FSHATI
BORIZANE,NJA.THUMANE,KRUJE

PROFILI TERTHOR

PROJEKTUES : " ERALD G " SHPK

FLETA 10






" ERALD G " SHPK

SHKALLA

1: _

202_

PROFILAT TERTHORE

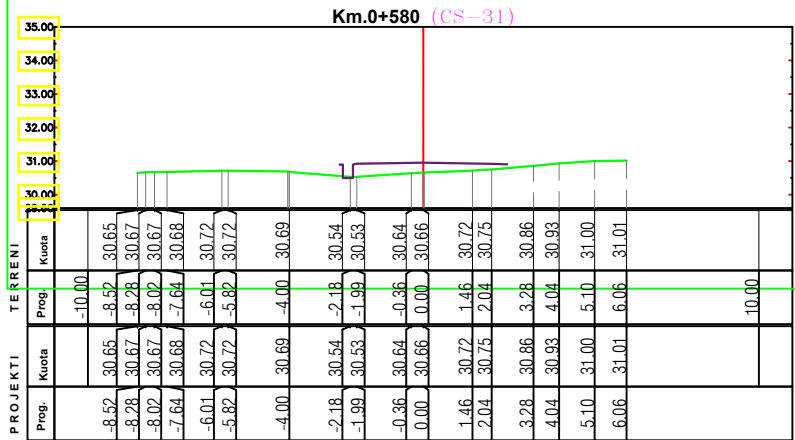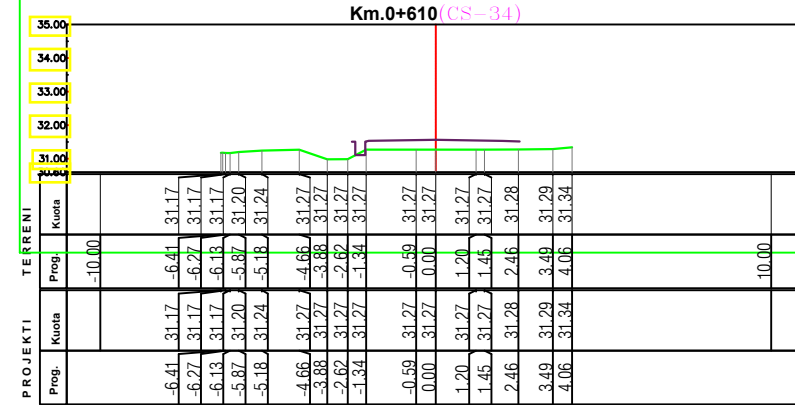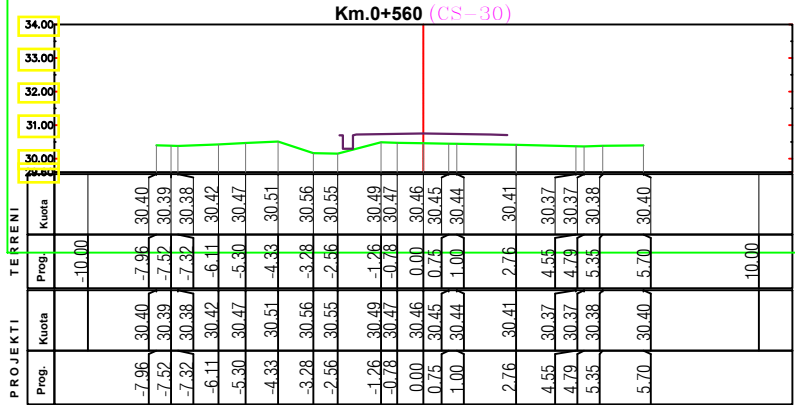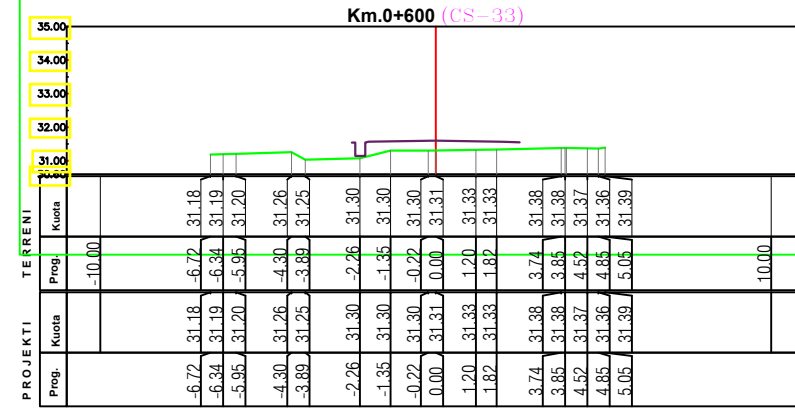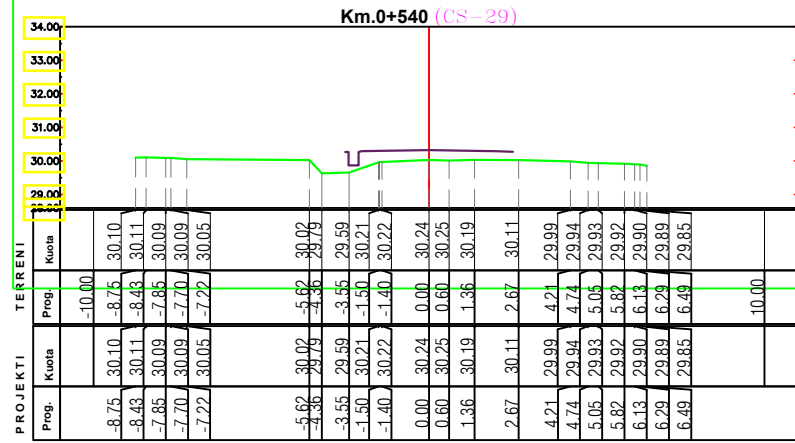

REPUBLIKA E SHQIPERISE
BASHKIA KRUIJE

PROJEKT ZBATIMI

" SISTEMIM-ASFALTIM I RRUGES "SHKOLLES",FSHATI
BORIZANE,NJA.THUMANE,KRUIJE

PROFILI TERTHOR


PROJEKTUES : " ERALD G " SHPK

SHKALLA 1 : _

FLETA 11


202_

" ERALD G " SHPK

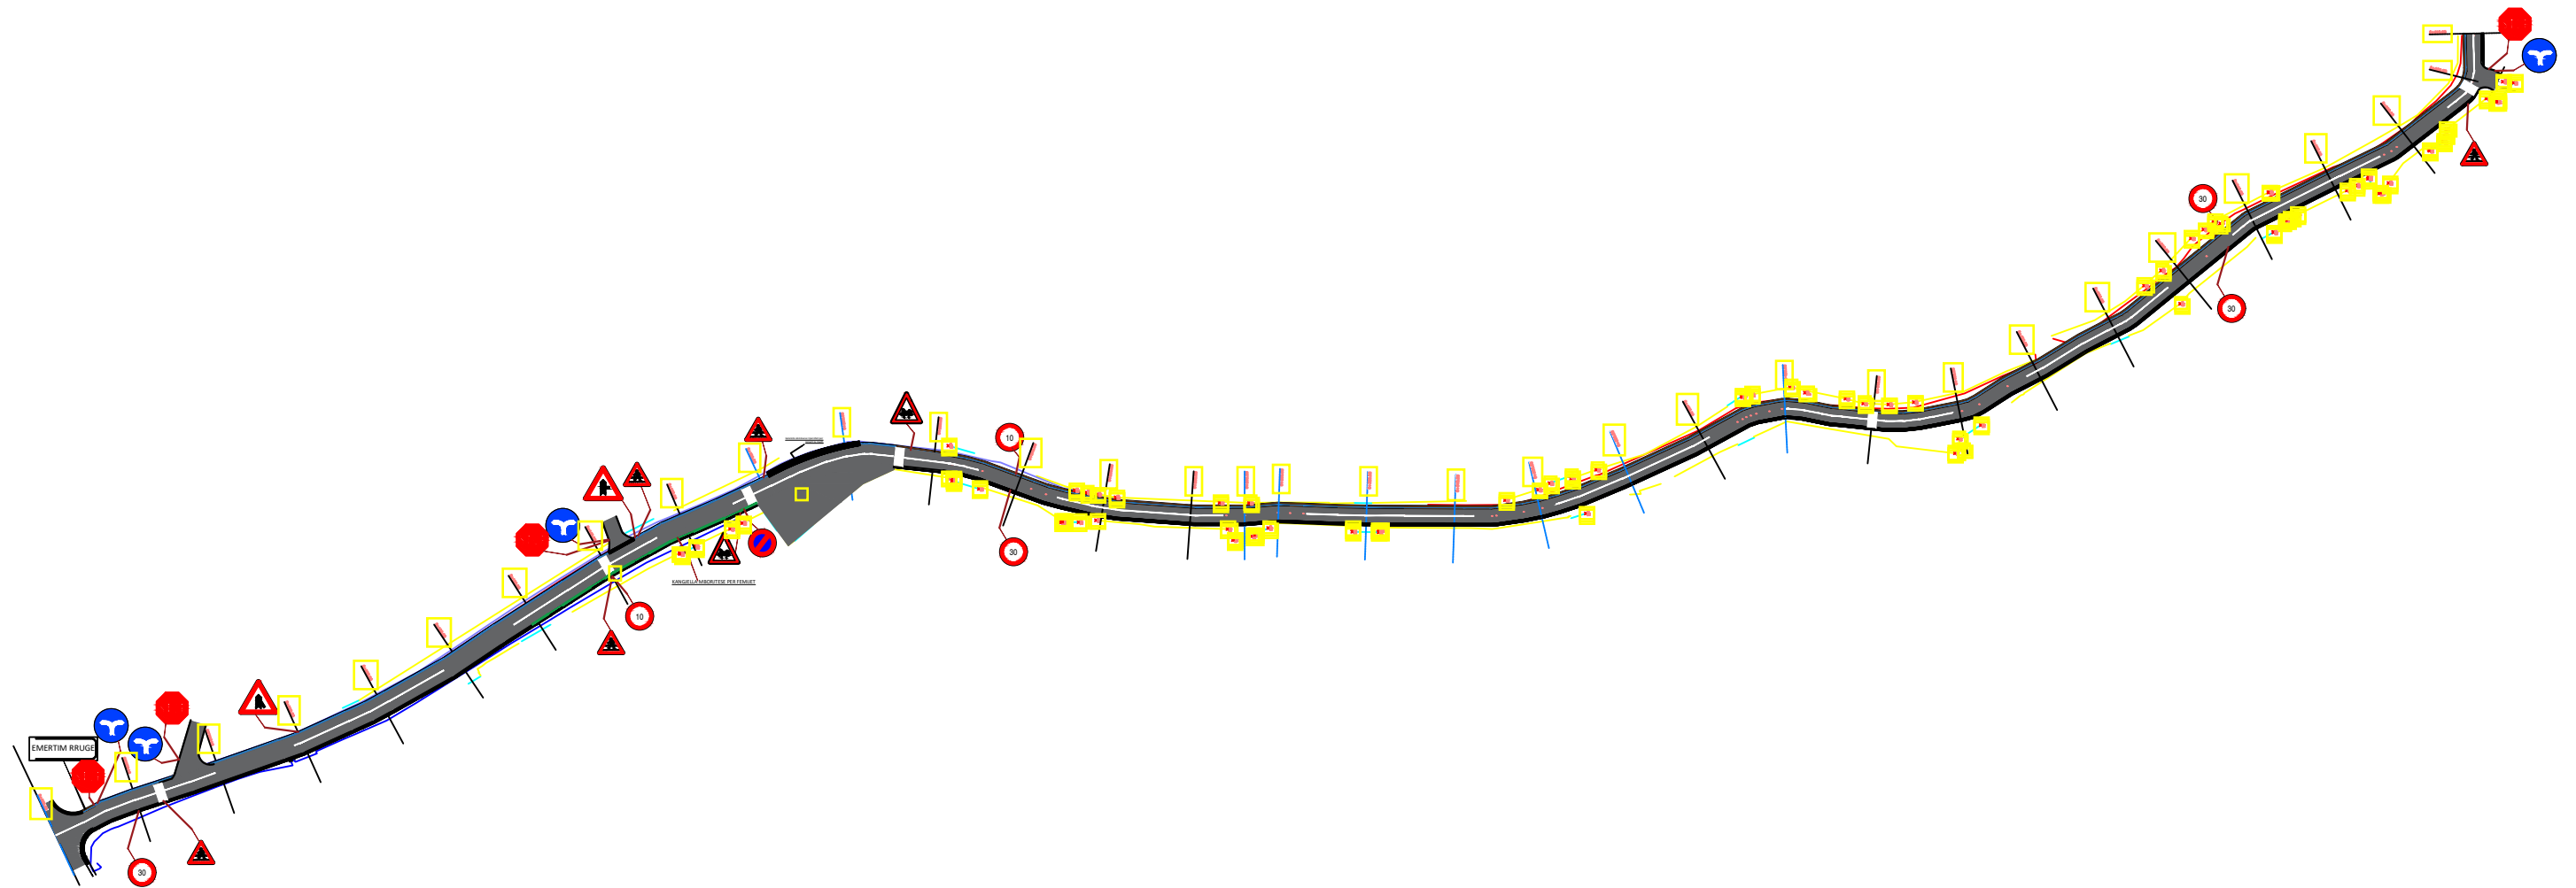

REPUBLIKA E SHQIPERISE BASHKIA KRUJE	PROJEKT ZBATIMI " SISTEMIM-ASFALTIM I RRUGES "SHKOLLES",FSHATI BORIZANE,NJA.THUMANE,KRUJE	PROFILI TERTHOR	PROJEKTUES : " ERALD G " SHPK	FLETA 11
			SHKALLA 1 : __	202_

KANGJELLA MBROJETESE









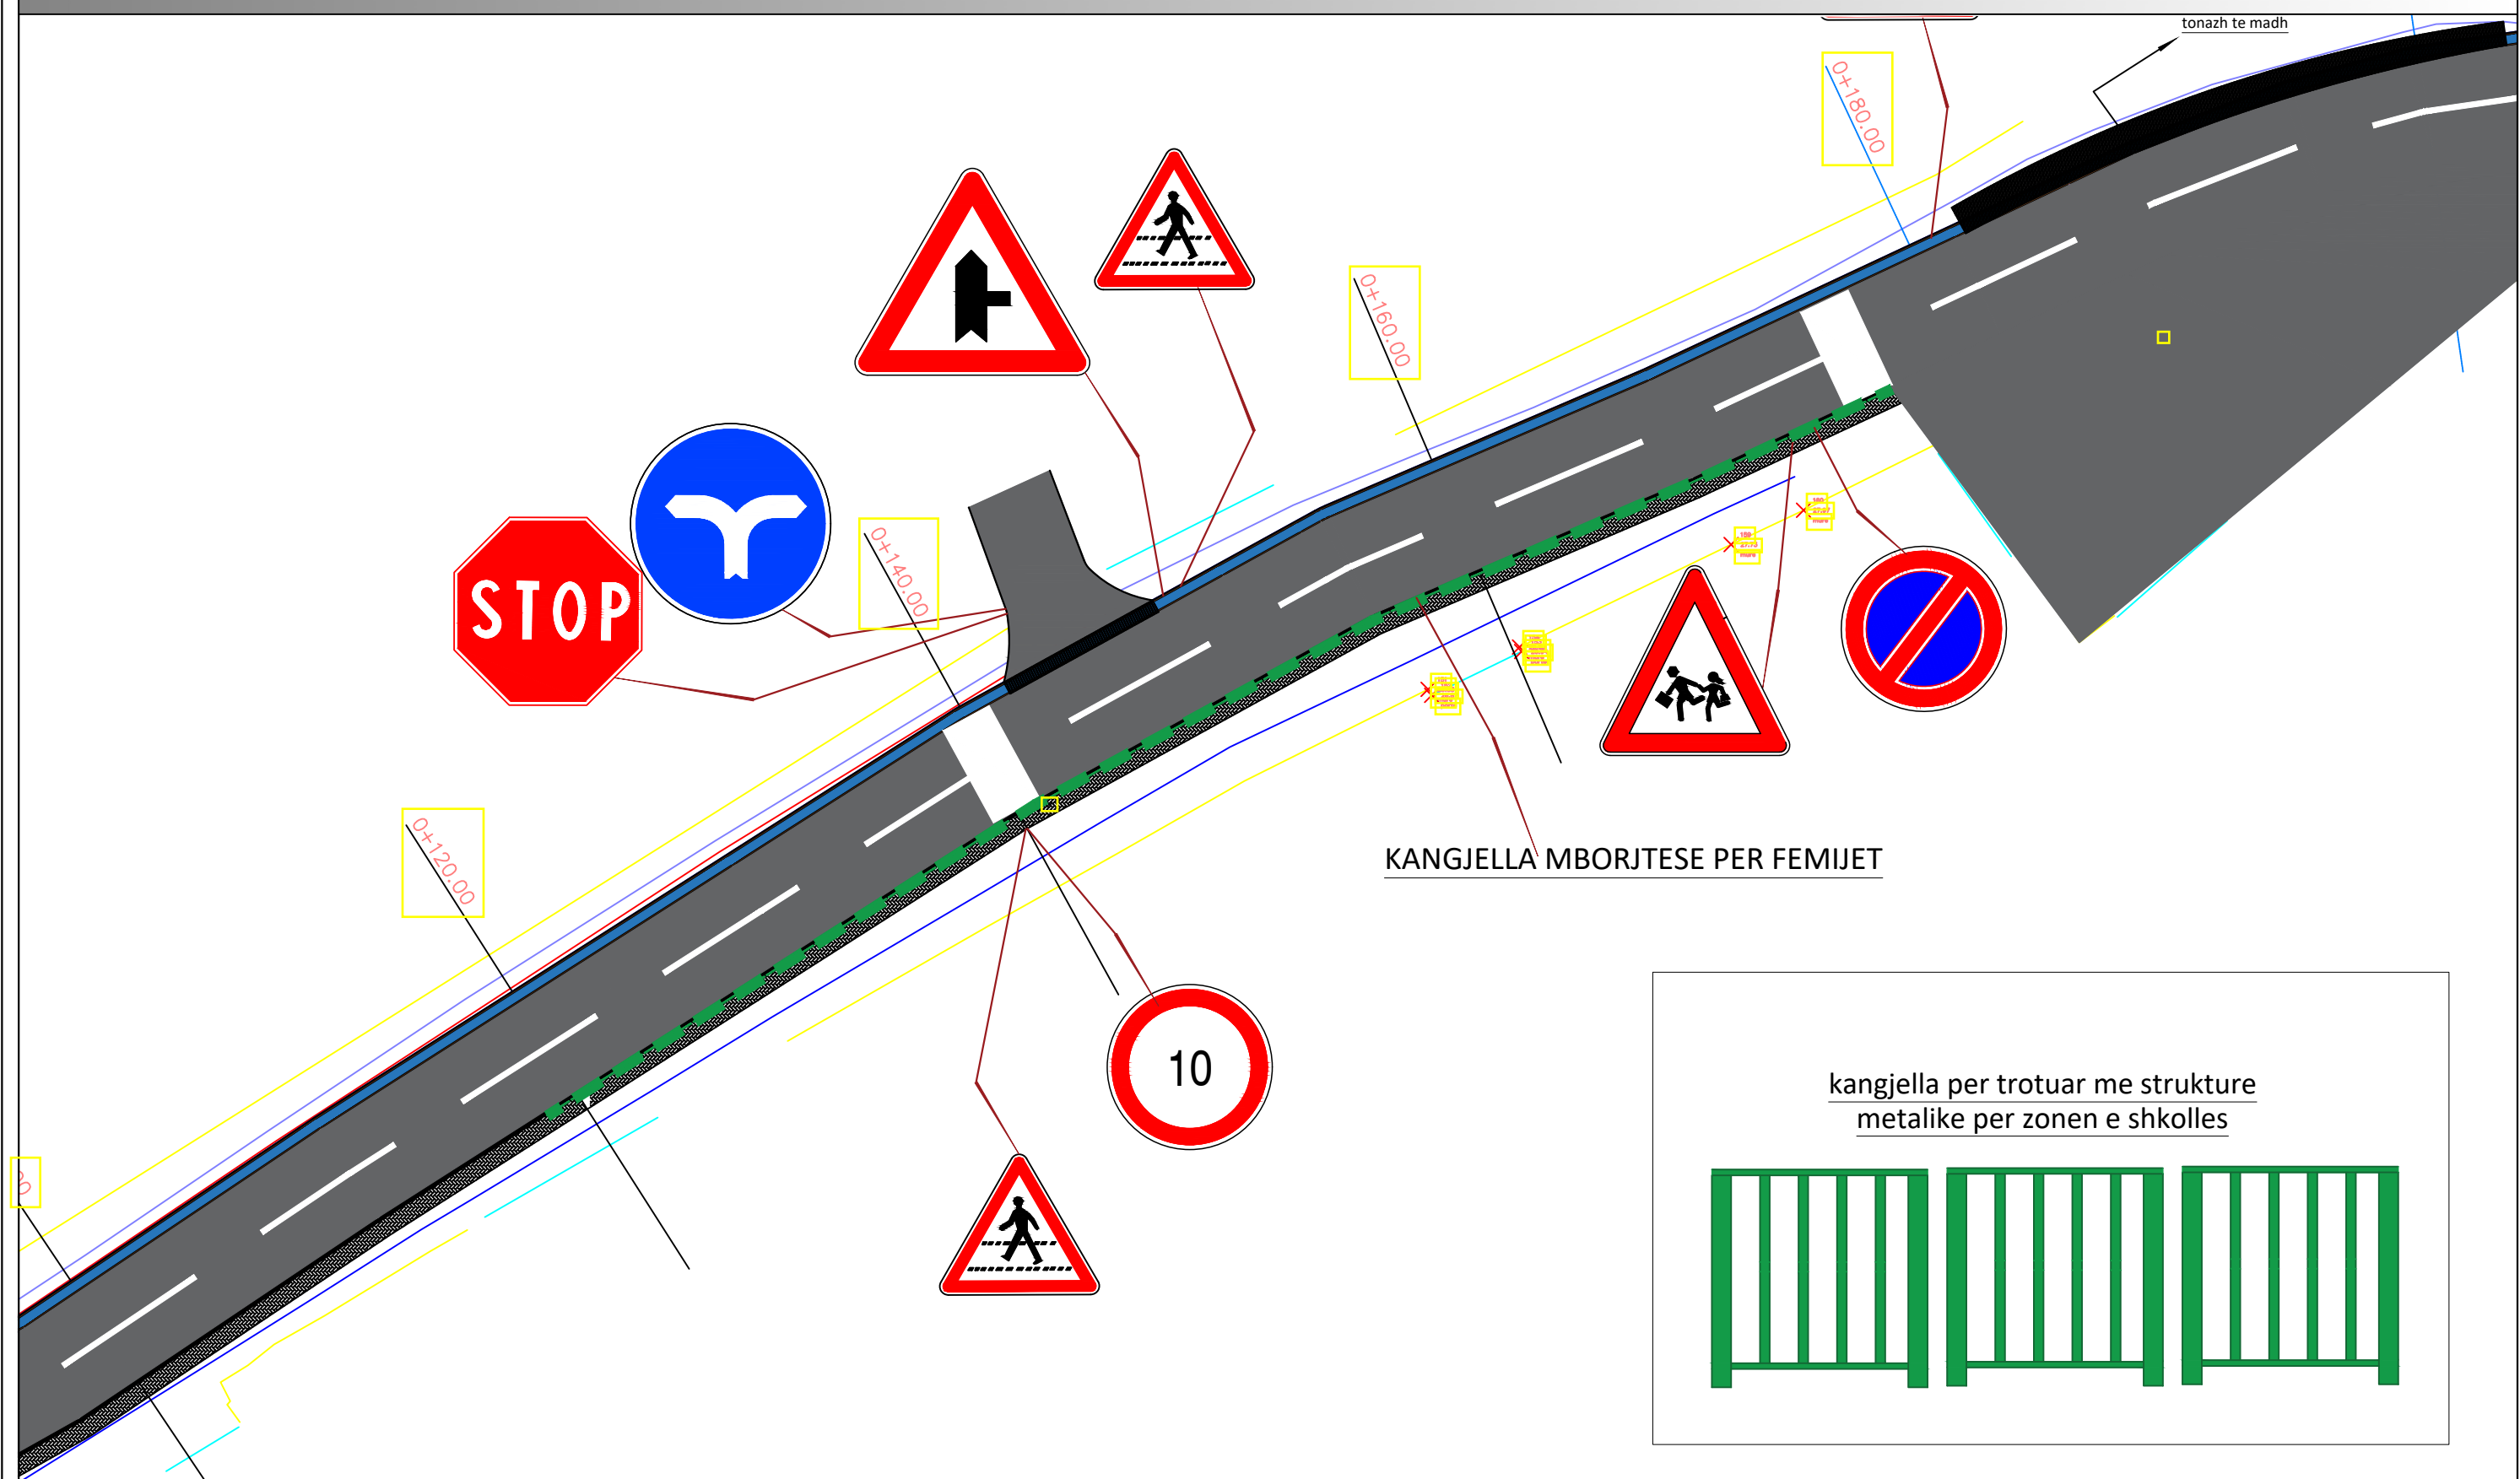


KANGJELLA MBORJTESE PER FEMIJET











kangjella per trotuar me strukture metalike per zonen e shkolles

REPUBLICA E SHQIPERISE BASHKIA KRUJE	PROJEKT ZBATIMI " SISTEMIM-ASFALTIM I RRUGES "SHKOLLES",FSHATI BORIZANE,NJA.THUMANE,KRUJE	PROFILI TERTHOR	PROJEKTUES :	" ERALD G " SHPK	FLETA 11
			SHKALLA	1 : __	202_

PROFILAT TERTHORE

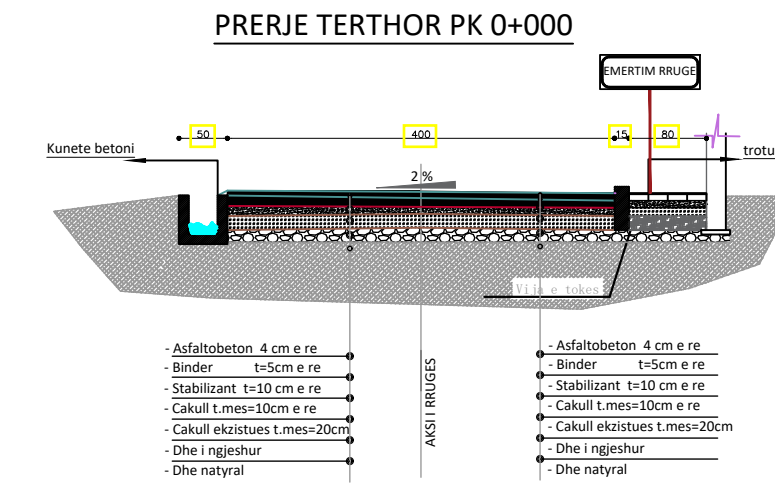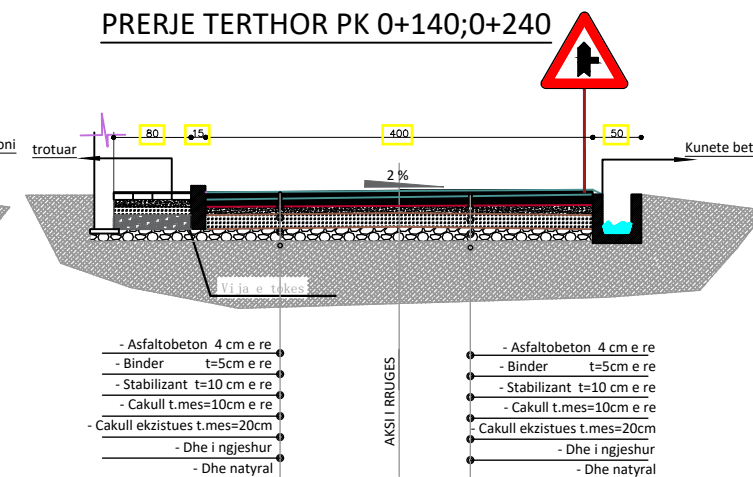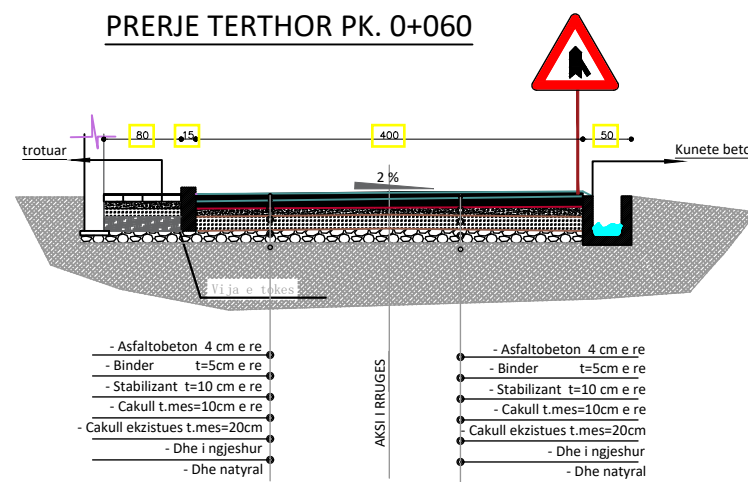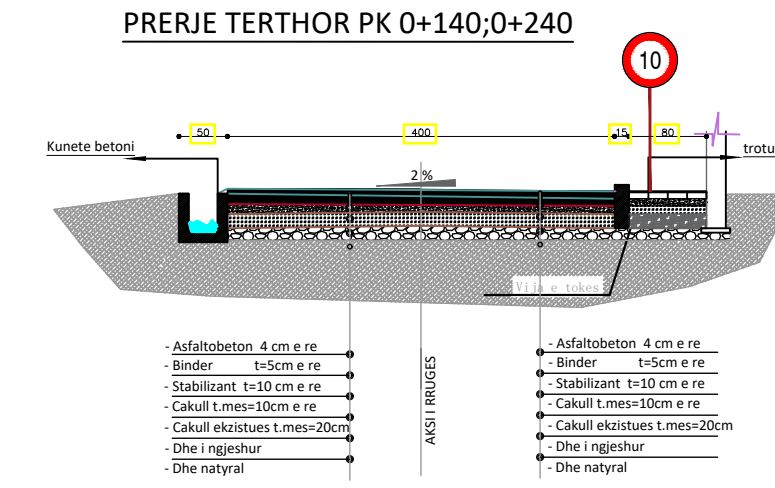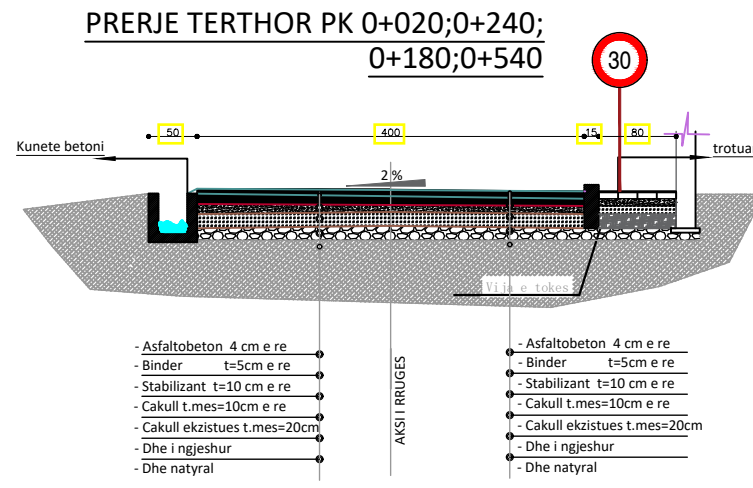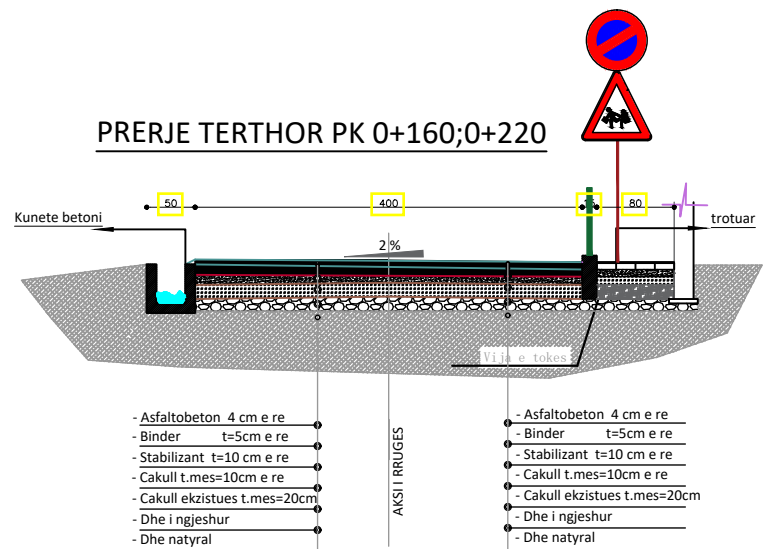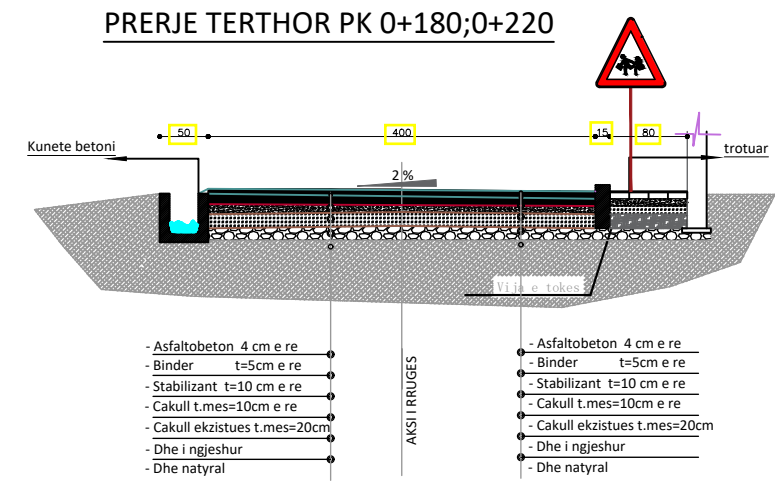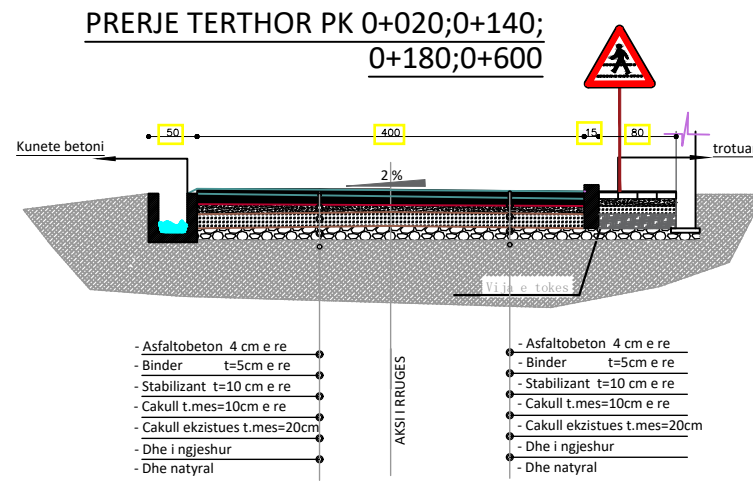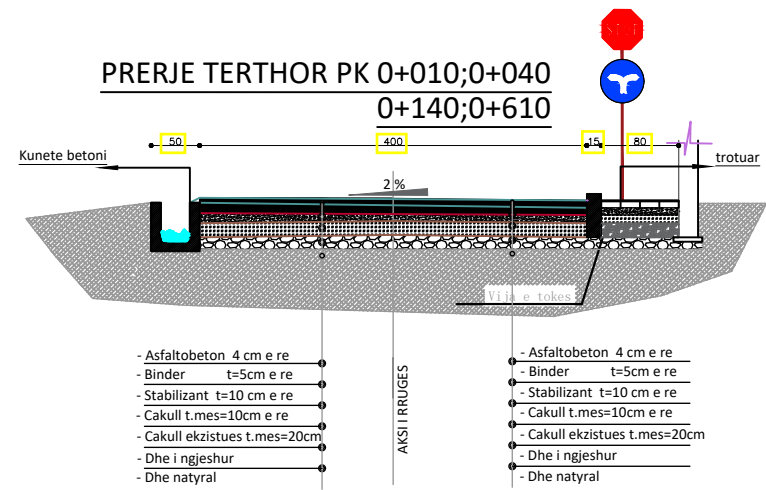

REPUBLICA E SHQIPERISE BASHKIA KRUIJE	PROJEKT ZBATIMI " SISTEMIM-ASFALTIM I RRUGES "SHKOLLES",FSHATI BORIZANE,NJA.THUMANE,KRUIJE	PROJEKTUES :	" ERALD G " SHPK	FLETA 11
		SHKALLA	1 : __	
" ERALD G " SHPK				202_

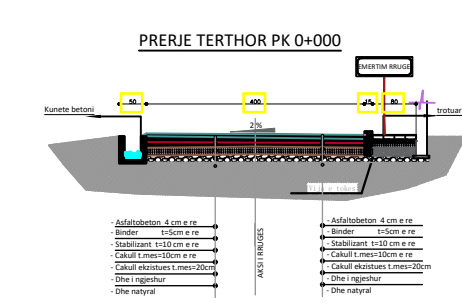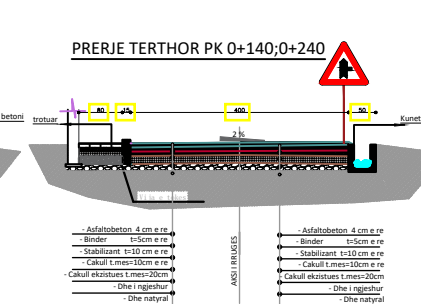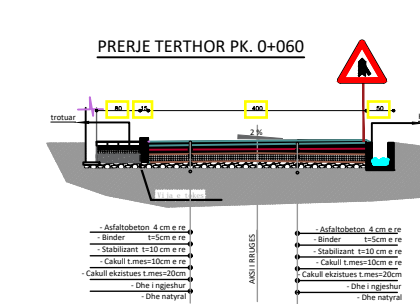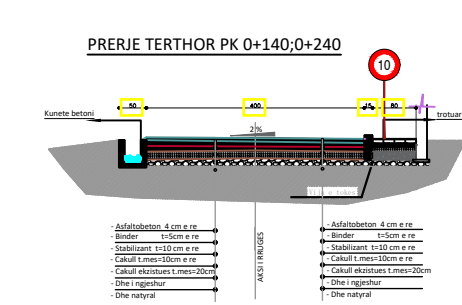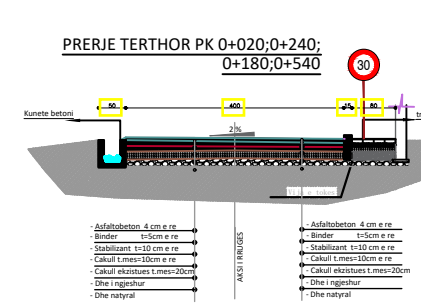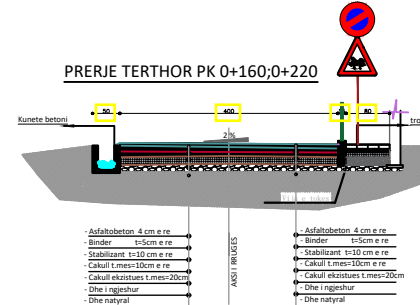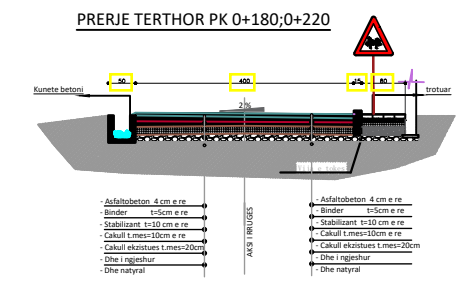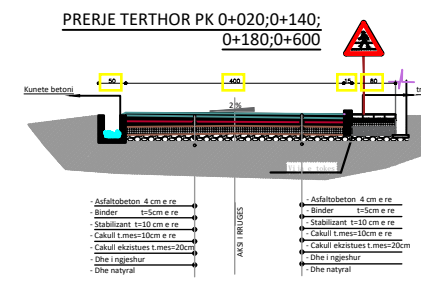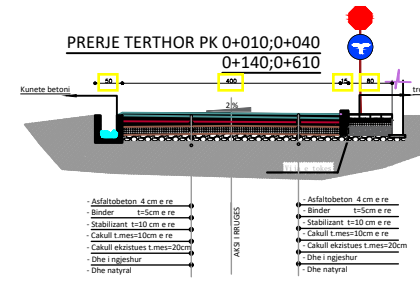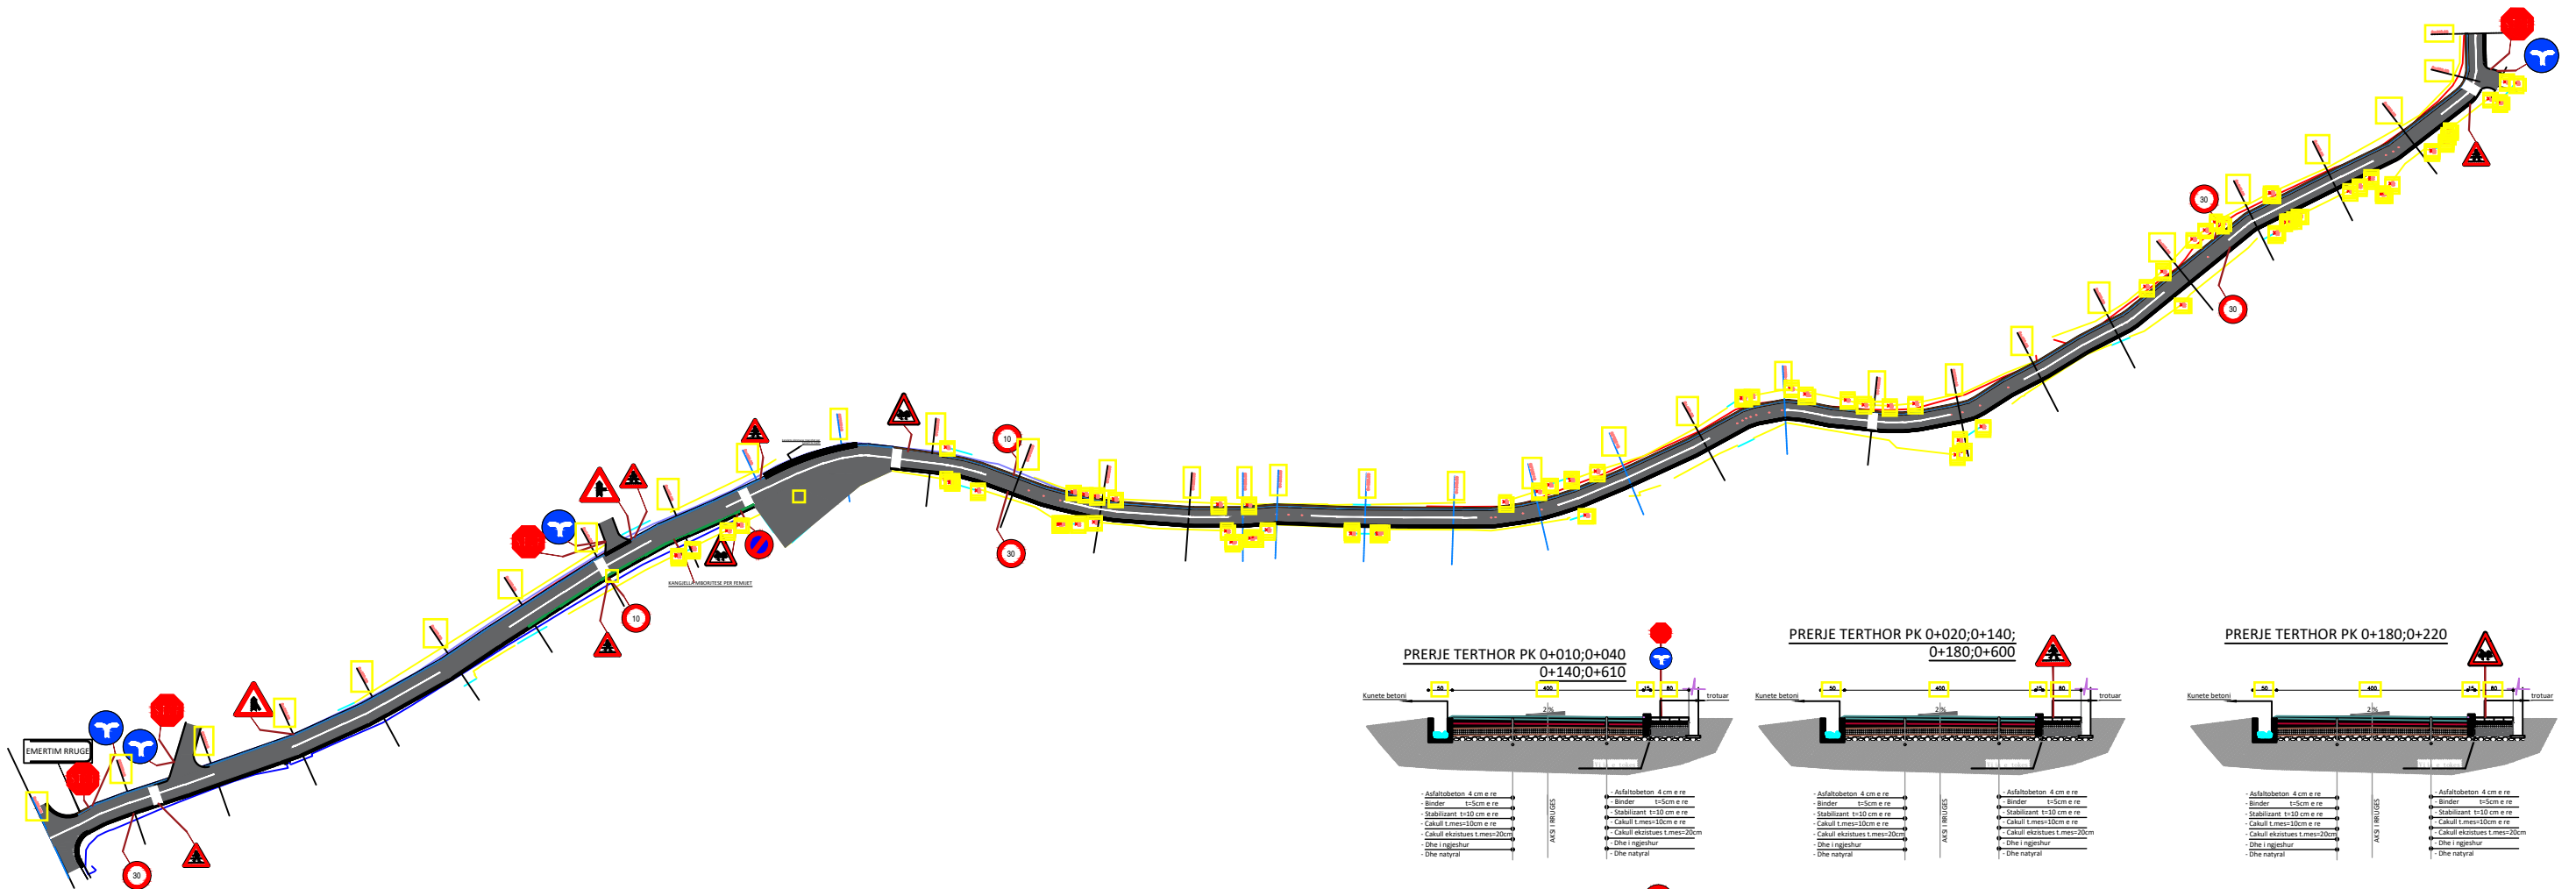




PROHIBIT SIGN SHENJA PARANDALUES

Limit shpejtësie
Rreth: e kuqe reflektive
Simboli: e zeze reflektive


Speed limit sign
Circle: red reflective
Sign: black reflective

Ndalim parakalimi
Cepi & sfondi: e bardhe reflektive
Rrethi: e kuqe reflektive
Simboli: e zeze dhe kuqe reflektive

Overtake prohibit
Edge & background: white reflective
Circle: red reflective
Sign: black & red reflective

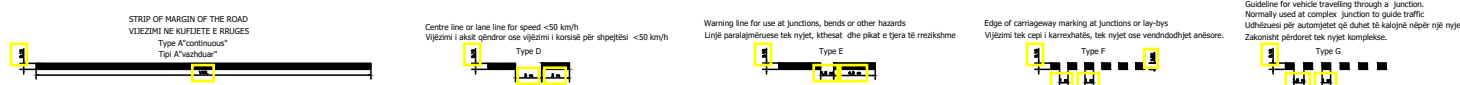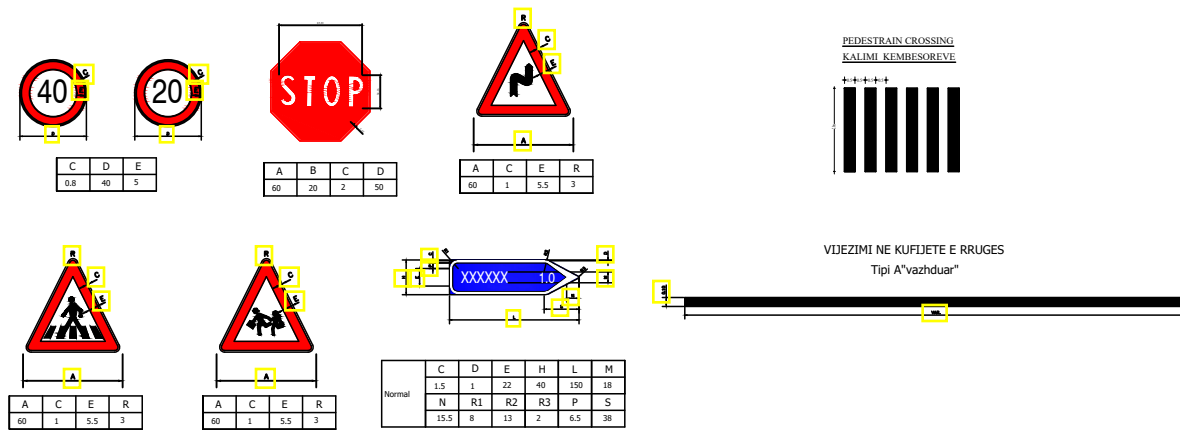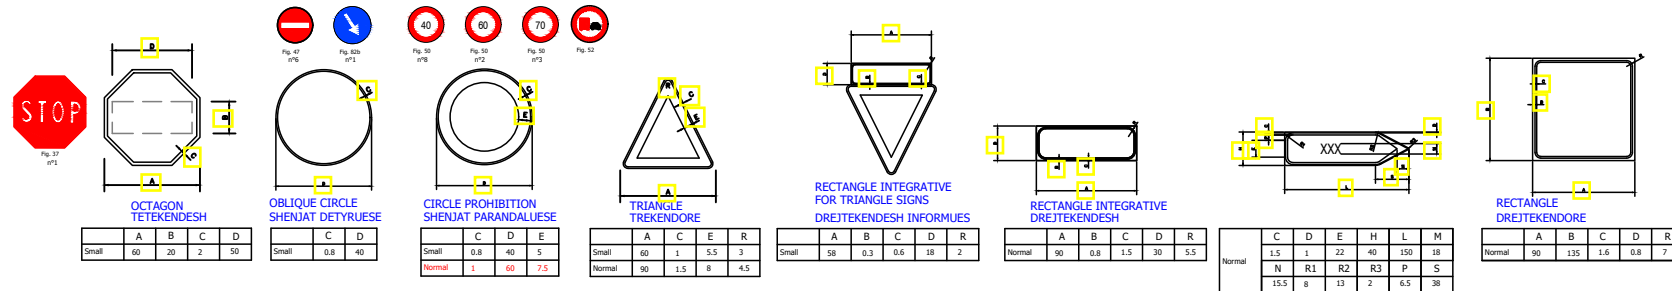


STANDARD SIGN SHENJAT STANDARDE

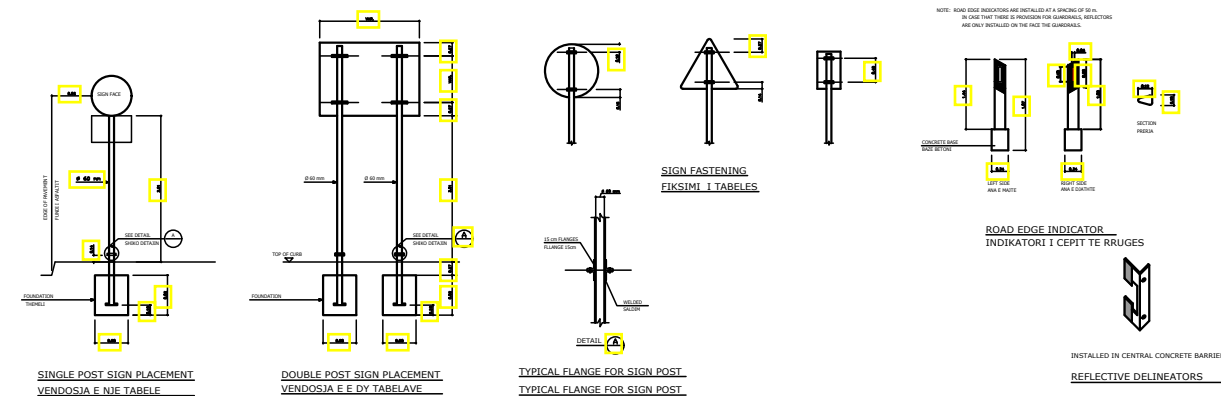


WARNING SIGN

Triangle: red reflective
Background: red reflective
Symbol: black
SHENJAT PARANDALUESË
Trekëndeshi: e kuqe reflektive
Sfondi: e kuqe reflektive
Simboli: zeze

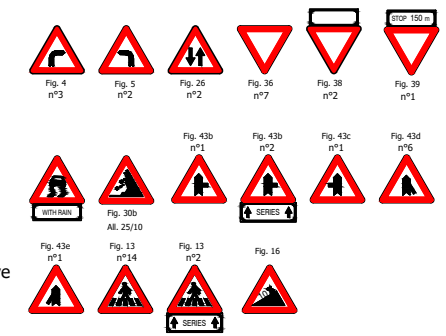


INFORMATION SIGN TABELAT INFORMUESE

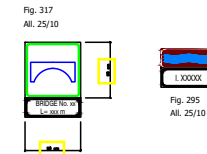

COMPLEMENTARY SIGN TABELAT PLOTESUESE



Sign: white reflective
Background: black
Tabela: e bardhe reflektive
Sfondi: e zeze

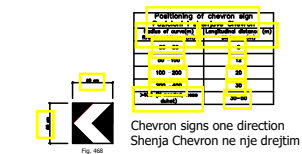


ADDITIONAL PANEL TABELAT SHITESË

Background: white reflective
Sfondi: e bardhe reflektive

**ARROW SIGN
TABELAT SHIGJETË**
Background: green reflective
Letter: black
Sfondi: jeshile reflektive
Teksti: e zeze

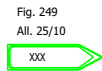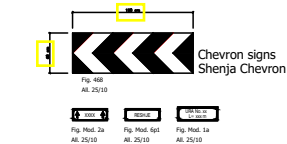

HORIZONTAL SIGN SINJALE HORIZONTALE

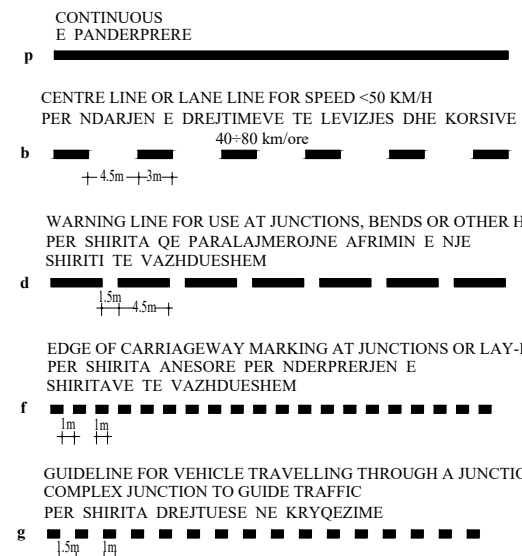

REPUBLIKA E SHQIPERISE
BASHKIA KRUIJE

"ERALD G" SHPK

PROJEKT ZBATIMI

"SISTEMIM-ASFALTIM I RRUGES "SHKOLLES",FSHATI
BORIZANE,NJA.THUMANE,KRUIJE

SINJALISTIKA

PROJEKTUES : "ERALD G " SHPK

SHKALLA 1: __

FLETA 11

202_