


AKSI
 Seksioni 21
 Progresivi: 0+200.00
 Shkalla: 1:250
 Kuota e Referimit: 130.00

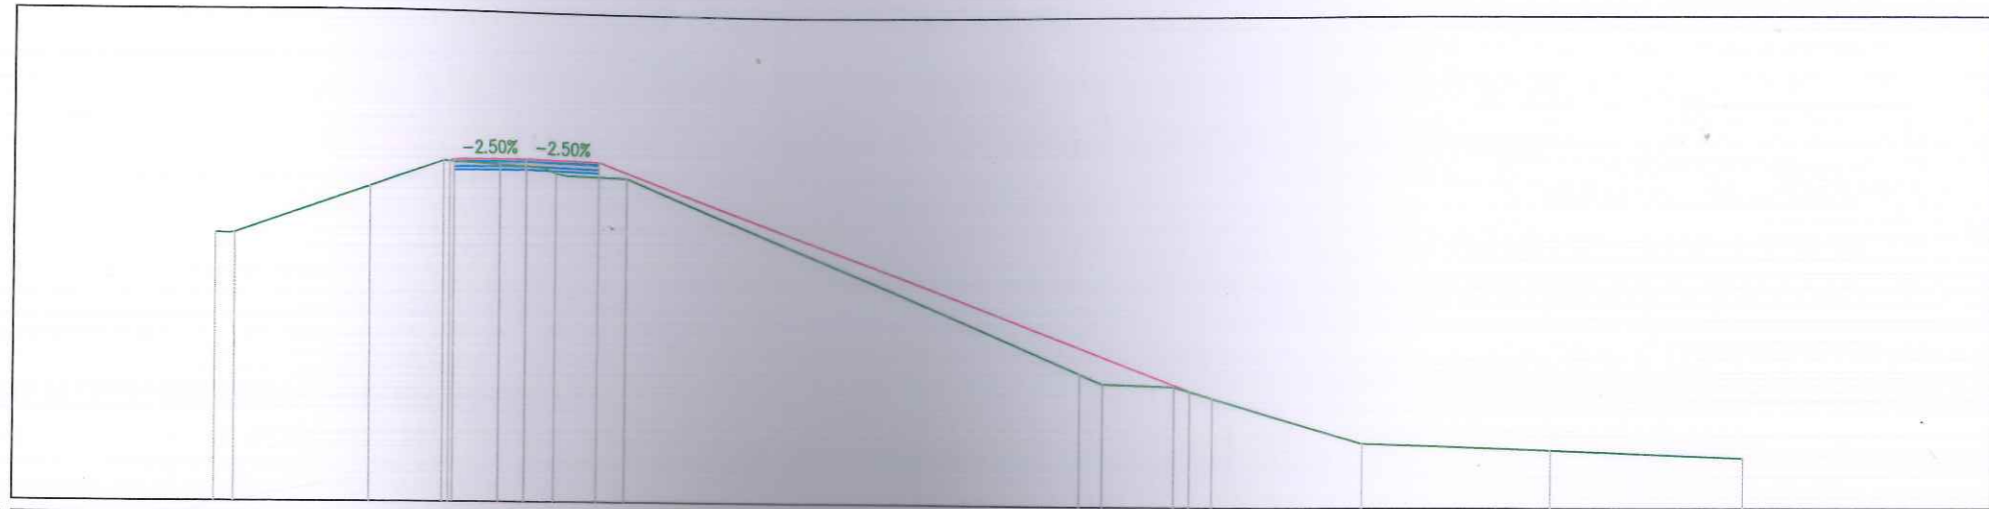

| | | | | | | | | | | | | | | | | | |
|------------------------------|--------|--------|--------|--------|--------|--------|--------|--------|--------|--------|--------|--------|--------|--------|--------|--------|--------|
| TERRENI PROGRESIV | 140.88 | 140.89 | 142.80 | 143.88 | 143.78 | 143.73 | 143.69 | 143.47 | 143.36 | 143.33 | 135.46 | 135.04 | 134.94 | 134.47 | 132.64 | 132.37 | 132.04 |
| KUOTA E TERRENIT | -12.61 | -11.86 | -6.43 | -3.43 | -1.09 | 0.00 | 0.89 | 1.23 | 1.77 | 4.15 | 23.09 | 24.09 | 27.14 | 28.76 | 35.05 | 42.77 | 50.60 |
| DISTANCA PJESORE E TERRENIT | 0.52 | 5.43 | 3.00 | 2.34 | 1.09 | 0.89 | 0.83 | 2.29 | 18.94 | 1.01 | 3.00 | 1.63 | 6.28 | 7.73 | 7.83 | | |
| PROGRESIVI I PROJEKTIT | | | | -3.19 | -3.00 | 0.00 | 3.00 | | | | | 27.80 | | | | | |
| KUOTA E PROJEKTIT | | | | 143.87 | 143.94 | 144.01 | 143.94 | | | | 134.75 | | | | | | |
| DISTANCA PJESORE E PROJEKTIT | | | | 3.00 | 3.00 | | 24.80 | | | | | | | | | | |

PROJEKTUES: "SUPER PROJEKT" shpk



ADMINISTRATORE: ALMA RUCI

Adresa:

Rruga: "Islam Alla", Pall. 124/1, Shk. 1, Ap. 1,
 Mbrapa Ekspozites Shqiperia Soc. Tirane
 Tel.: Mob: 042 42 70 32
 E mail: super_projekt@yahoo.com



INVESTITOR

BASHKIA KUÇOVE



Titulli i Projektit
 "Rehabilitimi i Digës Goraj ne NjA Goraj", Bashkia Kuçove

KUÇOVË, BASHKIA KUÇOVË

PROFILA TERTHORE TE DIGES

Faza

Projekt Zbatimi

Shenime:


LEGJENDA

Shkalla 1: 30

Formati A3

Viti: 2024

AKSI
 Seksioni 22
 Progresivi: 0+210.00
 Shkalla: 1:250
 Kuota e Referimit: 130.00

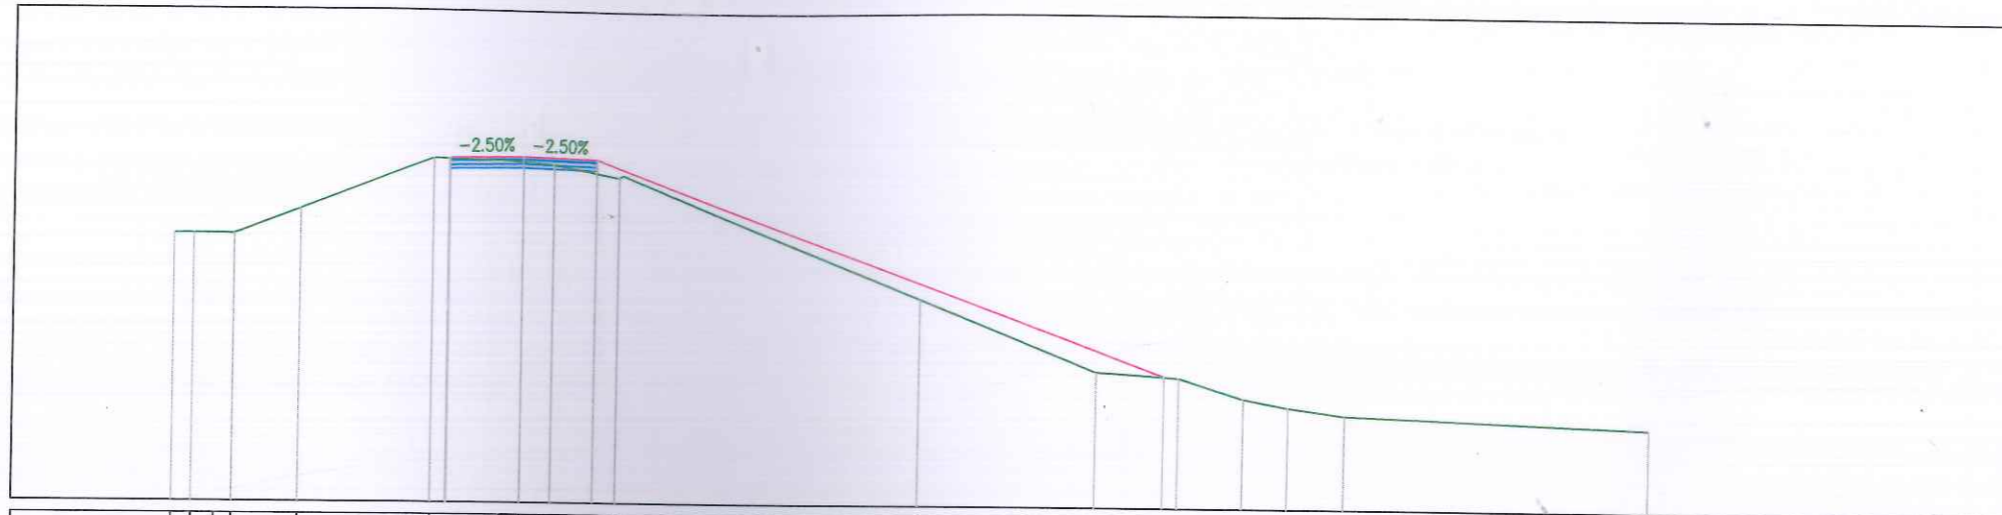

| | | | | | | | | | | | | | | | | | | |
|------------------------------|--------|--------|--------|--------|--------|--------|--------|--------|--------|--------|--------|--------|--------|--------|--------|--------|--------|--------|
| TERRENI PROGRESIV | -14.21 | -13.39 | -12.47 | -11.76 | -9.07 | -3.67 | -0.85 | 0.00 | 0.85 | 3.93 | 16.33 | 23.57 | 24.14 | 26.93 | 29.57 | 31.42 | 33.74 | 46.16 |
| KUOTA E TERRENIT | 140.87 | 140.86 | 140.85 | 140.84 | 141.87 | 143.97 | 143.92 | 143.86 | 143.80 | 143.27 | 138.41 | 135.50 | 135.48 | 135.30 | 134.47 | 134.13 | 133.81 | 133.36 |
| DISTANCA PJESORE E TERRENIT | | 0.82 | 0.93 | 2.68 | 5.40 | 2.82 | 0.85 | 0.85 | 2.67 | 12.21 | 7.23 | 0.37 | 2.79 | 2.64 | 1.85 | 2.31 | | 12.43 |
| PROGRESIVI I PROJEKTIT | | | | | | -3.05 | -3.00 | | 3.00 | | | | | 26.33 | | | | |
| KUOTA E PROJEKTIT | | | | | | 143.96 | 143.98 | 144.05 | 143.98 | | | | | 135.34 | | | | |
| DISTANCA PJESORE E PROJEKTIT | | | | | | 3.00 | 3.00 | | | 23.33 | | | | | | | | |

PROJEKTUES:"SUPER PROJEKT" shpk



ADMINISTRATORE : ALMA RUCI

Adresa:

Rruga "Islam Alla", Pall.124/I, Shk.F.Ap.1,
 Mbrapa Ekspozites Shqiperia Sot. Tirane
 Tel.: Mob: 042 42 70 32
 E mail: super_projekt@yahoo.com



INVESTITOR :

"BASHKIA KUÇOVE"



Titulli i Projektit :

"Rehabilitimi i Diges Goraj ne Nj.A Goraj", Bashkia Kucove

KUCOVE, BASHKIA KUÇOVE

PROFILA TERTHORE TE DIGES

Faza

Projekt Zbatimi

Shenime:

LEGJENDA

Shkalla

1: 30


Formati

A3

Viti :

2024

AKSI
 Seksioni 23
 Progresivi: 0+220.00
 Shkalla: 1:250
 Kuota e Referimit: 130.00

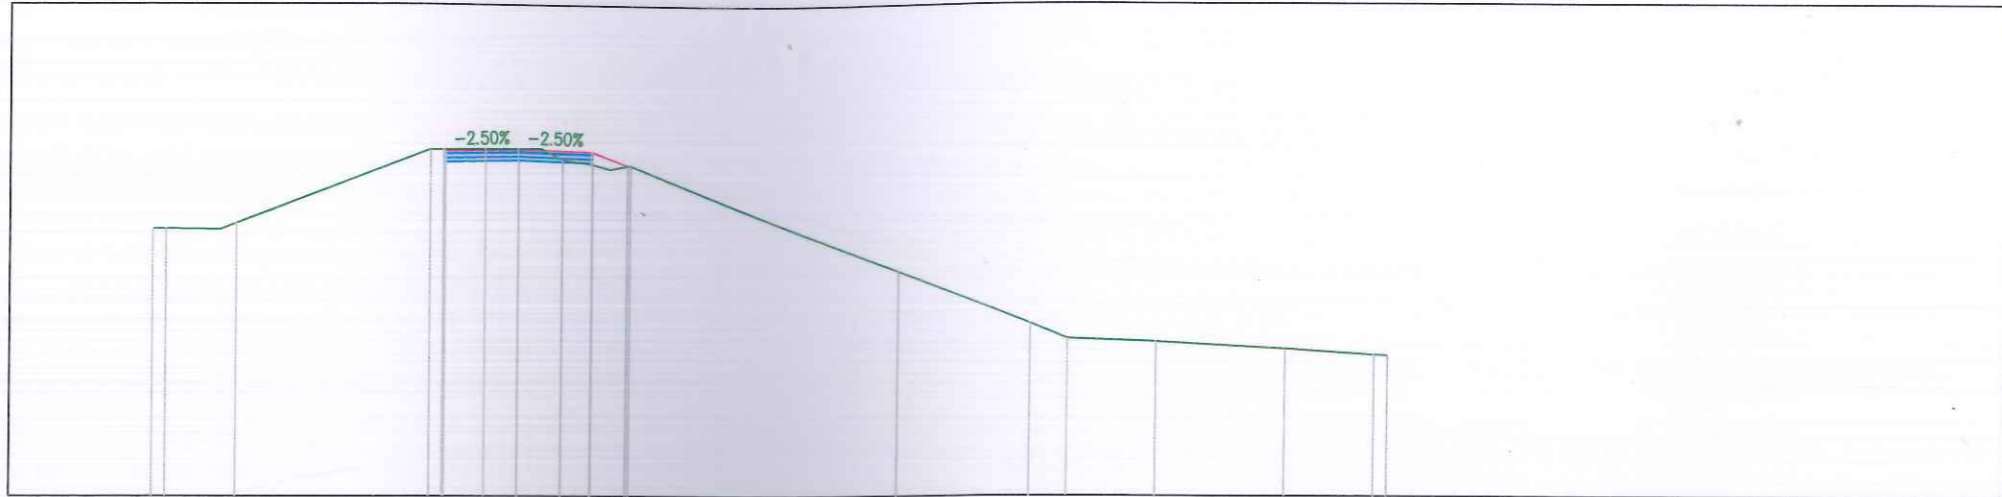

| | | | | | | | | | | | | | | | | | | | |
|------------------------------|--------|--------|--------|--------|--------|--------|--------|--------|--------|--------|--------|--------|--------|--------|--------|--------|--------|--------|--------|
| TERRENI PROGRESIV | -14.89 | -14.35 | -12.09 | -11.47 | -3.63 | -1.36 | 0.00 | 0.93 | 1.81 | 3.03 | 3.79 | 4.59 | 15.56 | 20.96 | 22.48 | 26.08 | 31.34 | 34.98 | 35.51 |
| KUOTA E TERRENIT | 140.86 | 140.86 | 140.83 | 141.07 | 144.09 | 144.12 | 144.13 | 144.14 | 143.71 | 143.52 | 143.33 | 143.50 | 139.16 | 137.01 | 136.39 | 136.26 | 135.97 | 135.74 | 135.69 |
| DISTANCA PJESORE E TERRENIT | 0.53 | 2.19 | 0.82 | 7.65 | 2.27 | 1.36 | 0.93 | 0.88 | 1.22 | 0.76 | 0.79 | 10.97 | 5.40 | 1.53 | 3.40 | 5.14 | 3.38 | | |
| PROGRESIVI I PROJEKTIT | | | | | -3.07 | -3.00 | | | | 3.00 | 4.47 | | | | | | | | |
| KUOTA E PROJEKTIT | | | | | 144.09 | 144.02 | 144.09 | | | 144.02 | 143.48 | | | | | | | | |
| DISTANCA PJESORE E PROJEKTIT | | | | | 3.00 | 3.00 | 3.00 | | | 1.47 | | | | | | | | | |

PROJEKTUES: "SUPER PROJEKT" shpk



ADMINISTRATORE: ALMA RUCI

Adresa:

Rruga "Islam Allai", Pall. 124/1 Shk. 1, Ap. 1
 Mbrapa Ekspozites Shqiperia Sot, Tirane
 Tel.: Mob: 042 42 70 32
 E mail: super_projekt@yahoo.com



INVESTITOR:

BASHKIA KUÇOVE



Titulli i Projektit:

"Rehabilitimi i Diges Goraj ne Nj A Goraj", Bashkia Kucove

KUCOVE, BASHKIA KUÇOVE

PROFILA TERTHORE TE DIGES

Faza

Projekt Zbatimi

Shenime:


LEGJENDA

Shkalla 1: 30

Formati A3

Viti: 2024

4KS/
 Seksioni 25
 Progresivi: 0+230.71
 Shkalla: 1:250
 Kuota e Referimit: 130.00

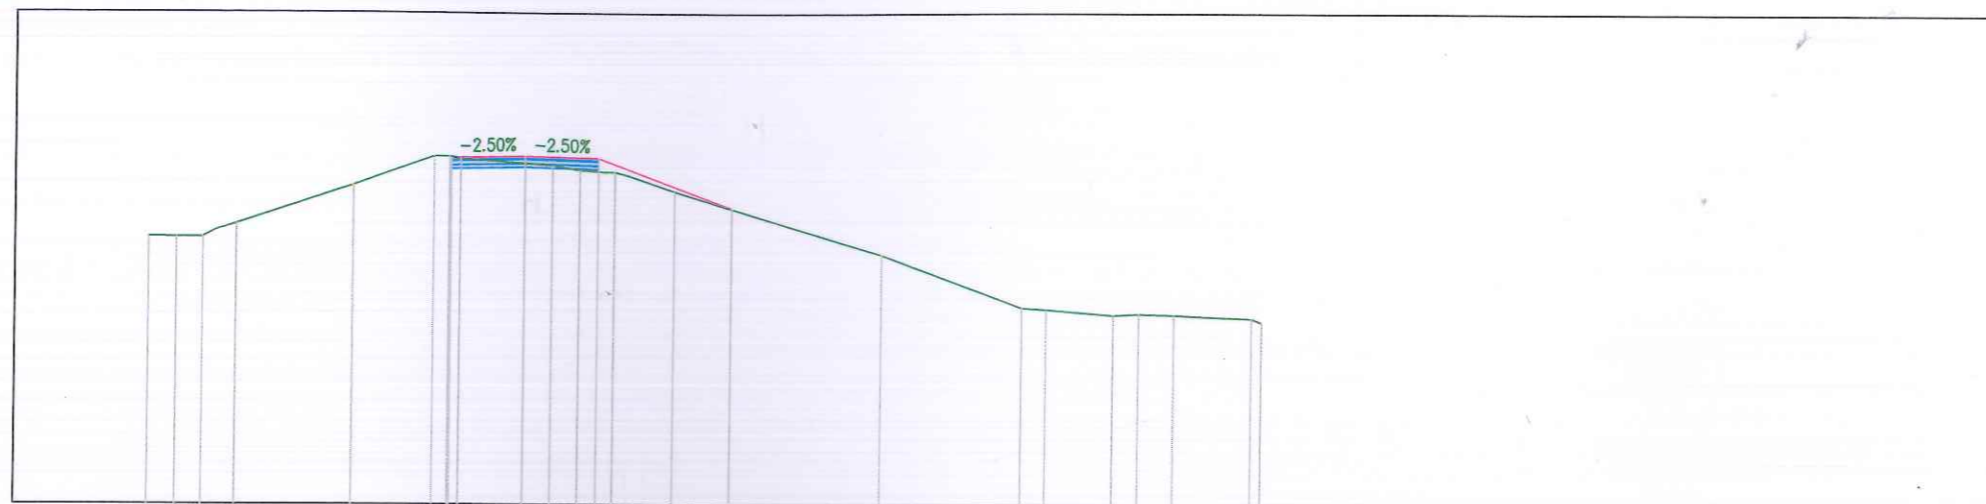

| | | | | | | | | | | | | | | | | | | | | | | | | |
|-------------------------------|--------|--------|--------|--------|--------|--------|--------|--------|--------|--------|--------|--------|--------|--------|--------|--------|--------|--------|--------|--------|--------|--------|--------|--------|
| TERRENI PROGRESIV | -15.29 | -15.07 | -14.14 | -13.08 | -12.52 | -11.72 | -6.98 | -3.70 | -2.82 | 0.00 | 1.12 | 2.24 | 3.22 | 4.25 | 6.10 | 14.57 | 20.32 | 21.32 | 24.05 | 25.04 | 26.51 | 27.50 | 29.67 | 30.08 |
| KUOTA E TERRENIT | 140.85 | 140.85 | 140.84 | 140.84 | 141.13 | 141.38 | 142.95 | 144.14 | 144.05 | 143.88 | 143.80 | 143.59 | 143.53 | 143.38 | 142.76 | 140.18 | 138.02 | 137.95 | 137.72 | 137.78 | 137.75 | 137.68 | 137.60 | 137.44 |
| DISTANCA PJESORE E TERRENIT | | 0.93 | 1.07 | 0.26 | 0.79 | 4.74 | 3.28 | 0.87 | 2.82 | 1.12 | 1.12 | 0.98 | 0.38 | 1.86 | 8.47 | 5.75 | 1.00 | 2.73 | 0.88 | 1.42 | 0.99 | 2.17 | | |
| PROGRESIVI I PROJEKTTIT | | | | | | | | -3.08 | -3.00 | | | 3.00 | | | 8.45 | | | | | | | | | |
| KUOTA E PROJEKTTIT | | | | | | | | 144.14 | 144.06 | 144.14 | 144.06 | 144.06 | 142.04 | | | | | | | | | | | |
| DISTANCA PJESORE E PROJEKTTIT | | | | | | | | 3.00 | 3.00 | | 5.45 | | | | | | | | | | | | | |

PROJEKTUES: "SUPER PROJEKT" shpk



ADMINISTRATORE : ALMA RUCI

Adresa:

Rruga : "Islam Alla", Pall. 124/1, Shk. 1, Ap. 1
 Mbrapa Ekspozites Shqiperia Sot, Tirane
 Tel.: Mob: 042 42 70 32
 E mail: super_projekt@yahoo.com



INVESTITOR :

"BASHKIA KUÇOVE"



Titulli i Projektit :

"Rehabilitimi i Diges Goraj ne NjA Goraj", Bashkia Kucove

KUCOVE, BASHKIA KUÇOVE

PROFILA TERTHORE TE DIGES

Faza

Projekt Zbatimi

Shenime:

LEGJENDA

Shkalla

1: 30

Formati


A3

Viti :

2024

PROFILI GJATESOR RRUGA

NIVELETA

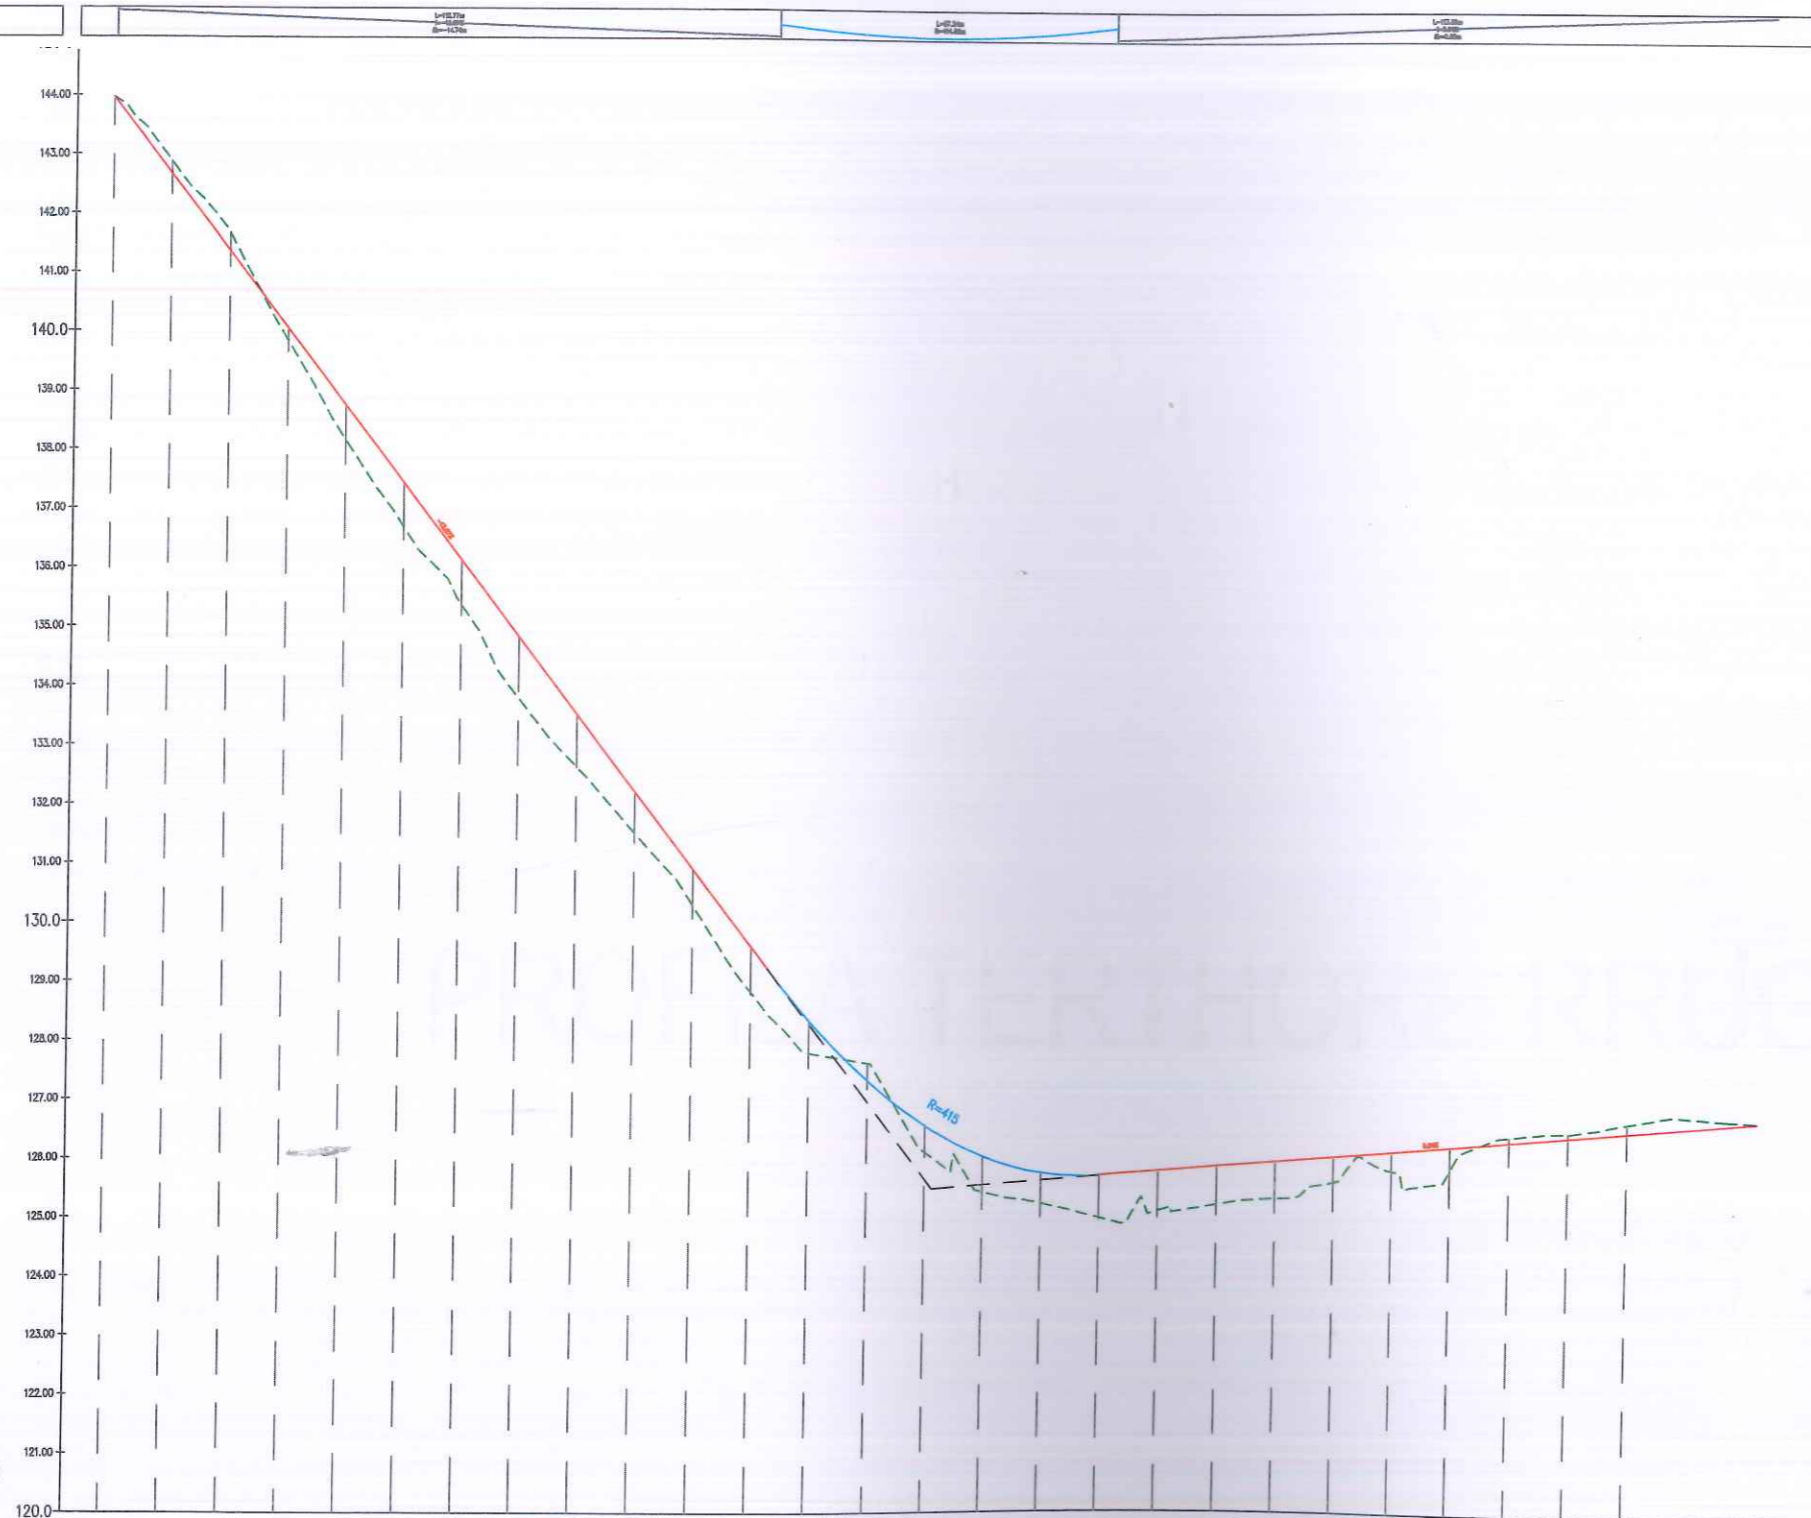

AKSI I RRUGES - (2)
: 250:25
: 120.00

| NUMRI I SEKSIONIT | 1 | 2 | 3 | 4 | 5 | 6 | 7 | 8 | 9 | 10 | 11 | 12 | 13 | 14 | 15 | 16 | 17 | 18 | 19 | 20 | 21 | 22 | 23 | 24 | 25 | 26 | 27 | 28 | 29 | 30 | |
|---------------------|--|---|---|---|---|---|---|---|---|----|----|----|----|----|----|----|----|----|----|----|----|----|----|----|----|----|----|----|----|----|--|
| DISTANCA PROGRESIVE | | | | | | | | | | | | | | | | | | | | | | | | | | | | | | | |
| DISTANCA PUESORE | | | | | | | | | | | | | | | | | | | | | | | | | | | | | | | |
| KUOTA E PROJEKTI | | | | | | | | | | | | | | | | | | | | | | | | | | | | | | | |
| KUOTA E TERRENT | | | | | | | | | | | | | | | | | | | | | | | | | | | | | | | |
| DIFERENCA E KUOTAVE | | | | | | | | | | | | | | | | | | | | | | | | | | | | | | | |
| KTHESAT HORIZONTALE | [Diagram showing horizontal curve segments with labels like 'R=415', 'R=1000', etc.] | | | | | | | | | | | | | | | | | | | | | | | | | | | | | | |
| KILOMETRAZHI | [Scale bar and distance markers] | | | | | | | | | | | | | | | | | | | | | | | | | | | | | | |

PROJEKTUES: "SUPER PROJEKT" shpk



ADMINISTRATORE : ALMA RUCI

Adresa:

Rruga : "Islam All" Pall. 1241, Shk. 1, Ap. 1
Mbrapa Ekspozites Shqipëria Sol. Tirane
Tel.: Mob: 042 42 70 32
E mail: super_projekt@yahoo.com



INVESTITOR:

"BASHKIA KUCOVE"



Titulli i Projektit:
"Rehabilitimi i Diges Goraj ne Nj.A Goraj", Bashkia Kucove

KUCOVE, BASHKIA KUCOVE

PROFIL GJATESOR I RRUGES


Faza

Projekt Zbatimi

| | | |
|----------|---------|--------|
| Shenime: | Shkalla | 1: 125 |
| LEGJENDA | Formati | A3 |
| | Viti: | 2024 |

PROFILA TERTHORE RRUGA

Profili terthor TIP i rruges SH- 1:50

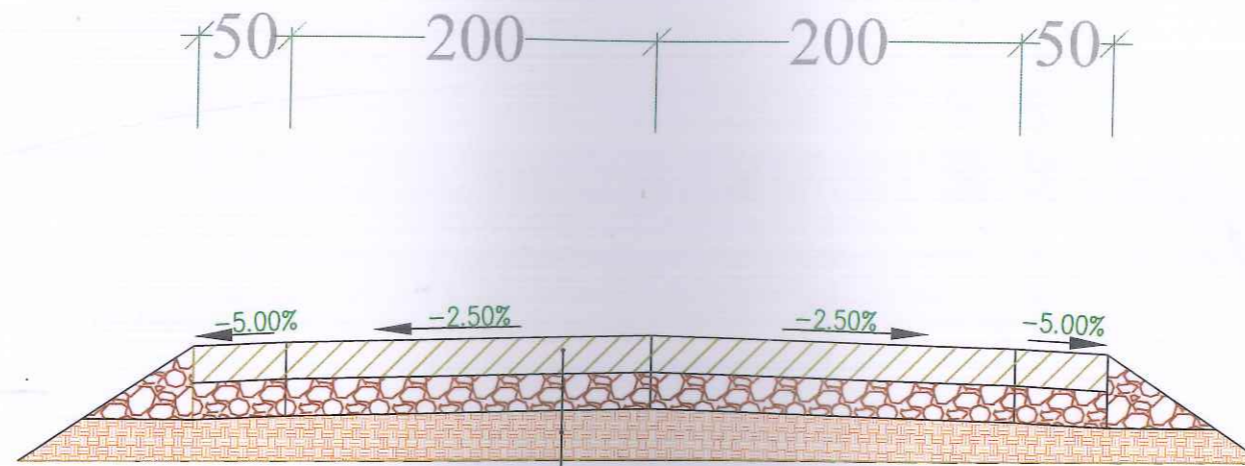

| |
|---------------------------|
| Shtrese stabilizanti 20cm |
| Shtrese cakell 20 cm |
| Dhe natyral |

PROJEKTUES: "SUPER PROJEKT" shpk



ADMINISTRATORE : ALMA RUCI

Adresa:

Rruga : "Islam Alla", Pall.124/1, Shk.1, Ap.
Mbrapa Ekspozites Shqiperia Sot, Tirane
Tel.: Mob: 042 42 70 32
E mail: super_projekt@yahoo.com



INVESTITOR :

BASHKIA KUCOVE "



Titulli i Projektit :

"Rehabilitimi i Diges Goraj ne Nj.A Goraj", Bashkia Kucove

KUCOVE, BASHKIA KUCOVE

PROFILI TERTHOR TIP I RRUGES

Faza

Projekt Zbatimi

Shenime:


LEGJENDA

Shkalla 1: 40


Formati A3

Viti : 2024

AKSI I RRUGES
 Seksioni 2
 Progresivi: 0+010.00
 Shkalla: 1:250
 Kuota e Referimit: 140.00

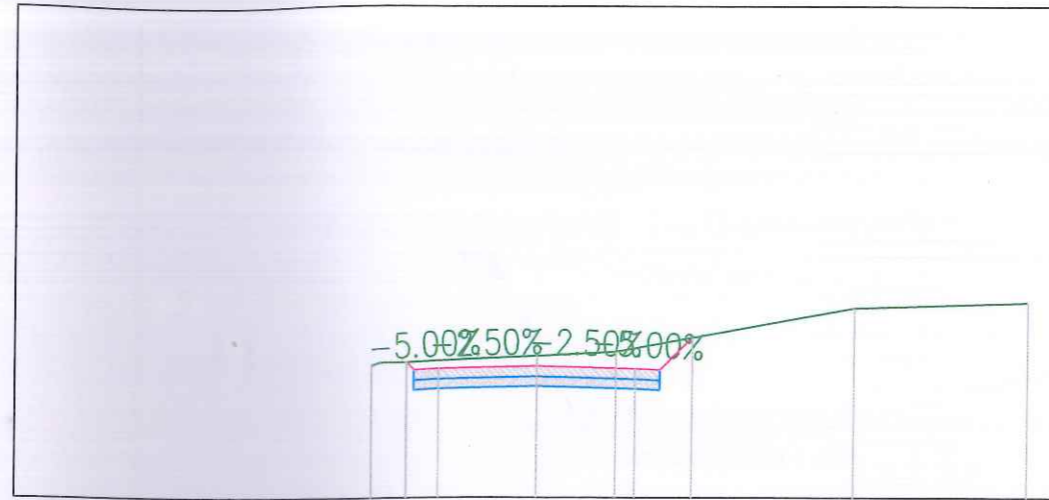


| | | | | | | | |
|------------------------------|--------|--------|--------|--------|--------|--------|--------|
| TERRENI PROGRESIV | -3.38 | -3.19 | -2.64 | 0.00 | 1.61 | 6.46 | 10.00 |
| KUOTA E TERRENIT | 142.67 | 142.74 | 142.74 | 142.87 | 142.96 | 143.84 | 143.96 |
| DISTANCA PJESORE E TERRENIT | | 0.54 | 2.64 | 1.61 | 4.85 | 3.54 | |
| PROGRESIVI I PROJEKTIT | -2.66 | -2.50 | -2.00 | 2.00 | 2.50 | 3.16 | |
| KUOTA E PROJEKTIT | 142.74 | 142.58 | 142.61 | 142.66 | 142.61 | 142.58 | 143.24 |
| DISTANCA PJESORE E PROJEKTIT | | 0.50 | 2.00 | 2.00 | 0.50 | 0.66 | |

PROJEKTUES: "SUPER PROJEKT" shpk

 ADMINISTRATORE: ALMA RUCI

Adresa:
 Rruga "Islam Alla" Pall. 124/1, Shk. 1, Apd.
 Mbrapa Ekspozites Shqiperia Sot. Tirane
 Tel.: Mob: 042 42 70 32
 E mail: super_projekt@yahoo.com



INVESTITOR
 "BASHKIA KUCOVE"


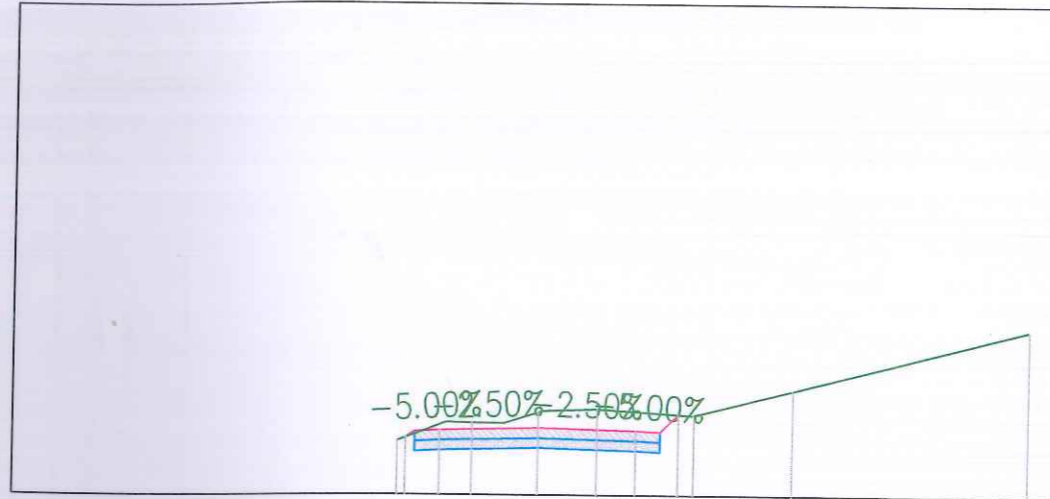
Titulli i Projektit:
 "Rehabilitimi i Diges Goraj ne Nj, A Goraj", Bashkia Kucove
 KUCOVE, BASHKIA KUCOVE
 PROFILA TERTHORE TE RRUGES

Faza
 Projekt Zbatimi

Shenime:
 LEGJENDA

Shkalla 1:15
 Formati A3
 Viti 2024

AKSI I RRUGES
 Seksioni 3
 Progresivi: 0+020.00
 Shkalla: 1:250
 Kuota e Referimit: 140.00



| | | | | | | | | | | |
|------------------------------|--------|--------|--------|--------|--------|--------|--------|--------|--------|------|
| TERRENI PROGRESIV | -2.85 | -1.86 | -1.34 | -0.66 | 0.00 | 1.21 | 3.18 | 5.20 | 10.00 | |
| KUOTA E TERRENIT | 141.09 | 141.47 | 141.46 | 141.46 | 141.67 | 141.74 | 141.61 | 142.13 | 143.37 | |
| DISTANCA PJESORE E TERRENIT | | | 0.99 | 0.52 | 0.68 | 0.66 | 1.09 | 1.98 | 2.02 | 4.80 |
| PROGRESIVI I PROJEKTIT | -2.69 | -2.50 | -2.00 | | 2.00 | 2.50 | 2.86 | | | |
| KUOTA E PROJEKTIT | 141.15 | 141.27 | 141.30 | 141.35 | 141.30 | 141.27 | 141.64 | | | |
| DISTANCA PJESORE E PROJEKTIT | 0.50 | 2.00 | 2.00 | 0.50 | 0.56 | | | | | |

PROJEKTUES: "SUPER PROJEKT" shpk



Adresa:

Rruga: "Islam Alla", Pall. 1200, Shtet. 1, Ap. 1
 Mbrapa Ekspozites Shqiptare, Sot, Tirane
 Tel.: Mob: 042 42 70 32
 E mail: super_projekt@yahoo.com



INVESTITOR:

"BASHKIA KUCOVE"



Titulli i Projektit:

"Rehabilitimi i Diges Goraj ne NjA Goraj", Bashkia Kucove

KUCOVE, BASHKIA KUCOVE

PROFILA TERTHORE TE RRUGES

Faza

Projekt Zbatimi

Shenime:

LEGJENDA

Shkalla 1:15

Formati A3

Viti: 2024

ADMINISTRATORE: ALMA RUCI


AKSI I RRUGES

Seksioni 4

Progresivi: 0+030.00

Shkalla: 1:250

Kuota e Referimit: 130.00

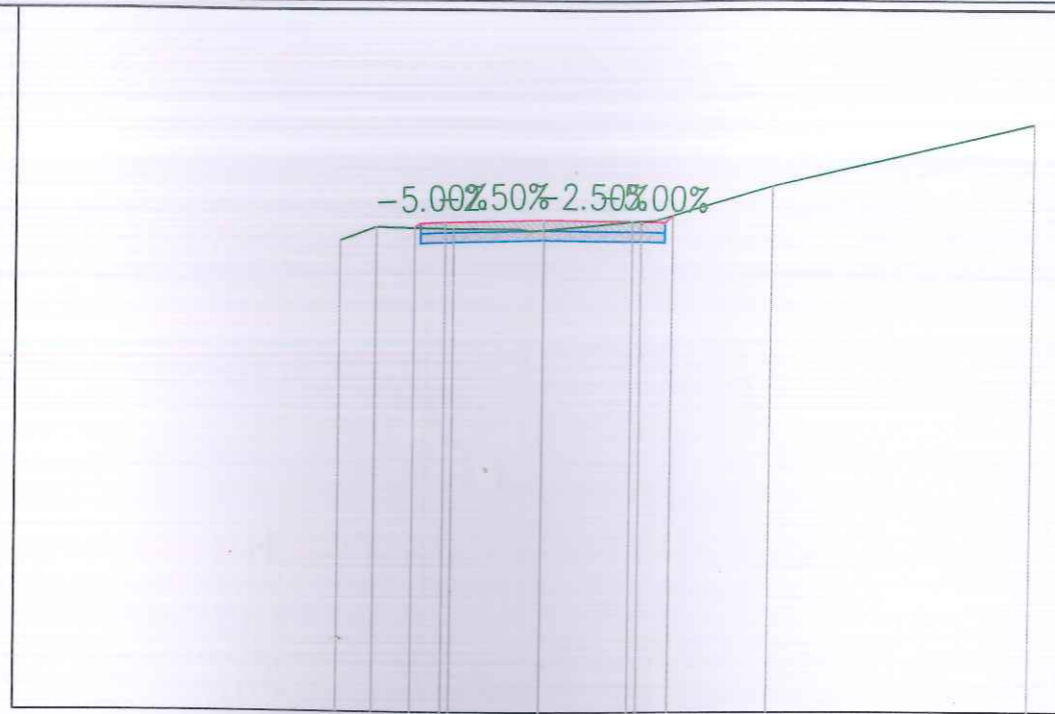

| | | | | | | | |
|------------------------------|--------|--------|--------|--------|--------|--------|--------|
| TERRENI PROGRESIV | -4.14 | -3.40 | -1.82 | 0.00 | 1.82 | 4.69 | 10.00 |
| KUOTA E TERRENIT | 139.61 | 139.90 | 139.88 | 139.85 | 140.00 | 140.70 | 141.97 |
| DISTANCA PJESORE E TERRENIT | 0.74 | 1.57 | 1.35 | 1.82 | 2.38 | 5.31 | |
| PROGRESIVI I PROJEKTIT | -2.62 | -2.50 | -2.00 | 0.00 | 2.00 | 2.50 | 2.65 |
| KUOTA E PROJEKTIT | 139.89 | 139.97 | 139.99 | 140.04 | 139.99 | 139.97 | 140.12 |
| DISTANCA PJESORE E PROJEKTIT | 0.50 | 2.00 | 2.00 | 0.50 | | | |

PROJEKTUES: "SUPER PROJEKT" shpk



ADMINISTRATORE : ALMA RUCI

Adresa:

Rruga : "Islam Alla" Pall. J24/1. Shk. I Aq. 1.
Mbrapa Ekspozites Shqiperia Soc. Tirme
Tel.: Mob: 04242 70 52
E mail: super_projekt@yahoo.com



INVESTITOR:

"BASHKIA KUÇOVE"



Titulli i Projektit:

"Rehabilitimi i Diges Goraj ne Nj.A Goraj", Bashkia Kucove

KUCOVE, BASHKIA KUCOVE

PROFILA TERTHORE TE RRUGES

Faza

Projekt Zbatimi

Shenime:

LEGJENDA

Shkalla 1:15

Formati A3

Viti: 2024


AKSI I RRUGES

Seksioni 5

Progresivi: 0+040.00

Shkalla: 1:250

Kuota e Referimit: 130.00

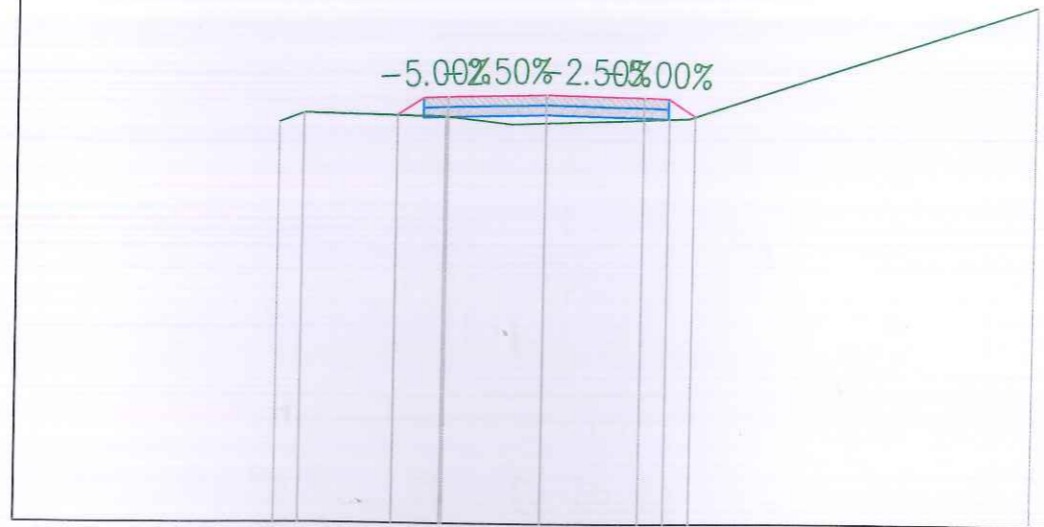

| | | | | | | | |
|------------------------------|--------|--------|--------|--------|--------|--------|--------|
| TERRENI PROGRESIV | -5.43 | -4.94 | -2.04 | -0.70 | 0.00 | 2.52 | 10.00 |
| KUOTA E TERRENIT | 138.15 | 138.34 | 138.29 | 138.15 | 138.17 | 138.25 | 140.58 |
| DISTANCA PJESORE E TERRENIT | 0.49 | 2.42 | 1.34 | 0.70 | 2.52 | 7.06 | |
| PROGRESIVI I PROJEKTIT | -3.03 | -2.50 | -2.00 | 2.00 | 2.50 | 3.05 | |
| KUOTA E PROJEKTIT | 138.31 | 138.66 | 138.69 | 138.74 | 138.69 | 138.66 | 138.30 |
| DISTANCA PJESORE E PROJEKTIT | 0.53 | 0.50 | 2.00 | 2.00 | 0.50 | 0.55 | |

PROJEKTUES: "SUPER PROJEKT" shpk



ADMINISTRATORE: ALMA RUCI

Adresa:

Rruga "Islam Alla" Pall. 12471 Shk. I Ap. 1.
Mbrapa Ekspozites Shqiperia Sor. Tirane
Tel.: Mob: 042 42 70 32
E mail: super_projekt@yahoo.com



INVESTITOR:

"BASHKIA KUCOVE"



Titulli i Projektit:

"Rehabilitimi i Diges Goraj ne NjA Goraj", Bashkia Kucove

KUCOVE, BASHKIA KUCOVE

PROFILA TERTHORE TE RRUGES

Faza

Projekt Zbatimi

Shenime:

LEGJENDA

Shkalla 1:15

Formati A3

Viti: 2024


AKSI I RRUGES

Seksioni 6

Progresivi: 0+050.00

Shkalla: 1:250

Kuota e Referimit: 130.00

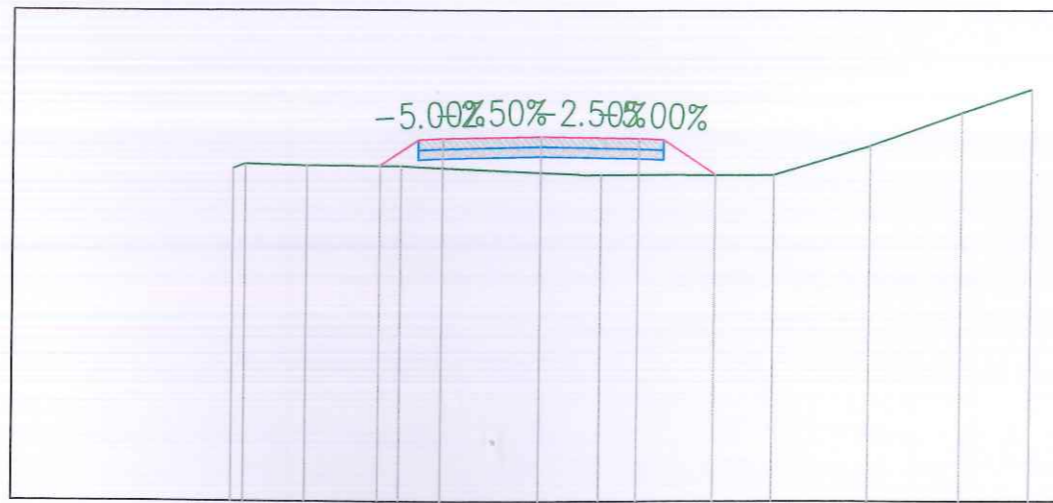

| | | | | | | | | | | | |
|------------------------------|--------|--------|--------|--------|--------|--------|--------|--------|--------|--------|--------|
| TERRENI PROGRESIV | -6.28 | -6.02 | -4.77 | -2.86 | 0.00 | 0.59 | 1.23 | 4.76 | 6.71 | 8.58 | 10.00 |
| KUOTA E TERRENIT | 136.78 | 136.87 | 136.83 | 136.83 | 136.70 | 136.67 | 136.65 | 136.64 | 137.24 | 137.91 | 138.39 |
| DISTANCA PJESORE E TERRENIT | | 1.25 | 1.91 | 2.86 | 0.59 | 3.53 | 1.95 | 1.87 | 1.42 | | |
| PROGRESIVI I PROJEKTIT | | | -3.29 | -2.50 | -2.00 | 2.00 | 2.50 | 3.56 | | | |
| KUOTA E PROJEKTIT | | | 136.83 | 137.35 | 137.38 | 137.43 | 137.38 | 137.35 | 136.65 | | |
| DISTANCA PJESORE E PROJEKTIT | | | 0.79 | 0.50 | 2.00 | 2.00 | 0.50 | 1.06 | | | |

PROJEKTUES: "SUPER PROJEKT" shpk



ADMINISTRATORE: ALMA RUCI

Adresa:

Rruga "Islam Alla" Pall. 324/1, Shk. 1, Pr. 1
Mbrapa Ekspozites Shqiperia Sot, Tirane
Tel.: Mob: 042 42 70 32
E mail: super_projekt@yahoo.com



INVESTITOR:

"BASHKIA KUÇOVË"



Titulli i Projektit:

"Rehabilitimi i Diges Goraj ne Nj.A Goraj", Bashkia Kucove

KUCOVE, BASHKIA KUÇOVË

PROFILA TERTHORE TE RRUGES

Faza

Projekt Zbatimi

Shenime:


LEGJENDA

Shkalla 1:15

Formati A3

Viti: 2024

AKSI I RRUGES
 Seksioni 7
 Progresivi: 0+060.00
 Shkalla: 1:250
 Kuota e Referimit: 130.00

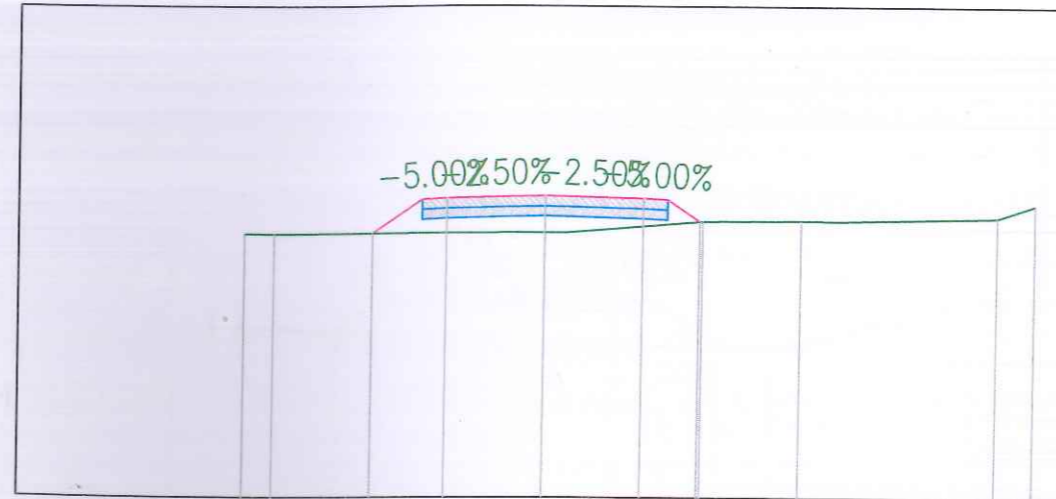

| | | | | | | | | | | |
|------------------------------|--------|--------|--------|--------|--------|--------|--------|--------|--------|--------|
| TERRENI PROGRESIV | -6.14 | -6.12 | -5.54 | | 0.00 | 3.22 | 5.23 | 6.08 | 9.23 | 10.00 |
| KUOTA E TERRENIT | 135.36 | 135.37 | 135.36 | | 135.38 | 135.62 | 135.63 | 135.63 | 135.71 | 135.96 |
| DISTANCA PJESORE E TERRENIT | | | 5.54 | | | 2.74 | 2.01 | 0.81 | 3.15 | 0.77 |
| PROGRESIVI I PROJEKTIT | | | -3.52 | -2.50 | -2.00 | 0.00 | 2.00 | 2.50 | 3.16 | |
| KUOTA E PROJEKTIT | | 135.37 | 136.05 | 136.07 | 136.12 | 136.07 | 136.05 | 135.61 | | |
| DISTANCA PJESORE E PROJEKTIT | | 1.02 | 0.50 | 2.00 | 2.00 | 0.50 | 0.66 | | | |

PROJEKTUES: "SUPER PROJEKT" shpk



ADMINISTRATORE: ALMA RUCI

Adresa:

Rruga: "Islam Alla" Pall. 124/1 Shk. 1 Ap. 1
 Mbrapa Ekspozites Shqiptare Str. Tirane
 Tel.: Mob: 042 42 70 32
 E mail: super_projekt@yahoo.com 410003P



INVESTITOR:

"BASHKIA KUÇOVE"





Titulli i Projektit:

"Rehabilitimi i Diges Goraj ne Nj A Goraj", Bashkia Kucove

KUCOVE, BASHKIA KUCOVE

PROFILA TERTHORE TE RRUGES

Faza

Projekt Zbatimi

Shenime:

LEGJENDA

Shkalla 1:15

Formati A3

Viti: 2024

AKSI I RRUGES
 Seksioni 8
 Progresivi: 0+070.00
 Shkalla: 1:250
 Kuota e Referimit: 130.00



| | | | | | | |
|------------------------------|--------|--------|--------|--------|--------|--------|
| TERRENI PROGRESIV | -6.97 | 0.00 | 3.74 | 5.20 | 5.84 | 10.00 |
| KUOTA E TERRENIT | 134.11 | 133.80 | 133.63 | 133.67 | 133.71 | 134.71 |
| DISTANCA PJESORE E TERRENIT | 6.97 | 3.74 | 1.46 | 0.64 | 4.16 | |
| PROGRESIVI I PROJEKTIT | -3.67 | -2.50 | -2.00 | 2.00 | 2.50 | 4.15 |
| KUOTA E PROJEKTIT | 133.96 | 134.74 | 134.77 | 134.82 | 134.77 | 134.74 |
| DISTANCA PJESORE E PROJEKTIT | 1.17 | 0.50 | 2.00 | 2.00 | 0.50 | 1.65 |

PROJEKTUES: "SUPER PROJEKT" shpk



Adresa:

Rruga "Islam Alla", Pall. 12471, Shk. 1, Ap. 1,
 Mbrapa Ekspozites Shqiptare, Sec. Tirane
 Tel.: Mob: 042 42 70 32
 E mail: super_projekt@yahoo.com



INVESTITOR:

"BASHKIA KUCOVE"



Titulli i Projektit:

"Rehabilitimi i Diges Goraj ne Nj.A Goraj", Bashkia Kucove

KUCOVE, BASHKIA KUCOVE

PROFILA TERTHORE TE RRUGES

Faza

Projekt Zbatimi

Shenime:

LEGJENDA

Shkalla 1:15

Formati A3

Viti: 2024

ADMINISTRATORE: ALMA RUCI


AKSI I RRUGES

Seksioni 9

Progresivi: 0+080.00

Shkalla: 1:250

Kuota e Referimit: 130.00

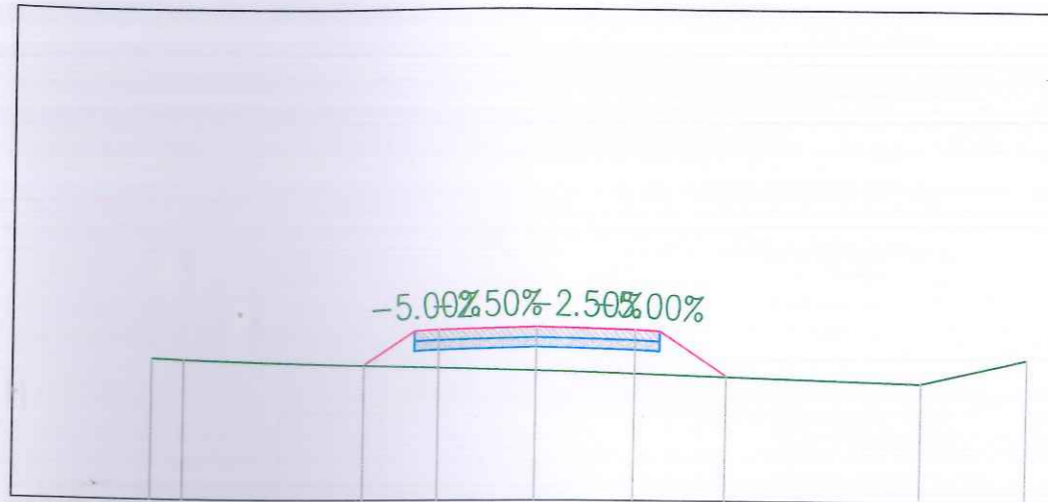

| | | | | | | | |
|------------------------------|--------|--------|--------|--------|--------|--------|------|
| TERRENI PROGRESIV | -7.89 | -7.23 | 0.00 | 7.85 | 10.00 | | |
| KUOTA E TERRENIT | 132.88 | 132.85 | 132.64 | 132.41 | 132.92 | | |
| DISTANCA PJESORE E TERRENIT | 0.66 | 7.23 | | 7.85 | 2.15 | | |
| PROGRESIVI I PROJEKTIT | | -3.54 | -2.50 | -2.00 | 2.00 | 2.50 | 3.86 |
| KUOTA E PROJEKTIT | | 132.74 | 133.43 | 133.46 | 133.43 | 132.52 | |
| DISTANCA PJESORE E PROJEKTIT | | 1.04 | 0.50 | 2.00 | 2.00 | 0.50 | 1.36 |

PROJEKTUES: "SUPER PROJEKT" shpk



ADMINISTRATORE: ALMA RUCI

Adresa:

Rruga "Islam Alla", Pall. 124/1, Shk. 11, Ap. 11003P
Mbrapa Ekspozites Shqiptare Sot. Tirane
Tel.: Mob: 042 42 70 32
E mail: super_projekt@yahoo.com



INVESTITOR:

"BASHKIA KUCOVE"



Titulli i Projektit:

"Rehabilitimi i Diges Goraj ne NjA Goraj", Bashkia Kucove

KUCOVE, BASHKIA KUCOVE

PROFILA TERTHORE TE RRUGES

Faza

Projekt Zbatimi

Shenime:

LEGJENDA

Shkalla 1:15

Formati A3

Viti: 2024

AKSI I RRUGES
 Seksioni 10
 Progresivi: 0+090.00
 Shkalla: 1:250
 Kuota e Referimit: 130.00



| | | | | | | | |
|------------------------------|--------|--------|--------|--------|--------|--------|--------|
| TERRENI PROGRESIV | -5.26 | 0.00 | 3.70 | 8.88 | 10.00 | | |
| KUOTA E TERRENIT | 131.49 | 131.52 | 131.55 | 131.60 | 131.91 | | |
| DISTANCA PJESORE E TERRENIT | 5.26 | 3.70 | 5.19 | 1.12 | | | |
| PROGRESIVI I PROJEKTIT | -3.44 | -2.50 | -2.00 | 0.00 | 2.00 | 2.50 | 3.37 |
| KUOTA E PROJEKTIT | 131.50 | 132.13 | 132.15 | 132.20 | 132.15 | 132.13 | 131.55 |
| DISTANCA PJESORE E PROJEKTIT | 0.94 | 0.50 | 2.00 | 2.00 | 0.50 | 0.87 | |

PROJEKTUES:"SUPER PROJEKT" shpk



ADMINISTRATORE : ALMA RUCI

Adresa:
 Rruga : "Islam Alla" Pall.124/1 Shk.1.Ap.1.
 Mbrapa Ekspozites Shqiperia Sot, Tirane
 Tel.: Mob: 042 42 70 32
 E mail: super_projekt@yahoo.com



INVESTITOR :
 "BASHKIA KUCOVE"
 KUCOVE, BASHKIA KUCOVE



Titulli i Projektit :
 "Rehabilitimi i Diges Goraj ne Nj.A Goraj", Bashkia Kucove

KUCOVE, BASHKIA KUCOVE

PROFILA TERTHORE TE RRUGES

Faza
 Projekt Zbatimi

Shenime:
 LEGJENDA

Shkalla 1:15
 Formati A3
 Viti : 2024


AKSI I RRUGES

Seksioni 11

Progresivi: 0+100.00

Shkalla: 1:250

Kuota e Referimit: 120.00

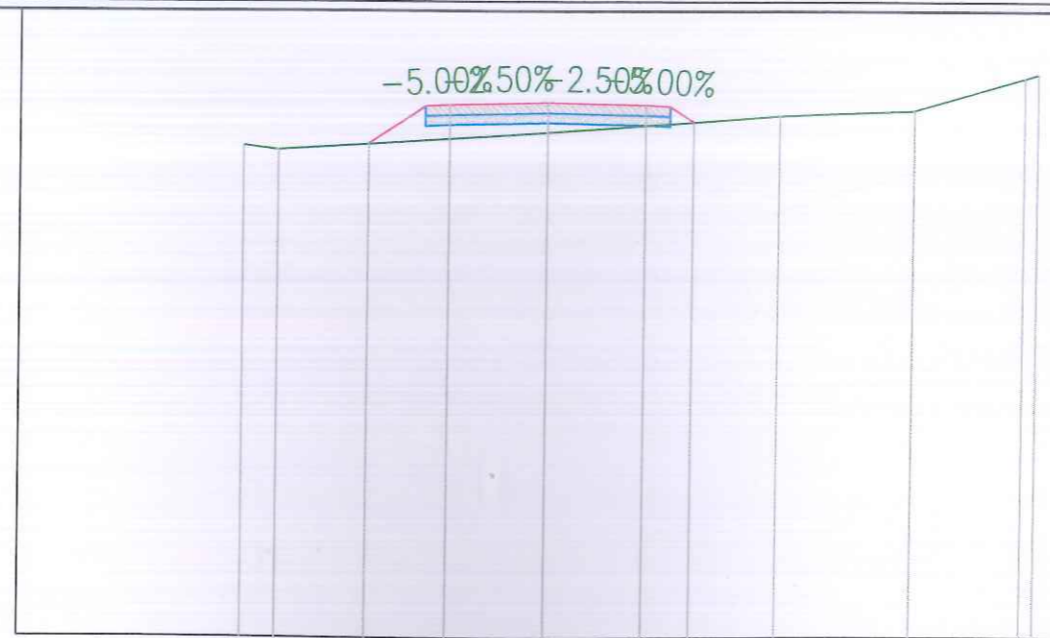

| | | | | | | | | |
|------------------------------|--------|--------|--------|--------|--------|--------|--------|--------|
| TERRENI PROGRESIV | -6.20 | -5.49 | 0.00 | 4.74 | 7.47 | 9.73 | 10.00 | |
| KUOTA E TERRENIT | 130.02 | 129.93 | 130.30 | 130.62 | 130.72 | 131.39 | 131.47 | |
| DISTANCA PJESORE E TERRENIT | 0.71 | 5.49 | 4.74 | 2.73 | 2.26 | | | |
| PROGRESIVI I PROJEKTIT | | -3.65 | -2.50 | -2.00 | 0.00 | 2.00 | 2.50 | 2.98 |
| KUOTA E PROJEKTIT | | 130.05 | 130.82 | 130.85 | 130.90 | 130.85 | 130.82 | 130.50 |
| DISTANCA PJESORE E PROJEKTIT | | 1.15 | 0.50 | 2.00 | 2.00 | 0.50 | 0.48 | |

PROJEKTUES:"SUPER PROJEKT" shpk



Adresa:

Rruga : "Islam Alla" Pall.124/1,Shk.1,Ap.1:
Mbrapa Ekspozites Shqiperia Sot, Tirane
Tel.: Mob: 042 42 70 32
E mail: super_projekt@yahoo.com



INVESTITOR:

"BASHKIA KUCOVE"



Titulli i Projektit:

"Rehabilitimi i Diges Goraj ne Nj.A Goraj", Bashkia Kucove

KUCOVE,BASHKIA KUCOVE

PROFILA TERTHORE TE RRUGES

Faza

Projekt Zbatimi

Shenime:

LEGJENDA

Shkalla 1:15

Formati A3

Viti: 2024

ADMINISTRATORE: ALMA RUCI


AKSI I RRUGES

Seksioni 12

Progresivi: 0+110.00

Shkalla: 1:250

Kuota e Referimit: 120.00

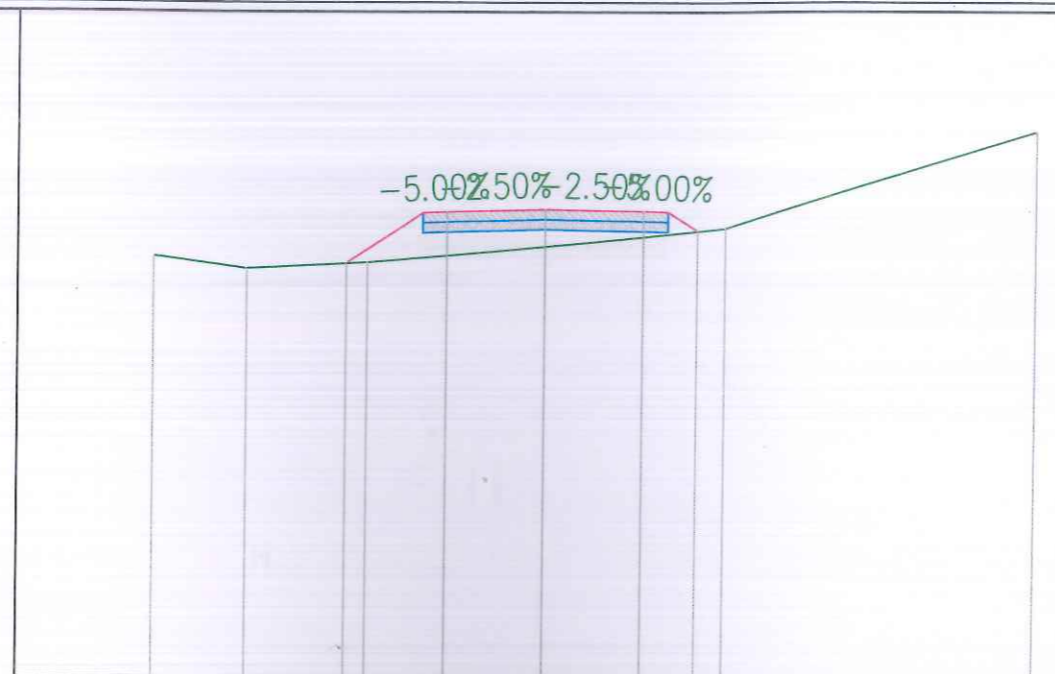

| | | | | | | | | |
|------------------------------|--------|--------|--------|--------|--------|--------|--------|--------|
| TERRENI PROGRESIV | -7.99 | -6.09 | -3.63 | 0.00 | 3.67 | 10.00 | | |
| KUOTA E TERRENIT | 128.58 | 128.33 | 128.50 | 128.83 | 129.17 | 131.14 | | |
| DISTANCA PJESORE E TERRENIT | 1.90 | 2.46 | 3.63 | 3.67 | 6.33 | | | |
| PROGRESIVI I PROJEKTIT | | -4.06 | -2.50 | -2.00 | 0.00 | 2.00 | 2.50 | 3.10 |
| KUOTA E PROJEKTIT | | 128.47 | 129.51 | 129.54 | 129.59 | 129.54 | 129.51 | 129.11 |
| DISTANCA PJESORE E PROJEKTIT | | 1.56 | 0.50 | 2.00 | 2.00 | 0.50 | 0.60 | |

PROJEKTUES:"SUPER PROJEKT" shpk



ADMINISTRATORE : ALMA RUCI

Adresa:

Rruga : "Islam Alla" Pall.124/1,Shk.1,Ap.1

Mbrapa Ekspozites Shqiptare Sot, Tirane


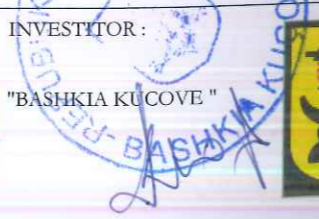
Tel.: Mob: 042 42 70 32

E mail: super_projekt@yahoo.com



INVESTITOR :

"BASHKIA KUÇOVE"

Titulli i Projektit :

"Rehabilitimi i Diges Goraj ne NJA Goraj", Bashkia Kucove

KUCOVE, BASHKIA KUÇOVE

PROFILA TERTHORE TE RRUGES

Faza

Projekt Zbatimi

Shenime:

LEGJENDA

| | |
|---------|------|
| Shkalla | 1:15 |
| Formati | A3 |
| Viti | 2024 |


AKSI I RRUGES

Seksioni 13

Progresivi: 0+120.00

Shkalla: 1:250

Kuota e Referimit: 120.00

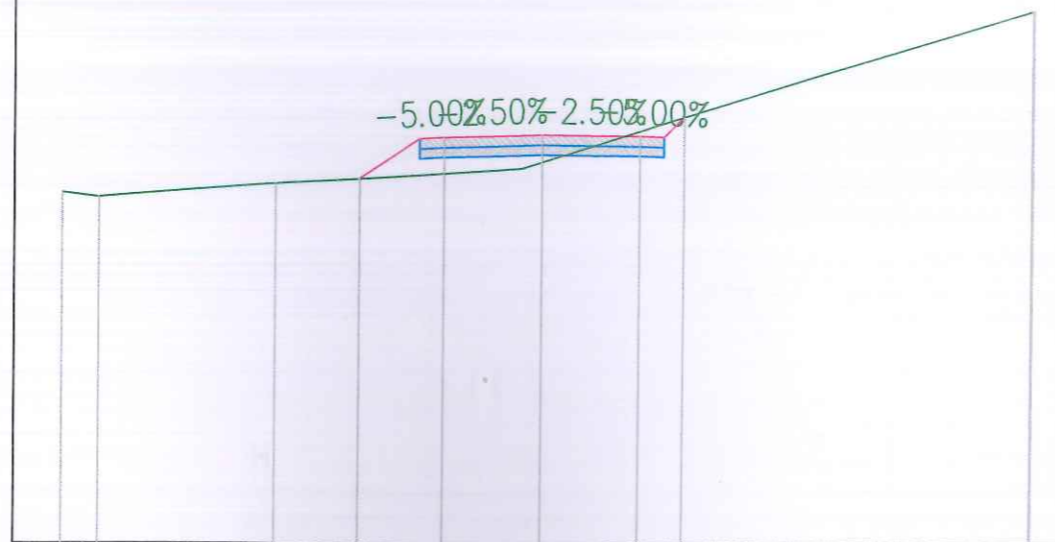

| | | | | | | | | | |
|------------------------------|--------|--------|--------|--------|--------|--------|--------|--------|--------|
| TERRENI PROGRESIV | -9.78 | -9.03 | -5.43 | 0.00 | 9.98 | 10.00 | | | |
| KUOTA E TERRENIT | 127.14 | 127.04 | 127.34 | 127.79 | 130.83 | 130.84 | | | |
| DISTANCA PJESORE E TERRENIT | 0.75 | 3.60 | 5.04 | | 9.98 | | | | |
| PROGRESIVI I PROJEKTIT | | | -3.72 | -2.50 | -2.00 | 0.00 | 2.00 | 2.50 | 2.91 |
| KUOTA E PROJEKTIT | | | 127.46 | 128.27 | 128.30 | 128.35 | 128.30 | 128.27 | 128.68 |
| DISTANCA PJESORE E PROJEKTIT | | | 1.22 | 0.50 | 2.00 | 2.00 | 0.50 | 0.44 | |

PROJEKTUES: "SUPER PROJEKT" shpk



Adresa:

Rruga: "Islam Alla", Pall. 124, 1. Shk. 1, Ap. 1,
Mbrapa Ekspozites Sheperia, Sot. Tirane
Tel.: Mob: 042 42 70 32
E mail: super_projekt@yahoo.com



INVESTITOR:

"BASHKIA KUÇOVE"



Titulli i Projektit:

"Rehabilitimi i Diges Goraj ne Nj.A Goraj", Bashkia Kucove

KUCOVE, BASHKIA KUÇOVE

PROFILA TERTHORE TE RRUGES

Faza

Projekt Zbatimi

Shenime:

LEGJENDA


Shkalla 1:15

Formati A3



Viti: 2024

ADMINISTRATORE: ALMA RUCI

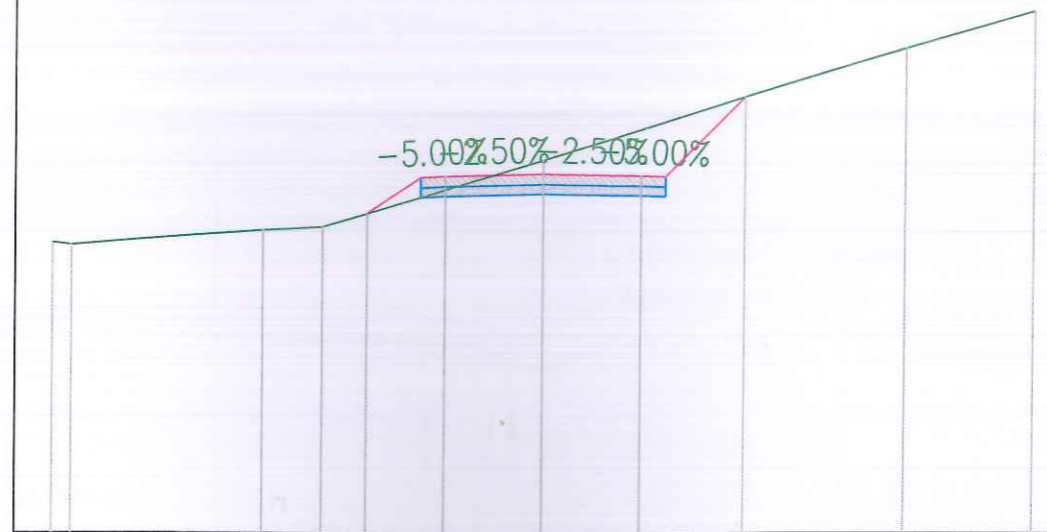AKSI I RRUGES
 Seksioni 14
 Progresivi: 0+130.00
 Shkalla: 1:250
 Kuota e Referimit: 120.00



| | | | | | | | | | |
|------------------------------|--------|--------|--------|--------|--------|--------|--------|--------|--------|
| TERRENI PROGRESIV | -10.00 | -9.61 | -5.71 | -4.49 | 0.00 | 7.39 | 10.00 | | |
| KUOTA E TERRENIT | 125.92 | 125.87 | 126.18 | 126.26 | 127.63 | 129.88 | 130.64 | | |
| DISTANCA PJESORE E TERRENIT | | 3.90 | 1.22 | 4.49 | | 7.39 | 2.61 | | |
| PROGRESIVI I PROJEKTIT | | | -3.60 | -2.50 | -2.00 | 0.00 | 2.00 | 2.50 | 4.11 |
| KUOTA E PROJEKTIT | | | 126.53 | 127.27 | 127.29 | 127.34 | 127.29 | 127.27 | 128.88 |
| DISTANCA PJESORE E PROJEKTIT | | | 1.10 | 0.50 | 2.00 | 2.00 | 0.50 | 1.61 | |

| | | | | | | |
|--|---|--|---|-------------------------|----------------------|--|
| PROJEKTUES: "SUPER PROJEKT" shpk  ADMINISTRATORE: ALMA RUCI | Adresa: Rruga: "Islam Alla", Pall. 12/1 Shk. 1 Ap. 1. Mbrapa Ekspozites Shqiptere Sot. Tirane Tel.: Mob: 042 42 70 32 E mail: super_projekt@yahoo.com | INVESTITOR: "BASHKIA KUCOVE"  | Titulli i Projektit: "Rehabilitimi i Diges Goraj ne NjA Goraj", Bashkia Kucove KUCOVE, BASHKIA KUCOVE PROFILA TERTHORE TE RRUGES | Faza Projekt Zbatimi | Shenime: LEGJENDA | Shkalla: 1:15 Formati: A3 Viti: 2024 |
|--|---|--|---|-------------------------|----------------------|--|

AKSI I RRUGES

Seksioni 15

Progresivi: 0+140.00

Shkalla: 1:250

Kuota e Referimit: 120.00



| | | | | | | | | | | |
|------------------------------|--------|--------|--------|--------|--------|--------|--------|--------|--------|--------|
| TERRENI PROGRESIV | -10.00 | -7.08 | -6.49 | -5.41 | -4.60 | -4.09 | -2.24 | 0.00 | 10.00 | |
| KUOTA E TERRENIT | 125.39 | 125.36 | 125.34 | 125.29 | 124.84 | 124.83 | 125.37 | 126.13 | 129.51 | |
| DISTANCA PJESORE E TERRENIT | 2.92 | 0.60 | 0.88 | 0.80 | 0.52 | 1.85 | 2.24 | 10.00 | | |
| PROGRESIVI I PROJEKTIT | | | | -4.82 | -2.50 | -2.00 | 2.00 | 2.50 | 3.22 | |
| KUOTA E PROJEKTIT | | | | 124.96 | 126.50 | 126.53 | 126.58 | 126.53 | 126.50 | 127.22 |
| DISTANCA PJESORE E PROJEKTIT | | | | 2.32 | 0.50 | 2.00 | 2.00 | 0.50 | 0.72 | |

PROJEKTUES: "SUPER PROJEKT" shpk



Adresa:

Rruga "Islam Alla", Pall.124/1, Shk.1, Ap.1,
Mbrapa Ekspozites Shqipteria Sot Tirane
Tel.: Mob: 042 42 70 32
E mail: super_projekt@yahoo.com



INVESTITOR:

BASHKIA KUÇOVE "



Titulli i Projektit:

"Rehabilitimi i Diges Goraj ne Nj.A Goraj", Bashkia Kuçove

KUÇOVE, BASHKIA KUÇOVE

PROFILA TËRTHORE TE RRUGES

Faza

Projekt Zbatimi

Shenime:

LEGJENDA

Shkalla

1:15

Formati

A3

Viti:

2024

ADMINISTRATORE: ALMA RUCI


AKSI I RRUGES

Seksioni 16

Progresivi: 0+150.00

Shkalla: 1:250

Kuota e Referimit: 120.00

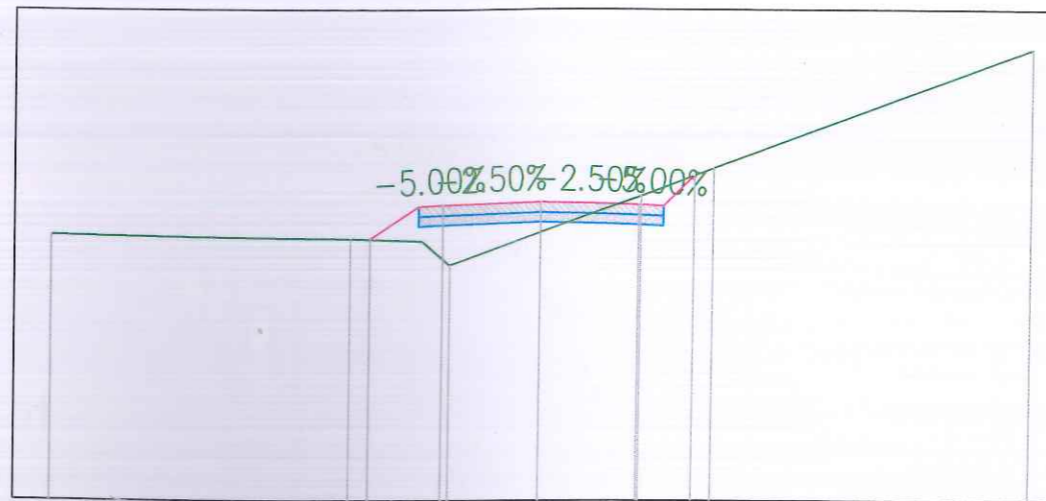

| | | | | | | | | |
|------------------------------|--------|--------|--------|--------|--------|--------|--------|--------|
| TERRENI PROGRESIV | -10.00 | -3.89 | -2.39 | -1.86 | 0.00 | 2.04 | 3.52 | 10.00 |
| KUOTA E TERRENIT | 125.40 | 125.34 | 125.25 | 124.79 | 125.45 | 126.18 | 126.76 | 129.19 |
| DISTANCA PJESORE E TERRENIT | 6.11 | 1.46 | 0.54 | 1.86 | 2.04 | 1.47 | 6.48 | |
| PROGRESIVI I PROJEKTIT | | -3.49 | -2.50 | -2.00 | 2.00 | 2.50 | 3.12 | |
| KUOTA E PROJEKTIT | | 125.32 | 125.98 | 126.01 | 126.06 | 126.01 | 125.98 | 126.60 |
| DISTANCA PJESORE E PROJEKTIT | | 0.99 | 0.50 | 2.00 | 2.00 | 0.50 | 0.62 | |

PROJEKTUES: "SUPER PROJEKT" shpk



ADMINISTRATORE : ALMA RUCI

Adresa:

Rruga : "Islam Alla", Pall 124/1, Shk. I, Ap. 1,
Mbrapa Ekspozites Shqiptare Sot, Tirane
Tel.: Mob: 042 42 70 32
E mail: super_projekt@yahoo.com



INVESTITOR:

"BASHKIA KUÇOVE"



Titulli i Projektit:

"Rehabilitimi i Diges Goraj ne NjA Goraj", Bashkia Kucove

KUCOVE, BASHKIA KUCOVE

PROFILA TERTHORE TE RRUGES

Faza

Projekt Zbatimi

Shenime:

LEGJENDA

Shkalla 1:15

Formati A3

Viti: 2024


AKSI I RRUGES

Seksioni 17

Progresivi: 0+160.00

Shkalla: 1:250

Kuota e Referimit: 120.00

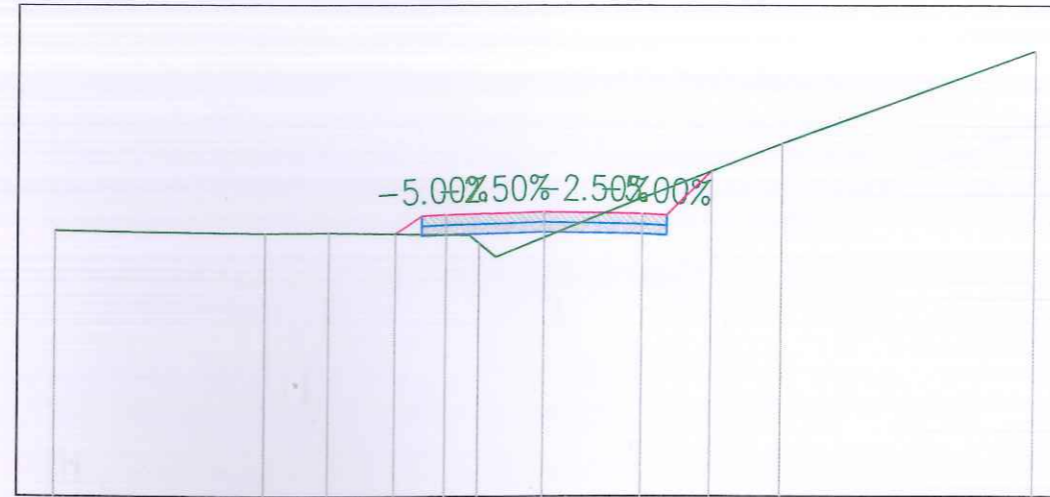

| | | | | | | | | | |
|------------------------------|--------|--------|--------|--------|--------|--------|--------|--------|--------|
| TERRENI PROGRESIV | -10.00 | -5.69 | -4.40 | -1.52 | -0.97 | 0.00 | 4.84 | 5.49 | 10.00 |
| KUOTA E TERRENIT | 125.40 | 125.36 | 125.37 | 125.32 | 124.88 | 125.26 | 127.17 | 127.42 | 129.07 |
| DISTANCA PJESORE E TERRENIT | 4.31 | 1.29 | 2.88 | 0.97 | 4.84 | 4.51 | | | |
| PROGRESIVI I PROJEKTIT | | | -3.04 | -2.50 | -2.00 | 0.00 | 2.00 | 2.50 | 3.40 |
| KUOTA E PROJEKTIT | | 125.35 | 125.71 | 125.73 | 125.78 | 125.73 | 125.71 | 126.61 | |
| DISTANCA PJESORE E PROJEKTIT | | 0.54 | 0.50 | 2.00 | 2.00 | 0.50 | 0.90 | | |

PROJEKTUES: "SUPER PROJEKT" shpk



ADMINISTRATORE: ALMA RUCI

Adresa:

Rruga: "Islam Alla", Pall. 12/1 Shk. I Ap. 1
Mbrapa Ekspozites Shqiperia Sot, Tirane
Tel.: Mob: 042 42 70 32
E mail: super_projekt@yahoo.com



INVESTITOR:

"BASHKIA KUCOVE"



Titulli i Projektit:

"Rehabilitimi i Diges Goraj ne NJA Goraj", Bashkia Kucove

KUCOVE, BASHKIA KUCOVE

PROFILA TERTHORE TE RRUGES

Faza

Projekt Zbatimi

Shenime:


LEGJENDA

Shkalla 1:15

Formati A3

Viti: 2024

AKSI I RRUGES
 Seksioni 18
 Progresivi: 0+170.00
 Shkalla: 1:250
 Kuota e Referimit: 120.00

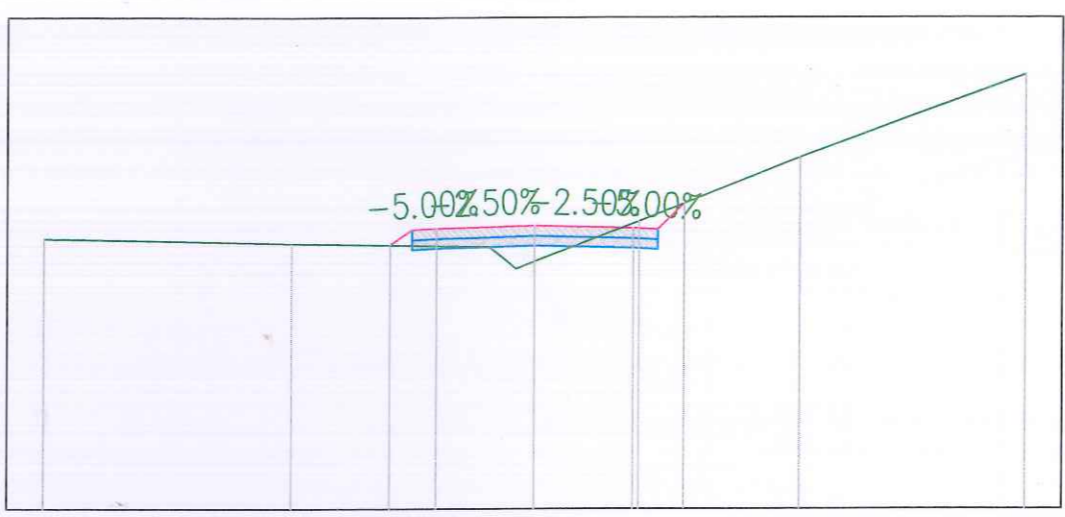

| | | | | | | | | |
|------------------------------|--------|--------|--------|--------|--------|--------|--------|--------|
| TERRENI PROGRESIV | -10.00 | -5.88 | -4.96 | -0.62 | 0.00 | 2.11 | 5.40 | 10.00 |
| KUOTA E TERRENIT | 125.49 | 125.41 | 125.40 | 125.08 | 125.02 | 125.84 | 127.14 | 128.83 |
| DISTANCA PJESORE E TERRENIT | 4.12 | 0.92 | 4.03 | | 2.11 | 3.29 | 4.60 | |
| PROGRESIVI I PROJEKTIT | | | -2.96 | -2.50 | -2.00 | 2.00 | 2.50 | 3.03 |
| KUOTA E PROJEKTIT | | | 125.36 | 125.67 | 125.69 | 125.74 | 125.69 | 126.20 |
| DISTANCA PJESORE E PROJEKTIT | | | 0.46 | 0.50 | 2.00 | 2.00 | 0.50 | 0.53 |

PROJEKTUES: "SUPER PROJEKT" shpk



ADMINISTRATORE: ALMA RUCI

Adresa:
 Rruga: "Islam Alla", Pall. 124/1, Shk. 1, Ap. 1,
 Mbrapa Ekspozites Shqiperia Sot, Tirane
 Tel.: Mob: 042 42 70 32
 E mail: super_projekt@yahoo.com



INVESTITOR:
 "BASHKIA KUCOVE"

Titulli i Projektit:
 "Rehabilitimi i Diges Goraj ne NJA Goraj", Bashkia Kucove

KUCOVE, BASHKIA KUCOVE

PROFILA TERTHORE TE RRUGES

Faza

Projekt Zbatimi

Shenime:


LEGJENDA

Shkalla: 1:15


Formati: A3

Viti: 2024

AKSI I RRUGES
 Seksioni 19
 Progresivi: 0+180.00
 Shkalla: 1:250
 Kuota e Referimit: 120.00

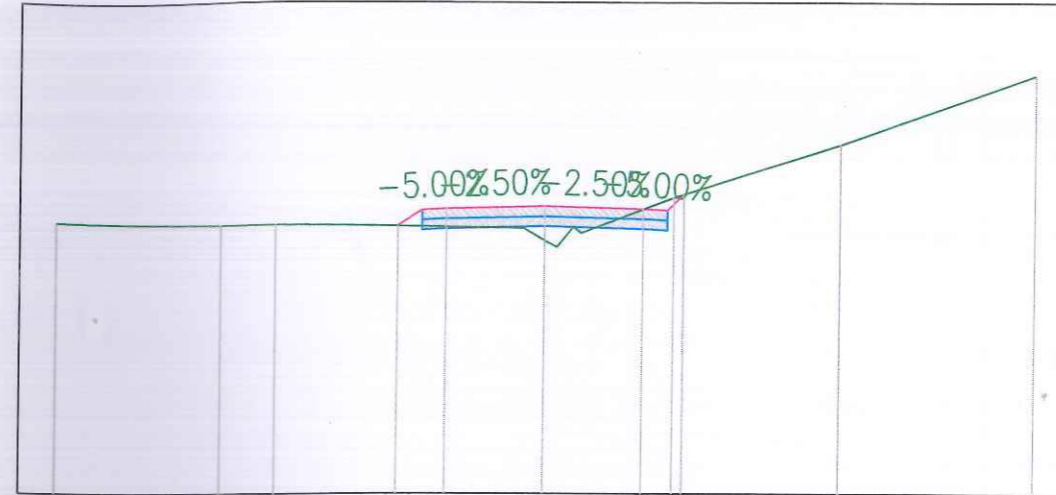

| | | | | | | | | | |
|------------------------------|--------|--------|--------|--------|--------|--------|--------|--------|------|
| TERRENI PROGRESIV | -10.00 | -6.62 | -5.48 | 0.00 | 0.58 | 2.62 | 6.03 | 10.00 | |
| KUOTA E TERRENIT | 125.52 | 125.46 | 125.46 | 125.14 | 125.42 | 126.01 | 127.09 | 128.51 | |
| DISTANCA PJESORE E TERRENIT | 3.38 | 1.14 | 5.05 | 0.33 | 1.88 | 3.41 | 3.97 | | |
| PROGRESIVI I PROJEKTIT | | | -2.99 | -2.50 | -2.00 | 0.00 | 2.00 | 2.50 | 2.82 |
| KUOTA E PROJEKTIT | | 125.43 | 125.75 | 125.78 | 125.83 | 125.78 | 125.75 | 126.08 | |
| DISTANCA PJESORE E PROJEKTIT | | 0.49 | 0.50 | 2.00 | 2.00 | 0.50 | 0.32 | | |

PROJEKTUES: "SUPER PROJEKT" shpk

 ADMINISTRATORE: ALMA RUCI

Adresa:
 Rruga: "Islam Alla" (Fsh. 124), Shk. I, Ap. 1,
 Mbrapa Ekspozites Shqiptere, Sor. Tirane
 Tel.: Mob: 042 42 10 32
 E mail: super_projekt@yahoo.com



INVESTITOR
 "BASHKIA KUCOVE"





Tirulli i Projektit:
 "Rehabilitimi i Diges Goraj ne Nj.A Goraj", Bashkia Kucove
 KUCOVE, BASHKIA KUCOVE
 PROFILA TERTHORE TE RRUGES

Faza
 Projekt Zbatimi

Shenime:
 LEGJENDA

Shkalla 1:15
 Formati A3
 Viti 2024

AKSI I RRUGES
 Seksioni 20
 Progresivi: 0+190.00
 Shkalla: 1:250
 Kuota e Referimit: 120.00

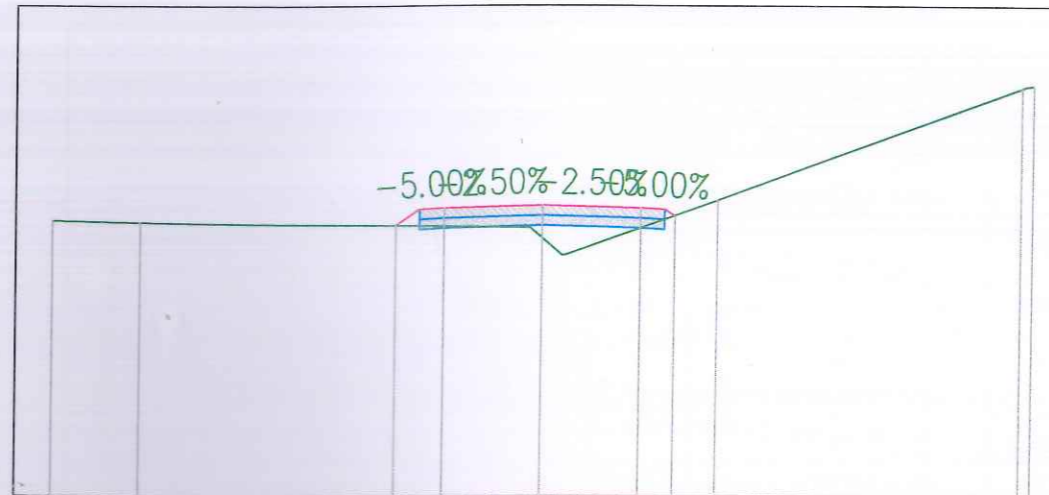

| | | | | | | | |
|------------------------------|--------|--------|--------|--------|--------|--------|--------|
| TERRENI PROGRESIV | -10.00 | -8.22 | 0.00 | 0.51 | 3.58 | 9.76 | 10.00 |
| KUOTA E TERRENIT | 125.62 | 125.60 | 125.26 | 124.91 | 126.02 | 128.32 | 128.37 |
| DISTANCA PJESORE E TERRENIT | 1.78 | 7.98 | 0.41 | 3.06 | 6.18 | | |
| PROGRESIVI I PROJEKTIT | | -2.99 | -2.50 | -2.00 | 0.00 | 2.00 | 2.50 |
| KUOTA E PROJEKTIT | | 125.51 | 125.84 | 125.86 | 125.91 | 125.86 | 125.84 |
| DISTANCA PJESORE E PROJEKTIT | | 0.49 | 0.50 | 2.00 | 2.00 | 0.50 | |

PROJEKTUES: "SUPER PROJEKT" shpk



ADMINISTRATORE: ALMA RUCI

Adresa:

Rruga: "Islam Alla", Pall. 124/1, Shk. 1, Apt. 1,
 Mbrapa Ekspozites Shqiptare Sot. Tirone
 Tel.: Mob: 042 42 70 32
 E mail: super_projekt@yahoo.com



INVESTITOR:

"BASHKIA KUCOVE"



Titull i Projektit:

"Rehabilitimi i Diges Goraj ne NJA Goraj", Bashkia Kucove

KUCOVE, BASHKIA KUCOVE

PROFILA TERTHORE TE RRUGES

Faza

Projekt Zbatimi

Shenime:


LEGJENDA

Shkalla 1:15

Formati A3

Viti: 2024

AKSI I RRUGES
 Seksioni 21
 Progresivi: 0+200.00
 Shkalla: 1:250
 Kuota e Referimit: 120.00

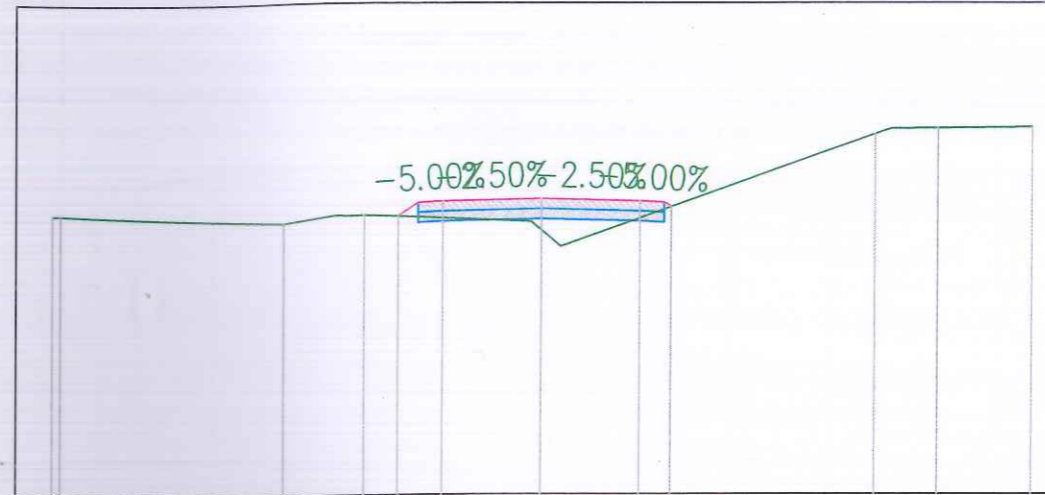

| | | | | | | | | | |
|------------------------------|--------|--------|--------|--------|--------|--------|--------|--------|--------|
| TERRENI PROGRESIV | -10.00 | -9.84 | -5.27 | -4.22 | -3.60 | 0.00 | 6.81 | 8.09 | 10.00 |
| KUOTA E TERRENIT | 125.70 | 125.69 | 125.53 | 125.67 | 125.68 | 125.37 | 127.31 | 127.44 | 127.45 |
| DISTANCA PJESORE E TERRENIT | | 4.57 | 1.04 | | 3.40 | | 6.41 | 0.93 | 1.91 |
| PROGRESIVI I PROJEKTIT | | | -2.91 | -2.50 | -2.00 | 2.00 | 2.50 | 2.64 | |
| KUOTA E PROJEKTIT | | | 125.65 | 125.92 | 125.95 | 126.00 | 125.95 | 125.92 | 125.83 |
| DISTANCA PJESORE E PROJEKTIT | | | 0.46 | 0.50 | 2.00 | 2.00 | 0.50 | | |

PROJEKTUES: "SUPER PROJEKT" shpk



Adresa:

Rruga "Islam Alla", Pall. 1241, Shk. I, Ap. I,
 Mbrapa Ekspozites Shqiptare, Sot. Tirane
 Tel.: Mob: 042 42 70 32
 E mail: super_projekt@yahoo.com



INVESTITOR:

"BASHKIA KUÇOVË"



Titulli i Projektit:

"Rehabilitimi i Diges Goraj ne NjA Goraj", Bashkia Kucove

KUCOVE, BASHKIA KUCOVE

PROFILA TERTHORE TE RRUGES

Faza

Projekt Zbatimi

Shenime:

LEGJENDA


Shkalla 1:15

Formati A3

Viti: 2024

ADMINISTRATORE: ALMA RUCI

AKSI I RRUGES
 Seksioni 22
 Progresivi: 0+210.00
 Shkalla: 1:250
 Kuota e Referimit: 120.00

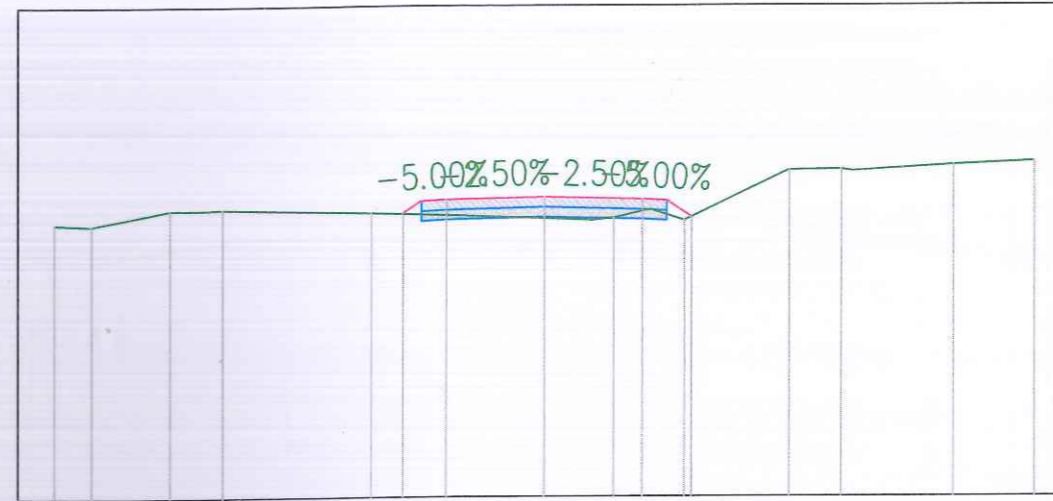

| | | | | | | | | | | | | | |
|------------------------------|--------|--------|--------|--------|--------|--------|--------|--------|--------|--------|--------|--------|--------|
| TERRENI PROGRESIV | -10.00 | -9.24 | -7.63 | -6.56 | -3.52 | 0.00 | 0.99 | 2.16 | 2.86 | 5.00 | 6.05 | 8.35 | 10.00 |
| KUOTA E TERRENIT | 125.59 | 125.56 | 125.86 | 125.88 | 125.78 | 125.65 | 125.61 | 125.83 | 125.60 | 126.63 | 126.65 | 126.73 | 126.80 |
| DISTANCA PJESORE E TERRENIT | 0.76 | 1.61 | 0.73 | 3.04 | 3.52 | 0.99 | 0.75 | 0.70 | 2.14 | 1.05 | 2.05 | 1.65 | |
| PROGRESIVI I PROJEKTIT | | | | | -2.87 | -2.50 | -2.00 | 0.00 | 2.00 | 2.50 | 3.00 | | |
| KUOTA E PROJEKTIT | | | | | 125.76 | 126.00 | 126.03 | 126.08 | 126.03 | 126.00 | 125.67 | | |
| DISTANCA PJESORE E PROJEKTIT | | | | | 0.37 | 0.50 | 2.00 | 2.00 | 0.50 | 0.50 | | | |

PROJEKTUES: "SUPER PROJEKT" shpk



ADMINISTRATORE: ALMA RUCI

Adresa:

Rruga "Islam Alla", Palli 124/1, Shk. 1, Ap. 1,
 Mbrapa Ekspozites Shqiptare Sof, Tirane
 Tel.: Mob: 042 42 70 32
 E-mail: super_projekt@yahoo.com



INVESTITOR:

"BASHKIA KUCOVE"



Titulli i Projektit:

"Rehabilitimi i Diges Goraj ne NjA Goraj", Bashkia Kucove

KUCOVE, BASHKIA KUCOVE

PROFILA TERTHORE TE RRUGES

Faza

Projekt Zbatimi

Shenime:


LEGJENDA

Shkalla 1:15

Formati A3

Viti: 2024

AKSI I RRUGES
 Seksioni 23
 Progresivi: 0+220.00
 Shkalla: 1:250
 Kuota e Referimit: 120.00

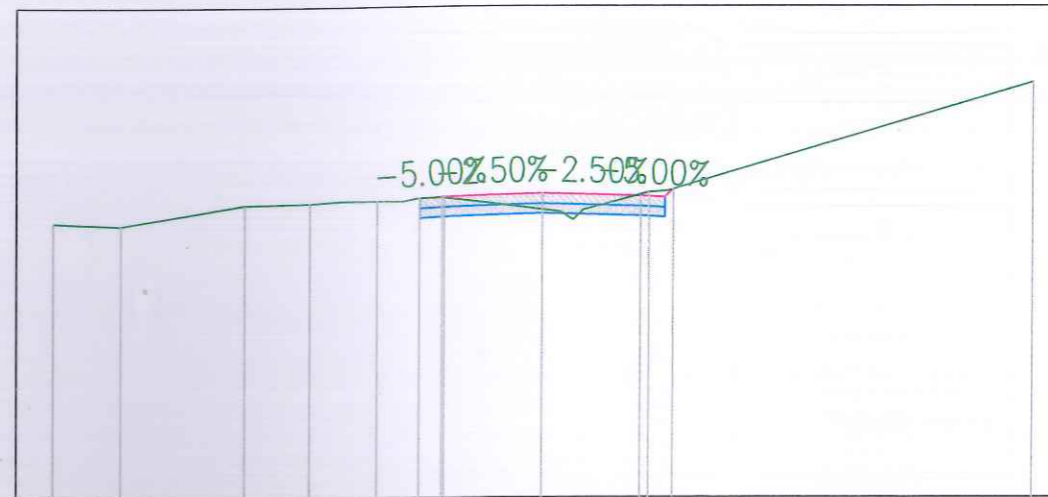

| | | | | | | | | | | | | |
|------------------------------|--------|--------|--------|--------|--------|--------|--------|--------|--------|--------|--------|--------|
| TERRENI PROGRESIV | -10.00 | -8.62 | -6.09 | -4.75 | -4.08 | -3.38 | -2.84 | -2.05 | 0.00 | 0.63 | 2.17 | 10.00 |
| KUOTA E TERRENIT | 125.62 | 125.57 | 125.98 | 126.01 | 126.04 | 126.04 | 126.03 | 126.11 | 125.85 | 125.63 | 126.19 | 128.44 |
| DISTANCA PJESORE E TERRENIT | 1.38 | 2.53 | 1.33 | 0.67 | 0.70 | 0.54 | 2.05 | 1.32 | 7.45 | | | |
| PROGRESIVI I PROJEKTIT | | | | | -2.50 | -2.50 | -2.00 | 0.00 | 2.00 | 2.50 | 2.66 | |
| KUOTA E PROJEKTIT | | | | | 126.09 | 126.09 | 126.11 | 126.16 | 126.11 | 126.09 | 126.25 | |
| DISTANCA PJESORE E PROJEKTIT | | | | | 0.50 | 2.00 | 2.00 | 0.50 | | | | |

PROJEKTUES: "SUPER PROJEKT" shpk

 ADMINISTRATORE: ALMA RUCI

Adresa:
 Rruga: "Islam Allai", Pall. 1240, Shk. I, Ap. 1
 Mbrapa Ekspozites Shajperia Sot, Tirane
 Tel.: Mob: 042 42 70 32
 E mail: super_projekt@yahoo.com


INVESTITOR:
 "BASHKIA KUÇOVE"




Tirulli i Projektit:
 "Rehabilitimi i Diges Goraj ne Nj A Goraj", Bashkia Kucove
 KUCOVE, BASHKIA KUÇOVE
 PROFILA TERTHORE TE RRUGES

Faza
 Projekt Zbatimi

Shenime:
 LEGJENDA

Shkalla 1:15
 Formati A3
 Viti: 2024

AKSI I RRUGES
 Seksioni 24
 Progresivi: 0+230.00
 Shkalla: 1:250
 Kuota e Referimit: 120.00

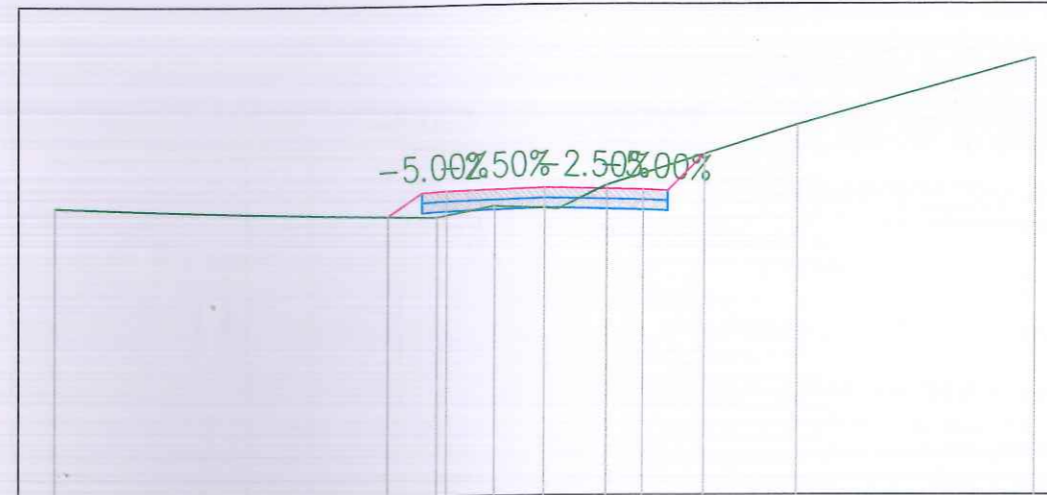

| | | | | | | | |
|------------------------------|--------|--------|--------|--------|--------|--------|--------|
| TERRENI PROGRESIV | -10.00 | -2.20 | -1.02 | 0.00 | 1.26 | 5.15 | 10.00 |
| KUOTA E TERRENIT | 125.89 | 125.68 | 125.90 | 125.84 | 126.30 | 127.53 | 128.88 |
| DISTANCA PJESORE E TERRENIT | 7.80 | 1.18 | 1.02 | 0.95 | 3.89 | 4.85 | |
| PROGRESIVI I PROJEKTIT | -3.20 | -2.50 | -2.00 | 0.00 | 2.00 | 2.50 | 3.25 |
| KUOTA E PROJEKTIT | 125.71 | 126.17 | 126.20 | 126.25 | 126.20 | 126.17 | 126.93 |
| DISTANCA PJESORE E PROJEKTIT | 0.70 | 0.50 | 2.00 | 2.00 | 0.50 | 0.75 | |

PROJEKTUES: "SUPER PROJEKT" shpk



ADMINISTRATORE: ALMA RUCI

Adresa:

Rruga "Islam Alla", Pall. 124/1, Shk. 1, Ap.
 Mbrapa Ekspozites Shqiperia Sor, Tirane
 Tel.: Mob: 042 42 70 32
 E mail: super_projekt@yahoo.com



INVESTITOR:

"BASHKIA KUCOVE"



Titulli i Projektit:

"Rehabilitimi i Diges Goraj ne Nj/A Goraj", Bashkia Kucove

KUCOVE, BASHKIA KUCOVE

PROFILA TERTHORE TE RRUGES

Faza

Projekt Zbatimi

Shenime:

LEGJENDA

Shkalla 1:15



Formati A3

Viti: 2024


AKSI I RRUGES
 Seksioni 25
 Progresivi: 0+240.00
 Shkalla: 1:250
 Kuota e Referimit: 120.00



| | | | | | | | | | | |
|------------------------------|--------|--------|--------|--------|--------|--------|--------|--------|--------|--------|
| TERRENI PROGRESIV | -10.00 | -6.87 | -5.93 | -4.62 | -2.40 | -0.81 | 0.00 | 1.86 | 8.78 | 10.00 |
| KUOTA E TERRENIT | 126.01 | 126.08 | 126.09 | 126.10 | 126.04 | 126.34 | 126.43 | 126.65 | 128.58 | 129.00 |
| DISTANCA PJESORE E TERRENIT | 3.13 | 0.95 | 1.31 | 2.22 | 1.59 | 0.81 | 1.86 | 6.92 | 1.22 | |
| PROGRESIVI I PROJEKTIT | | | | -2.81 | -2.50 | -2.00 | 2.00 | 2.50 | 3.29 | |
| KUOTA E PROJEKTIT | | | | 126.05 | 126.26 | 126.28 | 126.33 | 126.28 | 126.26 | 127.05 |
| DISTANCA PJESORE E PROJEKTIT | | | | 0.31 | 0.30 | 2.00 | 2.00 | 0.50 | 0.79 | |

| | | | | | | | | |
|---|--|--|--|-------------------------|----------------------|-----------------|---------------|---------------|
| PROJEKTUES: "SUPER PROJEKT" shpk  | Adresa: Rruga "Islam Alla", Pall. 124/1, Shk. 1, Ap. 1, Mbrapa Ekspozites Shqipteria Sot. Tiranë Tel.: Mob: 042 42 70 32 E mail: super_projekt@yahoo.com | INVESTITOR: "BASHKIA KUÇOVË"  | Titulli i Projektit: "Rehabilitimi i Diges Goraj ne Nj.A Goraj", Bashkia Kucove KUCOVE, BASHKIA KUÇOVË PROFILA TERTHORE TE RRUGES | Faza Projekt Zbatimi | Shenime: LEGJENDA | Shkalla 1:15 | Formati A3 | Viti: 2024 |
| ADMINISTRATORE: ALMA RUCI | | | | | | | | |

AKSI I RRUGES
 Seksioni 26
 Progresivi: 0+250.00
 Shkalla: 1:250
 Kuota e Referimit: 120.00

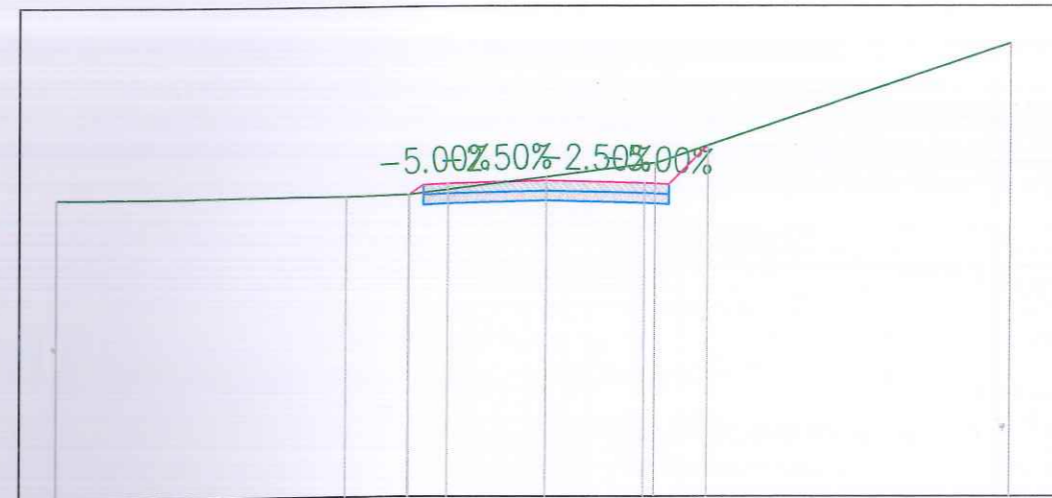

| | | | | | | | | |
|------------------------------|--------|--------|--------|--------|--------|--------|--------|--------|
| TERRENI PROGRESIV | -10.00 | -4.08 | -2.80 | 0.00 | 2.21 | 9.47 | | |
| KUOTA E TERRENIT | 126.10 | 126.12 | 126.15 | 126.50 | 126.78 | 129.23 | | |
| DISTANCA PJESORE E TERRENIT | 5.63 | 1.28 | 2.80 | 2.21 | 7.18 | | | |
| PROGRESIVI I PROJEKTIT | | -2.79 | -2.50 | -2.00 | 0.00 | 2.00 | 2.50 | 3.30 |
| KUOTA E PROJEKTIT | | 126.15 | 126.34 | 126.37 | 126.42 | 126.37 | 126.34 | 127.14 |
| DISTANCA PJESORE E PROJEKTIT | | 0.29 | 0.50 | 2.00 | 2.00 | 0.50 | 0.80 | |

PROJEKTUES: "SUPER PROJEKT" shpk



ADMINISTRATORE: ALMA RUCI

Adresa:

Rruga "Islam Alla", Pall. J24/1, Shk. 1, Ap. 1,
 Mbrapa Ekspozites Shqipëria Sot, Tirane
 Tel.: Mob: 042 42 70 52
 E mail: super_projekt@yahoo.com



INVESTITOR:

"BASHKIA KUCOVE"



Titulli i Projektit:
 "Rehabilitimi i Diges Goraj ne Nj.A Goraj", Bashkia Kucove

KUCOVE, BASHKIA KUCOVE

PROFILA TERTHORE TE RRUGES

Faza

Projekt Zbatimi

Shenime:


LEGJENDA

Shkalla 1:15



Formati A3

Viti: 2024

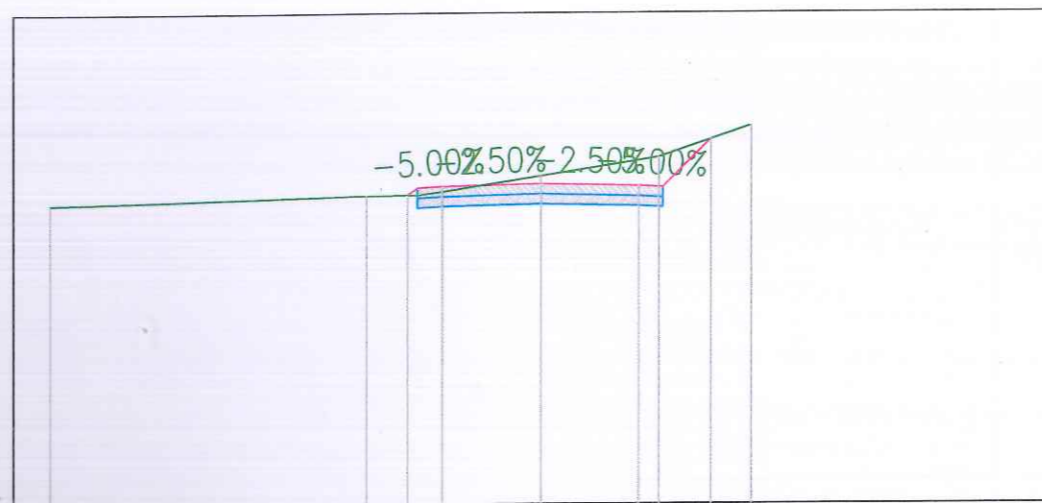
AKSI I RRUGES
 Seksioni 27
 Progresivi: 0+260.00
 Shkalla: 1:250
 Kuota e Referimit: 120.00



| | | | | | | | | |
|------------------------------|--------|--------|--------|--------|--------|--------|--------|--------|
| TERRENI PROGRESIV | | | | | | | | |
| KUOTA E TERRENIT | 126.13 | 126.28 | 126.35 | 126.66 | 127.04 | 127.68 | | |
| DISTANCA PJESORE E TERRENIT | 6.24 | 1.08 | 2.01 | 2.41 | 1.88 | | | |
| PROGRESIVI I PROJEKTIT | | -2.71 | -2.50 | -2.00 | 2.00 | 2.50 | 3.48 | |
| KUOTA E PROJEKTIT | | 126.29 | 126.43 | 126.45 | 126.50 | 126.45 | 126.43 | 127.41 |
| DISTANCA PJESORE E PROJEKTIT | | 0.50 | 2.00 | 2.00 | 0.50 | 0.98 | | |

| | | | | | | |
|--|--|--|--|-----------------------------|----------------------|-----------------|
| PROJEKTUES: "SUPER PROJEKT" shpk  ADMINISTRATORE: ALMA RUCI | Adresa: Rruga "Islam Alla" Part. 124 / Shk. 1 Ap. 1. Mbrapa Ekspozites Shqiperia Sof. Tirane Tel.: Mob: 042 42 70 32 E mail: super_projekt@yahoo.com | INVESTITOR: "BASHKIA KUÇOVE"  | Titulli i Projektit: "Rehabilitimi i Diges Goraj ne Nj.A Goraj", Bashkia Kuçove | Faza Projekt Zbatimi | Shenime: LEGJENDA | Shkalla 1:15 |
| | | | KUCOVE, BASHKIA KUÇOVE PROFILA TERTHORE TE RRUGES | | Viti: 2024 | |

AKSI I RRUGES
 Seksioni 28
 Progresivi: 0+270.00
 Shkalla: 1:250
 Kuota e Referimit: 120.00

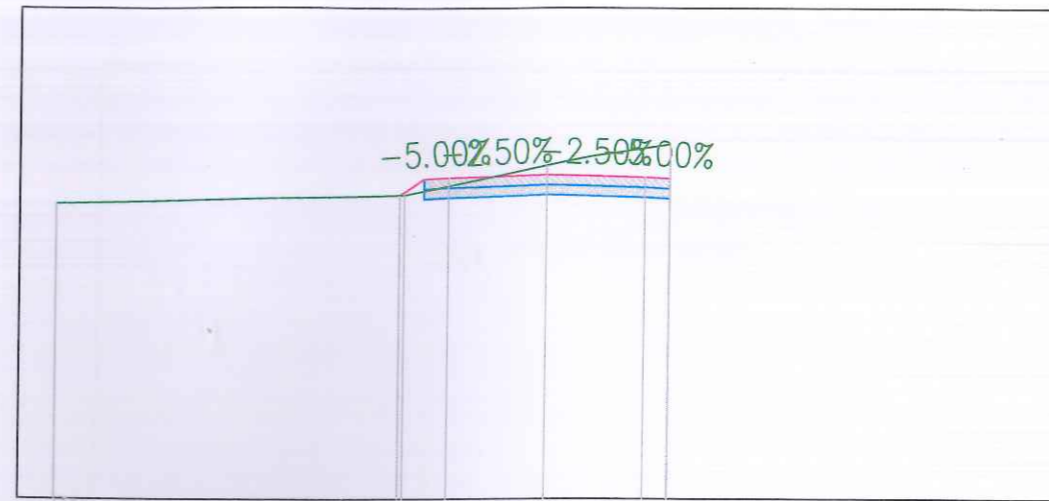

| | | | | | | |
|------------------------------|--------|--------|--------|--------|--------|--------|
| TERRENI PROGRESIV | -10.00 | -2.90 | 0.00 | 0.92 | 2.51 | |
| KUOTA E TERRENIT | 126.01 | 126.18 | 126.78 | 126.97 | 127.22 | |
| DISTANCA PJESORE E TERRENIT | 7.10 | 2.90 | 0.92 | 1.59 | | |
| PROGRESIVI I PROJEKTIT | -2.99 | -2.50 | -2.00 | 0.00 | 2.00 | 2.50 |
| KUOTA E PROJEKTIT | 126.18 | 126.51 | 126.53 | 126.58 | 126.53 | 126.51 |
| DISTANCA PJESORE E PROJEKTIT | 0.49 | 0.50 | 2.00 | 2.00 | 0.50 | |

PROJEKTUES: "SUPER PROJEKT" shpk



ADMINISTRATORE : ALMA RUCI

Adresa:

Rruga "Islam Alla", Pall. 124/1 Shk. 1. Ap. 1.
 Mbrapa Ekspozites Sliqipeja Sof. Tirane
 Tel.: Mob: 042 42 70 32
 E mail: super_projekt@yahoo.com



INVESTITOR :

"BASHKIA KUCOVE"



Titulli i Projektit :

"Rehabilitimi i Diges Goraj ne Nj.A Goraj", Bashkia Kucove

KUCOVE, BASHKIA KUCOVE

PROFILA TERTHORE TE RRUGES

Faza

Projekt Zbatimi

Shenime:


LEGJENDA

Shkalla 1:15


Formati A3

Viti : 2024

AKSI I RRUGES
 Seksioni 29
 Progresivi: 0+280.00
 Shkalla: 1:250
 Kuota e Referimit: 120.00

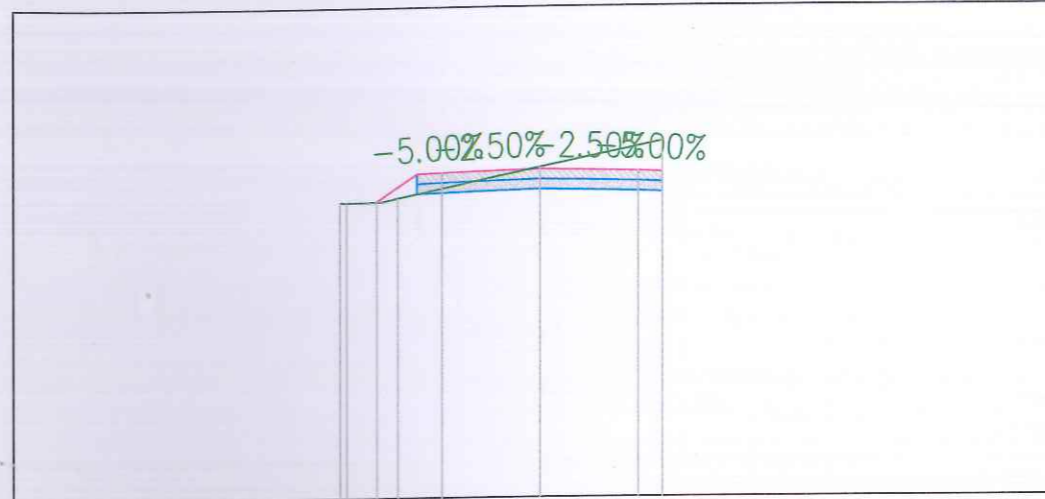

| | | | | | |
|------------------------------|--------|--------|--------|--------|--------|
| TERRENI PROGRESIV | -4.08 | -3.68 | -2.89 | 0.00 | 2.50 |
| KUOTA E TERRENIT | 126.04 | 126.03 | 126.11 | 126.71 | 127.23 |
| DISTANCA PJESORE E TERRENIT | | | 2.89 | 2.50 | |
| PROGRESIVI I PROJEKTIT | -3.33 | -2.50 | -2.00 | 0.00 | 2.00 |
| KUOTA E PROJEKTIT | 126.04 | 126.59 | 126.62 | 126.67 | 126.62 |
| DISTANCA PJESORE E PROJEKTIT | 0.83 | 0.50 | 2.00 | 2.00 | 0.50 |

PROJEKTUES: "SUPER PROJEKT" shpk

 ADMINISTRATORE: ALMA RUCI

Adresa:
 Rruga: "Islam Alla", Pall. 124/1, SHK. I, Ap. 1,
 Mbrapa Ekspozites Shqiperia Sov. Tirane
 Tel.: Mob: 042 42 70 32
 E mail: super_projekt@yahoo.com



INVESTITOR:
 "BASHKIA KUCOVE"





Titulli i Projektit:
 "Rehabilitimi i Diges Goraj ne NJA Goraj", Bashkia Kucove
 KUCOVE, BASHKIA KUCOVE
 PROFILA TERTHORE TE RRUGES

Faza
 Projekt Zbatimi

Shenime:
 LEGJENDA

Shkalla 1:15
 Formati A3
 Viti: 2024

AKSI I RRUGES
 Seksioni 30
 Progresivi: 0+282.04
 Shkalla: 1:250
 Kuota e Referimit: 120.00

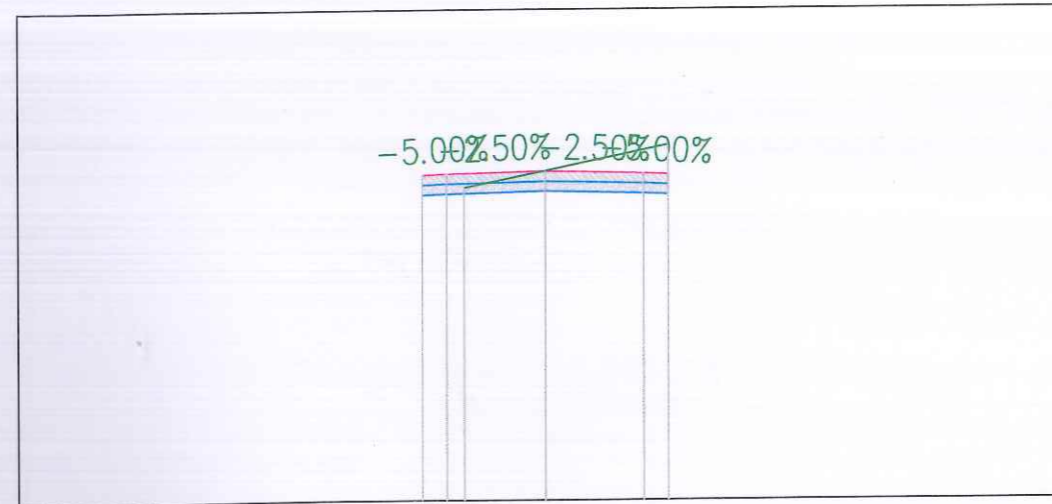

| | | | | | | | | | |
|------------------------------|--|--|--|--|--|--|--|--|--|
| TERRENI PROGRESIV | | | | | | | | | |
| KUOTA E TERRENIT | | | | | | | | | |
| DISTANCA PJESORE E TERRENIT | | | | | | | | | |
| PROGRESIVI I PROJEKTIT | | | | | | | | | |
| KUOTA E PROJEKTIT | | | | | | | | | |
| DISTANCA PJESORE E PROJEKTIT | | | | | | | | | |

PROJEKTUES: "SUPER PROJEKT" shpk



ADMINISTRATORE : ALMA RUCI

Adresa:

Rruga "Islam Alla", Pall. 124/1, Shk. 1, Ap. 1,
 Mbrapa Ekspozites Shqiperia Sot-Tinne
 Tel.: Mob: 042 42 70 32
 E mail: super_projekt@yahoo.com



INVESTITOR:

"BASHKIA KUÇOVË"



Titulli i Projektit:

"Rehabilitimi i Diges Goraj ne Nj A Goraj", Bashkia Kuçove

KUÇOVË, BASHKIA KUÇOVË

PROFILA TERTHORE TE RRUGES

Faza

Projekt Zbatimi

Shenime:


LEGJENDA

Shkalla 1:15

Formati A3

Viti: 2024

AKSI I RRUGES
 Seksioni 1
 Progresivi: 0+000.00
 Shkalla: 1:15
 Kuota e Referimit: 140.00

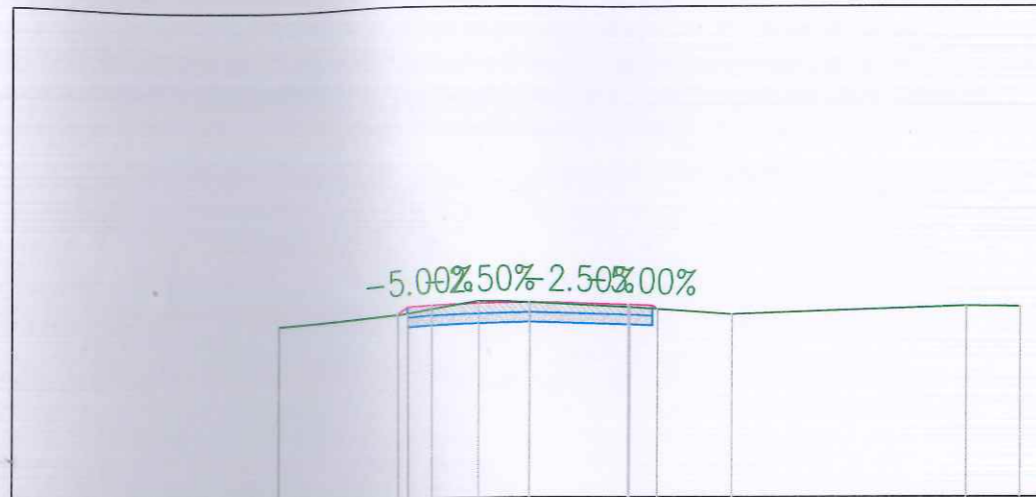


| | | | | | | | | |
|------------------------------|--------|--------|--------|--------|--------|--------|--------|--------|
| TERRENI PROGRESIV | -5.22 | -2.50 | -0.60 | 0.00 | 2.03 | 4.11 | 8.92 | 10.00 |
| KUOTA E TERRENIT | 143.57 | 143.76 | 143.99 | 143.96 | 143.86 | 143.71 | 143.87 | 143.86 |
| DISTANCA PJESORE E TERRENIT | 2.72 | 1.47 | 0.60 | 2.03 | 2.08 | 4.80 | 1.08 | |
| PROGRESIVI I PROJEKTIT | -2.71 | -2.50 | -2.00 | 0.00 | 2.00 | 2.50 | 2.60 | |
| KUOTA E PROJEKTIT | 143.75 | 143.89 | 143.91 | 143.96 | 143.91 | 143.89 | 143.82 | |
| DISTANCA PJESORE E PROJEKTIT | 0.50 | 2.00 | 2.00 | 0.50 | | | | |

PROJEKTUES: "SUPER PROJEKT" shpk





ADMINISTRATORE: ALMA RUCI

Adresa:
 Rruga "Islam Alla", Pall. 123/1, Strk. 1, Ap. 1,
 Mbrapa Ekspozites Shqiptere Sof, Tirane
 Tel.: Mob: 042 42 70 32
 E mail: super_projekt@yahoo.com



INVESTITOR:
 "BASHKIA KUCOVE"

Titulli i Projektit:
 "Rehabilitimi i Diges Goraj ne NJA Goraj", Bashkia Kucove

KUCOVE, BASHKIA KUCOVE

PROFILA TERTHORE TE RRUGES

Faza
 Projekt Zbatimi

Shenime:
 LEGJENDA

Shkalla 1:15
 Formati A3
 Viti: 2024