

PROJEKTI MKZ

OBJEKTI: "RIKONSTRUKSIONI I KONVIKTIT TE SHKOLLES MESME BUJQESORE "MIHAL SHAHINI " QYTETI CERRIK"

FINANCUES: Ministria e Financave Tirane

PERFITUES: Bashkia Cerrik

PROJEKTUES: ZENIT&CO sh.p.k

Tiranë 2024

MBROJTJA NDAJ ZJARRIT / KATI PERDHE

POROSITESI / CLIENT



REPUBLIKA E SHQIPERISE
MINISTRIA E FINANCAVE DHE EKONOMISE



BASHKIA CERRIK

KONSULENTI / CONSULTANT



"ZENIT&CO"
architectural design
urban planning

Rr. Myrteza Topi (Nr 18.zip.code.1007)
E-Mail: zenit06@ive.com

address:

SHENIME TEKNIKE / TECHNICAL NOTES

PROJEKTI / PROJECT NAME

"RIKONSTRUKSIONI I KONVIKTIT
TE SHKOLLES MESME
BUJQESORE "MIHAL SHAHINI"
QYTETI CERRIK"

ZONA / LOCATION

BASHKIA CERRIK

FAZA E PROJEKTTIT / PROJECT PHASE

PROJEKT ZBATIMI
IMPLEMENTATION DESIGN

PROJEKTI ARKITEKTONIK / ARCHITECTURAL DESIGN

Ark.Rajmonda MYDINLLARI
Nr.Lic.A.0216/2
Ark.Enea MANOKU Nr.Lic.A.1714/1

PROJEKTI KONSTRUKTIV / STRUCTURAL DESIGN

Ing.Flutura DURO
Nr.Lic.K.2438/1

EKSPERT PER MATERIALET / MATERIAL EXPERT

Ing.Arjola Mazari
Nr.Lic.K.1775/1

PROJEKTI HIDROSANITAR / MUNICIPAL DESIGN

Ing.Merita MEGRI
Nr.Lic.H/T.0142/5

PROJEKTI ELEKTRIK / ELECTRICAL DESIGN

Ing.Kristaq ZHUPA
Nr.Lic.E.0848/2

EMERTIMI I FLETES / TITLE OF DESIGN

MBROJTJA NDAJ ZJARRIT / KATI PERDHE

SHKALLA:

SCALE: 1:200


Shtator 2024

September 2024

NR.FLETES / DRAWING No.

M-01

VULA / STAMP

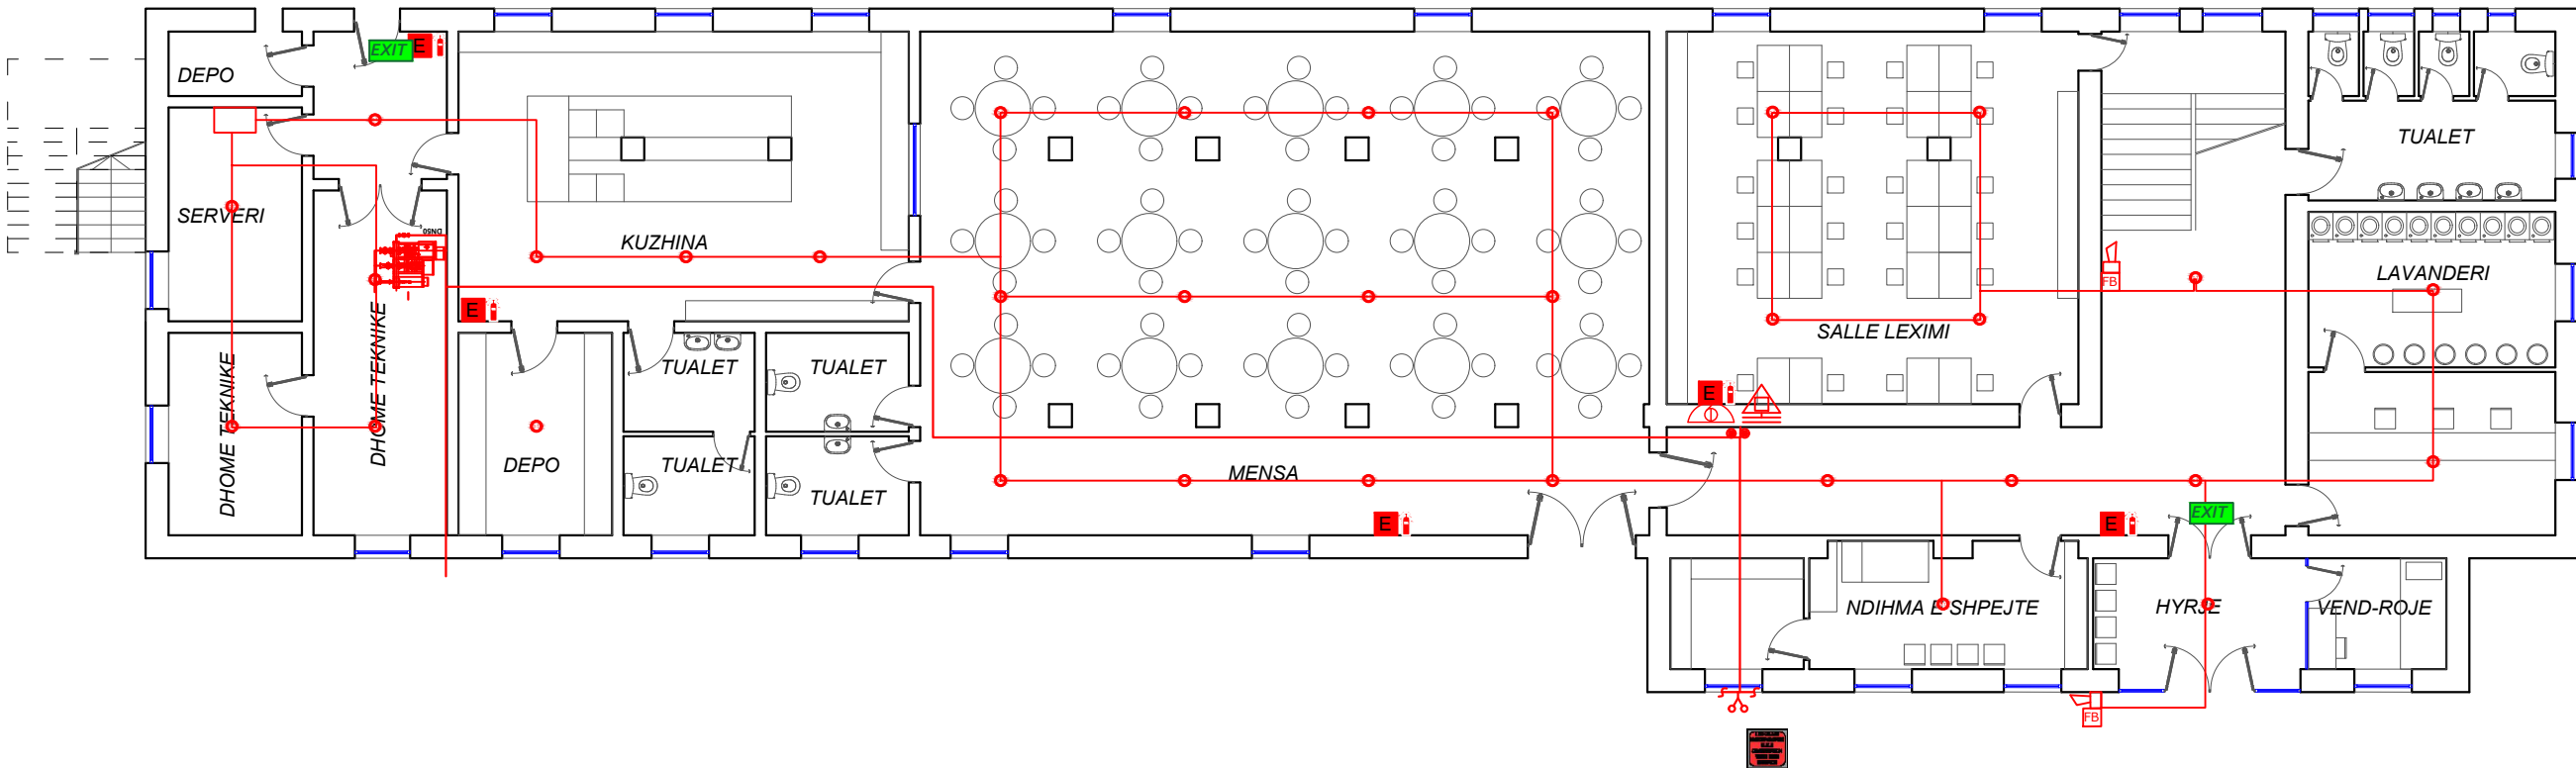

SINJALISTIKA		LEGJENDA E SIMBOLEVE TE PERDORURA	
Simboli	Përshkrimi	Simboli	Përshkrimi
	Zjarr nga materiale te ngurta		Linja e Furnizimit me Gaz FM 200 1 1/2"
	Sinjalizues Dalje		Linja e Sistemit te Detektimit
	Sinjalizues Dalje/ ne Shkalle zbritje		Bombulat seri
	Fikese zjarr me CO2 (AL-5106-B)		Kokat e shperndaresave (Sprinklers)
	Fikese zjarr me pluhur (AL-5103-B)		Detektore Tymi
	Buton Sinjalizues Alarmi (AL-5102-B)		Fikese Zjarri dore/ manuale
	Bombola FM200		Paneli i Kontrollit FM 200
			Sinjalizues zanor/ zile

MBROJTJA NDAJ ZJARRIT / KATI I PARE

POROSITESI / CLIENT



REPUBLIKA E SHQIPERISE
MINISTRIA E FINANCAVE DHE EKONOMISE



BASHKIA CERRIK

KONSULENT / CONSULTANT



"ZENIT&CO"
architectural design
urban planning

Rr. Myrteza Topi (Nr 18.zip.code.1007)
E-Mail: zenit06@live.com

address:

SHENIME TEKNIKE / TECHNICAL NOTES

PROJEKTI / PROJECT NAME

"RIKONSTRUKSIONI I KONVIKTIT
TE SHKOLLES MESME
BUJQESORE "MIHAL SHAHINI"
QYTETI CERRIK"

ZONA / LOCATION

BASHKIA CERRIK

FAZA E PROJEKTI / PROJECT PHASE

PROJEKT ZBATIMI
IMPLEMENTATION DESIGN

PROJEKTI ARKITEKTONIK / ARCHITECTURAL DESIGN

Ark.Rajmonda MYDINLLARI
Nr.Lic.A.0216/2
Ark.Enea MANOKU Nr.Lic.A.1714/1

PROJEKTI KONSTRUKTIV / STRUCTURAL DESIGN

Ing.Flutura DURO
Nr.Lic.K.2438/1

EKSPERT PER MATERIALET / MATERIAL EXPERT

Ing.Arjola Mazari
Nr.Lic.K.1775/1

PROJEKTI HIDROSANITAR / MUNICIPAL DESIGN

Ing.Merita MEGRI
Nr.Lic.H/T.0142/5

PROJEKTI ELEKTRIK / ELECTRICAL DESIGN

Ing.Kristaq ZHUPA
Nr.Lic.E.0848/2

EMERTIMI I FLETES / TITLE OF DESIGN

MBROJTJA NDAJ ZJARRIT / KATI I PARE

SHKALLA:

SCALE: 1:200


Shtator 2024

September 2024

NR.FLETES / DRAWING No.


M-02

VULA / STAMP

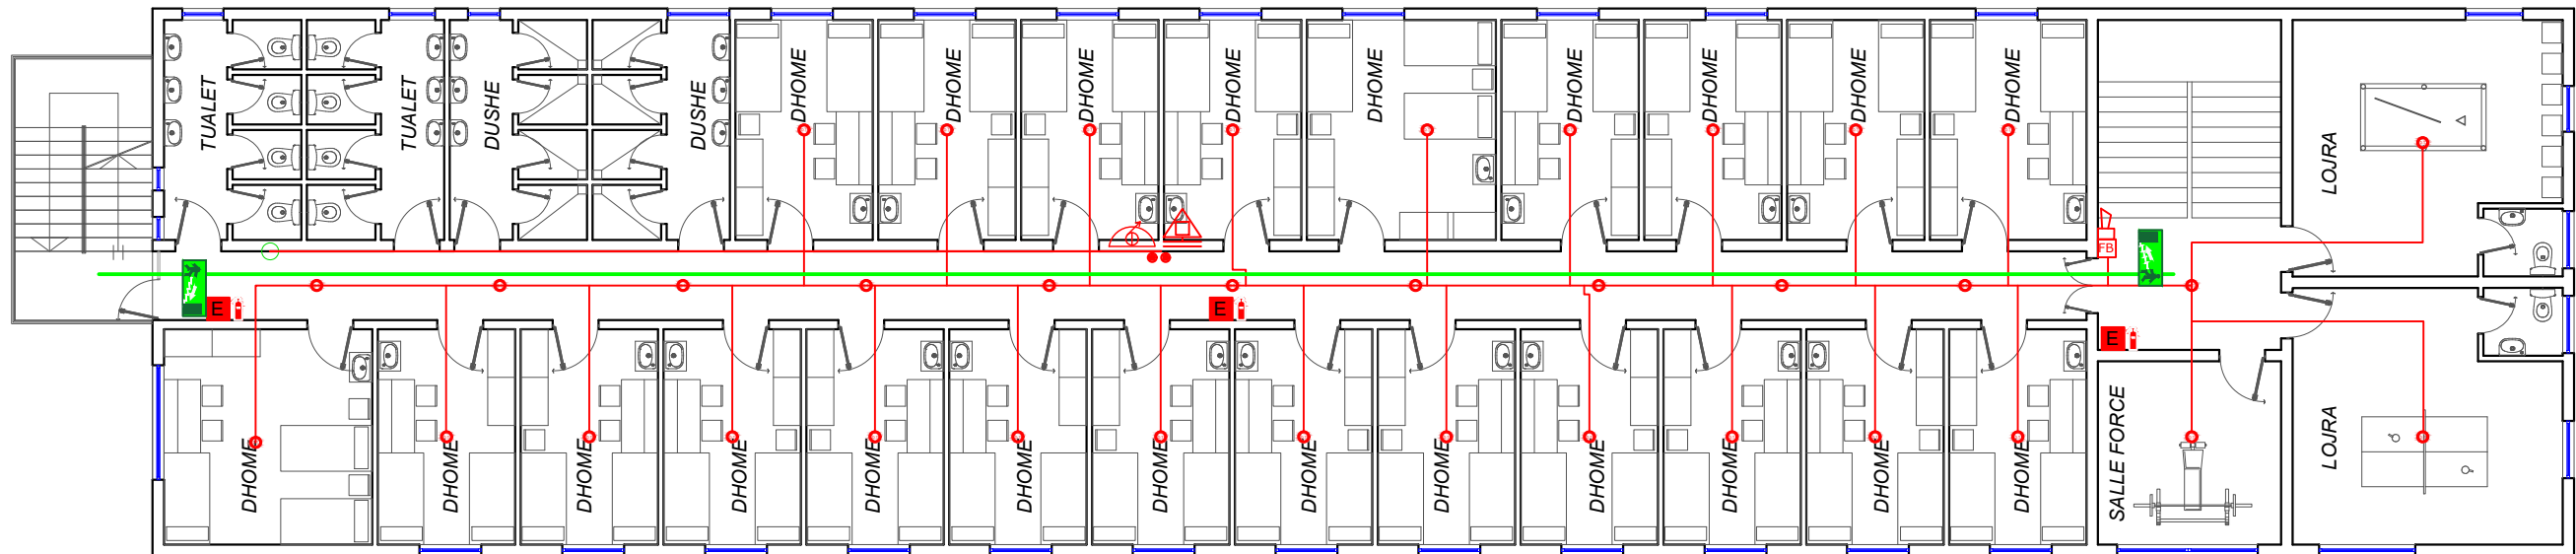

SINJALISTIKA		LEGJENDA E SIMBOLEVE TE PERDORURA	
Simboli	Përshkrimi	Simboli	Përshkrimi
	Zjarr nga materiale te ngurta		Linja e Furnizimit me Gaz FM 200 1 1/2"
	Sinjalizues Dalje		Linja e Sistemit te Detektimit
	Sinjalizues Dalje/ ne Shkalle zbritje		Bombulat seri
	Fikese zjarr me CO ₂ (AL-5106-B)		Kokat e shperndaresave (Sprinklers)
	Fikese zjarr me pluhur (AL-5103-B)		Detektore Tymi
	Buton Sinjalizues Alarmi (AL-5102-B)		Fikese Zjarri dore/ manuale
	Bombola FM200		Paneli i Kontrollit FM 200
			Sinjalizues zanor/ zile

MBROJTJA NDAJ ZJARRIT / KATI I DYTE

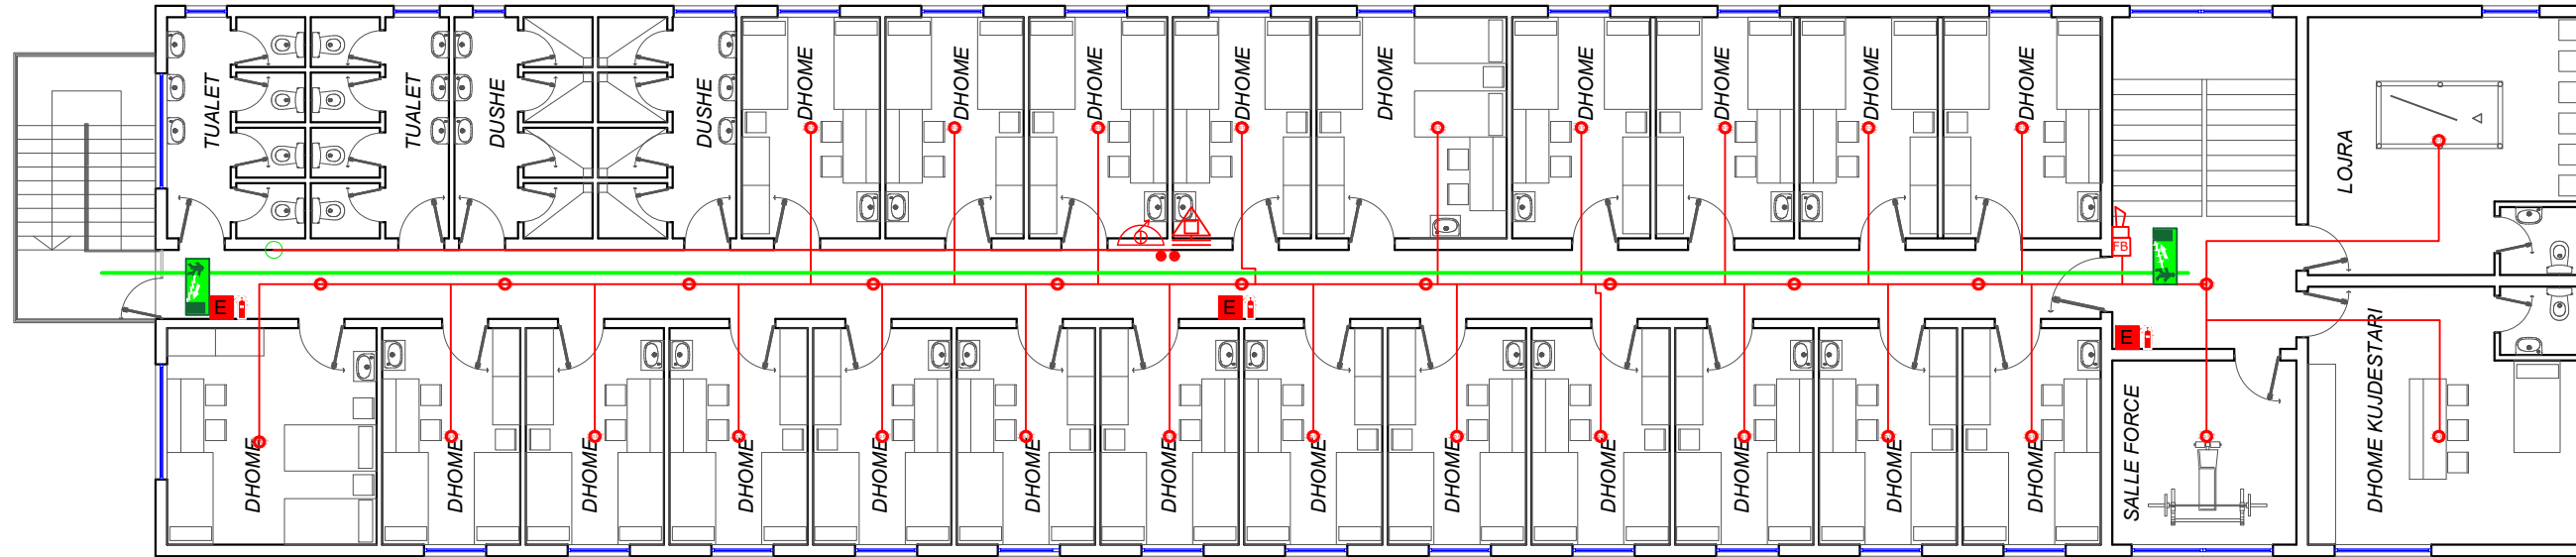

SINJALISTIKA		LEGJENDA E SIMBOLEVE TE PERDORURA	
Simboli	Përshkrimi	Simboli	Përshkrimi
	Zjarr nga materiale te ngurta		Linja e Furnizimit me Gaz FM 200 1 1/2"
	Sinjalizues Dalje		Linja e Sistemit te Detektimit
	Sinjalizues Dalje/ ne Shkalle zbritje		Bombulat seri
	Fikese zjarr me CO2 (AL-5106-B)		Kokat e shperndaresave (Sprinklers)
	Fikese zjarr me pluhur (AL-5103-B)		Detektore Tymi
	Buton Sinjalizues Alarmi (AL-5102-B)		Fikese Zjarri dore/ manuale
	Bombola FM200		Paneli i Kontrollit FM 200
			Sinjalizues zanor/ zile

POROSITESI / CLIENT



REPUBLIKA E SHQIPERISE
MINISTRIA E FINANCAVE DHE EKONOMISE



BASHKIA CERRIK

KONSULENTI / CONSULTANT



"ZENIT&CO"
architectural design
urban planning

Rr.Myrteza Topi (Nr 18.zip.code.1007)
E-Mail: zenit06@live.com

address:

SHENIME TEKNIKE / TECHNICAL NOTES

PROJEKTI / PROJECT NAME

"RIKONSTRUKSIONI I KONVIKTIT
TE SHKOLLES MESME
BUJQESORE "MIHAL SHAHINI "
QYTETI CERRIK"

ZONA / LOCATION

BASHKIA CERRIK

FAZA E PROJEKTIIT / PROJECT PHASE

PROJEKT ZBATIMI
IMPLEMENTATION DESIGN

PROJEKTI ARKITEKTONIK / ARCHITECTURAL DESIGN

Ark.Rajmonda MYDINLLARI
Nr.Lic.A.0216/2
Ark.Enea MANOKU Nr.Lic.A.1714/1

PROJEKTI KONSTRUKTIV / STRUCTURAL DESIGN

Ing.Flutura DURO
Nr.Lic.K.2438/1

EKSPERT PER MATERIALET / MATERIAL EXPERT

Ing.Arjola Mazari
Nr.Lic.K.1775/1

PROJEKTI HIDROSANITAR / MUNICIPAL DESIGN

Ing.Merita MEGRI
Nr.Lic.H/T.0142/5

PROJEKTI ELEKTRIK / ELECTRICAL DESIGN

Ing.Kristaq ZHUPA
Nr.Lic.E.0848/2

EMERTIMI I FLETES / TITLE OF DESIGN

MBROJTJA NDAJ ZJARRIT / KATI I DYTE

SHKALLA:
SCALE: 1:200

Shtator 2024
September 2024

NR.FLETES / DRAWING No.

M-03

VULA / STAMP