

RILEVIMI TOPOGRAFIK

OBJEKTI: "RIKONSTRUKSIONI I KONVIKTIT TE SHKOLLES MESME BUJQESORE "MIHAL SHAHINI " QYTETI CERRIK"


FINANCUES: Ministria e Financave Tirane

PERFITUES: Bashkia Cerrik

PROJEKTUES: ZENIT&CO sh.p.k

Tiranë 2024

RILEVIMI TOPOGRAFIK

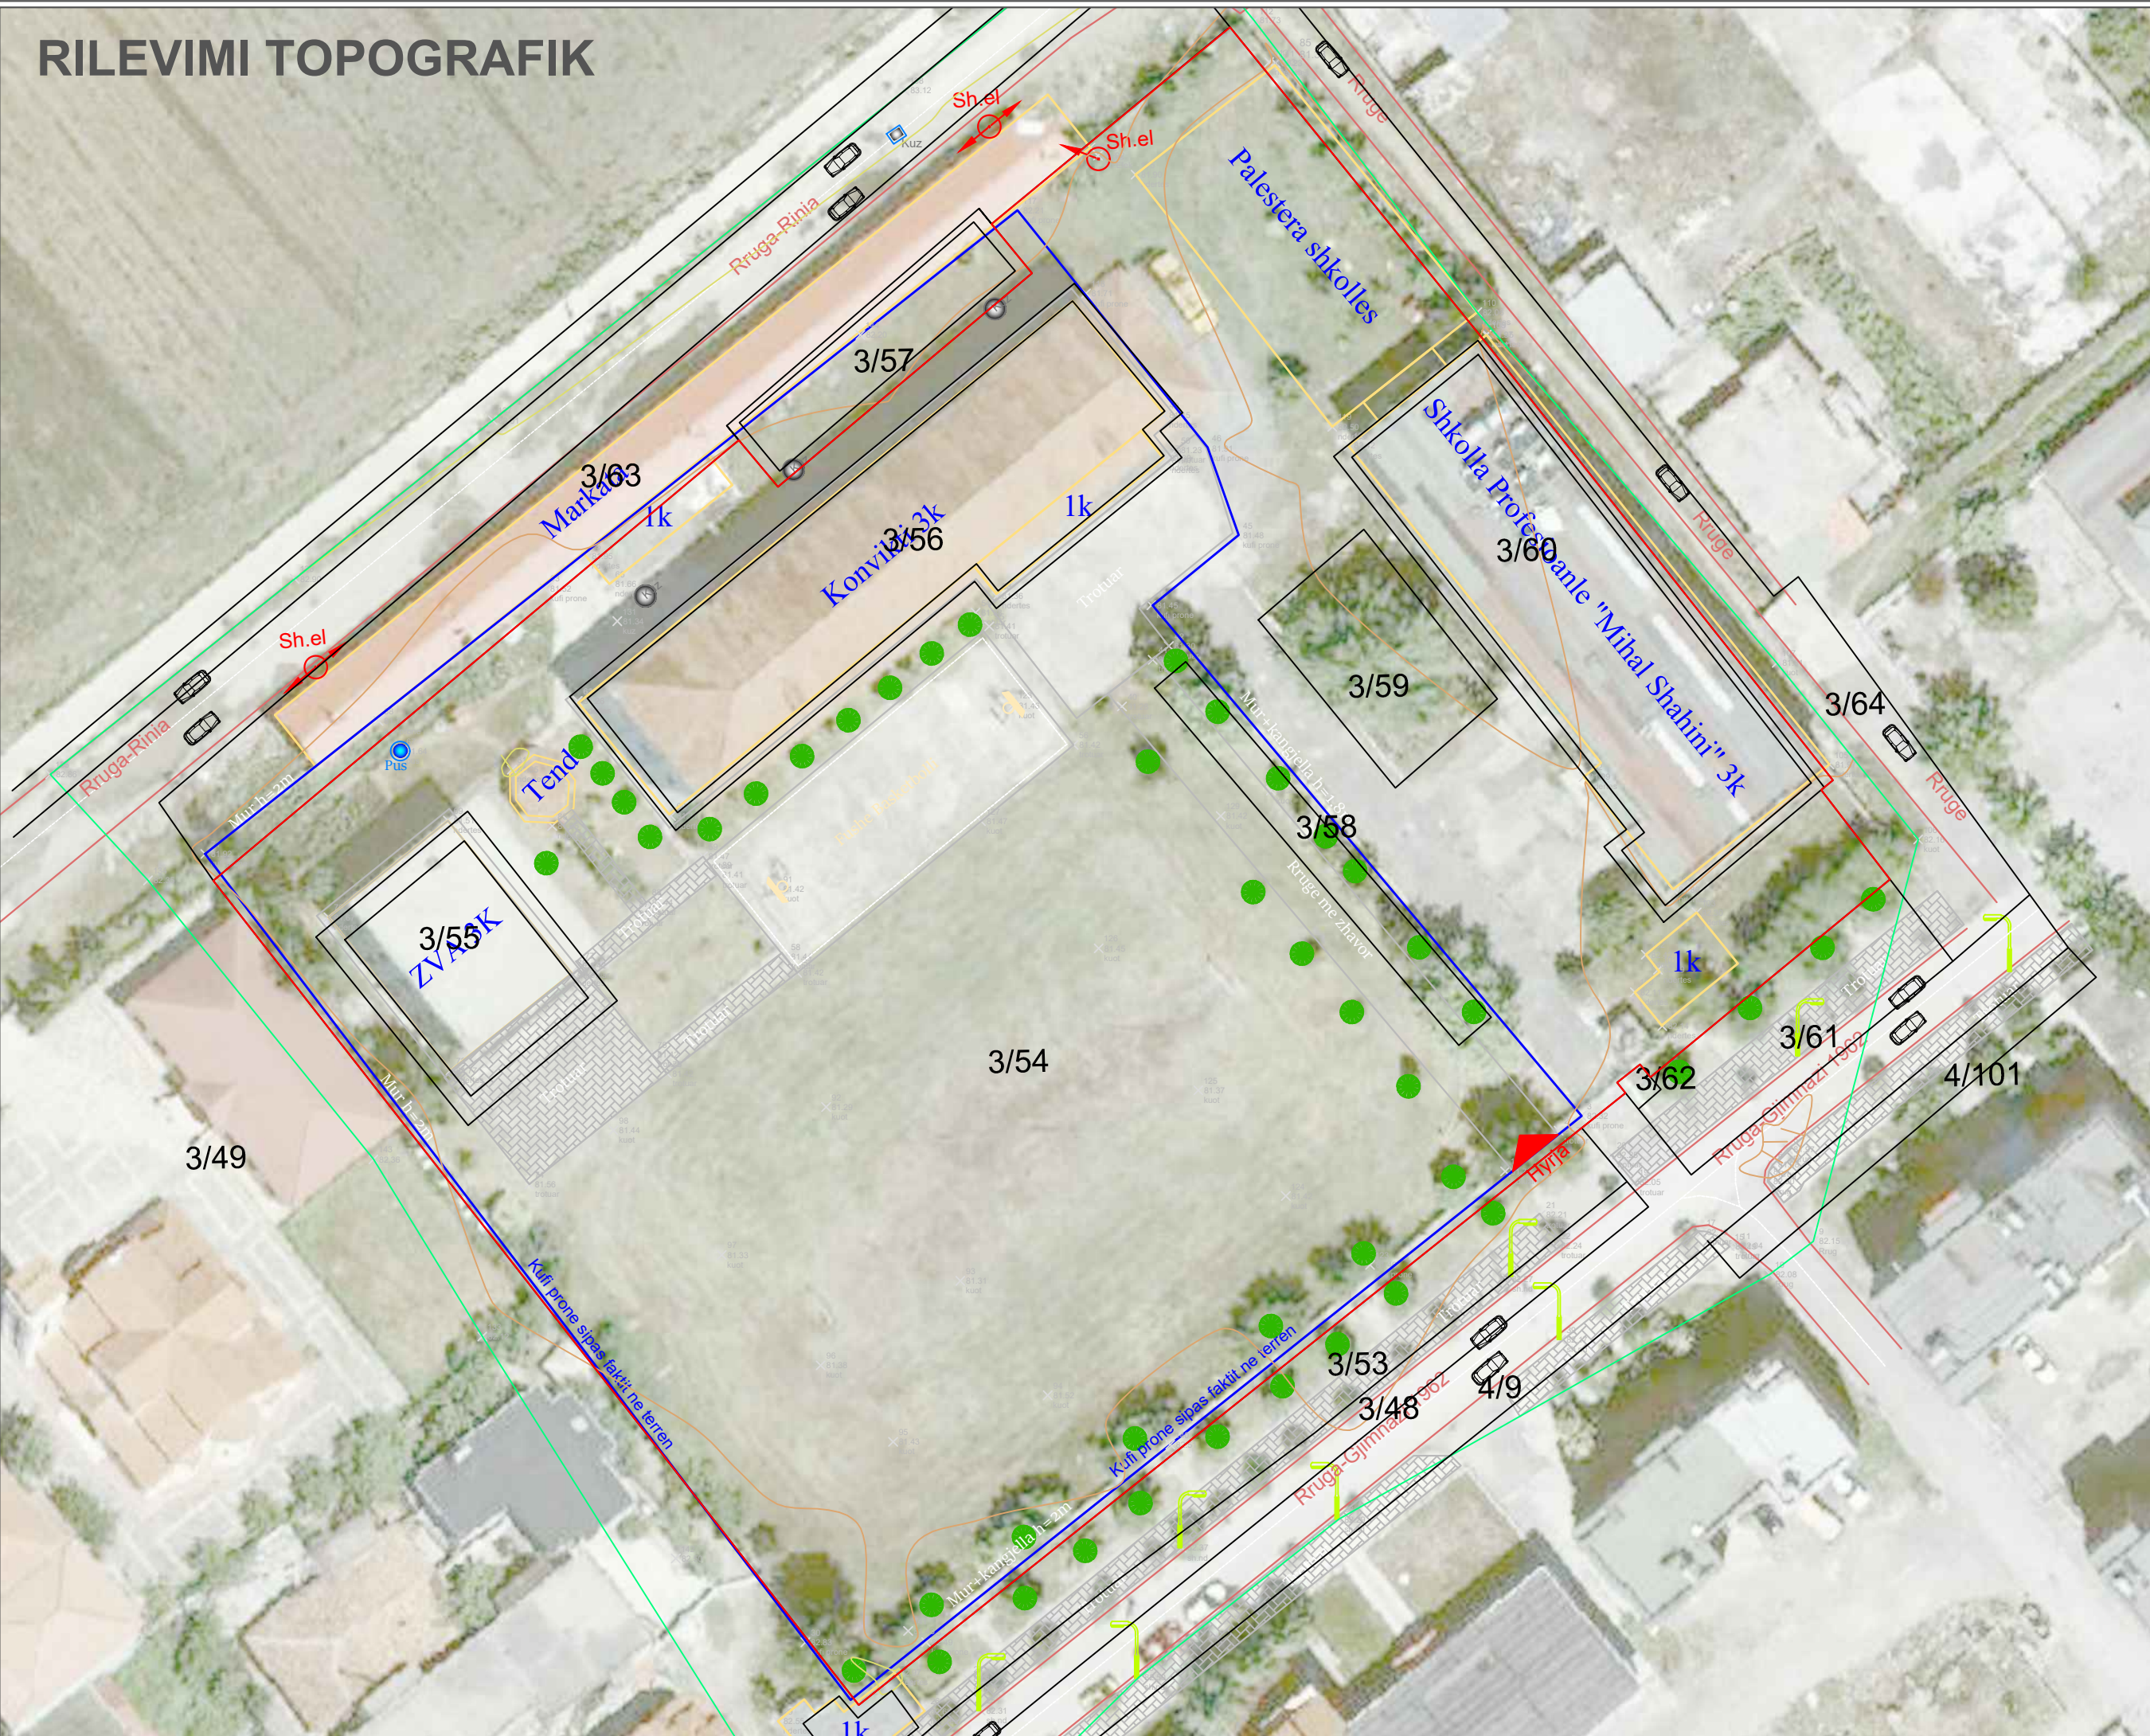

REPUBLIKA E SHQIPERISE
MINISTRIA E FINANCAVE DHE EKONOMISE
BASHKIA CERRIK

KONSULENT / CONSULTANT

"ZENIT&CO"
architectural design
urban planning

address:
Rr.Myrteza Topi (Nr 18.zip.code.1007)
E-Mail: zenit06@live.com

SHENIME TEKNIKE / TECHNICAL NOTES

- Prona sipas certifikates
- Prona sipas faktit
- Rruge sipas faktit
- Ndertes sipas faktit
- Shtylle elektrike

PROJEKTI / PROJECT NAME

"RIKONSTRUKSIONI I KONVIKTIT TE SHKOLLES MESME BUJQESORE "MIHAL SHAHINI " QYTETI CERRIK"

ZONA / LOCATION

BASHKIA CERRIK

FAZA E PROJEKTIT / PROJECT PHASE

PROJEKT ZBATIMI
IMPLEMENTATION DESIGN

PROJEKTI ARKITEKTONIK / ARCHITECTURAL DESIGN

Ark.Rajmonda MYDINLLARI
Nr.Lic.A.0216/2
Ark.Enea MANOKU Nr.Lic.A.1714/1

PROJEKTI KONSTRUKTIV / STRUCTURAL DESIGN

Ing.Flutura DURO
Nr.Lic.K.2438/1

EKSPERT PER MATERIALET / MATERIAL EXPERT

Ing.Arjola Mazari
Nr.Lic.K.1775/1

PROJEKTI HIDROSANITAR / MUNICIPAL DESIGN

Ing.Merita MEGRI
Nr.Lic.H/T.0142/5

PROJEKTI ELEKTRIK / ELECTRICAL DESIGN

Ing.Kristaq ZHUPA
Nr.Lic.E.0848/2

EMERTIMI / FLETES / TITLE OF DESIGN

RILEVIMI TOPOGRAFIK

SHKALLA: SCALE: 1:500

Shtator 2024
September 2024

NR.FLETES / DRAWING No.
R-01

VULA / STAMP

RILEVIMI TOPOGRAFIK

POROSITESI / CLIENT



REPUBLIKA E SHQIPERISE
MINISTRIA E FINANCAVE DHE EKONOMISE



BASHKIA CERRIK

KONSULENT / CONSULTANT



"ZENIT&CO"
architectural design
urban planning

Rr. Myrteza Topi (Nr 18.zip.code.1007)
E-Mail: zenit06@live.com

address:

SHENIME TEKNIKE / TECHNICAL NOTES

- Prona sipas certifikates
- Prona sipas faktit
- Rruge sipas faktit
- Ndertes sipas faktit
- ⊗ Shtylle elektrike

PROJEKTI / PROJECT NAME

"RIKONSTRUKSIONI I KONVIKTIT
TE SHKOLLES MESME
BUJQESORE "MIHAL SHAHINI"
QYTETI CERRIK"

ZONA / LOCATION

BASHKIA CERRIK

FAZA E PROJEKTTIT / PROJECT PHASE

PROJEKT ZBATIMI
IMPLEMENTATION DESIGN

PROJEKTI ARKITEKTONIK / ARCHITECTURAL DESIGN

Ark.Rajmonda MYDINLLARI
Nr.Lic.A.0216/2
Ark.Enea MANOKU Nr.Lic.A.1714/1

PROJEKTI KONSTRUKTIV / STRUCTURAL DESIGN

Ing.Flutura DURO
Nr.Lic.K.2438/1

EKSPERT PER MATERIALET / MATERIAL EXPERT

Ing.Arjola Mazari
Nr.Lic.K.1775/1

PROJEKTI HIDROSANITAR / MUNICIPAL DESIGN

Ing.Merita MEGRI
Nr.Lic.H/T.0142/5

PROJEKTI ELEKTRIK / ELECTRICAL DESIGN

Ing.Kristaq ZHUPA
Nr.Lic.E.0848/2

EMERTIMI / FLETES / TITLE OF DESIGN

RILEVIMI TOPOGRAFIK

SHKALLA:

SCALE: 1:1000

Shtator 2024
September 2024

NR.FLETES / DRAWING No.

R-02

VULA / STAMP



RILEVIMI TOPOGRAFIK

Qendra Tregtare

Agroturizem Te Arrat

Shkolla e Mësme
Profesionale "Mihal"

Hotel "Xhelili"

Cerrik

SH70

Rrugat

POROSITESI / CLIENT



REPUBLIKA E SHQIPERISE
MINISTRIA E FINANCAVE DHE EKONOMISE



BASHKIA CERRIK

KONSULENTI / CONSULTANT



"ZENIT&CO"
architectural design
urban planning

Rr. Myrteza Topi (Nr 18.zip.code.1007)
E-Mail: zenit06@live.com

address:

SHENIME TEKNIKE / TECHNICAL NOTES

- Prona sipas certifikates
- Prona sipas faktit
- Rruge sipas faktit
- Ndertes sipas faktit
- Shtylle elektrike

PROJEKTI / PROJECT NAME

"RIKONSTRUKSIONI I KONVIKTIT
TE SHKOLLES MESME
BUJQESORE "MIHAL SHAHINI "
QYTETI CERRIK"

ZONA / LOCATION

BASHKIA CERRIK

FAZA E PROJEKTI / PROJECT PHASE

PROJEKT ZBATIMI
IMPLEMENTATION DESIGN

PROJEKTI ARKITEKTONIK / ARCHITECTURAL DESIGN

Ark.Rajmonda MYDINLLARI
Nr.Lic.A.0216/2
Ark.Enea MANOKU Nr.Lic.A.1714/1

PROJEKTI KONSTRUKTIV / STRUCTURAL DESIGN

Ing.Flutura DURO
Nr.Lic.K.2438/1

EKSPERT PER MATERIALET / MATERIAL EXPERT

Ing.Arjola Mazari
Nr.Lic.K.1775/1

PROJEKTI HIDROSANITAR / MUNICIPAL DESIGN

Ing.Merita MEGRI
Nr.Lic.H/T.0142/5

PROJEKTI ELEKTRIK / ELECTRICAL DESIGN

Ing.Kristaq ZHUPA
Nr.Lic.E.0848/2

EMERTIMI I FLETES / TITLE OF DESIGN

RILEVIMI TOPOGRAFIK

SHKALLA:

SCALE: 1:2500

Shtator 2024
September 2024

NR.FLETES / DRAWING No.

R-03

VULA / STAMP