




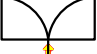




PLANIMETRIA







LEGJENDE

-  Depo
-  Tub drenazhimi Ø 200mm
-  Bordure
-  Rrethimi
-  Dhoma e sherbimit te personelit
-  Porta



INVESTITORI:	 Bashkia Malesi e Madhe
PROJEKTUES:	 InfraKonsult sh.p.k.
Faza:Projekt-Zbatim	
OBJEKTI: "NDERTIM I UJESJELLESIT TE BAJZES DHE FSHATRAVE PERRETH", LOTI II	
Planimetria e Depos se Re Jeran(500m3)	
DREJTOR PROJEKTI: Ing. Sulejman Shemsiu	
PROJEKTUES:	Ing. Redi STRUGA Ing. Olsi BARKO Ing. Sokol METOJA Ing. Fatmir BEXHDILI Ing. Kejvin PASHOLLARI Ing. Orgest MERTIKA Ing. Renato LLOZHI
SHKALLA: 1:400	Data: Gusht, 2024
Vizatimi Nr:D2/01	

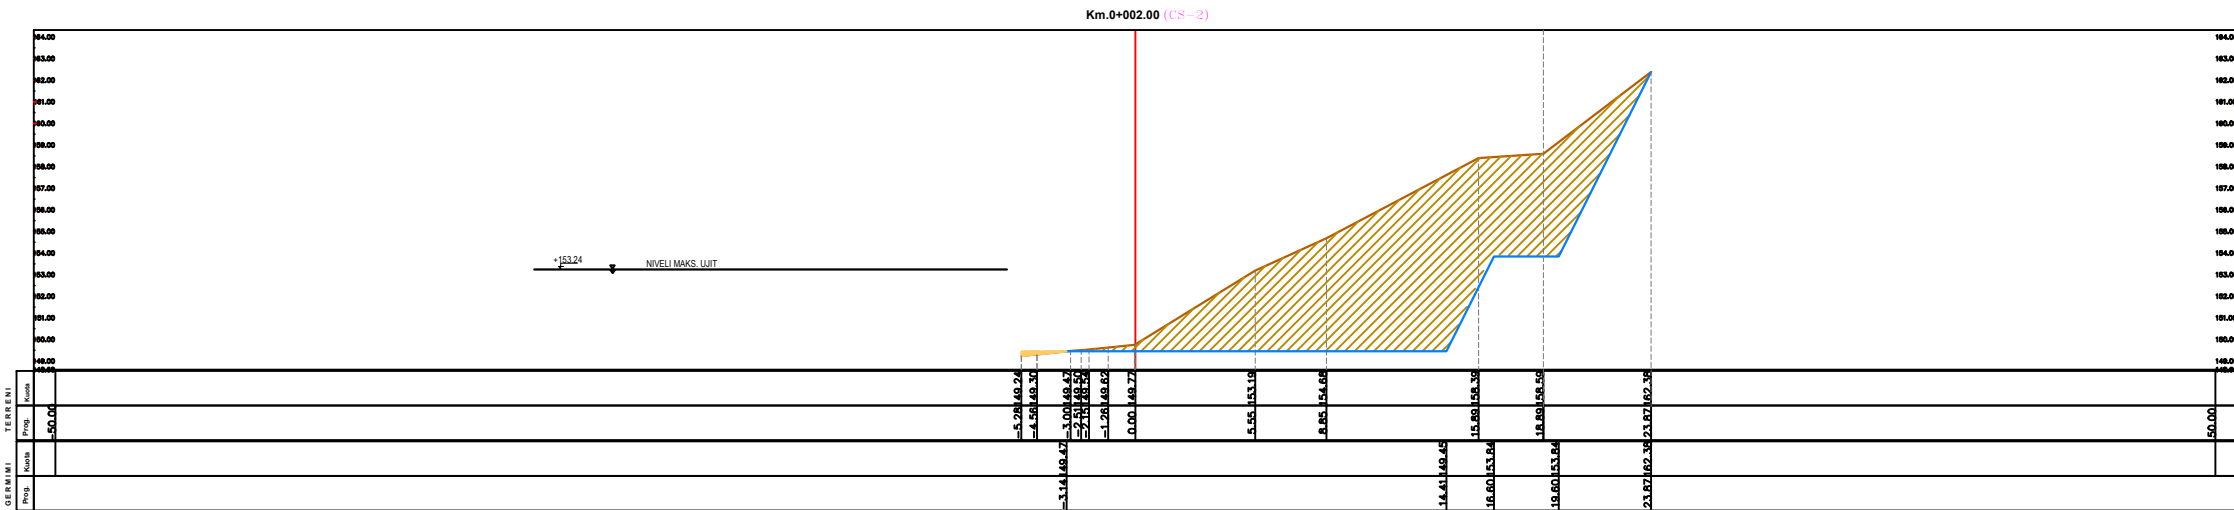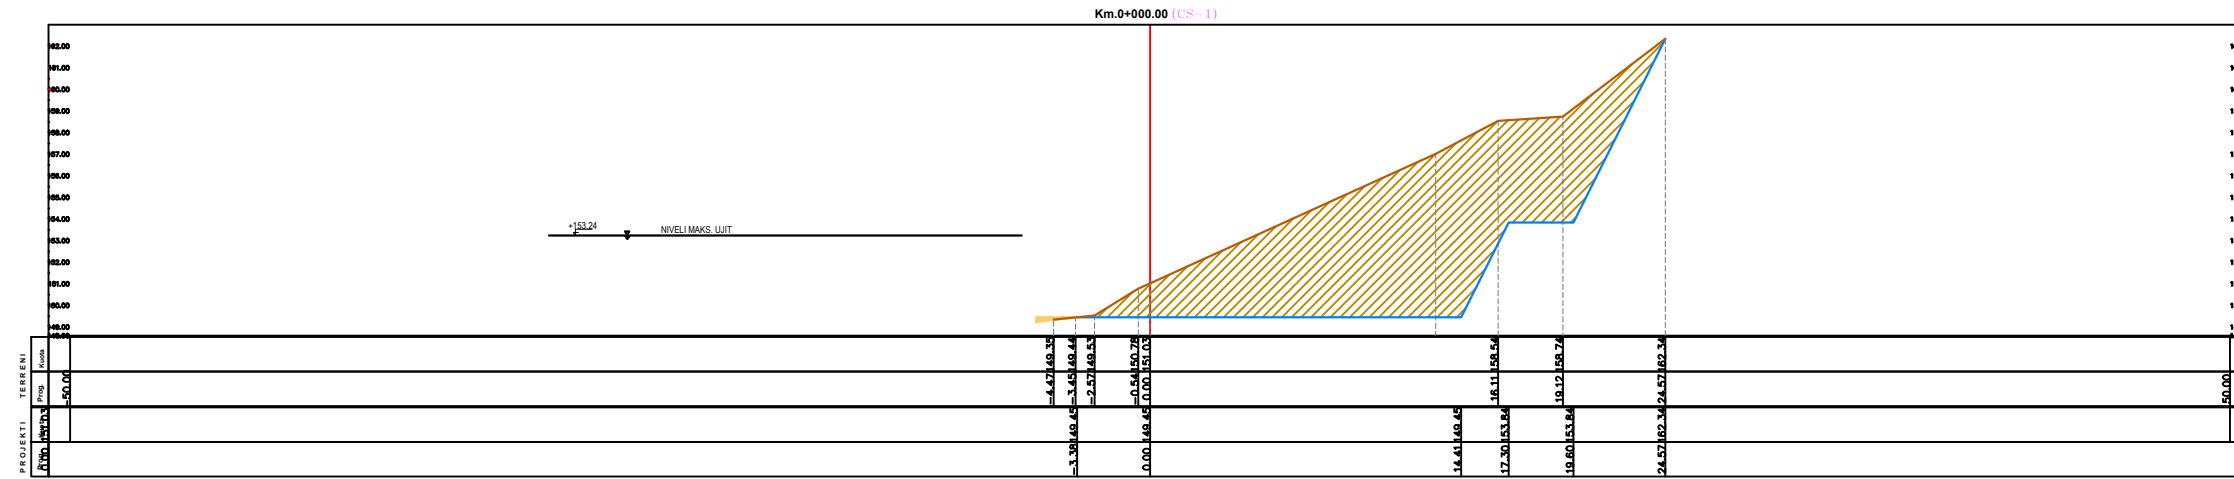

PROFILAT TERTHORE





INVESTITORI:	 Bashkia Malesi e Madhe
PROJEKTUES:	 InfraKonsult sh.p.k.
Faza:Projekt-Zbatim	
OBJEKTI: "NDERTIM I UJESJELLESIT TE BAJZES DHE FSHATRAVE PERRETH", LOTI II	
Profilat Terthore	
DREJTOR PROJEKTI:	Ing. Sulejman Shemsiu
PROJEKTUES:	Ing. Redi STRUGA Ing. Olsi BARKO Ing. Sokol METOJA Ing. Fatmir BEXHDILI Ing. Kejvin PASHOLLARI Ing. Orgest MERTIKA Ing. Renato LLOZHI
SHKALLA: 1:350	Data: Gusht, 2024 Vizatimi Nr:D2/02

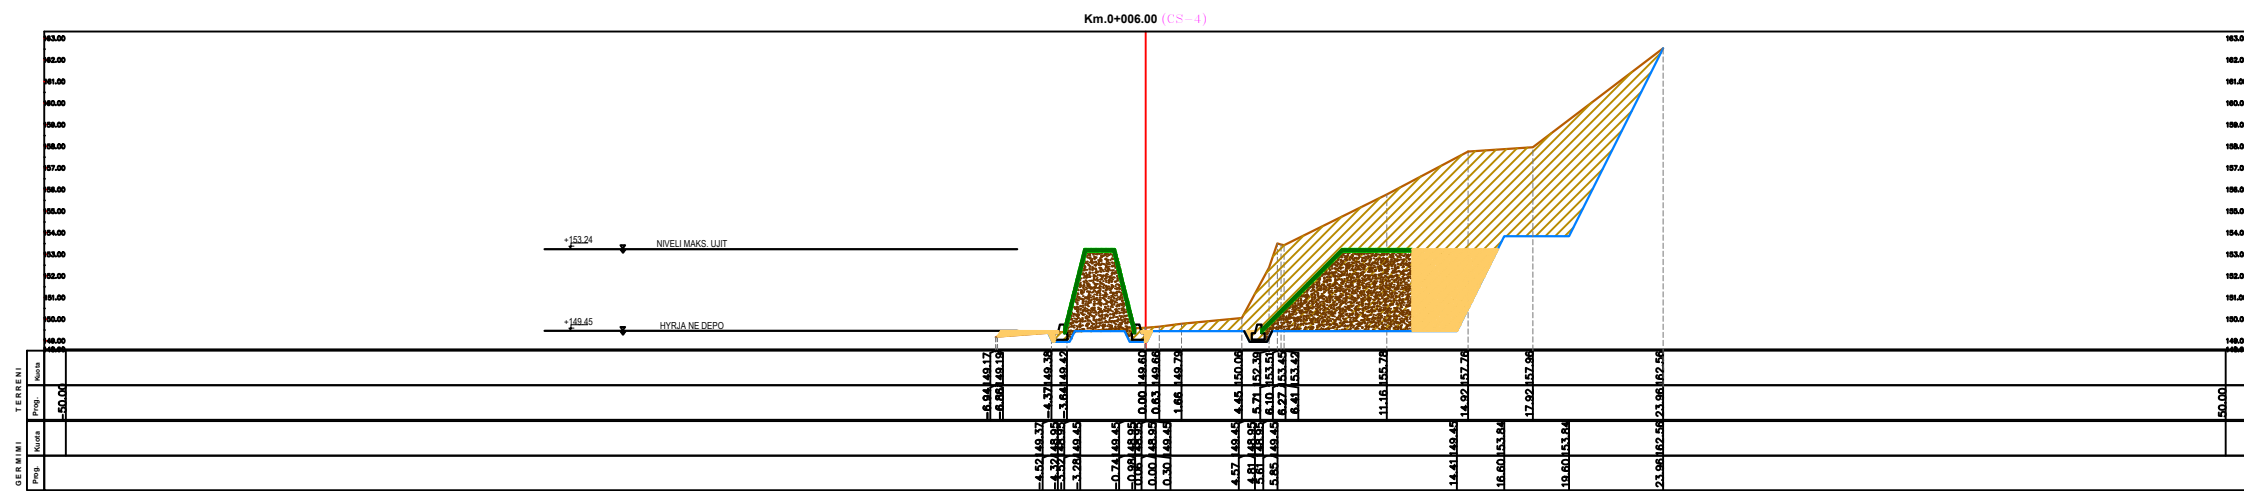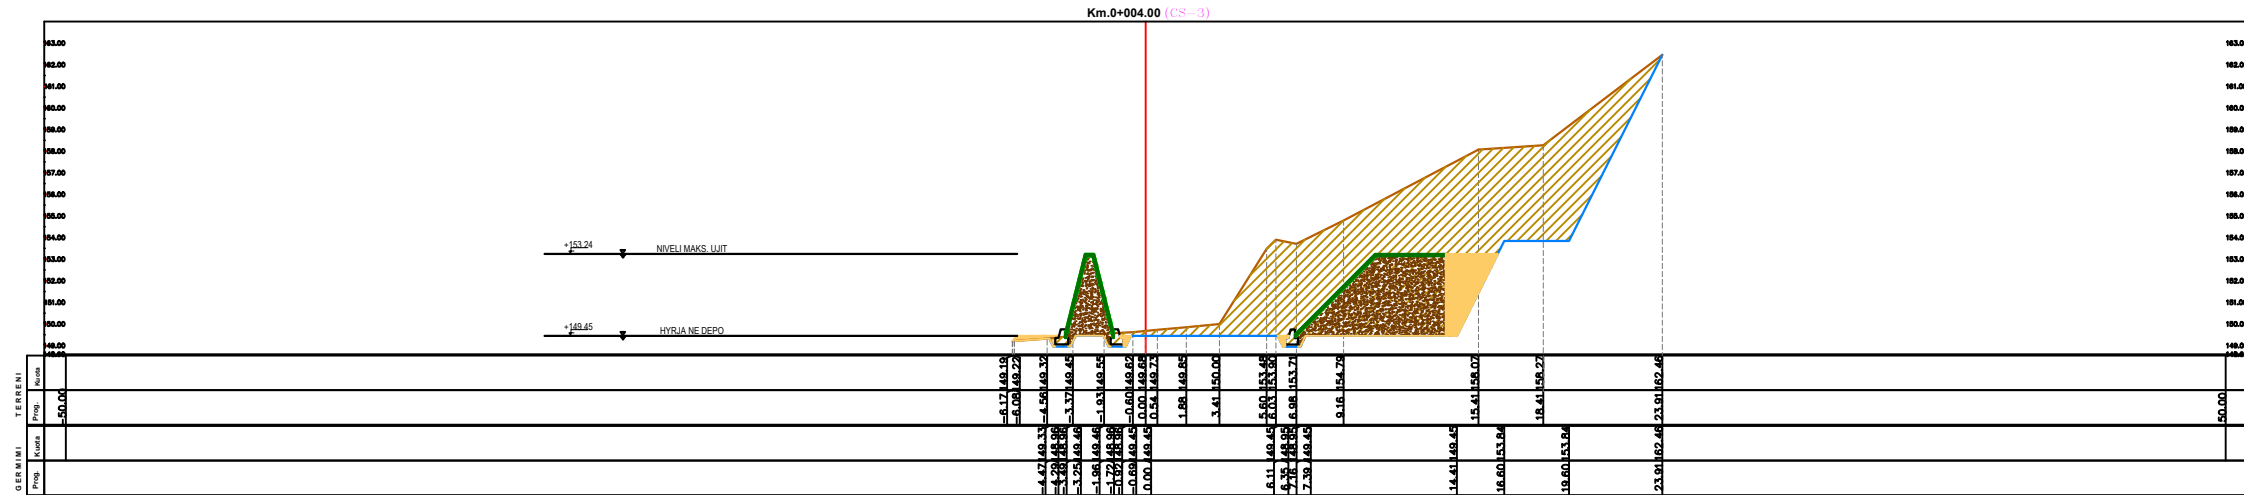

PROFILAT TERTHORE




INVESTITORI:	 Bashkia Malesi e Madhe
PROJEKTUES:	 InfraKonsult sh.p.k.
Faza:Projekt-Zbatim	
OBJEKTI: "NDERTIM I UJESJELLESIT TE BAJZES DHE FSHATRAVE PERRETH", LOTI II	
Profilat Terthore	
DREJTOR PROJEKTI: Ing. Sulejman Shemsiu	
PROJEKTUES:	Ing. Redi STRUGA Ing. Olsi BARKO Ing. Sokol METOJA Ing. Fatmir BEXHDILI Ing. Kejvin PASHOLLARI Ing. Orgest MERTIKA Ing. Renato LLOZHI
SHKALLA: 1:350	Data: Gusht, 2024
Vizatimi Nr:D2/03	

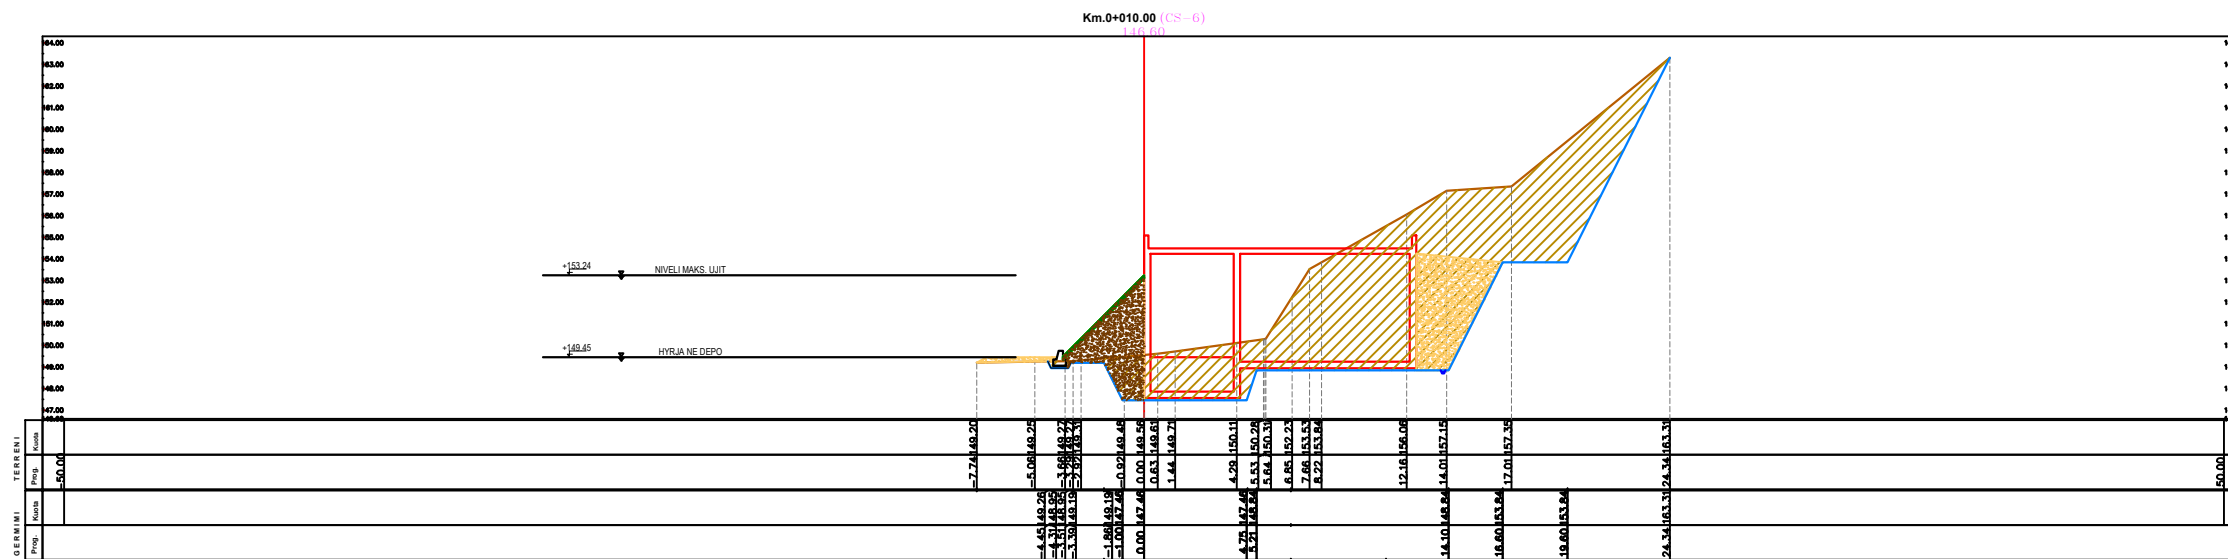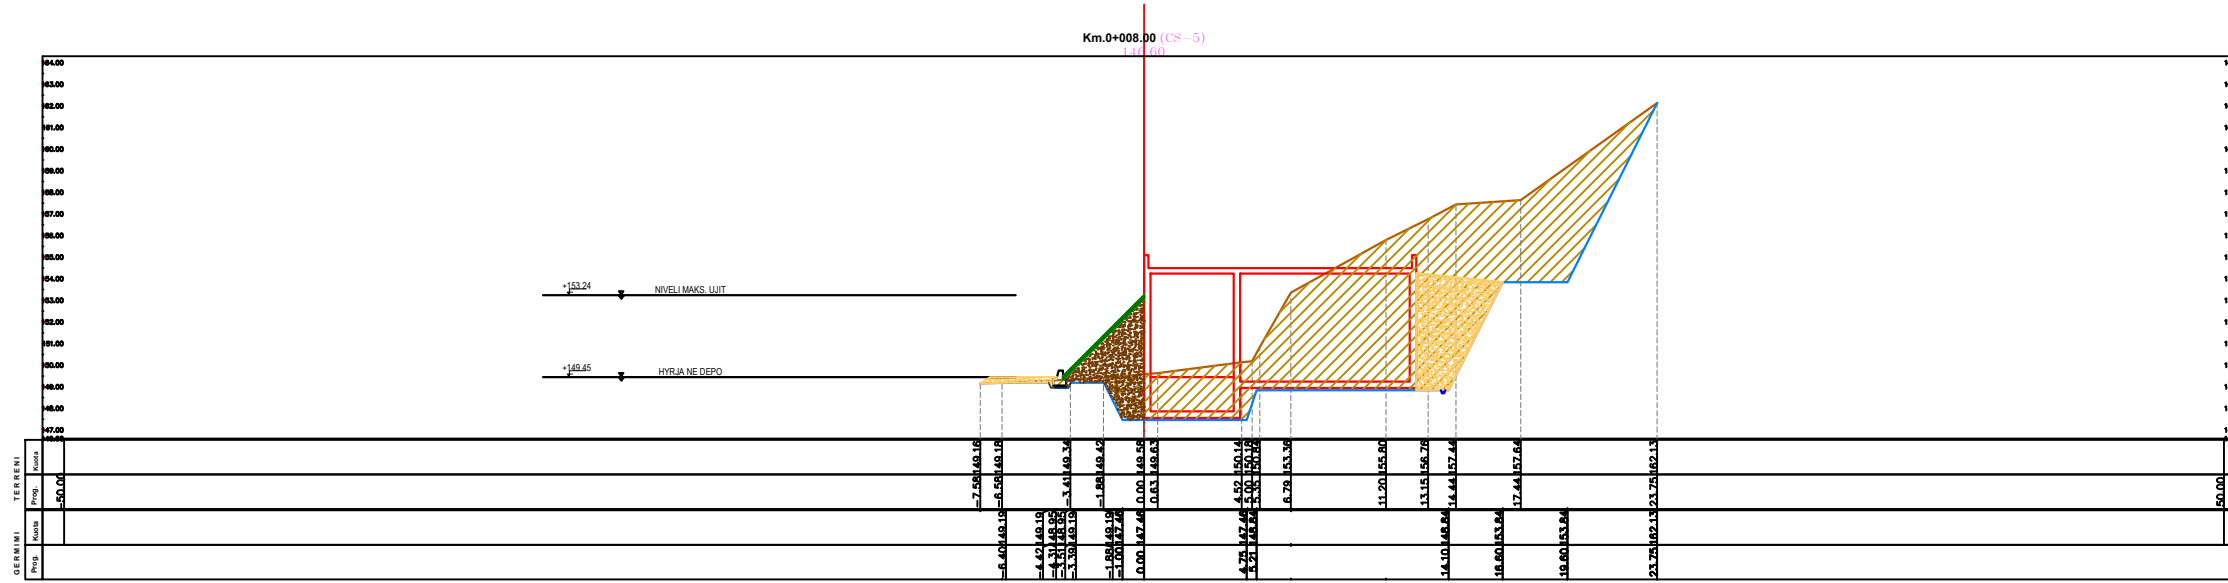

PROFILAT TERTHORE





INVESTITORI:	 Bashkia Malesi e Madhe
PROJEKTUES:	 InfraKonsult sh.p.k.
Faza:Projekt-Zbatim	
OBJEKTI: "NDERTIM I UJESJELLESIT TE BAJZES DHE FSHATRAVE PERRETH", LOTI II	
Profilat Terthore	
DREJTOR PROJEKTI: Ing. Sulejman Shemsiu	
PROJEKTUES:	Ing. Redi STRUGA Ing. Olsi BARKO Ing. Sokol METOJA Ing. Fatmir BEXHDILI Ing. Kejvin PASHOLLARI Ing. Orgest MERTIKA Ing. Renato LLOZHI
SHKALLA: 1:350	Data: Gusht, 2024 Vizatimi Nr:D2/04

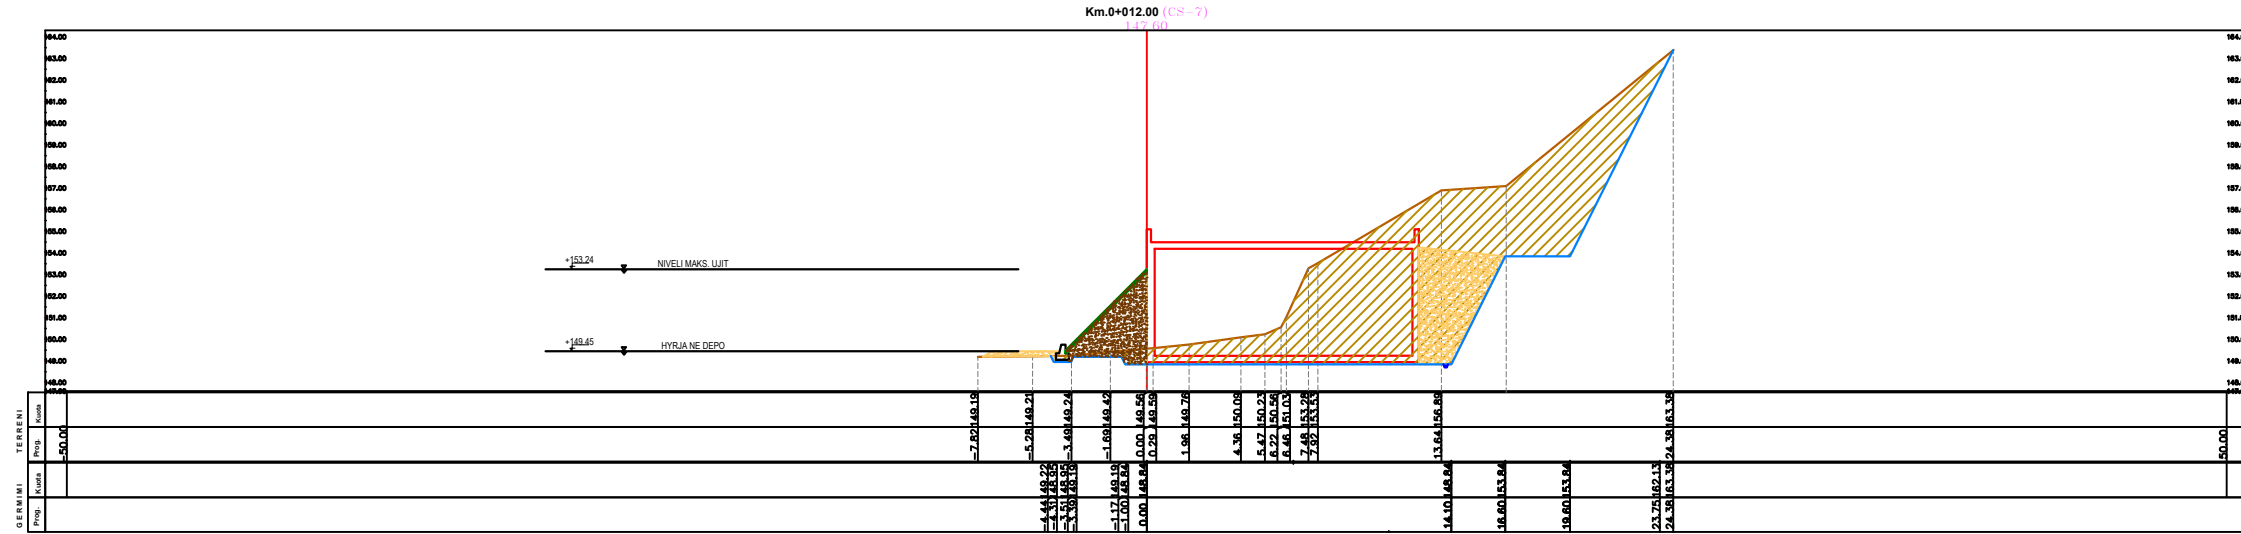

PROFILAT TERTHORE





INVESTITORI:	 Bashkia Malesi e Madhe
PROJEKTUES:	 InfraKonsult sh.p.k.
Faza:Projekt-Zbatim	
OBJEKTI: "NDERTIM I UJESJELLESIT TE BAJZES DHE FSHATRAVE PERRETH", LOTI II	
Profilat Terthore	
DREJTOR PROJEKTI:	Ing. Sulejman Shemsiu
PROJEKTUES:	Ing. Redi STRUGA Ing. Olsi BARKO Ing. Sokol METOJA Ing. Fatmir BEXHDILI Ing. Kejvin PASHOLLARI Ing. Orgest MERTIKA Ing. Renato LLOZHI
SHKALLA: 1:350	Data: Gusht, 2024 Vizatimi Nr:D2/05

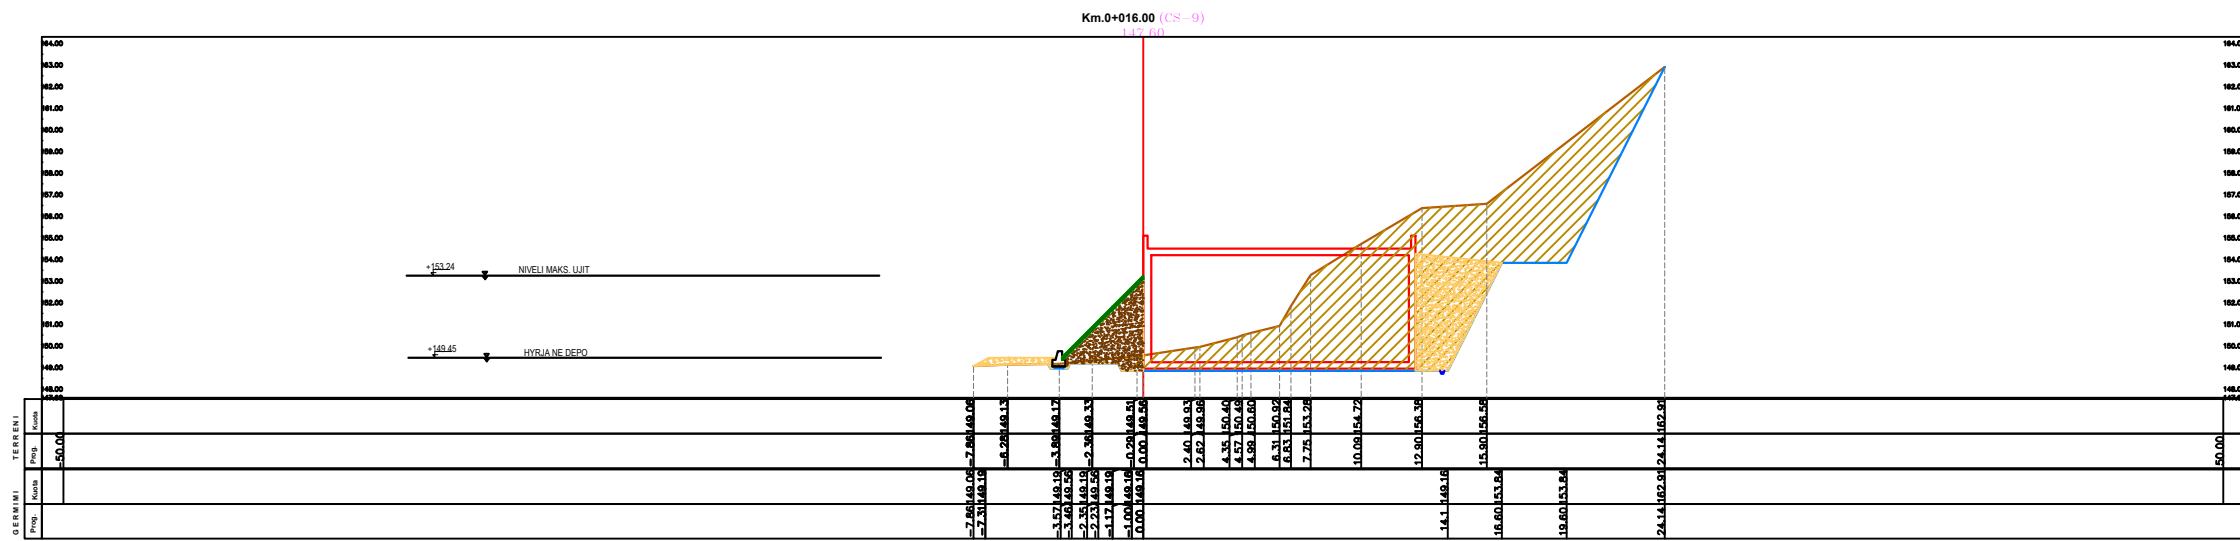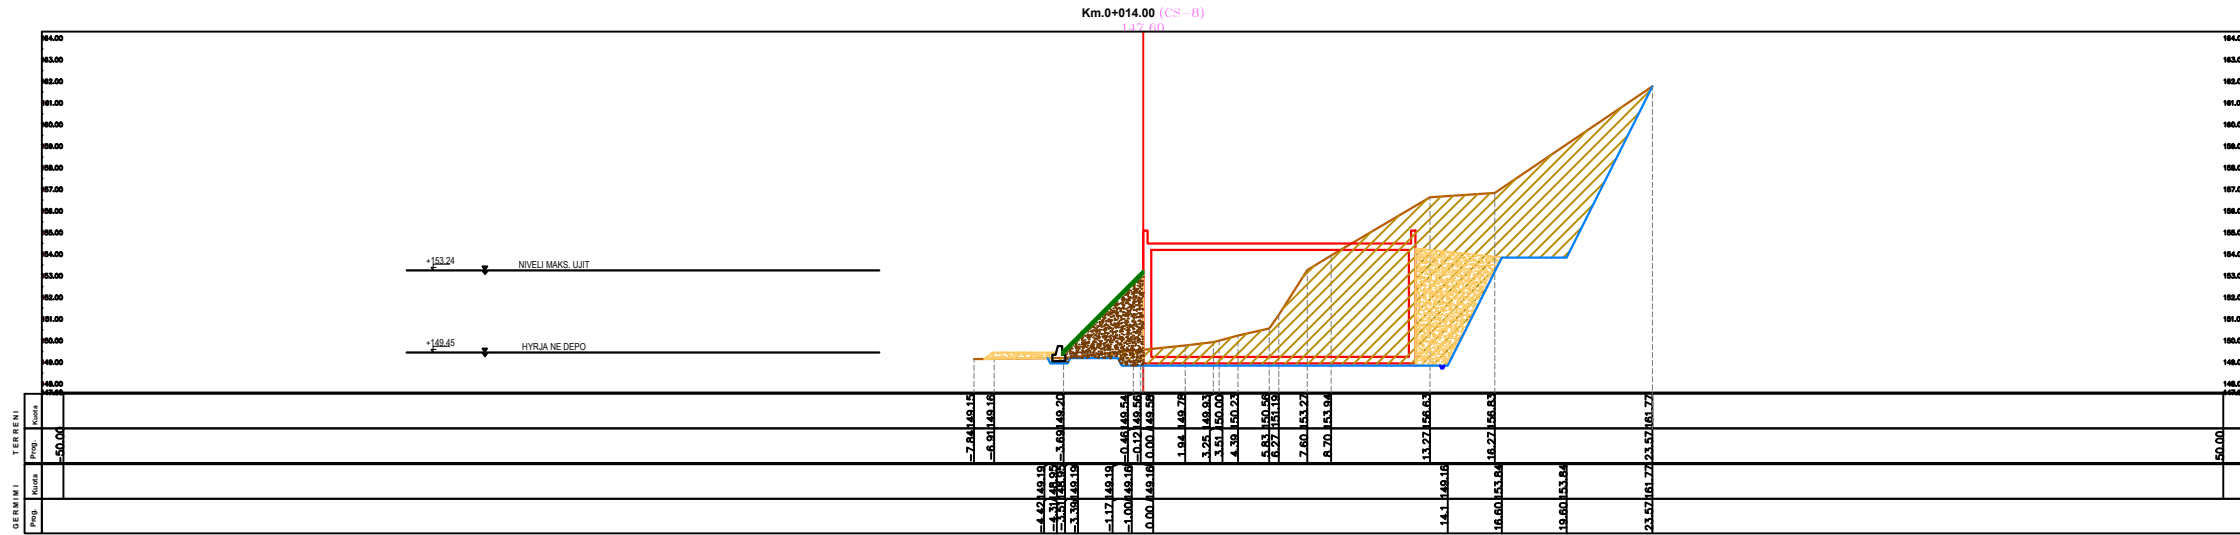

PROFILAT TERTHORE





INVESTITORI:	 Bashkia Malesi e Madhe
PROJEKTUES:	 InfraKonsult sh.p.k.
Faza:Projekt-Zbatim	
OBJEKTI: "NDERTIM I UJESJELLESIT TE BAJZES DHE FSHATRAVE PERRETH", LOTI II	
Profilat Terthore	
DREJTOR PROJEKTI: Ing. Sulejman Shemsiu	
PROJEKTUES:	Ing. Redi STRUGA Ing. Olsi BARKO Ing. Sokol METOJA Ing. Fatmir BEXHDILI Ing. Kejvin PASHOLLARI Ing. Orgest MERTIKA Ing. Renato LLOZHI
SHKALLA: 1:350	Data: Gusht, 2024 Vizatimi Nr:D2/06

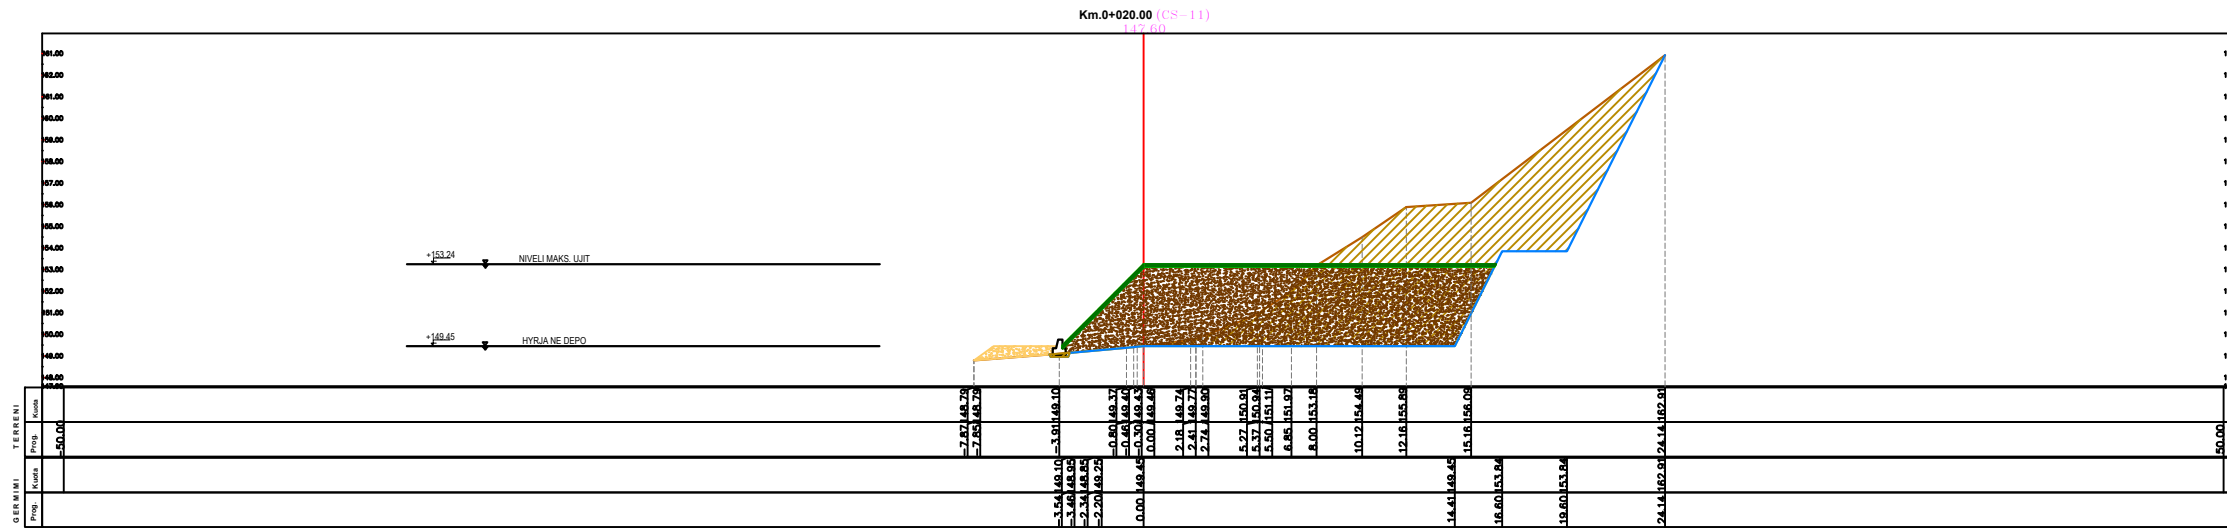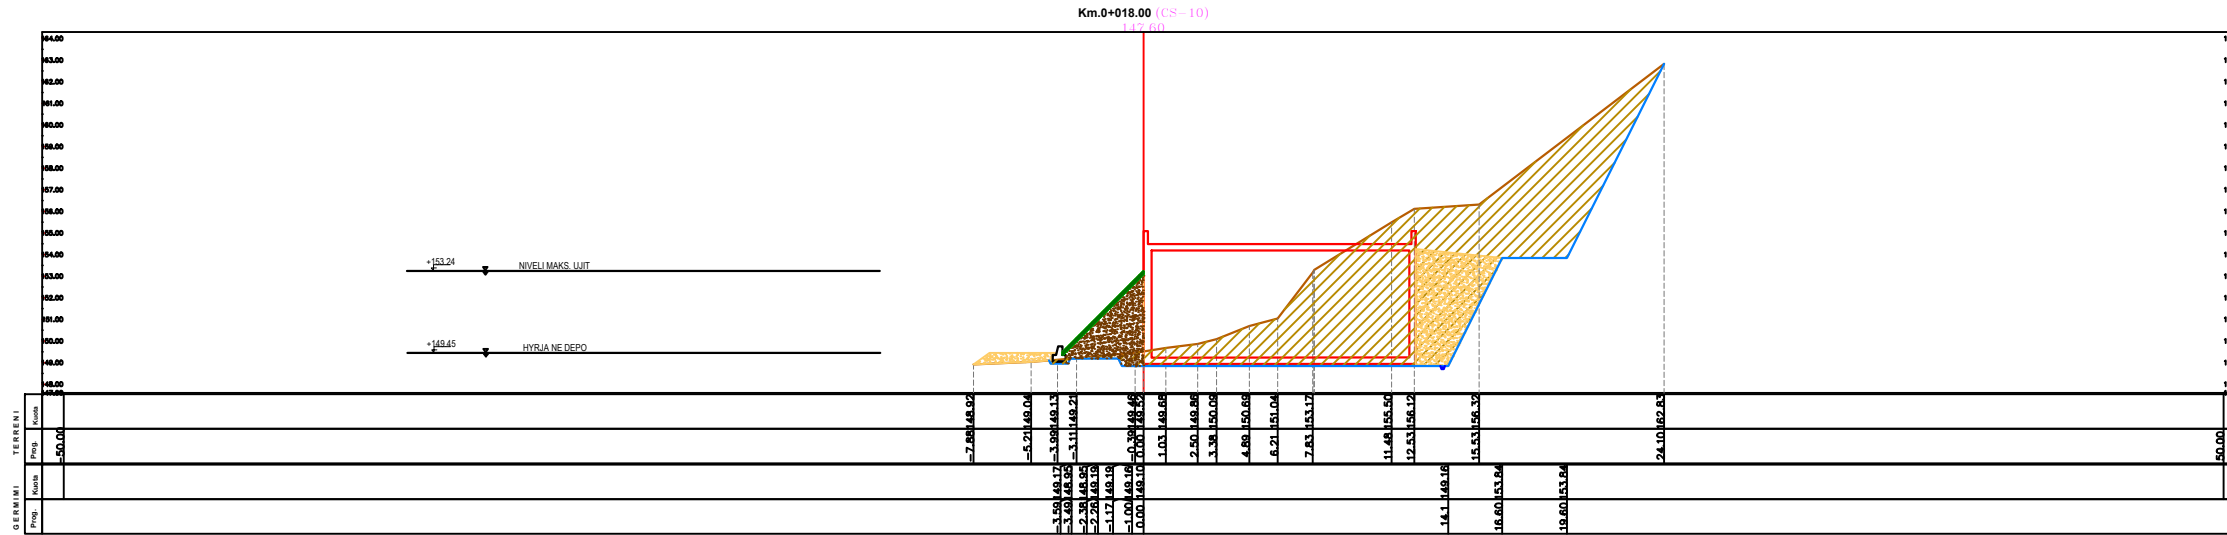PROFILAT TERTHORE



INVESTITORI:	 Bashkia Malesi e Madhe
PROJEKTUES:	 InfraKonsult sh.p.k.
Faza:Projekt-Zbatim	
OBJEKTI: "NDERTIM I UJESJELLESIT TE BAJZES DHE FSHATRAVE PERRETH", LOTI II	
Profilat Terthore	
DREJTOR PROJEKTI:	Ing. Sulejman Shemsiu
PROJEKTUES:	Ing. Redi STRUGA Ing. Olsi BARKO Ing. Sokol METOJA Ing. Fatmir BEXHDILI Ing. Kejvin PASHOLLARI Ing. Orgest MERTIKA Ing. Renato LLOZHI
SHKALLA: 1:350	Data: Gusht, 2024 Vizatimi Nr:D2/07

PROFILAT TERTHORE

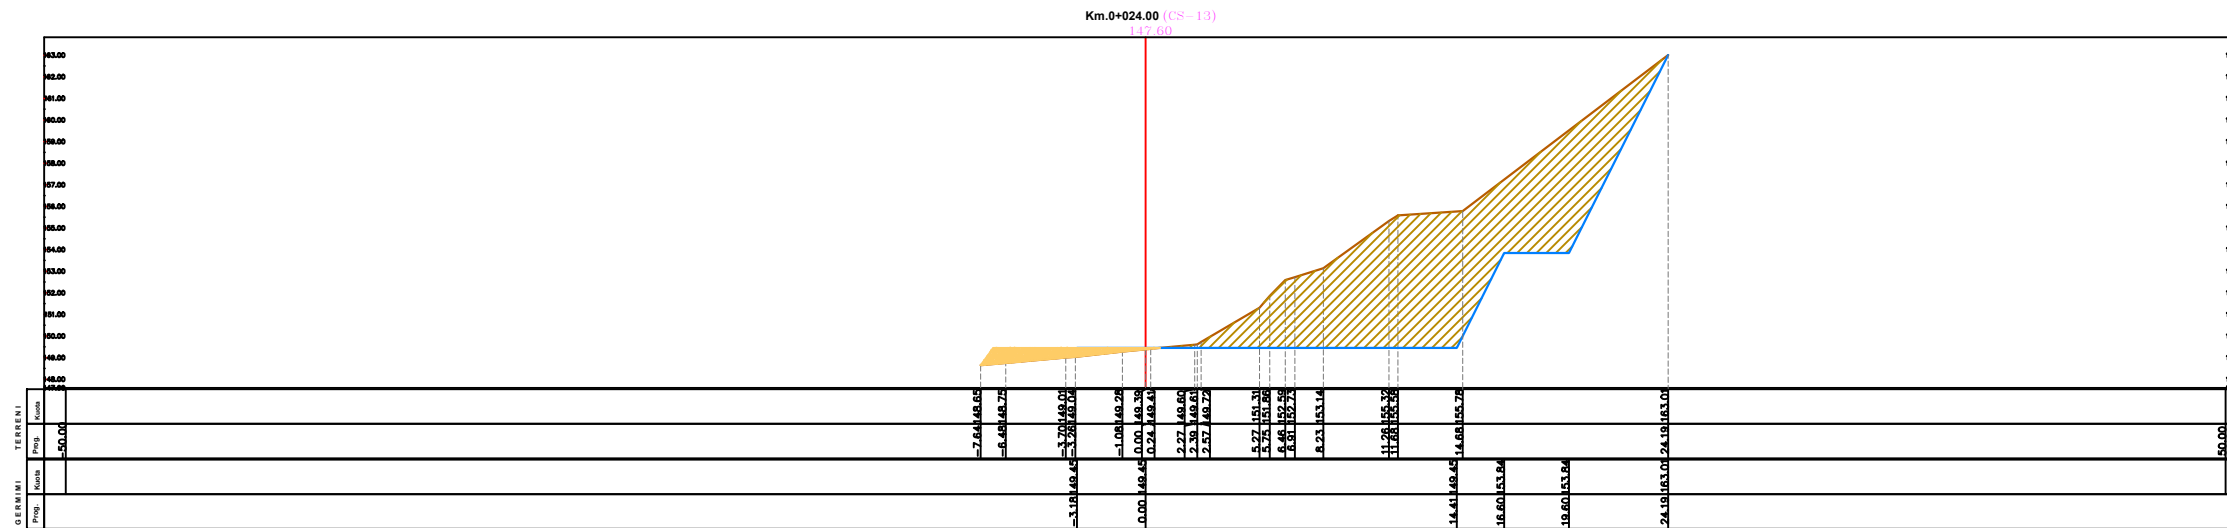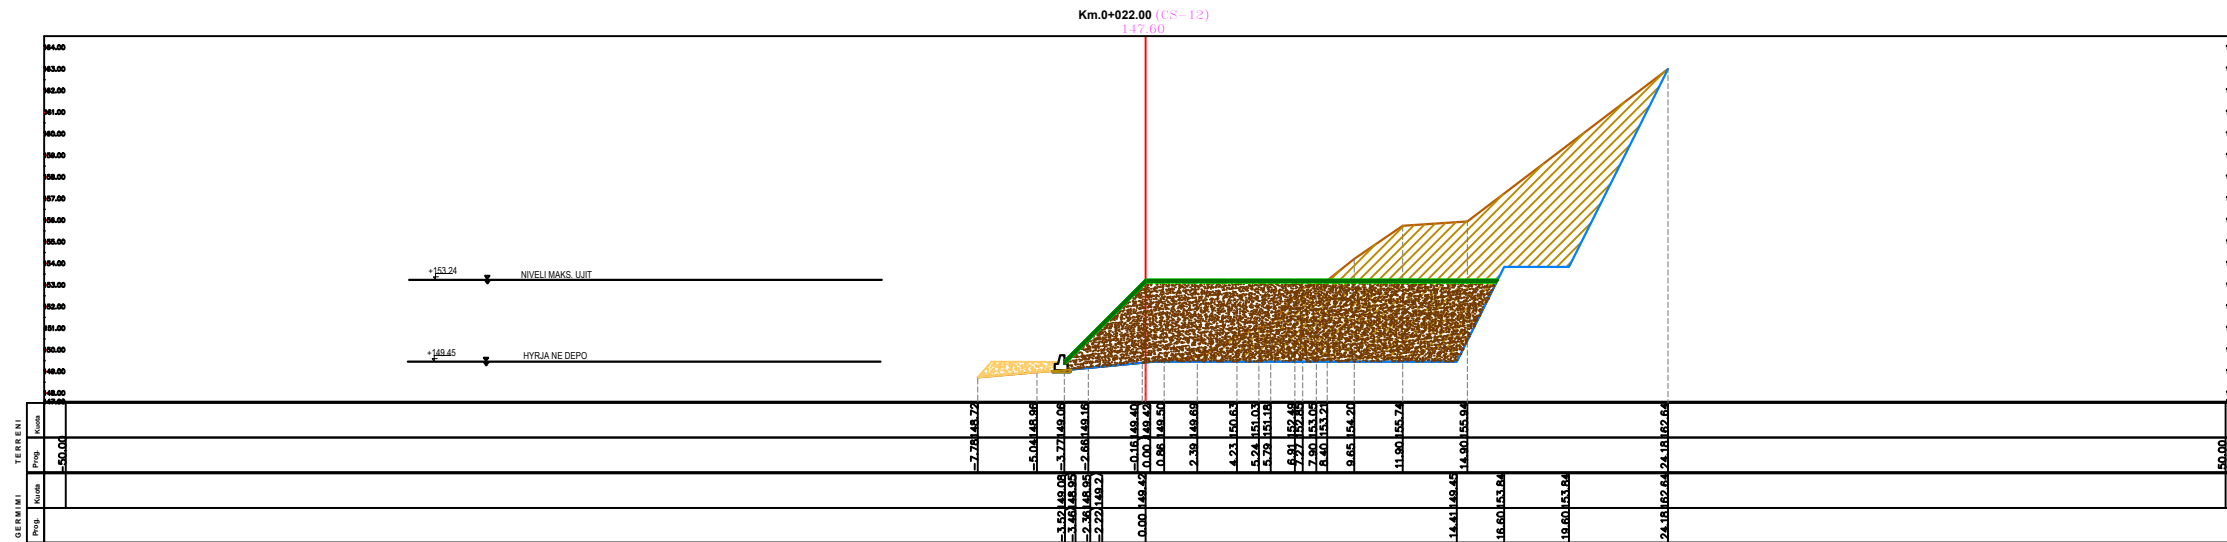

INVESTITORI:  **Bashkia Malesi e Madhe**

PROJEKTUES:  **InfraKonsult sh.p.k.**

Faza:Projekt-Zbatim

OBJEKTI: "NDERTIM I UJESJELLESIT TE BAJZES DHE FSHATRAVE PERRETH", LOTI II


Profilat Terthore



DREJTOR PROJEKTI: Ing. Sulejman Shemsiu

PROJEKTUES: Ing. Redi STRUGA
Ing. Olsi BARKO
Ing. Sokol METOJA
Ing. Fatmir BEXHDILI
Ing. Kejvin PASHOLLARI
Ing. Orgest MERTIKA
Ing. Renato LLOZHI



SHKALLA: 1:350
Data: Gusht, 2024
Vizatimi Nr:D2/08

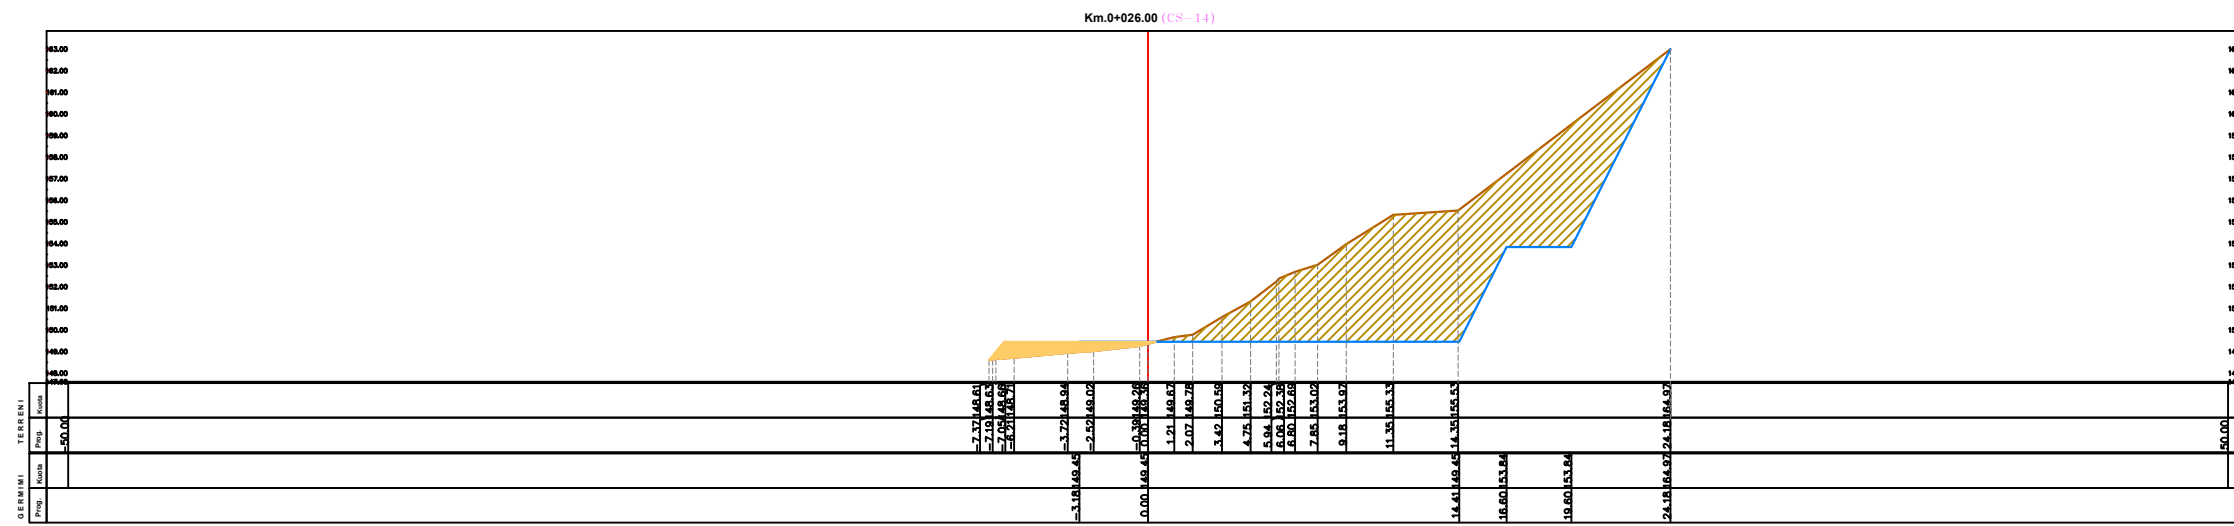

PROFILAT TERTHORE



INVESTITORI:	 Bashkia Malesi e Madhe
PROJEKTUES:	 InfraKonsult sh.p.k.
Faza:Projekt-Zbatim	
OBJEKTI: "NDERTIM I UJESJELLESIT TE BAJZES DHE FSHATRAVE PERRETH", LOTI II	
Profilat Terthore	
DREJTOR PROJEKTI: Ing. Sulejman Shemsiu	
PROJEKTUES:	Ing. Redi STRUGA Ing. Olsi BARKO Ing. Sokol METOJA Ing. Fatmir BEXHDILI Ing. Kejvin PASHOLLARI Ing. Orgest MERTIKA Ing. Renato LLOZHI
SHKALLA: 1:350	Data: Gusht, 2024
Vizatimi Nr:D2/09	

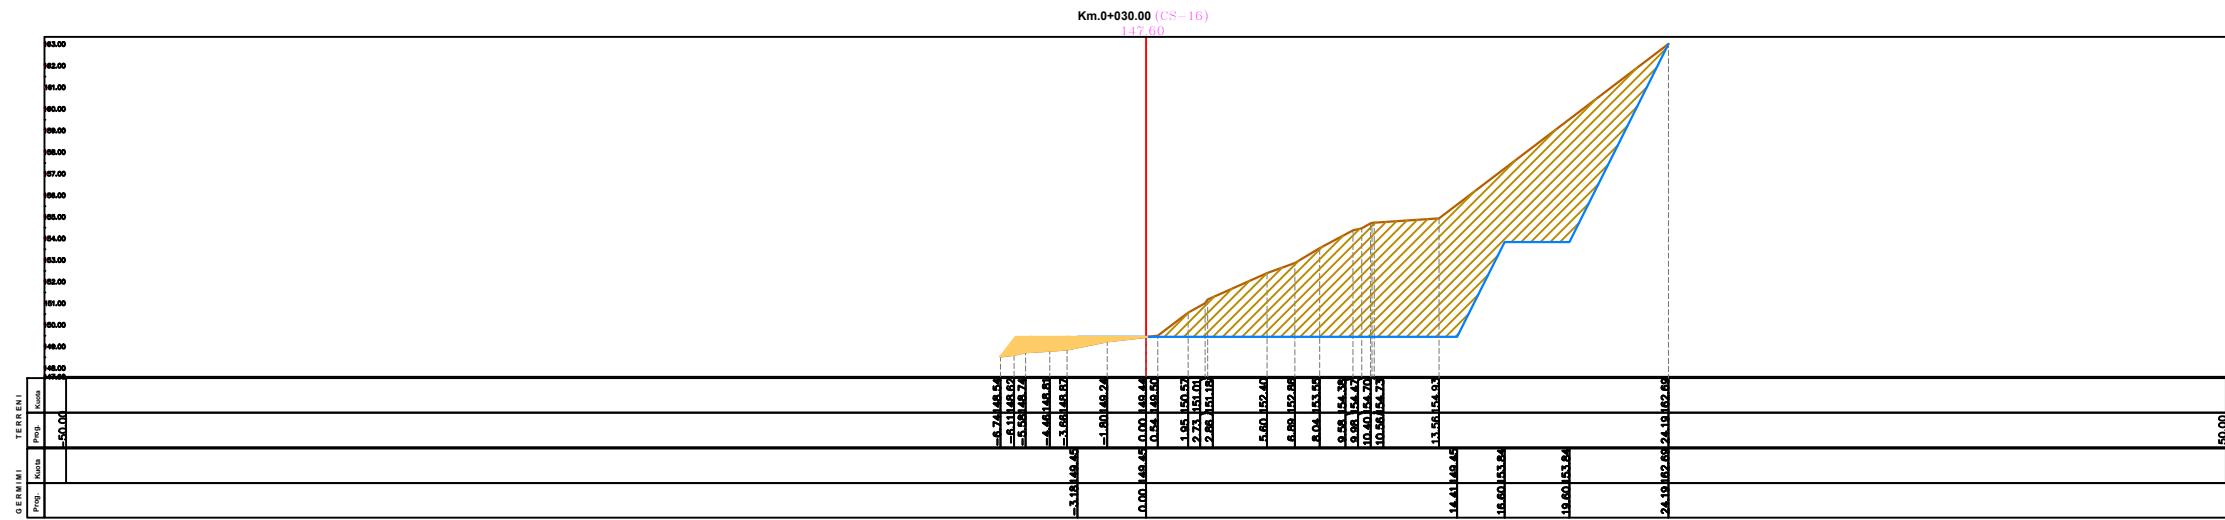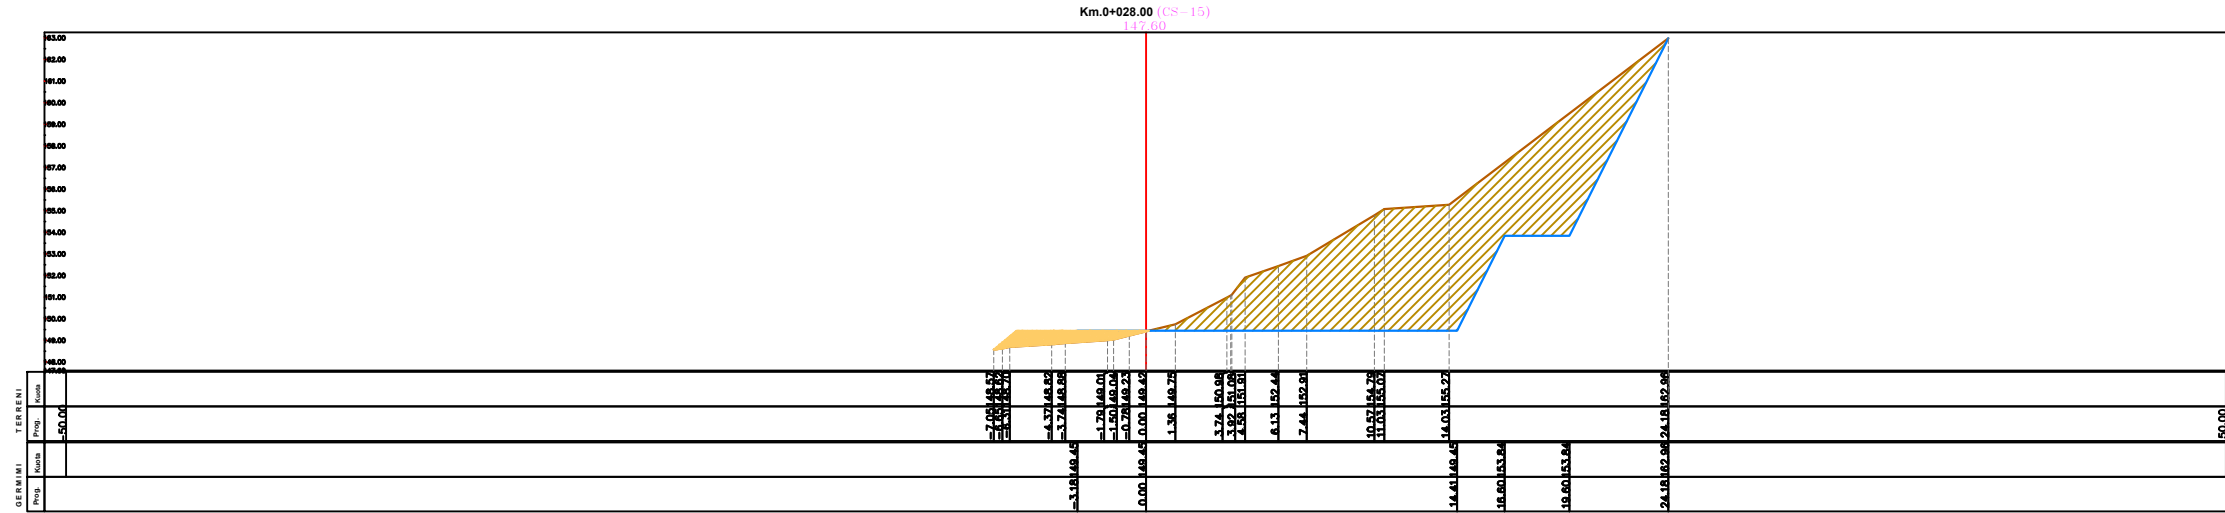PROFILAT TERTHORE



INVESTITORI:	 Bashkia Malesi e Madhe
PROJEKTUES:	 InfraKonsult sh.p.k.
Faza:Projekt-Zbatim	
OBJEKTI: "NDERTIM I UJESJELLESIT TE BAJZES DHE FSHATRAVE PERRETH", LOTI II	
Profilat Terthore	
DREJTOR PROJEKTI: Ing. Sulejman Shemsiu	
PROJEKTUES:	Ing. Redi STRUGA Ing. Olsi BARKO Ing. Sokol METOJA Ing. Fatmir BEXHDILI Ing. Kejvin PASHOLLARI Ing. Orgest MERTIKA Ing. Renato LLOZHI
SHKALLA: 1:350	Data: Gusht, 2024 Vizatimi Nr:D2/10