




PLANIMETRIA E VASKES SE ARRITJES TE UJIT TE PATRAJTUAR
X-1

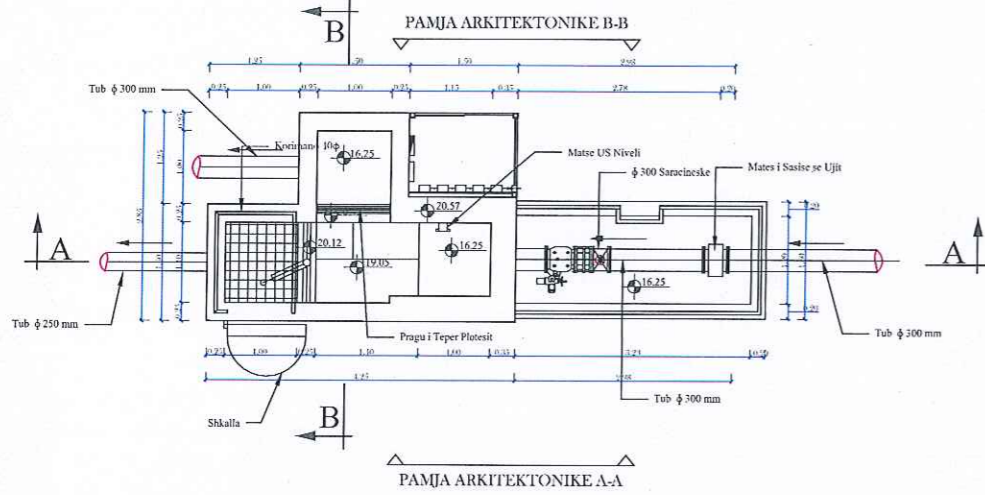


PRERJA A-A

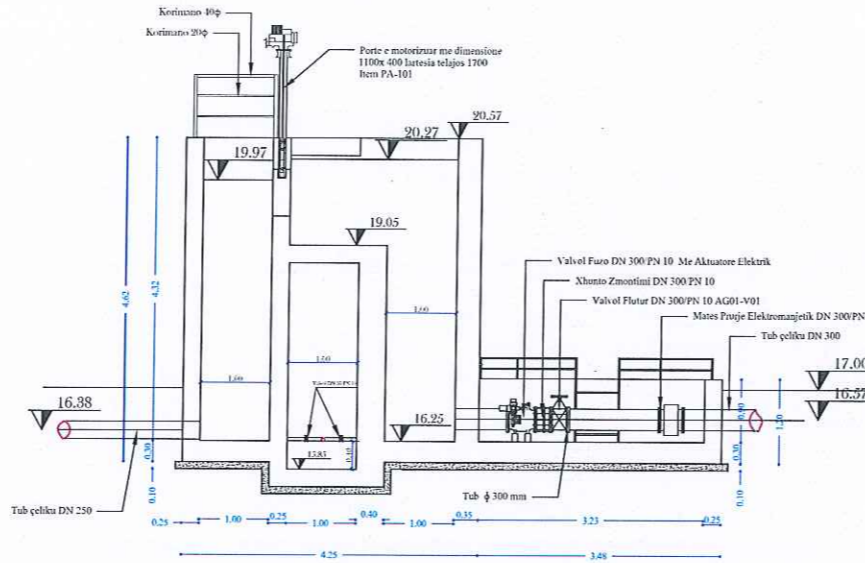


PRERJA TEKNIKE B-B

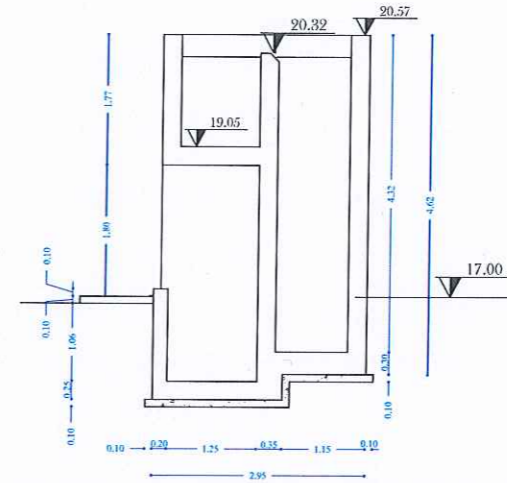


PRERJA B-B

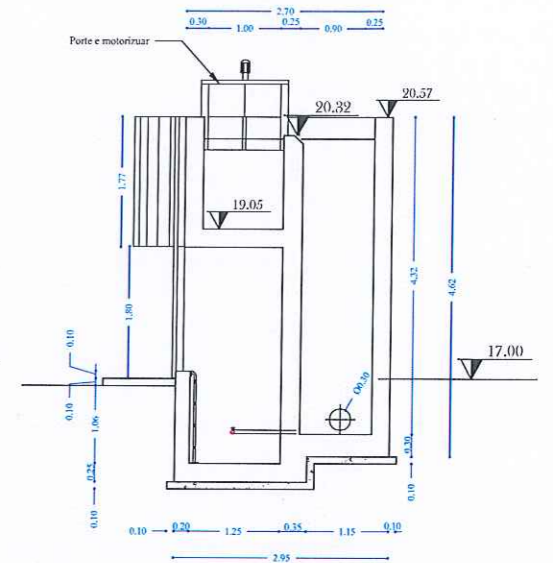


PLANIMETRIA TEKNIKE VASKA E ARRITJES SE UJIT TE PA TRAJTUAR

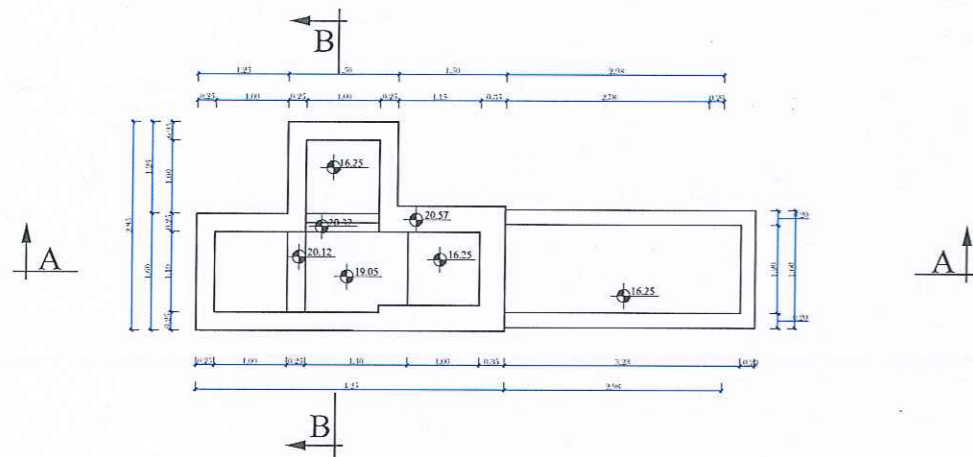


PRERJA TEKNIKE A-A

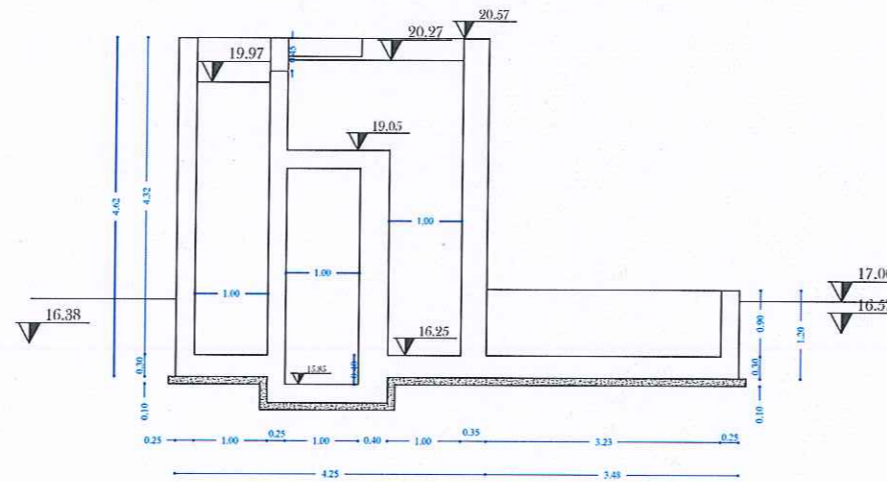


PORTA E KAPERDERDHESTIT

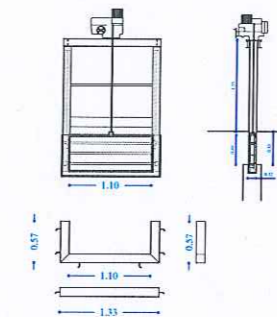


Matse US Niveli

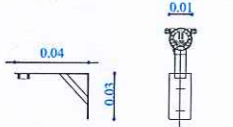

Gabina e analizave e ujit te patrajtuar SH 1:25

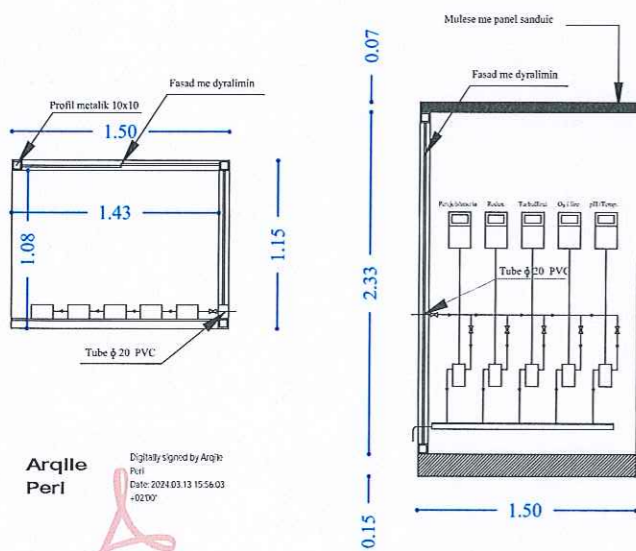

PAMJA ARKITEKTONIKE A-A

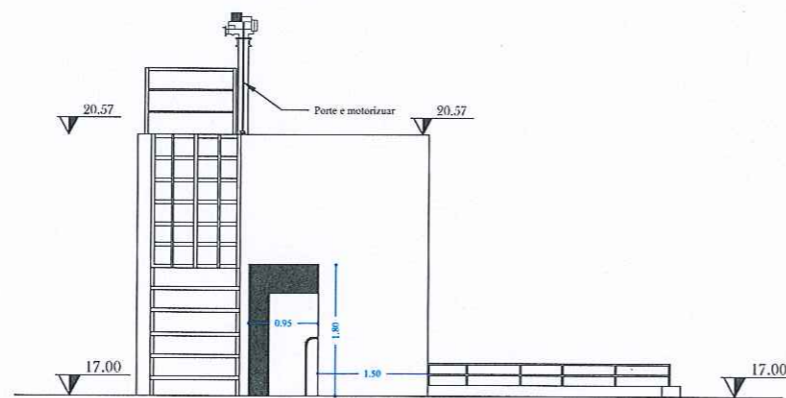

PAMJA ARKITEKTONIKE B-B



REPUBLICA E SHQIPERISE

POROSITESI: UJESJELLES - KANALIZIME SH.A.
KAVAJE

OBJEKTI: STUDIM, PROJEKTIM RIKONSTRUKSIONI I IMPIANTIT MASKURI

EMERTESA E FLETES: VASKA E ARRITJES SE UJIT TE PA TRAJTUAR

GRUPI PROJEKTIMIT (ZENIT 06)

Ark. Rajmonda DAJA
Ing. Hidro. Rexhep TARBA
Ing. Elek. Spiro PLEQI
Ing. Gjeo. Lulzim VRAPI

Ing. Mek. Gago APOSTOLI
Ing. Gjeo. Dritan FEZGA
Ing. Kristaq GIOKA
Ing. Gani SHEHAJ

Nr. fletes
1/1

SH : 1 : 50

dt. 11.01.2016

ZENIT 06




Rruga: Myrteza Topi (Nr 18.zip.code.1007)
E-Mail: zenit06@live.com
TIRANE - ALBANIA

Mobile phone
069 20 99 065




PLANI I ARMIMIT TE VASKES

Sh:1:40

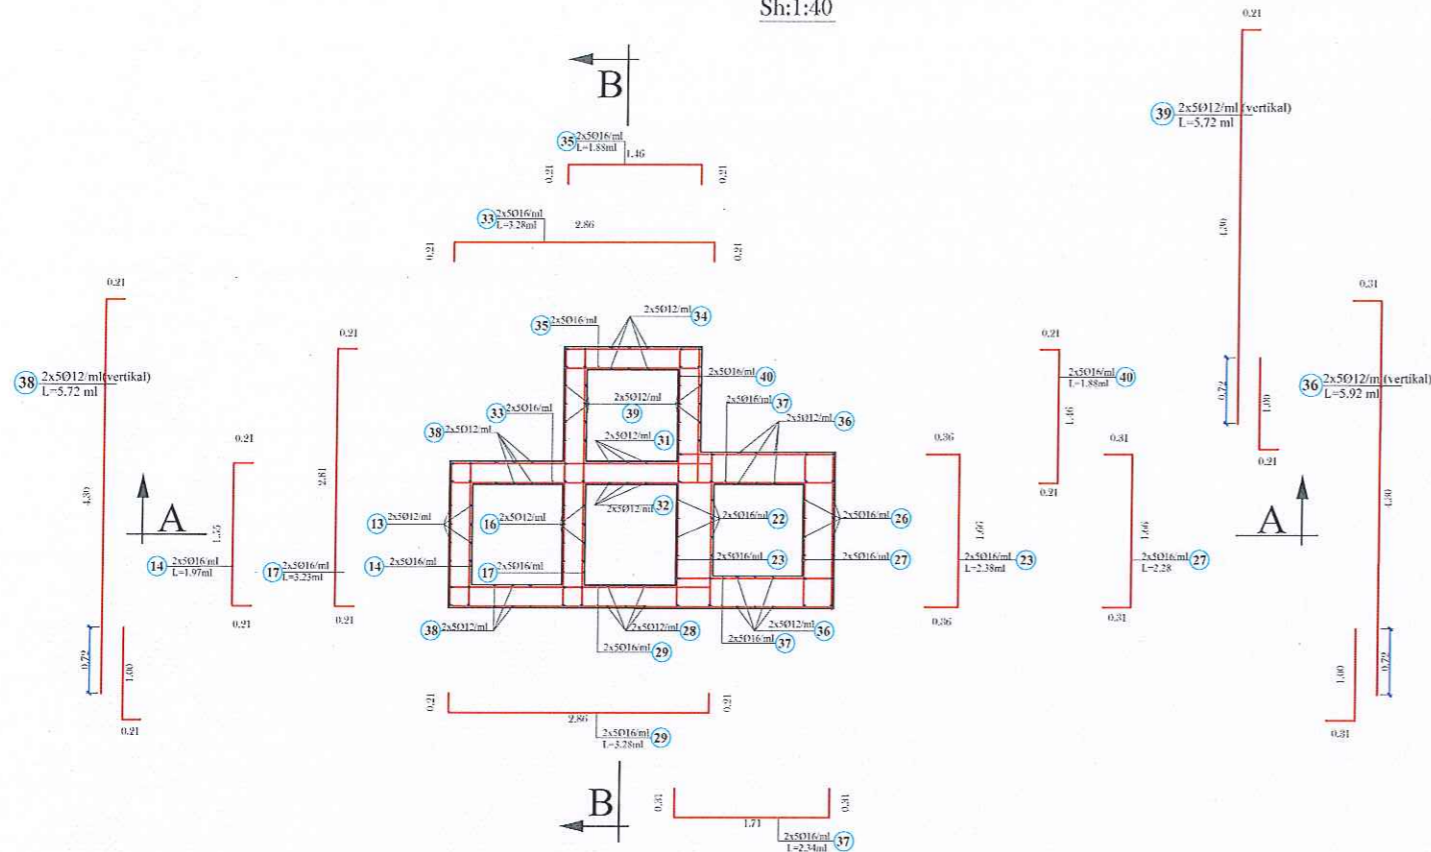


ARMIMI PRERJA B-B

Sh:1:40

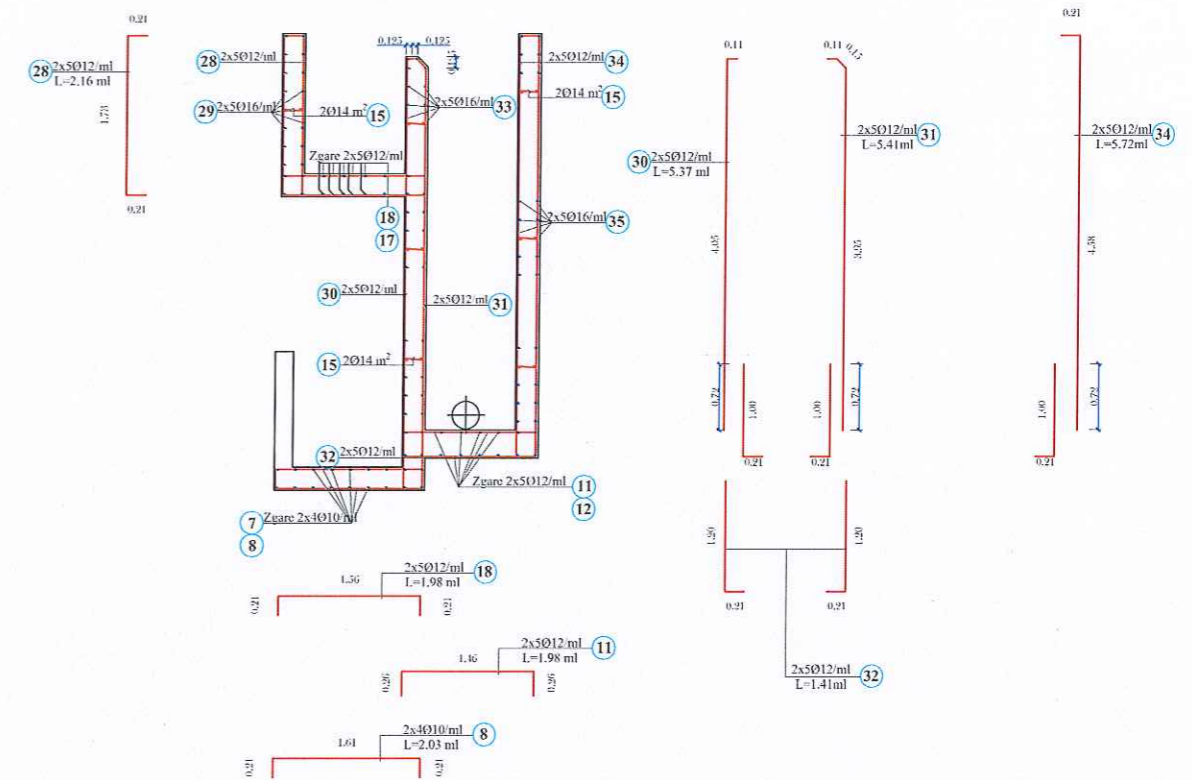

ARMIMI PRERJA A-A

Sh:1:40

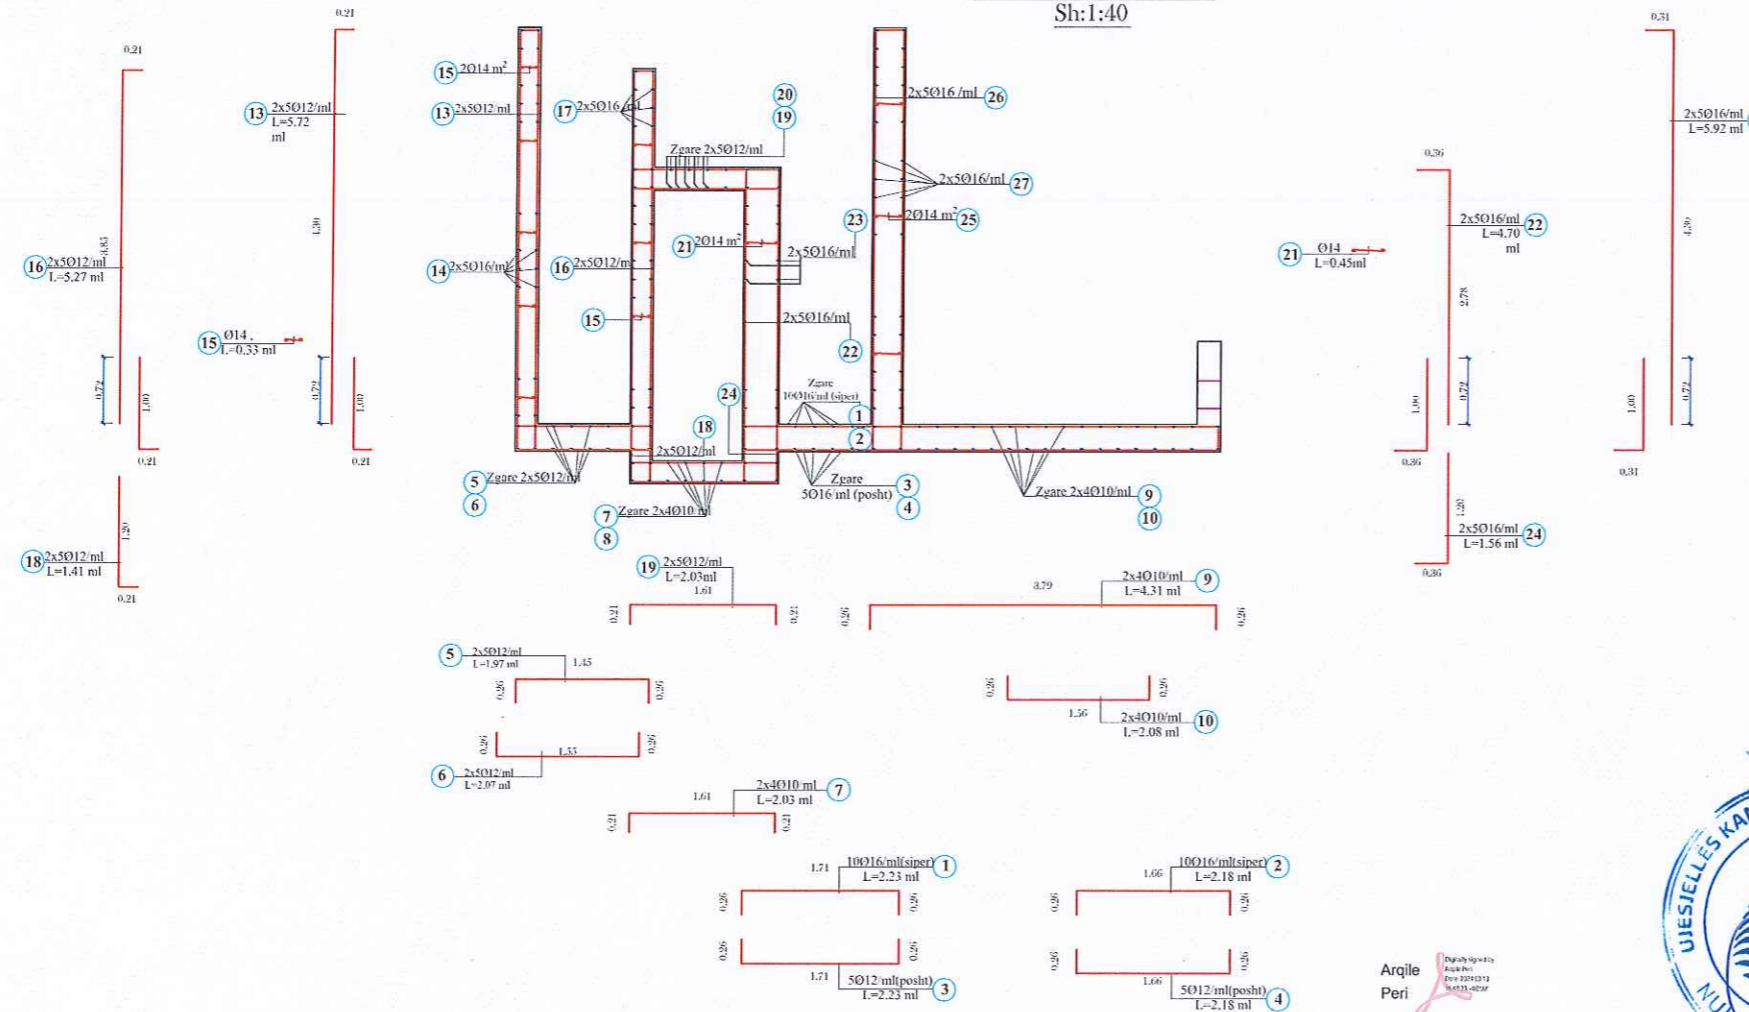

REPUBLIKA E SHQIPERISE

POROSITESI: UJESJELLES - KANALIZIME SH.A.
KAVAJE

OBJEKTI: STUDIM, PROJEKTIM RIKONSTRUKSIONI I
IMPIANTIT MASKURI

EMERTESA E FLETES: ARMATURA E HEKURIT
NE VASKEN E ARRITJES
SE UJIT TE PA TRAJTUAR

PROJEKTOI STUDIO "ZENIT-06" sh.p.k
GRUPI PROJEKTIMIT

Ark.Rajmonda DAJA
Ing.Ndert.Rexhep TARBA
Ing.Elek.Spiro PLEQI
Ing.Gjeol.Lulzim VRAPJ

Ing.Mek.Gaqo APOSTOLI
Ing.Gjeol.Dritan FEZGA
Ing.Mjed.Kristaq GJOKA
Ing.Hidro.Gani SHEHAJ

Rruga: Myrteza Topi (Nr 18.zip.code.1007)
E-Mail: zenit06@live.com
TIRANE -ALBANIA

Mobile phone:
+35569209965





Nr.fletes : 1/2

SH : 1:40

dt.11.01.2016



Arqile Peri

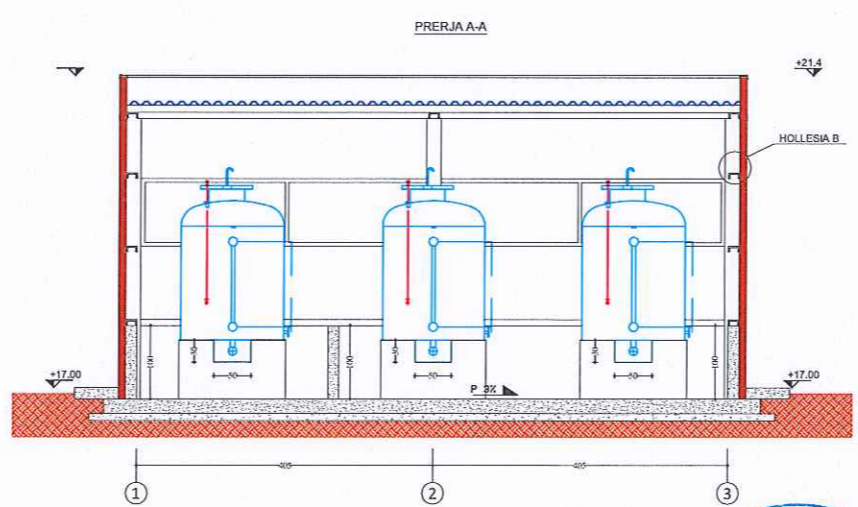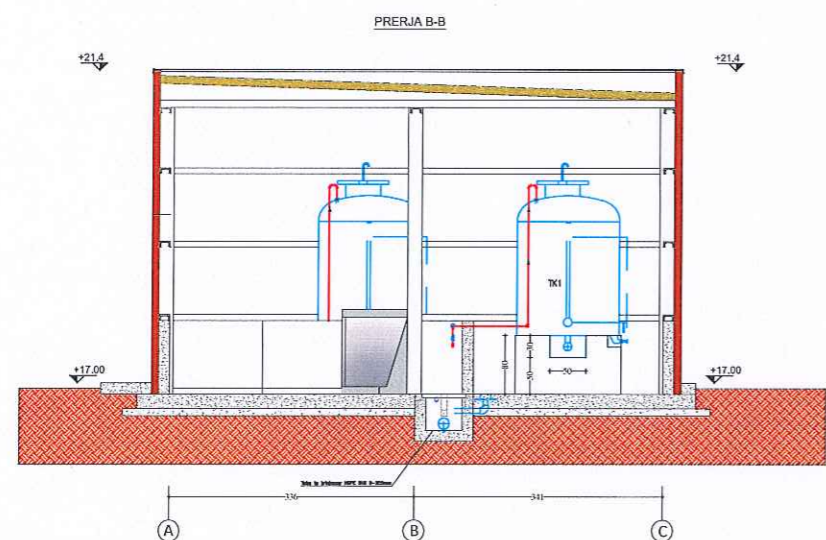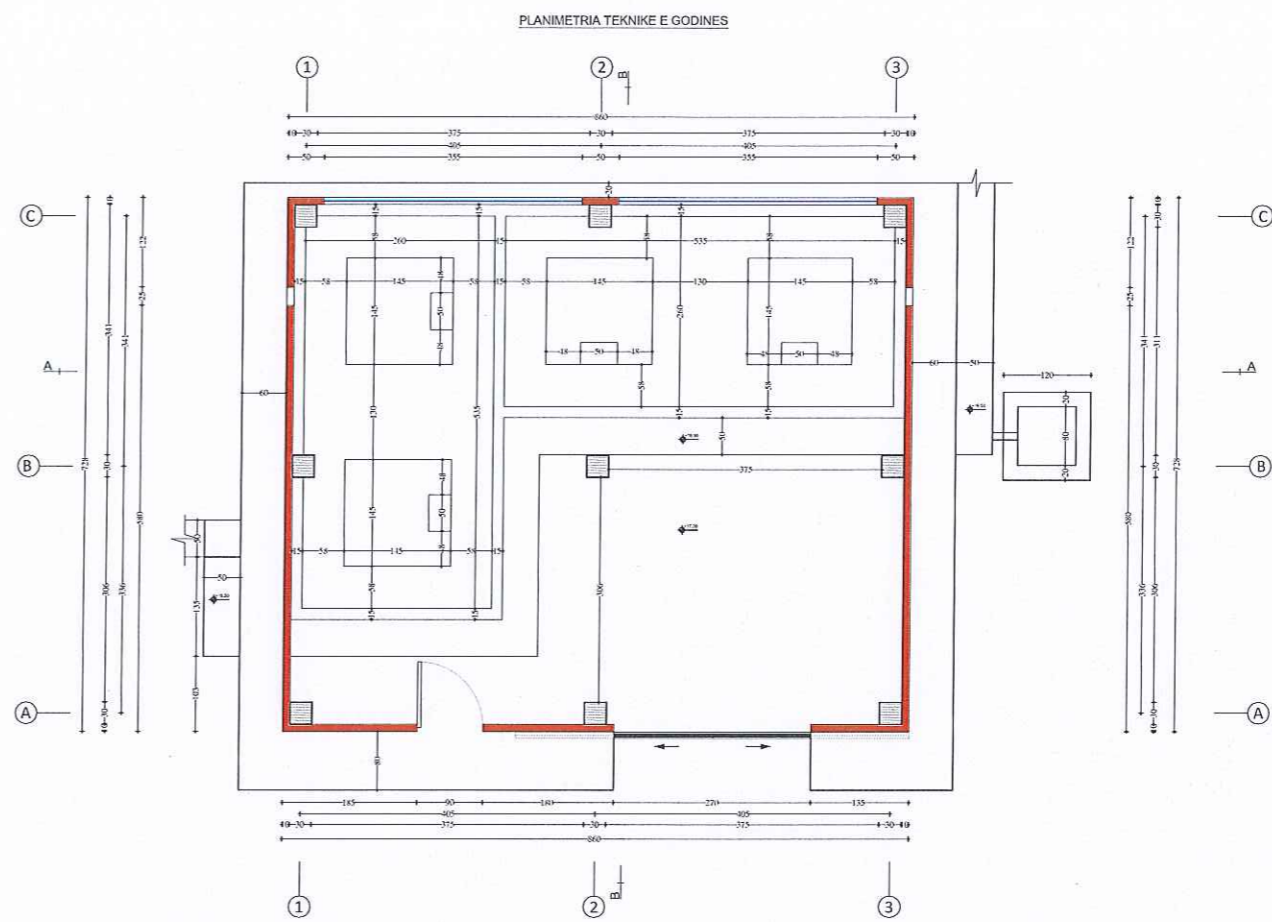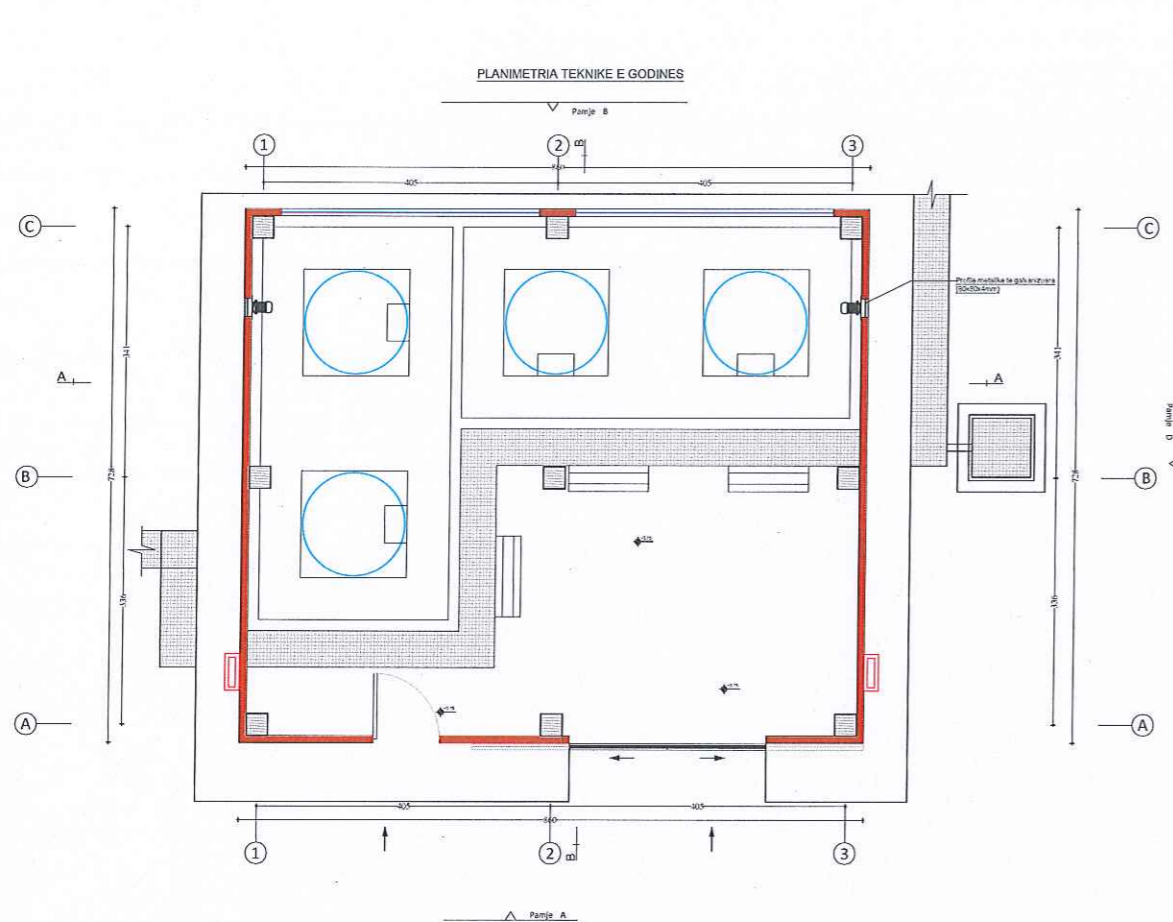



REPUBLIKA E SHQIPERISE


POROSITESI: UJESJELLES - KANALIZIME SH.A.
KAVAJE

OBJEKTI: STUDIM, PROJEKTIM RIKONSTRUKSIONI I IMPIANTIT MASKURI


<p>EMERTESA E FLETES GODINA E REPARTIT KIMIK</p>	<p>Nr.fletes: 2/1</p>
<p>PROJEKTOI STUDIO "ZENIT-06" sh.p.k</p> <p>GRUPI PROJEKTIMIT</p> <p>Ark.Rajmonda DAJA Ing.Mek Gago APOSTOLI Ing. Ndert.Rexhep TARBA Ing.Gjeol.Dritan FEZGA Ing.Elek.Spiro PLEQI Ing.Mjed.Kristaq GJOKA Ing.Gjeo.Lulzim VRAPI Ing.Hidro.Gani SHEHAJ</p>	<p>SH: 1:50</p> <p>dt.11.01.2016</p>
<p>Bruga: Myrteza Topi (Nr 18.zip.code.1007) E-Mail: zenit06@live.com TIRANE - ALBANIA</p>	<p>Mobile phone: +35569209965</p>




PLANIMETRIA E KULLIMIT TE UJERAVE TE GODINES KIMIKE

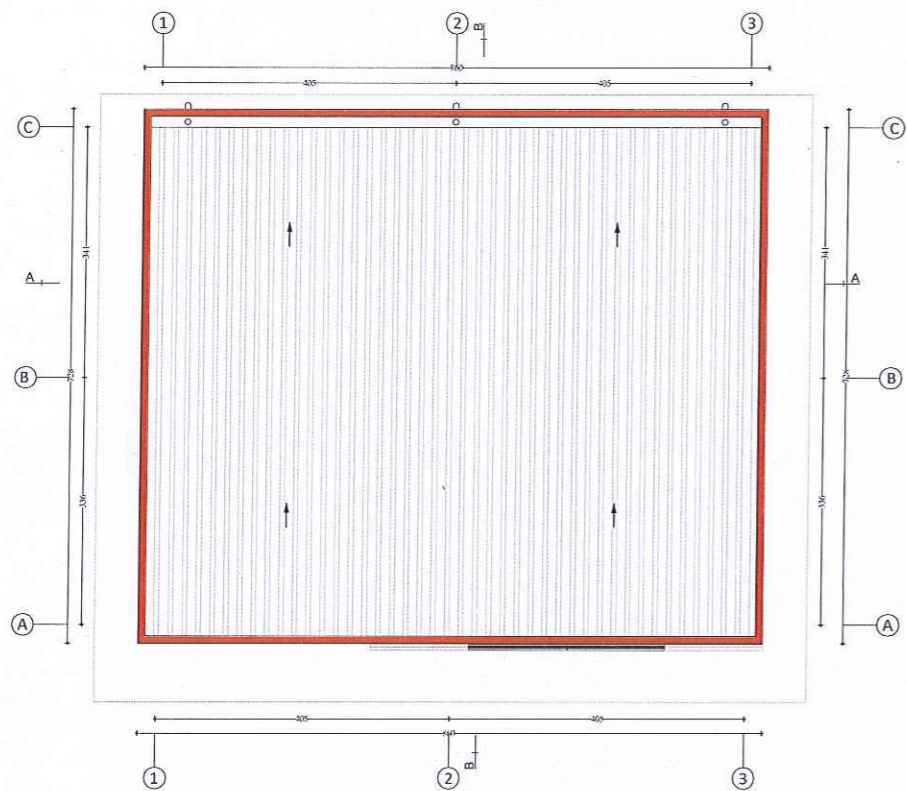


PLANIMETRIA E INSTALIMEVE TEKNOLOGJIKE

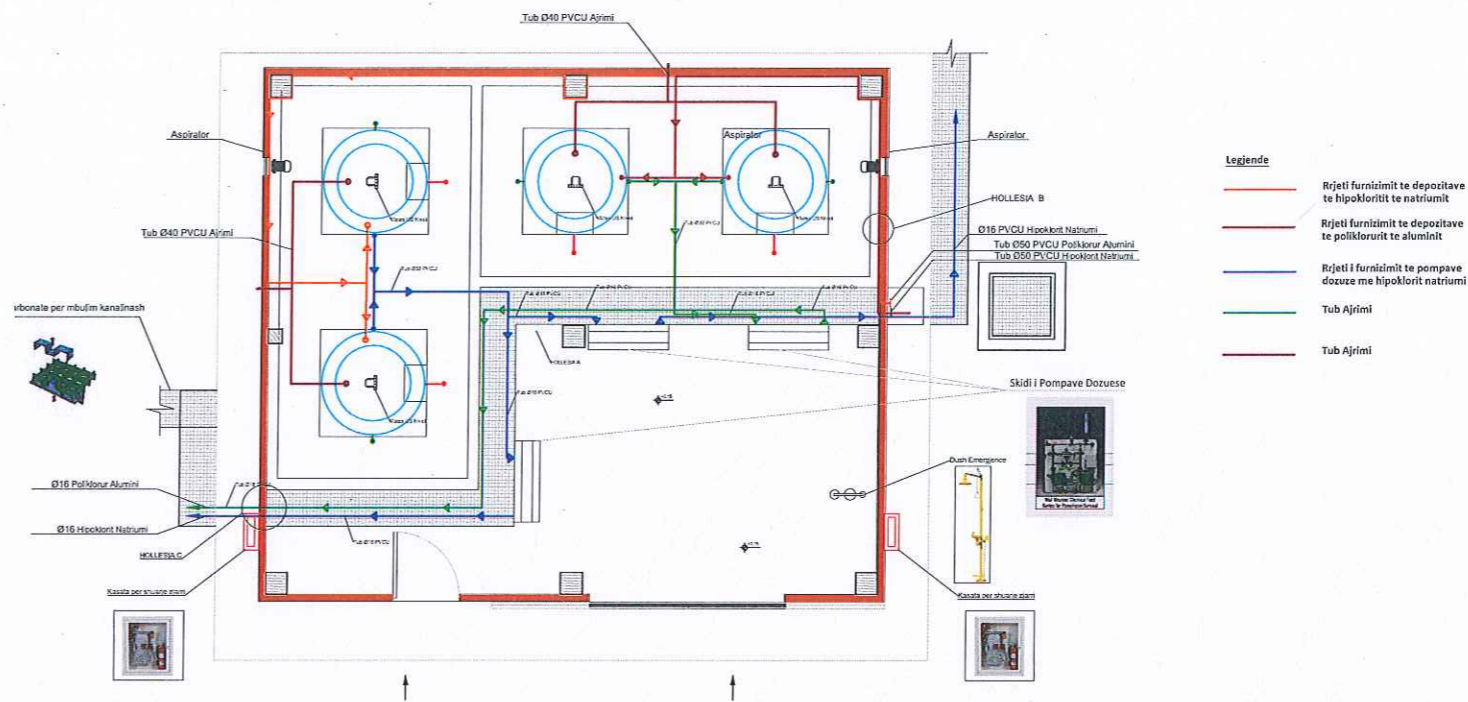


HOLLESIA C SH 1:10

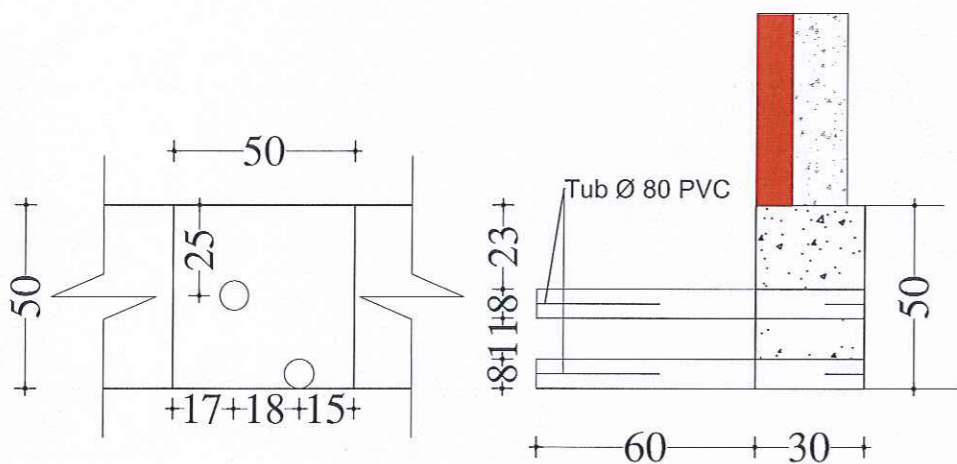


HOLLESIA A SH 1:5

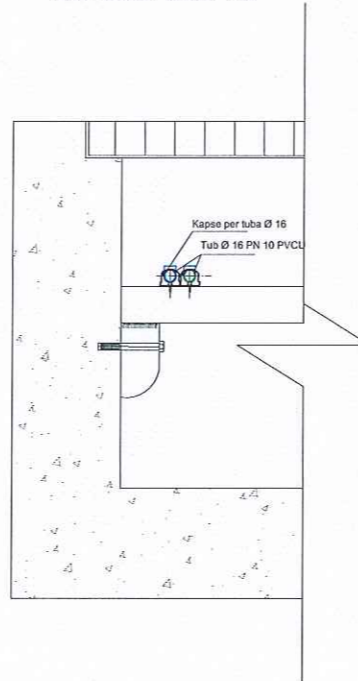

HOLLESIA B SH 1:5

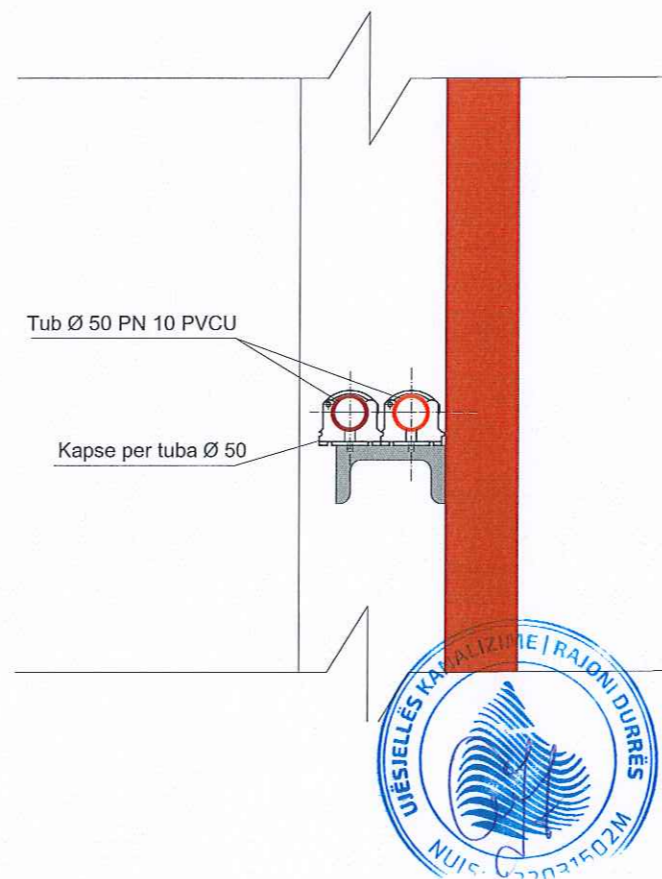




REPUBLIKA E SHQIPERISE

POROSITESH UJESJELLES - KANALIZIME SH.A.





KAVAJE

OBJEKTI: STUDIM , PROJEKTIM RIKONSTRUKSIONI I IMPIANTIT MASKURI

<p>EMERTESA E FLETES GODINA E REPARTIT KIMIK</p>	<p>Nr.fletes:2/2</p>
<p>PROJEKTOI STUDIO "ZENIT-06" sh.p.k</p>	<p>SH: 1:50</p>
<p>GRUPI PROJEKTIMIT</p> <p>Ark.Rajmonda DAJA Ing.Mek.Gaqo APOSTOLI Ing.Ndert.Rexhep TARBA Ing.Gjeol.Dritan FEZGA Ing.Elek.Spiro PLEQI Ing.Mjed.Kristaq GJOKA Ing.Gjeo.Lulzim VRAPI Ing.Hidro.Gani SHEHAJ</p>	<p>dt.11.01.2016</p>
<p>Rruga:Myrteza Topi (Nr 18.zip.code.1007) E-Mail: zenit06@live.com TIRANE -ALBANIA</p>	<p>Mobile phone: +35569209965</p>





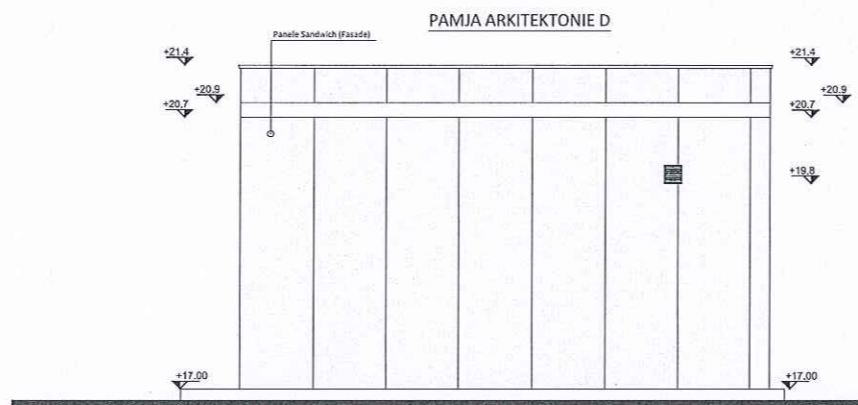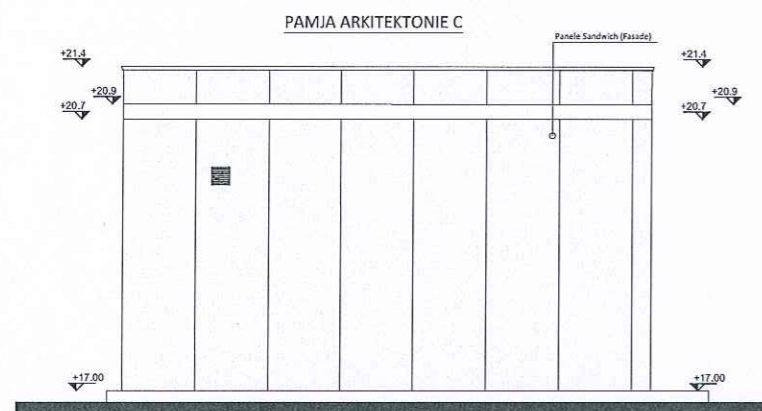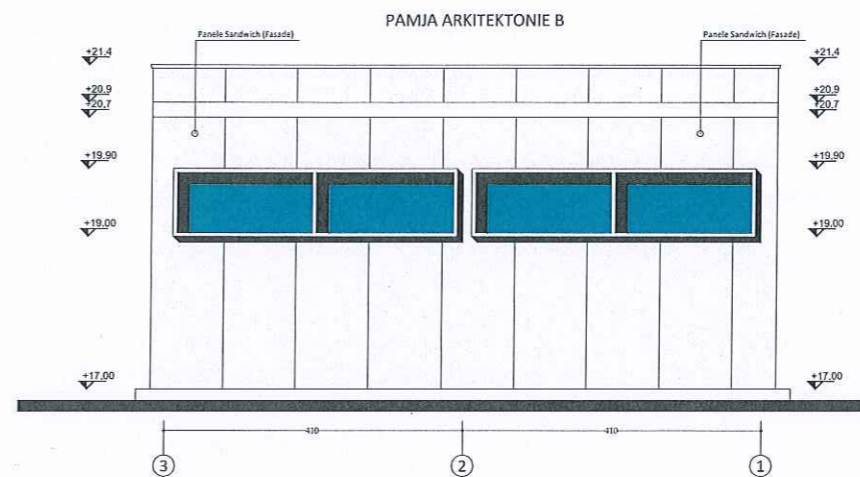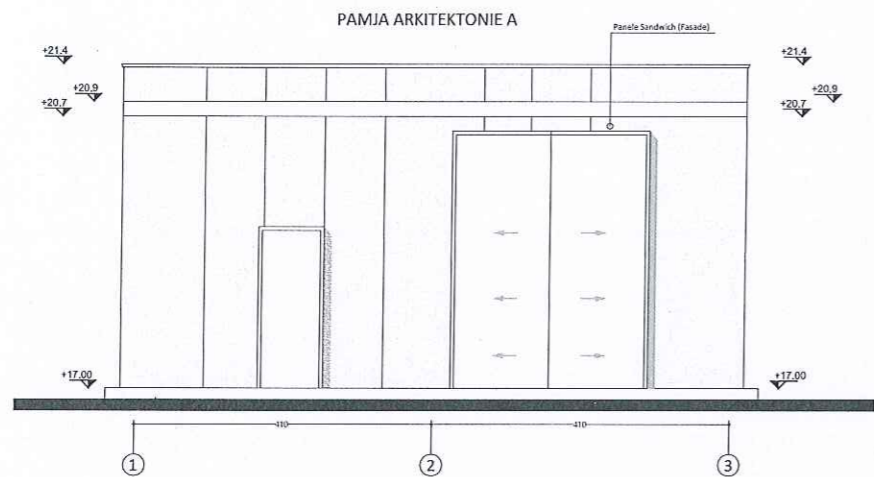

PLANIMETRI



REPUBLIKA E SHQIPERISE

POROSITESH: UJESJELLES - KANALIZIME SH.A.
KAVAJE

OBJEKTI: STUDIM, PROJEKTIM RIKONSTRUKSIONI I
IMPIANTIT MASKURI

EMERTESA E FLETES GODINA E REPARTIT
KIMIK

Nr.fletes: 2/3

SH: 1:50

dt. 11.01.2016


PROJEKTOI STUDIO "ZENIT-06" sh.p.k

GRUPI PROJEKTIMIT

Ark. Rajmonda DAJA Ing. Mek. Gago APOSTOLI
Ing. Ndert. Rexhep TARBA Ing. Gjeol. Dritan FEZGA
Ing. Elek. Spiro PLEQI Ing. Mjed. Kristaq GJOKA
Ing. Gjeol. Luzim VRAPI Ing. Hidro. Gani SHEHAJ

Rruga: Myrteza Topi (Nr 18.zip.code.1007)
E-Mail: zenit06@live.com
TIRANE - ALBANIA


Mobile phone:
+35569209965

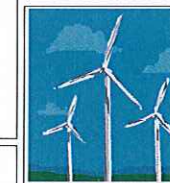


ZENIT-06 sh.p.k




ARMIMI I DYSHIEMESE
SH:1:50

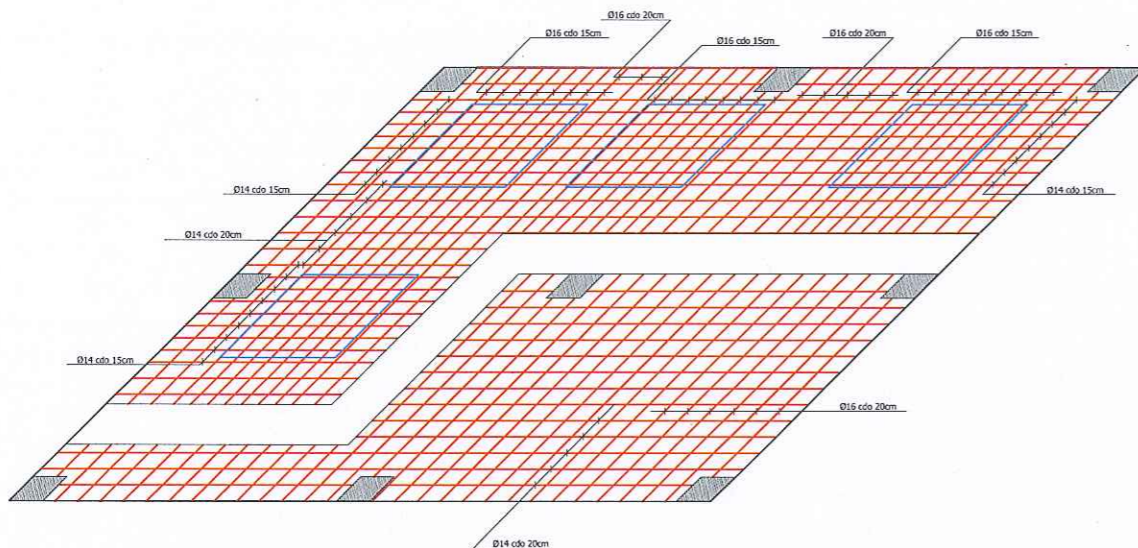


PLANI I PLINTAVE DHE TRAREVE LIDHES TE THEMELIT Sh:1:50

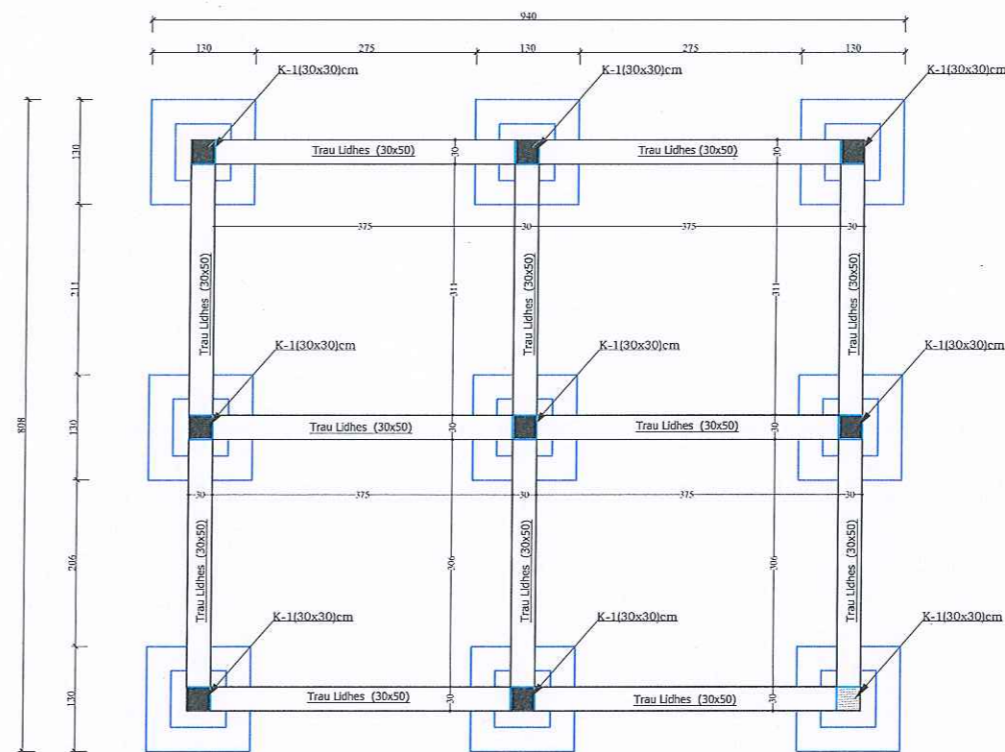



ARMIMI I PLINTIT
SH:1:25

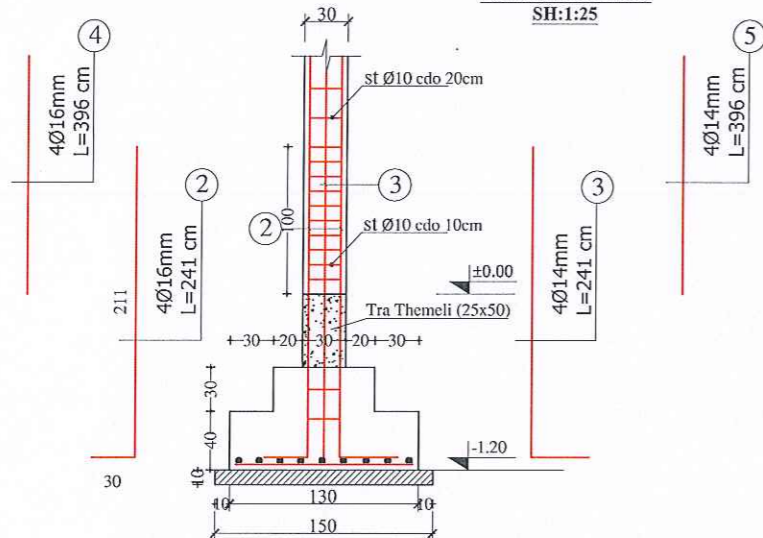


ARMIMI I KOLONES
SH:1:25

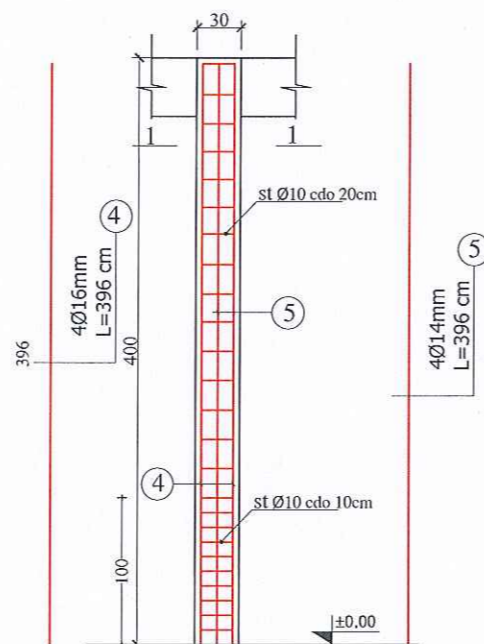


Prerja 1-1
Sh:1:20

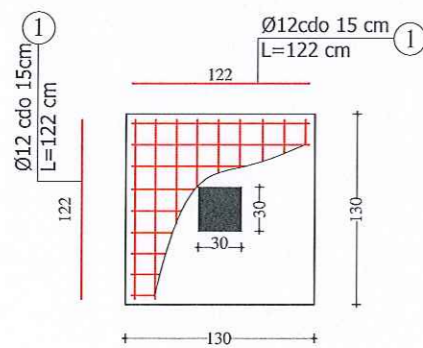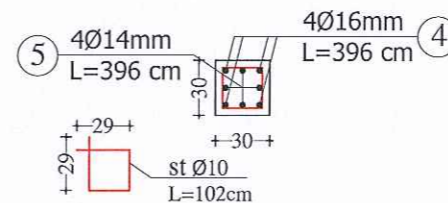


Tra Themeli (30x50)

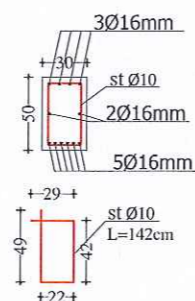


 REPUBLIKA E SHQIPERISE	
POROSITESH UJESJELLES - KANALIZIME SH.A. KAVAJE	
OBJEKTI: STUDIM, PROJEKTIM RIKONSTRUKSIONI I IMPIANTIT MASKURI	
EMERTESA E FLETES ARMATURA E HEKURIT, GODINA E REPARTIT KIMIK	
Nr.fletes:2/4	
SH:	
dt.11.01.2016	
PROJEKTOI STUDIO "ZENIT-06" sh.p.k	
GRUPI PROJEKTIMIT	
Ark.Rajmonda DAJA Ing.Ndert.Rexhep TARBA Ing.Elek.Spiro PLEQI Ing.Gjeo.Lulzim VRAPI	Ing.Mek.Gaqo APOSTOLI Ing.Gjeo.Dritan FEZGA Ing.Mjed.Kristaq GJOKA Ing.Hidro.Gani SHEHAJ
Rruga: Myrteza Topi (Nr 18.zip.code.1007) E-Mail: zenit06@live.com TIRANE -ALBANIA	
Mobile phone: +35569209965	
	

ARMIMI PRERJA A-A
SH:1:50

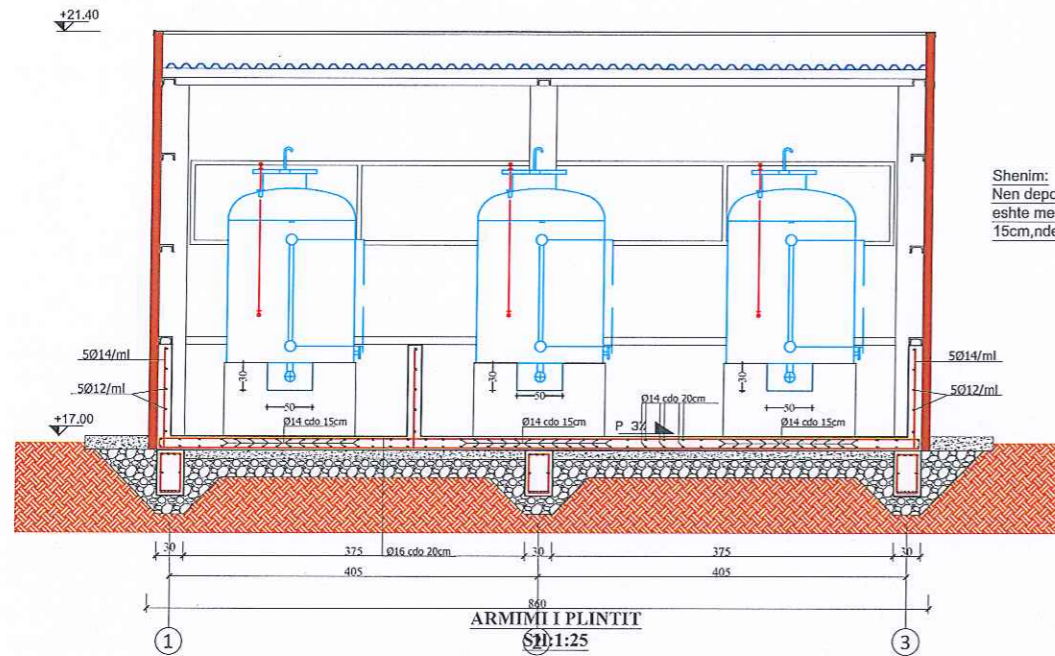


ARMIMI PRERJA B-B
SH:1:50

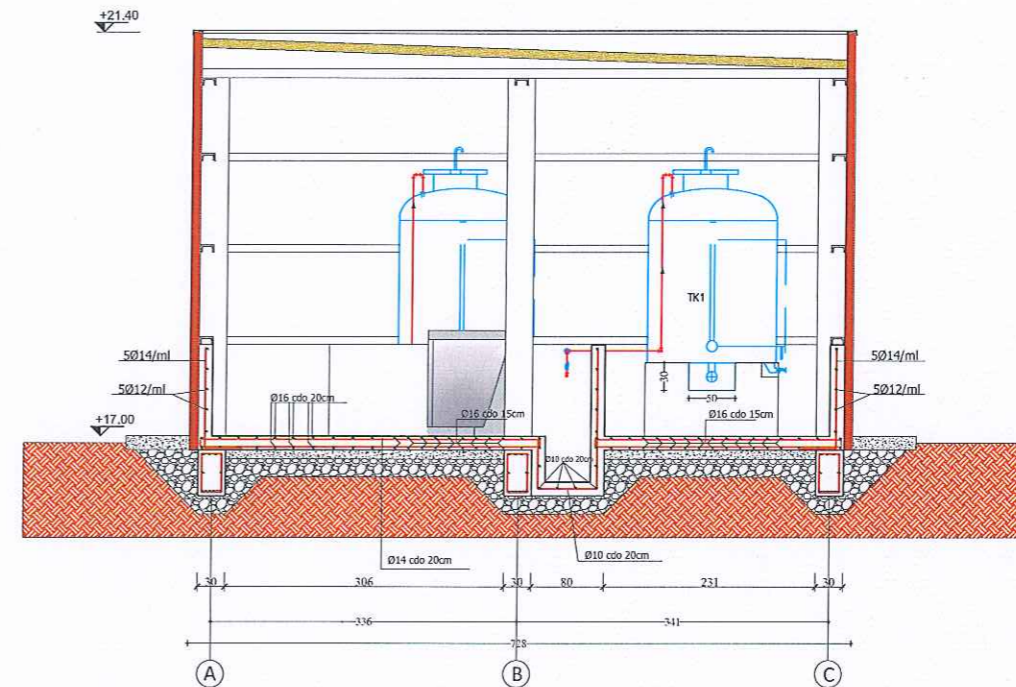


Shenim:
Nen depozitat kimike armatura e dyshemese
eshte me hekur Ø 16 mm dhe Ø14mm cdo
15cm, ndersa ne pjeset e tjera cdo 20cm




PLANI I STRUKTURAVE SH:1:50

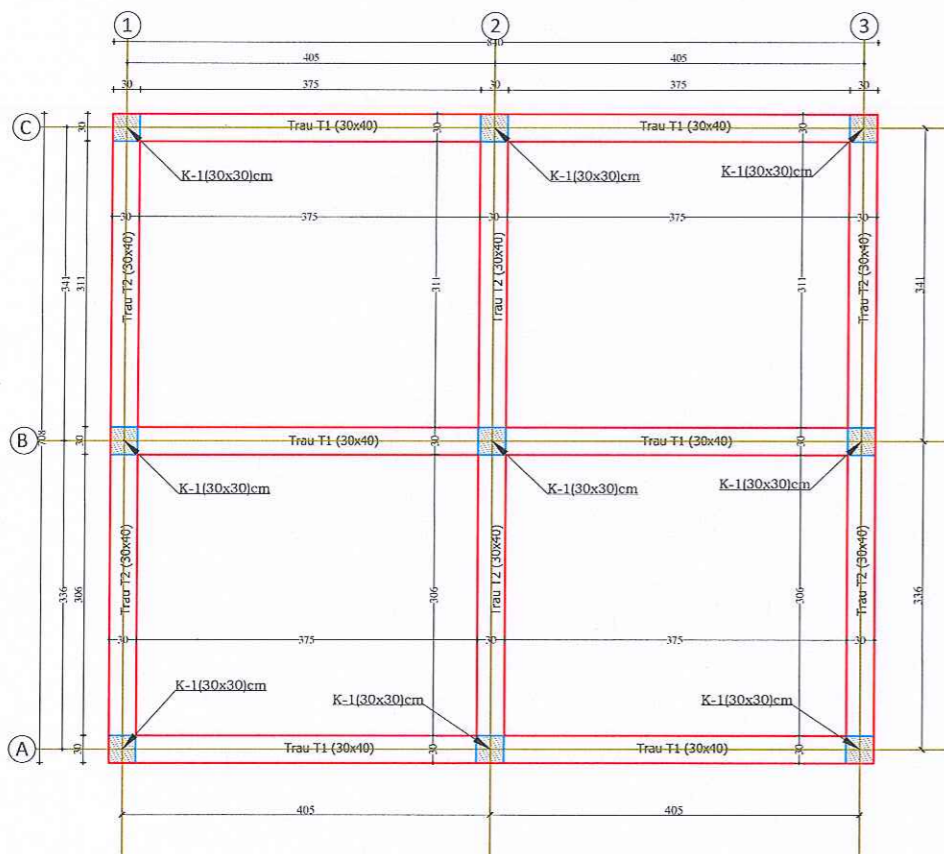


ARMIMI I TRAUT T2
Sh:1:50

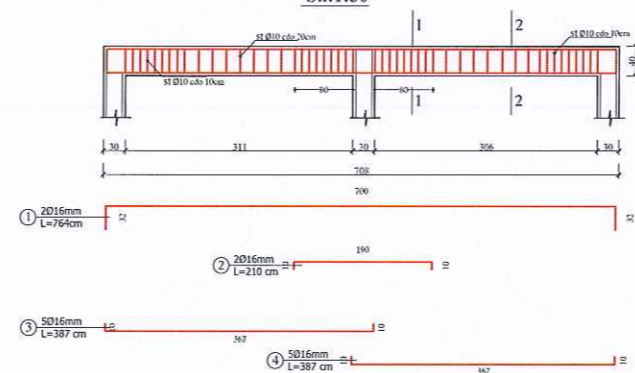

Prerja 1-1 Sh:1:25

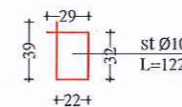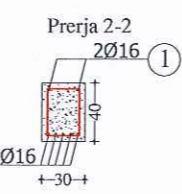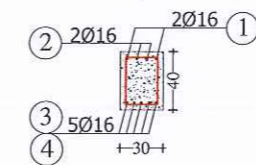


ARMIMI I TRAUT T1
Sh:1:50

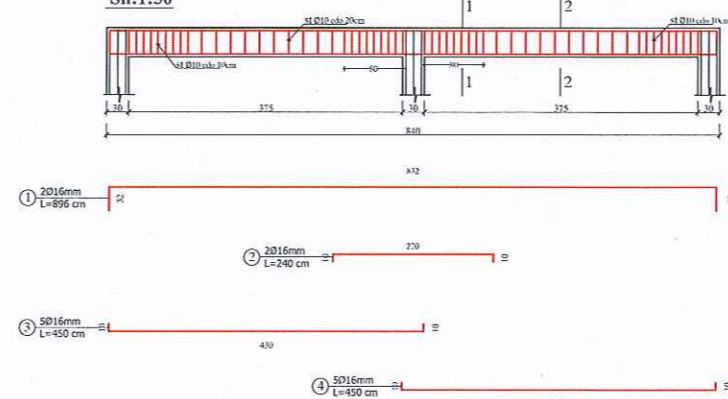


 REPUBLIKA E SHQIPERISE	
POROSITESH UJESJELLES - KANALIZIME SH.A. KAVAJE	
OBJEKTI: STUDIM , PROJEKTIM RIKONSTRUKSIONI I IMPIANTIT MASKURI	
EMERTESA E FLETES ARMATURA E HEKURIT, GODINA E REPARTIT KIMIK	
PROJEKTOI STUDIO "ZENIT-06" sh.p.k	
GRUPI PROJEKTIMIT	
Ark.Rajmonda DAJA Ing. Ndert.Rexhep TARBA Ing.Elek.Spiro PLEQI Ing Gjeo:Lulzim VRAPI	Ing.Mek.Gaqo APOSTOLI Ing.Gjeol.Dritan FEZGA Ing.Mjed.Kristaq GJOKA Ing.Hidro.Gani SHEHAJ
Nr.fletes: 2/5	
SH:	
dt.11.01.2016	
KRUGA: Myrteza Topi (Nr 18.zip.code.1007) E-Mail: zenit06@live.com TIRANE -ALBANIA	
Mobile phone: +35569209965	
	

ARMIMI PRERJA A-A


Sh:1:50

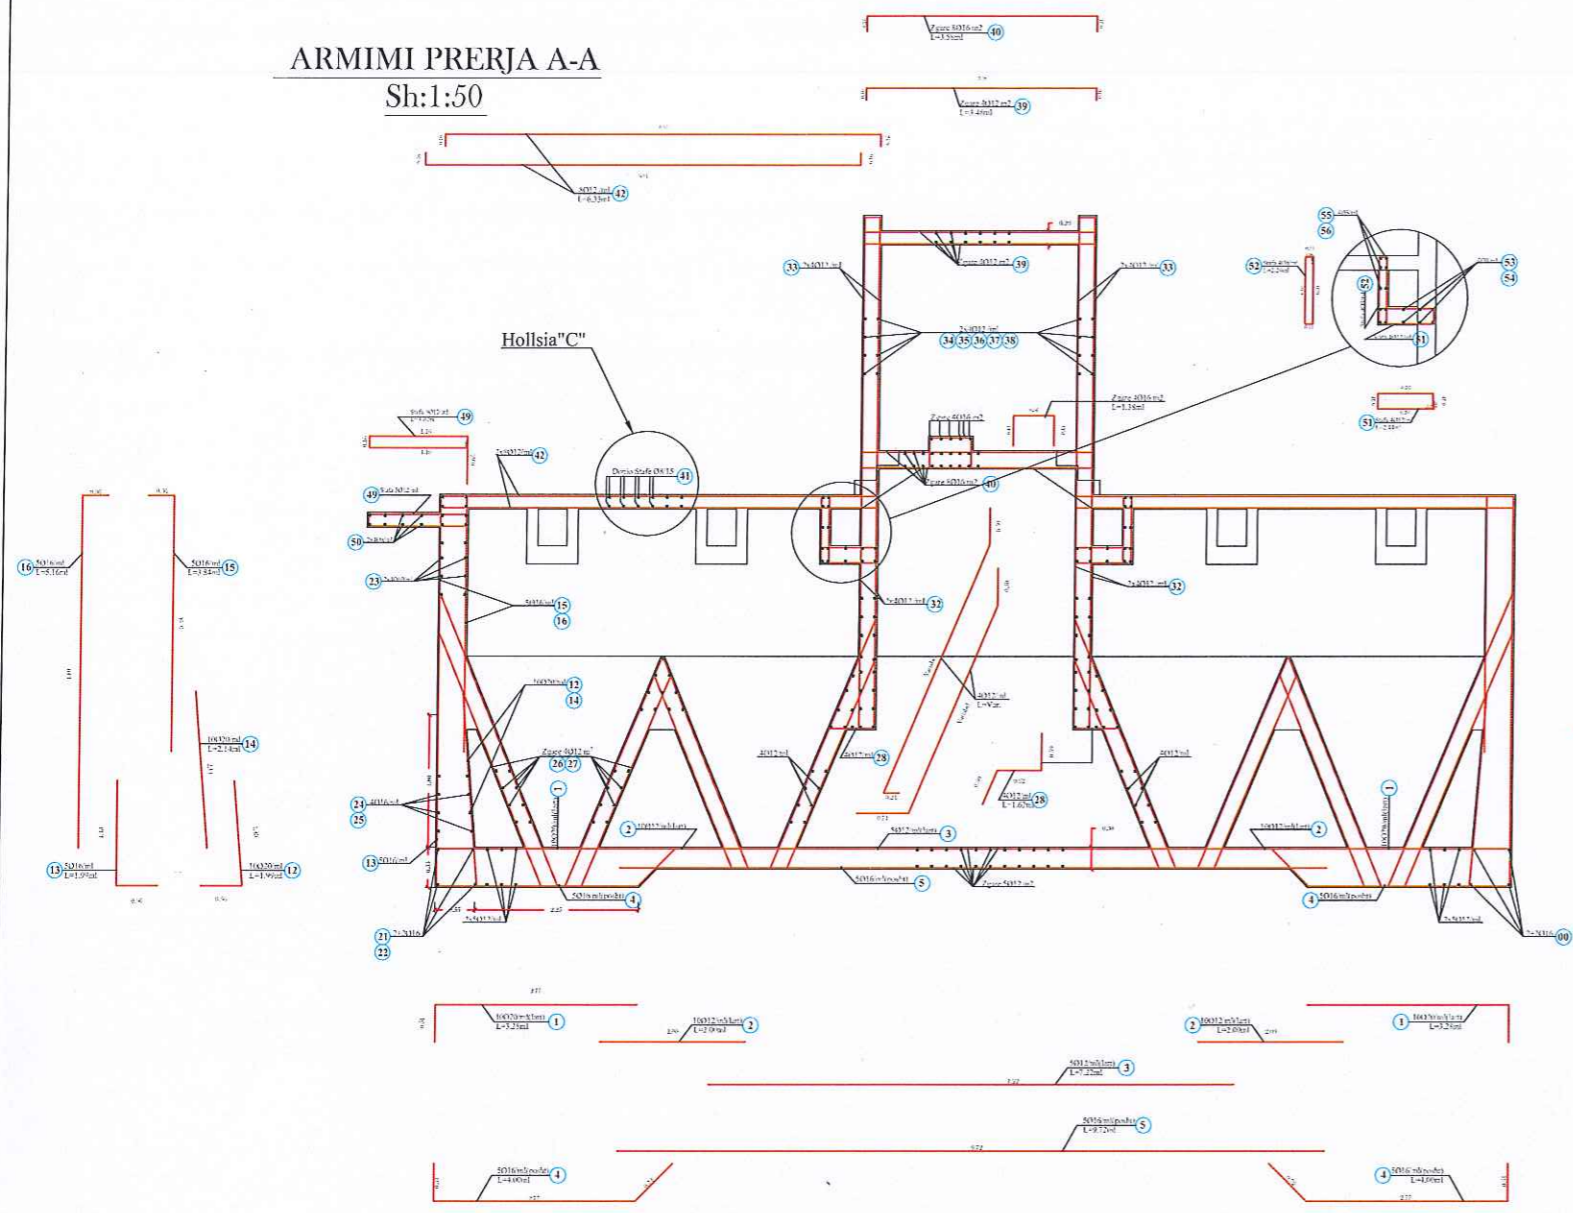


Hollsia "C" Sh:1:25

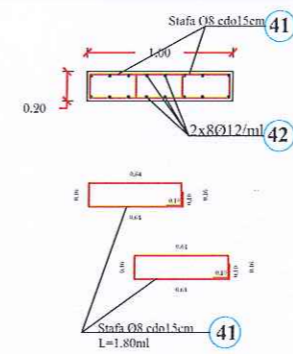


Knaleta Sh:1:25

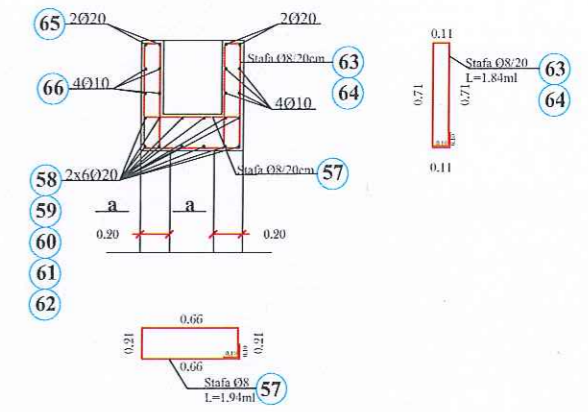


Prerja a-a Sh:1:20

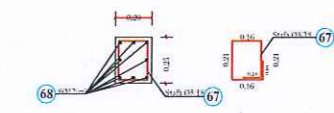

Armimi i pllakes zgara e poshtme Sh:1:50

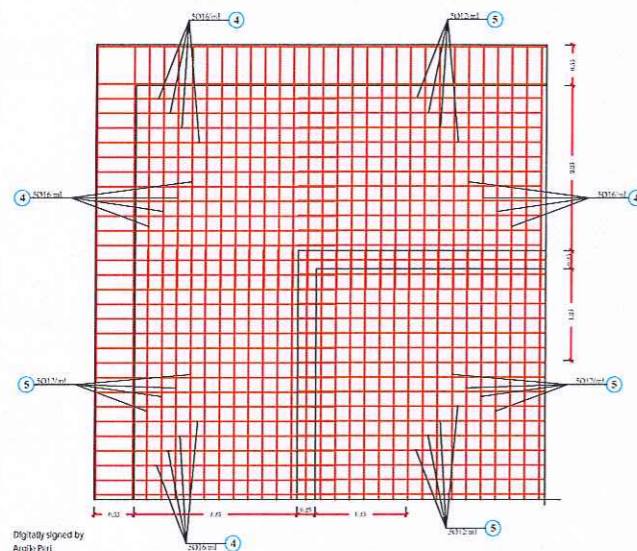

Armimi i pllakes zgara e sipërme Sh:1:50

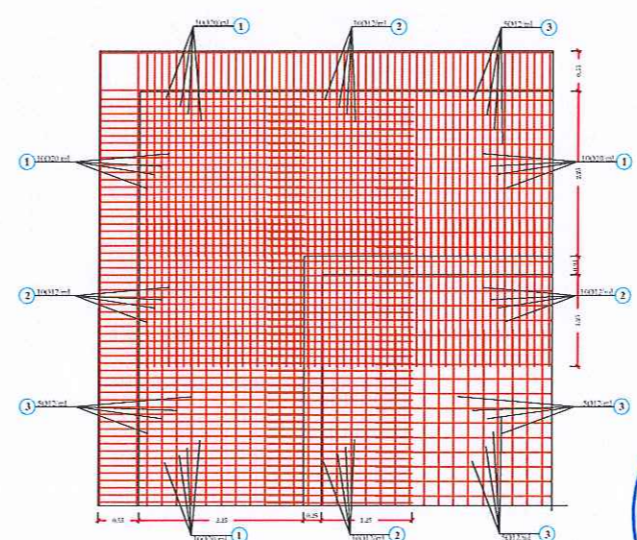

Arqile Peri

Digitally signed by Arqile Peri
Date: 2024.03.13
16:03:34 +02'00'



REPUBLIKA E SHQIPERISE

POROSITESI: UJESJELLES - KANALIZIME SH.A. KAVAJE

OBJEKTI: STUDIM, PROJEKTIM RIKONSTRUKSIONI I IMPIANTIT MASKURI

EMERTESA E FLETES: ARMATURA E HEKURIT, FLOKULATORI CH-201 PRERJET DHE HOLLOSITE

PROJEKTOI STUDIO "ZENIT-06" sh.p.k

GRUPI PROJEKTIMIT

Ark.Rajmonda DAJA Ing.Mek.Gaqo APOSTOLI
Ing.Ndert.Rexhep TARBA Ing.Gjeol.Dritan FEZGA
Ing.Elek.Spiro PLEQI Ing.Mjed.Kristaq GJOKA
Ing.Gjeo:Lulzim VRAPI Ing.Hidro.Gani SHIETIAJ

Rruga: Myrteza Topi (Nr 18.zip.code.1007)
E-Mail: zenit06@live.com
TIRANE - ALBANIA

Mobile phone:
+35569209965

Nr.fletes: 3/6


SH : 1:50

dt.11.01.2016




"ZENIT-06" sh.p.k


ARMIMI PRERJA C-C
Sh:1:50

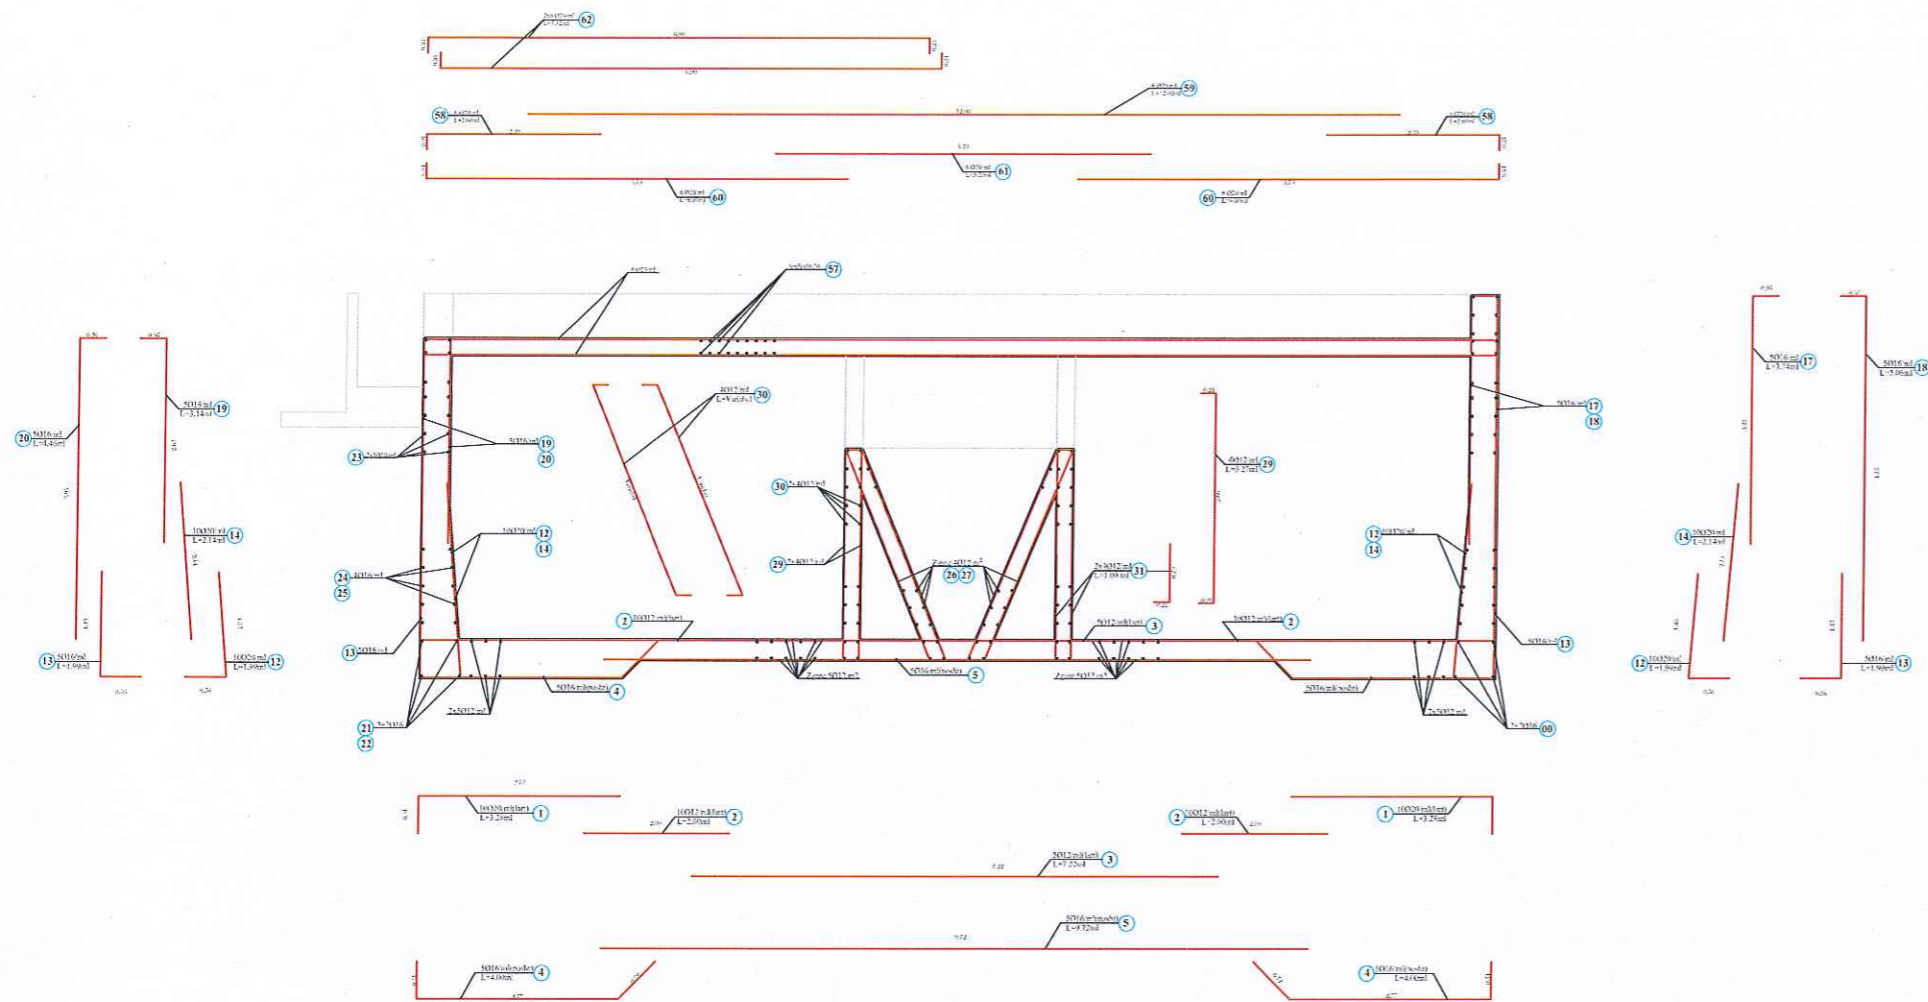


Rasti I i Kanalit
Sh:1:25

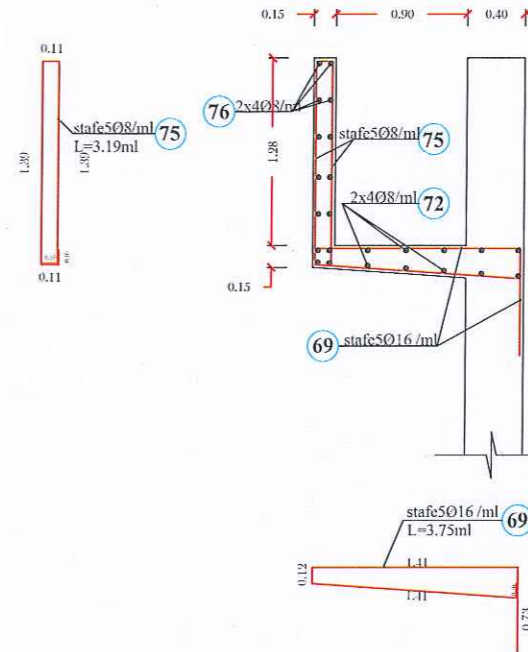


Rasti II i Kanalit
Sh:1:25

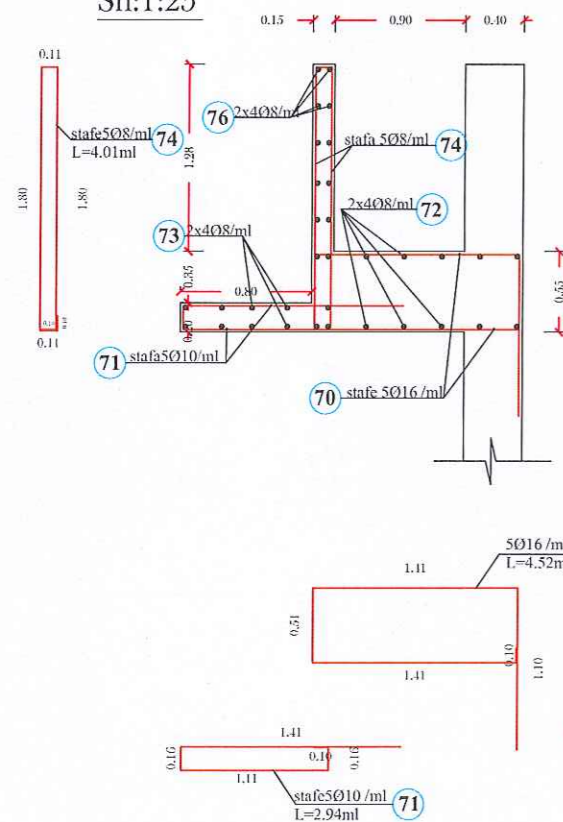

Armimi Hollsia "A"
Sh:1:25

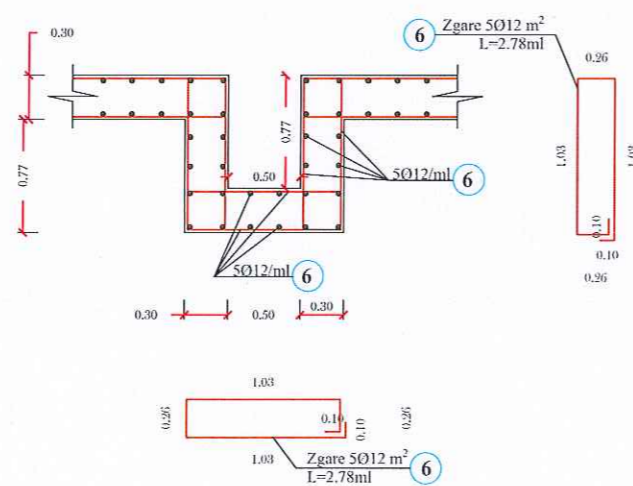

Armimi Hollsia "B"
Sh:1:25

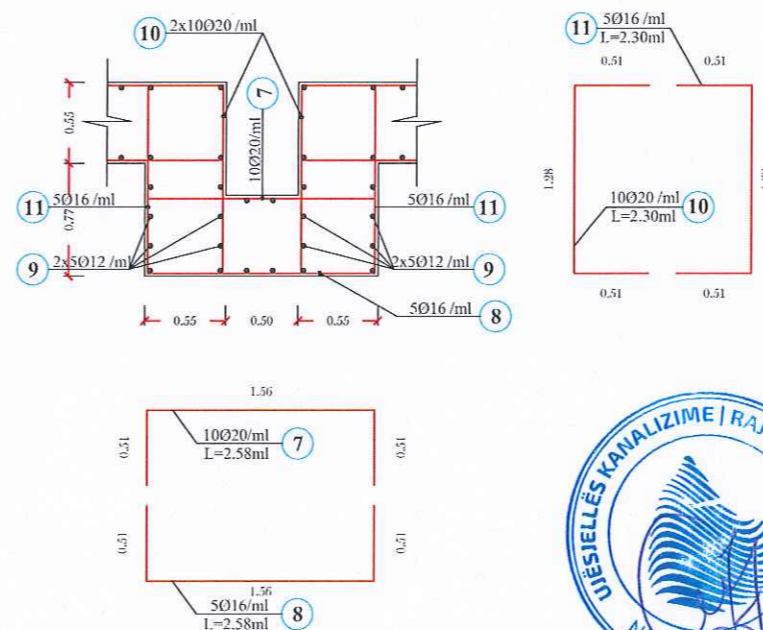

Arqille
Perf
Digitally signed by Arqille
Perf
Date: 2024.03.13 16:03:34
+0200



REPUBLIKA E SHQIPERISE

POROSITESI: UJESJELLES - KANALIZIME SH.A.
KAVAJE

OBJEKTI: STUDIM, PROJEKTIM RIKONSTRUKSIONI I
IMPIANTIT MASKURI

EMERTESA E FLETES: ARMATURA E HEKURIT,
FLOKULATORI CH-201
PRERJET DHE HOLLOSITE

PROJEKTOI STUDIO "ZENIT-06" sh.p.k

GRUPI PROJEKTIMIT

Ark. Rajmonda DAJA
Ing. Ndert. Rexhep TARBA
Ing. Elek. Spiro PLEQI
Ing. Gjeo. Lulzim VRAPI

Ing. Mek. Gajo APOSTOLI
Ing. Gjeol. Dritan FEZGA
Ing. Mjed. Kristaq GJOKA
Ing. Hidro. Gani SHEHAJ


Rruga: Myrteza Topi (Nr 18.zip.code.1007)
E-Mail: zenit06@live.com
TIRANE -ALBANIA

Mobile phone:
+35569209965


Nr. fletes: 3/7

SH:



dt. 11.01.2016

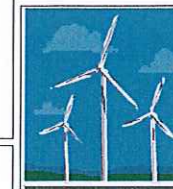

Armimi i vaskes se S.P te llumit
Sh:1:50

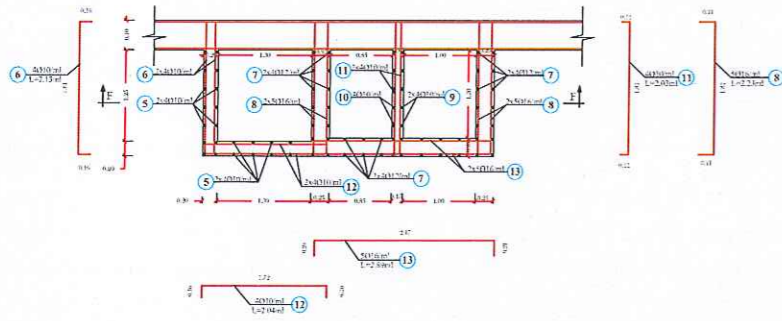


Armimi i shkalles se jashtme
Sh:1:40

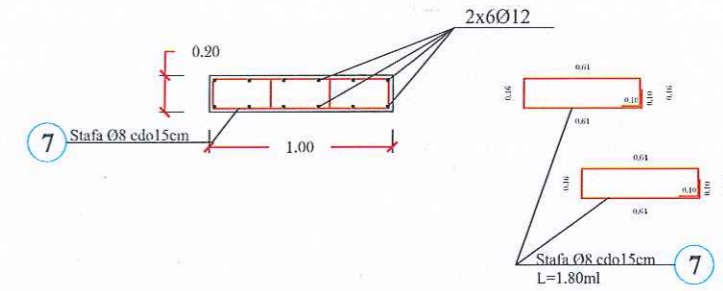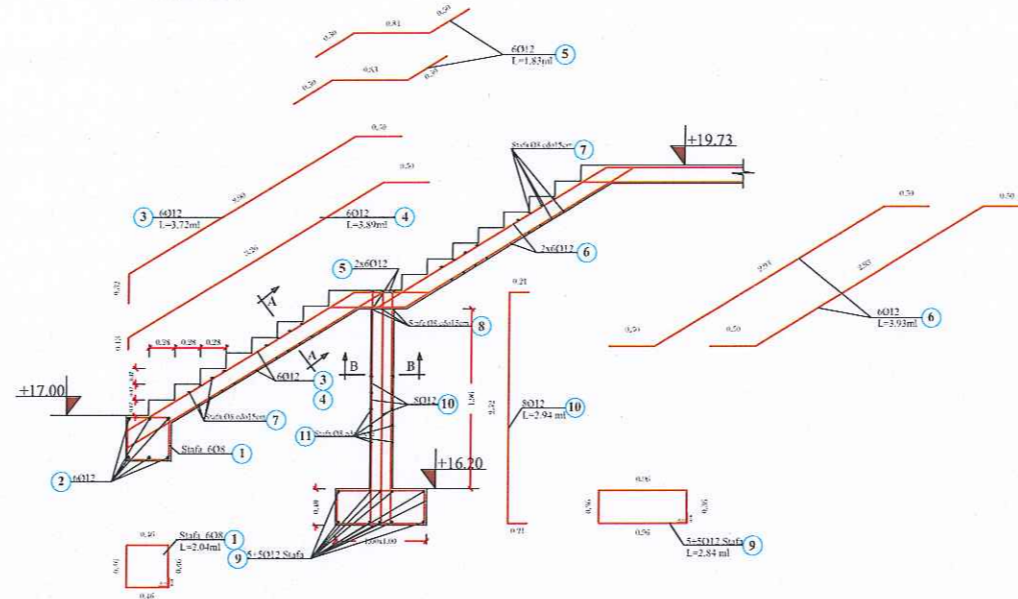


Prerja A-A
Sh:1:20



Prerja B-B
Sh:1:20

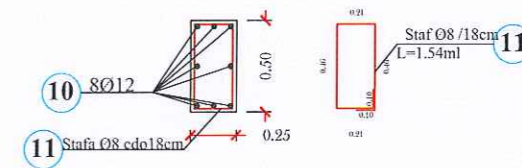

PRERJA F-F

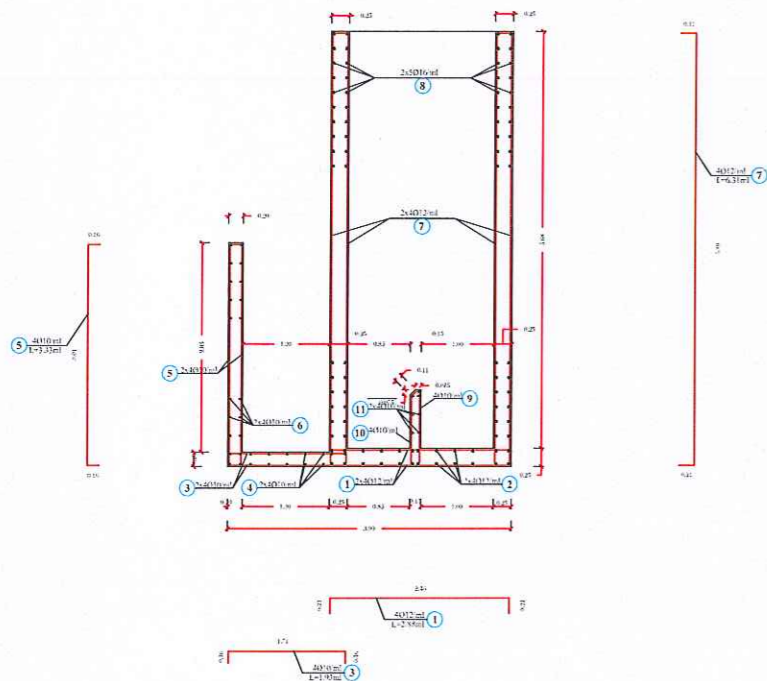




Armimi i shkalleve kuota +19.88
Sh:1:25

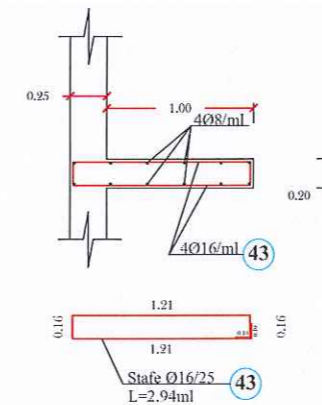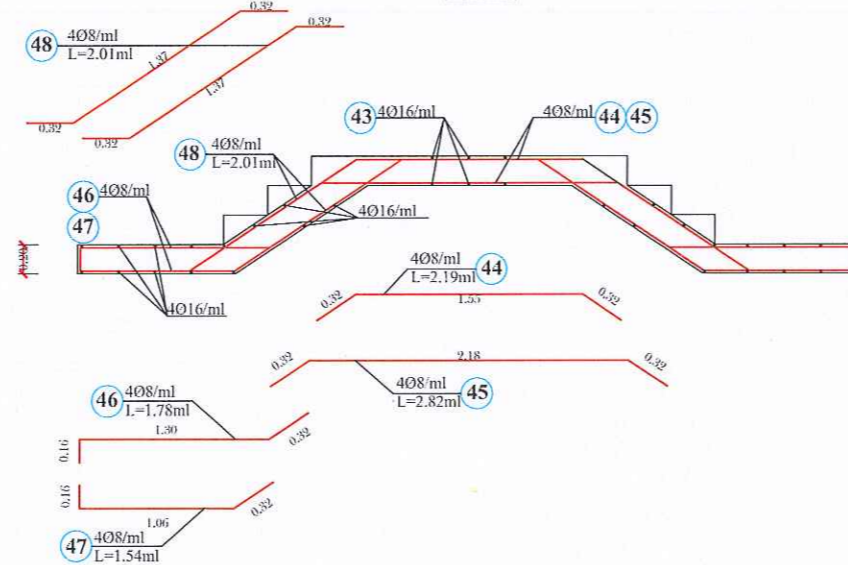

Arqile
Perf
Digitally signed by
Faqir Peqi
Date: 2024.03.13
16:03:35 +0200






 REPUBLIKA E SHQIPERISE	
POROSITESI: UJESJELLES - KANALIZIME SH.A. KAVAJE	
OBJEKTI: STUDIM, PROJEKTIM RIKONSTRUKSIONI I IMPIANTIT MASKURI	
EMERTESA E FLETES: ARMATURA E HEKURIT, FLOKULATORI CH-201 PRERJET DHE HOLLOSITE	<i>Nr.fletes: 3/8</i>
PROJEKTOI STUDIO "ZENIT-06" sh.p.k GRUPI PROJEKTIMIT Ark.Rajmonda DAJA Ing.Mek.Gaqo APOSTOLI Ing.Ndert.Rexhep TARBA Ing.Gjeol.Dritan FEZGA Ing.Elek.Spiro PLEQI Ing.Mjed.Kristaq GJOKA Ing.Gjeo.Lulzim VRAPI Ing.Hidro.Gani SHEHAJ	<i>SH :</i> <i>dt.11.01.2016</i>
Rruga: Myrteza Topi (Nr 18.zip.code.1007) E-Mail: zenit06@live.com TIRANE - ALBANIA	Mobile phone: +35569209965
 ZENIT-06"sh.p.k	

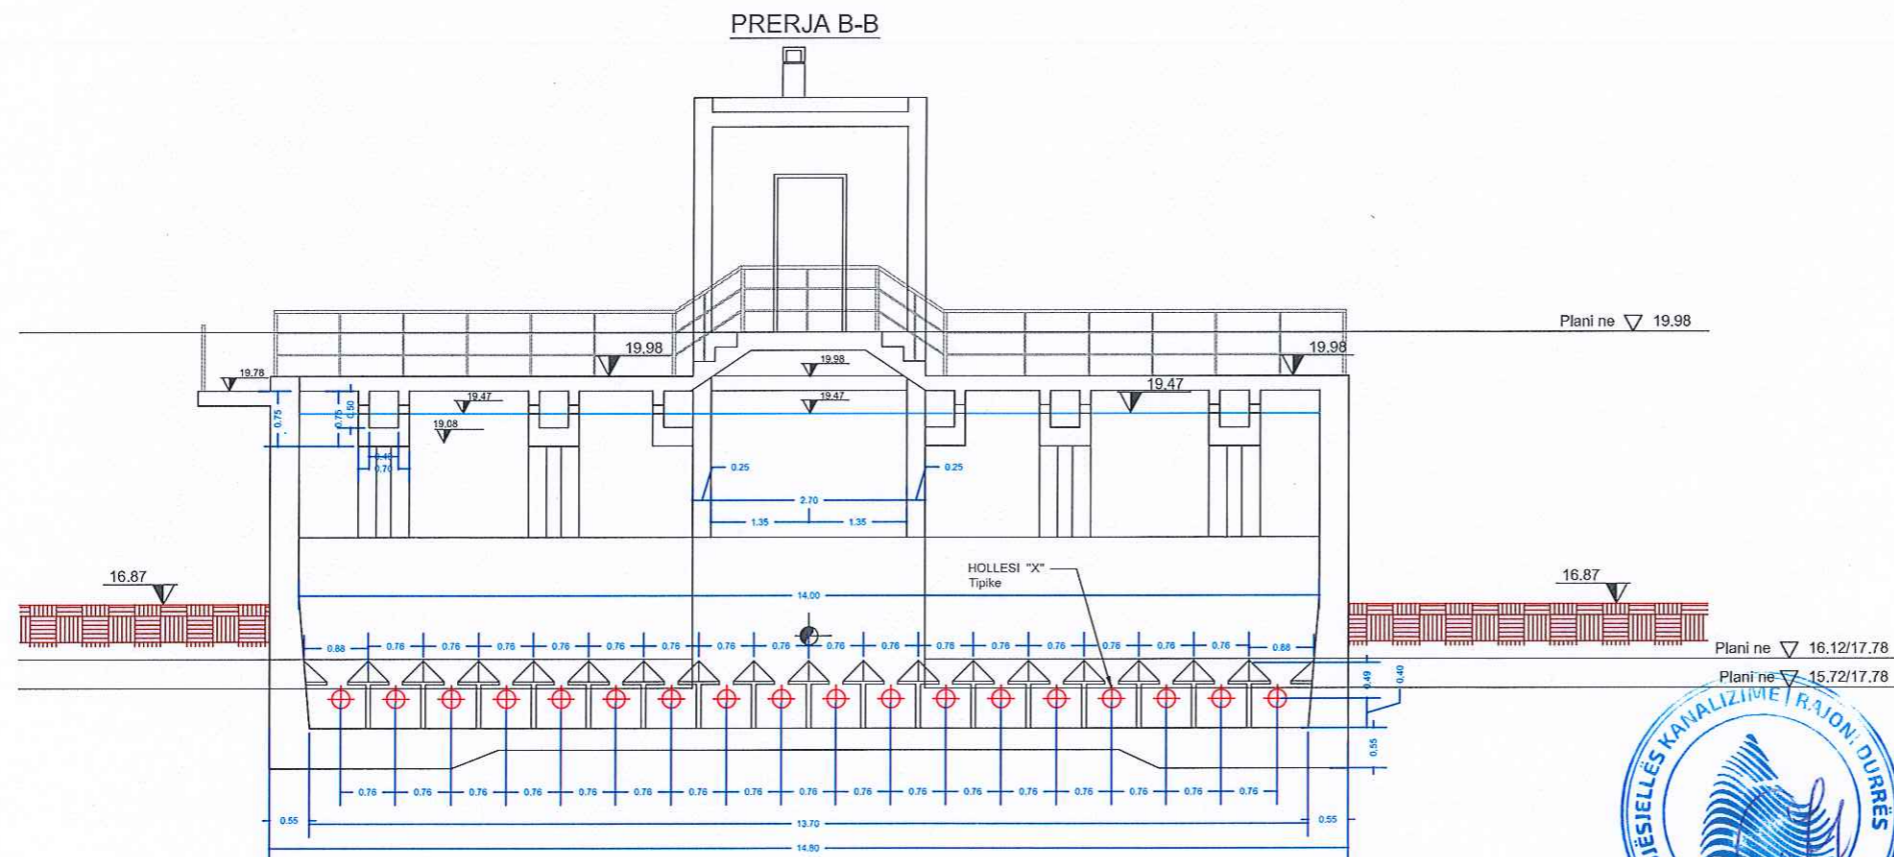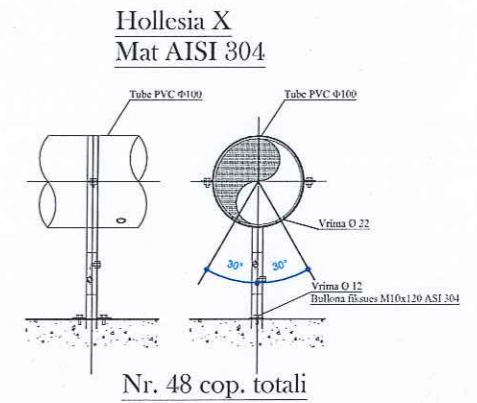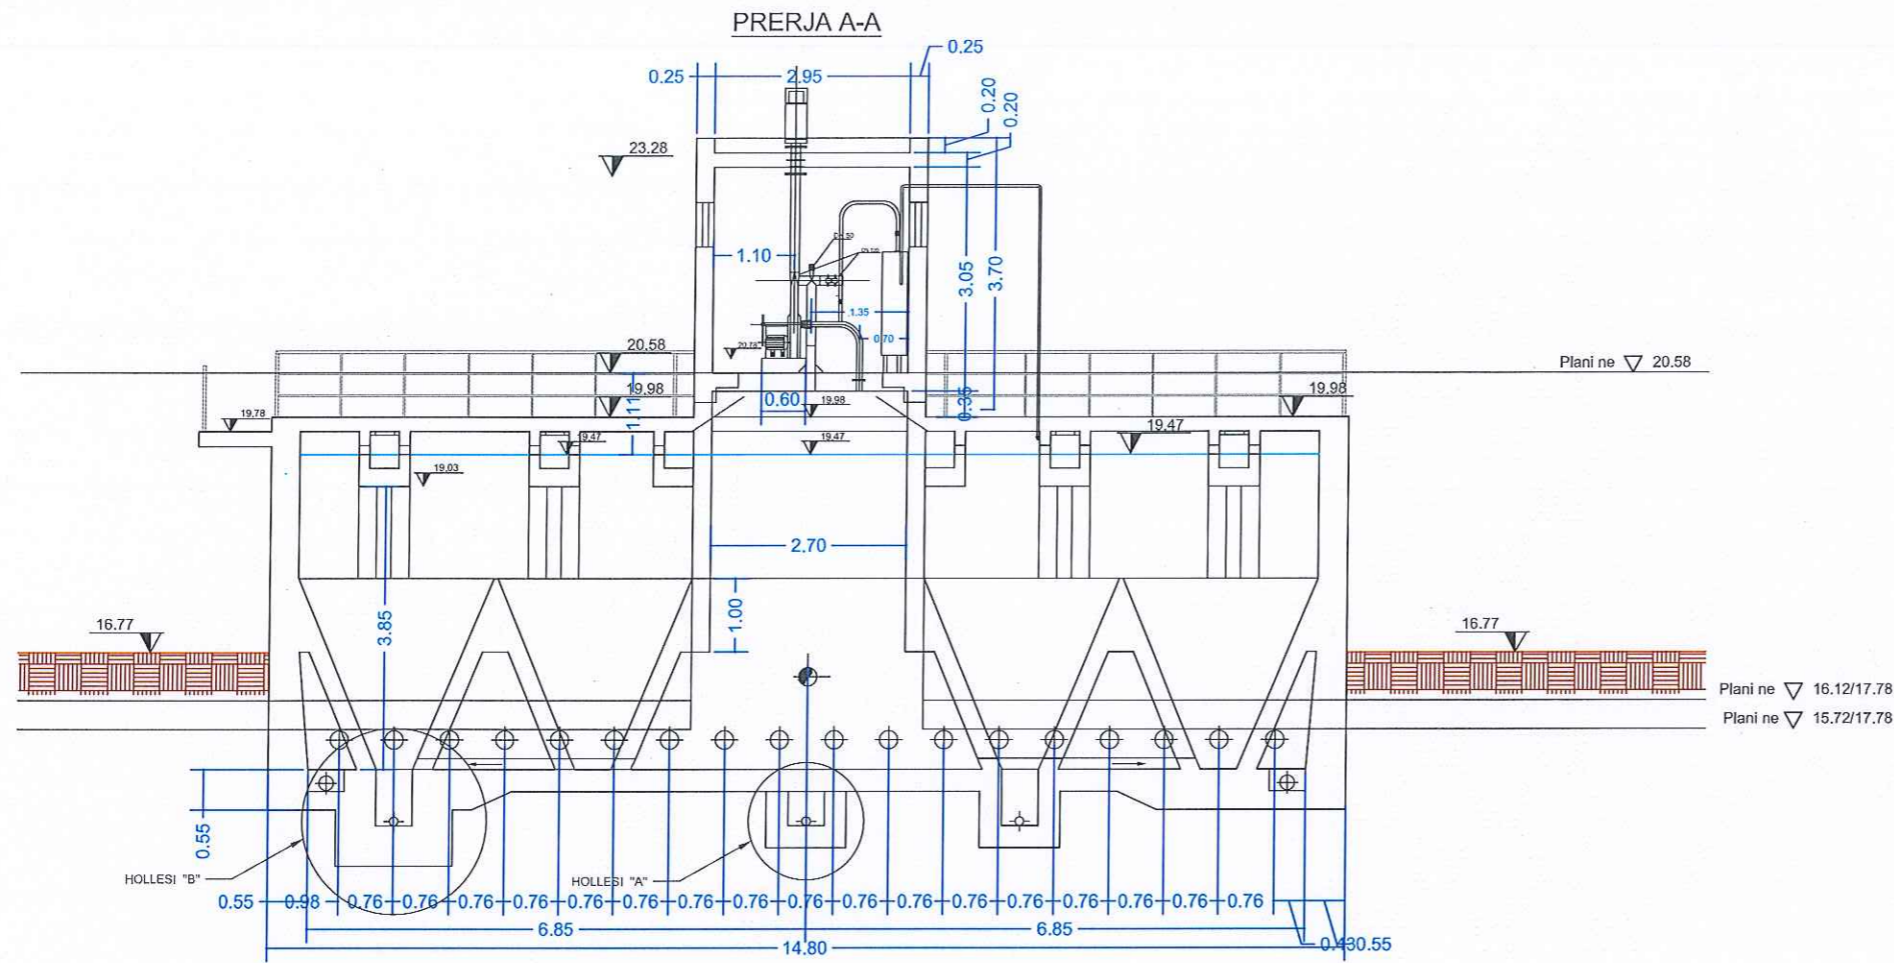

Arqile
 Peri
 Digitally signed by
 Arqile Peri
 Date: 2024.03.13
 10:04:49 +0200







 REPUBLIKA E SHQIPERISE	
POROSITESI: UJESJELLES - KANALIZIME SH.A. KAVAJE	
OBJEKTI: STUDIM , PROJEKTIM RIKONSTRUKSIONI I IMPIANTIT MASKURI	
EMERTESA E FLETES: FLOKULATORI	<i>Nr.fletes: 3/2</i>
	<i>SH : 1:50</i>
	<i>dt.11.01.2016</i>
PROJEKTOI STUDIO "ZENIT-06" sh.p.k	
GRUPI PROJEKTIMIT	
Ark.Rajmonda DAJA Ing.Ndert.Rexhep TARBA Ing.Elek.Spiro PLEQI Ing Gjeo:Lulzim VRAPI	Ing.Mek.Gaqo APOSTOLI Ing.Gjeol.Dritan FEZGA Ing.Mjed.Kristaq GJOKA Ing.Hidro.Gani SHEHAJ
Rruga: Myrteza Topi (Nr 18.zip.code.1007) E-Mail: zenit06@live.com TIRANE -ALBANIA	
Mobile phone: +35569209965	
 "ZENIT-06" sh.p.k	

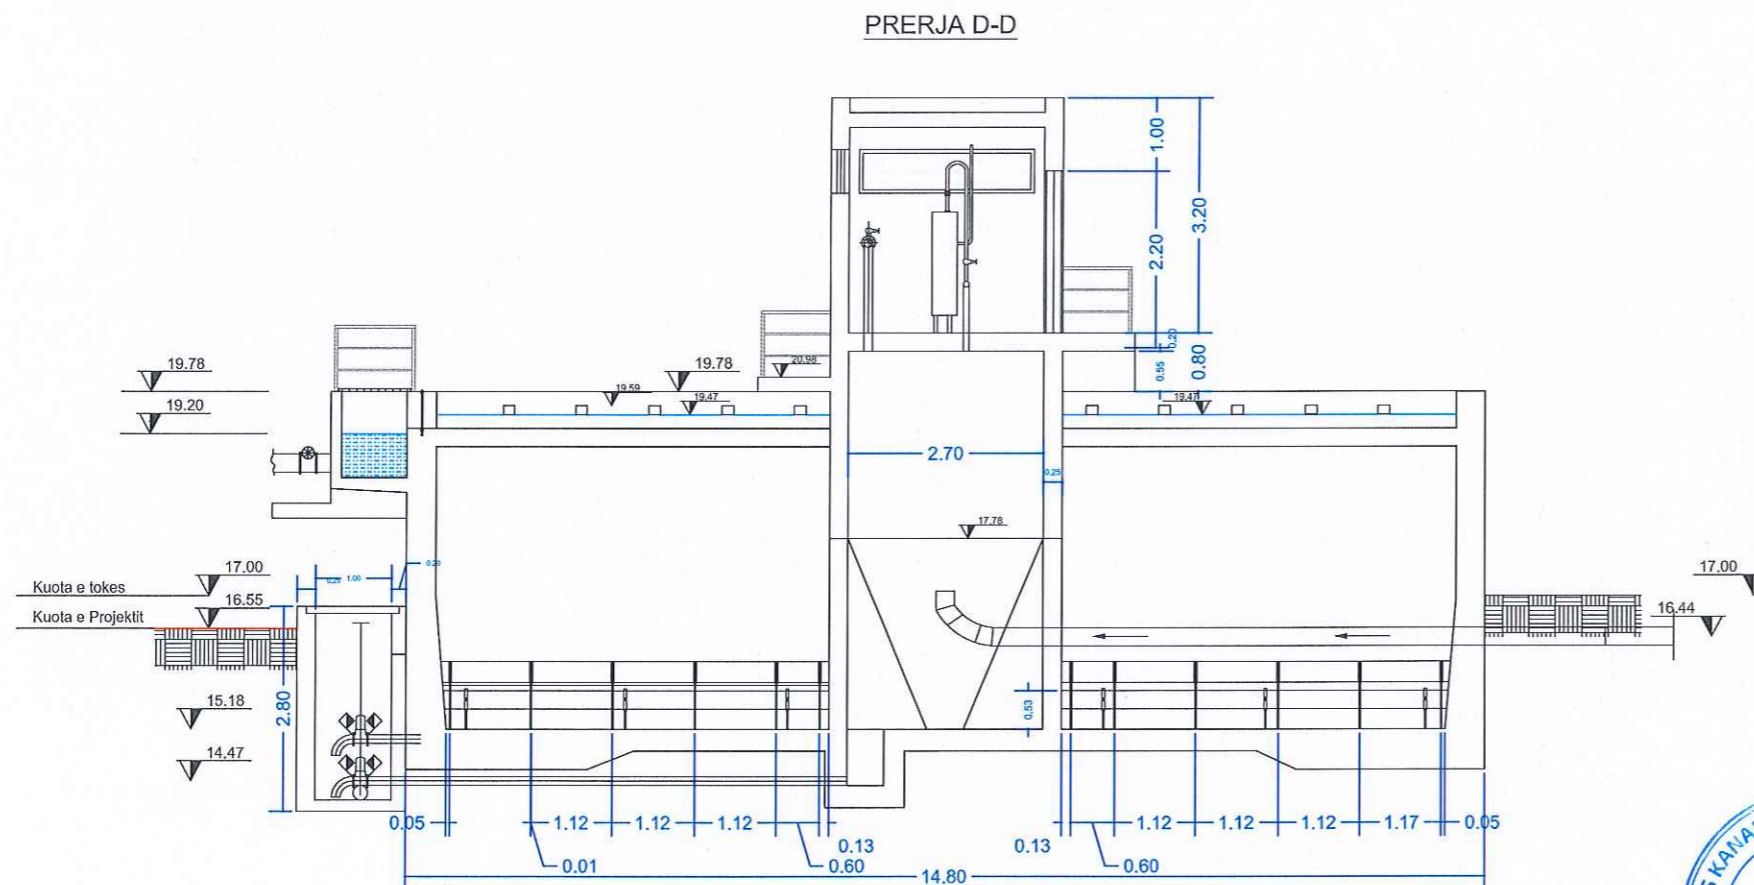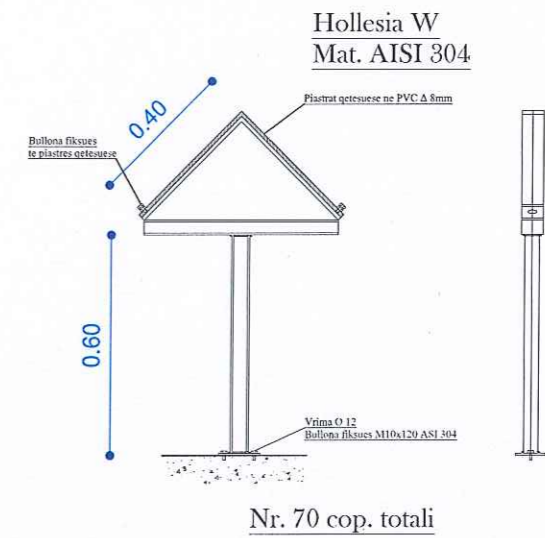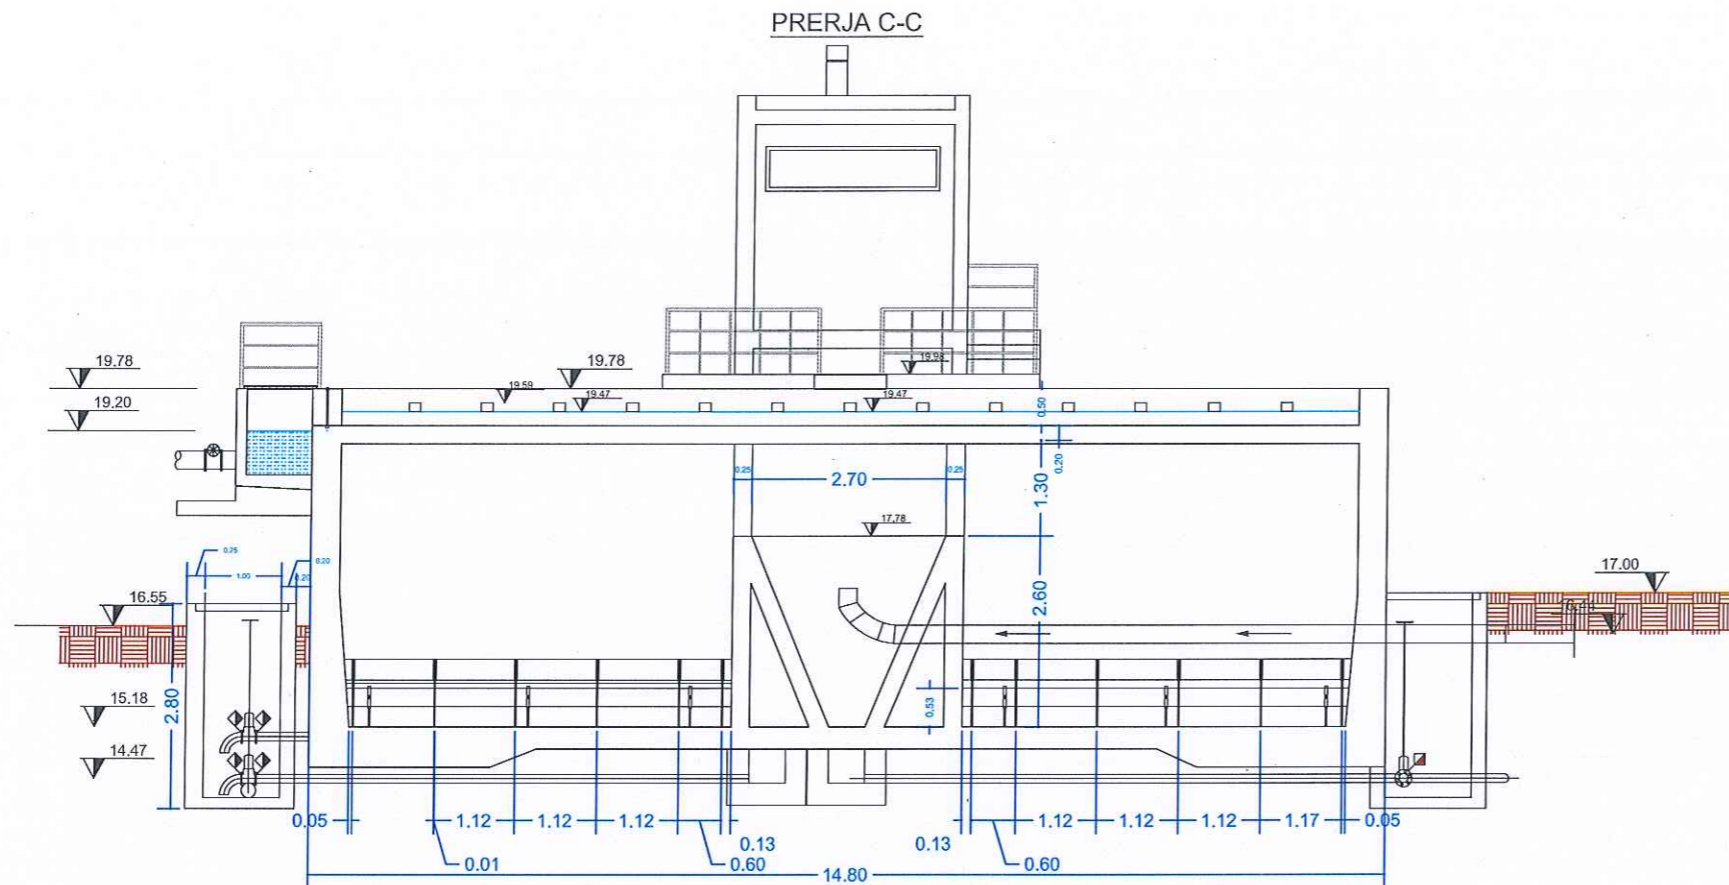

 REPUBLIKA E SHQIPERISE	
POROSITESI: UJESJELLES - KANALIZIME SH.A. KAVAJE	
OBJEKTI: STUDIM, PROJEKTIM RIKONSTRUKSIONI I IMPIANTIT MASKURI	
EMERTESA E FLETES: FLOKULATORI	<i>Nr.fletes: 3/3</i>
	<i>SH : 1:50</i>
	<i>dt. 11.01.2016</i>
PROJEKTOI STUDIO "ZENIT-06" sh.p.k	
GRUPI PROJEKTIMIT	
Ark. Rajmonda DAJA Ing. Ndert. Rexhep TARBA Ing. Elek. Spiro PLEQI Ing. Gjeo: Lulzim VRAPI	Ing. Mek. Gjaqo APOSTOLI Ing. Gjeol. Dritan FEZGA Ing. Mjed. Kristaq GJOKA Ing. Hidro. Gani SHEHAJ
Rruga: Myrteza Topi (Nr 18, zip. code. 1007) E-Mail: zenit06@live.com TIRANE - ALBANIA	
Mobile phone: +35569209965	
 ZENIT 06 sh.p.k	

Arqile
Peri
Digitally signed by
Arqile Peri
Date: 2024.03.13
16:04:48 +02'00'



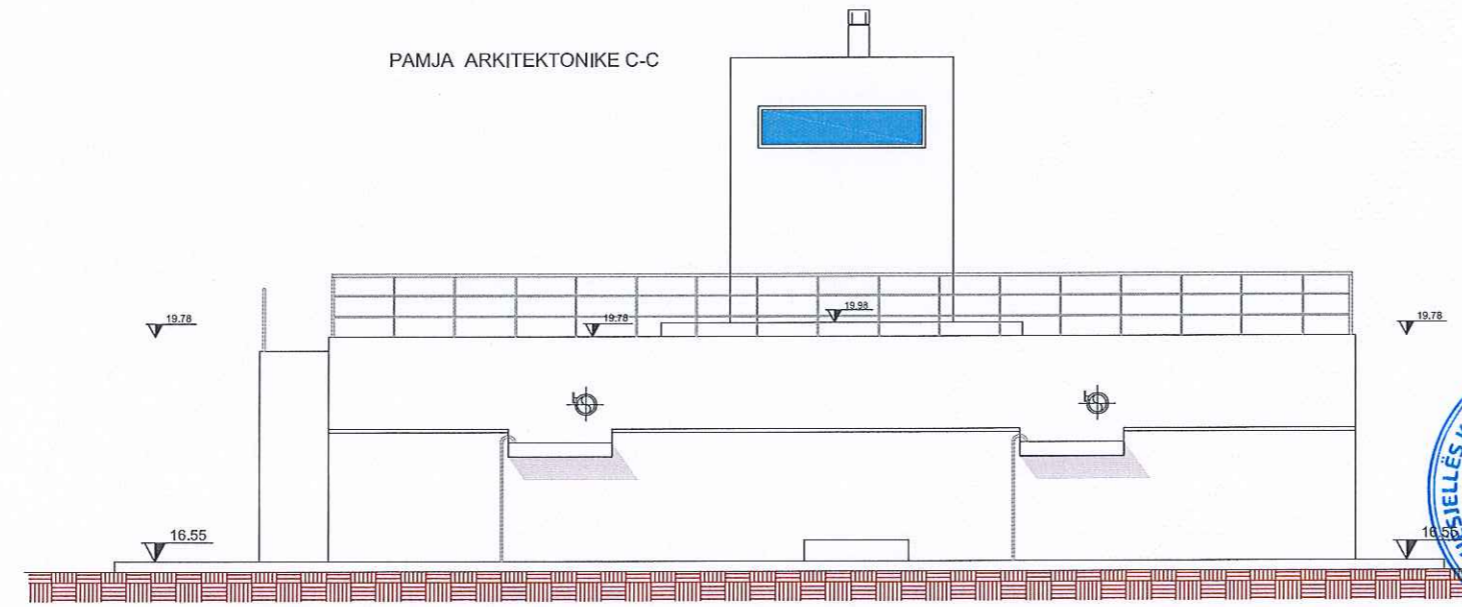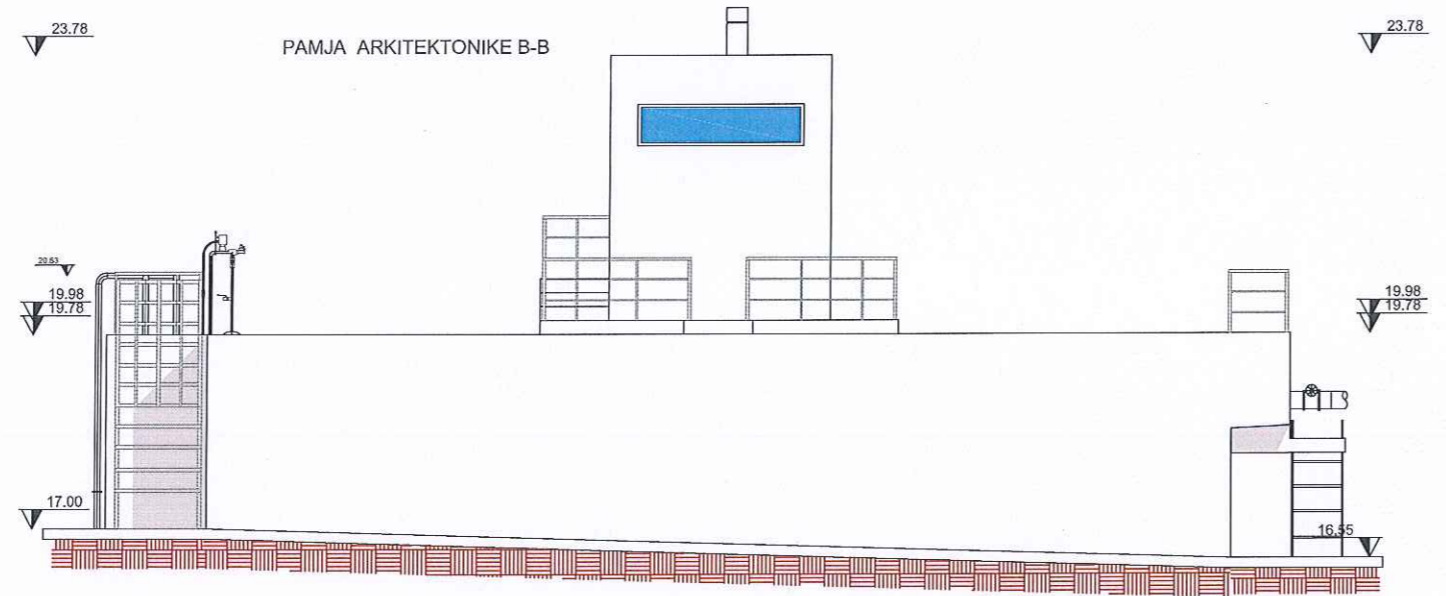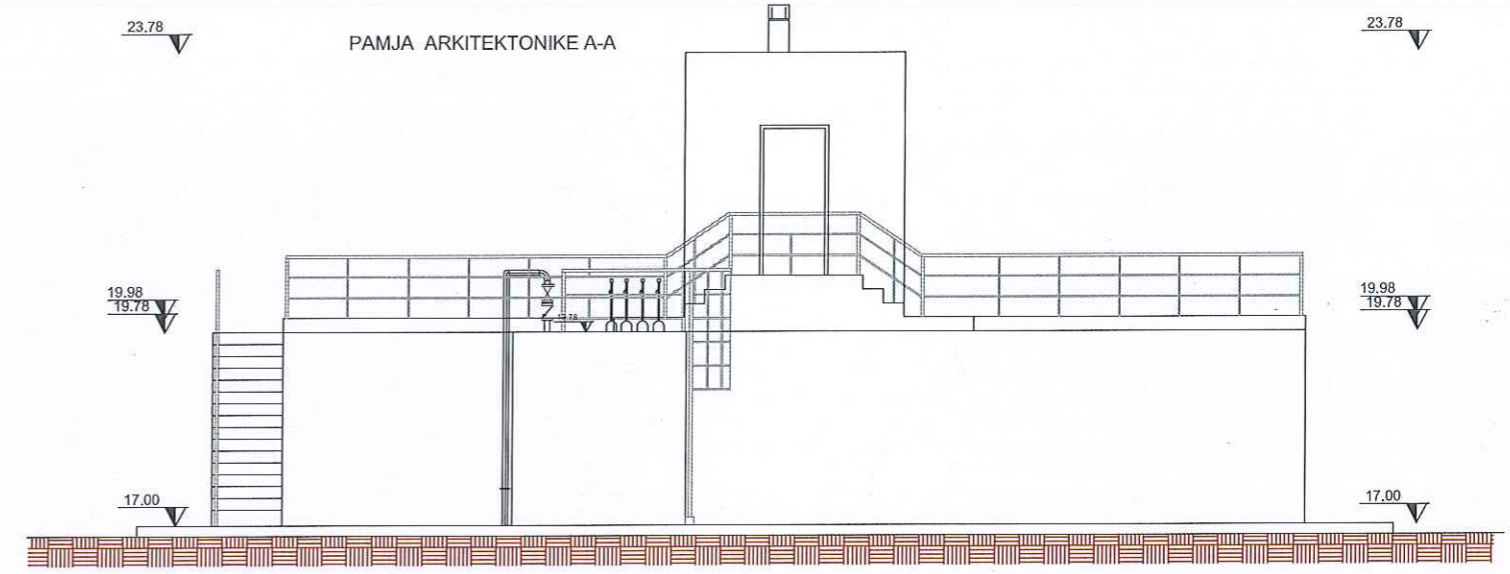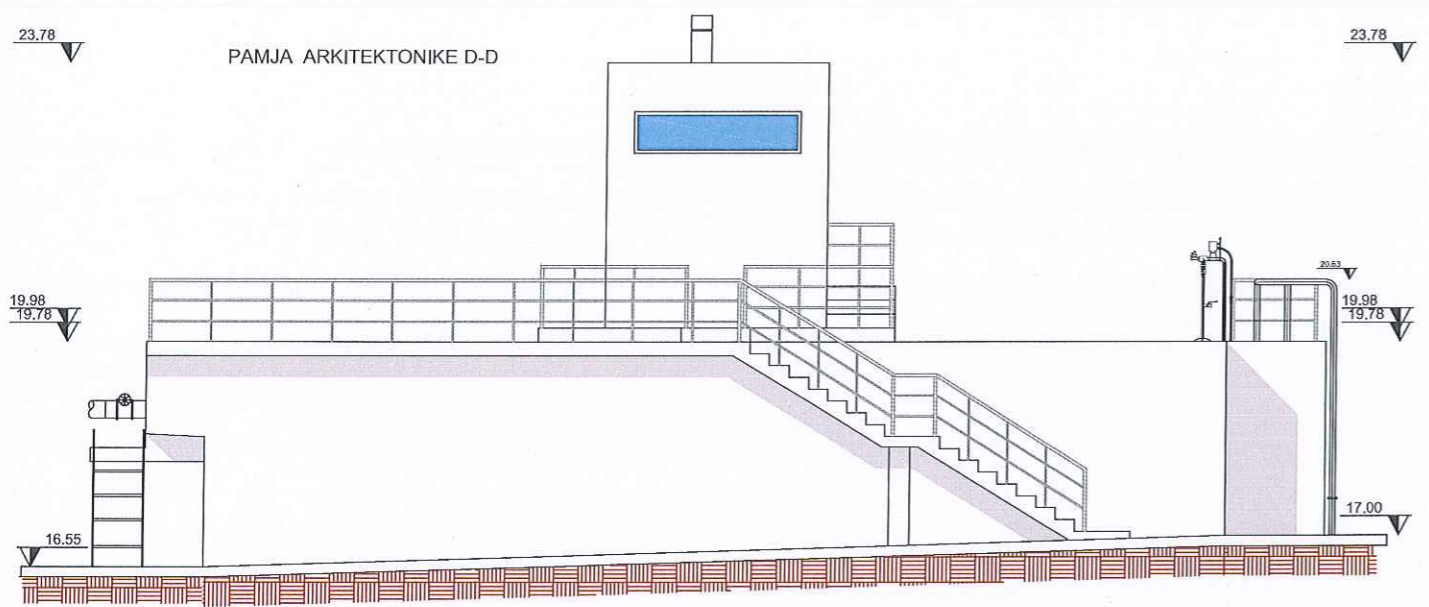


Arqite
Peri
Digitally signed by
Arqite Peri
Date: 2024.03.13
16:04:49 +02'00'




 REPUBLIKA E SHQIPERISE	
POROSITESI: UJESJELLES - KANALIZIME SH.A. KAVAJE	
OBJEKTI: STUDIM, PROJEKTIM RIKONSTRUKSIONI I IMPIANTIT MASKURI	
EMERTESA E FLETES: FLOKULATORI	Nr. fletes: 3/5
	SH: 1:50
	dt. 11.01.2016
PROJEKTOI STUDIO "ZENIT-06" sh.p.k	
GRUPI PROJEKTIMIT	
Ark. Rajmonda DAJA Ing. Ndert. Rexhep TARBA Ing. Elek. Spiro PLEQI Ing. Gjeo. Lulzim VRAPI	Ing. Mek. Gajo APOSTOLI Ing. Gjeol. Dritan FEZGA Ing. Mjed. Kristaq GJOKA Ing. Hidro. Gani SHIHIAJ
Rruga: Myrteza Topi (Nr 18.zip.code.1007) E-Mail: zenit06@live.com TIRANE -ALBANIA	
	Mobile phone: +35569209965
	 "ZENIT-06" sh.p.k


PLANIMETRIA NE NIVELIN (20.48)

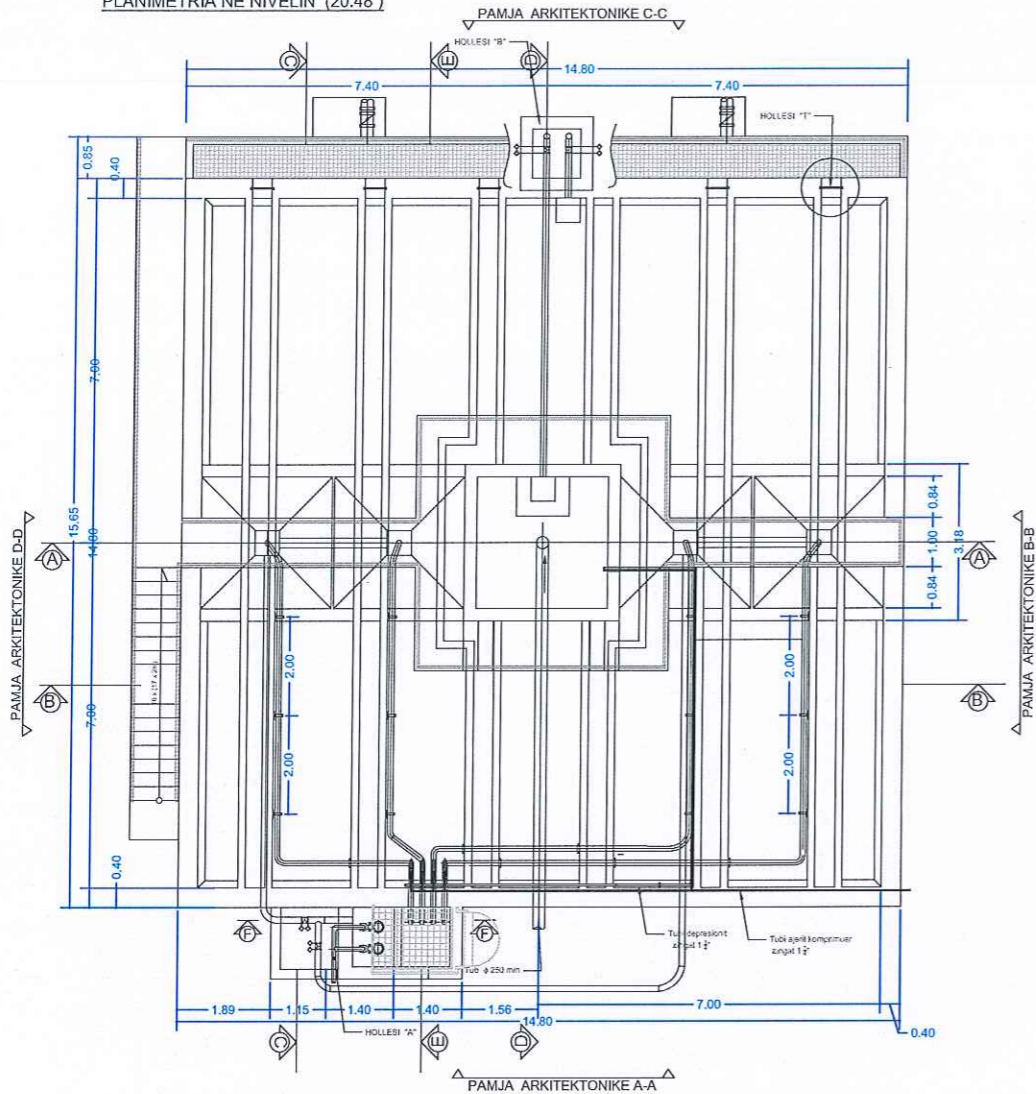


PLANIMETRIA NE NIVELIN (16.12) POZICIONIMI I PIASTRAVE QETESUESE

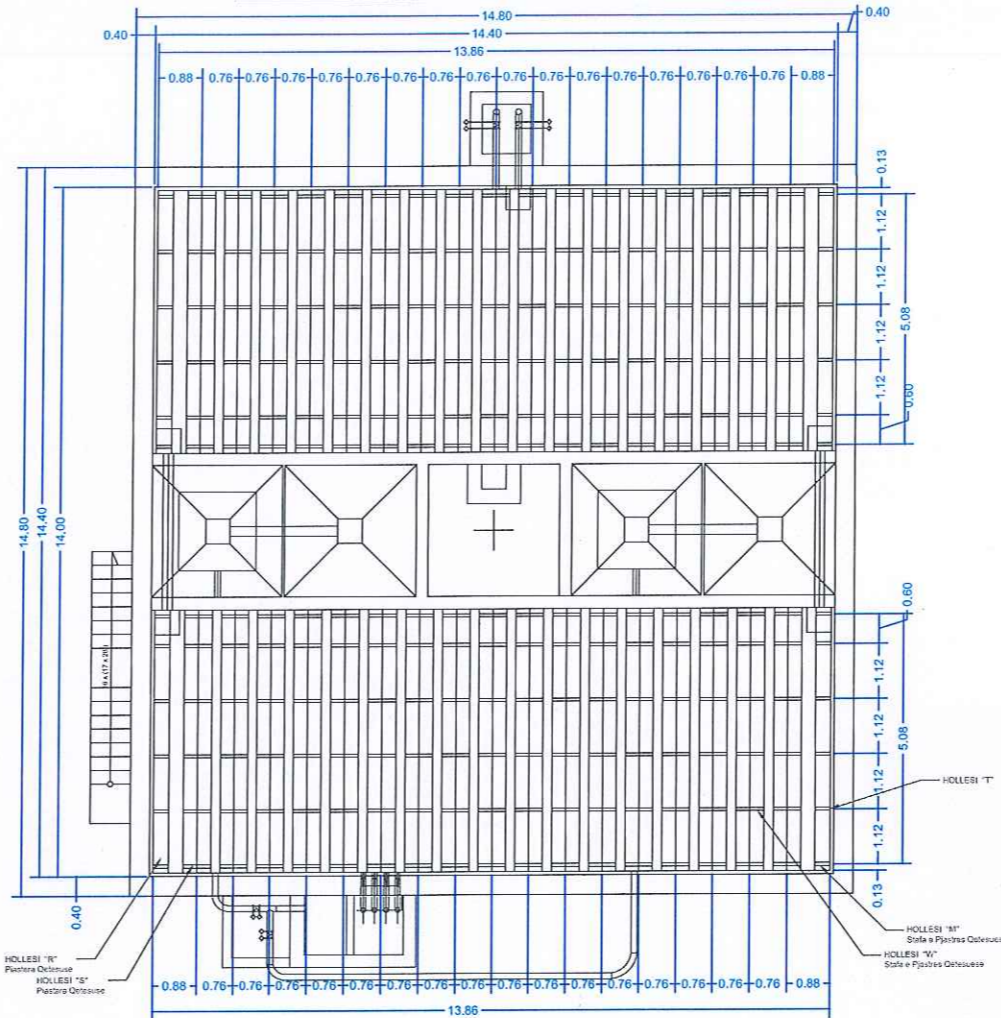


PRERJA F-F

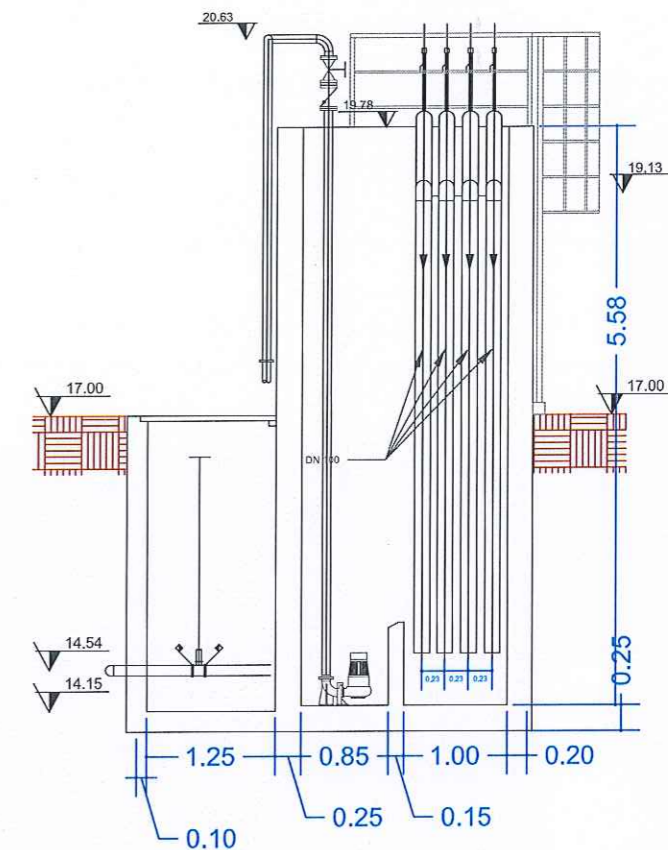


PLANIMETRIA NE NIVELIN (15.72) POZICIONIMI I TUBACIONEVE φ 250

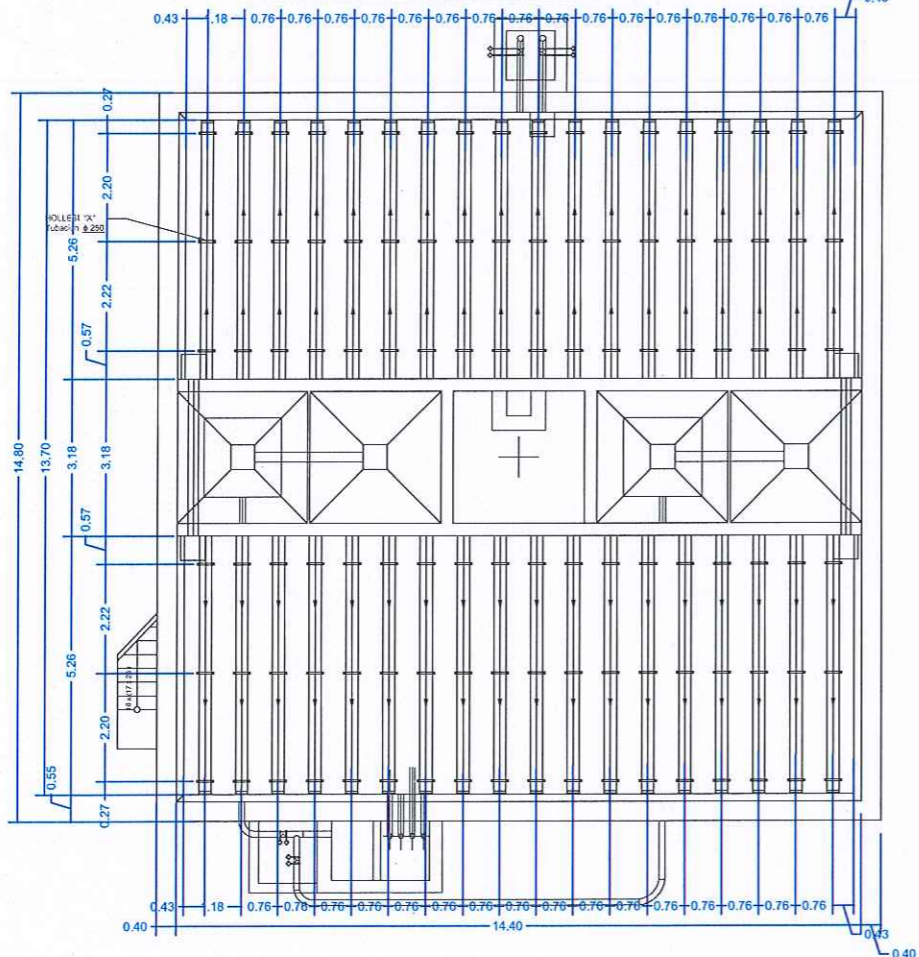


HOLLESI E PLANIMETRIS NE NIVELIN (20.48)

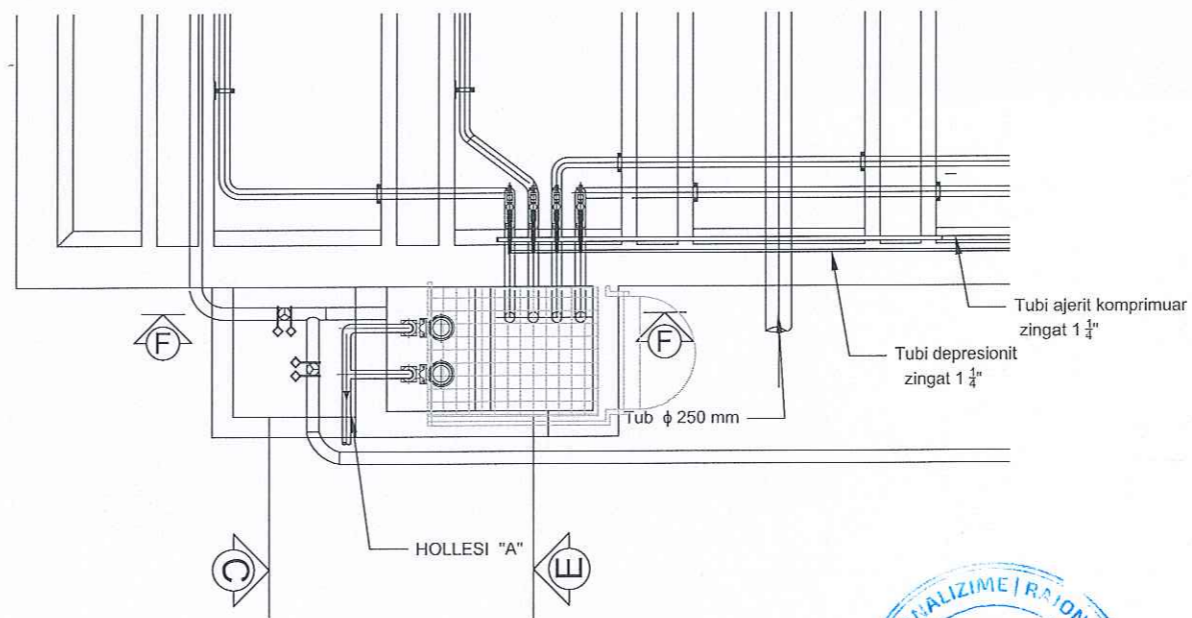



REPUBLIKA E SHQIPERISE	
POROSITESI: UJESJELLES - KANALIZIME SH.A. KAVAJE	
OBJEKTI: STUDIM, PROJEKTIM RIKONSTRUKSIONI I IMPIANTIT MASKURI	
EMERTESA E FLETES: FLOKULATORI	Nr. fletes: 3/1
PROJEKTOI STUDIO "ZENIT-06" sh.p.k	SH: 1:50
GRUPI PROJEKTIMIT	dt. 11.01.2016
Avk. Rajmonda DAJA Ing. Mek. Gago APOSTOLI Ing. Nderi Rexhep TARBA Ing. Gjeol. Dritan FEZGA Ing. Elek. Spiro PLEQI Ing. Mjed. Kristina GJOKA Ing. Gjeol. ulazim VRAPI Ing. Hidro. Gani SIHETI	
Rruga Shyryza Toçi Durrës 18 500 code 10075 E-Mail: zenit06@live.com TIRANE - ALBANIA	Mobile phone: +35569209965

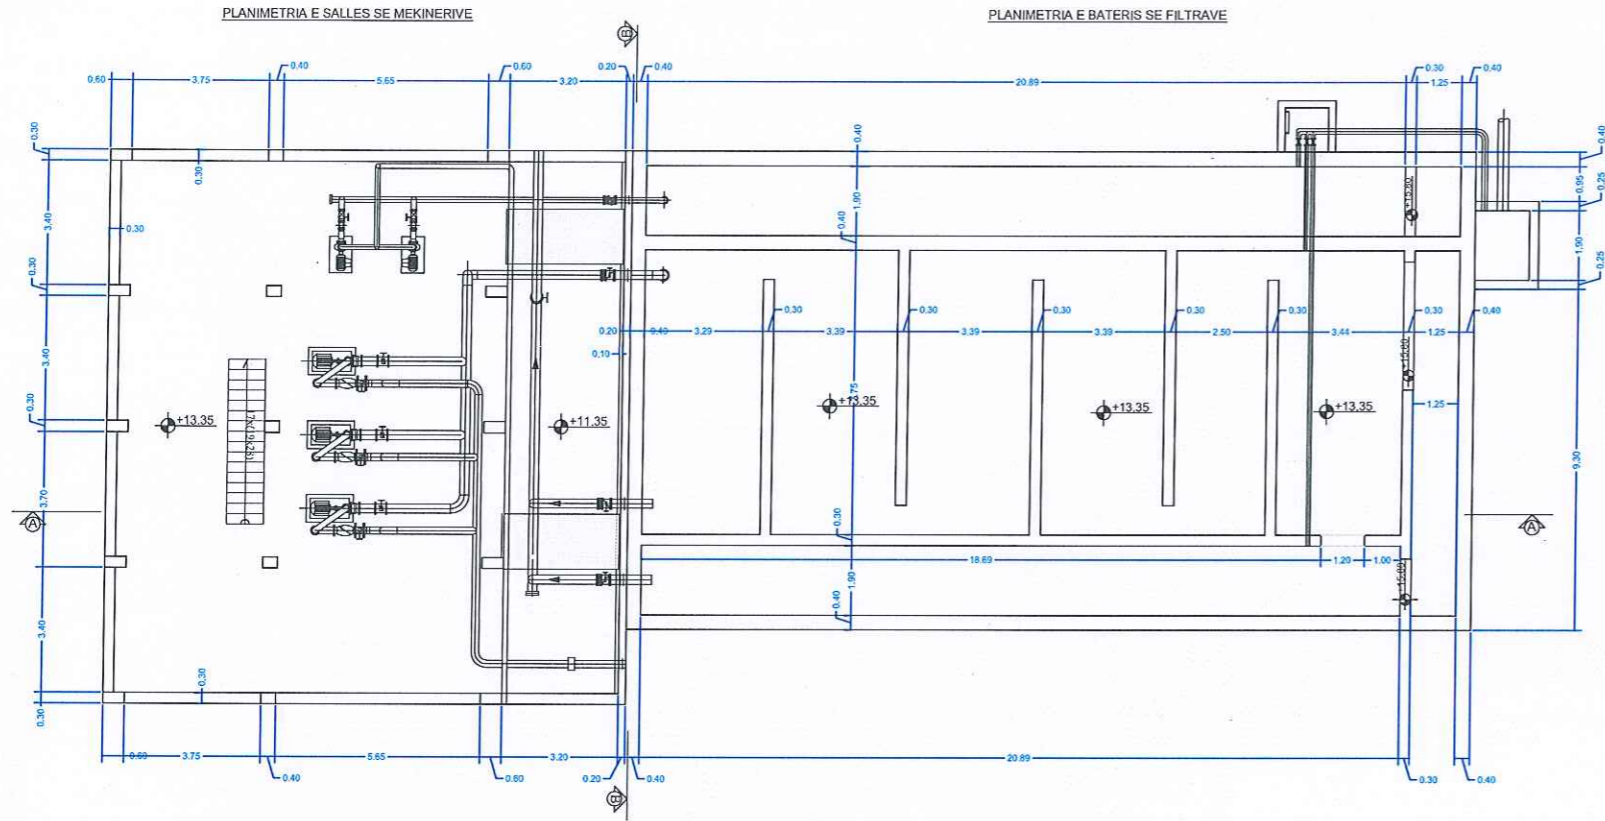

Planimetria e zyrave ne kuoten +16.55

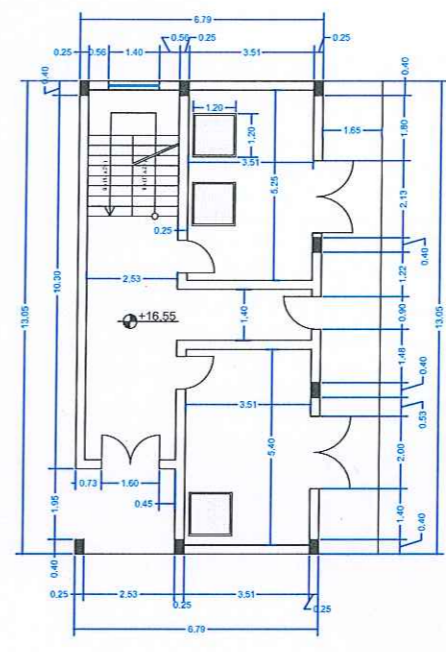


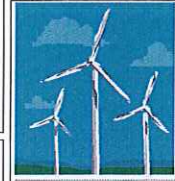
Planimetria e zyrave e katit te pare kuoten +19.95


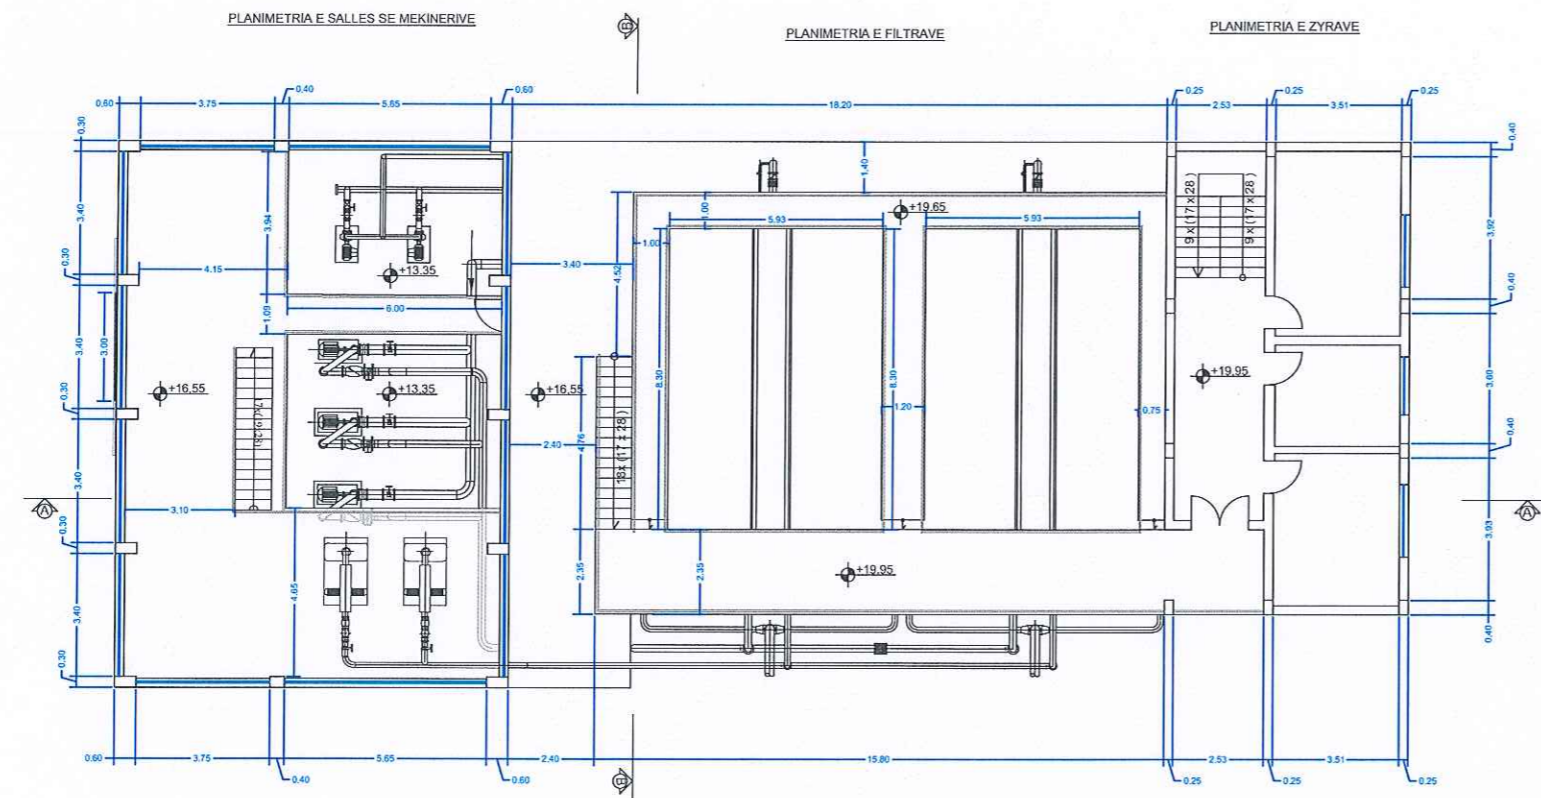
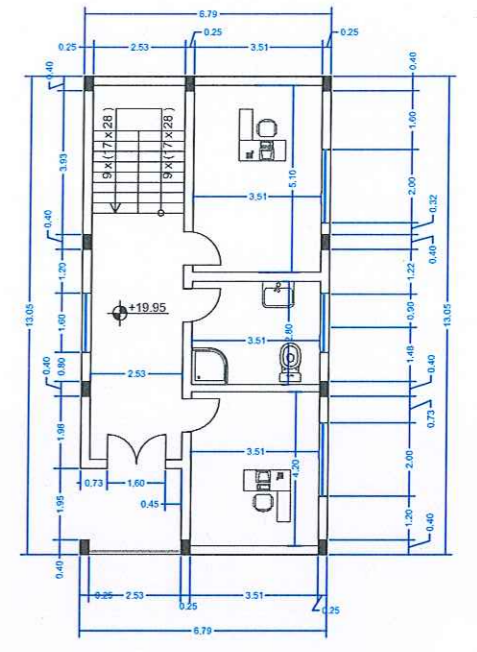


Arqile
Peri

Digitally signed by
Arqile Peri
Date: 2024.03.13
16:07:06 +0200'







 REPUBLIKA E SHQIPERISE	
POROSITESI: UJESJELLES - KANALIZIME SH.A. KAVAJE	
OBJEKTI: STUDIM , PROJEKTIM RIKONSTRUKSIONI I IMPIANTIT MASKURI	
EMERTESA E FLETES: PLANIMETRIA E SALLES SE MAKINERIVE , FILTRAVE DHE ZYRAVE	Nr.fletes: 4/1
	SH : 1:100
	dt.11.01.2016
PROJEKTOI STUDIO "ZENIT-06" sh.p.k	
GRUPI PROJEKTIMIT	
Ark.Rajmonda DAJA Ing.Ndert.Rexhep TARBA Ing.Elek.Spiro PLEQI Ing.Gjeco.Lulzim VRAPI	Ing.Mek.Gaqo APOSTOLI Ing.Gjeco.Dritan FEZGA Ing.Mjed.Kristaq GJOKA Ing.Hidro.Gani SHEHAJ
Rruga: Myrteza Topi (Nr 18.zip.code.1007) E-Mail: zenit06@live.com TIRANE -ALBANIA	
Mobile phone: +35569209965	
	

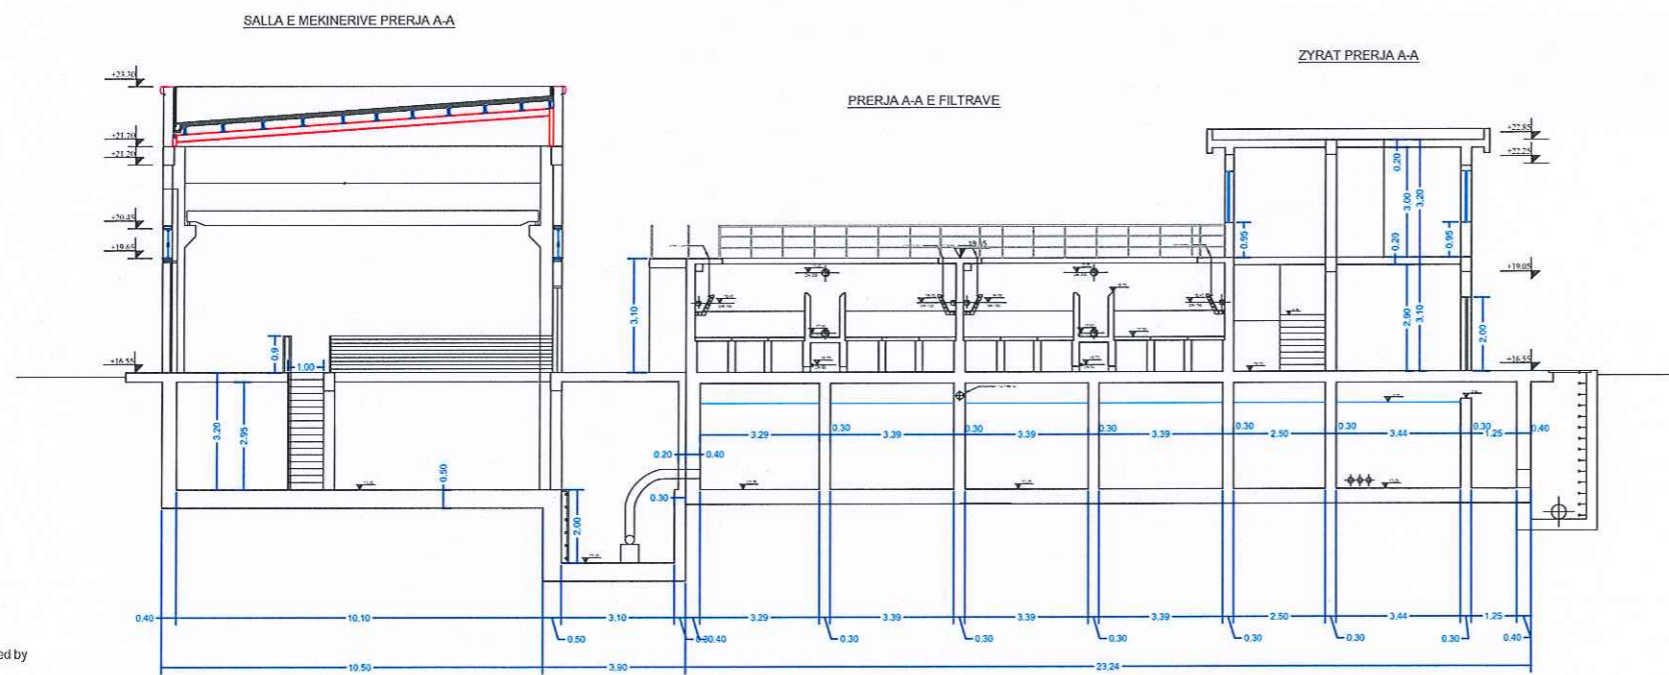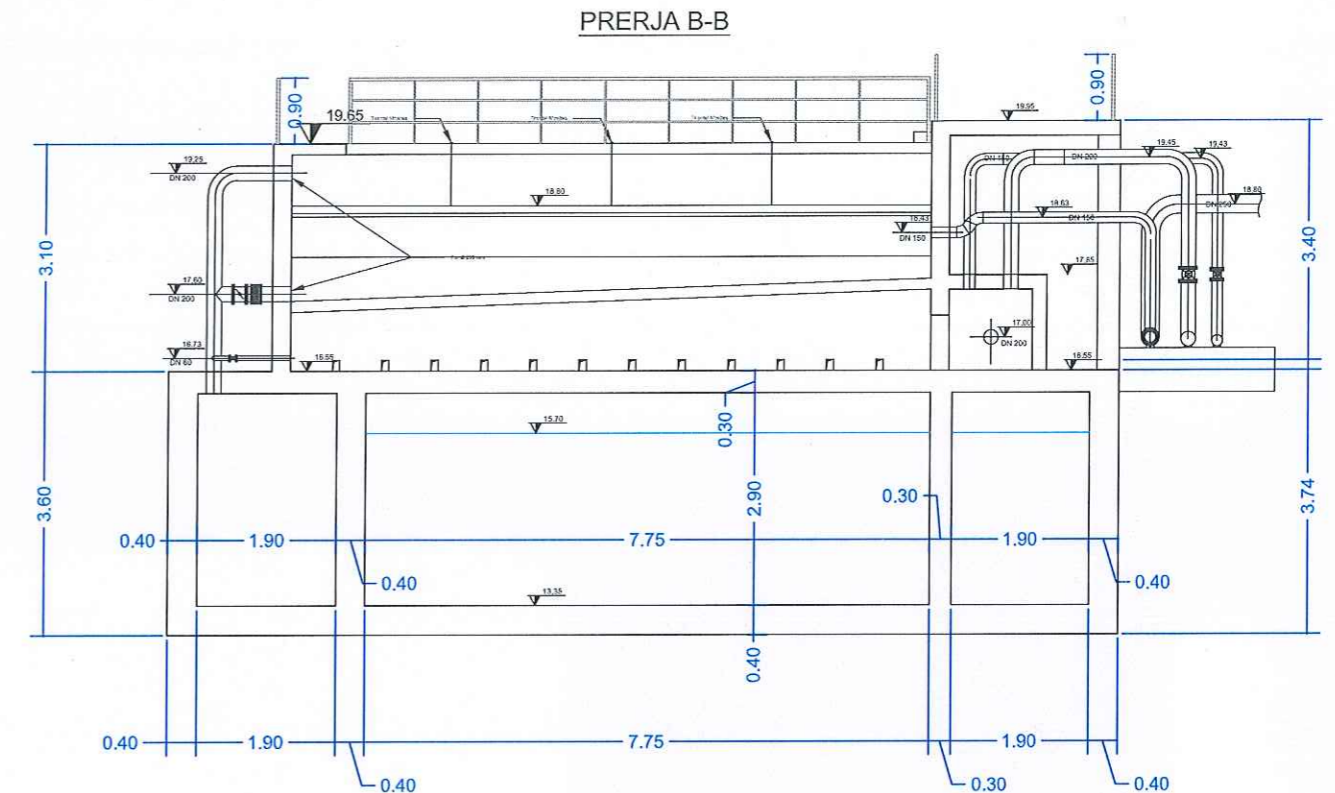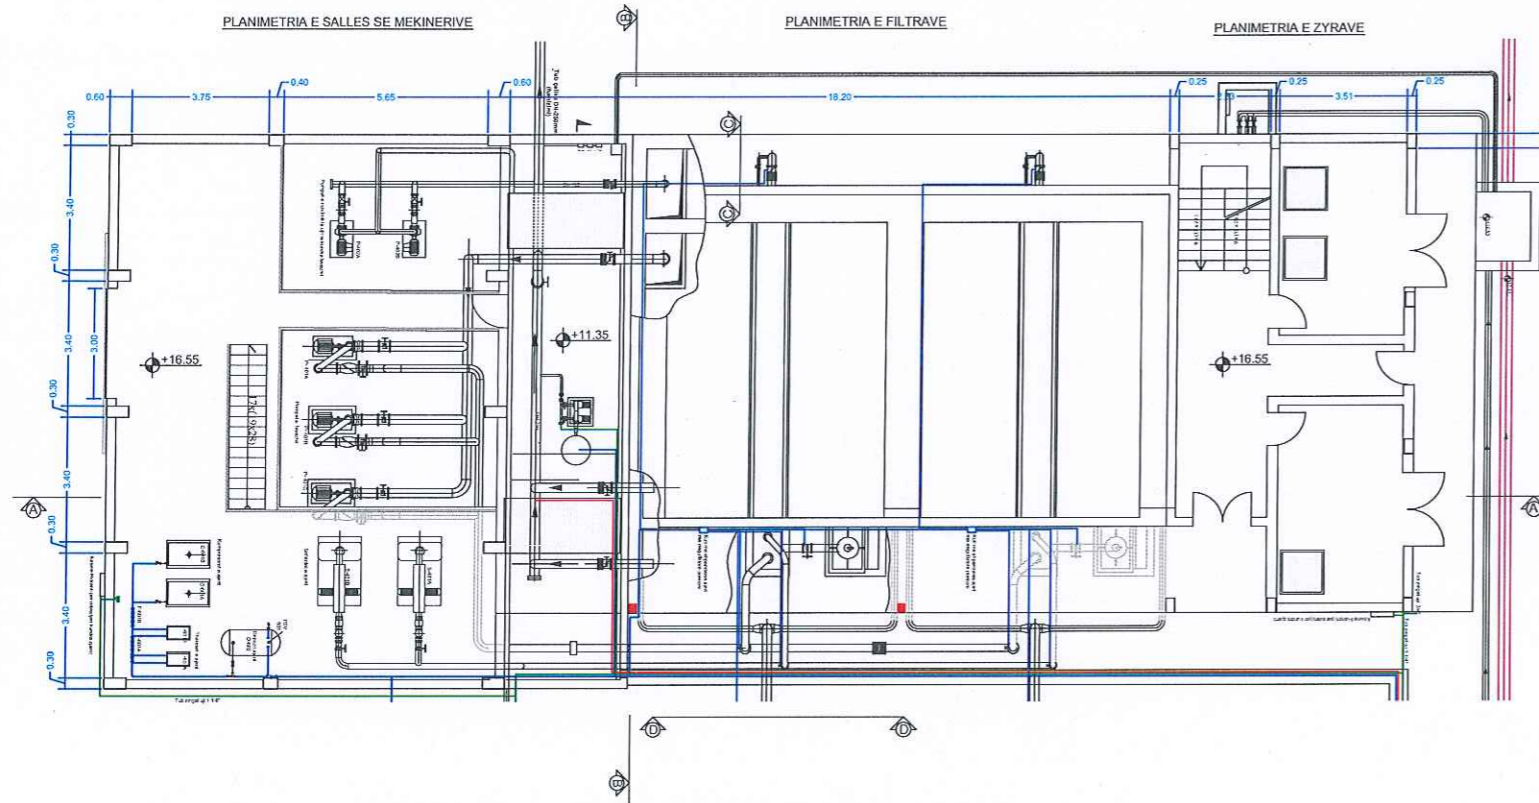

Arqile Peri
 Digitally signed by
 Arqile Peri
 Date: 2024.03.13
 16:09:02 +02'00'




 REPUBLIKA E SHQIPERISE	
POROSITESI: UJESJELLES - KANALIZIME SH.A. KAVAJE	
OBJEKTI: STUDIM, PROJEKTIM RIKONSTRUKSIONI I IMPIANTIT MASKURI	
EMERTESA E FLETES: PLANIMETRI DHE PRERJE TE SALLES SE MAKINERIVE, FILTRAVE DHE ZYRAVE	
PROJEKTOI STUDIO "ZENIT-06" sh.p.k	
GRUPI PROJEKTIMIT	
Ark. Rajmonda DAJA Ing. Ndert. Rexhep TARBA Ing. Elek. Spiro PLEQI Ing. Gjeo: Lulzim VRAPI	Ing. Mek. Gaqo APOSTOLI Ing. Gjeol. Dritan FEZGA Ing. Mjed. Kristaq GJOKA Ing. Hidro. Gani SHEHAJ
Rruga: Myrteza Topi (Nr 18, zip, code, 1007) E-Mail: zenit06@live.com TIRANE - ALBANIA	
Mobile phone: +35569209965	
Nr. fletes: 4/2 SH: 1:50 dt. 11.01.2016  ZENIT-06 sh.p.k	

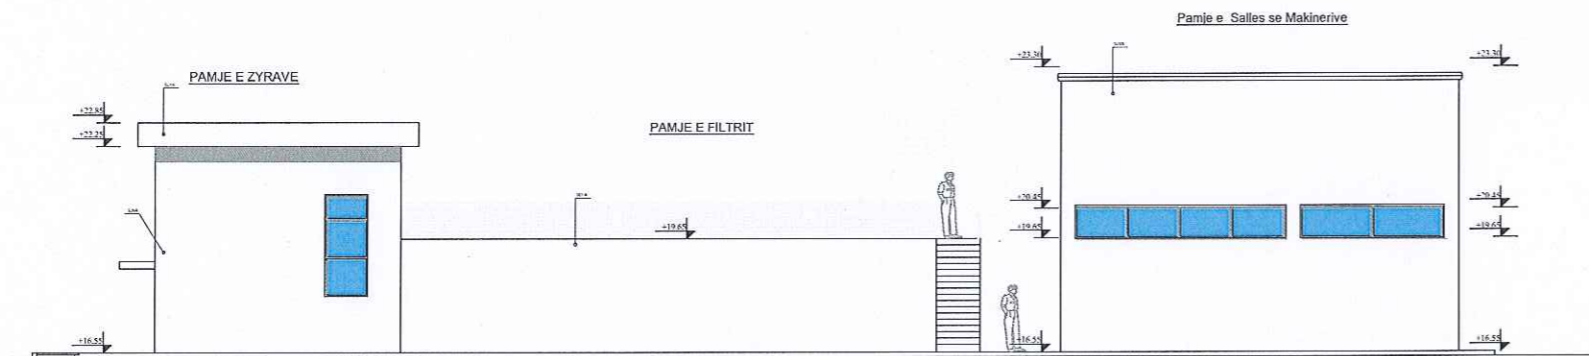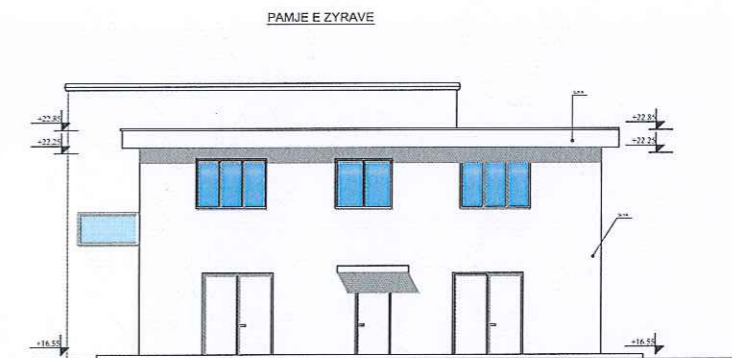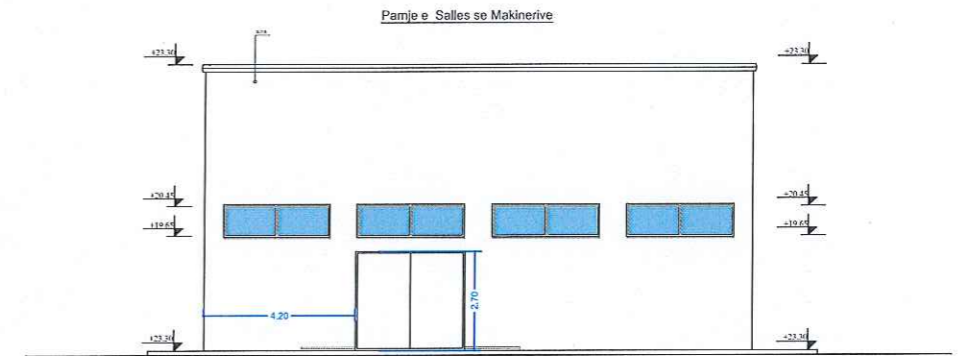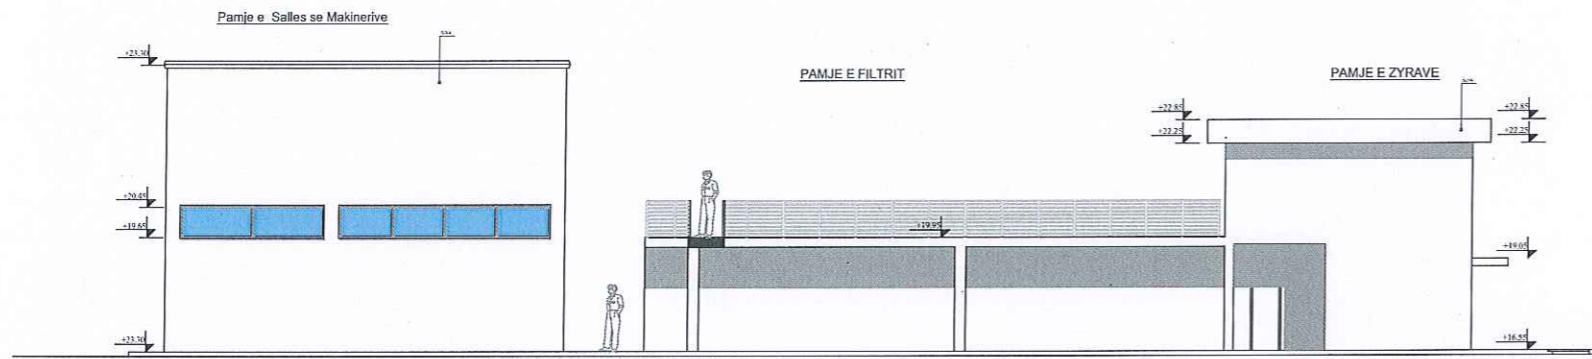


Arqile
Peri

Digitally signed by
Arqile Peri
Date: 2024.03.13
16:09:02 +02'00'




 REPUBLIKA E SHQIPERISE	
POROSITESI: UJESJELLES - KANALIZIME SH.A. KAVAJE	
OBJEKTI: STUDIM, PROJEKTIM RIKONSTRUKSIONI I IMPIANTIT MASKURI	
EMERTESA E FLETES: FASADAT E SALLES SE MAKINERIVE, FILTRAVE DHE ZYRAVE	<i>Nr.fletes: 4/4</i>
	<i>SH: 1:100</i>
	<i>dt. 11.01.2016</i>
PROJEKTOI STUDIO "ZENIT-06" sh.p.k	
GRUPI PROJEKTIMIT	
Ark. Rajmonda DAJA Ing. Ndert. Rexhep TARBA Ing. Elek. Spiro PLEQI Ing. Gjeo: Lulzim VRAPI	Ing. Mek. Gaqo APOSTOLI Ing. Gjeol. Dritan FEZGA Ing. Mjed. Kristaq GJOKA Ing. Hidro. Gani SHIEHAJ
Rruga: Myrteza Topi (Nr 18.zip.code.1007) E-Mail: zenit06@live.com TIRANE -ALBANIA	
Mobile phone: +35569209965	
 ZENIT-06 sh.p.k	


PRERJA C-C SH 1:25

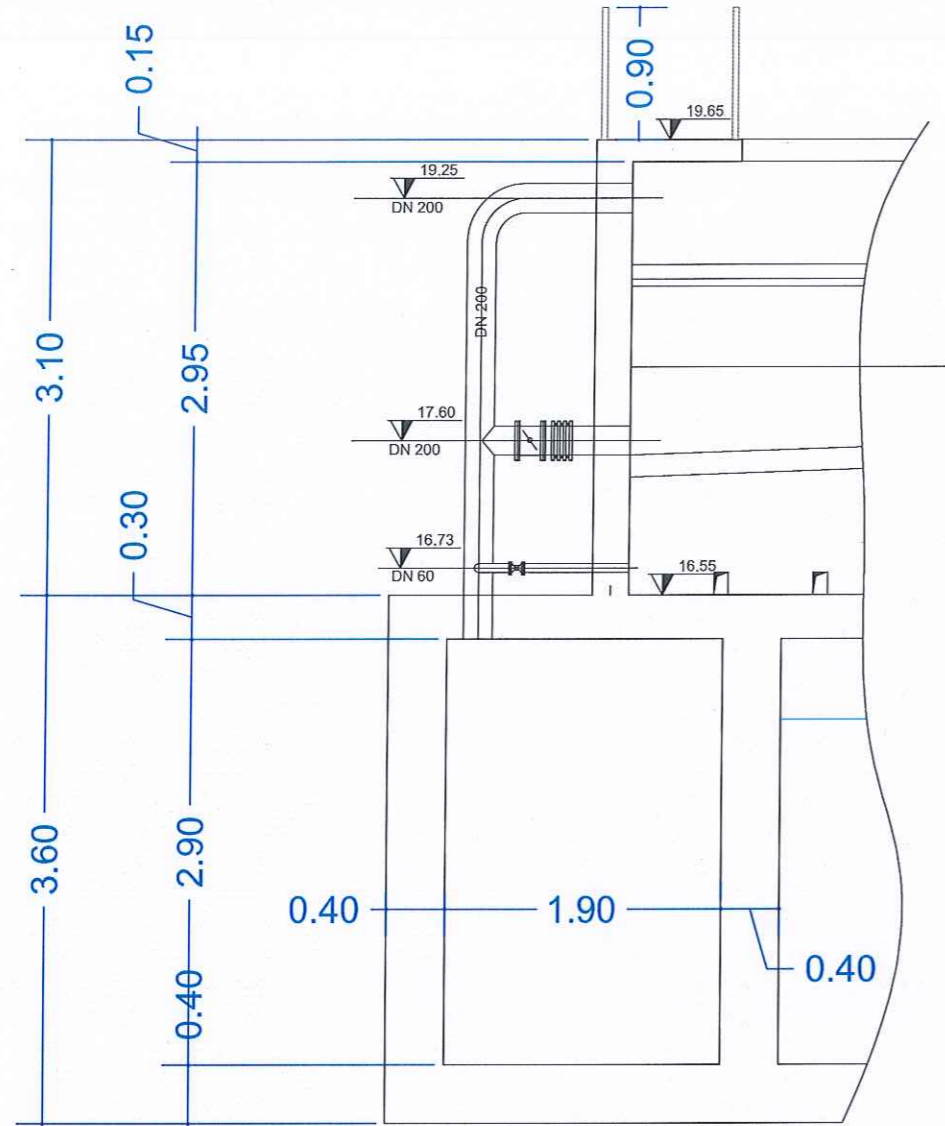


PRERJA D-D SH 1:25

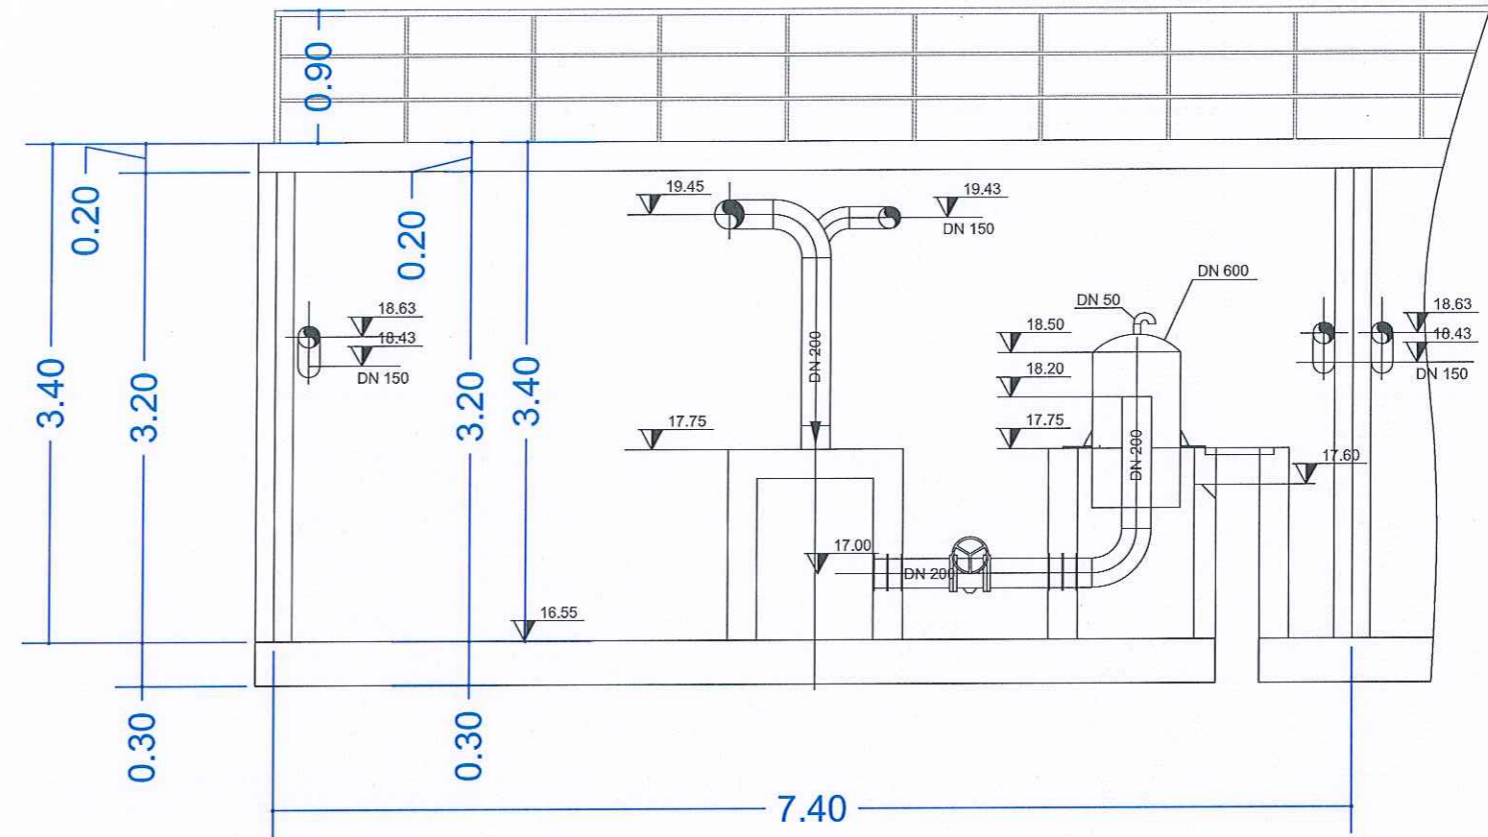

PRERJA E-E SH 1:25

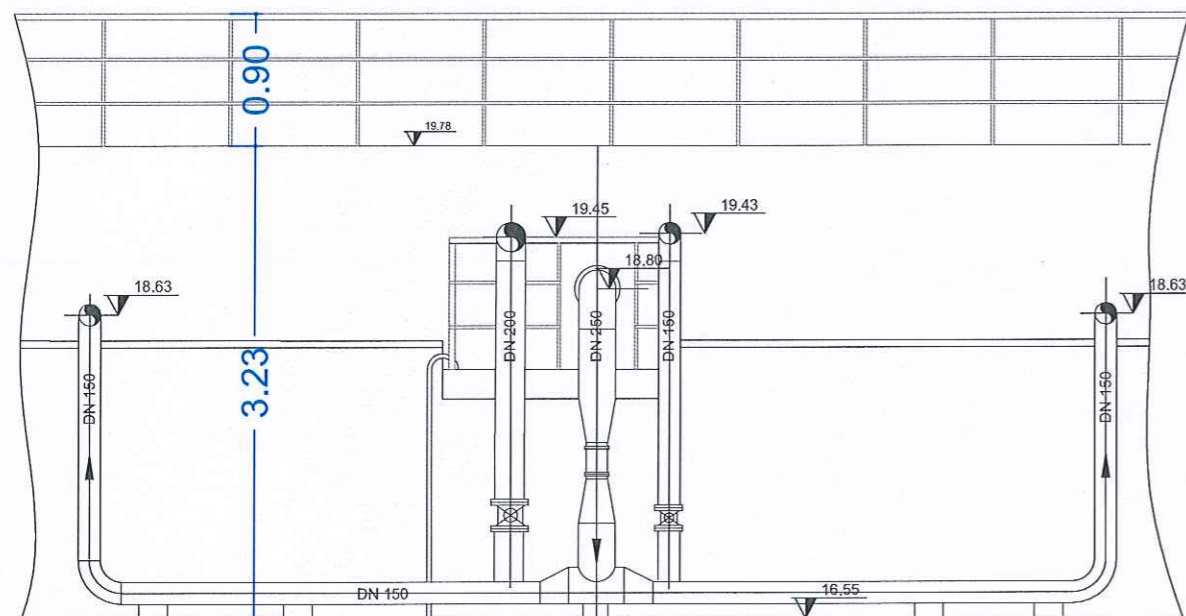

HOLLESI PRERJA A-A E FILTRAVE SH 1:50

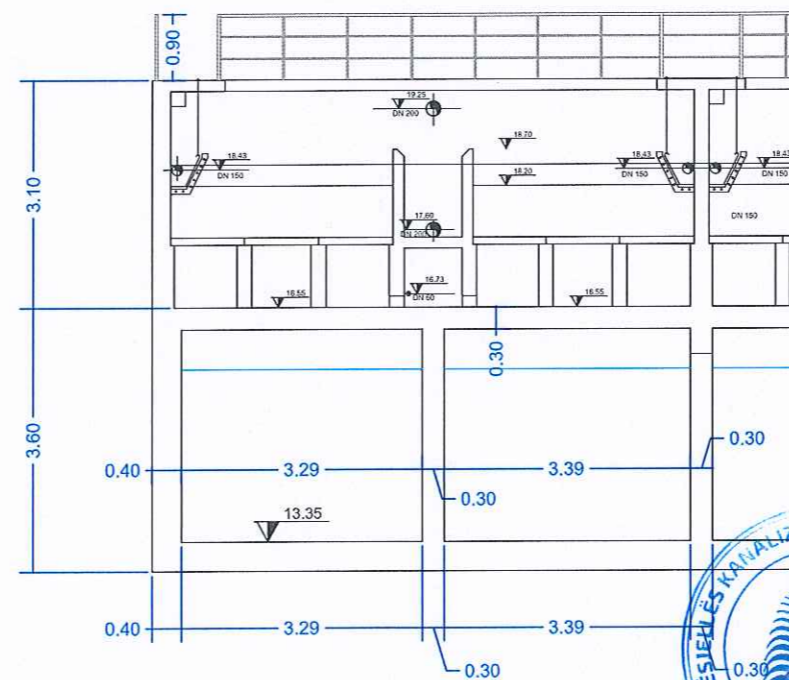


Arqile
Peri


Digitally signed by
Arqile Peri
Date: 2024.03.13
16:09:03 +02'00'



 REPUBLIKA E SHQIPERISE	
POROSITESI: UJESJELLES - KANALIZIME SH.A. KAVAJE	
OBJEKTI: STUDIM, PROJEKTIM RIKONSTRUKSIONI I IMPIANTIT MASKURI	
EMERTESA E FLETES: HOLLESI DHE PRERJE TE FILTRAVE	Nr. fletes: 4/3
PROJEKTOI STUDIO "ZENIT-06" sh.p.k	
GRUPI PROJEKTIMIT	
Ark. Rajmonda DAJA Ing. Mek. Gaqo APOSTOLI Ing. Ndert. Rexhep TARBA Ing. Gjeol. Dritan FEZGA Ing. Elek. Spiro PLEQI Ing. Mjed. Kristaq GJOKA Ing. Gjeol. Lulzim VRAPI Ing. Hidro. Gani SHEHAJ	
Rruga: Myrreza Topi (Nr 18.zip.code.1007) E-Mail: zenit06@live.com TIRANE -ALBANIA	
Mobile phone: +35569209965	
 ZENIT-06 sh.p.k	

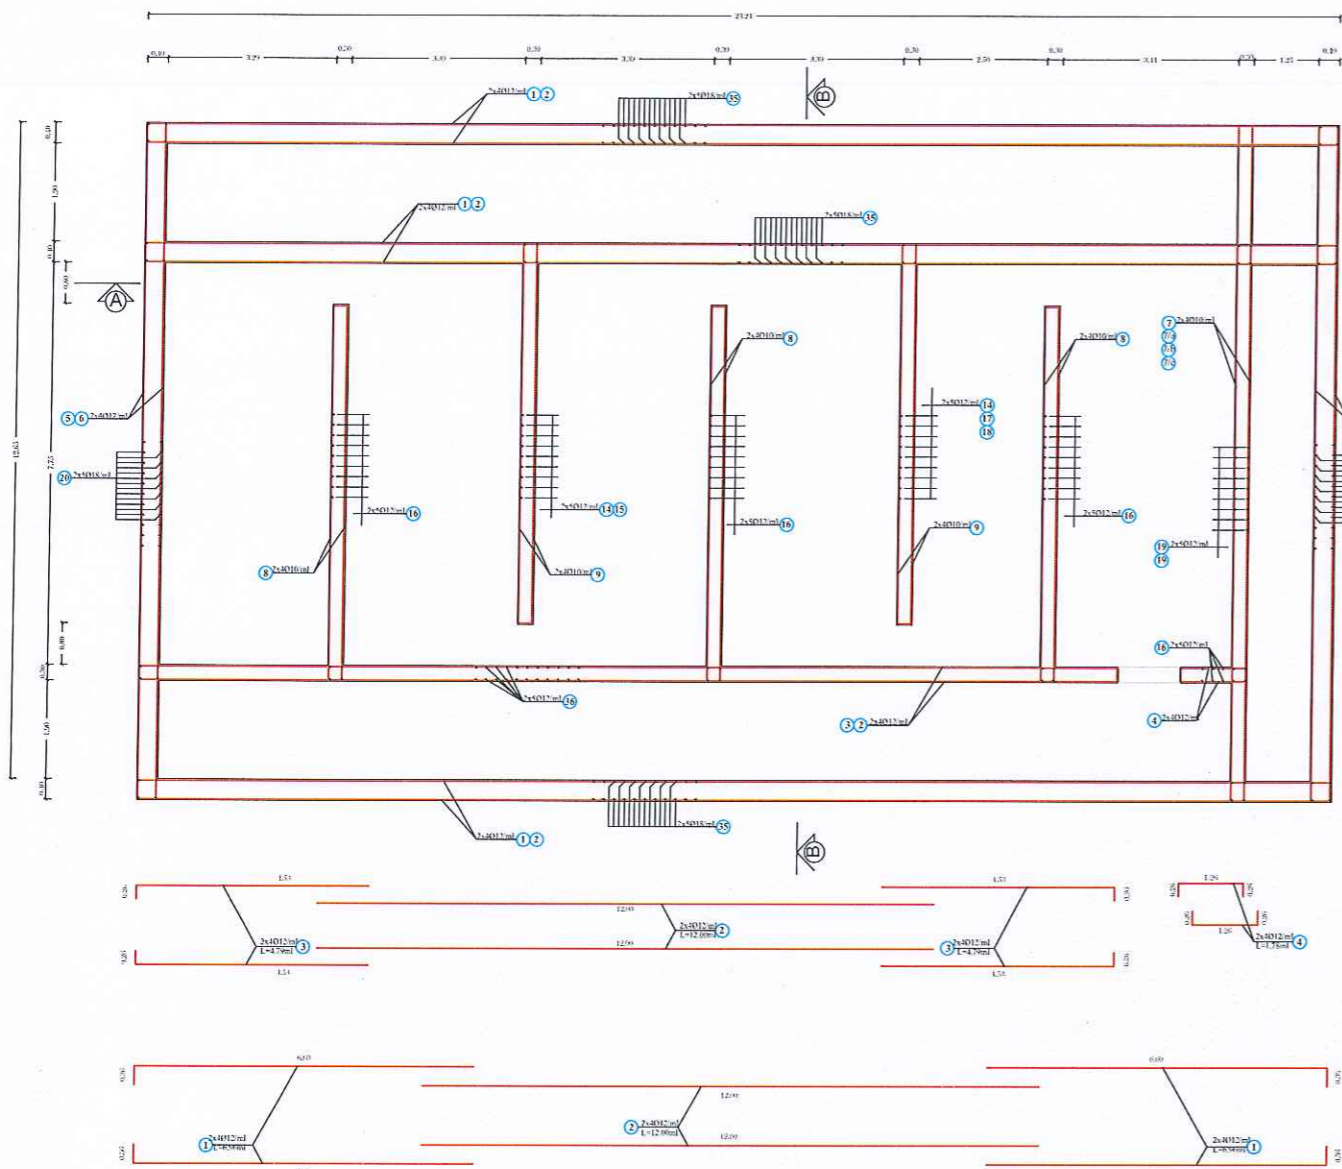


PLANI I ARMIMIT TE FILTRAVE
Sh:1:50

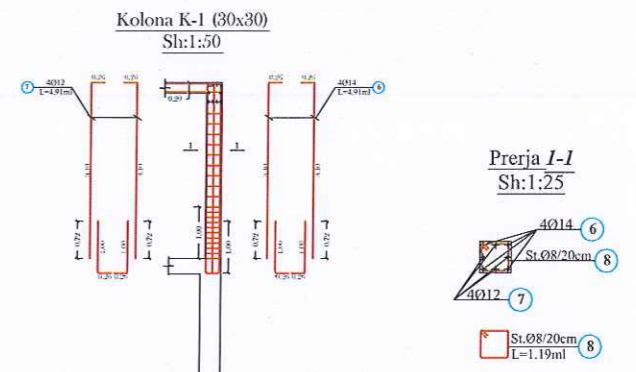


Kolona K-1 (30x30)
Sh:1:50


Trau T-1 (30x40)
Sh:1:50

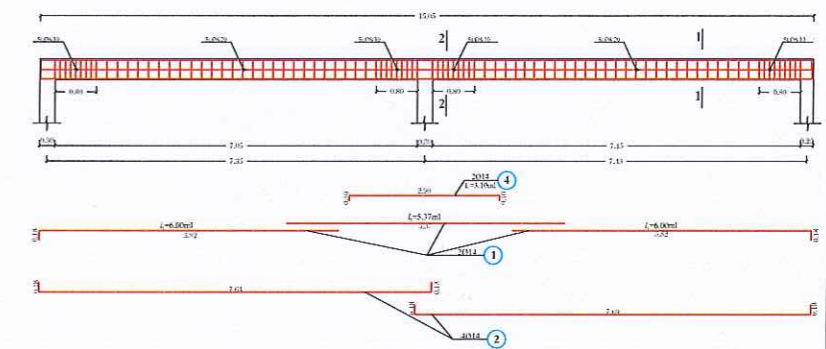


Knaleta Sh:1:25

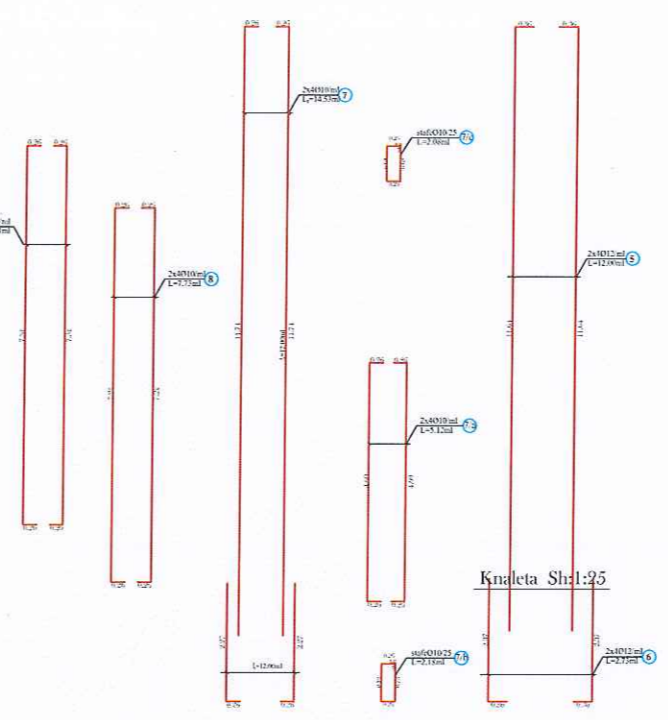

ARMIMI PRERJA B-B
Sh:1:50

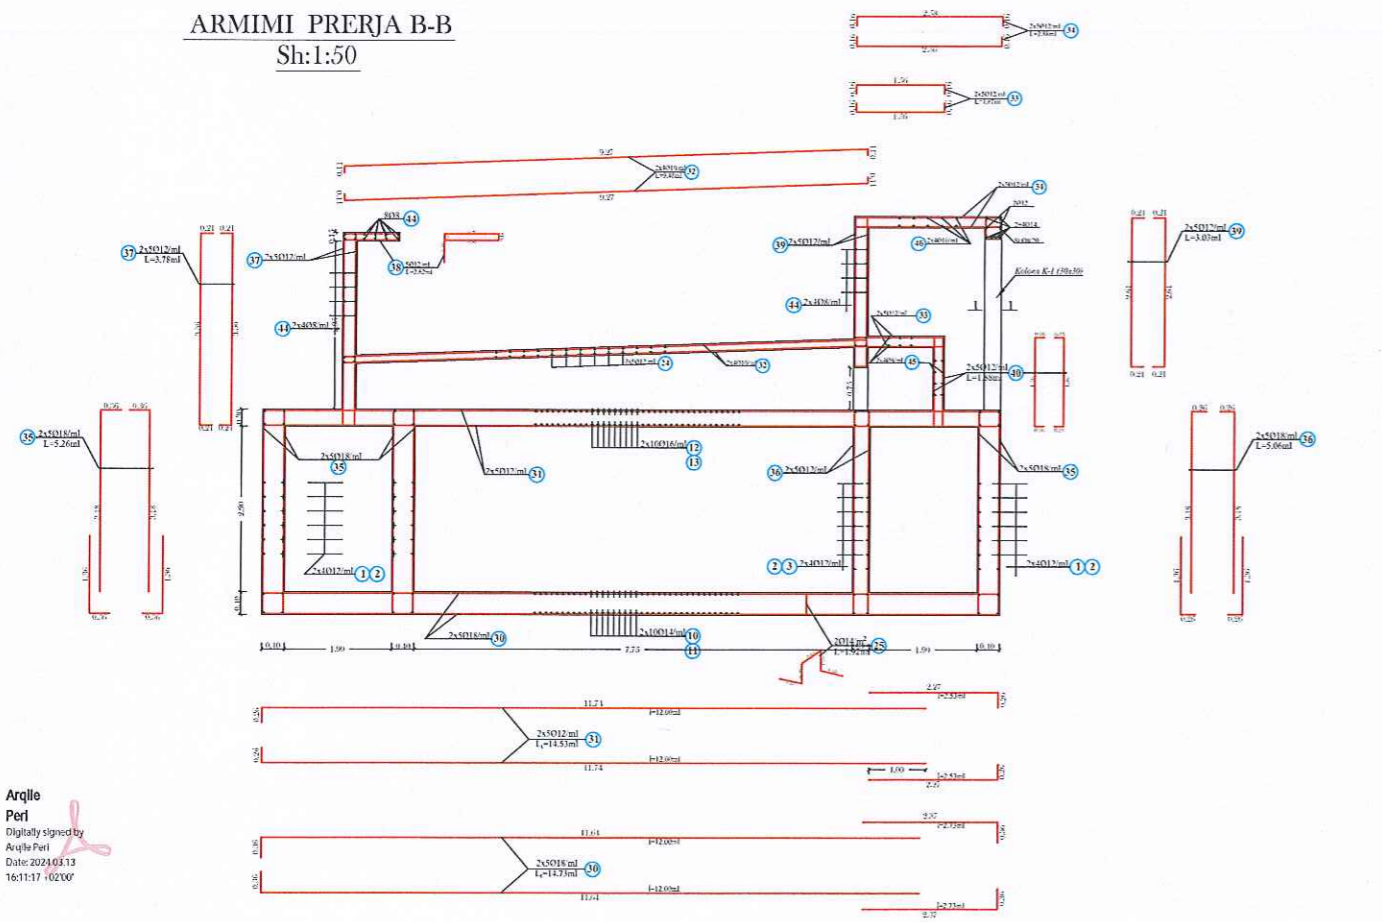


PLANI I PUSESËS SE MBLEDIHËS SE UJERAVE TE KAPERDERDHURA
Sh:1:10

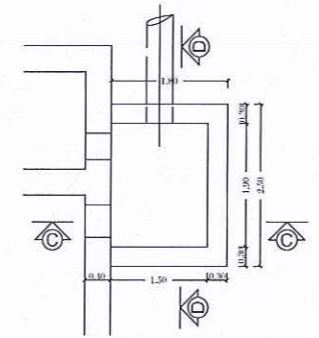


Prerja 1-1
Sh:1:25


Prerja 2-2
Sh:1:25

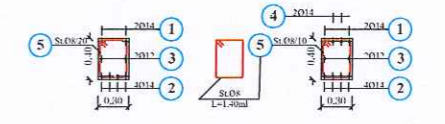

ARMIMI PRERJA C-C
Sh:1:10

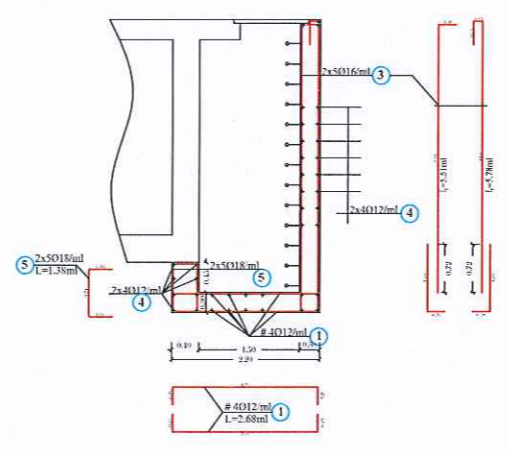


ARMIMI PRERJA D-D
Sh:1:10

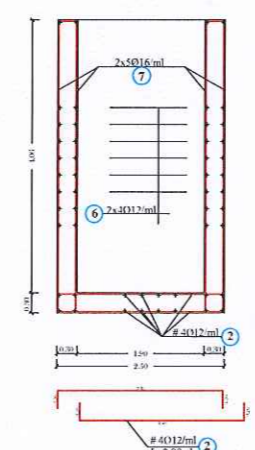


REPUBLIKA E SHQIPERISE	
POROSITËS: UJESHJELLES - KANALIZIME SHA. KAVAJE	
OBJEKTI: STUDIM, PROJEKTIM RIKONSTRUKSIONI I IMPIANTIT MASKURI	
EMERTESA E FLETES: ARMATURA E HEKURIT, FILTRI, PRERJET DHE HOLLOSITE	
PROJEKTOI STUDIO "ZENIT-06" sh.p.k	
GRUPI PROJEKTIMIT	
Ark: Rajmonda DAJA Ing: Nifert Rexhep TARBA Ing: Elek Spiro PLEQI Ing Gjeoç. Ultrim VRAPI	Ing. Mek. Gago APOSTOLI Ing. Gjeoç. Dritan FEZGA Ing. Mjed. Kristaq GJOKA Ing. Hidro. Gani SHEHAIJ
Nr. fletes: 4/5 SH: 1:50 dt. 11.01.2016	
Regjistrimi: Topi (Nr 18 sip code 1007) E-Mail: zenit06@live.com TIRANE-ALBANIA	
Mobile phone: +35569209965	

Arqile
Peri
Digitally signed by
Arqile Peri
Date: 2023.03.13
16:11:17 +02'00'


ARMIMI PRERJA A-A
Sh:1:50

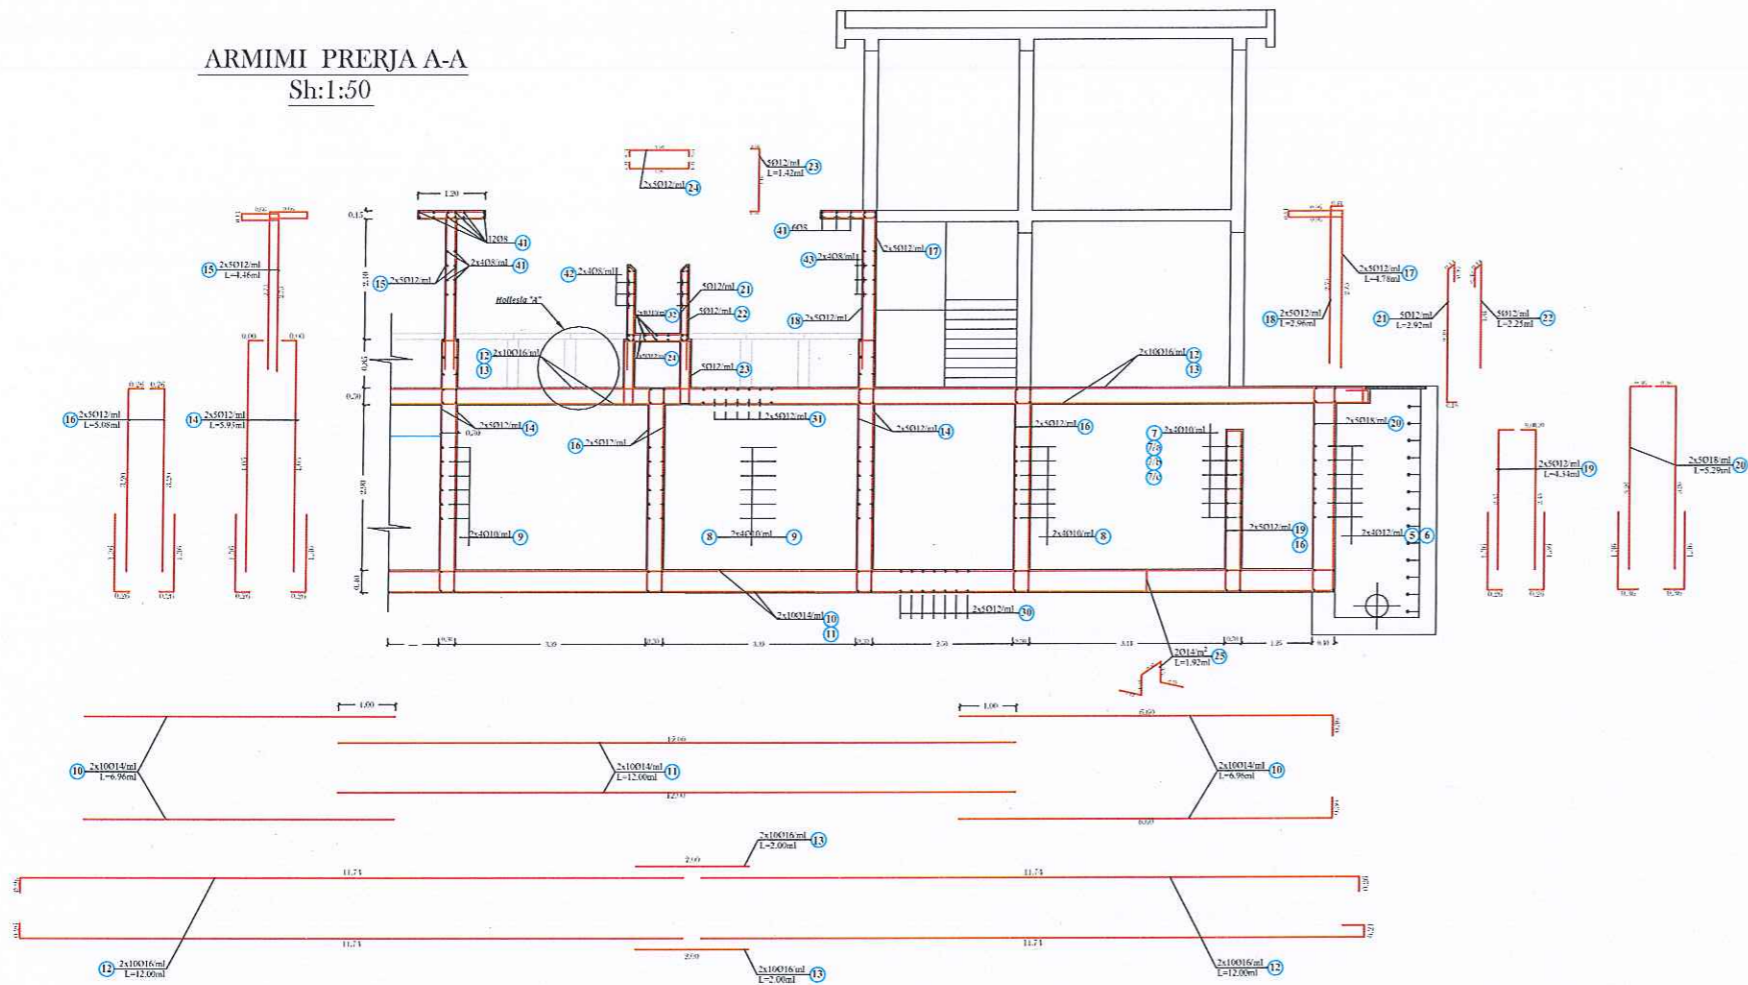


Hollesia "A"
Sh:1:20

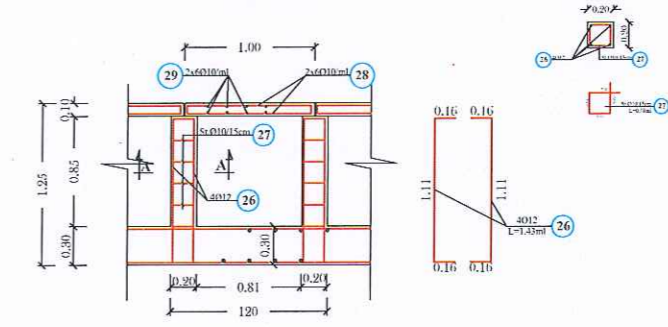


Prerja A-A

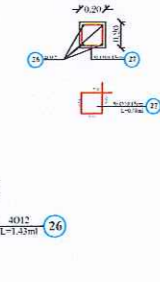


PUSETE
Sh:1:50

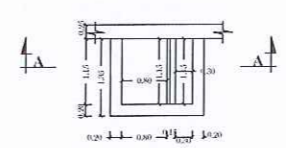


PRERJA A-A

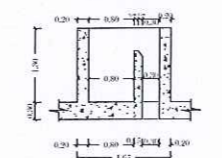


Plani i Armimit te Pusetes

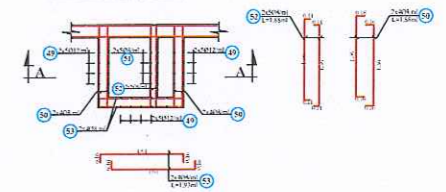



Prerja A-A

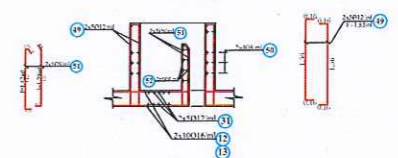


Plani i strukturave ne kuotën +19.45
Sh:1:50

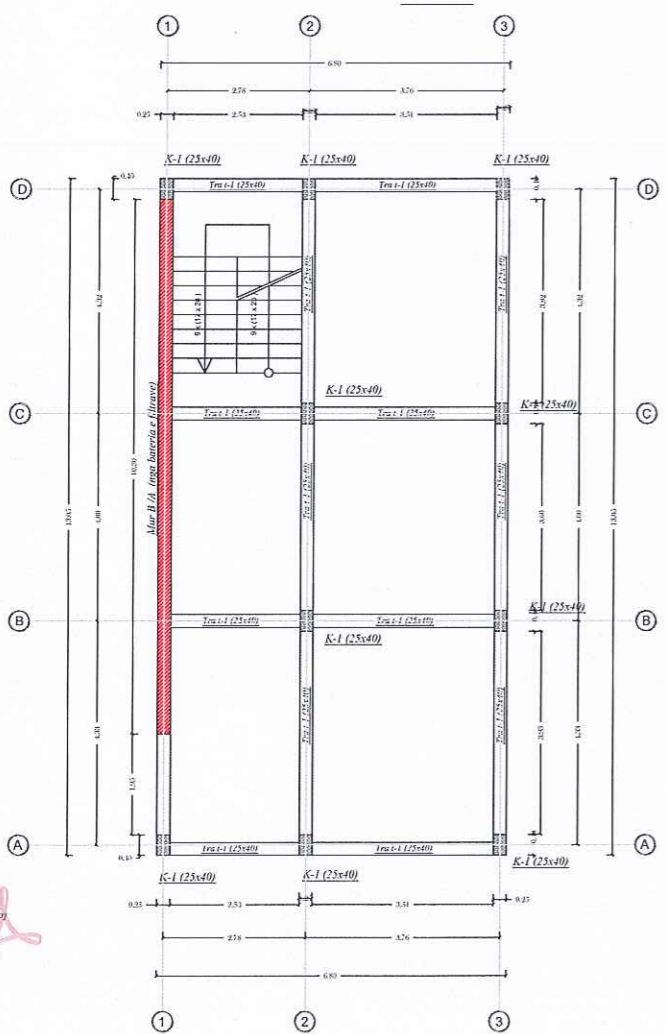


Plani i strukturave ne kuotën +22.65
Sh:1:50

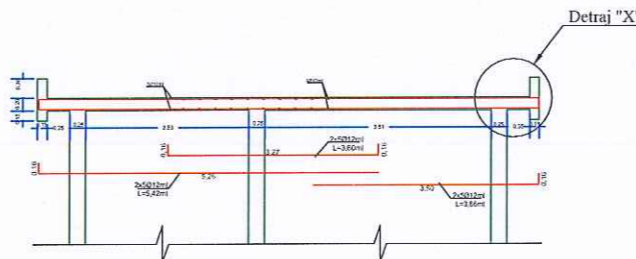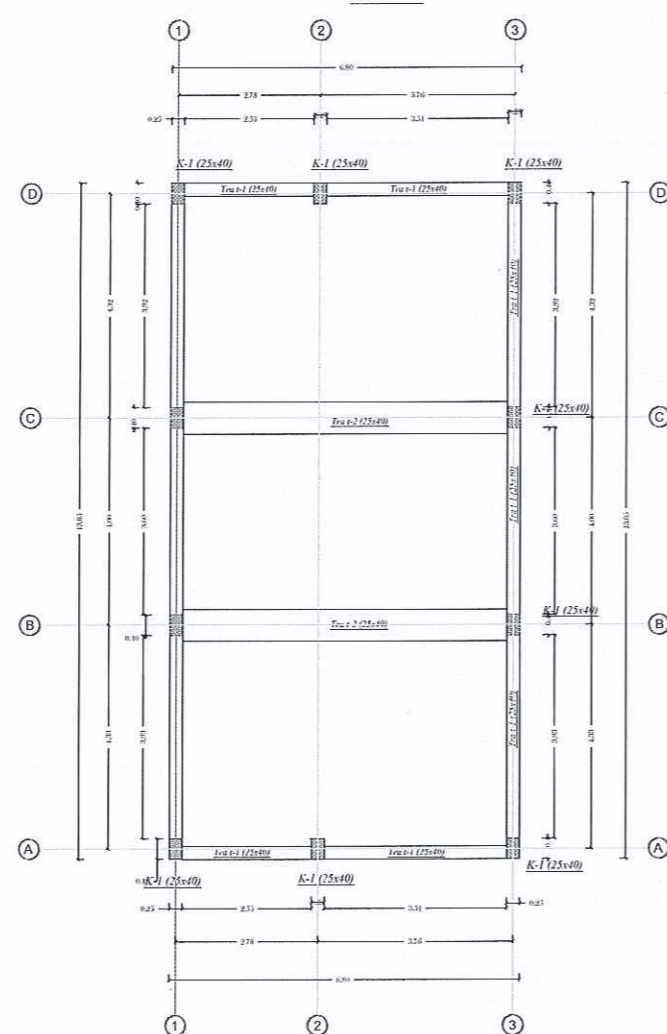


TRAU T-1 SH 1:50

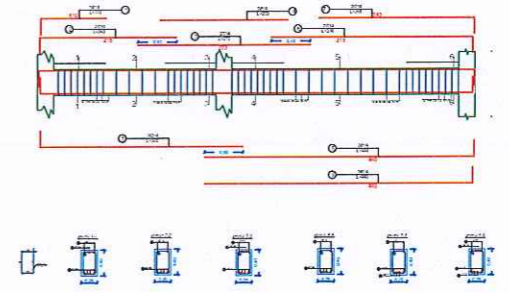


Prerja e traut T-2 SH 1:25

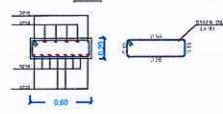

ARMIMI I KOLONES K-2
SH 1:50

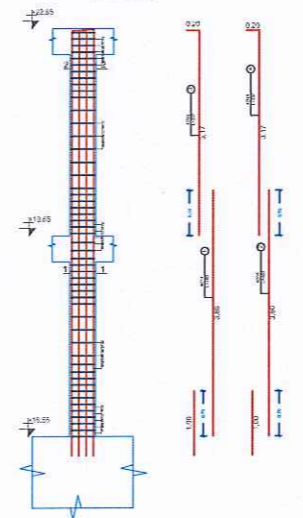


Detaji i armimit te parapetit te taraces "x"
Sh:1:20

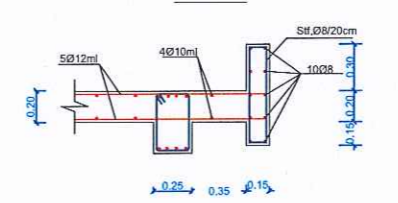


Arqille
Peri
Digitally signed by
Arqille Peri
Date: 2024.03.13
16:11:17 +02'00'




 REPUBLIKA E SHQIPERISE	
POROSITESI: UJESJELLES - KANALIZIME SH.A. KAVAJE	
OBJEKTI: STUDIM, PROJEKTIM RIKONSTRUKSIONI I IMPIANTIT MASKURI	
EMERTESA E FLETES: ARMATURA E HEKURIT, FILTRI, PRERJET DHE HOLLOSITET, ZYRAT	Nr.fletes: 4/6 SH: 1:50 dt. 11.01.2016
PROJEKTOI STUDIO "ZENIT-06" sh.p.k GRUPI PROJEKTIMIT Ark. Rajmonda DAJA Ing. Mek. Gago APOSTOLI Ing. Nert. Rexhep TARBA Ing. Gjerd. Dritan FEZGA Ing. Elek. Spiro PLEQI Ing. Mjed. Kristaq GJOKA Ing. Gjerd. ulrim VRAPI Ing. Hidro. Gani SIEMAJ	
Rrugës Myzeza Topi (Nr. 18, zëp. post. 1007) E-Mail: zenit06@live.com Mobile phone: +35569209965 TIRANE - ALBANIA	




PLANI I KULLIMIT TE UJERAVE
Sh:1:100

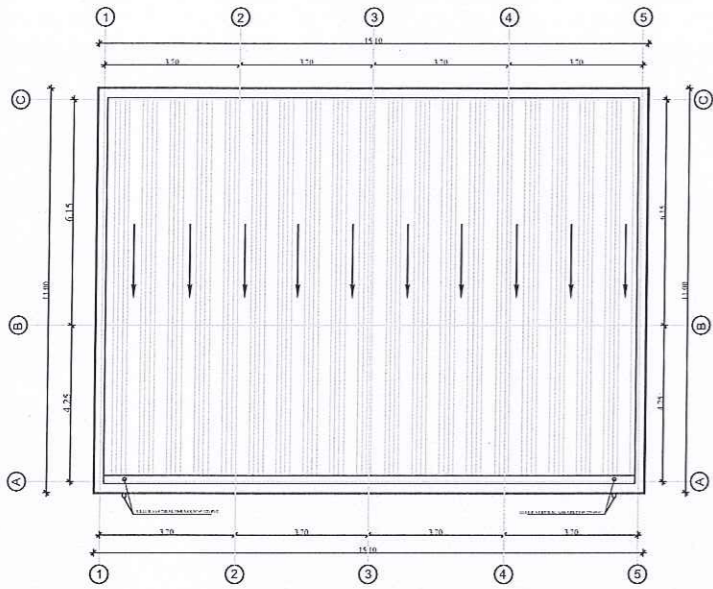


PLANI I STRUKTURAVE
Sh:1:100

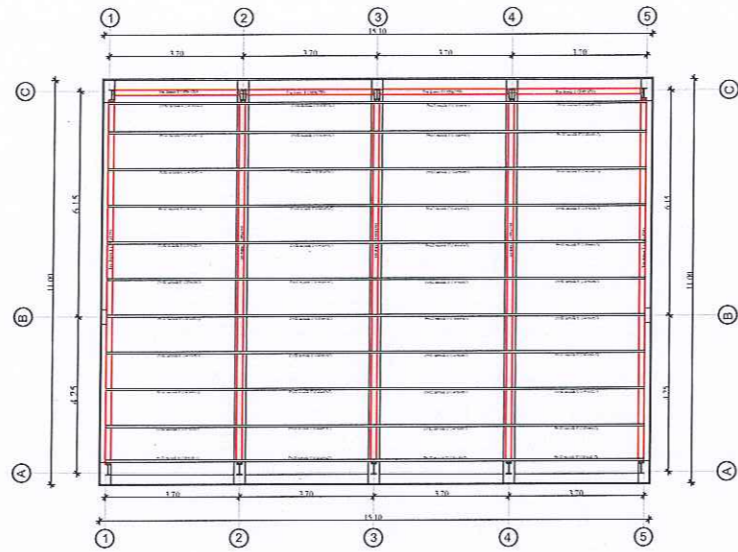


Plani i Strukturave ne kuoten +21.50
Sh:1:75

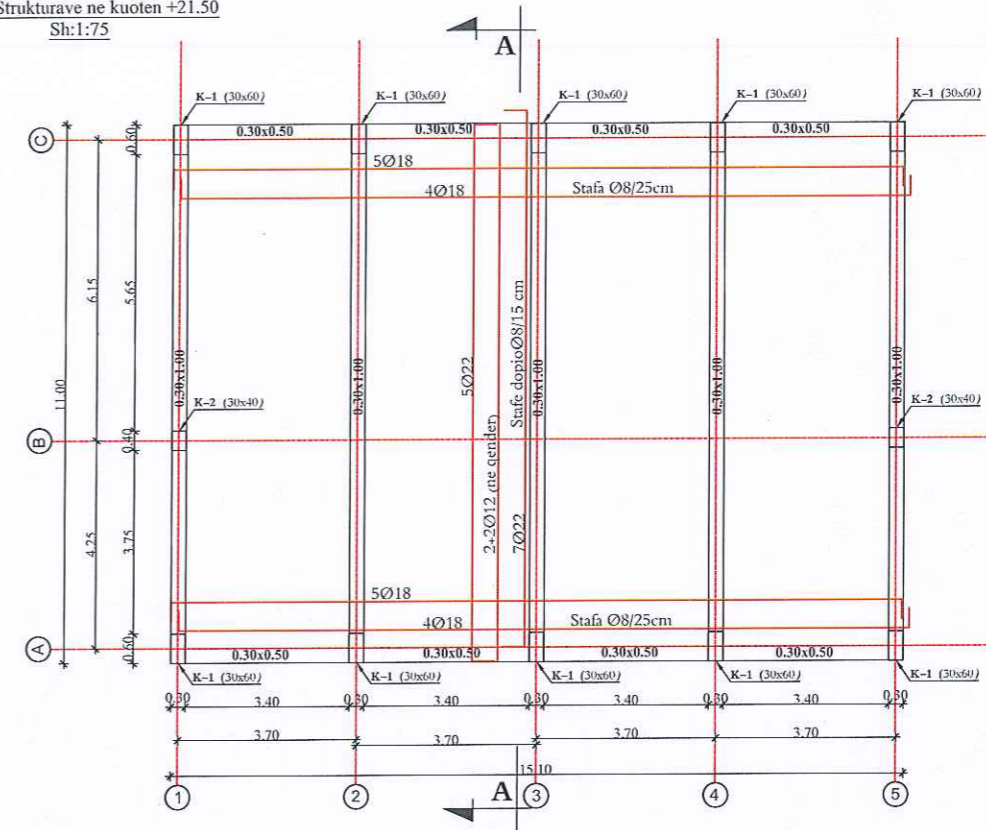


Plani i Strukturave ne kuoten +16.35
Sh:1:75

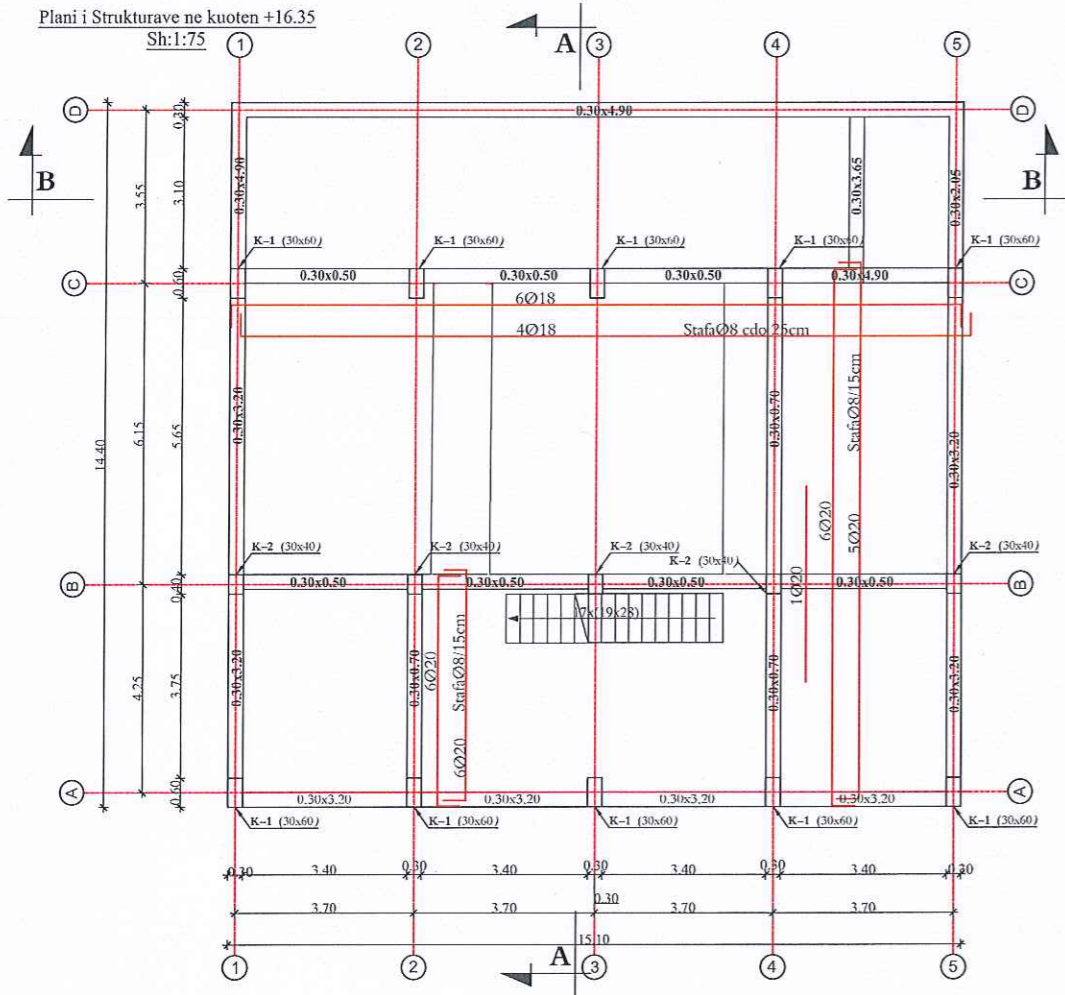


KOLAONA K-1 (30x60)
Sh: 1:50

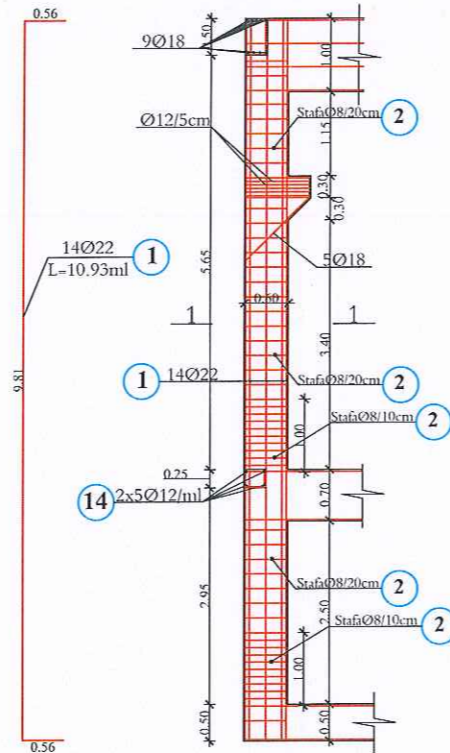


Prerja 1-1
Sh: 1:25

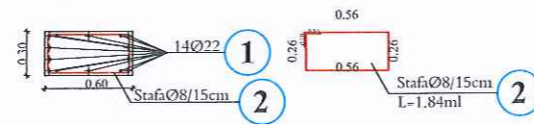

KOLAONA K-2 (30x40)
Sh: 1:50

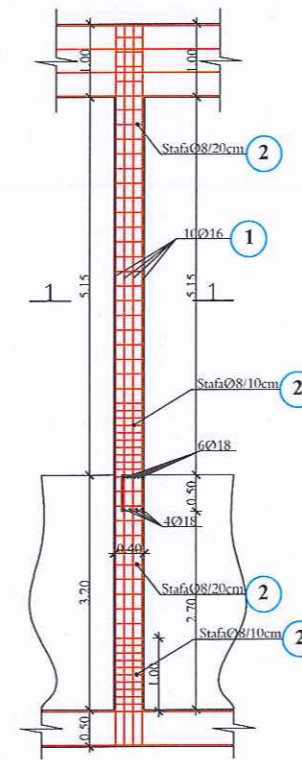

Prerja 1-1
Sh: 1:25

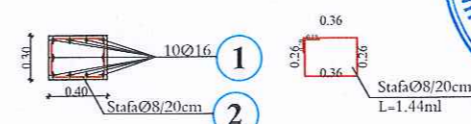

Arqile Peri
Digitally signed by Arqile Peri
Date: 2024.03.13
16:11:18 +0200



REPUBLICA E SHQIPERISE
POROSITESI: UJESJELLES - KANALIZIME SH.A.
KAVAJE

OBJEKTI: STUDIM, PROJEKTIM RIKONSTRUKSIONI I IMPIANTIT MASKURI

EMERTESA E FLETES: SALLA E MAKINERIVE

Nr.fletes: 5/1

SH: 1:50

dt.11.01.2016


PROJEKTOI STUDIO "ZENIT-06" sh.p.k

GRUPI PROJEKTIMIT

Ark.Rajmonda DAJA Ing.Mek.Gaqo APOSTOLI
Ing.Ndert.Rexhep TARBA Ing.Gjeol.Dritan FEZGA
Ing.Elek.Spiro PLEQI Ing.Mjed.Kristaq GJOKA
Ing.Gjeol.Lulzim VRAPI Ing.Hidro.Gani SHEHAJ


Rruga: Myrteza Topi (Nr. 18.zip.code.1007)
E-Mail: zenit06@live.com
TIRANE - ALBANIA

Mobile phone:
+35569209965

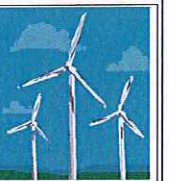



ZENIT-06 sh.p.k

Armimi Prerja A-A

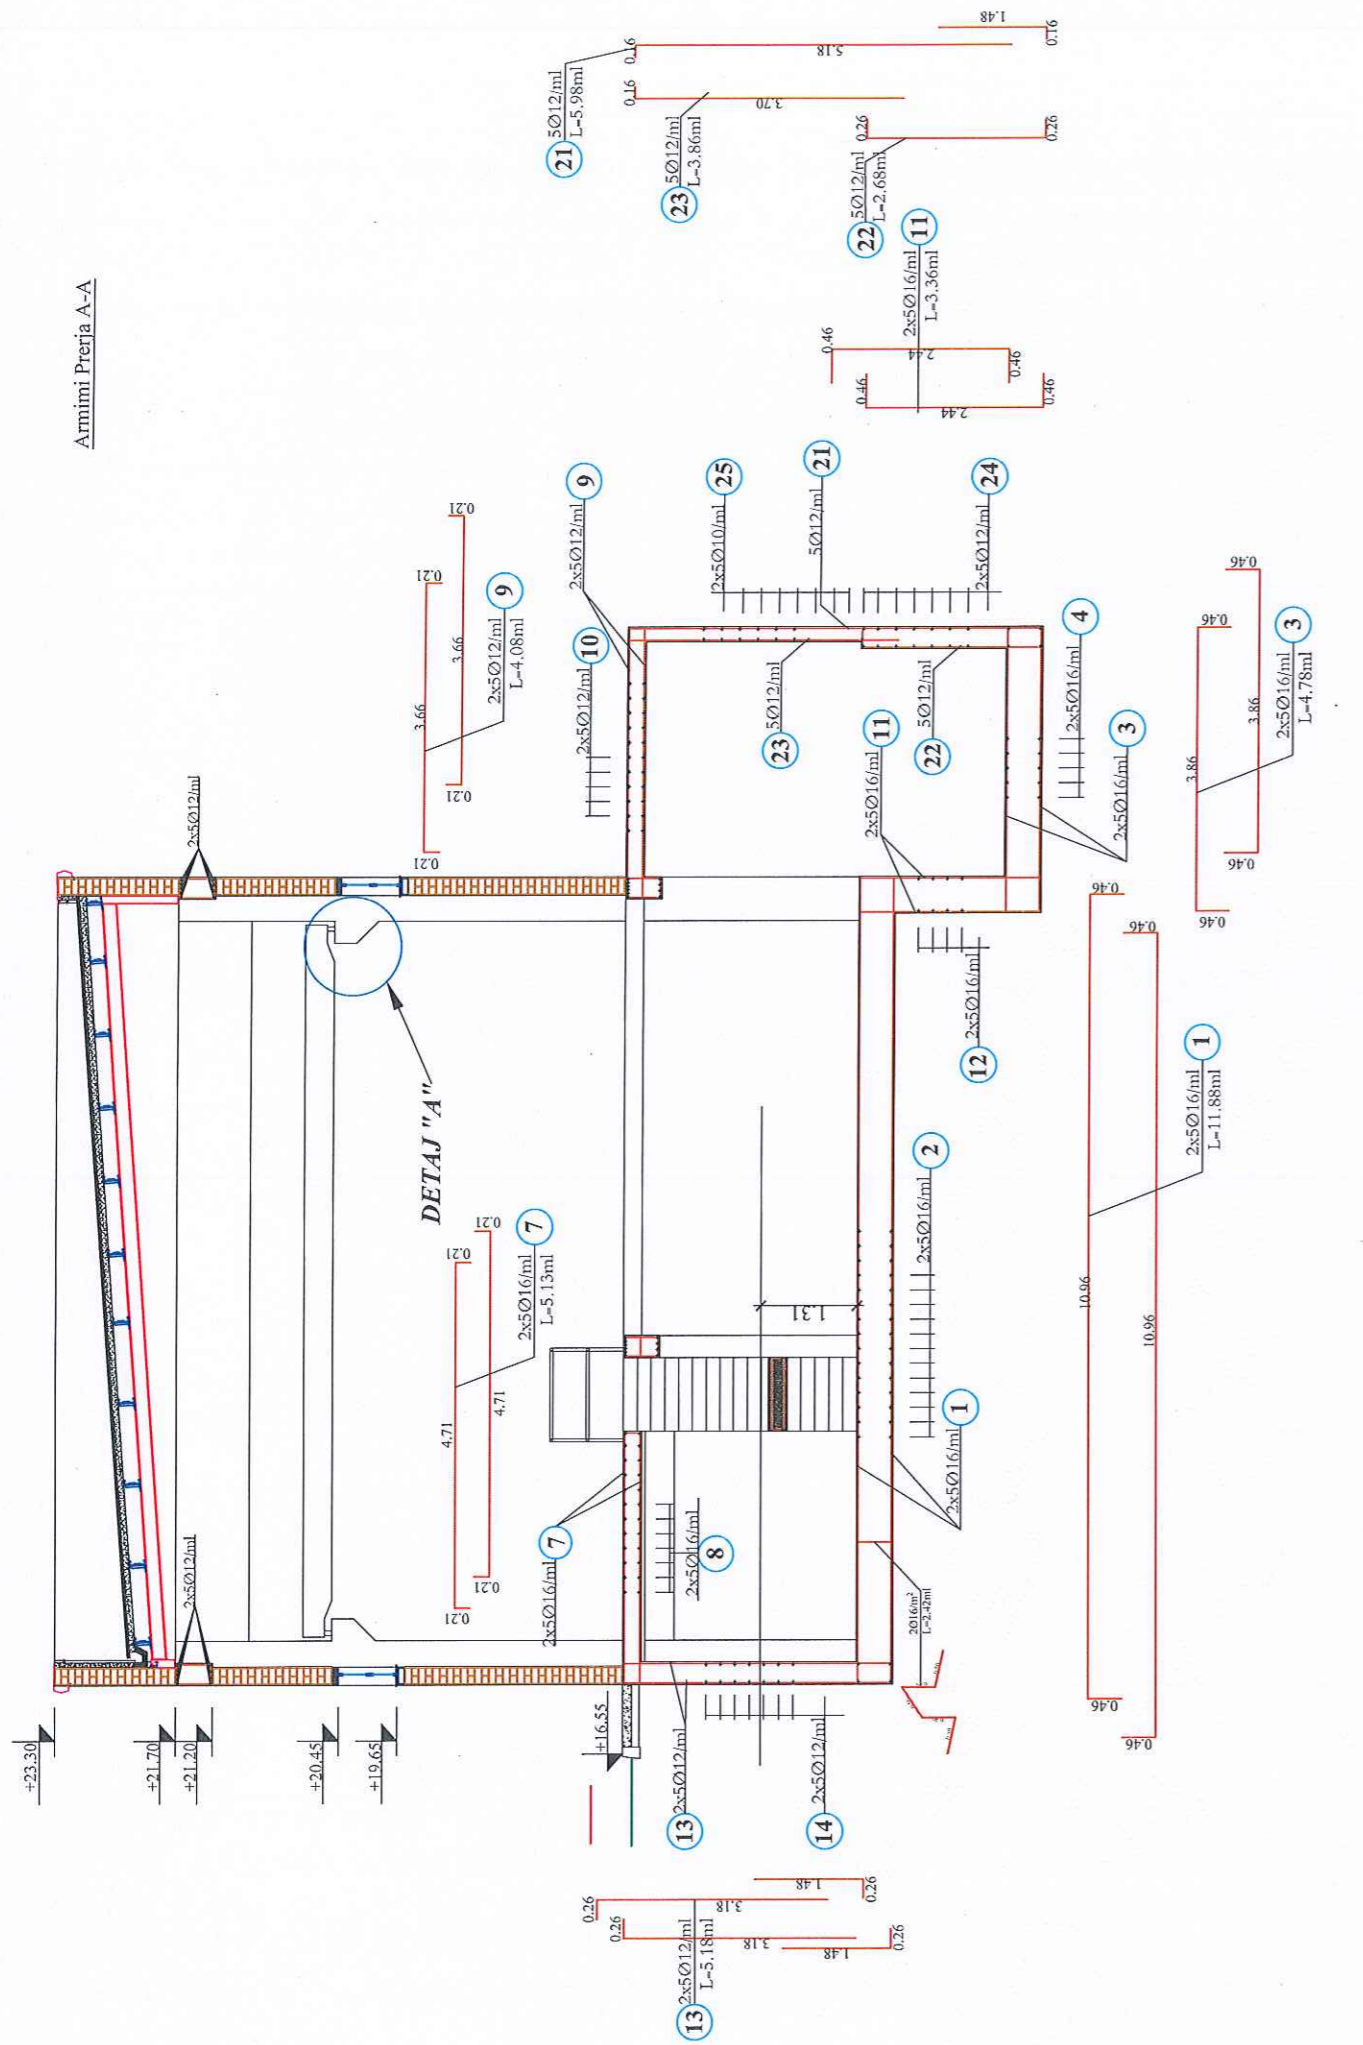

Armimi Prerja B-B

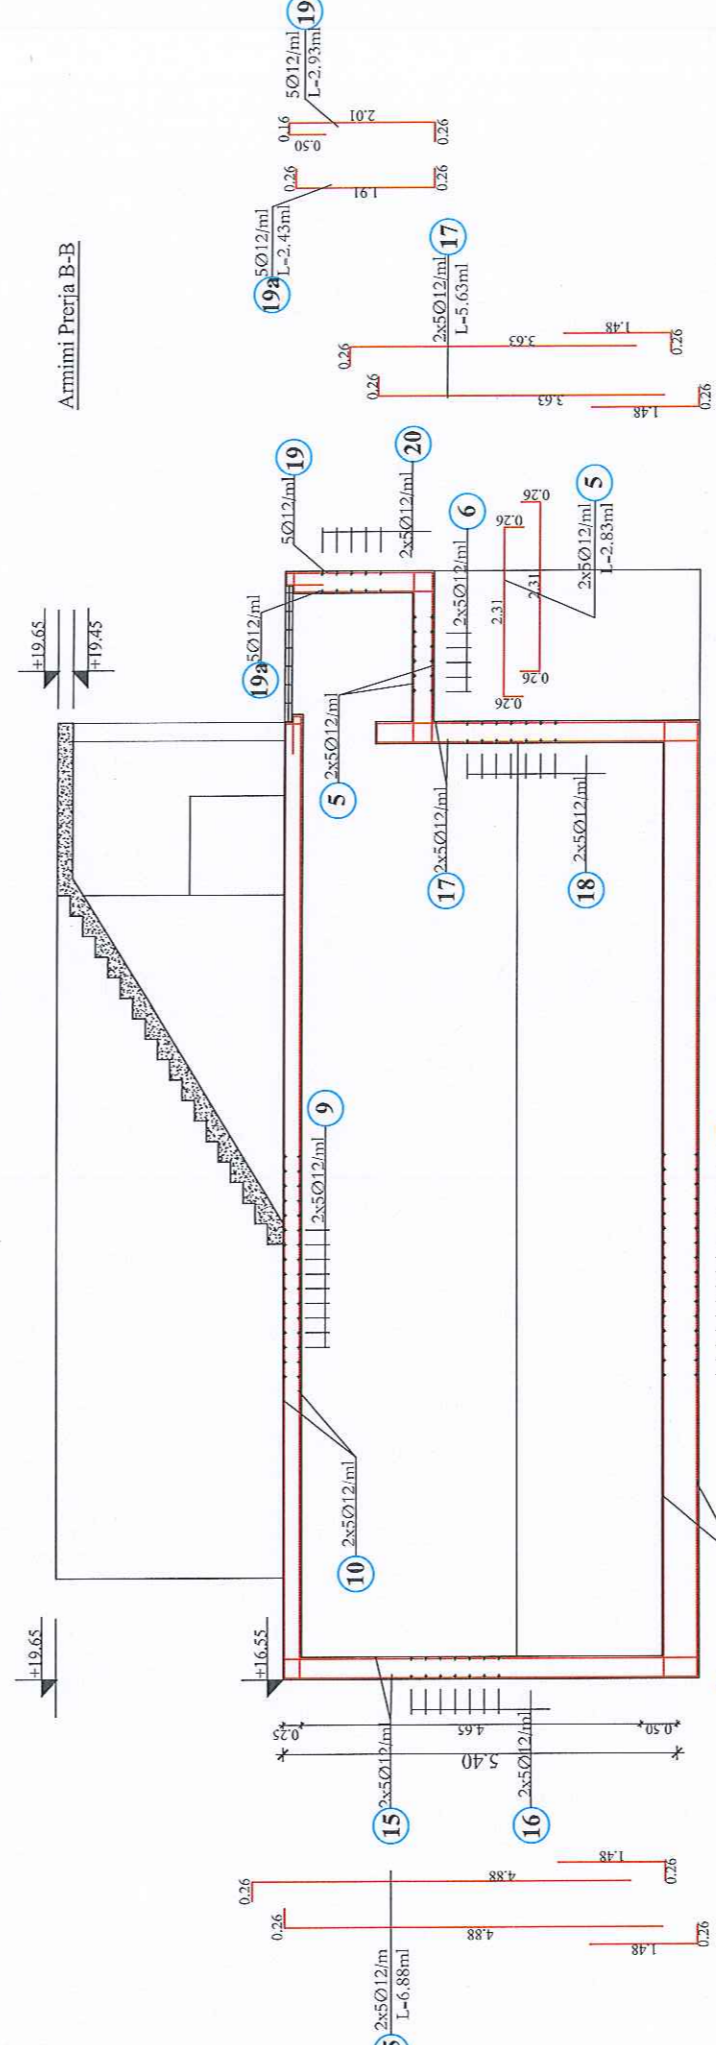



REPUBLIKA E SHQIPERISE

POROSITESI: UJESJELLES - KANALIZIME SH.A.

KAVAJE

OBJEKTI: STUDIM, PROJEKTIM RIKONSTRUKSIONI I IMPIANTIT MASKURI

EMERTESA E FLETES: SALLA E MAKINERIVE


PROJEKTOI STUDIO "ZENIT-06" sh.p.k

GRUPI PROJEKTIMIT


Ark. Rajmonda DALJA
Ing. Mek. Gero APOSTOLI
Ing. Ndart Rexhep TARBA
Ing. Gjeol. Dritan FEZGA
Ing. Elek. Spiro PLEQI
Ing. Gjeol. Lulzim VRAPI
Ing. Hidro. Gani SHEHAJ

Nr. fletes: 5/2
SH: 1:50
dt. 11.01.2016


Mobile phone: +35569209965
E-Mail: zenit06@live.com
TIRANE - ALBANIA

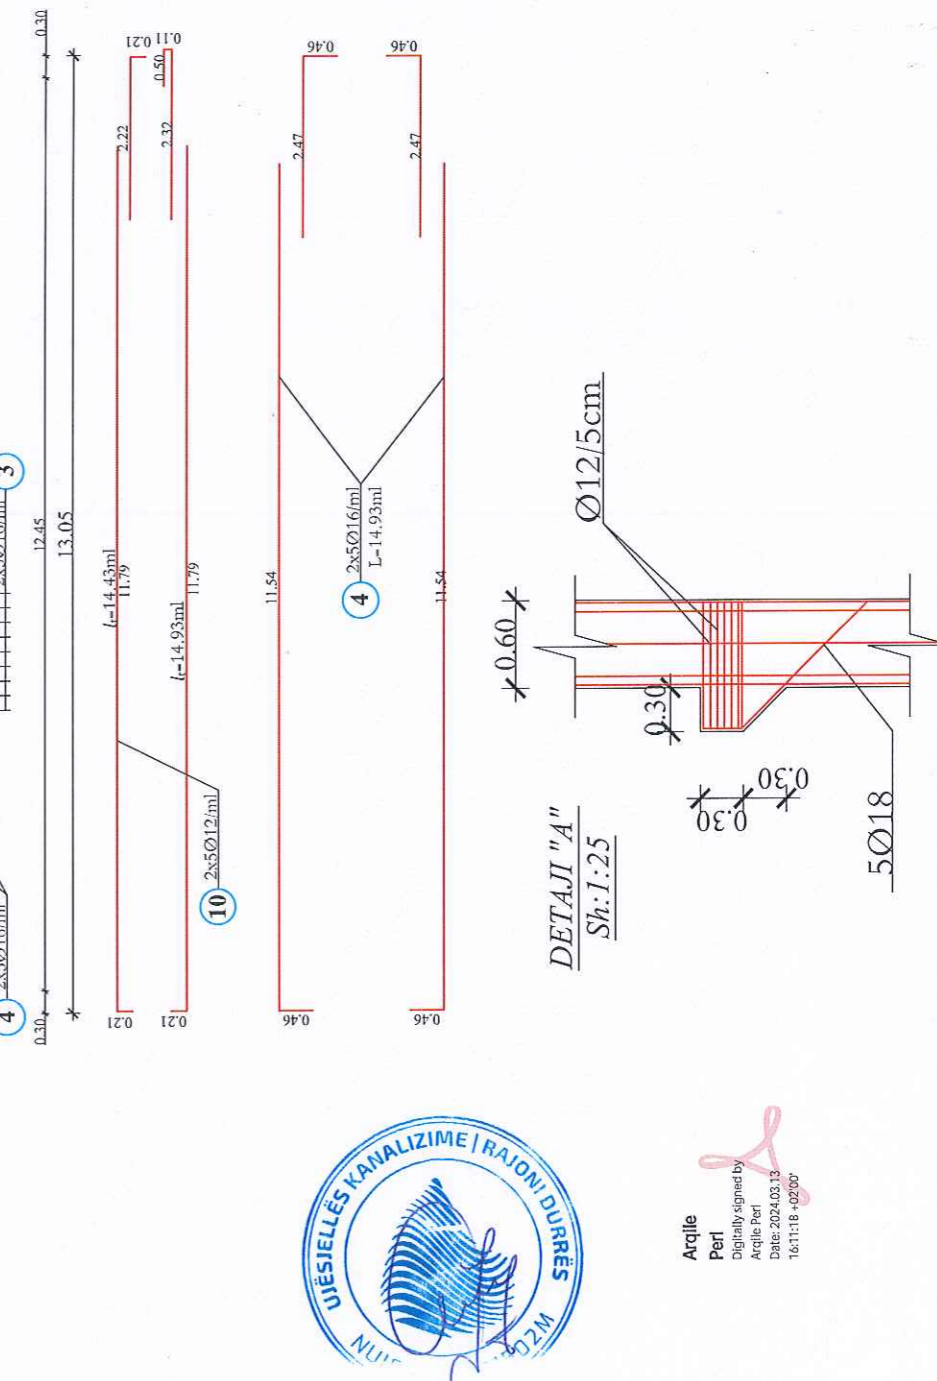


Arçile Peri
Digitally signed by Arçile Peri
Date: 2024.03.13 16:11:18 +0200

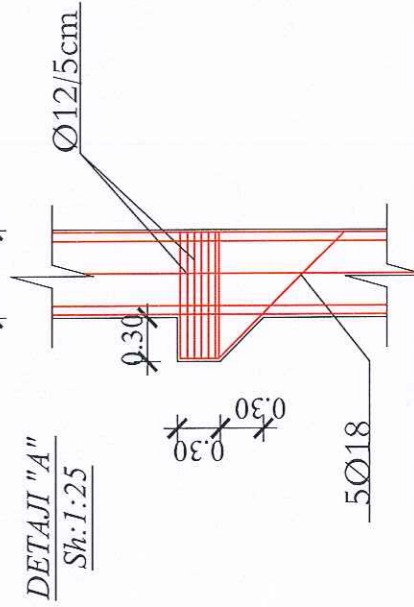


PRERJA A-A E VASKES SE TRASHJES SE LLUMIT

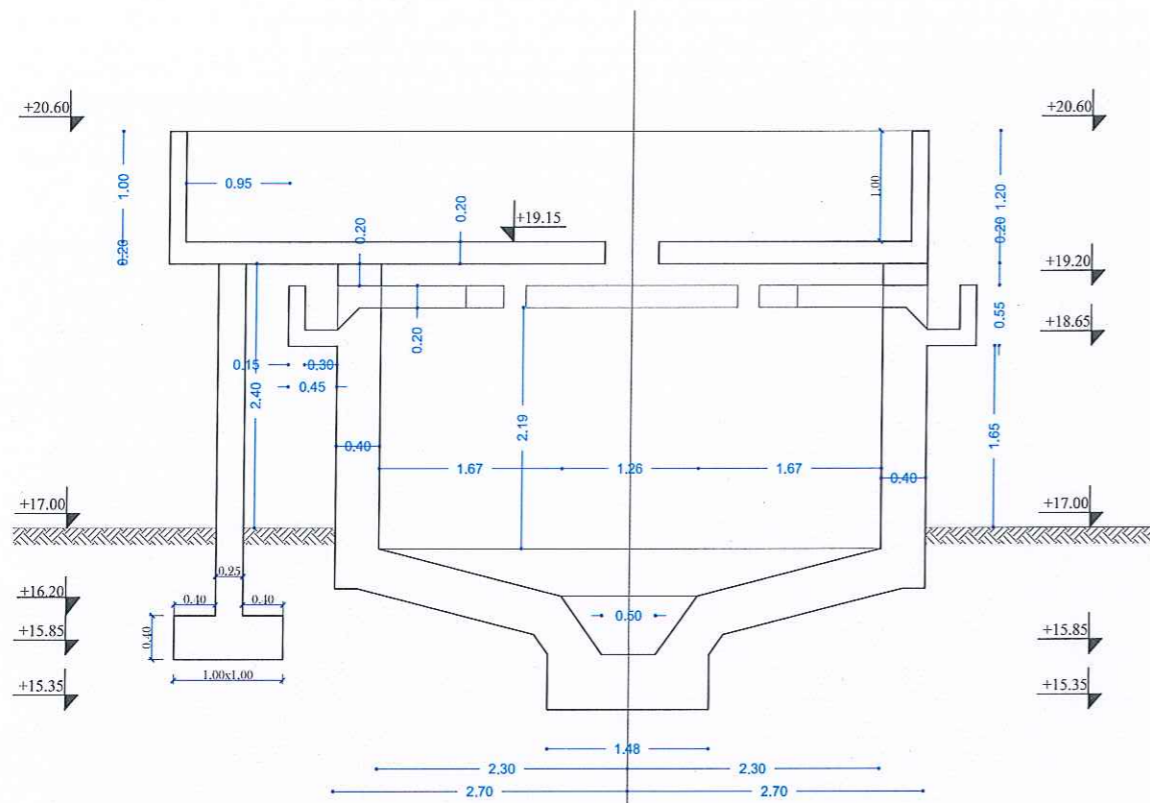


PLANIMETRIA E VASKES SE TRASHJES SE LLUMIT

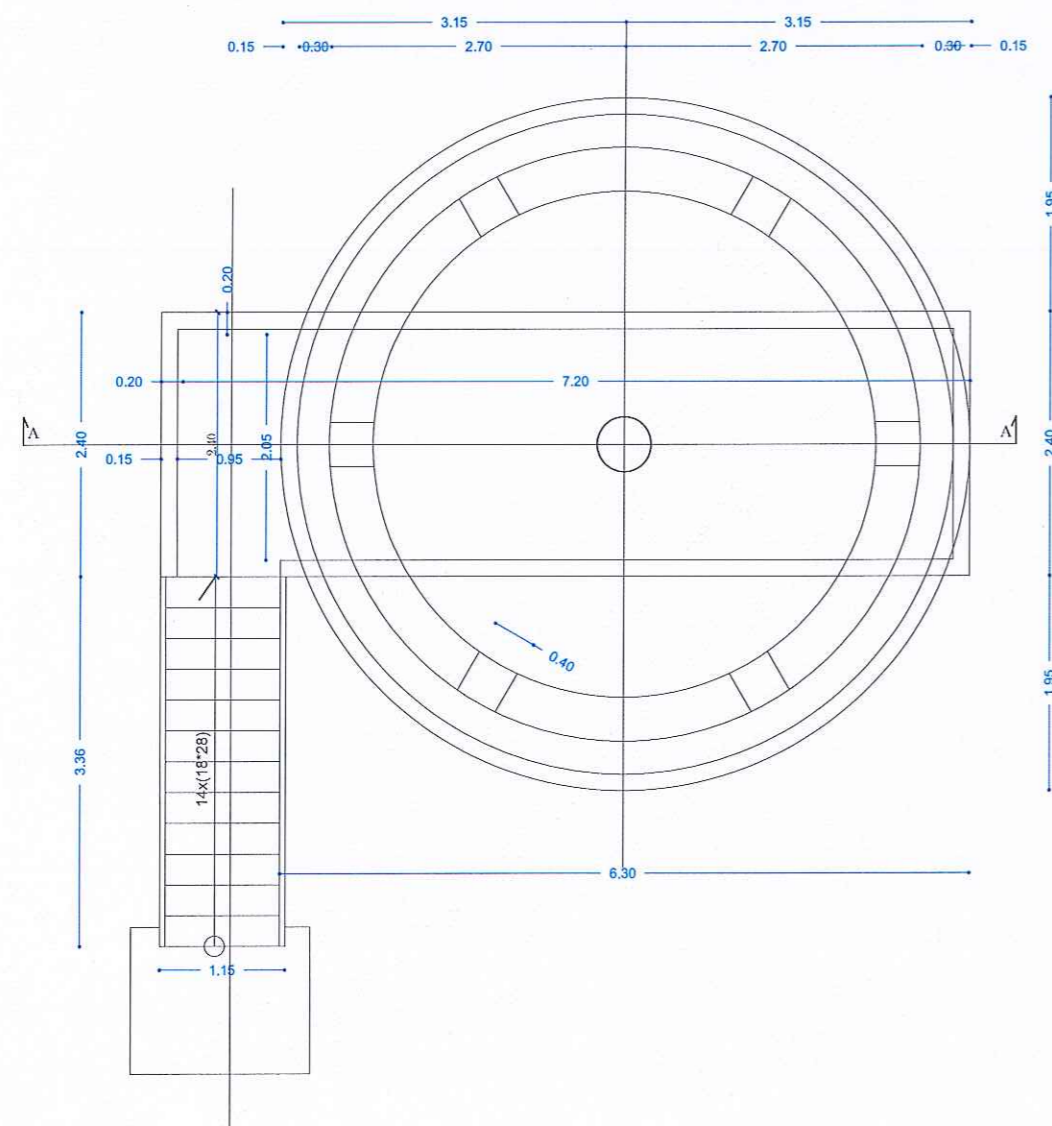


PRERJA A-A

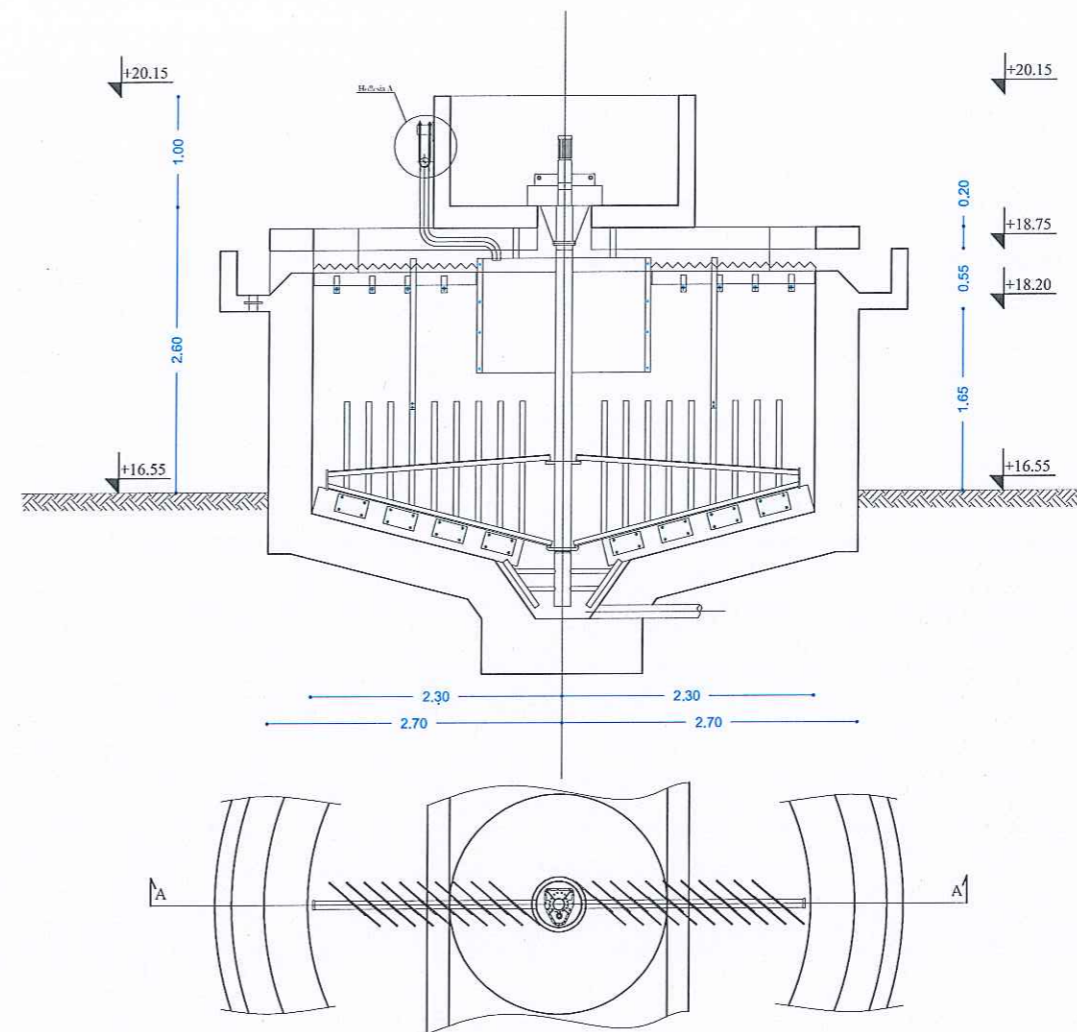


Hollësia A SH 1:10

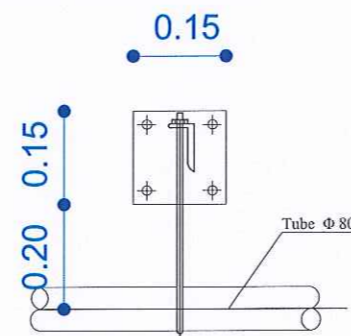


 REPUBLIKA E SHQIPERISE	
POROSITESI: UJESJELLES - KANALIZIME SHA. KAVAJE	
OBJEKTI: STUDIM, PROJEKTIM RIKONSTRUKSIONI I IMPIANTIT MASKURI	
EMERTESA E FLETES: VASKA E TRASHJES SE LLUMIT	Nr. fletes: 6/1
PROJEKTOI STUDIO "ZENIT-06" sh.p.k	
GRUPI PROJEKTIMIT	
Ark. Rajmonda DAJA Ing. Ndert. Rexhep TARBA Ing. Elck. Spiro PLEQI Ing. Gjeo. Lulzim VRAPI	Ing. Mek. Gaqo APOSTOLI Ing. Gjeol. Dritan FEZGA Ing. Mjed. Kristaq GJOKA Ing. Hidro. Gani SHEHAJ
Kruga Myrteza Topi (Nr. 18.zip.code.1007) E-Mail: zenit06@live.com TIRANE - ALBANIA	
Mobile phone: +35569209965	
	

PLANIMETRIA E VASKES SE TRASHJES SE LLUMIT


PAMJA ARKITRKTONIKE B-B

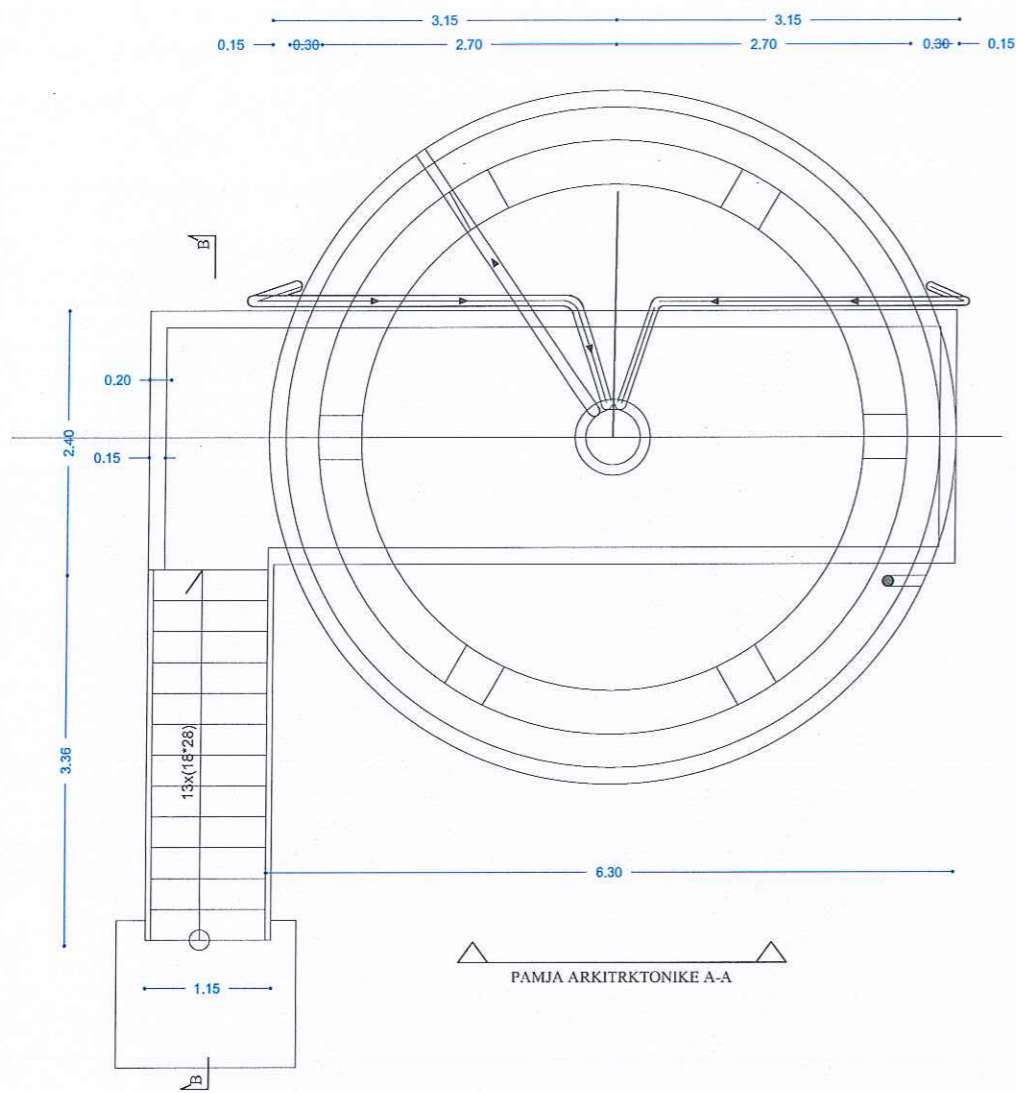


PRERJA B-B

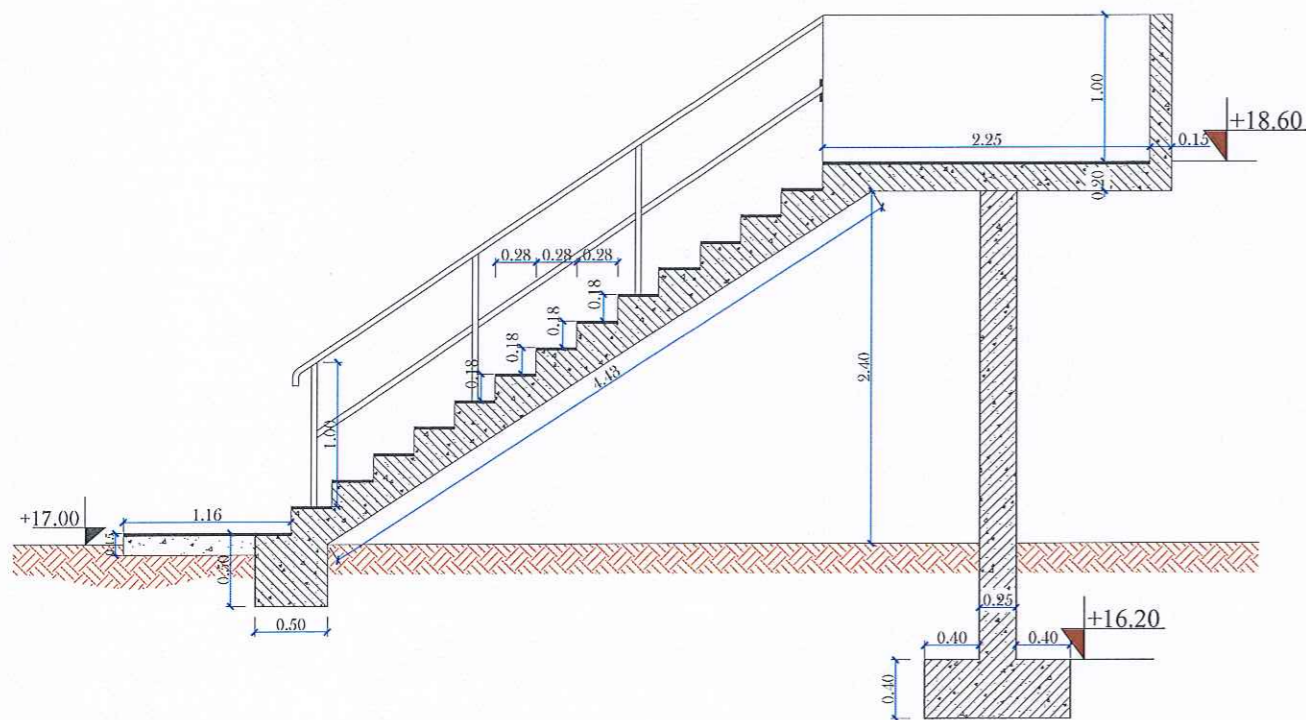


PAMJA ARKITRKTONIKE A-A

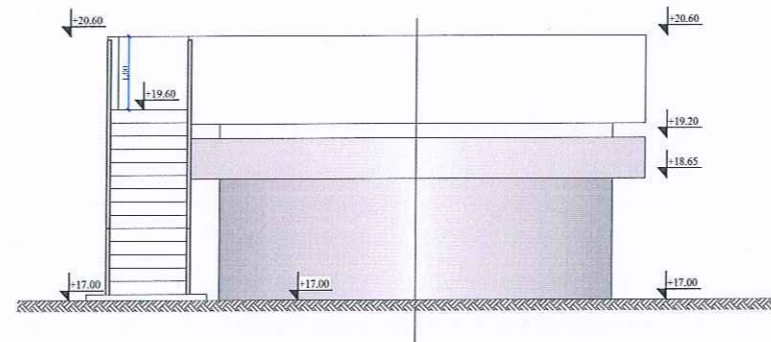


PAMJA ARKITRKTONIKE B-B

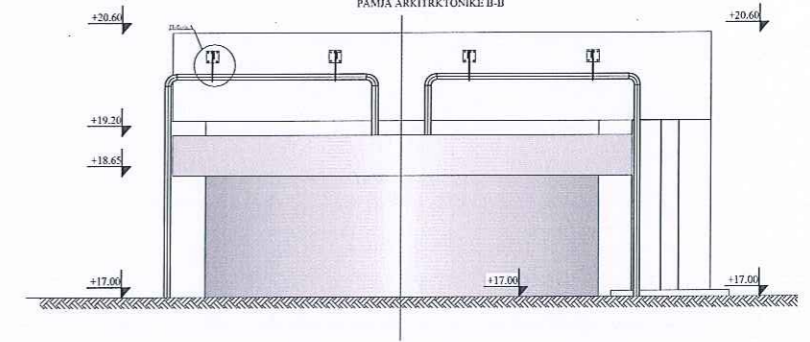


Hollësia A SH 1:10

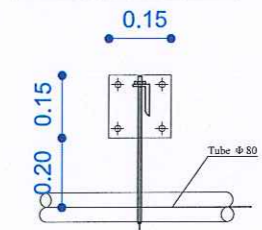

Planimetria e Stacioni te reciklimit te ujrave te vaskes se trashjes se llumit

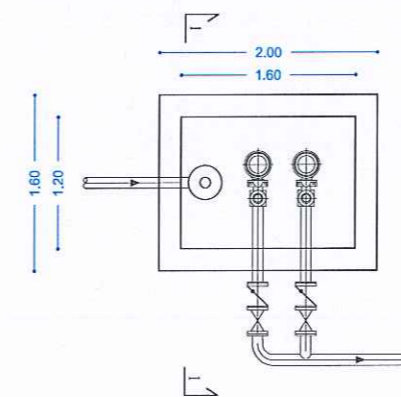


Prerja 1-te Stacioni te reciklimit te ujrave te vaskes se trashjes se llumit

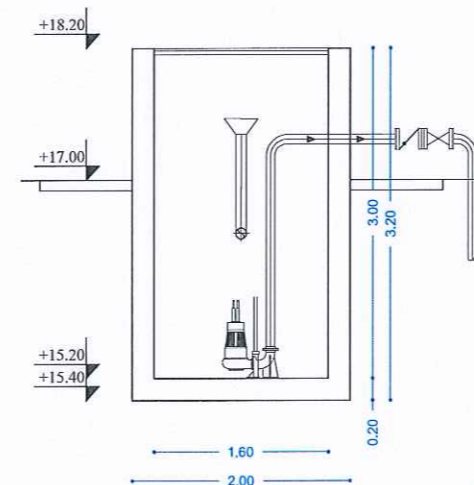


 REPUBLIKA E SHQIPERISE	
POROSITESI: UJESJELLES - KANALIZIME SH.A. KAVAJE	
OBJEKTI: STUDIM, PROJEKTIM RIKONSTRUKSIONI I IMPIANTIT MASKURI	
EMERTESA E FLETES: VASKA E TRASHJES SE LLUMIT	Nr.fletes: 6/1
PROJEKTOI STUDIO "ZENIT-06" sh.p.k	
GRUPI PROJEKTIMIT Ark.Rajmonda DAJA Ing.Mek.Gaqo APOSTOLI Ing. Ndert.Rexhep TARBA Ing.Gjeol.Dritan FEZGA Ing.Elek.Spiro PLEQI Ing.Mjed.Kristaq GJOKA Ing.Gjeol.Lulzim VRAPI Ing.Hidro.Gani SHEHAJ	
Rruga: Myrteza Topi (Nr 18.zip.code.1007) E-Mail: zenit06@live.com TIRANE -ALBANIA	
Mobile phone: +35569209965	
 ZENIT-06 sh.p.k	


**ARMATURA E HEKURIT
PRERJA A-A**

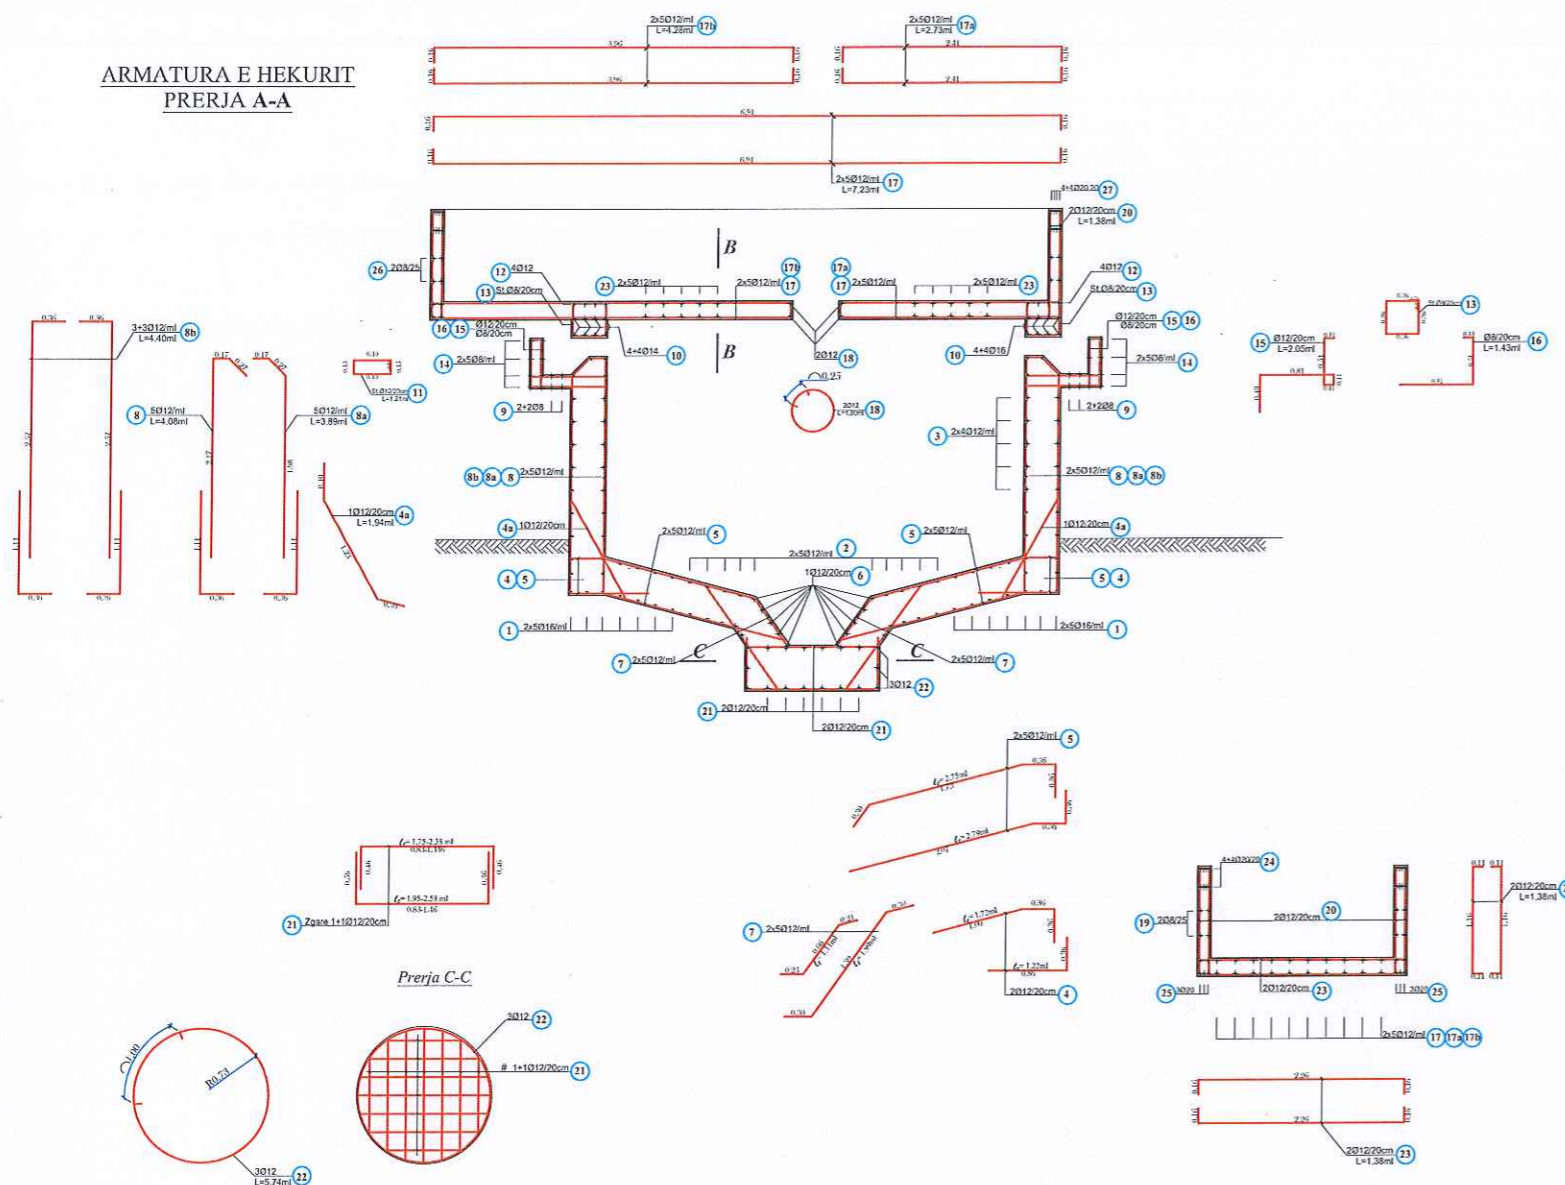


ARMIMI I SHKALLES

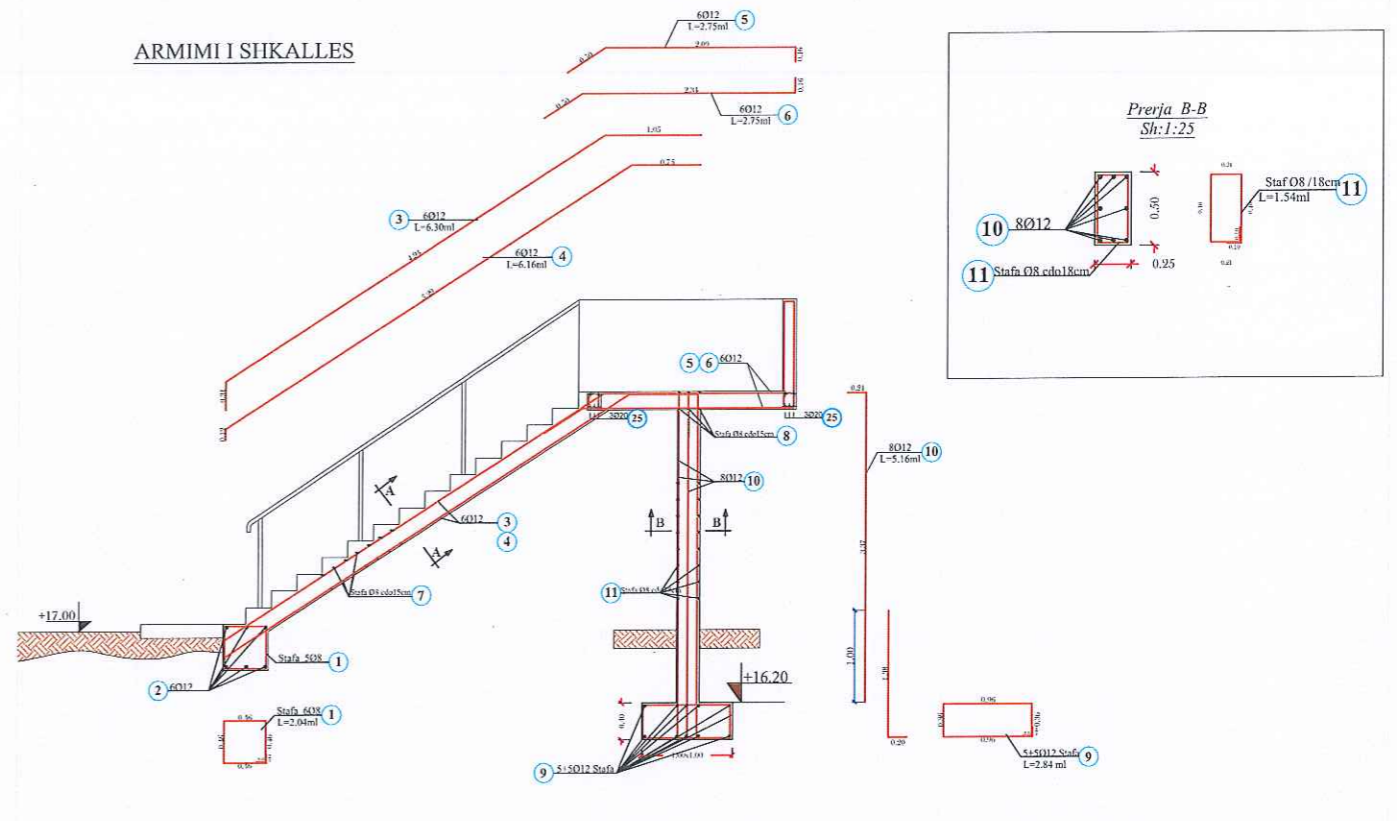


**Prerja A-A
Sh:1:25**

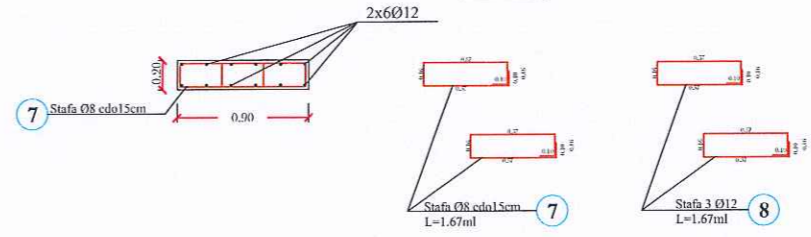


Prerja C-C

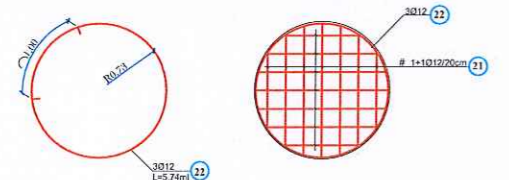

Armini i bazes se sipërme Armini i bazes poshte

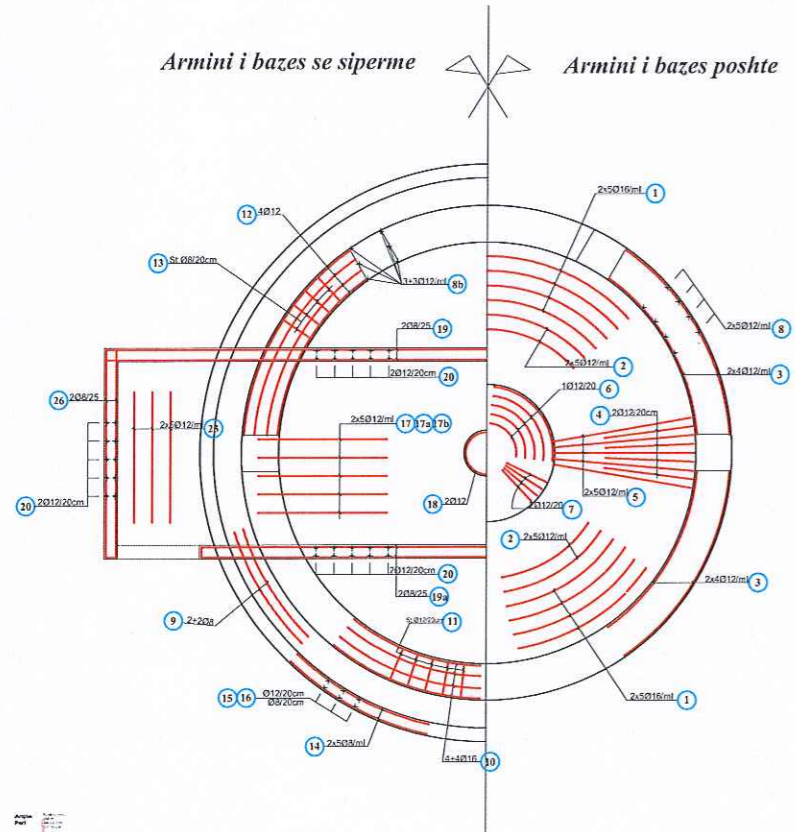


Prerja 1-1 e Stacionit te Reciklimit te Ujërave te Vaskes se Trashjes se Llumit

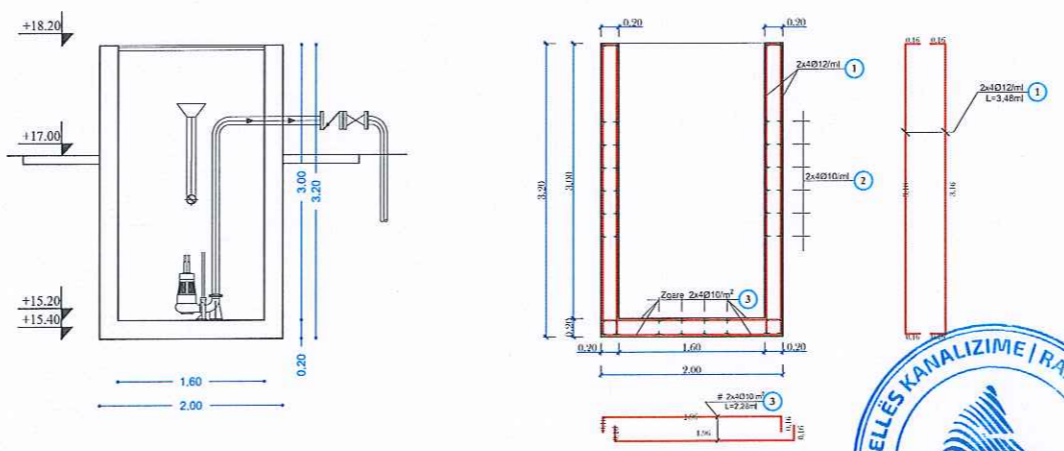


 REPUBLIKA E SHQIPERISE	
POROSITESI: UJËSHELLES - KANALIZIME SIHA. KAVAJE	
OBJEKTI: STUDIM, PROJEKTIM RIKONSTRUKSIONI I IMPIANTIT MASKURI	
EMERTESA E FLETES: VASKA E TRASHJES SE LLUMIT, ARMATURA E HEKURIT	<i>Nr.fletes: 6/3</i>
	<i>SH: 1:30</i>
	<i>dt. 11.01.2016</i>
PROJEKTOI STUDIO "ZENIT-06" sh.p.k GRUPI PROJEKTIMIT	
Ark. Rajmonda DAJA Ing. Mek. Gajo APOSTOLI Ing. Nderi Rexhep TARBA Ing. Gjeol. Dritan FEZGA Ing. Elck. Spiro PLEQI Ing. Mjed. Kristaq GJOKA Ing. Gjeol. Lulzim VRAPI Ing. Hidro. Gani SHEHAJ	
Rruga: Myrteza Topi (Nr. 18.zip.code.1007) E-Mail: zenit06@live.com Mobile phone: +35569209965 TIRANE - ALBANIA	
	


PLANIMETRIA E DEPOS
Sh:1:75

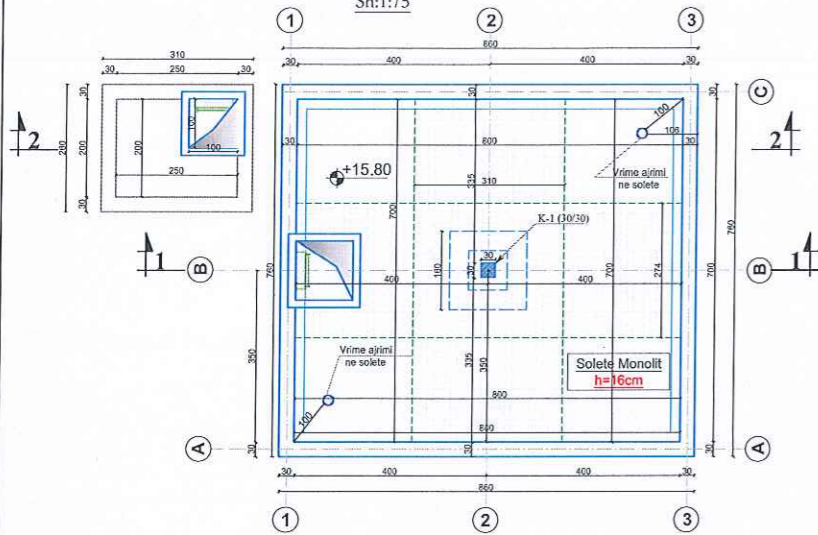


PLANI I THEMELEVE DHE I PUSETES SE KONTROLLIT
Sh:1:75

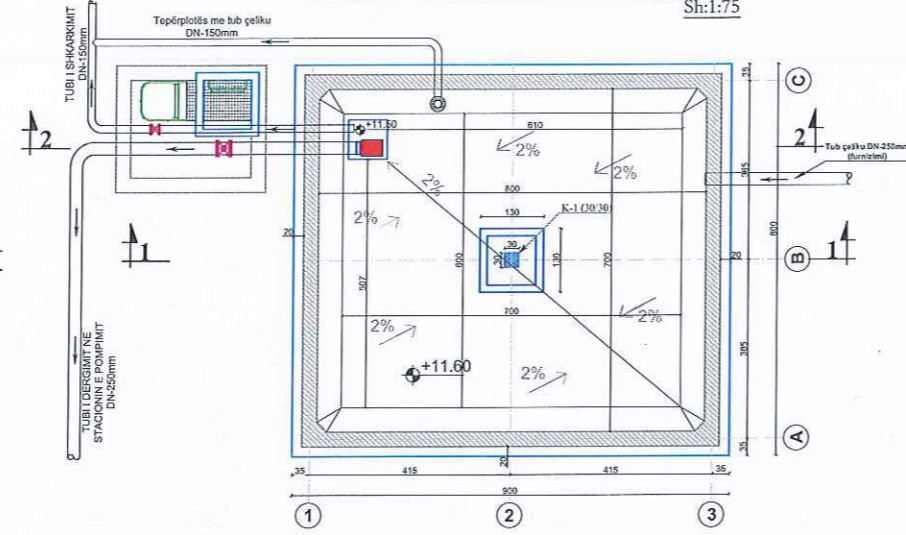


PLANI I STRUKTURAVE
Sh:1:75

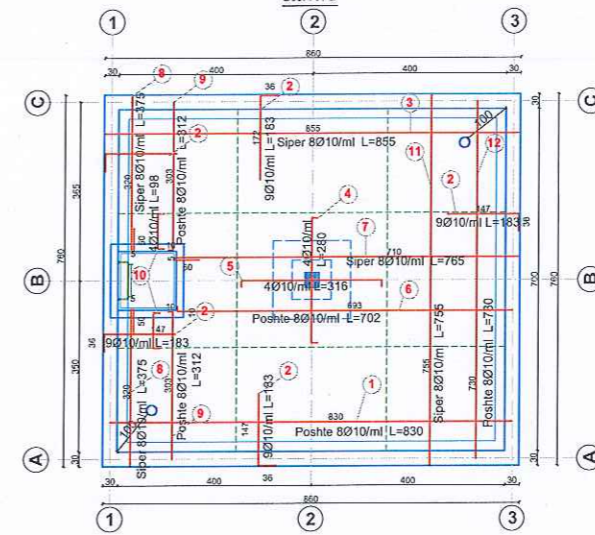


Armiri i murit beton - arme

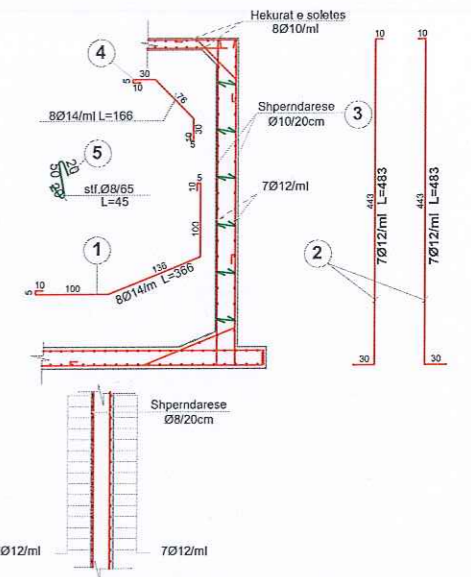


PRERJA 1-1
Shk 1:75

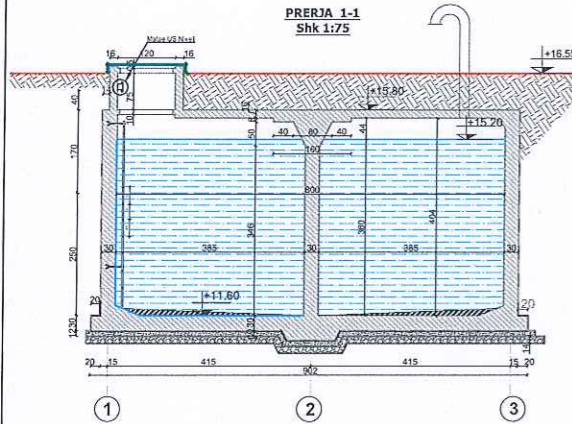


PRERJA 2-2
Shk 1:75

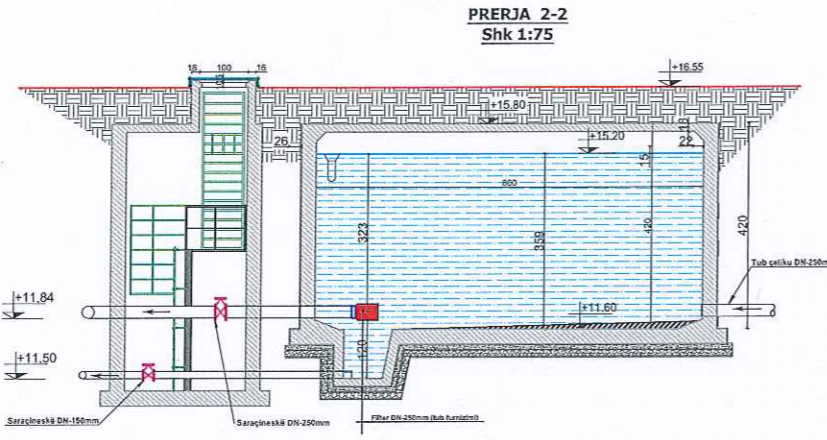


Armiri i dyshemes

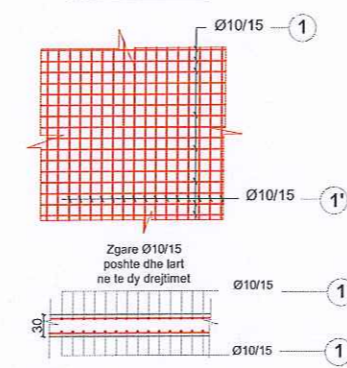


Armiri i gropes se dyshemes

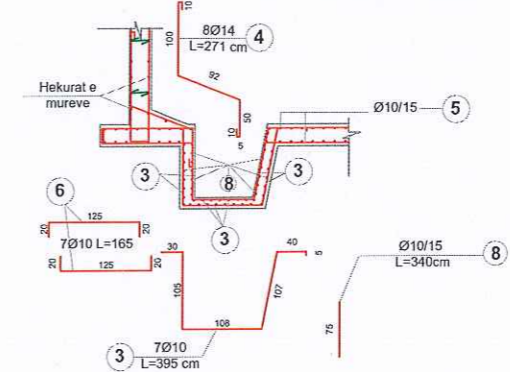


Armiri i soletes sipas
Aksit 2-2 Sh:1:50

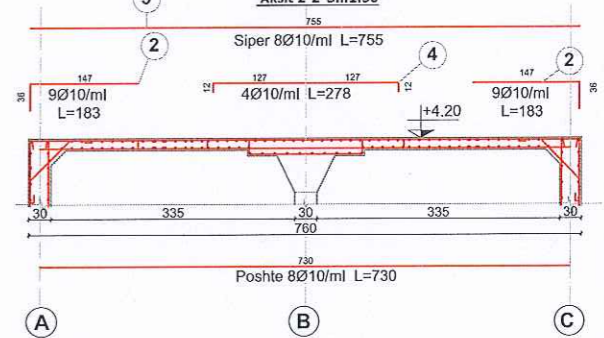


PLANIMETRIA E PUSETES SE KONTROLLIT
SH 1:50

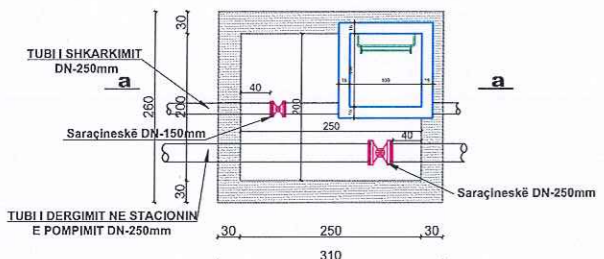


Hollësi rezervuari 100x100 SHK 1:50

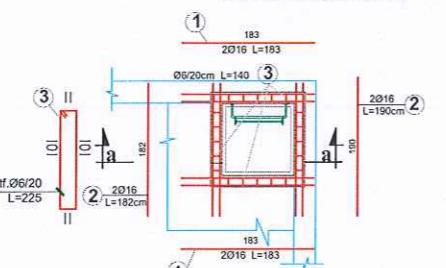


Armiri i kollones

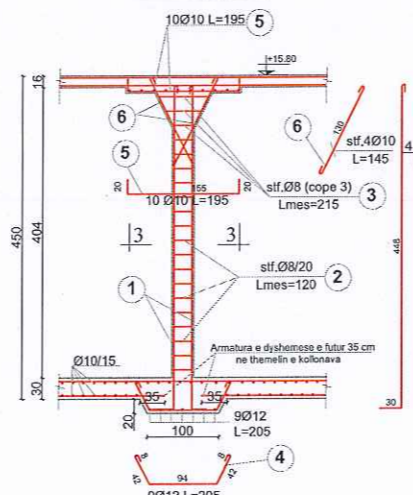


Hollësi rezervuari 120x120 SHK 1:50

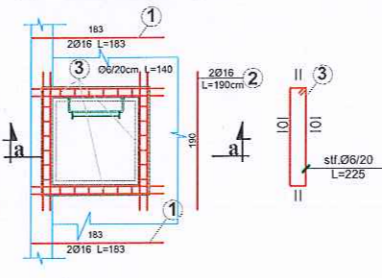


PRERJA A-A
SH 1:50

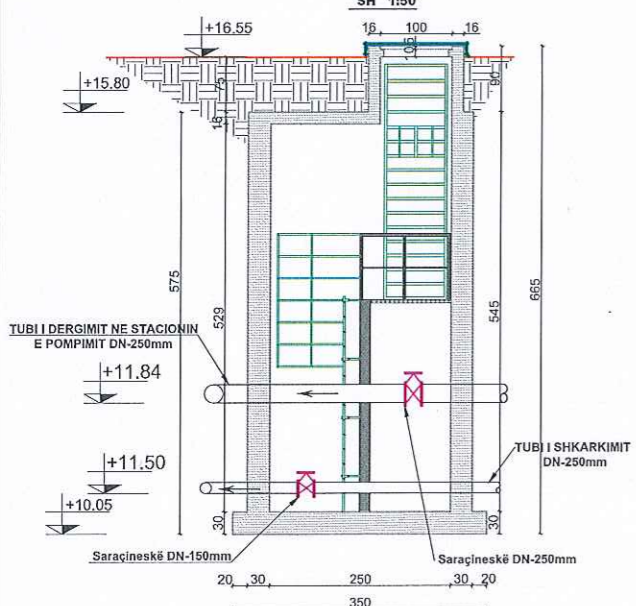


Prerja a-a

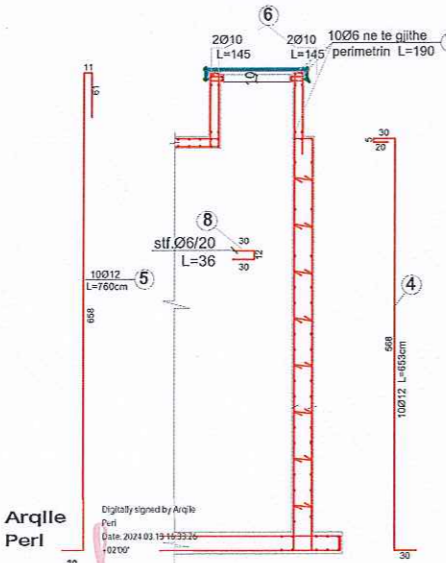

Prerja 3-3

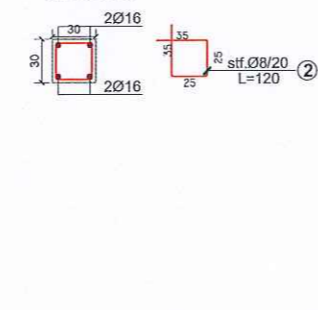

DETALJI I ARMIIMIT TE VRRIMES SE MURIT NE STACIONIN E HYRJESE NE TUBIMAN

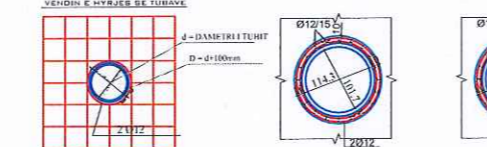

REPUBLIKA E SHQIPERISE

POROSITESI: UJESJELLES - KANALIZIME S.H.A.
KAVAJE

OBJEKTI: STUDIM, PROJEKTIM RIKONSTRUKSIONI I IMPIANTIT MASKURI

EMERTESA E FLETES: DEPO 200m³ DHE PUSETE MANOVRIMI

Nr.fletes: 8

SH: 1:50

dt. 11.01.2016


PROJEKTOI STUDIO "ZENIT-06" sh.p.k

GRUPI PROJEKTIMIT


Ark.Rajmonda DAJA Ing.Mek.Gaqo APOSTOLI
Ing.Ndert.Rexhep TARBA Ing.Gjeol.Dritan FEZGA
Ing.Elek.Spiro PLEQI Ing.Mjed.Kristaq GJOKA
Ing.Gjeol.Lulzim VRAPI Ing.Hidro.Gani SHEHAJ

Rruga: Myrteza Topi (Nr 18.zip.code.1007)
E-Mail: zenit06@live.com
TIRANE - ALBANIA

Mobile phone:
+35569209965

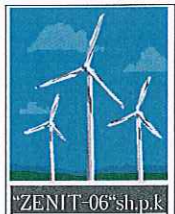

PLANIMETRIA E TUBACIONEVE SH 1:100

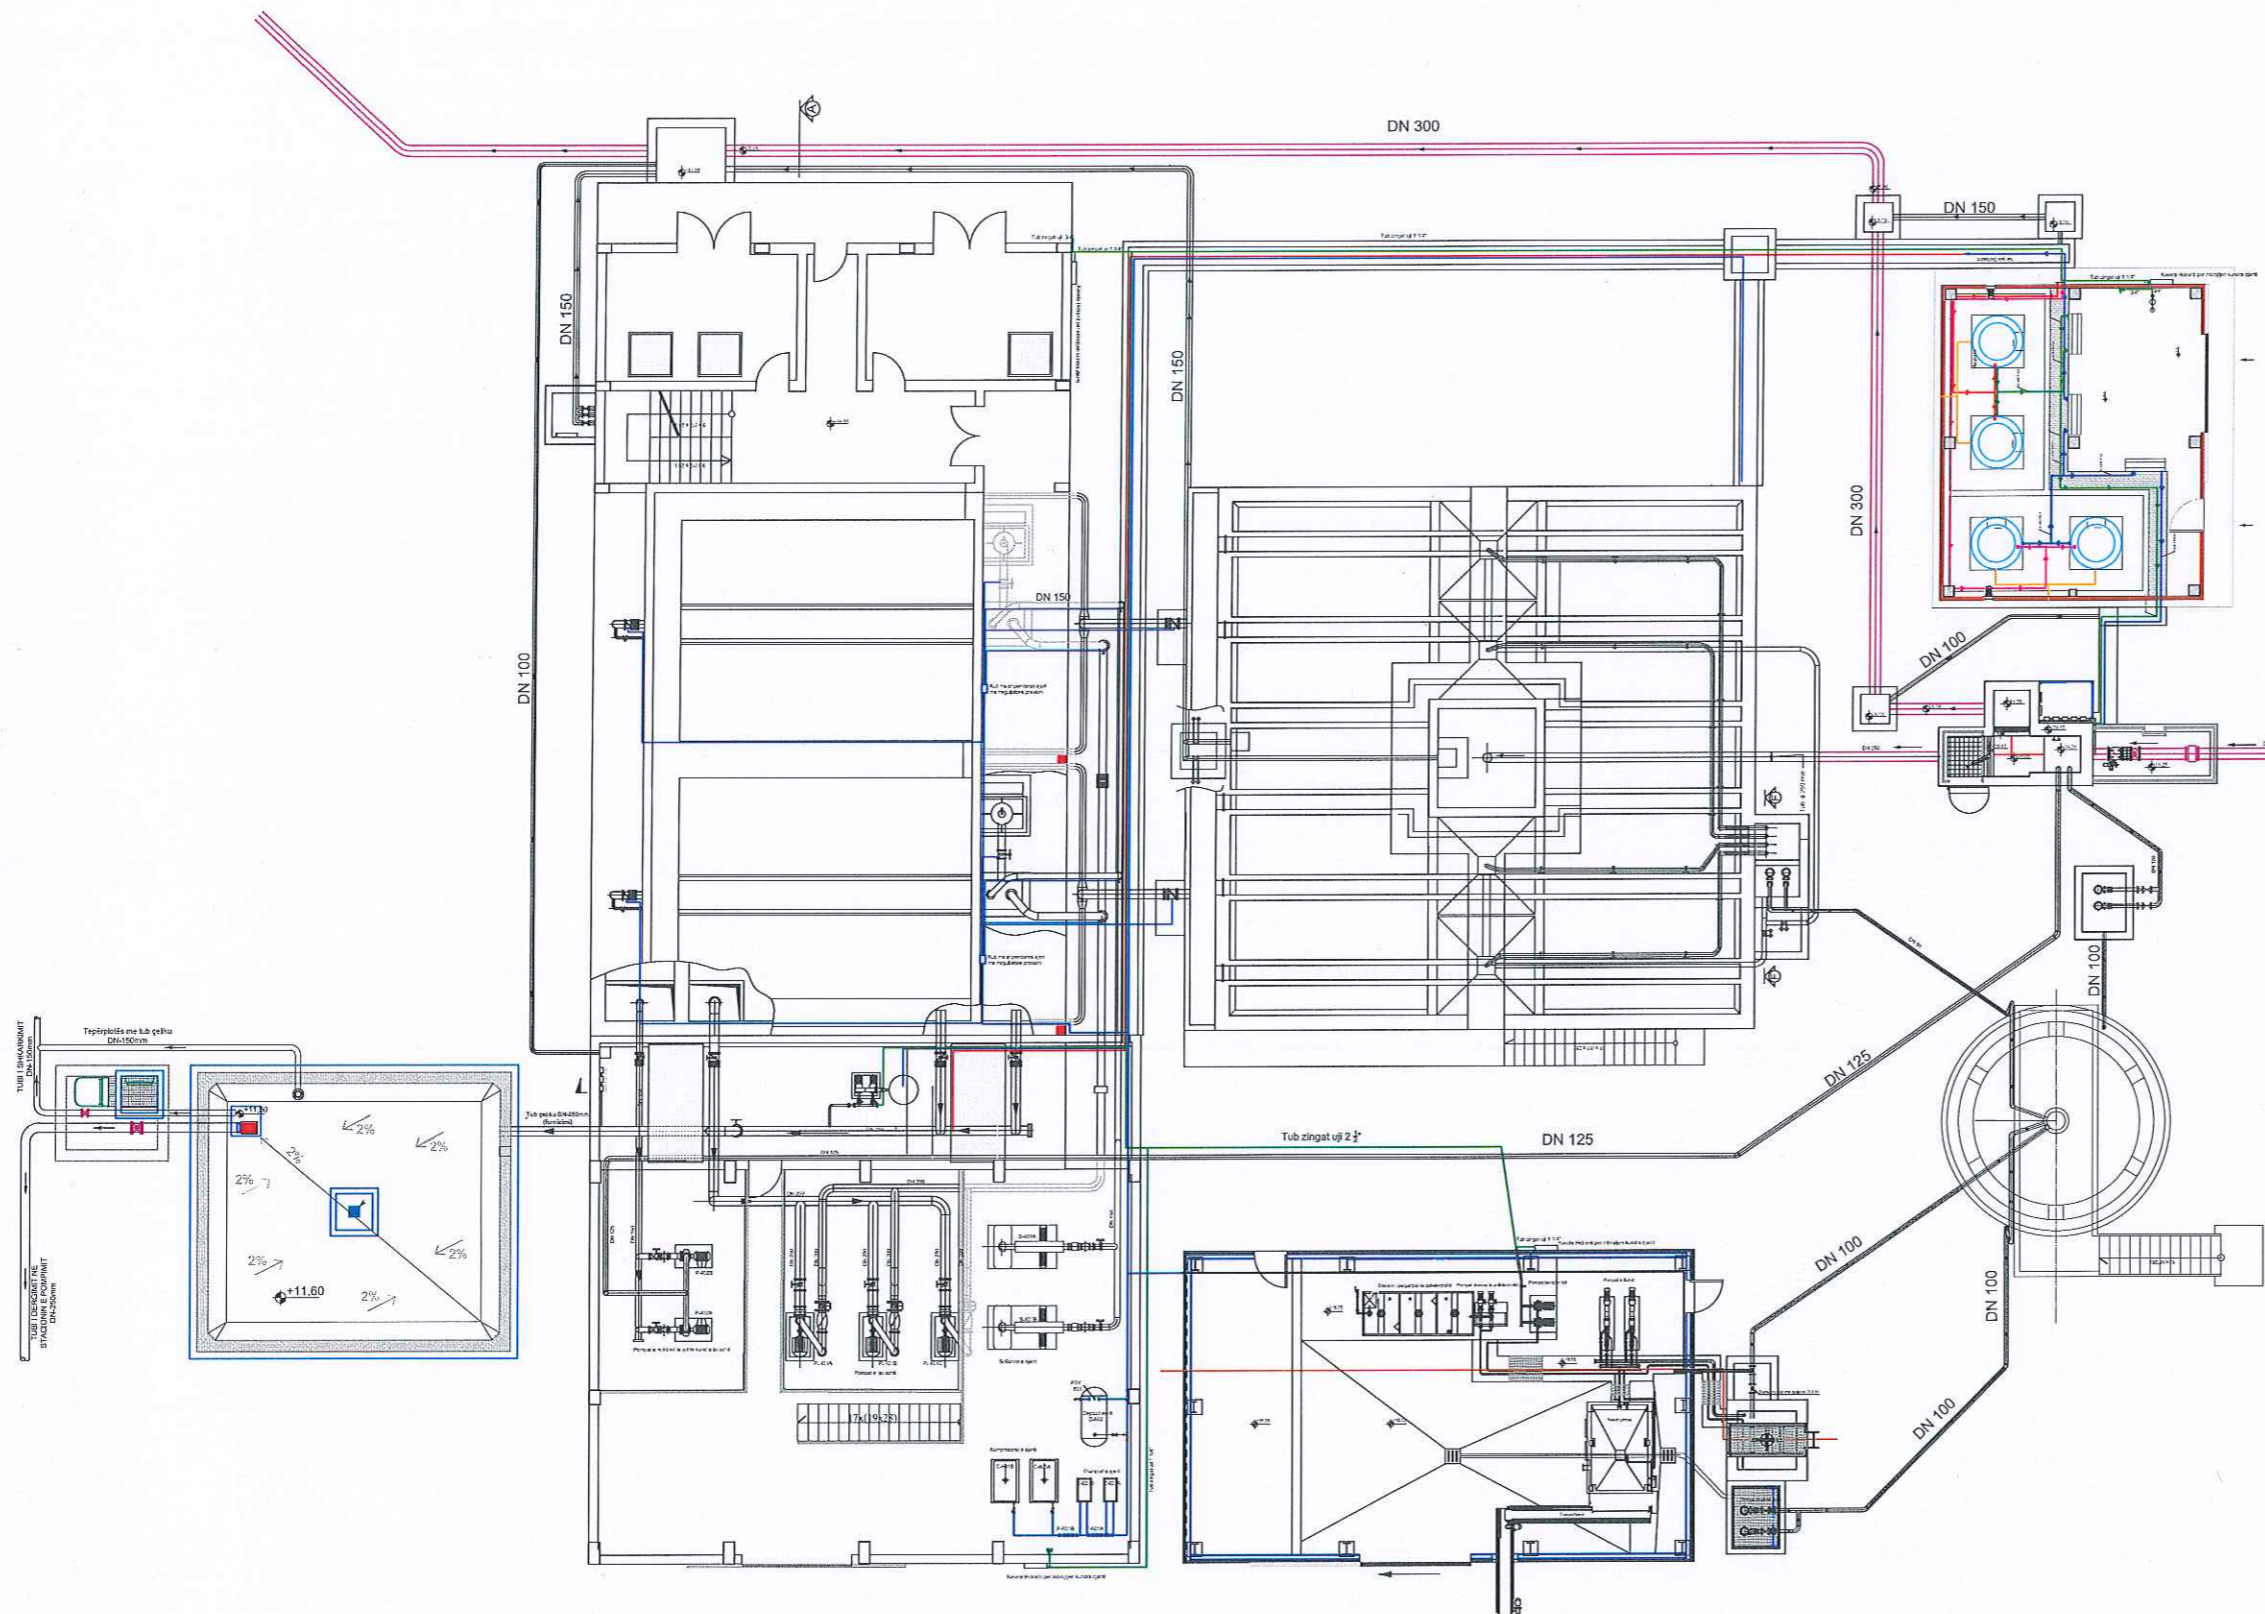

Arqile Peri
Digitally signed by
Arqile Peri
Date: 2024.03.13
16:33:27 +02'00'




 REPUBLIKA E SHQIPERISE	
POROSITESI: UJESJELLES - KANALIZIME SH.A. KAVAJE	
OBJEKTI: STUDIM, PROJEKTIM RIKONSTRUKSIONI I IMPIANTIT MASKURI	
EMERTESA E FLETES: PLANIMETRIA E TUBACIONEVE	Nr.fletes: 9/1
PROJEKTOI STUDIO "ZENIT-06" sh.p.k	
GRUPI PROJEKTIMIT	
Ark.Rajmonda DAJA Ing.Nderi Rexhep TARBA Ing.Elek.Spiro PLEQI Ing.Gjeo:Lulzim VRAPI	Ing.Mek.Gaqo APOSTOLI Ing.Gjeol.Dritan FEZGA Ing.Mjed.Kristaq GJOKA Ing.Hidro.Gani SHEHAJ
Rruga: Myrteza Topi (Nr 18.zip.code.1007) E-Mail: zenit06@live.com TIRANE -ALBANIA	
Mobile phone: +35569209965	
 "ZENIT-06" sh.p.k	


dt.11.01.2016

SH: 1:100


PLANIMETRIA E PUSETES SE ARRITJES NGA VASKA E TRASHJES SE LLUMIT

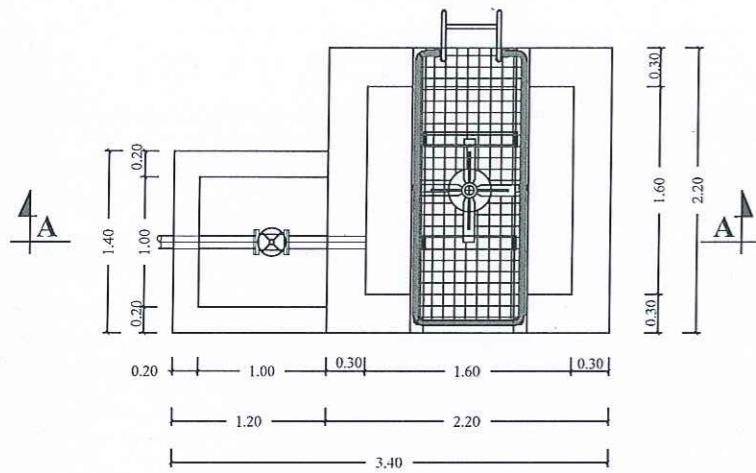


PRERJA A-A

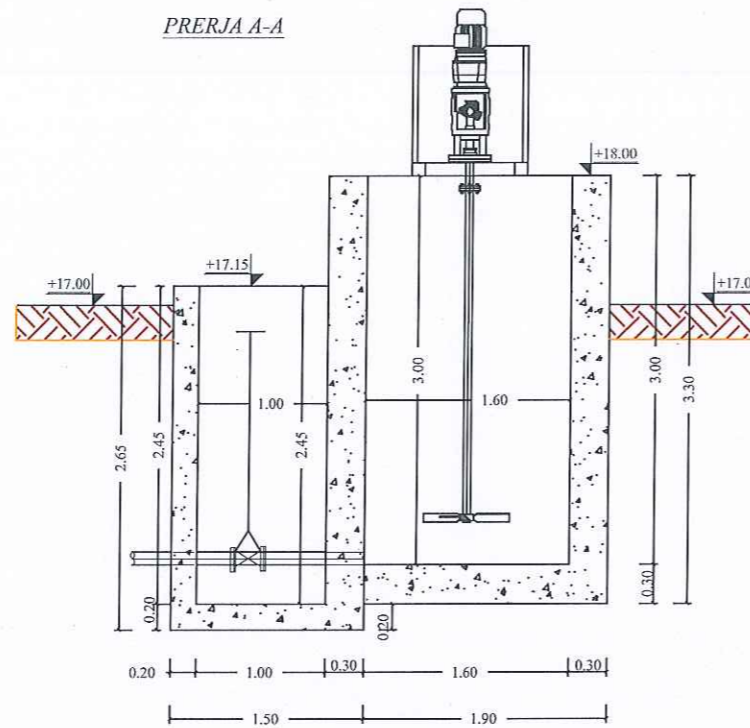


ARMATURA E PUSETES PRERJA A-A

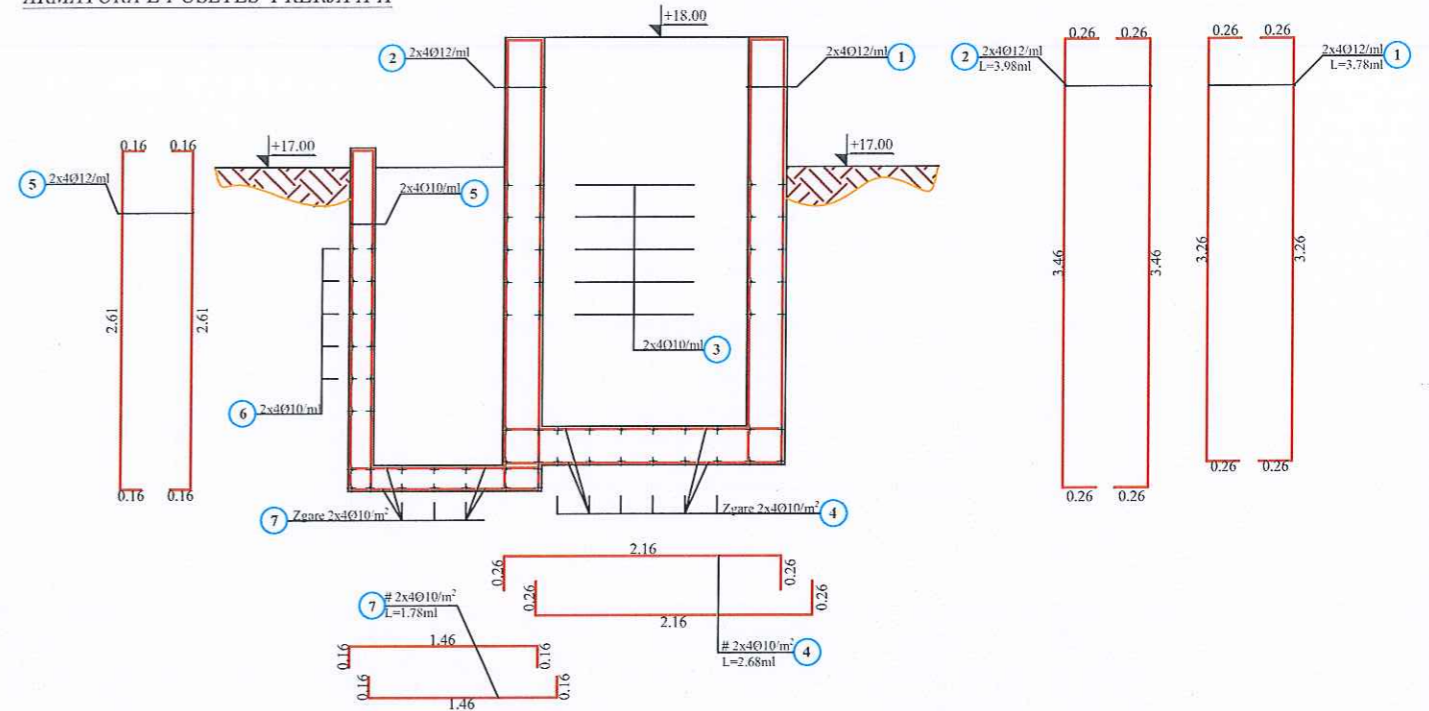


PLANIMETRIA E STACIONIT TE DERGIMIT TE UJERAVE TE NASTROPRES

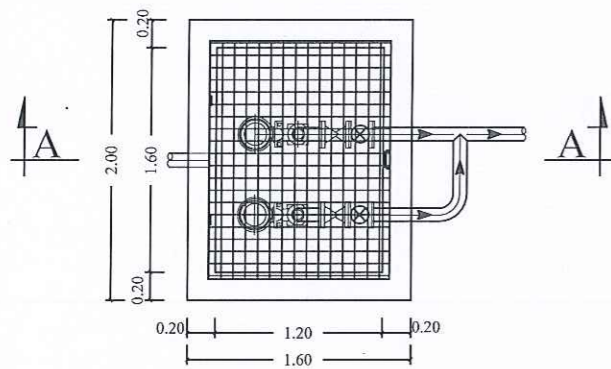


PLANI I ARMIMIT

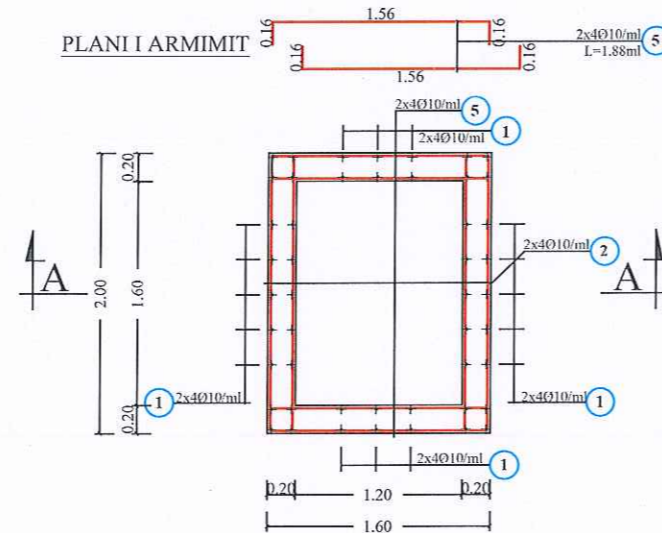

PRERJA A-A

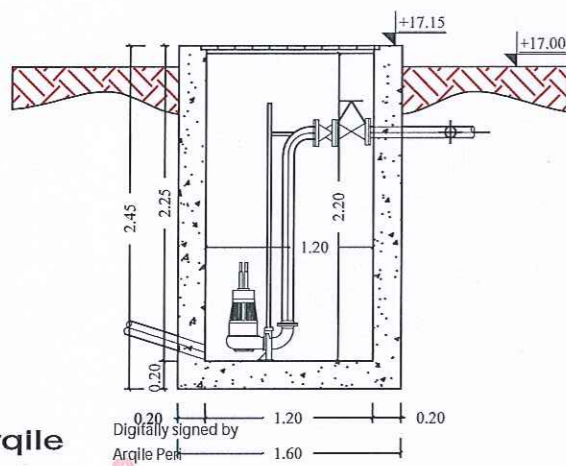

ARMATURA E PUSETES PRERJA A-A

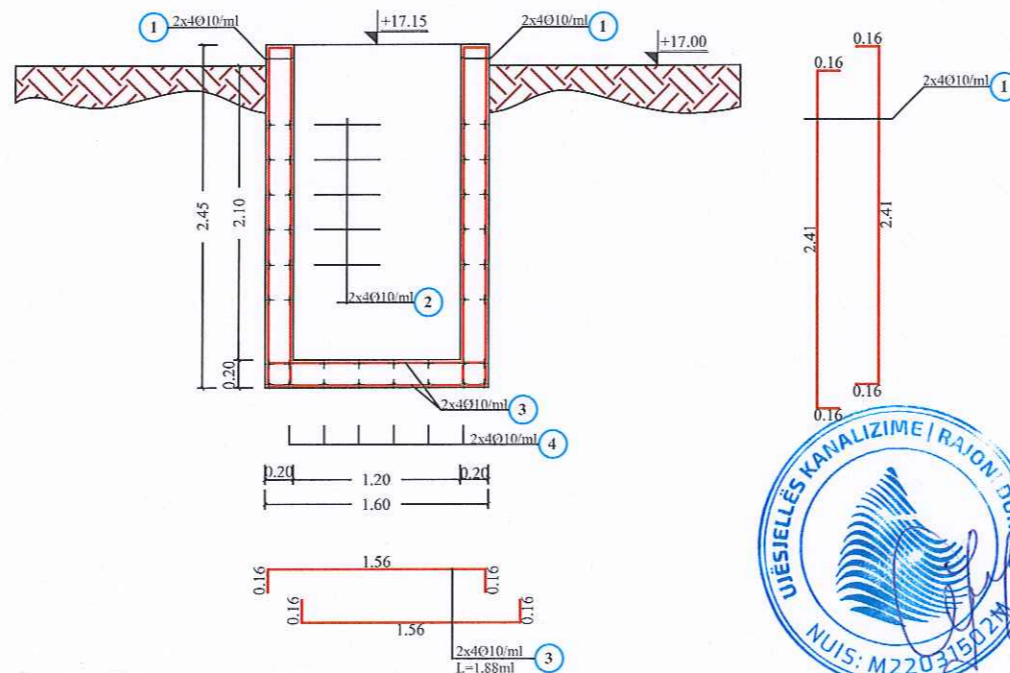

Arqile Peri

Digitally signed by Arqile Peri
Date: 2024.03.13
16:11:20 +02'00'



REPUBLIKA E SHQIPERISE

POROSITESI: UJESJELLES - KANALIZIME SH.A.
KAVAJE

OBJEKTI: STUDIM, PROJEKTIM RIKONSTRUKSIONI I
IMPIANTIT MASKURI

EMERTESA E FLETES: AKSESORE TE LINJES SE
TRAJTIMIT TE LLUMIT
DIMENSIONIMI, ARMATURE HEKURI

Nr.fletes: 7/5

SH : 1:40

dt.11.01.2016

PROJEKTOI STUDIO "ZENIT-06" sh.p.k

GRUPI PROJEKTIMIT

Ark.Rajmonda DAJA Ing.Mek.Gaqo APOSTOLI
Ing. Ndert.Rexhep TARBA Ing.Gjeol.Dritan FEZGA
Ing.Elek.Spiro PLEQI Ing.Mjed.Kristaq GJOKA
Ing Gjeo:Lulzim VRAPI Ing.Hidro.Gani SHEHAJ

Rruga: Myrteza Topi (Nr 18.zip.code.1007)
E-Mail: zenit06@live.com
TIRANE -ALBANIA


Mobile phone:
+35569209965



"ZENIT-06"sh.p.k

PLANI I NDRICIMIT RRUGOR

LEGJENDA

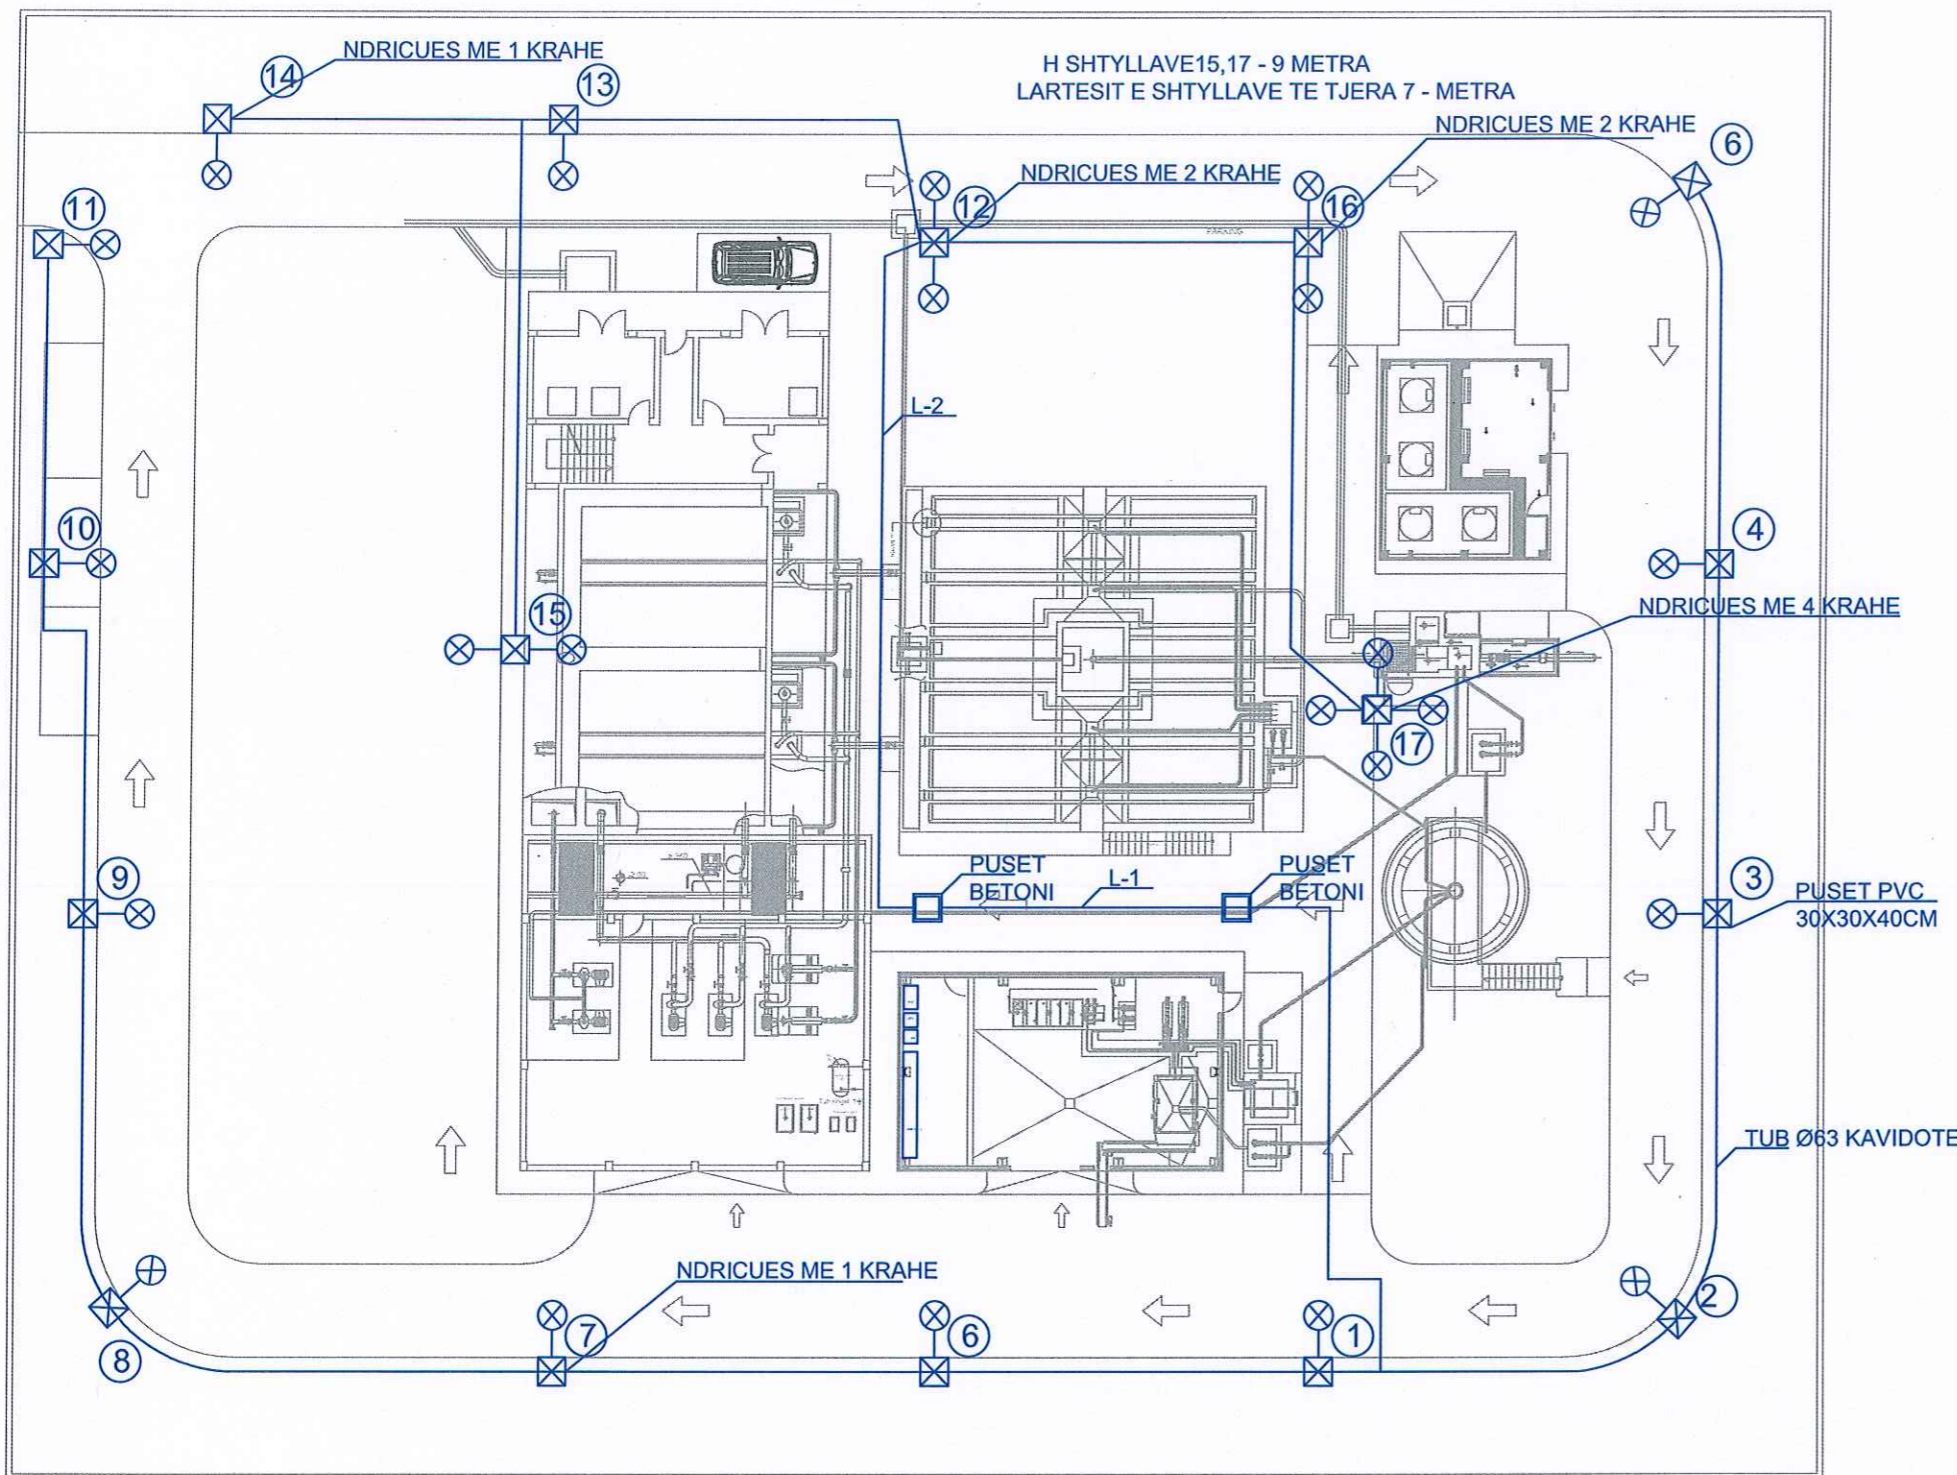

- NDRICUES RRUGOR SMART VP CL1 M-S
250W 230V
- PUSETE PVC 30X30X40CM
- PUSETE TOKEZIMI
- PERCJELLES TOKEZIMI
- TUB KAVIDOTE Ø63



REPUBLIKA E SHQIPERISE

POROSITESI: UJESJELLES - KANALIZIME SH.A.
KAVAJE

OBJEKTI: STUDIM, PROJEKTIM RIKONSTRUKSIONI I
IMPIANTIT MASKURI

EMERTESA E FLETES: PLANI I NDRICIMIT
RRUGOR

Nr.fletes

SH : 1:100

dt.11.01.2016

PROJEKTOI STUDIO "ZENIT-06" sh.p.k

GRUPI PROJEKTIMIT


Ark.Rajmonda DAJA
Ing: Ndert.Rexhep TARBA
Ing:Elek.Spiro PLEQI
Ing Gjeo:Lulzim VRAPI

Ing.Mek.Gaqo APOSTOLI
Ing.Gjeol.Dritan FEZGA
Ing.Mjed.Kristaq GJOKA
Ing.Hidro.Gani SHEHAJ

Rruga: Myrteza Topi (Nr 18.zip.code.1007)

E-Mail: zenit06@live.com
TIRANE -ALBANIA


Mobile phone:
+35569209965

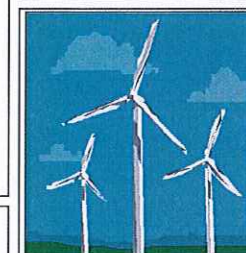


"ZENIT-06" sh.p.k

Arqile
Peri

Digitally signed by Arqile
Peri
Date: 2024.03.13 16:33:28
+0200'

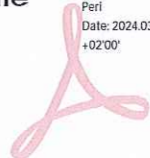

PAMJE TE RENDERUARA

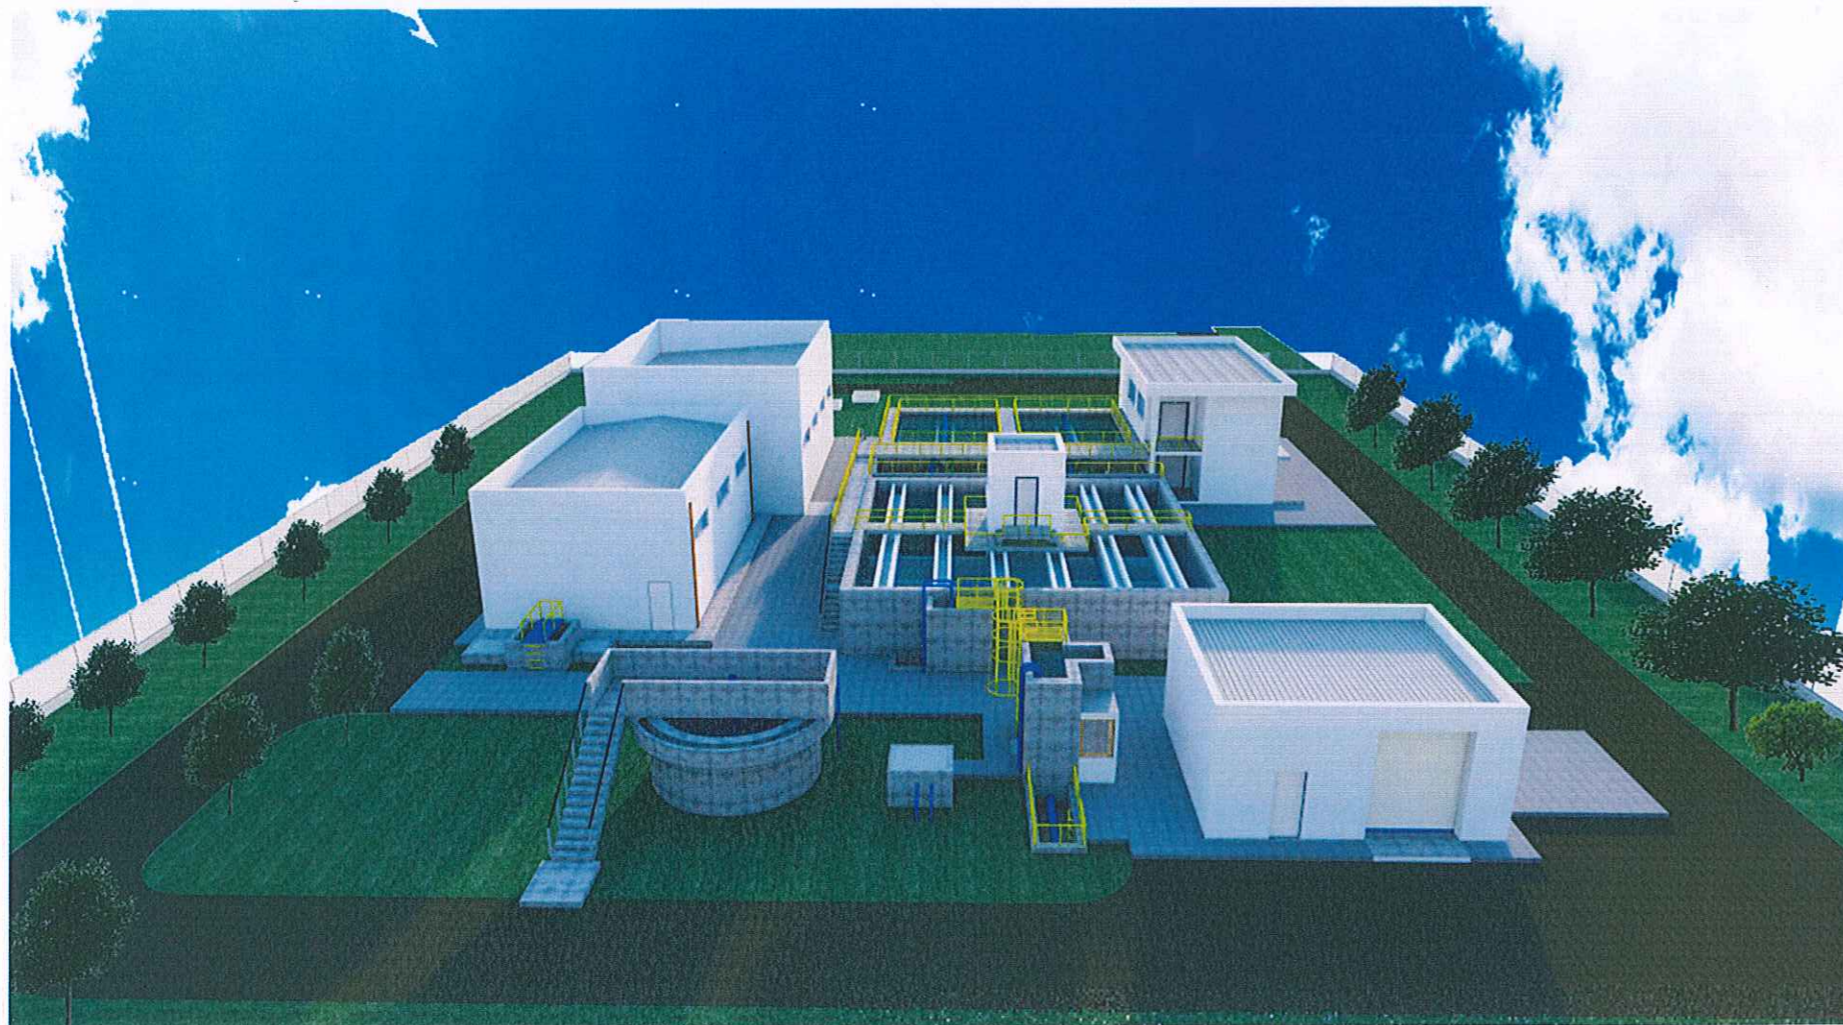

Arqile
Peri
Digitally Signed by
Arqile Peri
Date: 2017.03.13
16:57:41 +0200



 REPUBLIKA E SHQIPERISE	
POROSITESI: UJESJELLES - KANALIZIME SH.A. KAVAJE	
OBJEKTI: STUDIM , PROJEKTIM RIKONSTRUKSIONI I IMPIANTIT MASKURI	
EMERTESA E FLETES: PAMJE TE RENDERUARA	
PROJEKTOI STUDIO "ZENIT-06" sh.p.k	
GRUPI PROJEKTIMIT	
Ark. Rajmonda DAJA Ing. Ndert. Rexhep TARBA Ing. Elek. Spiro PLIÇI Ing. Gjoco. Lulzim VRAPI	Ing. Mek. Gaqo APOSTOLI Ing. Gjeol. Dritan FEZGA Ing. Mjed. Kristaq GJOKA Ing. Hidro. Gani SHEHAJ
Rr. Myrtezi Topi (Nr. 18, zip code 1007) E-Mail: zenit06@live.com TIRANE - ALBANIA	
Mobile phone: +35569209965	
Nr. fletes: 8/1 SH : 1:150 dt. 11.01.2016	
 "ZENIT-06" sh.p.k.	

PAMJE TE RENDERUARA





Arqile
Peri

Digitally signed by Arqile
Peri
Date: 2024.03.13 16:44:37
+02'00'



 REPUBLIKA E SHQIPERISE		
POROSITESI: UJESJELLES - KANALIZIME SH.A. KAVAJE		
OBJEKTI: STUDIM , PROJEKTIM RIKONSTRUKSIONI I IMPIANTIT MASKURI		
EMERTESA E FLETES: PAMJE TE RENDERUARA		<i>Nr.fletes: 8/1</i>
		<i>SH : 1:150</i>
		<i>dt.11.01.2016</i>
PROJEKTOI STUDIO "ZENIT-06" sh.p.k GRUPI PROJEKTIMIT		 ZENIT-06 sh.p.k
Ark.Rajmonda DAJA Ing.Mek.Gaqo APOSTOLI Ing. Ndert.Rexhep TARBA Ing.Gjeol.Dritan FEZGA Ing.Elek.Spiro PLEQI Ing.Mjed.Kristaq GJOKA Ing.Gjeo.Lulzim VRAPI Ing.Hidro.Gani SHEHAI		
E-Mail: zenit06@live.com TIRANE -ALBANIA		
		Mobile phone: +35569209965

PLANIMETRIA E KULLIMIT TE UJRAVE SH 1:150

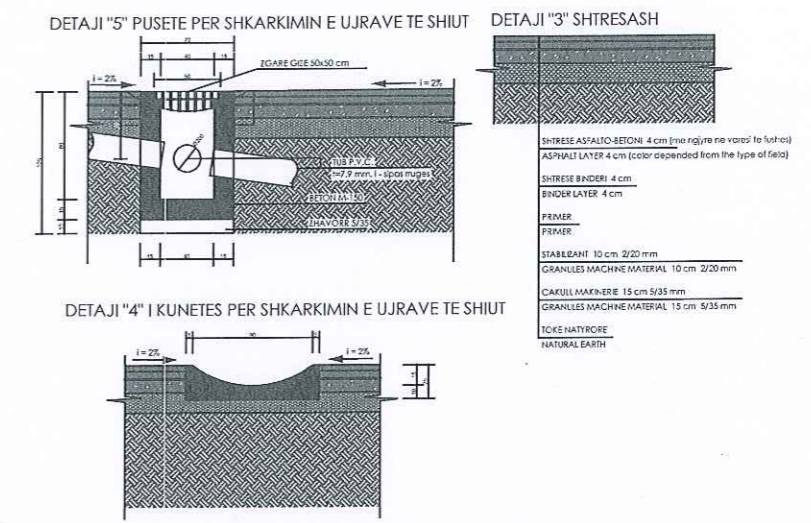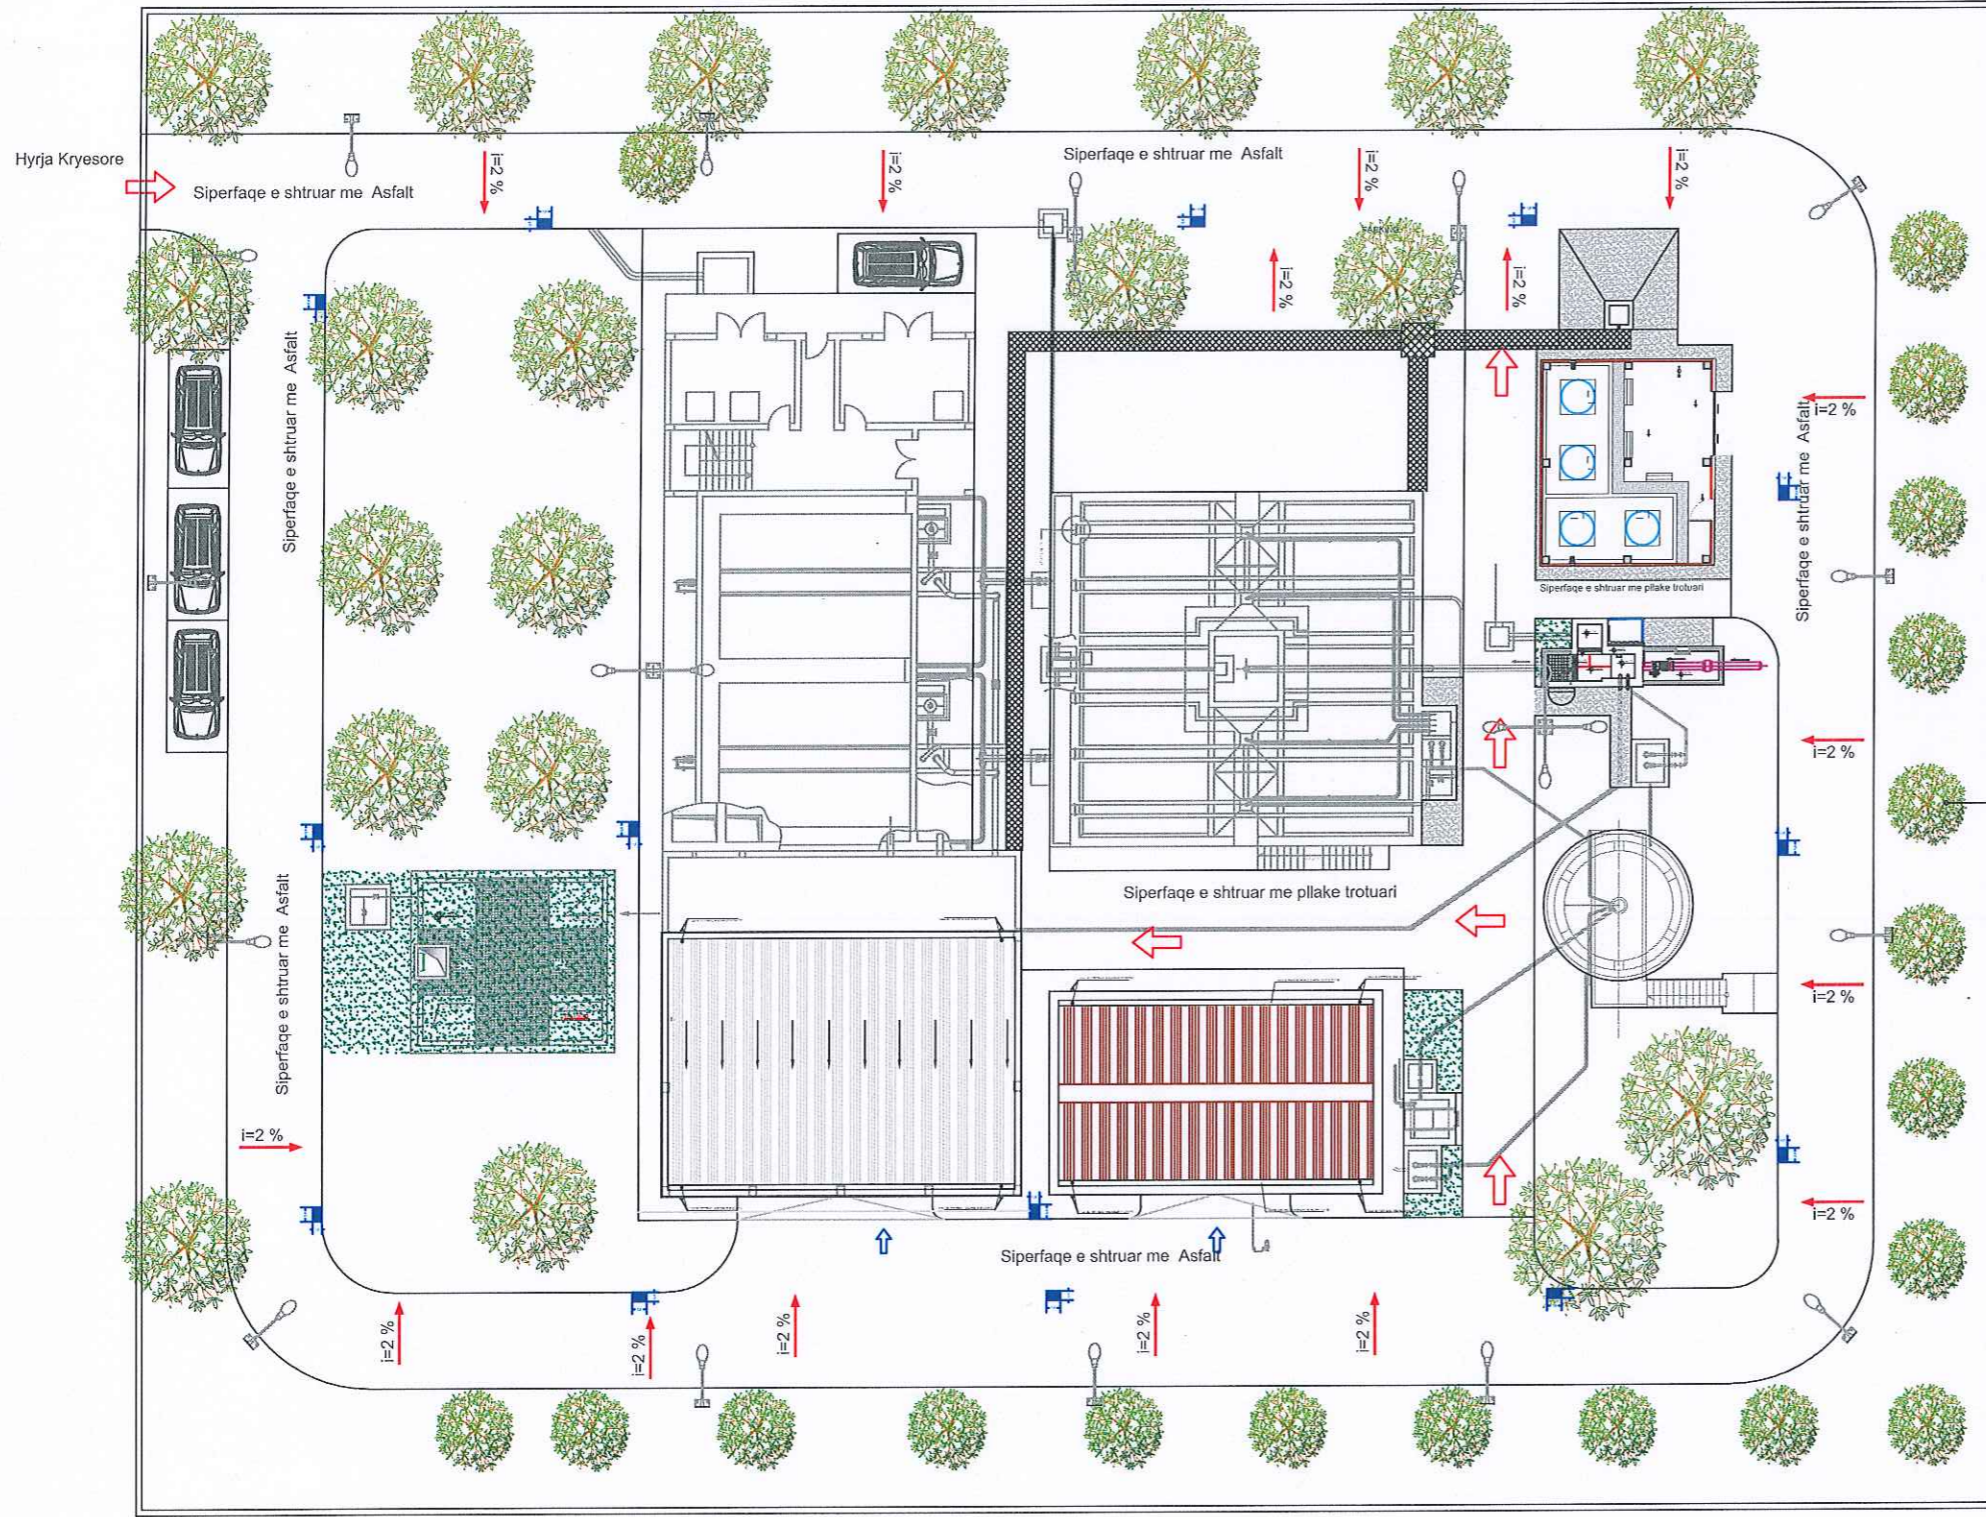

Peme Dekorative
cdo 8 m

Rrethim Kangjella
xingato h=2-2.5



REPUBLIKA E SHQIPERISE

POROSITESI: UJESJELLES - KANALIZIME SH.A.
KAVAJE

OBJEKTI: STUDIM, PROJEKTIM RIKONSTRUKSIONI I
IMPIANTIT MASKURI

EMERTESA E FLETES:
PLANIMETRIA E KULLIMIT TE UJRAVE

Nr. fletes: 8/1

SH : 1:150

dt. 11.01.2016

PROJEKTOI STUDIO "ZENIT-06" sh.p.k

GRUPI PROJEKTIMIT


Ark. Rajmonda DAJA Ing. Mek. Gaqo APOSTOLI
Ing. Ndert. Rexhep TARBA Ing. Gjeol. Dritan FEZGA
Ing. Elek. Spiro PLEQI Ing. Mjed. Kristaq GJOKA
Ing. Gjeol. Lulzim VRAPI Ing. Hidro. Gani SHEHAJ


Rruga: Myrteza Topi (Nr 18, zip code: 1007)
E-Mail: zenit06@live.com
TIRANE - ALBANIA

Mobile phone:
+35569209965



Arqile Peri
Digitally signed by Arqile Peri
Date: 2024.03.13 16:44:41 +02'00'

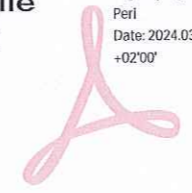


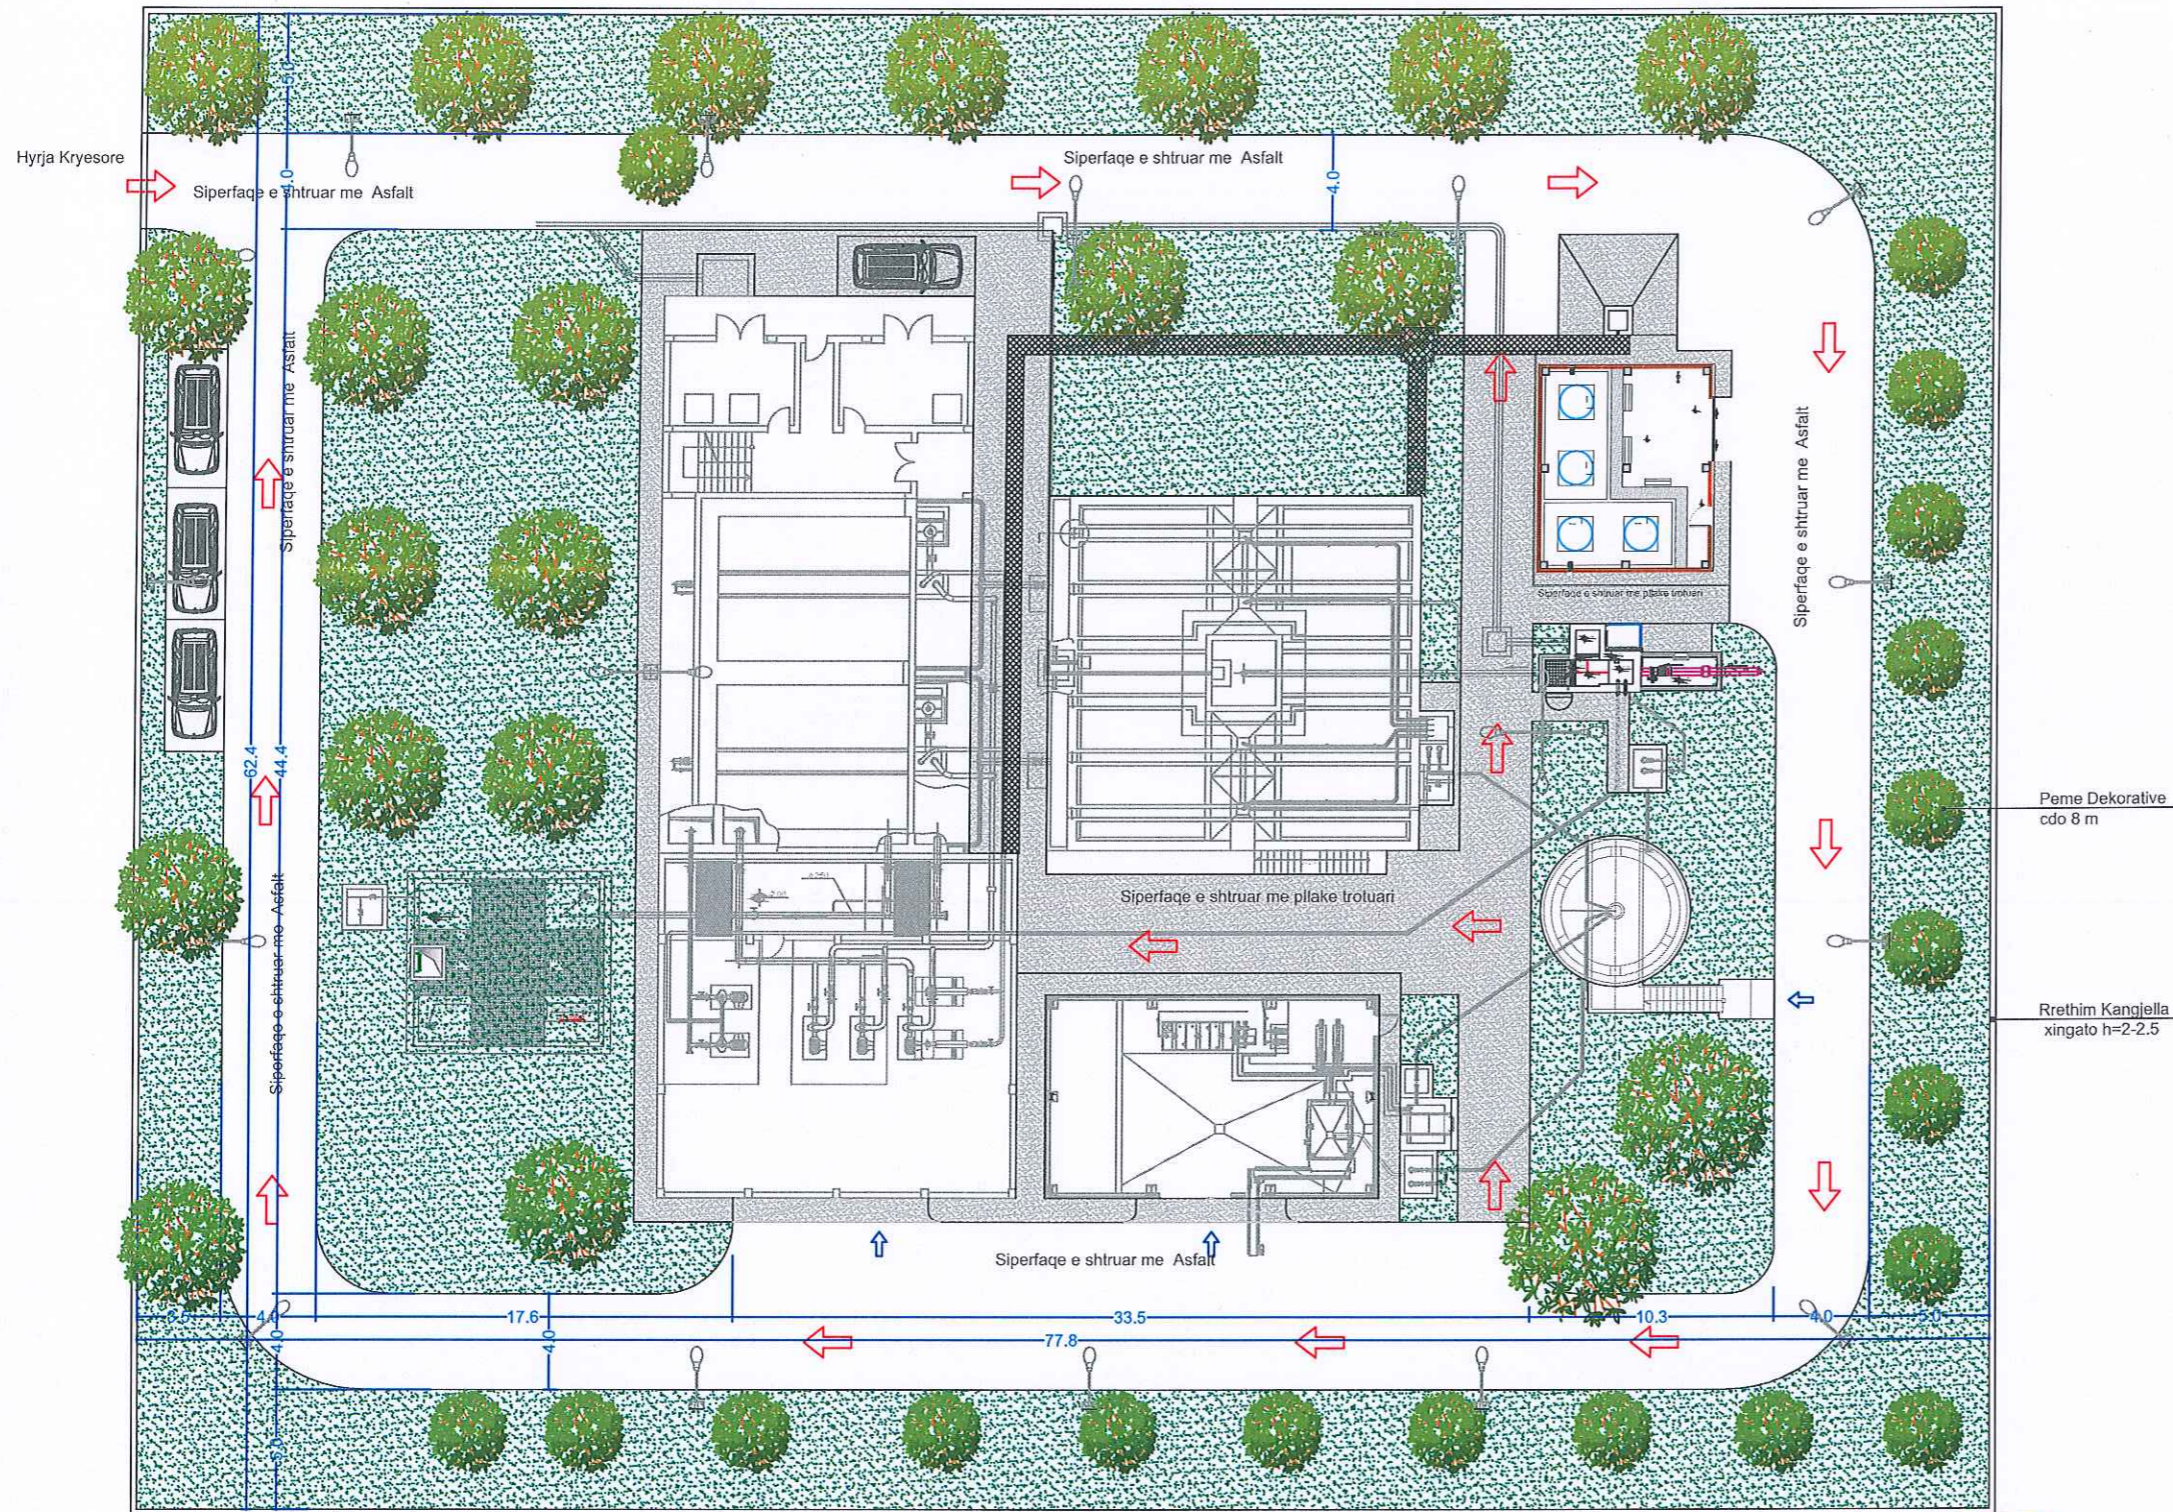

Arqile Peri
Digitally signed by Arqile Peri
Date: 2024.03.13 16:44:42 +02'00'




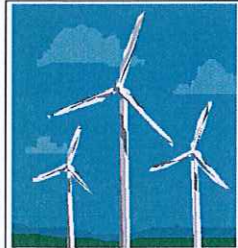
 REPUBLIKA E SHQIPERISE	
POROSITESI: UJESJELLES - KANALIZIME SH.A. KAVAJE	
OBJEKTI: STUDIM, PROJEKTIM RIKONSTRUKSIONI I IMPIANTIT MASKURI	
EMERTESA E FLETES: PLAN-SISTEMIMI I JASHEM	Nr.fletes:
PROJEKTOI STUDIO "ZENIT-06" sh.p.k	
GRUPI PROJEKTIMIT	
Ark.Rajmonda DAJA Ing.Ndert.Rexhep TARBA Ing.Elek.Spiro PLEQI Ing.Gjeo.Lulzim VRAPI	Ing.Mek.Gaqo APOSTOLI Ing.Gjeo.Dritan FEZGA Ing.Mjed.Kristaq GJOKA Ing.Hidro.Gani SHEHAJ
Rruga: Myrteza Topi (Nr 18.zip.code.1007) E-Mail: zenit06@live.com TIRANE -ALBANIA	
Mobile phone: +35569209965	
dt.11.01.2016  "ZENIT-06" sh.p.k	

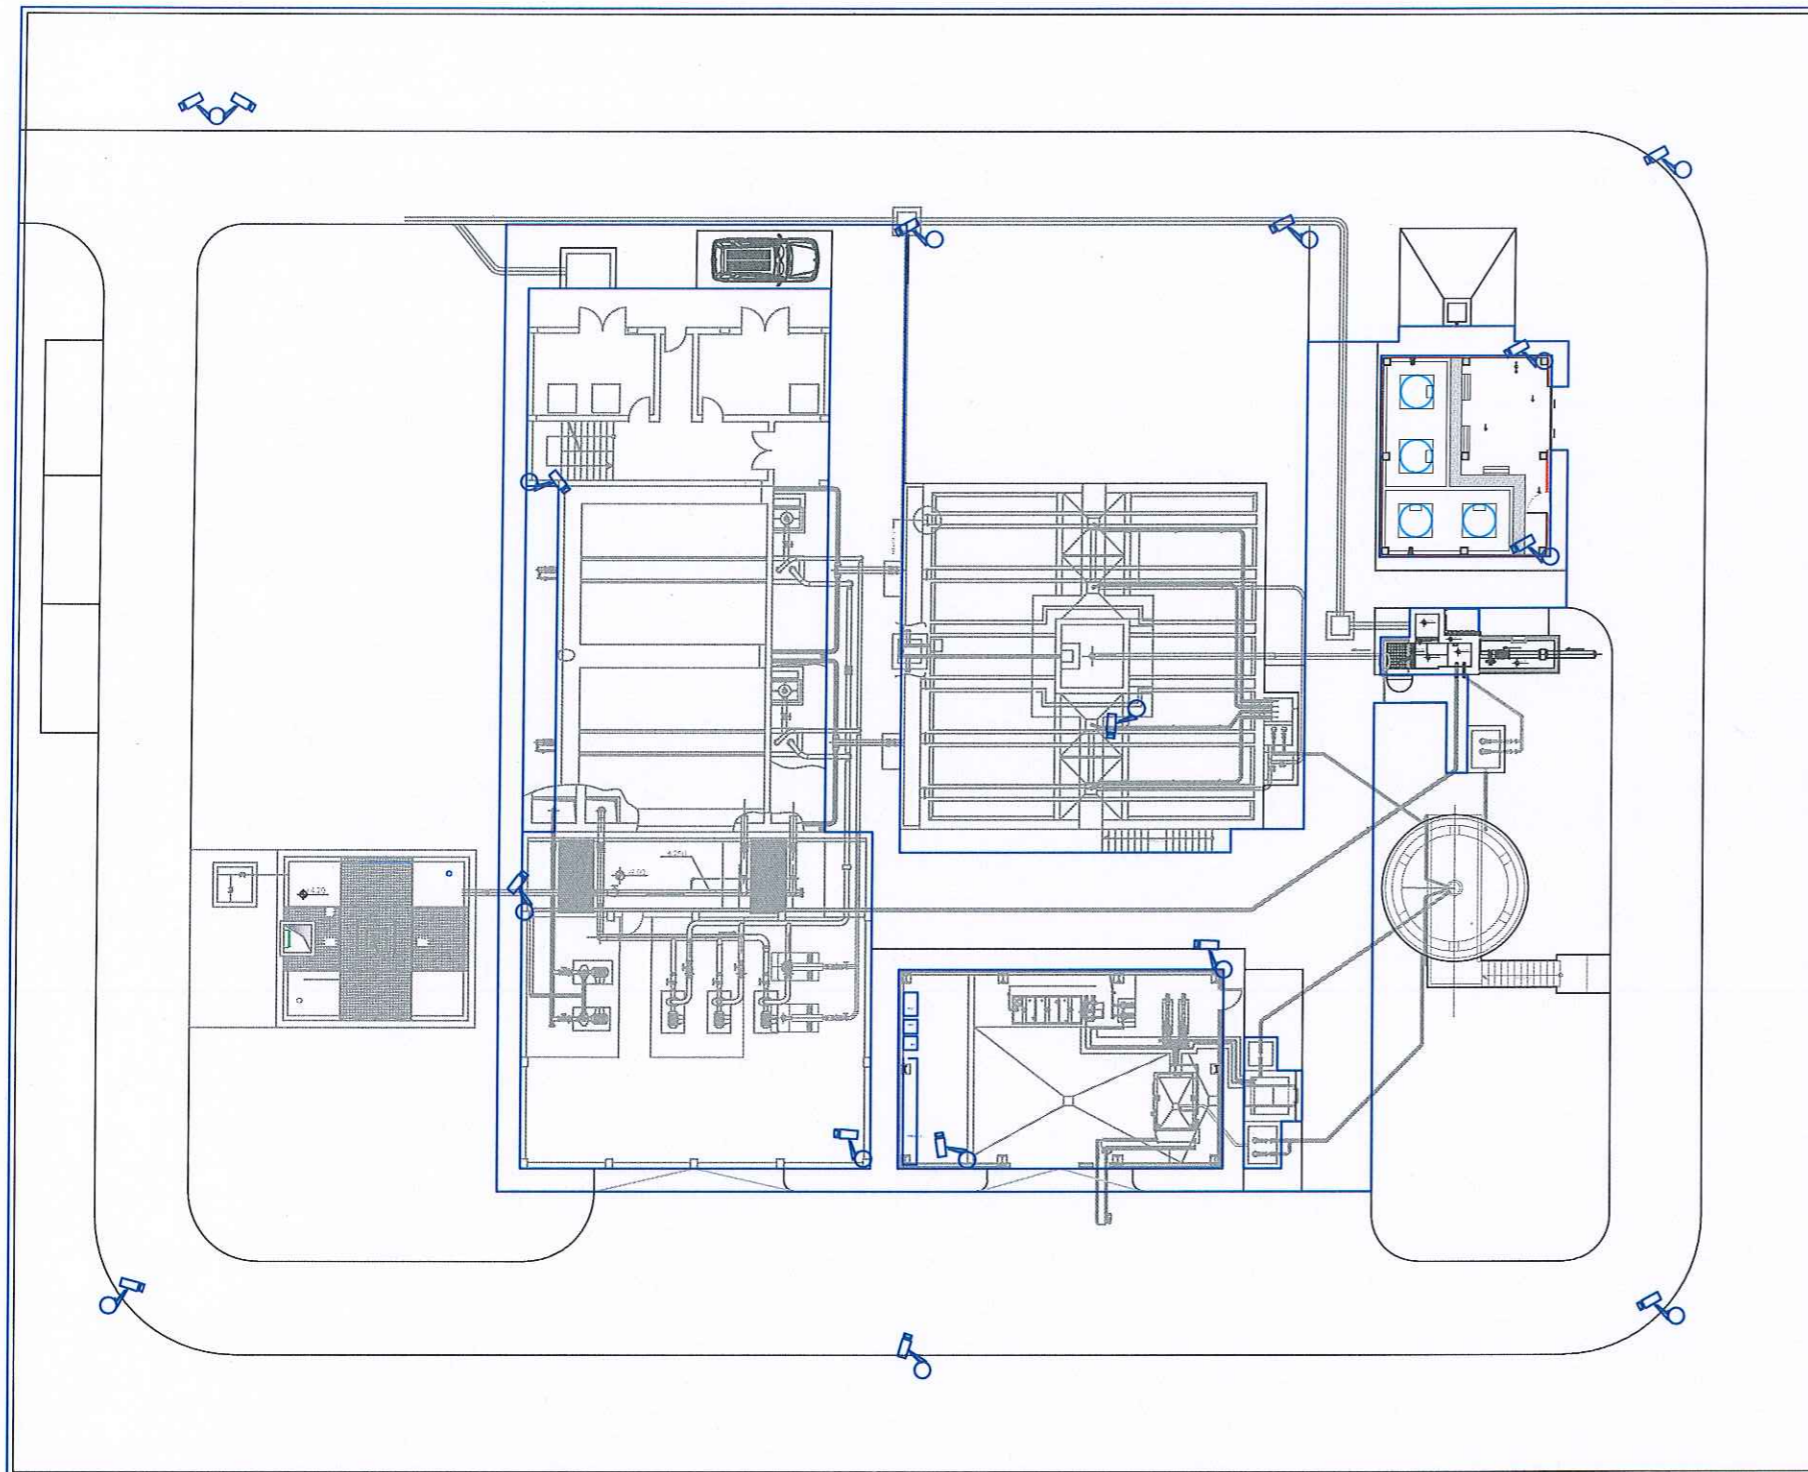

Arqile
Peri

Digitally signed by
Arqile Peri
Date: 2024.03.13
16:44:43 +02'00'



 REPUBLIKA E SHQIPERISE	
POROSITESI: UJESJELLES - KANALIZIME SH.A. KAVAJE	
OBJEKTI: STUDIM , PROJEKTIM RIKONSTRUKSIONI I IMPIANTIT MASKURI	
EMERTESA E FLETES: PLANVENDOSJE E KAMERAVE	<i>Nr.fletes:</i>
	<i>SH :</i>
PROJEKTOI STUDIO "ZENIT-06" sh.p.k	<i>dt.11.01.2016</i>
GRUPI PROJEKTIMIT	
Ark.Rajmonda DAJA Ing. Ndert.Rexhep TARBA Ing:Elek.Spiro PLEQI Ing Gjeo:Lulzim VRAPI	Ing.Mek.Gaqo APOSTOLI Ing.Gjeol.Dritan FEZGA Ing.Mjed.Kristaq GJOKA Ing.Hidro.Gani SHEHAJ
Rruga: Myrteza Topi (Nr 18.zip.code.1007) E-Mail: zenit06@live.com TIRANE -ALBANIA	Mobile phone: +35569209965
	 "ZENIT-06" sh.p.k