


SISTEMI TELEKONTROLLIT (KUADRI QA)

PLC HYRJA ANALOGE SKEDA R0102 2/2

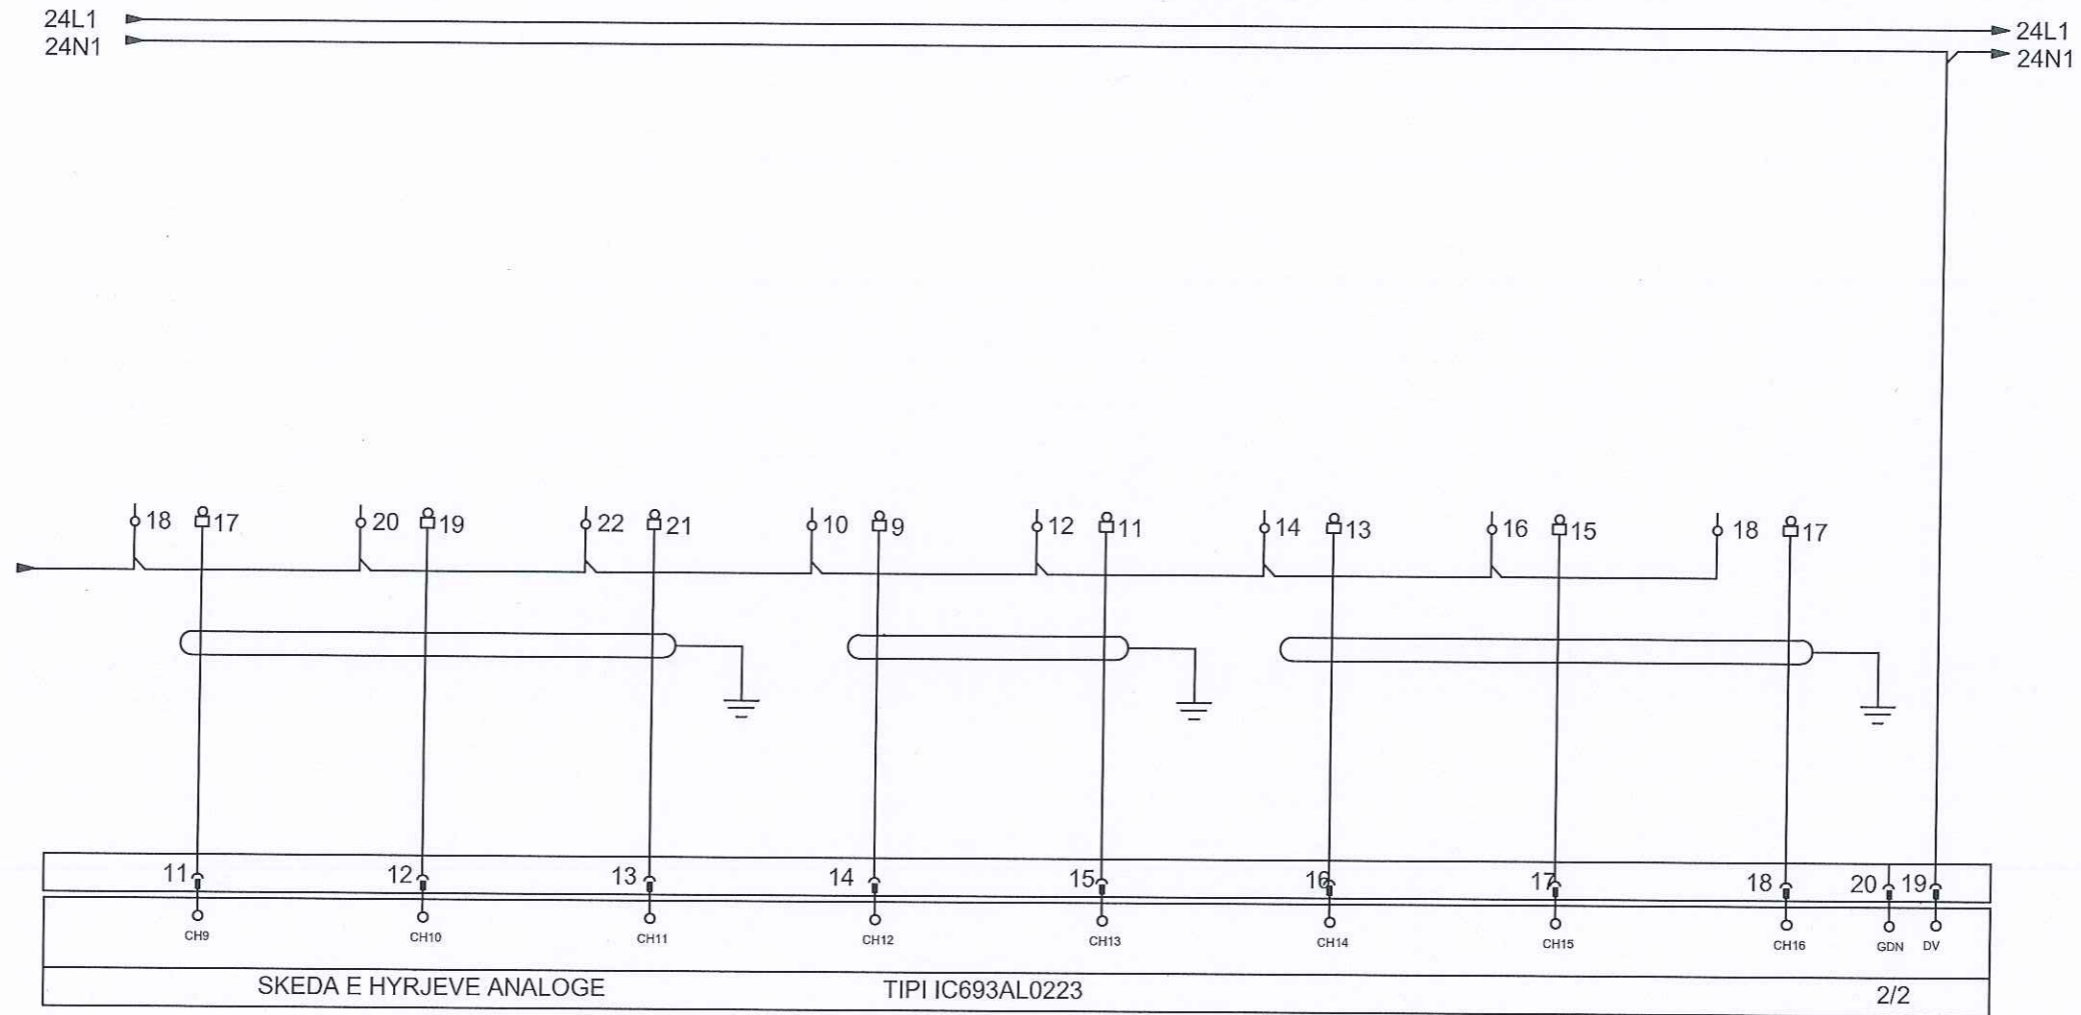


REZERVE	LI-301A NIVELI FILTRIT F-301A S.1	LI-302A NIVELI FILTRIT F-301A S.2	LI-301B NIVELI FILTRIT F-301A S.1	LI-302B NIVELI FILTRIT F-301B S.2	REZERVE	REZERVE	REZERVE
---------	--	--	--	--	---------	---------	---------



 REPUBLIKA E SHQIPERISE ZENIT 06	EMERTESA OBJEKTIT: STUDIM PROJEKTIM I OBJEKTIT RIKONSTRUKSION I IMPIANTIT MASKURI	Nr. fletes E-13
	EMERTESA FLETES: SISTEMI TELEKONTROLLIT (KUADRI QA)	SH : : _
POROSITESI: UJESJELLES - KANALIZIME KAVAJE	GRUPI PROJEKTIMIT (ZENIT 06) Ark. Rajmonda DAJA Ing. Mek. Gaqo APOSTOLI Ing. Hidro. Rexhep TARBA Ing. Gjeol. Dritan FEZGA Ing. Elek. Spiro PLEQI Ing. Kristaq GJOKA Ing. Gjeol. Lulzim VRAPI Ing. Gani SHEHAJ	dt. _ . _ . 2016
Rruga: Myrteza Topi (Nr 18.zip.codc.1007) E-Mail: zenit06@live.com TIRANE - ALBANIA	Mobile phone 069 20 99 065	

SISTEMI TELEKONTROLLIT (KUADRI QA)

PLC HYRJA ANALOGE SKEDA R0103 1/2

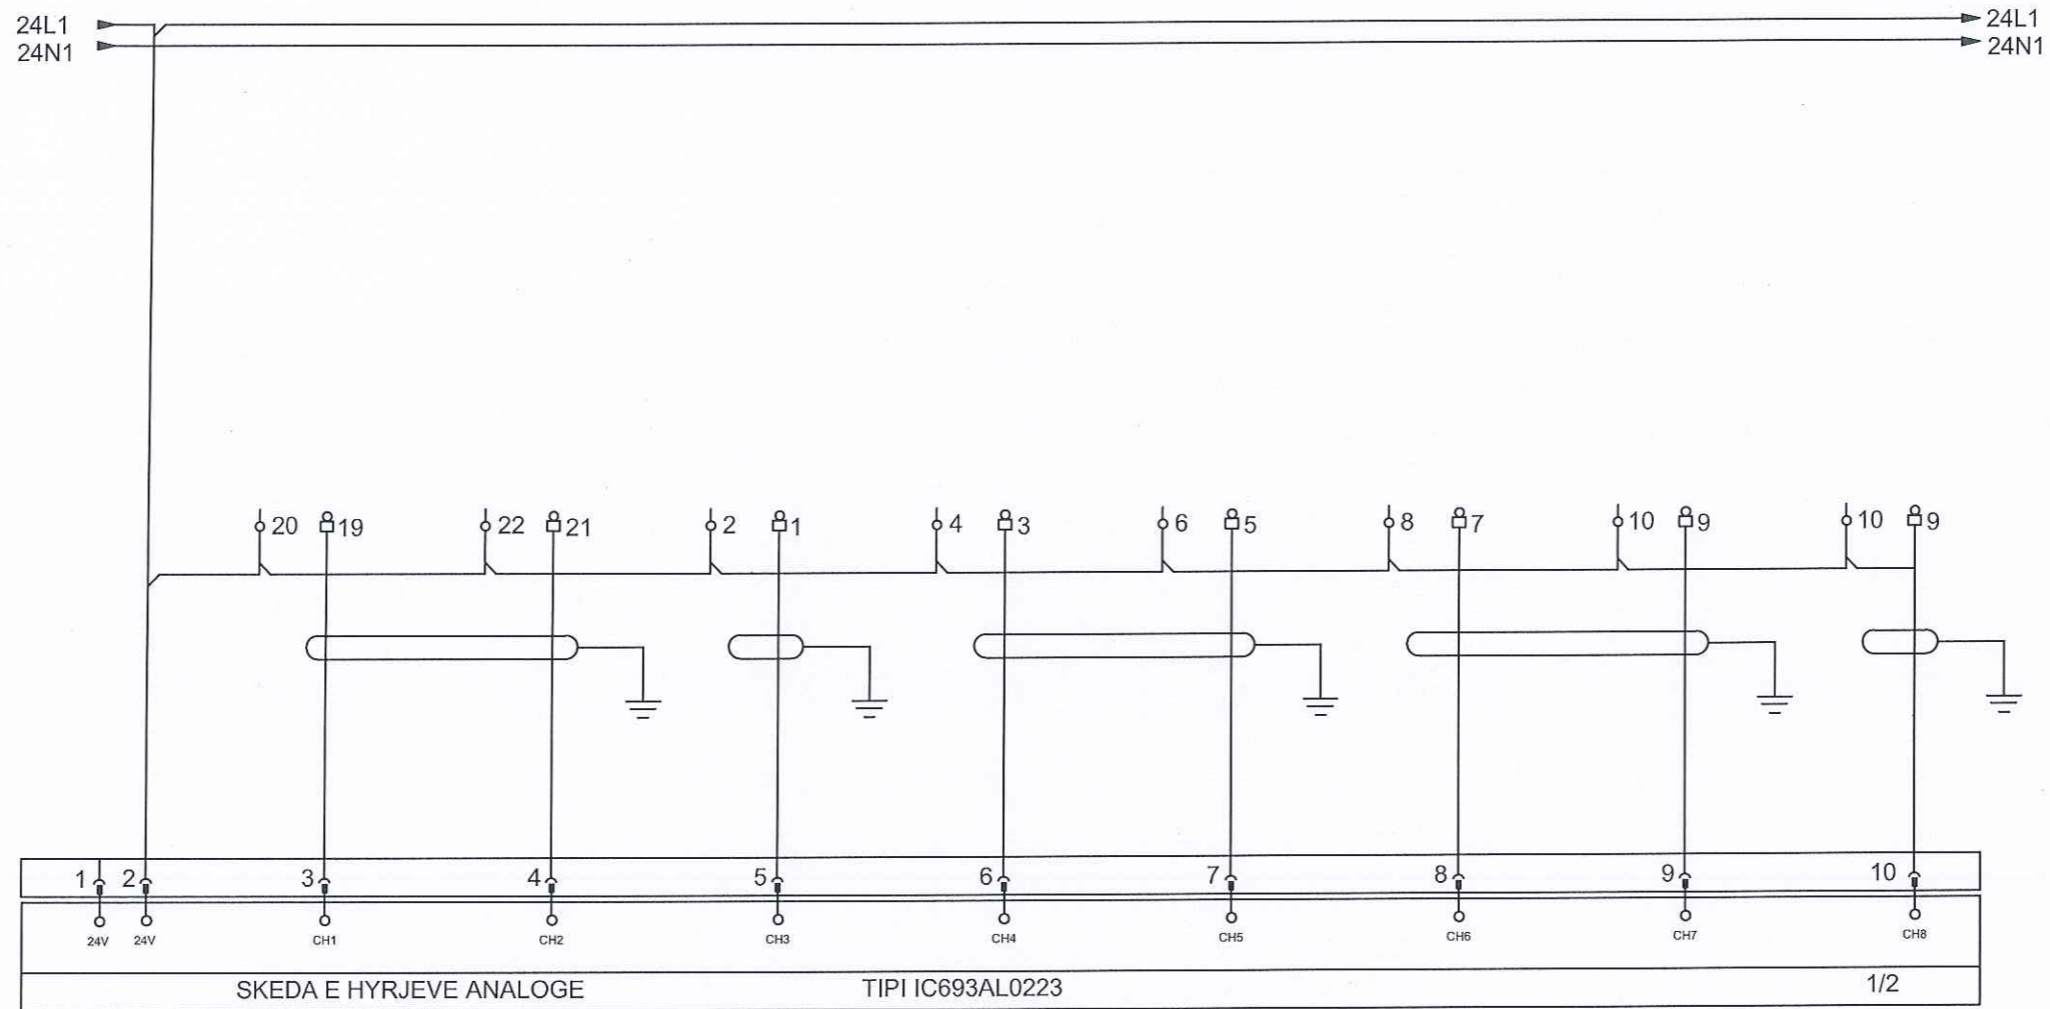

REZERVE

REZERVE

AIR-01
ANALIZA PH
TE UJIT

AIR-02
ANALIZA
REDOX
TE UJIT

AIR-03
ANALIZA E
PERC.
TE UJIT

AIR-04
ANALIZA E
OKSIGJENIT
TE LIRE

AIR-05
ANALIZA E
TURBULLIRES
E UJIT TE
HYRJES


REZERVE



 REPUBLIKA E SHQIPERISE ZENIT 06	EMERTESA OBJEKTIT: STUDIM PROJEKTIM I OBJEKTIT RIKONSTRUKSION I IMPIANTIT MASKURI	Nr. fletes E-14
	EMERTESA FLETES: SISTEMI TELEKONTROLLIT (KUADRI QA)	SH : : _
POROSITESI: UJESJELLES - KANALIZIME KAVAJE	GRUPI PROJEKTIMIT (ZENIT 06) Ark. Rajmonda DAJA Ing. Mek. Gaqo APOSTOL Ing. Hidro. Rexhep TARBA Ing. Gjeol. Dritan FEZGA Ing. Elek. Spiro PLEQI Ing. Kristaq GJOKA Ing. Gjeol. Lulzim VRAPI Ing. Gani SHEHAJ	dt. : : _ 2016
Rruga: Myrteza Topi (Nr 18.zip.code.1007) E-Mail: zenit06@live.com TIRANE - ALBANIA	Mobile phone 069 20 99 065	

SISTEMI TELEKONTROLLIT (KUADRI QA)

PLC HYRJA ANALOGE SKEDA R0103 2/2

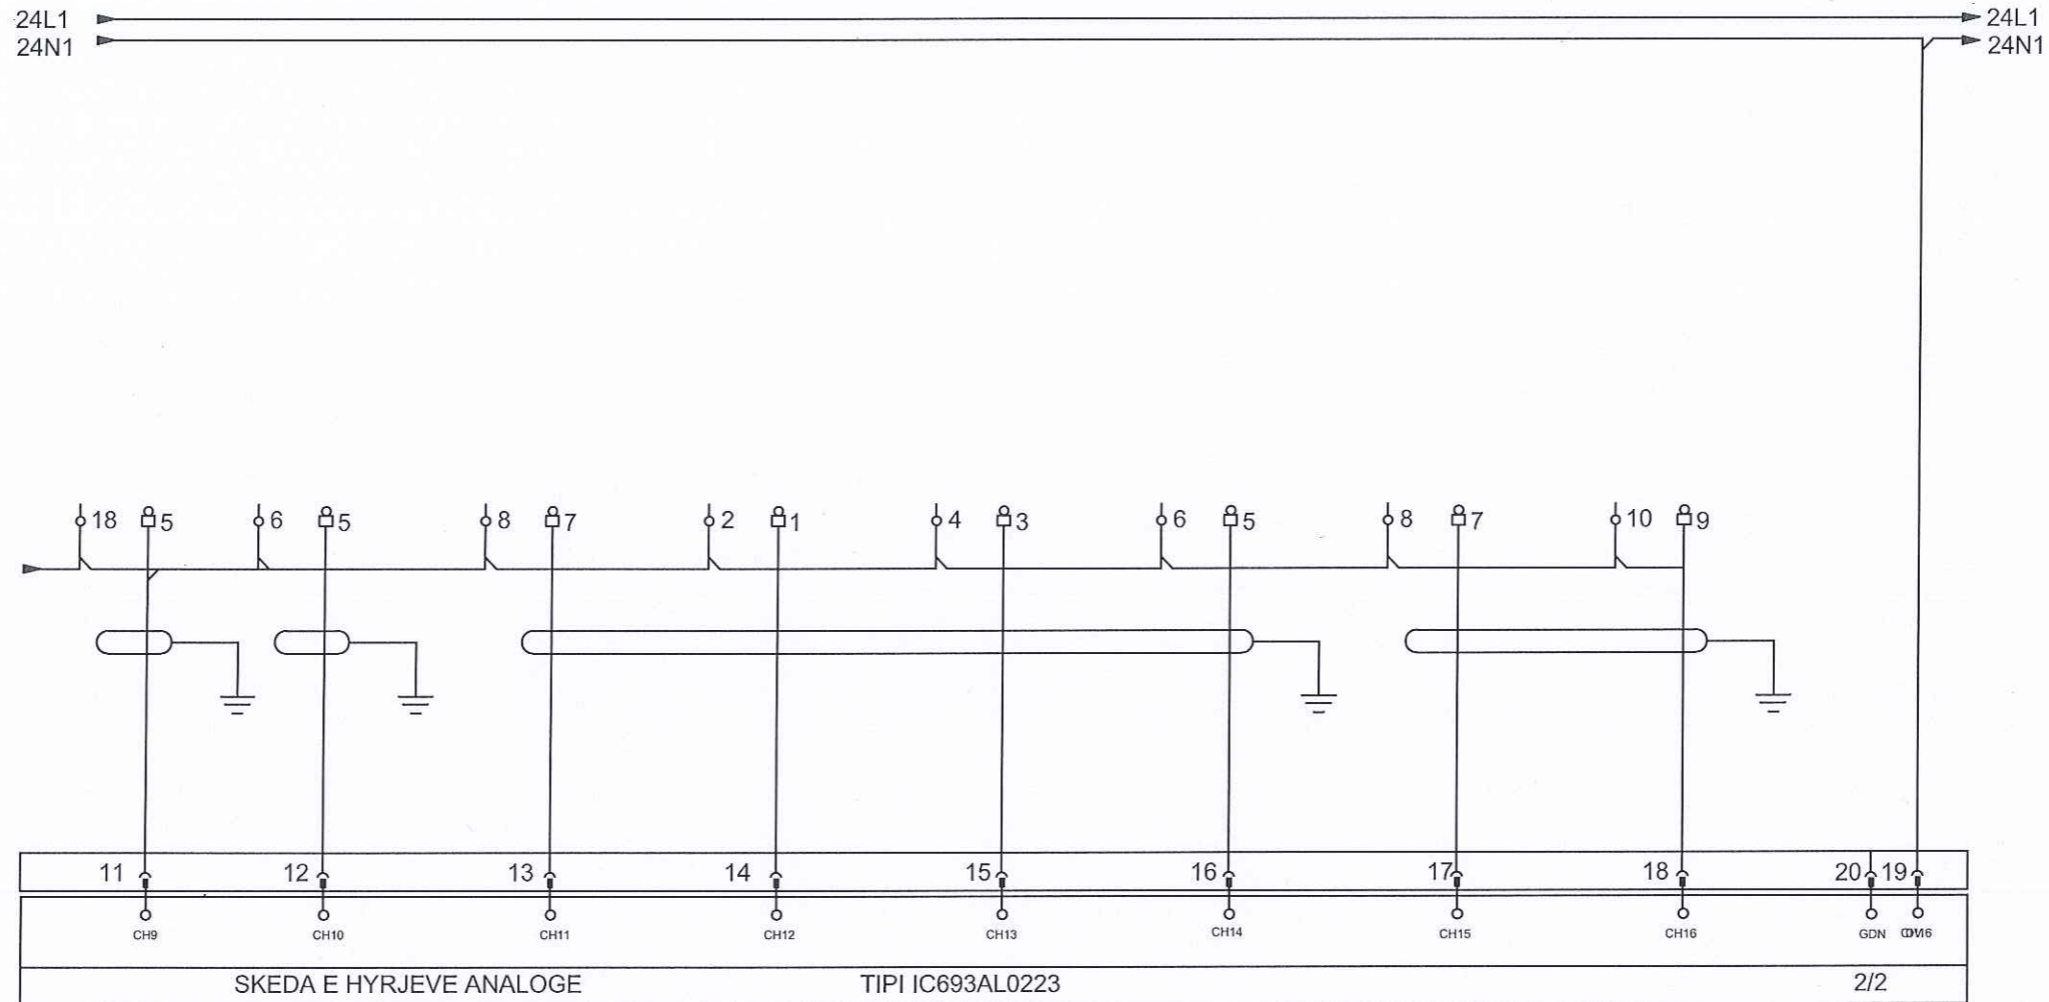

- | | | | | | | | |
|---------|--------------------------------|--|---|---|-------------------------------|--|--|
| REZERVE | LI-601
NIVELI VASKES
X-6 | LI-401
VASKA E UJIT
TE FILTRUAR
X-4 | LI-402
VASKA UJIT TE
LAVAZHEVE
X-5 | FI-401
UJI I LAVAZHIT
TE FILTRAVE | FI-402
UJI I
RICIKLIMIT | 505
NIVELI PUSTES
SE BALTES
D-501 | PI-601
PRESIONI AJERIT
NE KOMPRESOR
D-602 |
|---------|--------------------------------|--|---|---|-------------------------------|--|--|


PLC HYRJA ANALOGE SKEDA R0103 2/2



 ZENIT 06	EMERTESA OBJEKTIT: STUDIM PROJEKTIM I OBJEKTIT RIKONSTRUKSION I IMPIANTIT MASKURI	Nr. fletes E-15
	EMERTESA FLETES: SISTEMI TELEKONTROLLIT (KUADRI QA)	
POROSITESI: UJESJELLES - KANALIZIME KAVAJE	GRUPI PROJEKTIMIT (ZENIT 06)	SH : : dt. : : 2016
Kruga: Myrteza Topi (Nr 18, zip code: 1007) E-Mail: zenit06@live.com TIRANE - ALBANIA	Ark. Rajmonda DAJA Ing. Hidro. Rexhep TARBA Ing. Elek. Spiro PLEQI Ing. Gjeo. Lulzim VRAPI	Ing. Mck. Gaqo APOSTOLI Ing. Gjeo. Dritan FEZGA Ing. Kristaq GJOKA Ing. Gani SHEHAJ
Mobile phone 069 20 99 065		

SISTEMI TELEKONTROLLIT (KUADRI QA)

PLC HYRJA ANALOGE SKEDA R0104 1/2

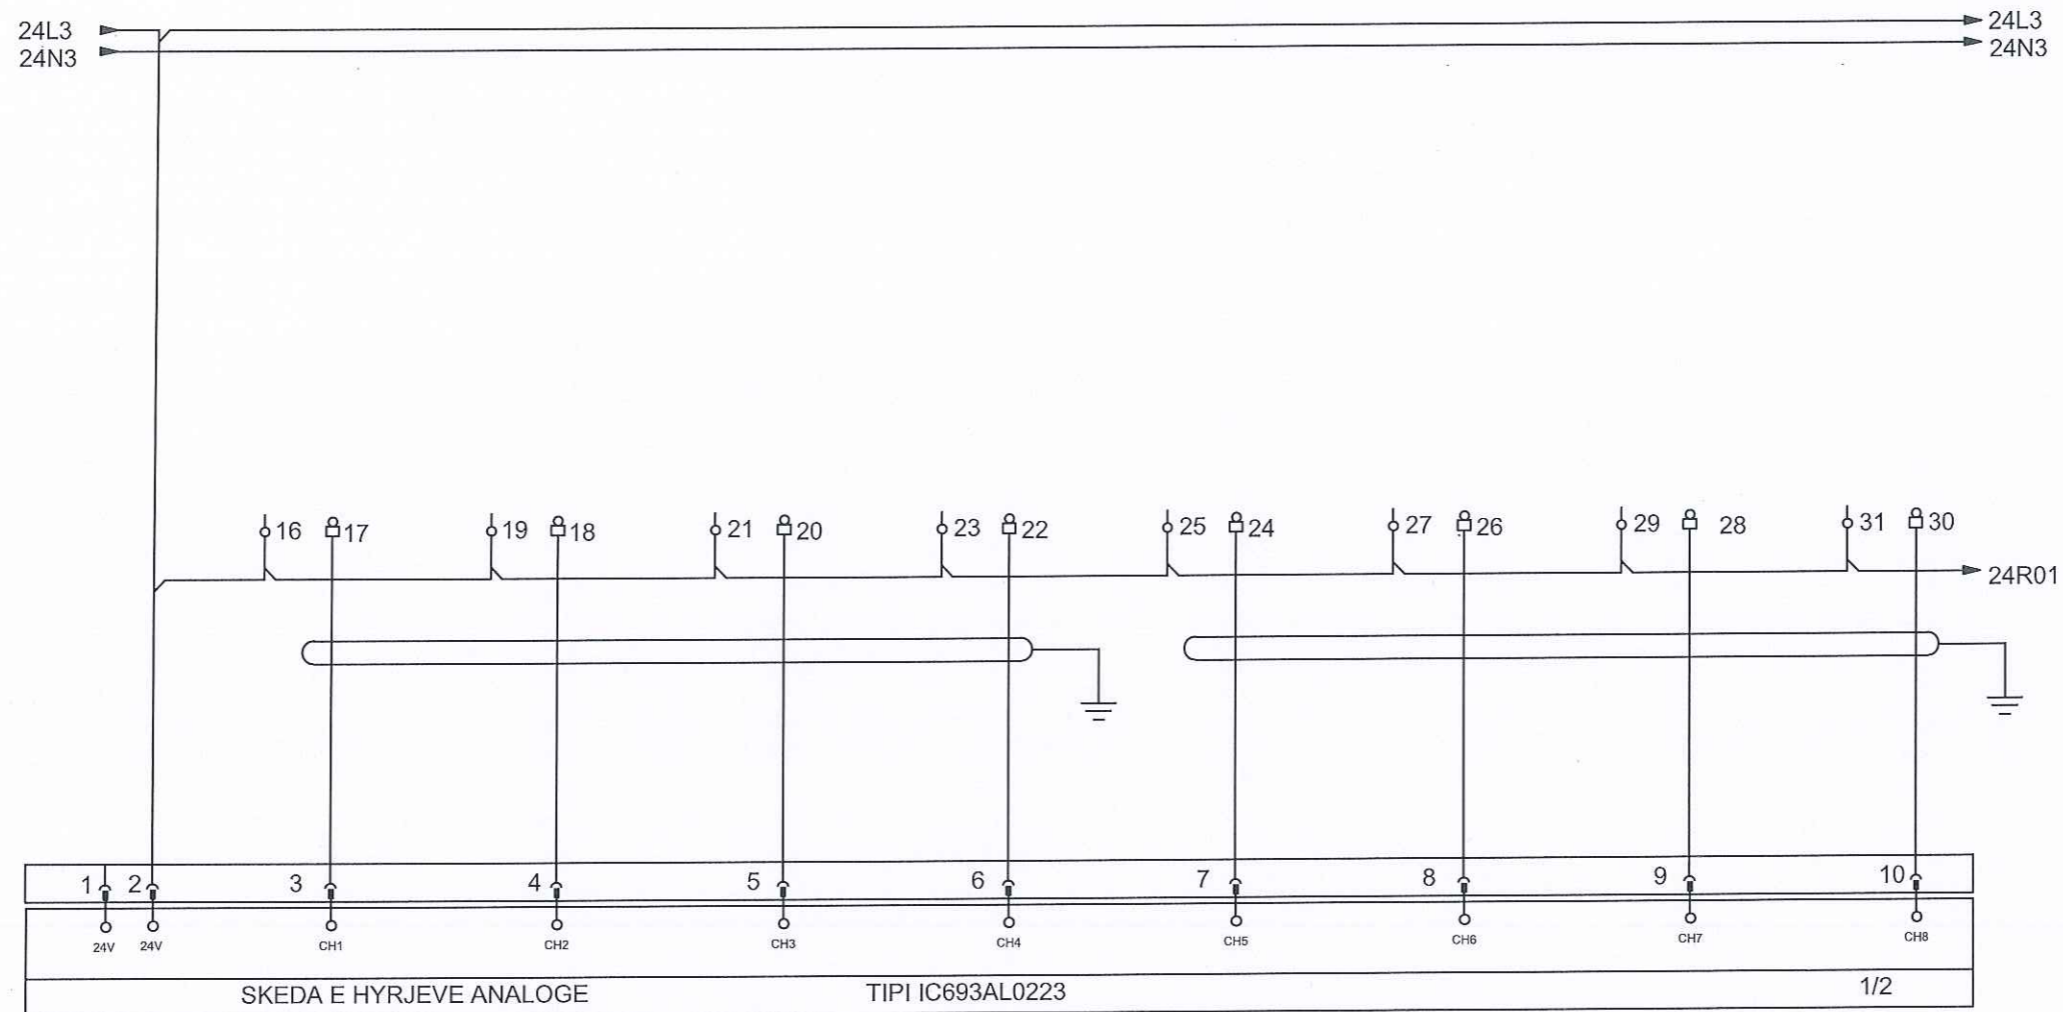

	ELE-01A	ELE-01B	ELE-02A	ELE-02B	ELE-02C	ELE-03	ELE-04	REZERVE
	ABSORB.	ABSORB.	ABSORB.	ABSORB.	ABSORB.	ABSORB.	ABSORB.	
	SOFFIANTE	SOFFIANTE	POMPA	POMPA	POMPA	DALJE	SBARE	
	S-401A	S-401B	P-401A	P-401B	P-401C	QMT-01	QMT-01	


PLC HYRJA ANALOGE
SKEDA R0104 1/2



 REPUBLIKA E SHQIPERISE	EMERTESA OBJEKTIT: STUDIM PROJEKTIM I OBJEKTIT RIKONSTRUKSION I IMPIANTIT MASKURI	Nr. fletes E-16	
	EMERTESA FLETES: SISTEMI TELEKONTROLLIT (KUADRI QA)	SH : : _	
 ZENIT 06	POROSITESI: UJESJELLES - KANALIZIME KAVAJE	dt. __. __. 2016	
	Rruga: Myrteza Topi (Nr 18.zip.code.1007) E-Mail: zenit06@live.com TIRANE - ALBANIA	GRUPI PROJEKTIMIT (ZENIT 06) Ing. Mek. Gaqo APOSTOLI Ing. Hidro. Rexhep TARBA Ing. Elek. Spiro PLEQI Ing. Gjeo. Lulzim VRAPI	Ing. Mek. Gaqo APOSTOLI Ing. Gjeol. Dritan FEZGA Ing. Kristaq GJOKA Ing. Gani SHEHAJ
	Mobile phone 069 20 99 065		

SISTEMI TELEKONTROLLIT (KUADRI QA)

PLC HYRJA ANALOGE SKEDA R0104 2/2

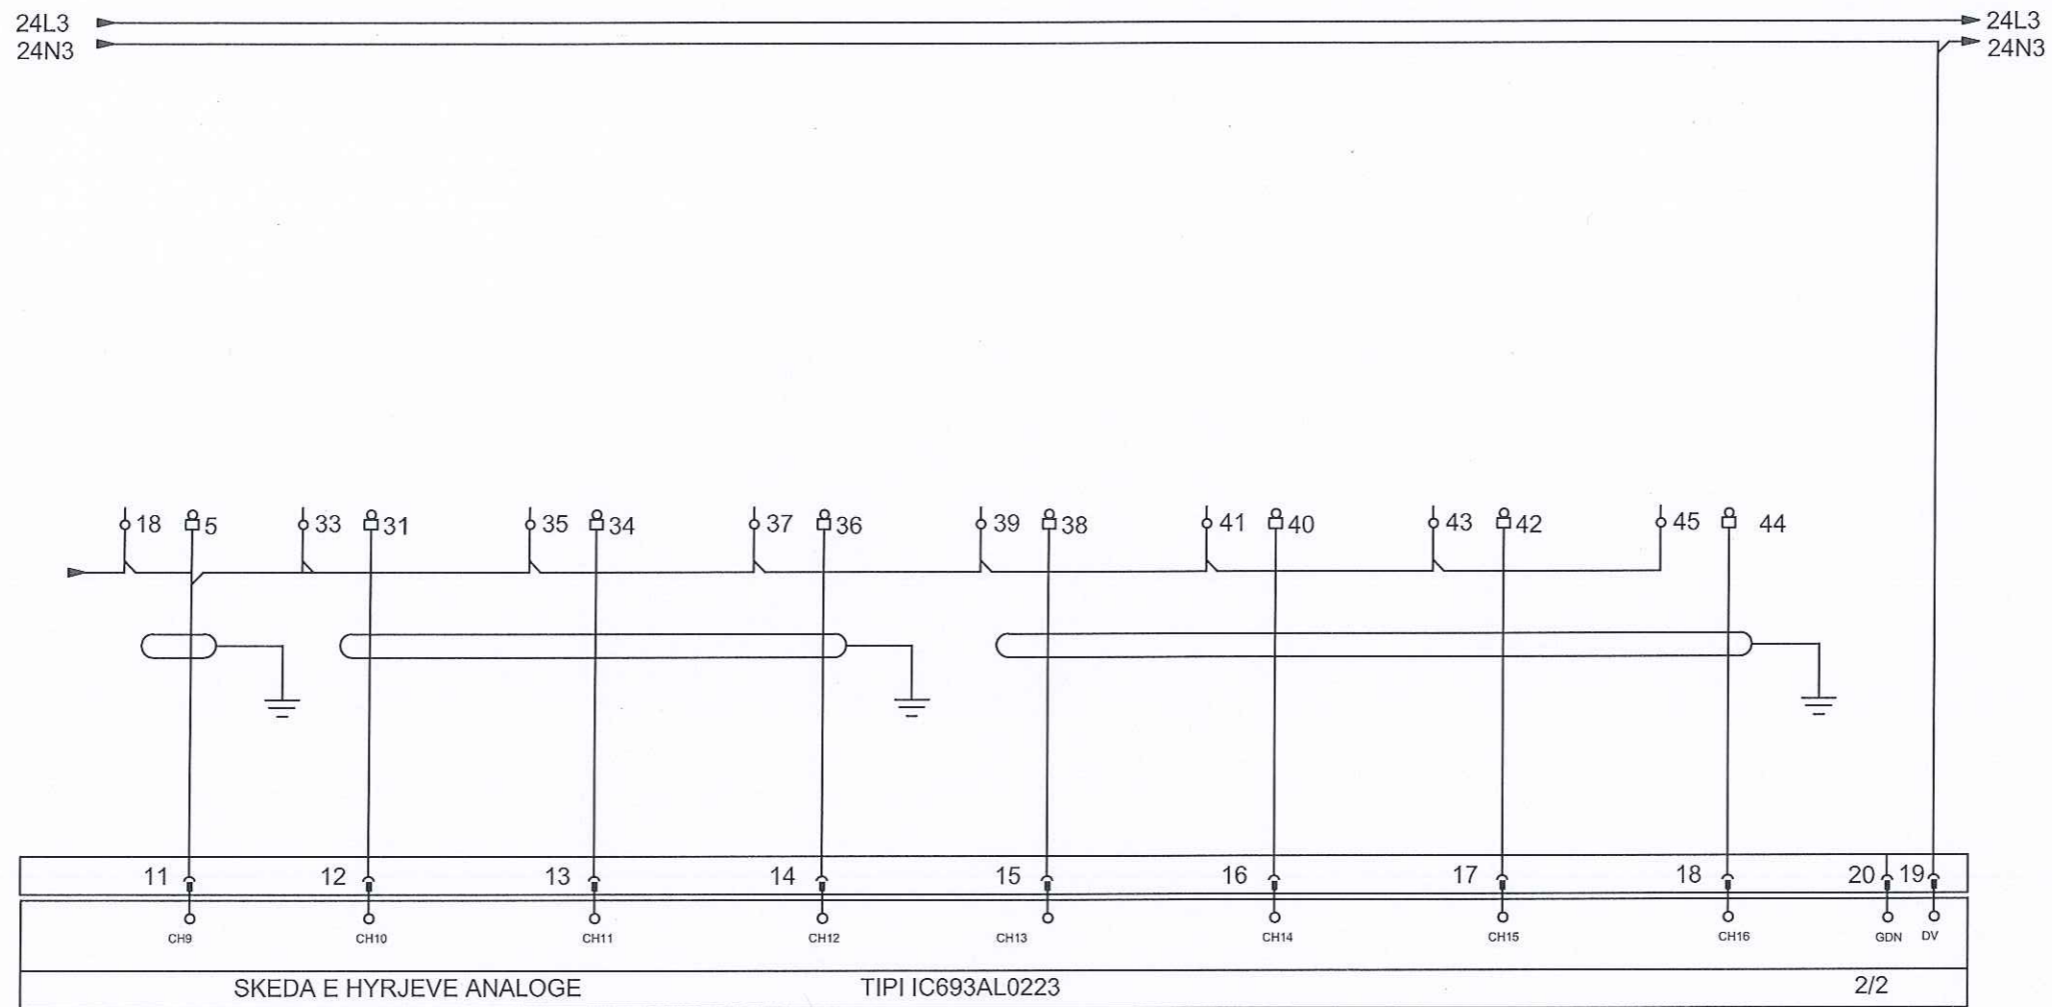

REZERVE ELE-05 REZERVE ELE-06 ELE-07 FIC-02 REZERVE REZERVE
 ABSORB. TENSIONE TENSIONE
 TRANSF. SBARE SBARE
 PMCC-1 PMCC-1 QP-1


PLC HYRJA ANALOGE
 SKEDA R0104 2/2



 REPUBLIKA E SHQIPERISE	EMERTESA OBJEKTIT: STUDIM PROJEKTIM I OBJEKTIT RIKONSTRUKSION I IMPIANTIT MASKURI	Nr. fletes E-17
	EMERTESA FLETES: SISTEMI TELEKONTROLLIT (KUADRI QA)	SH : : _
 ZENIT 06	POROSITESI: UJESJELLES - KANALIZIME KAVAJE	dt. __. __. 2016
	KRUGA: Myrteza Topi (Nr 18 zip.code.1007) E-Mail: zenit06@live.com TIRANE -ALBANIA	GRUPI PROJEKTIMIT (ZENIT 06) Ark.Rajmonda DAJA Ing.Mek.Gaqo APOSTOLI Ing: Hidro.Rexhep TARBA Ing.Gjeol.Dritan FEZGA Ing:Elek.Spiro PLEQI Ing.Kristaq GJOKA Ing Gjeo:Lulzim VRAPI Ing.Gani SHEHAJ

SISTEMI TELEKONTROLLIT (KUADRI QA)

PLC DALJA ANALOGE SKEDA R0106 1/1

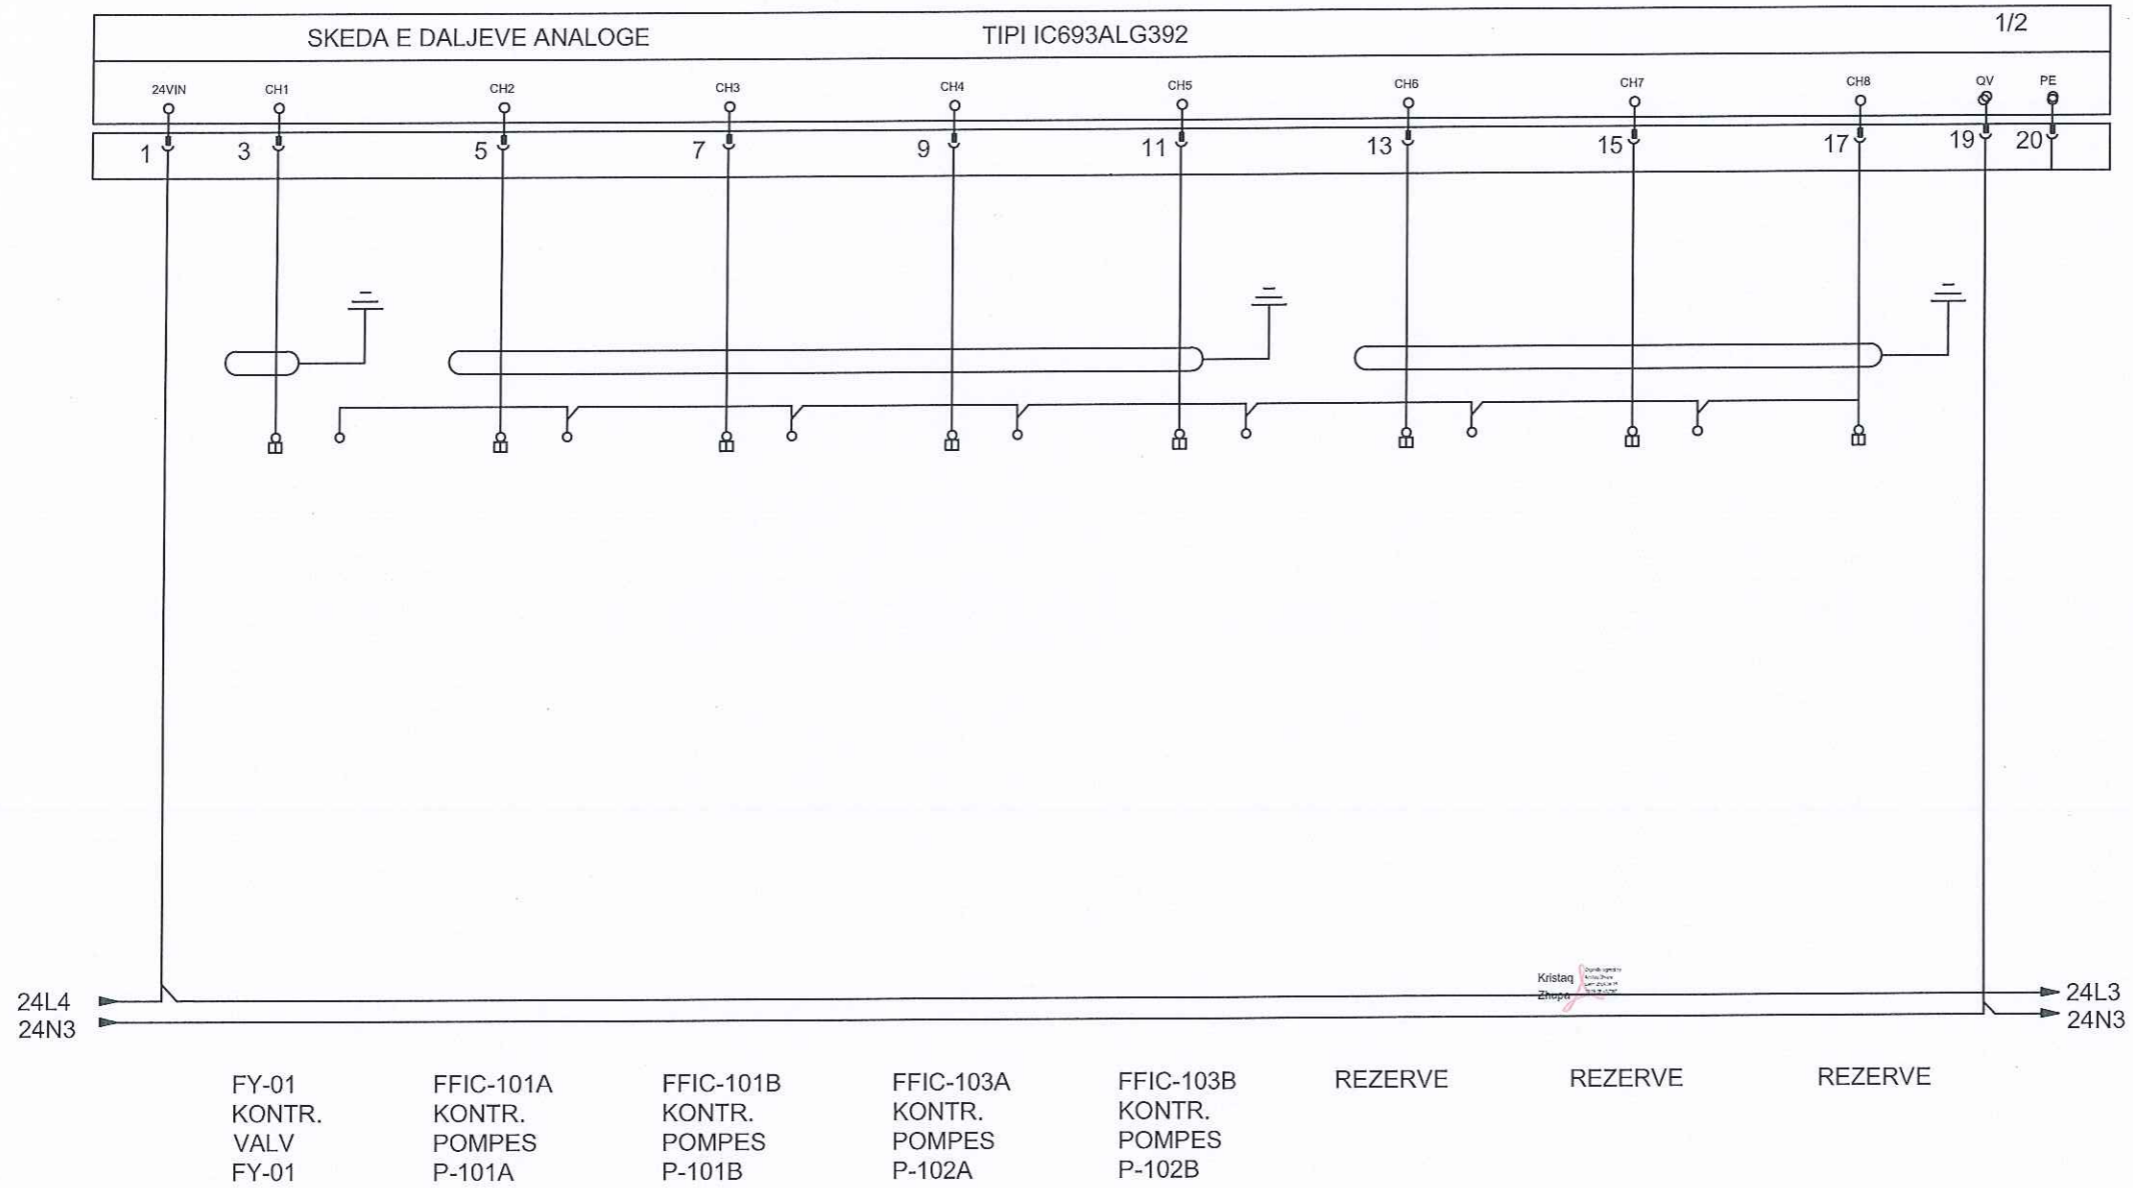


PLC DALJA ANALOGE
SKEDA R0106 1/1



 REPUBLIKA E SHQIPERISE ZENIT 06	EMERTESA OBJEKTIT: STUDIM PROJEKTIM I OBJEKTIT RIKONSTRUKSION I IMPIANTIT MASKURI		Nr. fletes E-18
	EMERTESA FLETES: SISTEMI TELEKONTROLLIT (KUADRI QA)		SH : :__
	POROSITESI: UJESJELLES - KANALIZIME KAVAJE		GRUPI PROJEKTIMIT (ZENIT 06)
	Rruga: Mytizza Topi (Nr 18 zip.code:1007) E-Mail: zenit06@live.com TIRANE -ALBANIA		Ing. Mek. Gaqo APOSTOLI Ing. Gjeol. Dritan FEZGA Ing. Elek. Spiro PLEQI Ing. Gjeol. Lulzim VRAPI Ing. Gani SHEHAJ
		Mobile phone 069 20 99 065	dt. __. __. 2016

SISTEMI TELEKONTROLLIT (KUADRI QA)

PLC HYRJA DIXHITALE SKEDA R0200 1/2

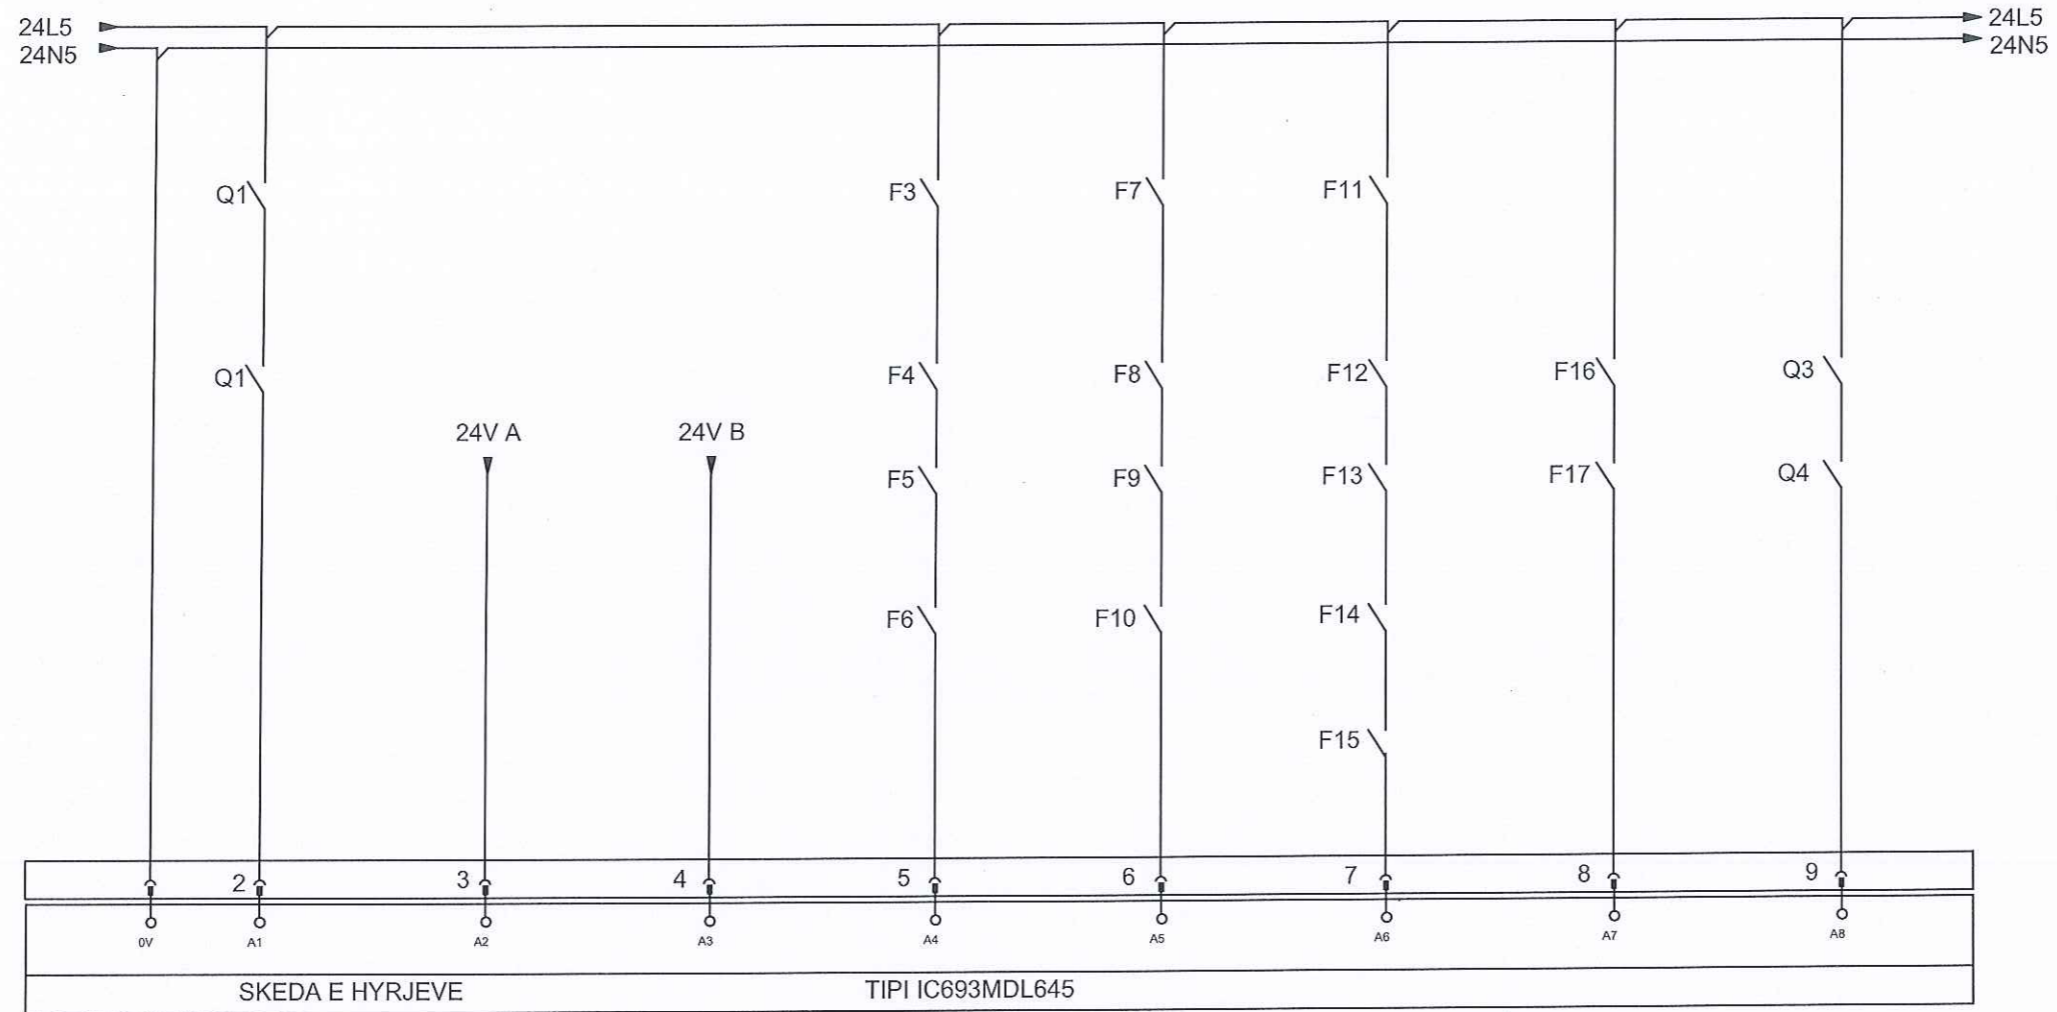

ANOMALIA
USHQIMIT
220V
V1-V3

ANOMALIA
USHQIMIT
24V
A

ANOMALIA
USHQIMIT
24V
B

ANOMALIA
ALIM. 24V
SKEDAT HYR.-DAL.
24V
B

ANOMALIA
USHQ. 24V
SKEDAT HYRJES
DIGITALE

ANOMALIA
USHQ. 24V
SKEDAT DALJES
DIGITALE
+PLC

ANOMALIA
USHQIMI
220 VAC
VAVOLAVE


ANOMALIA
USHQIMI
AUSILARI



 REPUBLIKA E SHQIPERISE ZENIT 06 (Rruga Myrteza Topi (Nr 18, zip.codic:1007) E-Mail: zenit06@live.com TIRANE - ALBANIA	EMERTESA OBJEKTIT: STUDIM PROJEKTIM I OBJEKTIT RIKONSTRUKSION I IMPIANTIT MASKURI	Nr. fletes E-19
	EMERTESA FLETES: SISTEMI TELEKONTROLLIT (KUADRI QA)	SH : : _
POROSITESI: UJESJELLES - KANALIZIME KAVAJE	GRUPI PROJEKTIMIT (ZENIT 06) Ing. Ark. Rajmonda DAJA Ing. Mck. Gaqo APOSTOLI Ing. Hidro. Rexhep TARBA Ing. Gjeol. Dritan FEZGA Ing. Elek. Spiro PLEQI Ing. Kristaq GJOKA Ing. Gjeol. Lulzim VRAPI Ing. Gani SHEHIAJ	dt. __. __. 2016
Mobile phone 069 20 99 065		

SISTEMI TELEKONTROLLIT (KUADRI QA)

PLC HYRJA DIXHITALE SKEDA R0200 2/2

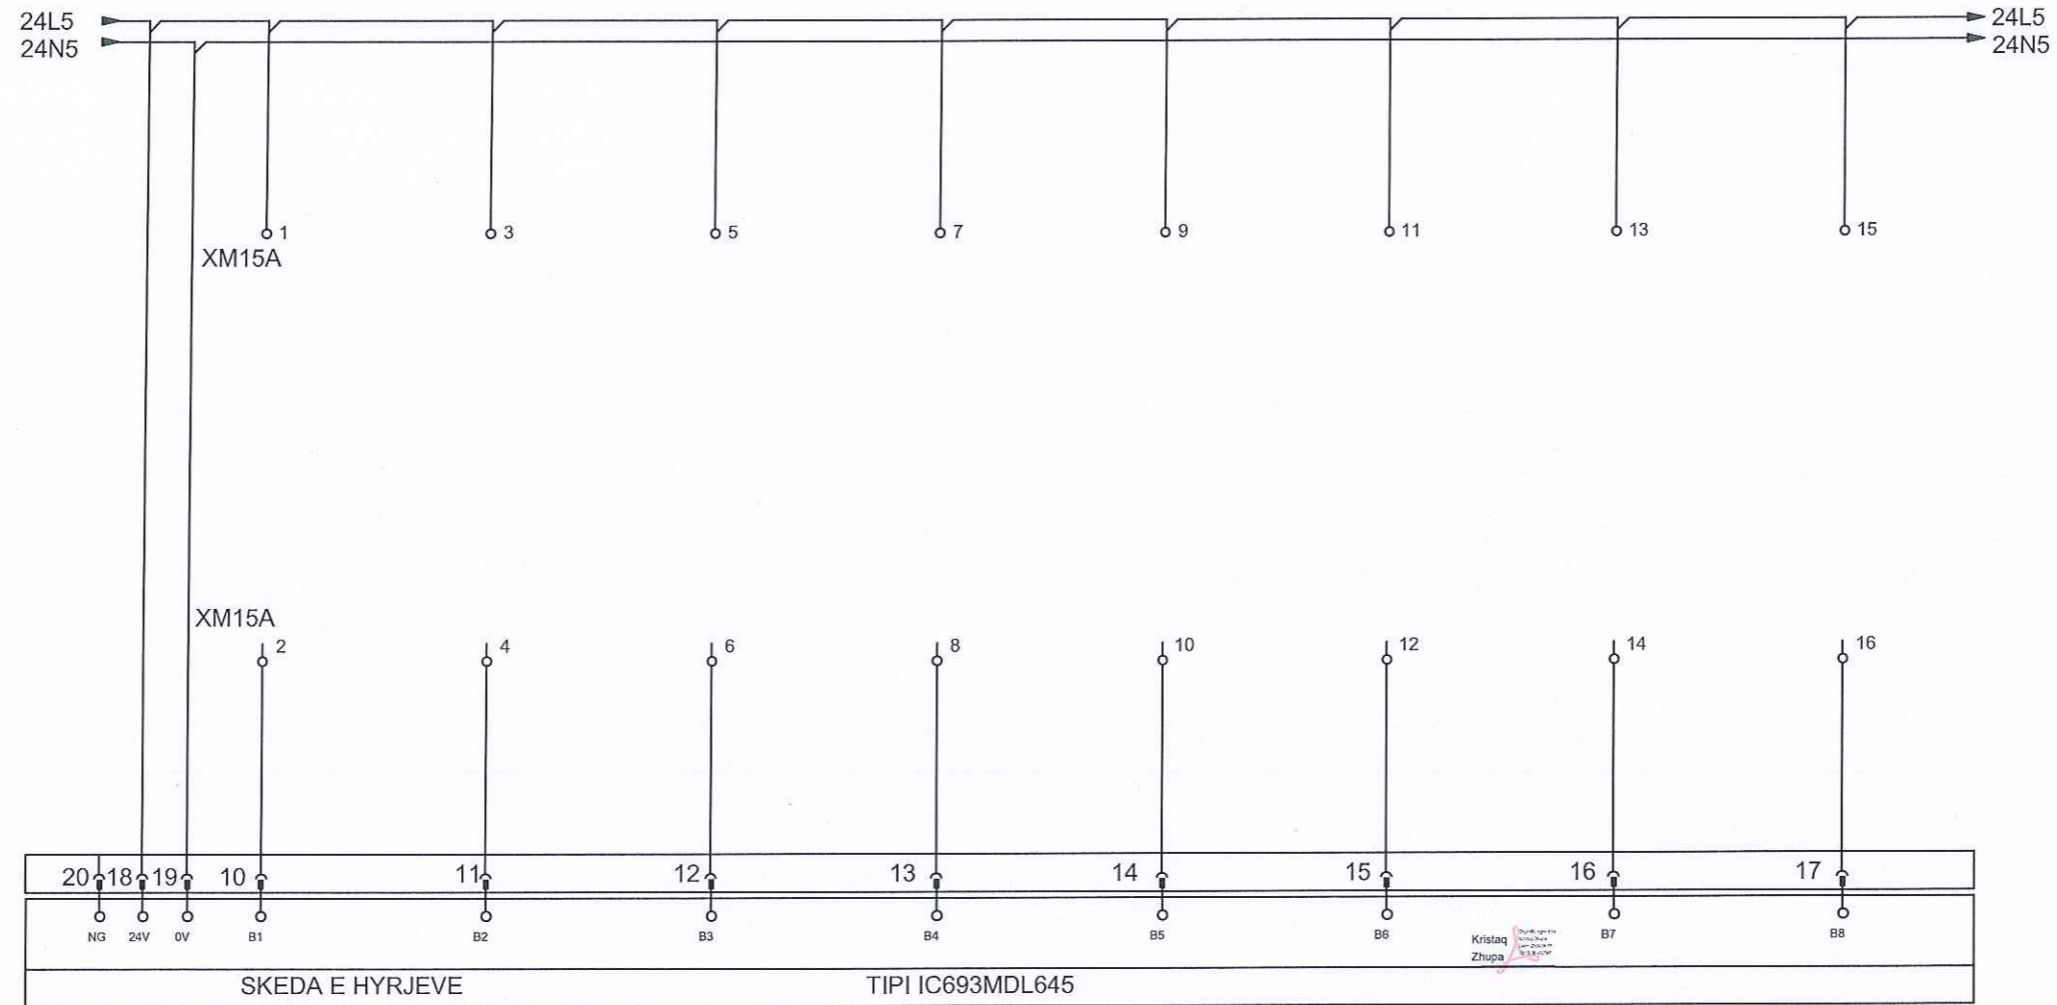


ZSL-301A	ZSH-301A	ZSL-302A	ZSH-302A	ZSL-303A	ZSH-303A	ZSL-304A	ZSH-304A
KV301A VALV.	KV301A VALV.	KV302A VALV.	KV302A VALV.	KV303A VALV.	KV303A VALV.	KV304A VALV.	KV304A VALV.
HYRJA UJIT	HYRJA UJIT	HYRJA UJIT	HYRJA UJIT	HYRJA UJIT	HYRJA UJIT	HYRJA UJIT	HYRJA UJIT
F-101A MBYLLUR	F-101A HAPUR	F-101A MBYLLUR	F-101A HAPUR	F-101A MBYLLUR	F-101A HAPUR	F-101A MBYLLUR	F-101A HAPUR



	EMERTESA OBJEKTIT: STUDIM PROJEKTIM I OBJEKTIT RIKONSTRUKSION I IMPIANTIT MASKURI	Nr. fletes E-20
	EMERTESA FLETES: SISTEMI TELEKONTROLLIT (KUADRI QA)	SH : : _
	POROSITESI: UJESJELLES - KANALIZIME KAVAJE	GRUPI PROJEKTIMIT (ZENIT 06)
	Kruga: Myrteza Topi (Nr 18.zip.code.1007) E-Mail: zenit06@live.com TIRANE - ALBANIA	Ark. Rajmonda DAJA Ing. Hidro. Rexhep TARBA Ing. Elek. Spiro PLEQI Ing Gjeo: Lulzim VRAPI
		dt. 2016

SISTEMI TELEKONTROLLIT (KUADRI QA)

PLC HYRJA DIXHITALE SKEDA R0201 1/2

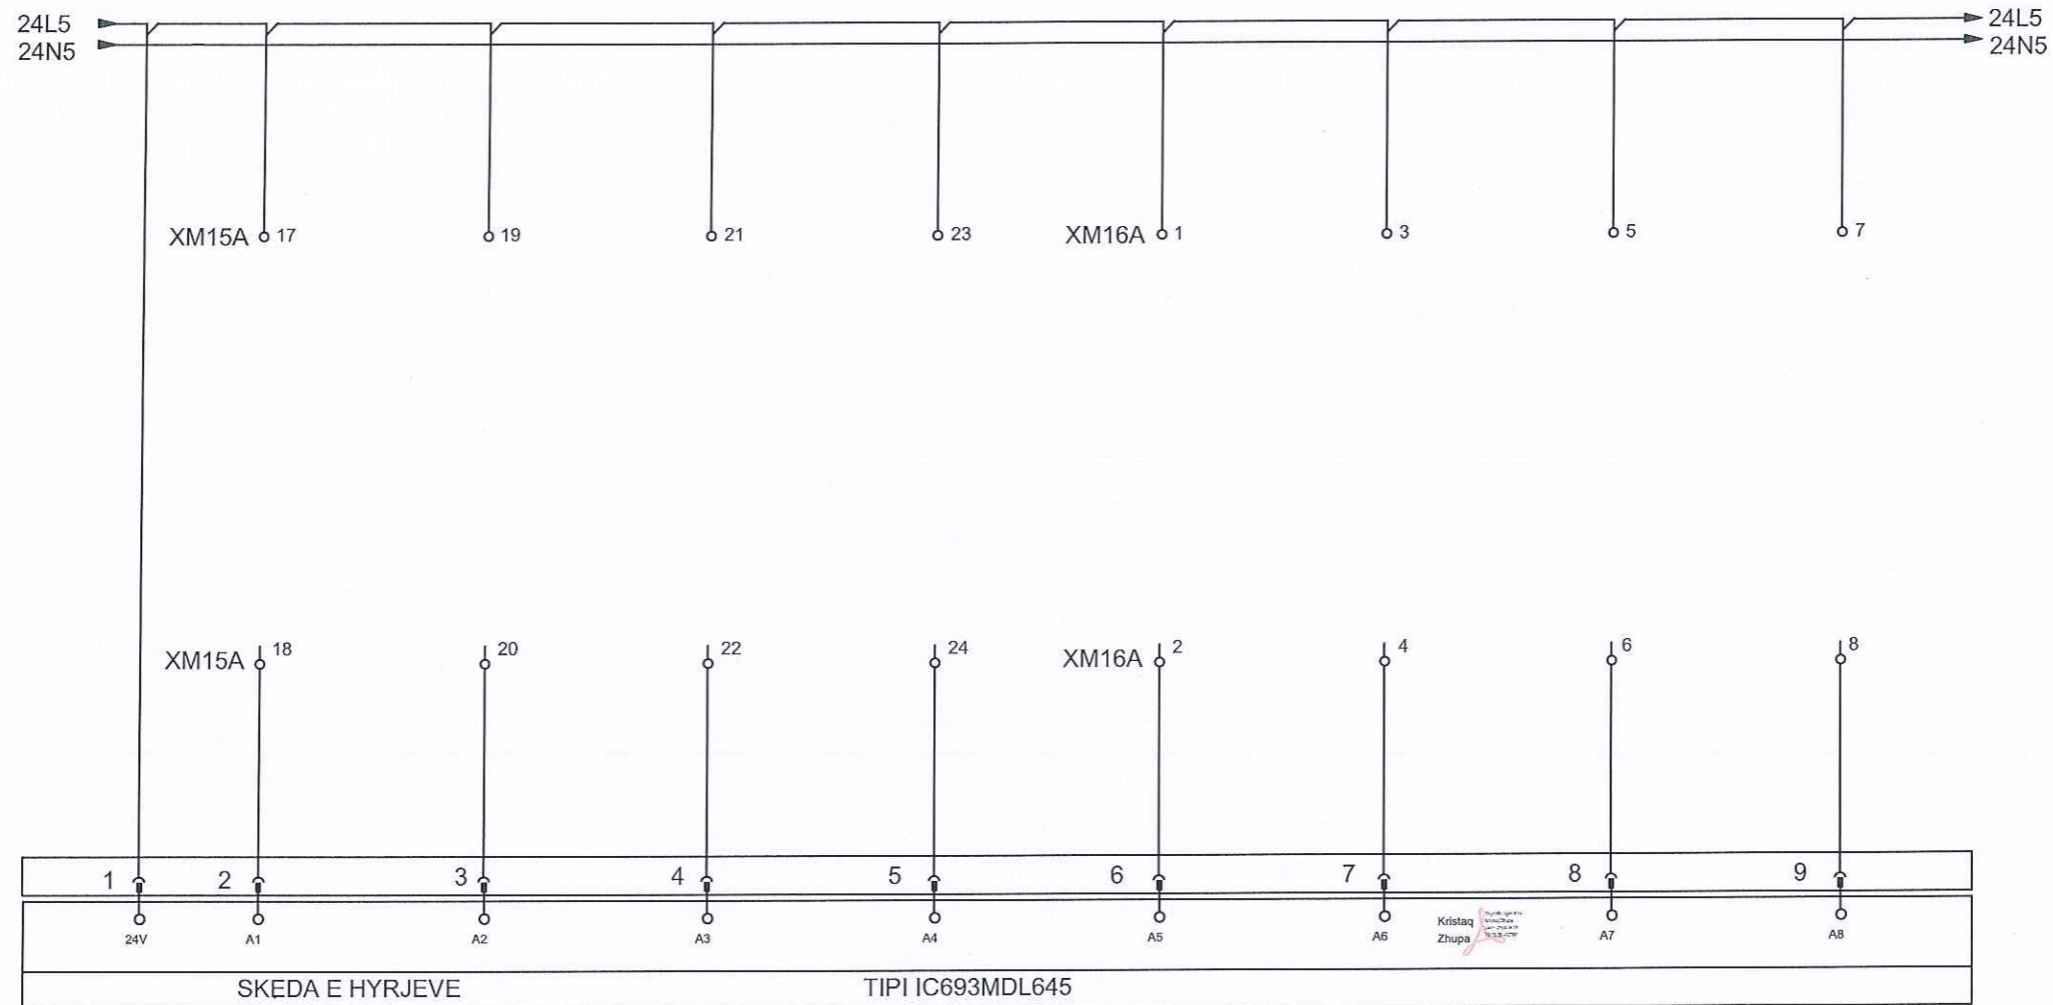


ZSL-305A	ZSH-305A	REZERVE	REZERVE	ZSL-301B	ZSH-301B	ZSL-302B	ZSH-302B
KV305A VALV.	KV305A VALV.			KV301B VALV.	KV301B VALV.	KV302B VALV.	KV302B VALV.
HYRJA UJIT	HYRJA UJIT			HYRJA UJIT	HYRJA UJIT	HYRJA UJIT	HYRJA UJIT
F-101A MBYLLUR	F-101A HAPUR			F-101B MBYLLUR	F-101B HAPUR	F-101B MBYLLUR	F-101B HAPUR



 ZENIT 06 Rruga Myrteza Topi (Nr 18, zip.code.1007) E-Mail: zenit06@live.com TIRANE - ALBANIA	EMERTESA OBJEKTIT: STUDIM PROJEKTIM I OBJEKTIT RIKONSTRUKSION I IMPIANTIT MASKURI	Nr. fletes E-21
	EMERTESA FLETES: SISTEMI TELEKONTROLLIT (KUADRI QA)	SH : : _
	POROSITESI: UJESJELLES - KANALIZIME KAVAJE	GRUPI PROJEKTIMIT (ZENIT 06) Ark. Rajmonda DAJA Ing. Mck. Gaqo APOSTOL Ing. Hidro. Rexhep TARBA Ing. Gjeol. Dritan FEZGA Ing. Elck. Spiro PLEQI Ing. Kristaq GJOKA Ing Gjeol. Lulzim VRAPI Ing. Gani SHEHAJ
	Mobile phone 069 20 99 065	dt. : : .2016

SISTEMI TELEKONTROLLIT (KUADRI QA)

PLC HYRJA DIXHITALE SKEDA R0201 2/2

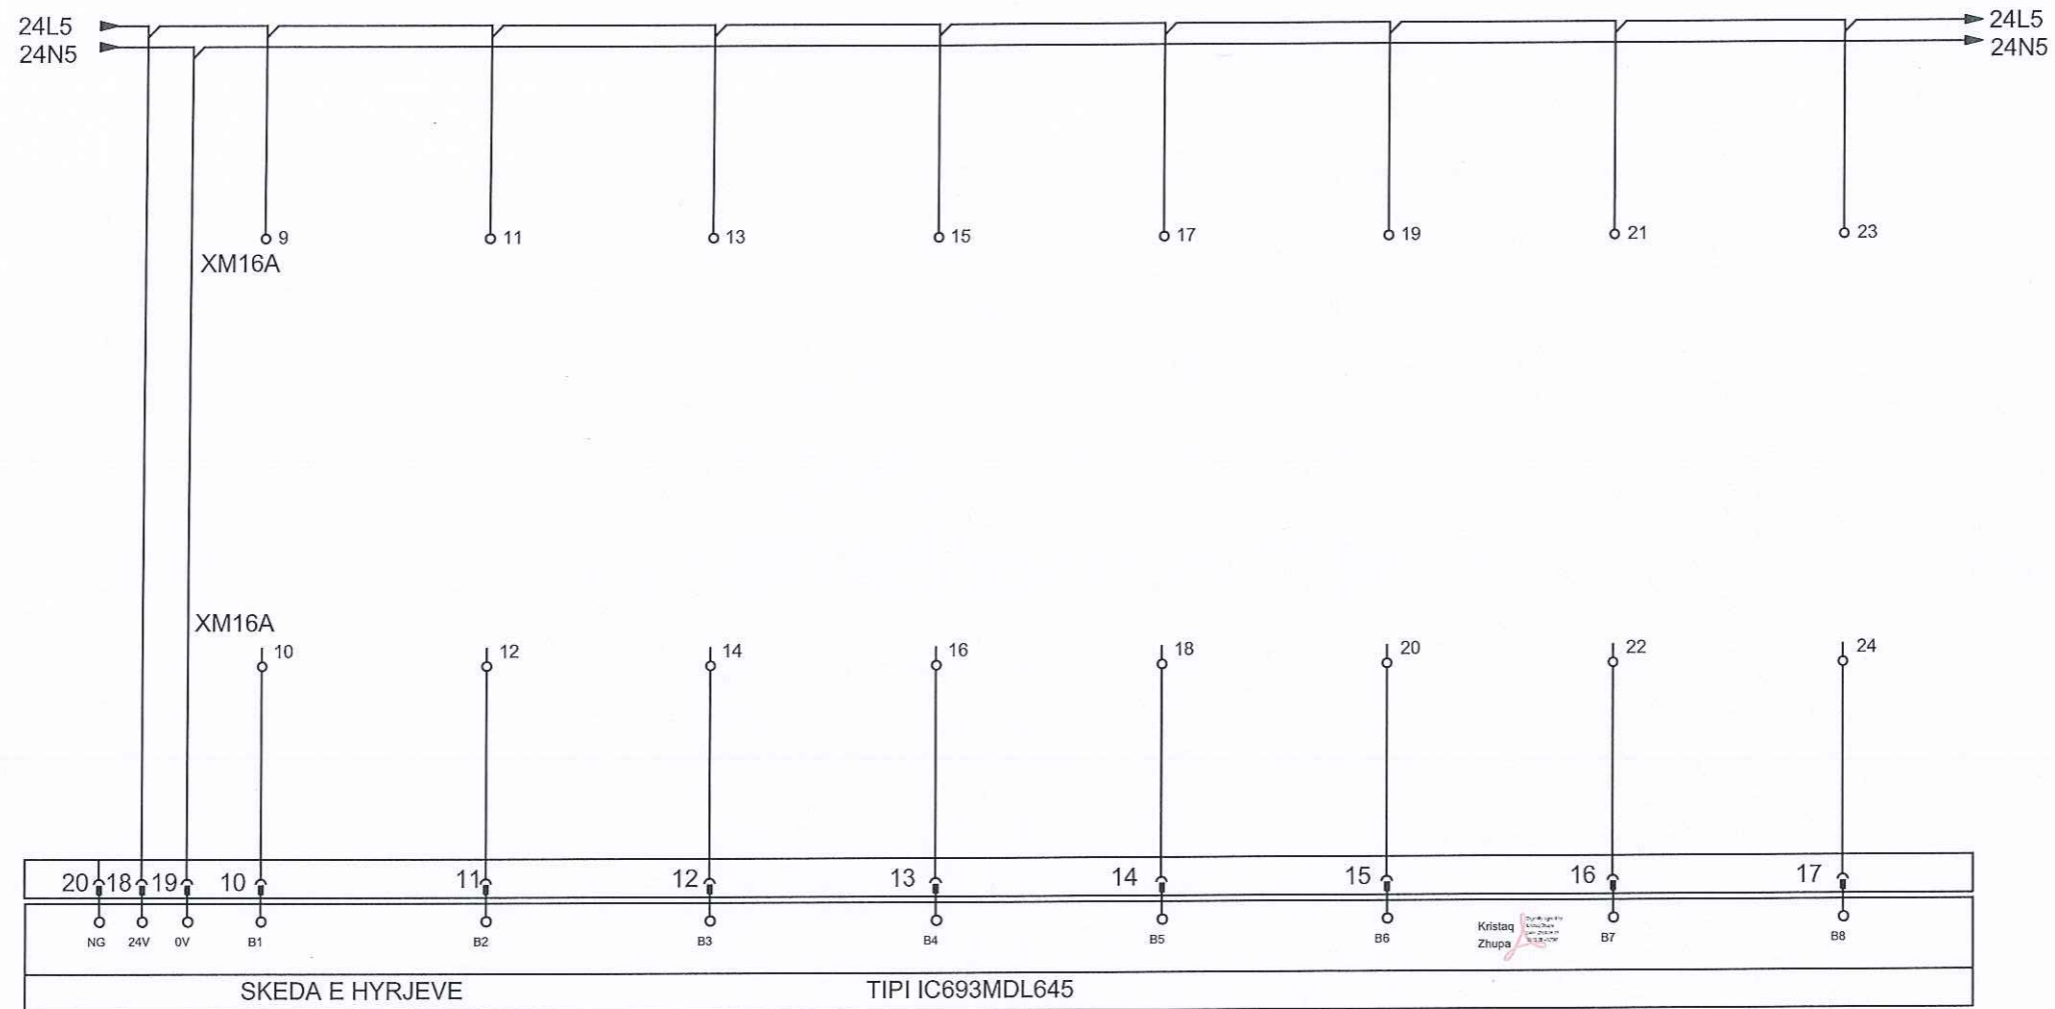


- | | | | | | | | |
|----------------|--------------|----------------|--------------|----------------|--------------|---------|---------|
| ZSL-303B | ZSH-303B | ZSL-304B | ZSH-304B | ZSL-305B | ZSH-305B | REZERVE | REZERVE |
| KV303B VALV. | KV303B VALV. | KV304B VALV. | KV304B VALV. | KV305B VALV. | KV305B VALV. | | |
| HYRJA UJIT | HYRJA UJIT | HYRJA UJIT | HYRJA UJIT | HYRJA UJIT | HYRJA UJIT | | |
| F-101B MBYLLUR | F-101B HAPUR | F-101B MBYLLUR | F-101B HAPUR | F-101B MBYLLUR | F-101B HAPUR | | |



 REPUBLIKA E SHQIPERISE	EMERTESA OBJEKTIT: STUDIM PROJEKTIM I OBJEKTIT RIKONSTRUKSION I IMPIANTIT MASKURI	Nr. fletes E-22
	EMERTESA FLETES: SISTEMI TELEKONTROLLIT (KUADRI QA)	SH : : _
 ZENIT 06	POROSITESI: UJESJELLES - KANALIZIME KAVAJE	dt. : : _ 2016
	KRUGA: Myrteza Topi (Nr 18.zip.code.1007) E-Mail: zenit06@live.com TIRANE - ALBANIA	GRUPI PROJEKTIMIT (ZENIT 06) Ark. Rajmonda DAJA Ing. Mek. Gaqo APOSTOL Ing. Hidro. Rexhep TARBA Ing. Gjeol. Dritan FEZGA Ing. Elek. Spiro PLEQI Ing. Kristaq GJOKA Ing. Gjeol. Lulzim VRAPI Ing. Gani SHEHAJ

SISTEMI TELEKONTROLLIT (KUADRI QA)

PLC HYRJA DIXHITALE SKEDA R0202 1/2

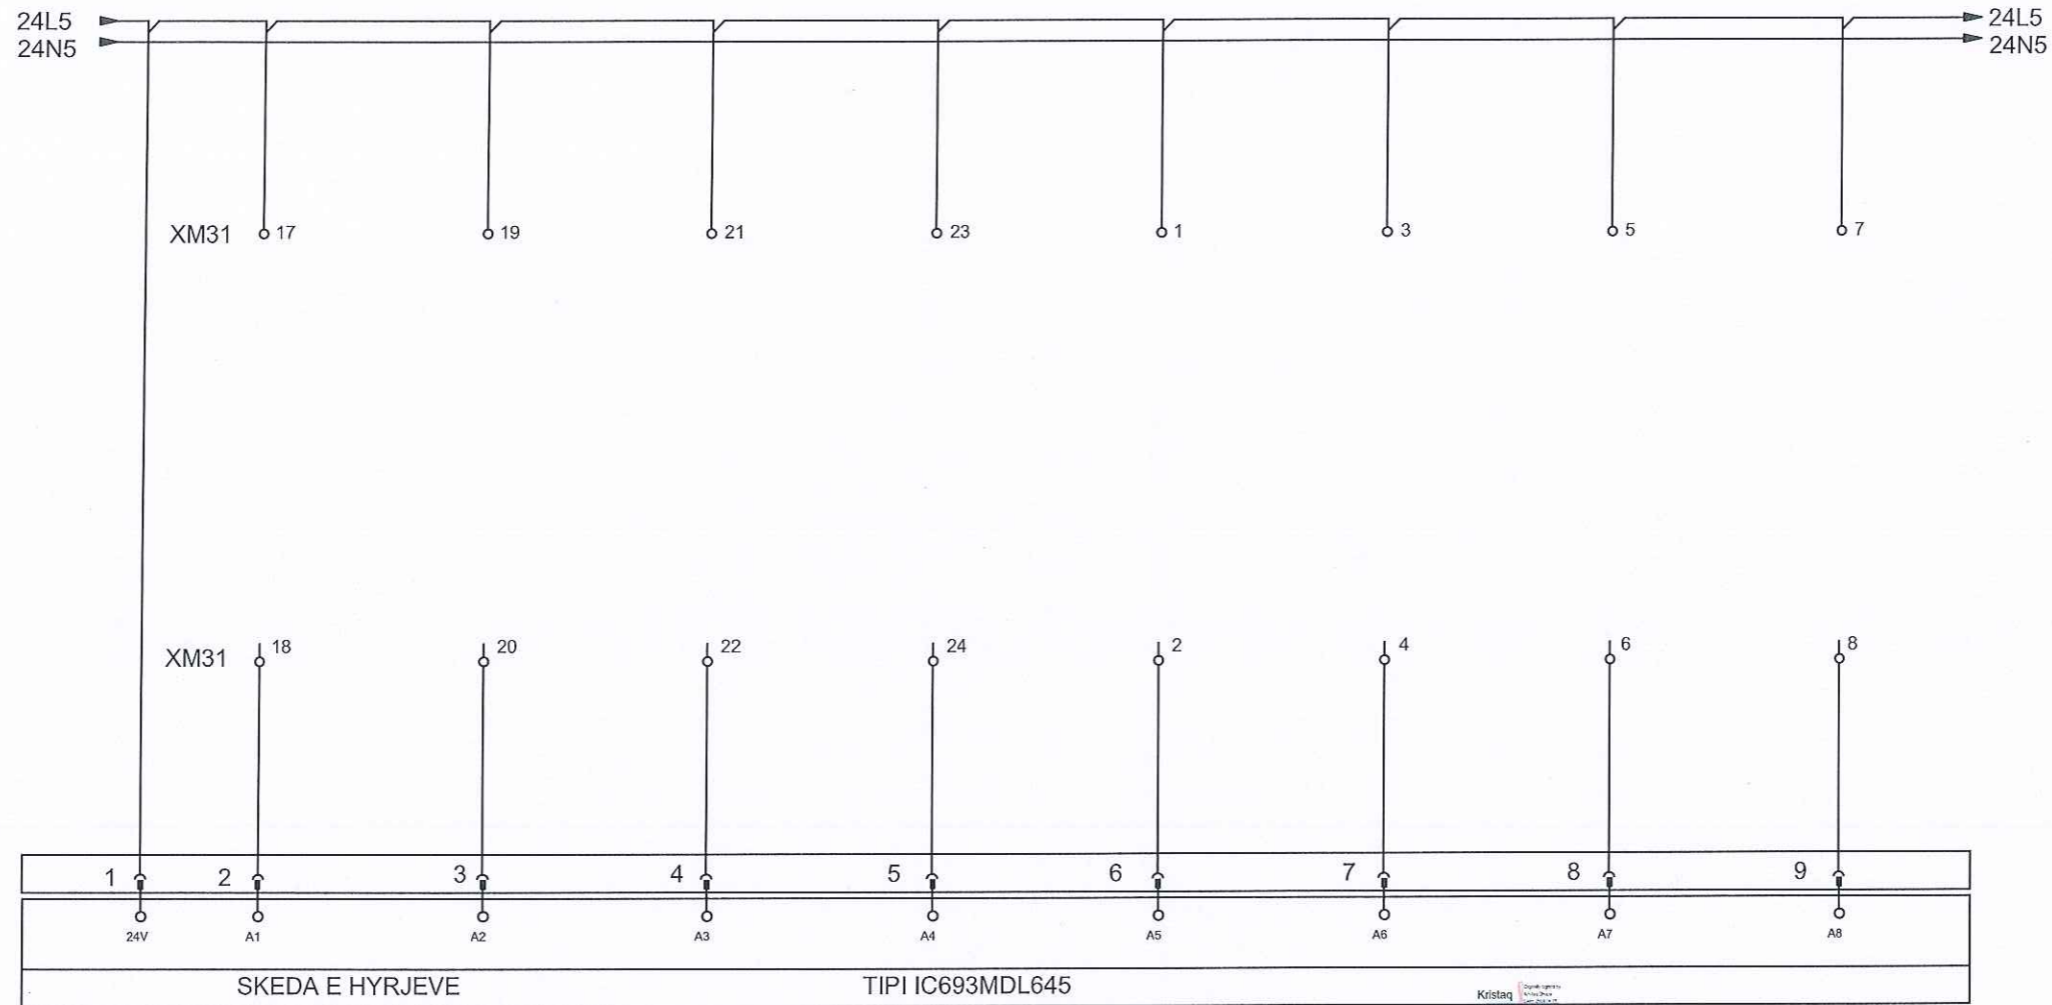


XL-2011 GJENDJA FLOKULATORIT CH-201	XL-401A1 GJENDJA POMPES P-401A ON	XL-401A2 GJENDJA POMPES P-40A OFF	XL-401B1 GJENDJA POMPES P-401B ON	XL-401B2 GJENDJA POMPES P-401B OFF	XL-401C1 GJENDJA POMPES P-401C ON	XL-401C2 GJENDJA POMPES P-401C OFF	REZERVE
--	---	---	---	--	---	--	---------



 ZENIT 06 KRUGA: MYRITZA Topi (Nr 18.zip.code.1007) E-Mail: zenit06@live.com TIRANE -ALBANIA	EMERTESA OBJEKTIT: STUDIM PROJEKTIM I OBJEKTIT RIKONSTRUKSION I IMPIANTIT MASKURI	Nr.fletes E-23
	EMERTESA FLETES: SISTEMI TELEKONTROLLIT (KUADRI QA)	SH : : _
	POROSITESI: UJESJELLES - KANALIZIME KAVAJE	GRUPI PROJEKTIMIT (ZENIT 06)
	Ark.Rajmonda DAJA Ing: Hidro.Rexhep TARBA Ing: Elek.Spiro PLEQI Ing Gjeo:Lulzim VRAPI	Ing.Mek.Gaqo APOSTOLI Ing.Gjeol.Dritan FEZGA Ing.Kristaq GJOKA Ing.Gani SHEHAJ

SISTEMI TELEKONTROLLIT (KUADRI QA)

PLC HYRJA DIXHITALE SKEDA R0202 2/2

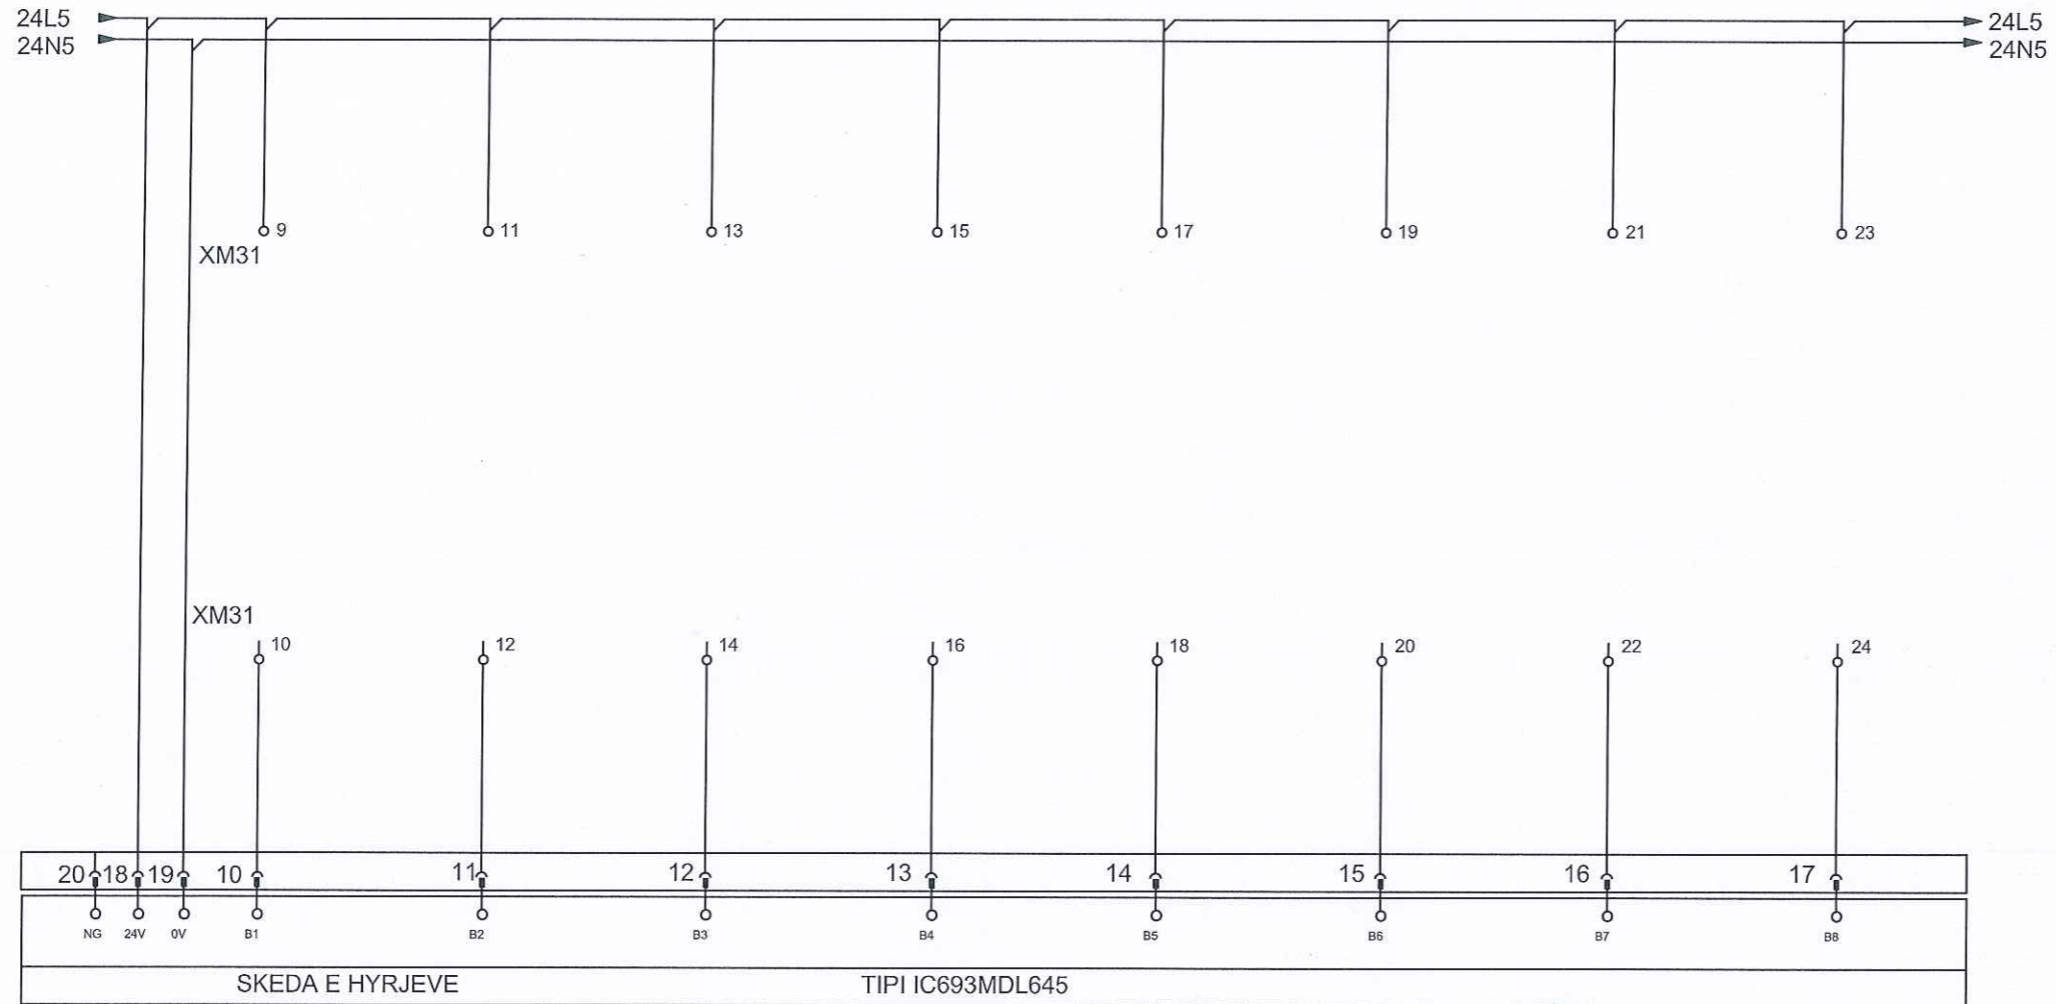


XL-402A1	XL-402A2	XL-402B1	XL-402B2	XL-403A1	XL-403A2	XL-403B1	XL-403B2
GJENDJA	GJENDJA	GJENDJA	GJENDJA	GJENDJA	GJENDJA	GJENDJA	GJENDJA
POMPES	POMPES	POMPES	POMPES	SOFIANTIT	SOFIANTIT	SOFIANTIT	SOFIANTIT
P-402A	P-402A	P-402B	P-402B	S-401A	S-401A	S-401B	S-401B
ON	OFF	ON	OFF	ON	OFF	ON	OFF



	EMERTESA OBJEKTIT: STUDIM PROJEKTIM I OBJEKTIT RIKONSTRUKSION I IMPIANTIT MASKURI	Nr. fletes E-24
	EMERTESA FLETES: SISTEMI TELEKONTROLLIT (KUADRI QA)	SH : : _
	POROSITESI: UJESJELLES - KANALIZIME KAVAJE	dt. : : _2016
	Rruga: Myrteza Topi (Nr 18, zip code: 1007) E-Mail: zenit06@live.com TIRANE - ALBANIA	GRUPI PROJEKTIMIT (ZENIT 06) Ark. Rajmonda DAJA Ing. Mck. Gago APOSTOLI Ing. Hidro. Rexhep TARBA Ing. Gjeol. Dritan FEZGA Ing. Elek. Spiro PLEQI Ing. Kristaq GJOKA Ing Gjeol. Lulzim VRAPI Ing. Gani SHEHAJ

SISTEMI TELEKONTROLLIT (KUADRI QA)

PLC HYRJA DIXHITALE SKEDA R0203 1/2

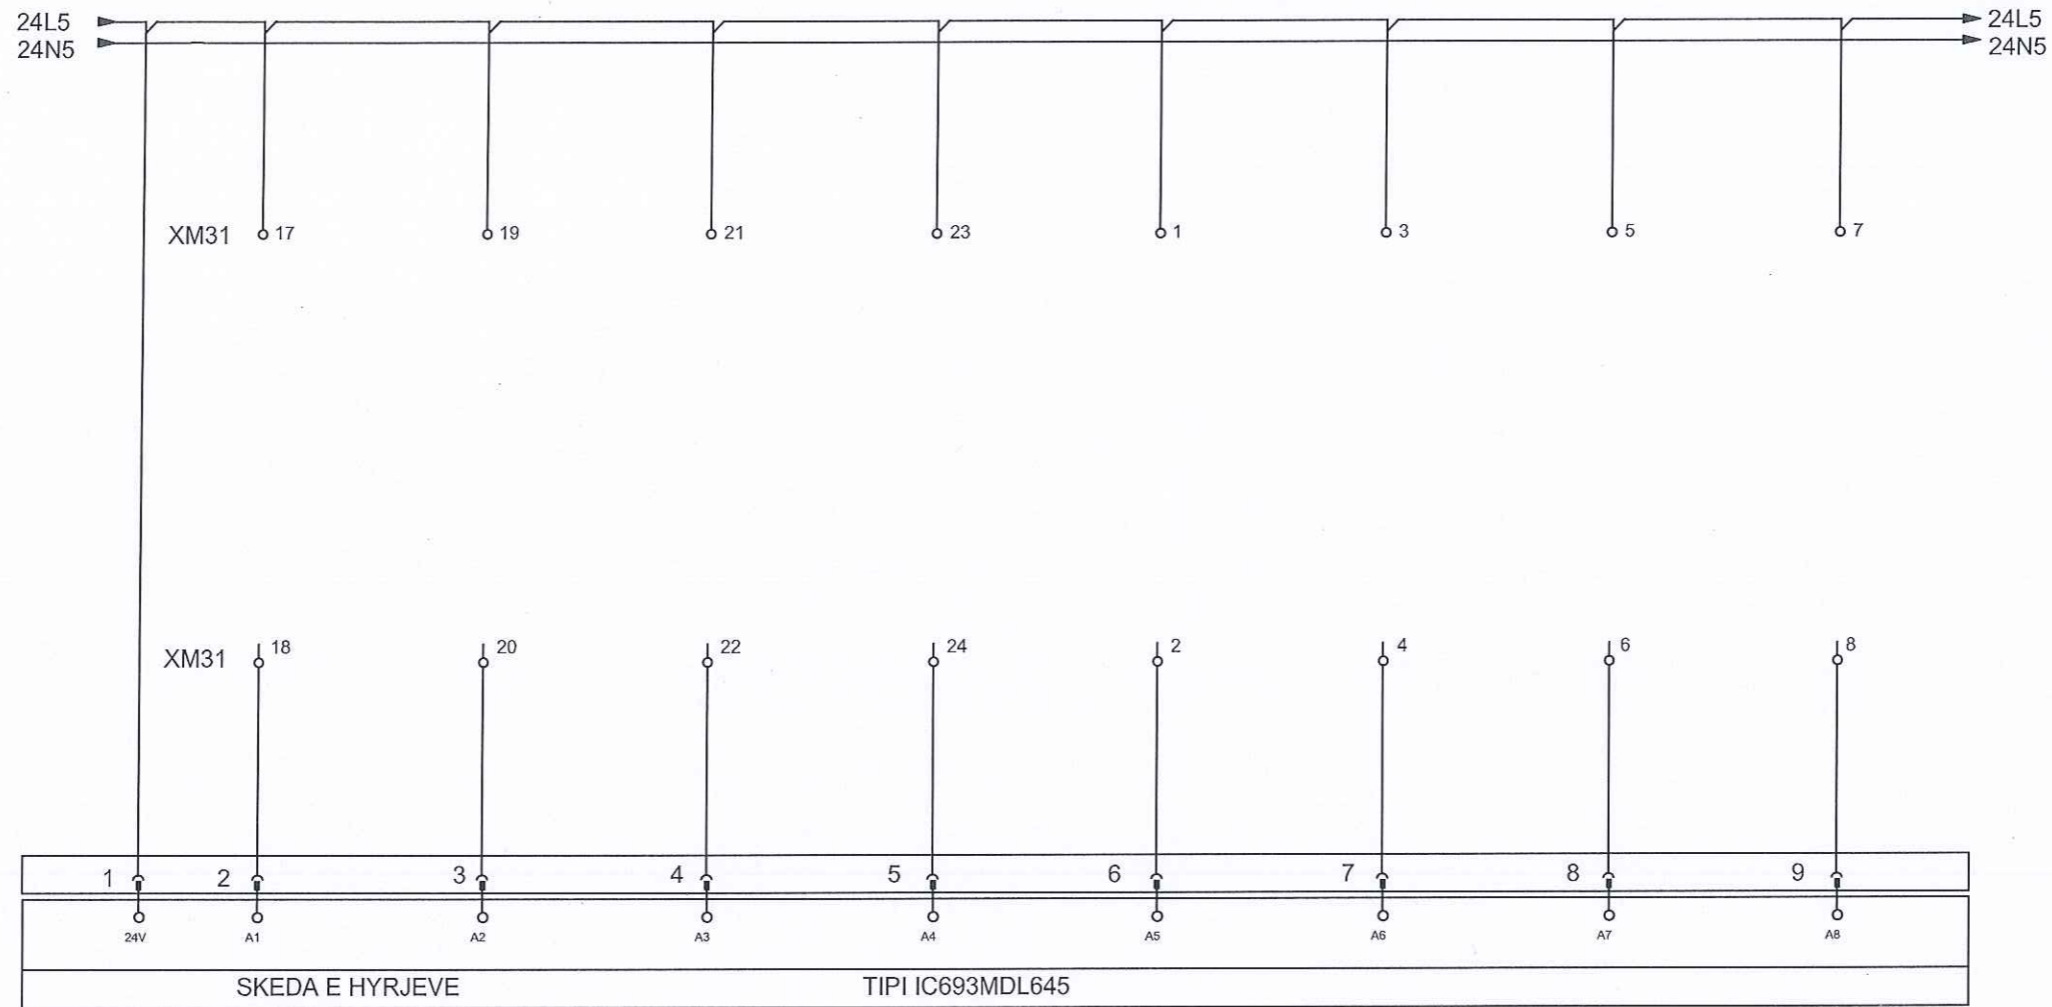

LAHH-201A
NIV.PUSETES
SE BALTES
P-201A/B

LAHH-502
NIVEL VASKES
MBL.UJIT TE
FLOKULATORIT

XL-501
GJENDJA
IMPANTIT
TRAJTIMIT
TE BALTES

XA-501
ALARM
IMPANTIT
TRAJTIMIT
TE BALTES

LAHH-504
LIV.PER
TRENSE.
NE ISPES.

XL-502.1
GJENDJA
PERZIERESIT
AG-501 ON

Kristaq
Zhupa

XL-502.2
GJENDJA
PERZIERESIT
AG-501 OFF


EA-04
ALARM
GJENERATORIT



 REPUBLIKA E SHQPERISE	EMERTESA OBJEKTIT: STUDIM PROJEKTIM I OBJEKTIT RIKONSTRUKSION I IMPIANTIT MASKURI	Nr.fletes E-25
	EMERTESA FLETES: SISTEMI TELEKONTROLLIT (KUADRI QA)	SH : : _
 ZENIT 06 Rruga: Myrteza Topi (Nr 18.zip.codc.1007) E-Mail: zenit06@live.com TIRANE -ALBANIA	POROSITESI: UJESJELLES - KANALIZIME KAVAJE	dt. __. __. 2016
	GRUPI PROJEKTIMIT (ZENIT 06) Ark.Rajmonda DAJA Ing.Mek.Gaqo APOSTOLI Ing: Hidro.Rexhep TARBA Ing.Gjeol.Dritan FEZGA Ing:Elek.Spiro PLEQI Ing.Kristaq GJOJA Ing Gjeo:Lulzim VRAPI Ing.Gani SHEHAJ	Mobile phone 069 20 99 065

SISTEMI TELEKONTROLLIT (KUADRI QA)

PLC HYRJA DIXHITALE SKEDA R0203 2/2

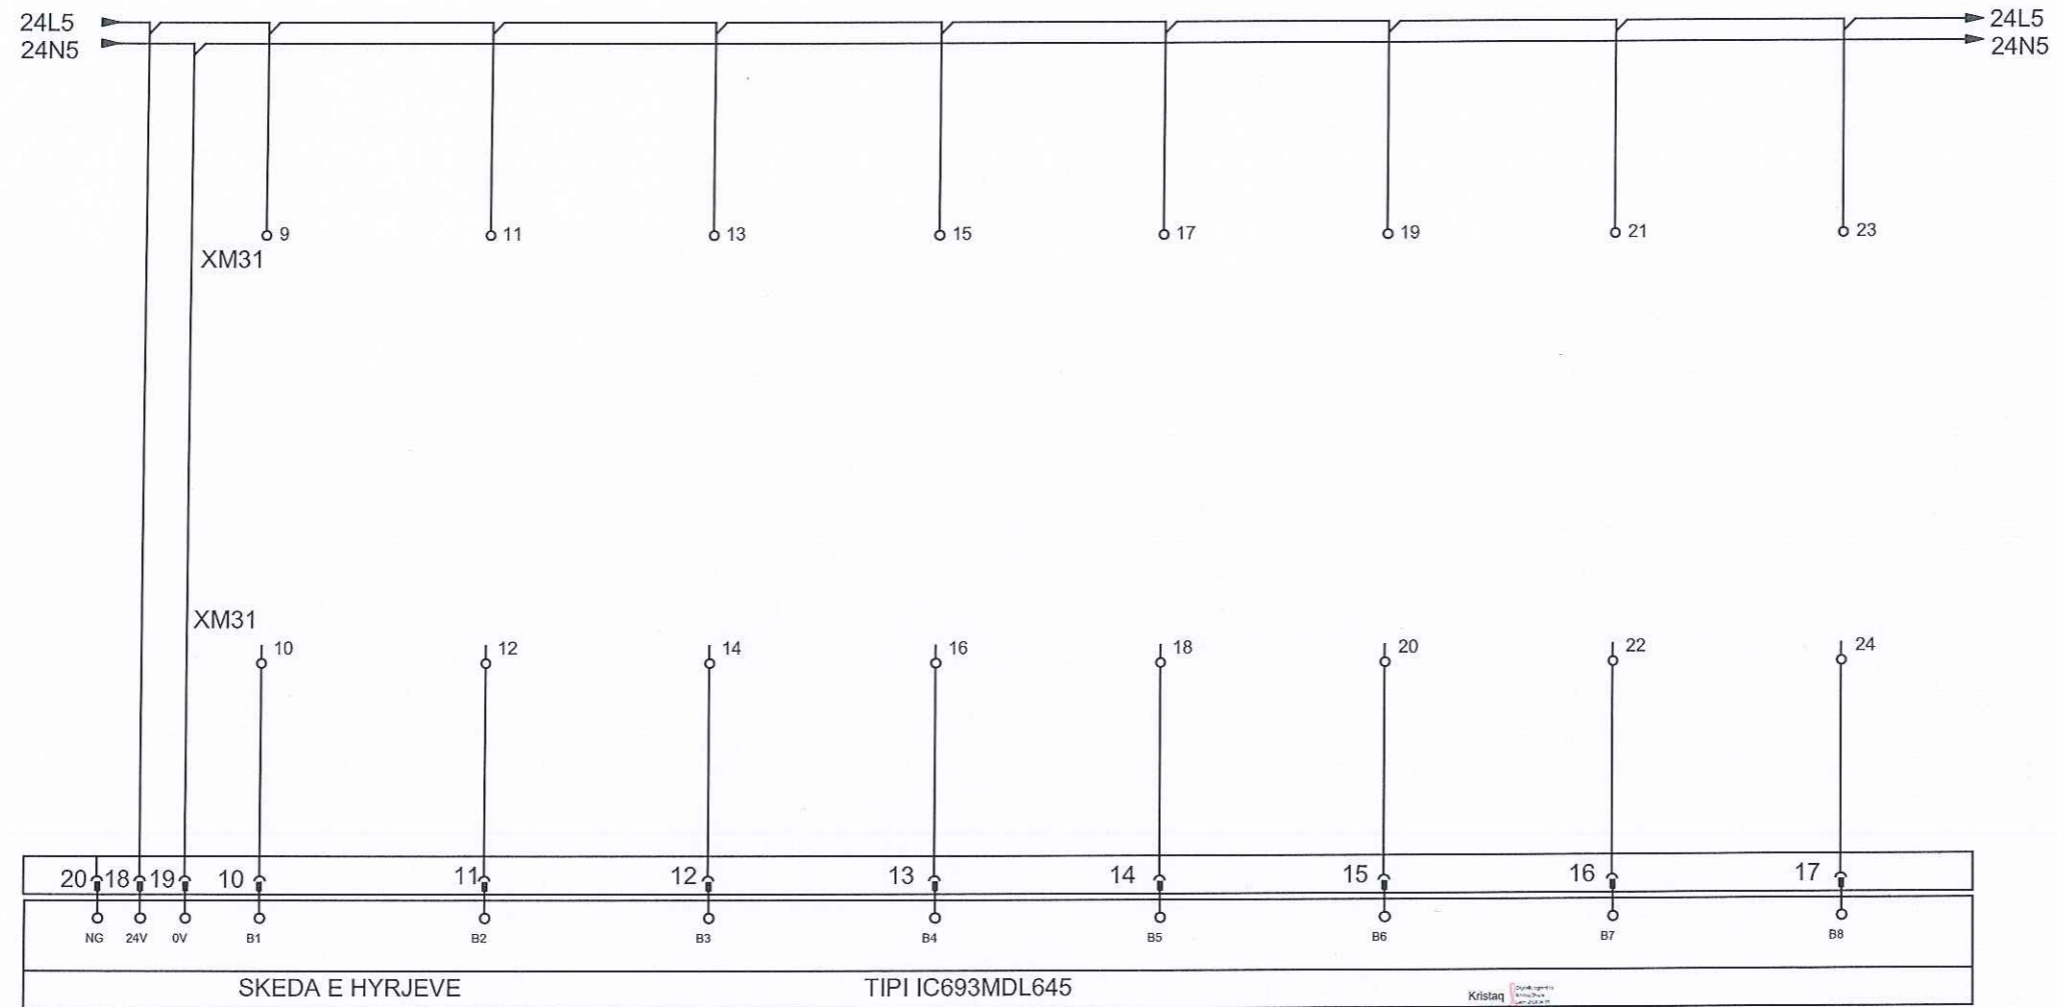

XL-101A1
POMPA
P-101A ON

XL-101A2
POMPA
P-101A OFF

XL-102B1
POMPA
P-101B ON

XL-102B1
POMPA
P-101B OFF

XL-601A
KOMP. AJERIT
C-601A

XL-601A
ALARM
KOMP. AJERIT
C-601A

XL-601B
KOMP. AJERIT
C-601B


XL-601B
ALARM
KOMP. AJERIT
C-601B



 REPUBLIKA E SHQPERISE	EMERTESA OBJEKTIT: STUDIM PROJEKTIM I OBJEKTIT RIKONSTRUKSION I IMPIANTIT MASKURI	Nr. fletes E-26
	EMERTESA FLETES: SISTEMI TELEKONTROLLIT (KUADRI QA)	SH : : _
 ZENIT 06	POROSITESI: UJESJELLES - KANALIZIME KAVAJE	dt. _ . _ . 2016
	KRUGA: Myrteza Topi (Nr 18.zip.code.1007) E-Mail: zenit06@live.com TIRANE - ALBANIA	GRUPI PROJEKTIMIT (ZENIT 06) Ark. Rajmonda DAJA Ing. Mck. Gaqo APOSTOLI Ing. Hidro. Rexhep TARBA Ing. Gjeol. Dritan FEZGA Ing. Elck. Spiro PLEQI Ing. Kristaq GJOKA Ing. Gjeo. Lulzim VRAPI Ing. Gani SHEHAJ

SISTEMI TELEKONTROLLIT (KUADRI QA)


PLC HYRJA DIXHITALE SKEDA R0204 1/2

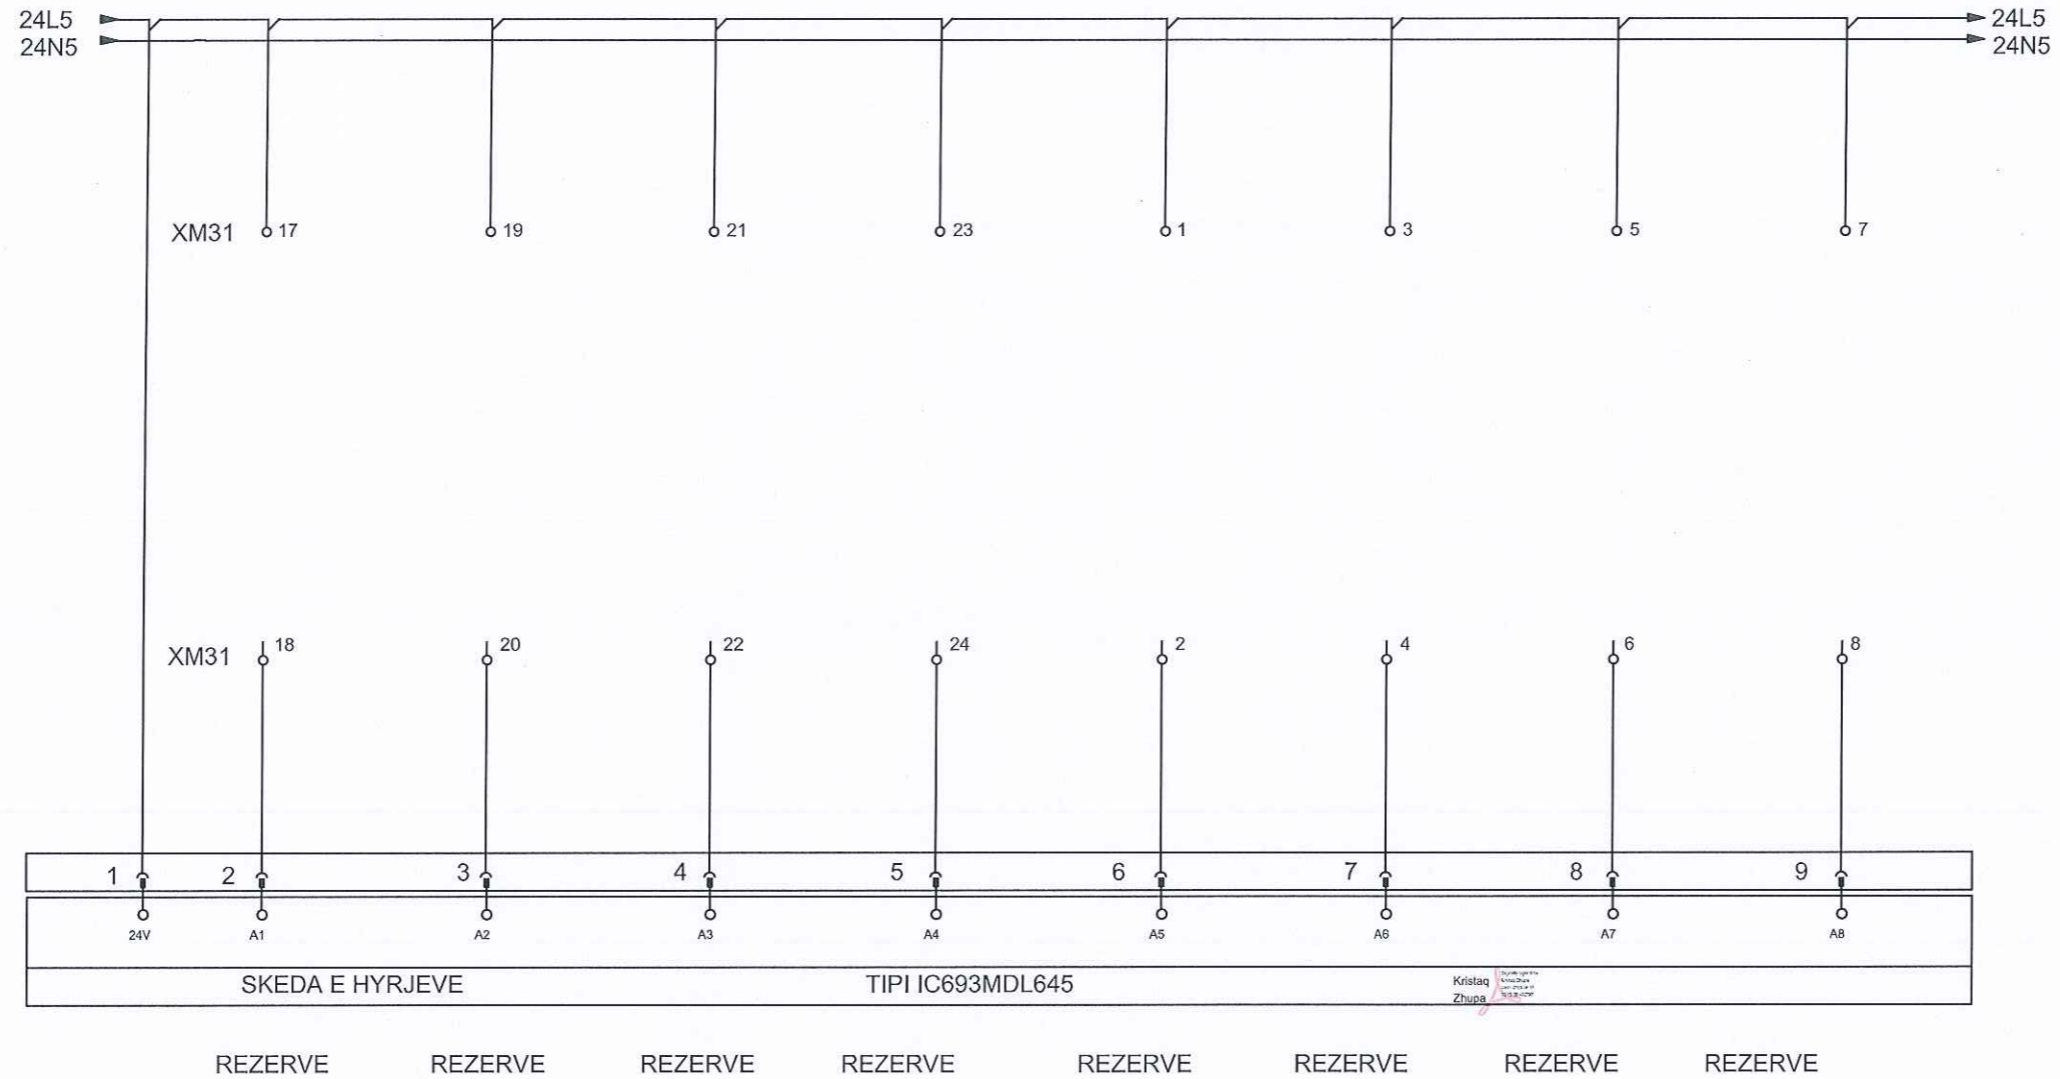

 REPUBLIKA E SHQIPERISE	EMERTESA OBJEKTIT: STUDIM PROJEKTIM I OBJEKTIT RIKONSTRUKSION I IMPIANTIT MASKURI	Nr. fletes E-27
	EMERTESA FLETES: SISTEMI TELEKONTROLLIT (KUADRI QA)	SH : : _
 ZENIT 06	POROSITESI: UJESJELLES - KANALIZIME KAVAJE	GRUPI PROJEKTIMIT (ZENIT 06)
	Kruga: Myrteza Topi (Nr 18, zip.code.1007) E-Mail: zenit06@live.com TIRANE - ALBANIA	Ark. Rajmonda DAJA Ing. Hidro. Rexhep TARBA Ing. Elek. Spiro PLEQI Ing Gjeo: Lulzim VRAPI
	Mobile phone 069 20 99 065	dt. __. __. 2016

SISTEMI TELEKONTROLLIT (KUADRI QA)


PLC HYRJA DIXHITALE SKEDA R0204 2/2

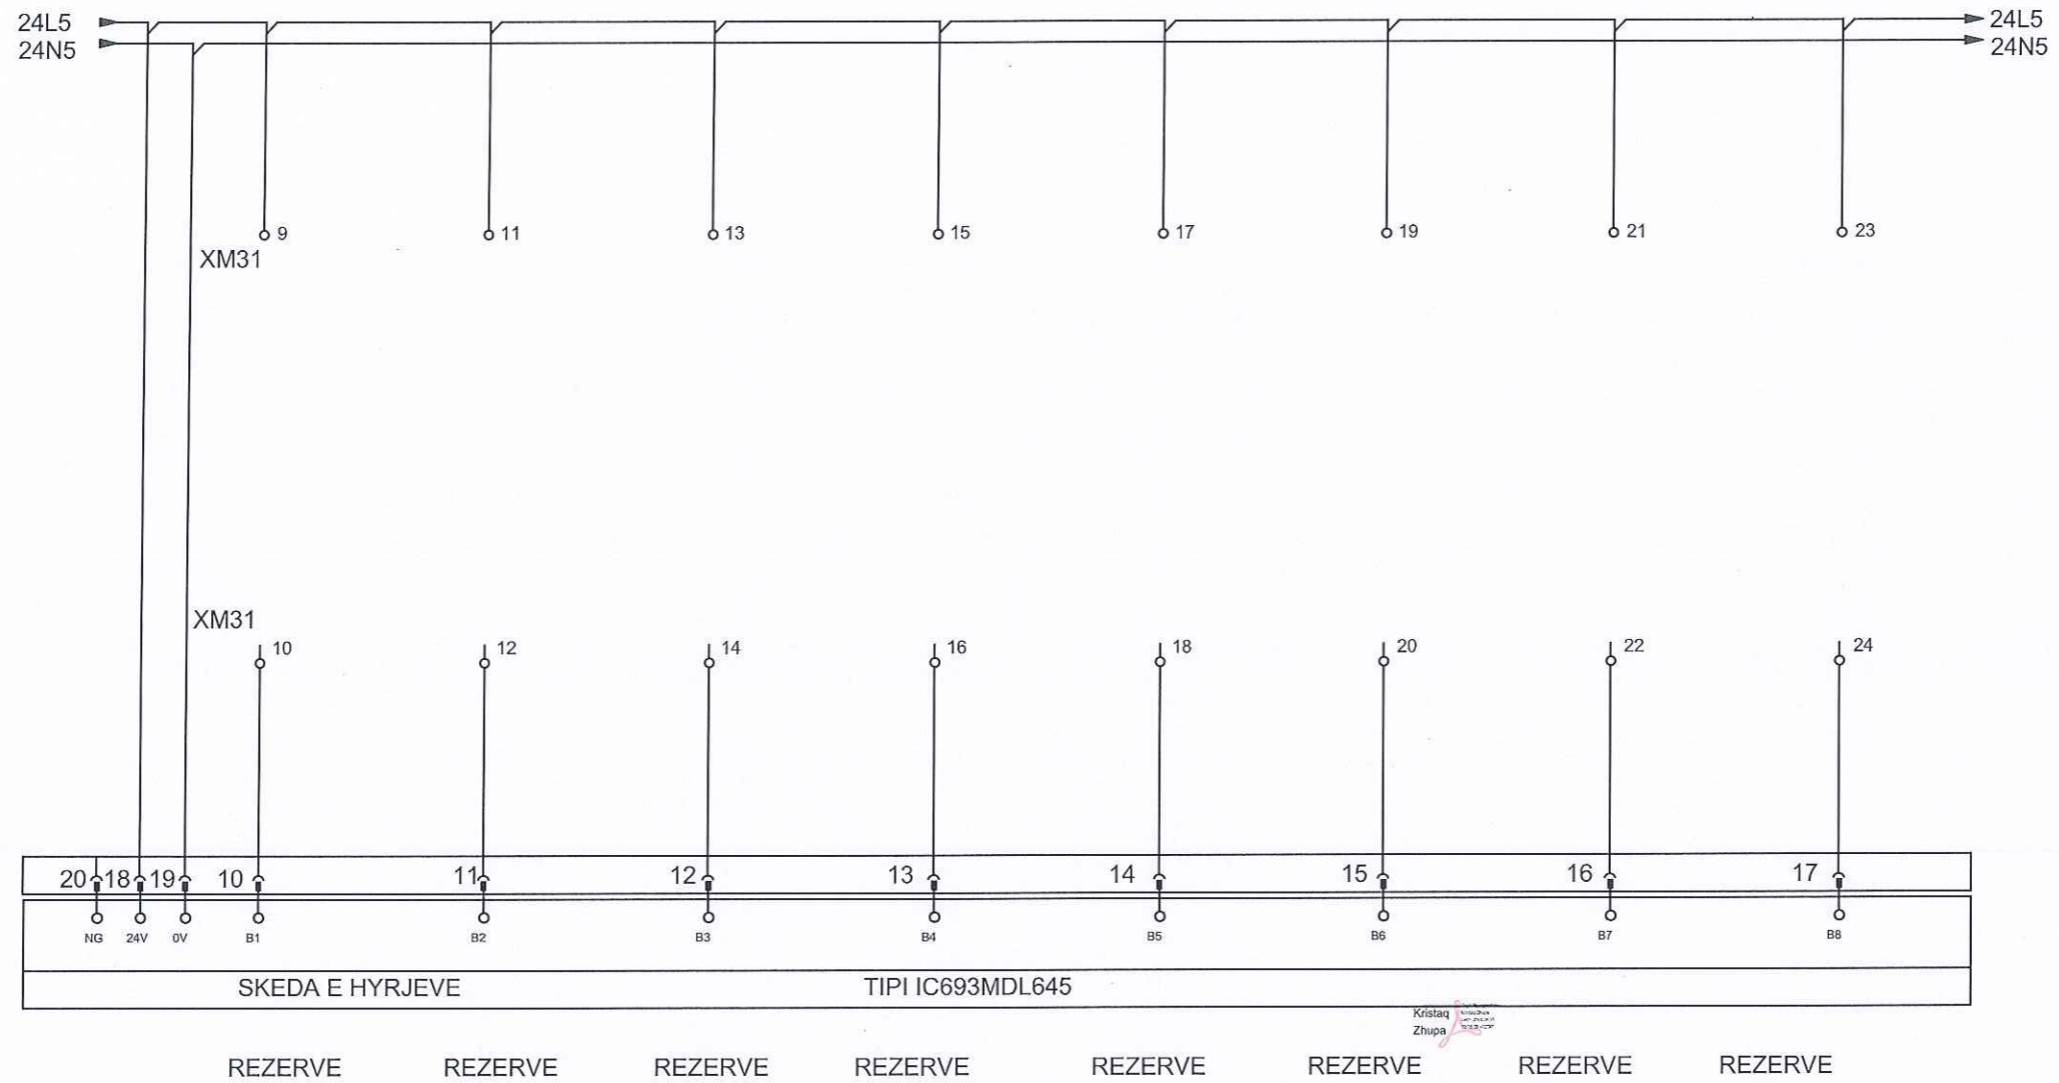

 REPUBLIKA E SHQPERISE	EMERTESA OBJEKTIT: STUDIM PROJEKTIM I OBJEKTIT RIKONSTRUKSION I IMPLANTIT MASKURI	Nr. fletes E-28
	EMERTESA FLETES: SISTEMI TELEKONTROLLIT (KUADRI QA)	SH : :_
 ZENIT 06	POROSITESI: UJESJELLES - KANALIZIME KAVAJE	dt. ___/___/2016
	KRUGA: Myrteza Topi (Nr 18.zip.codc.1007) E-Mail: zenit06@live.com TIRANE - ALBANIA	GRUPI PROJEKTIMIT (ZENIT 06) Ark. Rajmonda DAJA Ing. Mck. Gaqo APOSTOLI Ing. Hidro. Rexhep TARBA Ing. Gjeol. Dritan FEZGA Ing. Elek. Spiro PLEQI Ing. Kristaq GJOKA Ing. Gjeol. Lulzim VRAPI Ing. Gani SHEHAJ

SISTEMI TELEKONTROLLIT (KUADRI QA)


PLC DALJA DIXHITALE SKEDA R0300 1/2

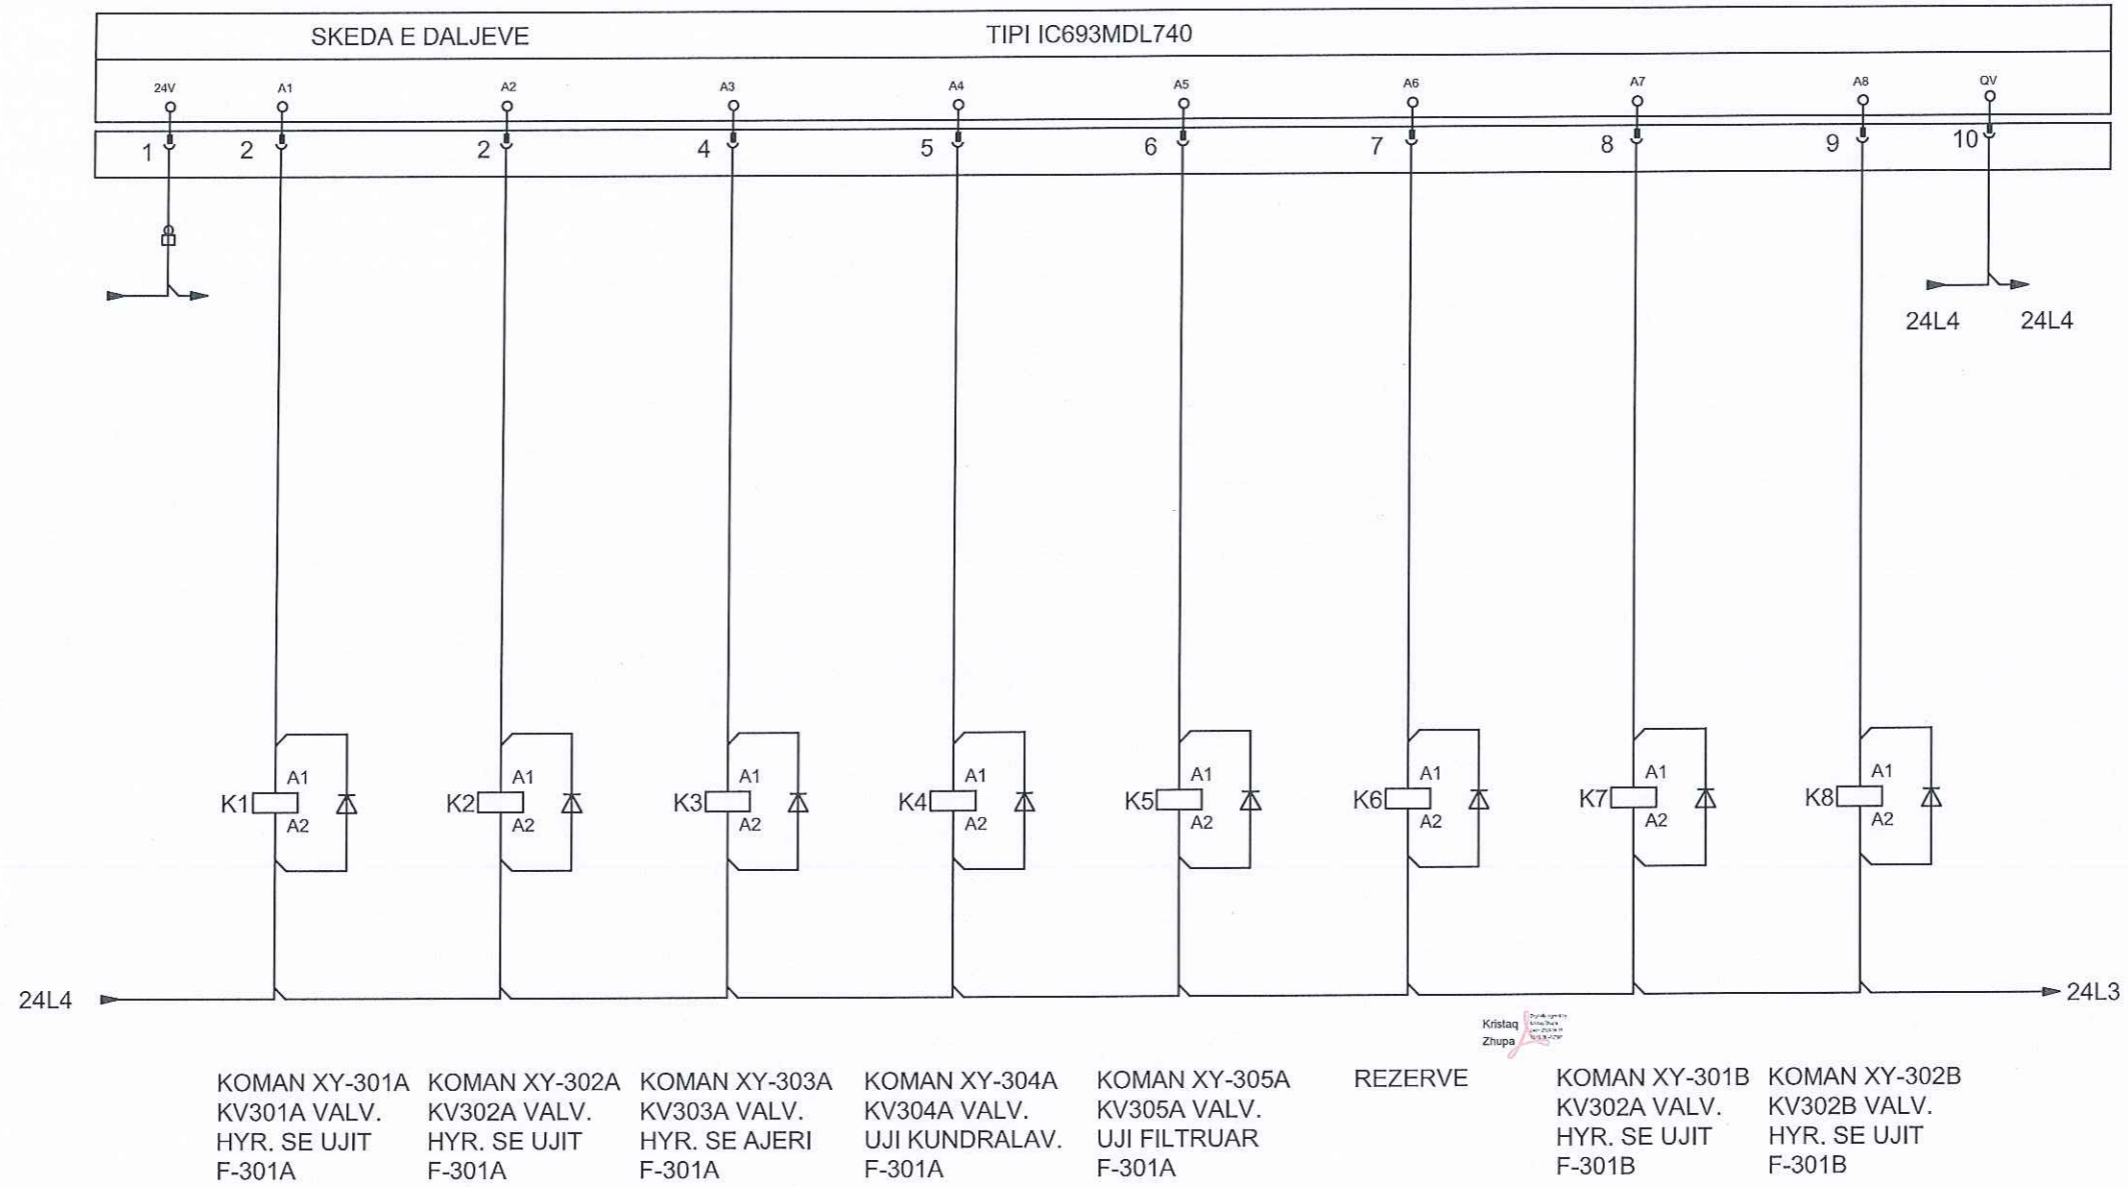

 ZENIT 06	EMERTESA OBJEKTIT: STUDIM PROJEKTIM I OBJEKTIT RIKONSTRUKSION I IMPIANTIT MASKURI	Nr. fletes E-29
	EMERTESA FLETES: SISTEMI TELEKONTROLLIT (KUADRI QA)	SH: .: .
POROSITESI: UJESJELLES - KANALIZIME KAVAJE	GRUPI PROJEKTIMIT (ZENIT 06) Ark. Rajmonda DAJA Ing. Mek. Gaqo APOSTOLI Ing. Hidro. Rexhep TARBA Ing. Gjeol. Dritan FEZGA Ing. Elek. Spiro PLEQI Ing. Kristaq GJOKA Ing. Gjeol. Lulzim VRAPI Ing. Gani SHEHAJ	dt. .: ., 2016
Rruga: Myrteza Topi (Nr 18.zip.code.1007) E-Mail: zenit06@live.com TIRANE - ALBANIA	Mobile phone 069 20 99 065	

SISTEMI TELEKONTROLLIT (KUADRI QA)

PLC DALJA DIXHITALE SKEDA R0302 2/2

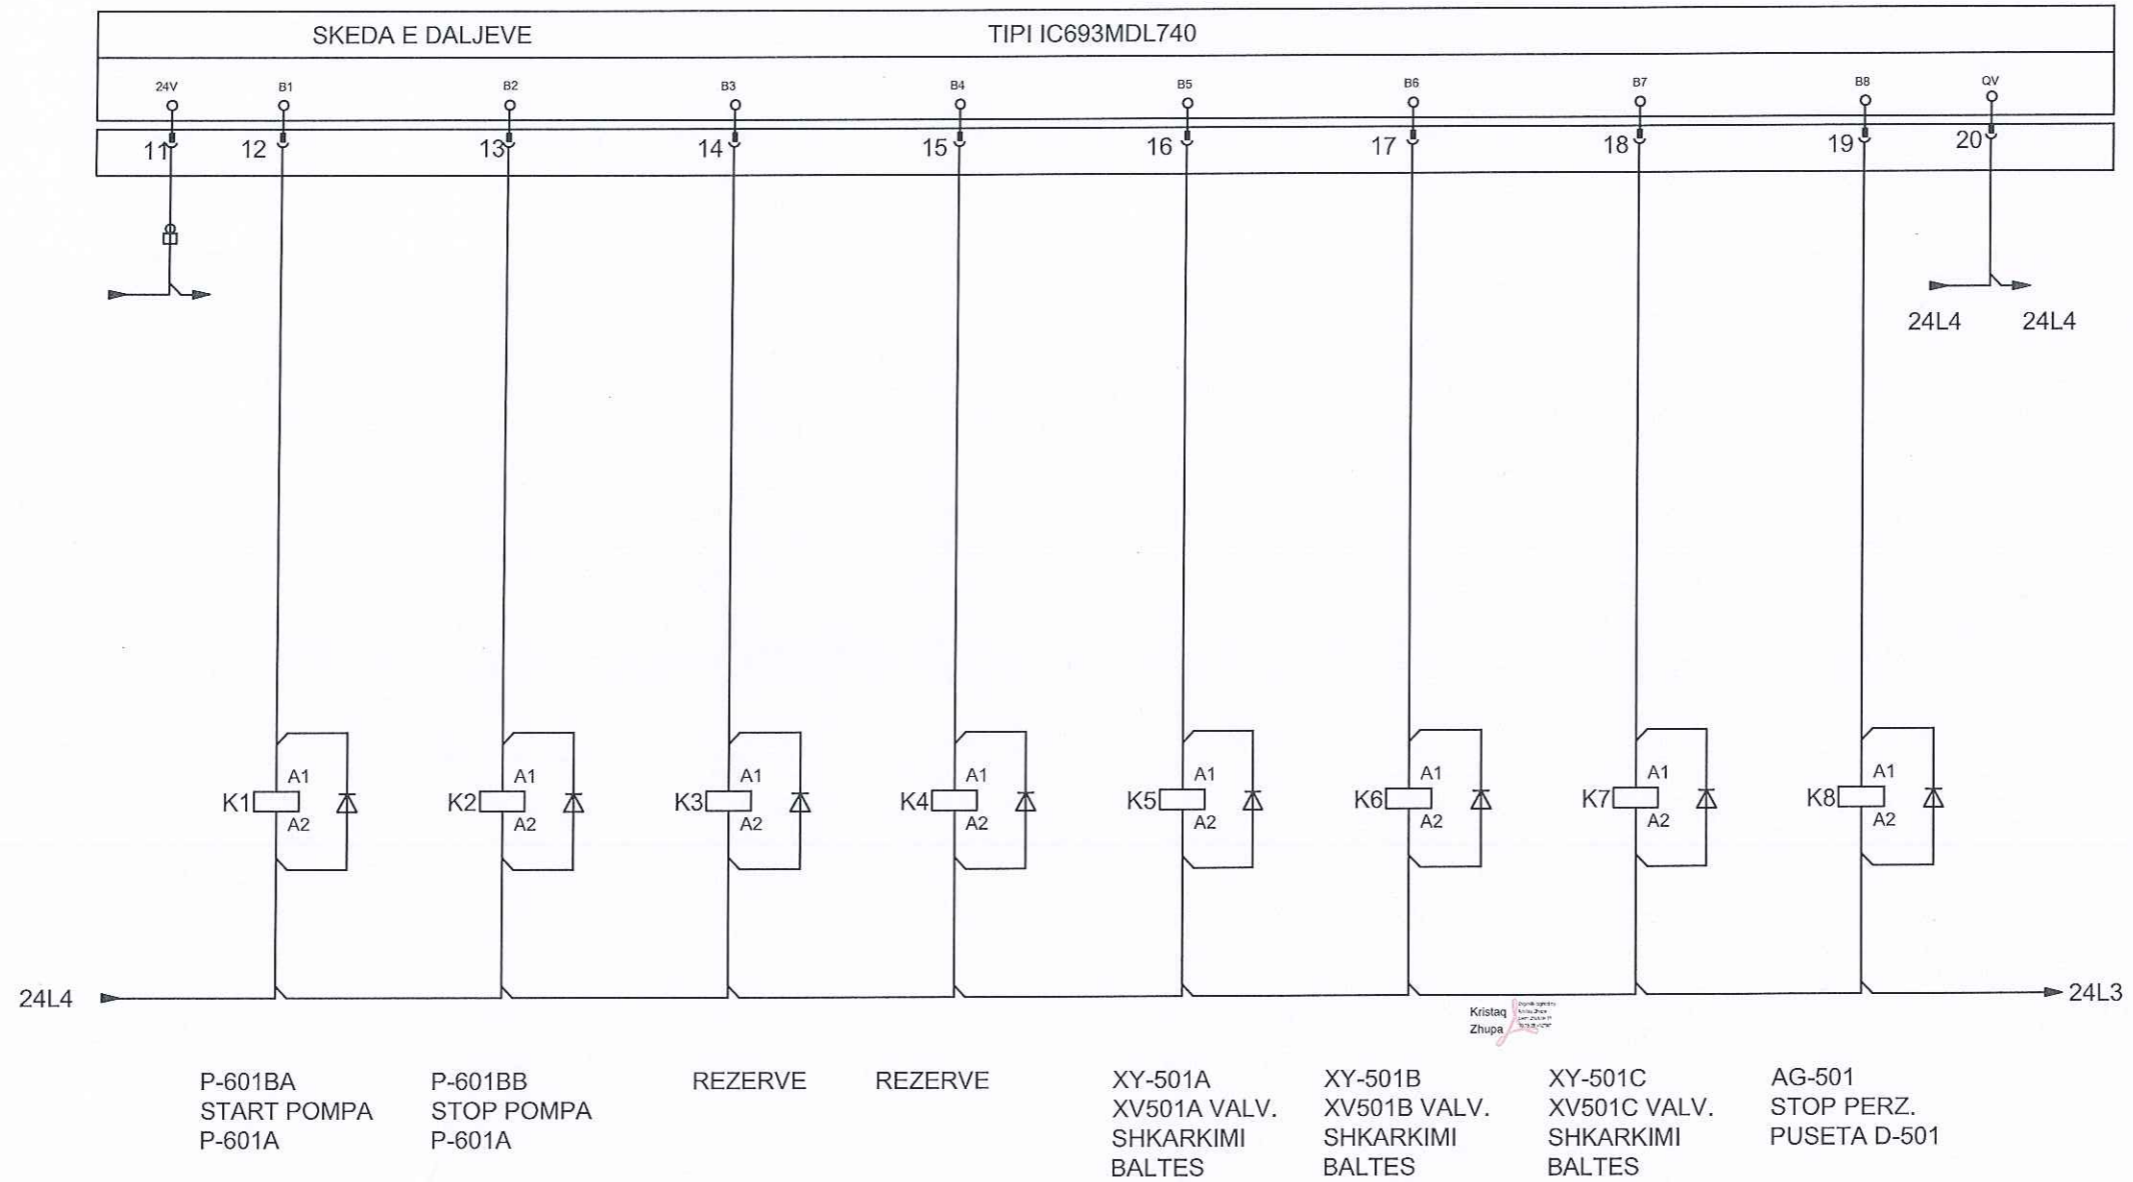

 REPUBLIKA E SHQIPERISE	EMERTESA OBJEKTIT: STUDIM PROJEKTIM I OBJEKTIT RIKONSTRUKSION I IMPIANTIT MASKURI	Nr. fletes E-34
	EMERTESA FLETES: SISTEMI TELEKONTROLLIT (KUADRI QA)	SH : : _
 ZENIT 06	POROSITESI: UJESJELLES - KANALIZIME KAVAJE	dt. : _ . _ . 2016
	KRUGA: Myrteza Topi (Nr 18.zip.code.1007) E-Mail: zenit06@live.com TIRANE - ALBANIA	GRUPI PROJEKTIMIT (ZENIT 06) Ark. Rajmonda DAJA Ing. Mek. Gaqo APOSTOL Ing. Hidro. Rexhep TARBA Ing. Gjeol. Dritan FEZGA Ing. Elek. Spiro PLEQI Ing. Kristaq GJOKA Ing. Gjeol. Lulzim VRAPI Ing. Gani SHEHAJ