



BASHKIA PEQIN



SHOQERIA RAJONALE UJESJELLES KANALIZIME SH.A

PROJEKT ZBATIMI

OBJEKTI:

"Rikonstruksion i Ujesjellesit te Fshatrave Trash, Karthnek, Nj.Adm.Sheze, Bashkia Peqin"

PROFIL GJATESOR
LINJA KARTHNEK

POROSITESI :
 BASHKIA PEQIN SHOQERIA RAJONALE UJESJELLES
 KANALIZIME ELBASAN SH.A



OBJEKTI:Rikonstruksion i Ujesjellesit te Fshatrave Trash, Karthnek, Nj.Adm.Sheze, Bashkia Peqin

FAZA: PROJEKT ZBATIMI



"ARABEL - STUDIO" Sh.p.k



"HMK-Consulting " Sh.p.k



"TRANSPORT HIGHWAY CONSULTING " Sh.p.k

Drejtues i projektit

Adm. Ana NISHKU


Projektues

Nd. Liliana VLLAMASI		
Nd.Engjell CAKA		
Ark.Jorgjia Kallo		
Ark.Rigert Hyra		
Elek.Altin ALLKAJ		
Mek.Bujar MERAJ		
Top.Iv Beqari		
Gjeo.Besmir LUMANI		


Emertimi i fletes: Kapaku

Nr. Fletes:	
Shk :	
Formati:	A3

Tiranë 2024

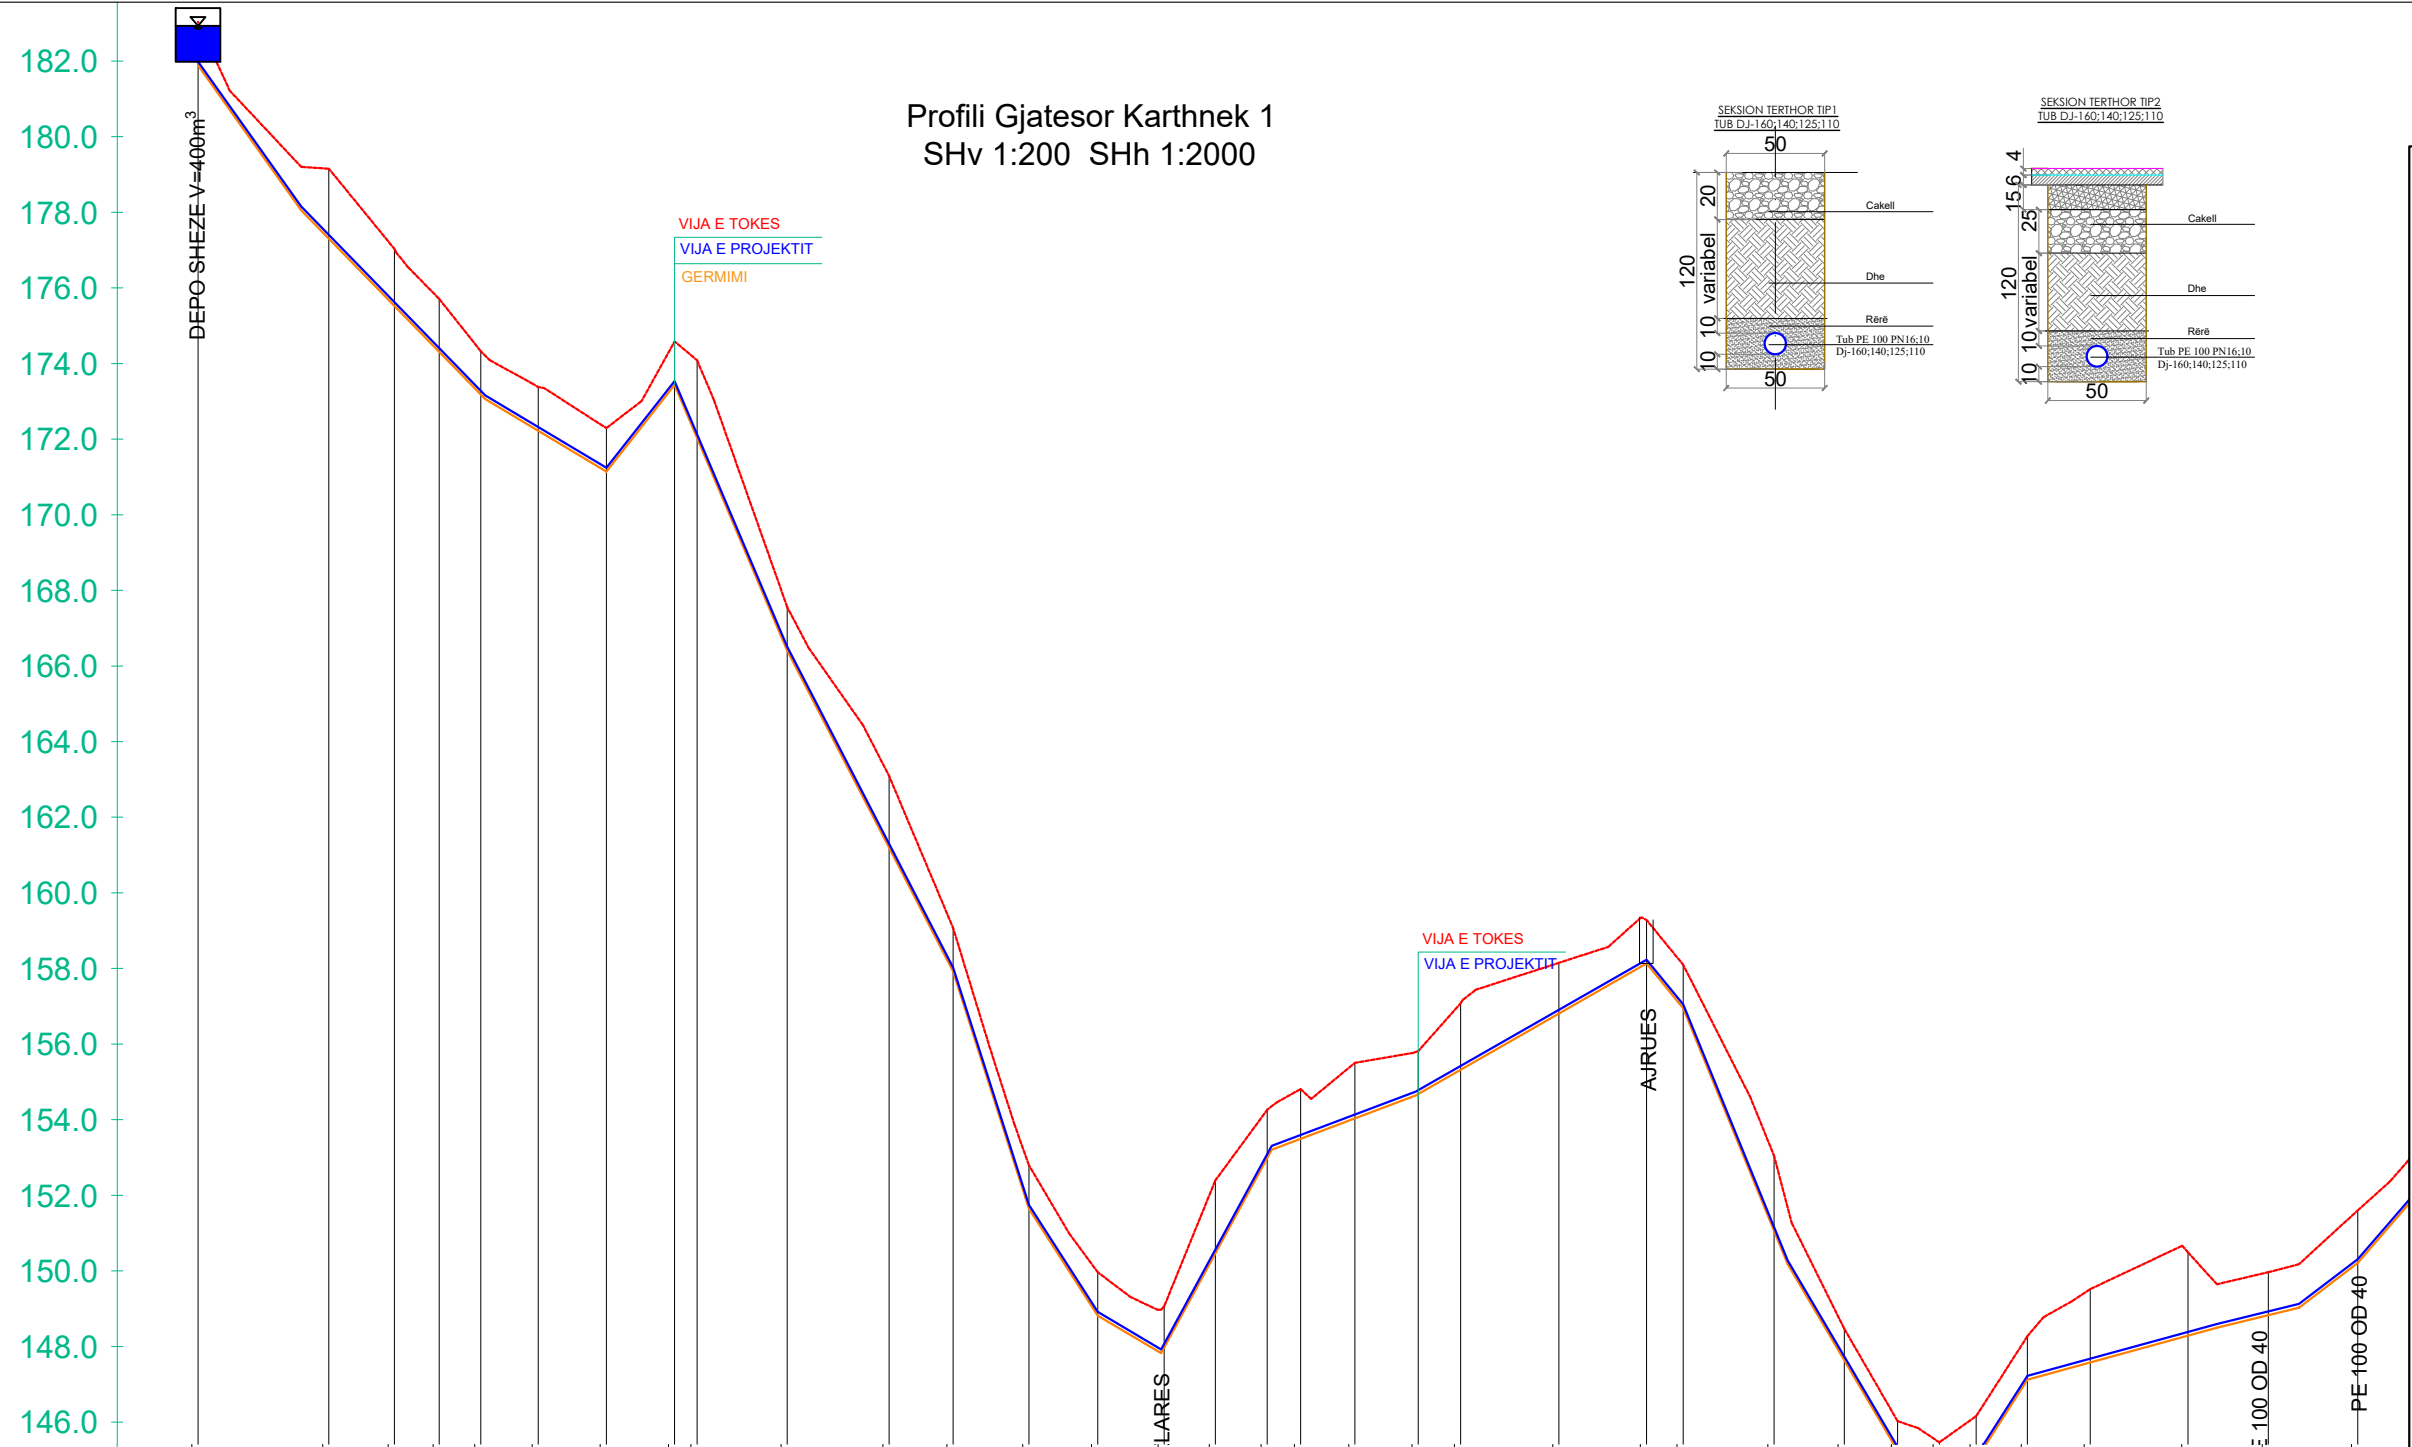

Profili Gjatesor Karthnek 1
SHv 1:200 SHh 1:2000

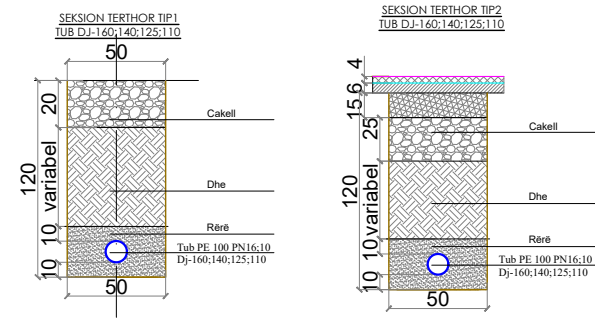

POROSITESI :
BASHKIA PEQIN SHOQERIA RAJONALE UJESJELLES KANALIZIME ELBASAN S.H.A

OBJEKTI: Rikonstruksion i Ujesjellesit te Fshatrave Trash, Karthnek, Nj. Adm. Sheze, Bashkia Peqin

FAZA: PROJEKT ZBATIMI

"ARABEL - STUDIO" Sh.p.k

"HMK-Consulting " Sh.p.k

"TRANSPORT HIGHWAY CONSULTING " Sh.p.k

Drejtues i projektit
Adm. Ana NISHKU


Projektues		
Nd. Liliana VLLAMASI		
Nd. Engjell CAKA		
Ark. Jorgjia Kallo		
Ark. Rigert Hyra		
Elek. Altin ALLKAJ		
Mek. Bujar MERAJ		
Top. Iv Beqari		
Gjeo. Besmir LUMANI		

ELEMENTET HIDRAULIKE	TUB PE 100 Pn 10 bar OD 160 mm : Q = 12.2 l/s : V = 0.8 m/s																	TUB PE 100 Pn 10 bar OD 160 mm : Q = 12.2 l/s : V = 0.8 m/s																				
GERMIMI	-1.15	-1.85	-1.51	-1.40	-1.15	-1.16	-1.15	-1.15	-2.05	-1.15	-1.89	-1.15	-1.15	-1.15	-1.09	-1.93	-1.28	-1.32	-1.47	-1.13	-1.76	-1.34	-1.15	-1.15	-1.99	-0.83	-0.78	-1.15	-1.00	-1.15	-1.94	-2.20	-1.14	-1.39				
KUOTA E PROJEKTIT	181.91	177.33	175.55	174.34	173.21	172.25	171.17	173.47	172.07	166.44	161.23	157.96	151.68	148.85	148.01	150.50	153.02	153.53	154.07	154.71	155.35	156.84	158.10	156.98	151.09	147.67	145.28	144.35	145.19	147.16	147.61	148.32	148.86	150.24				
KUOTA E TOKES	183.06	179.18	177.06	175.74	174.36	173.41	172.32	174.62	174.12	167.59	163.12	159.11	152.83	150.00	149.10	152.43	154.30	154.84	155.54	155.85	157.11	158.18	159.31	158.13	153.08	148.50	146.06	145.50	146.19	148.31	149.55	150.52	150.00	151.63				
NUMRI I PIKETES	1	2	3	4	5	6	7	8	9	10	11	12	13	14	15	16	17	18	19	20	21	22	23	24	25	26	27	28	29	30	31	32	33	34				
DISTANCA PJESORE		34.61	17.34	11.86	1.00	15.20	18.00	18.07	5.94	23.86	26.94	16.94	20.06	18.20	11.98	6.13	3.55	13.70	8.84	14.36	16.74	11.21	26.03	23.17	9.69	24.05	18.58	14.10	1.04	7.61	3.54	16.02	6.32	25.84	21.27	23.63	28.	
DISTANCA PROGRESIVE	0.00	34.61	51.95	63.81	74.81	90.01	108.02	126.08	132.02	155.88	182.82	199.76	219.81	238.02	255.61	269.16	282.86	291.70	306.06	322.81	334.02	360.05	383.22	392.91	416.96	435.54	449.64	460.68	470.45	483.98	500.63	526.47	547.74	571.37				
KILOMETRAZHI	0.00														0.25																0.50							
SHENIME																																						

Emertimi i fletes: Profili Gjatesor

Nr. Fletes:	Gj- 01
Shk :	H:1-2000 V:1-200
Formati:	A3

Tiranë 2024

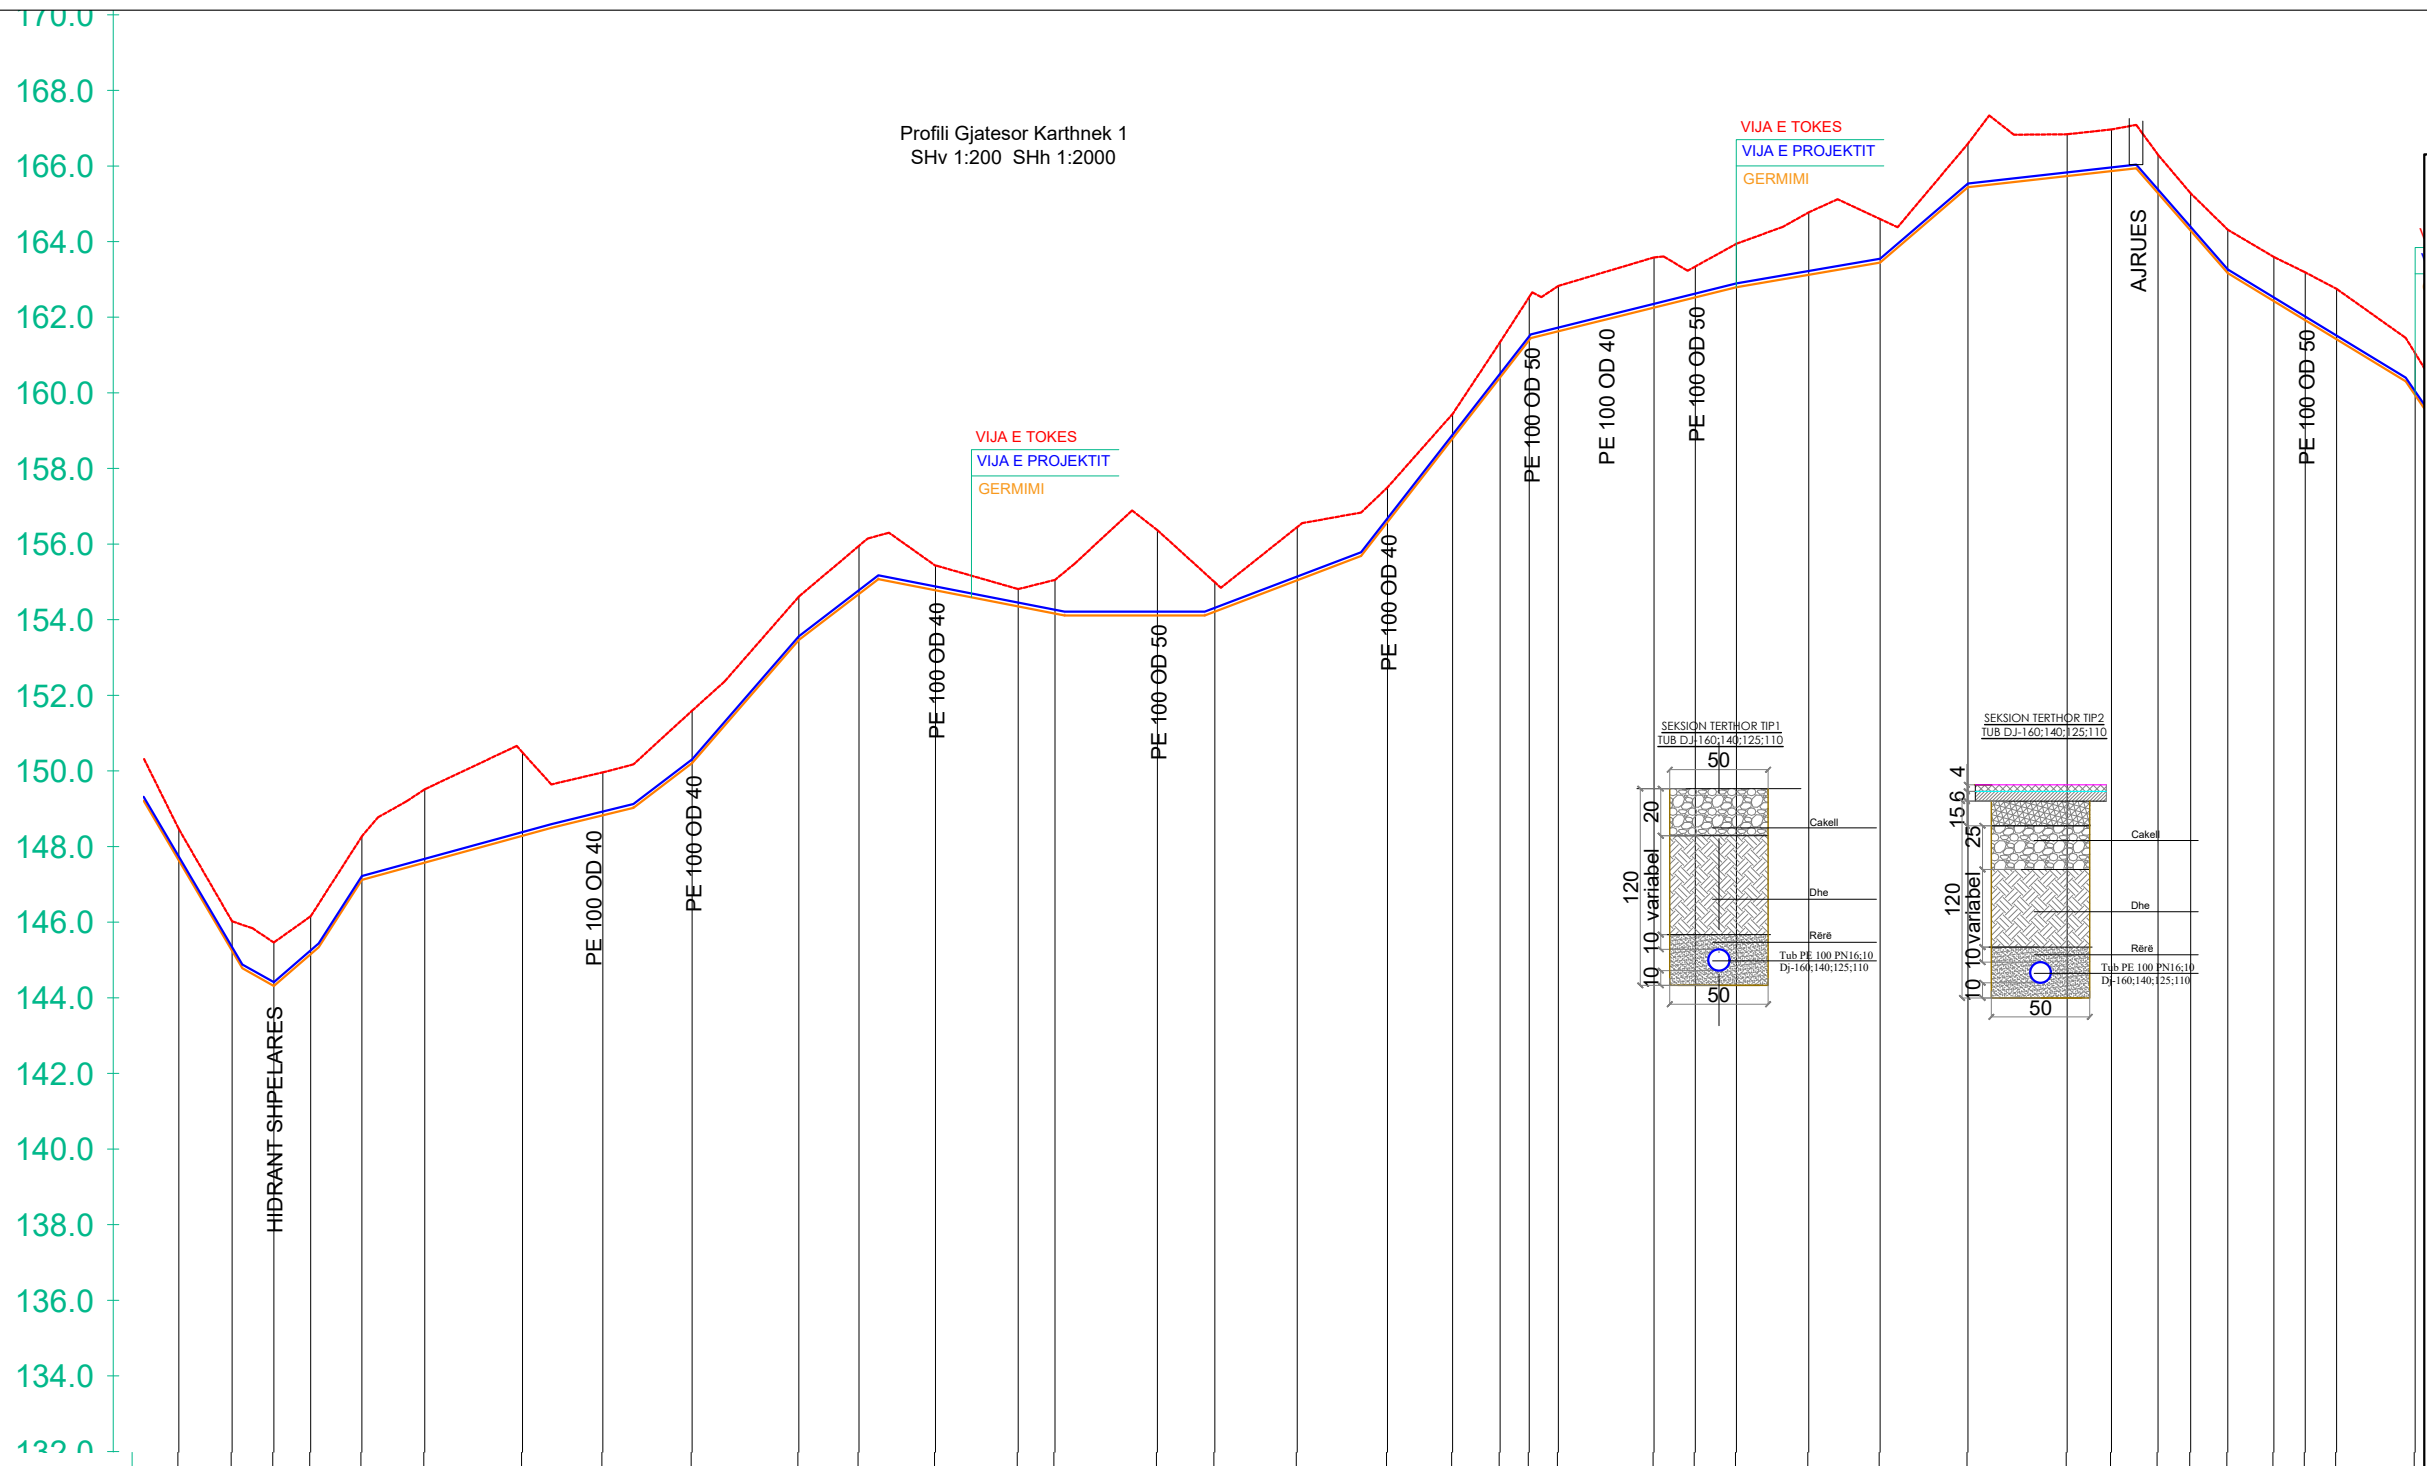

Profili Gjatesor Karthnek 1
SHh 1:200 SHh 1:2000

POROSITESI :
 BASHKIA PEQIN SHOQERIA RAJONALE UJESJELLES KANALIZIME ELBASAN SH.A

OBJEKTI: Rikonstruksion i Ujesjellesit te Fshatrave Trash, Karthnek, Nj. Adm. Sheze, Bashkia Peqin

FAZA: PROJEKT ZBATIMI

- "ARABEL - STUDIO" Sh.p.k
- "HMK-Consulting " Sh.p.k
- "TRANSPORT HIGHWAY CONSULTING " Sh.p.k

Drejtues i projektit
 Adm. Ana NISHKU

Projektues

Nd. Liliana VLLAMASI	
Nd. Engjell CAKA	
Ark. Jorgjia Kallo	
Ark. Rigert Hyra	
Elek. Altin ALLKAJ	
Mek. Bujar MERAJ	
Top. Iv Beqari	
Gjeo. Besmir LUMANI	


ELEMENTET HIDRAULIKE
GERMIMI
KUOTA E PROJEKTIT
KUOTA E TOKES
NUMRI I PIKETES
DISTANCA PJESORE
DISTANCA PROGRESIVE
KILOMETRAZHI
SHENIME

GERMIMI	1.2 l/s : V= 0.8 m/s		TUB PE 100 Pn 10 bar OD 160 mm : Q = 12.2 l/s : V= 0.8 m/s										TUB PE 100 Pn 10 bar OD 160 mm : Q = 12.2 l/s : V= 0.8 m	
KUOTA E PROJEKTIT	-0.83	-0.78	-1.15	-1.00	-1.15	-1.94	-2.20	-1.14	-1.39	-1.15	-1.27	-0.65	-0.46	-0.89	-2.25	-0.78	-1.41	-0.92	-0.65	-0.94	-1.14	-1.20	-1.33	-0.82	-1.15	-1.65	-1.15	-1.15	-1.11	-1.10	-1.02	-0.99	-1.15	-1.17	-1.27	-1.34	-1.11	
KUOTA E TOKES	-147.67	-145.28	-144.35	-145.19	-147.16	-147.61	-148.32	-148.86	-150.24	-153.50	-154.72	-154.82	-154.39	-154.20	-154.15	-154.25	-155.08	-156.61	-158.83	-160.44	-161.43	-161.66	-162.29	-162.56	-162.83	-163.16	-163.48	-165.47	-165.77	-165.90	-165.31	-164.33	-163.20	-162.46	-161.96	-161.45	-159.98	
NUMRI I PIKETES	148.50	146.06	145.50	146.19	148.31	149.55	150.52	150.00	151.63	154.65	155.99	155.46	154.85	155.09	156.40	155.03	156.49	157.53	159.48	161.38	162.57	162.86	163.62	163.38	163.98	164.81	164.63	166.62	166.87	167.00	166.33	165.31	164.35	163.63	163.22	162.79	161.08	
DISTANCA PJESORE	26	27	28	29	30	31	32	33	34	35	36	37	38	39	40	41	42	43	44	45	46	47	48	49	50	51	52	53	54	55	56	57	58	59	60	61	62	
DISTANCA PROGRESIVE	58	14.10	1.09	0.76	13.54	16.02	63	25.84	21.27	23.63	28.22	15.91	20.25	21.89	9.70	27.12	15.17	21.81	18.55	5.31	17.25	12.58	6.69	25.33	10.90	0.90	19.14	18.87	23.23	26.25	11.73	23.38	3.69	8.31	2.28	18.74	20.82	
KILOMETRAZHI	435.54	449.64	460.68	470.45	483.98	500.63	526.47	547.74	571.37	599.59	615.50	635.75	657.64	667.34	694.46	709.63	731.45	755.31	772.55	785.14	792.83	800.52	825.85	836.75	847.64	866.78	885.65	908.88	935.13	946.86	959.20	967.81	977.64	989.85	998.13	1006.41	1027.23	
SHENIME	0.50	0.75	1.00	

Emertimi i fletes: Profili Gjatesor

Nr. Fletes:	Gj- 02
Shk :	H:1-2000 V:1-200
Formati:	A3
Tiranë 2024	

Profili Gjatesor Karthnek 1
SHv 1:200 SHh 1:2000

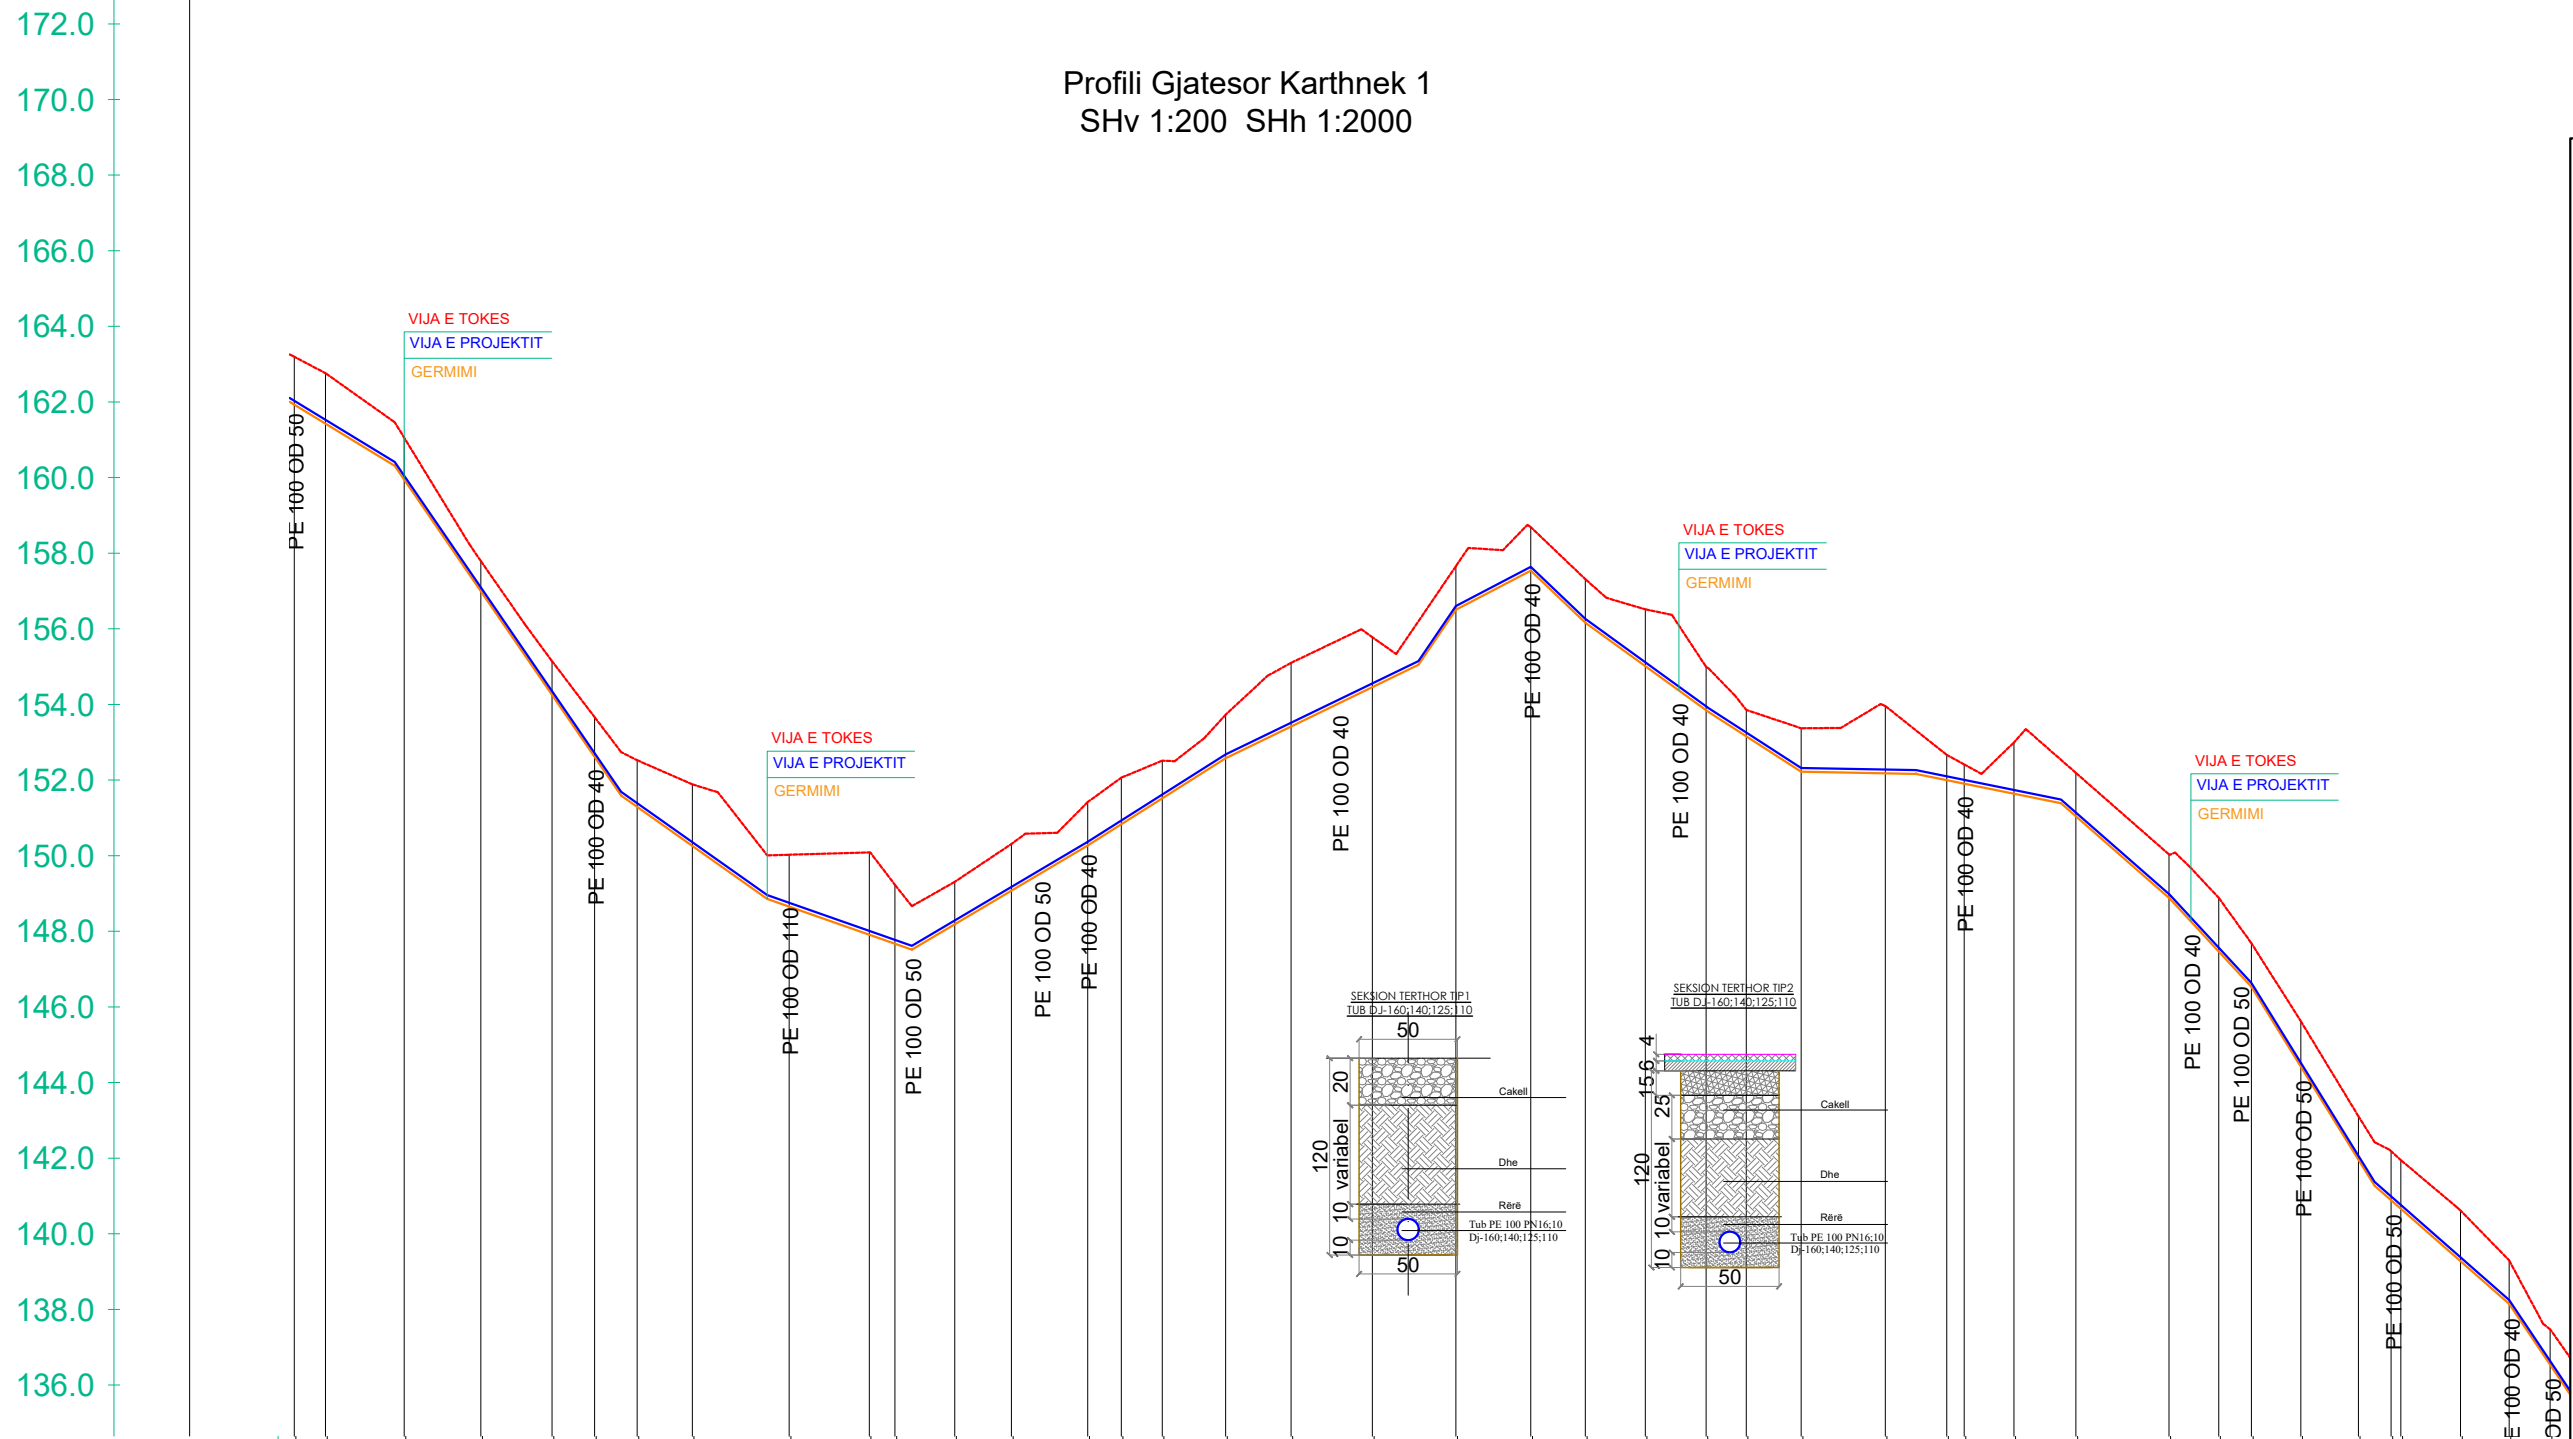

POROSITESI :
BASHKIA PEQIN SHOGERIA RAJONALE UJESJELLES
KANALIZIME ELBASAN SH.A

OBJEKTI: Rikonstruksion i Ujesjellesit te Fshatrave Trash, Karthnek, Nj. Adm. Sheze, Bashkia Peqin

FAZA: PROJEKT ZBATIMI

"ARABEL - STUDIO" Sh.p.k

"HMK-Consulting" Sh.p.k

"TRANSPORT HIGHWAY CONSULTING" Sh.p.k

Drejtues i projektit
Adm. Ana NISHKU

Projektues		
Nd. Liliana VLLAMASI		
Nd. Engjell CAKA		
Ark. Jorgjia Kallo		
Ark. Rigert Hyra		
Elek. Altin ALLKAJ		
Mek. Bujar MERAJ		
Top. Iv Beqari		
Gjeo. Besmir LUMANI		

ELEMENTET HIDRAULIKE	I/s : V= 0.8 m/s			TUB PE 100 Pn 10 bar OD 140 mm : Q = 9 l/s : V= 0.75 m/s			TUB PE 100 Pn 10 bar OD 1																																			
GERMIMI	-1.27	-1.34	-1.11	-0.80	-0.89	-1.05	-1.23	-1.63	-1.37	-2.18	-1.56	-1.12	-1.24	-1.15	-1.23	-1.00	-1.15	-1.68	-1.32	-1.15	-1.15	-1.15	-1.50	-1.15	-0.70	-1.15	-1.78	-0.67	-0.51	-1.36	-1.15	-1.15	-1.15	-1.14	-1.14	-1.20	-1.34	-1.15	-0.94			
KUOTA E PROJEKTTIT	161.96	161.45	159.98	157.03	154.28	152.64	151.32	150.29	148.68	147.94	147.70	148.21	149.10	150.30	150.86	151.54	152.61	153.44	154.49	156.53	157.57	156.19	155.04	153.87	153.18	152.25	153.99	152.03	151.93	153.02	151.07	150.06	148.91	147.49	146.56	144.45	143.14	141.99	140.89	139.30	138.18	136.56
KUOTA E TOKES	163.22	162.79	161.08	157.82	155.17	153.69	152.55	151.91	150.05	150.11	149.26	149.34	150.34	151.45	152.09	152.54	153.76	155.13	155.80	157.68	158.72	157.34	156.54	155.02	153.88	153.40	153.99	152.69	152.44	153.02	152.22	150.06	148.91	148.91	147.71	145.65	143.14	141.99	141.99	140.64	139.30	137.50
NUMRI I PIKETES	61	62	63	64	65	66	67	68	69	70	71	72	73	74	75	76	77	78	79	80	81	82	83	84	85	86	87	88	89	90	91	92	93	94	95	96	97	98	99	100		
DISTANCA PJESORE	120.82	20.26	18.87	11.25	1.25	14.61	25.64	21.20	6.78	15.82	15.01	20.18	8.87	0.83	16.76	461.85	21.54	22.07	19.83	14.44	15.84	16.10	10.63	14.53	22.26	16.24	6.23	16.42	24.60	5.88	36.63	3.06	15.23	8.63	15.79	12.84	0.86					
DISTANCA PROGRESIVE	998.13	1006.41	1027.23	1047.49	1066.36	1077.60	1088.85	1103.45	1129.09	1150.29	1157.07	1172.89	1187.89	1208.07	1216.95	1227.77	1244.54	1261.85	1283.39	1305.46	1325.28	1339.73	1355.57	1371.66	1382.29	1396.83	1419.09	1435.32	1439.94	1453.10	1469.52	1494.12	1507.30	1515.95	1529.01	1544.24	1552.87	1571.28	1584.13	1594.99		
KILOMETRAZHI	0.00								0.25																			0.50														
SHENIME	

Emertimi i fletes: Profili Gjatesor




Nr. Fletes: **Gj- 03**

Shk : H:1-2000
V:1-200

Formati: **A3**

Tiranë 2024

Profili Gjatesor Karthnek 1
SHv 1:200 SHh 1:2000

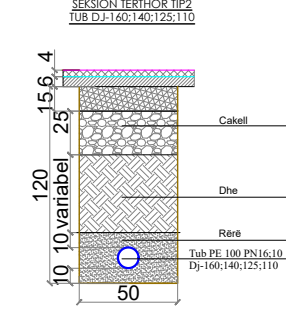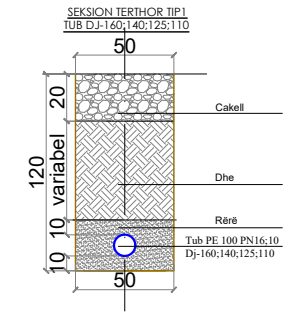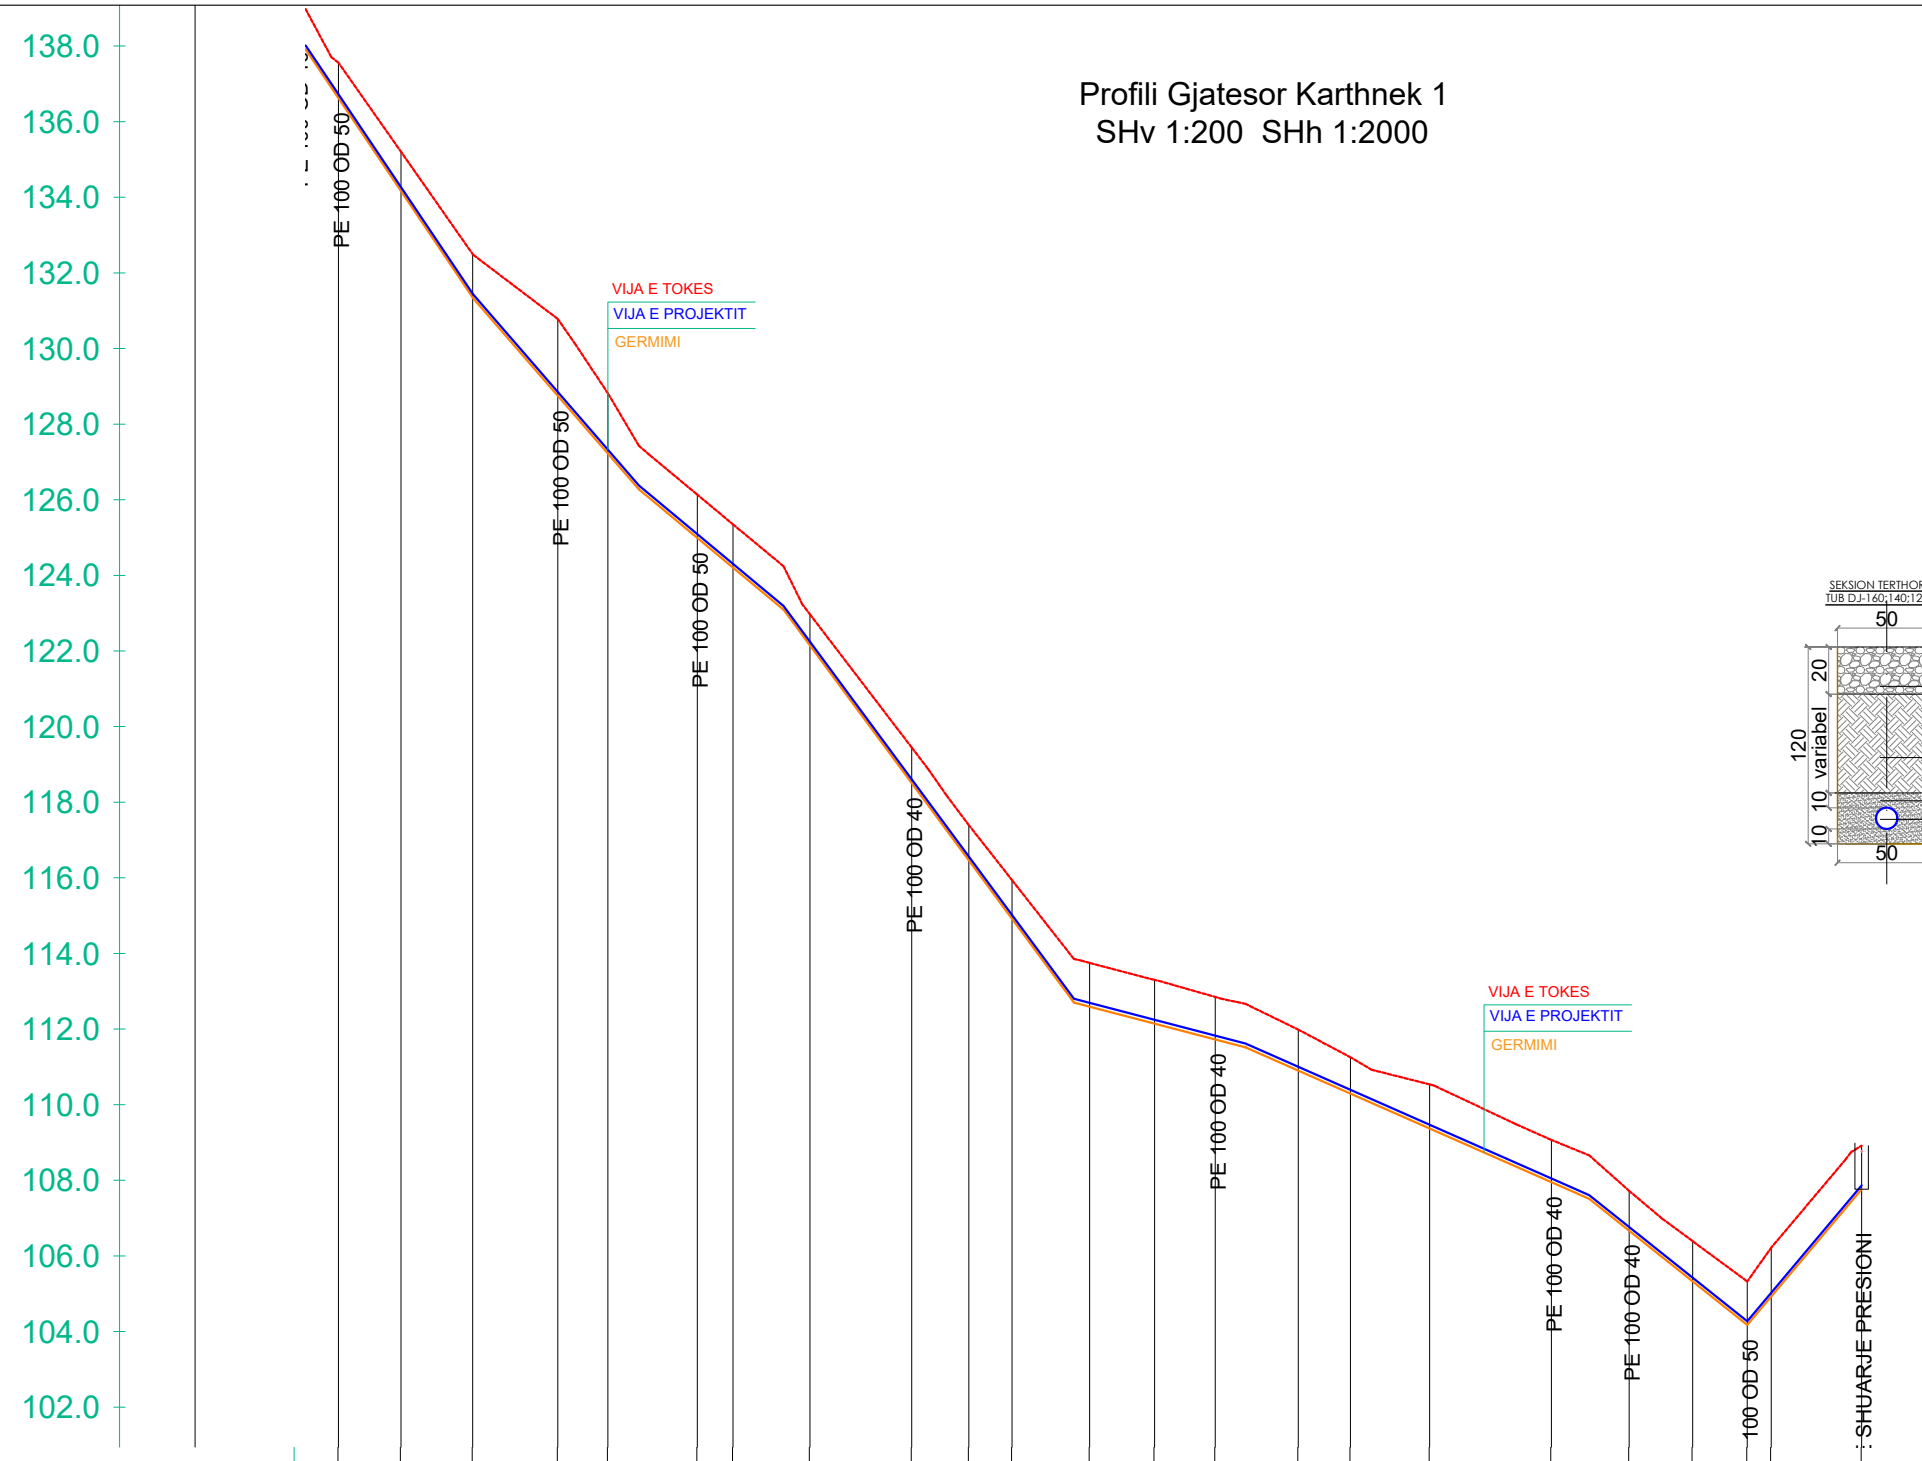

ELEMENTET HIDRAULIKE	OD 140 mm : Q = 9 l/s : V= 0.75 m/s		TUB PE 100 Pn 10 bar OD 140 mm : Q = 9 l/s : V= 0.75 m/s																						
GERMIMI	-0.94	-1.04	-1.15	-2.03	-1.59	-1.14	-1.14	-0.82	-0.94	-0.93	-1.02	-1.16	-1.16	-1.12	-1.09	-0.96	-1.17	-1.12	-1.05	-1.06	-1.15	-1.29	-1.15		
KUOTA E PROJEKTIT	136.56	134.11	131.29	128.69	127.16	124.93	124.14	122.09	118.45	116.40	114.86	112.53	112.08	111.67	110.84	110.23	109.31	107.89	106.61	105.27	104.11	104.87	107.71		
KUOTA E TOKES	137.50	135.15	132.44	130.72	128.76	126.07	125.29	122.91	119.39	117.33	115.88	113.69	113.24	112.79	111.93	111.19	110.48	109.01	107.66	106.33	105.26	106.16	108.86		
NUMRI I PIKETES	100	101	102	103	104	105	106	107	108	109	110	111	112	113	114	115	116	117	118	119	120	121	122		
DISTANCA PJESORE	0.86	16.54	18.98	22.52	13.25	23.66	9.44	20.34	26.93	3.34	1.79	1.43	20.52	17.17	16.06	21.96	13.81	20.97	32.17	20.60	16.78	14.45	23.94		
DISTANCA PROGRESIVE	1594.99	1611.53	1630.51	1653.03	1666.28	1689.94	1699.38	1719.73	1746.66	1761.79	1773.22	1793.74	1810.91	1826.97	1848.93	1862.74	1883.71	1915.89	1936.49	1953.27	1967.71	1974.05	1997.99		
KILOMETRAZHI	0.75																							0.00	
SHENIME																									

POROSITESI :
BASHKIA PEQIN SHOGERIA RAJONALE UJESJELLES
KANALIZIME ELBASAN SH.A

OBJEKTI: Rikonstruksion i Ujesjellesit te Fshatrave Trash, Karthnek, Nj.Adm.Sheze, Bashkia Peqin

FAZA: PROJEKT ZBATIMI

Drejtues i projektit
Adm. Ana NISHKU

Projektues



Nd. Liliana VLLAMASI	
Nd.Engjell CAKA	
Ark.Jorgjia Kallo	
Ark.Rigert Hyra	
Elek.Altin ALLKAJ	
Mek.Bujar MERAJ	
Top.Iv Beqari	
Gjeo.Besmir LUMANI	

Emertimi i fletes: Profili Gjatesor



Nr. Fletes:	Gj- 04
Shk :	H:1-2000 V:1-200
Formati:	A3

Tiranë 2024

Profili Gjatesor Karthnek 2
SHv 1:200 SHh 1:2000

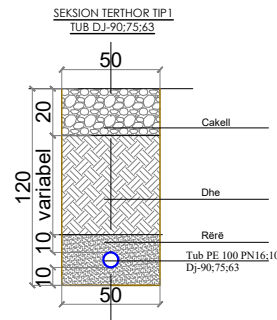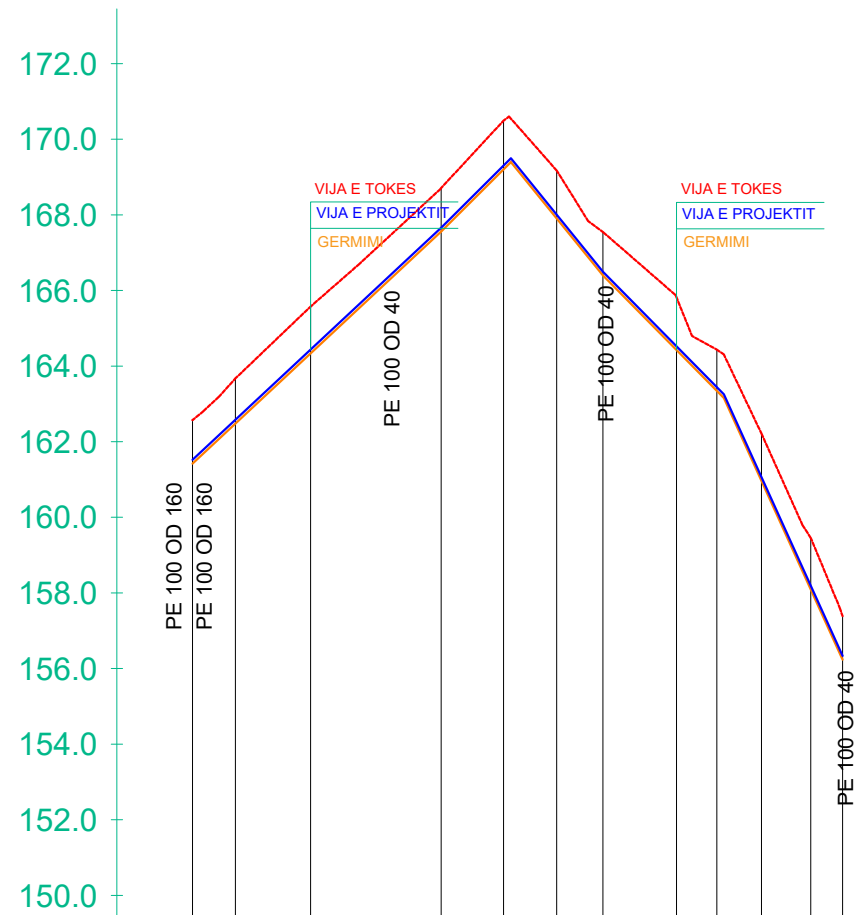

Profili Gjatesor Karthnek 3
SHv 1:200 SHh 1:2000

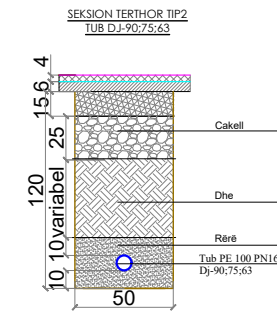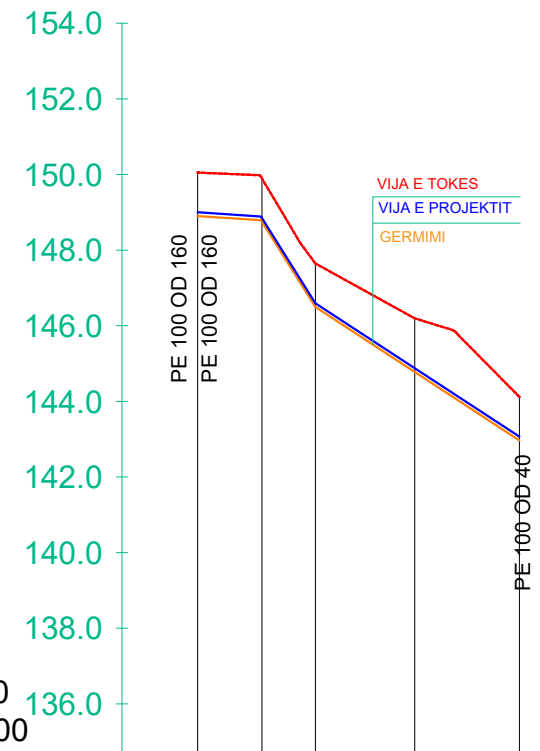

SHV 1:100
SHH 1:1000

ELEMENTET HIDRAULIKE	TUB PE 100 Pn 10 bar OD 50 mm				
GERMIMI	-1.15	-1.15	-1.15	-1.42	-1.15
KUOTA E PROJEKTIT	148.90	148.75	146.50	144.78	142.97
KUOTA E TOKES	150.05	149.90	147.65	146.20	144.12
NUMRI I PIKETES	1	2	3	4	5
DISTANCA PJESORE	17.02	14.17	26.26	27.71	
DISTANCA PROGRESIVE	0.00	17.02	31.19	57.45	85.16
KILOMETRAZHI	0.00				0.09
SHENIME					

ELEMENTET HIDRAULIKE	TUB PE 100 Pn 10 bar OD 50 mm											
GERMIMI	-1.15	-1.19	-1.24	-1.15	-1.29	-1.27	-1.15	-1.39	-1.09	-1.25	-1.37	-1.15
KUOTA E PROJEKTIT	161.42	162.48	164.34	167.56	169.20	167.90	166.40	164.42	163.34	160.96	158.08	156.24
KUOTA E TOKES	162.57	163.67	165.57	168.71	170.49	169.17	167.55	165.82	164.43	162.21	159.45	157.39
NUMRI I PIKETES	1	2	3	4	5	6	7	8	9	10	11	12
DISTANCA PJESORE	11.37	19.87	34.54	16.52	14.07	12.22	19.49	10.65	11.81	13.06	8.38	
DISTANCA PROGRESIVE	0.00	11.37	31.24	65.78	82.30	96.36	108.58	128.07	138.72	150.53	163.59	171.97
KILOMETRAZHI	0.00											0.17
SHENIME												

POROSITESI :
BASHKIA PEQIN SHOGERIA RAJONALE UJESJELLES KANALIZIME ELBASAN SH.A

OBJEKTI: Rikonstruksion i Ujesjellesit te Fshatrave Trash, Karthnek, Nj.Adm.Sheze, Bashkia Peqin

FAZA: PROJEKT ZBATIMI

"ARABEL - STUDIO" Sh.p.k
"HMK-Consulting " Sh.p.k
"TRANSPORT HIGHWAY CONSULTING " Sh.p.k



Drejtues i projektit
Adm. Ana NISHKU

Projektues
Nd. Liliana VLLAMASI
Nd.Engjell CAKA
Ark.Jorgjia Kallo
Ark.Rigert Hyra
Elek.Altin ALLKAJ
Mek.Bujar MERAJ
Top.Iv Beqari
Gjeo.Besmir LUMANI

Emertimi i fletes: Profili Gjatesor
Nr. Fletes: Gj- 05
Shk : H:1-2000 V:1-200
Formati: A3
Tiranë 2024

Profili Gjatesor Karthnek 4
SHv 1:200 SHh 1:2000

Profili Gjatesor Karthnek 5
SHv 1:200 SHh 1:2000

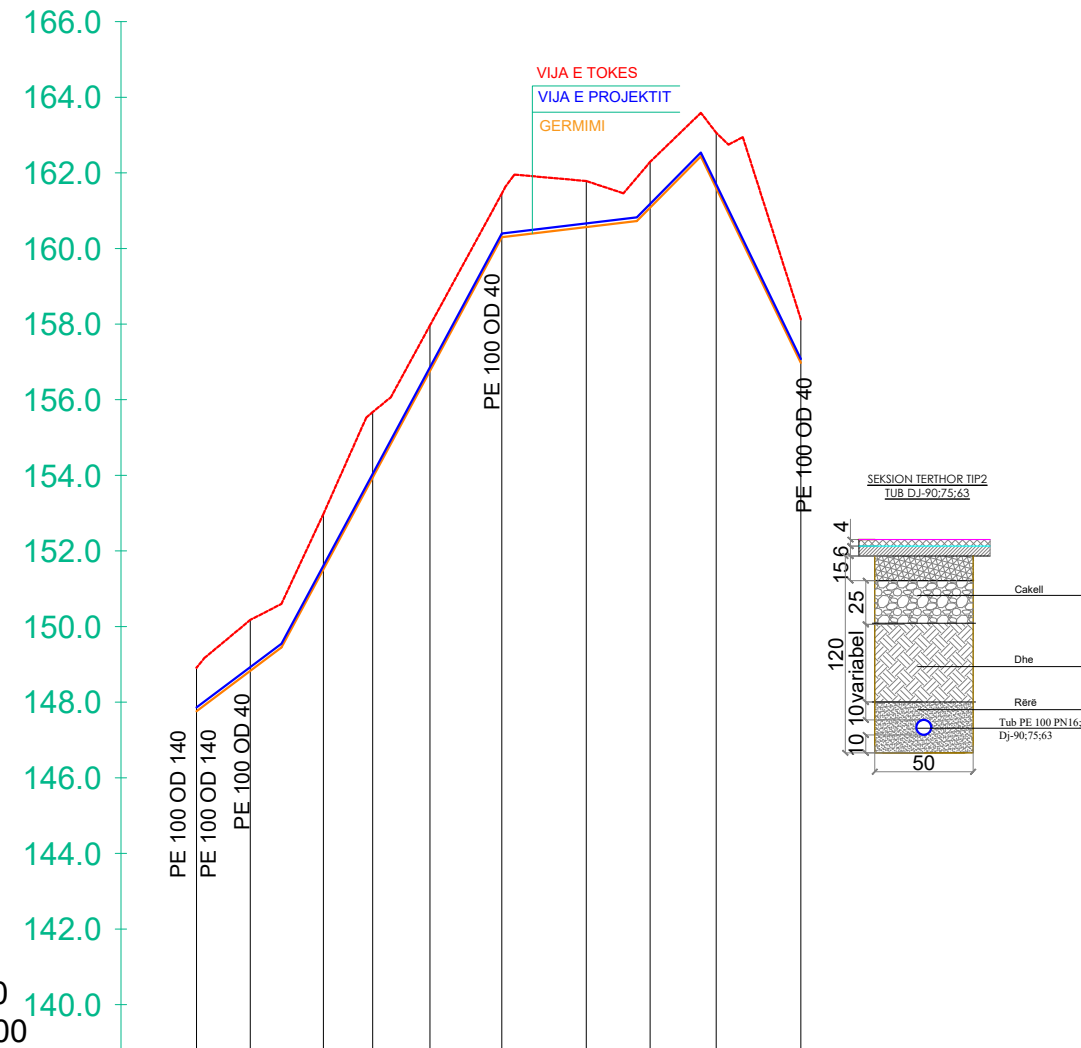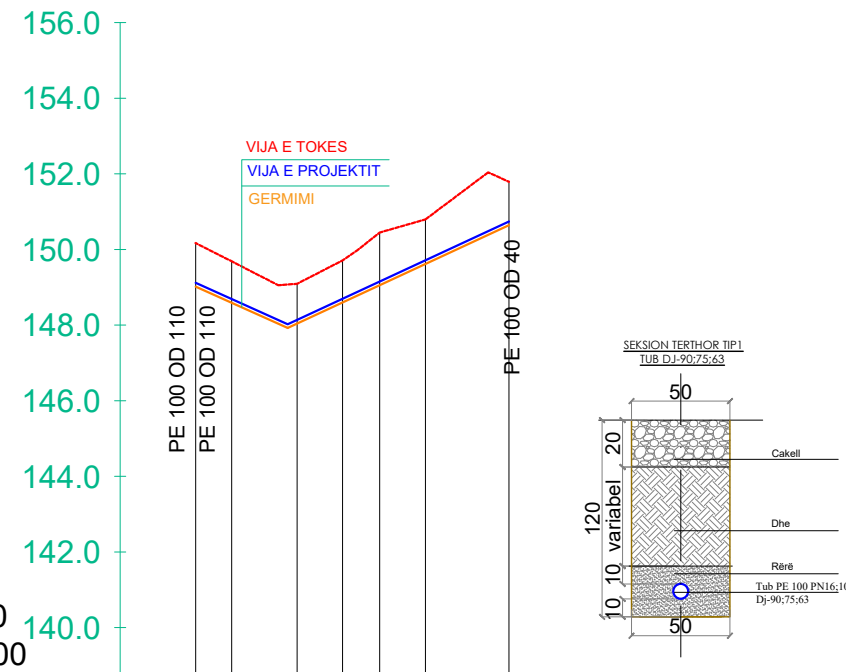

ELEMENTET HIDRAULIKE	TUB PE 100 Pn 10 bar OD 50 mm						
GERMIMI	-1.15	-1.10	-1.05	-1.11	-1.39	-1.18	-1.15
KUOTA E PROJEKTIT	149.02	148.59	148.04	148.60	149.05	149.62	150.64
KUOTA E TOKES	150.17	149.69	149.09	149.71	150.45	150.79	151.79
NUMRI I PIKETES	1	2	3	4	5	6	7
DISTANCA PJESORE	9.49	17.32	12.03	9.81	12.12	22.08	
DISTANCA PROGRESIVE	0.00	9.49	26.81	38.84	48.66	60.77	82.85
KILOMETRAZHI	0.00						0.08
SHENIME							

ELEMENTET HIDRAULIKE	TUB PE 100 Pn 10 bar OD 50 mm									
GERMIMI	-1.15	-1.35	-1.46	-1.73	-1.20	-1.15	-1.22	-1.21	-1.46	-1.15
KUOTA E PROJEKTIT	147.76	148.83	151.52	153.95	156.77	160.30	160.57	161.08	161.61	156.98
KUOTA E TOKES	148.91	150.18	152.98	155.68	157.97	161.45	161.78	162.29	163.06	158.13
NUMRI I PIKETES	1	2	3	4	5	6	7	8	9	10
DISTANCA PJESORE	14.24	19.32	13.06	15.15	18.97	22.37	16.90	17.46	22.42	
DISTANCA PROGRESIVE	0.00	14.24	33.56	46.63	61.78	80.75	103.12	120.02	137.48	159.90
KILOMETRAZHI	0.00									0.16
SHENIME										

POROSITESI :
BASHKIA PEQIN SHOGERIA RAJONALE UJESJELLES KANALIZIME ELBASAN SH.A

OBJEKTI: Rikonstruksion i Ujesjellesit te Fshatrave Trash, Karthnek, Nj. Adm. Sheze, Bashkia Peqin

FAZA: PROJEKT ZBATIMI




"ARABEL - STUDIO" Sh.p.k
"HMK-Consulting" Sh.p.k
"TRANSPORT HIGHWAY CONSULTING" Sh.p.k

Drejtues i projektit
Adm. Ana NISHKU

Projektues
Nd. Liliana VLLAMASI
Nd. Engjell CAKA
Ark. Jorgjia Kallo
Ark. Rigert Hyra
Elek. Altin ALLKAJ
Mek. Bujar MERAJ
Top. Iv Beqari
Gjeo. Besmir LUMANI

Emertimi i fletes: Profili Gjatesor
Nr. Fletes: GJ- 06
Shk : H:1-2000 V:1-200
Formati: A3
Tiranë 2024


Profili Gjatesor Karthnek 6
SHv 1:200 SHh 1:2000

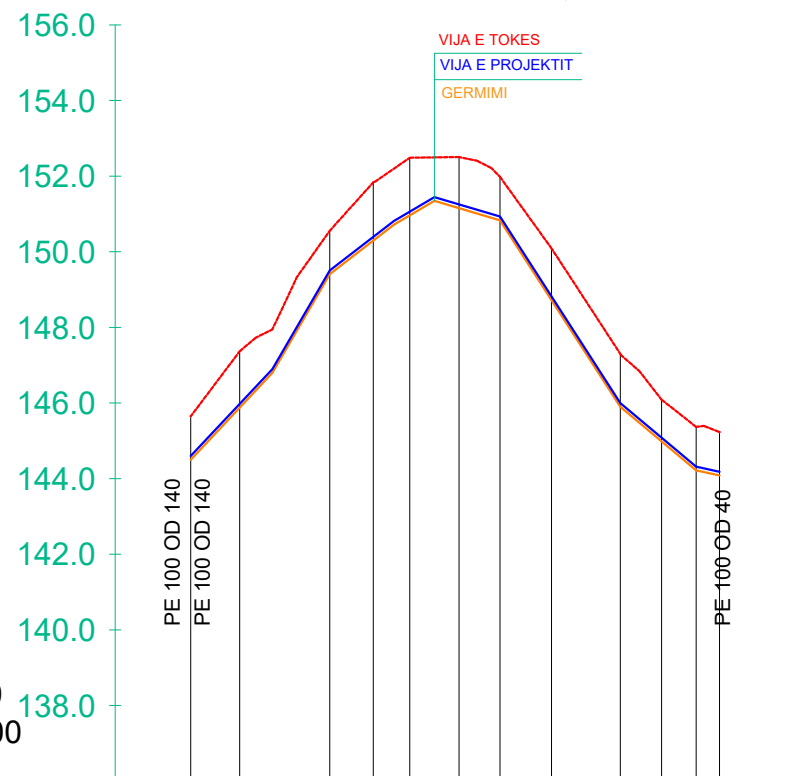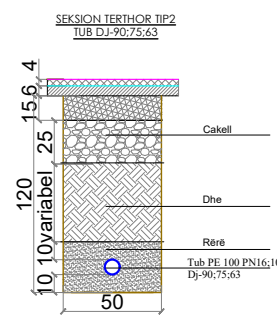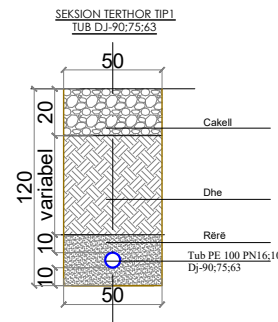

SHV 1:100
SHH 1:1000

ELEMENTET HIDRAULIKE	TUB PE 100 Pn 10 bar OD 50 mm											
GERMIMI	-1.15	-1.49	-1.15	-1.54	-1.52	-1.35	-1.15	-1.37	-1.40	-1.10	-1.15	-1.15
KUOTA E PROJEKTIT	144.50	145.88	149.41	150.30	150.96	151.15	150.83	148.72	145.90	144.98	144.22	144.08
KUOTA E TOKES	145.65	147.37	150.56	151.84	152.49	152.51	151.98	150.09	147.30	146.09	145.37	145.23
NUMRI I PIKETES	1	2	3	4	5	6	7	8	9	10	11	12
DISTANCA PJESORE	12.94	23.82	11.53	6.63	3.03	0.84	3.65	18.20	10.92	9.16	16.16	
DISTANCA PROGRESIVE	0.00	12.94	36.77	48.30	57.93	70.96	81.81	95.46	113.66	124.58	133.72	139.89
KILOMETRAZHI	0.00											0.14
SHENIME												


Profili Gjatesor Karthnek 7
SHv 1:200 SHh 1:2000

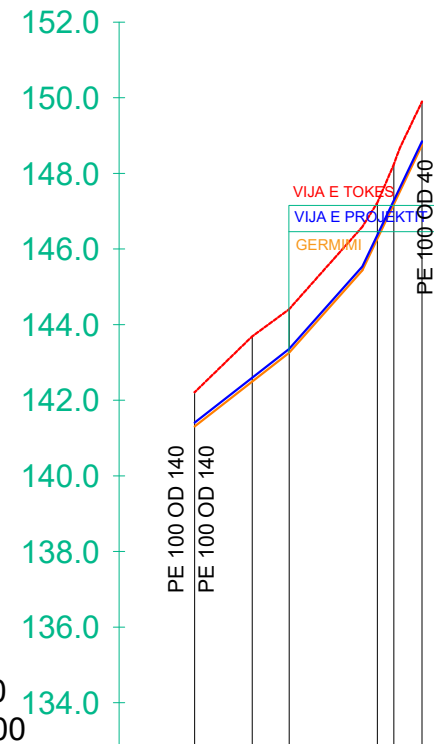

SHV 1:100
SHH 1:1000

ELEMENTET HIDRAULIKE	TUB PE 100 Pn 10 bar OD 50 mm					
GERMIMI	-0.91	-1.20	-1.15	-0.96	-1.05	-1.15
KUOTA E PROJEKTIT	141.31	142.49	143.26	146.27	147.18	148.75
KUOTA E TOKES	142.21	143.69	144.41	147.22	148.24	149.90
NUMRI I PIKETES	1	2	3	4	5	6
DISTANCA PJESORE	15.2	19.78	23.30	4.3	4.5	4.5
DISTANCA PROGRESIVE	0.00	15.21	24.99	48.29	52.67	60.11
KILOMETRAZHI	0.00					0.06
SHENIME						

Profili Gjatesor Karthnek 8
SHv 1:200 SHh 1:2000

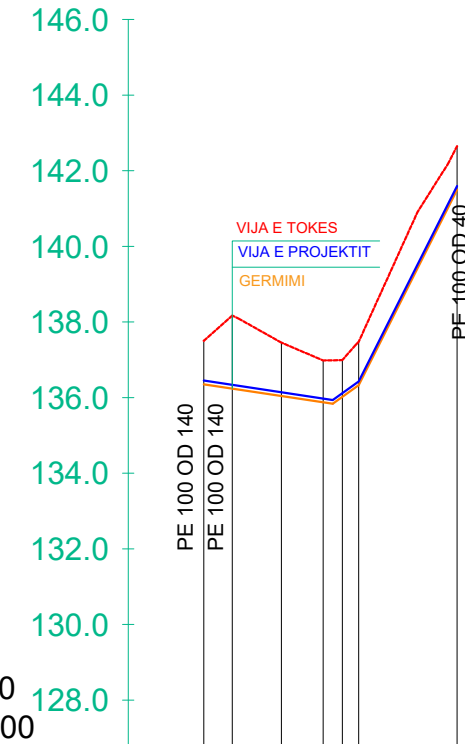

SHV 1:100
SHH 1:1000

ELEMENTET HIDRAULIKE	TUB PE 100 Pn 10 bar OD 50 mm						
GERMIMI	-1.15	-1.93	-1.41	-1.11	-0.97	-1.15	-1.15
KUOTA E PROJEKTIT	136.35	136.24	136.04	135.88	136.02	136.33	141.50
KUOTA E TOKES	137.50	138.17	137.45	136.98	136.99	137.48	142.65
NUMRI I PIKETES	1	2	3	4	5	6	7
DISTANCA PJESORE	7.50	3.00	1.05	0.84	0.84	26.01	
DISTANCA PROGRESIVE	0.00	7.50	20.50	31.56	36.63	40.97	66.98
KILOMETRAZHI	0.00						0.07
SHENIME							

POROSITESI :
BASHKIA PEQIN SHOGERIA RAJONALE UJESJELLES KANALIZIME ELBASAN SH.A

OBJEKTI: Rikonstruksion i Ujesjellesit te Fshatrave Trash, Karthnek, Nj. Adm. Sheze, Bashkia Peqin

FAZA: PROJEKT ZBATIMI



"ARABEL - STUDIO" Sh.p.k
"HMK-Consulting" Sh.p.k
"TRANSPORT HIGHWAY CONSULTING" Sh.p.k

Drejtues i projektit
Adm. Ana NISHKU

Projektues
Nd. Liliana VLLAMASI
Nd. Engjell CAKA
Ark. Jorgjia Kallo
Ark. Rigert Hyra
Elek. Altin ALLKAJ
Mek. Bujar MERAJ
Top. Iv Beqari
Gjeo. Besmir LUMANI

Emertimi i fletes: Profili Gjatesor
Nr. Fletes: Gj- 07
Shk : H:1-2000 V:1-200
Formati: A3
Tiranë 2024

Profili Gjatesor Karthnek 9
SHv 1:200 SHh 1:2000

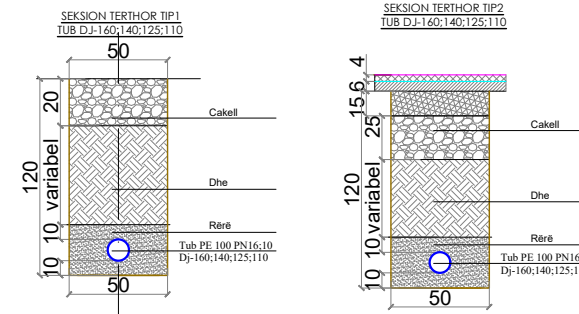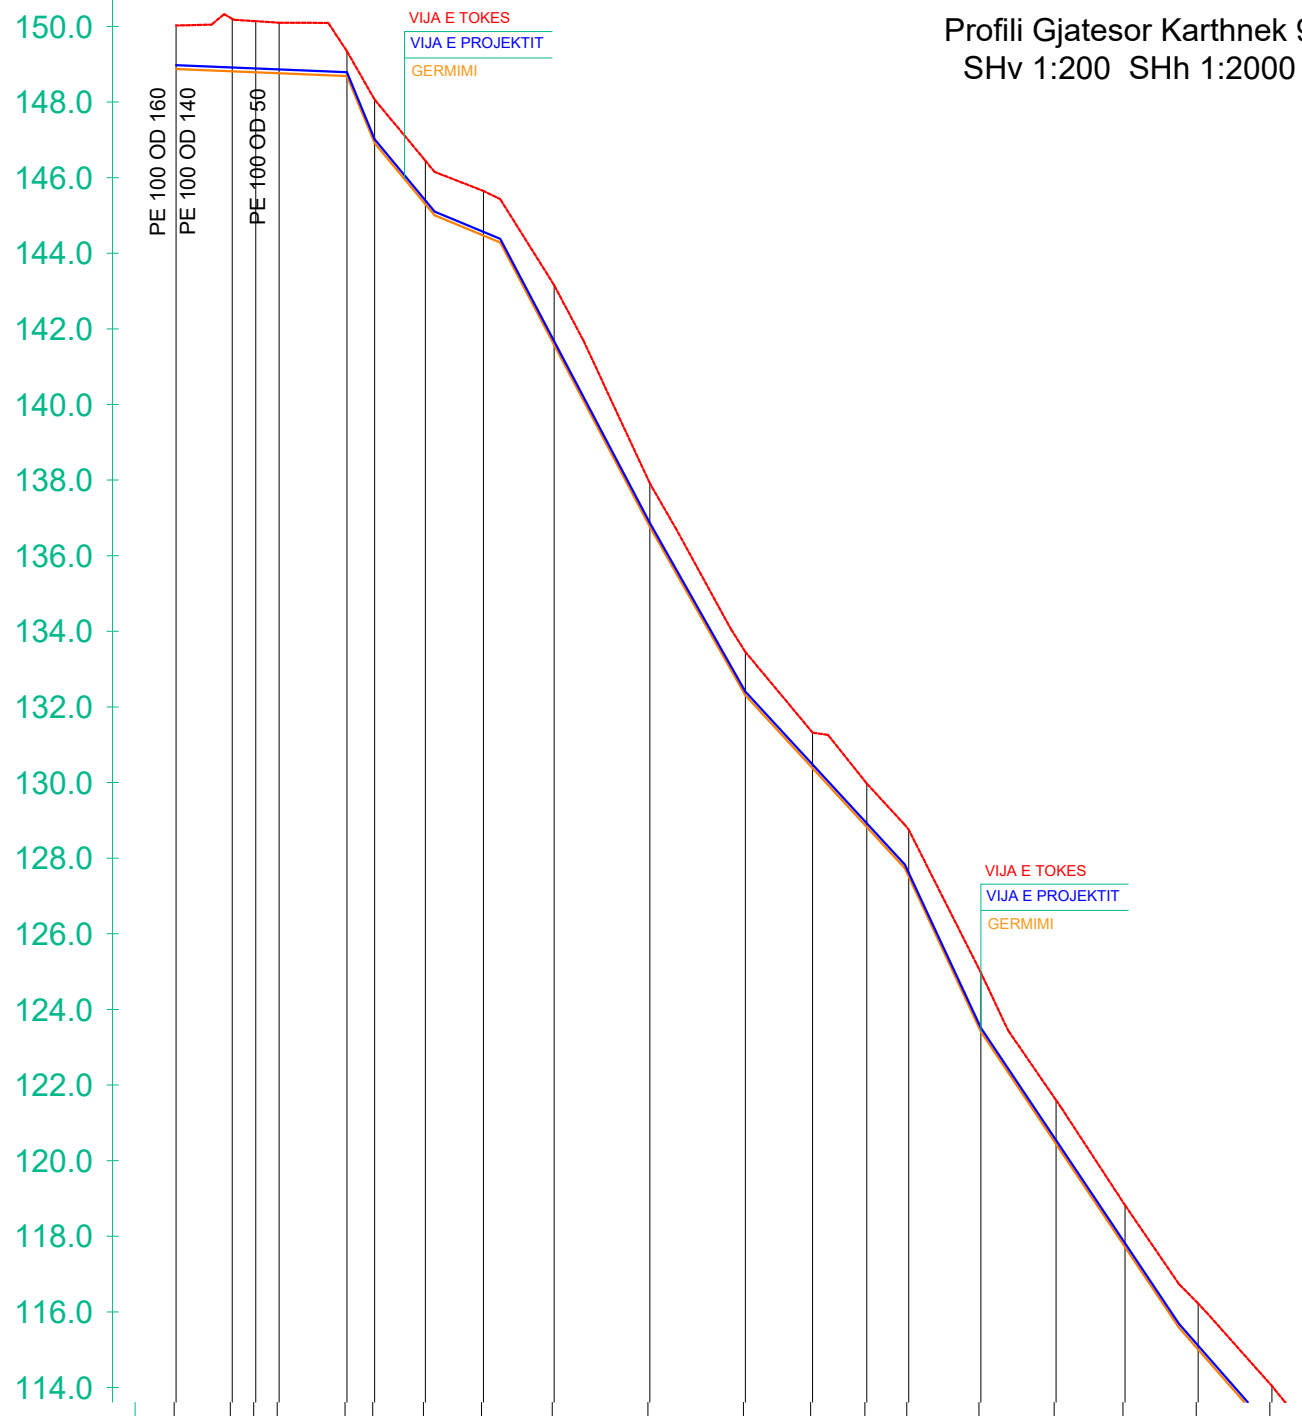

POROSITESI :
BASHKIA PEQIN SHOQERIA RAJONALE UJESJELLES
KANALIZIME ELBASAN SH.A

OBJEKTI: Rikonstruksion i Ujesjellesit te Fshatrave Trash, Karthnek, Nj. Adm. Sheze, Bashkia Peqin

FAZA: PROJEKT ZBATIMI

"ARABEL - STUDIO" Sh.p.k

"HMK-Consulting " Sh.p.k

"TRANSPORT HIGHWAY CONSULTING " Sh.p.k

Drejtues i projektit
Adm. Ana NISHKU

Projektues		
Nd. Liliana VLLAMASI		
Nd. Engjell CAKA		
Ark. Jorgjia Kallo		
Ark. Rigert Hyra		
Elek. Altin ALLKAJ		
Mek. Bujar MERAJ		
Top. Iv Beqari		
Gjeo. Besmir LUMANI		


ELEMENTET HIDRAULIKE	TUB PE 100 Pn 10 bar OD 160 mm : Q = 2.82 l/s : V = 0.4 m/s										TUB PE 100 Pn 10 bar OD 160 mm : Q = 2.82 l/s : V = 0.4 m/s																					
GERMIMI	-1.15	-1.39	-1.35	-1.34	-0.65	-1.15	-1.18	-1.58	-1.15	-1.15	-0.94	-1.15	-1.24	-1.56	-1.16	-1.10	-1.22	-1.26	-1.09	-1.17	-1.59	-1.41	-1.98	-0.86	-1.15	-1.50	-1.28	-1.18				
KUOTA E PROJEKTTIT	148.90	148.84	148.82	148.79	148.72	146.94	145.32	144.50	141.60	136.80	132.34	130.41	128.85	127.54	123.44	120.47	117.75	115.04	112.81	110.66	105.63	103.86	101.91	99.17	96.14	93.78	91.17	90.52	89.91			
KUOTA E TOKES	150.05	150.23	150.17	150.13	149.37	148.09	146.48	145.68	143.18	137.95	133.49	131.35	130.00	128.78	125.00	121.63	118.85	116.25	114.07	111.75	106.79	105.44	103.32	101.15	97.00	94.93	92.66	91.80	91.09			
NUMRI I PIKETES	1	2	3	4	5	6	7	8	9	10	11	12	13	14	15	16	17	18	19	20	21	22	23	24	25	26	27	28	29	30	31	32
DISTANCA PJESORE	14.86	14.86	17.22	17.94	17.32	13.41	15.36	18.73	25.29	25.28	17.78	14.37	11.08	19.10	19.90	17.15	19.37	19.49	18.89	45.45	23.34	25.73	32.64	33.30	25.97	40.88	23.16	26.10	24.59			
DISTANCA PROGRESIVE	0.00	14.86	21.07	27.29	45.23	52.55	65.96	81.32	100.05	125.34	150.62	168.40	182.77	193.85	212.94	232.85	251.06	270.42	289.92	308.80	354.25	377.59	403.32	435.96	469.27	495.23	503.16	516.12	539.28	565.38	589.97	
KILOMETRAZHI	0.00														0.25											0.50						
SHENIME																																

Emertimi i fletes: Profili Gjatesor

Nr. Fletes:	Gj- 08
Shk :	H:1-2000 V:1-200
Formati:	A3

Tiranë 2024

Profili Gjatesor Karthnek 9
SHv 1:200 SHh 1:2000

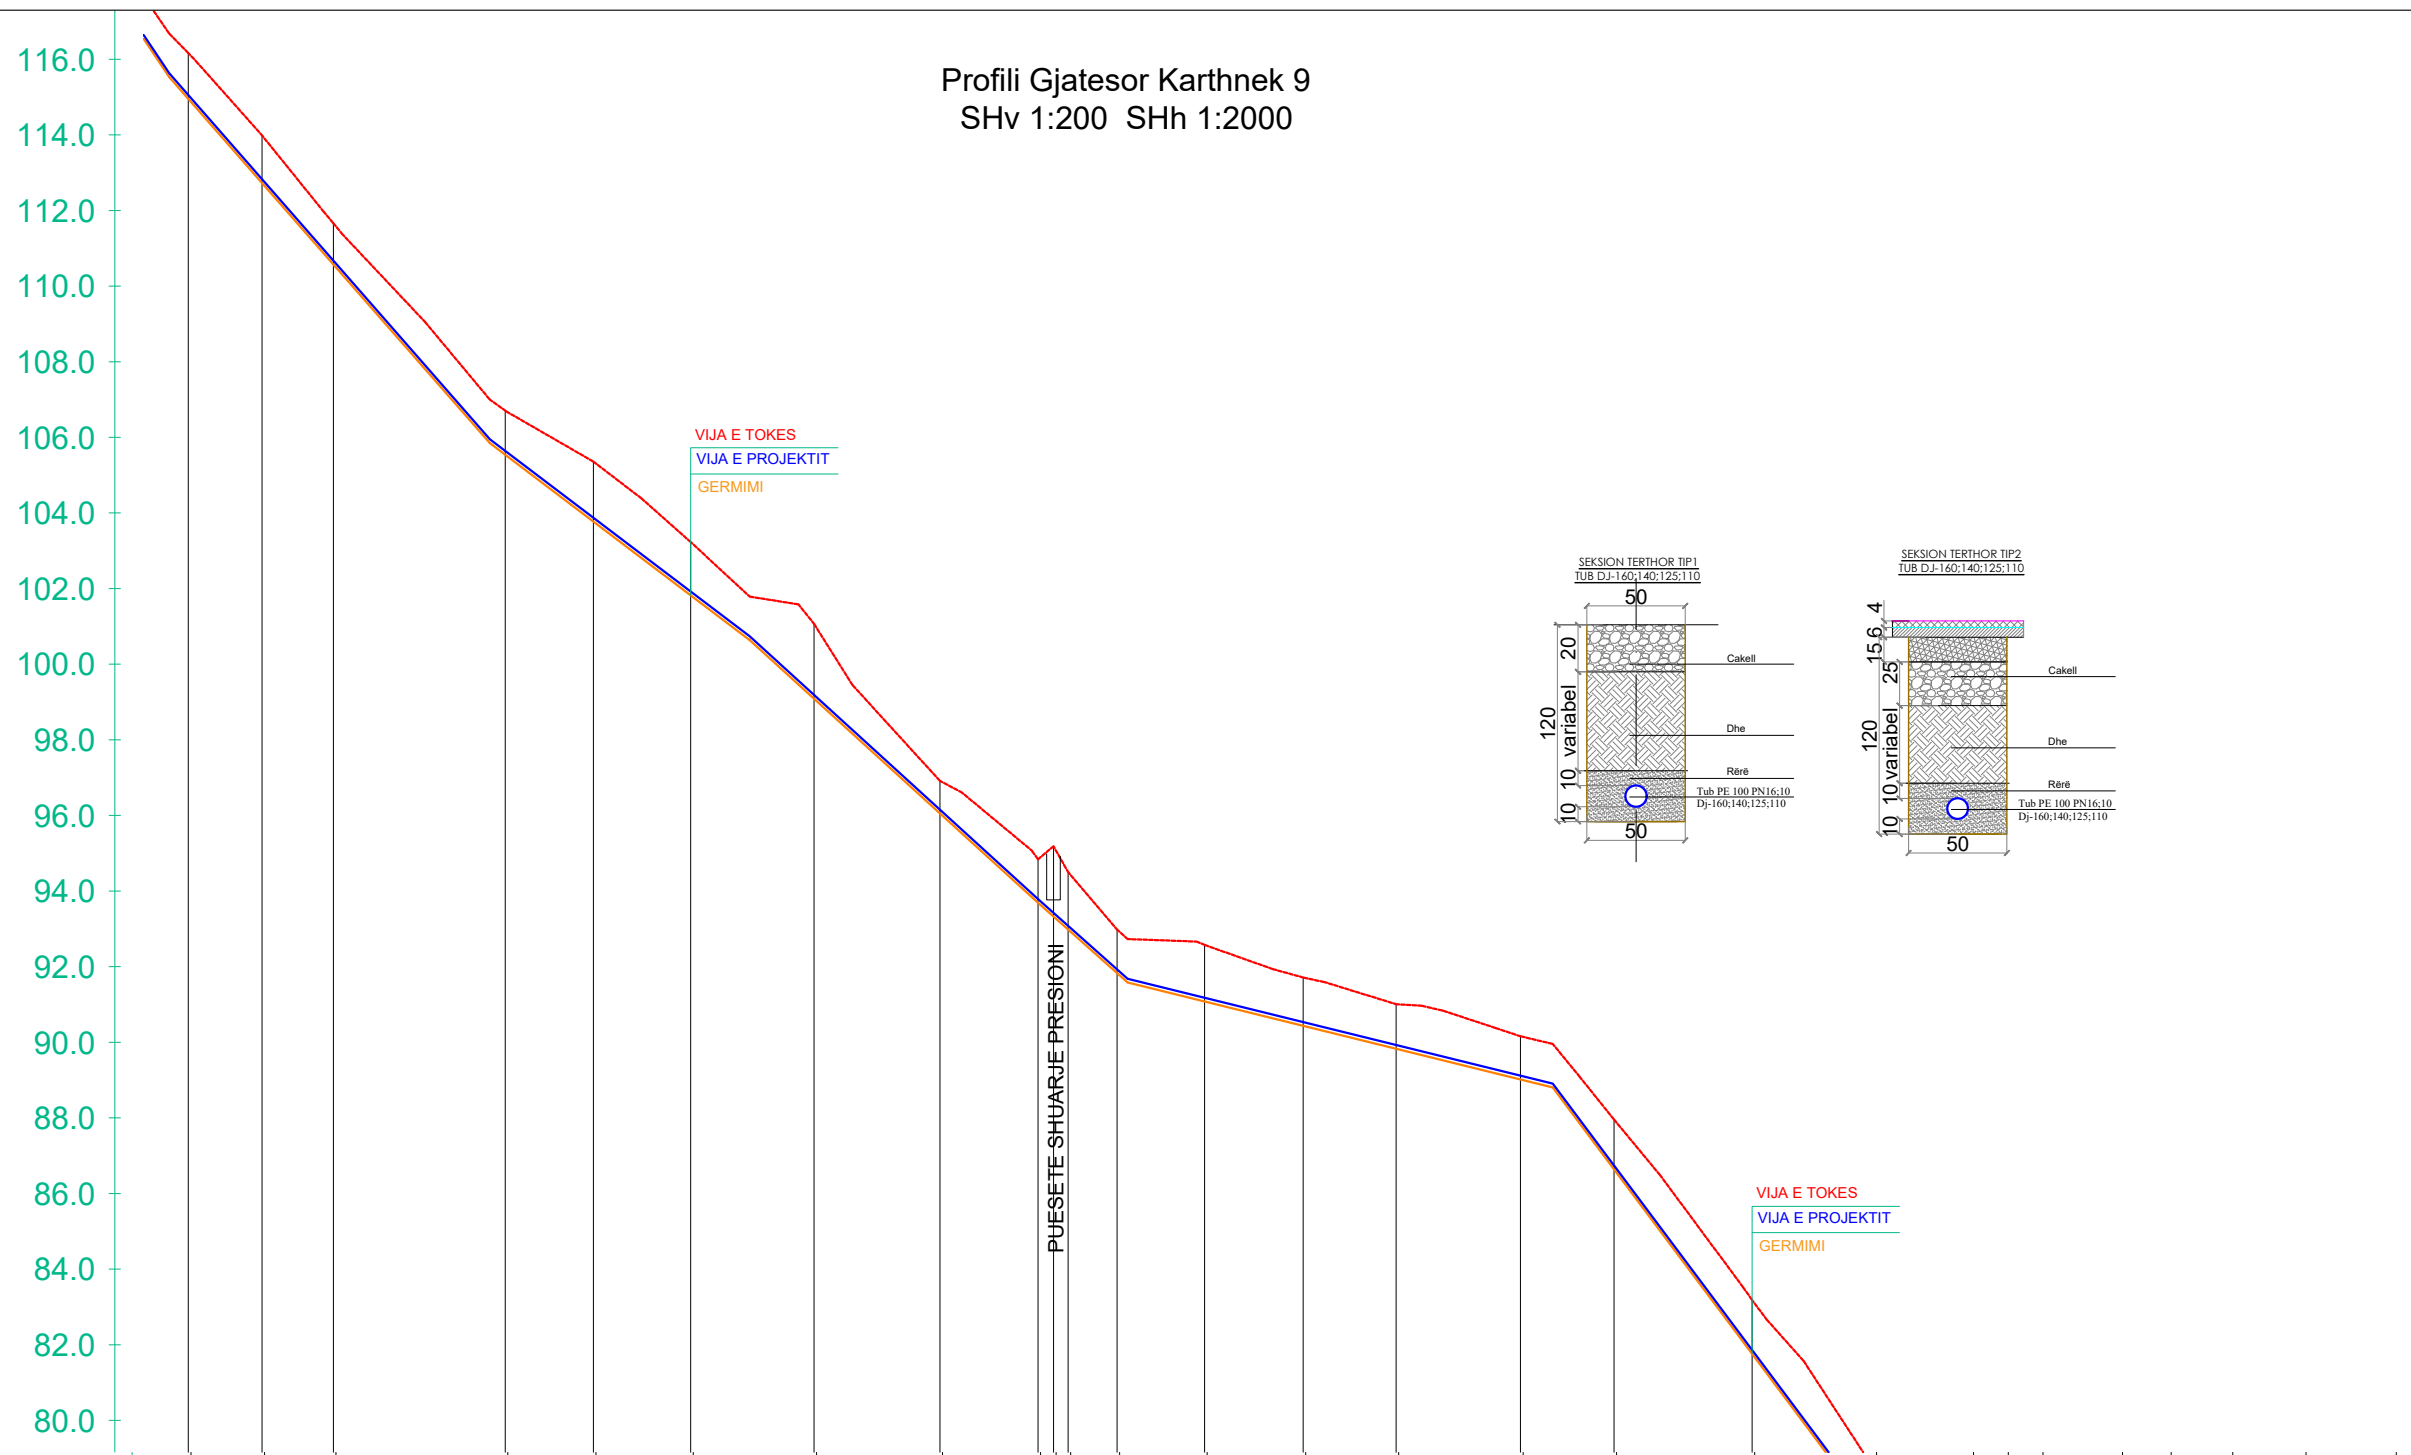

POROSITESI :
BASHKIA PEQIN SHOQERIA RAJONALE UJESJELLES
KANALIZIME ELBASAN SH.A

OBJEKTI: Rikonstruksion i Ujesjellesit te Fshatrave Trash, Karthnek, Nj. Adm. Sheze, Bashkia Peqin

FAZA: PROJEKT ZBATIMI

"ARABEL - STUDIO" Sh.p.k

"HMK-Consulting " Sh.p.k

"TRANSPORT HIGHWAY CONSULTING " Sh.p.k

Drejtues i projektit
Adm. Ana NISHKU

Projektues

Nd. Liliana VLLAMASI		
Nd. Engjell CAKA		
Ark. Jorgjia Kallo		
Ark. Rigert Hyra		
Elek. Altin ALLKAJ		
Mek. Bujar MERAJ		
Top. Iv Beqari		
Gjeo. Besmir LUMANI		


Emertimi i fletes: Profili Gjatesor

Nr. Fletes:	Gj- 09
Shk :	H:1-2000 V:1-200
Formati:	A3

Tiranë 2024

ELEMENTET HIDRAULIKE	TUB PE 100 Pn 10 bar OD 160 mm : Q = 2.82 l/s : V= 0.4 m/s																		TUB PE 100 Pn 10 bar OD 160 mm : Q = 2.82 l/s : V= 0.4 m/s									
GERMIMI	-1.22	-1.26	-1.09	-1.17	-1.59	-1.41	-1.98	-0.86	-1.15	-1.15	-1.50	-1.28	-1.18	-1.14	-1.32	-1.42	-1.28	-1.65	-1.56	-1.22	-1.69	-1.21	-1.15	-1.50	-1.15			
KUOTA E PROJEKTIT	115.04	112.81	110.66	105.63	103.86	101.91	99.17	96.14	93.78	93.67	91.17	90.52	89.91	89.10	86.73	81.84	77.53	75.21	74.61	74.01	73.08	72.59	71.98	71.78	71.54			
KUOTA E TOKES	116.25	114.07	111.75	106.79	105.44	103.32	101.15	97.00	94.93	94.56	92.66	91.80	91.09	90.25	88.04	83.27	78.81	76.86	76.17	75.23	74.77	73.80	73.13	73.28	72.69			
NUMRI I PIKETES	18	19	20	21	22	23	24	25	26	27	28	29	30	31	32	33	34	35	36	37	38	39	40	41	42	43	44	
DISTANCA PJESORE	3.37	19.49	18.89	45.45	23.34	25.73	32.64	33.30	25.97	40.82	23.16	26.10	24.59	32.90	24.74	36.54	32.25	25.67	7.94	21.03	12.84	16.30	19.40	23.89				
DISTANCA PROGRESIVE	270.42	289.92	308.80	354.25	377.59	403.32	435.96	469.27	495.23	503.36	516.12	539.28	565.38	589.97	622.87	647.61	684.15	716.40	742.06	751.25	760.43	781.46	794.30	810.60	829.99	853.89		
KILOMETRAZHI	25								27.50										29.75									
SHENIME																												

Profili Gjatesor Karthnek 9
SHv 1:200 SHh 1:2000

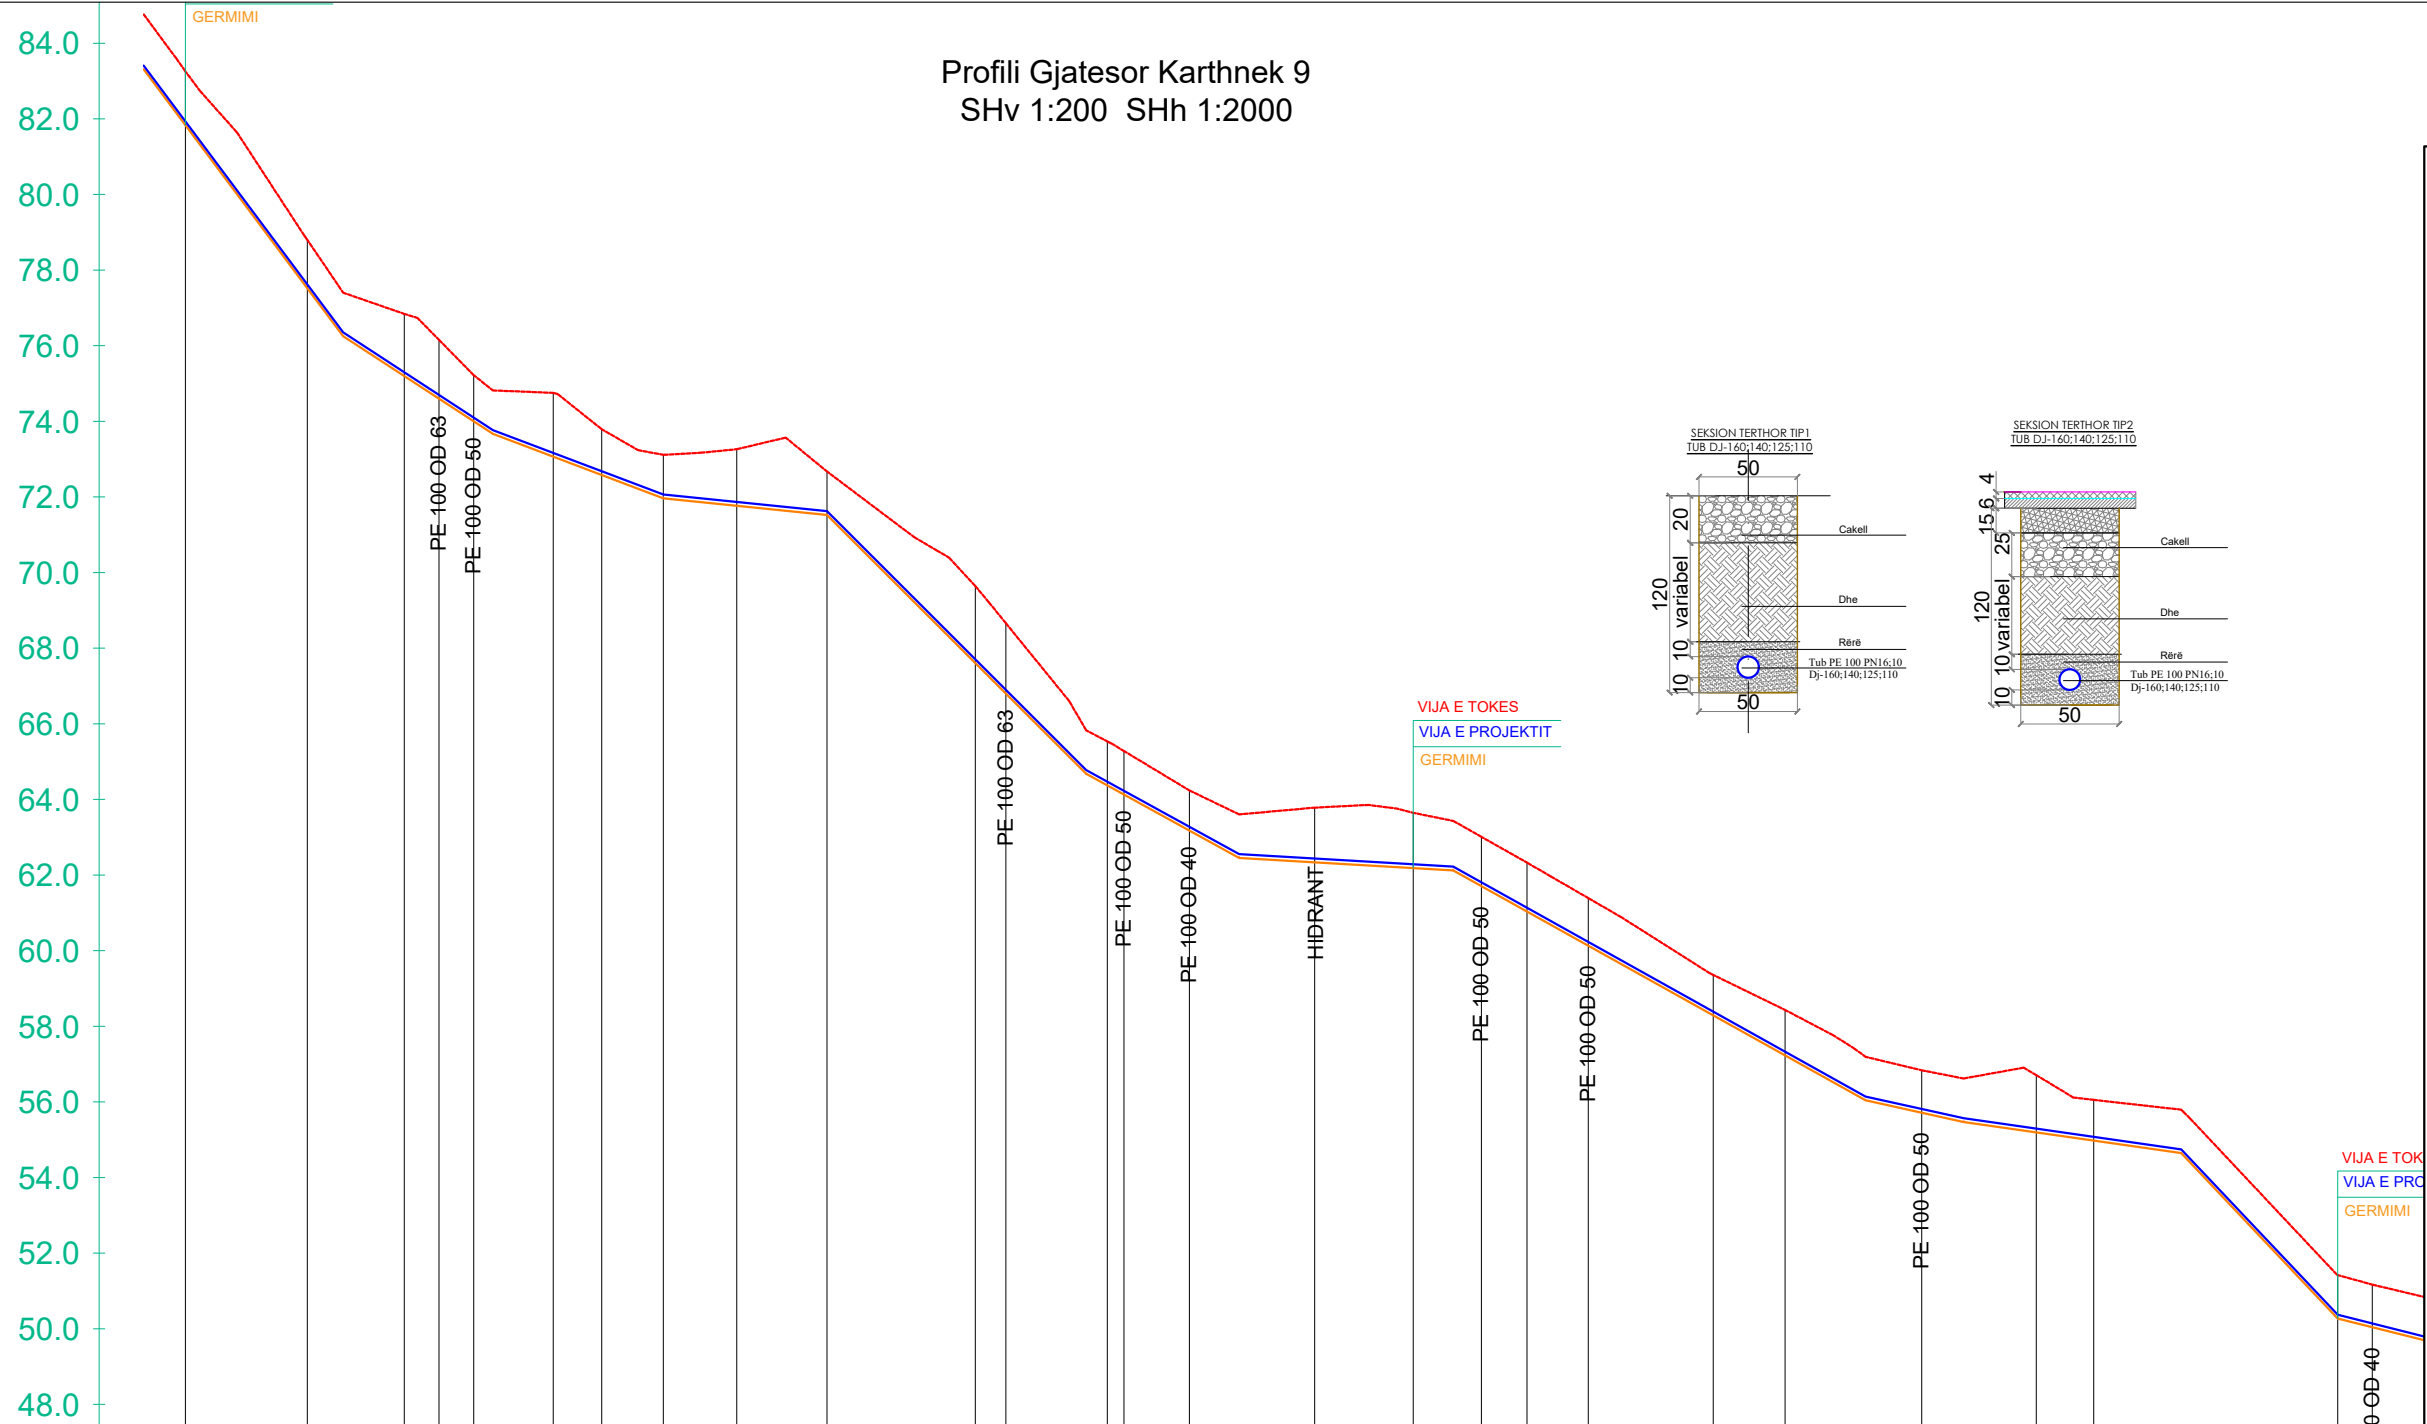

POROSITESI :
BASHKIA PEQIN SHOQERIA RAJONALE UJESJELLES KANALIZIME ELBASAN SH.A

OBJEKTI: Rikonstruksion i Ujesjellesit te Fshatrave Trash, Karthnek, Nj. Adm. Sheze, Bashkia Peqin

FAZA: PROJEKT ZBATIMI

Drejtues i projektit

Adm. Ana NISHKU

Projektues		
Nd. Liliana VLLAMASI		
Nd. Engjell CAKA		
Ark. Jorgjia Kallo		
Ark. Rigert Hyra		
Elek. Altin ALLKAJ		
Mek. Bujar MERAJ		
Top. Iv Beqari		
Gjeo. Besmir LUMANI		


Emertimi i fletes: Profili Gjatesor

Nr. Fletes:	Gj- 10
Shk :	H:1-2000 V:1-200
Formati:	A3

Tiranë 2024

ELEMENTET HIDRAULIKE	TUB PE 100 Pn 10 bar OD 160 mm : Q = 2.82 l/s : V= 0.4 m/s	
GERMIMI	TUB PE 100 Pn 10 bar OD 160 mm : Q = 2.82 l/s : V= 0.4 m/s	
KUOTA E PROJEKTTIT	-1.42	-1.28	-1.65	-1.56	-1.22	-1.69	-1.21	-1.15	-1.50	-1.15	-2.04	-1.86	-1.17	-1.15	-1.06	-1.45	-1.46	-1.30	-1.29	-1.26	-1.07	-1.20	-1.12	-1.51	-1.08	-1.15	-1.13																																		
KUOTA E TOKES	81.84	77.53	75.21	74.61	74.01	73.08	72.59	71.98	71.78	71.54	67.62	66.81	64.38	64.14	63.19	62.35	62.20	61.72	61.05	60.15	58.30	57.24	55.73	55.21	54.99	50.28	50.06																																		
NUMRI I PIKETES	83.27	78.81	76.86	76.17	75.23	74.77	73.80	73.13	73.28	72.69	69.66	68.68	65.55	65.29	64.25	63.80	63.66	63.03	62.34	61.41	59.37	58.45	56.85	56.72	56.07	51.43	51.18																																		
DISTANCA PJESORE	35	36	37	38	39	40	41	42	43	44	45	46	47	48	49	50	51	52	53	54	55	56	57	58	59	60	61																																		
DISTANCA PROGRESIVE	32.25	25.67	7.94	7.25	21.03	12.84	16.30	19.40	23.89	39.24	8.08	26.86	4.40	17.30	33.16	17.08	8.99	18.03	12.05	16.20	33.10	19.00	36.14	30.32	15.17	61.00	3.57	15	21.6																																
KILOMETRAZHI	684.15	716.40	742.06	751.25	760.43	781.46	794.30	810.60	829.99	853.89	893.12	901.20	928.06	932.46	949.76	982.92	1008.99	1027.02	1039.07	1055.27	1088.37	1107.37	1143.51	1173.83	1189.00	1253.57	1262.72																																		
SHENIME	● 0.75 ● 1.00 ● 1.25	

Profili Gjatesor Karthnek 9 SHv 1:200 SHh 1:2000

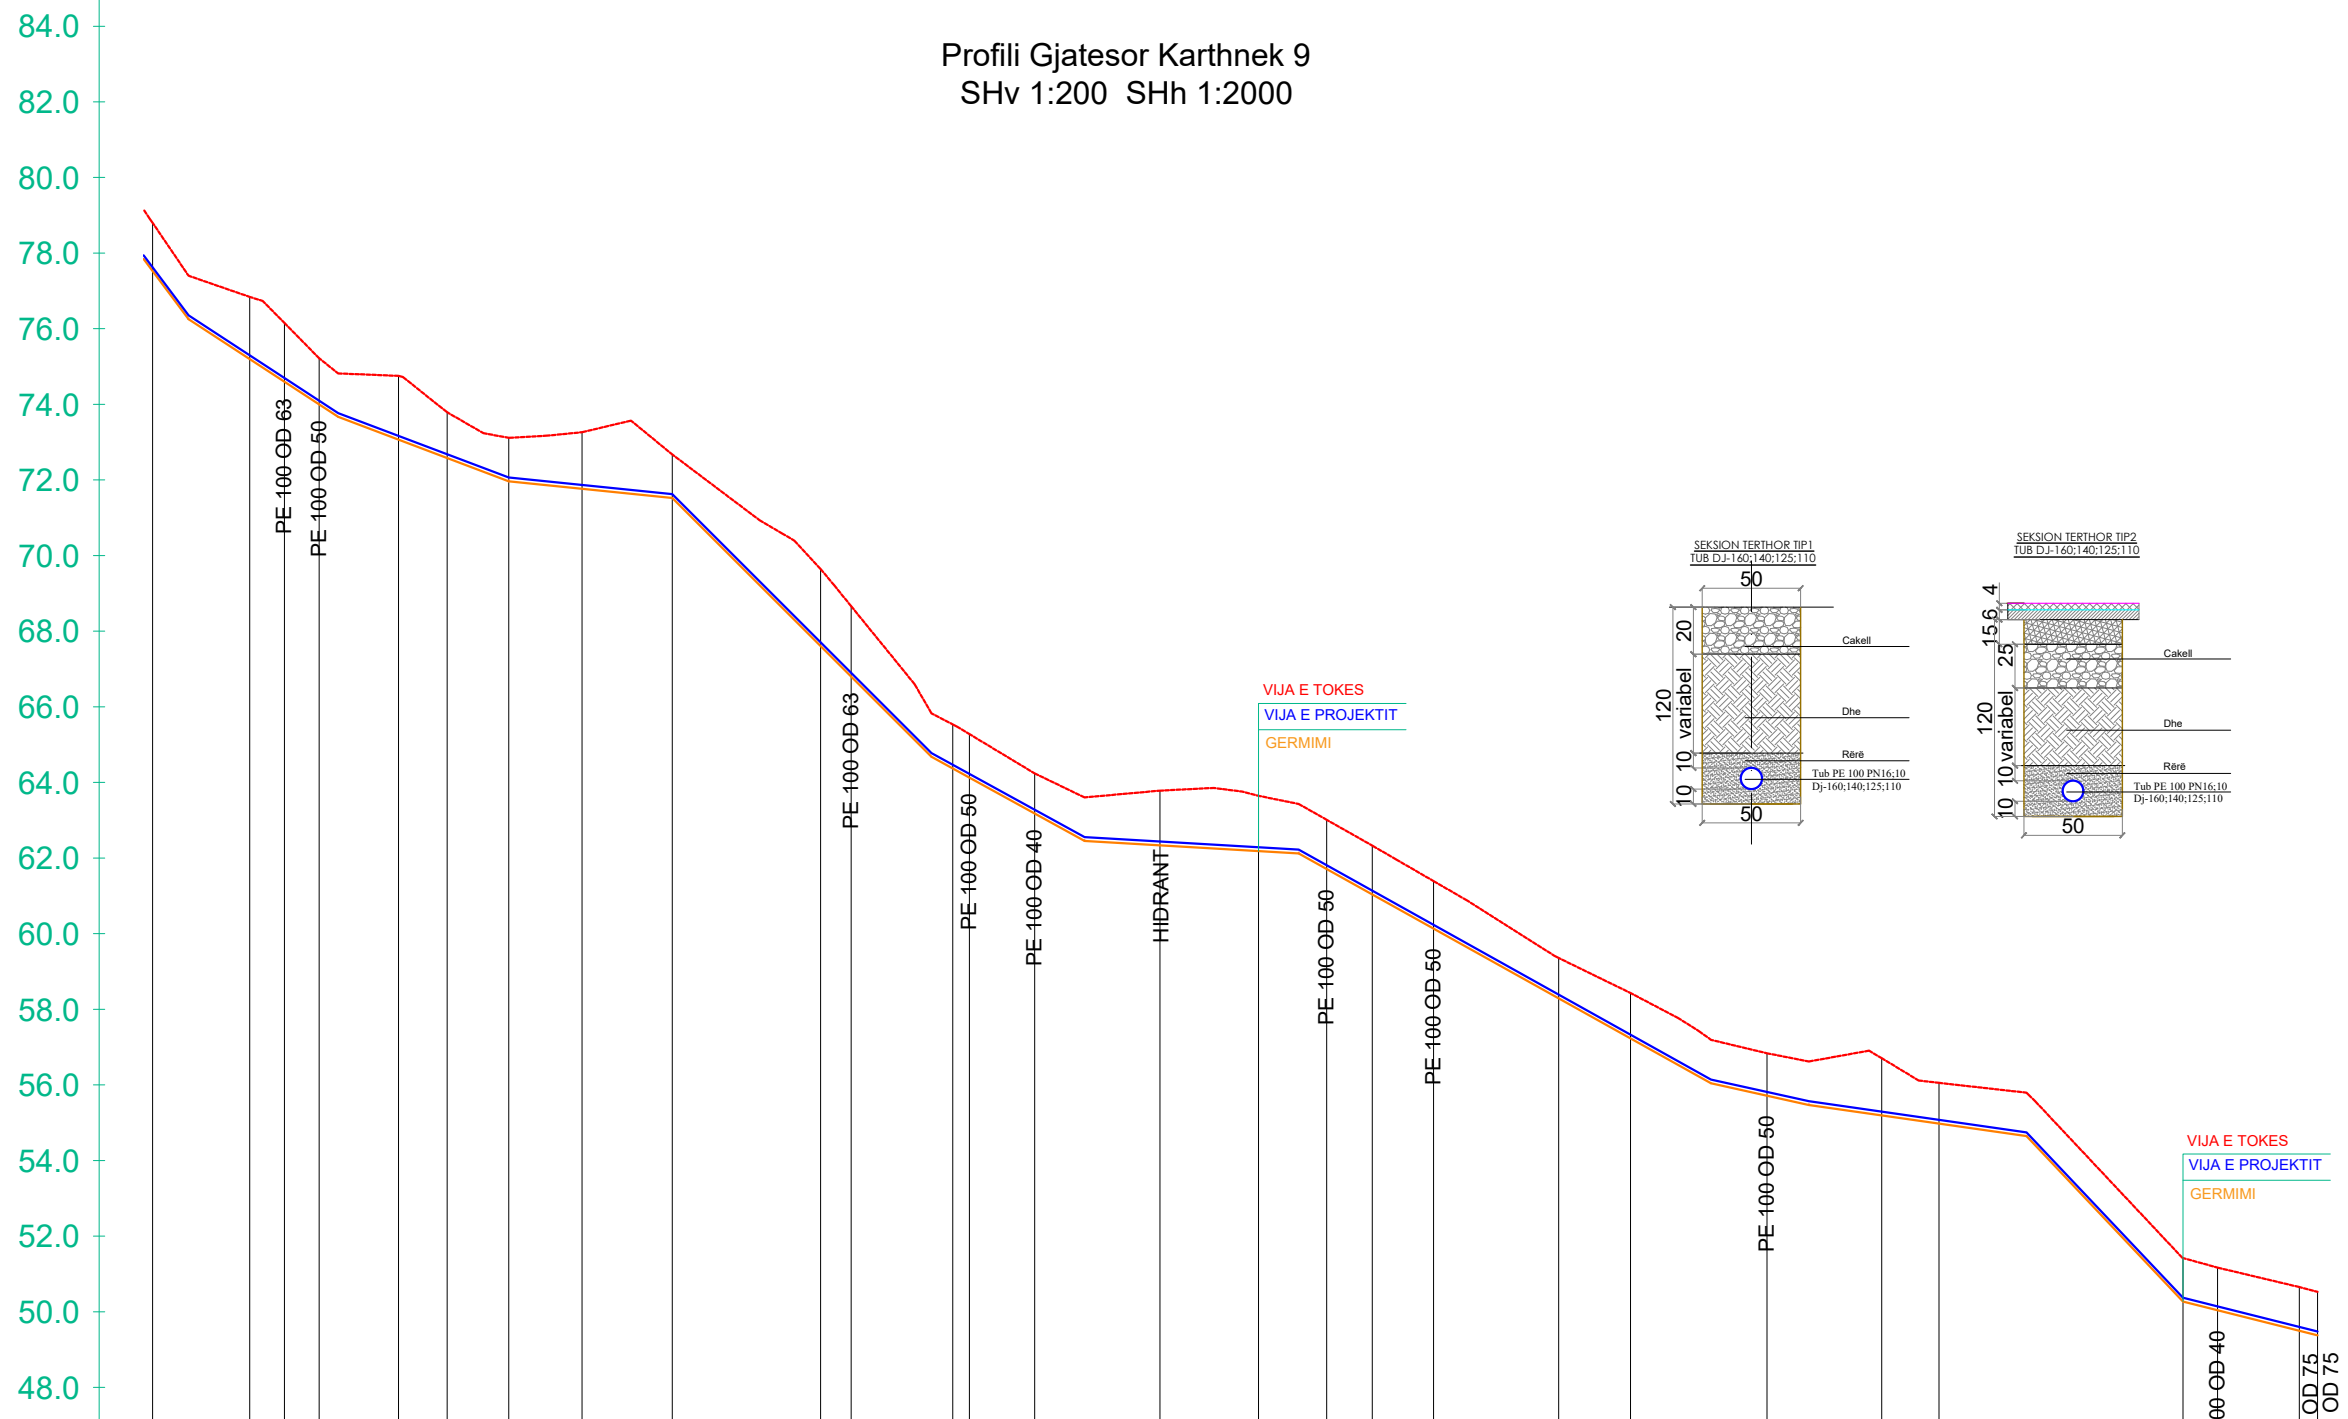

ELEMENTET HIDRAULIKE	TUB PE 100 Pn 10 bar OD 160 mm : Q = 2.82 l/s : V= 0.4 m/s																														TUB PE 100 Pn 10 bar OD 160 mm : Q = 2.82 l/s : V= 0.4 m/s				
GERMIMI																																			
KUOTA E PROJEKITIT	-1.28	-1.65	-1.56	-1.22	-1.69	-1.21	-1.15	-1.50	-1.15	-2.04	-1.86	-1.17	-1.06	-1.45	-1.46	-1.30	-1.29	-1.26	-1.07	-1.20	-1.12	-1.51	-1.08	-1.15	-1.13	-1.15	-1.15	-1.15	-1.15	-1.15	-1.15	-1.15	-1.15		
KUOTA E TOKES	77.53	75.21	74.61	74.01	73.08	72.59	71.98	71.78	71.54	67.62	66.81	64.38	63.19	62.35	62.20	61.72	61.05	60.15	58.30	57.24	55.73	55.21	54.99	50.28	50.06	49.51	49.51	49.51	49.39	49.39	49.39	49.39			
NUMRI I PIKETES	78.81	76.86	76.17	75.23	74.77	73.80	73.13	73.28	72.69	69.66	68.68	65.55	64.25	63.80	63.66	63.03	62.34	61.41	59.37	58.45	56.85	56.72	56.07	51.43	51.18	50.67	50.54	50.54	50.54	50.54	50.54	50.54			
DISTANCA PJESORE	36	37	38	39	40	41	42	43	44	45	46	47	48	49	50	51	52	53	54	55	56	57	58	59	60	61	62	63	63	63	63	63	63		
DISTANCA PROGRESIVE	25.67	7.94	9.25	21.03	12.84	16.30	19.40	23.89	39.24	8.08	26.86	4.40	17.30	33.16	17.08	8.99	18.03	12.05	16.20	33.10	19.00	36.14	30.32	15.17	61.00	3.57	17.15	21.63	4.83	4.83	4.83	4.83			
KILOMETRAZHI	716.40	742.06	751.25	760.43	781.46	794.30	810.60	829.99	853.89	893.12	901.20	928.06	932.46	949.76	982.92	1008.99	1027.02	1039.07	1055.27	1088.37	1107.37	1143.51	1173.83	1189.00	1253.57	1262.72	1284.35	1289.17	1289.17	1289.17	1289.17	1289.17			
SHENIME				0.75																							0.25							0.29	

POROSITESI :
BASHKIA PEQIN SHOQERIA RAJONALE UJESJELLES
KANALIZIME ELBASAN SH.A

OBJEKTI: Rikonstruksion i Ujesjellesit te Fshatrave Trash, Karthnek, Nj. Adm. Sheze, Bashkia Peqin

FAZA: PROJEKT ZBATIMI

"ARABEL - STUDIO" Sh.p.k

"HMK-Consulting " Sh.p.k

"TRANSPORT HIGHWAY CONSULTING " Sh.p.k

Drejtues i projektit

Adm. Ana NISHKU


Projektues	
Nd. Liliana VLLAMASI	
Nd. Engjell CAKA	
Ark. Jorgjia Kallo	
Ark. Rigert Hyra	
Elek. Altin ALLKAJ	
Mek. Bujar MERAJ	
Top. Iv Beqari	
Gjeo. Besmir LUMANI	

Emertimi i fletes: Profili Gjatesor



Nr. Fletes:	Gj- 11
Shk :	H:1-2000 V:1-200
Formati:	A3

Tiranë 2024

Profili Gjatesor Karthnek 10
SHv 1:200 SHh 1:2000

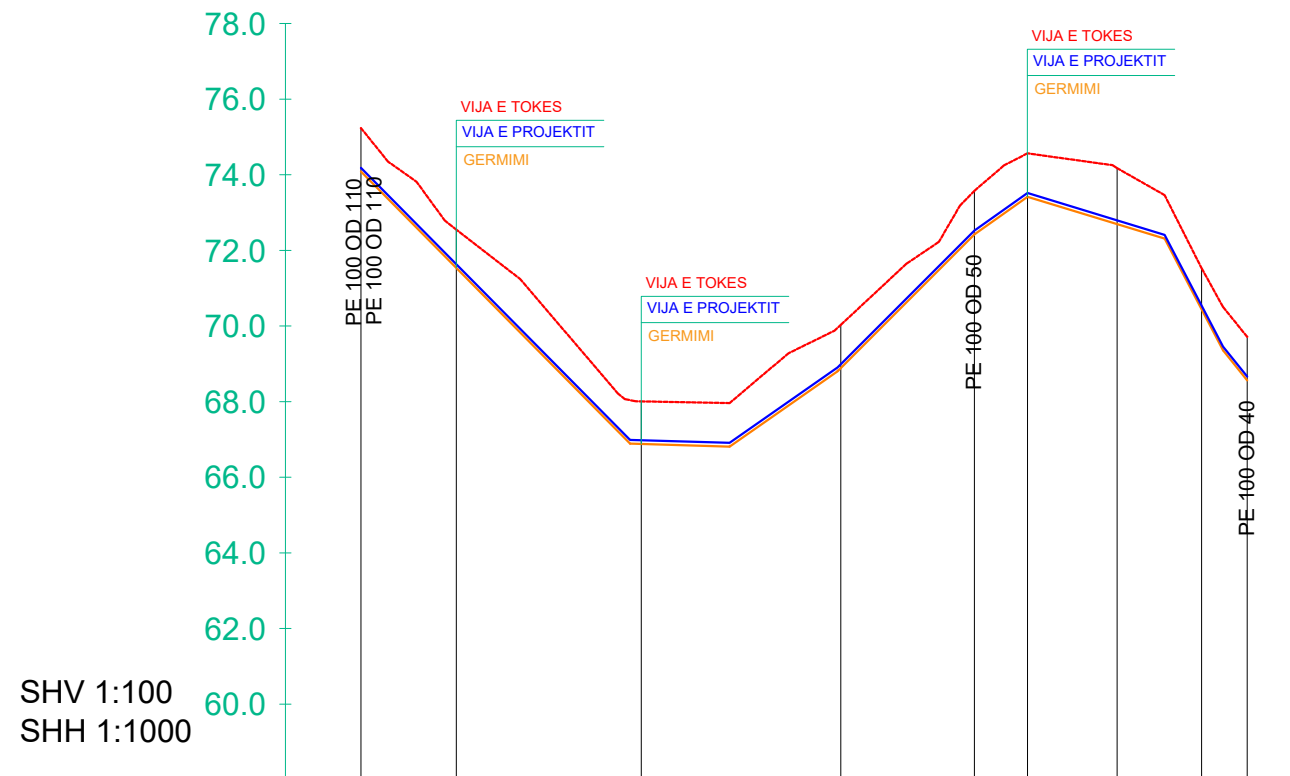

ELEMENTET HIDRAULIKE	TUB PE 100 Pn 10 bar OD 50 mm								
GERMIMI	-1.15	-1.01	-1.13	-1.14	-1.15	-1.15	-1.48	-1.09	-1.15
KUOTA E PROJEKTIT	74.08	71.54	66.88	68.89	72.42	73.42	72.69	70.44	68.56
KUOTA E TOKES	75.23	72.55	68.01	70.03	73.57	74.57	74.18	71.53	69.71
NUMRI I PIKETES	1	2	3	4	5	6	7	8	9
DISTANCA PJESORE		25.22	48.93	52.78	35.32	14.05	23.73	22.35	12.05
DISTANCA PROGRESIVE	0.00	25.22	74.15	126.93	162.25	176.30	200.03	222.38	234.43
KILOMETRAZHI	0.00								0.23
SHENIME									

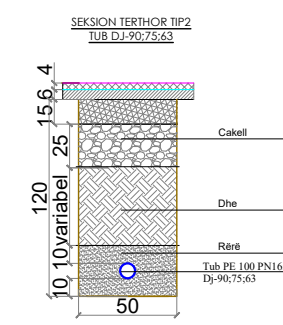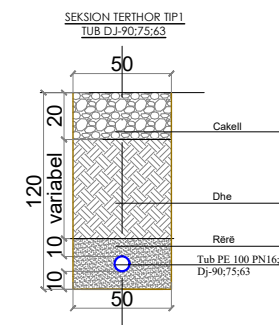

POROSITESI :
BASHKIA PEQIN SHOQERIA RAJONALE UJESJELLES KANALIZIME ELBASAN SH.A

OBJEKTI: Rikonstruksion i Ujesjellesit te Fshatrave Trash, Karthnek, Nj. Adm. Sheze, Bashkia Peqin

FAZA: PROJEKT ZBATIMI

"ARABEL - STUDIO" Sh.p.k

"HMK-Consulting " Sh.p.k

"TRANSPORT HIGHWAY CONSULTING " Sh.p.k

Drejtues i projektit
Adm. Ana NISHKU


Projektues		
Nd. Liliana VLLAMASI		
Nd. Engjell CAKA		
Ark. Jorgjia Kallo		
Ark. Rigert Hyra		
Elek. Altin ALLKAJ		
Mek. Bujar MERAJ		
Top. Iv Beqari		
Gjeo. Besmir LUMANI		

Emertimi i fletes: Profili Gjatesor

Nr. Fletes:	Gj- 12
Shk :	H:1-2000 V:1-200
Formati:	A3



Tiranë 2024

Profili Gjatesor Karthnek 11
SHv 1:200 SHh 1:2000

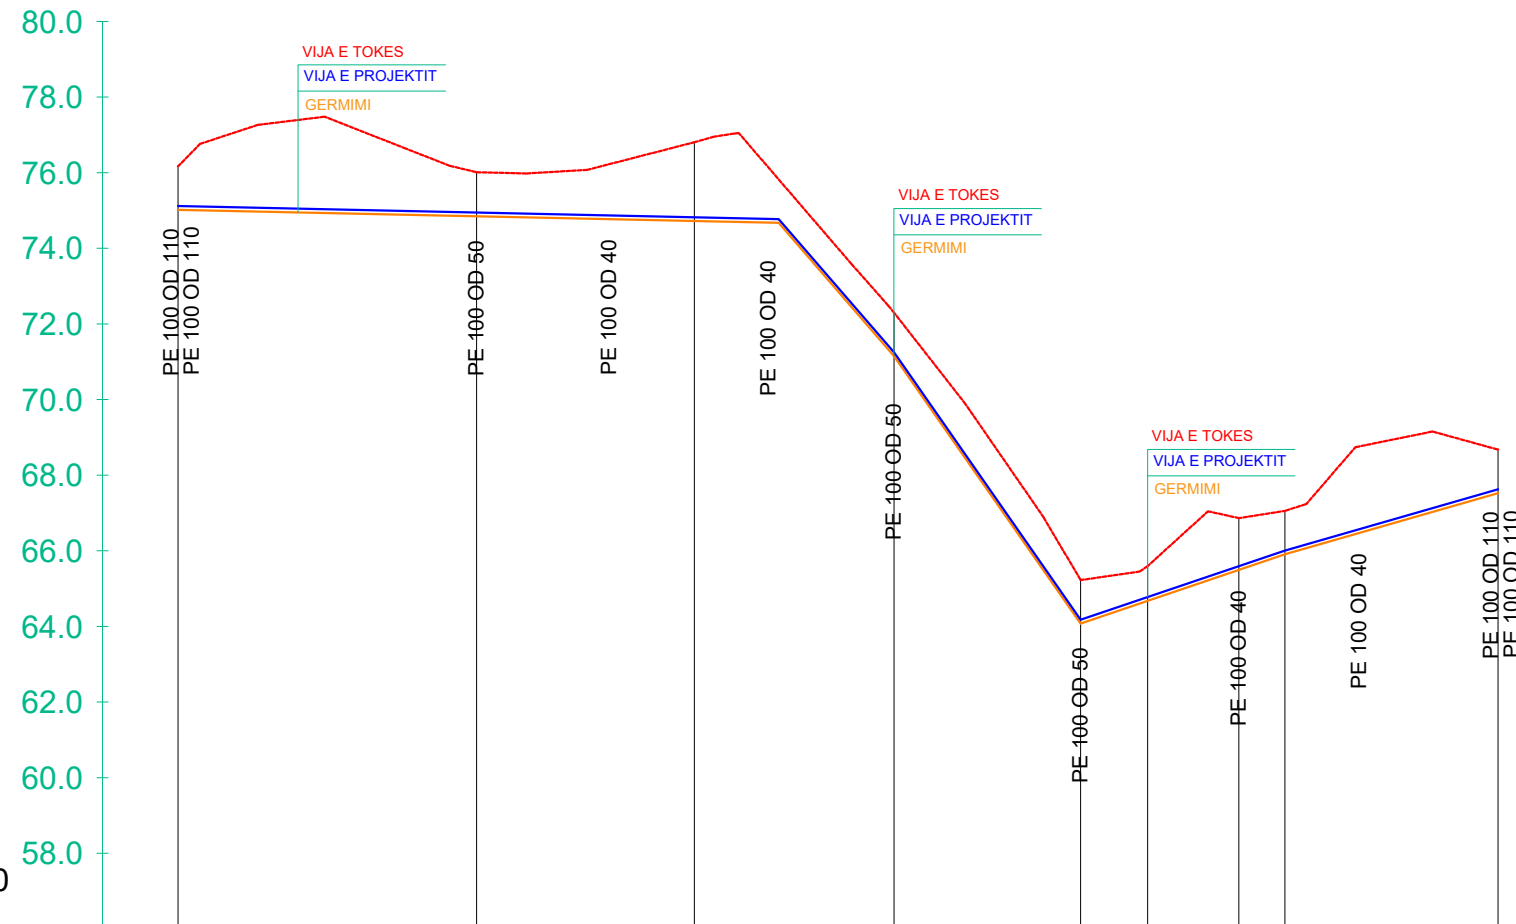

SHV 1:100
SHH 1:1000

ELEMENTET HIDRAULIKE	TUB PE 100 Pn 10 bar OD 63 mm : Q = 045 l/s : V= 0.2 m/s								
GERMIMI	-1.15	-1.17	-2.09	-1.15	-1.15	-0.92	-1.37	-1.15	-1.15
KUOTA E PROJEKTIT	75.02	74.85	74.72	71.15	64.08	64.68	65.49	65.91	67.53
KUOTA E TOKES	76.17	76.01	76.81	72.30	65.23	65.59	66.86	67.06	68.68
NUMRI I PIKETES	1	2	3	4	5	6	7	8	9
DISTANCA PJESORE		78.98	57.61	52.81	49.38	11.28	24.16	12.18	56.38
DISTANCA PROGRESIVE	0.00	78.98	136.59	189.40	238.78	256.49	280.65	292.83	349.21
KILOMETRAZHI	0.00				0.25				0.35
SHENIME									

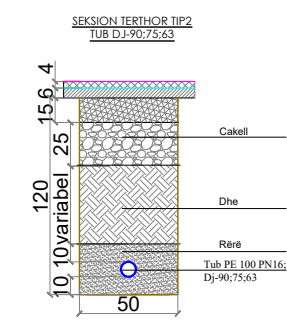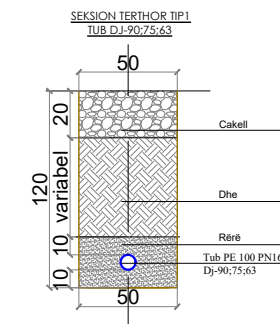

POROSITESI :
BASHKIA PEQIN SHOQERIA RAJONALE UJESJELLES KANALIZIME ELBASAN SH.A

OBJEKTI:Rikonstruksion i Ujesjellesit te Fshatrave Trash, Karthnek, Nj.Adm.Sheze, Bashkia Peqin

FAZA: PROJEKT ZBATIMI

Drejtues i projektit

Adm. Ana NISHKU

Projektues

Nd. Liliana VLLAMASI
Nd.Engjell CAKA
Ark.Jorgjia Kallo
Ark.Rigert Hyra
Elek.Altin ALLKAJ
Mek.Bujar MERAJ
Top.Iv Beqari
Gjeo.Besmir LUMANI

Emertimi i fletes: Profili Gjatesor

Nr. Fletes: **Gj- 13**

Shk : H:1-2000
V:1-200


Formati: **A3**

Tiranë 2024

Profili Gjatesor Karthnek 12
SHv 1:200 SHh 1:2000


Profili Gjatesor Karthnek 13
SHv 1:200 SHh 1:2000

Profili Gjatesor Karthnek 14
SHv 1:200 SHh 1:2000

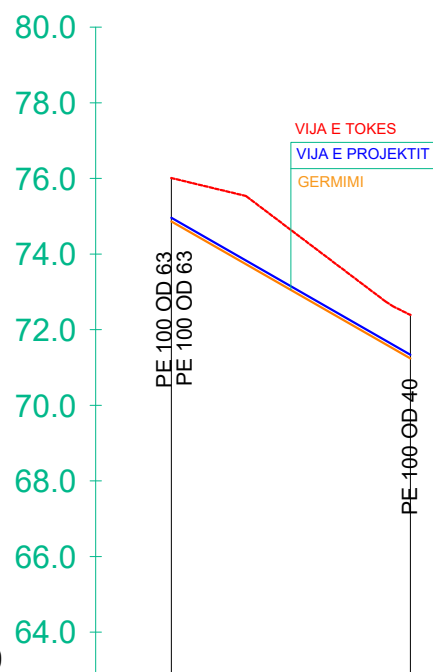


SHV 1:100
SHH 1:1000

ELEMENTET HIDRAULIKE	TUB PE 100 Pn 10 bar OD 50 mm	
GERMIMI	-1.15	-1.15
KUOTA E PROJEKTIT	74.86	71.24
KUOTA E TOKES	76.01	72.39
NUMRI I PIKETES	1	2
DISTANCA PJESORE	63.23	
DISTANCA PROGRESIVE	0.00	63.23
KILOMETRAZHI	0.00	0.06
SHENIME		

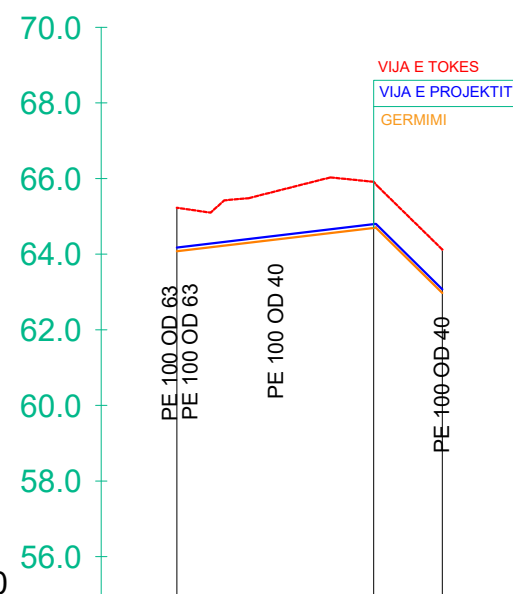



SHV 1:100
SHH 1:1000

ELEMENTET HIDRAULIKE	TUB PE 100 Pn 10 bar OD 50 mm		
GERMIMI	-1.15	-1.22	-1.15
KUOTA E PROJEKTIT	64.08	64.69	62.97
KUOTA E TOKES	65.23	65.91	64.12
NUMRI I PIKETES	1	2	3
DISTANCA PJESORE	52.05	18.18	
DISTANCA PROGRESIVE	0.00	52.05	70.22
KILOMETRAZHI	0.00	0.07	
SHENIME			

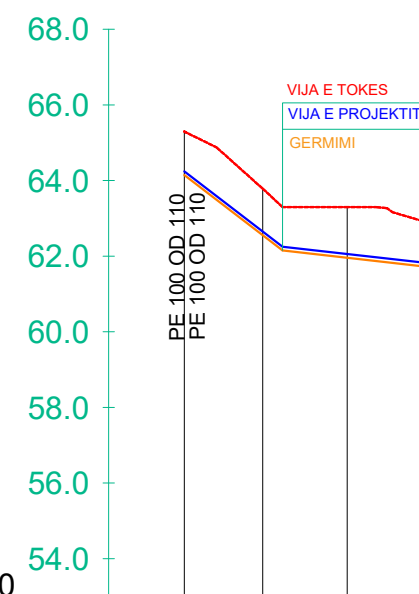

SHV 1:100
SHH 1:1000

ELEMENTET HIDRAULIKE	TUB PE 100 Pn 10 bar OD 50 mm			
GERMIMI	-1.15	-1.23	-1.34	-1.15
KUOTA E PROJEKTIT	64.14	62.55	61.96	61.70
KUOTA E TOKES	65.29	63.78	63.30	62.85
NUMRI I PIKETES	1	2	3	4
DISTANCA PJESORE	20.76	22.33	22.51	
DISTANCA PROGRESIVE	0.00	20.76	43.09	65.60
KILOMETRAZHI	0.00	0.07		
SHENIME				

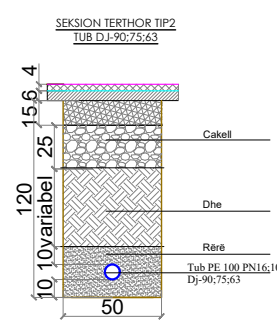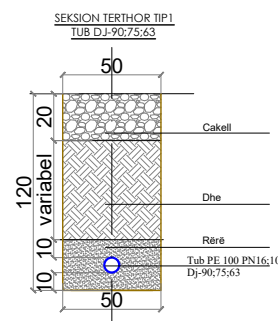

POROSITESI :
BASHKIA PEQIN SHOGERIA RAJONALE UJESJELLES KANALIZIME ELBASAN SH.A

OBJEKTI: Rikonstruksion i Ujesjellesit te Fshatrave Trash, Karthnek, Nj. Adm. Sheze, Bashkia Peqin

FAZA: PROJEKT ZBATIMI

Drejtues i projektit
Adm. Ana NISHKU


Projektues	
Nd. Liliana VLLAMASI	
Nd. Engjell CAKA	
Ark. Jorgjia Kallo	
Ark. Rigert Hyra	
Elek. Altin ALLKAJ	
Mek. Bujar MERAJ	
Top. Iv Beqari	
Gjeo. Besmir LUMANI	

Emertimi i fletes: Profili Gjatesor	
Nr. Fletes:	Gj- 14
Shk :	H:1-2000 V:1-200
Formati:	A3
Tiranë 2024	

Profili Gjatesor Karthnek 14
SHv 1:200 SHh 1:2000


Profili Gjatesor Karthnek 15
SHv 1:200 SHh 1:2000

Profili Gjatesor Karthnek 16
SHv 1:200 SHh 1:2000

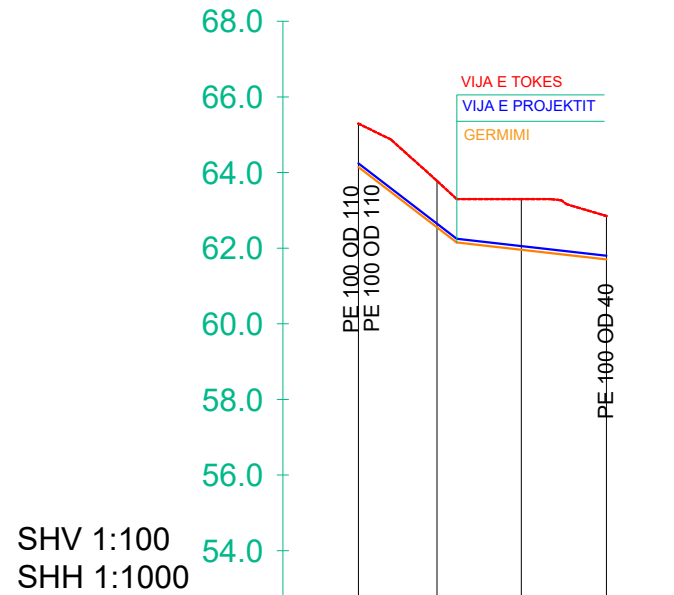


SHV 1:100
SHH 1:1000

ELEMENTET HIDRAULIKE	TUB PE 100 Pn 10 bar OD 50 mm			
GERMIMI	-1.15	-1.23	-1.34	-1.15
KUOTA E PROJEKTIT	64.14	62.55	61.96	61.70
KUOTA E TOKES	65.29	63.78	63.30	62.85
NUMRI I PIKETES	1	2	3	4
DISTANCA PJESORE	20.76	22.33	22.51	
DISTANCA PROGRESIVE	0.00	20.76	43.09	65.60
KILOMETRAZHI	0.00			0.07
SHENIME				

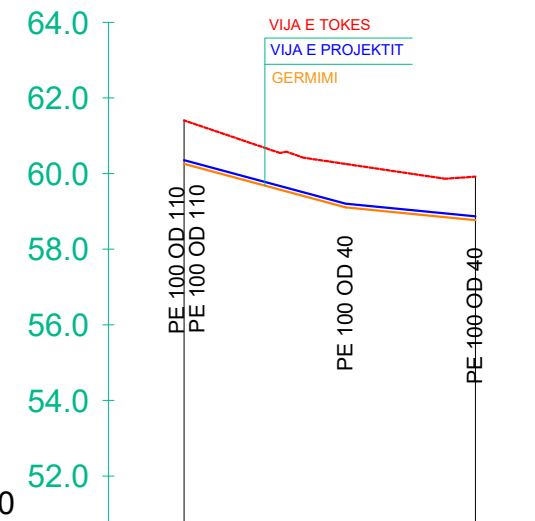



SHV 1:100
SHH 1:1000

ELEMENTET HIDRAULIKE	TUB PE 100 Pn 10 bar OD 50 mm	
GERMIMI	-1.15	-1.15
KUOTA E PROJEKTIT	60.26	58.77
KUOTA E TOKES	61.41	59.92
NUMRI I PIKETES	1	2
DISTANCA PJESORE	77.10	
DISTANCA PROGRESIVE	0.00	77.10
KILOMETRAZHI	0.00	0.08
SHENIME		

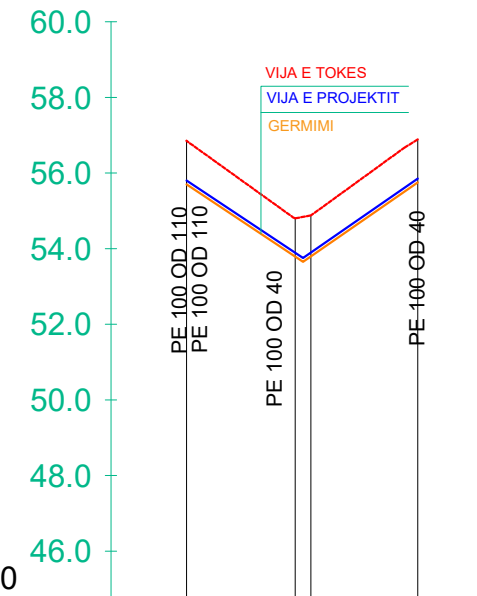

SHV 1:100
SHH 1:1000

ELEMENTET HIDRAULIKE	TUB PE 100 Pn 10 bar OD 50 mm		
GERMIMI	-1.15	-1.01	-1.14
KUOTA E PROJEKTIT	55.70	53.79	55.75
KUOTA E TOKES	56.85	54.88	56.89
NUMRI I PIKETES	1	2 3	4
DISTANCA PJESORE	28.72	4.18	28.26
DISTANCA PROGRESIVE	0.00	32.90	61.16
KILOMETRAZHI	0.00		0.06
SHENIME			

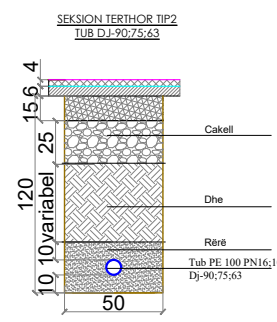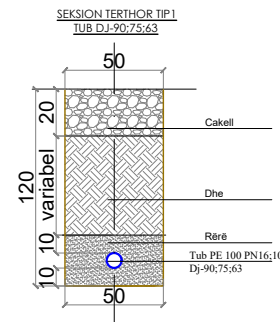

POROSITESI :
BASHKIA PEQIN SHOQERIA RAJONALE UJESJELLES KANALIZIME ELBASAN SH.A

OBJEKTI: Rikonstruksion i Ujesjellesit te Fshatrave Trash, Karthnek, Nj. Adm. Sheze, Bashkia Peqin

FAZA: PROJEKT ZBATIMI



"ARABEL - STUDIO" Sh.p.k



"HMK-Consulting" Sh.p.k



"TRANSPORT HIGHWAY CONSULTING" Sh.p.k

Drejtues i projektit

Adm. Ana NISHKU

Projektues

Nd. Liliana VLLAMASI

Nd. Engjell CAKA

Ark. Jorgjia Kallo

Ark. Rigert Hyra

Elek. Altin ALLKAJ

Mek. Bujar MERAJ

Top. Iv Beqari

Gjeo. Besmir LUMANI

Emertimi i fletes: Profili Gjatesor




Nr. Fletes: Gj- 15

Shk : H:1-2000
V:1-200

Formati: A3

Tiranë 2024

Profili Gjatesor Karthnek 17
SHv 1:200 SHh 1:2000

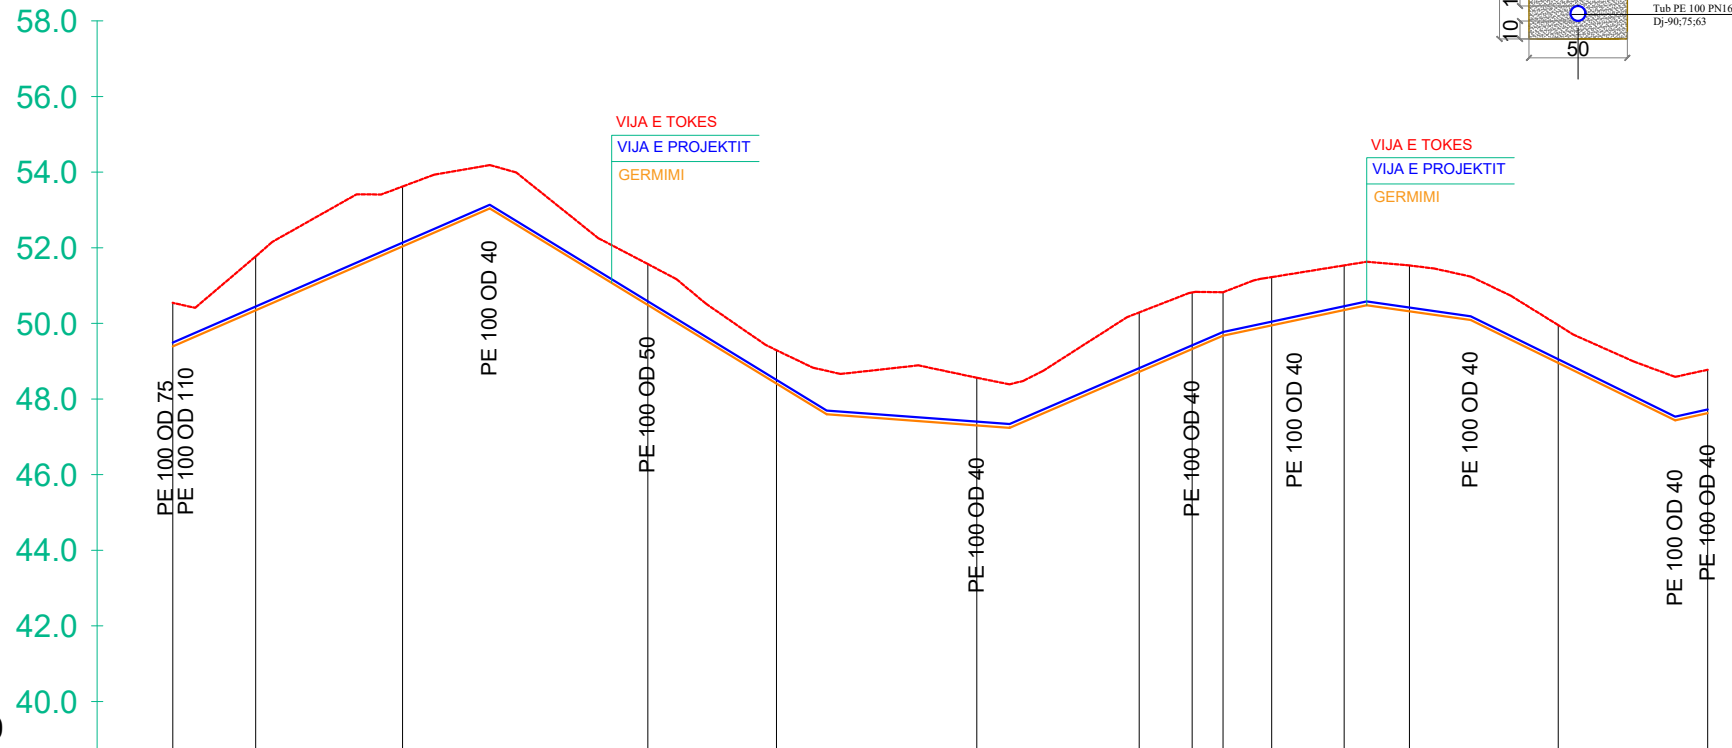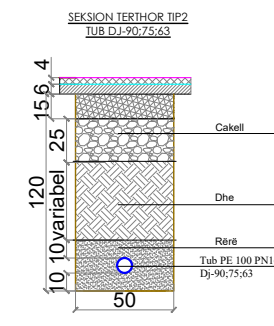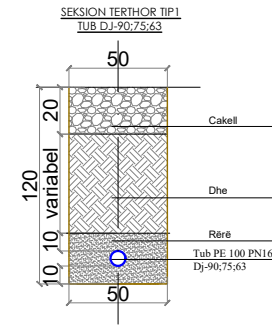

ELEMENTET HIDRAULIKE	TUB PE 100 Pn 10 bar OD 75 mm : Q = 0.5 l/s : V= 0.1m/s													
GERMIMI	-1.15	-1.42	-1.59	-1.08	-0.88	-1.26	-1.57	-1.50	-1.15	-1.28	-1.18	-1.21	-1.00	-1.15
KUOTA E PROJEKTIT	49.39	50.35	52.04	50.49	48.41	47.30	48.72	49.32	49.67	49.95	50.35	50.32	48.95	47.62
KUOTA E TOKES	50.54	51.77	53.62	51.57	49.29	48.56	50.29	50.82	50.82	51.22	51.53	51.53	49.95	48.77
NUMRI I PIKETES	1	2	3	4	5	6	7	8	9	10	11	12	13	14
DISTANCA PJESORE	21.93	38.89	64.86	34.06	52.99	37.26	5.70	4.00	8.17	2.87	19.20	17.27	39.35	39.55
DISTANCA PROGRESIVE	0.00	21.93	60.82	125.68	159.74	212.74	255.70	269.70	277.87	290.74	309.94	327.22	366.57	406.12
KILOMETRAZHI	0.00						0.25							0.41
SHENIME														

POROSITESI :
BASHKIA PEQIN SHOQERIA RAJONALE UJESJELLES KANALIZIME ELBASAN SH.A

OBJEKTI: Rikonstruksion i Ujesjellesit te Fshatrave Trash, Karthnek, Nj. Adm. Sheze, Bashkia Peqin

FAZA: PROJEKT ZBATIMI

"ARABEL - STUDIO" Sh.p.k

"HMK-Consulting " Sh.p.k

"TRANSPORT HIGHWAY CONSULTING " Sh.p.k

Drejtues i projektit

Adm. Ana NISHKU

Projektues

Nd. Liliana VLLAMASI		
Nd. Engjell CAKA		
Ark. Jorgjia Kallo		
Ark. Rigert Hyra		
Elek. Altin ALLKAJ		
Mek. Bujar MERAJ		
Top. Iv Beqari		
Gjeo. Besmir LUMANI		

Emertimi i fletes: Profili Gjatesor


Nr. Fletes: **Gj- 16**

Shk : H:1-2000 V:1-200

Formati: **A3**


Tiranë 2024

Profili Gjatesor Karthnek 18
SHv 1:200 SHh 1:2000

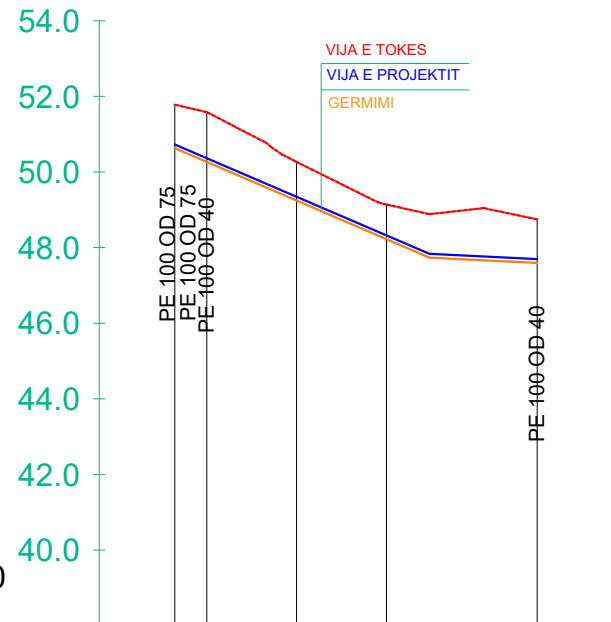


ELEMENTET HIDRAULIKE	TUB PE 100 Pn 10 bar OD 50 mm				
GERMIMI	-1.15	-1.32	-1.02	-0.92	-1.15
KUOTA E PROJEKTIT	50.63	50.27	49.25	48.22	47.60
KUOTA E TOKES	51.78	51.58	50.27	49.14	48.75
NUMRI I PIKETES	1	2	3	4	5
DISTANCA PJESORE	8.45	23.77	23.77	39.91	
DISTANCA PROGRESIVE	0.00	8.45	32.22	55.99	95.90
KILOMETRAZHI	0.00				0.10
SHENIME					

Profili Gjatesor Karthnek 19
SHv 1:200 SHh 1:2000

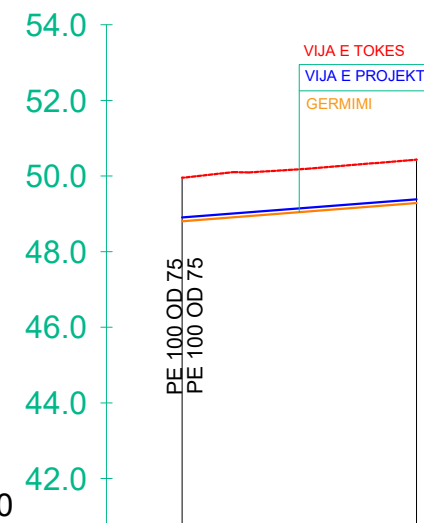

ELEMENTET HIDRAULIKE	TUB PE 100 Pn 10 bar OD 40 mm	
GERMIMI	-1.15	-1.15
KUOTA E PROJEKTIT	48.80	49.28
KUOTA E TOKES	49.95	50.43
NUMRI I PIKETES	1	2
DISTANCA PJESORE	62.03	
DISTANCA PROGRESIVE	0.00	62.03
KILOMETRAZHI	0.00	0.06
SHENIME		

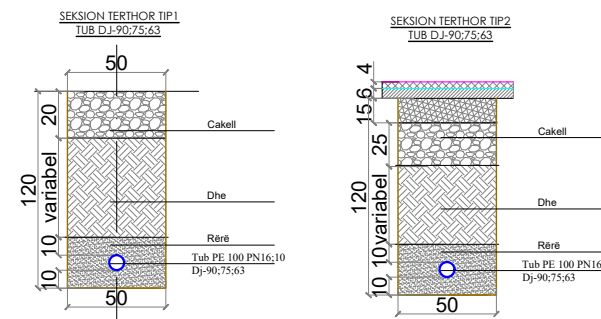

POROSITESI :
BASHKIA PEQIN SHOQERIA RAJONALE UJESJELLES KANALIZIME ELBASAN SH.A

OBJEKTI: Rikonstruksion i Ujesjellesit te Fshatrave Trash, Karthnek, Nj. Adm. Sheze, Bashkia Peqin

FAZA: PROJEKT ZBATIMI



"ARABEL - STUDIO" Sh.p.k



"HMK-Consulting" Sh.p.k



"TRANSPORT HIGHWAY CONSULTING" Sh.p.k

Drejtues i projektit

Adm. Ana NISHKU

Projektues

Nd. Liliana VLLAMASI

Nd. Engjell CAKA

Ark. Jorgjia Kallo

Ark. Rigert Hyra

Elek. Altin ALLKAJ

Mek. Bujar MERAJ

Top. Iv Beqari

Gjeo. Besmir LUMANI

Emertimi i fletes: Profili Gjatesor


Nr. Fletes: Gj- 17

Shk : H:1-2000 V:1-200

Formati: A3

Tiranë 2024

Profili Gjatesor Karthnek 20
SHv 1:200 SHh 1:2000

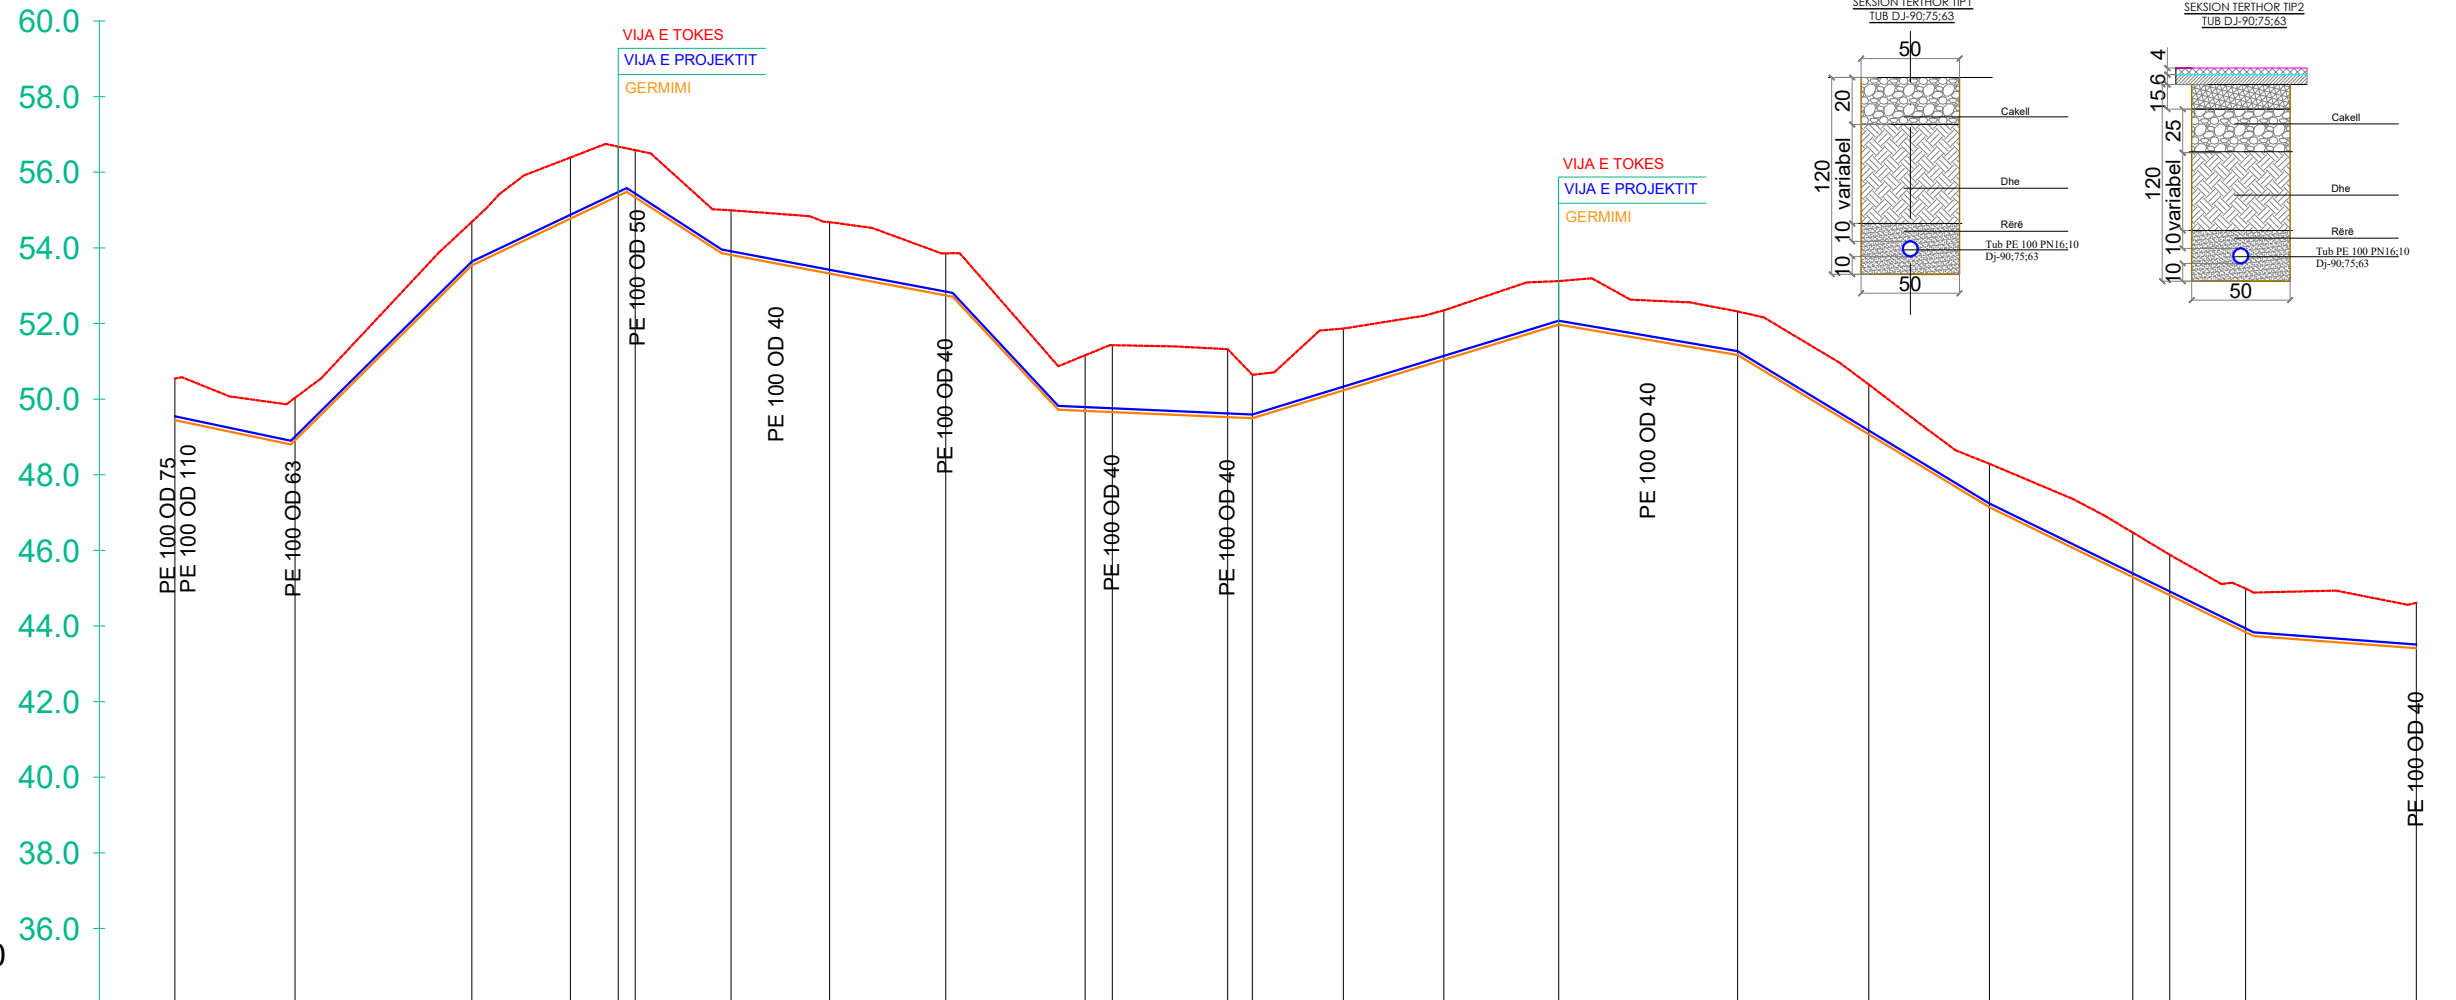

SHv 1:200
SHh 1:2000

MENTET HIDRAULIKE	TUB PE 100 Pn 10 bar OD 75mm : Q = 1.1l/s : V= 0.3m/s							TUB PE 100 Pn 10 bar OD 75mm : Q = 1.1l/s : V= 0.3m/s							TUB PE 100 Pn 10 bar OD 75mm : Q = 1.1l/s : V= 0.3m/s									
MIMI	-1.10	-1.12	-1.15	-1.62	-1.30	-1.25	-1.18	-1.36	-1.11	-1.47	-1.77	-1.80	-1.15	-1.64	-1.30	-1.15	-1.15	-1.32	-1.15	-1.18	-1.07	-1.15	-1.20	
VIJA E PROJEKTIT	49.44	48.91	53.54	54.77	55.37	55.34	53.81	53.32	52.74	49.69	49.66	49.52	49.49	50.23	51.04	51.97	51.17	49.07	47.14	45.29	44.81	43.84	43.41	
VIJA E TOKES	50.54	50.04	54.69	56.39	56.68	56.58	54.99	54.68	53.86	51.16	51.43	51.32	50.64	51.87	52.35	53.12	52.32	50.39	48.29	46.47	45.88	44.99	44.61	
RI I PIKETES	1	2	3	4	5	6	7	8	9	10	11	12	13	14	15	16	17	18	19	20	21	22	23	
ANCA PJESORE		31.79	46.76	26.07	12.74	4.48	25.35	26.09	30.70	36.87	7.22	28.54	6.53	24.07	26.61	30.37	47.32	34.71	31.93	19.93	18.02	9.76	20.05	45.18
ANCA PROGRESIVE	0.00	31.79	78.55	104.61	117.31	121.79	147.13	173.22	203.93	240.80	248.01	278.54	285.07	309.14	335.75	366.12	413.44	448.14	480.07	518.02	527.79	547.83	593.02	
METRAZHI	0.00									0.25									0.50				0.50	
NIME																								

POROSITESI :
BASHKIA PEQIN SHOGERIA RAJONALE UJESJELLES KANALIZIME ELBASAN SH.A

OBJEKTI: Rikonstruksion i Ujesjellesit te Fshatrave Trash, Karthnek, Nj. Adm. Sheze, Bashkia Peqin

FAZA: PROJEKT ZBATIMI

Drejtues i projektit
Adm. Ana NISHKU

Projektues

Nd. Liliana VLLAMASI		
Nd. Engjell CAKA		
Ark. Jorgjia Kallo		
Ark. Rigert Hyra		
Elek. Altin ALLKAJ		
Mek. Bujar MERAJ		
Top. Iv Beqari		
Gjeo. Besmir LUMANI		


Emertimi i fletes: Profili Gjatesor

Nr. Fletes:	Gj- 18
Shk :	H:1-2000 V:1-200
Formati:	A3


Tiranë 2024

Profili Gjatesor Karthnek 21
SHv 1:200 SHh 1:2000



Profili Gjatesor Karthnek 22
SHv 1:200 SHh 1:2000

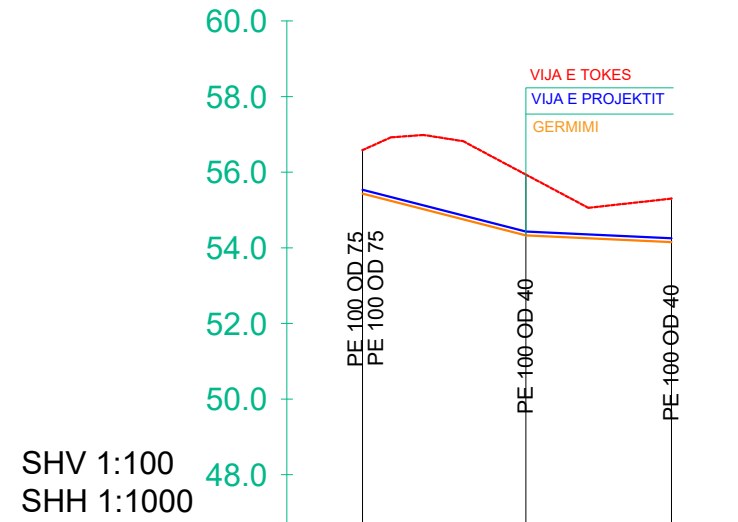

ELEMENTET HIDRAULIKE	TUB PE 100 Pn 10 bar OD 50 mm		
GERMIMI	-1.15	-1.61	-1.15
KUOTA E PROJEKTIT	55.43	54.33	54.15
KUOTA E TOKES	56.58	55.94	55.30
NUMRI I PIKETES	1	2	3
DISTANCA PJESORE		43.23	38.54
DISTANCA PROGRESIVE	0.00	43.23	81.78
KILOMETRAZHI	0.00		0.08
SHENIME			

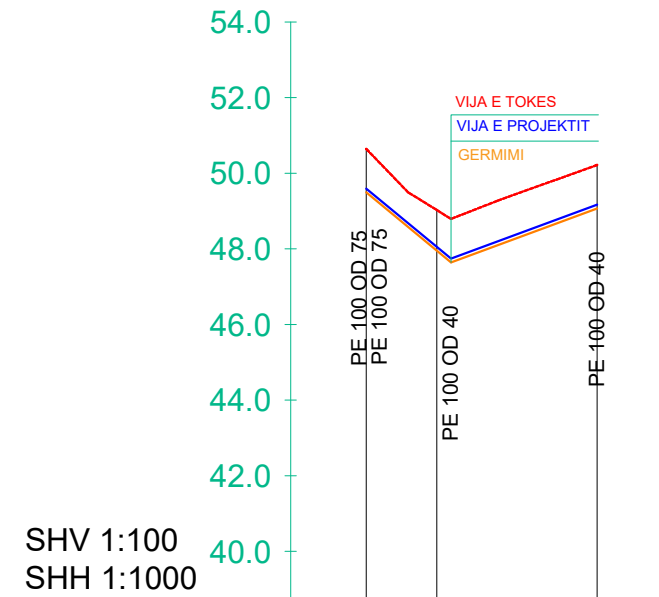

ELEMENTET HIDRAULIKE	TUB PE 100 Pn 10 bar OD 50 mm		
GERMIMI	-1.15	-1.08	-1.15
KUOTA E PROJEKTIT	49.49	47.95	49.07
KUOTA E TOKES	50.64	49.03	50.22
NUMRI I PIKETES	1	2	3
DISTANCA PJESORE		18.64	42.44
DISTANCA PROGRESIVE	0.00	18.64	61.08
KILOMETRAZHI	0.00		0.06
SHENIME			

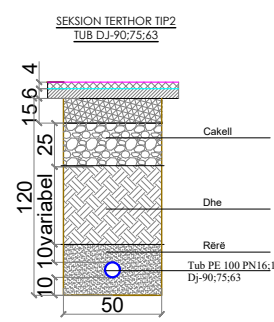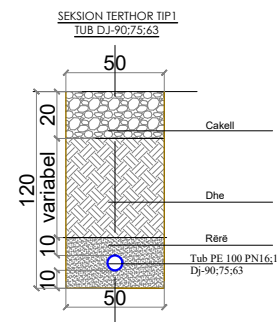

POROSITESI :
BASHKIA PEQIN SHOQERIA RAJONALE UJESJELLES KANALIZIME ELBASAN SH.A

OBJEKTI: Rikonstruksimi i Ujesjellesit te Fshatrave Trash, Karthnek, Nj.Adm.Sheze, Bashkia Peqin

FAZA: PROJEKT ZBATIMI

Drejtues i projektit
Adm. Ana NISHKU



Projektues		
Nd. Liliana VLLAMASI		
Nd.Engjell CAKA		
Ark.Jorgjia Kallo		
Ark.Rigert Hyra		
Elek.Altin ALLKAJ		
Mek.Bujar MERAJ		
Top.Iv Beqari		
Gjeo.Besmir LUMANI		

Emertimi i fletes: Profili Gjatesor

Nr. Fletes:	Gj- 19
Shk :	H:1-2000 V:1-200
Formati:	A3

Tiranë 2024

Profili Gjatesor Karthnek 23
SHv 1:200 SHh 1:2000

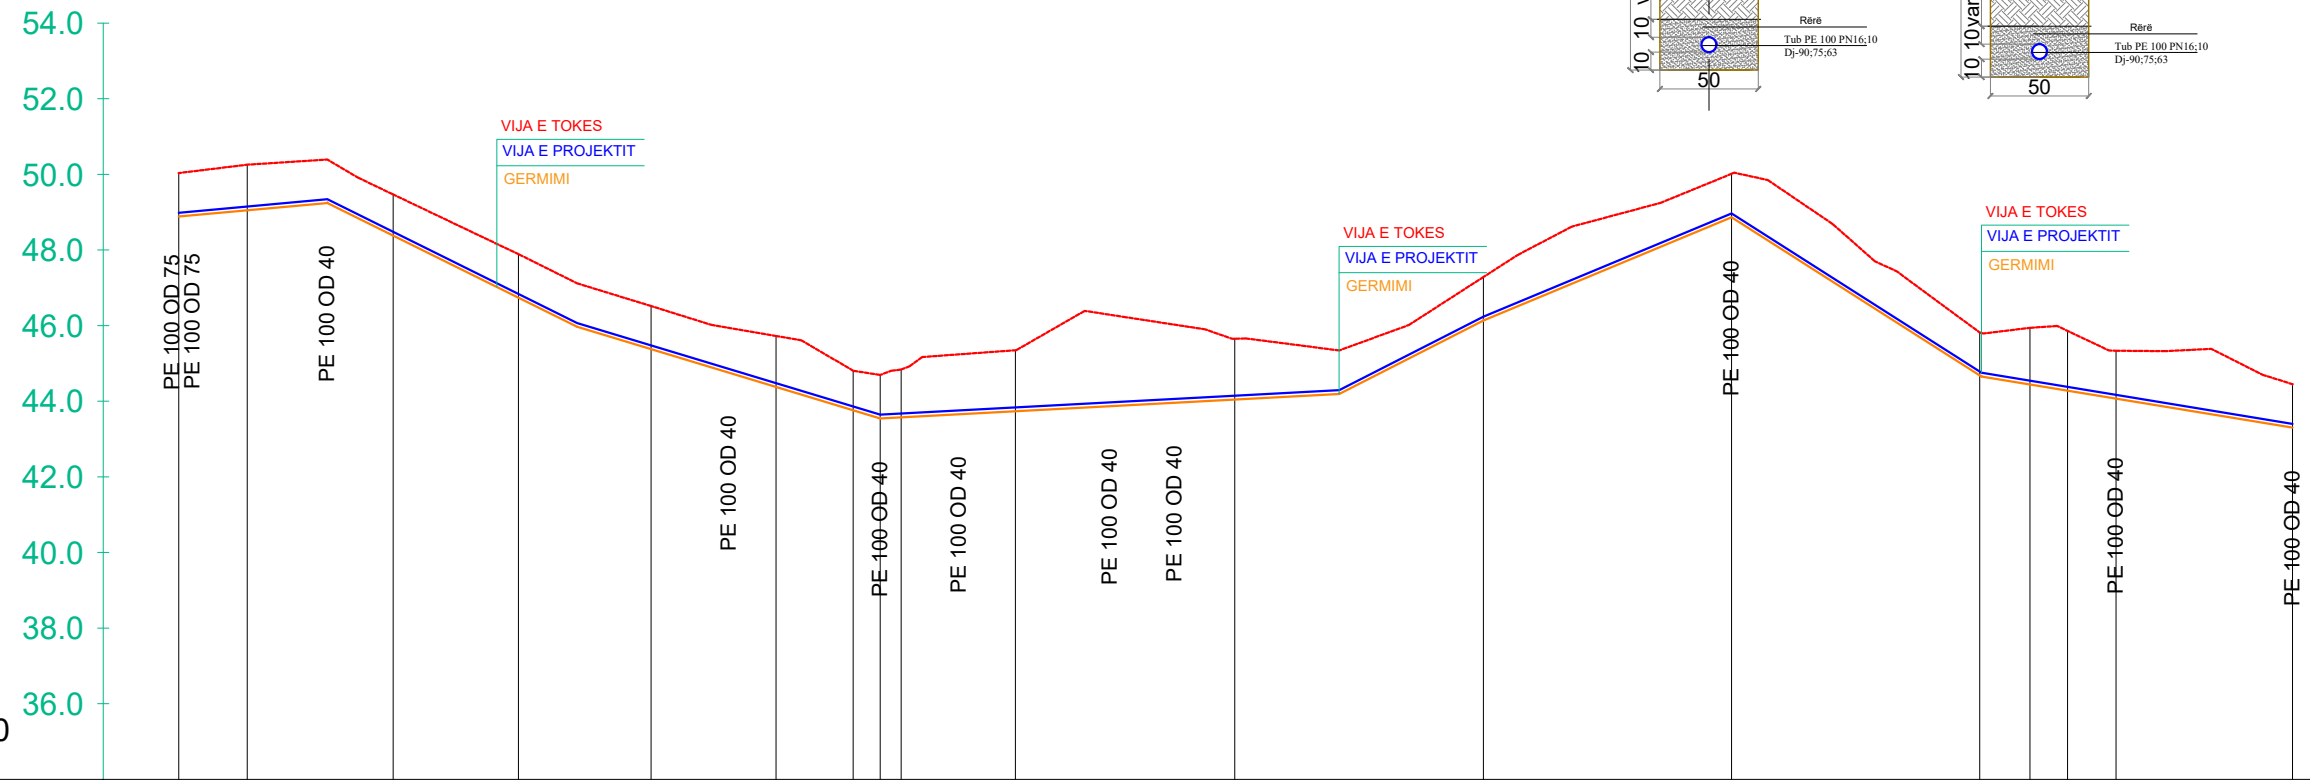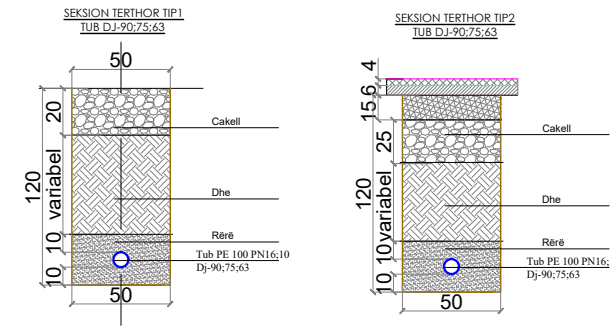

SHV 1:100
SHH 1:1000

ELEMENTET HIDRAULIKE	TUB PE 100 Pn 10 bar OD 63mm : Q = 0.4l/s : V= 0.2m/s											TUB PE 100 Pn 10 bar OD 50 mm						
GERMIMI	-1.15	-1.21	-1.09	-1.15	-1.14	-1.35	-1.05	-1.15	-1.26	-1.61	-1.61	-1.15	-1.15	-1.13	-1.50	-1.58	-1.27	-1.15
KUOTA E PROJEKTIT	48.89	49.05	48.38	46.74	45.38	44.38	43.76	43.54	43.57	43.74	44.05	46.14	48.86	44.69	44.44	44.28	44.07	43.30
KUOTA E TOKES	50.04	50.26	49.47	47.89	46.52	45.73	44.81	44.69	44.84	45.35	45.65	47.29	50.01	45.82	45.94	45.86	45.34	44.45
NUMRI I PIKETES	1	2	3	4	5	6	7	8	9	10	11	12	13	14	15	16	17	18
DISTANCA PJESORE	18.11	38.58	33.16	35.10	33.08	20.41	7.15	5.53	30.23	28.65	29.38	65.79	65.66	65.64	13.30	9.32	29.56	46.67
DISTANCA PROGRESIVE	0.00	18.11	56.69	89.85	124.94	158.02	178.43	185.59	191.12	221.35	279.38	345.17	410.83	476.47	489.78	499.71	512.56	559.23
KILOMETRAZHI	0.00									0.25				0.50				0.56
SHENIME																		

POROSITESI :
BASHKIA PEQIN SHOGERIA RAJONALE UJESJELLES KANALIZIME ELBASAN SH.A

OBJEKTI: Rikonstruksion i Ujesjellesit te Fshatrave Trash, Karthnek, Nj. Adm. Sheze, Bashkia Peqin

FAZA: PROJEKT ZBATIMI

"ARABEL - STUDIO" Sh.p.k

"HMK-Consulting" Sh.p.k

"TRANSPORT HIGHWAY CONSULTING" Sh.p.k

Drejtues i projektit
Adm. Ana NISHKU

Projektues

Nd. Liliana VLLAMASI		
Nd. Engjell CAKA		
Ark. Jorgjia Kallo		
Ark. Rigert Hyra		
Elek. Altin ALLKAJ		
Mek. Bujar MERAJ		
Top. Iv Beqari		
Gjeo. Besmir LUMANI		

Emertimi i fletes: Profili Gjatesor

Nr. Fletes:	Gj-20
Shk :	H:1-2000 V:1-200
Formati:	A3

Tiranë 2024



BASHKIA PEQIN



SHOQERIA RAJONALE UJESJELLES KANALIZIME SH.A

PROJEKT ZBATIMI

OBJEKTI:

"Rikonstruksion i Ujesjellesit te Fshatrave Trash, Karthnek, Nj.Adm.Sheze, Bashkia Peqin"

PROFIL GJATESOR
LINJA TRASH

POROSITESI :
 BASHKIA PEQIN SHOQERIA RAJONALE UJESJELLES KANALIZIME ELBASAN SH.A



OBJEKTI:Rikonstruksion i Ujesjellesit te Fshatrave Trash, Karthnek, Nj.Adm.Sheze, Bashkia Peqin

FAZA: PROJEKT ZBATIMI



"ARABEL - STUDIO" Sh.p.k



"HMK-Consulting " Sh.p.k



"TRANSPORT HIGHWAY CONSULTING " Sh.p.k

Drejtues i projektit

Adm. Ana NISHKU

Projektues


Nd. Liliana VLLAMASI		
Nd.Engjell CAKA		
Ark.Jorgjia Kallo		
Ark.Rigert Hyra		
Elek.Altin ALLKAJ		
Mek.Bujar MERAJ		
Top.Iv Beqari		
Gjeo.Besmir LUMANI		

Emertimi i fletes: Kapaku

Nr. Fletes:	
Shk :	
Formati:	A3

Tiranë 2024

Profili Gjatesor PGJ TRA 1
SHv 1:200 SHh 1:2000

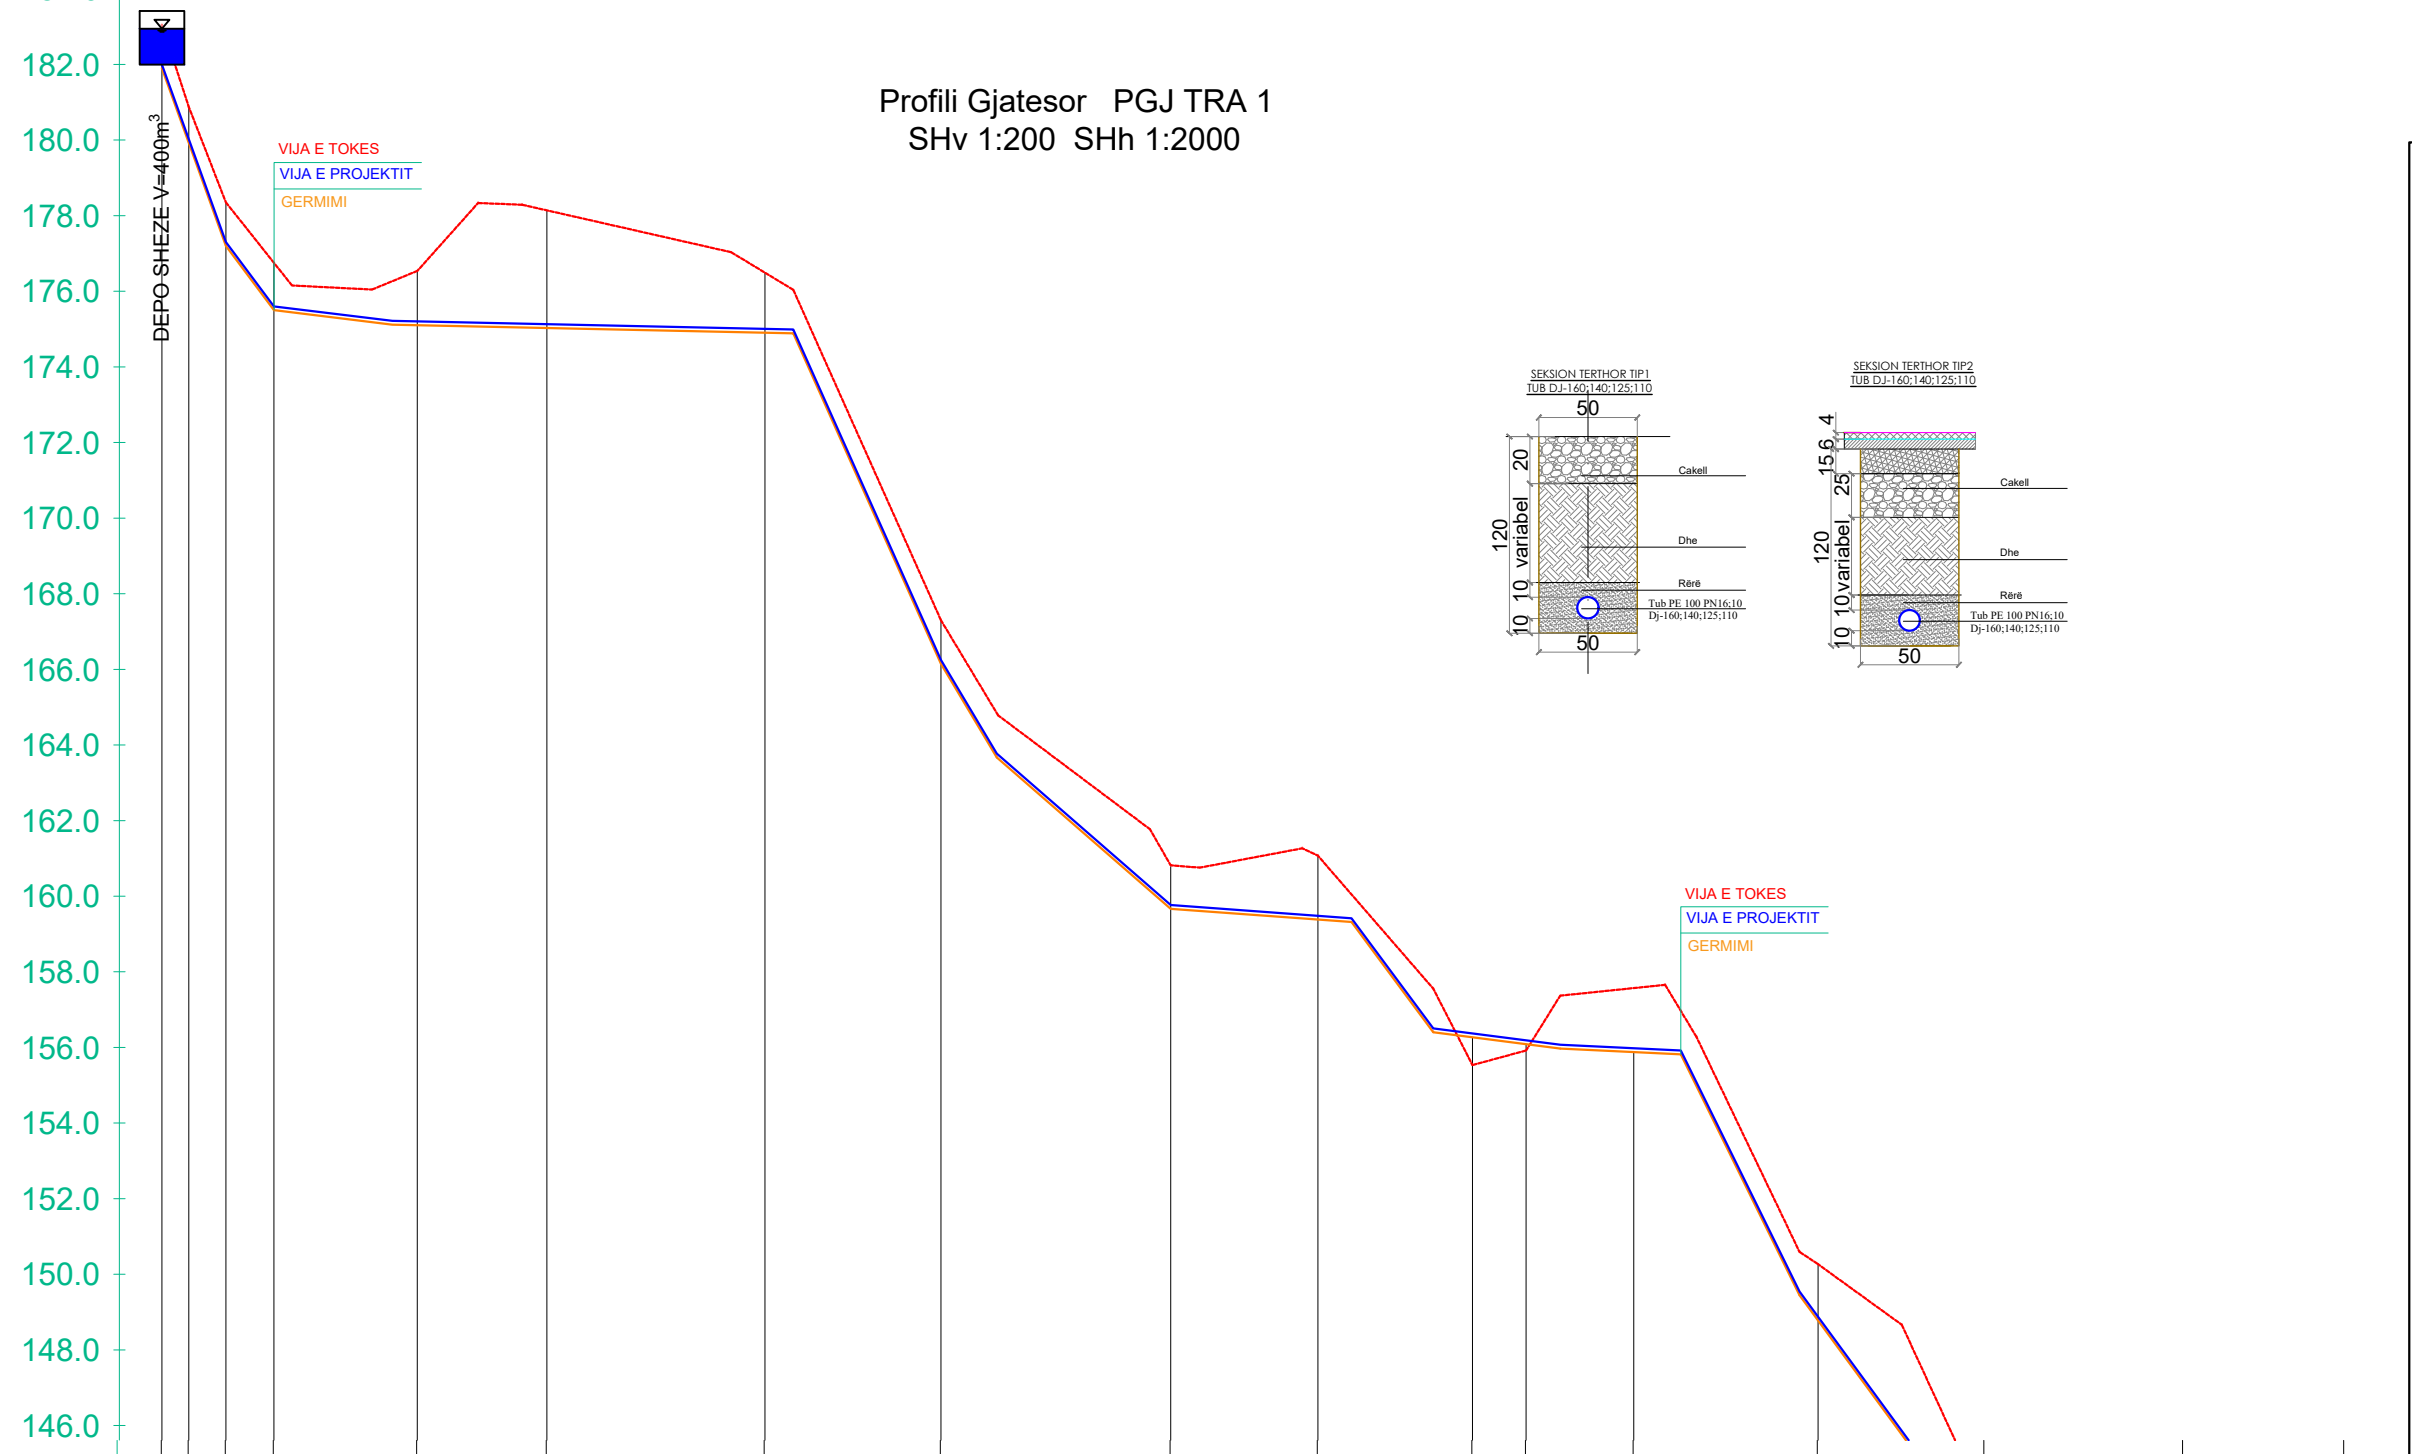

POROSITESI :
BASHKIA PEQIN SHOGERIA RAJONALE UJESJELLES
KANALIZIME ELBASAN SH.A

OBJEKTI: Rikonstruksion i Ujesjellesit te Fshatrave Trash, Karthnek, Nj. Adm. Sheze, Bashkia Peqin

FAZA: PROJEKT ZBATIMI

"ARABEL - STUDIO" Sh.p.k

"HMK-Consulting " Sh.p.k

"TRANSPORT HIGHWAY CONSULTING " Sh.p.k

Drejtues i projektit

Adm. Ana NISHKU

Projektues

Nd. Liliana VLLAMASI		
Nd.Engjell CAKA		
Ark. Jorgjia Kallo		
Ark. Rigert Hyra		
Elek. Altin ALLKAJ		
Mek. Bujar MERAJ		
Top. Iv Beqari		
Gjeo. Besmir LUMANI		

Emertimi i fletes: Profili Gjatesor



Nr. Fletes: **Gj- 01**

Shk : H:1-2000
V:1-200

Formati: **A3**

Tiranë 2024

ELEMENTET HIDRAULIKE	TUB PE 100 Pn 10 bar OD 125 mm : Q = 6.2 l/s : V= 0.65 m/s																TUB		
GERMIMI	-1.15	-0.95	-1.15	-1.25	-1.44	-3.11	-1.59	-1.15	-1.15	-1.69	0.74	0.17	-1.69	-1.49	-1.15	-1.64	-1.23		
KUOTA E PROJEKTIT	181.91	179.94	177.22	175.52	175.12	175.05	174.92	166.17	159.68	159.40	156.29	156.11	155.90	148.80	142.80	138.10	136.53		
KUOTA E TOKES	183.06	180.89	178.37	176.77	176.56	178.16	176.51	167.32	160.83	161.09	155.55	155.94	157.59	150.29	143.95	139.73	137.76		
NUMRI I PIKETES	1	2	3	4	5	6	7	8	9	10	11	12	13	14	15	16	17		
DISTANCA PJESORE	7.12	2.80	12.71	37.93	34.27	57.68	46.59	43.90	16.88	38.94	40.89	14.18	28.51	48.73	44.04	17.83	34.75	42.66	35
DISTANCA PROGRESIVE	0.00	7.12	16.92	29.64	67.56	101.84	159.52	206.10	266.88	305.83	346.71	360.90	389.41	438.14	482.17	534.75	577.41		
KILOMETRAZHI	0.00							0.25							0.50				
SHENIME																			

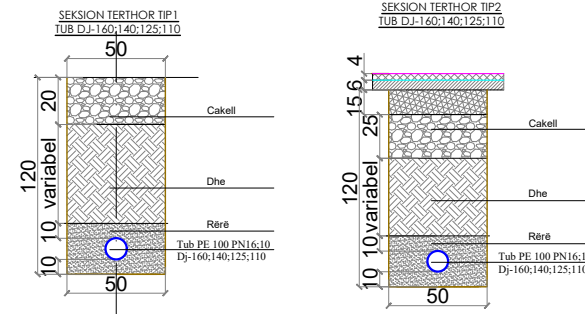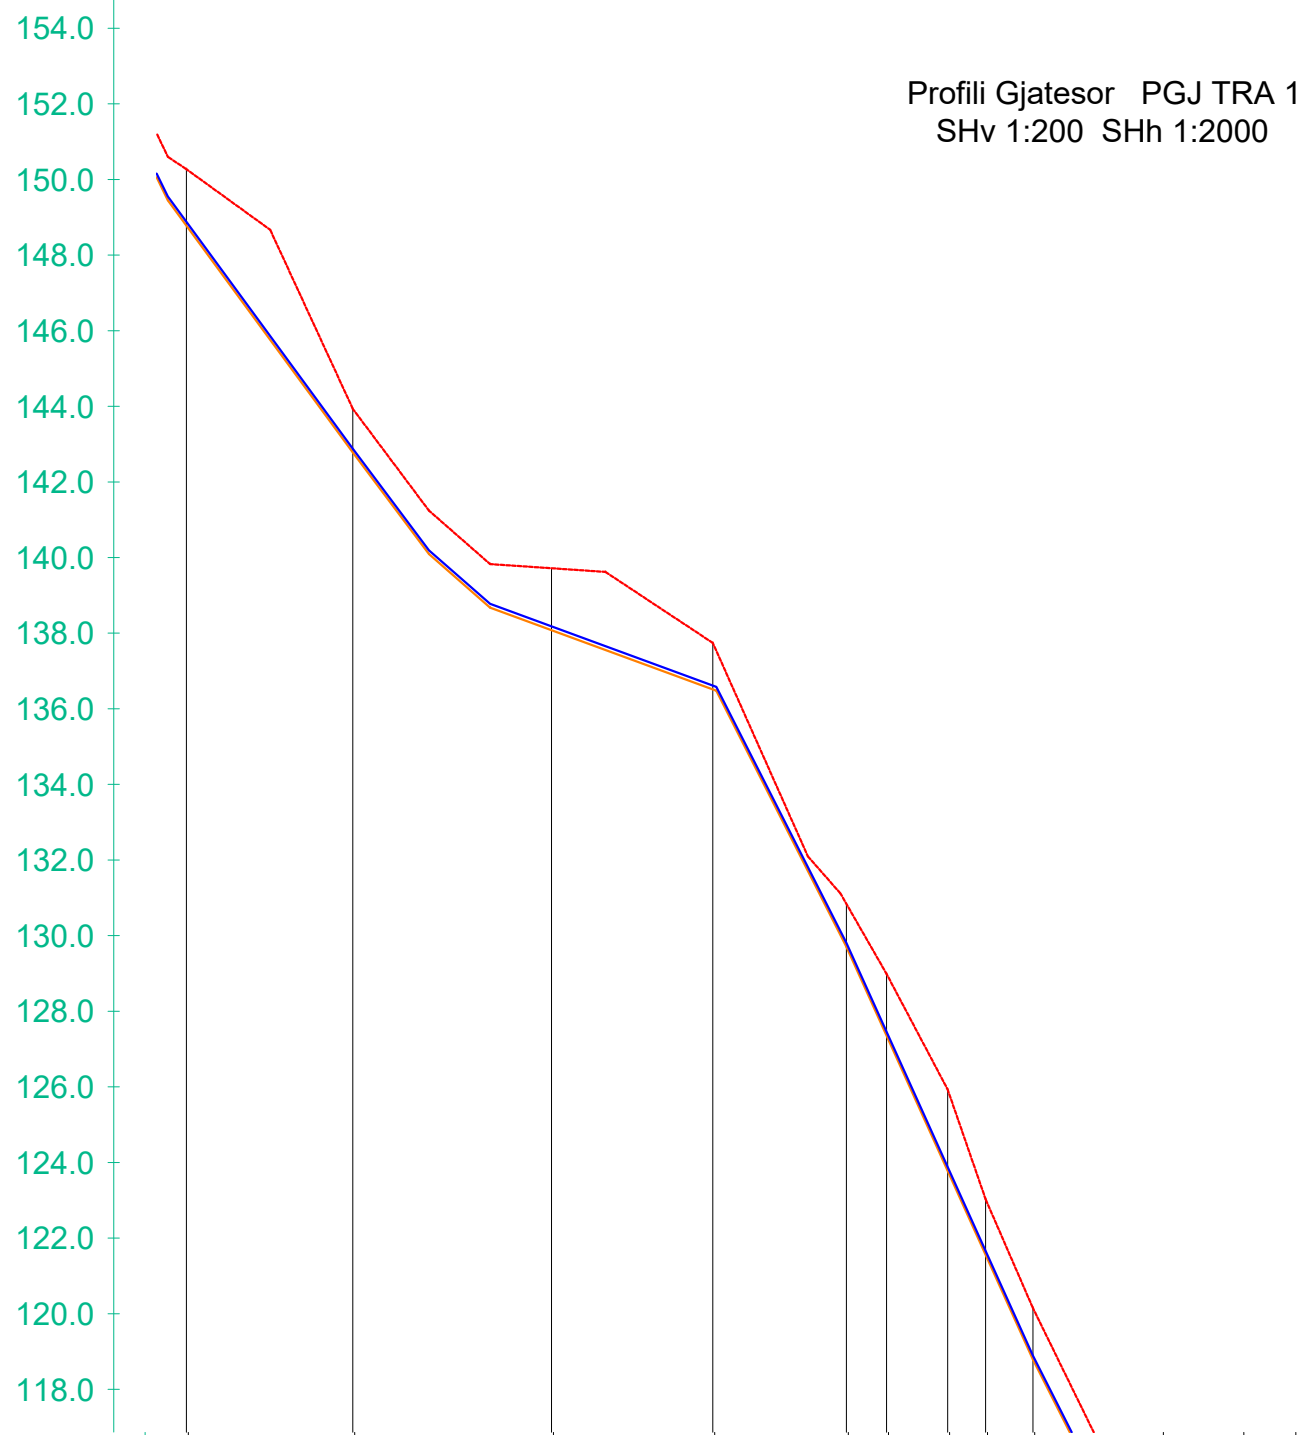

POROSITESI :
 BASHKIA PEQIN SHOQERIA RAJONALE UJESJELLES
 KANALIZIME ELBASAN SH.A

OBJEKTI: Rikonstruksion i Ujesjellesit te Fshatrave Trash, Karthnek, Nj. Adm. Sheze, Bashkia Peqin

FAZA: PROJEKT ZBATIMI

"ARABEL - STUDIO" Sh.p.k

"HMK-Consulting" Sh.p.k

"TRANSPORT HIGHWAY CONSULTING" Sh.p.k

Drejtues i projektit
 Adm. Ana NISHKU


Projektues		
Nd. Liliana VLLAMASI		
Nd. Engjell CAKA		
Ark. Jorgjia Kallo		
Ark. Rigert Hyra		
Elek. Altin ALLKAJ		
Mek. Bujar MERAJ		
Top. Iv Beqari		
Gjeo. Besmir LUMANI		

Emertimi i fletes: Profili Gjatesor	
Nr. Fletes:	Gj- 02
Shk :	H:1-2000 V:1-200
Formati:	A3

Tiranë 2024

ELEMENTET HIDRAULIKE	nm : Q = 6.2 l/s : V= 0.65 m/s											TUB PE 100 Pn 10 bar OD 125 mm : Q = 6.2 l/s : V= 0.65 m/s											TUB PE 100 Pn 16 bar OD 125 mm : Q = 6.2 l/s : V= 0.76 m/s										
GERMIMI	-1.49	-1.15	-1.64	-1.23	-1.13	-1.63	-2.15	-1.47	-1.36	-1.58	-1.87	-1.55	-1.90	-1.26	-0.95	-1.10	-1.12	-1.15	-1.32	-1.63	-1.15	-1.18	-0.97	-0.96	-1.15	-1.39	-1.23	-1.11					
KUOTA E PROJEKTI	148.80	142.80	138.10	136.53	129.72	127.37	123.80	121.57	118.80	112.53	110.25	108.77	105.91	104.10	101.97	101.00	100.57	99.83	99.82	99.80	99.79	98.38	95.78	93.63	91.17	90.92	90.88	89.75					
KUOTA E TOKES	150.29	143.95	139.73	137.76	130.85	129.00	125.95	123.05	120.17	114.11	112.12	110.32	107.81	105.35	102.92	102.10	101.68	100.98	101.14	101.44	100.94	99.97	96.96	94.60	92.13	92.07	92.27	90.86					
NUMRI I PIKETES	14	15	16	17	18	19	20	21	22	23	24	25	26	27	28	29	30	31	32	33	34	35	36	37	38	39	40	41	42				
DISTANCA PJESORE		44.04	17.83	34.75	42.66	35.35	10.62	16.16	10.03	32.51	34.02	21.30	13.75	18.85	9.92	5.31	4.72	1.92	13.51	22.91	8.86	13.95	13.29	14.06	25.84	24.69	28.34	32.09	12.33	13.51	21.35		
DISTANCA PROGRESIVE	438.14	482.17	534.75	577.41	612.76	623.38	639.53	649.57	662.08	696.10	717.40	731.15	750.96	763.49	778.21	790.13	803.64	826.55	835.41	849.36	862.65	876.71	902.55	927.24	955.58	987.67	1001.49	1010.84	1024.35				
KILOMETRAZHI		0.50								0.75															1.00								
SHENIME																																	

Profili Gjatesor PGJ TRA 1
SHv 1:200 SHh 1:2000

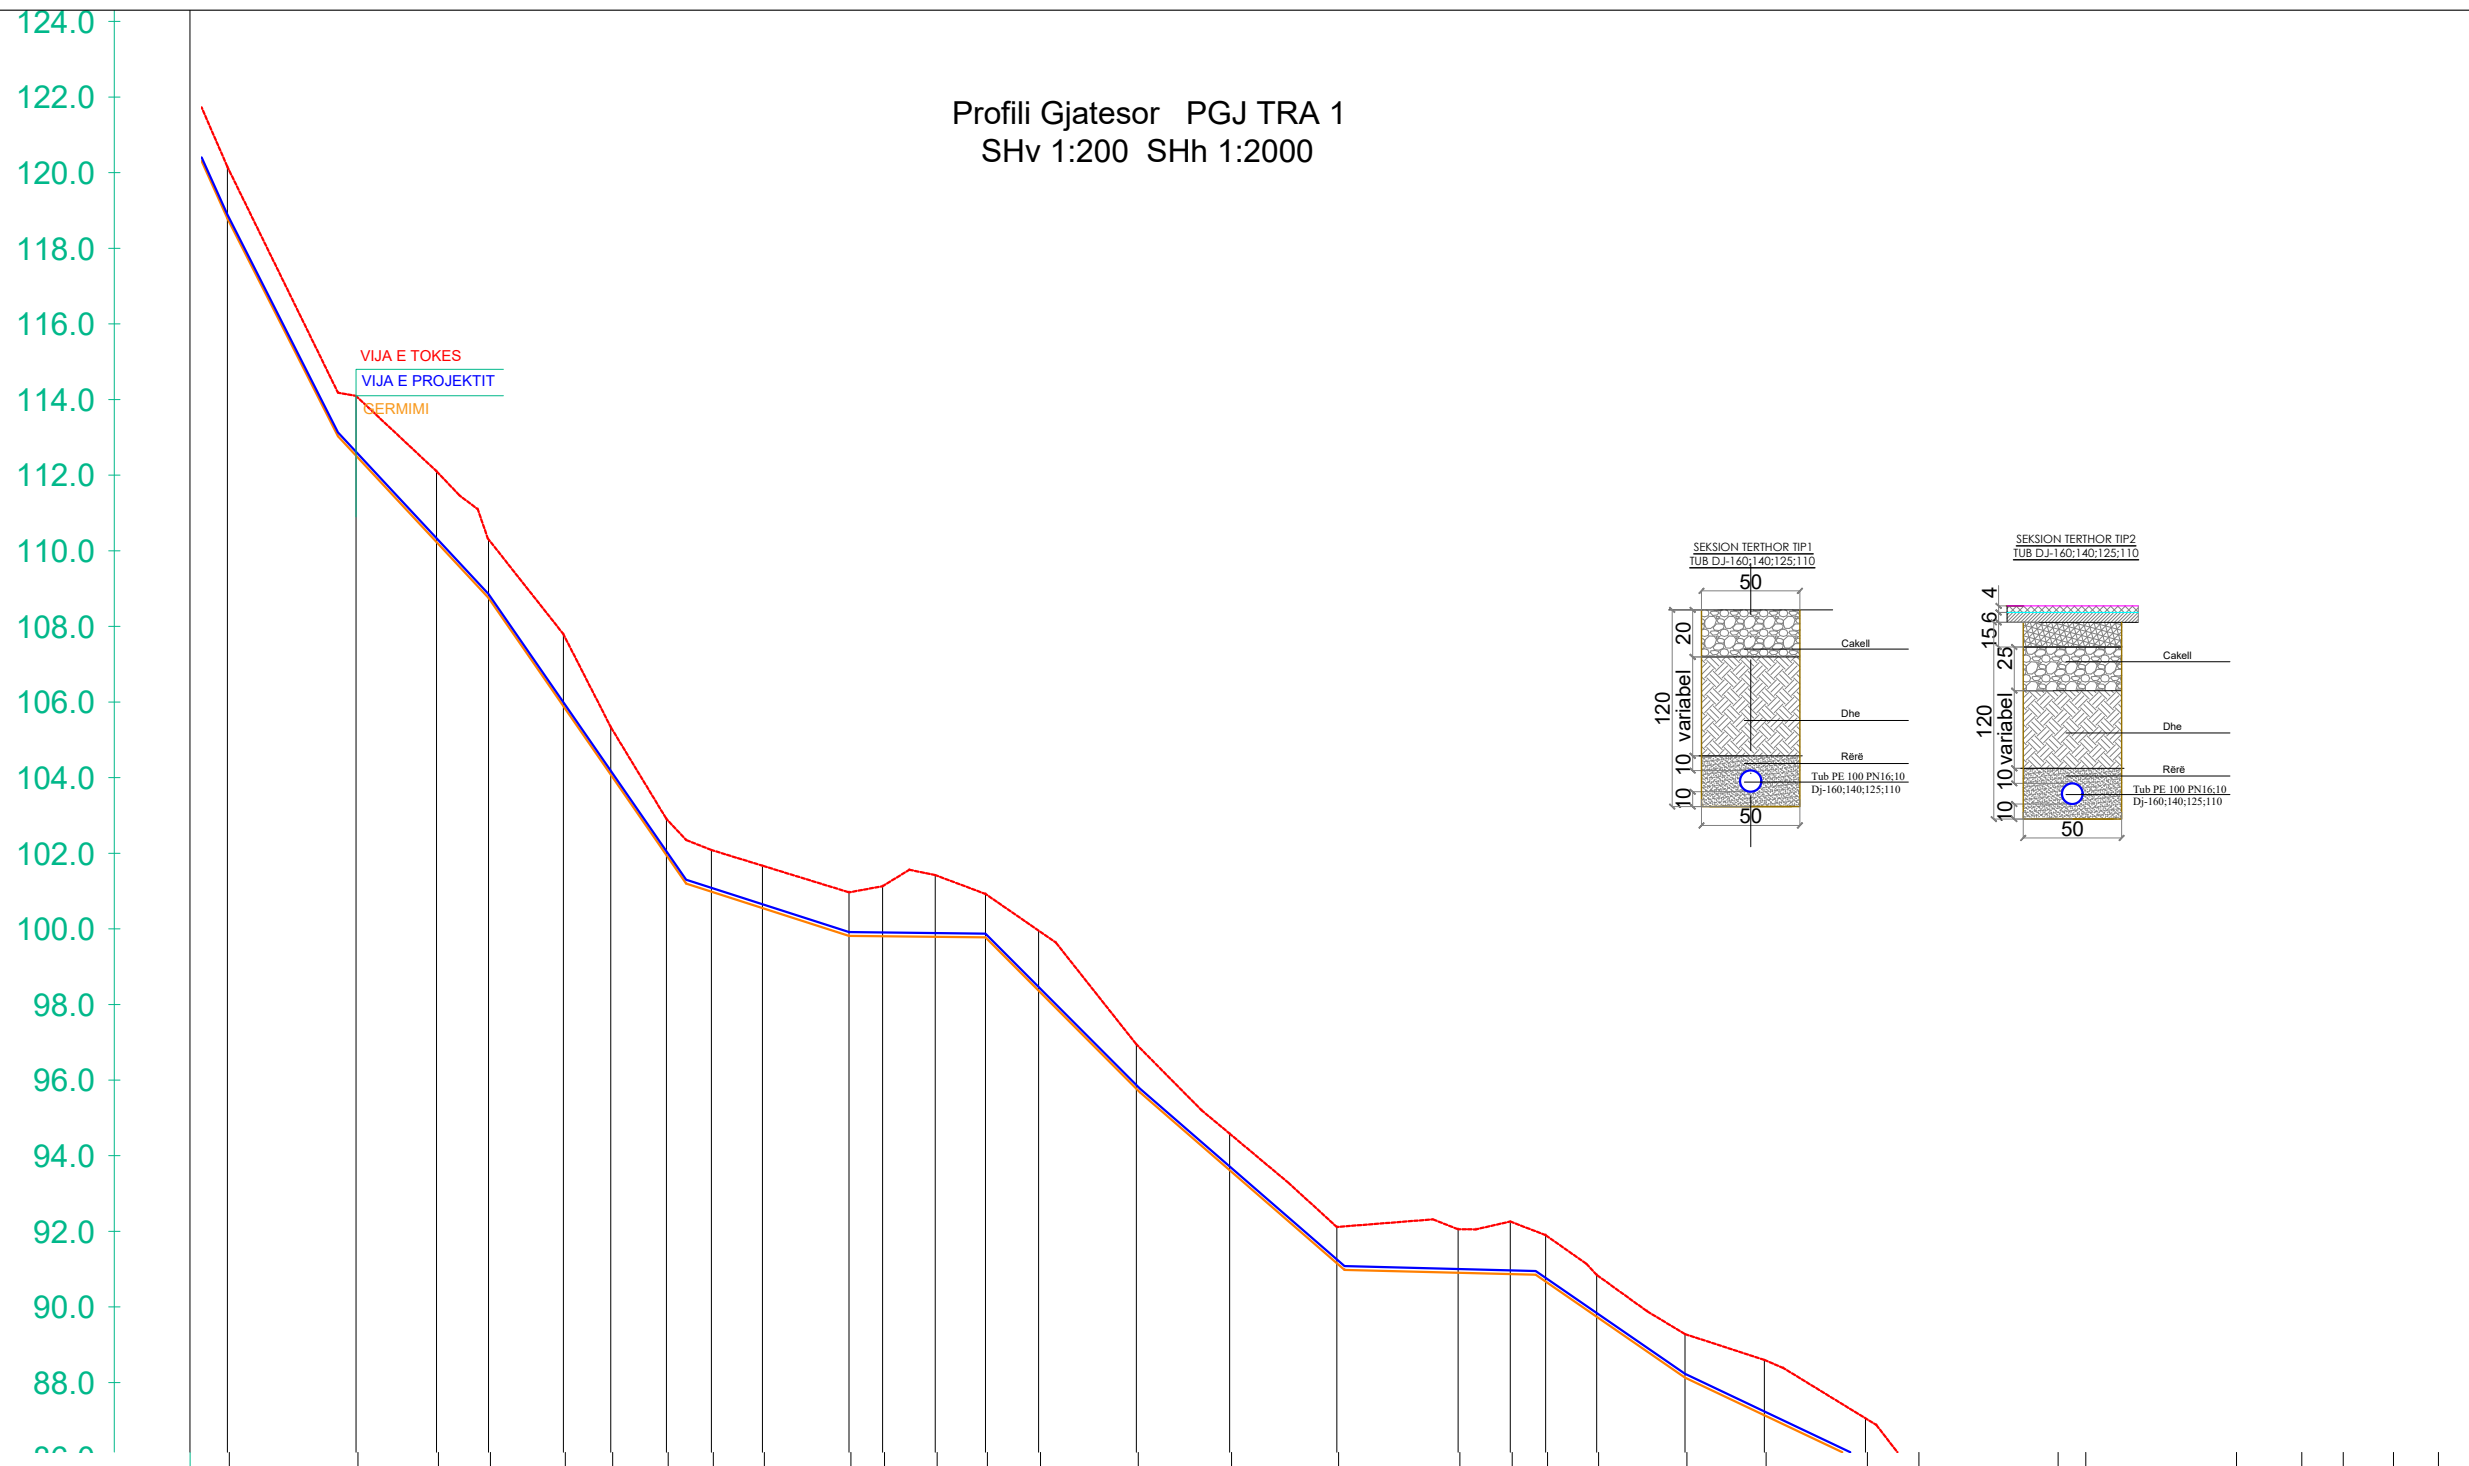

POROSITESI :
BASHKIA PEQIN SHOQERIA RAJONALE UJESJELLES KANALIZIME ELBASAN SH.A

OBJEKTI: Rikonstruksion i Ujesjellesit te Fshatrave Trash, Karthnek, Nj.Adm.Sheze, Bashkia Peqin

FAZA: PROJEKT ZBATIMI

"ARABEL - STUDIO" Sh.p.k

"HMK-Consulting " Sh.p.k

"TRANSPORT HIGHWAY CONSULTING " Sh.p.k

Drejtues i projektit
Adm. Ana NISHKU

Projektues

Nd. Liliana VLLAMASI		
Nd.Engjell CAKA		
Ark.Jorgjia Kallo		
Ark.Rigert Hyra		
Elek.Altin ALLKAJ		
Mek.Bujar MERAJ		
Top.Iv Beqari		
Gjeo.Besmir LUMANI		


Emertimi i fletes: Profili Gjatesor

Nr. Fletes:	Gj- 03
Shk :	H:1-2000 V:1-200
Formati:	A3

Tiranë 2024

ELEMENTET HIDRAULIKE	25 mm : Q = 6.2 l/s : V= 0.65 m/s										TUB PE 100 Pn 16 bar OD 125 mm : Q = 6.2 l/s : V= 0.76 m/s										TUB PE 100 Pn 16bar OD 125 mm : Q = 6.2 l/s : V= 0.76 m/s																
GERMIMI	-1.36	-1.58	-1.87	-1.55	-1.90	-1.26	-0.95	-1.10	-1.12	-1.15	-1.32	-1.63	-1.15	-1.59	-1.18	-0.97	-0.96	-1.15	-1.39	-1.23	-1.11	-1.15	-1.46	-1.19	-1.24	-1.00	-1.15	-1.32	-1.38	-1.17	-0.98	-1.24					
KUOTA E PROJEKTTIT	118.80	112.53	110.25	108.77	105.91	104.10	101.97	101.00	100.57	99.83	99.82	99.80	99.79	98.38	95.78	93.63	91.17	90.92	90.88	90.68	89.75	88.15	87.15	85.88	84.25	79.74	79.34	77.61	77.19	76.93	75.79	74.72					
KUOTA E TOKES	120.17	114.11	112.12	110.32	107.81	105.35	102.92	102.10	101.68	100.98	101.14	101.44	100.94	99.97	96.96	94.60	92.13	92.07	92.27	91.91	90.86	89.30	88.61	87.07	85.50	80.74	80.49	78.94	78.58	78.10	76.77	75.96					
NUMRI I PIKETES	22	23	24	25	26	27	28	29	30	31	32	33	34	35	36	37	38	39	40	41	42	43	44	45	46	47	48	49	50	51	52	53					
DISTANCA PJESORE	1.51	34.02	21.30	13.75	18.85	10.53	14.72	11.92	13.51	22.91	8.86	13.95	13.29	14.06	25.84	24.69	28.34	32.09	12.34	13.51	23.37	20.97	26.78	13.62	36.83	7.34	39.87	17.28	10.94	13.31	11.90	14.52					
DISTANCA PROGRESIVE	662.08	696.10	717.40	731.15	750.96	763.49	778.21	790.13	803.64	826.55	835.41	849.36	862.65	876.71	902.55	927.24	955.58	987.67	1001.49	1010.84	1024.35	1047.72	1068.69	1095.47	1109.09	1145.91	1153.25	1193.12	1210.40	1221.34	1234.65	1246.55					
KILOMETRAZHI					0.75														1.00														1.2				
SHENIME																																					

Profili Gjatesor PGJ TRA 1
SHv 1:200 SHh 1:2000

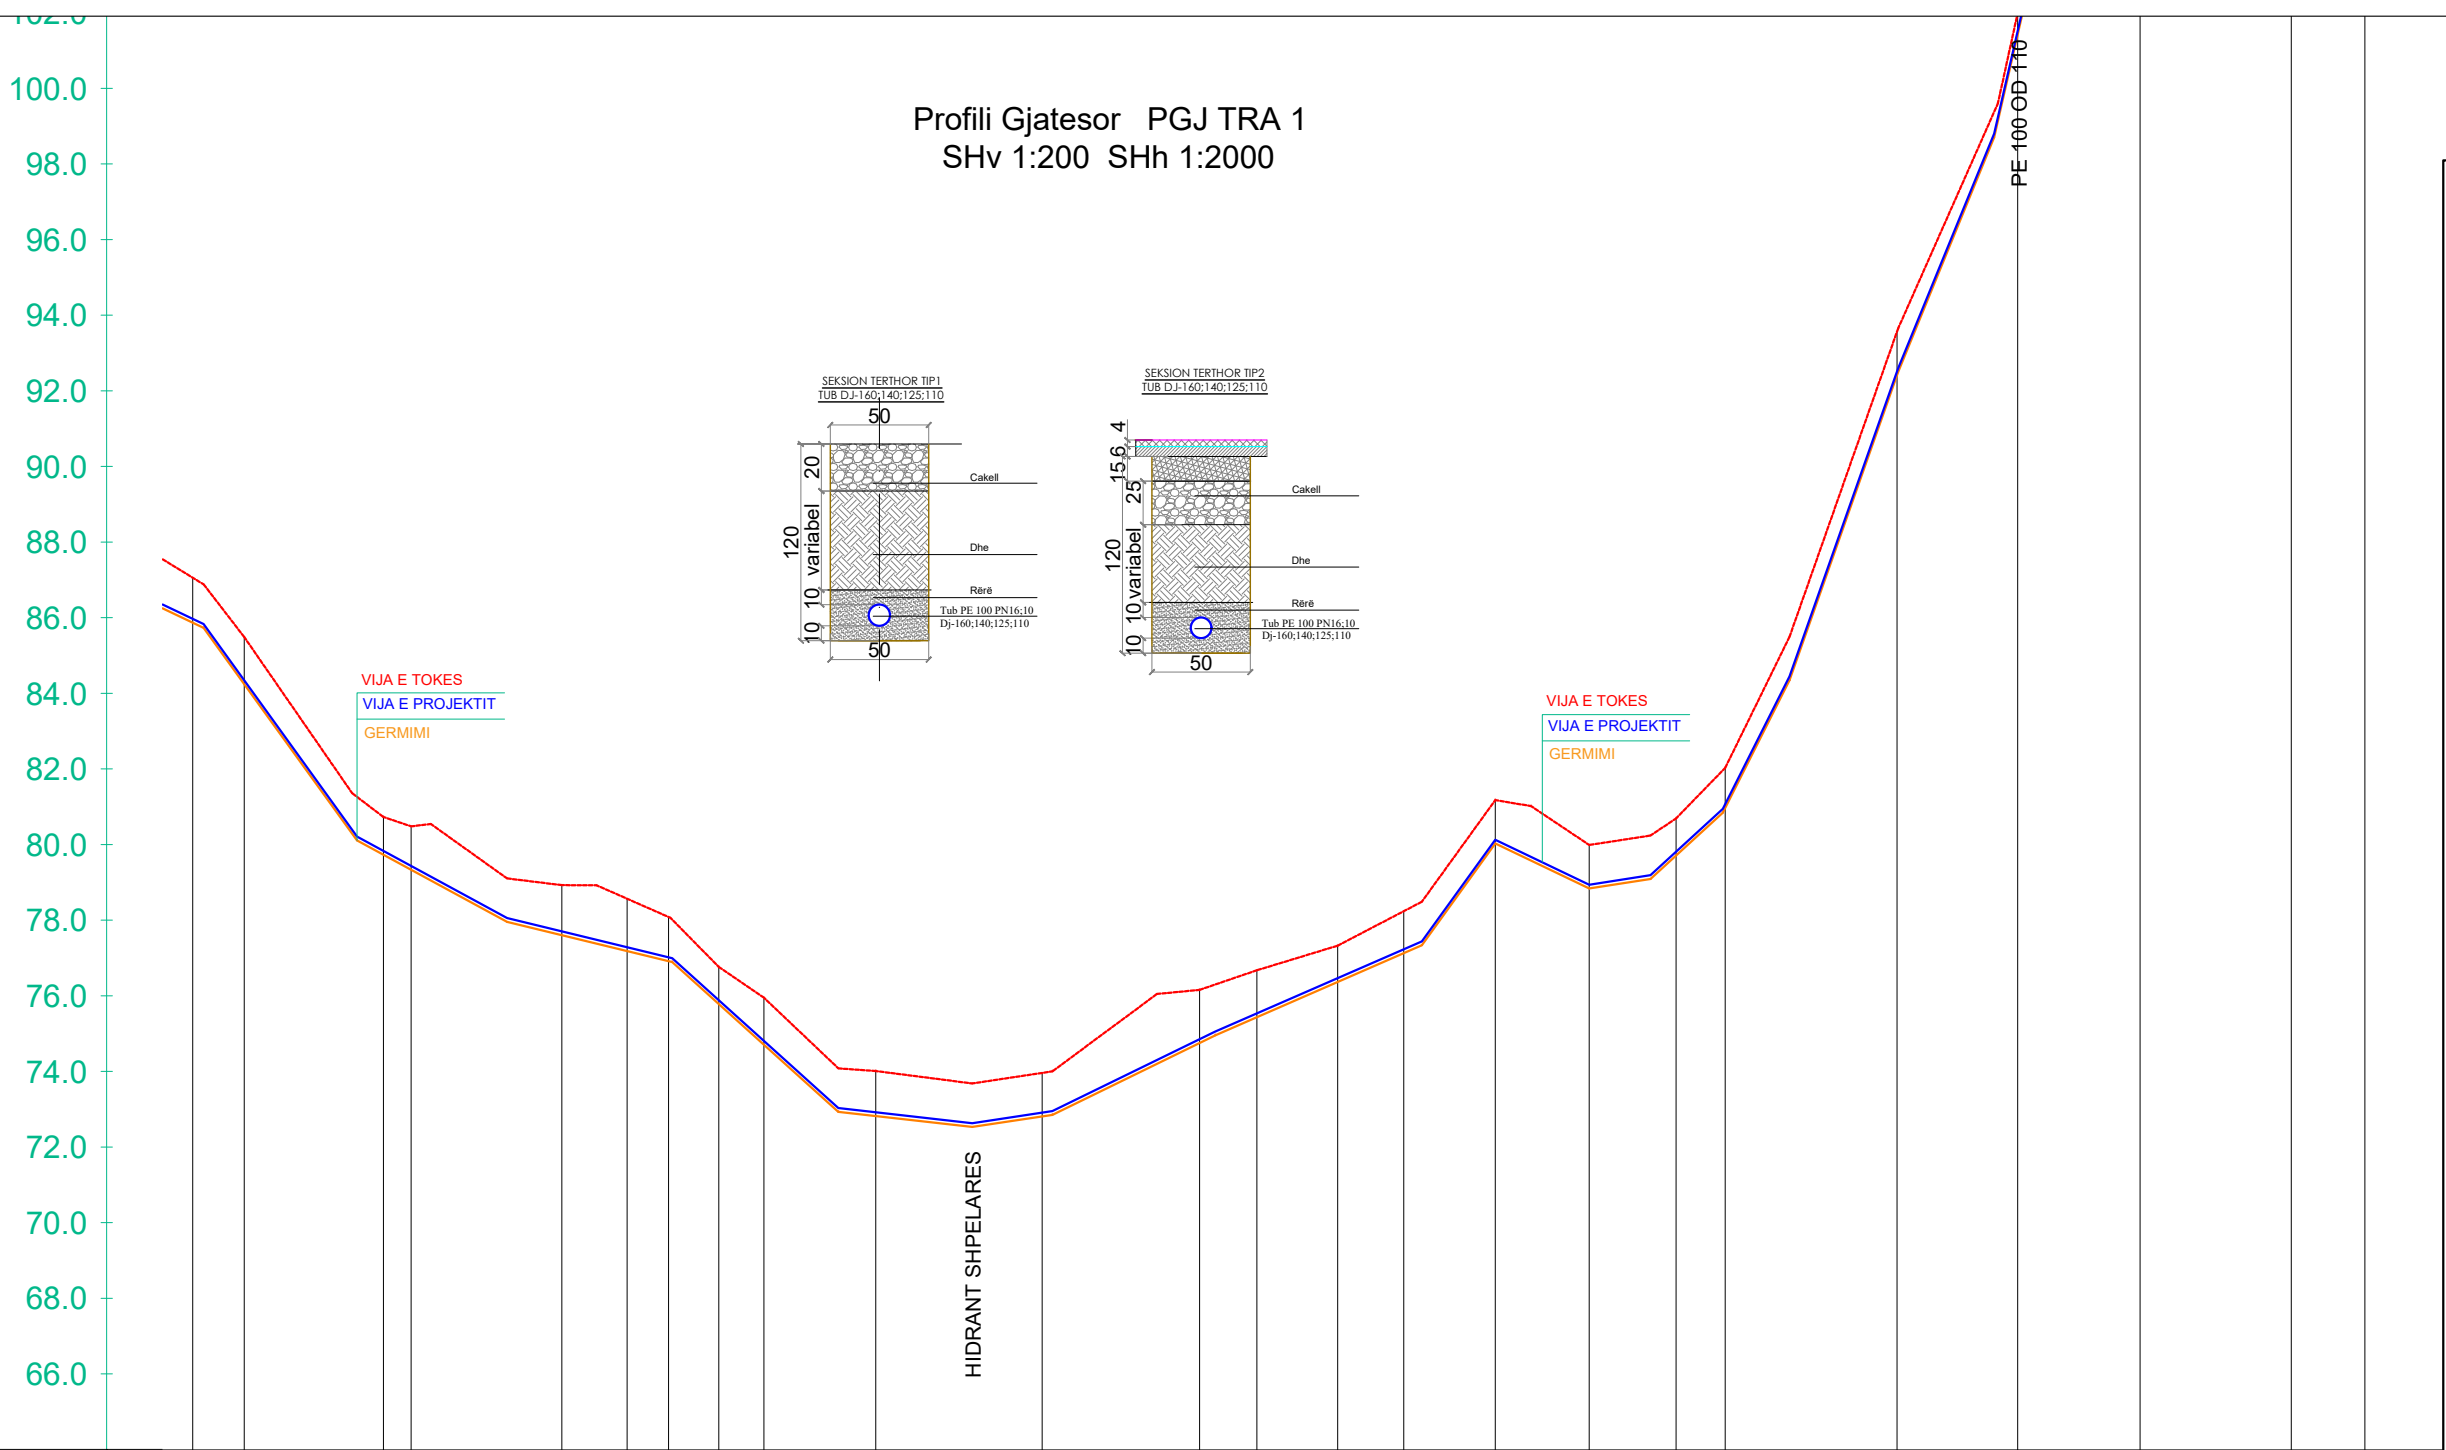

POROSITESI :
BASHKIA PEQIN SHOQERIA RAJONALE UJESJELLES KANALIZIME ELBASAN SH.A

OBJEKTI: Rikonstruksion i Ujesjellesit te Fshatrave Trash, Karthnek, Nj.Adm.Sheze, Bashkia Peqin

FAZA: PROJEKT ZBATIMI

"ARABEL - STUDIO" Sh.p.k

"HMK-Consulting " Sh.p.k

"TRANSPORT HIGHWAY CONSULTING " Sh.p.k

Drejtues i projektit
Adm. Ana NISHKU


Projektues		
Nd. Liliana VLLAMASI		
Nd.Engjell CAKA		
Ark.Jorgjia Kallo		
Ark.Rigert Hyra		
Elek.Altin ALLKAJ		
Mek.Bujar MERAJ		
Top.Iv Beqari		
Gjeo.Besmir LUMANI		

ELEMENTET HIDRAULIKE	TUB PE 100 Pn 16bar OD 125 mm : Q = 6.2 l/s : V= 0.76 m/s														TUB PE 100 Pn 10 bar OD 125 mm : Q = 6.2 l/s : V= 0.76 m/s													
GERMIMI	-1.19	-1.24	-1.00	-1.15	-1.32	-1.38	-1.17	-0.98	-1.24	-1.19	-1.15	-1.41	-1.24	-0.96	-1.11	-1.15	-1.15	-0.98	-1.06	-1.15	-0.58	-1.13	-1.32	-1.49				
KUOTA E PROJEKTIT	85.88	84.25	79.74	79.34	77.61	77.19	76.93	75.79	74.72	72.83	72.82	74.76	75.44	76.38	77.14	80.04	78.85	79.72	80.98	92.43	101.44	112.70	126.06	131.38				
KUOTA E TOKES	87.07	85.50	80.74	80.49	78.94	78.58	78.10	76.77	75.96	74.02	73.97	76.17	76.69	77.34	78.25	81.19	80.00	80.70	82.04	93.58	102.01	113.83	127.38	132.87				
NUMRI I PIKETES	45	46	47	48	49	50	51	52	53	54	55	56	57	58	59	60	61	62	63	64	65	66	67	68				
DISTANCA PJESORE	8	13.62	36.83	7.34	39.87	17.28	10.94	13.31	11.90	45.26	14.44	41.64	15.15	21.38	17.48	24.23	24.84	22.97	12.00	45.46	31.93	32.37	40.02	19.48				
DISTANCA PROGRESIVE	1095.47	1109.09	1145.91	1153.25	1193.12	1210.40	1221.34	1234.65	1246.55	1276.14	1320.18	1361.83	1376.98	1398.36	1415.84	1440.07	1464.92	1487.89	1500.90	1546.35	1578.28	1610.65	1650.67	1670.15				
KILOMETRAZHI									0.25										0.50									
SHENIME																												



Emertimi i fletes: Profili Gjatesor

Nr. Fletes:	Gj- 04
Shk :	H:1-2000 V:1-200
Formati:	A3

Tiranë 2024

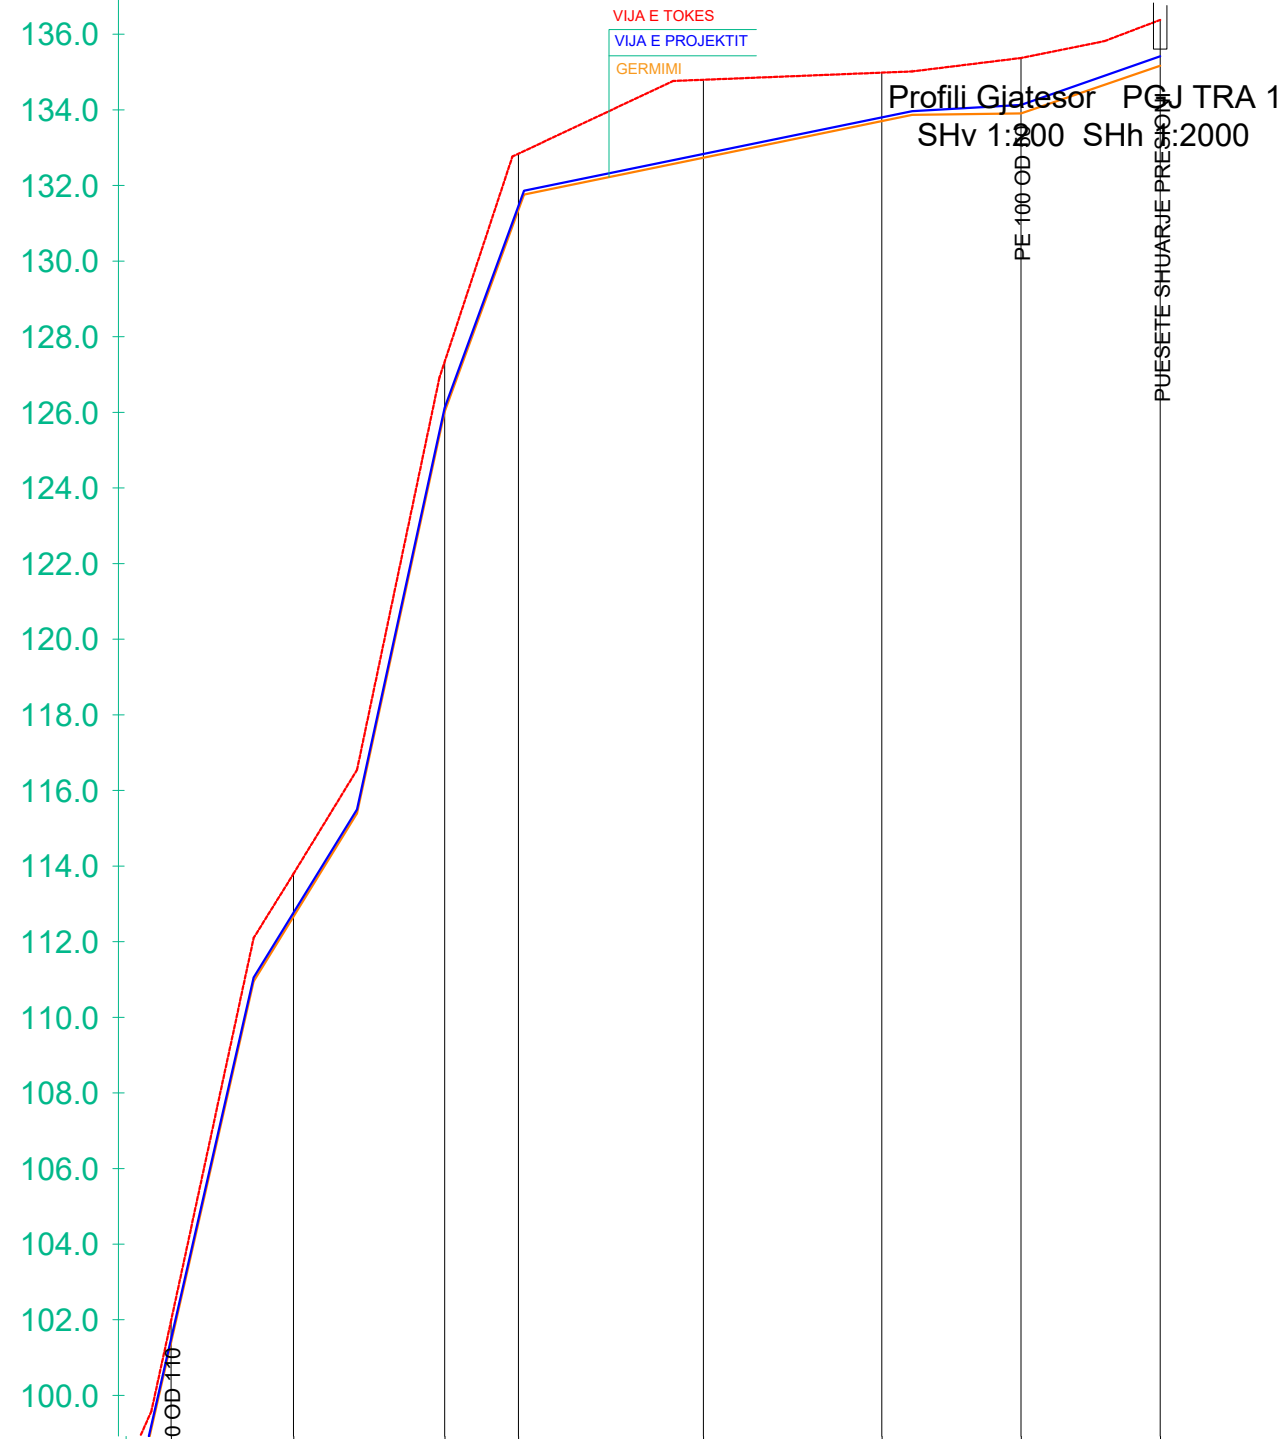

Profili Gjatesor PGJ TRA 1
SHv 1:200 SHh 1:2000

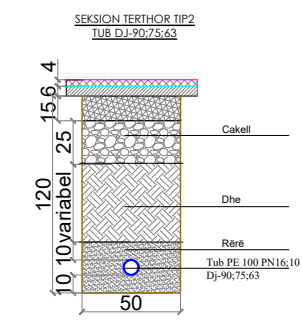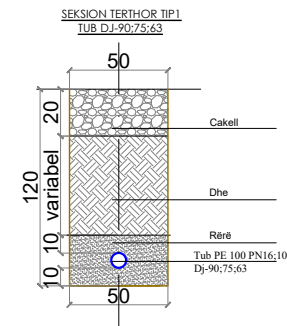

ELEMENTET HIDRAULIKE	TUB PE 100 Pn 10 bar OD 75 mm : Q = 2.6 l/s : V= 0.76 m/s							
GERMIMI	-0.58	-1.13	-1.32	-1.49	-2.06	-1.10	-1.50	-1.28
KUOTA E PROJEKTIT	101.44	112.70	126.06	131.38	132.77	131.77	135.78	133.74
KUOTA E TOKES	102.01	113.83	127.38	132.87	134.83	132.87	137.29	135.02
NUMRI I PIKETES	65	66	67	68	69	70	71	72
DISTANCA PJESORE	32.37	40.02	19.48	48.94	30.91	16.30	36.83	36.83
DISTANCA PROGRESIVE	1578.28	1610.65	1650.67	1670.15	1719.09	1766.30	1803.13	1839.96
KILOMETRAZHI					0.75			0.84
SHENIME								

POROSITESI :
 BASHKIA PEQIN SHOGERIA RAJONALE UJESJELLES
 KANALIZIME ELBASAN SH.A

OBJEKTI: Rikonstruksion i Ujesjellesit te Fshatrave Trash, Karthnek, Nj.Adm.Sheze, Bashkia Peqin

FAZA: PROJEKT ZBATIMI

"ARABEL - STUDIO" Sh.p.k

"HMK-Consulting " Sh.p.k

"TRANSPORT HIGHWAY CONSULTING " Sh.p.k

Drejtues i projektit
 Adm. Ana NISHKU


Projektues		
Nd. Liliana VLLAMASI		
Nd.Engjell CAKA		
Ark.Jorgjia Kallo		
Ark.Rigert Hyra		
Elek.Altin ALLKAJ		
Mek.Bujar MERAJ		
Top.Iv Beqari		
Gjeo.Besmir LUMANI		

Emertimi i fletes: Profili Gjatesor

Nr. Fletes:	Gj- 05
Shk :	H:1-2000 V:1-200
Formati:	A3

Tiranë 2024

Profili Gjatesor PGJ TRA 2
SHv 1:200 SHh 1:2000

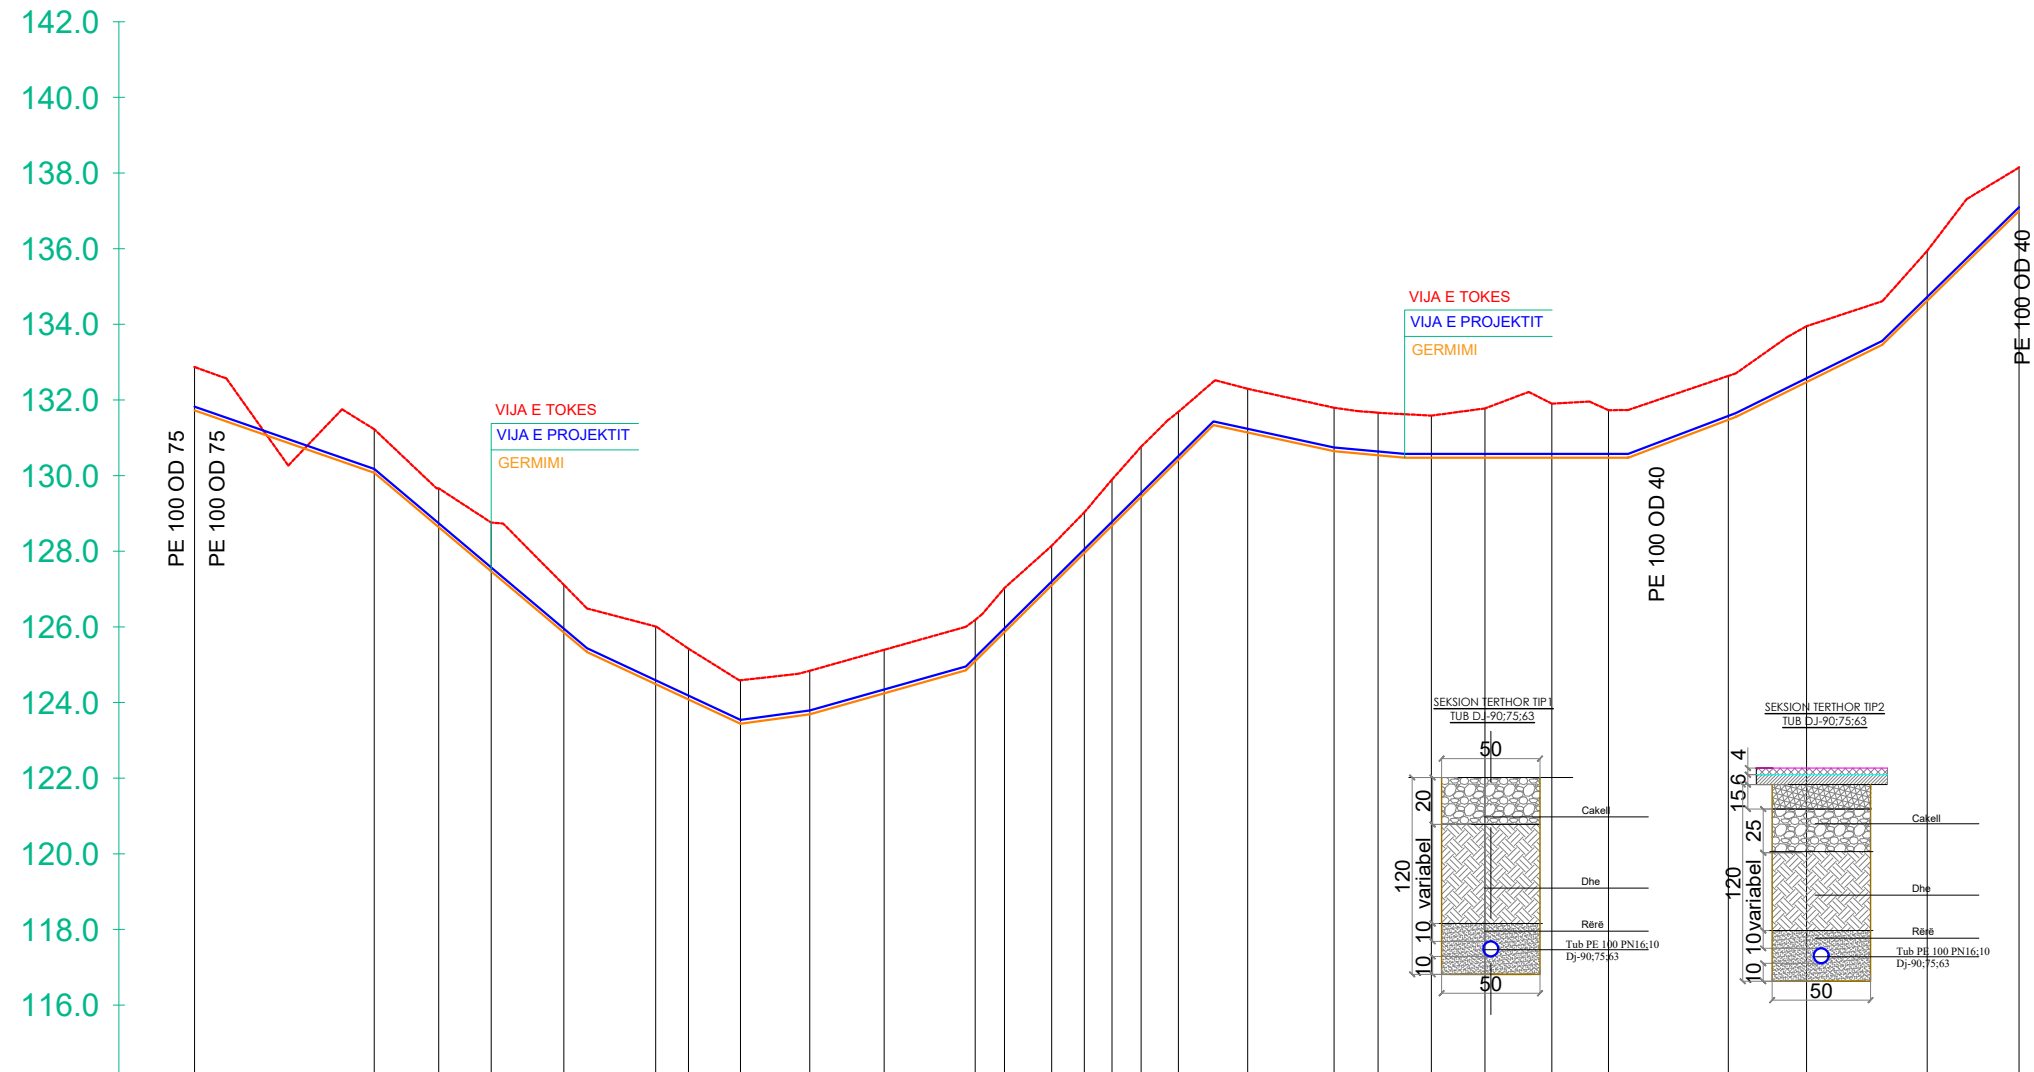

ELEMENTET HIDRAULIKE	TUB PE 100 Pn 10 bar OD 50 mm										TUB PE 100 Pn 10 bar OD 50 mm								TUB PE 100 Pn 10 bar OD 50 mm									
GERMIMI	-1.15	-1.15	-1.02	-1.29	-1.26	-1.52	-1.34	-1.15	-1.15	-1.15	-1.09	-1.17	-1.05	-1.08	-1.22	-1.32	-1.27	-1.16	-1.15	-1.12	-1.11	-1.30	-1.43	-1.26	-1.16	-1.48	-1.32	-1.15
KUOTA E PROJEKTTIT	131.72	130.08	128.64	127.47	125.85	124.49	124.08	123.44	123.69	124.24	125.09	125.86	127.10	127.95	128.68	129.44	130.42	131.14	130.64	130.54	130.47	130.47	130.47	130.47	131.48	132.47	134.62	137.00
KUOTA E TOKES	132.87	131.23	129.66	128.76	127.11	126.01	125.42	124.59	124.84	125.39	126.18	127.03	128.14	129.03	129.89	130.76	131.68	132.29	131.79	131.66	131.59	131.78	131.90	131.73	132.63	133.95	135.94	138.15
NUMRI I PIKETES	1	2	3	4	5	6	7	8	9	10	11	12	13	14	15	16	17	18	19	20	21	22	23	24	25	26	27	28
DISTANCA PJESORE		47.53	17.07	13.86	19.22	24.31	8.68	13.75	18.32	19.70	24.04	7.78	12.48	8.65	23.00	10.06	18.31	22.87	11.63	14.09	14.18	17.67	14.99	31.70	20.73	31.89	24.31	
DISTANCA PROGRESIVE	0.00	47.53	64.60	78.46	97.68	121.99	130.66	144.41	162.73	182.43	206.48	214.26	226.73	235.38	242.66	250.40	260.25	278.57	301.43	313.06	327.16	341.33	359.00	374.00	405.69	426.42	458.31	482.61
KILOMETRAZHI	0.00															0.25												0.48
SHENIME																												

POROSITESI :
BASHKIA PEQIN SHOQERIA RAJONALE UJESJELLES KANALIZIME ELBASAN SH.A

OBJEKTI: Rikonstruksion i Ujesjellesit te Fshatrave Trash, Karthnek, Nj. Adm. Sheze, Bashkia Peqin

FAZA: PROJEKT ZBATIMI


"ARABEL - STUDIO" Sh.p.k
"HMK-Consulting" Sh.p.k
"TRANSPORT HIGHWAY CONSULTING" Sh.p.k

Drejtues i projektit
Adm. Ana NISHKU



Projektues
Nd. Liliana VLLAMASI
Nd. Engjell CAKA
Ark. Jorgjia Kallo
Ark. Rigert Hyra
Elek. Altin ALLKAJ
Mek. Bujar MERAJ
Top. Iv Beqari
Gjeo. Besmir LUMANI

Emertimi i fletes: Profili Gjatesor
Nr. Fletes: Gj- 06
Shk : H:1-2000 V:1-200
Formati: A3
Tiranë 2024

Profili Gjatesor PGJ TRA 2
SHv 1:200 SHh 1:2000

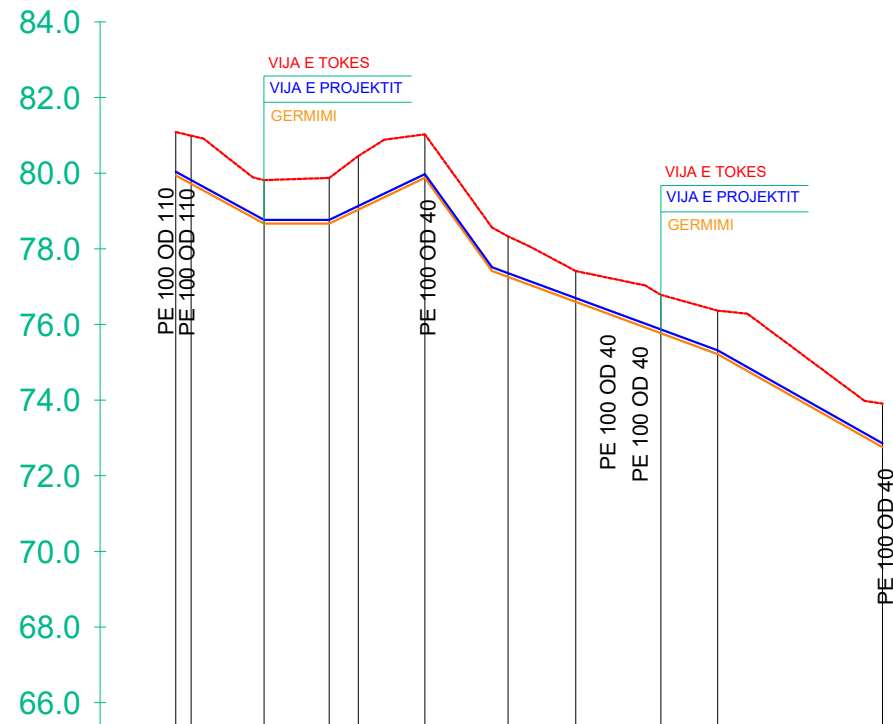

ELEMENTET HIDRAULIKE	TUB PE 100 Pn 10 bar OD 50 mm										
GERMIMI	-1.15	-1.27	-1.15	-1.21	-1.42	-1.15	-1.07	-0.81	-1.01	-1.15	-1.15
KUOTA E PROJEKTIT	79.94	79.72	78.67	78.67	79.03	79.88	77.26	76.60	75.77	75.22	72.76
KUOTA E TOKES	81.09	80.99	79.82	79.88	80.45	81.03	78.33	77.41	76.78	76.37	73.91
NUMRI I PIKETES	12	3	4	5	6	7	8	9	10	11	
DISTANCA PJESORE	4.06	19.28	17.25	7.69	17.61	22.01	17.89	22.50	15.04	43.59	
DISTANCA PROGRESIVE	0.00	4.06	23.34	40.59	48.28	65.90	87.91	105.80	128.30	143.34	186.93
KILOMETRAZHI	0.00										0.19
SHENIME											

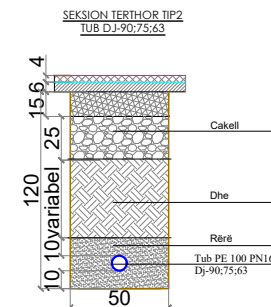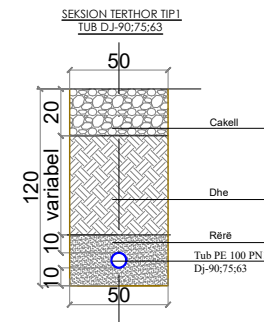

POROSITESI :
BASHKIA PEQIN SHOQERIA RAJONALE UJESJELLES KANALIZIME ELBASAN SH.A

OBJEKTI: Rikonstruksion i Ujesjellesit te Fshatrave Trash, Karthnek, Nj.Adm.Sheze, Bashkia Peqin

FAZA: PROJEKT ZBATIMI

Drejtues i projektit
Adm. Ana NISHKU



Projektues		
Nd. Liliana VLLAMASI		
Nd.Engjell CAKA		
Ark.Jorgjia Kallo		
Ark.Rigert Hyra		
Elek.Altin ALLKAJ		
Mek.Bujar MERAJ		
Top.Iv Beqari		
Gjeo.Besmir LUMANI		

Emertimi i fletes: Profili Gjatesor

Nr. Fletes:	Gj- 07
Shk :	H:1-2000 V:1-200
Formati:	A3

Tiranë 2024

Profili Gjatesor PGJ TRA 4
SHv 1:200 SHh 1:2000

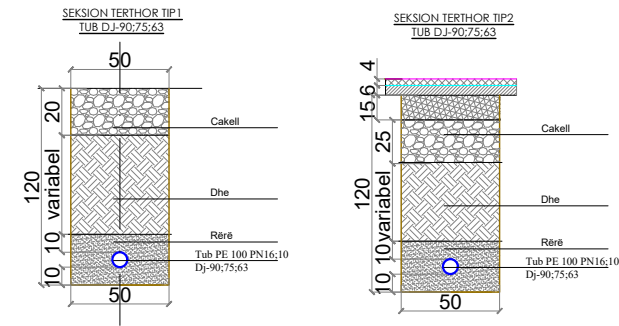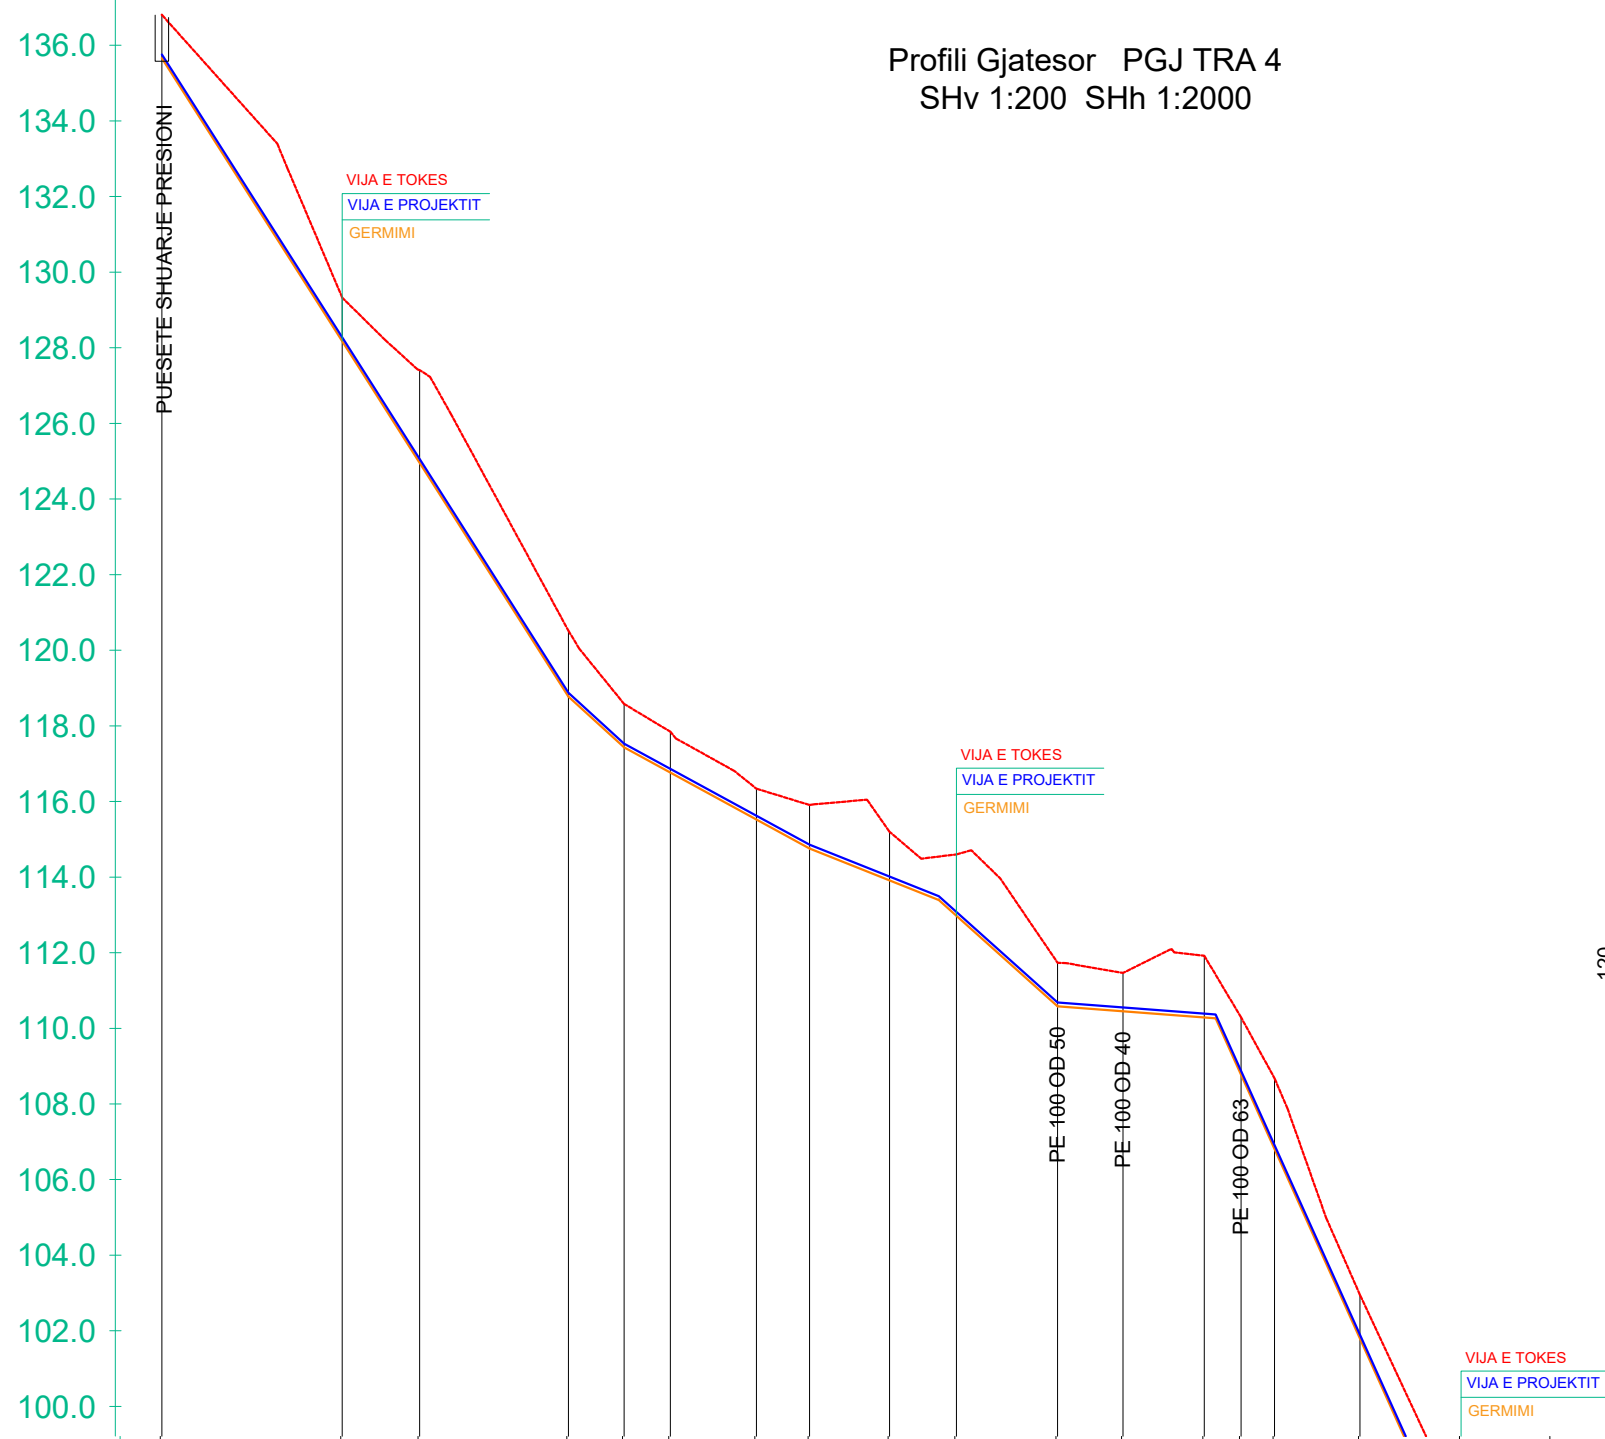

POROSITESI :
BASHKIA PEQIN SHOQERIA RAJONALE UJESJELLES KANALIZIME ELBASAN S.H.A

OBJEKTI: Rikonstruksion i Ujesjellesit te Fshatrave Trash, Karthnek, Nj.Adm.Sheze, Bashkia Peqin

FAZA: PROJEKT ZBATIMI

"ARABEL - STUDIO" Sh.p.k

"HMK-Consulting " Sh.p.k

"TRANSPORT HIGHWAY CONSULTING " Sh.p.k

Drejtues i projektit
Adm. Ana NISHKU

Projektues		
Nd. Liliana VLLAMASI		
Nd.Engjell CAKA		
Ark.Jorgjia Kallo		
Ark.Rigert Hyra		
Elek.Altin ALLKAJ		
Mek.Bujar MERAJ		
Top.Iv Beqari		
Gjeo.Besmir LUMANI		




ELEMENTET HIDRAULIKE	TUB PE 100 Pn 10 bar OD 75 mm : Q = 1.2 l/s : V= 0.35 m/s										TUB PE 100 Pn 10 bar OD 75 mm : Q = 1.2 l/s : V= 0.35 m/s										TUB PE 100 Pn 10 bar OD 63mm						TUB PE 100 Pn 10 bar OD 63mm						
GERMIMI	-1.15	-1.15	-2.45	-1.74	-1.15	-1.08	-0.81	-1.15	-1.28	-1.62	-1.15	-1.01	-1.63	-1.51	-1.87	-1.15	-1.18	-1.15	-1.15	-1.05	-1.15	-1.50	-1.83	-1.14	-0.93	-1.07	-1.59	-1.36	-1.49	-1.15	-1.36	-1.04	
KUOTA E PROJEKTIT	135.63	128.15	124.94	118.75	117.41	116.74	115.50	114.73	113.89	112.95	110.56	110.43	110.27	108.75	106.79	101.77	95.83	91.38	89.41	89.86	91.39	92.98	93.05	93.13	93.20	93.27	93.38	93.45	93.74	94.17	95.11	96.22	
KUOTA E TOKES	136.78	129.30	127.39	120.49	118.56	117.82	116.32	115.88	115.17	114.58	111.71	111.44	111.89	110.27	108.66	102.92	97.01	92.53	90.56	90.91	92.54	94.48	94.88	94.27	94.14	94.34	94.98	94.81	95.23	95.32	96.47	97.22	
NUMRI I PIKETES	1	2	3	4	5	6	7	8	9	10	11	12	13	14	15	16	17	18	19	20	21	22	23	24	25	26	27	28	29	30	31	32	
DISTANCA PJESORE		47.71	20.46	39.37	14.74	12.22	22.79	14.08	21.17	17.67	26.76	13.08	292.15	9.78	8.87	22.61	26.74	23.92	22.37	15.19	18.15	11.49	1.25	13.95	12.84	1.98	15.14	28.54	12.23	17.40	22.43		
DISTANCA PROGRESIVE	0.00	47.71	68.18	107.54	122.28	134.50	157.29	171.37	192.53	210.21	236.97	254.29	275.80	285.50	294.38	316.98	343.72	367.64	390.01	405.20	423.35	434.84	446.09	460.03	472.87	484.86	504.06	515.06	543.60	555.84	573.23	605.66	
KILOMETRAZHI	0.00										0.25															0.50							
SHENIME																																	

Emertimi i fletes: Profili Gjatesor

Nr. Fletes:	Gj- 08
Shk :	H:1-2000 V:1-200
Formati:	A3

Tiranë 2024

Profili Gjatesor PGJ TRA 4
SHv 1:200 SHh 1:2000

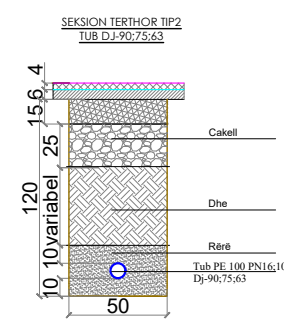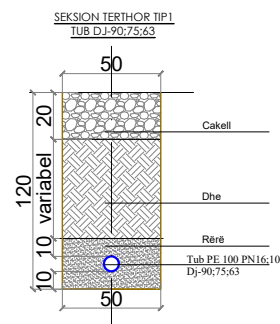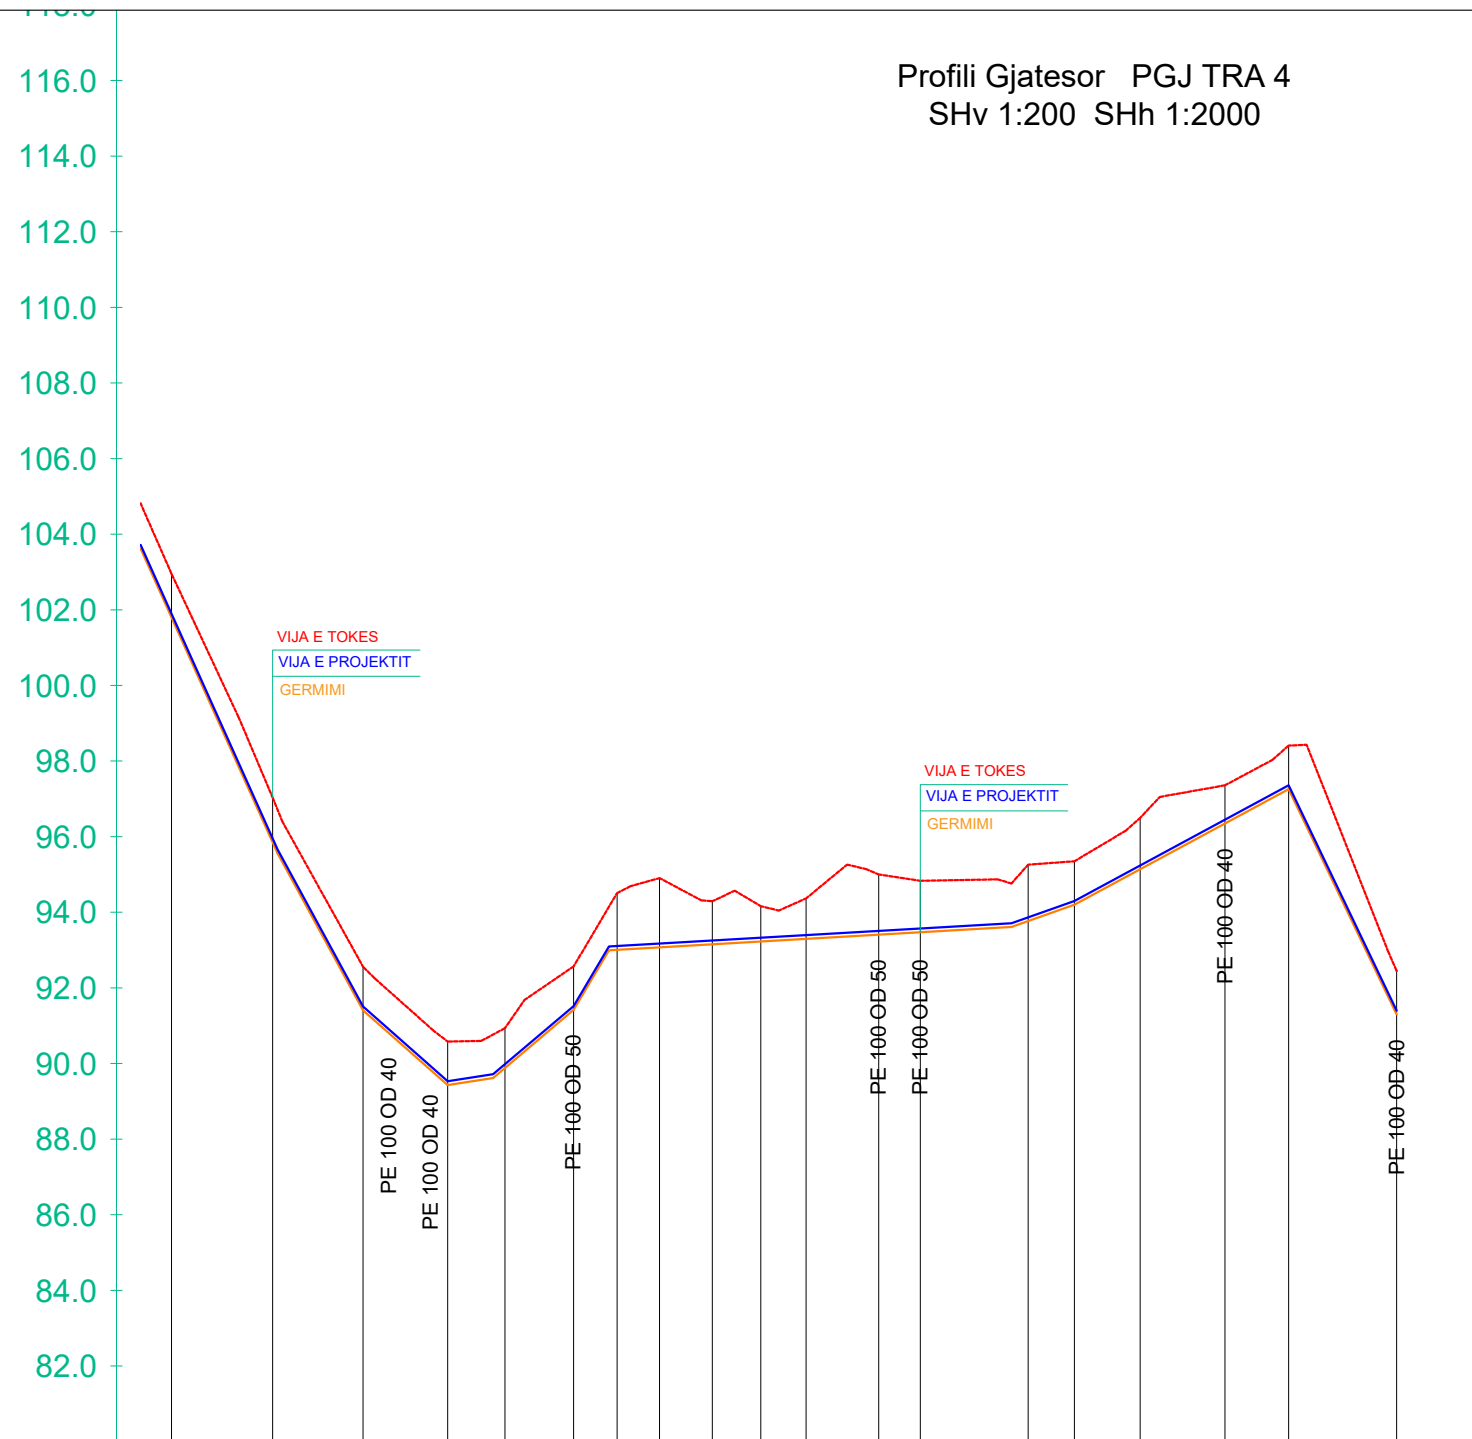

ELEMENTET HIDRAULIKE	: Q = 1.2 l/s : V = 0.35 m/s																		
	TUB PE 100 Pn 10 bar OD 63mm																		
	TUB PE 100 Pn 10 bar OD 50 mm																		
GERMIMI	-1.15	-1.18	-1.15	-1.15	-1.05	-1.15	-1.50	-1.83	-1.14	-0.93	-1.07	-1.59	-1.36	-1.49	-1.15	-1.36	-1.01	-1.15	-1.15
KUOTA E PROJEKTIT	101.77	95.83	91.38	89.41	89.86	91.39	92.98	93.05	93.13	93.20	93.27	93.38	93.45	93.74	94.17	95.11	96.32	97.23	91.27
KUOTA E TOKES	102.92	97.01	92.53	90.56	90.91	92.54	94.48	94.88	94.27	94.14	94.34	94.98	94.81	95.23	95.32	96.47	97.33	98.38	92.42
NUMRI I PIKETES	16	17	18	19	20	21	22	23	24	25	26	27	28	29	30	31	32	33	34
DISTANCA PJESORE	31	26.74	23.92	22.37	15.19	18.15	11.49	11.25	13.95	12.84	11.98	15.14	14.00	28.54	12.23	17.40	22.43	16.84	28.58
DISTANCA PROGRESIVE	316.98	343.72	367.64	390.01	405.20	423.35	434.84	446.09	460.03	472.87	484.86	504.06	515.06	543.60	555.84	573.23	595.66	612.50	641.08
KILOMETRAZHI												0.50							0.64
SHENIME																			

POROSITESI :
BASHKIA PEQIN SHOQERIA RAJONALE UJESJELLES KANALIZIME ELBASAN SH.A

OBJEKTI: Rikonstruksion i Ujesjellesit te Fshatrave Trash, Karthnek, Nj.Adm.Sheze, Bashkia Peqin

FAZA: PROJEKT ZBATIMI

"ARABEL - STUDIO" Sh.p.k

"HMK-Consulting " Sh.p.k

"TRANSPORT HIGHWAY CONSULTING " Sh.p.k

Drejtues i projektit
Adm. Ana NISHKU


Projektues		
Nd. Liliana VLLAMASI		
Nd.Engjell CAKA		
Ark.Jorgjia Kallo		
Ark.Rigert Hyra		
Elek.Altin ALLKAJ		
Mek.Bujar MERAJ		
Top.Iv Beqari		
Gjeo.Besmir LUMANI		

Emertimi i fletes: Profili Gjatesor

Nr. Fletes:	Gj- 09
Shk :	H:1-2000 V:1-200
Formati:	A3


Tiranë 2024

Profili Gjatesor PGJ TRA 5
SHv 1:200 SHh 1:2000

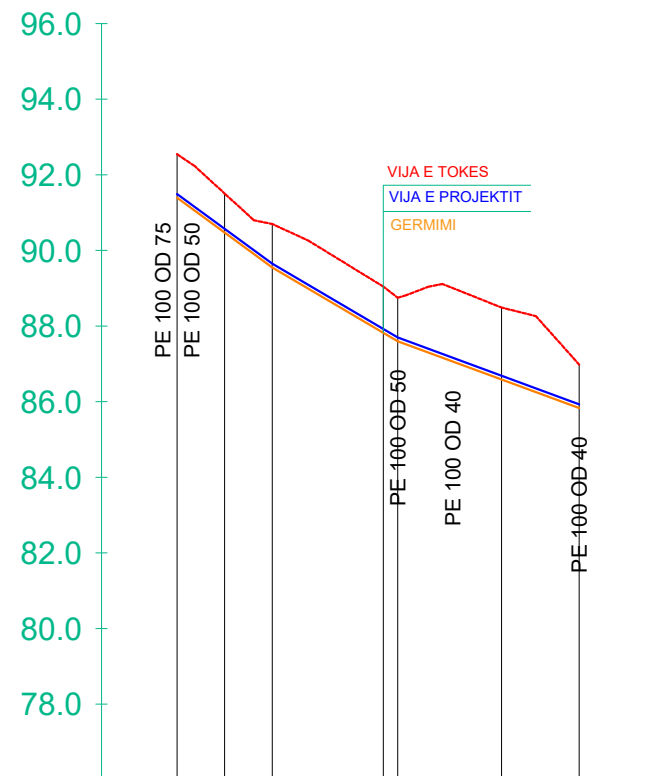

ELEMENTET HIDRAULIKE	TUB PE 100 Pn 10 bar OD 63mm			TUB PE 100 Pn 10 bar OD 50 mm		
GERMIMI	-1.15	-1.03	-1.15	-1.22	-1.90	-1.15
KUOTA E PROJEKTIT	91.39	90.47	89.55	87.80	86.59	85.83
KUOTA E TOKES	92.54	91.51	90.70	89.04	88.49	86.98
NUMRI I PIKETES	1	2	3	4	5	6
DISTANCA PJESORE	12.58	12.58	29.40	3.83	27.44	20.55
DISTANCA PROGRESIVE	0.00	12.58	25.15	54.55	58.37	85.82
KILOMETRAZHI	0.00					106.37
SHENIME						

Profili Gjatesor PGJ TRA 6
SHv 1:200 SHh 1:2000

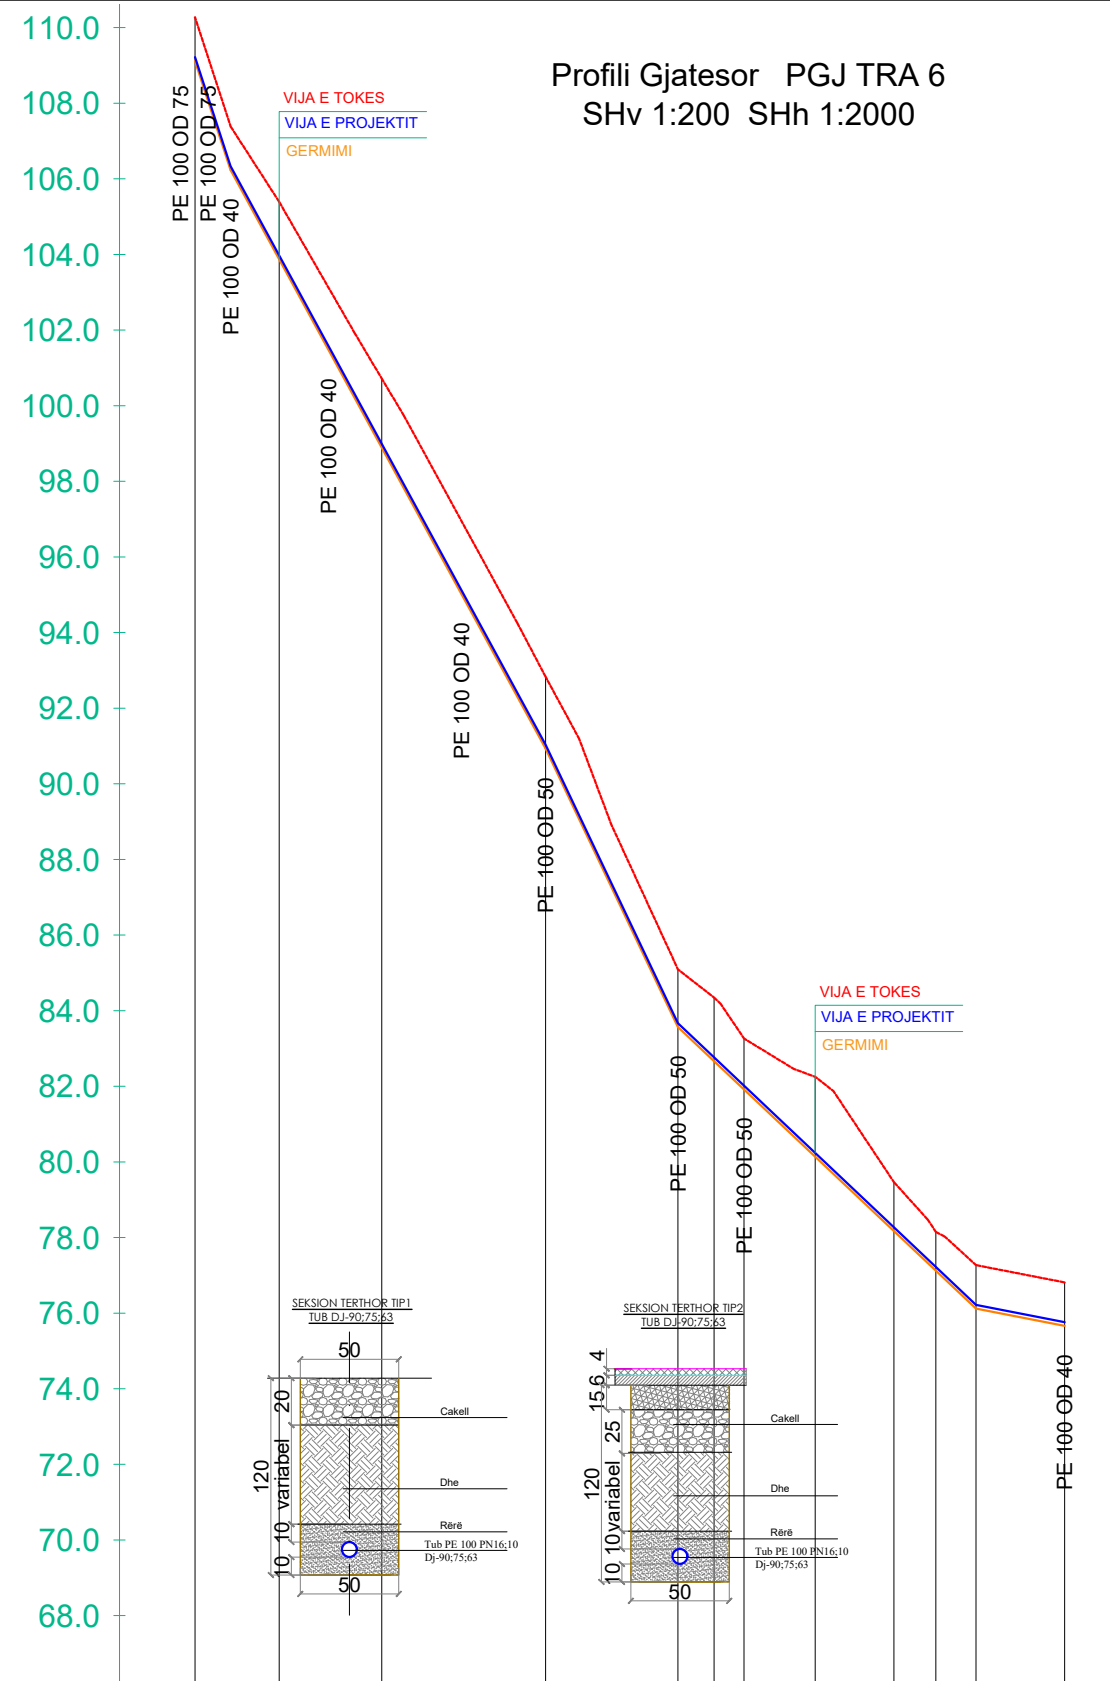

ELEMENTET HIDRAULIKE	TUB PE 100 Pn 10 bar OD 63mm							TUB PE 100 Pn 10 bar OD 50 mm				
GERMIMI	-1.15	-1.52	-1.83	-1.90	-1.52	-1.68	-1.35	-2.11	-1.29	-1.02	-1.15	-1.15
KUOTA E PROJEKTIT	109.12	103.88	98.89	90.93	83.57	82.66	81.92	80.14	78.17	77.12	76.12	75.66
KUOTA E TOKES	110.27	105.39	100.72	92.83	85.09	84.34	83.26	82.25	79.46	78.15	77.27	76.81
NUMRI I PIKETES	1	2	3	4	5	6	7	8	9	10	11	12
DISTANCA PJESORE	22.25	27.14	43.34	35.03	9.57	9.90	18.85	20.82	11.10	10.62	23.46	

POROSITESI :
BASHKIA PEQIN SHOQERIA RAJONALE UJESJELLES KANALIZIME ELBASAN SH.A

OBJEKTI: Rikonstruksion i Ujesjellesit te Fshatrave Trash, Karthnek, Nj. Adm. Sheze, Bashkia Peqin

FAZA: PROJEKT ZBATIMI

"ARABEL - STUDIO" Sh.p.k
"HMK-Consulting" Sh.p.k
"TRANSPORT HIGHWAY CONSULTING" Sh.p.k





Drejtues i projektit
Adm. Ana NISHKU

Projektues
Nd. Liliana VLLAMASI
Nd. Engjell CAKA
Ark. Jorgjia Kallo
Ark. Rigert Hyra
Elek. Altin ALLKAJ
Mek. Bujar MERAJ
Top. Iv Beqari
Gjeo. Besmir LUMANI

Emertimi i fletes: Profili Gjatesor
Nr. Fletes: **Gj- 10**
Shk : H:1-2000 V:1-200
Formati: **A3**
Tiranë 2024

Profili Gjatesor PGJ TRA 7
SHv 1:200 SHh 1:2000

Profili Gjatesor PGJ TRA 8
SHv 1:200 SHh 1:2000

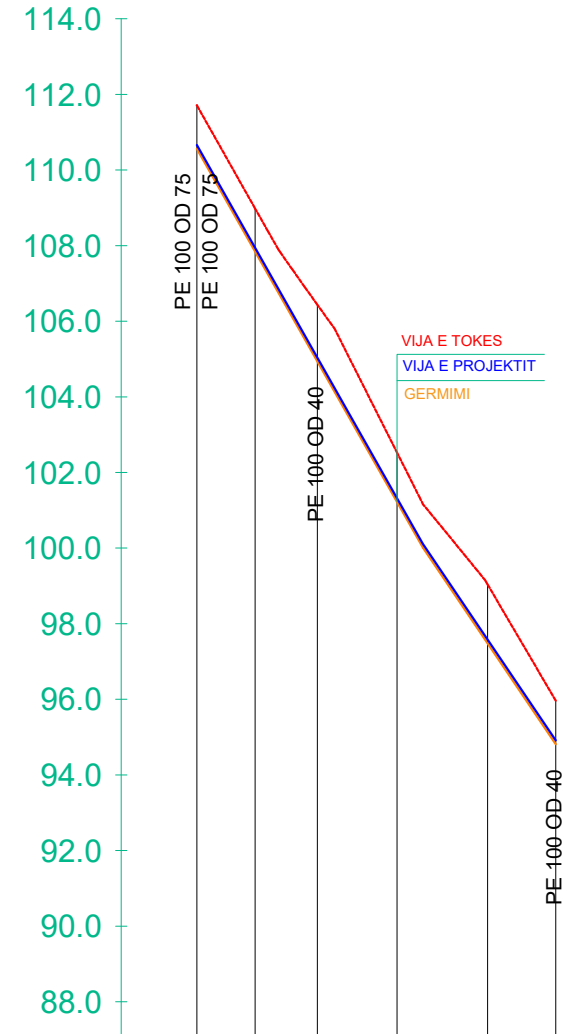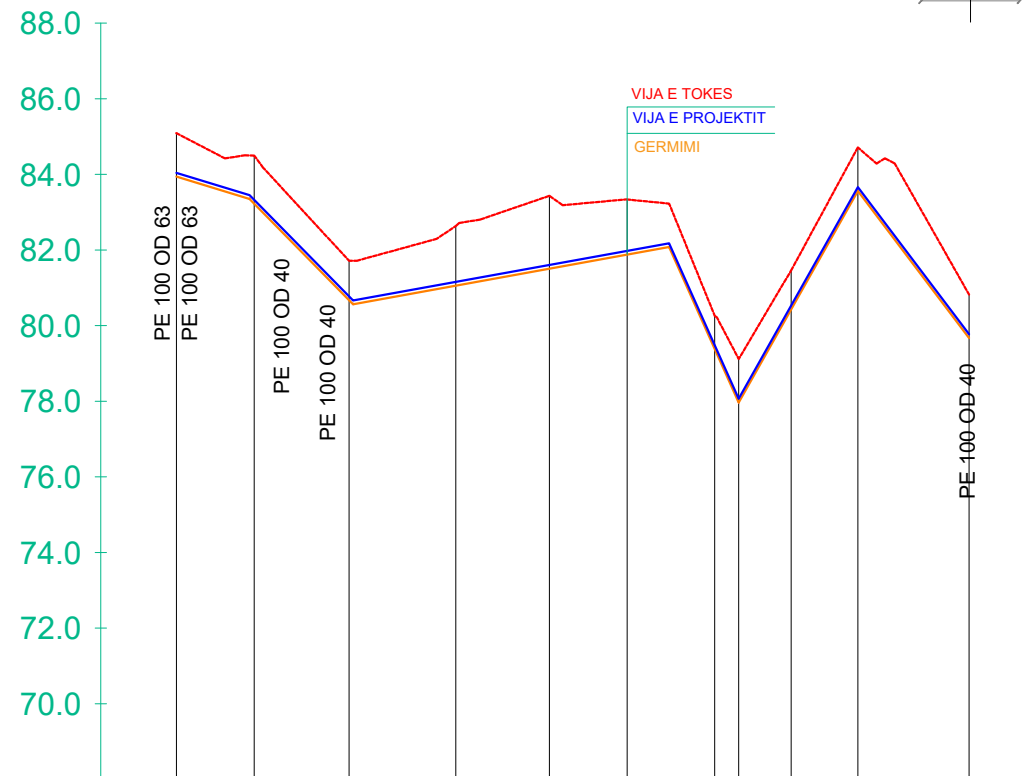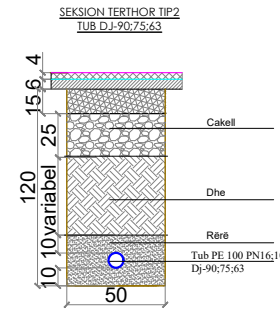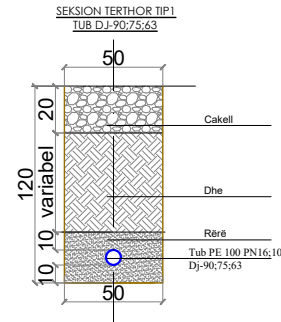

ELEMENTET HIDRAULIKE	TUB PE 100 Pn 10 bar OD 50 mm										
GERMIMI	-1.15	-1.27	-1.04	-1.58	-1.93	-1.46	-0.88	-1.15	-1.03	-1.15	-1.15
KUOTA E PROJEKTIT	83.94	83.23	80.67	81.06	81.51	81.88	79.38	77.97	80.43	83.56	79.67
KUOTA E TOKES	85.09	84.50	81.71	82.64	83.43	83.34	80.26	79.12	81.46	84.71	80.82
NUMRI I PIKETES	1	2	3	4	5	6	7	8	9	10	11
DISTANCA PJESORE		20.58	25.11	28.24	24.74	20.60	23.15	6.35	3.87	17.63	29.43
DISTANCA PROGRESIVE	0.00	20.58	45.70	73.93	98.67	119.27	142.42	148.77	162.65	180.28	209.71
KILOMETRAZHI	0.00										0.21
SHENIME											

ELEMENTET HIDRAULIKE	TUB PE 100 Pn 10 bar OD 50 mm							
GERMIMI	-1.15	-1.14	-1.21	-1.50	-1.31	-1.28	-1.56	-1.15
KUOTA E PROJEKTIT	110.56	107.84	106.39	104.94	101.22	99.25	97.48	94.81
KUOTA E TOKES	111.71	108.98	107.60	106.44	102.52	100.54	99.04	95.96
NUMRI I PIKETES	1	2	3	4	5	6	7	8
DISTANCA PJESORE		15.43	28.22	21.08	11.98	1.98	18.03	
DISTANCA PROGRESIVE	0.00	15.43	23.66	31.88	52.96	64.94	76.92	94.95
KILOMETRAZHI	0.00							0.09
SHENIME								

POROSITESI :

BASHKIA PEQIN
SHOQERIA RAJONALE UJESJELLES
KANALIZIME ELBASAN SH.A

OBJEKTI: Rikonstruksion i Ujesjellesit te Fshatrave Trash, Karthnek, Nj.Adm.Sheze, Bashkia Peqin

FAZA: PROJEKT ZBATIMI

"ARABEL - STUDIO" Sh.p.k

"HMK-Consulting " Sh.p.k

"TRANSPORT HIGHWAY CONSULTING " Sh.p.k

Drejtues i projektit

Adm. Ana NISHKU

Projektues


Nd. Liliana VLLAMASI
Nd.Engjell CAKA
Ark.Jorgjia Kallo
Ark.Rigert Hyra
Elek.Altin ALLKAJ
Mek.Bujar MERAJ
Top.Iv Beqari
Gjeo.Besmir LUMANI

Emertimi i fletes: Profili Gjatesor

Nr. Fletes:	Gj- 11
Shk :	H:1-2000 V:1-200
Formati:	A3

Tiranë 2024

Profili Gjatesor PGJ TRA 9
SHv 1:200 SHh 1:2000

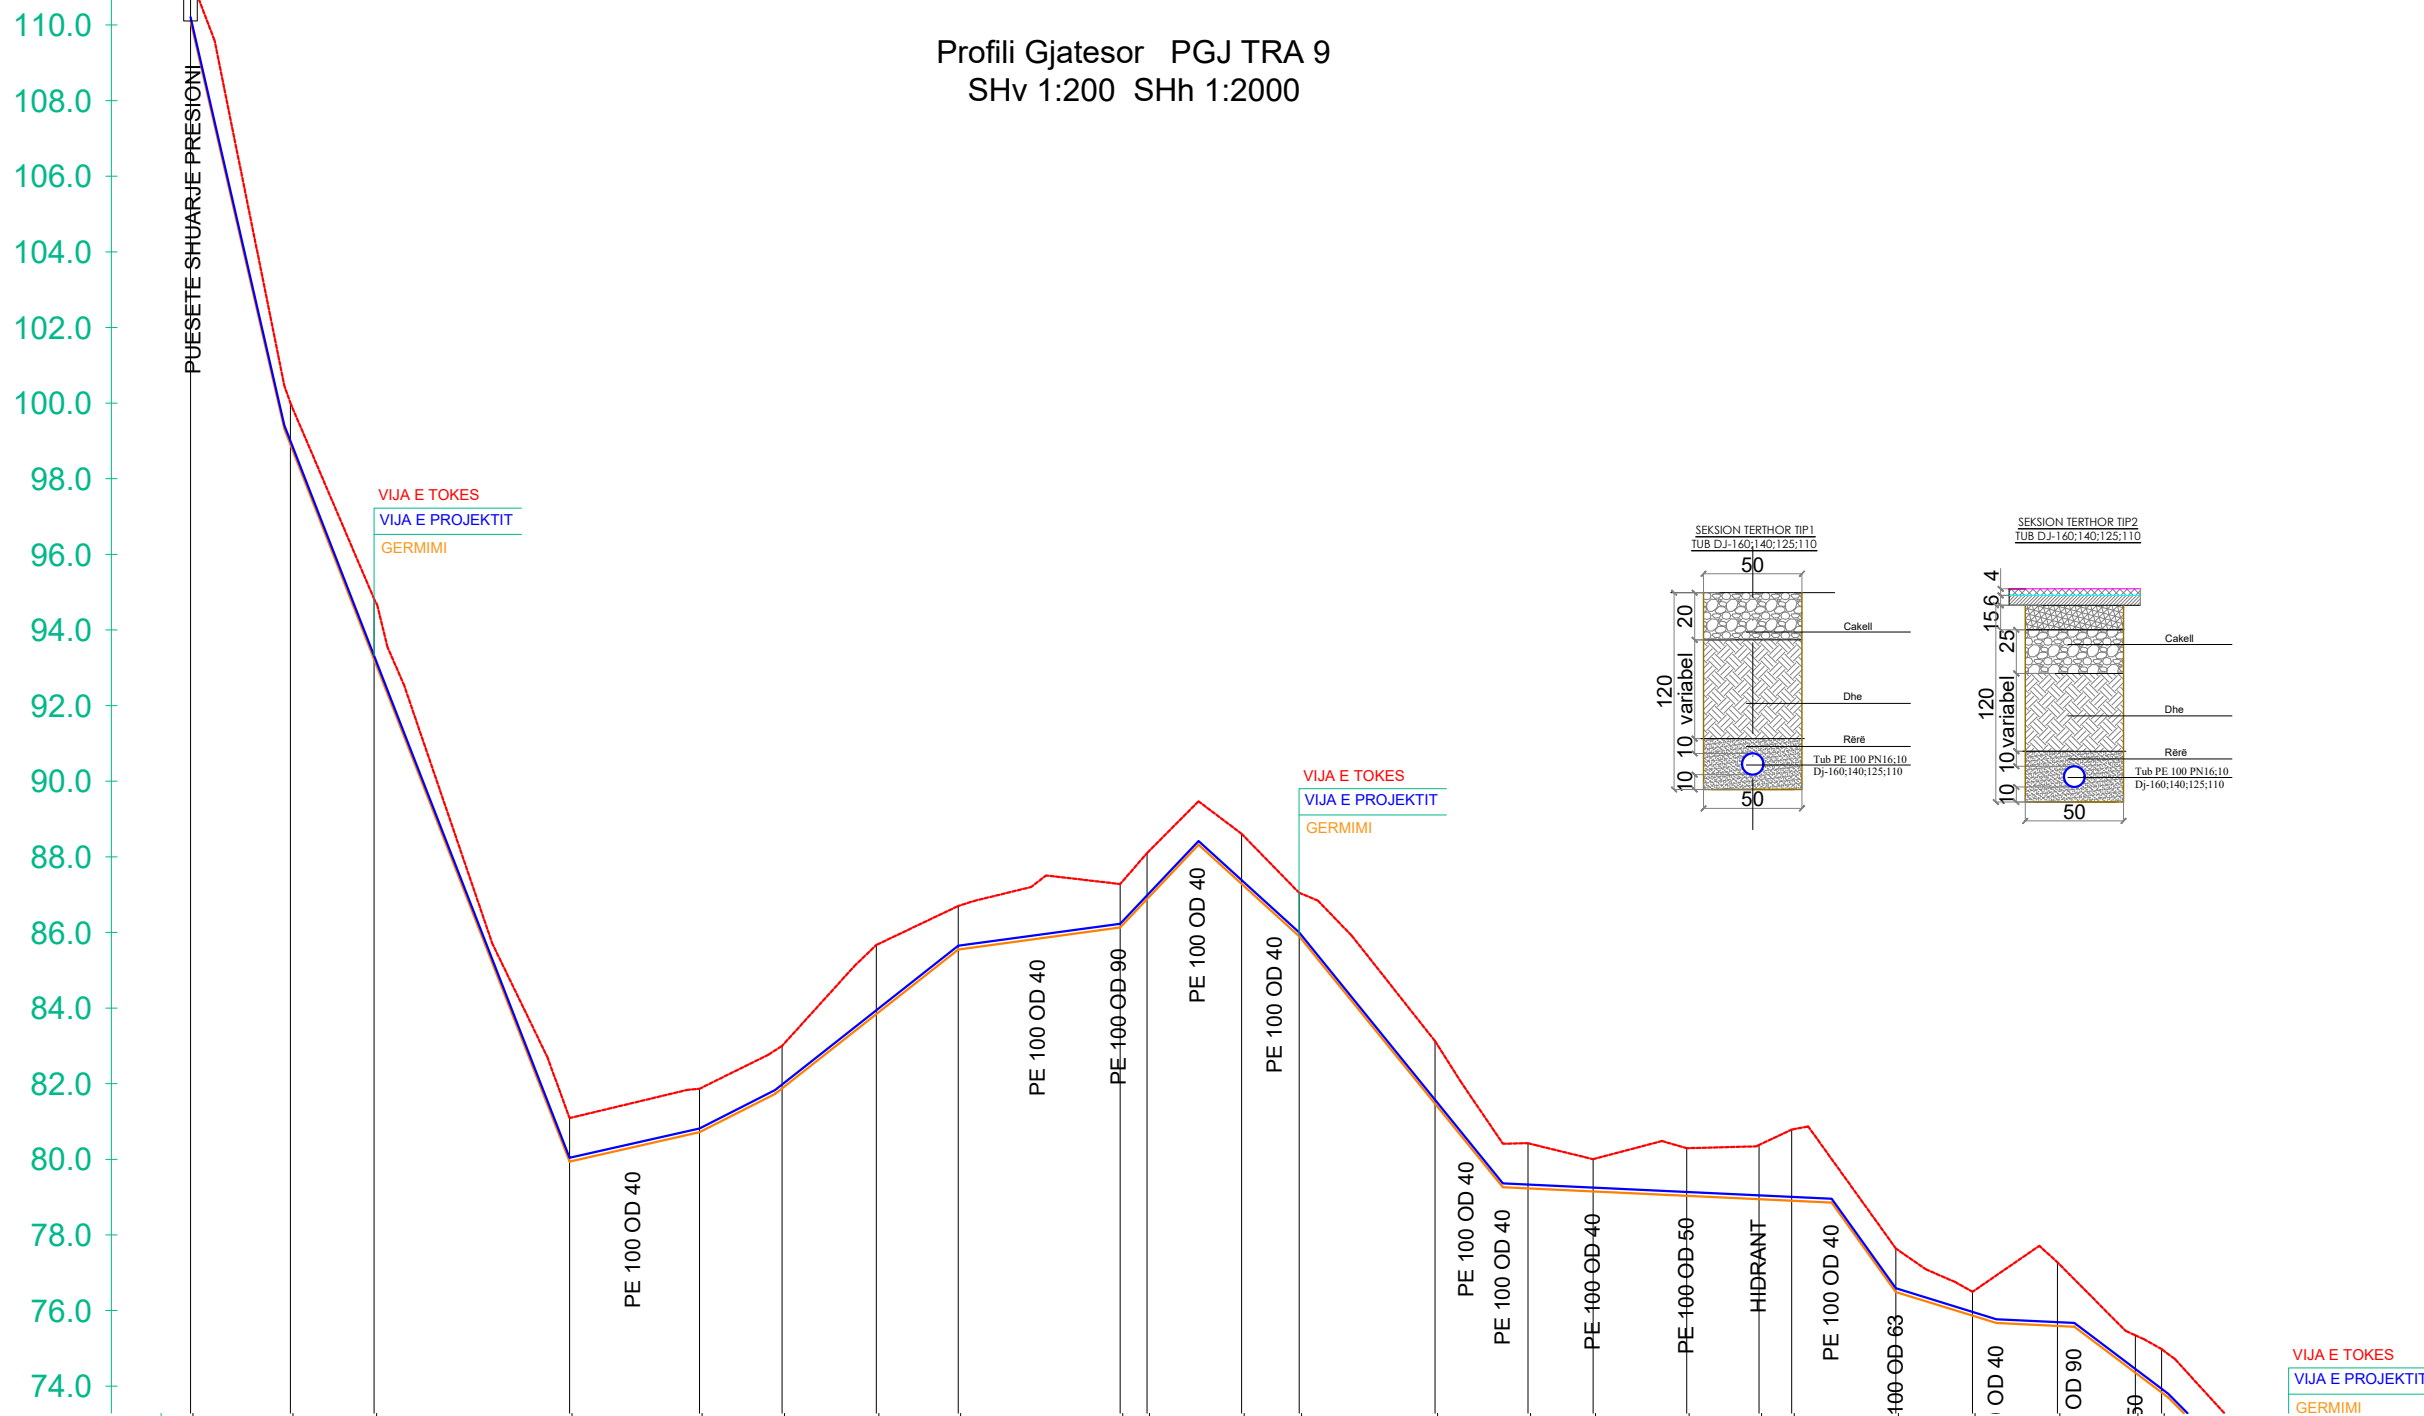

ELEMENTET HIDRAULIKE	TUB PE 100 Pn 10 bar OD 110 mm : Q = 3.33 l/s : V= 0.45 m/s										TUB PE 100 Pn 10 bar OD 110 mm : Q = 3.33 l/s : V= 0.45 m/s										TUB PE 100 Pn 10 bar OD 110 mm : Q = 3.33 l/s : V= 0.45 m/s						
GERMIMI	-1.15	-1.10	-1.61	-1.15	-1.15	-1.12	-1.83	-1.15	-1.15	-1.15	-1.22	-1.33	-1.15	-1.65	-1.20	-0.85	-1.26	-1.43	-1.88	-1.15	-0.63	-1.68	-0.99	-1.15			
KUOTA E PROJEKTTIT	110.11	98.90	93.22	79.94	80.72	81.87	83.84	85.55	86.13	86.88	87.28	87.28	85.90	81.47	79.23	79.15	79.03	78.95	78.91	76.49	75.86	75.59	74.35	73.83			
KUOTA E TOKES	111.26	100.00	94.82	81.09	81.87	83.00	85.67	86.70	87.28	88.10	88.61	87.05	83.12	80.43	80.00	80.29	80.38	80.78	77.64	76.49	76.49	77.28	75.34	74.98			
NUMRI I PIKETES	1	2	3	4	5	6	7	8	9	10	11	12	13	14	15	16	17	18	19	20	21	22	23				
DISTANCA PJESORE		26.44	22.13	51.72	34.40	21.81	24.96	21.65	42.86	4.08	25.03	15.22	35.96	24.58	17.22	24.77	19.14	8.64	27.57	20.28	22.45	6.08	4.56	6.92	103.36		
DISTANCA PROGRESIVE	0.00	26.44	48.57	100.29	134.69	156.50	181.46	203.11	245.97	253.06	278.09	293.31	329.27	353.86	371.08	395.85	414.98	423.62	451.19	471.47	493.92	514.56	521.49				
KILOMETRAZHI	0.00								0.25												0.50						
SHENIME																											

POROSITESI :
BASHKIA PEQIN SHOGERIA RAJONALE UJESJELLES KANALIZIME ELBASAN SH.A

OBJEKTI: Rikonstruksion i Ujesjellesit te Fshatrave Trash, Karthnek, Nj. Adm. Sheze, Bashkia Peqin

FAZA: PROJEKT ZBATIMI

"ARABEL - STUDIO" Sh.p.k

"HMK-Consulting" Sh.p.k

"TRANSPORT HIGHWAY CONSULTING" Sh.p.k

Drejtues i projektit
Adm. Ana NISHKU

Projektues



Nd. Liliana VLLAMASI		
Nd. Engjell CAKA		
Ark. Jorgjia Kallo		
Ark. Rigert Hyra		
Elek. Altin ALLKAJ		
Mek. Bujar MERAJ		
Top. Iv Beqari		
Gjeo. Besmir LUMANI		

Emertimi i fletes: Profili Gjatesor

Nr. Fletes:	Gj- 12
Shk :	H:1-2000 V:1-200
Formati:	A3

Tiranë 2024

Profili Gjatesor PGJ TRA 9
SHv 1:200 SHh 1:2000

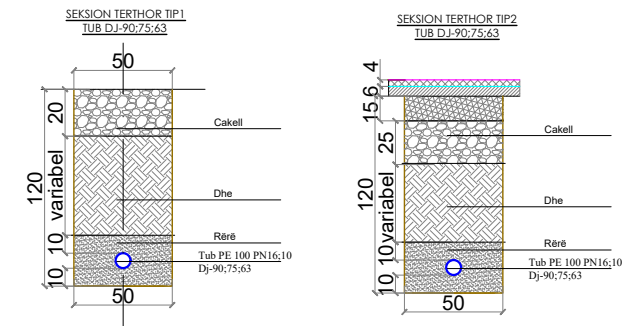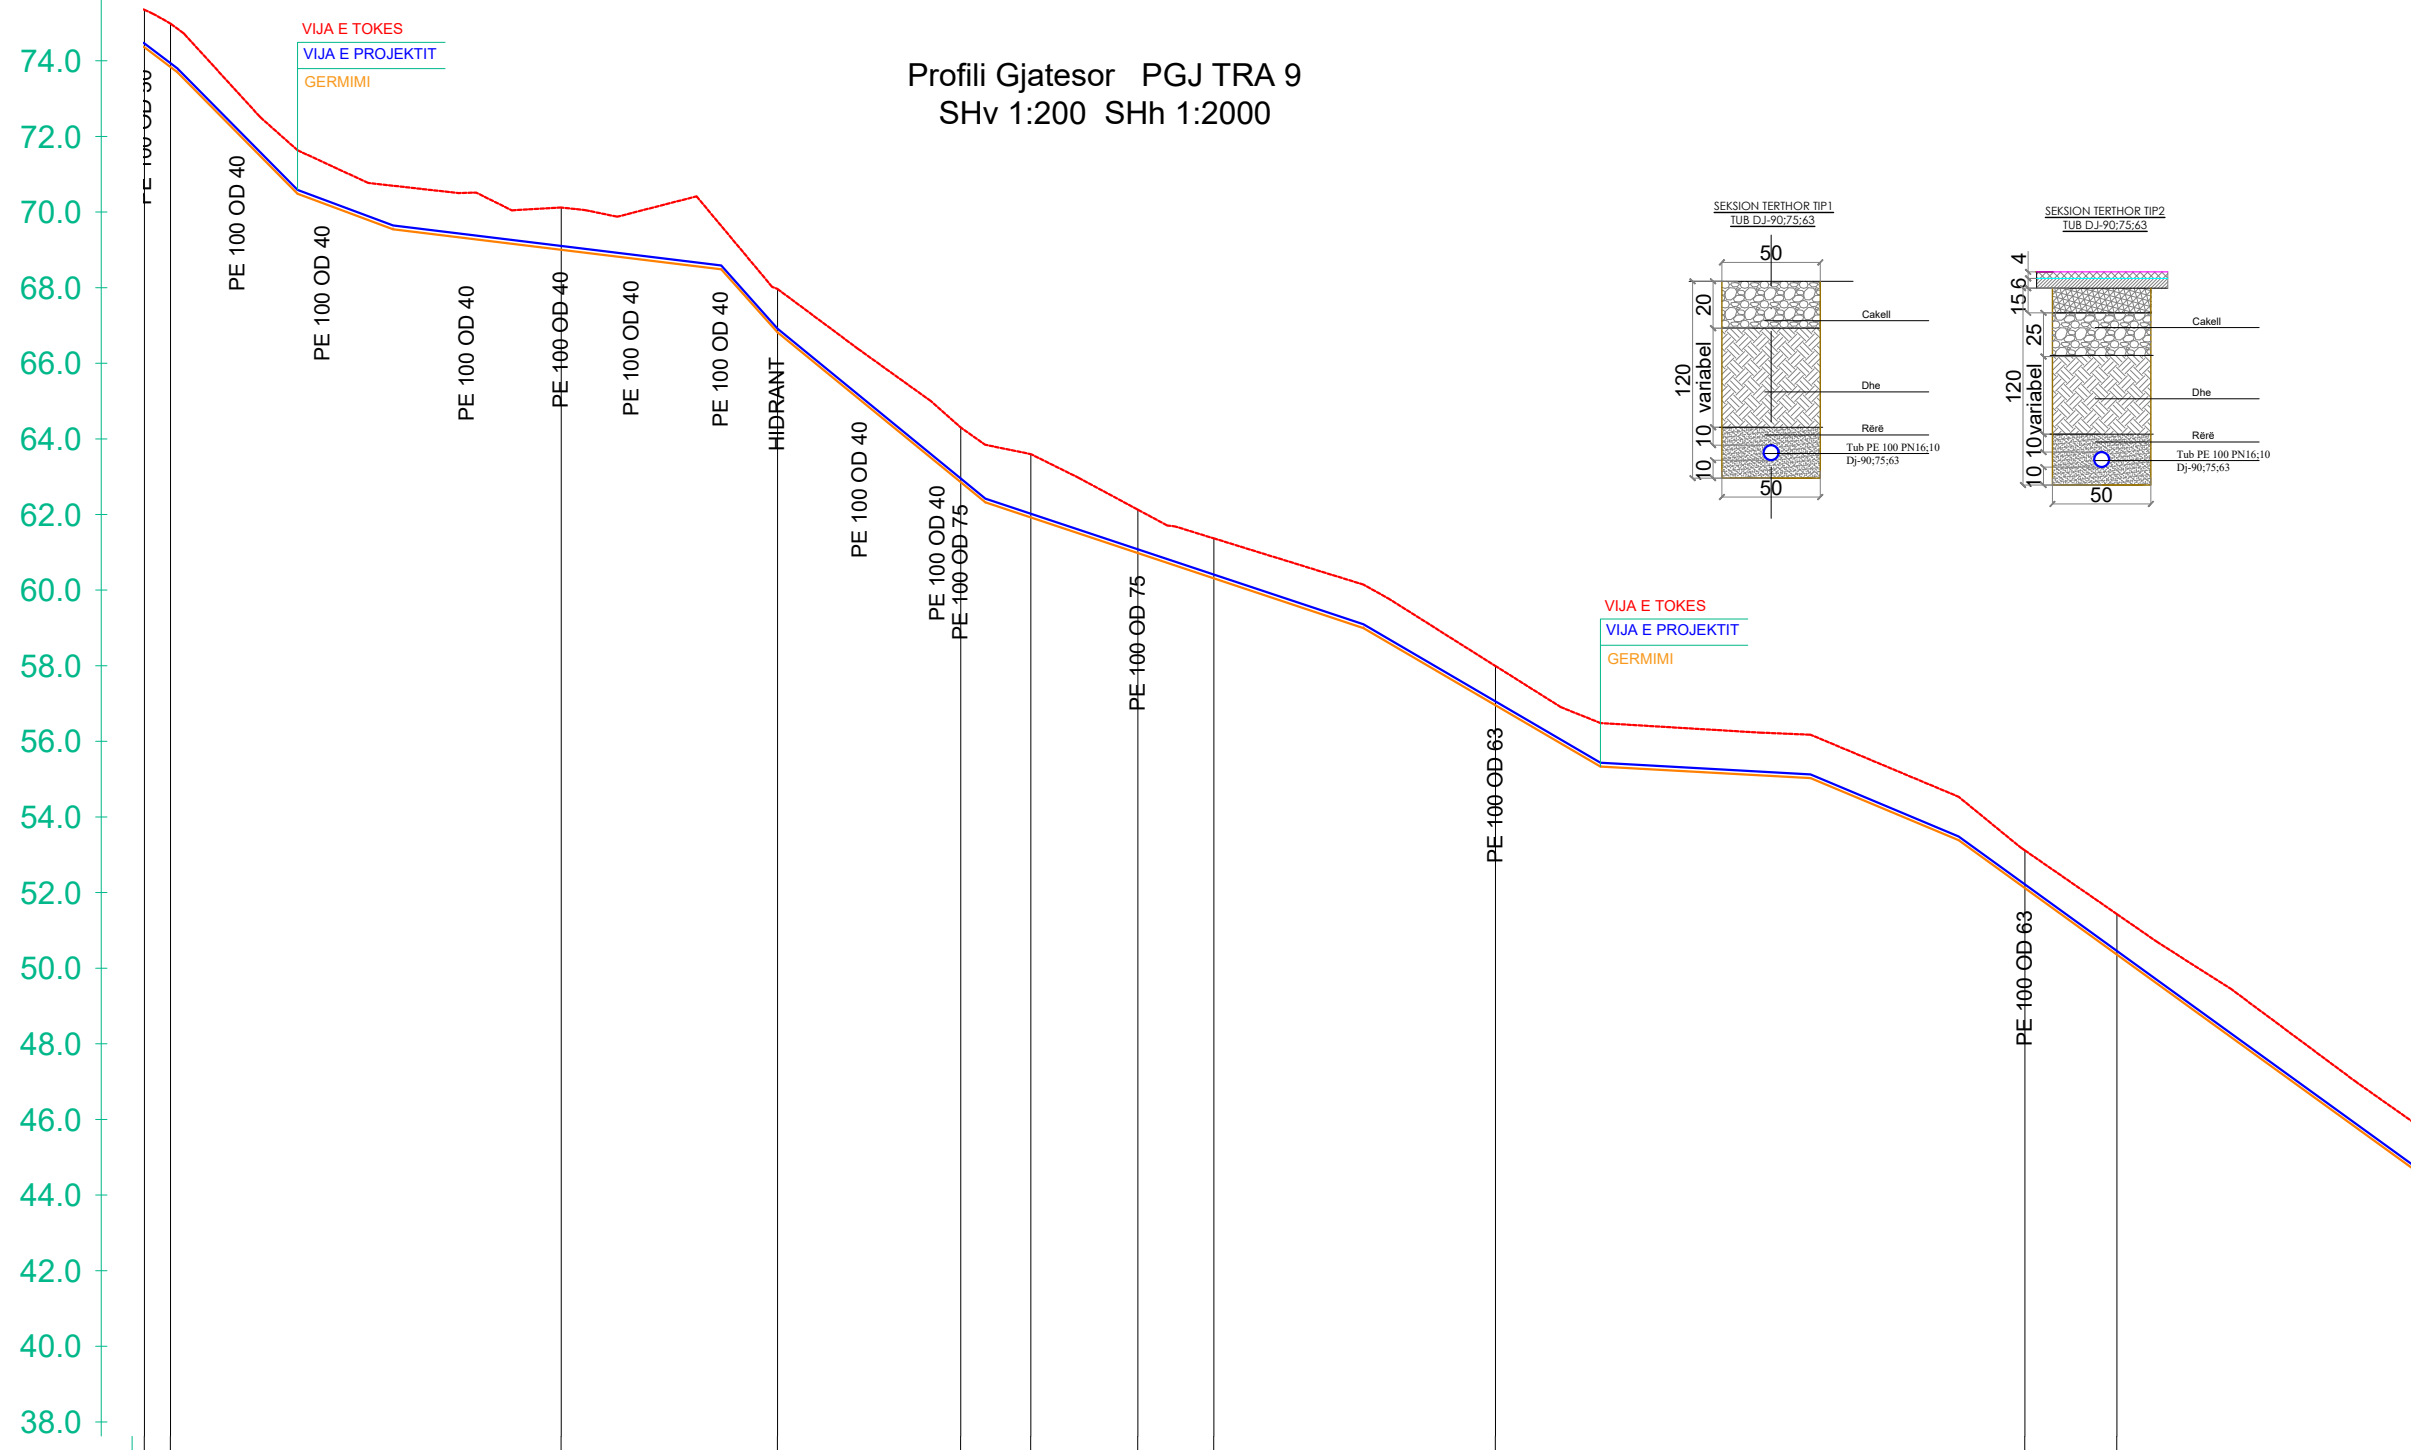

POROSITESI :
BASHKIA PEQIN SHOQERIA RAJONALE UJESJELLES KANALIZIME ELBASAN SH.A

OBJEKTI: Rikonstruksion i Ujesjellesit te Fshatrave Trash, Karthnek, Nj.Adm.Sheze, Bashkia Peqin

FAZA: PROJEKT ZBATIMI

Drejtues i projektit
Adm. Ana NISHKU

Projektues		
Nd. Liliana VLLAMASI		
Nd.Engjell CAKA		
Ark.Jorgjia Kallo		
Ark.Rigert Hyra		
Elek.Altin ALLKAJ		
Mek.Bujar MERAJ		
Top.Iv Beqari		
Gjeo.Besmir LUMANI		


ELEMENTET HIDRAULIKE	TUB PE 100 Pn 10 bar OD 110 mm : Q = 3.33 l/s : V= 0.45 m/s										TUB PE 100 Pn 10 bar OD 75 mm : Q = 0.3 l/s : V=									
GERMIMI	73.34	73.34	-1.15																	
KUOTA E PROJEKTIT	74.33	74.33	-1.15																	
KUOTA E TOKES	73.34	74.98		70.11	67.96	64.30	63.59	62.12	61.36	57.99		53.11	51.43							
NUMRI I PIKETES	223			24	25	26	27	28	29	30		31	32							
DISTANCA PJESORE	5.92	103.36		57.22	48.46	18.50	0.90	27.39	20.11	74.52		127.98	12.09	24.35						85.80
DISTANCA PROGRESIVE	514.30	521.49		624.84	682.06	730.53	749.10	777.39	797.50	872.02		1012.09	1036.44							
KILOMETRAZHI							0.75					1.00								
SHENIME																				

Emertimi i fletes: Profili Gjatesor	
Nr. Fletes:	Gj- 13
Shk :	H:1-2000 V:1-200
Formati:	A3

Tiranë 2024

Profili Gjatesor PGJ TRA 9
SHv 1:200 SHh 1:2000

72.0
70.0
68.0
66.0
64.0
62.0
60.0
58.0
56.0
54.0
52.0
50.0
48.0
46.0
44.0
42.0
40.0
38.0
36.0

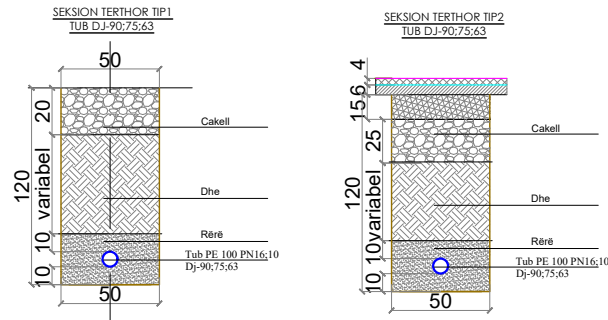

VIIJA E TOKES
VIIJA E PROJEKTIT
GERMIMI

VIIJA E TOKES
VIIJA E PROJEKTIT
GERMIMI

PE 100 OD 40
PE 100 OD 40
PE 100 OD 40

PE 100 OD 40
PE 100 OD 40
PE 100 OD 40

ELEMENTET HIDRAULIKE	Pn 10 bar OD 75 mm : Q = 0.3 l/s : V= 0.1 m/s		TUB PE 100 Pn 10 bar OD 75 mm : Q = 0.3 l/s : V= 0.1 m/s											
GERMIMI	-1.07	-1.25	-1.15	-2.01	-1.97	-1.24	-0.75	-1.43	-1.18	-1.29	-1.53	-1.15		
KUOTA E PROJEKTIT	50.35	44.15	42.85	42.67	42.59	42.46	46.92	51.57	52.06	53.74	50.35	43.39		
KUOTA E TOKES	51.43	45.40	44.00	44.68	44.56	43.70	47.67	52.99	53.24	55.03	51.87	44.54		
NUMRI I PIKETES	32	33	34	35	36	37	38	39	40	41	42	43		
DISTANCA PJESORE	.35	85.80	18.07	71.02	30.75	7.92	43.39	84.84	56.40	62.13	3.23	33.64	52.87	37.79
DISTANCA PROGRESIVE	1036.44	1122.24	1140.31	1211.33	1242.08	1293.39	1378.23	1434.63	1496.77	1533.64	1586.51	1624.30		
KILOMETRAZHI					1.25					1.50				
SHENIME														

POROSITESI :
BASHKIA PEQIN SHOQERIA RAJONALE UJESJELLES KANALIZIME ELBASAN SH.A

OBJEKTI: Rikonstruksion i Ujesjellesit te Fshatrave Trash, Karthnek, Nj. Adm. Sheze, Bashkia Peqin

FAZA: PROJEKT ZBATIMI

"ARABEL - STUDIO" Sh.p.k

"HMK-Consulting" Sh.p.k

"TRANSPORT HIGHWAY CONSULTING" Sh.p.k

Drejtues i projektit
Adm. Ana NISHKU


Projektues		
Nd. Liliana VLLAMASI		
Nd. Engjell CAKA		
Ark. Jorgjia Kallo		
Ark. Rigert Hyra		
Elek. Altin ALLKAJ		
Mek. Bujar MERAJ		
Top. Iv Beqari		
Gjeo. Besmir LUMANI		

Emertimi i fletes: Profili Gjatesor



Nr. Fletes:	Gj- 14
Shk :	H:1-2000 V:1-200
Formati:	A3

Tiranë 2024

Profili Gjatesor PGJ TRA 9
SHv 1:200 SHh 1:2000

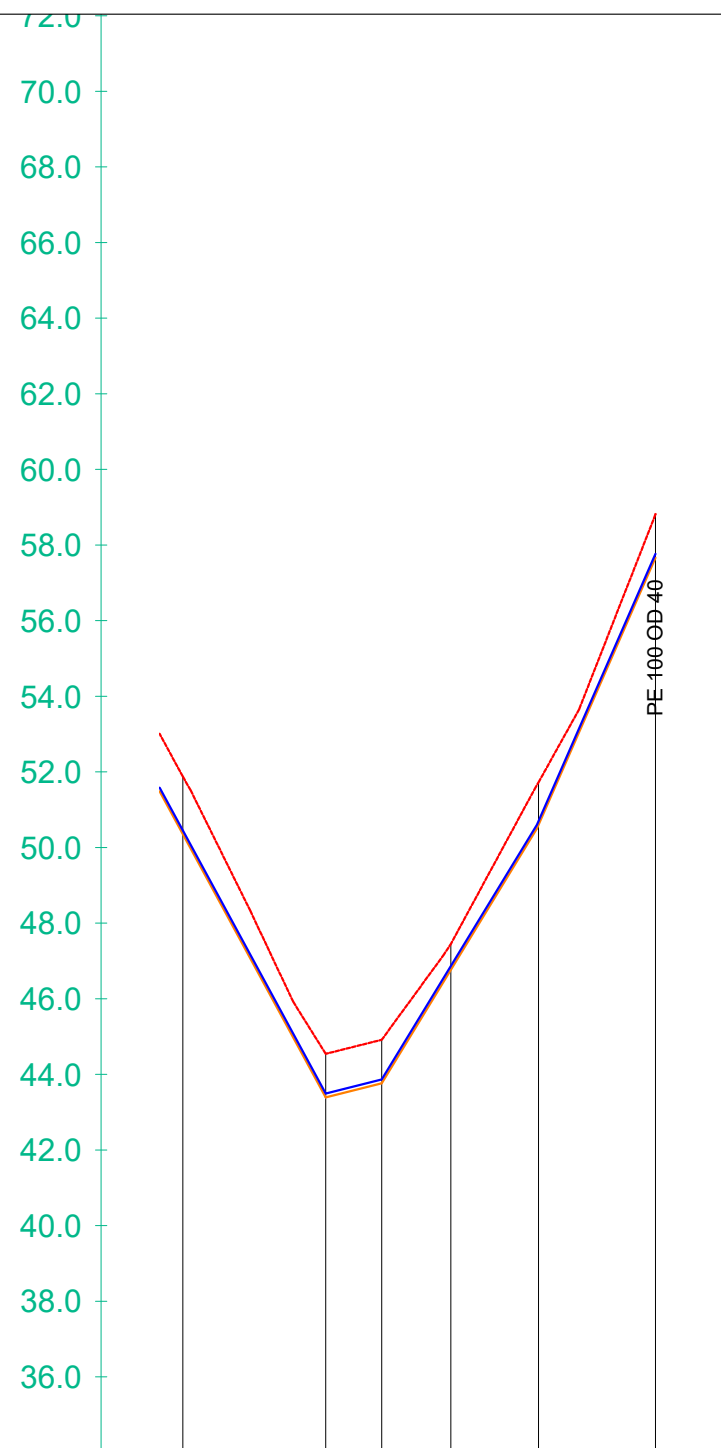

ELEMENTET HIDRAULIKE	TUB PE 100 Pn 10 bar OD 50 mm					
GERMIMI	-1.53	-1.15	-1.15	-0.68	-1.13	-1.15
KUOTA E PROJEKTIT	50.35	43.39	43.76	46.76	50.59	57.66
KUOTA E TOKES	51.87	44.54	44.91	47.44	51.72	58.81
NUMRI I PIKETES	42	43	44	45	46	47
DISTANCA PJESORE		37.79	14.84	18.26	23.21	30.96
DISTANCA PROGRESIVE	1586.51	1624.30	1639.14	1657.40	1680.62	1711.57
KILOMETRAZHI						1.71
SHENIME						

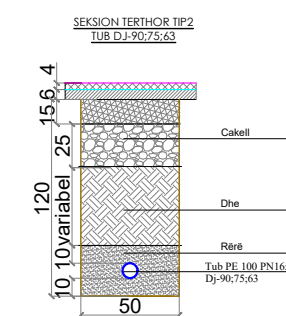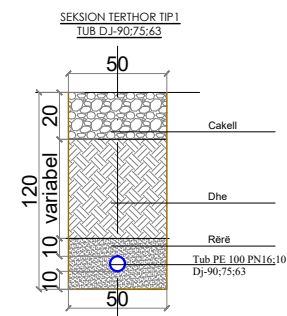

POROSITESI :
 BASHKIA PEQIN SHOQERIA RAJONALE UJESJELLES
 KANALIZIME ELBASAN SH.A

OBJEKTI: Rikonstruksion i Ujesjellesit te Fshatrave Trash, Karthnek, Nj.Adm.Sheze, Bashkia Peqin

FAZA: PROJEKT ZBATIMI

"ARABEL - STUDIO" Sh.p.k

"HMK-Consulting " Sh.p.k

"TRANSPORT HIGHWAY CONSULTING " Sh.p.k

Drejtues i projektit

Adm. Ana NISHKU

Projektues


Nd. Liliana VLLAMASI		
Nd.Engjell CAKA		
Ark.Jorgjia Kallo		
Ark.Rigert Hyra		
Elek.Altin ALLKAJ		
Mek.Bujar MERAJ		
Top.Iv Beqari		
Gjeo.Besmir LUMANI		

Emertimi i fletes: Profili Gjatesor

Nr. Fletes:	Gj- 15
Shk :	H:1-2000 V:1-200
Formati:	A3

Tiranë 2024

Profili Gjatesor PGJ TRA 10
SHv 1:200 SHh 1:2000

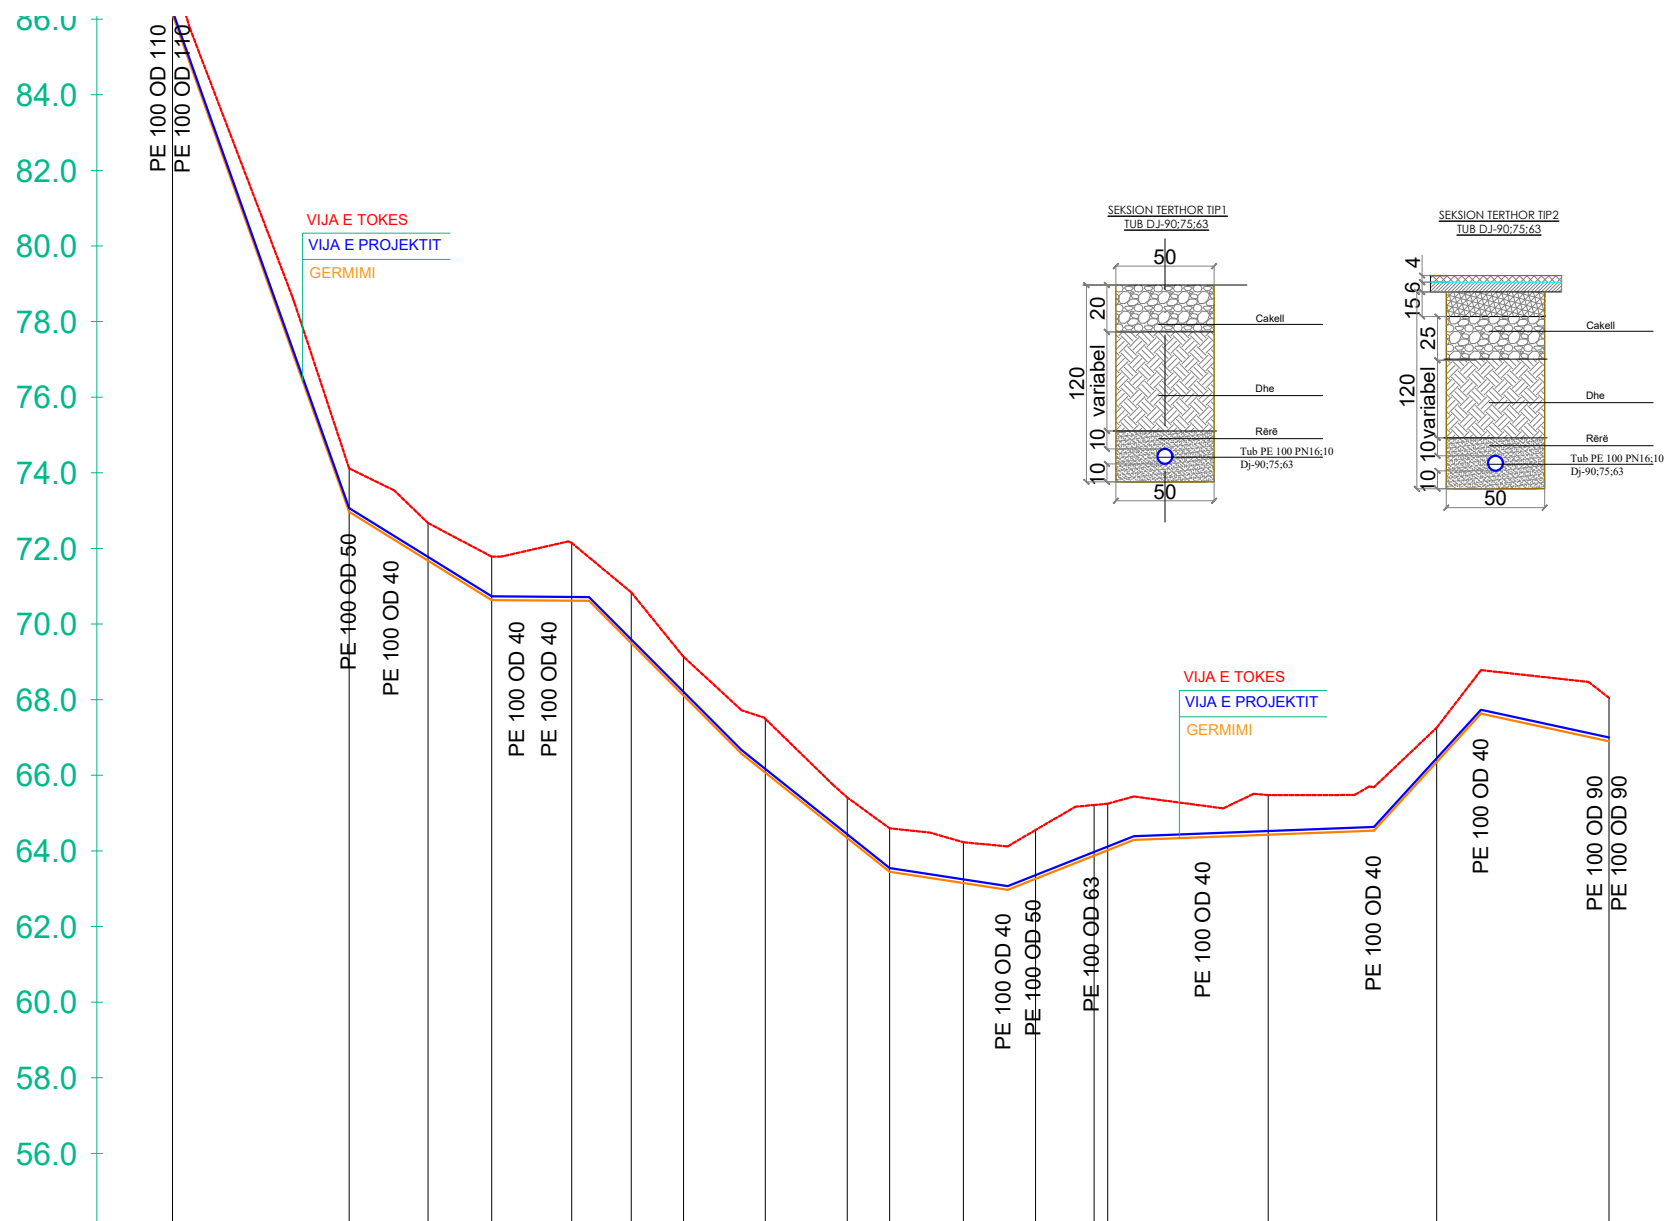

ELEMENTET HIDRAULIKE	TUB PE 100 Pn 10 bar OD 90 mm : Q = 1.1 l/s : V= 0.22 m/s																
GERMIMI	-1.15	-1.15	-1.00	-1.15	-1.53	-1.34	-1.03	-1.42	-1.07	-1.15	-1.08	-1.29	-1.34	-1.05	-0.91	-1.15	
KUOTA E PROJEKTIT	86.13	72.97	71.68	70.63	70.62	69.50	68.11	66.07	64.34	63.45	63.15	63.26	63.88	64.43	66.35	66.90	
KUOTA E TOKES	87.28	74.12	72.67	71.78	72.15	70.84	69.13	67.49	65.41	64.60	64.23	64.55	65.22	65.48	67.26	68.05	
NUMRI I PIKETES	1	2	3	4	5	6	7	8	9	10	11	12	13	14	15	16	17
DISTANCA PJESORE		46.75	20.86	16.86	21.15	15.76	13.86	21.63	21.66	11.22	19.53	19.09	15.43	20.64	39.90	44.59	45.57
DISTANCA PROGRESIVE	0.00	46.75	67.61	84.47	105.62	121.38	135.24	156.87	178.53	189.75	209.28	228.37	243.80	264.44	289.90	334.49	380.05
KILOMETRAZHI	0.00														0.25		0.38
SHENIME																	

POROSITESI :
BASHKIA PEQIN SHOGERIA RAJONALE UJESJELLES KANALIZIME ELBASAN SH.A

OBJEKTI: Rikonstruksion i Ujesjellesit te Fshatrave Trash, Karthnek, Nj.Adm.Sheze, Bashkia Peqin

FAZA: PROJEKT ZBATIMI

"ARABEL - STUDIO" Sh.p.k

"HMK-Consulting " Sh.p.k

"TRANSPORT HIGHWAY CONSULTING " Sh.p.k

Drejtues i projektit
Adm. Ana NISHKU

Projektues

Nd. Liliana VLLAMASI	
Nd.Engjell CAKA	
Ark.Jorgjia Kallo	
Ark.Rigert Hyra	
Elek.Altin ALLKAJ	
Mek.Bujar MERAJ	
Top.Iv Beqari	
Gjeo.Besmir LUMANI	

Emertimi i fletes: Profili Gjatesor


Nr. Fletes: **Gj- 16**

Shk : H:1-2000 V:1-200



Formati: **A3**

Tiranë 2024

Profili Gjatesor PGJ TRA 11
SHv 1:200 SHh 1:2000

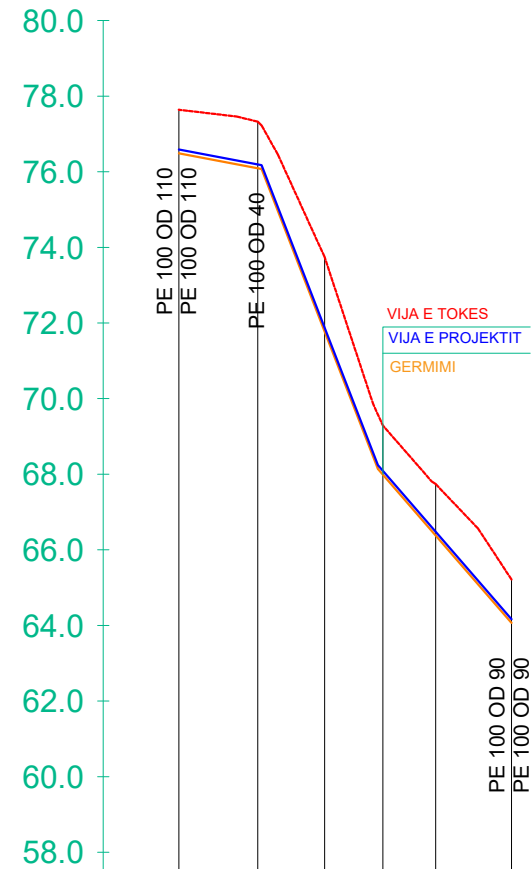

ELEMENTET HIDRAULIKE	TUB PE 100 Pn 10 bar OD 63 mm					
GERMIMI	-1.15	-1.23	-1.96	-1.30	-1.36	-1.15
KUOTA E PROJEKTIT	76.49	76.09	71.78	67.99	66.38	64.07
KUOTA E TOKES	77.64	77.33	73.74	69.29	67.74	65.22
NUMRI I PIKETES	1	2	3	4	5	6
DISTANCA PJESORE		20.87	17.69	15.41	13.98	20.08
DISTANCA PROGRESIVE	0.00	20.87	38.56	53.97	67.95	88.02
KILOMETRAZHI	0.00					0.09
SHENIME						

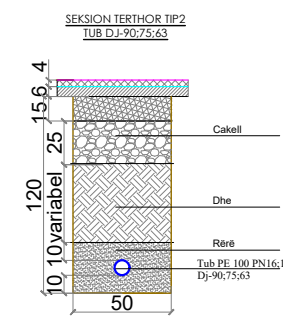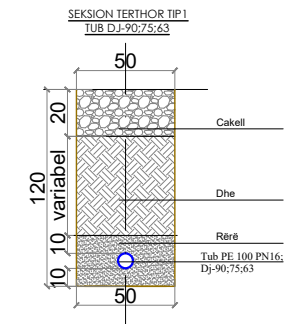

POROSITESI :
BASHKIA PEQIN SHOQERIA RAJONALE UJESJELLES KANALIZIME ELBASAN SH.A

OBJEKTI: Rikonstruksion i Ujesjellesit te Fshatrave Trash, Karthnek, Nj.Adm.Sheze, Bashkia Peqin

FAZA: PROJEKT ZBATIMI

"ARABEL - STUDIO" Sh.p.k

"HMK-Consulting " Sh.p.k

"TRANSPORT HIGHWAY CONSULTING " Sh.p.k

Drejtues i projektit
Adm. Ana NISHKU


Projektues	
Nd. Liliana VLLAMASI	
Nd.Engjell CAKA	
Ark.Jorgjia Kallo	
Ark.Rigert Hyra	
Elek.Altin ALLKAJ	
Mek.Bujar MERAJ	
Top.Iv Beqari	
Gjeo.Besmir LUMANI	

Emertimi i fletes: Profili Gjatesor

Nr. Fletes:	Gj-17
Shk :	H:1-2000 V:1-200
Formati:	A3

Tiranë 2024

Profili Gjatesor PGJ TRA 12
SHv 1:200 SHh 1:2000

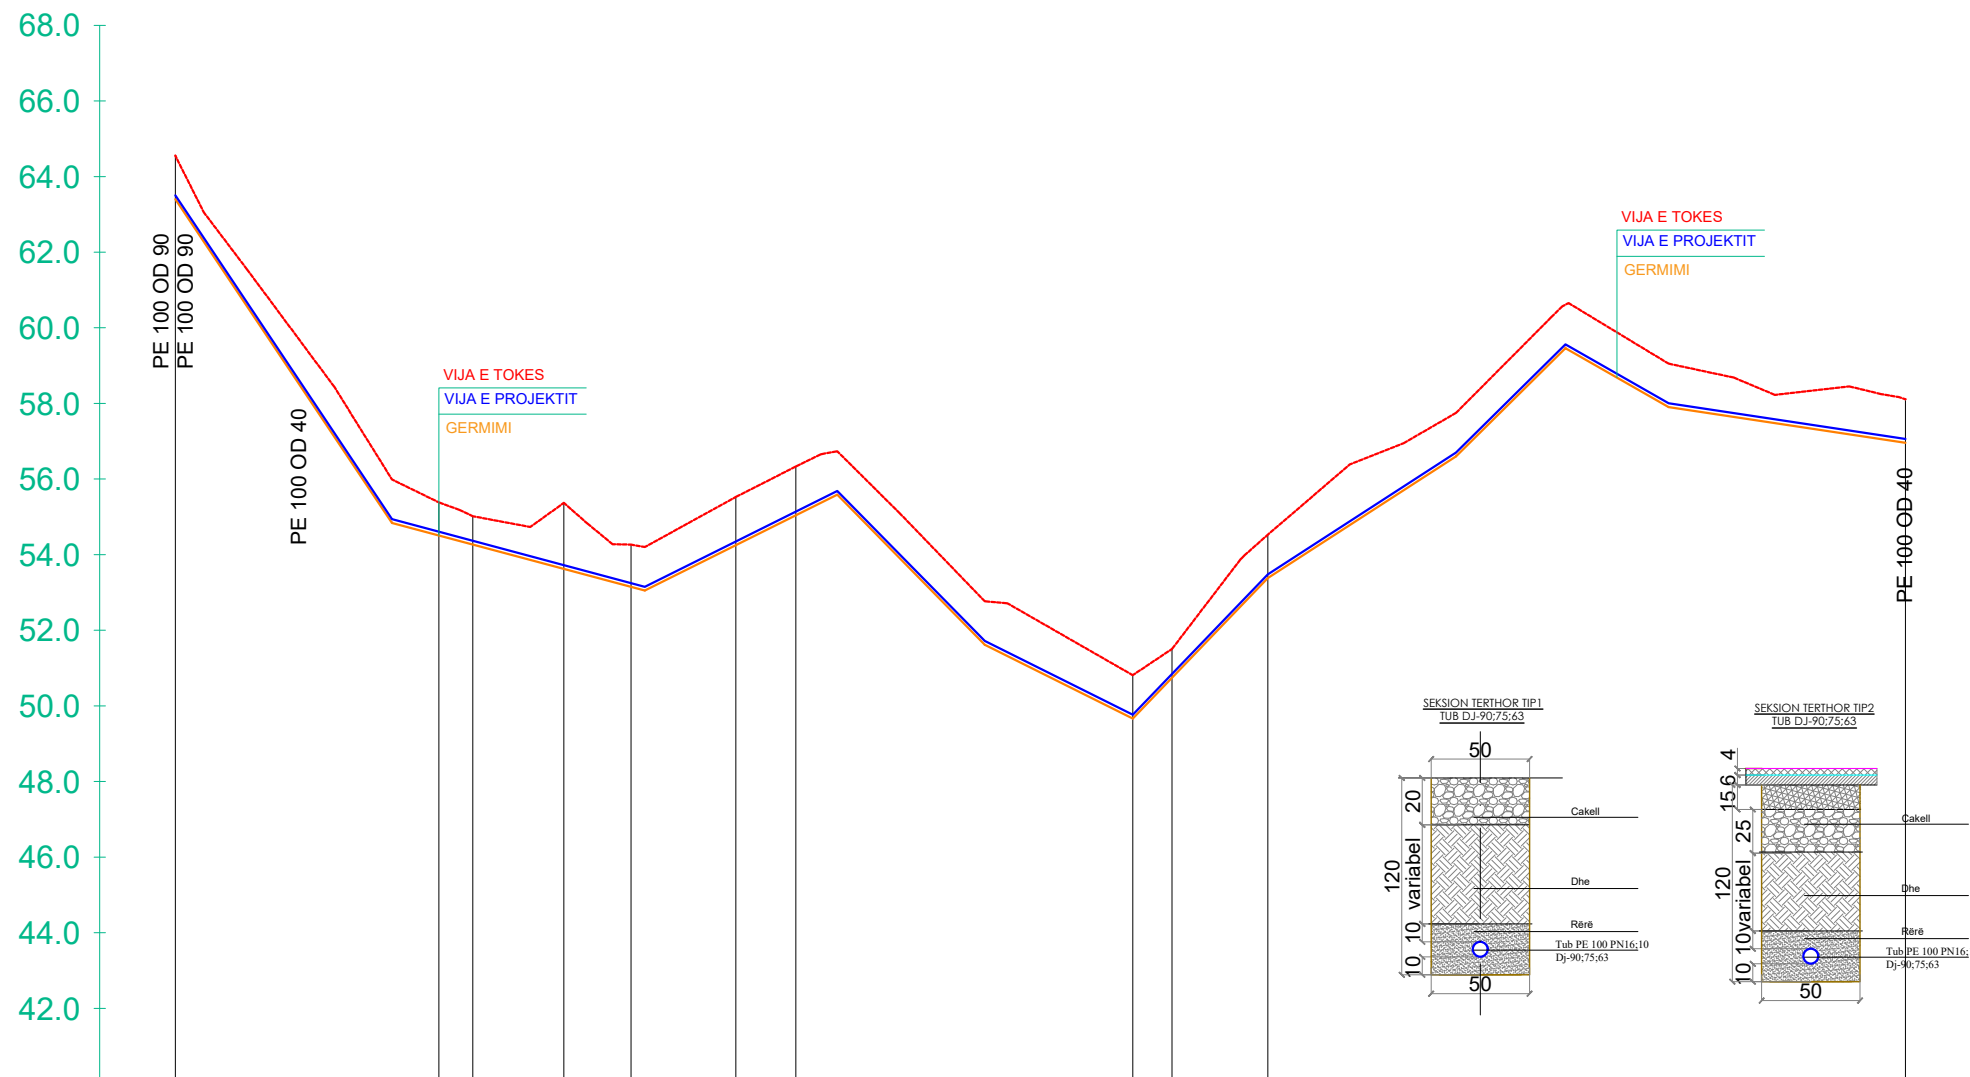

ELEMENTET HIDRAULIKE	TUB PE 100 Pn 10 bar OD 50 mm							TUB PE 100 Pn 10 bar OD 50 mm			TUB PE 100 Pn 10 bar OD 50 mm
GERMIMI	-1.15	-0.88	-0.75	-1.75	-1.12	-1.28	-1.29	-1.15	-0.76	-1.15	-1.15
KUOTA E PROJEKTIT	63.40	54.51	54.27	53.62	53.15	54.25	55.04	49.66	50.74	53.38	56.96
KUOTA E TOKES	64.55	55.38	55.02	55.37	54.27	55.53	56.33	50.81	51.51	54.53	58.11
NUMRI I PIKETES	1	2	3	4	5	6	7	8	9	10	11
DISTANCA PJESORE	69.74	8.99	24.07	17.78	27.73	15.84	85.84	3.34	30.36	25.37	168.66
DISTANCA PROGRESIVE	0.00	69.74	78.73	102.81	120.58	148.32	164.16	253.34	263.70	289.07	457.73
KILOMETRAZHI	0.00							0.25			0.46
SHENIME											

POROSITESI :
BASHKIA PEQIN SHOQERIA RAJONALE UJESJELLES KANALIZIME ELBASAN SH.A

OBJEKTI: Rikonstruksion i Ujesjellesit te Fshatrave Trash, Karthnek, Nj. Adm. Sheze, Bashkia Peqin

FAZA: PROJEKT ZBATIMI

"ARABEL - STUDIO" Sh.p.k

"HMK-Consulting" Sh.p.k

"TRANSPORT HIGHWAY CONSULTING" Sh.p.k

Drejtues i projektit

Adm. Ana NISHKU

Projektues

Nd. Liliana VLLAMASI
Nd. Engjell CAKA
Ark. Jorgjia Kallo
Ark. Rigert Hyra
Elek. Altin ALLKAJ
Mek. Bujar MERAJ
Top. Iv Beqari
Gjeo. Besmir LUMANI

Emertimi i fletes: Profili Gjatesor



Nr. Fletes: **Gj- 18**

Shk : H:1-2000
V:1-200

Formati: **A3**

Tiranë 2024

Profili Gjatesor PGJ TRA 13
SHv 1:200 SHh 1:2000

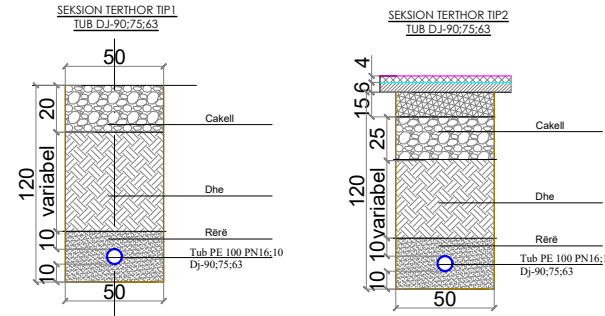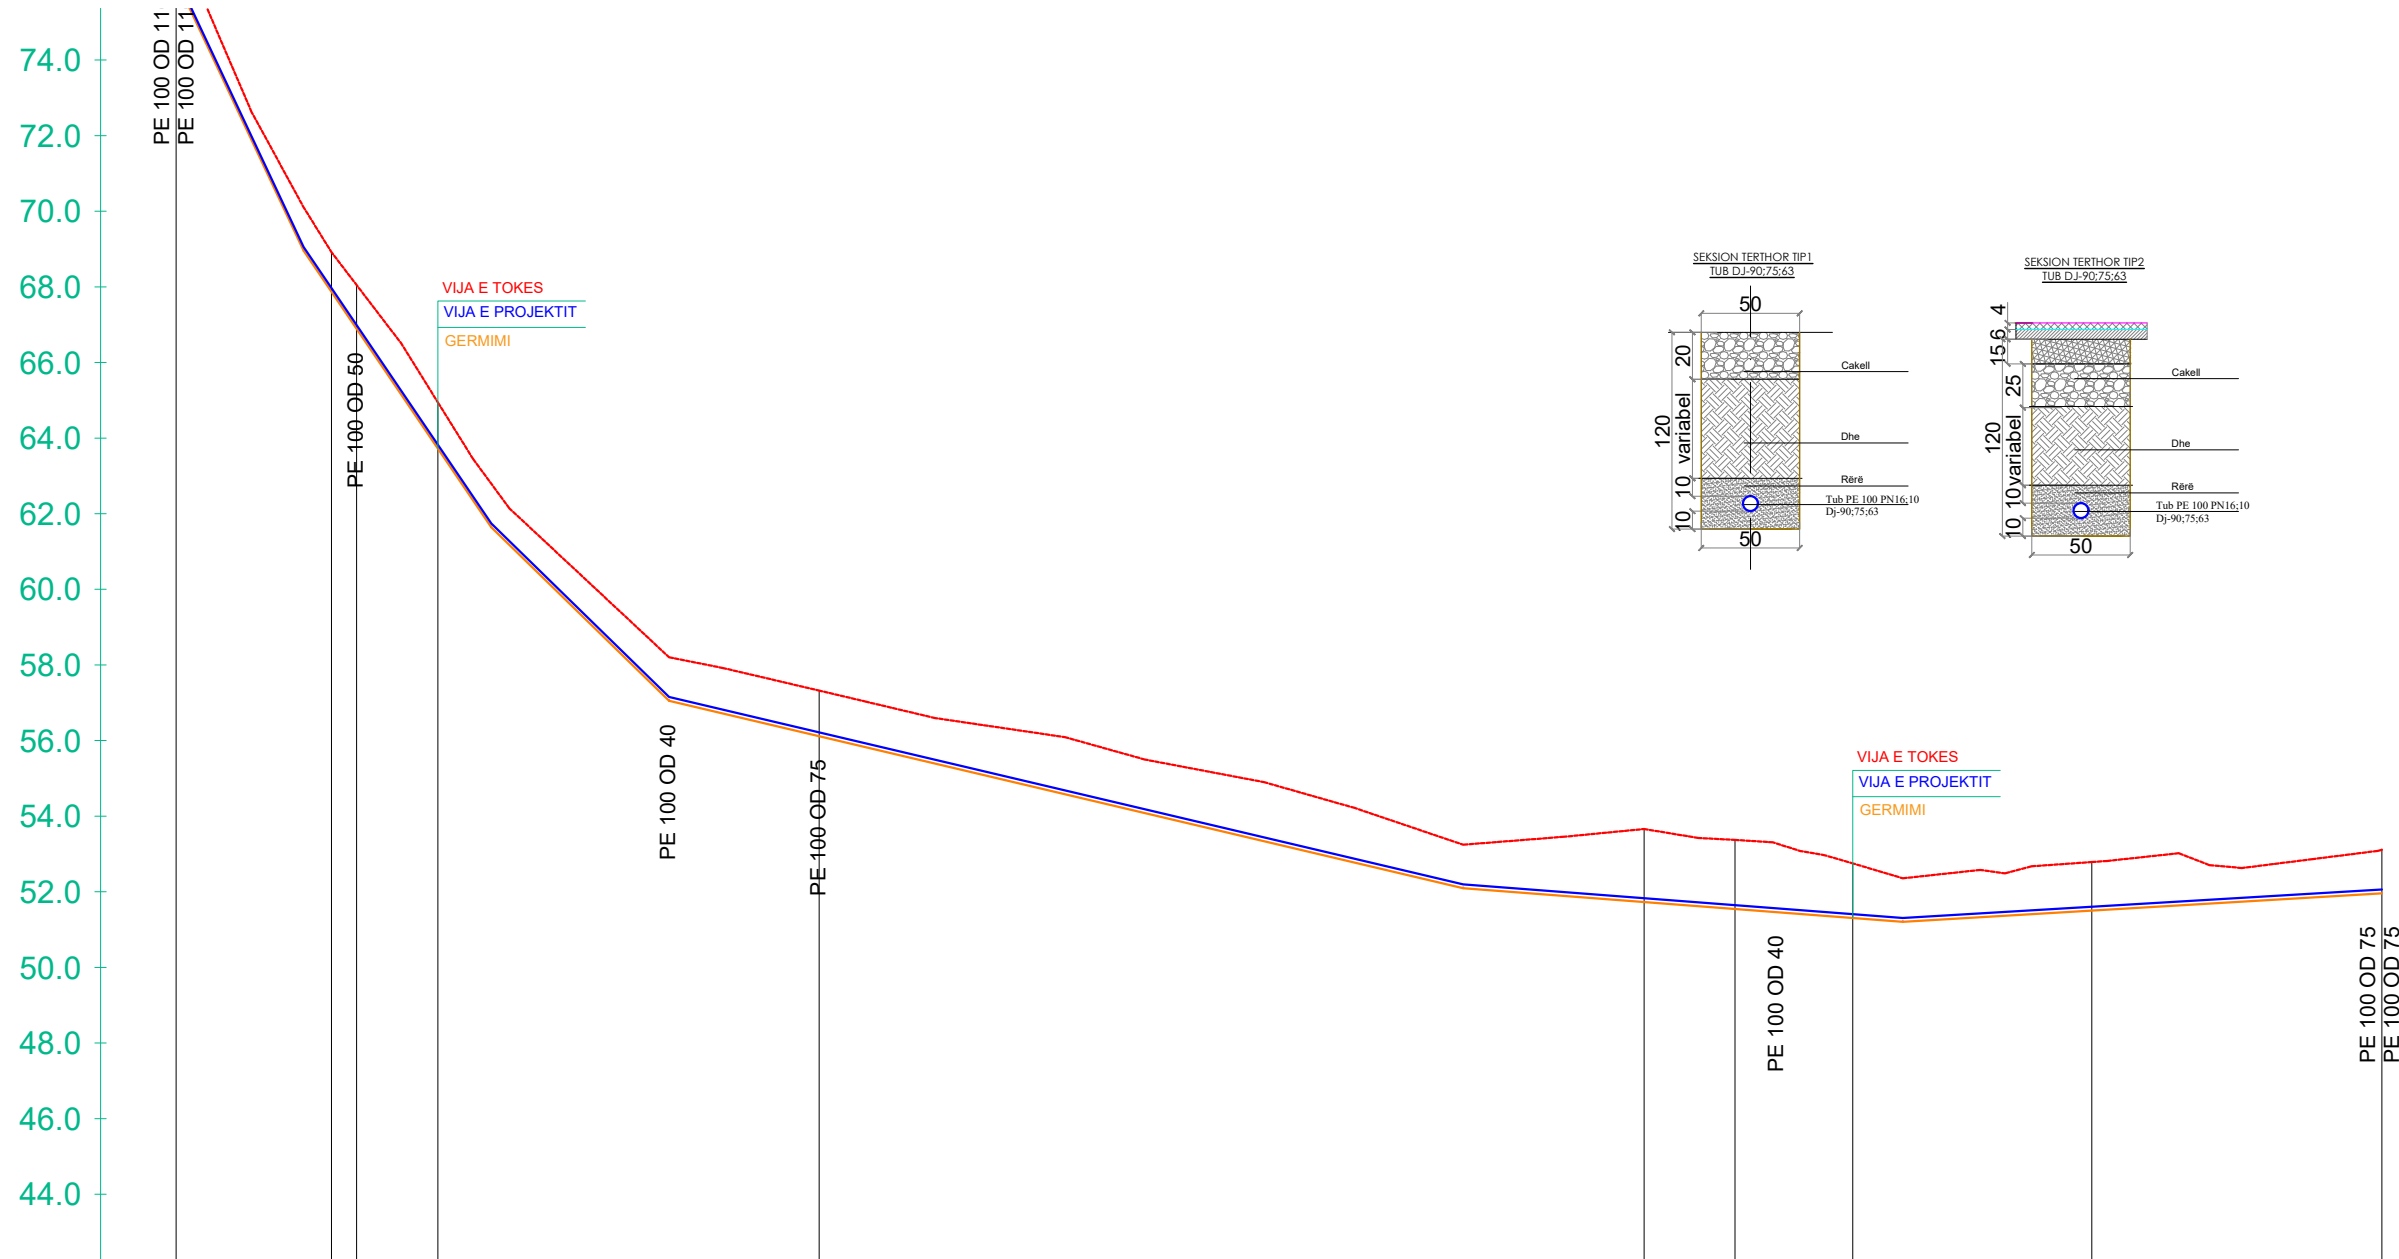

POROSITESI :
BASHKIA PEQIN SHOQERIA RAJONALE UJESJELLES KANALIZIME ELBASAN S.H.A

OBJEKTI: Rikonstruksion i Ujesjellesit te Fshatrave Trash, Karthnek, Nj.Adm.Sheze, Bashkia Peqin

FAZA: PROJEKT ZBATIMI

"ARABEL - STUDIO" Sh.p.k
"HMK-Consulting " Sh.p.k
"TRANSPORT HIGHWAY CONSULTING " Sh.p.k

Drejtues i projektit
Adm. Ana NISHKU




Projektues		
Nd. Liliana VLLAMASI		
Nd.Engjell CAKA		
Ark.Jorgjia Kallo		
Ark.Rigert Hyra		
Elek.Altin ALLKAJ		
Mek.Bujar MERAJ		
Top.Iv Beqari		
Gjeo.Besmir LUMANI		

ELEMENTET HIDRAULIKE	TUB PE 100 Pn 10 bar OD 63 mm				TUB PE 100 Pn 10 bar OD 63 mm				TUB PE 100 Pn 10 bar OD 63 mm				
GERMIMI	-1.15	-1.05	-1.16	-1.22	-1.21	-1.93	-1.83	-1.44	-1.28	-1.15			
KUOTA E PROJEKTIT	77.28	68.92	68.05	64.94	57.32	53.66	53.37	52.75	52.79	53.11			
KUOTA E TOKES	77.28	68.92	68.05	64.94	57.32	53.66	53.37	52.75	52.79	53.11			
NUMRI I PIKETES	1	2	3	4	5	6	7	8	9	10			
DISTANCA PJESORE		41.10	6.64	21.53	100.87	79.85	138.40	24.06	31.16	56.37	6.86	76.74	
DISTANCA PROGRESIVE	0.00	41.10	47.75	69.28	170.15	388.40	412.47	443.63	506.86	583.61			
KILOMETRAZHI	0.00					0.25			0.50				
SHENIME													

Emertimi i fletes: Profili Gjatesor
Nr. Fletes: **Gj- 19**
Shk : H:1-2000 V:1-200
Formati: **A3**
Tiranë 2024

Profili Gjatesor PGJ TRA 14
SHv 1:200 SHh 1:2000

Profili Gjatesor PGJ TRA 15
SHv 1:200 SHh 1:2000

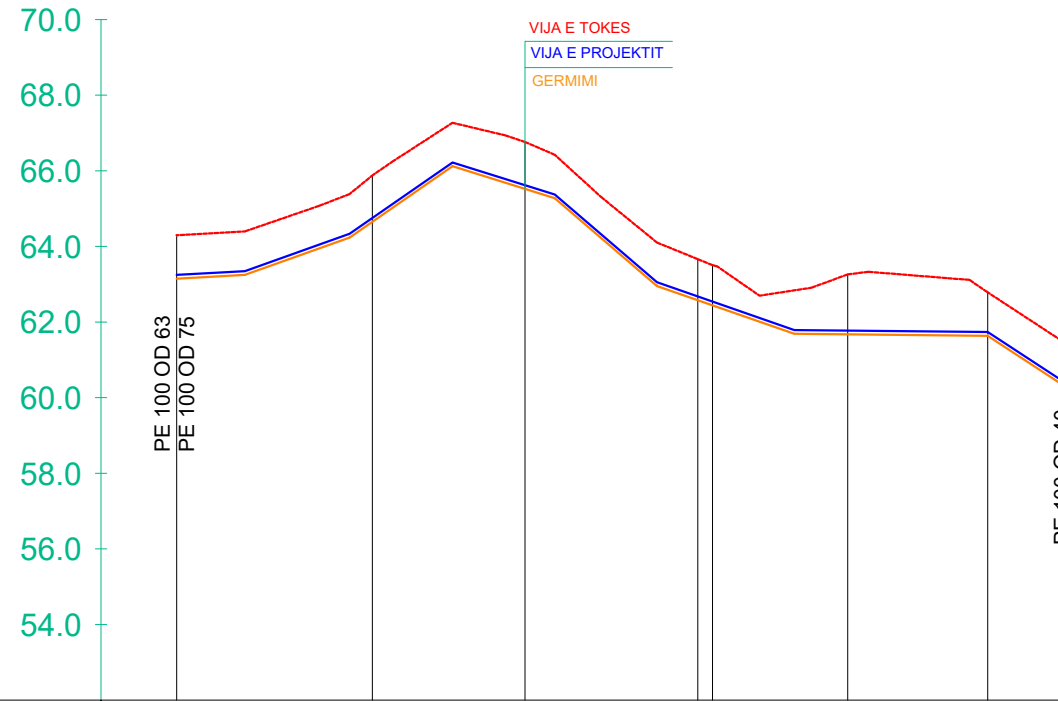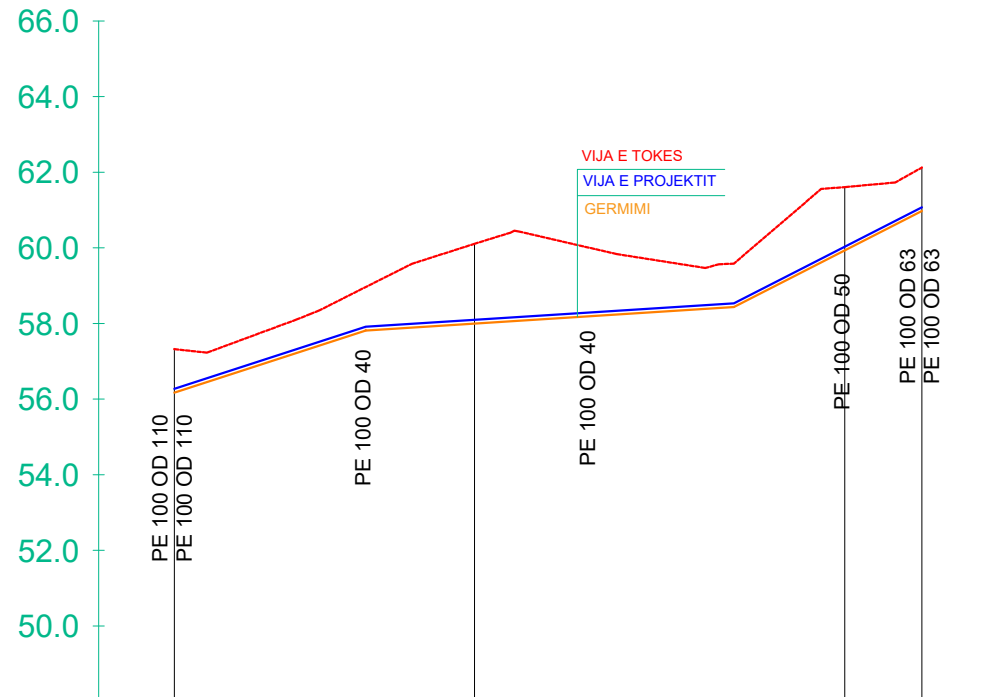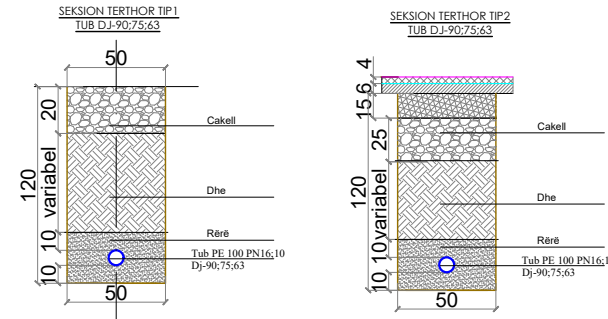

ELEMENTET HIDRAULIKE	TUB PE 100 Pn 10 bar OD 75 mm : Q = 0.3 l/s : V= 0.1 m/s			
GERMIMI	-1.15	-2.11	-1.68	-1.15
KUOTA E PROJEKTIT	56.17	58.00	59.93	60.97
KUOTA E TOKES	57.32	60.11	61.61	62.12
NUMRI I PIKETES	1	2	3	4
DISTANCA PJESORE		79.41	97.97	20.39
DISTANCA PROGRESIVE	0.00	79.41	177.38	197.76
KILOMETRAZHI	0.00			0.20
SHENIME				

ELEMENTET HIDRAULIKE	TUB PE 100 Pn 10 bar OD 50 mm							
GERMIMI	-1.15	-1.23	-1.24	-1.08	-1.59	-1.15	-1.15	
KUOTA E PROJEKTIT	63.15	64.65	65.52	62.44	61.67	61.64	60.31	
KUOTA E TOKES	64.30	65.88	66.76	63.66	63.26	62.79	61.46	
NUMRI I PIKETES	1	2	3	45	6	7	8	
DISTANCA PJESORE		51.76	40.40	45.70	3.91	35.77	37.03	20.32
DISTANCA PROGRESIVE	0.00	51.76	92.17	137.87	141.78	177.55	214.59	234.90
KILOMETRAZHI	0.00							0.23
SHENIME								

POROSITESI :
BASHKIA PEQIN SHOQERIA RAJONALE UJESJELLES KANALIZIME ELBASAN SH.A

OBJEKTI: Rikonstruksion i Ujesjellesit te Fshatrave Trash, Karthnek, Nj.Adm.Sheze, Bashkia Peqin

FAZA: PROJEKT ZBATIMI

"ARABEL - STUDIO" Sh.p.k
"HMK-Consulting " Sh.p.k
"TRANSPORT HIGHWAY CONSULTING " Sh.p.k

Drejtues i projektit
Adm. Ana NISHKU




Projektues
Nd. Liliana VLLAMASI
Nd.Engjell CAKA
Ark.Jorgjia Kallo
Ark.Rigert Hyra
Elek.Altin ALLKAJ
Mek.Bujar MERAJ
Top.Iv Beqari
Gjeo.Besmir LUMANI

Emertimi i fletes: Profili Gjatesor
Nr. Fletes: Gj- 20
Shk : H:1-2000 V:1-200
Formati: A3
Tiranë 2024

Profili Gjatesor PGJ TRA 16
SHv 1:200 SHh 1:2000



Profili Gjatesor PGJ TRA 17
SHv 1:200 SHh 1:2000

Profili Gjatesor PGJ TRA 18
SHv 1:200 SHh 1:2000

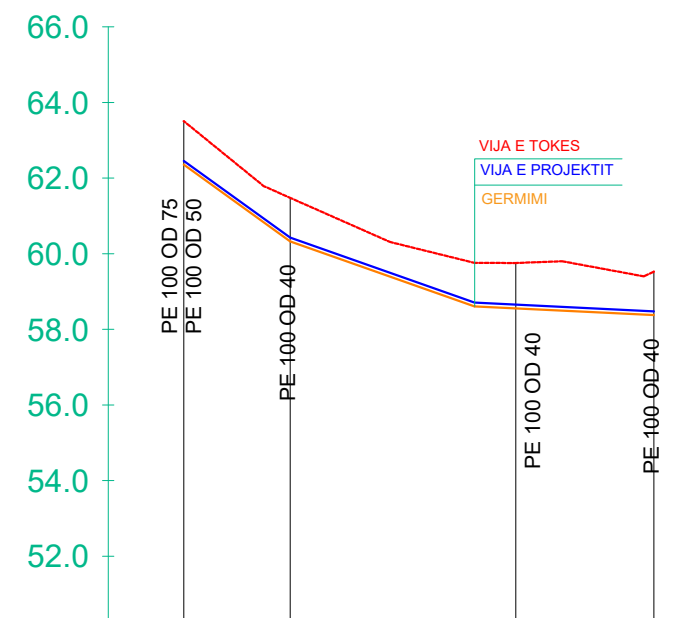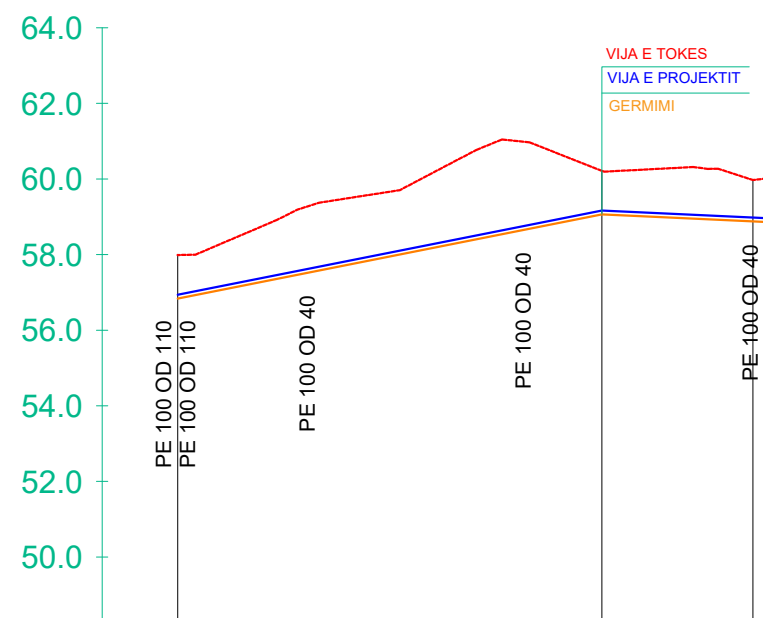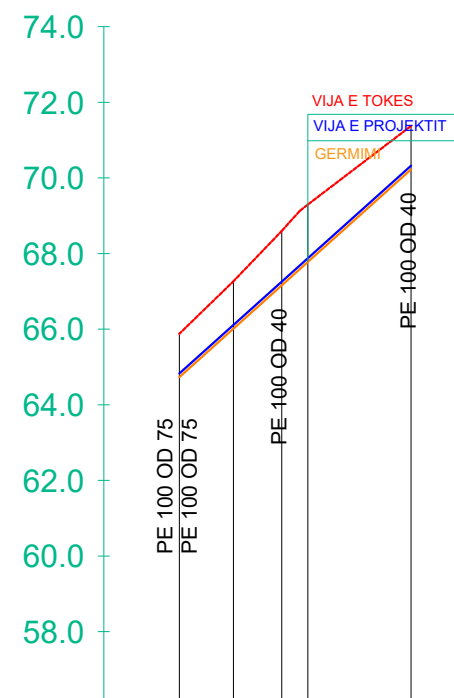

ELEMENTET HIDRAULIKE	TUB PE 100 Pn 10 bar OD 50 mm				
GERMIMI	-1.15	-1.26	-1.44	-1.52	-1.15
KUOTA E PROJEKTIT	64.73	66.01	67.16	67.78	70.22
KUOTA E TOKES	65.88	67.27	68.60	69.30	71.37
NUMRI I PIKETES	1	2	3	4	5
DISTANCA PJESORE	14.29	12.86	8.88	27.29	
DISTANCA PROGRESIVE	0.00	14.29	27.09	33.97	61.26
KILOMETRAZHI	0.00				0.06
SHENIME					

ELEMENTET HIDRAULIKE	TUB PE 100 Pn 10 bar OD 63 mm				TUB PE 100 Pn 10 bar OD 63 mm				TUB PE 100 Pn 10 bar OD 50 mm	
GERMIMI	-1.15	-1.15	-1.09	-1.15	-1.15	-1.15	-1.20	-1.15		
KUOTA E PROJEKTIT	56.84	59.06	58.88	58.60	62.35	60.33	58.55	58.38		
KUOTA E TOKES	57.99	60.21	59.97	59.75	63.50	61.48	59.75	59.53		
NUMRI I PIKETES	1	2	3	4	1	2	3	4		
DISTANCA PJESORE		112.18	39.98	59.68	28.15	59.68	36.52			
DISTANCA PROGRESIVE	0.00	112.18	152.16	211.83	0.00	28.15	87.83	124.35		
KILOMETRAZHI	0.00			0.21	0.00			0.12		
SHENIME										

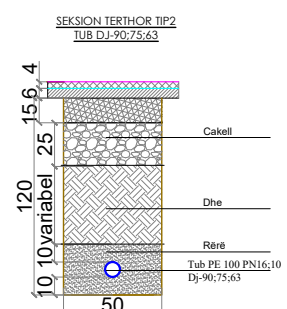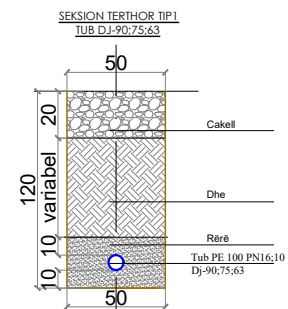

POROSITESI :
BASHKIA PEQIN SHOQERIA RAJONALE UJESJELLES KANALIZIME ELBASAN SH.A

OBJEKTI: Rikonstruksion i Ujesjellesit te Fshatrave Trash, Karthnek, Nj. Adm. Sheze, Bashkia Peqin

FAZA: PROJEKT ZBATIMI

"ARABEL - STUDIO" Sh.p.k

"HMK-Consulting " Sh.p.k

"TRANSPORT HIGHWAY CONSULTING " Sh.p.k

Drejtues i projektit
Adm. Ana NISHKU

Projektues

Nd. Liliana VLLAMASI	
Nd.Engjell CAKA	
Ark.Jorgjia Kallo	
Ark.Rigert Hyra	
Elek.Altin ALLKAJ	
Mek.Bujar MERAJ	
Top.Iv Beqari	
Gjeo.Besmir LUMANI	

Emertimi i fletes: Profili Gjatesor

Nr. Fletes:	Gj- 21
Shk :	H:1-2000 V:1-200
Formati:	A3

Tiranë 2024