



BASHKIA PEQIN



SHOQERIA RAJONALE UJESJELLES KANALIZIME SH.A

PROJEKT ZBATIMI


OBJEKTI:

"Rikonstrukcion i Ujesjellesit te Fshatrave Trash, Karthnek,
Nj.Adm.Sheze, Bashkia Peqin"

PROFIL GJATESOR
LINJA SHEZE

POROSITESI : BASHKIA PEQIN SHOQERIA RAJONALE UJESJELLES KANALIZIME ELBASAN SH.A	
	
OBJEKTI: Rikonstrukcion i Ujesjellesit te Fshatrave Trash, Karthnek, Nj.Adm.Sheze, Bashkia Peqin	
FAZA: PROJEKT ZBATIMI	
 "ARABEL - STUDIO" Sh.p.k	
 "HMK-Consulting " Sh.p.k	
 "TRANSPORT HIGHWAY CONSULTING " Sh.p.k	
Drejtues i projektit	
Adm. Ana NISHKU	
Projektues	
Nd. Liliana VLLAMASI	
Nd.Engjell CAKA	
Ark.Jorgjia Kallo	
Ark.Rigert Hyra	
Elek.Altin ALLKAJ	
Mek.Bujar MERAJ	
Top.Iv Beqari	
Gjeo.Besmir LUMANI	
Emertimi i fletes: Kapaku	
Nr. Fletes:	
Shk :	
Formati:	A3
Tiranë 2024	

Profili Gjatesor PGJ SHEZ 1
SHv 1:200 SHh 1:2000

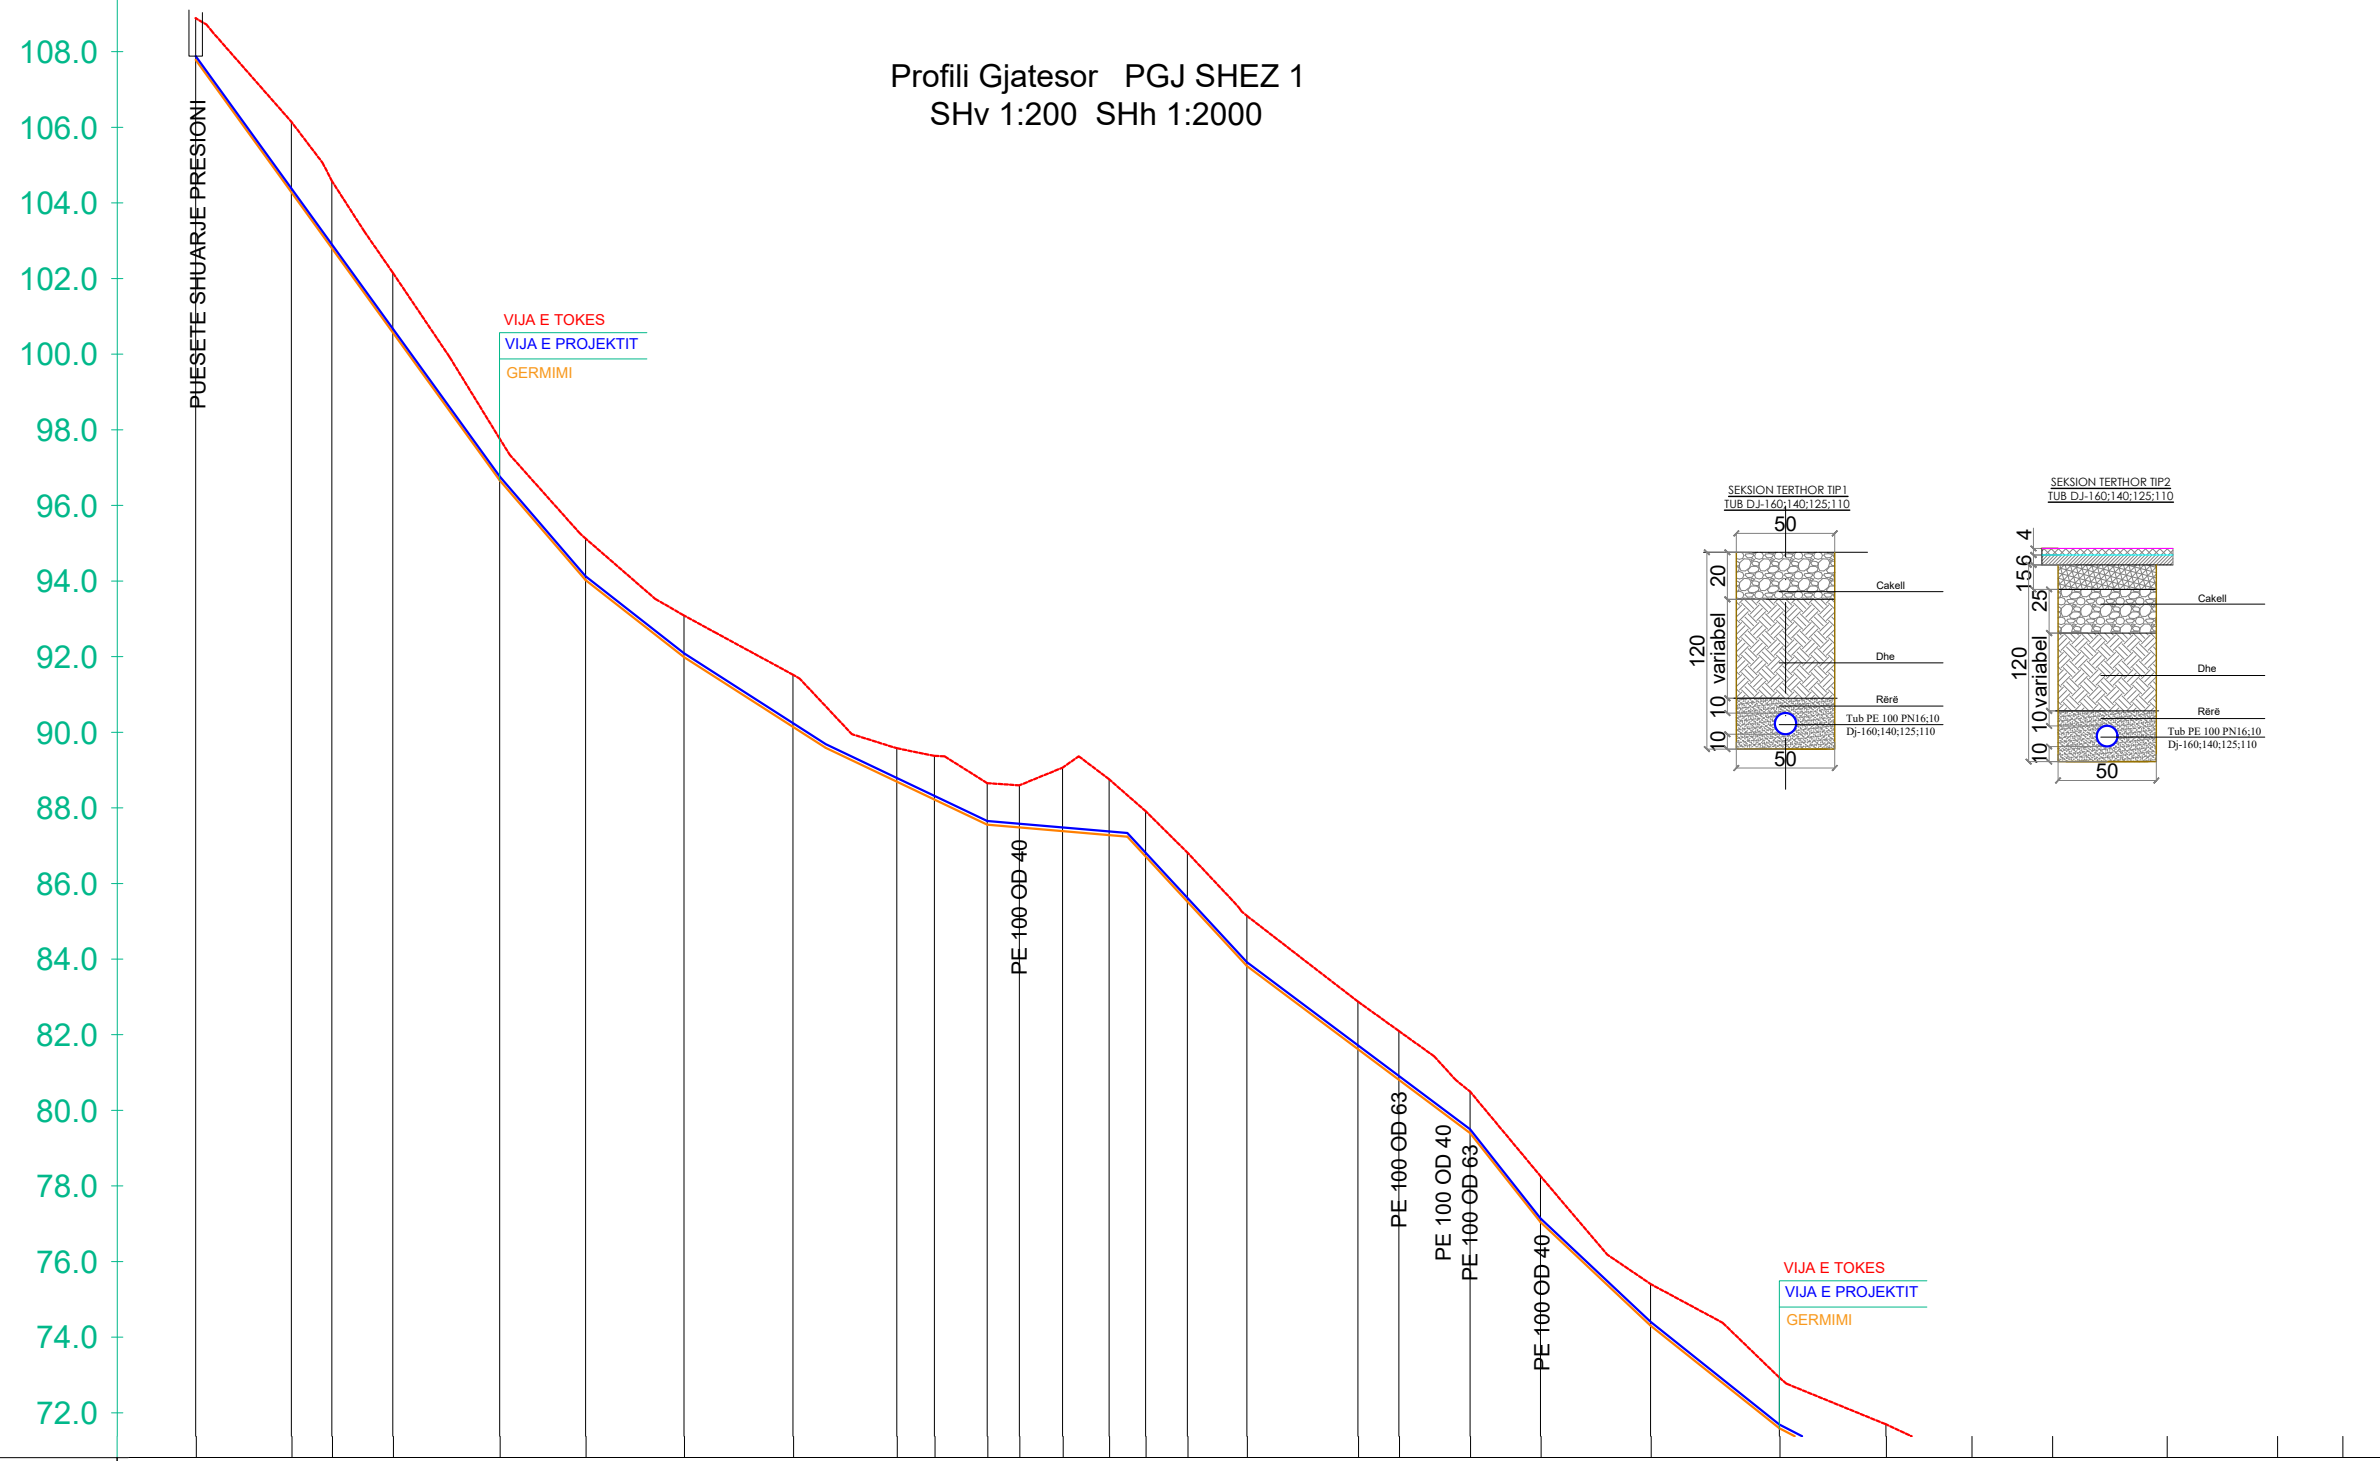

POROSITESI :
BASHKIA PEQIN SHOQERIA RAJONALE UJESJELLES KANALIZIME ELBASAN S.H.A

OBJEKTI: Rikonstruksion i Ujesjellesit te Fshatrave Trash, Karthnek, Nj. Adm. Sheze, Bashkia Peqin

FAZA: PROJEKT ZBATIMI

"ARABEL - STUDIO" Sh.p.k

"HMK-Consulting " Sh.p.k

"TRANSPORT HIGHWAY CONSULTING " Sh.p.k

Drejtues i projektit
Adm. Ana NISHKU

Projektues		
Nd. Liliana VLLAMASI		
Nd. Engjell CAKA		
Ark. Jorgjia Kallo		
Ark. Rigert Hyra		
Elek. Altin ALLKAJ		
Mek. Bujar MERAJ		
Top. Iv Beqari		
Gjeo. Besmir LUMANI		




ELEMENTET HIDRAULIKE	TUB PE 100 Pn 10 bar OD 140 mm : Q = 7.66 l/s : V= 0.64 m/s														TUB PE 100 Pn 10 bar OD 140 mm : Q = 7.66 l/s : V= 0.64 m/s															
GERMIMI	-1.10	-1.86	-1.78	-1.58	-1.10	-1.10	-1.10	-1.38	-0.88	-1.16	-1.10	-1.11	-1.68	-1.48	-1.20	-1.30	-1.33	-1.26	-1.29	-1.10	-1.21	-1.10	-1.34	-1.57	-1.06	-1.40	-1.38	-0.94	-1.10	
KUOTA E PROJEKTIT	107.76	104.26	102.77	100.55	96.64	94.00	91.96	90.11	88.67	88.19	87.53	87.45	87.36	87.25	86.69	85.49	83.79	81.59	80.78	79.37	77.02	74.28	71.56	70.10	69.43	69.39	69.35	67.32	66.12	
KUOTA E TOKES	108.86	106.12	104.55	102.13	97.74	95.10	93.06	91.49	89.55	89.35	88.63	88.57	89.04	88.73	87.89	86.79	85.12	82.85	82.07	80.47	78.23	75.38	72.91	71.67	70.49	70.79	70.73	68.26	67.22	
NUMRI I PIKETES	1	2	3	4	5	6	7	8	9	10	11	12	13	14	15	16	17	18	19	20	21	22	23	24	25	26	27	28	29	
DISTANCA PJESORE		25.30	10.73	16.11	28.26	22.73	26.04	28.85	27.45	9.97	13.98	11.46	12.28	13.52	19.06	15.73	29.39	10.85	18.80	18.66	29.11	34.07	28.18	22.64	21.35	8.86	21.42	29.24	17.23	
DISTANCA PROGRESIVE	0.00	25.30	36.03	52.14	80.40	103.14	129.17	158.02	168.47	178.44	209.42	217.90	229.36	241.65	251.29	262.36	278.09	307.48	318.34	337.14	355.80	384.91	418.98	447.16	469.79	491.14	521.42	550.66	567.89	
KILOMETRAZHI	0.00														0.25											0.50			0.57	

Emertimi i fletes: Profili Gjatesor

Nr. Fletes:	Gj- 01
Shk :	H:1-2000 V:1-200
Formati:	A3

Tiranë 2024

Profili Gjatesor PGJ SHEZ 1
SHv 1:200 SHh 1:2000

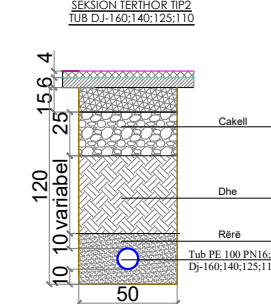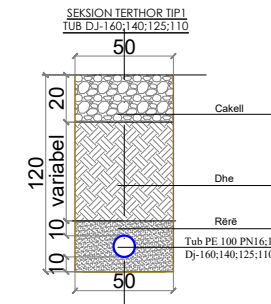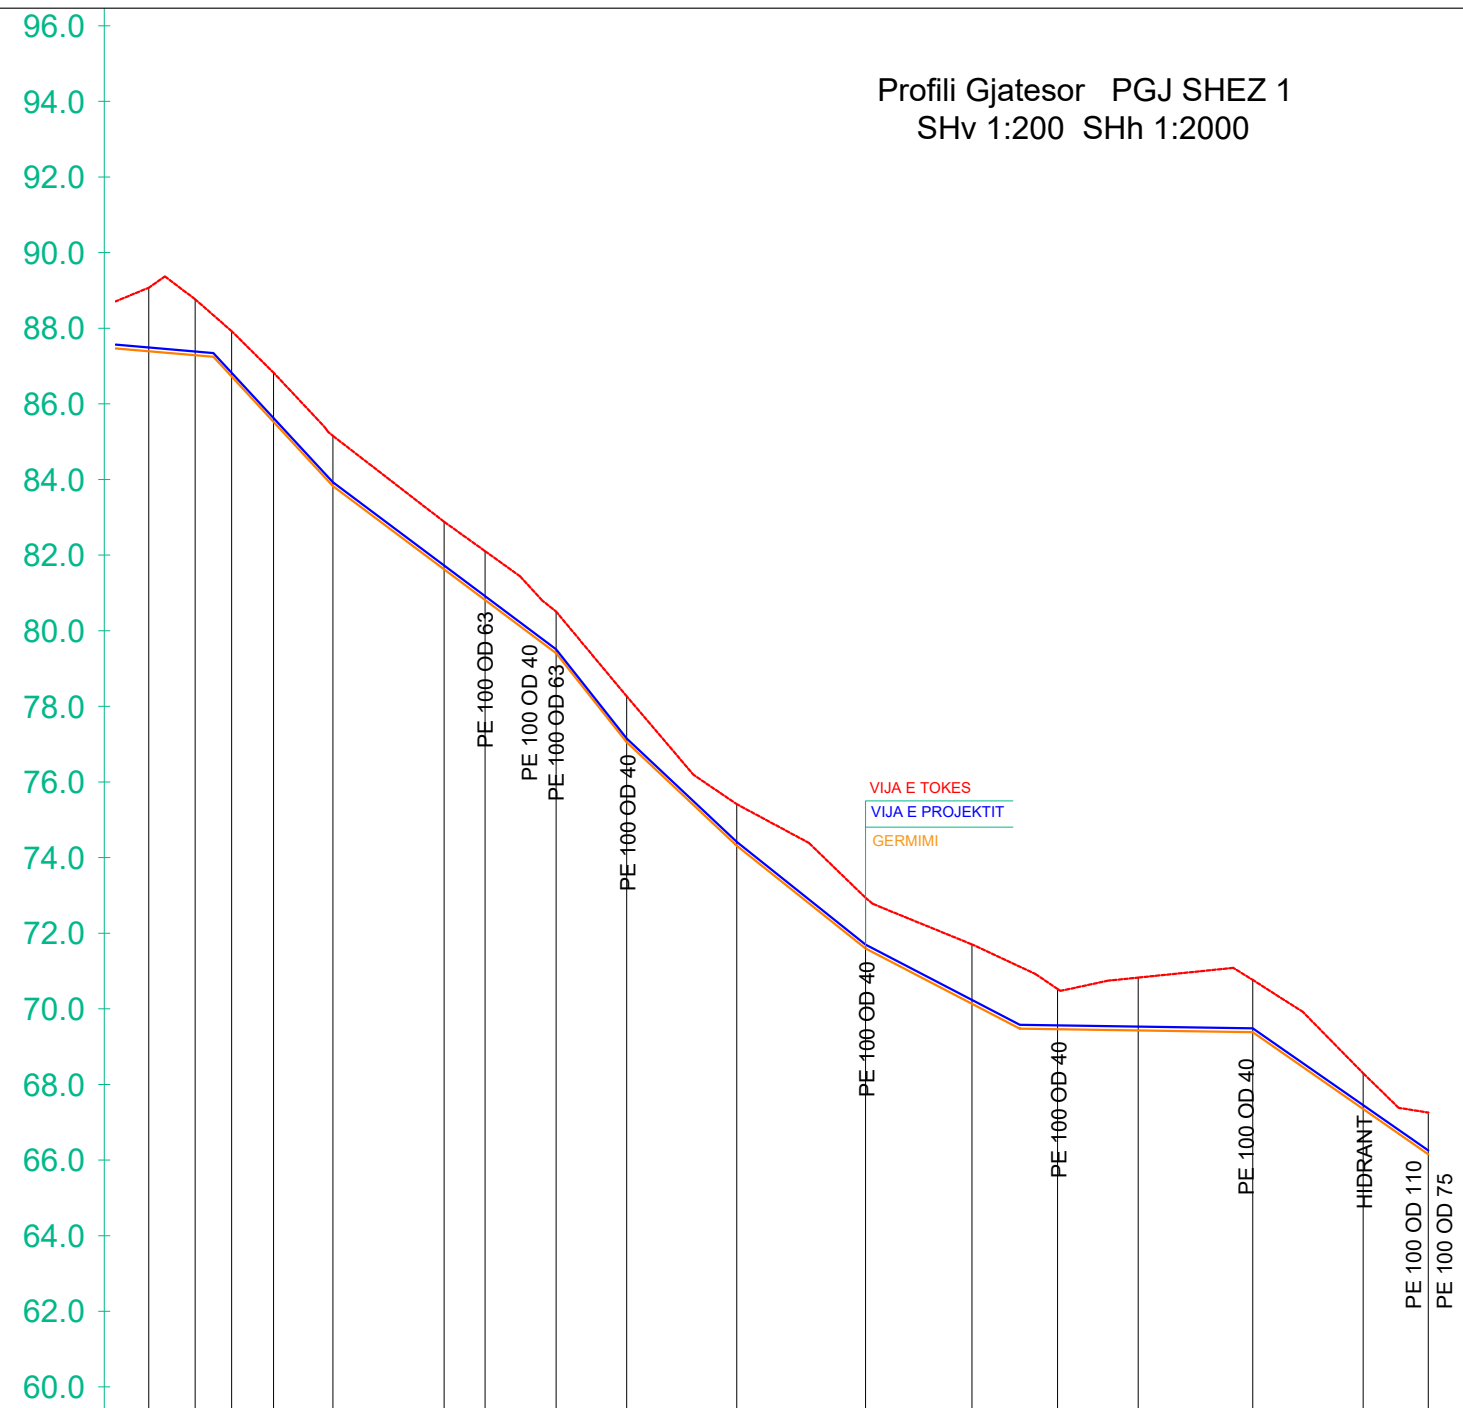

ELEMENTET HIDRAULIKE	TUB PE 100 Pn 10 bar OD 140 mm : Q = 7.66 l/s : V= 0.64 m/s																																			
GERMIMI	89.04	88.73	87.89	86.79	85.12	83.79	82.85	82.07	80.47	78.23	75.38	72.91	71.67	70.49	70.79	70.73	68.26	67.22	87.36	87.25	86.69	85.49	83.79	81.59	80.78	79.37	77.02	74.28	71.56	70.10	69.43	69.39	69.35	67.32	66.12	
KUOTA E PROJEKTIT	89.04	88.73	87.89	86.79	85.12	83.79	82.85	82.07	80.47	78.23	75.38	72.91	71.67	70.49	70.79	70.73	68.26	67.22	87.36	87.25	86.69	85.49	83.79	81.59	80.78	79.37	77.02	74.28	71.56	70.10	69.43	69.39	69.35	67.32	66.12	
KUOTA E TOKES	89.04	88.73	87.89	86.79	85.12	83.79	82.85	82.07	80.47	78.23	75.38	72.91	71.67	70.49	70.79	70.73	68.26	67.22	87.36	87.25	86.69	85.49	83.79	81.59	80.78	79.37	77.02	74.28	71.56	70.10	69.43	69.39	69.35	67.32	66.12	
NUMRI I PIKETES	13	14	15	16	17	18	19	20	21	22	23	24	25	26	27	28	29	13	14	15	16	17	18	19	20	21	22	23	24	25	26	27	28	29		
DISTANCA PJESORE	1.46	2.28	3.39	3.06	15.73	29.39	10.85	18.80	18.66	29.11	34.07	28.18	22.64	21.35	8.86	21.42	29.24	17.23	1.46	2.28	3.39	3.06	15.73	29.39	10.85	18.80	18.66	29.11	34.07	28.18	22.64	21.35	8.86	21.42	29.24	17.23
DISTANCA PROGRESIVE	229.36	241.65	251.29	262.36	278.09	307.48	318.34	337.14	355.80	384.91	418.98	447.16	469.79	491.14	521.42	550.66	567.89	229.36	241.65	251.29	262.36	278.09	307.48	318.34	337.14	355.80	384.91	418.98	447.16	469.79	491.14	521.42	550.66	567.89		
KILOMETRAZHI			0.25											0.50			0.57			0.25								0.50				0.57				
SHENIME																																				

POROSITESI :
BASHKIA PEQIN SHOQERIA RAJONALE UJESJELLES KANALIZIME ELBASAN SH.A

OBJEKTI: Rikonstruksion i Ujesjellesit te Fshatrave Trash, Karthnek, Nj.Adm.Sheze, Bashkia Peqin

FAZA: PROJEKT ZBATIMI

"ARABEL - STUDIO" Sh.p.k

"HMK-Consulting " Sh.p.k

"TRANSPORT HIGHWAY CONSULTING " Sh.p.k

Drejtues i projektit

Adm. Ana NISHKU

Projektues

Nd. Liliana VLLAMASI		
Nd.Engjell CAKA		
Ark.Jorgjia Kallo		
Ark.Rigert Hyra		
Elek.Altin ALLKAJ		
Mek.Bujar MERAJ		
Top.Iv Beqari		
Gjeo.Besmir LUMANI		

Emertimi i fletes: Profili Gjatesor


Nr. Fletes: **Gj- 02**

Shk : H:1-2000 V:1-200

Formati: **A3**

Tiranë 2024

Profili Gjatesor PGJ SHEZ 2
SHv 1:200 SHh 1:2000

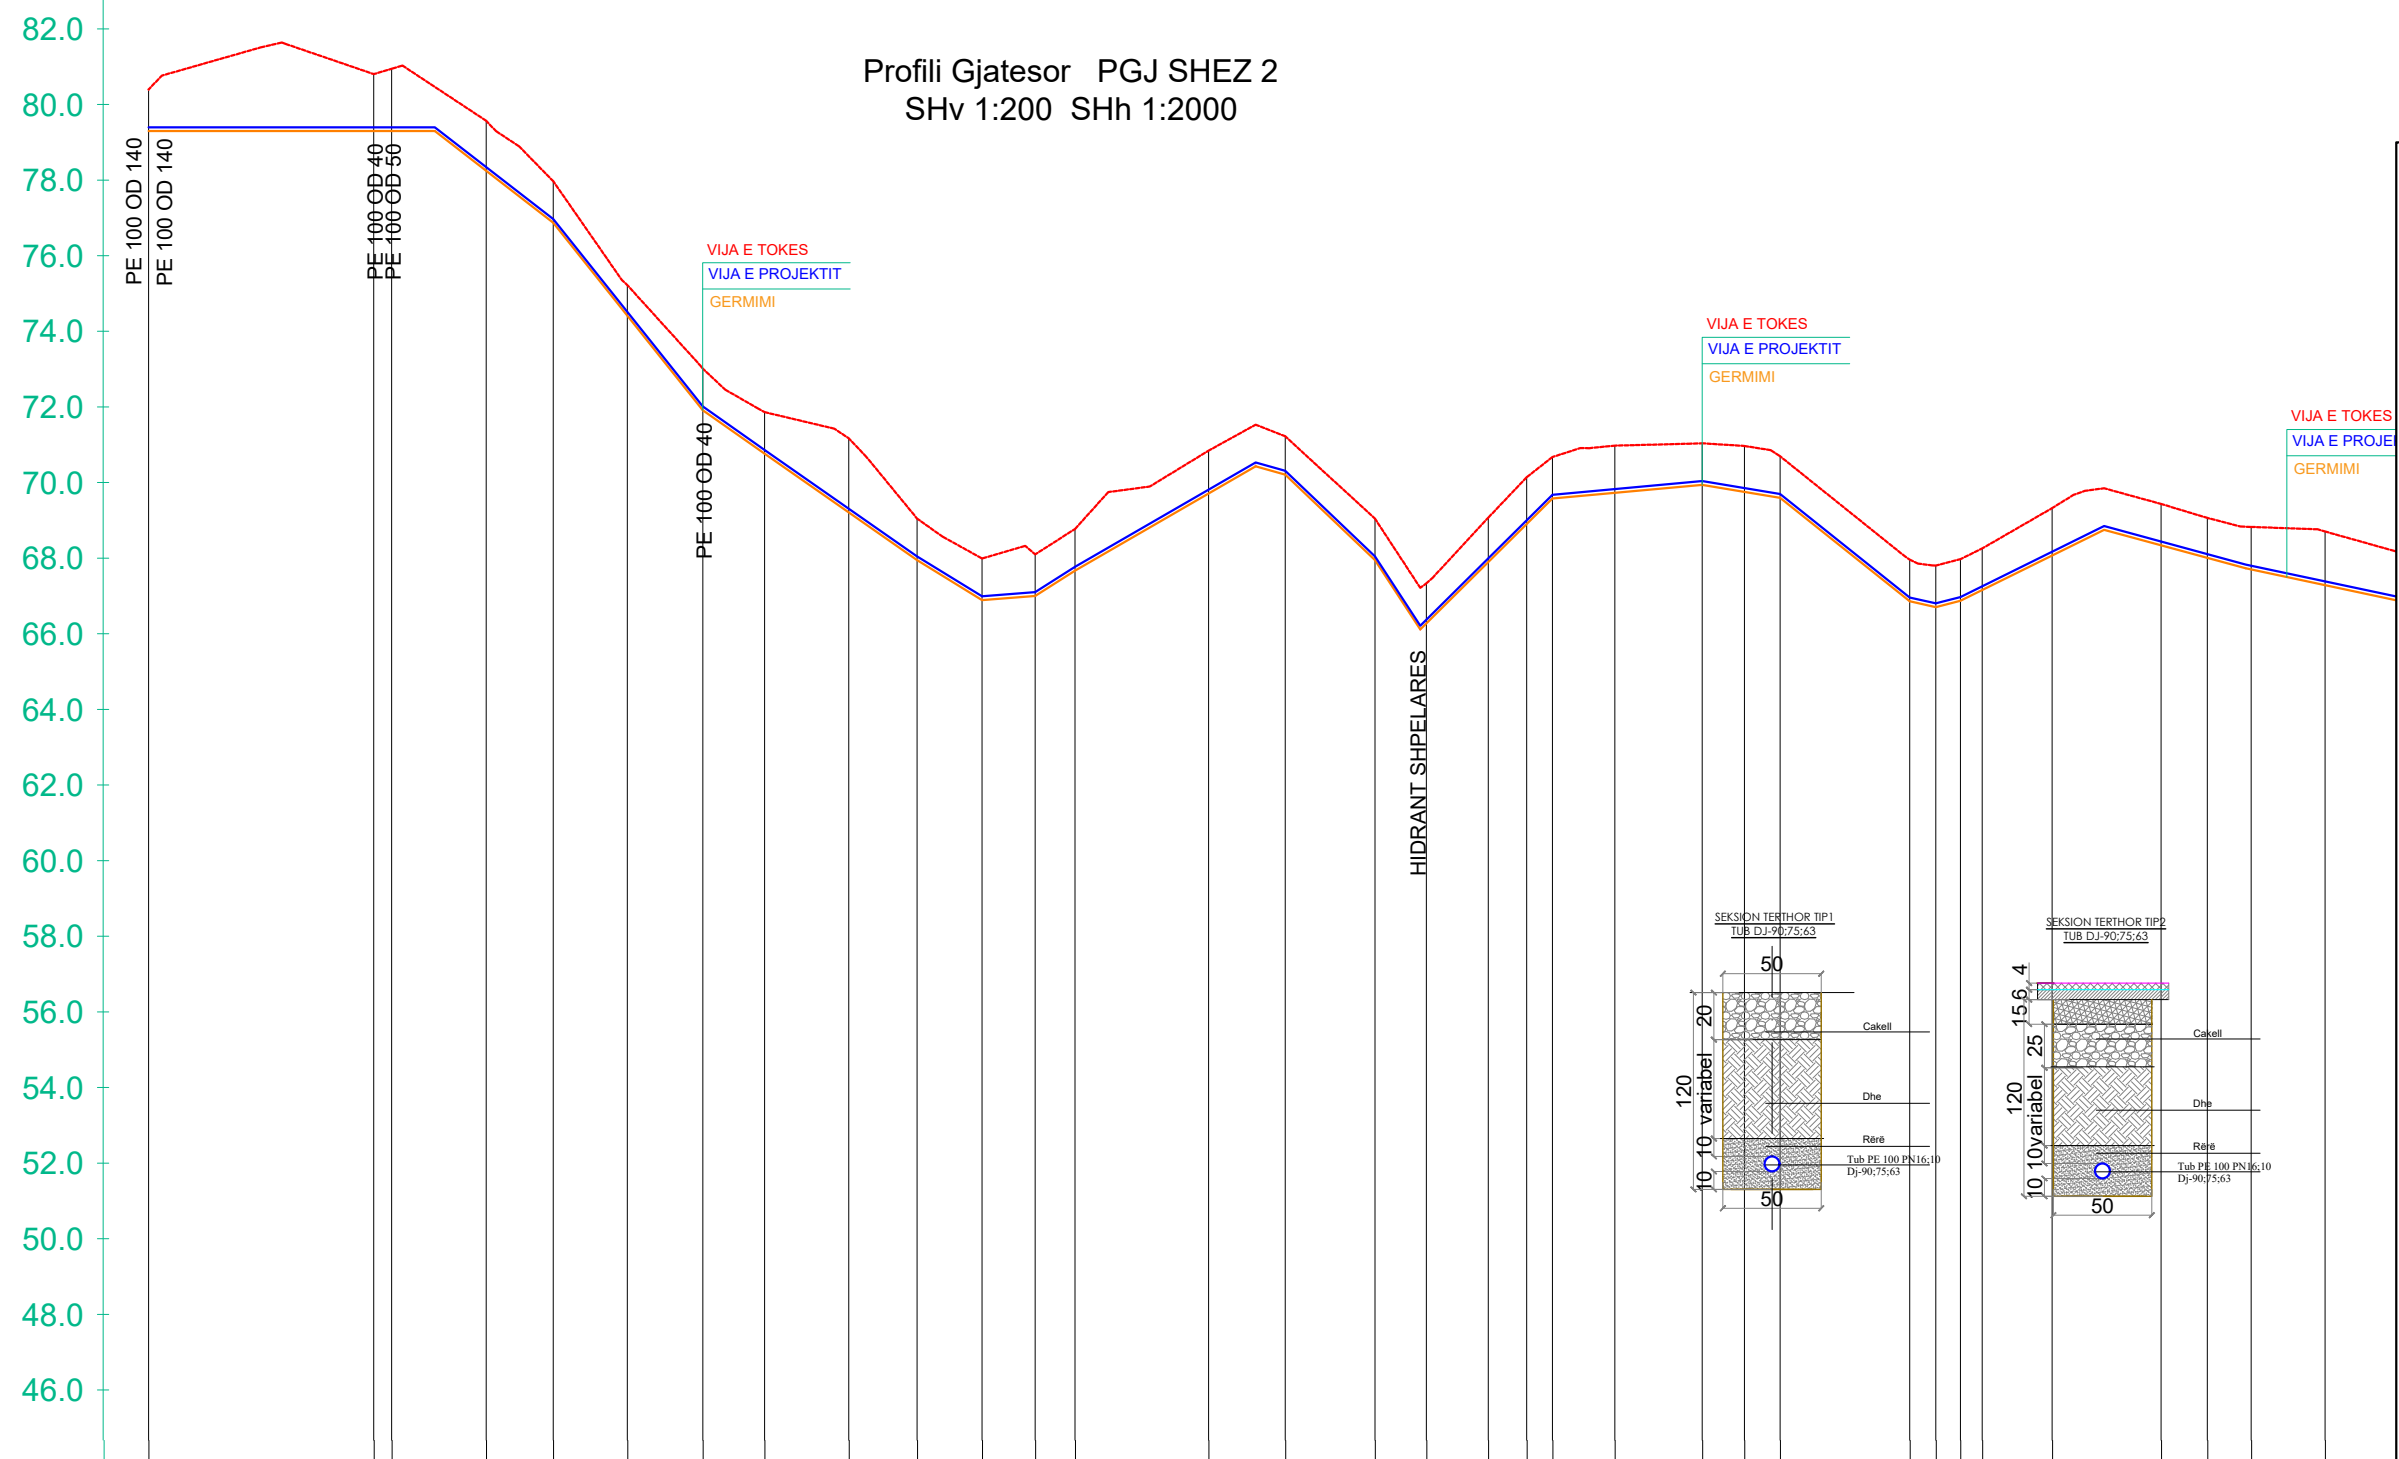

POROSITESI :
BASHKIA PEQIN SHOQERIA RAJONALE UJESJELLES KANALIZIME ELBASAN S.H.A

OBJEKTI: Rikonstruksion i Ujesjellesit te Fshatrave Trash, Karthnek, Nj.Adm.Sheze, Bashkia Peqin

FAZA: PROJEKT ZBATIMI

"ARABEL - STUDIO" Sh.p.k

"HMK-Consulting " Sh.p.k

"TRANSPORT HIGHWAY CONSULTING " Sh.p.k

Drejtues i projektit
Adm. Ana NISHKU

Projektues		
Nd. Liliana VLLAMASI		
Nd.Engjell CAKA		
Ark.Jorgjia Kallo		
Ark.Rigert Hyra		
Elek.Altin ALLKAJ		
Mek.Bujar MERAJ		
Top.Iv Beqari		
Gjeo.Besmir LUMANI		


ELEMENTET HIDRAULIKE	TUB PE 100 Pn 10 bar OD 63 mm : Q = 1 l/s : V= 0.45 m/s													TUB PE 100 Pn 10 bar OD 63 mm : Q = 1 l/s : V= 0.45 m/s										TUB PE 100 Pn 10 bar OD 63 mm : Q = 1 l/s : V= 0.45 m/s													
GERMIMI	-1.10	-1.51	-1.65	-1.32	-1.10	-0.81	-1.10	-1.10	-1.96	-1.10	-1.10	-1.10	-1.10	-1.13	-1.01	-1.10	-1.06	-1.18	-1.24	-1.10	-1.25	-1.10	-1.21	-1.10	-1.10	-1.10	-1.25	-1.10	-1.06	-1.13	-1.42						
KUOTA E PROJEKTIT	79.37	79.37	79.37	78.32	76.95	74.49	71.99	70.84	69.28	68.02	66.97	67.08	67.75	69.79	70.29	68.02	66.35	67.97	68.98	69.65	69.80	70.02	69.83	69.67	68.04	66.94	66.78	66.95	67.24	68.15	68.42	68.08	67.78	67.36			
KUOTA E TOKES	80.47	80.88	81.02	79.65	78.05	75.30	73.09	71.94	71.25	69.12	68.07	68.18	68.85	70.92	71.30	69.12	67.41	69.15	70.22	70.75	71.05	71.12	71.04	70.77	68.04	67.88	68.05	68.33	69.40	69.51	69.14	68.90	68.78				
NUMRI I PIKETES	1	2	3	4	5	6	7	8	9	10	11	12	13	14	15	16	17	18	19	20	21	22	23	24	25	26	27	28	29	30	31	32	33				
DISTANCA PJESORE		59.58	4.73	24.99	17.73	19.63	19.96	16.33	22.28	18.08	17.19	14.08	10.59	30.43	20.30	23.72	13.60	16.38	10.16	8.21	16.47	23.13	11.16	19.44	34.30	6.91	15.07	14.86	63	28.82	12.22	1.60	19.55				
DISTANCA PROGRESIVE	0.00	59.58	64.32	89.31	107.04	126.67	146.63	162.97	185.25	203.33	220.52	234.57	245.10	280.43	300.73	324.45	338.06	354.44	364.62	371.44	387.91	411.04	422.20	431.64	465.94	472.85	479.35	485.14	503.63	532.45	544.67	556.28	575.82				
KILOMETRAZHI	0.00												0.25															0.50									
SHENIME																																					

Emertimi i fletes: Profili Gjatesor

Nr. Fletes:	Gj- 03
Shk :	H:1-2000 V:1-200
Formati:	A3

Tiranë 2024

Profili Gjatesor PGJ SHEZ 2
SHv 1:200 SHh 1:2000

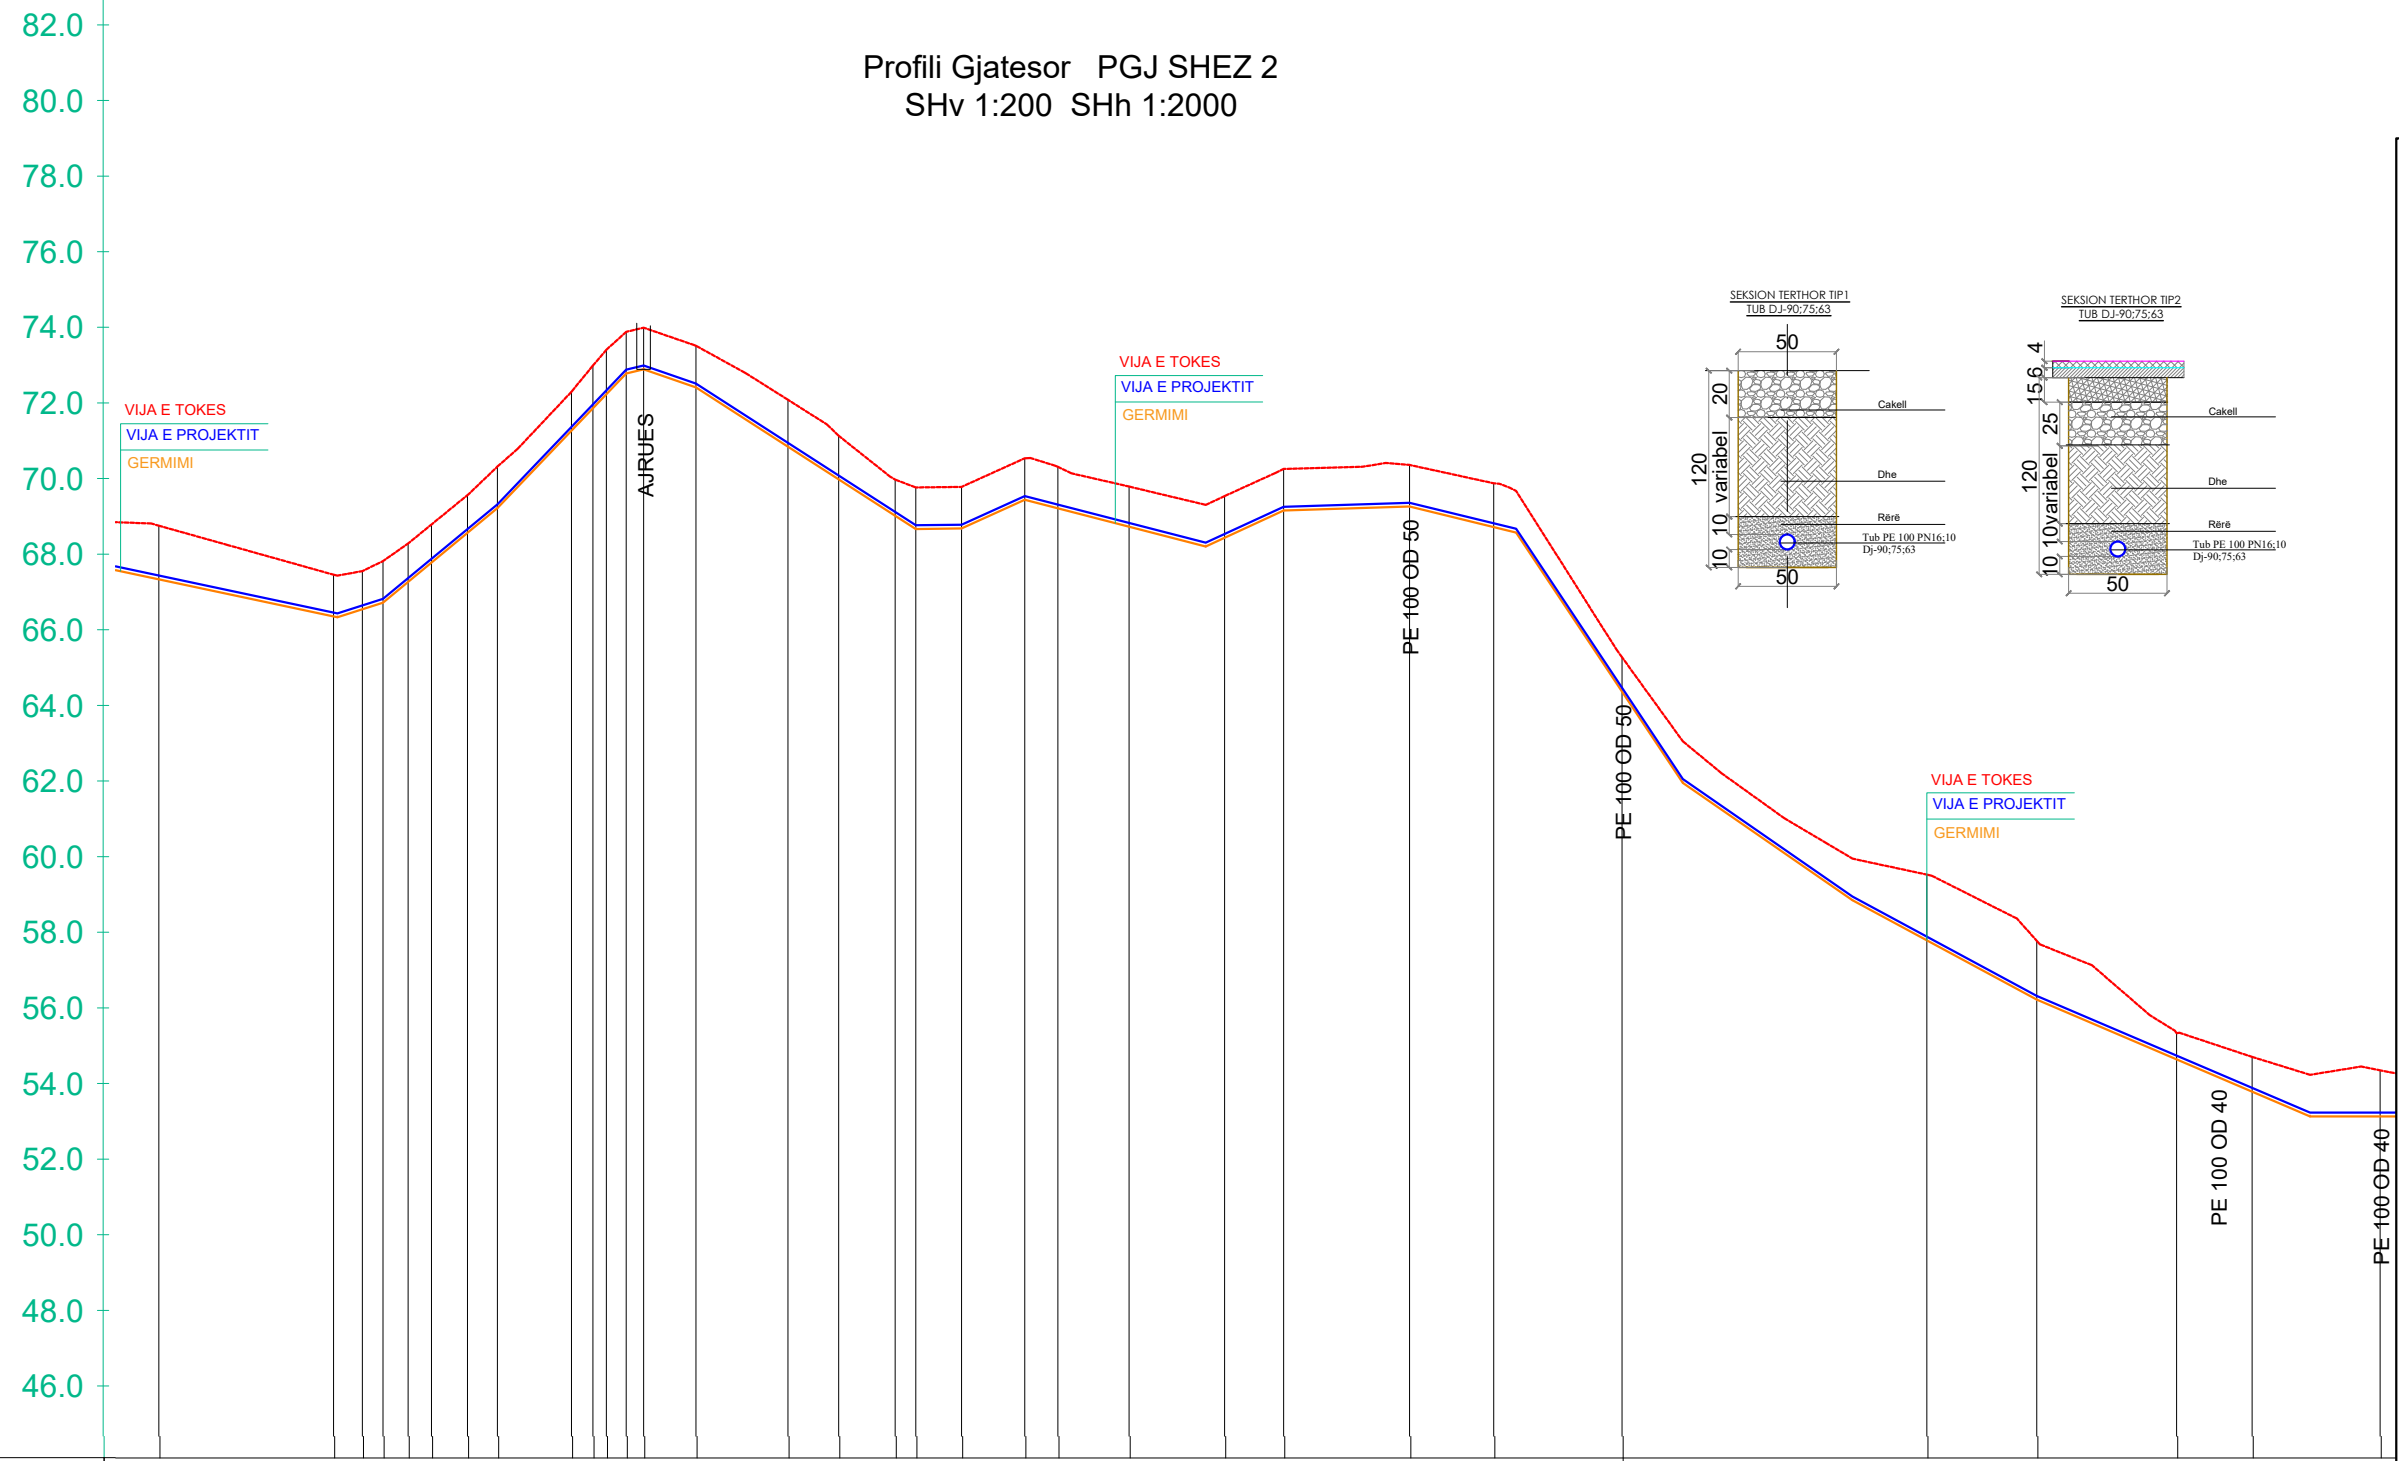

POROSITESI :
BASHKIA PEQIN SHOQERIA RAJONALE UJESJELLES
KANALIZIME ELBASAN SH.A

OBJEKTI: Rikonstruksion i Ujesjellesit te Fshatrave Trash, Karthnek, Nj.Adm.Sheze, Bashkia Peqin

FAZA: PROJEKT ZBATIMI

"ARABEL - STUDIO" Sh.p.k
"HMK-Consulting " Sh.p.k
"TRANSPORT HIGHWAY CONSULTING " Sh.p.k

Drejtues i projektit

Adm. Ana NISHKU

Projektues		
Nd. Liliana VLLAMASI		
Nd.Engjell CAKA		
Ark.Jorgjia Kallo		
Ark.Rigert Hyra		
Elek.Altin ALLKAJ		
Mek.Bujar MERAJ		
Top.Iv Beqari		
Gjeo.Besmir LUMANI		

ELEMENTET HIDRAULIKE	00 Pn 10 bar OD 63 mm : Q = 1 l/s : V= 0.45 m/s										TUB PE 100 Pn 10 bar OD 63 mm : Q = 1 l/s : V= 0.45 m/s										TUB PE 100 Pn 10 bar OD 50 mm																
GERMIMI	-1.42	-1.10	-1.01	-1.02	-1.01	-1.00	-1.10	-1.03	-1.13	-1.18	-1.10	-1.10	-1.10	-1.06	-1.10	-1.10	-1.16	-0.91	-1.74	-1.56	-0.69	-0.92	-1.22														
KUOTA E PROJEKTIT	67.36	66.38	66.57	66.75	67.29	68.59	69.25	71.29	71.89	72.26	72.81	72.92	72.44	70.87	70.01	69.04	68.69	68.71	69.47	69.24	68.75	68.46	69.18	69.29	68.74	65.30	64.39	59.55	57.81	56.25	54.67	53.81	53.16				
KUOTA E TOKES	68.78	67.49	67.58	67.85	68.31	68.81	69.59	72.32	73.02	73.43	73.91	74.02	73.54	72.11	71.16	70.00	69.79	69.81	70.57	70.34	69.82	69.56	70.28	70.39	69.90	65.30	64.39	59.55	57.81	56.25	54.67	53.81	53.16				
NUMRI I PIKETES	33	34	35	36	37	38	39	40	41	42	43	44	45	46	47	48	49	50	51	52	53	54	55	56	57	58	59	60	61	62	63	64					
DISTANCA PJESORE	1.55	46.23	7.64	47.62	19.57	9.93	19.58	5.85	4.25	4.93	8.86	24.32	7.73	7.04	9.64	6.46	2.08	16.75	8.75	18.84	25.28	15.63	33.32	22.25	33.94	37.05	43.61	29.07	37.00	19.96	33.88						
DISTANCA PROGRESIVE	575.82	622.05	629.69	635.16	641.78	647.95	657.50	665.43	685.01	690.24	699.50	704.09	717.95	742.26	755.70	770.66	776.11	788.19	804.95	813.69	832.53	857.81	873.44	906.76	929.00	962.95	1043.61	1072.68	1109.68	1129.63	1163.51						
KILOMETRAZHI														0.75																				1.00			
SHENIME																																					

Emertimi i fletes: Profili Gjatesor

Nr. Fletes: **Gj- 04**



Shk : H:1-2000
V:1-200

Formati: **A3**

Tiranë 2024

Profili Gjatesor PGJ SHEZ 2
SHv 1:200 SHh 1:2000

82.0
80.0
78.0
76.0
74.0
72.0
70.0
68.0
66.0
64.0
62.0
60.0
58.0
56.0
54.0
52.0
50.0
48.0
46.0

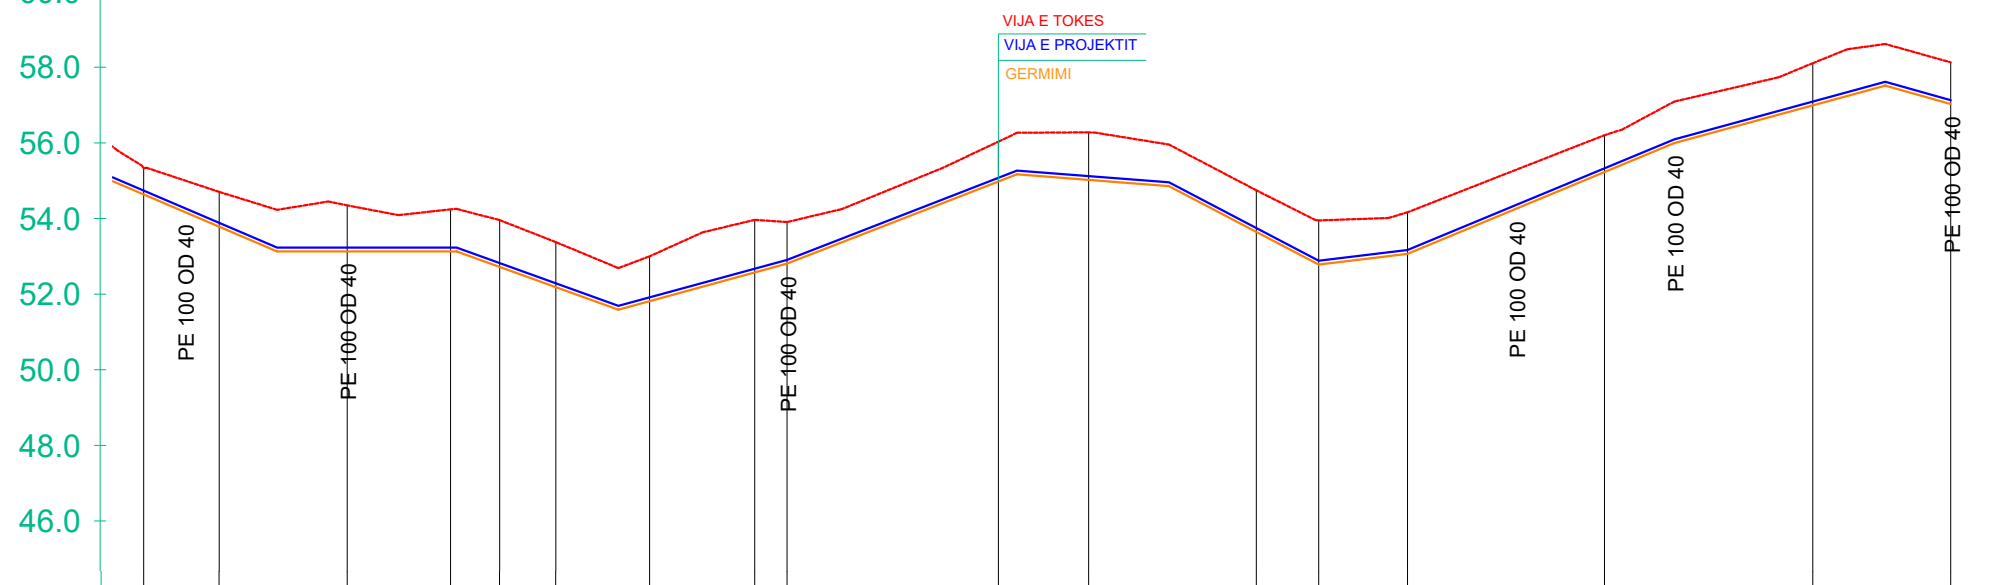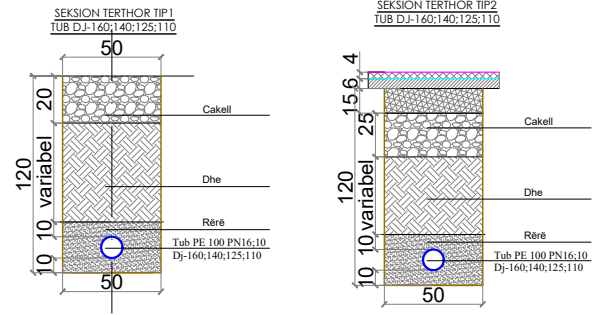

ELEMENTET HIDRAULIKE	ir OD 50 mm	TUB PE 100 Pn 10 bar OD 50 mm										TUB PE 100 Pn 10 bar OD 50 mm						
GERMIMI	-0.69	-0.92	-1.22	-1.11	-1.24	-1.19	-1.19	-1.39	-1.10	-1.05	-1.26	-1.10	-1.17	-1.10	-0.98	-1.12	-1.10	
KUOTA E PROJEKTIT	54.67	53.81	53.16	53.16	52.75	52.21	51.84	52.60	52.83	55.01	55.05	53.68	52.81	53.09	55.26	57.02	57.06	
KUOTA E TOKES	55.36	54.73	54.38	54.27	53.99	53.41	53.03	53.99	53.93	56.06	56.31	54.77	53.98	54.19	56.23	58.14	58.16	
NUMRI I PIKETES	62	63	64	65	66	67	68	69	70	71	72	73	74	75	76	77	78	
DISTANCA PJESORE	19.96	33.88	27.36	12.97	14.86	24.82	6.48	21.34	8.54	55.94	23.85	44.37	16.52	23.49	52.12	3.83	51.26	36.51
DISTANCA PROGRESIVE	1109.68	1129.63	1163.51	1190.88	1203.84	1218.70	1243.52	1271.34	1279.87	1335.82	1359.67	1404.04	1420.56	1444.05	1496.17	1551.26	1587.77	
KILOMETRAZHI							0.25								0.50		0.59	
SHENIME																		

POROSITESI :
BASHKIA PEQIN SHOGERIA RAJONALE UJESJELLES
KANALIZIME ELBASAN SH.A

OBJEKTI: Rikonstruksion i Ujesjellesit te Fshatrave Trash, Karthnek, Nj.Adm.Sheze, Bashkia Peqin

FAZA: PROJEKT ZBATIMI

"ARABEL - STUDIO" Sh.p.k

"HMK-Consulting " Sh.p.k

"TRANSPORT HIGHWAY CONSULTING " Sh.p.k

Drejtues i projektit
Adm. Ana NISHKU

Projektues




Nd. Liliana VLLAMASI		
Nd.Engjell CAKA		
Ark.Jorgjia Kallo		
Ark.Rigert Hyra		
Elek.Altin ALLKAJ		
Mek.Bujar MERAJ		
Top.Iv Beqari		
Gjeo.Besmir LUMANI		

Emertimi i fletes: Profili Gjatesor

Nr. Fletes:	Gj- 05
Shk :	H:1-2000 V:1-200
Formati:	A3
Tiranë 2024	

Profili Gjatesor PGJ SHEZ 3
SHv 1:200 SHh 1:2000

Profili Gjatesor PGJ SHEZ 4
SHv 1:200 SHh 1:2000

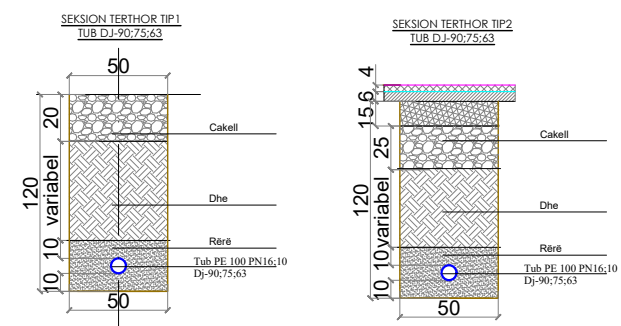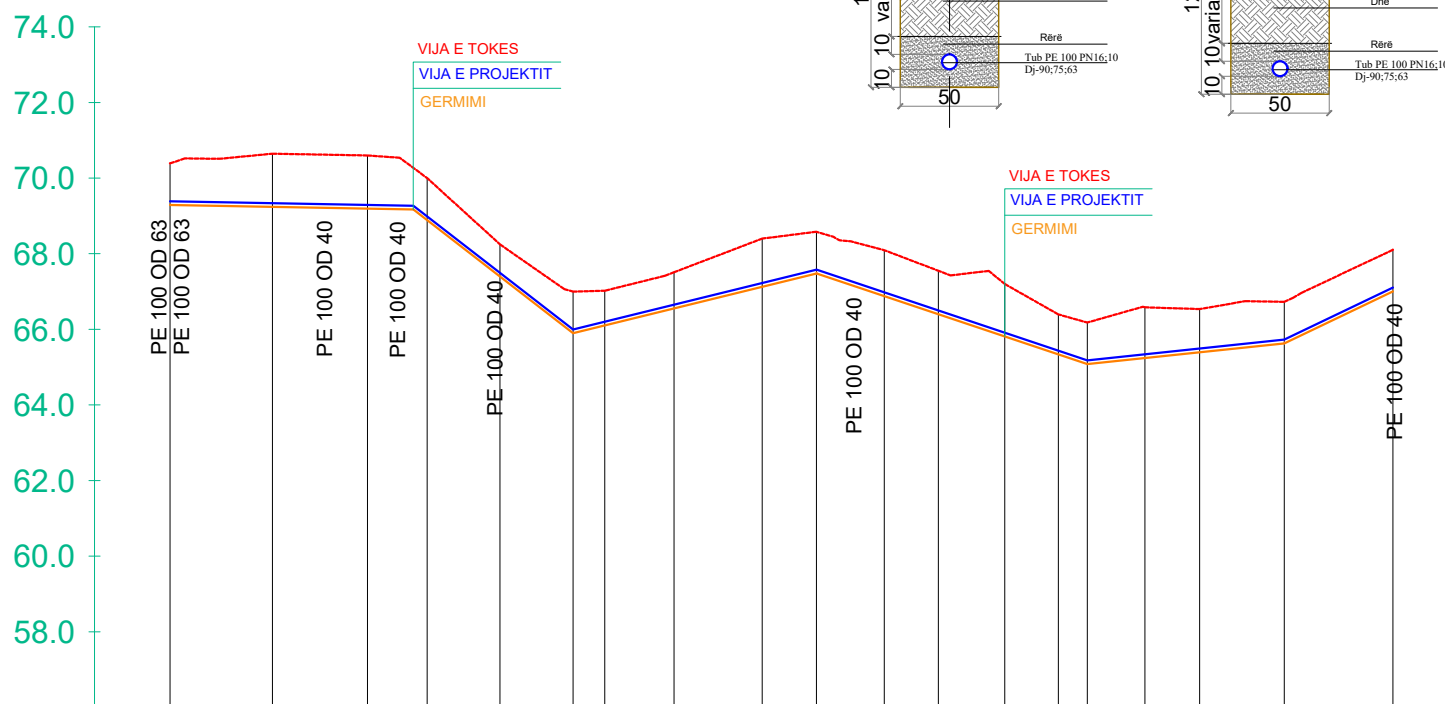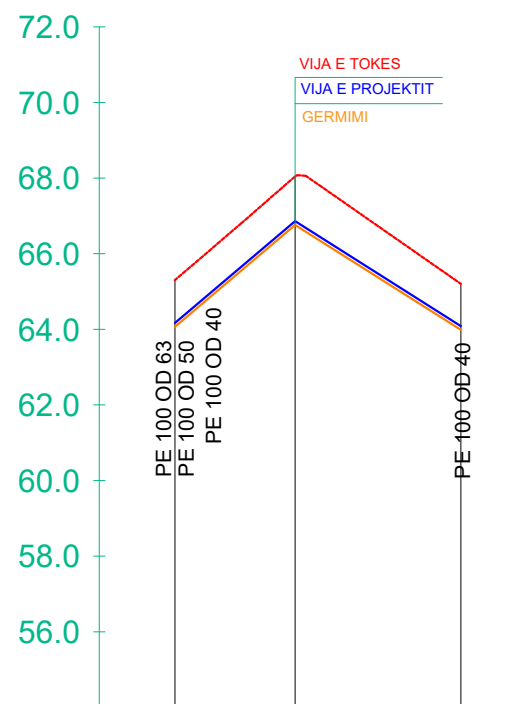

ELEMENTET HIDRAULIKE	TUB PE 100 Pn 10 bar OD 50 mm		
GERMIMI	-1.23	-1.28	-1.22
KUOTA E PROJEKTIT	64.07	66.76	63.99
KUOTA E TOKES	65.30	68.04	65.20
NUMRI I PIKETES	1	2	3
DISTANCA PJESORE	31.78	43.87	
DISTANCA PROGRESIVE	0.00	31.78	75.65
KILOMETRAZHI	0.00		0.08
SHENIME			

ELEMENTET HIDRAULIKE	TUB PE 100 Pn 10 bar OD 50 mm																			
GERMIMI	-1.10	-1.41	-1.41	-1.11	-0.85	-1.10	-0.92	-0.96	-1.27	-1.10	-1.21	-1.15	-1.39	-1.06	-1.10	-1.34	-1.14	-1.10	-1.10	
KUOTA E PROJEKTIT	69.29	69.24	69.19	68.89	67.39	65.90	66.10	66.55	67.13	67.48	66.88	66.40	65.81	65.34	65.08	65.24	65.39	65.63	67.00	
KUOTA E TOKES	70.39	70.65	70.60	70.00	68.25	67.00	67.02	67.51	68.40	68.58	68.09	67.55	67.20	66.39	66.18	66.58	66.54	66.73	68.10	
NUMRI I PIKETES	1	2	3	4	5	6	7	8	9	10	11	12	13	14	15	16	17	18	19	
DISTANCA PJESORE	27.05	25.16	15.80	19.28	19.35	8.38	18.32	23.34	14.33	17.96	14.31	17.54	14.19	6.32	9.01	14.51	22.37	28.76		
DISTANCA PROGRESIVE	0.00	27.05	52.21	68.01	87.29	106.63	115.01	133.33	156.67	171.00	188.96	203.27	220.81	235.00	242.68	257.90	272.41	294.77	323.53	
KILOMETRAZHI	0.00															0.25			0.32	
SHENIME																				

POROSITESI :
BASHKIA PEQIN SHOQERIA RAJONALE UJESJELLES KANALIZIME ELBASAN SH.A

OBJEKTI: Rikonstruksion i Ujesjellesit te Fshatrave Trash, Karthnek, Nj. Adm. Sheze, Bashkia Peqin

FAZA: PROJEKT ZBATIMI

"ARABEL - STUDIO" Sh.p.k

"HMK-Consulting " Sh.p.k

"TRANSPORT HIGHWAY CONSULTING " Sh.p.k

Drejtues i projektit
Adm. Ana NISHKU

Projektues		
Nd. Liliana VLLAMASI		
Nd. Engjell CAKA		
Ark. Jorgjia Kallo		
Ark. Rigert Hyra		
Elek. Altin ALLKAJ		
Mek. Bujar MERAJ		
Top. Iv Beqari		
Gjeo. Besmir LUMANI		


Emertimi i fletes: Profili Gjatesor

Nr. Fletes:	Gj- 06
Shk :	H:1-2000 V:1-200
Formati:	A3


Tiranë 2024

Profili Gjatesor PGJ SHEZ 5
SHv 1:200 SHh 1:2000


Profili Gjatesor PGJ SHEZ 6
SHv 1:200 SHh 1:2000

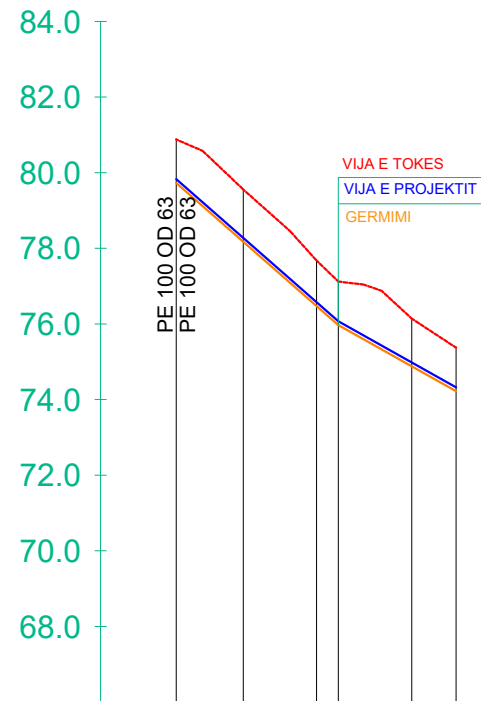

ELEMENTET HIDRAULIKE	TUB PE 100 Pn 10 bar OD 40 mm					
GERMIMI	-1.15	-1.38	-1.20	-1.15	-1.26	-1.15
KUOTA E PROJEKTIT	79.73	78.17	76.48	75.97	74.88	74.22
KUOTA E TOKES	80.88	79.56	77.68	77.12	76.14	75.37
NUMRI I PIKETES	1	2	3	4	5	6
DISTANCA PJESORE	17.75	19.36	5.80	19.42	11.69	
DISTANCA PROGRESIVE	0.00	17.75	37.12	42.91	62.34	74.03
KILOMETRAZHI	0.00					0.07
SHENIME						

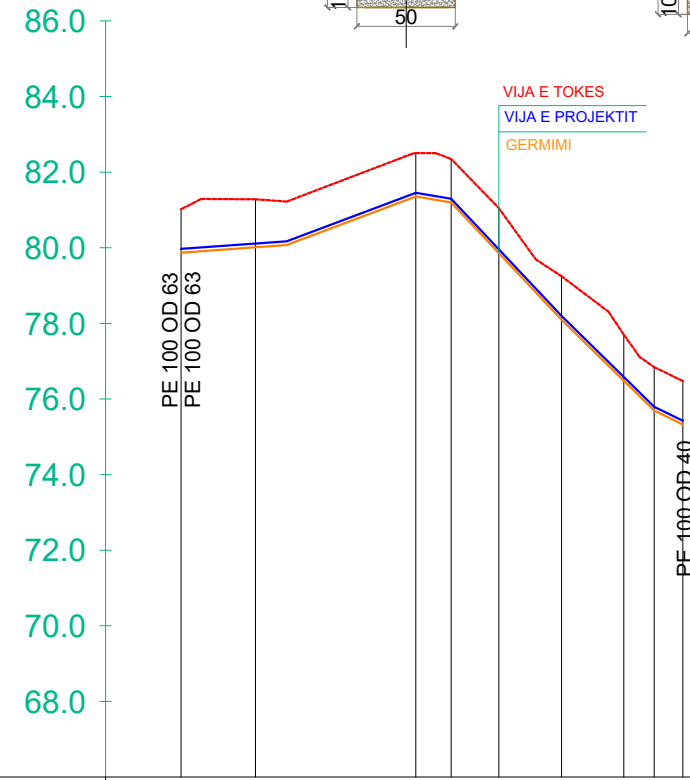

ELEMENTET HIDRAULIKE	TUB PE 100 Pn 10 bar OD 50 mm								
GERMIMI	-1.15	-1.27	-1.15	-1.15	-1.19	-1.15	-1.22	-1.15	-1.15
KUOTA E PROJEKTIT	79.87	80.01	81.35	81.20	79.86	78.10	76.48	75.69	75.32
KUOTA E TOKES	81.02	81.28	82.50	82.35	81.05	79.25	77.70	76.84	76.47
NUMRI I PIKETES	1	2	3	4	5	6	7	8	9
DISTANCA PJESORE	19.69	42.41	9.36	2.59	16.60	16.48	8.07	7.55	
DISTANCA PROGRESIVE	0.00	19.69	62.10	71.46	84.04	100.64	117.13	125.16	132.71
KILOMETRAZHI	0.00								0.13
SHENIME									

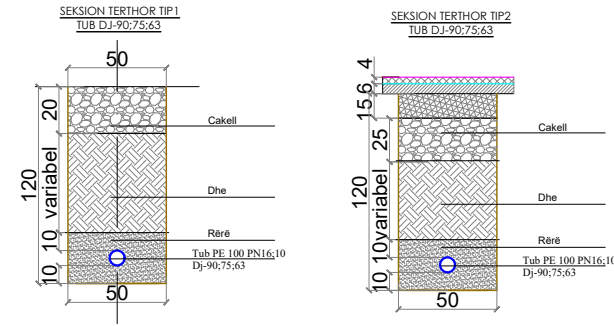

POROSITESI :
BASHKIA PEQIN SHOQERIA RAJONALE UJESJELLES KANALIZIME ELBASAN SH.A

OBJEKTI: Rikonstruksion i Ujesjellesit te Fshatrave Trash, Karthnek, Nj.Adm.Sheze, Bashkia Peqin

FAZA: PROJEKT ZBATIMI


"ARABEL - STUDIO" Sh.p.k
"HMK-Consulting " Sh.p.k
"TRANSPORT HIGHWAY CONSULTING " Sh.p.k

Drejtues i projektit
Adm. Ana NISHKU

Projektues
Nd. Liliana VLLAMASI
Nd.Engjell CAKA
Ark.Jorgjia Kallo
Ark.Rigert Hyra
Elek.Altin ALLKAJ
Mek.Bujar MERAJ
Top.Iv Beqari
Gjeo.Besmir LUMANI

Emertimi i fletes: Profili Gjatesor
Nr. Fletes: Gj- 07
Shk : H:1-2000 V:1-200
Formati: A3
Tiranë 2024

Profili Gjatesor PGJ SHEZ 7
SHv 1:200 SHh 1:2000

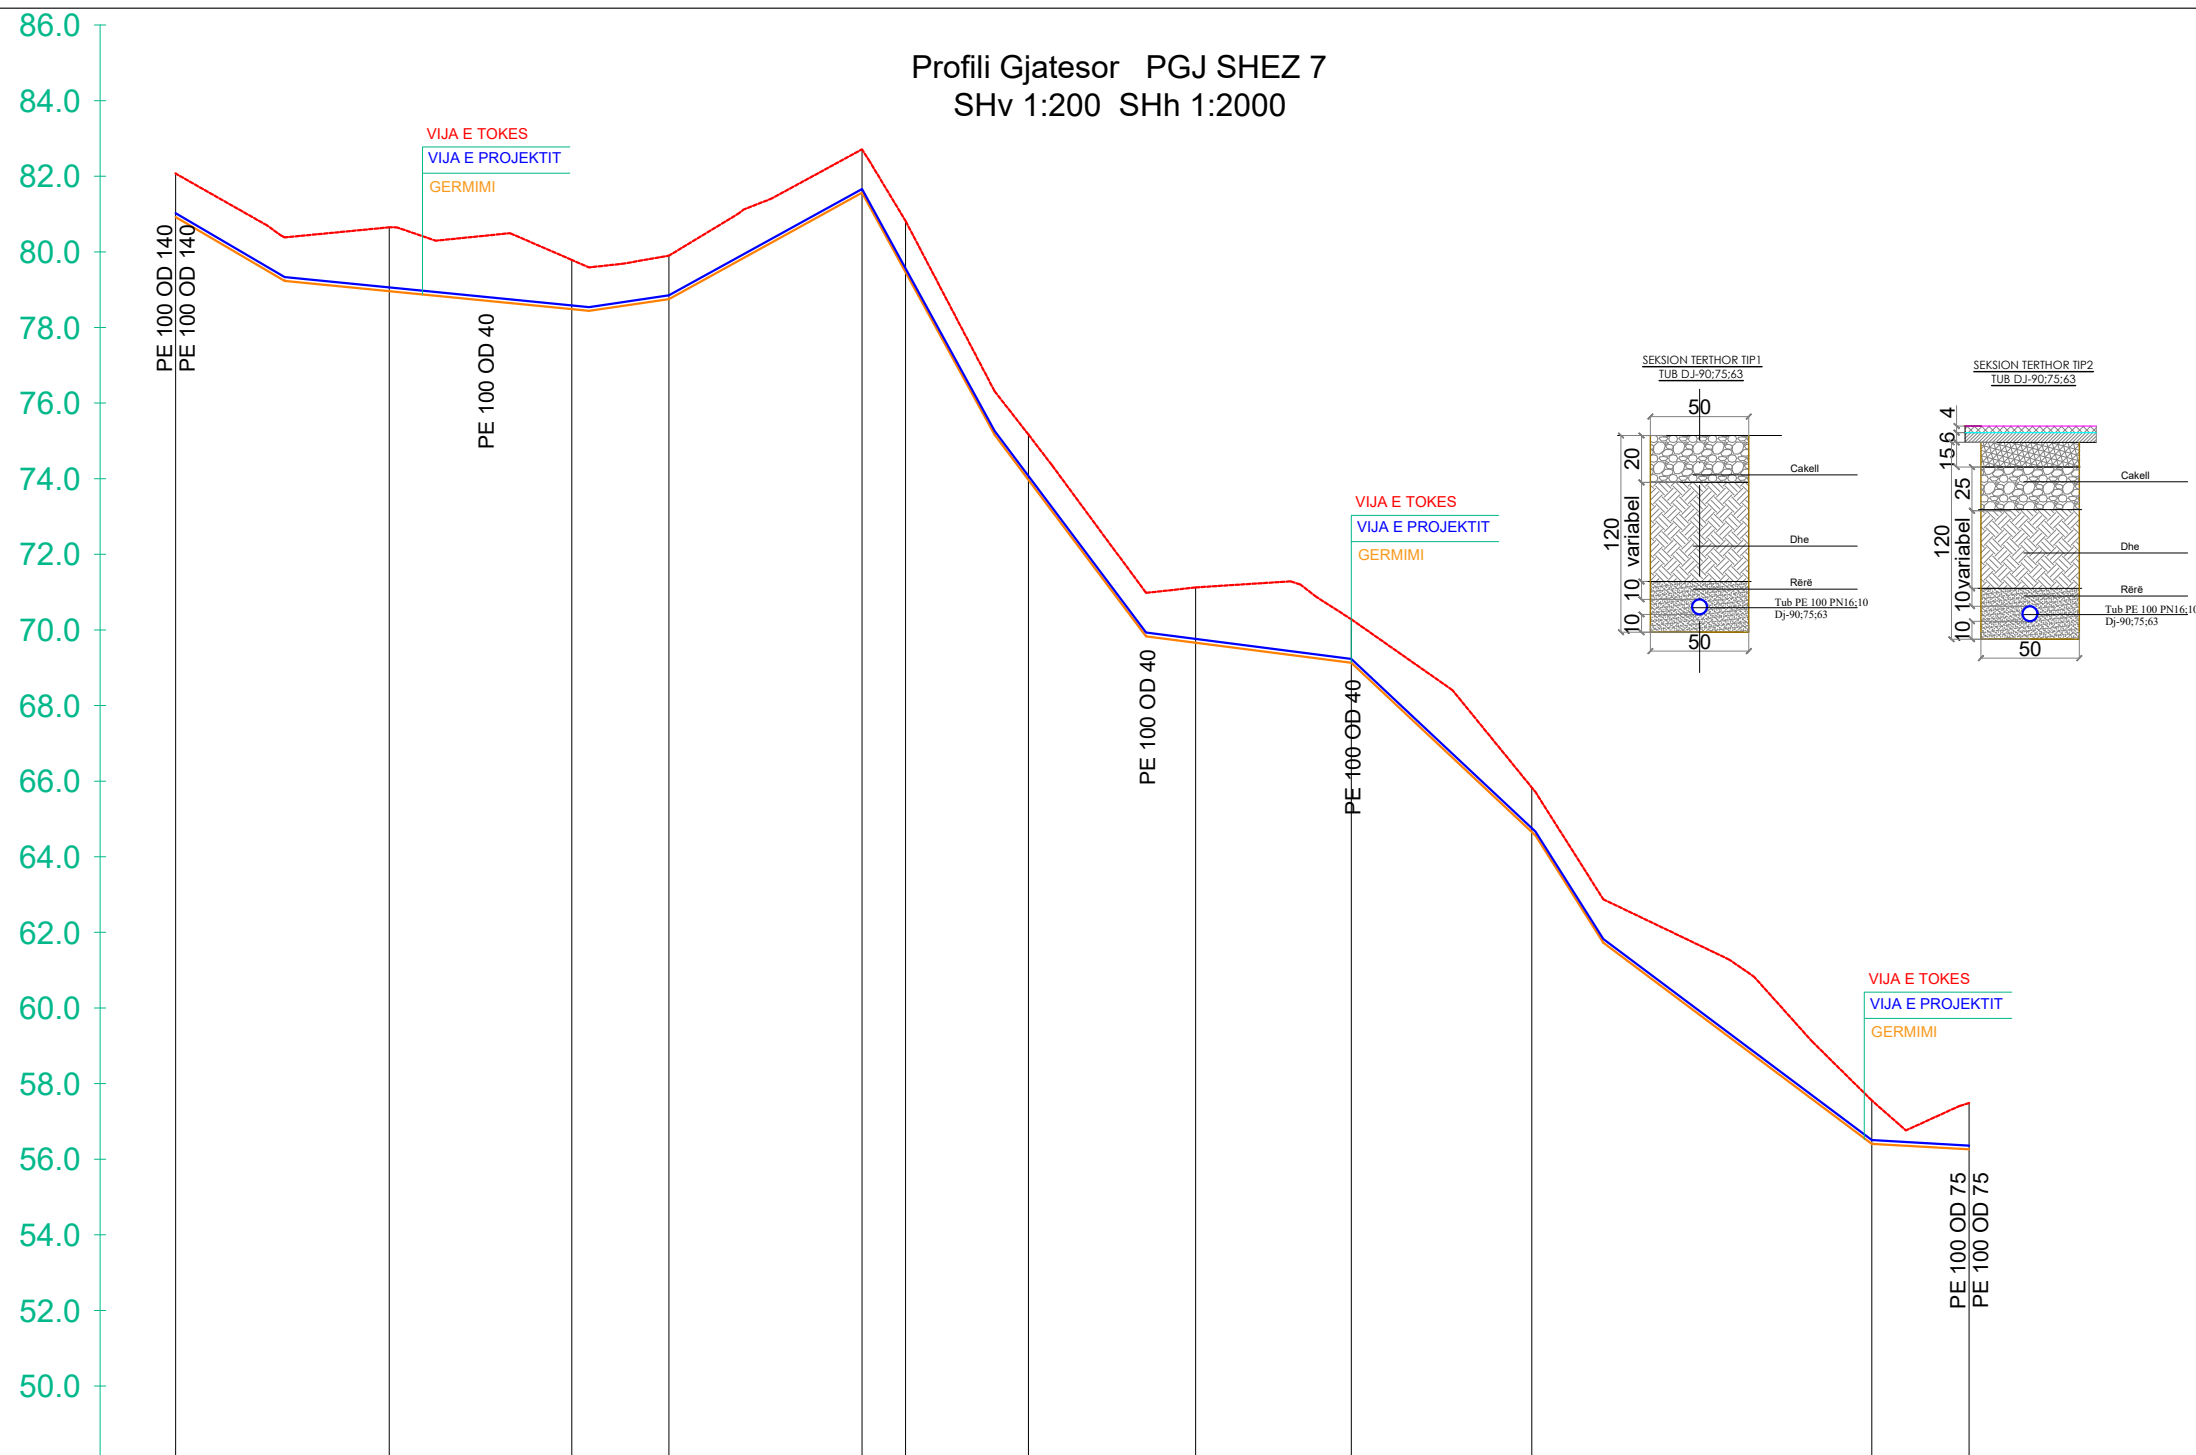

ELEMENTET HIDRAULIKE	TUB PE 100 Pn 10 bar OD 63 mm : Q = 0.6 l/s : V= 0.25 m/s												
GERMIMI	-1.15	-1.69	-1.30	-1.15	-1.15	-1.36	-1.20	-1.46	-1.15	-1.18	-1.15	-1.23	
KUOTA E PROJEKTIT	80.92	78.96	78.48	78.75	81.56	79.46	73.97	69.66	69.13	64.65	56.41	56.26	
KUOTA E TOKES	82.07	80.65	79.79	79.90	82.71	80.82	75.17	71.12	70.28	65.83	57.56	57.49	
NUMRI I PIKETES	1	2	3	4	5	6	7	8	9	10	11	12	
DISTANCA PJESORE		56.51	48.30	25.71	51.07	11.53	32.50	24.38	19.86	41.20	47.75	89.94	25.77
DISTANCA PROGRESIVE	0.00	56.51	104.81	130.52	181.59	193.12	225.62	269.86	311.06	358.81	448.75	474.52	
KILOMETRAZHI	0.00							0.25				0.47	
SHENIME													

POROSITESI :
BASHKIA PEQIN SHOGERIA RAJONALE UJESJELLES KANALIZIME ELBASAN SH.A

OBJEKTI: Rikonstruksion i Ujesjellesit te Fshatrave Trash, Karthnek, Nj.Adm.Sheze, Bashkia Peqin

FAZA: PROJEKT ZBATIMI

"ARABEL - STUDIO" Sh.p.k

"HMK-Consulting " Sh.p.k

"TRANSPORT HIGHWAY CONSULTING " Sh.p.k

Drejtues i projektit
Adm. Ana NISHKU

Projektues


Nd. Liliana VLLAMASI	
Nd.Engjell CAKA	
Ark.Jorgjia Kallo	
Ark.Rigert Hyra	
Elek.Altin ALLKAJ	
Mek.Bujar MERAJ	
Top.Iv Beqari	
Gjeo.Besmir LUMANI	

Emertimi i fletes: Profili Gjatesor

Nr. Fletes:	Gj- 08
Shk :	H:1-2000 V:1-200
Formati:	A3

Tiranë 2024

Profili Gjatesor PGJ SHEZ 8
SHv 1:200 SHh 1:2000

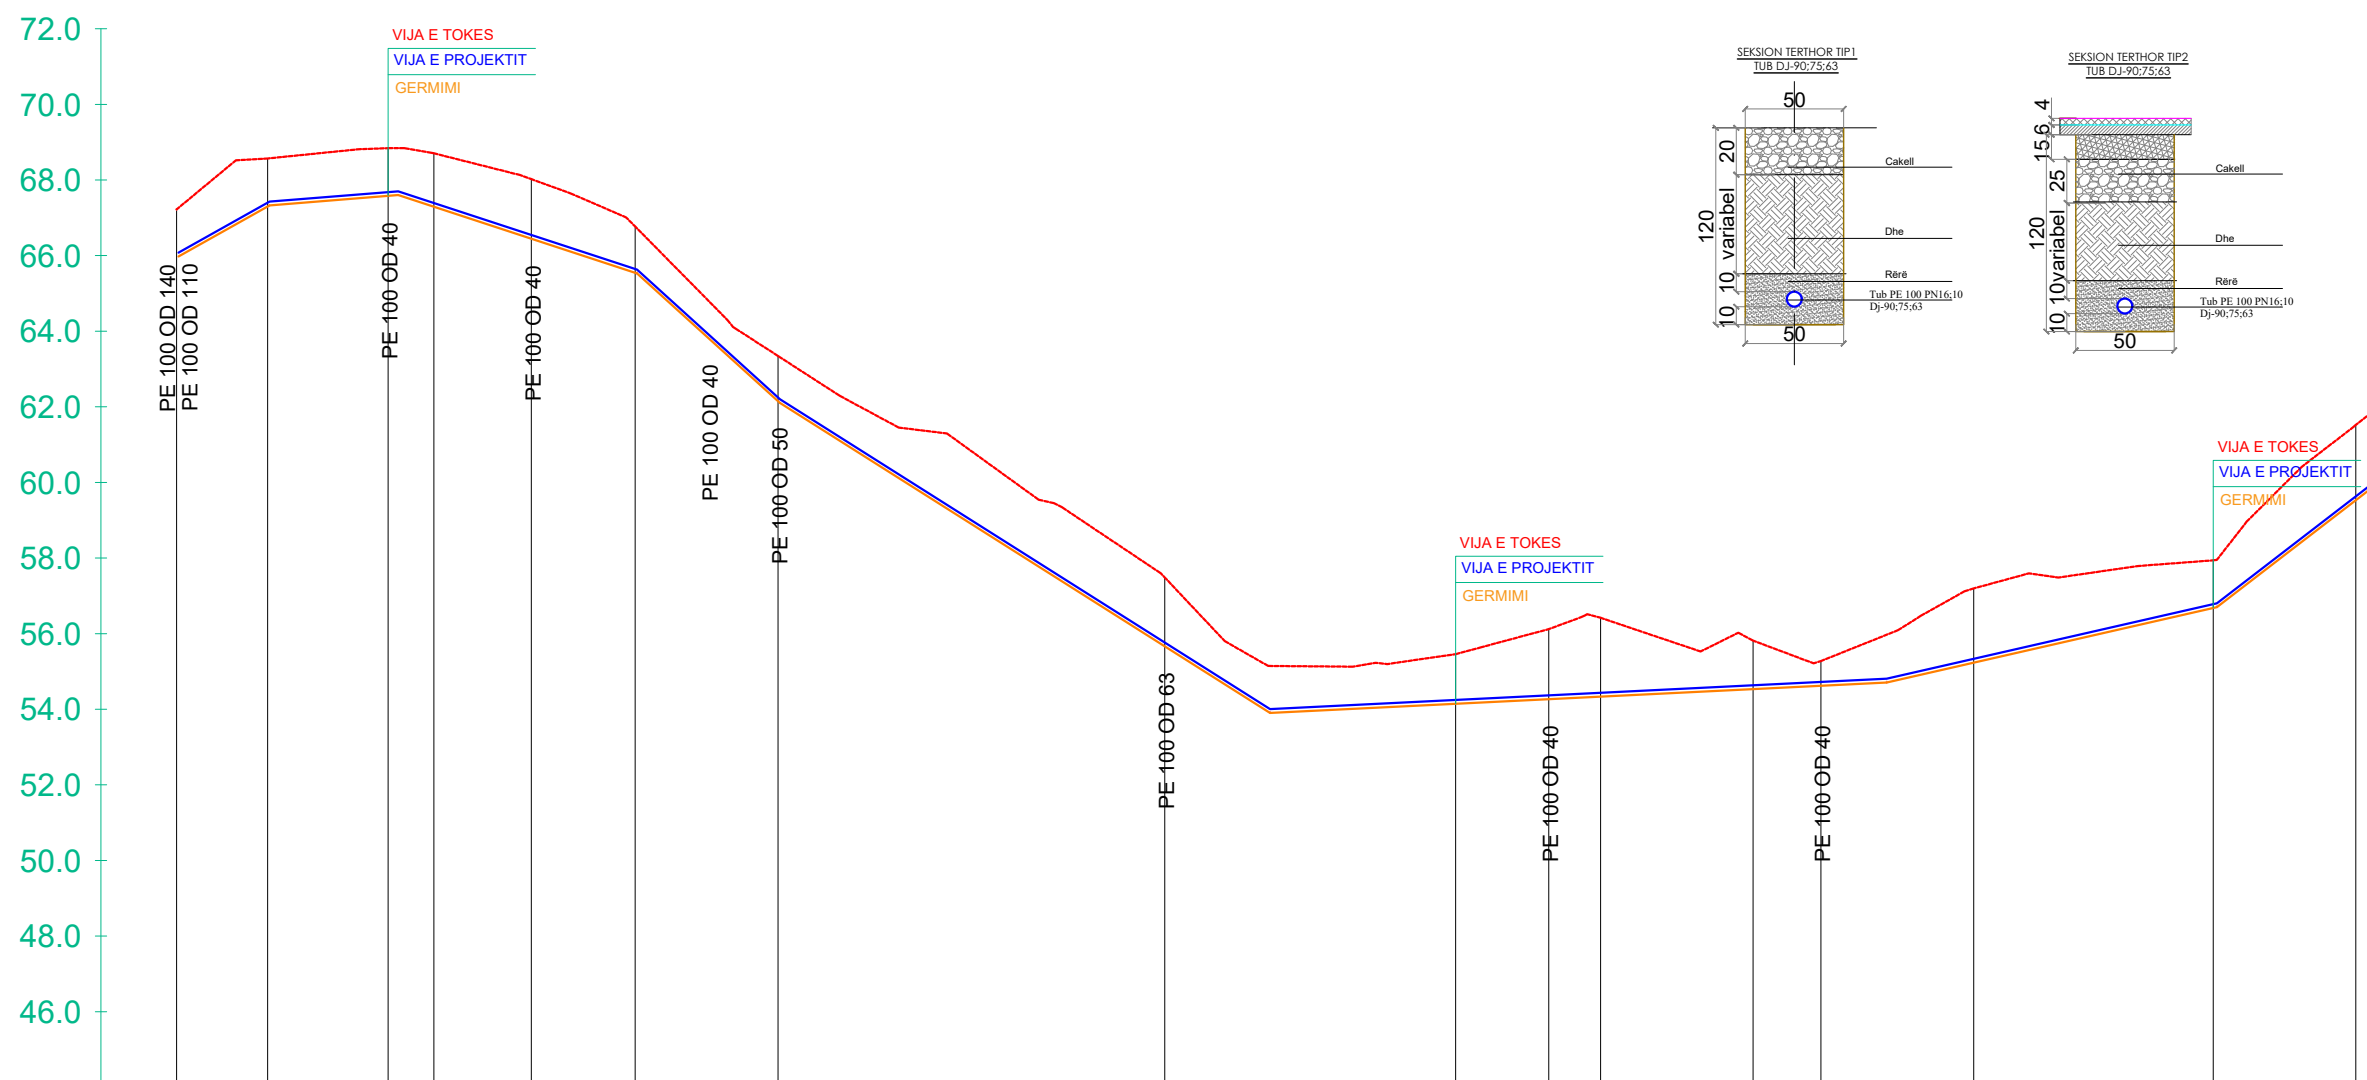

POROSITESI :
BASHKIA PEQIN SHOQERIA RAJONALE UJESJELLES KANALIZIME ELBASAN SH.A

OBJEKTI: Rikonstruksion i Ujesjellesit te Fshatrave Trash, Karthnek, Nj.Adm.Sheze, Bashkia Peqin

FAZA: PROJEKT ZBATIMI

"ARABEL - STUDIO" Sh.p.k

"HMK-Consulting " Sh.p.k

"TRANSPORT HIGHWAY CONSULTING " Sh.p.k

Drejtues i projektit
Adm. Ana NISHKU

Projektues

Nd. Liliana VLLAMASI		
Nd.Engjell CAKA		
Ark.Jorgjia Kallo		
Ark.Rigert Hyra		
Elek.Altin ALLKAJ		
Mek.Bujar MERAJ		
Top.Iv Beqari		
Gjeo.Besmir LUMANI		




ELEMENTET HIDRAULIKE	TUB PE 100 Pn 10 bar OD 75 mm : Q = 0.4 l/s : V= 0.1 m/s							TUB PE 100 Pn 10 bar OD 75 mm : Q = 0.4 l/s : V= 0.1 m/s							TUB P			
GERMIMI		-1.27	-1.26	-1.41	-1.58	-1.23	-1.20		-1.82		-1.31	-1.85	-2.09	-1.28	-0.65	-1.96	-1.26	-1.99
KUOTA E PROJEKTIT		67.30	67.58	67.29	66.45	65.55	62.15		55.66		54.15	54.27	54.33	54.53	54.62	55.23	56.68	59.53
KUOTA E TOKES	67.22	68.57	68.84	68.71	68.02	66.77	63.34	57.49	55.46	56.12	56.42	55.82	55.28	57.20	57.94	61.52		
NUMRI I PIKETES	1	2	3	4	5	6	7	8	9	10	11	12	13	14	15	16		
DISTANCA PJESORE		24.09	31.87	12.10	25.79	27.46	37.83	90.85	11.48	76.93	24.67	13.68	40.37	17.92	40.46	24.49	38.89	37.69
DISTANCA PROGRESIVE	0.00	24.09	55.96	68.07	93.86	121.32	159.15	261.48	338.41	363.08	376.76	417.13	435.05	475.51	538.89	576.58		
KILOMETRAZHI	0.00							0.25							0.50			
SHENIME																		

Emertimi i fletes: Profili Gjatesor

Nr. Fletes:	Gj- 09
Shk :	H:1-2000 V:1-200
Formati:	A3

Tiranë 2024

Profili Gjatesor PGJ SHEZ 8
SHv 1:200 SHh 1:2000

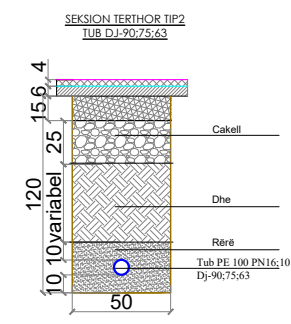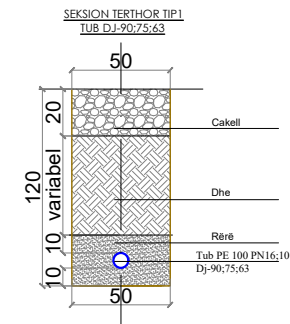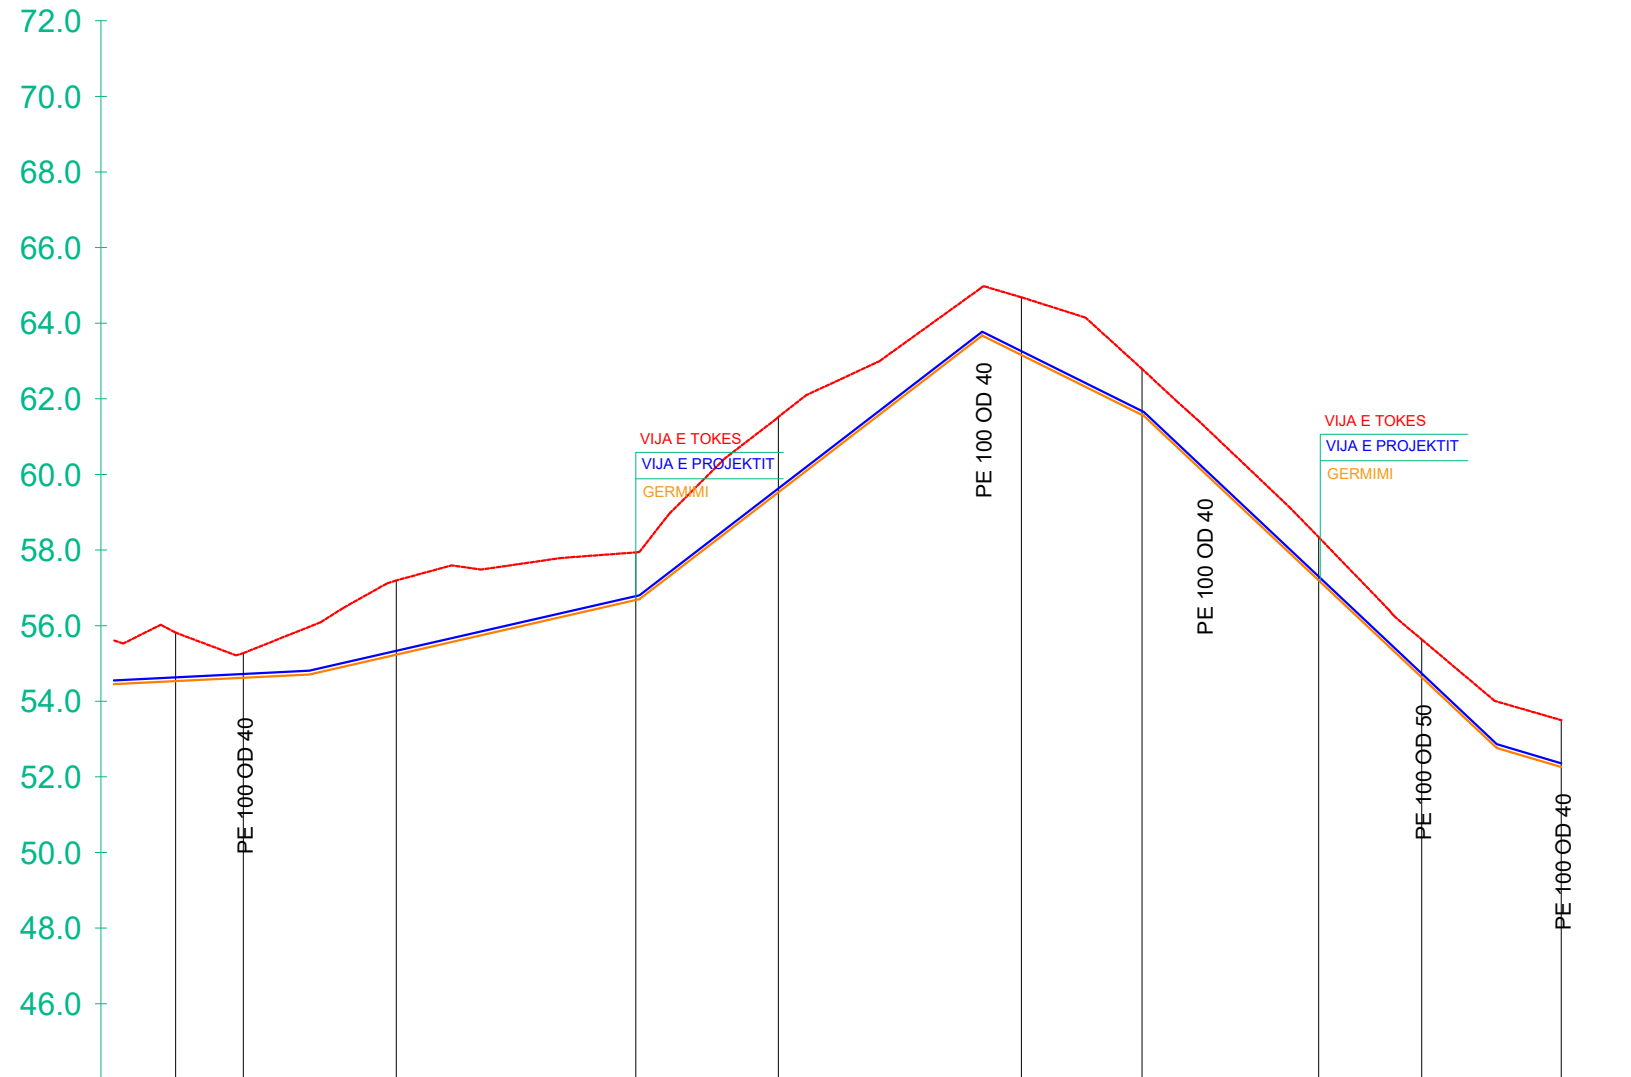

ELEMENTET HIDRAULIKE	m/s TUB PE 100 Pn 10 bar OD 75 mm : Q = 0.4 l/s : V= 0.1 m/s											
GERMIMI	-1.28	-0.65	-1.96	-1.26	-1.99	-1.53	-1.22	-1.14	-1.00	-1.24		
KUOTA E PROJEKTIT	54.53	54.62	55.23	56.68	59.53	63.16	61.58	57.20	54.63	52.26		
KUOTA E TOKES	55.82	55.28	57.20	57.94	61.52	64.69	62.79	58.34	55.64	53.50		
NUMRI I PIKETES	12	13	14	15	16	17	18	19	20	21		
DISTANCA PJESORE	7	17.92	40.46	24.49	38.89	37.69	64.29	31.92	46.74	27.27	3.19	33.71
DISTANCA PROGRESIVE	417.13	435.05	475.51	538.89	576.58	640.87	672.79	719.53	746.81	783.71		
KILOMETRAZHI				0.50					0.75	0.78		
SHENIME												

POROSITESI :
BASHKIA PEQIN SHOQERIA RAJONALE UJESJELLES KANALIZIME ELBASAN SH.A

OBJEKTI: Rikonstruksion i Ujesjellesit te Fshatrave Trash, Karthnek, Nj.Adm.Sheze, Bashkia Peqin

FAZA: PROJEKT ZBATIMI

Drejtues i projektit
Adm. Ana NISHKU




Projektues	
Nd. Liliana VLLAMASI	
Nd.Engjell CAKA	
Ark.Jorgjia Kallo	
Ark.Rigert Hyra	
Elek.Altin ALLKAJ	
Mek.Bujar MERAJ	
Top.Iv Beqari	
Gjeo.Besmir LUMANI	

Emertimi i fletes: Profili Gjatesor

Nr. Fletes:	Gj- 10
Shk :	H:1-2000 V:1-200
Formati:	A3


Tiranë 2024

Profili Gjatesor PGJ SHEZ 9
SHv 1:200 SHh 1:2000

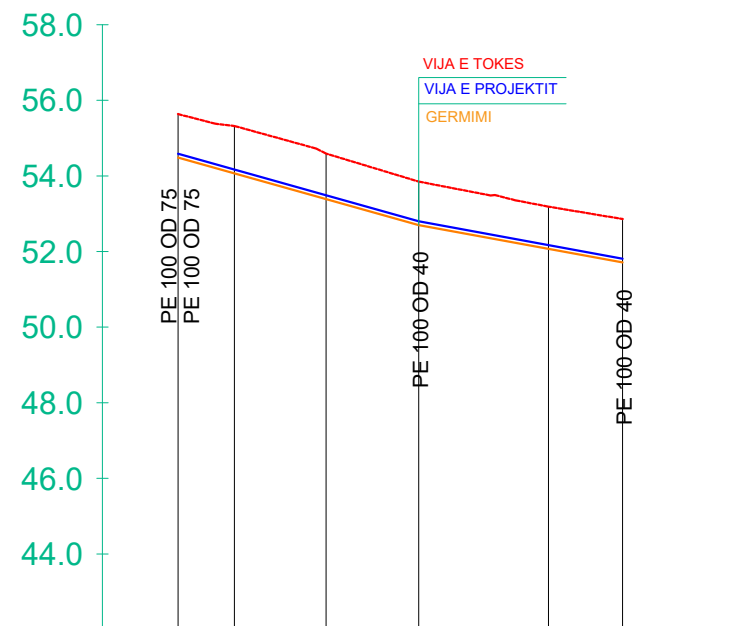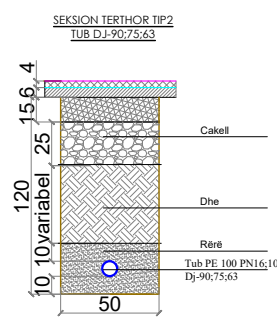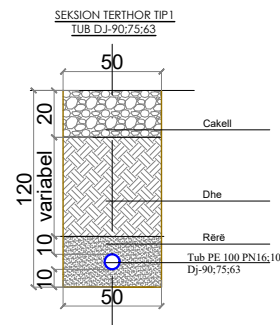

ELEMENTET HIDRAULIKE	TUB PE 100 Pn 10 bar OD 50 mm					
GERMIMI	-1.15	-1.25	-1.20	-1.15	-1.12	-1.15
KUOTA E PROJEKTIT	54.49	54.07	53.39	52.70	52.07	51.71
KUOTA E TOKES	55.64	55.32	54.59	53.85	53.19	52.86
NUMRI I PIKETES	1	2	3	4	5	6
DISTANCA PJESORE	14.91	24.24	24.51	34.36	19.57	
DISTANCA PROGRESIVE	0.00	14.91	39.15	63.66	98.02	117.59
KILOMETRAZHI	0.00					0.12
SHENIME						

Profili Gjatesor PGJ SHEZ 10
SHv 1:200 SHh 1:2000

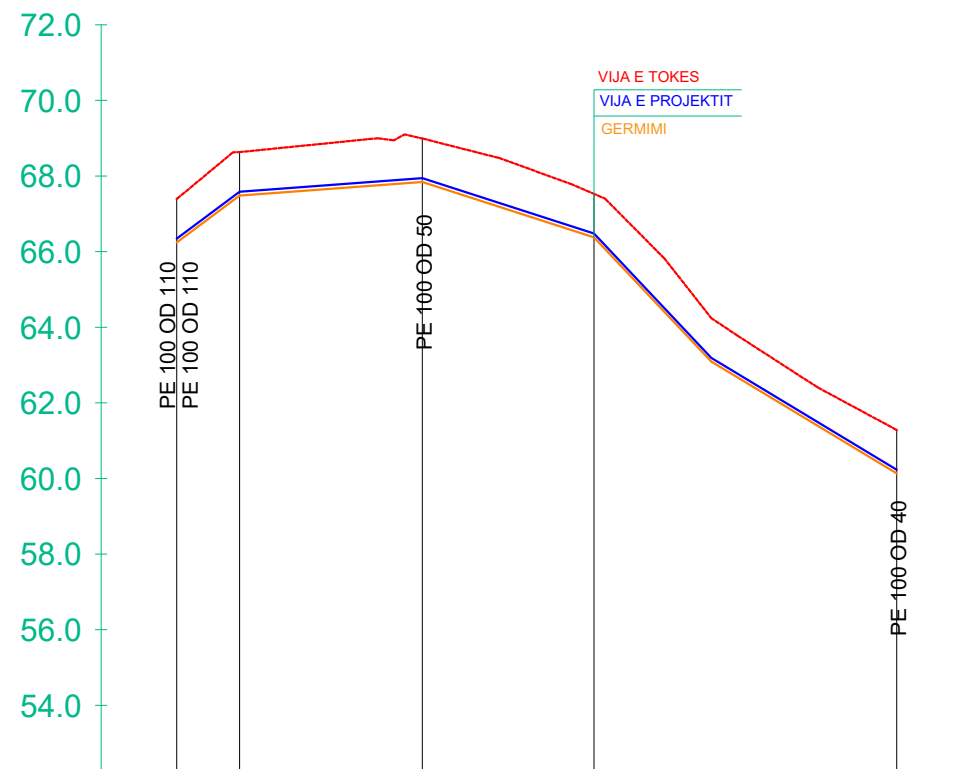

ELEMENTET HIDRAULIKE	TUB PE 100 Pn 10 bar OD 50 mm				
GERMIMI	-1.15	-1.15	-1.15	-1.15	-1.15
KUOTA E PROJEKTIT	66.24	67.48	67.84	66.38	60.13
KUOTA E TOKES	67.39	68.63	68.99	67.55	61.28
NUMRI I PIKETES	1	2	3	4	5
DISTANCA PJESORE	16.62	48.36	45.39	80.10	
DISTANCA PROGRESIVE	0.00	16.62	64.98	110.37	190.47
KILOMETRAZHI	0.00				0.19
SHENIME					

POROSITESI :
BASHKIA PEQIN SHOQERIA RAJONALE UJESJELLES KANALIZIME ELBASAN SH.A

OBJEKTI: Rikonstruksion i Ujesjellesit te Fshatrave Trash, Karthnek, Nj.Adm.Sheze, Bashkia Peqin

FAZA: PROJEKT ZBATIMI


"ARABEL - STUDIO" Sh.p.k
"HMK-Consulting " Sh.p.k
"TRANSPORT HIGHWAY CONSULTING " Sh.p.k

Drejtues i projektit
Adm. Ana NISHKU

Projektues
Nd. Liliana VLLAMASI
Nd.Engjell CAKA
Ark.Jorgjia Kallo
Ark.Rigert Hyra
Elek.Altin ALLKAJ
Mek.Bujar MERAJ
Top.Iv Beqari
Gjeo.Besmir LUMANI

Emertimi i fletes: Profili Gjatesor
Nr. Fletes: Gj- 11
Shk : H:1-2000 V:1-200
Formati: A3
Tiranë 2024

Profili Gjatesor PGJ SHEZ 11
SHv 1:200 SHh 1:2000

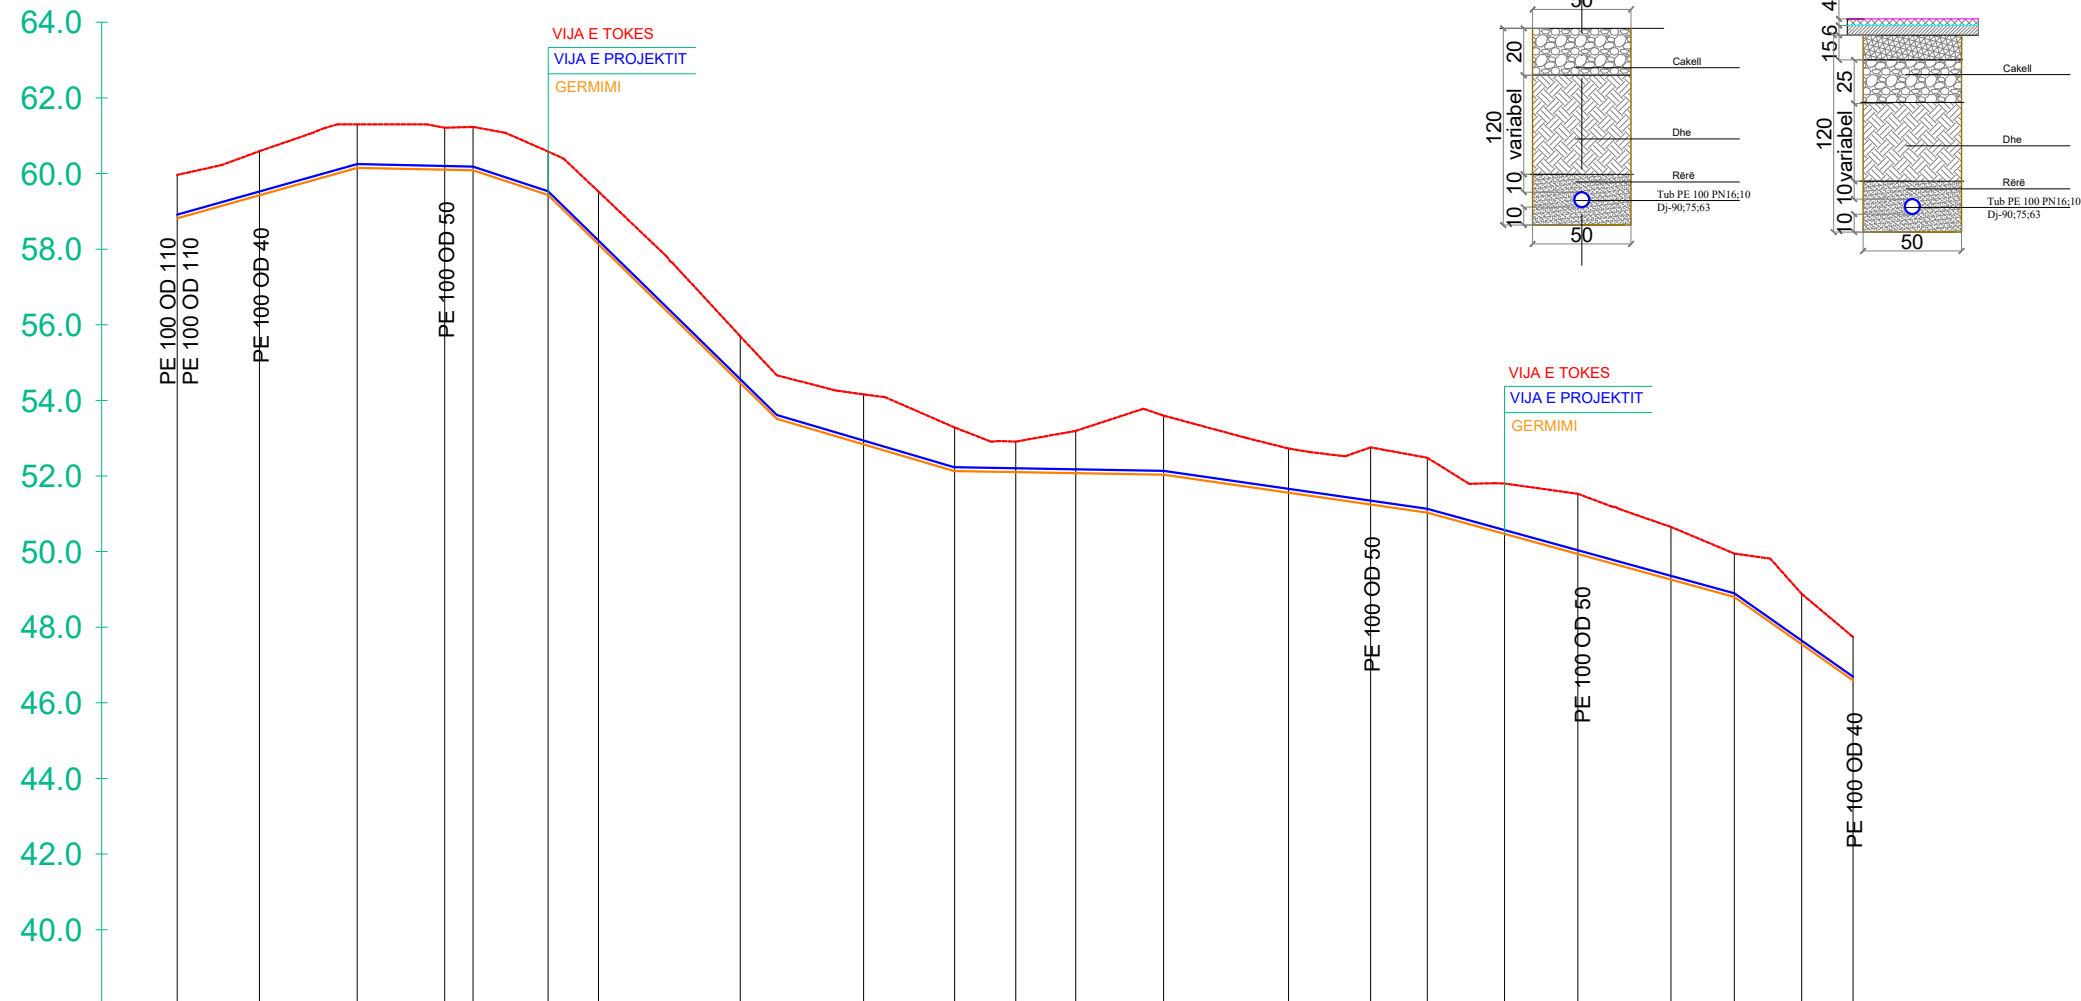

ELEMENTET HIDRAULIKE	TUB PE 100 Pn 10 bar OD 75 mm							TUB PE 100 Pn 10 bar OD 75 mm						TUB PE 100 Pn 10 bar OD 75 mm									
GERMIMI	-1.15	-1.17	-1.15	-1.11	-1.15	-1.15	-1.39	-1.23	-1.32	-1.15	-0.81	-1.12	-1.56	-1.17	-1.51	-1.45	-1.33	-1.59	-1.39	-1.15	-1.34	-1.15	
KUOTA E PROJEKTTIT	58.81	59.42	60.15	60.10	60.08	59.43	58.13	54.46	52.84	52.13	52.10	52.08	52.04	51.56	51.25	51.03	50.47	49.94	49.26	48.80	47.55	46.59	
KUOTA E TOKES	59.96	60.59	61.30	61.21	61.23	60.58	59.52	55.70	54.16	53.28	52.91	53.19	53.60	52.73	52.76	52.48	51.80	51.53	50.65	49.95	48.88	47.74	
NUMRI I PIKETES	1	2	3	4	5	6	7	8	9	10	11	12	13	14	15	16	17	18	19	20	21	22	
DISTANCA PJESORE		21.76	25.88	23.16	7.47	19.86	13.32	37.50	32.67	24.08	16.16	15.88	12.28	20.99	33.06	21.69	15.00	20.45	19.39	24.64	16.77	17.79	13.59
DISTANCA PROGRESIVE	0.00	21.76	47.64	70.80	78.27	98.13	111.45	148.95	181.62	205.70	221.87	237.74	260.99	294.05	315.74	330.74	351.19	370.59	395.22	411.99	429.78	443.38	
KILOMETRAZHI	0.00											0.25										0.44	
SHENIME																							

POROSITESI :
BASHKIA PEQIN SHOQERIA RAJONALE UJESJELLES KANALIZIME ELBASAN SH.A

OBJEKTI: Rikonstruksion i Ujesjellesit te Fshatrave Trash, Karthnek, Nj.Adm.Sheze, Bashkia Peqin

FAZA: PROJEKT ZBATIMI


"ARABEL - STUDIO" Sh.p.k
"HMK-Consulting " Sh.p.k
"TRANSPORT HIGHWAY CONSULTING " Sh.p.k

Drejtues i projektit
Adm. Ana NISHKU

Projektues
Nd. Liliana VLLAMASI
Nd.Engjell CAKA
Ark.Jorgjia Kallo
Ark.Rigert Hyra
Elek.Altin ALLKAJ
Mek.Bujar MERAJ
Top.Iv Beqari
Gjeo.Besmir LUMANI

Emertimi i fletes: Profili Gjatesor
Nr. Fletes: Gj- 12
Shk : H:1-2000 V:1-200
Formati: A3
Tiranë 2024

Profili Gjatesor PGJ SHEZ 13
SHv 1:200 SHh 1:2000

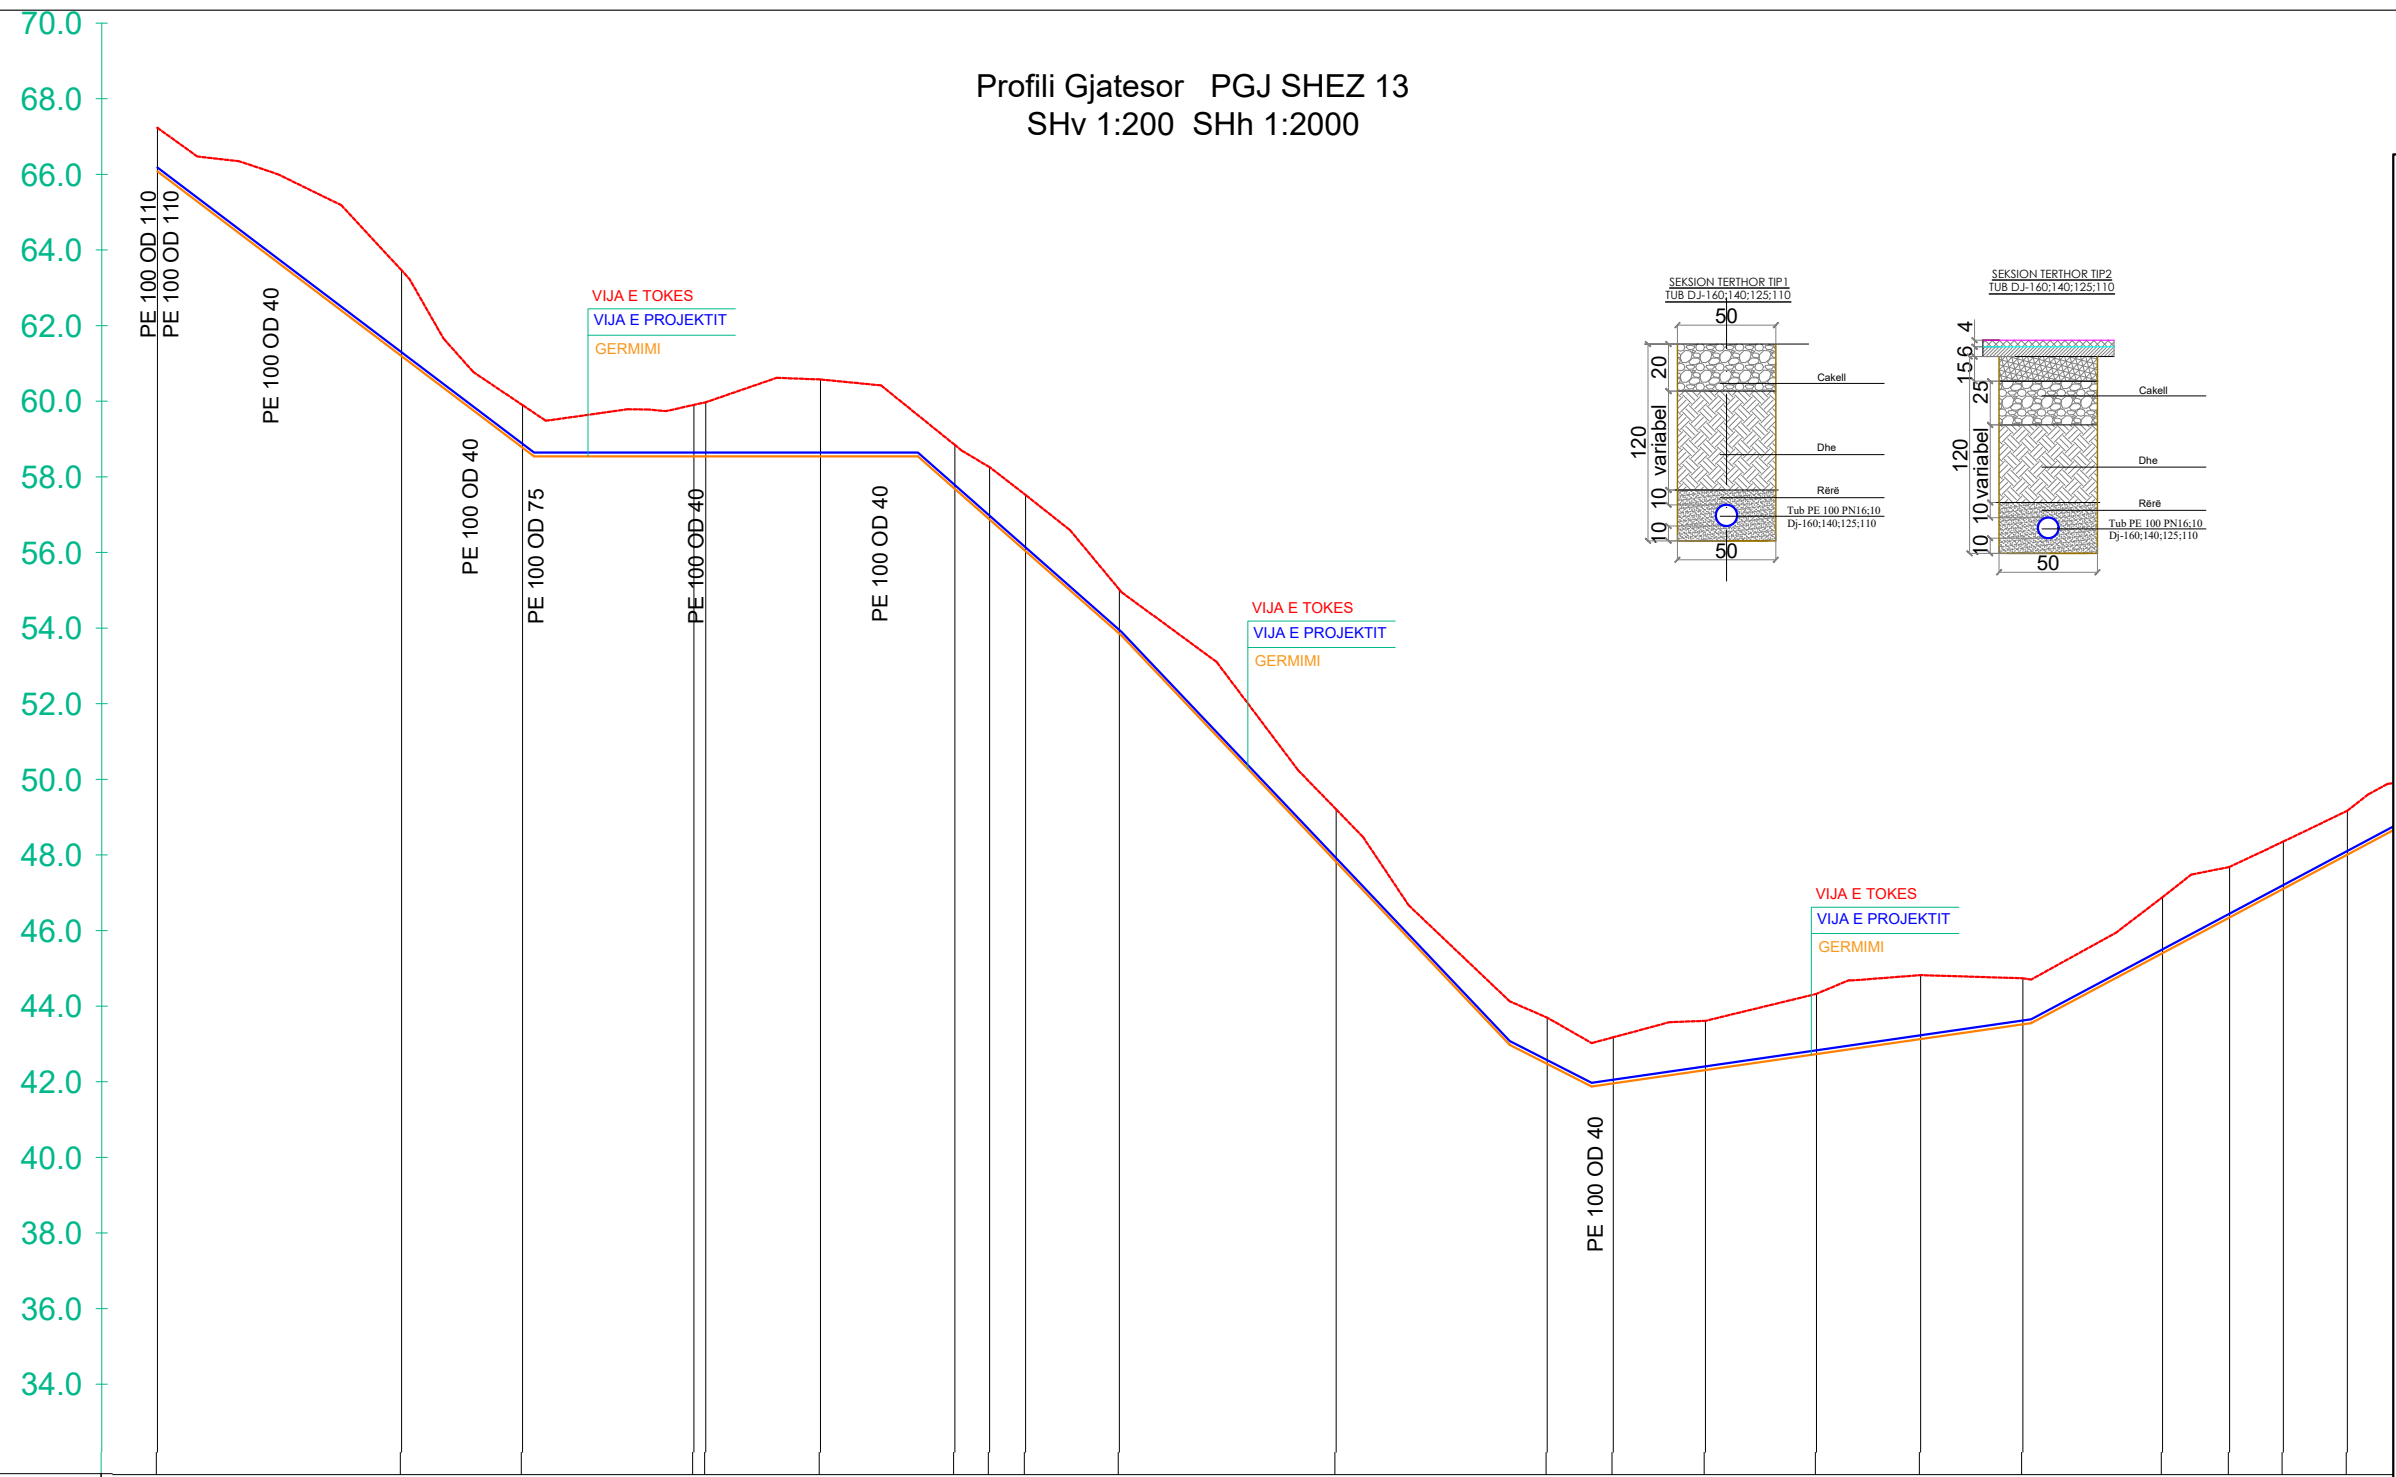

POROSITESI :
BASHKIA PEQIN SHOGERIA RAJONALE UJESJELLES
KANALIZIME ELBASAN SH.A

OBJEKTI: Rikonstruksion i Ujesjellesit te Fshatrave Trash, Karthnek, Nj.Adm.Sheze, Bashkia Peqin

FAZA: PROJEKT ZBATIMI

"ARABEL - STUDIO" Sh.p.k

"HMK-Consulting " Sh.p.k

"TRANSPORT HIGHWAY CONSULTING " Sh.p.k

Drejtues i projektit
Adm. Ana NISHKU

Projektues		
Nd. Liliana VLLAMASI		
Nd.Engjell CAKA		
Ark.Jorgjia Kallo		
Ark.Rigert Hyra		
Elek.Altin ALLKAJ		
Mek.Bujar MERAJ		
Top.Iv Beqari		
Gjeo.Besmir LUMANI		


ELEMENTET HIDRAULIKE	TUB PE 100 Pn 10 bar OD 110 mm : Q = 2.3 l/s : V= 0.3m/s										TUB PE 100 Pn 10 bar OD 110 mm : Q = 2.3 l/s : V= 0.3m/s							TUB PE 110						
GERMIMI	-1.15	-2.27	-1.12	-1.36	-2.03	-1.16	-1.38	-1.49	-1.17	-1.39	-1.22	-1.22	-1.30	-1.59	-1.69	-1.22	-1.48	-1.34	-1.25	-1.16				
KUOTA E PROJEKTIT	66.07	61.19	58.77	58.53	58.53	57.67	56.86	56.03	53.84	47.81	42.46	41.95	42.30	42.72	43.12	43.51	45.39	46.34	47.10	48.00				
KUOTA E TOKES	67.22	63.46	59.89	59.96	60.57	58.84	58.25	57.51	55.01	49.20	43.69	43.17	43.60	44.32	44.81	44.73	46.87	47.67	48.35	49.16				
NUMRI I PIKETES	1	2	3	45	6	7	8	9	10	11	12	13	14	15	16	17	18	19	20	21				
DISTANCA PJESORE		64.56	32.00	45.37	3.14	30.33	35.54	9.19	5.53	20.344	4.49	57.32	55.87	17.48	24.36	29.40	27.52	27.07	6.49	30.45	17.74	14.24	16.95	14.70
DISTANCA PROGRESIVE	0.00	64.56	96.56	141.93	175.40	210.94	220.13	229.66	254.49	311.81	367.68	385.16	409.52	438.93	466.44	493.51	530.45	548.19	562.43	579.38				
KILOMETRAZHI	0.00								0.25							0.50								
SHENIME																								

Emertimi i fletes: Profili Gjatesor

Nr. Fletes:	Gj- 13
Shk :	H:1-2000 V:1-200
Formati:	A3

Tiranë 2024

Profili Gjatesor PGJ SHEZ 14
SHv 1:200 SHh 1:2000

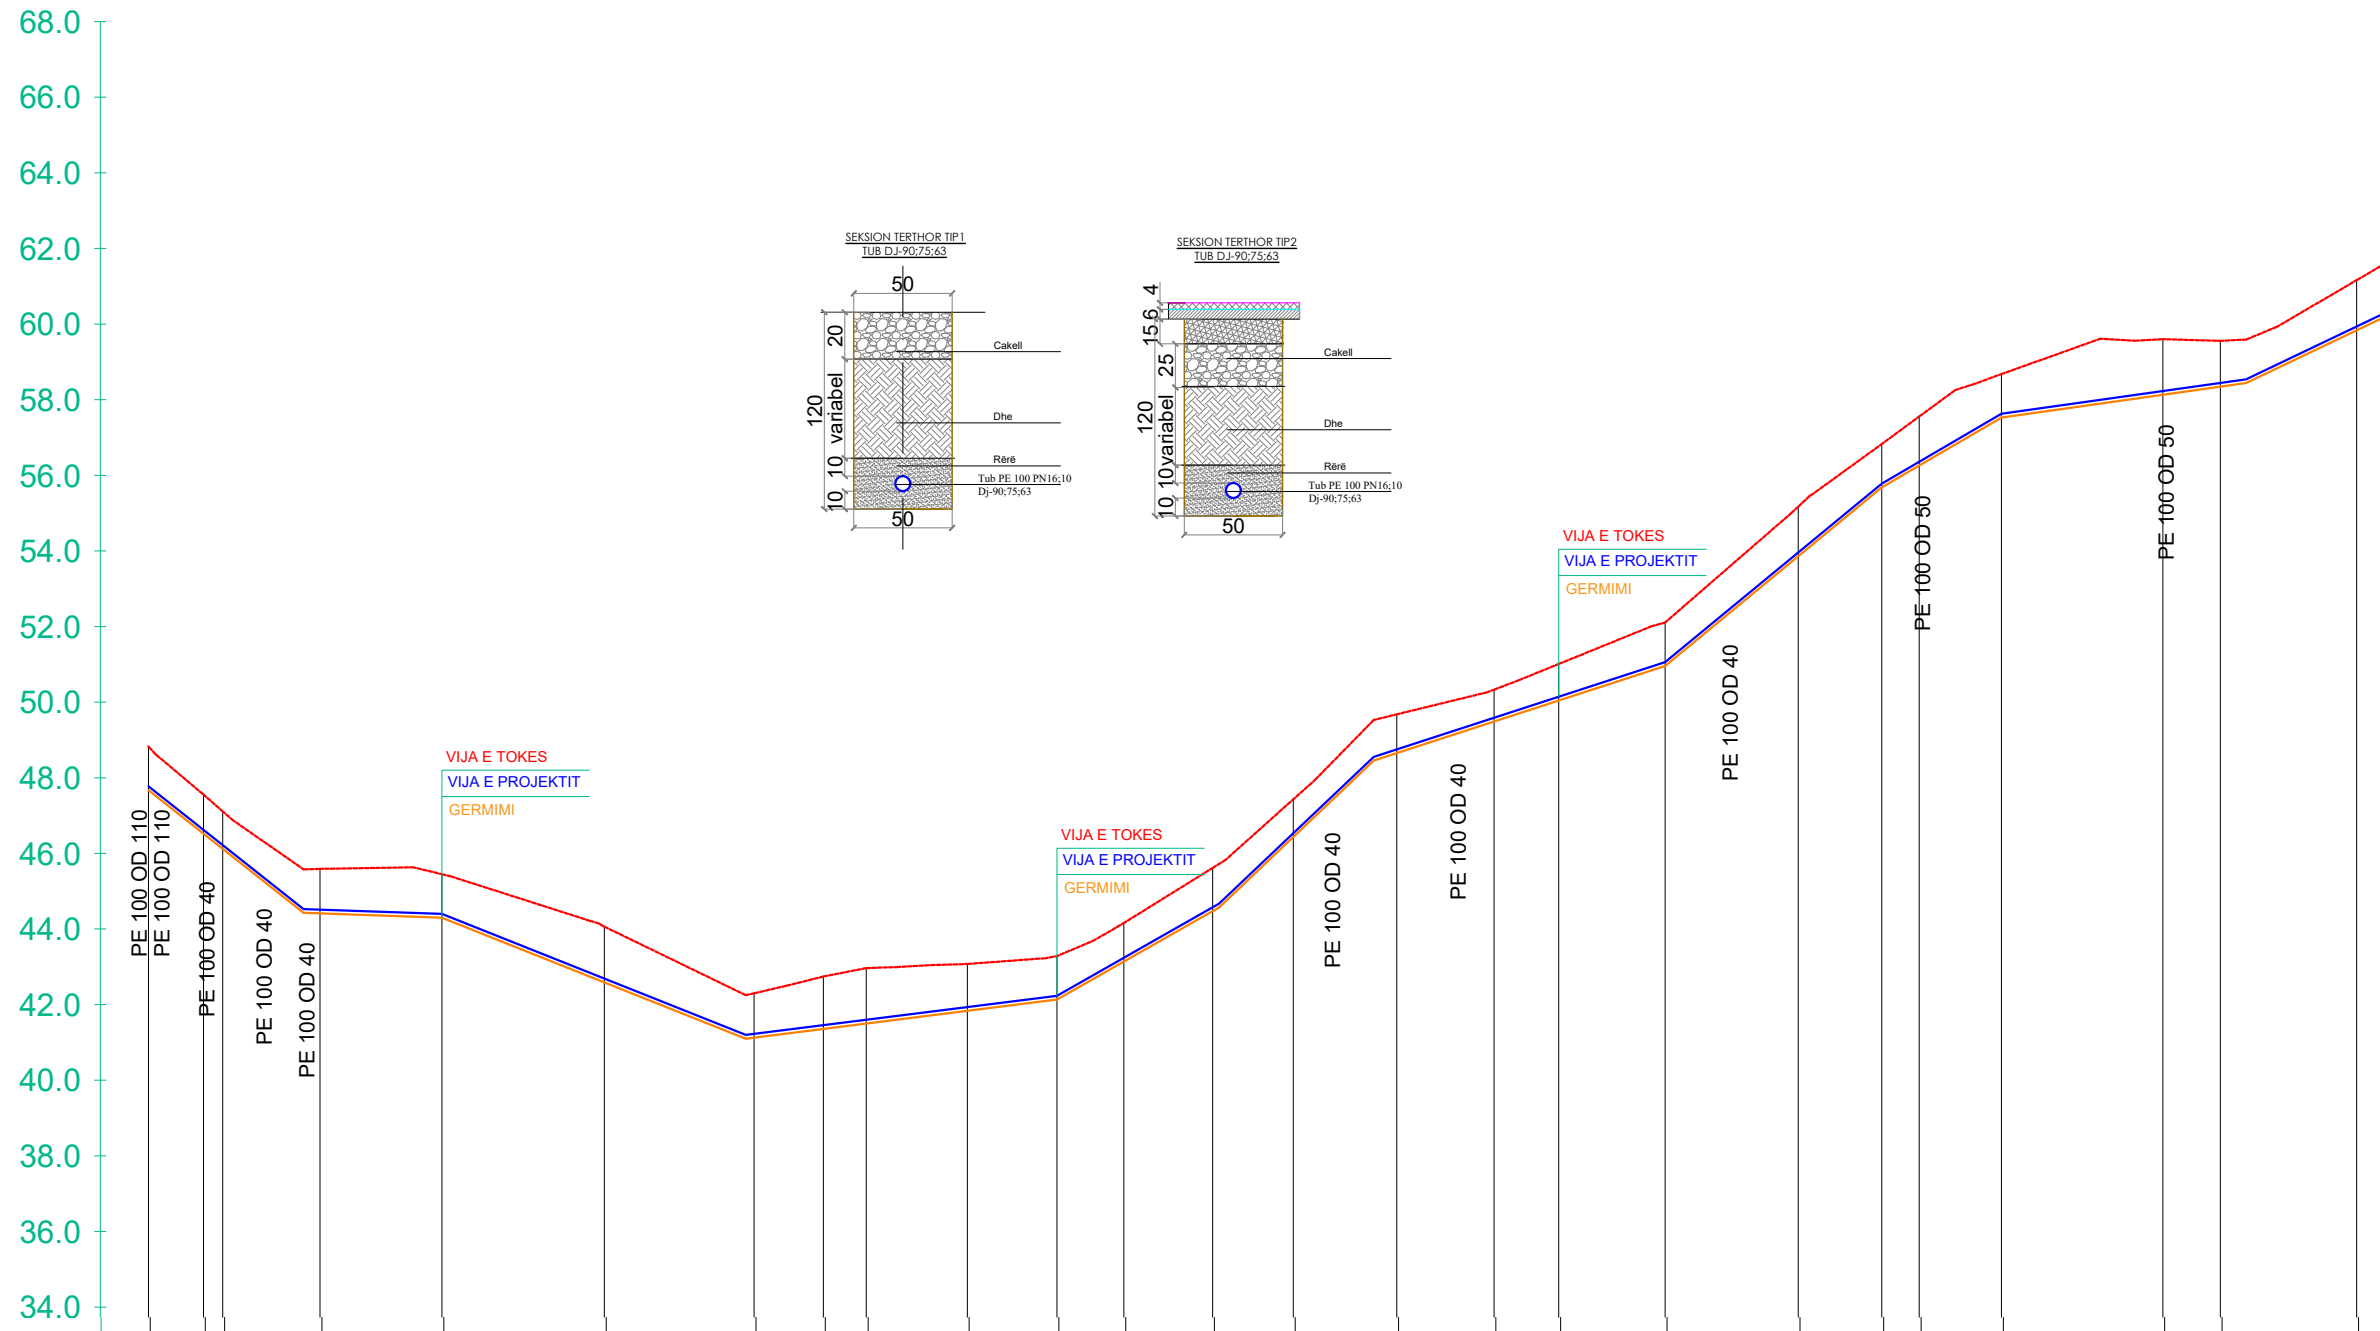

POROSITESI :
BASHKIA PEQIN SHOGERIA RAJONALE UJESJELLES
KANALIZIME ELBASAN SH.A

OBJEKTI: Rikonstruksion i Ujesjellesit te Fshatrave Trash, Karthnek, Nj.Adm.Sheze, Bashkia Peqin

FAZA: PROJEKT ZBATIMI

"ARABEL - STUDIO" Sh.p.k

"HMK-Consulting " Sh.p.k

"TRANSPORT HIGHWAY CONSULTING " Sh.p.k

Drejtues i projektit
Adm. Ana NISHKU

Projektues



Nd. Liliana VLLAMASI		
Nd.Engjell CAKA		
Ark.Jorgjia Kallo		
Ark.Rigert Hyra		
Elek.Altin ALLKAJ		
Mek.Bujar MERAJ		
Top.Iv Beqari		
Gjeo.Besmir LUMANI		

Emertimi i fletes: Profili Gjatesor

Nr. Fletes:	Gj- 14
Shk :	H:1-2000 V:1-200
Formati:	A3
Tiranë 2024	

ELEMENTET HIDRAULIKE	TUB PE 100 Pn 10 bar OD 63 mm : Q = 1 l/s : V= 0.42m/s										TUB PE 100 Pn 10 bar OD 63 mm : Q = 1 l/s : V= 0.42m/s										TUB PE 100 Pn 10 bar OD 63 mm : Q = 1 l/s : V= 0.42m/s							
GERMIMI	-1.15	-1.04	-0.99	-1.18	-1.15	-1.47	-1.17	-1.39	-1.47	-1.24	-1.15	-1.02	-1.14	-1.00	-1.03	-0.84	-0.97	-1.15	-1.32	-1.15	-1.47	-1.21	-1.33					
KUOTA E PROJEKTIT	47.64	46.49	46.09	44.38	44.27	42.56	41.10	41.33	41.47	41.81	42.10	43.11	44.44	46.41	48.62	49.46	50.01	50.93	53.83	55.65	56.23	57.50	58.10	58.31	59.81			
KUOTA E TOKES	48.79	47.53	47.08	45.56	45.42	44.03	42.27	42.71	42.94	43.05	43.25	44.13	45.59	47.40	49.65	50.30	50.98	52.08	55.14	56.80	57.53	58.65	59.57	59.53	61.13			
NUMRI I PIKETES	1	2	3	4	5	6	7	8	9	10	11	12	13	14	15	16	17	18	19	20	21	22	23	24	25			
DISTANCA PJESORE	14.56	5.10	25.73	32.27	42.95	39.62	18.34	11.34	26.73	23.72	9.64	8.05	23.48	21.36	27.37	25.74	17.12	28.16	35.18	22.14	9.89	21.75	9.75	32.93	15.21	36.09		
DISTANCA PROGRESIVE	0.00	14.56	19.66	45.39	77.66	120.61	160.24	178.58	189.92	216.65	240.36	258.05	281.53	302.89	330.27	356.00	373.12	401.28	436.46	458.60	468.49	490.25	532.93	548.14	584.23			
KILOMETRAZHI	0.00									0.25												0.50						
SHENIME																												

Profili Gjatesor PGJ SHEZ 14
SHv 1:200 SHh 1:2000

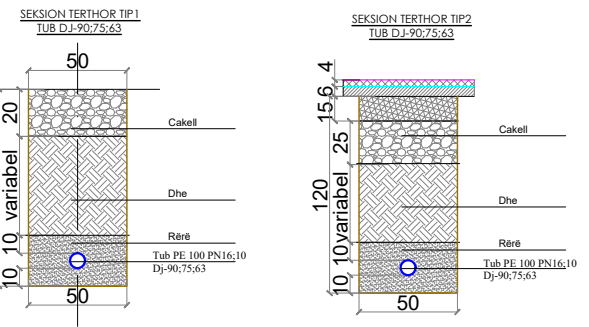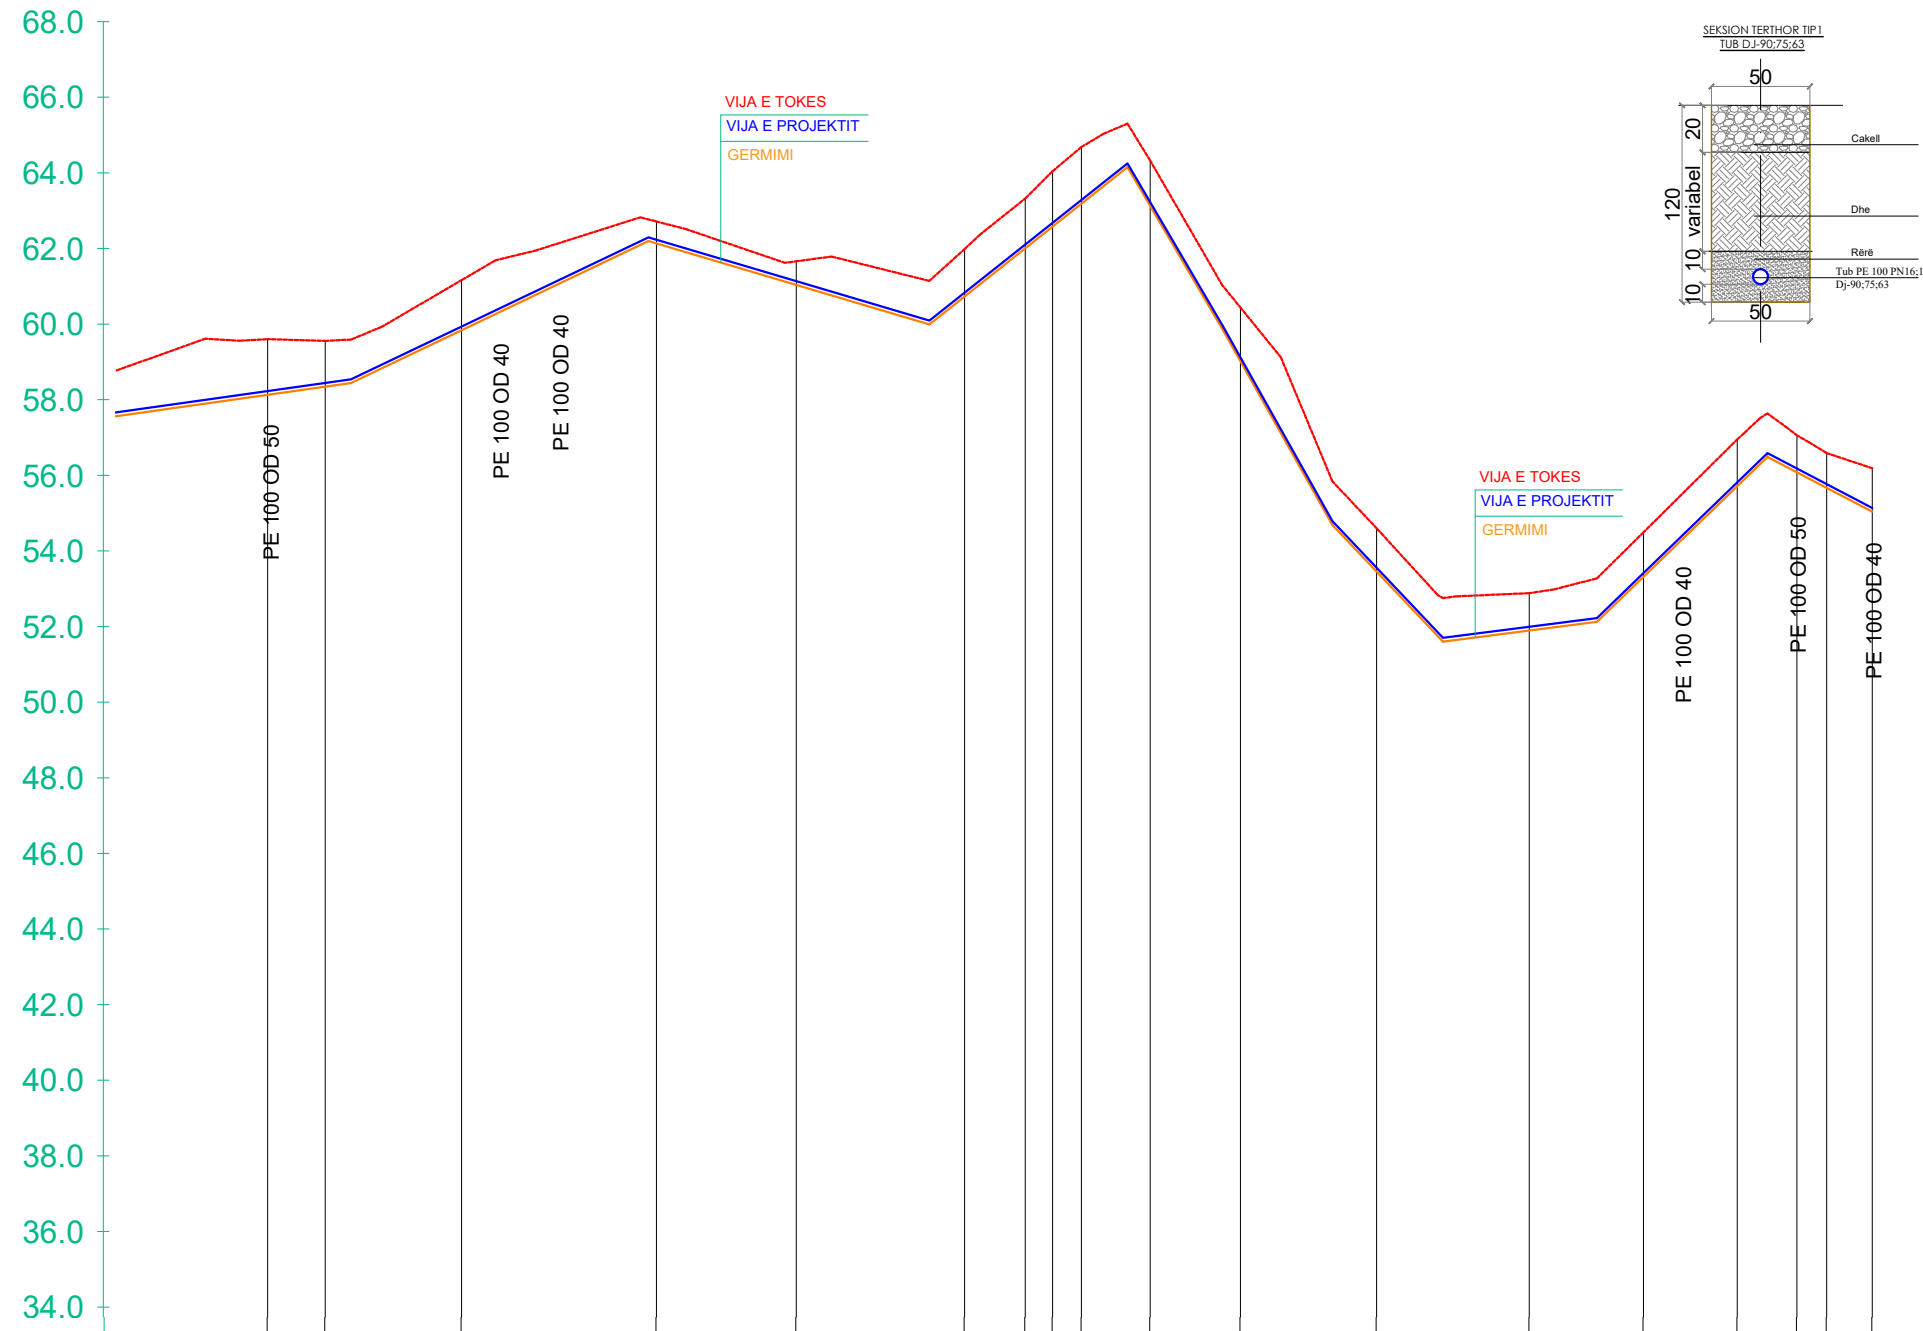

ELEMENTET HIDRAULIKE	TUB PE 100 Pn 10 bar OD 63 mm : Q = 1 l/s : V= 0.42m/s																		TUB PE 100 Pn 10 bar OD 50 mm																					
GERMIMI		-1.47	-1.21	-1.33	-0.58	-0.63	-1.25	-1.31	-1.46	-1.50	-1.20	-1.42	-1.15	-0.99	-1.18	-1.24	-0.98	-0.92	-1.15																					
KUOTA E PROJEKTIT		58.10	58.31	59.81	62.10	61.00	60.70	61.98	62.55	63.16	63.10	58.99	53.42	51.87	53.28	55.69	56.05	55.64	55.01																					
KUOTA E TOKES		59.57	59.53	61.13	62.68	61.63	61.95	63.29	64.01	64.65	64.29	60.41	54.57	52.85	54.46	56.92	57.03	56.56	56.16																					
NUMRI I PIKETES		23	24	25	26	27	28	29	30	31	32	33	34	35	36	37	38	39	40																					
DISTANCA PJESORE	.75	32.93	15.21	36.09	51.56	37.00	44.51	16.077	27.165	76.40	23.88	36.05	40.39	30.21	24.82	15.757	9.912	12.04																						
DISTANCA PROGRESIVE		532.93	548.14	584.23	635.79	672.79	717.30	733.37	740.58	748.23	766.40	790.28	826.33	866.72	896.92	921.74	937.49	945.40	957.44																					
KILOMETRAZHI	0.50										0.75								0.96																					
SHENIME	

POROSITESI :
 BASHKIA PEQIN SHOGERIA RAJONALE UJESJELLES
 KANALIZIME ELBASAN SH.A

OBJEKTI: Rikonstruksion i Ujesjellesit te Fshatrave Trash, Karthnek, Nj.Adm.Sheze, Bashkia Peqin

FAZA: PROJEKT ZBATIMI

"ARABEL - STUDIO" Sh.p.k

"HMK-Consulting " Sh.p.k

"TRANSPORT HIGHWAY CONSULTING " Sh.p.k

Drejtues i projektit

Adm. Ana NISHKU

Projektues

Nd. Liliana VLLAMASI	
Nd.Engjell CAKA	
Ark.Jorgjia Kallo	
Ark.Rigert Hyra	
Elek.Altin ALLKAJ	
Mek.Bujar MERAJ	
Top.Iv Beqari	
Gjeo.Besmir LUMANI	





Emertimi i fletes: Profili Gjatesor

Nr. Fletes:	Gj- 15
Shk :	H:1-2000 V:1-200
Formati:	A3

Tiranë 2024

Profili Gjatesor PGJ SHEZ 15
SHv 1:200 SHh 1:2000

Profili Gjatesor PGJ SHEZ 16
SHv 1:200 SHh 1:2000

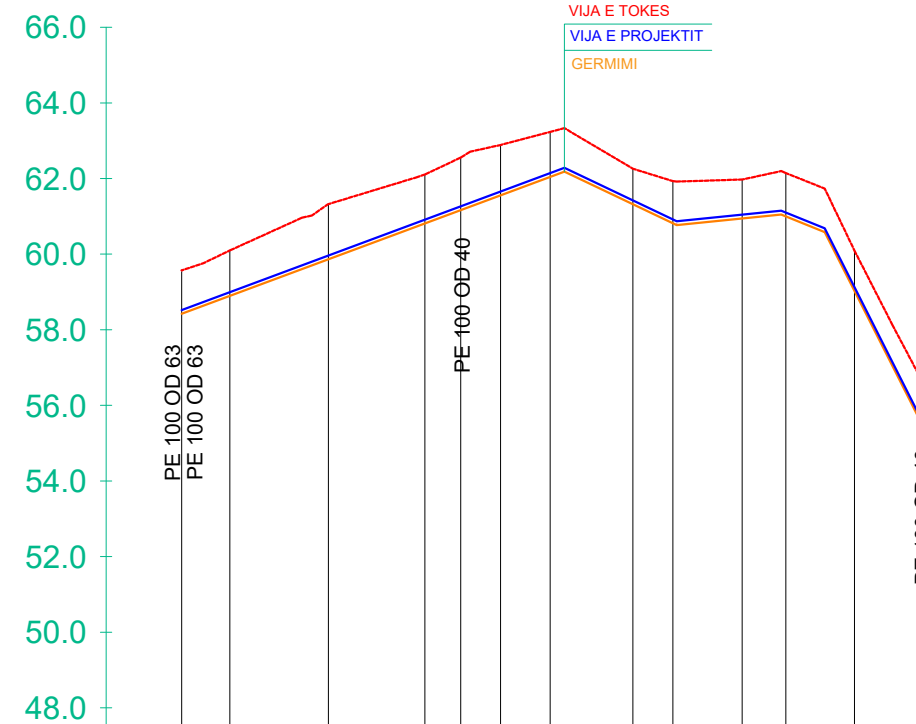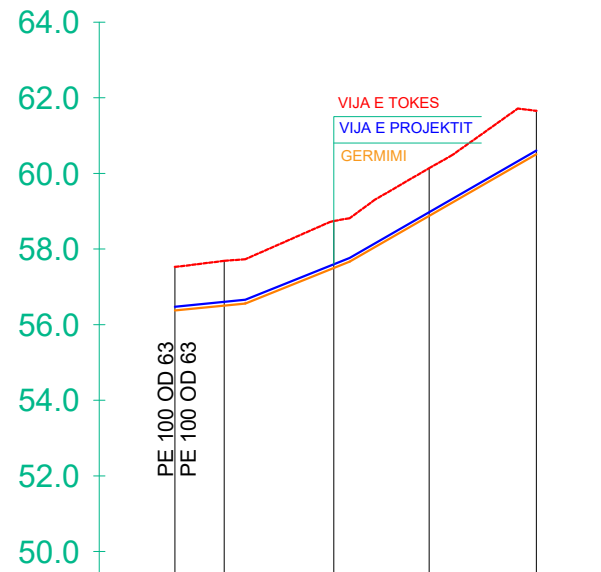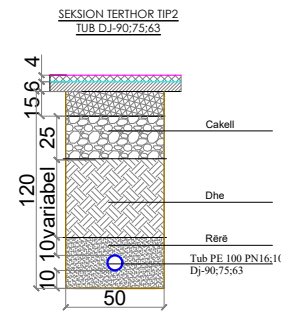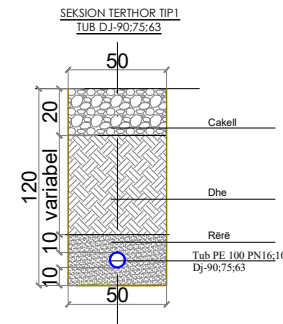

ELEMENTET HIDRAULIKE	TUB PE 100 Pn 10 bar OD 50 mm				
GERMIMI	-1.15	-1.18	-1.24	-1.26	-1.15
KUOTA E PROJEKTIT	56.38	56.50	57.50	58.88	60.51
KUOTA E TOKES	57.53	57.69	58.74	60.14	61.66
NUMRI I PIKETES	1	2	3	4	5
DISTANCA PJESORE	13.06	28.99	25.22	28.36	
DISTANCA PROGRESIVE	0.00	13.06	42.05	67.27	95.63
KILOMETRAZHI	0.00				0.10
SHENIME					

ELEMENTET HIDRAULIKE	TUB PE 100 Pn 10 bar OD 50 mm												
GERMIMI	-1.15	-1.20	-1.46	-1.29	-1.39	-1.33	-1.19	-0.94	-1.11	-1.03	-1.15	-1.07	-1.15
KUOTA E PROJEKTIT	58.42	58.90	59.86	60.81	61.17	61.56	62.04	61.32	60.82	60.94	61.00	59.03	55.56
KUOTA E TOKES	59.57	60.10	61.32	62.11	62.56	62.89	63.23	62.26	61.93	61.97	62.15	60.09	56.71
NUMRI I PIKETES	1	2	3	4	5	6	7	8	9	10	11	12	13
DISTANCA PJESORE	12.75	26.08	25.52	9.49	0.51	3.12	21.91	10.55	18.34	11.54	18.17	17.56	
DISTANCA PROGRESIVE	0.00	12.75	38.82	64.34	73.83	84.34	97.47	119.38	129.93	148.27	159.82	177.99	195.55
KILOMETRAZHI	0.00												0.20
SHENIME													

POROSITESI :
BASHKIA PEQIN SHOQERIA RAJONALE UJESJELLES KANALIZIME ELBASAN SH.A

OBJEKTI: Rikonstrukcion i Ujesjellesit te Fshatrave Trash, Karthnek, Nj.Adm.Sheze, Bashkia Peqin

FAZA: PROJEKT ZBATIMI



"ARABEL - STUDIO" Sh.p.k



"HMK-Consulting " Sh.p.k



"TRANSPORT HIGHWAY CONSULTING " Sh.p.k

Drejtues i projektit

Adm. Ana NISHKU

Projektues

Nd. Liliana VLLAMASI

Nd.Engjell CAKA

Ark.Jorgjia Kallo

Ark.Rigert Hyra

Elek.Altin ALLKAJ

Mek.Bujar MERAJ

Top.Iv Beqari

Gjeo.Besmir LUMANI


Emertimi i fletes: Profili Gjatesor

Nr. Fletes: Gj- 16

Shk : H:1-2000
V:1-200

Formati: A3

Tiranë 2024

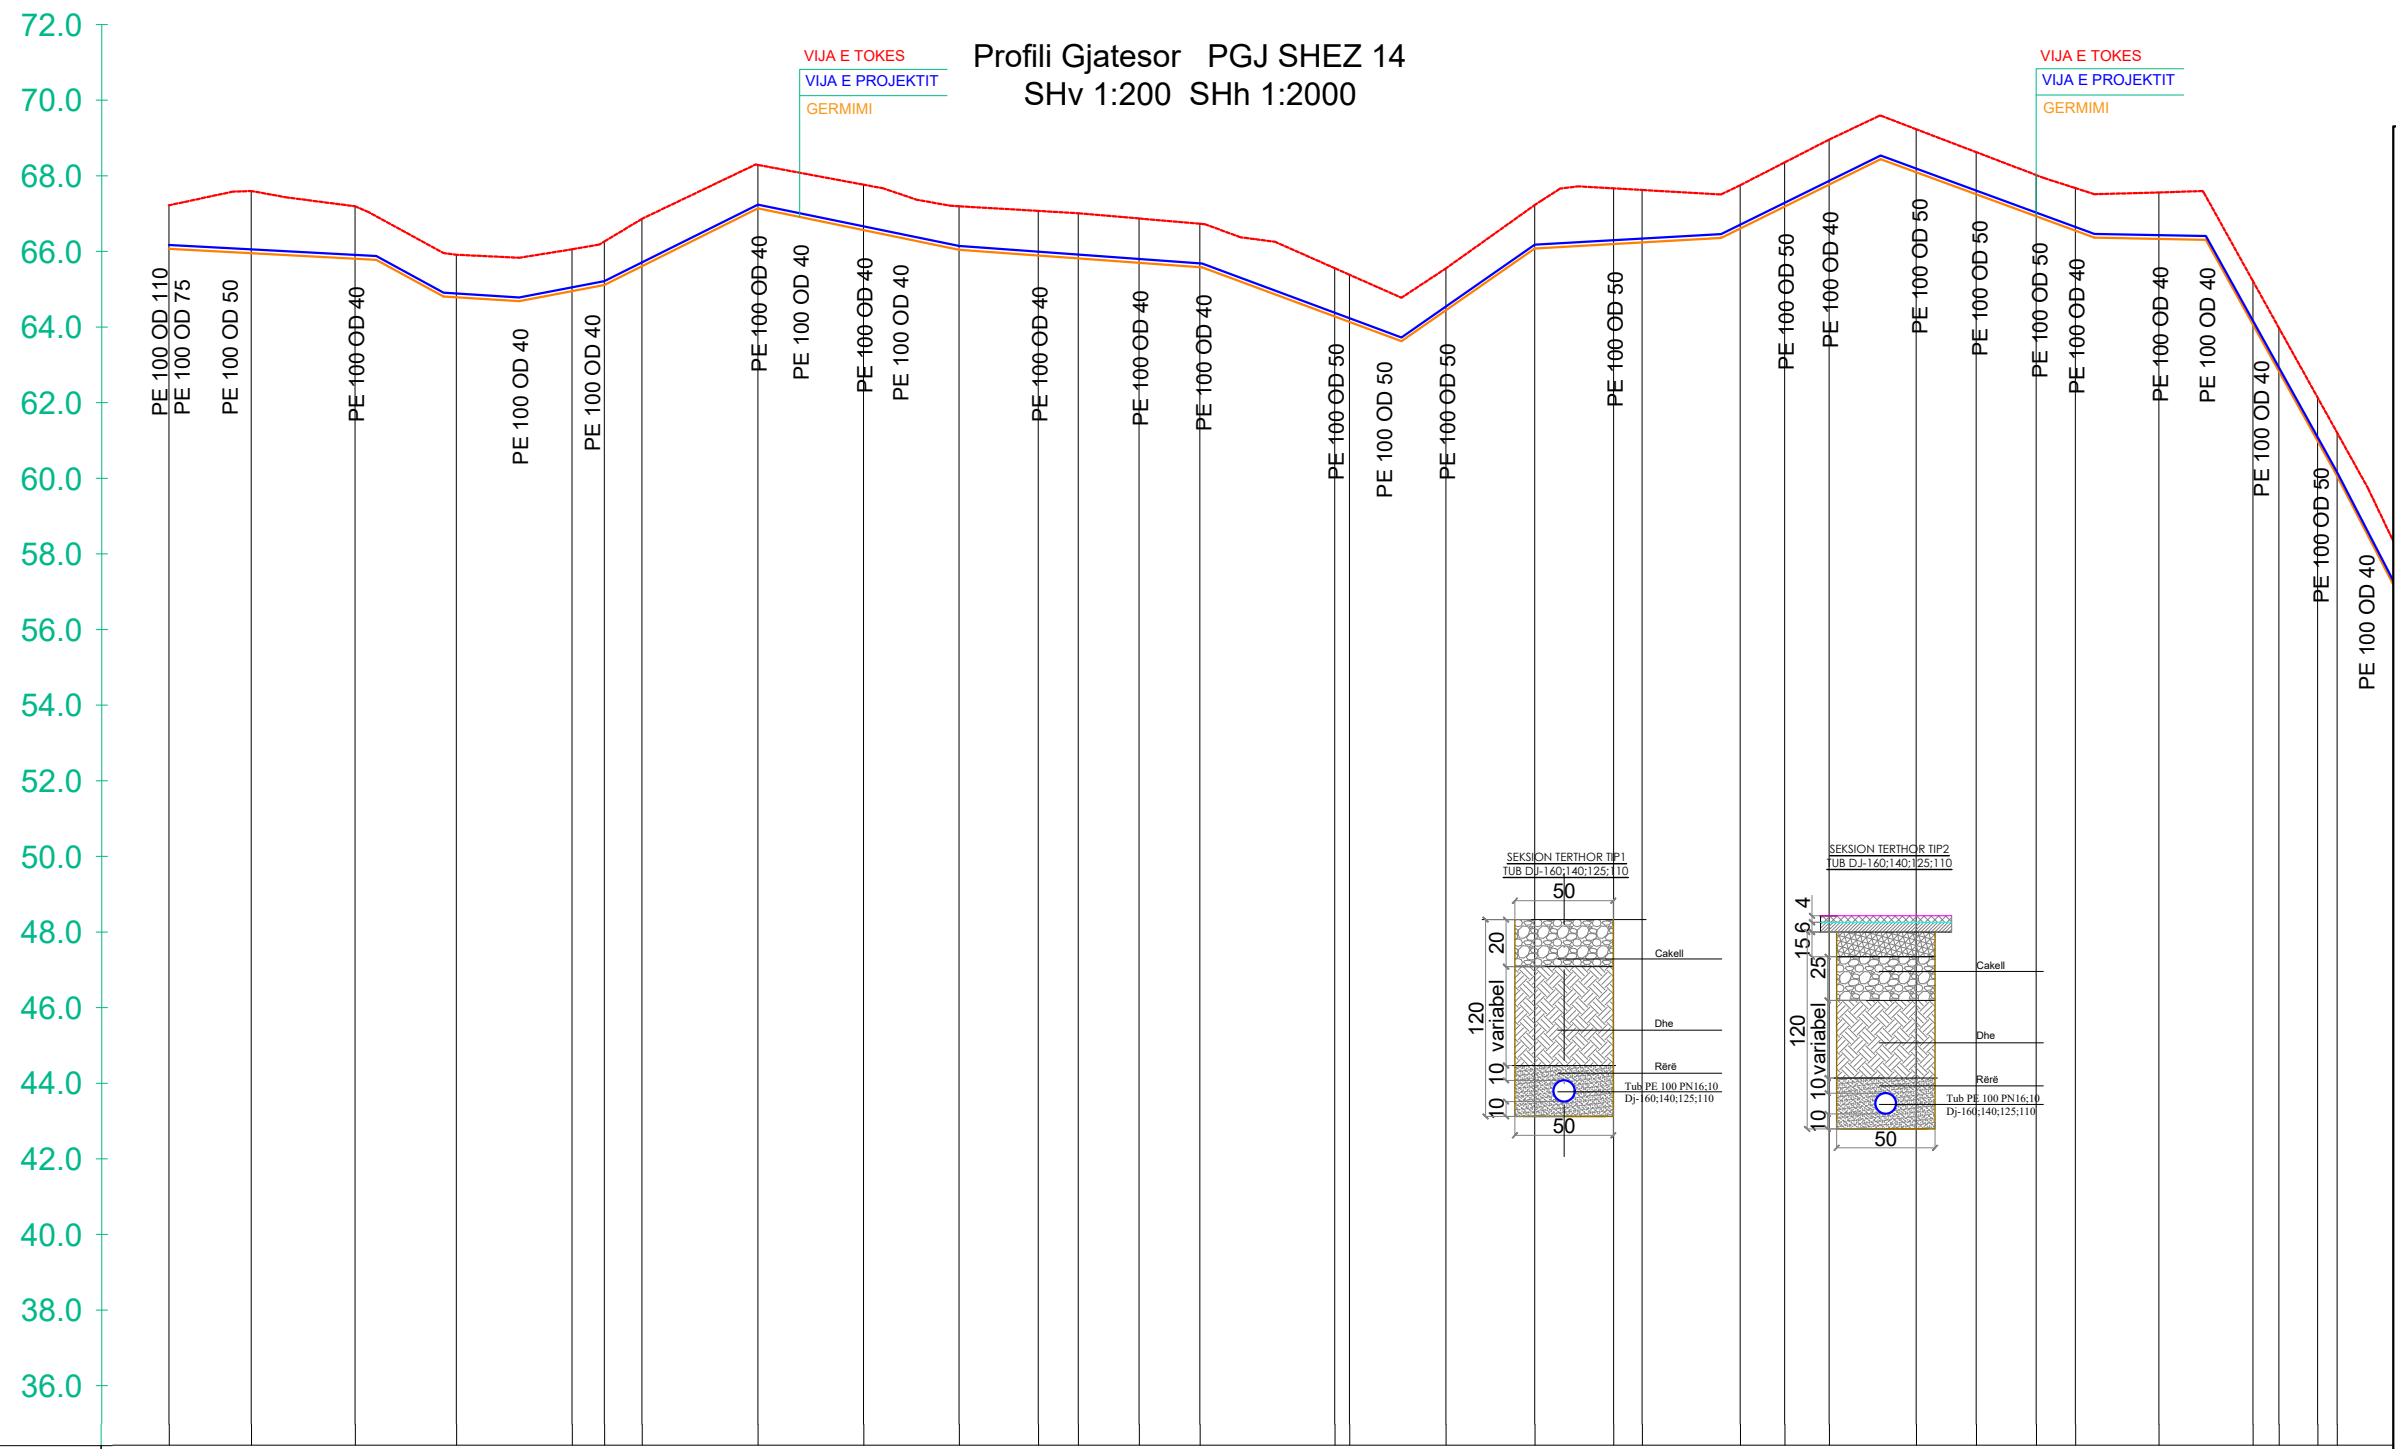

Profili Gjatesor PGJ SHEZ 14
SHv 1:200 SHh 1:2000

POROSITESI :
BASHKIA PEQIN SHOQERIA RAJONALE UJESJELLES KANALIZIME ELBASAN SH.A

OBJEKTI: Rikonstruksion i Ujesjellesit te Fshatrave Trash, Karthnek, Nj.Adm.Sheze, Bashkia Peqin

FAZA: PROJEKT ZBATIMI

"ARABEL - STUDIO" Sh.p.k

"HMK-Consulting " Sh.p.k

"TRANSPORT HIGHWAY CONSULTING " Sh.p.k

Drejtues i projektit
Adm. Ana NISHKU

Projektues		
Nd. Liliana VLLAMASI		
Nd.Engjell CAKA		
Ark.Jorgjia Kallo		
Ark.Rigert Hyra		
Elek.Altin ALLKAJ		
Mek.Bujar MERAJ		
Top.Iv Beqari		
Gjeo.Besmir LUMANI		

ELEMENTET HIDRAULIKE	TUB PE 100 Pn 10 bar OD 110 mm : Q = 3 l/s : V= 0.4m/s														TUB PE 100 Pn 10 bar OD 110 mm : Q = 3 l/s : V= 0.4m/s										TUB PE 100 Pn 10 bar OD 110 mm								
GERMIMI	-1.15	-1.64	-1.39	-1.13	-1.11	-1.15	-1.25	-1.15	-1.20	-1.15	-1.18	-1.19	-1.17	-1.15	-1.28	-1.28	-1.11	-1.15	-1.47	-1.39	-1.15	-1.17	-1.19	-1.14	-1.11	-1.09	-1.13	-1.23	-1.15	-1.15	-1.15		
KUOTA E PROJEKTTIT	66.07	65.95	65.81	64.79	64.95	65.11	65.61	67.14	66.56	66.04	65.89	65.82	65.70	65.58	64.28	64.13	64.44	66.08	66.20	66.24	66.61	67.19	67.77	68.09	67.51	66.93	66.55	66.33	64.07	62.83	60.99	60.06	
KUOTA E TOKES	67.22	67.60	67.19	65.91	66.06	66.26	66.86	68.29	67.77	67.19	67.07	67.01	66.87	66.73	65.58	64.28	65.55	67.23	67.67	67.63	67.75	68.35	68.96	69.23	68.63	68.02	67.68	67.56	65.22	63.98	62.14	61.21	
NUMRI I PIKETES	1	2	3	4	5	6	7	8	9	10	11	12	13	14	15	16	17	18	19	20	21	22	23	24	25	26	27	28	29	30	31	32	
DISTANCA PJESORE		21.75	27.46	26.79	30.62	8.59	9.96	30.66	27.95	25.27	20.95	10.57	9.46	16.10	35.68	3.90	25.49	23.52	20.84	7.56	25.93	11.77	1.77	23.03	15.88	15.88	22.09	24.89	6.87	7.23	1618.47		
DISTANCA PROGRESIVE	0.00	21.75	49.21	76.00	106.62	115.16	125.13	155.79	183.74	209.01	229.96	240.54	256.64	272.74	308.41	312.32	337.81	361.33	382.17	389.73	415.66	427.43	439.20	462.23	478.11	494.00	504.35	526.44	551.33	558.19	568.43	573.59	
KILOMETRAZHI	0.00													0.25												0.50							
SHENIME																																	


Emertimi i fletes: Profili Gjatesor

Nr. Fletes: **Gj- 17**

Shk : H:1-2000
V:1-200

Formati: **A3**

Tiranë 2024

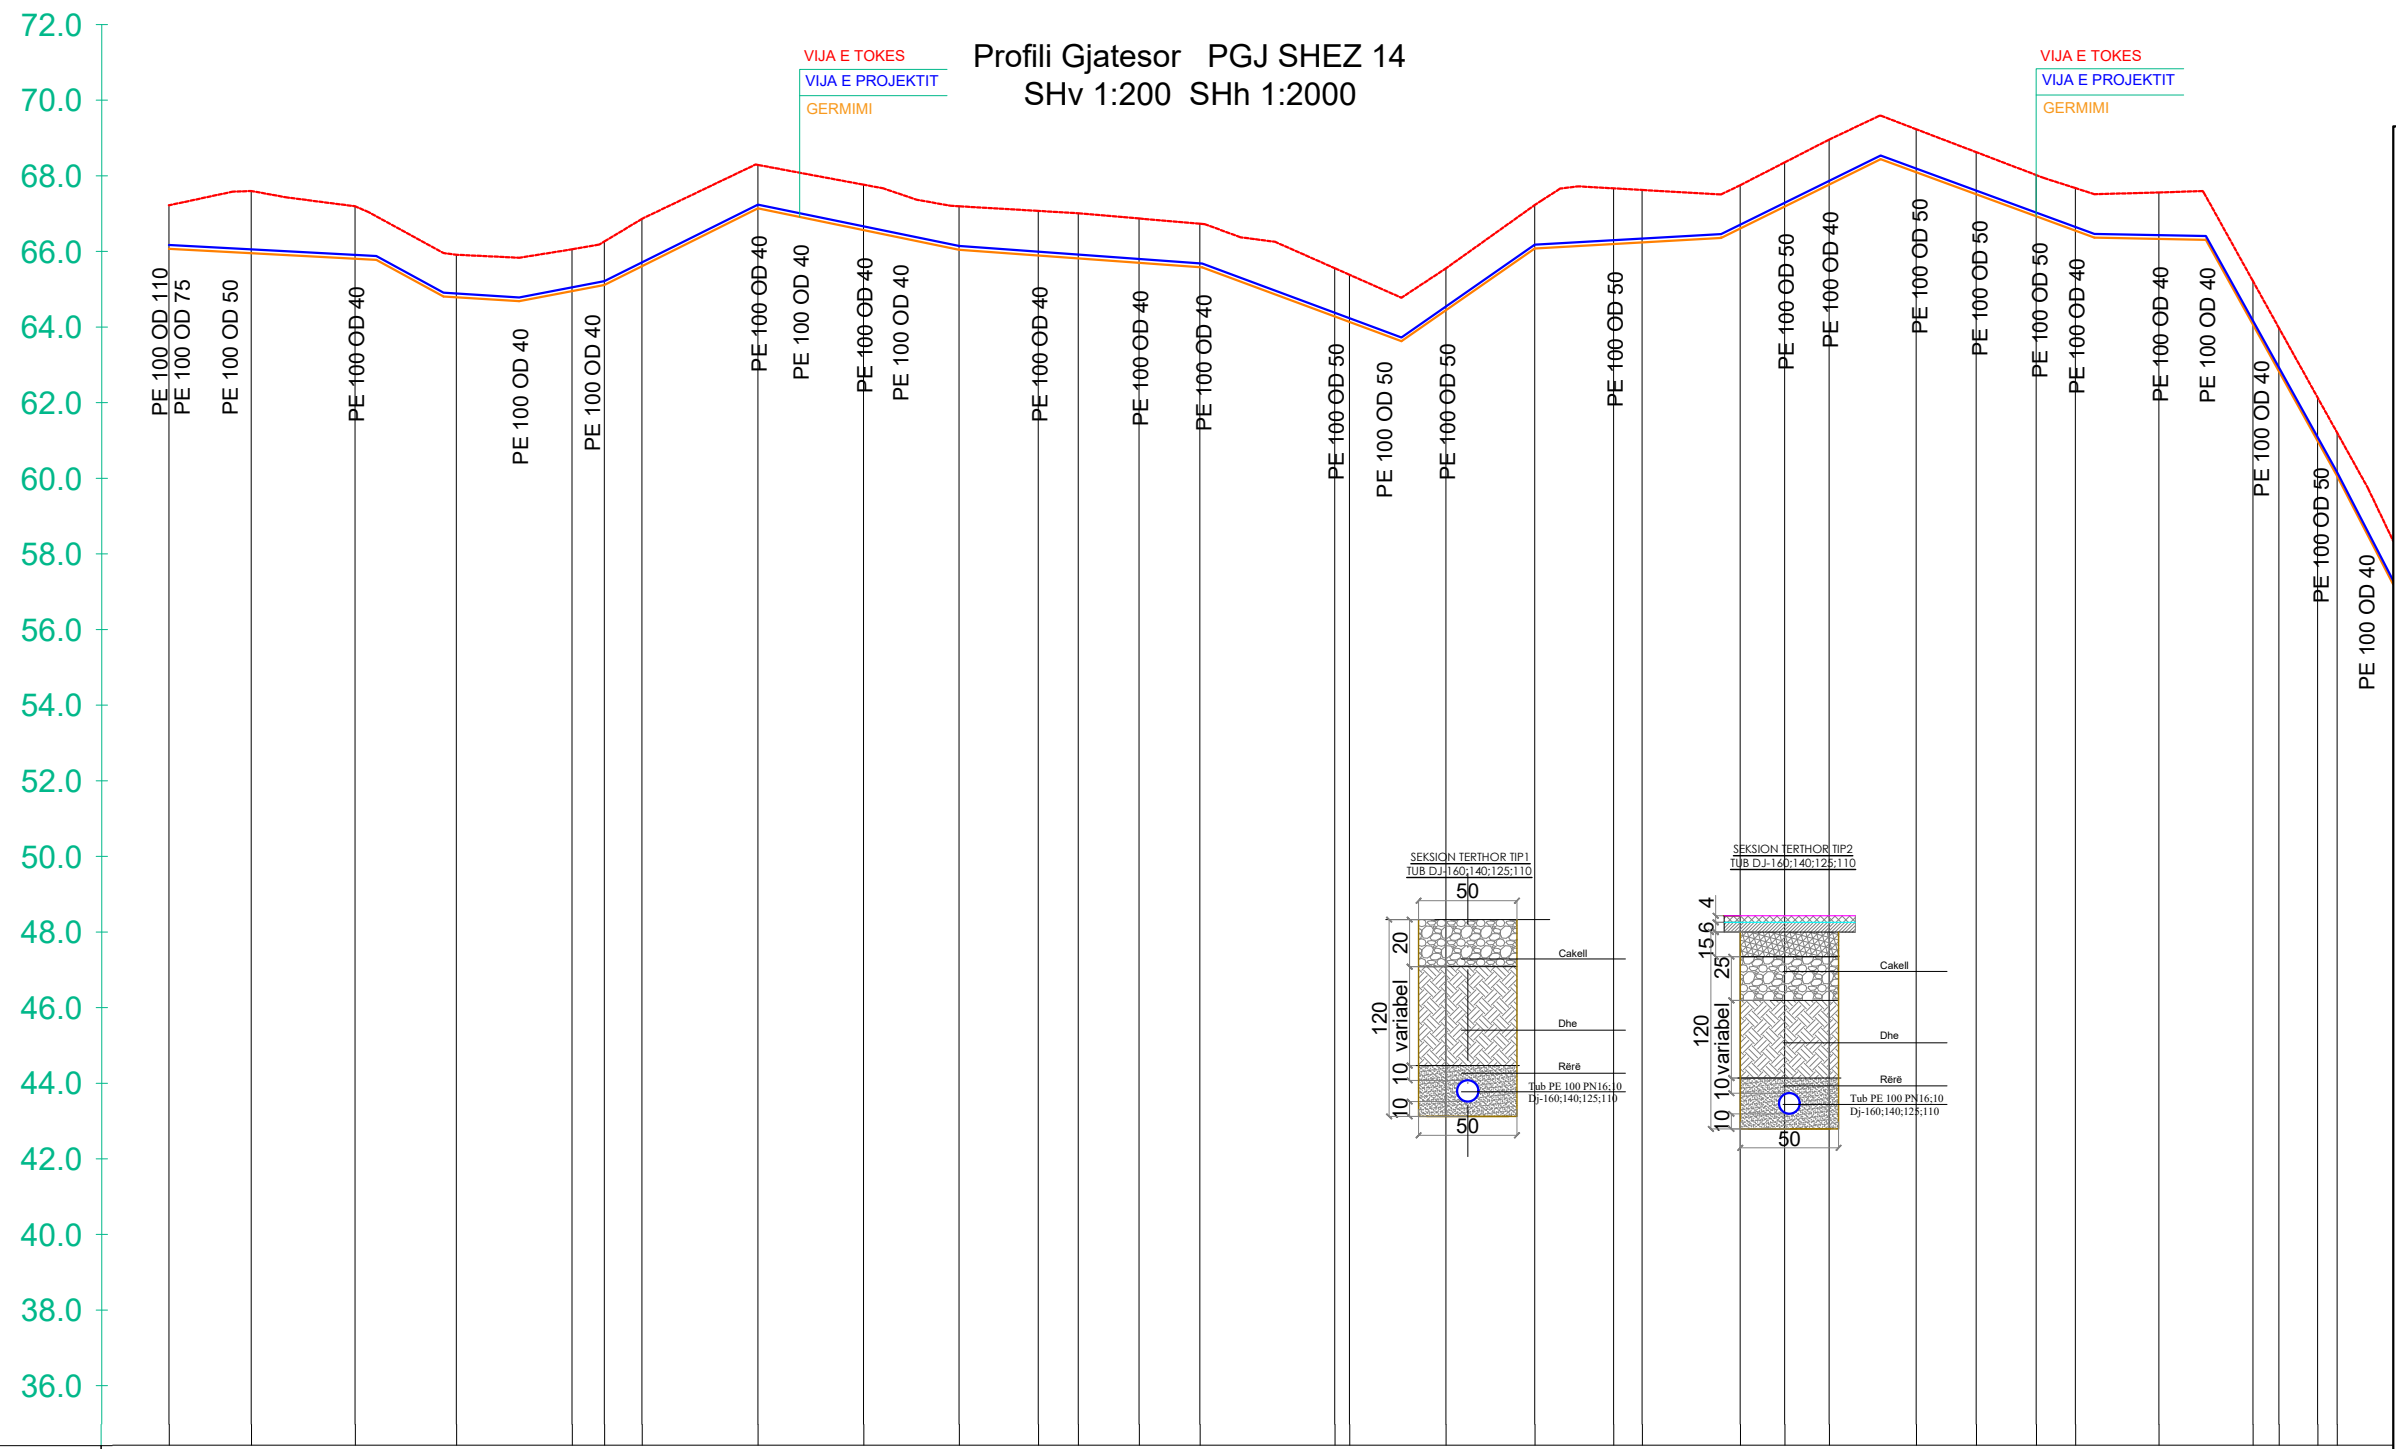

Profili Gjatesor PGJ SHEZ 14
SHv 1:200 SHh 1:2000

POROSITESI :
BASHKIA PEQIN SHOQERIA RAJONALE UJESJELLES KANALIZIME ELBASAN SH.A

OBJEKTI: Rikonstruksion i Ujesjellesit te Fshatrave Trash, Karthnek, Nj.Adm.Sheze, Bashkia Peqin

FAZA: PROJEKT ZBATIMI

"ARABEL - STUDIO" Sh.p.k

"HMK-Consulting " Sh.p.k

"TRANSPORT HIGHWAY CONSULTING " Sh.p.k

Drejtues i projektit
Adm. Ana NISHKU

Projektues		
Nd. Liliana VLLAMASI		
Nd.Engjell CAKA		
Ark.Jorgjia Kallo		
Ark.Rigert Hyra		
Elek.Altin ALLKAJ		
Mek.Bujar MERAJ		
Top.Iv Beqari		
Gjeo.Besmir LUMANI		

ELEMENTET HIDRAULIKE	TUB PE 100 Pn 10 bar OD 110 mm : Q = 3 l/s : V= 0.4m/s														TUB PE 100 Pn 10 bar OD 110 mm : Q = 3 l/s : V= 0.4m/s										TUB PE 100 Pn 10 bar OD 110 mm								
GERMIMI	-1.15	-1.64	-1.39	-1.13	-1.11	-1.15	-1.25	-1.15	-1.20	-1.15	-1.18	-1.19	-1.17	-1.15	-1.28	-1.28	-1.11	-1.15	-1.47	-1.39	-1.15	-1.17	-1.19	-1.14	-1.11	-1.09	-1.13	-1.23	-1.15	-1.15	-1.15	-1.15	
KUOTA E PROJEKTTIT	66.07	65.95	65.81	64.79	64.95	65.11	65.61	67.14	66.56	66.04	65.89	65.82	65.70	65.58	64.28	64.13	64.44	66.08	66.20	66.24	66.61	67.19	67.77	68.09	67.51	66.93	66.55	66.33	64.07	62.83	60.99	60.06	
KUOTA E TOKES	67.22	67.60	67.19	65.91	66.06	66.26	66.86	68.29	67.77	67.19	67.07	67.01	66.87	66.73	65.58	64.28	65.55	67.23	67.67	67.63	67.75	68.35	68.96	69.23	68.63	68.02	67.68	67.56	65.22	63.98	62.14	61.21	
NUMRI I PIKETES	1	2	3	4	5	6	7	8	9	10	11	12	13	14	15	16	17	18	19	20	21	22	23	24	25	26	27	28	29	30	31	32	
DISTANCA PJESORE		21.75	27.46	26.79	30.62	8.59	9.96	30.66	27.95	25.27	20.95	10.57	9.46	16.10	35.68	3.90	25.49	23.52	20.84	7.56	25.93	11.77	1.77	23.03	15.88	15.88	22.09	24.89	6.87	7.23	1618.47		
DISTANCA PROGRESIVE	0.00	21.75	49.21	76.00	106.62	115.16	125.13	155.79	183.74	209.01	229.96	240.54	256.64	272.74	308.41	312.32	337.81	361.33	382.17	389.73	415.66	427.43	439.20	462.23	478.11	494.00	504.35	526.44	551.33	558.19	568.43	573.59	
KILOMETRAZHI	0.00													0.25													0.50						
SHENIME																																	

Emertimi i fletes: Profili Gjatesor



Nr. Fletes: **Gj- 18**

Shk : H:1-2000 V:1-200

Formati: **A3**

Tiranë 2024

Profili Gjatesor PGJ SHEZ 17
SHv 1:200 SHh 1:2000

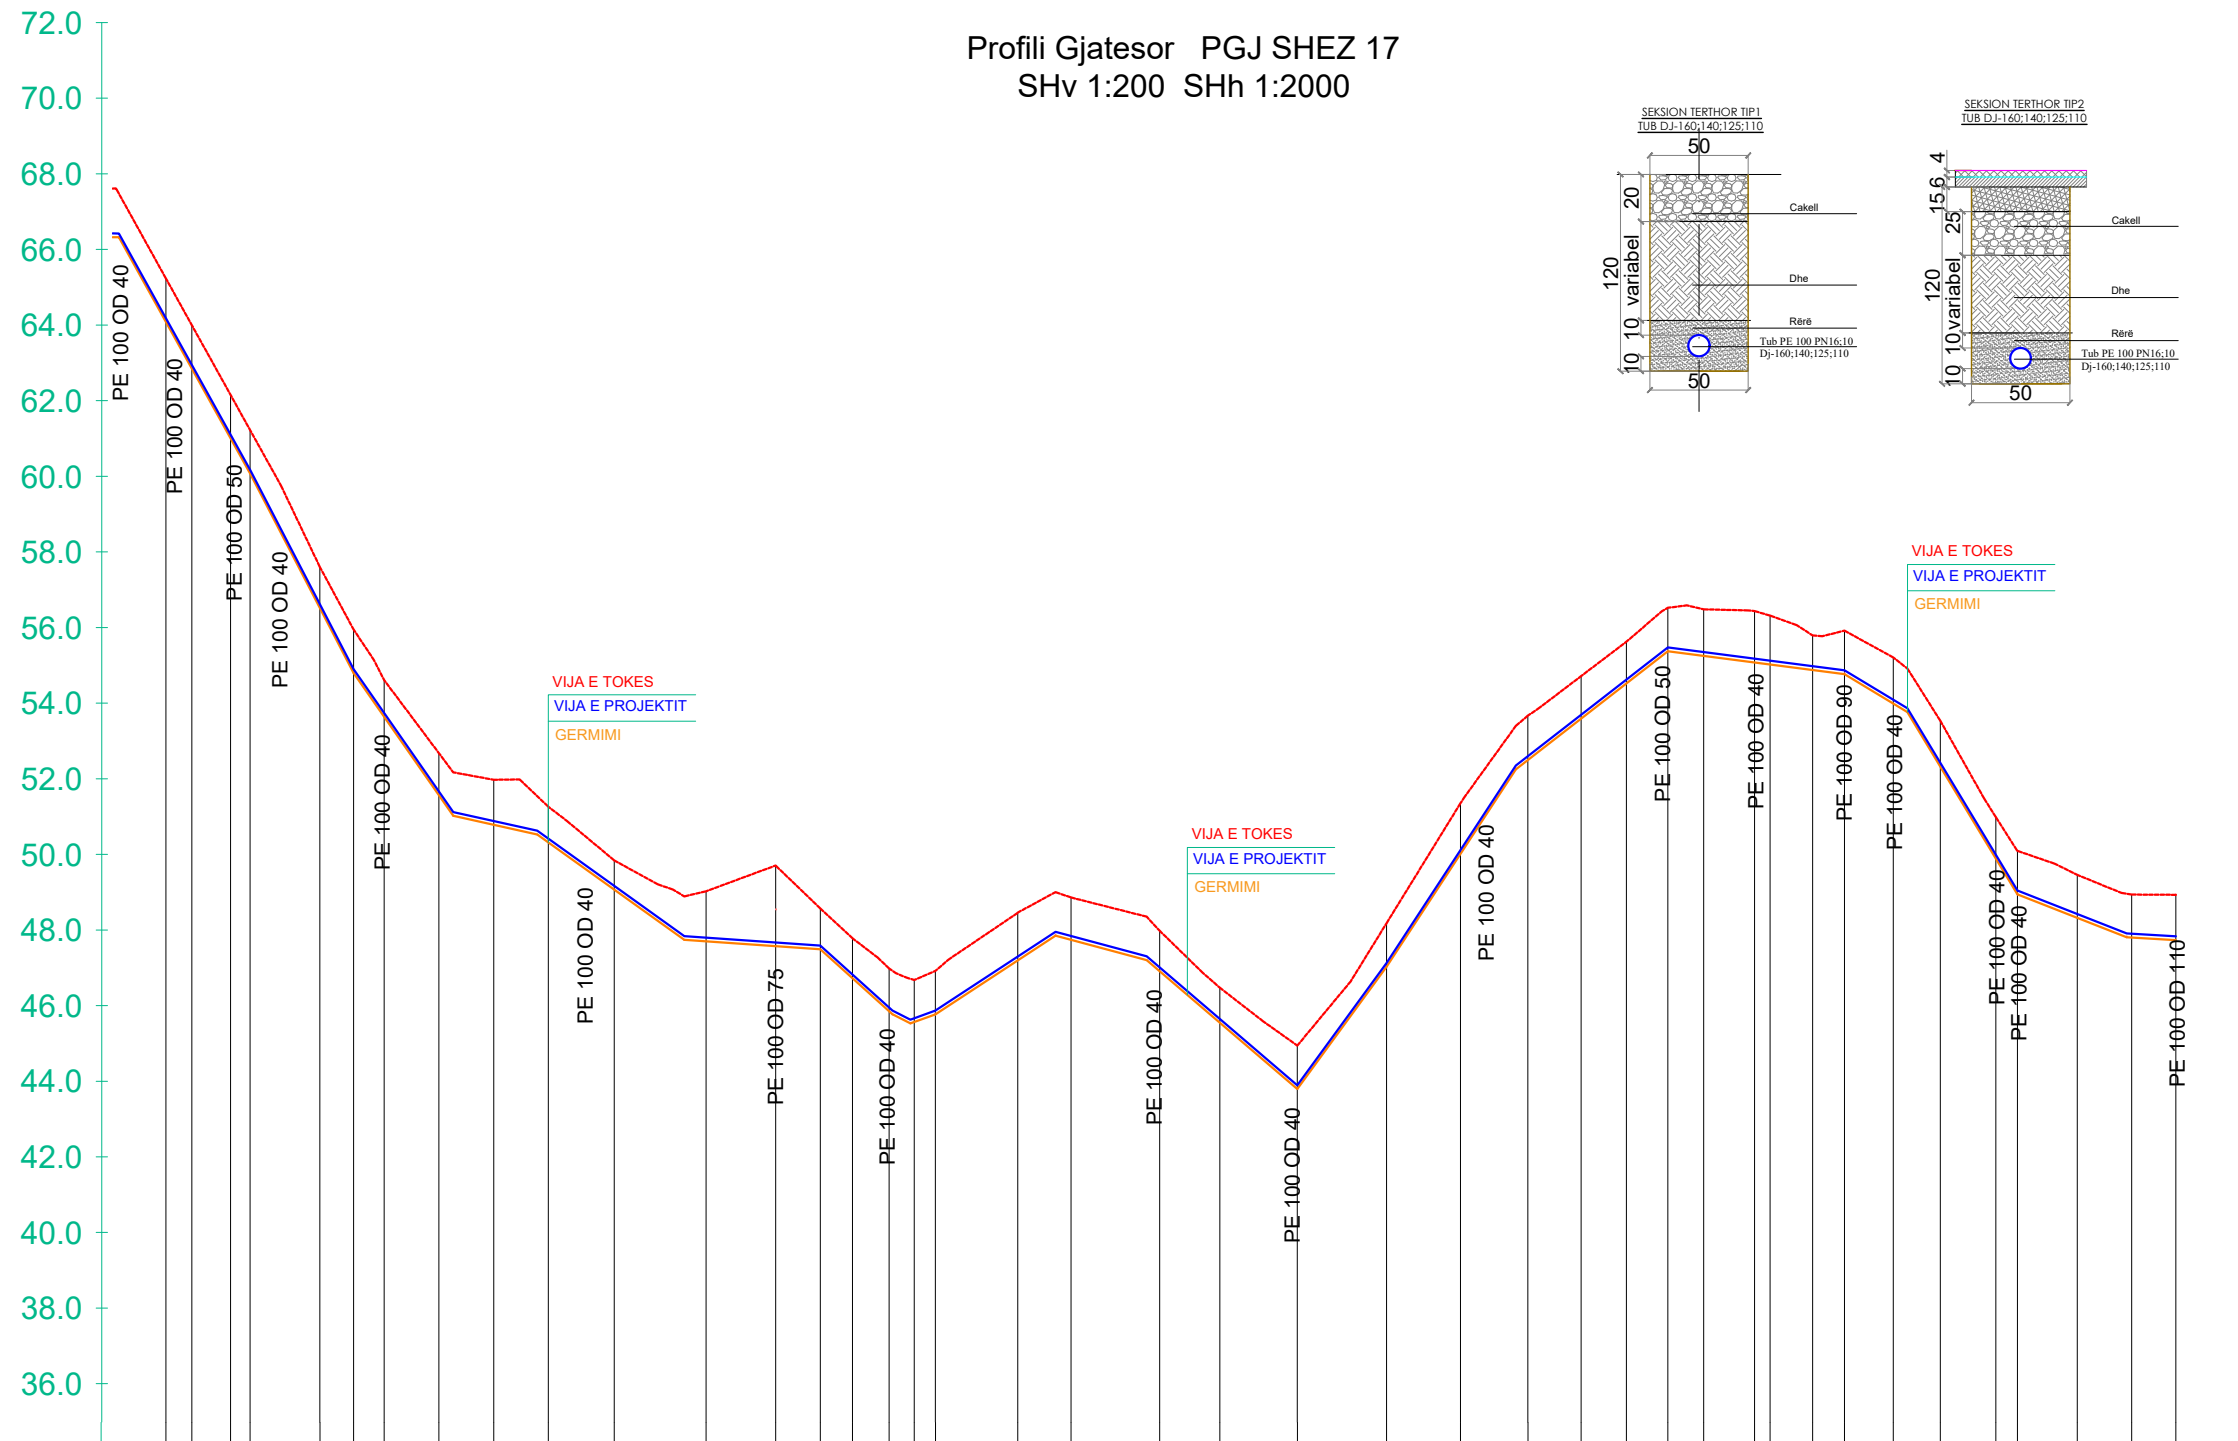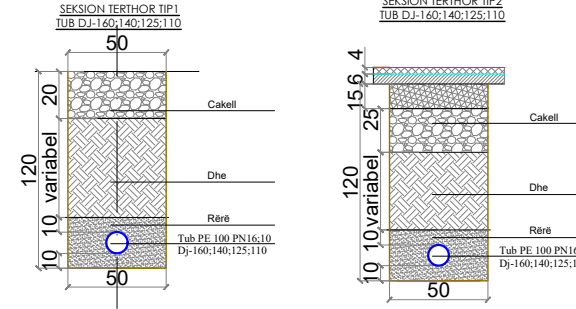

ELEMENTET HIDRAULIKE	10 bar OD 110 mm : Q = 3 l/s : V= 0.4m/s			TUB PE 100 Pn 10 bar OD 110 mm : Q = 3 l/s : V= 0.4m/s																	TUB PE 100 Pn 10 bar OD 110 mm : Q = 3 l/s : V= 0.4m/s																						
GERMIMI	-1.15	-1.15	-1.15	-1.15	-1.09	-1.15	-0.97	-1.11	-1.19	-0.94	-0.78	-1.10	-1.17	-1.08	-1.06	-1.13	-1.11	-1.15	-1.26	-1.12	-1.07	-0.93	-1.15	-1.15	-1.34	-1.17	-1.12	-1.10	-1.15	-1.23	-1.36	-1.28	-0.91	-1.15	-1.22	-1.21	-1.10	-1.15	-1.14	-1.14	-1.20		
KUOTA E PROJEKTIT	64.07	62.83	60.99	60.06	56.50	54.78	53.63	51.55	50.77	50.30	49.05	47.92	48.53	47.48	46.71	45.84	45.55	45.75	47.18	47.73	46.90	45.53	43.78	47.01	50.00	52.48	53.57	54.51	55.36	55.24	55.06	55.01	54.86	54.75	53.98	52.31	49.88	48.93	48.31	47.79	47.72		
KUOTA E TOKES	65.22	63.98	62.14	61.21	57.58	55.93	54.60	52.66	51.96	51.25	49.83	49.01	49.69	48.56	47.77	46.97	46.66	46.90	48.45	48.85	47.97	46.46	44.93	48.16	51.34	53.66	54.70	55.61	56.51	56.47	56.42	56.36	55.78	55.90	55.19	53.52	50.97	50.08	49.44	48.92	48.92		
NUMRI I PIKETES	29	30	31	32	33	34	35	36	37	38	39	40	41	42	43	44	45	46	47	48	49	50	51	52	53	54	55	56	57	58	59	60	61	62	63	64	65	66	67	68	69		
DISTANCA PJESORE	1.89	6.87	7.21	16.47	8.98	8.08	14.50	14.50	14.43	17.46	24.30	18.38	11.83	3.49	7.78	6.69	121.77	14.11	23.43	15.92	20.52	23.58	19.59	17.83	14.06	2.00	0.96	4.81	3.46	11.28	3.30	3.33	2.43	14.76	5.73	15.82	14.41	11.67					
DISTANCA PROGRESIVE	551.33	558.19	568.43	573.59	592.06	600.97	609.04	623.54	638.04	652.47	669.94	694.24	712.62	724.45	732.94	742.66	749.31	754.91	776.68	790.79	814.22	830.14	850.66	874.24	893.83	911.66	925.72	937.73	948.68	958.16	971.62	975.73	987.00	995.40	1008.32	1020.76	1035.45	1041.18	1057.00	1071.41	1083.08		
KILOMETRAZHI													0.75																							0.00							0.08
SHENIME	

POROSITESI :
BASHKIA PEQIN SHOGERIA RAJONALE UJESJELLES KANALIZIME ELBASAN SH.A

OBJEKTI: Rikonstrukcion i Ujesjellesit te Fshatrave Trash, Karthnek, Nj.Adm.Sheze, Bashkia Peqin

FAZA: PROJEKT ZBATIMI

"ARABEL - STUDIO" Sh.p.k

"HMK-Consulting " Sh.p.k

"TRANSPORT HIGHWAY CONSULTING " Sh.p.k



Drejtues i projektit
Adm. Ana NISHKU

Projektues
Nd. Liliana VLLAMASI
Nd.Engjell CAKA
Ark.Jorgjia Kallo
Ark.Rigert Hyra
Elek.Altin ALLKAJ
Mek.Bujar MERAJ
Top.Iv Beqari
Gjeo.Besmir LUMANI

Emertimi i fletes: Profili Gjatesor
Nr. Fletes: Gj- 19
Shk : H:1-2000 V:1-200
Formati: A3

Tiranë 2024

Profili Gjatesor PGJ SHEZ 18
SHv 1:200 SHh 1:2000

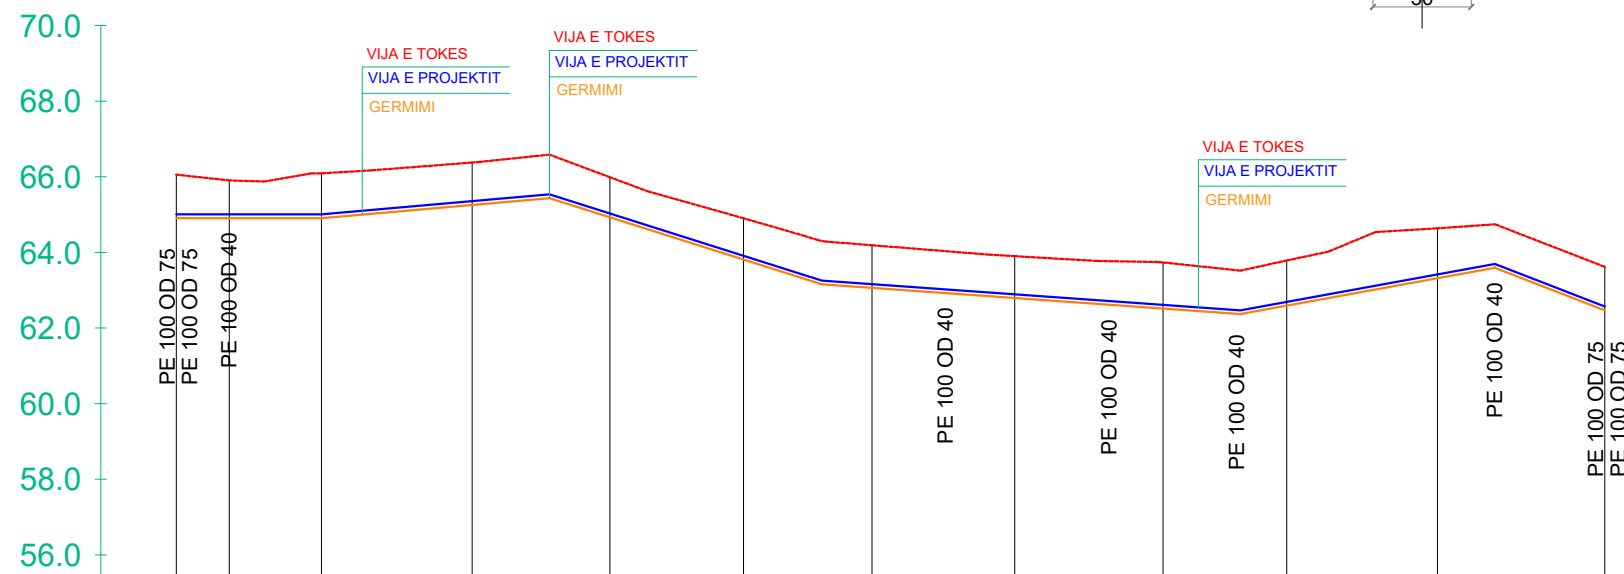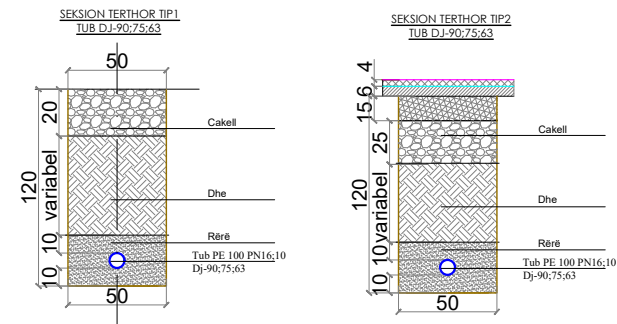

ELEMENTET HIDRAULIKE	TUB PE 100 Pn 10 bar OD 75mm : Q = 0.8l/s : V = 0.25m/s											
GERMIMI	-1.15	-1.00	-1.19	-1.12	-1.06	-1.09	-1.13	-1.11	-1.22	-1.19	-1.32	-1.15
KUOTA E PROJEKTIT	64.91	64.91	64.91	65.26	64.93	63.81	63.06	62.79	62.51	62.59	63.32	62.47
KUOTA E TOKES	66.06	65.90	66.09	66.38	65.99	64.90	64.19	63.90	63.73	63.78	64.64	63.62
NUMRI I PIKETES	1	2	3	4	5	6	7	8	9	10	11	12
DISTANCA PJESORE	14.01	24.36	39.89	36.42	35.38	33.96	37.77	28.20	11.07	32.70	39.89	44.30
DISTANCA PROGRESIVE	0.00	14.01	38.38	78.27	114.69	150.07	184.03	221.80	261.07	293.77	333.66	377.96
KILOMETRAZHI	0.00								0.25			0.38
SHENIME												

POROSITESI :
BASHKIA PEQIN SHOGERIA RAJONALE UJESJELLES
KANALIZIME ELBASAN SH.A

OBJEKTI: Rikonstrukcion i Ujesjellesit te Fshatrave Trash, Karthnek, Nj.Adm.Sheze, Bashkia Peqin

FAZA: PROJEKT ZBATIMI

"ARABEL - STUDIO" Sh.p.k
"HMK-Consulting " Sh.p.k
"TRANSPORT HIGHWAY CONSULTING " Sh.p.k





Drejtues i projektit
Adm. Ana NISHKU

Projektues	
Nd. Liliana VLLAMASI	
Nd.Engjell CAKA	
Ark.Jorgjia Kallo	
Ark.Rigert Hyra	
Elek.Altin ALLKAJ	
Mek.Bujar MERAJ	
Top.Iv Beqari	
Gjeo.Besmir LUMANI	

Emertimi i fletes: Profili Gjatesor
Nr. Fletes: **Gj- 20**
Shk : H:1-2000
V:1-200
Formati: **A3**
Tiranë 2024

Profili Gjatesor PGJ SHEZ 18
SHv 1:200 SHh 1:2000

Profili Gjatesor PGJ SHEZ 19
SHv 1:200 SHh 1:2000

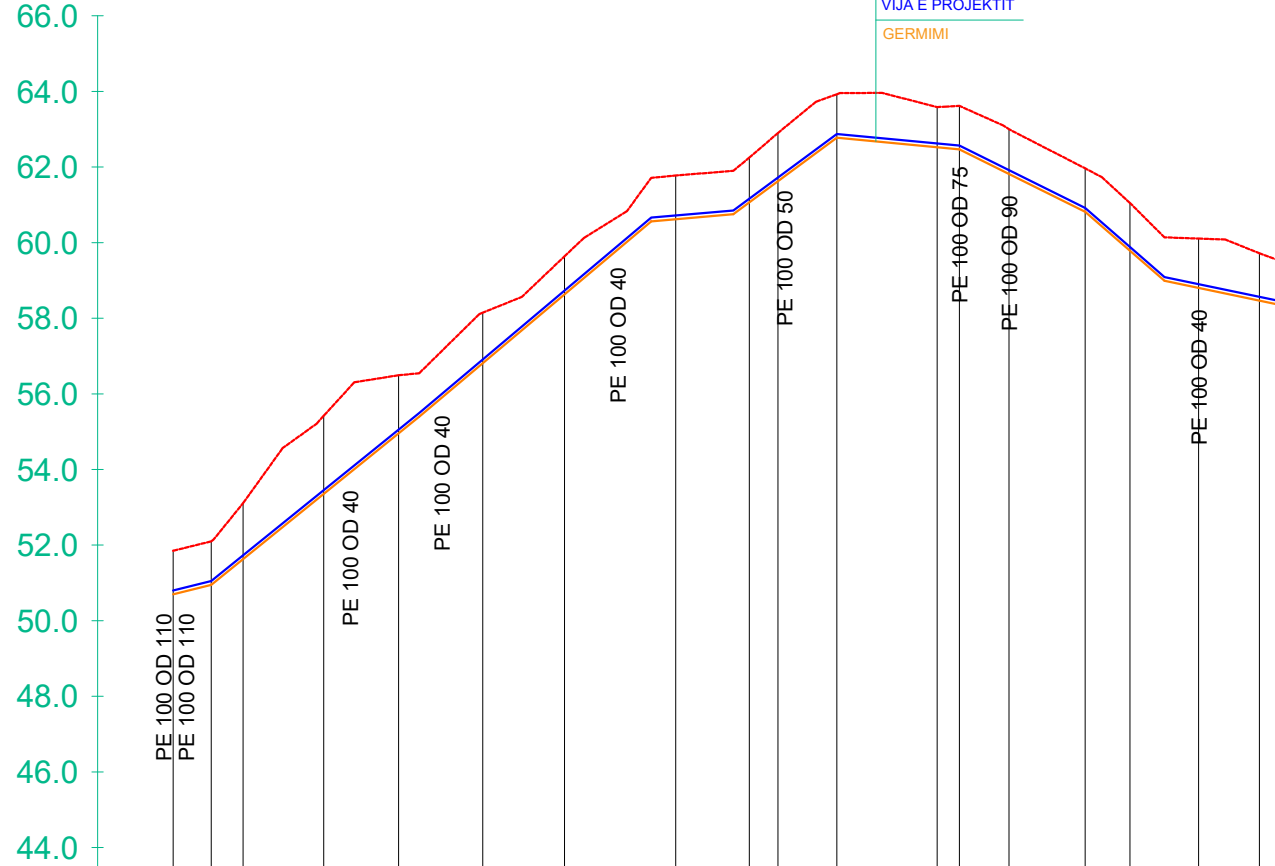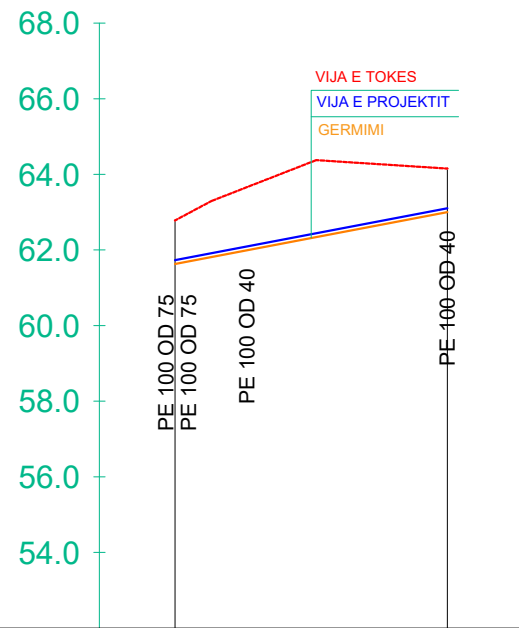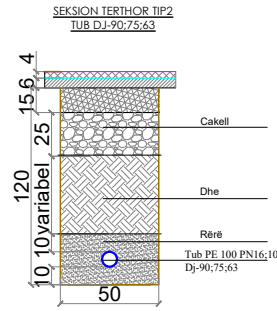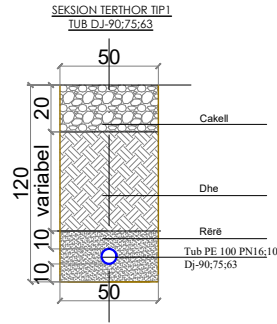

ELEMENTET HIDRAULIKE	TUB PE 100 Pn 10 bar OD 50 mm	
GERMIMI	-1.15	-1.15
KUOTA E PROJEKTIT	61.63	63.00
KUOTA E TOKES	62.78	64.15
NUMRI I PIKETES	1	2
DISTANCA PJESORE	72.08	
DISTANCA PROGRESIVE	0.00	72.08
KILOMETRAZHI	0.00	0.07
SHENIME		

ELEMENTET HIDRAULIKE	TUB PE 100 Pn 10 bar OD 75mm : Q = 0.3l/s : V = 0.1m/s																		
GERMIMI	-1.15	-1.15	-1.48	-2.07	-1.54	-1.34	-1.01	-1.16	-1.19	-1.28	-1.15	-1.06	-1.15	-1.18	-1.15	-1.27	-1.31	-1.25	-1.15
KUOTA E PROJEKTIT	50.70	50.95	51.63	53.36	54.96	56.81	58.63	60.62	61.06	61.62	62.77	62.52	62.47	61.82	60.82	59.78	58.80	58.47	58.33
KUOTA E TOKES	51.85	52.10	53.11	55.42	56.49	58.15	59.64	61.78	62.25	62.90	63.92	63.59	63.62	63.00	61.97	61.05	60.11	59.72	59.48
NUMRI I PIKETES	1	2	3	4	5	6	7	8	9	10	11	12	13	14	15	16	17	18	19
DISTANCA PJESORE	10.08	0.45	21.34	19.80	22.28	21.62	29.43	19.47	7.56	15.57	26.55	5.87	7.13	20.14	8.73	128.17	16.07	6.50	
DISTANCA PROGRESIVE	0.00	10.06	18.50	39.84	59.65	81.92	103.54	132.97	152.44	160.00	175.58	202.13	208.00	221.12	241.27	253.12	271.29	287.36	293.86
KILOMETRAZHI	0.00														0.25				0.29
SHENIME																			

POROSITESI :
BASHKIA PEQIN SHOGERIA RAJONALE UJESJELLES KANALIZIME ELBASAN SH.A

OBJEKTI: Rikonstruksion i Ujesjellesit te Fshatrave Trash, Karthnek, Nj.Adm.Sheze, Bashkia Peqin

FAZA: PROJEKT ZBATIMI

"ARABEL - STUDIO" Sh.p.k
"HMK-Consulting " Sh.p.k
"TRANSPORT HIGHWAY CONSULTING " Sh.p.k




Drejtues i projektit
Adm. Ana NISHKU

Projektues
Nd. Liliana VLLAMASI
Nd.Engjell CAKA
Ark.Jorgjia Kallo
Ark.Rigert Hyra
Elek.Altin ALLKAJ
Mek.Bujar MERAJ
Top.Iv Beqari
Gjeo.Besmir LUMANI


Emertimi i fletes: Profili Gjatesor
Nr. Fletes: **Gj- 21**
Shk : H:1-2000 V:1-200
Formati: **A3**
Tiranë 2024

Profili Gjatesor PGJ SHEZ 21
SHv 1:200 SHh 1:2000

Profili Gjatesor PGJ SHEZ 22
SHv 1:200 SHh 1:2000

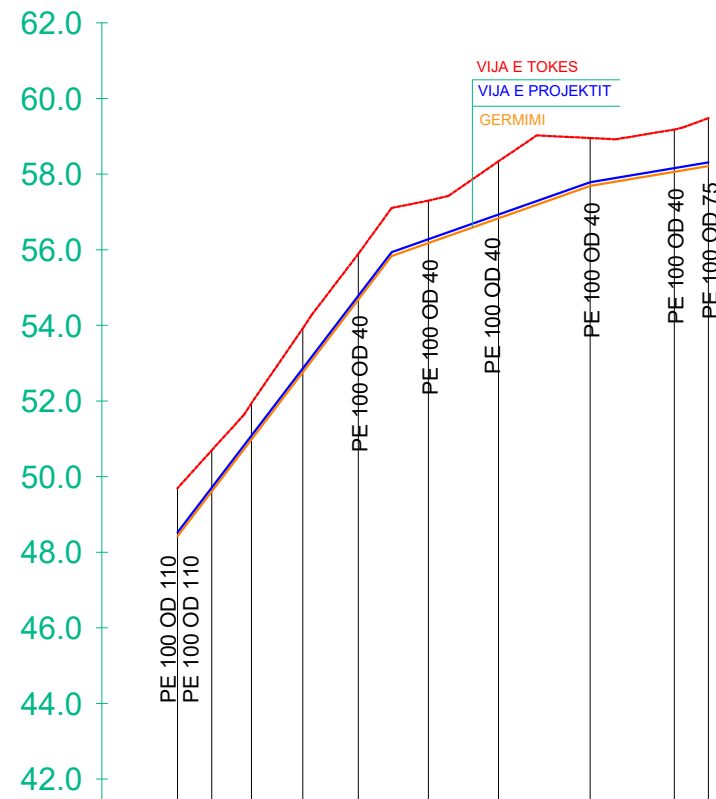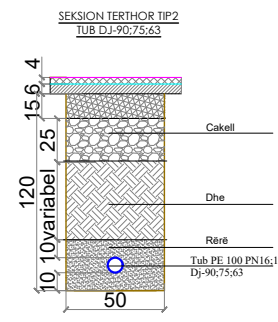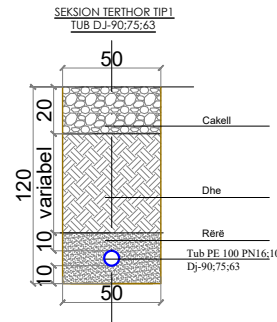

ELEMENTET HIDRAULIKE	TUB PE 100 Pn 10 bar OD 75 mm									
GERMIMI	-1.27	-1.09	-0.96	-1.16	-1.21	-1.12	-1.51	-1.27	-1.12	-1.27
KUOTA E PROJEKTIT	48.42	49.61	50.98	52.76	54.69	56.18	56.83	57.69	58.06	58.21
KUOTA E TOKES	49.69	50.70	51.94	53.92	55.89	57.30	58.34	58.96	59.18	59.48
NUMRI I PIKETES	1	2	3	4	5	6	7	8	9	10
DISTANCA PJESORE	9.00	0.50	3.60	14.71	18.51	18.56	24.25	22.28	9.00	
DISTANCA PROGRESIVE	0.00	9.06	19.56	33.16	47.87	66.38	84.94	109.19	131.47	140.47
KILOMETRAZHI	0.00									0.14
SHENIME										

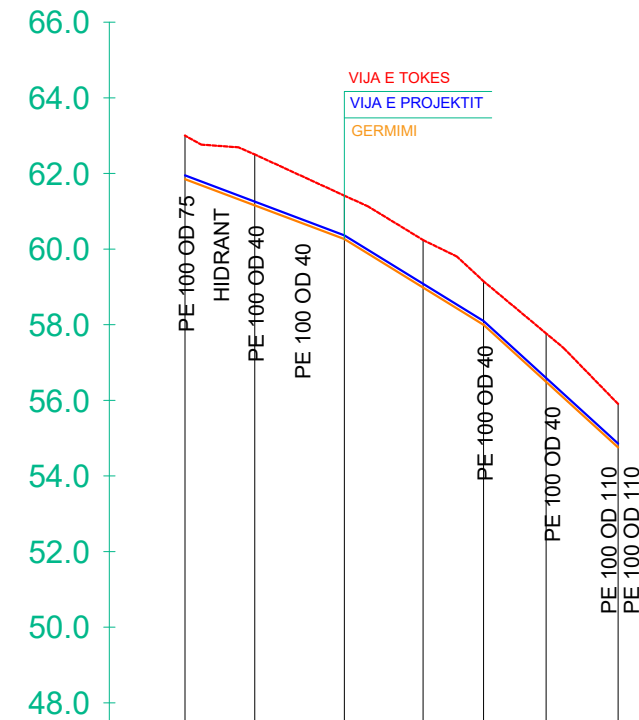

ELEMENTET HIDRAULIKE	TUB PE 100 Pn 10 bar OD 90 mm						
GERMIMI	-1.15	-1.35	-1.15	-1.26	-1.15	-1.28	-1.15
KUOTA E PROJEKTIT	61.85	61.16	60.26	58.98	58.00	56.49	54.75
KUOTA E TOKES	63.00	62.50	61.41	60.24	59.15	57.77	55.90
NUMRI I PIKETES	1	2	3	4	5	6	7
DISTANCA PJESORE	18.46	23.71	20.85	16.00	16.54	19.04	
DISTANCA PROGRESIVE	0.00	18.46	42.17	63.02	79.02	95.56	114.60
KILOMETRAZHI	0.00						0.11
SHENIME							

POROSITESI :
BASHKIA PEQIN SHOGERIA RAJONALE UJESJELLES KANALIZIME ELBASAN SH.A

OBJEKTI: Rikonstruksion i Ujesjellesit te Fshatrave Trash, Karthnek, Nj.Adm.Sheze, Bashkia Peqin

FAZA: PROJEKT ZBATIMI

Drejtues i projektit
Adm. Ana NISHKU

Projektues

Nd. Liliana VLLAMASI	
Nd.Engjell CAKA	
Ark.Jorgjia Kallo	
Ark.Rigert Hyra	
Elek.Altin ALLKAJ	
Mek.Bujar MERAJ	
Top.Iv Beqari	
Gjeo.Besmir LUMANI	






Emertimi i fletes: Profili Gjatesor
Nr. Fletes: **Gj- 22**
Shk : H:1-2000 V:1-200
Formati: **A3**

Tiranë 2024

Profili Gjatesor PGJ SHEZ 23
SHv 1:200 SHh 1:2000

Profili Gjatesor PGJ SHEZ 22
SHv 1:200 SHh 1:2000

Profili Gjatesor PGJ SHEZ 22
SHv 1:200 SHh 1:2000

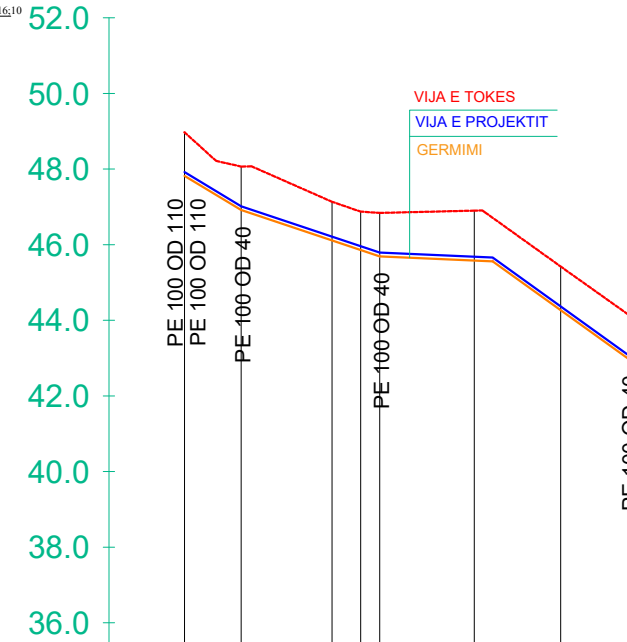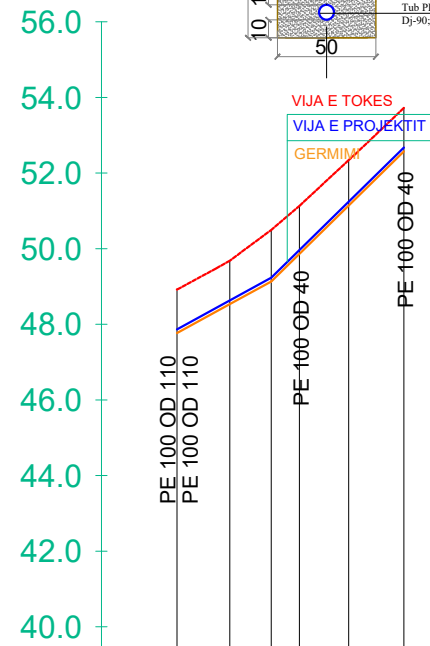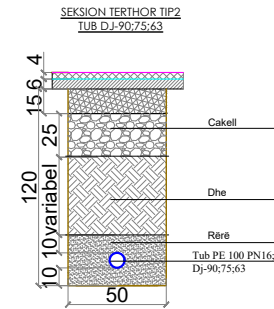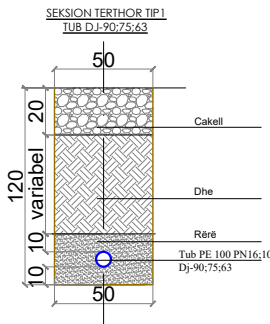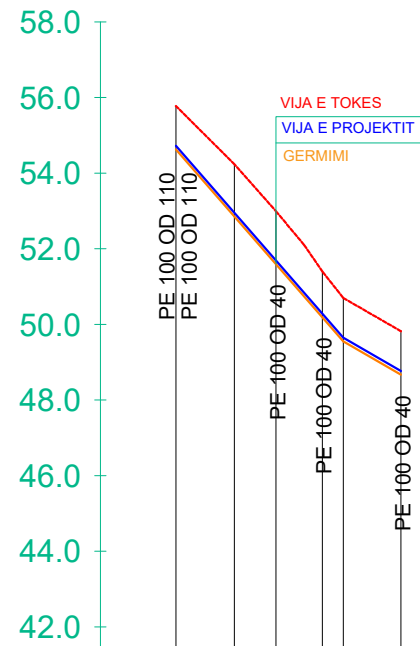

ELEMENTET HIDRAULIKE	TUB PE 100 Pn 10 bar OD 50 mm					
GERMIMI	-1.15	-1.38	-1.40	-1.22	-1.15	-1.15
KUOTA E PROJEKTTIT	54.63	52.85	51.59	50.18	49.55	48.67
KUOTA E TOKES	55.78	54.24	52.99	51.40	50.70	49.82
NUMRI I PIKETES	1	2	3	4	5	6
DISTANCA PJESORE	15.45	10.99	2.23	5.53	5.27	
DISTANCA PROGRESIVE	0.00	15.45	26.45	38.72	44.25	59.52
KILOMETRAZHI	0.00					0.06
SHENIME						

ELEMENTET HIDRAULIKE	TUB PE 100 Pn 10 bar OD 50 mm					
GERMIMI	-1.15	-1.15	-1.36	-1.27	-1.20	-1.15
KUOTA E PROJEKTTIT	47.77	48.53	49.13	49.86	51.14	52.57
KUOTA E TOKES	48.92	49.68	50.49	51.13	52.34	53.72
NUMRI I PIKETES	1	2	3	4	5	6
DISTANCA PJESORE	13.96	0.95	4.43	3.05	14.59	
DISTANCA PROGRESIVE	0.00	13.96	24.91	32.36	45.41	60.00
KILOMETRAZHI	0.00					0.06
SHENIME						

ELEMENTET HIDRAULIKE	TUB PE 100 Pn 10 bar OD 50 mm							
GERMIMI	-1.15	-1.15	-1.02	-1.02	-1.32	-1.15	-1.18	
KUOTA E PROJEKTTIT	47.82	46.92	46.11	45.86	45.58	44.27	42.98	
KUOTA E TOKES	48.97	48.07	47.13	46.87	46.90	45.42	44.17	
NUMRI I PIKETES	1	2	3	4	5	6	7	8
DISTANCA PJESORE	14.99	24.01	7.57	0.4	25.02	22.87	17.87	
DISTANCA PROGRESIVE	0.00	14.99	39.00	46.57	51.61	76.63	99.50	117.36
KILOMETRAZHI	0.00							0.12
SHENIME								

POROSITESI :
BASHKIA PEQIN SHOGERIA RAJONALE UJESJELLES KANALIZIME ELBASAN SH.A

OBJEKTI: Rikonstrukcion i Ujesjellesit te Fshatrave Trash, Karthnek, Nj.Adm.Sheze, Bashkia Peqin

FAZA: PROJEKT ZBATIMI

"ARABEL - STUDIO" Sh.p.k
"HMK-Consulting" Sh.p.k
"TRANSPORT HIGHWAY CONSULTING" Sh.p.k

Drejtues i projektit
Adm. Ana NISHKU

Projektues
Nd. Liliana VLLAMASI
Nd.Engjell CAKA
Ark.Jorgjia Kallo
Ark.Rigert Hyra
Elek.Altin ALLKAJ
Mek.Bujar MERAJ
Top.Iv Beqari
Gjeo.Besmir LUMANI

Emertimi i fletes: Profili Gjatesor
Nr. Fletes: Gj- 23
Shk : H:1-2000 V:1-200
Formati: A3
Tiranë 2024