



REPUBLIKA E SHQIPERISE
BASHKIA PEQIN

PROJEKT ZBATIMI

OBJEKTI:

"Rikonstruksion i Ujesjellesit te Fshatrave Trash, Karthnek,
Nj.Adm.Sheze, Bashkia Peqin"

SKEMA HIDRAULIKE

POROSITESI :
BASHKIA PEQIN



OBJEKTI: Rikonstruksion i Ujesjellesit te
Fshatrave Trash, Karthnek,
Nj.Adm.Sheze, Bashkia Peqin

FAZA: PROJEKT ZBATIMI



"ARABEL - STUDIO" Sh.p.k



"HMK-Consulting " Sh.p.k



"TRANSPORT HIGHWAY CONSULTING " Sh.p.k

Drejtues i projektit

Adm. Ana NISHKU

Projektues

Nd. Lefter SHEMBITRAKU

Nd.Andrea ZOTO

Nd.Engjell CAKA

Nd.Jetnor SHKULLAKU

Hidr.Hajredin MURGU

Hidr.Ferdinant Shahinllari

Top.Mustafa HOXHAJ

Top.Ergert DELIALLISI

Ark.Gjergji KOTMILO

Ark.Besian MUHARREMI

Elek.Altin ALLKAJ

Elek.Dritan HAZINEDARI

Mek.Bujar MERAJ

Mek.Ervin MINAROLLI

Gjeo.Besmir LUMANI

Gjeo.Panajot ALICKOLLI

Mjed.Ardi RRODHE

Emertimi i fletes: Kapaku

Nr. Fletes:

Shk :


Formati:

A3

Tiranë 2020

UJESJELLESI PEQIN, NJESIA ADMINISTRATIVE SHEZE

SKEMA HIDRAULIKE RRJETI SHEZE

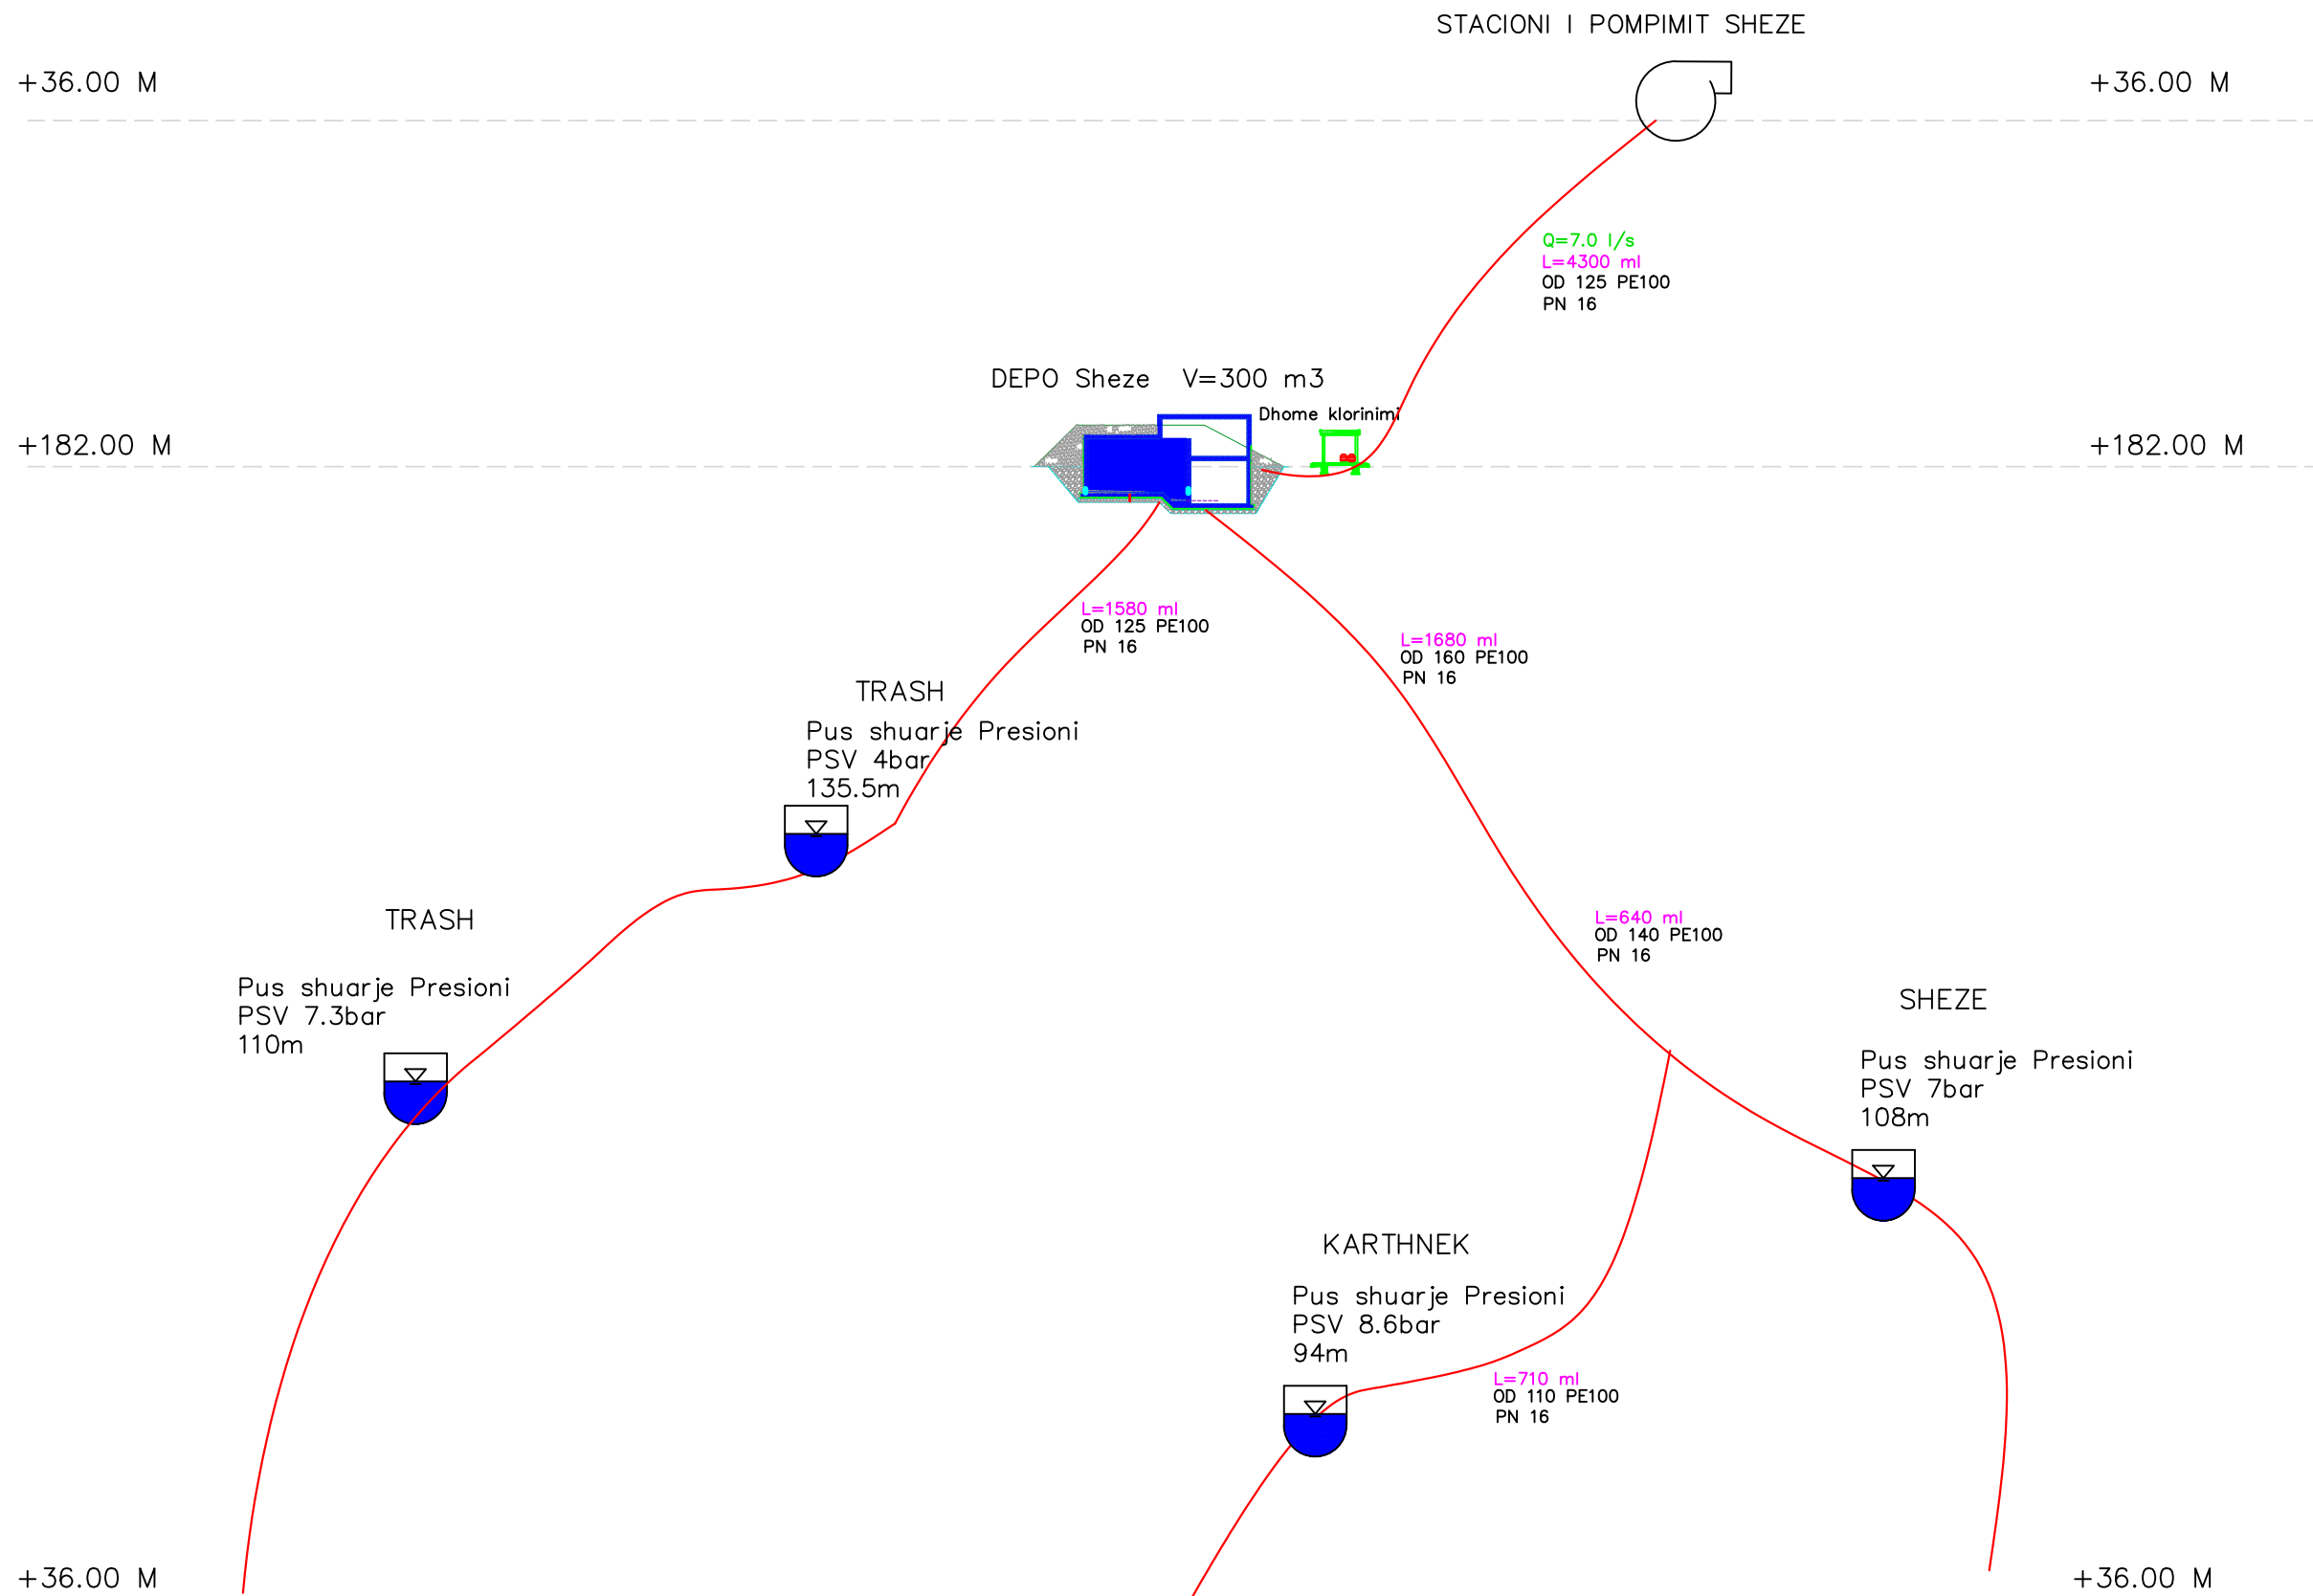

POROSITESI :
BASHKIA PEQIN



Objekti: Rikonstruksion i Ujesjellesit
te Fshatrave Trash, Karthnek,
Nj.Adm.Sheze, Bashkia Peqin

FAZA: PROJEKT ZBATIMI



"ARABEL - STUDIO" Sh.p.k



"HMK-Consulting " Sh.p.k



"TRANSPORT HIGHWAY CONSULTING " Sh.p.k

Drejtues i projektit

Adm. Ana NISHKU

Projektues

Nd. Lefter SHEMBITRAKU		
Nd.Andrea ZOTO		
Nd.Engjell CAKA		
Nd.Jetnor SHKULLAKU		
Hidr.Hajredin MURGU		
Hidr.Ferdinant Shahinllari		
Top.Mustafa HOXHAI		
Top.Ergert DELIALLISI		
Ark.Gjergji KOTMILO		
Ark.Besian MUHARREMI		
Elek.Altin ALLKAJ		
Elek.Dritan HAZINEDARI		
Mek.Bujar MERAJ		
Mek.Ervin MINAROLLI		
Gjeo.Besmir LUMANI		
Gjeo.Panajot ALICKOLLI		
Mjed.Ardi RRODHE		

Emertimi i fletes: Skema Hidraulike

Nr. Fletes: 01


Shk :

Formati: A3

Tiranë 2020

UJESJELLESI PEQIN, NJESIA ADMINISTRATIVE SHEZE

SKEMA HIDRAULIKE RRJETI PEKISHT

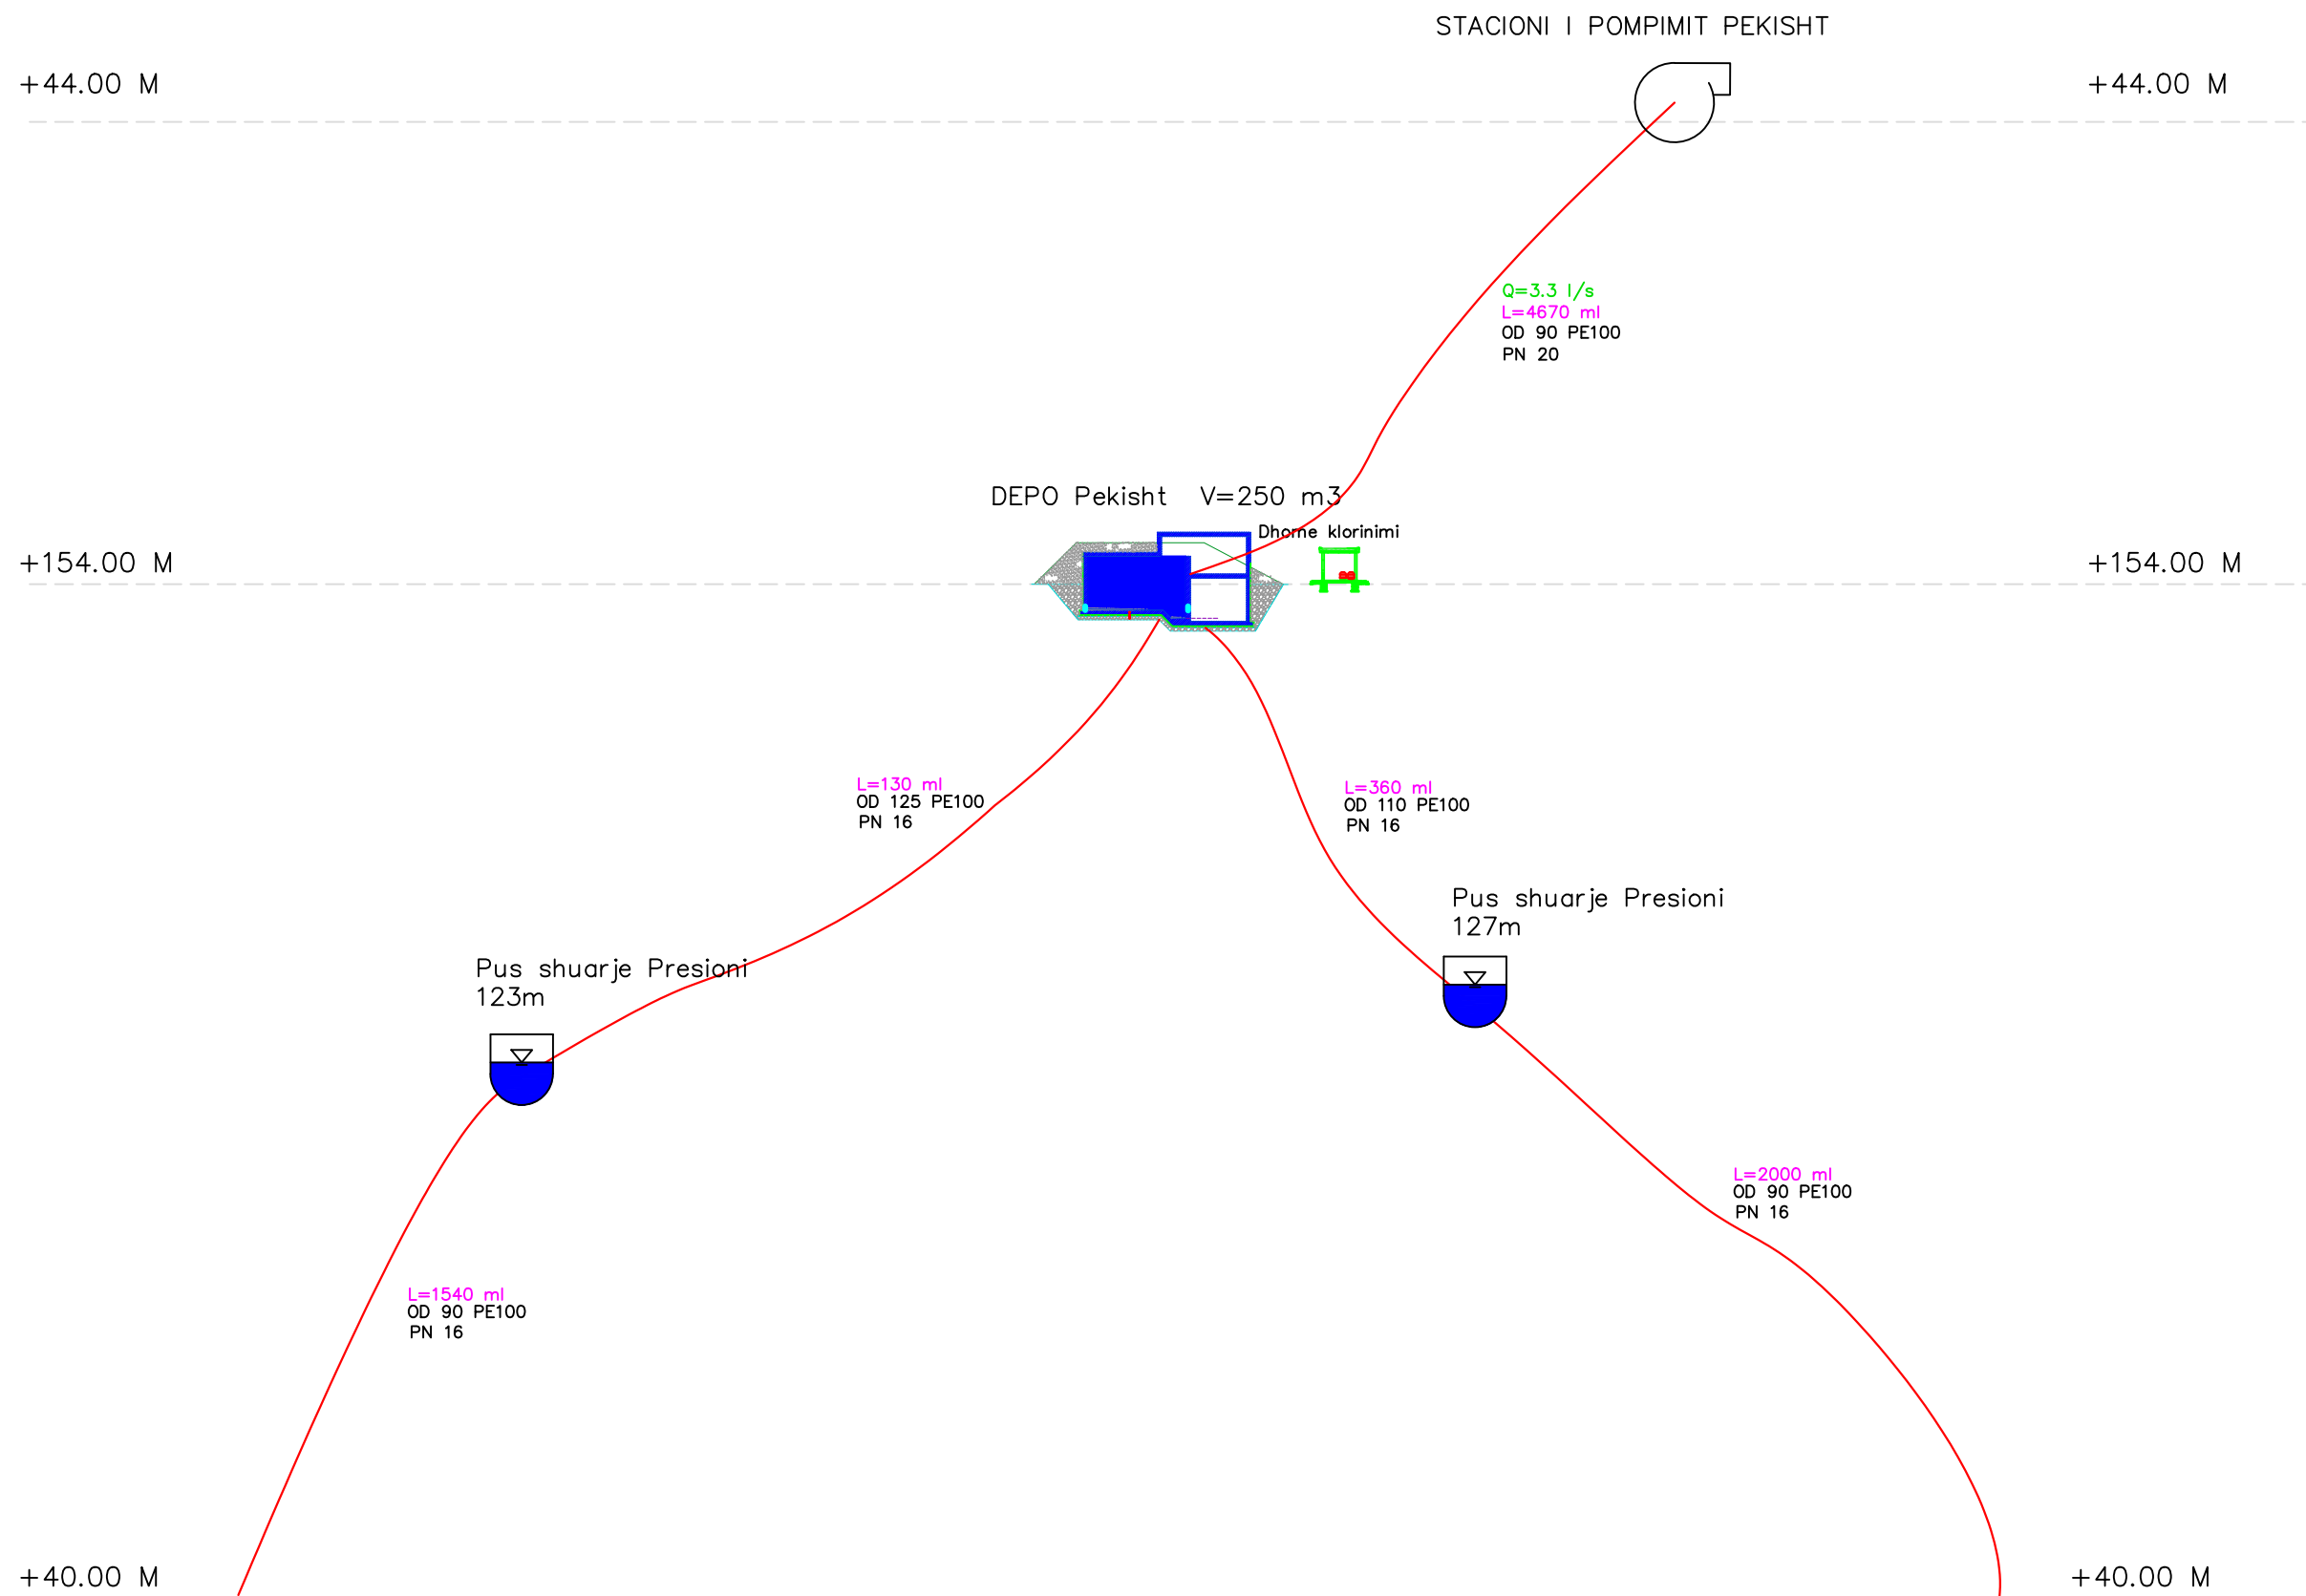

POROSITESI :
BASHKIA PEQIN



Objekti: Rikonstruksion i Ujesjellesit
te Fshatrave Trash, Karthnek,
Nj.Adm.Sheze, Bashkia Peqin

FAZA: PROJEKT ZBATIMI



"ARABEL - STUDIO" Sh.p.k



"HMK-Consulting " Sh.p.k



"TRANSPORT HIGHWAY CONSULTING " Sh.p.k

Drejtues i projektit

Adm. Ana NISHKU

Projektues

Nd. Lefter SHEMBITRAKU		
Nd.Andrea ZOTO		
Nd.Engjell CAKA		
Nd.Jetnor SHKULLAKU		
Hidr.Hajredin MURGU		
Hidr.Ferdinant Shahinllari		
Top.Mustafa HOXHAI		
Top.Ergert DELIALLISI		
Ark.Gjergji KOTMILO		
Ark.Besian MUHARREMI		
Elek.Altin ALLKAJ		
Elek.Dritan HAZINEDARI		
Mek.Bujar MERAJ		
Mek.Ervin MINAROLLI		
Gjeo.Besmir LUMANI		
Gjeo.Panajot ALICKOLLI		
Mjed.Ardi RRODHE		

Emertimi i fletes: Skema Hidraulike

Nr. Fletes: 02

Shk :

Formati: A3

Tiranë 2020