

MIRATOHET
BASHKIA KLOS
KRYETARI

zj. VALBONA KOLA

PROJEKT

ZBATIMI

OBJEKTI

**“NDERTIM BAZAMENTE + SHPATULLA URA E FSHATIT FSHAT,
KLOS (URE BELI)”**


AUTORITETI KONTRAKTOR

BASHKIA KLOS

KONSULENTI

“ERALD-G” sh.p.k

VITI 2024

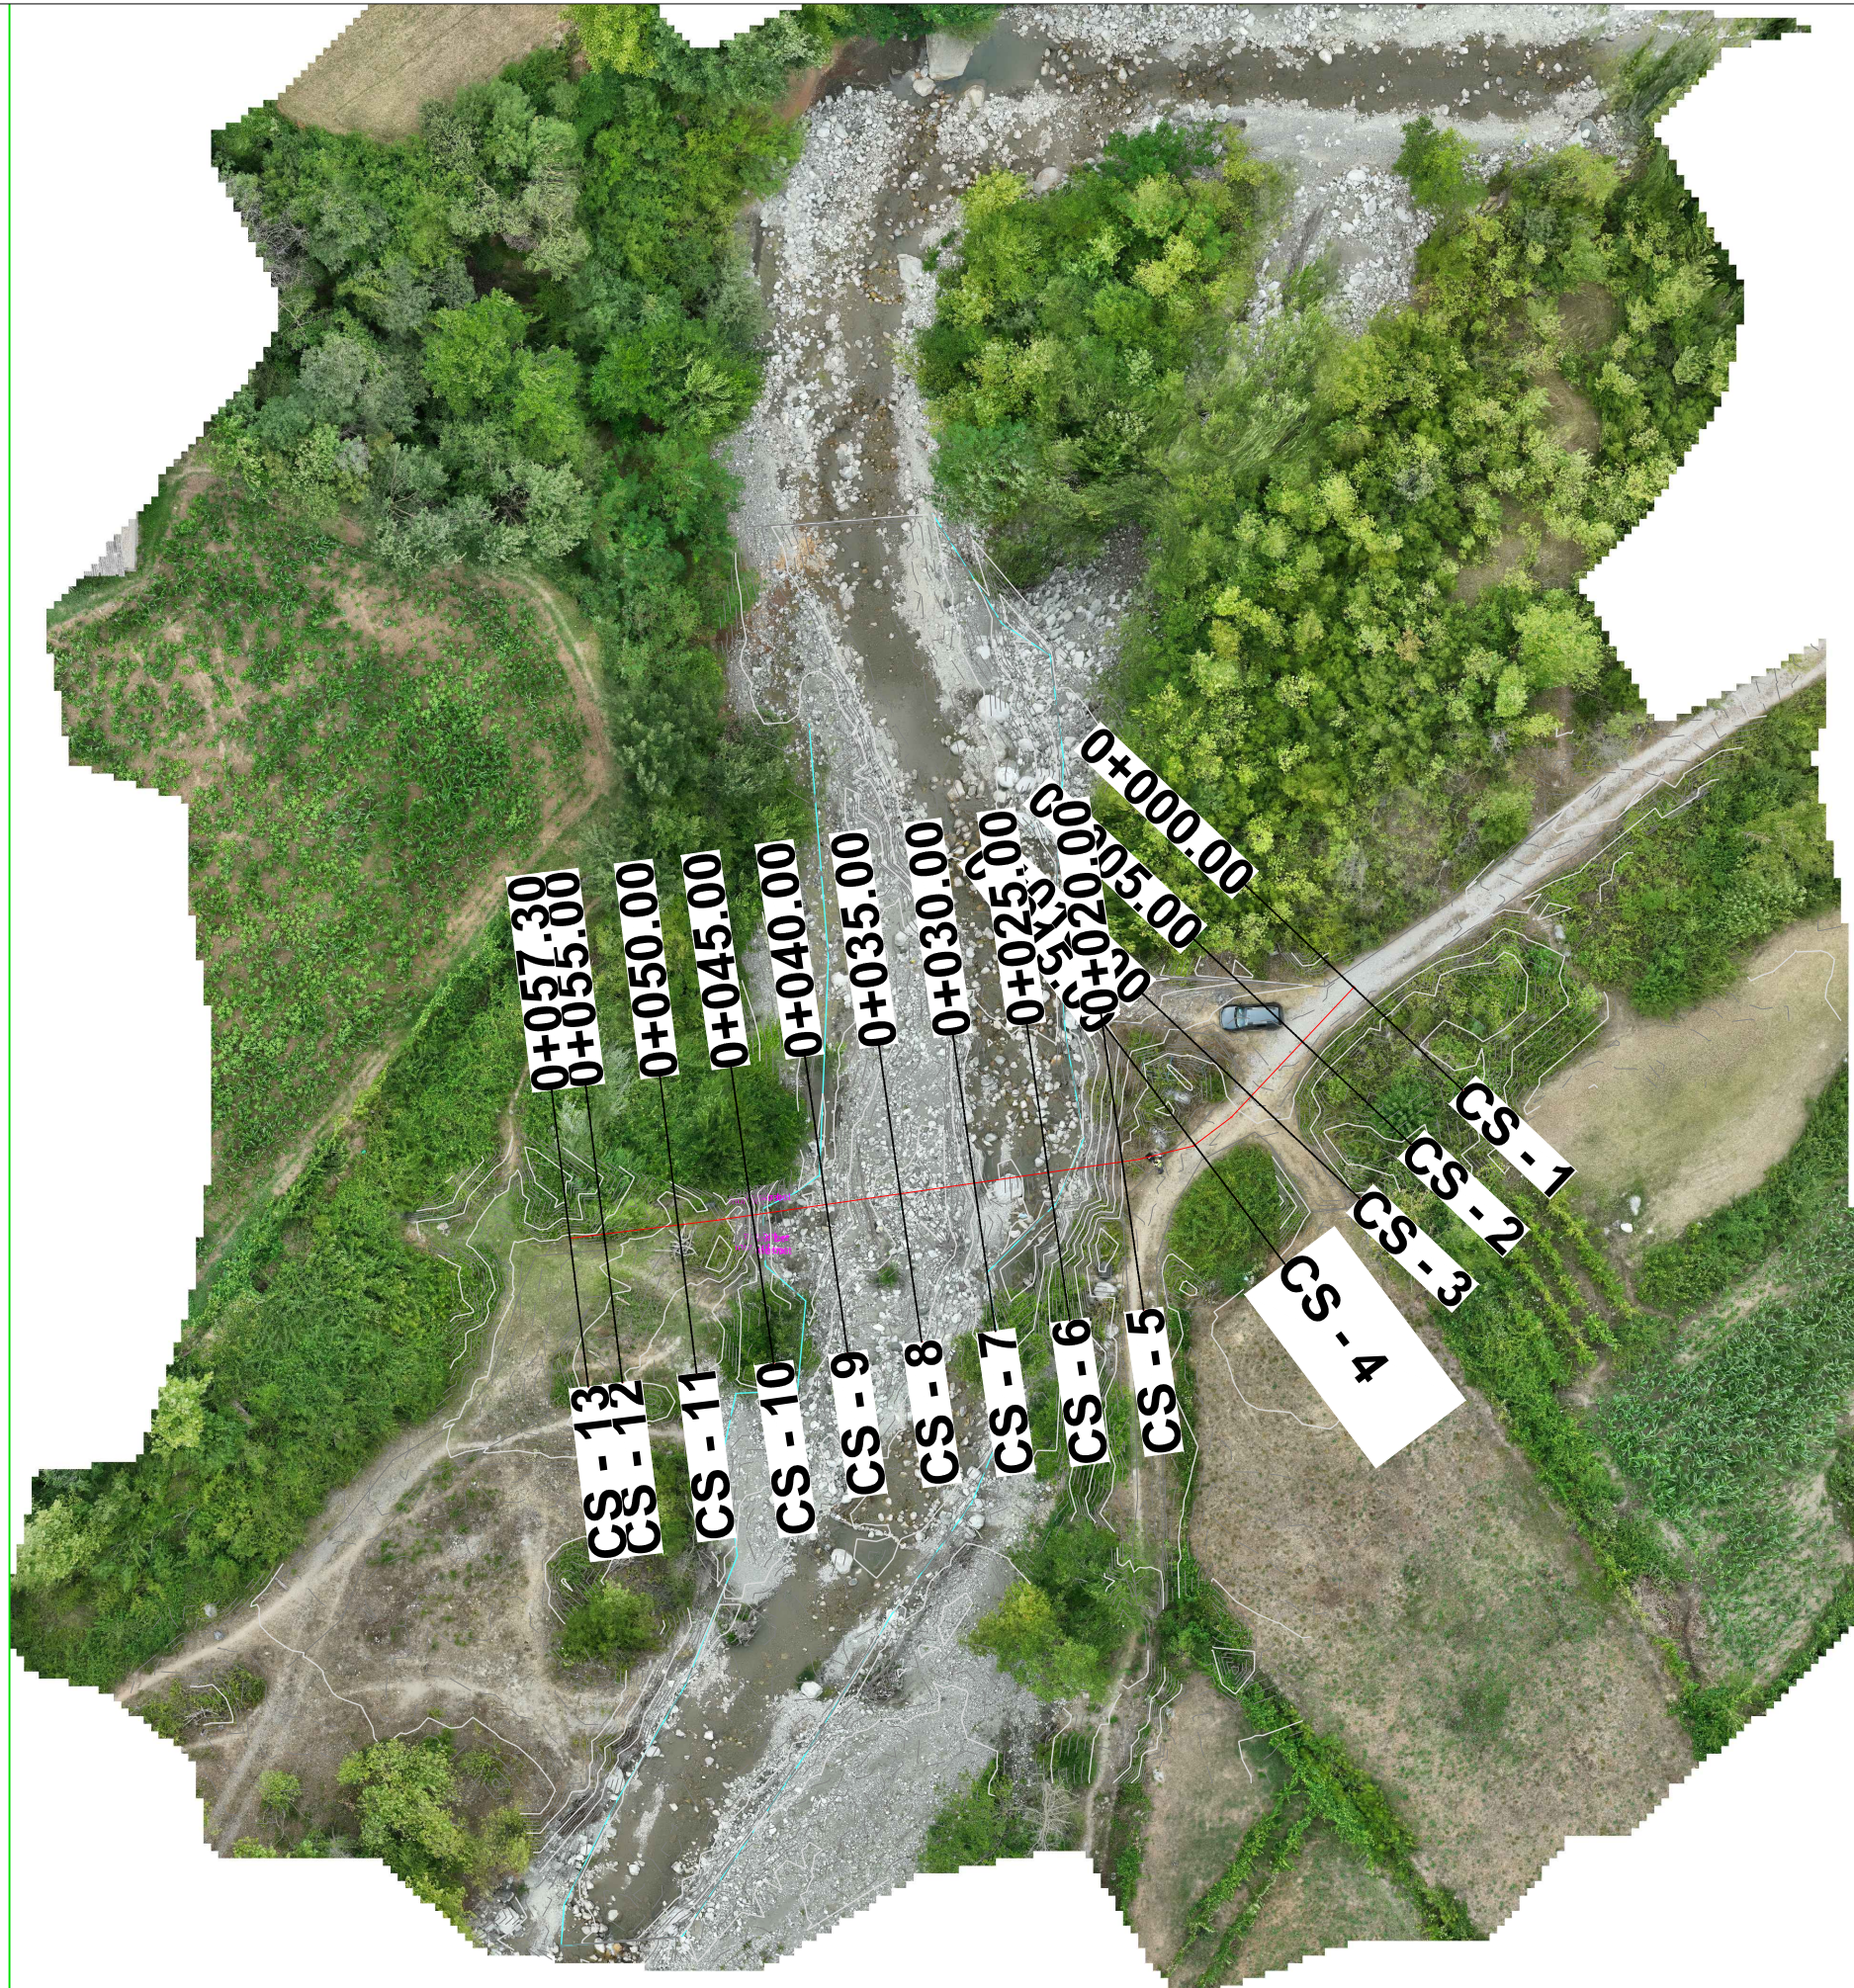


AUTORITETI KONTRAKTOR
BASHKIA KLOS

OBJEKTI:
NDERTIM BAZAMENTE + SHPATULLA URA
E FSHATIT FSHAT, KLOS (URE BELI)

EMERTIMI : HOROGRAFIA





ERALD - G
PROJEKTIM DESIGN
SUPERVISION KOLAUDIM
"ERALD - G" SH.P.K


DREJTUES PROJEKTI
Ing.Gezim ISLAMI



PROJEKTUES	
Ing.Erindi GJOKA	Gjeo.Shkelzen QOKA
Top.Alfred NDREGJONI	Hidr.Anisa ZAKA
Top.Kujtim CANAMETI	

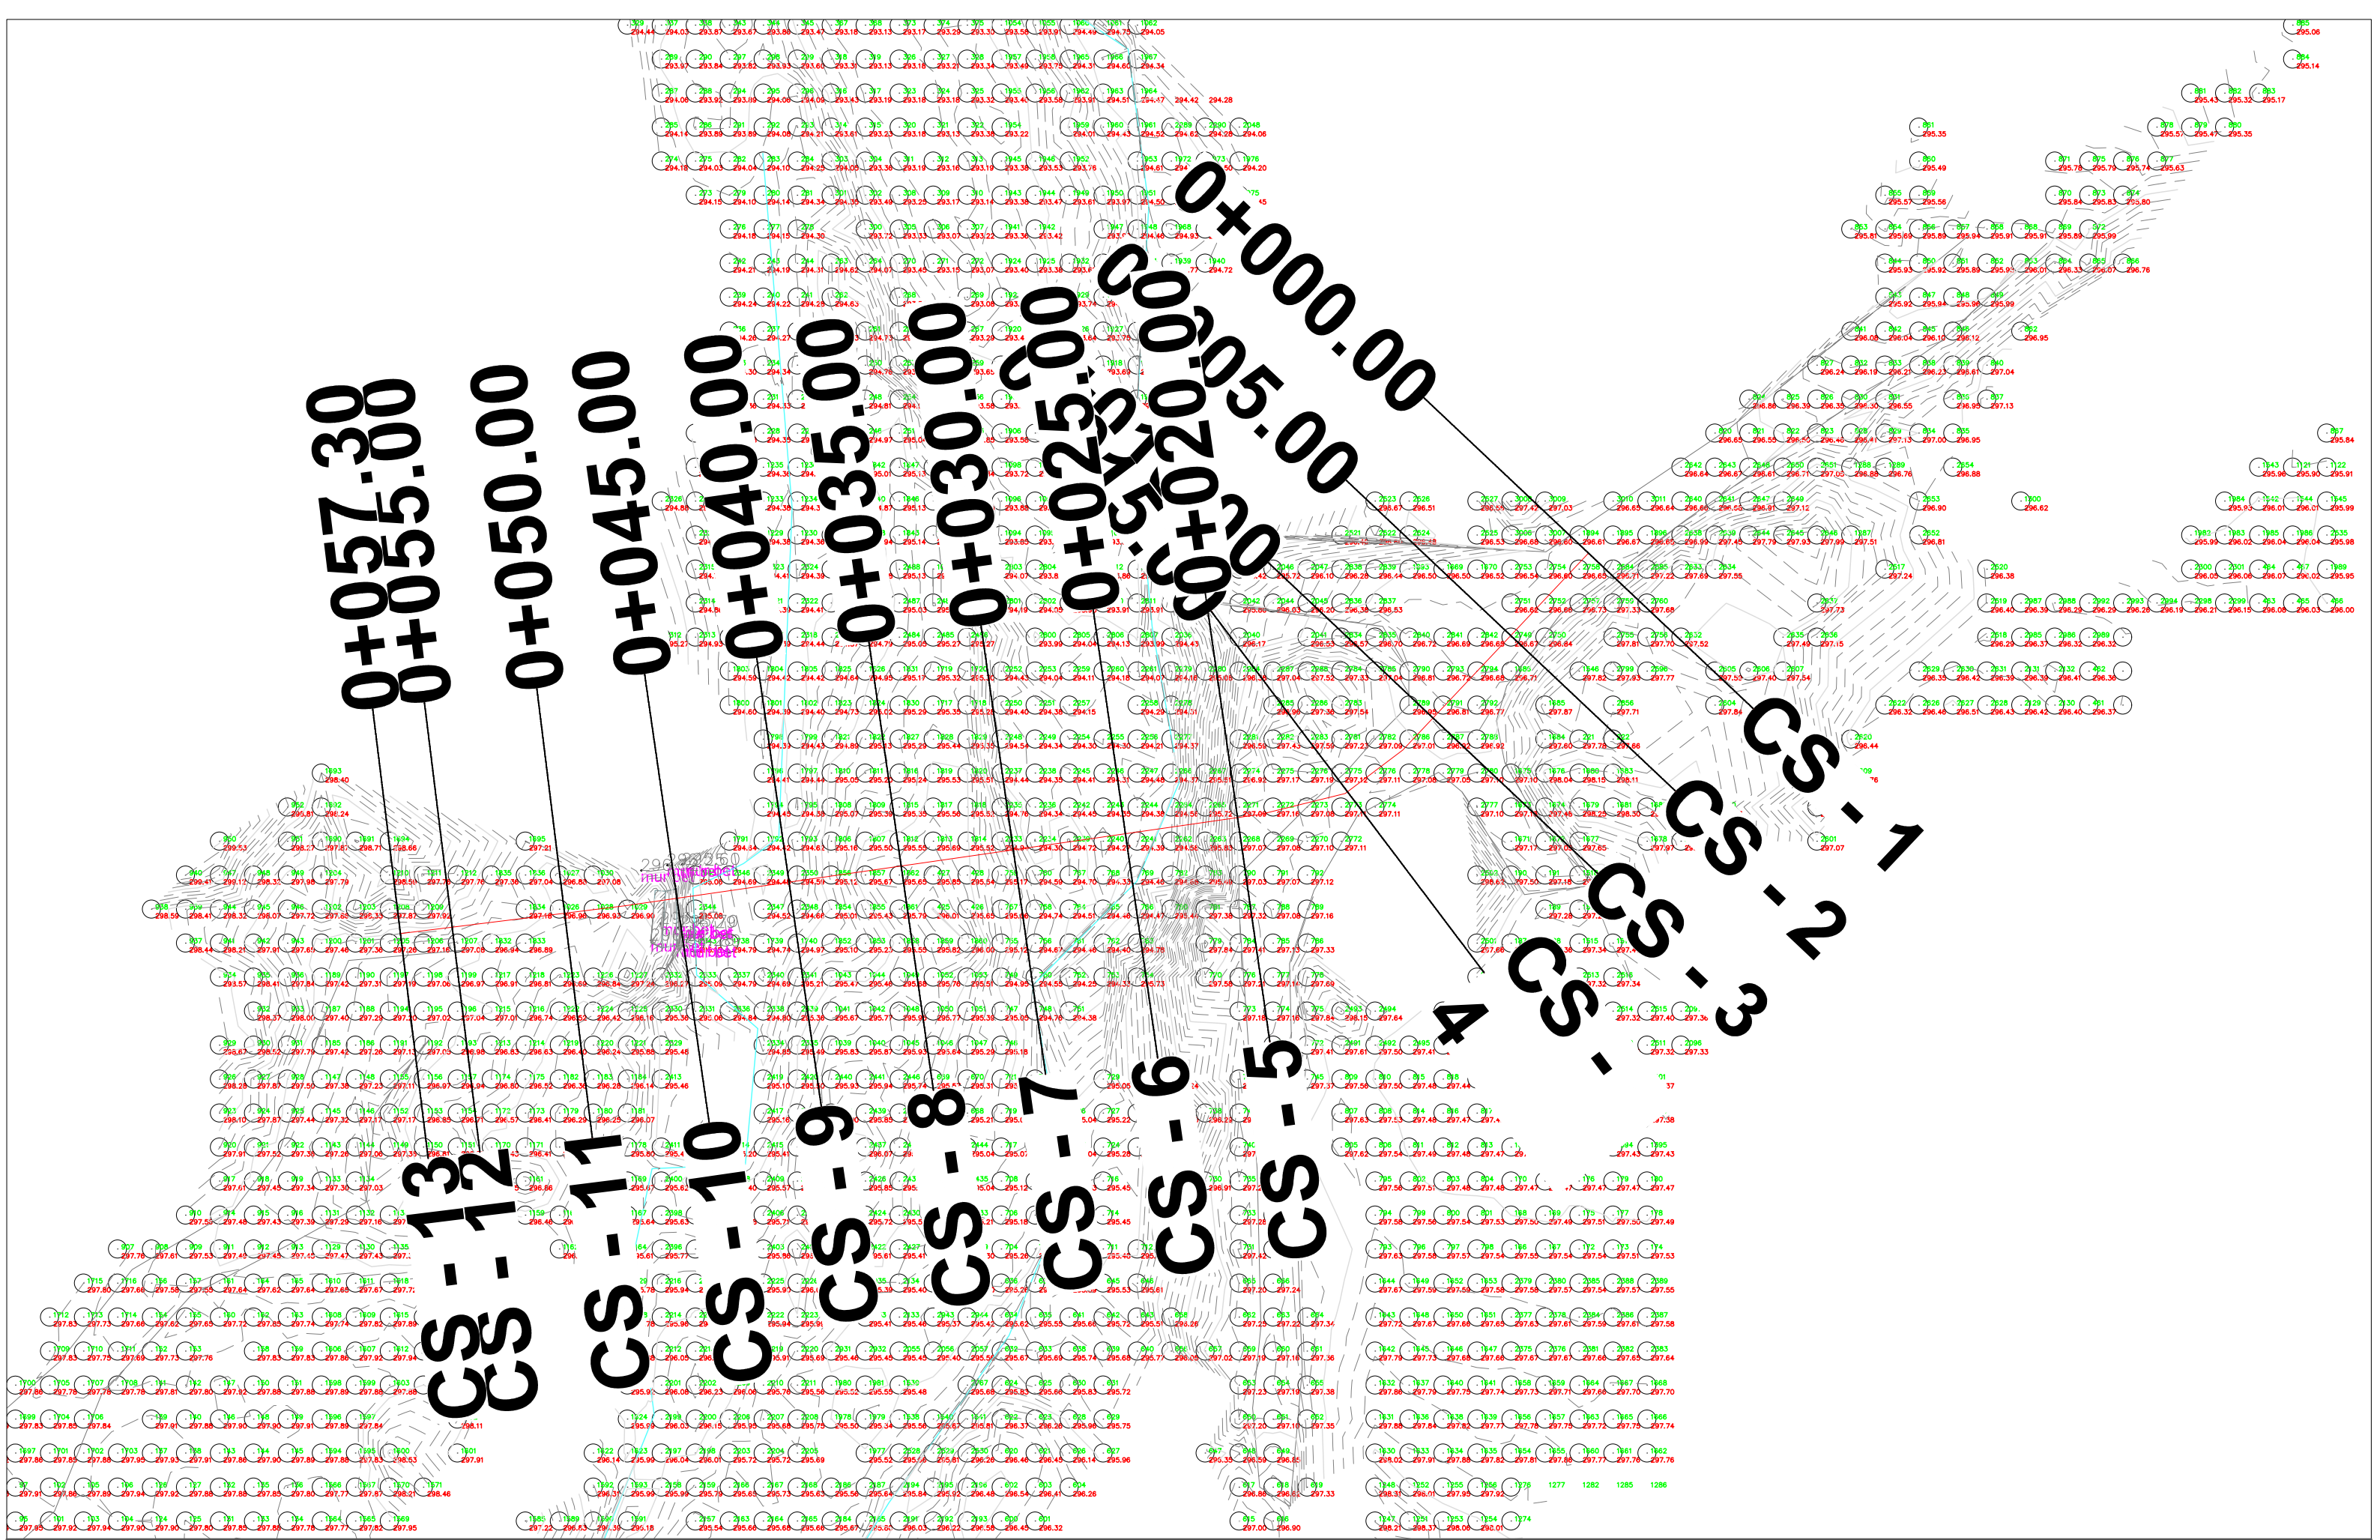
SHKALLA	FLETA
SHK - 1:500	1 - 01
TIRANE 2024	FORMAT A3

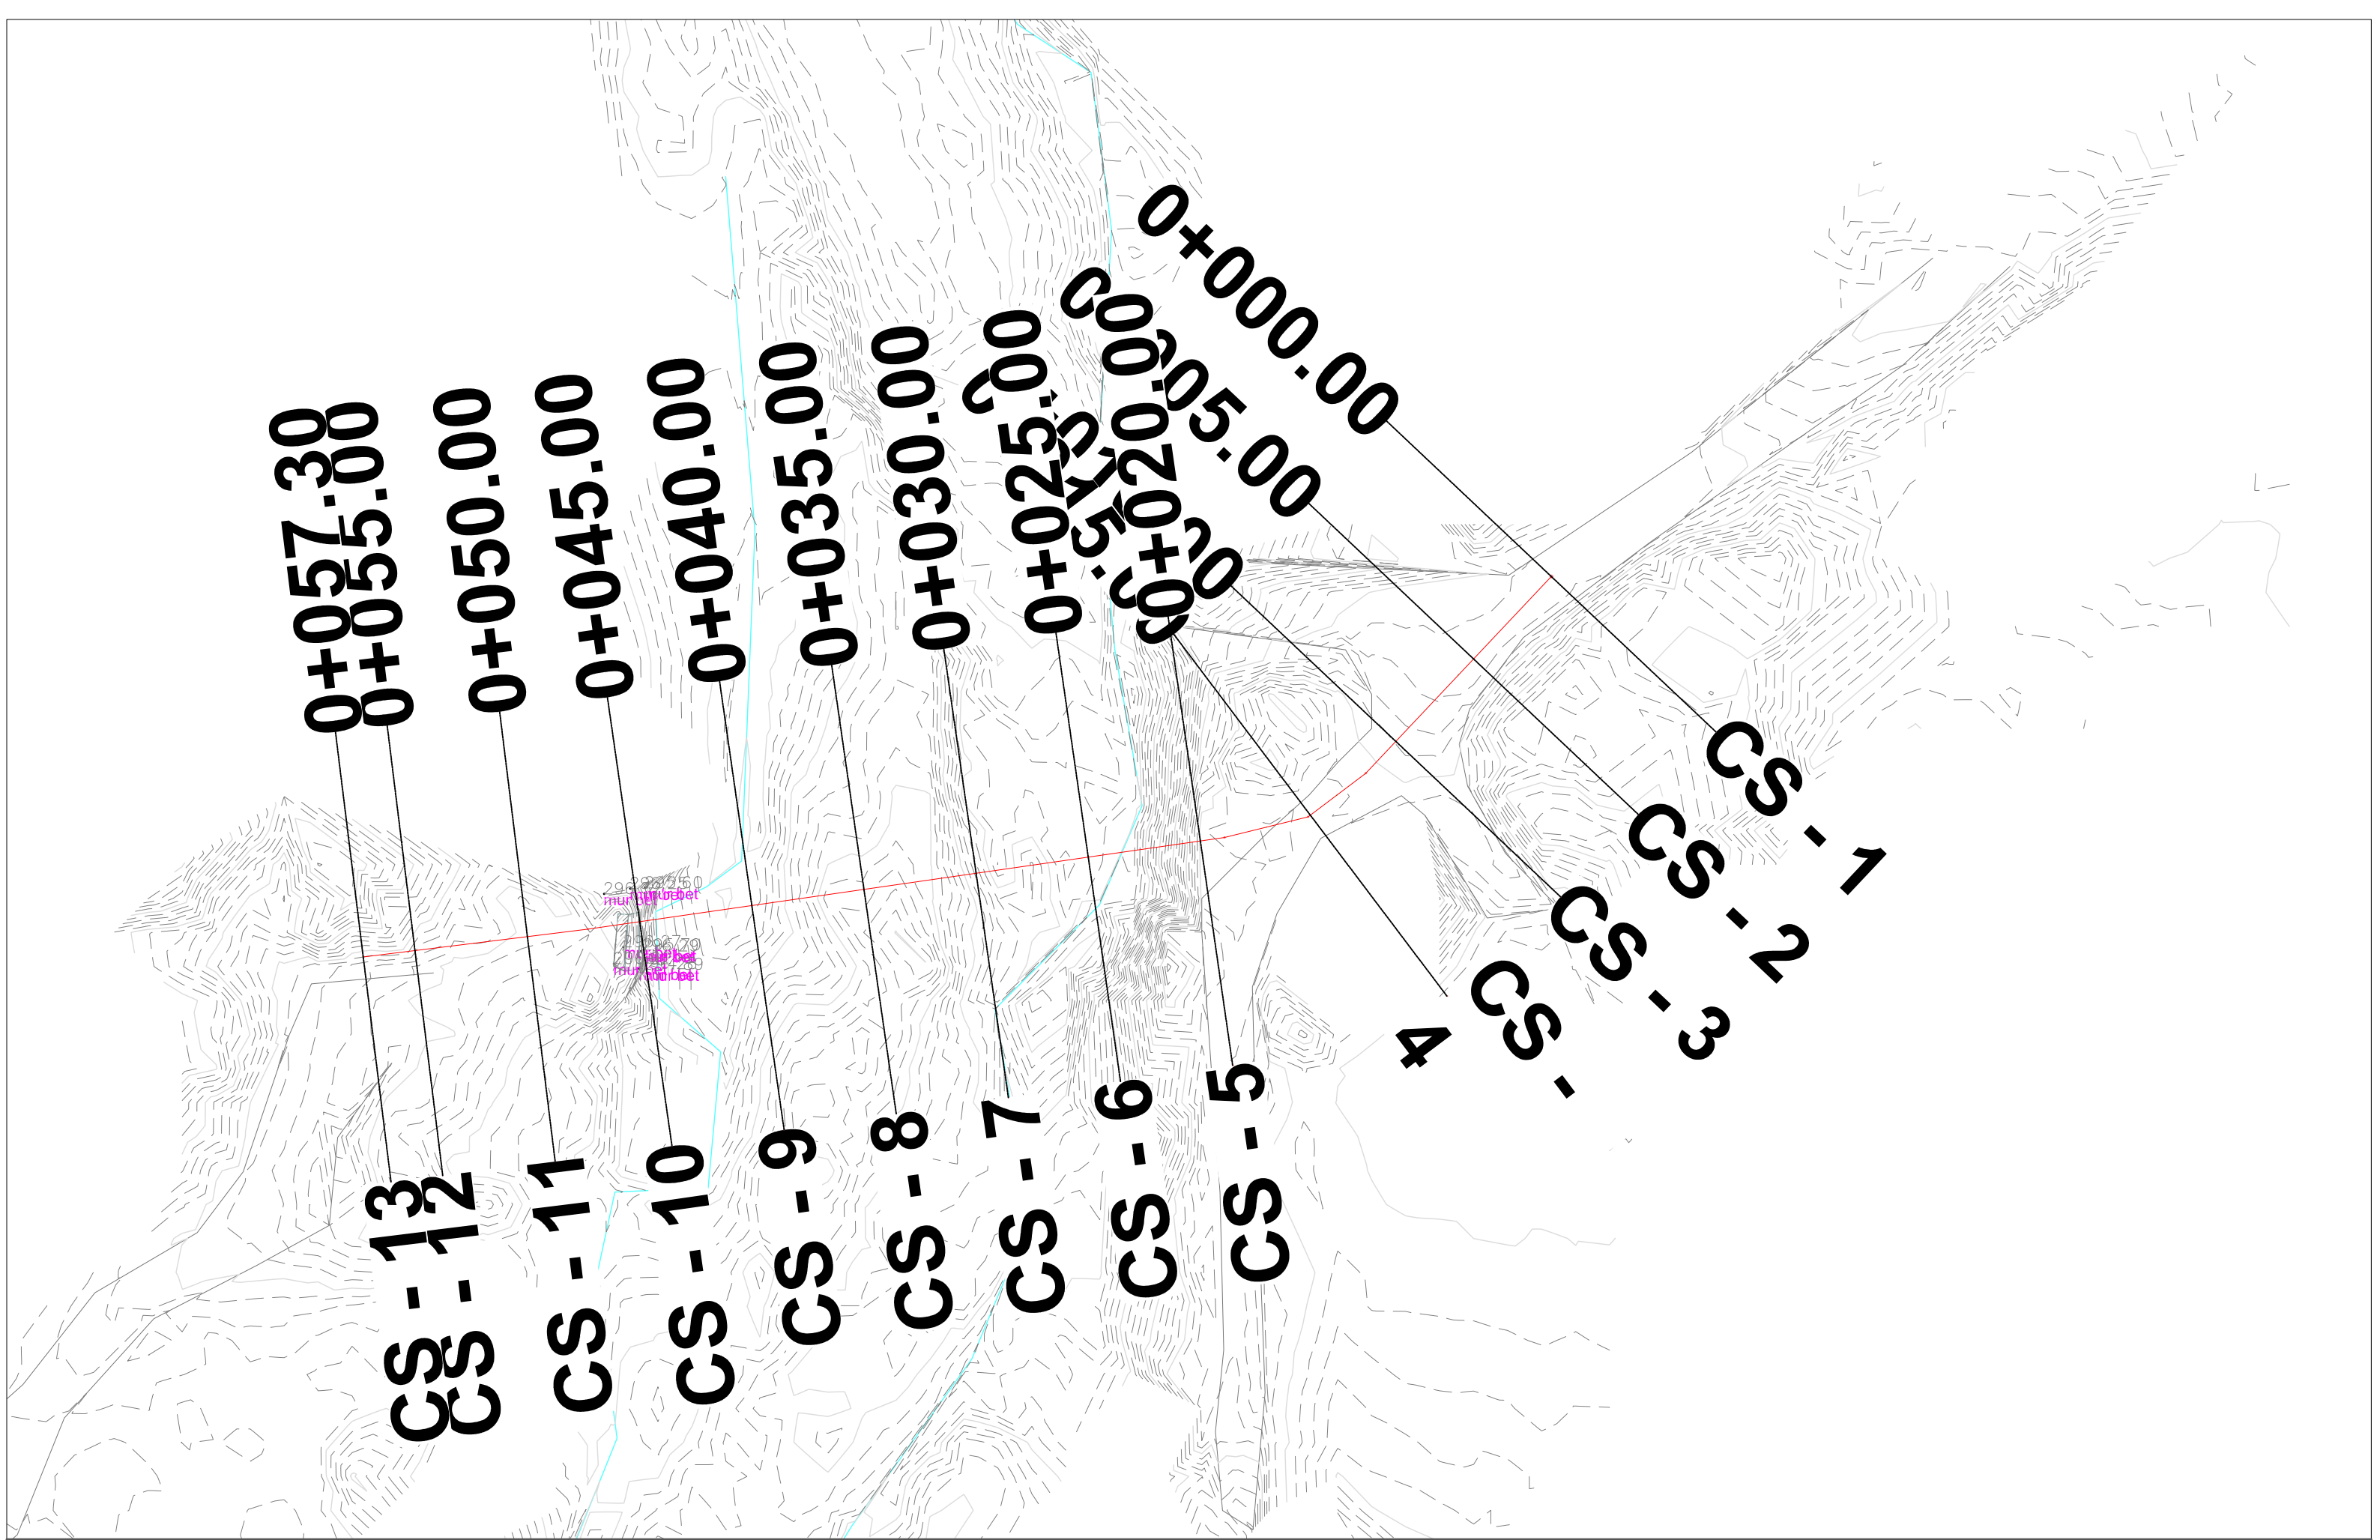

 <p>AUTORITETI KONTRAKTOR BASHKIA KLOS</p>	<p>OBJEKTI: NDERTIM BAZAMENTE + SHPATULLA URA E FSHATIT FSHAT, KLOS (URE BELI)</p>	<p>EMERTIMI : PLANI I RILEVIMIT</p>  <p>PROJEKTIM DESIGN SUPERVISION KOLAUDIM</p> <p>"ERALD - G " SH.P.K</p>	<p>DREJTUES PROJEKTI</p> <p>Ing.Gezim ISLAMI</p>	<p>PROJEKTUES</p>		<p>SHKALLA</p> <p>SHK - 1:250</p> <p>TIRANE 2024</p>	<p>FLETA</p> <p>2 - 01</p> <p>FORMAT A3</p>
				<p>Ing.Erindi GJOKA</p>	<p>Gjeo.Shkelzen QOKA</p>		
				<p>Top.Alfred NDREGJONI</p> <p>Top.Kujtim CANAMETI</p>	<p>Hidr.Anisa ZAKA</p>		



 AUTORITETI KONTRAKTOR BASHKIA KLOS	OBJEKTI: NDERTIM BAZAMENTE + SHPATULLA URA E FSHATIT FSHAT, KLOS (URE BELI)	EMERTIMI : PLANIMETRIA E PERGJITHSHME  "ERALD - G" SH.P.K	DREJTUES PROJEKTI Ing.Gezim ISLAMI		PROJEKTUES Ing.Erindi GJOKA Gjeo.Shelzen QOKA Top.Alfred NDREGJONI Hidr.Anisa ZAKA Top.Kujtim CANAMETI		SHKALLA SHK - 1:100 TIRANE 2024	FLETA 3 - 01 FORMAT A3

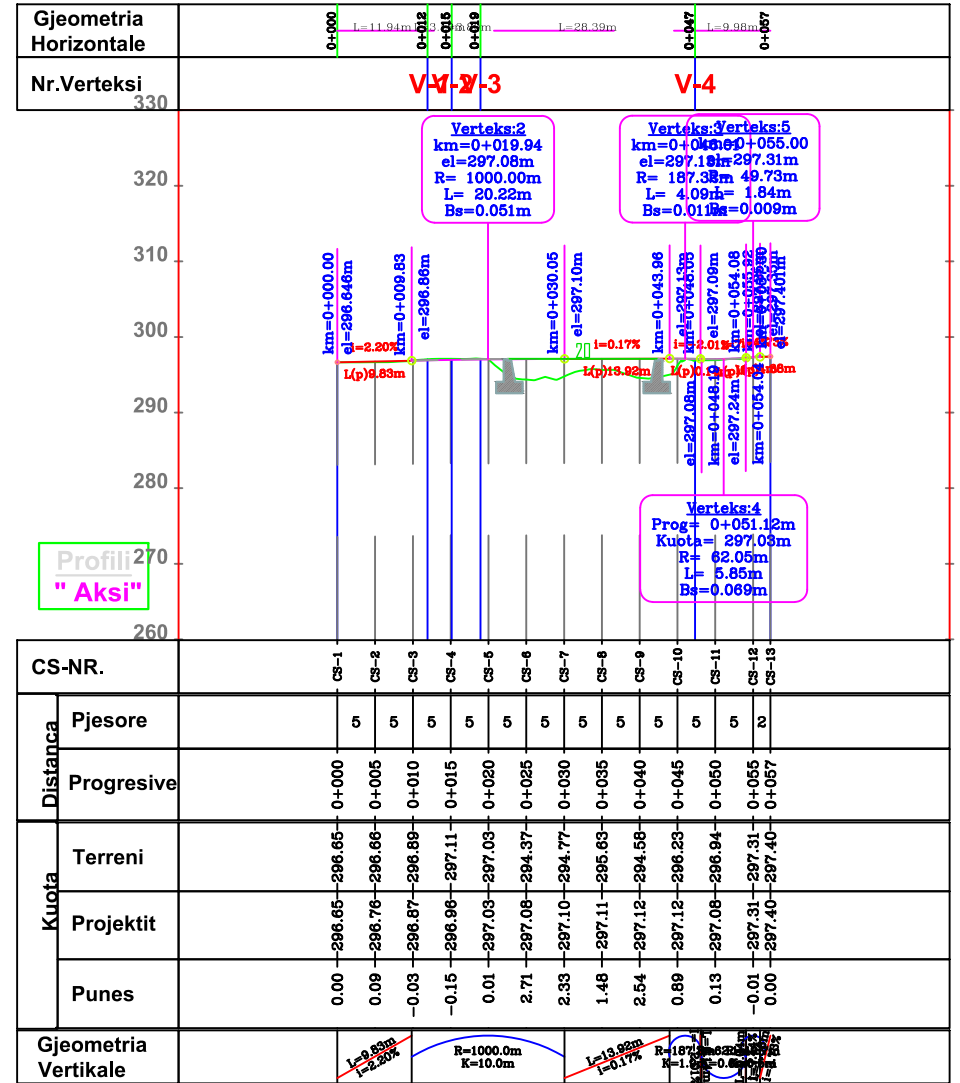

CS-NR.		CS-1	CS-2	CS-3	CS-4	CS-5	CS-6	CS-7	CS-8	CS-9	CS-10	CS-11	CS-12	CS-13
Distanca	Pjesore	5	5	5	5	5	5	5	5	5	5	5	5	2
	Progresive	0+000	0+005	0+010	0+015	0+020	0+025	0+030	0+035	0+040	0+045	0+050	0+055	0+057
Kuota	Terreni	296.65	296.66	296.89	297.11	297.03	294.37	294.77	295.63	294.56	296.23	296.94	297.31	297.40
	Projektit	296.65	296.76	296.87	296.96	297.03	297.08	297.10	297.11	297.12	297.12	297.08	297.31	297.40
	Punes	0.00	0.09	-0.03	-0.15	0.01	2.71	2.33	1.48	2.54	0.89	0.13	-0.01	0.00
Gjeometria Vertikale		L=8.83m i=-2.20%		R=1000.0m K=10.0m				L=13.92m i=-0.17%		R=187.33m K=1.000m L=49.73m i=-0.17%				



OBJEKTI:
 NDERTIM BAZAMENTE + SHPATULLA URA
 E FSHATIT FSHAT, KLOS (URE BELI)

EMERTIMI : PROFILI GJATESOR

ERALD - G
 PROJEKTIM DESIGN
 SUPERVISION KOLAUDIM

"ERALD - G" SH.P.K

DREJTUES PROJEKTI


Ing.Gezim ISLAMI


PROJEKTUES



Ing.Erindi GJOKA	Gjeo.Shkelzen QOKA
Top.Alfred NDREGJONI	Hidr.Anisa ZAKA
Top.Kujtim CANAMETI	


SHKALLA	FLETA
SHK - 1:1000	4 - 01
TIRANE 2024	FORMAT A3



PRERJA GJATESORE E URES

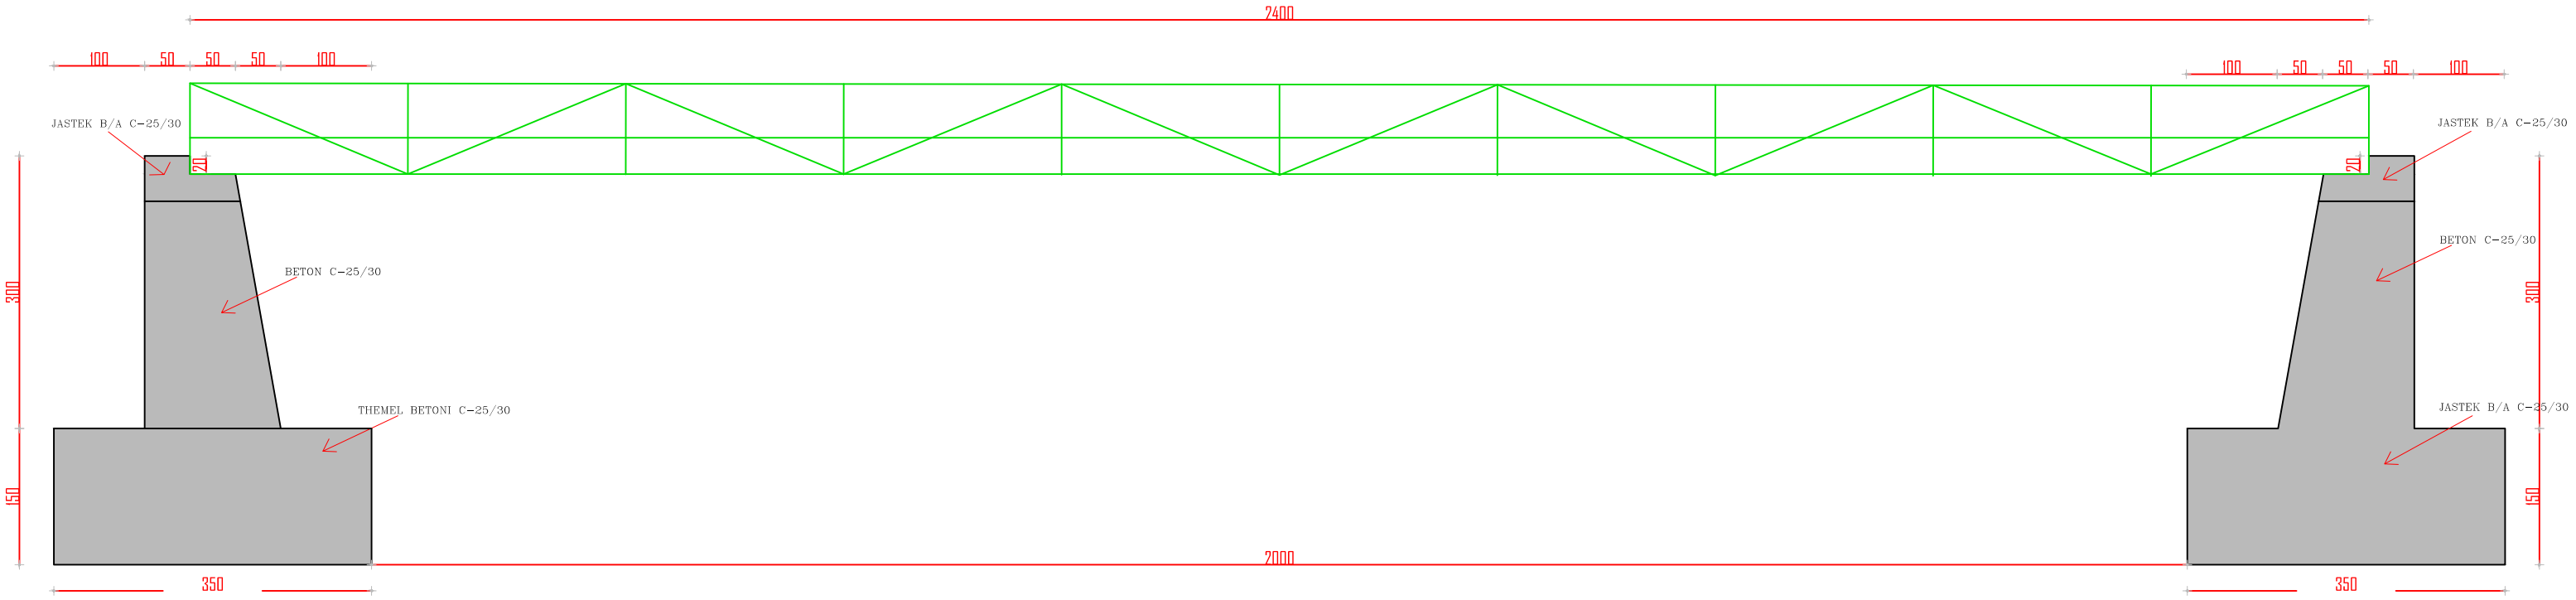

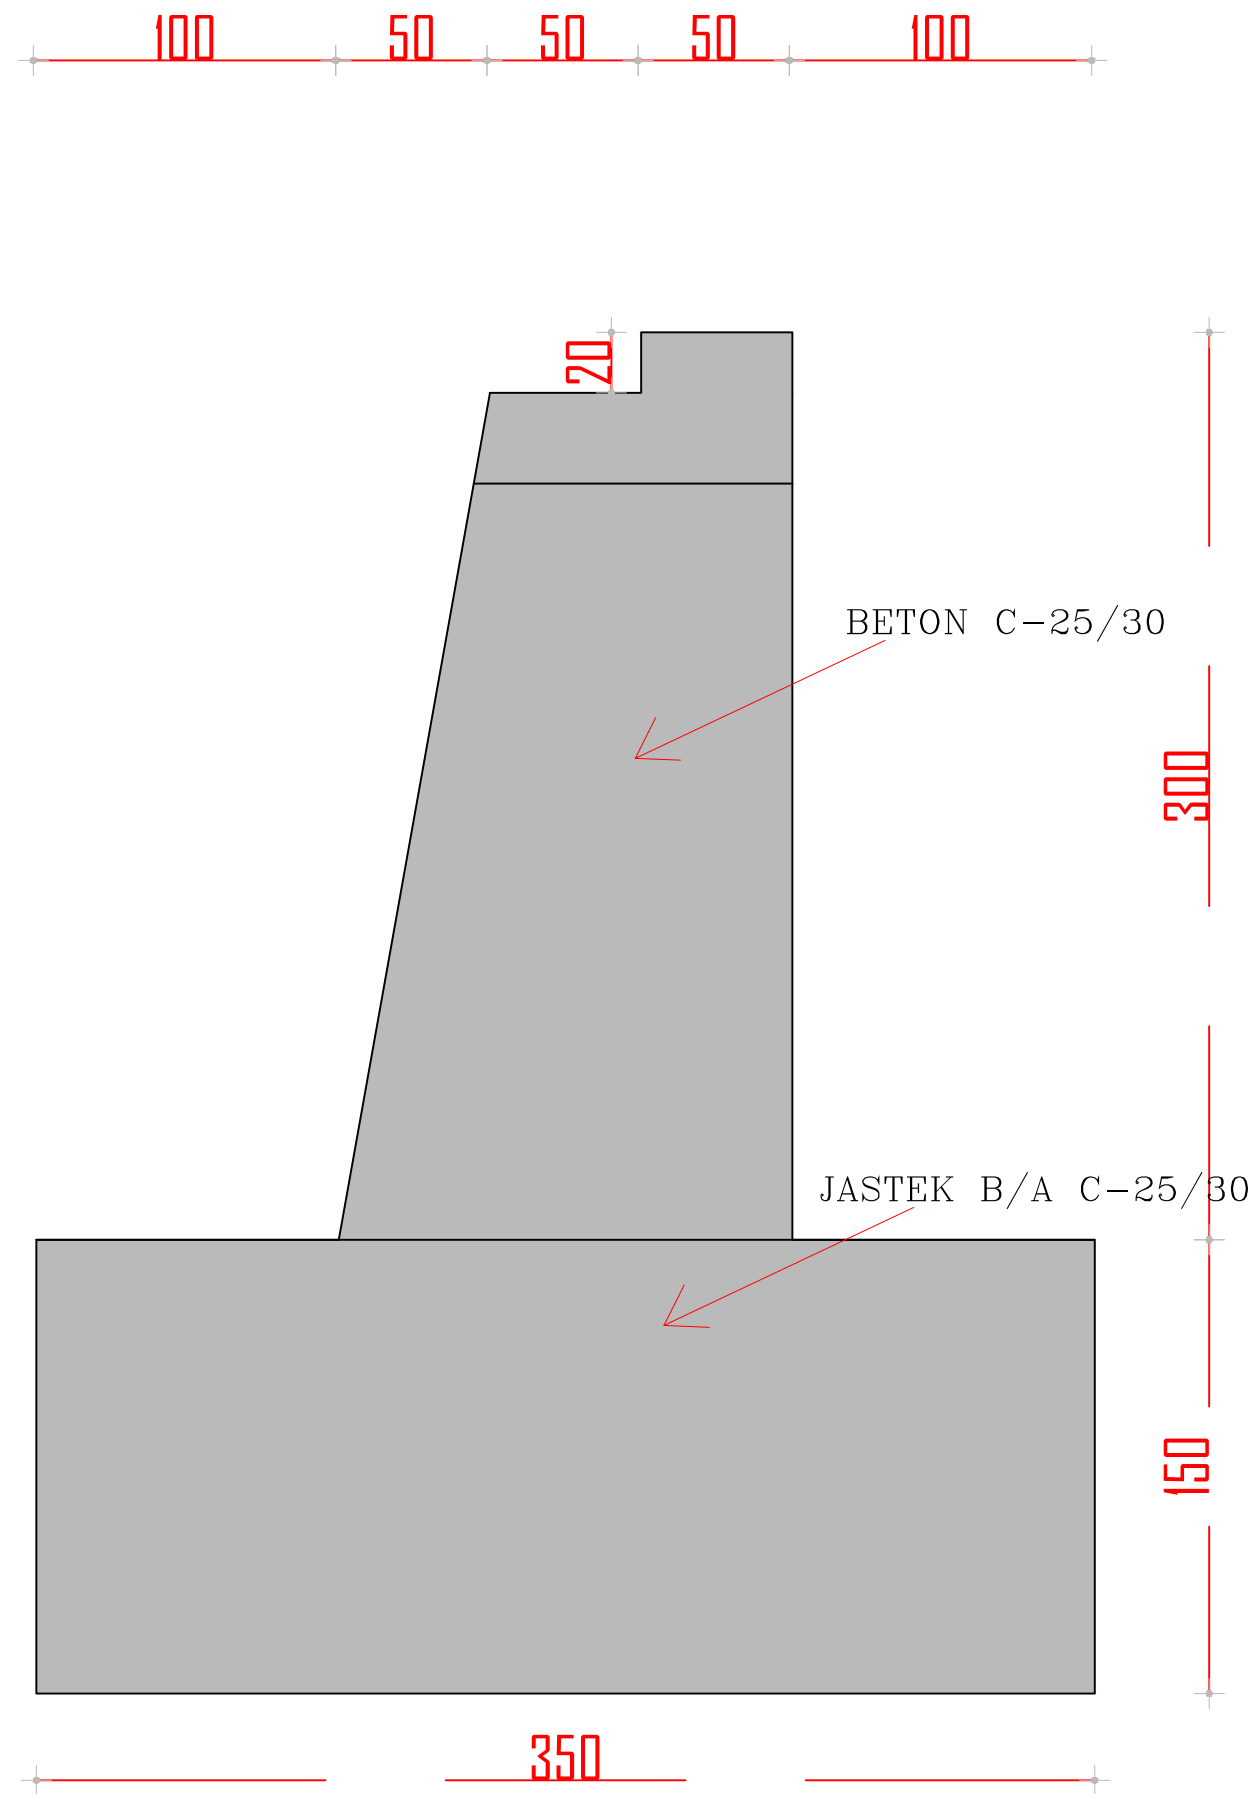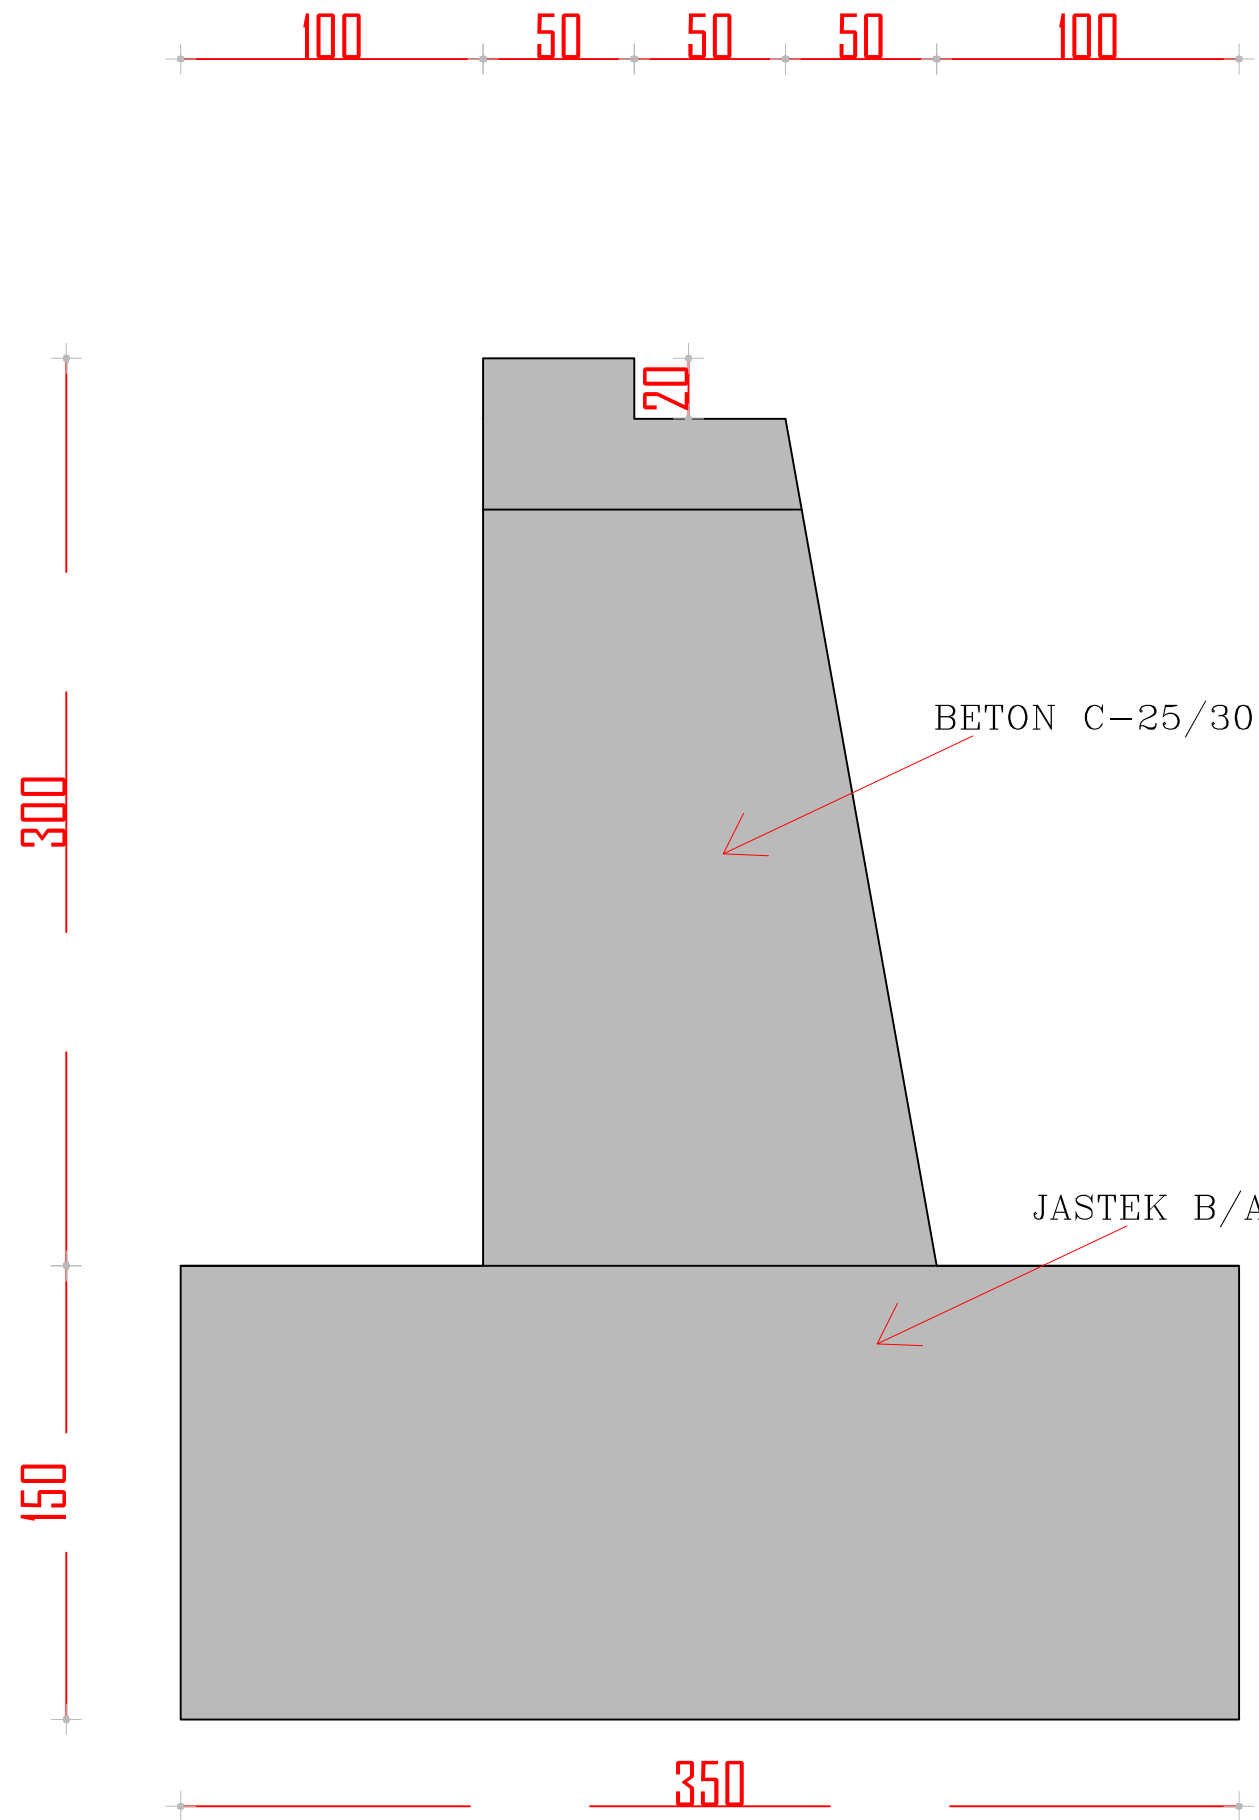

 AUTORITETI KONTRAKTOR BASHKIA KLOS	OBJEKTI: NDERTIM BAZAMENTE + SHPATULLA URA E FSHATIT FSHAT, KLOS (URE BELI)	EMERTIMI : DETAJE		DREJTUES PROJEKTI		PROJEKTUES		SHKALLA	FLETA
		 PROJEKTIM DESIGN SUPERVISION KOLAUDIM "ERALD - G" SH.P.K		Ing.Gezim ISLAMI		Ing.Erindi GJOKA	Gjeo.Shelzen QOKA	TIRANE 2024	5 - 01
						Top.Alfred NDREGJONI	Hidr.Anisa ZAKA		
				Top.Kujtim CANAMETI			FORMAT A3		

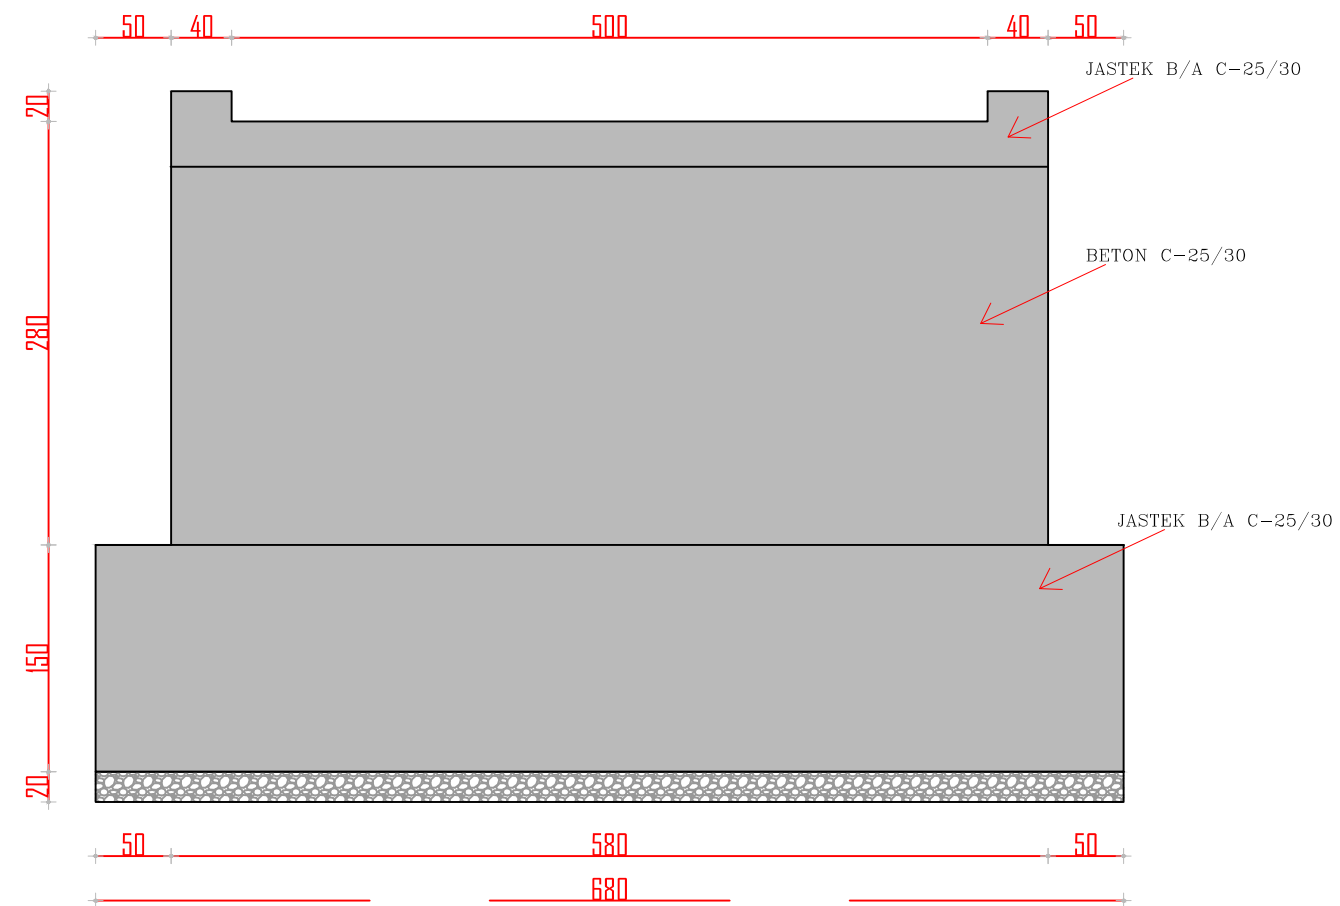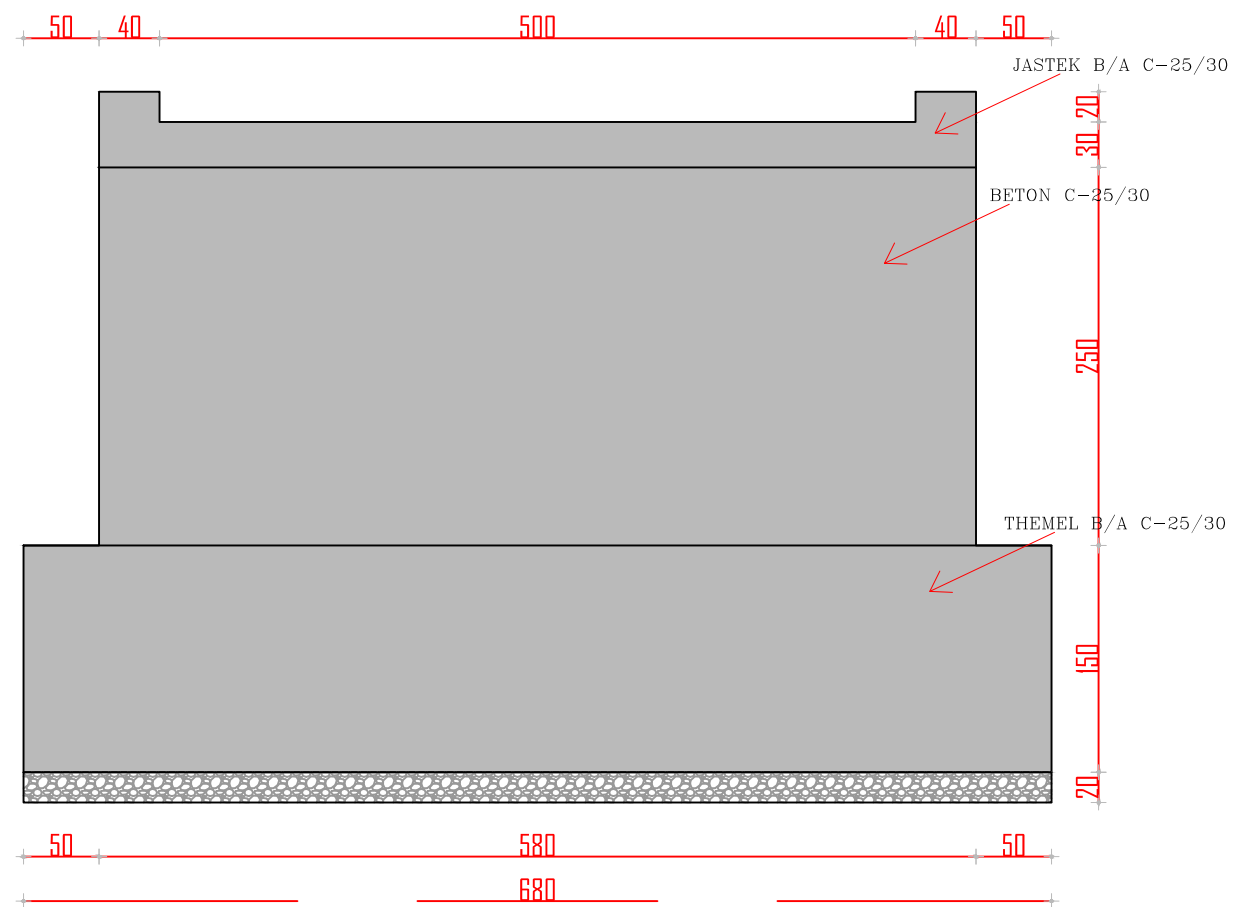

 <p>AUTORITETI KONTRAKTOR BASHKIA KLOS</p>	<p>OBJEKTI: NDERTIM BAZAMENTE + SHPATULLA URA E FSHATIT FSHAT, KLOS (URE BELI)</p>	<p>EMERTIMI : DETAJE</p> <p>R A L D - G PROJEKTIM DESIGN SUPERVISION KOLAUDIM</p> <p>"ERALD - G" SH.P.K</p>	DREJTUES PROJEKTI		PROJEKTUES		SHKALLA	FLETA
			Ing.Gezim ISLAMI	Ing.Erindi GJOKA Top.Alfred NDREGJONI Top.Kujtim CANAMETI	Gjeo.Shkelzen QOKA Hidr.Anisa ZAKA	TIRANE 2024		



 <p>AUTORITETI KONTRAKTOR BASHKIA KLOS</p>	<p>OBJEKTI: NDERTIM BAZAMENTE + SHPATULLA URA E FSHATIT FSHAT, KLOS (URE BELI)</p>	<p>EMERTIMI : DETAJE</p>  <p>PROJEKTIM DESIGN SUPERVISION KOLAUDIM "ERALD - G" SH.P.K</p>	DREJTUES PROJEKTI		<p>SHKALLA TIRANE 2024</p>	<p>FLETA 5 - 03 FORMAT A3</p>		
			Ing.Gezim ISLAMI				PROJEKTUES	
			<p>Ing.Erindi GJOKA Top.Alfred NDREGJONI Top.Kujtim CANAMETI</p>				<p>Gjeo.Shkelzen QOKA Hidr.Anisa ZAKA</p>	



AUTORITETI KONTRAKTOR
BASHKIA KLOS

OBJEKTI:
NDERTIM BAZAMENTE + SHPATULLA URA
E FSHATIT FSHAT, KLOS (URE BELI)

EMERTIMI : DETAJE

R A L D - G
PROJEKTIM DESIGN
SUPERVISION KOLAUDIM

"ERALD - G" SH.P.K

DREJTUES PROJEKTI

Ing.Gezim ISLAMI

PROJEKTUES	
Ing.Erindi GJOKA	Gjeo.Shkelzen QOKA
Top.Alfred NDREGJONI	Hidr.Anisa ZAKA
Top.Kujtim CANAMETI	

SHKALLA	FLETA
TIRANE 2024	5 - 03
	FORMAT A3