
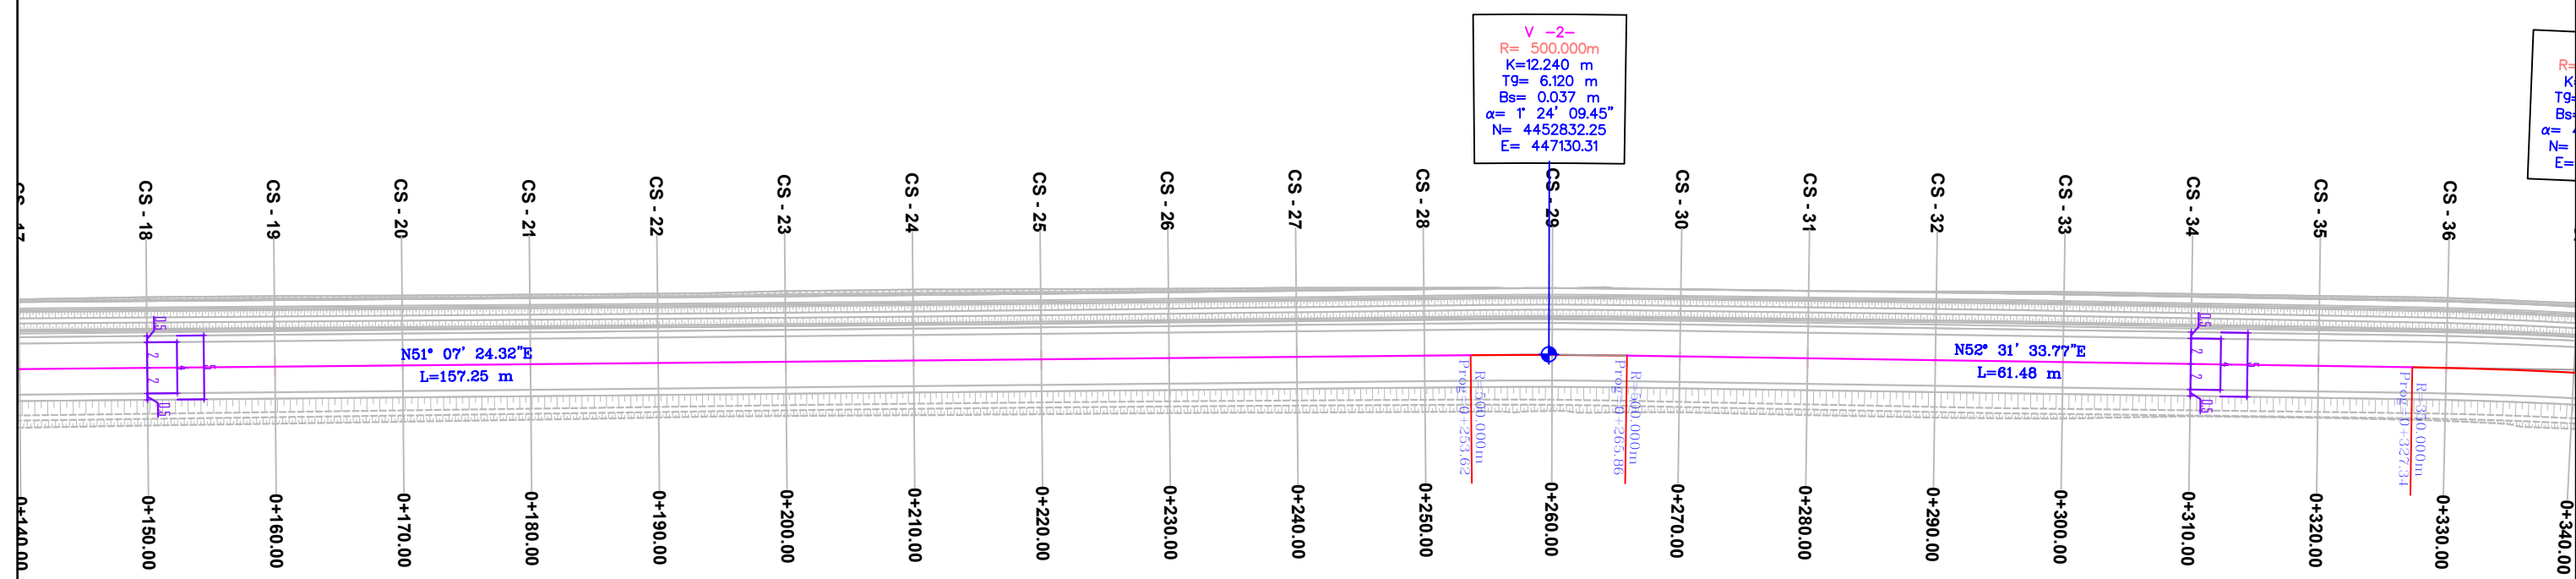
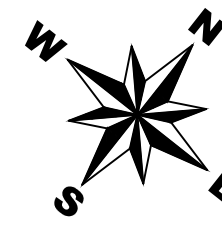
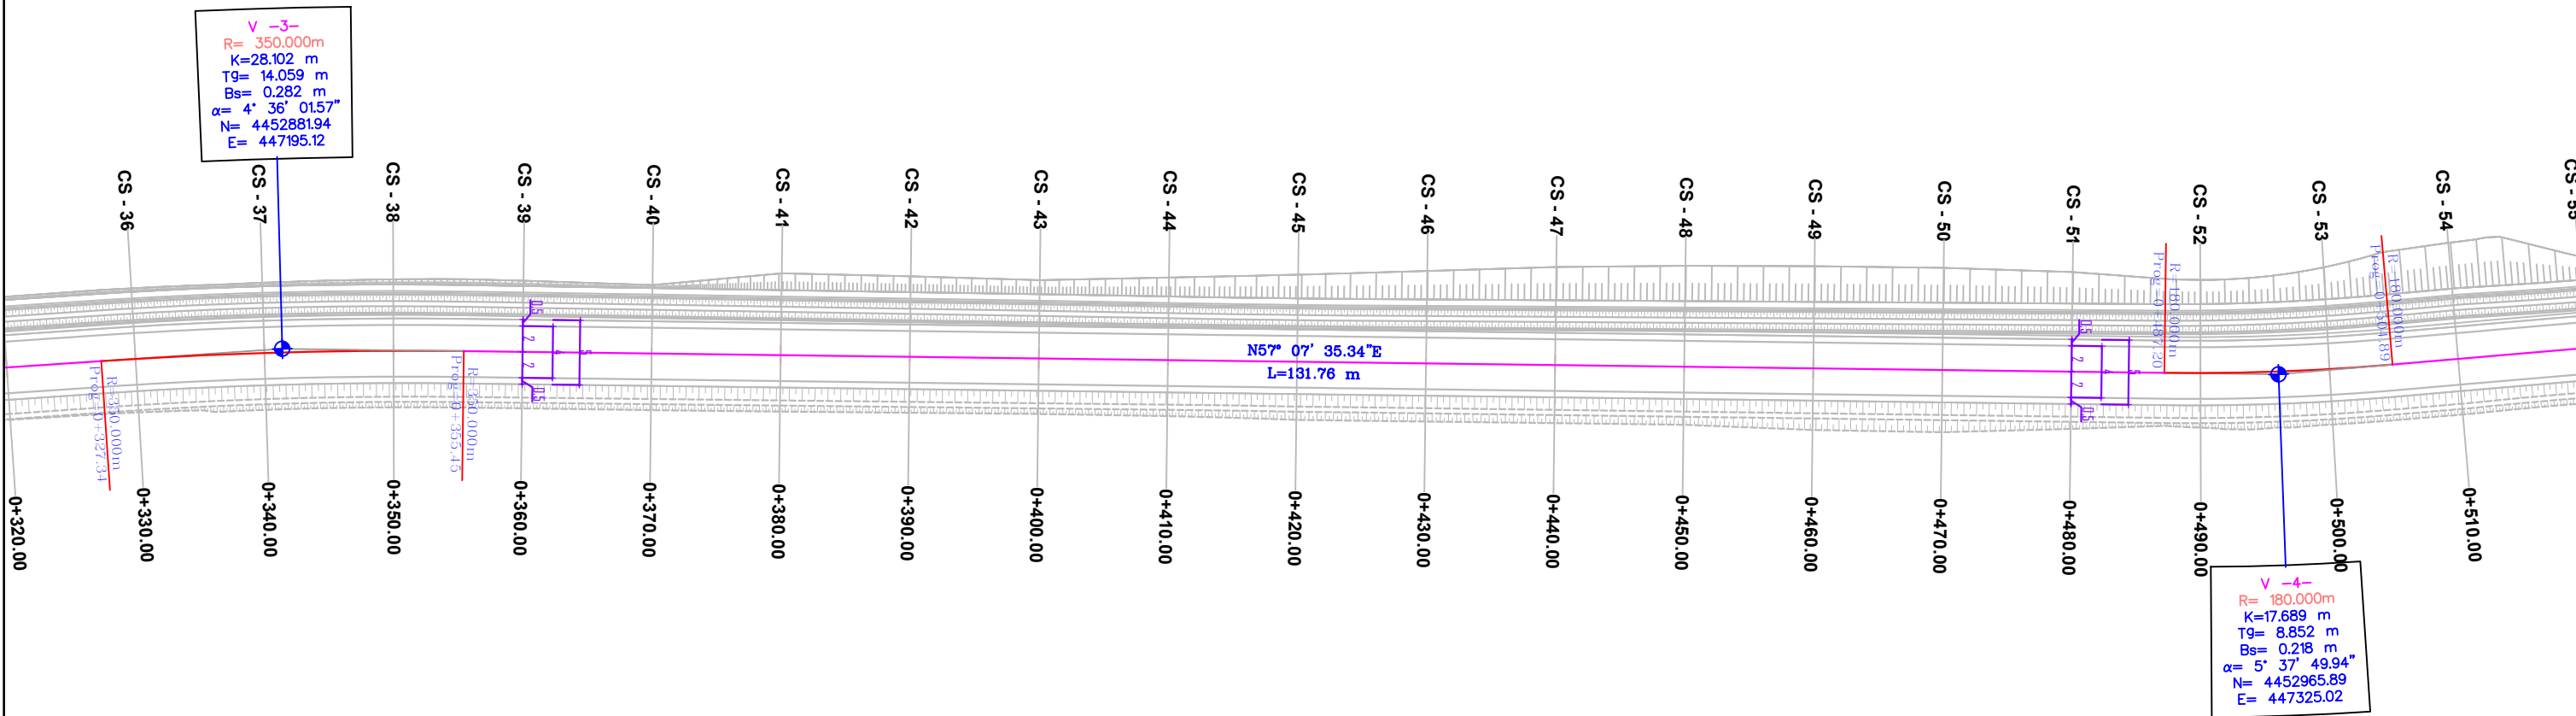
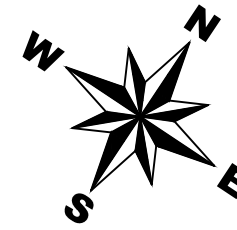


 PERFITUES BASHKIA PERMET	 PROJEKTOI GEOMETRIX PRO Projektim-Mbikqyrje-Kolaudim Adresa: Tirane, Rruga Ali Visha, Pallati 13, Apartamenti 84, Shkalla 5 Email: info@geometrixpro.al ; Cel: +355 69 297 1050	Projekt - Zbatim	
		Objekti: RIKONSTRUKSION I RRUGES SE QILARISHTIT	
		Emertimi: Aksi i Piketimit	
		Sh 1: 500	Nentor 2023
		Fleta <u>A 3</u>	Nr. i fletes :1



PROJEKTOI
GEOMETRIX PRO
Projektim-Mbikqyrje-Kolaudim
Adresa: Tirane, Rruga Ali Visha, Pallati 13, Apartamenti 84, Shkalla 5
Email: info@geometrixpro.al; Cel: +355 69 297 1050

Projekt - Zbatim	
Objekti: RIKONSTRUKSION I RRUGES SE QILARISHTIT	
Emertimi: Aksi i Piketimit	
Sh 1: 500	Nentor 2023
Fleta A 3	Nr. i fletes : 2



PERFITUES



BASHKIA PERMET

PROJEKTOI



GEOMETRIX PRO

Projektim-Mbikqyrje-Kolaudim

Adresa: Tirane, Rruga Ali Visha, Pallati 13, Apartamenti 84, Shkalla 5

Email: info@geometrixpro.al; Cel: +355 69 297 1050

Projekt - Zbatim

Objekti: **RIKONSTRUKSION I RRUGES SE QILARISHTIT**


Emertimi: **Aksi i Piketimit**

Sh 1: 500

Nentor 2023

Fleta A 3

Nr. i fletes :3

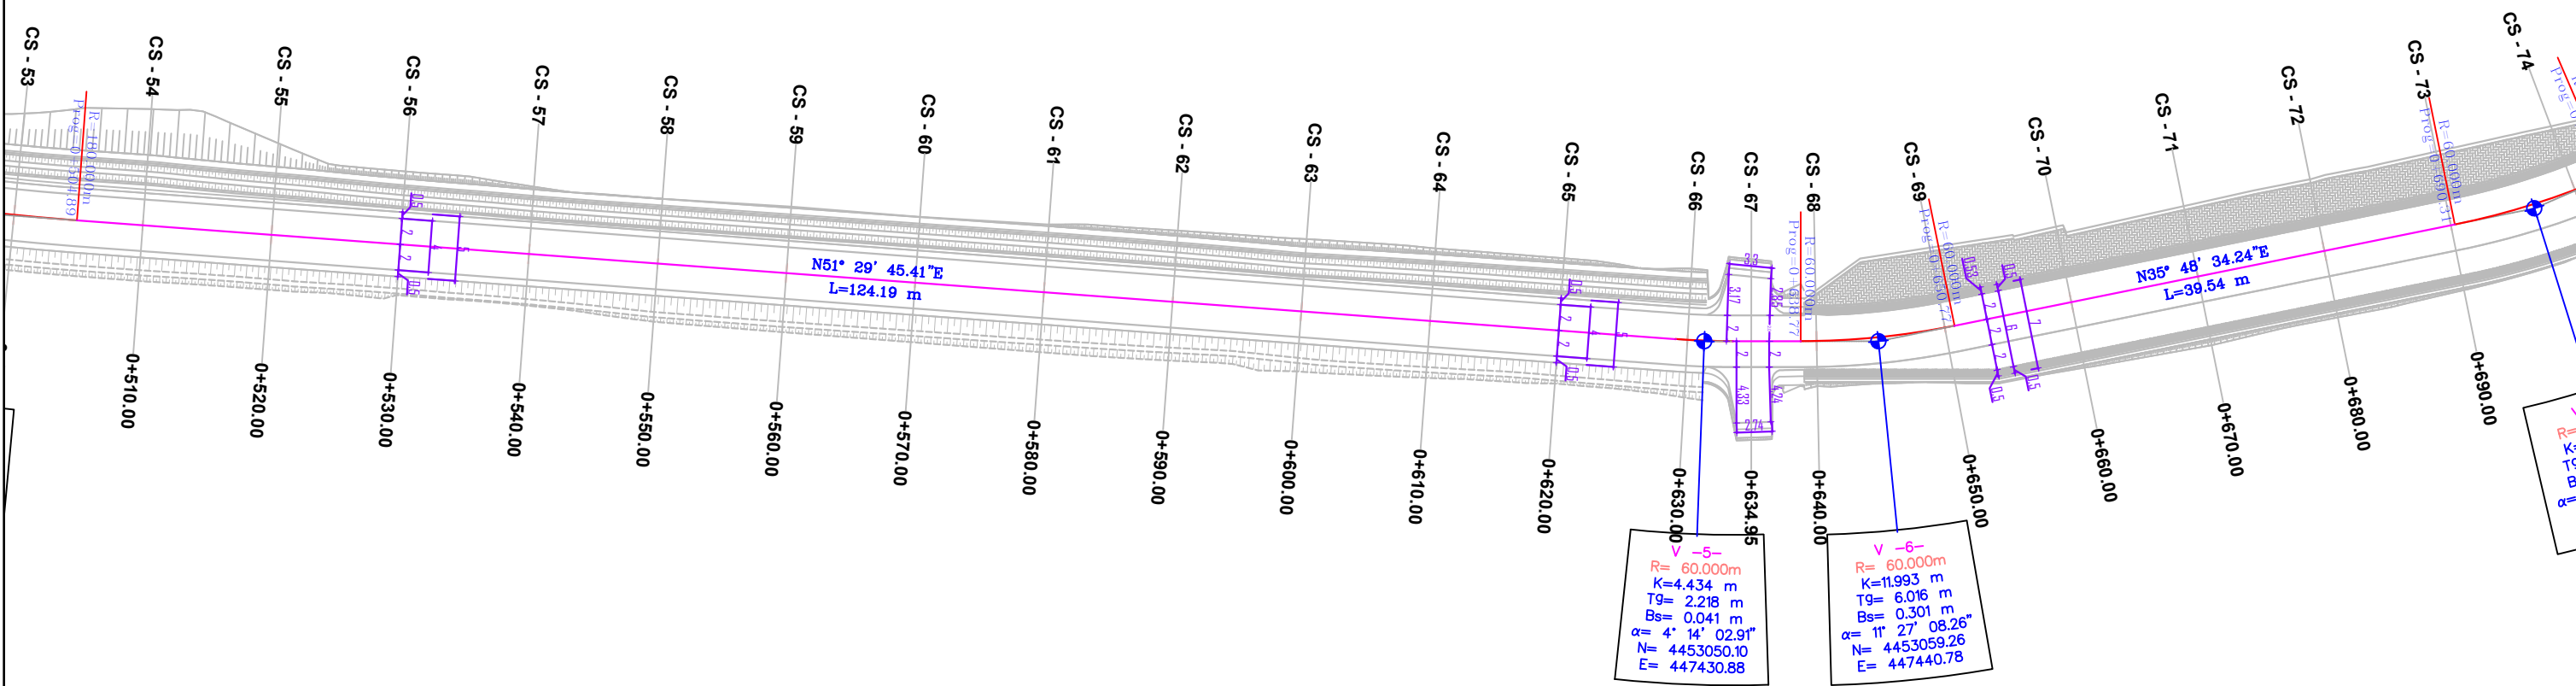

PERFITUES



BASHKIA PERMET

PROJEKTOI



GEOMETRIX PRO

Projektim-Mbikqyrje-Kolaudim

Adresa: Tirane, Rruga Ali Visha, Pallati 13, Apartamenti 84, Shkalla 5



Email: info@geometrixpro.al; Cel: +355 69 297 1050

Projekt - Zbatim



Objekti: **RIKONSTRUKSION I RRUGES SE QILARISHTIT**

Emertimi: **Aksi i Piketimit**



Sh 1: 500	Nentor 2023
Fleta <u>A 3</u>	Nr. i fletes : 4

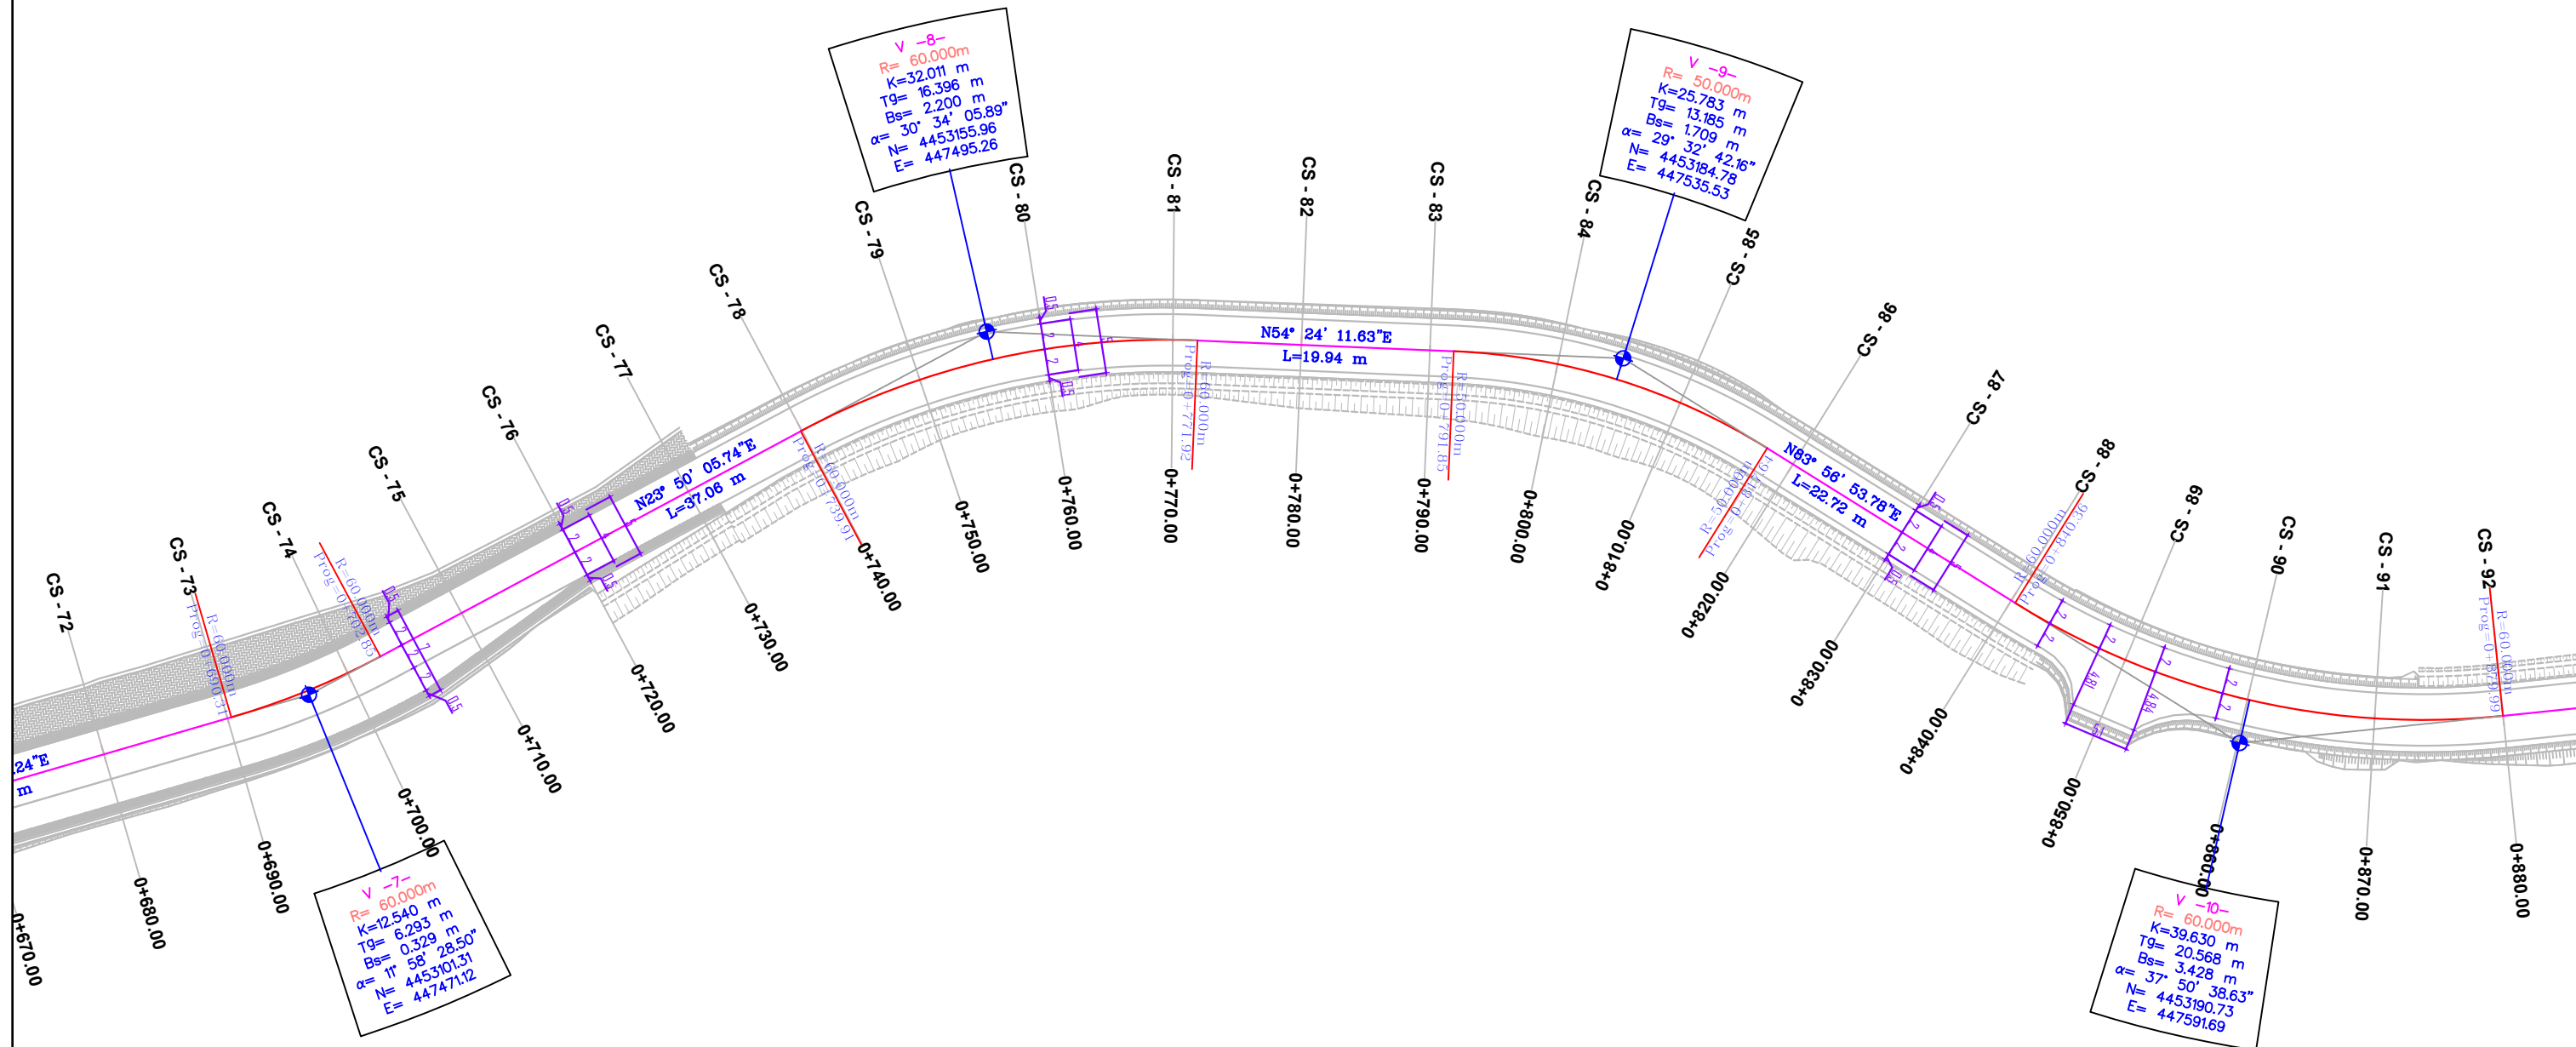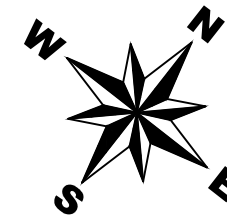

 PERFITUES BASHKIA PERMET	PROJEKTOI  GEOMETRIX PRO Projektim-Mbikqyrje-Kolaudim Adresa: Tirane, Rruga Ali Visha, Pallati 13, Apartamenti 84, Shkalla 5 Email: info@geometrixpro.al ; Cel: +355 69 297 1050	Projekt - Zbatim	
		Objekti: RIKONSTRUKSION I RRUGES SE QILARISHTIT	
Emertimi: Aksi i Piketimit		Sh 1: 500	Nentor 2023
		Fleta <u>A 3</u>	Nr. i fletes : 5

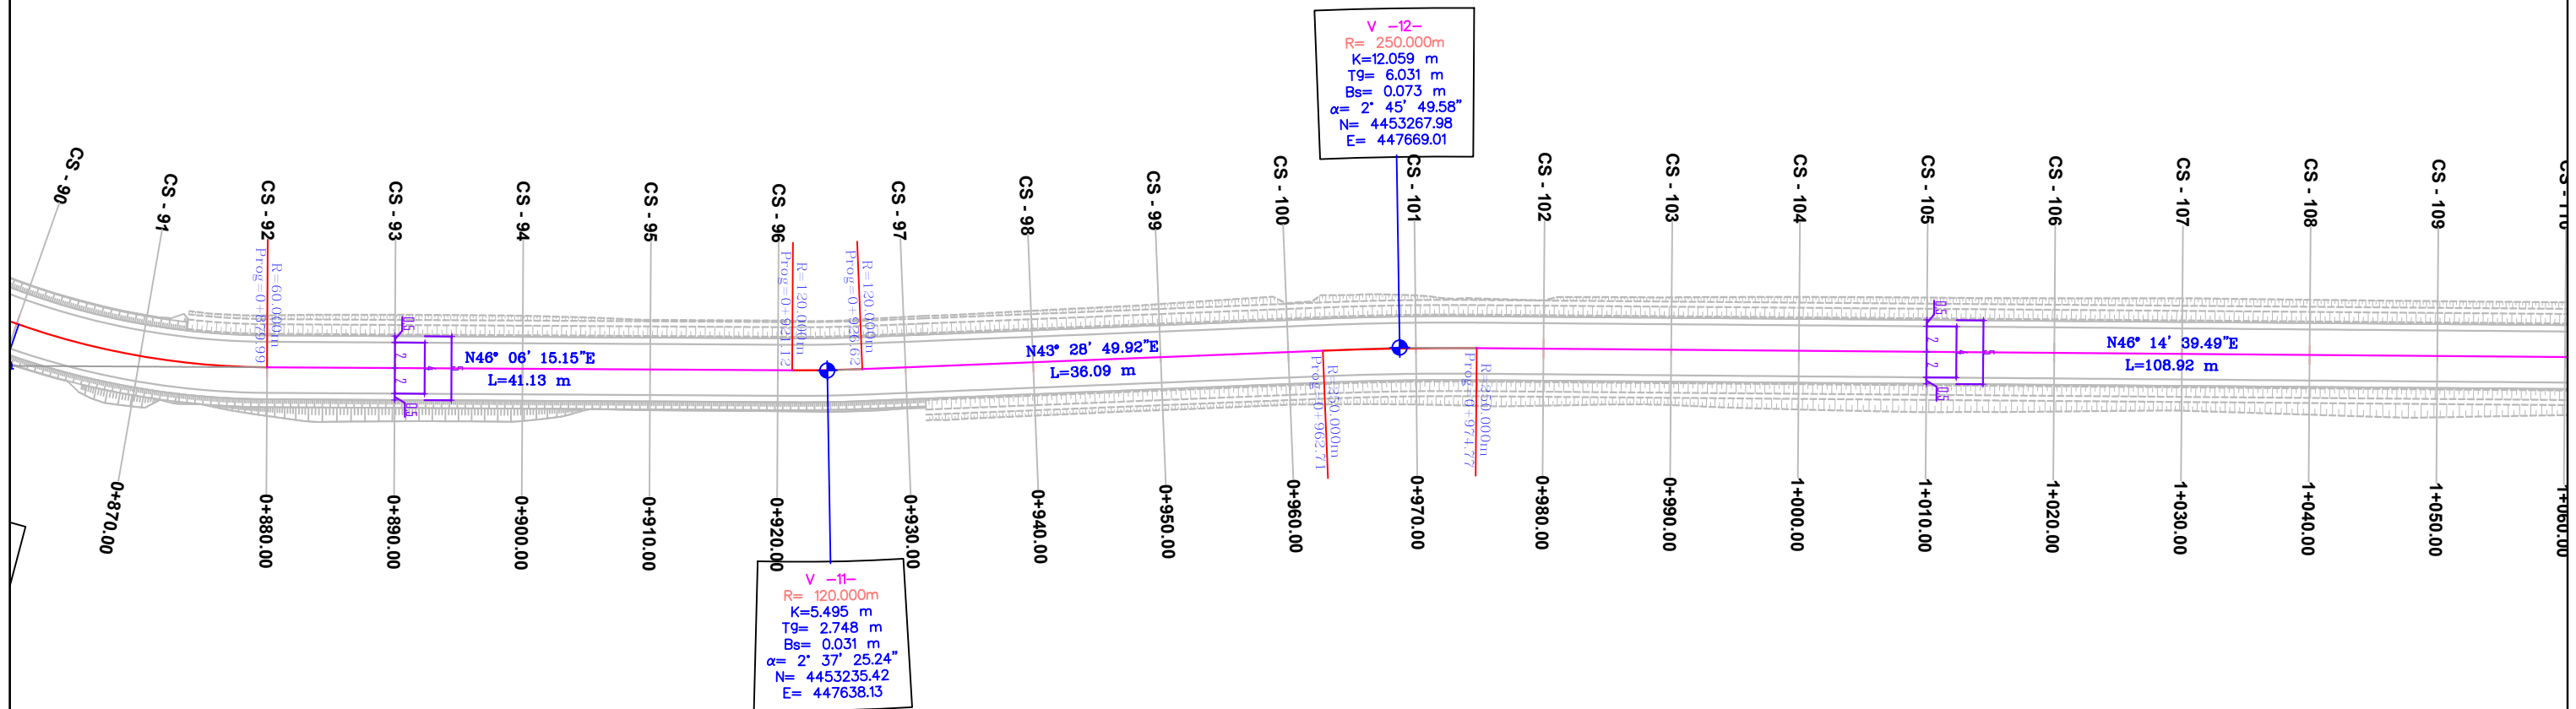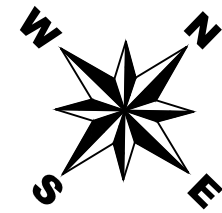



 PERFITUES BASHKIA PERMET	 PROJEKTOI GEOMETRIX PRO Projektim-Mbikqyrje-Kolaudim Adresa: Tirane, Rruga Ali Visha, Pallati 13, Apartamenti 84, Shkalla 5 Email: info@geometrixpro.al ; Cel: +355 69 297 1050	Projekt - Zbatim	
		Objekti: RIKONSTRUKSION I RRUGES SE QILARISHTIT	
		Emertimi:	
		<i>Aksi i Piketimit</i>	
		Sh 1: 500	Nentor 2023
		Fleta <u>A 3</u>	Nr. i fletes :6

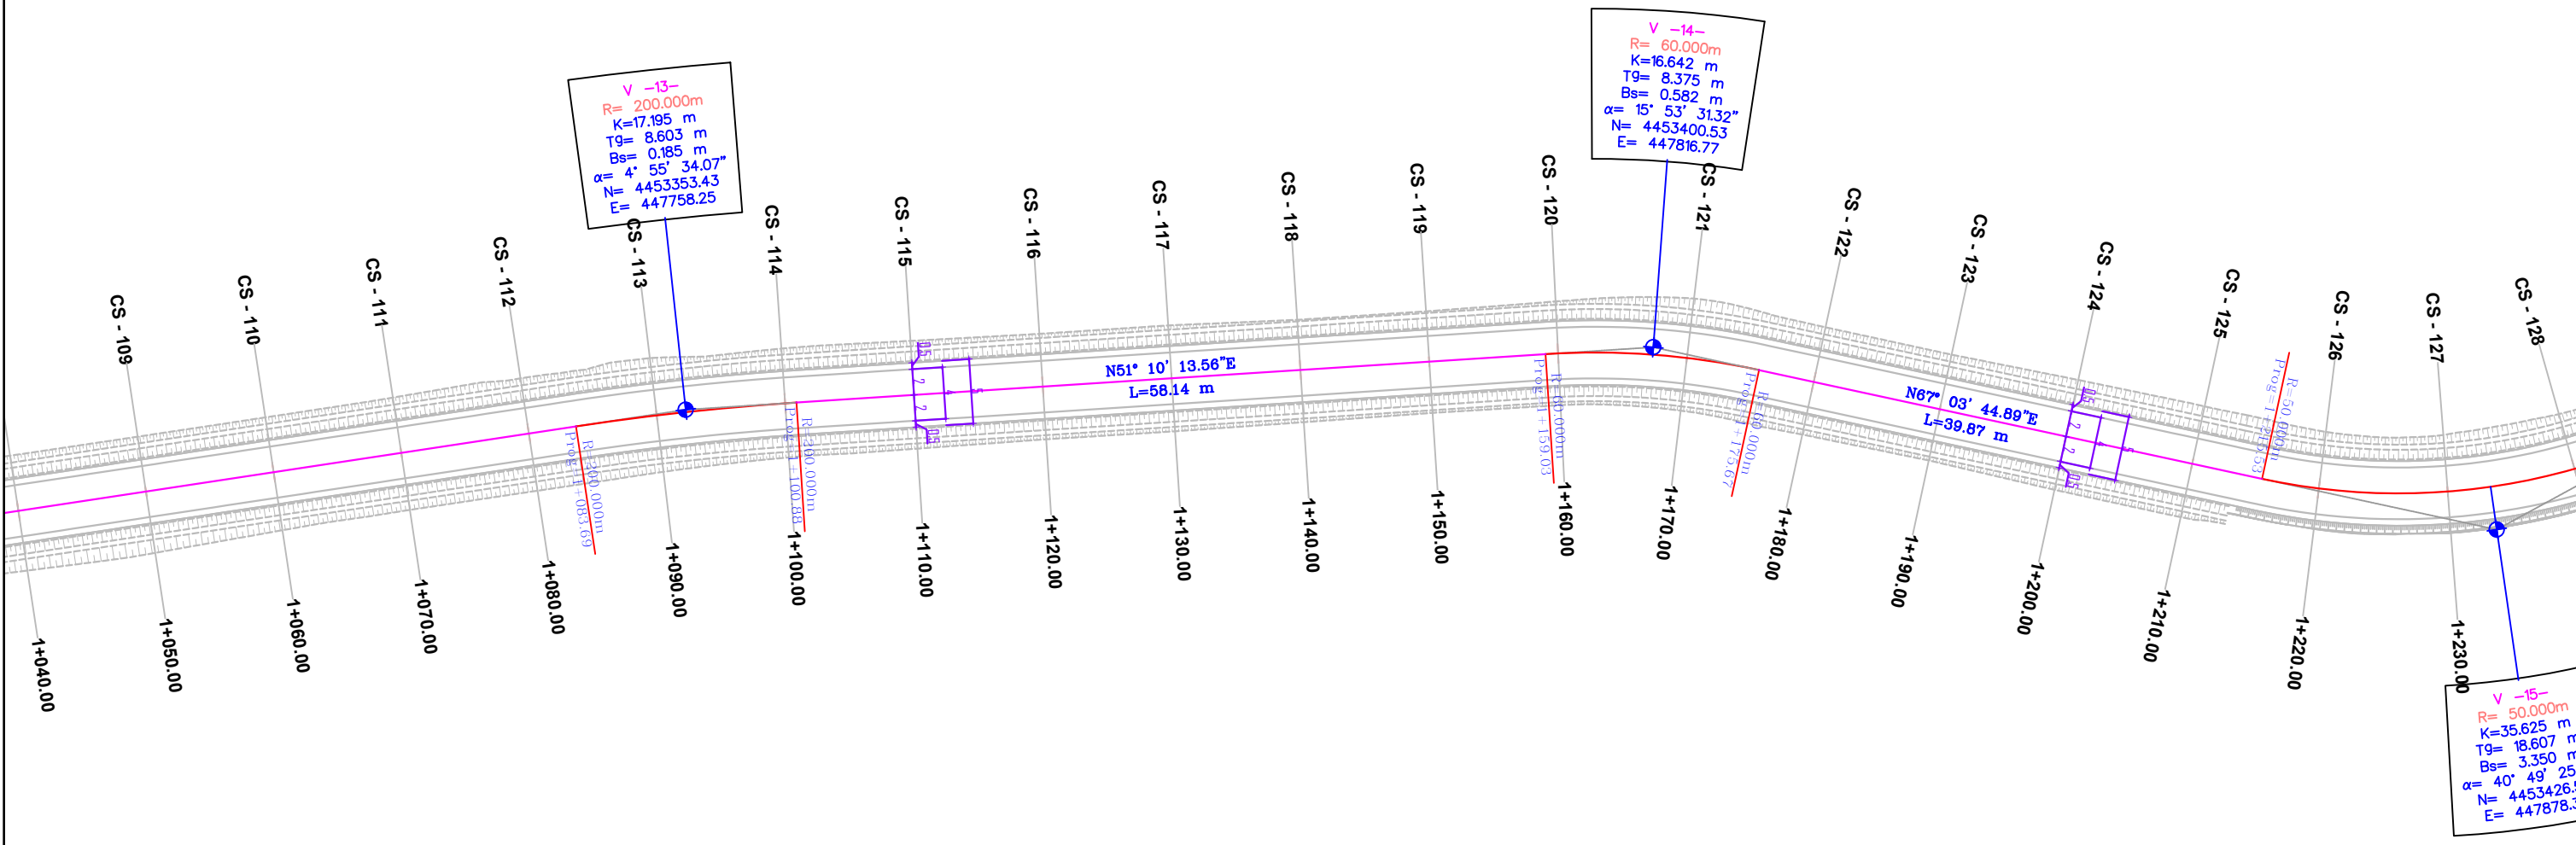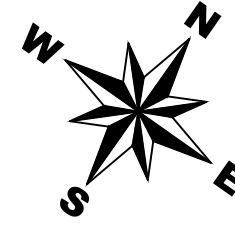



PROJEKTOI
GEOMETRIX PRO
Projektim-Mbikqyrje-Kolaudim
Adresa: Tirane, Rruga Ali Visha, Pallati 13, Apartamenti 84, Shkalla 5
Email: info@geometrixpro.al; Cel: +355 69 297 1050

Projekt - Zbatim
Objekti: RIKONSTRUKSION I RRUGES SE QILARISHTIT
Emertimi: Aksi i Piketimit

Sh 1: 500	Nentor 2023
Fleta A 3	Nr. i fletes : Z

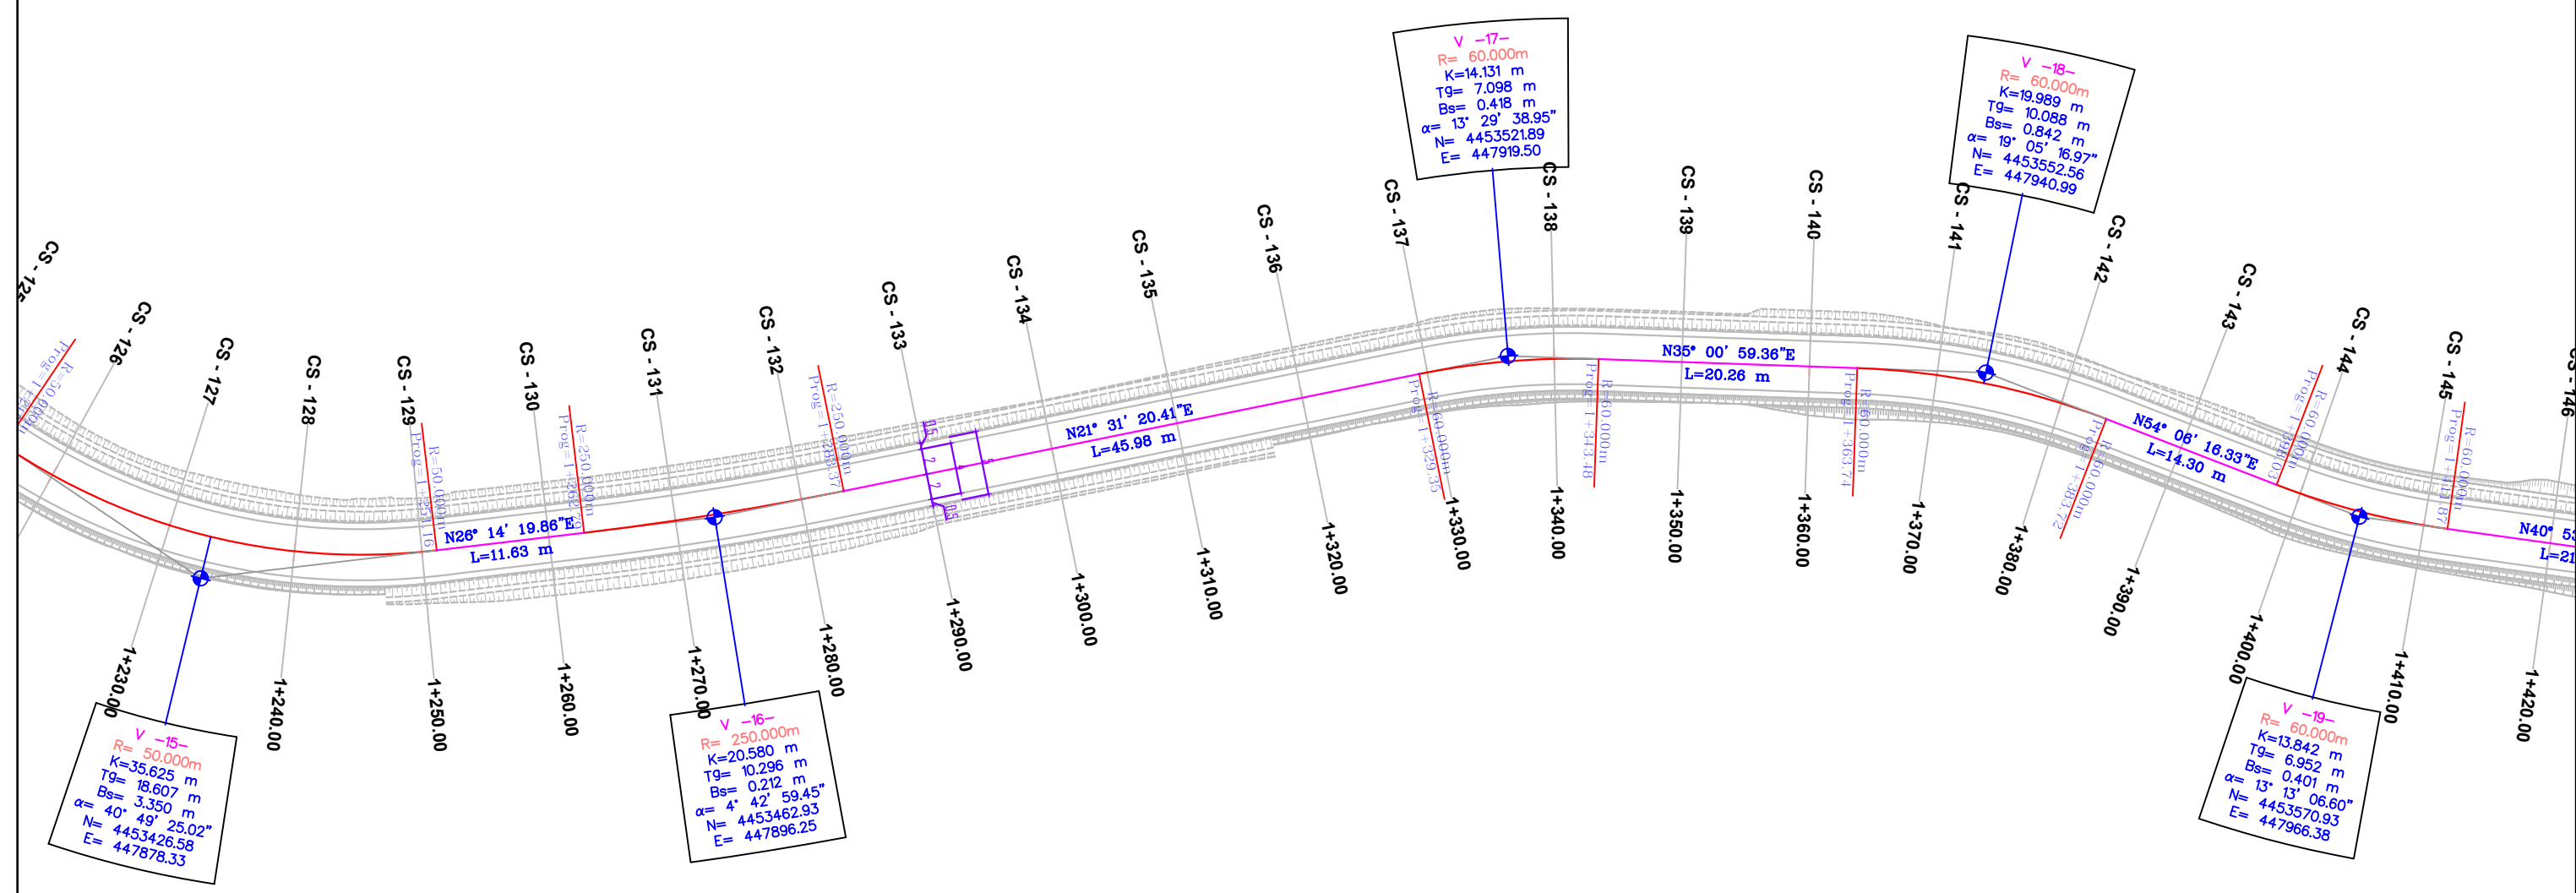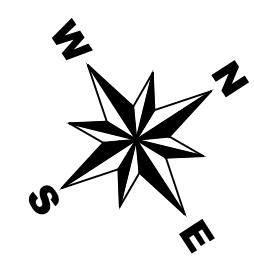

 PERFITUES BASHKIA PERMET	PROJEKTOI  GEOMETRIX PRO Projektim-Mbikqyrje-Kolaudim Adresa: Tirane, Rruga Ali Visha, Pallati 13, Apartamenti 84, Shkalla 5 Email: info@geometrixpro.al ; Cel: +355 69 297 1050	Projekt - Zbatim	
		Objekti: RIKONSTRUKSION I RRUGES SE QILARISHTIT	
Emertimi: Aksi i Piketimit		Sh 1: 500	Nentor 2023
		Fleta A 3	Nr. i fletes :8

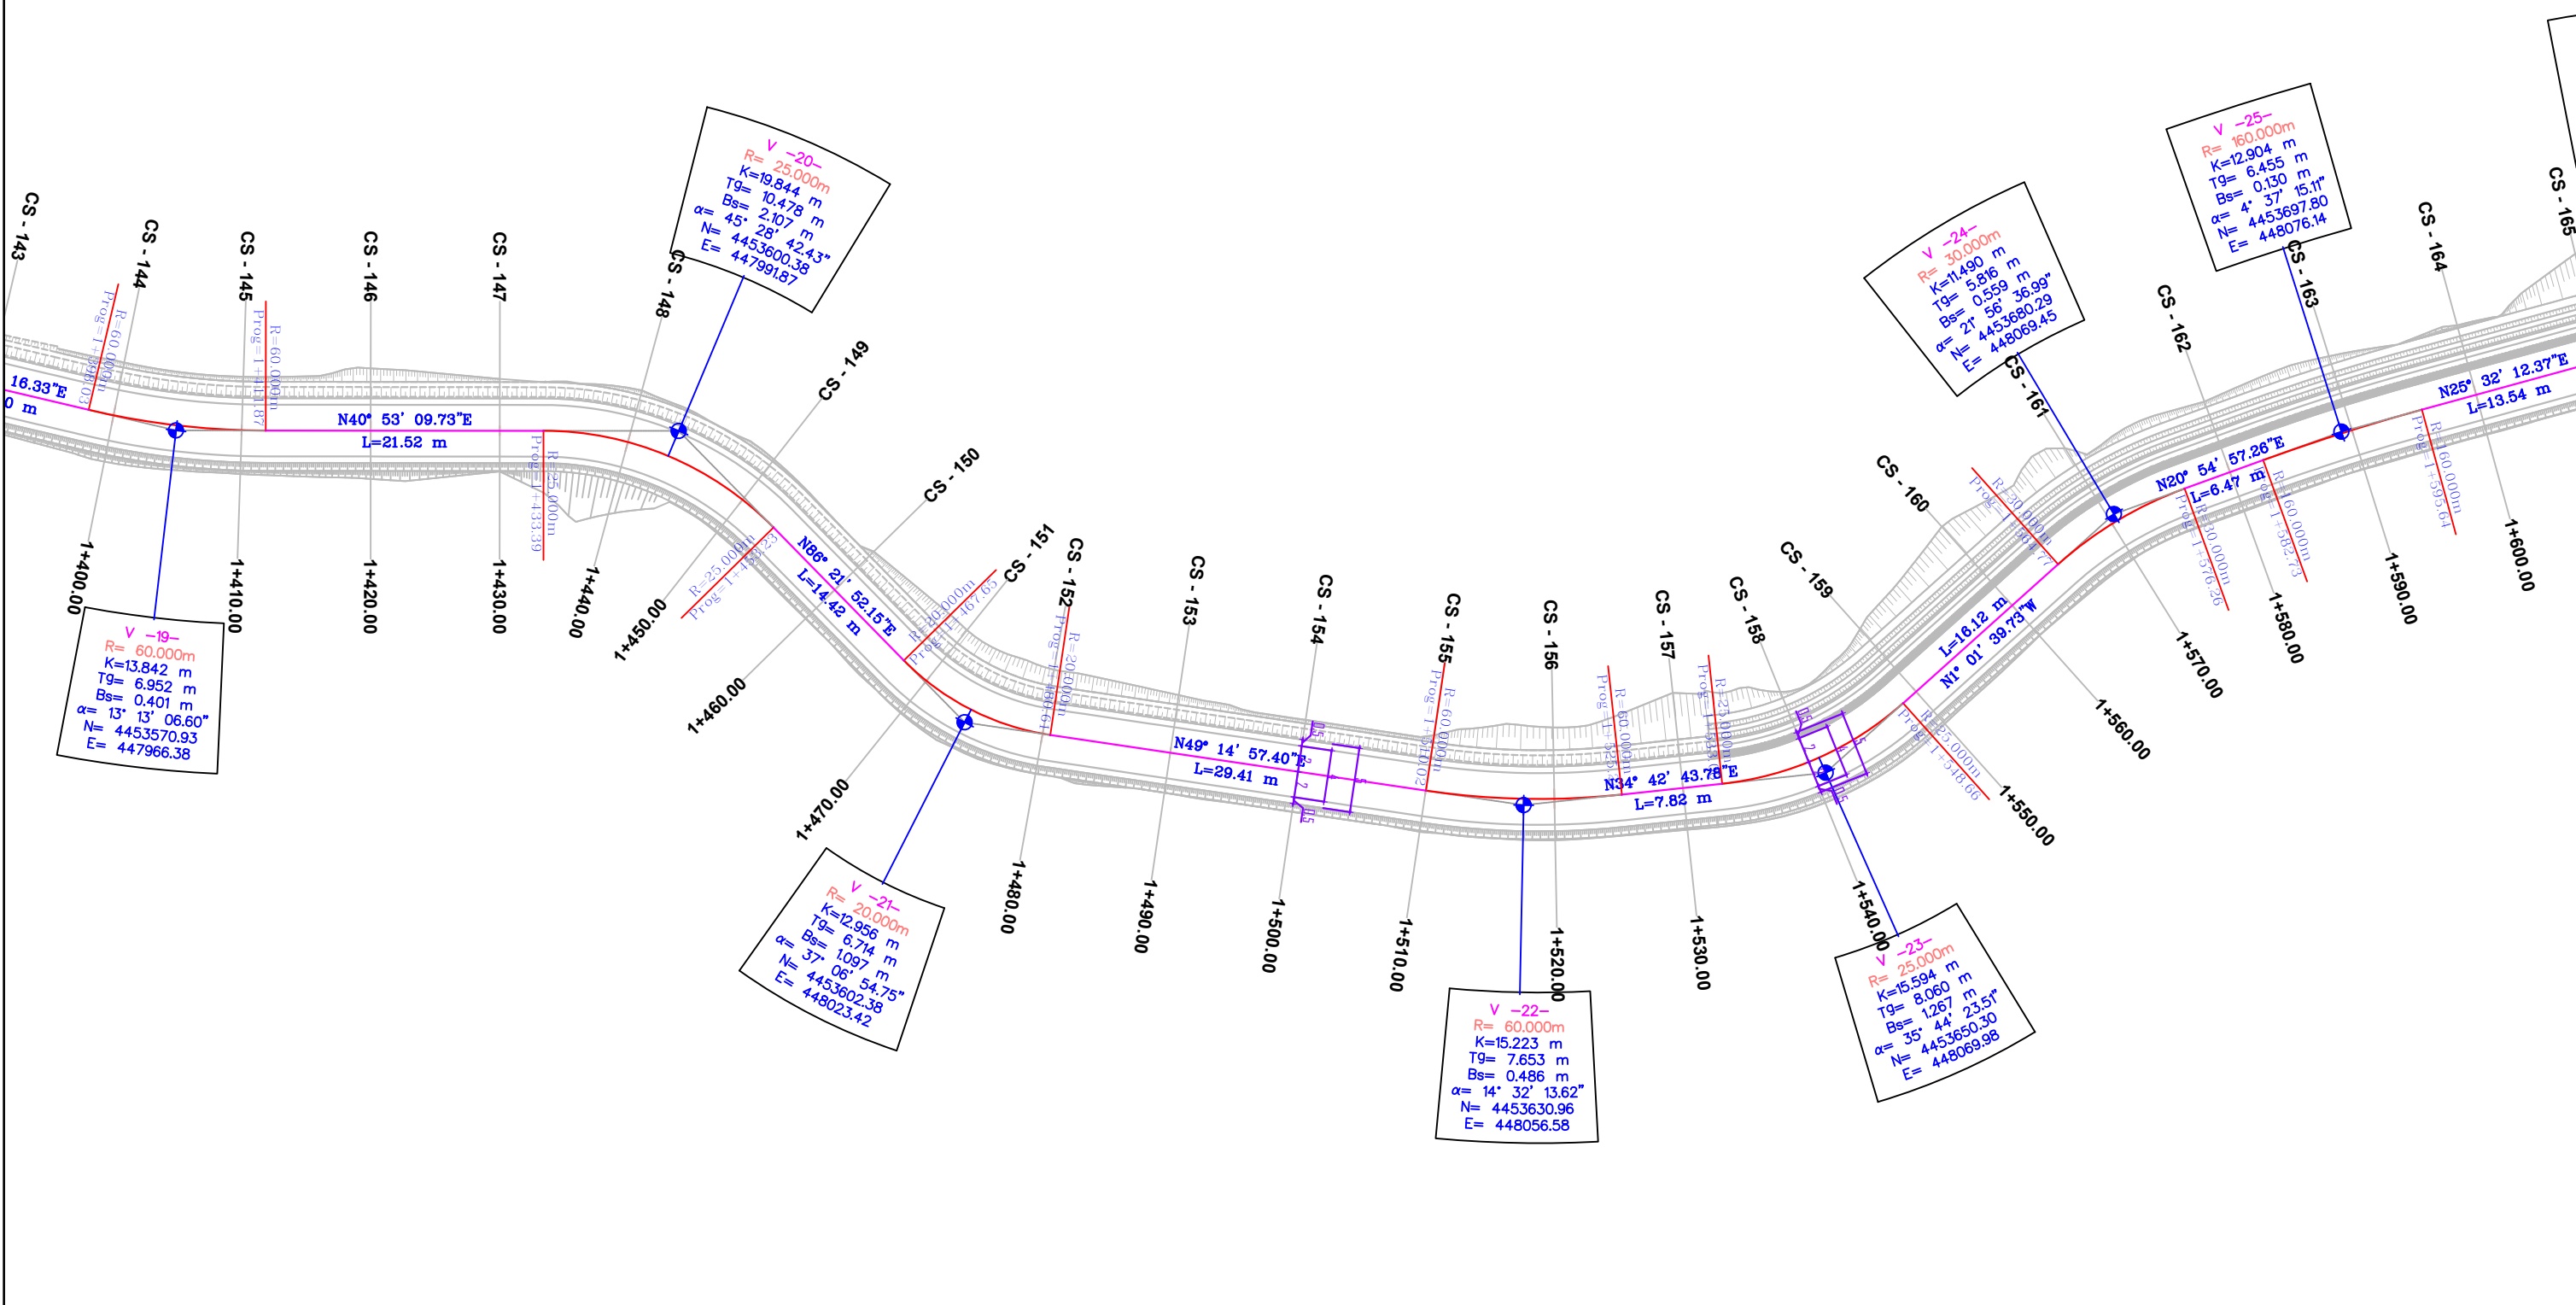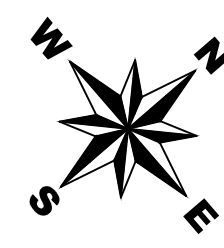

V -20-
 R= 25.000m
 K=19.844 m
 T9= 10.478 m
 Bs= 2.107 m
 α= 45° 28' 42.43"
 N= 4453600.38
 E= 4479918.7

V -19-
 R= 60.000m
 K=13.842 m
 T9= 6.952 m
 Bs= 0.401 m
 α= 13° 13' 06.60"
 N= 4453570.93
 E= 447966.38

V -21-
 R= 20.000m
 K=12.956 m
 T9= 6.714 m
 Bs= 1.097 m
 α= 37° 06' 54.75"
 N= 4453602.38
 E= 448023.42

V -22-
 R= 60.000m
 K=15.223 m
 T9= 7.653 m
 Bs= 0.486 m
 α= 14° 32' 13.62"
 N= 4453630.96
 E= 448056.58

V -23-
 R= 25.000m
 K=15.594 m
 T9= 8.060 m
 Bs= 1.267 m
 α= 35° 44' 23.51"
 N= 4453650.30
 E= 448069.98

V -24-
 R= 30.000m
 K=11.490 m
 T9= 5.816 m
 Bs= 0.559 m
 α= 21° 56' 36.99"
 N= 4453680.29
 E= 448069.45

V -25-
 R= 160.000m
 K=12.904 m
 T9= 6.455 m
 Bs= 0.130 m
 α= 4° 37' 15.11"
 N= 4453697.80
 E= 448076.14

PERFITUES

BASHKIA PERMET

PROJEKTOI


GEOMETRIX PRO

Projektim-Mbikqyrje-Kolaudim

Adresa: Tirane, Rruga Ali Visha, Pallati 13, Apartamenti 84, Shkalla 5

Email: info@geometrixpro.al; Cel: +355 69 297 1050

Projekt - Zbatim			
Objekti: RIKONSTRUKSION I RRUGES SE QILARISHTIT			
Emertimi: Aksi i Piketimit		Sh 1: 500	Nentor 2023
		Fleta A3	Nr. i fletes : 9

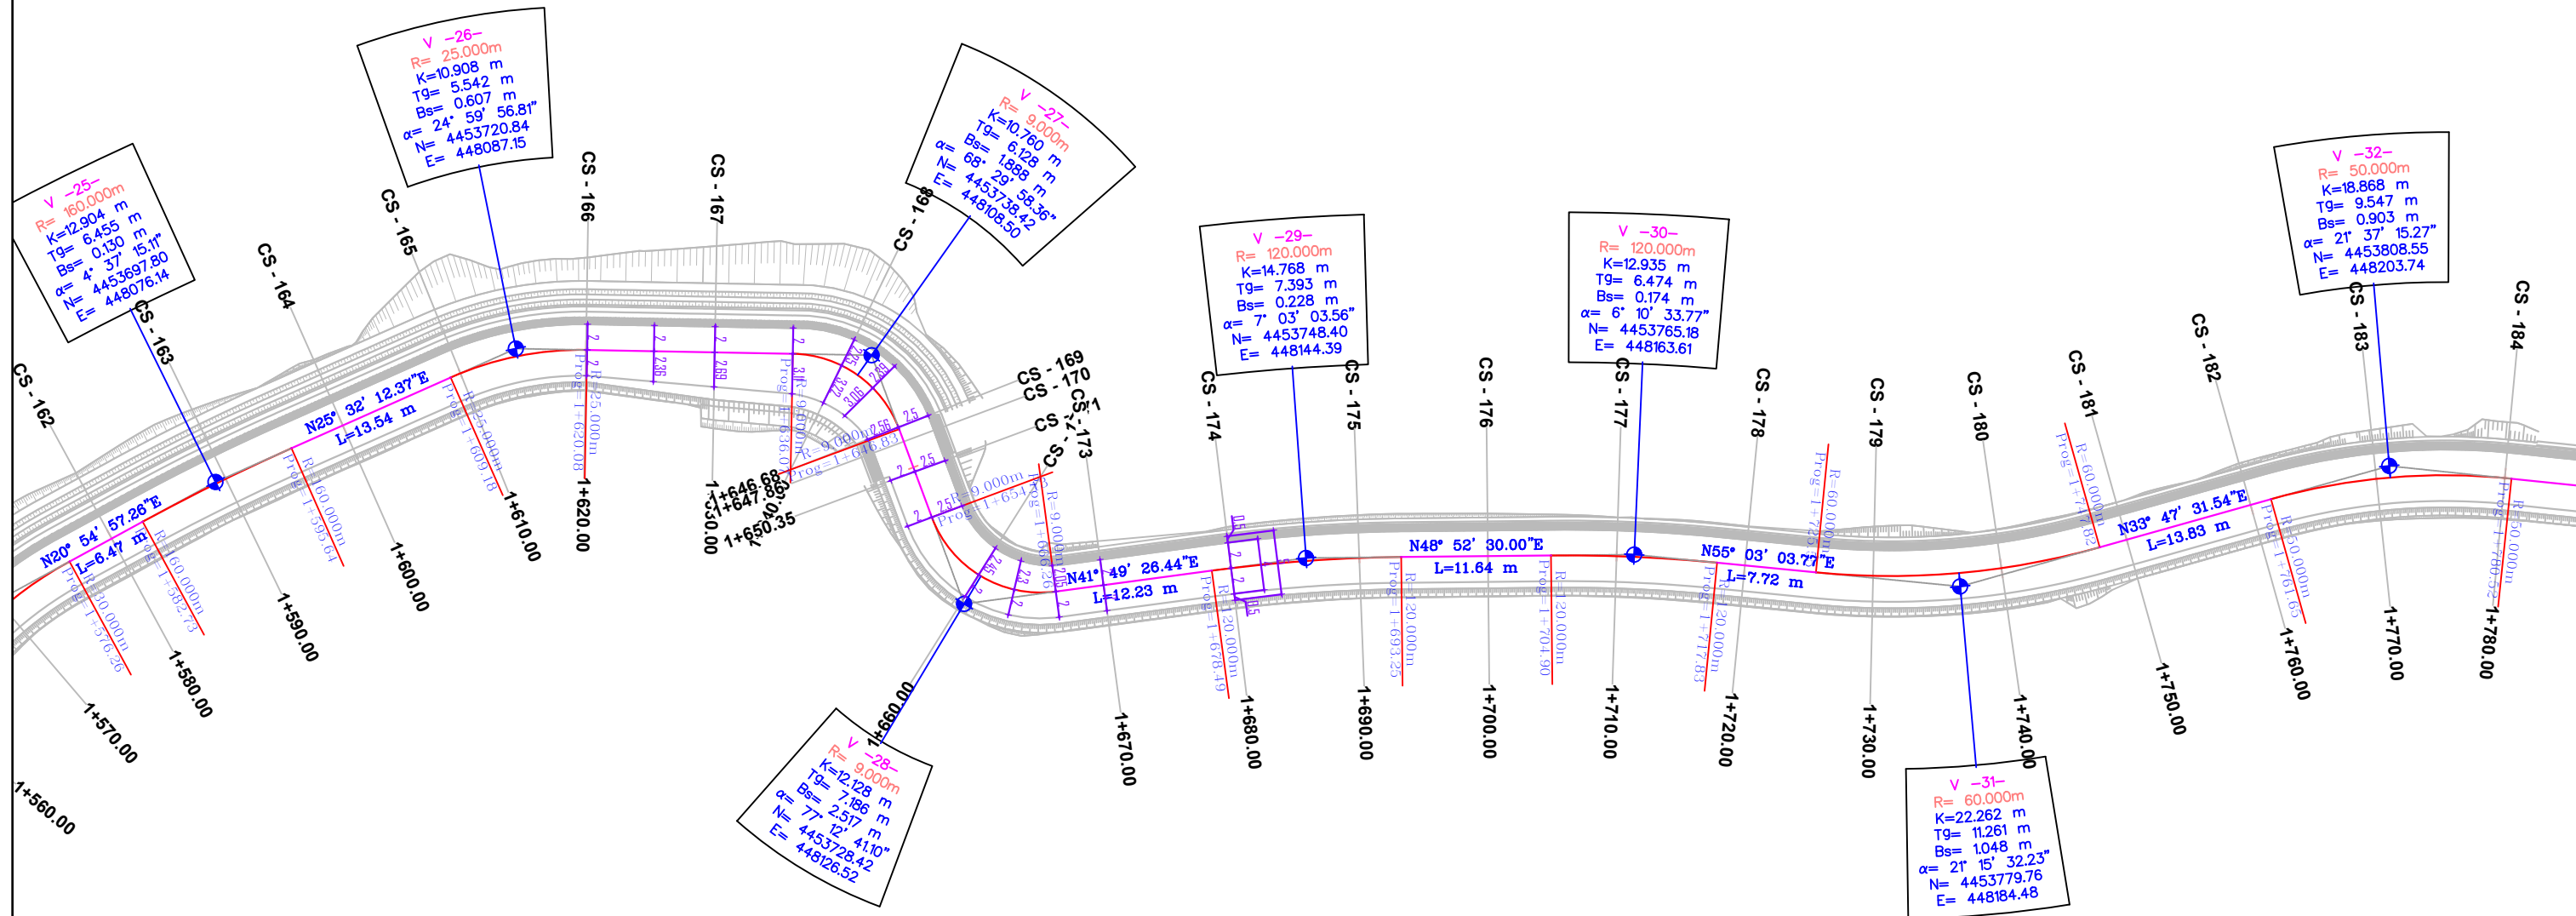

PERFITUES

BASHKIA PERMET

PROJEKTOI



GEOMETRIX PRO

Projektim-Mbikqyrje-Kolaudim

Adresa: Tirane, Rruga Ali Visha, Pallati 13, Apartamenti 84, Shkalla 5

Email: info@geometrixpro.al; Cel: +355 69 297 1050

Projekt - Zbatim		
Objekti: RIKONSTRUKSION I RRUGES SE QILARISHTIT		
Emertimi: Aksi i Piketimit		
Sh 1: 500	Nentor 2023	
Fleta A 3	Nr. i fletes : 10	

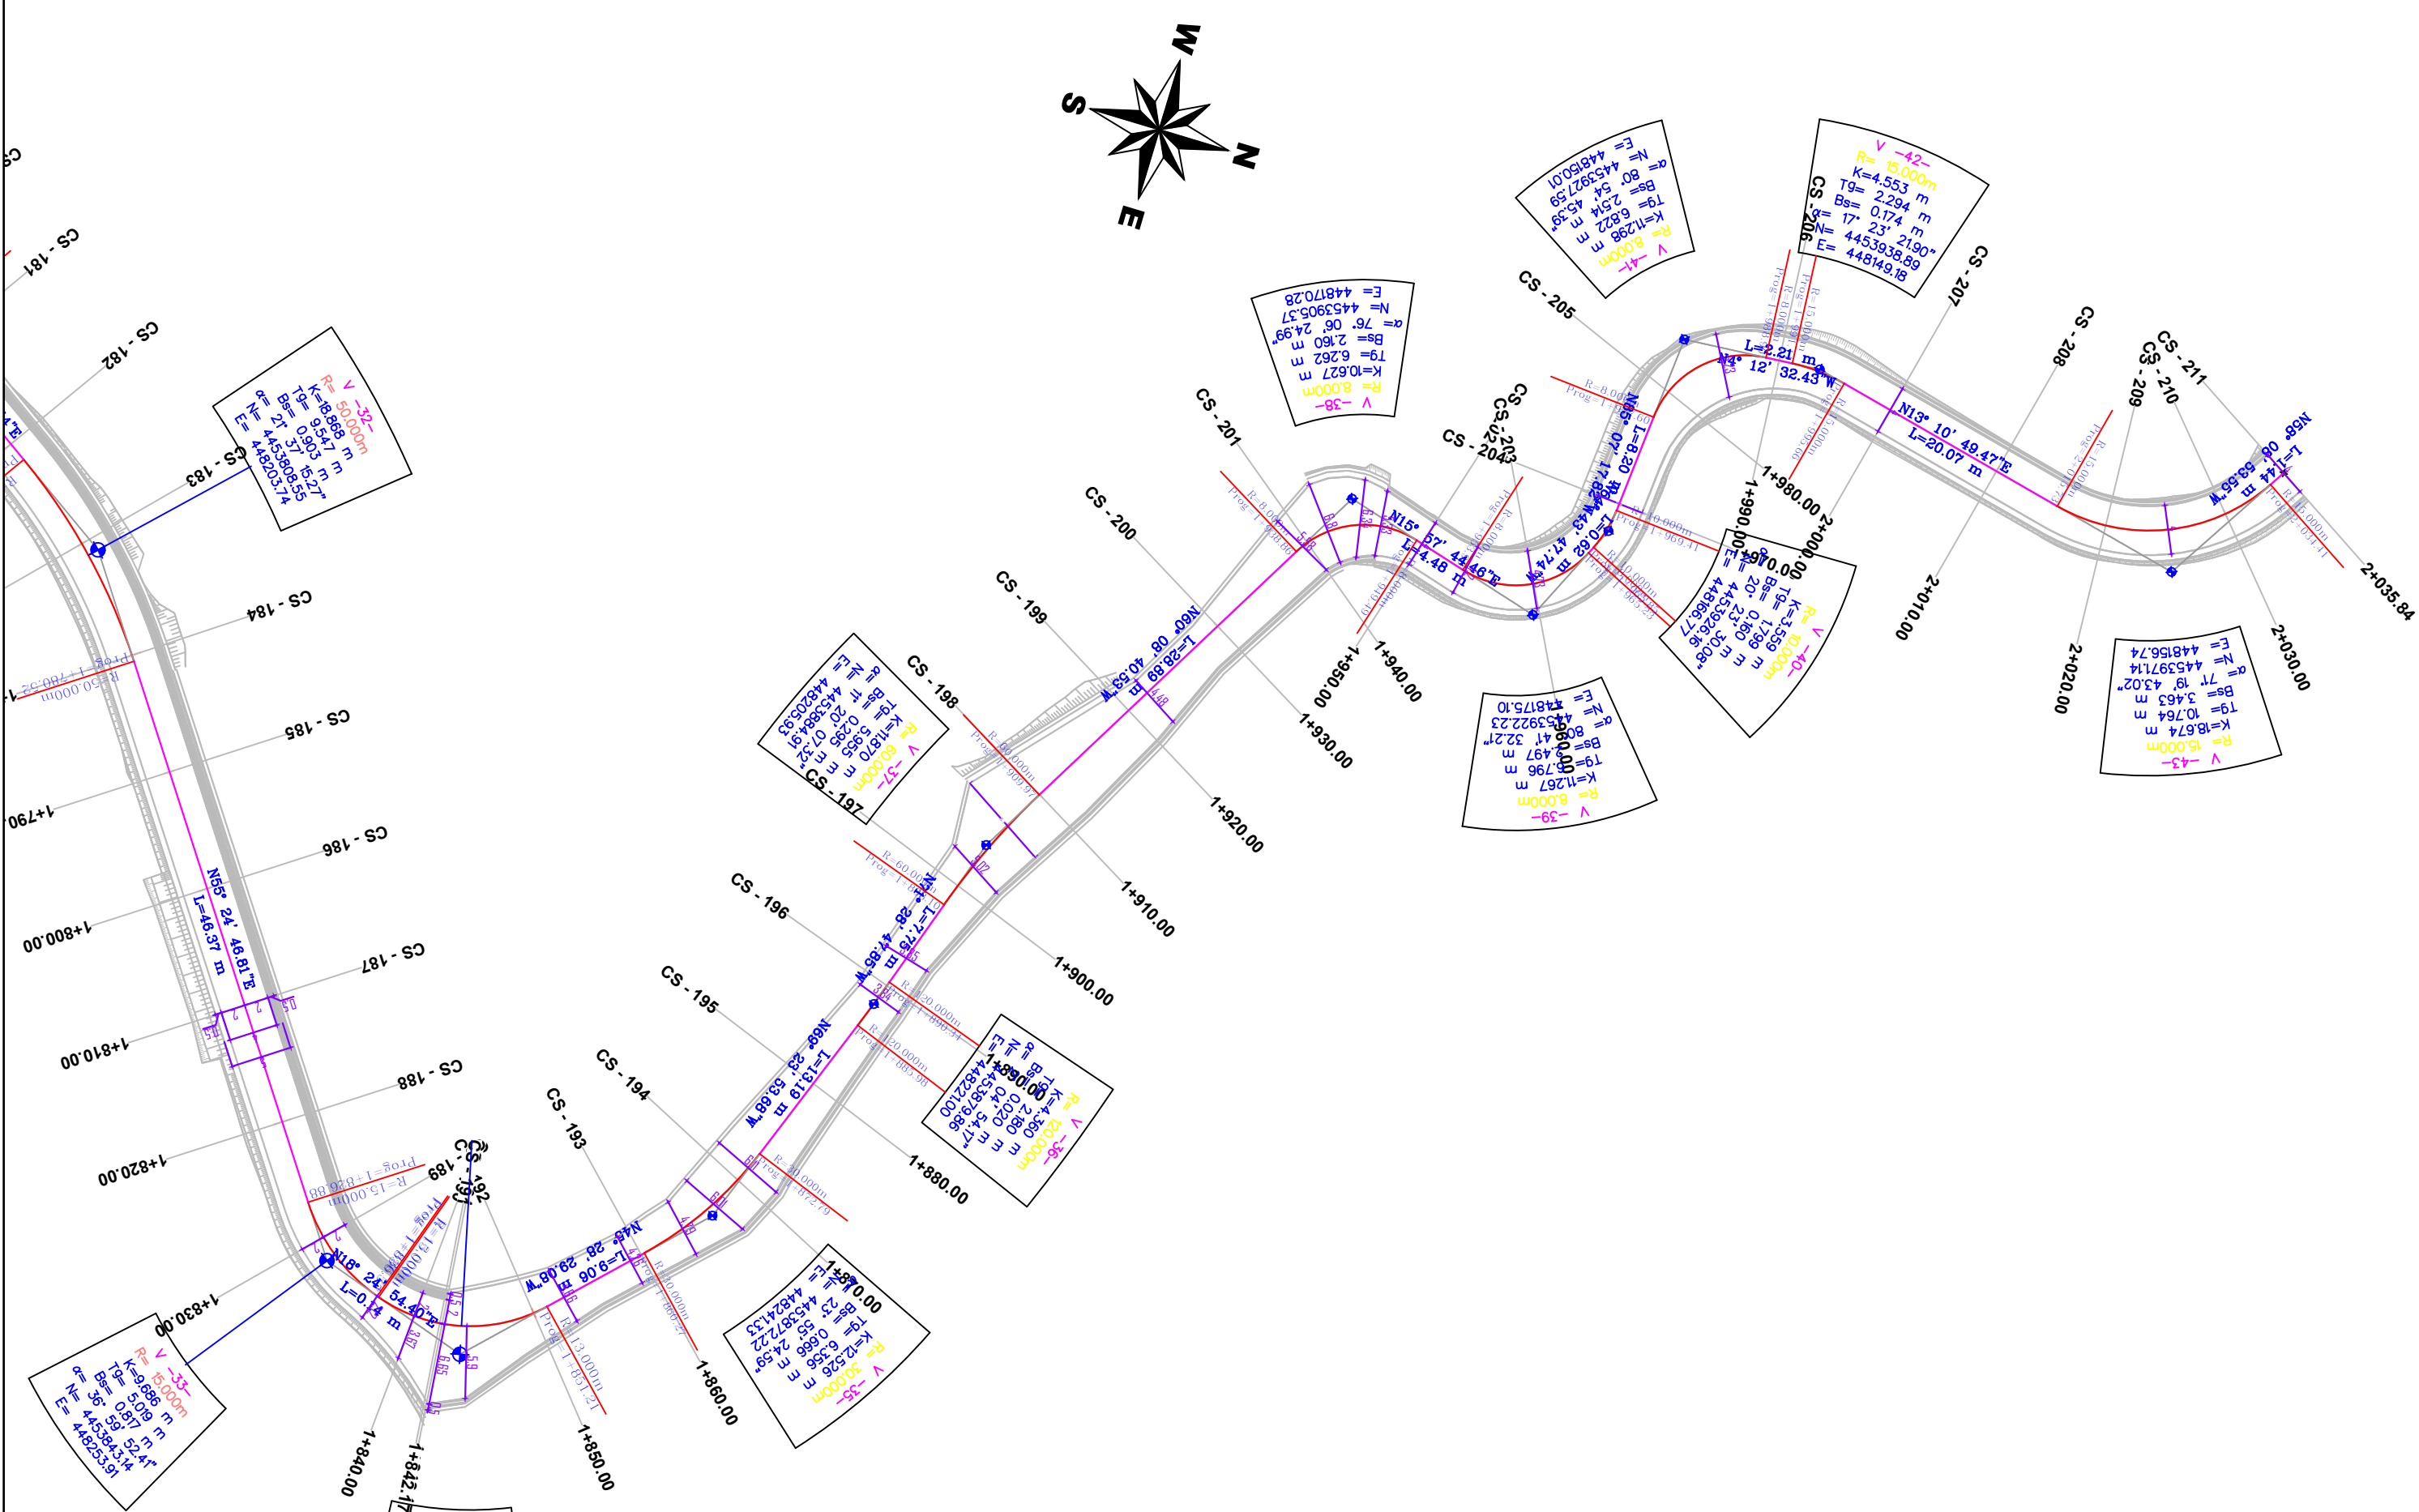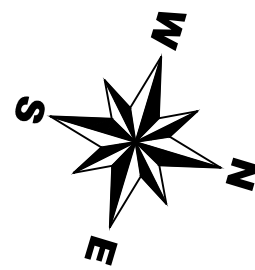

 BASHKIA PERMET	PERFITUES  GEOMETRIX PRO Projektim-Mbikqyrje-Kolaudim Adresa: Tirane, Rruga Ali Visha, Pallati 13, Apartamenti 84, Shkalla 5 Email: info@geometrixpro.al ; Cel: +355 69 297 1050	Projekt - Zbatim	
		Objekti: RIKONSTRUKSION I RRUGES SE QILARISHTIT	
		Emertimi: Aksi i Piketimit	
		Sh 1: 500	Nentor 2023
		Fleta <u>A 3</u>	Nr. i fletes :11