




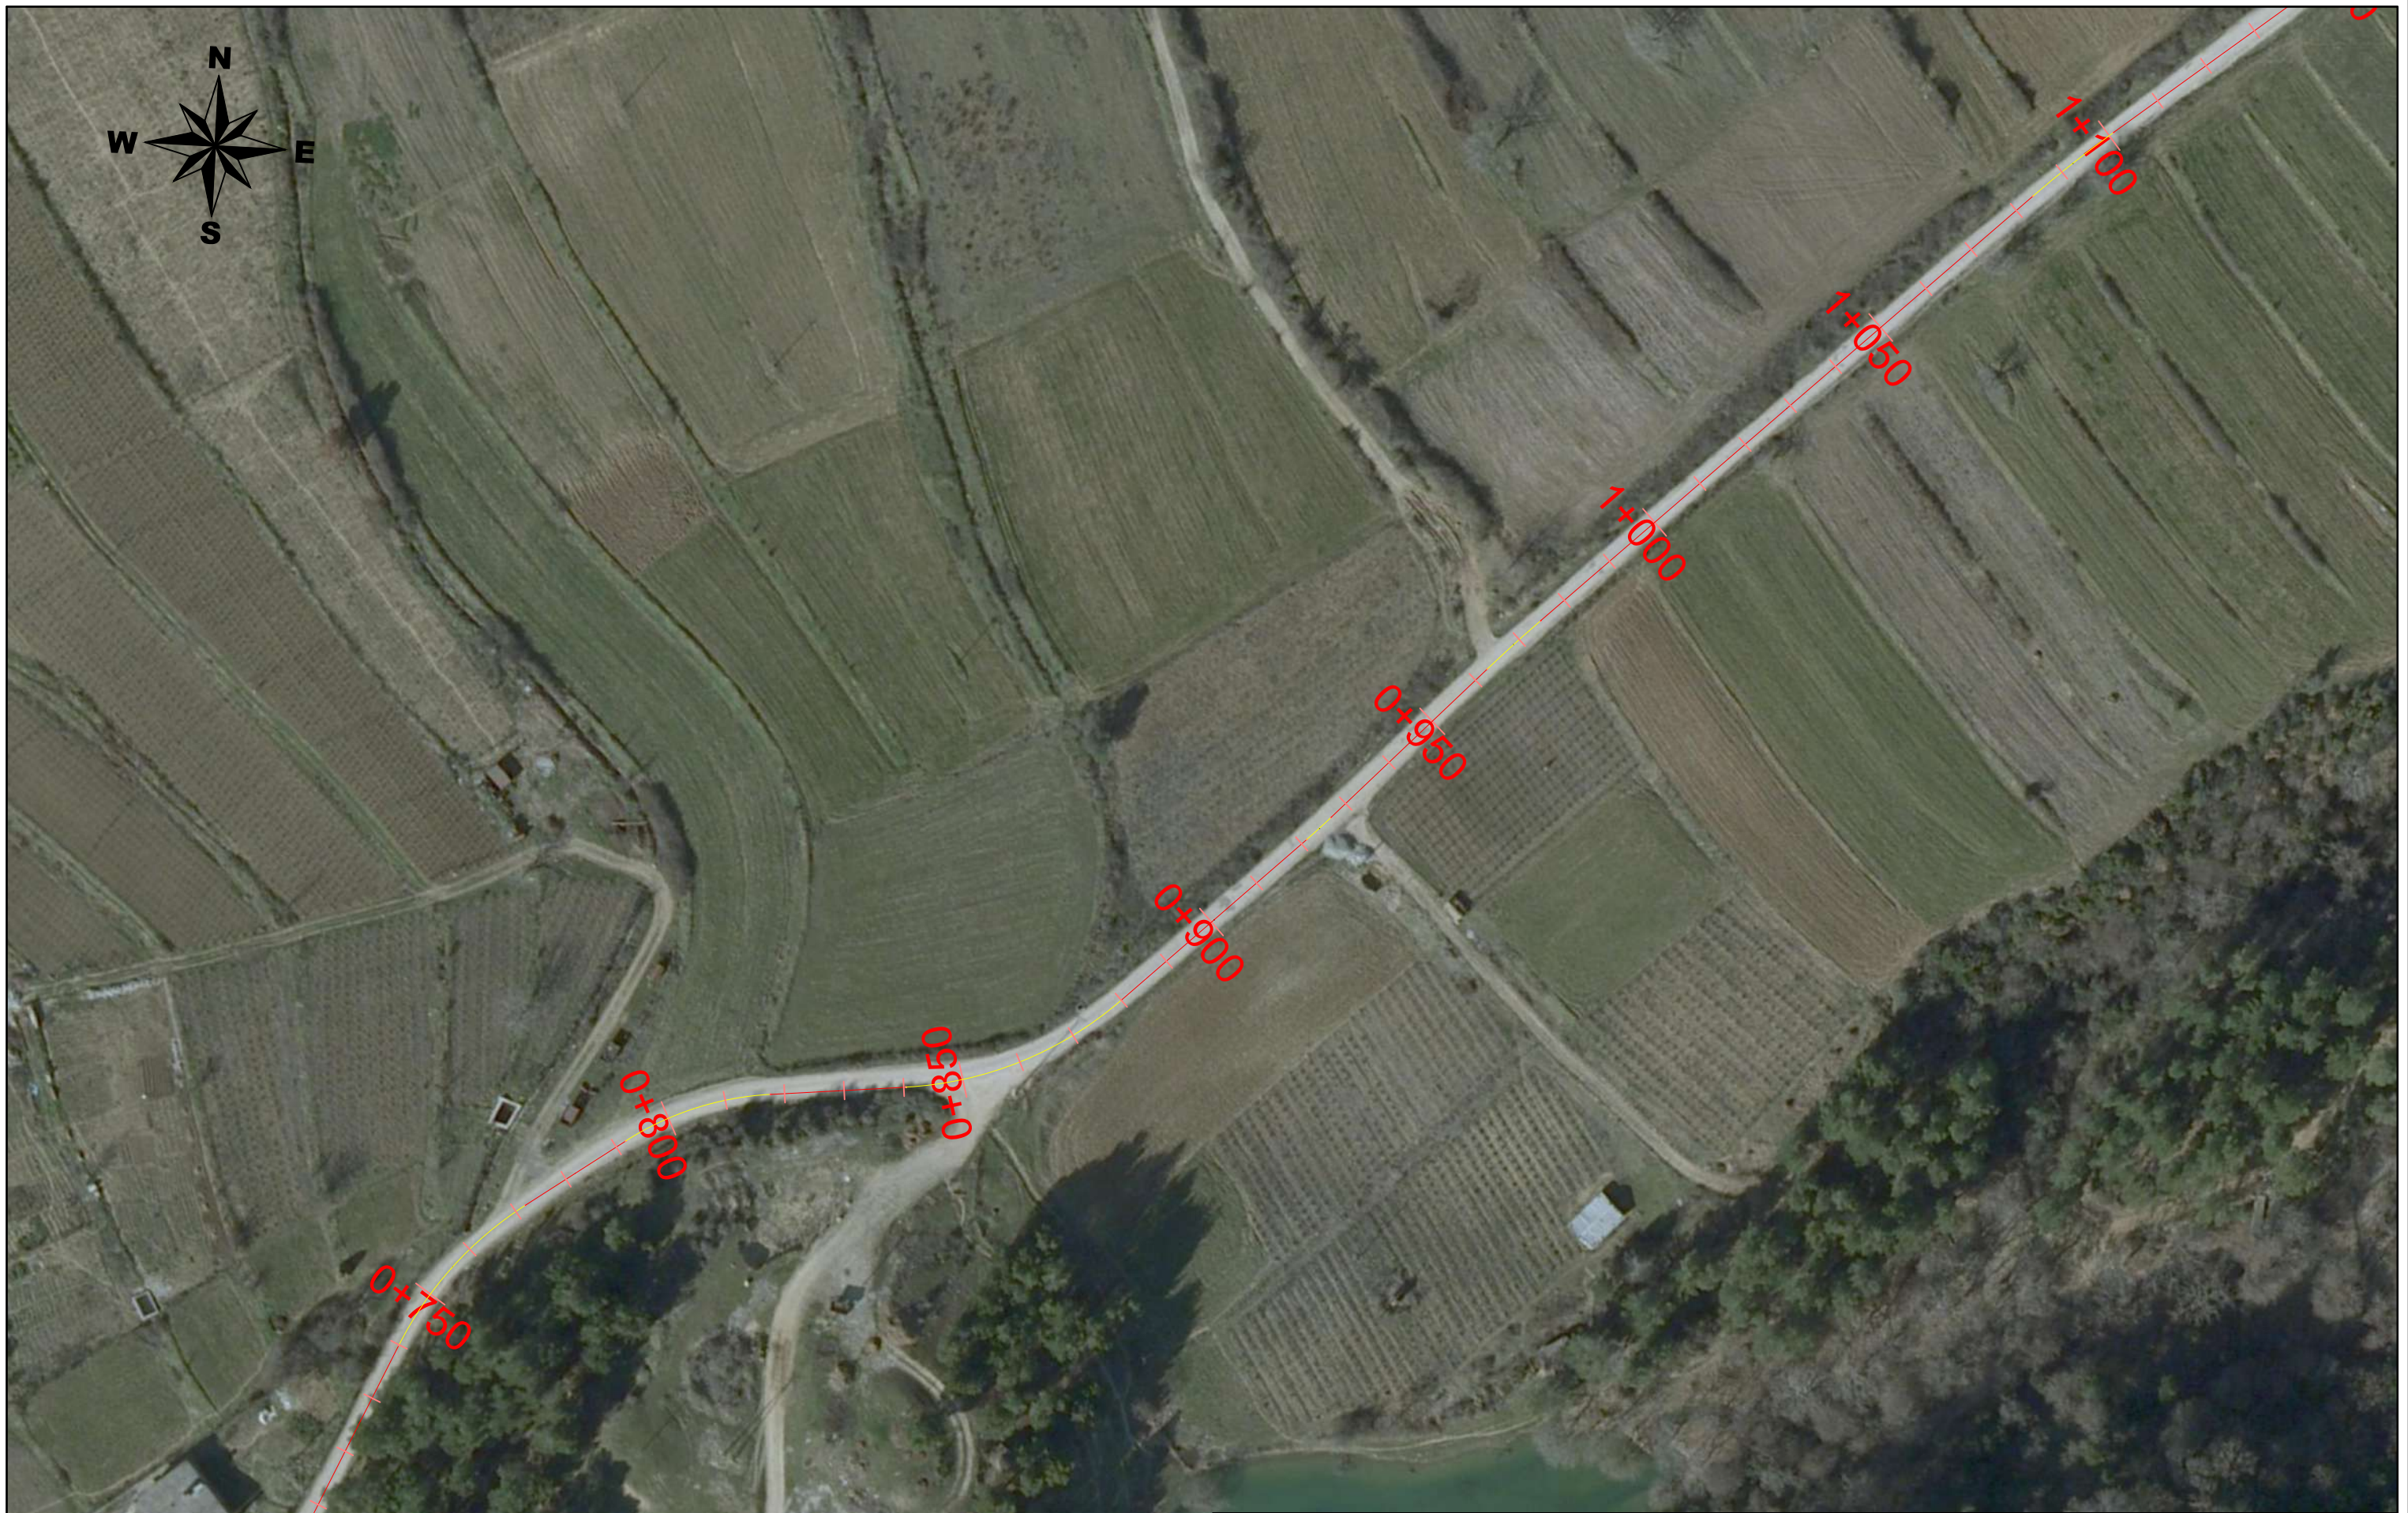
 BASHKIA PERMET	PERFITUES  GEOMETRIX PRO Projektim-Mbikqyrje-Kolaudim Adresa: Tirane, Rruga Ali Visha, Pallati 13, Apartamenti 84, Shkalla 5 Email: info@geometrixpro.al ; Cel: +355 69 297 1050	Projekt - Zbatim	
		Objekti: RIKONSTRUKSION I RRUGES SE QILARISHTIT	
		Emertimi: Orografia	
		Sh 1:5000	Nentor 2023
		Fleta <u>A3</u>	Nr. i fletes :1



 PERFITUES BASHKIA PERMET	 GEOMETRIX PRO Projektim-Mbikqyrje-Kolaudim Adresa: Tirane, Rruga Ali Visha, Pallati 13, Apartamenti 84, Shkalla 5 Email: info@geometrixpro.al ; Cel: +355 69 297 1050	Projekt - Zbatim	
		Objekti: <u>RIKONSTRUKSION I RRUGES SE QILARISHTIT</u>	
Emertimi: Orografia		Sh 1:1000	Nentor 2023
		Fleta <u>A3</u>	Nr. i fletes :2



 PERFITUES BASHKIA PERMET	 PROJEKTOI GEOMETRIX PRO Projektim-Mbikqyrje-Kolaudim Adresa: Tirane, Rruga Ali Visha, Pallati 13, Apartamenti 84, Shkalla 5 Email: info@geometrixpro.al ; Cel: +355 69 297 1050	Projekt - Zbatim	
		Objekti: RIKONSTRUKSION I RRUGES SE QILARISHTIT	
Emertimi: Orografia		Sh 1:1000	Nentor 2023
		Fleta <u>A3</u>	Nr. i fletes :3



 PERFITUES BASHKIA PERMET	 PROJEKTOI GEOMETRIX PRO Projektim-Mbikqyrje-Kolaudim Adresa: Tirane, Rruga Ali Visha, Pallati 13, Apartamenti 84, Shkalla 5 Email: info@geometrixpro.al ; Cel: +355 69 297 1050	Projekt - Zbatim	
		Objekti: <u>RIKONSTRUKSION I RRUGES SE QILARISHTIT</u>	
		Emertimi: Orografia	
		Sh 1:1000	Nentor 2023
		Fleta <u>A3</u>	Nr. i fletes :4



PERFITUES



BASHKIA PERMET

PROJEKTOI



GEOMETRIX PRO

Projektim-Mbikqyrje-Kolaudim

Adresa: **Tirane, Rruga Ali Visha, Pallati 13, Apartamenti 84, Shkalla 5**

Email: info@geometrixpro.al; Cel: +355 69 297 1050

Projekt - Zbatim	
Objekti: <u>RIKONSTRUKSION I RRUGES SE QILARISHTIT</u>	
Emertimi: Orografia	Sh 1:1000
	Nentor 2023
	Fleta <u>A3</u>
	Nr. i fletes :5



PERFITUES



BASHKIA PERMET

PROJEKTOI



GEOMETRIX PRO

Projektim-Mbikqyrje-Kolaudim

Adresa: Tirane, Rruga Ali Visha, Pallati 13, Apartamenti 84, Shkalla 5

Email: info@geometrixpro.al; Cel: +355 69 297 1050

Projekt - Zbatim	
Objekti: <u>RIKONSTRUKSION I RRUGES SE QILARISHTIT</u>	
Emertimi: Orografia	
Sh 1:1000	Nentor 2023
Fleta <u>A3</u>	Nr. i fletes :6