



 PERFITUES BASHKIA PERMET	 PROJEKTOI GEOMETRIX PRO Projektim-Mbikqyrje-Kolaudim Adresa: Tirane, Rruga Ali Visha, Pallati 13, Apartamenti 84, Shkalla 5 Email: info@geometrixpro.al ; Cel: +355 69 297 1050	Projekt - Zbatim	
		Objekti: RIKONSTRUKSION I RRUGES SE QILARISHTIT	
Emertimi: <i>Planimetria e Sinjalistikes</i>		Sh 1: 500	Nentor 2023
		Fleta <u>A 3</u>	Nr. i fletes :1

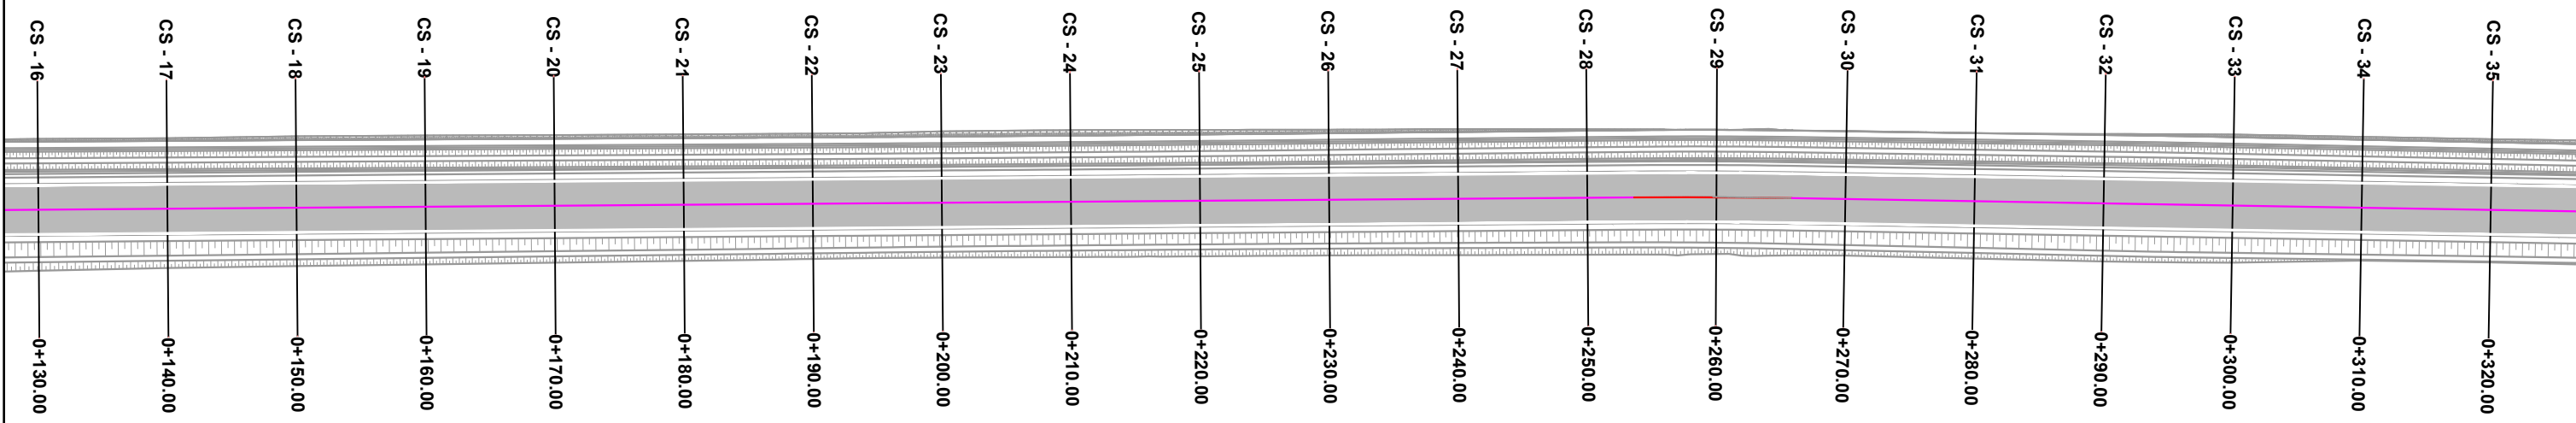

PERFITUES

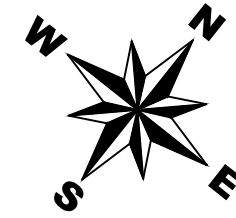

BASHKIA PERMET

PROJEKTOI



GEOMETRIX PRO

Projektim-Mbikqyrje-Kolaudim

Adresa: Tirane, Rruga Ali Visha, Pallati 13, Apartamenti 84, Shkalla 5

Email: info@geometrixpro.al; Cel: +355 69 297 1050

Projekt - Zbatim

Objekti: **RIKONSTRUKSION I RRUGES SE QILARISHTIT**

Emertimi:



Planimetria e Sinjalistikës

Sh 1: 500

Nentor 2023

Fleta A 3

Nr. i fletës : 2

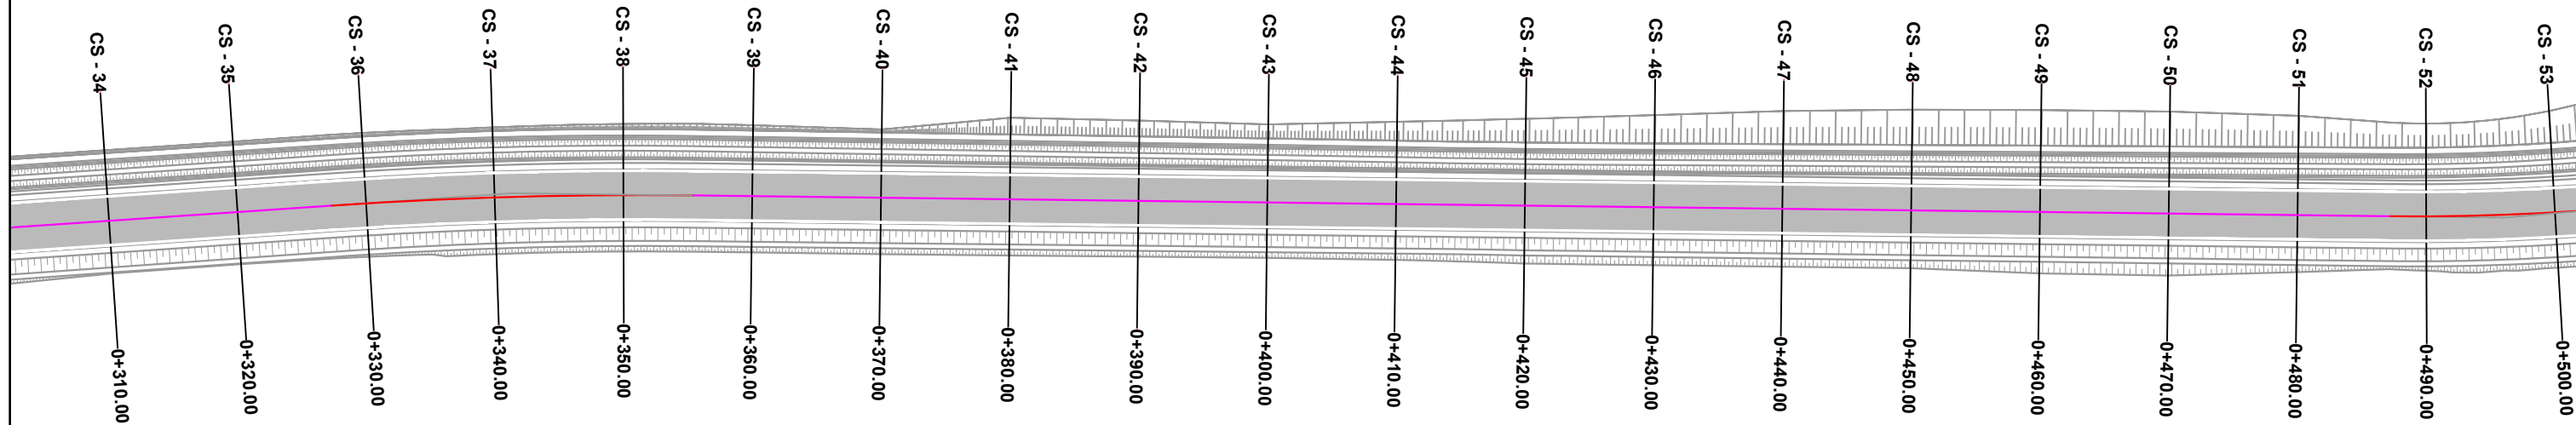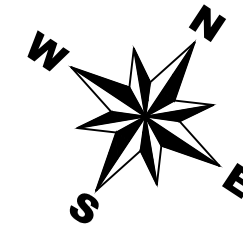

PERFITUES



BASHKIA PERMET

PROJEKTOI



Projektim-Mbikqyrje-Kolaudim

Adresa: Tirane, Rruga Ali Visha, Pallati 13, Apartamenti 84, Shkalla 5

Email: info@geometrixpro.al; Cel: +355 69 297 1050

Projekt - Zbatim

Objekti: **RIKONSTRUKSION I RRUGES SE QILARISHTIT**

Emertimi:


Planimetria e Sinjalistikës

Sh 1: 500

Nentor 2023

Fleta A 3

Nr. i fletës : 3

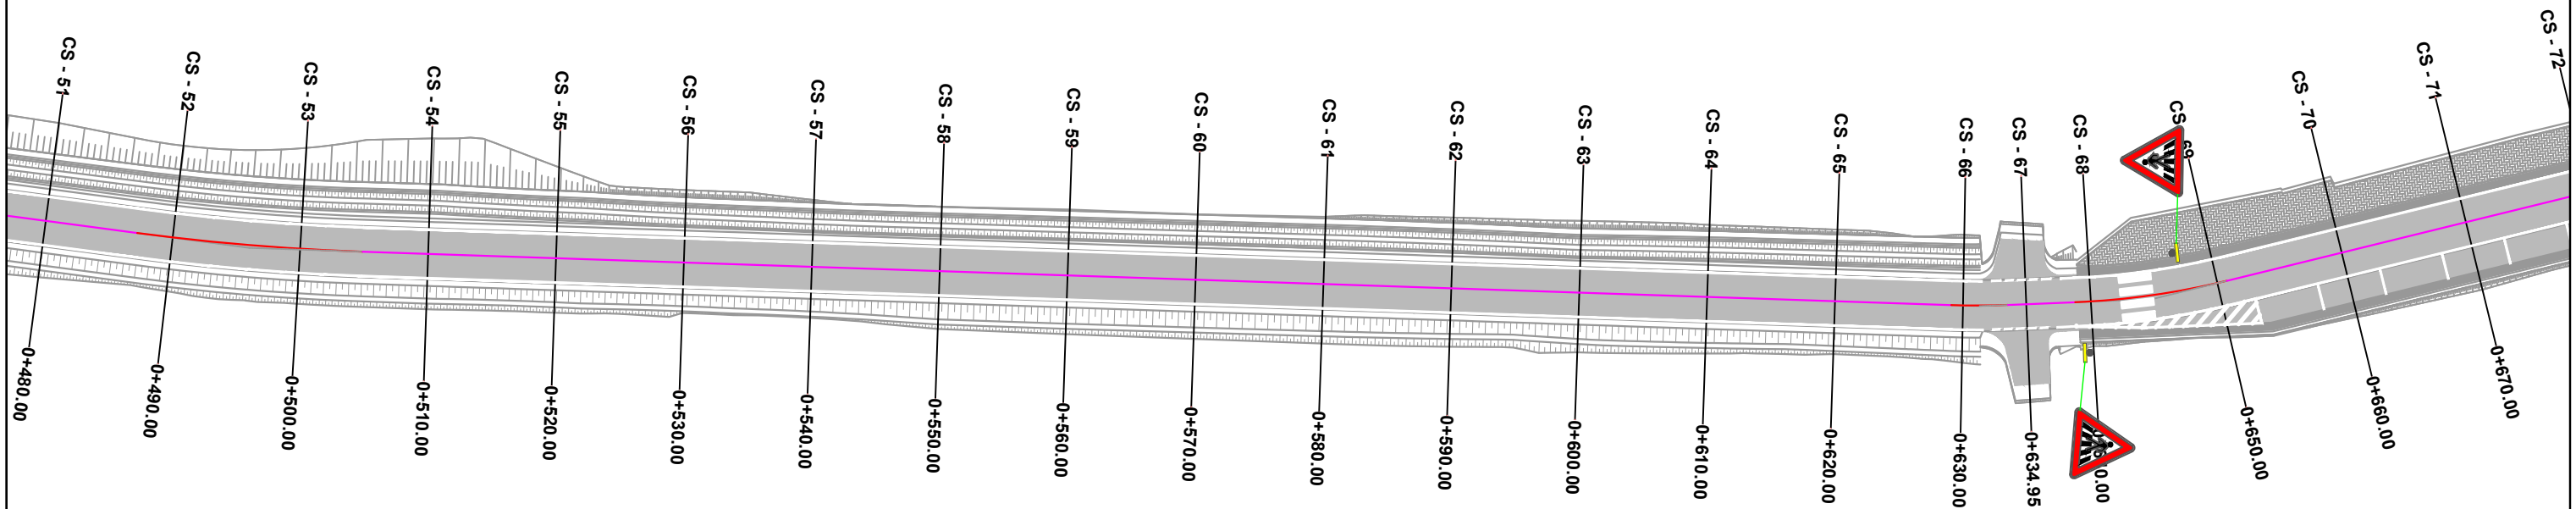

PERFITUES



BASHKIA PERMET

PROJEKTOI



Projektim-Mbikqyrje-Kolaudim

Adresa: Tirane, Rruga Ali Visha, Pallati 13, Apartamenti 84, Shkalla 5

Email: info@geometrixpro.al; Cel: +355 69 297 1050

Projekt - Zbatim

Objekti: **RIKONSTRUKSION I RRUGES SE QILARISHTIT**

Emertimi:


Planimetria e Sinjalistikes

Sh 1: 500


Nentor 2023

Fleta A 3

Nr. i fletes : 4

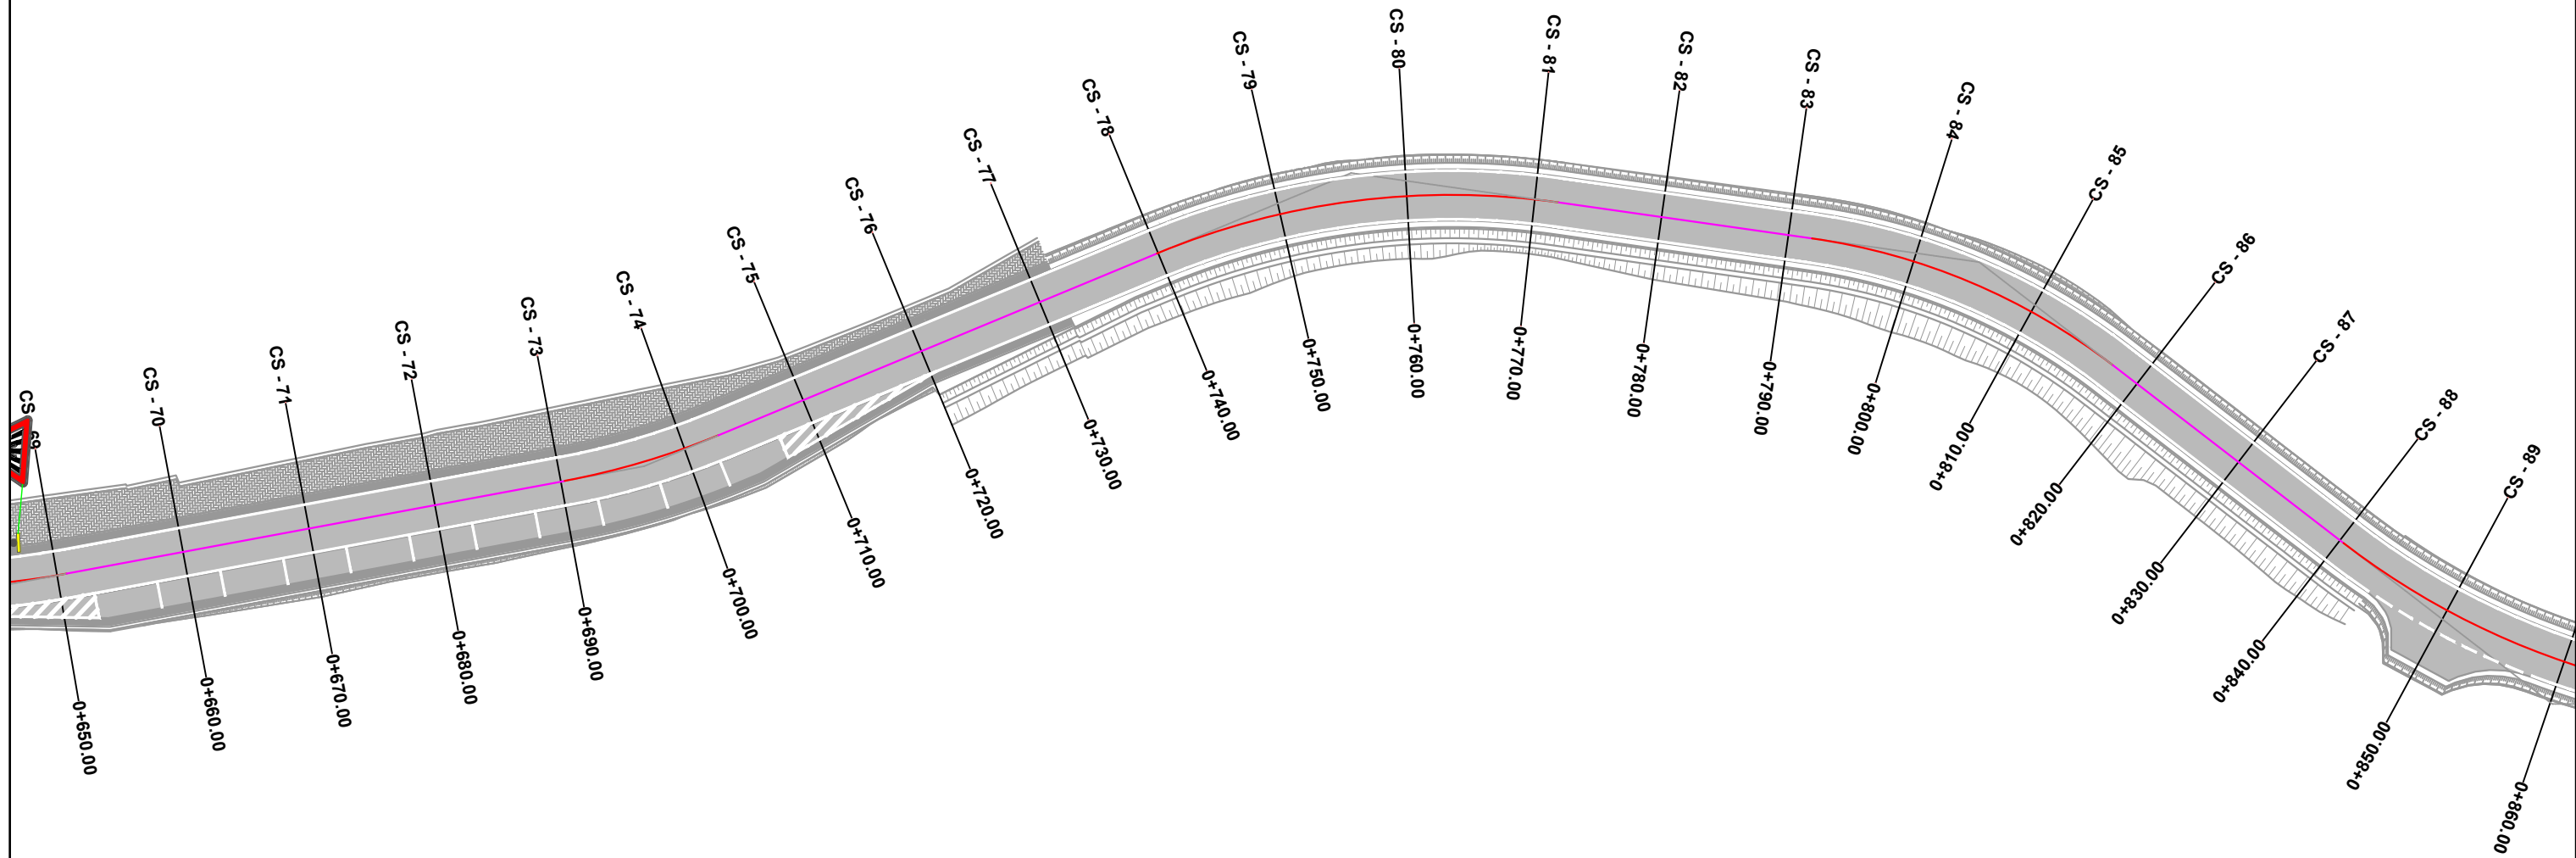

 PERFITUES BASHKIA PERMET	PROJEKTOI  GEOMETRIX PRO Projektim-Mbikqyrje-Kolaudim Adresa: Tirane, Rruga Ali Visha, Pallati 13, Apartamenti 84, Shkalla 5 Email: info@geometrixpro.al ; Cel: +355 69 297 1050	Projekt - Zbatim	
		Objekti: RIKONSTRUKSION I RRUGES SE QILARISHTIT	
Emertimi: Planimetria e Sinjalistikes		Sh 1: 500	Nentor 2023
		Fleta <u>A 3</u>	Nr. i fletes :5

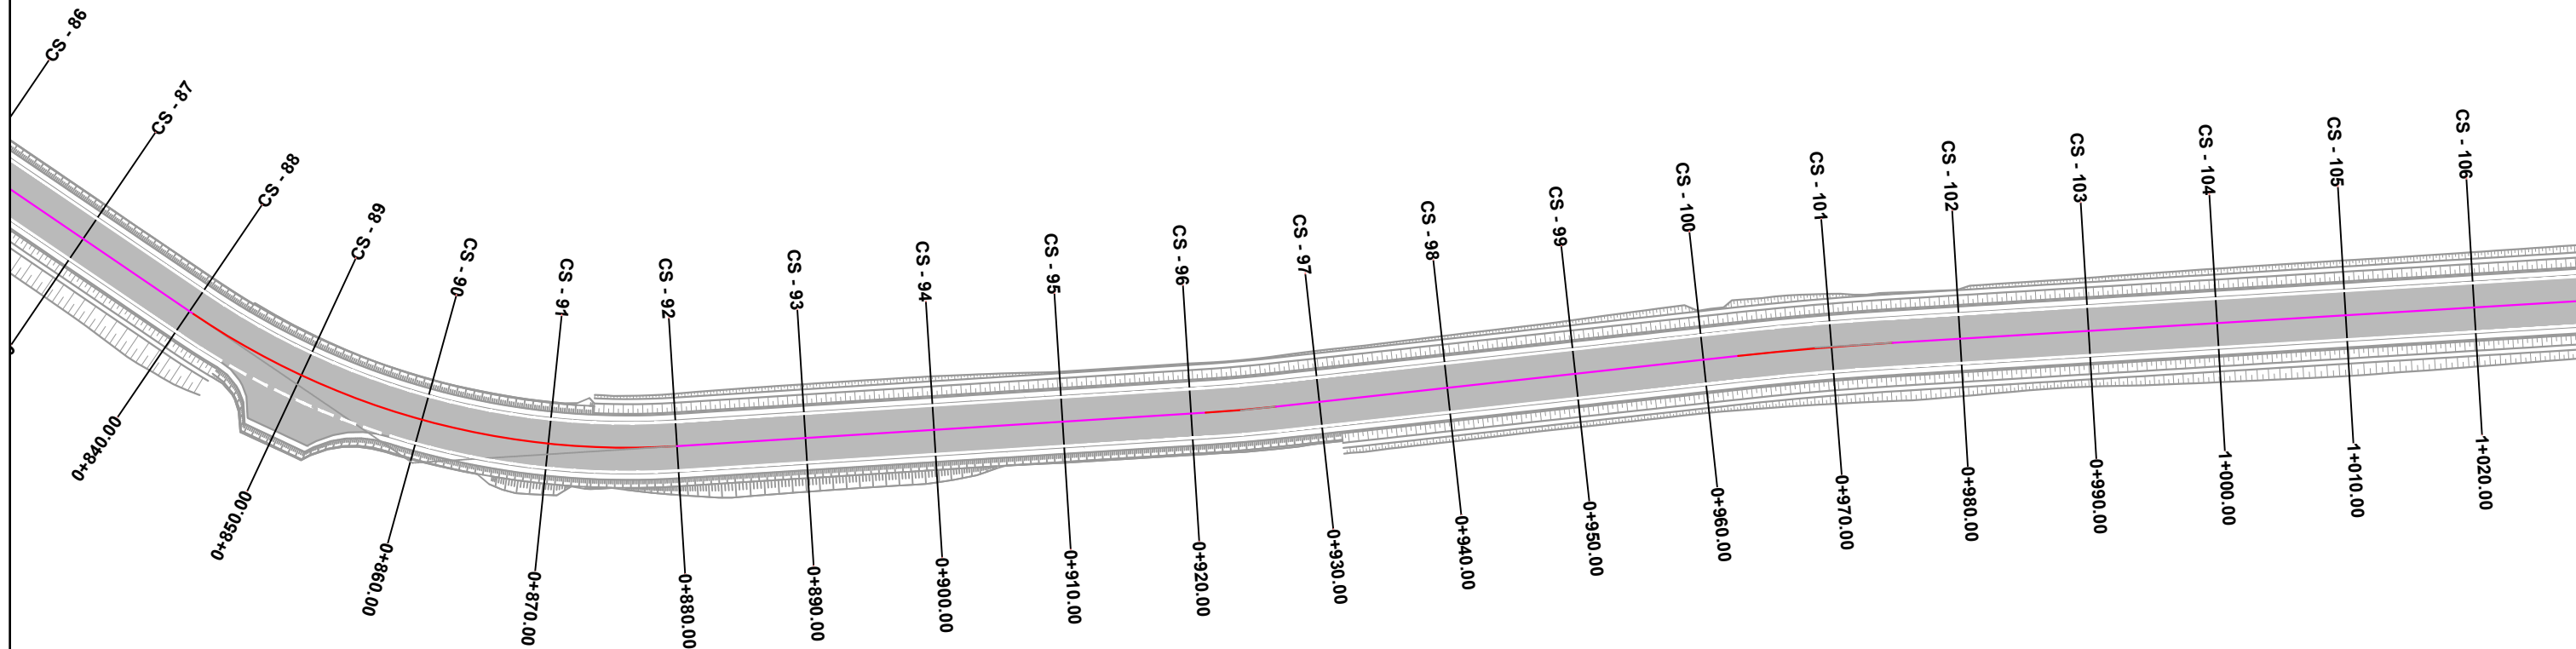

PERFITUES



BASHKIA PERMET

PROJEKTOI



Projektim-Mbikqyrje-Kolaudim

Adresa: Tirane, Rruga Ali Visha, Pallati 13, Apartamenti 84, Shkalla 5

Email: info@geometrixpro.al; Cel: +355 69 297 1050

Projekt - Zbatim

Objekti: **RIKONSTRUKSION I RRUGES SE QILARISHTIT**



Emertimi:
Planimetria e Sinjalistikës

Sh 1: 500

Nentor 2023

Fleta A 3

Nr. i fletës : 6

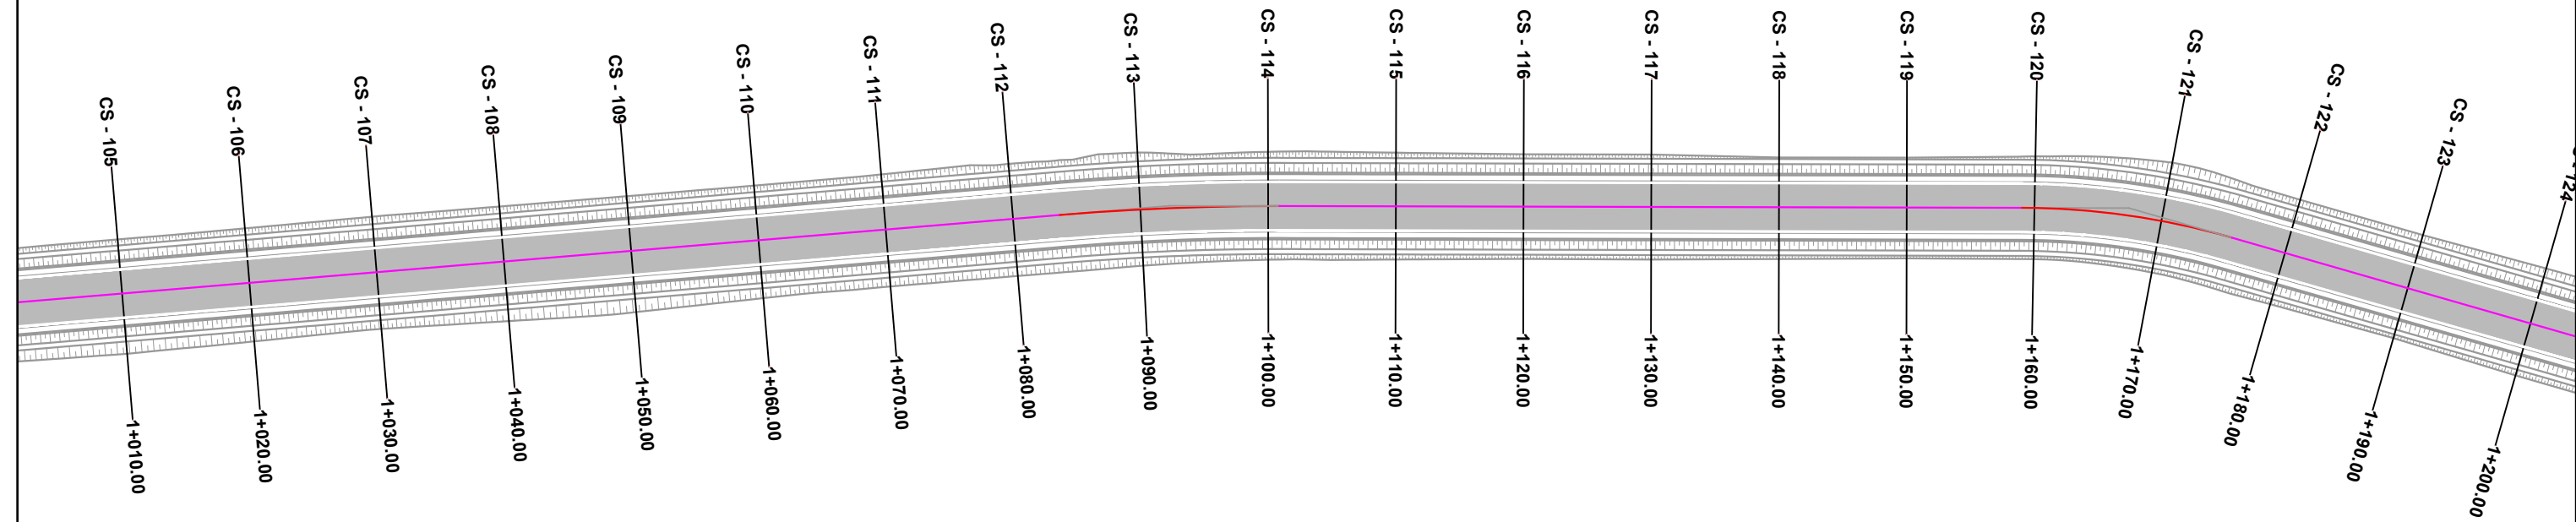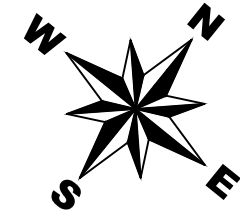

PERFITUES



BASHKIA PERMET

PROJEKTOI




Projektim-Mbikqyrje-Kolaudim
Adresa: Tirane, Rruga Ali Visha, Pallati 13,
Apartamenti 84, Shkalla 5
Email: info@geometrixpro.al; Cel: +355 69 297 1050

Projekt - Zbatim



Objekti: RIKONSTRUKSION I RRUGES SE QILARISHTIT

Emertimi:
Planimetria e Sinjalistikës



Sh 1: 500	Nentor 2023
Fleta <u>A 3</u>	Nr. i fletës : Z

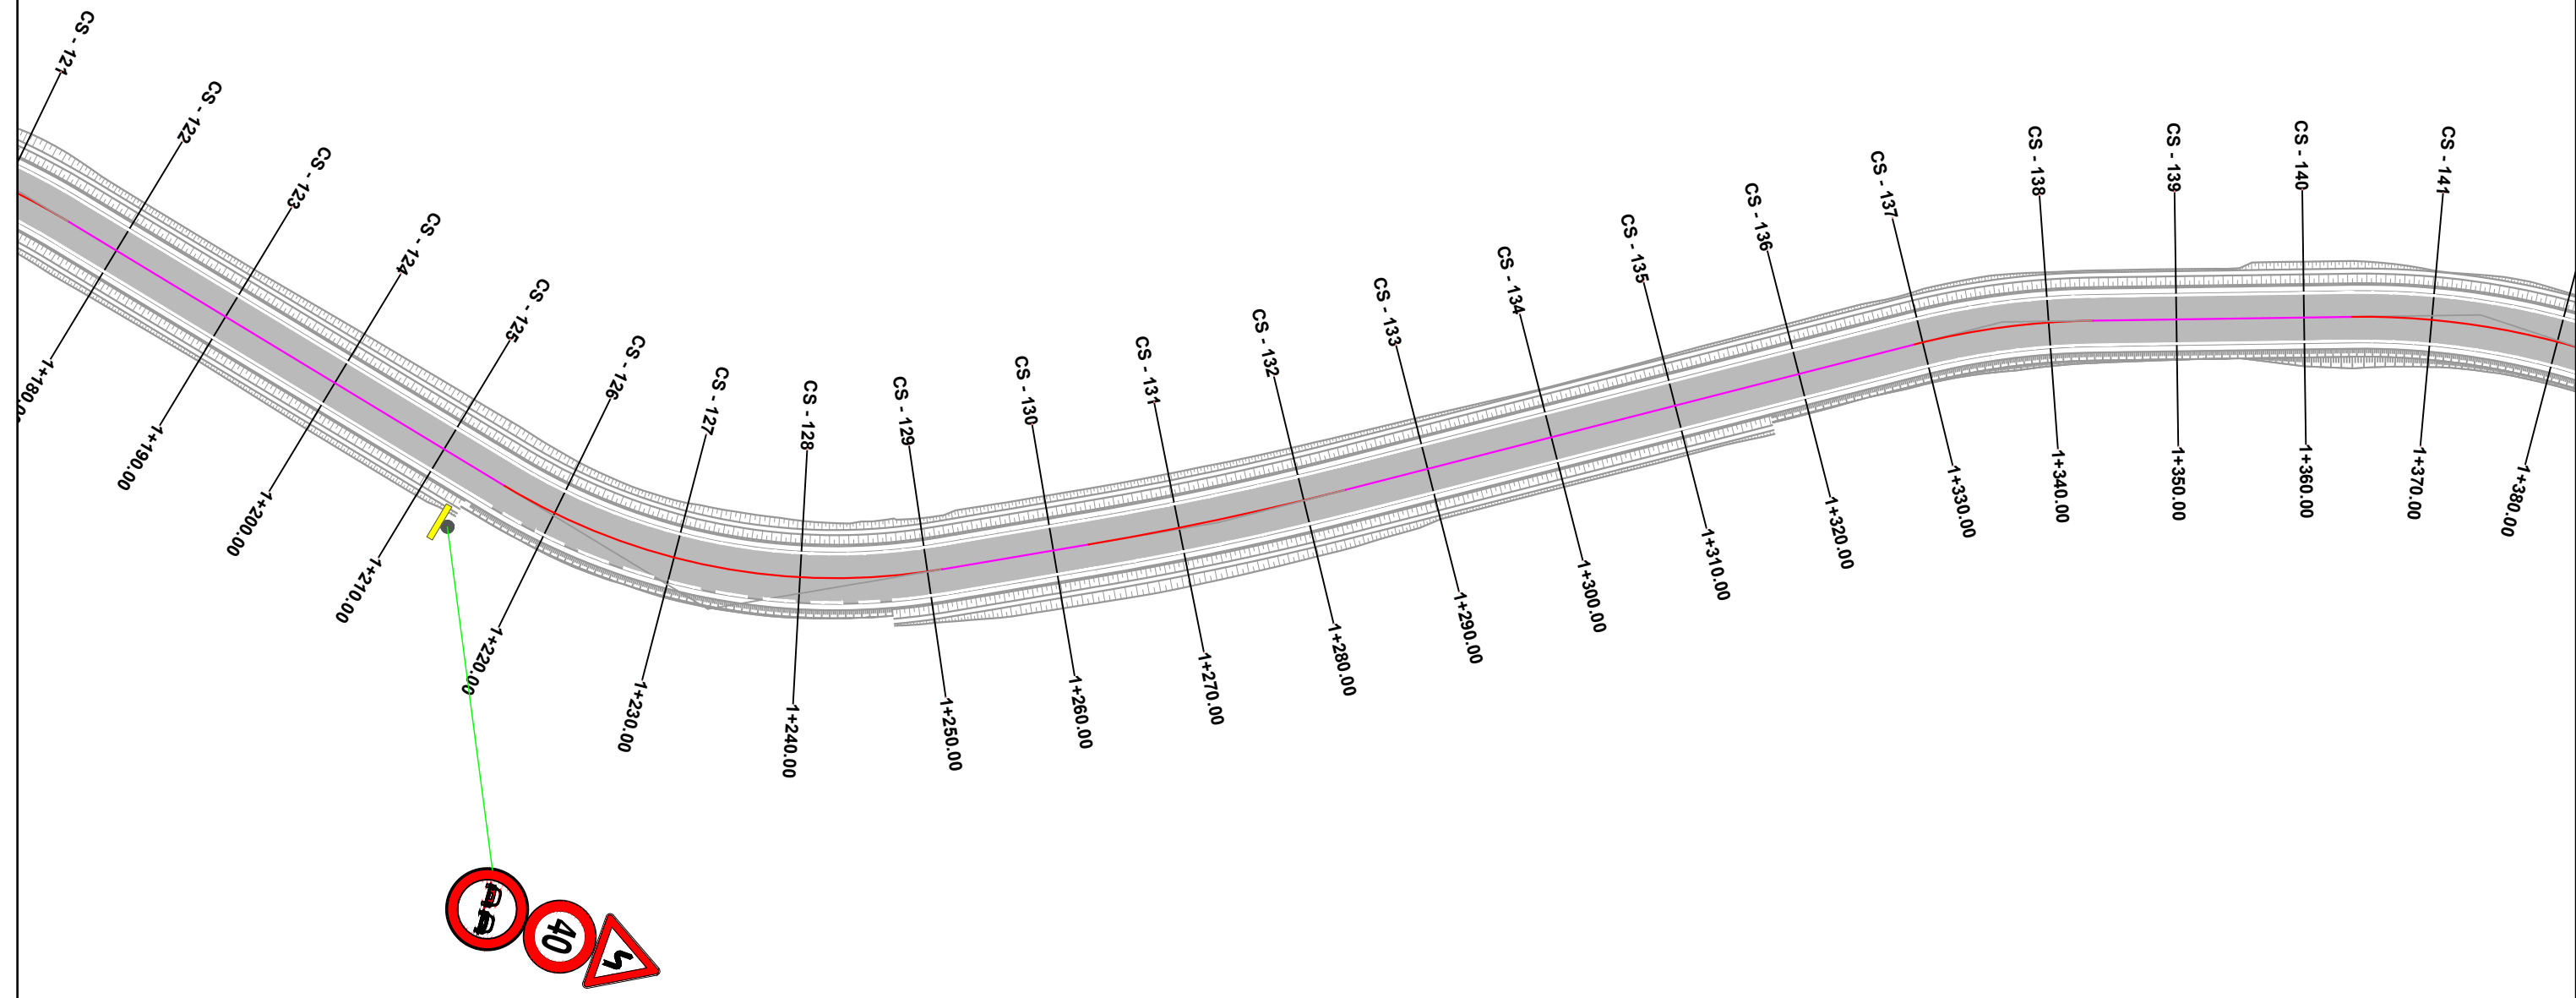

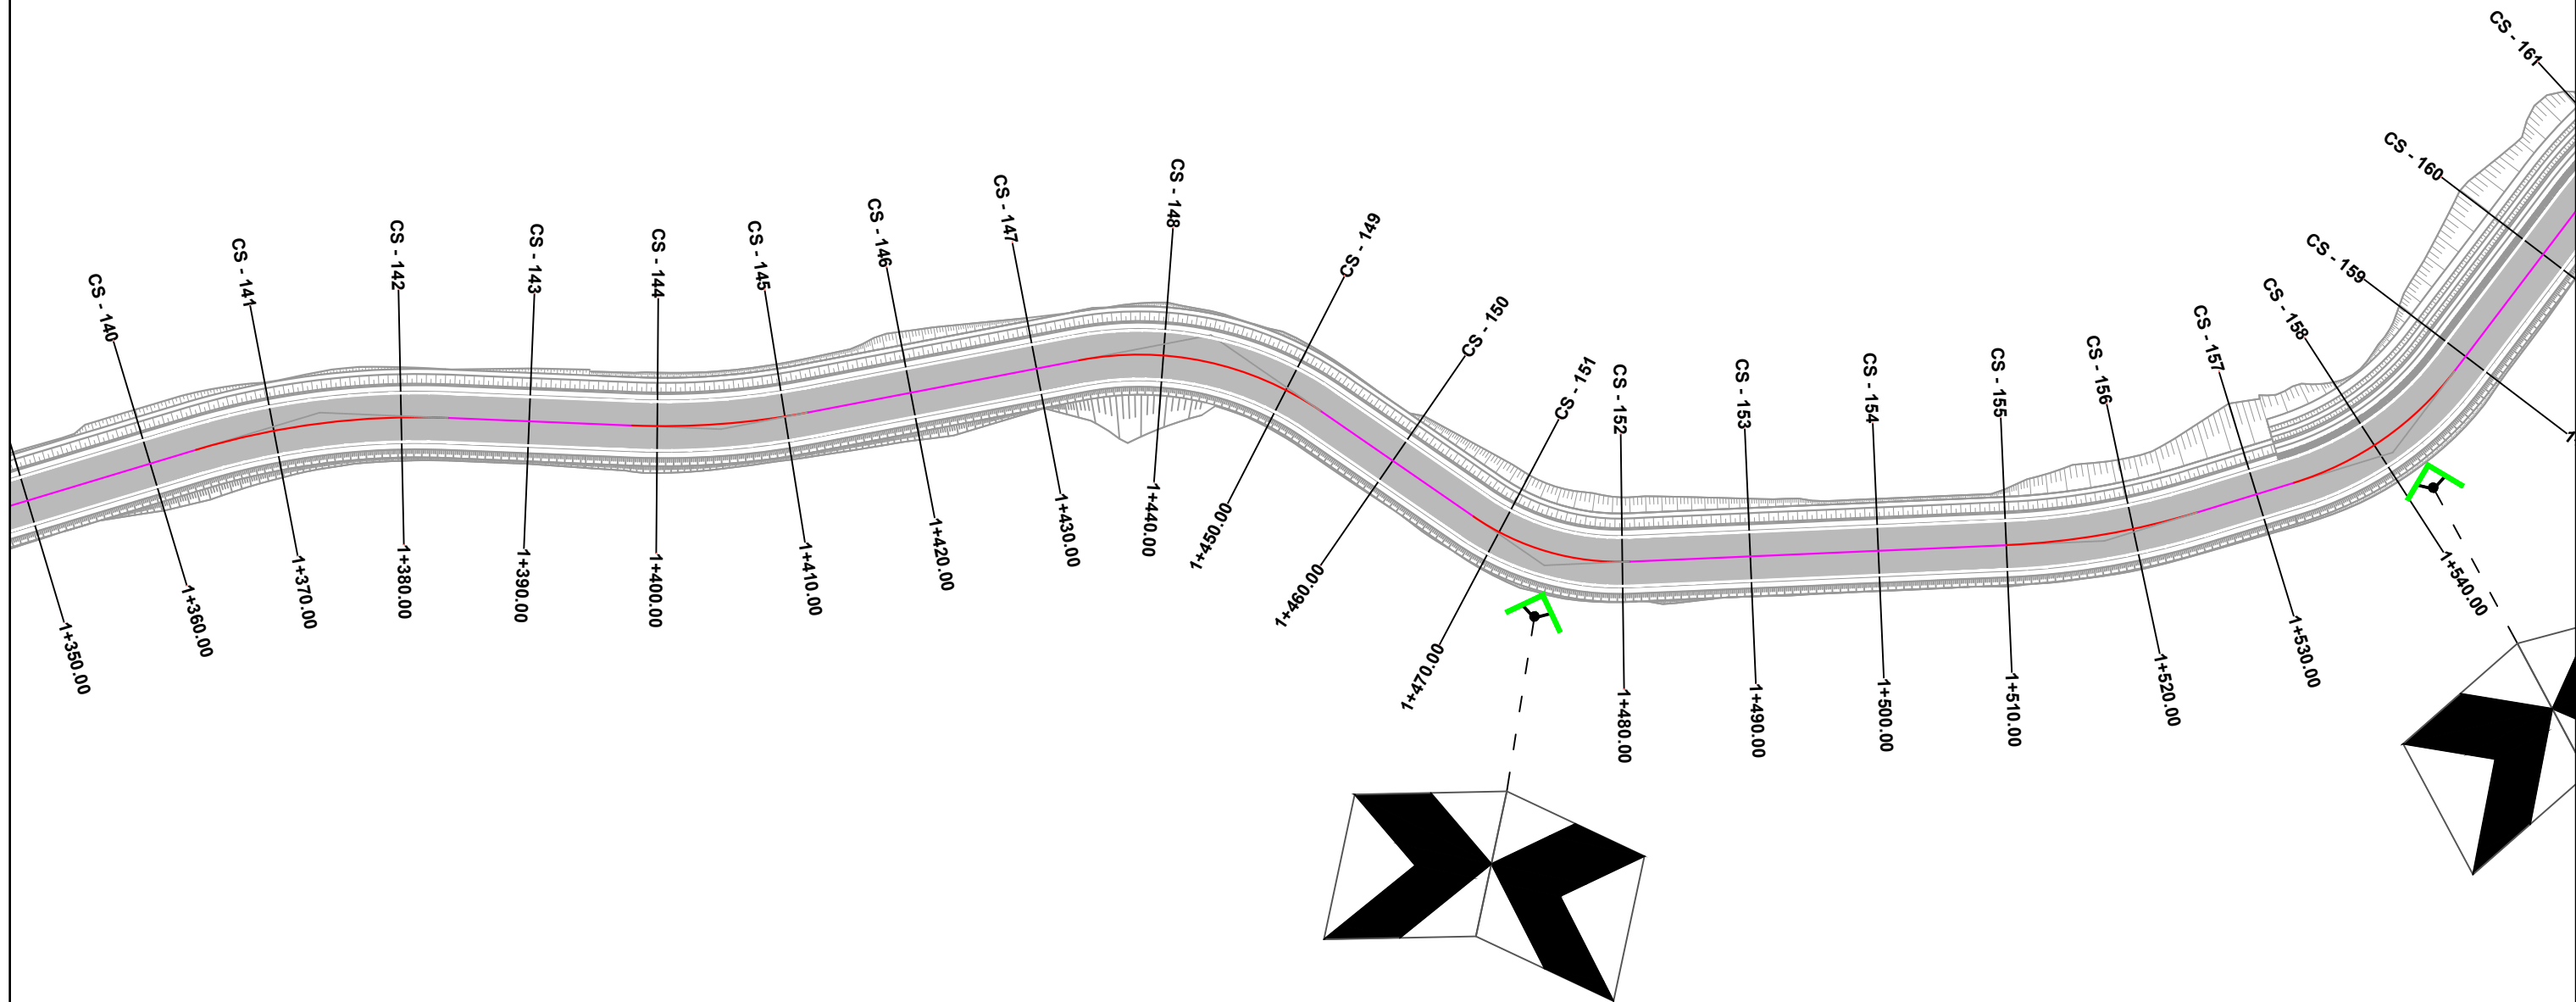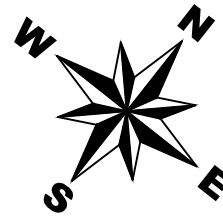


 <p>PERFITUES BASHKIA PERMET</p>	<p>PROJEKTOI</p> <p>GEOMETRIX PRO</p> <p>Projektim-Mbikqyrje-Kolaudim</p> <p>Adresa: Tirane, Rruga Ali Visha, Pallati 13, Apartamenti 84, Shkalla 5</p> <p>Email: info@geometrixpro.al; Cel: +355 69 297 1050</p>	Projekt - Zbatim	
		<p>Objekti: RIKONSTRUKSION I RRUGES SE QILARISHTIT</p>	
<p>Emertimi: Planimetria e Sinjalistikes</p>		Sh 1: 500	Nentor 2023
		Fleta <u>A 3</u>	Nr. i fletes : 8

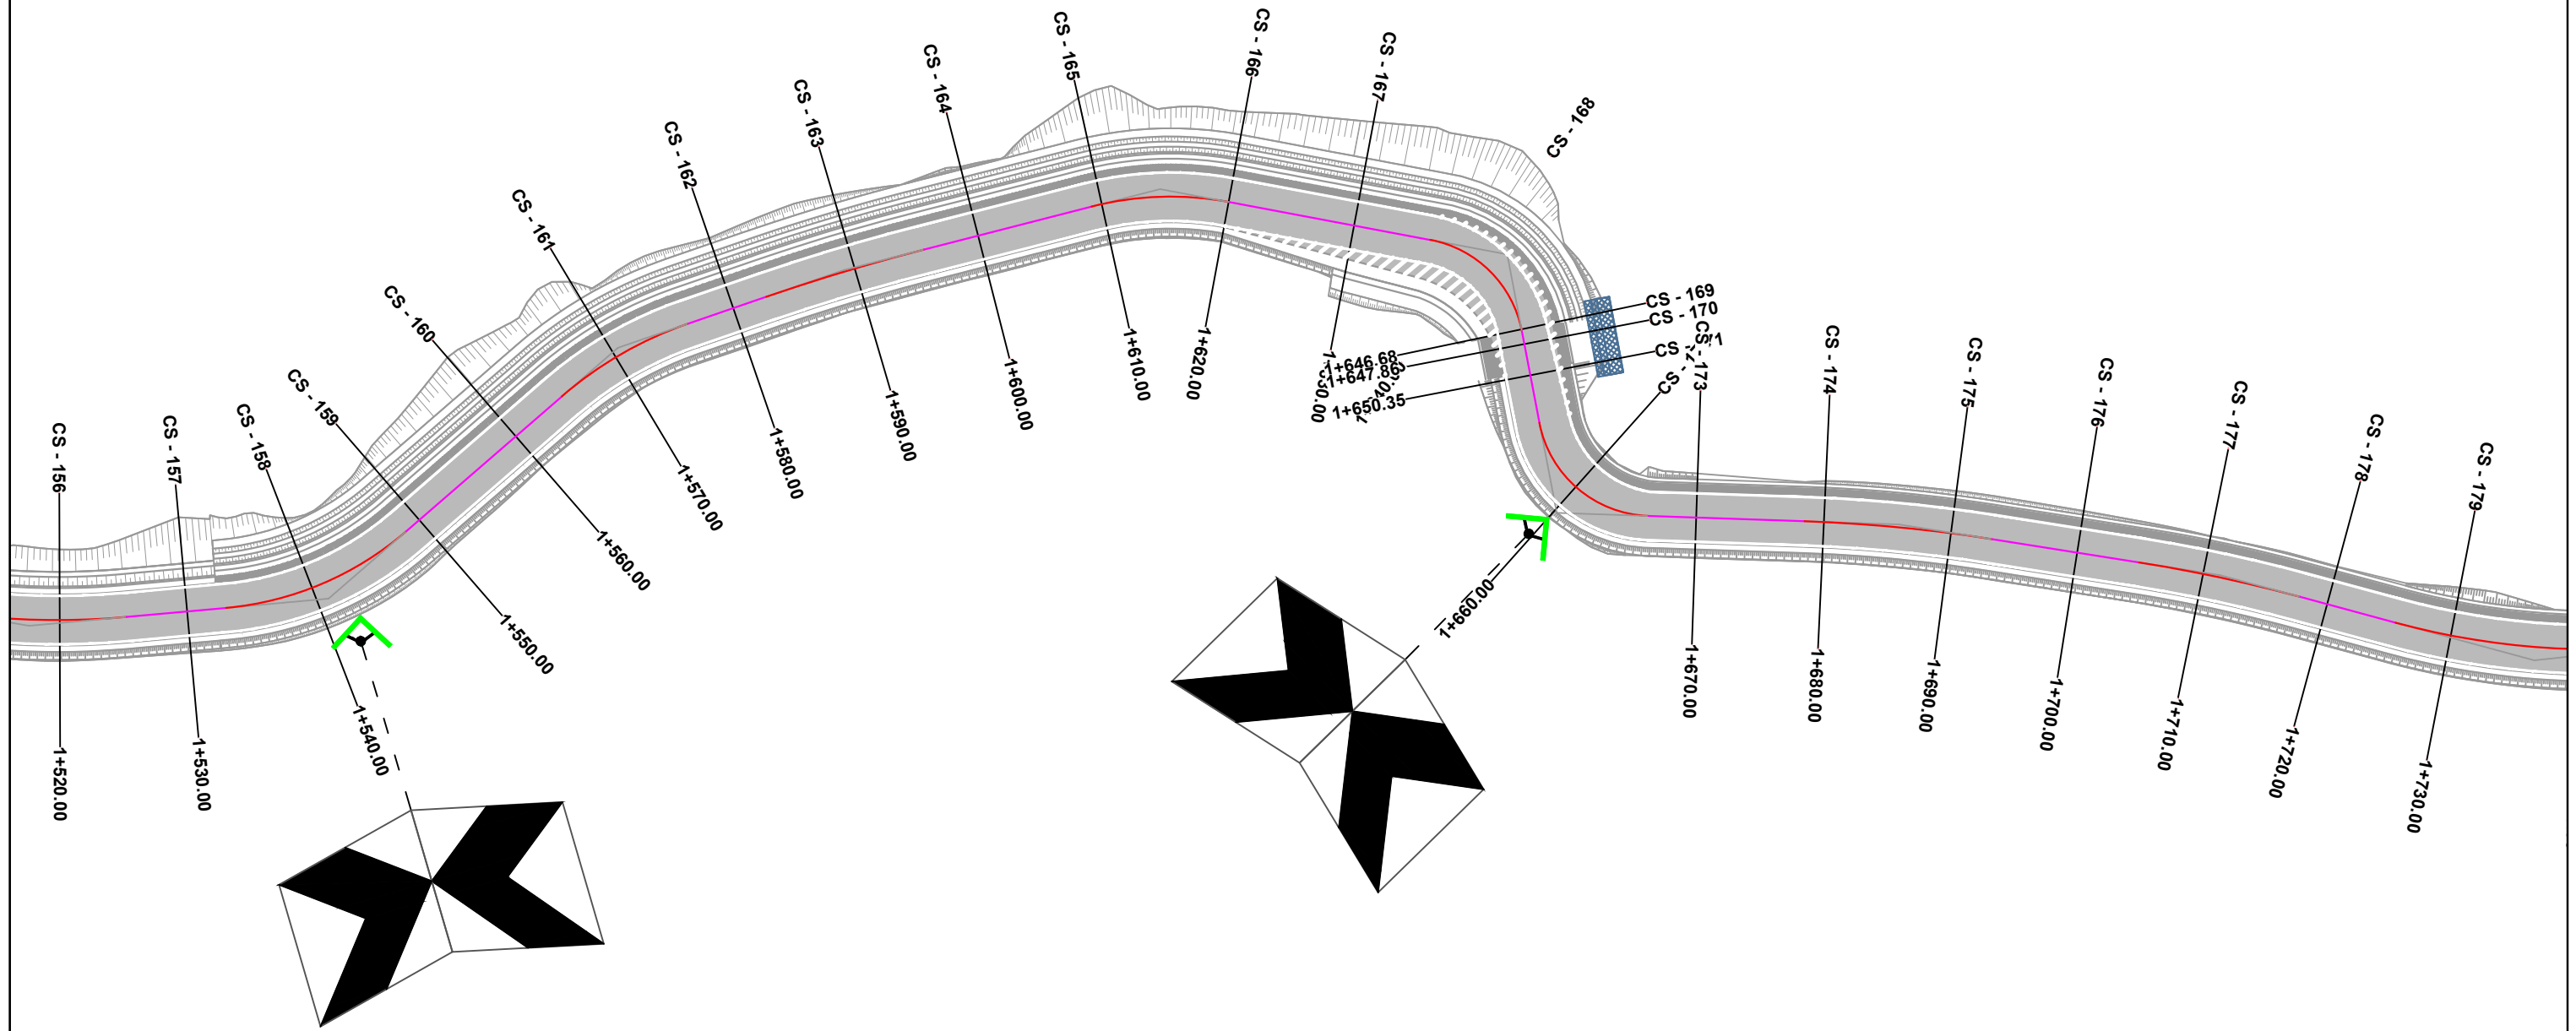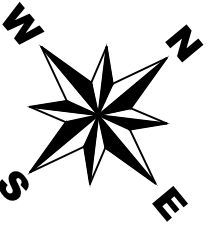


 <p>PERFITUES BASHKIA PERMET</p>	 <p>PROJEKTOI GEOMETRIX PRO Projektim-Mbikqyrje-Kolaudim Adresa: Tirane, Rruga Ali Visha, Pallati 13, Apartamenti 84, Shkalla 5 Email: info@geometrixpro.al; Cel: +355 69 297 1050</p>	Projekt - Zbatim	
		Objekti: RIKONSTRUKSION I RRUGES SE QILARISHTIT	
Emertimi: <i>Planimetria e Sinjalistikes</i>		Sh 1: 500	Nentor 2023
		Fleta <u>A 3</u>	Nr. i fletes : 9



 PERFITUES BASHKIA PERMET	 PROJEKTOI GEOMETRIX PRO Projektim-Mbikqyrje-Kolaudim Adresa: Tirane, Rruga Ali Visha, Pallati 13, Apartamenti 84, Shkalla 5 Email: info@geometrixpro.al ; Cel: +355 69 297 1050	Projekt - Zbatim	
		Objekti: RIKONSTRUKSION I RRUGES SE QILARISHTIT	
Emertimi: Planimetria e Sinjalistikes		Sh 1: 500	Nentor 2023
		Fleta A 3	Nr. i fletes :10

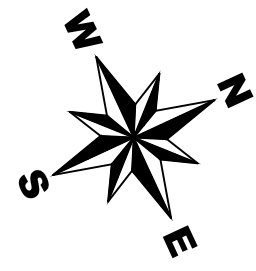

880.1

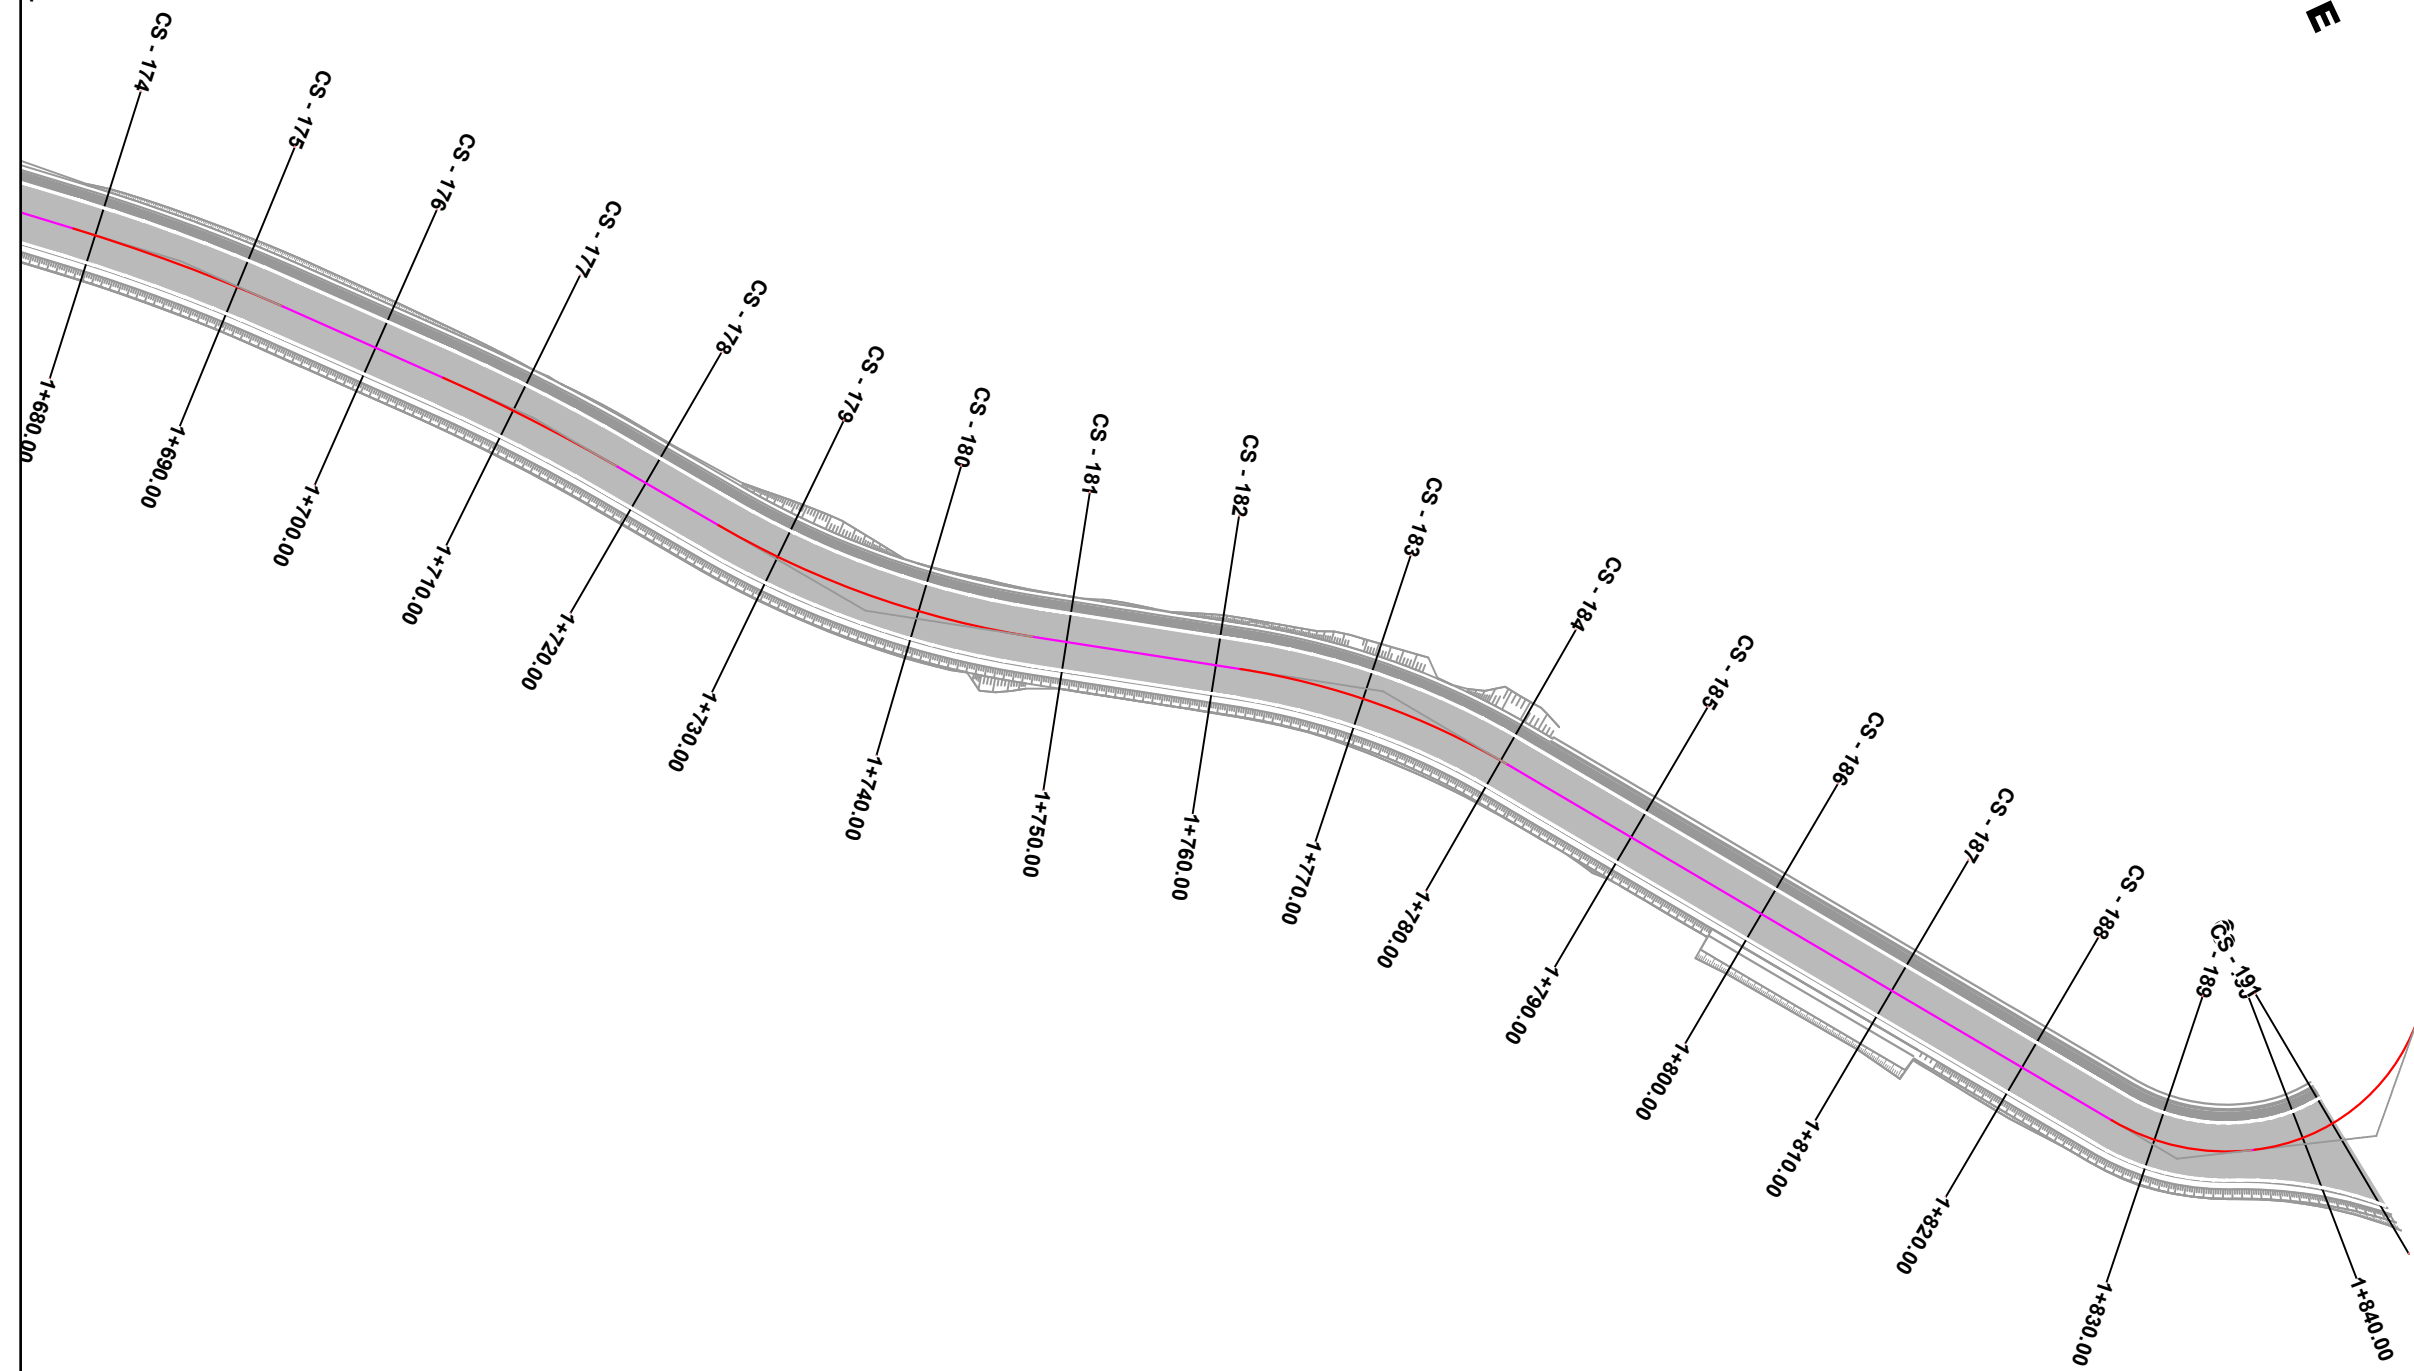

PERFITUES



BASHKIA PERMET

PROJEKTOI



Projektim-Mbikqyrje-Kolaudim

Adresa: Tirane, Rruga Ali Visha, Pallati 13, Apartamenti 84, Shkalla 5

Email: info@geometrixpro.al; Cel: +355 69 297 1050

Projekt - Zbatim

Objekti: **RIKONSTRUKSION I RRUGES SE QILARISHTIT**

Emertimi:
Planimetria e Sinjalistikes

Sh 1: 500	Nentor 2023
Fleta <u>A 3</u>	Nr. i fletes :11