
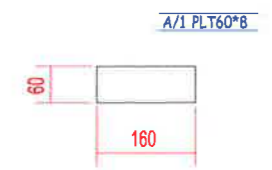
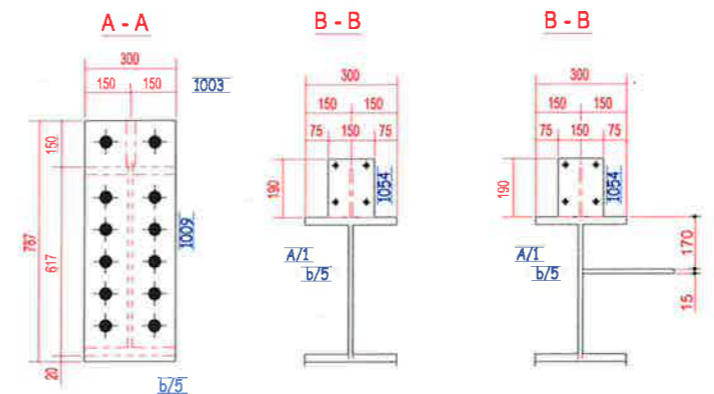
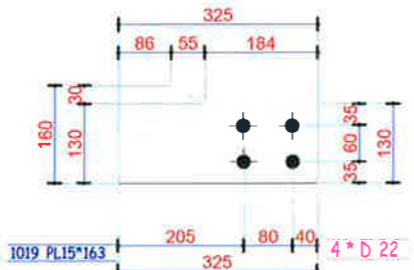
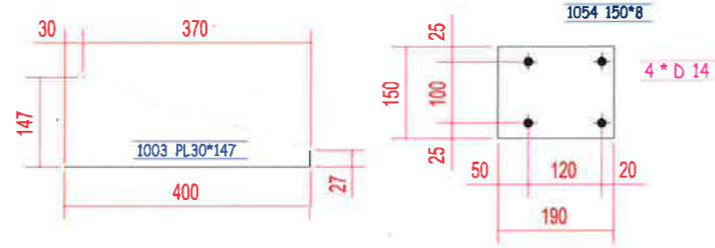
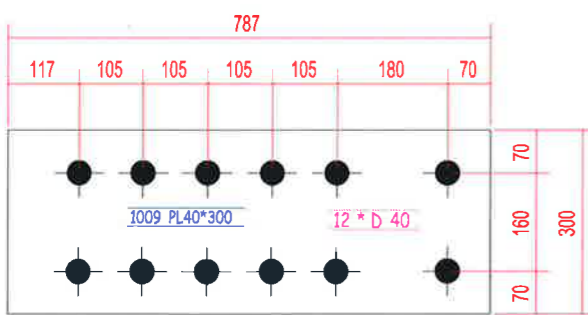
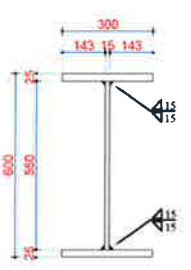
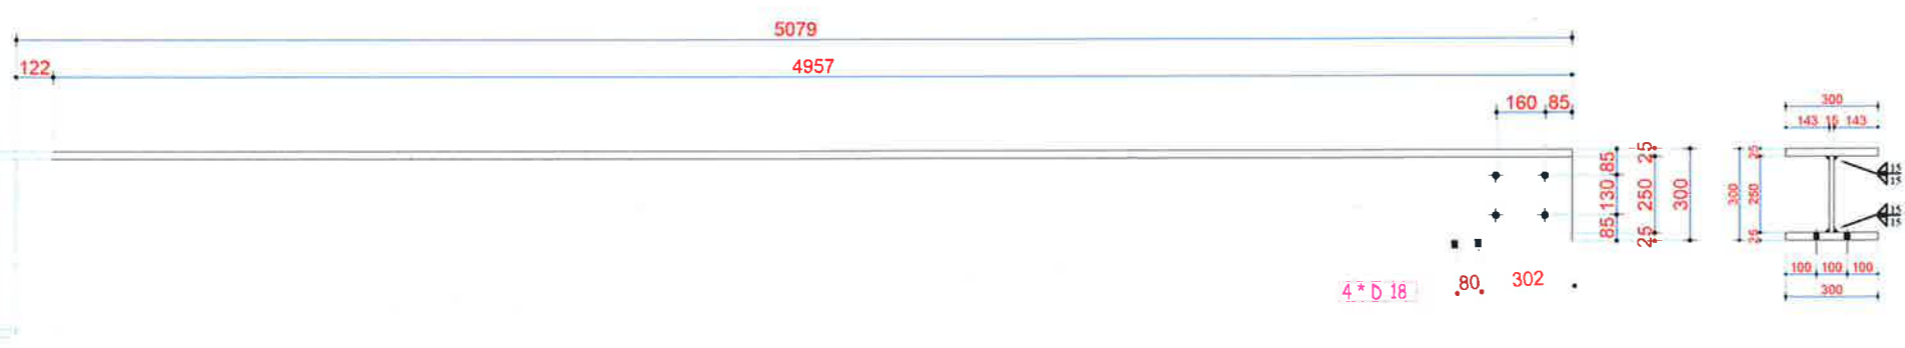
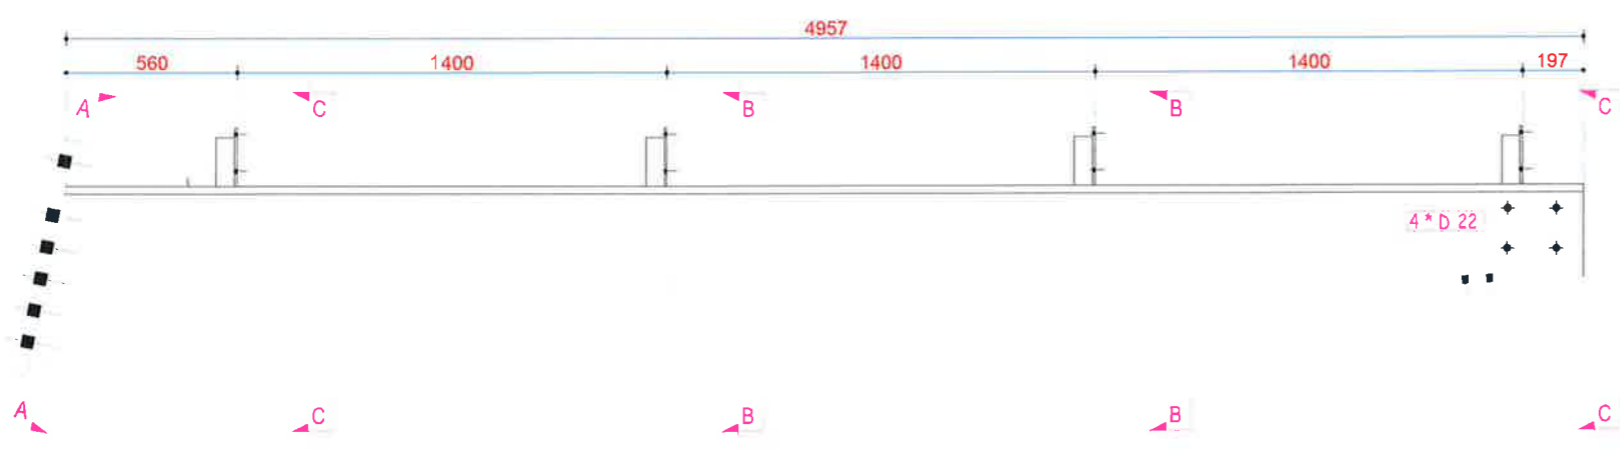


# B/7 - 1 Cope

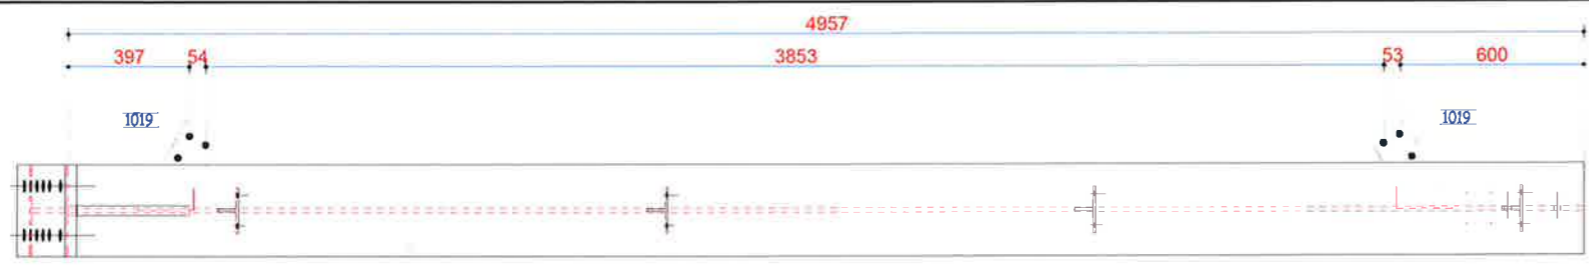

- SHENIME TEKNIKE**
- Betoni i themeleve C30/37
  - Betoni i kolonave C30/37
  - Betoni i trareve C30/37
  - Betoni i soletave C30/37
  - Celiku i armimit B500C
  - Celiku strukturor S275JR
  - Bulonat Class 8.8 pervec kur specifikohet ndryshe
  - Ankerat Class 8.8 pervec kur specifikohet ndryshe
  - Saldimet MIG me rezistence minimale  $R_{min} = 400 \text{ MPa}$

## BASHKIA KAMEZ

DREJTORIA E PROJEKTEVE DHE INVESTIMEVE  
DEPARTAMENTI I PROJEKTEVE

Dr. e Projekteve e Investimeve	FLORA MUCA	
STAFI TEKNIK PROJEKTES	Ing. Konstruktor	EGLANTINA DISHA
	Ing. Hidroteknik	HAJREDIN MURGU
	Ing. Konstruktor	DENIS PRENÇI
	Ing. Gjeoinformatik	ERBLIN LALA
	Topograf	RAMADAN HYSA
Arkitekt	ARILA RASHA	

**Titulli i Projektit:** NDERTIM I FUSHES SE SPORTIT VALIAS SI DHE NDERTIMI I GODINES + SHKALLARET

**Faza e Projektit:** PROJEKT ZBATIMI












**Data e Implementimit:**

**Shkalla e Vizatimit:**

**Emertimi i Fletes:** B/7 - 1 Cope

**Fleta Nr.:** 106

# B/8 - 1 Cope

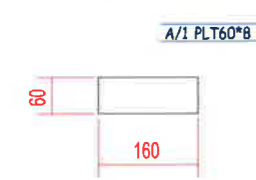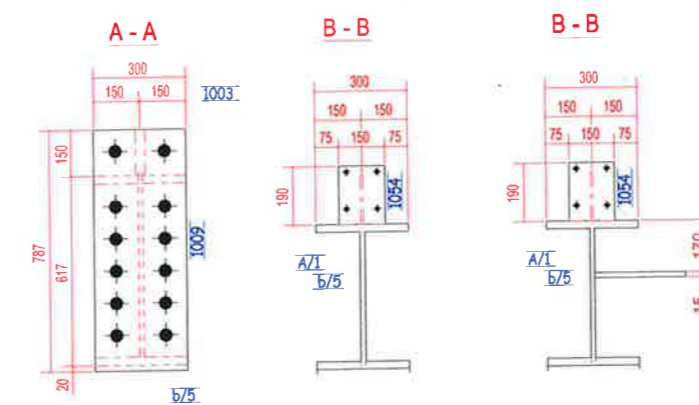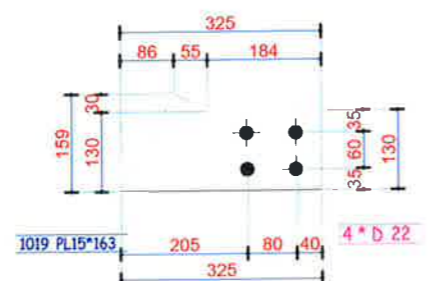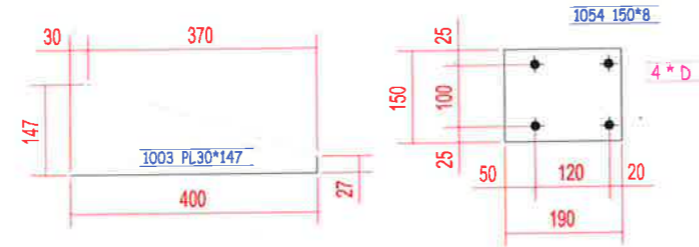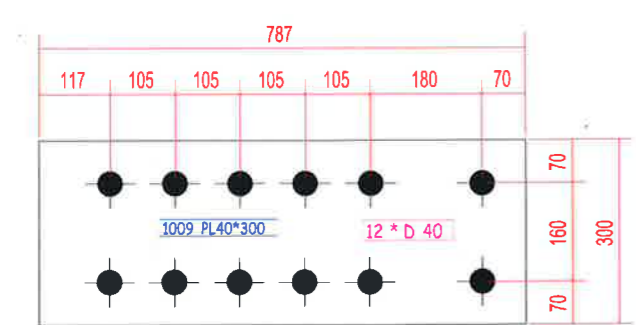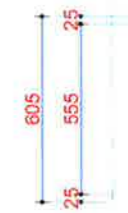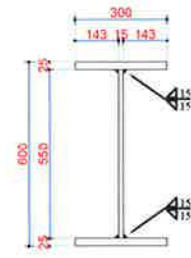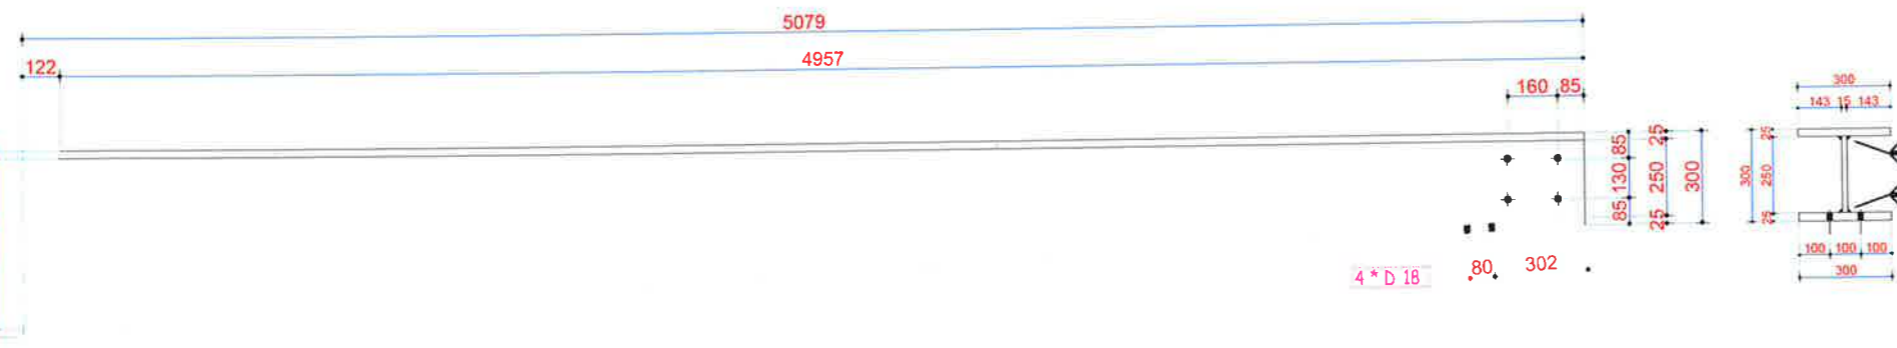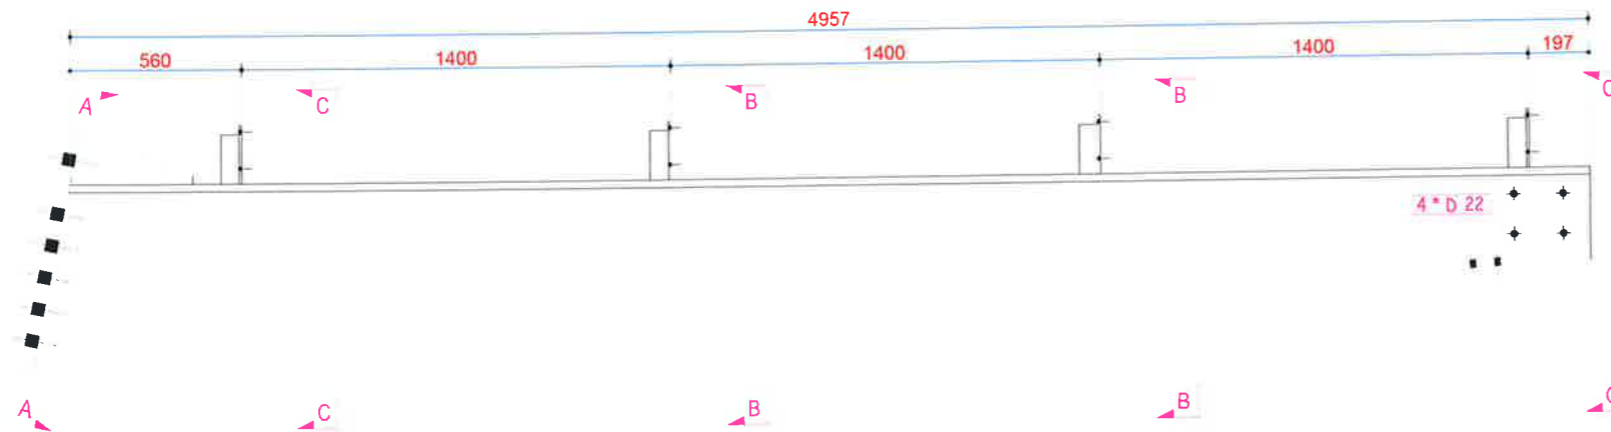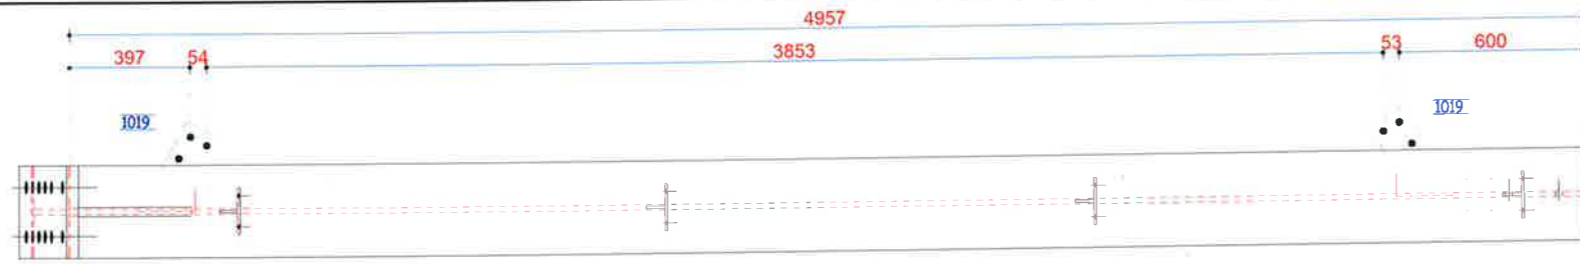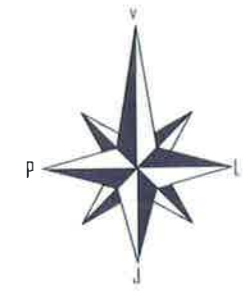











- SHENIME TEKNIKE**
- Betoni i themeleve C30/37
  - Betoni i kolonave C30/37
  - Betoni i trareve C30/37
  - Betoni i soletave C30/37
  - Celiku i armimit B500C
  - Celiku strukturor S275JR
  - Bulonat Class 8.8 pervec kur specifikohet ndryshe
  - Ankerat Class 8.8 pervec kur specifikohet ndryshe
  - Saldimet MIG me rezistence minimale  $R_{min} = 400$  MPa

## BASHKIA KAMEZ

DREJTORIA E PROJEKTEVE DHE INVESTIMEVE  
DEPARTAMENTI I PROJEKTEVE

Dr. e Projekteve e Investimeve		FLORA MUCA	<i>[Signature]</i>
STAFI TEKNIK PROJEKTES	Ing. Konstruktor	EGLANTINA DISHA	
	Ing. Hidroteknik	HAJREDIN MURGU	
	Ing. Konstruktor	DENIS PRENÇI	
	Ing. Gjeoinformatik	ERBLIN LALA	
	Topograf	RAMADAN HYSA	
Arkitekt	ARILA RASHA		
Titulli i Projektit:		Faza e Projektit:	
NDERTIMI I FUSHES SE SPORTIT VALIAS SI DHE NDERTIMI I GODINES + SHKALLARET		PROJEKT ZBATIMI	
Emertimi i Fletes:		Data e implementimit:	
B/8 - 1 Cope		Shkalla e Vizatimit:	
		Fleta Nr.	
		107	

# B/15 - 1 Cope

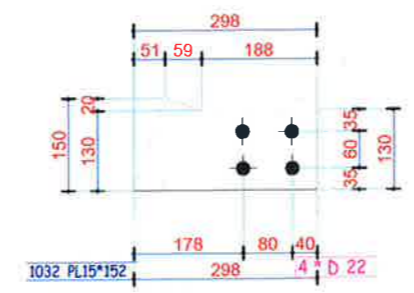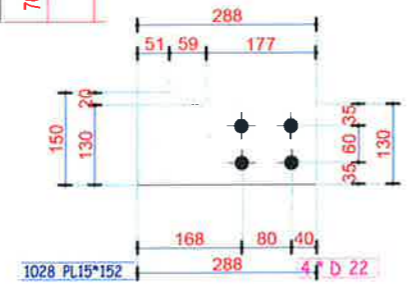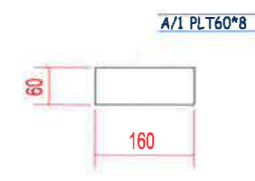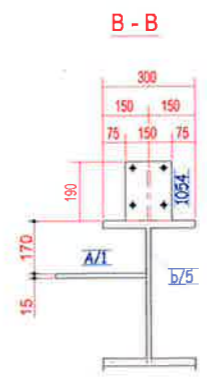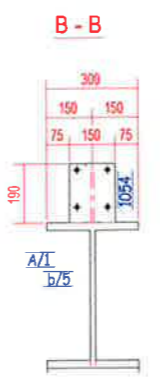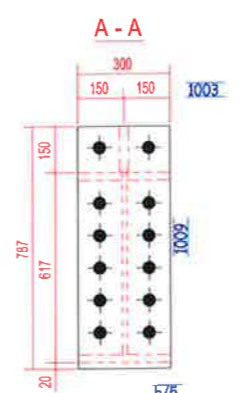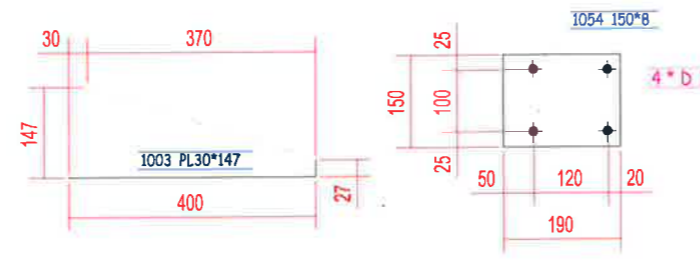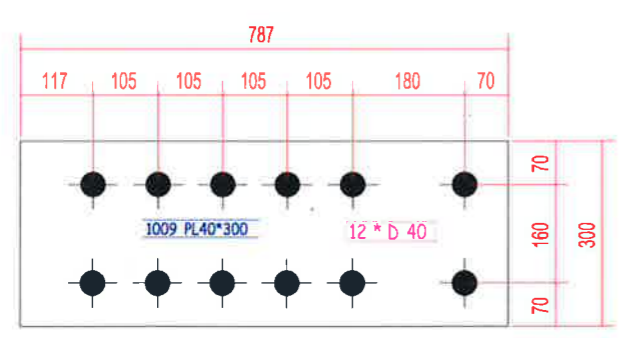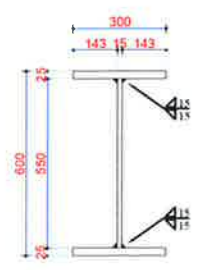
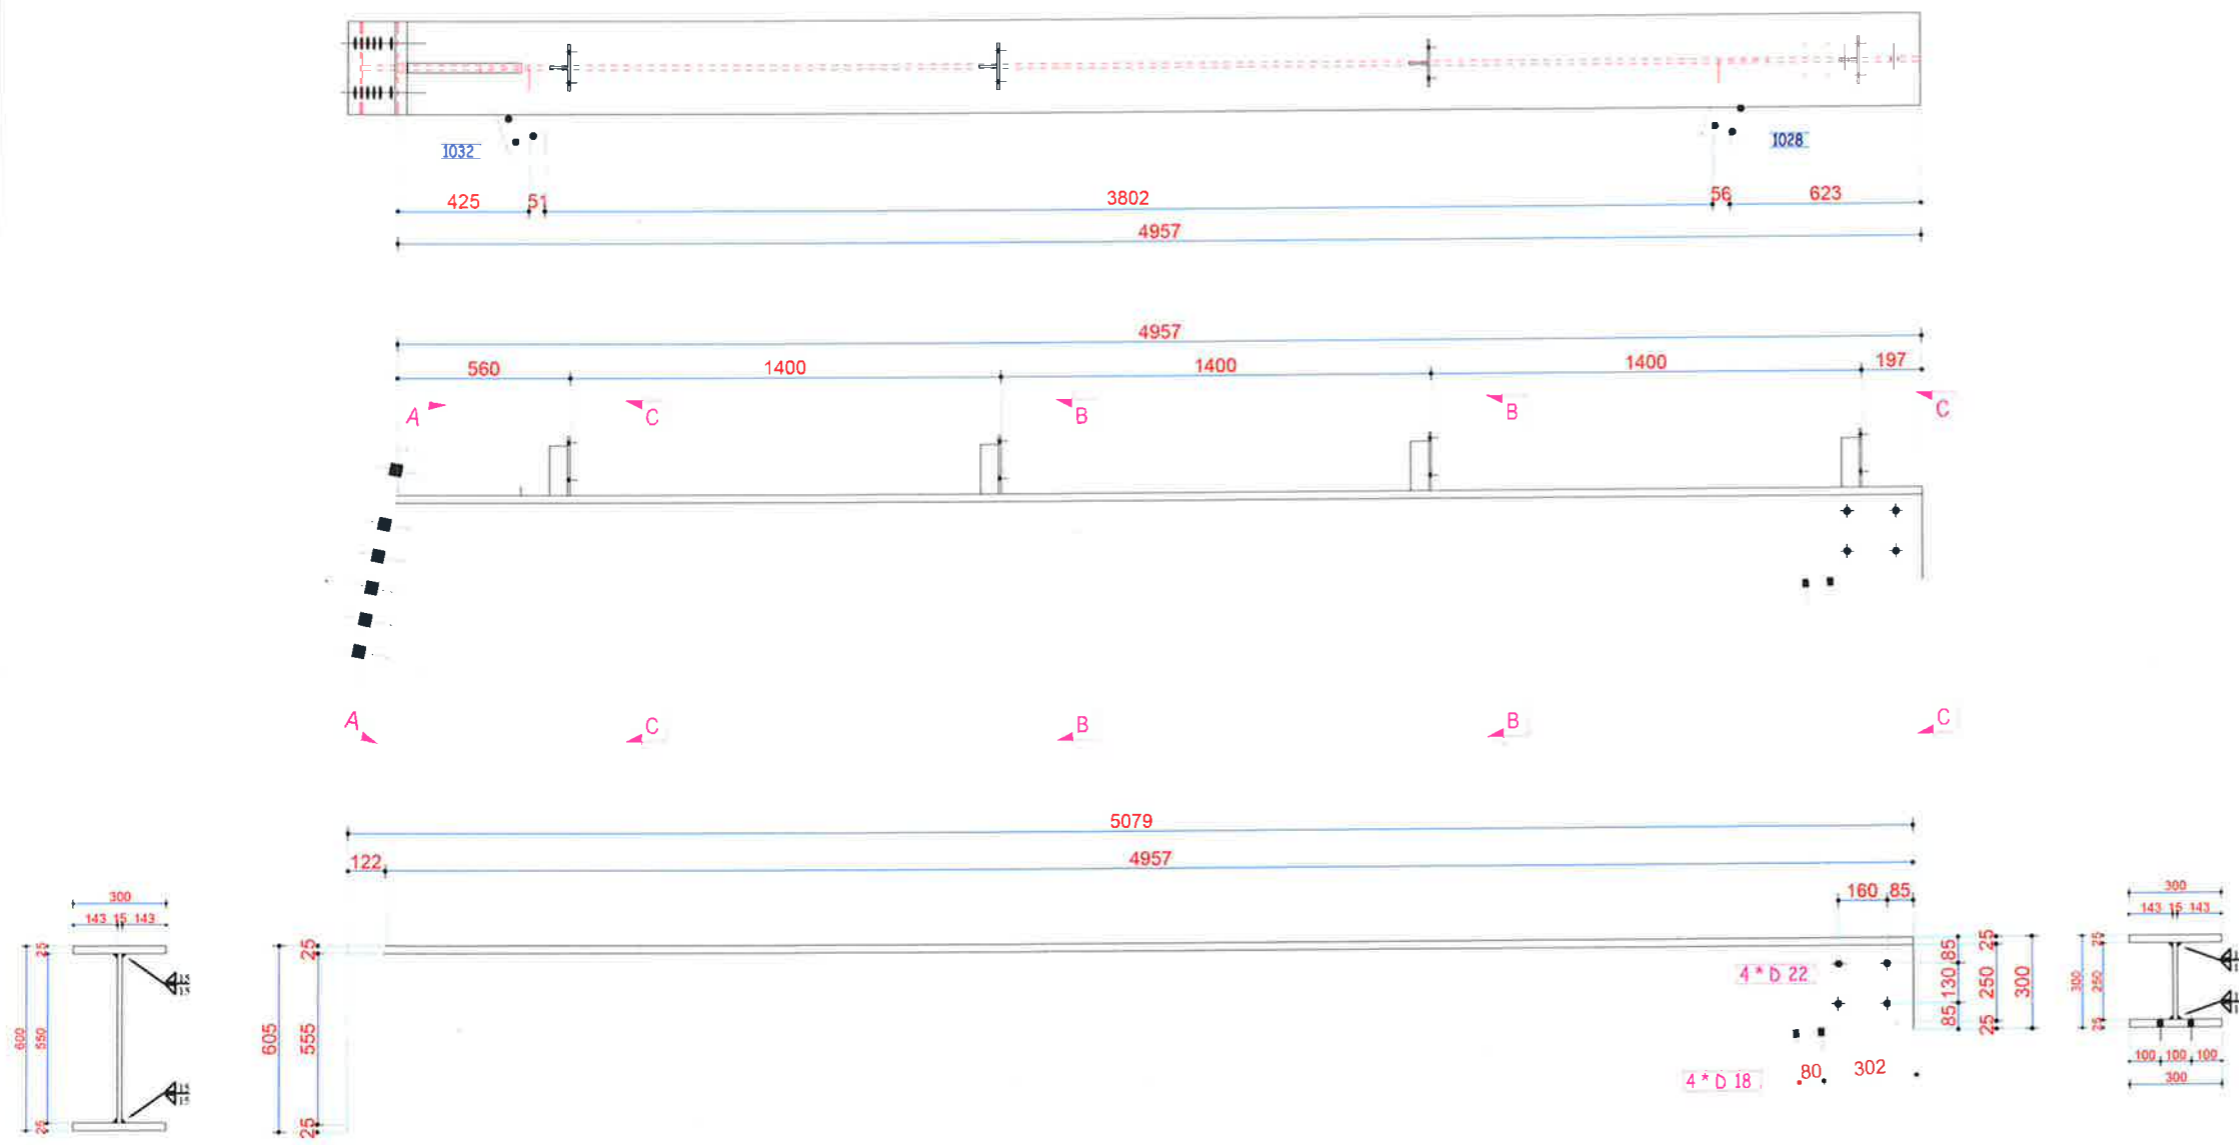



- SHENIME TEKNIKE**
- Betoni i themeleve C30/37
  - Betoni i kolonave C30/37
  - Betoni i trareve C30/37
  - Betoni i soletave C30/37
  - Celiku i armimit B500C
  - Celiku strukturor S275JR
  - Bulonat Class 8.8 pervec kur specifikohet ndryshe
  - Ankerat Class 8.8 pervec kur specifikohet ndryshe
  - Saldimet MIG me rezistence minimale  $R_{min} = 400$  MPa







## BASHKIA KAMEZ

DREJTORIA E PROJEKTEVE DHE INVESTIMEVE  
DEPARTAMENTI I PROJEKTEVE

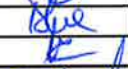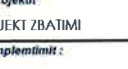Dr. e Projekteve e Investimeve		FLORA MUCA	
STAFI TEKNIK PROJEKTES	Ing. Konstruktor	EGLANTINA DISHA	
	Ing. Hidroteknik	HAJREDIN MURGU	
	Ing. Konstruktor	DENIS PRENÇI	
	Ing. Gjeoinformatik	ERBLIN LALA	
	Topograf	RAMADAN HYSA	
Arkitekt	ARILA RASHA		
Titulli i Projektit:		Faza e Projektit:	
NDERTIMI I FUSHES SE SPORTIT VALIAS SI DHE NDERTIMI I GODINES + SHKALLARET		PROJEKT ZBATIMI	
Emertimi i Fletes:		Data e Implementimit:	
B/15 - 1 Cope		Shkalla e Vizatimit:	
		Fleta Nr.	
		<b>108</b>	

# B/16 - 1 Cope

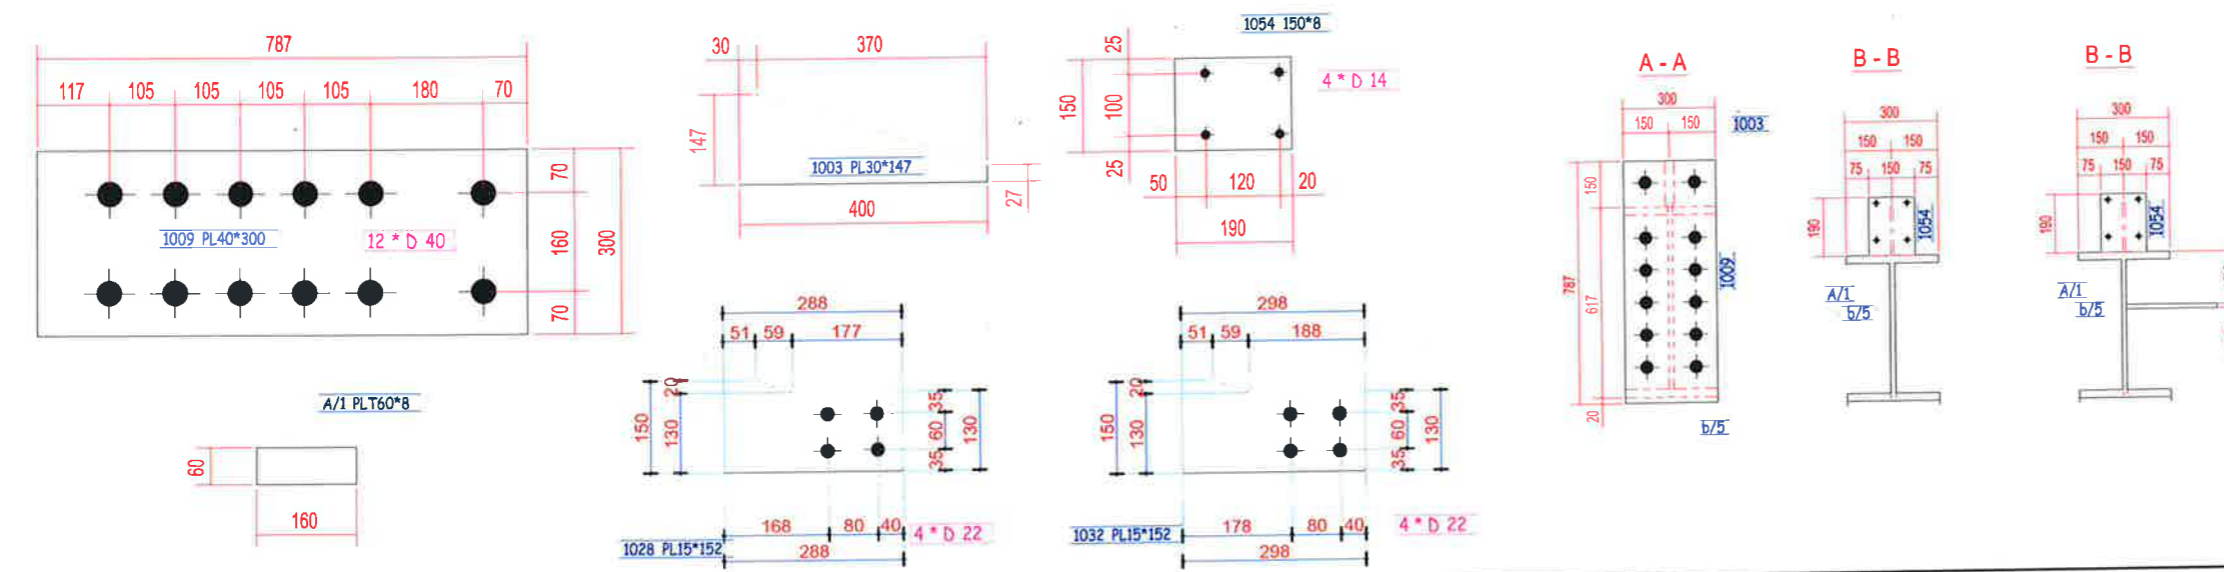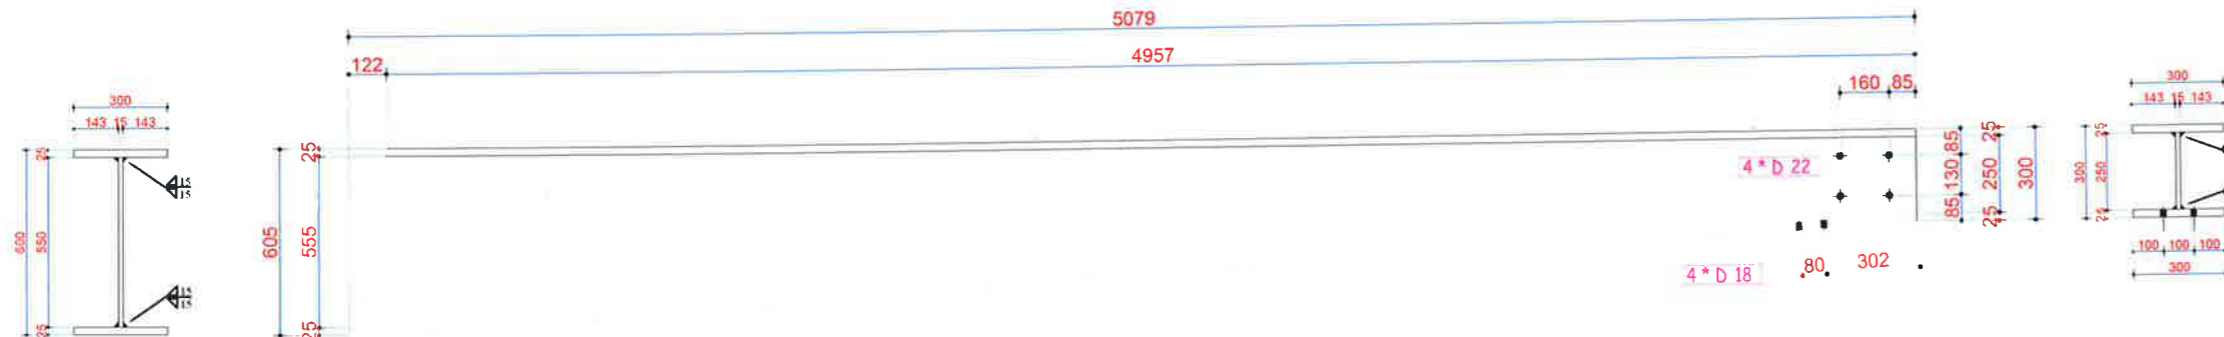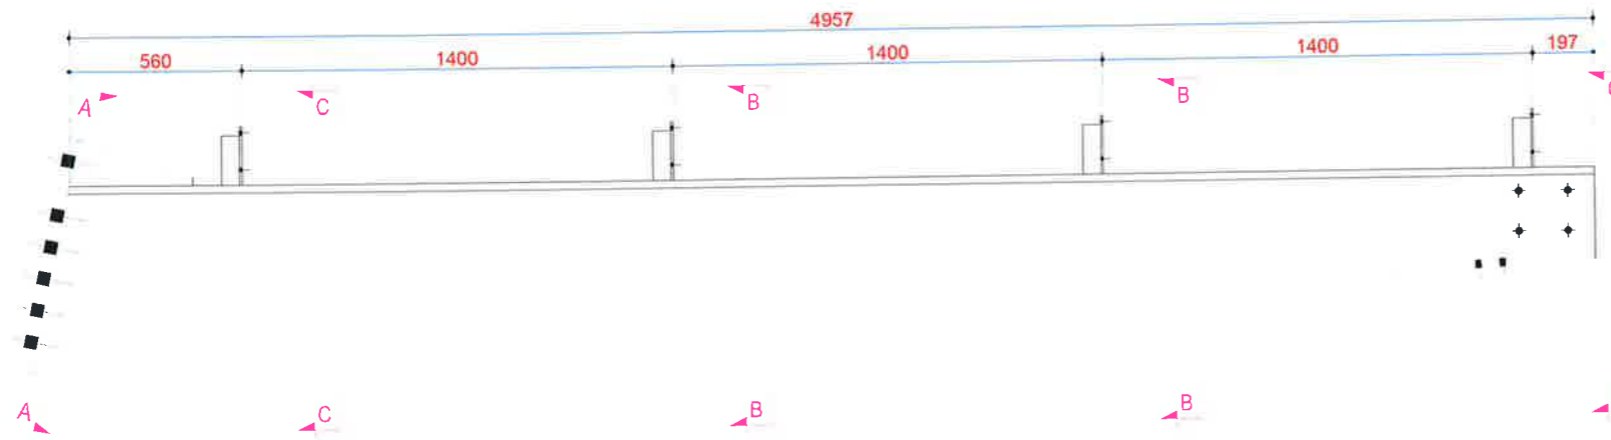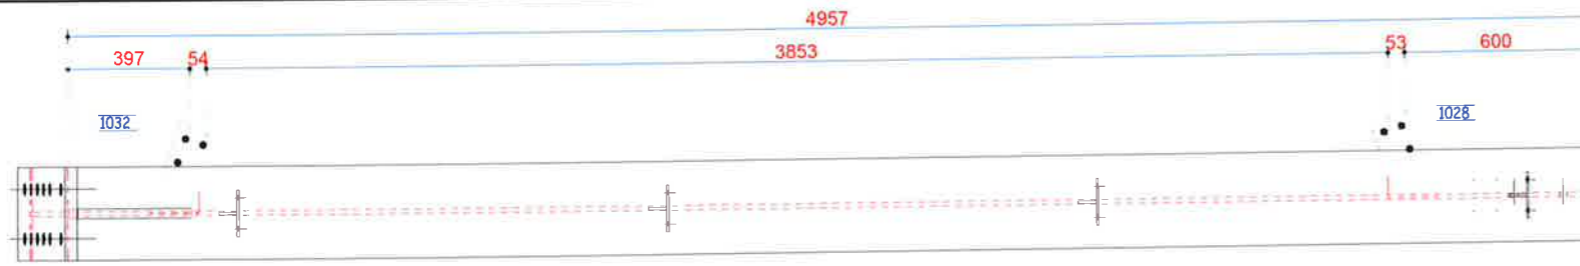

## SHENIME TEKNIKE

- Betoni i themeleve C30/37
- Betoni i kolonave C30/37
- Betoni i traveve C30/37
- Betoni i soletave C30/37
- Celiku i armimit B500C
- Celiku strukturor S275JR
- Bulonat Class 8.8 pervec kur specifikohet ndryshe
- Ankerat Class 8.8 pervec kur specifikohet ndryshe
- Saldimet MIG me rezistence minimale  $R_{min} = 400$  MPa

### BASHKIA KAMEZ


DREJTORIA E PROJEKTEVE DHE INVESTIMEVE  
DEPARTAMENTI I PROJEKTEVE

Dr. e Projekteve e Investimeve		FLORA MUCA	<i>[Signature]</i>
STAFI TEKNIK PROJEKTES	Ing. Konstruktor	EGLANTINA DISHA	<i>[Signature]</i>
	Ing. Hidroteknik	HAJREDIN MURGU	<i>[Signature]</i>
	Ing. Konstruktor	DENIS PRENÇI	<i>[Signature]</i>
	Ing. Gjeoinformatik	ERBLIN LALA	<i>[Signature]</i>
	Topograf	RAMADAN HYSA	<i>[Signature]</i>
Arkitekt	ARILA RASHA	<i>[Signature]</i>	
Titulli i Projektit:		Faza e Projektit:	
NDERTIMI I FUSHES SE SPORTIT VALIAS SI DHE NDERTIMI I GODINES + SHKALLARET		PROJEKT ZBATIMI	
Emertimi i Fletes:		Data e Implementimit:	
B/16 - 1 Cope			
		Shkalla e Vizatimit:	
		Fleta Nr.	
		109	






# B/19 - 1 Cope

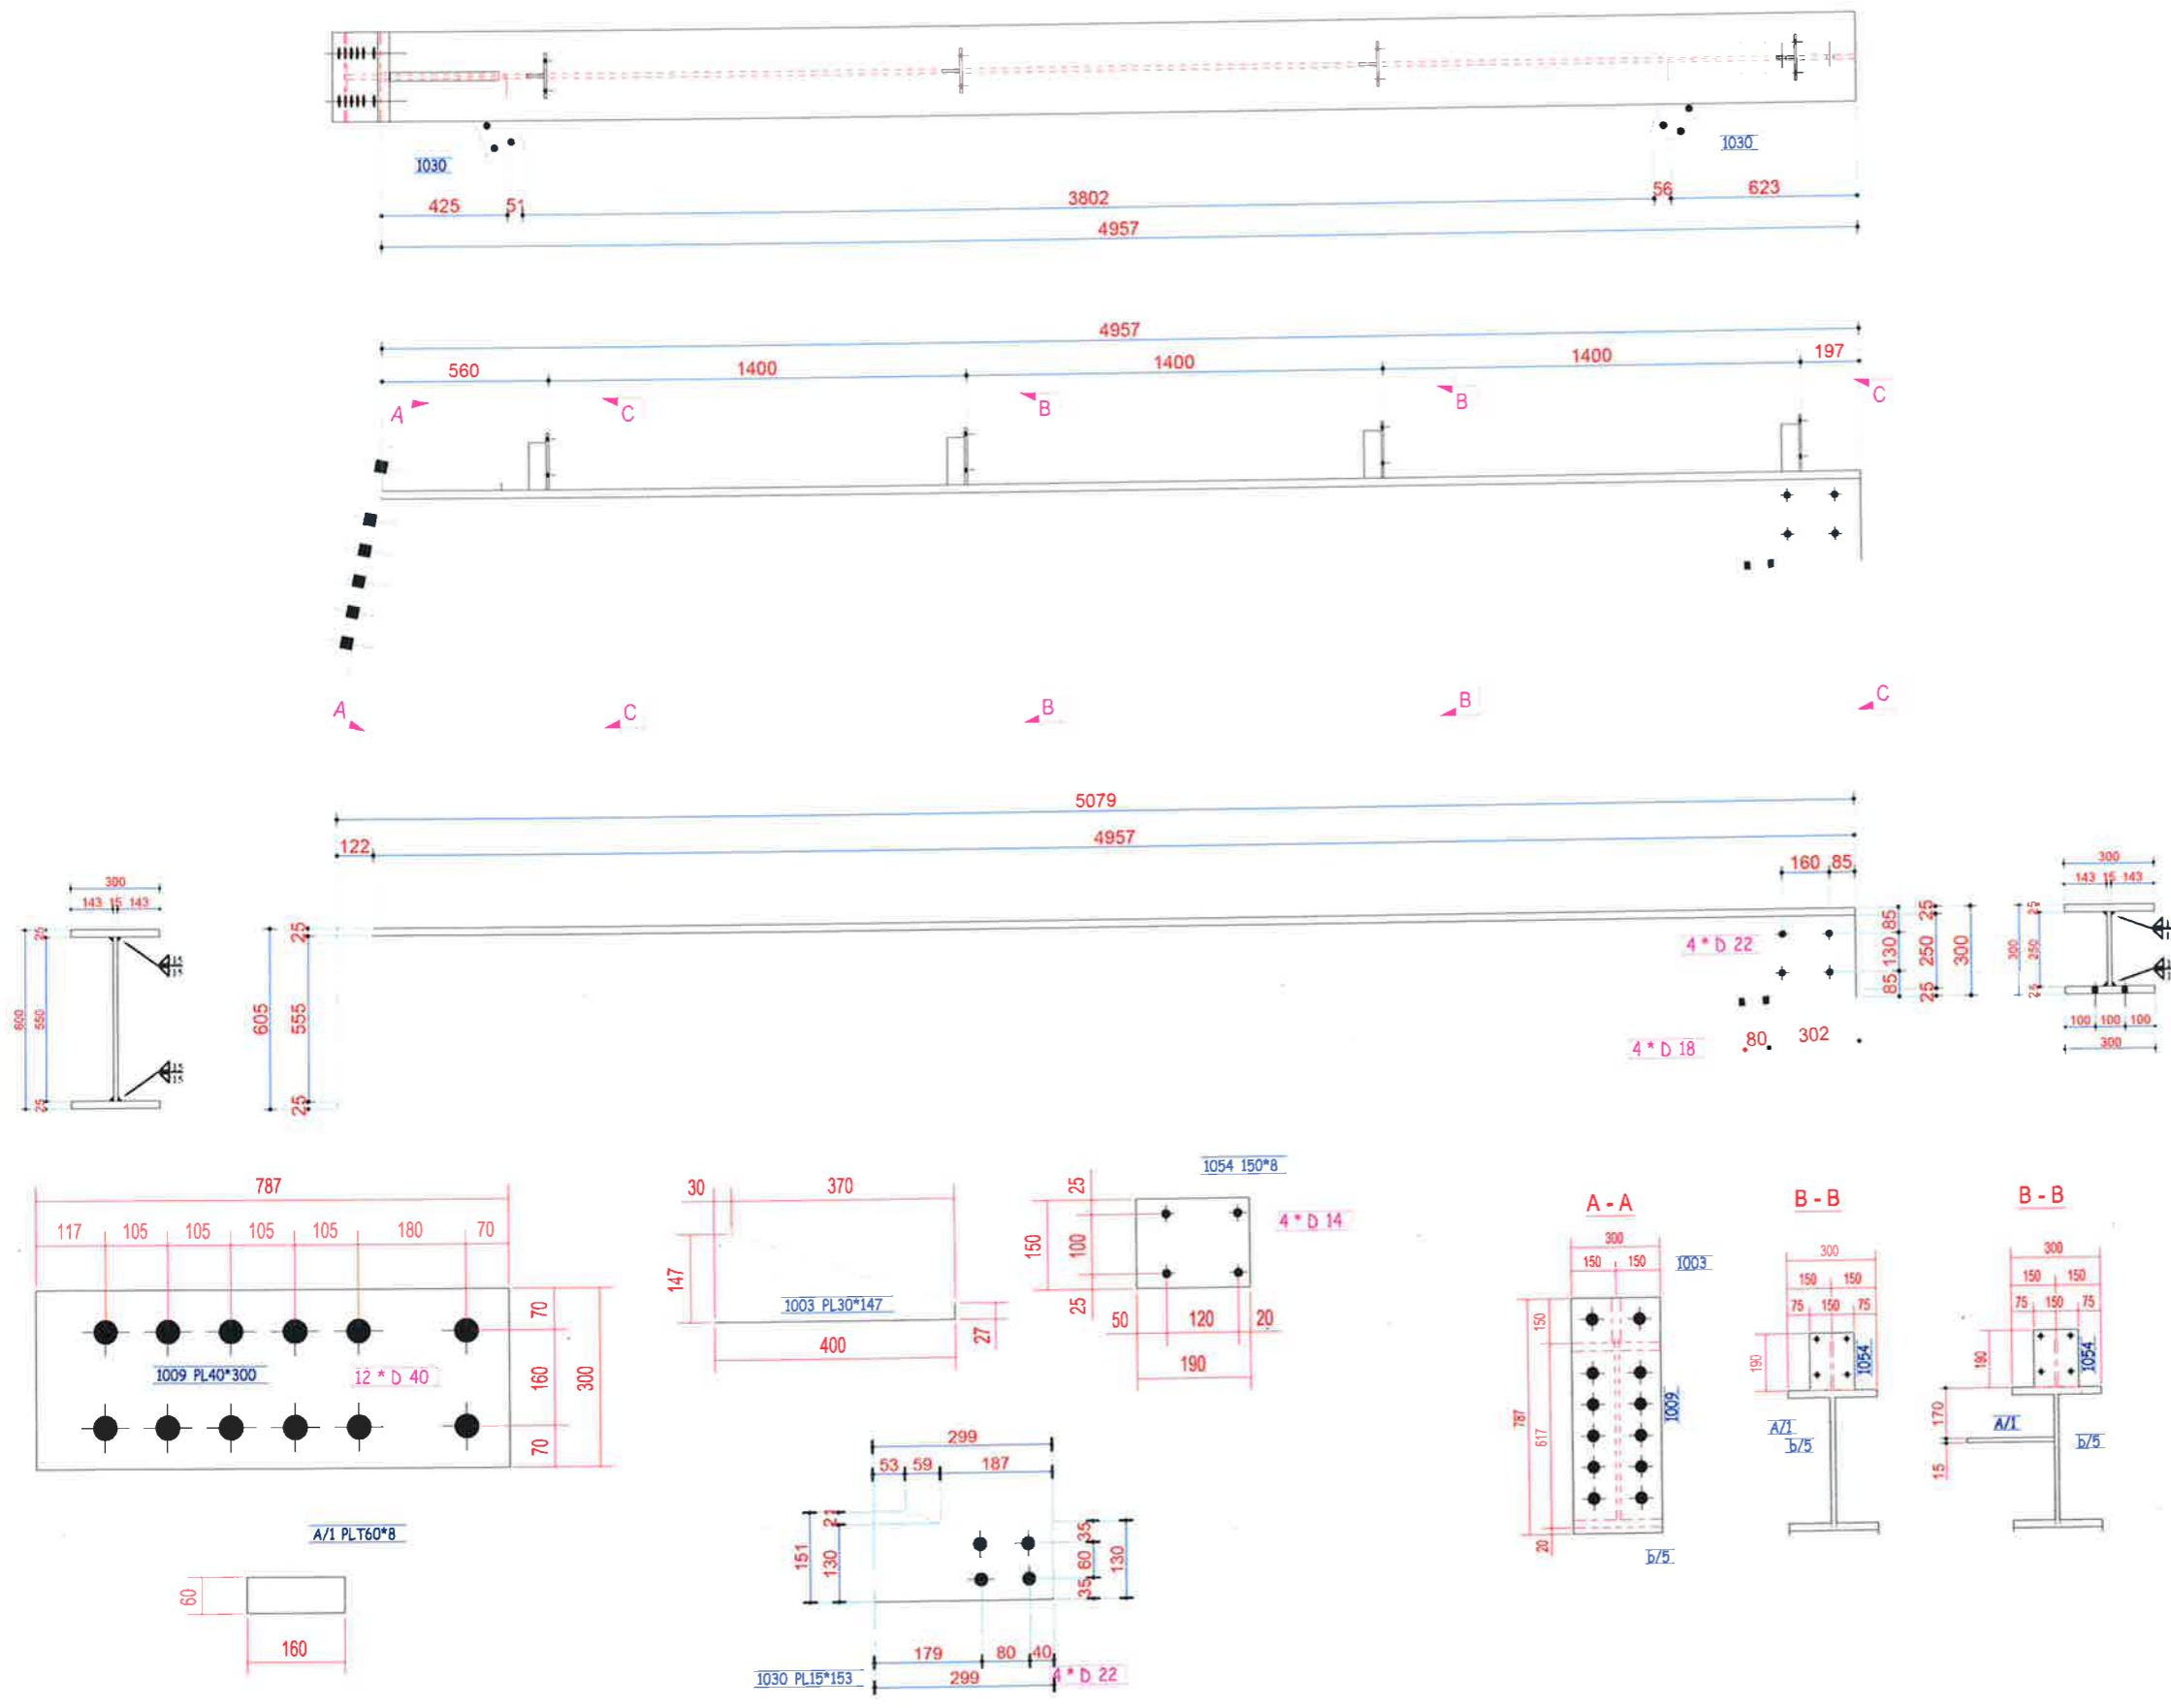

## SHENIME TEKNIKE

- Betoni i themeleve C30/37
- Betoni i kolonave C30/37
- Betoni i trareve C30/37
- Betoni i soletave C30/37
- Celiku i armimit B500C
- Celiku strukturor S275JR
- Bulonat Class 8.8 pervec kur specifikohet ndryshe
- Ankerat Class 8.8 pervec kur specifikohet ndryshe
- Saldimet MIG me rezistence minimale  $R_{min} = 400$  MPa















### BASHKIA KAMEZ

DREJTORIA E PROJEKTEVE DHE INVESTIMEVE  
DEPARTAMENTI I PROJEKTEVE

Dr. e Projekteve e Investimeve		FLORA MUCA	<i>[Signature]</i>
STAFI TEKNIK PROJEKTES	Ing. Konstruktor	EGLANTINA DISHA	<i>[Signature]</i>
	Ing. Hidroteknik	HAJREDIN MURGU	<i>[Signature]</i>
	Ing. Konstruktor	DENIS PRENÇI	<i>[Signature]</i>
	Ing. Gjeoinformatik	ERBLIN LALA	<i>[Signature]</i>
	Topograf	RAMADAN HYSA	<i>[Signature]</i>
Arkitekt	ARILA RASHA	<i>[Signature]</i>	
Titulli i Projektit:		Faza e Projektit:	
NDERTIMI I FUSHES SE SPORTIT VALIAS SI DHE NDERTIMI I GODINES + SHKALLARET		PROJEKT ZBATIMI	
Emertimi i Fletes:		Data e Implementimit:	
B/19 - 1 Cope		Shkalla e Vizatimit:	
		Fleta Nr.	
		112	

# B/20 - 1 Cope

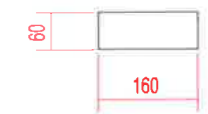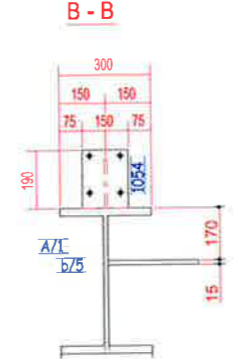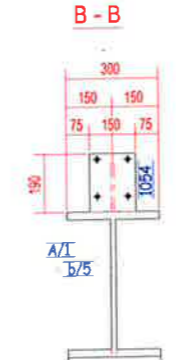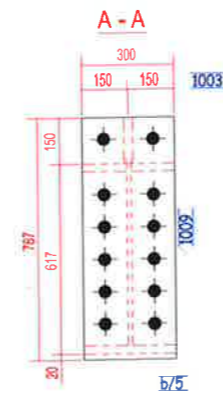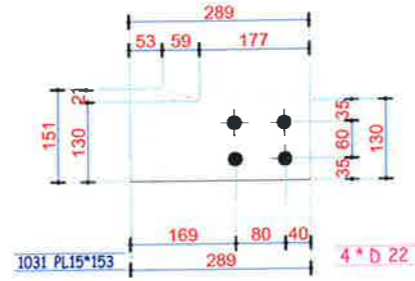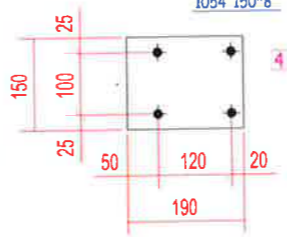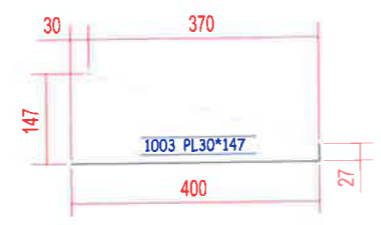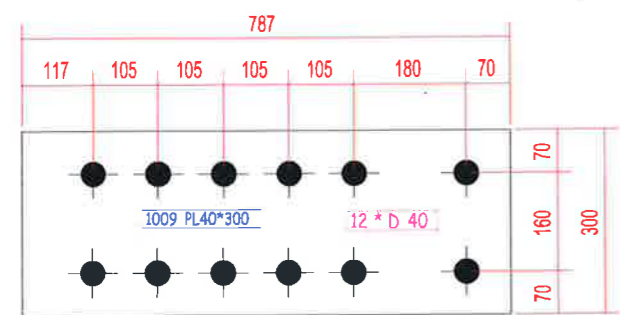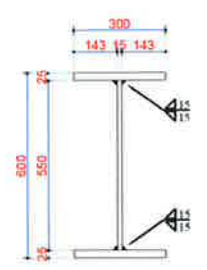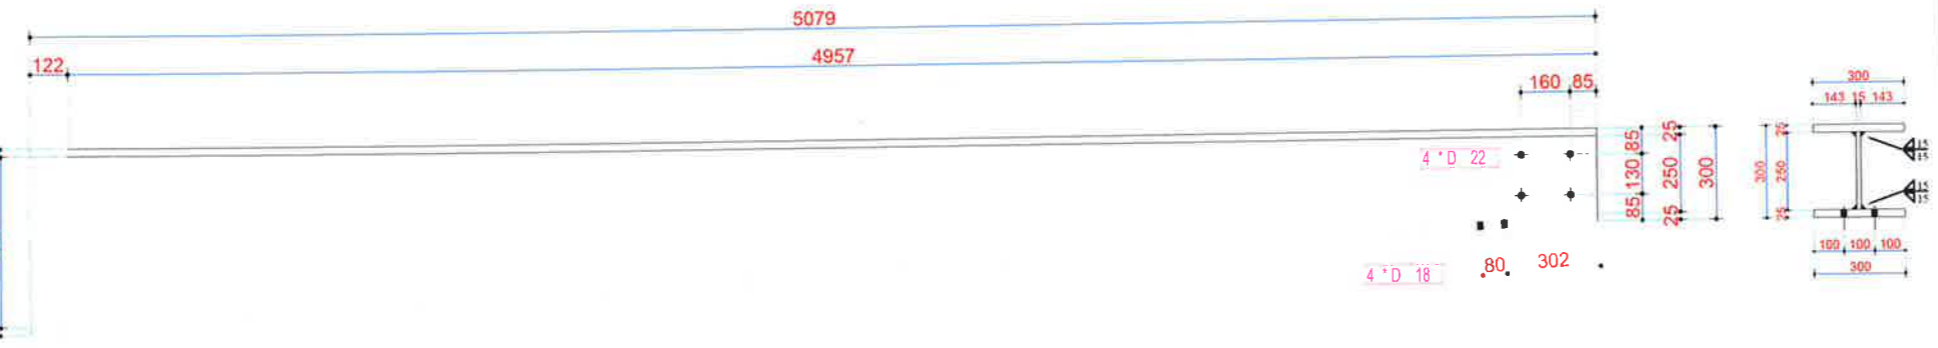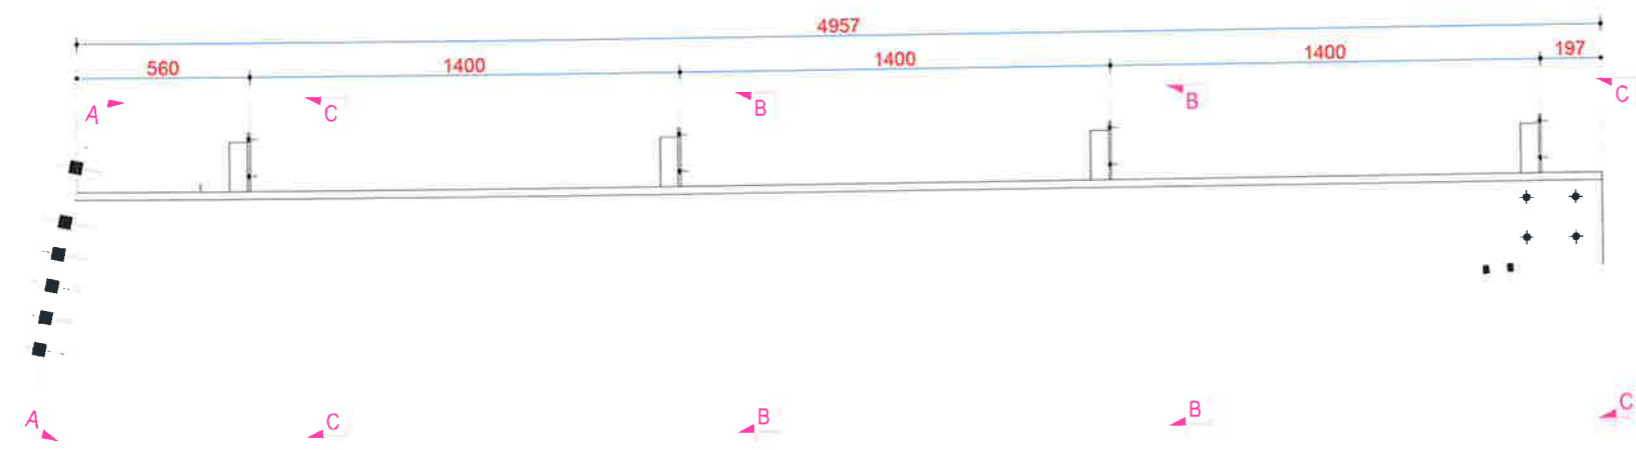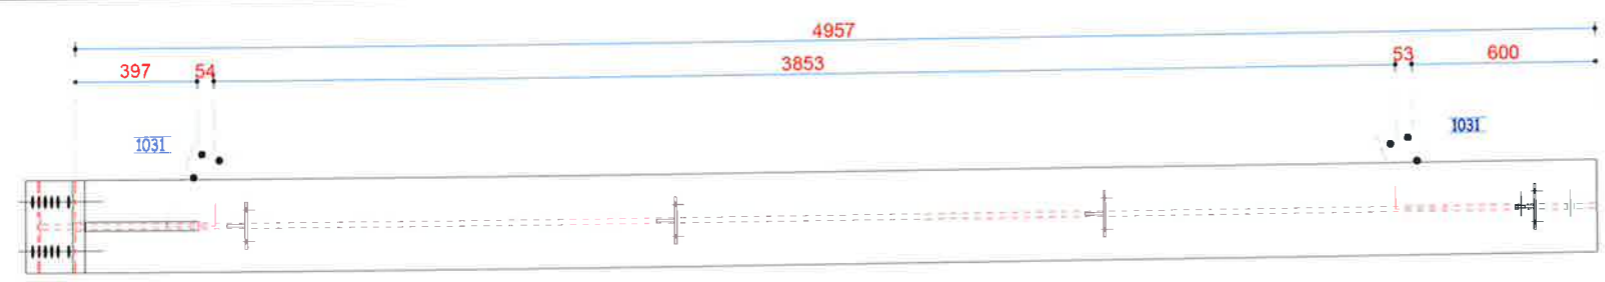

## SHENIME TEKNIKE

- Betoni i themeleve C30/37
- Betoni i kolonave C30/37
- Betoni i trareve C30/37
- Betoni i soletave C30/37
- Celiku i armimit B500C
- Celiku strukturor S275JR
- Bulonat Class 8.8 pervec kur specifikohet ndryshe
- Ankerat Class 8.8 pervec kur specifikohet ndryshe
- Saldimet MIG me rezistence minimale  $R_{min} = 400 \text{ MPa}$



## BASHKIA KAMEZ













DREJTORIA E PROJEKTEVE DHE INVESTIMEVE  
DEPARTAMENTI I PROJEKTEVE

Dr. e Projekteve e Investimeve		FLORA MUCA	
STAFI TEKNIK PROJEKTES	Ing. Konstruktor	EGLANTINA DISHA	
	Ing. Hidroteknik	HAJREDIN MURGU	
	Ing. Konstruktor	DENIS PRENÇI	
	Ing. Gjeoinformatik	ERBLIN LALA	
	Topograf	RAMADAN HYSA	
Arkitekt	ARILA RASHA		
Titulli i Projektit: NDERTIMI I FUSHES SE SPORTIT VALIAS SI DHE NDERTIMI I GODINES + SHKALLARET			Faza e Projektit: PROJEKT ZBATIMI
Emeritimi i Fletes: B/20 - 1 Cope			Data e Implementimit: Shkalla e Vizatimit: Fleta Nr. 113





# B/24 - 1 Cope

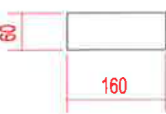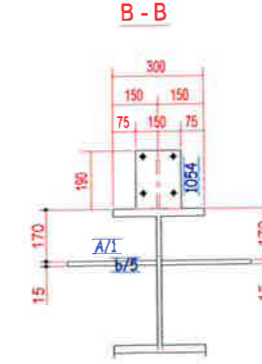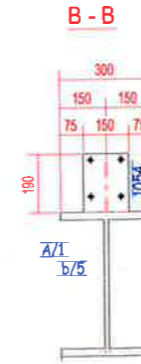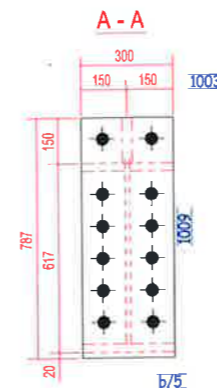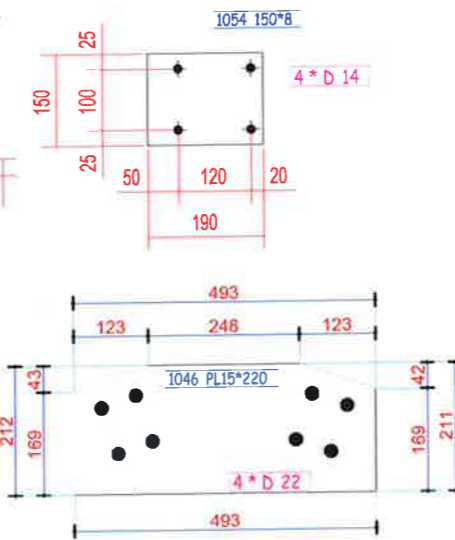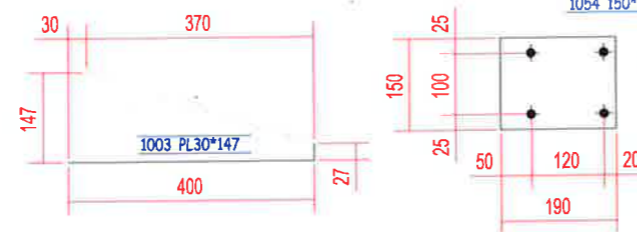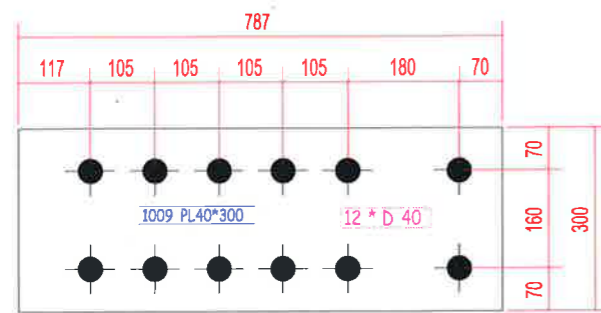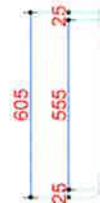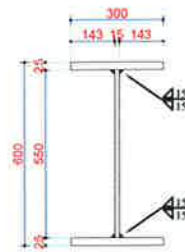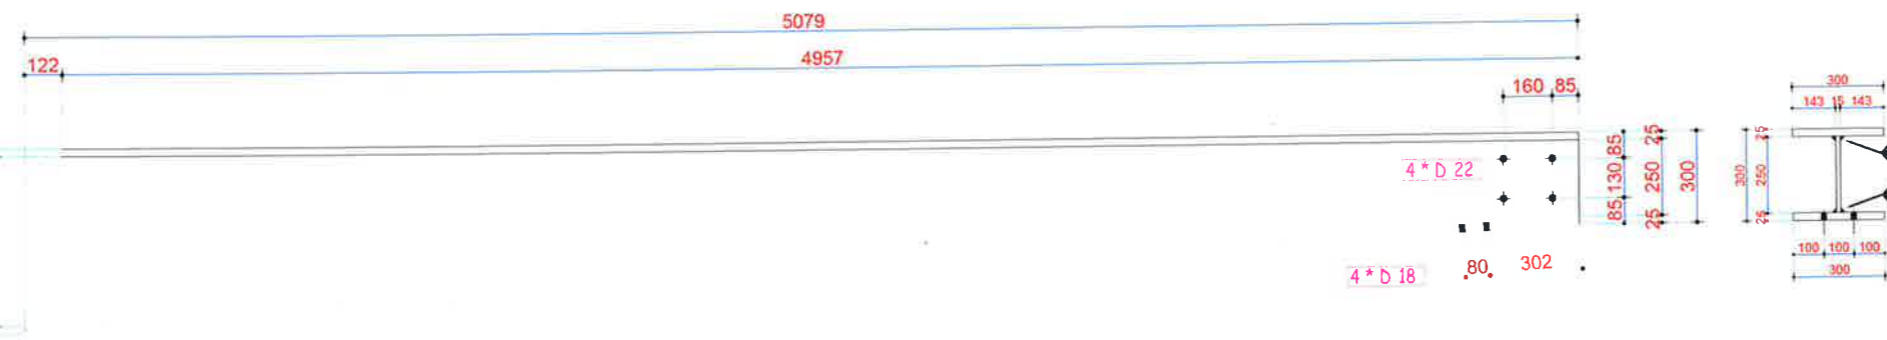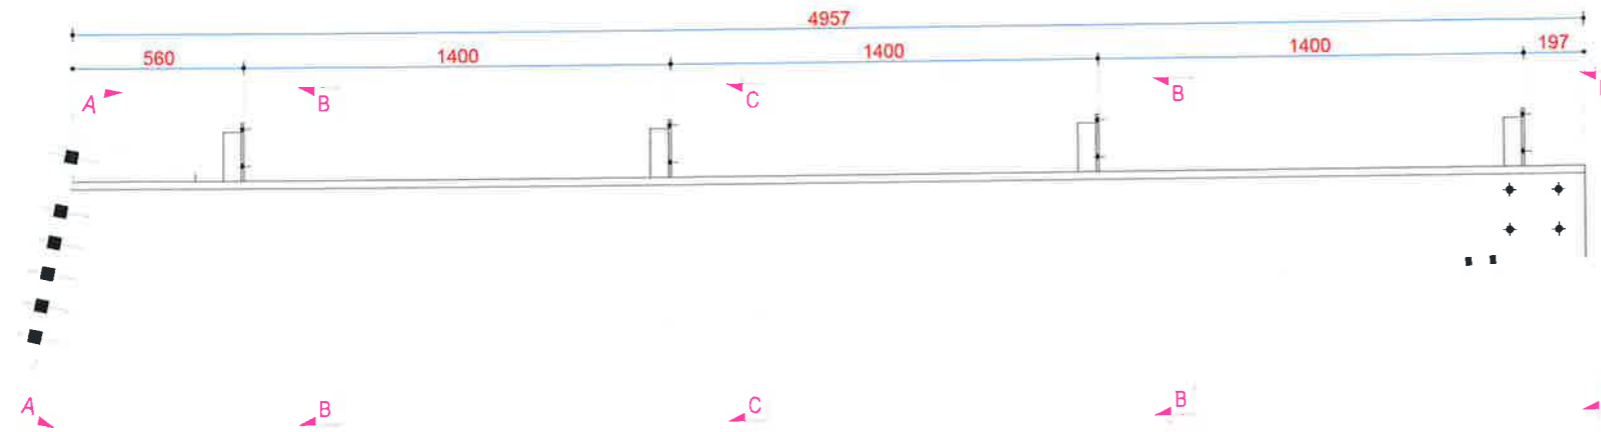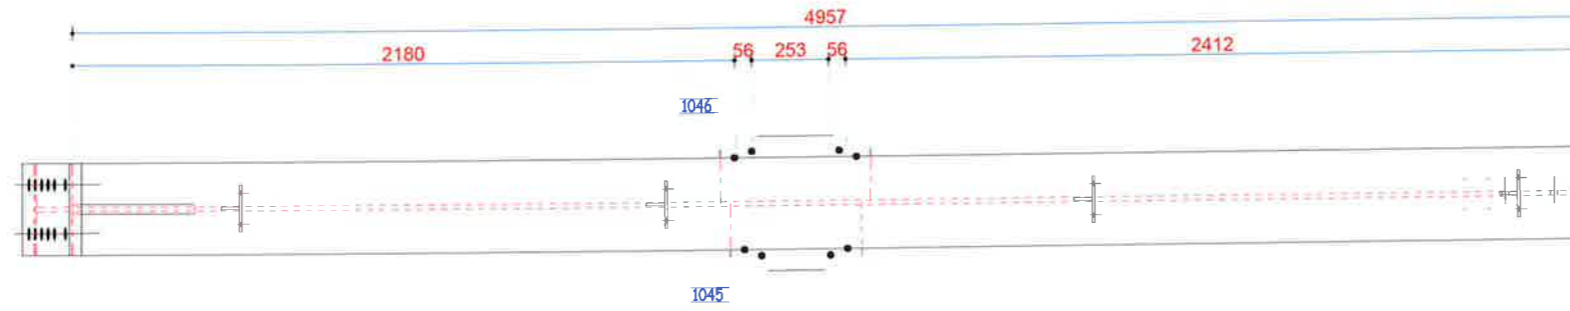

## SHENIME TEKNIKE

Betoni i themeleve C30/37

Betoni i kolonave C30/37

Betoni i trareve C30/37

Betoni i soletave C30/37

Celiku i armimit B500C

Celiku strukturor S275JR

Bulonat Class 8.8 pervec kur specifikohet ndryshe

Ankerat Class 8.8 pervec kur specifikohet ndryshe

Saldimet MIG me rezistence minimale  $R_{min} = 400$  MPa


**BASHKIA KAMEZ**  
DREJTORIA E PROJEKTEVE DHE INVESTIMEVE  
DEPARTAMENTI I PROJEKTEVE

Dr. e Projekteve e Investimeve		FLORA MUCA	
STARTERNIK PROJEKTES	Ing. Konstruktor	EGLANTINA DISHA	
	Ing. Hidroteknik	HAJREDIN MURGU	
	Ing. Konstruktor	DENIS PRENÇI	
	Ing. Gjeoinformatik	ERBLIN LALA	
	Topograf	RAMADAN HYSA	
Arkitekt	ARILA RASHA		

Titulli i Projektit:		Faza e Projektit:
NDERTIMI I FUSHES SE SPORTIT VALIAS SI DHE NDERTIMI I GODINES + SHKALLARET		PROJEKT ZBATIMI
Emertimi i Fletes:		Data e implementimit:
B/24 - 1 Cope		Shkalla e Vizatimit:
		Fleta Nr.
		115



# B/27 - 1 Cope

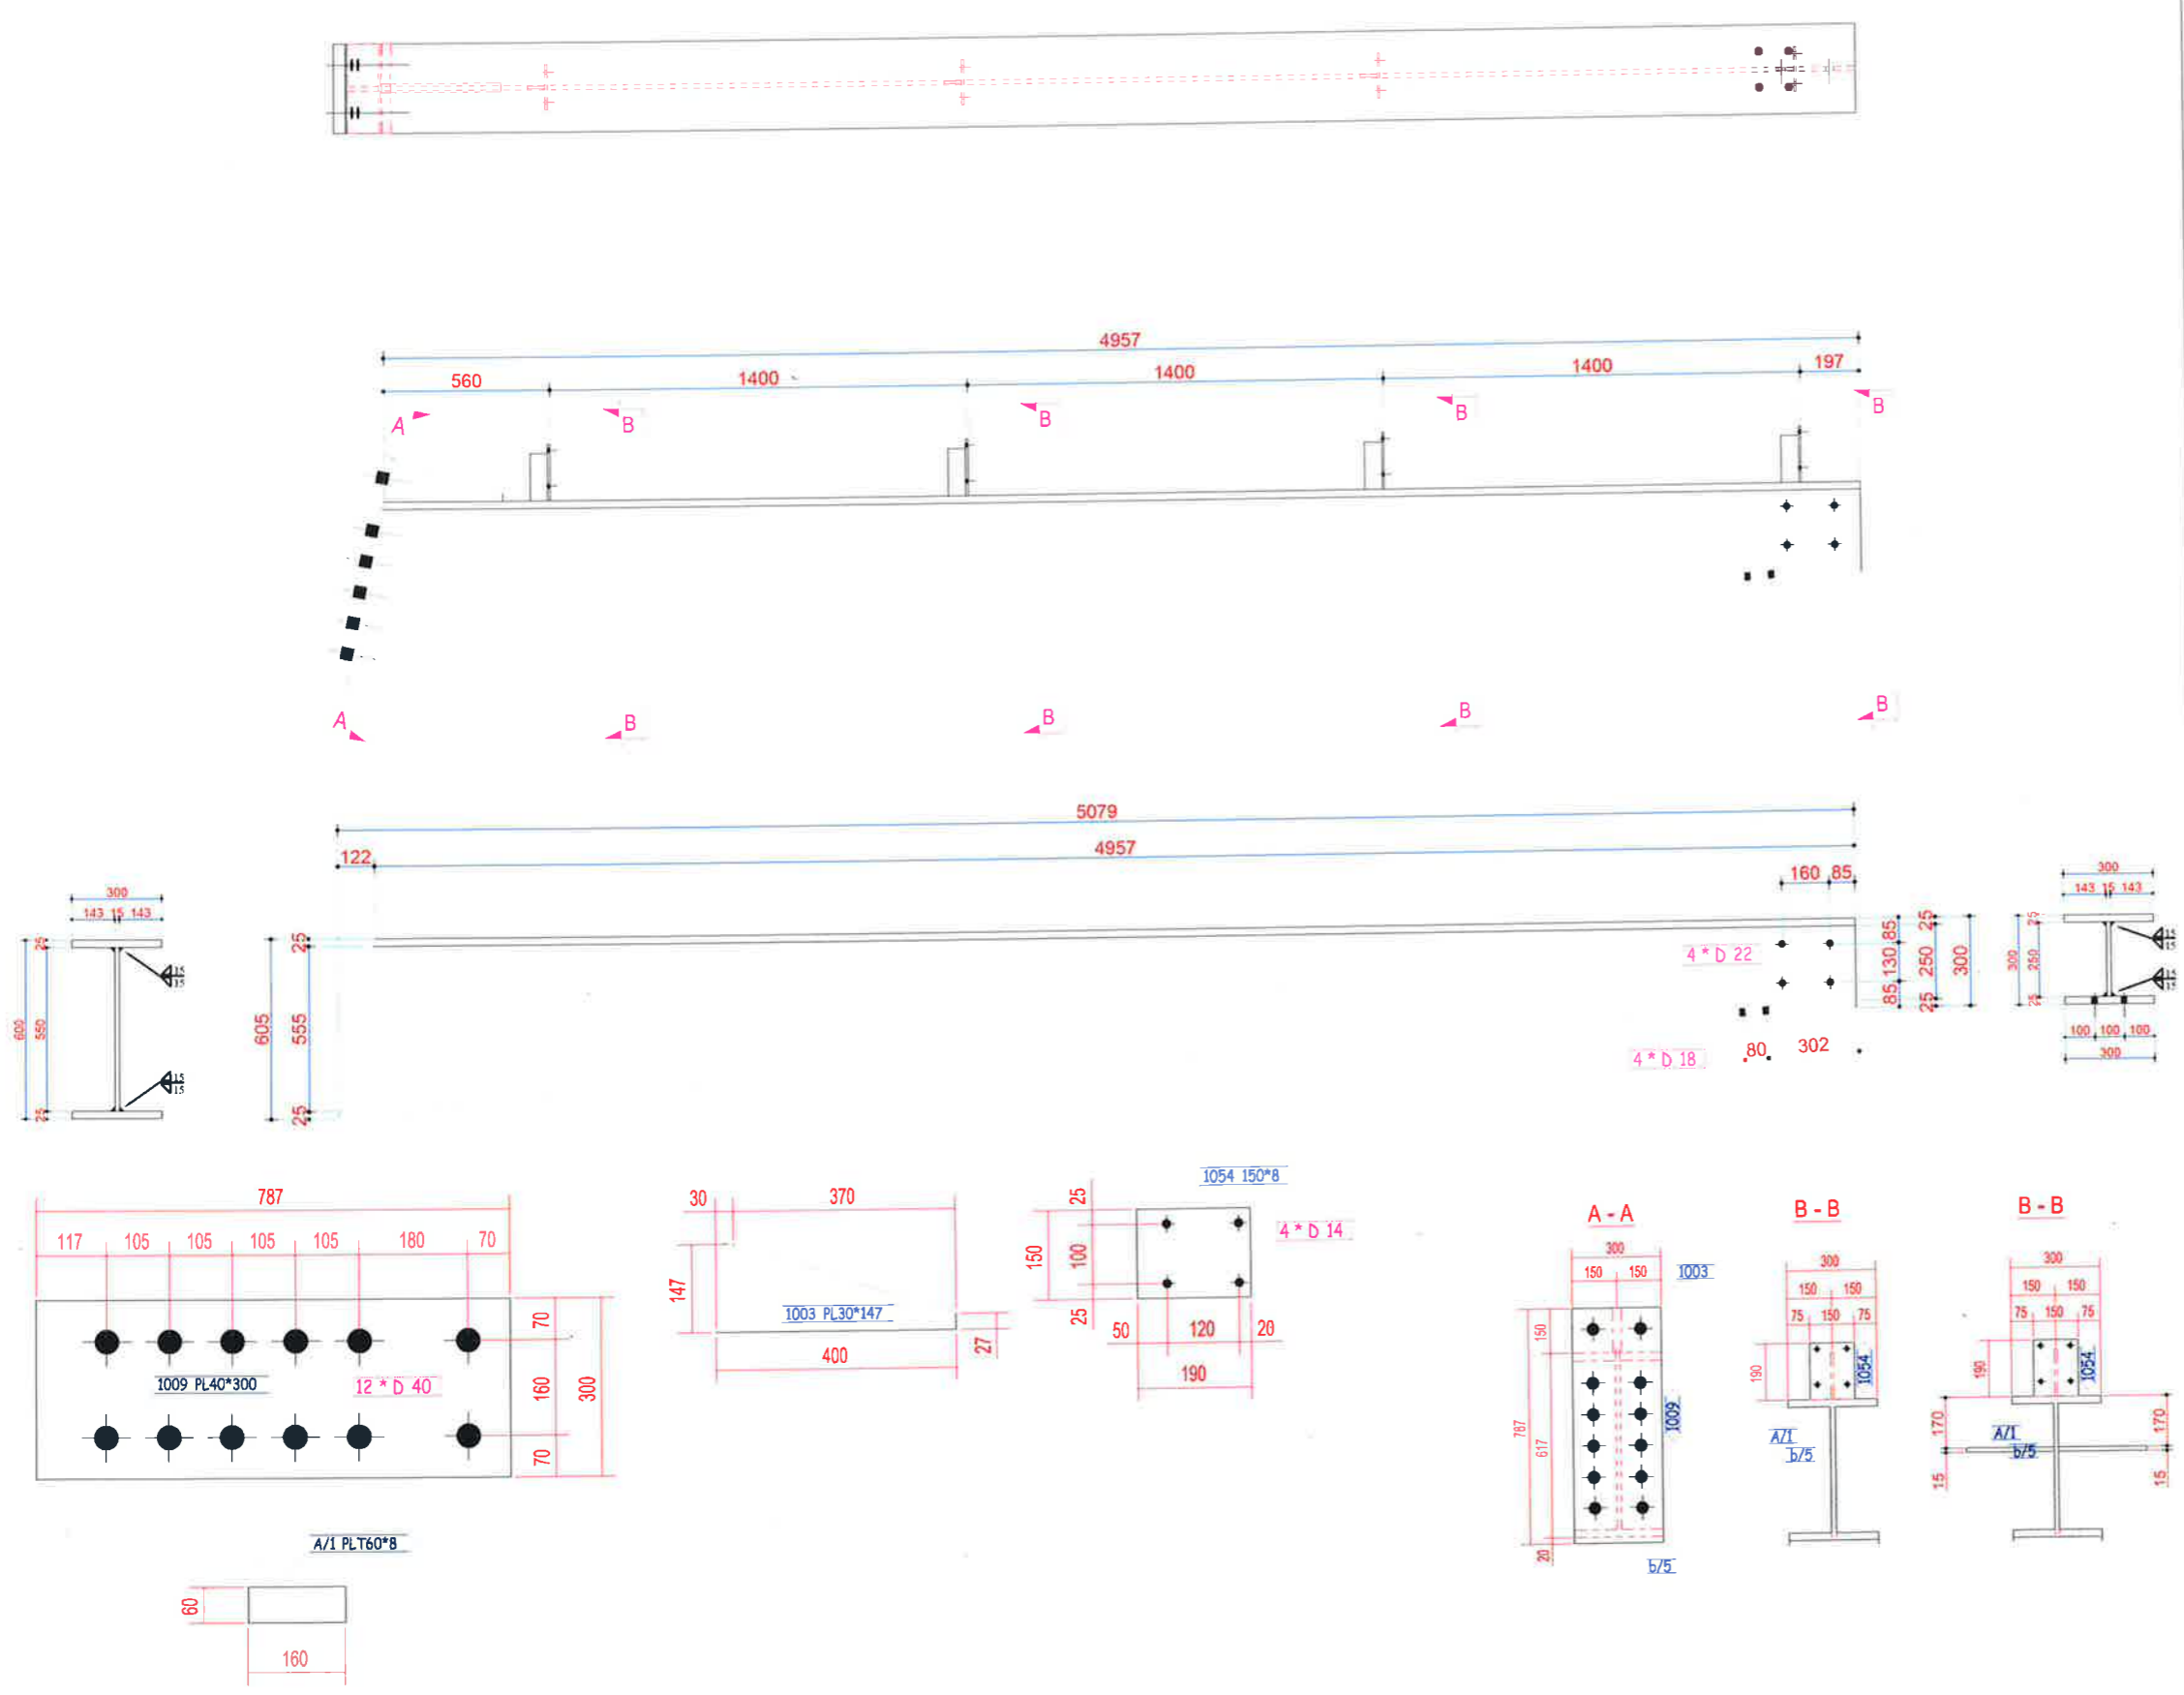

## SHENIME TEKNIKE

- Betoni i themeleve C30/37
- Betoni i kolonave C30/37
- Betoni i trareve C30/37
- Betoni i soletave C30/37
- Celiku i armimit B500C
- Celiku strukturor S275JR
- Bulonat Class 8.8 pervec kur specifikohet ndryshe
- Ankerat Class 8.8 pervec kur specifikohet ndryshe
- Saldimet MIG me rezistence minimale  $R_{min} = 400$  MPa

### BASHKIA KAMEZ

DREJTORIA E PROJEKTEVE DHE INVESTIMEVE  
DEPARTAMENTI I PROJEKTEVE

Dr. e Projekteve e Investimeve		FLORA MUCA	
STAFI TEKNIK PROJEKTES	Ing. Konstruktor	EGLANTINA DISHA	
	Ing. Hidroteknik	HAJREDIN MURGU	
	Ing. Konstruktor	DENIS PRENÇI	
	Ing. Gjeoinformatik	ERBLIN LALA	
	Topograf	RAMADAN HYSA	
Arkitekt	ARILA RASHA		

**Titulli i Projektit:**  
NDERTIMI I FUSHES SE SPORTIT VALIAS SI  
DHE NDERTIMI I GODINES +  
SHKALLARET

**Emertimi i Flotes:**  
B/27 - 1 Cope

**Faza e Projektit:**  
PROJEKT ZBATIMI


**Data e Implementimit:**

**Shkalla e Vizatimit:**


**Flota Nr.:**  
**117**

# TRARET LIDHES

## B/28 - 2 Cope

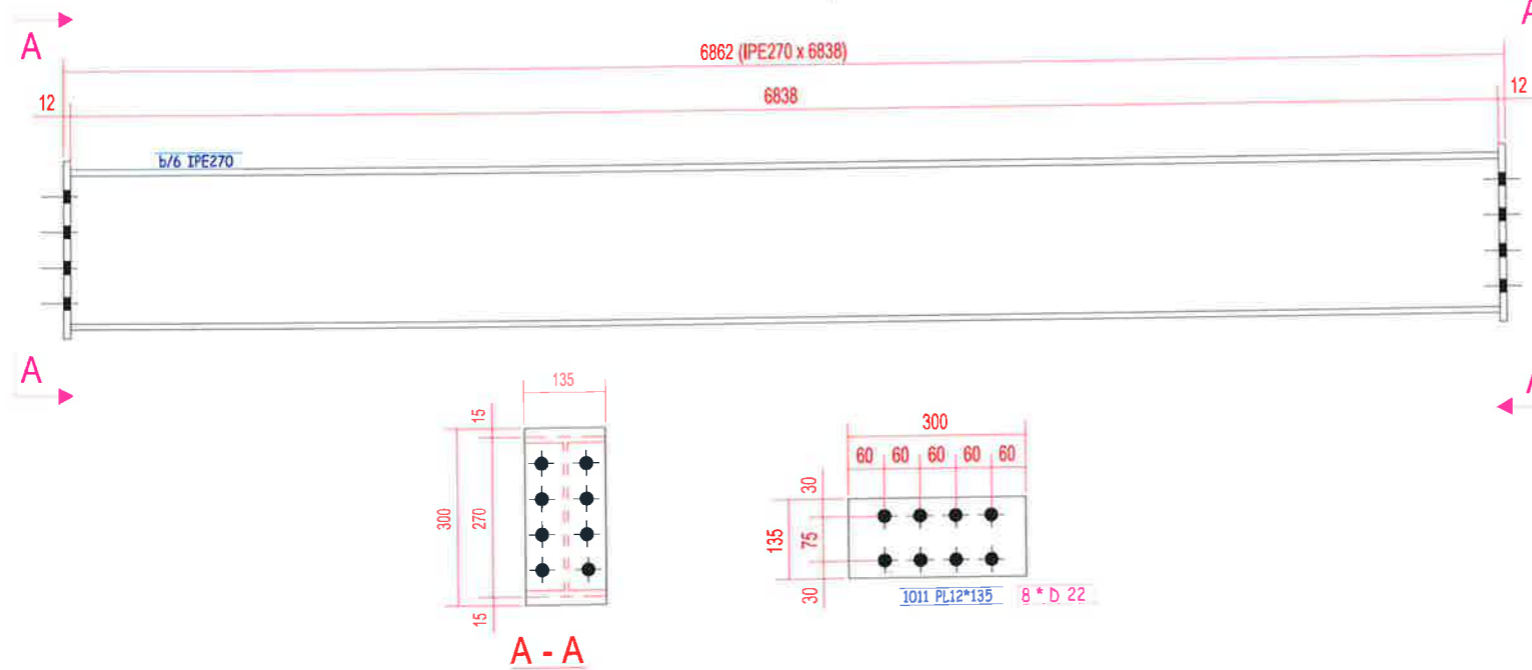

## B/29 - 1 Cope

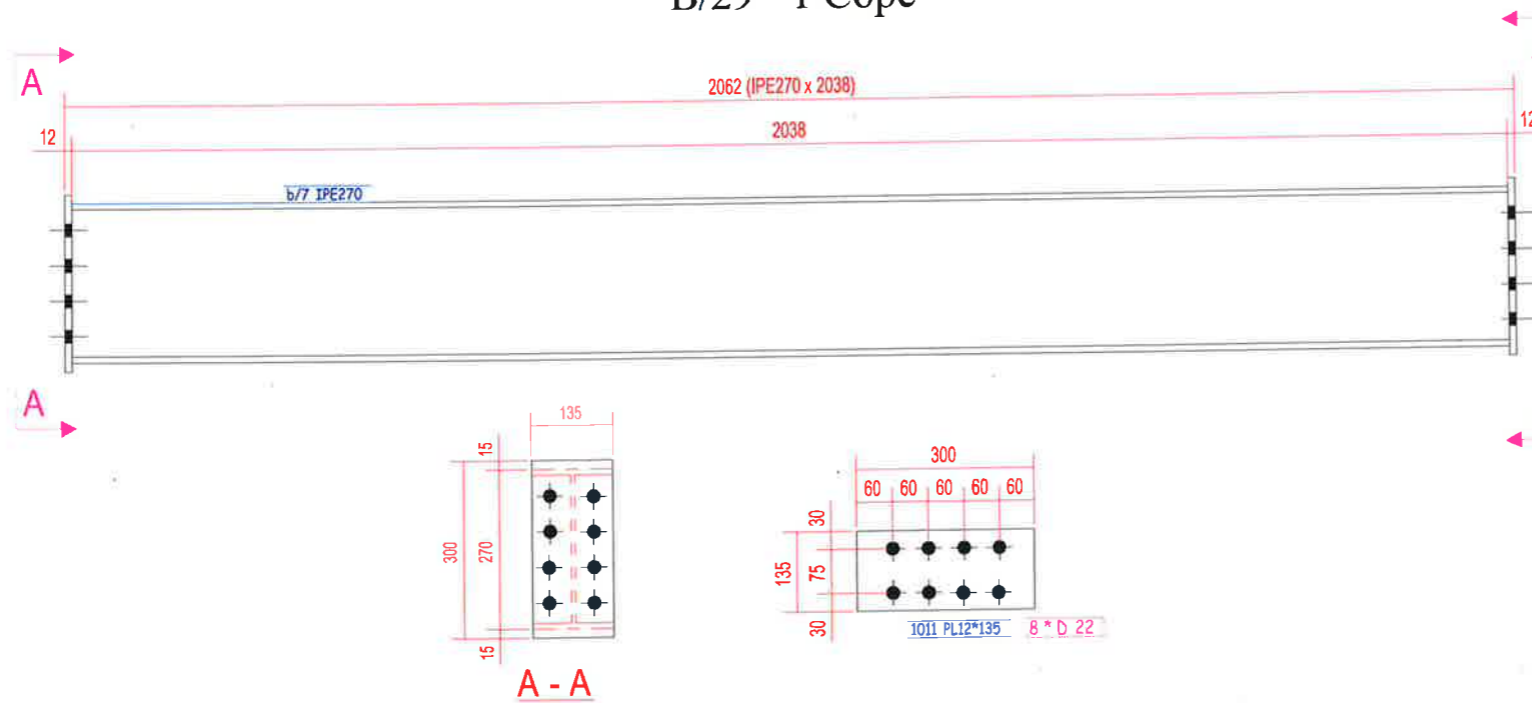

### SHENIME TEKNIKE

Betoni i themeleve C30/37

Betoni i kolonave C30/37

Betoni i traveve C30/37

Betoni i soletave C30/37

Celiku i armimit B500C

Celiku strukturor S275JR

Bulonat Class 8.8 pervec kur specifikohet ndryshe

Ankerat Class 8.8 pervec kur specifikohet ndryshe

Saldimet MIG me rezistence minimale  $R_{min} = 400$  MPa



## BASHKIA KAMEZ

DREJTORIA E PROJEKTEVE DHE INVESTIMEVE  
DEPARTAMENTI I PROJEKTEVE

Dr. e Projekteve e Investimeve FLORA MUCA

STAFI TEKNIK PROJEKTES	Ing. Konstruktor	EGLANTINA DISHA	
	Ing. Hidroteknik	HAJREDIN MURGU	
	Ing. Konstruktor	DENIS PRENÇI	
	Ing. Gjeoinformatik	ERBLIN LALA	
	Topograf	RAMADAN HYSA	
	Arkitekt	ARILA RASHA	

**Titulli i Projektit:**  
NDERTIMI I FUSHES SE SPORTIT VALIAS SI  
DHE NDERTIMI I GODINES +  
SHKALLARET

**Emertimi i Fletes:**

TRARET LIDHES

**Faza e Projektit:**

PROJEKT ZBATIMI

**Data e Implementimit:**


**Shkalla e Vizatimit:**

**Fleta Nr.**



118

# TRARET LIDHES

## B/30 - 2 Cope

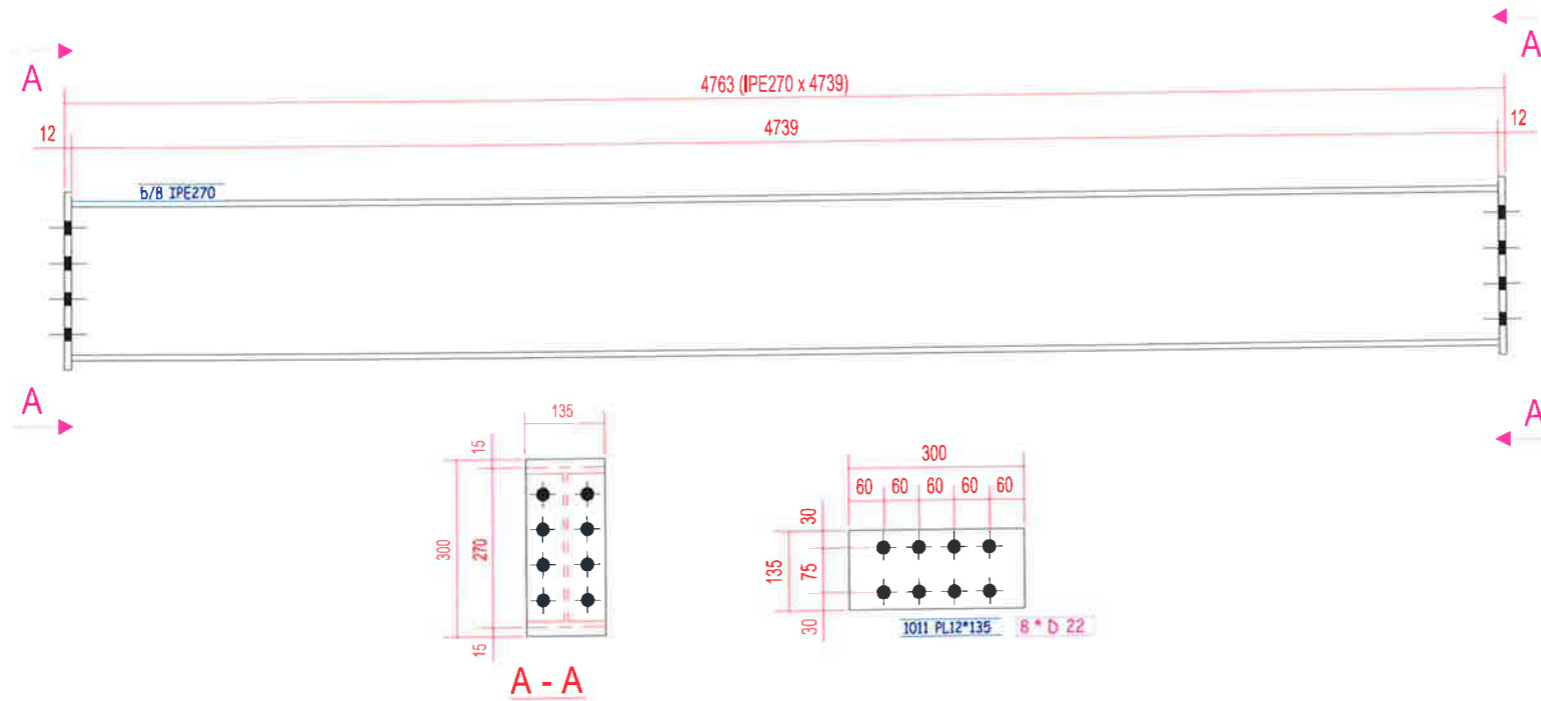

## B/31 - 3 Cope

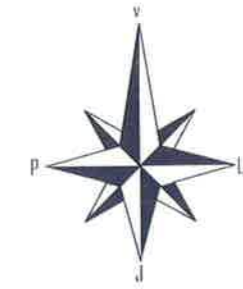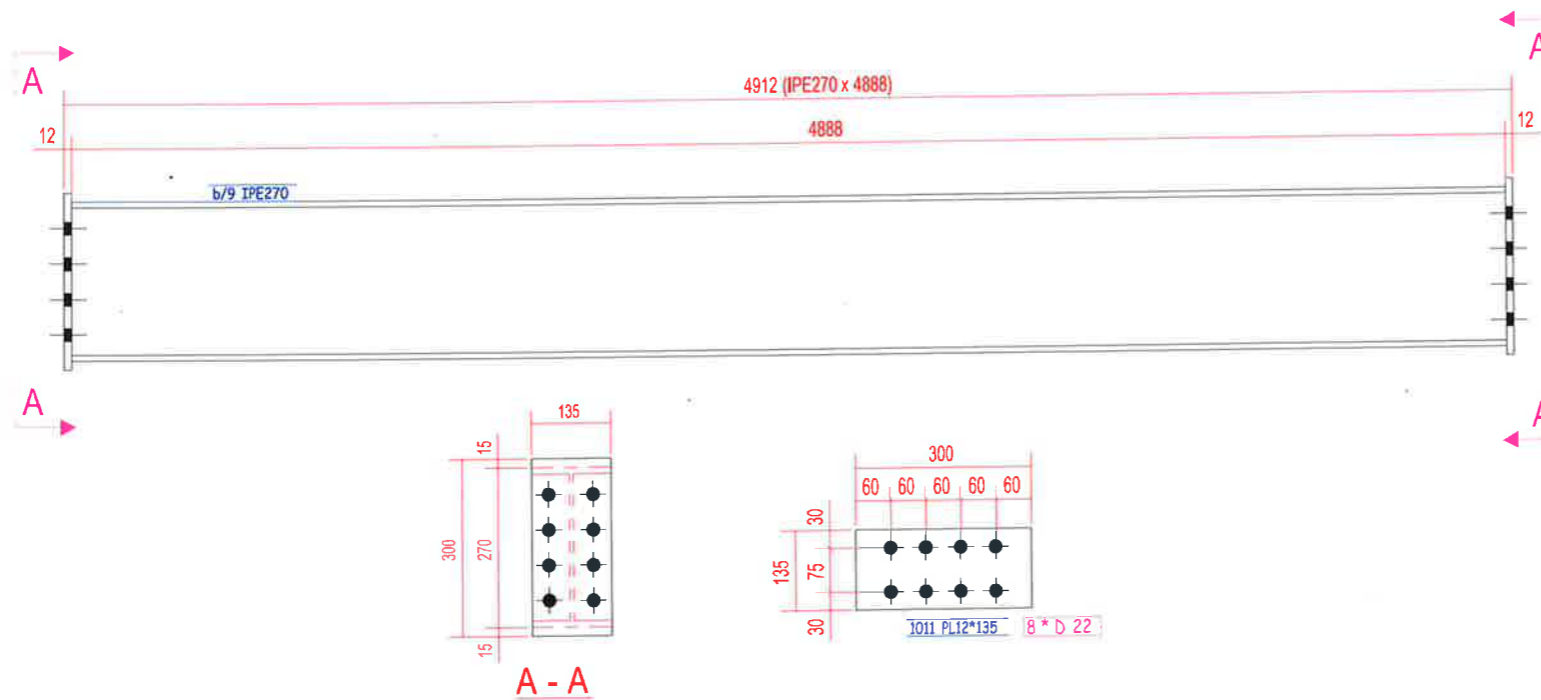

### SHENIME TEKNIKE

Betoni i themeleve C30/37

Betoni i kolonave C30/37

Betoni i trareve C30/37

Betoni i soletave C30/37

Celiku i armimit B500C

Celiku strukturor S275JR

Bulonat Class 8.8 pervec kur specifikohet ndryshe

Ankerat Class 8.8 pervec kur specifikohet ndryshe

Saldimet MIG me rezistence minimale  $R_{min} = 400$  MPa



## BASHKIA KAMEZ

DREJTORIA E PROJEKTEVE DHE INVESTIMEVE  
DEPARTAMENTI I PROJEKTEVE

Dr. e Projekteve e investimeve

FLORA MUCA

STARTERNIK PROJEKTES	Ing. Konstruktor	EGLANTINA DISHA	
	Ing. Hidroteknik	HAJREDIN MURGU	
	Ing. Konstruktor	DENIS PRENÇI	
	Ing. Gjeoinformatik	ERBLIN LALA	
	Topograf	RAMADAN HYSA	
	Arkitekt	ARILA RASHA	

**Titulli i Projektit:**  
NDERTIMI I FUSHES SE SPORTIT VALIAS SI  
DHE NDERTIMI I GODINES +  
SHKALLARET

**Faza e Projektit:**

PROJEKT ZBATIMI

**Data e Implementimit:**

**Shkalla e Vizatimit:**

**Emertimi i Fletes:**


TRARET LIDHES

**Fleta Nr.**


119

# TRARET LIDHES

## B/32 - 1 Cope

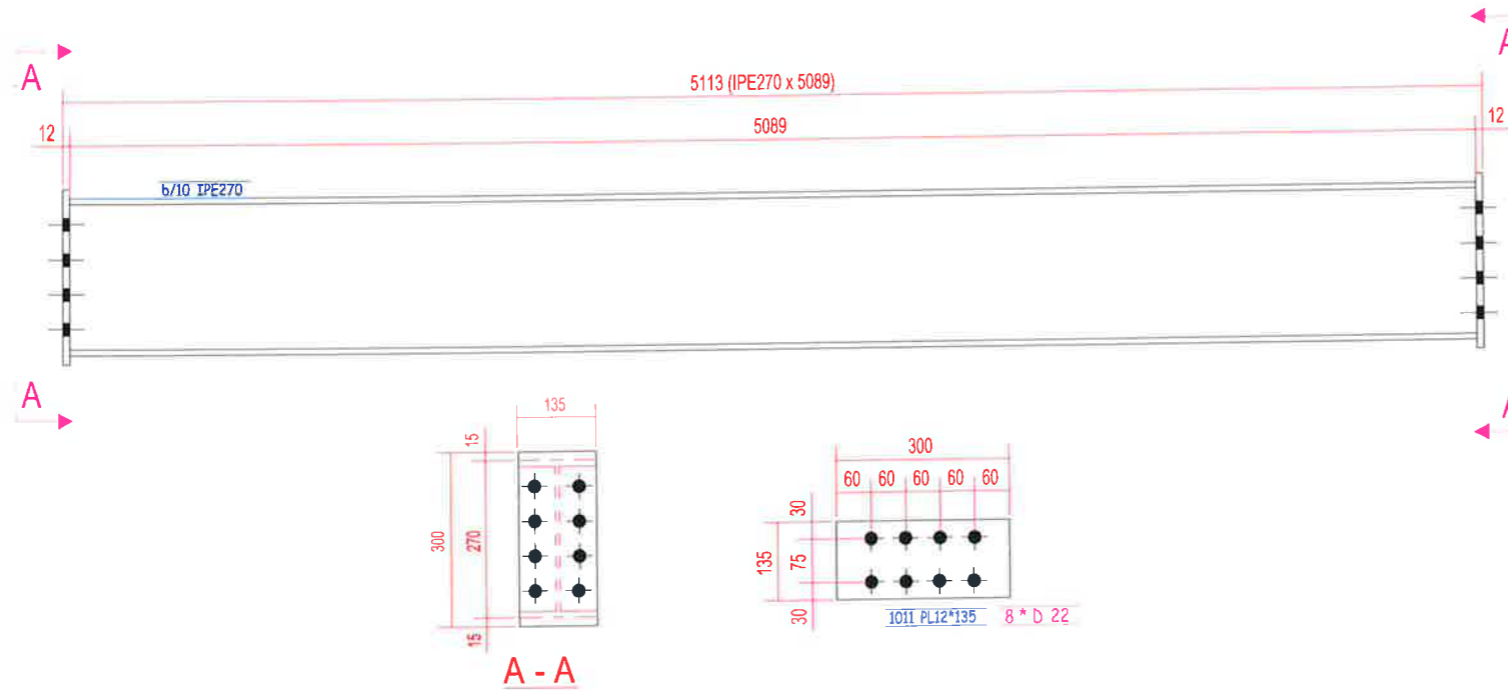

## B/33 - 1 Cope

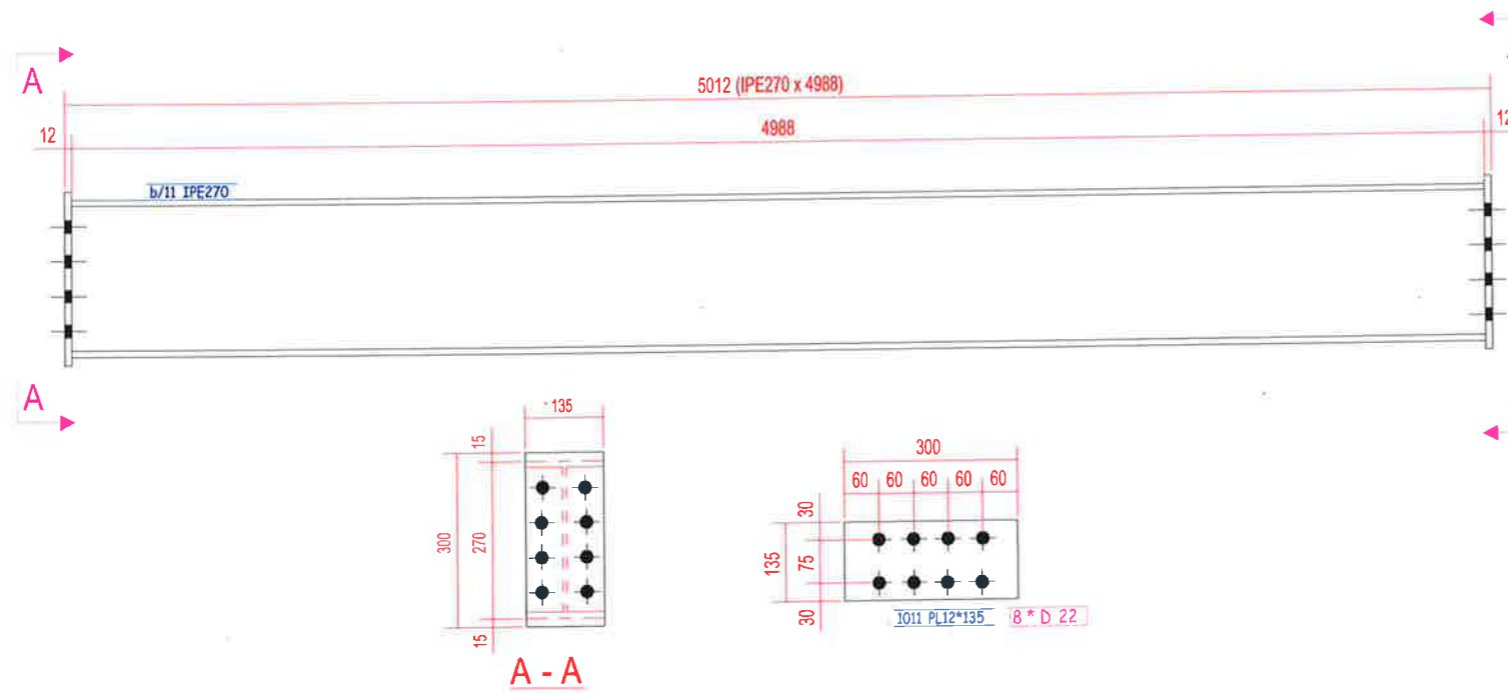

### SHENIME TEKNIKE

Betoni i themeleve C30/37

Betoni i kolonave C30/37

Betoni i trareve C30/37

Betoni i soletave C30/37


Celiku i armimit B500C

Celiku strukturor S275JR

Bulonat Class 8.8 pervec kur specifikohet ndryshe


Ankerat Class 8.8 pervec kur specifikohet ndryshe

Saldimet MIG me rezistence minimale  $R_{min} = 400$  MPa


 <b>BASHKIA KAMEZ</b> DREJTORIA E PROJEKTEVE DHE INVESTIMEVE DEPARTAMENTI I PROJEKTEVE		Dr.'e Projekteve e Investimeve	FLORA MUCA
		Ing. Konstruktor	EGLANTINA DISHA
STAFI TEKNIK PROJEKTES	Ing. Hidroteknik	HAJREDIN MURGU	
	Ing. Konstruktor	DENIS PRENÇI	
	Ing. Gjeoinformatik	ERBLIN LALA	
	Topograf	RAMADAN HYSA	
	Arkitekt	ARILA RASHA	
Titulli i Projektit: NDERTIMI I FUSHES SE SPORTIT VALIAS SI DHE NDERTIMI I GODINES + SHKALLARET		Faza e Projektit: PROJEKT ZBATIMI	
Emertimi i Fletes: TRARET LIDHES		Data e implementimit: Shkalla e Vizimit: Fleta Nr. 120	

# TRARET LIDHES

## B/34 - 1 Cope

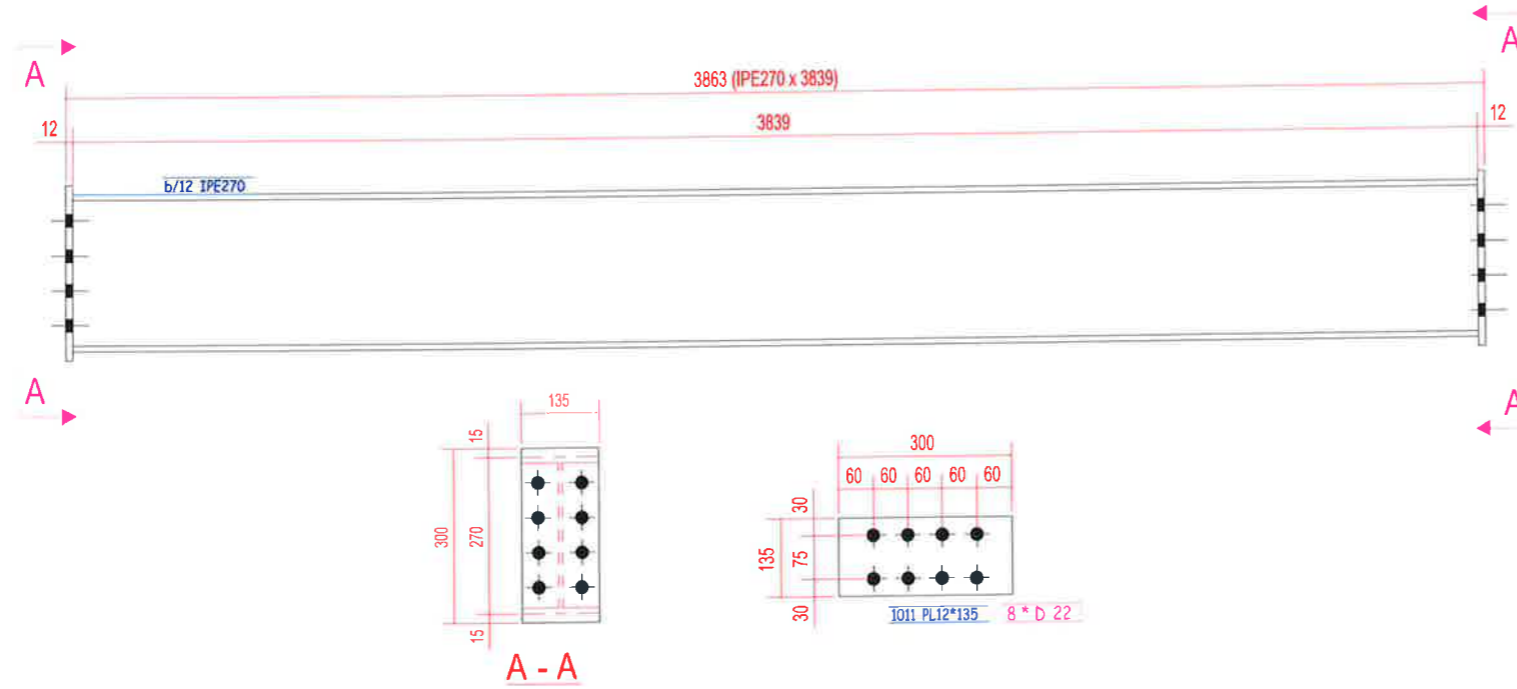

## B/35 - 1 Cope

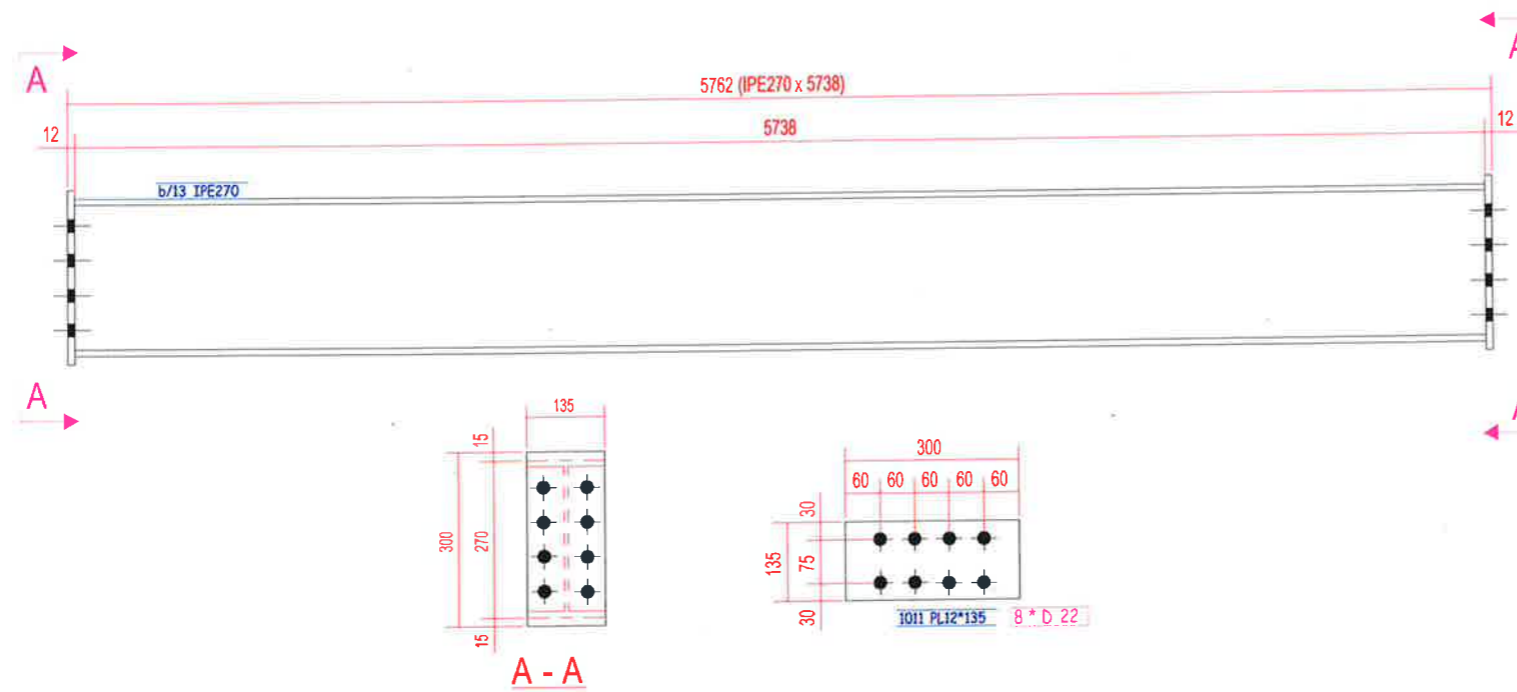

### SHENIME TEKNIKE

Betoni i themeleve C30/37

Betoni i kolonave C30/37

Betoni i trareve C30/37

Betoni i soletave C30/37

Celiku i armimit B500C

Celiku strukturor S275JR

Bulonat Class 8.8 pervec kur specifikohet ndryshe

Ankerat Class 8.8 pervec kur specifikohet ndryshe

Saldimet MIG me rezistence minimale  $R_{min} = 400$  MPa



## BASHKIA KAMEZ

DREJTORIA E PROJEKTEVE DHE INVESTIMEVE  
DEPARTAMENTI I PROJEKTEVE


Dr. e Projekteve e Investimeve		FLORA MUCA	<i>[Signature]</i>
STAFI TEKNIK PROJEKTES	Ing. Konstruktor	EGLANTINA DISHA	<i>[Signature]</i>
	Ing. Hidroteknik	HAJREDIN MURGU	<i>[Signature]</i>
	Ing. Konstruktor	DENIS PRENÇI	<i>[Signature]</i>
	Ing. Gjeoinformatik	ERBLIN LALA	<i>[Signature]</i>
	Topograf	RAMADAN HYSA	<i>[Signature]</i>
Arkitekt	ARILA RASHA	<i>[Signature]</i>	

Titulli i Projektit:		Faza e Projektit:
NDERTIMI I FUSHES SE SPORTIT VALIAS SI DHE NDERTIMI I GODINES + SHKALLARET		PROJEKT ZBATIMI
Emertimi i Fletes:		Data e implementimit:
TRARET LIDHES		Shkalla e Vizatimit:
		Fleta Nr.
		121




# TRARET LIDHES

## B/36 - 1 Cope

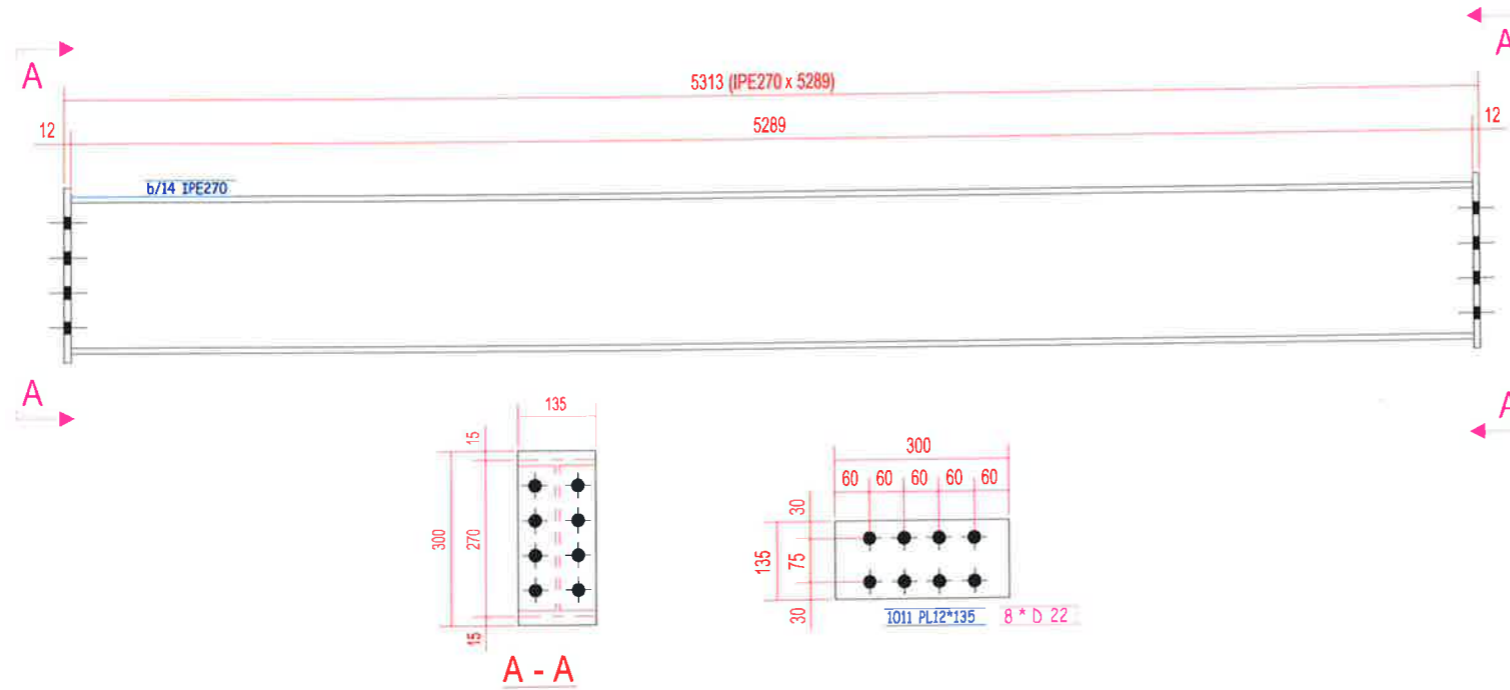

## B/37 - 3 Cope

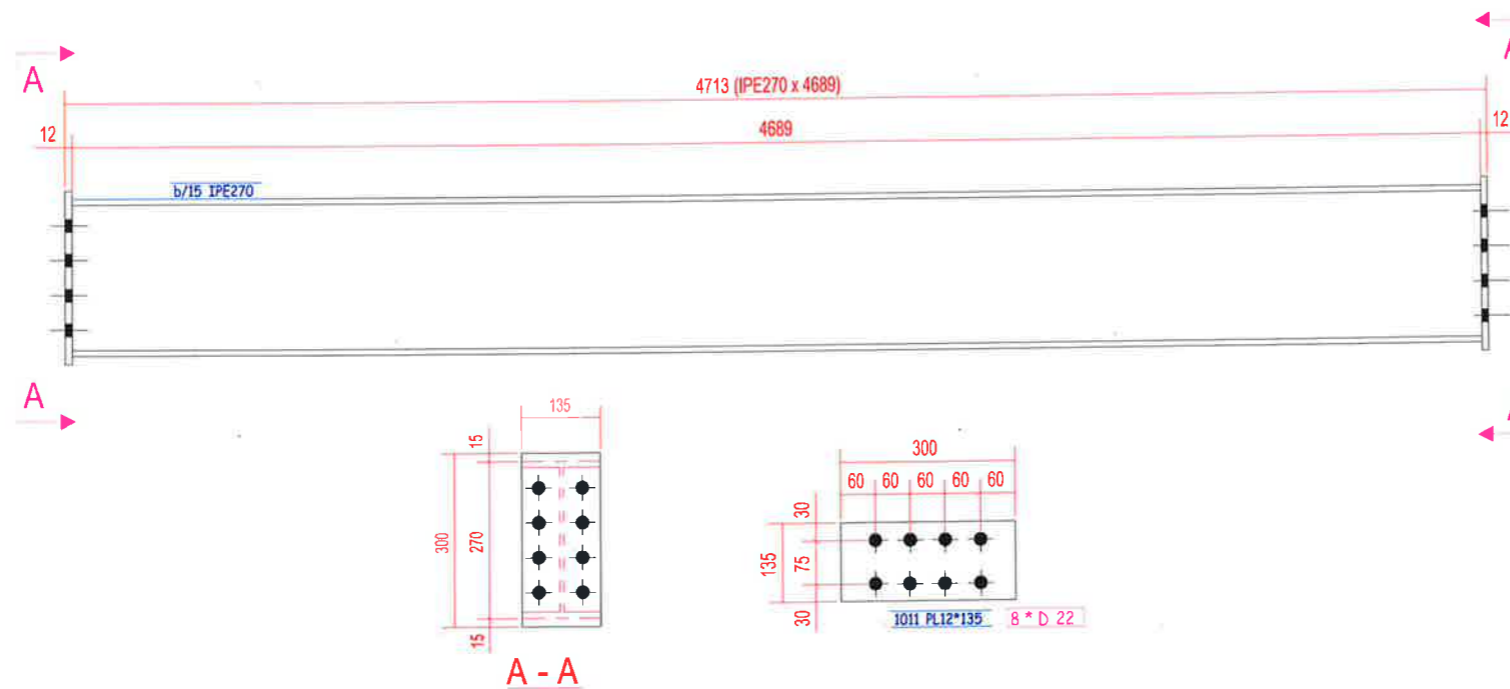

### SHENIME TEKNIKE

Betoni i themeleve C30/37

Betoni i kolonave C30/37

Betoni i trareve C30/37

Betoni i soletave C30/37

Celiku i armimit B500C

Celiku strukturor S275JR

Bulonat Class 8.8 pervec kur specifikohet ndryshe

Ankerat Class 8.8 pervec kur specifikohet ndryshe

Saldimet MIG me rezistence minimale  $R_{min} = 400$  MPa



## BASHKIA KAMEZ

DREJTORIA E PROJEKTEVE DHE INVESTIMEVE  
DEPARTAMENTI I PROJEKTEVE


Dr. e Projekteve e Investimeve FLORA MUCA

STARTERIK PROJEKTES	Ing. Konstruktor	EGLANTINA DISHA
	Ing. Hidroteknik	HAJREDIN MURGU
	Ing. Konstruktor	DENIS PRENÇI
	Ing. Gjeoinformatik	ERBLIN LALA
	Topograf	RAMADAN HYSA
	Arkitekt	ARILA RASHA


Titulli i Projektit:	Faza e Projektit:
NDERTIMI I FUSHES SE SPORTIT VALIAS SI DHE NDERTIMI I GODINES + SHKALLARET	PROJEKT ZBATIMI
Emertimi i Fletes:	Data e implementimit:
TRARET LIDHES	Shkalla e Vizatimit:
	Fleta Nr.
	122

# TRARET LIDHES

## B/38 - 1 Cope

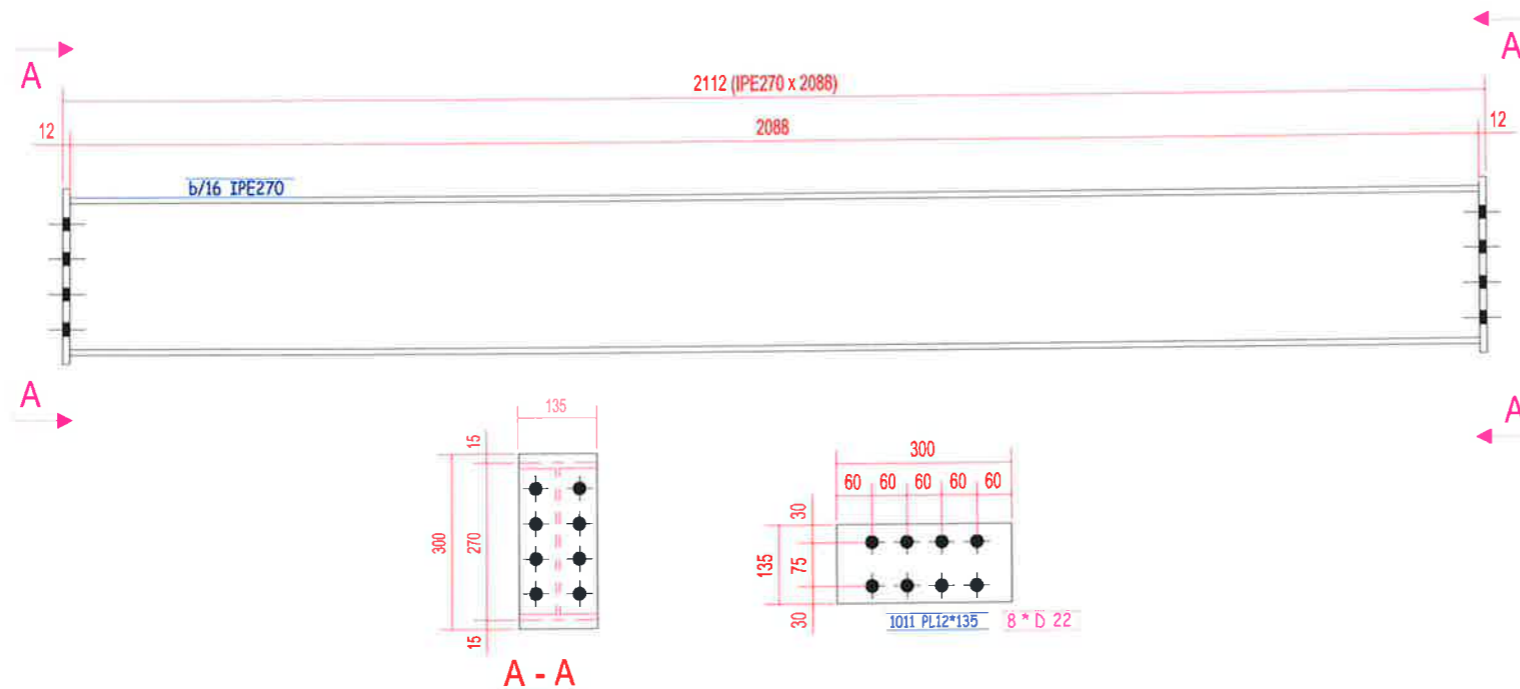

## B/88 - 1 Cope

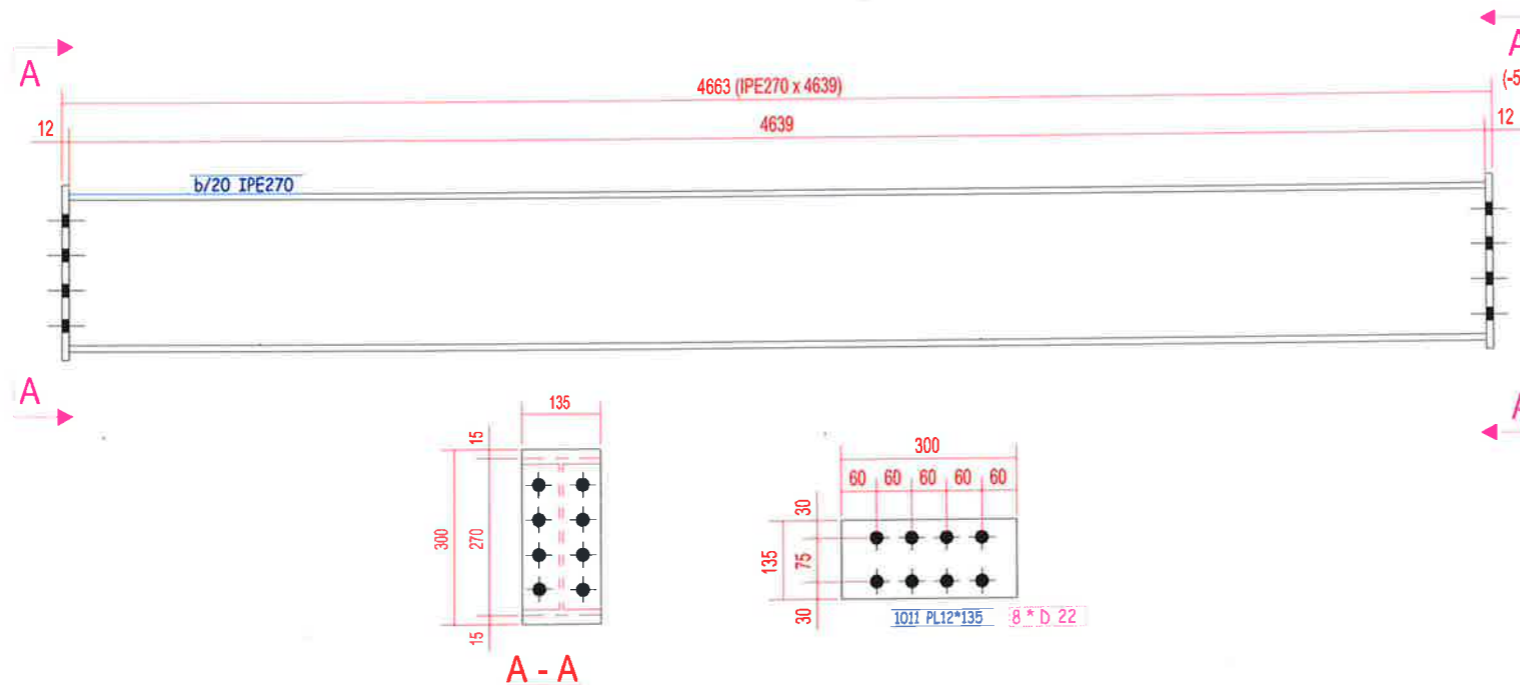

### SHENIME TEKNIKE

Betoni i themeleve C30/37

Betoni i kolonave C30/37

Betoni i trareve C30/37

Betoni i soletave C30/37

Celiku i armimit B500C

Celiku strukturor S275JR

Bulonat Class 8.8 pervec kur specifikohet ndryshe

Ankerat Class 8.8 pervec kur specifikohet ndryshe

Saldimet MIG me rezistence minimale  $R_{min} = 400$  MPa



## BASHKIA KAMEZ

DREJTORIA E PROJEKTEVE DHE INVESTIMEVE  
DEPARTAMENTI I PROJEKTEVE

Dr. e Projekteve e Investimeve

FLORA MUCA

STAFI TEKNIK PROJEKTES	Ing. Konstruktor	EGLANTINA DISHA	
	Ing. Hidroteknik	HAJREDIN MURGU	
	Ing. Konstruktor	DENIS PRENÇI	
	Ing. Gjeoinformatik	ERBLIN LALA	
	Topograf	RAMADAN HYSA	
	Arkitekt	ARILA RASHA	

**Titulli i Projektit:**  
NDERTIMI I FUSHES SE SPORTIT VALIAS SI  
DHE NDERTIMI I GODINES +  
SHKALLARET

**Emertimi i Fletes:**

TRARET LIDHES

**Faza e Projektit:**

PROJEKT ZBATIMI

**Data e Implementimit:**


**Shkalla e Vizatimit:**

**Fleta Nr.**

123

# TRARET LIDHES

## B/91 - 1 Cope

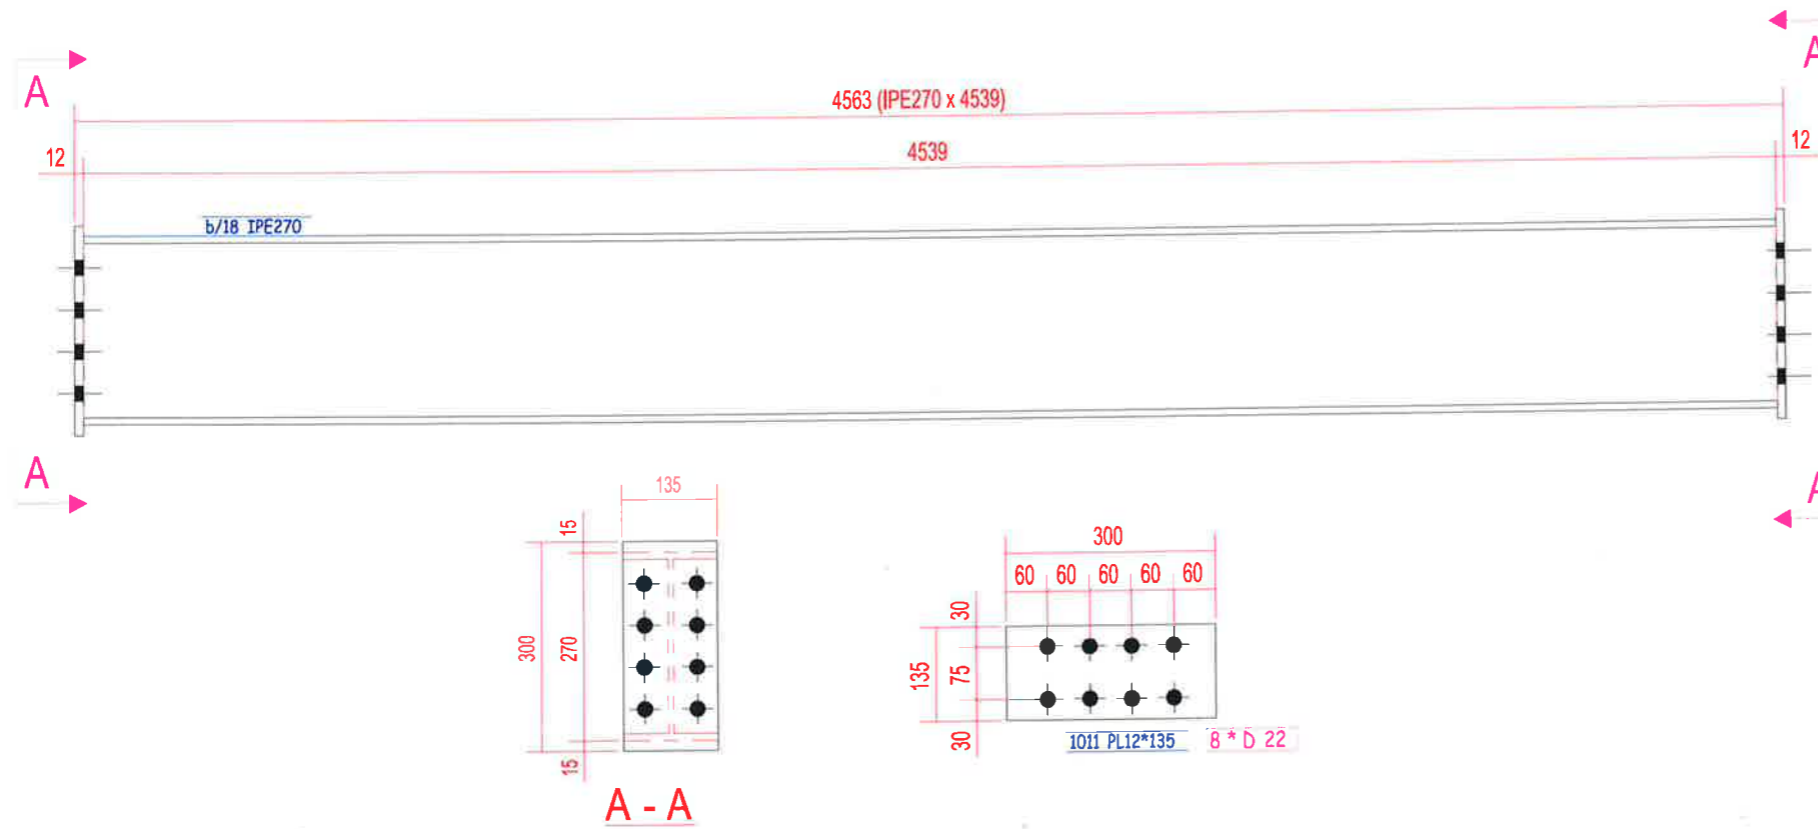

### SHENIME TEKNIKE

Betoni i themeleve C30/37

Betoni i kolonave C30/37

Betoni i trareve C30/37

Betoni i soletave C30/37

Celiku i armimit B500C

Celiku strukturor S275JR

Bulonat Class 8.8 pervec kur specifikohet ndryshe

Ankerat Class 8.8 pervec kur specifikohet ndryshe

Saldimet MIG me rezistence minimale  $R_{min} = 400$  MPa



## BASHKIA KAMEZ

DREJTORIA E PROJEKTEVE DHE INVESTIMEVE  
DEPARTAMENTI I PROJEKTEVE

Dr. e Projekteve e Investimeve

FLORA MUCA

STARTEKNIK PROJEKTUES	Ing. Konstruktor	EGLANTINA DISHA	<i>[Signature]</i>
	Ing. Hidroteknik	HAJREDIN MURGU	
	Ing. Konstruktor	DENIS PRENÇI	
	Ing. Gjeoinformatik	ERBLIN LALA	
	Topograf	RAMADAN HYSA	
	Arkitekt	ARILA RASHA	

Titulli i Projektit:  
NDERTIMI I FUSHES SE SPORTIT VALIAS SI  
DHE NDERTIMI I GODINES +  
SHKALLARET

Emertimi i Ffiles:

TRARET LIDHES

Faza e Projektit

PROJEKT ZBATIMI

Data e implementimit:


Shkalla e Vizatimit:

Fleta Nr.


124

# TRARET LIDHES

## B/38 - 4 Cope

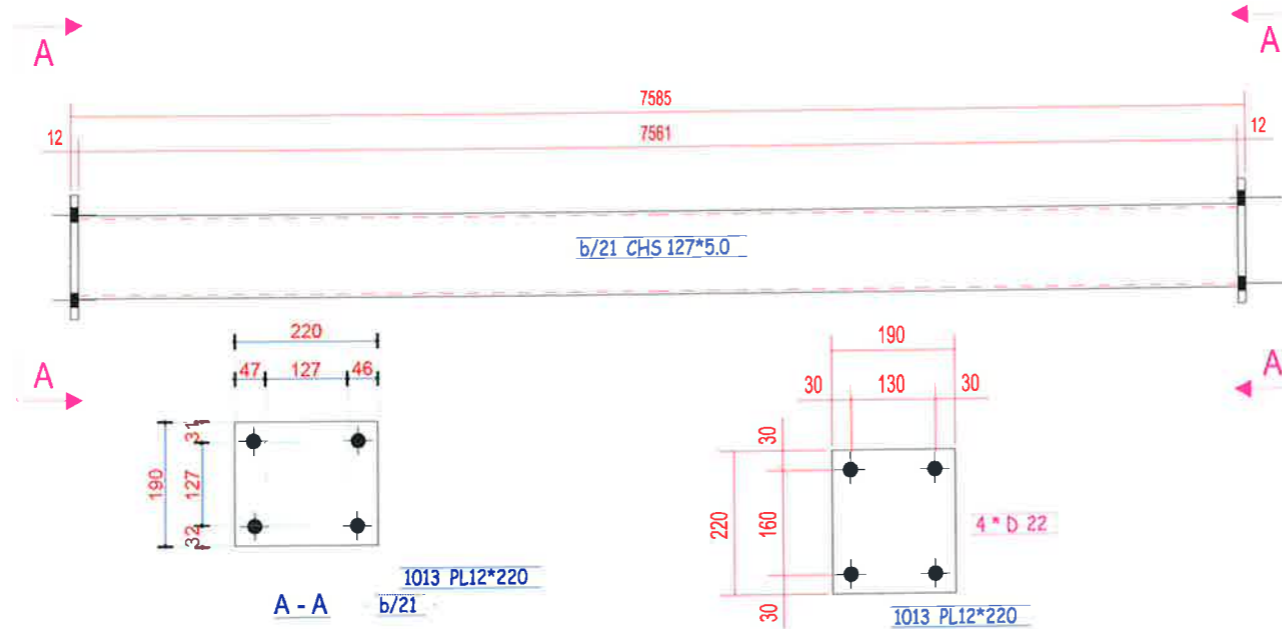

## B/40 - 2 Cope

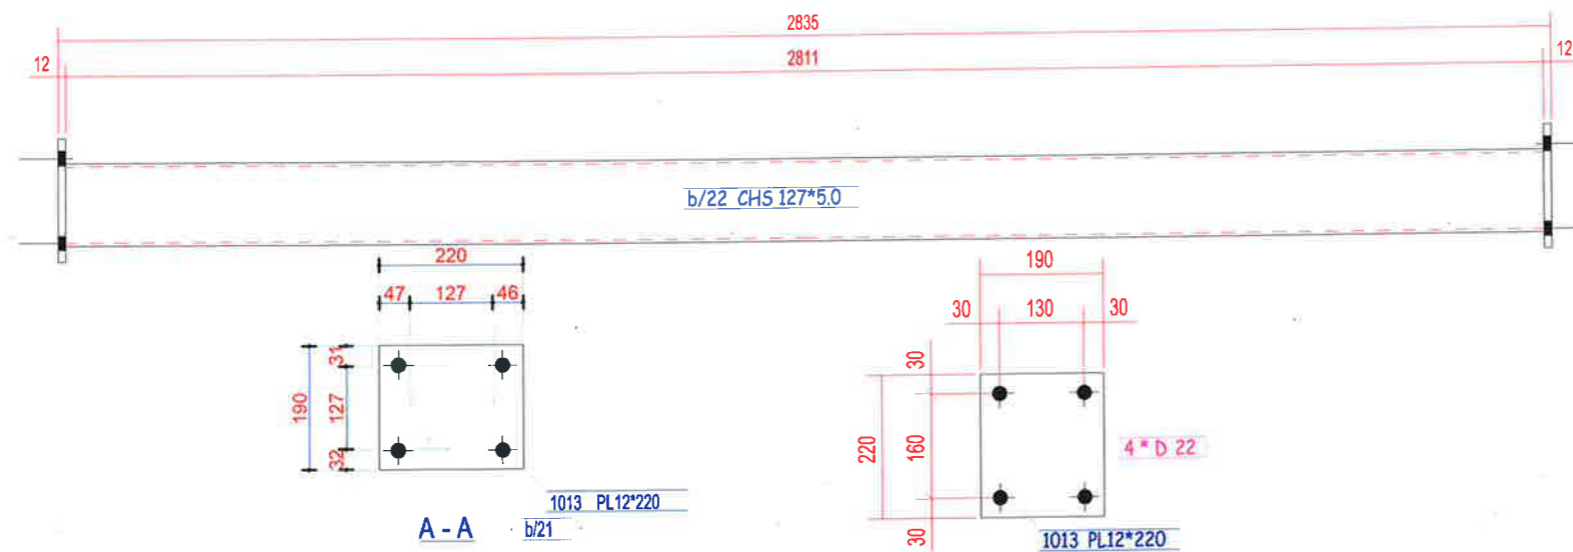

### SHENIME TEKNIKE

Betoni i themeleve C30/37

Betoni i kolonave C30/37

Betoni i trareve C30/37

Betoni i soletave C30/37

Celiku i armimit B500C

Celiku strukturor S275JR

Bulonat Class 8.8 pervec kur specifikohet ndryshe

Ankerat Class 8.8 pervec kur specifikohet ndryshe

Saldimet MIG me rezistence minimale  $R_{min} = 400$  MPa



## BASHKIA KAMEZ

DREJTORIA E PROJEKTEVE DHE INVESTIMEVE  
DEPARTAMENTI I PROJEKTEVE

Dr. e Projekteve e Investimeve

FLORA MUCA

STAFI TEKNIK PROJEKTES	Ing. Konstruktor	EGLANTINA DISHA	[Signatures]
	Ing. Hidroteknik	HAJREDIN MURGU	
	Ing. Konstruktor	DENIS PRENÇI	
	Ing. Gjeoinformatik	ERBLIN LALA	
	Topograf	RAMADAN HYSA	
	Arkitekt	ARILA RASHA	

Titulli i Projektit:  
NDERTIM I FUSHES SE SPORTIT VALIAS SI  
DHE NDERTIMI I GODINES +  
SHKALLARET

Emertimi i Fletes:

TRARET LIDHES

Faza e Projektit:

PROJEKT ZBATIMI

Data e Implementimit:


Shkalla e Vizatimit:

Fleta Nr.


125

# TRARET LIDHES

## B/41 - 2 Cope

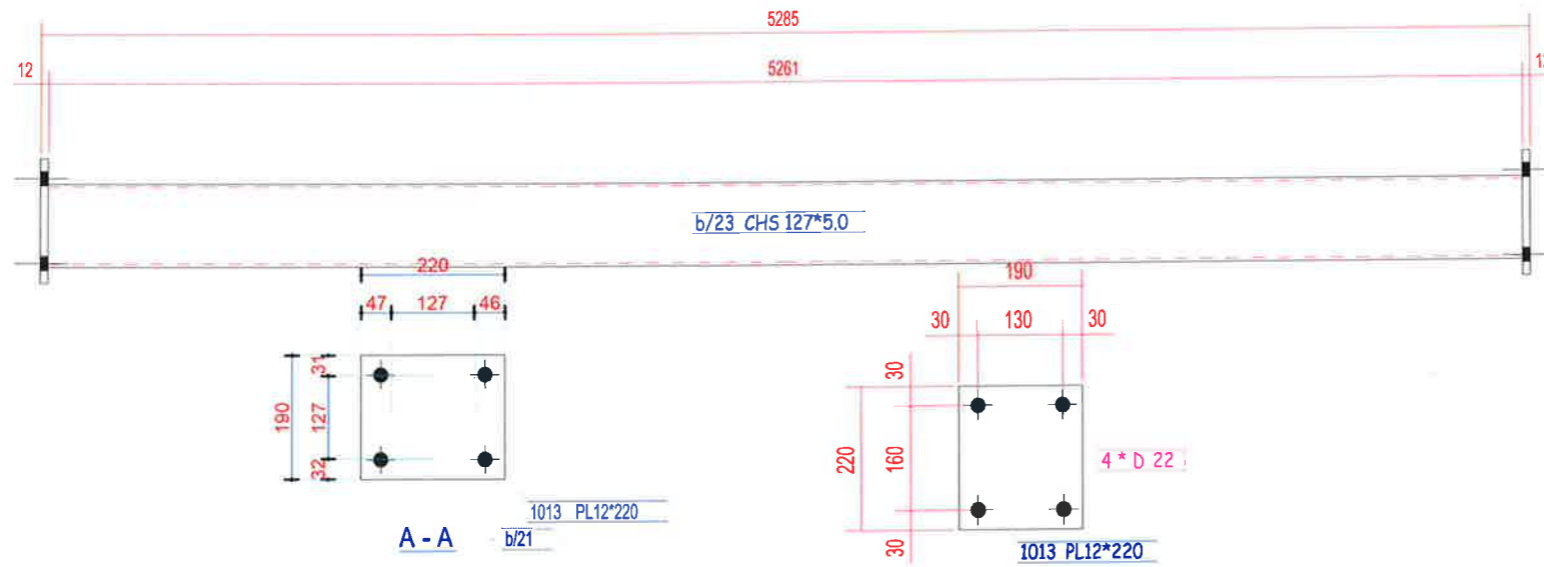

## B/42 - 6 Cope

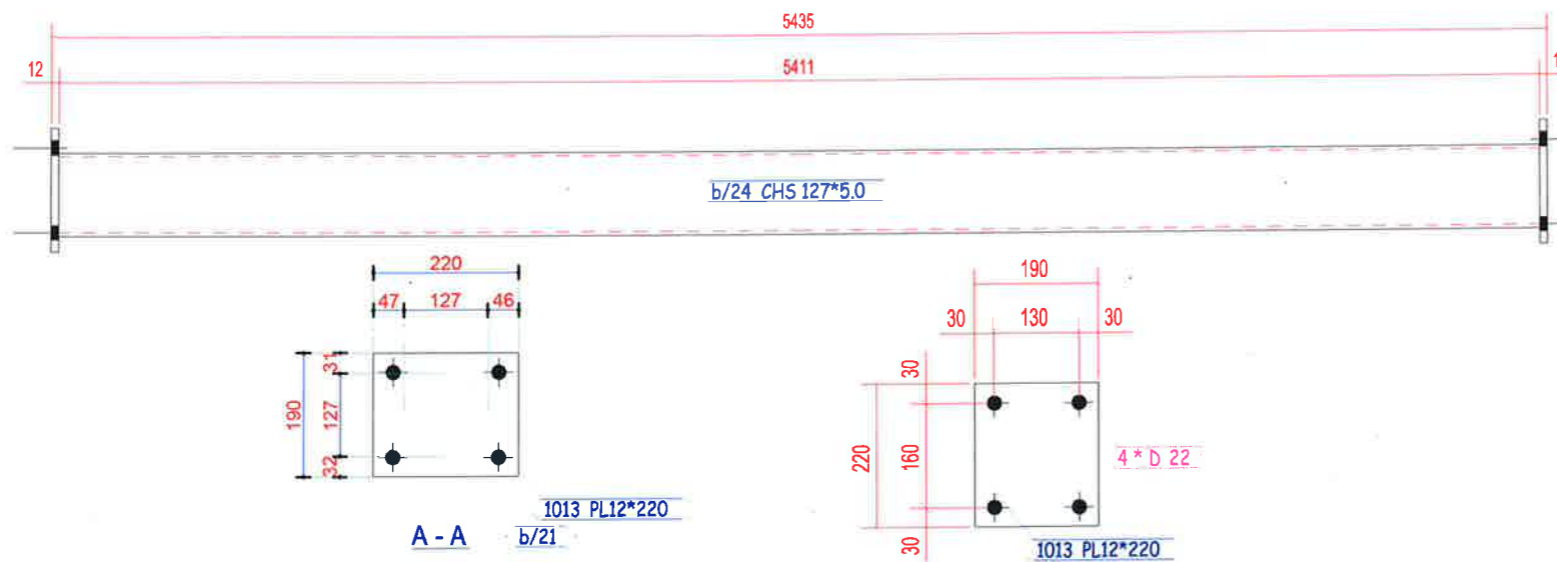

### SHENIME TEKNIKE

Betoni i themeleve C30/37

Betoni i kolonave C30/37

Betoni i trareve C30/37

Betoni i soletave C30/37

Celiku i armimit B500C

Celiku strukturor S275JR

Bulonat Class 8.8 pervec kur specifikohet ndryshe


Ankerat Class 8.8 pervec kur specifikohet ndryshe

Saldimet MIG me rezistence minimale  $R_{min} = 400$  MPa


		<b>BASHKIA KAMEZ</b>	
		DREJTORIA E PROJEKTEVE DHE INVESTIMEVE DEPARTAMENTI I PROJEKTEVE	
Dr. e Projekteve e Investimeve		FLORA MUCA	
STAFI TEKNIK PROJEKTUES	Ing. Konstruktor	EGLANTINA DISHA	
	Ing. Hidroteknik	HAJREDIN MURGU	
	Ing. Konstruktor	DENIS PRENÇI	
	Ing. Gjeoinformatik	ERBLIN LALA	
	Topograf	RAMADAN HYSA	
Arkitekt	ARILA RASHA		
Titulli i Projektit:		Faza e Projektit:	
NDERTIM I FUSHES SE SPORTIT VALIAS SI DHE NDERTIMI I GODINES + SHKALLARET		PROJEKT ZBATIMI	
Emertimi i Fletes:		Data e Implementimit:	
TRARET LIDHES		Shkalla e Vizatimit:	
		Fleta Nr.	
		126	

TRARET LIDHES

B/43 - 2 Cope

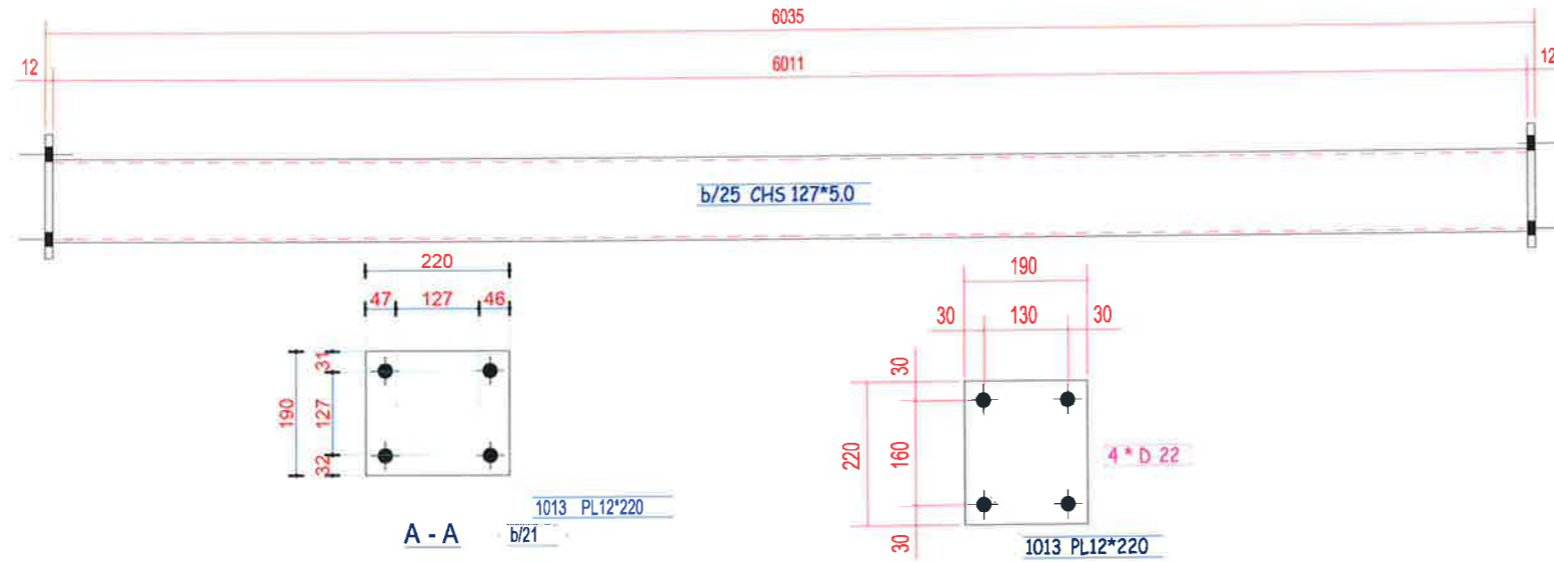

B/44 - 2 Cope

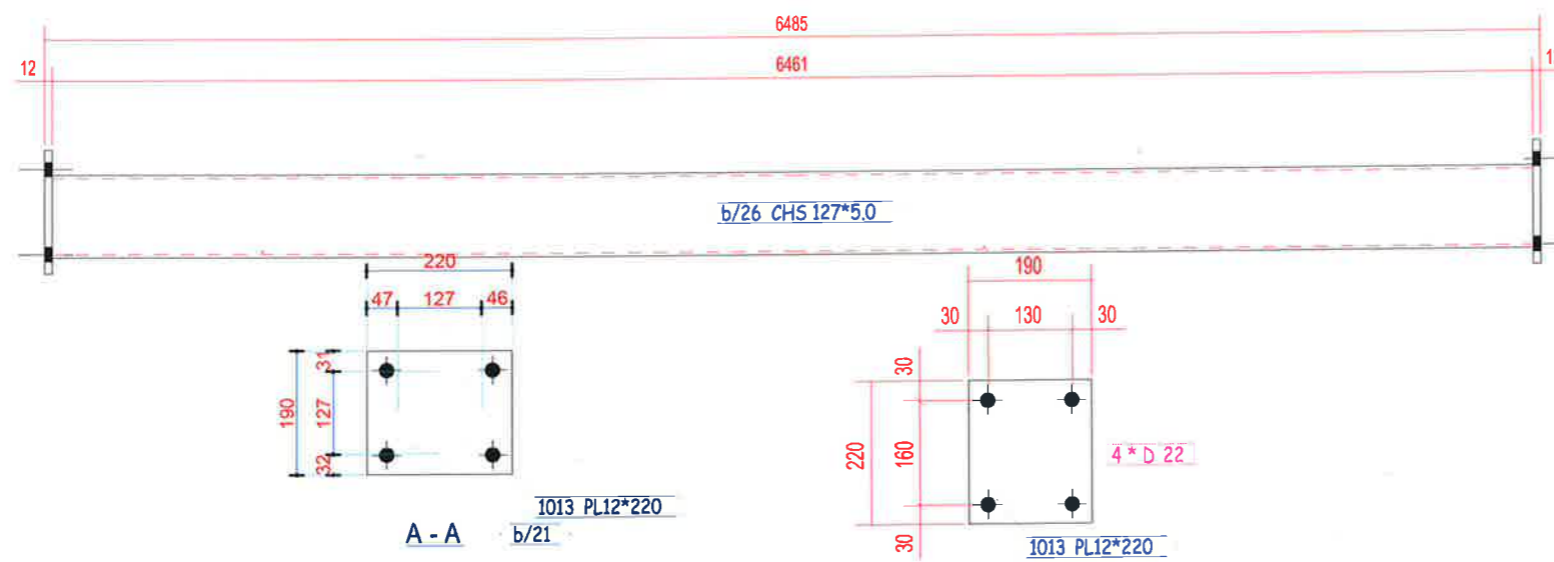

SHENIME TEKNIKE

Betoni i themeleve C30/37

Betoni i kolonave C30/37

Betoni i trareve C30/37

Betoni i soletave C30/37

Celiku i armimit B500C

Celiku strukturor S275JR

Bulonat Class 8.8 pervec kur specifikohet ndryshe

Ankerat Class 8.8 pervec kur specifikohet ndryshe

Saldimet MIG me rezistence minimale  $R_{min} = 400$  MPa

**BASHKIA KAMEZ**

DREJTORIA E PROJEKTEVE DHE INVESTIMEVE  
DEPARTAMENTI I PROJEKTEVE

Dr. e Projekteve e Investimeve: **FLORA MUCA**

STAFI TEKNIK PROJEKTUES	Ing. Konstruktor	EGLANTINA DISHA	
	Ing. Hidroteknik	HAJREDIN MURGU	
	Ing. Konstruktor	DENIS PRENÇI	
	Ing. Gjeoinformatik	ERBLIN LALA	
	Topograf	RAMADAN HYSA	
	Arkitekt	ARILA RASHA	

Titulli i Projektit:  
NDERTIM I FUSHES SE SPORTIT VALIAS SI  
DHE NDERTIMI I GODINES +  
SHKALLARET

Emertimi i Fletes:  
TRARET LIDHES

Faza e Projektit:  
PROJEKT ZBATIMI


Data e Implementimit:

Shkalla e Vizatimit:


Fleta Nr.  
**127**

# TRARET LIDHES

## B/45 - 2 Cope

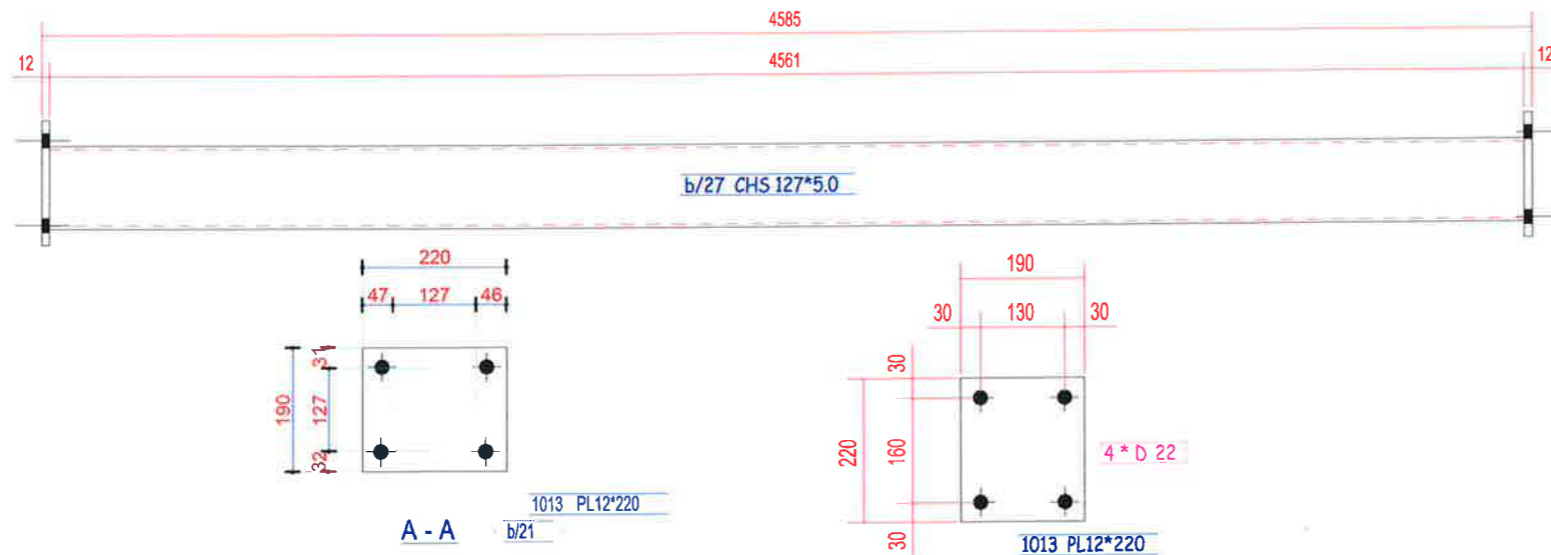

## B/46 - 2 Cope

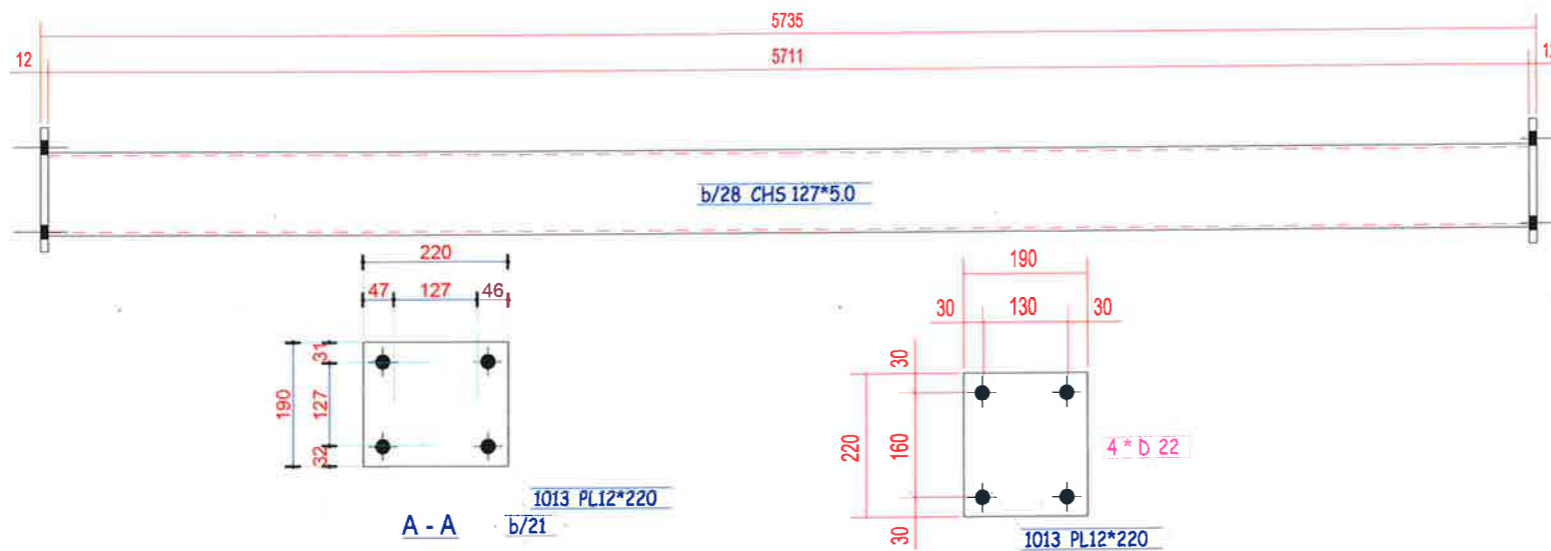

### SHENIME TEKNIKE

Betoni i themeleve C30/37

Betoni i kolonave C30/37

Betoni i trareve C30/37

Betoni i soletave C30/37

Celiku i armimit B500C

Celiku strukturor S275JR

Bulonat Class 8.8 pervec kur specifikohet ndryshe

Ankerat Class 8.8 pervec kur specifikohet ndryshe

Saldimet MIG me rezistence minimale  $R_{min} = 400$  MPa

## BASHKIA KAMEZ

DREJTORIA E PROJEKTEVE DHE INVESTIMEVE  
DEPARTAMENTI I PROJEKTEVE

Dr. e Projekteve e Investimeve	FLORA MUCA		
STAFI TEKNIK PROJEKTES	Ing. Konstruktor	EGLANTINA DISHA	
	Ing. Hidroteknik	HAJREDIN MURGU	
	Ing. Konstruktor	DENIS PRENÇI	
	Ing. Gjeoinformatik	ERBLIN LALA	
	Topograf	RAMADAN HYSA	
Arkitekt	ARILA RASHA		

**Titulli i Projektit:**  
NDERTIM I FUSHES SE SPORTIT VALIAS SI  
DHE NDERTIMI I GODINES +  
SHKALLARET

**Emertimi i Fletes:**  
TRARET LIDHES

**Faza e Projektit:**  
PROJEKT ZBATIMI


**Data e Implementimit:**

**Shkalla e Vizatimit:**


**Fleta Nr.**  
128

# TRARET LIDHES

## B/47 - 2 Cope

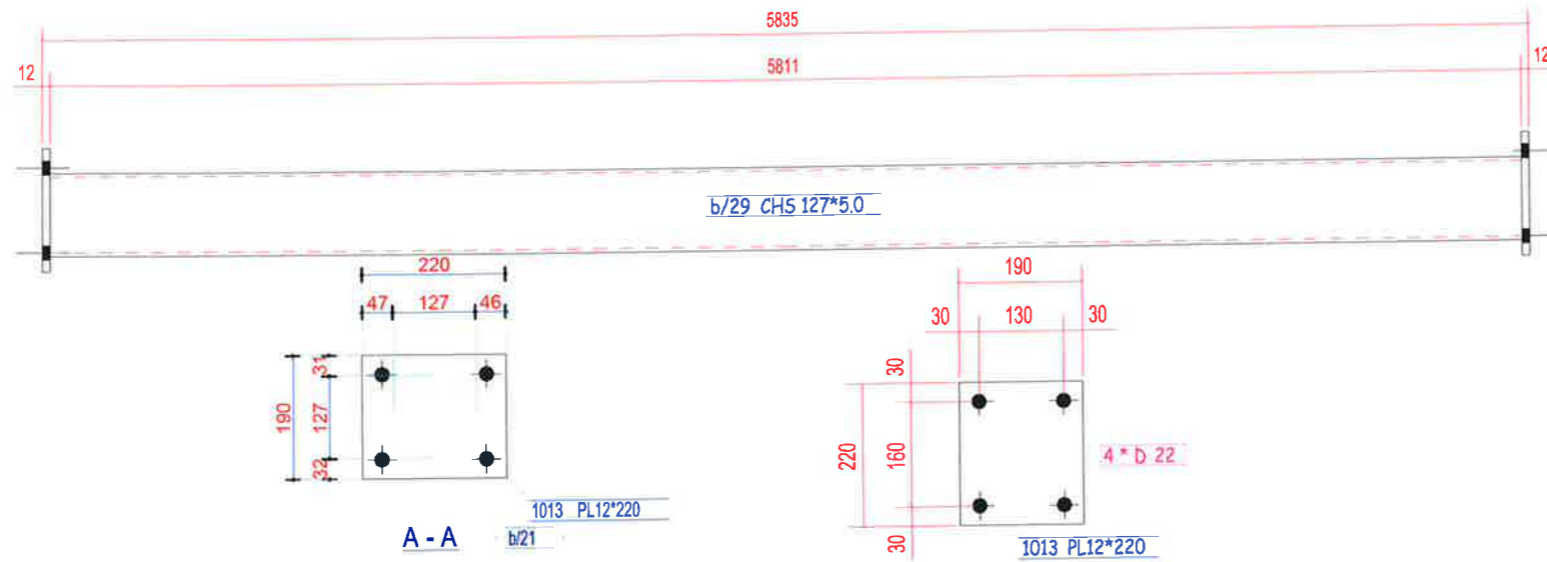

## B/48 - 6 Cope

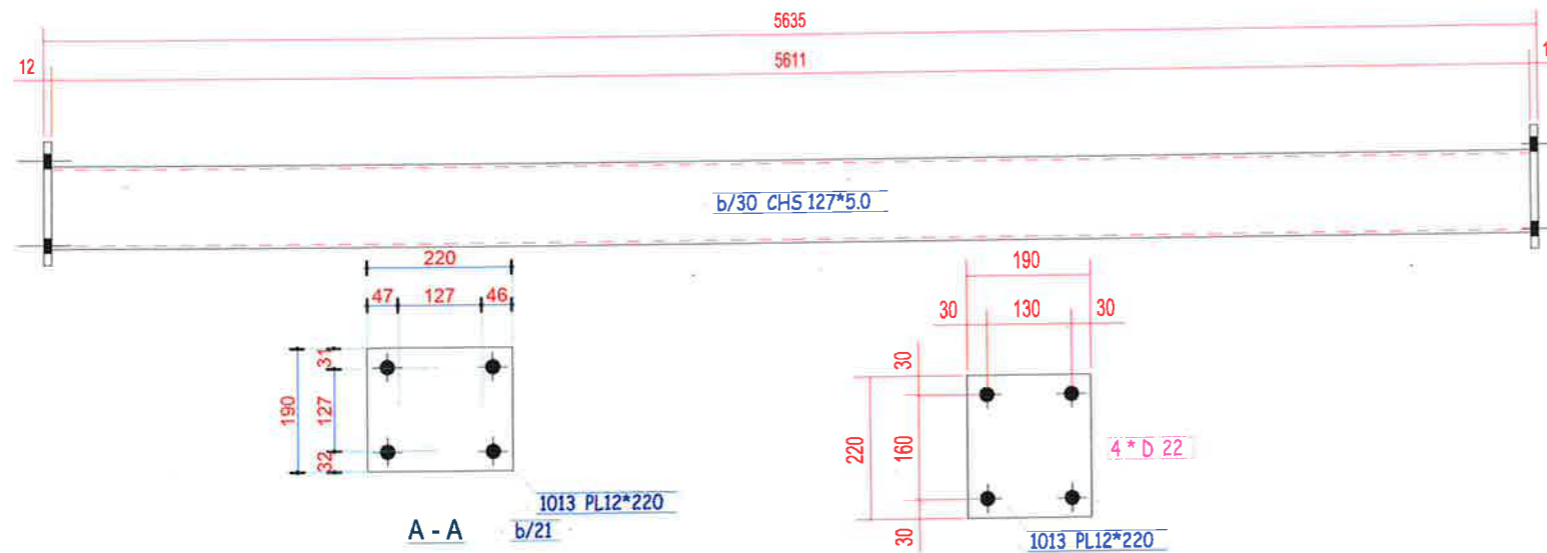

### SHENIME TEKNIKE

Betoni i themeleve C30/37

Betoni i kolonave C30/37

Betoni i trareve C30/37

Betoni i soletave C30/37

Celiku i armimit B500C

Celiku strukturor S275JR

Bulonat Class 8.8 pervec kur specifikohet ndryshe

Ankerat Class 8.8 pervec kur specifikohet ndryshe

Saldimet MIG me rezistence minimale  $R_{min} = 400$  MPa



## BASHKIA KAMEZ

DREJTORIA E PROJEKTEVE DHE INVESTIMEVE  
DEPARTAMENTI I PROJEKTEVE

Dr. e Projekteve e Investimeve

FLORA MUCA

STAFI TEKNIK PROJEKTES	Ing. Konstruktor	EGLANTINA DISHA	
	Ing. Hidroteknik	HAJREDIN MURGU	
	Ing. Konstruktor	DENIS PRENÇI	
	Ing. Gjeoinformatik	ERBLIN LALA	
	Topograf	RAMADAN HYSA	
	Arkitekt	ARILA RASHA	

Titulli i Projektit:

NDERTIMI I FUSHES SE SPORTIT VALIAS SI  
DHE NDERTIMI I GODINES +  
SHKALLARET

Emertimi i Fletes:

TRARET LIDHES

Faza e Projektit:

PROJEKT ZBATIMI

Data e Implementimit:

Shkalla e Vizatimit:


Fleta Nr.

129




# TRARET LIDHES

## B/49 - 4 Cope

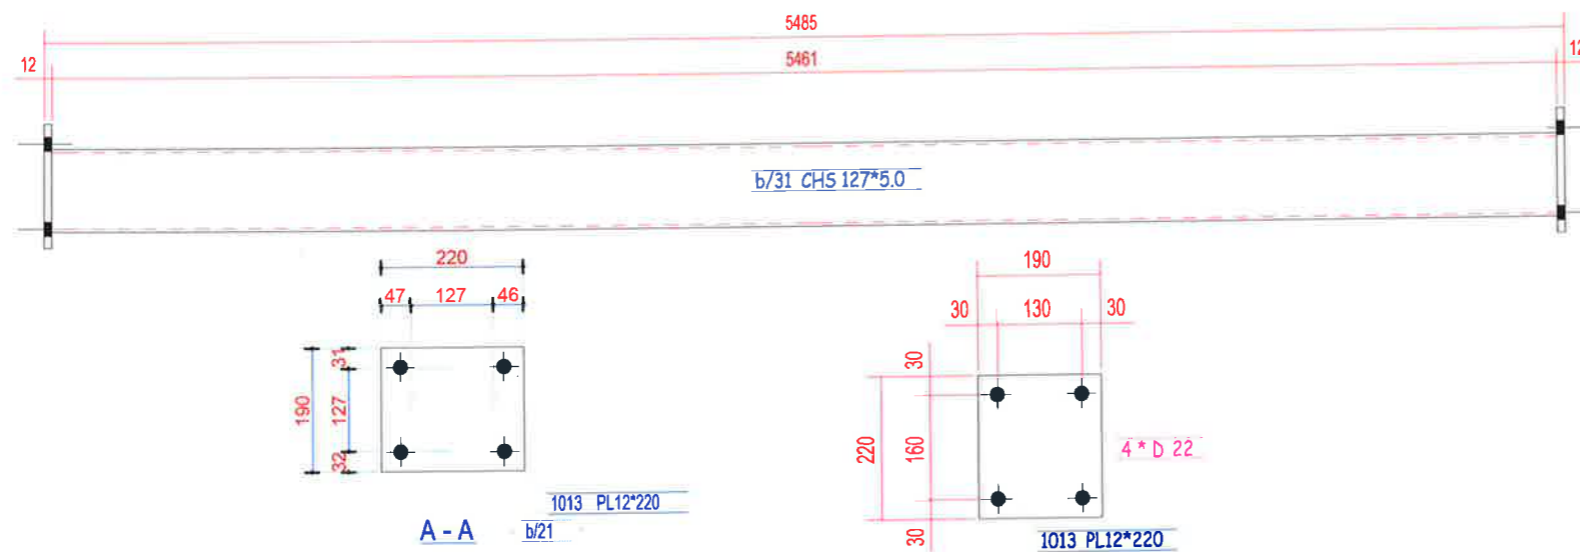

## B/50 - 2 Cope

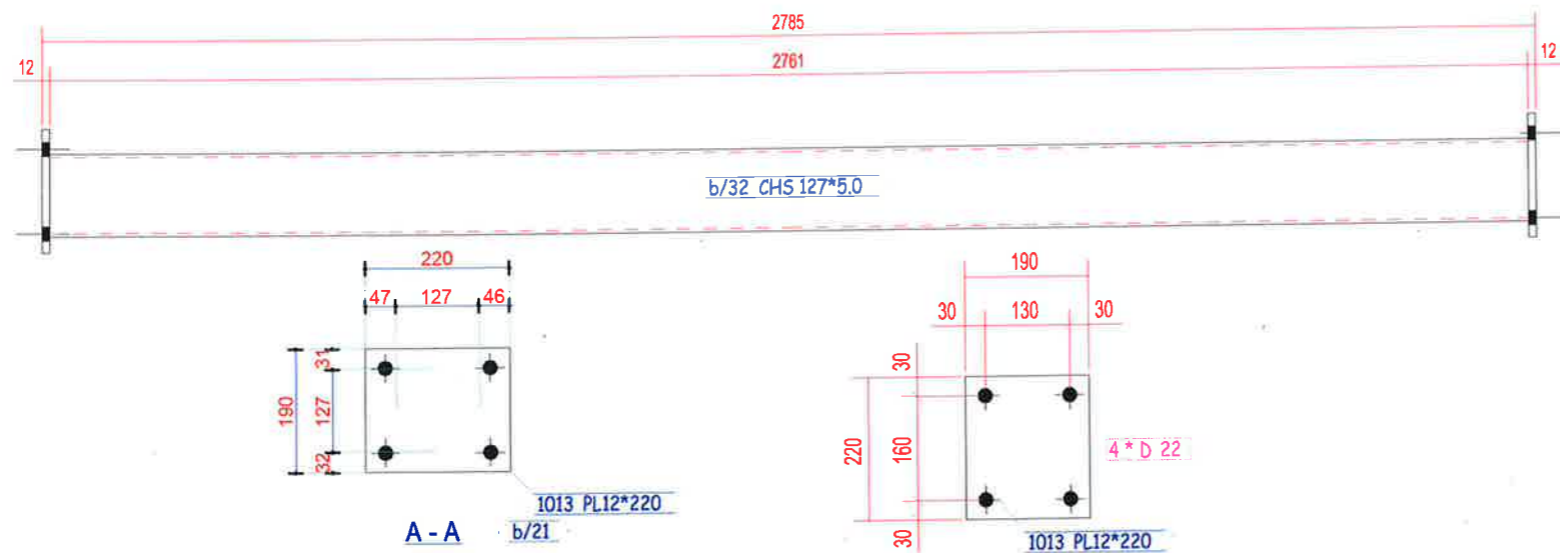

### SHENIME TEKNIKE

Betoni i themeleve C30/37

Betoni i kolonave C30/37

Betoni i trareve C30/37

Betoni i soletave C30/37

Celiku i armimit B500C

Celiku strukturor S275JR

Bulonat Class 8.8 pervec kur specifikohet ndryshe

Ankerat Class 8.8 pervec kur specifikohet ndryshe

Saldimet MIG me rezistence minimale  $R_{min} = 400$  MPa



## BASHKIA KAMEZ

DREJTORIA E PROJEKTEVE DHE INVESTIMEVE  
DEPARTAMENTI I PROJEKTEVE

Dr. e Projekteve e Investimeve

FLORA MUCA

STAFI TEKNIK PROJEKTES	Ing. Konstruktor	EGLANTINA DISHA	
	Ing. Hidroteknik	HAJREDIN MURGU	
	Ing. Konstruktor	DENIS PRENÇI	
	Ing. Gjeoinformatik	ERBLIN LALA	
	Topograf	RAMADAN HYSA	
	Arkitekt	ARILA RASHA	

Titulli i Projektit:  
NDERTIM I FUSHES SE SPORTIT VALIAS SI  
DHE NDERTIMI I GODINES +  
SHKALLARET

Emertimi i Fletes:





TRARET LIDHES

Faza e Projektit:  
PROJEKT ZBATIMI  
Data e implementimit:  
Shkalla e Vizatimit:  
Fleta Nr.

130

# KONTRAVENTIMET E STRUKTURES

## B/51 - 2 Cope

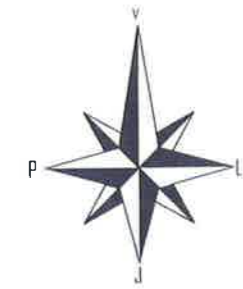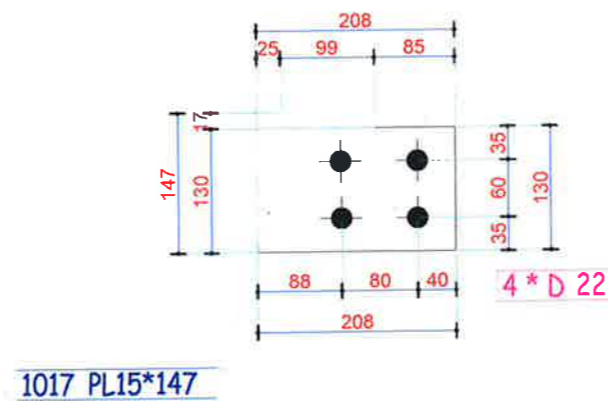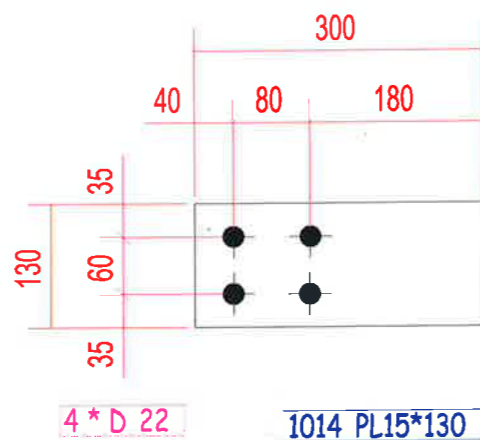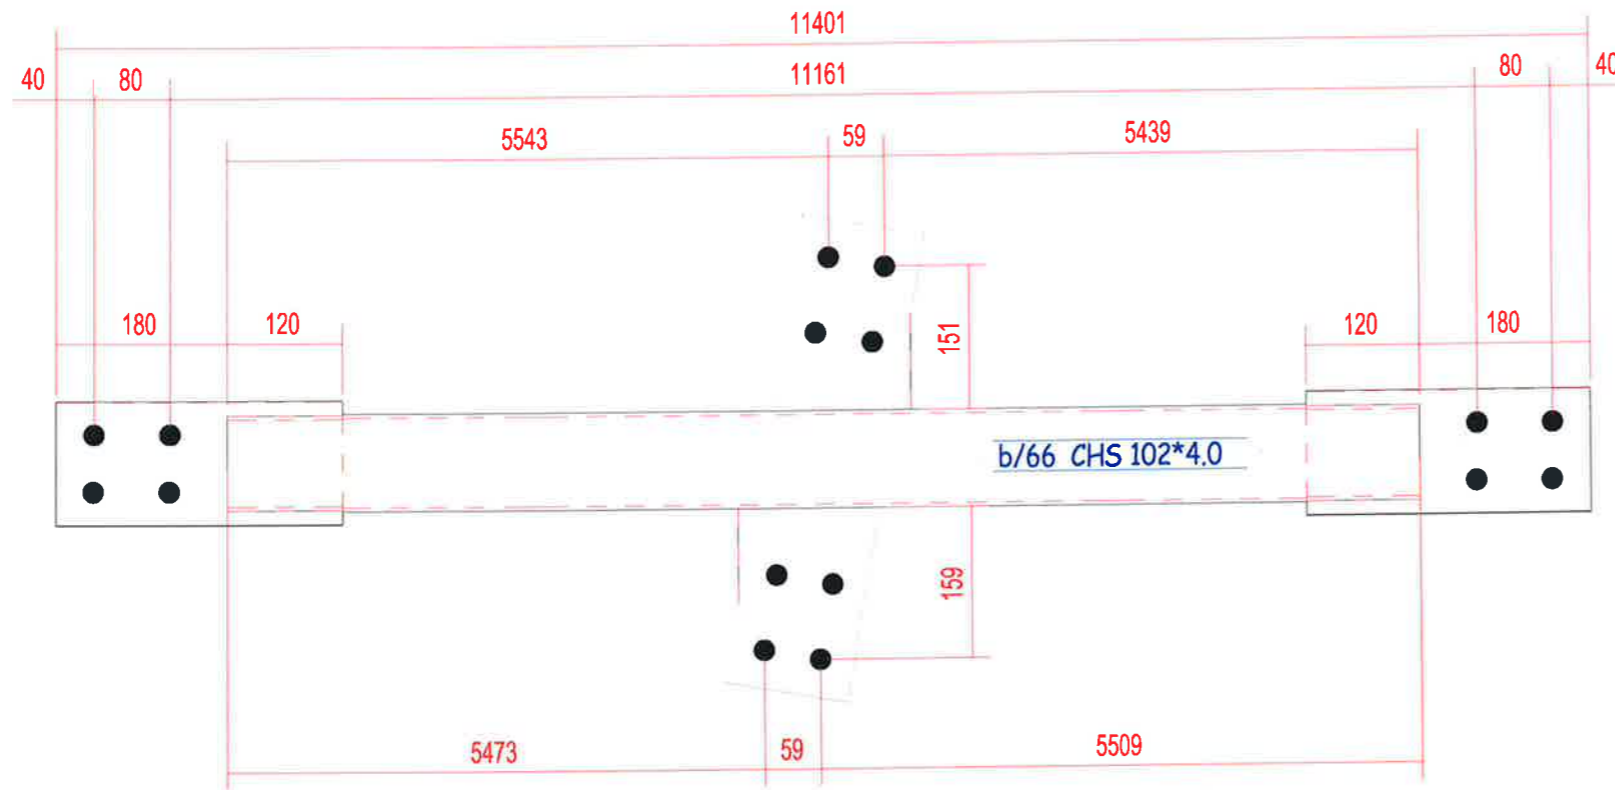

### SHENIME TEKNIKE

Betoni i themeleve C30/37

Betoni i kolonave C30/37

Betoni i trareve C30/37

Betoni i soletave C30/37

Celiku i armimit B500C

Celiku strukturor S275JR

Bulonat Class 8.8 pervec kur specifikohet ndryshe

Ankerat Class 8.8 pervec kur specifikohet ndryshe

Saldimet MIG me rezistence minimale  $R_{min} = 400$  MPa



## BASHKIA KAMEZ





DREJTORIA E PROJEKTEVE DHE INVESTIMEVE  
DEPARTAMENTI I PROJEKTEVE

Dr. e Projekteve e Investimeve		FLORA MUCA	
STARTERNIK PROJEKTES	Ing. Konstruktor	EGLANTINA DISHA	
	Ing. Hidroteknik	HAJREDIN MURGU	
	Ing. Konstruktor	DENIS PRENÇI	
	Ing. Gjeoinformatik	ERBLIN LALA	
	Topograf	RAMADAN HYSA	
Arkitekt	ARILA RASHA		

Titulli i Projektit:		Faza e Projektit:
NDERTIM I FUSHES SE SPORTIT VALIAS SI DHE NDERTIMI I GODINES + SHKALLARET		PROJEKT ZBATIMI
Emertimi i Fletes:		Data e implementimit:
KONTRAVENTIMET E STRUKTURES		Shkalla e Vizatimit:
		Fleta Nr.
		131

# KONTRAVENTIMET E STRUKTURES

## B/52 - 2 Cope

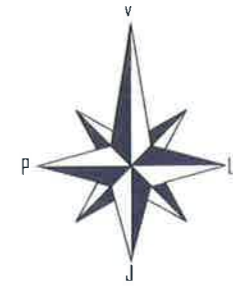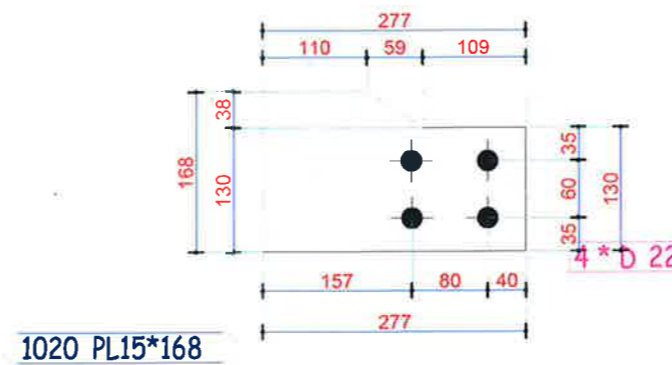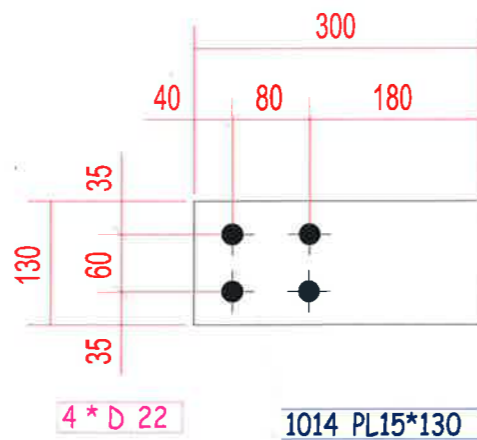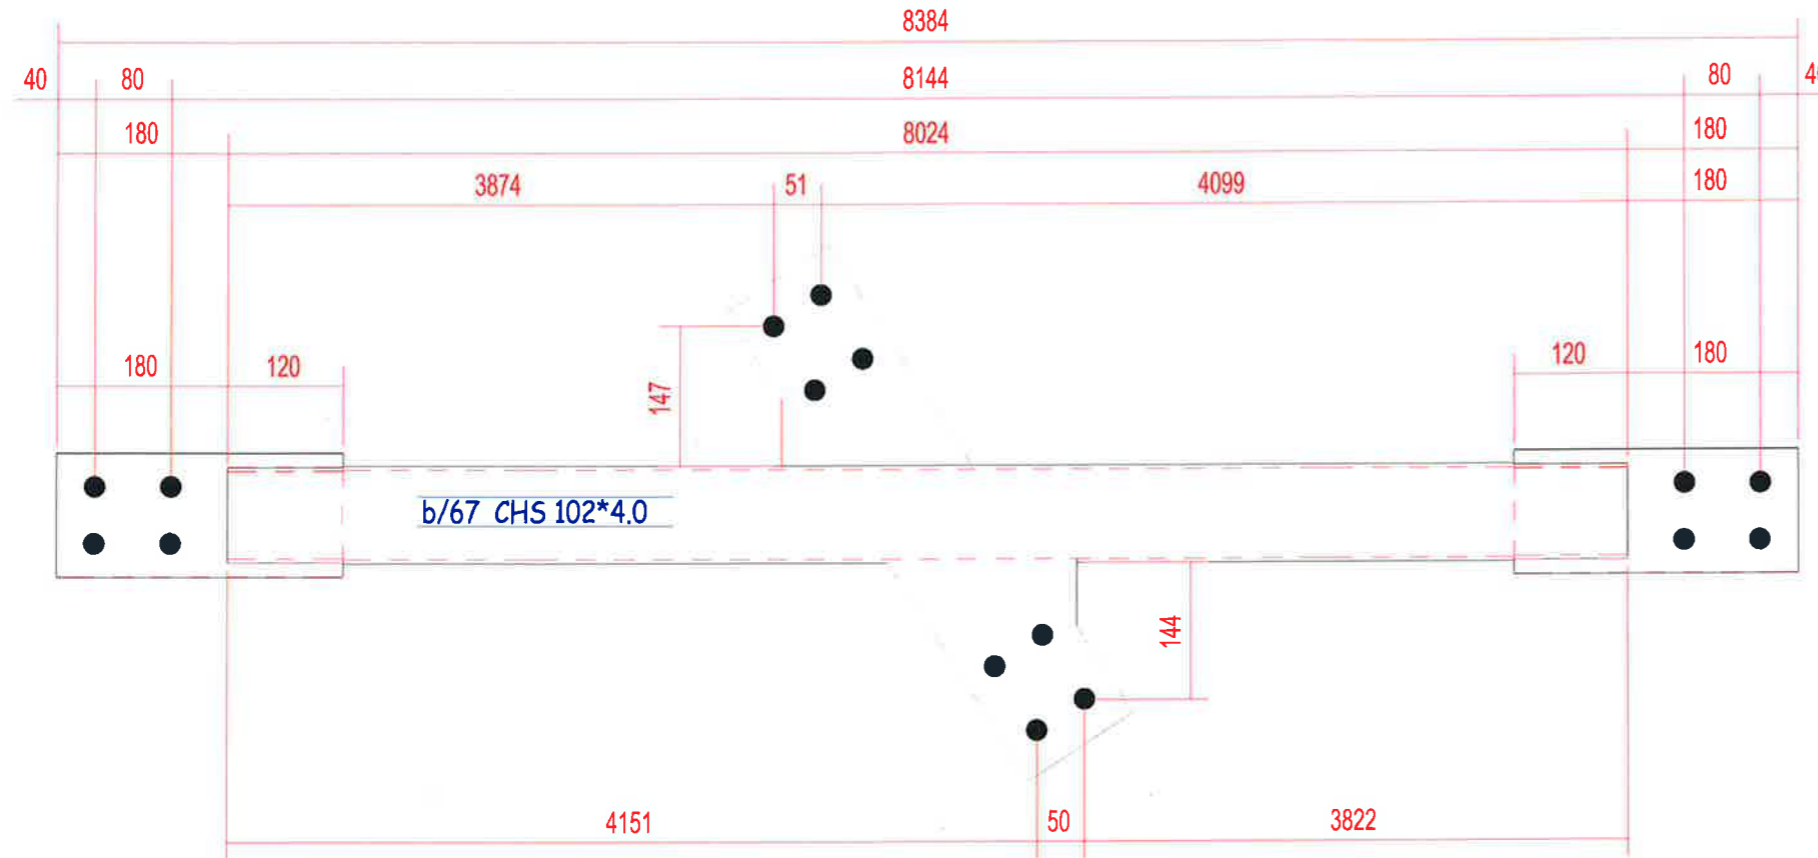

### SHENIME TEKNIKE

- Betoni i themeleve C30/37
- Betoni i kolonave C30/37
- Betoni i trareve C30/37
- Betoni i soletave C30/37
- Celiku i armimit B500C
- Celiku strukturor S275JR
- Bulonat Class 8.8 pervec kur specifikohet ndryshe
- Ankerat Class 8.8 pervec kur specifikohet ndryshe
- Saldimet MIG me rezistence minimale  $R_{min} = 400$  MPa



## BASHKIA KAMEZ




DREJTORIA E PROJEKTEVE DHE INVESTIMEVE  
DEPARTAMENTI I PROJEKTEVE

Dr. e Projekteve e Investimeve		FLORA MUCA	
STAFI TEKNIK PROJEKTES	Ing. Konstruktor	EGLANTINA DISHA	
	Ing. Hidroteknik	HAJREDIN MURGU	
	Ing. Konstruktor	DENIS PRENÇI	
	Ing. Gjeoinformatik	ERBLIN LALA	
	Topograf	RAMADAN HYSA	
Arkitekt	ARILA RASHA		

<b>Titulli i Projektit:</b>	<b>Faza e Projektit:</b>
NDERTIM I FUSHES SE SPORTIT VALIASI SI DHE NDERTIMI I GODINES + SHKALLARET	PROJEKT ZBATIMI
<b>Emertimi / Fletes:</b>	<b>Data e Implementimit:</b>
KONTRAVENTIMET E STRUKTURES	<b>Shkalla e Vizatimit:</b>
	<b>Fleta Nr.</b>
	132

# KONTRAVENTIMET E STRUKTURES

## B/53 - 1 Cope

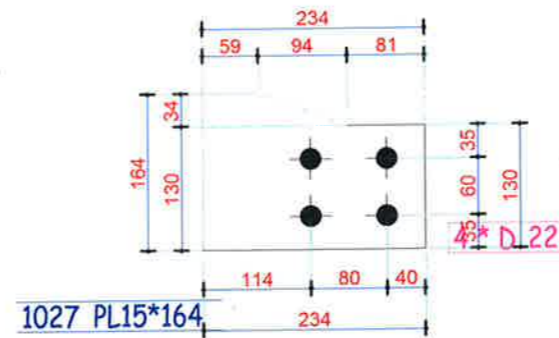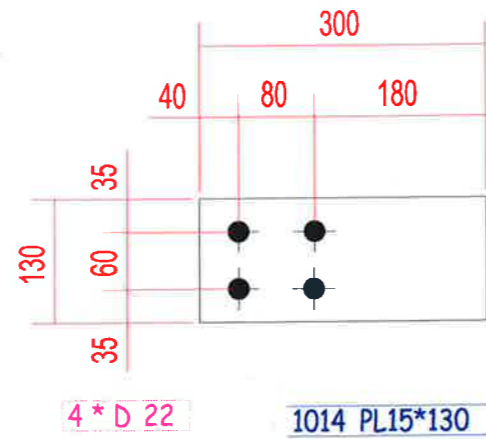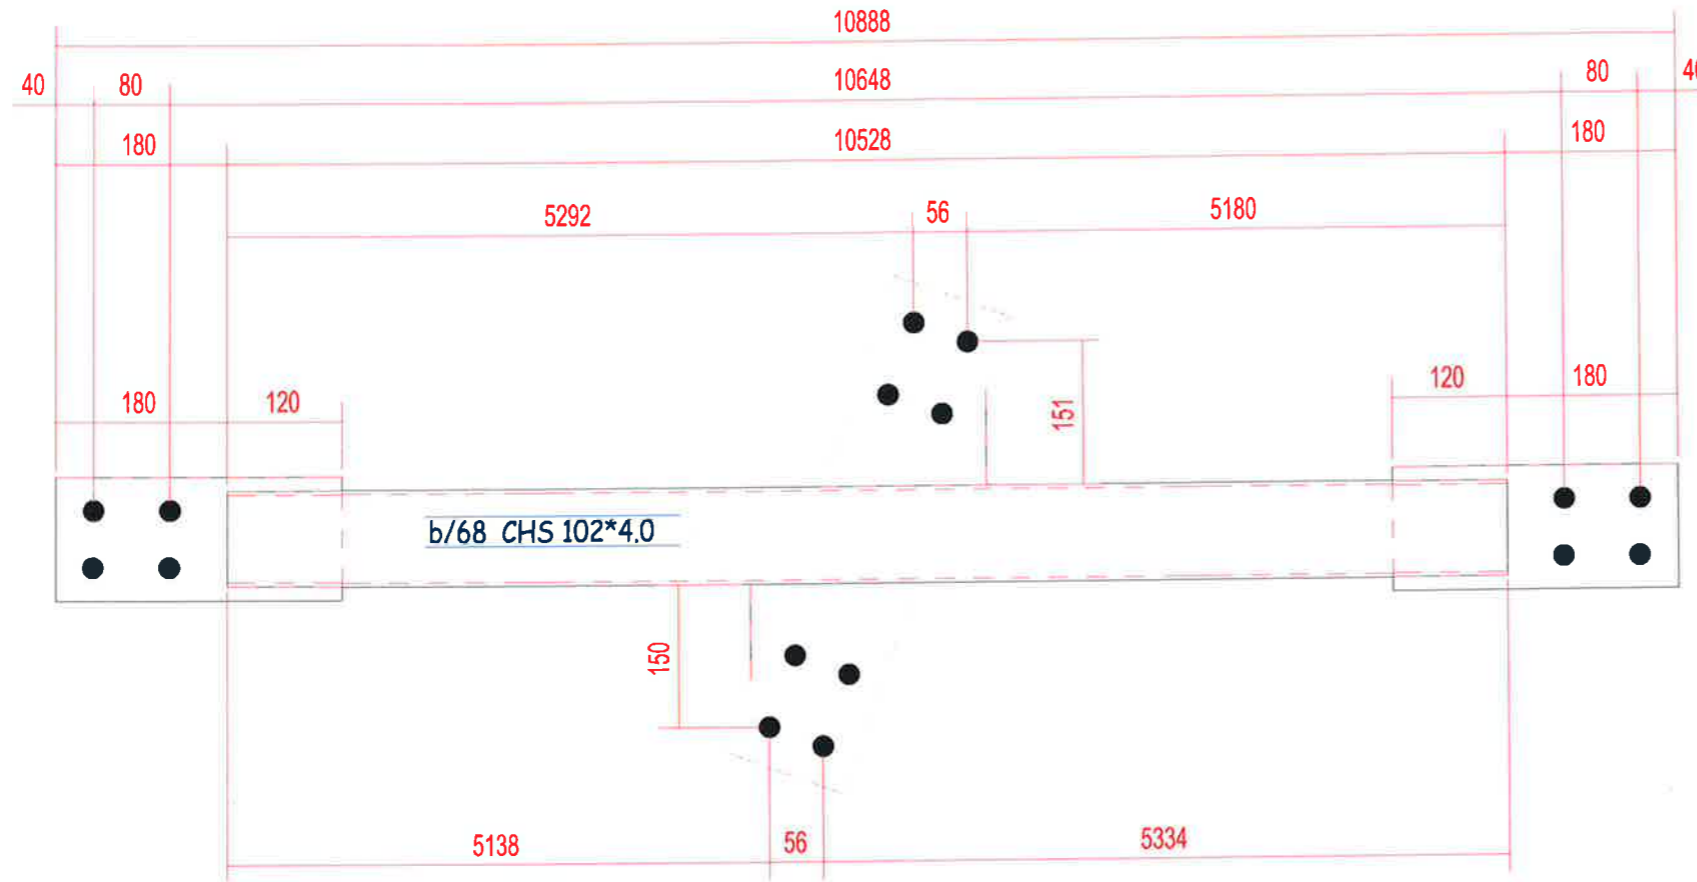

### SHENIME TEKNIKE

Betoni i themeleve C30/37

Betoni i kolonave C30/37

Betoni i trareve C30/37

Betoni i soletave C30/37

Celiku i armimit B500C

Celiku strukturor S275JR

Bulonat Class 8.8 pervec kur specifikohet ndryshe

Ankerat Class 8.8 pervec kur specifikohet ndryshe

Saldimet MIG me rezistence minimale  $R_{min} = 400$  MPa



## BASHKIA KAMEZ

DREJTORIA E PROJEKTEVE DHE INVESTIMEVE  
DEPARTAMENTI I PROJEKTEVE

Dr. e Projekteve e Investimeve

FLORA MUCA

STAFI TEKNIK PROJEKTES	Ing. Konstruktor	EGLANTINA DISHA	
	Ing. Hidroteknik	HAJREDIN MURGU	
	Ing. Konstruktor	DENIS PRENÇI	
	Ing. Gjeoinformatik	ERBLIN LALA	
	Topograf	RAMADAN HYSA	
Arkitekt	ARILA RASHA		

Titulli i Projektit:

NDERTIMI I FUSHES SE SPORTIT VALIAS SI  
DHE NDERTIMI I GODINES +  
SHKALLARET

Emertimi i Ffiles:

KONTRAVENTIMET E STRUKTURES

Faza e Projektit

PROJEKT ZBATIMI

Data e Implementimit:




Shkalla e Vizatimit:

Fleta Nr.

133

# KONTRAVENTIMET E STRUKTURES

## B/54 - 1 Cope

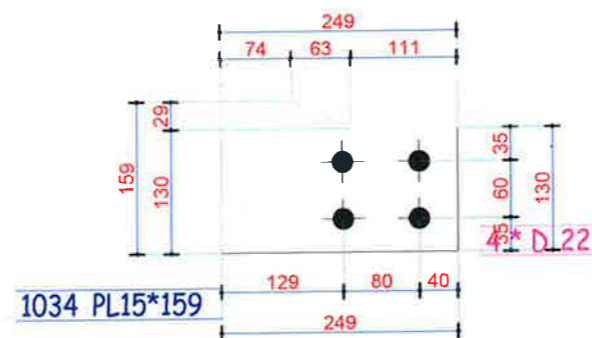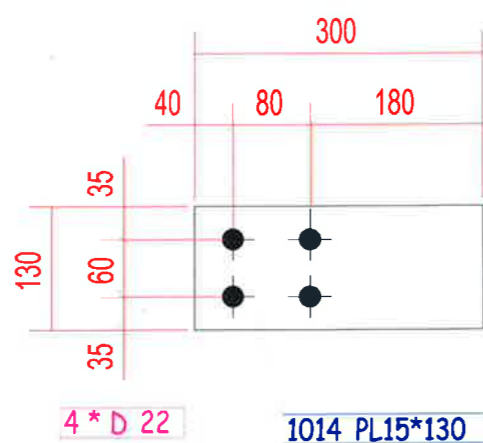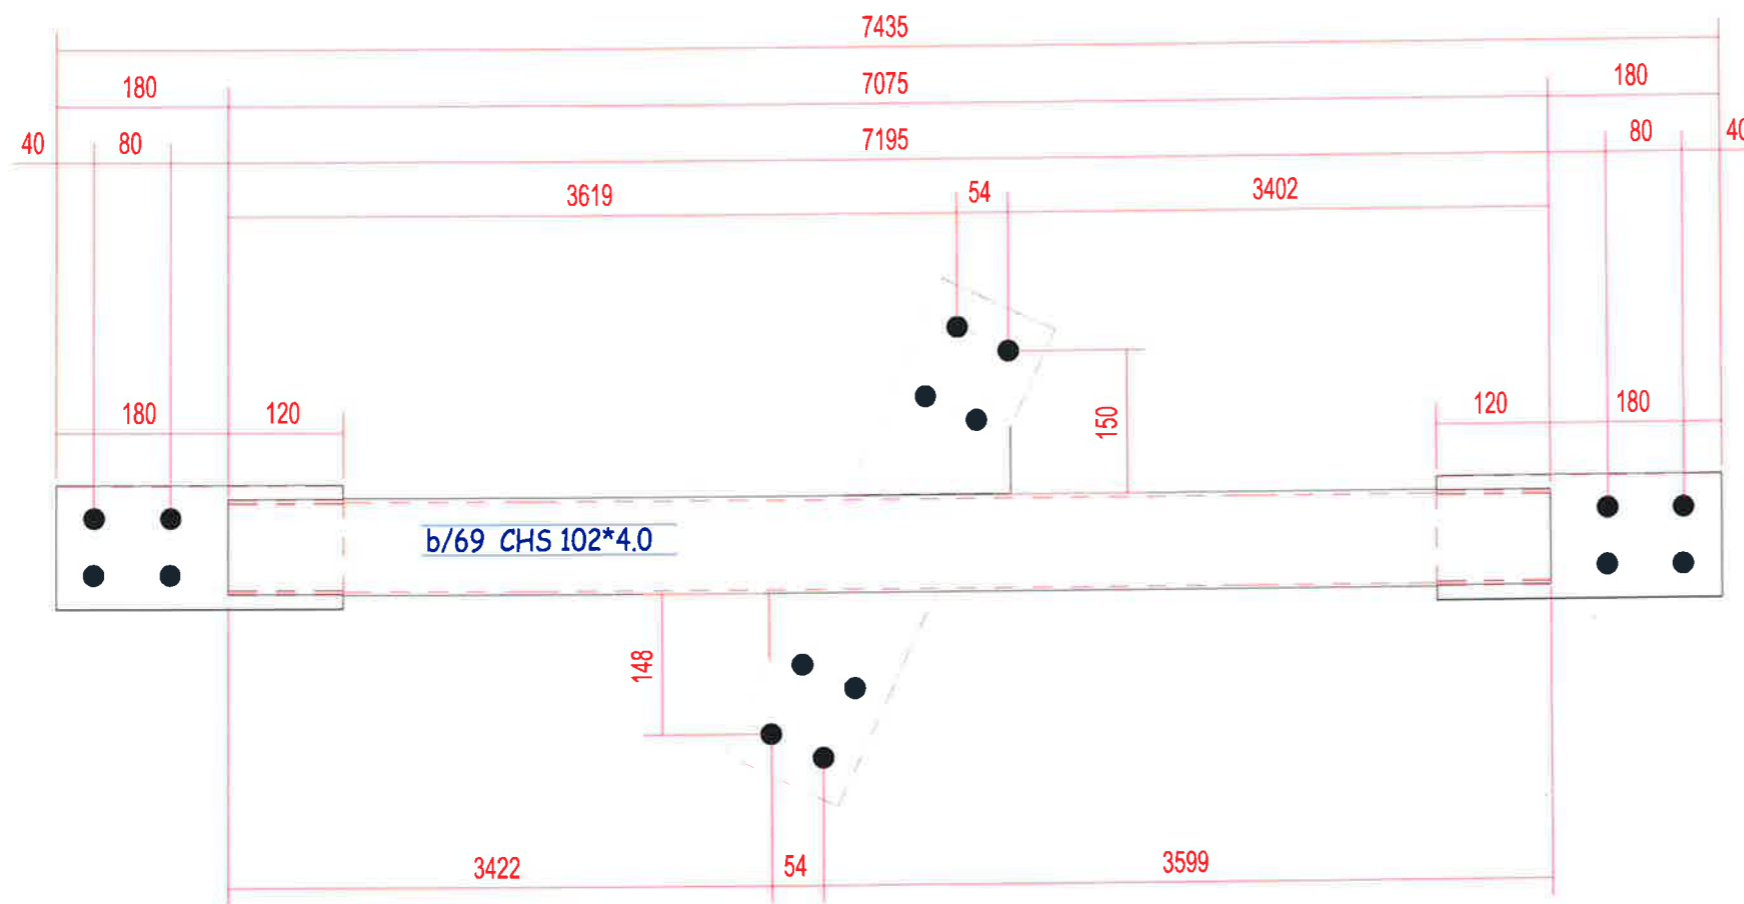

### SHENIME TEKNIKE

Betoni i themeleve C30/37

Betoni i kolonave C30/37

Betoni i traveve C30/37

Betoni i soletave C30/37

Celiku i armimit B500C

Celiku strukturor S275JR

Bulonat Class 8.8 pervec kur specifikohet ndryshe

Ankerat Class 8.8 pervec kur specifikohet ndryshe

Saldimet MIG me rezistence minimale  $R_{min} = 400$  MPa



### BASHKIA KAMEZ




DREJTORIA E PROJEKTEVE DHE INVESTIMEVE  
DEPARTAMENTI I PROJEKTEVE

Dr. e Projekteve e Investimeve		FLORA MUCA	<i>[Signature]</i>
STAFI TEKNIK PROJEKTES	Ing. Konstruktor	EGLANTINA DISHA	<i>[Signature]</i>
	Ing. Hidroteknik	HAJREDIN MURGU	<i>[Signature]</i>
	Ing. Konstruktor	DENIS PRENÇI	<i>[Signature]</i>
	Ing. Gjeoinformatik	ERBLIN LALA	<i>[Signature]</i>
	Topograf	RAMADAN HYSA	<i>[Signature]</i>
Arkitekt	ARILA RASHA	<i>[Signature]</i>	


Titulli i Projektit:	Faza e Projektit:
NDERTIM I FUSHES SE SPORTIT VALIAS SI DHE NDERTIMI I GODINES + SHKALLARET	PROJEKT ZBATIMI
Emertimi i Fletes:	Data e Implementimit:
KONTRAVENTIMET E STRUKTURES	Shkalla e Vizatimit:
	Fleta Nr.
	134

KONTRAVENTIMET E STRUKTURES

B/55 - 1 Cope

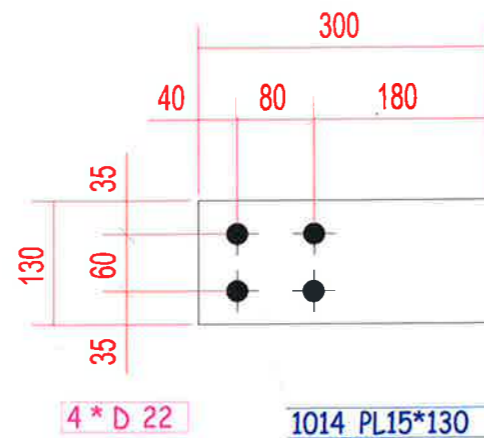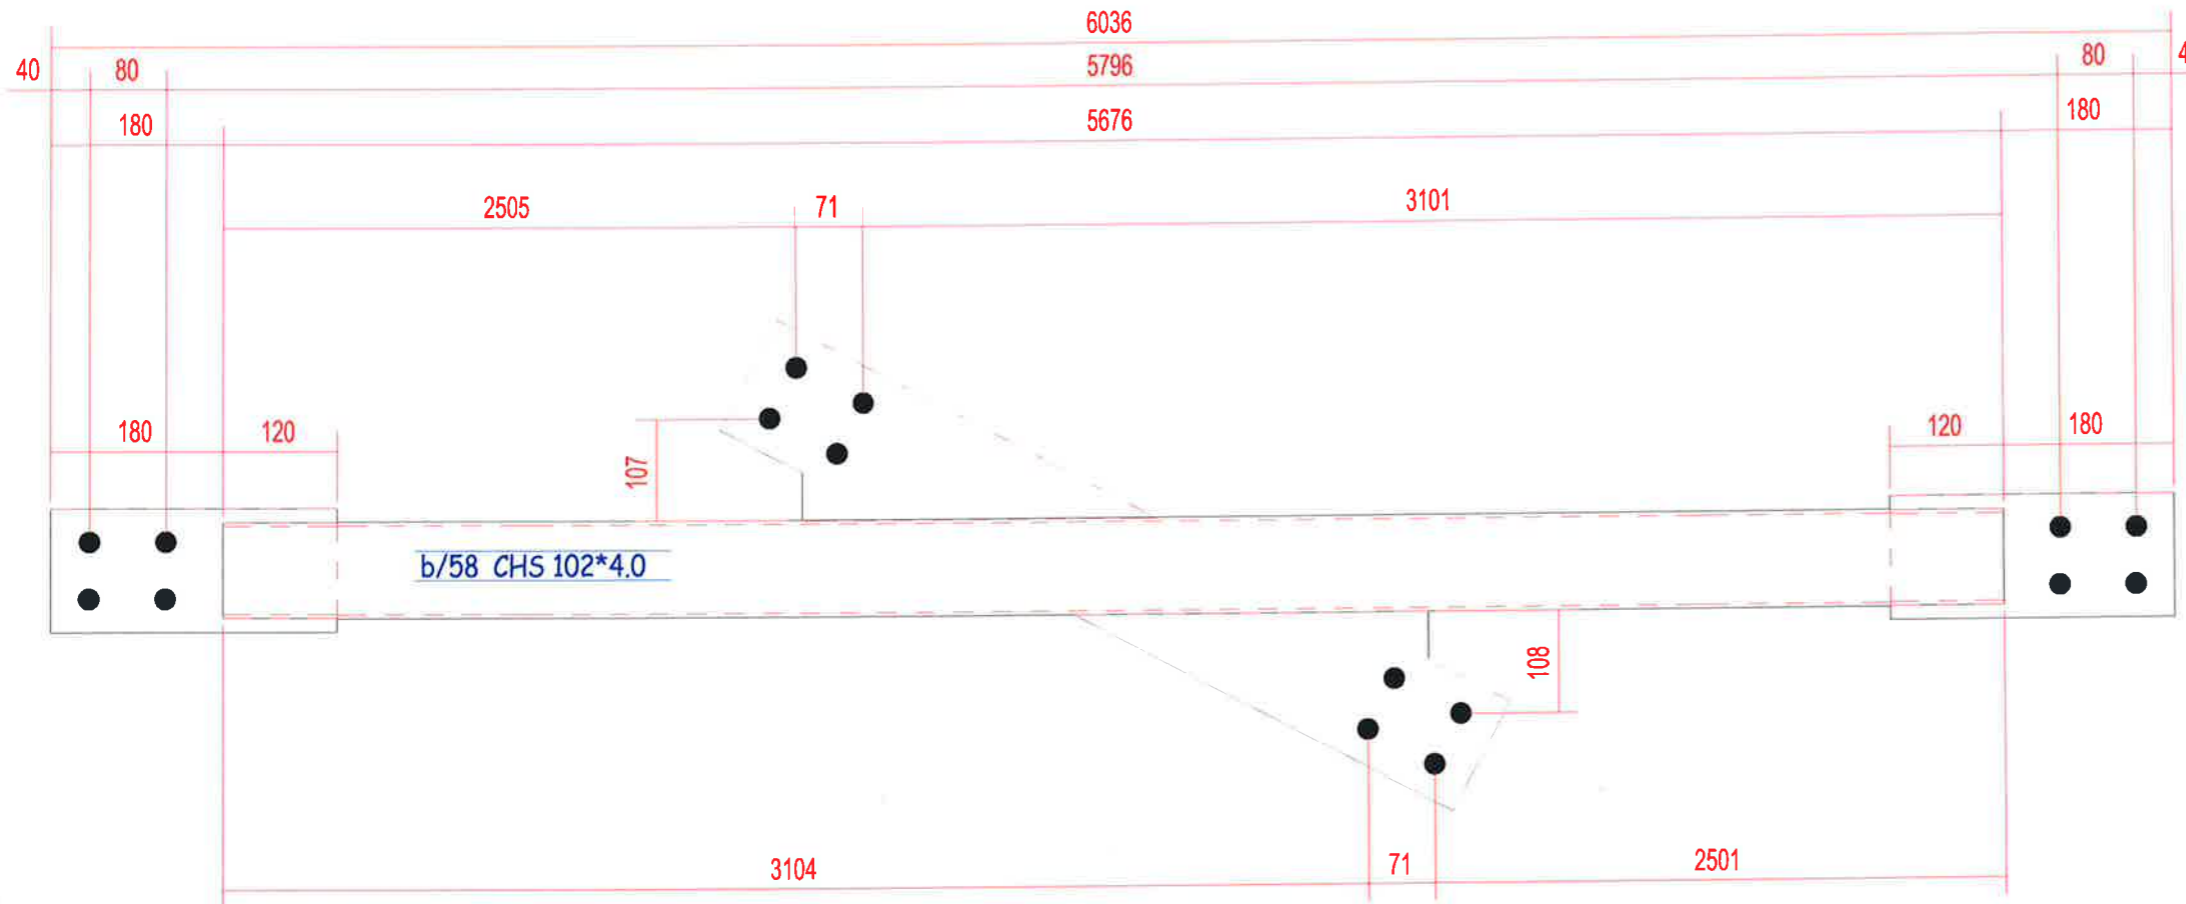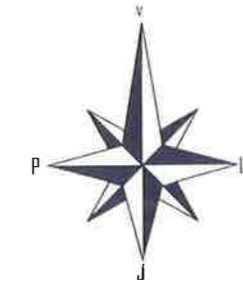

1038 PL15\*174

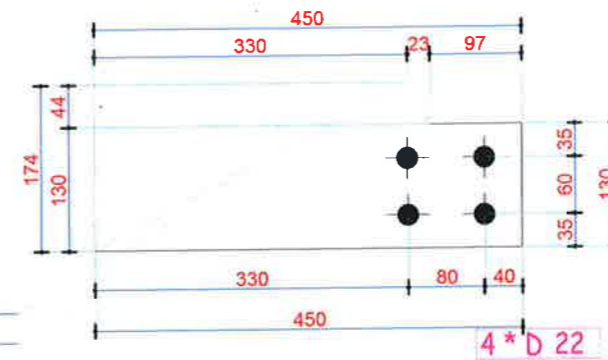

SHENIME TEKNIKE

Betoni i themeleve C30/37

Betoni i kolonave C30/37

Betoni i trareve C30/37

Betoni i soletave C30/37

Celiku i armimit B500C

Celiku strukturor S275JR

Bulonat Class 8.8 pervec kur specifikohet ndryshe

Ankerat Class 8.8 pervec kur specifikohet ndryshe

Saldimet MIG me rezistence minimale  $R_{min} = 400$  MPa





**BASHKIA KAMEZ**  
DREJTORIA E PROJEKTEVE DHE INVESTIMEVE  
DEPARTAMENTI I PROJEKTEVE

Dr. e Projekteve e Investimeve		FLORA MUCA	<i>[Signature]</i>
STAFI TEKNIK PROJEKTES	Ing. Konstruktor	EGLANTINA DISHA	<i>[Signature]</i>
	Ing. Hidroteknik	HAJREDIN MURGU	<i>[Signature]</i>
	Ing. Konstruktor	DENIS PRENÇI	<i>[Signature]</i>
	Ing. Gjeoinformatik	ERBLIN LALA	<i>[Signature]</i>
	Topograf	RAMADAN HYSA	<i>[Signature]</i>
Arkitekt	ARILA RASHA	<i>[Signature]</i>	

Titulli i Projektit:		Faza e Projektit:	
NDERTIMI I FUSHES SE SPORTIT VALIAS SI DHE NDERTIMI I GODINES + SHKALLARET		PROJEKT ZBATIMI	
Emertimi i Ffiles:		Data e implementimit:	
KONTRAVENTIMET E STRUKTURES		Shkalla e Vizatimit:	
		Fleta Nr.	
		135	

KONTRAVENTIMET E STRUKTURES

B/56 - 1 Cope

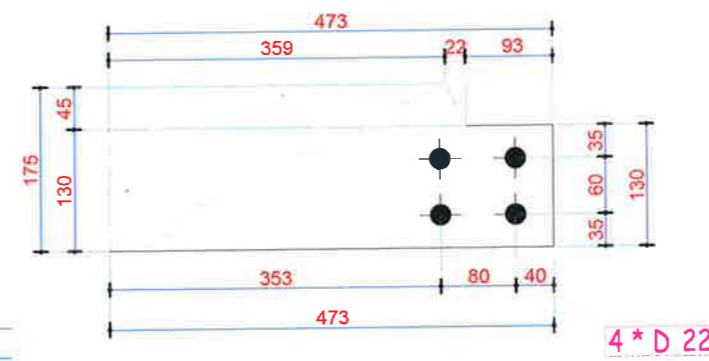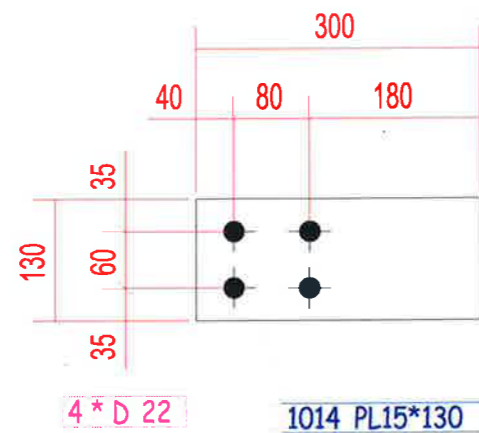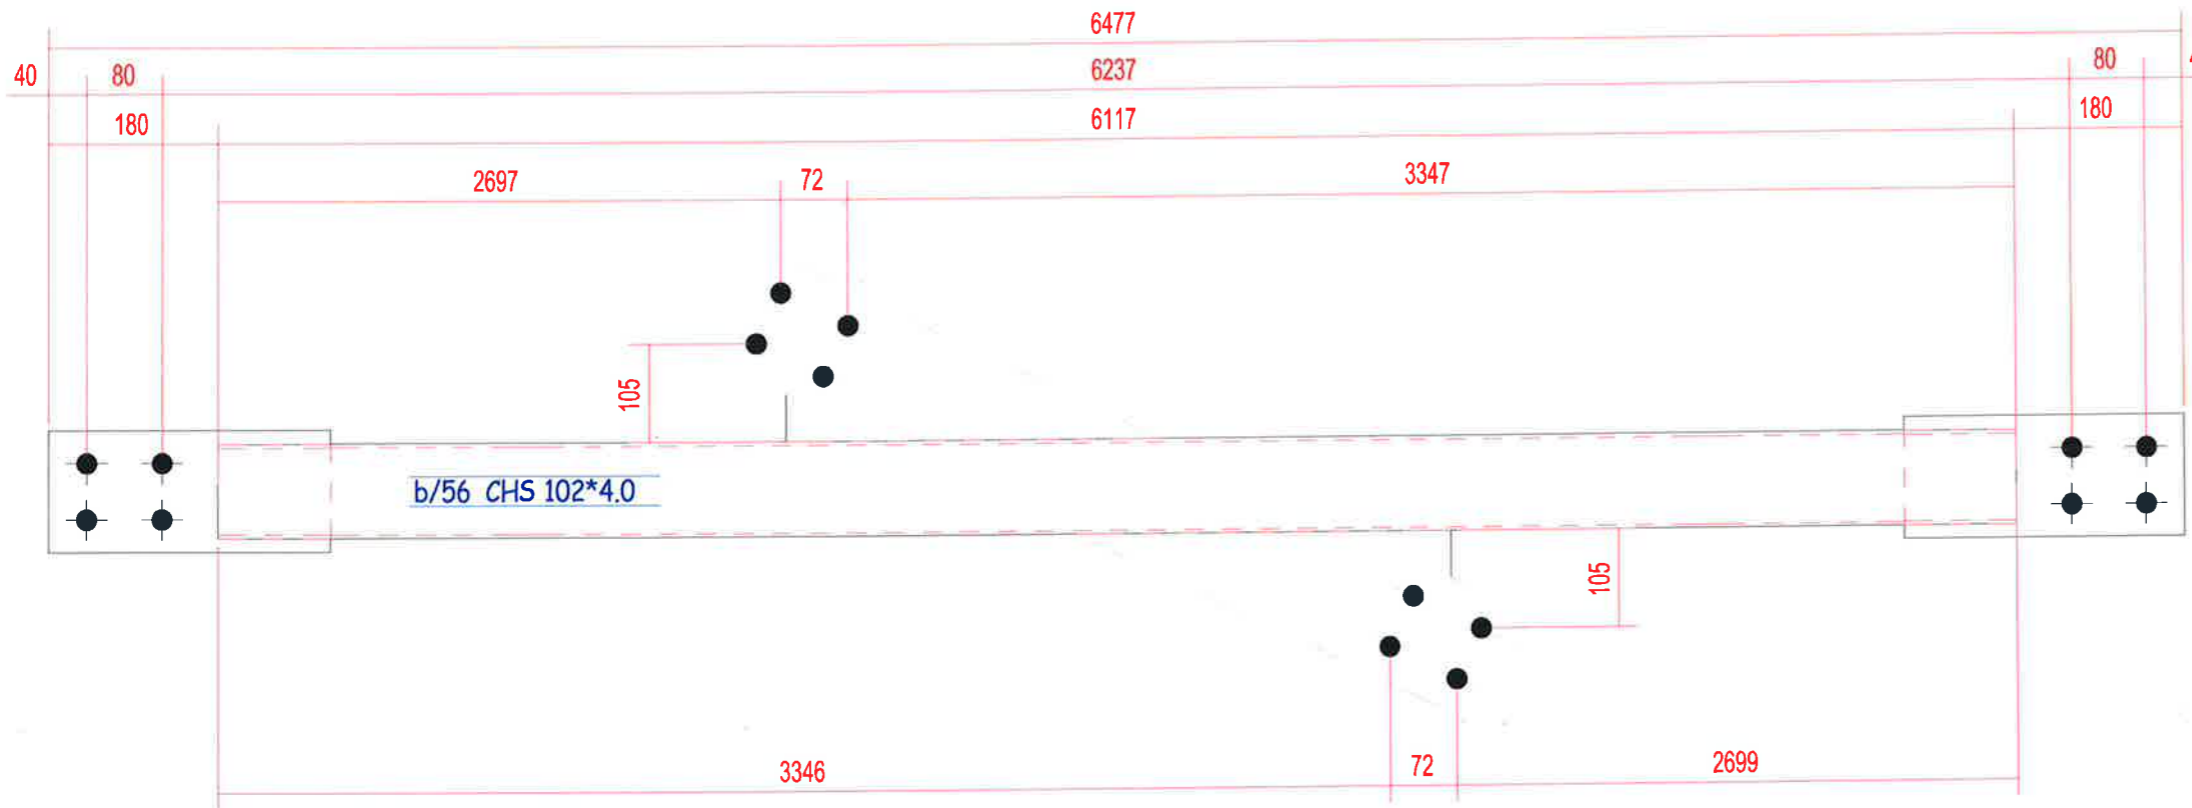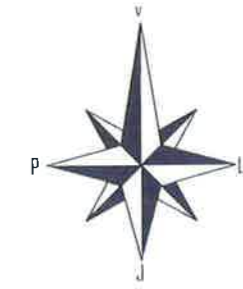

SHENIME TEKNIKE

- Betoni i themeleve C30/37
- Betoni i kolonave C30/37
- Betoni i trareve C30/37
- Betoni i soletave C30/37
- Celiku i armimit B500C
- Celiku strukturor S275JR
- Bulonat Class 8.8 pervec kur specifikohet ndryshe
- Ankerat Class 8.8 pervec kur specifikohet ndryshe
- Saldimet MIG me rezistence minimale  $R_{min} = 400$  MPa

**BASHKIA KAMEZ**

DREJTORIA E PROJEKTEVE DHE INVESTIMEVE





DEPARTAMENTI I PROJEKTEVE

Dr. e Projekteve e Investimeve	FLORA MUCA		
STAFI TEKNIK PROJEKTES	Ing. Konstruktor	EGLANTINA DISHA	
	Ing. Hidroteknik	HAJREDIN MURGU	
	Ing. Konstruktor	DENIS PRENÇI	
	Ing. Gjeoinformatik	ERBLIN LALA	
	Topograf	RAMADAN HYSA	
Arkitekt	ARILA RASHA		

<p><b>Titulli i Projektit:</b></p> <p>NDERTIMI I FUSHES SE SPORTIT VALIAS SI DHE NDERTIMI I GODINES + SHKALLARET</p> <p><b>Emertimi i Fletes:</b></p> <p style="text-align: center;">KONTRAVENTIMET E STRUKTURES</p>	<p><b>Faza e Projektit:</b></p> <p>PROJEKT ZBATIMI</p> <p><b>Data e Implementimit:</b></p> <p><b>Shkalla e Vizatimit:</b></p> <p><b>Fleta Nr.:</b></p> <p style="text-align: center; font-weight: bold;">136</p>
--	--

# KONTRAVENTIMET E STRUKTURES

## B/57 - 1 Cope

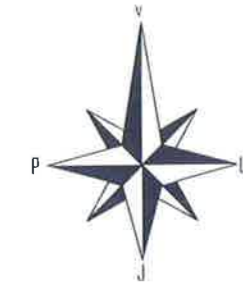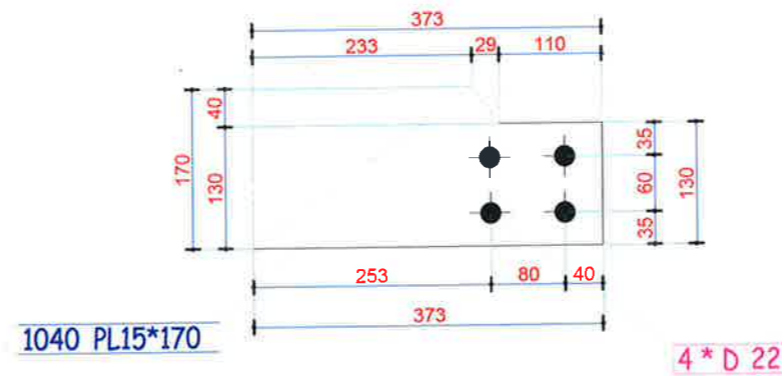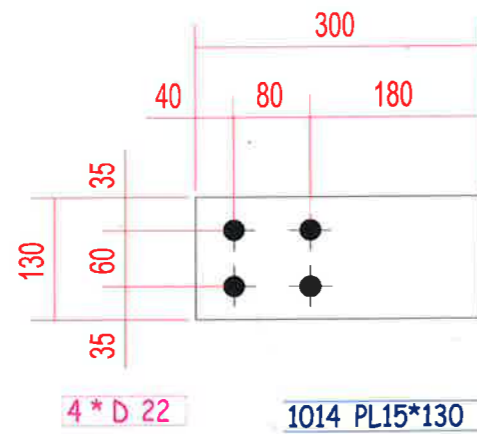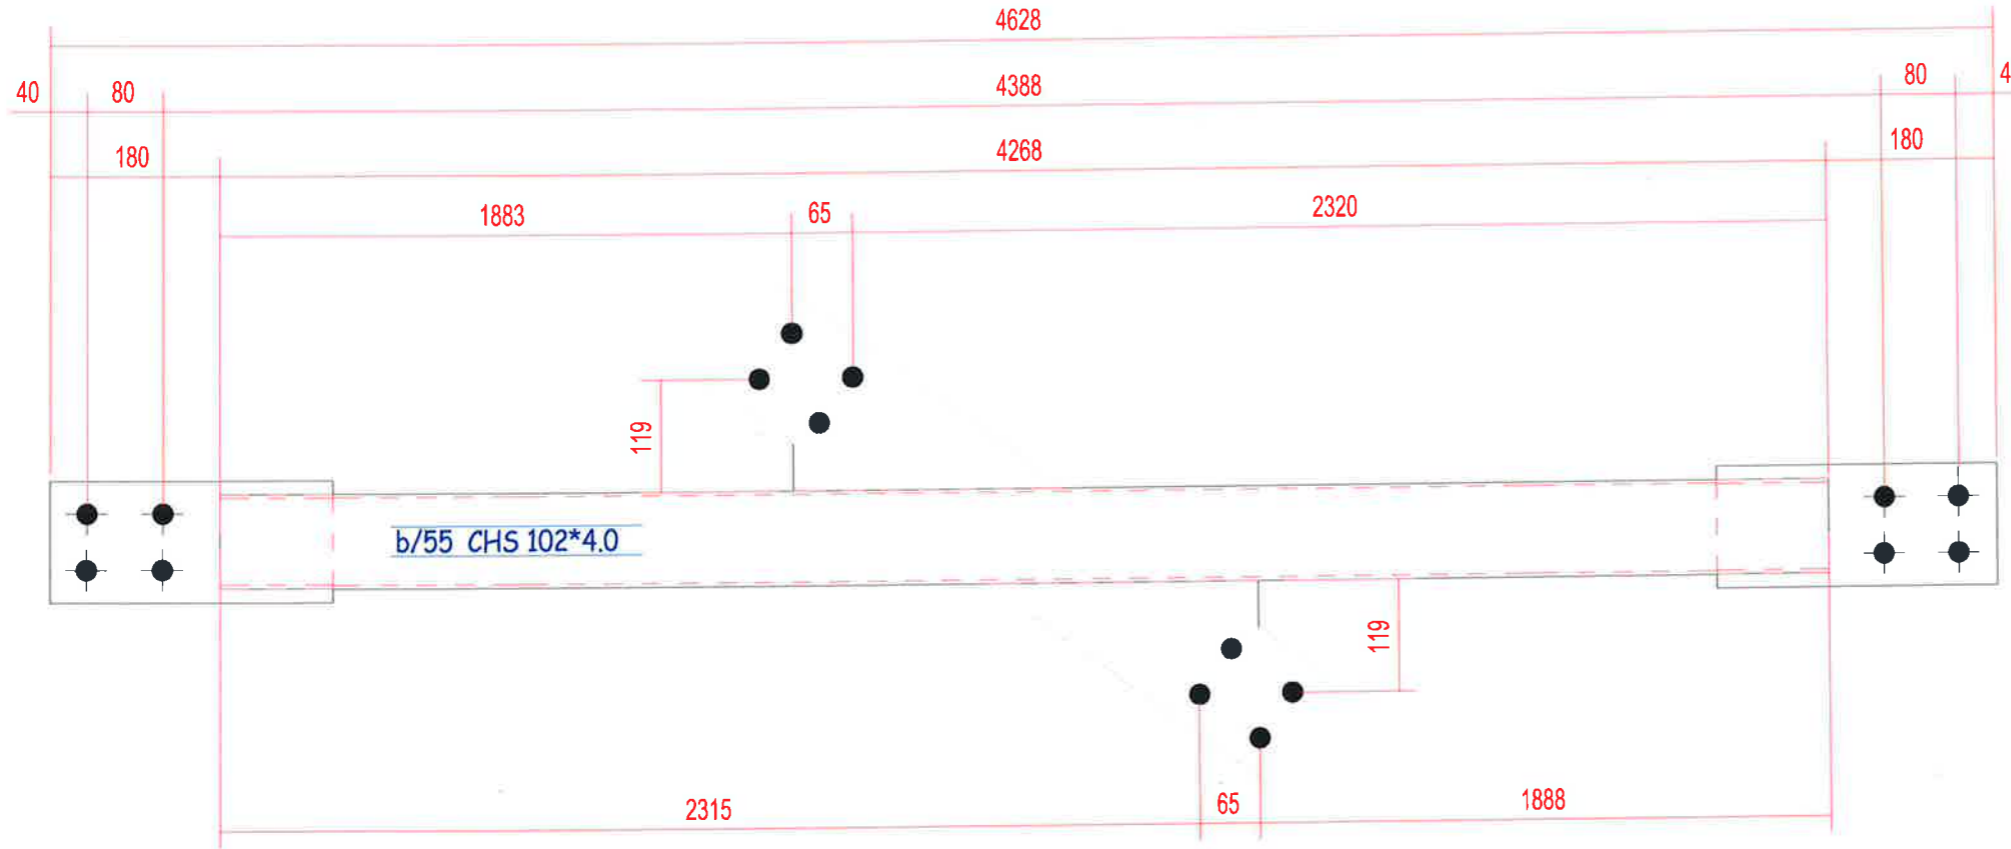

### SHENIME TEKNIKE

Betoni i themeleve C30/37

Betoni i kolonave C30/37

Betoni i trareve C30/37

Betoni i soletave C30/37

Celiku i armimit B500C

Celiku strukturor S275JR

Bulonat Class 8.8 pervec kur specifikohet ndryshe

Ankerat Class 8.8 pervec kur specifikohet ndryshe

Saldimet MIG me rezistence minimale  $R_{min} = 400$  MPa



### BASHKIA KAMEZ

DREJTORIA E PROJEKTEVE DHE INVESTIMEVE  
DEPARTAMENTI I PROJEKTEVE

Dr. e Projekteve e Investimeve		FLORA MUCA	
STAFI TEKNIK PROJEKTES	Ing. Konstruktor	EGLANTINA DISHA	
	Ing. Hidroteknik	HAJREDIN MURGU	
	Ing. Konstruktor	DENIS PRENÇI	
	Ing. Gjeoinformatik	ERBLIN LALA	
	Topograf	RAMADAN HYSA	
Arkitekt	ARILA RASHA		

**Titulli i Projektit:**  
NDERTIMI I FUSHES SE SPORTIT VALIAS SI  
DHE NDERTIMI I GODINES +  
SHKALLARET

**Emertimi i Fletes:**

KONTRAVENTIMET E STRUKTURES

**Faza e Projektit:**

PROJEKT ZBATIMI

**Data e Implementimit:**

**Shkalla e Vizatimit:**

**Fleta Nr.:**


137




# KONTRAVENTIMET E STRUKTURES




B/58 - 2 Cope

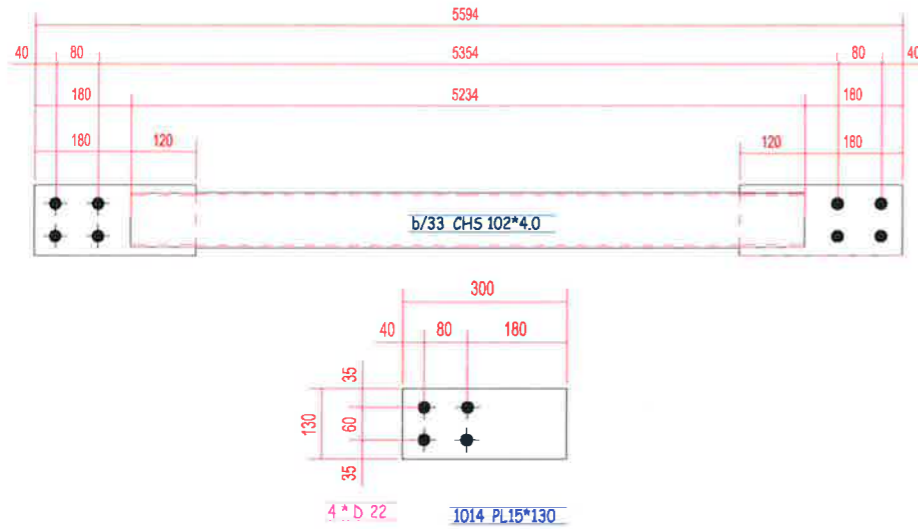


B/60 - 2 Cope

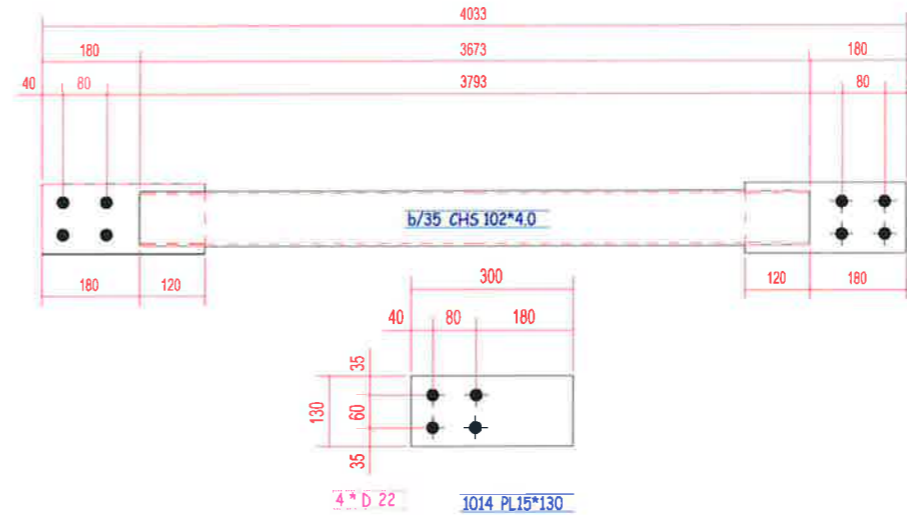

B/59 - 2 Cope

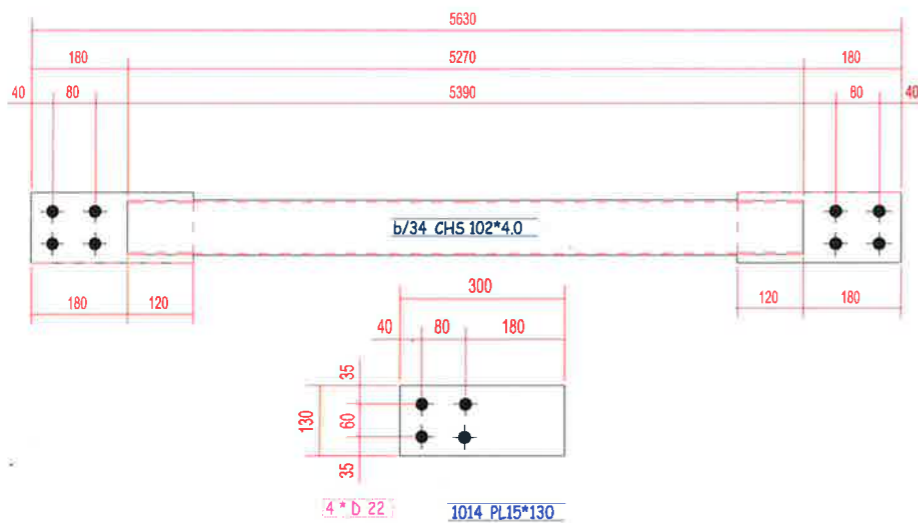

B/61 - 2 Cope

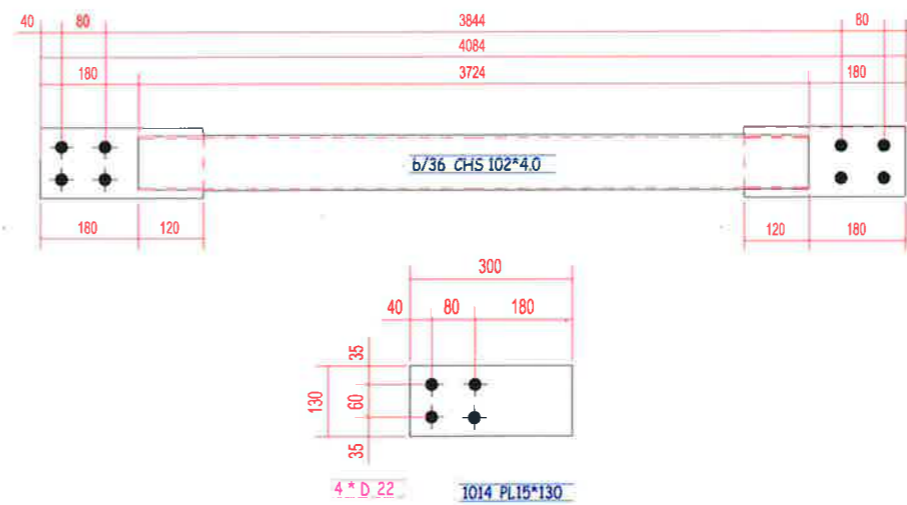

## SHENIME TEKNIKE

Betoni i themeleve C30/37

Betoni i kolonave C30/37

Betoni i trareve C30/37

Betoni i soletave C30/37

Celiku i armimit B500C

Celiku strukturor S275JR


Bulonat Class 8.8 pervec kur specifikohet ndryshe

Ankerat Class 8.8 pervec kur specifikohet ndryshe


Saldimet MIG me rezistence minimale  $R_{min} = 400$  MPa

 <b>BASHKIA KAMEZ</b> DREJTORIA E PROJEKTEVE DHE INVESTIMEVE DEPARTAMENTI I PROJEKTEVE		Dr. e Projekteve e Investimeve	FLORA MUCA	
		STAFI TEKNIK PROJEKTES	Ing. Konstruktor	EGLANTINA DISHA
	Ing. Hidroteknik	HAJREDIN MURGU		
	Ing. Konstruktor	DENIS PRENÇI		
	Ing. Gjeoinformatik	ERBLIN LALA		
	Topograf	RAMADAN HYSA		
	Arkitekt	ARILA RASHA		
Titulli i Projektit: NDERTIM I FUSHES SE SPORTIT VALIAS SI DHE NDERTIMI I GODINES + SHKALLARET		Faza e Projektit: PROJEKT ZBATIMI		
Emertimi i Planes: KONTRAVENTIMET E STRUKTURES		Data e Implementimit: Shkalla e Vizimit: Flota Nr.: 138		


# KONTRAVENTIMET E STRUKTURES

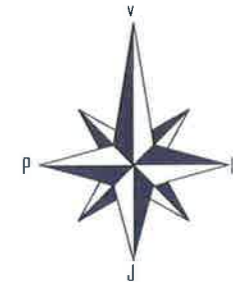


B/62 - 1 Cope

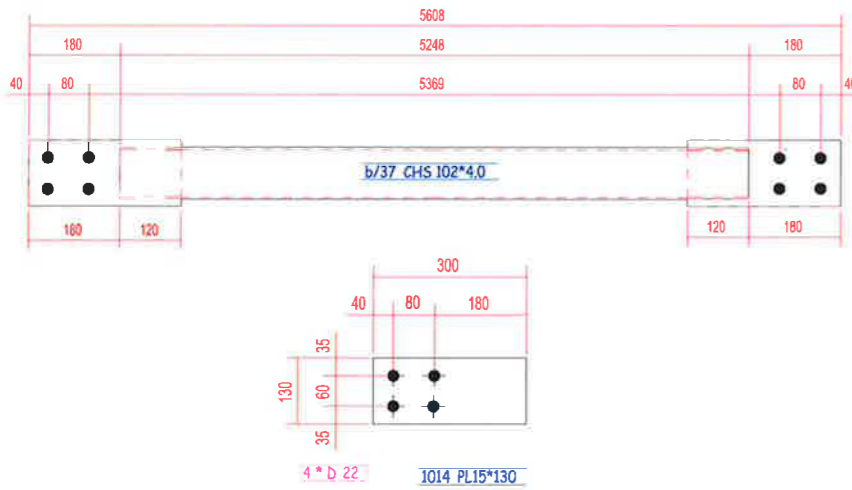


B/64 - 1 Cope

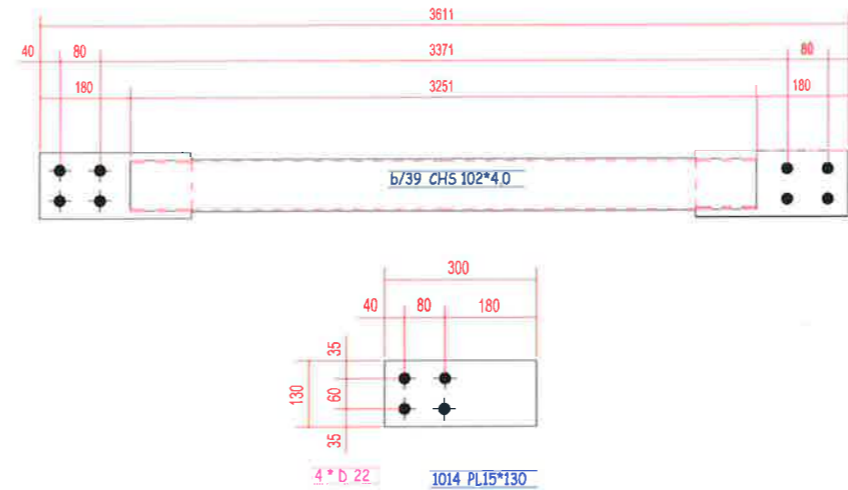

B/63 - 1 Cope

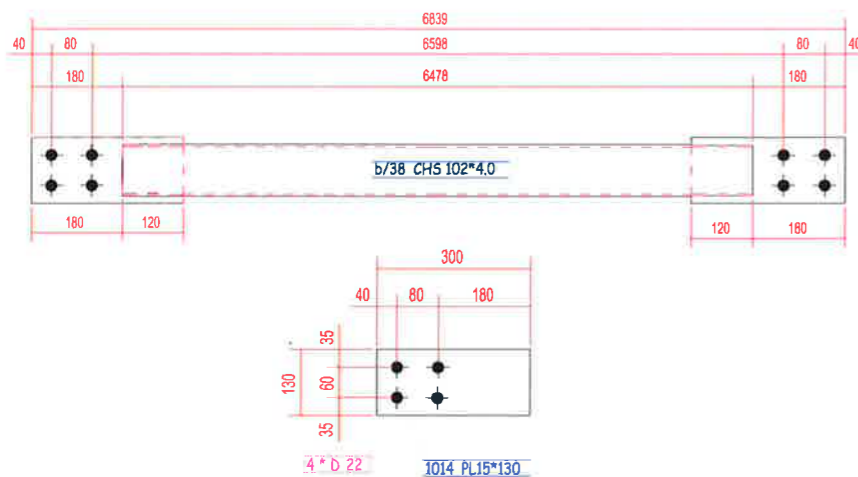

B/65 - 1 Cope

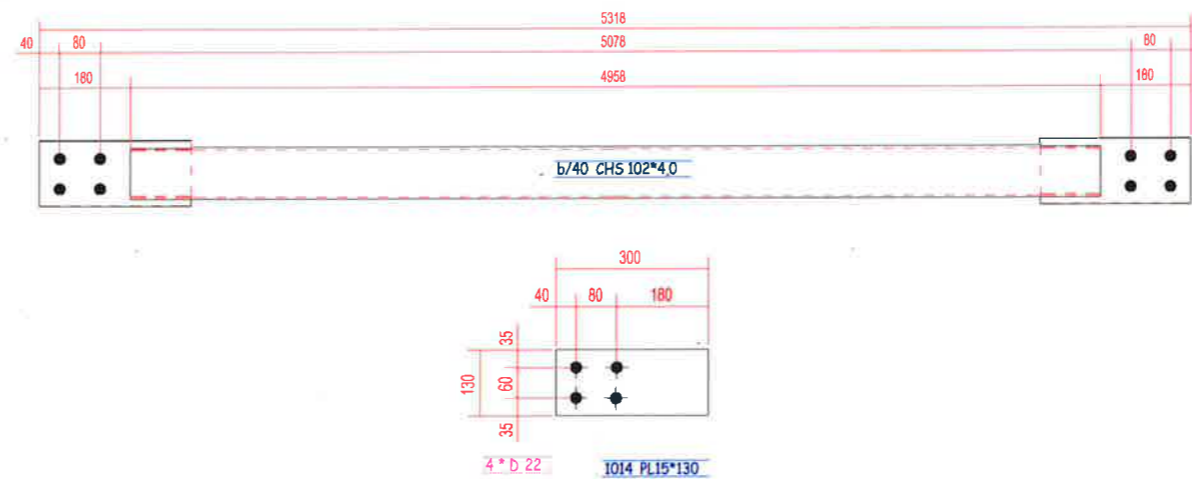

## SHENIME TEKNIKE

Betoni i themeleve C30/37

Betoni i kolonave C30/37

Betoni i trareve C30/37

Betoni i soletave C30/37

Celiku i armimit B500C

Celiku strukturor S275JR

Bulonat Class 8.8 pervec kur specifikohet ndryshe

Ankerat Class 8.8 pervec kur specifikohet ndryshe


Saldimet MIG me rezistence minimale  $R_{min} = 400$  MPa

 <b>BASHKIA KAMEZ</b> DREJTORIA E PROJEKTEVE DHE INVESTIMEVE DEPARTAMENTI I PROJEKTEVE		Dr. e Projekteve e Investimeve	FLORA MUCA	
		STAFI TEKNIK PROJEKTES	Ing. Konstruktor	EGLANTINA DISHA
	Ing. Hidroteknik	HAJREDIN MURGU		
	Ing. Konstruktor	DENIS PRENÇI		
	Ing. Gjeoinformatik	ERBLIN LALA		
	Topograf	RAMADAN HYSA		
	Arkitekt	ARILA RASHA		
Titulli i Projektit: NDERTIM I FUSHES SE SPORTIT VALIAS SI DHE NDERTIMI I GODINES + SHKALLARET		Faza e Projektit: PROJEKT ZBATIMI		
Emertimi i Fletes: KONTRAVENTIMET E STRUKTURES		Data e Implementimit: Shkalla e Vizatimit: Fleta Nr. 139		


# KONTRAVENTIMET E STRUKTURES




B/66 - 1 Cope

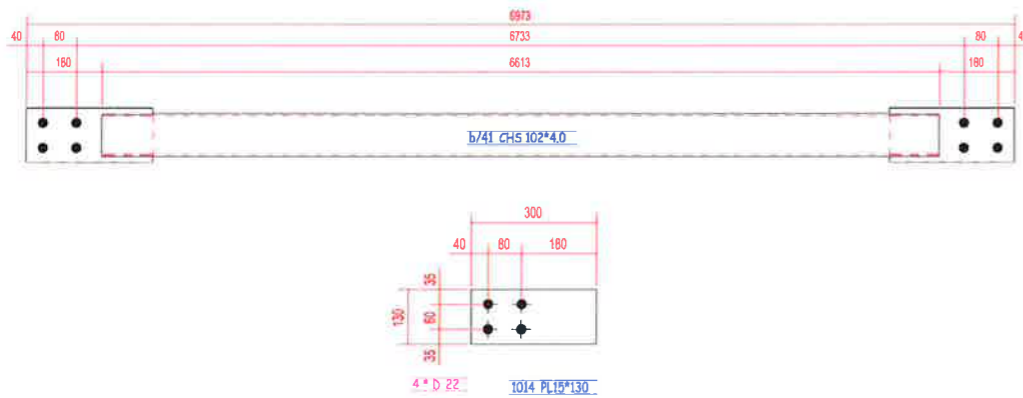


B/67 - 1 Cope

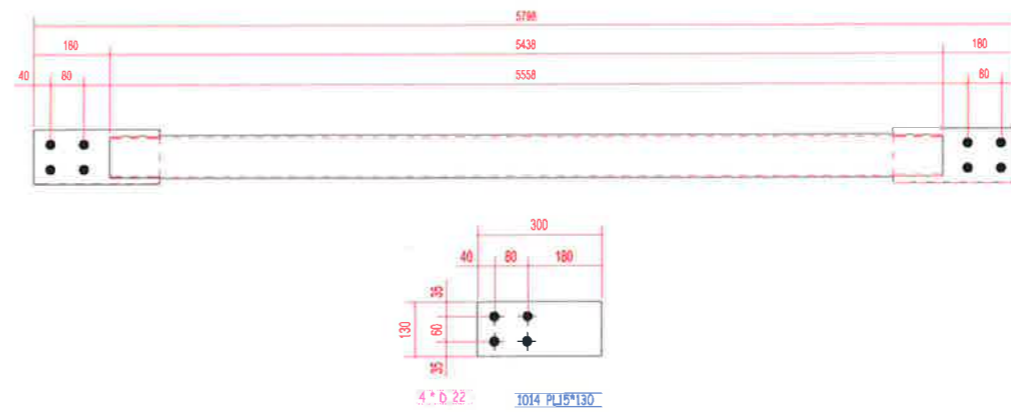

B/68 - 1 Cope

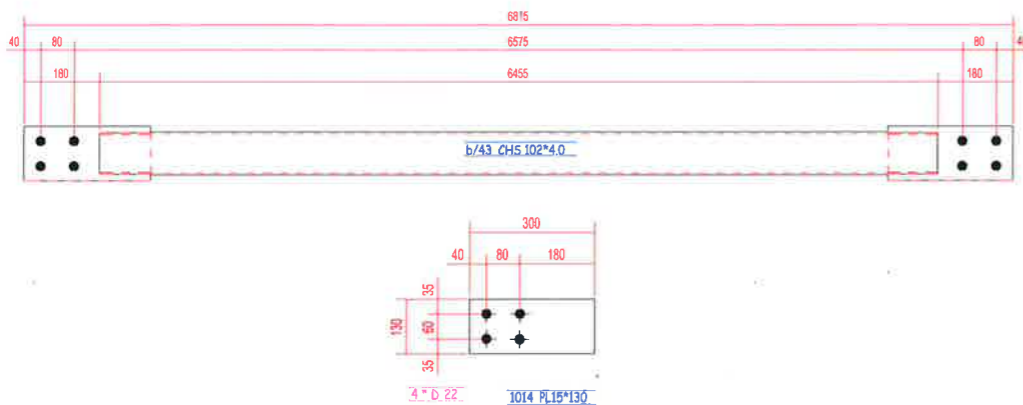

B/69 - 1 Cope

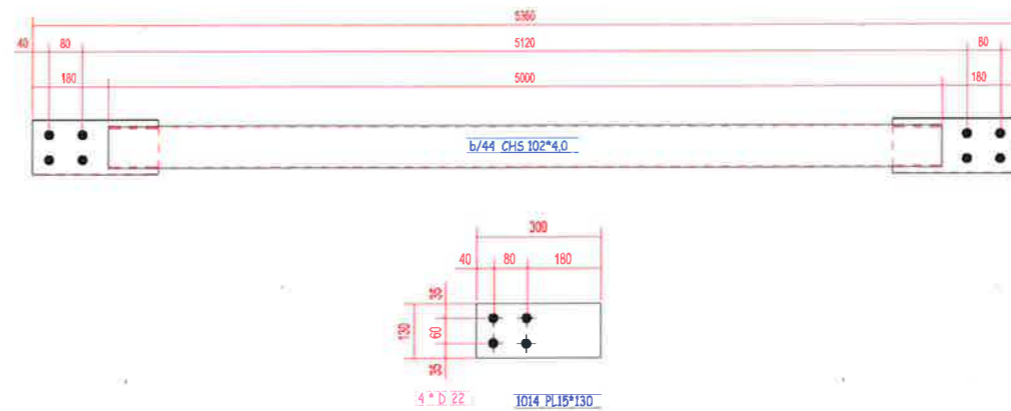

## SHENIME TEKNIKE

Betoni i themeleve C30/37

Betoni i kolonave C30/37

Betoni i trareve C30/37

Betoni i soletave C30/37

Celiku i armimit B500C

Celiku strukturor S275JR

Bulonat Class 8.8 pervec kur specifikohet ndryshe

Ankerat Class 8.8 pervec kur specifikohet ndryshe



Saldimet MIG me rezistence minimale  $R_{min} = 400$  MPa

 <b>BASHKIA KAMEZ</b> DREJTORIA E PROJEKTEVE DHE INVESTIMEVE DEPARTAMENTI I PROJEKTEVE		Dr. e Projekteve e Investimeve	FLORA MUCA	<i>[Signature]</i>
		Ing. Konstruktor	EGLANTINA DISHA	<i>[Signature]</i>
STAFI TEKNIK PROJEKTES	Ing. Hidroteknik	HAJREDIN MURGU	<i>[Signature]</i>	
	Ing. Konstruktor	DENIS PRENÇI	<i>[Signature]</i>	
	Ing. Gjeoinformatik	ERBLIN LALA	<i>[Signature]</i>	
	Topograf	RAMADAN HYSA	<i>[Signature]</i>	
	Arkitekt	ARILA RASHA	<i>[Signature]</i>	
Titulli i Projektit: NDERTIM I FUSHES SE SPORTIT VALIAS SI DHE NDERTIMI I GODINES + SHKALLARET		Faza e Projektit: PROJEKT ZBATIMI		
Emertimi i Fletes: KONTRAVENTIMET E STRUKTURES		Data e Implementimit: Shkalla e Vizatimit: Fleta Nr. 140		



# KONTRAVENTIMET E STRUKTURES




B/70 - 1 Cope

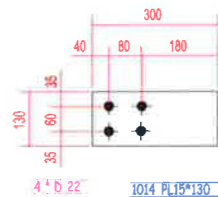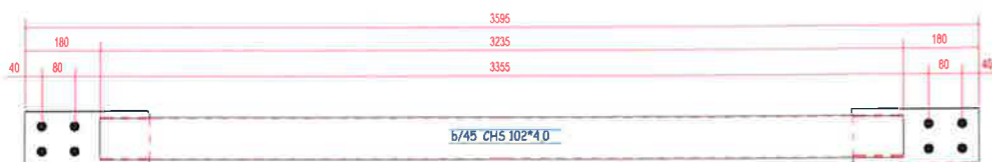


B/71 - 1 Cope

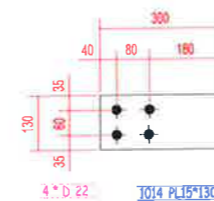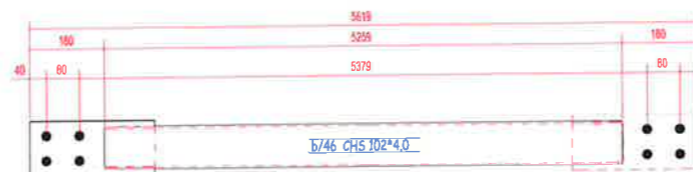

B/72 - 1 Cope

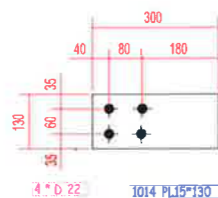

B/73 - 1 Cope

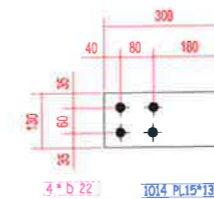

**SHENIME TEKNIKE**

Betoni i themeleve C30/37

Betoni i kolonave C30/37

Betoni i trareve C30/37

Betoni i soletave C30/37

Celiku i armimit B500C

Celiku strukturor S275JR

Bulonat Class 8.8 pervec kur specifikohet ndryshe

Ankerat Class 8.8 pervec kur specifikohet ndryshe

Saldimet MIG me rezistence minimale  $R_{min} = 400$  MPa




**BASHKIA KAMEZ**

DREJTORIA E PROJEKTEVE DHE INVESTIMEVE  
DEPARTAMENTI I PROJEKTEVE


Dr. e Projekteve e Investimeve		FLORA MUCA	
STAFI TEKNIK PROJEKTES	Ing. Konstruktor	EGLANTINA DISHA	
	Ing. Hidroteknik	HAJREDIN MURGU	
	Ing. Konstruktor	DENIS PRENÇI	
	Ing. Gjeoinformatik	ERBLIN LALA	
	Topograf	RAMADAN HYSA	
Arkitekt	ARILA RASHA		

Titulli i Projektit:		Faza e Projektit:
NDERTIM I FUSHES SE SPORTIT VALIAS SI DHE NDERTIMI I GODINES + SHKALLARET		PROJEKT ZBATIMI
Emertimi i Fletes:		Data e Implementimit:
KONTRAVENTIMET E STRUKTURES		Shkalla e Vizatimit:
		Fleta Nr.
		141



# KONTRAVENTIMET E STRUKTURES

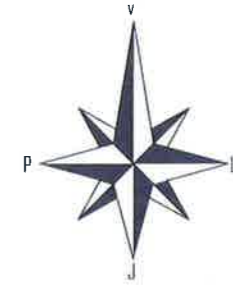



B/74 - 1 Cope

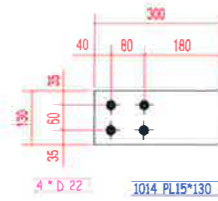



B/75 - 1 Cope

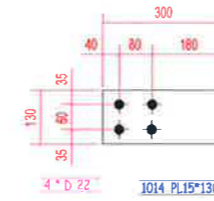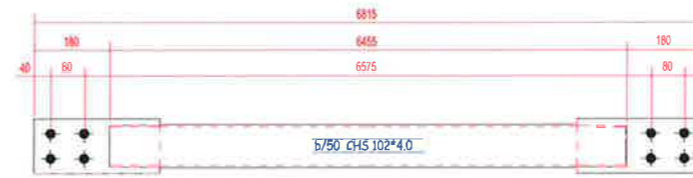

B/76 - 1 Cope

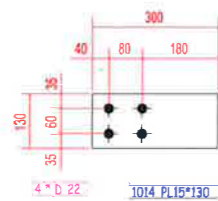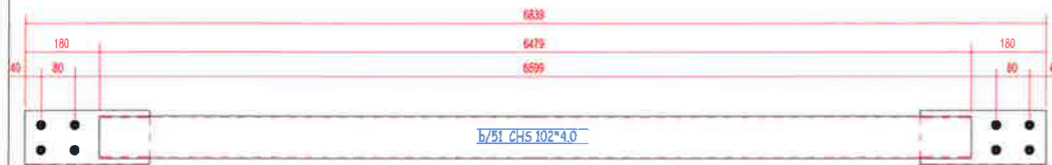

B/77 - 1 Cope

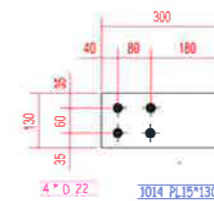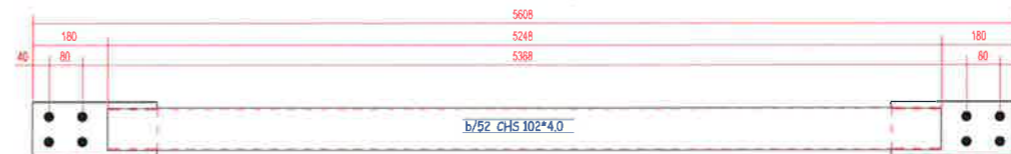

## SHENIME TEKNIKE

Betoni i themeleve C30/37

Betoni i kolonave C30/37

Betoni i trareve C30/37

Betoni i soletave C30/37

Celiku i armimit B500C

Celiku strukturor S275JR

Bulonat Class 8.8 pervec kur specifikohet ndryshe

Ankerat Class 8.8 pervec kur specifikohet ndryshe


Saldimet MIG me rezistence minimale  $R_{min} = 400$  MPa

 <b>BASHKIA KAMEZ</b> DREJTORIA E PROJEKTEVE DHE INVESTIMEVE DEPARTAMENTI I PROJEKTEVE		Dr. e Projekteve e Investimeve	FLORA MUCA	
		Ing. Konstruktor	EGLANTINA DISHA	
STAFI TEKNIK PROJEKTES	Ing. Hidroteknik	HAJREDIN MURGU		
	Ing. Konstruktor	DENIS PRENÇI		
	Ing. Gjeoinformatik	ERBLIN LALA		
	Topograf	RAMADAN HYSA		
	Arkitekt	ARILA RASHA		
Titulli i Projektit: <b>NDERTIM I FUSHES SE SPORTIT VALIAS SI                  DHE NDERTIMI I GODINES +                  SHKALLARET</b>		Faza e Projektit: PROJEKT ZBATIMI		
Emertimi i Fletes: KONTRAVENTIMET E STRUKTURES		Data e Implementimit: Shkalla e Vizatimit: Flota Nr.: <b>142</b>		


# KONTRAVENTIMET E STRUKTURES




B/78 - 1 Cope

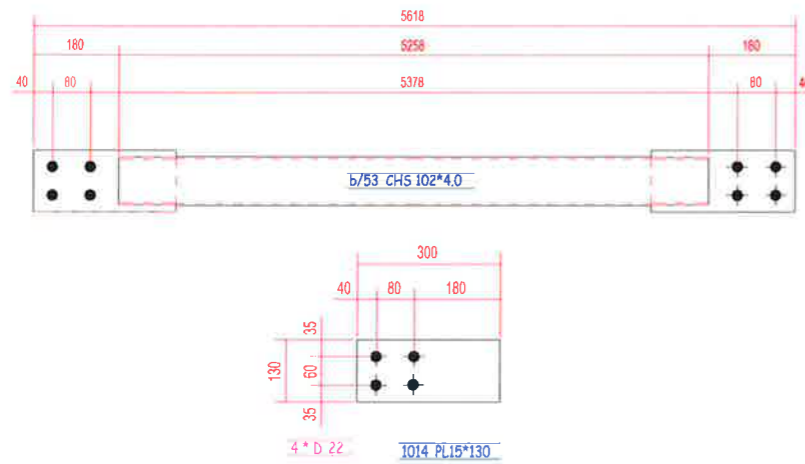


B/79 - 1 Cope

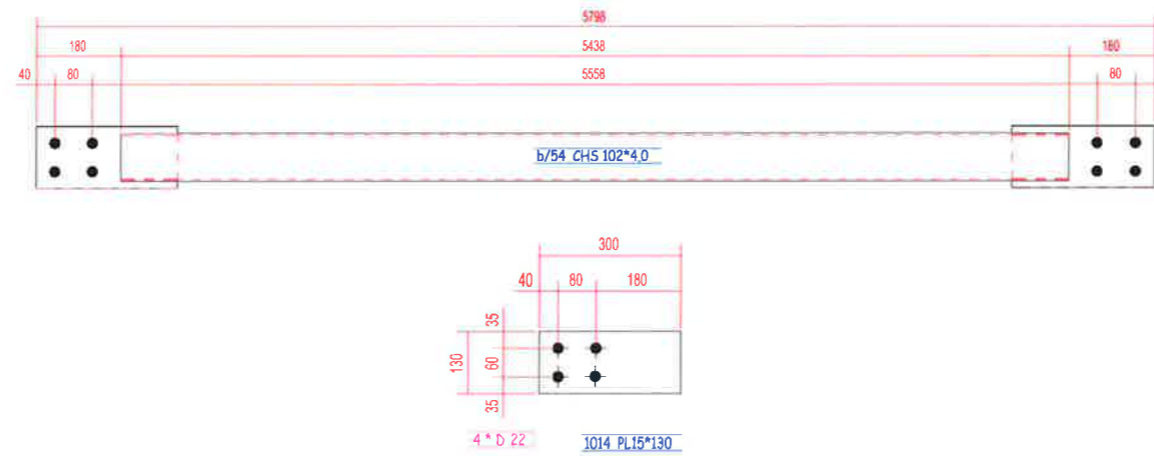

B/80 - 1 Cope

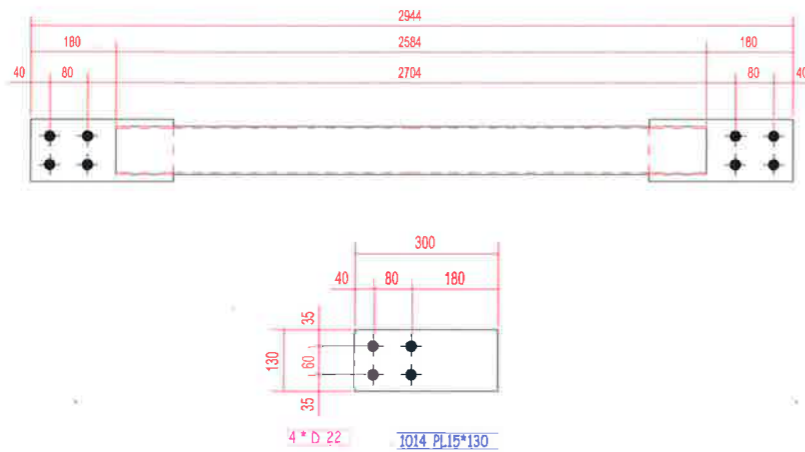

B/81 - 1 Cope

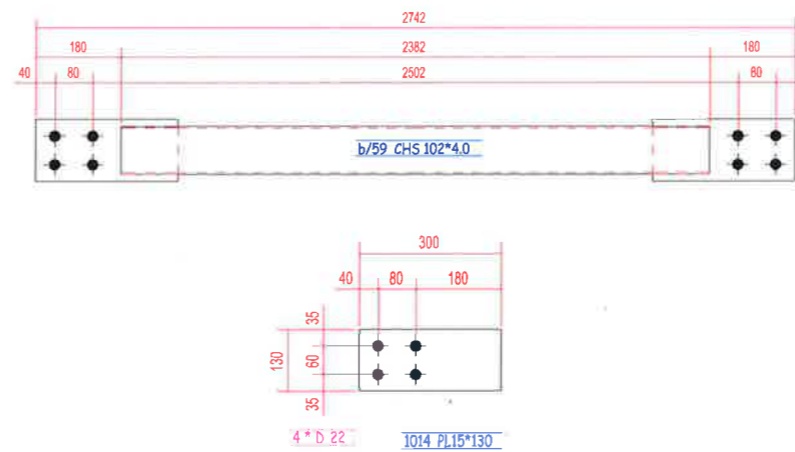

## SHENIME TEKNIKE

Betoni i themeleve C30/37

Betoni i kolonave C30/37

Betoni i trareve C30/37

Betoni i soletave C30/37

Celiku i armimit B500C

Celiku strukturor S275JR

Bulonat Class 8.8 pervec kur specifikohet ndryshe

Ankerat Class 8.8 pervec kur specifikohet ndryshe



Saldimet MIG me rezistence minimale  $R_{min} = 400$  MPa

 <b>BASHKIA KAMEZ</b> DREJTORIA E PROJEKTEVE DHE INVESTIMEVE DEPARTAMENTI I PROJEKTEVE		Dr. e Projekteve e Investimeve	FLORA MUCA	
		Ing. Konstruktor	EGLANTINA DISHA	
STAFI TEKNIK PROJEKTES	Ing. Hidroteknik	HAJREDIN MURGU		
	Ing. Konstruktor	DENIS PRENÇI		
	Ing. Gjeoinformatik	ERBLIN LALA		
	Topograf	RAMADAN HYSA		
	Arkitekt	ARILA RASHA		
Titulli i Projektit: NDERTIM I FUSHES SE SPORTIT VALIAS SI DHE NDERTIMI I GODINES + SHKALLARET		Faza e Projektit: PROJEKT ZBATIMI		
Emertimi i Fletes: KONTRAVENTIMET E STRUKTURES		Data e Implementimit: Shkalla e Vizatimit: Fleta Nr. 143		



# KONTRAVENTIMET E STRUKTURES





## B/82 - 1 Cope

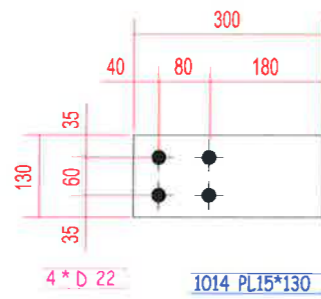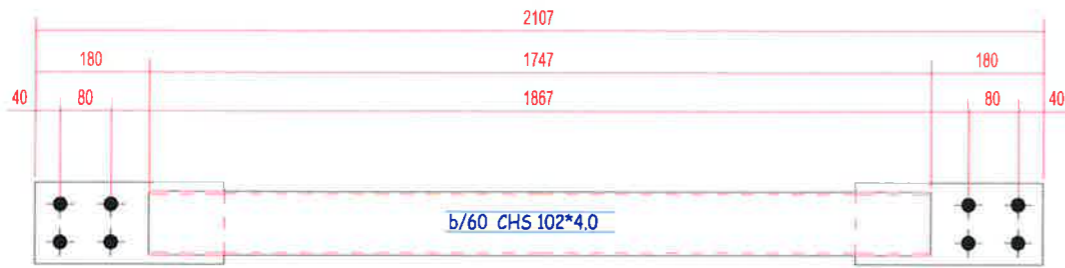



## B/83 - 1 Cope

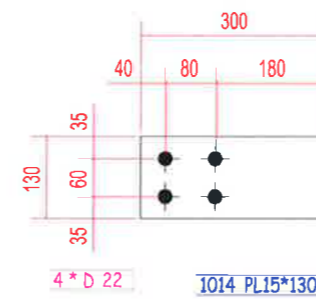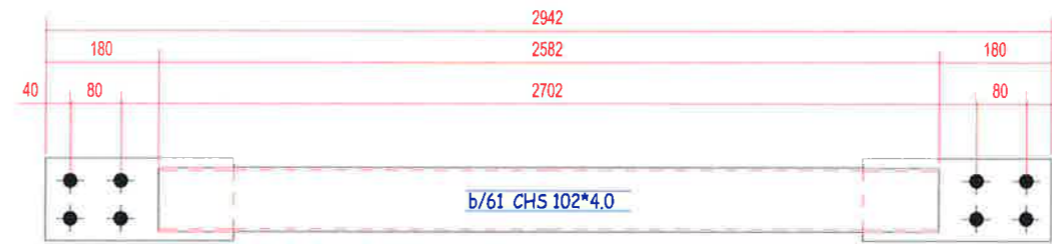

## B/84 - 1 Cope

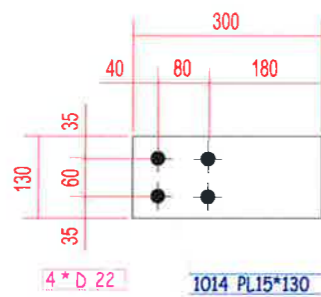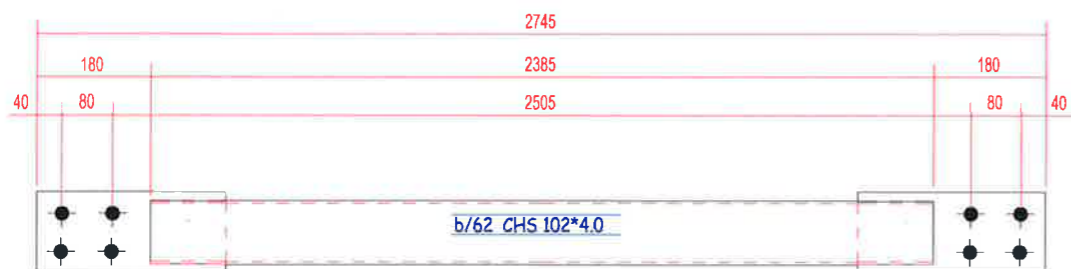

## B/85 - 1 Cope

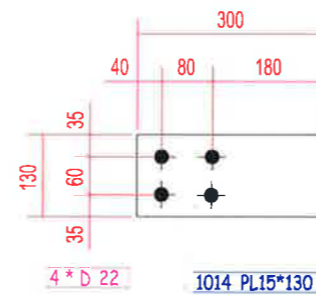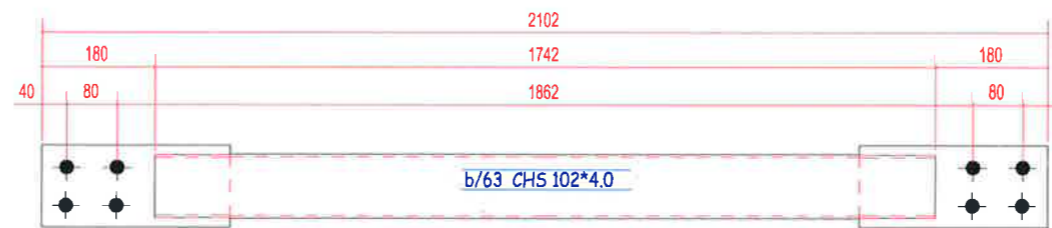

### SHENIME TEKNIKE

Betoni i themeleve C30/37

Betoni i kolonave C30/37

Betoni i trareve C30/37

Betoni i soletave C30/37

Celiku i armimit B500C

Celiku strukturor S275JR

Bulonat Class 8.8 pervec kur specifikohet ndryshe

Ankerat Class 8.8 pervec kur specifikohet ndryshe

Saldimet MIG me rezistence minimale  $R_{min} = 400$  MPa



## BASHKIA KAMEZ

DREJTORIA E PROJEKTEVE DHE INVESTIMEVE  
DEPARTAMENTI I PROJEKTEVE



Dr. e Projekteve e Investimeve		FLORA MUCA	
STAFI TEKNIK PROJEKTES	Ing. Konstruktor	EGLANTINA DISHA	
	Ing. Hidroteknik	HAJREDIN MURGU	
	Ing. Konstruktor	DENIS PRENÇI	
	Ing. Gjeoinformatik	ERBLIN LALA	
	Topograf	RAMADAN HYSA	
	Arkitekt	ARILA RASHA	

<b>Titulli i Projektit:</b> NDERTIM I FUSHES SE SPORTIT VALIAS SI DHE NDERTIMI I GODINES + SHKALLARET	<b>Faza e Projektit:</b> PROJEKT ZBATIMI
<b>Emertimi i Fletes:</b> KONTRAVENTIMET E STRUKTURES	<b>Data e Implementimit:</b>
	<b>Shkalla e Vizatimit:</b>
	<b>Fleta Nr.:</b> 144



# KONTRAVENTIMET E STRUKTURES




## B/86 - 1 Cope

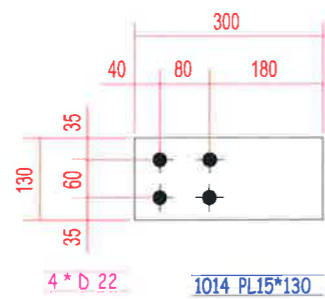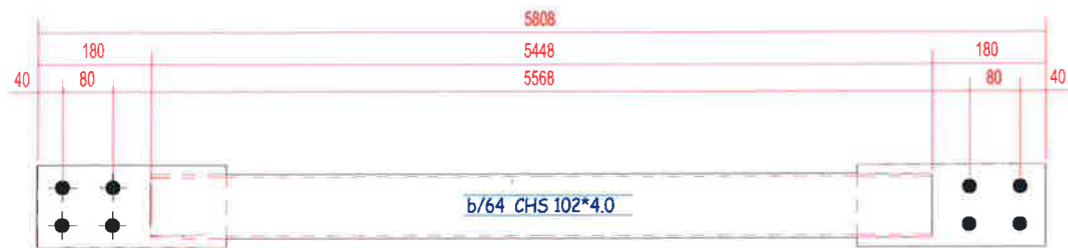



## B/87 - 1 Cope

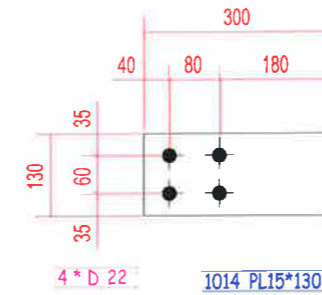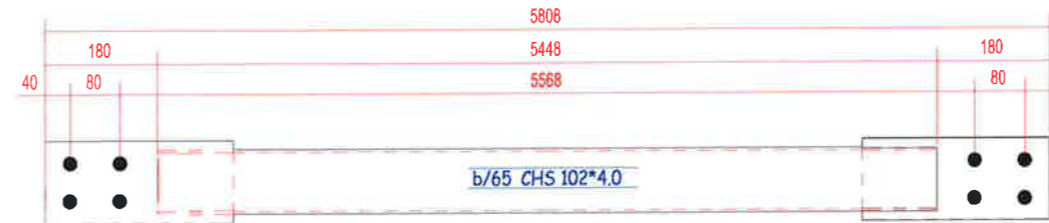

## B/220 - 4 Cope

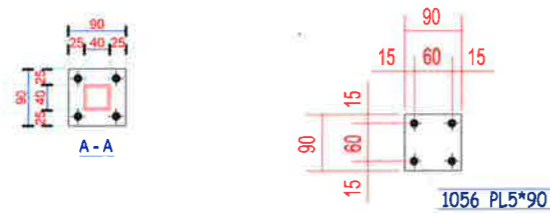

## B/221 - 4 Cope

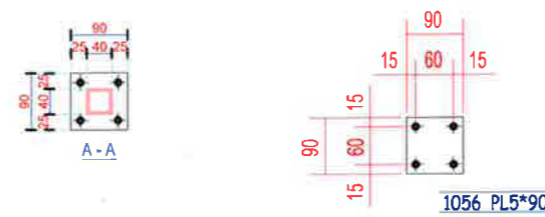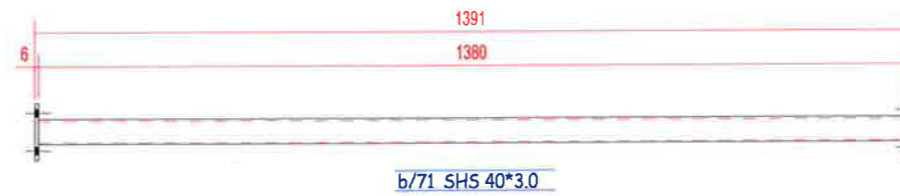

### SHENIME TEKNIKE

Betoni i themeleve C30/37

Betoni i kolonave C30/37

Betoni i trareve C30/37

Betoni i soletave C30/37

Celiku i armimit B500C

Celiku strukturor S275JR

Bulonat Class 8.8 pervec kur specifikohet ndryshe

Ankerat Class 8.8 pervec kur specifikohet ndryshe

Saldimet MIG me rezistence minimale  $R_{min} = 400$  MPa

## BASHKIA KAMEZ

DREJTORIA E PROJEKTEVE DHE INVESTIMEVE  
DEPARTAMENTI I PROJEKTEVE

Dr. e Projekteve e Investimeve	FLORA MUCA		
STAFI TEKNIK	Ing. Konstruktor	EGLANTINA DISHA	
PROJEKTUES	Ing. Hidroteknik	HAJREDIN MURGU	
	Ing. Konstruktor	DENIS PRENÇI	
	Ing. Gjeoinformatik	ERBLIN LALA	
	Topograf	RAMADAN HYSA	
	Arkitekt	ARILA RASHA	

**Titulli i Projektit:**  
NDERTIM I FUSHES SE SPORTIT VALIASI SI  
DHE NDERTIMI I GODINES +  
SHKALLARET

**Emertimi i Fletes:**  
KONTRAVENTIMET E STRUKTURES

**Faza e Projektit:**  
PROJEKT ZBATIMI

**Data e Implementimit:**

**Shkalla e Vizatimit:**

**Fleta Nr.**  
145






# KONTRAVENTIMET E STRUKTURES

## B/222 - 10 Cope



## B/223 - 2 Cope




b/70 SHS 40\*3.0

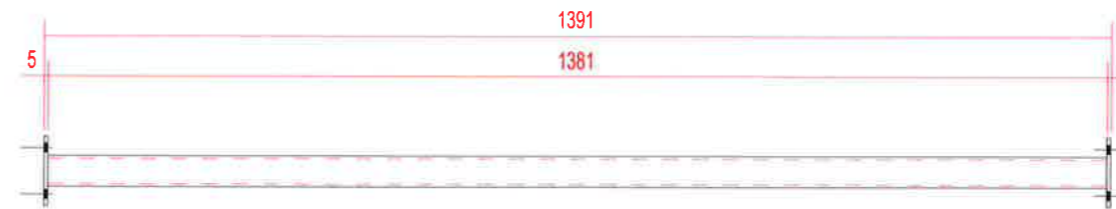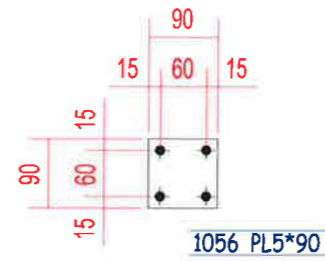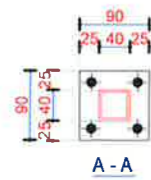



b/71 SHS 40\*3.0

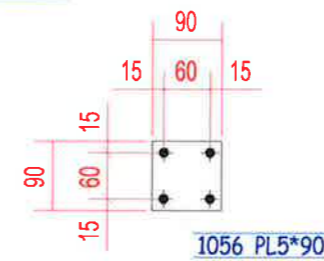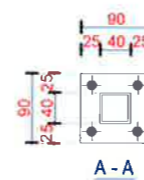

## B/224 - 2 Cope

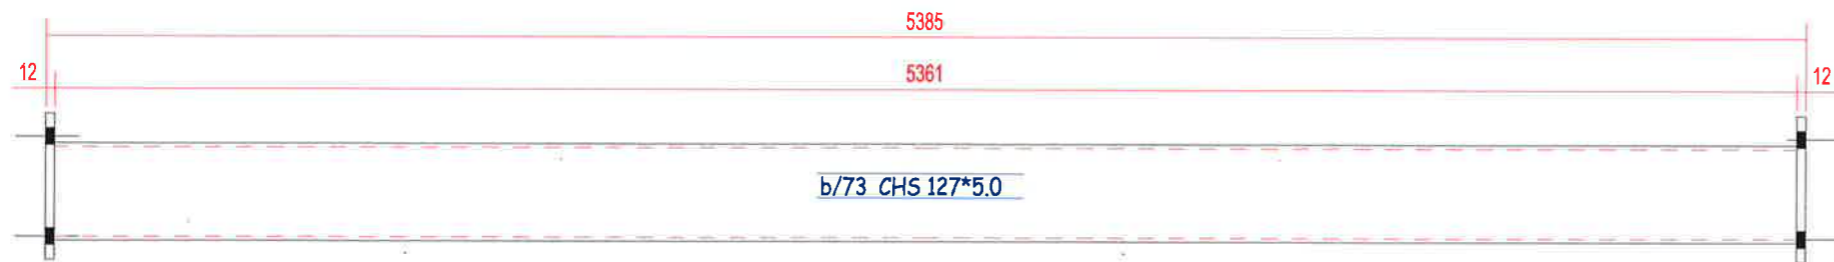

b/73 CHS 127\*5.0

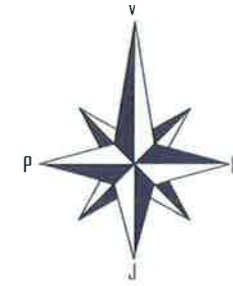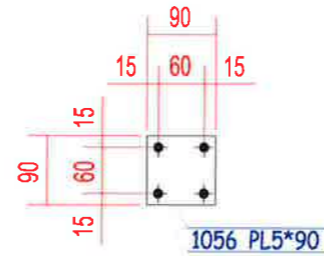

### SHENIME TEKNIKE

Betoni i themeleve C30/37

Betoni i kolonave C30/37

Betoni i trareve C30/37

Betoni i soletave C30/37

Celiku i armimit B500C

Celiku strukturor S275JR

Bulonat Class 8.8 pervec kur specifikohet ndryshe

Ankerat Class 8.8 pervec kur specifikohet ndryshe

Saldimet MIG me rezistence minimale  $R_{min} = 400$  MPa



## BASHKIA KAMEZ

DREJTORIA E PROJEKTEVE DHE INVESTIMEVE  
DEPARTAMENTI I PROJEKTEVE

Dr. e Projekteve e Investimeve

FLORA MUCA

STAFI TEKNIK PROJEKTES	Ing. Konstruktor	EGLANTINA DISHA	
	Ing. Hidroteknik	HAJREDIN MURGU	
	Ing. Konstruktor	DENIS PRENÇI	
	Ing. Gjeoinformatik	ERBLIN LALA	
	Topograf	RAMADAN HYSA	
Arkititekt	ARILA RASHA		

**Titulli i Projektit:**  
NDERTIM I FUSHES SE SPORTIT VALIAS SI  
DHE NDERTIMI I GODINES +  
SHKALLARET

**Faza e Projektit:**  
PROJEKT ZBATIMI

**Data e Implementimit:**

**Shkalla e Vizatimit:**

**Emertimi i Fletes:**


KONTRAVENTIMET E STRUKTURES

**Fleta Nr.:**


146

ELEMENTET DYTENSOR MBAJTES


P/1 - 24 Cope

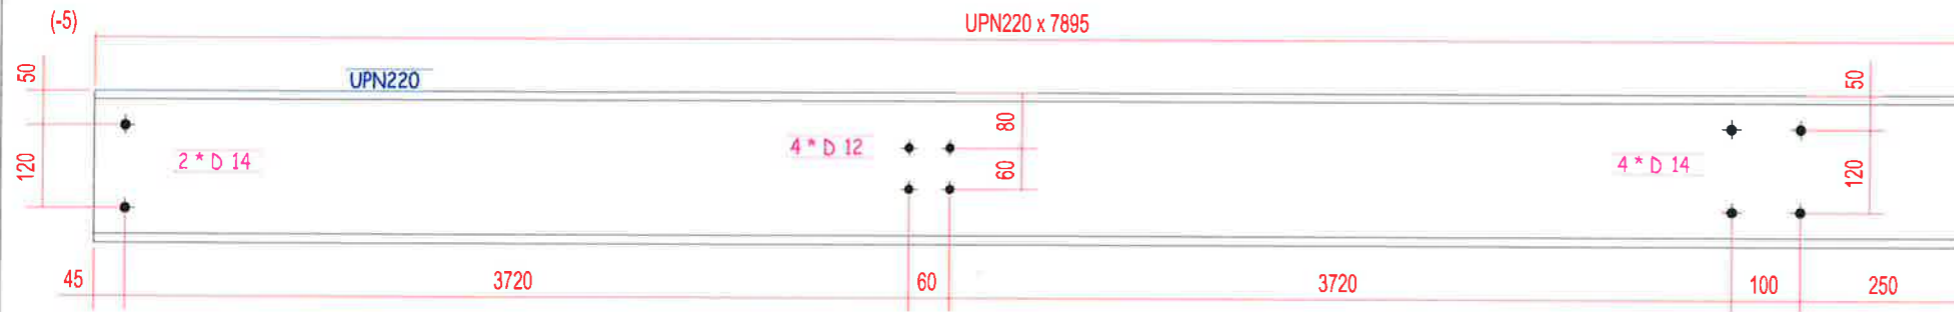

P/2 - 12 Cope

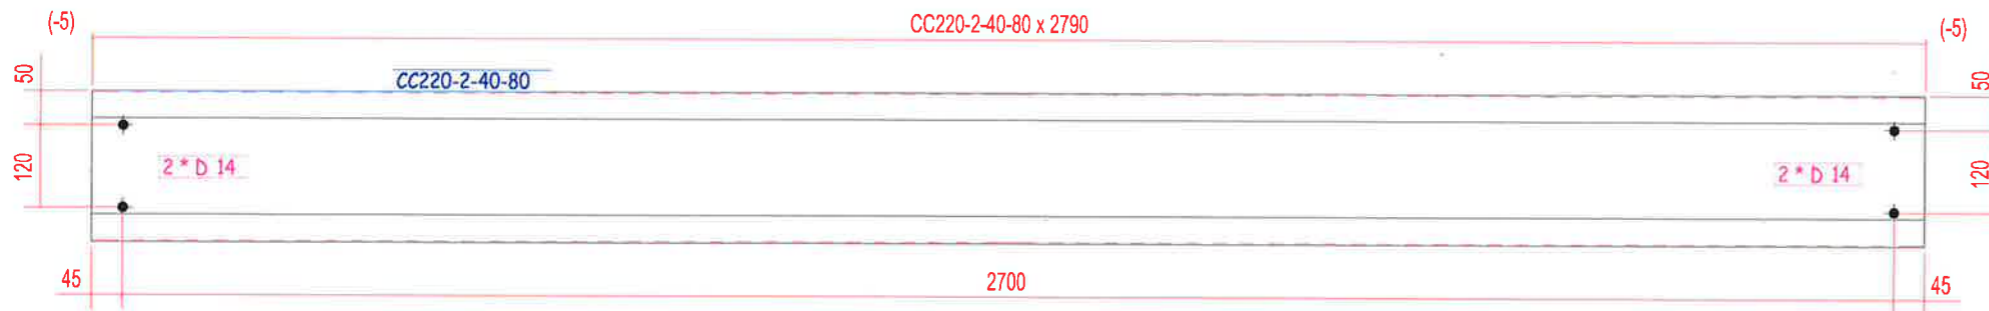

P/3 - 24 Cope

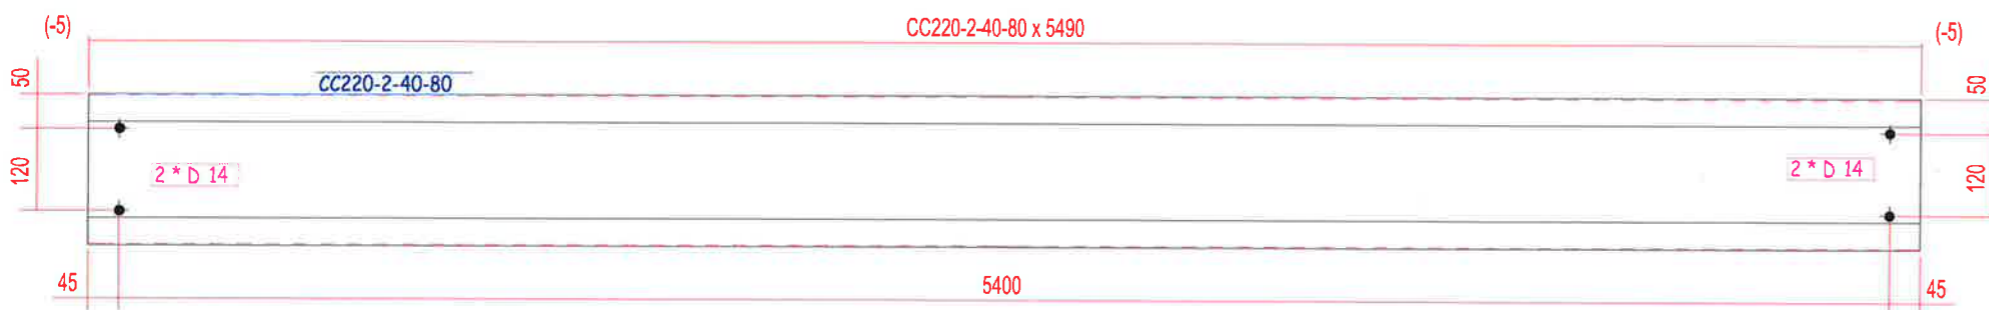

SHENIME TEKNIKE

Betoni i themeleve C30/37

Betoni i kolonave C30/37

Betoni i trareve C30/37

Betoni i soletave C30/37


Celiku i armimit B500C

Celiku strukturor S275JR

Bulonat Class 8.8 pervec kur specifikohet ndryshe

Ankerat Class 8.8 pervec kur specifikohet ndryshe

Saldimet MIG me rezistence minimale  $R_{min} = 400$  MPa

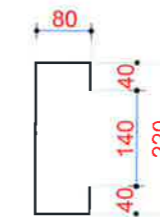

**BASHKIA KAMEZ**  
DREJTORIA E PROJEKTEVE DHE INVESTIMEVE  
DEPARTAMENTI I PROJEKTEVE

Dr. e Projekteve e Investimeve: FLORA MUCA

STAFI TEKNIK PROJEKTES	Ing. Konstruktor	EGLANTINA DISHA	
	Ing. Hidroteknik	HAJREDIN MURGU	
	Ing. Konstruktor	DENIS PRENÇI	
	Ing. Gjeoinformatik	ERBLIN LALA	
	Topograf	RAMADAN HYSA	
Arkitekt	ARILA RASHA		

Titulli i Projektit: NDERTIM I FUSHES SE SPORTIT VALIAS SI DHE NDERTIMI I GODINES + SHKALLARET

Emertimi i Fletes: ELEMENTET DYTENSOR MBAJTES

Faza e Projektit: PROJEKT ZBATIMI



Data e Implementimit:

Shkalla e Vizatimit:



Fleta Nr. 147

ELEMENTET DYTESOR MBAJTES



P/4 - 36 Cope

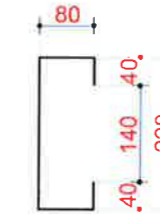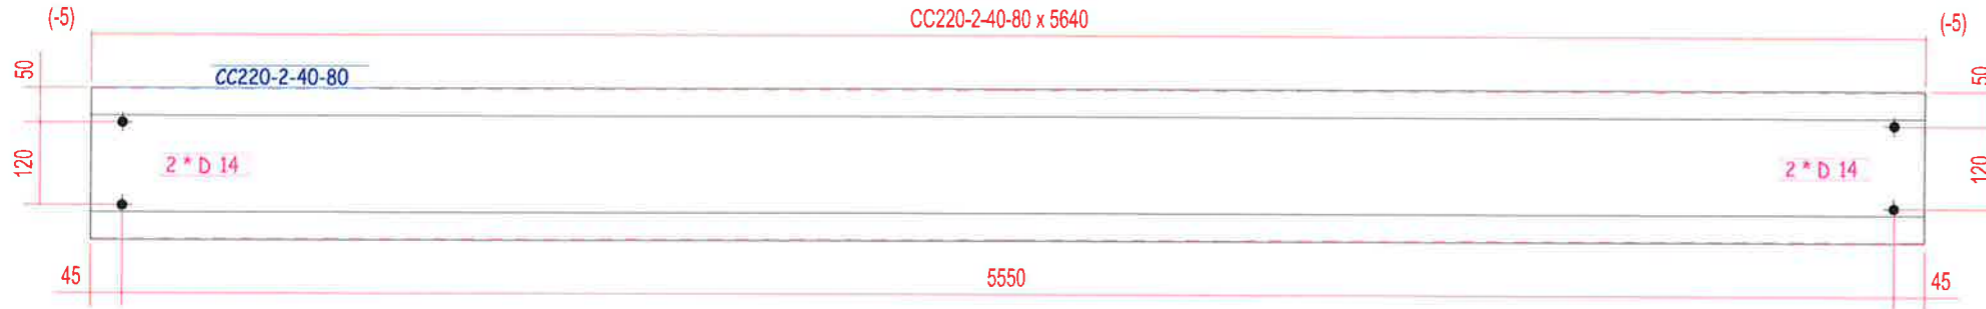

P/5 - 12 Cope

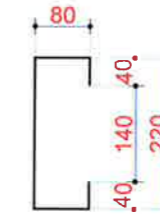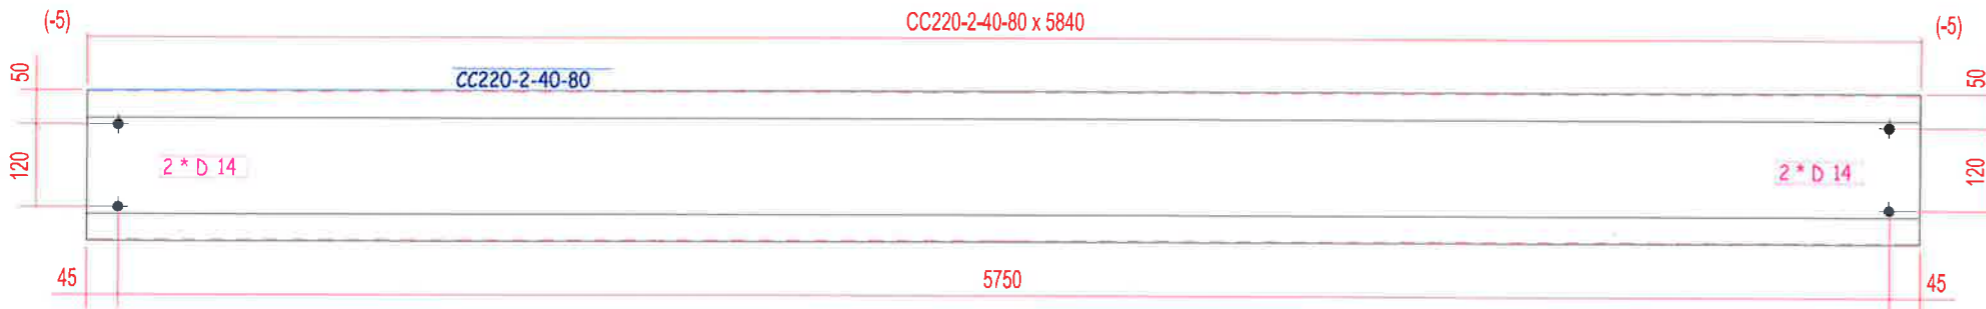

P/6 - 12 Cope

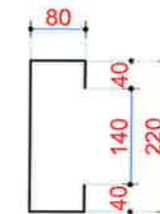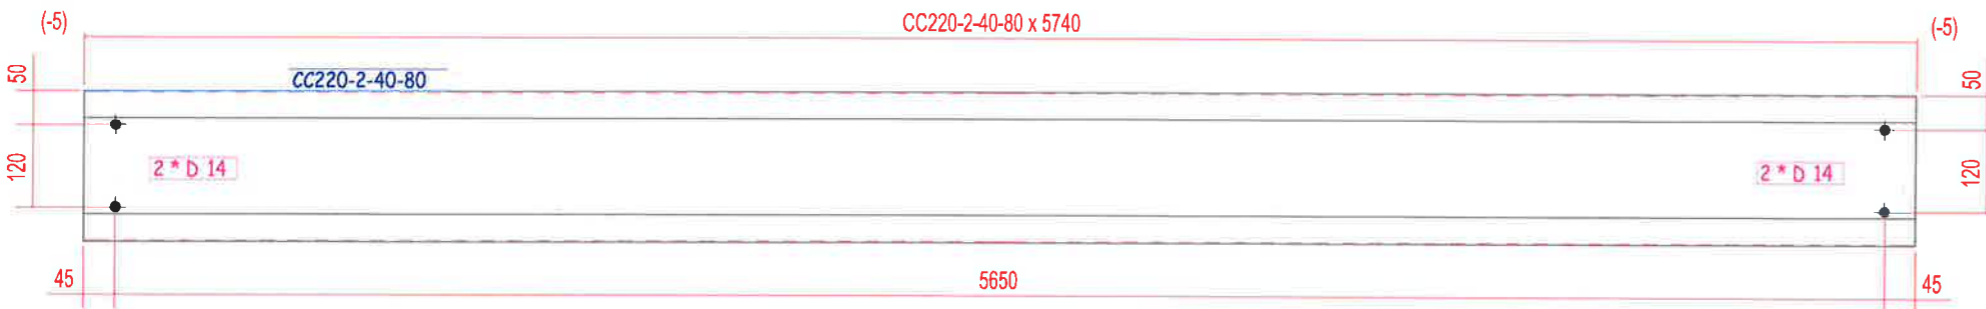

SHENIME TEKNIKE

Betoni i themeleve C30/37

Betoni i kolonave C30/37

Betoni i trareve C30/37

Betoni i soletave C30/37

Celiku i armimit B500C

Celiku strukturor S275JR

Bulonat Class 8.8 pervec kur specifikohet ndryshe

Ankerat Class 8.8 pervec kur specifikohet ndryshe

Saldimet MIG me rezistence minimale  $R_{min} = 400$  MPa



**BASHKIA KAMEZ**  
DREJTORIA E PROJEKTEVE DHE INVESTIMEVE  
DEPARTAMENTI I PROJEKTEVE

Dr. e Projekteve e Investimeve		FLORA MUCA
STAFI TEKNIK PROJEKTES	Ing. Konstruktor	EGLANTINA DISHA
	Ing. Hidroteknik	HAJREDIN MURGU
	Ing. Konstruktor	DENIS PRENÇI
	Ing. Gjeoinformatik	ERBLIN LALA
	Topograf	RAMADAN HYSA
Arkitekt	ARILA RASHA	


<b>Titulli i Projektit:</b> NDERTIM I FUSHES SE SPORTIT VALIAS SI DHE NDERTIMI I GODINES + SHKALLARET	<b>Faza e Projektit:</b> PROJEKT ZBATIMI
<b>Emertimi i Fotos:</b> ELEMENTET DYTESOR MBAJTES	<b>Data e Implementimit:</b>
	<b>Shkalla e Vizatimit:</b>
	<b>Fleta Nr.:</b> 148

ELEMENTET DYTESOR MBAJTES


P/7 - 12 Cope

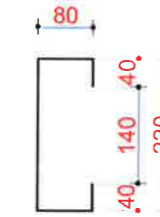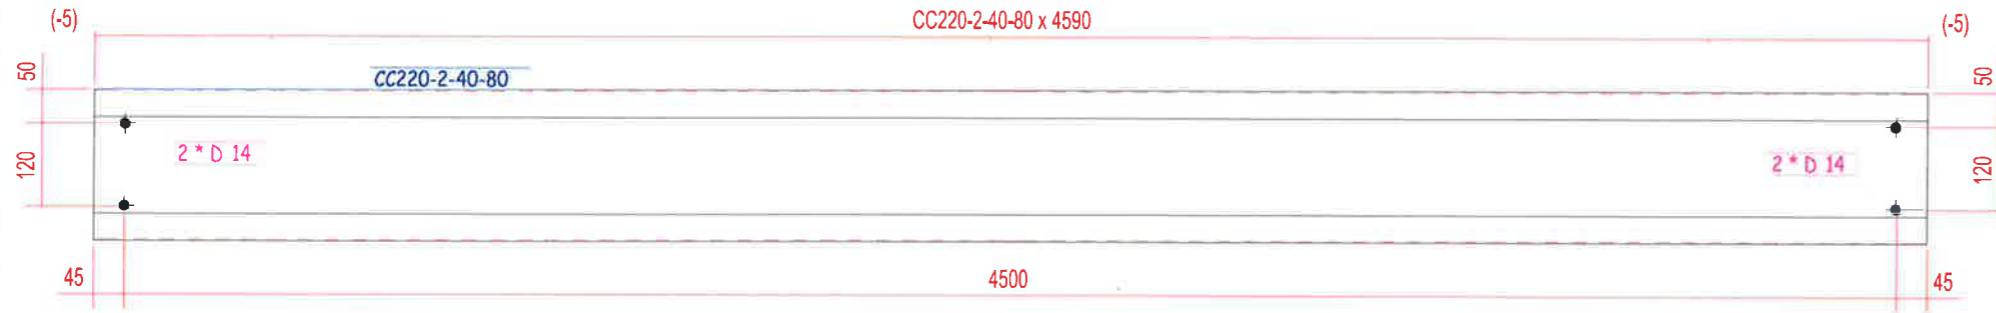

P/8 - 12 Cope

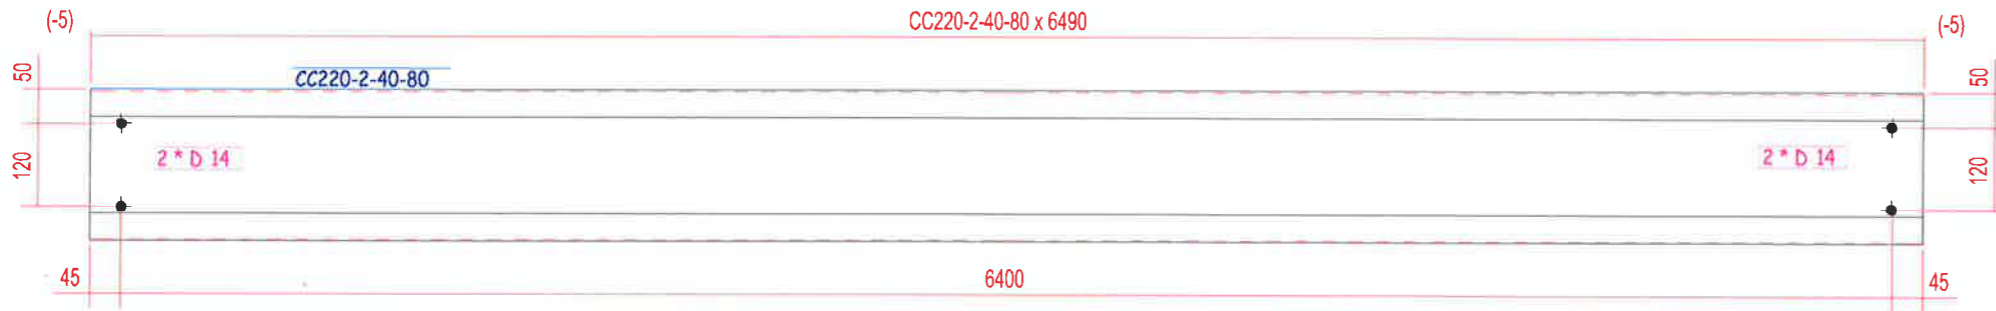

P/9 - 12 Cope

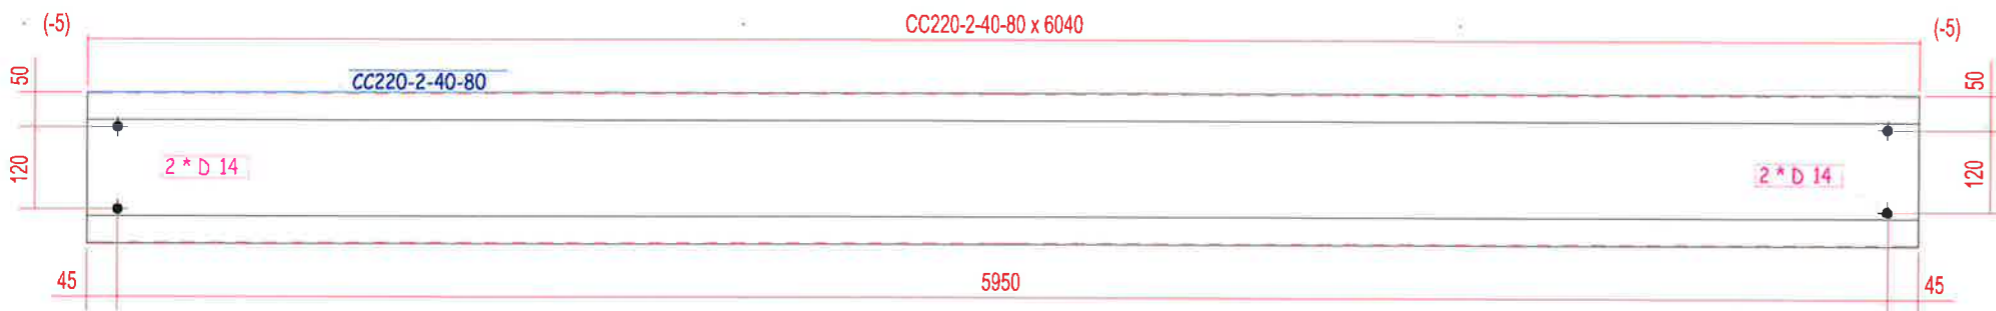

SHENIME TEKNIKE

Betoni i themeleve C30/37

Betoni i kolonave C30/37

Betoni i trareve C30/37

Betoni i soletave C30/37

Celiku i armimit B500C

Celiku strukturor S275JR

Bulonat Class 8.8 pervec kur specifikohet ndryshe

Ankerat Class 8.8 pervec kur specifikohet ndryshe

Saldimet MIG me rezistence minimale  $R_{min} = 400$  MPa



BASHKIA KAMEZ



DREJTORIA E PROJEKTEVE DHE INVESTIMEVE  
DEPARTAMENTI I PROJEKTEVE

Dr. e Projekteve e Investimeve		FLORA MUCA	<i>B</i>
STAFI TEKNIK PROJEKTES	Ing. Konstruktor	EGLANTINA DISHA	<i>[Signature]</i>
	Ing. Hidroteknik	HAJREDIN MURGU	<i>[Signature]</i>
	Ing. Konstruktor	DENIS PRENÇI	<i>[Signature]</i>
	Ing. Gjeoinformatik	ERBLIN LALA	<i>[Signature]</i>
	Topograf	RAMADAN HYSA	<i>[Signature]</i>
Arkitekt	ARILA RASHA	<i>[Signature]</i>	



Titulli i Projektit:		Emertimi i Fletes:
NDERTIM I FUSHES SE SPORTIT VALIAS SI DHE NDERTIMI I GODINES + SHKALLARET		ELEMENTET DYTESOR MBAJTES
Faza e Projektit:		Fleta Nr.
PROJEKT ZBATIMI		149
Data e Implementimit:		
Shkalla e Vizatimit:		

ELEMENTET DYTESOR MBAJTES



P/10 - 36 Cope

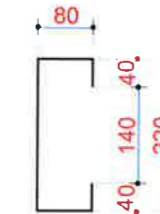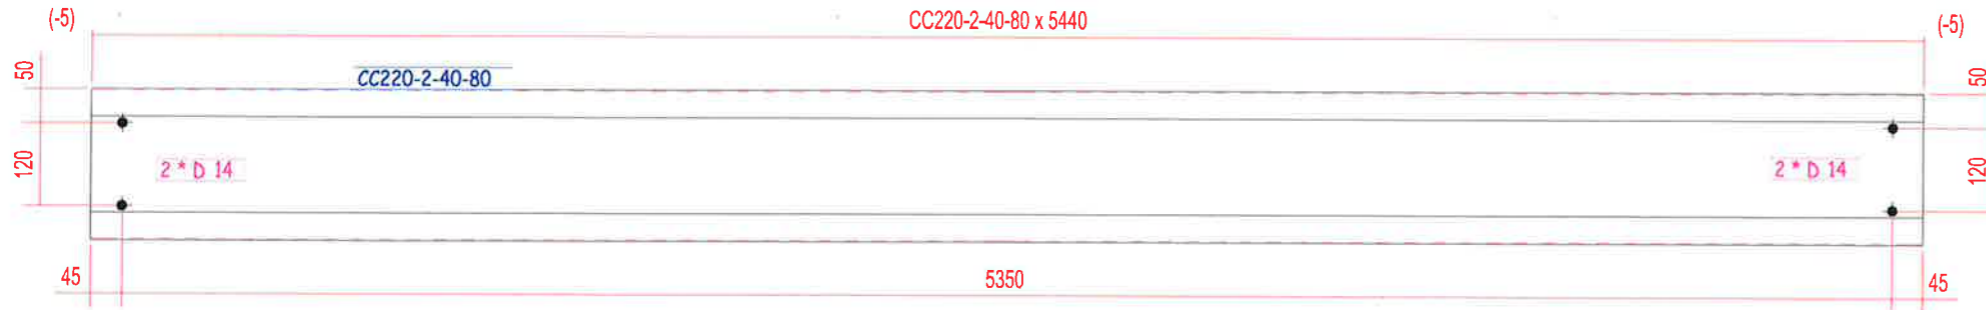

P/11 - 12 Cope

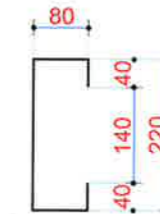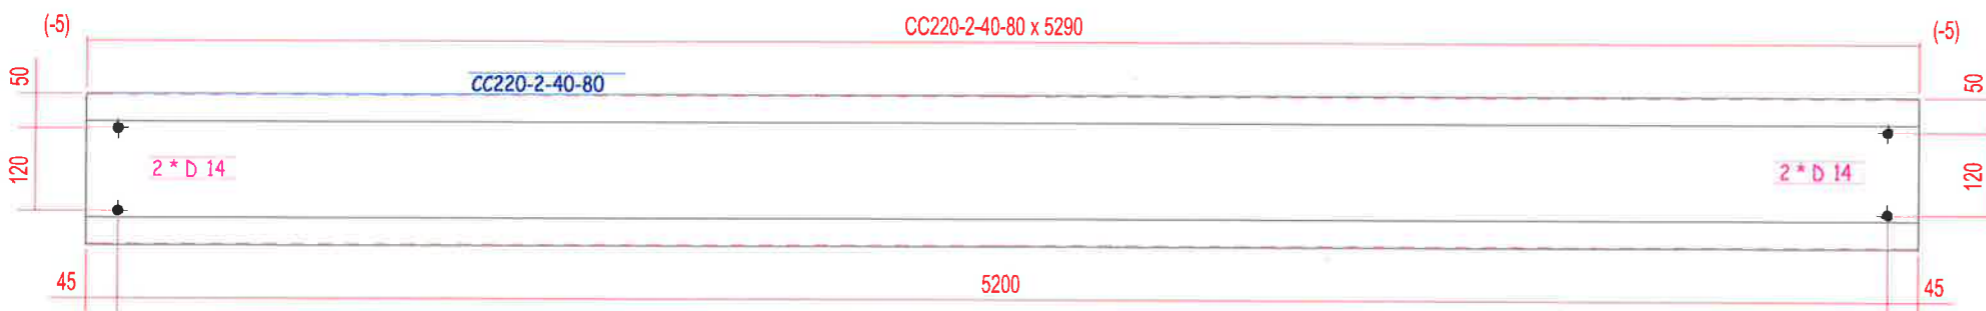

P/13 - 12 Cope

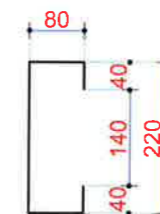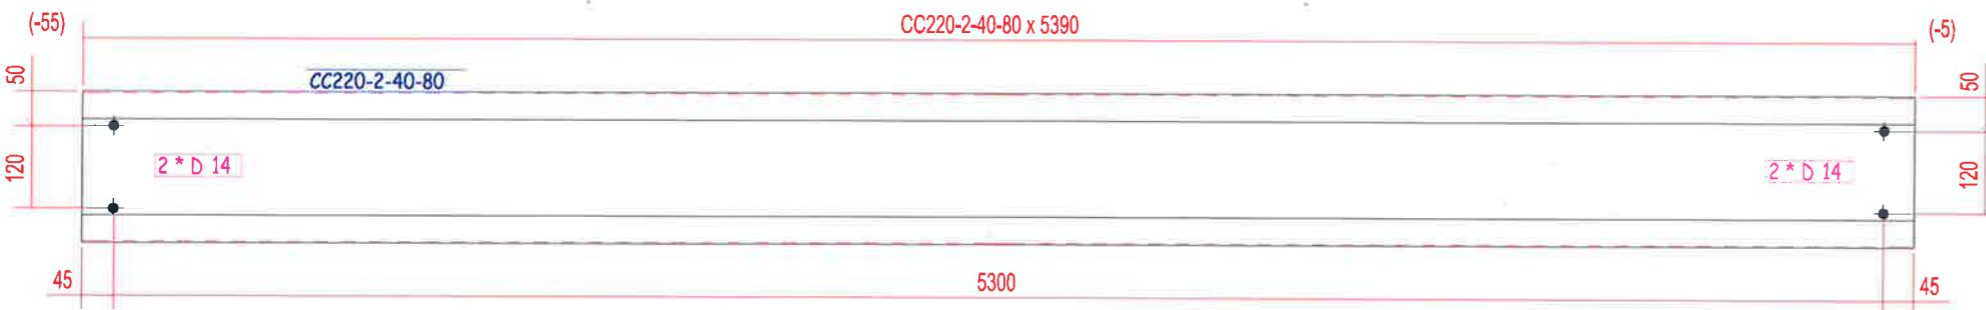

SHENIME TEKNIKE




- Betoni i themeleve C30/37
- Betoni i kolonave C30/37
- Betoni i traveve C30/37
- Betoni i soletave C30/37
- Celiku i armimit B500C
- Celiku strukturor S275JR
- Bulonat Class 8.8 pervec kur specifikohet ndryshe
- Ankerat Class 8.8 pervec kur specifikohet ndryshe
- Saldimet MIG me rezistence minimale  $R_{min} = 400$  MPa

**BASHKIA KAMEZ**  
 DREJTORIA E PROJEKTEVE DHE INVESTIMEVE  
 DEPARTAMENTI I PROJEKTEVE

Dr. e Projekteve e Investimeve		FLORA MUCA	
STAFI TEKNIK PROJEKTES	Ing. Konstruktor	EGLANTINA DISHA	
	Ing. Hidroteknik	HAJREDIN MURGU	
	Ing. Konstruktor	DENIS PRENÇI	
	Ing. Gjeoinformatik	ERBLIN LALA	
	Topograf	RAMADAN HYSA	
	Arkitekt	ARILA RASHA	

Titulli i Projektit: NDERTIM I FUSHES SE SPORTIT VALIAS SI DHE NDERTIMI I GODINES + SHKALLARET	Faza e Projektit: PROJEKT ZBATIMI
Emertimi i Fletes: ELEMENTET DYTESOR MBAJTES	Data e Implementimit: Shkalla e Vizatimit: Fleta Nr. 150

# C/2 - 12 Cope

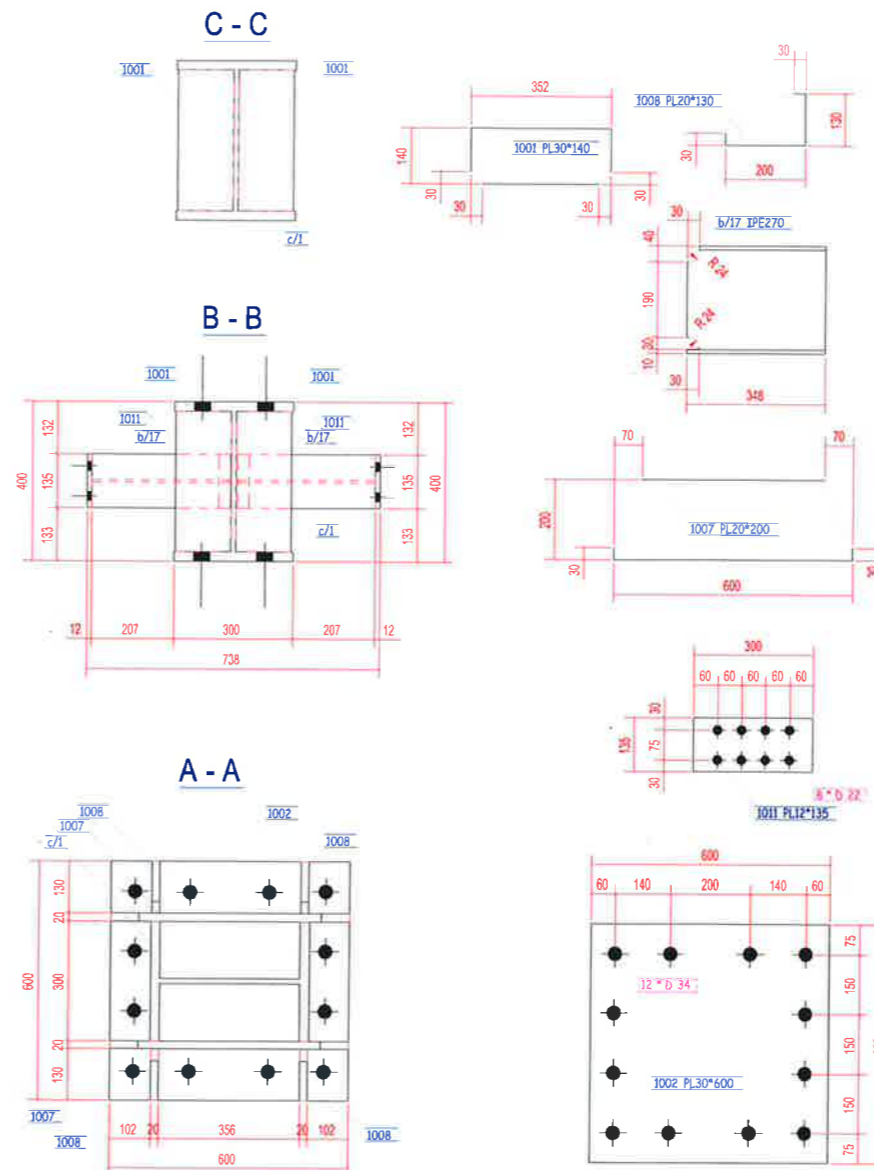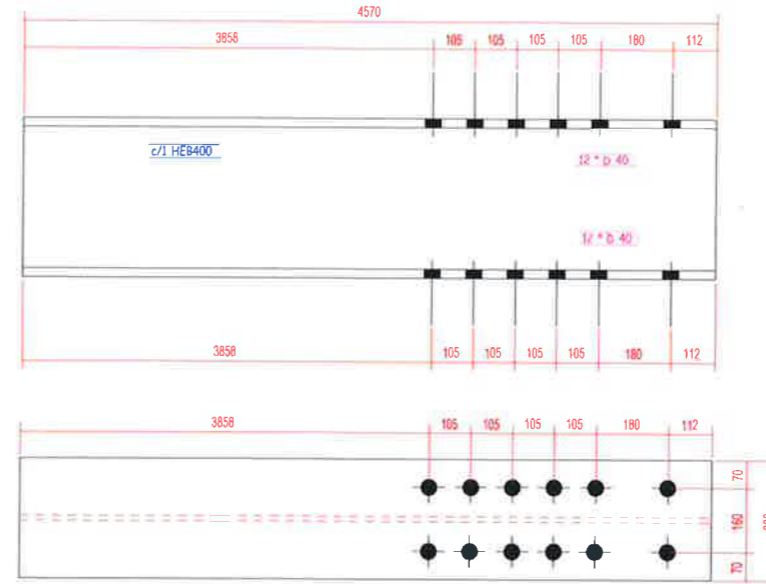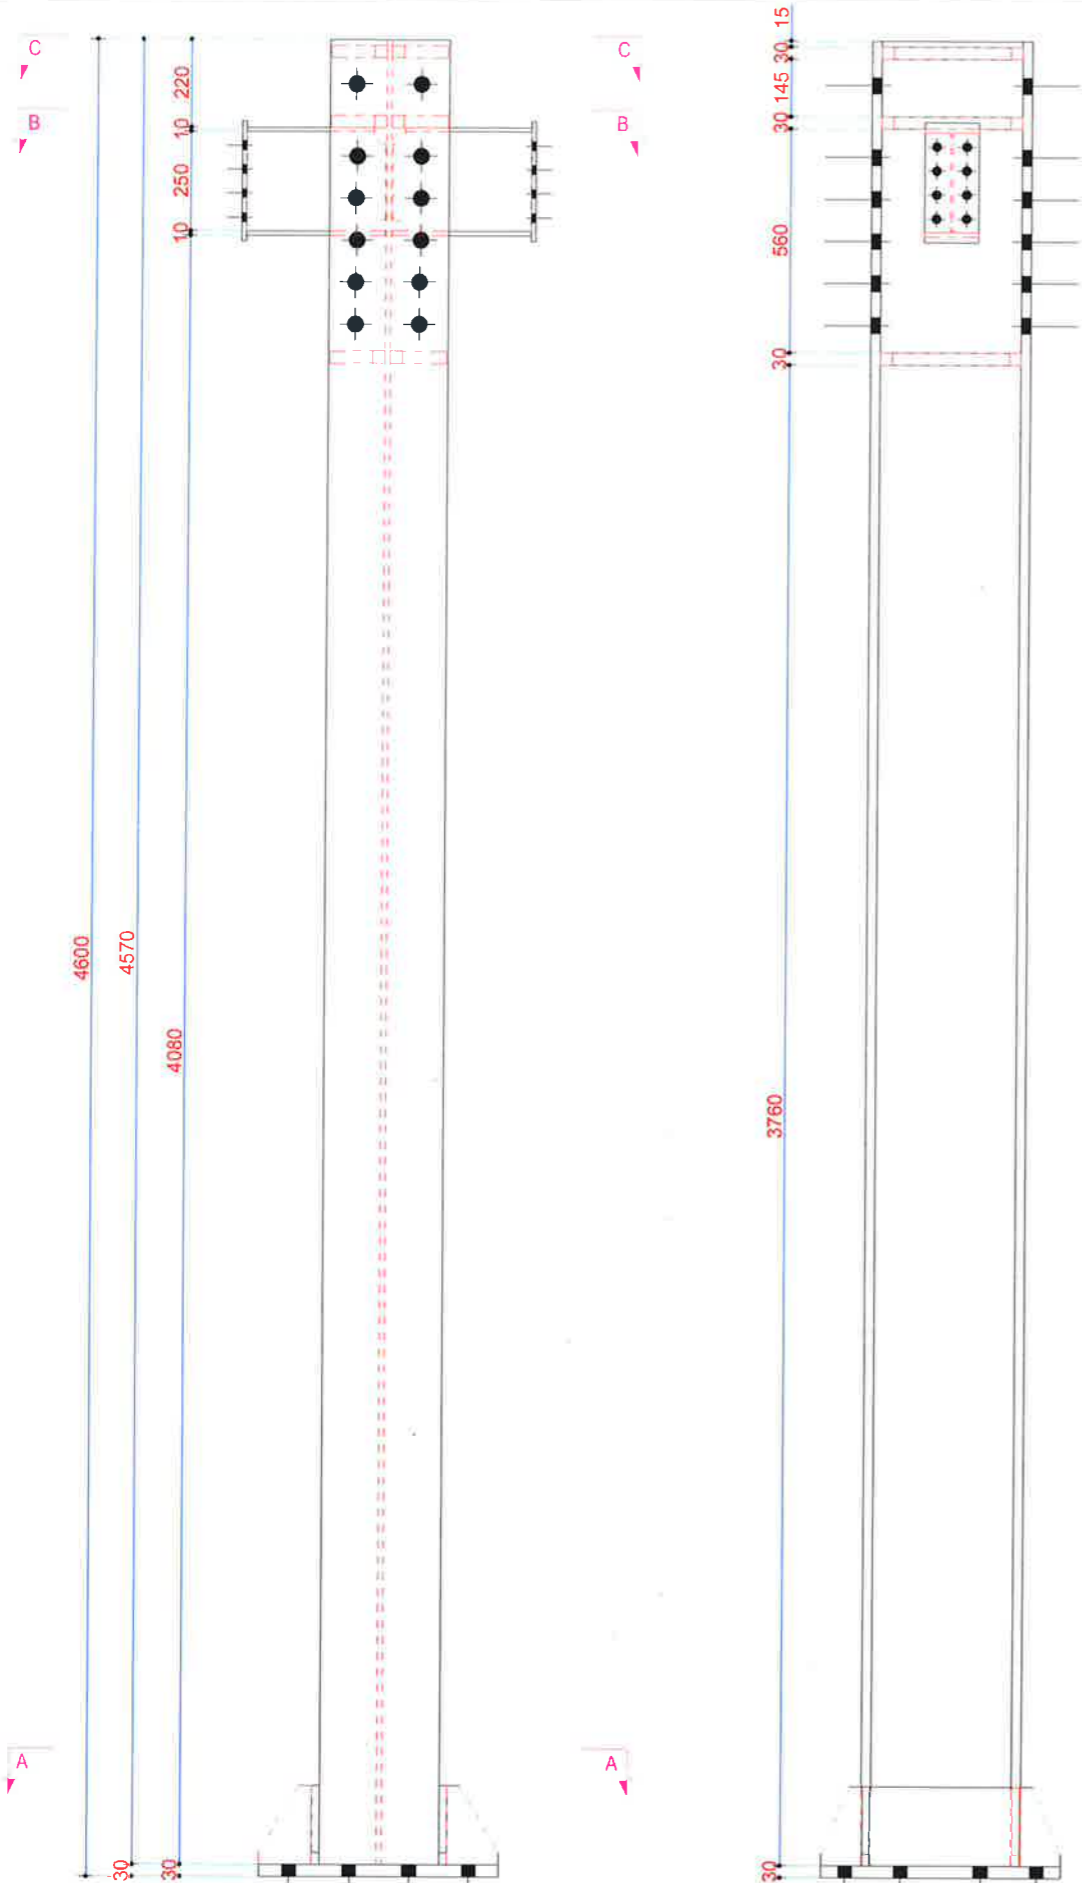

## SHENIME TEKNIKE

- Betoni i themeleve C30/37
- Betoni i kolonave C30/37
- Betoni i traveve C30/37
- Betoni i soletave C30/37
- Celiku i armimit B500C
- Celiku strukturor S275JR
- Bulonat Class 8.8 pervec kur specifikohet ndryshe
- Ankerat Class 8.8 pervec kur specifikohet ndryshe
- Saldimet MIG me rezistence minimale  $R_{min} = 400$  MPa









## BASHKIA KAMEZ

DREJTORIA E PROJEKTEVE DHE INVESTIMEVE  
DEPARTAMENTI I PROJEKTEVE

Dr. e Projekteve e Investimeve		FLORA MUCA	
STAFI TEKNIK PROJEKTES	Ing. Konstruktor	EGLANTINA DISHA	
	Ing. Hidroteknik	HAJREDIN MURGU	
	Ing. Konstruktor	DENIS PRENÇI	
	Ing. Gjeoinformatik	ERBLIN LALA	
	Topograf	RAMADAN HYSA	
Arkitekt	ARILA RASHA		

<b>Titulli i Projektit:</b> NDERTIM I FUSHES SE SPORTIT VALIAS SI DHE NDERTIMI I GODINES + SHKALLARET	<b>Faza e Projektit:</b> PROJEKT ZBATIMI
<b>Emertimi i Fletes:</b> C/2 - 12 Cope	<b>Data e Implementimit:</b> _____
	<b>Shkalla e Vizimitit:</b> _____
	<b>Fleta Nr.:</b> 151

# C/3 - 6 Cope

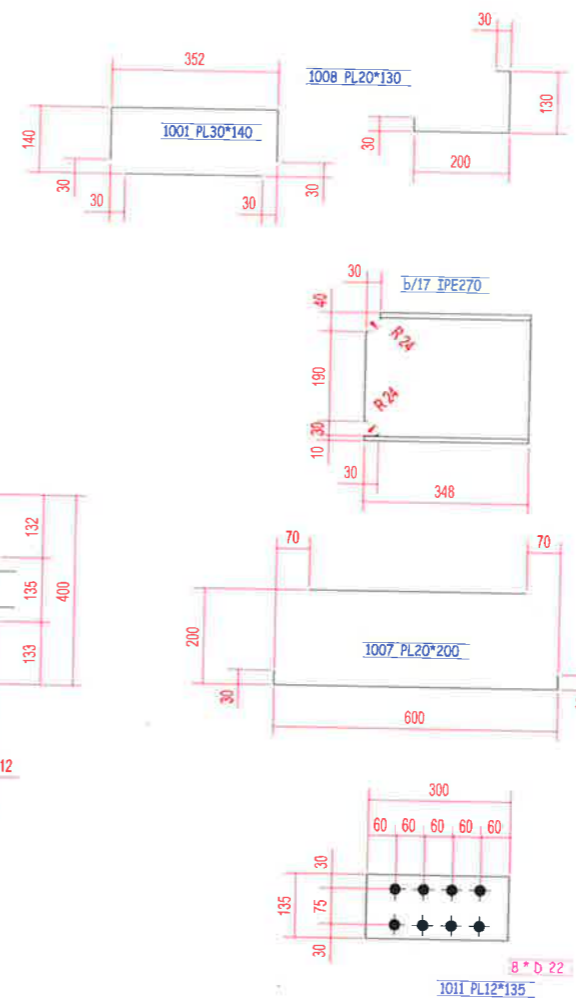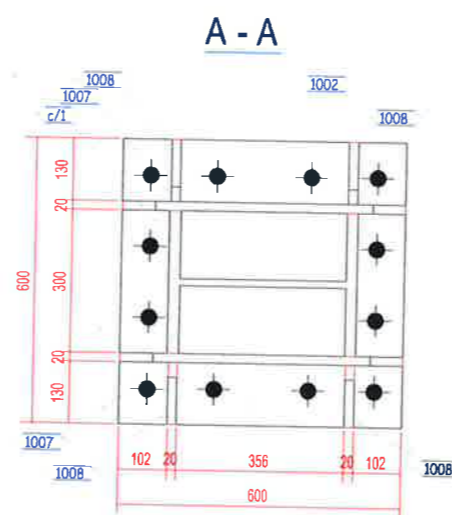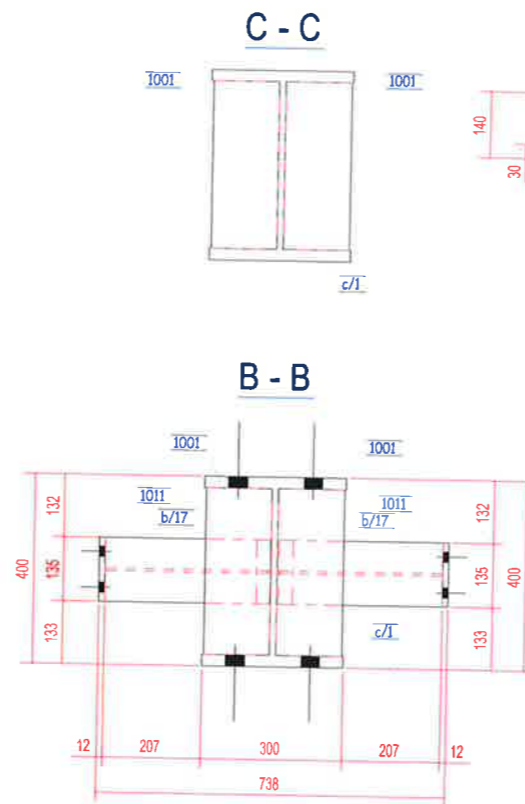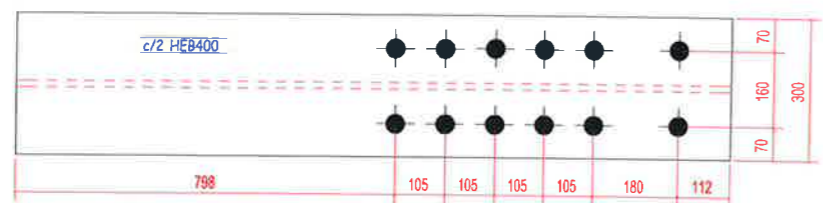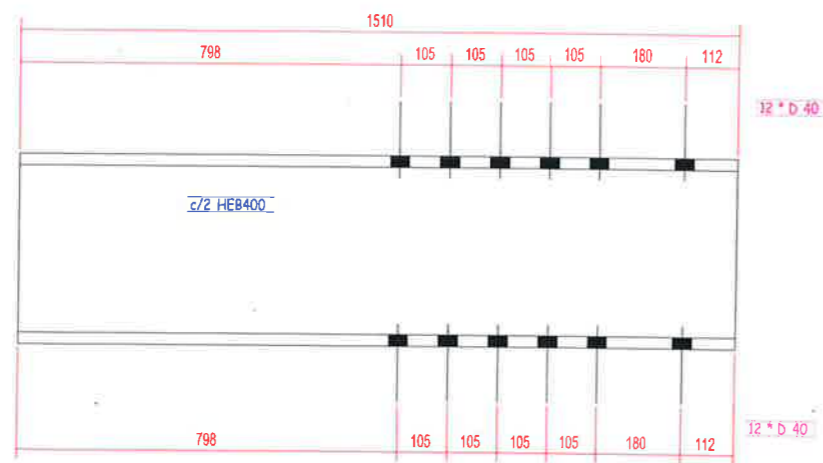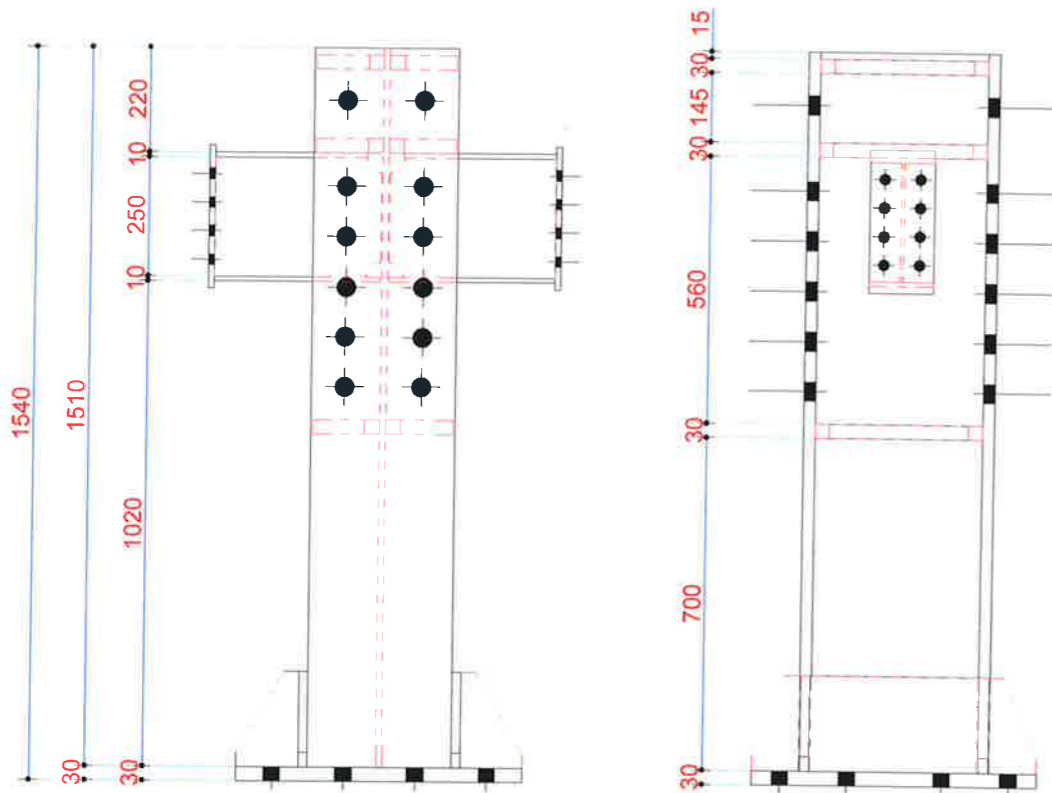

## SHENIME TEKNIKE

- Betoni i themeleve C30/37
- Betoni i kolonave C30/37
- Betoni i trareve C30/37
- Betoni i soletave C30/37
- Celiku i armimit B500C
- Celiku strukturor S275JR
- Bulonat Class 8.8 pervec kur specifikohet ndryshe
- Ankerat Class 8.8 pervec kur specifikohet ndryshe
- Saldimet MIG me rezistence minimale  $R_{min} = 400 \text{ MPa}$






## BASHKIA KAMEZ

DREJTORIA E PROJEKTEVE DHE INVESTIMEVE  
DEPARTAMENTI I PROJEKTEVE

Dr. e Projekteve e Investimeve		FLORA MUCA	<i>[Signature]</i>
STAFI TEKNIK PROJEKTES	Ing. Konstruktor	EGLANTINA DISHA	<i>[Signatures]</i>
	Ing. Hidroteknik	HAJREDIN MURGU	
	Ing. Konstruktor	DENIS PRENÇI	
	Ing. Gjeoinformatik	ERBLIN LALA	
	Topograf	RAMADAN HYSA	
Arkitekt	ARILA RASHA		
Titulli i Projektit:		Faza e Projektit:	
NDERTIM I FUSHES SE SPORTIT VALIAS SI DHE NDERTIMI I GODINES + SHKALLARET		PROJEKT ZBATIMI	
Emertimi i Fletes:		Data e Implementimit:	
C/3 - 6 Cope		Shkalla e Vizatimit:	
		Fleta Nr.	
		152	

# C/5 - 2 Cope

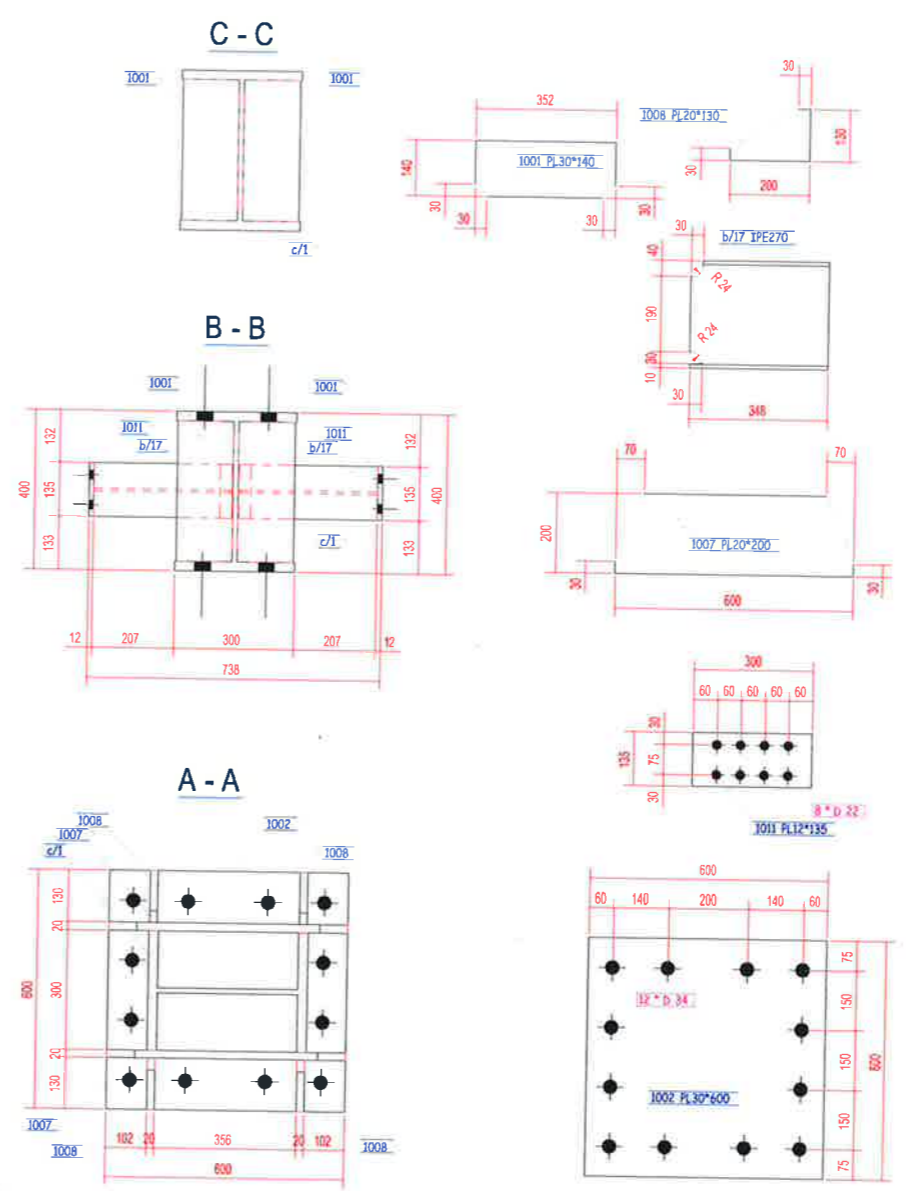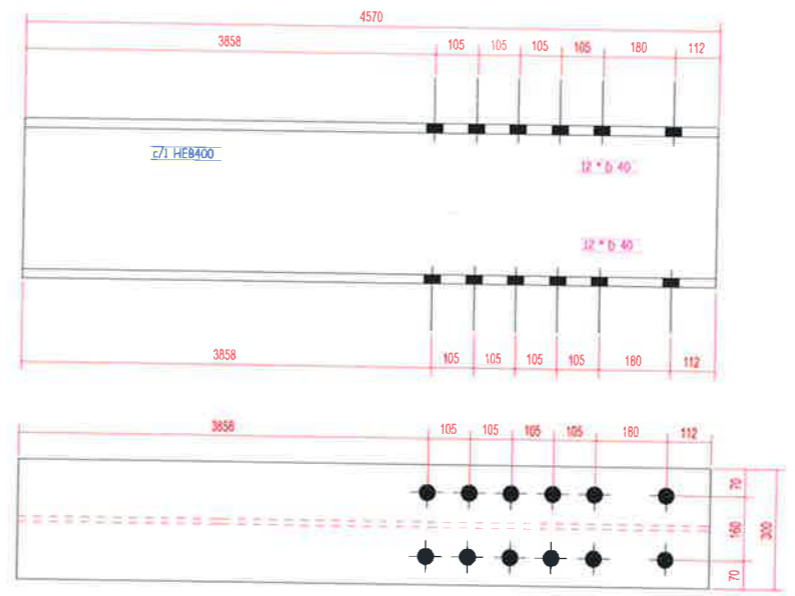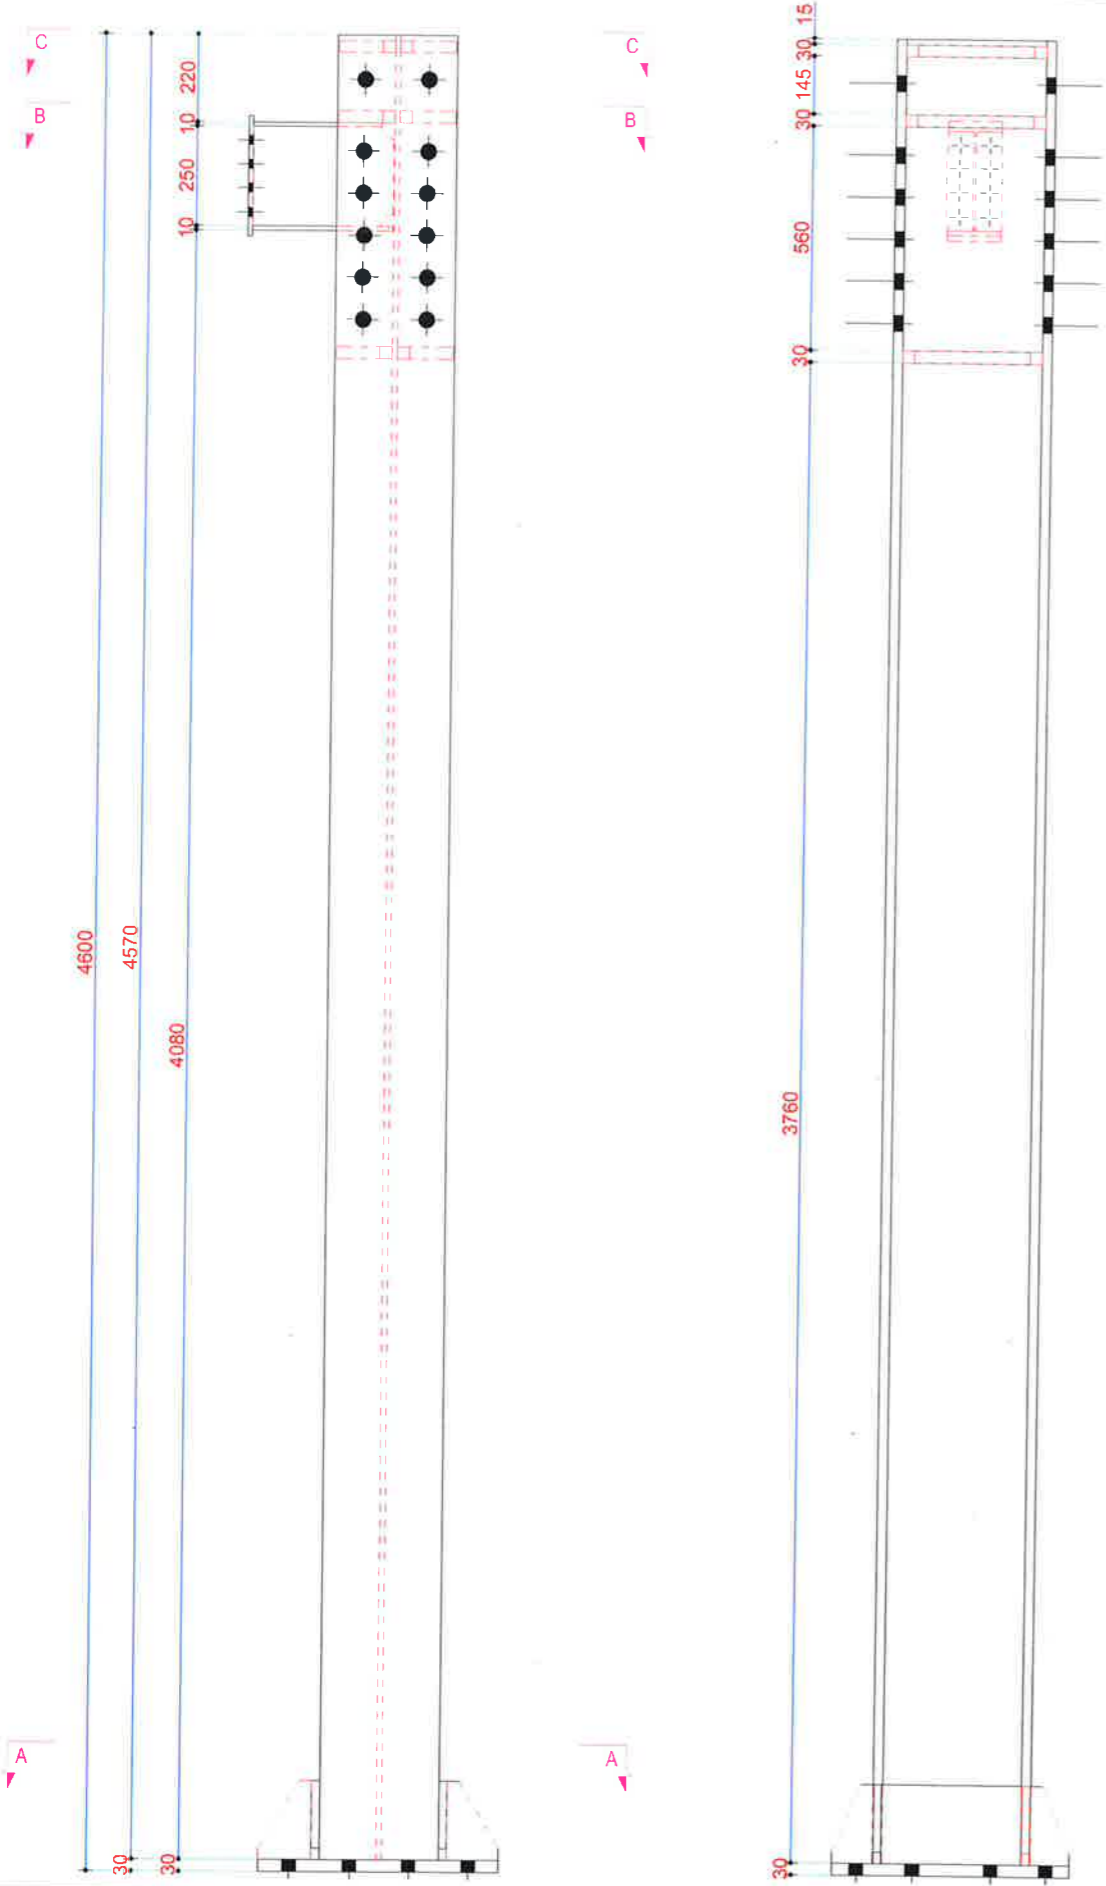

## SHENIME TEKNIKE

- Betoni i themeleve C30/37
- Betoni i kolonave C30/37
- Betoni i trareve C30/37
- Betoni i soletave C30/37
- Celiku i armimit B500C
- Celiku strukturor S275JR
- Bulonat Class 8.8 pervec kur specifikohet ndryshe
- Ankerat Class 8.8 pervec kur specifikohet ndryshe
- Saldimet MIG me rezistence minimale  $R_{min} = 400$  MPa







**BASHKIA KAMEZ**  
 DREJTORIA E PROJEKTEVE DHE INVESTIMEVE  
 DEPARTAMENTI I PROJEKTEVE

Dr. e Projekteve e Investimeve		FLORA MUCA	
STAFI TEKNIK PROJEKTES	Ing. Konstruktor	EGLANTINA DISHA	
	Ing. Hidroteknik	HAJREDIN MURGU	
	Ing. Konstruktor	DENIS PRENÇI	
	Ing. Gjeoinformatik	ERBLIN LALA	
	Topograf	RAMADAN HYSA	
Arkitekt	ARILA RASHA		

Titulli i Projektit:		Faza e Projektit:
NDERTIM I FUSHES SE SPORTIT VALIAS SI DHE NDERTIMI I GODINES + SHKALLARET		PROJEKT ZBATIMI
Emertimi i Fotos:		Data e Implementimit:
C/5 - 2 Cope		Shkalla e Vizatimit:
		Flota Nr.
		153



# C/12 - 1 Cope

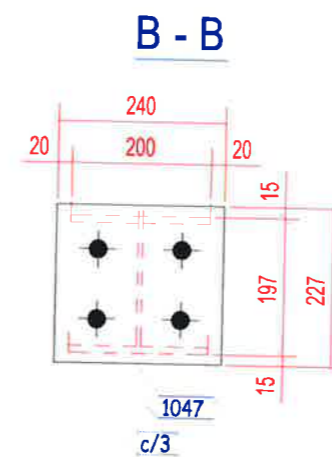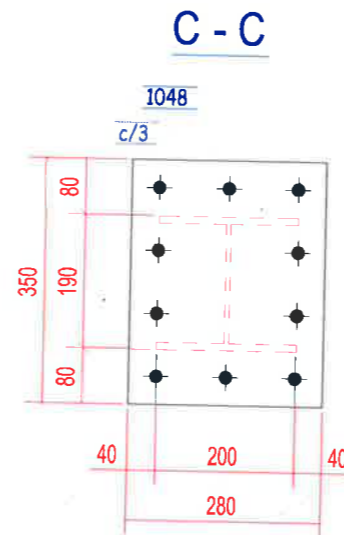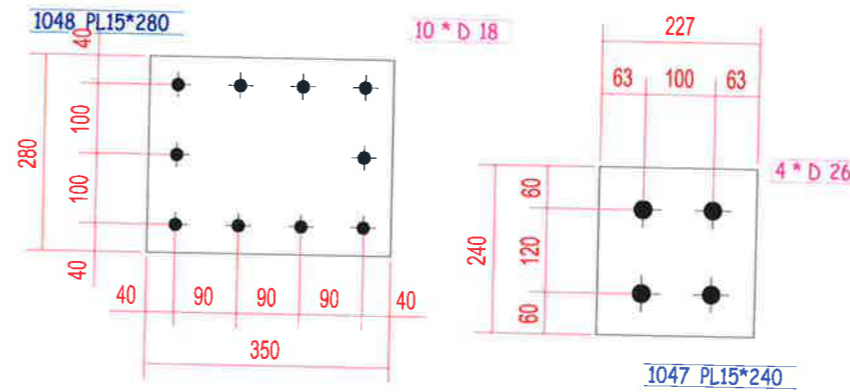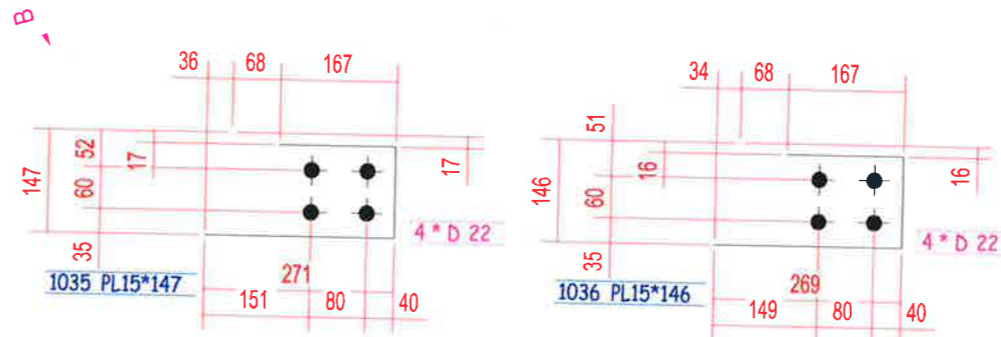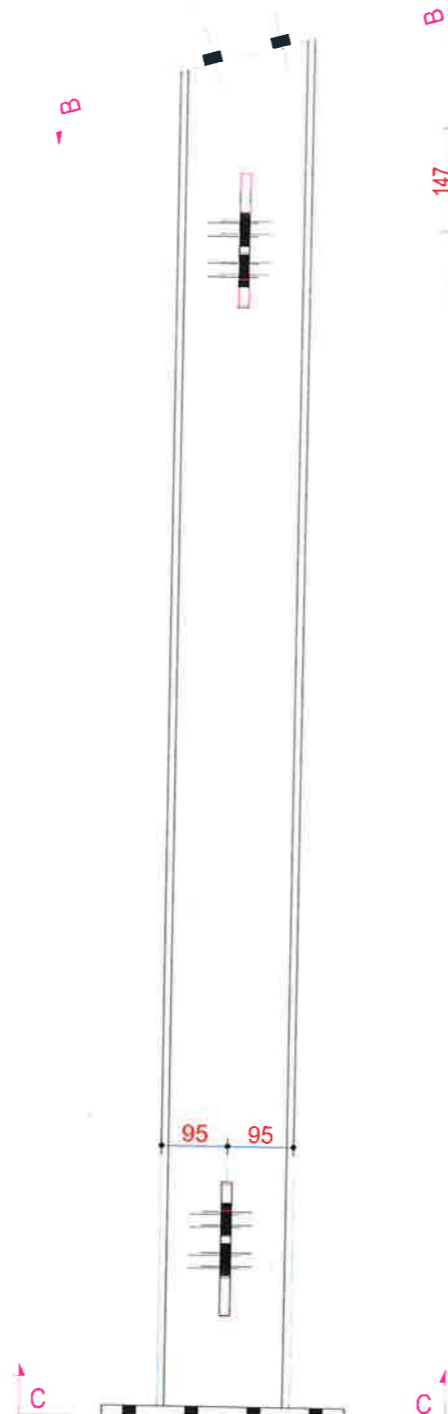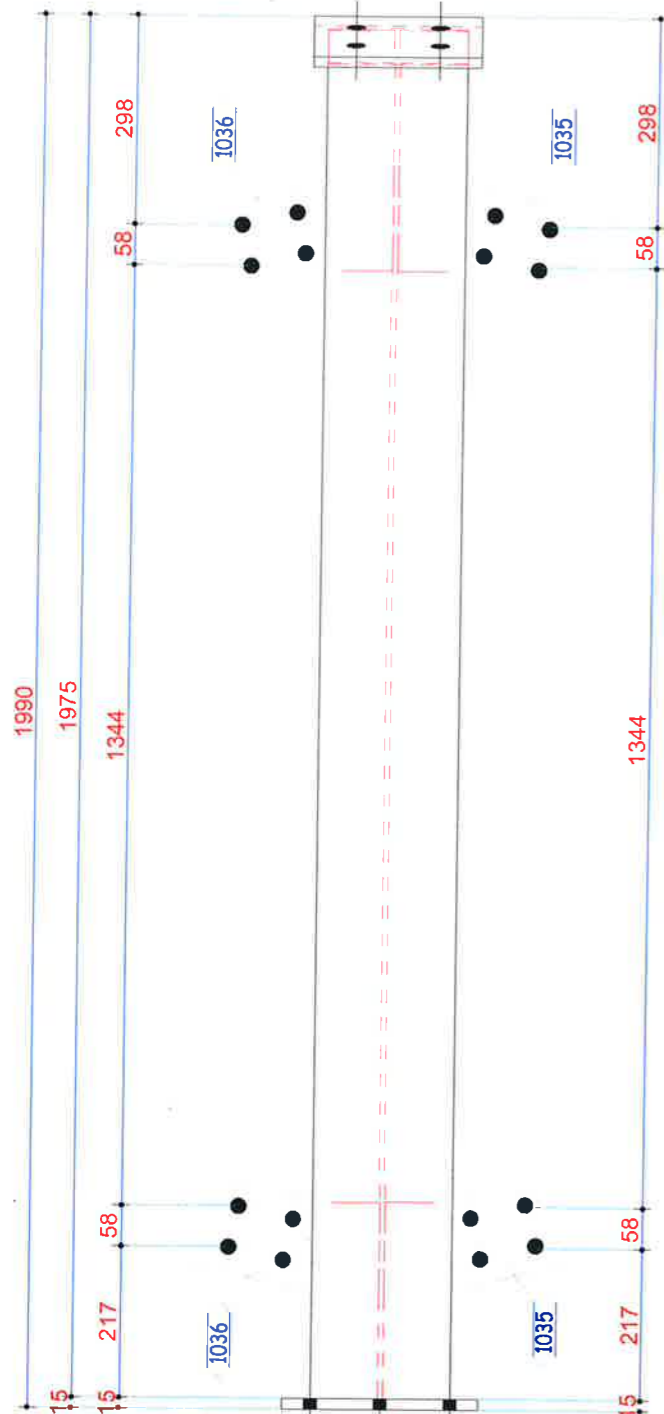

## SHENIME TEKNIKE

Betoni i themeleve C30/37

Betoni i kolonave C30/37

Betoni i trareve C30/37

Betoni i soletave C30/37

Celiku i armimit B500C

Celiku strukturor S275JR

Bulonat Class 8.8 pervec kur specifikohet ndryshe

Ankerat Class 8.8 pervec kur specifikohet ndryshe

Saldimet MIG me rezistence minimale  $R_{min} = 400$  MPa



## BASHKIA KAMEZ

DREJTORIA E PROJEKTEVE DHE INVESTIMEVE  
DEPARTAMENTI I PROJEKTEVE

Dr. e Projekteve e Investimeve		FLORA MUCA	
STAFI TEKNIK PROJEKTES	Ing. Konstruktor	EGLANTINA DISHA	
	Ing. Hidroteknik	HAJREDIN MURGU	
	Ing. Konstruktor	DENIS PRENÇI	
	Ing. Gjeoinformatik	ERBLIN LALA	
	Topograf	RAMADAN HYSA	
Arkitekt	ARILA RASHA		

Titulli i Projektit:  
NDERTIM I FUSHES SE SPORTIT VALIAS SI  
DHE NDERTIMI I GODINES +  
SHKALLARET

Emertimi i Fotos:

Faza e Projektit:

PROJEKT ZBATIMI

Data e Implementimit:







Shkalla e Vizatimit:

Fleta Nr.

C/12 - 1 Cope

154

C/13 - 1 Cope

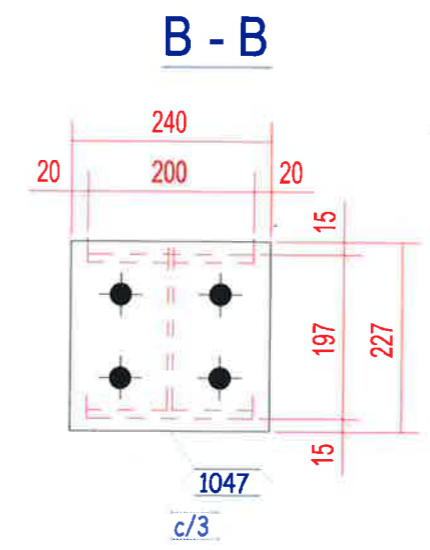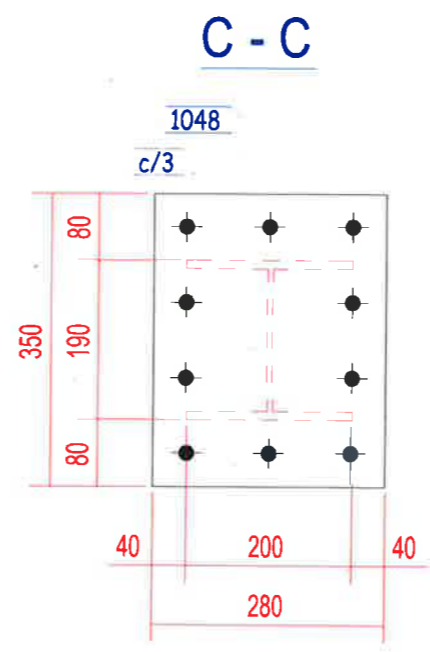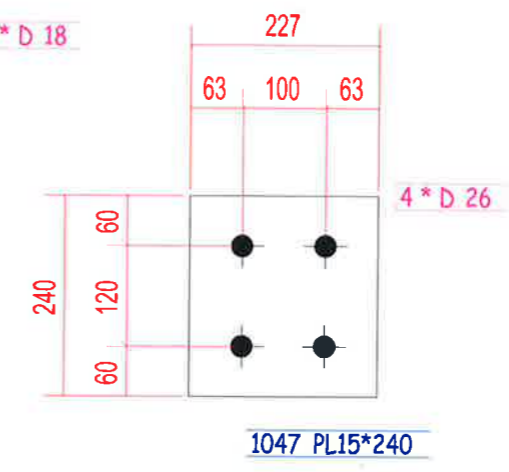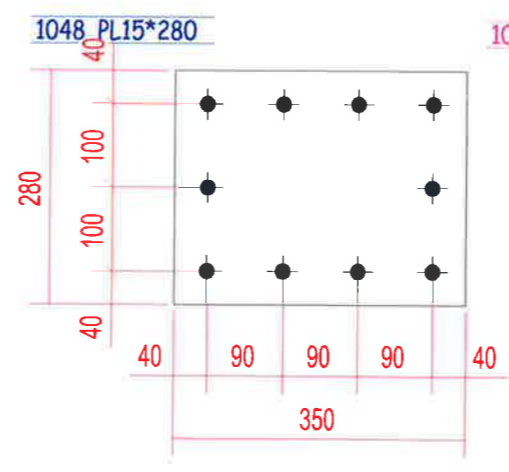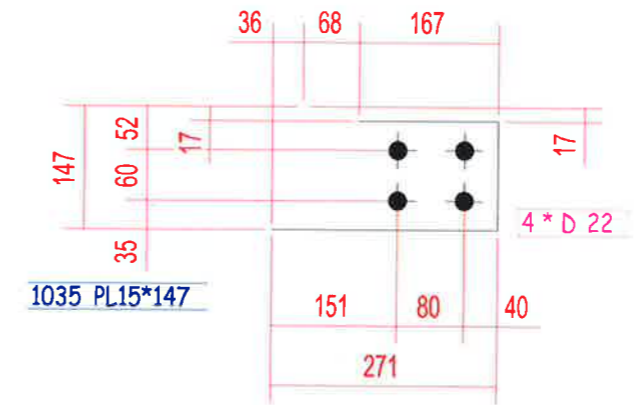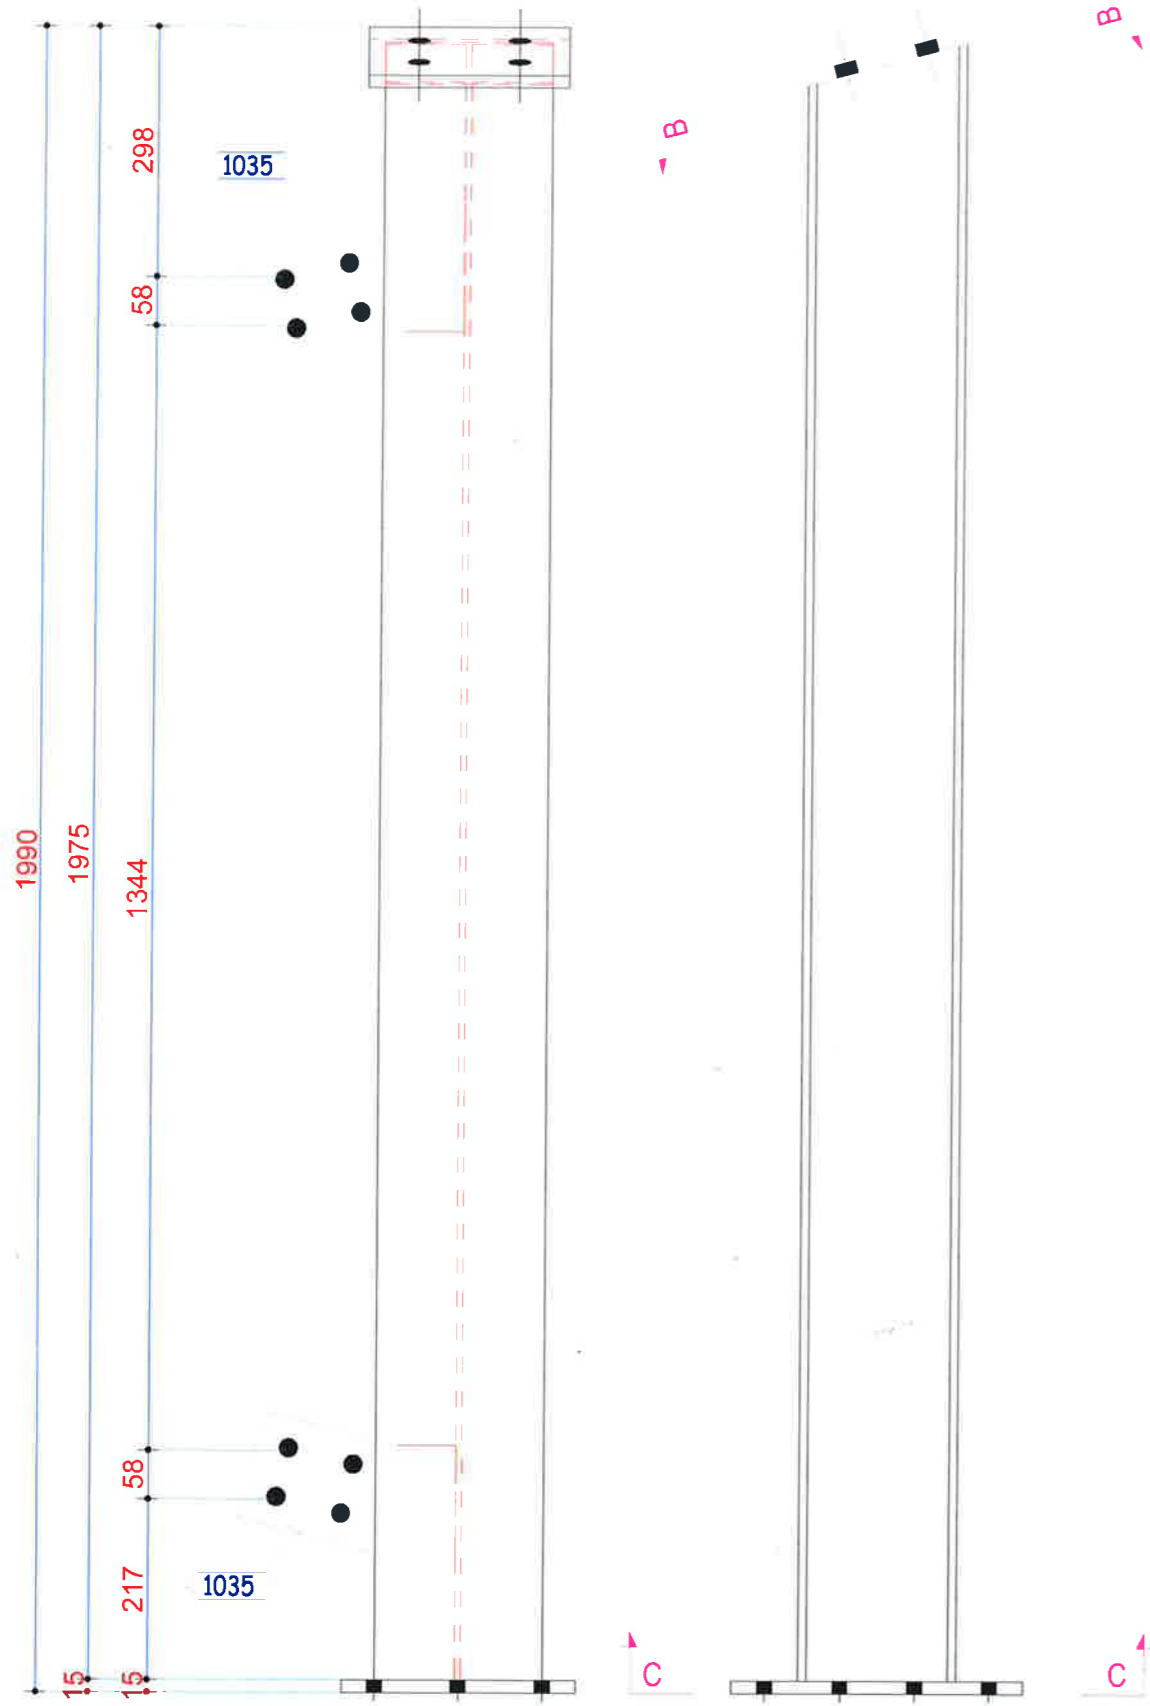

SHENIME TEKNIKE

- Betoni i themeleve C30/37
- Betoni i kolonave C30/37
- Betoni i trareve C30/37
- Betoni i soletave C30/37
- Celiku i armimit B500C
- Celiku strukturor S275JR
- Bulonat Class 8.8 pervec kur specifikohet ndryshe
- Ankerat Class 8.8 pervec kur specifikohet ndryshe
- Saldimet MIG me rezistence minimale  $R_{min} = 400 \text{ MPa}$












**BASHKIA KAMEZ**  
DREJTORIA E PROJEKTEVE DHE INVESTIMEVE  
DEPARTAMENTI I PROJEKTEVE

Dr. e Projekteve e Investimeve		FLORA MUCA	
STAFI TEKNIK PROJEKTES	Ing. Konstruktor	EGLANTINA DISHA	
	Ing. Hidroteknik	HAJREDIN MURGU	
	Ing. Konstruktor	DENIS PRENÇI	
	Ing. Gjeoinformatik	ERBLIN LALA	
	Topograf	RAMADAN HYSA	
Arkitekt	ARILA RASHA		

Titulli i Projektit: NDERTIM I FUSHES SE SPORTIT VALIAS SI DHE NDERTIMI I GODINES + SHKALLARET	Faza e Projektit PROJEKT ZBATIMI
Emertimi i Fletes: C/13 - 1 Cope	Data e Implementimit: Shkalla e Vizatimit: Fleta Nr. <b>155</b>

C/14 - 1 Cope

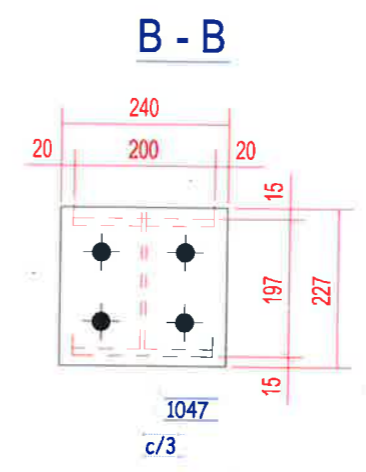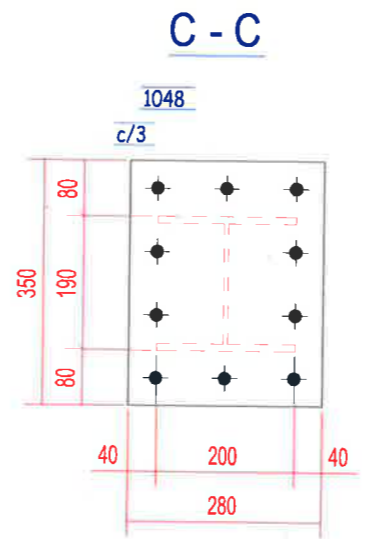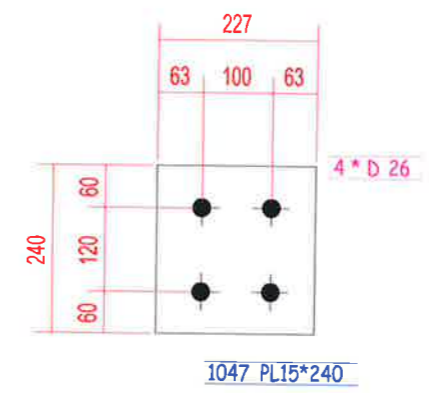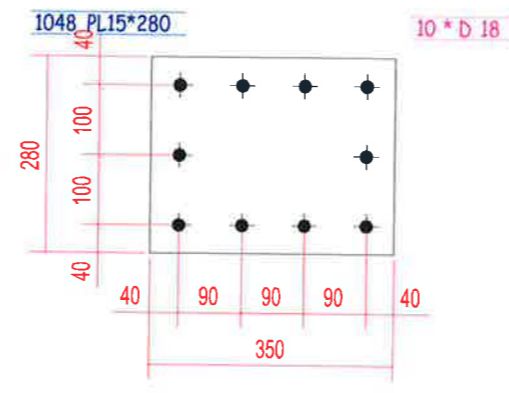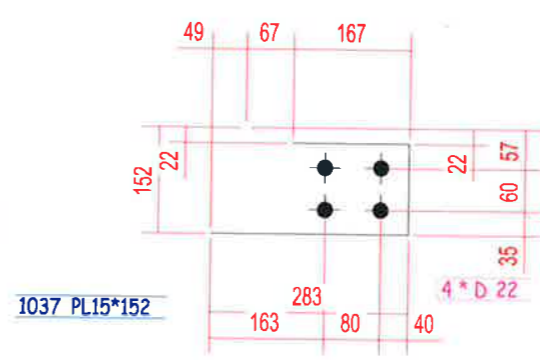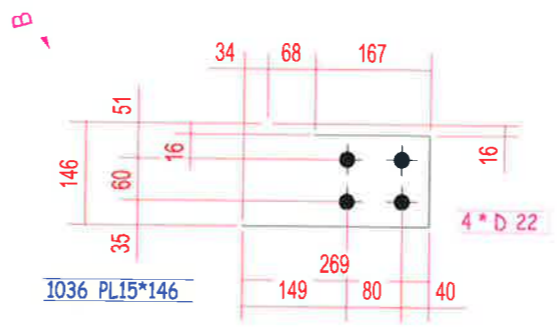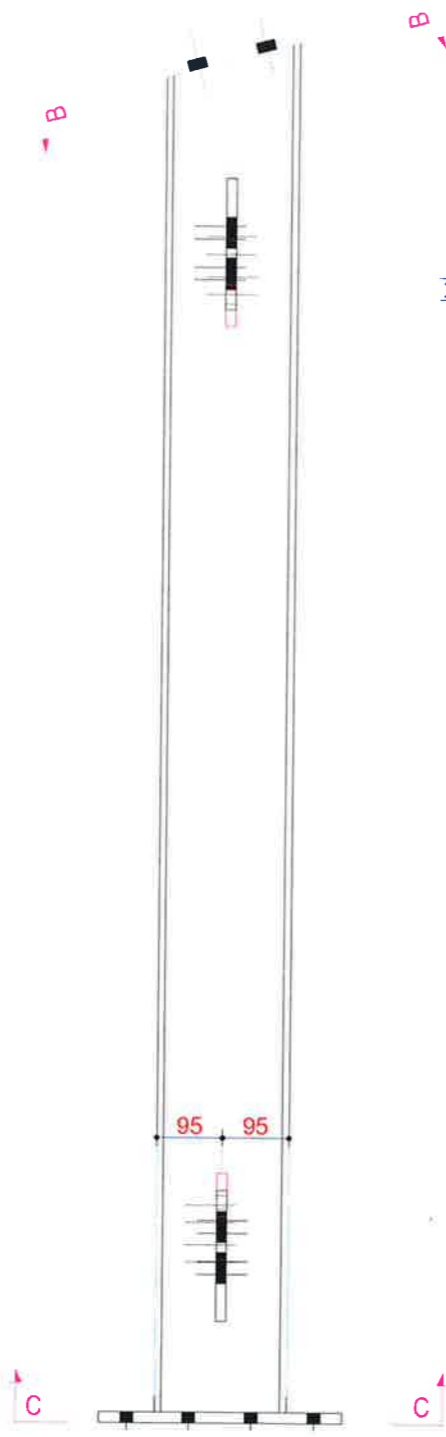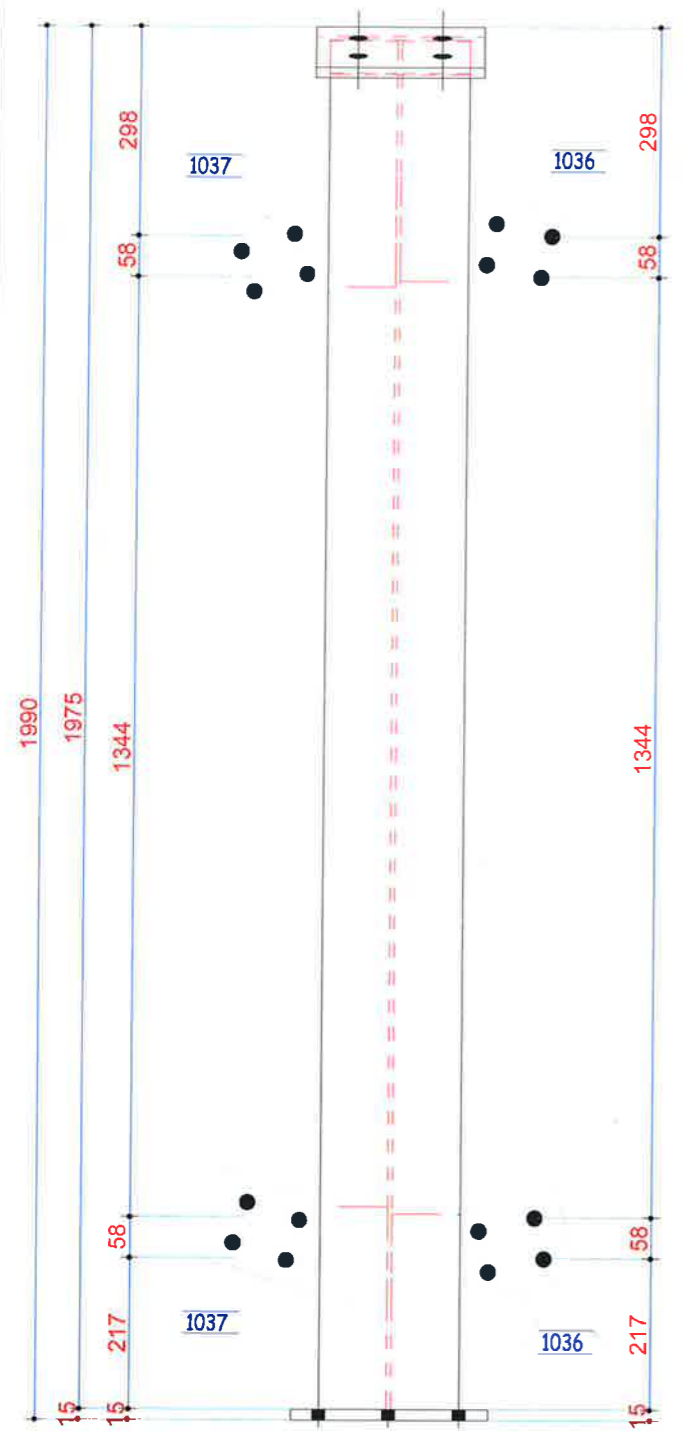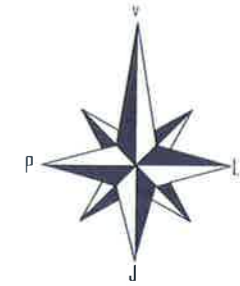

- SHENIME TEKNIKE**
- Betoni i themeleve C30/37
  - Betoni i kolonave C30/37
  - Betoni i trareve C30/37
  - Betoni i soletave C30/37
  - Celiku i amimit B500C
  - Celiku strukturor S275JR
  - Bulonat Class 8.8 pervec kur specifikohet ndryshe
  - Ankerat Class 8.8 pervec kur specifikohet ndryshe
  - Saldimet MIG me rezistence minimale  $R_{min} = 400$  MPa

**BASHKIA KAMEZ**  
DREJTORIA E PROJEKTEVE DHE INVESTIMEVE  
DEPARTAMENTI I PROJEKTEVE

Dr. e Projekteve e Investimeve: FLORA MUCA

STAFI TEKNIK PROJEKTUES	Ing. Konstruktor	EGLANTINA DISHA	
	Ing. Hidroteknik	HAJREDIN MURGU	
	Ing. Konstruktor	DENIS PRENÇI	
	Ing. Gjeoinformatik	ERBLIN LALA	
	Topograf	RAMADAN HYSA	
Arkitekt	ARILA RASHA		

**Titulli i Projektit:** NDERTIM I FUSHES SE SPORTIT VALIAS SI DHE NDERTIMI I GODINES + SHKALLARET

**Faza e Projektit:** PROJEKT ZBATIMI


**Data e Implementimit:**

**Shkalla e Vizatimit:**

**Emertimi i Fletes:** C/14 - 1 Cope

**Fleta Nr.:** 156

C/15 - 1 Cope



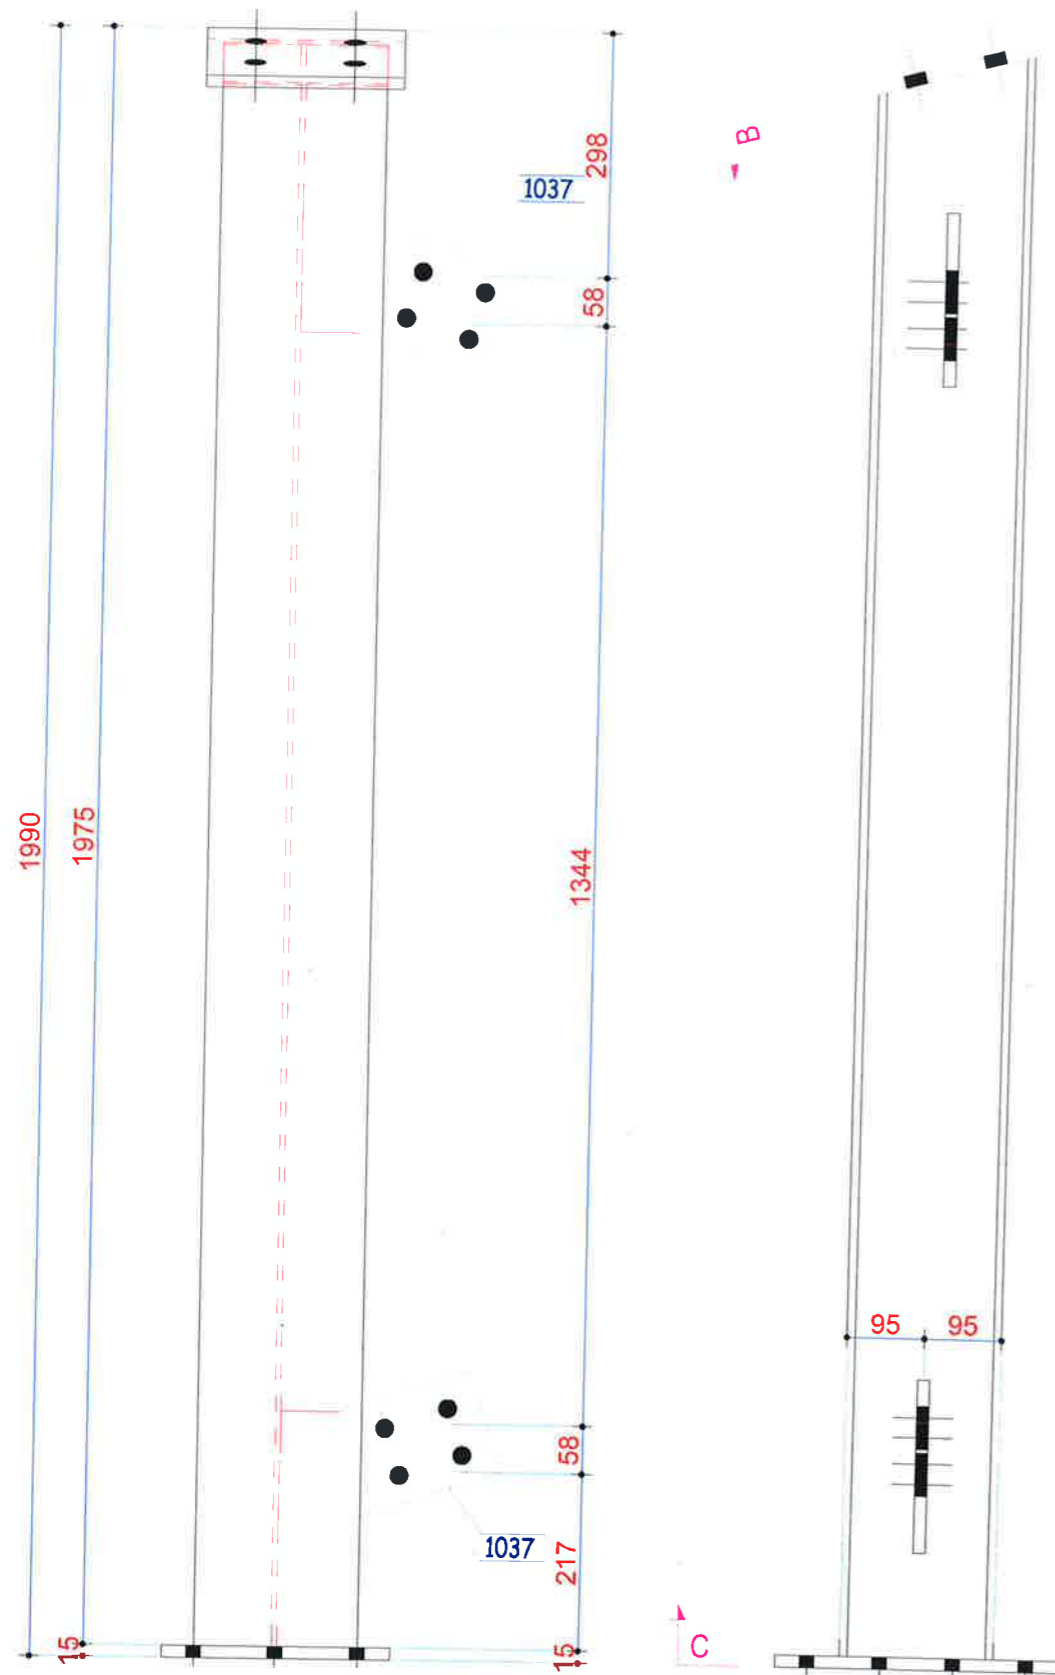


B

B




C

C

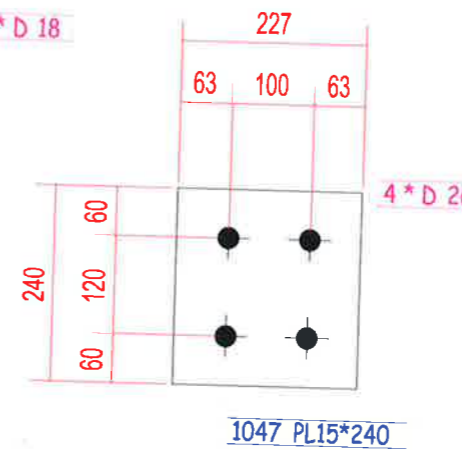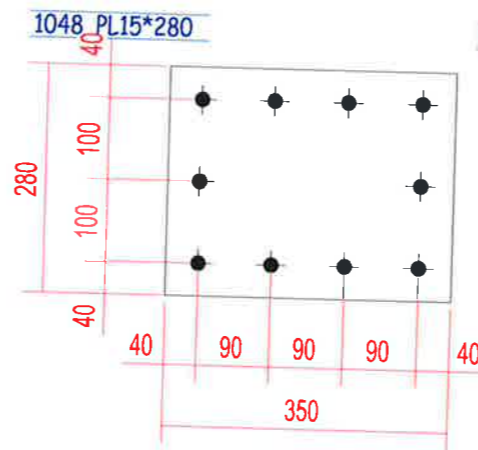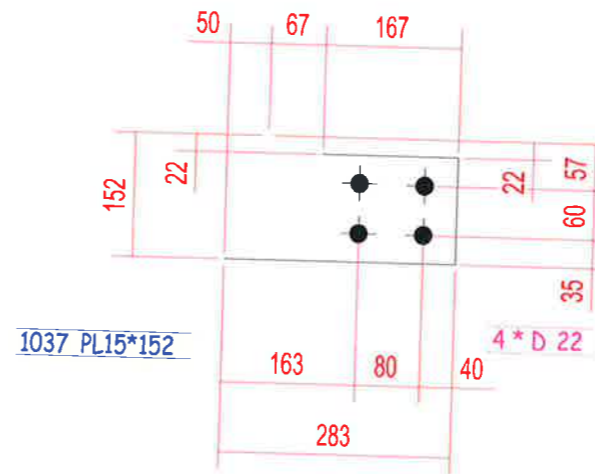

C - C

B - B

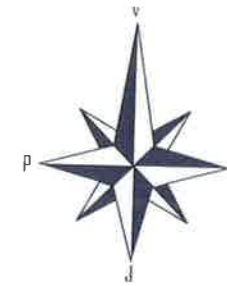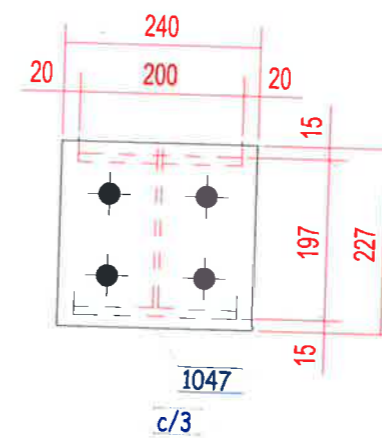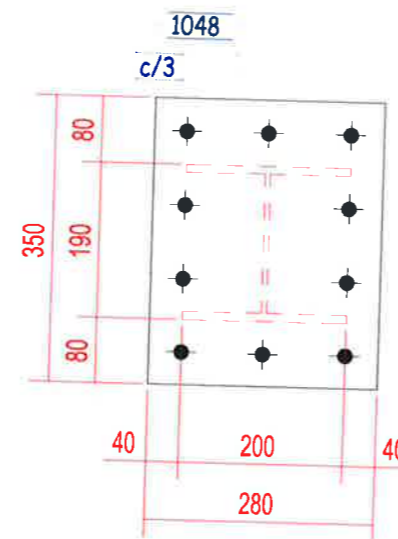

SHENIME TEKNIKE

- Betoni i themeleve C30/37
- Betoni i kolonave C30/37
- Betoni i trareve C30/37
- Betoni i soletave C30/37
- Celiku i armimit B500C
- Celiku strukturor S275JR
- Bulonat Class 8.8 pervec kur specifikohet ndryshe
- Ankerat Class 8.8 pervec kur specifikohet ndryshe
- Saldimet MIG me rezistence minimale  $R_{min} = 400$  MPa



## BASHKIA KAMEZ

DREJTORIA E PROJEKTEVE DHE INVESTIMEVE  
DEPARTAMENTI I PROJEKTEVE

Dr. e Projekteve e Investimeve		FLORA MUCA	
STAFI TEKNIK PROJEKTUES	Ing. Konstruktor	EGLANTINA DISHA	
	Ing. Hidroteknik	HAJREDIN MURGU	
	Ing. Konstruktor	DENIS PRENÇI	
	Ing. Gjeoinformatik	ERBLIN LALA	
	Topograf	RAMADAN HYSA	
Arkitekt	ARILA RASHA		

**Titulli i Projektit:**  
NDERTIM I FUSHES SE SPORTIT VALIAS SI  
DHE NDERTIMI I GODINES +  
SHKALLARET

**Faza e Projektit:**  
PROJEKT ZBATIMI




**Data e Implementimit:**

**Shkalla e Vizatimit:**


**Emertimi i Fletës:**  
C/15 - 1 Cope

**Fleta Nr.:**  
157


C/16 - 2 Cope

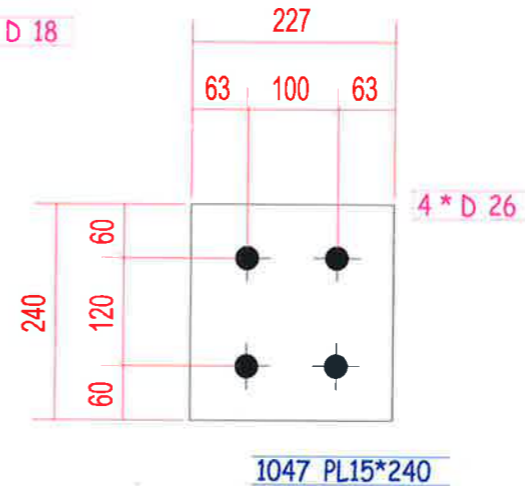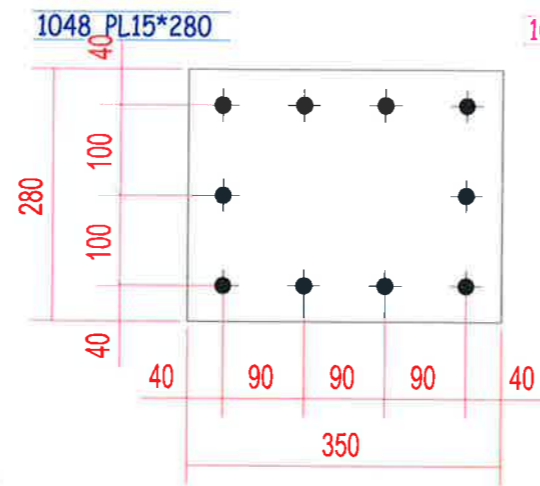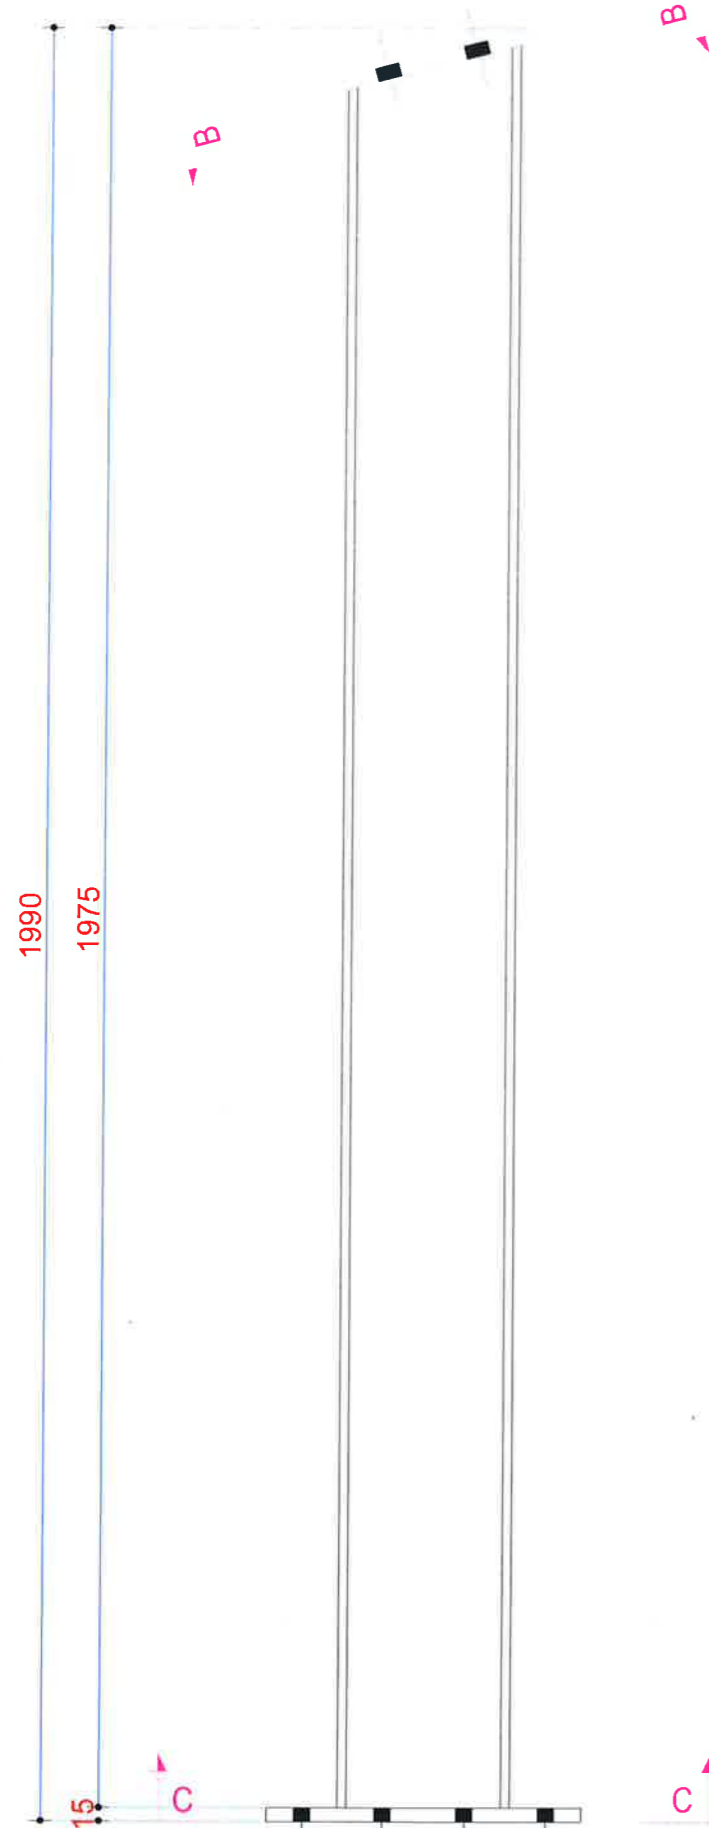

C - C

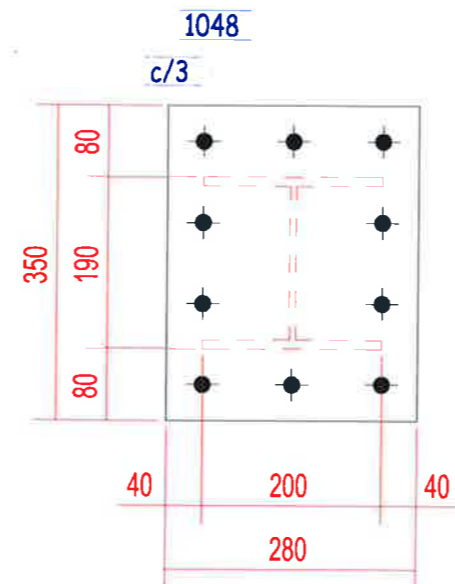

B - B

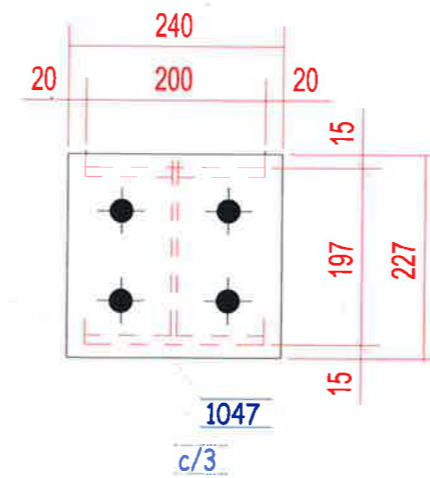

SHENIME TEKNIKE

- Betoni i themeleve C30/37
- Betoni i kolonave C30/37
- Betoni i trareve C30/37
- Betoni i soletave C30/37
- Celiku i armimit B500C
- Celiku strukturor S275JR
- Bulonat Class 8.8 pervec kur specifikohet ndryshe
- Ankerat Class 8.8 pervec kur specifikohet ndryshe
- Saldimet MIG me rezistence minimale  $R_{min} = 400$  MPa

**BASHKIA KAMEZ**

DREJTORIA E PROJEKTEVE DHE INVESTIMEVE  
DEPARTAMENTI I PROJEKTEVE

Dr. e Projekteve e Investimeve		FLORA MUCA	<i>[Signature]</i>
STAFI TEKNIK PROJEKTUES	Ing. Konstruktor	EGLANTINA DISHA	<i>[Signatures]</i>
	Ing. Hidroteknik	HAJREDIN MURGU	
	Ing. Konstruktor	DENIS PRENÇI	
	Ing. Gjeoinformatik	ERBLIN LALA	
	Topograf	RAMADAN HYSA	
Arkitekt	ARILA RASHA		

<p><b>Titulli i Projektit:</b> NDERTIM I FUSHES SE SPORTIT VALIAS SI DHE NDERTIMI I GODINES + SHKALLARET</p>	<p><b>Faza e Projektit:</b> PROJEKT ZBATIMI</p>
<p><b>Emertimi i Fletes:</b> C/16 - 2 Cope</p>	<p><b>Data e Implementimit:</b></p>
	<p><b>Shkalla e Vizatimit:</b></p>
	<p><b>Fleta Nr.:</b> <b>158</b></p>