




BASHKIA HIMARË

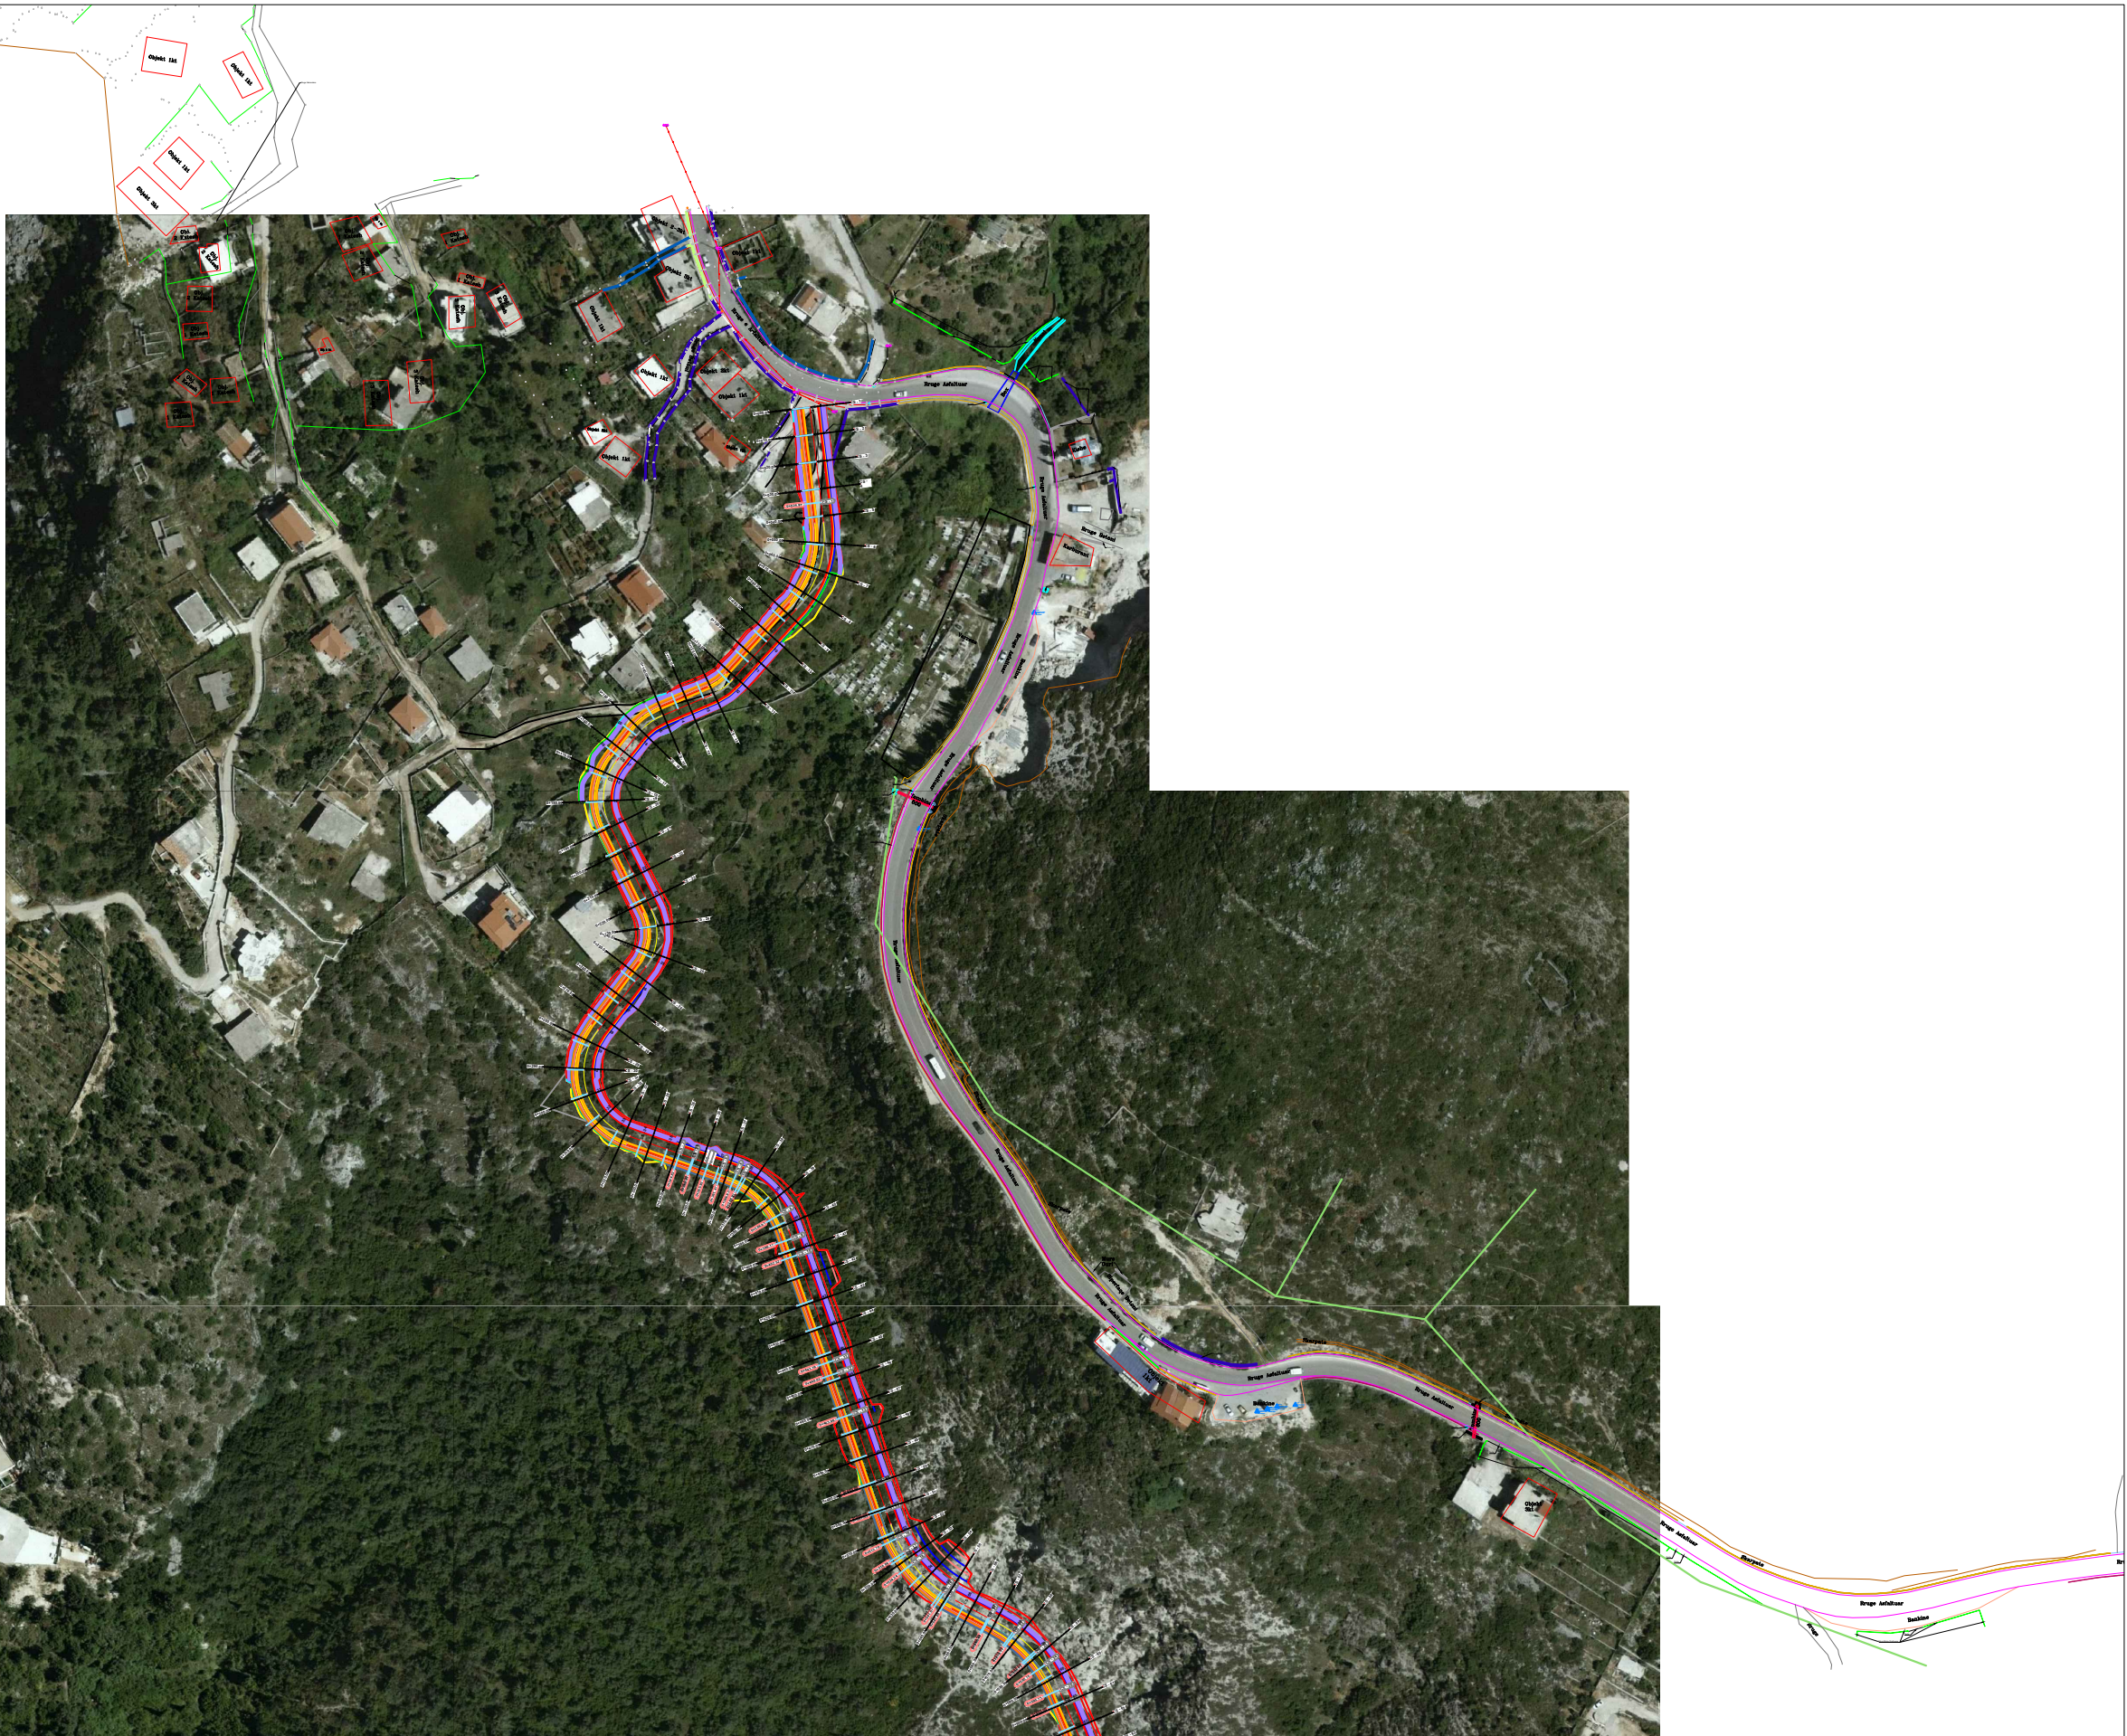

STUDIM-PROJEKTIM "NDËRTIMI I RRUGËS
MANGANA", DHËRMI

Ing. Hidroteknik	Filjana Veizaj	H/T.0110/8
Ing. Ndertimi	Figirete Rustemaj	K.2982
Ing. Gjeolog	Albert Dimço	GJ.0375/1
Ing. Elektrik	Vjollca Shetaj	E.0978/3
Ing. Topograf	Alfred Ndrejoni	T.1665

INFRATECH sh.p.k
Administrator
Ing.Filjana Veizaj

FAZA

PROJEKT ZBATIM

HOROGRAFIA

DORËZIM

1.0

SHKALLA

1:2500

Nr.1 FLETES

1:01



BASHKIA HIMARË



STUDIM-PROJEKTIM "NDËRTIMI I RRUGËS
MANGANA", DHËRMI

Ing. Hidroteknik	Filjana Veizaj	H/T.0110/8
Ing. Ndertimi	Figirete Rustemaj	K.2982
Ing. Gjeolog	Albert Dimço	GJ.0375/1
Ing. Elektrik	Vjollca Shetaj	E.0978/3
Ing. Topograf	Alfred Ndrejoni	T.1665

INFRATECH sh.p.k
Administrator
Ing.Filjana Veizaj

FAZA

PROJEKT ZBATIM

HOROGRAFIA

DORËZIM

1.0

SHKALLA

1:2500

Nr.I FLETES

1:02