

PROJEKT ZBATIMI

RIKONSTRUKSION SHESHI, MIDIS PALLATEVE RRUGA "QAFE BOTE"
PLAZH, DURRES

DURRËS, 2025

RIKONSTRUKSION SHESHI, MIDIS PALLATEVE, RRUGA "QAFE BOTE", PLAZH, DURRES
PLANVENDOSJA SH: 1:500

Beauty Studio

343

5k

48

Rruga Qafe Bote

53

55

50

Klin

KL

52

Rosy Apartment

347

349

Rruga Pavaresia

N7 Apartment

SH4

Rosa

POROSITESI :
BASHKIA DURRËS
BASHKIA Durrës

The logo of the Municipality of Durrës, featuring a blue shield with a yellow crown on top, a red cross in the center, and a yellow banner with a red cross below it.

**"DREJTORIA E PROJEKTEVE
DHE INFRASTRUKTURES PUBLIKE**

Ing. Lorenc Fajca	
Ing. Eni Turkeshi	
Ing. Jetmir Kurti	
Ing. Ilva Hasanaj	
Ing. Jorida Muco	
Ing.Bianka Beka	


--	--

[illegible]

FAZA E PROJEKTIT	PROJEKT ZBATIM
TIPI I FLETES	A3
EMERTIMI I FLETES	PLANIMETRI

SHKALLA	1:500
---------	-------

RIKONSTRUKSION SHESHI, MIDIS PALLATEVE, RRUGA "QAFE BOTE", PLAZH, DURRES
PLANVENDOSJA SH: 1:250

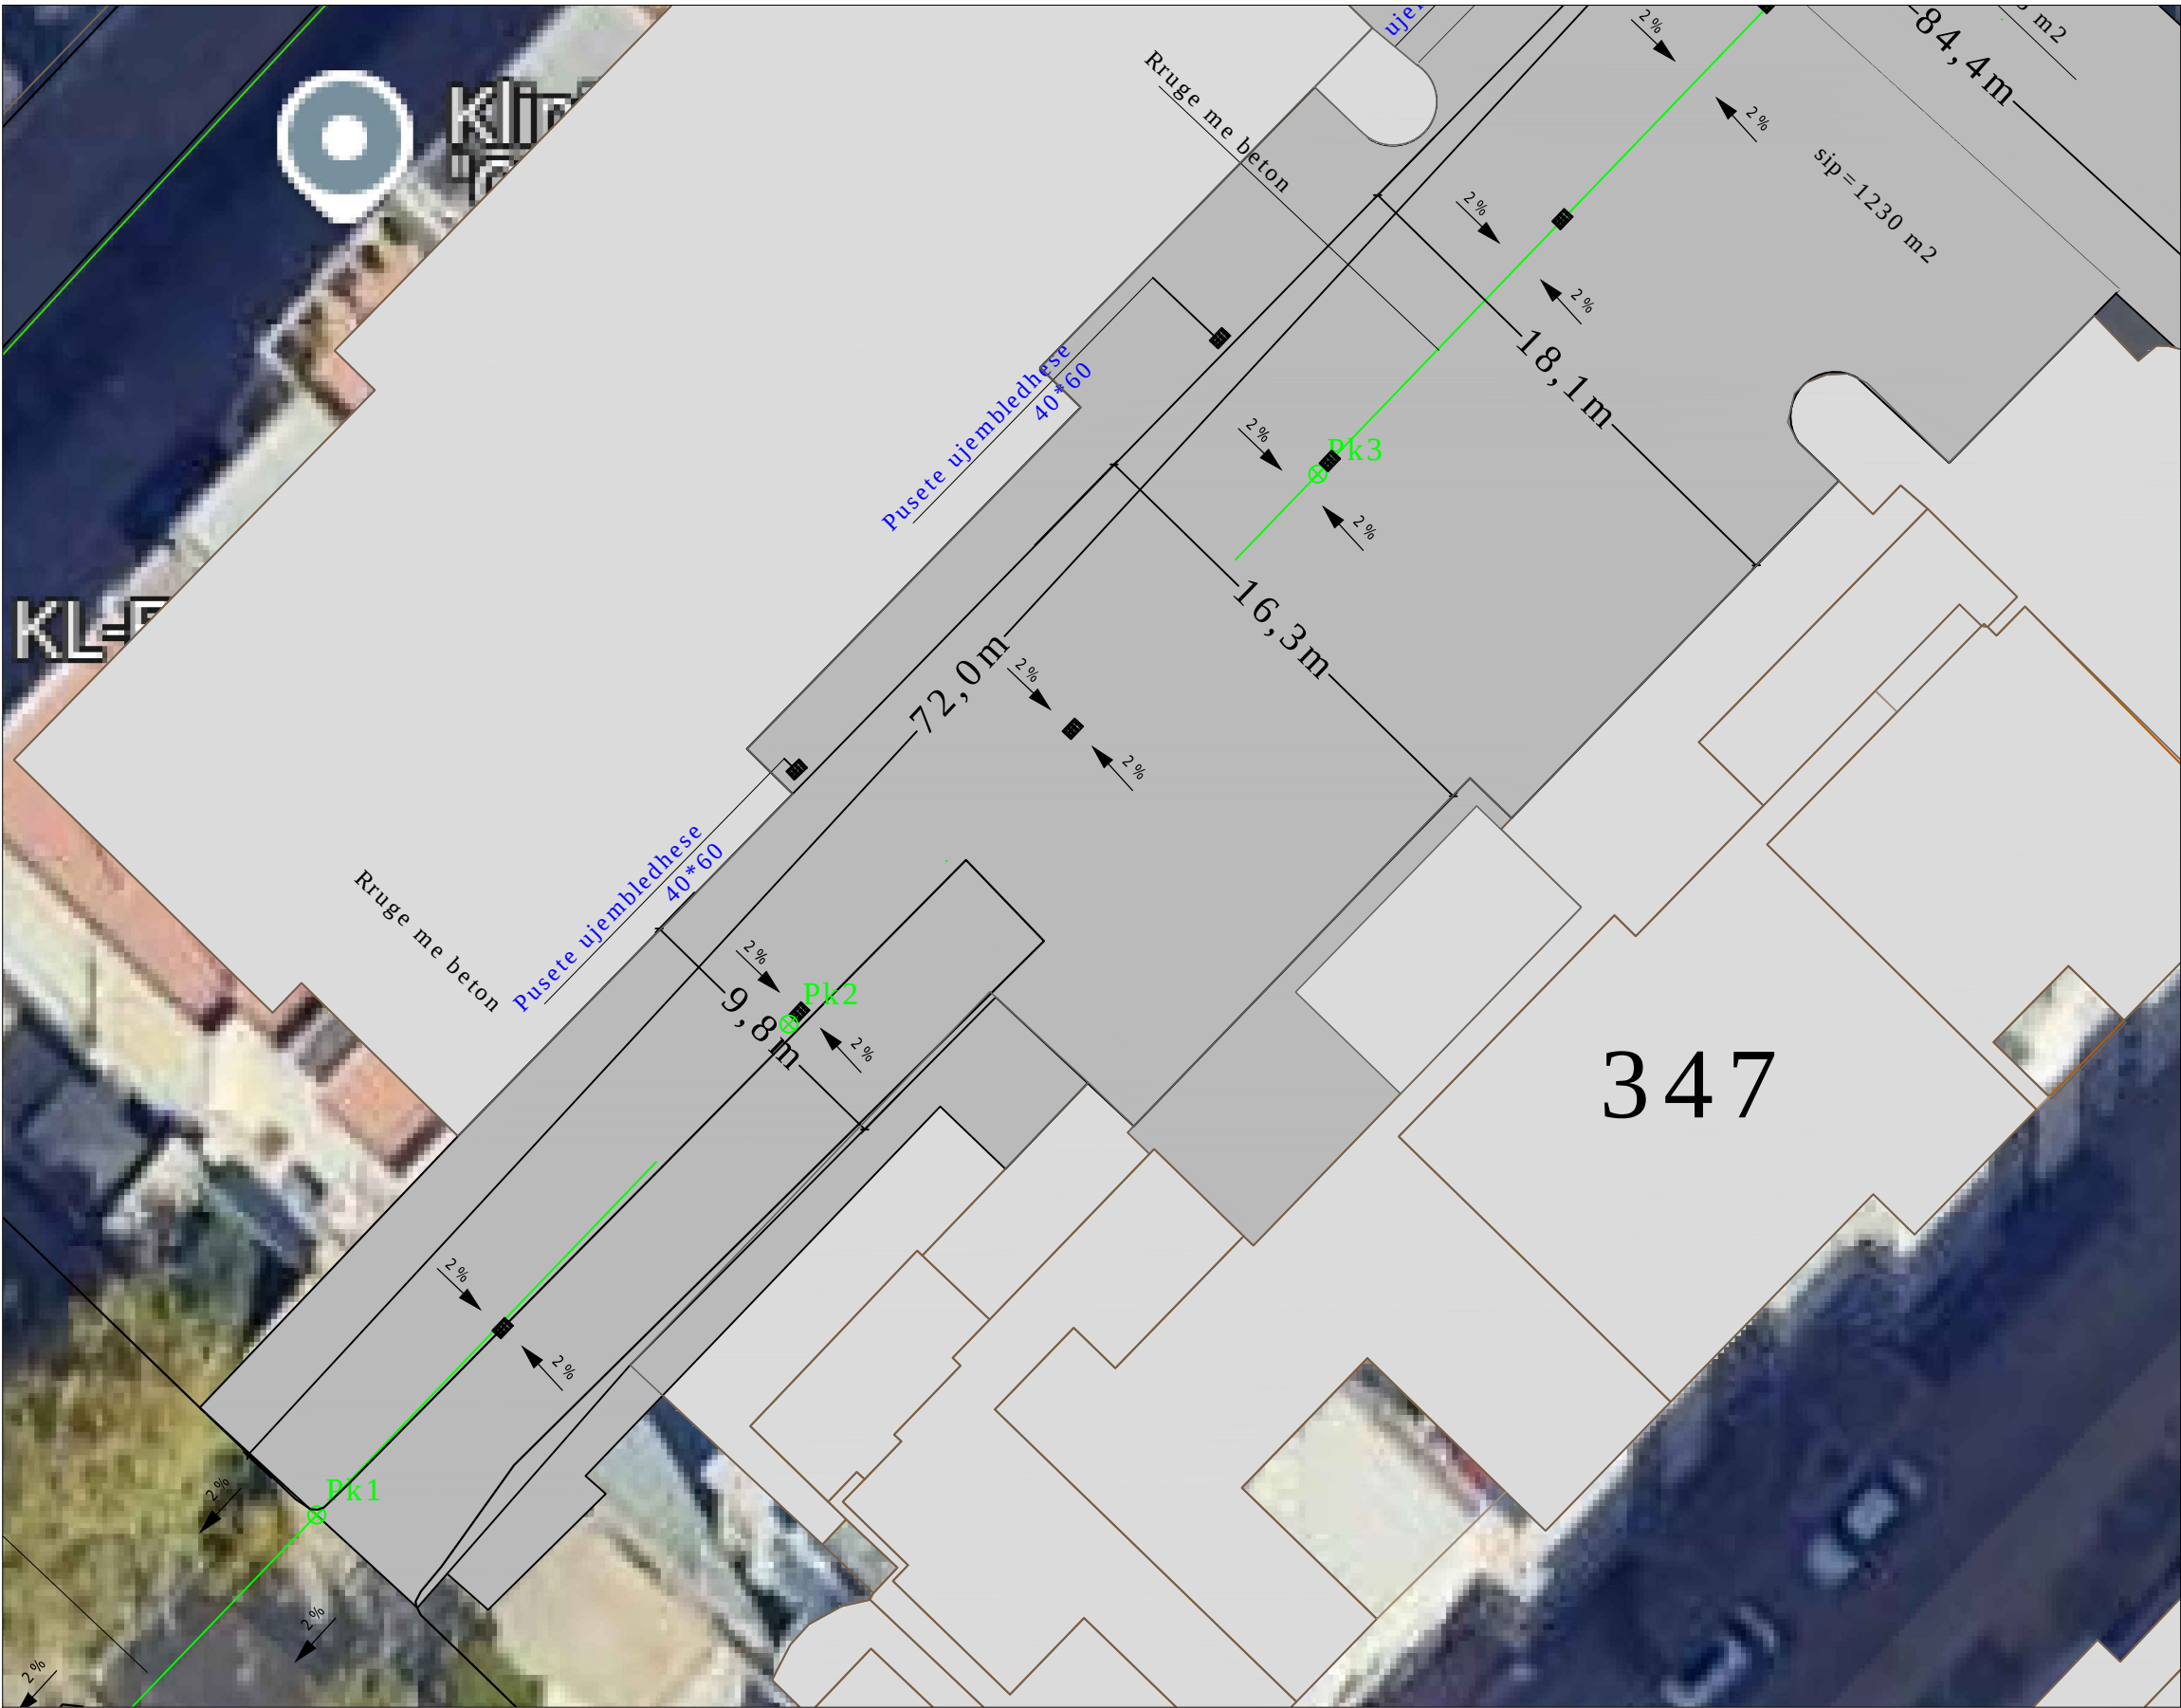

O B J E K T I

PLANVENDOSJA

POROSITESI :
BASHKIA DURRËS



PROJEKTUES :

"DREJTORIA E PROJEKTEVE
DHE INFRASTRUKTURES PUBLIKE

GRUPI PROJEKTUES

Ing. Lorenc Facja
Ing. Eni Turkeshi
Ing. Jetmir Kurti
Ing. Ilva Hasanaj
Ing. Jorida Muco
Ing. Bianka Beka

FIRMA/VULA

SHENIME

TE DHENA TEKNIKE

FAZA E PROJEKTTI PROJEKT ZBATIM

TIPI I FLETES

A3

EMERTIMI I FLETES

PLANIMETRI

Nr. i fletes A-02

SHKALLA 1:250

RIKONSTRUKSION SHESHI, MIDIS PALLATEVE, RRUGA "QAFE BOTE", PLAZH, DURRES
PLANVENDOSJA SH: 1:250



O B J E K T I

PLANVENDOSJA

POROSITESI :
BASHKIA DURRËS



PROJEKTUES :

"DREJTORIA E PROJEKTEVE
DHE INFRASTRUKTURES PUBLIKE

G R U P I P R O J E K T U E S

Ing. Lorenc Faja
Ing. Eni Turkeshi
Ing. Jetmir Kurti
Ing. Ilva Hasanaj
Ing. Jorida Muco
Ing. Biana Beka

FIRMA/VULA

SHENIME

TE DHENA TEKNIKE

FAZA E PROJEKTTIT PROJEKT ZBATIM

TIPI I FLETES

A3

EMERTIMI I FLETES

PLANIMETRI

Nr. i fletes A-03

SHKALLA 1:250

RIKONSTRUKSION SHESHI, MIDIS PALLATEVE, RRUGA "QAFE BOTE", PLAZH, DURRES
PLANVENDOSJA SH: 1:250



O B J E K T I

PLANVENDOSJA

POROSITESI :
BASHKIA DURRËS



PROJEKTUES :

"DREJTORIA E PROJEKTEVE
DHE INFRASTRUKTURES PUBLIKE

G R U P I P R O J E K T U E S

Ing. Lorenc Facja	
Ing. Eni Turkeshi	
Ing. Jetmir Kurti	
Ing. Ilva Hasanaj	
Ing. Jorida Muco	
Ing.Bianka Beka	

FIRMA/VULA

SHENIME

TE DHENA TEKNIKE

FAZA E PROJEKTTIT	PROJEKT ZBATIM
TIPI I FLETES	A3
EMERTIMI I FLETES	PLANIMETRI

Nr. i fletes **A-04**

SHKALLA **1:250**

RIKONSTRUKSION SHESHI, MIDIS PALLATEVE, RRUGA "QAFE BOTE", PLAZH, DURRES
PLANVENDOSJA SH: 1:250

O B J E K T I
PLANVENDOSJA

POROSITESI :
BASHKIA DURRËS



PROJEKTUES :

"DREJTORIA E PROJEKTEVE
DHE INFRASTRUKTURES PUBLIKE

G R U P I P R O J E K T U E S

Ing. Lorenc Facja
Ing. Eni Turkeshi
Ing. Jetmir Kurti
Ing. Ilva Hasanaj
Ing. Jorida Muco
Ing. Bianka Beka

FIRMA/VULA

SHENIME

TE DHENA TEKNIKE

FAZA E PROJEKTTIT PROJEKT ZBATIM

TIPI I FLETES

A3

EMERTIMI I FLETES

PLANIMETRI

Nr. i fletes **A-05**

SHKALLA **1:250**

Profili terthor

