


BASHKIA Durrës

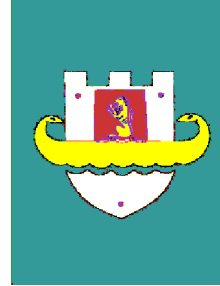

# PROJEKT ZBATIMI

RIKONSTRUKSION RRUGA "XHEVDET HAFIZI"  
DURRES

DURRËS, 2025

RIKONSTRUKSION RRUGA "XHEVDET HAFIZI", DURRES  
PLANVENDOSJA SH: 1:100



O B J E K T I

PLANVENDOSJA

POROSITESI :  
BASHKIA DURRËS



PROJEKTUES :

"DREJTORIA E PROJEKTEVE  
DHE INFRASTRUKTURES PUBLIKE

G R U P I   P R O J E K T U E S

Ing. Faqon Zeqiri

FIRMA/VULA

SHENIME

TE DHENA TEKNIKE

FAZA E PROJEKTIT      PROJEKT ZBATIM

TIPI I FLETES

A3

EMERTIMI I FLETES

PLANIMETRI

Nr. i fletes      **A-01**

SHKALLA      **1:100**

This aerial map displays a residential neighborhood with a proposed road layout. The map is tilted at an angle. A black line represents the proposed road, with various elevation points marked in red. A blue line represents an existing road or boundary. The map shows several houses with red outlines. The proposed road layout includes a main road running diagonally from the top left to the bottom right, with several side roads branching off. Elevation points are marked along the roads and around the houses, indicating the proposed road grade. The map also shows a swimming pool in one of the houses and a parking lot in another.

## PLANVENDOSJA



**PROJEKTUES :**

"DREJTORIA E PROJEKTEVE  
DHE INFRASTRUKTURES PUBLIKE

GRUPI PROJEKTUES

Ing. Fatjon Zeqiri

**FIRMA/VULA**

**SHENIME**

## TE DHENA TEKNIKE

| FAZA E PROJEKTIT | PROJEKT ZBATIM |
|------------------|----------------|
|------------------|----------------|

TIPI I FLETES

|  |    |
|--|----|
|  | A3 |
|--|----|

EMERTIMI I FLETES

---

PLANIMETRI

Nr. i fletas **A-02**

**SHKALLA 1:250**

RIKONSTRUKSION RRUGA "XHEVDET HAFIZI", DURRES  
PLANVENDOSJA SH: 1:250



O B J E K T I

## PLANVENDOSJA

**POROSITESI :**  
**BASHKIA DURRËS**  
BASHKIA DURRËS



**PROJEKTUES :**

"DREJTORIA E PROJEKTEVE  
DHE INFRASTRUKTURES PUBLIKE

GRUPI PROJEKTUES

|                    |  |
|--------------------|--|
| Ing. Fatjon Zeqiri |  |
|                    |  |
|                    |  |
|                    |  |
|                    |  |
|                    |  |

FIRMA/VULA

**SHENIME**

## TE DHENA TEKNIKE

|                   |                |
|-------------------|----------------|
| FAZA E PROJEKTIT  | PROJEKT ZBATIM |
| TIPI I FLETES     | A3             |
| EMERTIMI I FLETES | PLANIMETRI     |

Nr. i fletas **A-03**

**SHKALLA 1:250**

RIKONSTRUKSION RRUGA "XHEVDET HAFIZI", DURRES  
PLANVENDOSJA SH: 1:250



O B J E K T I

PLANVENDOSJA

POROSITESI :  
BASHKIA DURRËS



PROJEKTUES :

"DREJTORIA E PROJEKTEVE  
DHE INFRASTRUKTURES PUBLIKE

G R U P I P R O J E K T U E S

|                    |  |
|--------------------|--|
| Ing. Fatjon Zeqiri |  |
|                    |  |
|                    |  |
|                    |  |
|                    |  |
|                    |  |

FIRMA/VULA

SHENIME

TE DHENA TEKNIKE

|                   |                |
|-------------------|----------------|
| FAZA E PROJEKTIT  | PROJEKT ZBATIM |
| TIPI I FLETES     | A3             |
| EMERTIMI I FLETES | PLANIMETRI     |

Nr. i fletes **A-04**

SHKALLA **1:250**

RIKONSTRUKSION RRUGA "XHEVDET HAFIZI", DURRES  
PLANVENDOSJA SH: 1:250



O B J E K T I

PLANVENDOSJA

POROSITESI :  
BASHKIA DURRËS



PROJEKTUES :

"DREJTORIA E PROJEKTEVE  
DHE INFRASTRUKTURES PUBLIKE

GRUPI PROJEKTUES

|                    |  |
|--------------------|--|
| Ing. Fatjon Zeqiri |  |
|                    |  |
|                    |  |
|                    |  |
|                    |  |
|                    |  |

FIRMA/VULA

SHENIME

TE DHENA TEKNIKE

|                   |                |
|-------------------|----------------|
| FAZA E PROJEKTIT  | PROJEKT ZBATIM |
| TIPI I FLETES     | A3             |
| EMERTIMI I FLETES | PLANIMETRI     |

Nr. i fletes A-05

SHKALLA 1:250

RIKONSTRUKSION RRUGA "XHEVDET HAFIZI", DURRES  
PLANVENDOSJA SH: 1:250

O B J E K T I

PLANVENDOSJA

POROSITESI :  
BASHKIA DURRËS



PROJEKTUES :

"DREJTORIA E PROJEKTEVE  
DHE INFRASTRUKTURES PUBLIKE

G R U P I   P R O J E K T U E S

Ing. Lorenc Facja  
Ing. Eni Turkeshi  
Ing. Jetmir Kurti  
Ing. Ilva Hasanaj  
Ing. Jorida Muco  
Ing.Bianka Beka

FIRMA/VULA

SHENIME

TE DHENA TEKNIKE

FAZA E PROJEKTIT      PROJEKT ZBATIM

TIPI I FLETES


A3

EMERTIMI I FLETES


PLANIMETRI

Nr. i fletes      **A-06**

SHKALLA      **1:100**

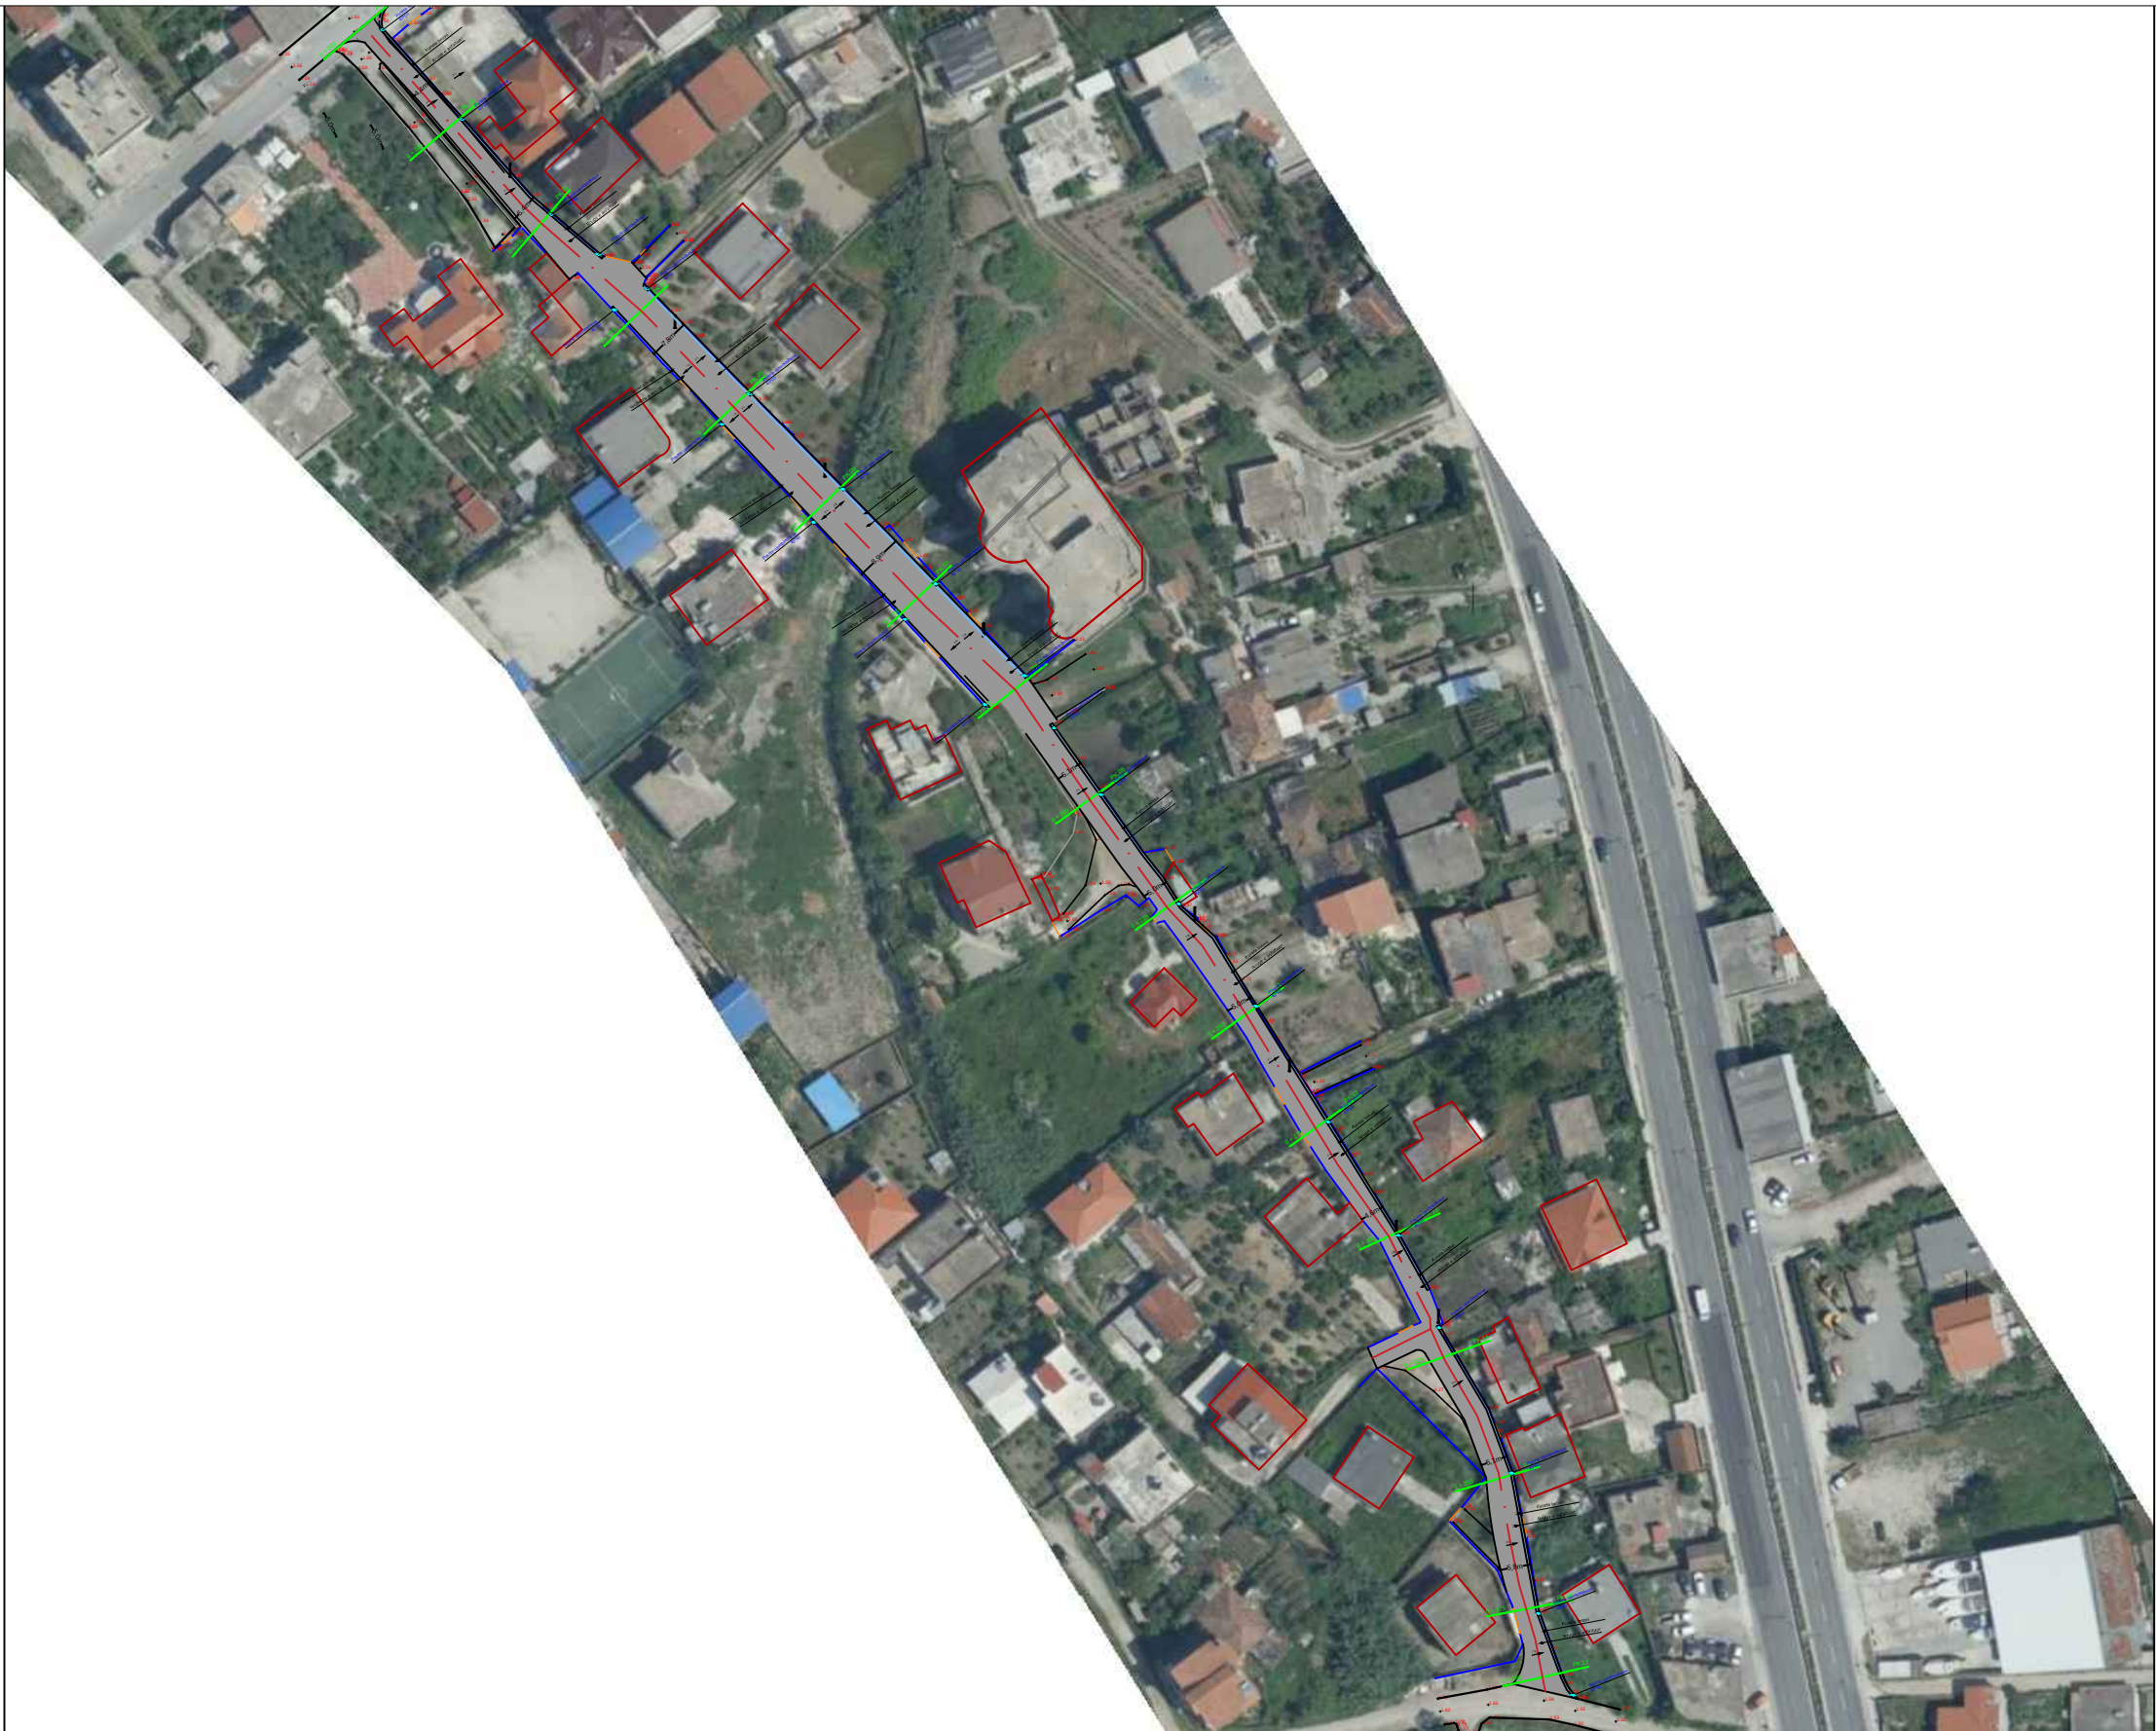

RIKONSTRUKSION RRUGA "XHEVDET HAFIZI", DURRES  
PLANVENDOSJA SH: 1:250

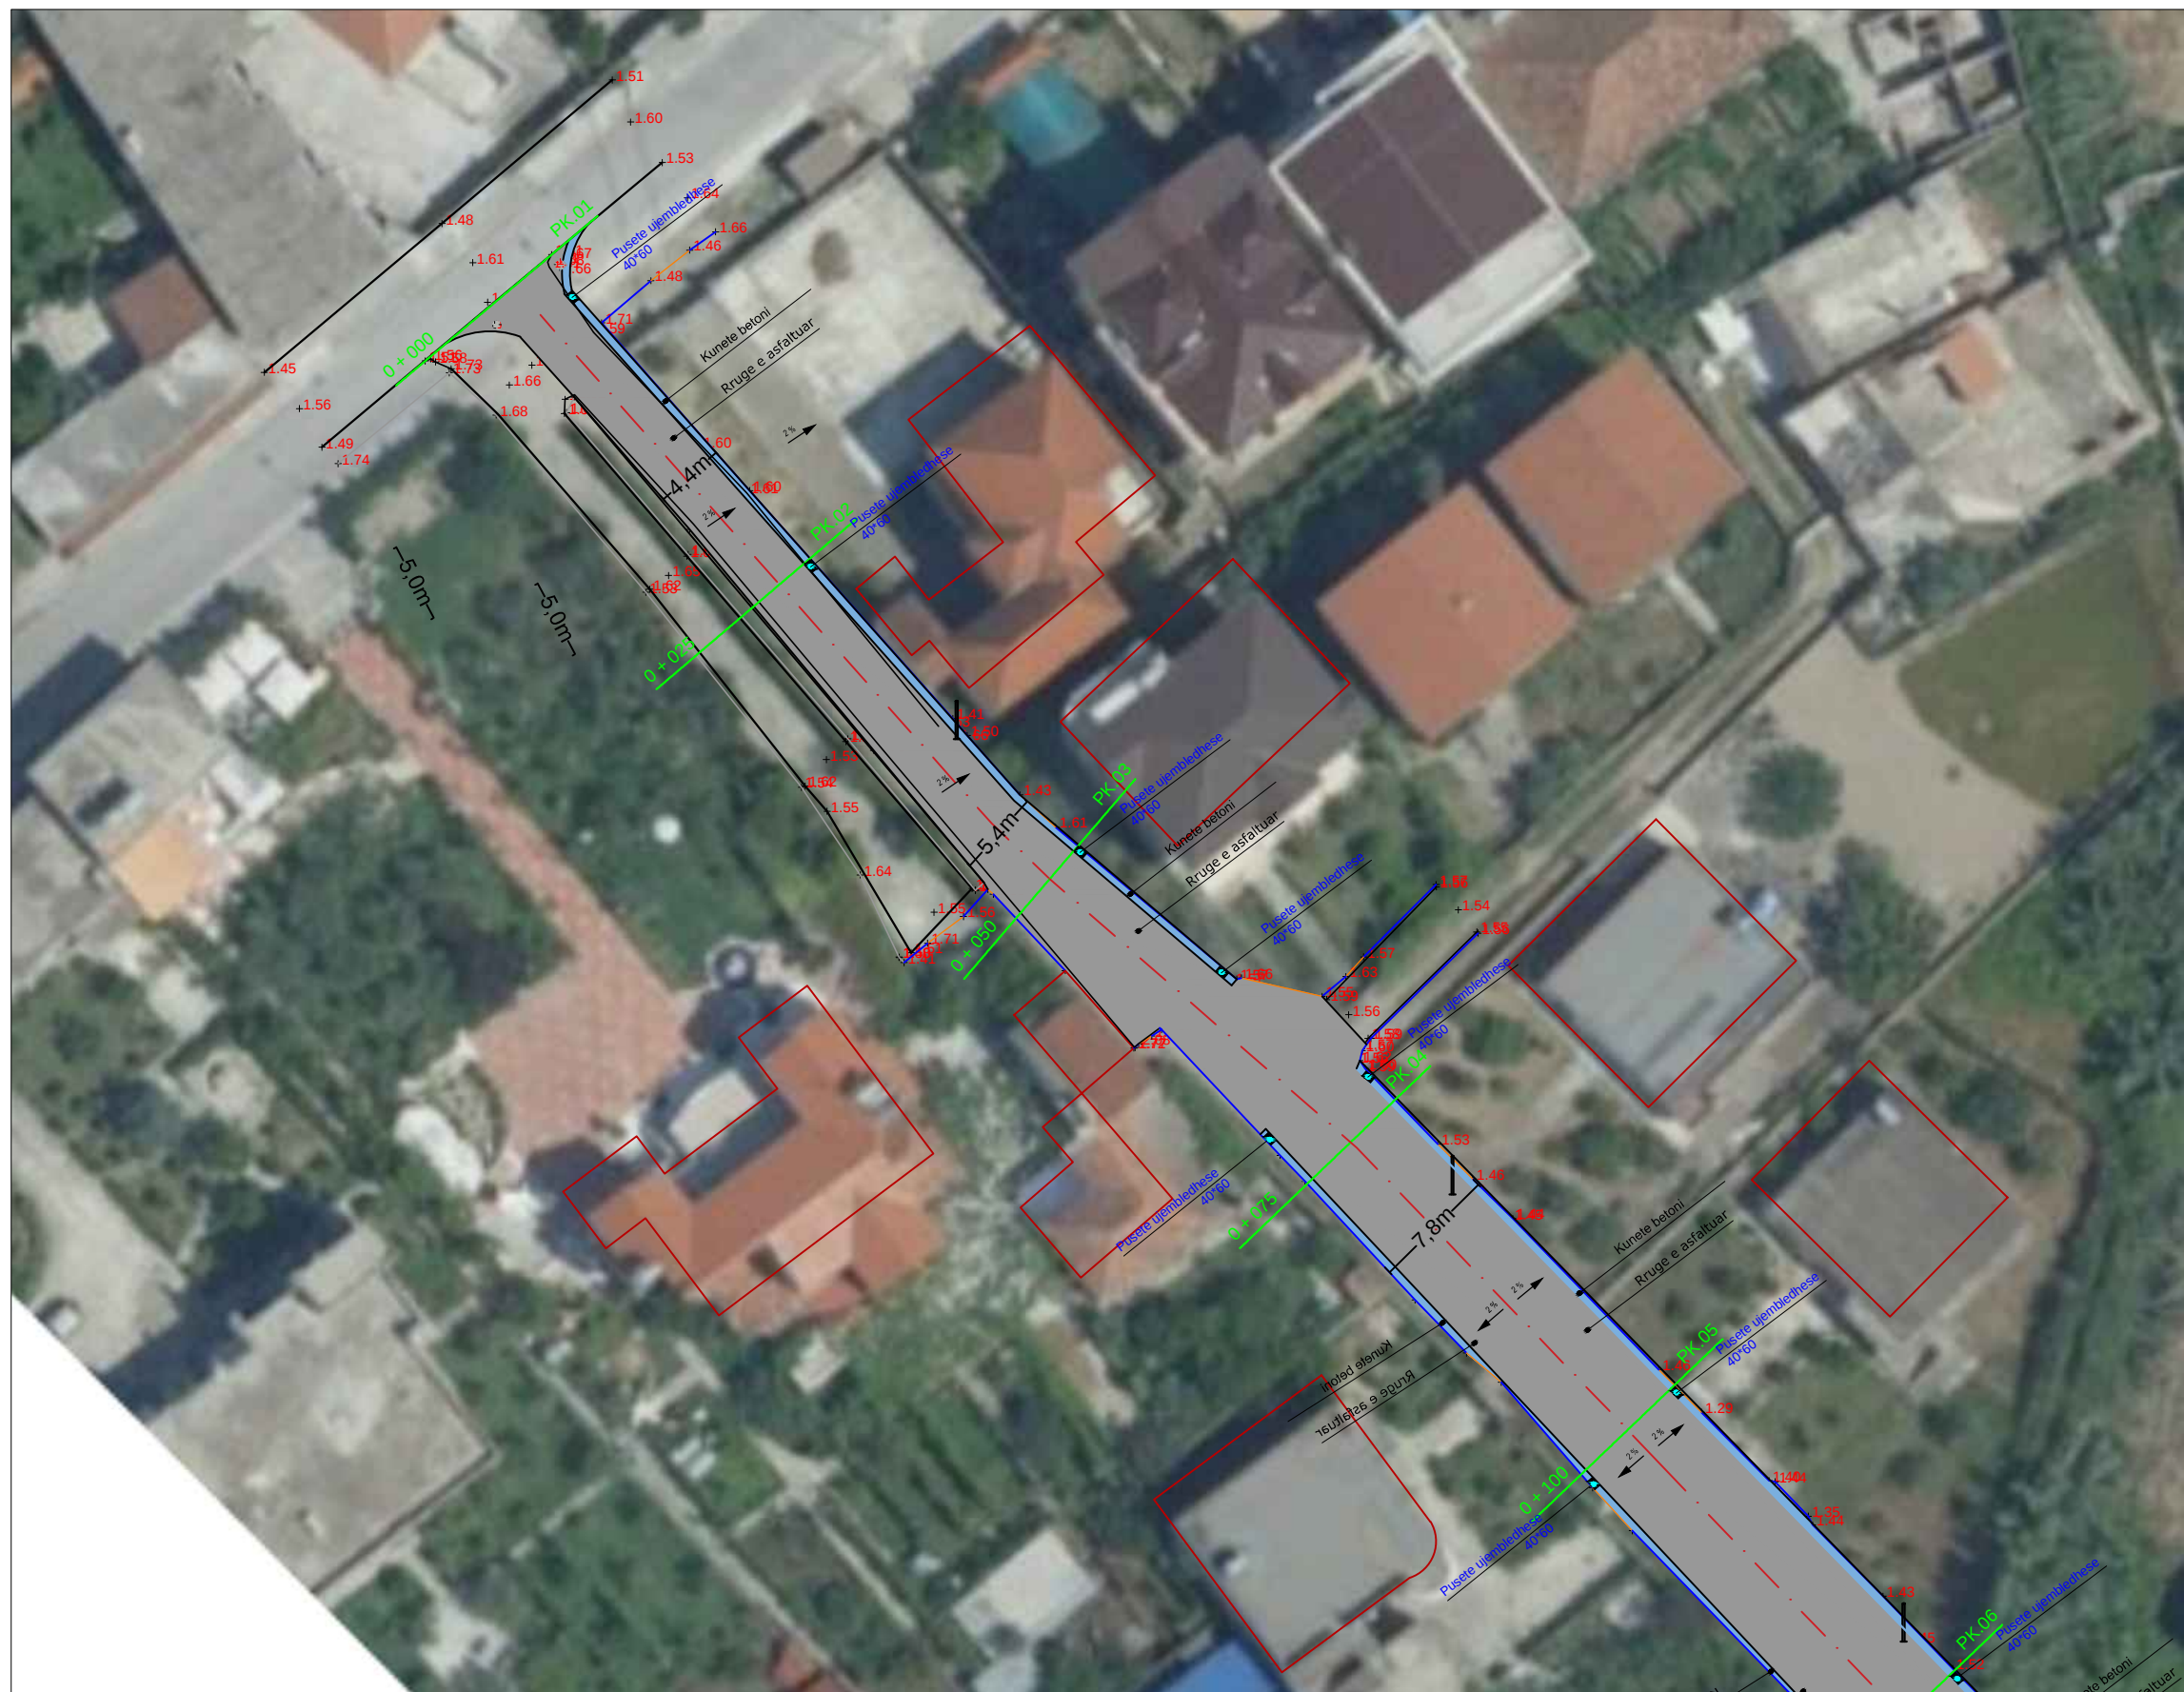    O    B    J    E    K    T    I    

## PLANVENDOSJA

**POROSITESI :**  
**BASHKIA DURRËS**  
BASHKIA DURRËS



**PROJEKTUES :**

"DREJTORIA E PROJEKTEVE  
DHE INFRASTRUKTURES PUBLIKE

GRUPI PROJEKTUES

|                   |  |
|-------------------|--|
| Ing. Lorenc Facja |  |
| Ing. Eni Turkeshi |  |
| Ing. Jetmir Kurti |  |
| Ing. Ilva Hasanaj |  |
| Ing. Jorida Muco  |  |
| Ing.Bianka Beka   |  |

**FIRMA/VULA**

**SHENIME**

## TE DHENA TEKNIKE

|                   |                |
|-------------------|----------------|
| FAZA E PROJEKTIT  | PROJEKT ZBATIM |
| TIPI I FLETES     | A3             |
| EMERTIMI I FLETES | PLANIMETRI     |

Nr. i fletes **A-06**

**SHKALLA 1:250**

RIKONSTRUKSION RRUGA "XHEVDET HAFIZI", DURRES  
PLANVENDOSJA SH: 1:250



O B J E K T I

PLANVENDOSJA

POROSITSI :  
BASHKIA DURRËS



PROJEKTUES :

"DREJTORIA E PROJEKTEVE  
DHE INFRASTRUKTURES PUBLIKE

GRUPI PROJEKTUES

Ing. Lorenc Facja  
Ing. Eni Turkeshi  
Ing. Jetmir Kurti  
Ing. Ilva Hasanaj  
Ing. Jorida Muco  
Ing. Biana Beka

FIRMA/VULA

SHENIME

TE DHENA TEKNIKE

FAZA E PROJEKTIT      PROJEKT ZBATIM

TIPI I FLETES

A3

EMERTIMI I FLETES

PLANIMETRI

Nr. i fletes      **A-07**

SHKALLA      **1:250**

RIKONSTRUKSION RRUGA "XHEVDET HAFIZI", DURRES  
PLANVENDOSJA SH: 1:250

    O    B    J    E    K    T    I    

## PLANVENDOSJA

**POROSITESI :**  
**BASHKIA DURRËS**  
BASHKIA DURRËS



**PROJEKTUES :**

"DREJTORIA E PROJEKTEVE  
DHE INFRASTRUKTURES PUBLIKE

## GRUPI PROJEKTUES

|                    |  |
|--------------------|--|
| Ing. Lorenc Facja  |  |
| Ing. Eni Turkeshi  |  |
| Ing. Jetmir Kurti  |  |
| Ing. Ilva Hasanaaj |  |
| Ing. Jorida Muco   |  |
| Ing. Bianca Beka   |  |

**FIRMA/VULA**

**SHENIME**

## TE DHENA TEKNIKE

|                   |                |
|-------------------|----------------|
| FAZA E PROJEKTTIT | PROJEKT ZBATIM |
| TIPI I FLETES     | A3             |
| EMERTIMI I FLETES | PLANIMETRI     |

Nr. i fletes **A-08**

**SHKALLA 1:250**

RIKONSTRUKSION RRUGA "XHEVDET HAFIZI", DURRES  
PLANVENDOSJA SH: 1:250



O B J E K T I

PLANVENDOSJA

POROSITESI :  
BASHKIA DURRËS



PROJEKTUES :

"DREJTORIA E PROJEKTEVE  
DHE INFRASTRUKTURES PUBLIKE

GRUPI PROJEKTUES

Ing. Lorenc Facja  
Ing. Eni Turkeshi  
Ing. Jetmir Kurti  
Ing. Ilva Hasanaj  
Ing. Jorida Muco  
Ing. Bianka Beka

FIRMA/VULA

SHENIME

TE DHENA TEKNIKE

FAZA E PROJEKTIT PROJEKT ZBATIM

TIPI I FLETES

A3


EMERTIMI I FLETES

PLANIMETRI

Nr. i fletes A-09

SHKALLA 1:250

PROFILI TERTHORE TIP 2  
PK 4 - PK 8

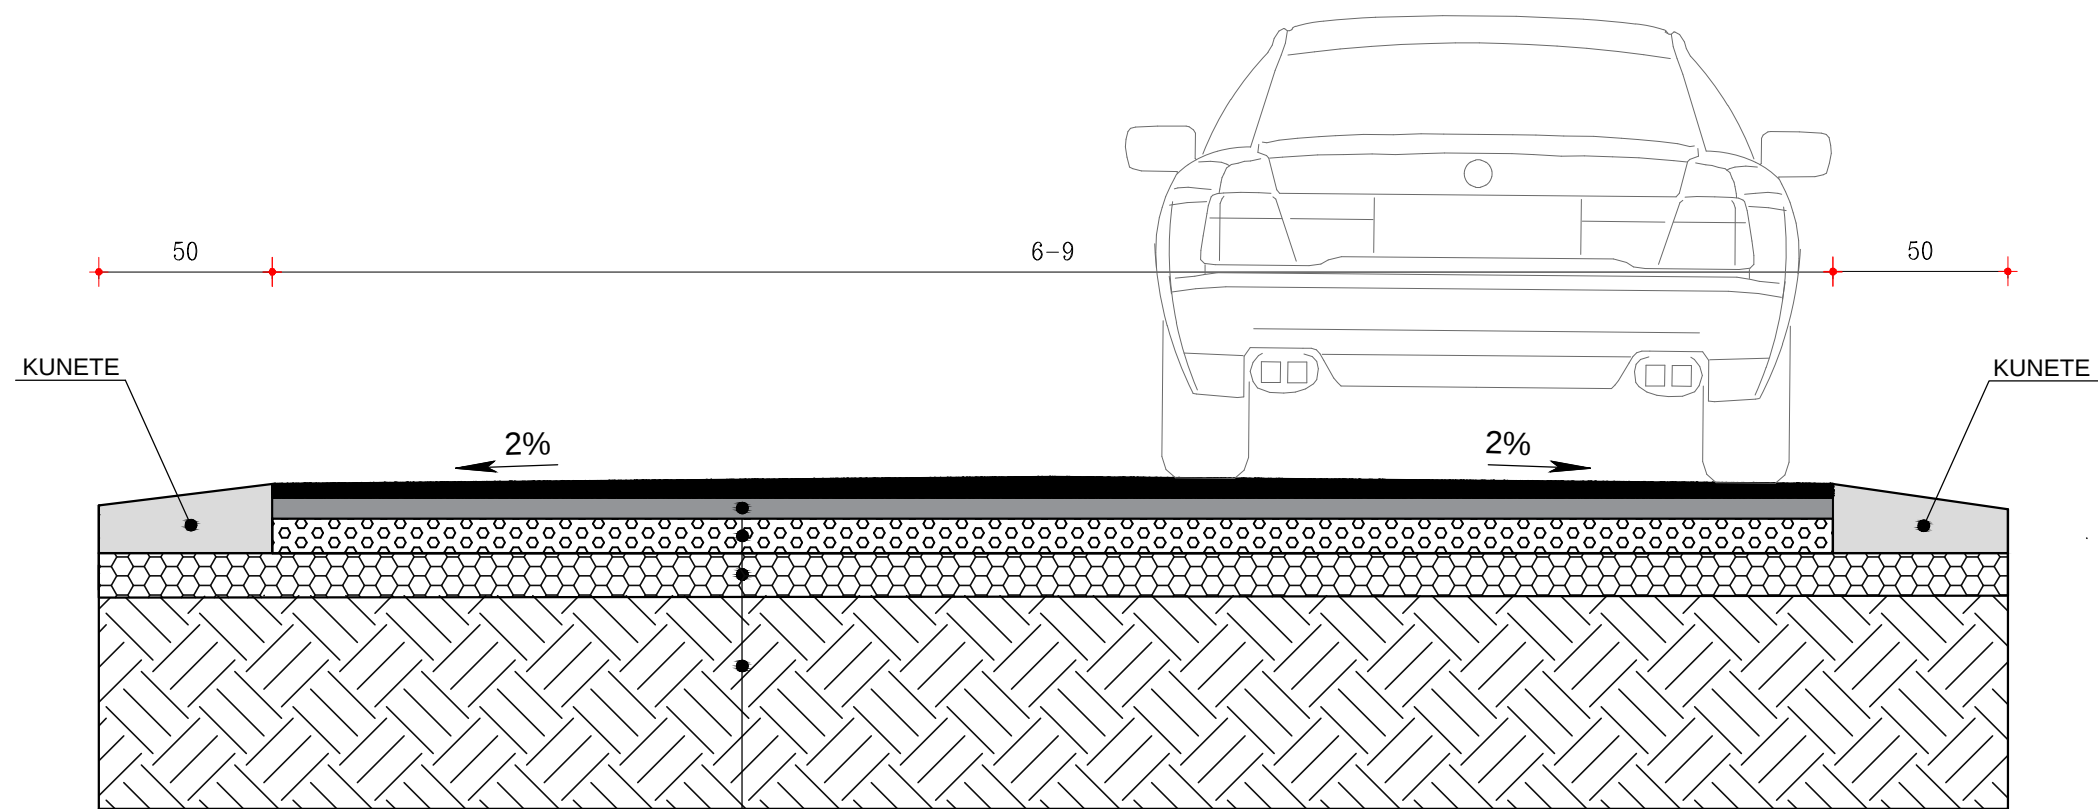

ASFALTOBETON 4 CM  
BINDER 6 CM  
STABILIZANT 10 CM  
ÇAKULL MAKINERIE 15 CM  
TOKE NATYRALE E NGJESHUR

O B J E K T I  
PLANVENDOSJA



PROJEKTUES :  
"DREJTORIA E PROJEKTEVE  
DHE INFRASTRUKTURES PUBLIKE

G R U P I P R O J E K T U E S

|                   |  |
|-------------------|--|
| Ing. Lorenc Facja |  |
| Ing. Eni Turkeshi |  |
| Ing. Jetmir Kurti |  |
| Ing. Ilva Hasanaj |  |
| Ing. Jorida Muco  |  |
| Ing.Bianka Beka   |  |

FIRMA/VULA

SHENIME

TE DHENA TEKNIKE

|                   |                |
|-------------------|----------------|
| FAZA E PROJEKTIT  | PROJEKT ZBATIM |
| TIPI I FLETES     | A3             |
| EMERTIMI I FLETES | PLANIMETRI     |

Nr. i fletes **A-10**  
SHKALLA **1:20**

POROSITESI :  
BASHKIA DURRËS



PROJEKTUES :

"DREJTORIA E PROJEKTEVE  
DHE INFRASTRUKTURES PUBLIKE

GRUPI PROJEKTUES

Ing. Lorenc Facja  
Ing. Eni Turkeshi  
Ing. Jetmir Kurti  
Ing. Ilva Hasanaj  
Ing. Jorida Mucò  
Ing. Bianka Beka

FIRMA/VULA

SHENIME

TE DHENA TEKNIKE

FAZA E PROJEKTIT PROJEKT ZBATIM


TIPI I FLETES A3

EMERTIMI I FLETES PLANIMETRI

Nr. i fletes A-11

SHKALLA 1:20

Profili terthor tip 1  
PK1-PK4,PK8-PK17

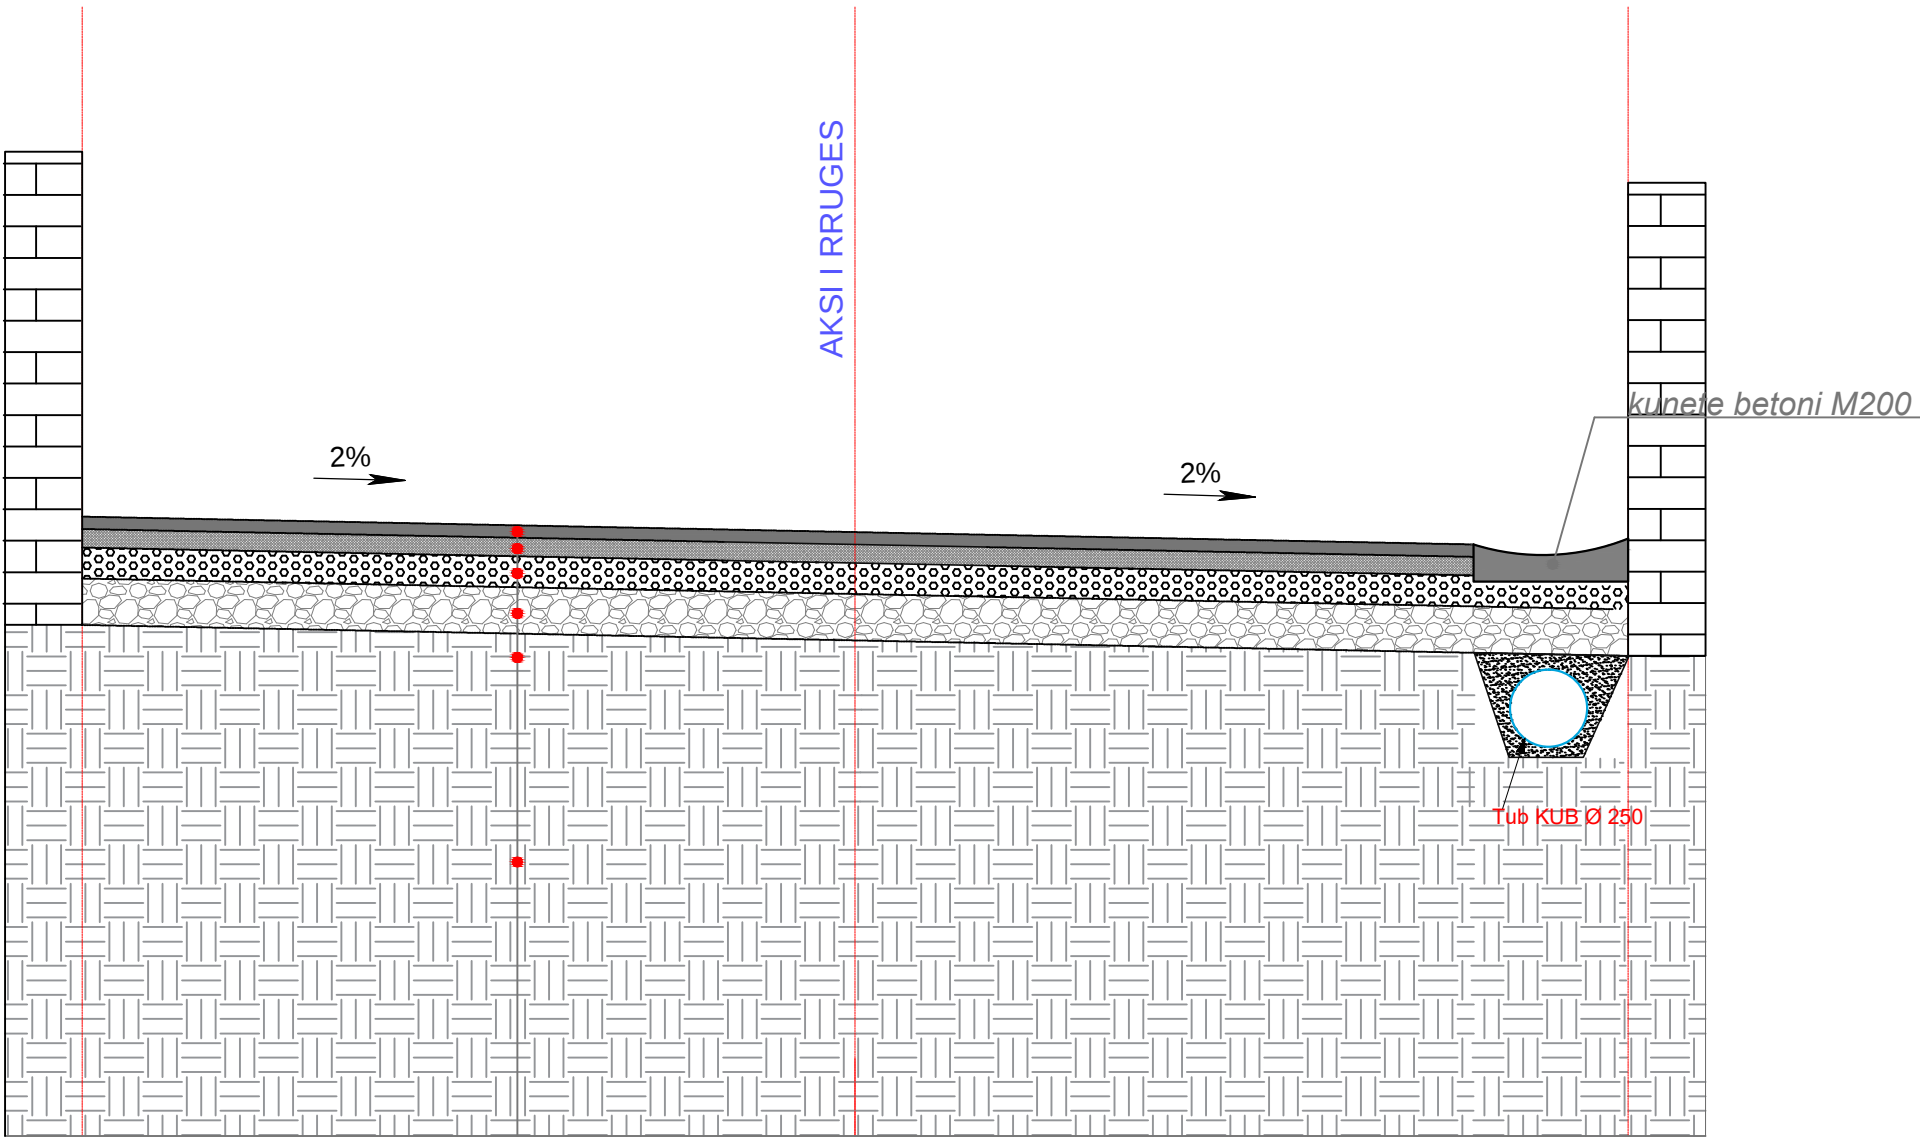

Asfalt t=4cm

Binder t=6cm

Stabilizant t=10 cm

Shtrese cakulli t=15 cm

Toke natyrale