

# PROJEKT ZBATIMI

RIKONSTRUKSION SHESHI, PRANE PALLATIT JEDAS, LAGJA 17  
DURRËS

DURRËS, 2025

## O B J E K T I

PLANVENDOSJA

POROSITESI :  
BASHKIA DURRËS



PROJEKTUES :

"DREJTORIA E PROJEKTEVE  
DHE INFRASTRUKTURES PUBLIKE

## G R U P I P R O J E K T U E S

|                   |  |
|-------------------|--|
| Ing. Lorenc Facja |  |
| Ing. Eni Turkeshi |  |
| Ing. Jetmir Kurti |  |
| Ing. Ilva Hasanaj |  |
| Ing. Jorida Muco  |  |
| Ing.Bianka Beka   |  |

FIRMA/VULA

## SHENIME

## TE DHENA TEKNIKE

|                   |                |
|-------------------|----------------|
| FAZA E PROJEKTIT  | PROJEKT ZBATIM |
| TIPI I FLETES     | A3             |
| EMERTIMI I FLETES | PLANIMETRI     |

Nr. i fletes    **A-00**

SHKALLA    **1:250**

RIKONSTRUKSION SHESHI, PRANE PALLATIT JEDAS, LAGJA 17, DURRES  
PLANVENDOSJA SH: 1:500



O B J E K T I

PLANVENDOSJA

POROSITESI :  
BASHKIA DURRËS



PROJEKTUES :

"DREJTORIA E PROJEKTEVE  
DHE INFRASTRUKTURES PUBLIKE

G R U P I P R O J E K T U E S

|                   |  |
|-------------------|--|
| Ing. Lorenc Facja |  |
| Ing. Eni Turkeshi |  |
| Ing. Jetmir Kurti |  |
| Ing. Ilva Hasanaj |  |
| Ing. Jorida Muco  |  |
| Ing.Bianka Beka   |  |

FIRMA/VULA

SHENIME


TE DHENA TEKNIKE

|                   |                |
|-------------------|----------------|
| FAZA E PROJEKTTI  | PROJEKT ZBATIM |
| TIPI I FLETES     | A3             |
| EMERTIMI I FLETES | PLANIMETRI     |

Nr. i fletes A-01

SHKALLA 1:500

RIKONSTRUKSION SHESHI, PRANE PALLATIT JEDAS, LAGJA 17, DURRES  
PLANVENDOSJA SH: 1:250

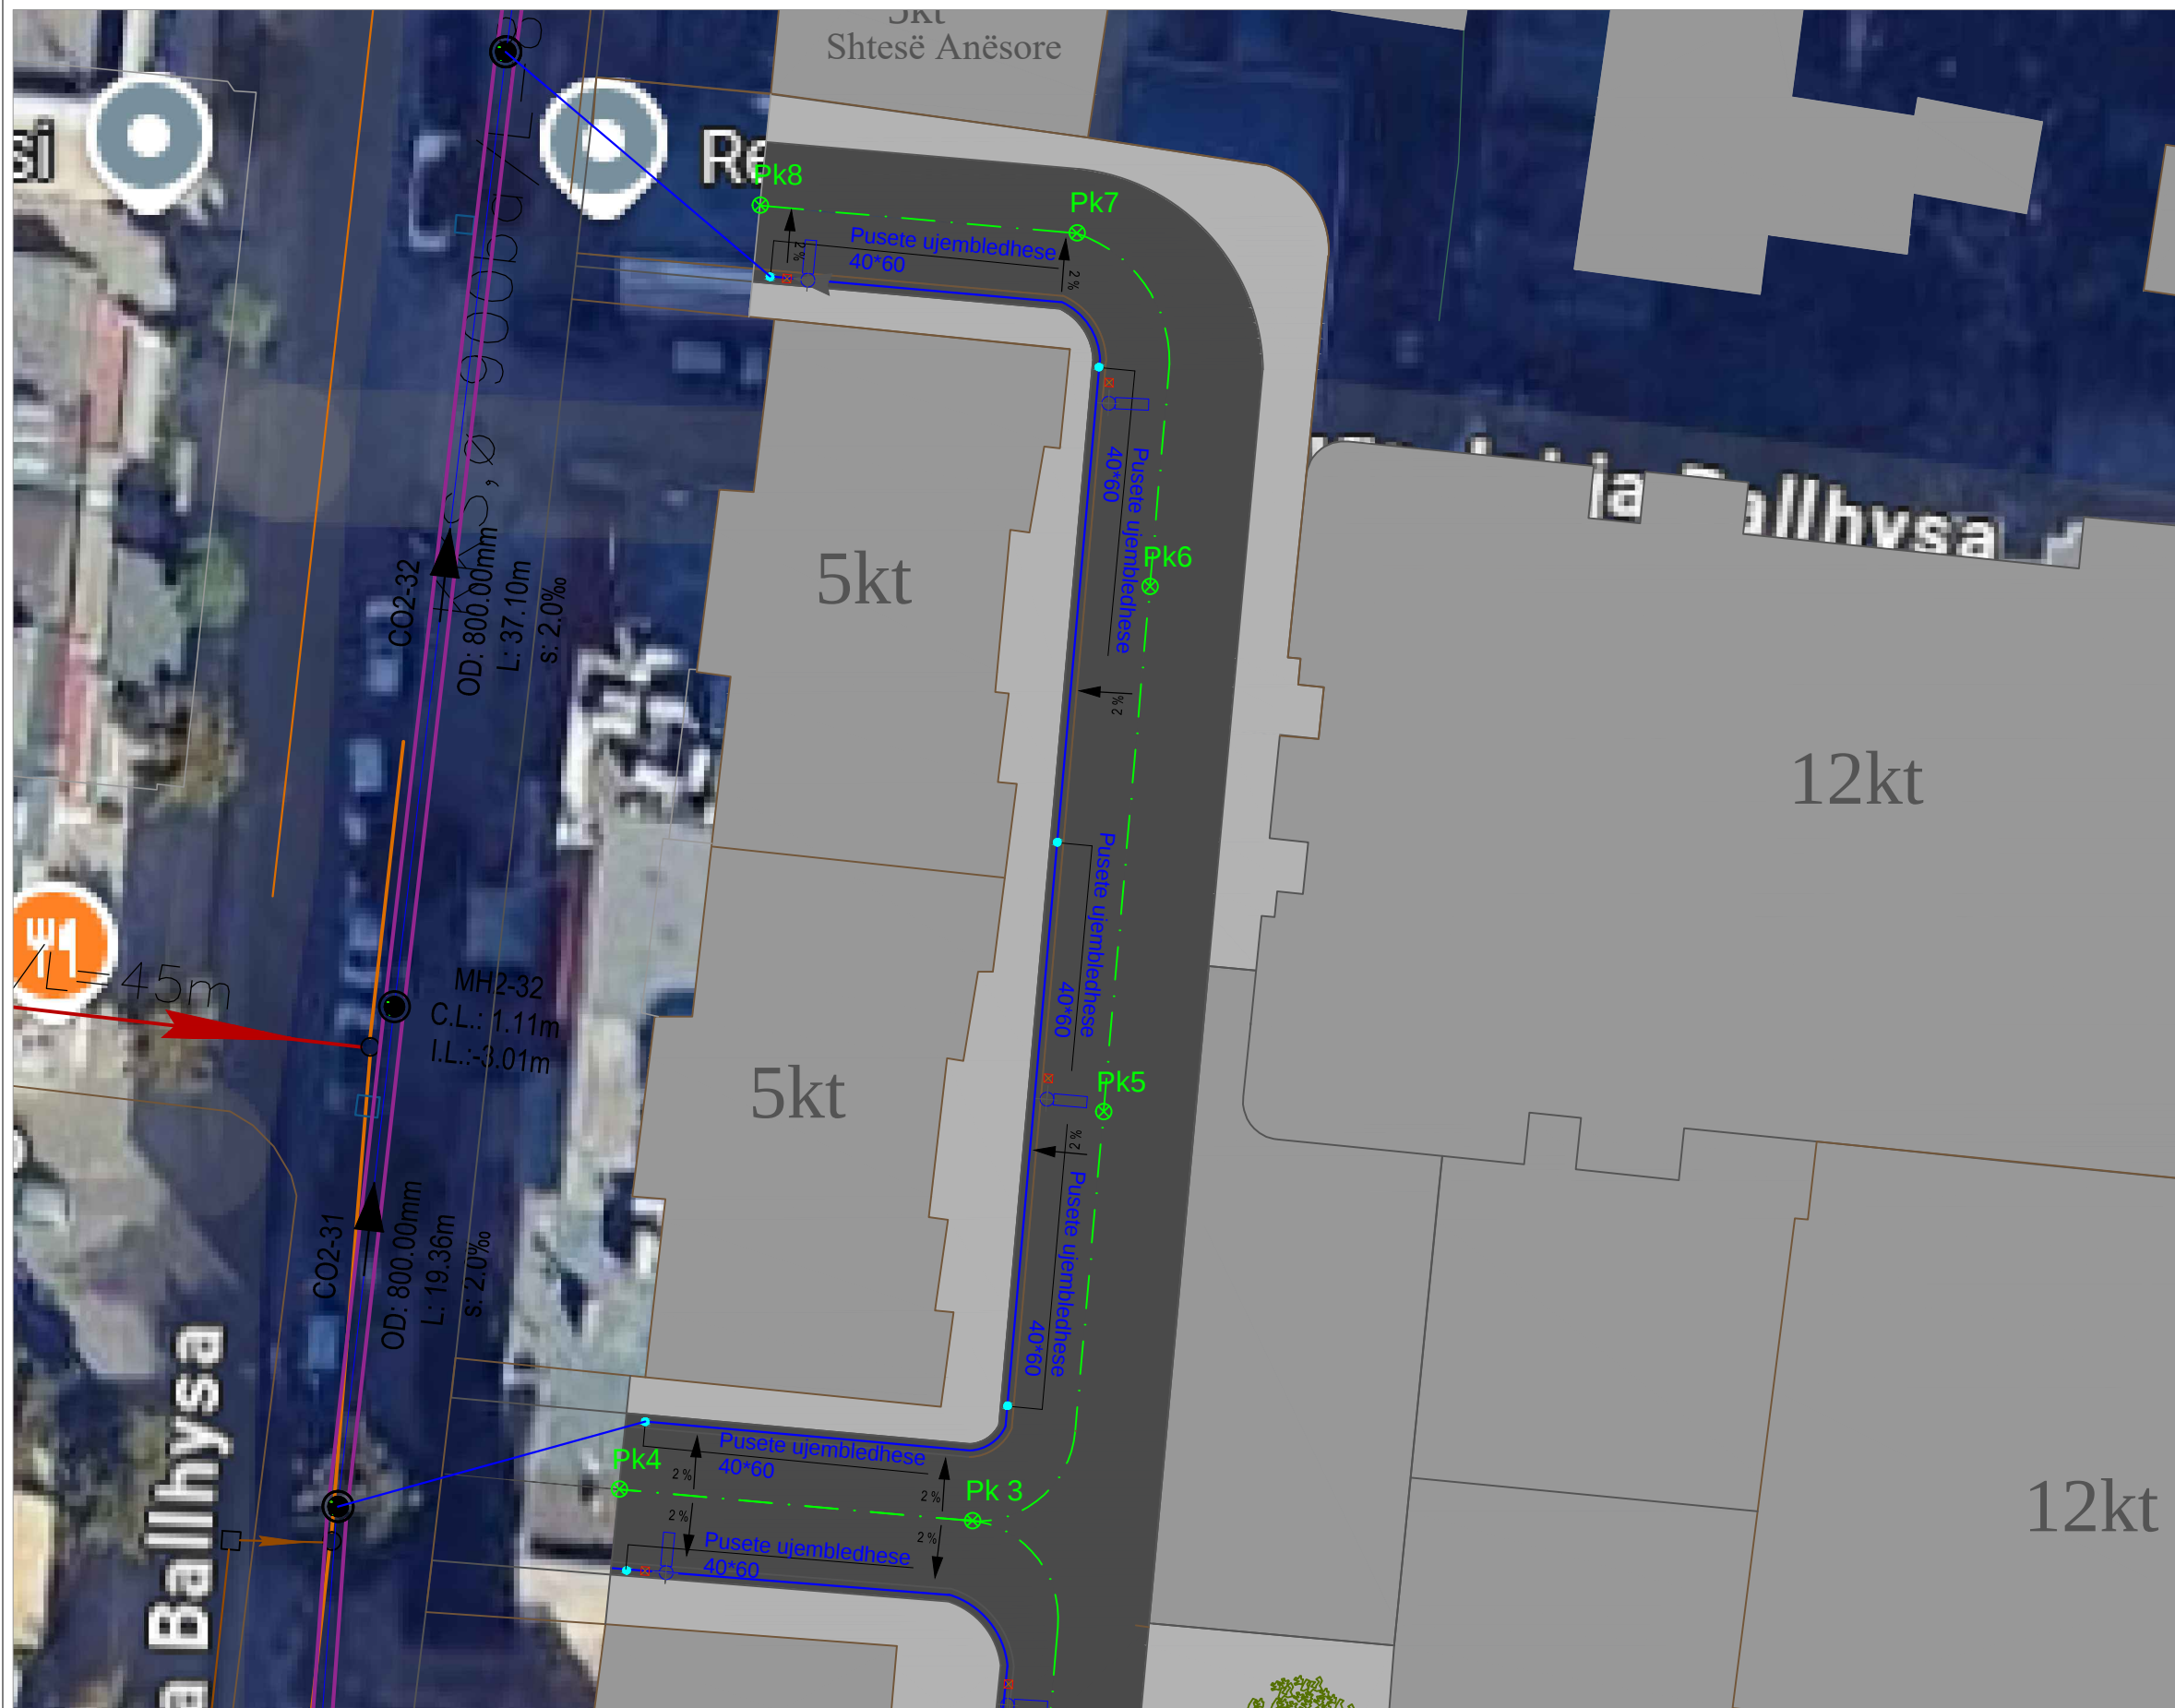

**O B J E K T I**  
**PLANVENDOSJA**

**POROSITESI :**  
**BASHKIA DURRËS**  
BASHKIA DURRËS



**PROJEKTUES :**

**"DREJTORIA E PROJEKTEVE  
DHE INFRASTRUKTURES PUBLIKE**

GRUPI PROJEKTUES

|                   |  |
|-------------------|--|
| Ing. Lorenc Fajja |  |
| Ing. Eni Turkeshi |  |
| Ing. Jetmir Kurti |  |
| Ing. Ilva Hasanaj |  |
| Ing. Jorida Muco  |  |
| Ing. Bianca Beka  |  |

**FIRMA/VULA**

**SHENIME**

## TE DHENA TEKNIKE

|                   |                |
|-------------------|----------------|
| FAZA E PROJEKTIIT | PROJEKT ZBATIM |
| TIPI I FLETES     | A3             |
| EMERTIMI I FLETES | PLANIMETRI     |

Nr. i fletas **A-01**

SHKALLA 1:250

RIKONSTRUKSION SHESHI, PRANE PALLATIT JEDAS, LAGJA 17, DURRES  
PLANVENDOSJA SH: 1:250



O B J E K T I

PLANVENDOSJA

POROSITESI :  
BASHKIA DURRËS



PROJEKTUES :

"DREJTORIA E PROJEKTEVE  
DHE INFRASTRUKTURES PUBLIKE

G R U P I P R O J E K T U E S

Ing. Lorenc Facja  
Ing. Eni Turkeshi  
Ing. Jetmir Kurti  
Ing. Ilva Hasanaj  
Ing. Jorida Muco  
Ing.Bianka Beka

FIRMA/VULA

SHENIME

TE DHENA TEKNIKE

FAZA E PROJEKTTI PROJEKT ZBATIM

TIPI I FLETES

A3

EMERTIMI I FLETES

PLANIMETRI

Nr. i fletes A-02

SHKALLA

1:250

RIKONSTRUKSION SHESHI, PRANE PALLATIT JEDAS, LAGJA 17, DURRES  
PLANVENDOSJA SH: 1:250



O B J E K T I

PLANVENDOSJA

POROSITESI :  
BASHKIA DURRËS



PROJEKTUES :

"DREJTORIA E PROJEKTEVE  
DHE INFRASTRUKTURES PUBLIKE

G R U P I P R O J E K T U E S

Ing. Lorenc Facja  
Ing. Eni Turkeshi  
Ing. Jetmir Kurti  
Ing. Ilva Hasanaj  
Ing. Jorida Muc  
Ing.Bianka Beka

FIRMA/VULA

SHENIME

TE DHENA TEKNIKE

FAZA E PROJEKTTI PROJEKT ZBATIM

TIPI I FLETES

A3

EMERTIMI I FLETES


PLANIMETRI

Nr. i fletes A-03

SHKALLA

1:250

RIKONSTRUKSION SHESHI, PRANE PALLATIT JEDAS, LAGJA 17, DURRES  
PLANVENDOSJA SH: 1:250

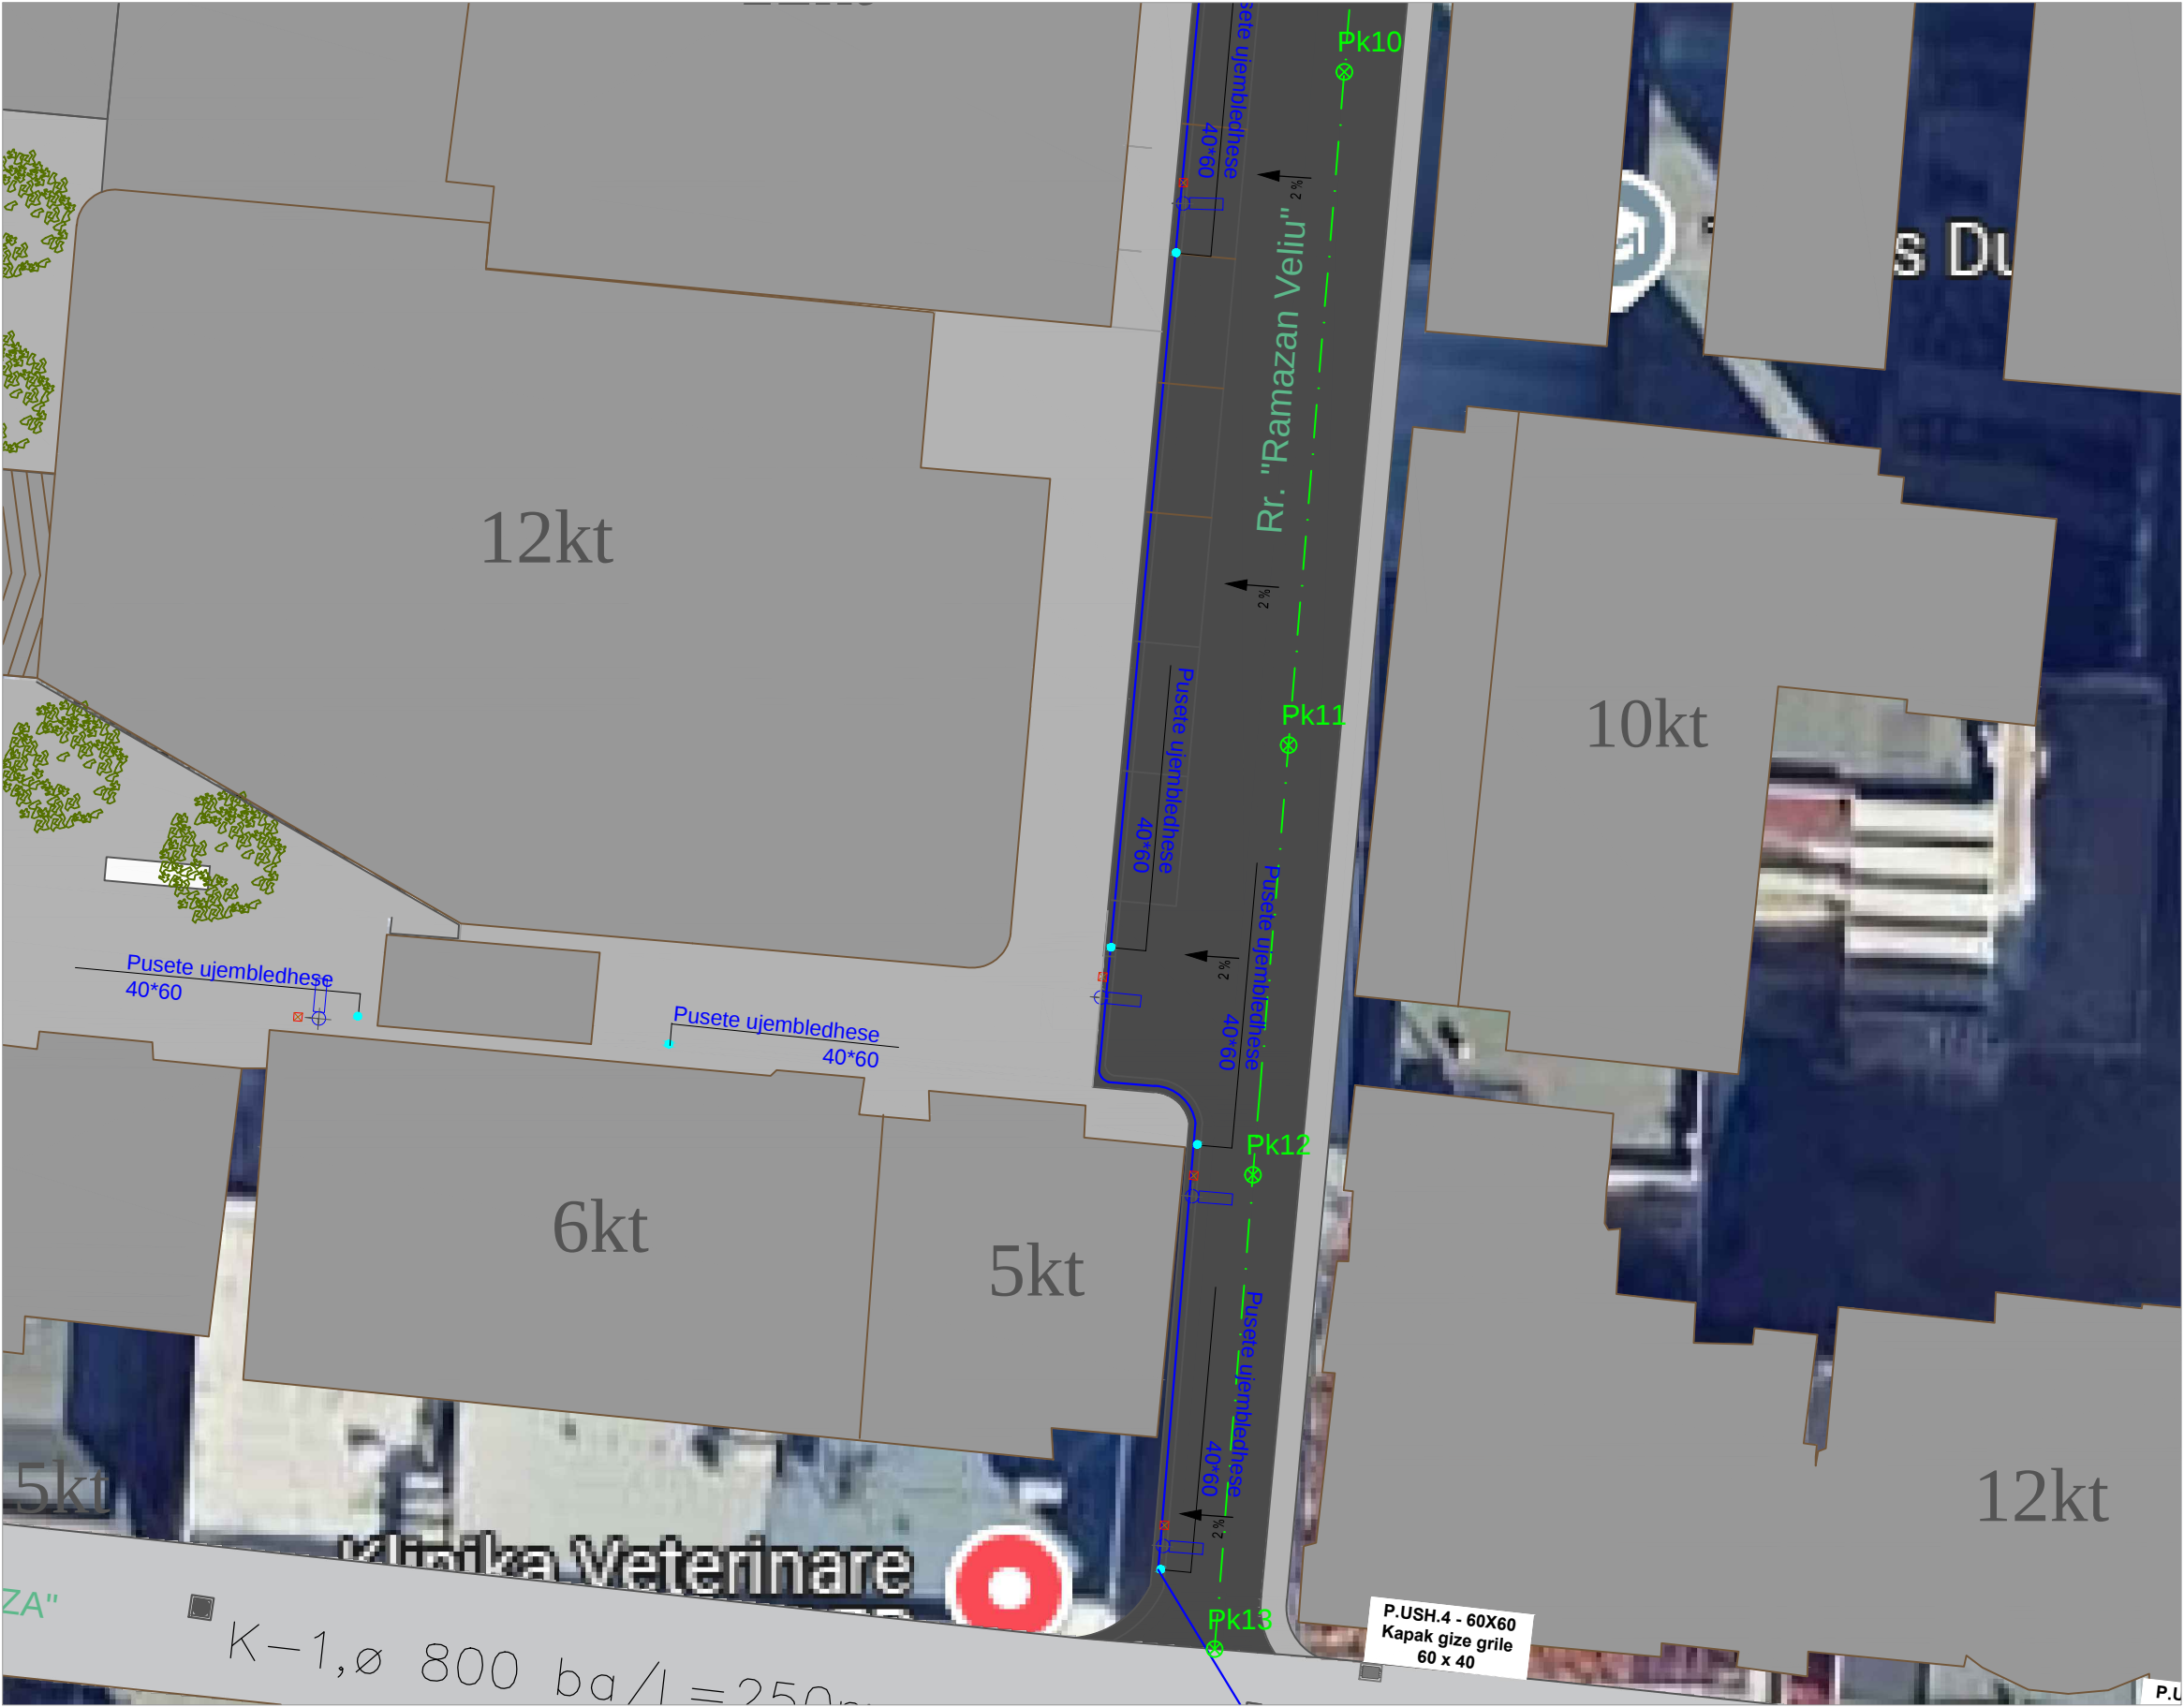

O B J E K T I  
PLANVENDOSJA

POROSITESI :  
BASHKIA DURRËS

PROJEKTUES :  
"DREJTORIA E PROJEKTEVE  
DHE INFRASTRUKTURES PUBLIKE

| GRUPI PROJEKTUES  |  |
|-------------------|--|
| Ing. Lorenc Facja |  |
| Ing. Eni Turkeshi |  |
| Ing. Jetmir Kurti |  |
| Ing. Ilva Hasanaj |  |
| Ing. Jorida Muco  |  |
| Ing.Bianka Beka   |  |

FIRMA/VULA

SHENIME

| TE DHENA TEKNIKE  |                |
|-------------------|----------------|
| FAZA E PROJEKTTI  | PROJEKT ZBATIM |
| TIPI I FLETES     | A3             |
| EMERTIMI I FLETES | PLANIMETRI     |

|              |       |
|--------------|-------|
| Nr. i fletes | A-04  |
| SHKALLA      | 1:250 |

POROSITESI :  
BASHKIA DURRËS



PROJEKTUES :

"DREJTORIA E PROJEKTEVE  
DHE INFRASTRUKTURES PUBLIKE

GRUPI PROJEKTUES

Ing. Lorenc Fajja  
Ing. Emi Turkeshti  
Ing. Jelmir Kurti  
Ing. Ilva Hasanaj  
Ing. Jorida Muco  
Ing. Blanka Beka

FIRMA/VULA

SHENIME

TE DHENA TEKNIKE

FAZA E PROJEKTIT PROJEKT ZBATIM

TIPI I FLETES A3

EMERTIMI I FLETES PLANIMETRI

Nr. i fletes A-05

SHKALLA 1:20

Profili terthor

