

MIRATOI:

**KRYETARI I BASHKISË
ARTUR BUSHI**

PROJEKT ZBATIMI

OBJEKTI:

**SISTEMIM ASFALTIM I RRUGES "MUÇEVE",FSHAT FUSHE
KRUJE,BASHKIA KRUJE.**

PROJEKTUESI:

ERALD G shpk

INVESTITORI:

BASHKIA KRUJË

KRUJË, 2025

RILEVIMI




REPublika e SHqiperise Bashkia e Kruje ERALD - G shpk	PROJEKT ZBATIMI SISTEMIM ASFALTIM I RRUGES "MUCEVE",FSHAT FUSHE KRUJE,BASHKIA KRUJE.	RILEVIMI	PROJEKTUES : " ERALD G " SHPK	FLETA 00
			SHKALLA 1 : __	202_

RILEVIMI



	REPUBLIKA E SHQIPERISE BASHKIA KRUJE	PROJEKT ZBATIMI SISTEMIM ASFALTIM I RRUGES "MUCEVE",FSHAT FUSHE KRUJE,BASHKIA KRUJE.	RILEVIMI	PROJEKTUES :	" ERALD G " SHPK	FLETA 00			
	ERALD - G shpk								
					SHKALLA	1 : __	202__		

PLANIMETRIA E PERGJITHSHME

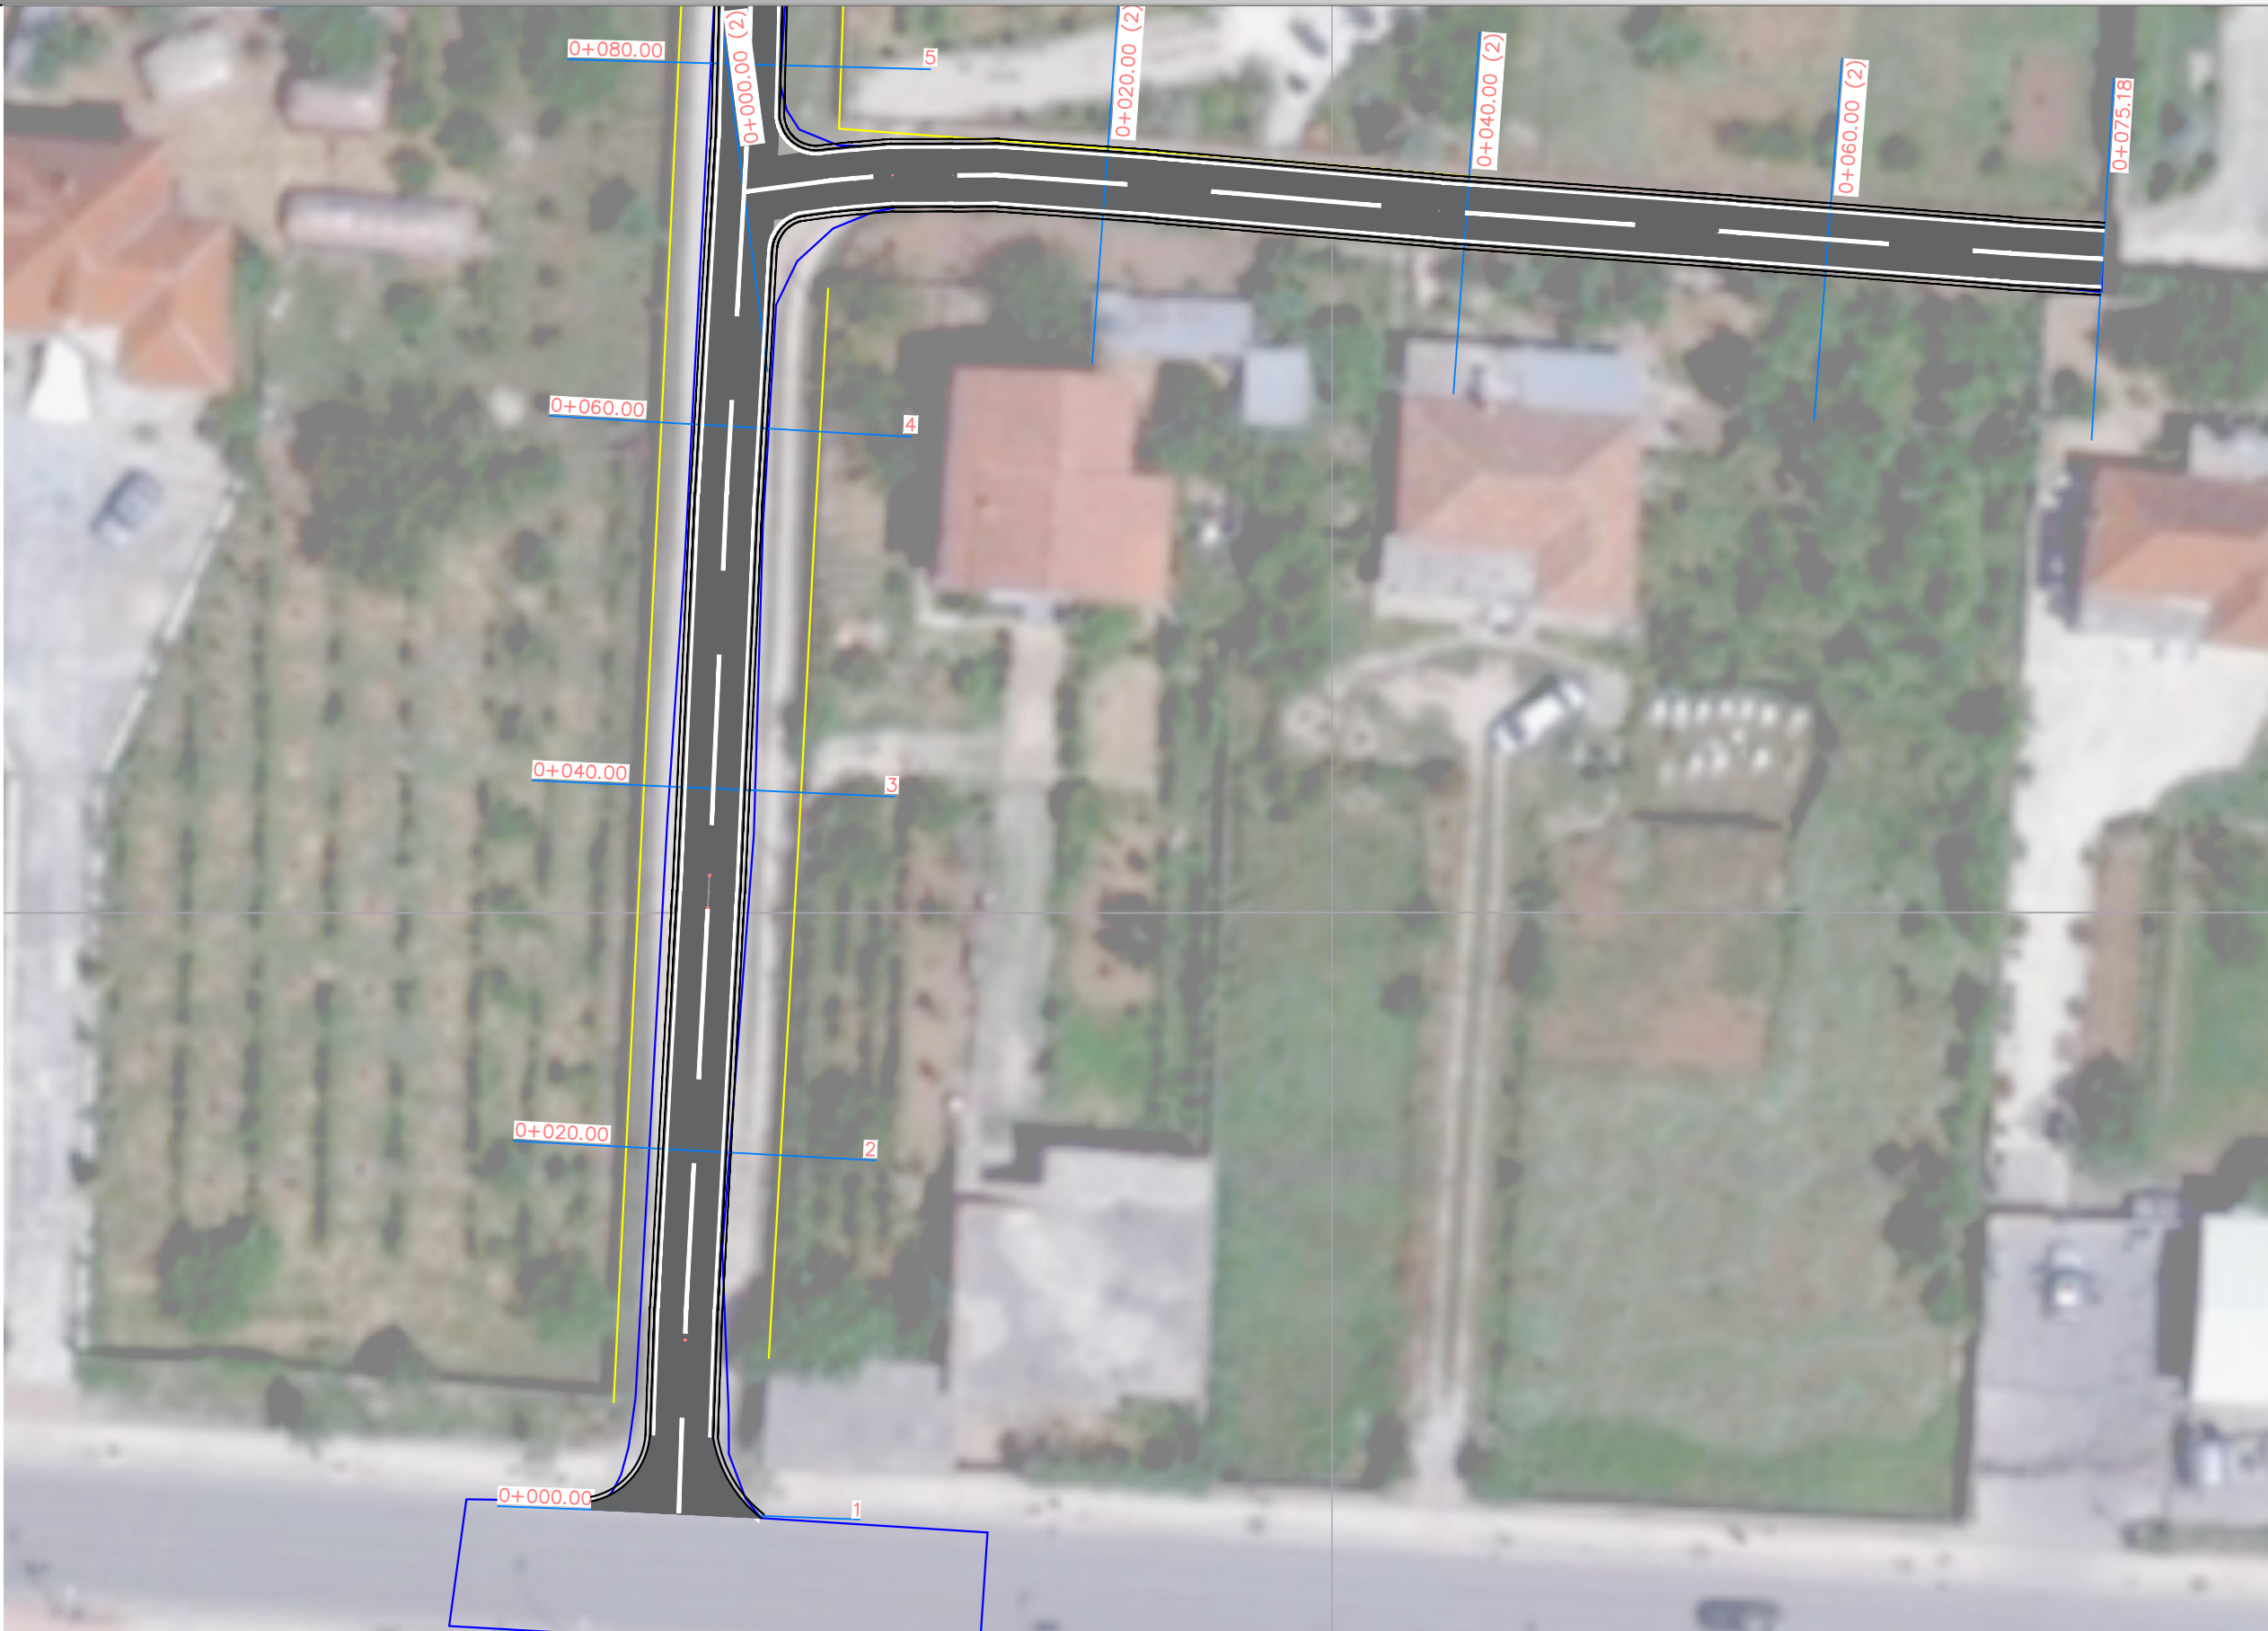

	REPUBLIKA E SHQIPERISE BASHKIA KRUJE	PROJEKT ZBATIMI SISTEMIM ASFALTIM I RRUGES "MUCEVE",FSHAT FUSHE KRUJE,BASHKIA KRUJE.	PLANIMETRIA E PERGJITHSHME	PROJEKTUES :	" ERALD G " SHPK	FLETA 00		
	ERALD - G shpk							
				SHKALLA	1 : __	202_		

PLANIMETRIA E PERGJITHSHME



	REPUBLIKA E SHQIPERISE BASHKIA KRUJE	PROJEKT ZBATIMI SISTEMIM ASFALTIM I RRUGES "MUCEVE",FSHAT FUSHE KRUJE,BASHKIA KRUJE.	PLANIMETRIA E PERGJITHSHME	PROJEKTUES :	" ERALD G " SHPK	FLETA 00		
	ERALD - G shpk							
				SHKALLA	1 : __	202__		


PLANIMETRIA E PERGJITHSHME




	REPUBLIKA E SHQIPERISE BASHKIA KRUJE	PROJEKT ZBATIMI SISTEMIM ASFALTIM I RRUGES "MUCEVE",FSHAT FUSHE KRUJE,BASHKIA KRUJE.	PLANIMETRIA E PERGJITHSHME	PROJEKTUES :	" ERALD G " SHPK	FLETA 00		
	ERALD - G shpk							
				SHKALLA	1 : __	202__		

PROFILI GJATESOR


Alignment – (1) PROFILE

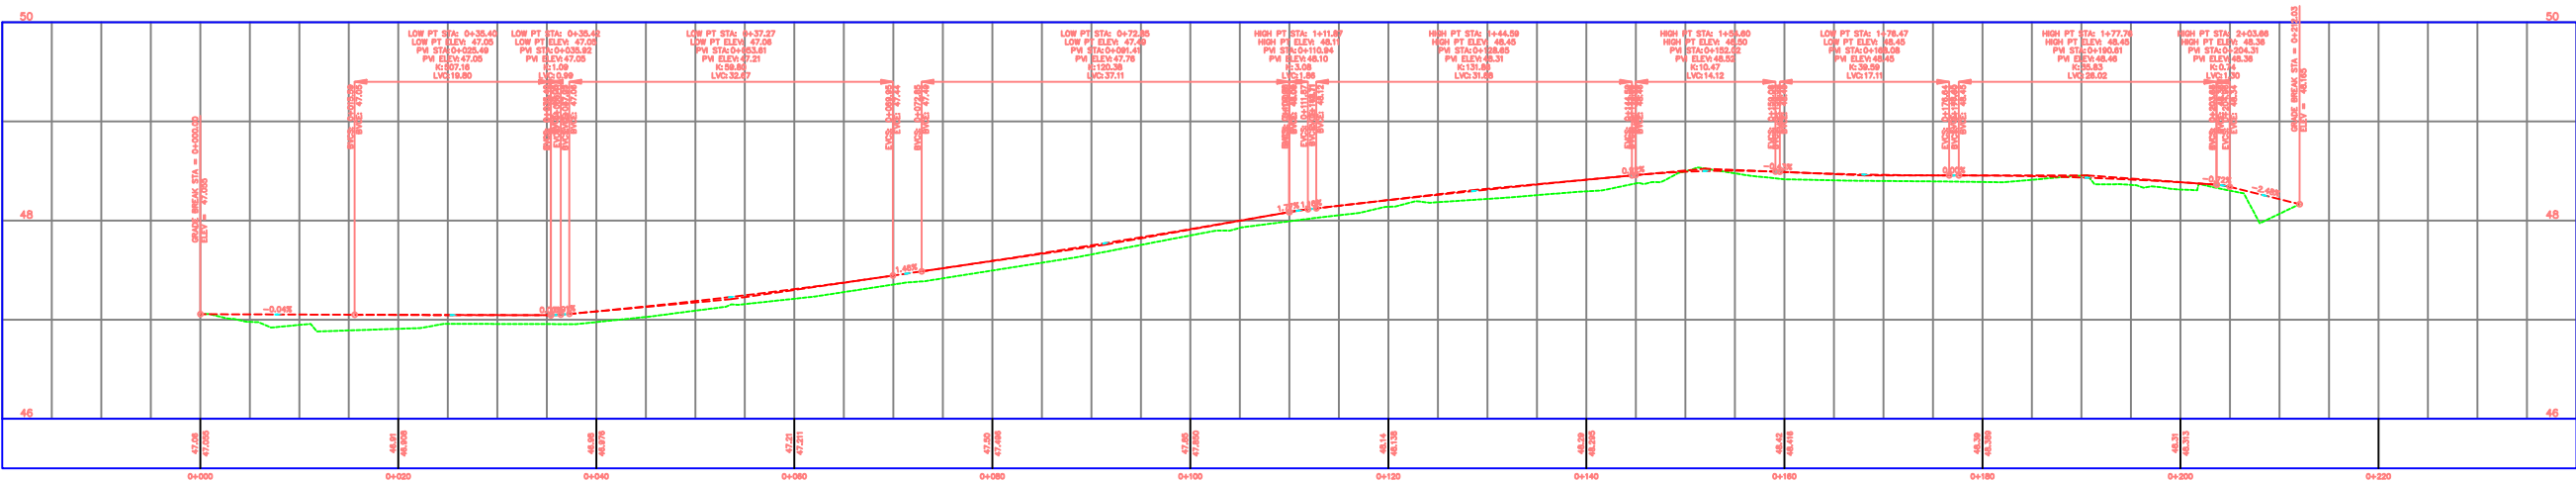

Alignment – (2) PROFILE

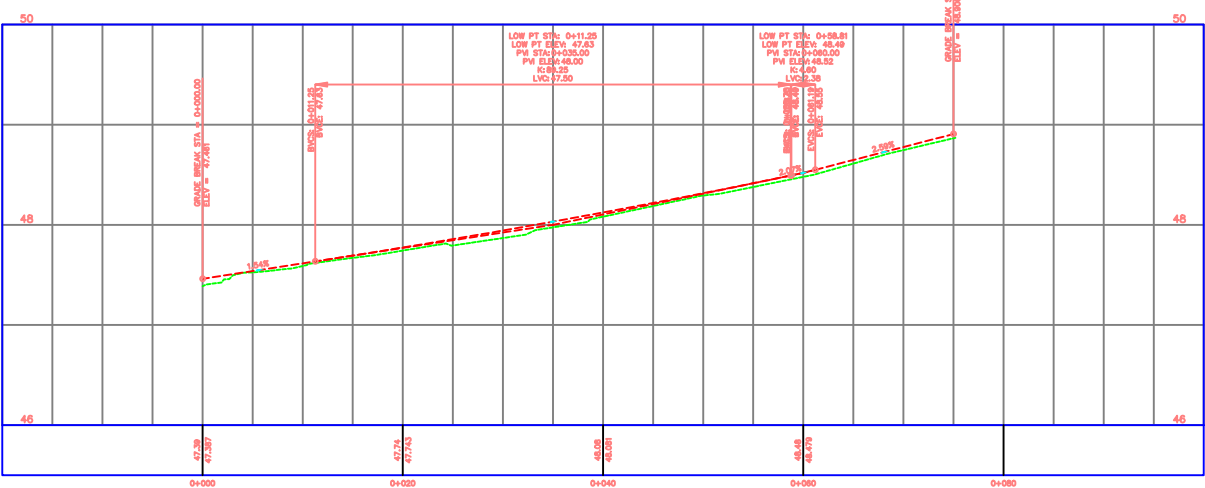


Alignment – (3) PROFILE

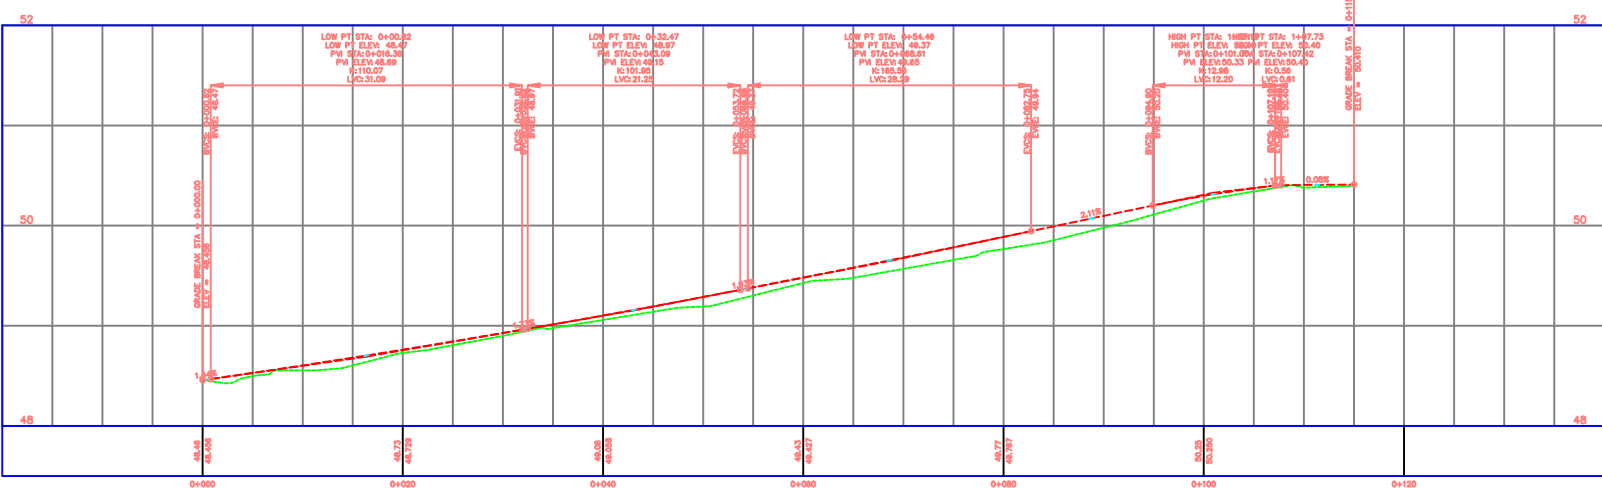


	REPUBLIKA E SHQIPERISE BASHKIA KRUJE	PROJEKT ZBATIMI SISTEMIM ASFALTIM I RRUGES "MUCEVE",FSHAT FUSHE KRUJE,BASHKIA KRUJE.	PLANIMETRIA E PERGJITHSHME	PROJEKTUES :	" ERALD G " SHPK	FLETA 00		
	ERALD - G shpk							
				SHKALLA	1 : __	202_		













PRERJE TERTHORE TIP -1-

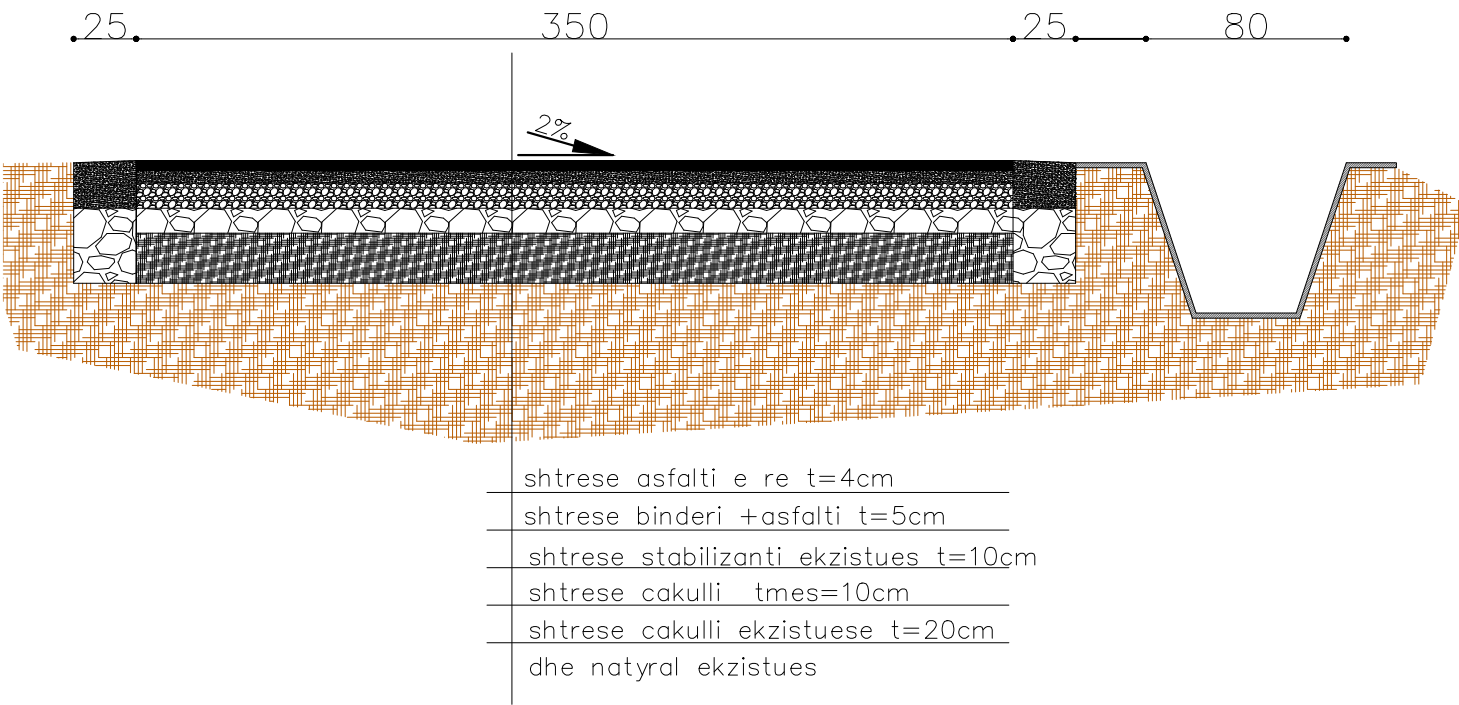

PRERJE TERTHORE TIP -1-












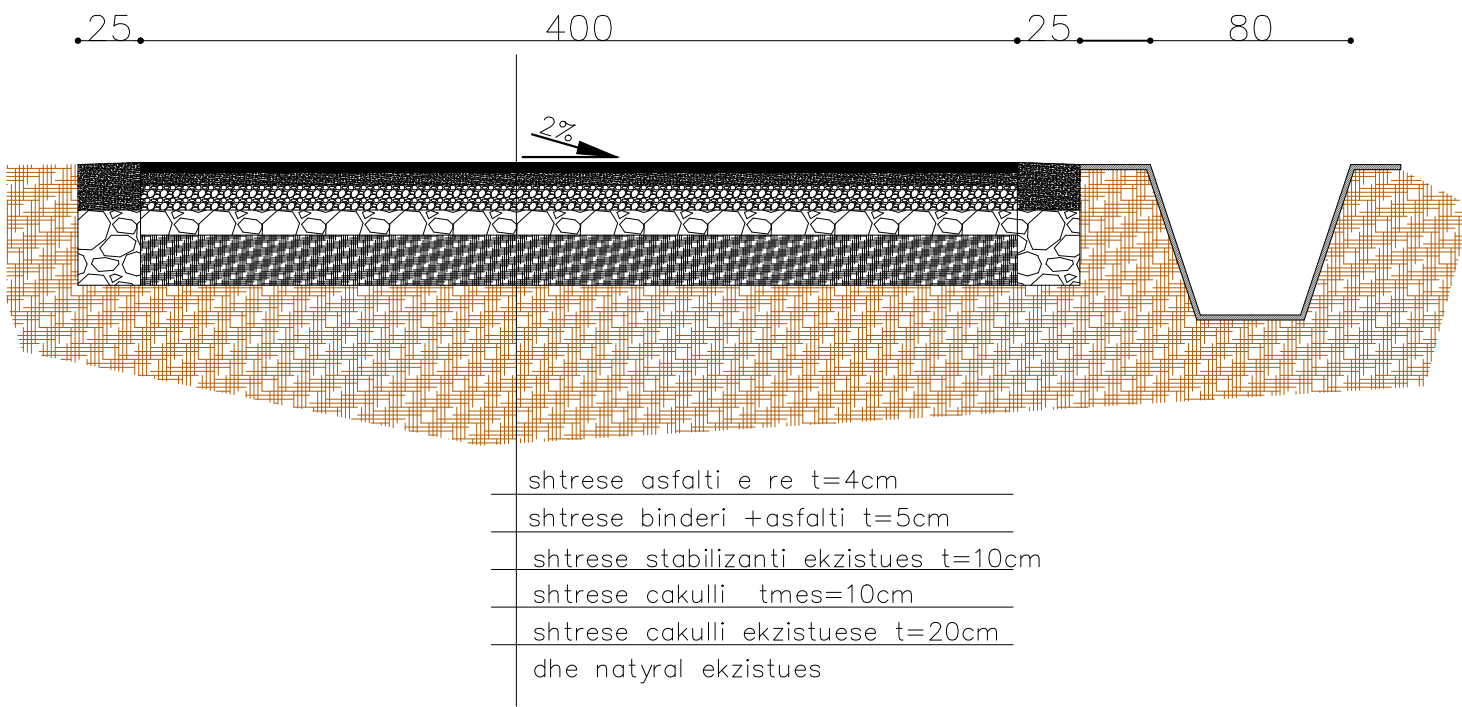







PROFILI TERTHORE

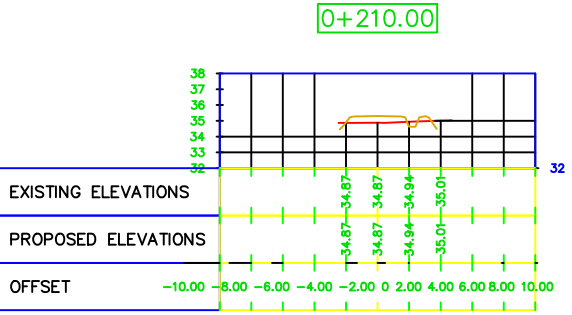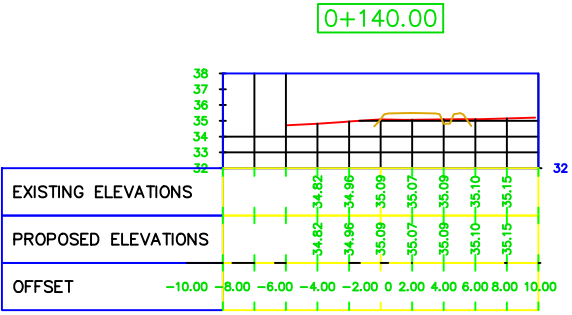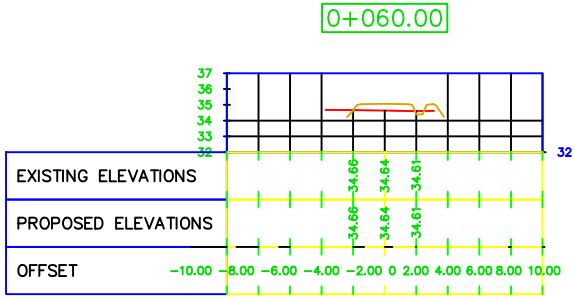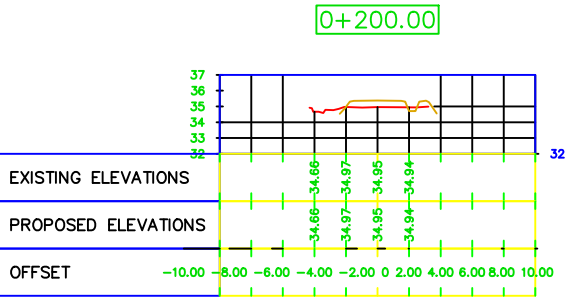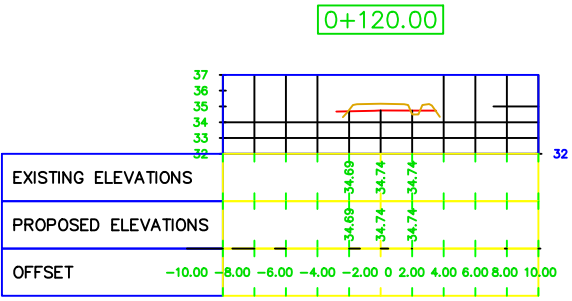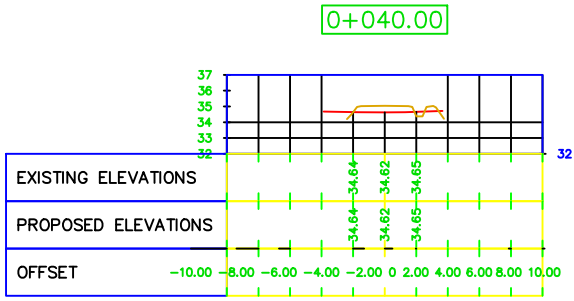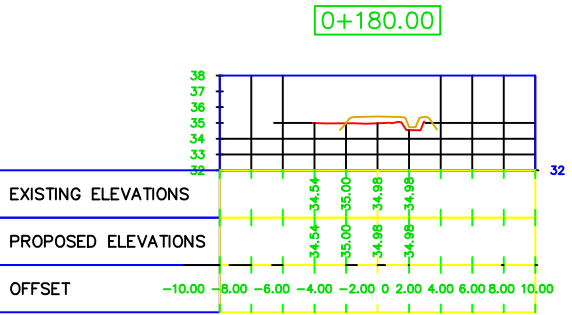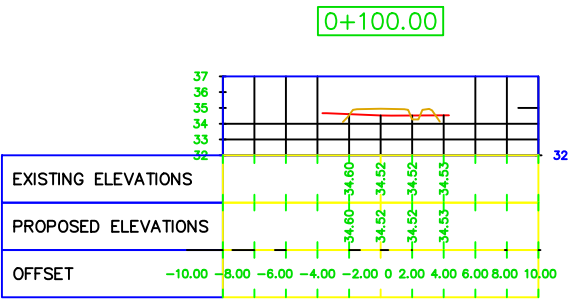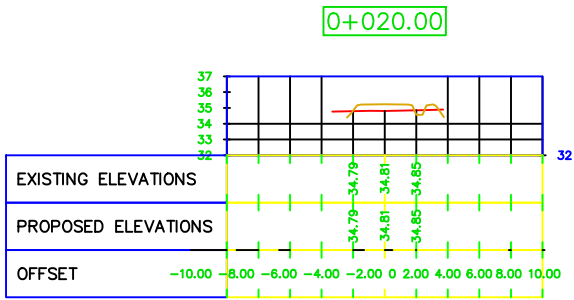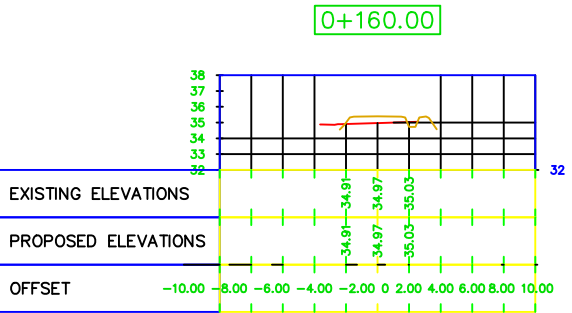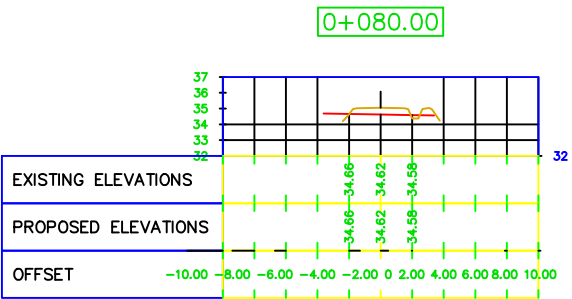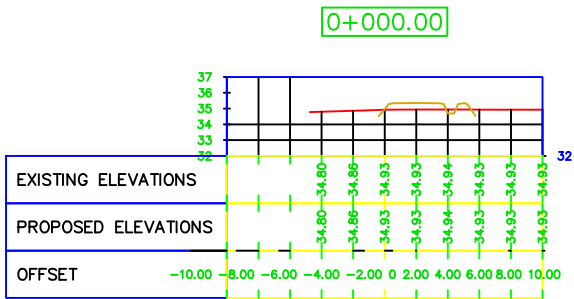

PROFILAT TERTHOR

PROFILI TERTHORE

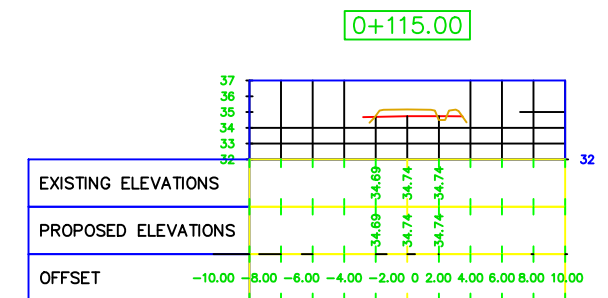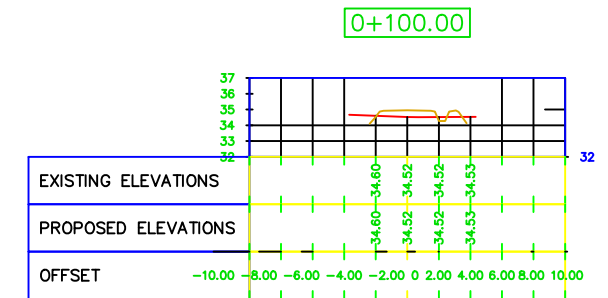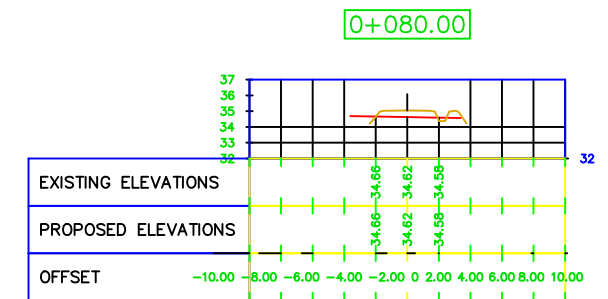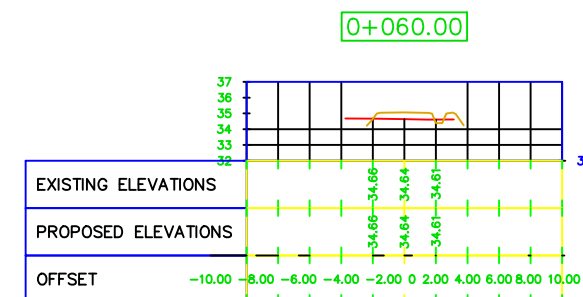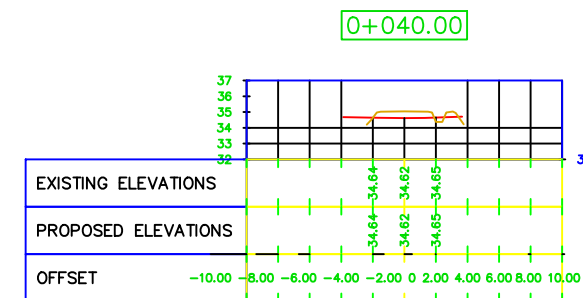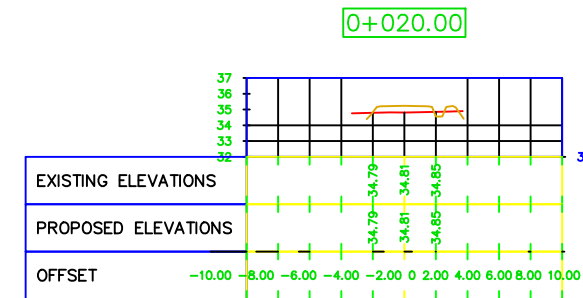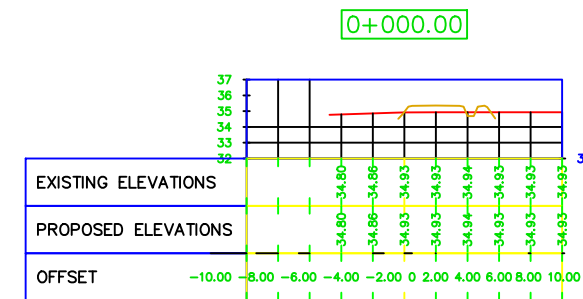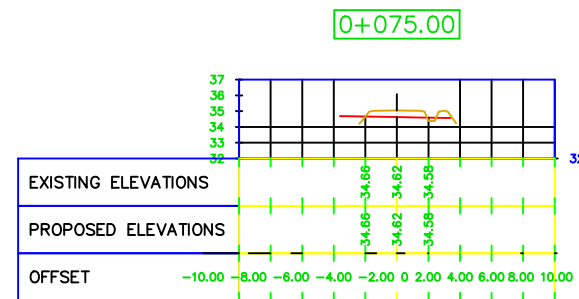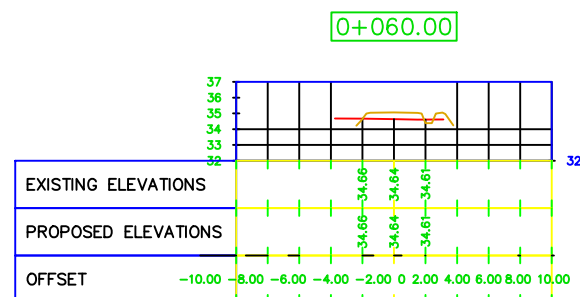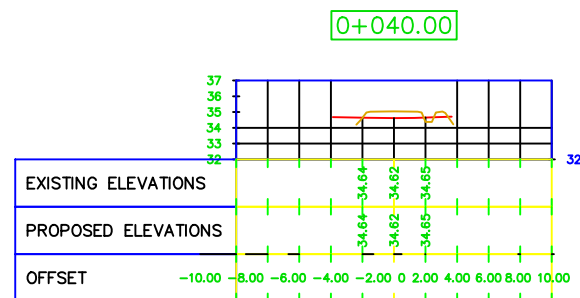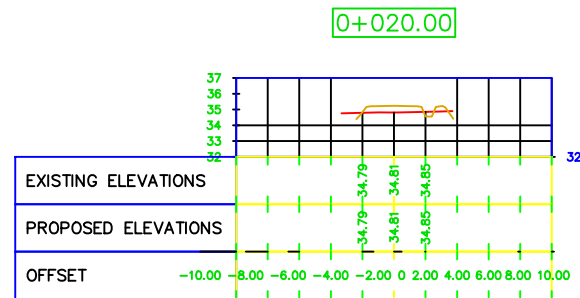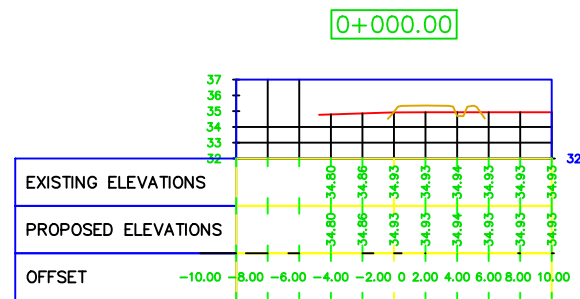

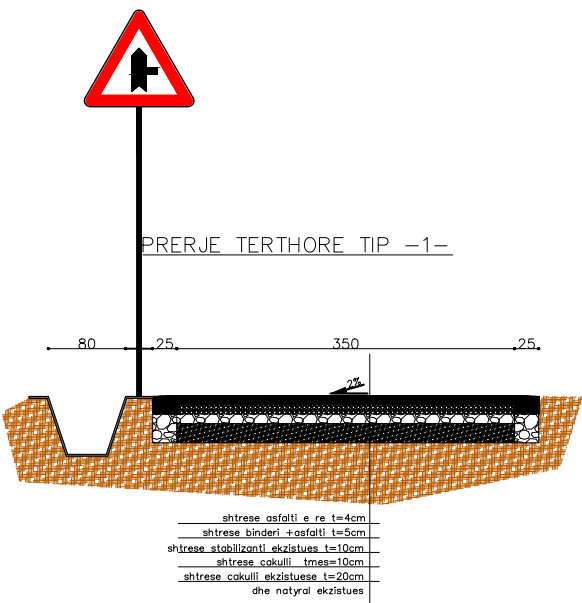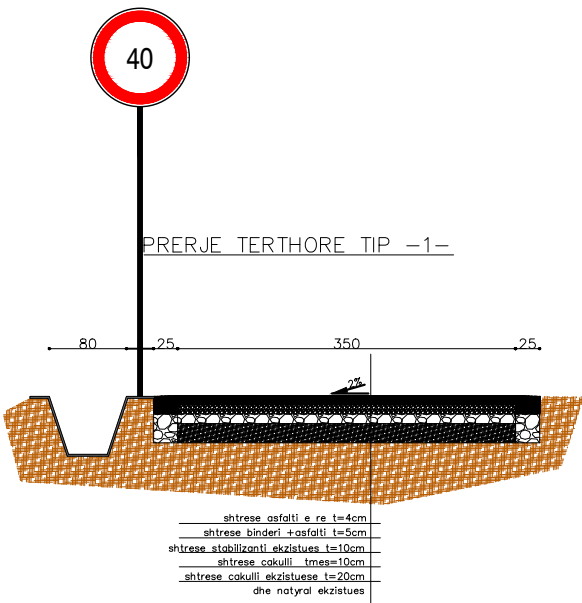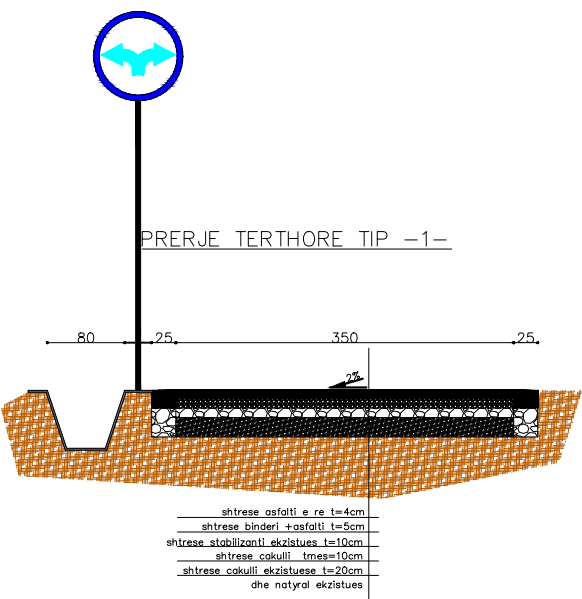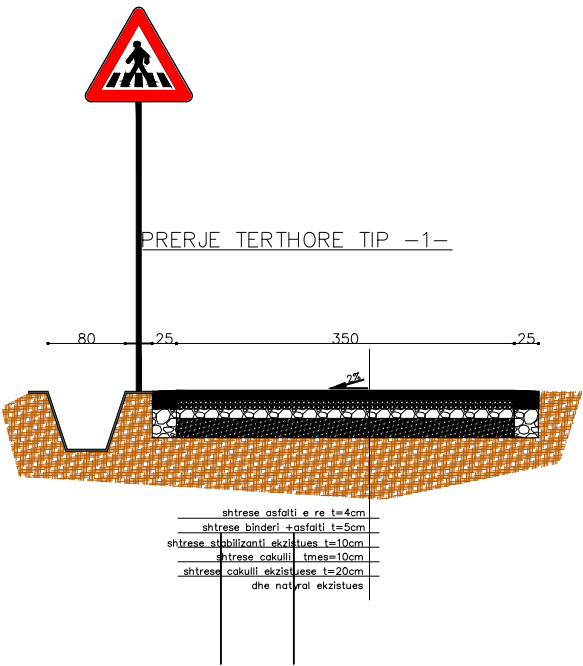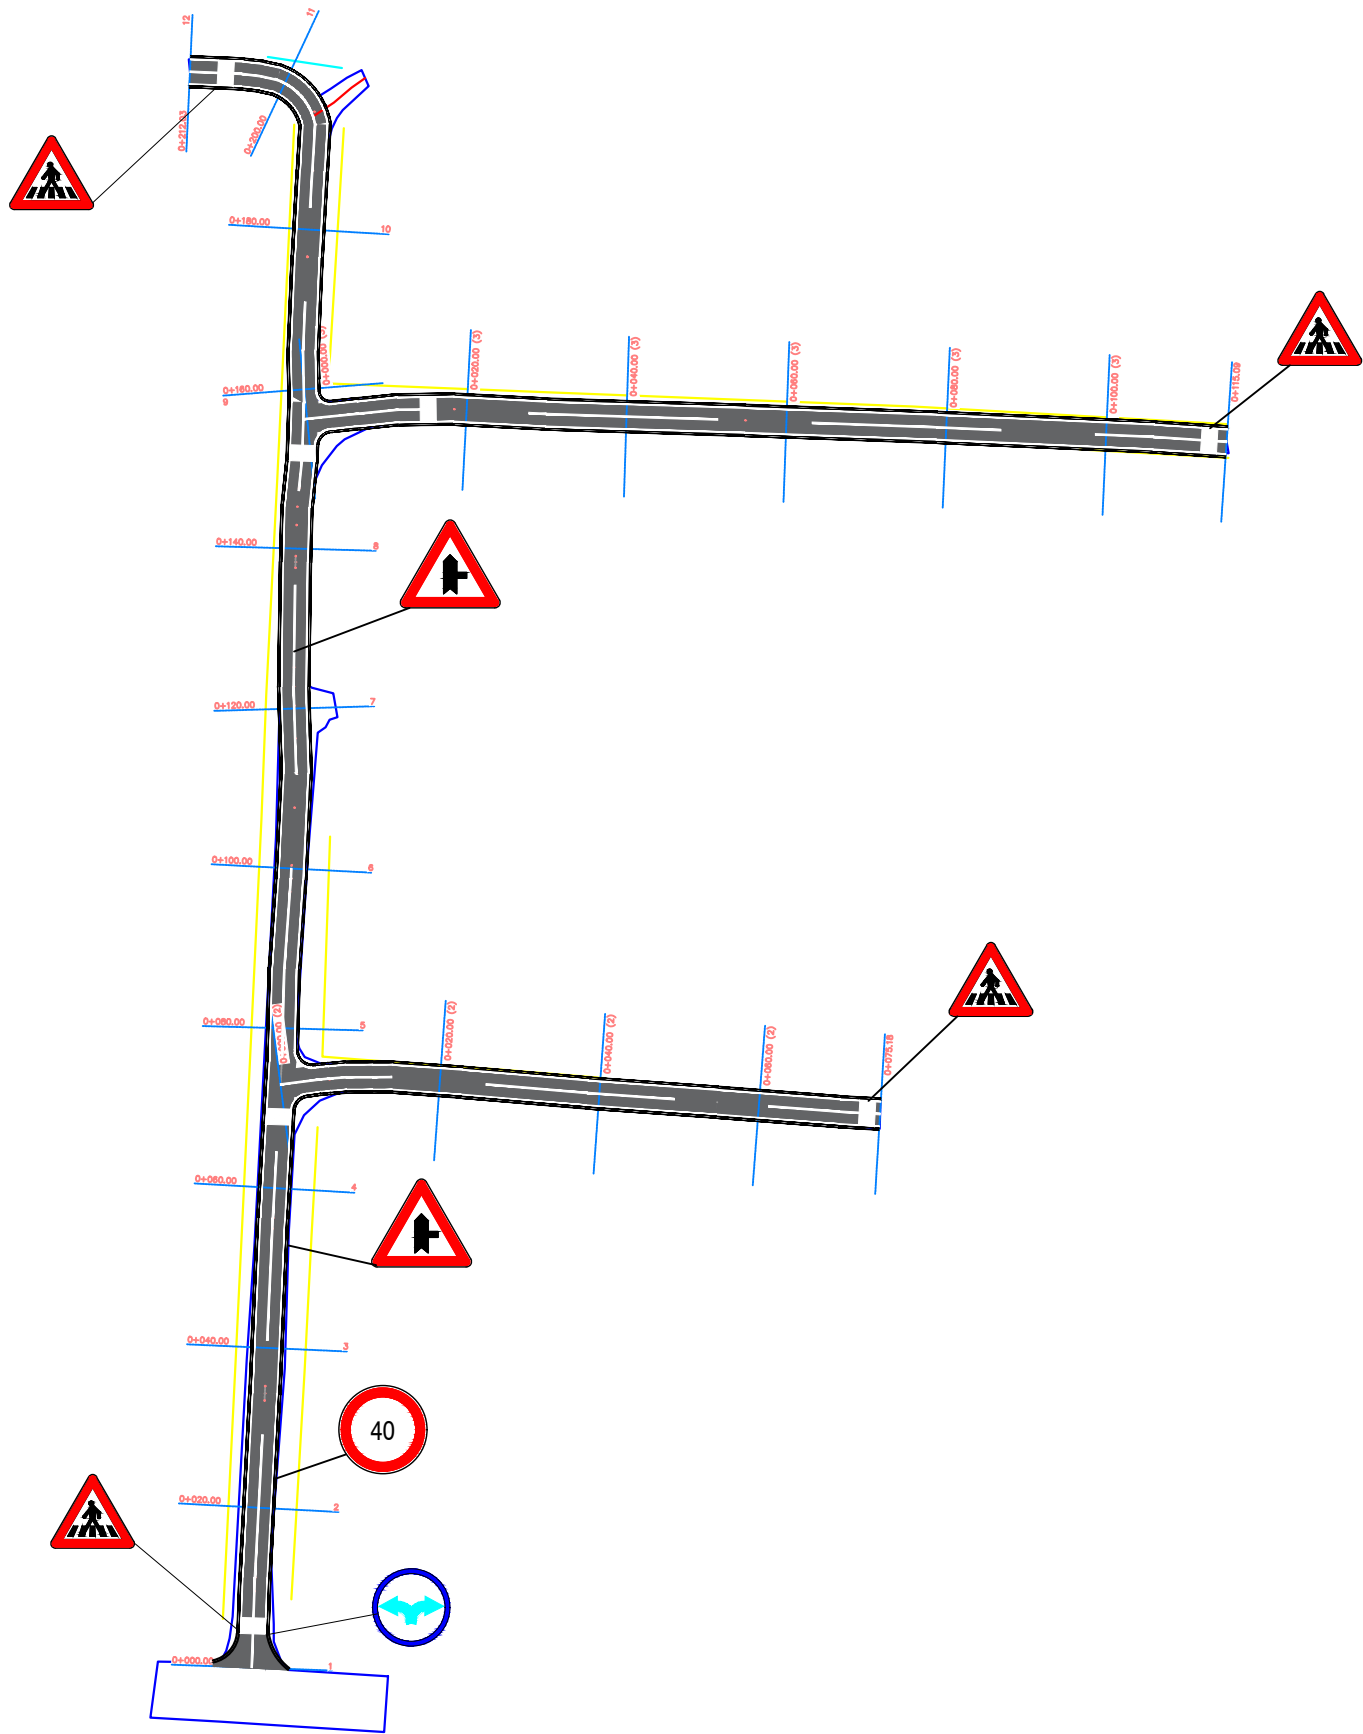

REPUBLICA E SHQIPERISE BASHKIA KRUJE	PROJEKT ZBATIMI SISTEMIM ASFALTIM I RRUGES "MUCEVE",FSHAT FUSHE KRUJE,BASHKIA KRUJE.	SINJALISTIKA	PROJEKTUES :	" ERALD G " SHPK	FLETA 00
					202_
			SHKALLA	1 : __	
ERALD - G shpk					