

MIRATOI:

**KRYETARI I BASHKISË
ARTUR BUSHI**

PROJEKT ZBATIMII

OBJEKTI:

**" SISTEMIM-ASFALTIM I RRUGES "TEQESE" DHE
DEGEZIMIT "STALLAVE" (FAZA II),FSHAT FUSHE
KRUJE,NJA FUSHE KRUJE".**

PROJEKTUESI:

"HMK CONSULTING" shpk

INVESTITORI:

BASHKIA KRUJË



KRUJË, 2025

PLANIMETRIA E RRUGES



	REPUBLIKA E SHQIPERISE BASHKIA KRUJE	PROJEKT ZBATIMI " SISTEMIM-ASFALTIM I RRUGES "TEQESE" DHE DEGEZIMIT "STALLAVE" (FAZA II),FSHAT FUSHE KRUJE,NJA FUSHE KRUJE".	PLANIMETRIA E PERGJITHSHME E RRUGES	PROJEKTUES :	" ERALD G " SHPK	FLETA 00
	"HMK CONSULTING" shpk			SHKALLA	1 : __	2025

PLANIMETRIA E RRUGES

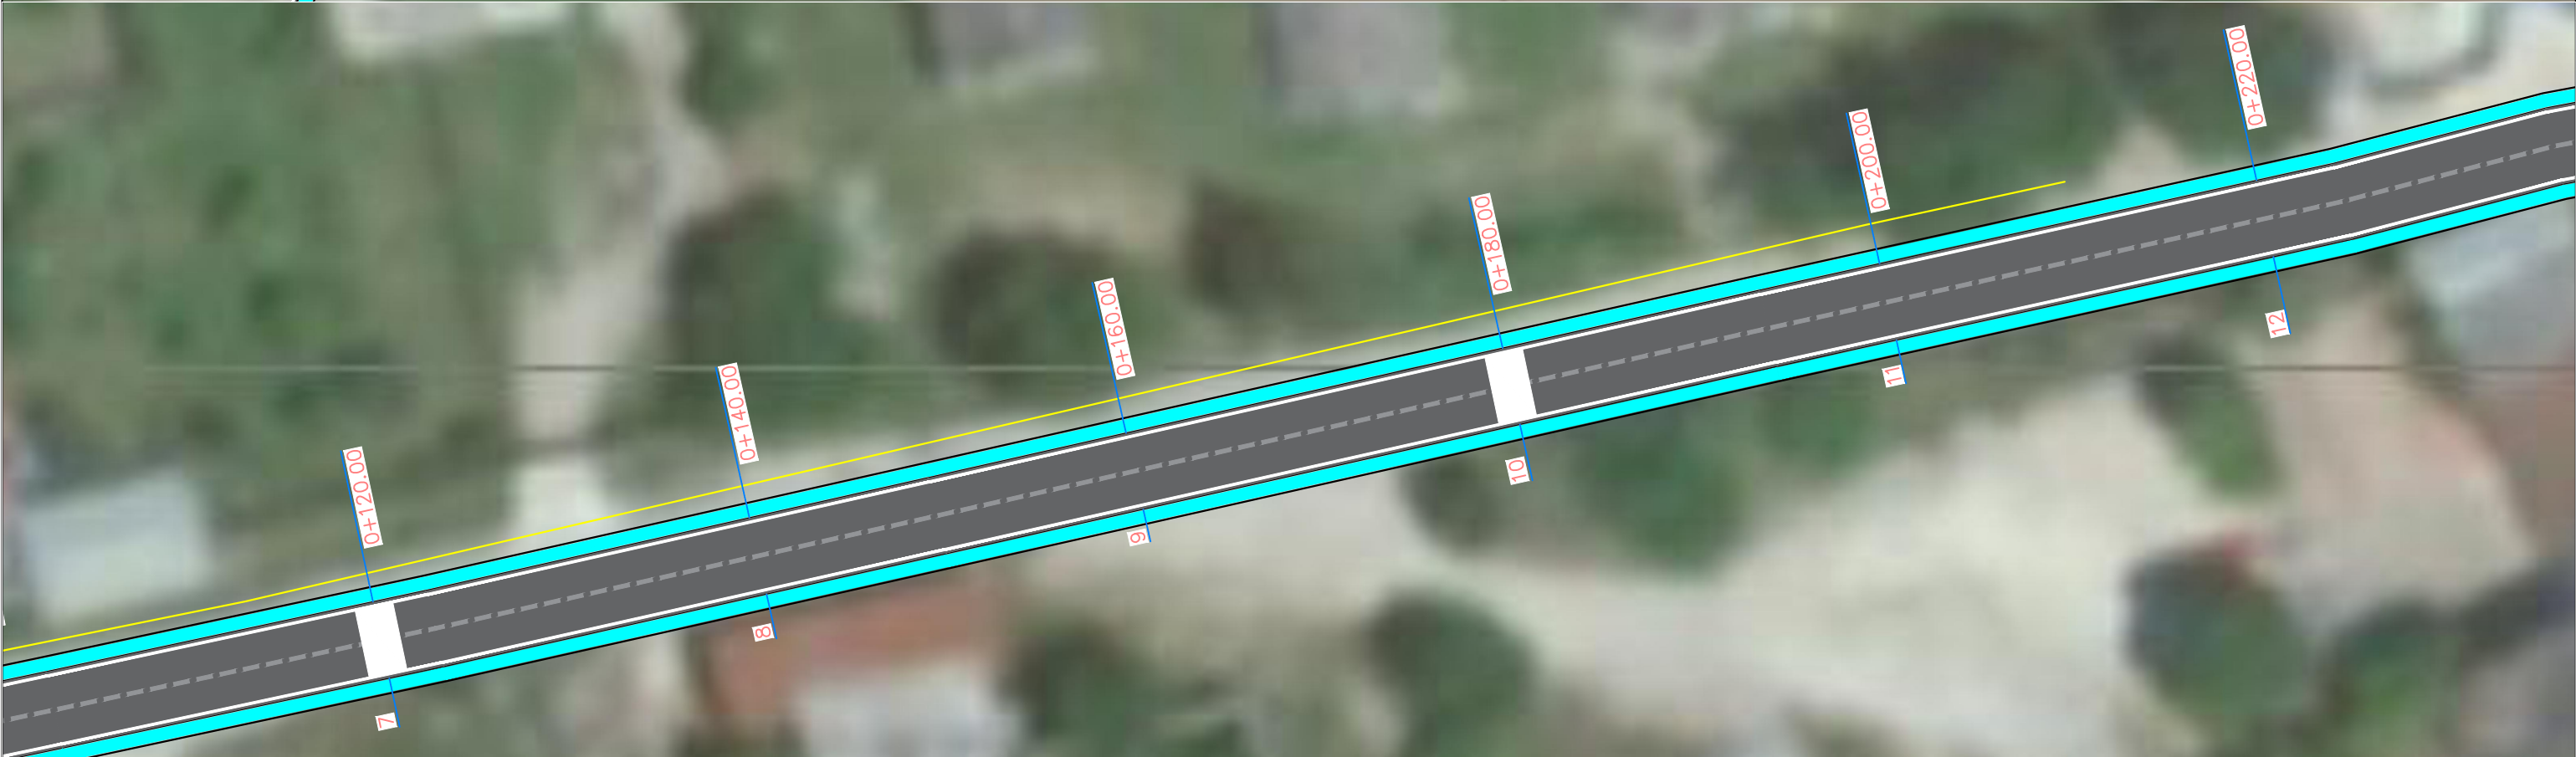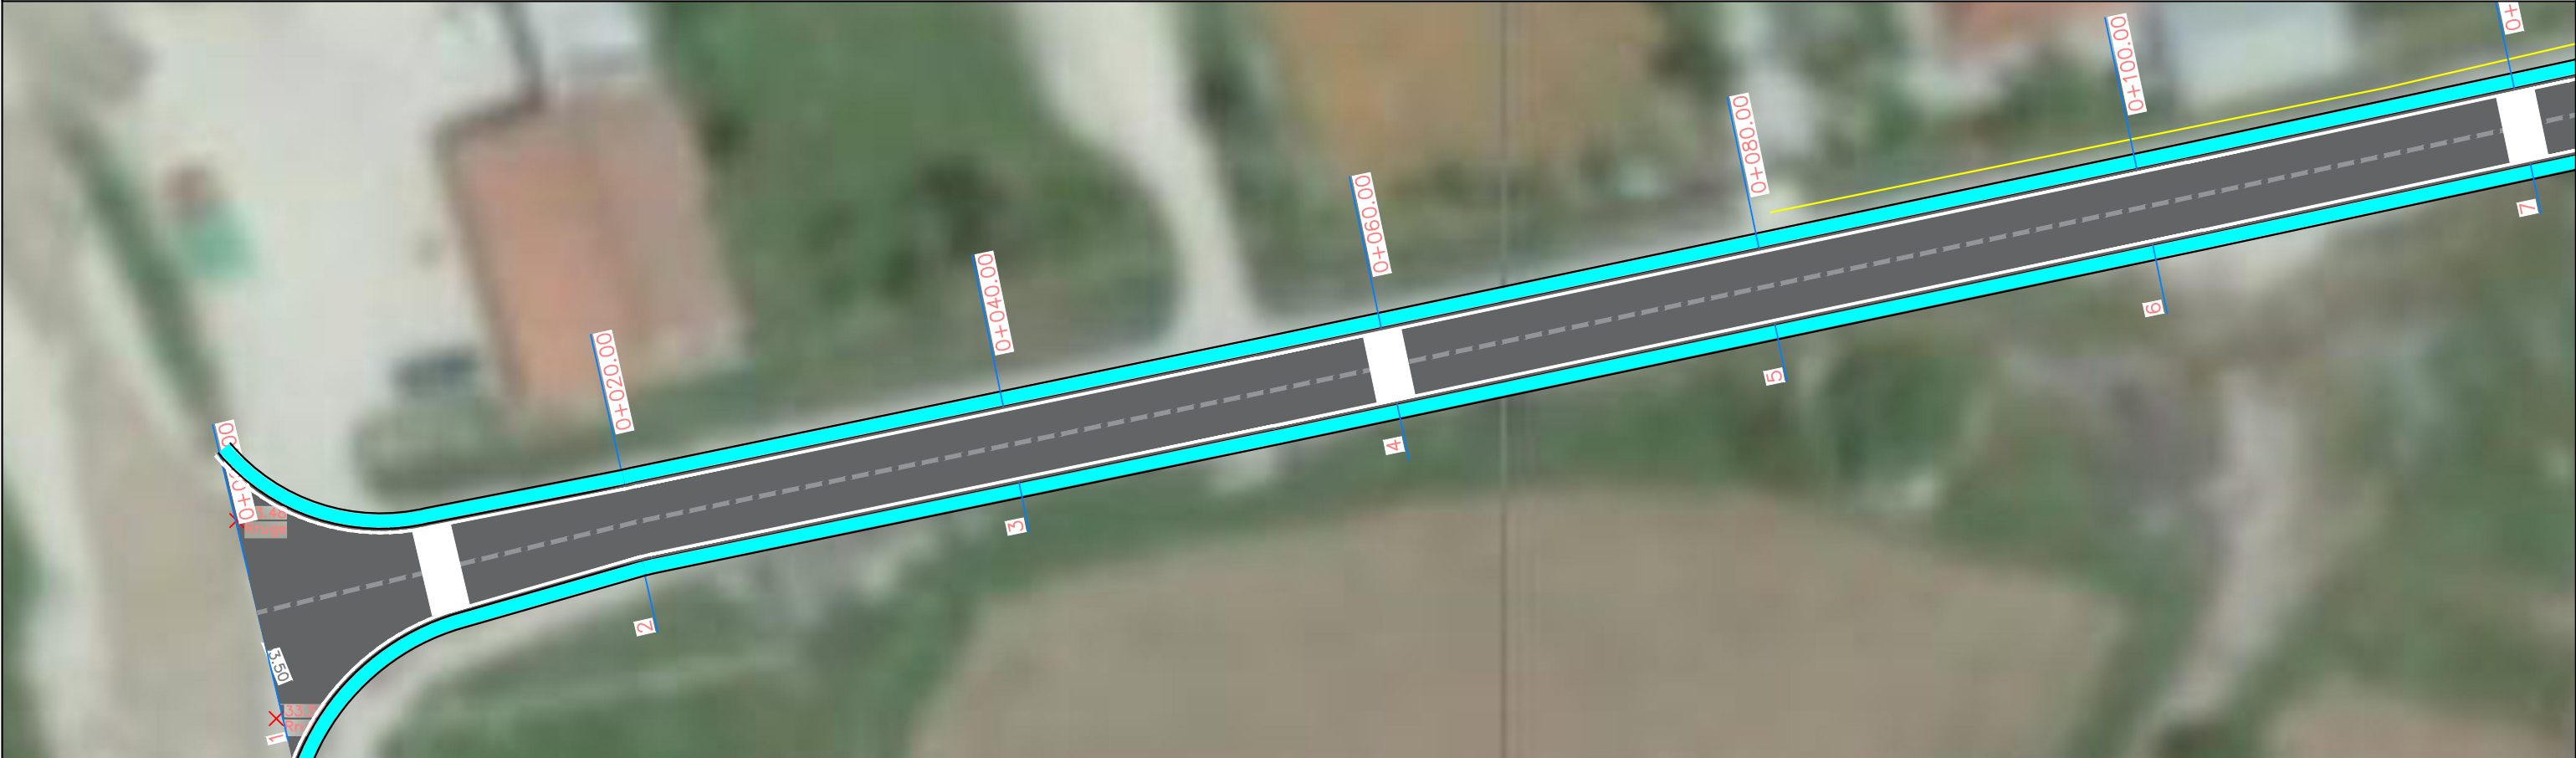


	REPUBLIKA E SHQIPERISE BASHKIA KRUJE	PROJEKT ZBATIMI " SISTEMIM-ASFALTIM I RRUGES "TEQESE" DHE DEGEZIMIT "STALLAVE" (FAZA II),FSHAT FUSHE KRUJE,NJA FUSHE KRUJE".	PLANIMETRIA E PERGJITHSHME E RRUGES	PROJEKTUES :	" ERALD G " SHPK	FLETA 00		
	"HMK CONSULTING" shpk							
				SHKALLA	1 : __	2025		

PLANIMETRIA E RRUGES



	REPUBLIKA E SHQIPERISE BASHKIA KRUJE	PROJEKT ZBATIMI " SISTEMIM-ASFALTIM I RRUGES "TEQESE" DHE DEGEZIMIT "STALLAVE" (FAZA II),FSHAT FUSHE KRUJE,NJA FUSHE KRUJE".	PLANIMETRIA E PERGJITHSHME E RRUGES	PROJEKTUES :	" ERALD G " SHPK	FLETA 00		
	"HMK CONSULTING" shpk							
				SHKALLA	1 : __	2025		

PLANIMETRIA E RRUGES

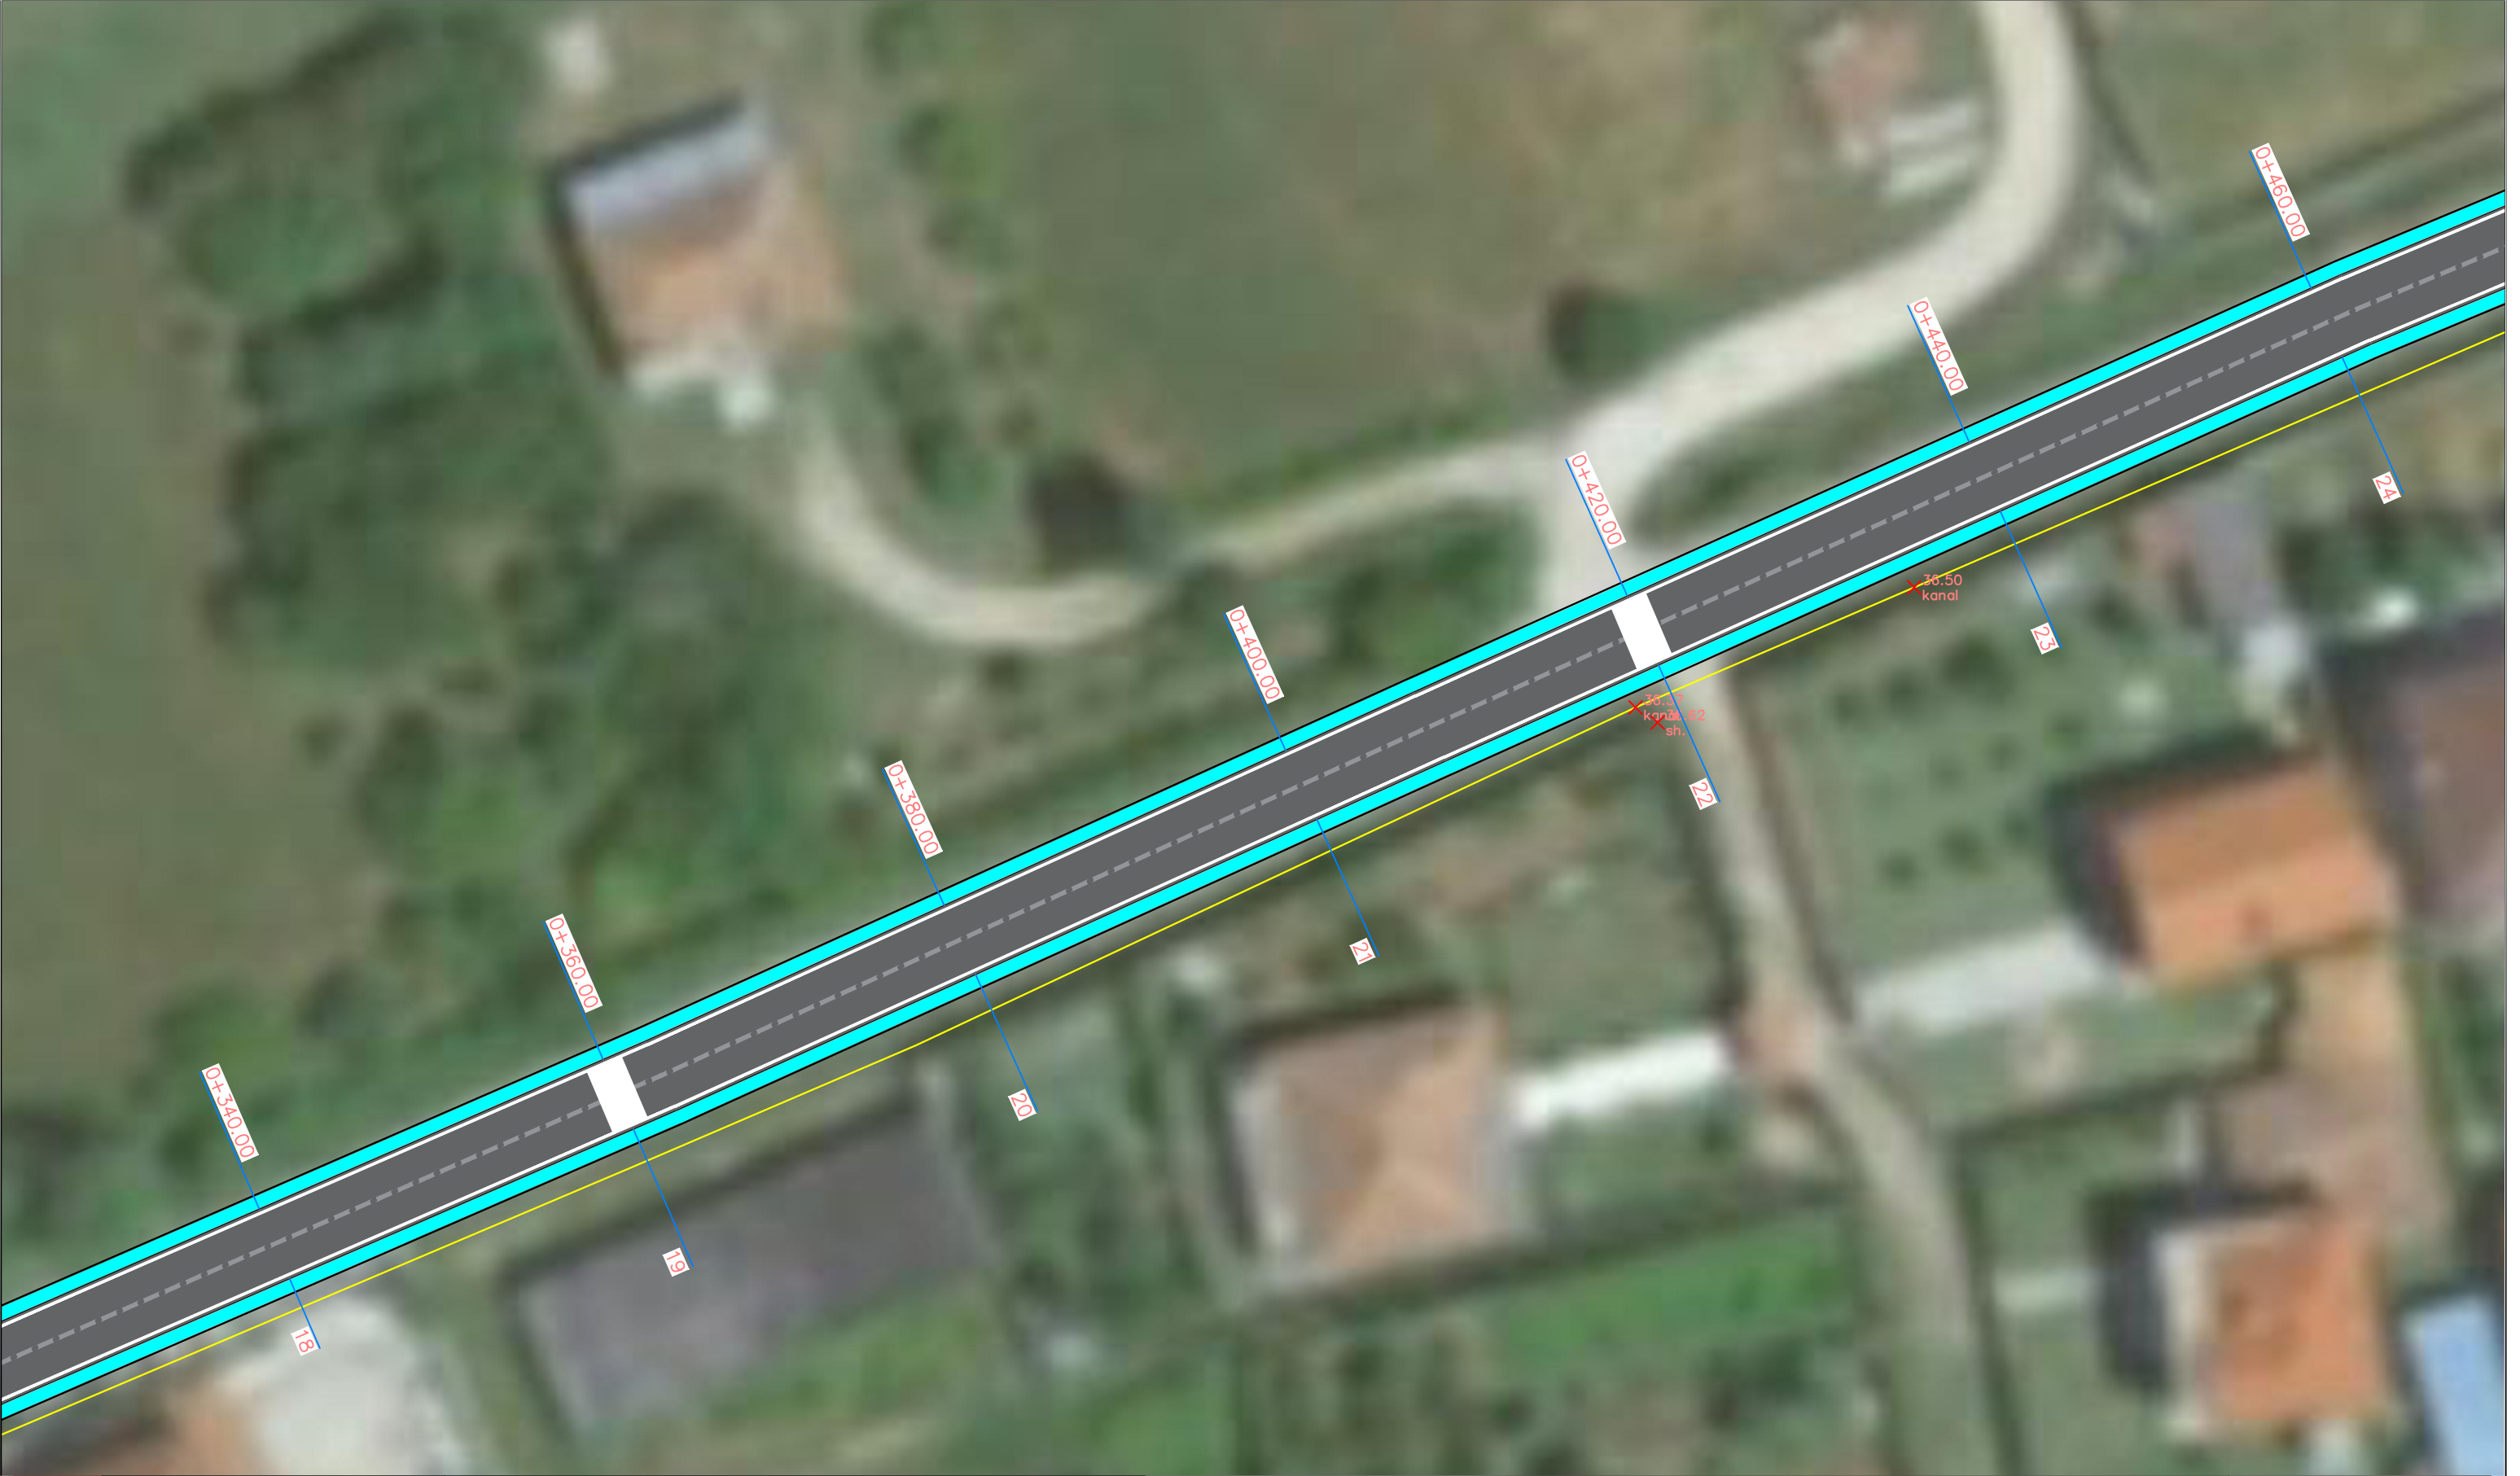

	REPUBLIKA E SHQIPERISE BASHKIA KRUJE	PROJEKT ZBATIMI " SISTEMIM-ASFALTIM I RRUGES "TEQESE" DHE DEGEZIMIT "STALLAVE" (FAZA II),FSHAT FUSHE KRUJE,NJA FUSHE KRUJE".	PLANIMETRIA E PERGJITHSHME E RRUGES	PROJEKTUES :	" ERALD G " SHPK	FLETA 00		
	"HMK CONSULTING" shpk							
						2025		
				SHKALLA	1 : __			


PLANIMETRIA E RRUGES




	REPUBLIKA E SHQIPERISE BASHKIA KRUJE	PROJEKT ZBATIMI " SISTEMIM-ASFALTIM I RRUGES "TEQESE" DHE DEGEZIMIT "STALLAVE" (FAZA II),FSHAT FUSHE KRUJE,NJA FUSHE KRUJE".	PLANIMETRIA E PERGJITHSHME E RRUGES	PROJEKTUES :	" ERALD G " SHPK	FLETA 00
					2025	
	SHKALLA			1 : __		
"HMK CONSULTING" shpk						

PLANIMETRIA E RRUGES

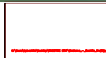

	REPUBLIKA E SHQIPERISE BASHKIA KRUJE	PROJEKT ZBATIMI " SISTEMIM-ASFALTIM I RRUGES "TEQESE" DHE DEGEZIMIT "STALLAVE" (FAZA II),FSHAT FUSHE KRUJE,NJA FUSHE KRUJE".	PLANIMETRIA E PERGJITHSHME E RRUGES	PROJEKTUES :	" ERALD G " SHPK	FLETA 00	
	"HMK CONSULTING" shpk						
				SHKALLA	1 : __	2025	

PLANIMETRIA E RRUGES

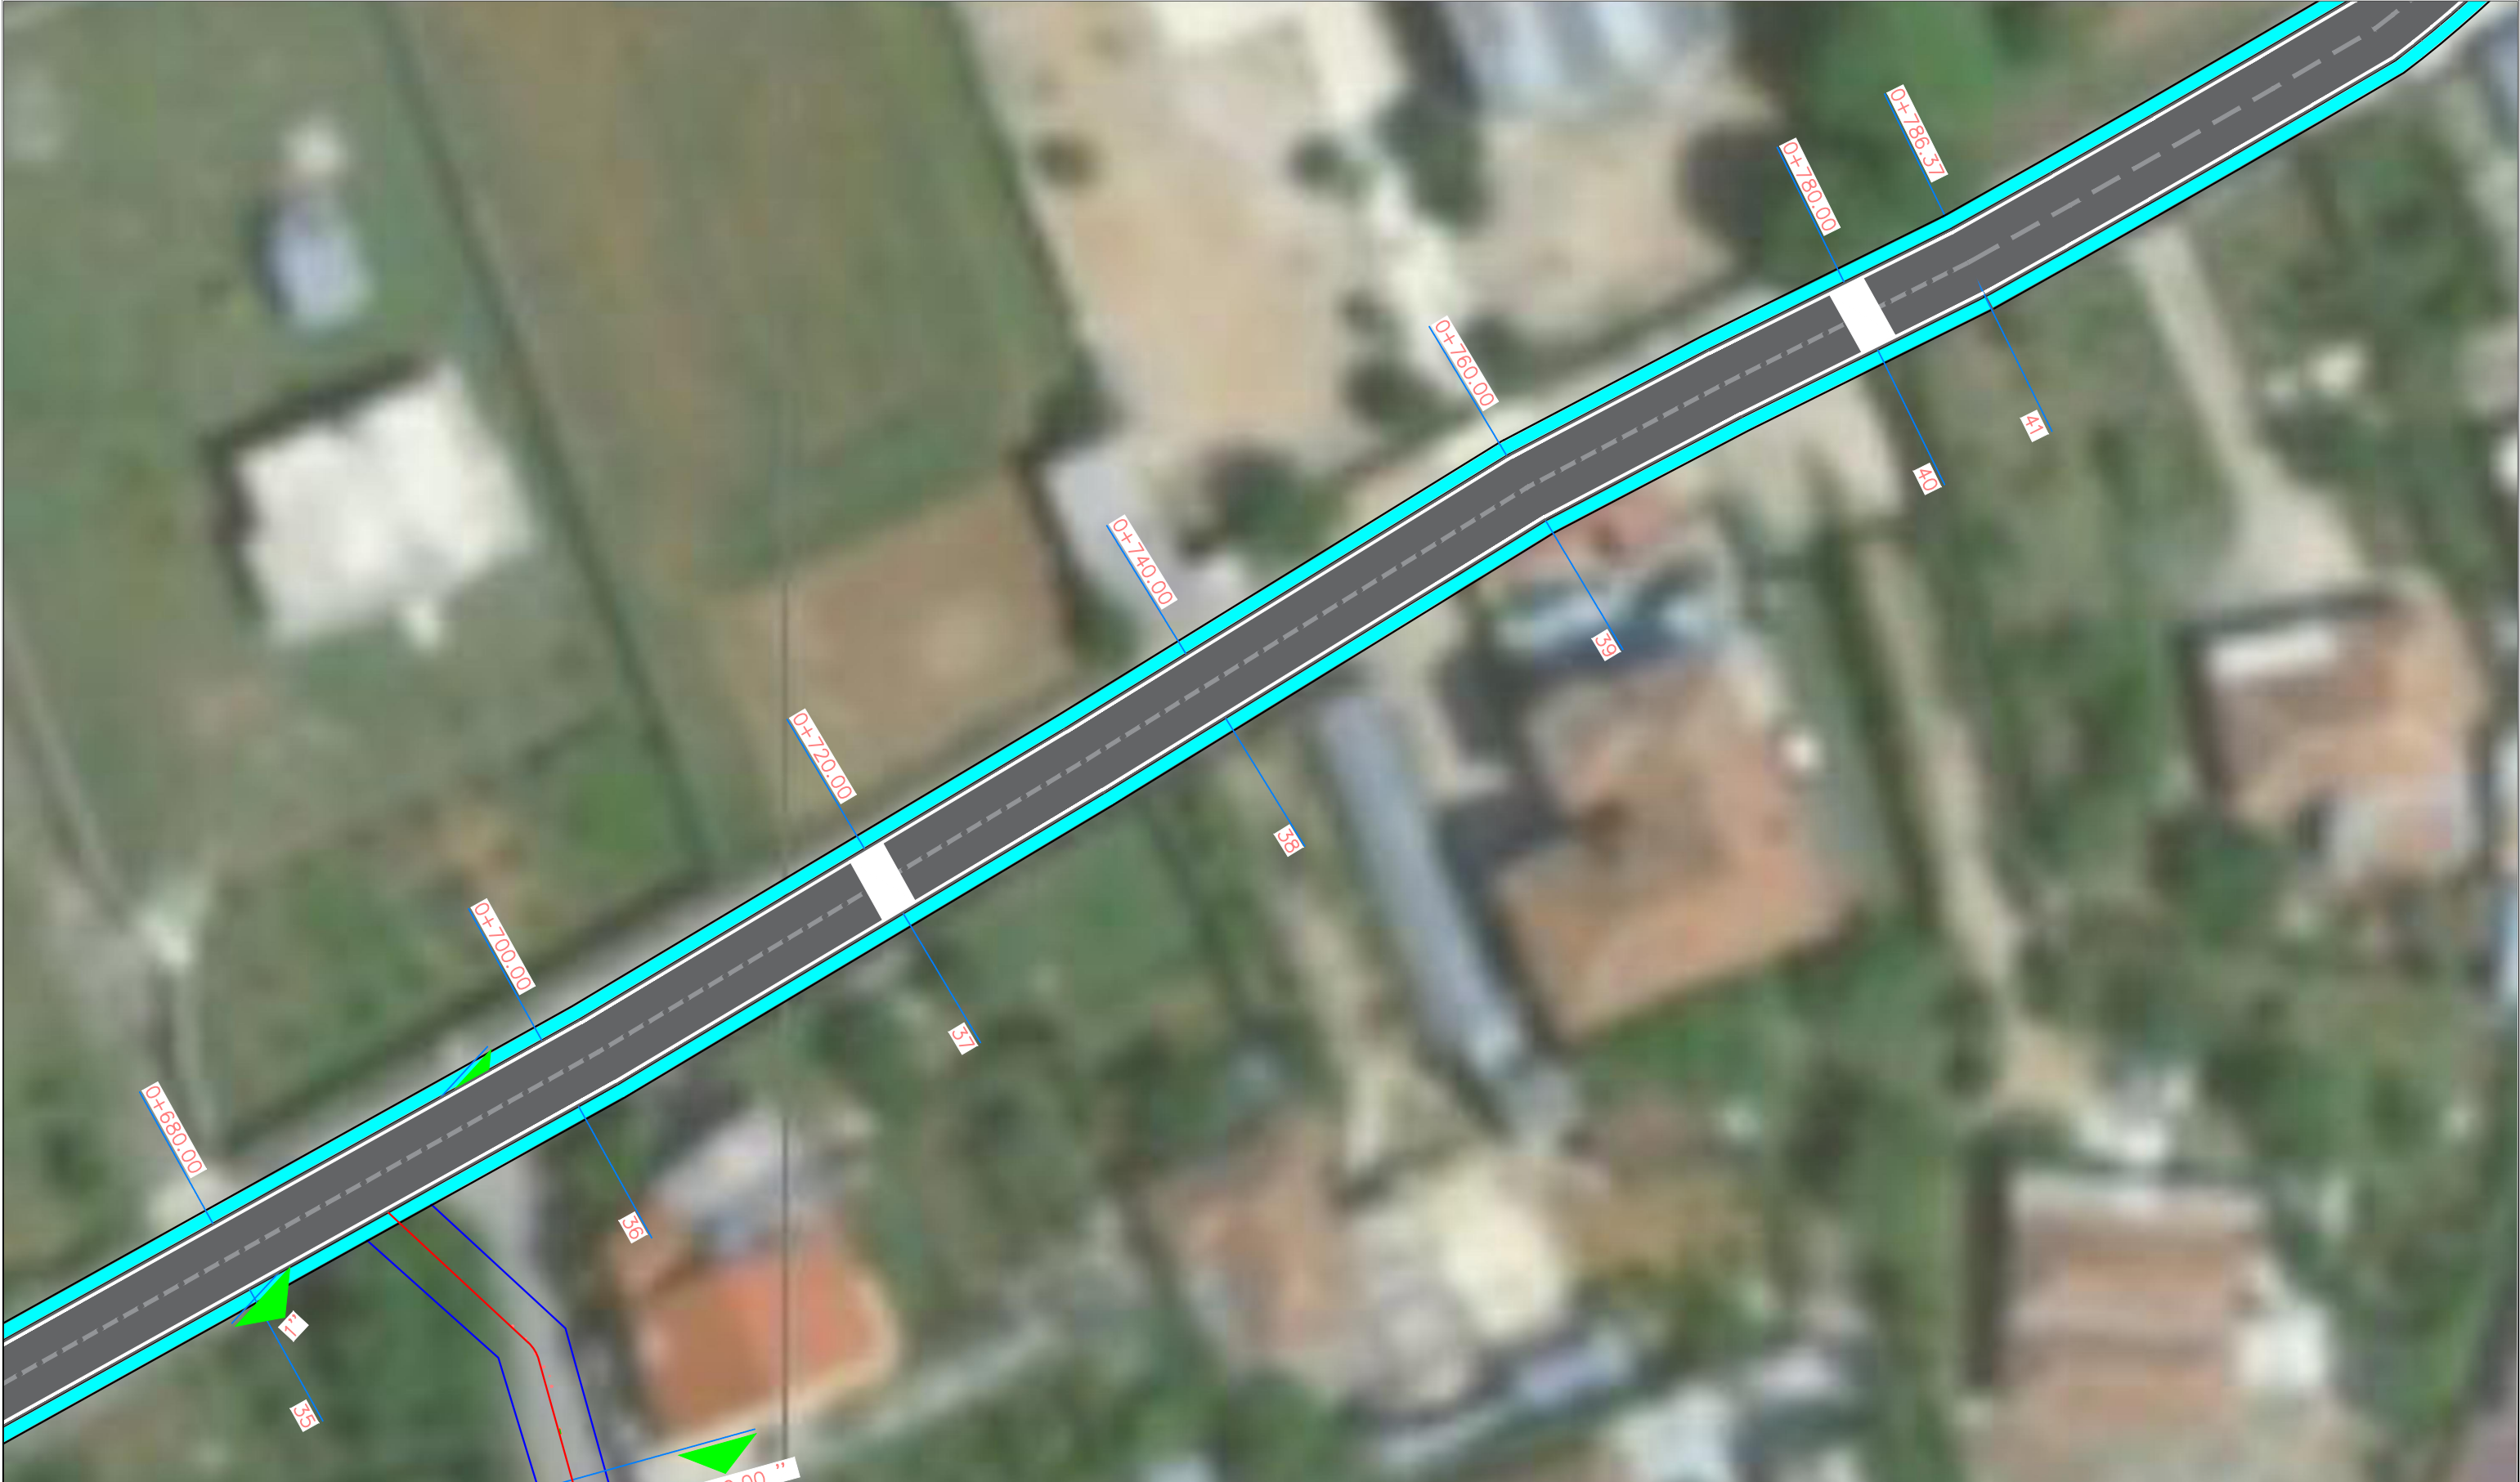

	REPUBLIKA E SHQIPERISE BASHKIA KRUJE	PROJEKT ZBATIMI " SISTEMIM-ASFALTIM I RRUGES "TEQESE" DHE DEGEZIMIT "STALLAVE" (FAZA II),FSHAT FUSHE KRUJE,NJA FUSHE KRUJE".	PLANIMETRIA E PERGJITHSHME E RRUGES	PROJEKTUES :	" ERALD G " SHPK	FLETA 00
						2025
	"HMK CONSULTING" shpk			SHKALLA	1 :	

PLANIMETRIA E RRUGES



	REPUBLIKA E SHQIPERISE BASHKIA KRUJE	PROJEKT ZBATIMI " SISTEMIM-ASFALTIM I RRUGES "TEQESE" DHE DEGEZIMIT "STALLAVE" (FAZA II),FSHAT FUSHE KRUJE,NJA FUSHE KRUJE".	PLANIMETRIA E PERGJITHSHME E RRUGES	PROJEKTUES :	" ERALD G " SHPK	FLETA 00		
	"HMK CONSULTING" shpk							
				SHKALLA	1 :	2025		

PLANIMETRIA E RRUGES



	REPUBLIKA E SHQIPERISE BASHKIA KRUJE	PROJEKT ZBATIMI " SISTEMIM-ASFALTIM I RRUGES "TEQESE" DHE DEGEZIMIT "STALLAVE" (FAZA II),FSHAT FUSHE KRUJE,NJA FUSHE KRUJE".	PLANIMETRIA E PERGJITHSHME E RRUGES	PROJEKTUES :	" ERALD G " SHPK	FLETA 00		
	"HMK CONSULTING" shpk							
				SHKALLA	1 : __	2025		

PLANIMETRIA E RRUGES



	REPUBLIKA E SHQIPERISE BASHKIA KRUJE	PROJEKT ZBATIMI " SISTEMIM-ASFALTIM I RRUGES "TEQESE" DHE DEGEZIMIT "STALLAVE" (FAZA II),FSHAT FUSHE KRUJE,NJA FUSHE KRUJE".	PLANIMETRIA E PERGJITHSHME E RRUGES	PROJEKTUES :	" ERALD G " SHPK	FLETA 00		
	"HMK CONSULTING" shpk							
				SHKALLA	1 : __	2025		


PLANIMETRIA E RRUGES




	REPUBLIKA E SHQIPERISE BASHKIA KRUJE	PROJEKT ZBATIMI " SISTEMIM-ASFALTIM I RRUGES "TEQESE" DHE DEGEZIMIT "STALLAVE" (FAZA II),FSHAT FUSHE KRUJE,NJA FUSHE KRUJE".	PLANIMETRIA E PERGJITHSHME E RRUGES	PROJEKTUES :	" ERALD G " SHPK	FLETA 00	
	"HMK CONSULTING" shpk						
						2025	

DETAJE


PRERJE TERTHORE TIP -1- (AKSI TEQESE) L=856mI

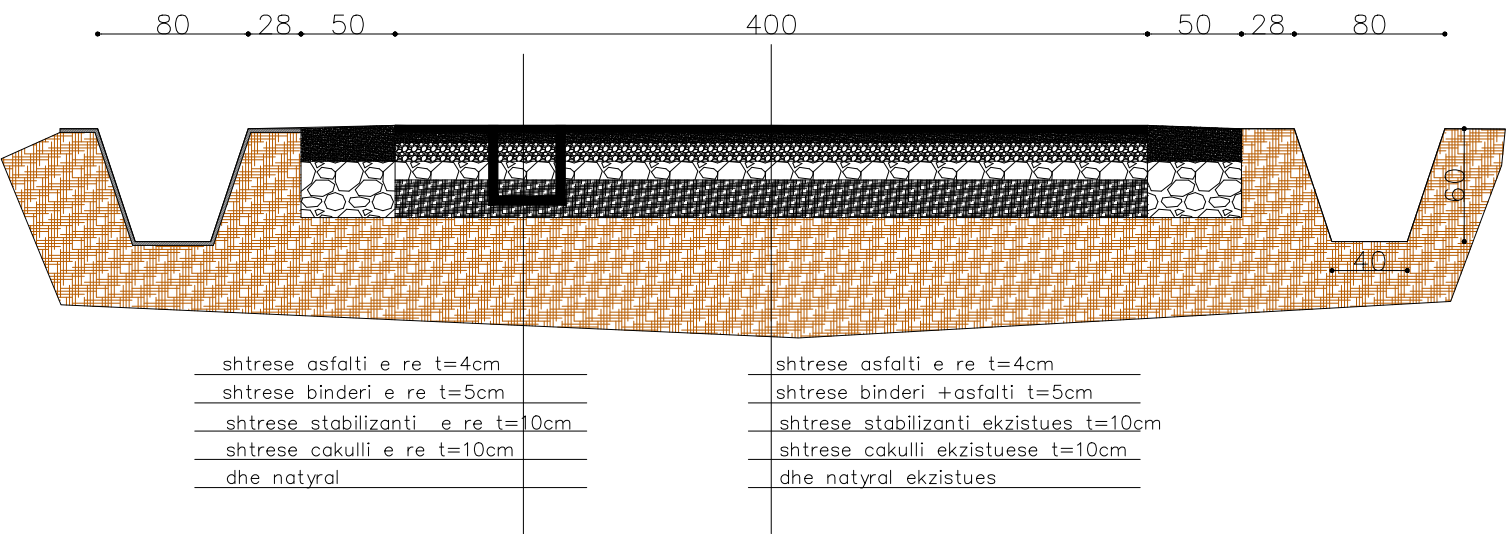


PRERJE TERTHORE TIP -2- (AKSI STALLAVE)I

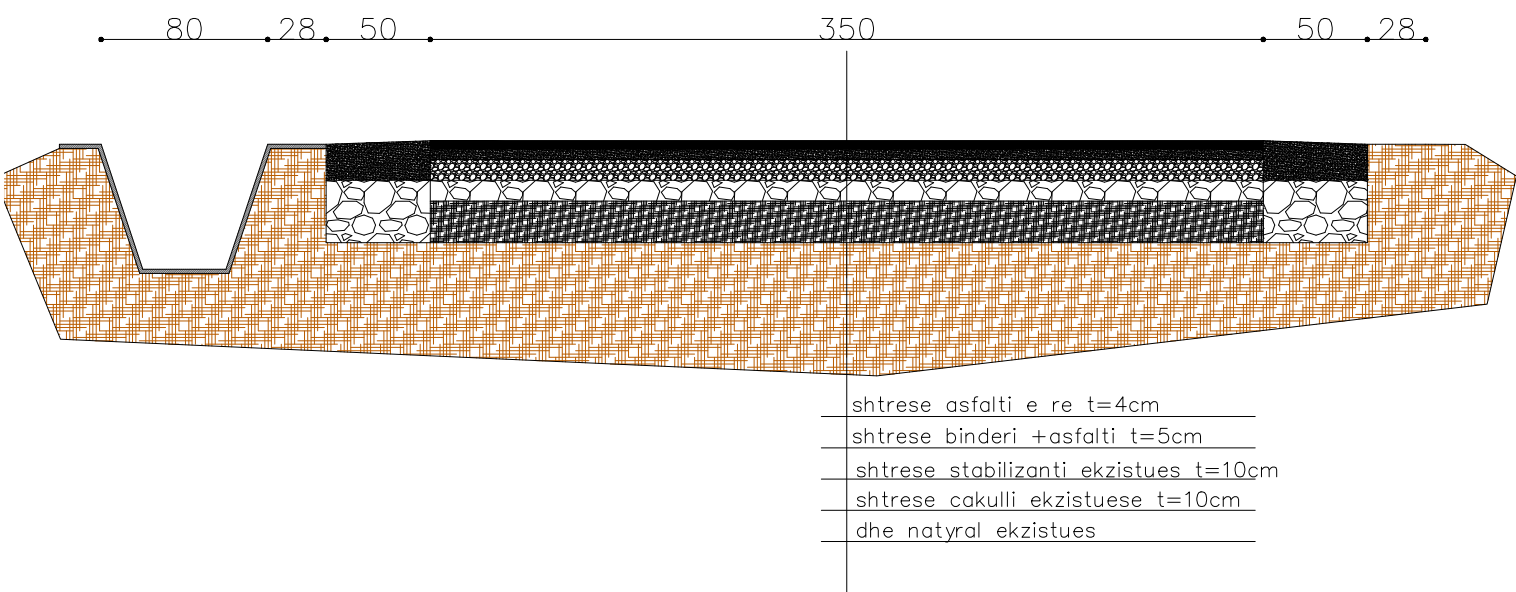

PRERJE TERTHORE TIP -1- (AKSI TEQESE) L=856mI
PJESA E URES




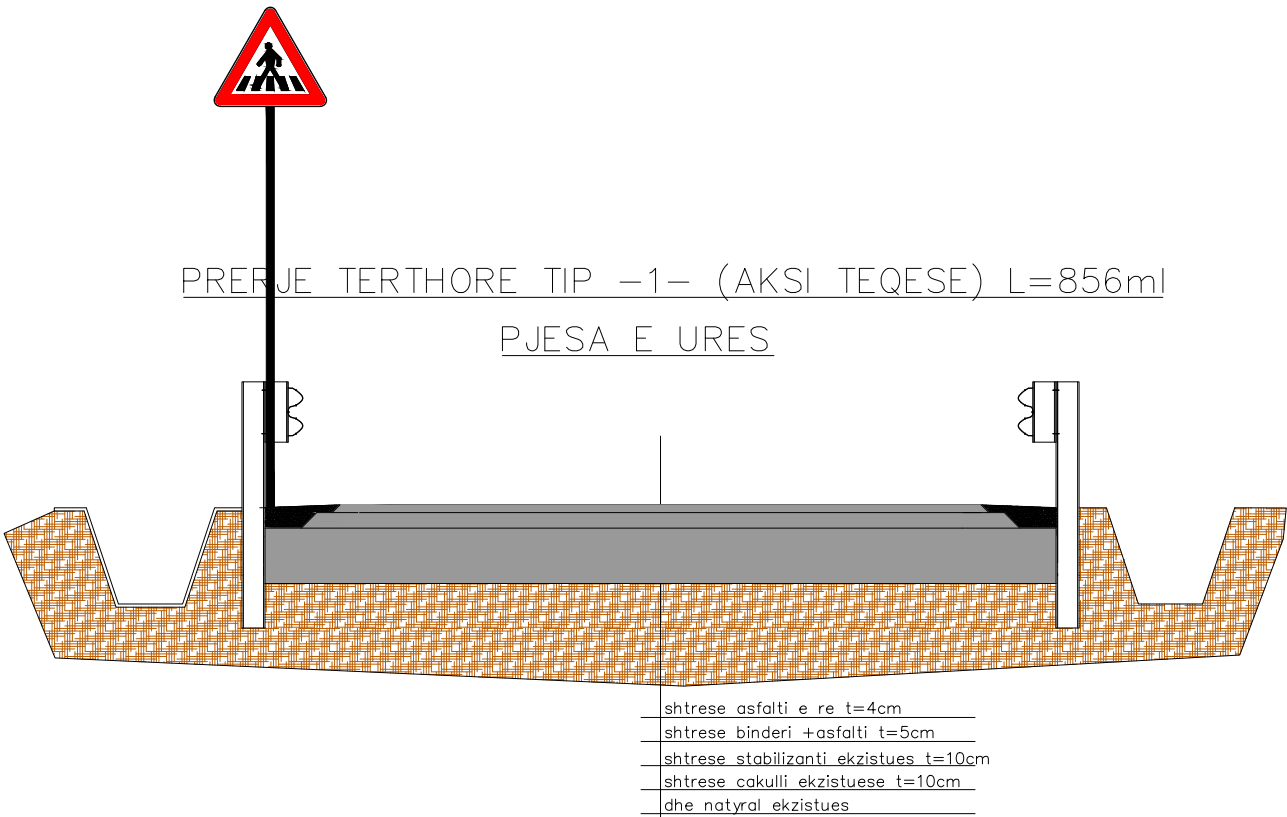


PRERJE TERTHORE TIP -2- (AKSI STALLAVE)I
PJESA E URES

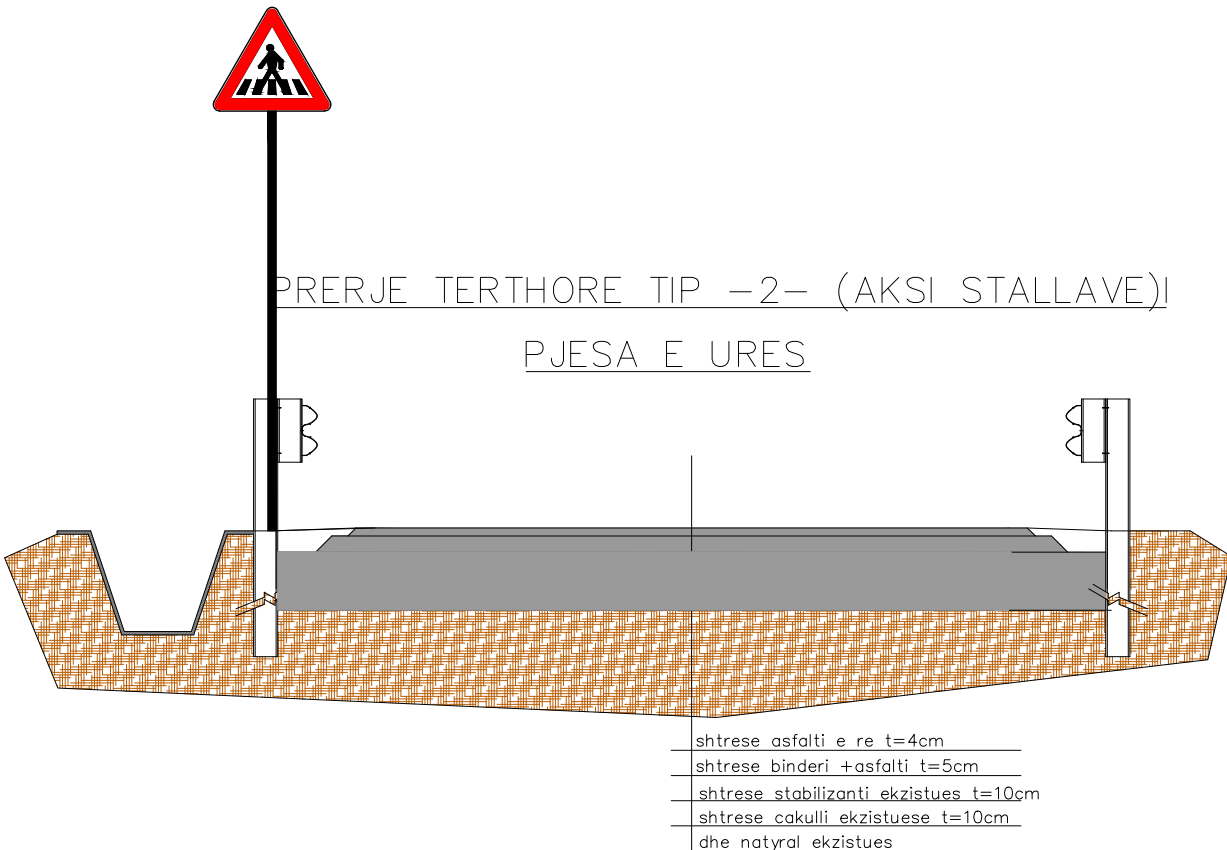





	REPUBLIKA E SHQIPERISE BASHKIA KRUJE	PROJEKT ZBATIMI " SISTEMIM-ASFALTIM I RRUGES "TEQESE" DHE DEGEZIMIT "STALLAVE" (FAZA II),FSHAT FUSHE KRUJE,NJA FUSHE KRUJE".	DETAJE	PROJEKTUES :	" ERALD G " SHPK	FLETA 00
	"HMK CONSULTING" shpk			SHKALLA	1 : __	2025

SINJALISTIKA AKSI TEQES

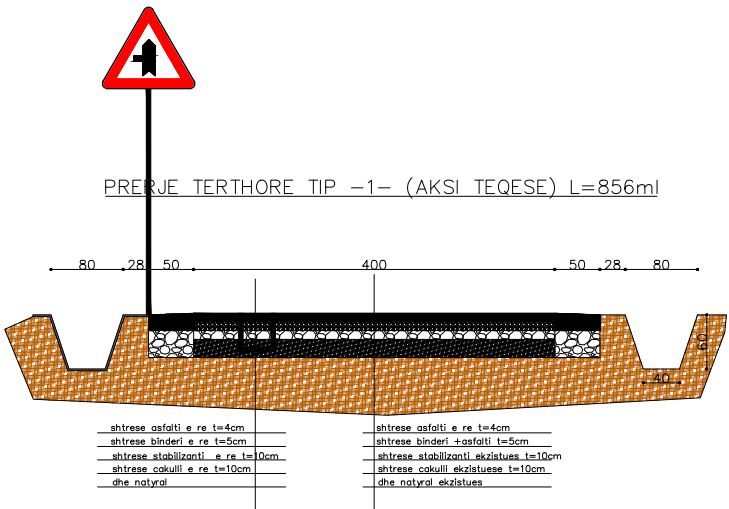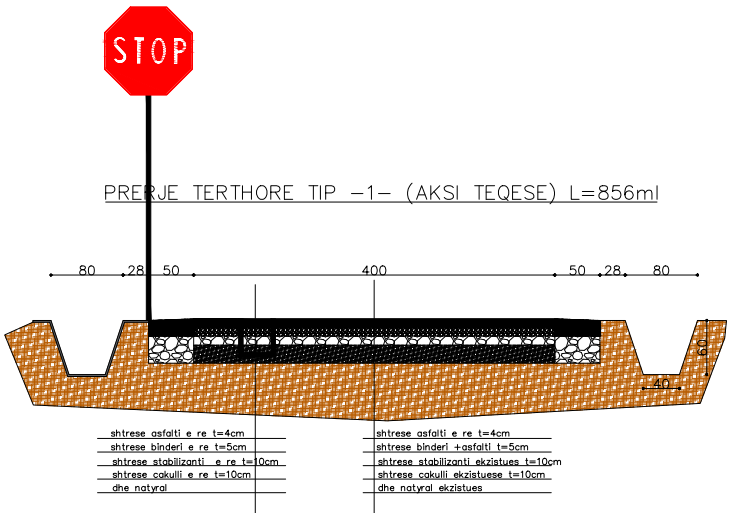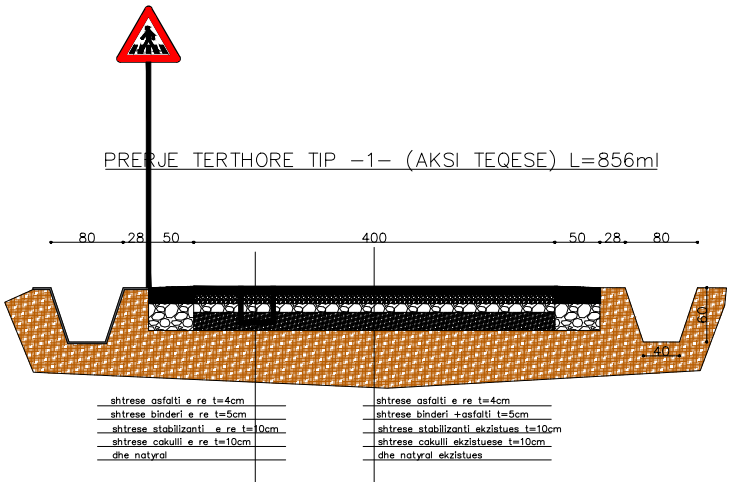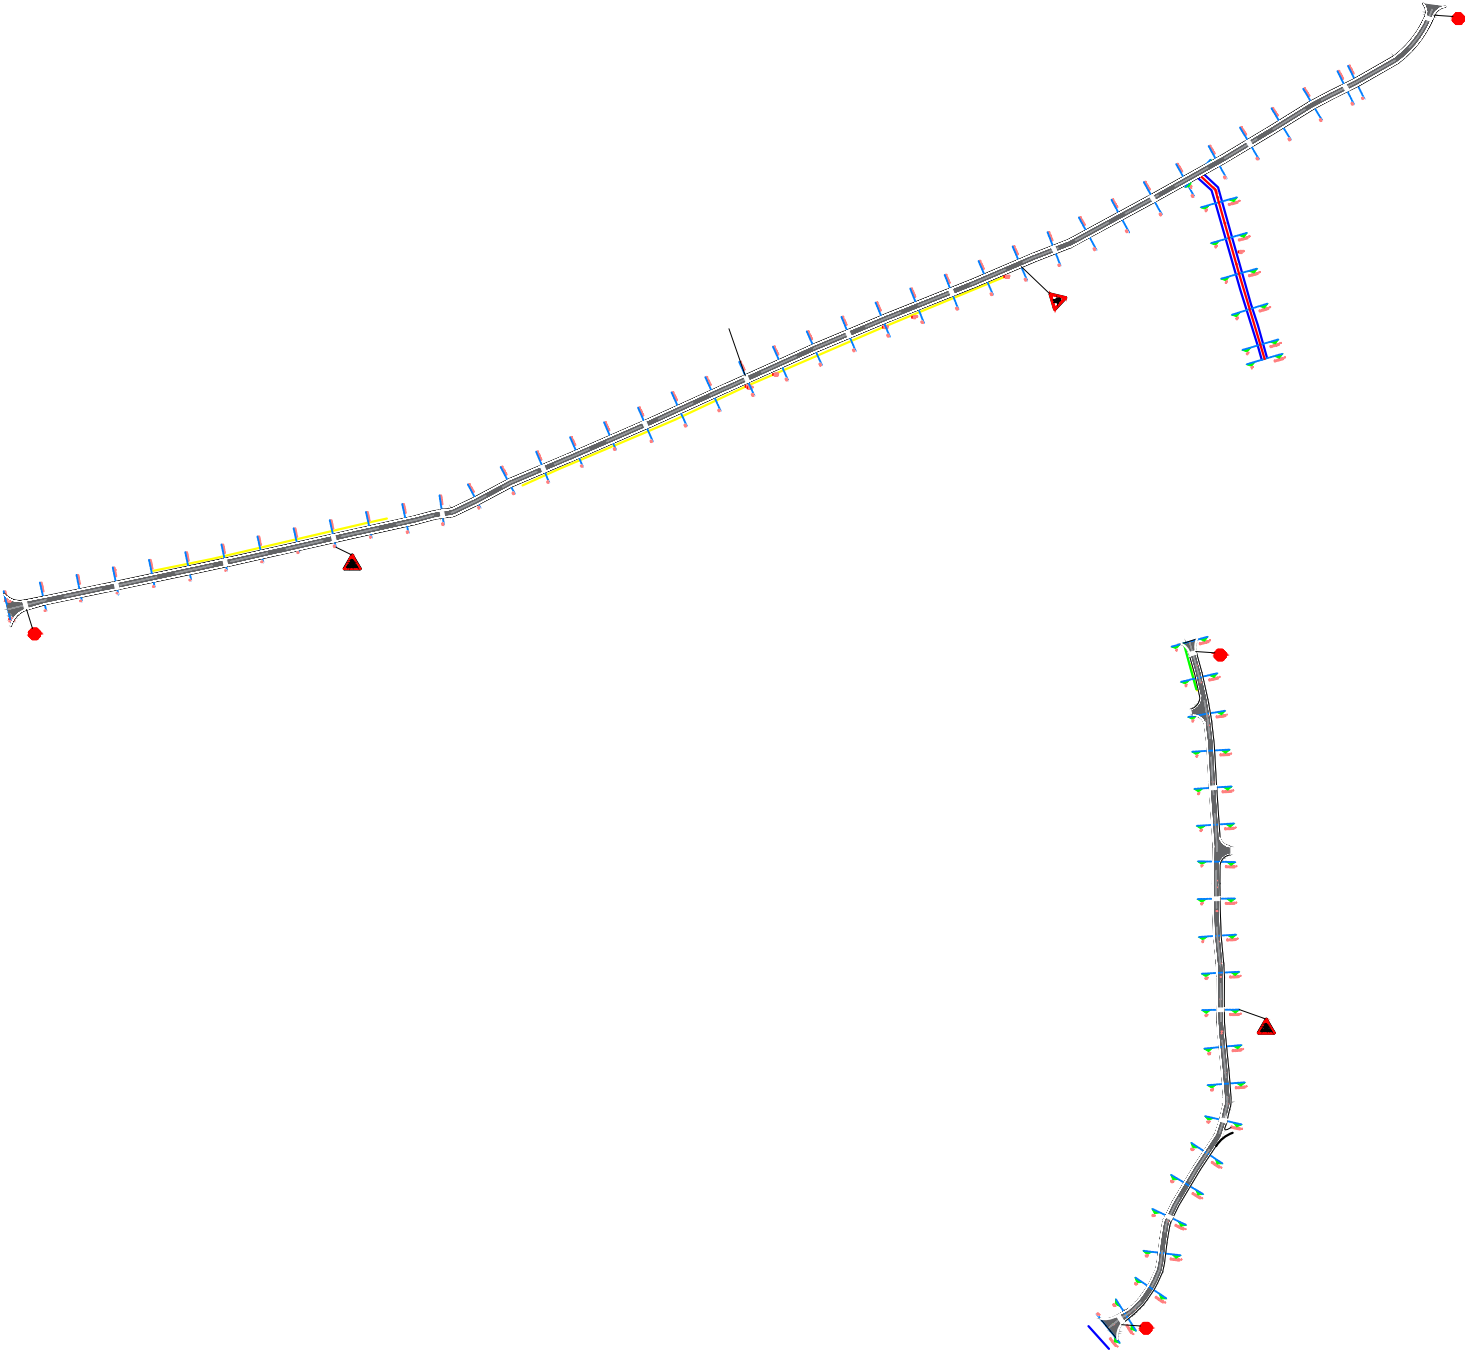



REPUBLICA E SHQIPERISE BASHKIA KRUJE	PROJEKT ZBATIMI " SISTEMIM-ASFALTIM I RRUGES "TEQESE" DHE DEGEZIMIT "STALLAVE" (FAZA II),FSHAT FUSHE KRUJE,NJA FUSHE KRUJE".	DETAJE	PROJEKTUES :	" ERALED G " SHPK	FLETA 00
					2025
			SHKALLA	1 : __	
"HMK CONSULTING" shpk					

SINJALISTIKA AKSI STALLAVE

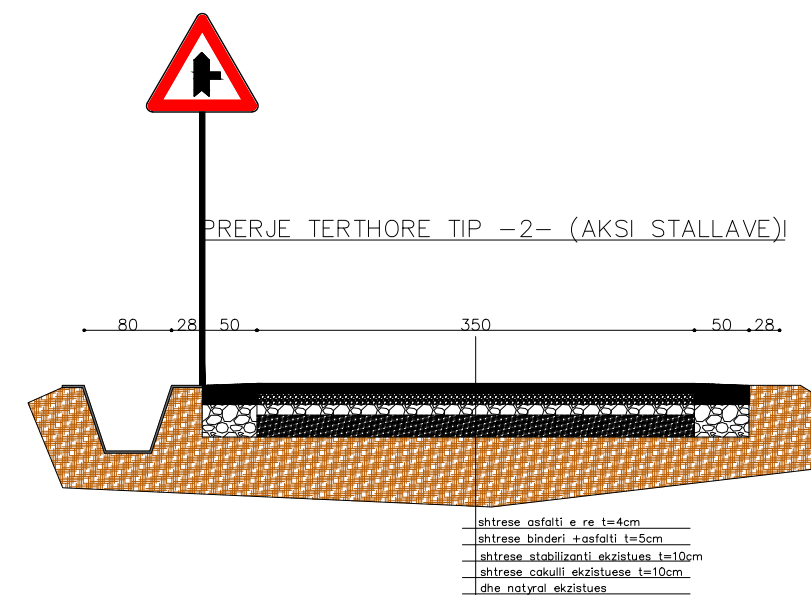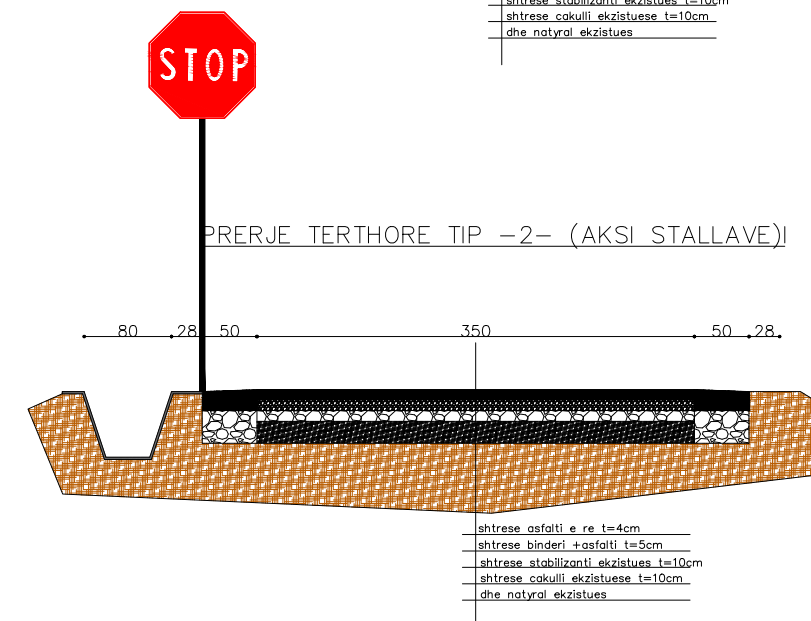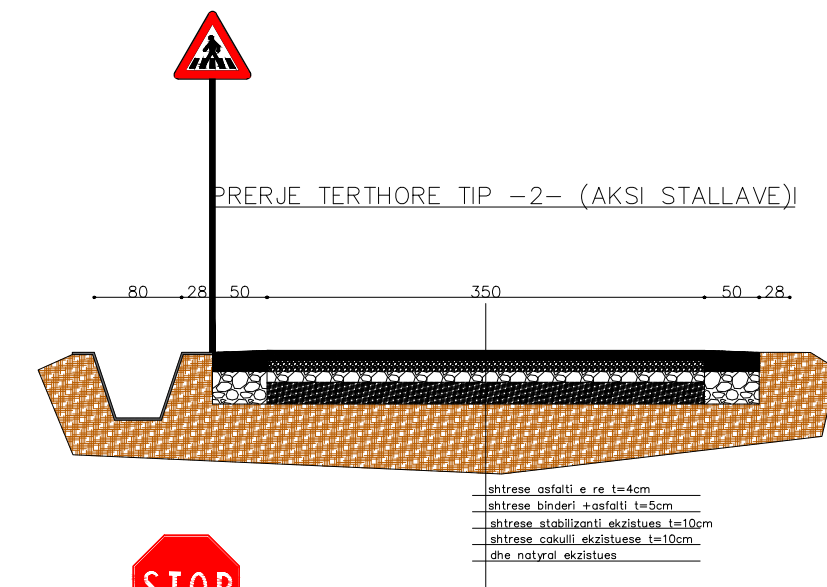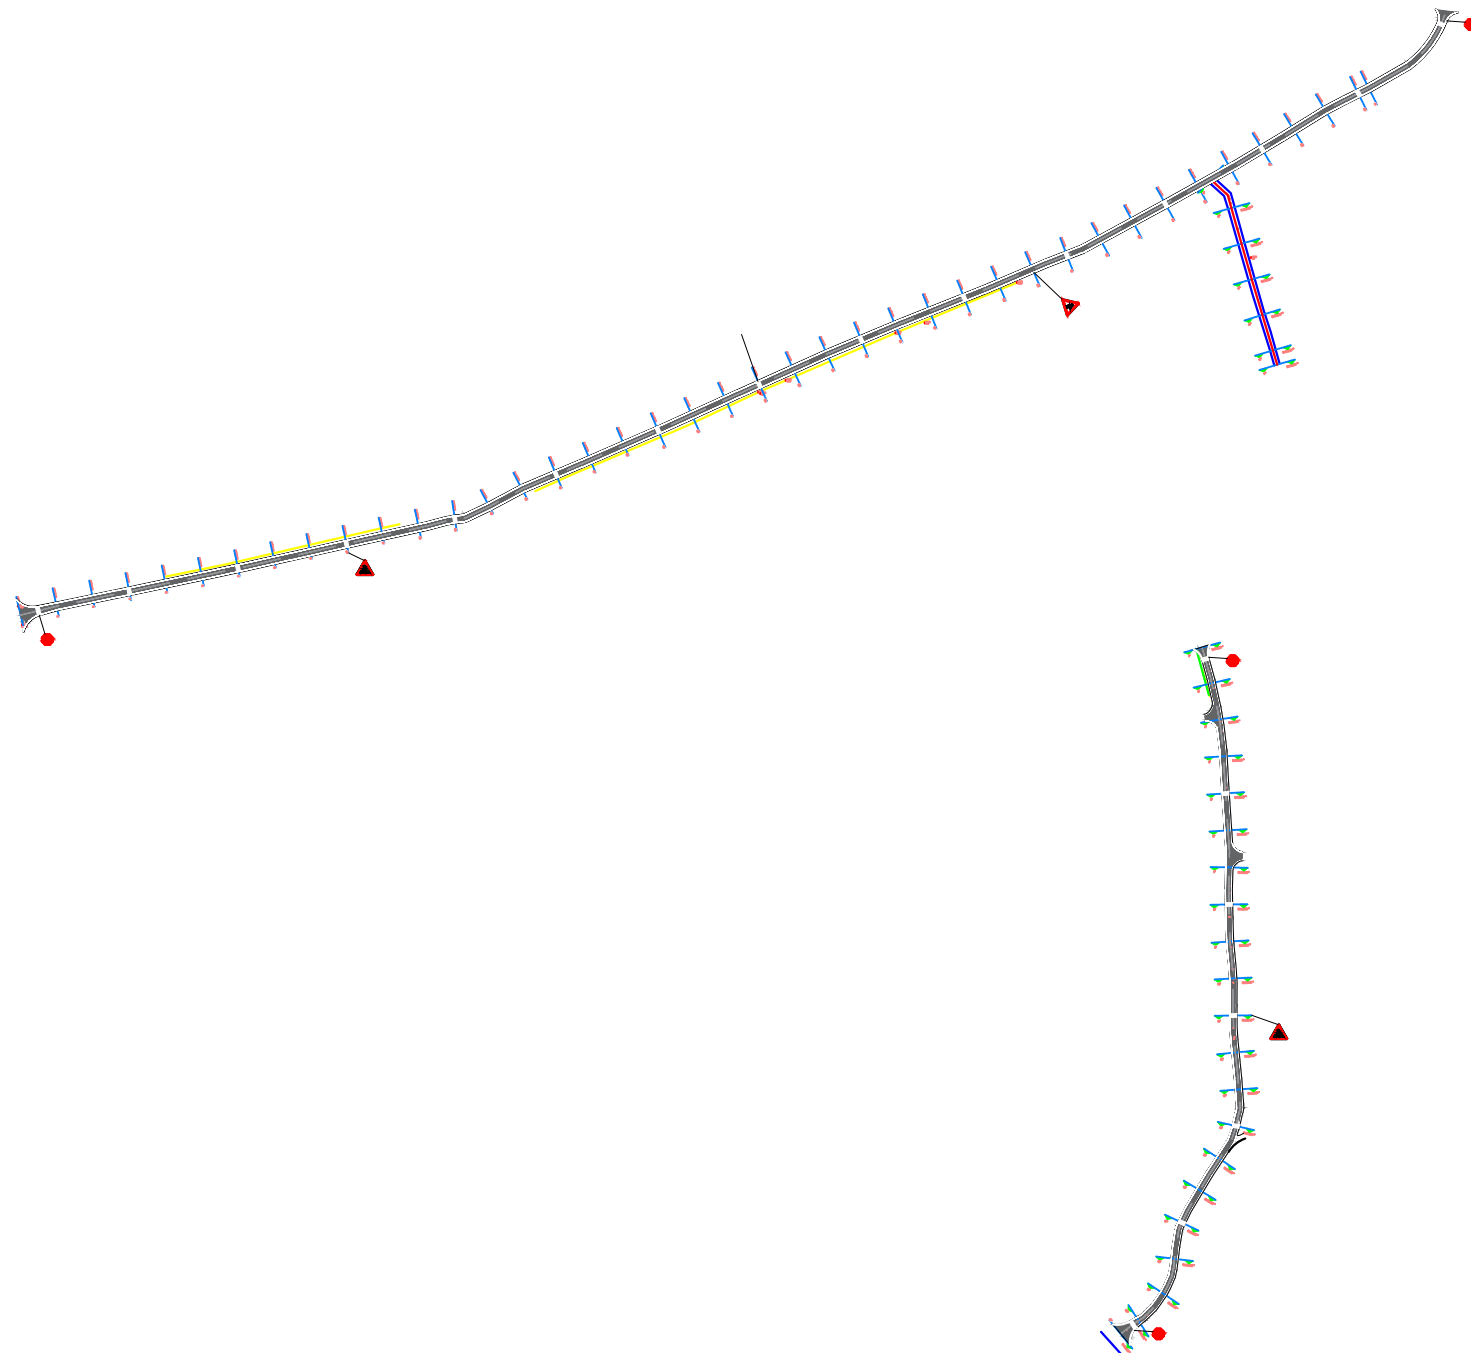













REPublika e SHqIPerise BASHKIA KRUJE "HMK CONSULTING" shpk	PROJEKT ZBATIMI " SISTEMIM-ASFALTIM I RRUGES "TEQESE" DHE DEGEZIMIT "STALLAVE" (FAZA II),FSHAT FUSHE KRUJE,NJA FUSHE KRUJE".	DETAJE	PROJEKTUES : " ERALD G " SHPK	FLETA 00
			SHKALLA 1 : __	2025

PROFILI GJATESOR











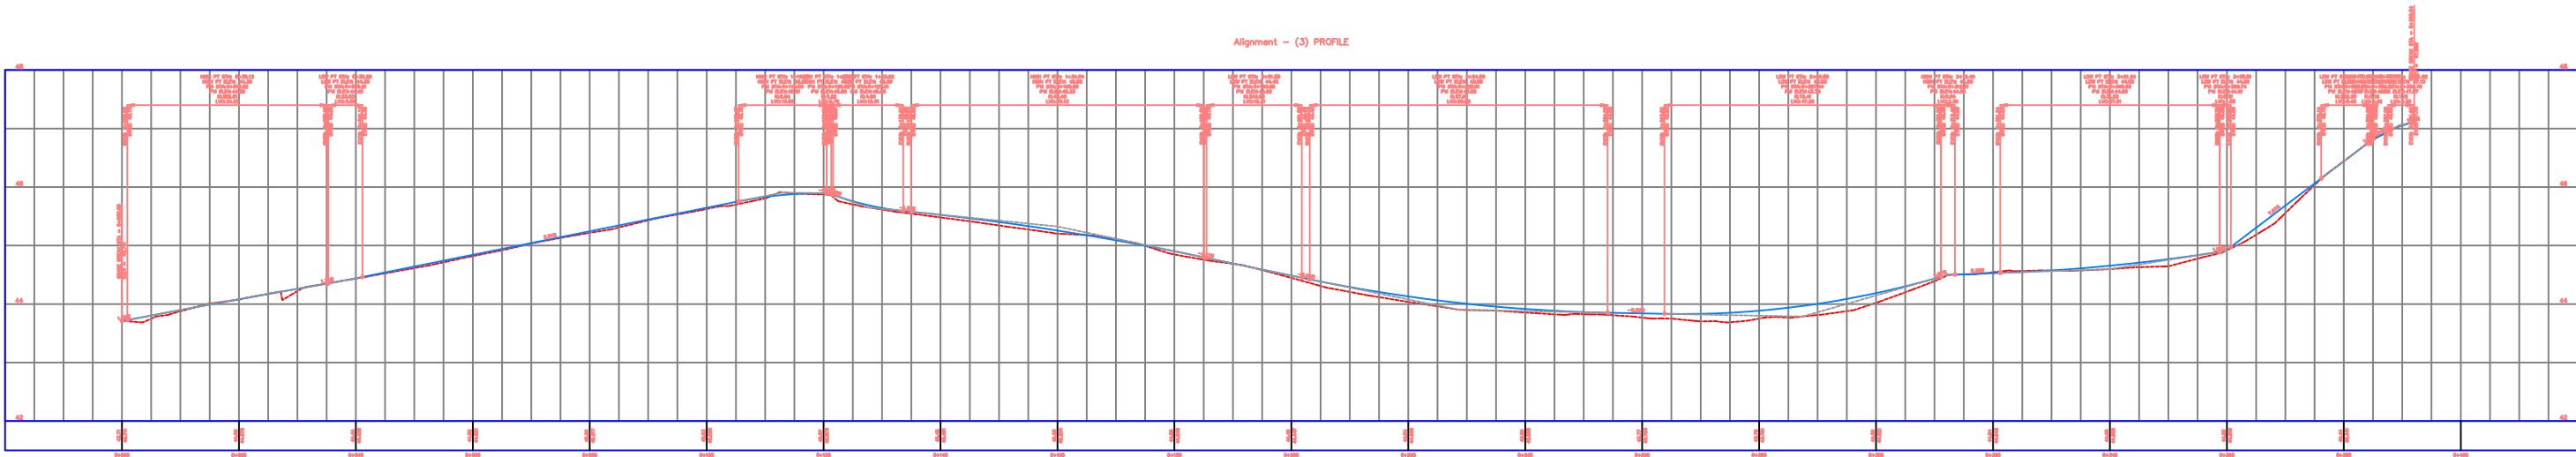
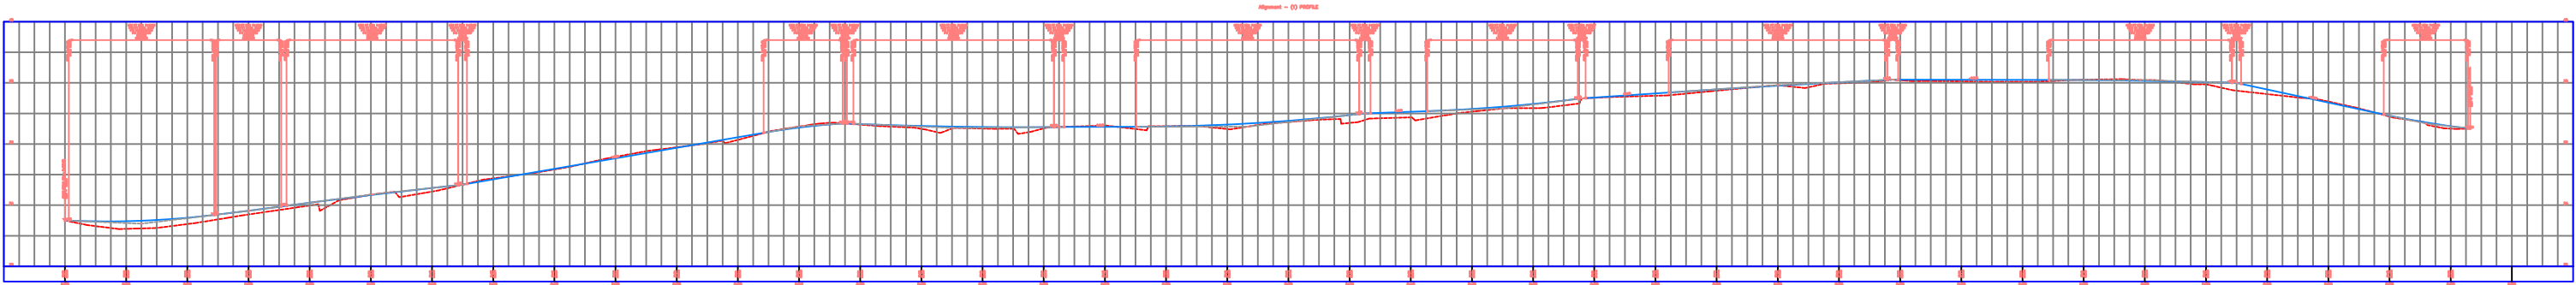


	REPUBLIKA E SHQIPERISE BASHKIA KRUJE	PROJEKT ZBATIMI " SISTEMIM-ASFALTIM I RRUGES "TEQESE" DHE DEGEZIMIT "STALLAVE" (FAZA II),FSHAT FUSHE KRUJE,NJA FUSHE KRUJE".	PLANIMETRIA E PERGJITHSHME E RRUGES	PROJEKTUES :	" ERALD G " SHPK	FLETA 00
	"HMK CONSULTING" shpk				SHKALLA	1 : __


PROFILI TERTHORE

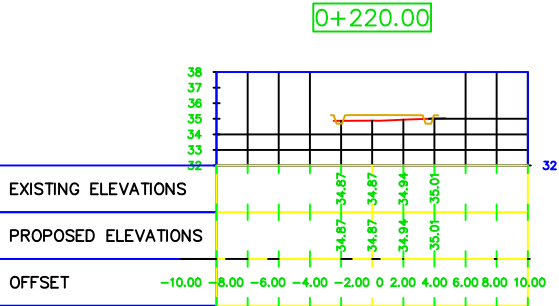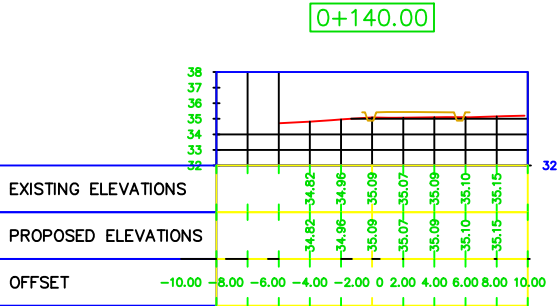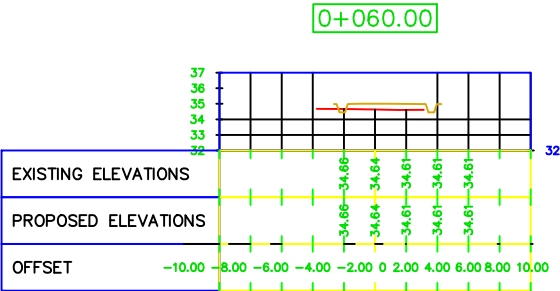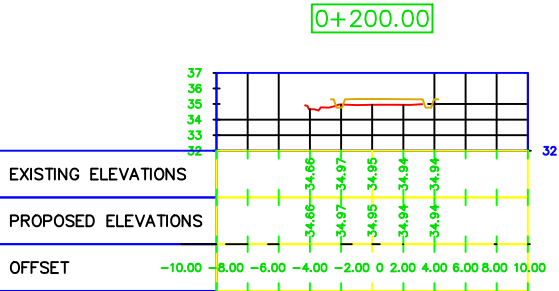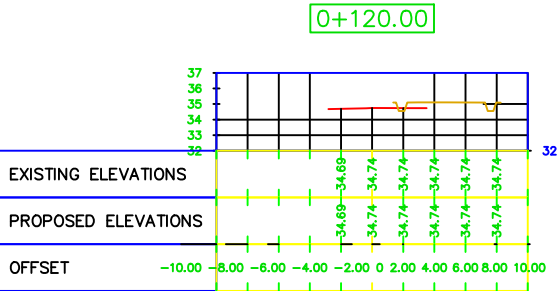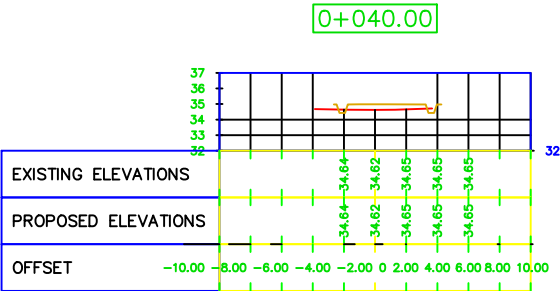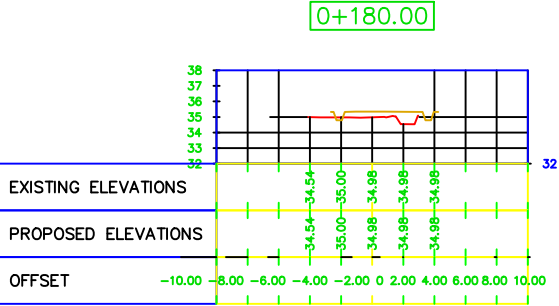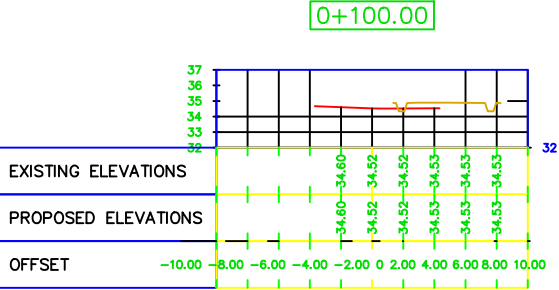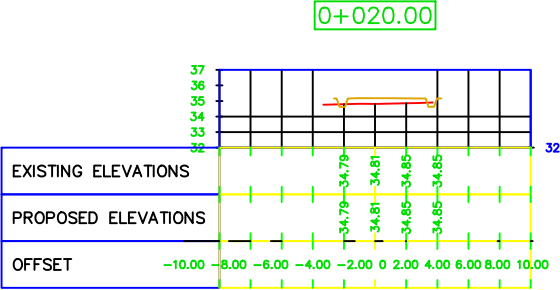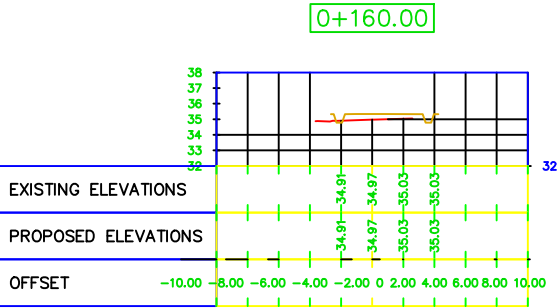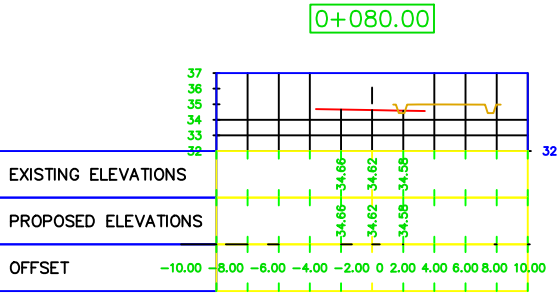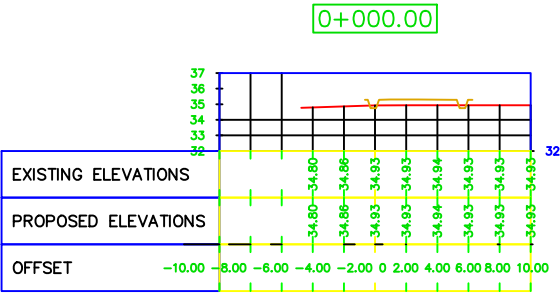

PROFILI TERTHORE

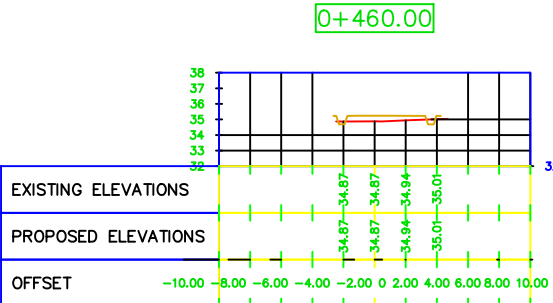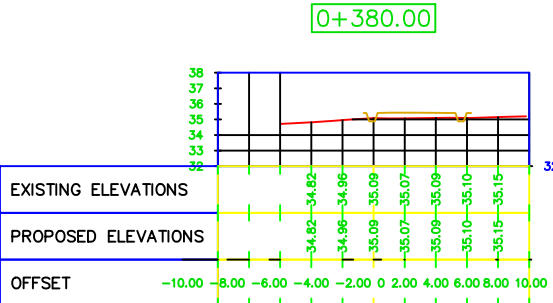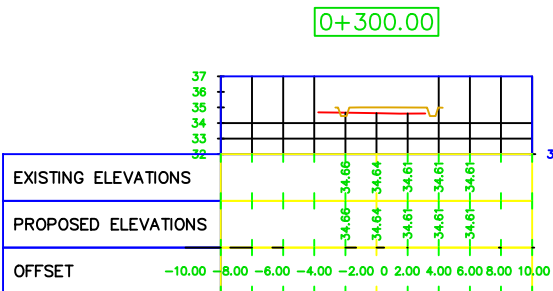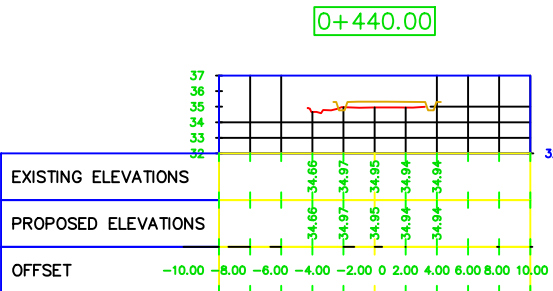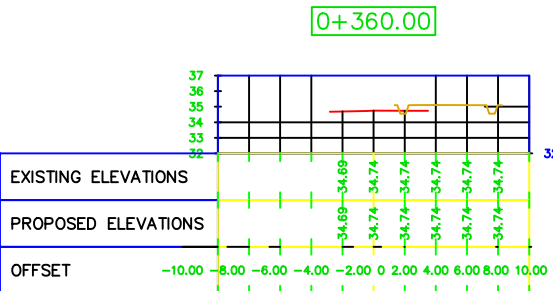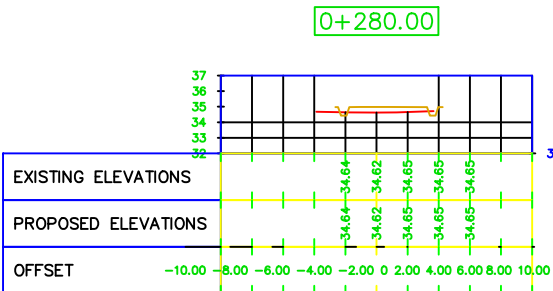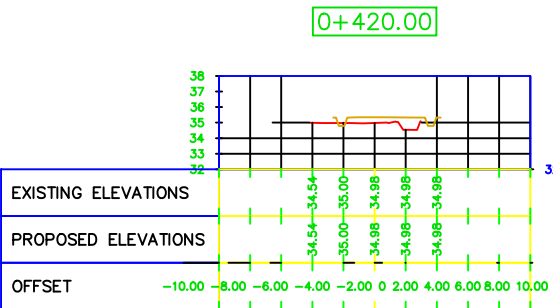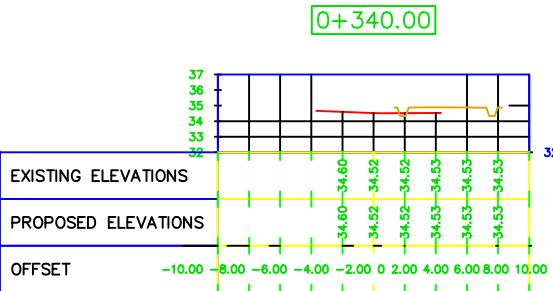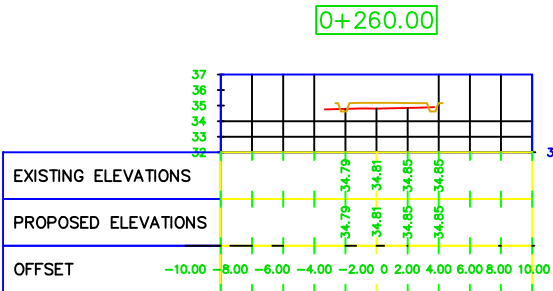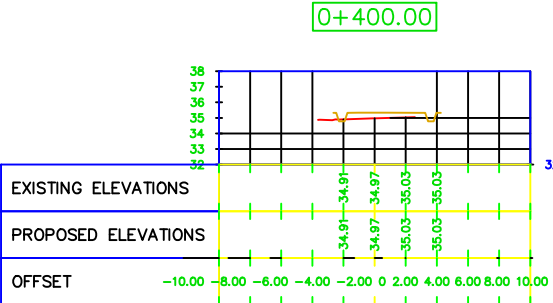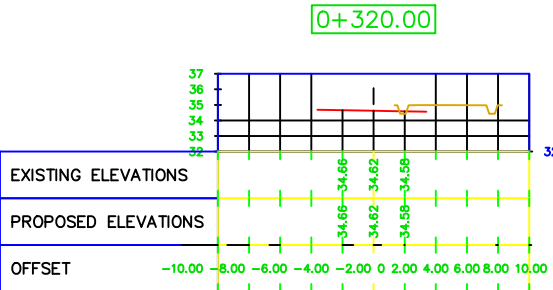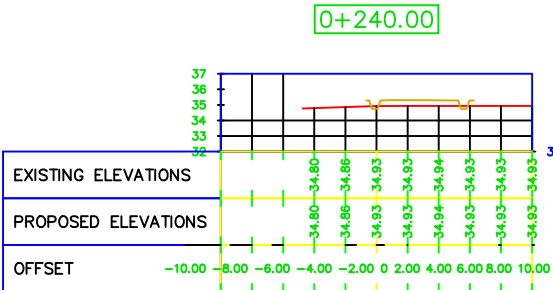

PROFILI TERTHORE

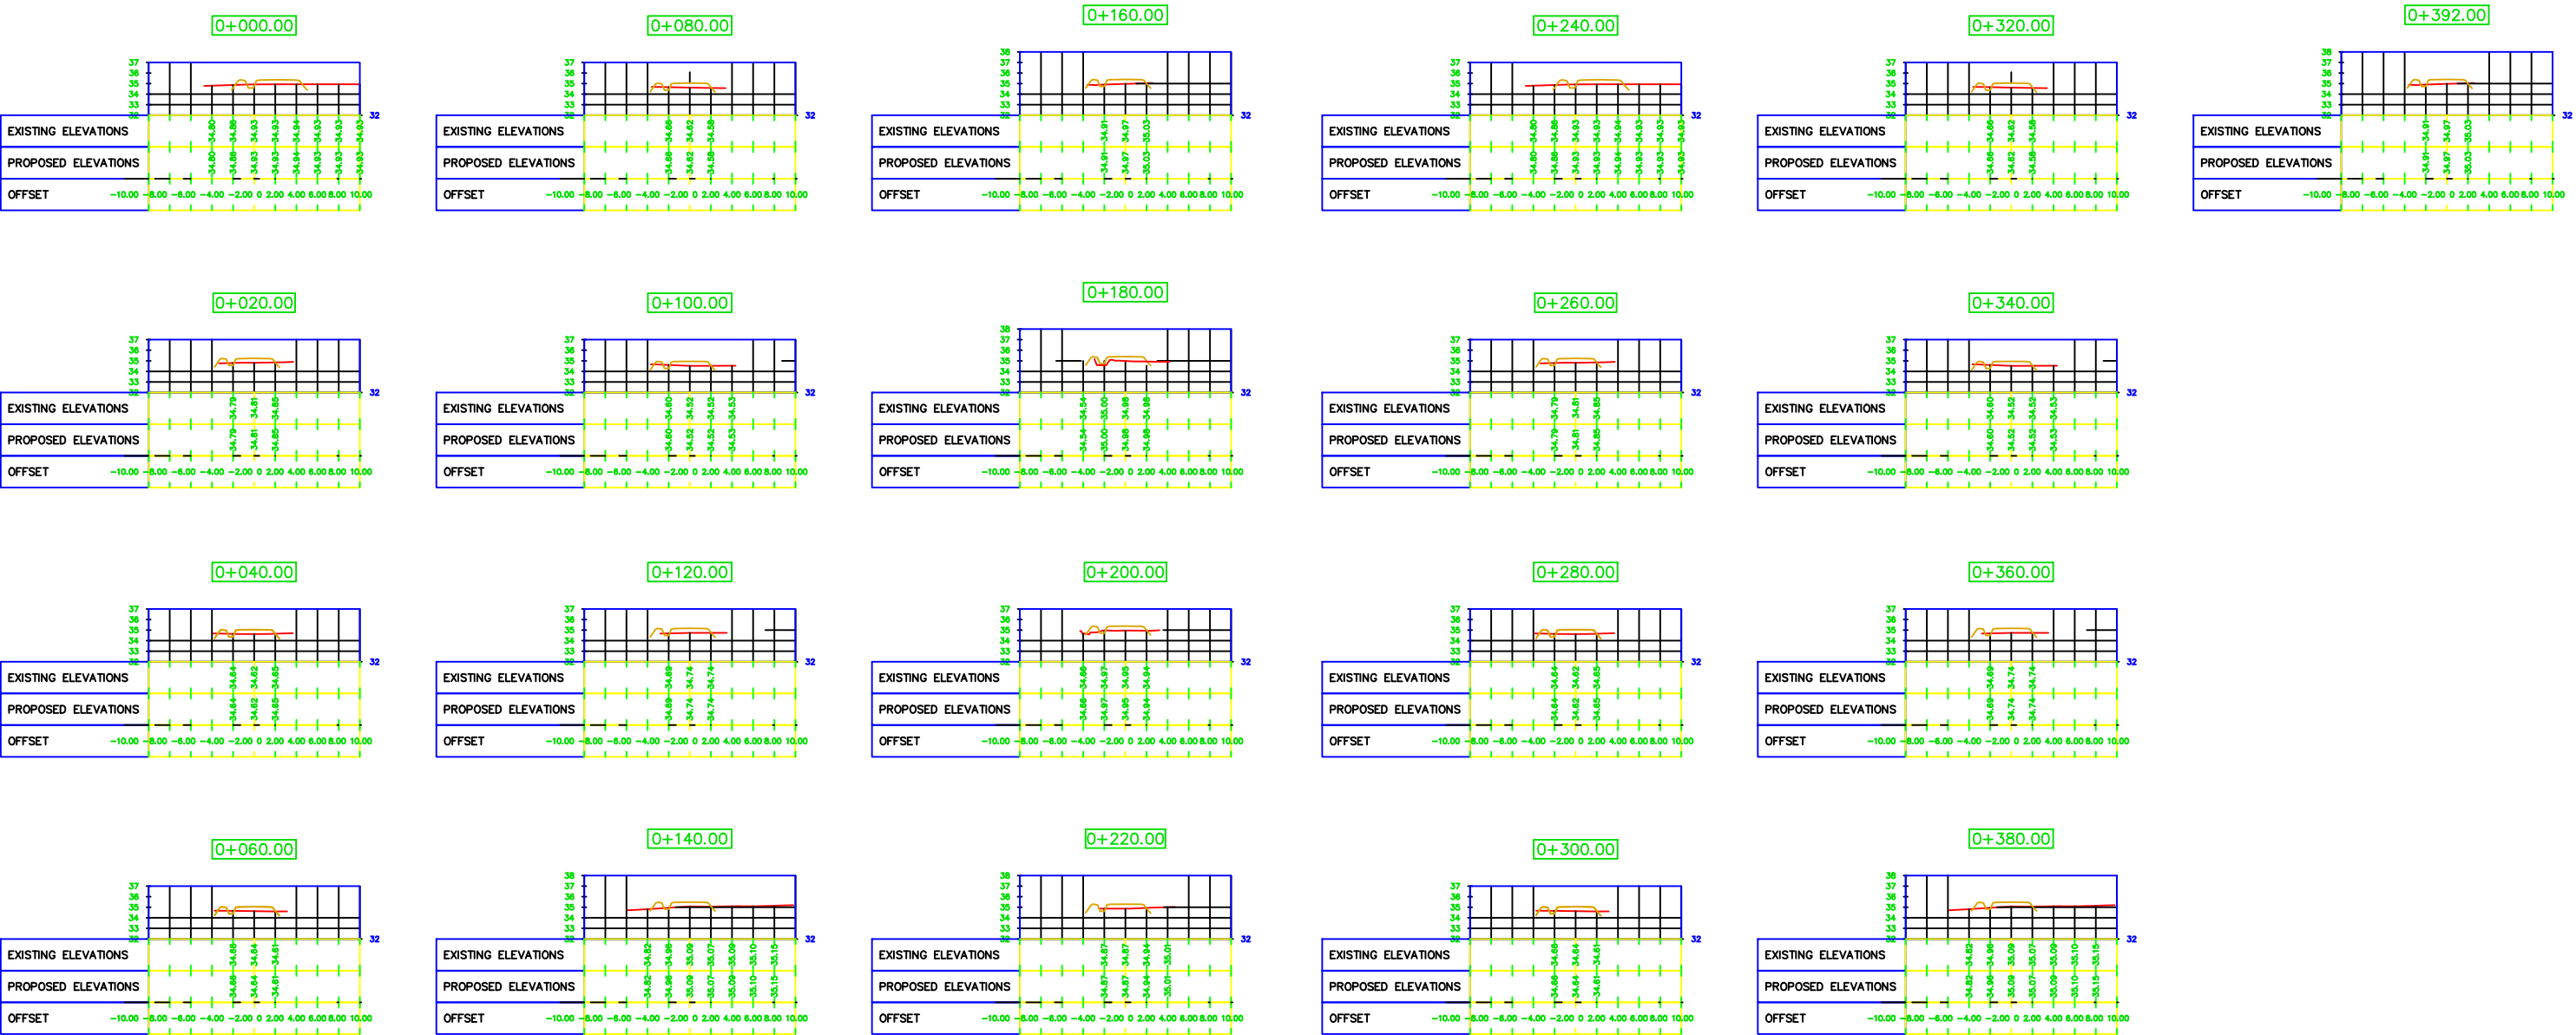

PROFILI TERTHORE

