



BASHKIA KRUJË

MIRATOI:
KRYETARI I BASHKISË
ARTUR BUSHI

PROJEKT ZBATIMI

OBJEKTI: "SISTEMIM ASFALTIM I RRUGES "BUSHI", NJ. A. THUMANE, KRUJE"

PROJEKTUESI:

"ERALD G SH.P.K" SH.P.K
Ing. GEZIM I SLAMI

INVESTITORI:

BASHKIA KRUJË



REPUBLIKA E SHQIPERISE
BASHKIA KRUJE

"ERALD G " shpk

PROJEKT ZBATIMI
" SISTEMIM ASFALTIM I RRUGES "BUSHI" , DERNEN NJ. A. THUMANE, KRUJE "

PLANI I RILEVIMIT
MBI ORTOFOTO

PROJEKTUES :

" ERALD G " sh.p.k.

SHKALLA

1 : 1000

FLETA P-01

2025



REPUBLIKA E SHQIPERISE
BASHKIA KRUJE

" ERALD G " shpk

PROJEKT ZBATIMI
" SISTEMIM ASFALTIM I RRUGES "BUSHI" , DERVEN NJ. A. THUMANE, KRUJE "

PLANI I RILEVIMIT
MBI ORTOFOTO

PROJEKTUES :

" ERALD G " sh.p.k.


SHKALLA

1 : 1000

FLETA P-02

2025

PLAI I RRUGES I RILEVUAR PK0:0+100

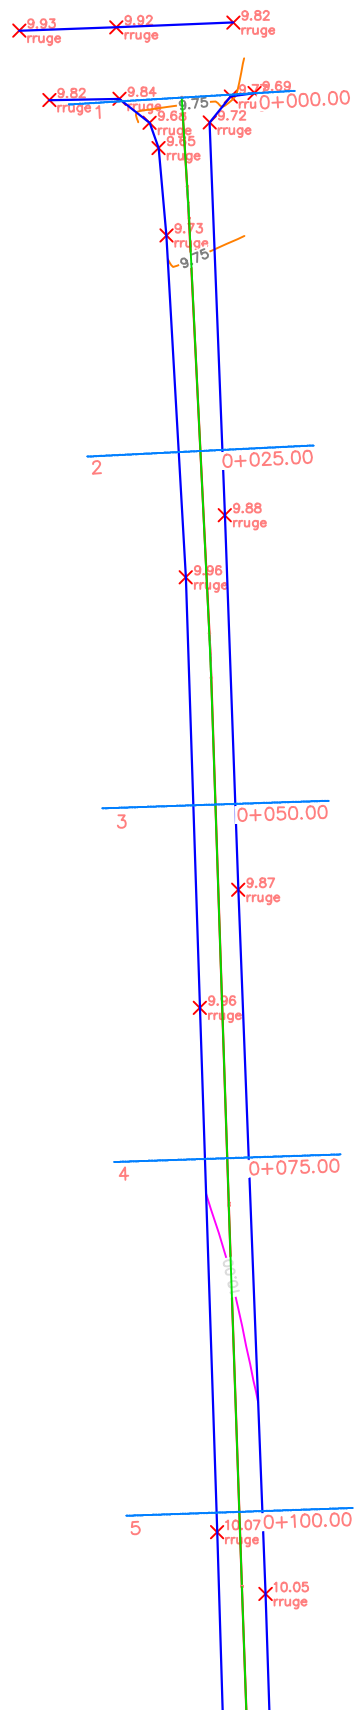

REPUBLIKA E SHQIPERISE
BASHKIA KRUJE


"ERALD G " shpk

PROJEKT ZBATIMI
" SISTEMIM ASFALTIM I RRUGES "BUSHI" , DERVERN NJ. A. THUMANE, KRUJE "

PLANI I RILEVIMIT
PIKETA 0 : +100

PROJEKTUES :	" ERALD G " sh.p.k.	FLETA P-05
SHKALLA	1 : 500	2025

PLAI I RRUGES I RILEVUAR PK0+100:0+200

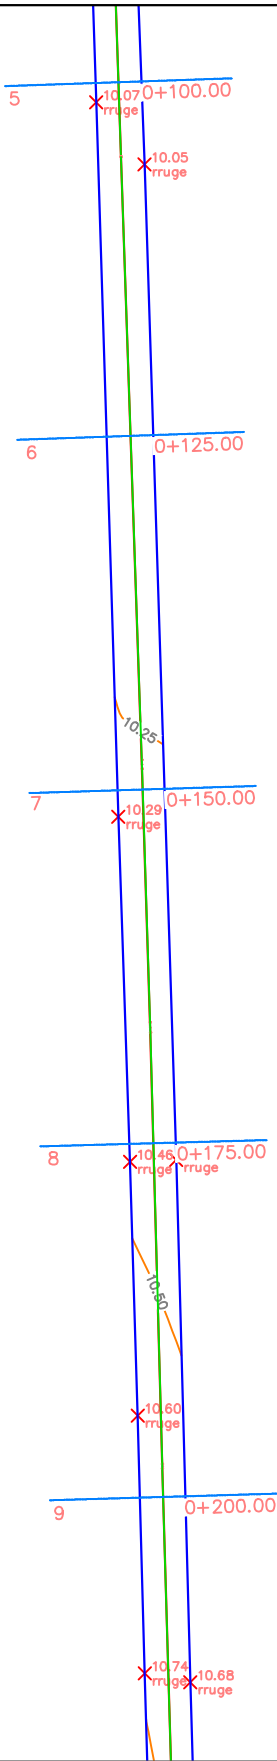

REPUBLIKA E SHQIPERISE
BASHKIA KRUJE


" ERALD G " shpk

PROJEKT ZBATIMI
" SISTEMIM ASFALTIM I RRUGES "BUSHI" , DERVEN NJ. A. THUMANE, KRUJE "

PLANI I RILEVIMIT
PIKETA +100 : +200

PROJEKTUES :	" ERALD G " sh.p.k.	FLETA P-06
SHKALLA	1 : 500	2025

PLAI I RRUGES I RILEVUAR PK0+200:0+300

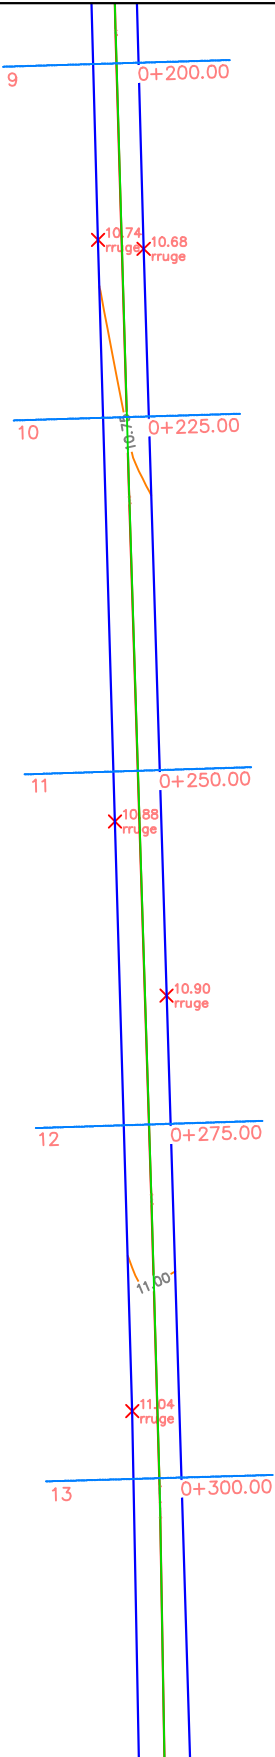

REPUBLIKA E SHQIPERISE
BASHKIA KRUJE


"ERALD G " shpk

PROJEKT ZBATIMI
" SISTEMIM ASFALTIM I RRUGES "BUSHI" , DERVERN NJ. A. THUMANE, KRUJE "

PLANI I RILEVIMIT
PIKETA +200 : +300

PROJEKTUES :	" ERALD G " sh.p.k.	FLETA P-07
SHKALLA	1 : 500	2025

PLAI I RRUGES I RILEVUAR PK0+300:0+500

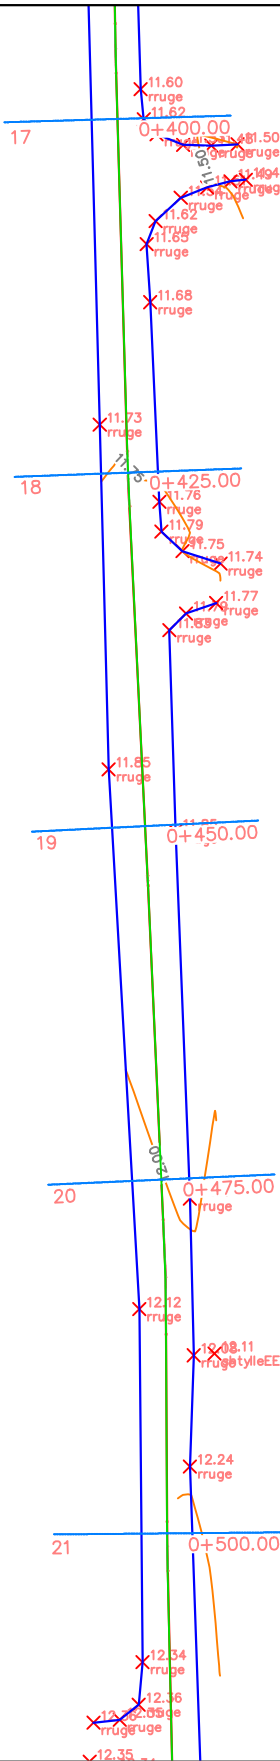

REPUBLIKA E SHQIPERISE
BASHKIA KRUJE

"ERALD G " shpk


PROJEKT ZBATIMI
"SISTEMI ASFALTIM I RRUGES SE PRAJDEVE N. NIKEL KRUJE"

PLANI I RILEVIMIT
PIKETA +400 : +500

PROJEKTUES :	"ERALD G " sh.p.k.
SHKALLA	1 : 500

FLETA P-08
2025

PLAI I RRUGES I RILEVUAR PK0+500:0+590

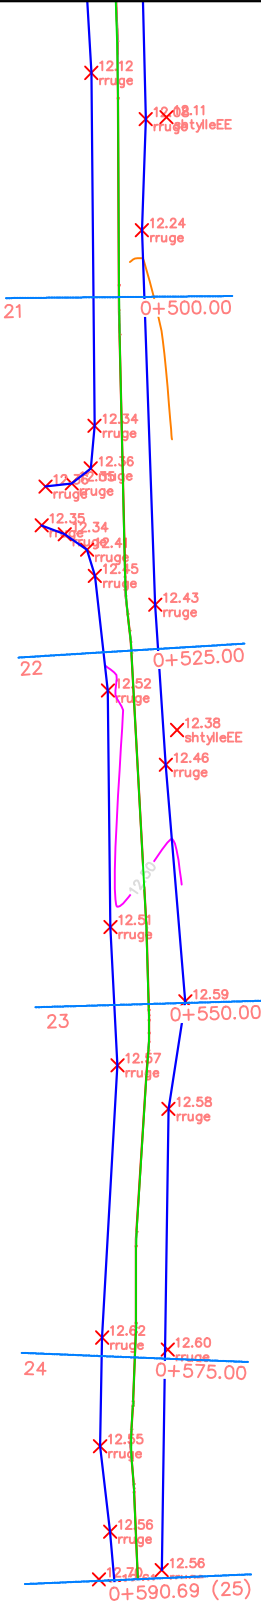

REPUBLIKA E SHQIPERISE
BASHKIA KRUJE

" ERALD G " shpk


PROJEKT ZBATIMI
" SISTEMIM ASFALTIM I RRUGES "BUSHI" , DERVERN NJ. A. THUMANE, KRUJE "

PLANI I RILEVIMIT
PIKETA +500 : +590

PROJEKTUES :	" ERALD G " sh.p.k.
SHKALLA	1 : 500

FLETA P-09
2025

PLANIMETRIA E RRUGES PK 0+000 - PK 0+100

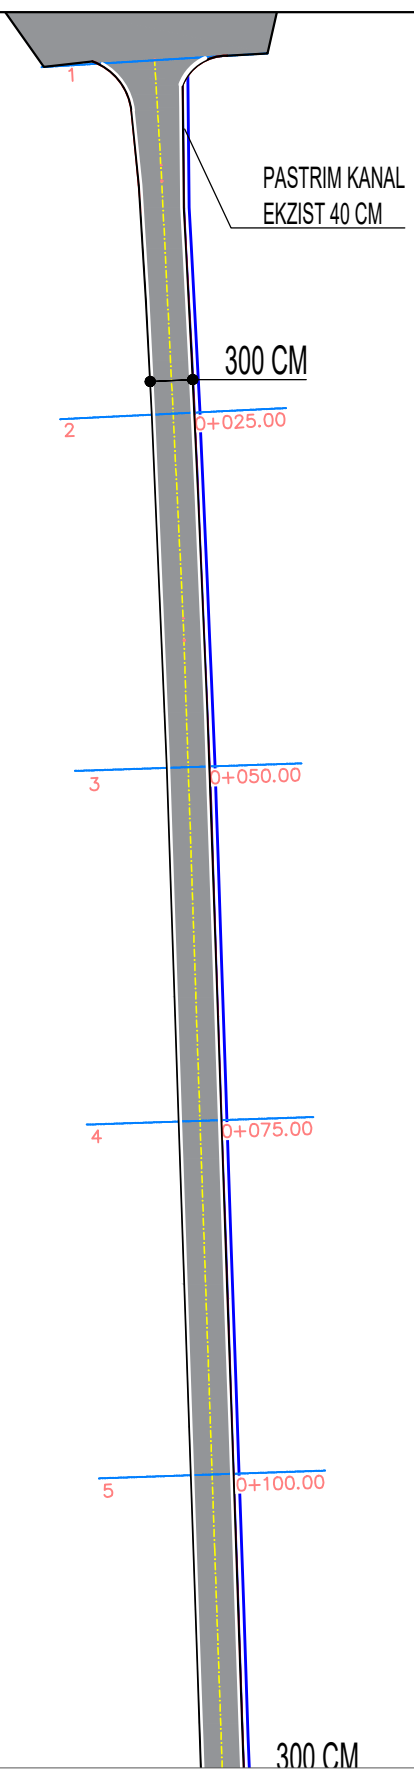

REPUBLIKA E SHQIPERISE
BASHKIA KRUJE

"ERALD G " shpk


PROJEKT ZBATIMI
" SISTEMIM ASFALTIM I RRUGES "BUSHI" , DERVERN NJ. A. THUMANE, KRUJE "

PLANI I RRUGES
PIKETA 0 : +100

PROJEKTUES :	" ERALD G " sh.p.k.
SHKALLA	1 : 500

FLETA P-10
2025

PLANIMETRIA E RRUGES PK 0+100 - PK 0+200

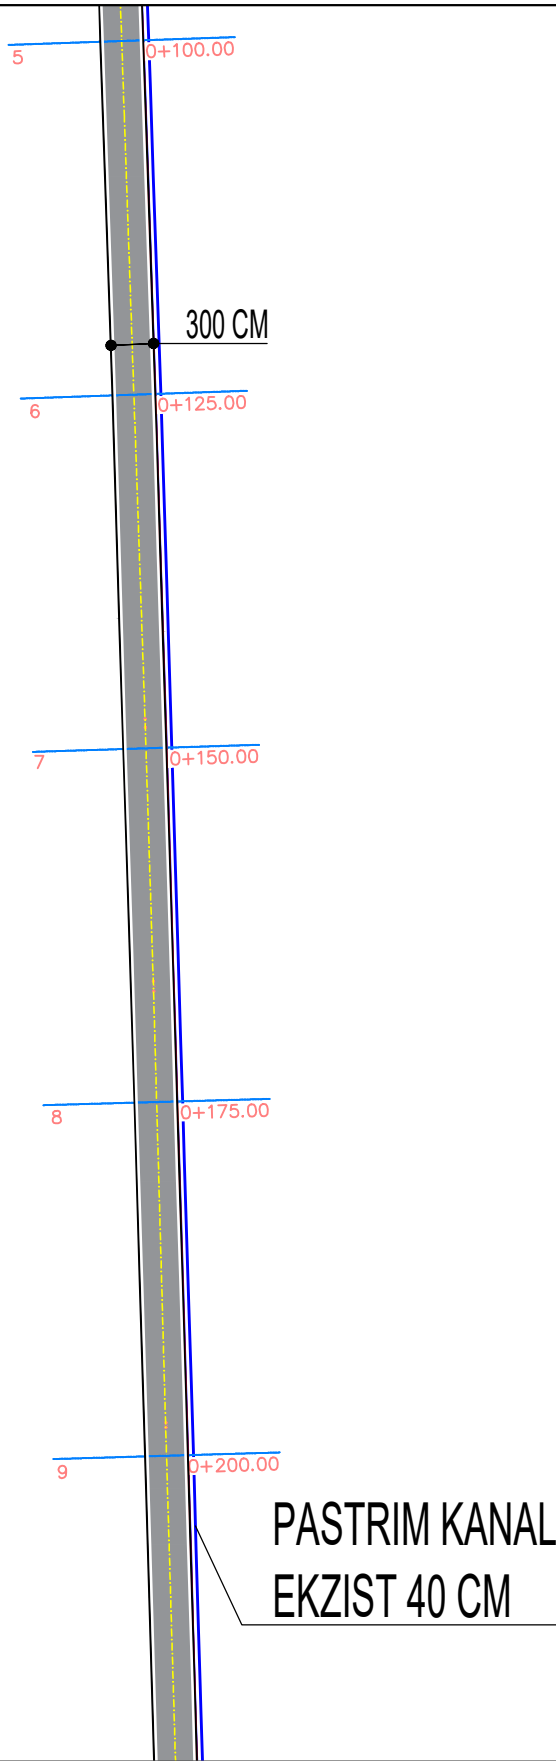

REPUBLIKA E SHQIPERISE
BASHKIA KRUJE

"ERALD G " shpk

PROJEKT ZBATIMI
" SISTEMIM ASFALTIM I RRUGES "BUSHI" , DERVERN NJ. A. THUMANE, KRUJE "

PLANI I RRUGES
PIKETA 0+100: 0+200


PROJEKTUES : "ERALD G " sh.p.k.

SHKALLA 1 : 500

FLETA P-11

2025

PLANIMETRIA E RRUGES PK 0+200 - PK 0+300

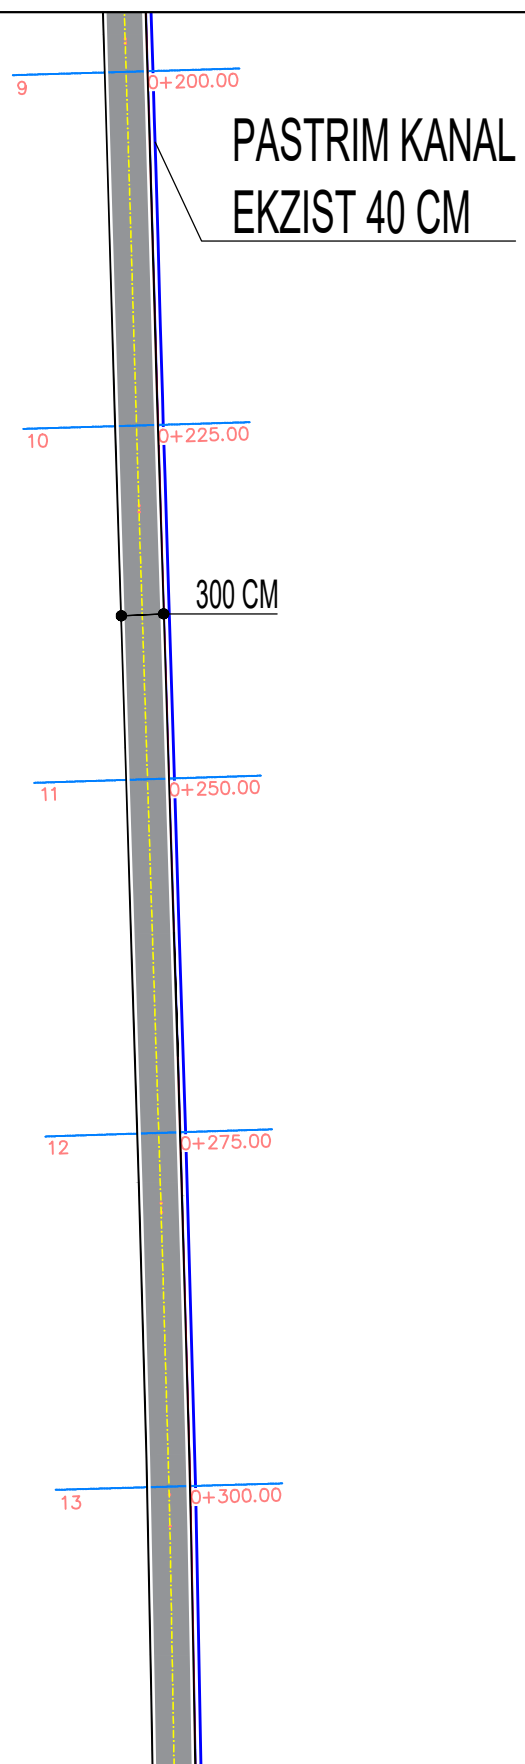

REPUBLIKA E SHQIPERISE
BASHKIA KRUJE

"ERALD G " shpk


PROJEKT ZBATIMI
" SISTEMIM ASFALTIM I RRUGES "BUSHI" , DERVERN NJ. A. THUMANE, KRUJE "

PLANI I RRUGES
PIKETA 0+200: 0+300

PROJEKTUES :	" ERALD G " sh.p.k.
SHKALLA	1 : 500

FLETA P-12
2025

PLANIMETRIA E RRUGES PK 0+300- PK 0+400

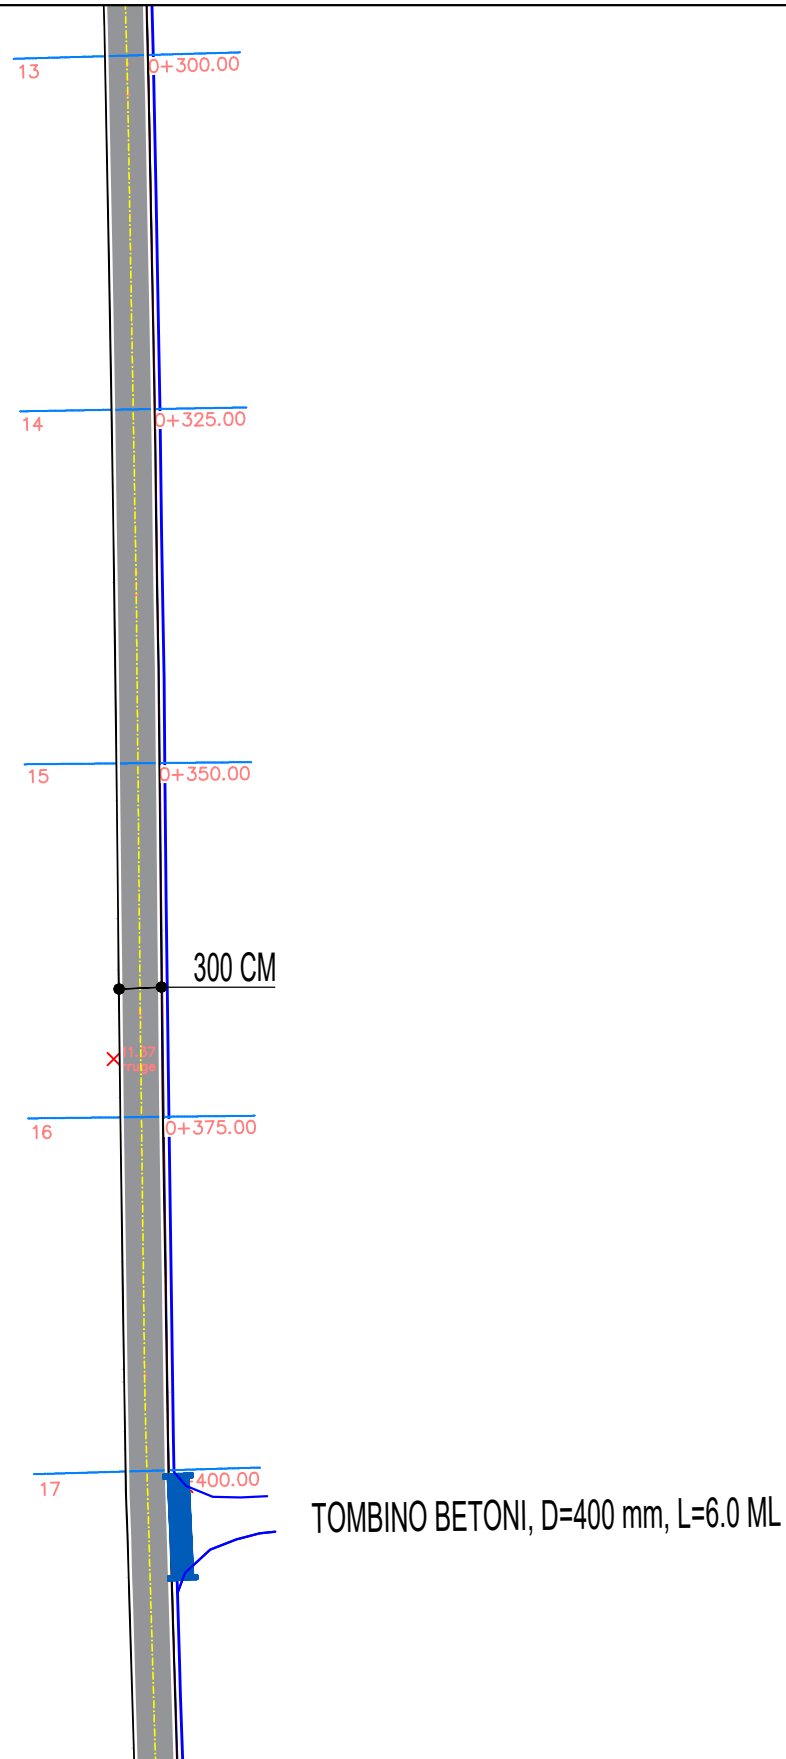

REPUBLIKA E SHQIPERISE
BASHKIA KRUJE

"ERALD G " shpk


PROJEKT ZBATIMI
" SISTEMIM ASFALTIM I RRUGES "BUSHI" , DERVERN NJ. A. THUMANE, KRUJE "

PLANI I RRUGES
PIKETA 0+300: 0+400

PROJEKTUES :	" ERALD G " sh.p.k.
SHKALLA	1 : 500

FLETA P-13
2025

PLANIMETRIA E RRUGES PK 0+400 - PK 0+500

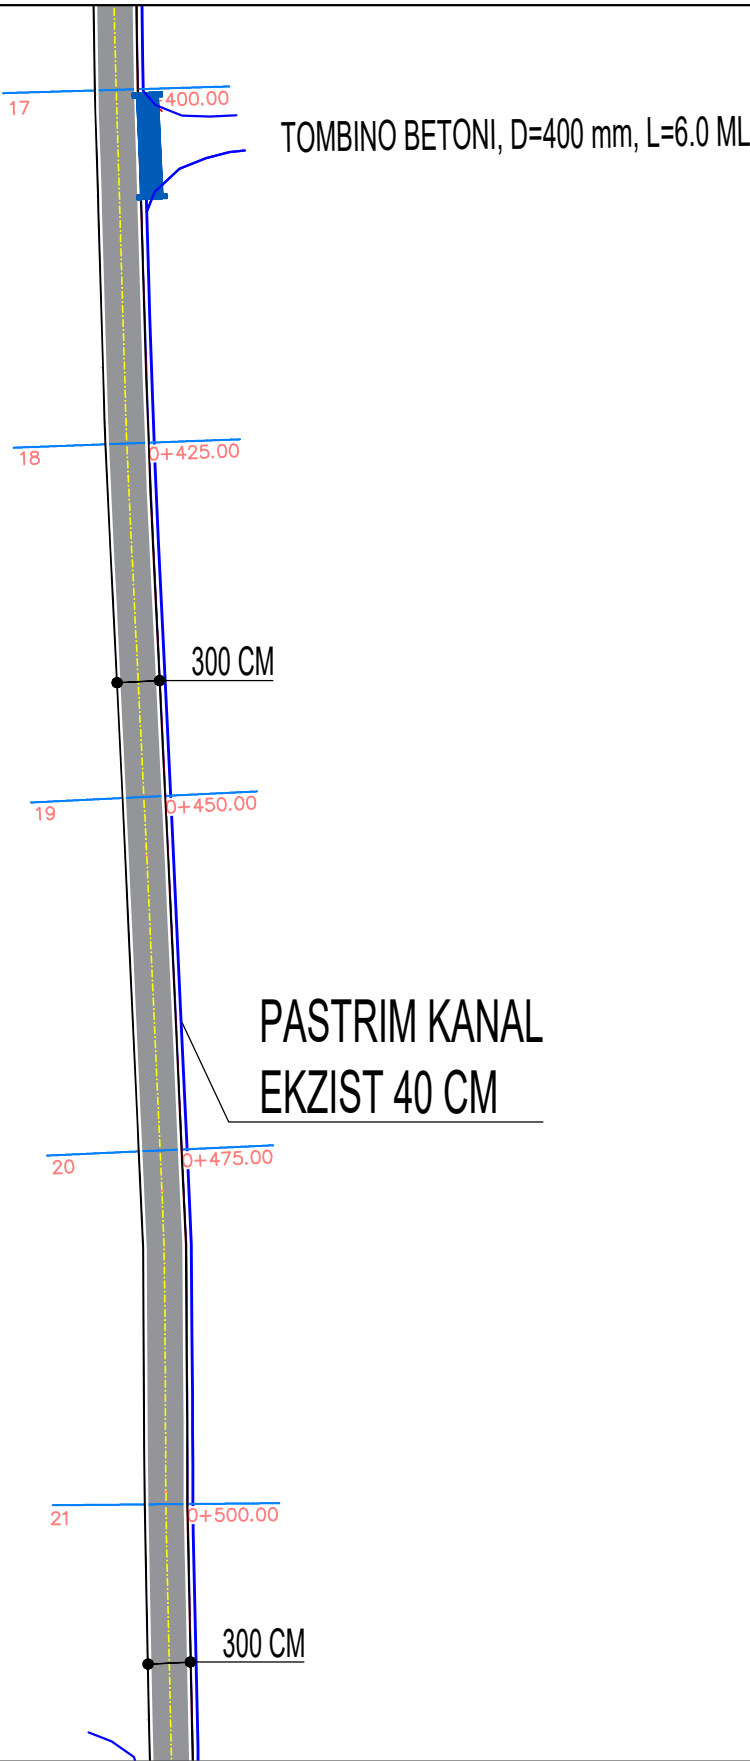

REPUBLIKA E SHQIPERISE
BASHKIA KRUJE

"ERALD G " shpk

PROJEKT ZBATIMI
" SISTEMIM ASFALTIM I RRUGES "BUSHI" , DERVERN NJ. A. THUMANE, KRUJE "

PLANI I RRUGES
PIKETA 0+400: 0+500


PROJEKTUES : "ERALD G " sh.p.k.

SHKALLA 1 : 500

FLETA P-14

2025

PLANIMETRIA E RRUGES PK 0+500 - PK 0+590

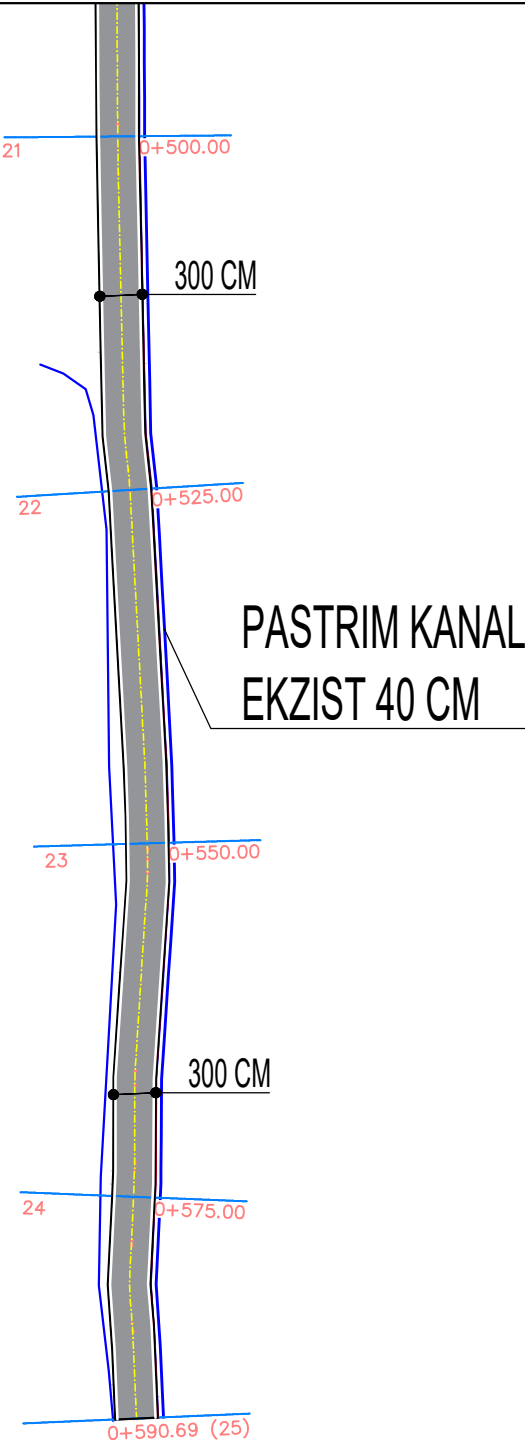

REPUBLIKA E SHQIPERISE
BASHKIA KRUJE

"ERALD G " shpk

PROJEKT ZBATIMI
" SISTEMIM ASFALTIM I RRUGES "BUSHI" , DERVERN NJ. A. THUMANE, KRUJE "

PLANI I RRUGES
PIKETA 0+200: 0+300


PROJEKTUES : "ERALD G " sh.p.k.

SHKALLA 1 : 500

FLETA P-15

2025

PLANIMETRIA E SINJALISTIKES SE RRUGES
PK 0+000 - PK 0+100

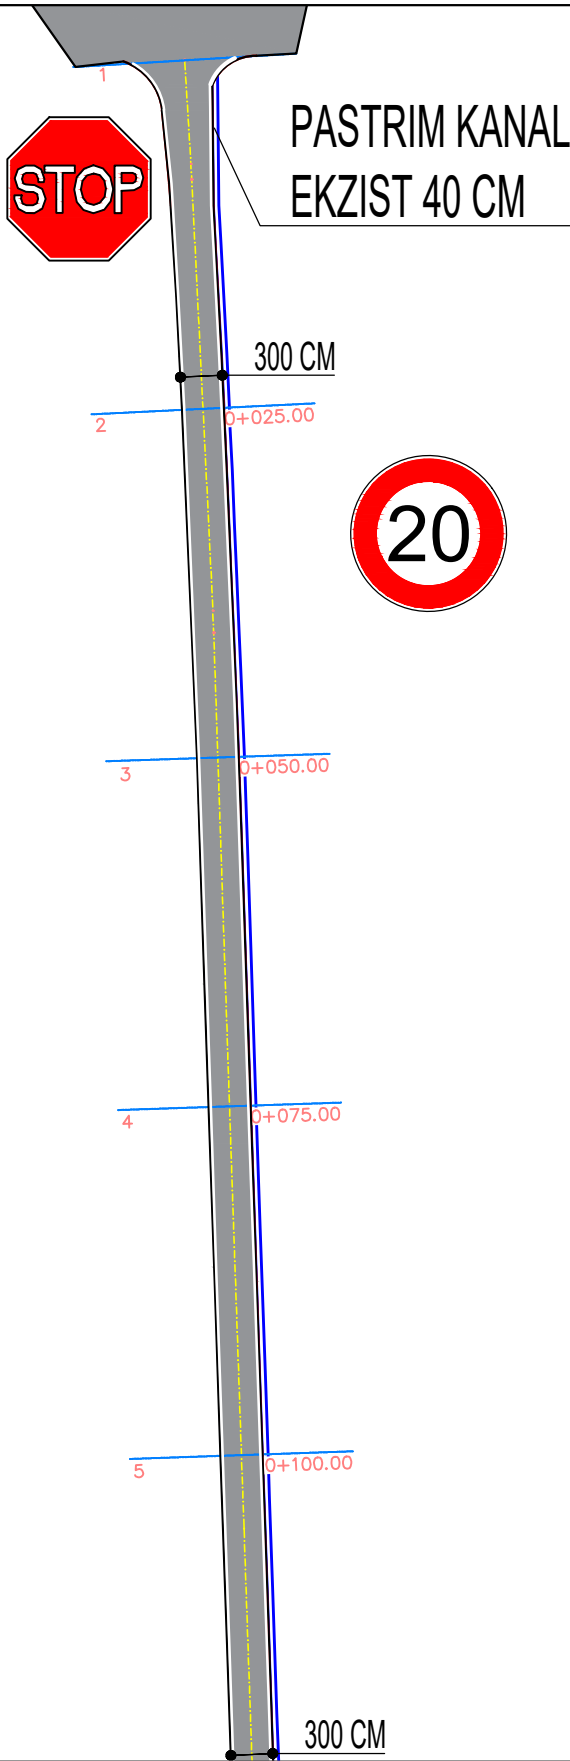

REPUBLIKA E SHQIPERISE
BASHKIA KRUJE

"ERALD G " shpk

PROJEKT ZBATIMI
" SISTEMIM ASFALTIM I RRUGES "BUSHI" , DERVEREN NJ. A. THUMANE, KRUJE "

PLANI I SINJALISTIKES
SE RRUGES
PIKETA 0 : +100


PROJEKTUES : "ERALD G " sh.p.k.

SHKALLA 1 : 500

FLETA P-16

2025

PLANIMETRIA E SINJALISTIKES SE RRUGES
PK 0+000 - PK +100 +200

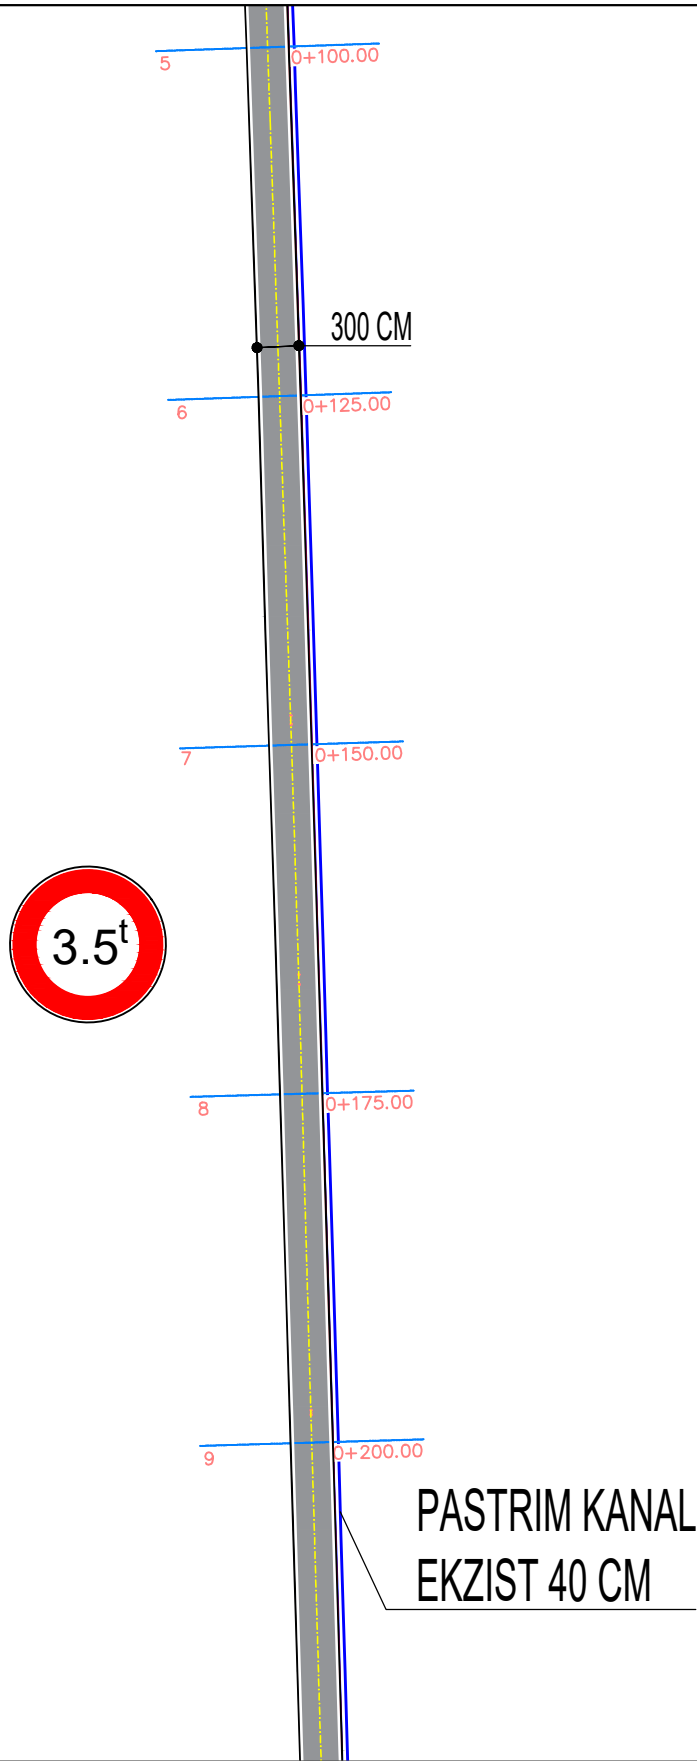

REPUBLIKA E SHQIPERISE
BASHKIA KRUJE

"ERALD G " shpk

PROJEKT ZBATIMI

" SISTEMIM ASFALTIM I RRUGES "BUSHI" , DERVERN NJ. A. THUMANE, KRUJE "

PLANI I SINJALISTIKES
SE RRUGES

PIKETA 0+100 : 0+200


PROJEKTUES : "ERALD G " sh.p.k.

SHKALLA 1 : 500

FLETA P-17

2025

PLANIMETRIA E SINJALISTIKES SE RRUGES
PK 0+000 - PK +100 +200

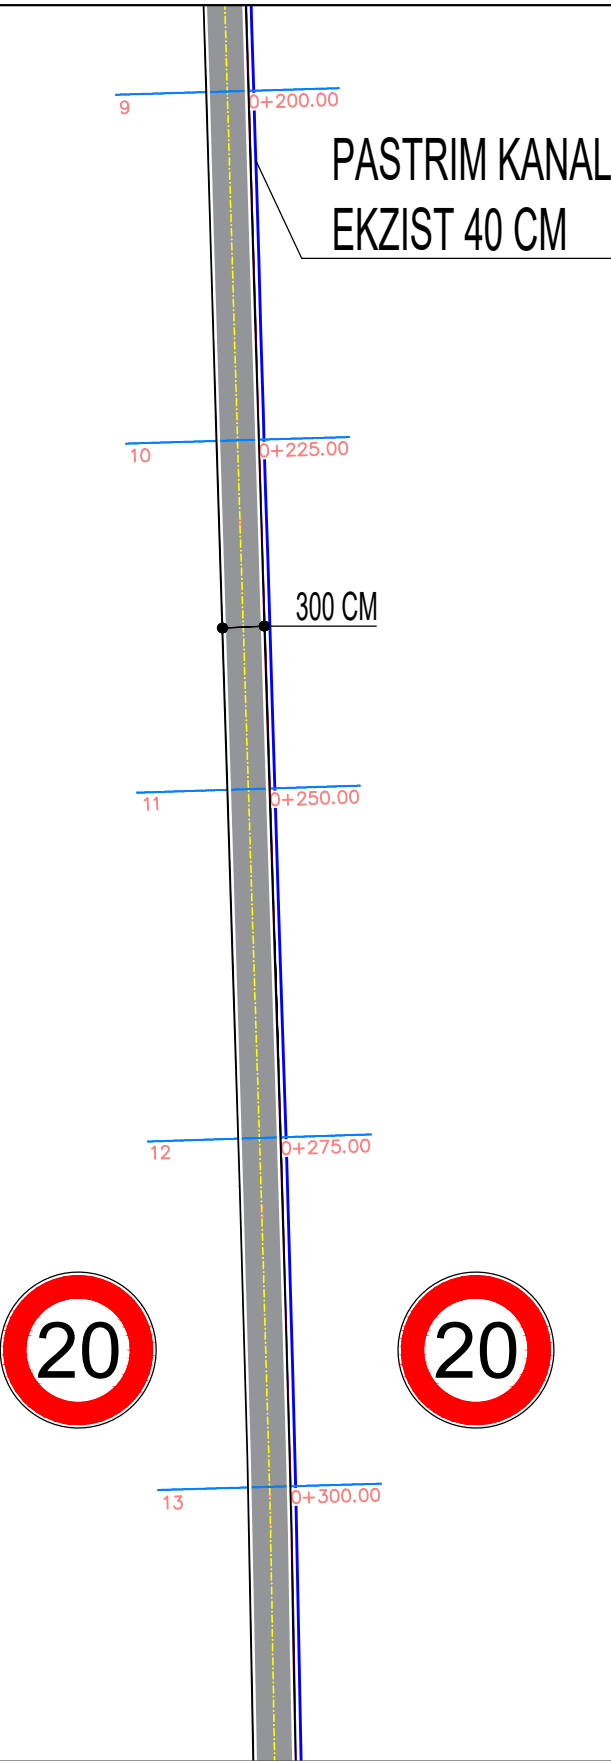

REPUBLIKA E SHQIPERISE
BASHKIA KRUJE

"ERALD G " shpk

PROJEKT ZBATIMI

" SISTEMIM ASFALTIM I RRUGES "BUSHI" , DERVERN NJ. A. THUMANE, KRUJE "

PLANI I SINJALISTIKES
SE RRUGES

PIKETA 0+100 : 0+200

PROJEKTUES :

" ERALD G " sh.p.k.


SHKALLA

1 : 500

FLETA P-18

2025

PLANIMETRIA E SINJALISTIKES SE RRUGES
PK 0+000 - PK 0+200: 0+300

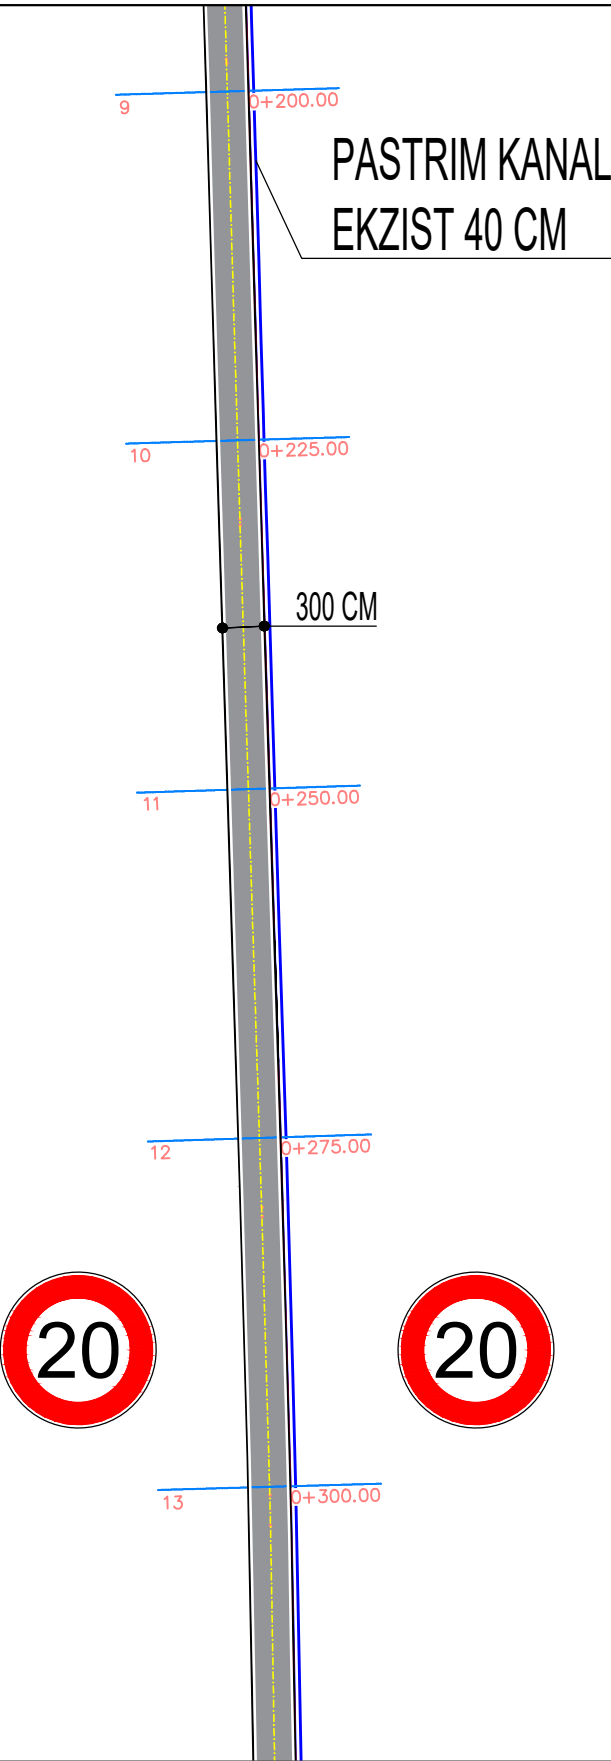

REPUBLIKA E SHQIPERISE
BASHKIA KRUJE

"ERALD G " shpk

PROJEKT ZBATIMI

" SISTEMIM ASFALTIM I RRUGES "BUSHI" , DERVERN NJ. A. THUMANE, KRUJE "

PLANI I SINJALISTIKES
SE RRUGES

PIKETA 0+200 : 0+300

PROJEKTUES :

" ERALD G " sh.p.k.


SHKALLA

1 : 500

FLETA P-19

2025

PLANIMETRIA E SINJALISTIKES SE RRUGES
PK 0+000 - PK 0+325: 0+425

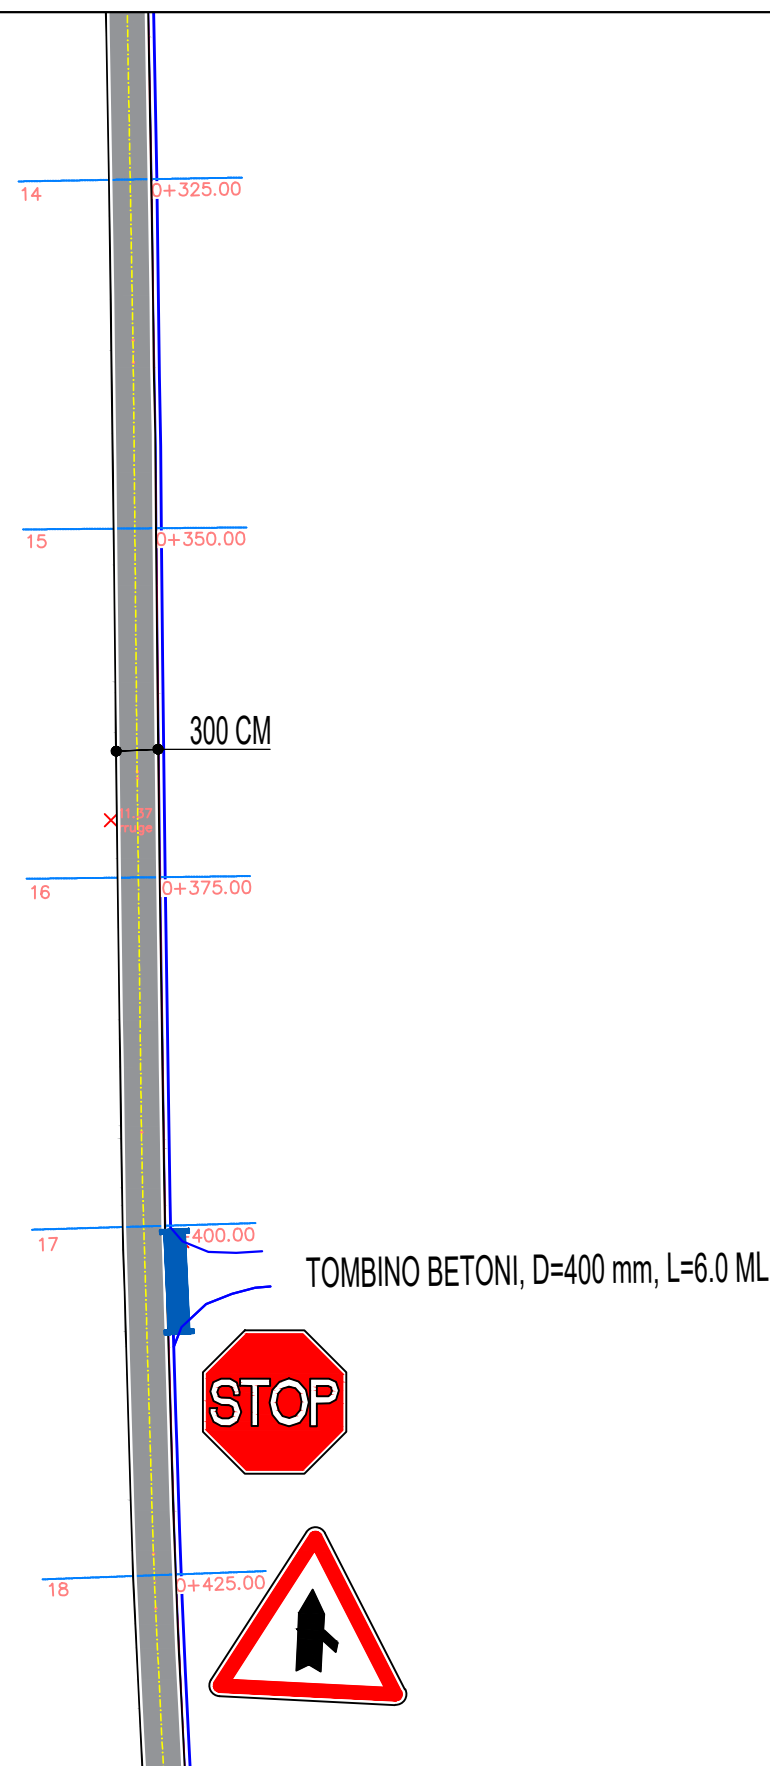

REPUBLIKA E SHQIPERISE
BASHKIA KRUJE

"ERALD G " shpk

PROJEKT ZBATIMI
" SISTEMIM ASFALTIM I RRUGES "BUSHI" , DERVERN NJ. A. THUMANE, KRUJE "

PLANI I SINJALISTIKES
SE RRUGES
PIKETA 0+325 : 0+425


PROJEKTUES : "ERALD G " sh.p.k.

SHKALLA 1 : 500

FLETA P-20

2025

PLANIMETRIA E SINJALISTIKES SE RRUGES
PK 0+000 - PK 0+475: 0+490

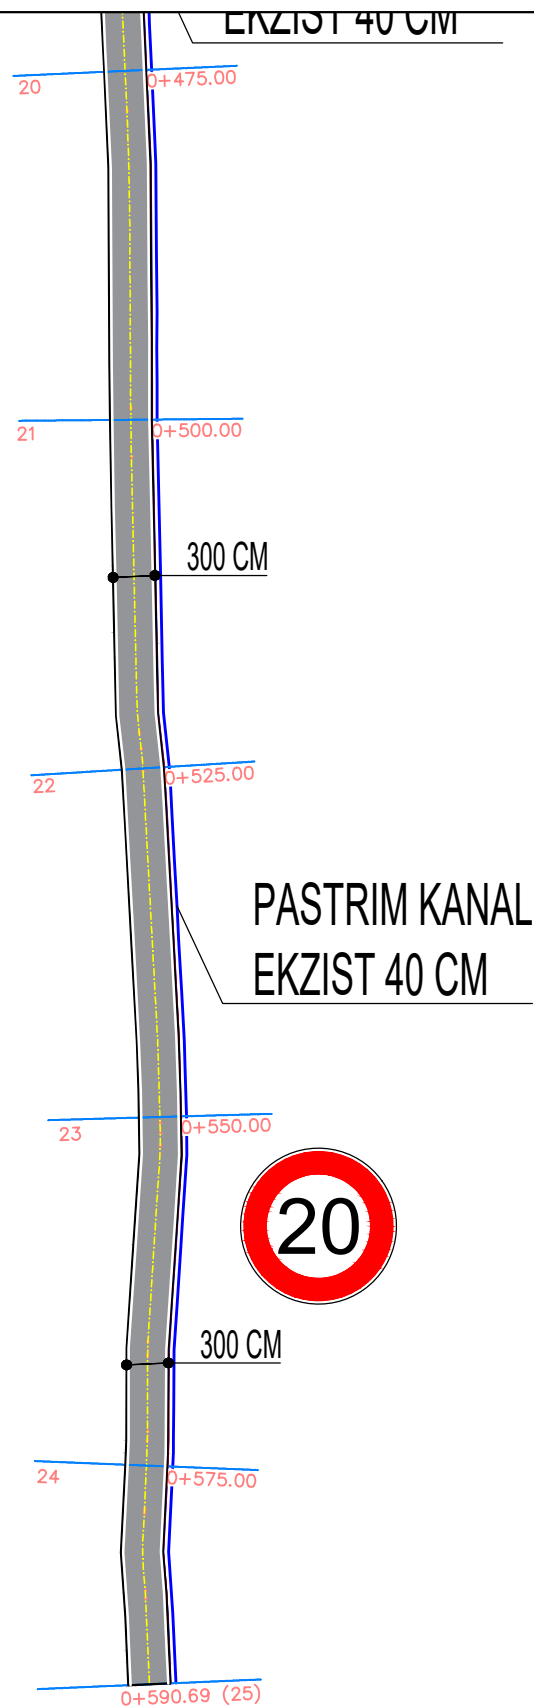

REPUBLIKA E SHQIPERISE
BASHKIA KRUJE

"ERALD G " shpk


PROJEKT ZBATIMI
" SISTEMIM ASFALTIM I RRUGES "BUSHI" , DERVERN NJ. A. THUMANE, KRUJE "

PLANI I SINJALISTIKES
SE RRUGES
PIKETA 0+475 : 0+490

PROJEKTUES :	" ERALD G " sh.p.k.
SHKALLA	1 : 500

FLETA P-21
2025

PROFIL TERTHOR TIP
PK 0+590

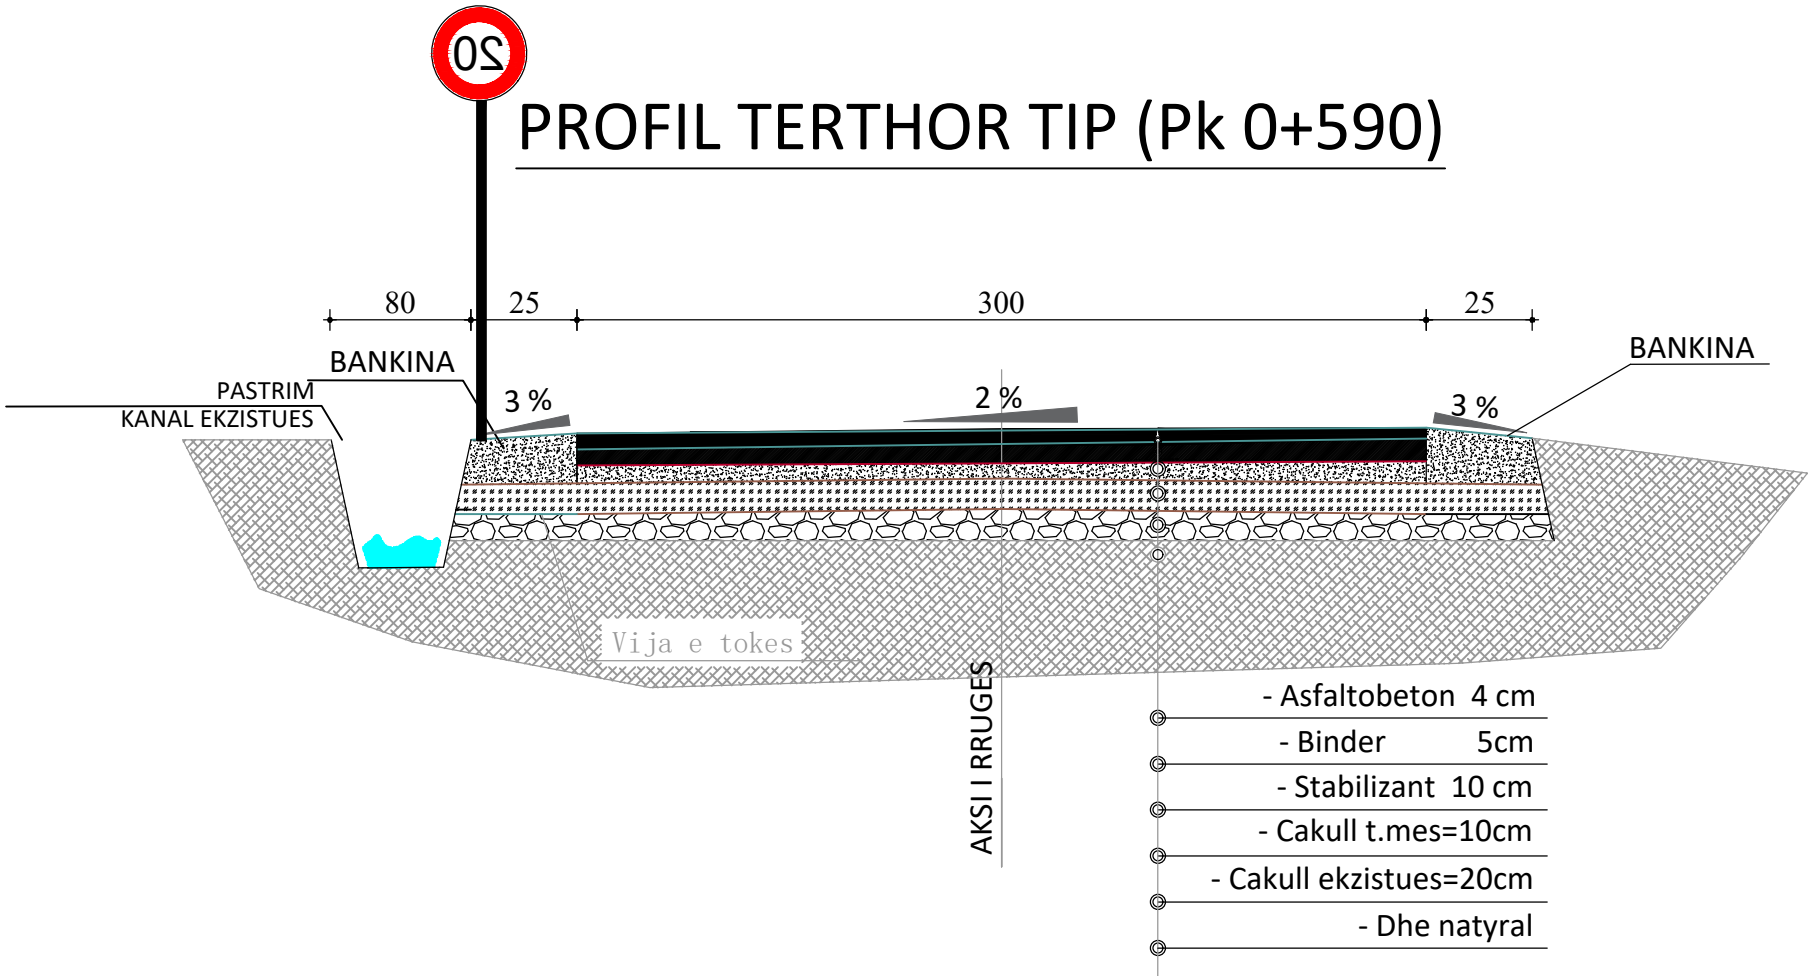

REPUBLIKA E SHQIPERISE
BASHKIA KRUJE

"ERALD G " shpk

PROJEKT ZBATIMI

" SISTEMIM ASFALTIM I RRUGES "BUSHI" , DERVERN NJ. A. THUMANE, KRUJE "

PLANI I SINJALISTIKES
SE RRUGES

PIKETA 0 : +100


PROJEKTUES : " ERALD G " sh.p.k.

SHKALLA 1 : 50

FLETA P-22

2025

PROFILI GJATESOR
PK 0+000 - PK 0+160: 0+340

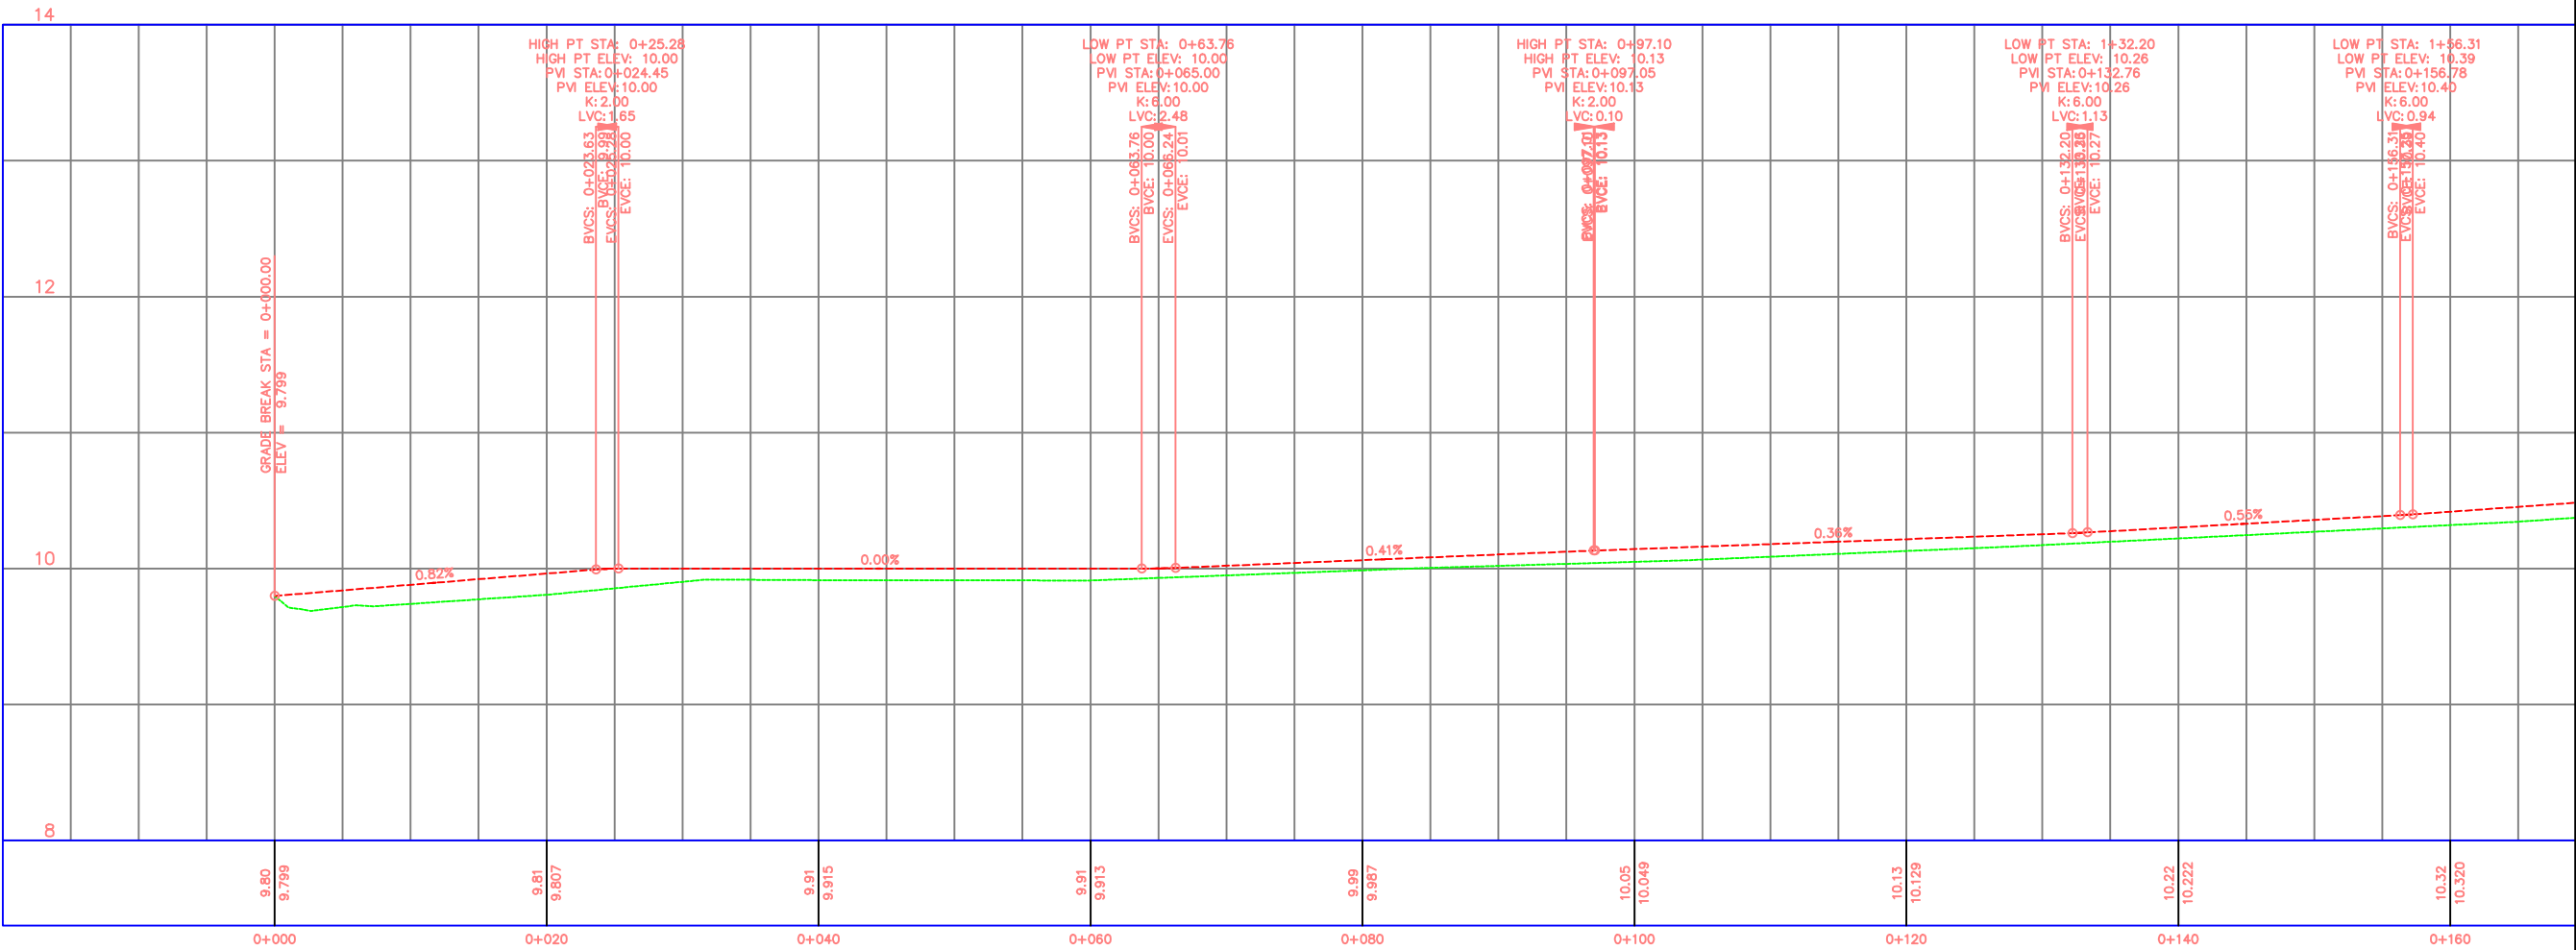

REPUBLIKA E SHQIPERISE
BASHKIA KRUJE

" ERALD G " shpk

PROJEKT ZBATIMI

" SISTEMIM ASFALTIM I RRUGES "BUSHI" , DERVEREN NJ. A. THUMANE, KRUJE "

PROFILI GJATESOR

PIKETA 0+0 : 0+160

PROJEKTUES : " ERALD G " sh.p.k.


SHKALLA 1 : 500

FLETA P-23

2025


PROFILI GJATESOR
PK 0+000 - PK 0+00: 0+160

Alignment – (1) PROFILE

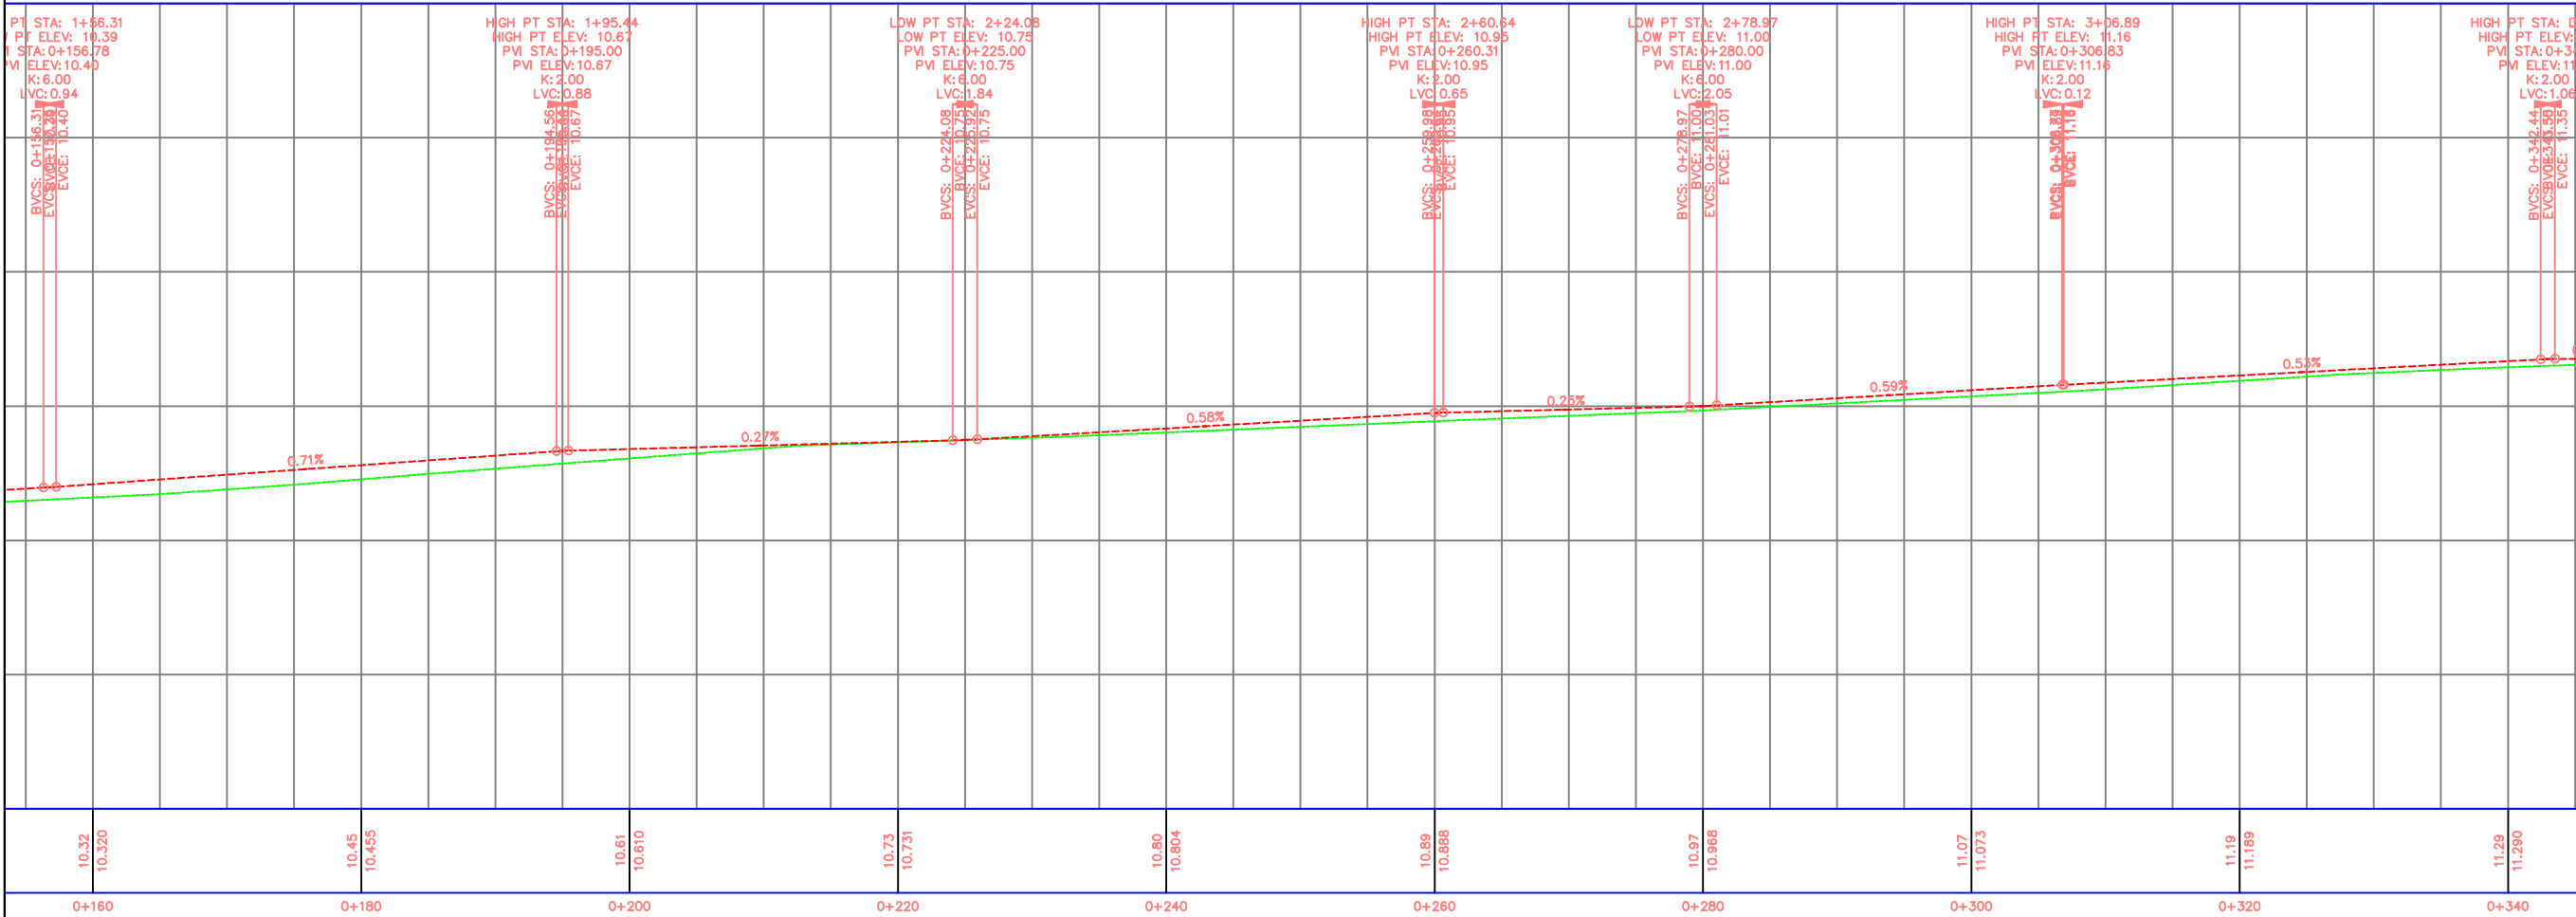


PROFILI GJATESOR

PK 0+000 - PK 0+340: 0+520

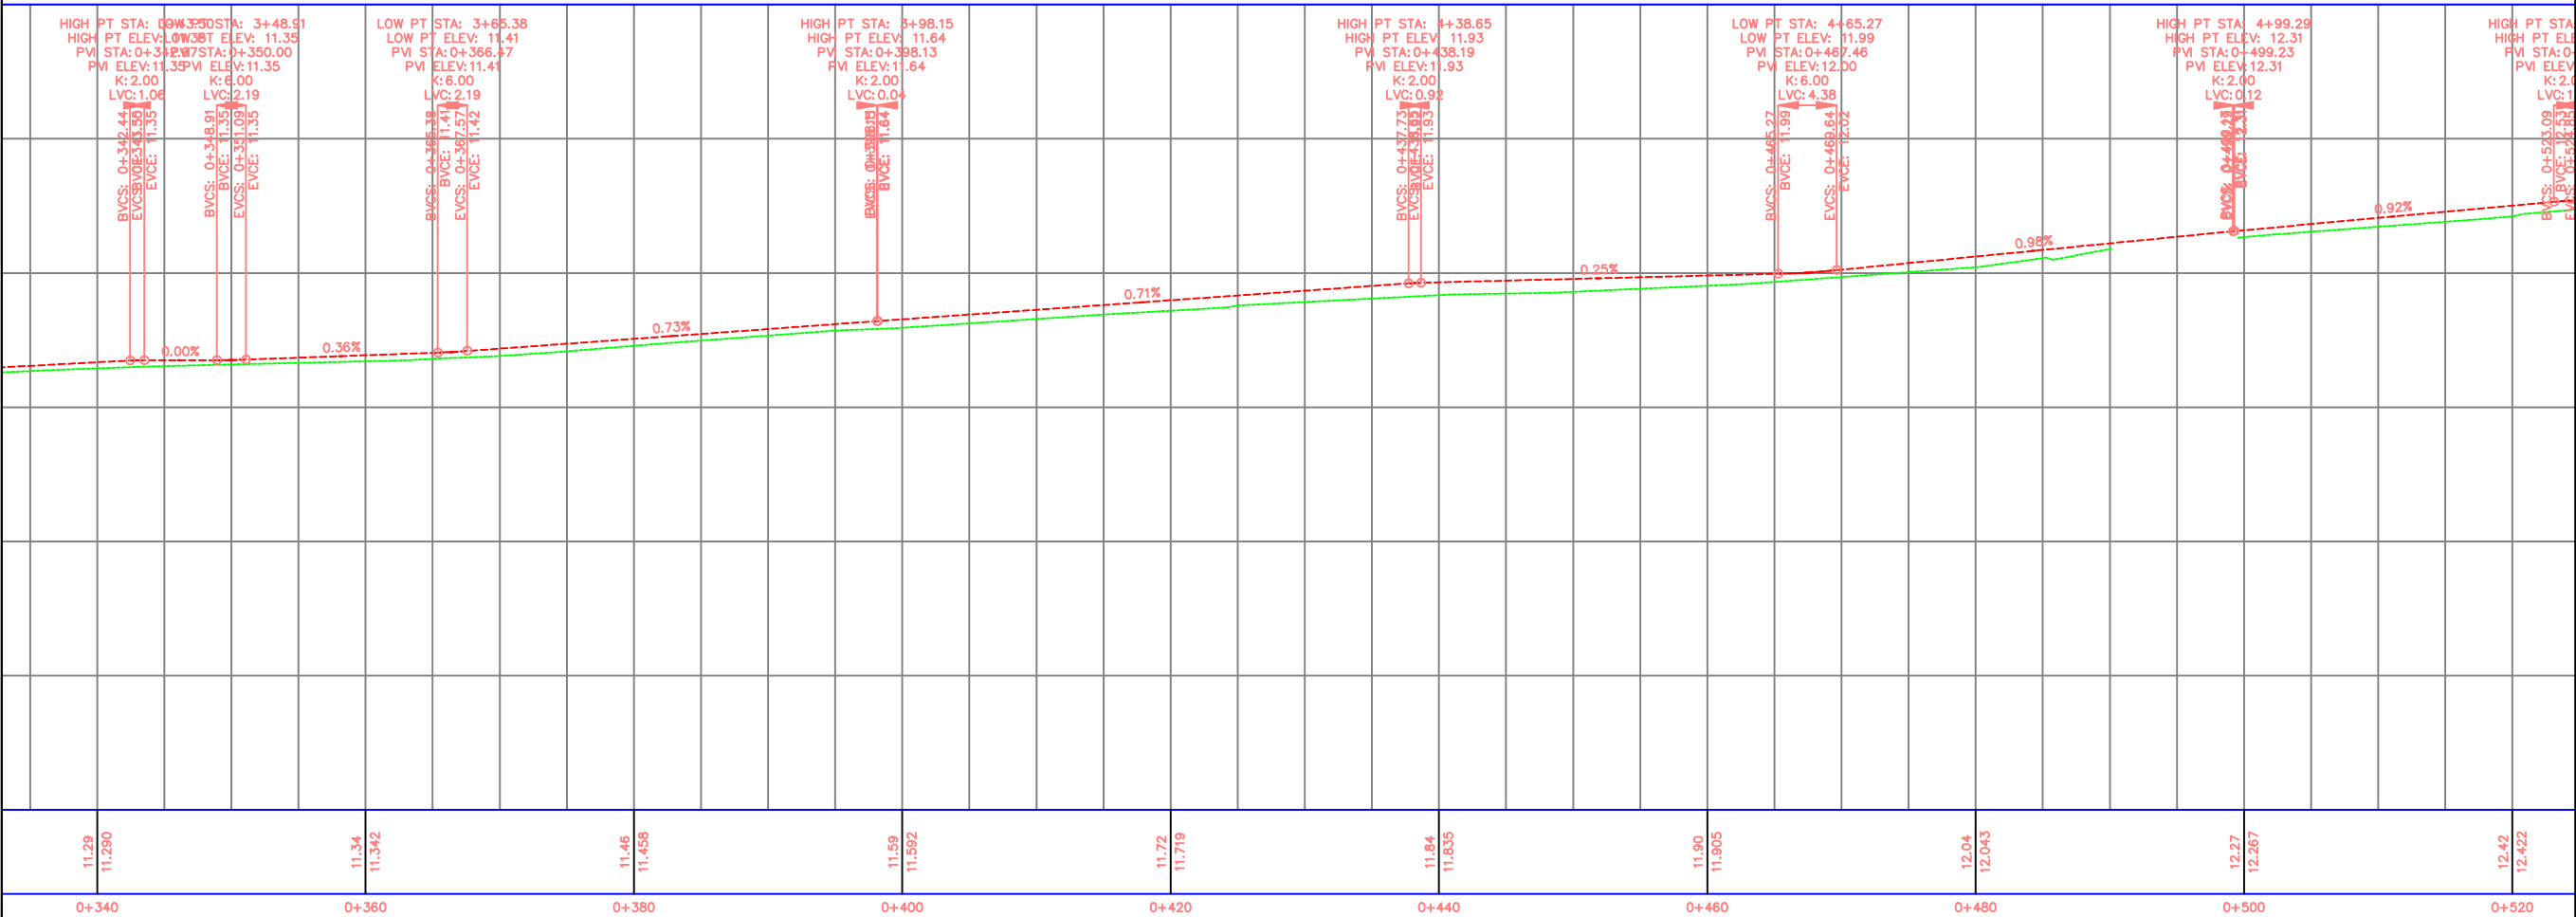

	REPUBLIKA E SHQIPERISE BASHKIA KRUJE	PROJEKT ZBATIMI " SISTEMIM ASFALTIM I RRUGES "BUSHI" , DERVEN NJ. A. THUMANE, KRUJE "	PROFILI GJATESOR PIKETA 0+340 : 0+520	PROJEKTUES :	" ERALD G " sh.p.k.	FLETA P-25
				SHKALLA	1 : 500	2025

PROFILI GJATESOR
PK 0+000 - PK 0+520: 0+600

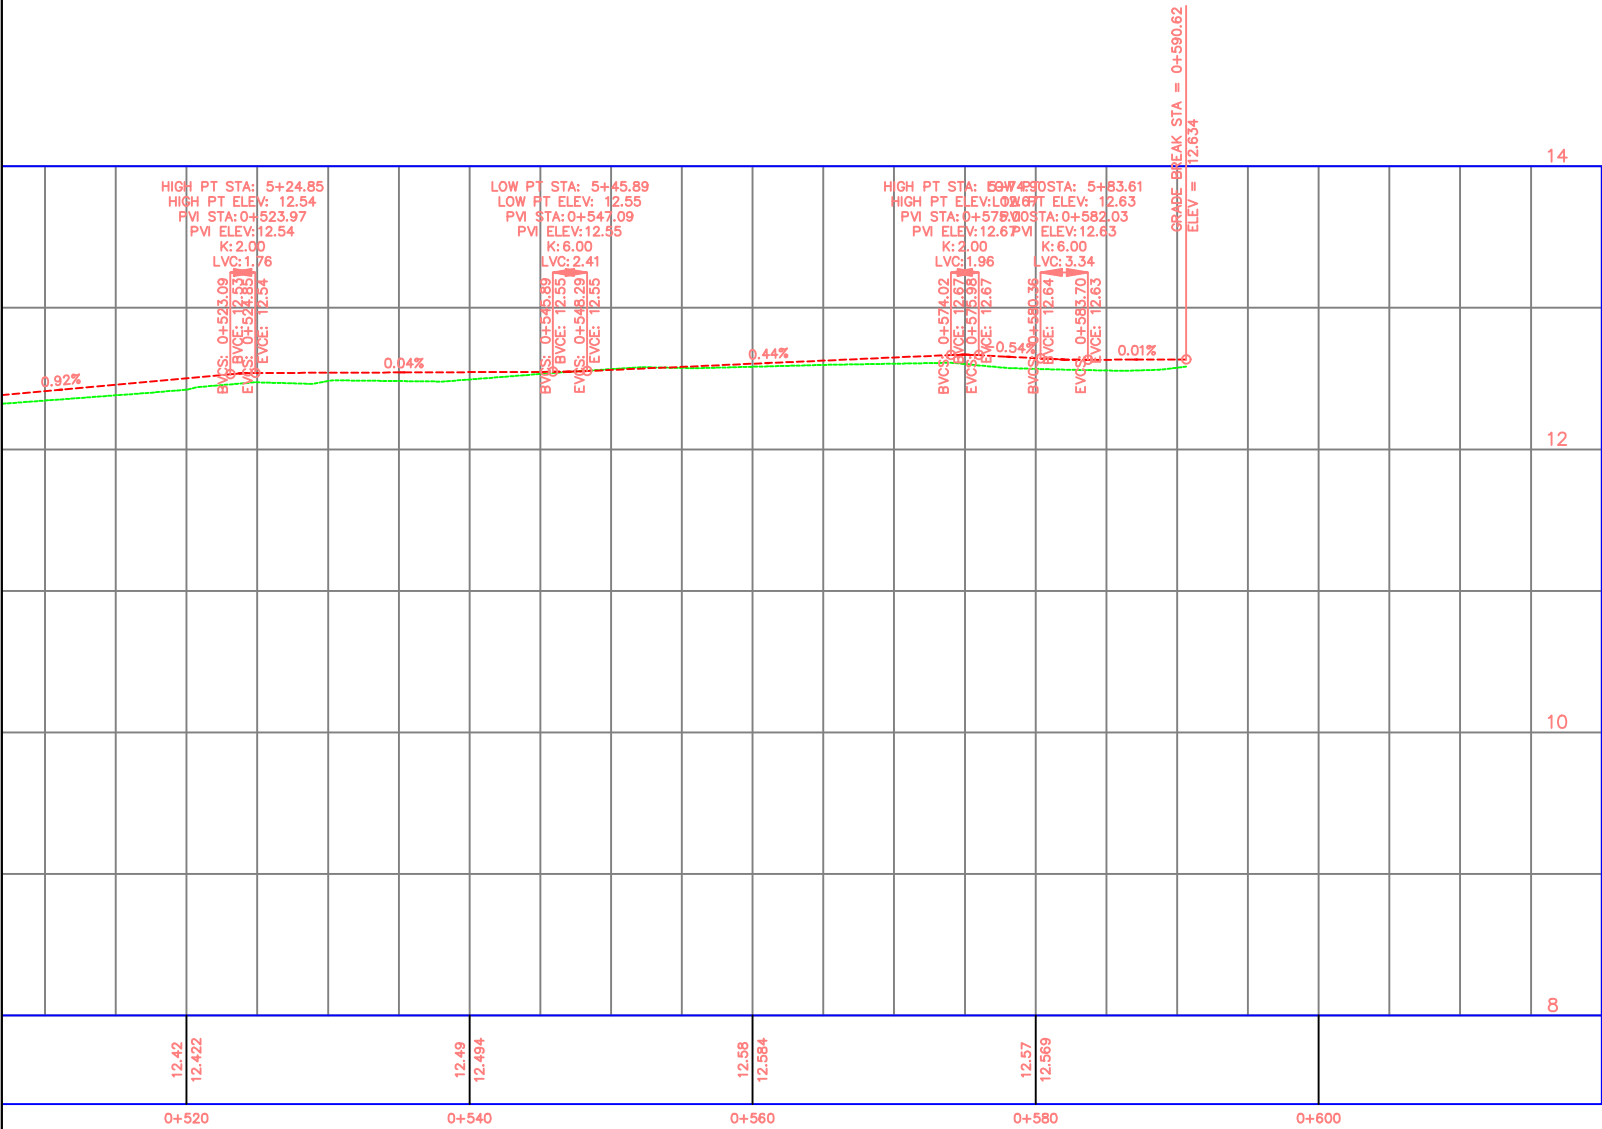

REPUBLIKA E SHQIPERISE
BASHKIA KRUJE

" ERALD G " shpk

PROJEKT ZBATIMI

" SISTEMIM ASFALTIM I RRUGES "BUSHI" , DERVERN NJ. A. THUMANE, KRUJE "

PROFILI GJATESOR

PIKETA 0+340 : 0+520










PROJEKTUES : " ERALD G " sh.p.k.

SHKALLA 1 : 500

FLETA P-26

2025

PROFILI TERTHOR
PK 0+000 - PK 0+0: 0+225

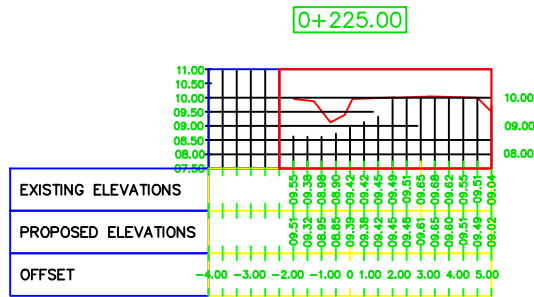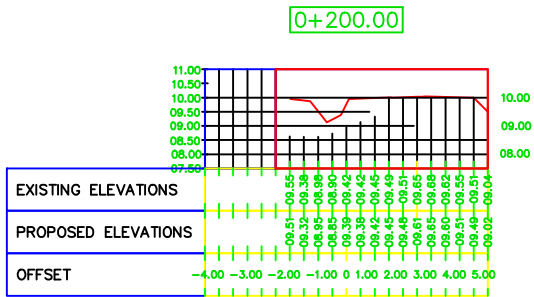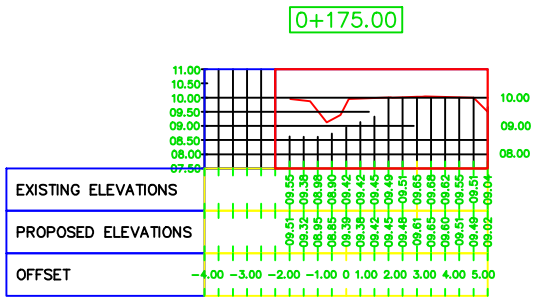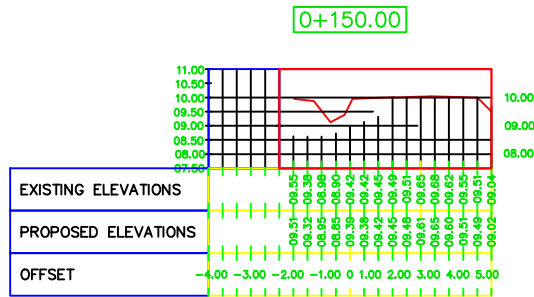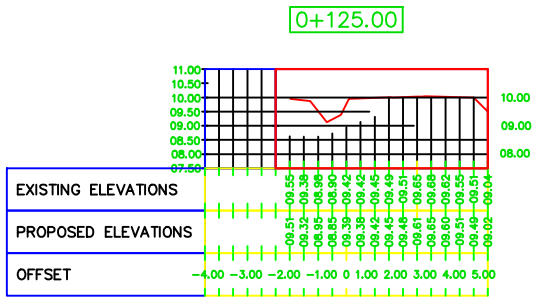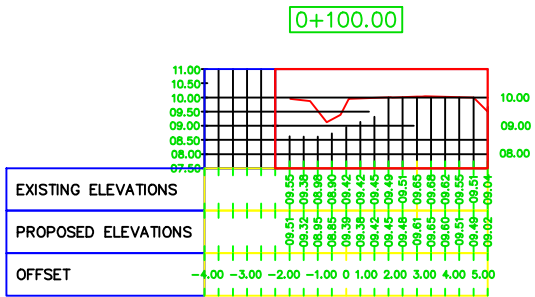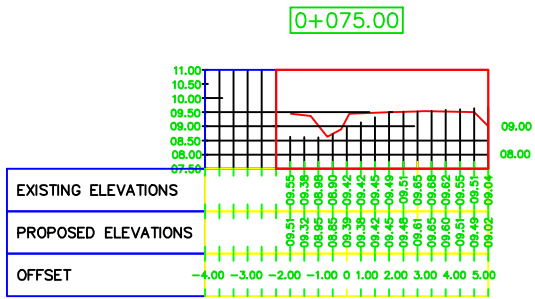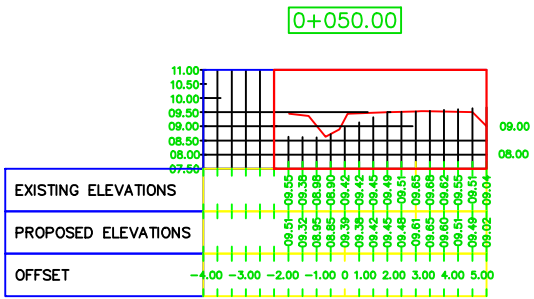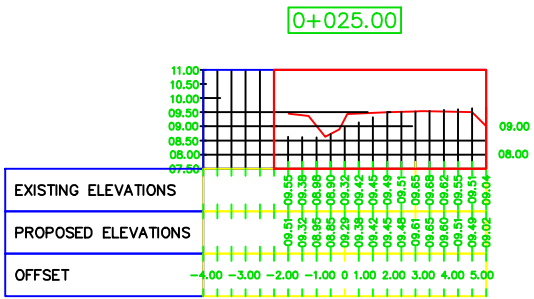

REPUBLIKA E SHQIPERISE
BASHKIA KRUJE

"ERALD G " shpk

PROJEKT ZBATIMI
" SISTEMIM ASFALTIM I RRUGES "BUSHI" , DERVERN NJ. A. THUMANE, KRUJE "

PROFILI GJATESOR

PIKETA 0+0 : 0+225










PROJEKTUES : "ERALD G " sh.p.k.

SHKALLA 1 : 500

FLETA P-23

2025

PROFILI TERTHOR
PK 0+000 - PK 0+250: 0+450

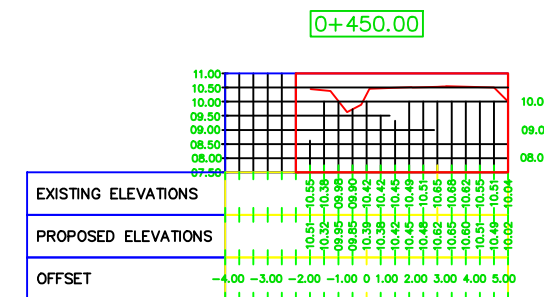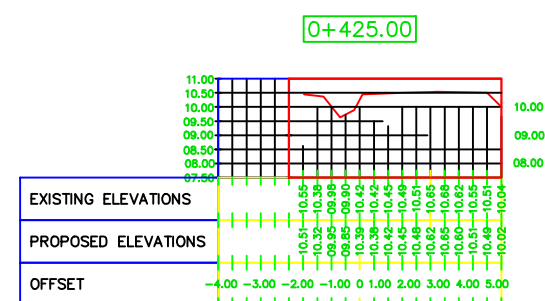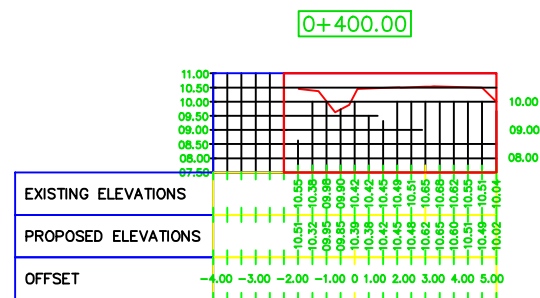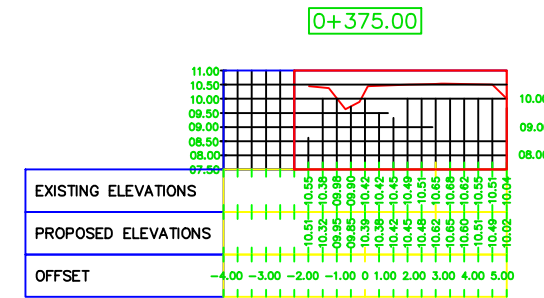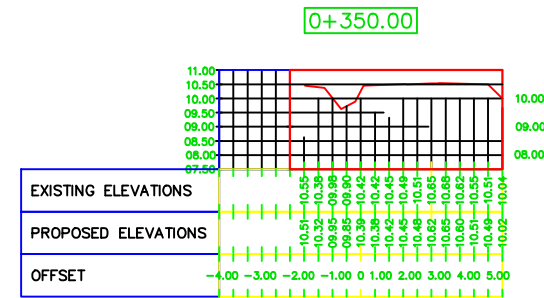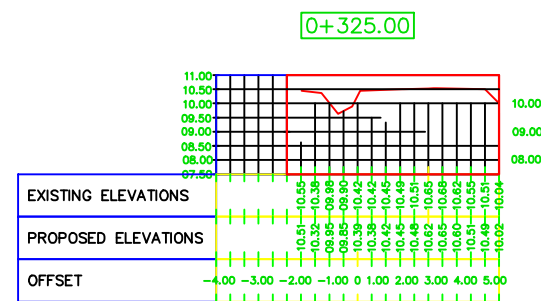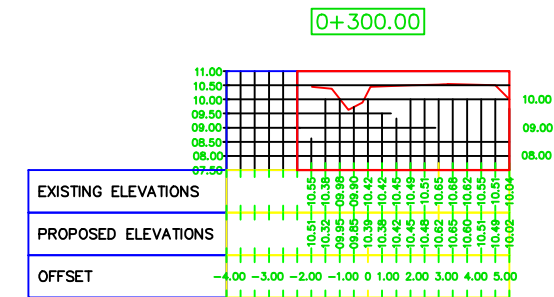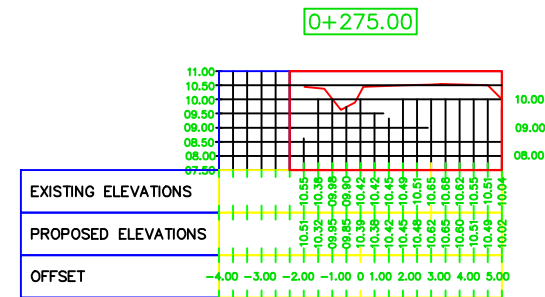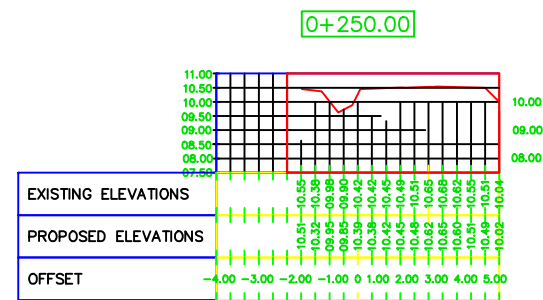

REPUBLIKA E SHQIPERISE
BASHKIA KRUJE

"ERALD G " shpk

PROJEKT ZBATIMI
" SISTEMIM ASFALTIM I RRUGES "BUSHI" , DERVERN NJ. A. THUMANE, KRUJE "

PROFILI GJATESOR

PIKETA 0+0 : 0+225

PROJEKTUES : "ERALD G " sh.p.k.







SHKALLA 1 : 500

FLETA P-23

2025

PROFILI TERTHOR

PK 0+000 - PK 0+475: 0+590

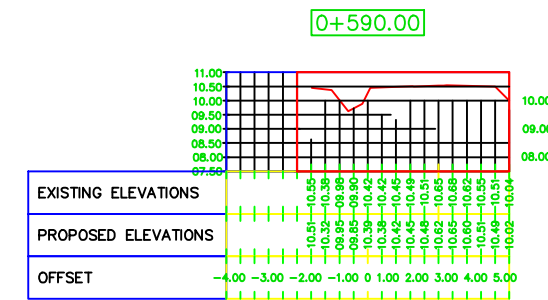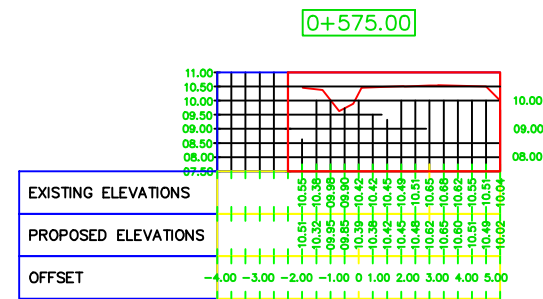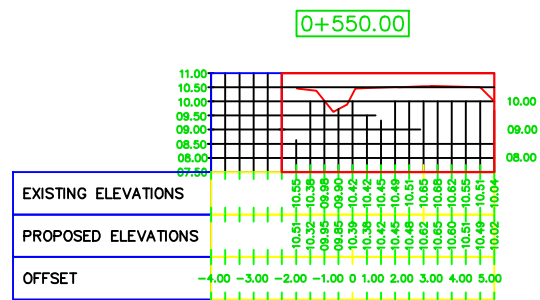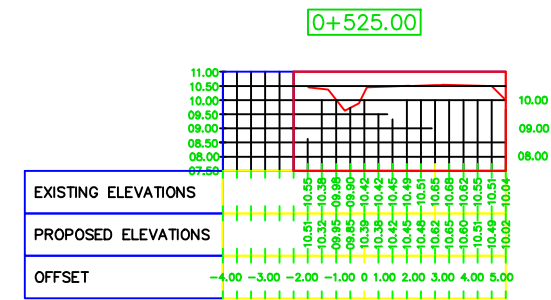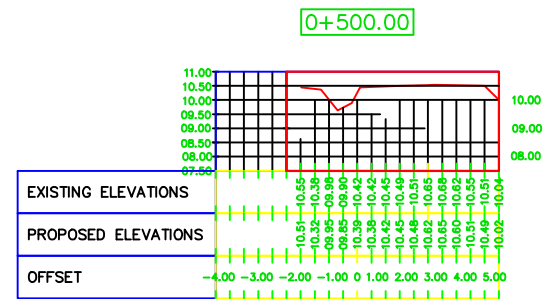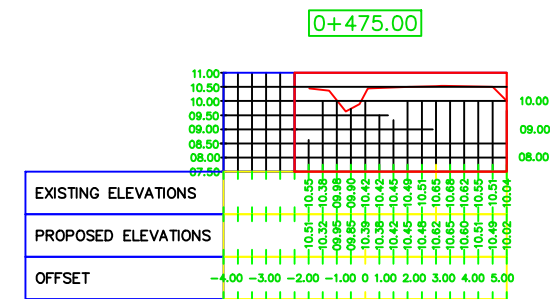

REPUBLIKA E SHQIPERISE
BASHKIA KRUJE

" ERALD G " shpk

PROJEKT ZBATIMI
" SISTEMIM ASFALTIM I RRUGES "BUSHI" , DERVEREN NJ. A. THUMANE, KRUJE "

PROFILI GJATESOR

PIKETA 0+0 : 0+225

PROJEKTUES : " ERALD G " sh.p.k.

SHKALLA 1 : 500

FLETA P-23

2025