

POROSITESI: BASHKIA SHIJAK
 Projektim i rrugeve zona Metallaj-Karpen,
 Bashkia Shijak

Emertimi: PLANIMETRIA E PERGJITHSHME AKSI 1

 "ERALD-G" Sh.p.k
 Rruga "Koli Bano"
 Tirane

Drejtesues i projektit
 Inxh. Gezim ISLAMI

Projektues
 Inxh. Aldo MERKAJ
 Ark. Elton Çarçani
 Hidr. Ersida VERÇANI
 Elek. Hajdar KURTI
 Mek. Arben MUHA

SHKALLA	FLETA
SHK-1:500	1 - 01
Tiranë 2017	Format A3

Ndertese

Ndertese

Ndertese

Ndertese

Ndertese

Ndertese

0+200

+175

+150

+125

0+100

Nr - 3
Sta - 0+160.54
N - 4579479.61
E - 381417.01
T - 6.95
L - 13.90
R - 500.00

Nr - 2
Sta - 0+025.28
N - 4579413.76
E - 381445.15
T - 4.03
L - 8.05
R - 50.00

Tub HDPE
d500, L=7m

Germim Kanal Dheu Tip 3
L=256m

Germim Kanal Dheu Tip 3
L=256m

Kanal betoni Tip 1
L=323m

Kanal betoni Tip 1
L=323m

0+091.64
4579410.78
381419.99
6.51
13.02
300.00

00'00Z - R


Ndertese 0+

POROSITESI: BASHKIA SHIJAK
Projektim i rrugeve zona Metallaj-Karpen,
Bashkia Shijak

Emertimi: PLANIMETRIA E PERGJITHSHEME AKSI 1
"ERALD-G" Sh.p.k
Rruga "Koli Bano"
Tirane

Drejtesues i projektit		Projektues	
Inxh. Gezim ISLAMI		Inxh. Aldo MERKAJ	Elek. Hajdar KURTI
		Ark. Elton Çarçani	Mek. Arben MUHA
		Hidr. Ersida VERÇANI	

SHKALLA	FLETA
SHK-1:500	1 - 02
Tiranë 2017	Format A3

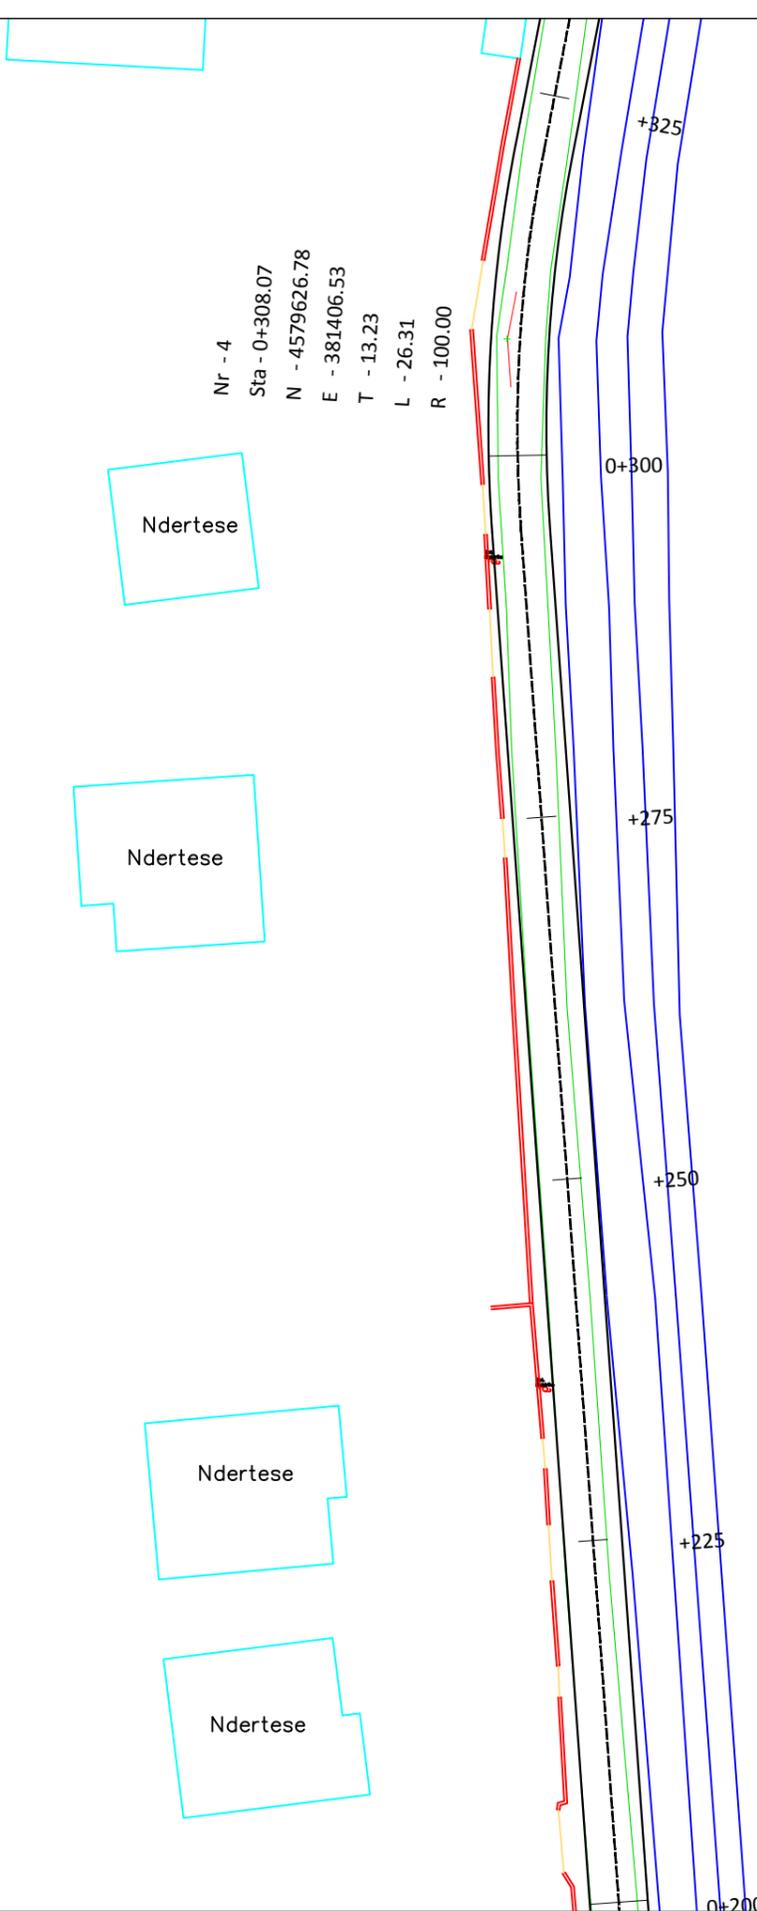


POROSITESI: BASHKIA SHIJAK
 Projektim i rrugeve zona Metallaj-Karpen,
 Bashkia Shijak

Emertimi: PLANIMETRIA E PERGJITHSHEME AKSI 1
 "ERALD-G" Sh.p.k
 Rruga "Koli Bano"
 Tirane

Drejtues i projektit
 Inxh. Gezim ISLAMI

Projektues
 Inxh. Aldo MERKAJ
 Ark. Elton Çarçani
 Hidr. Ersida VERÇANI
 Elek. Hajdar KURTI
 Mek. Arben MUHA

SHKALLA	FLETA
SHK-1:500	1 - 03
Tiranë 2017	Format A3

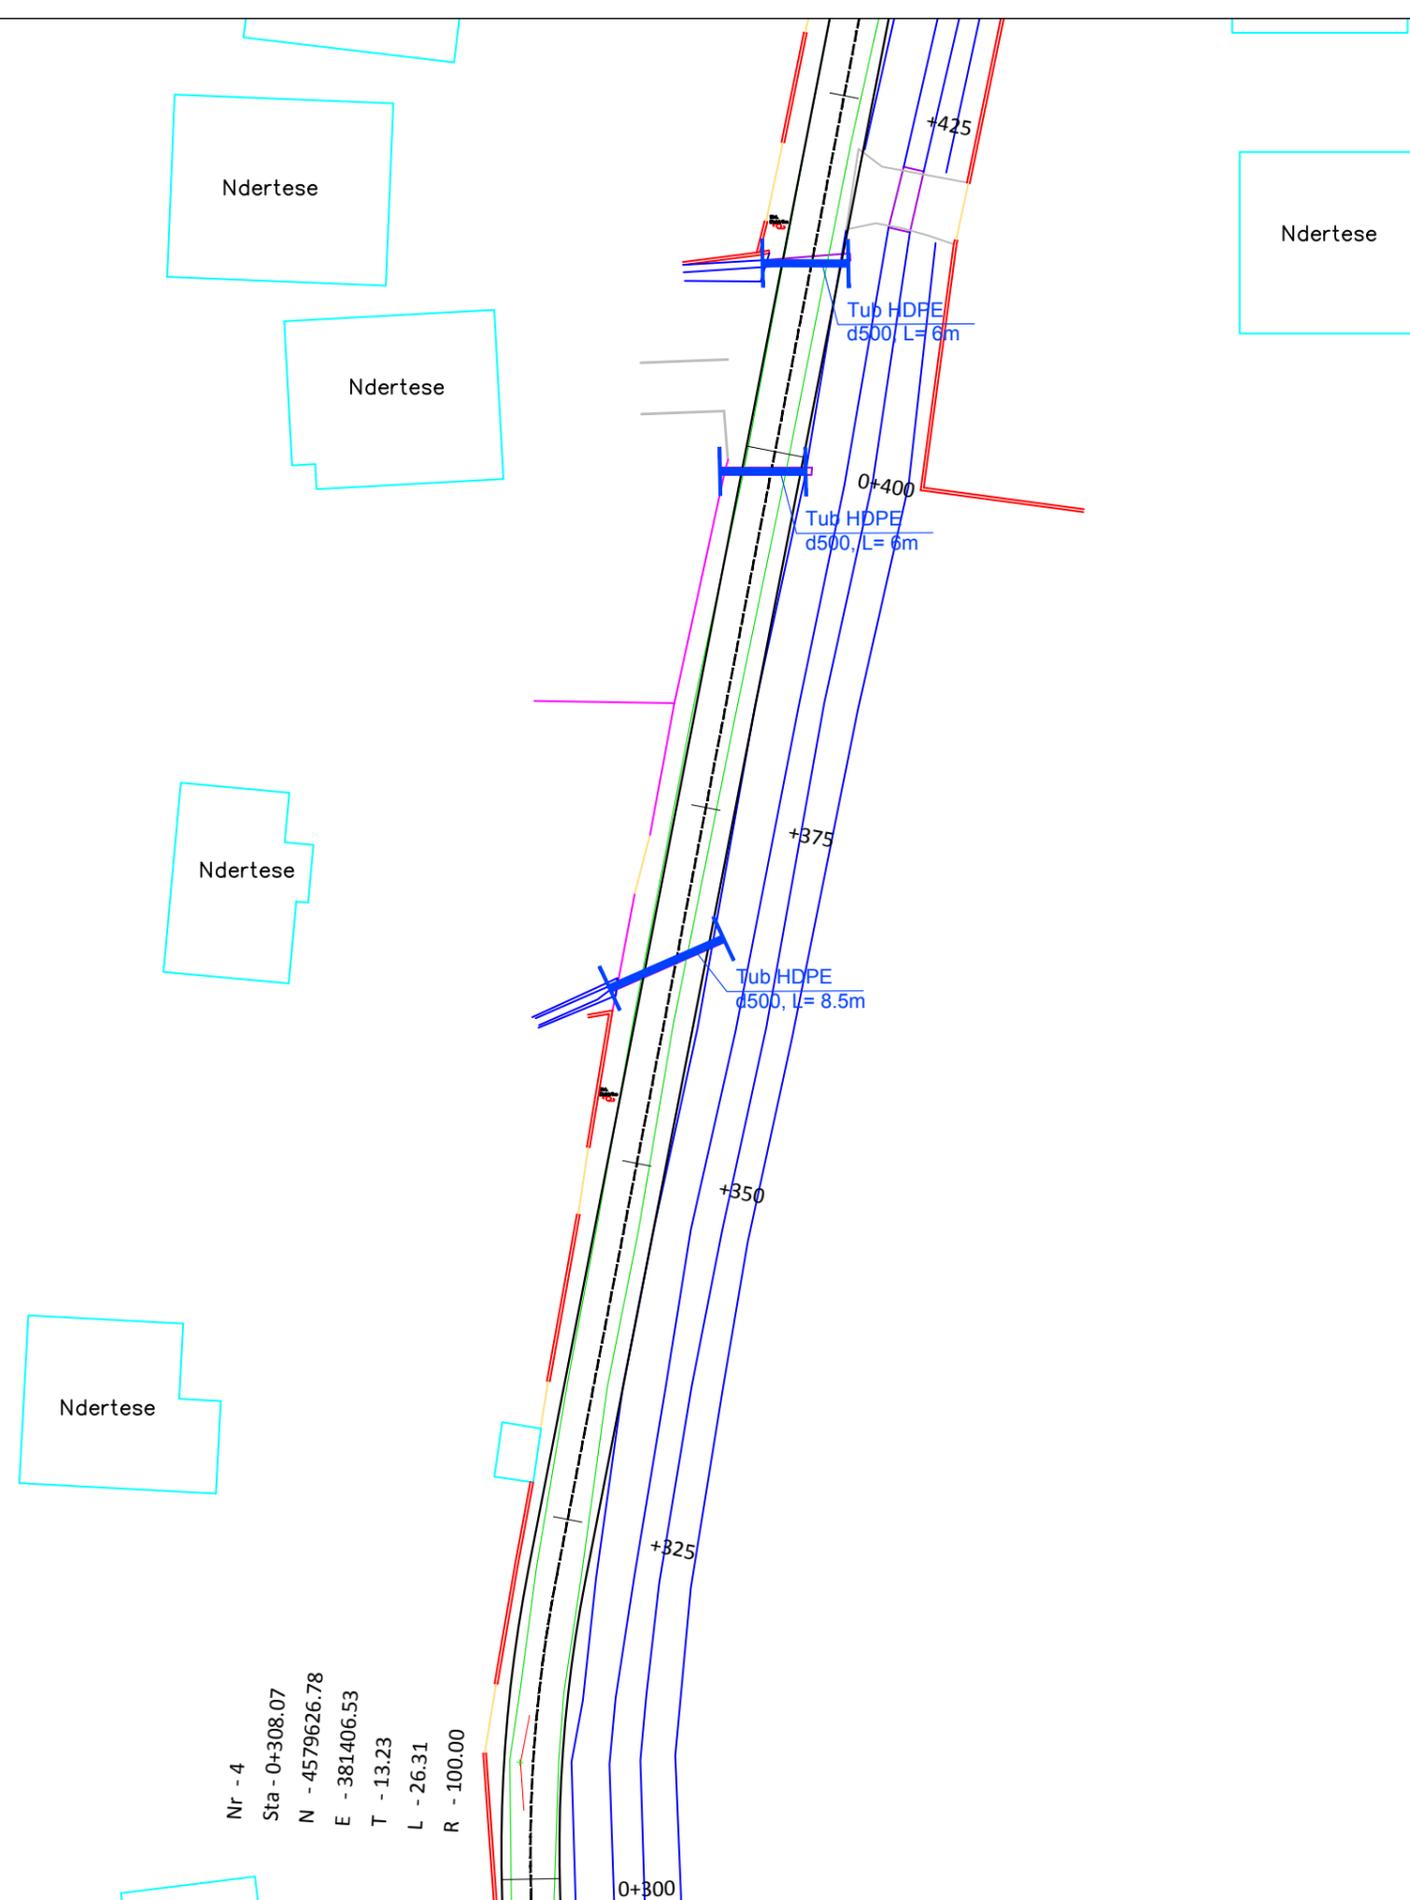

Nr - 4
 Sta - 0+308.07
 N - 4579626.78
 E - 381406.53
 T - 13.23
 L - 26.31
 R - 100.00

POROSITESI: BASHKIA SHIJAK

Projektim i rrugeve zona Metallaj-Karpen,
 Bashkia Shijak

Emertimi: PLANIMETRIA E PERGJITHSHME AKSI 1



"ERALD-G" Sh.p.k
 Rruga "Koli Bano"
 Tirane

Drejtuës i projektit

Inxh. Gezim ISLAMI

Projektues

Inxh. Aldo MERKAJ

Ark. Elton Çarçani

Hidr. Ersida VERÇANI

Elek. Hajdar KURTI

Mek. Arben MUHA

SHKALLA


SHK-1:500

Tiranë 2017

FLETA

1 - 04

Format A3

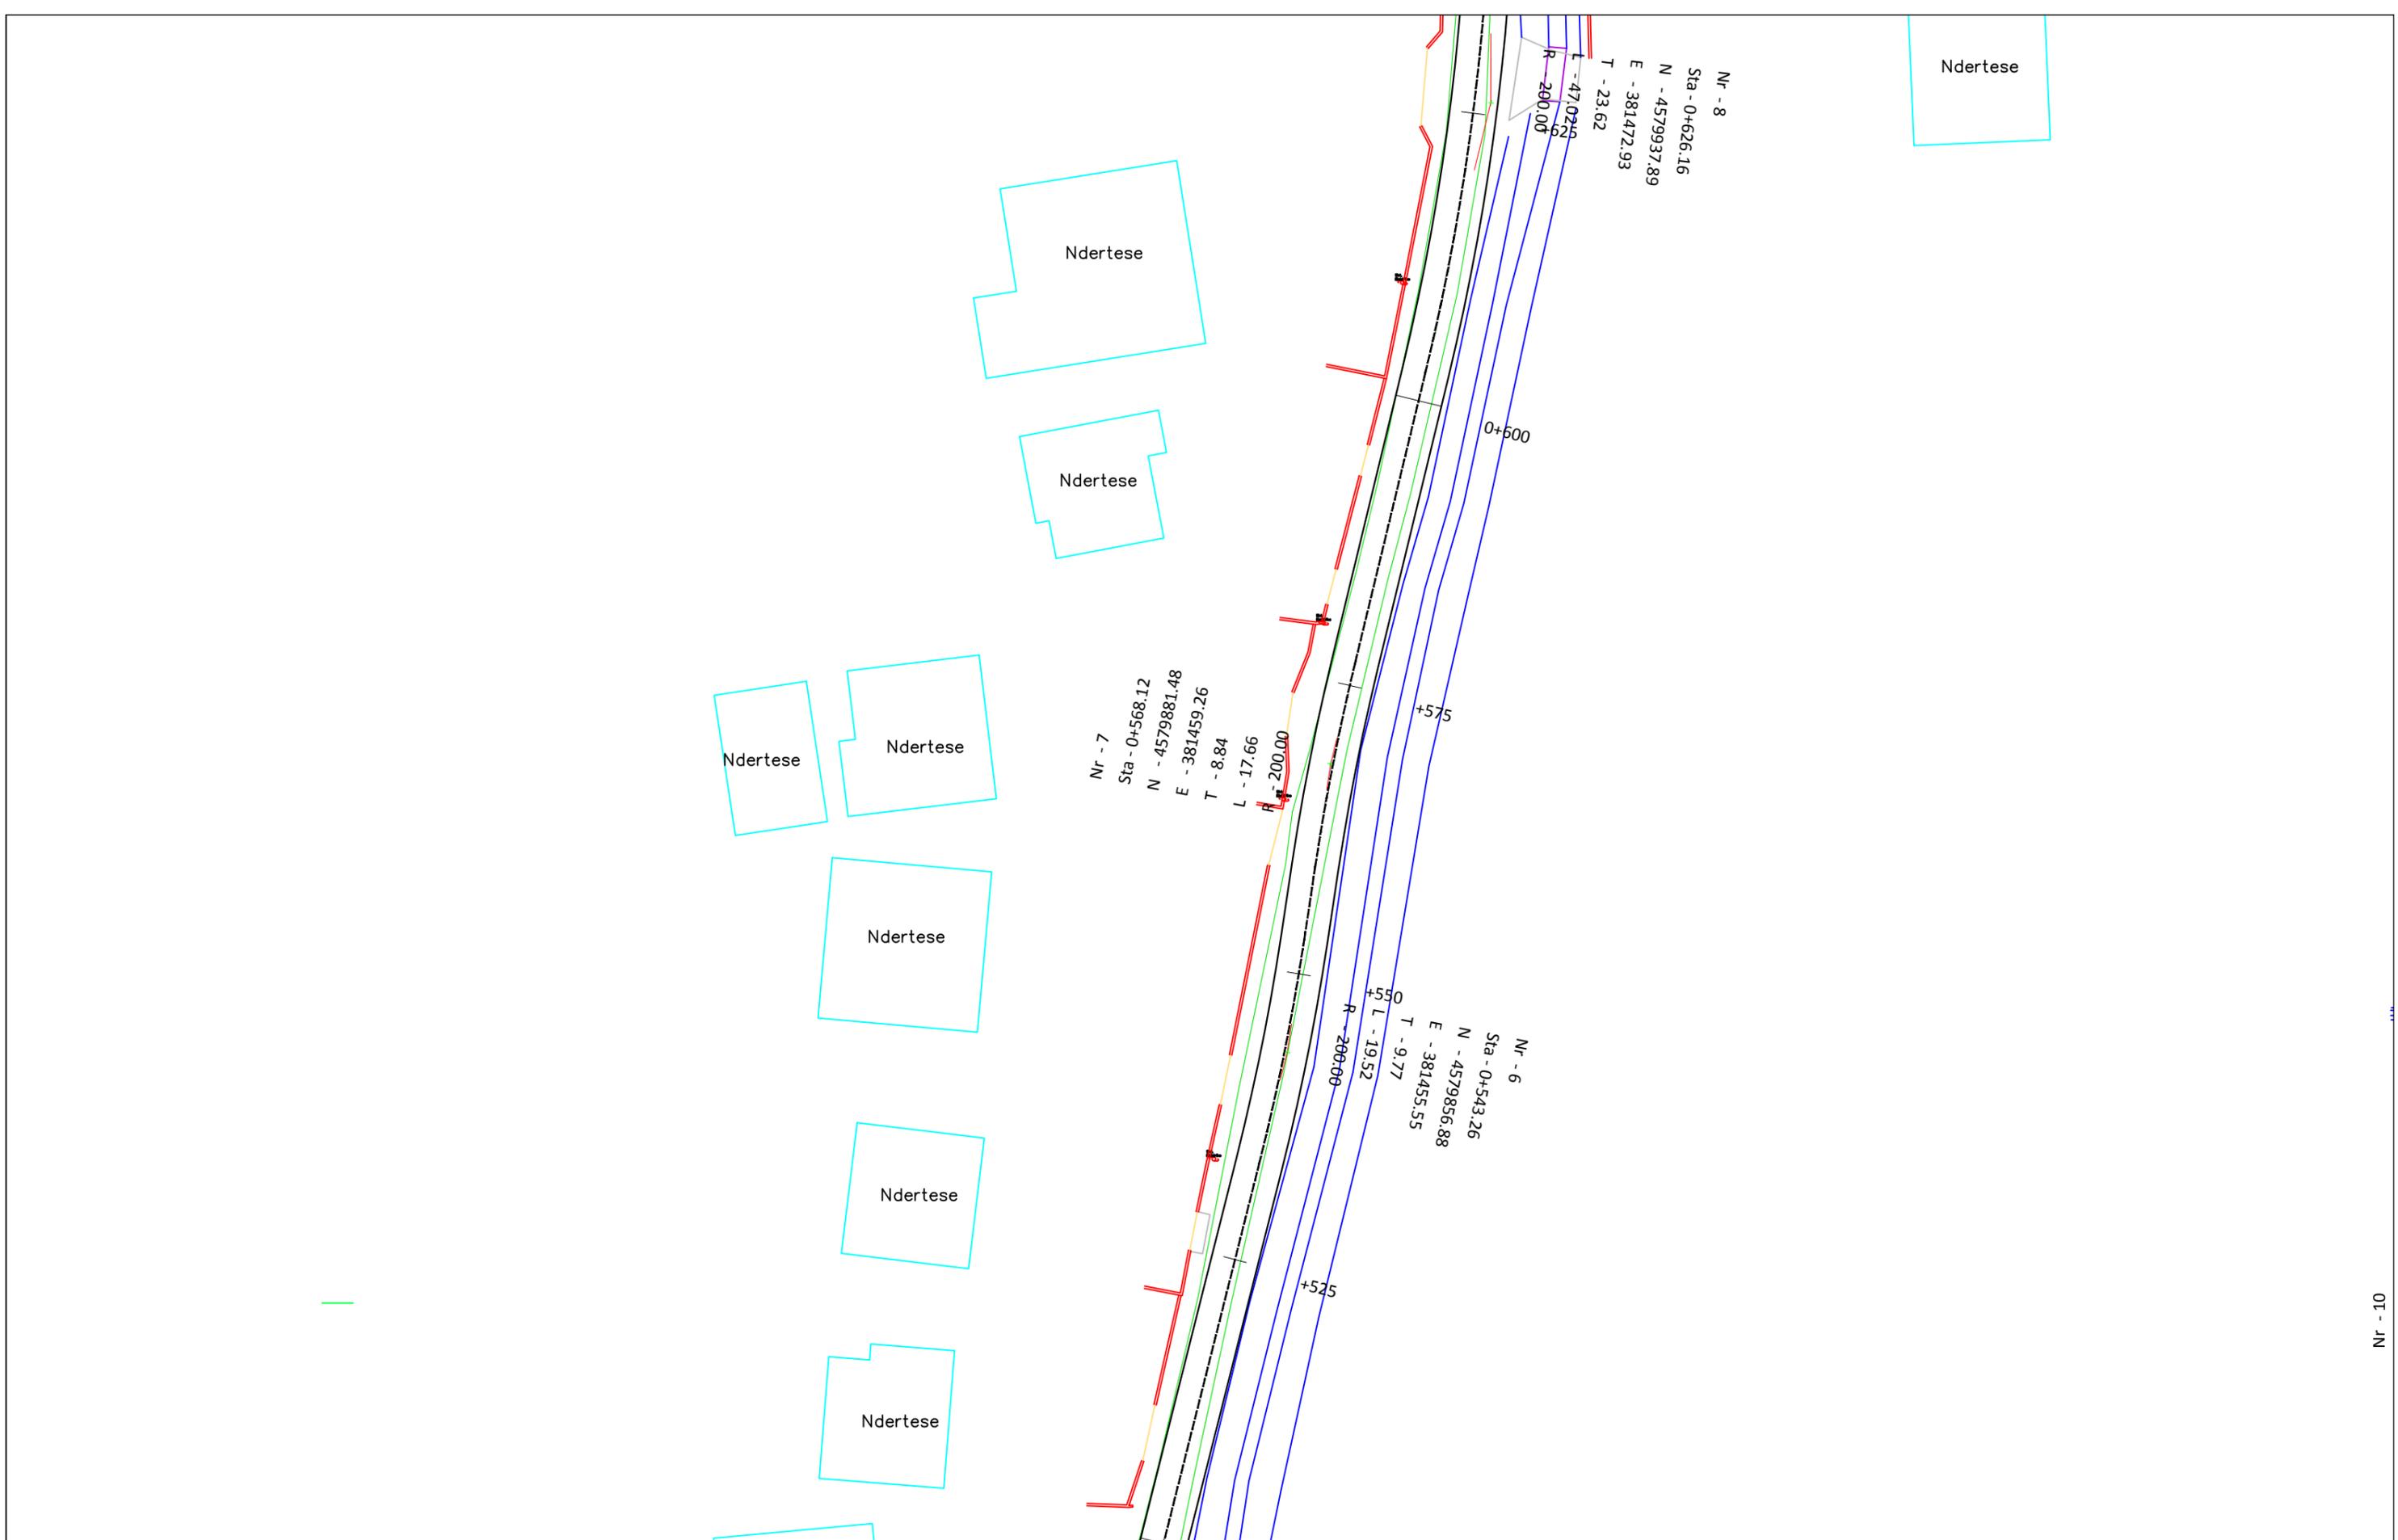

POROSITESI: BASHKIA SHIJAK

Projektim i rrugeve zona Metallaj-Karpen,
 Bashkia Shijak

Emertimi: PLANIMETRIA E PERGJITHSHME AKSI 1



"ERALD-G" Sh.p.k
 Rruga "Koli Bano"
 Tirane

Drejtes i projektit

Inxh. Gezim ISLAMI

Projektues

Inxh. Aldo MERKAJ

Ark. Elton Çarçani

Hidr. Ersida VERÇANI

Elek. Hajdar KURTI

Mek. Arben MUHA

SHKALLA


SHK-1:500

Tiranë 2017

FLETA

1 - 06

Format A3

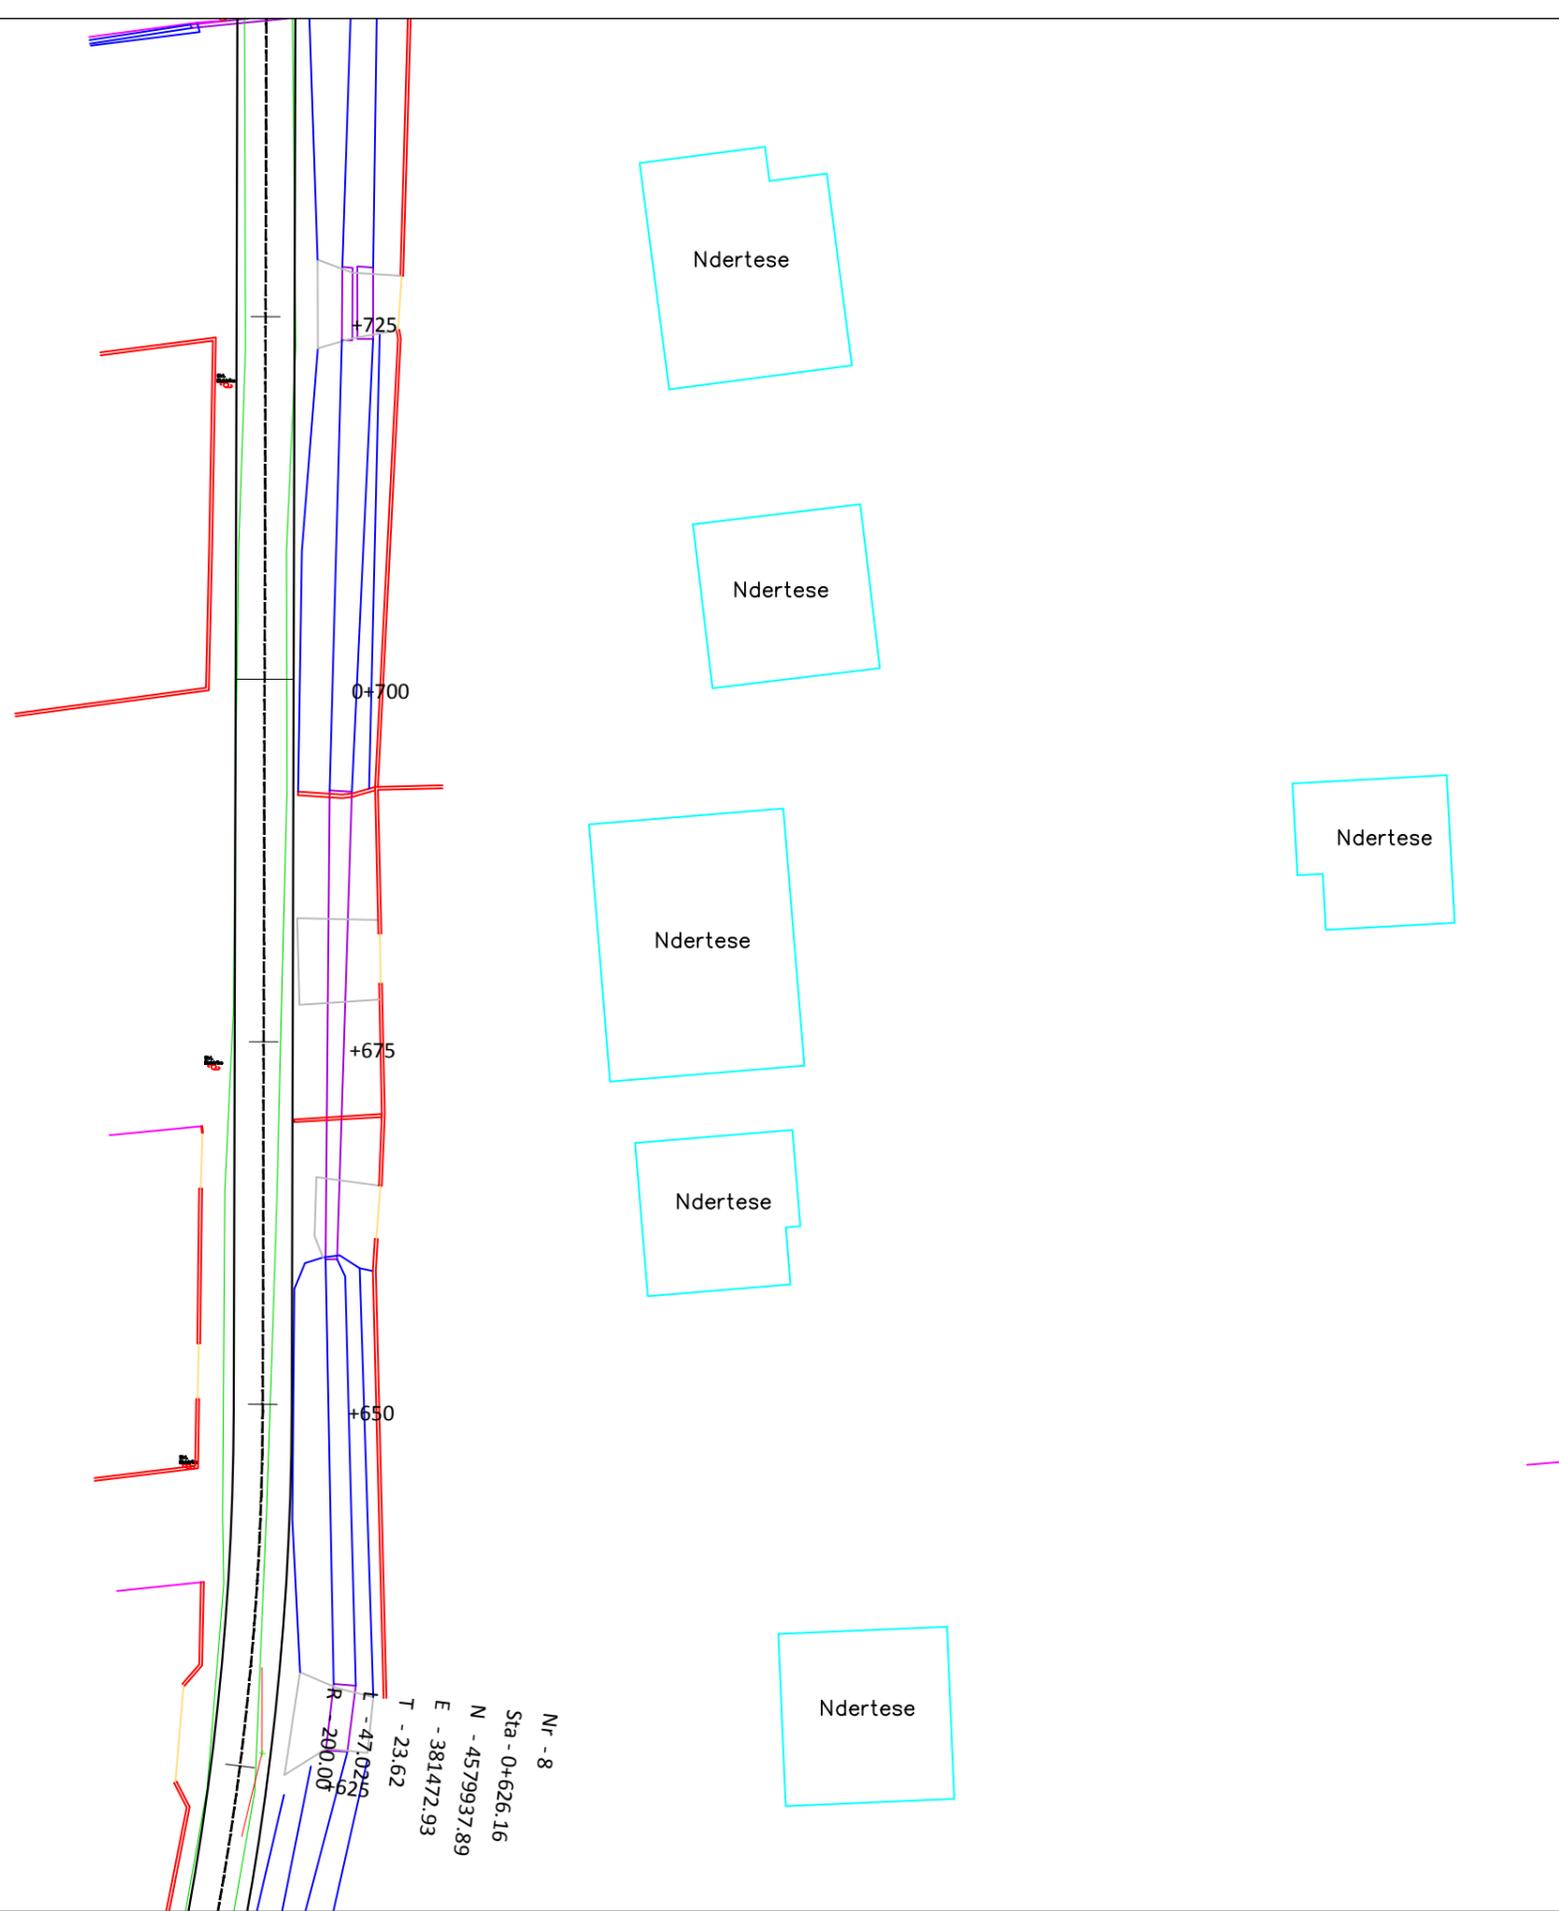

Nr. - 8
 Sta - 0+626.16
 N - 4579937.89
 E - 381472.93
 T - 23.62
 L - 47.025
 R - 200.00


POROSITESI: BASHKIA SHIJAK
 Projektim i rrugëve zona Metallaj-Karpen,
 Bashkia Shijak

Emertimi: PLANIMETRIA E PERGJITHSHE AKSI 1
 "ERALD-G" Sh.p.k
 Rruga "Koli Bano"
 Tirane

Drejtes i projektit
 Inxh. Gezim ISLAMI

Projektues
 Inxh. Aldo MERKAJ
 Ark. Elton Çarçani
 Hidr. Ersida VERÇANI
 Elek. Hajdar KURTI
 Mek. Arben MUHA

SHKALLA	FLETA
SHK-1:500	1 - 07
Tiranë 2017	Format A3

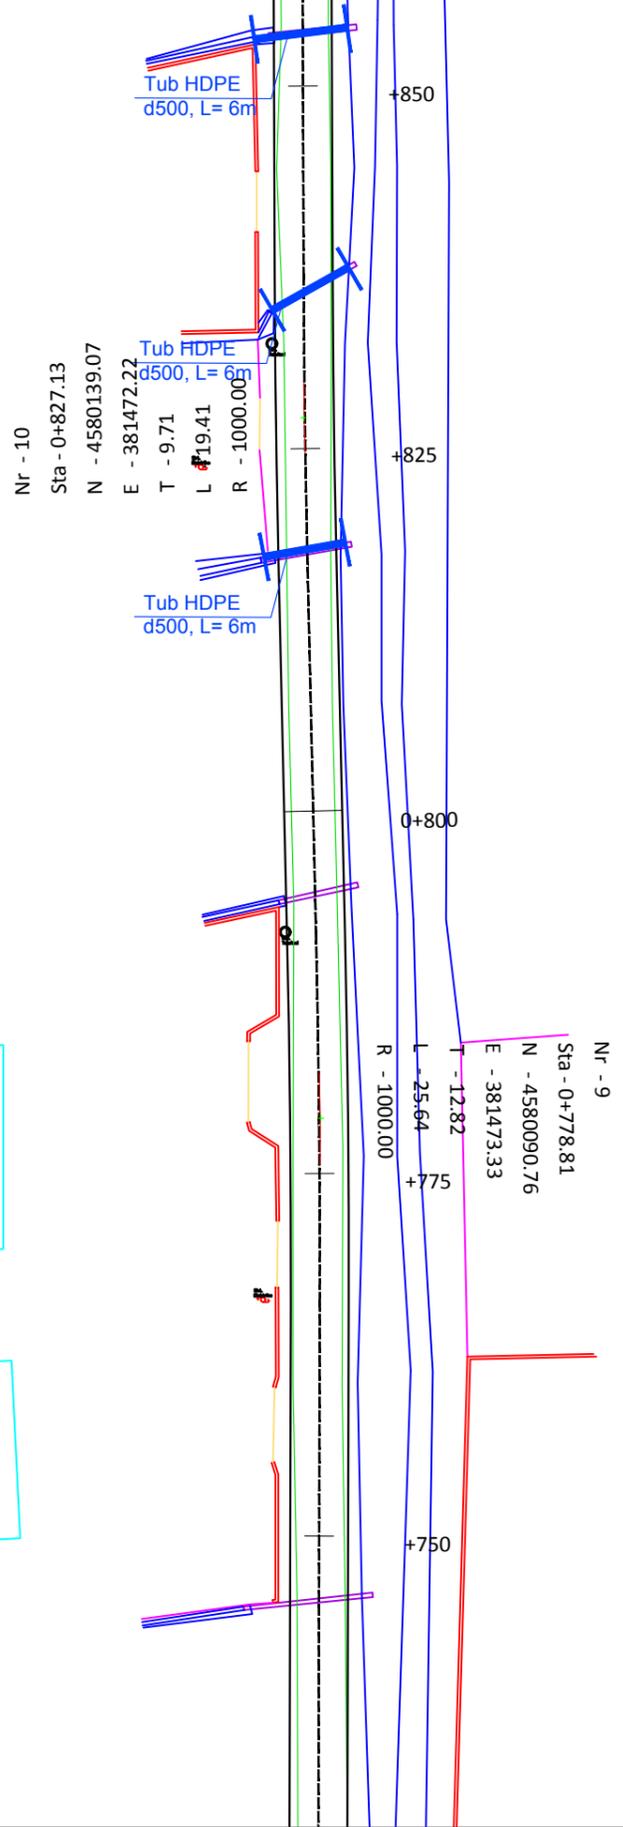

Ndertese

Ndertese

Ndertese

Ndertese

Ndertese

Nr - 11
 Sta - 1+011.78
 N - 4580073.71
 E - 381577.75
 T - 9.45

POROSITESI: BASHKIA SHIJAK
 Projektim i rrugeve zona Metallaj-Karpen,
 Bashkia Shijak

Emertimi: PLANIMETRIA E PERGJITHSHME AKSI 1

 "ERALD-G" Sh.p.k
 Rruga "Koli Bano"
 Tirane





Drejtues i projektit
 Inxh. Gezim ISLAMI

Projektues
 Inxh. Aldo MERKAJ
 Ark. Elton Çarçani
 Hidr. Ersida VERÇANI
 Elek. Hajdar KURTI
 Mek. Arben MUHA

SHKALLA
 SHK-1:500
 Tiranë 2017

FLETA
 1 - 08
 Format A3

Ndertese

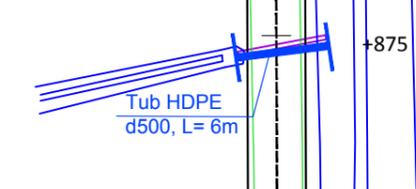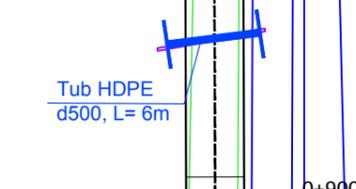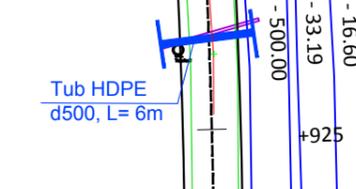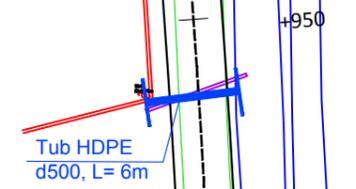

Nr - 11
 Sta - 0+930.19
 N - 4580242.13
 E - 381471.85
 T - 16.60
 L - 33.19
 R - 500.00

Ndertese

POROSITESI: BASHKIA SHIJAK

Projektim i rrugeve zona Metallaj-Karpen,
 Bashkia Shijak

Emertimi: PLANIMETRIA E PERGJITHSHE AKSI 1



"ERALD-G" Sh.p.k
 Rruga "Koli Bano"
 Tirane

Drejtesues i projektit

Inxh. Gezim ISLAMI

Projektues

Inxh. Aldo MERKAJ

Ark. Elton Çarçani

Hidr. Ersida VERÇANI

Elek. Hajdar KURTI

Mek. Arben MUHA

SHKALLA


SHK-1:500

Tiranë 2017

FLETA

1 - 09

Format A3

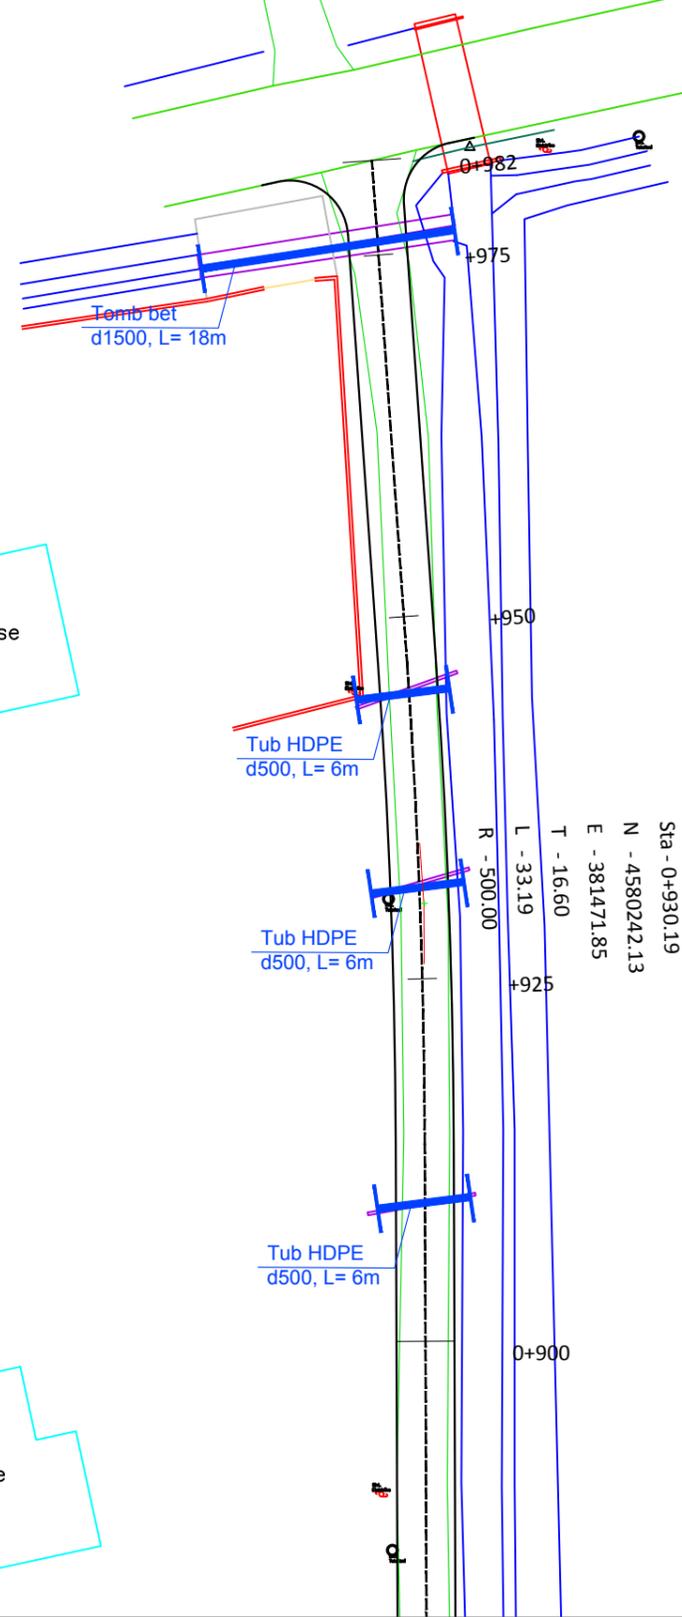

Nr - 13
 Sta - 1+211.03
 N - 4580272.03
 E - 381583.83
 T - 8.20
 L - 16.39

Kanal betoni Tip 1

Kanal betoni Tip 1

Kanal betoni Tip 1

Nr - 11
 Sta - 0+930.19
 N - 4580242.13
 E - 381471.85
 T - 16.60
 L - 33.19
 R - 500.00

POROSITESI: BASHKIA SHIJAK
 Projektim i rrugeve zona Metallaj-Karpen,
 Bashkia Shijak


Emertimi: PLANIMETRIA E PERGJITHSHEME AKSI 1

 "ERALD-G" Sh.p.k
 Rruga "Koli Bano"
 Tirane

Drejtuues i projektit
 Inxh. Gezim ISLAMI

Projektues
 Inxh. Aldo MERKAJ
 Ark. Elton Çarçani
 Hidr. Ersida VERÇANI
 Elek. Hajdar KURTI
 Mek. Arben MUHA

SHKALLA	FLETA
SHK-1:500	1 - 10
Tiranë 2017	Format A3

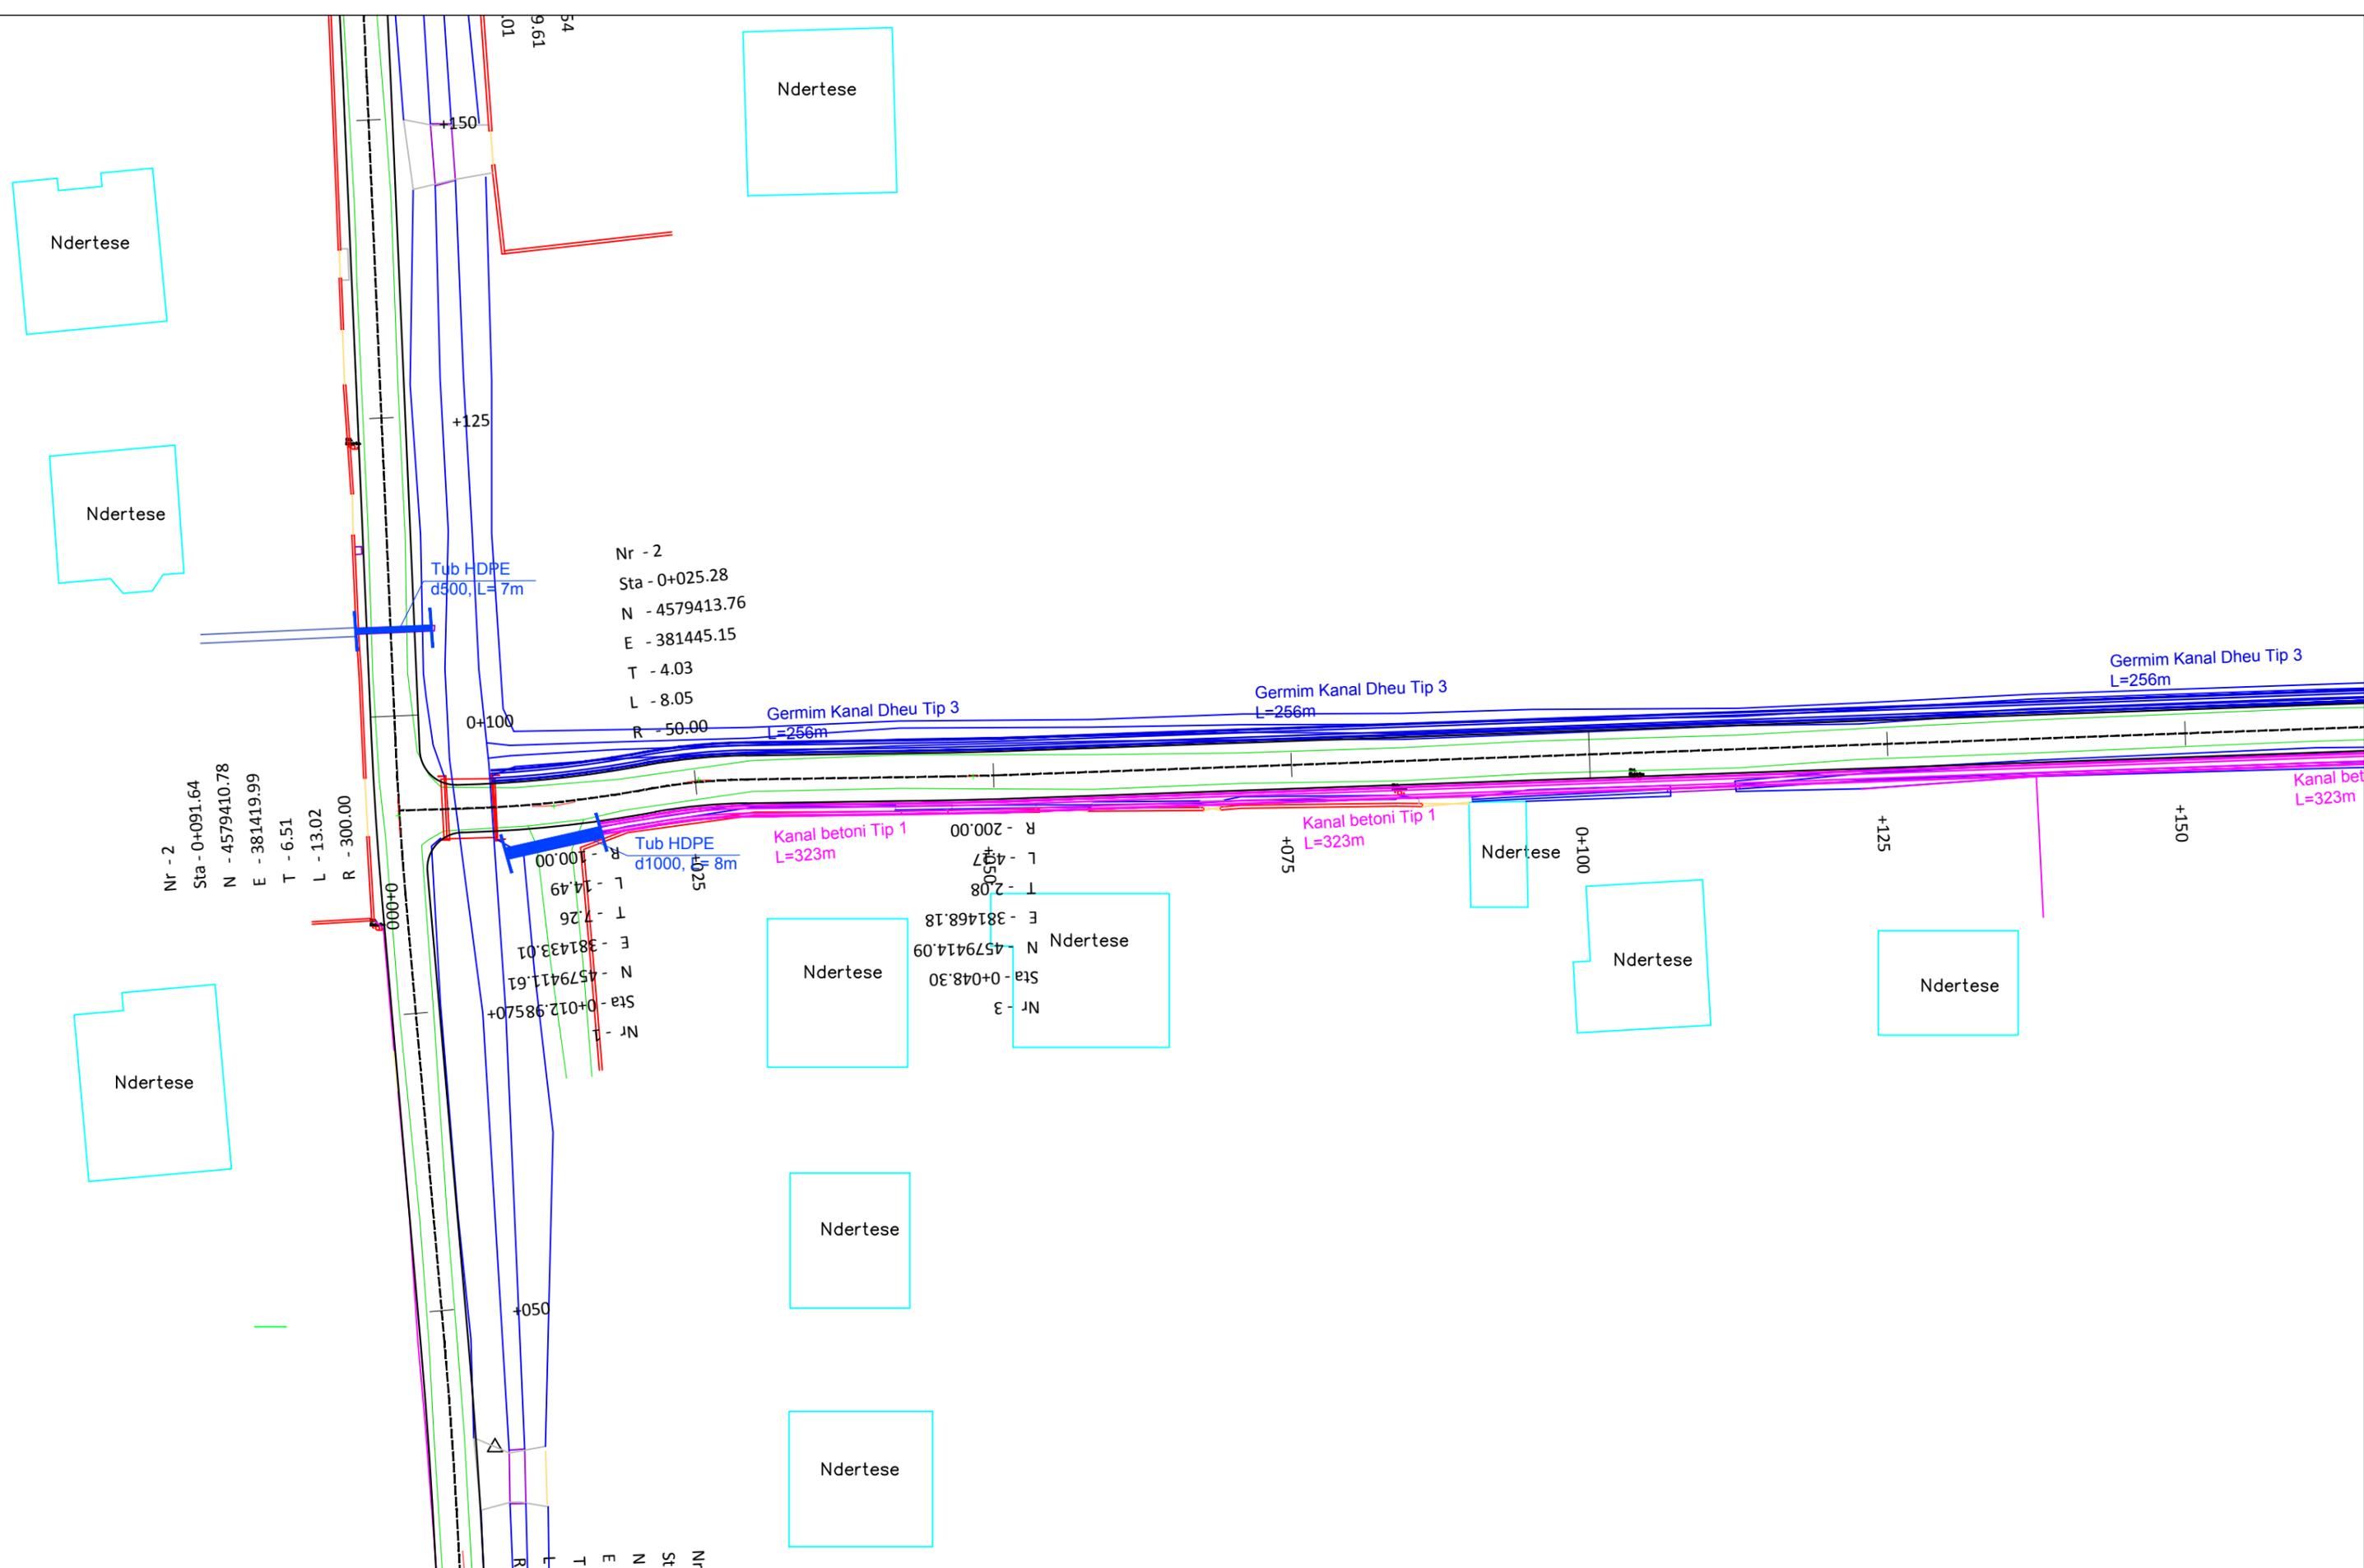

POROSITESI: BASHKIA SHIJAK

Projektim i rrugeve zona Metallaj-Karpen,
Bashkia Shijak

Emertimi: PLANIMETRIA E PERGJITHSHME AKSI 1



"ERALD-G" Sh.p.k
Rruga "Koli Bano"
Tirane

Drejtues i projektit

Inxh. Gezim ISLAMI

Projektues

Inxh. Aldo MERKAJ

Ark. Elton Çarçani

Hidr. Ersida VERÇANI

Elek. Hajdar KURTI

Mek. Arben MUHA

SHKALLA


SHK-1:500

Tiranë 2017

FLETA

1 - 11

Format A3

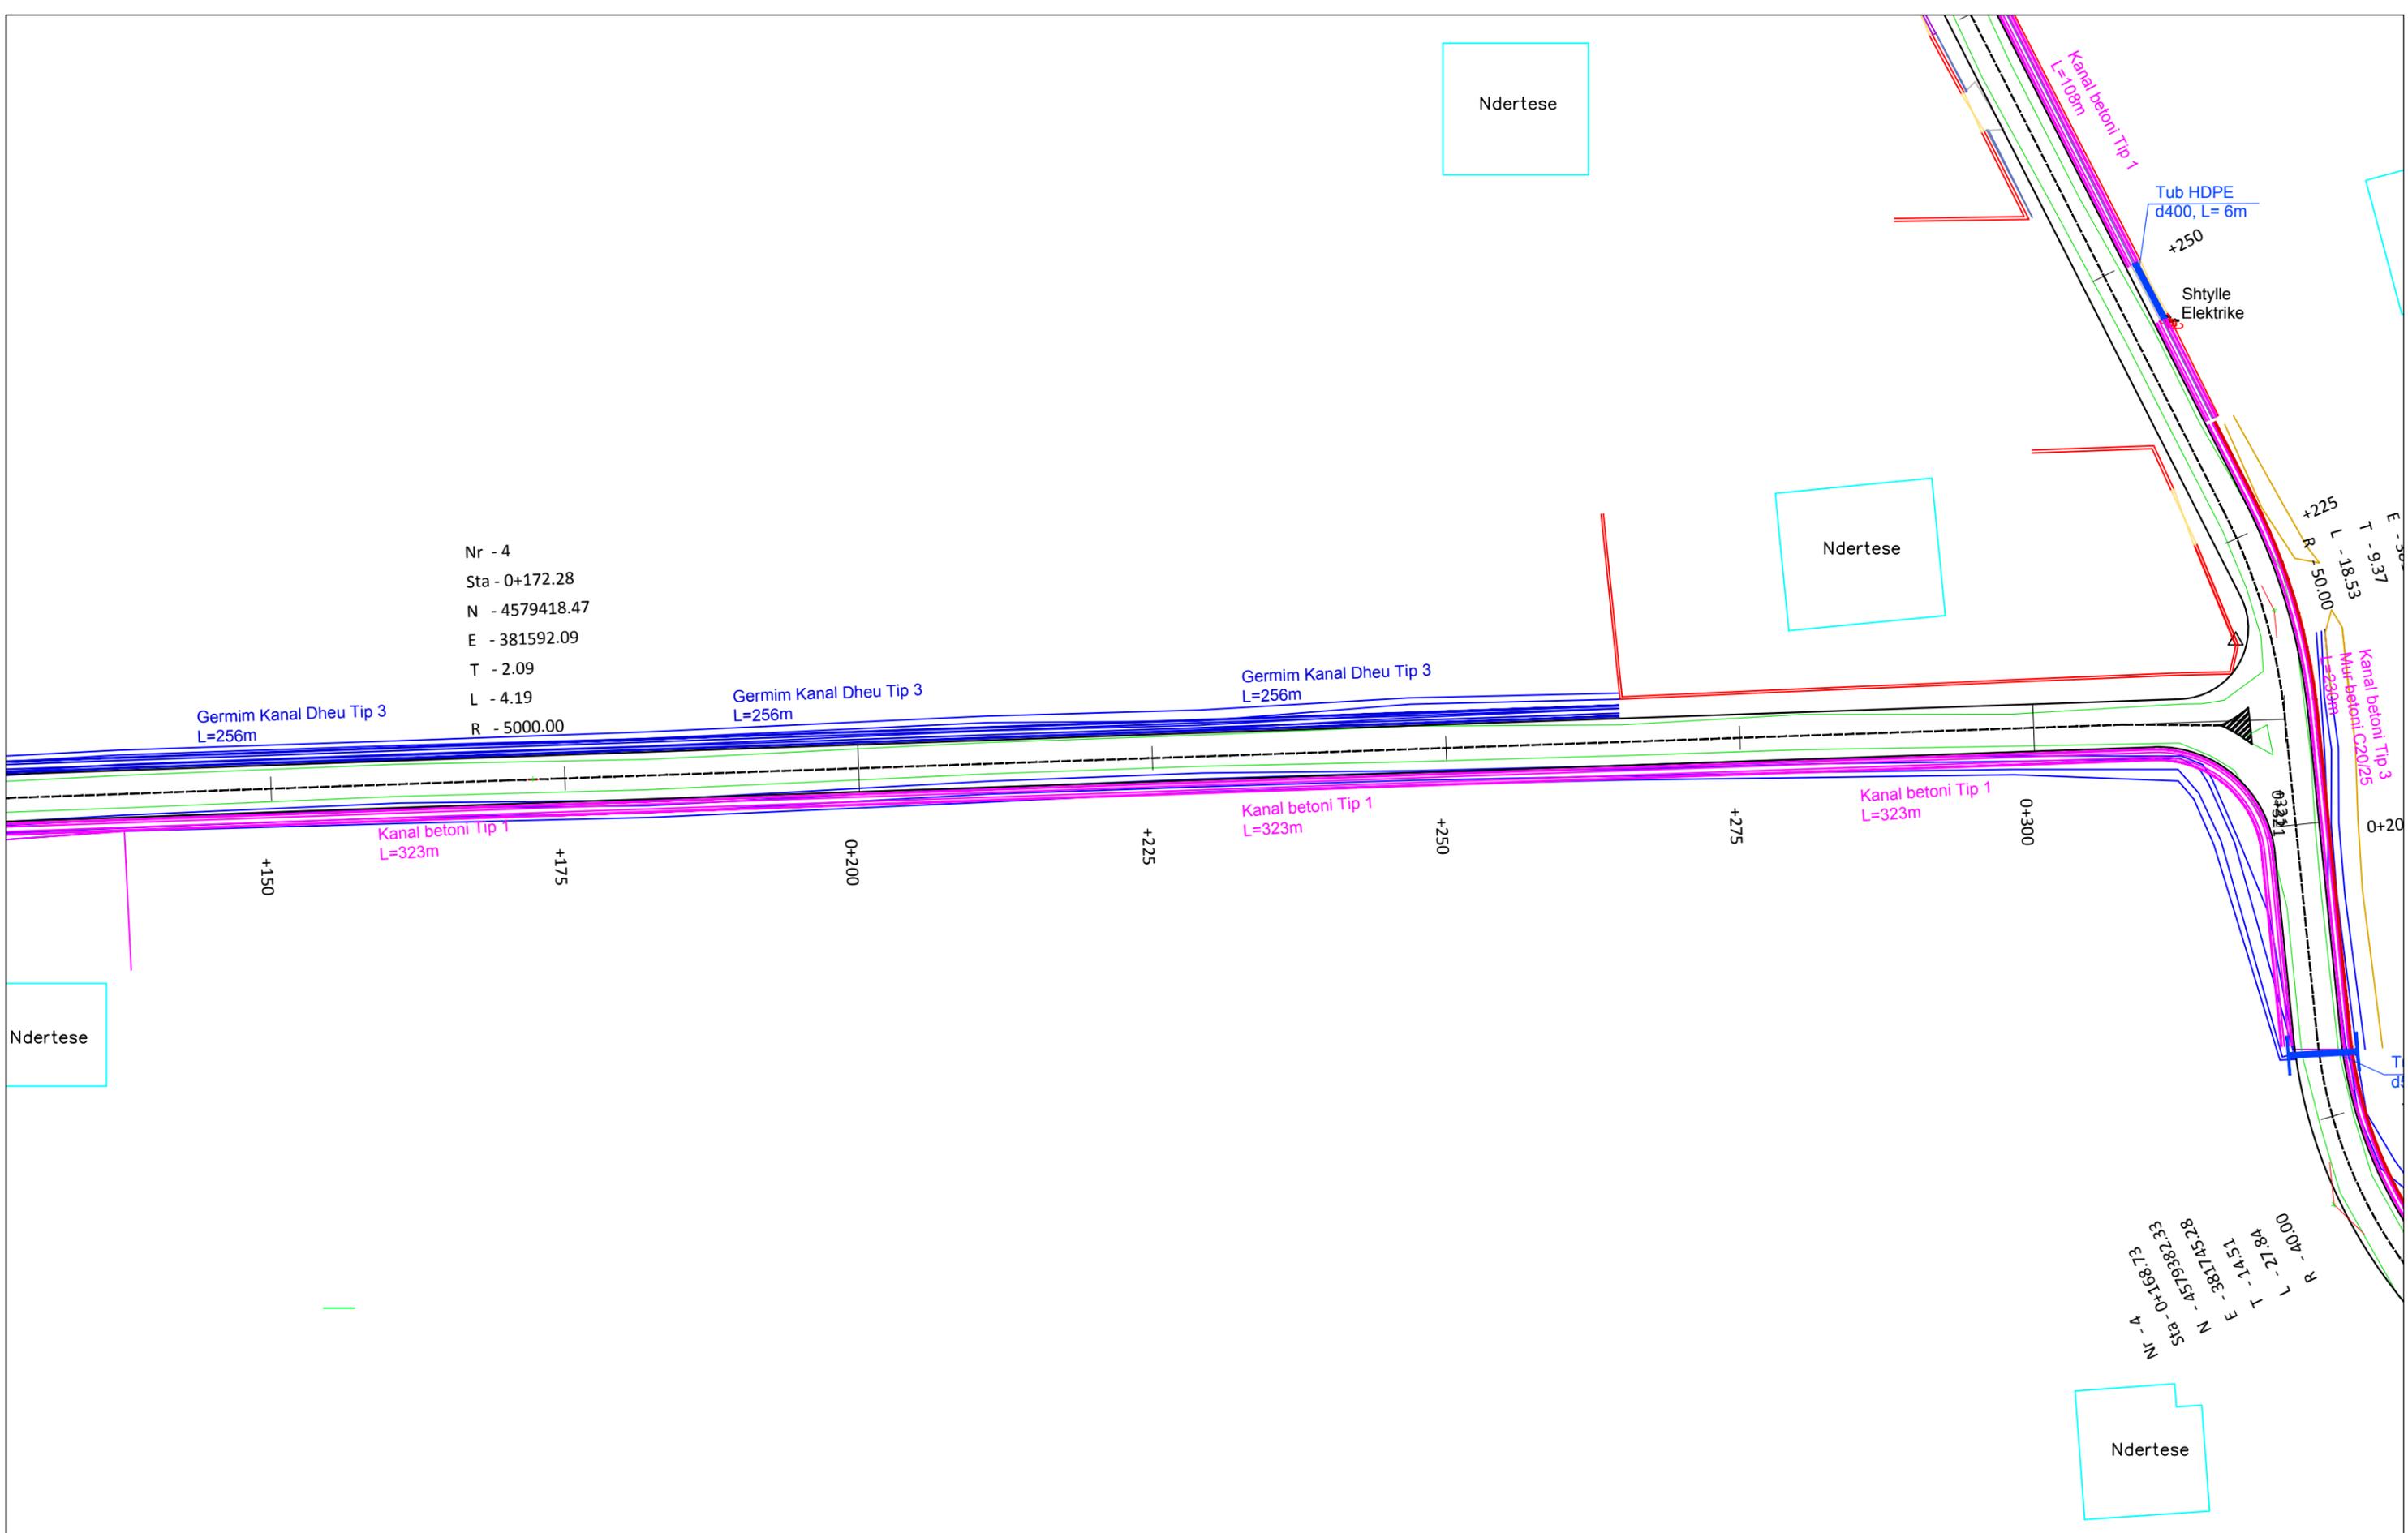

Nr - 4
 Sta - 0+172.28
 N - 4579418.47
 E - 381592.09
 T - 2.09
 L - 4.19
 R - 5000.00

Nr - 4
 Sta - 0+168.73
 N - 4579382.33
 E - 381745.28
 T - 14.51
 L - 27.84
 R - 4000.00

POROSITESI: BASHKIA SHIJAK

Projektim i rrugeve zona Metallaj-Karpen,
 Bashkia Shijak

Emertimi: PLANIMETRIA E PERGJITHSHME AKSI 1'



"ERALD-G" Sh.p.k
 Rruga "Koli Bano"
 Tirane

Drejtues i projektit

Inxh. Gezim ISLAMI

Projektues


Inxh. Aldo MERKAJ	Elek. Hajdar KURTI
Ark. Elton Çarçani	Mek. Arben MUHA
Hidr. Ersida VERÇANI	

SHKALLA

SHK-1:500
 Tiranë 2017

FLETA

1 - 12
 Format A3

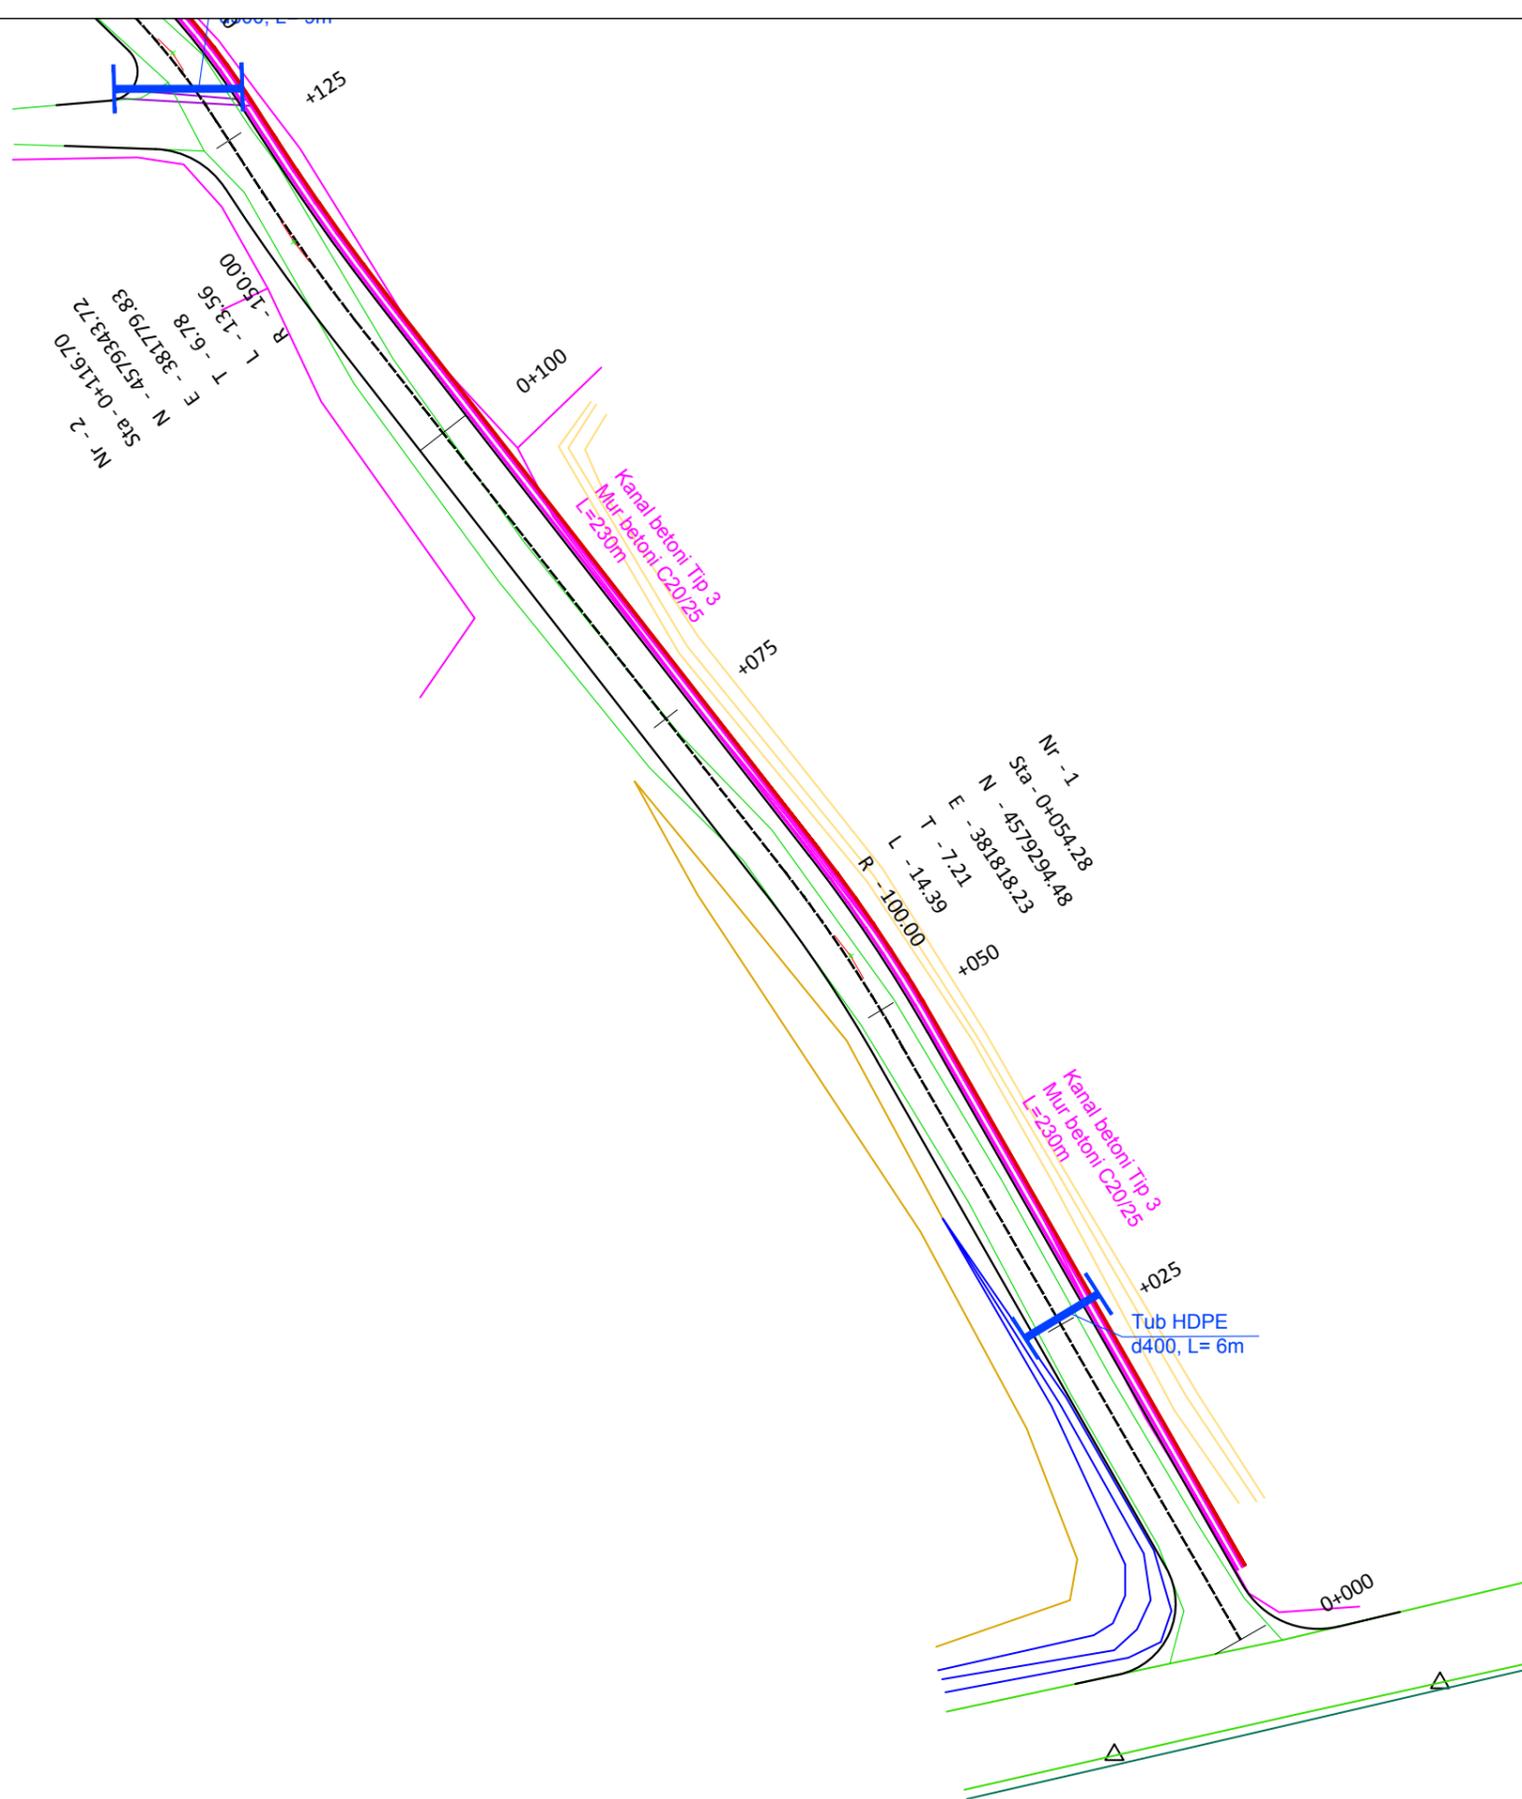

POROSITESI: BASHKIA SHIJAK

Projektim i rrugeve zona Metallaj-Karpen,
Bashkia Shijak

Emertimi: PLANIMETRIA E PERGJITHSHME AKSI 2



"ERALD-G" Sh.p.k
Rruga "Koli Bano"
Tirane

Drejtues i projektit

Inxh. Gezim ISLAMI

Projektues

Inxh. Aldo MERKAJ

Ark. Elton Çarçani

Hidr. Ersida VERÇANI

Elek. Hajdar KURTI

Mek. Arben MUHA

SHKALLA


SHK-1:500

Tiranë 2017

FLETA

1 - 13

Format A3

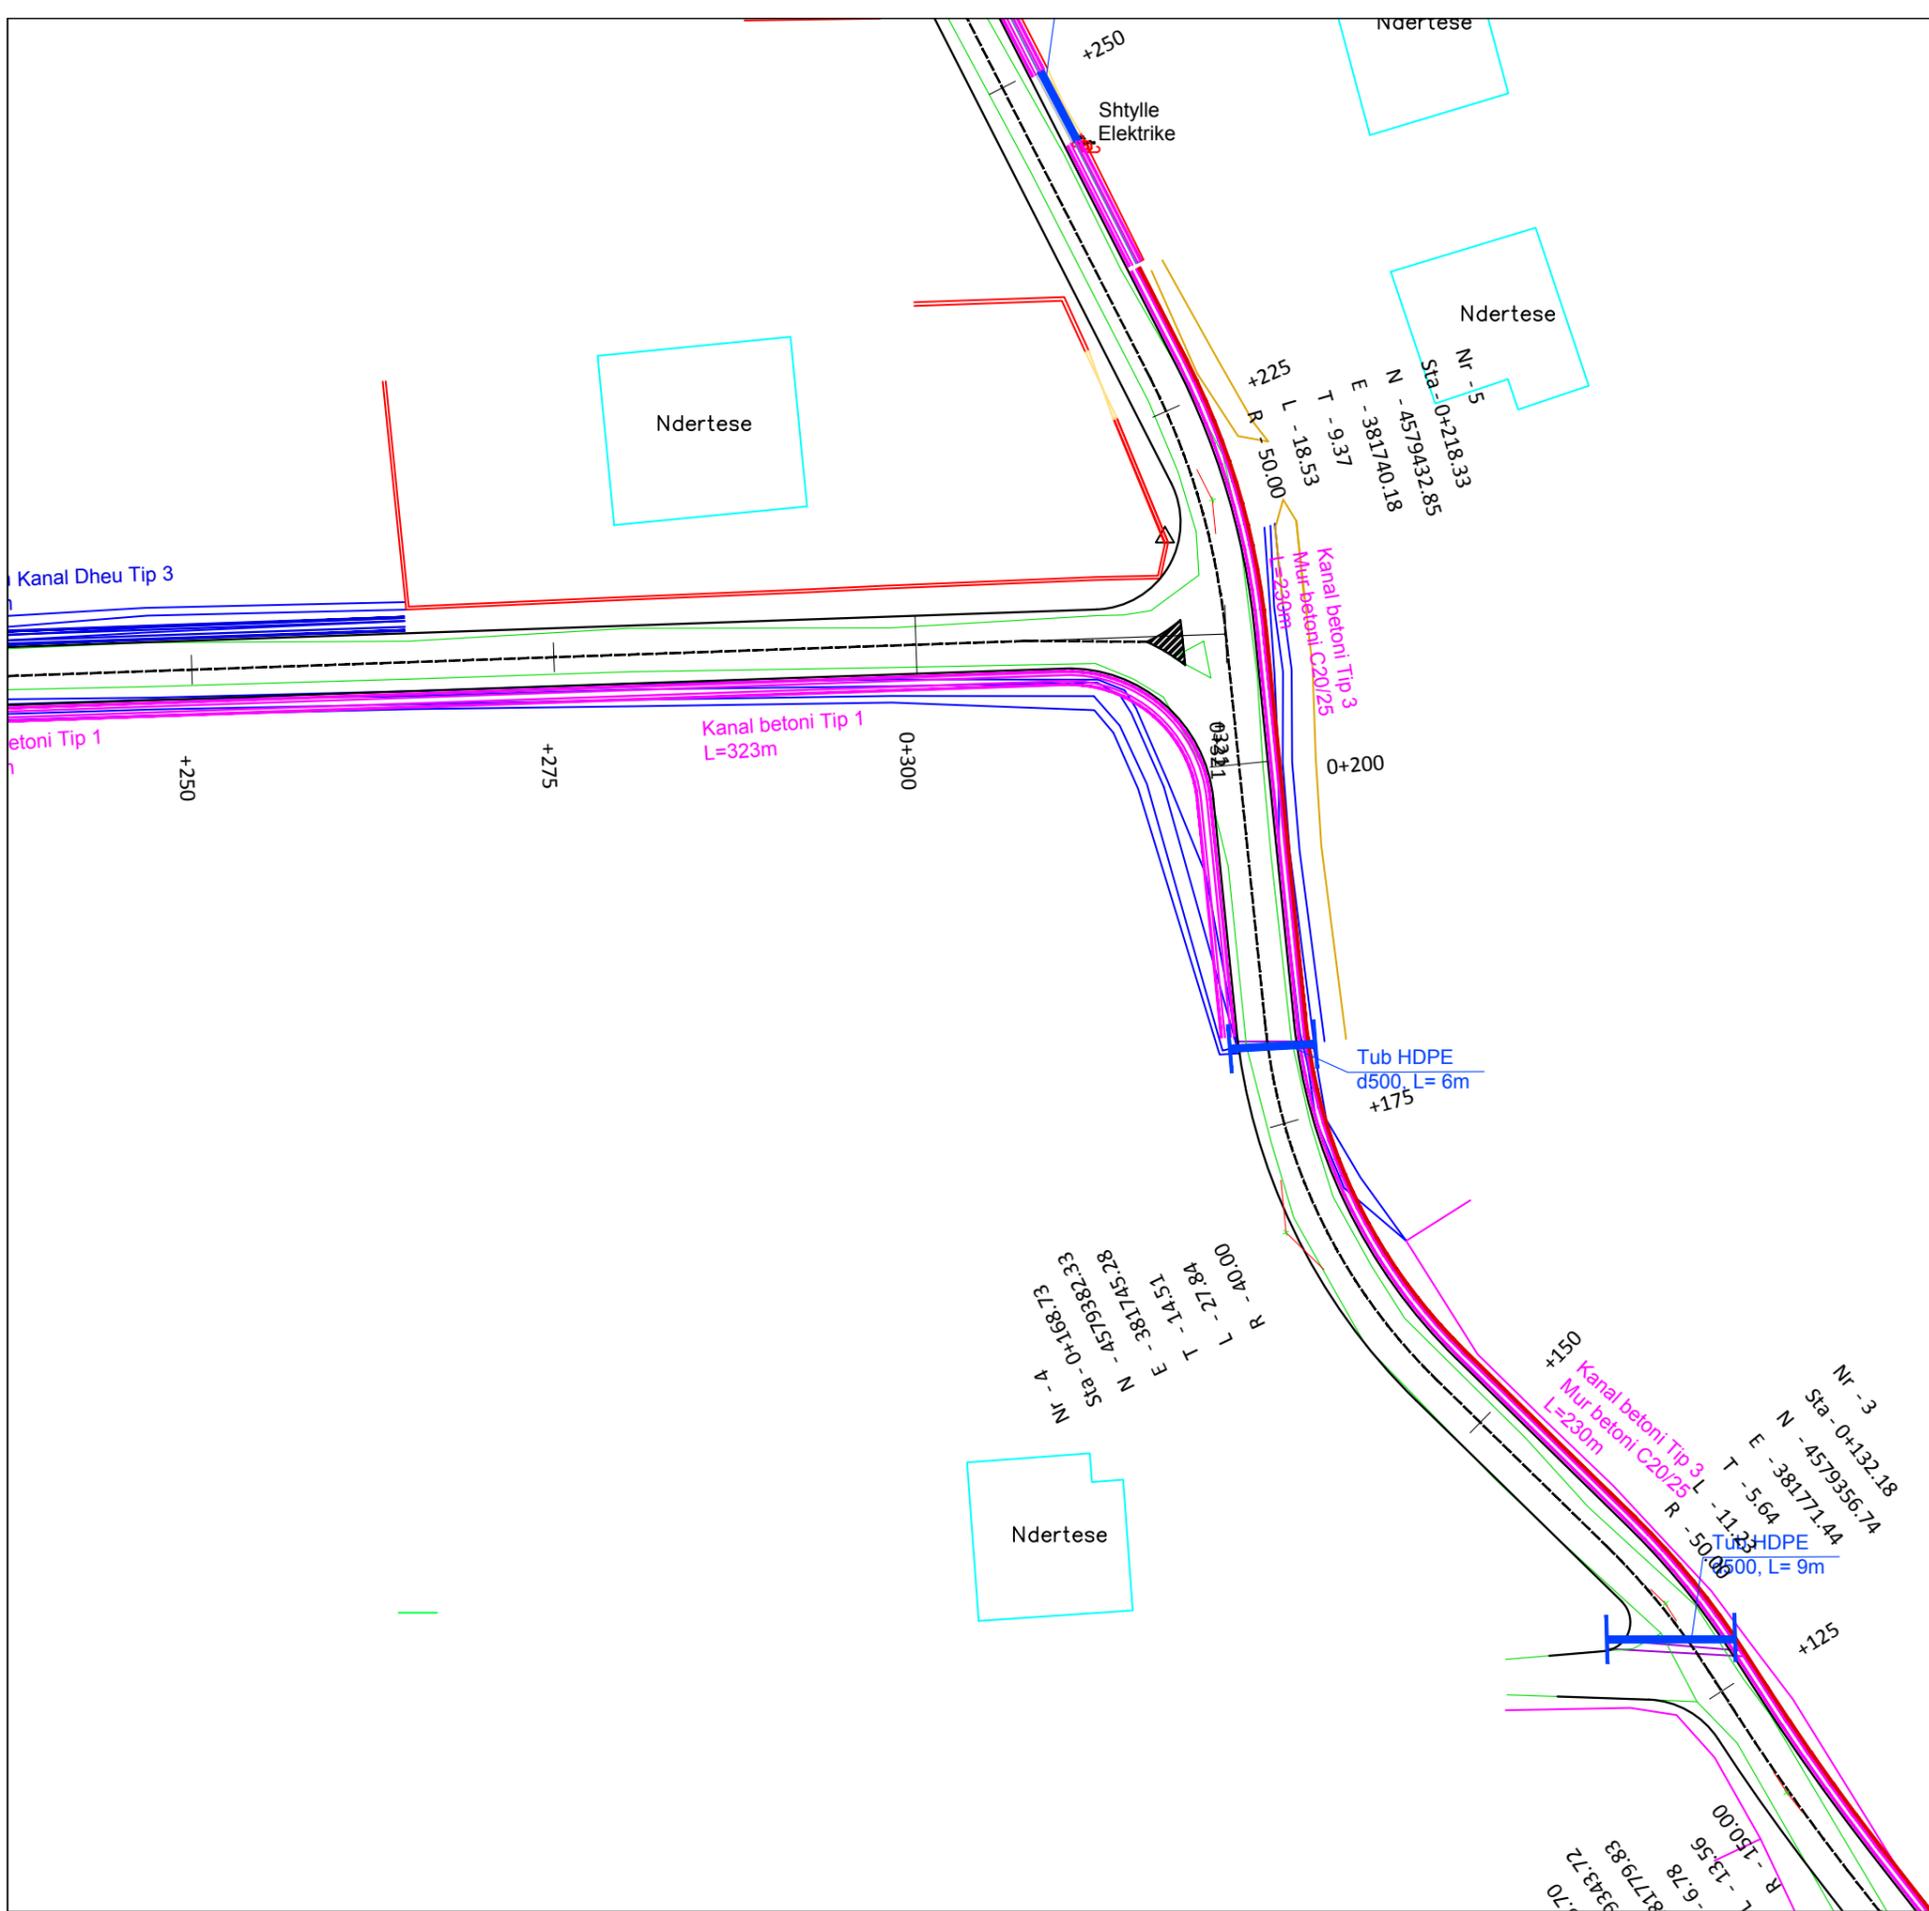

POROSITESI: BASHKIA SHIJAK

Projektim i rrugeve zona Metallaj-Karpen,
 Bashkia Shijak

Emertimi: PLANIMETRIA E PERGJITHSHME AKSI 1



"ERALD-G" Sh.p.k
 Rruga "Koli Bano"
 Tirane

Drejtes i projektit

Inxh. Gezim ISLAMI

Projektues

Inxh. Aldo MERKAJ	Elek. Hajdar KURTI
Ark. Elton Çarçani	Mek. Arben MUHA
Hidr. Ersida VERÇANI	

SHKALLA

SHK-1:500

Tiranë 2017

FLETA

1 - 14

Format A3




POROSITESI: BASHKIA SHIJAK
 Projektim i rrugeve zona Metallaj-Karpen,
 Bashkia Shijak

Emertimi: PLANIMETRIA E PERGJITHSHME AKSI 1
 "ERALD-G" Sh.p.k
 Rruga "Koli Bano"
 Tirane

Drejtes i projektit
 Inxh. Gezim ISLAMI

Projektues
 Inxh. Aldo MERKAJ
 Ark. Elton Çarçani
 Hidr. Ersida VERÇANI
 Elek. Hajdar KURTI
 Mek. Arben MUHA

SHKALLA	FLETA
SHK-1:500	1 - 15
Tiranë 2017	Format A3

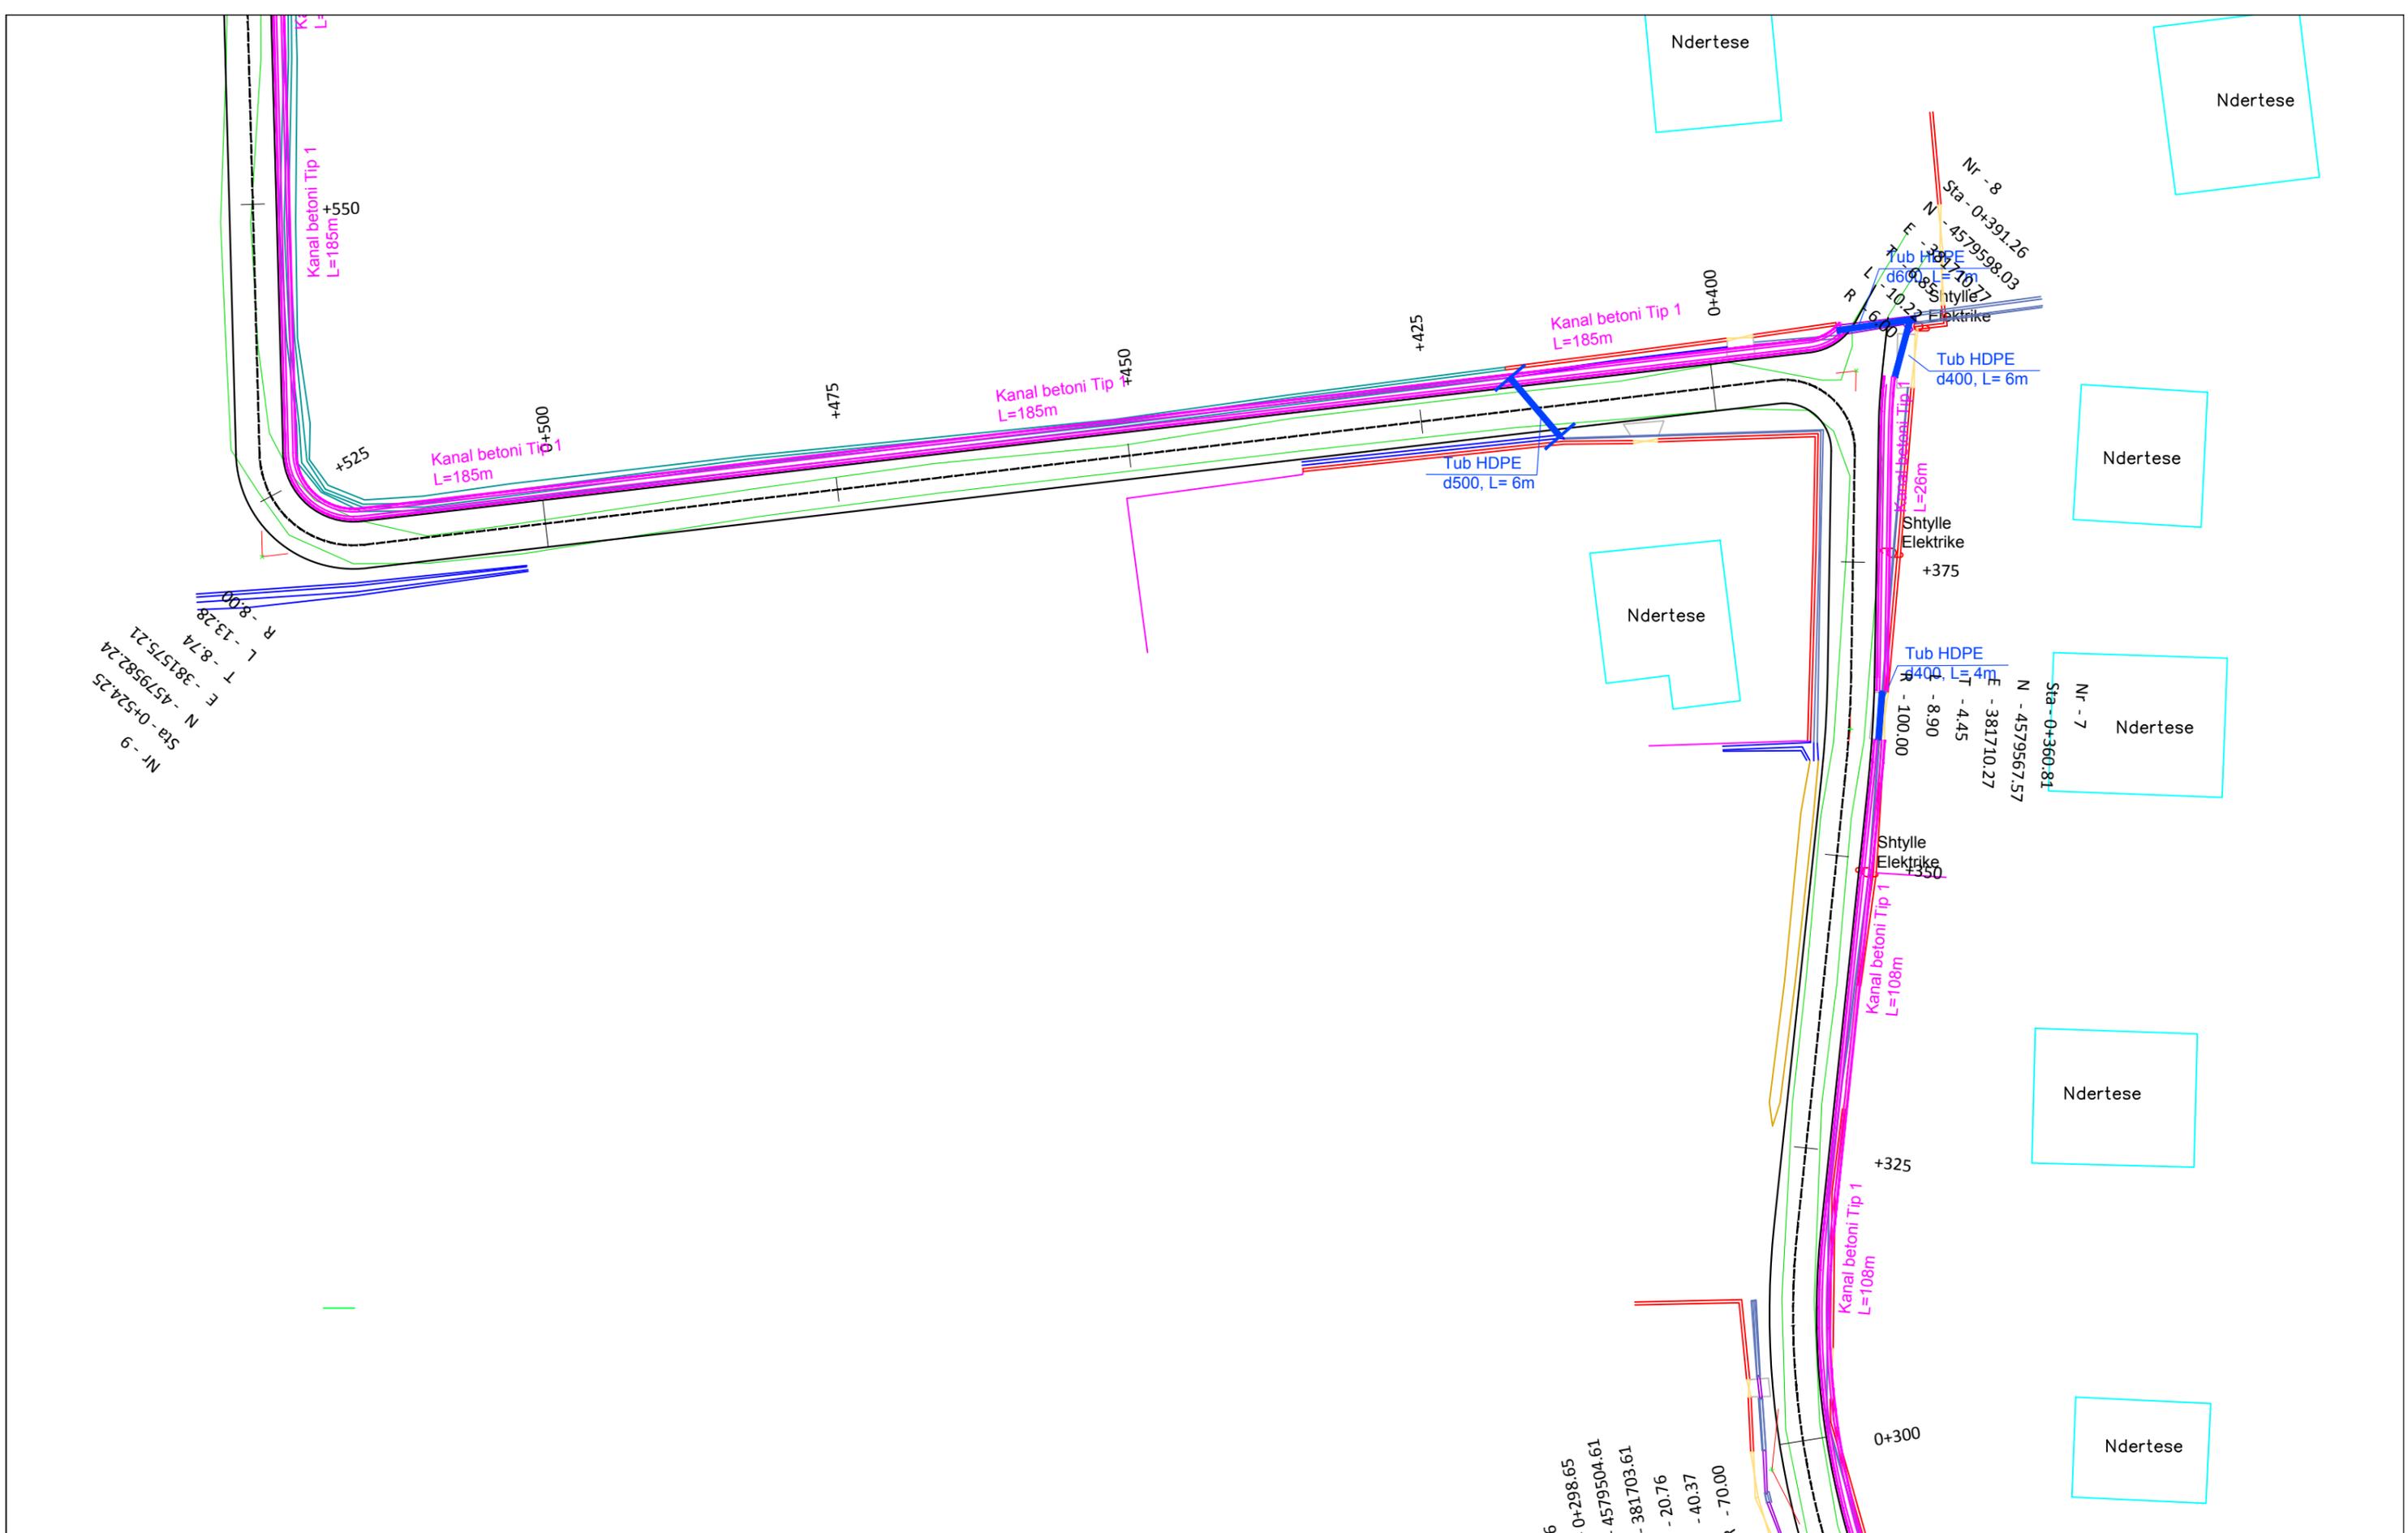

POROSITESI: BASHKIA SHIJAK

Projektim i rrugeve zona Metallaj-Karpen,
Bashkia Shijak

Emertimi: PLANIMETRIA E PERGJITHSHME AKSI 1



"ERALD-G" Sh.p.k
Rruga "Koli Bano"
Tirane

Drejtues i projektit

Inxh. Gezim ISLAMI

Projektues

Inxh. Aldo MERKAJ	Elek. Hajdar KURTI
Ark. Elton Çarçani	Mek. Arben MUHA
Hidr. Ersida VERÇANI	

SHKALLA


SHK-1:500

Tiranë 2017

FLETA

1 - 16

Format A3

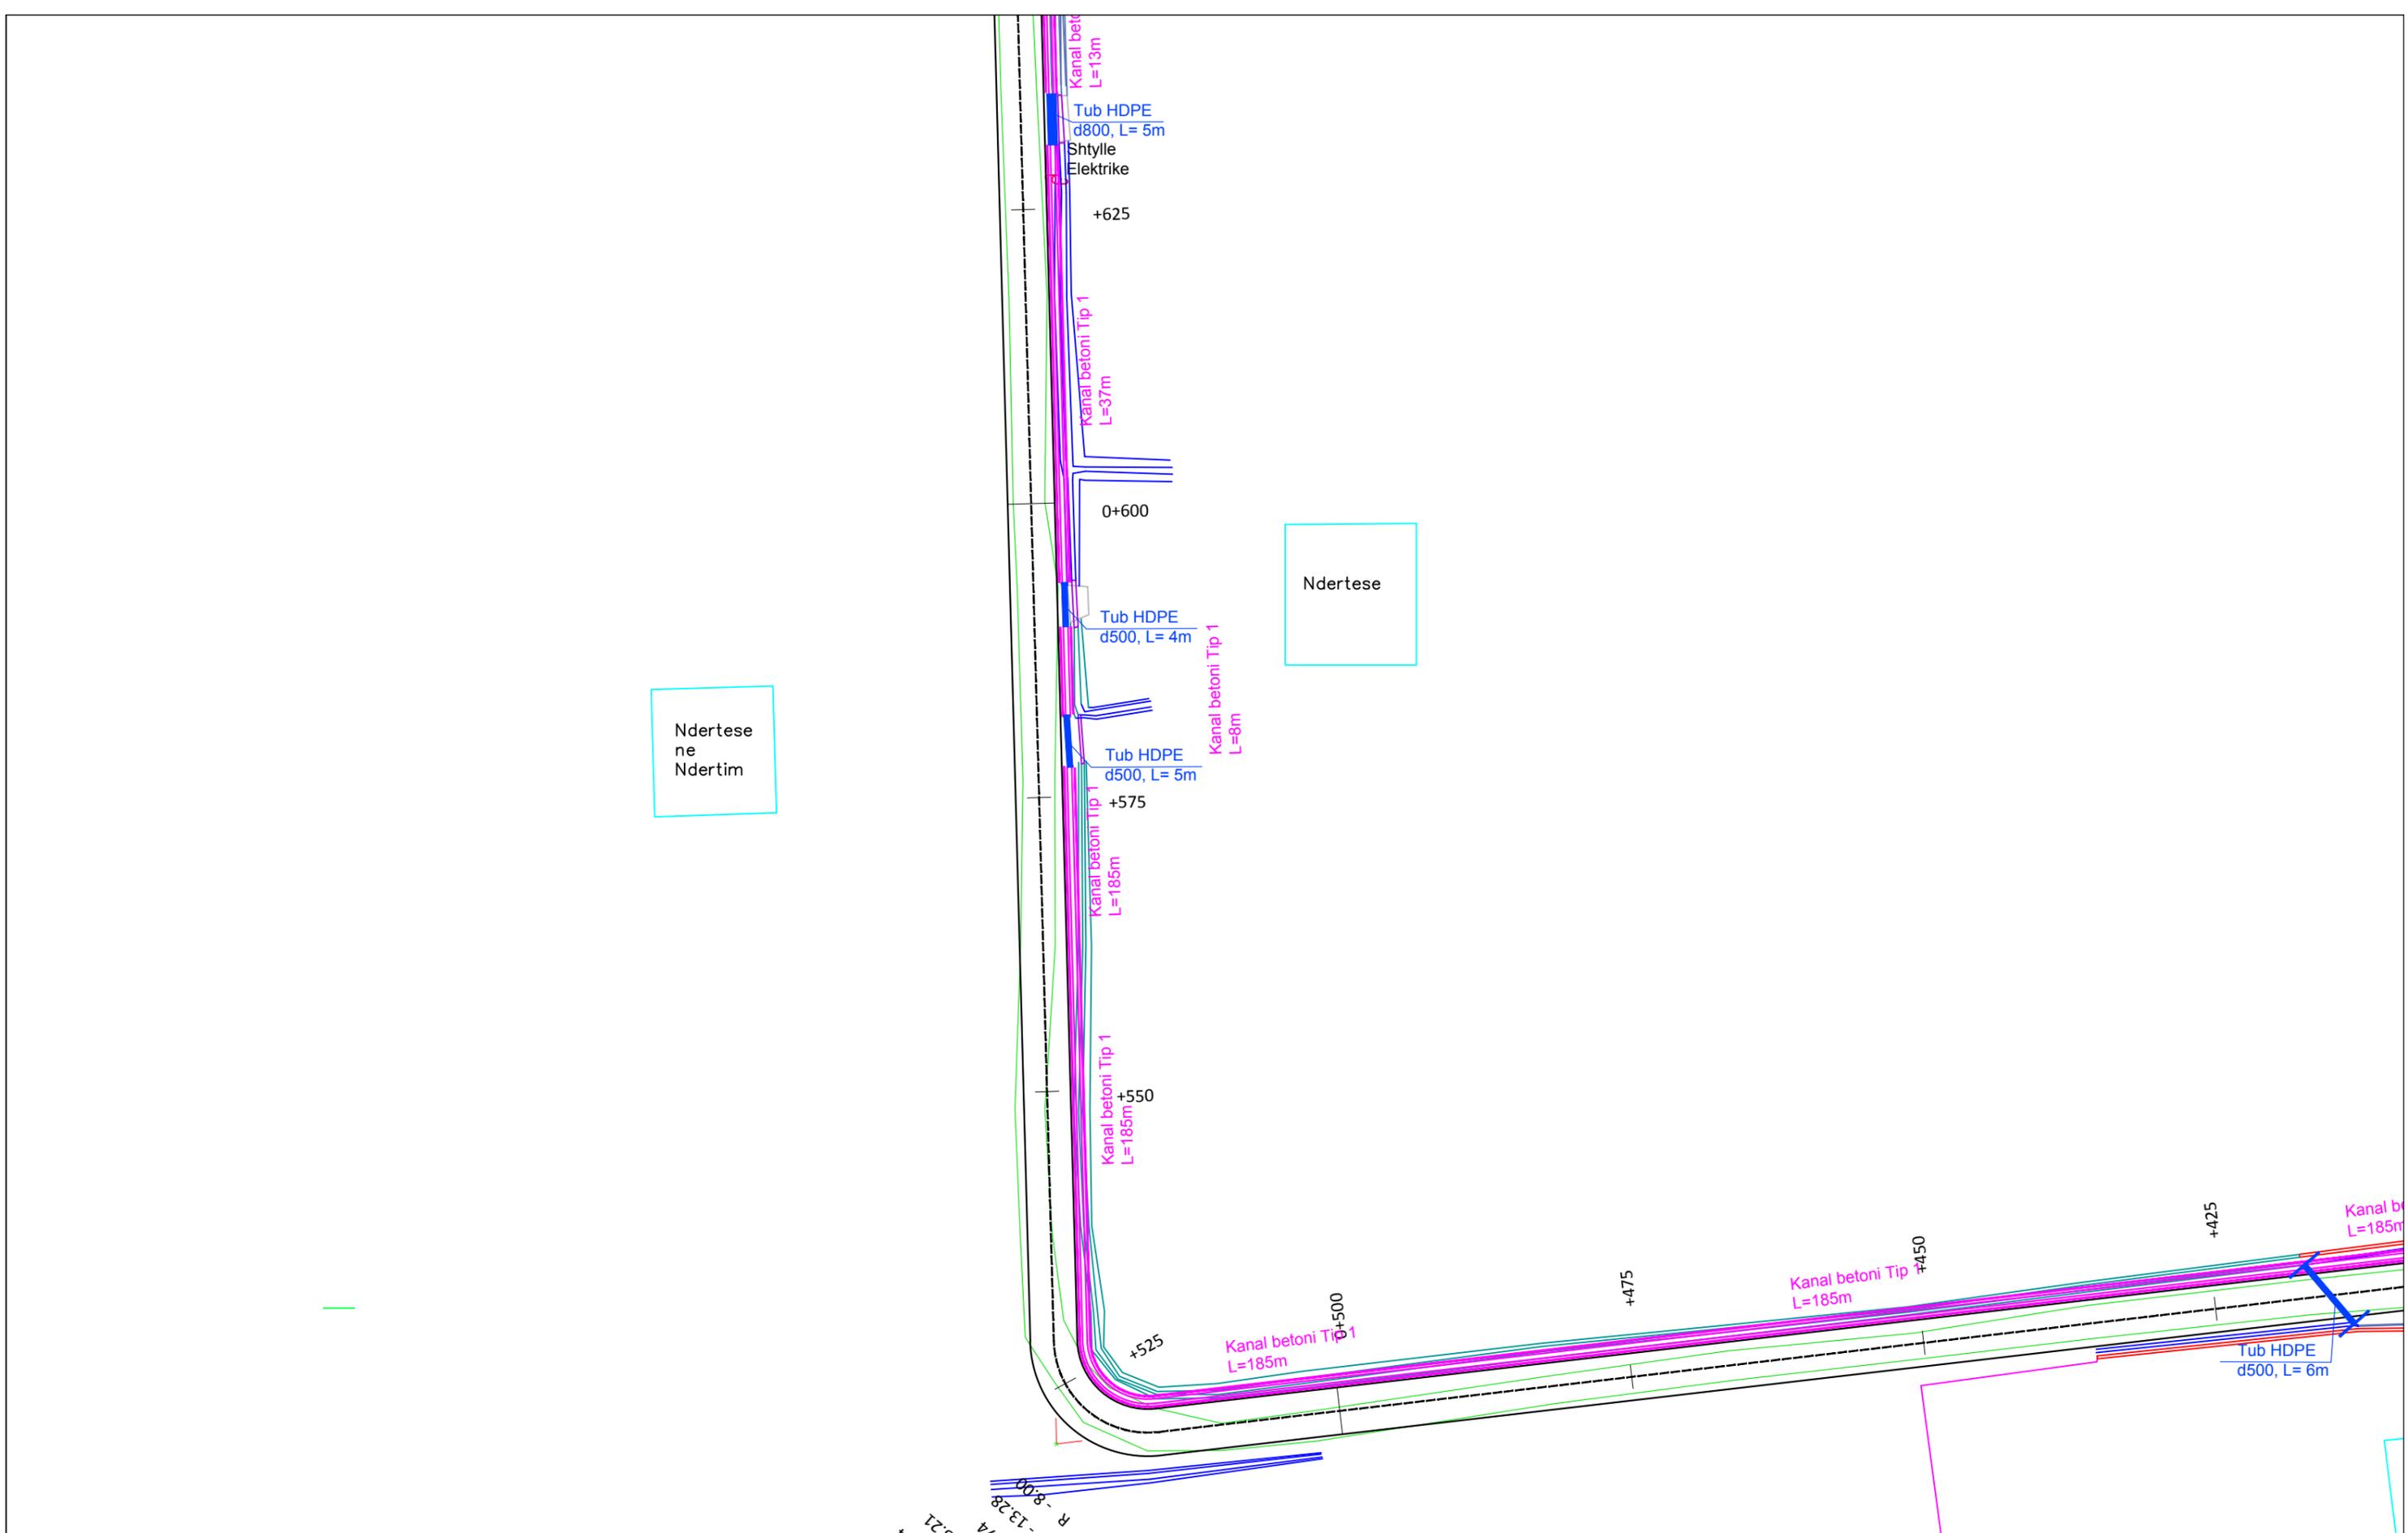

POROSITESI: BASHKIA SHIJAK

Projektim i rrugeve zona Metallaj-Karpen,
Bashkia Shijak

Emertimi: PLANIMETRIA E PERGJITHSHEME AKSI 1



"ERALD-G" Sh.p.k
Rruga "Koli Bano"
Tirane

Drejtues i projektit

Inxh. Gezim ISLAMI

Projektues


Inxh. Aldo MERKAJ	Elek. Hajdar KURTI
Ark. Elton Çarçani	Mek. Arben MUHA
Hidr. Ersida VERÇANI	

SHKALLA

SHK-1:500
Tiranë 2017

FLETA

1 - 17
Format A3

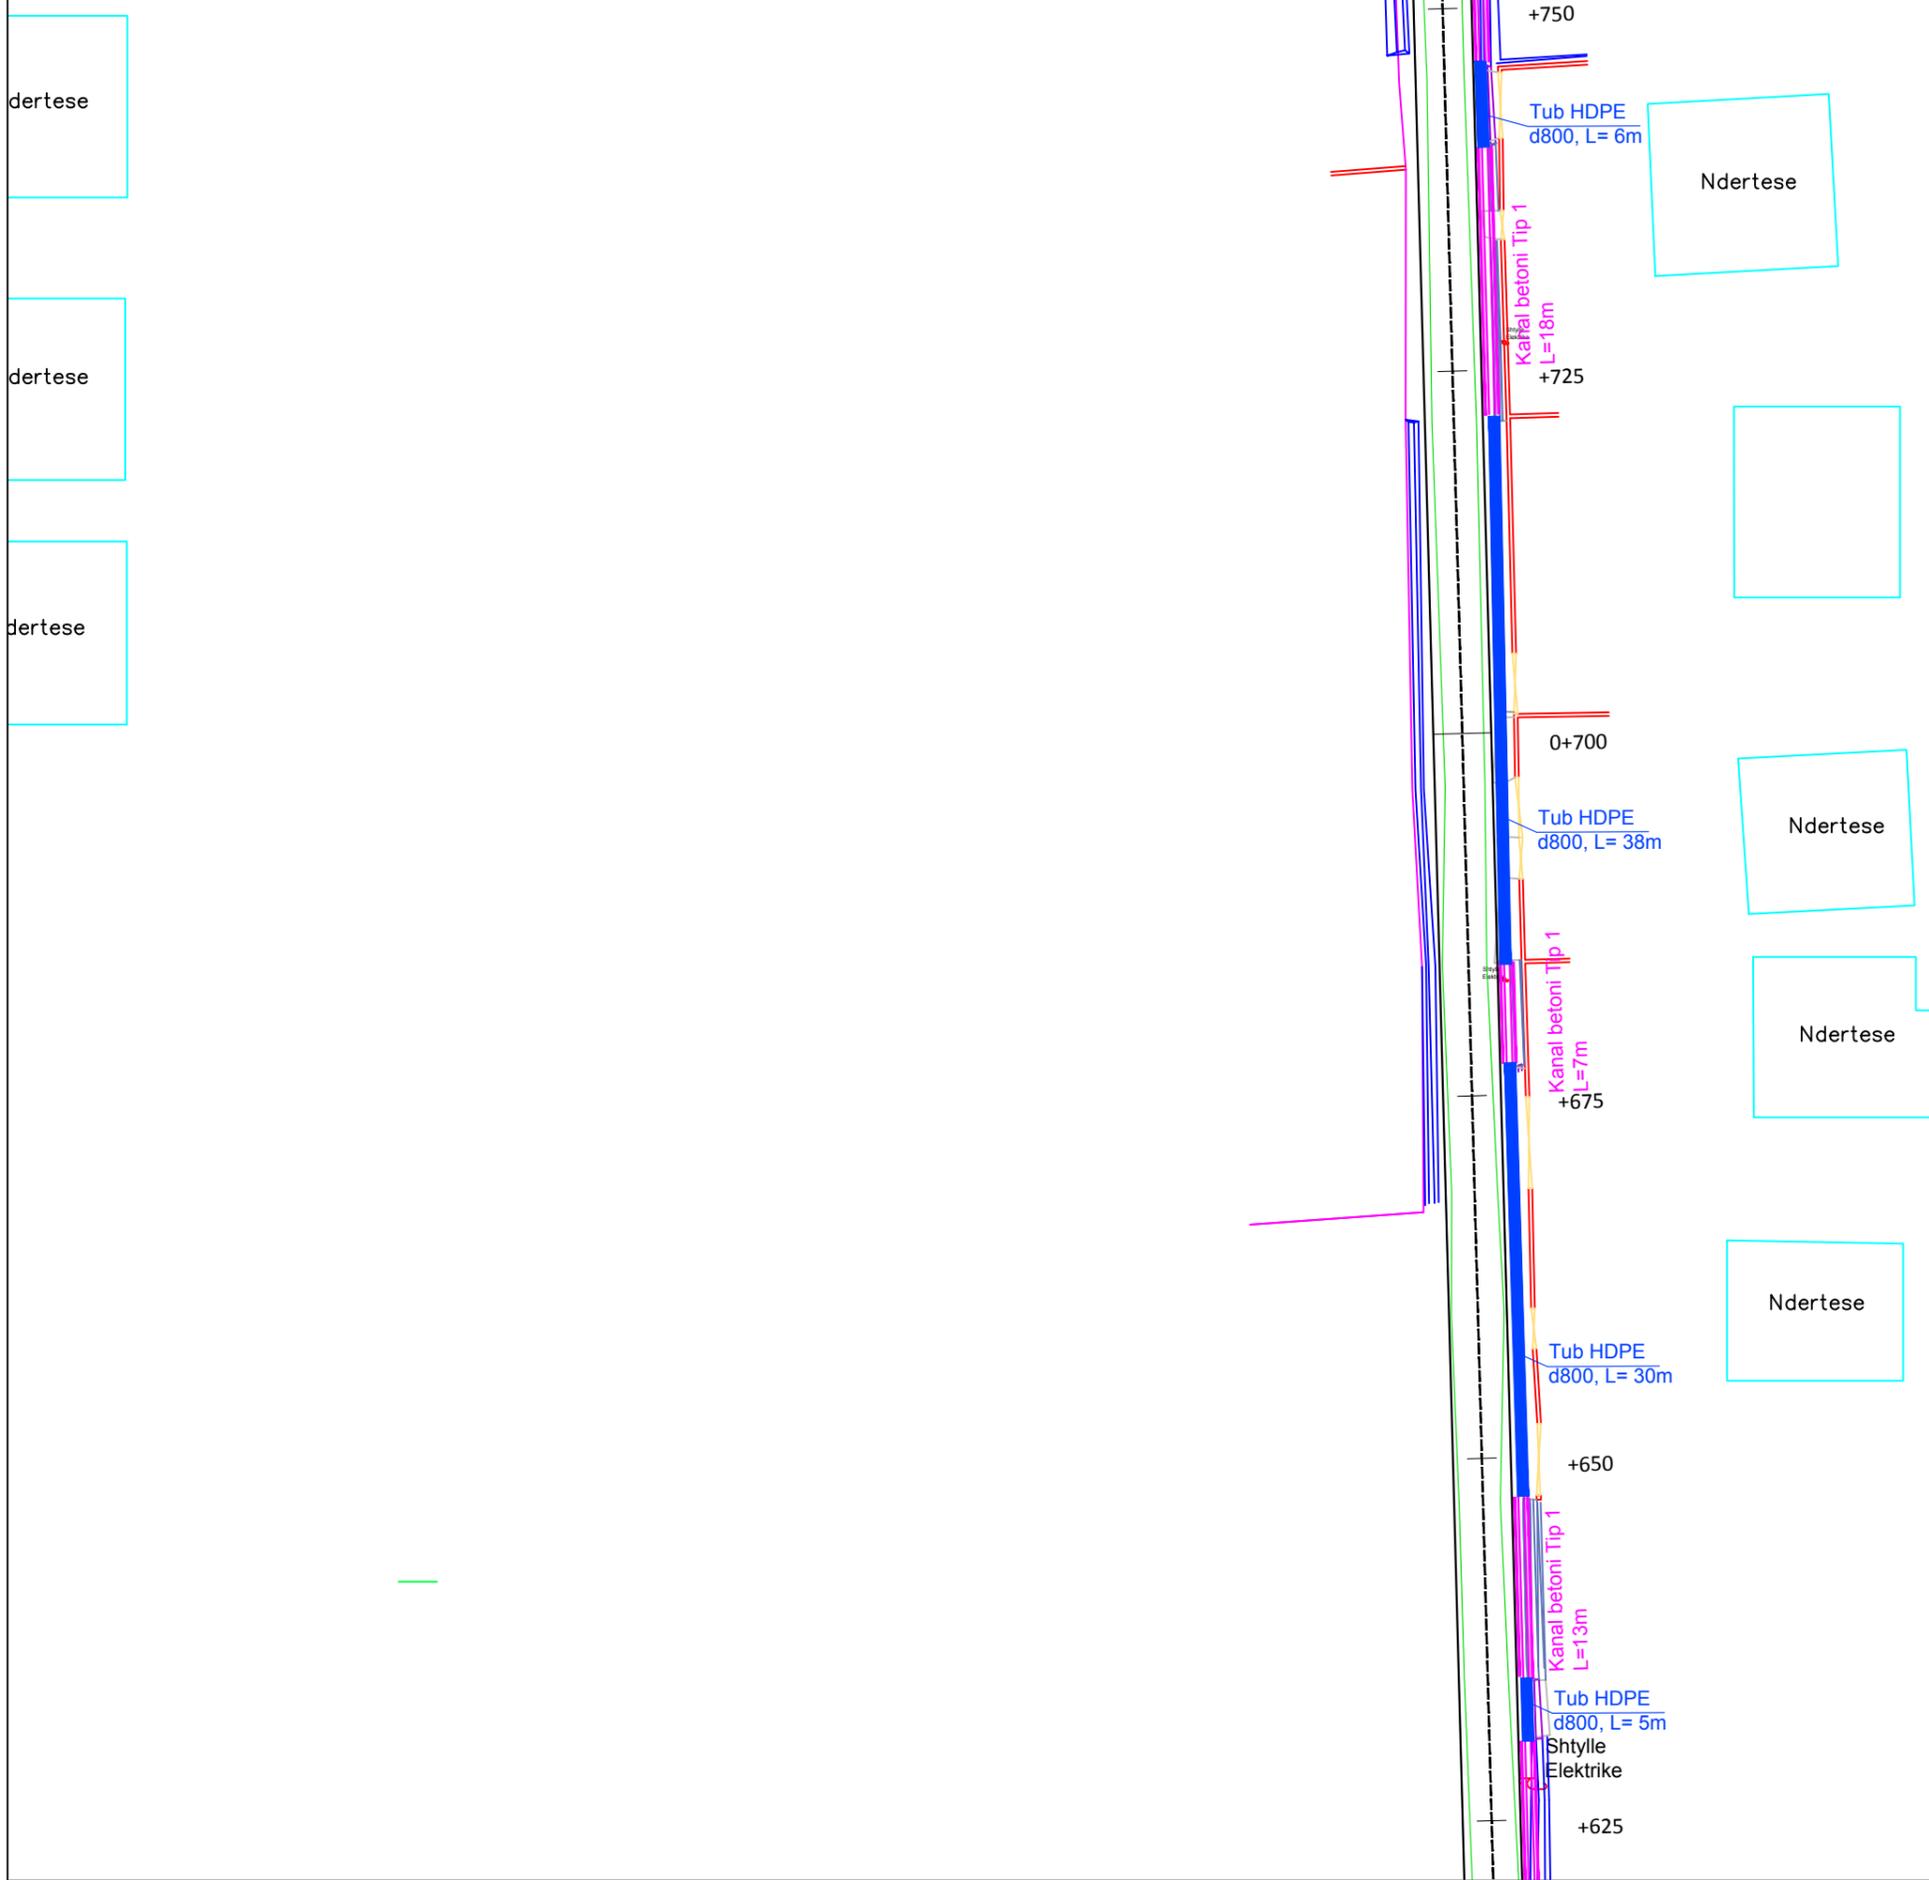

POROSITESI: BASHKIA SHIJAK

Projektim i rrugeve zona Metallaj-Karpen,
Bashkia Shijak

Emertimi: PLANIMETRIA E PERGJITHSHE AKSI 1



"ERALD-G" Sh.p.k
Rruga "Koli Bano"
Tirane

Drejtes i projektit

Inxh. Gezim ISLAMI

Projektues

Inxh. Aldo MERKAJ

Ark. Elton Çarçani

Hidr. Ersida VERÇANI

Elek. Hajdar KURTI

Mek. Arben MUHA

SHKALLA


SHK-1:500

Tiranë 2017

FLETA

1 - 18

Format A3

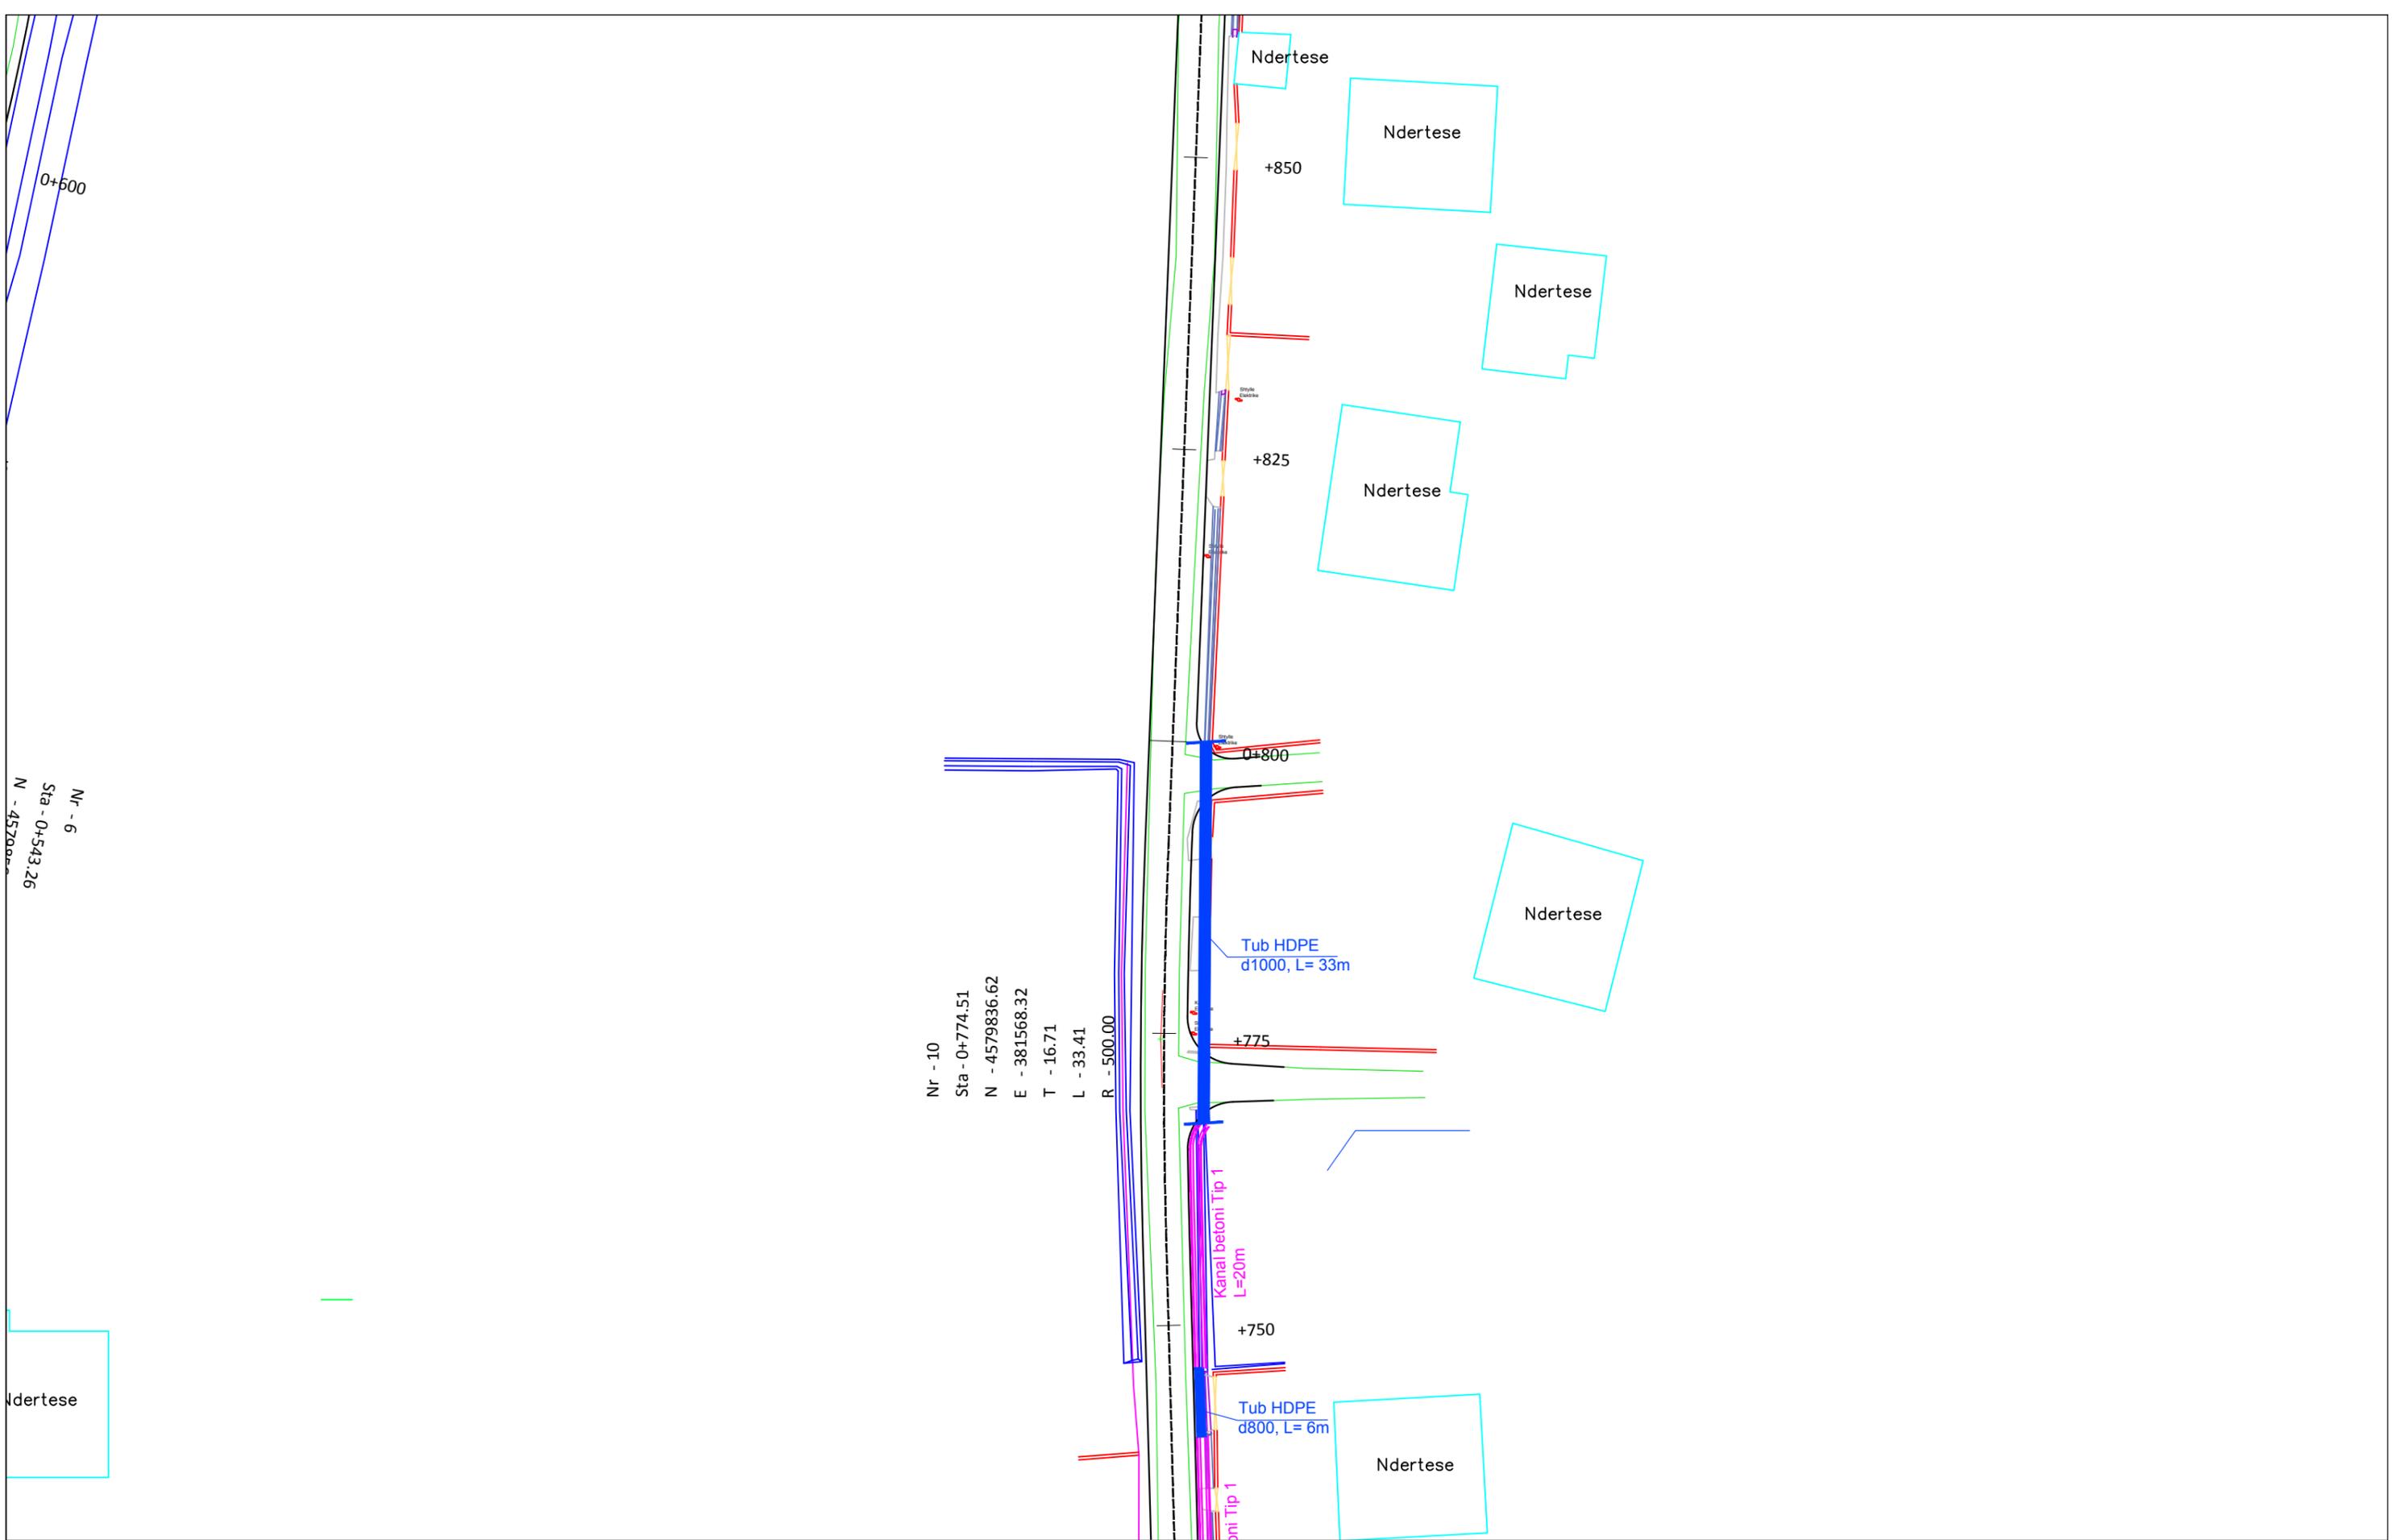

POROSITESI: BASHKIA SHIJAK

Projektim i rrugeve zona Metallaj-Karpen,
Bashkia Shijak

Emertimi: PLANIMETRIA E PERGJITHSHME AKSI 1



"ERALD-G" Sh.p.k
Rruga "Koli Bano"
Tirane

Drejtesues i projektit

Inxh. Gezim ISLAMI

Projektues

Inxh. Aldo MERKAJ

Ark. Elton Çarçani

Hidr. Ersida VERÇANI

Elek. Hajdar KURTI

Mek. Arben MUHA

SHKALLA


SHK-1:500

Tiranë 2017

FLETA

1 - 19

Format A3

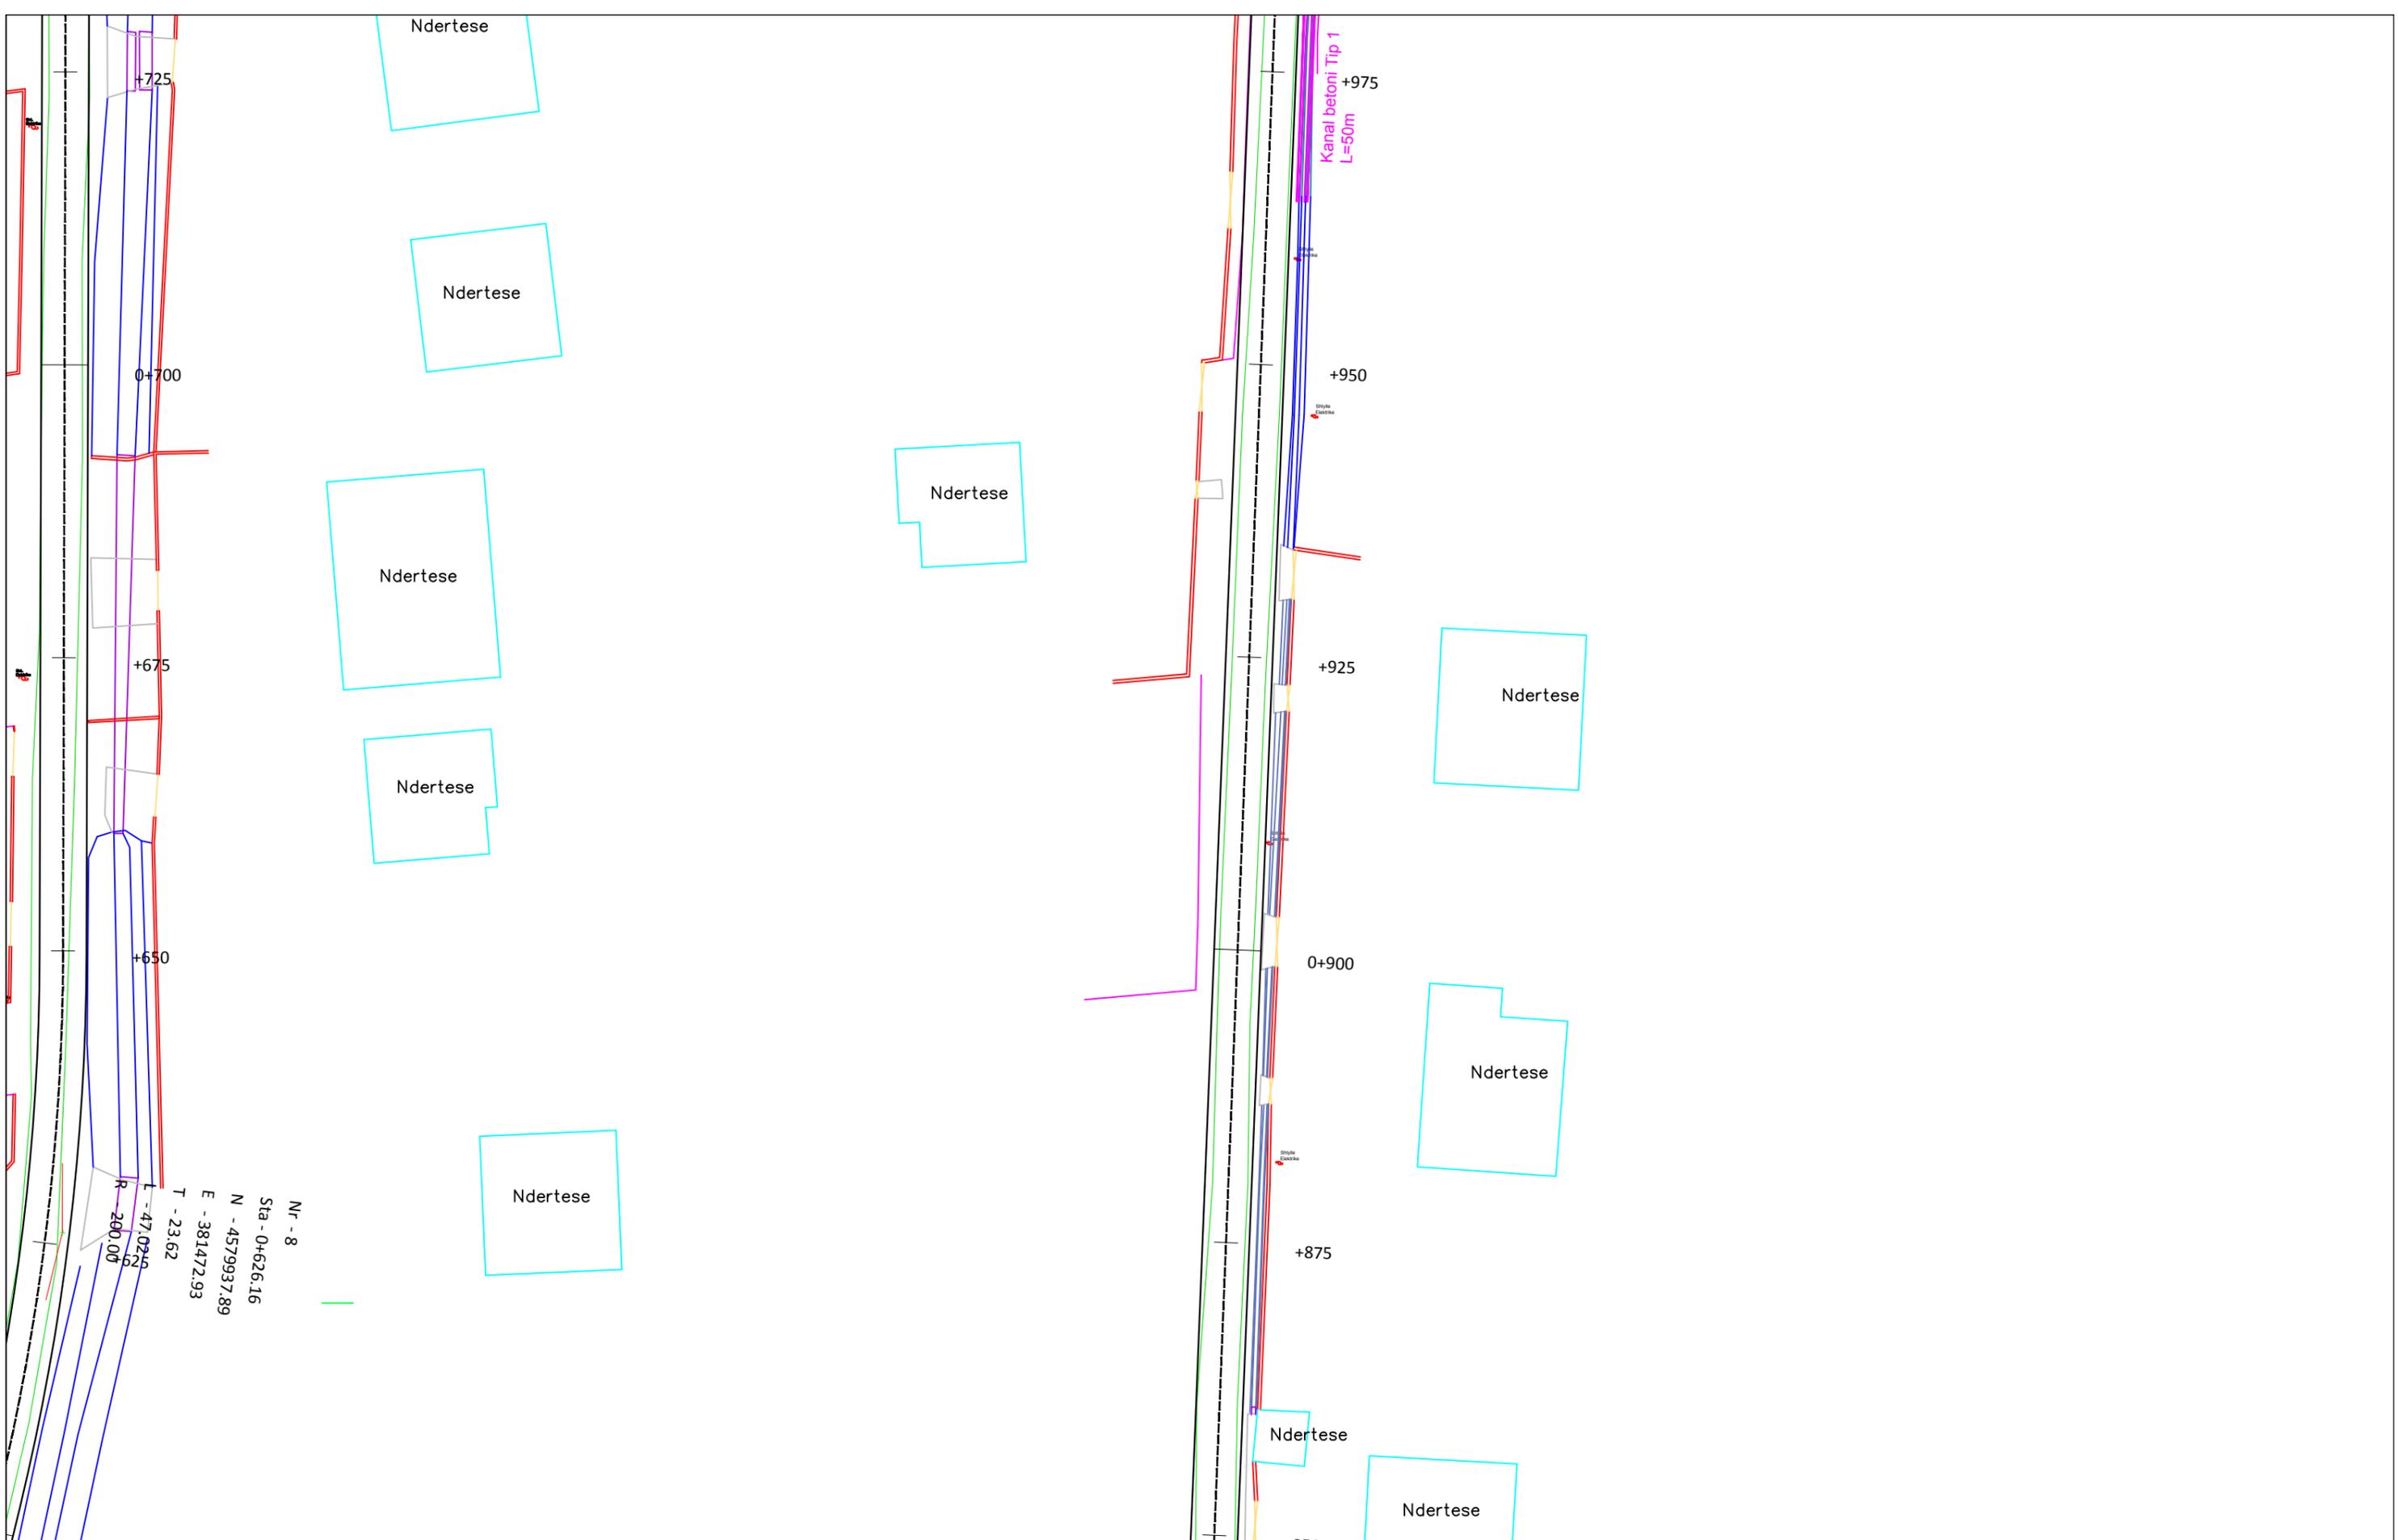

POROSITESI: BASHKIA SHIJAK

Projektim i rrugeve zona Metallaj-Karpen,
Bashkia Shijak

Emertimi: PLANIMETRIA E PERGJITHSHME AKSI 1



"ERALD-G" Sh.p.k
Rruga "Koli Bano"
Tirane

Drejtes i projektit

Inxh. Gezim ISLAMI

Projektues

Inxh. Aldo MERKAJ

Ark. Elton Çarçani

Hidr. Ersida VERÇANI

Elek. Hajdar KURTI

Mek. Arben MUHA

SHKALLA

SHK-1:500

Tiranë 2017

FLETA

1 - 20

Format A3



POROSITESI: BASHKIA SHIJAK

Projektim i rrugeve zona Metallaj-Karpen,
Bashkia Shijak

Emertimi: PLANIMETRIA E PERGJITHSHME AKSI 1



"ERALD-G" Sh.p.k
Rruga "Koli Bano"
Tirane

Drejtes i projektit

Inxh. Gezim ISLAMI

Projektues

Inxh. Aldo MERKAJ

Ark. Elton Çarçani

Hidr. Ersida VERÇANI

Elek. Hajdar KURTI

Mek. Arben MUHA

SHKALLA


SHK-1:500

Tiranë 2017

FLETA

1 - 21

Format A3

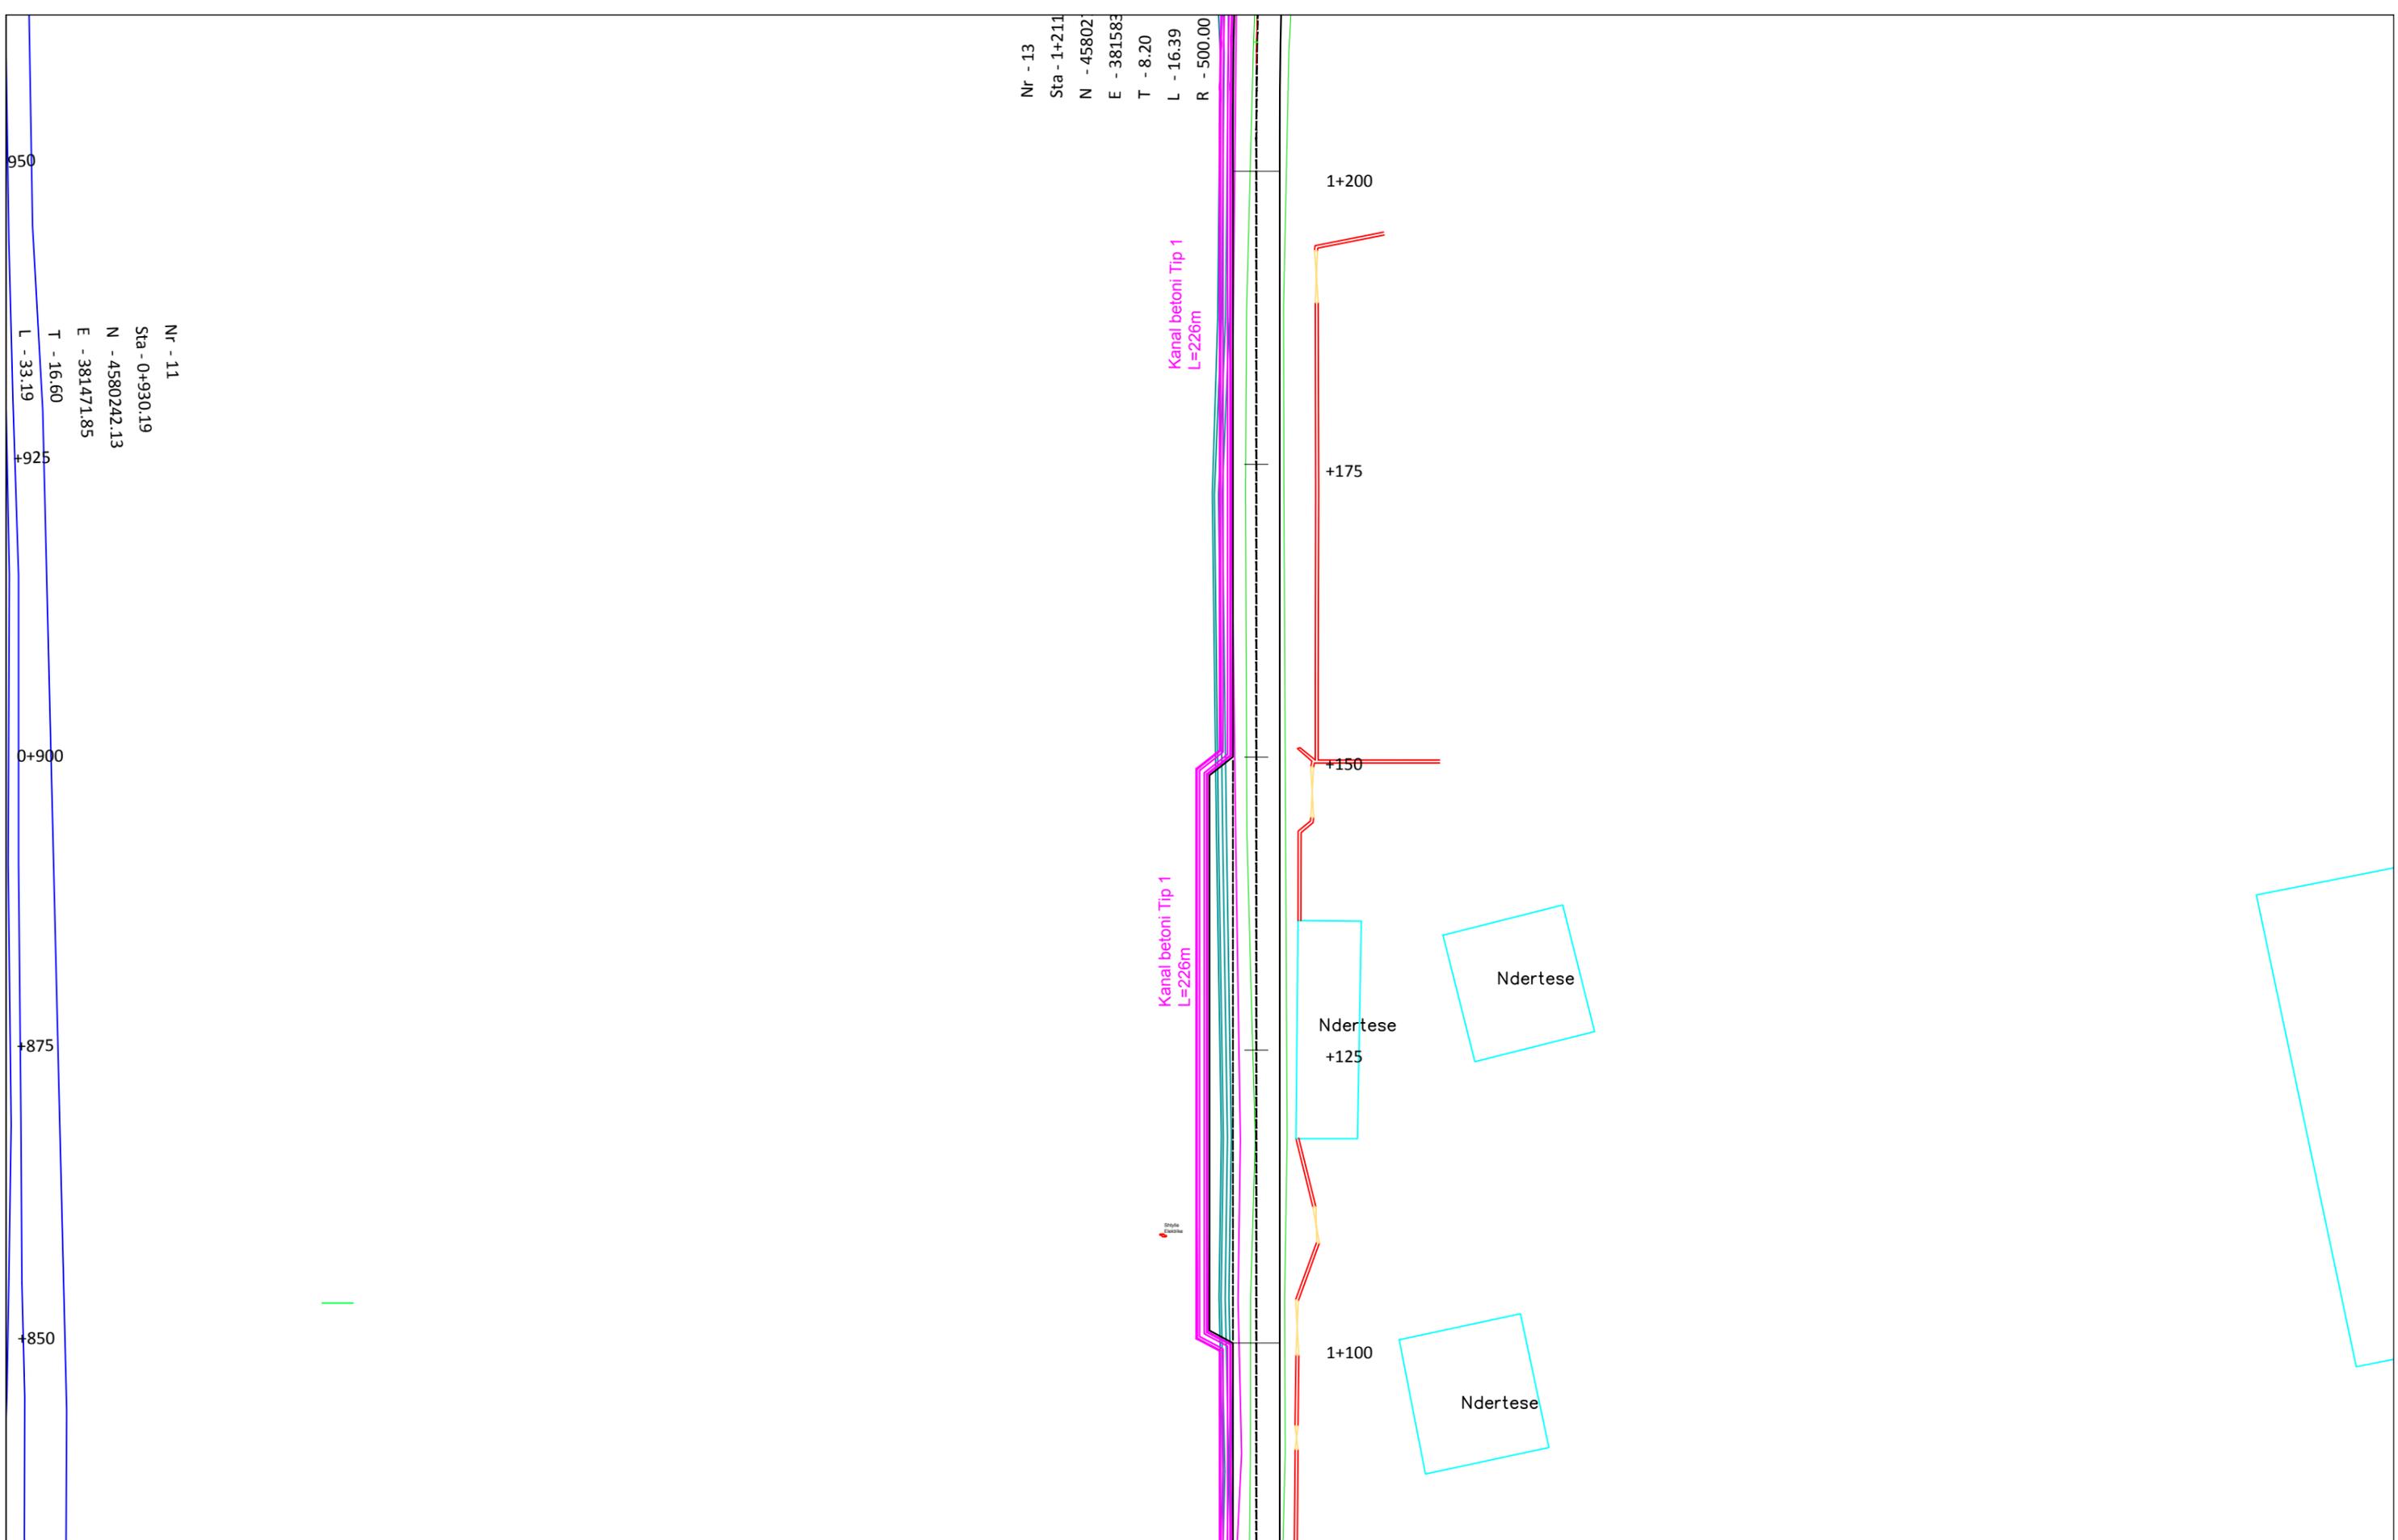

Nr - 13
 Sta - 1+211
 N - 45802
 E - 381583
 T - 8.20
 L - 16.39
 R - 500.00

Nr - 11
 Sta - 0+930.19
 N - 4580242.13
 E - 381471.85
 T - 16.60
 L - 33.19


POROSITESI: BASHKIA SHIJAK
 Projektim i rrugeve zona Metallaj-Karpen,
 Bashkia Shijak

Emertimi: PLANIMETRIA E PERGJITHSHEME AKSI 1
 "ERALD-G" Sh.p.k
 Rruga "Koli Bano"
 Tirane

Drejtesues i projektit
 Inxh. Gezim ISLAMI

Projektues
 Inxh. Aldo MERKAJ
 Ark. Elton Çarçani
 Hidr. Ersida VERÇANI
 Elek. Hajdar KURTI
 Mek. Arben MUHA

SHKALLA	FLETA
SHK-1:500	1 - 22
Tiranë 2017	Format A3

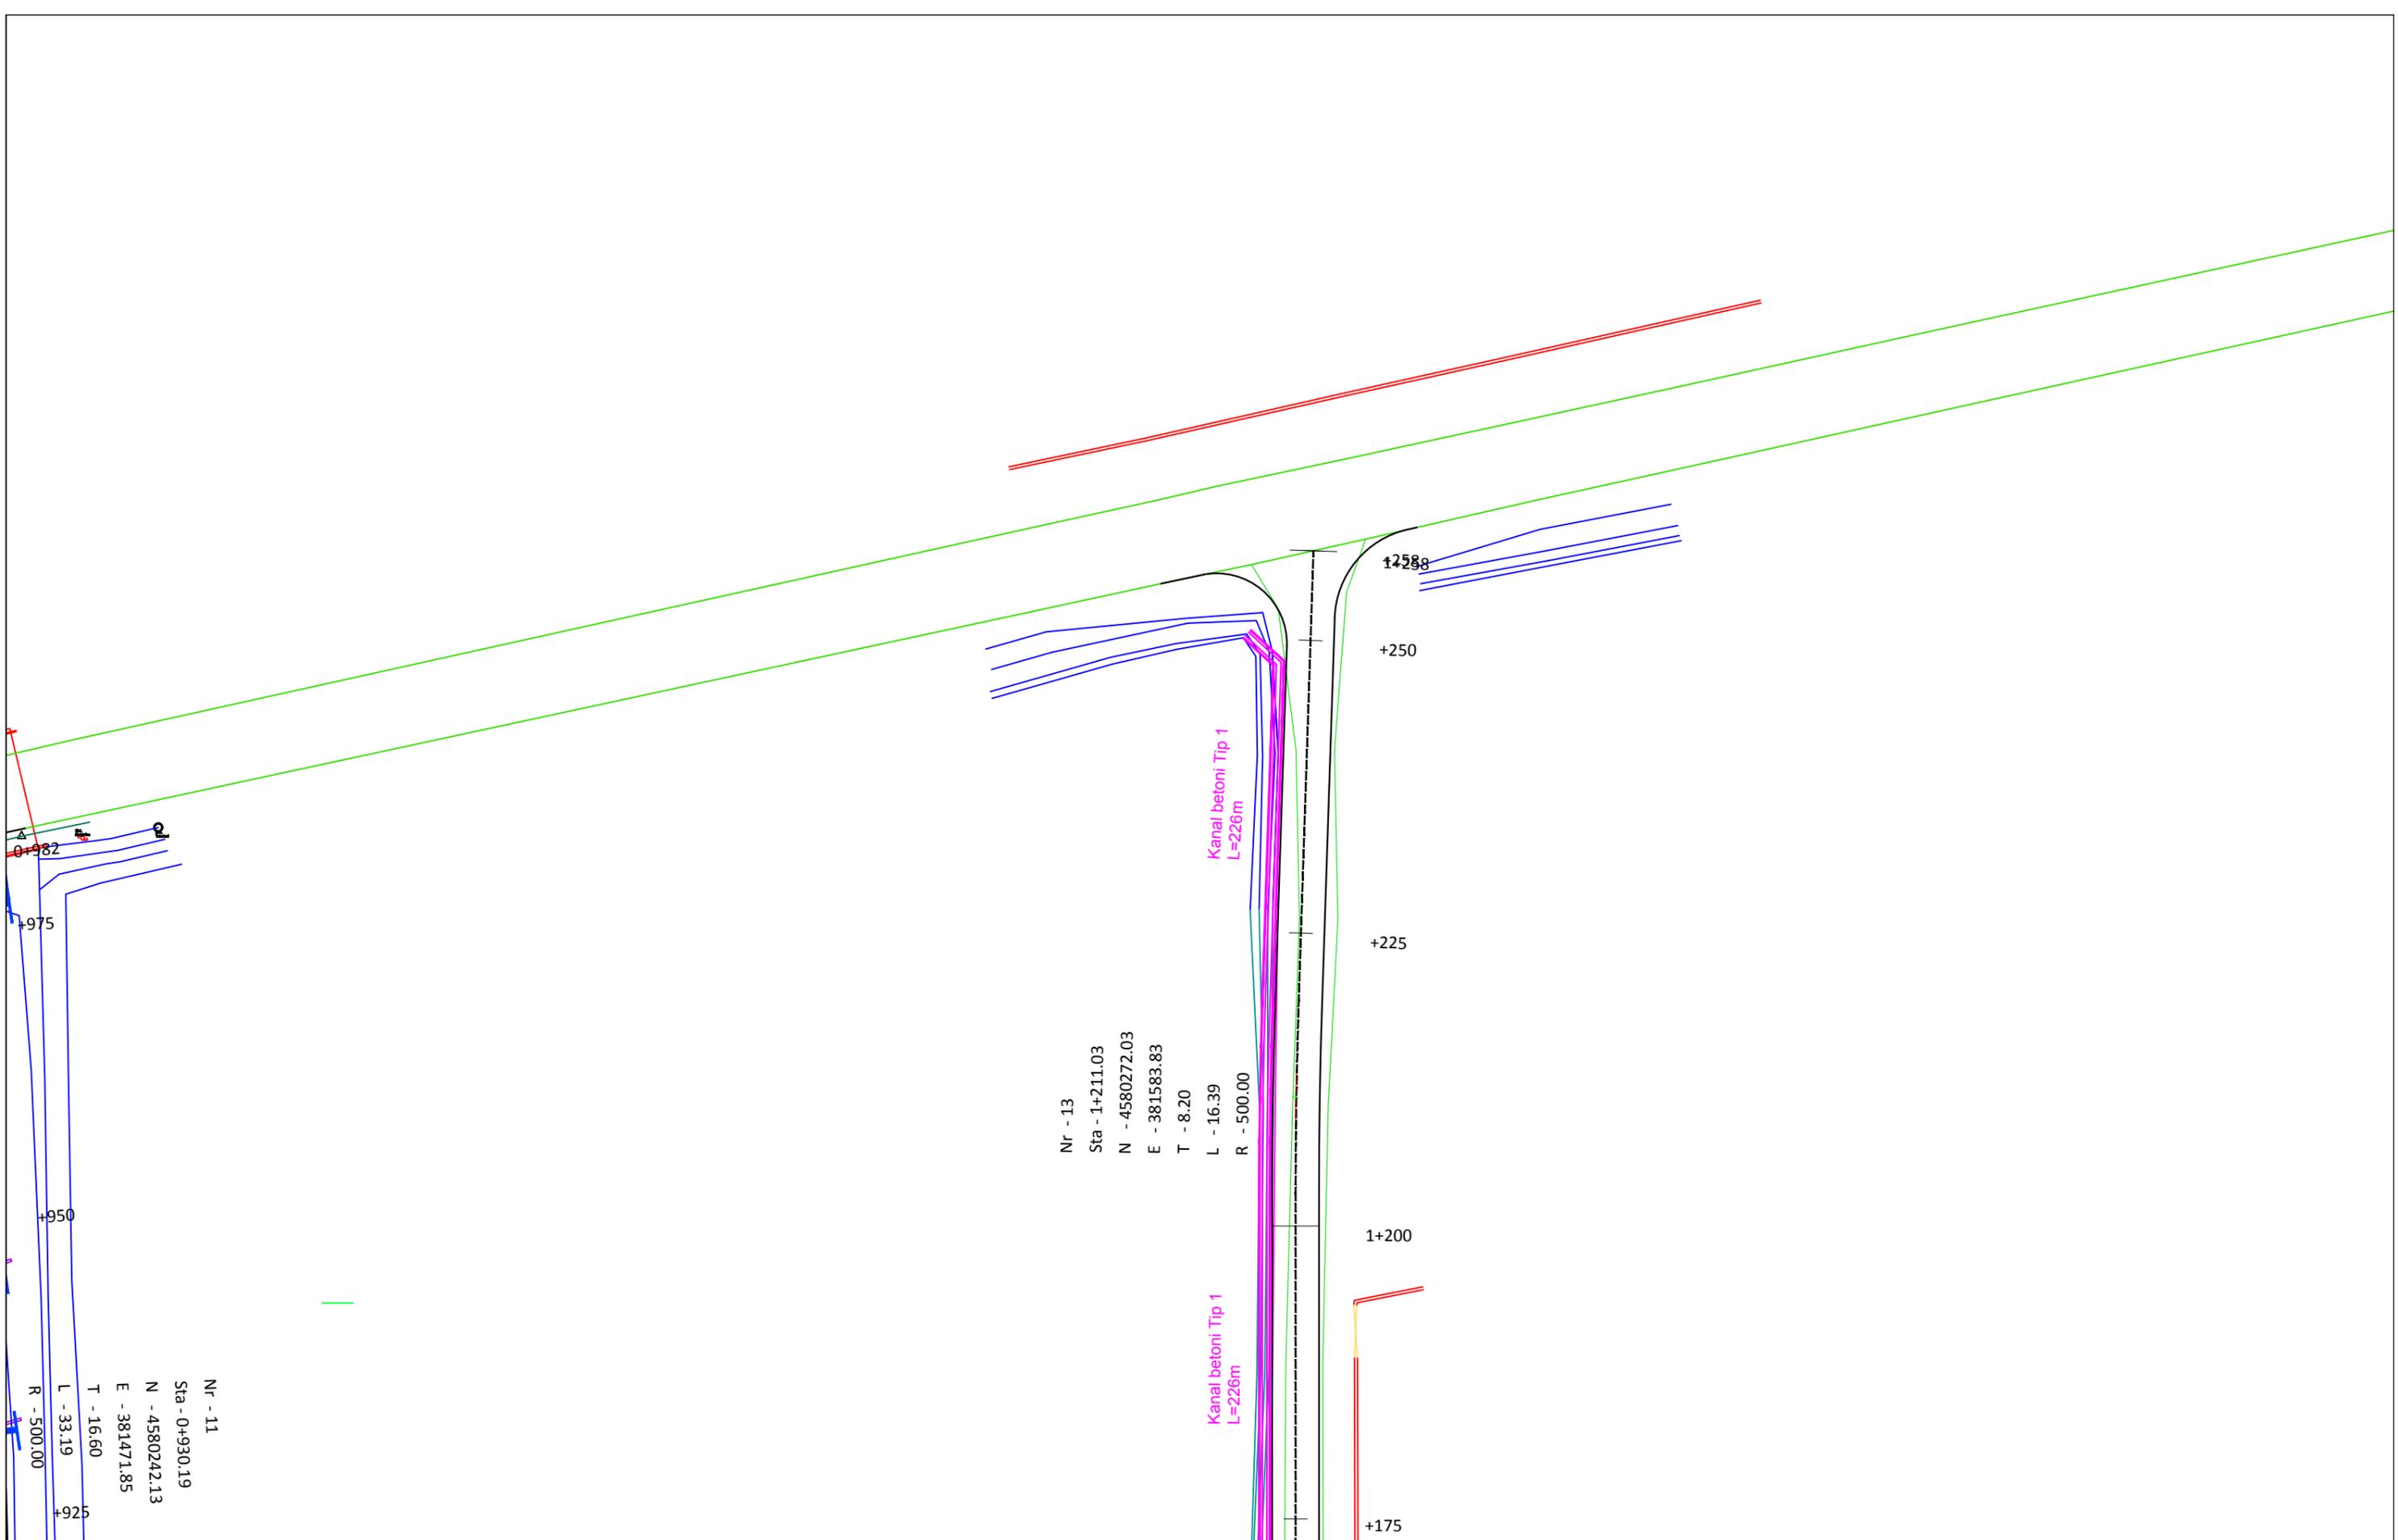

POROSITESI: BASHKIA SHIJAK

Projektim i rrugeve zona Metallaj-Karpen,
 Bashkia Shijak

Emertimi: PLANIMETRIA E PERGJITHSHEME AKSI 1



"ERALD-G" Sh.p.k
 Rruga "Koli Bano"
 Tirane

Drejtes i projektit

Inxh. Gezim ISLAMI

Projektues

Inxh. Aldo MERKAJ

Ark. Elton Çarçani

Hidr. Ersida VERÇANI

Elek. Hajdar KURTI

Mek. Arben MUHA

SHKALLA


SHK-1:500

Tiranë 2017

FLETA

1 - 23

Format A3

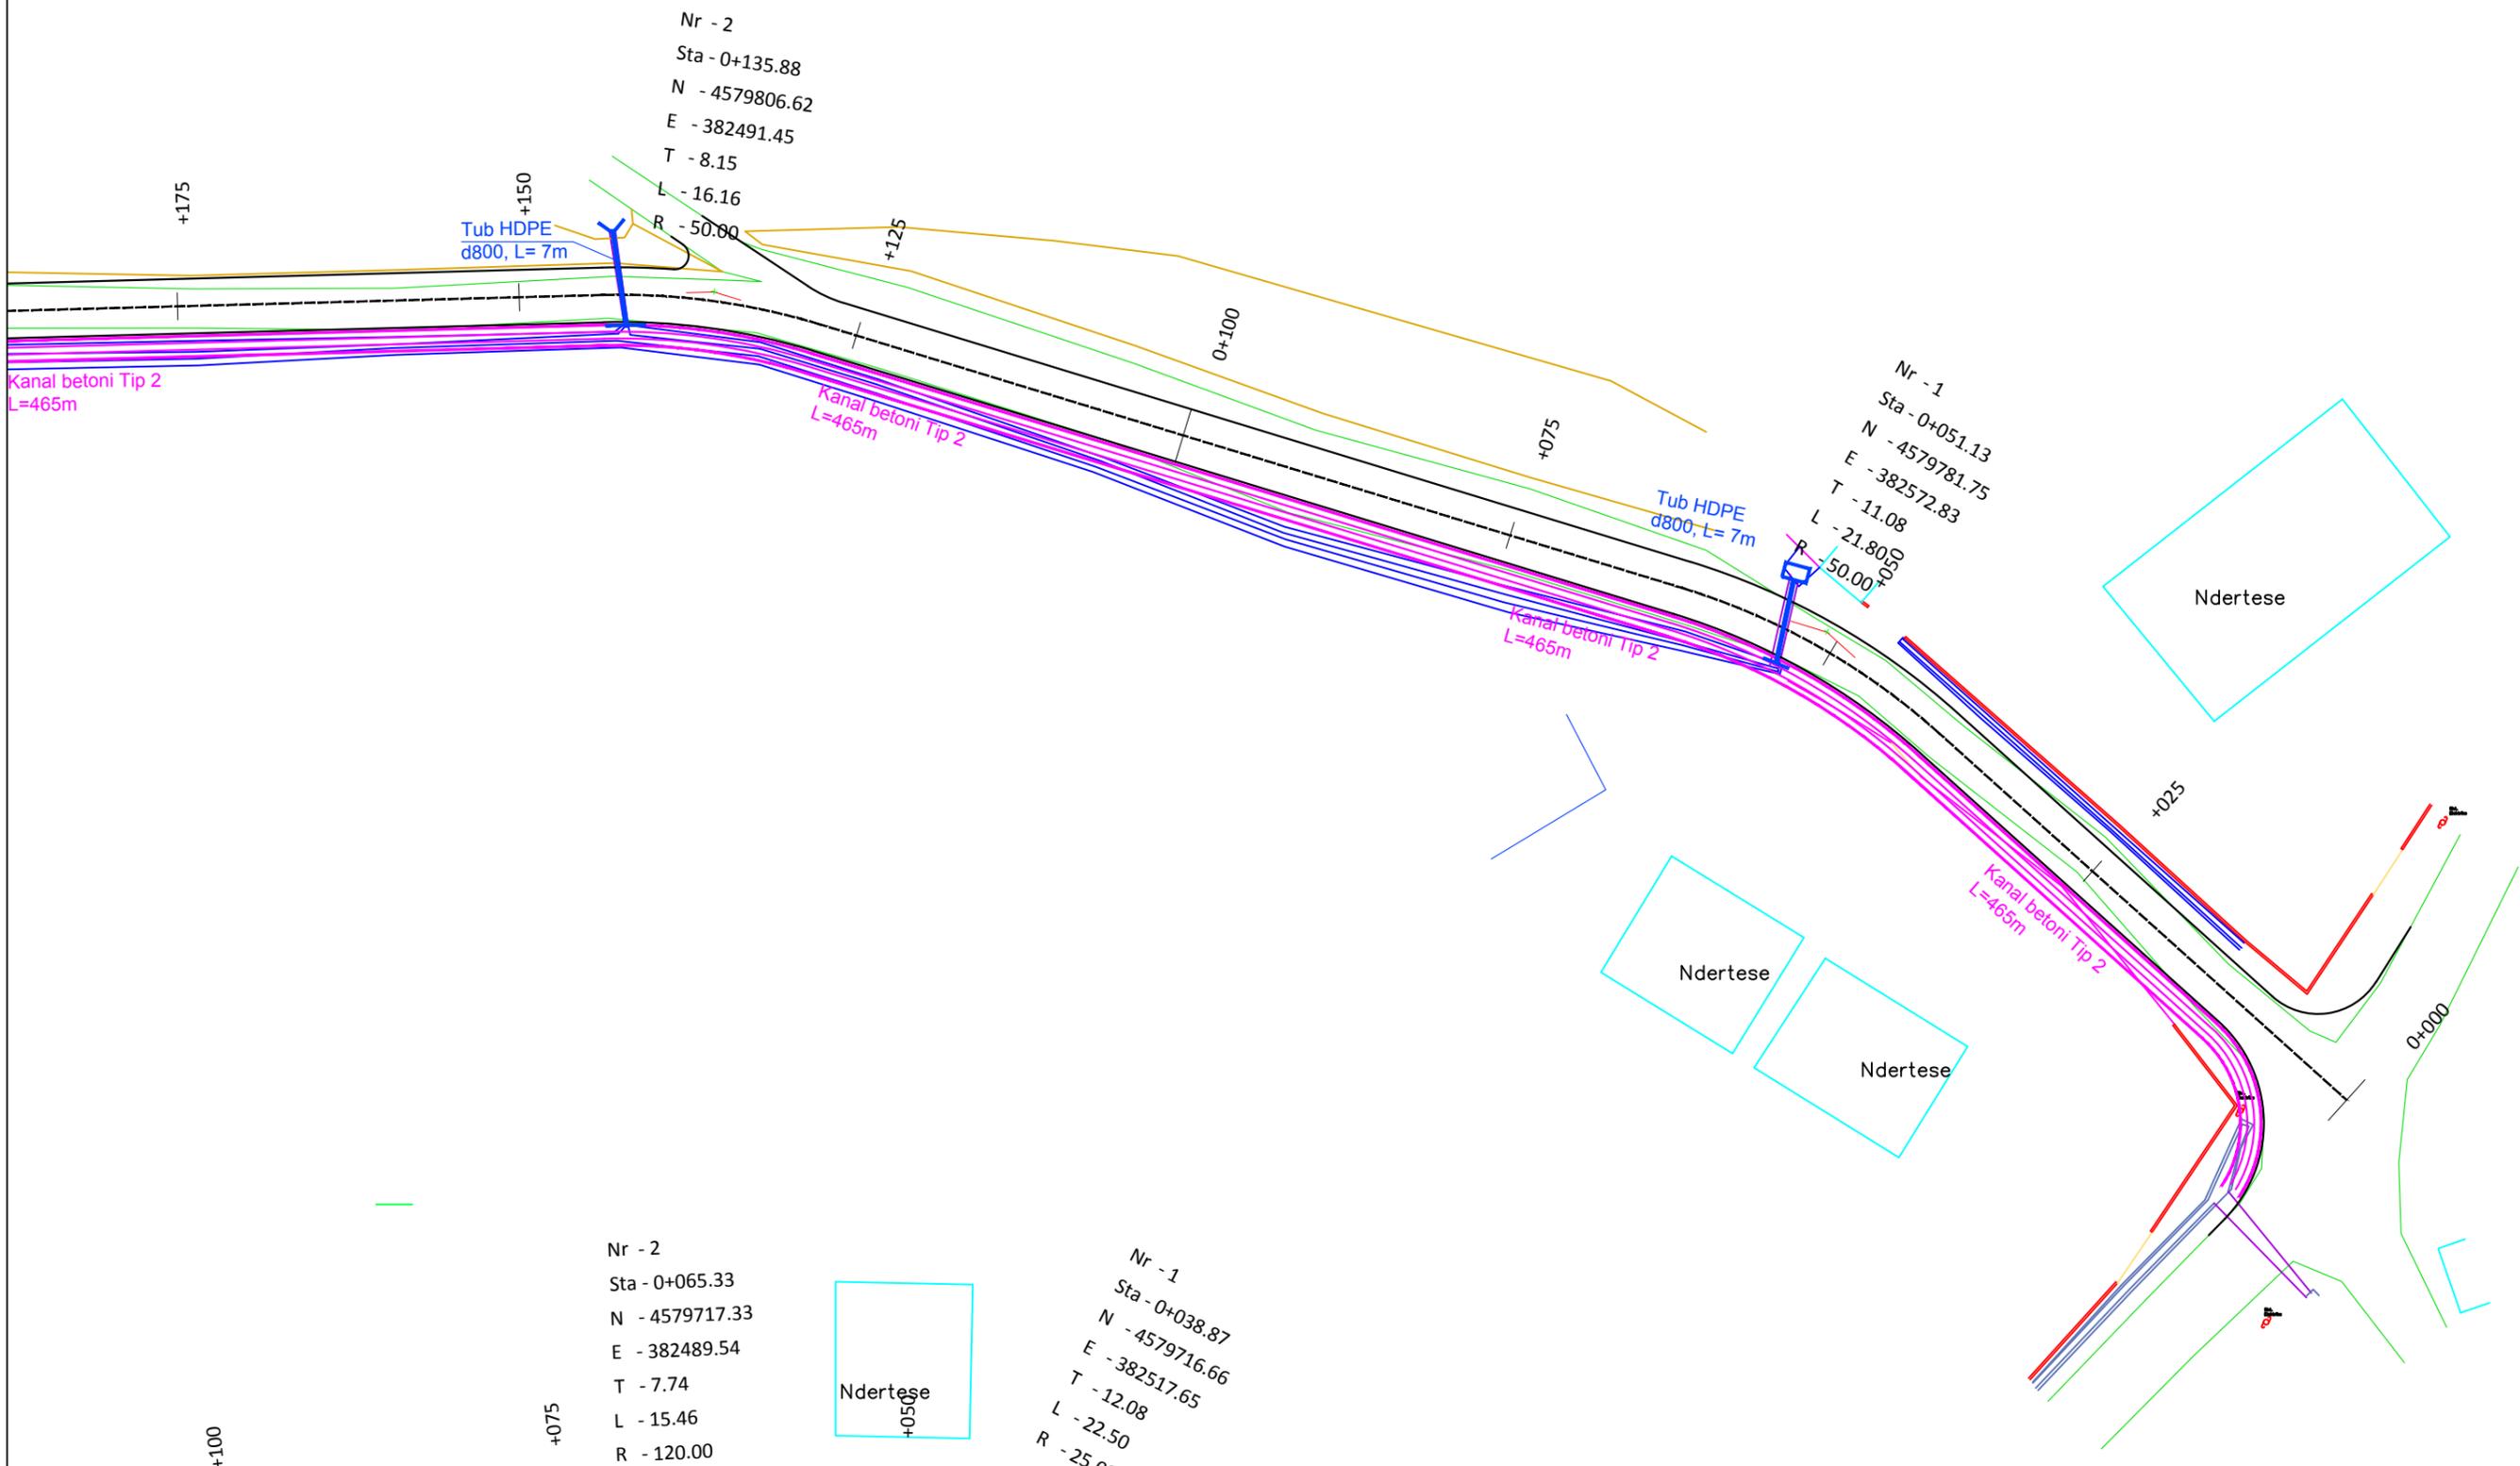

POROSITESI: BASHKIA SHIJAK
 Projektim i rrugeve zona Metallaj-Karpen,
 Bashkia Shijak

Emertimi: PLANIMETRIA E PERGJITHSHME AKSI 3


"ERALD-G" Sh.p.k
 Rruga "Koli Bano"
 Tirane

Drejtes i projektit
 Inxh. Gezim ISLAMI

Projektues

Inxh. Aldo MERKAJ	Elek. Hajdar KURTI
Ark. Elton Çarçani	Mek. Arben MUHA
Hidr. Ersida VERÇANI	

SHKALLA	FLETA
SHK-1:500	1 - 24
Tiranë 2017	Format A3

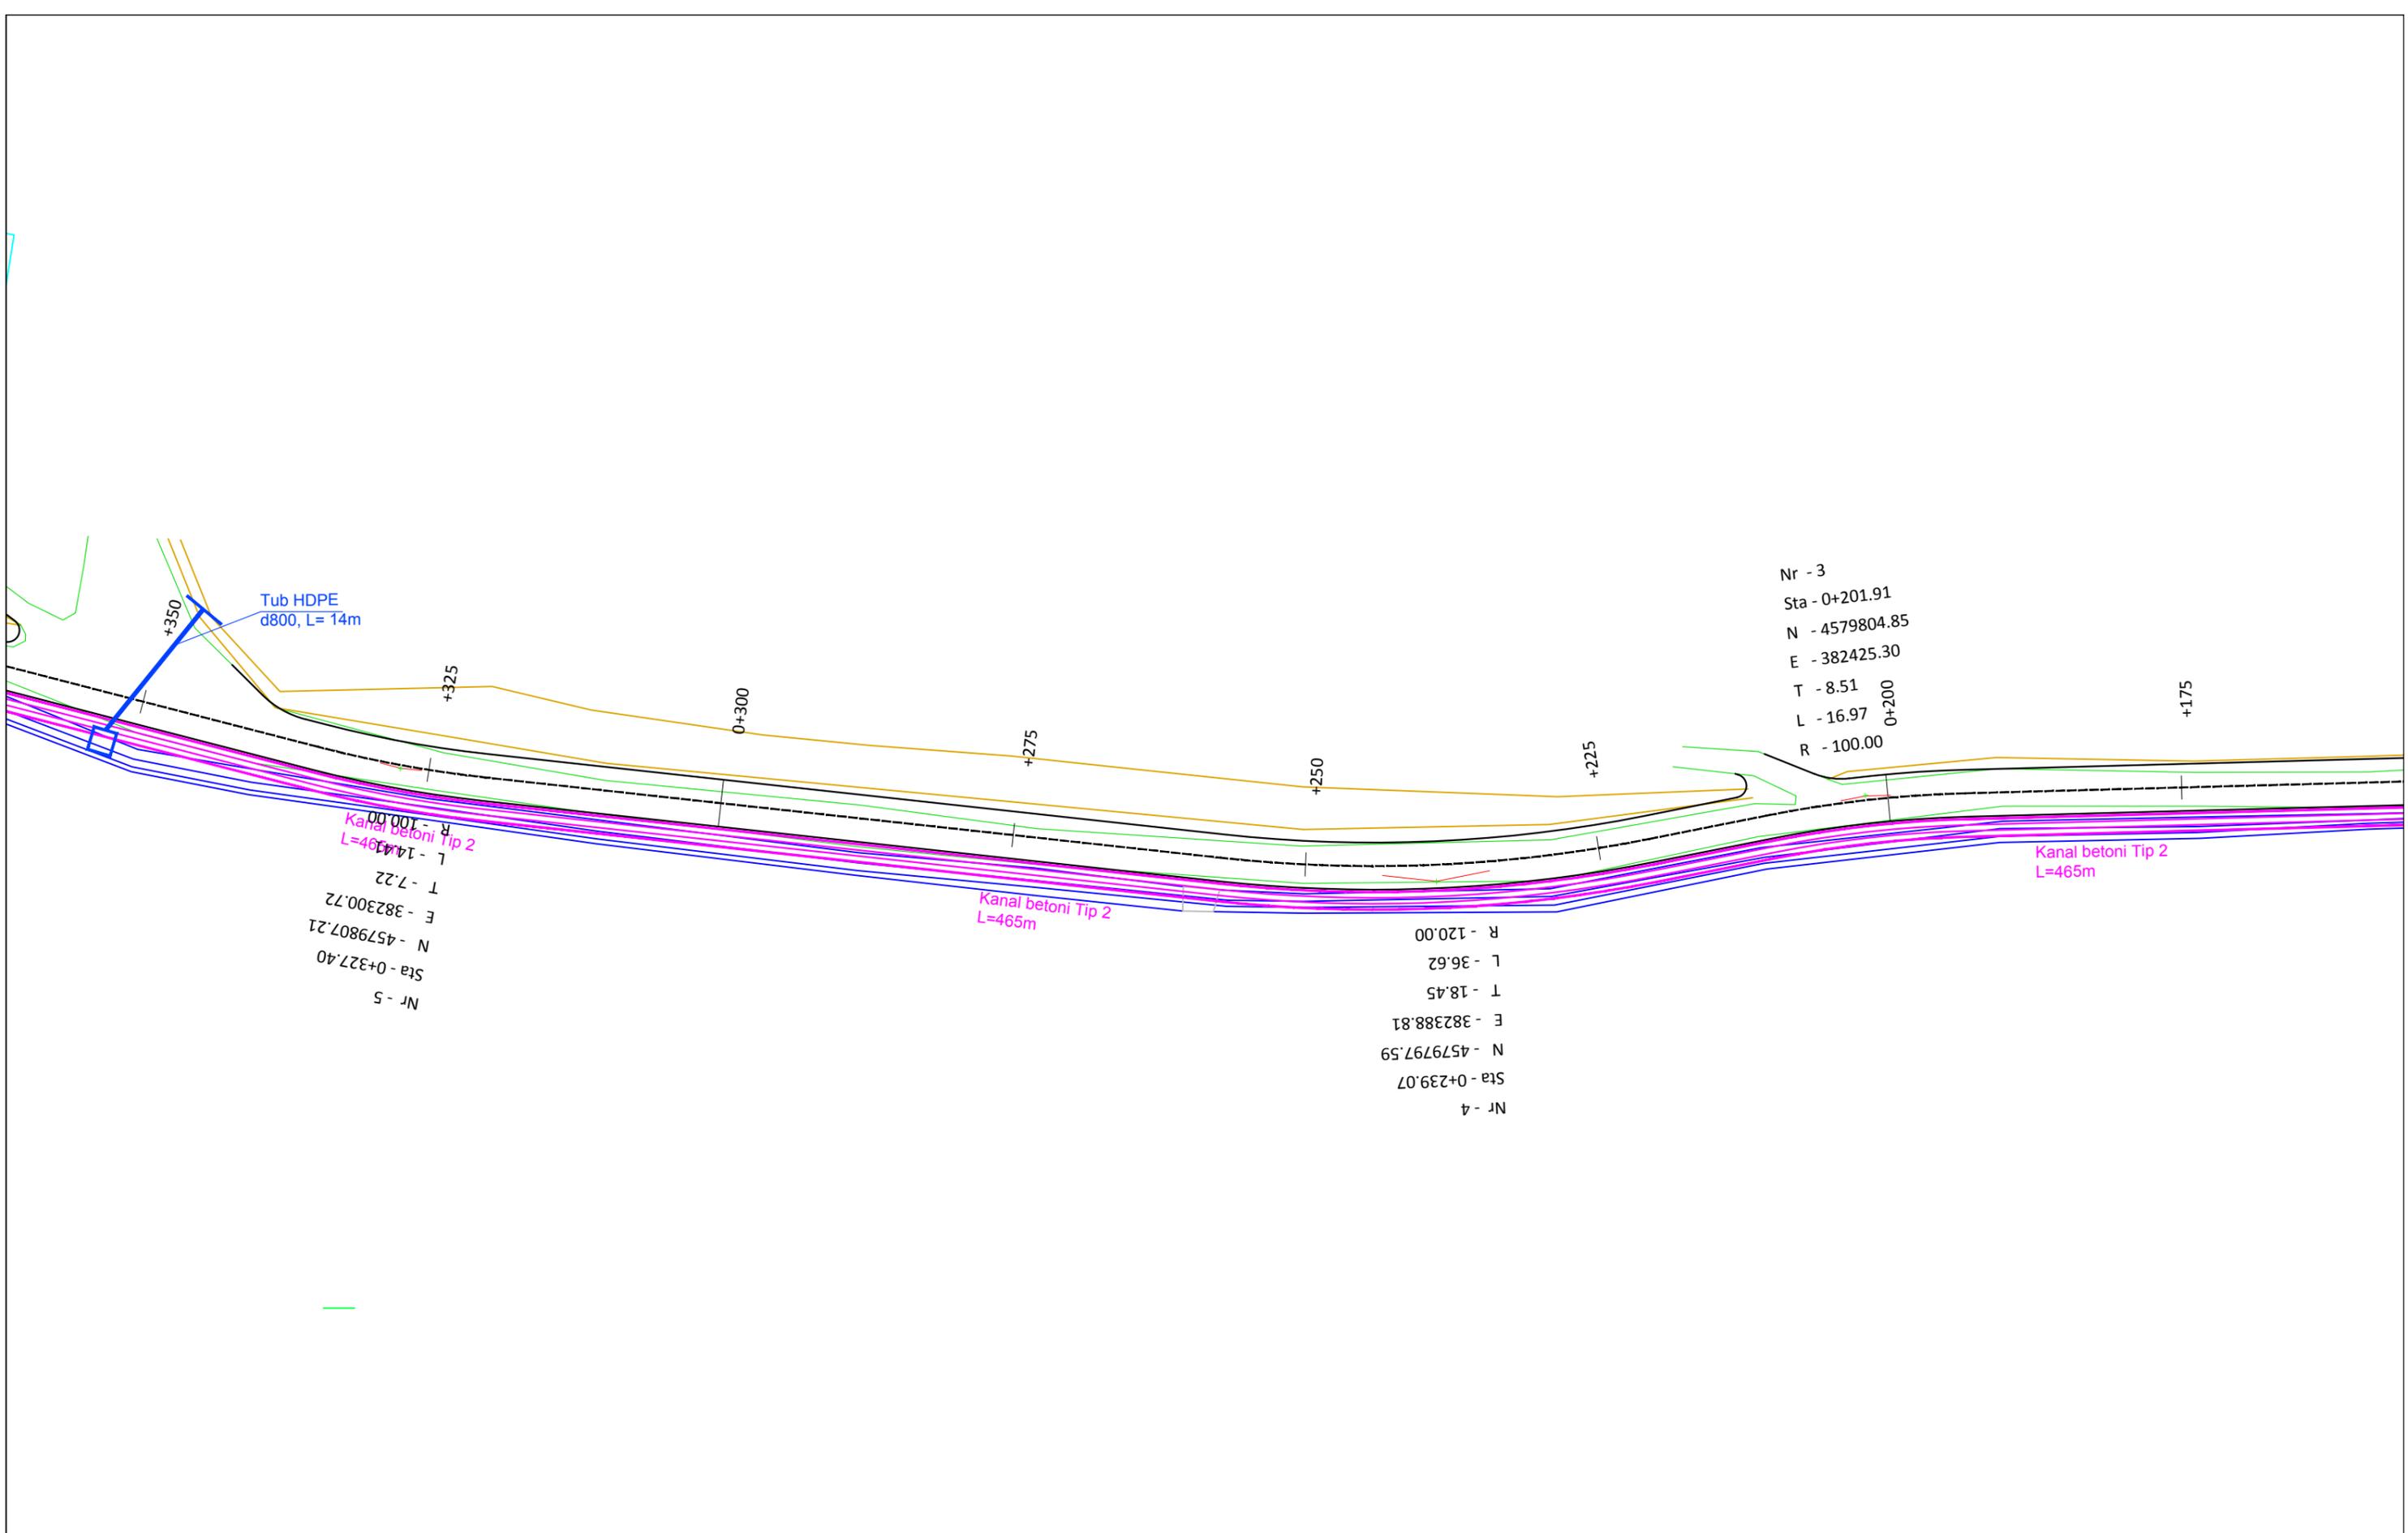


POROSITESI: BASHKIA SHIJAK
 Projektim i rrugeve zona Metallaj-Karpen,
 Bashkia Shijak

Emertimi: PLANIMETRIA E PERGJITHSHME AKSI 3
 "ERALD-G" Sh.p.k
 Rruga "Koli Bano"
 Tirane

Drejtues i projektit		Projektues		
Inxh. Gezim ISLAMI		Inxh. Aldo MERKAJ	Elek. Hajdar KURTI	
		Ark. Elton Çarçani	Mek. Arben MUHA	
		Hidr. Ersida VERÇANI		

SHKALLA	FLETA
SHK-1:500	1 - 25
Tiranë 2017	Format A3

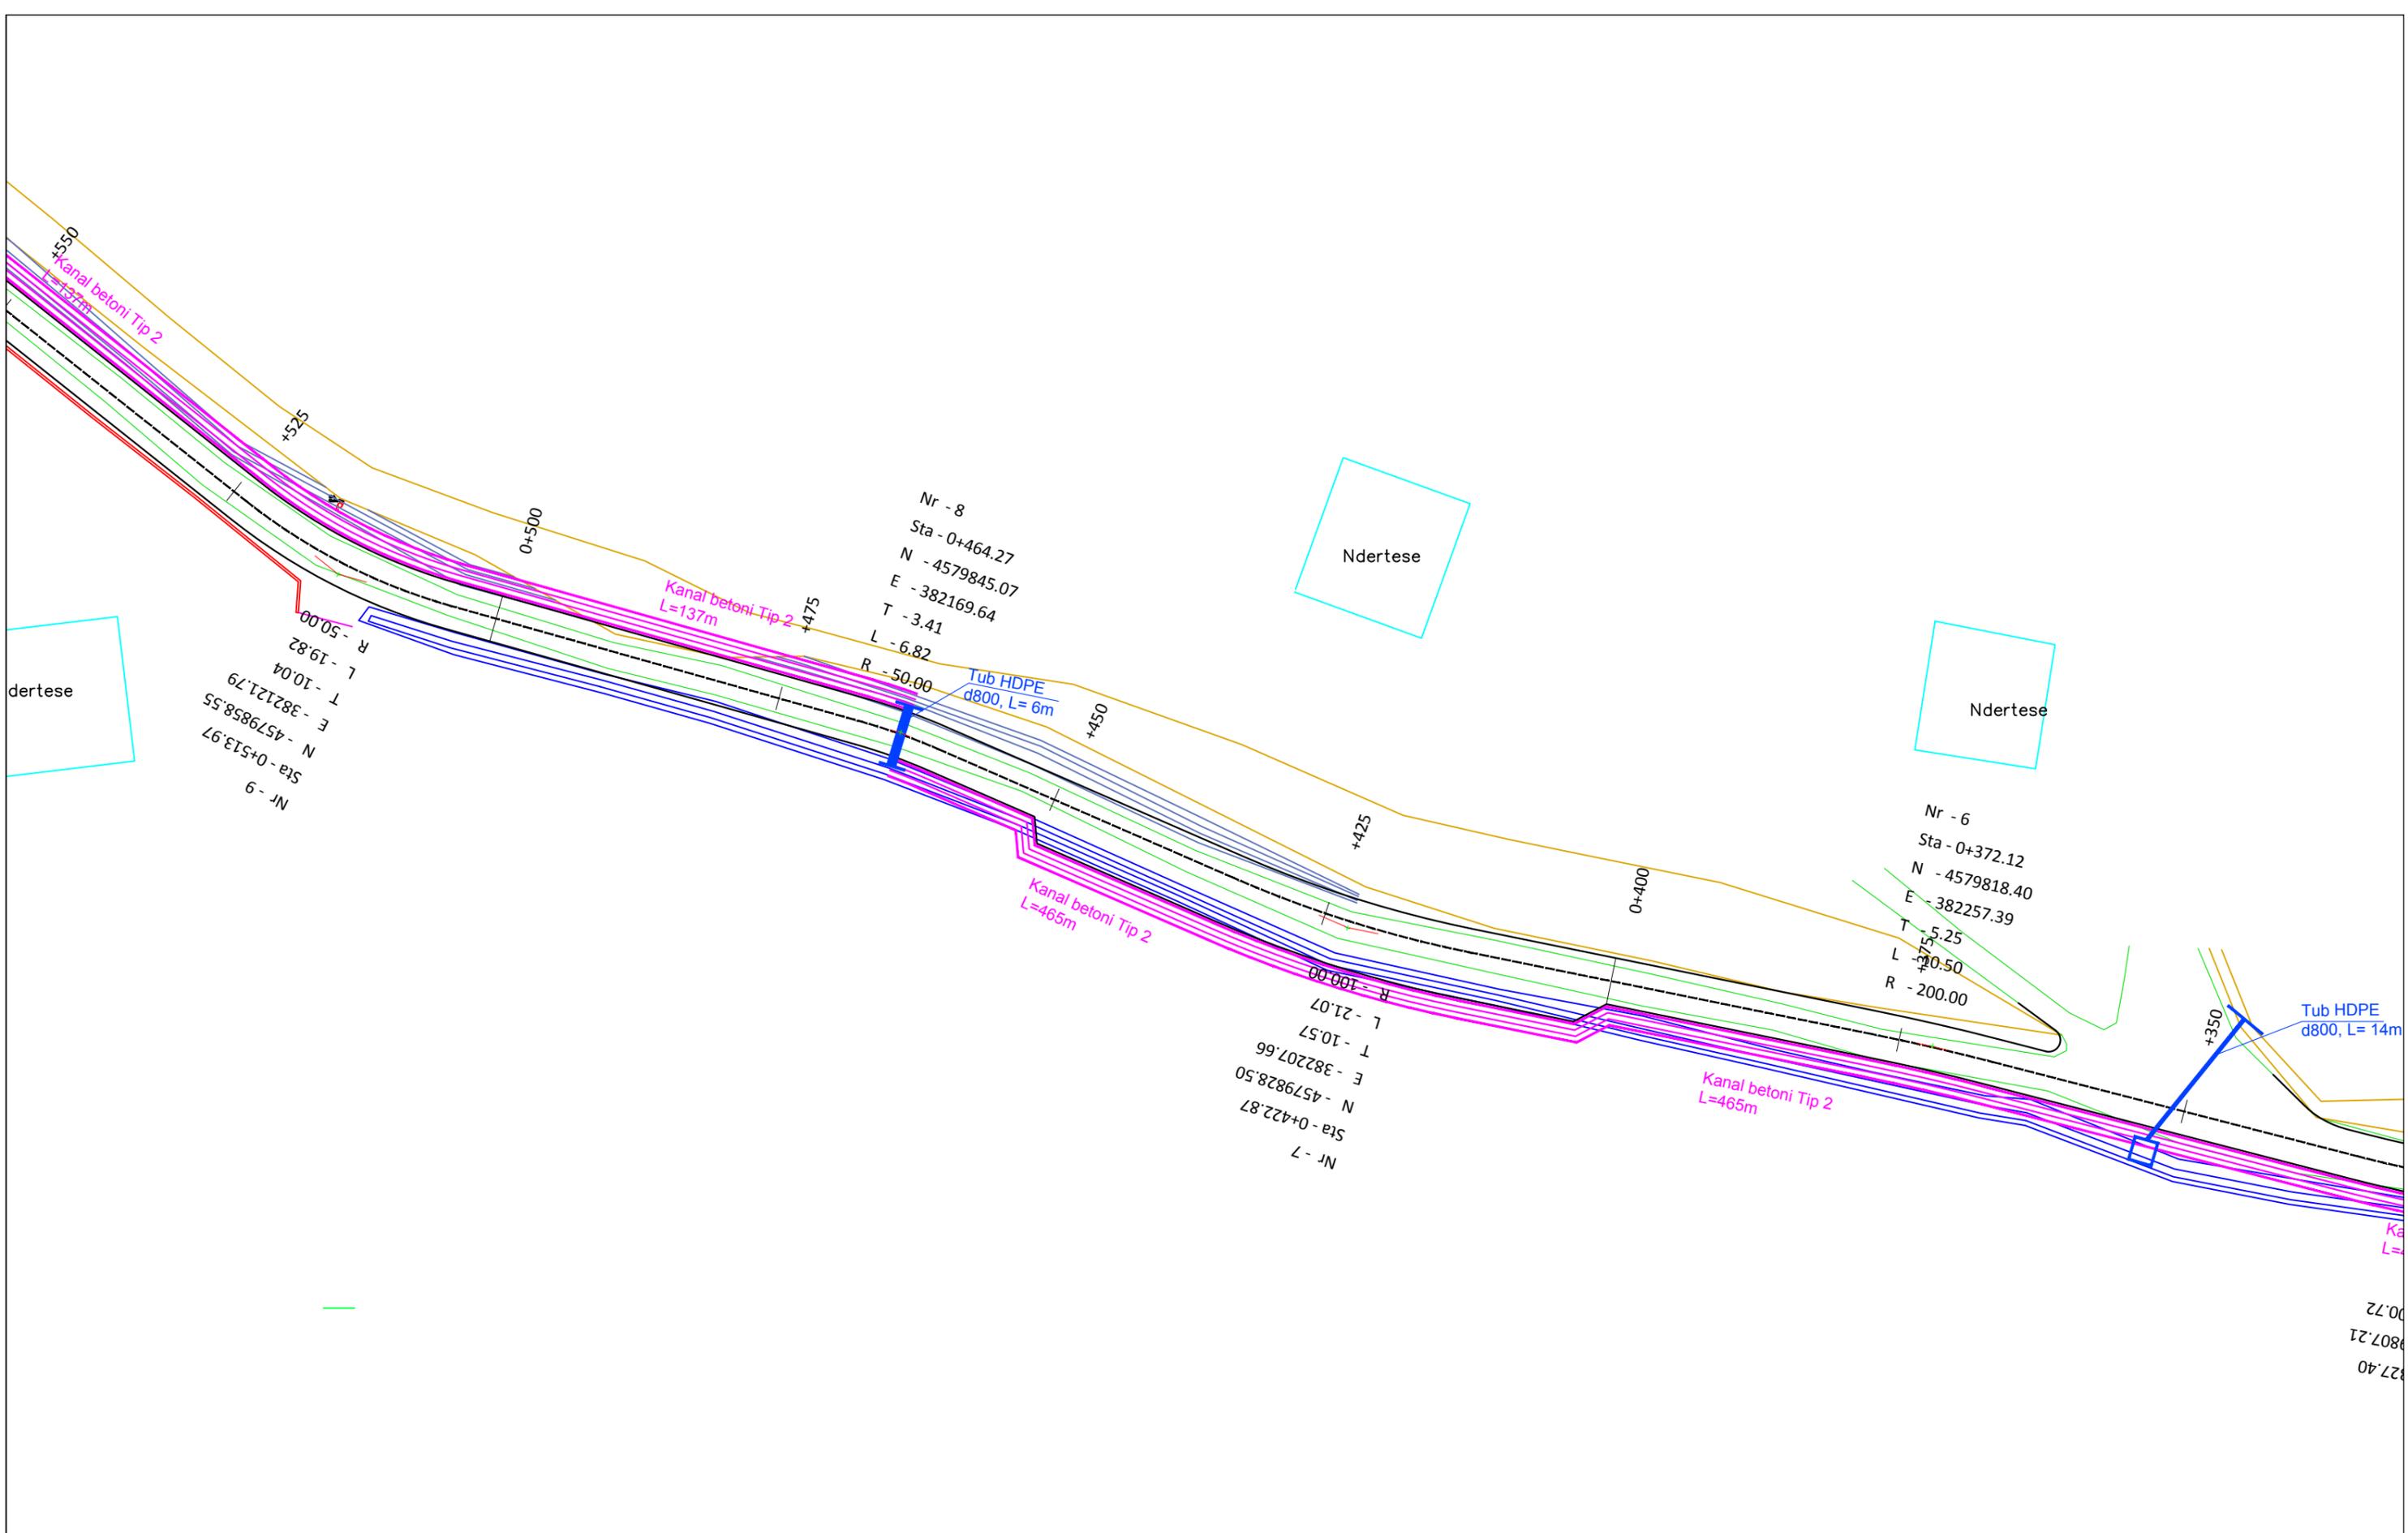

POROSITESI: BASHKIA SHIJAK

Projektim i rrugeve zona Metallaj-Karpen,
Bashkia Shijak

Emertimi: PLANIMETRIA E PERGJITHSHME AKSI 3



"ERALD-G" Sh.p.k
Rruga "Koli Bano"
Tirane

Drejtues i projektit

Inxh. Gezim ISLAMI

Projektues

Inxh. Aldo MERKAJ

Ark. Elton Çarçani

Hidr. Ersida VERÇANI

Elek. Hajdar KURTI

Mek. Arben MUHA

SHKALLA


SHK-1:500

Tiranë 2017

FLETA

1 - 26

Format A3

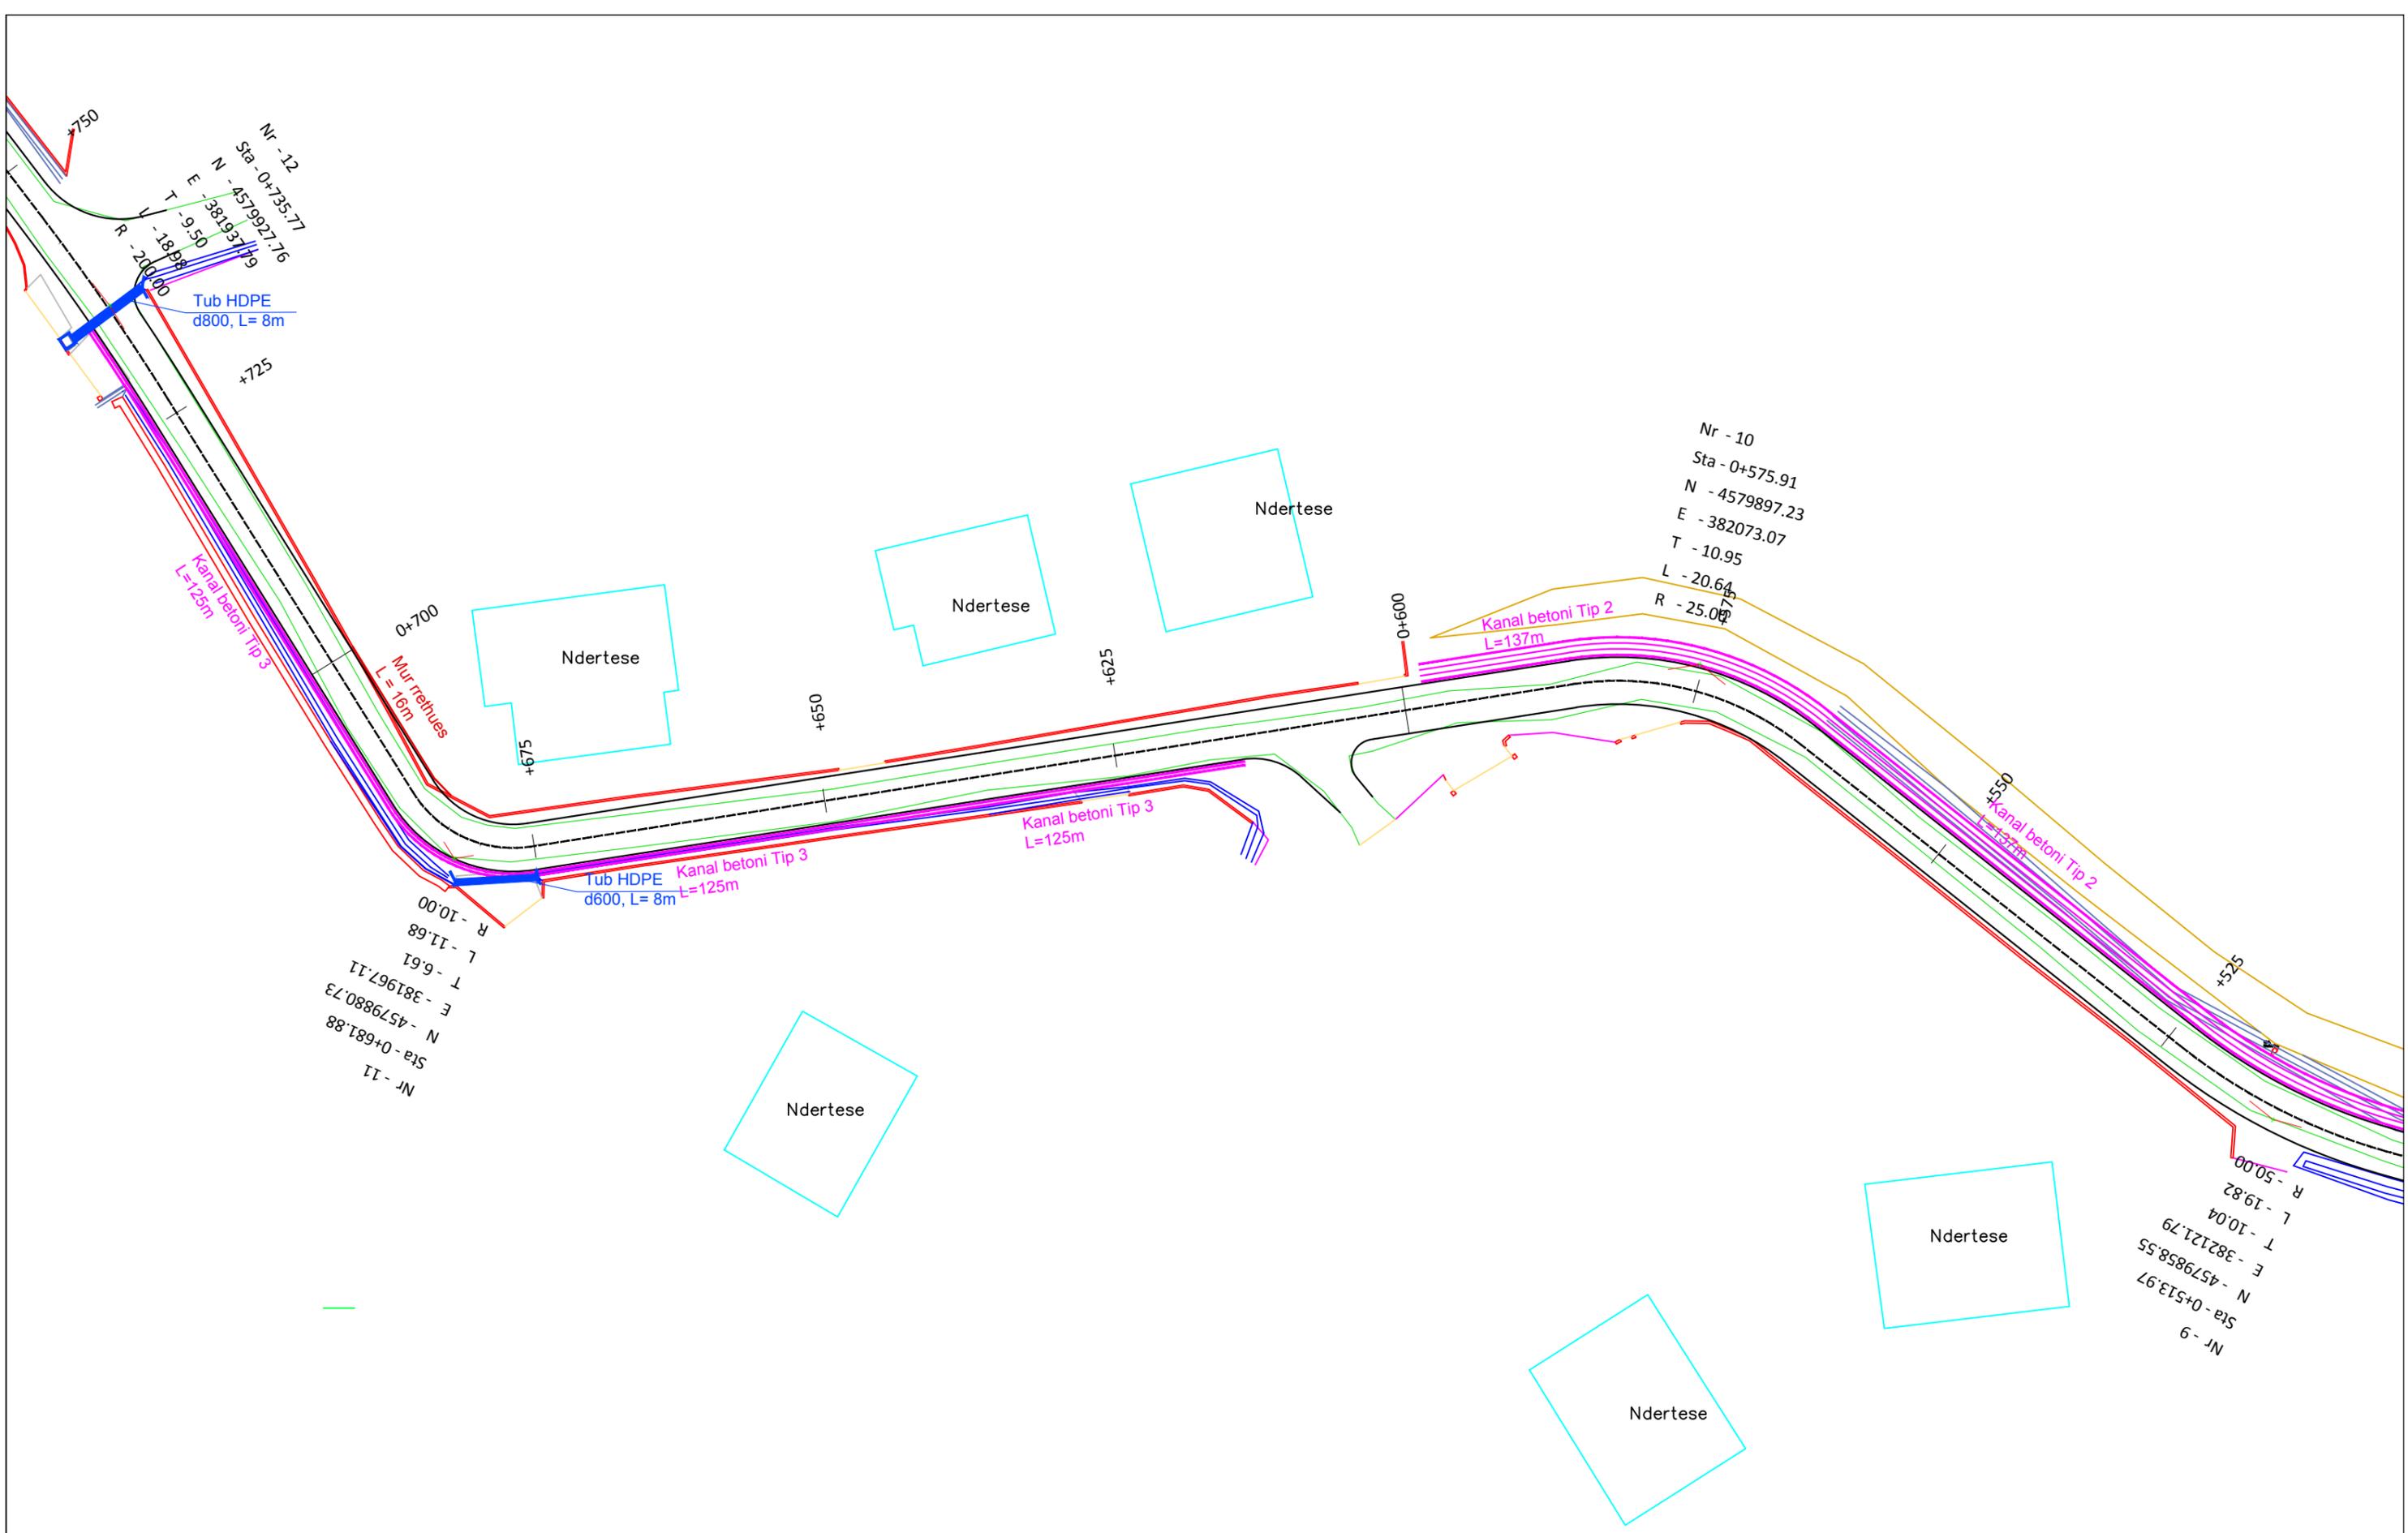

POROSITESI: BASHKIA SHIJAK

Projektim i rrugëve zona Metallaj-Karpen,
Bashkia Shijak

Emertimi: PLANIMETRIA E PERGJITHSHME AKSI 3



"ERALD-G" Sh.p.k
Rruga "Koli Bano"
Tirane

Drejtues i projektit

Inxh. Gezim ISLAMI

Projektues

Inxh. Aldo MERKAJ	Elek. Hajdar KURTI
Ark. Elton Çarçani	Mek. Arben MUHA
Hidr. Ersida VERÇANI	

SHKALLA











SHK-1:500

Tiranë 2017

FLETA

1 - 27

Format A3

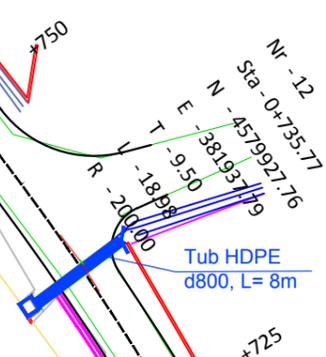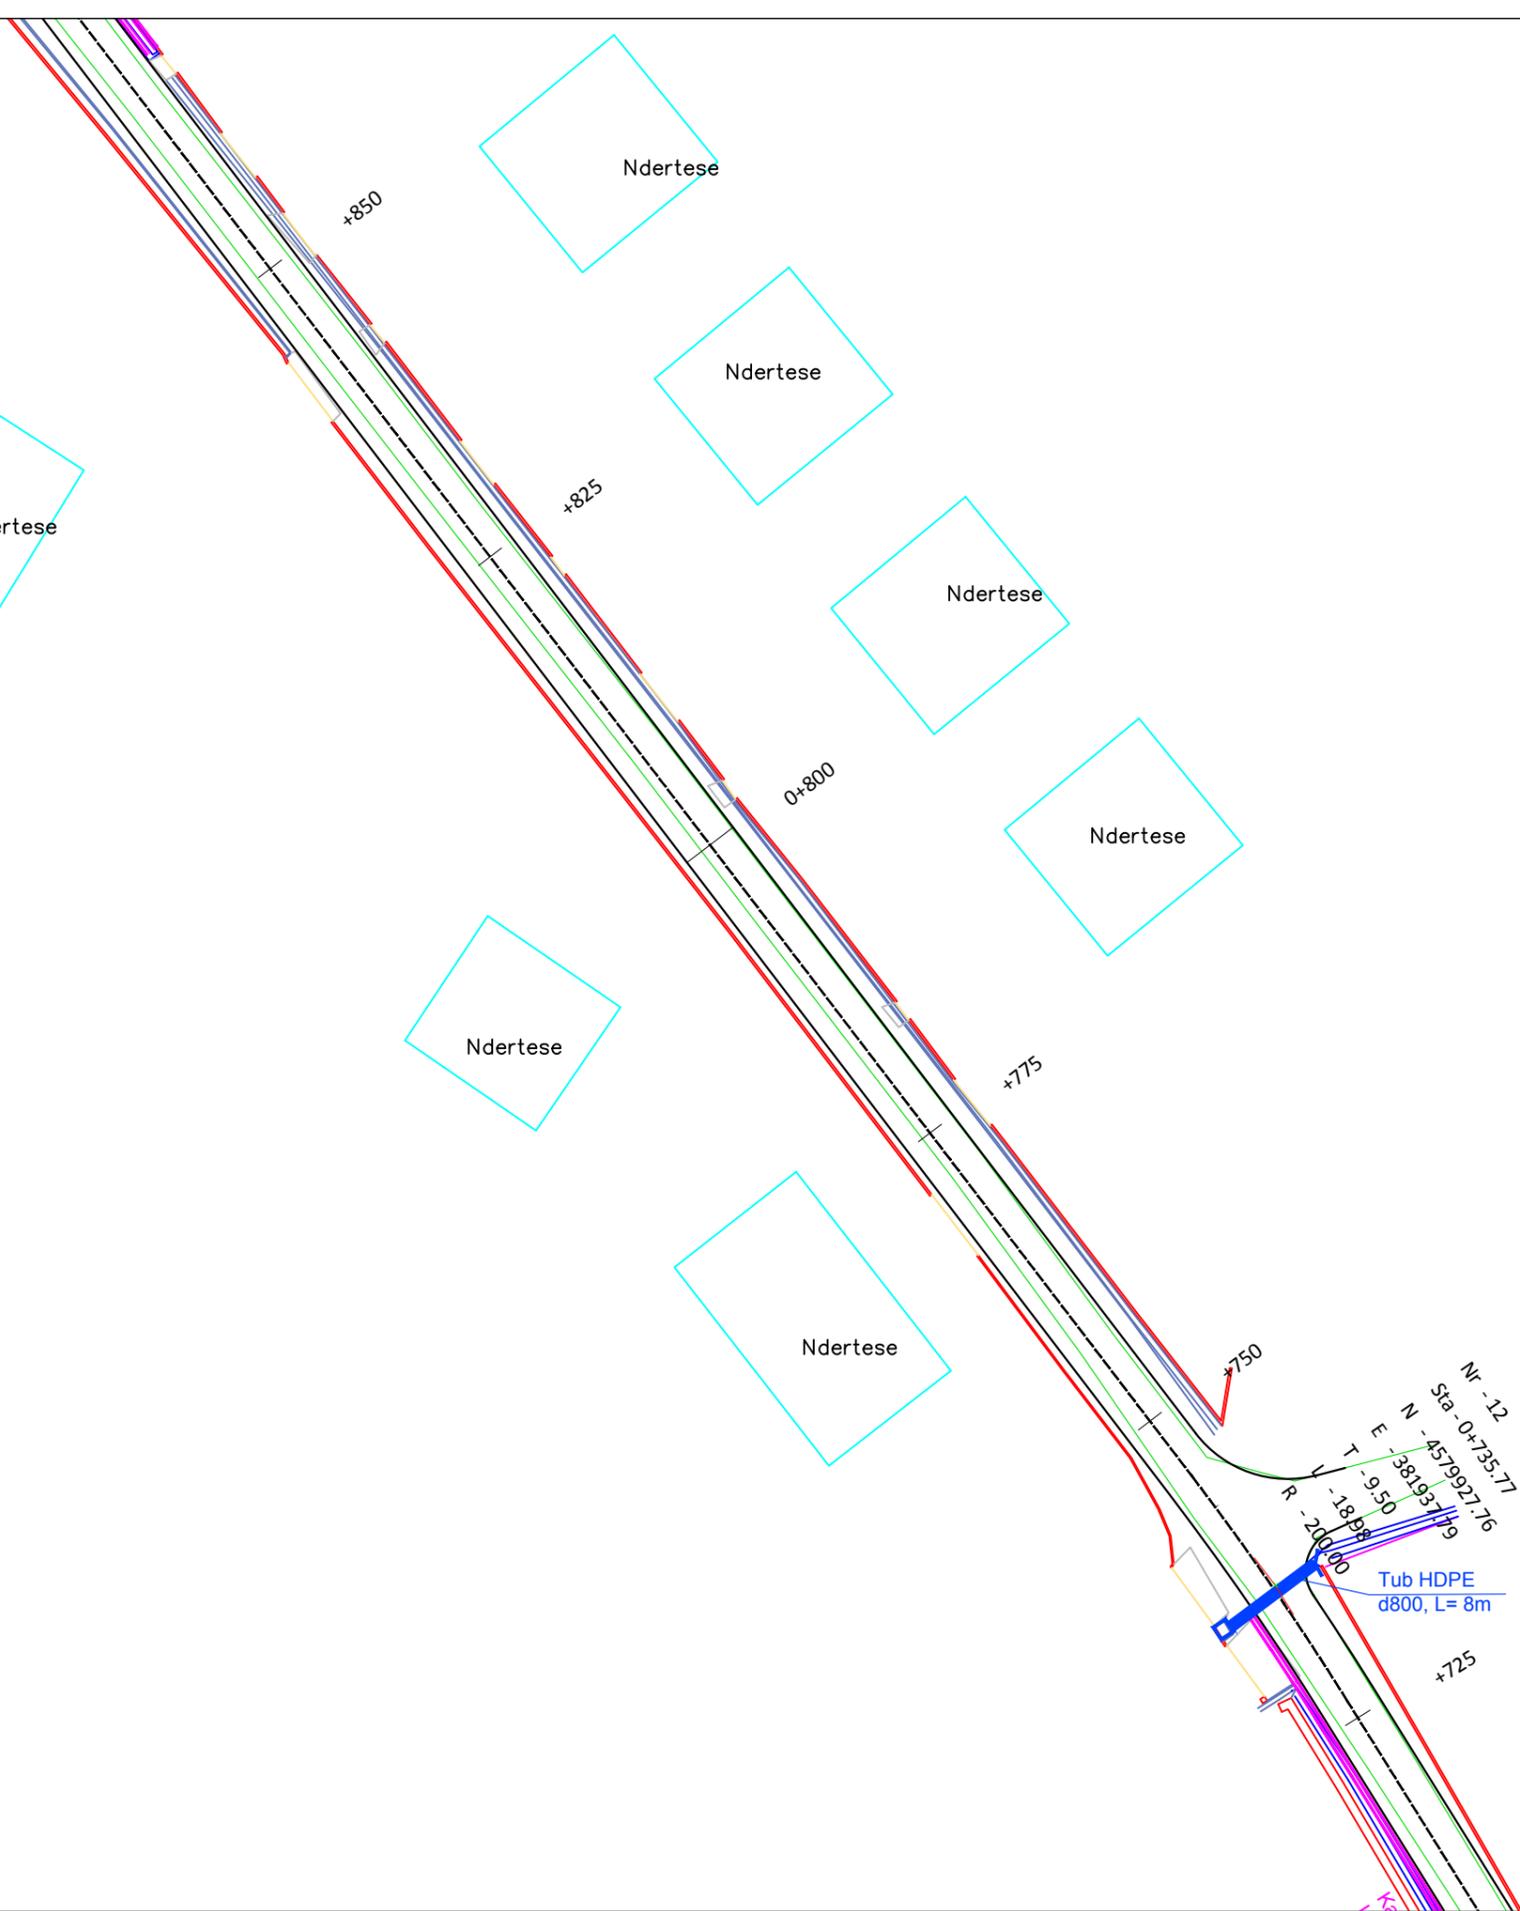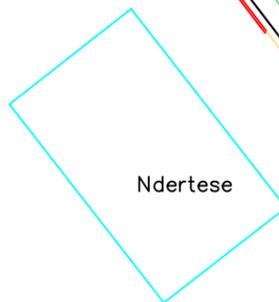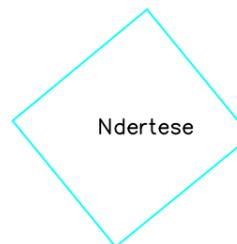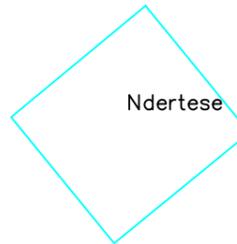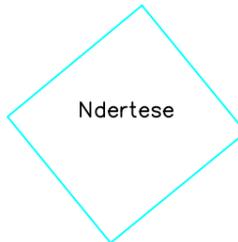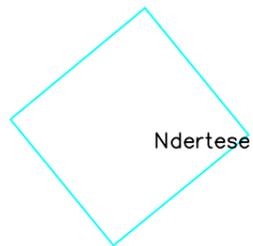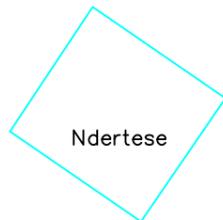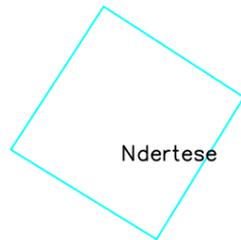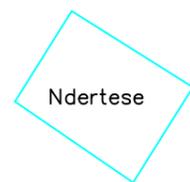

POROSITESI: BASHKIA SHIJAK
 Projektim i rrugeve zona Metallaj-Karpen,
 Bashkia Shijak


Emertimi: PLANIMETRIA E PERGJITHSHME AKSI 3
 "ERALD-G" Sh.p.k
 Rruga "Koli Bano"
 Tirane

Drejtues i projektit
 Inxh. Gezim ISLAMI

Projektues
 Inxh. Aldo MERKAJ
 Ark. Elton Çarçani
 Hidr. Ersida VERÇANI
 Elek. Hajdar KURTI
 Mek. Arben MUHA

SHKALLA
 SHK-1:500
 Tiranë 2017

FLETA
 1 - 28
 Format A3

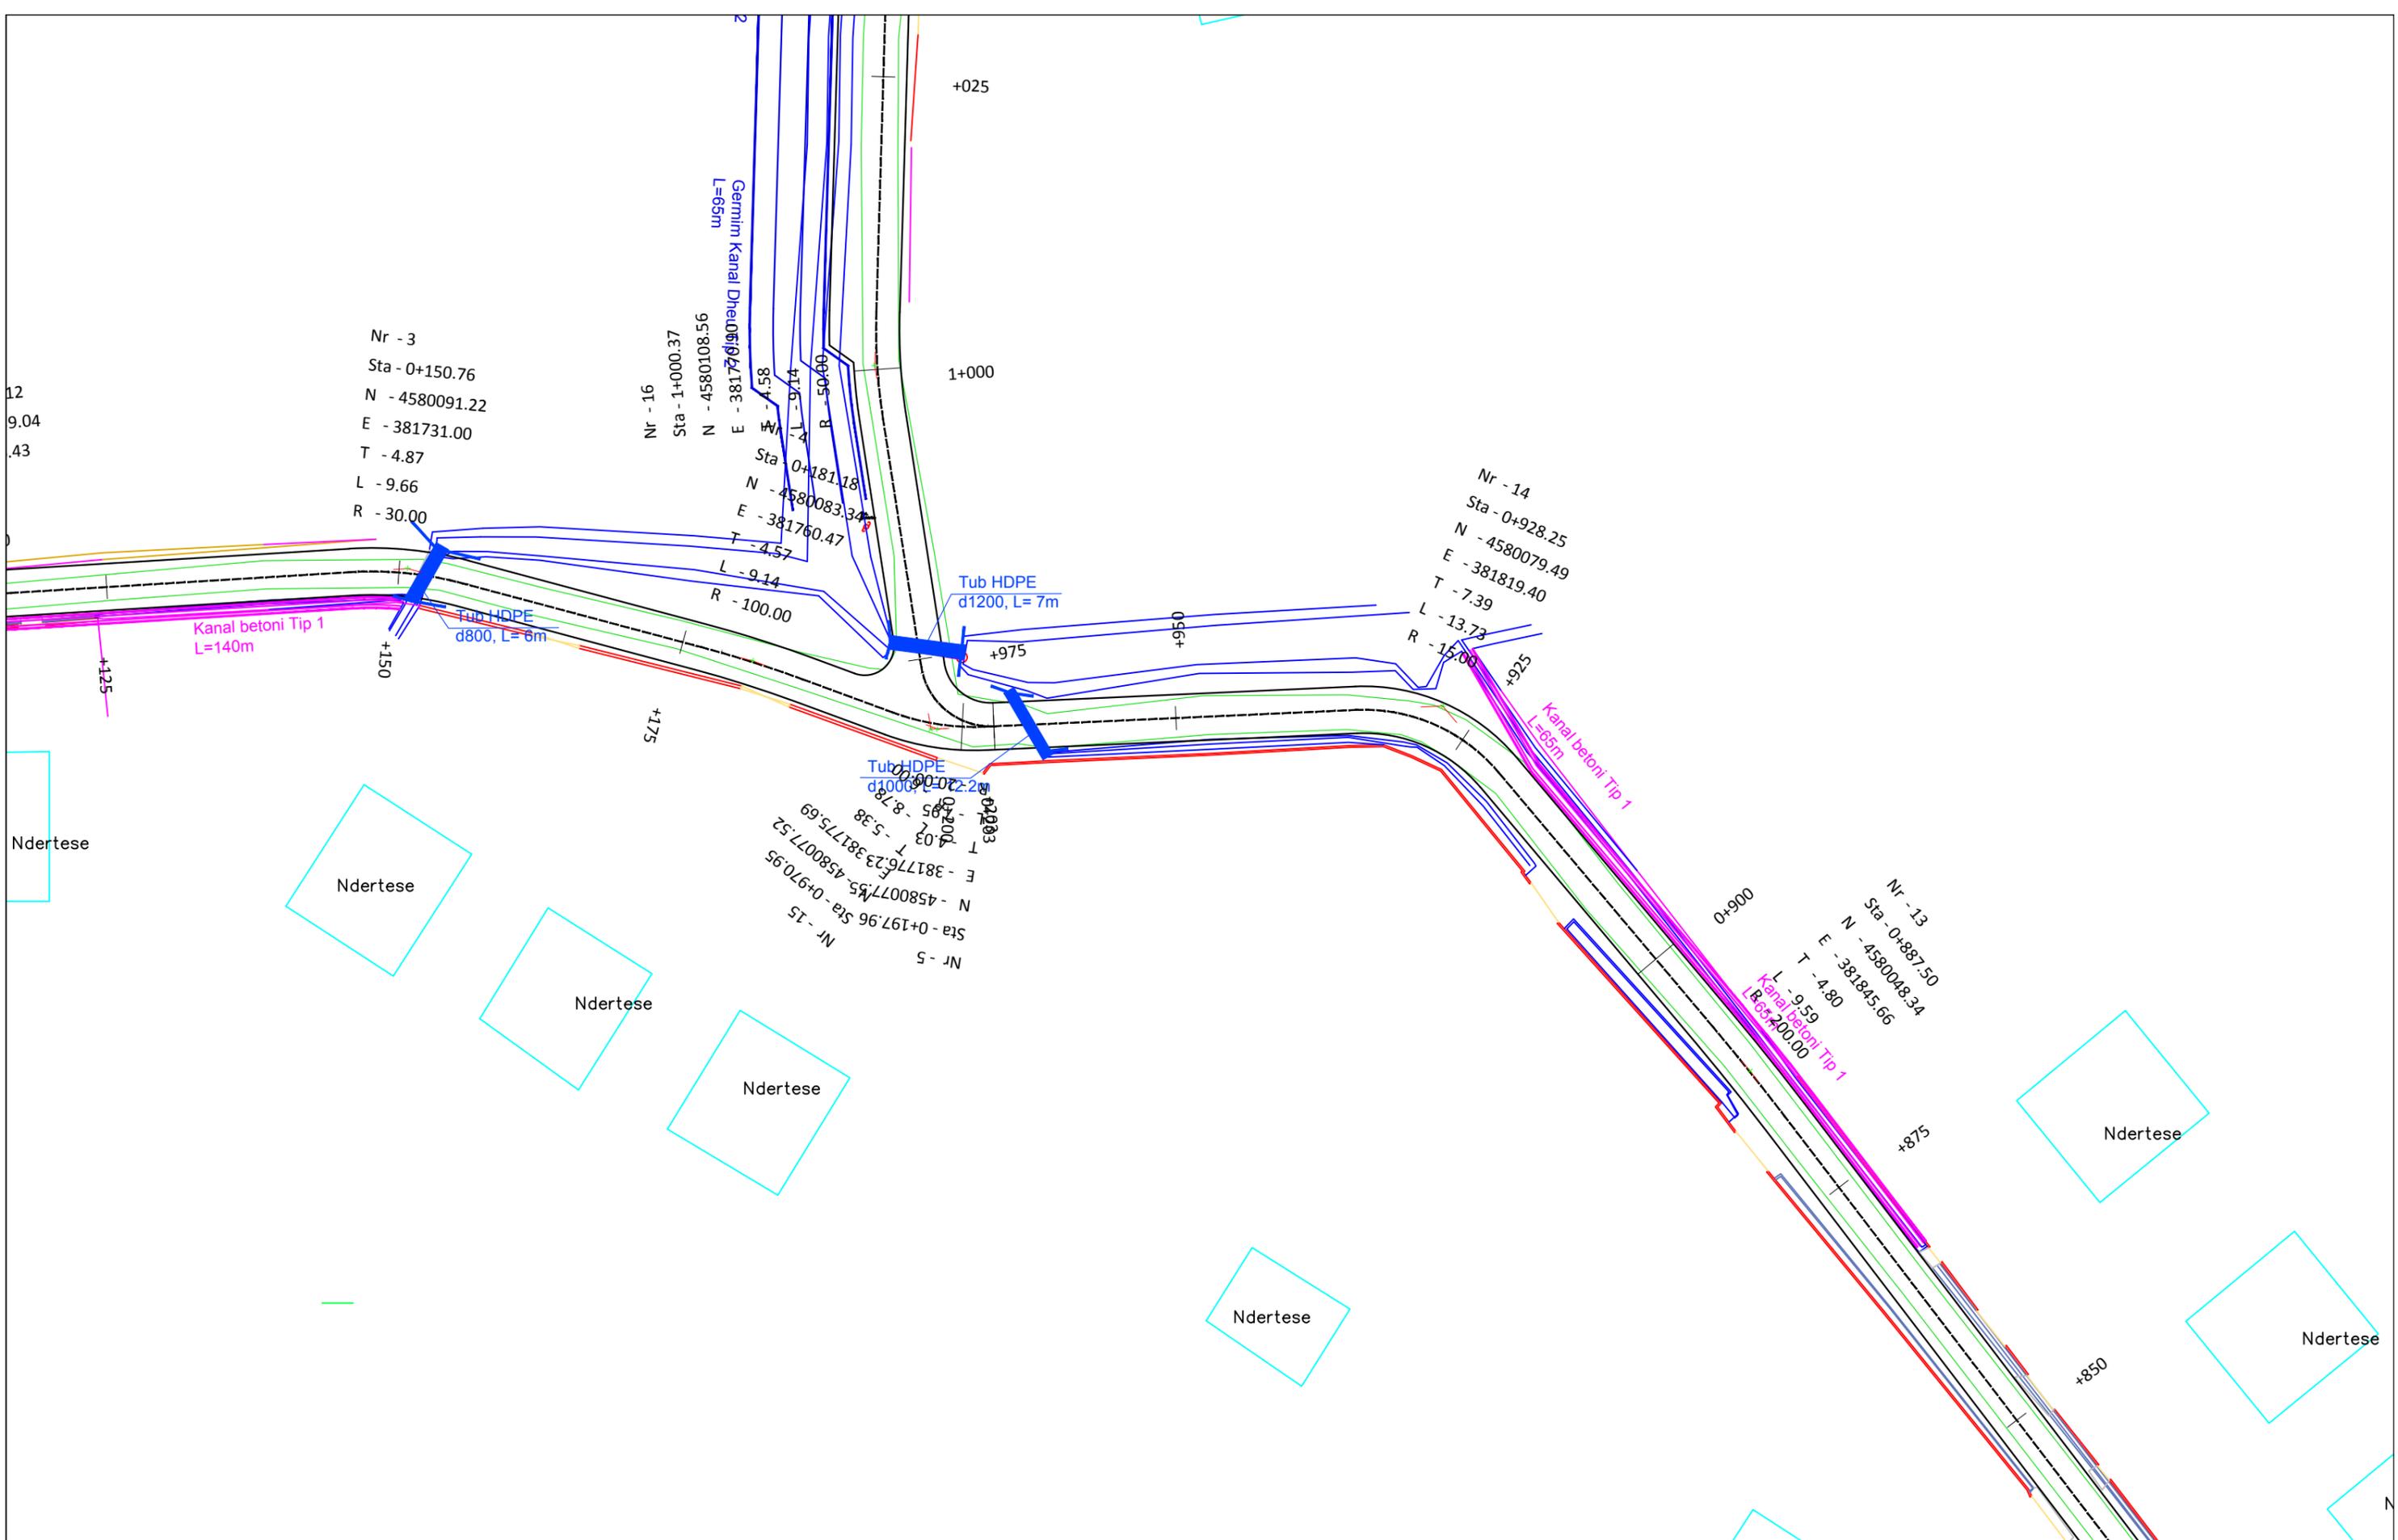

POROSITESI: BASHKIA SHIJAK

Projektim i rrugeve zona Metallaj-Karpen,
Bashkia Shijak

Emertimi: PLANIMETRIA E PERGJITHSHME AKSI 3



"ERALD-G" Sh.p.k
Rruga "Koli Bano"
Tirane

Drejtesues i projektit

Inxh. Gezim ISLAMI

Projektues


Inxh. Aldo MERKAJ	Elek. Hajdar KURTI
Ark. Elton Çarçani	Mek. Arben MUHA
Hidr. Ersida VERÇANI	

SHKALLA

SHK-1:500
Tiranë 2017

FLETA

1 - 29
Format A3

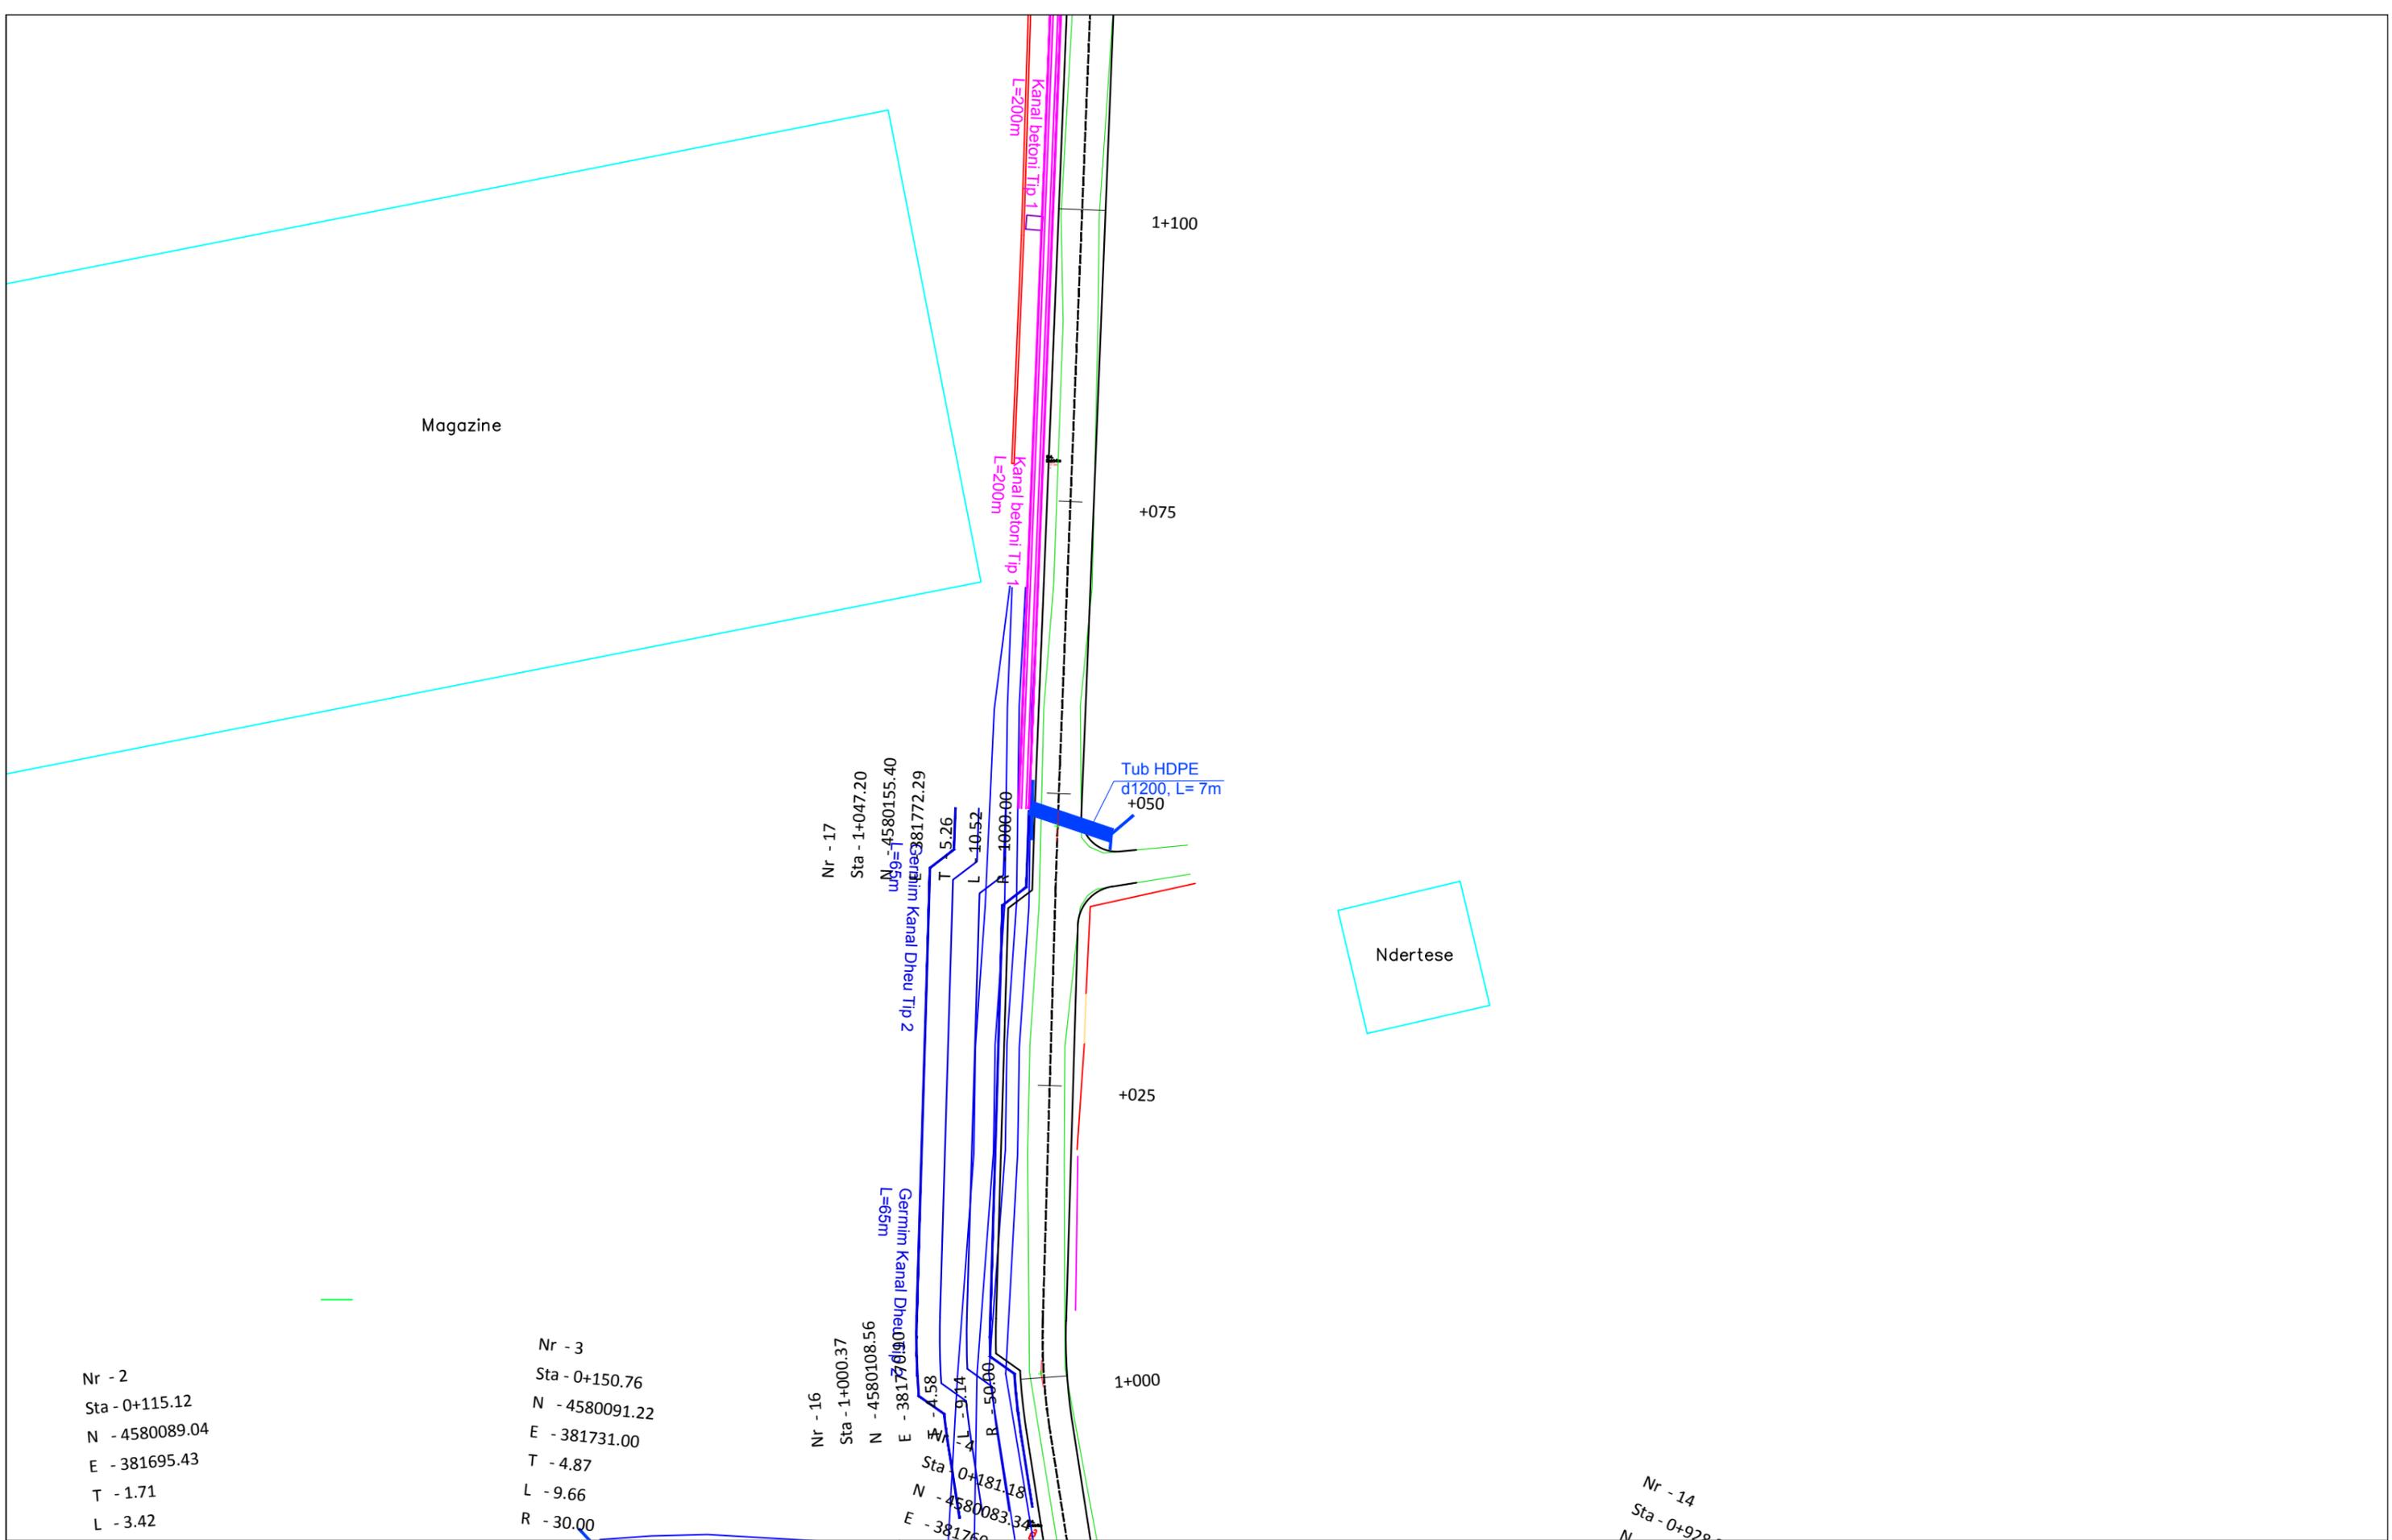

Nr - 2
 Sta - 0+115.12
 N - 4580089.04
 E - 381695.43
 T - 1.71
 L - 3.42

Nr - 3
 Sta - 0+150.76
 N - 4580091.22
 E - 381731.00
 T - 4.87
 L - 9.66
 R - 30.00

Nr - 16
 Sta - 1+000.37
 N - 4580108.56
 E - 381772.29
 T - 4.58
 L - 9.14
 R - 50.00
 Sta - 0+181.18
 N - 4580083.34
 E - 381760.00

Nr - 17
 Sta - 1+047.20
 N - 4580155.40
 E - 381772.29
 T - 5.26
 L - 10.52
 R - 1000.00

Nr - 14
 Sta - 0+928.00
 N - 4580083.34
 E - 381760.00

POROSITESI: BASHKIA SHIJAK
 Projektim i rrugeve zona Metallaj-Karpen,
 Bashkia Shijak


Emertimi: PLANIMETRIA E PERGJITHSHME AKSI 3

 "ERALD-G" Sh.p.k
 Rruga "Koli Bano"
 Tirane

Drejtuues i projektit
 Inxh. Gezim ISLAMI

Projektues
 Inxh. Aldo MERKAJ
 Ark. Elton Çarçani
 Hidr. Ersida VERÇANI
 Elek. Hajdar KURTI
 Mek. Arben MUHA

SHKALLA	FLETA
SHK-1:500	1 - 30
Tiranë 2017	Format A3

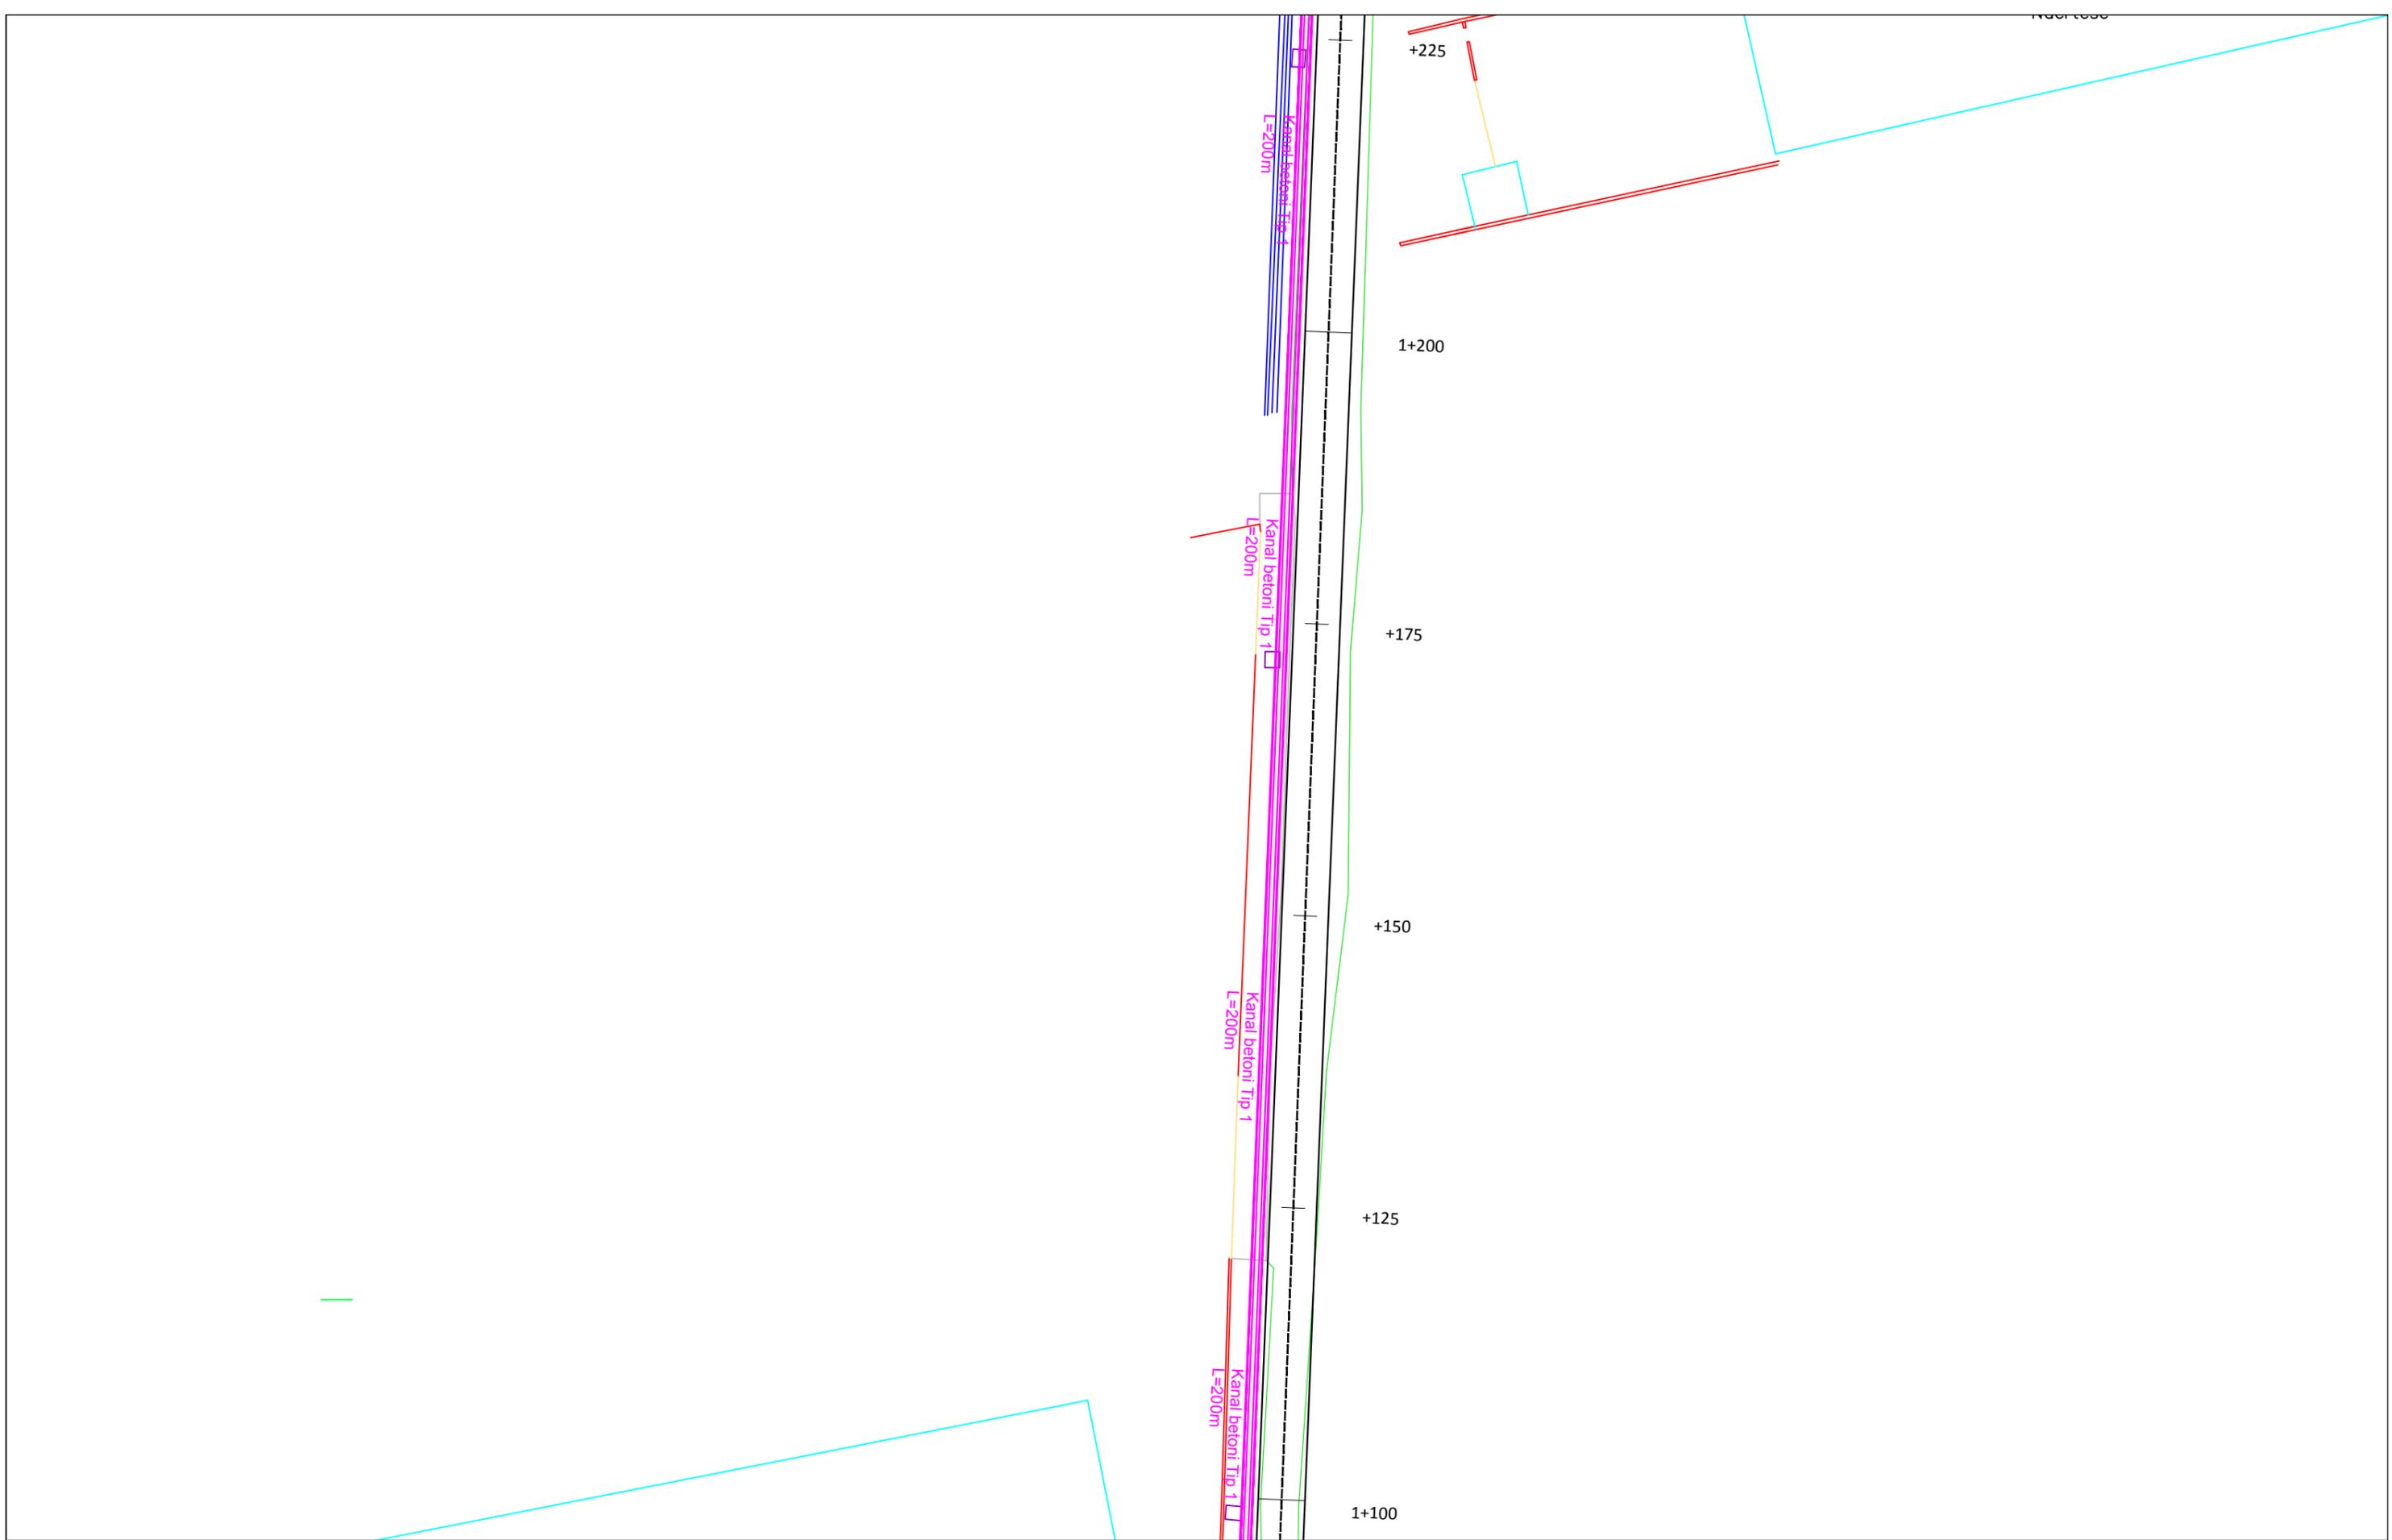

POROSITESI: BASHKIA SHIJAK

Projektim i rrugeve zona Metallaj-Karpen,
Bashkia Shijak

Emertimi: PLANIMETRIA E PERGJITHSHME AKSI 3



"ERALD-G" Sh.p.k
Rruga "Koli Bano"
Tirane

Drejtes i projektit

Inxh. Gezim ISLAMI

Projektues

Inxh. Aldo MERKAJ

Ark. Elton Çarçani

Hidr. Ersida VERÇANI

Elek. Hajdar KURTI

Mek. Arben MUHA

SHKALLA


SHK-1:500

Tiranë 2017

FLETA

1 - 31

Format A3

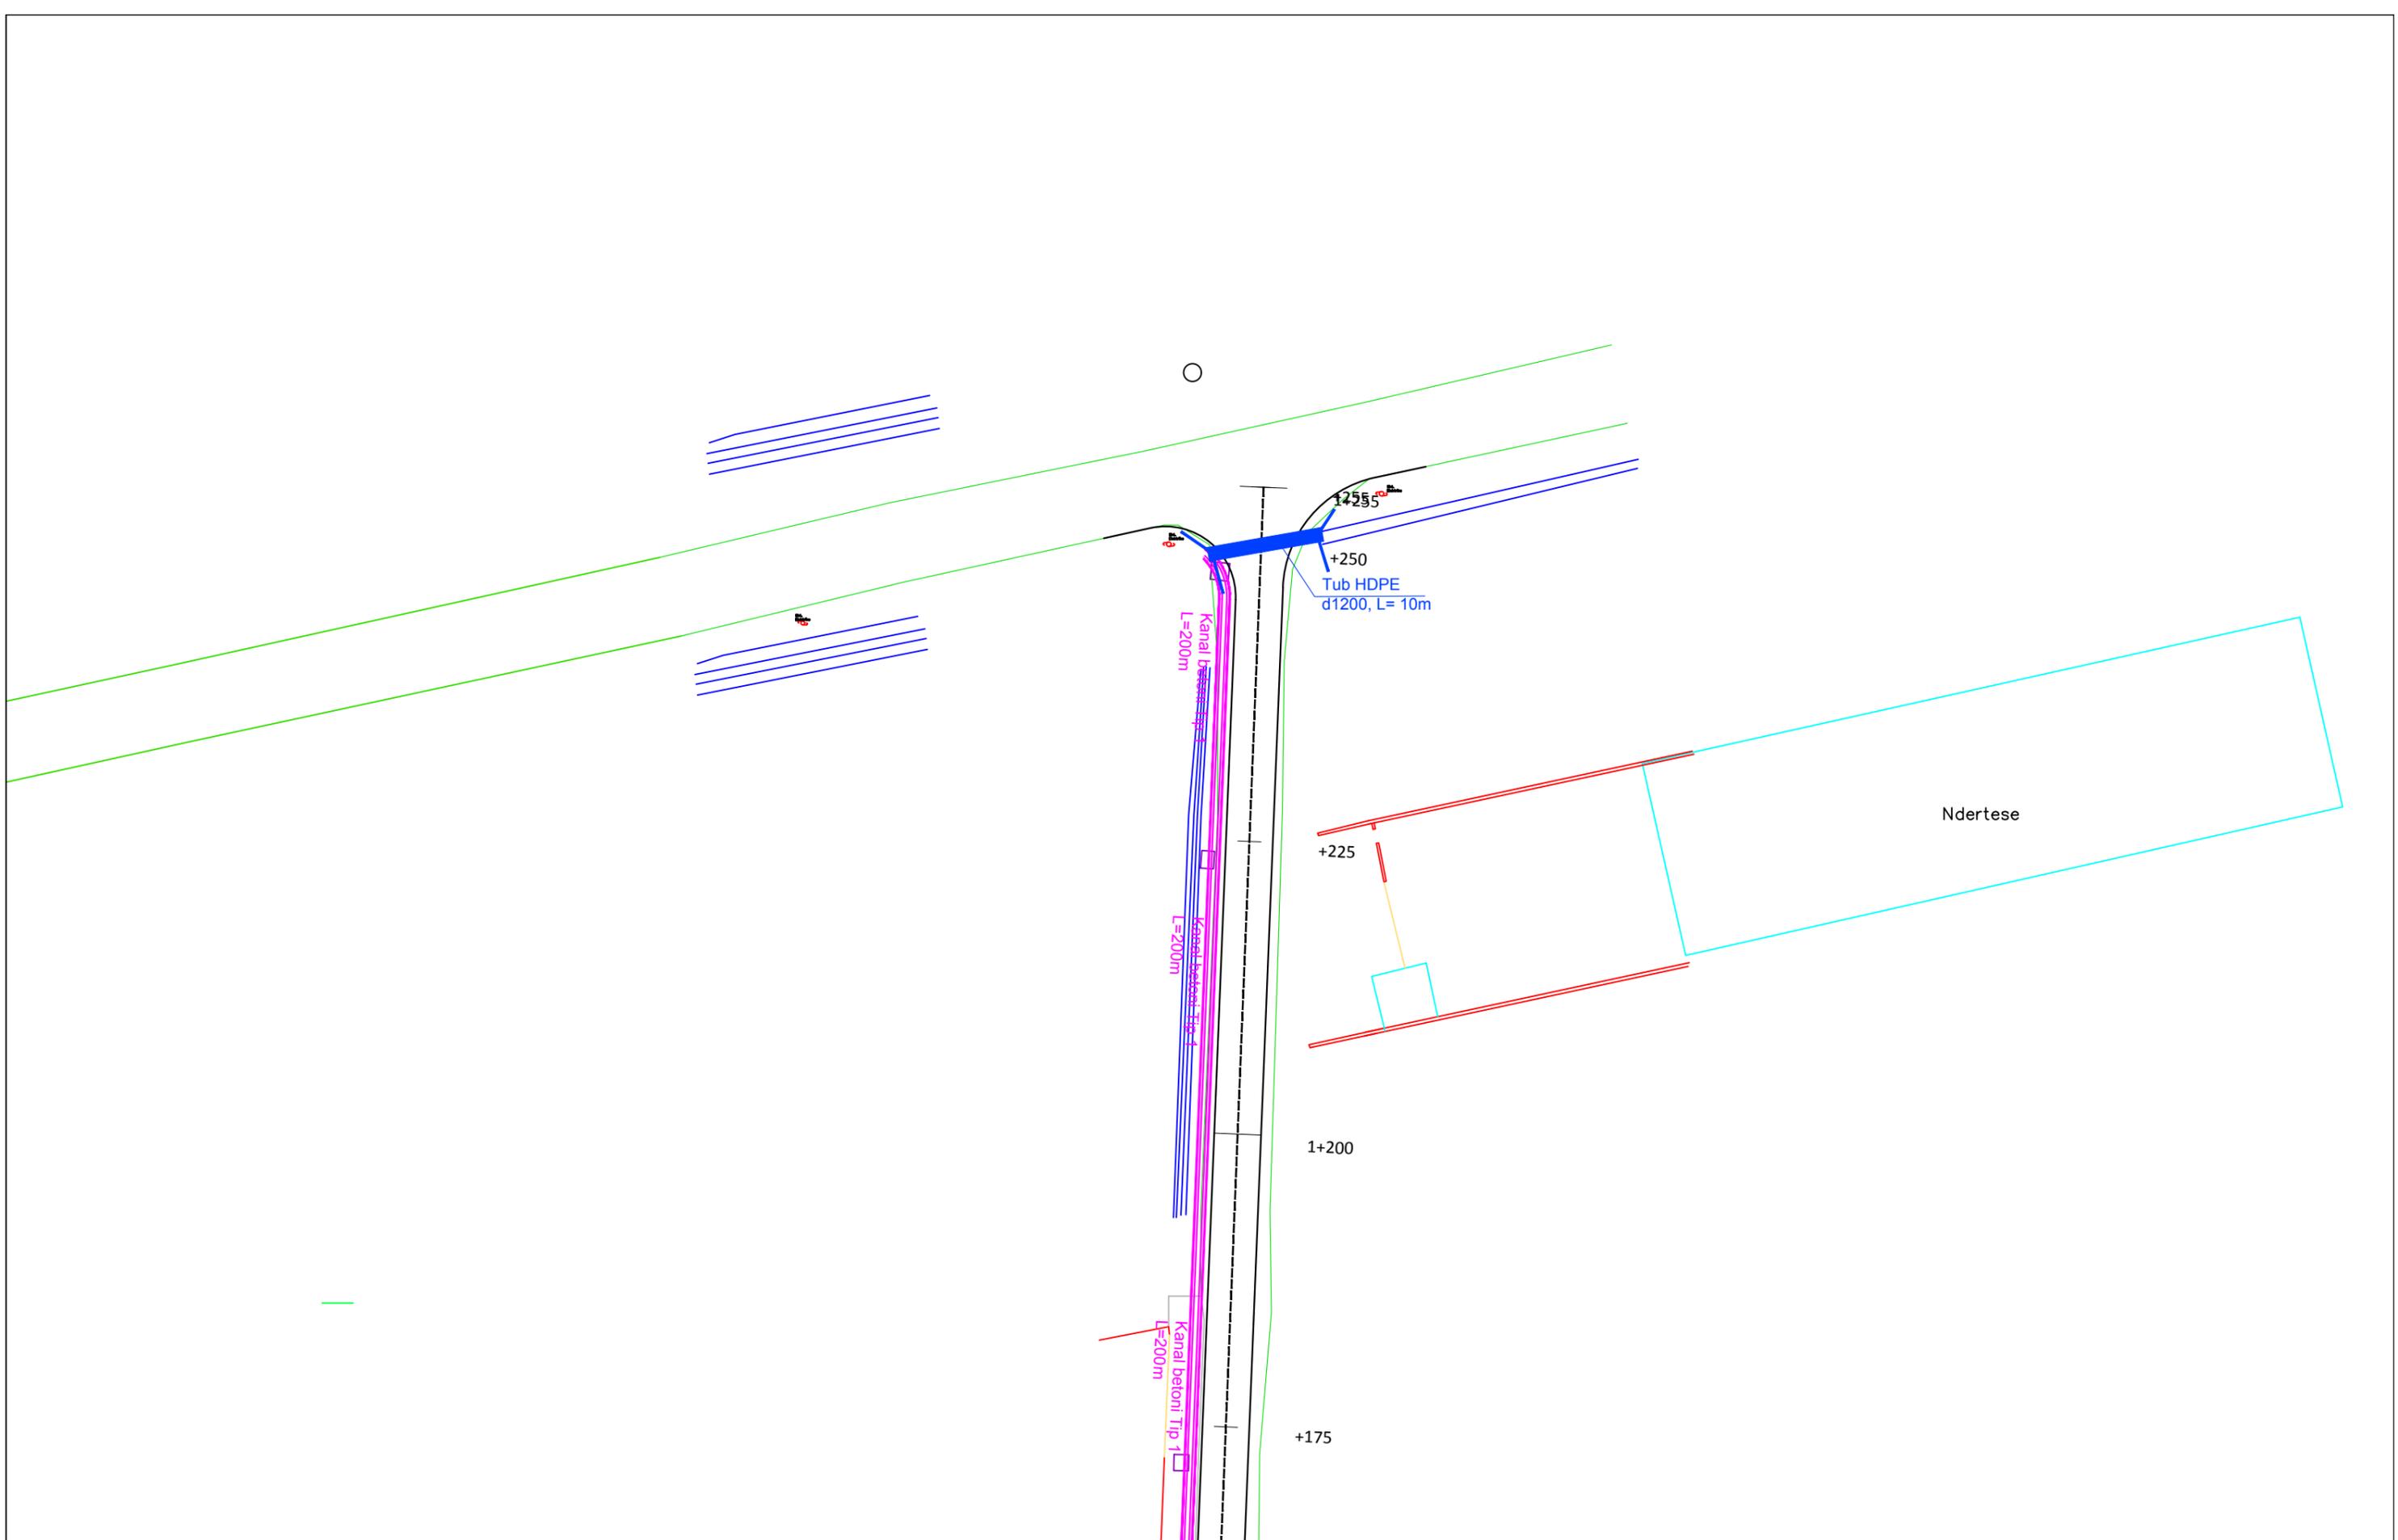

POROSITESI: BASHKIA SHIJAK

Projektim i rrugeve zona Metallaj-Karpen,
Bashkia Shijak

Emertimi: PLANIMETRIA E PERGJITHSHE AKSI 3



"ERALD-G" Sh.p.k
Rruga "Koli Bano"
Tirane

Drejtues i projektit

Inxh. Gezim ISLAMI

Projektues

Inxh. Aldo MERKAJ

Ark. Elton Çarçani

Hidr. Ersida VERÇANI

Elek. Hajdar KURTI

Mek. Arben MUHA

SHKALLA


SHK-1:500

Tiranë 2017

FLETA

1 - 32

Format A3

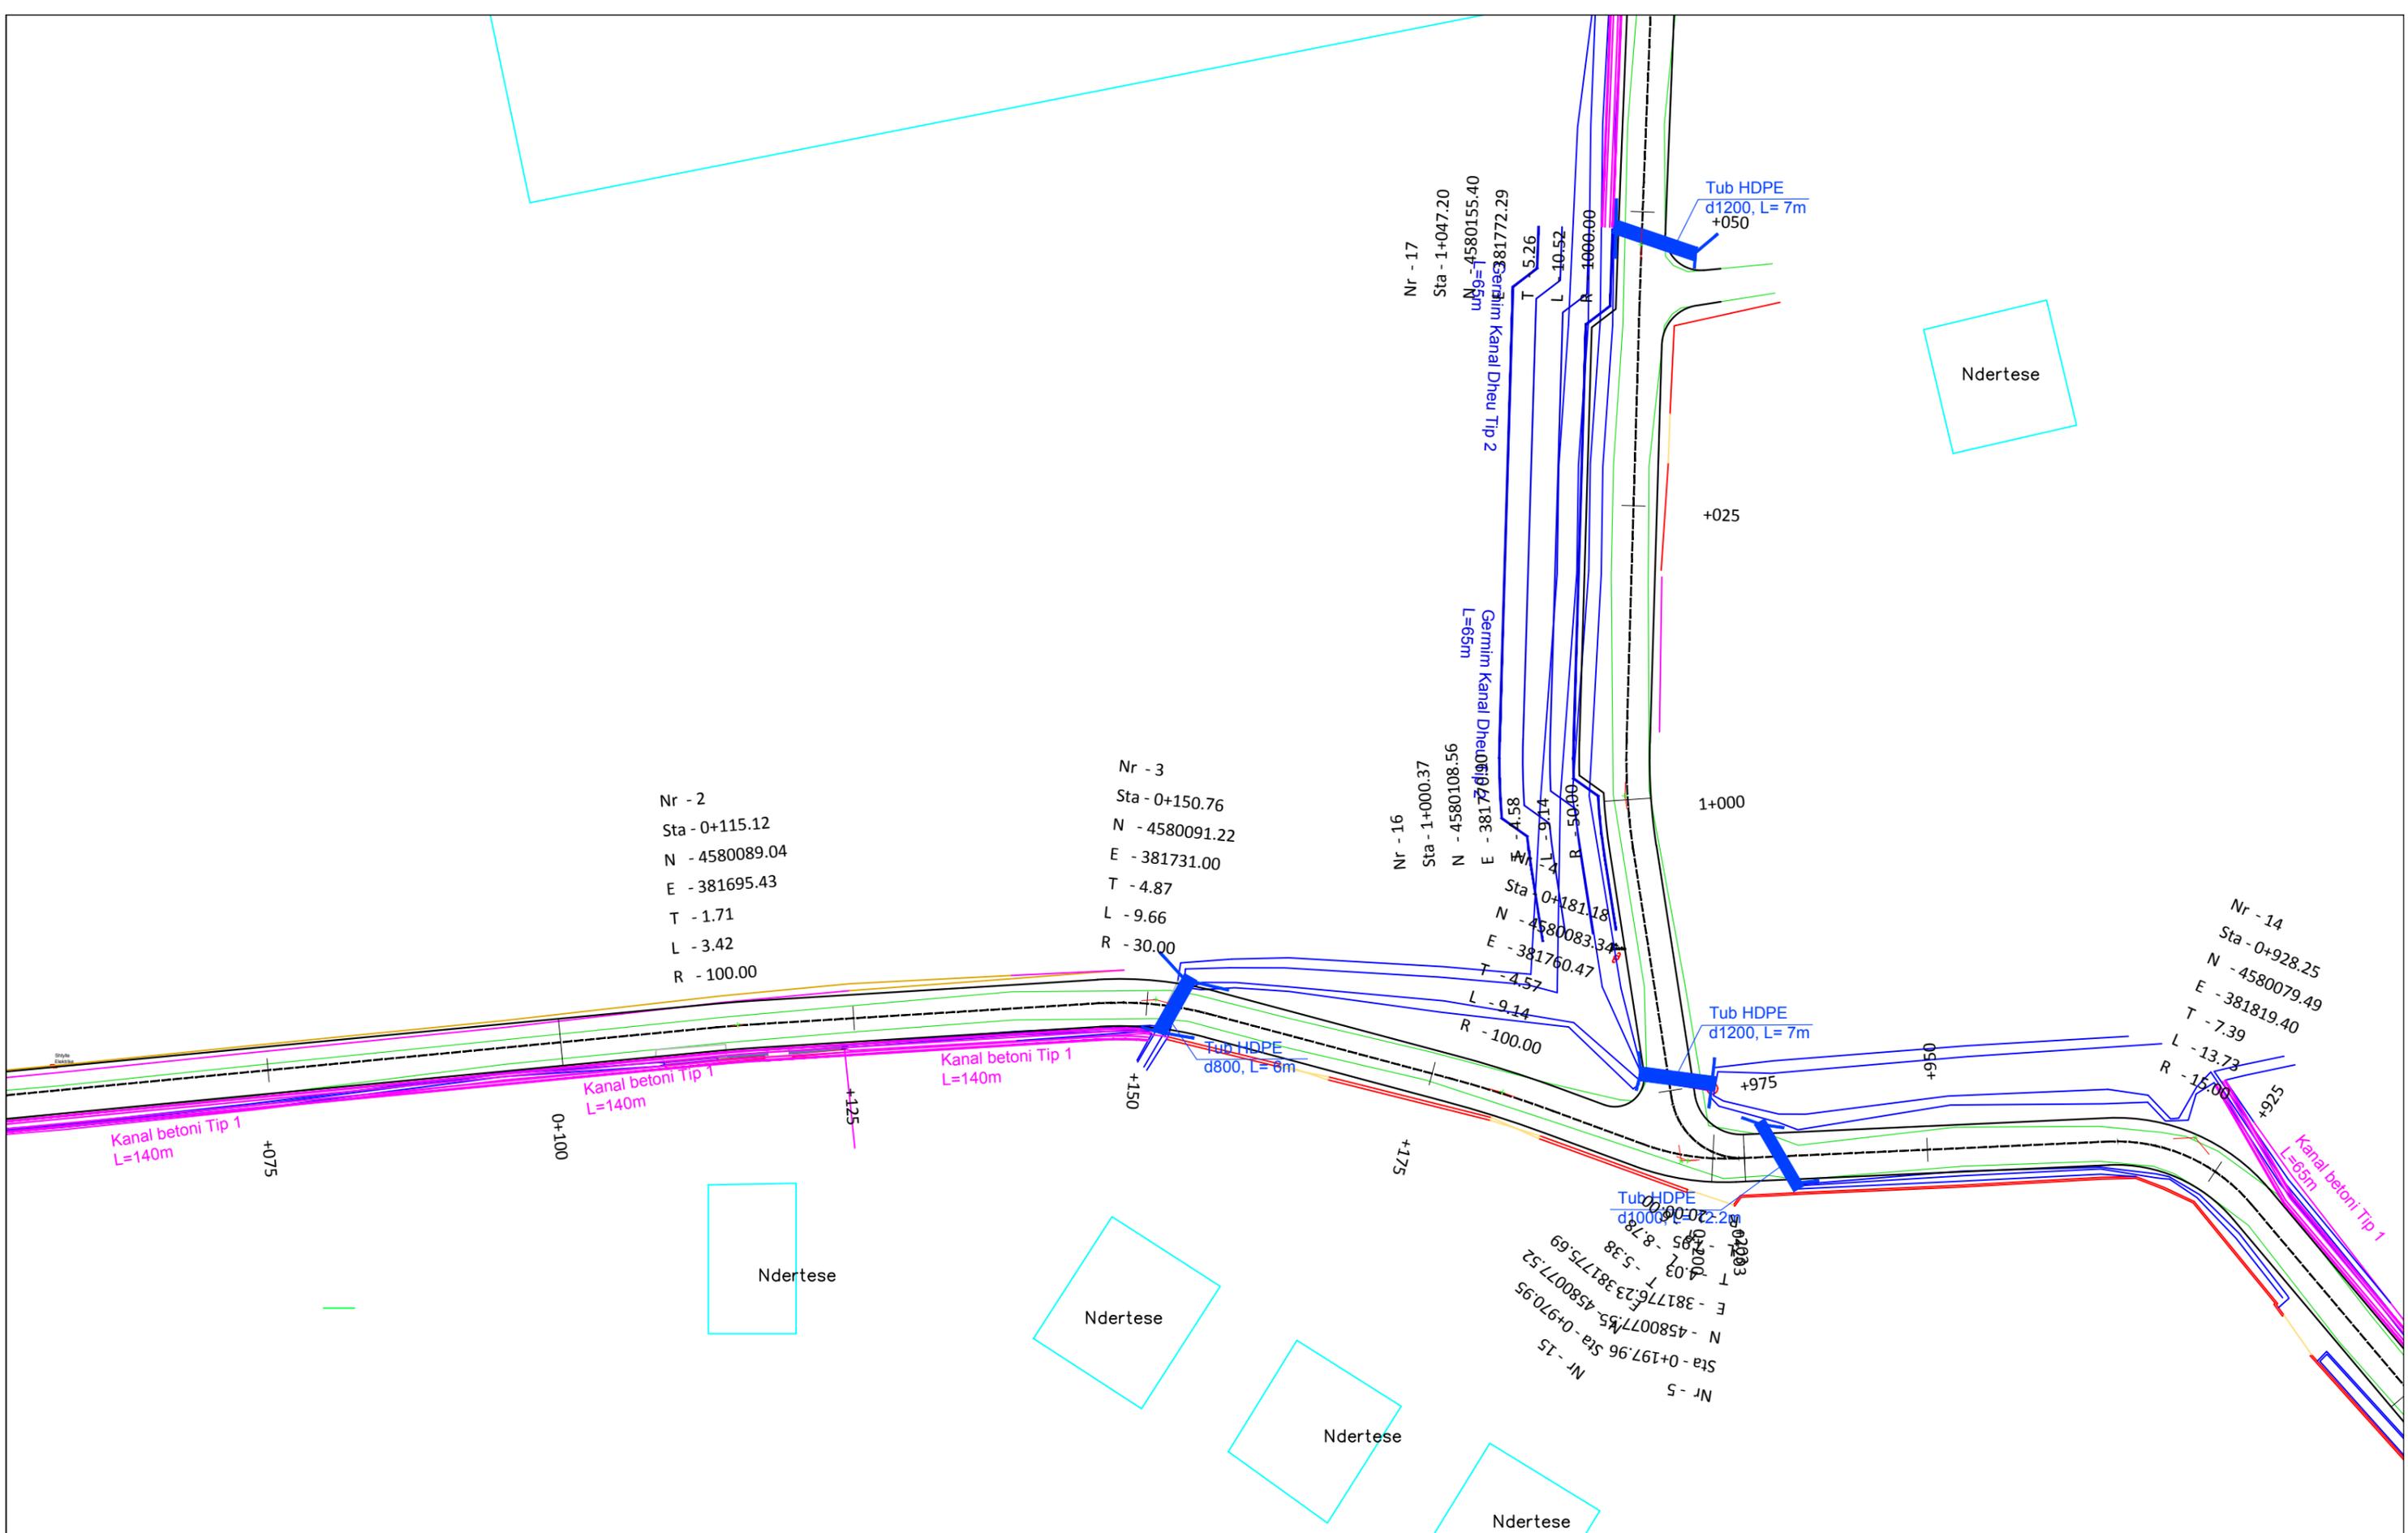


POROSITESI: BASHKIA SHIJAK
 Projektim i rrugeve zona Metallaj-Karpen,
 Bashkia Shijak

Emertimi: PLANIMETRIA E PERGJITHSHME AKSI 3'
 "ERALD-G" Sh.p.k
 Rruga "Koli Bano"
 Tirane

Drejtes i projektit		Projektues	
Inxh. Gezim ISLAMI		Inxh. Aldo MERKAJ	Elek. Hajdar KURTI
		Ark. Elton Çarçani	Mek. Arben MUHA
		Hidr. Ersida VERÇANI	

SHKALLA	FLETA
SHK-1:500	1 - 33
Tiranë 2017	Format A3

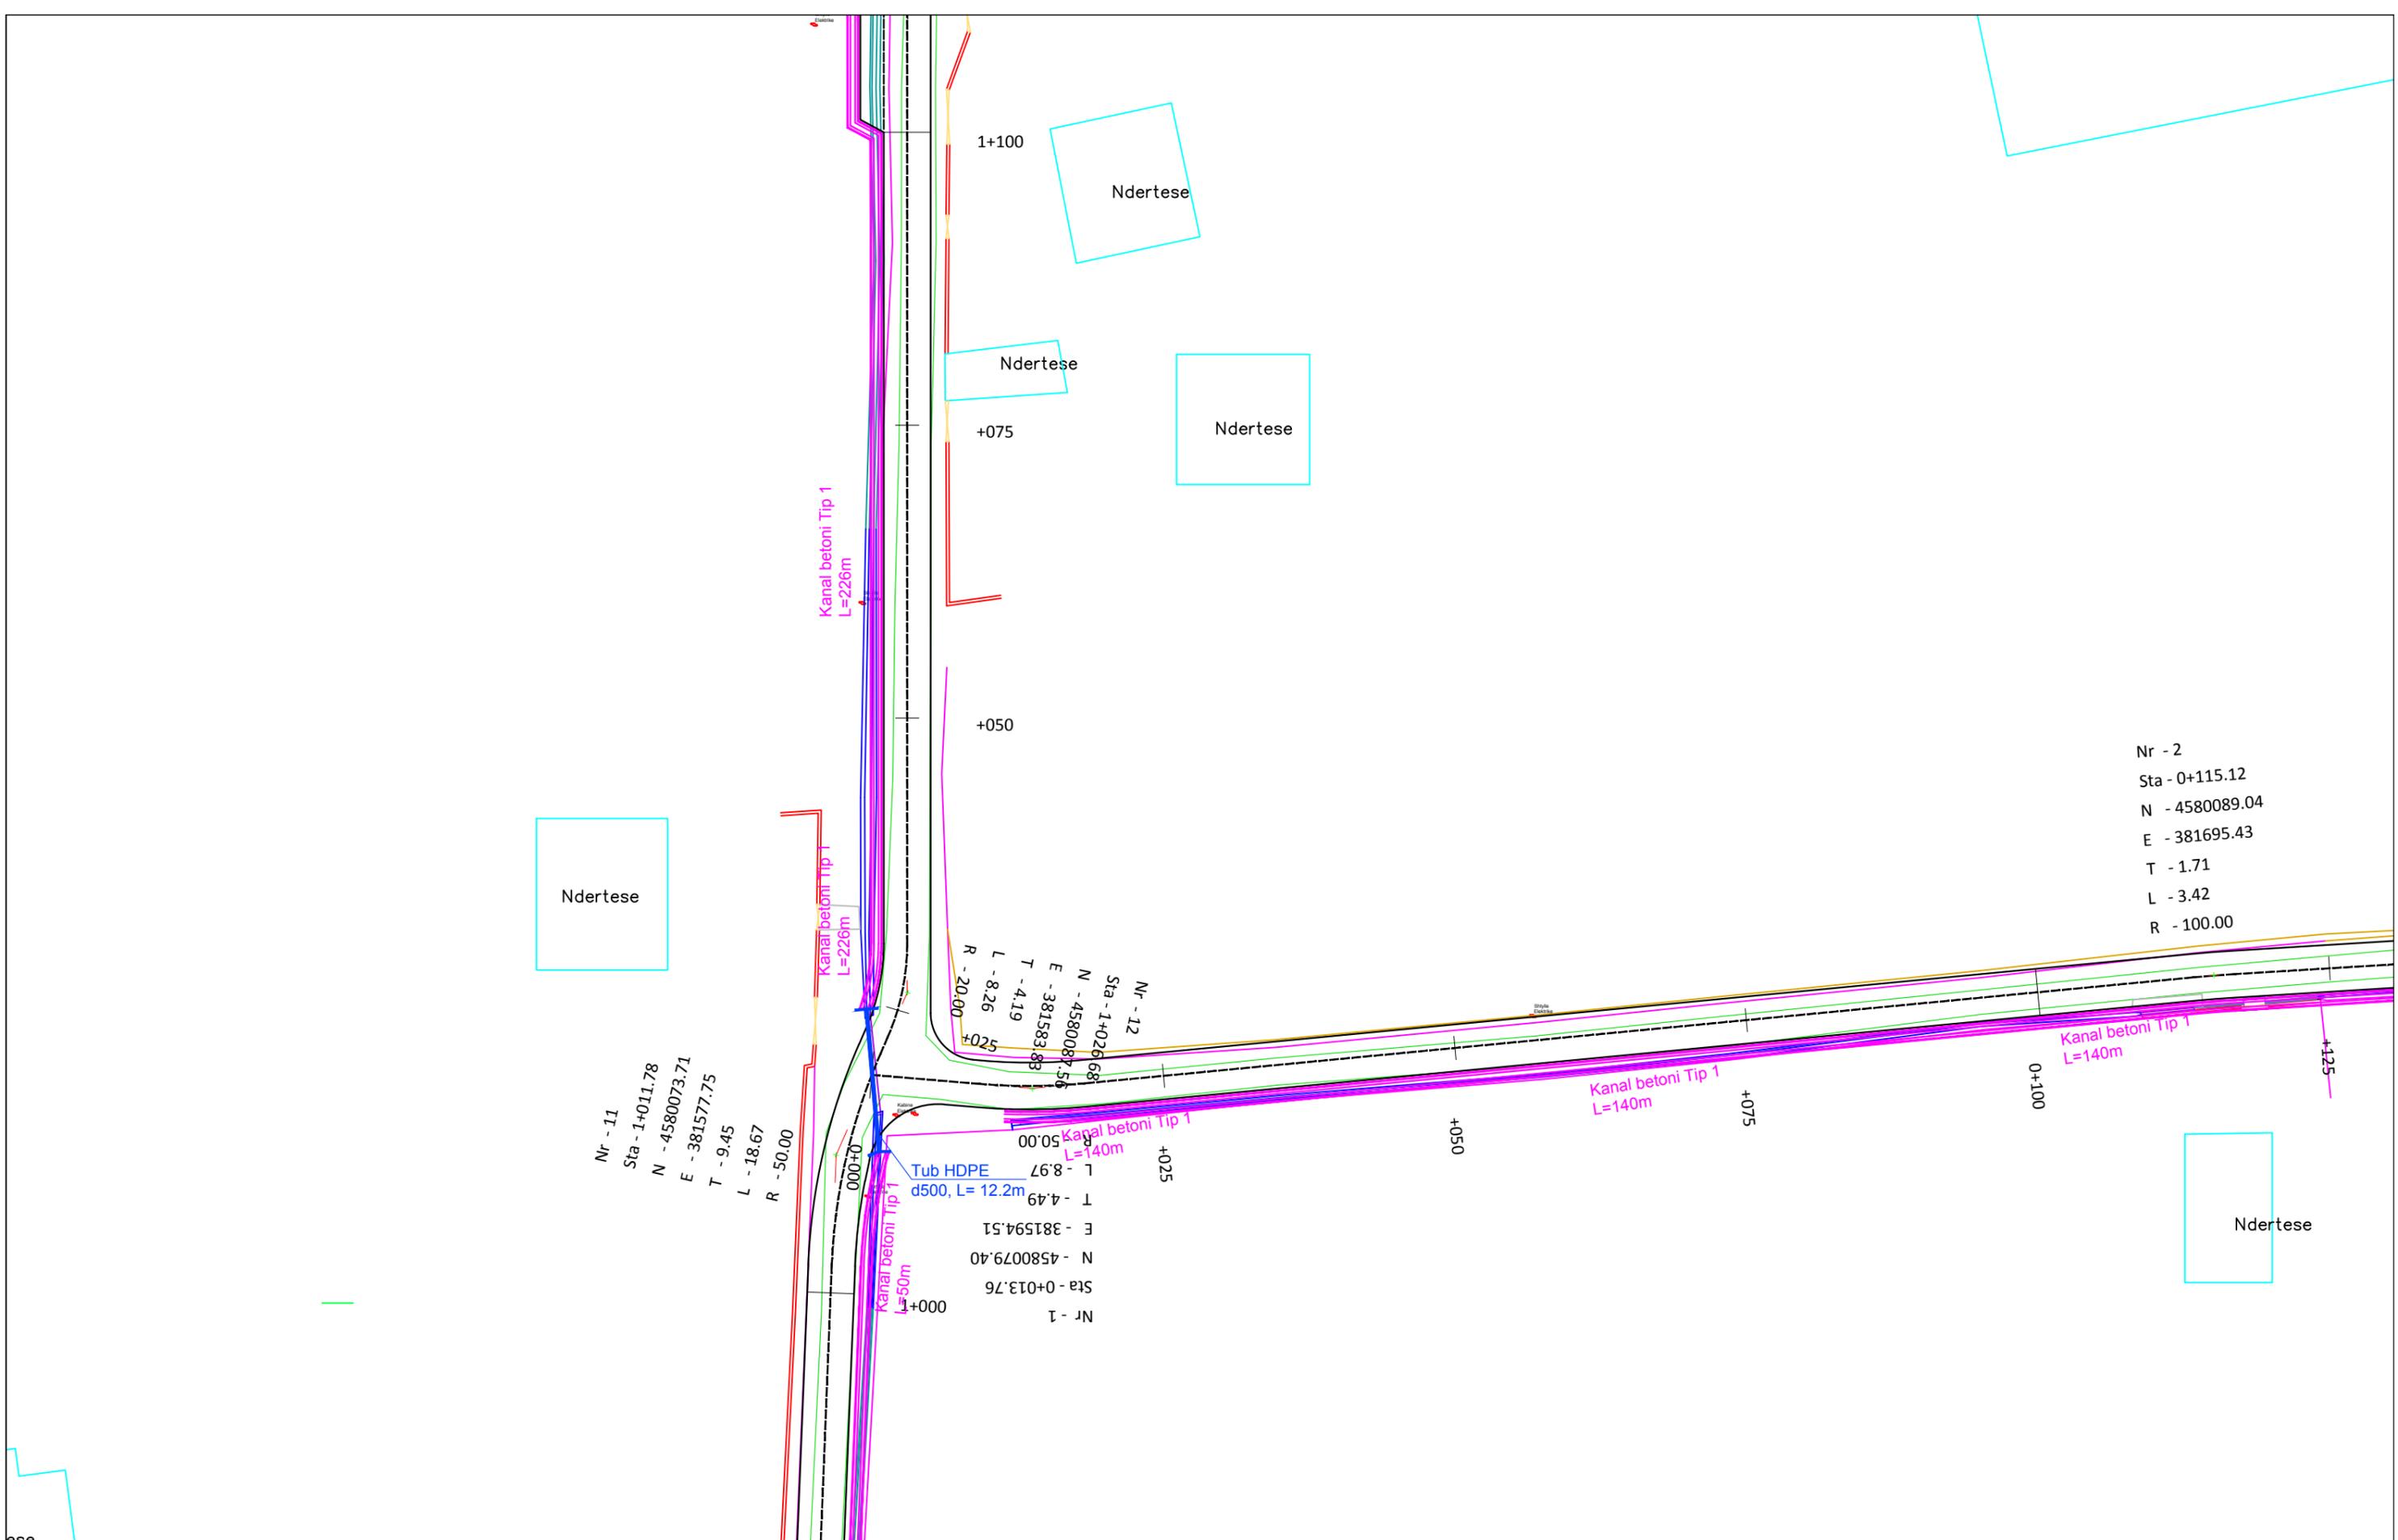

Nr - 11
 Sta - 1+011.78
 N - 4580073.71
 E - 381577.75
 T - 9.45
 L - 18.67
 R - 50.00

Nr - 12
 Sta - 1+026.68
 N - 4580087.56
 E - 381583.88
 T - 4.19
 L - 8.26
 R - 20.00

Nr - 2
 Sta - 0+115.12
 N - 4580089.04
 E - 381695.43
 T - 1.71
 L - 3.42
 R - 100.00

Nr - 1
 Sta - 0+013.76
 N - 4580079.40
 E - 381594.51
 T - 4.49
 L - 8.97
 R - 50.00

POROSITESI: BASHKIA SHIJAK
 Projektim i rrugeve zona Metallaj-Karpen,
 Bashkia Shijak


Emertimi: PLANIMETRIA E PERGJITHSHME AKSI 3'
 "ERALD-G" Sh.p.k
 Rruga "Koli Bano"
 Tirane

Drejtuues i projektit
 Inxh. Gezim ISLAMI

Projektues
 Inxh. Aldo MERKAJ
 Ark. Elton Çarçani
 Hidr. Ersida VERÇANI
 Elek. Hajdar KURTI
 Mek. Arben MUHA

SHKALLA	FLETA
SHK-1:500	1 - 34
Tiranë 2017	Format A3

Nr - 4
Sta - 0+239.07
N - 4579797

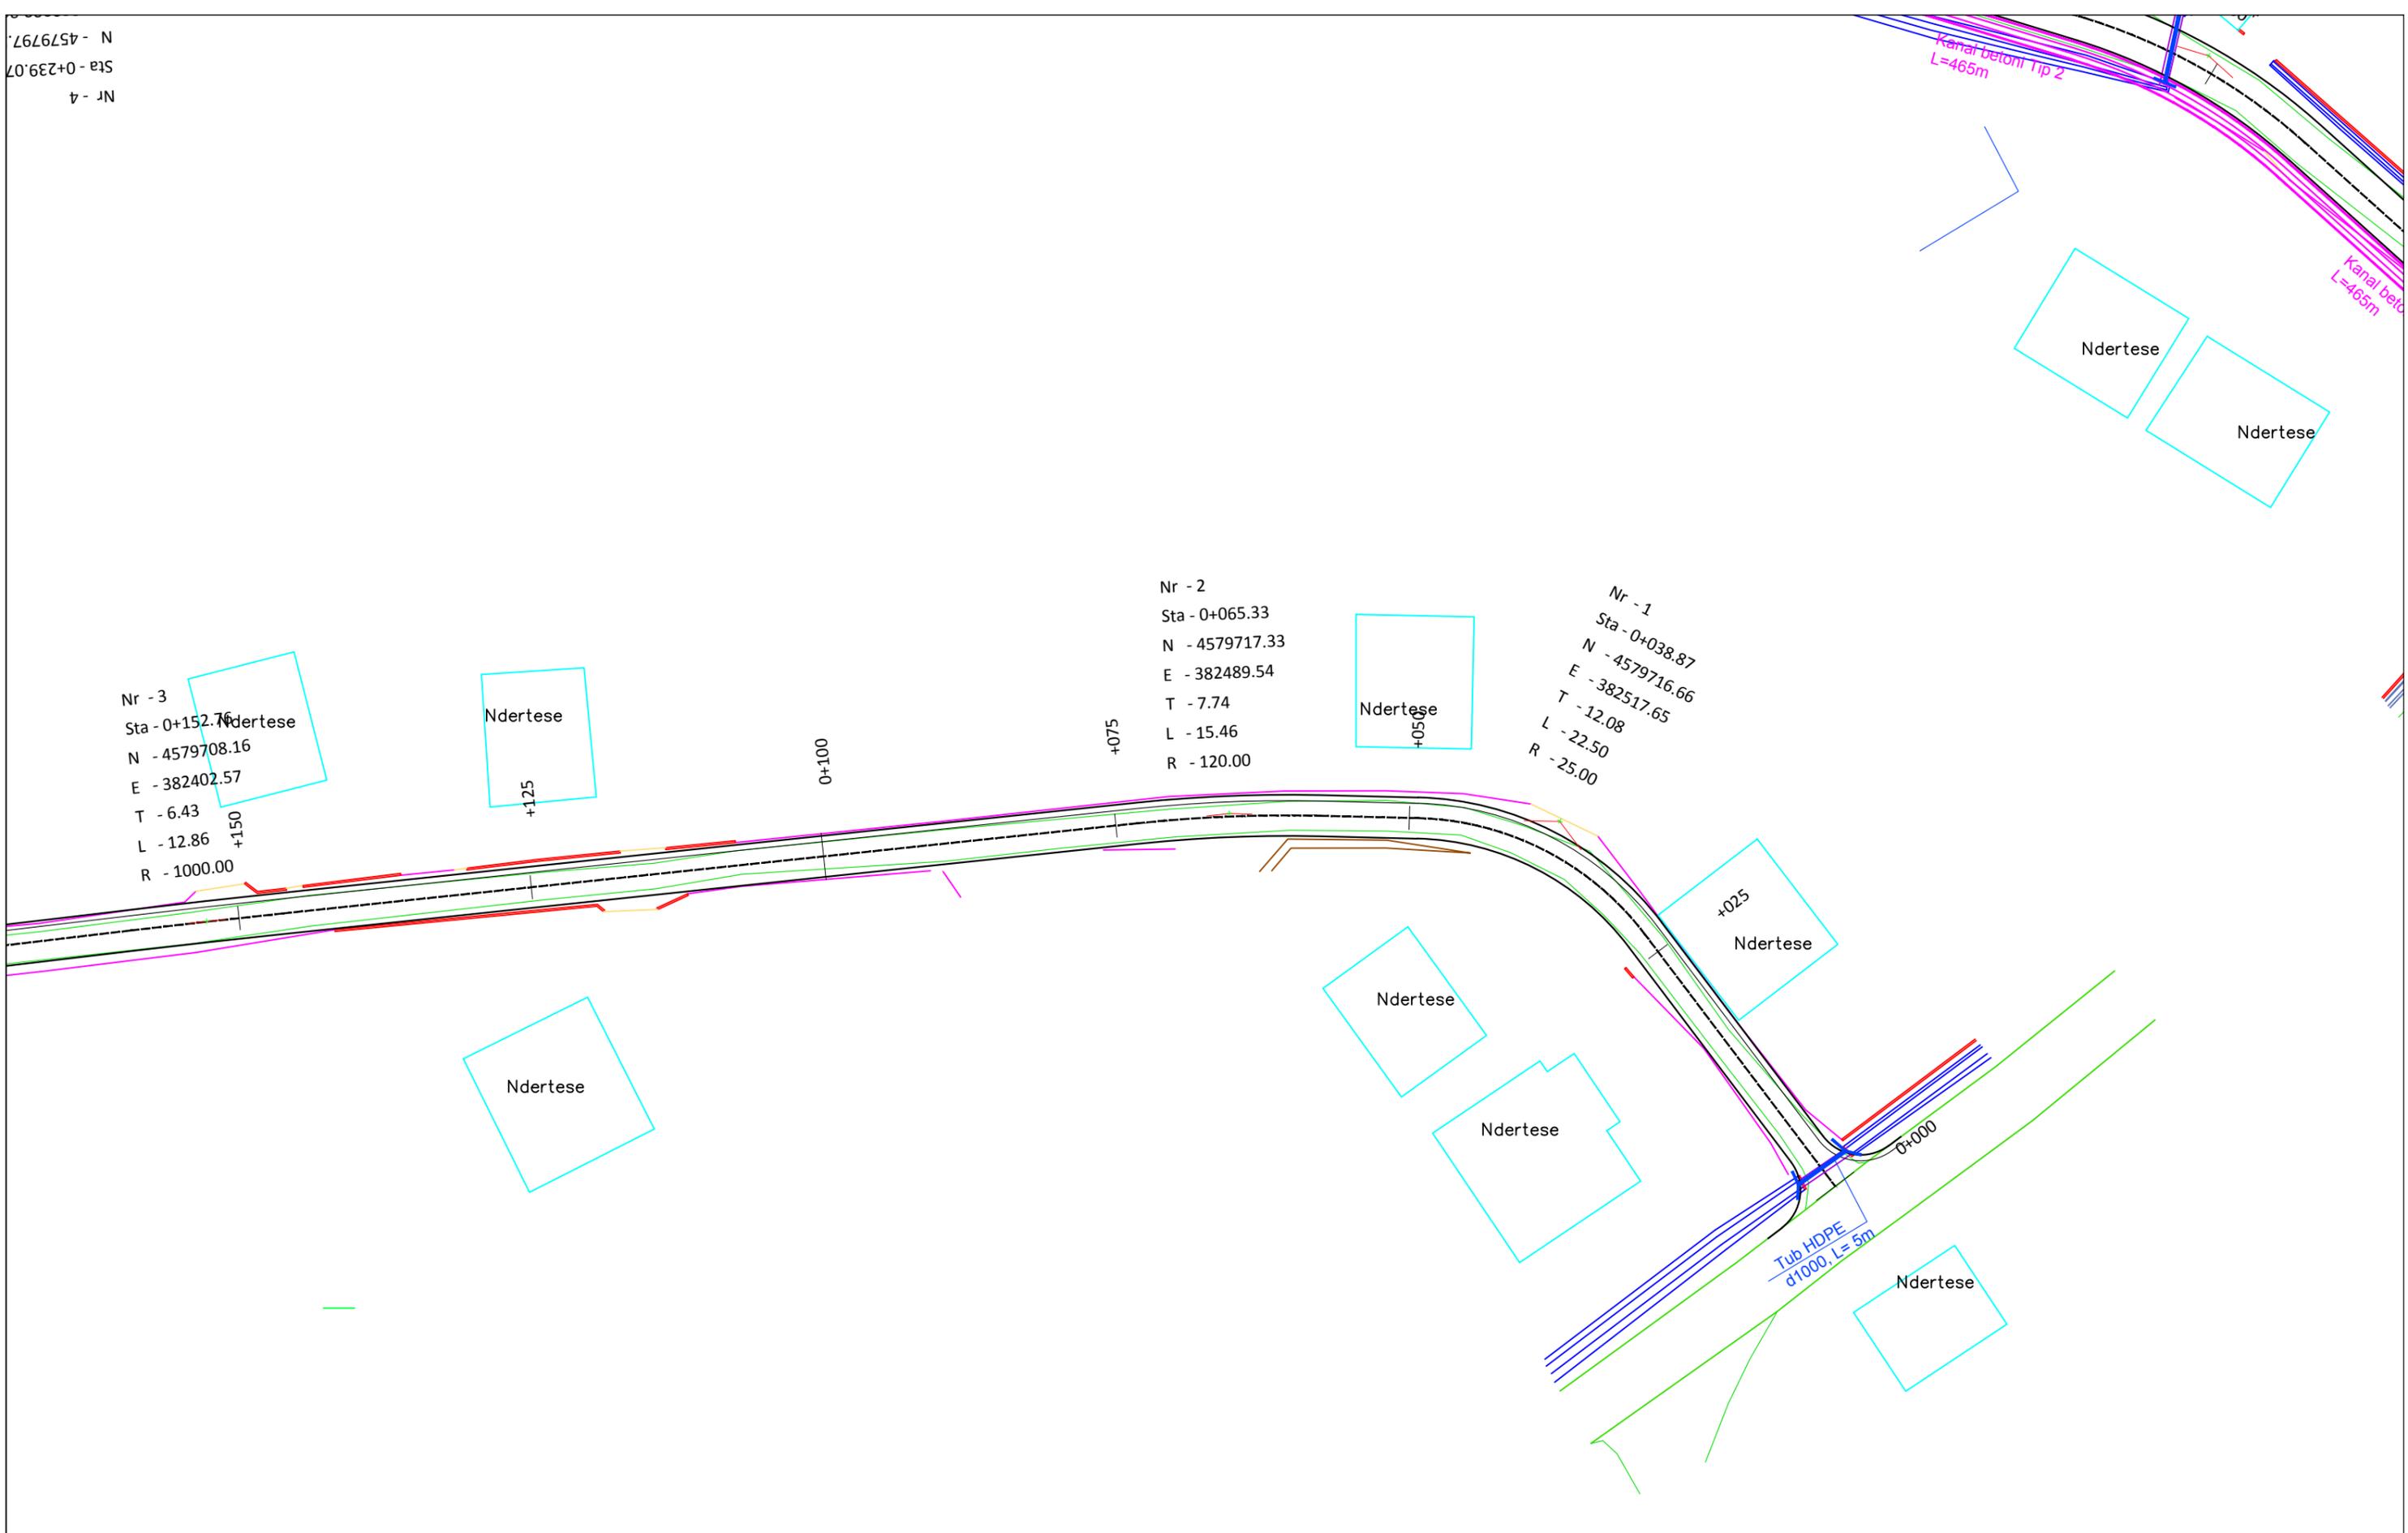

POROSITESI: BASHKIA SHIJAK
Projektim i rrugeve zona Metallaj-Karpen,
Bashkia Shijak

Emertimi: PLANIMETRIA E PERGJITHSHME AKSI 4
"ERALD-G" Sh.p.k
Rruga "Koli Bano"
Tirane

Drejtues i projektit		Projektues	
Inxh. Gezim ISLAMI		Inxh. Aldo MERKAJ	Elek. Hajdar KURTI
		Ark. Elton Çarçani	Mek. Arben MUHA
		Hidr. Ersida VERÇANI	

SHKALLA	FLETA
SHK-1:500	1 - 35
Tiranë 2017	Format A3


Ndertese

Nr - 6
 Sta - 0+249.17
 N - 4579696.97
 E - 382306.81
 T - 7.75
 L - 15.00
 R - 500.00

Nr - 5
 Sta - 0+226.35
 N - 4579699.62
 E - 382329.48
 T - 2.26
 L - 4.52
 R - 1000.00

Nr - 3
 Sta - 0+152.76
 N - 4579708.16
 E - 382402.57
 T - 6.43
 L - 12.86
 R - 1000.00

Nr - 4
 Sta - 0+207.83
 N - 4579701.69
 E - 382347.88
 T - 3.00
 L - 5.99
 R - 1000.00

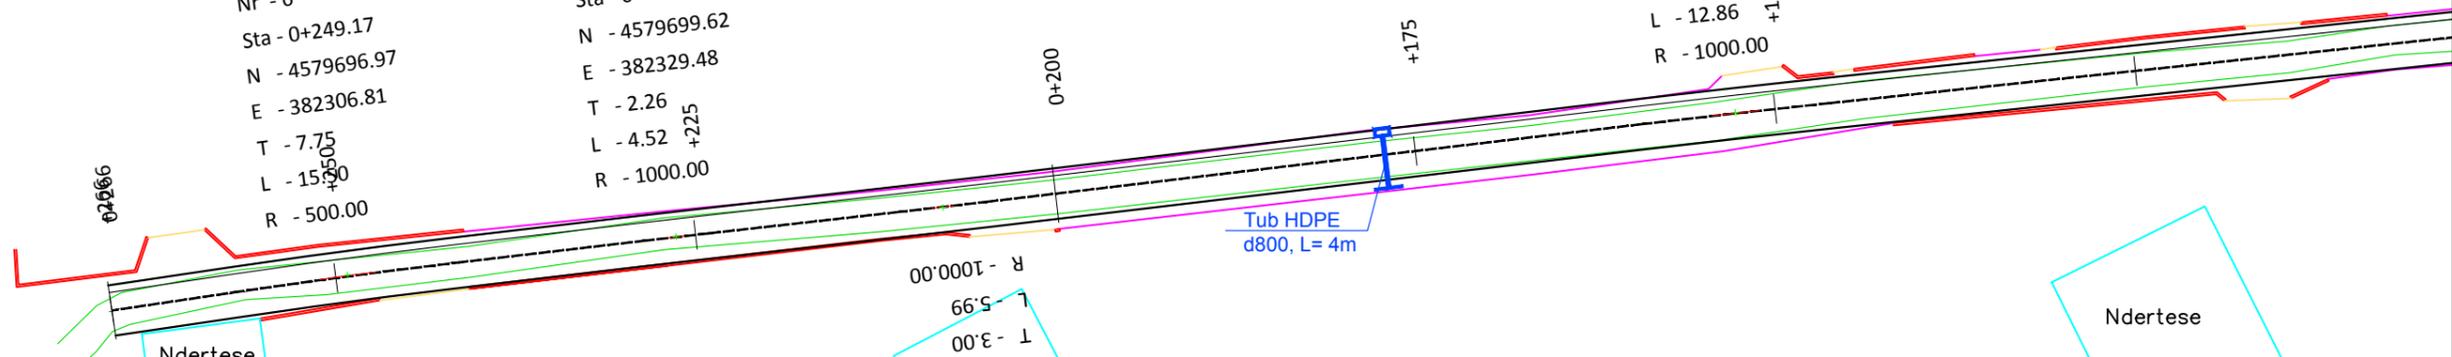

Ndertese

Ndertese

Ndertese

Ndertese

Ndertese

POROSITESI: BASHKIA SHIJAK

Projektim i rrugeve zona Metallaj-Karpen,
 Bashkia Shijak

Emertimi: PLANIMETRIA E PERGJITHSHME AKSI 4



"ERALD-G" Sh.p.k
 Rruga "Koli Bano"
 Tirane

Drejtesues i projektit

Inxh. Gezim ISLAMI

Projektues

Inxh. Aldo MERKAJ

Ark. Elton Çarçani

Hidr. Ersida VERÇANI

Elek. Hajdar KURTI

Mek. Arben MUHA

SHKALLA


SHK-1:500

Tiranë 2017

FLETA

1 - 36

Format A3

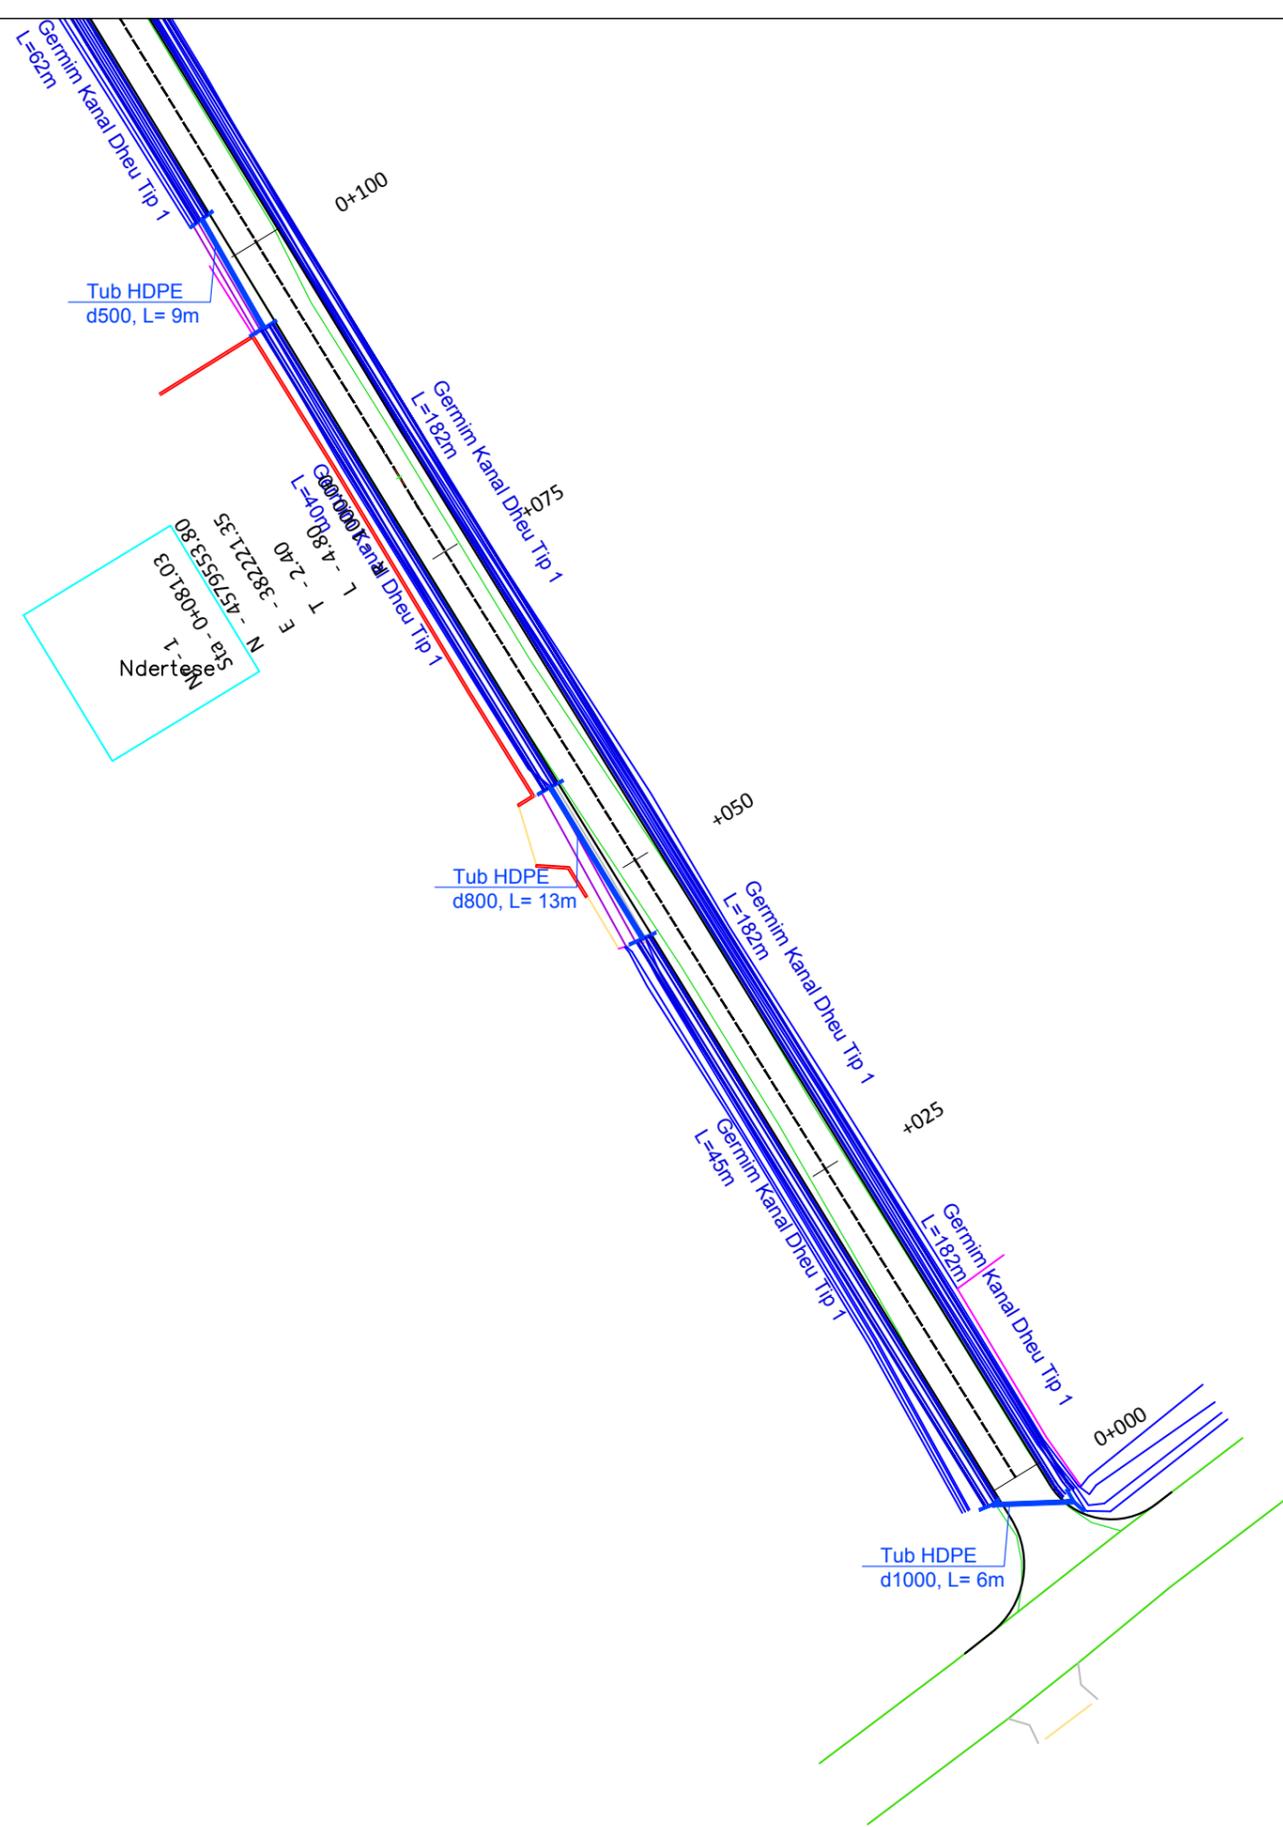

POROSITESI: BASHKIA SHIJAK

Projektim i rrugeve zona Metallaj-Karpen,
Bashkia Shijak

Emertimi: PLANIMETRIA E PERGJITHSHME AKSI 5



"ERALD-G" Sh.p.k
Rruga "Koli Bano"
Tirane

Drejtues i projektit

Inxh. Gezim ISLAMI

Projektues

Inxh. Aldo MERKAJ

Ark. Elton Çarçani

Hidr. Ersida VERÇANI

Elek. Hajdar KURTI

Mek. Arben MUHA

SHKALLA


SHK-1:500

Tiranë 2017

FLETA

1 - 37

Format A3

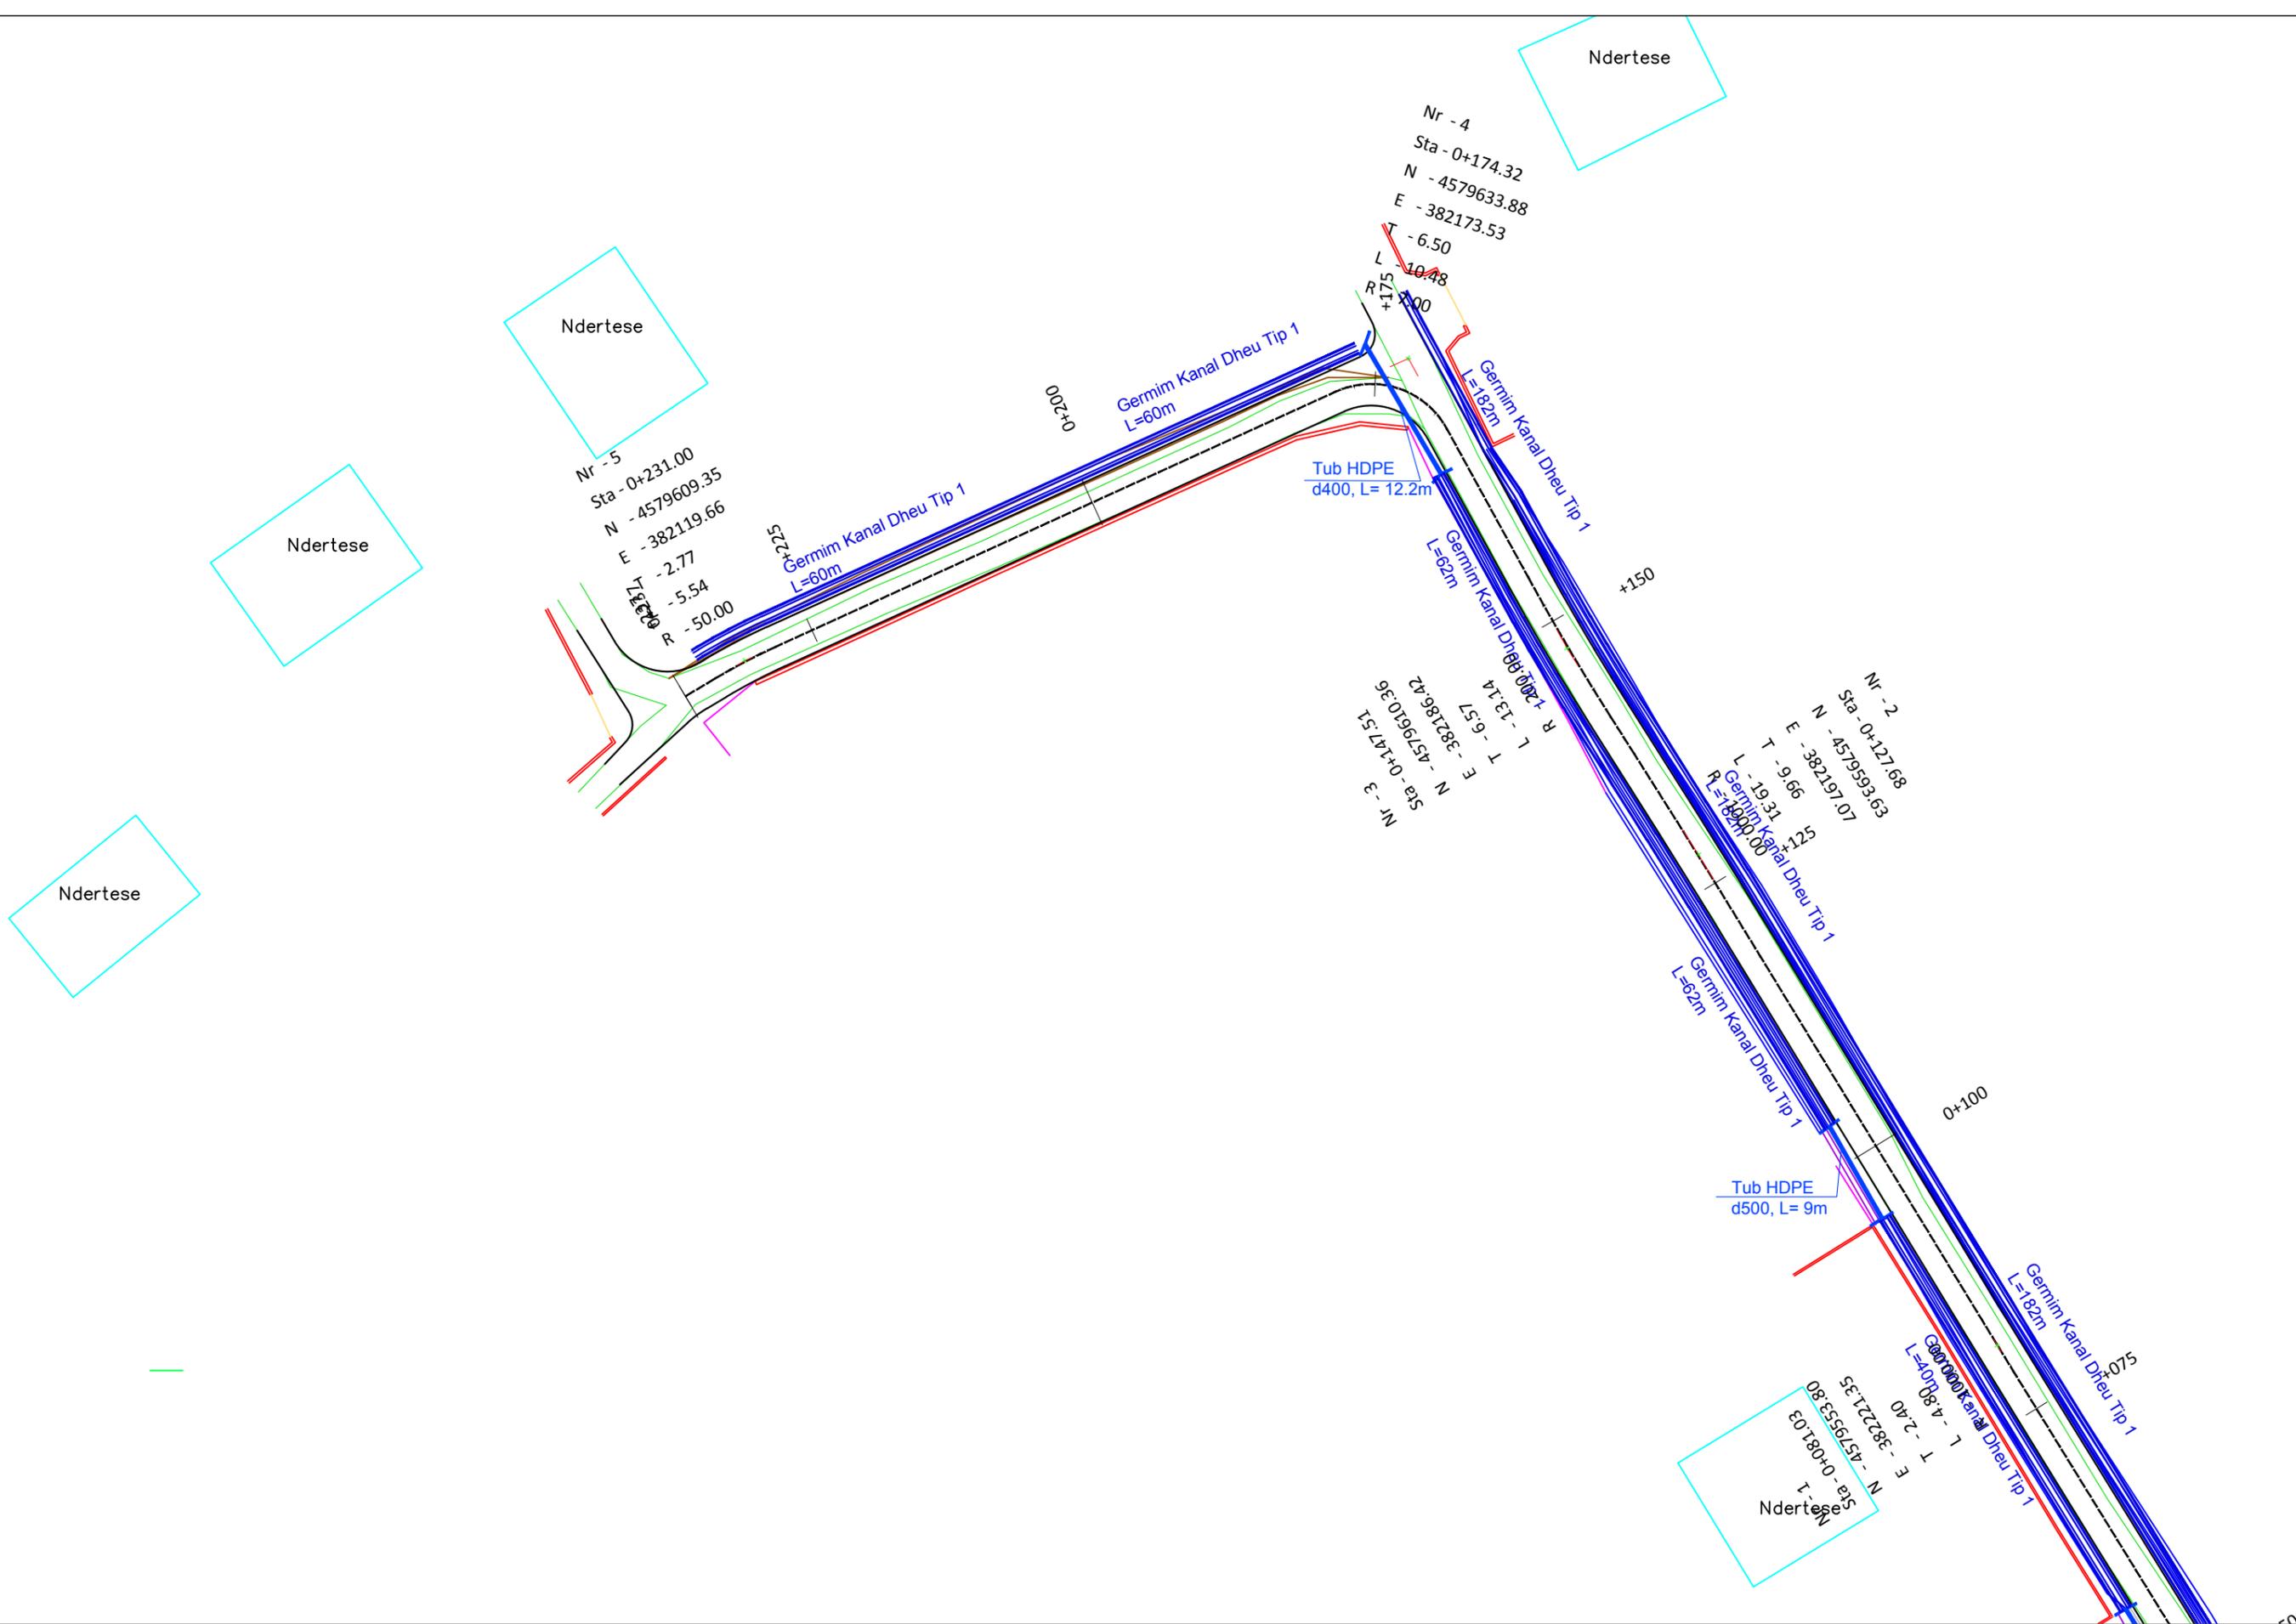

POROSITESI: BASHKIA SHIJAK
 Projektim i rrugeve zona Metallaj-Karpen,
 Bashkia Shijak

Emertimi: PLANIMETRIA E PERGJITHSHEME AKSI 5
 "ERALD-G" Sh.p.k
 Rruga "Koli Bano"
 Tirane

Drejtues i projektit
 Inxh. Gezim ISLAMI

Projektues
 Inxh. Aldo MERKAJ
 Ark. Elton Çarçani
 Hidr. Ersida VERÇANI
 Elek. Hajdar KURTI
 Mek. Arben MUHA

SHKALLA
 SHK-1:500
 Tiranë 2017
FLETA
 1 - 38
 Format A3