
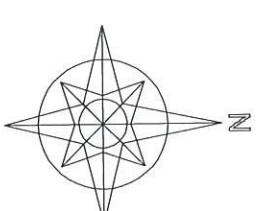
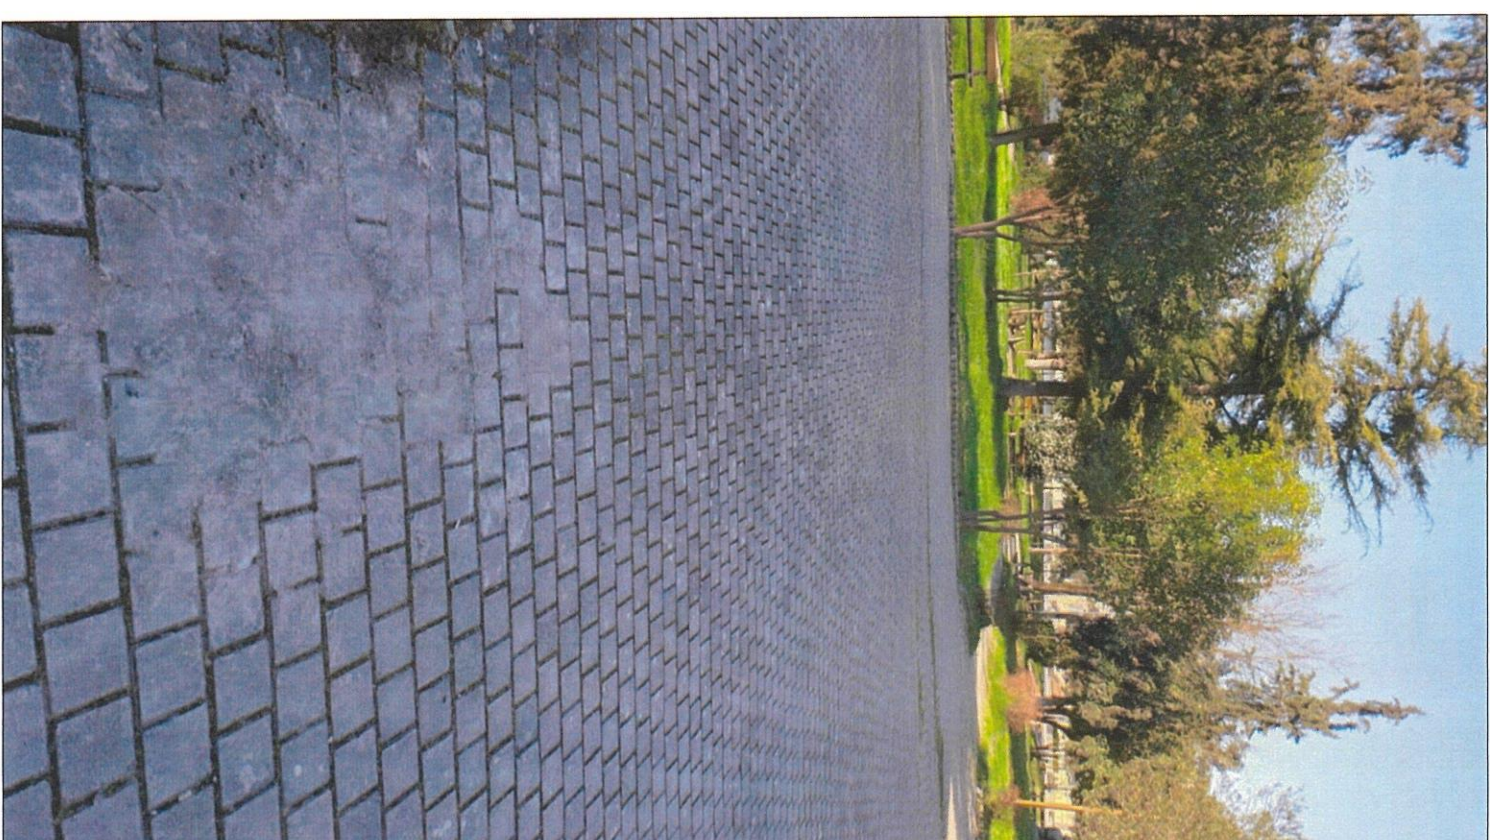
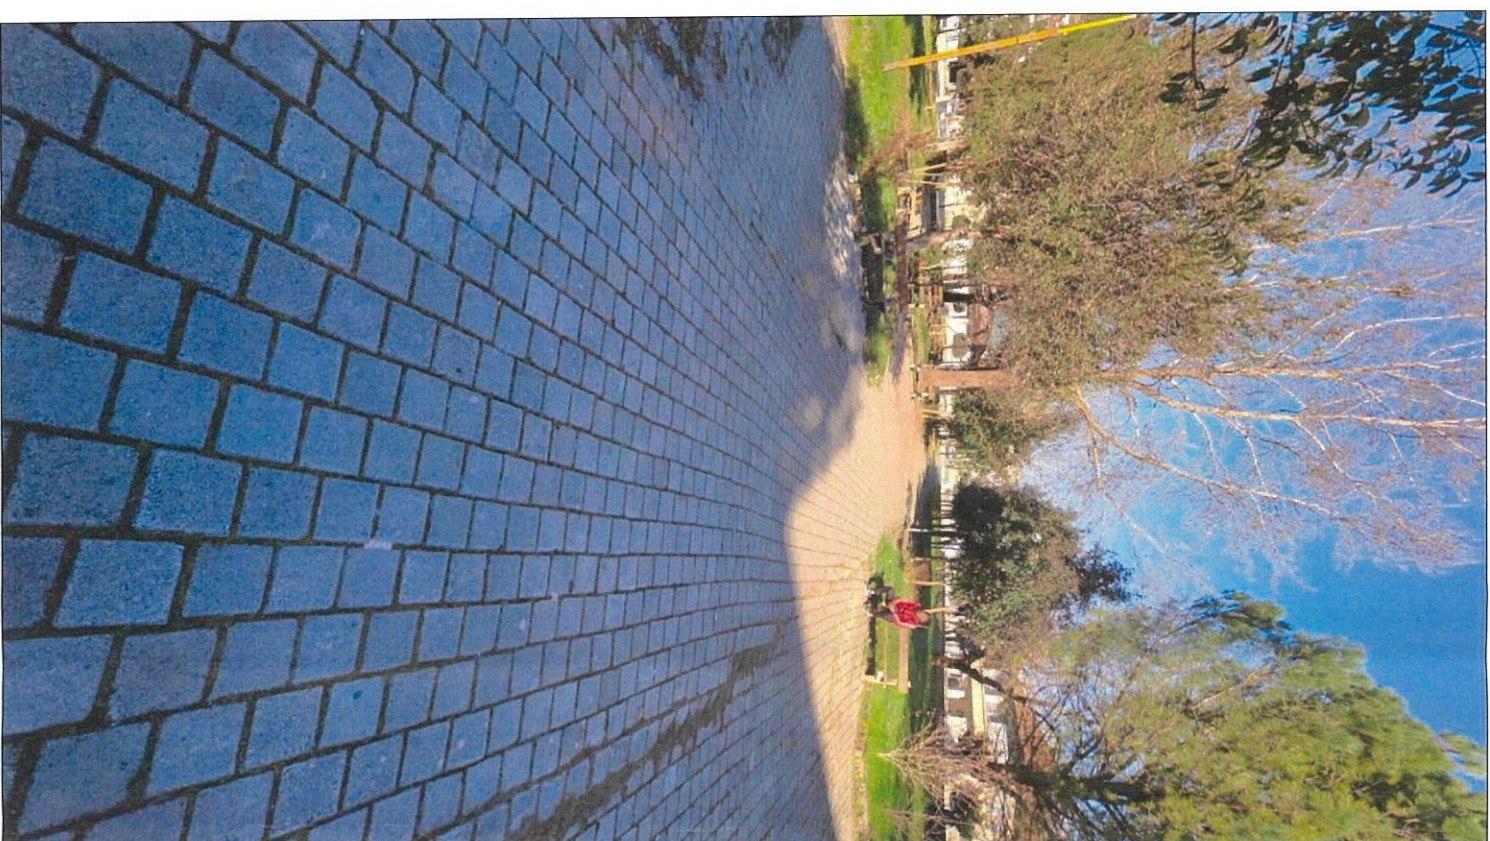


# REHABILITIMI I PARRKUT "BIBLIOTEKA E QYTETIT" BERAT

**MIRATOI:**  
**KRYETARI I BASHKISE**  
**ERVIN CECA**



FOTO TE GJENDJES EKZISTUESE

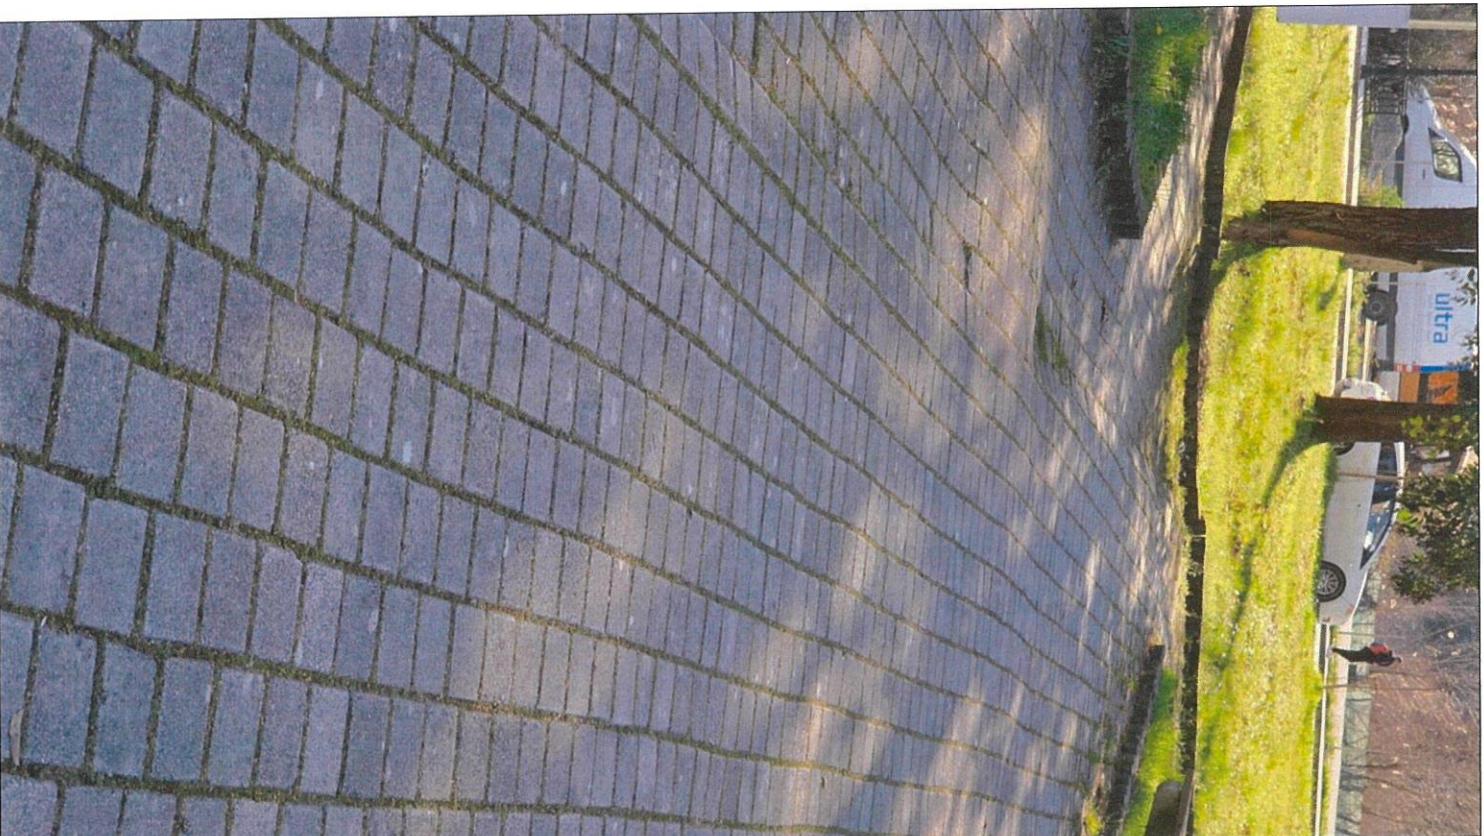

REPUBLIKA E SHQIPËRISË  
BASHKIA BERAT

VENDODHJA:  
Bulevardi Republika  
Bashkia Berat

OBJEKTI: REHABILITIMI I PARRUT "BIBLIOTEKA E  
QYTETIT BERAT"

FAZA E PROJEKTTI: **PROJEKT ZBATIMI**

EMERTIMI I FLETES:



GRUPI I PUNES:

|              |                    |
|--------------|--------------------|
| ARKITECT     | FERRUCI CECA       |
| ING          | VALENTINA KARABINA |
| ING          | BESHJANA KOCOSHII  |
| TOPOGRAFI    | DEJANIL ZAVITJARI  |
| TOPOGRAFI    | ANKHILLO DHINO     |
| ING ELEKTRIK | ANKHILLO DOGA      |

SHKALLA 1:250

NR. FLETES

BERAT

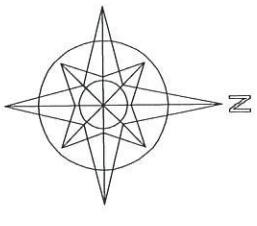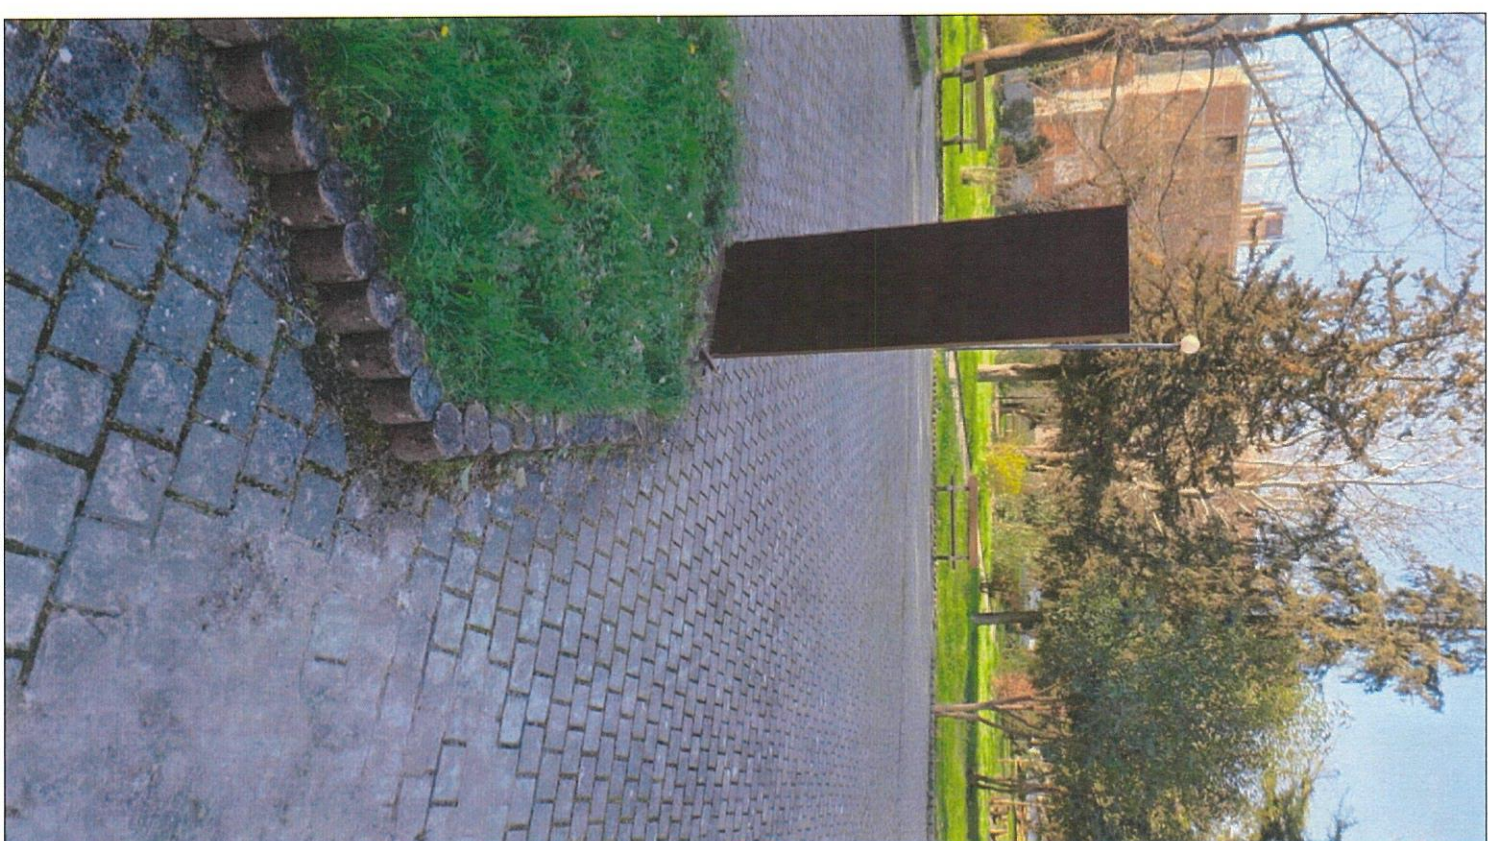

REPUBLIKA E SHQIPËRISË  
BASHKIA BERAT

VENDOPIJA: Bulevardi Republika  
Bashkia Berat

OBJEKTI: REHABILITIMI I PARKUT "BIBLIOTEKA E  
QYTETIT BERAT"

FAZA E PROJEKTI: **PROJEKT ZBATIMI**

EMERTIMI I FLETES:



GRUPI I PUNES:

|               |                    |
|---------------|--------------------|
| ARKITKTI      | FRANCI ÇEÇA        |
| ING.          | VALENTINA KARABINA |
| ING.          | BRESIANA KOCOSHI   |
| TOPOGRAFI     | DEJAN ZAVITTAJ     |
| TOPOGRAFI     | ANKHILLO DHIMO     |
| ING. ELEKTRIK | ANKHILLO DOGA      |

SHKALLA 1:250

NR. FLETES

BERAT

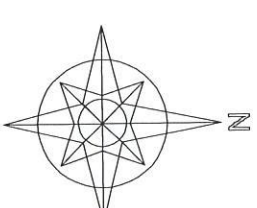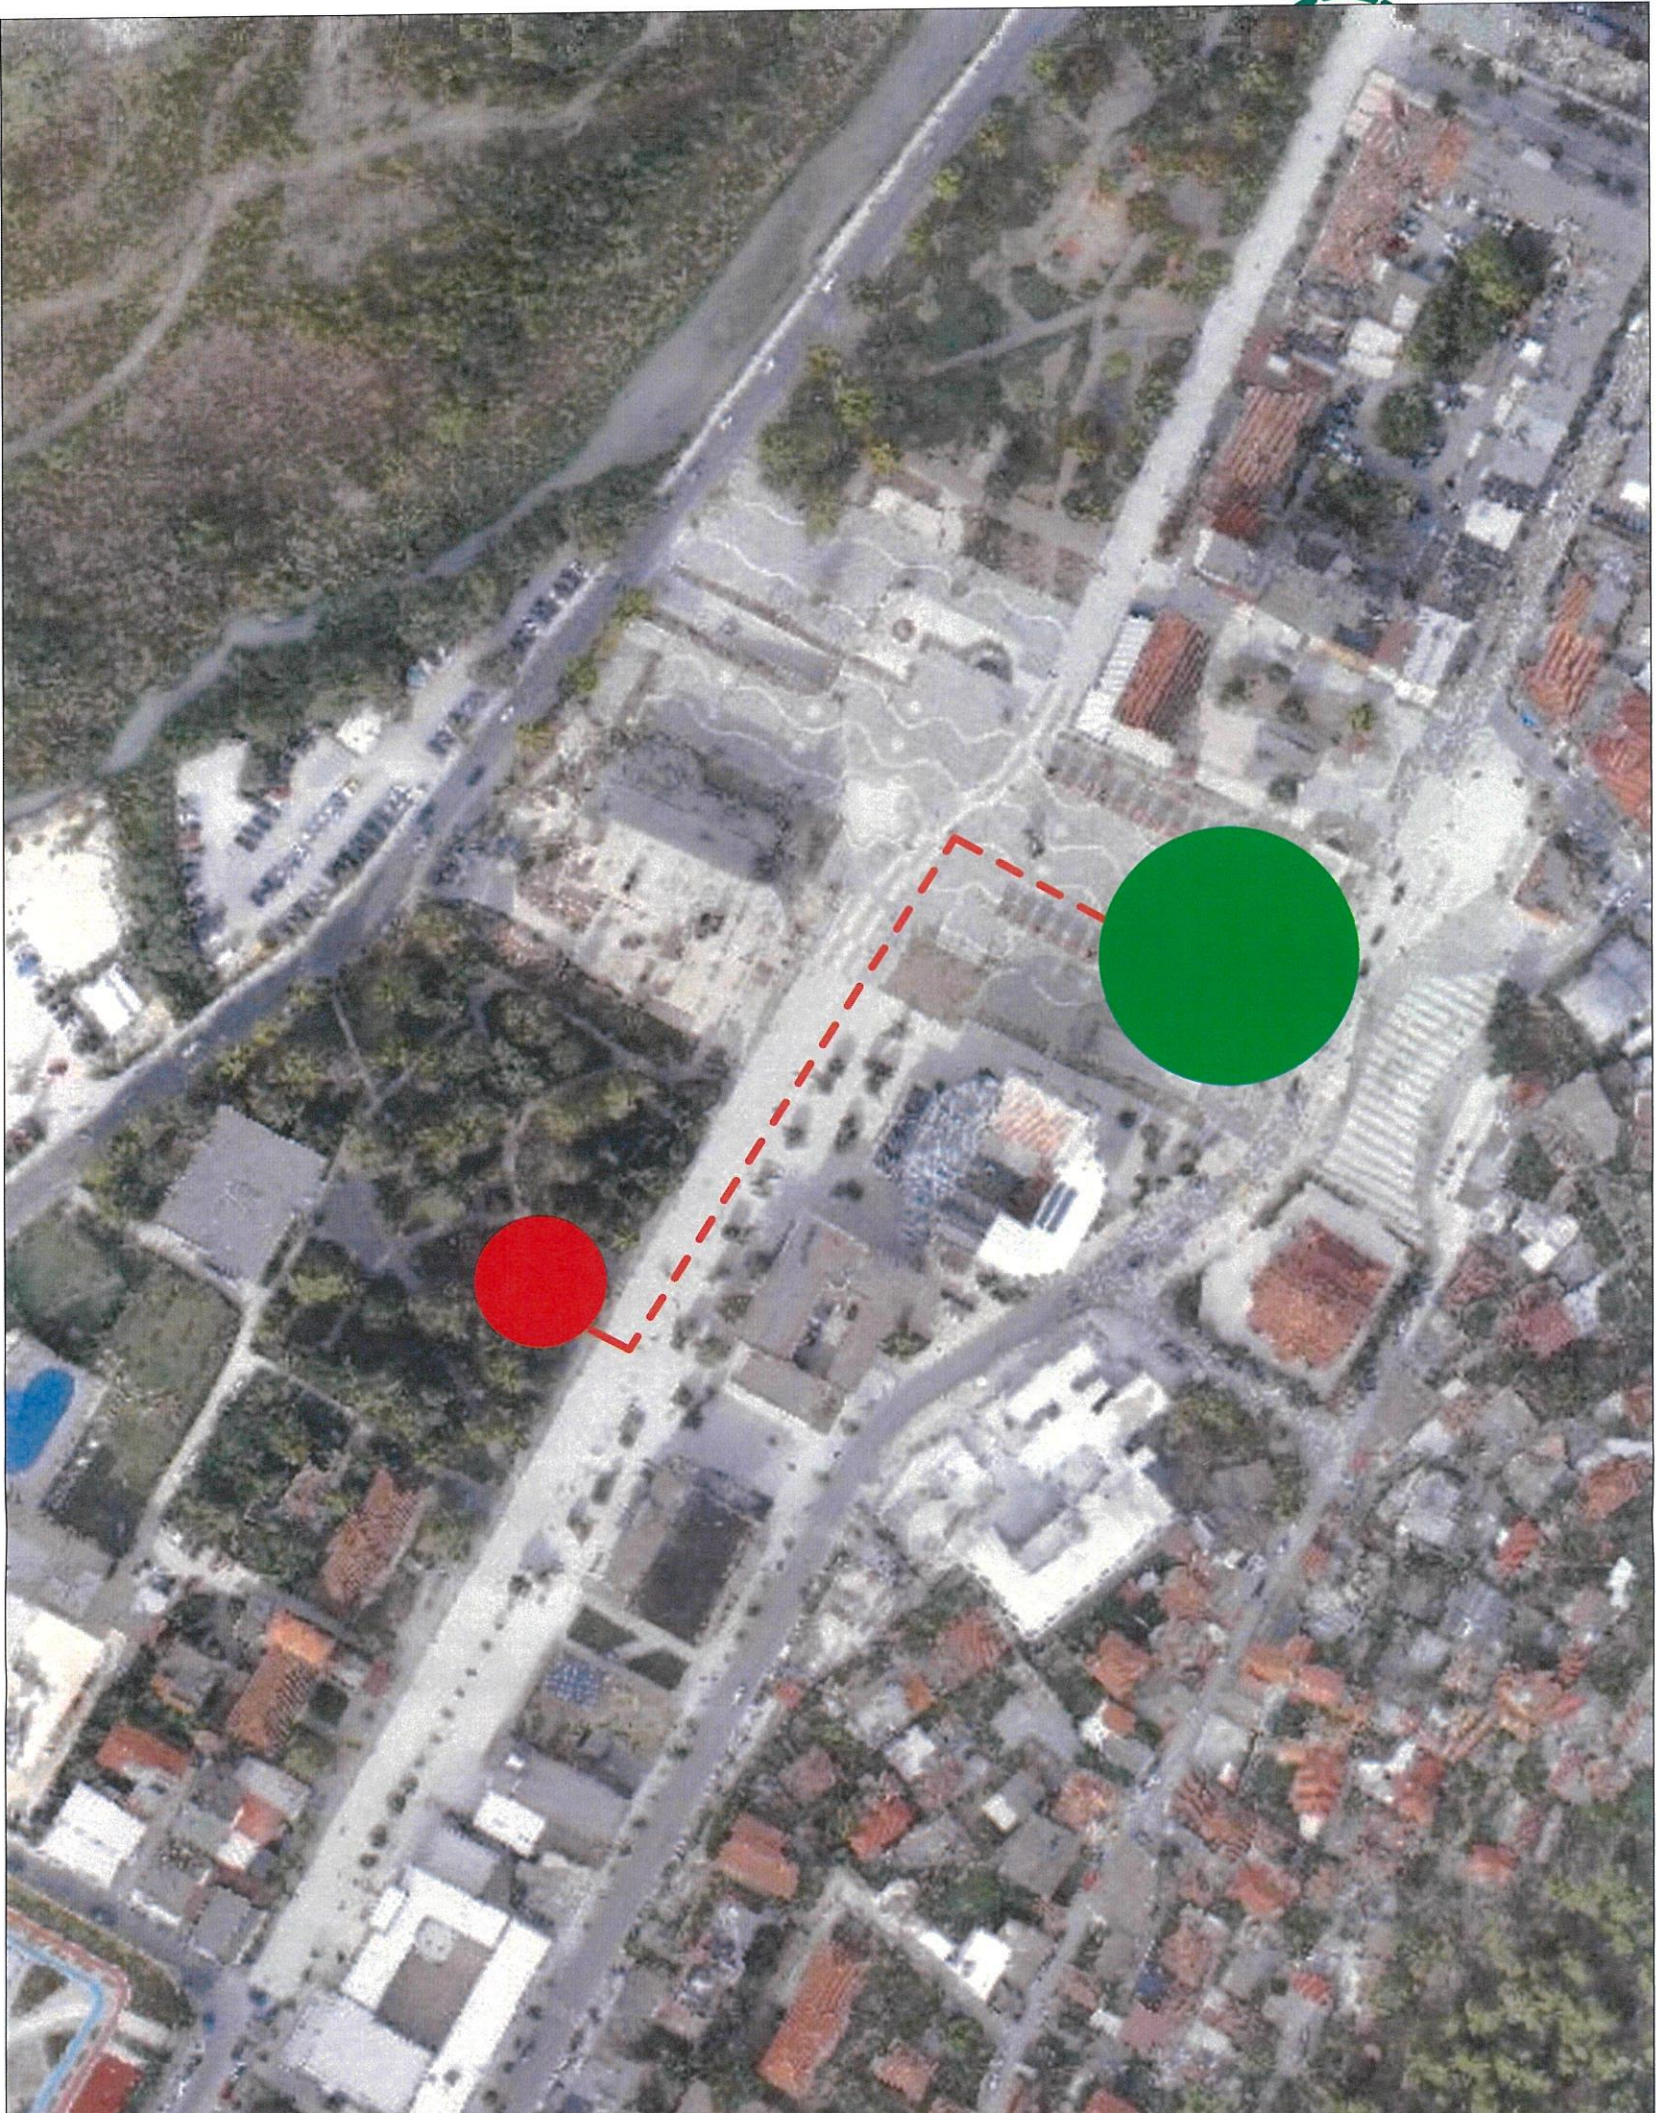


QENDRA  
 PARKU

|                               |   |
|-------------------------------|---|
| <b>REPUBLIKA E SHQIPËRISË</b> |   |
| <b>BASHKIA BERAT</b>          |   |
| VENDOSHJA                     | Bulevardi Republika<br>Bashkia Berat                  |
| OBJEKTI:                      | REHABILITIMI I PARKUT "BIBLIOTEKA E<br>QYTETIT BERAT" |
| FAZA E PROJEKTTI:             | <b>PROJEKT ZBATIMI</b>                                |
| EMERTIMI I FLETES:            |   |
| GRUPI I PLANES:               |   |
| ARKITECT                      | FRENCJ GECA   |
| ING.                          | VALENTINA KARABINA                                    |
| ING.                          | BESJANA KOCOSHI                                       |
| TOPOGRAFI                     | DEJANI ZAVITARI                                       |
| ING. ELEKTRIK                 | ANTHELO DOGA  |
| NR. FLETES                    |   |
| SHALLA I.250                  |   |
| BERAT                         |   |



 Cedim i shterses se tokes  
(dentim i shtimit)


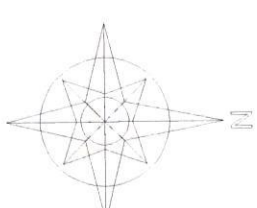


|   |                   |
|---|-------------------|
| <p><b>REPUBLIKA E SHQIPËRISË</b><br/><b>BASHKIA BERAT</b></p>             |                   |
| <p>VENDOHQJA:<br/>Bulevardi Republika<br/>Bashkia Berat</p>               |                   |
| <p>OBJEKTI: <b>REHABILITIMI I PARKUT "BIBLIOTEKA E QYTETIT BERAT"</b></p> |                   |
| <p>FAZA E PROJEKTI: <b>PROJEKT ZBATIMI</b></p>                            |                   |
| <p>EMERTIMI I FLETES:</p>   |                   |
| <p>GRUPI I PUNES:</p>   |                   |
| <p>ARKITECTI: <b>FERRUCI CEGA</b></p>                                     |                   |
| <p>ING. <b>VALENTINA KARAJANA</b></p>                                     |                   |
| <p>ING. <b>BRESIANA KODOSHII</b></p>                                      |                   |
| <p>TOPOGRAF <b>DEJANI ZAVITARI</b></p>                                    |                   |
| <p>TOPOGRAF <b>AVRHELO DHIKAO</b></p>                                     |                   |
| <p>ING. ELEKTRIK <b>AVRHELO DOGA</b></p>                                  |                   |
| <p>SHKALLA 1:250</p>  | <p>NR. FLETES</p> |
| <p>BERAT</p>  |                   |



Rehabilitim i shtreses me stabilizant  
Zevendesim i shttrimit

DETAJ SHTRIMI

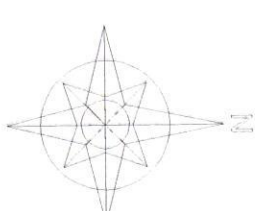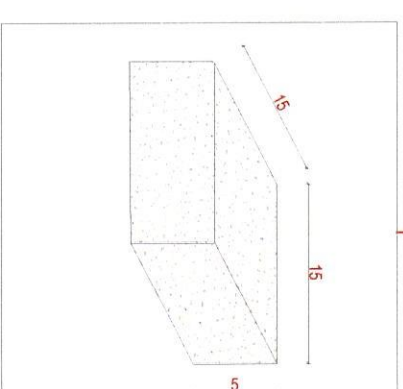


|  |                     |
|--|---------------------|
| REPUBLIKA E SHQIPËRISË<br>BASHKIA BERAT  |                     |
| VENDORIJA:<br>Bulevardi Republika<br>Bashkia Berat   |                     |
| OBJEKTI:<br>REHABILITIMI I PAKUT "BIBLIOTEKA E<br>QYTETIT BERAT"   |                     |
| FAZA E PROJEKTI:<br>PROJEKT ZBATIMI  |                     |
| EMERTIMI I FLETES:<br>SHKALLA 1:250  | NR. FLETES<br>BERAT |
| GRUPI I PUNES:<br>ARKITEKTI: FRENGJI CERÇA<br>ING. VALENTINA KARASNA<br>ING. BRESIANA KOCOSHII<br>DEJANI ZAVITARI<br>TOPOGRAFI: AVRHELO DHIKO<br>ING. ELEKTRIK: AVRHELO DOGA | [Signatures]        |





Vendosje Koshash

Detaj

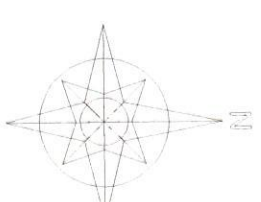

REPUBLIKA E SHQIPËRISË  
BASHKIA BE RAT

VENDODHJA:  
Bulevardi Republika  
Bashkia Berat

OBJEKTI:

FAZA E PROJEKTI: **PROJEKT ZBATIMI**

EMERTIMI I FLETES:

|                |                    |
|----------------|--------------------|
| GRUPI I PUNES: |                    |
| ARKITENT       | PRENGI CECA        |
| ING.           | VALENTINA KARASINA |
| ING.           | DESIANA KOSOCHI    |
| TOPOGRAF       | DEMI ZOTIPIRO      |
| ING. ELEKTRIK  | AVRILIO BOGA       |
| ING. ELEKTRIK  |                    |

SHKALLA 1:250


NR. FLETES

BERAT



— Zevendesim i stolave ekzistues si pasoje e demtimit

Detaj

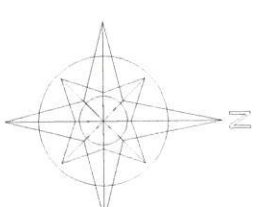

|   |   |
|---|---|
| <p><b>REPUBLIKA E SHQIPËRISË</b><br/><b>BASHKIA BERAT</b></p> |   |
| <p>VENDODHJA:<br/>Bulevardi i Republika<br/>Bashkia Berat</p> |   |
| OBJEKTI:  |   |
| FAZA E PROJEKTI:  | <b>PROJEKT ZBATIMI</b>                                    |
| EMERTIMI I FLETES:  | <b>REHABILITIMI I PARKUT "BIBLIOTEKA E QYTETIT BERAT"</b> |
| GRUPI I PUNES:  |   |
| ARGJENT   | FRENÇI CERÇA  |
| ING.  | VALENTINA KARASINA  |
| ING. TOPOGRAFI  | DEJANA KALOCCHI   |
| ING. TOROGRAF   | ARIFIO DINDO  |
| ING. ELEKTRIK   | AVRILIO BOGA  |
|   |   |
|   |   |
| SHKALLA: 1:250  | NR. FLETES  |
| BERAT   |   |