

POROSITESI / CLIENT

BASHKIA HIMARË



KONSULENT / CONSULTANT
B.O.E "HYDRO-ENG CONSULTING" sh.p.k. & "ENGINEERING CONSULTING GROUP" sh.p.k & "SIRE-ALB" sh.p.k



ZONA / LOCATION

BASHKIA HIMARË

PROJEKTI / PROJECT NAME

"Rikonstruksion i rrugës lidhëse të impiantit Gjilekë me Rrugën Nacionale".

FAZA E PROJEKTTIT / PROJECT PHASE

**PROJEKT ZBATIMI
IMPLEMENTATION DESIGN**

EMERTIMI I FLETES / TITLE OF DESIGN

PLANIMETRIA E RRUGES


SHKALLA:
SCALE: 1:2500

2026


NR.FLETES / DRAWING No.

II.1 - 00


VULA / STAMP

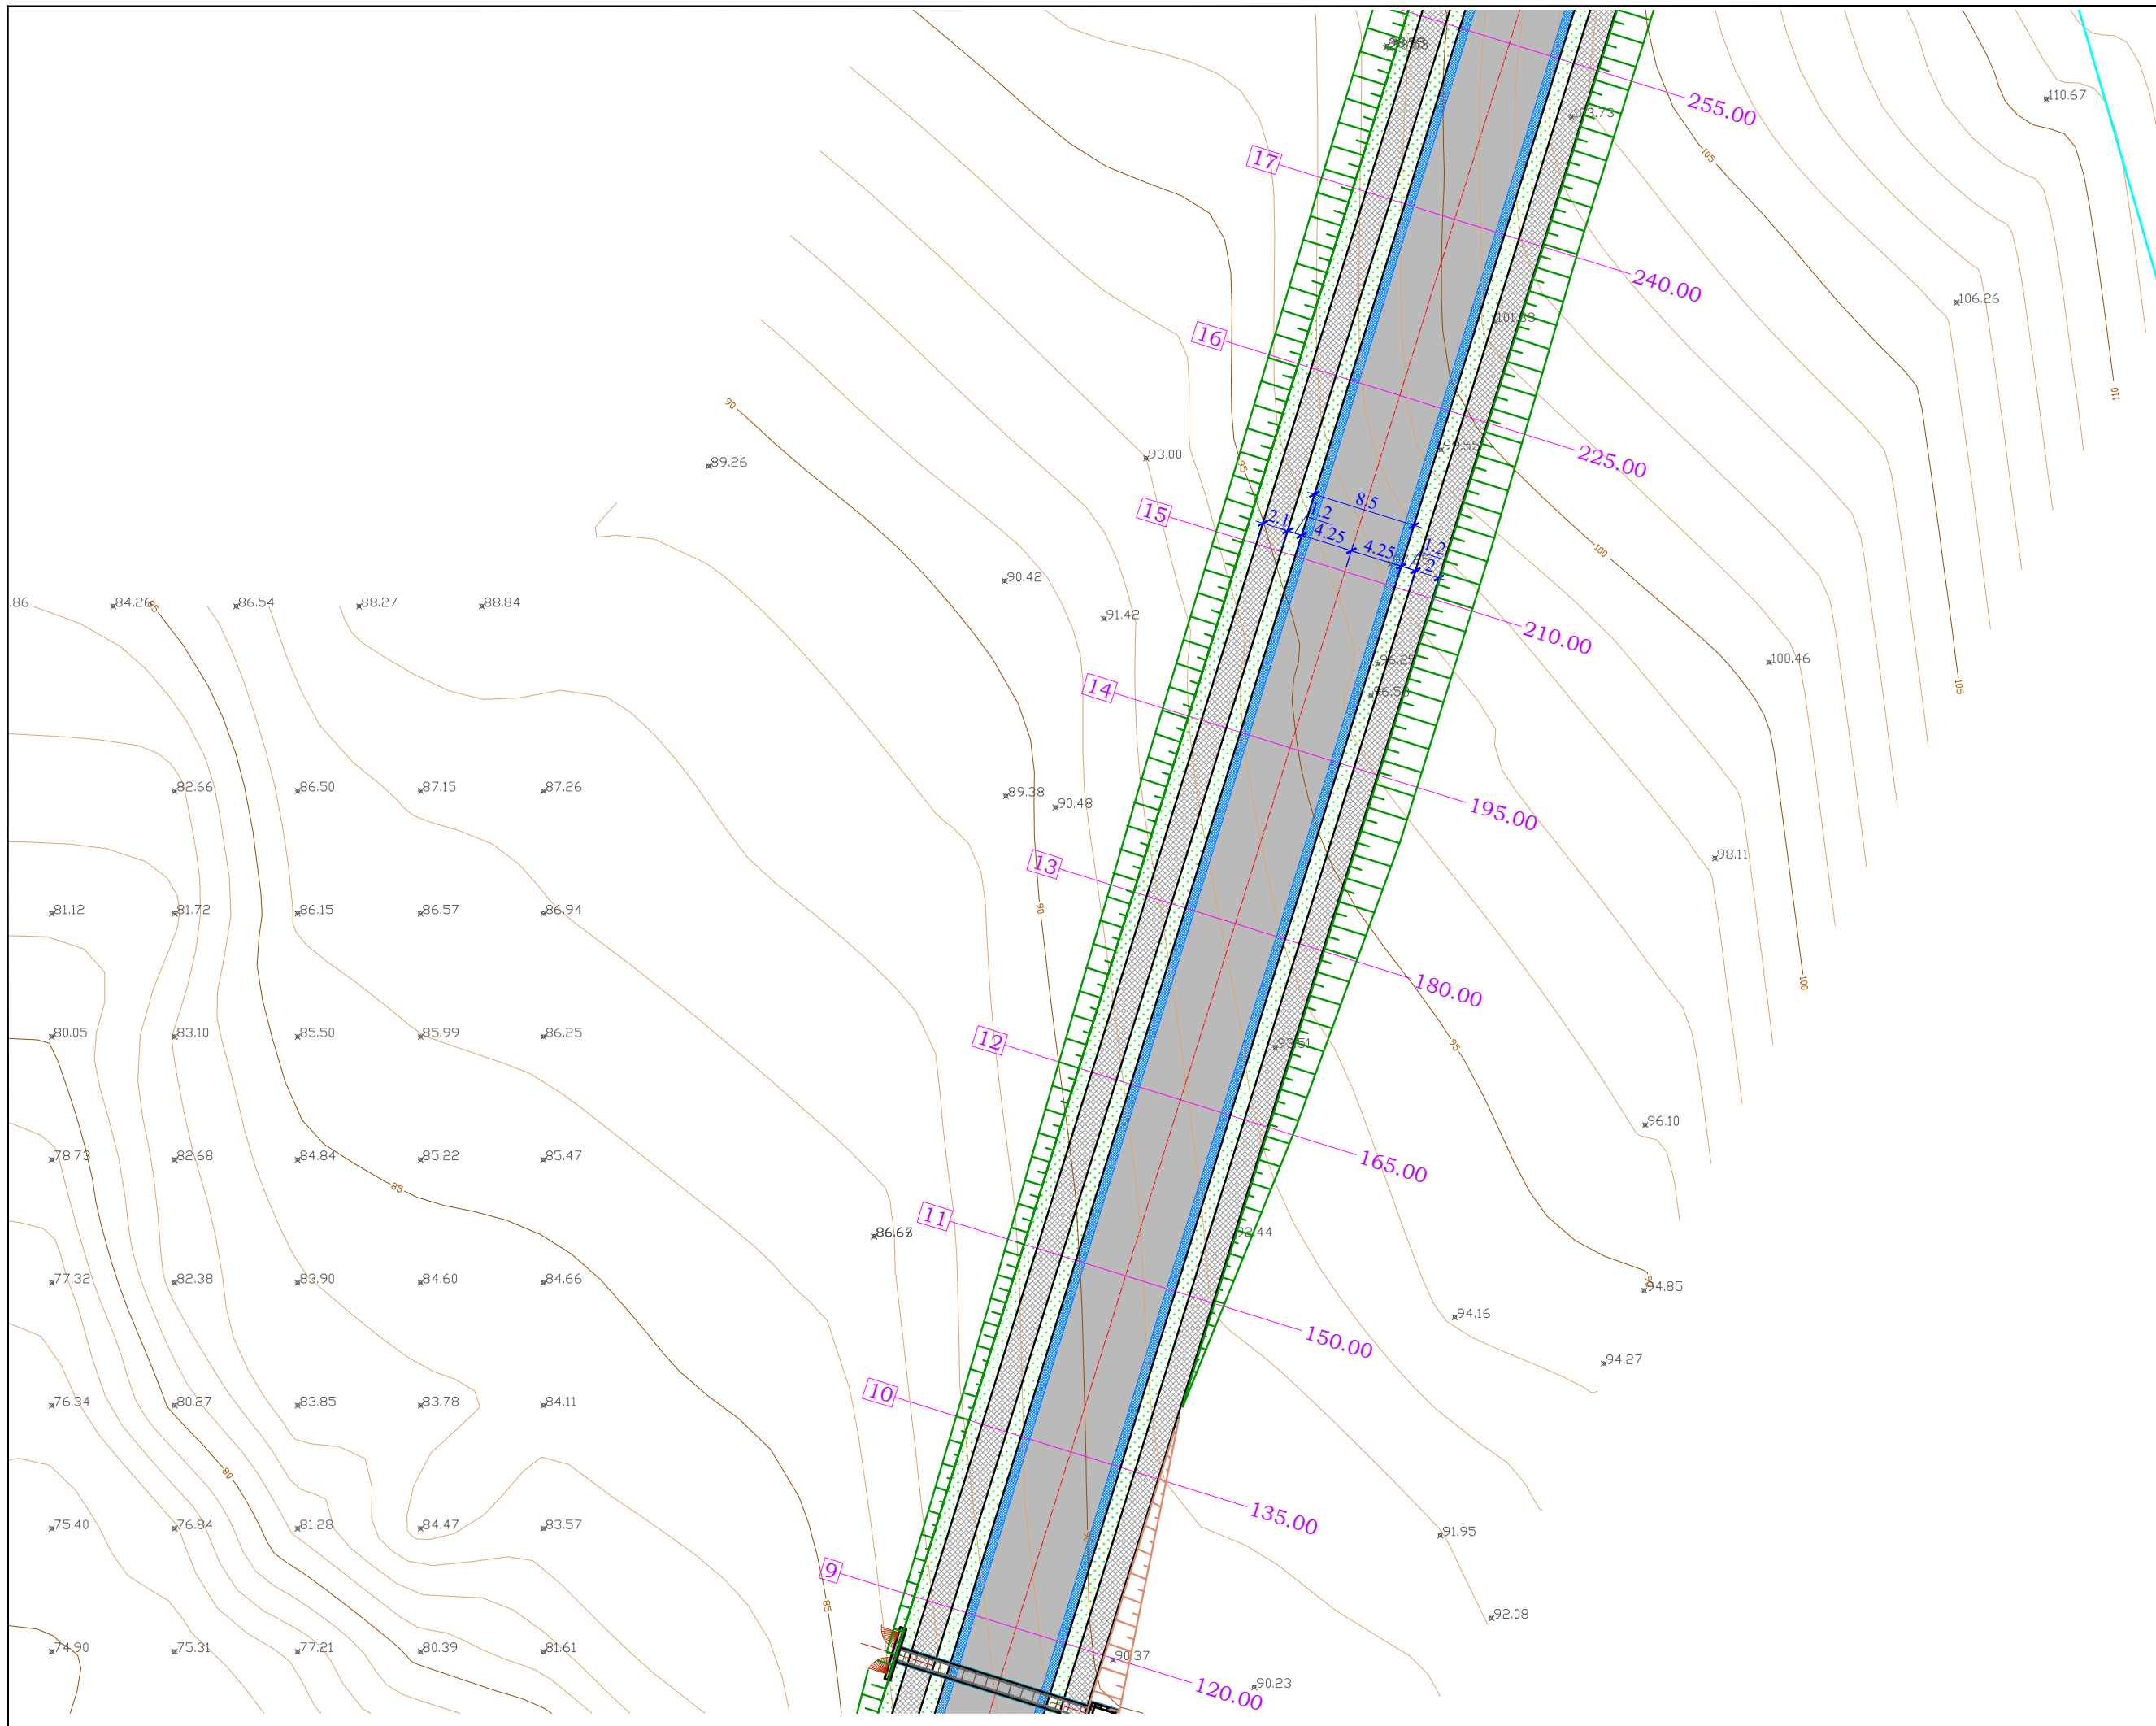


POROSITESI / CLIENT	
BASHKIA HIMARË	
	
KONSULENT / CONSULTANT	
B.O.E "HYDRO-ENG CONSULTING" sh.p.k. & "ENGINEERING CONSULTING GROUP" sh.p.k & "SIRE-ALB" sh.p.k	
	
	
	
ZONA / LOCATION	
BASHKIA HIMARË	
PROJEKTI / PROJECT NAME	
"Rikonstrukcion i rrugës lidhëse të impiantit Gjilekë me Rrugën Nacionale".	
FAZA E PROJEKTIIT / PROJECT PHASE	
PROJEKT ZBATIMI IMPLEMENTATION DESIGN	
EMERTIMI I FLETES / TITLE OF DESIGN	
PLANIMETRIA E RRUGES	
SHKALLA: SCALE: 1:500	NR.FLETES / DRAWING No.
2026	II.1 - 02
VULA / STAMP	

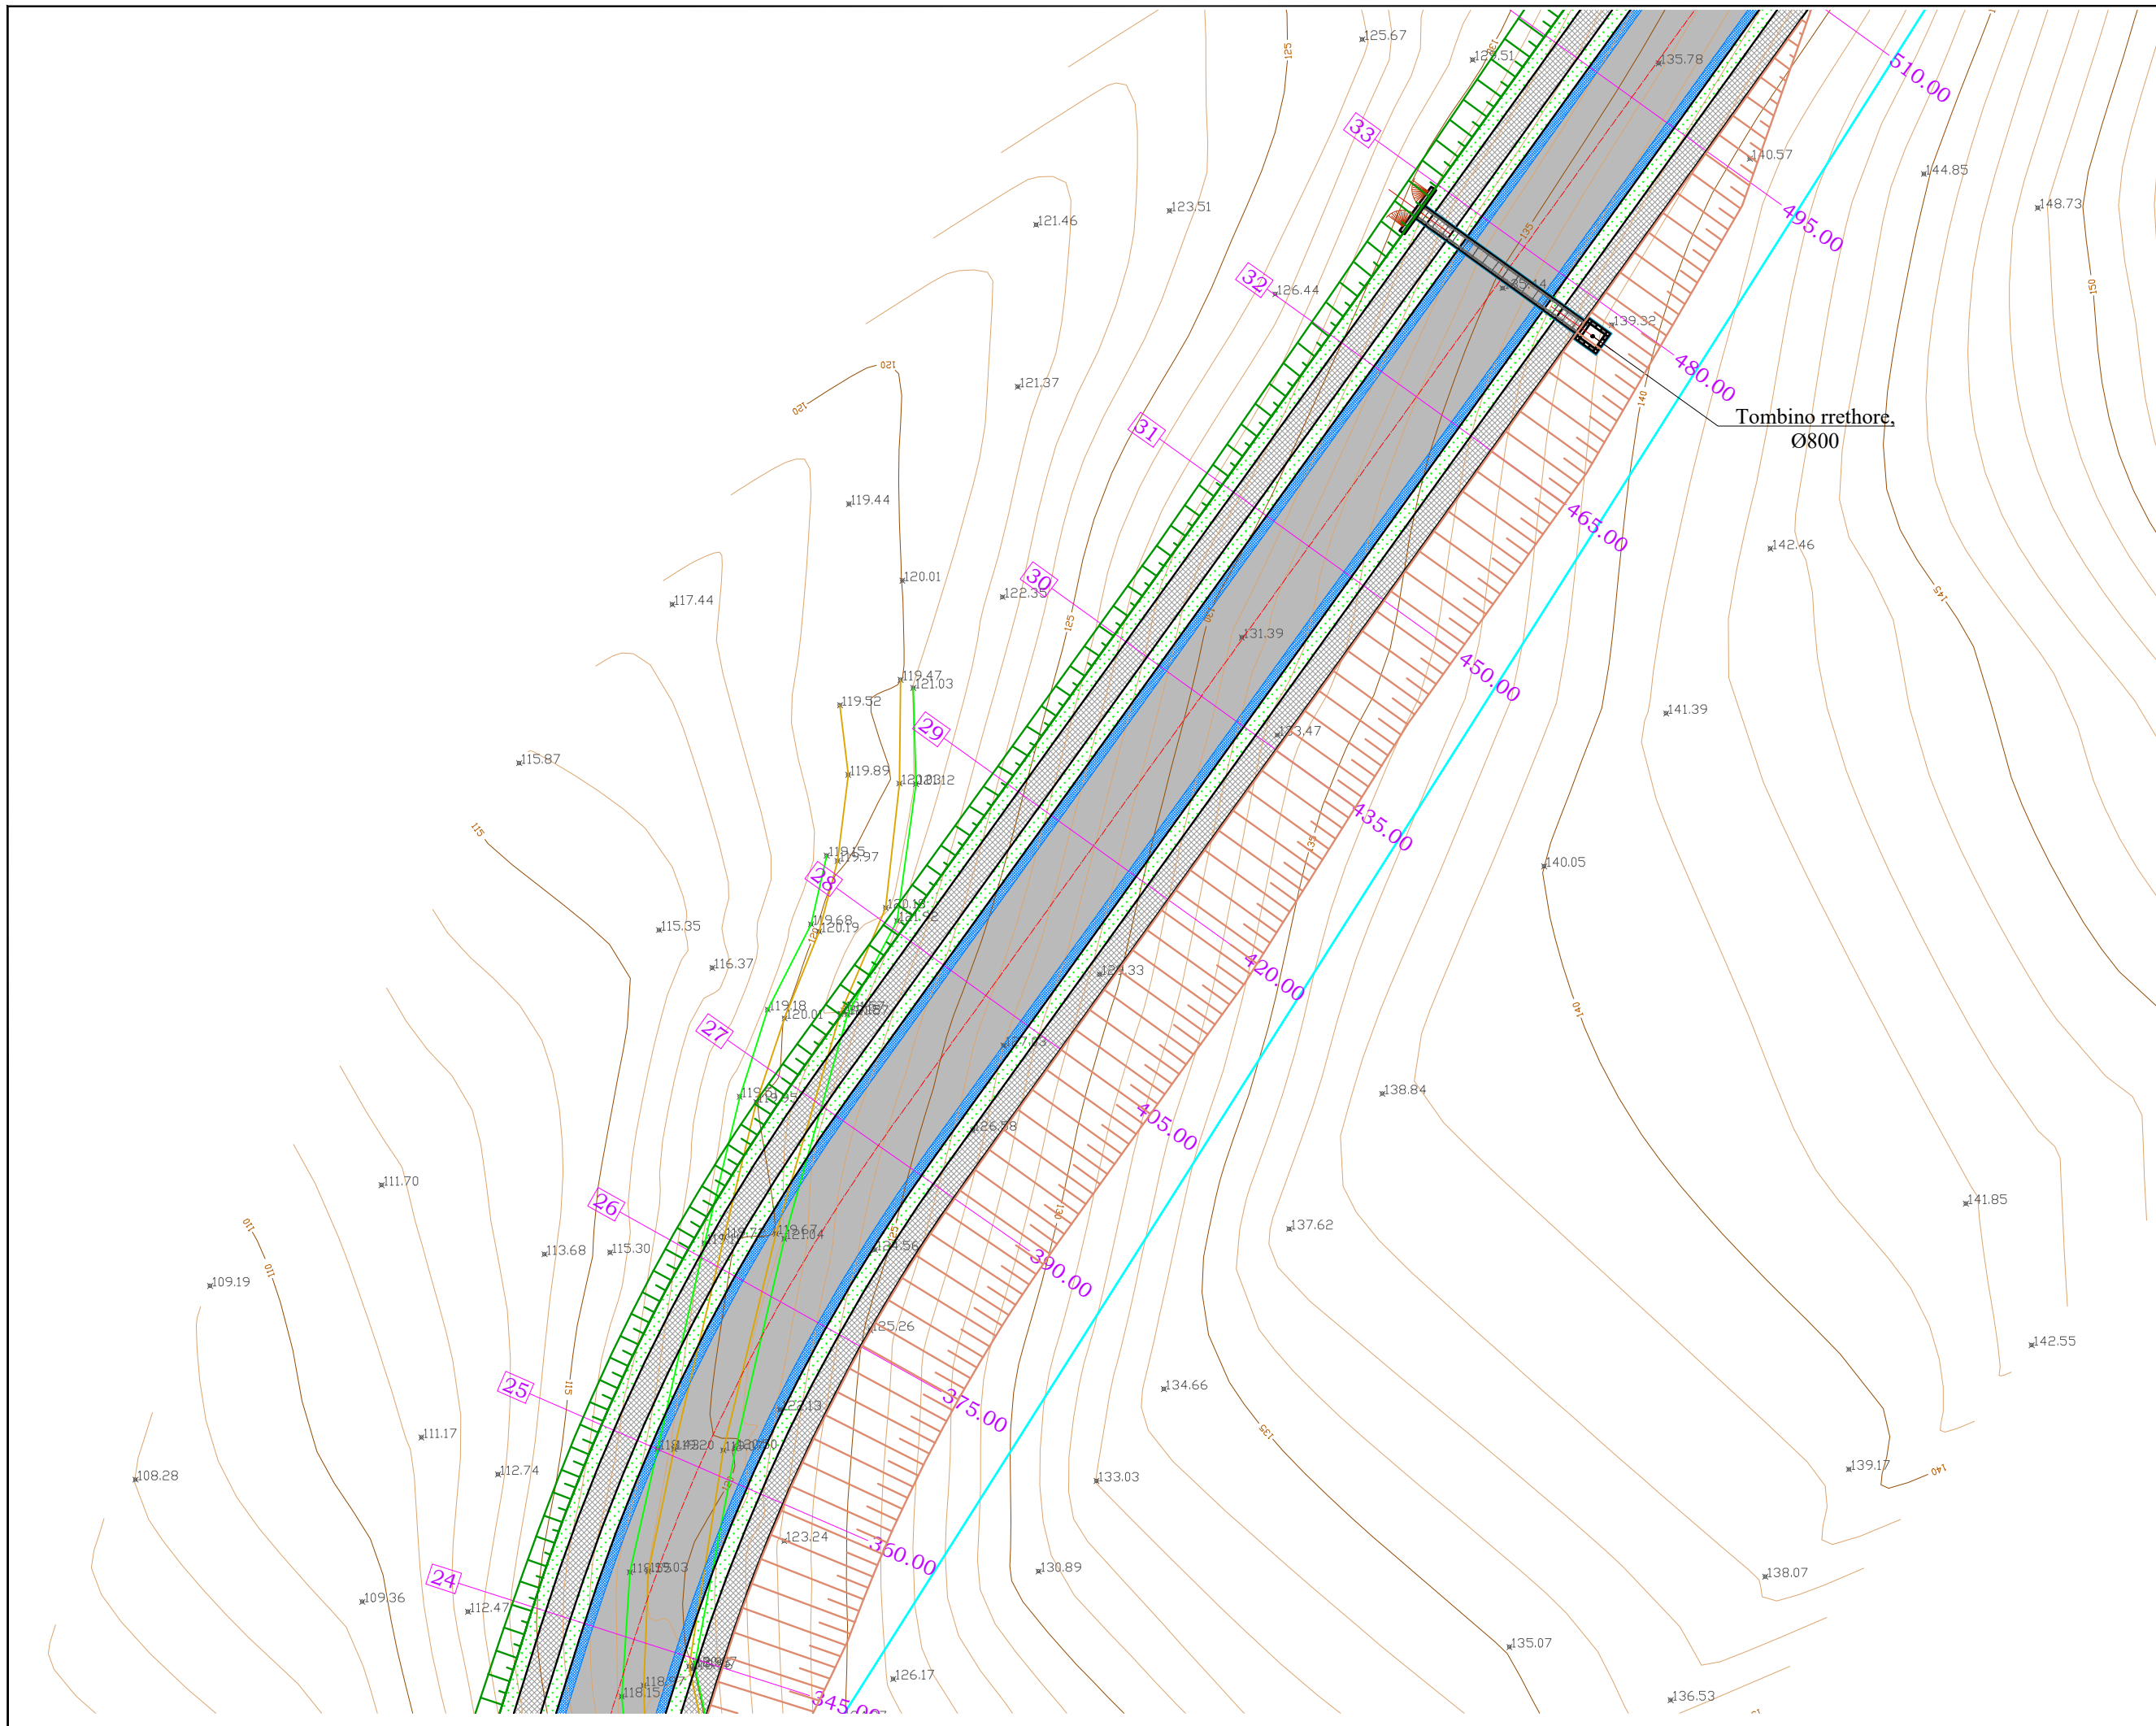


POROSITESI / CLIENT BASHKIA HIMARË 	
KONSULENT / CONSULTANT B.O.E "HYDRO-ENG CONSULTING" sh.p.k. & "ENGINEERING CONSULTING GROUP" sh.p.k & "SIRE-ALB" sh.p.k   	
ZONA / LOCATION BASHKIA HIMARË	
PROJEKTI / PROJECT NAME "Rikonstrukcion i rrugës lidhëse të impiantit Gjilekë me Rrugën Nacionale".	
FAZA E PROJEKTTIT / PROJECT PHASE PROJEKT ZBATIMI IMPLEMENTATION DESIGN	
EMERTIMI I FLETES / TITLE OF DESIGN PLANIMETRIA E RRUGES	
SHKALLA: SCALE: 1:500	NR.FLETES / DRAWING No. 11.1 - 04
2026	VULA / STAMP

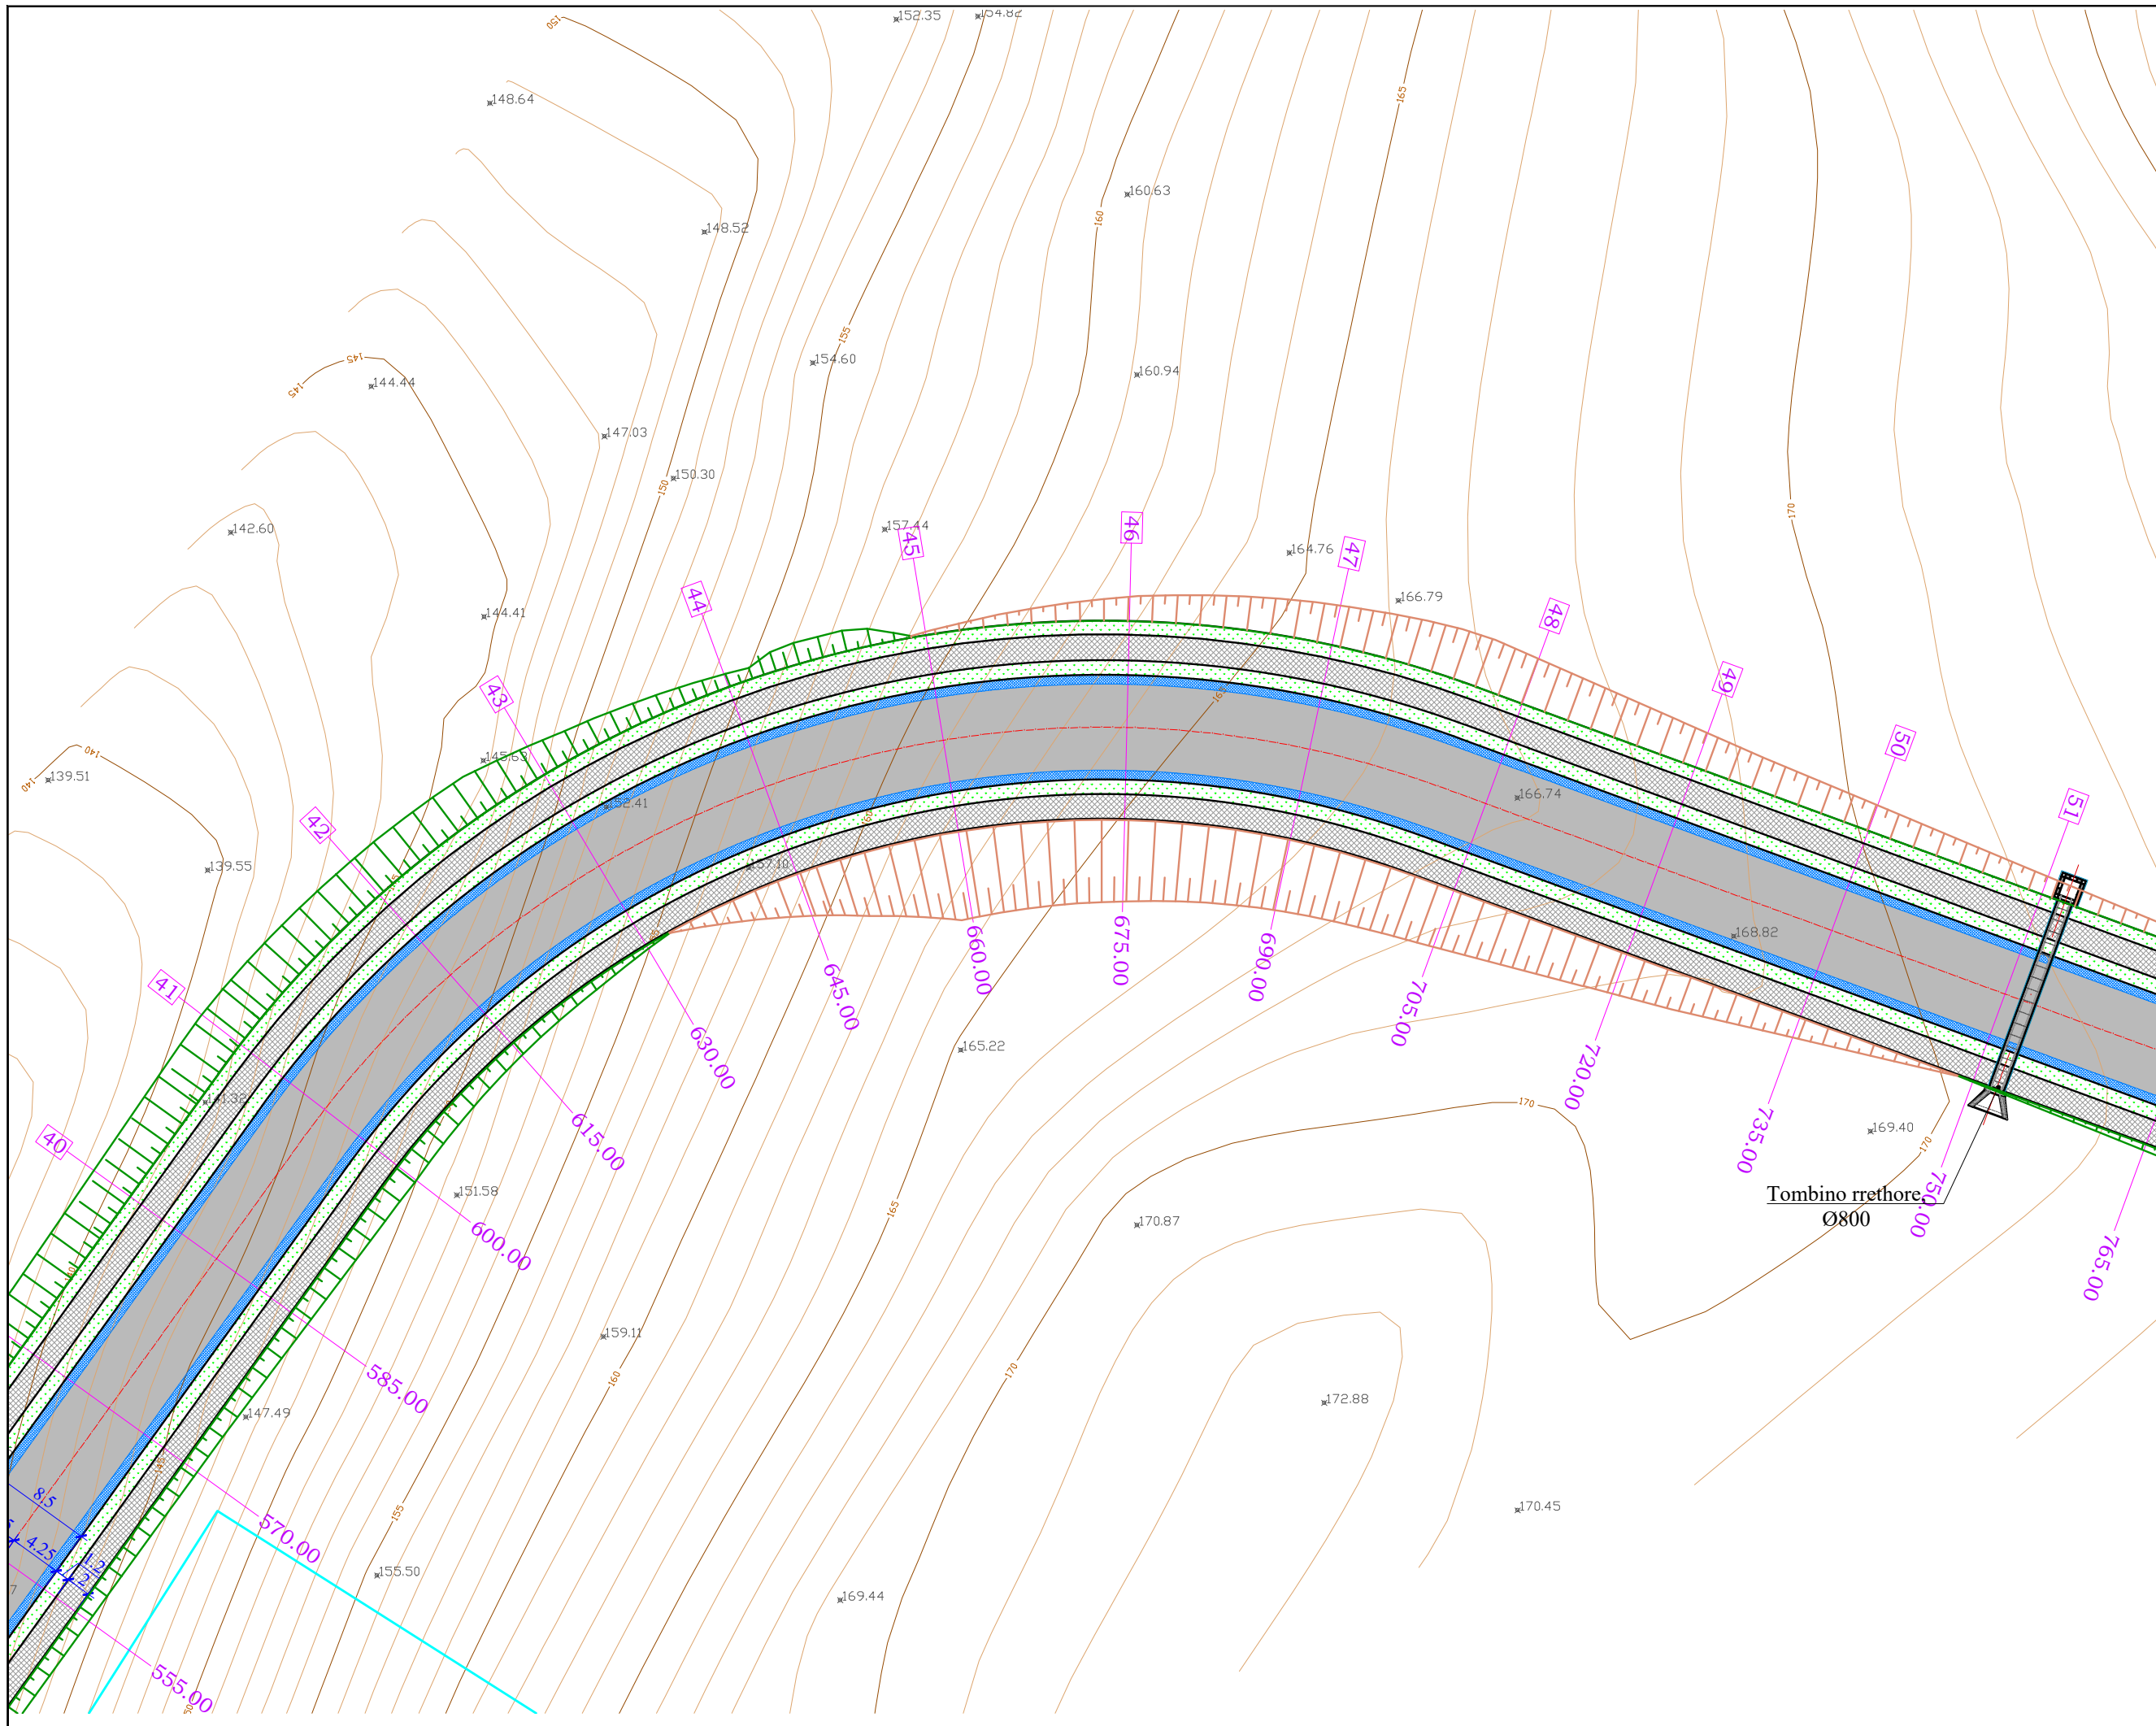

POROSITESI / CLIENT BASHKIA HIMARË 	
KONSULENT / CONSULTANT B.O.E "HYDRO-ENG CONSULTING" sh.p.k. & "ENGINEERING CONSULTING GROUP" sh.p.k. & "SIRE-ALB" sh.p.k.   	
ZONA / LOCATION BASHKIA HIMARË	
PROJEKTI / PROJECT NAME "Rikonstruktion i rrugës lidhëse të impiantit Gjilekë me Rrugën Nacionale".	
FAZA E PROJEKTIIT / PROJECT PHASE PROJEKT ZBATIMI IMPLEMENTATION DESIGN	
EMERTIMI I FLETES / TITLE OF DESIGN PLANIMETRIA E RRUGES	
SHKALLA: SCALE: 1:500	NR.FLETES / DRAWING No. II.1 - 06
2026	VULA / STAMP

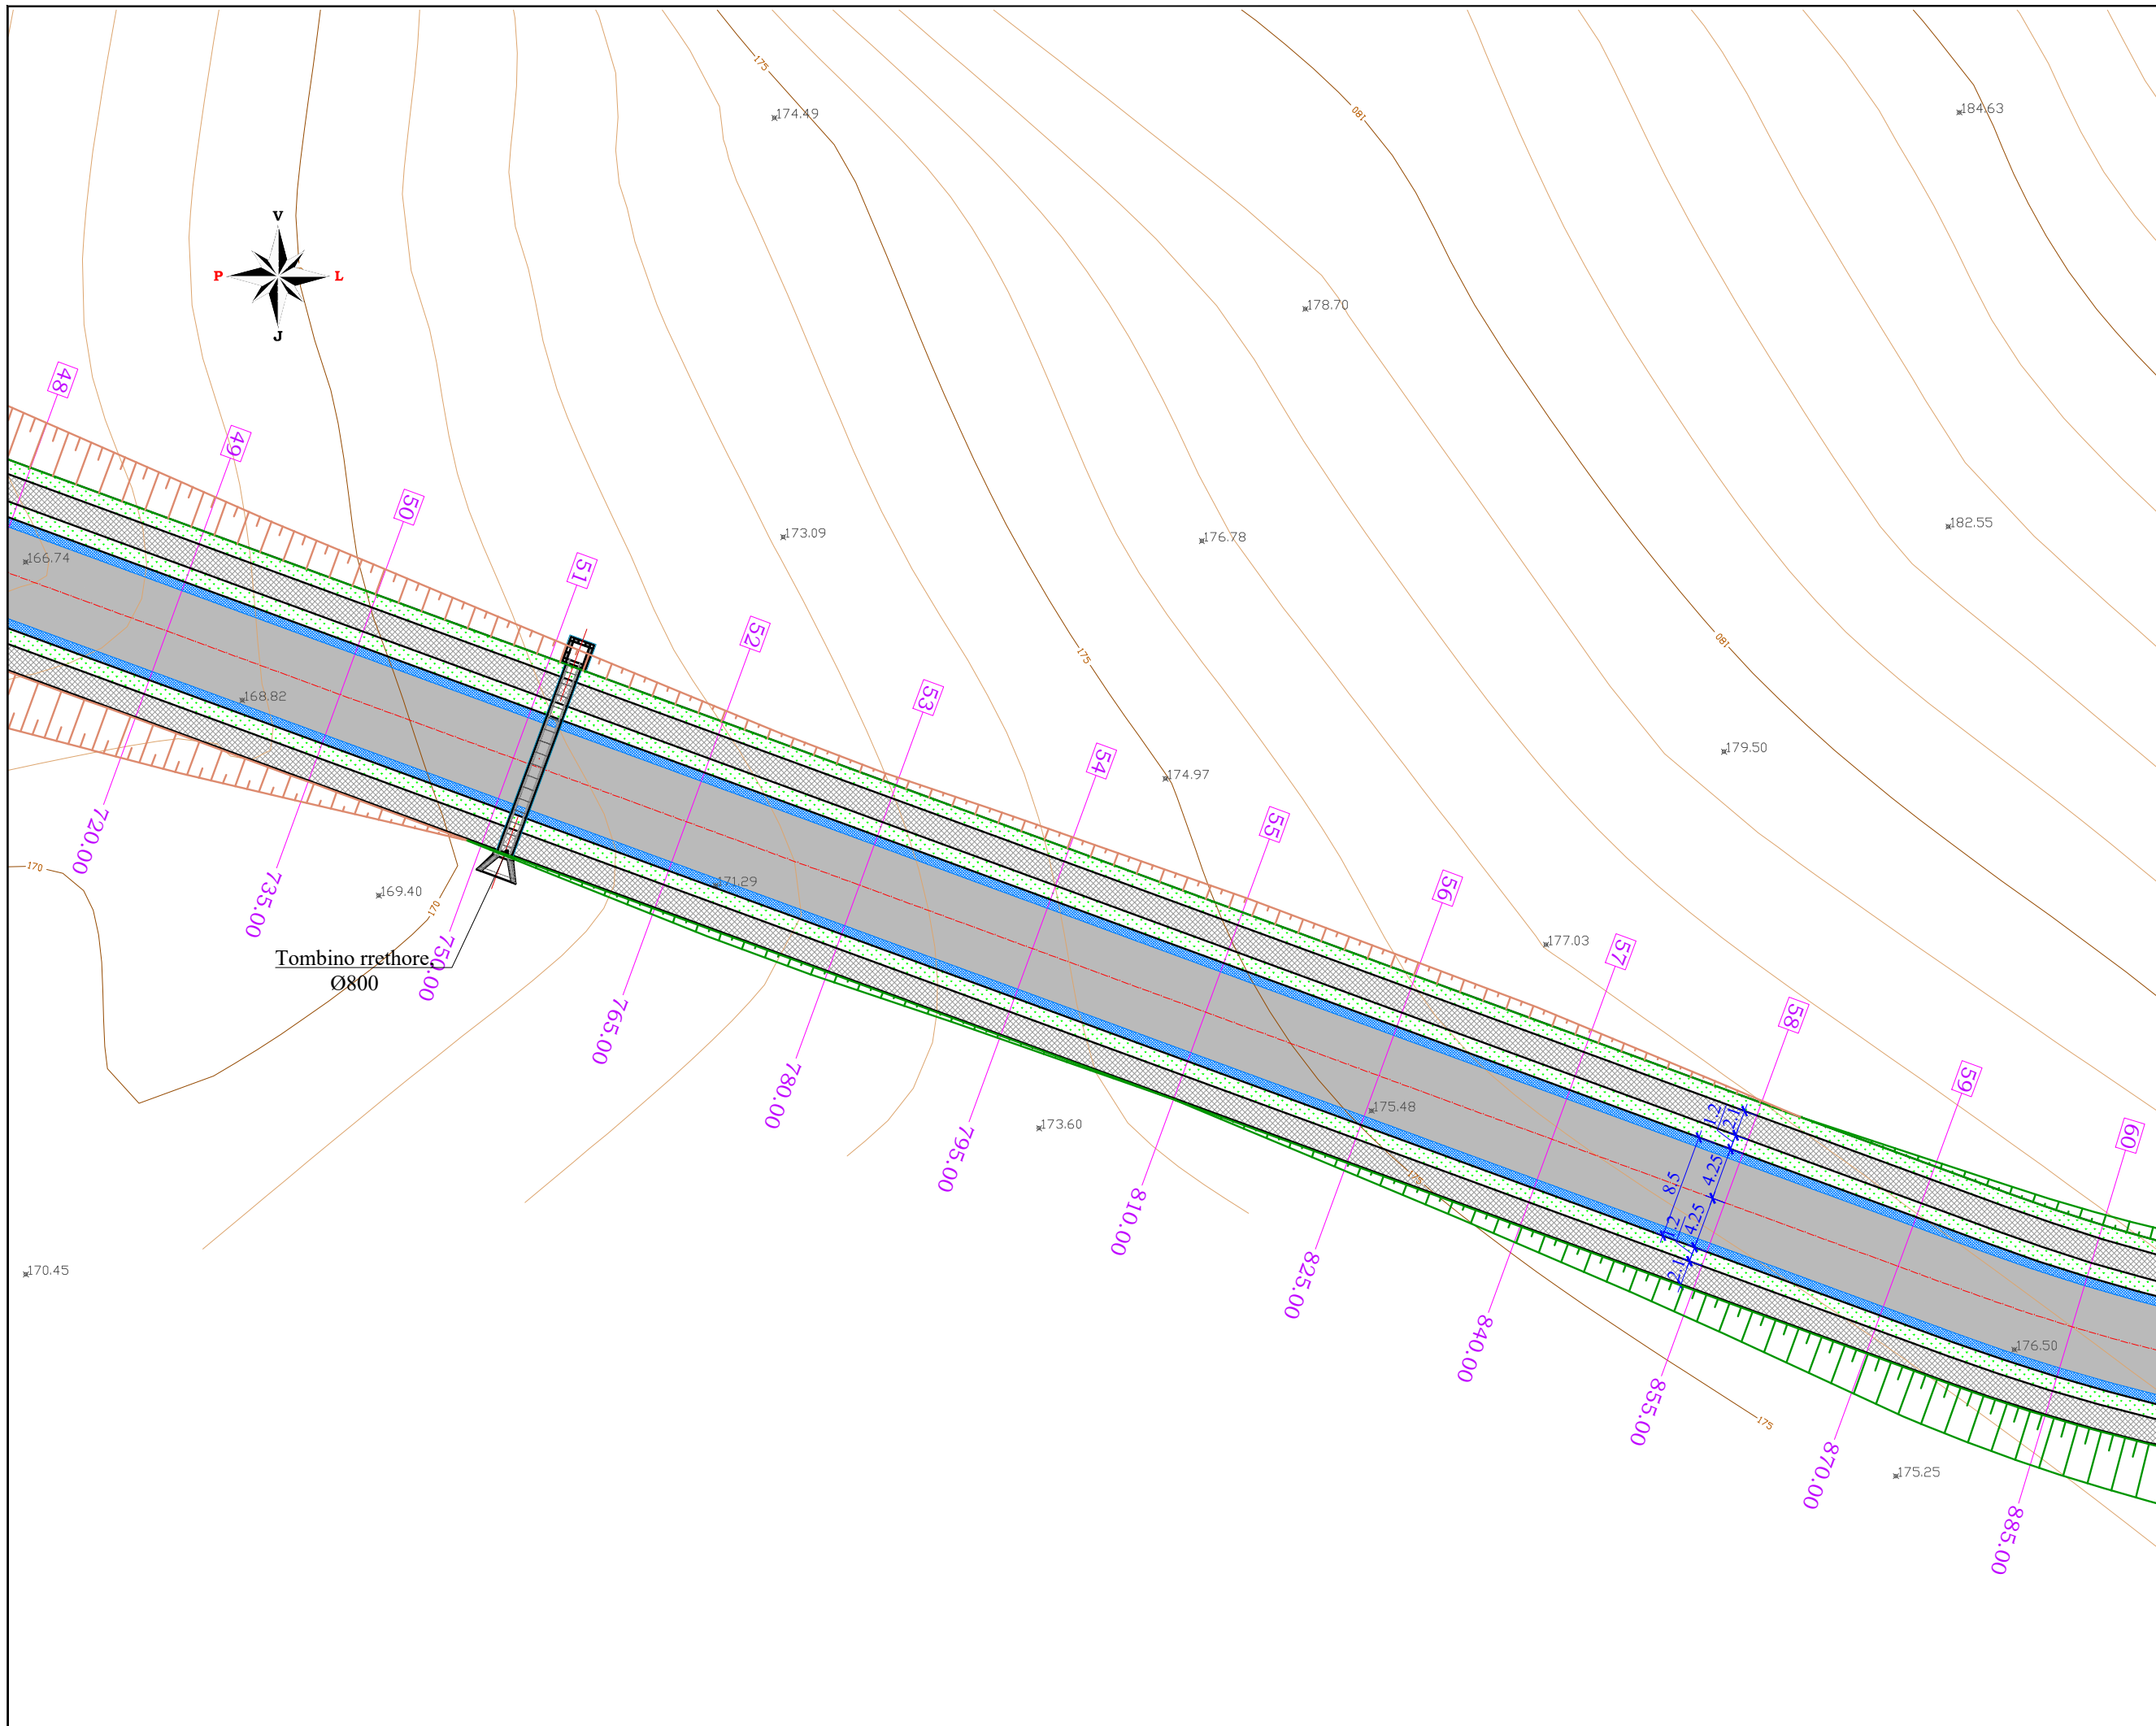

POROSITESI / CLIENT	
BASHKIA HIMARË	
KONSULENTI / CONSULTANT	
B.O.E "HYDRO-ENG CONSULTING" sh.p.k. & "ENGINEERING CONSULTING GROUP" sh.p.k & "SIRE-ALB" sh.p.k	
ZONA / LOCATION	
BASHKIA HIMARË	
PROJEKTI / PROJECT NAME	
"Rikonstrukcion i rrugës lidhëse të impiantit Gjilekë me Rrugën Nacionale".	
FAZA E PROJEKTIIT / PROJECT PHASE	
PROJEKT ZBATIMI IMPLEMENTATION DESIGN	
EMERTIMI I FLETES / TITLE OF DESIGN	
PLANIMETRIA E RRUGES	
SHKALLA: SCALE: 1:500	NR.FLETES / DRAWING No.
2026	II.1 - 07
VULA / STAMP	

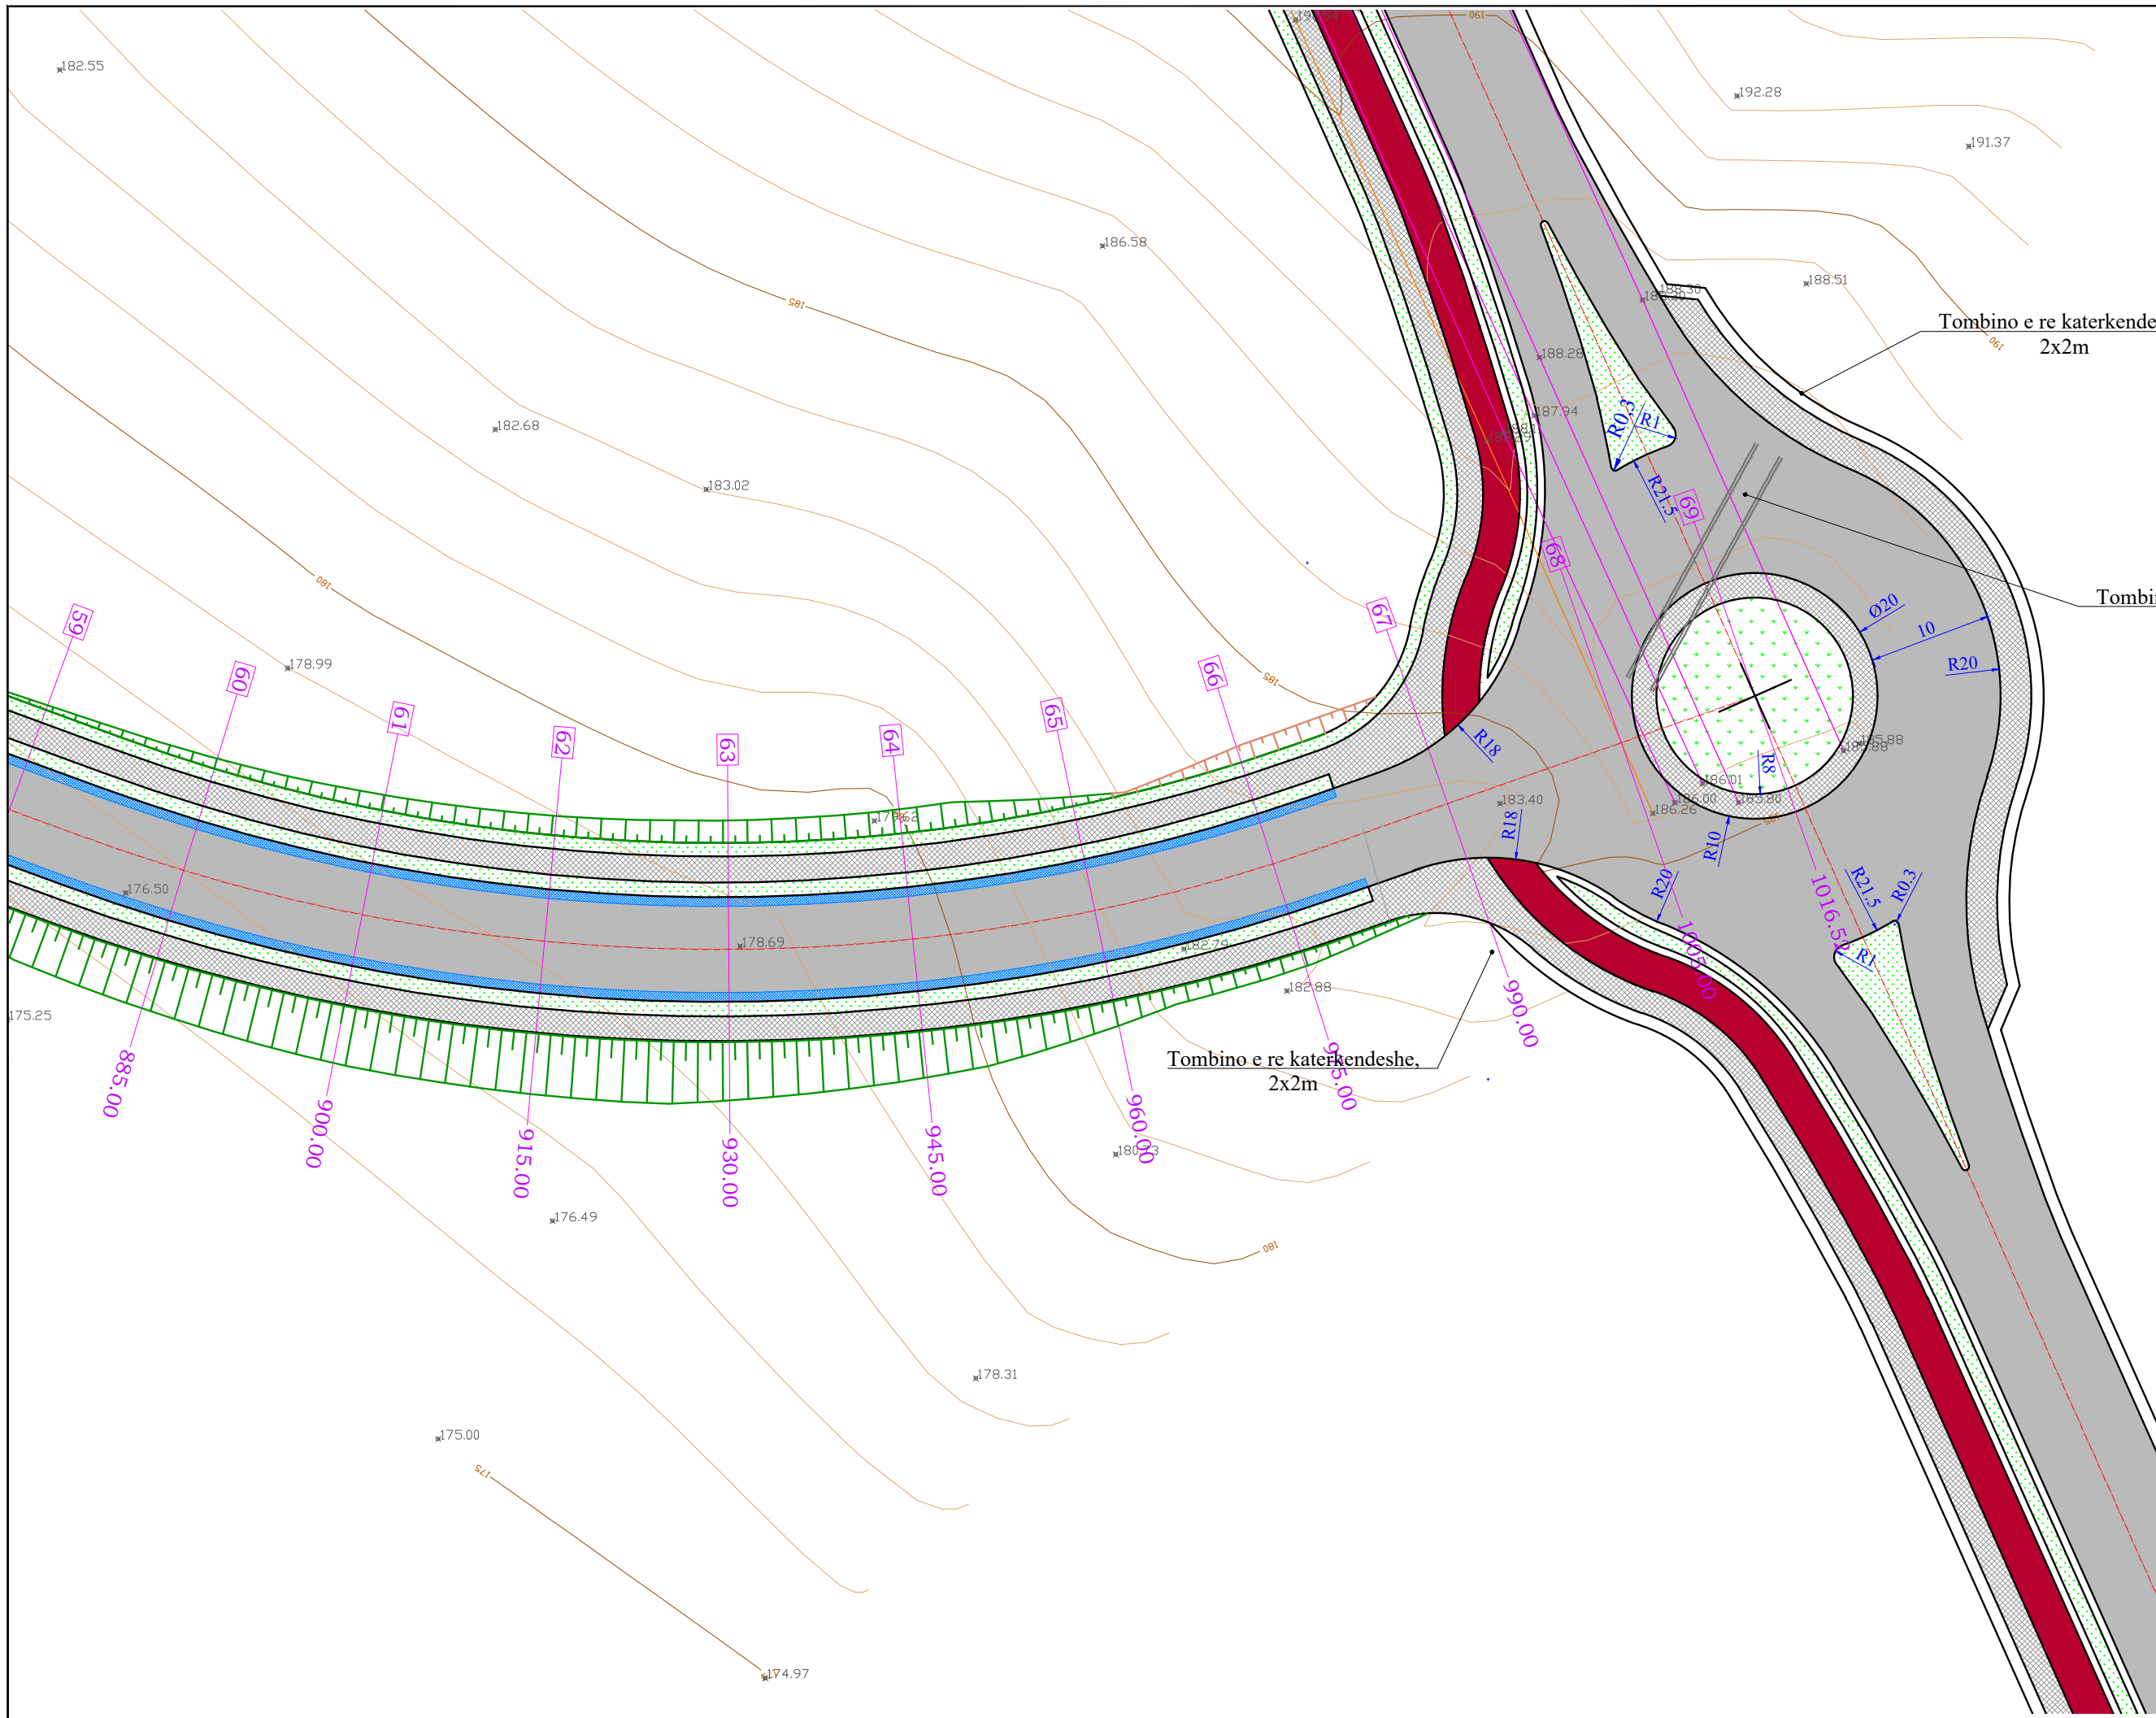

POROSITESI / CLIENT	
BASHKIA HIMARË	
	
KONSULENTI / CONSULTANT	
B.O.E "HYDRO-ENG CONSULTING" sh.p.k. & "ENGINEERING CONSULTING GROUP" sh.p.k & "SIRE-ALB" sh.p.k	
	
	
	
ZONA / LOCATION	
BASHKIA HIMARË	
PROJEKTI / PROJECT NAME	
"Rikonstrukcion i rrugës lidhëse të impiantit Gjilekë me Rrugën Nacionale".	
FAZA E PROJEKTIIT / PROJECT PHASE	
PROJEKT ZBATIMI IMPLEMENTATION DESIGN	
EMERTIMI I FLETES / TITLE OF DESIGN	
PLANIMETRIA E RRUGES	
SHKALLA: SCALE: 1:500	NR.FLETES / DRAWING No.
2026	II.1 - 08
VULA / STAMP	