


PROFILI GJATESOR SHV 1:500; SHH 1:1000;

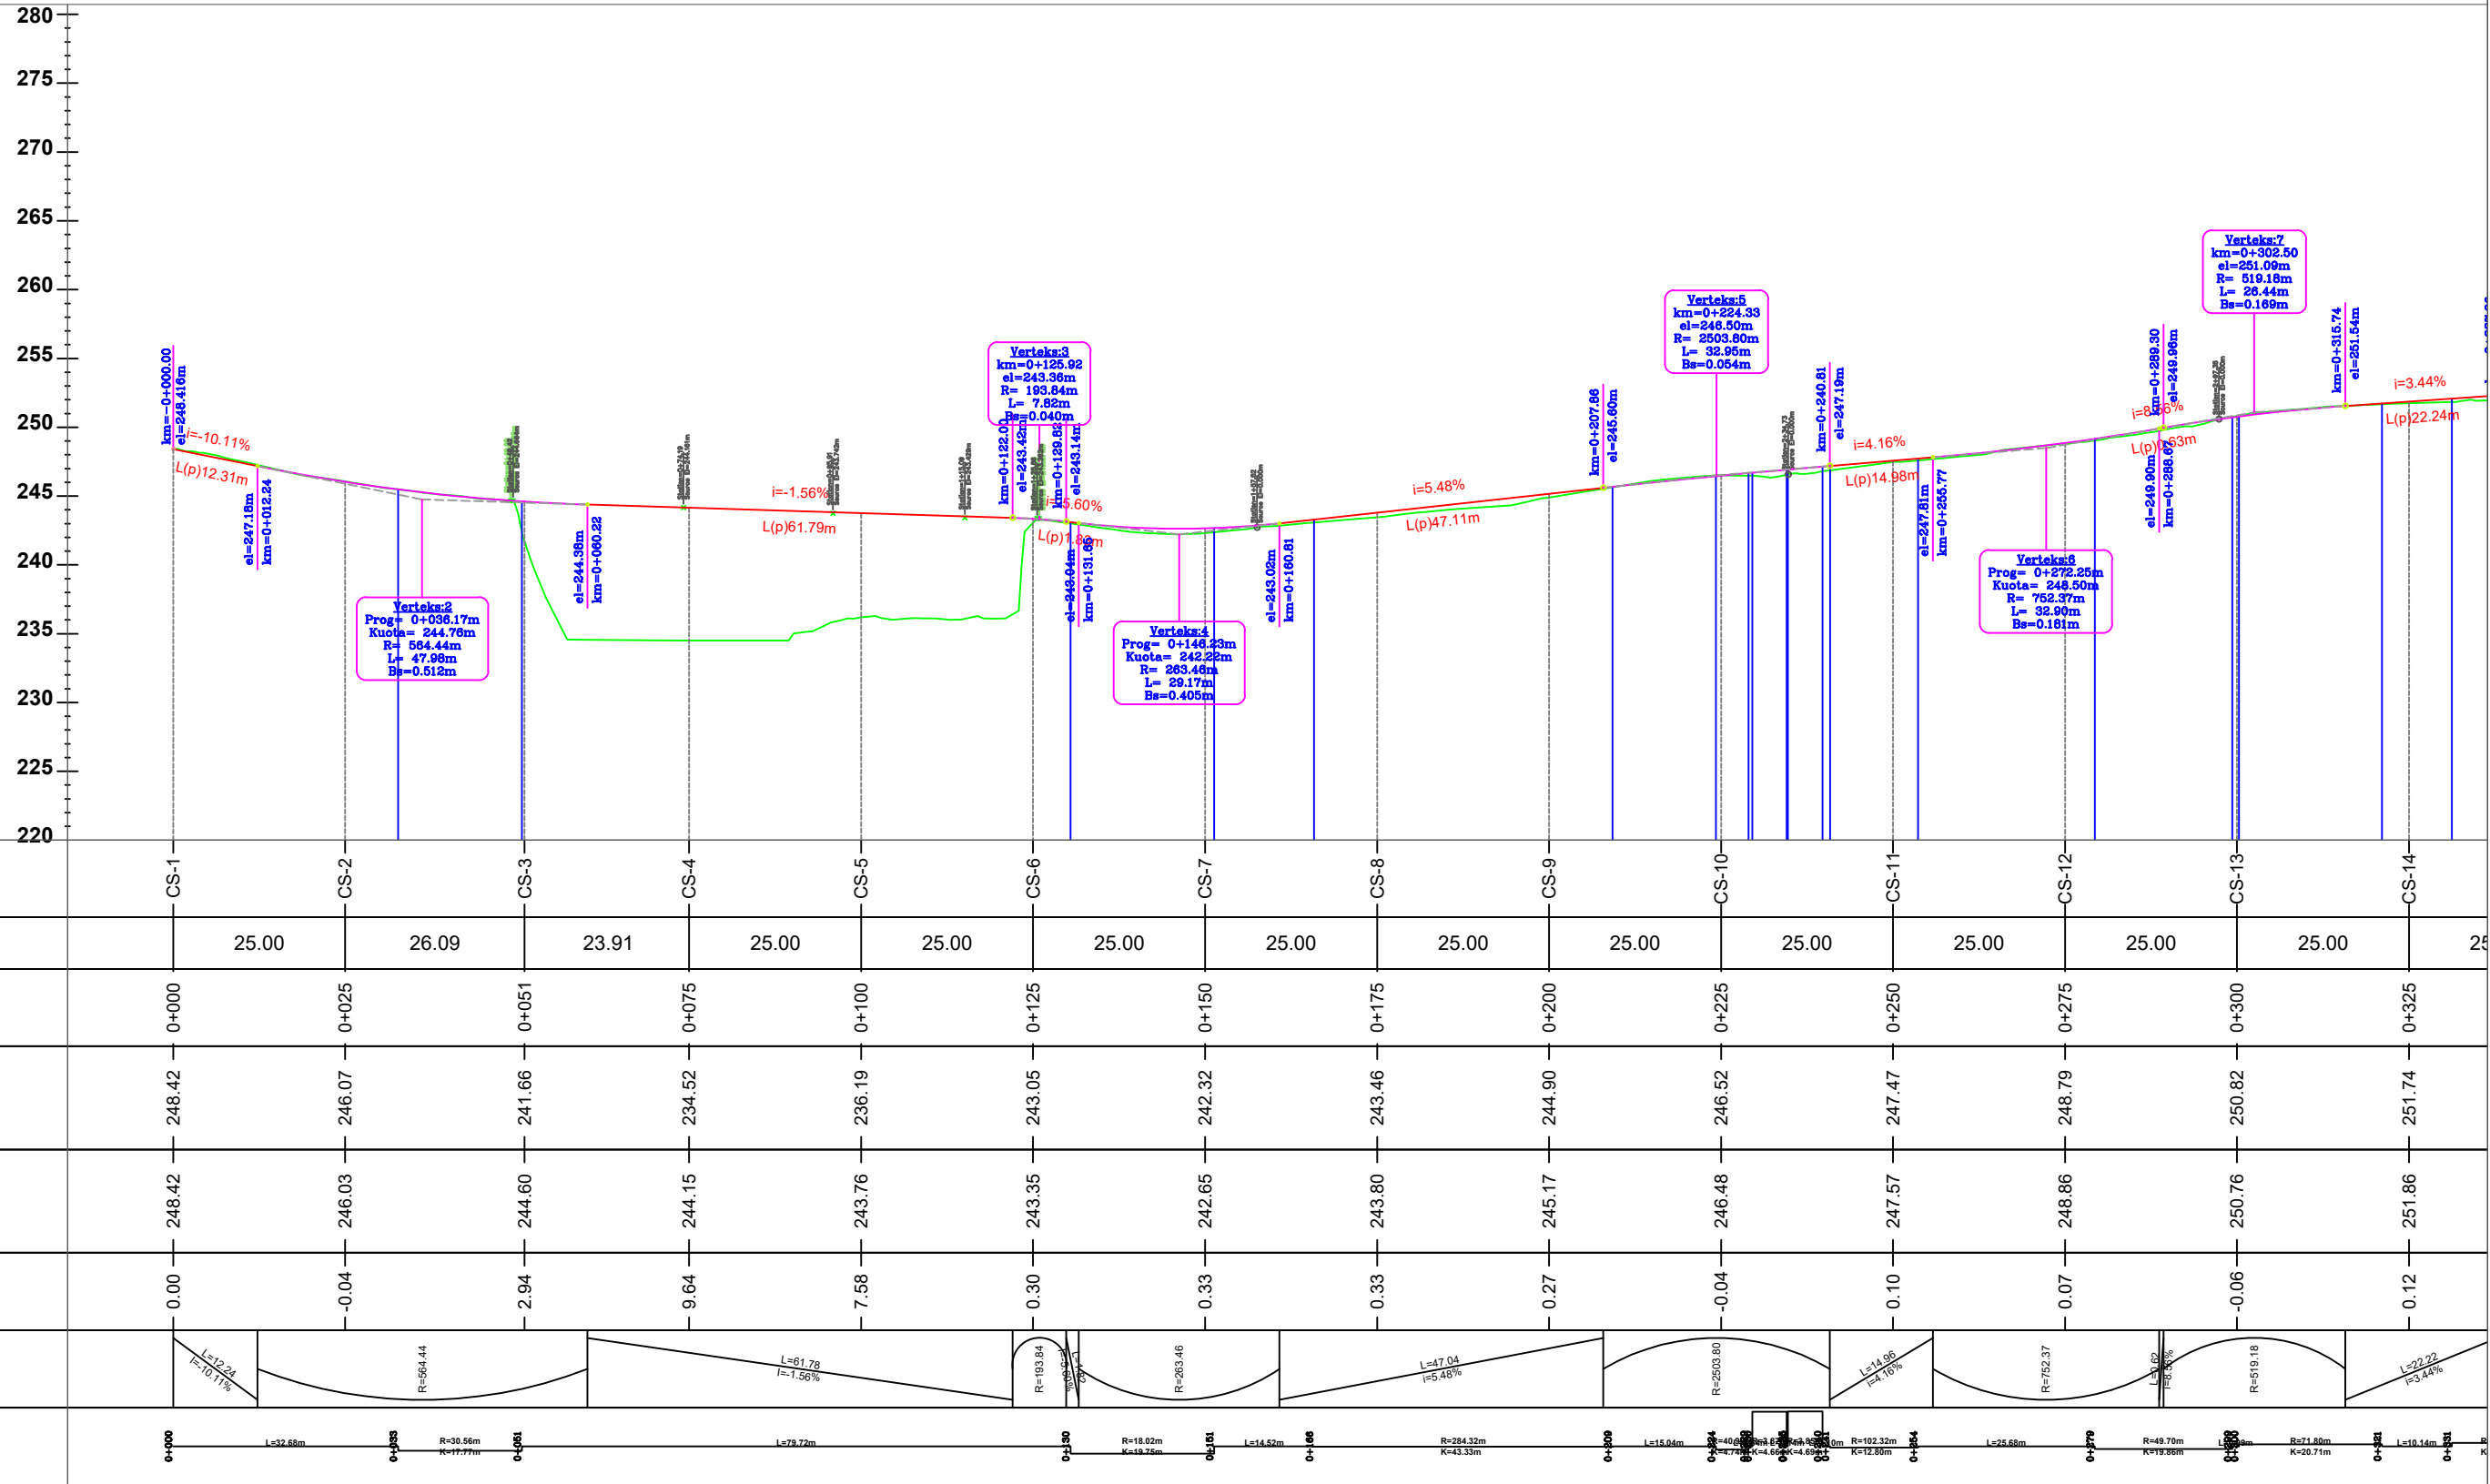

SEKSIONI	CS-1	CS-2	CS-3	CS-4	CS-5	CS-6	CS-7	CS-8	CS-9	CS-10	CS-11	CS-12	CS-13	CS-14
DISTANCA PJESORE	25.00	26.09	23.91	25.00	25.00	25.00	25.00	25.00	25.00	25.00	25.00	25.00	25.00	25.00
DISTANCA PROGRESIVE	0+000	0+025	0+051	0+075	0+100	0+125	0+150	0+175	0+200	0+225	0+250	0+275	0+300	0+325
KUOTA E TOKES	248.42	246.07	241.66	234.52	236.19	243.05	242.32	243.46	244.90	246.52	247.47	248.79	250.82	251.74
KUOTA E PROJEKTTIT	248.42	246.03	244.60	244.15	243.76	243.35	242.65	243.80	245.17	246.48	247.57	248.86	250.76	251.86
THELLESIA E GERMIMIT	0.00	-0.04	2.94	9.64	7.58	0.30	0.33	0.33	0.27	-0.04	0.10	0.07	-0.06	0.12
GJEOMETRIA VERTIKALE	[Diagram showing vertical curve segments with labels like L=12.24, R=564.44, L=61.78, R=193.84, L=47.04, R=263.46, L=14.96, R=62.37, L=22.22]													
MBILARTESIM	[Diagram showing horizontal alignment with labels like L=32.68m, R=30.56m, L=79.72m, R=18.02m, L=14.52m, R=284.32m, L=15.04m, R=49.70m, R=71.88m, L=10.14m]													



ZetaKonsult sh.p.k
 Address: Rr. "Myrteza Topi", Nd 18, TIRANE
 Cel: +355 (0)69 33 52 077
 e-mail: zetakonsultshpk@gmail.com

EMERTIMI I OBJEKTIT:
"SISTEMIM ASFALTIM I RRUGES LAGJA ÇOTA, FSHATI TOGEZ"
 (NJESIA ADMINISTRATIVE QENDER)

FAZA E PROJEKTTIT :PROJEKT ZBATIMI

EMERTESA E FLETES:
Profili Gjatesor

SHKALLA Shk_V:1/500
 Shk_H:1/1000

FLETA -(1)

Drejtesues Projekti: Ing. Gjyladin Polisi


Ing.Ndert.Gjyladin Polisi
 Ing.Top. Luan Bregu
 Ing. Ndert.Lorenc Hoxha

Ing.Elek. Vladimir Çarka
 Ing.Mek.Haxhi Brahimaj
 Ing.Gjeodet Andi Shkurti


Dt ___/___/2026

FORMATI A3

PROFILI GJATESOR SHV 1:500; SHH 1:1000;

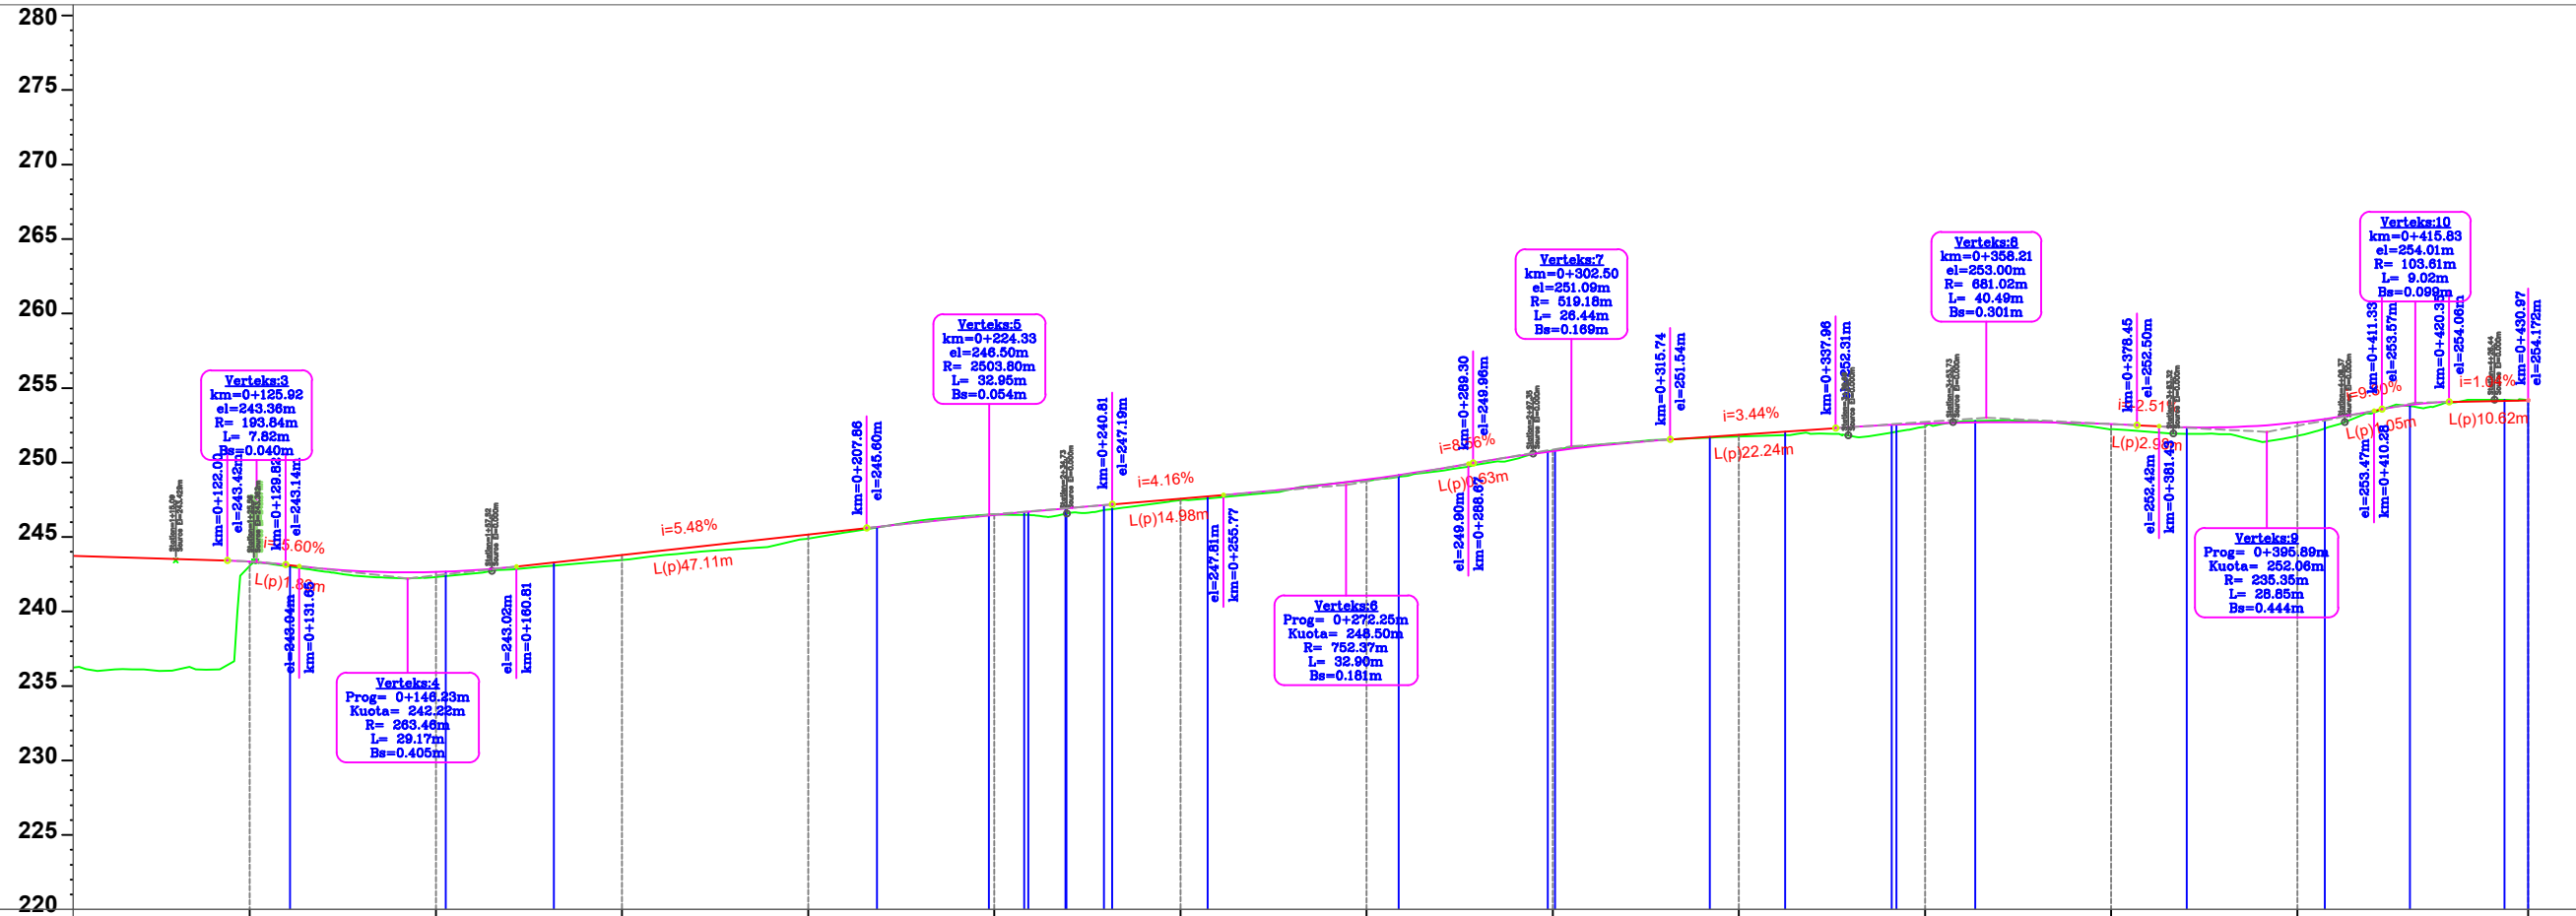

SEKSIONI																												
DISTANCA PJESORE	25.00	25.00	25.00	25.00	25.00	25.00	25.00	25.00	25.00	25.00	25.00	25.00	25.00	25.00	25.00	25.00	30.97											
DISTANCA PROGRESIVE		0+125		0+150		0+175		0+200		0+225		0+250		0+275		0+300		0+325		0+350		0+375		0+400		0+431		
KUOTA E TOKES		243.05		242.32		243.46		244.90		246.52		247.47		248.79		250.82		251.74		252.40		252.23		251.79		254.17		
KUOTA E PROJEKTTIT		243.35		242.65		243.80		245.17		246.48		247.57		248.86		250.76		251.86		252.62		252.57		252.69		254.17		
THELLESIA E GERMIMIT		0.30		0.33		0.33		0.27		-0.04		0.10		0.07		-0.06		0.12		0.21		0.35		0.90		0.00		
GJEOMETRIA VERTIKALE																												
MBILARTESIM																												

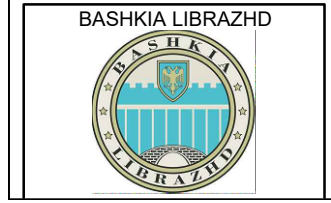

ZetaKonsult sh.p.k
 Address:Rr."Myrteza Topi",Nd 18, TIRANE
 Cel:+355 (0)69 33 52 077
 e-mail:zetakonsultshpk@gmail.com

EMERTIMI I OBJEKTIT:
"SISTEMIM ASFALTIM I RRUGES LAGJA ÇOTA, FSHATI TOGEZ"
 (NJESIA ADMINISTRATIVE QENDER)

FAZA E PROJEKTTIT :PROJEKT ZBATIMI

EMERTESA E FLETES:
Profili Gjatesor

SHKALLA Shk_V:1/500
 Shk_H:1/1000

FLETA -(2)

Drejtuues Projekti: Ing. Gjyladin Polisi

Ing.Ndert.Gjyladin Polisi
 Ing.Top. Luan Bregu
 Ing. Ndert.Lorenc Hoxha

Ing.Elek. Vladimir Çarka
 Ing.Mek.Haxhi Brahimaj
 Ing.Gjeodet Andi Shkurti

Dt ___/___/2026

FORMATI A3