


AKSI I PIKETIMIT TE RRUGES SH 1:500

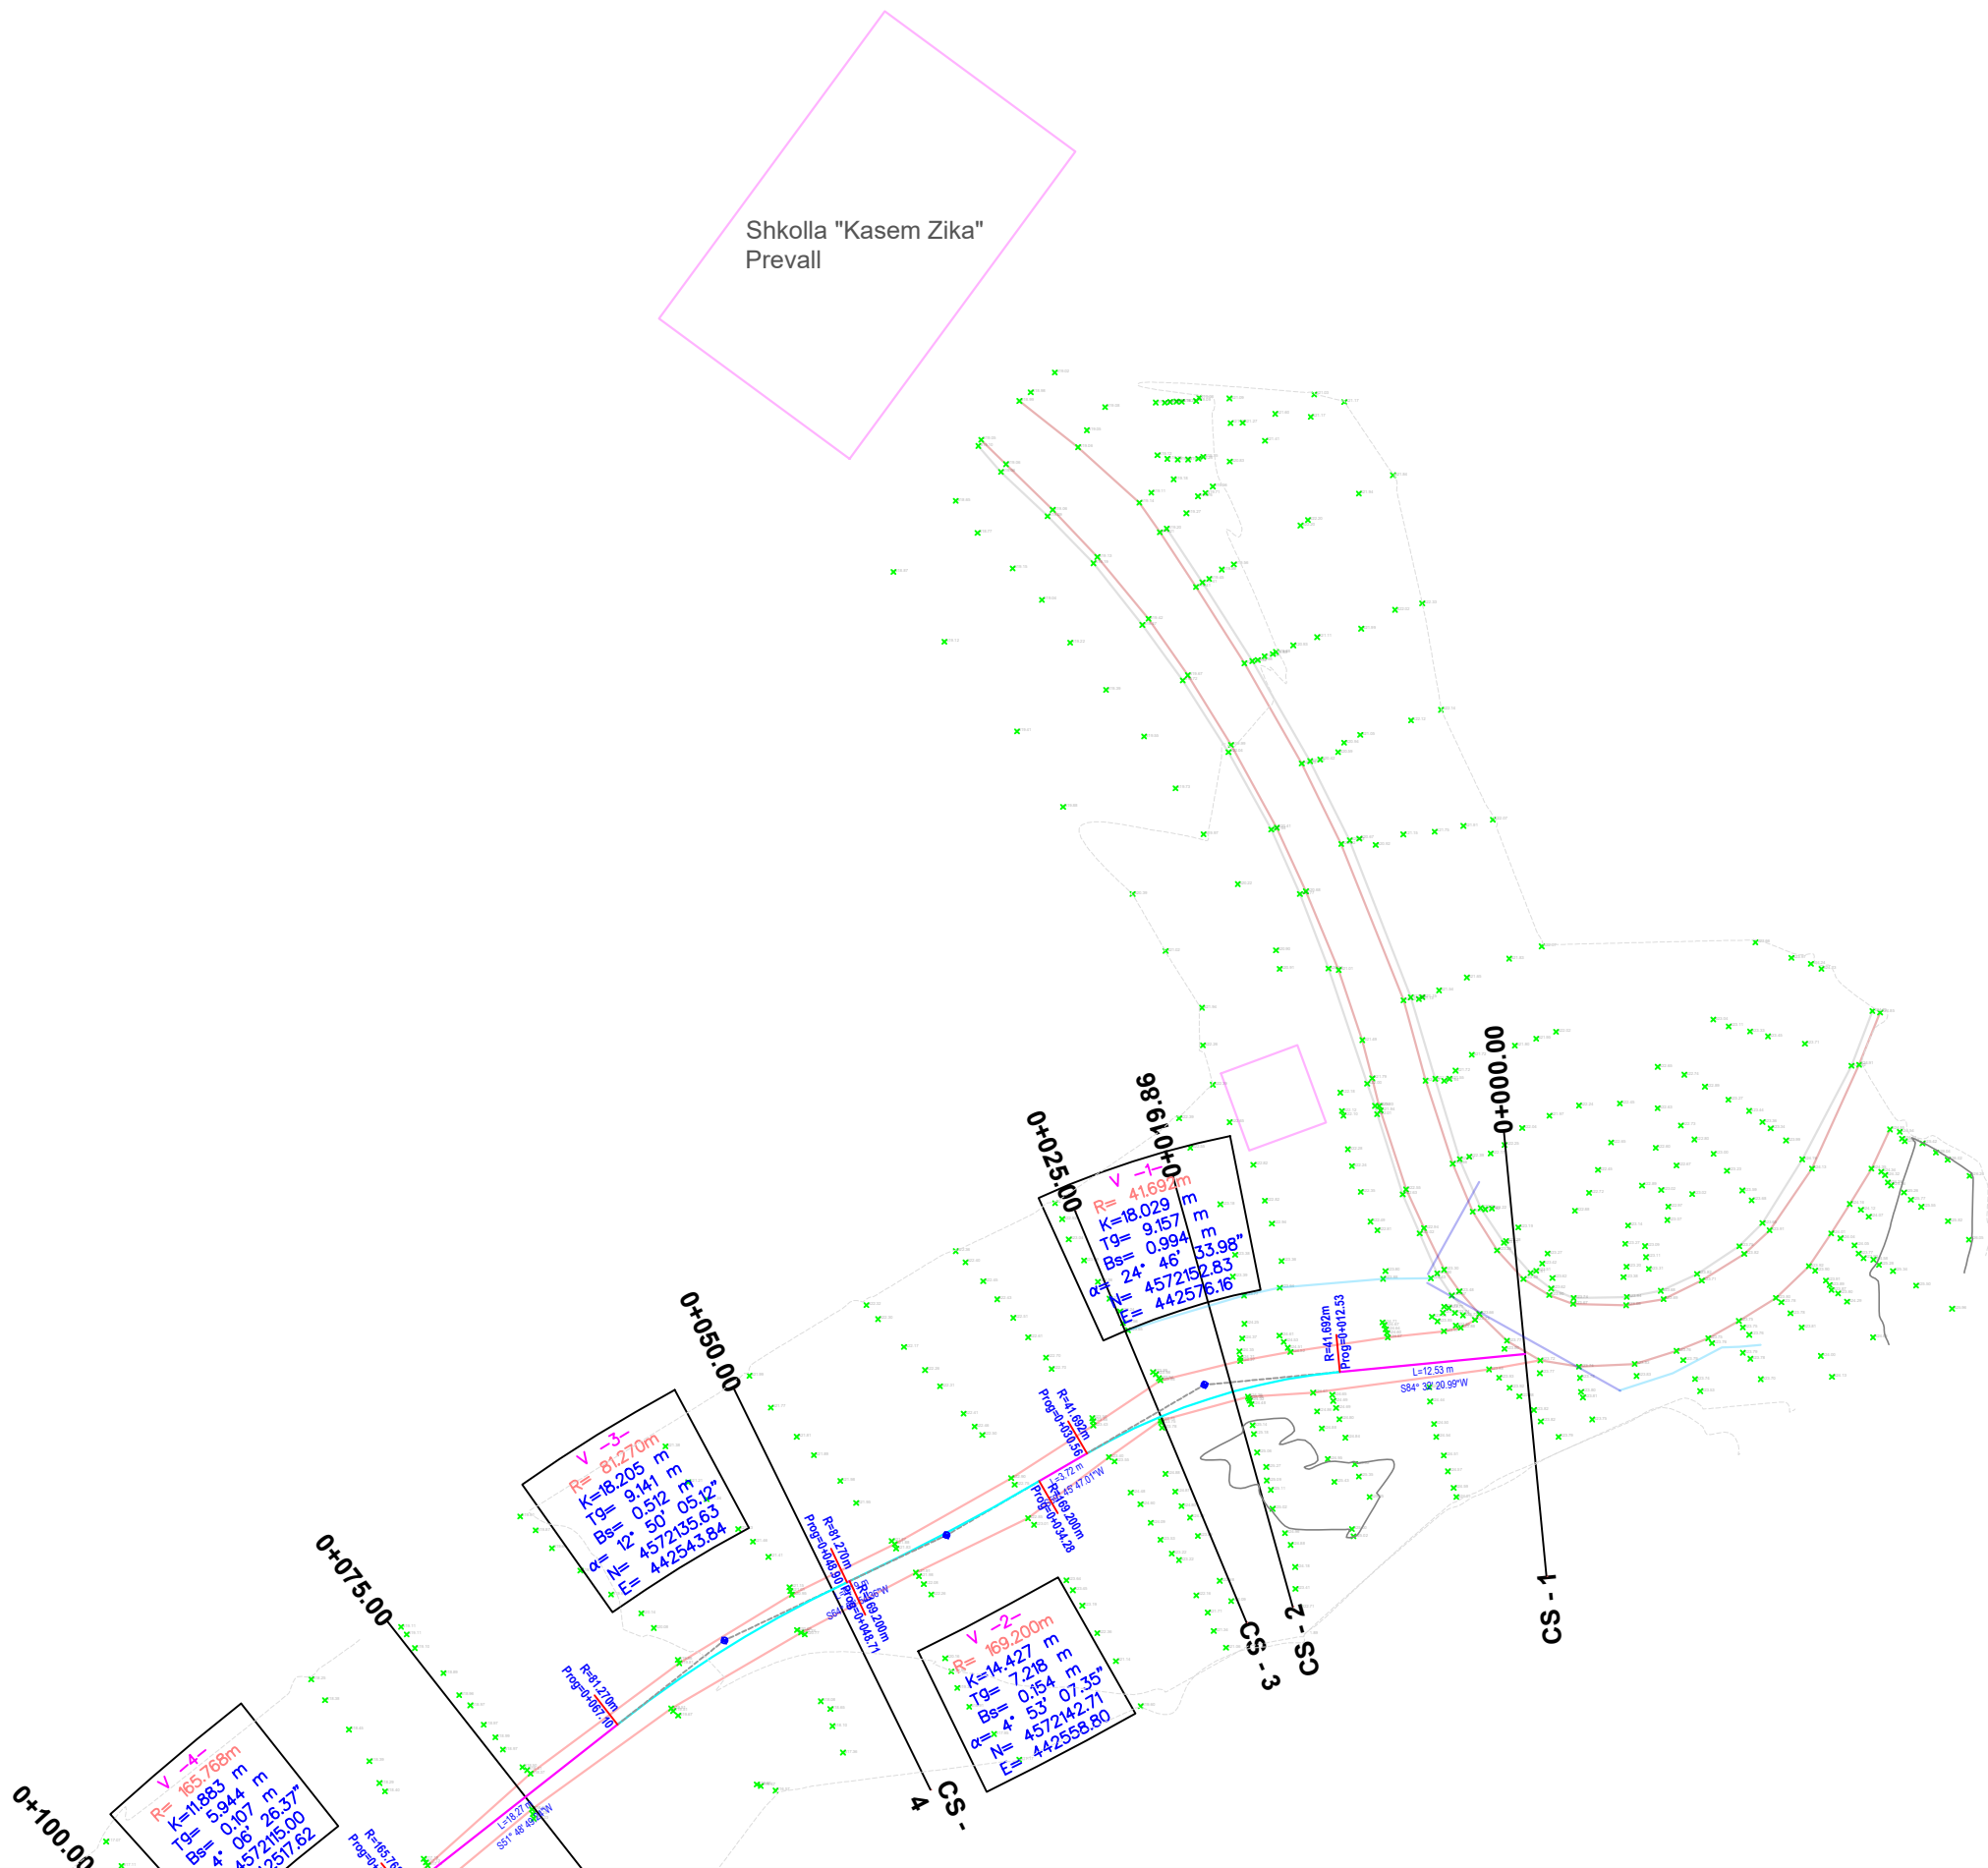

ZetaKonsult sh.p.k
Address:Rr."Myrteza Topi",Nd 18, TIRANE
Cel:+355 (0)69 33 52 077
e-mail:zetakonsultshpk@gmail.com




EMERTIMI I OBJEKTIT:
"SISTEMIM ASFALTIM RRUGA LUNIK- PREVALL- DRANOVIC",
FAZA III
(NJESIA ADMINISTRATIVE LUNIK)
FAZA E PROJEKTIT :PROJEKT ZBATIMI

EMERTESA E FLETES:
Aksi i Piketimit
SHKALLA Shk: 1/500
FLETA -(1)

Drejtues Projekti: Ing. Gjyladin Polisi
Ing.Ndert.Gjyladin Polisi
Ing.Top. Luan Bregu
Ing. Ndert.Lorenc Hoxha
Ing.Elek. Vladimir Çarka
Ing.Mek.Haxhi Brahimaj
Ing.Gjeodet Andi Shkurti

Dt___/___/2026
FORMATI A3

AKSI I PIKETIMIT TE RRUGES SH 1:500

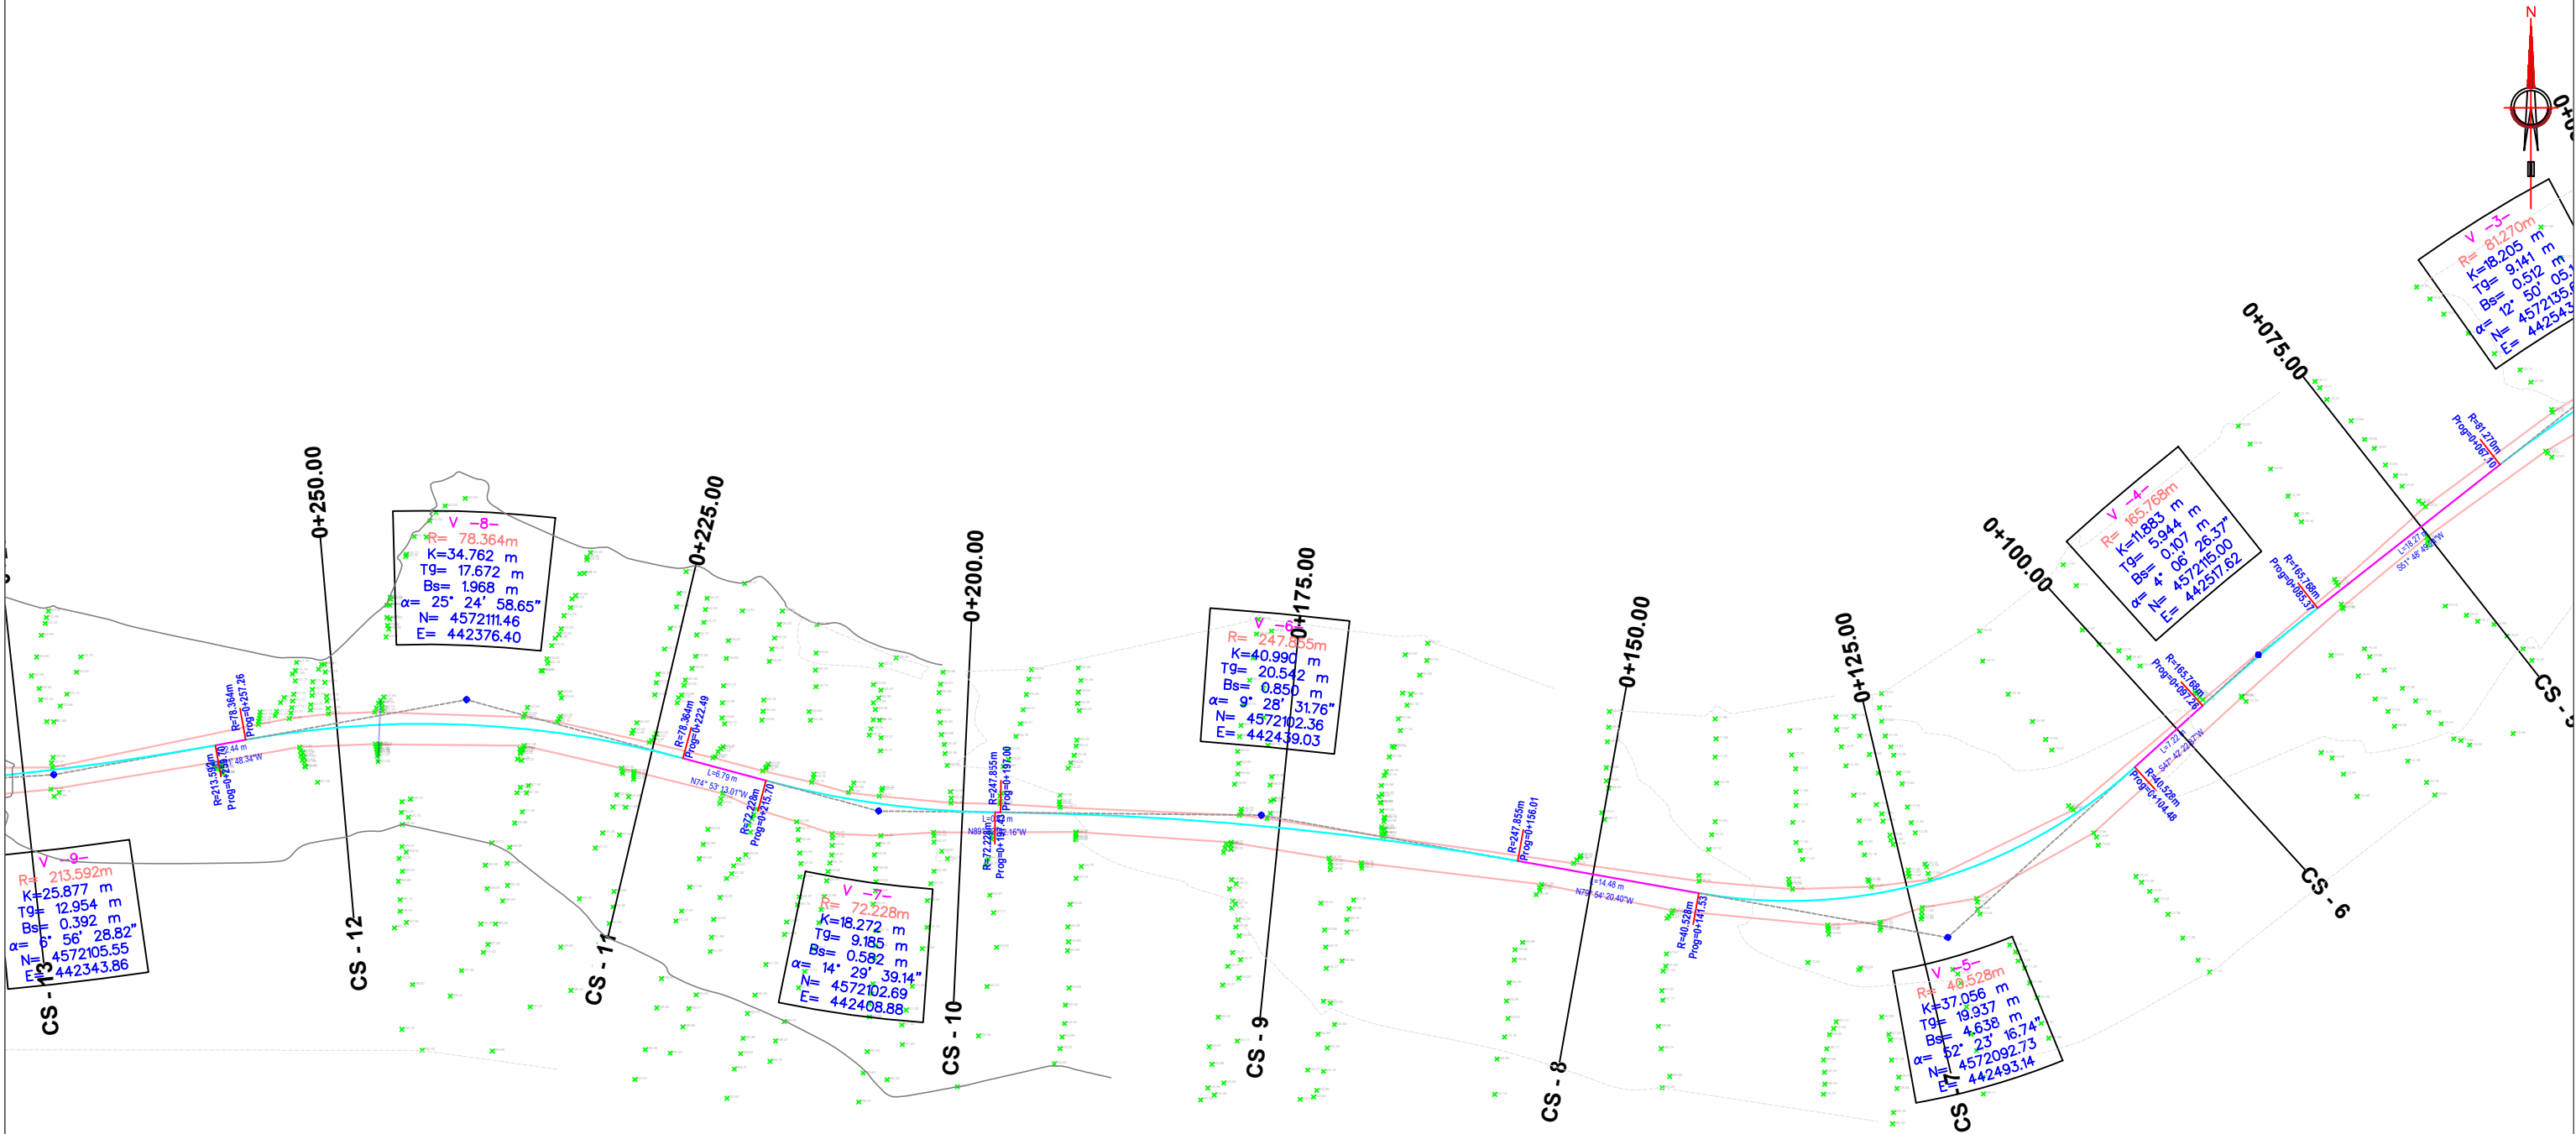

BASHKIA LIBRAZHD



ZetaKonsult sh.p.k

Address:Rr."Myrteza Topi",Nd 18, TIRANE

Cel:+355 (0)69 33 52 077

e-mail:zetakonsultshpk@gmail.com



EMERTIMI I OBJEKTIT:
"SISTEMIM ASFALTIM RRUGA LUNIK- PREVALL- DRANOVIC",
FAZA III
(NJESIA ADMINISTRATIVE LUNIK)

FAZA E PROJEKTIT :PROJEKT ZBATIMI

EMERTESA E FLETES:
Aksi i piketimit

SHKALLA Shk: 1/500

FLETA -(2)

Drejtuës Projekti: Ing. Gjyladin Polisi


Ing.Ndert.Gjyladin Polisi
Ing.Top. Luan Bregu
Ing. Ndert.Lorenc Hoxha

Ing.Elek. Vladimir Çarka
Ing.Mek.Haxhi Brahimaj
Ing.Gjeodet Andi Shkurti

Dt___/___/2026

FORMATI A3

AKSI I PIKETIMIT TE RRUGES SH 1:500

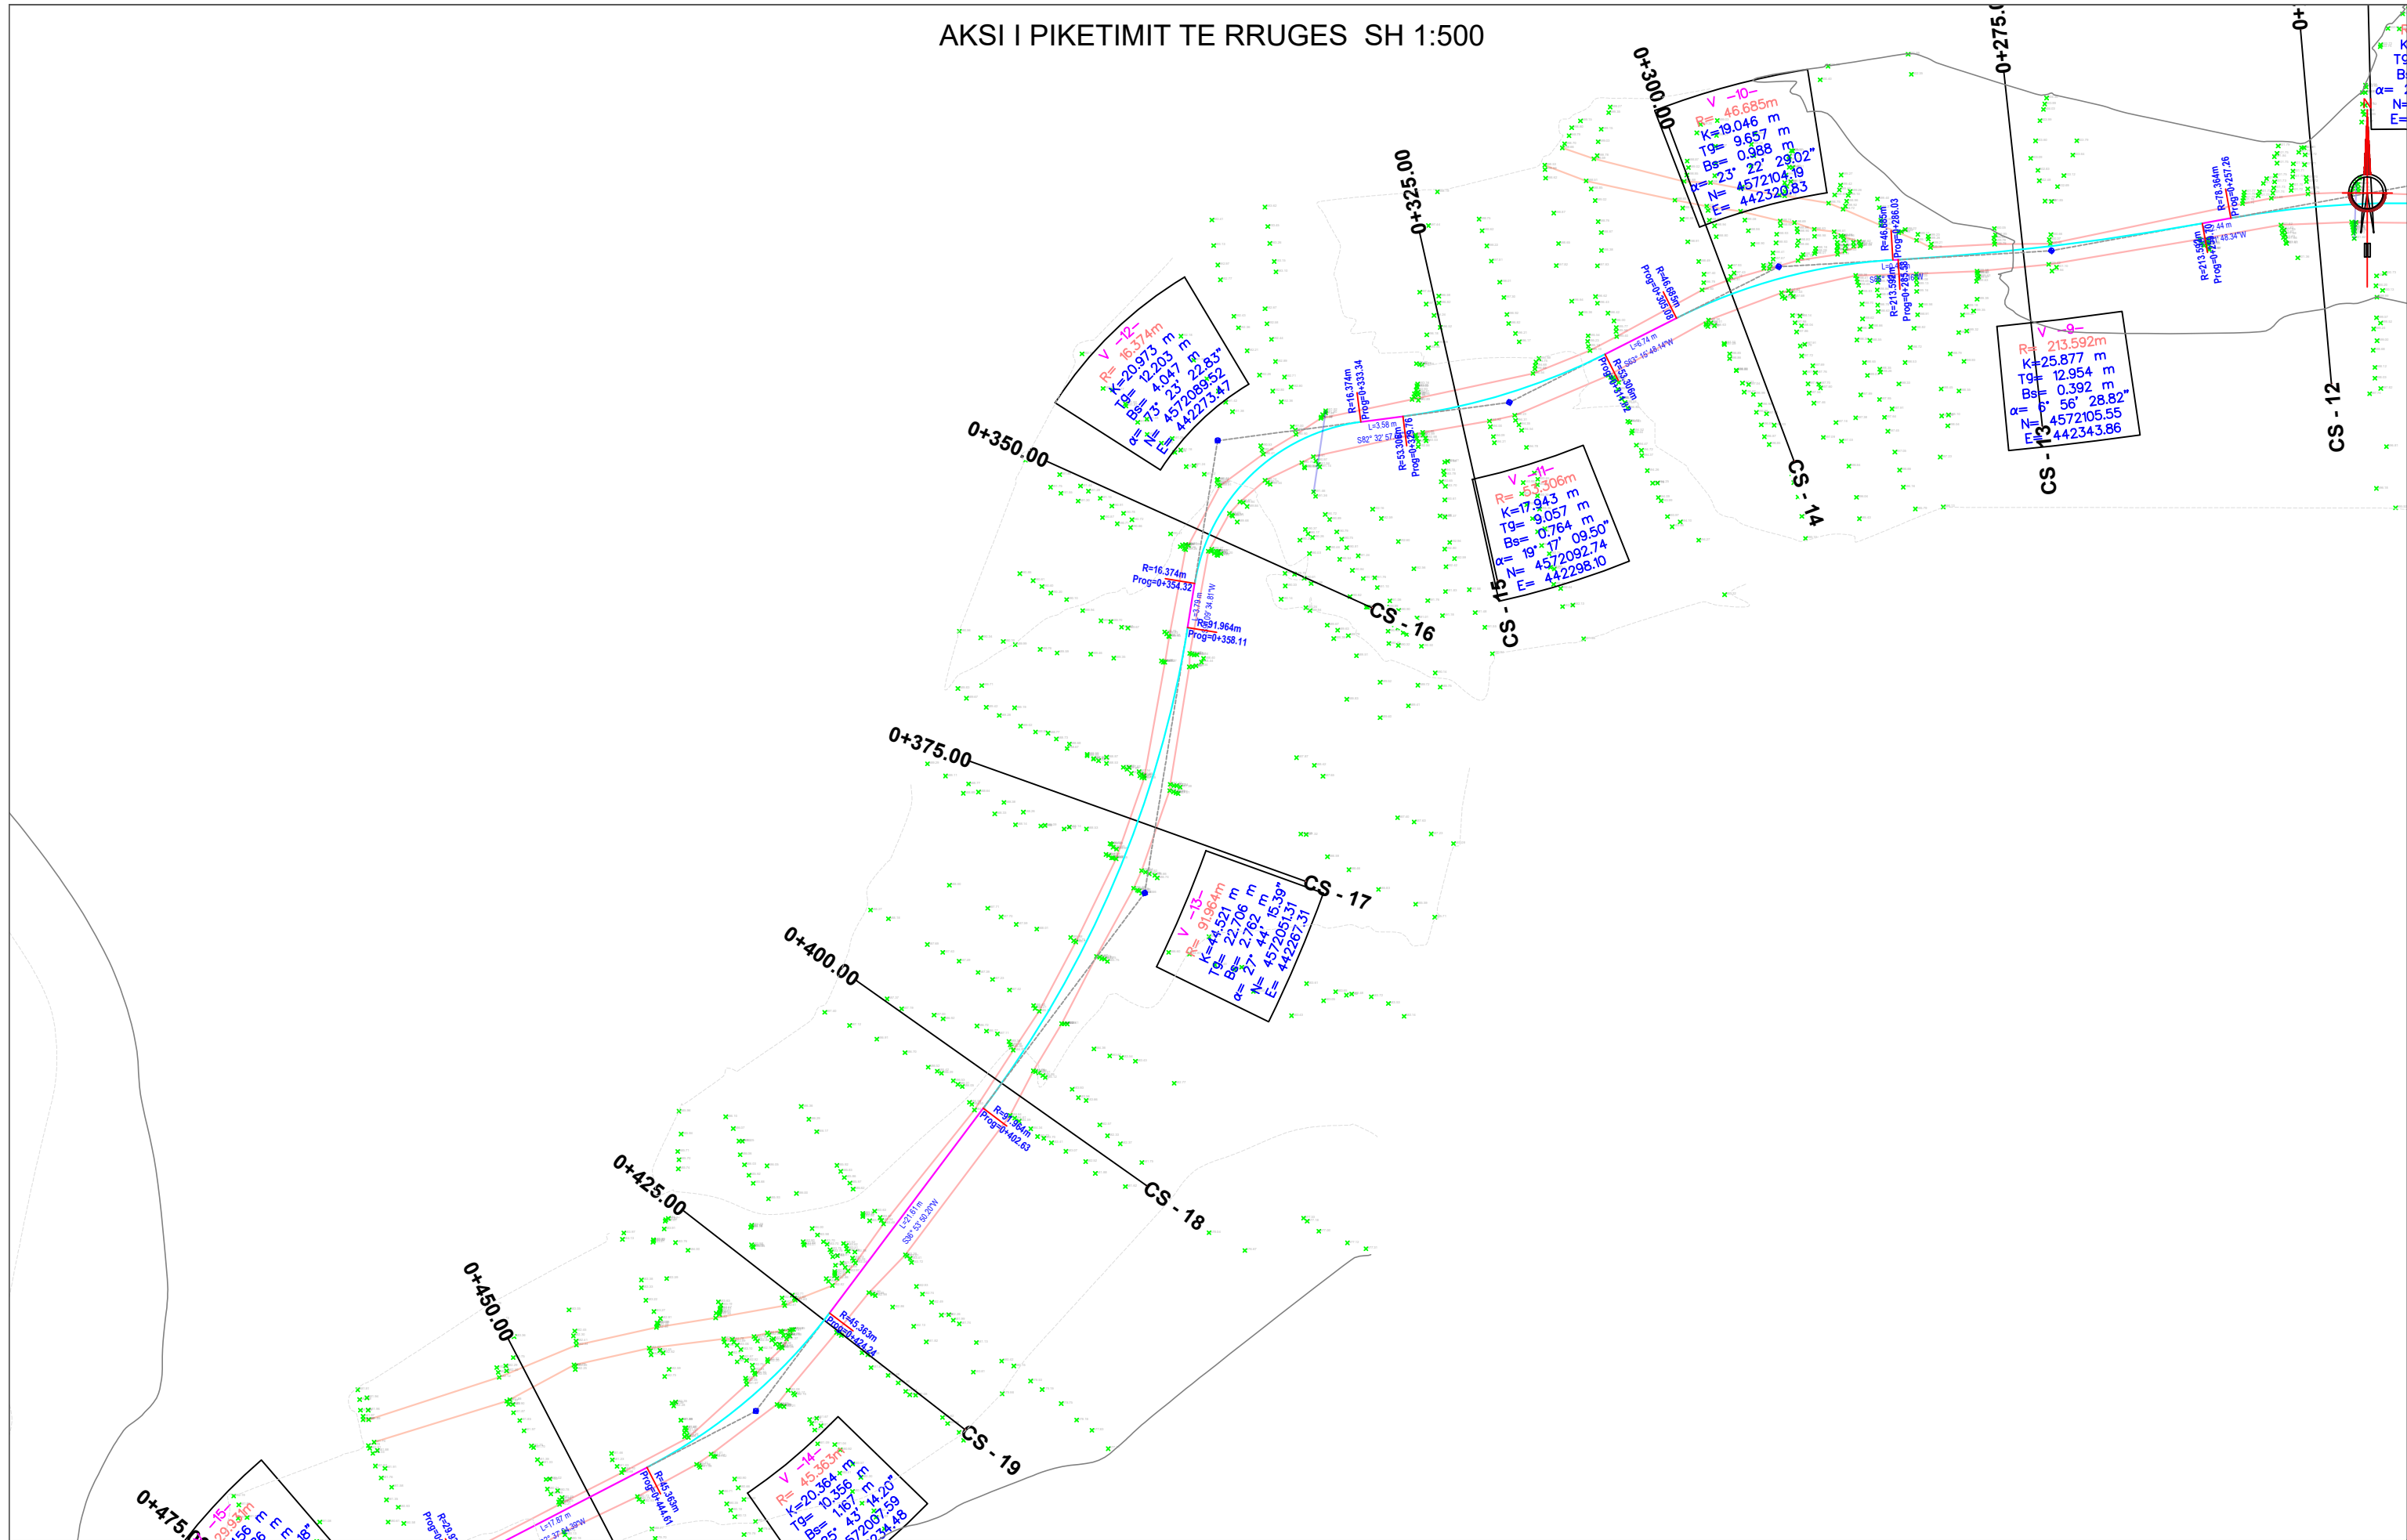

BASHKIA LIBRAZHD



ZetaKonsult sh.p.k

Address:Rr."Myrteza Topi",Nd 18, TIRANE

Cel:+355 (0)69 33 52 077

e-mail:zetakonsultshpk@gmail.com



EMERTIMI I OBJEKTIT:
"SISTEMIM ASFALTIM RRUGA LUNIK- PREVALL- DRANOVIC",
FAZA III
(NJESIA ADMINISTRATIVE LUNIK)

FAZA E PROJEKTIT :PROJEKT ZBATIMI

EMERTESA E FLETES:
Aksi i Piketimit

SHKALLA Shk: 1/500

FLETA -(3)

Drejtues Projekti: Ing. Gjyladin Polisi

Ing.Ndert.Gjyladin Polisi

Ing.Top. Luan Bregu

Ing. Ndert.Lorenc Hoxha

Ing.Elek. Vladimir Çarka


Ing.Mek.Haxhi Brahimaj

Ing.Gjeodet Andi Shkurti

Dt___/___/2026

FORMATI A3

AKSI I PIKETIMIT TE RRUGES SH 1:500

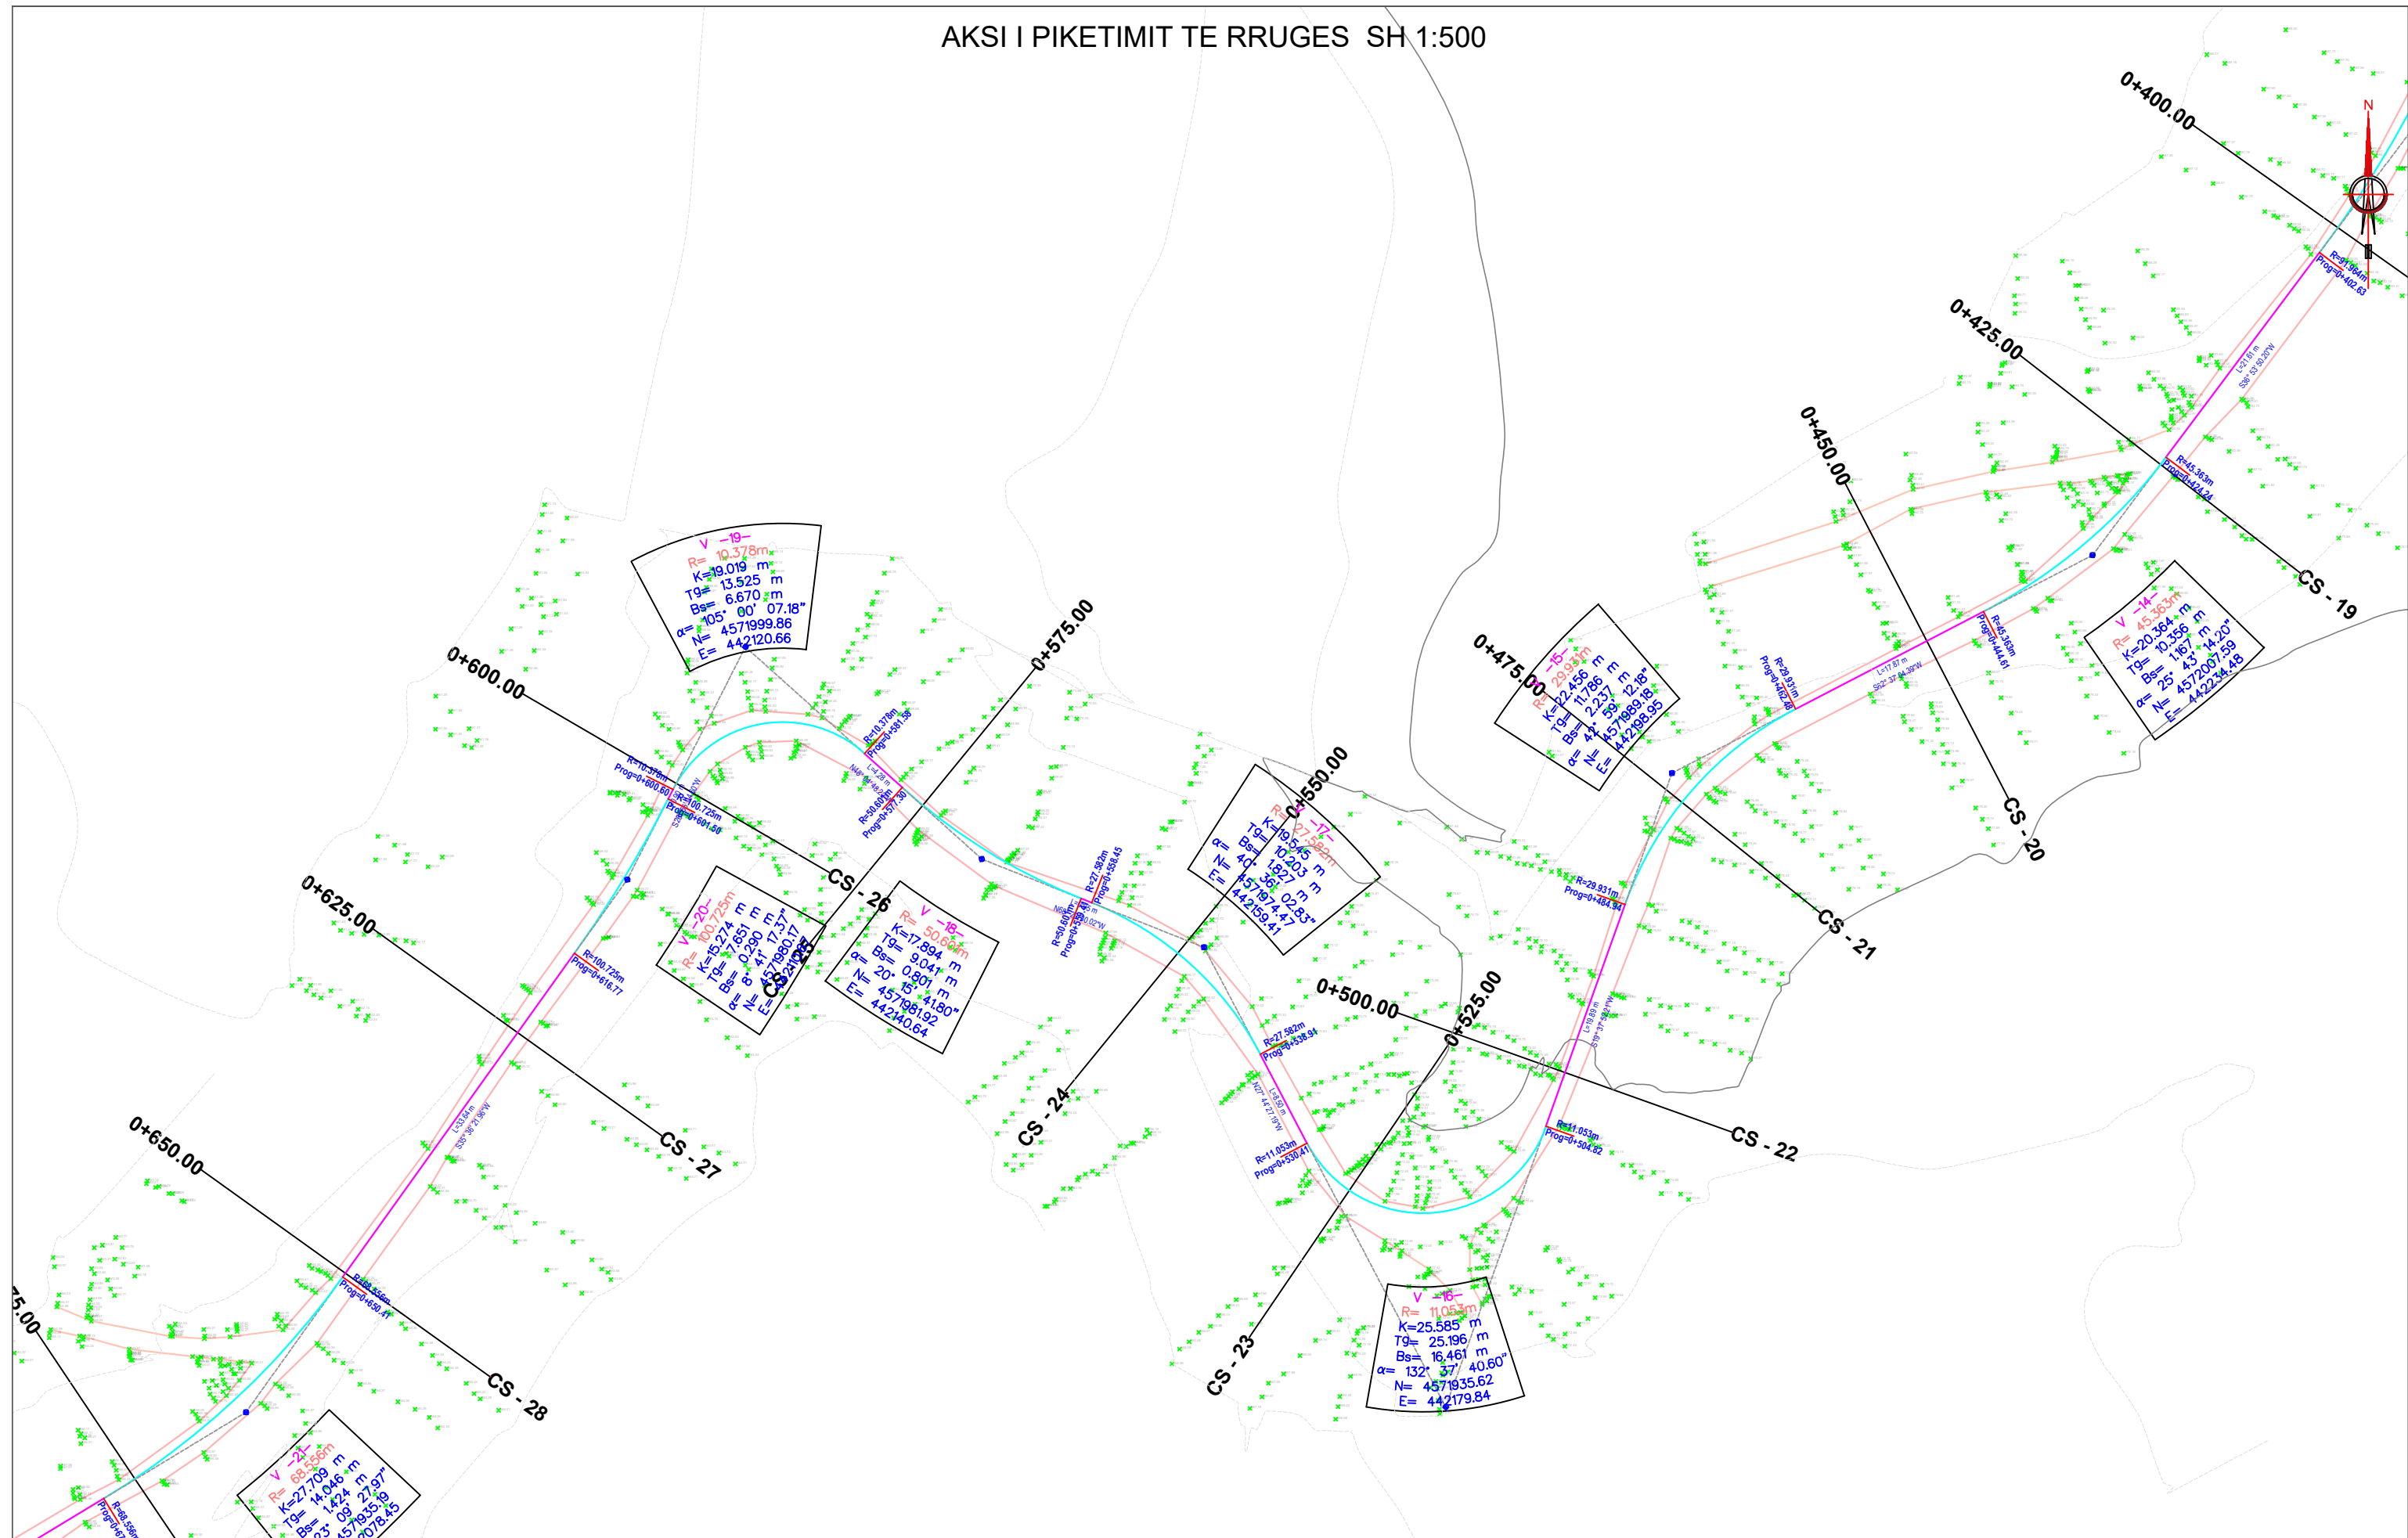

BASHKIA LIBRAZHID



ZetaKonsult sh.p.k

Address:Rr."Myrteza Topi",Nd 18, TIRANE

Cel:+355 (0)69 33 52 077

e-mail:zetakonsultshpk@gmail.com



EMERTIMI I OBJEKTIT:
"SISTEMIM ASFALTIM RRUGA LUNIK- PREVALL- DRANOVIC",
FAZA III
(NJESIA ADMINISTRATIVE LUNIK)

FAZA E PROJEKTIT :PROJEKT ZBATIMI

EMERTESA E FLETES:
Aksi i Piketimit

SHKALLA Shk: 1/500

FLETA -(4)

Drejtues Projekti: Ing. Gjyladin Polisi


Ing.Ndert.Gjyladin Polisi
Ing.Top. Luan Bregu
Ing. Ndert.Lorenc Hoxha

Ing.Elek. Vladimir Çarka
Ing.Mek.Haxhi Brahimaj
Ing.Gjeodet Andi Shkurti

Dt___/___/2026

FORMATI A3

AKSI I PIKETIMIT TE RRUGES SH 1:500

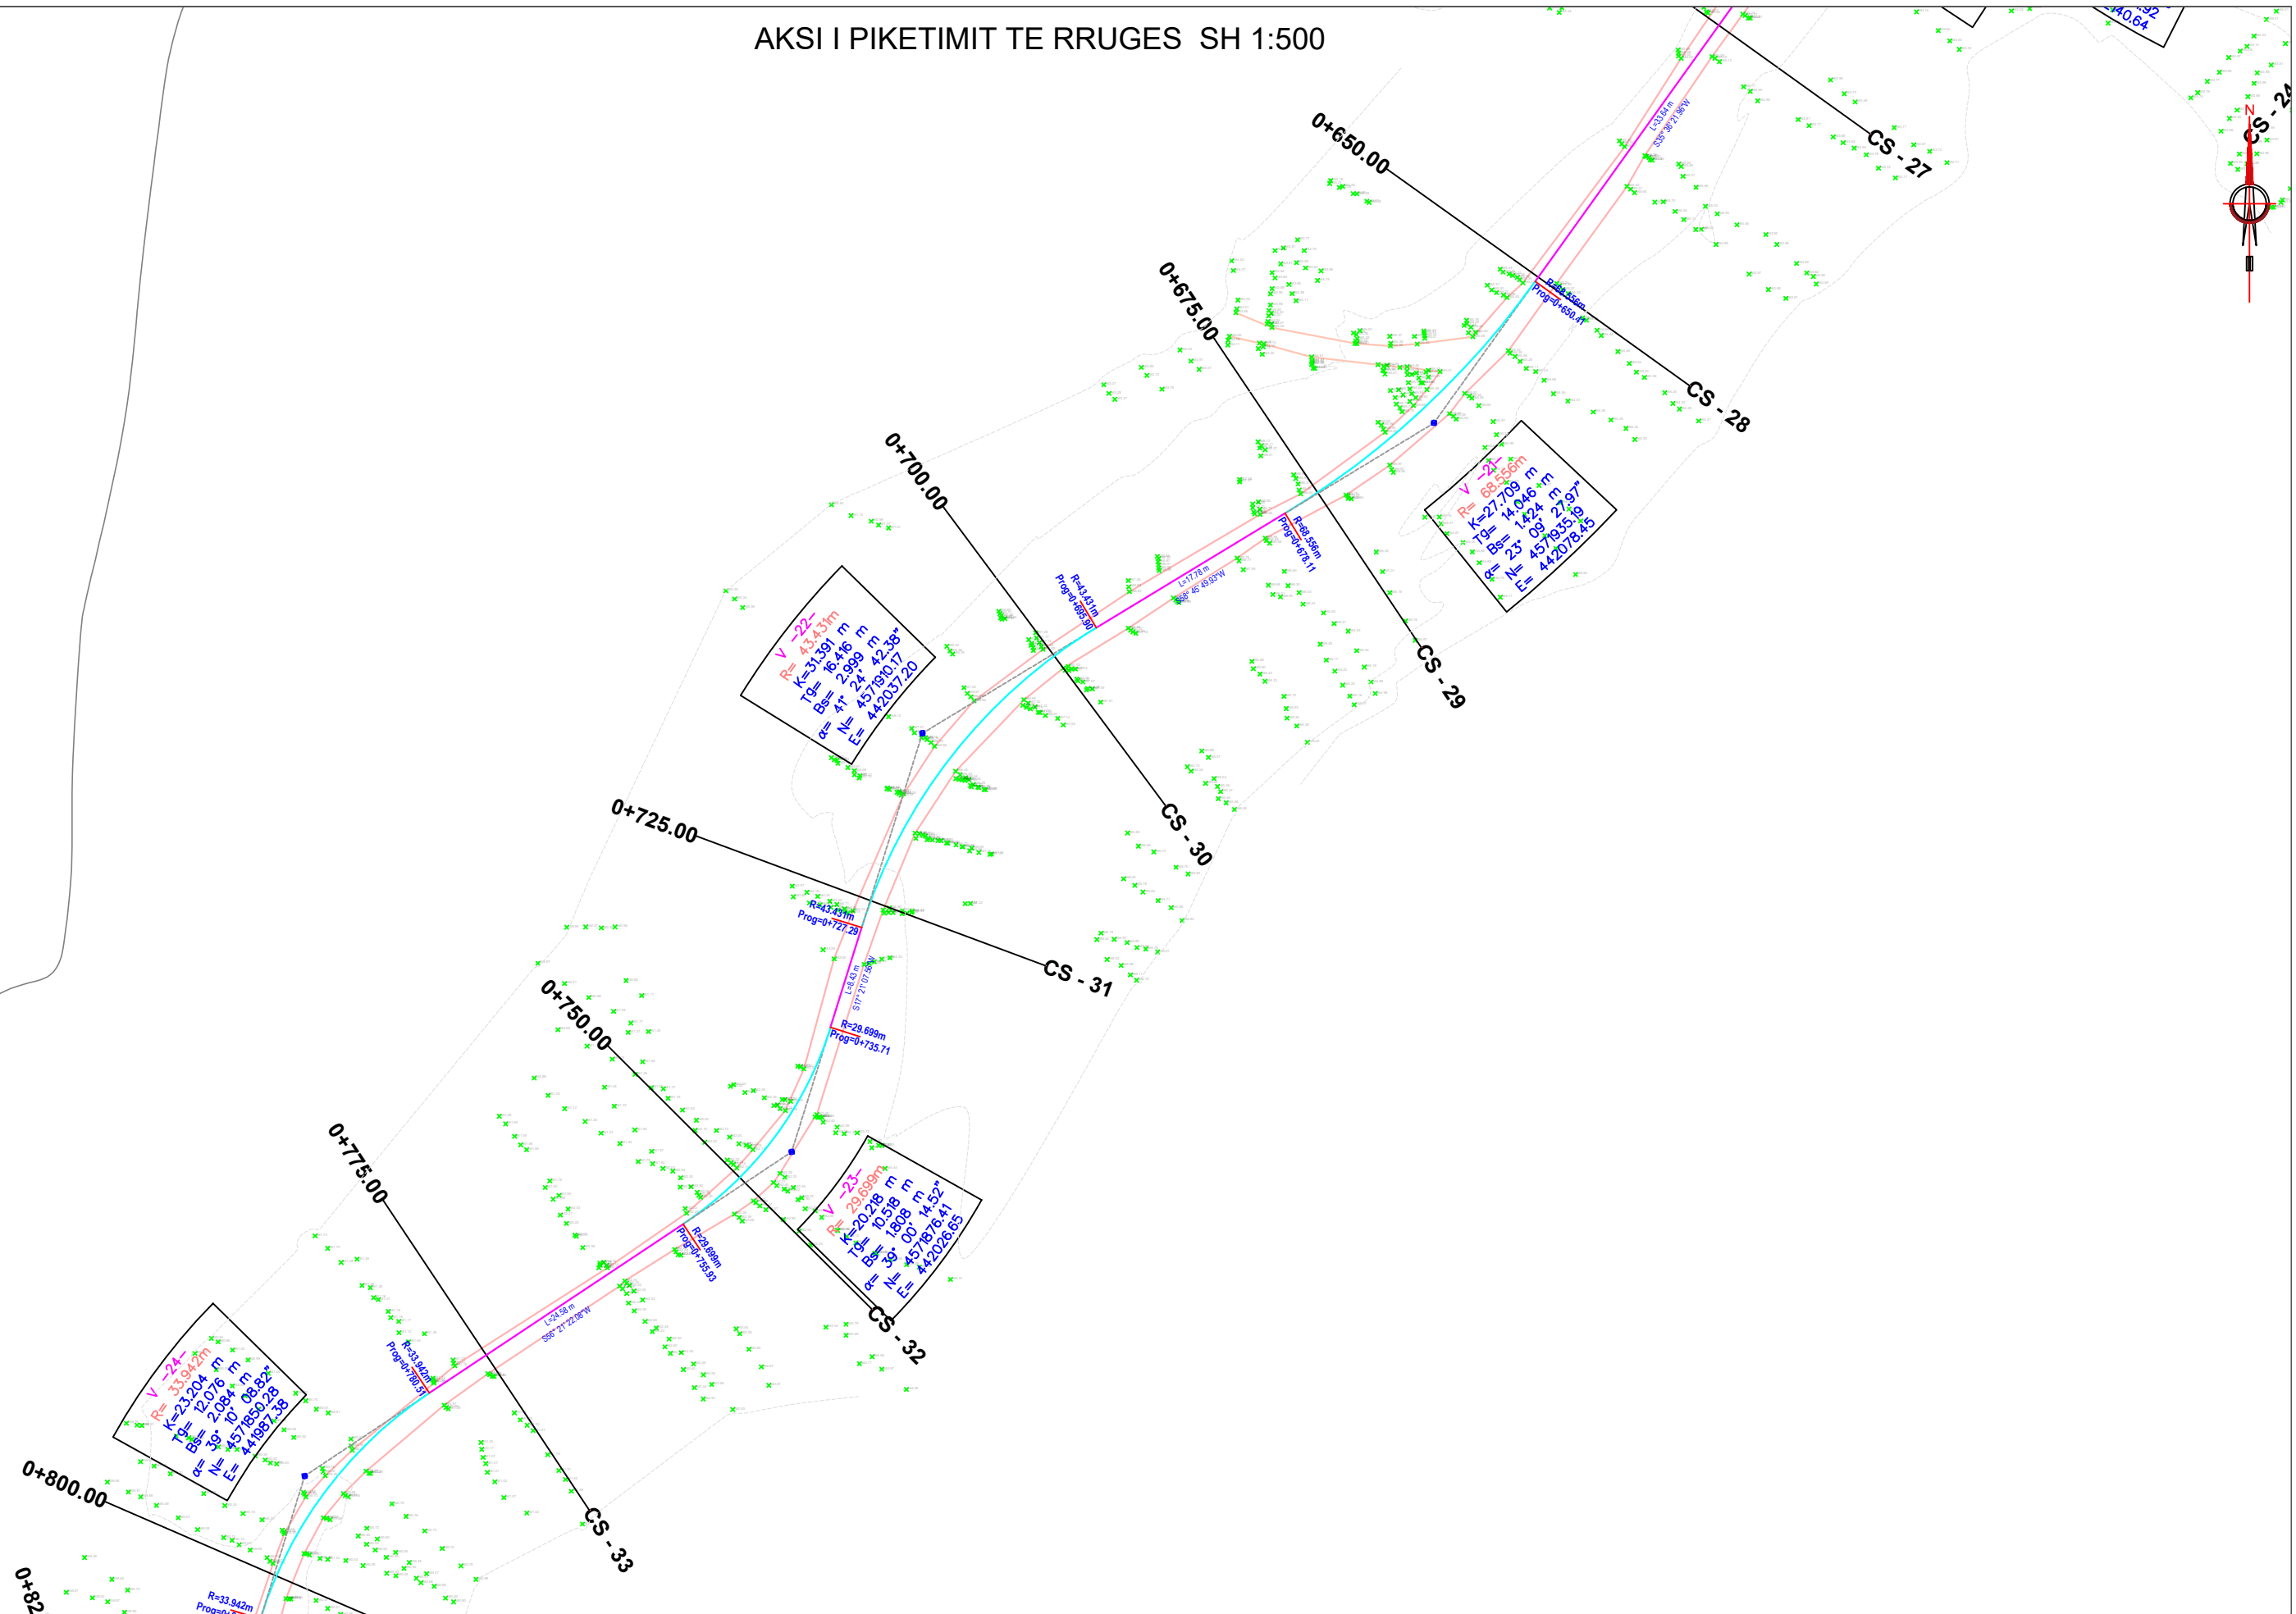

BASHKIA LIBRAZHD



ZetaKonsult sh.p.k

Address:Rr."Myrteza Topi",Nd 18, TIRANE

Cel:+355 (0)69 33 52 077

e-mail:zetakonsultshpk@gmail.com



EMERTIMI I OBJEKTIT:
"SISTEMIM ASFALTIM RRUGA LUNIK- PREVALL- DRANOVIC",
FAZA III
(NJESIA ADMINISTRATIVE LUNIK)

FAZA E PROJEKTIT :PROJEKT ZBATIMI

EMERTESA E FLETES:
Aksi i Piketimit

SHKALLA Shk: 1/500

FLETA -(5)


Drejtes Projekti: Ing. Gjyladin Polisi


Ing.Ndert.Gjyladin Polisi
 Ing.Top. Luan Bregu
 Ing. Ndert.Lorenc Hoxha

Ing.Elek. Vladimir Çarka
 Ing.Mek.Haxhi Brahimaj
 Ing.Gjeodet Andi Shkurti


Dt___/___/2026

FORMATI A3

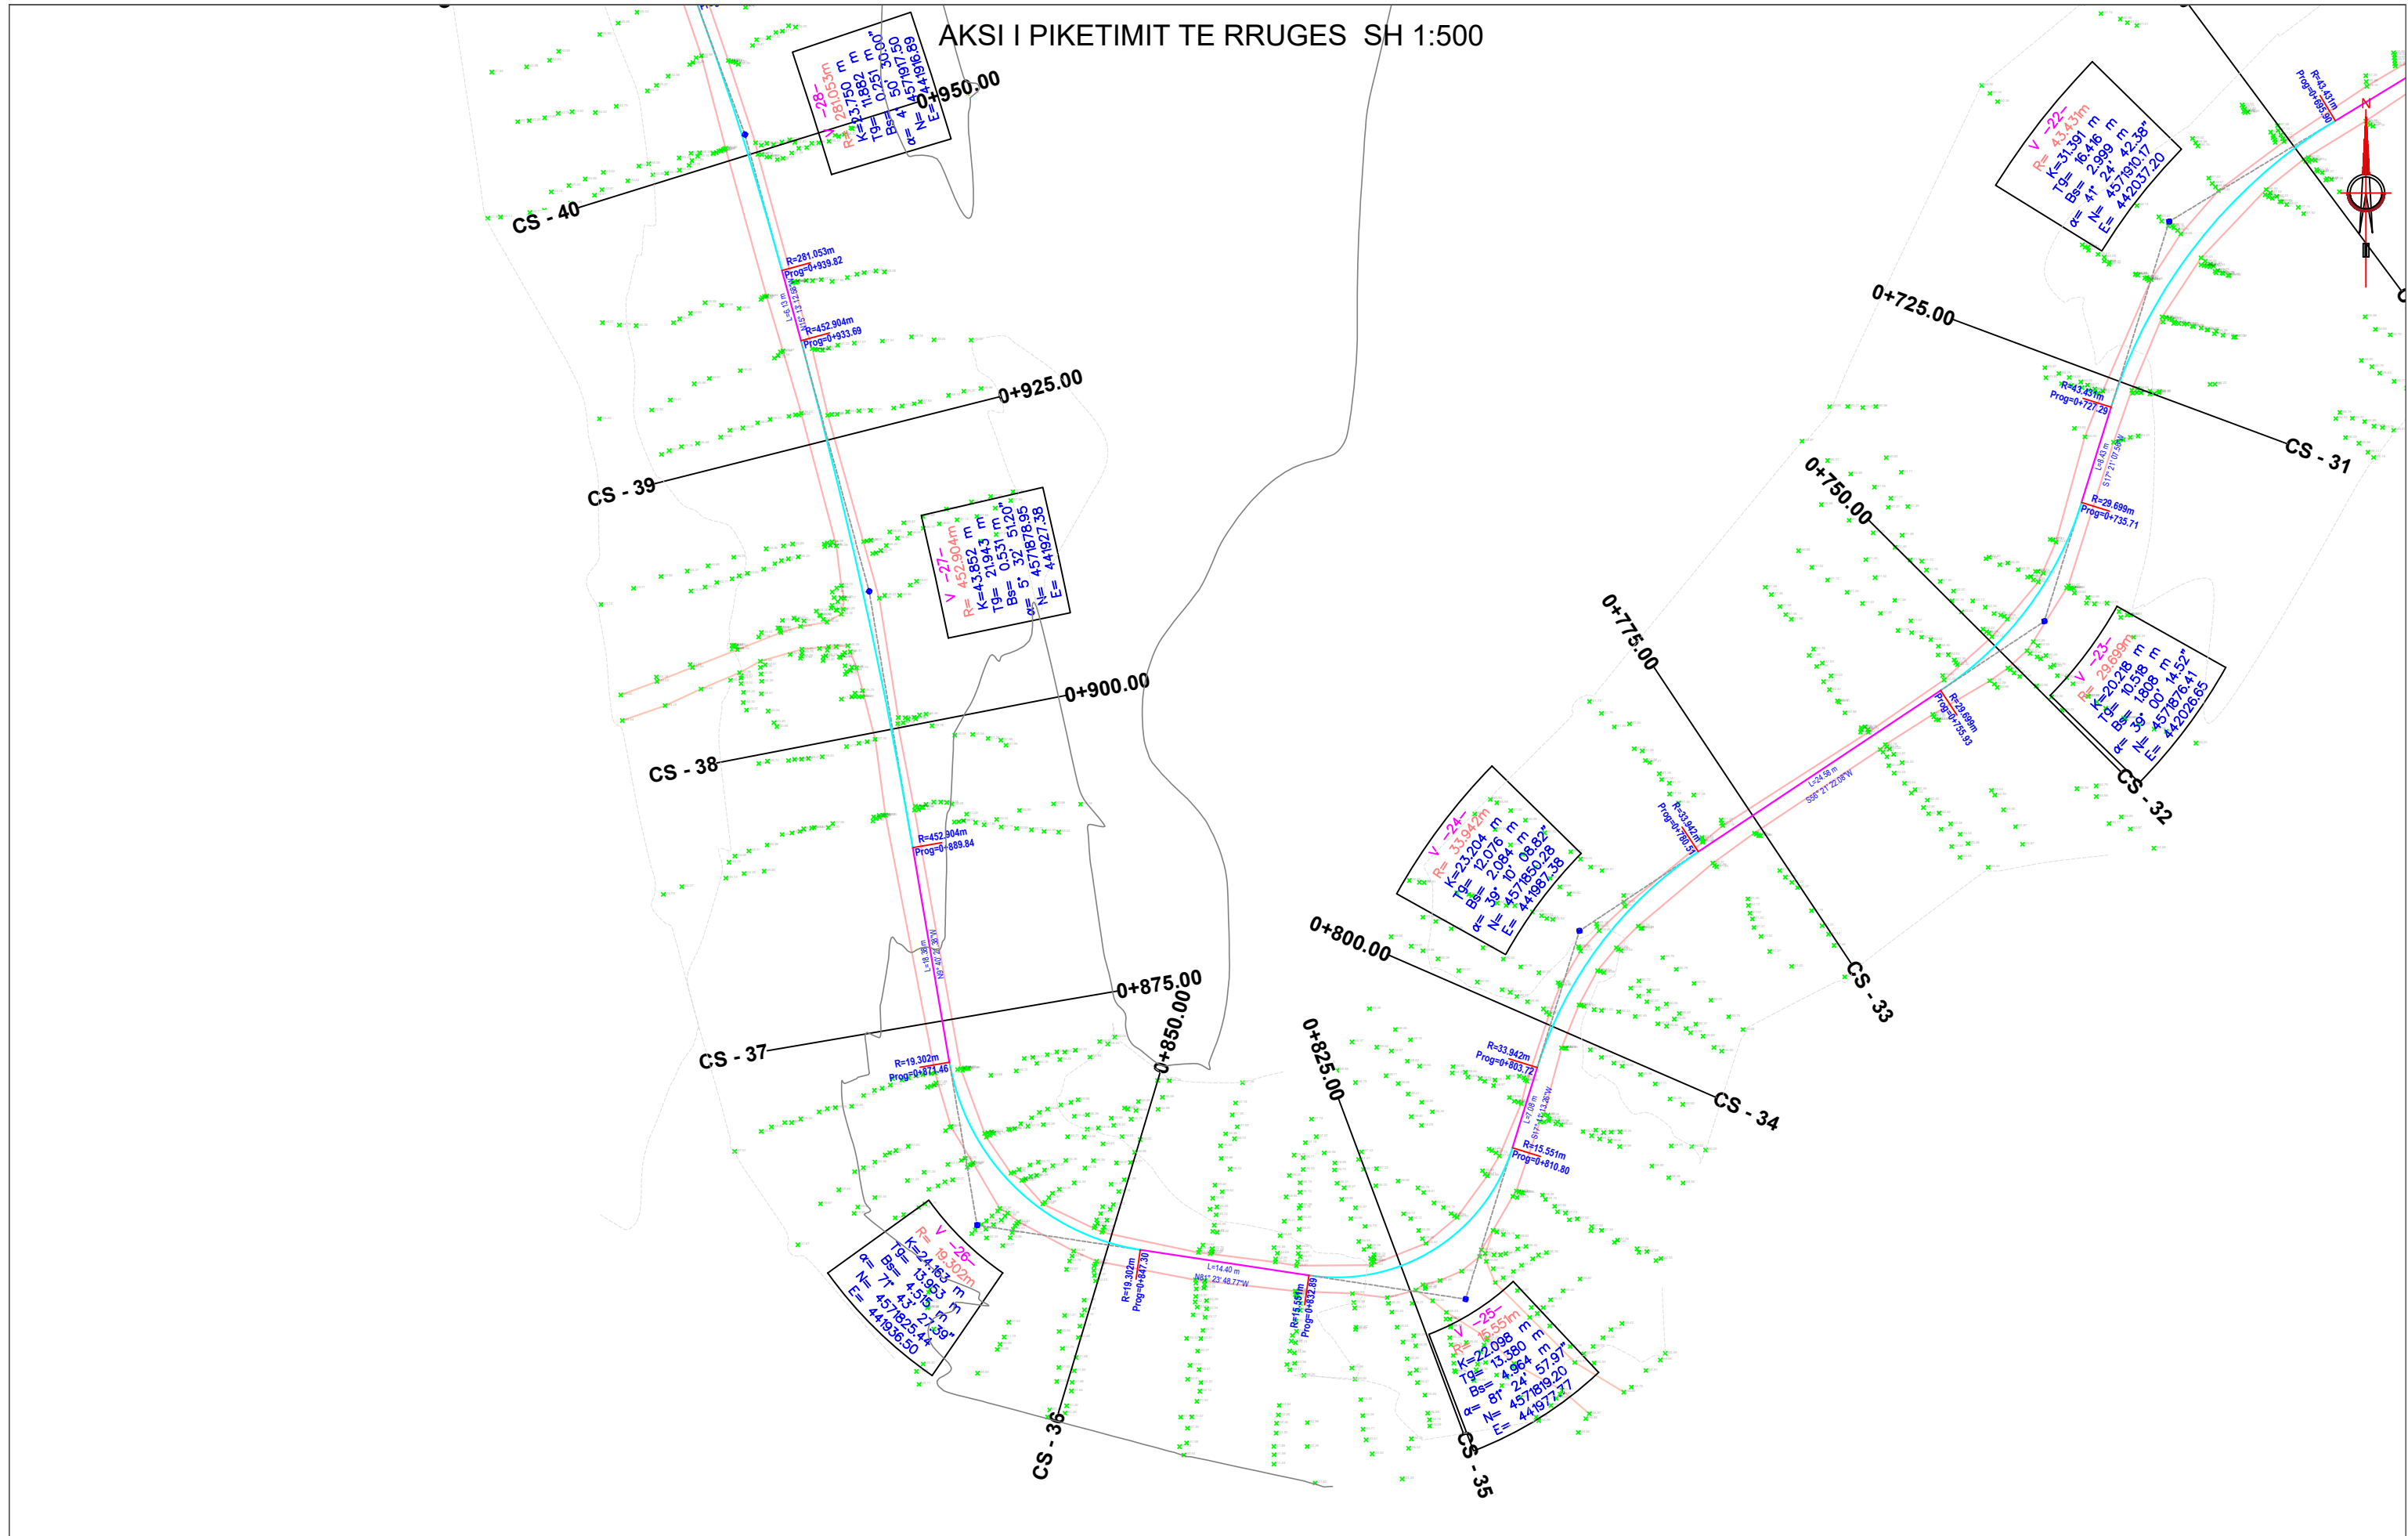

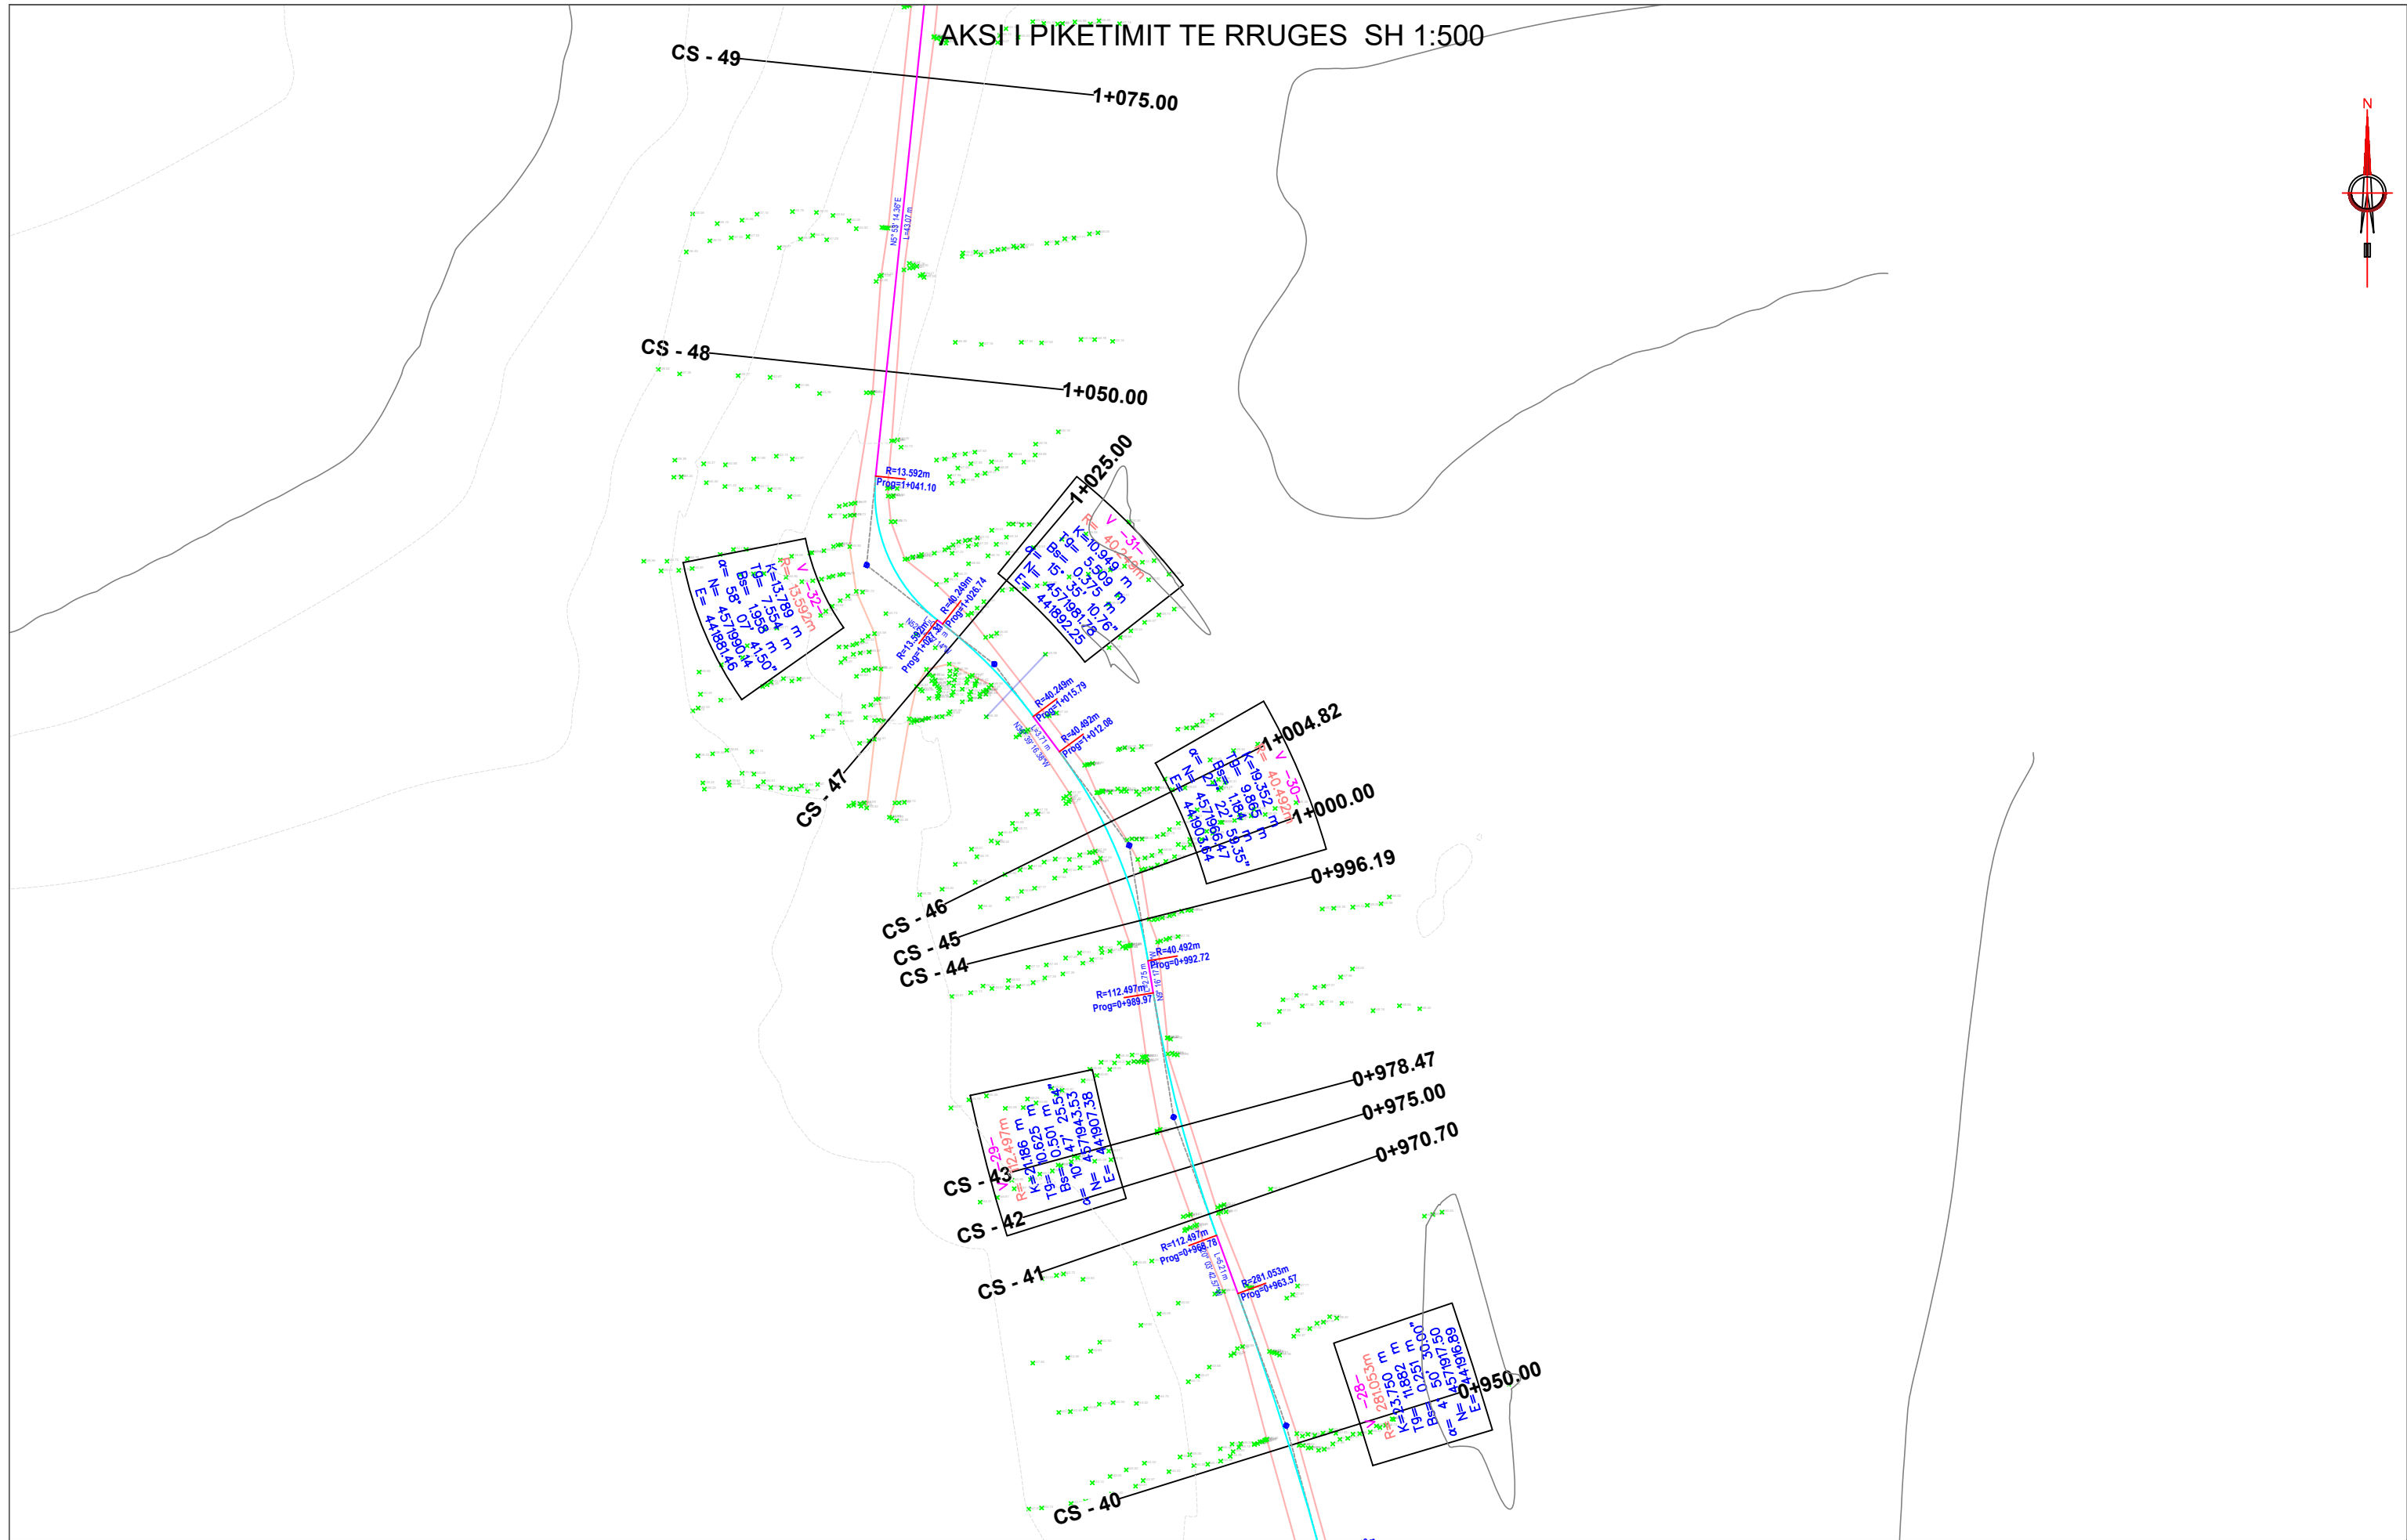

AKSI I PIKETIMIT TE RRUGES SH 1:500

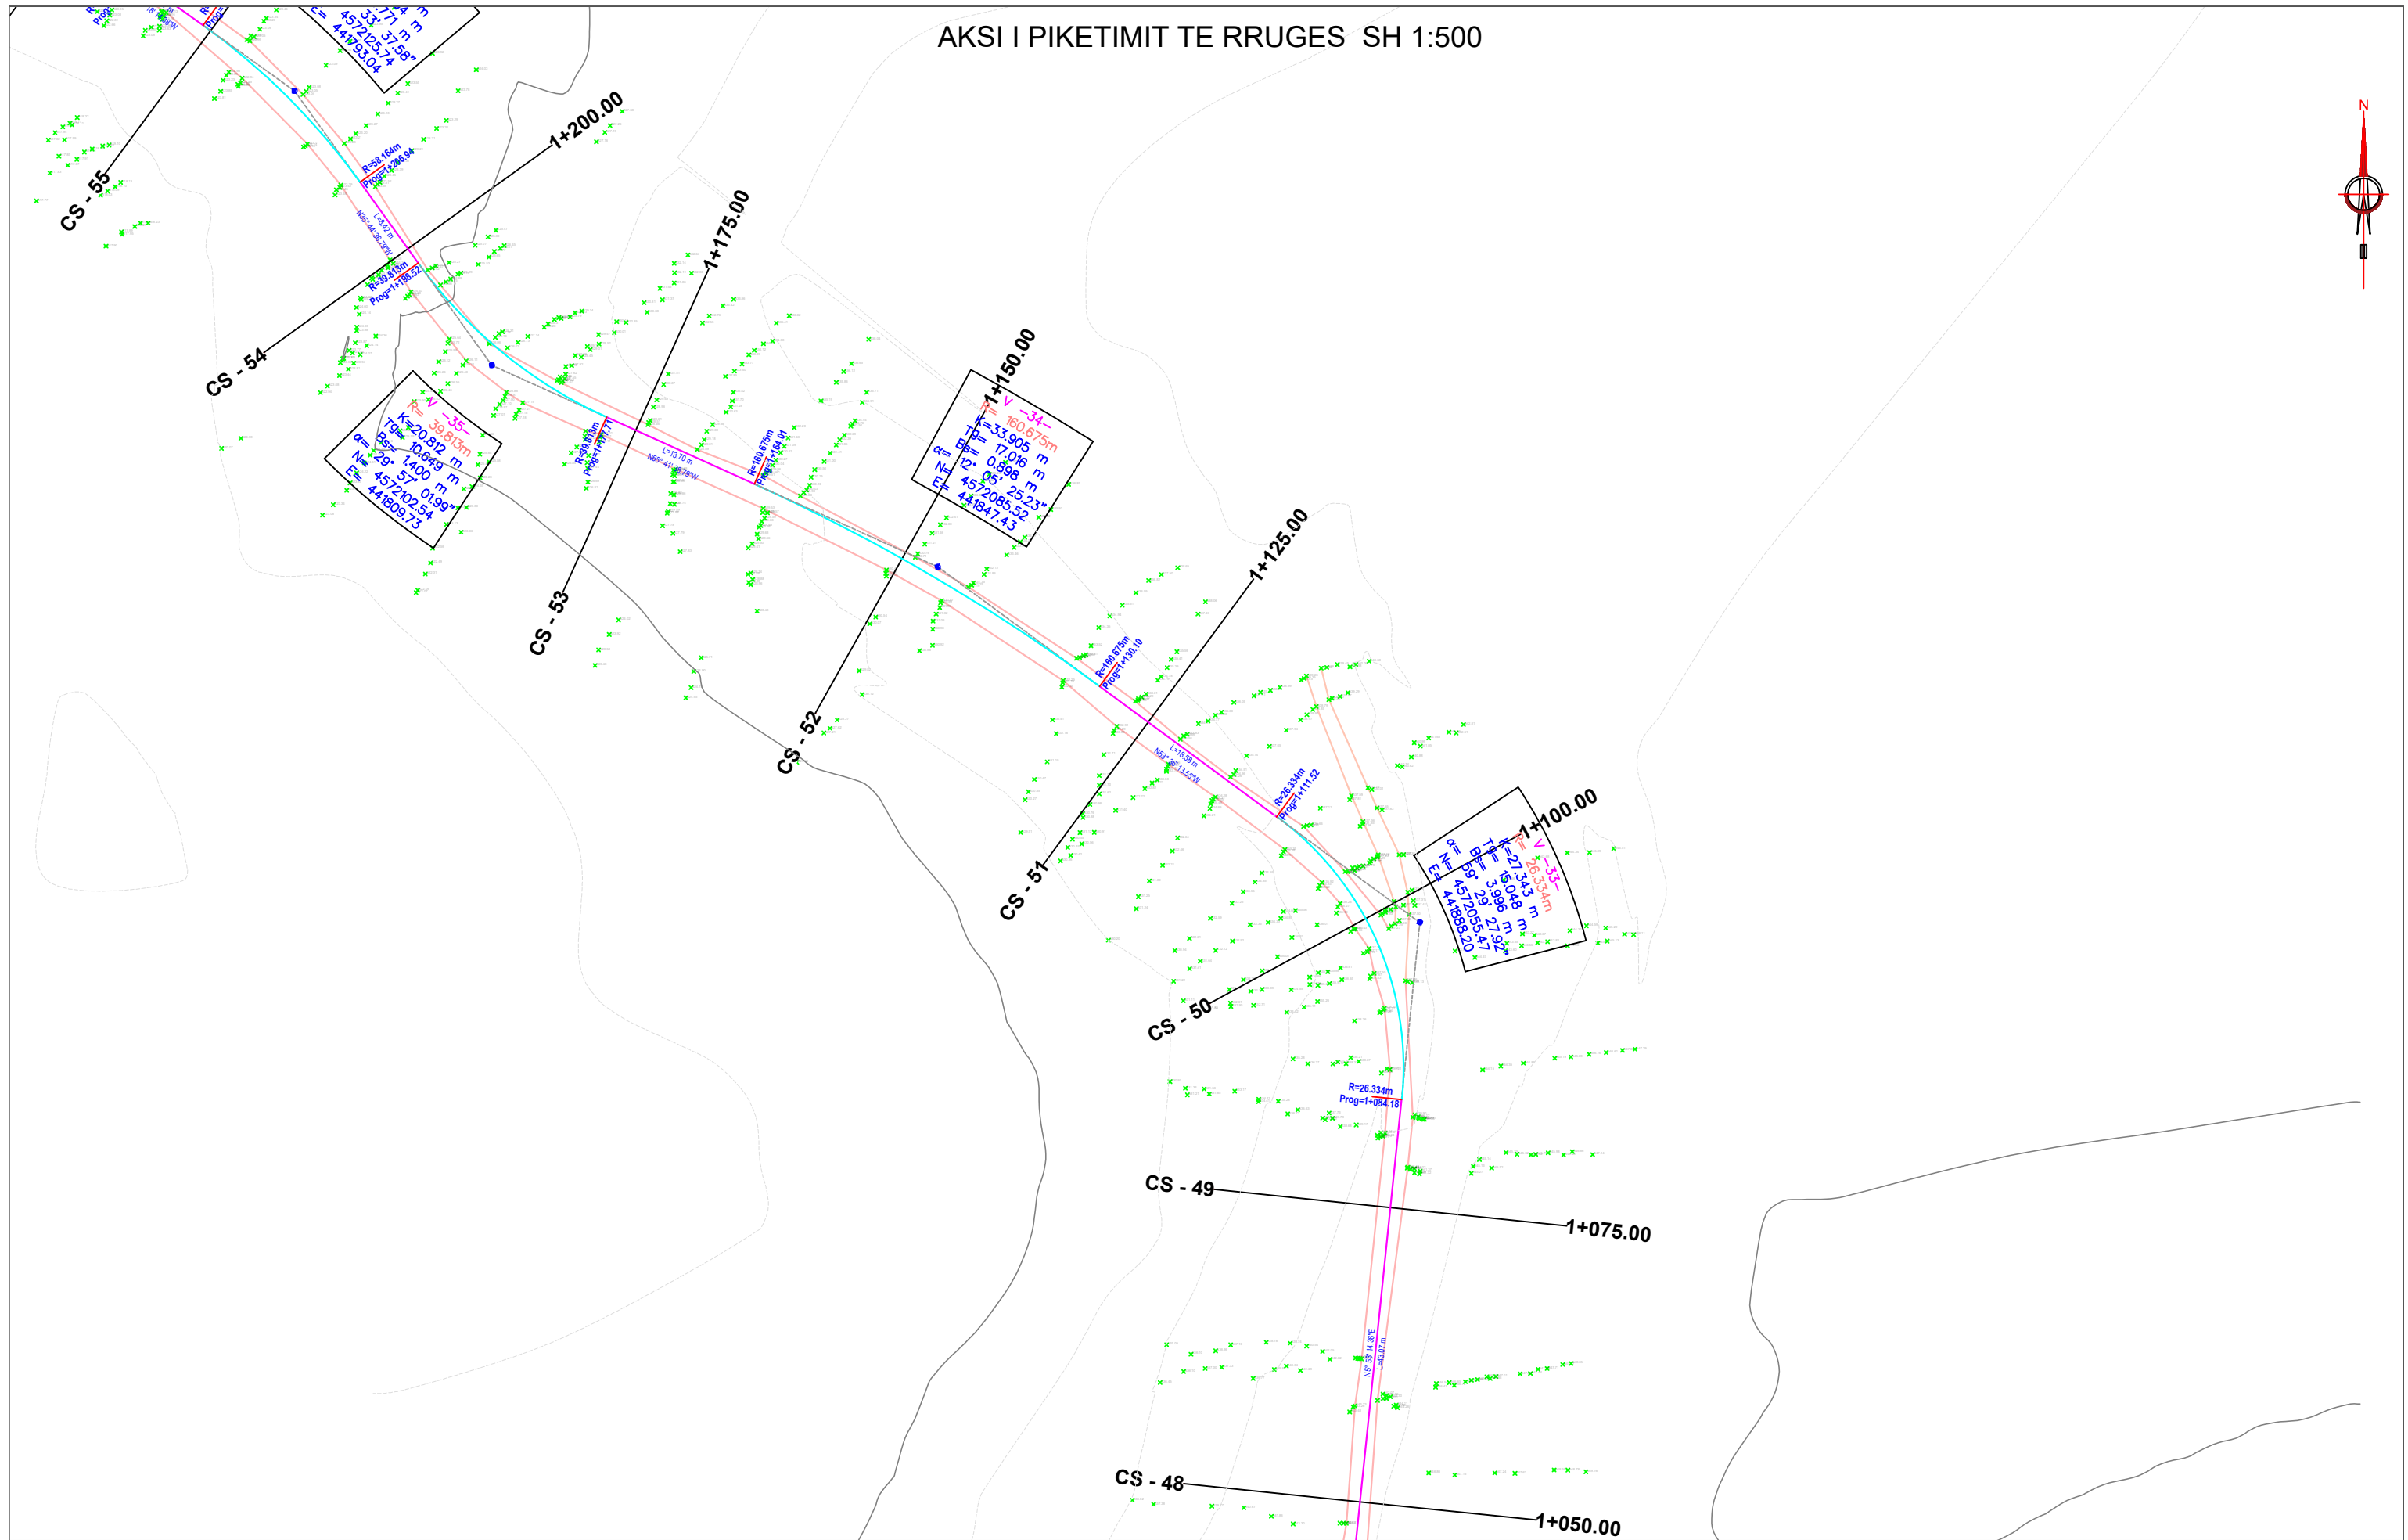

BASHKIA LIBRAZHD



ZetaKonsult sh.p.k

Address:Rr."Myrteza Topi",Nd 18, TIRANE

Cel:+355 (0)69 33 52 077

e-mail:zetakonsultshpk@gmail.com



EMERTIMI I OBJEKTIT:
"SISTEMIM ASFALTIM RRUGA LUNIK- PREVALL- DRANOVIC",
FAZA III
(NJESIA ADMINISTRATIVE LUNIK)

FAZA E PROJEKTIT :PROJEKT ZBATIMI

EMERTESA E FLETES:
Aksi i Piketimit

SHKALLA Shk:1/500

FLETA -(8)

Drejtues Projekti: Ing. Gjyladin Polisi

Ing.Ndert.Gjyladin Polisi
Ing.Top. Luan Bregu
Ing. Ndert.Lorenc Hoxha

Ing.Elek. Vladimir Çarka
Ing.Mek.Haxhi Brahimaj
Ing.Gjeodet Andi Shkurti

Dt___/___/2026

FORMATI A3

AKSI I PIKETIMIT TE RRUGES SH 1:500



BASHKIA LIBRAZHD

**ZetaKonsult sh.p.k**

Address:Rr."Myrteza Topi",Nd 18, TIRANE

Cel:+355 (0)69 33 52 077

e-mail:zetakonsultshpk@gmail.com



EMERTIMI I OBJEKTIT:
"SISTEMIM ASFALTIM RRUGA LUNIK- PREVALL- DRANOVIC",
FAZA III
(NJESIA ADMINISTRATIVE LUNIK)

FAZA E PROJEKTIT :PROJEKT ZBATIMI

EMERTESA E FLETES:
Aksi i Piketimit

SHKALLA Shk: 1/500

FLETA -(9)

Drejtues Projekti: Ing. Gjyladin Polisi

Ing.Ndert.Gjyladin Polisi

Ing.Top. Luan Bregu

Ing. Ndert.Lorenc Hoxha

Ing.Elek. Vladimir Çarka

Ing.Mek.Haxhi Brahimaj

Ing.Gjeodet Andi Shkurti

Dt___/___/2026

FORMATI A3