



REPUBLIKA E SHQIPERISE
BASHKIA TIRANE
DREJTORIA E PERGJITHSHEME E PUNEVE PUBLIKE

PROJEKT ZBATIM

STUDIM - PROJEKTIM:
“NDERTIM,UNAZA E BRENDSHME VAQARR”


PROFILI GJATESOR K.U.Z
AKSI 2



"A & ENGINEERING"
sh.p.k
Adresa: Rr. "MUJO ULQINAKU"
Mob : ++355 (0)69 2079981
Mob : ++355 (0)69 2079982

PROFIL GJATESOR K.U.Z (AKSI 2)

Profili : Profil aksi 2
Shkalla : 200:200
Kuota Ref : 110.00

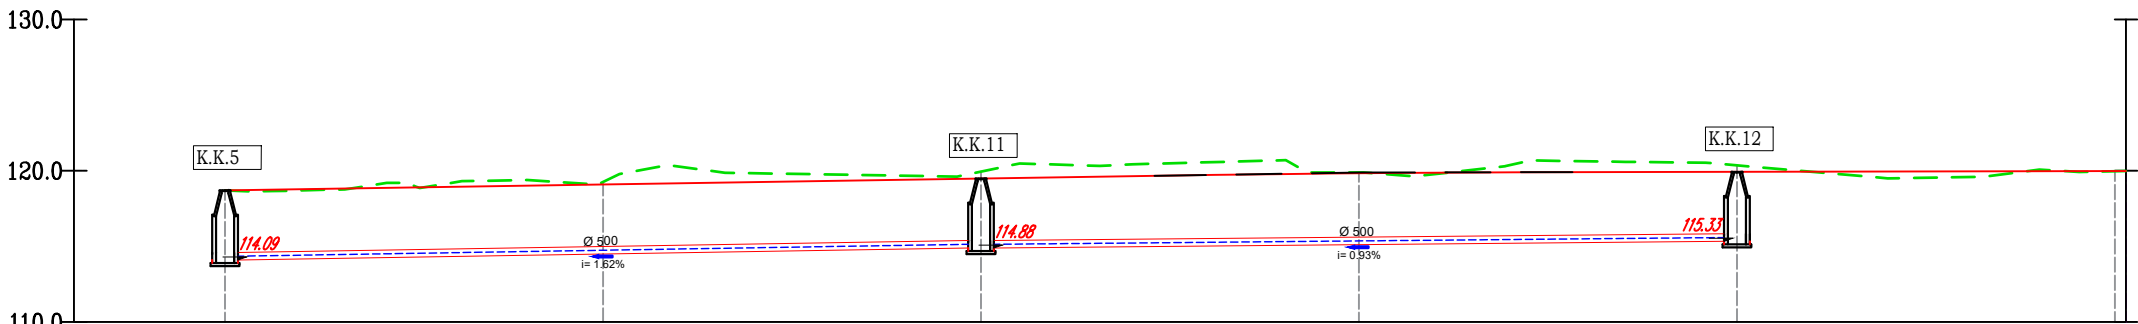

NUMERI PROFILIEVE	Sc-1	Sc-2	Sc-3	Sc-4	Sc-5	Sc-6
DISTANCA PROGRESIVE	0+000.00	0+025.00	0+050.00	0+075.00	0+100.00	0+125.00
DISTANCA PJESORE	25,00	25,00	25,00	25,00	25,00	0,74
KUOTA E PROJEKTIT	118.66	119.09	119.48	119.83	119.93	119.98
KUOTA E TERENIT	118.69	119.26	119.94	119.88	120.35	119.96

KUOTA E PROJEKTIT	0.00	0.17	0.46	0.05	0.43	-0.01
GJEOMETRIA HORIZONTALE	L=57.75m L=2.04m R=300.00m Bs=0.00 L=20.95m L=11.80m R=300.00m Bs=0.06 L=33.12m					
MBILARTESIMI						
KILOMETRAZHI	00 01					



REPUBLIKA E SHQIPERISE
BASHKIA TIRANE
DREJTORIA E PERGJITHSHEME E PUNEVE PUBLIKE

Projekt Zbatim

2025

GRUPI I PROJEKTIMIT

Ing. ENTELA CANO
Ing. MEFAIL HALILAJ
Ing. VALENTINA HOXHA

Ark. PAQSOR KAJMAKU
Ing. THANAS CARKA



" A & E ENGINEERING "
sh.p.k

Adresa: Rr. "MUJO ULQINAKU"
Mob : ++355 (0)69 2079981
Mob : ++355 (0)69 2079982

"NDERTIM,UNAZA BRENDSHME VAQARR"

Profil Gjatesor K.U.Z
Aksi 2

SHKALLA

FL.

01

1:300